




W:\CAD\ent\Bldg_4\BPA-A4-2051.dwg

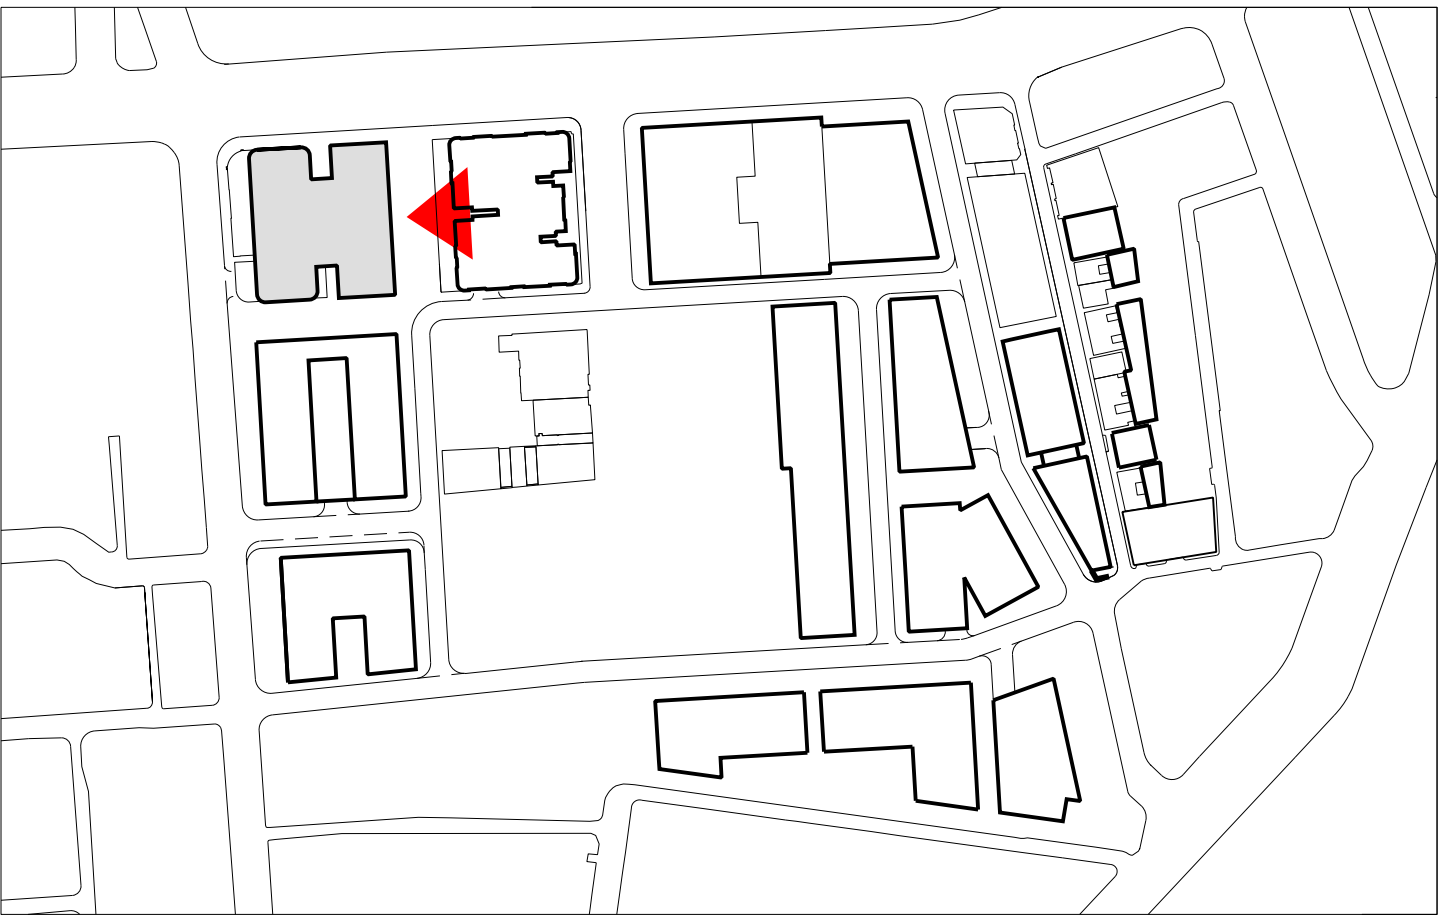

- General Notes
1. Do not scale drawings. Dimensions govern.
 2. All dimensions are in millimetres unless noted otherwise.
 3. All dimensions shall be verified on site before proceeding with the work.
 4. Foster + Partners shall be notified in writing of any discrepancies.
 5. Any areas indicated on this sheet are approximate and indicative only.

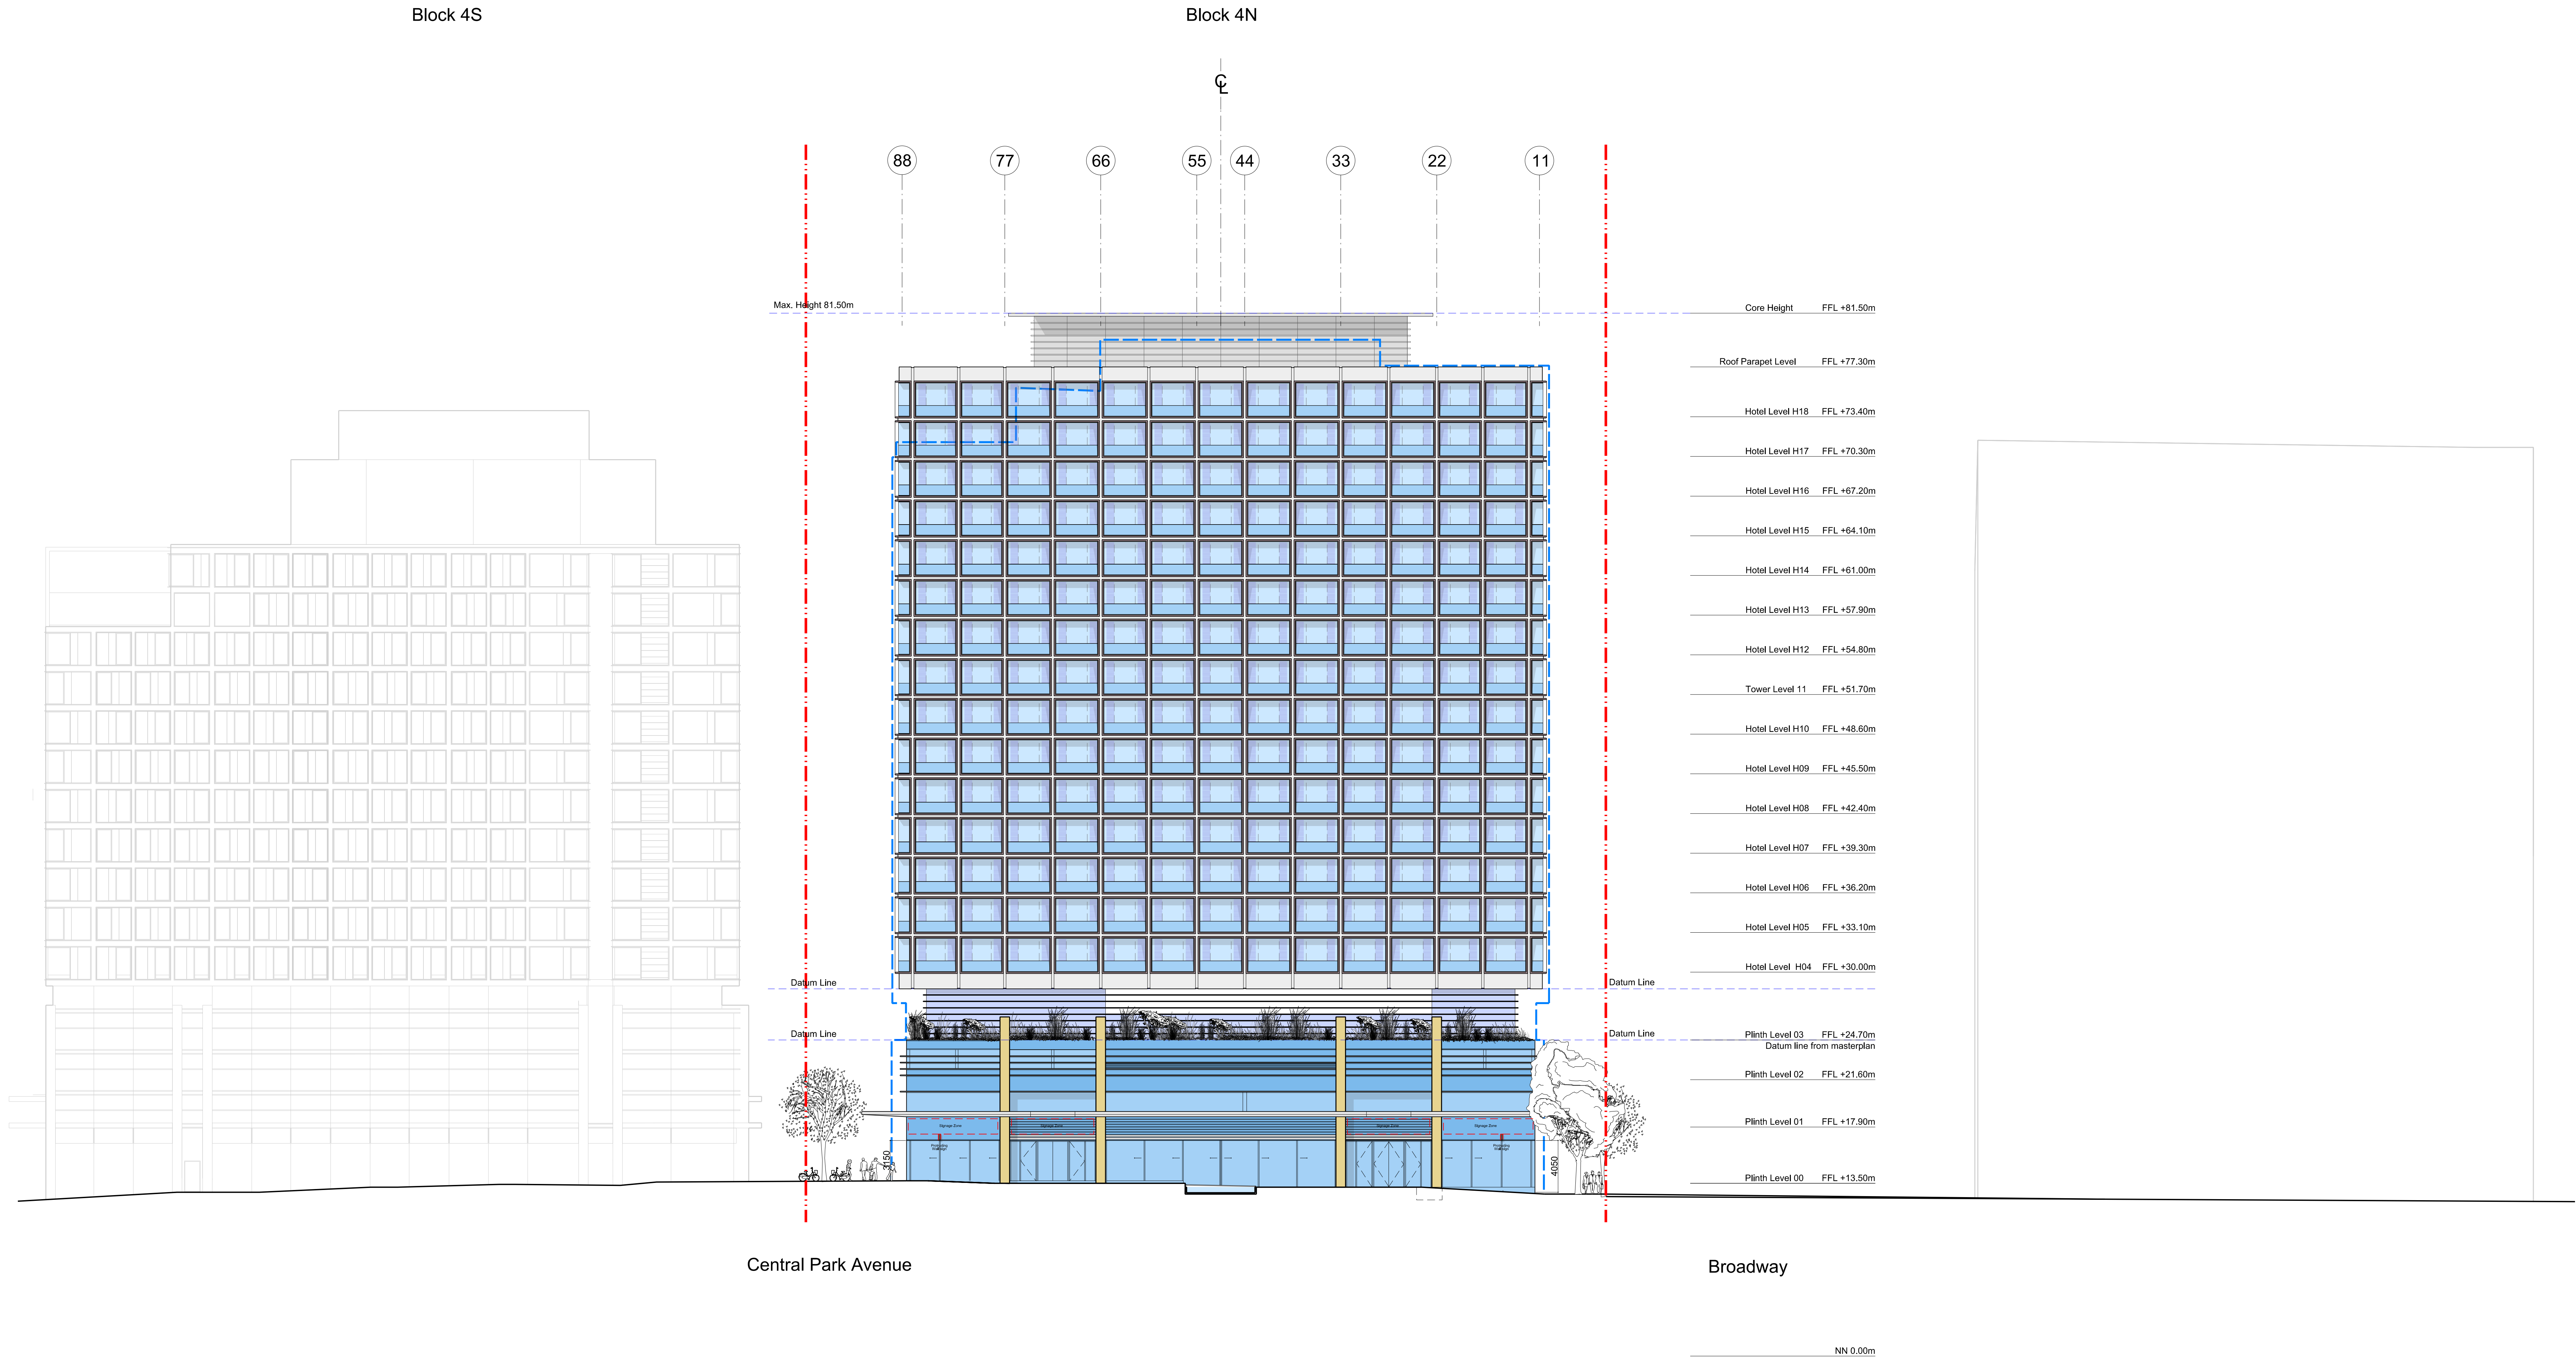

Rev.	Date	Reason For Issue	CHK
00	15/10/14	SSD APPLICATION	RP

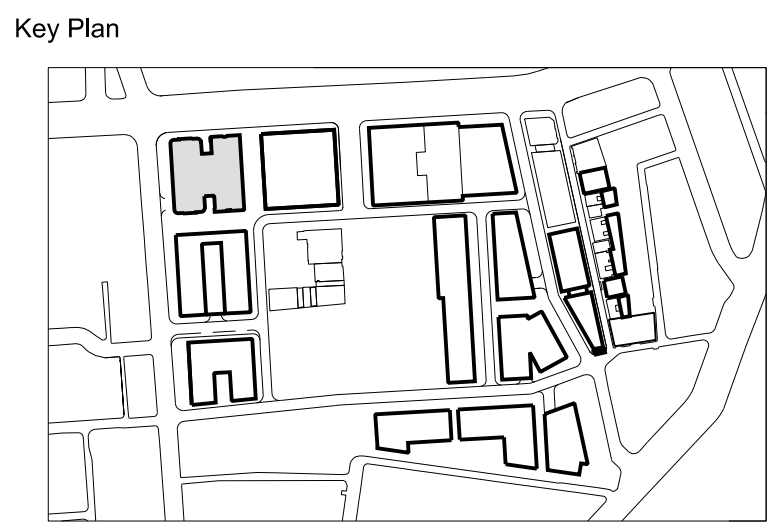

FRASERS PROPERTY

Project Frasers Broadway
20 - 102 Broadway Sydney NSW 2000

Client Frasers Broadway
L11, 488 Kent Street Sydney NSW 2000
T: 02 8823 8800 F: 02 8823 8801

Architect
Foster + Partners
Riverside, 22 Foster Road
London SW11 4AN
T +44 (0)20 7738 0455
F +44 (0)20 7738 1107


Local Collaborating Architect
PTW Architects
Level 17, 9 Castlereagh St
Sydney NSW 2000 Australia
T +61 (0)2 92325077
F +61 (0)2 9221 4139
www.ptw.com.au


Block 4N
East Elevation (02)
Link with Block 1

Project No.	Scale @ A0	Date	Drawn By
2094	1:200	15/10/14	LB
Number	Revision		
PA - A4 - 2051	00		

01 East Elevation - New Pedestrian Link
1:200

--- Site Boundary
--- MOD8 Concept Masterplan Outline

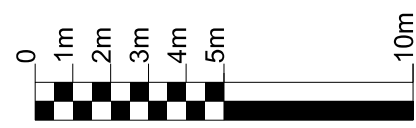

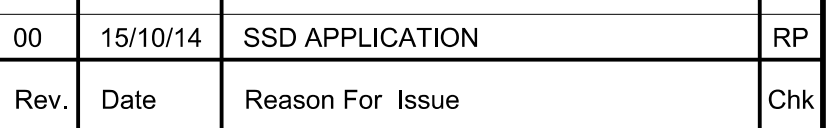


Architect

Foster + Partners


Riverside, 22 Hester Road
London SW11 4AN
T +44 (0)20 7738 0455
F +44 (0)20 7738 1107


Block 4N
South Elevation (03)
Tooth Lane

© Foster + Partners 2008 15-OCT-2014 18:36

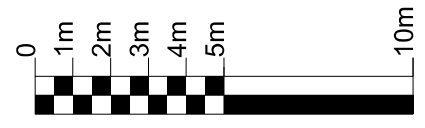

BLOCK 1

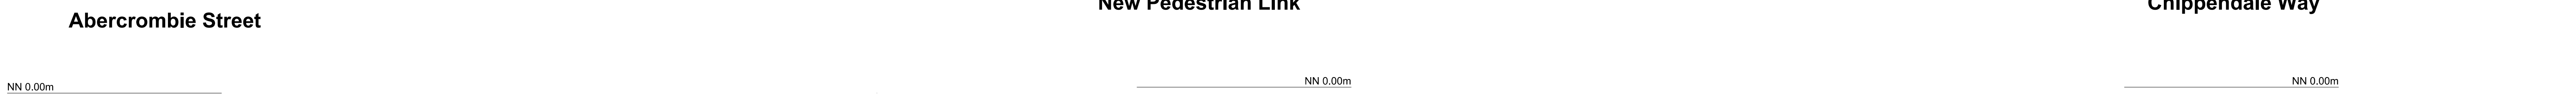

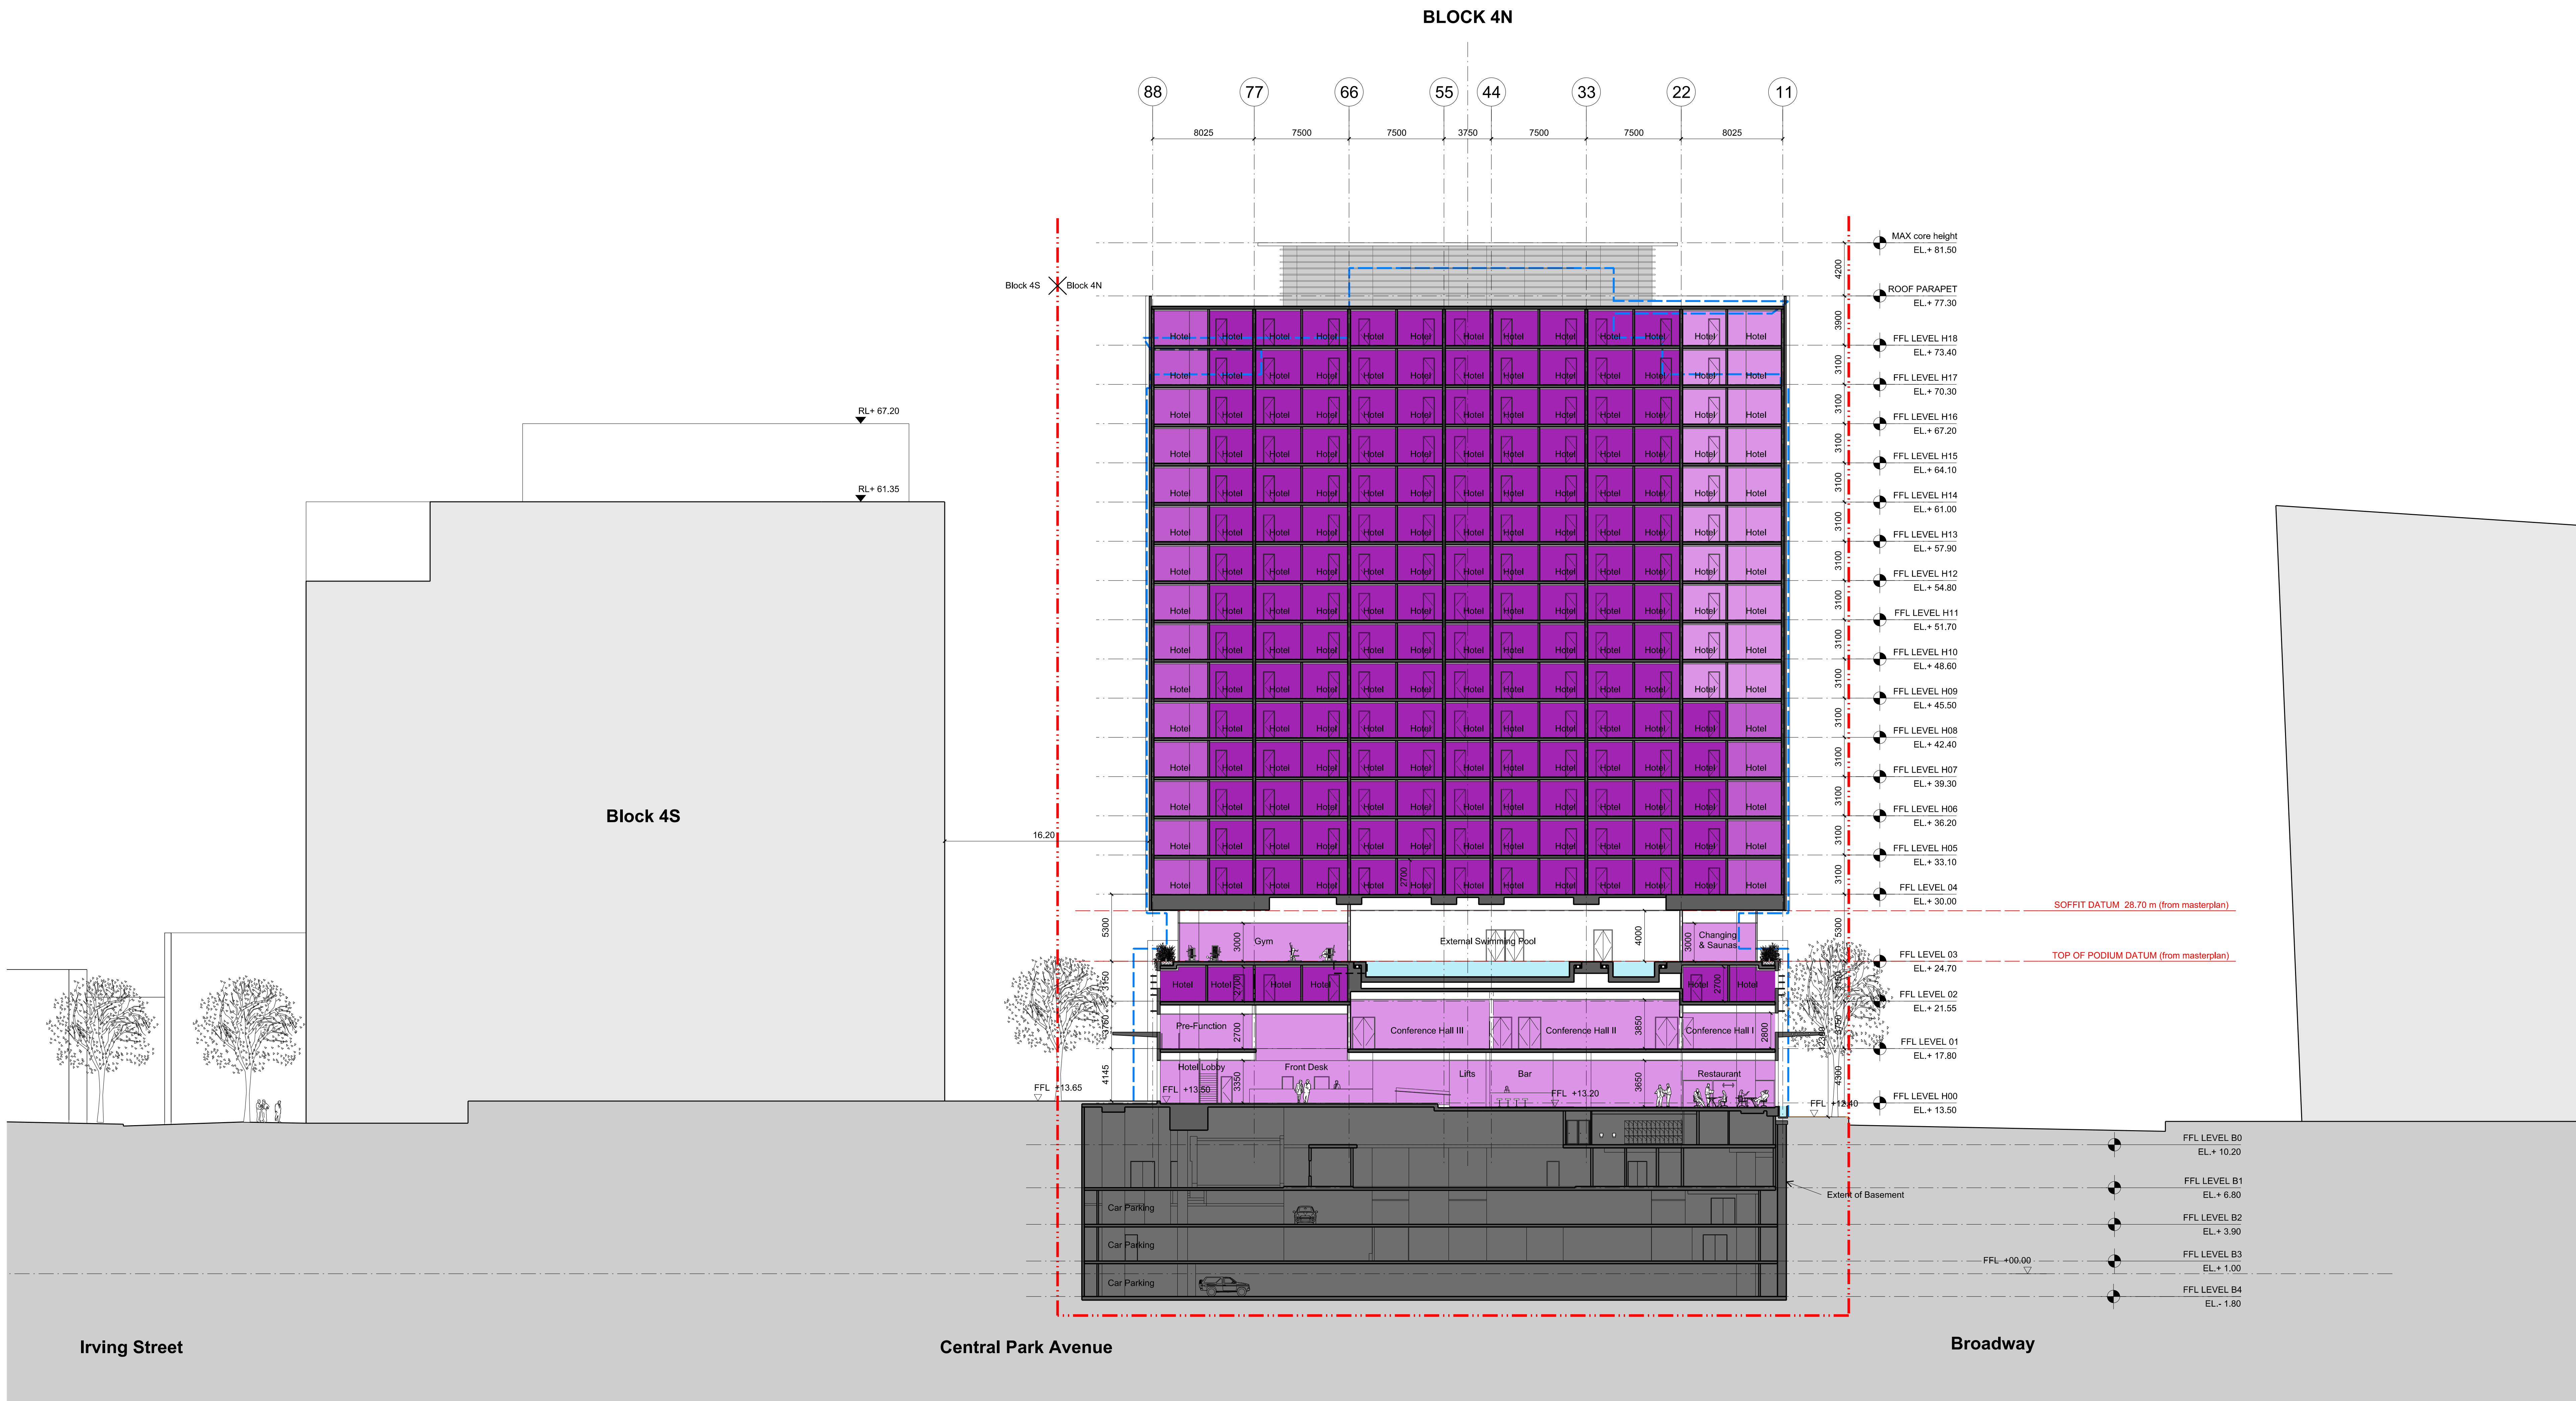


- General Notes
1. Do not scale drawings. Dimensions govern.
 2. All dimensions are in millimetres unless noted otherwise.
 3. All dimensions shall be verified on site before proceeding with the work.
 4. Foster + Partners shall be notified in writing of any discrepancies.
 5. Any areas indicated on this sheet are approximate and indicative only.

Key
Concept Plan Envelope
Site Boundary
Concrete Structure
Hotel Lobby / Restaurant / Conference
Hotel Room
Pool

Rev.	Date	Reason For Issue	Chk
00	15/10/14	SSD Application	RP

For information

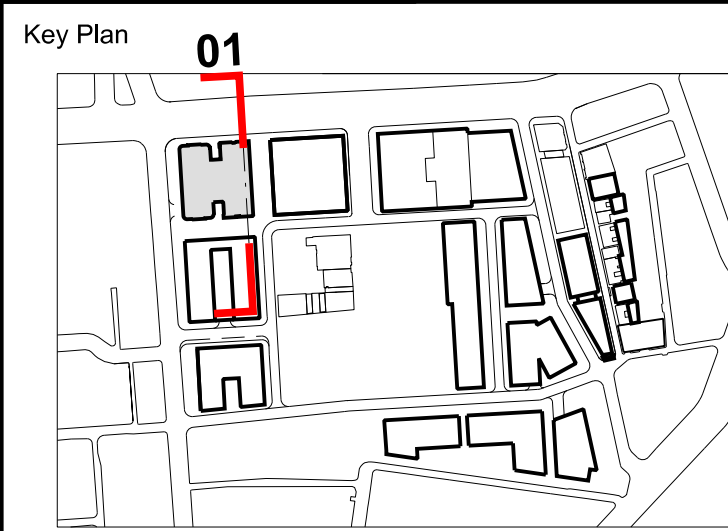

FRASERS PROPERTY

Project Frasers Broadway
20 - 102 Broadway Sydney NSW 2000

Client Frasers Broadway
L11, 488 Kent Street Sydney NSW 2000
T: 02 8823 8800 F: 02 8823 8801


Architect
Foster + Partners
Riverside, 22 Hester Road
London SW11 4AN
T +44 (0)20 7738 0455
F +44 (0)20 7738 1107

Local Collaborating Architect
PTW Architects
Level 17, 9 Castlereagh St
Sydney NSW 2000 Australia
T +61 (0)2 92325077
F +61 (0)2 9221 4139
www.ptw.com.au




Block 4N
Section 01
North-South Section through Hotel

Project No.	Scale @ A0	Date	Drawn By
2094	1:200	03/10/14	JB
Number	Revision		
PA-A4-2250	00		

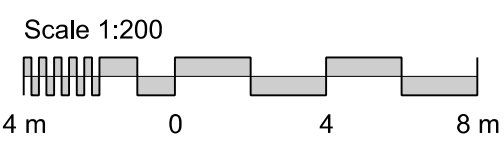

© Foster + Partners 2008

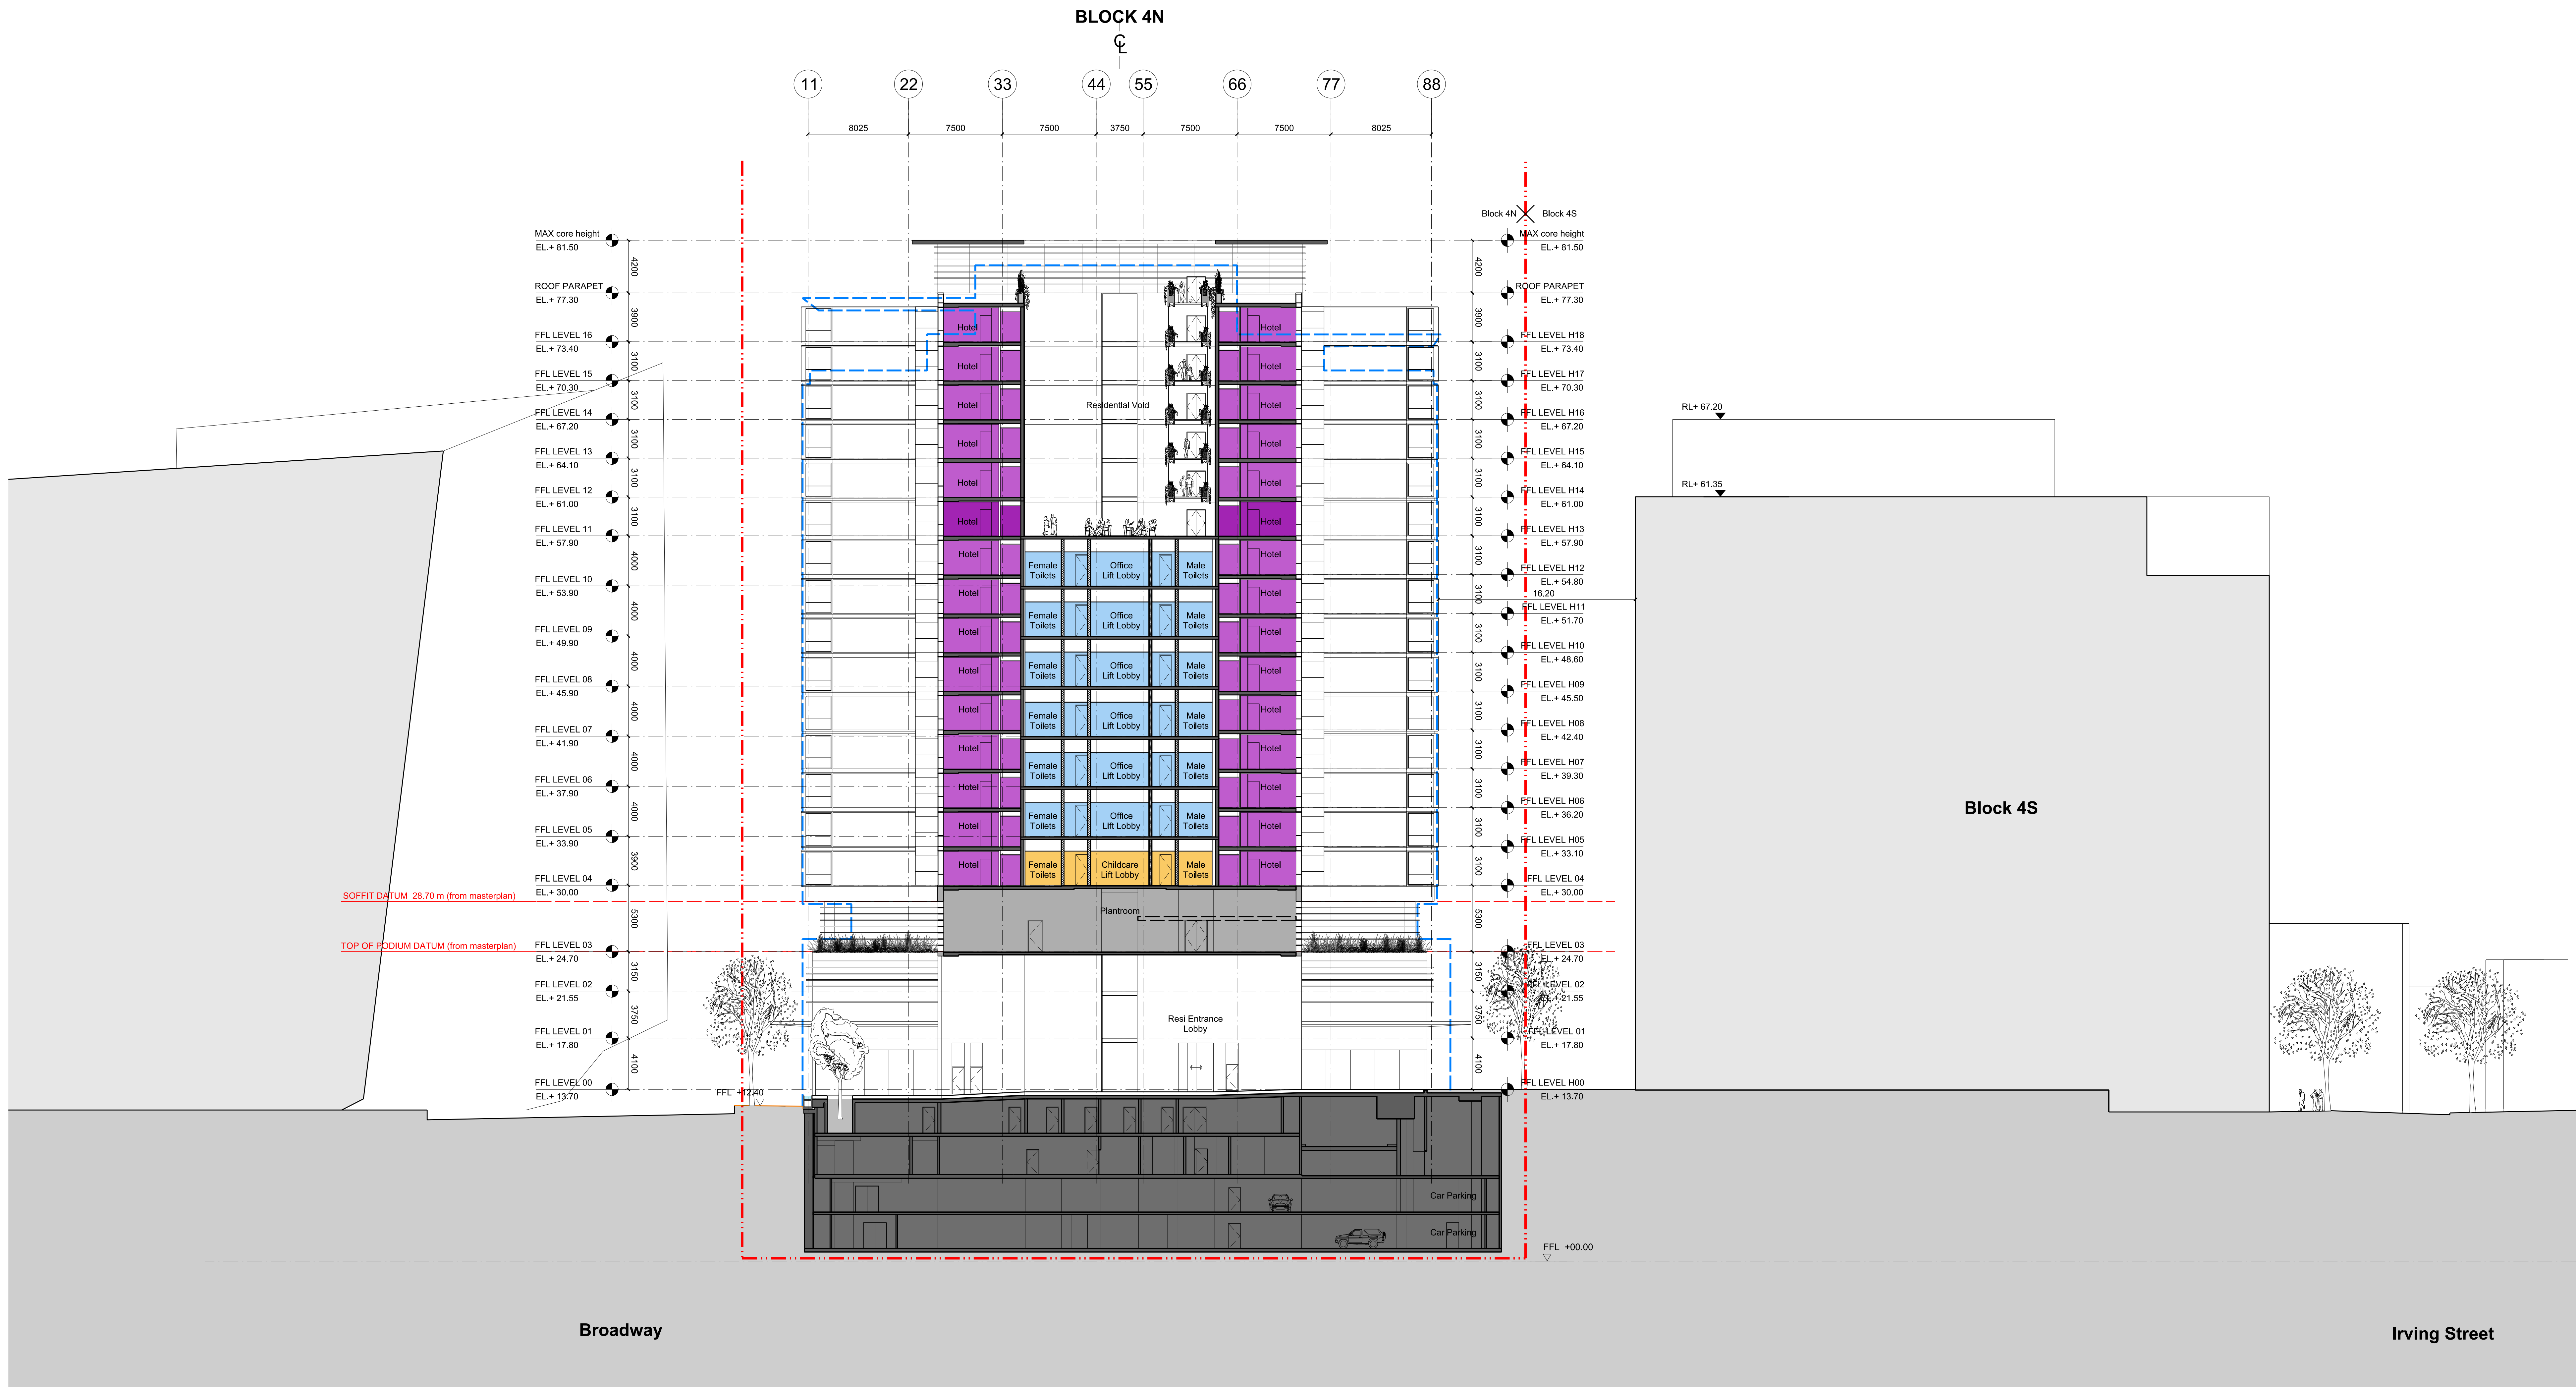


01B4N Section 03
1:200

- General Notes
1. Do not scale drawings. Dimensions govern.
 2. All dimensions are in millimetres unless noted otherwise.
 3. All dimensions shall be verified on site before proceeding with the work.
 4. Foster + Partners shall be notified in writing of any discrepancies.
 5. Any areas indicated on this sheet are approximate and indicative only.

Key	
	Concept Plan Envelope
	Site Boundary
	Concrete Structure
	Childcare
	Office
	Hotel Room
	Plantroom

00	15/10/14	SSD Application	RP
Rev.	Date	Reason For Issue	CHK

For information

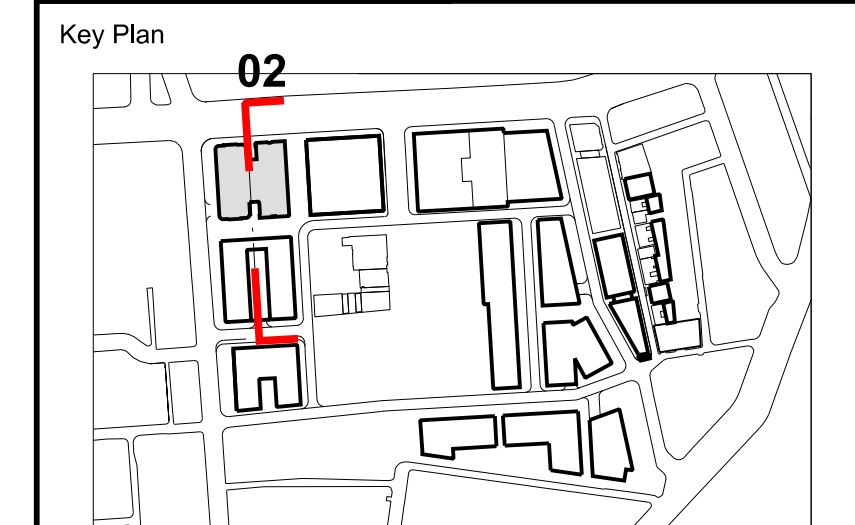

FRASERS PROPERTY

Project Frasers Broadway
20 - 102 Broadway Sydney NSW 2000

Client Frasers Broadway
L11, 468 Kent Street Sydney NSW 2000
T: 02 8823 8800 F: 02 8823 8801

Architect

Foster + Partners

Riverside, 22 Hester Road
London SW11 4AN
T +44 (0)20 7738 0455
F +44 (0)20 7738 1107

Local Collaborating Architect


PTW Architects

Level 17, 9 Castlereagh St
Sydney NSW 2000 Australia
T +61 (0)2 9225977
F +61 (0)2 9221 4139
www.ptw.com.au




Block 4N
Section 03
Section through
North-South Access

Project No.	Scale @ A0	Date	Drawn By
2094	1:200	03/10/14	JB
Number	Revision		
PA-A4-2252	00		

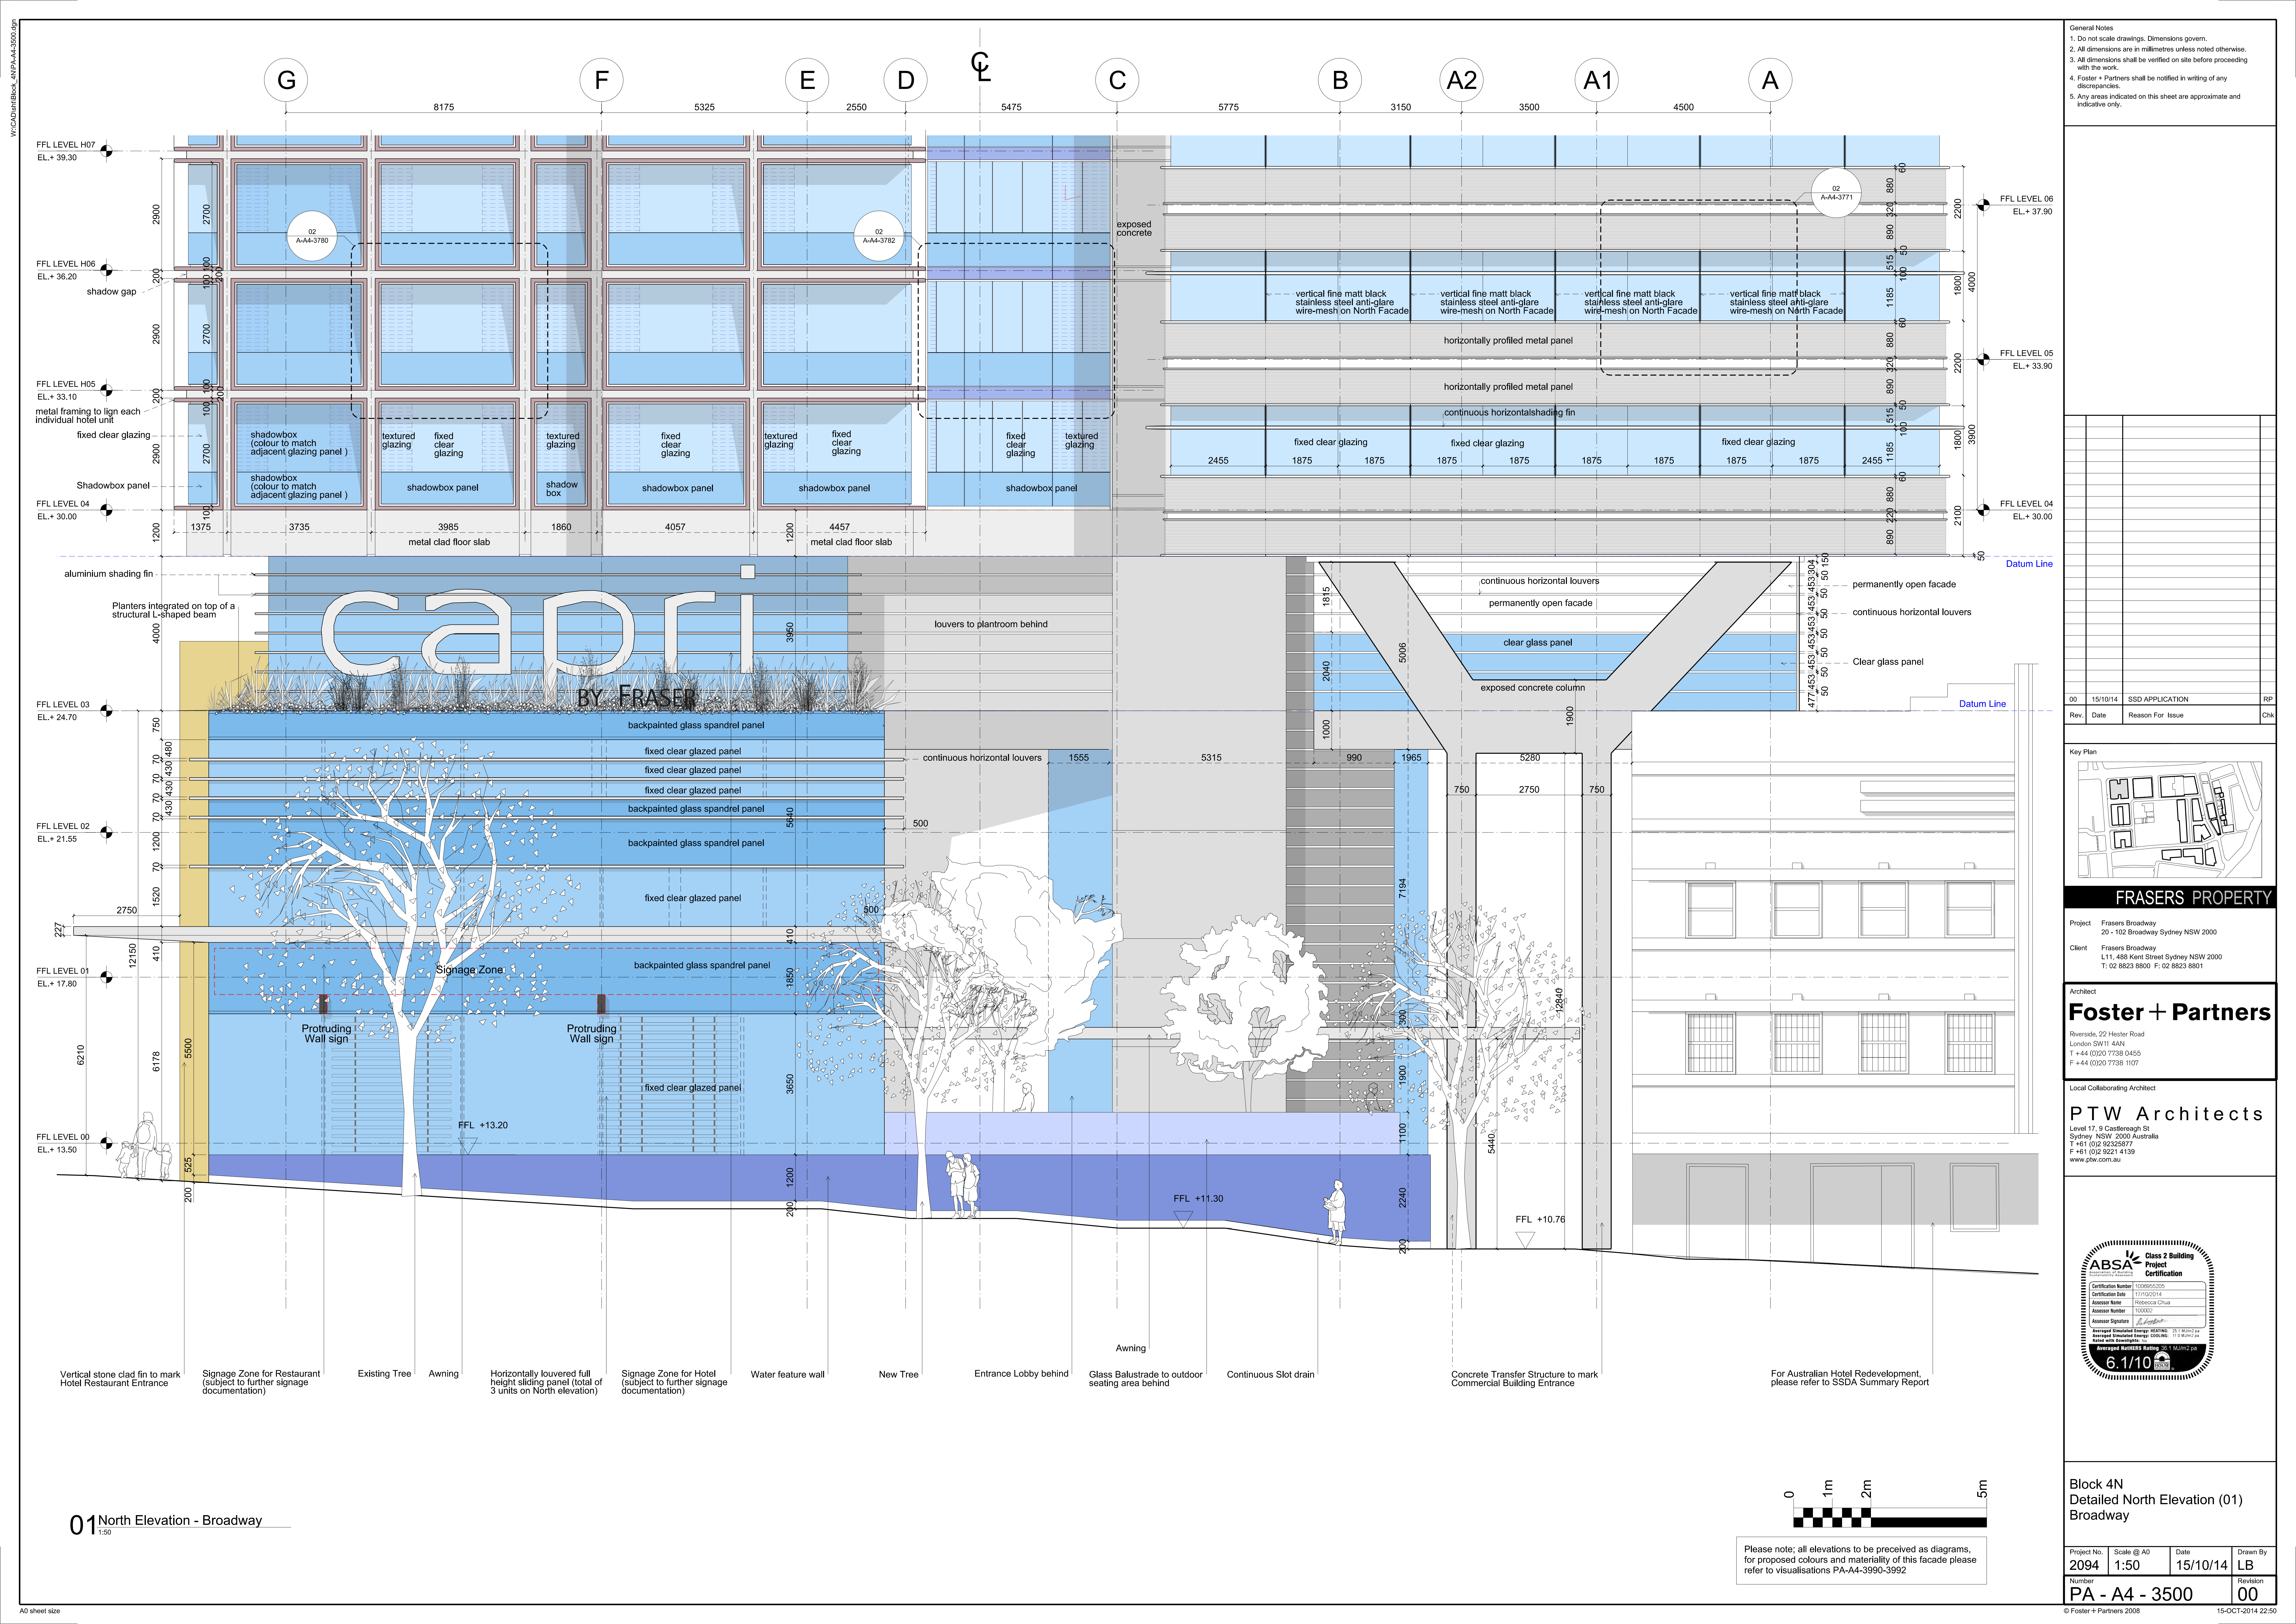

- General Notes
1. Do not scale drawings. Dimensions govern.
 2. All dimensions are in millimetres unless noted otherwise.
 3. All dimensions shall be verified on site before proceeding with the work.
 4. Foster + Partners shall be notified in writing of any discrepancies.
 5. Any areas indicated on this sheet are approximate and indicative only.

00	15/10/14	SSD APPLICATION	RP
Rev.	Date	Reason For Issue	Chk

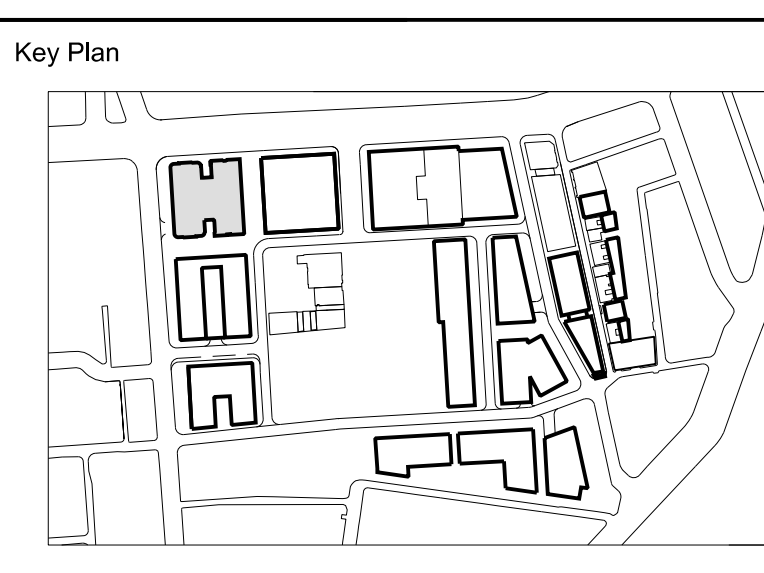


FRASERS PROPERTY

Project Frasers Broadway
20 - 102 Broadway Sydney NSW 2000

Client Frasers Broadway
L11, 468 Kent Street Sydney NSW 2000
T: 02 8823 8800 F: 02 8823 8801

Architect
Foster + Partners
Riverside, 22 Hester Road
London SW11 4AN
T +44 (0)20 7738 0455
F +44 (0)20 7738 1107

Local Collaborating Architect
PTW Architects
Level 17, 9 Castlereagh St
Sydney NSW 2000 Australia
T +61 (0)2 92235977
F +61 (0)2 9221 4139
www.ptw.com.au

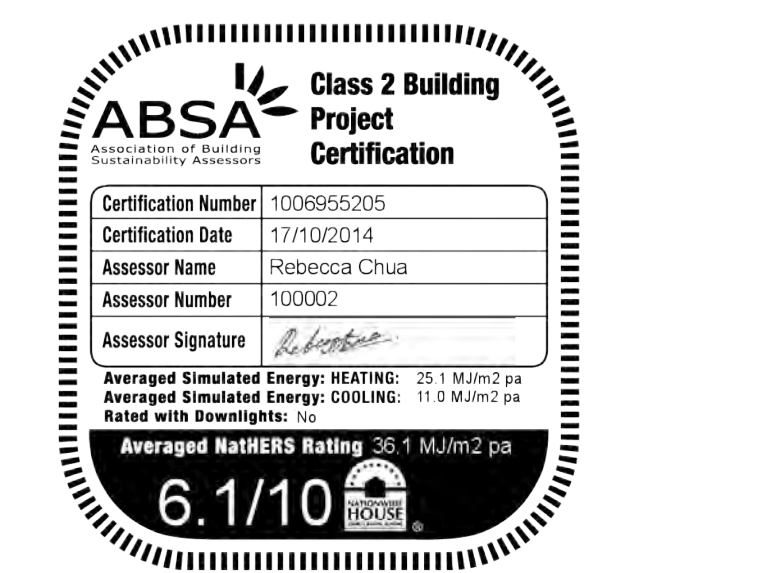

Block 4N Detailed North Elevation (01) Broadway

Project No.	Scale @ A0	Date	Drawn By
2094	1:50	15/10/14	LB
Number	Revision		
PA - A4 - 3500	00		