



Block 4S

Block 4N

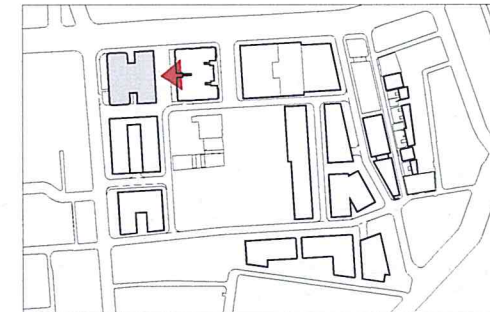

- General Notes
1. Do not scale drawings. Dimensions govern.
 2. All dimensions are in millimetres unless noted otherwise.
 3. All dimensions shall be verified on site before proceeding with the work.
 4. Foster + Partners shall be notified in writing of any discrepancies.
 5. Any areas indicated on this sheet are approximate and indicative only.

Rev.	Date	Reason For Issue	CHK
02	26/06/15	SSD APPLICATION GFA Revision	RP
01	17/06/15	SSD APPLICATION revision	RP
00	15/10/14	SSD APPLICATION	RP

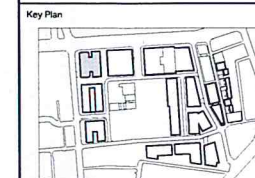

FRASERS PROPERTY

Project: Frasers Broadway
20 - 102 Broadway Sydney NSW 2000
Client: Frasers Broadway
L11, 438 Kent Street Sydney NSW 2000
T: 02 8823 8800 F: 02 8823 8801

Architect
Foster + Partners
Riverside, 22 Hester Road
London SW11 4AN
T +44 (0)20 7738 0455
F +44 (0)20 7738 1107

Local Collaborating Architect
PTW Architects
Level 17, 9 Castlereagh St
Sydney NSW 2000 Australia
T +61 (0)2 9222 0777
F +61 (0)2 9221 4139
www.ptw.com.au

Block 4N
East Elevation (02)
Link with Block 1

Project No.	Scale @ A0	Date	Drawn By
2094	1:200	15/10/14	LB
Number	Revision		
PA - A4 - 2051	02		



NSW GOVERNMENT
Planning

Issued under the Environmental Planning and Assessment Act 1979


Approved Application No. SSD 6673

granted on the 20/08/2015

Signed [Signature]


Sheet No. 41 of 104

01 East Elevation - New Pedestrian Link
1:200

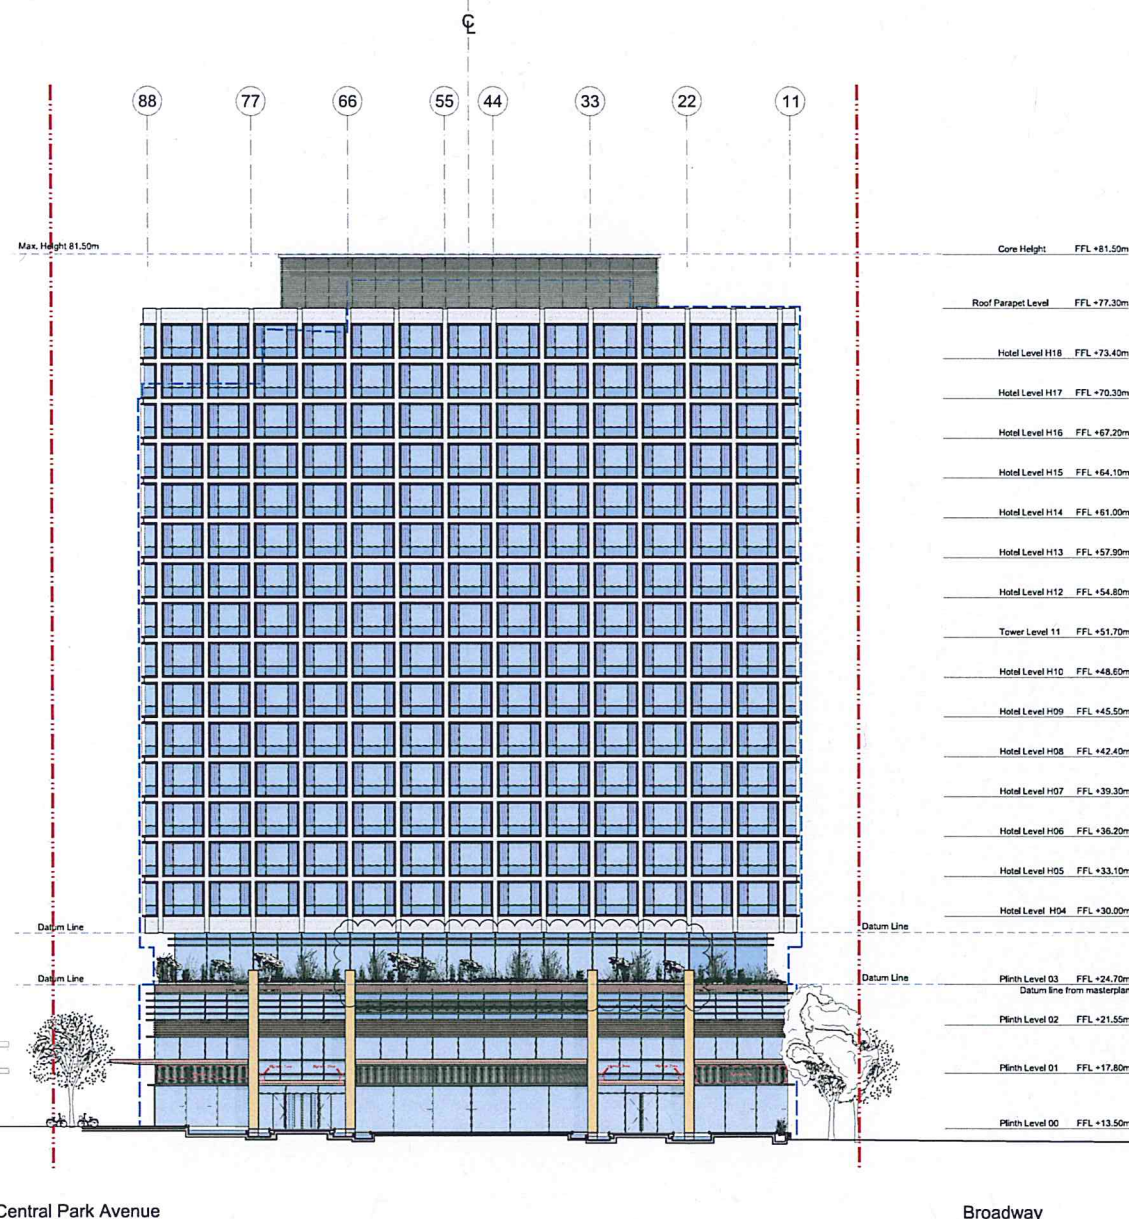

Site Boundary
MOD8 Concept Masterplan Outline




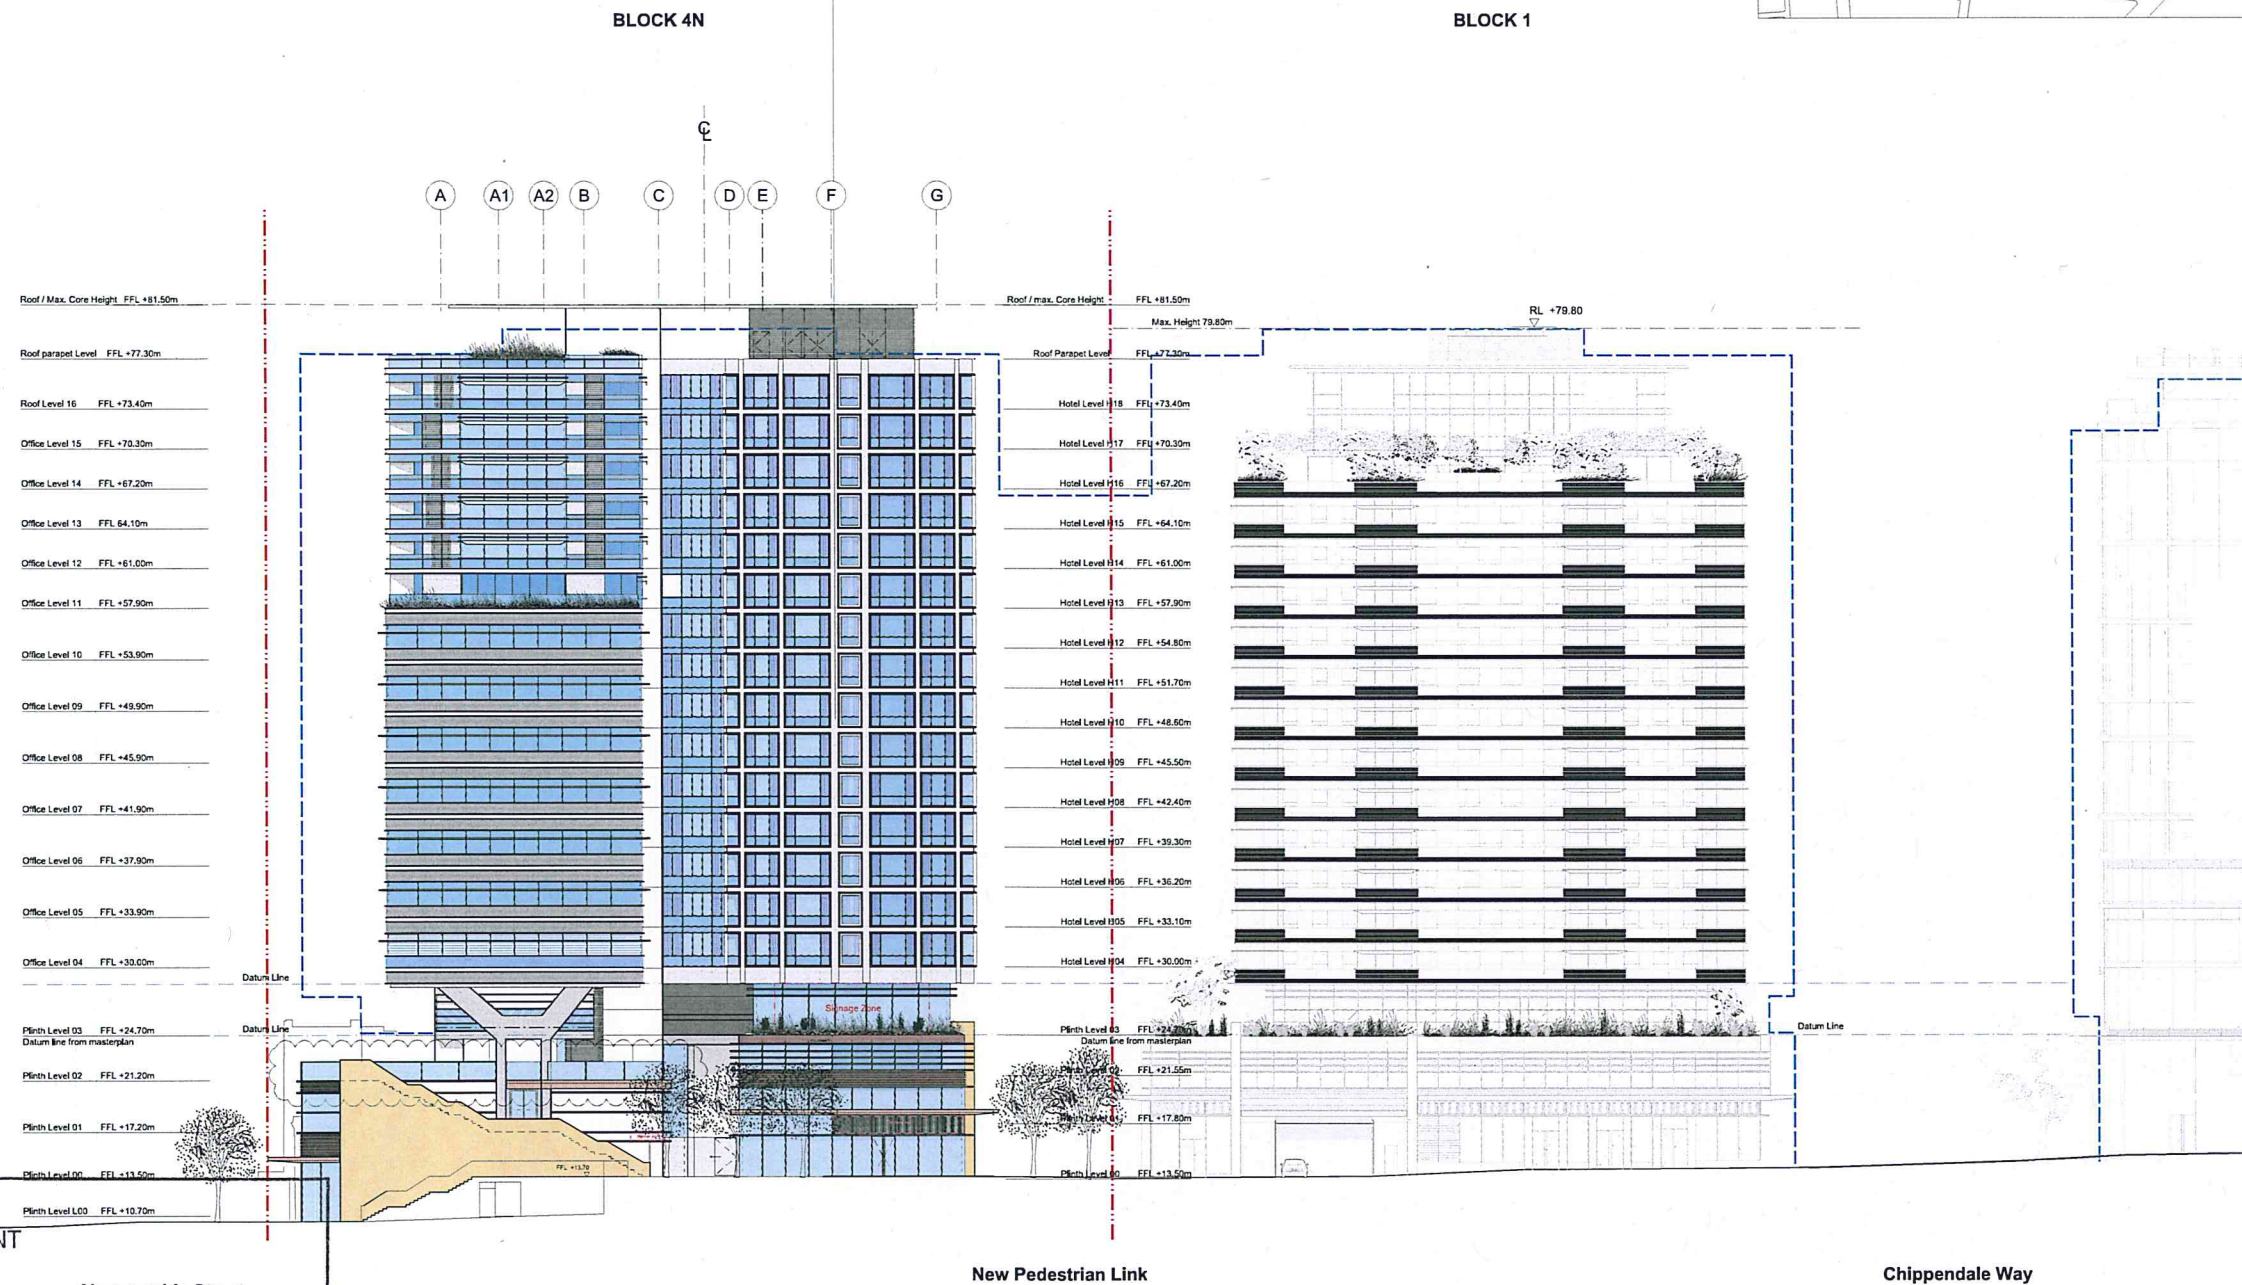

General Notes

1. Do not scale drawings. Dimensions govern.
2. All dimensions are in millimetres unless noted otherwise.
3. All dimensions shall be verified on site before proceeding with the work.
4. Foster + Partners shall be notified in writing of any discrepancies.
5. Any areas indicated on this sheet are approximate and indicative only.

Rev.	Date	Reason For Issue	CHK
02	26/06/15	SSD APPLICATION GFA revision	RP
01	16/06/15	SSD APPLICATION revision	RP
00	15/10/14	SSD APPLICATION	RP

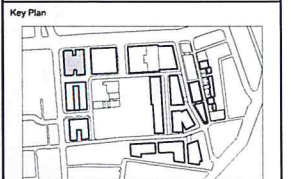

FRASERS PROPERTY

Project: Frasers Broadway
20 - 102 Broadway Sydney NSW 2000

Client: Frasers Broadway
L11, 488 Kent Street Sydney NSW 2000
T: 02 8823 8800 F: 02 8823 8801

Foster + Partners

Riverside, 22 Hester Road
London SW11 4AN
T: +44 (0)20 7738 0455
F: +44 (0)20 7738 1107

Local Collaborating Architect:

PTW Architects

Level 17, 9 Castlereagh St
Sydney NSW 2000 Australia
T: +61 (0)2 8235877
F: +61 (0)2 8241139
www.ptw.com.au

Block 4N
South Elevation (03)
Tooth Lane

Project No.	Scale @ A0	Date	Drawn By
2094	1:200	15/10/14	LB
Number	Revision		
PA - A4 - 2052	02		



NSW GOVERNMENT
Planning

Abercrombie Street

Issued under the Environmental Planning and Assessment Act 1979

Approved Application No. SSD 1673

granted on the 20/08/2015

Signed South Elevation - Tooth Lane

Sheet No. 42 of 104



NSW GOVERNMENT
Planning

Issued under the Environmental Planning and Assessment Act 1979

Approved Application No. SSD 6673



granted on the 20/03/2015

Signed [Signature]

Sheet No. 43 of 104
01 West Elevation - Abercrombie


BLOCK 4N

BLOCK 4S

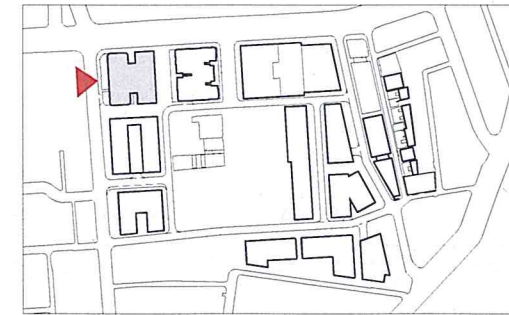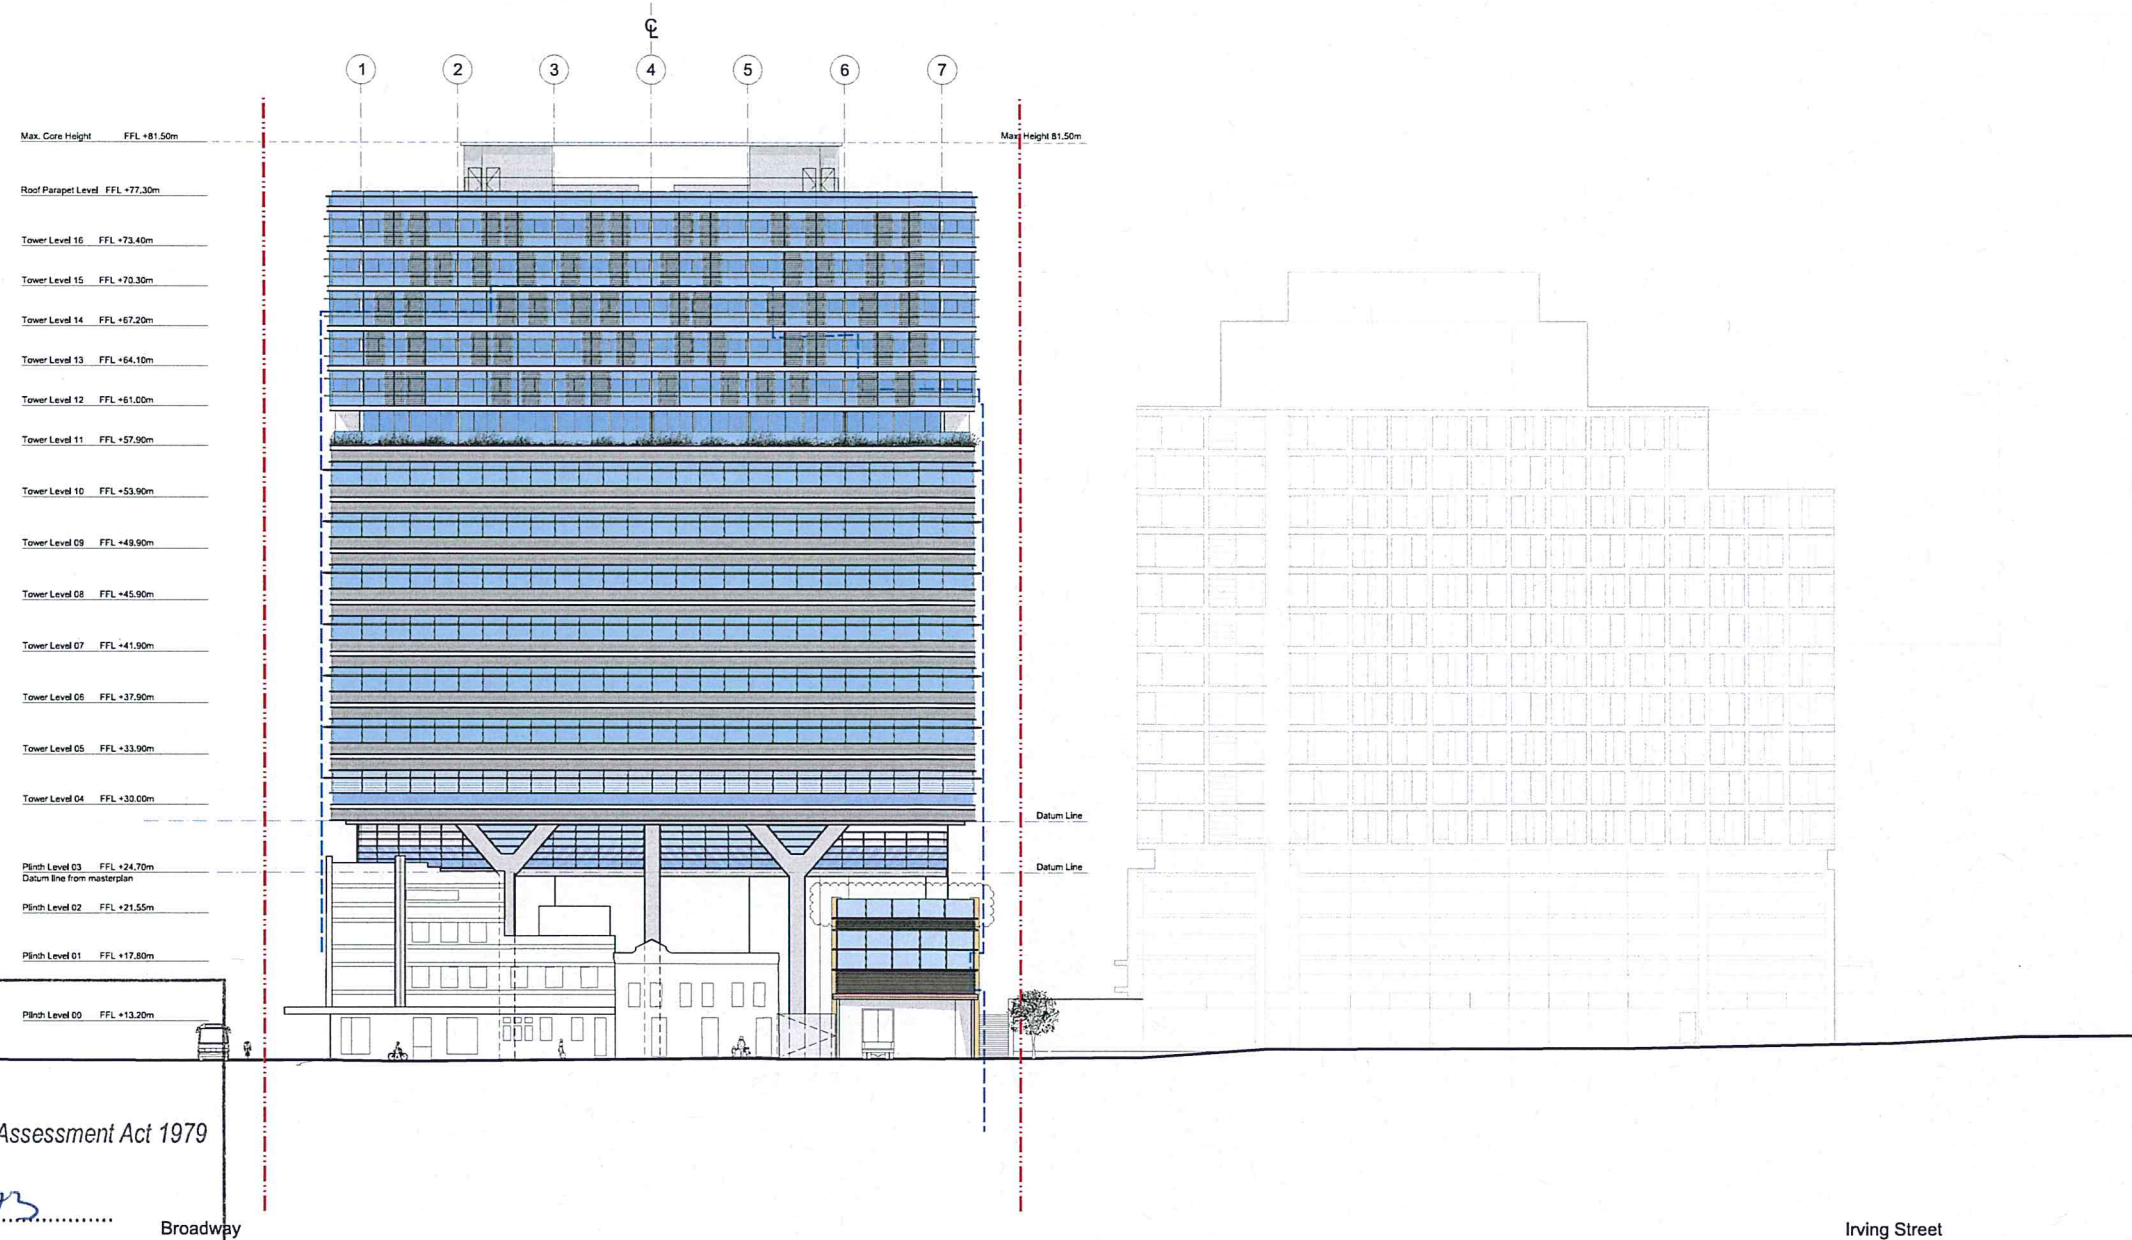

- General Notes
1. Do not scale drawings. Dimensions govern.
 2. All dimensions are in millimetres unless noted otherwise.
 3. All dimensions shall be verified on site before proceeding with the work.
 4. Foster + Partners shall be notified in writing of any discrepancies.
 5. Any areas indicated on this sheet are approximate and indicative only.

Rev.	Date	Reason For Issue	CHK
02	26/06/15	SSD APPLICATION GFA revision	RP
01	17/05/15	SSD APPLICATION revision	RP
00	15/10/14	SSD APPLICATION	RP

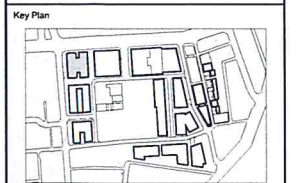

FRASERS PROPERTY

Project Frasers Broadway
20 - 102 Broadway Sydney NSW 2000

Client Frasers Broadway
L11, 438 Kent Street Sydney NSW 2000
T: 02 8623 8800 F: 02 8623 8801

Architect
Foster + Partners
Riverside, 22 Hester Road
London SW11 4AN
T +44 (0)20 7738 0455
F +44 (0)20 7738 1107

Local Collaborating Architect
PTW Architects
Level 17, 9 Castlereagh St
Sydney NSW 2000 Australia
T +61 (0)2 9232 5877
F +61 (0)2 9221 4139
www.ptw.com.au

Block 4N
West Elevation (04)
Abercrombie

Project No.	Scale @ A0	Date	Drawn By
2094	1:200	15/10/14	LB
Number	Revision		
PA - A4 - 2053	02		



NSW GOVERNMENT
Planning

Block 4S

Issued under the Environmental Planning and Assessment Act 1979

Approved Application No. SSD 6673

granted on the 22/09/2015

Signed [Signature]


Sheet No. 44 of 104

Irving Street

Central Park Avenue

Broadway


01B4N Section 01

 

- General Notes
1. Do not scale drawings. Dimensions govern.
 2. All dimensions are in millimetres unless noted otherwise.
 3. All dimensions shall be verified on site before proceeding with the work.
 4. Foster + Partners shall be notified in writing of any discrepancies.
 5. Any areas indicated on this sheet are approximate and indicative only.

Key	
	Concept Plan Envelope
	Site Boundary
	Concrete Structure
	Hotel Lobby / Restaurant / Conference
	Hotel Room
	Pool

Rev.	Date	Reason For Issue	Chk
01	13/03/15	PPR Submission	RP
02	15/10/14	SSD Application	RP

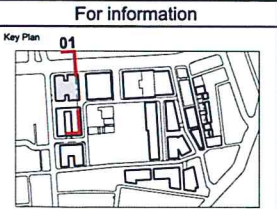

FRASERS PROPERTY

Project Frasers Broadway
20 - 102 Broadway Sydney NSW 2000

Client Frasers Broadway
L11, 438 Kent Street Sydney NSW 2000
T: 02 8823 8800 F: 02 8823 8801

Architect
Foster + Partners

Riverside 22 Hester Road
London SW11 4AN
T +44 (0)20 7738 0455
F +44 (0)20 7738 1107


Local Collaborating Architect
PTW Architects

Level 17, 8 Castlereagh St
Sydney NSW 2000 Australia
T +61 (0)2 9224 5177
F +61 (0)2 9221 4139
www.ptw.com.au

Block 4N
Section 01
North-South Section through Hotel

Project No.	Scale	Date	Drawn By
2094	1:200	03/10/14	JB
Number	Revision		
PA - A4 - 2250	01		

Sheet No. 45 of 104

 


Project No. 2094	Scale @ A0 1:200	Date 03/10/14	Drawn By JB
Number PA-A4-2251			Revision 01

BLOCK 4N

C

11 22 33 44 55 66 77 88

8025 7500 7500 3750 7500 7500 8025

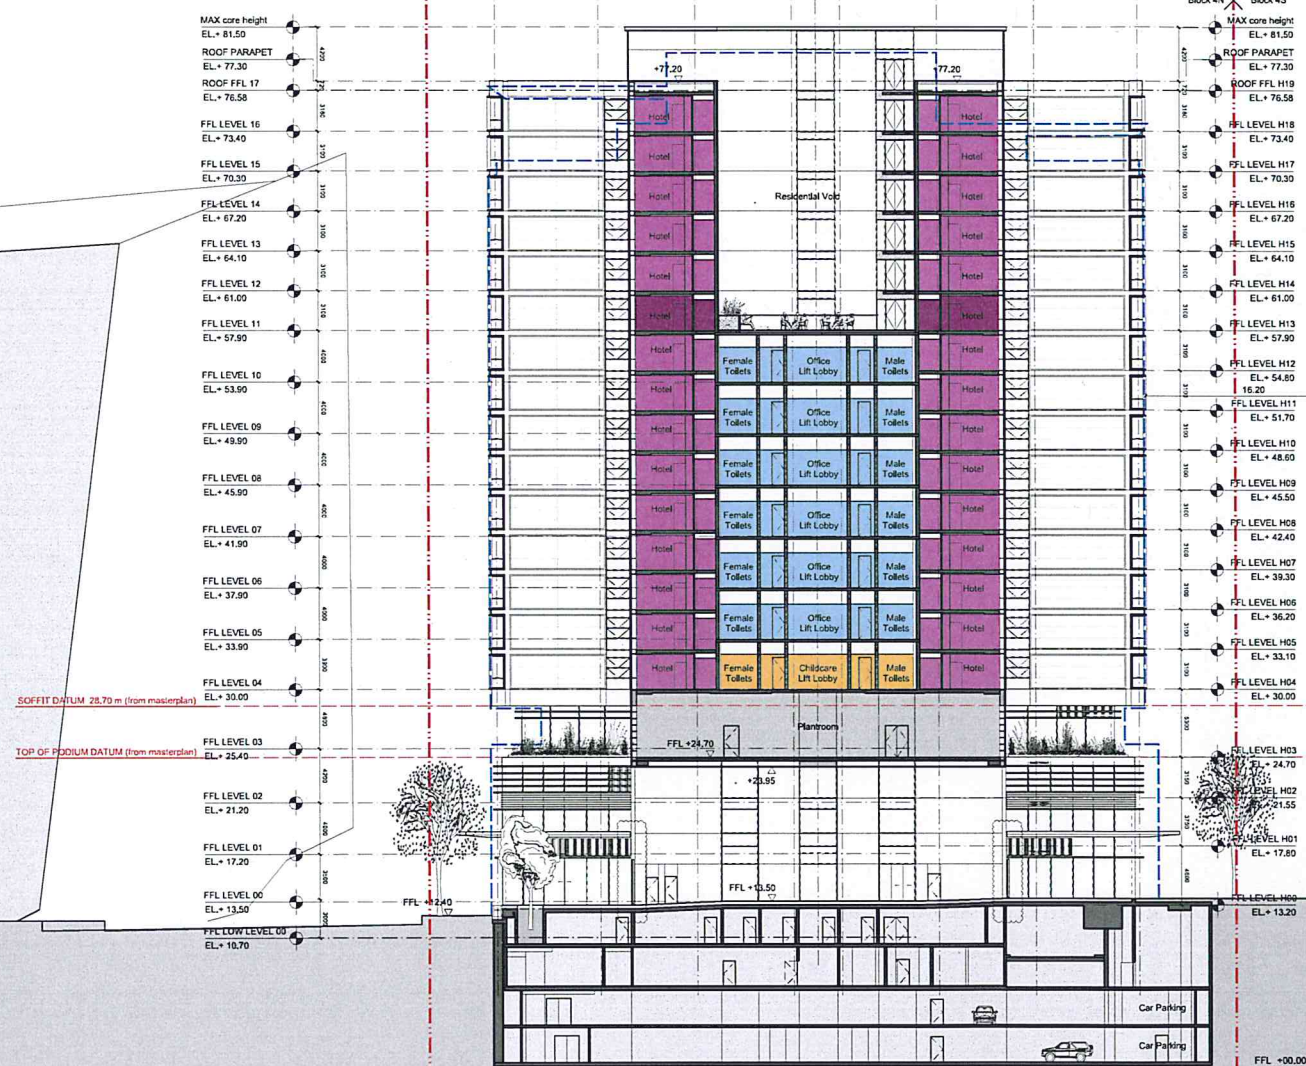

Block 4N Block 4S

MAX core height
EL+81.50
ROOF PARAPET
EL+77.30
ROOF FFL H19
EL+76.58
FFL LEVEL H18
EL+73.40
FFL LEVEL H17
EL+70.30
FFL LEVEL H16
EL+67.20
FFL LEVEL H15
EL+64.10
FFL LEVEL H14
EL+61.00
FFL LEVEL H13
EL+57.90
FFL LEVEL H12
EL+54.80
FFL LEVEL H11
EL+51.70
FFL LEVEL H10
EL+48.60
FFL LEVEL H09
EL+45.50
FFL LEVEL H08
EL+42.40
FFL LEVEL H07
EL+39.30
FFL LEVEL H06
EL+36.20
FFL LEVEL H05
EL+33.10
FFL LEVEL H04
EL+30.00
FFL LEVEL H03
EL+26.90
FFL LEVEL H02
EL+23.80
FFL LEVEL H01
EL+20.70
FFL LEVEL H00
EL+17.60
FFL LEVEL H-01
EL+14.50
FFL LEVEL H-02
EL+11.40
FFL LEVEL H-03
EL+8.30
FFL LEVEL H-04
EL+5.20
FFL LEVEL H-05
EL+2.10
FFL LEVEL H-06
EL+0.00

Block 4S

RL+67.20
RL+61.35


- General Notes
1. Do not scale drawings. Dimensions govern.
 2. All dimensions are in millimetres unless noted otherwise.
 3. All dimensions shall be verified on site before proceeding with the work.
 4. Foster + Partners shall be notified in writing of any discrepancies.
 5. Any areas indicated on this sheet are approximate and indicative only.

Key

- Concept Plan Envelope
- Site Boundary
- Concrete Structure
- Childcare
- Office
- Hotel Room
- Plantroom

01	26/05/15	SSD APPLICATION GFA revision	RP
02	15/10/14	SSD Application	RP
Rev.	Date	Reason For Issue	CH

For information

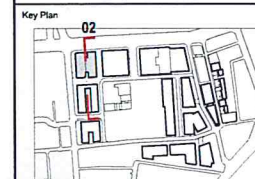

FRASERS PROPERTY

Project Frasers Broadway
20 - 102 Broadway Sydney NSW 2000
Client Frasers Broadway
L11, 458 Kent Street Sydney NSW 2000
T: 02 8823 6800 F: 02 8823 6801

Foster + Partners

Riverside, 22 Hester Road
London SW11 4AN
T +44 (0)20 7738 0455
F +44 (0)20 7738 1107

Local Collaborating Architect

PTW Architects
Level 11, 9 Cadmanagh St
Sydney NSW 2000 Australia
T +61 (0)2 82325877
F +61 (0)2 8232 4139
www.ptw.com.au



NSW GOVERNMENT
Planning

Broadway

Issued under the Environmental Planning and Assessment Act 1979

Approved Application No. SSD 6673

granted on the 20/03/2015


Signed [Signature]

Sheet No. 46 of 104


Scale 1:200
4 m 0 4 8 m

Block 4N
Section 03
Section through
North-South Access

Project No.	Scale @ A0	Date	Drawn By
2094	1:200	03/10/14	JB
Number	Revision		
PA-A4-2252	01		

 

© Foster + Partners 2008 26-JUN-2015 17

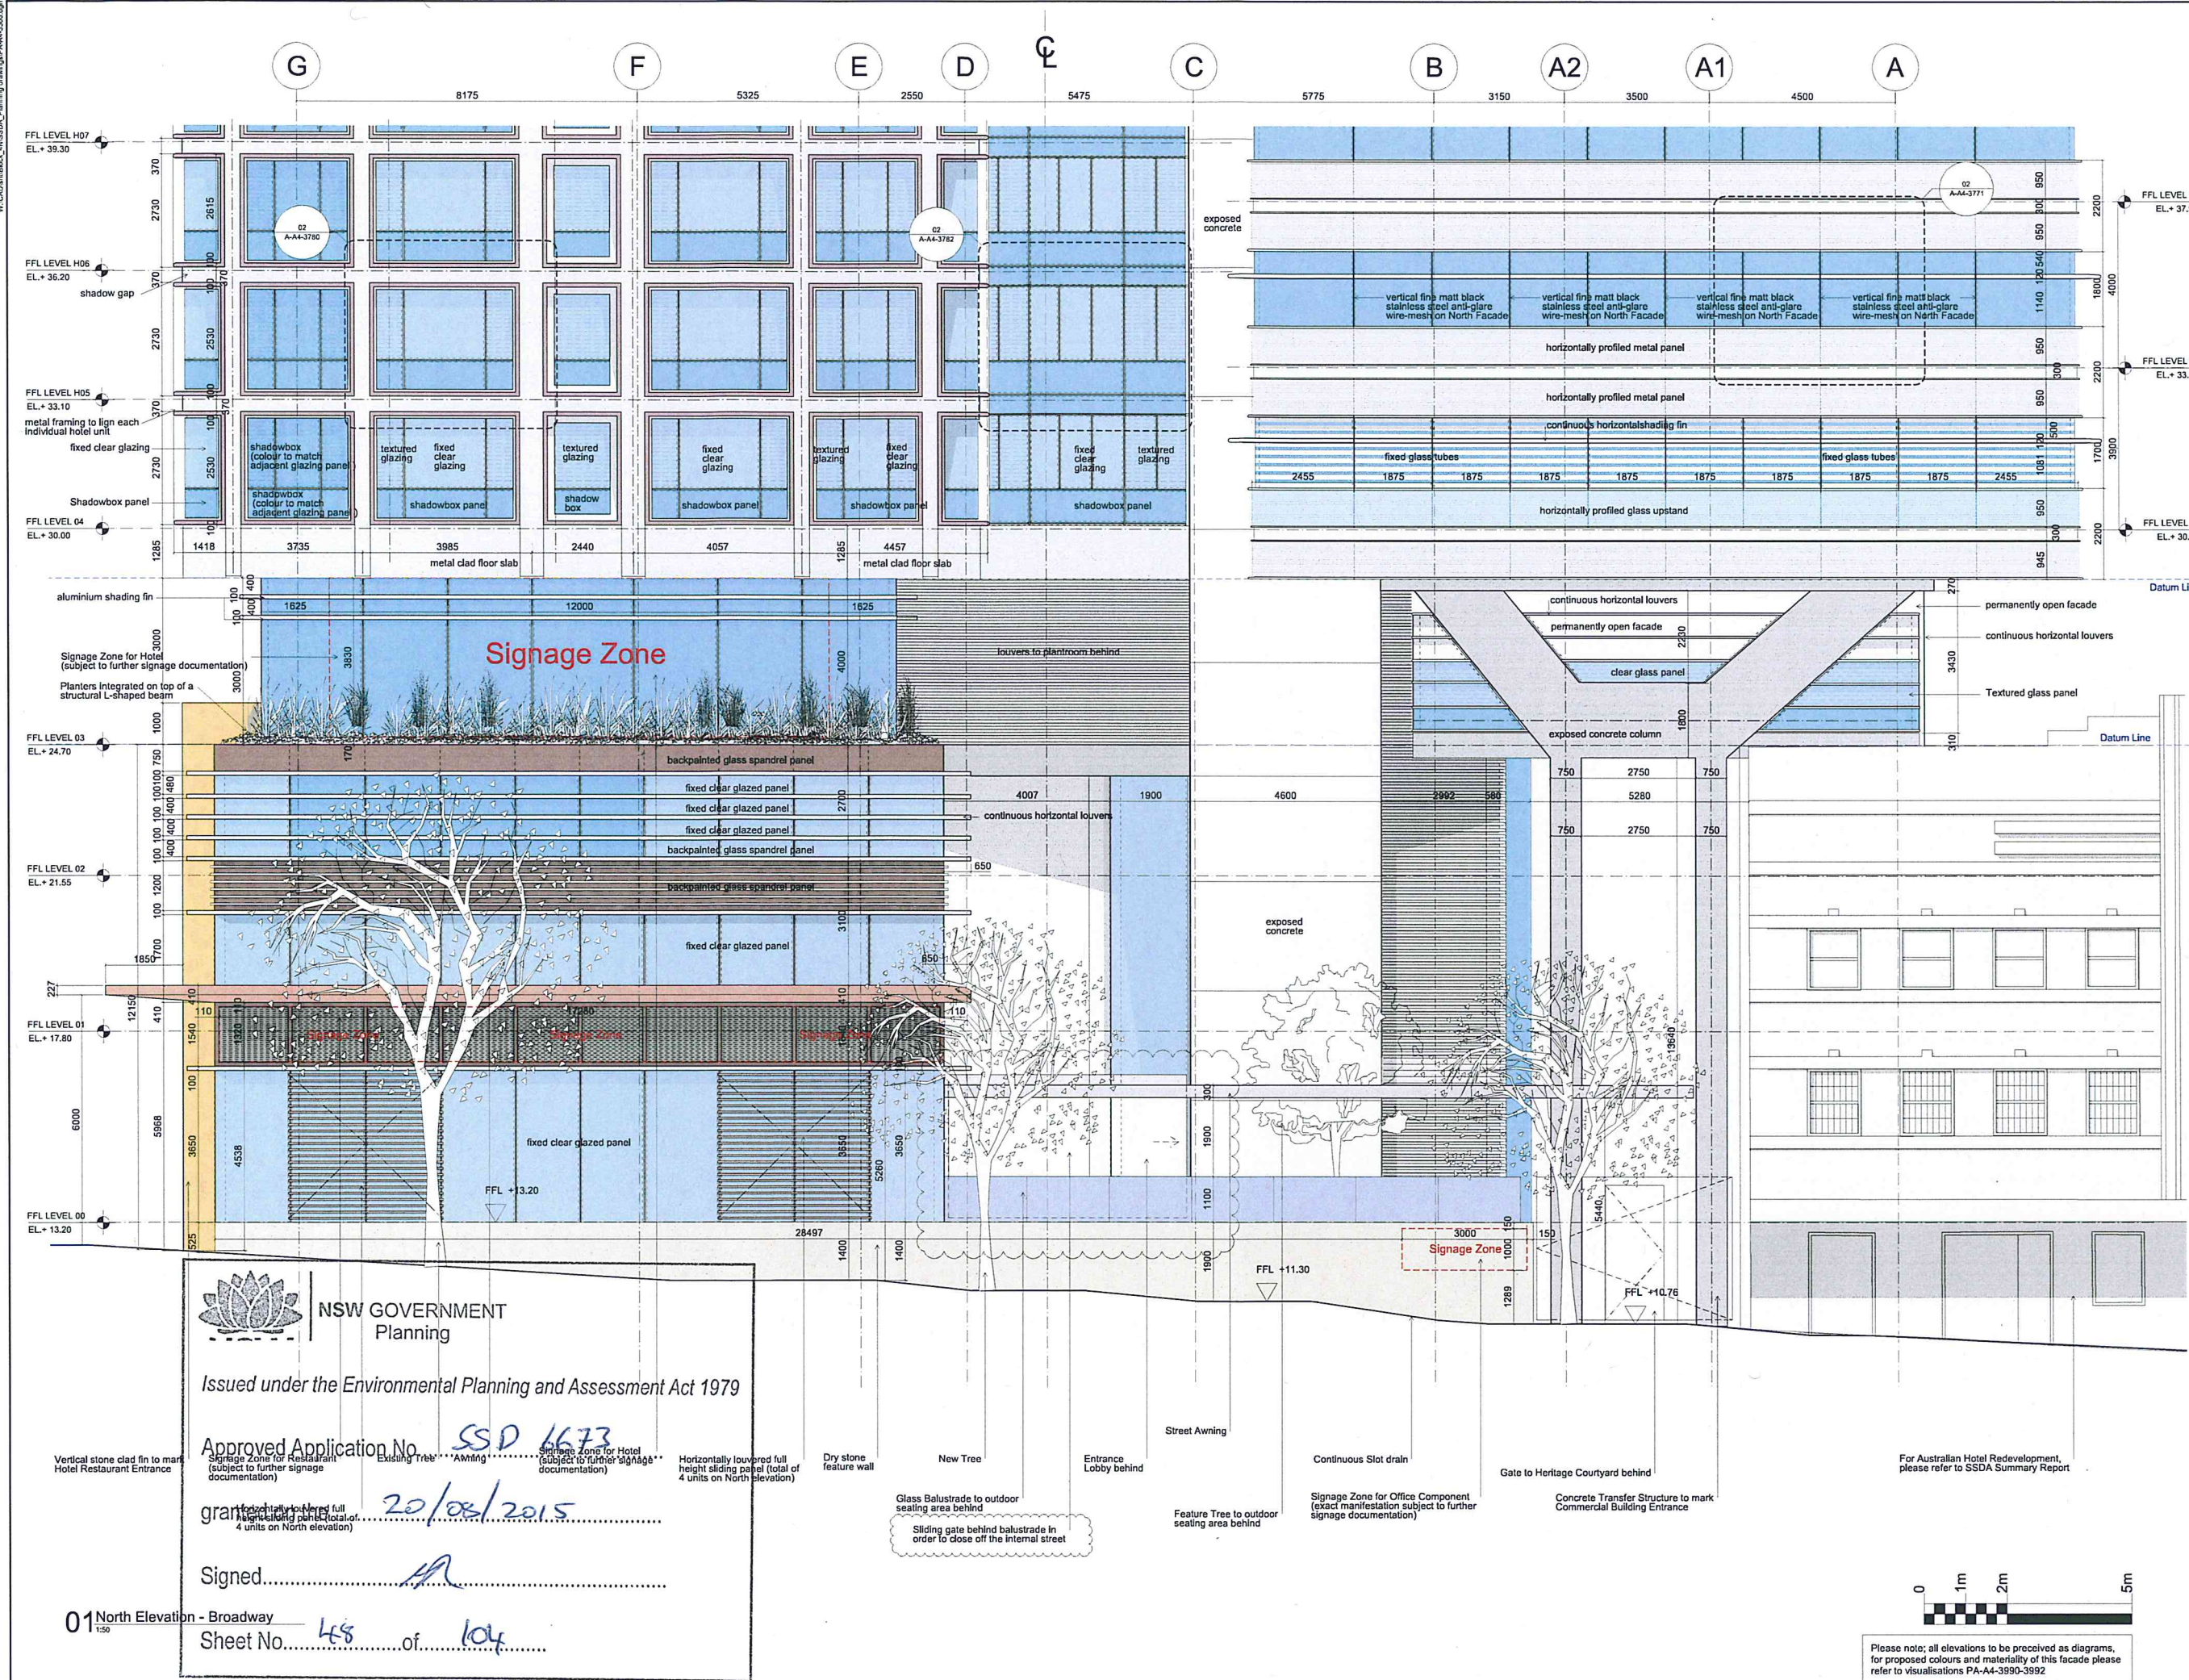

General Notes

- Do not scale drawings. Dimensions govern.
- All dimensions are in millimetres unless noted otherwise.
- All dimensions shall be verified on site before proceeding with the work.
- Foster + Partners shall be notified in writing of any discrepancies.
- Any areas indicated on this sheet are approximate and indicative only.

Rev.	Date	Reason For Issue	By
02	26/05/15	SSD APPLICATION GFA revision	RP
01	17/05/15	SSD APPLICATION revision	RP
00	15/10/14	SSD APPLICATION	RP

Key Plan

FRASERS PROPERTY

Project: Frasers Broadway
20 - 102 Broadway Sydney NSW 2000

Client: Frasers Broadway
L11, 48 Kent Street Sydney NSW 2000
T: 02 8623 6800 F: 02 8623 6801

Architect

Foster + Partners

Riverside, 22 Hester Road
London SW11 4AN
T: +44 (0)20 7738 0455
F: +44 (0)20 7738 1127

Local Collaborating Architect

PTW Architects


Level 17, 9 Castlereagh St
Sydney NSW 2000 Australia
T: +61 (0)2 82355877
F: +61 (0)2 8231 4139
www.ptw.com.au

**Block 4N
Detailed North Elevation (01)
Broadway**

Project No.	Scale @ A0	Date	Drawn By
2094	1:50	15/10/14	LB

Number	Revision
PA - A4 - 3500	02

© Foster + Partners 2005 26-JUN-2015 18:25

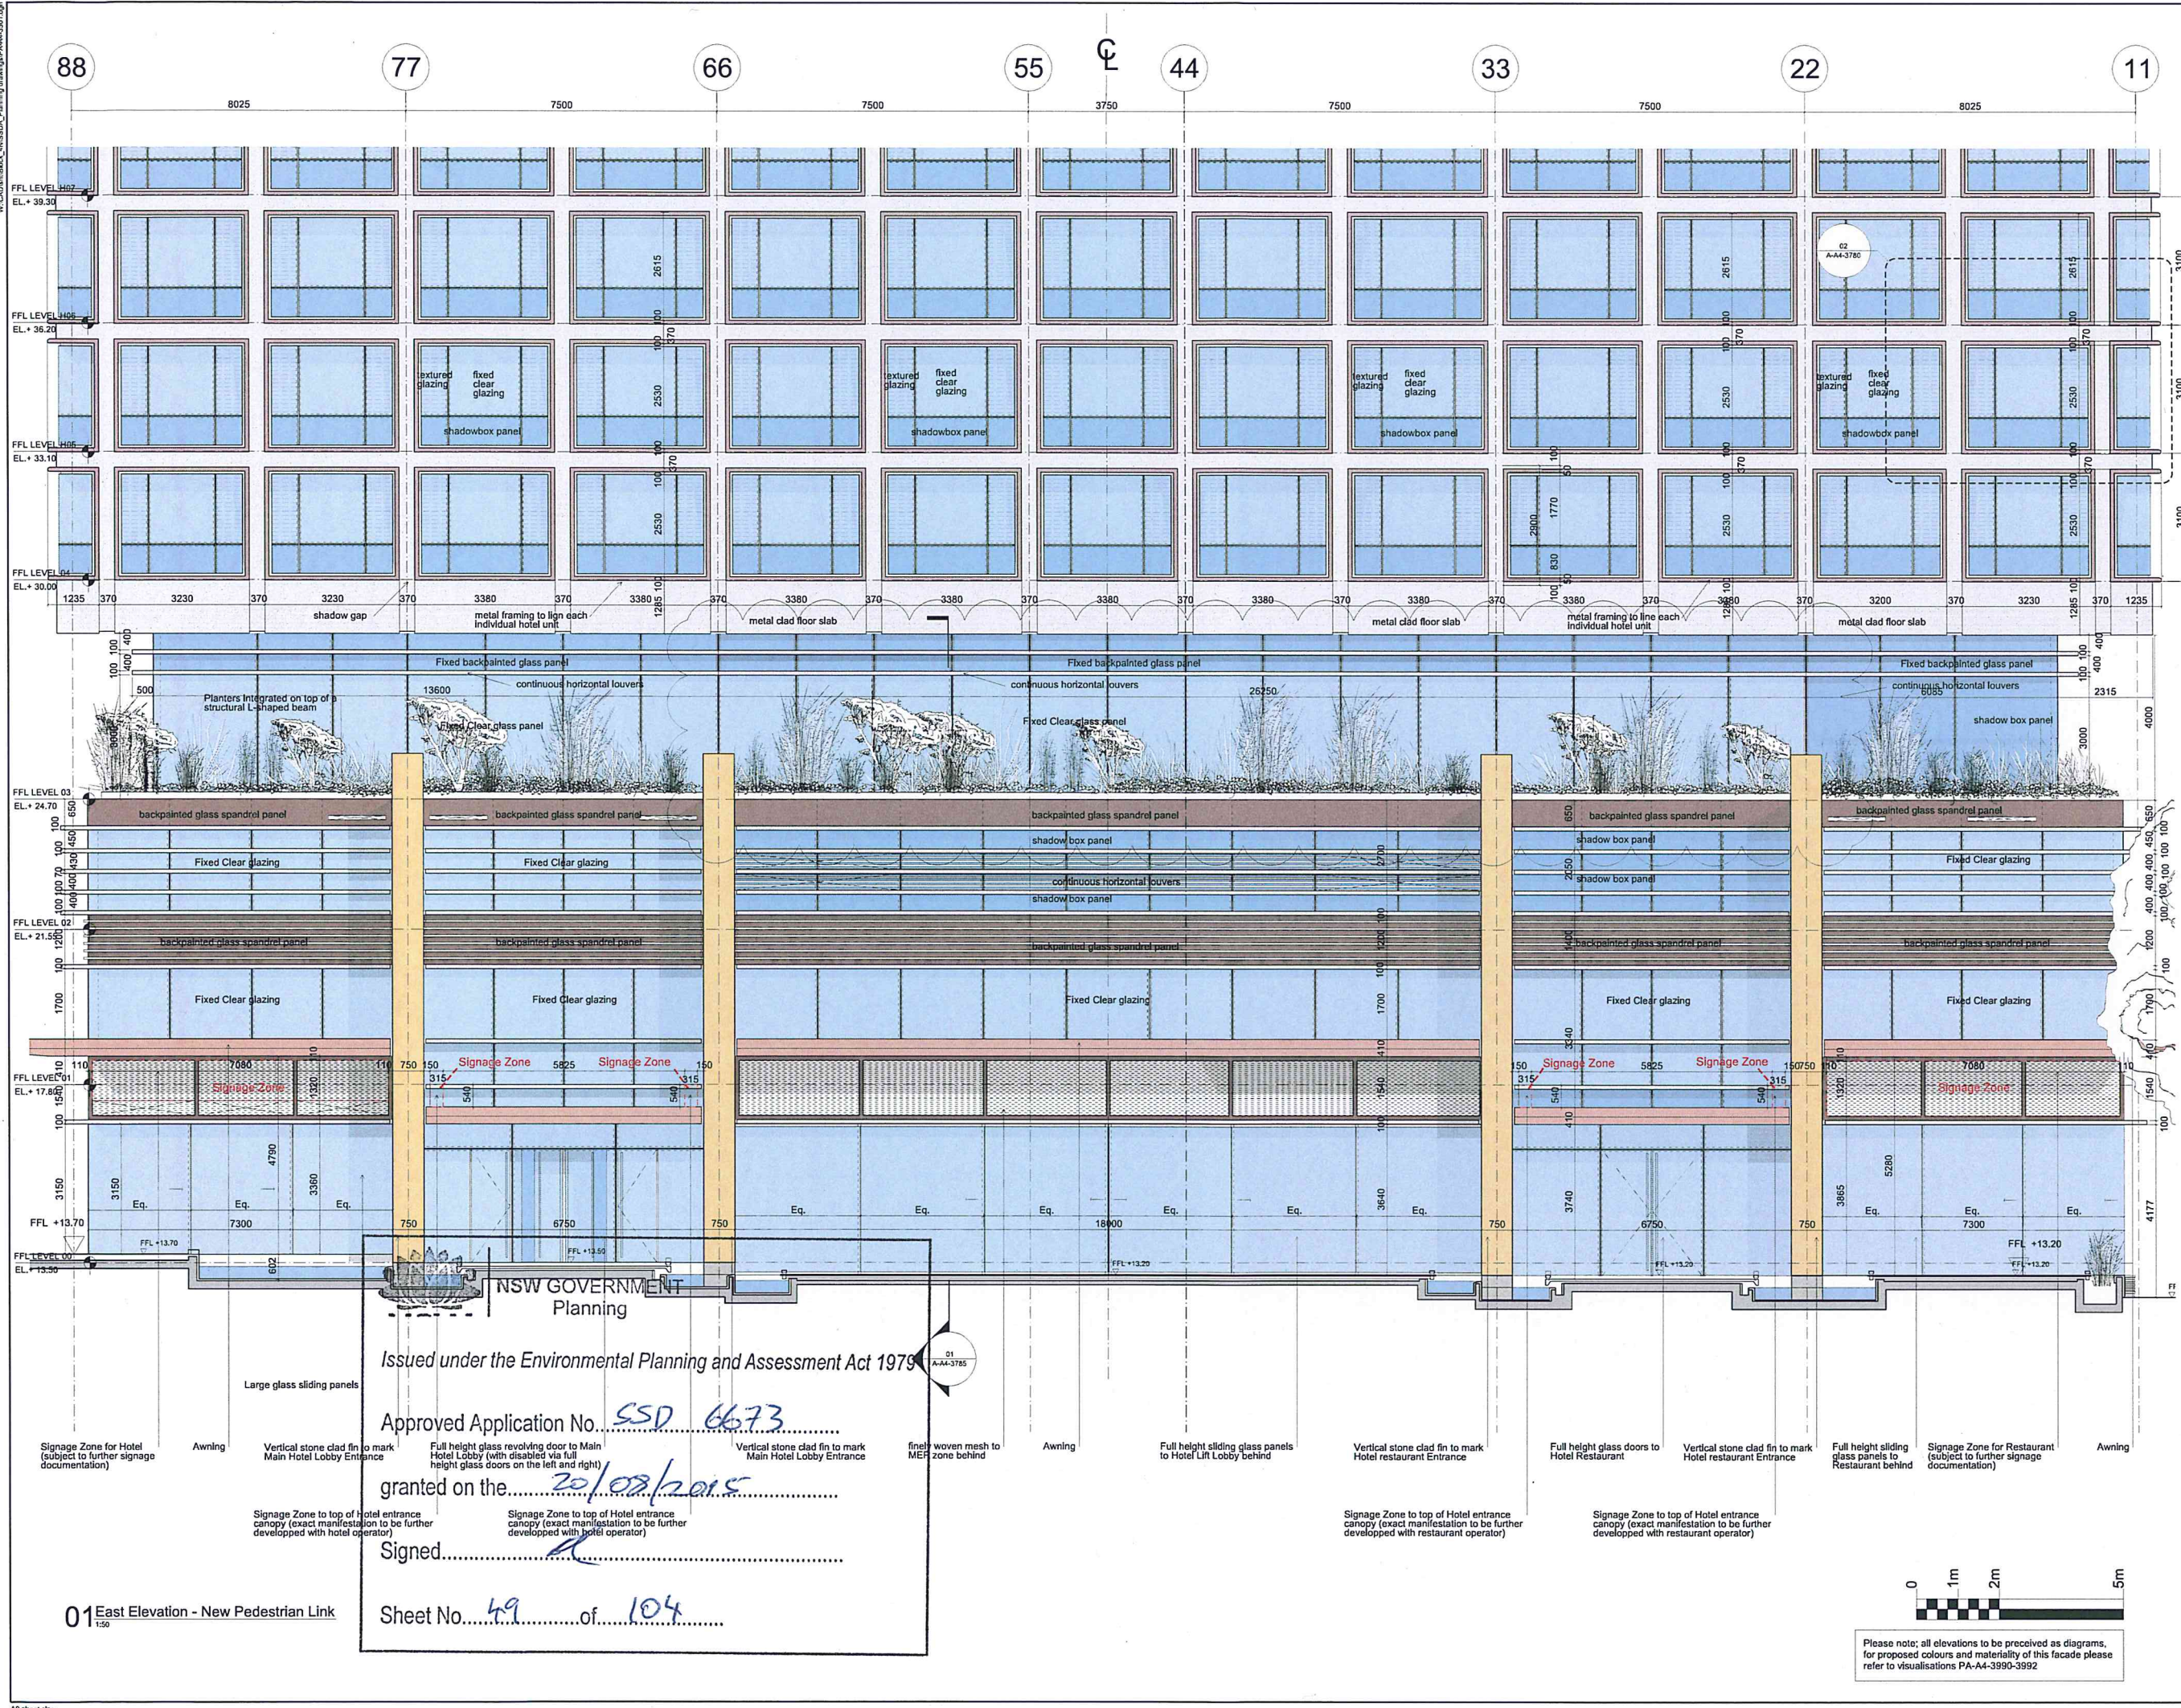

General Notes

- Do not scale drawings. Dimensions govern.
- All dimensions are in millimetres unless noted otherwise.
- All dimensions shall be verified on site before proceeding with the work.
- Foster + Partners shall be notified in writing of any discrepancies.
- Any areas indicated on this sheet are approximate and indicative only.

Rev.	Date	Reason For Issue	By
02	25/05/15	SSD APPLICATION GFA revision	RP
01	17/05/15	SSD APPLICATION revision	RP
00	15/10/14	SSD APPLICATION	RP

Key Plan

FRASERS PROPERTY

Project: Frasers Broadway
20 - 102 Broadway Sydney NSW 2000

Client: Frasers Broadway
L11, 48 Kent Street Sydney NSW 2000
T: 02 8823 8800 F: 02 8823 8801

Architect: **Foster + Partners**
Riverside, 22 Hester Road
London SW11 4AN
T: +44 (0)20 7738 0455
F: +44 (0)20 7738 1127


Local Collaborating Architect: **PTW Architects**
Level 17, 9 Carraheen St
Sydney NSW 2000 Australia
T: +61 (0)2 82325877
F: +61 (0)2 8221 4139
www.ptw.com.au

Block 4N
Detailed East Elevation (02)
Link with Block 1

Project No.	Scale @ A0	Date	Drawn By
2094	1:50	15/10/14	LB

Number: **PA - A4 - 3501** Revision: **02**

© Foster + Partners 2005 26-JUN-2015 18:25

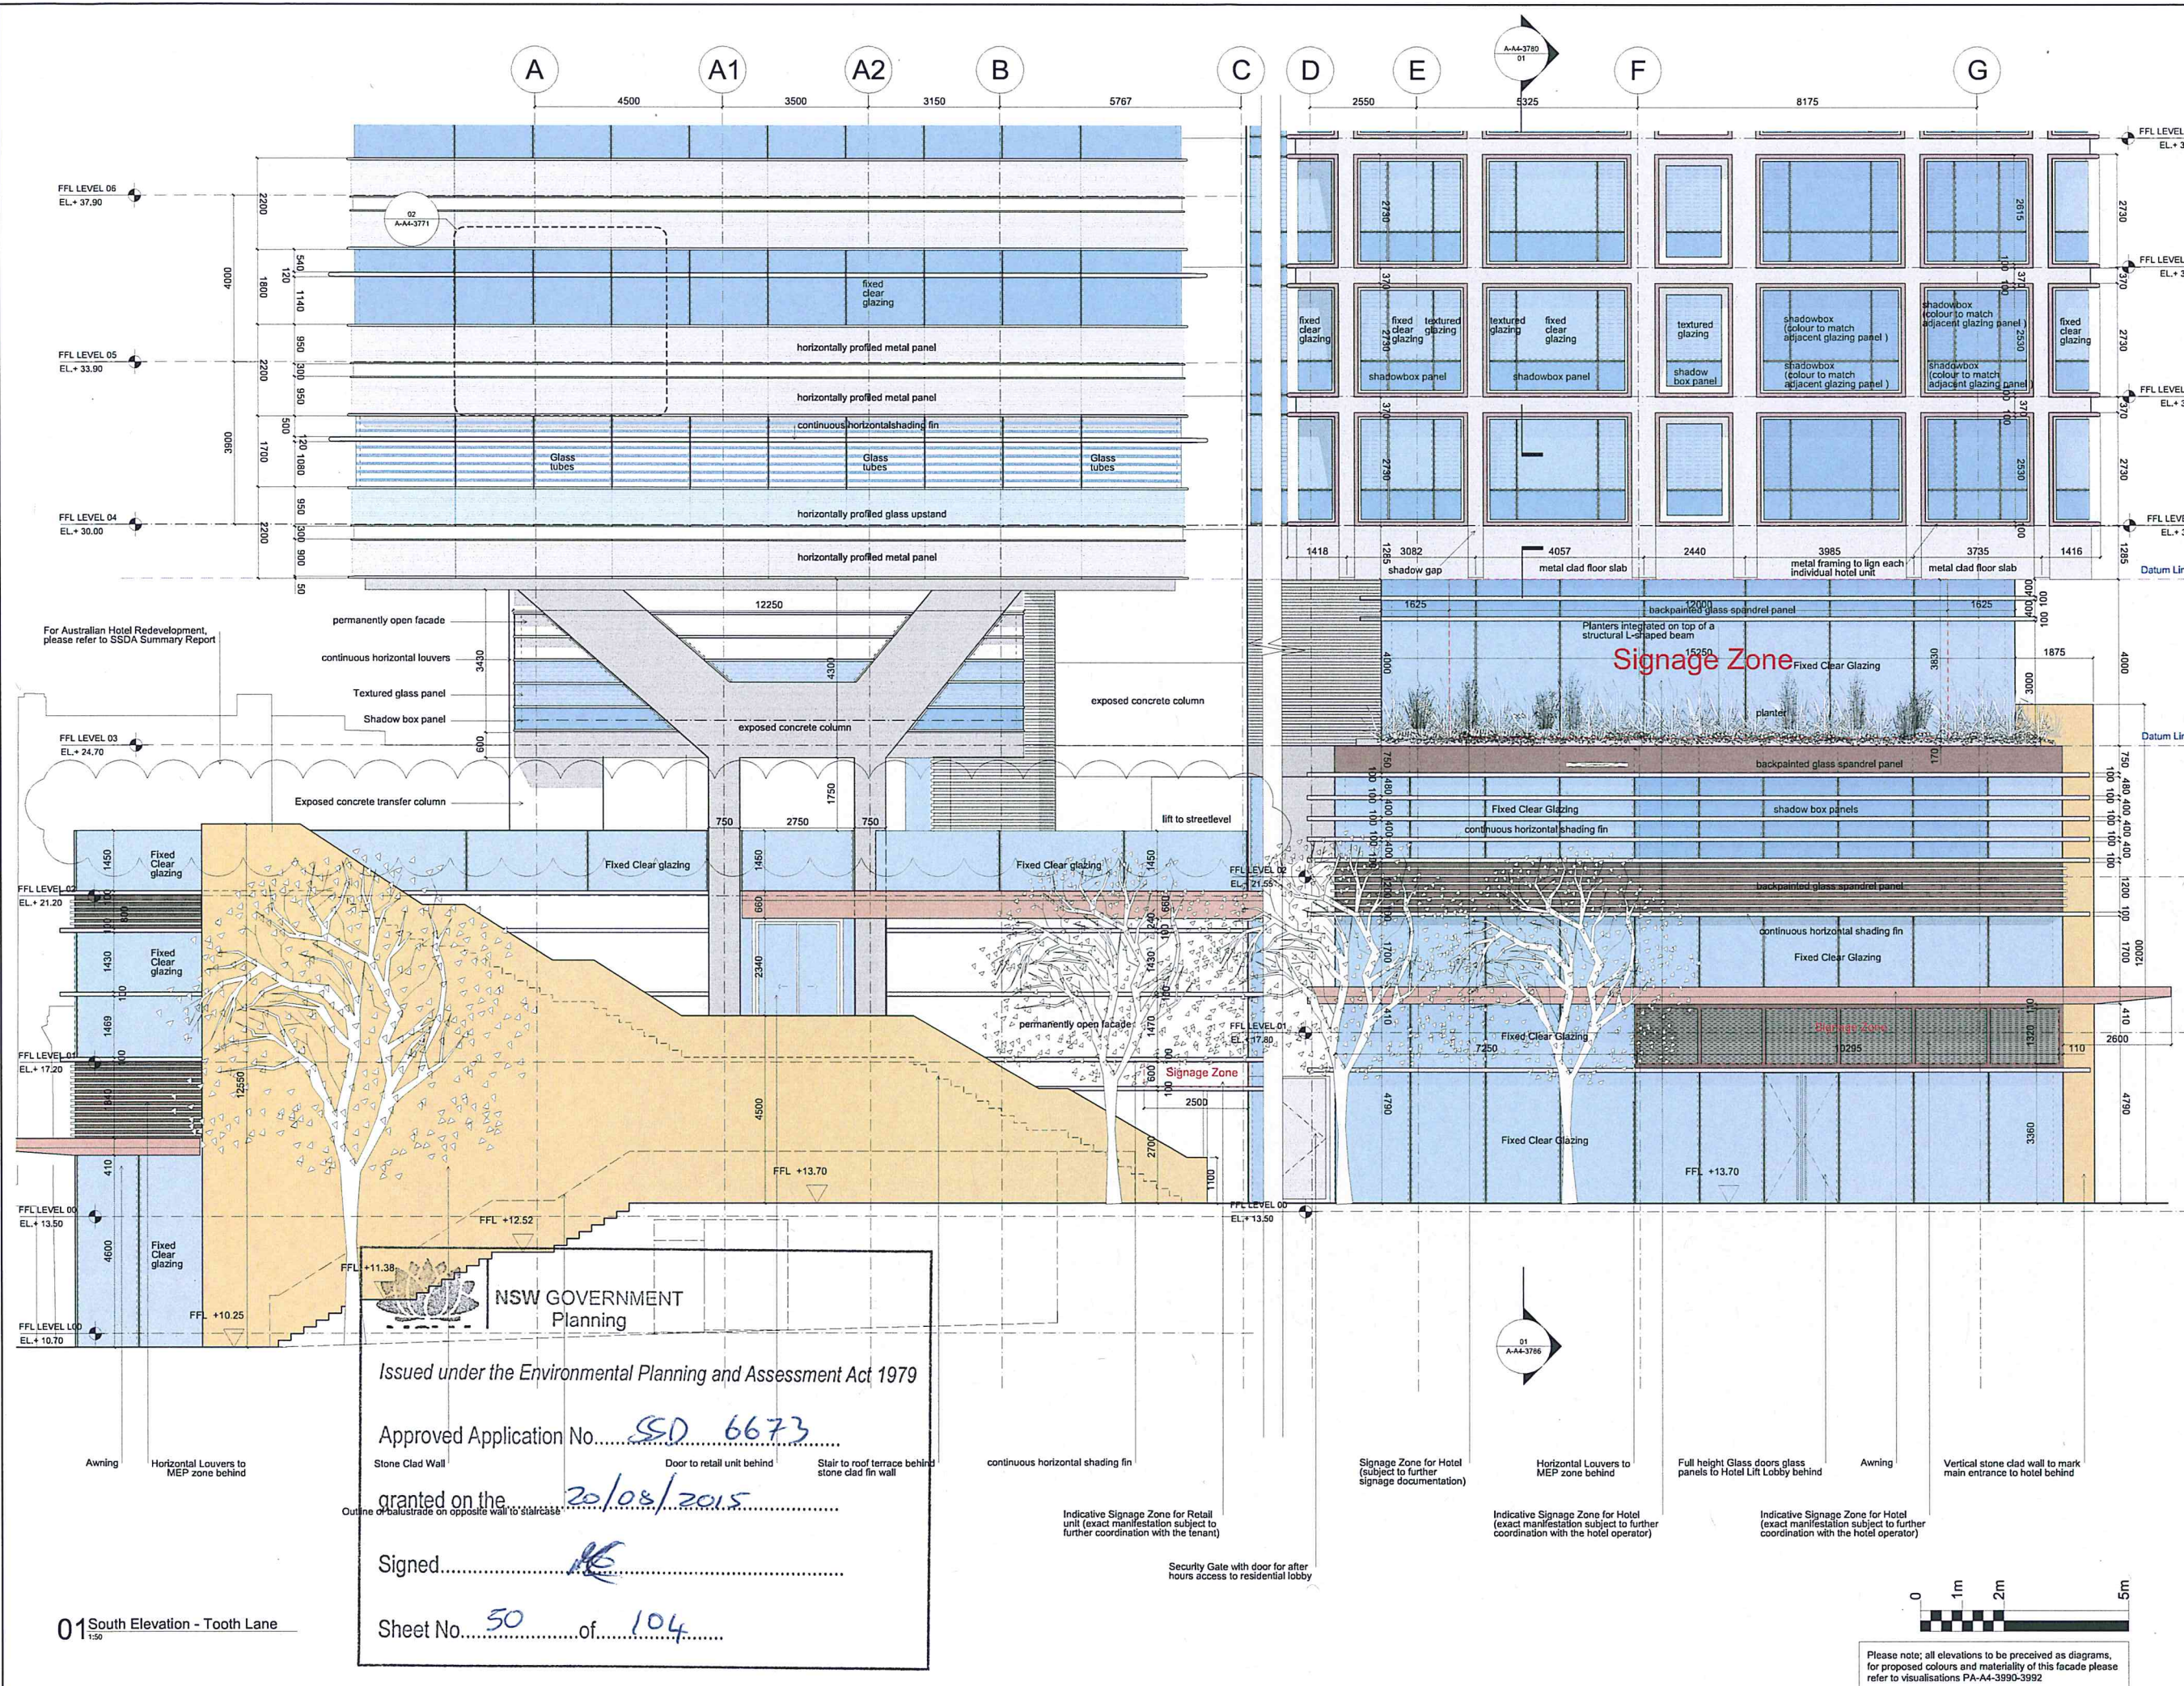[illegible]