


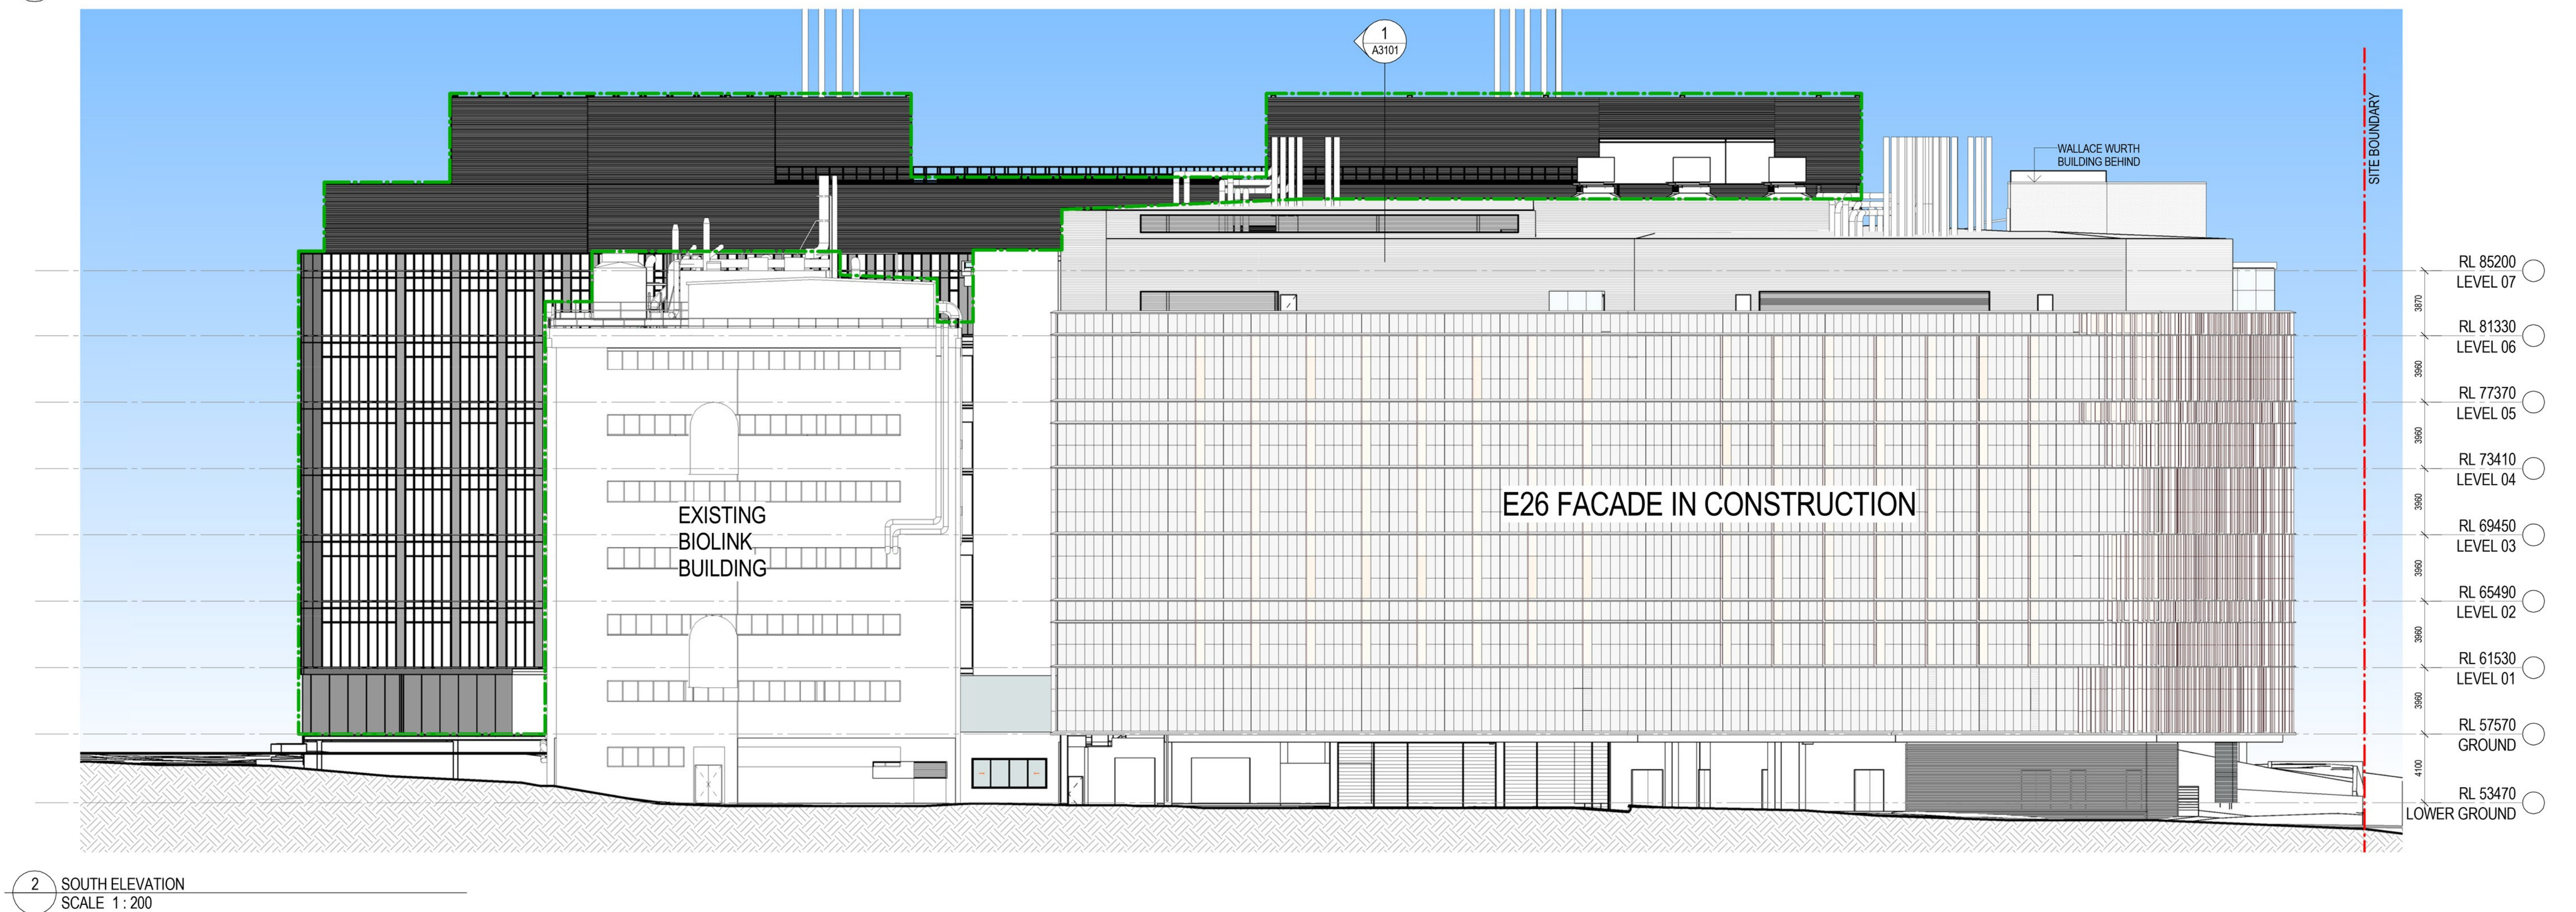
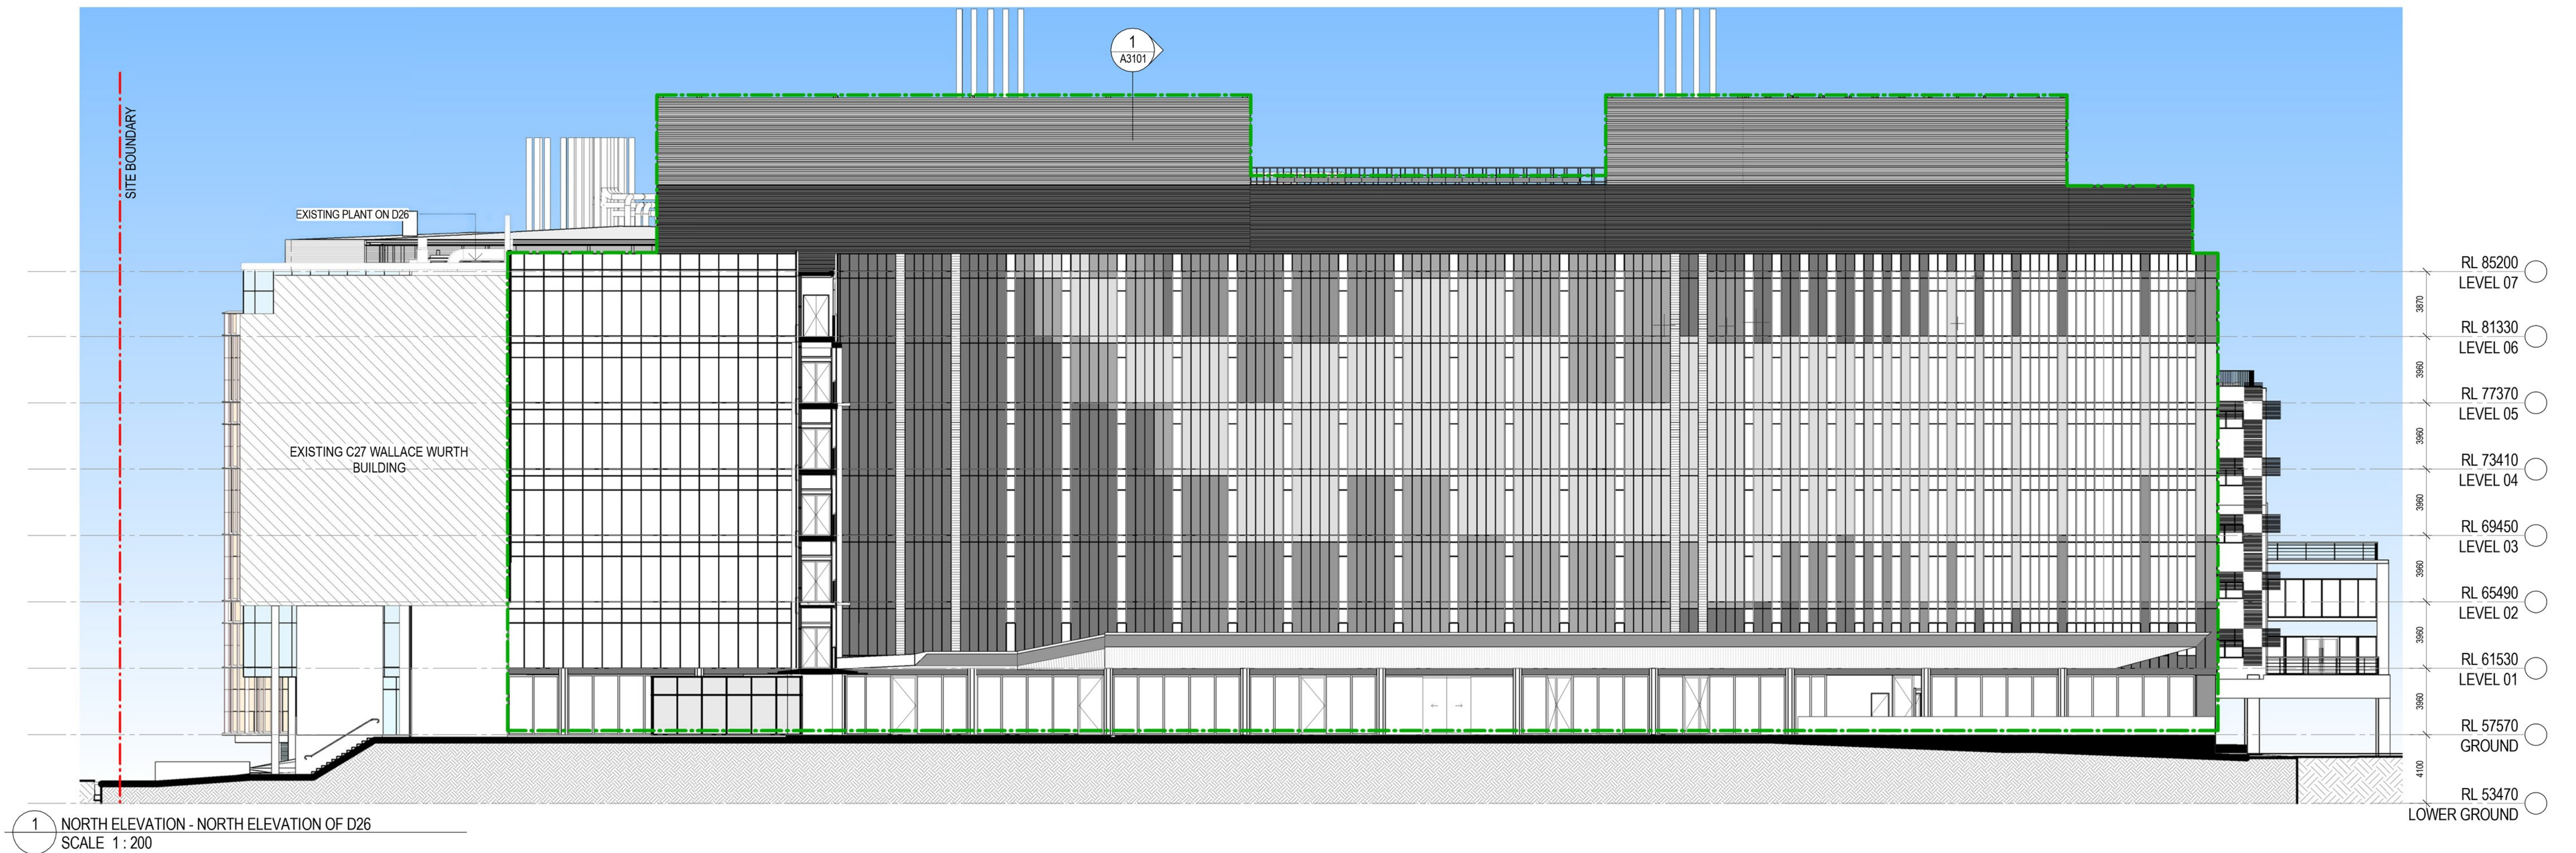



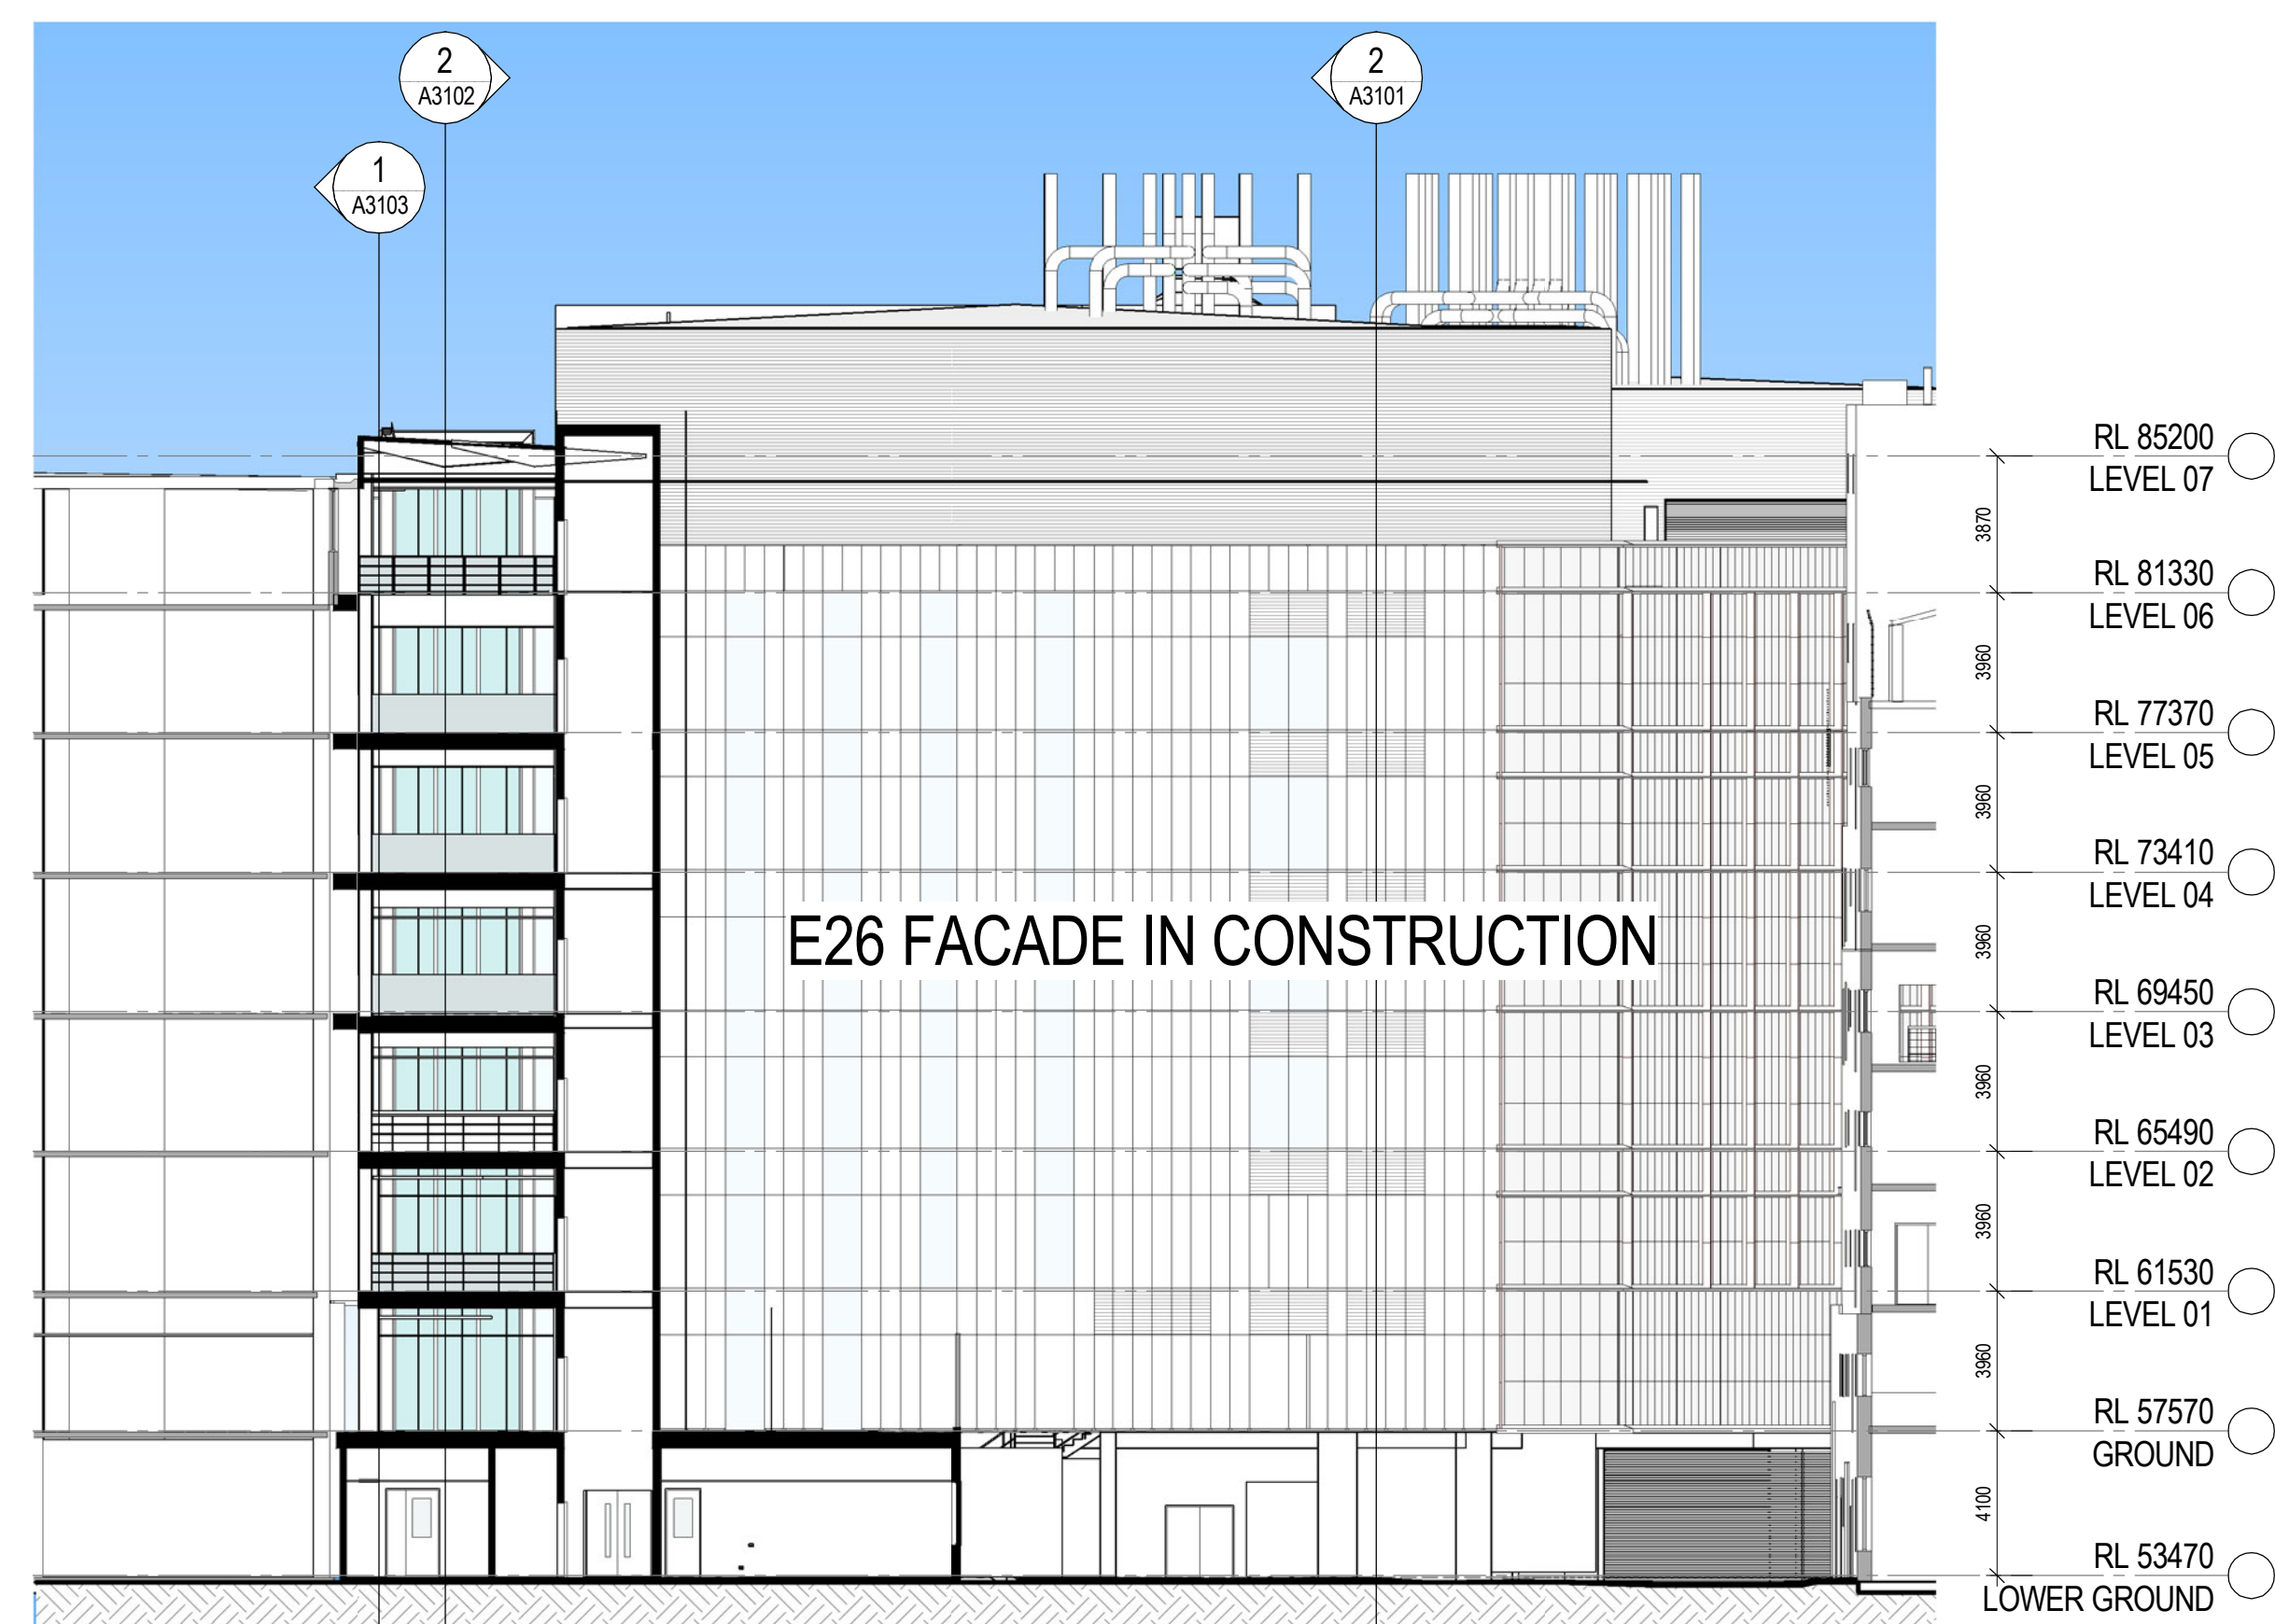



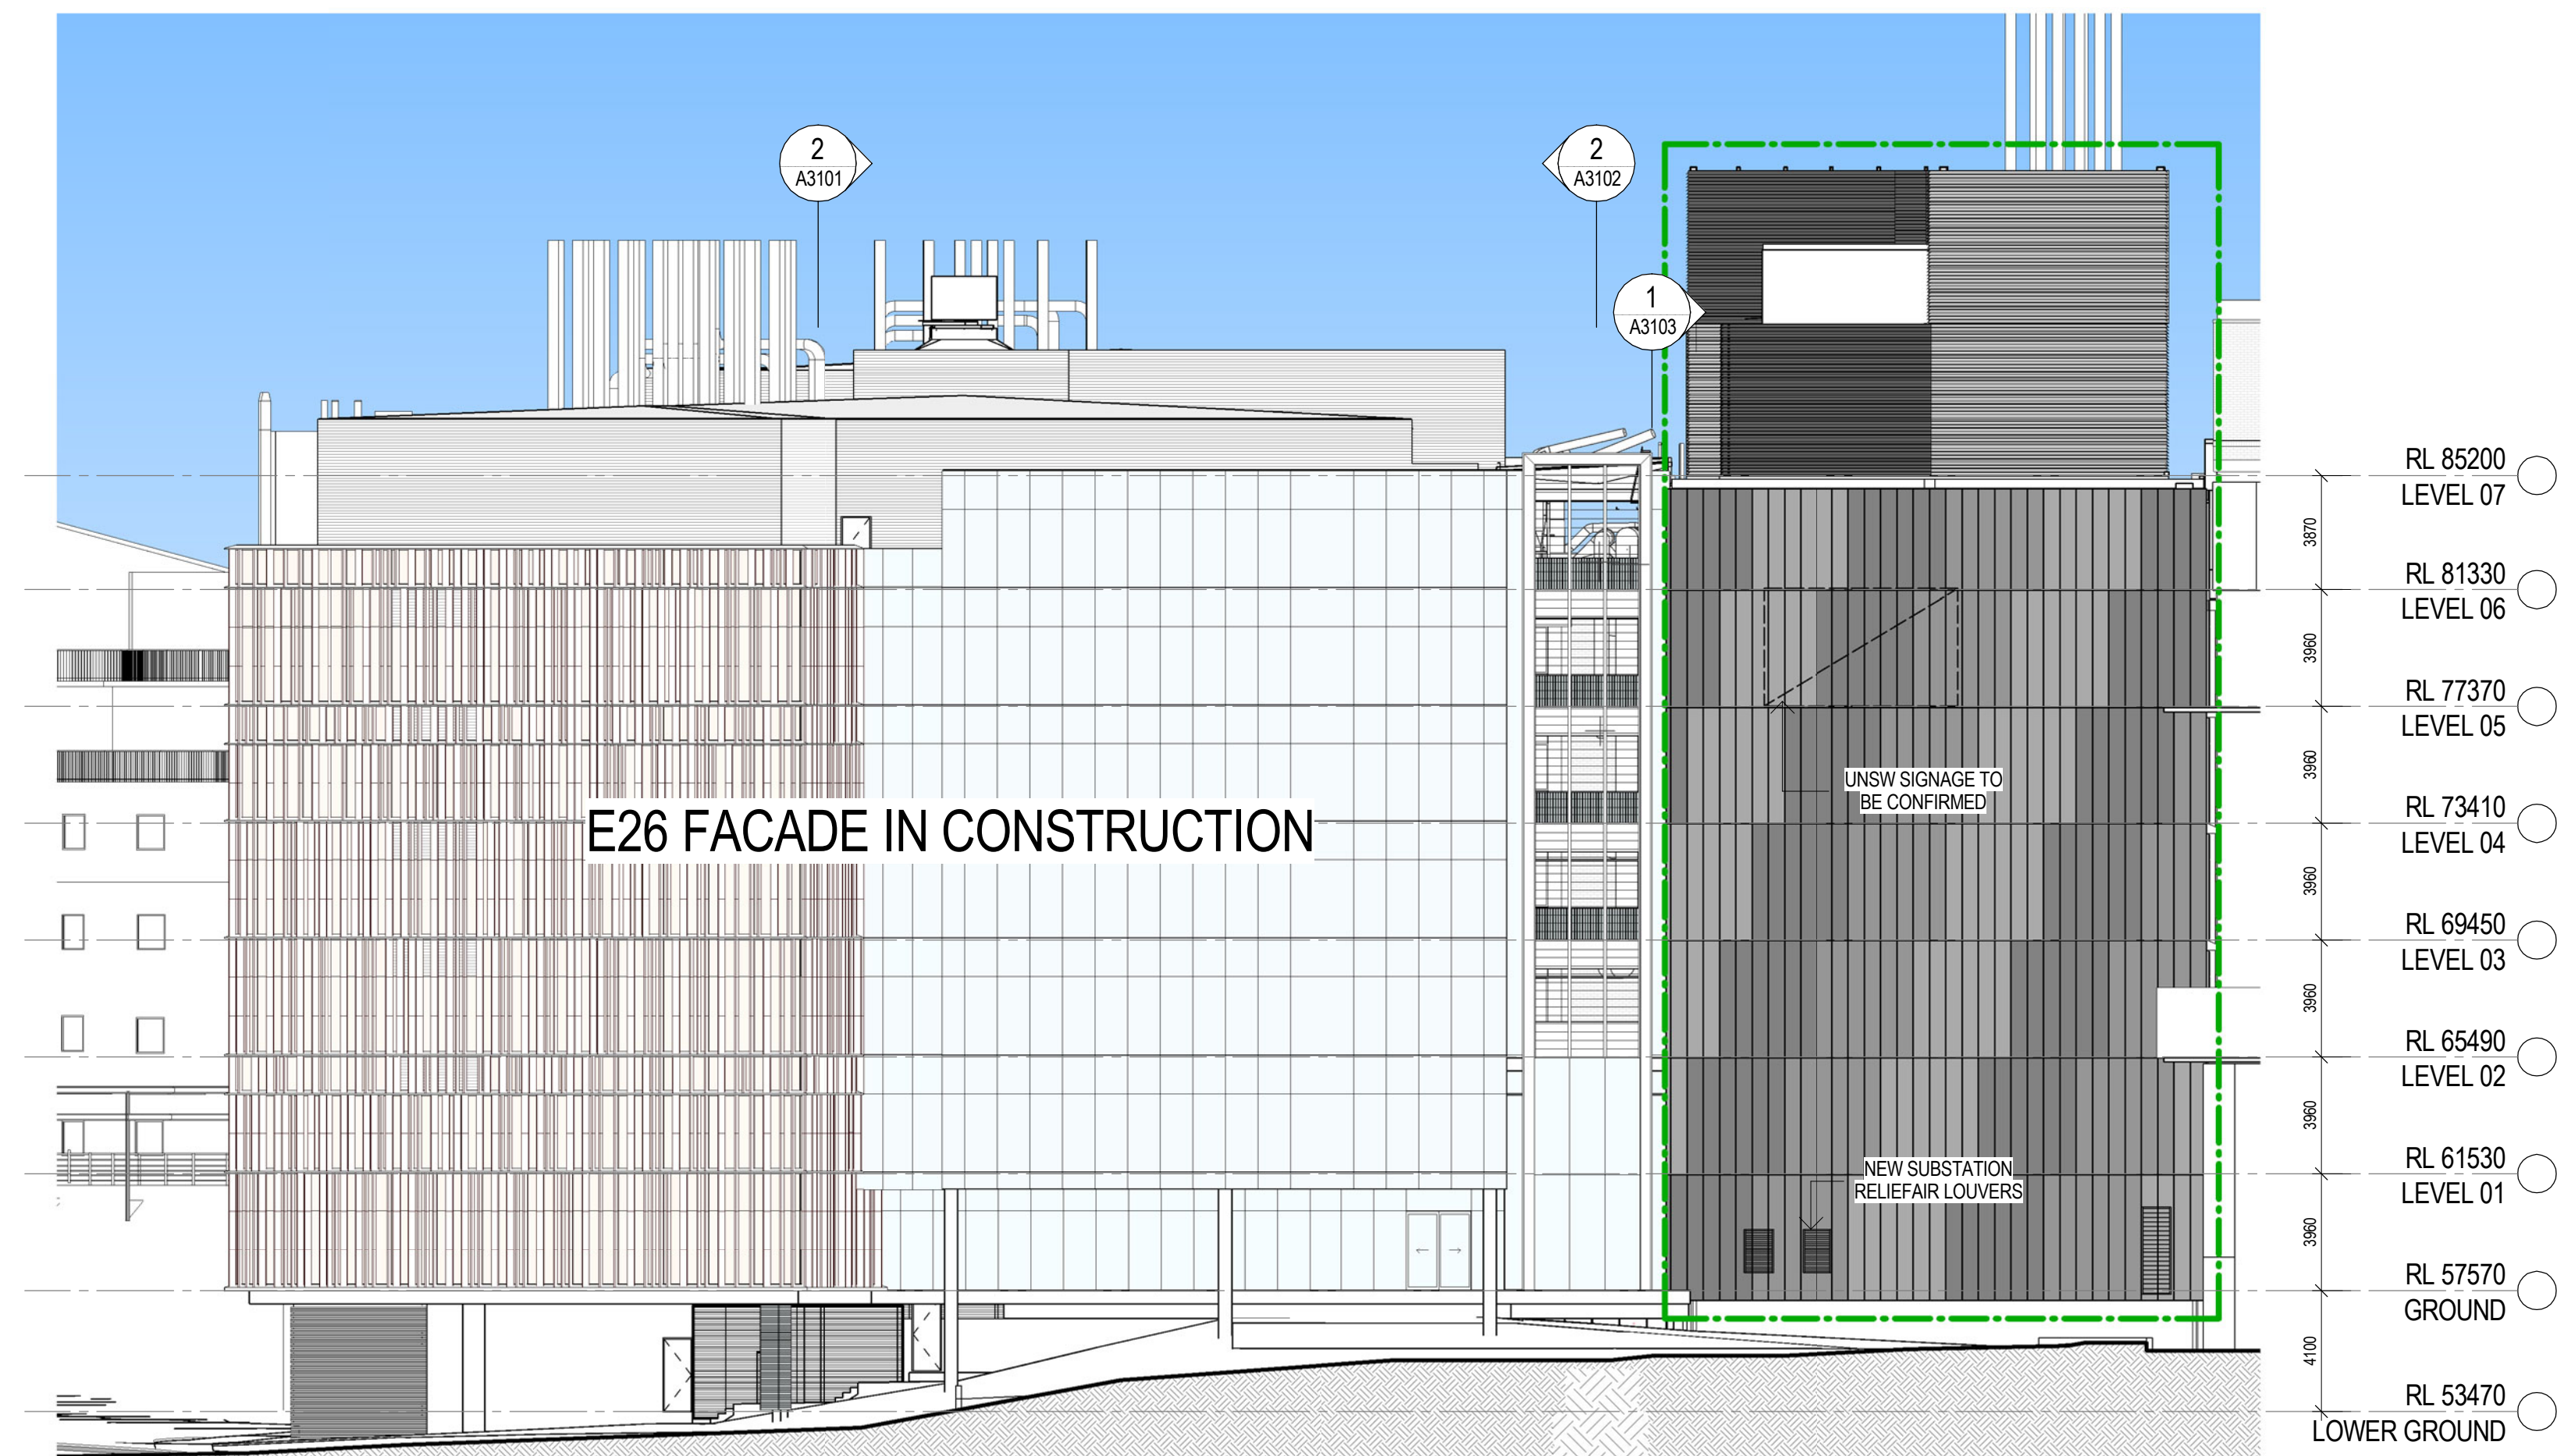



2 WEST ELEVATION - E26
SCALE 1 : 200

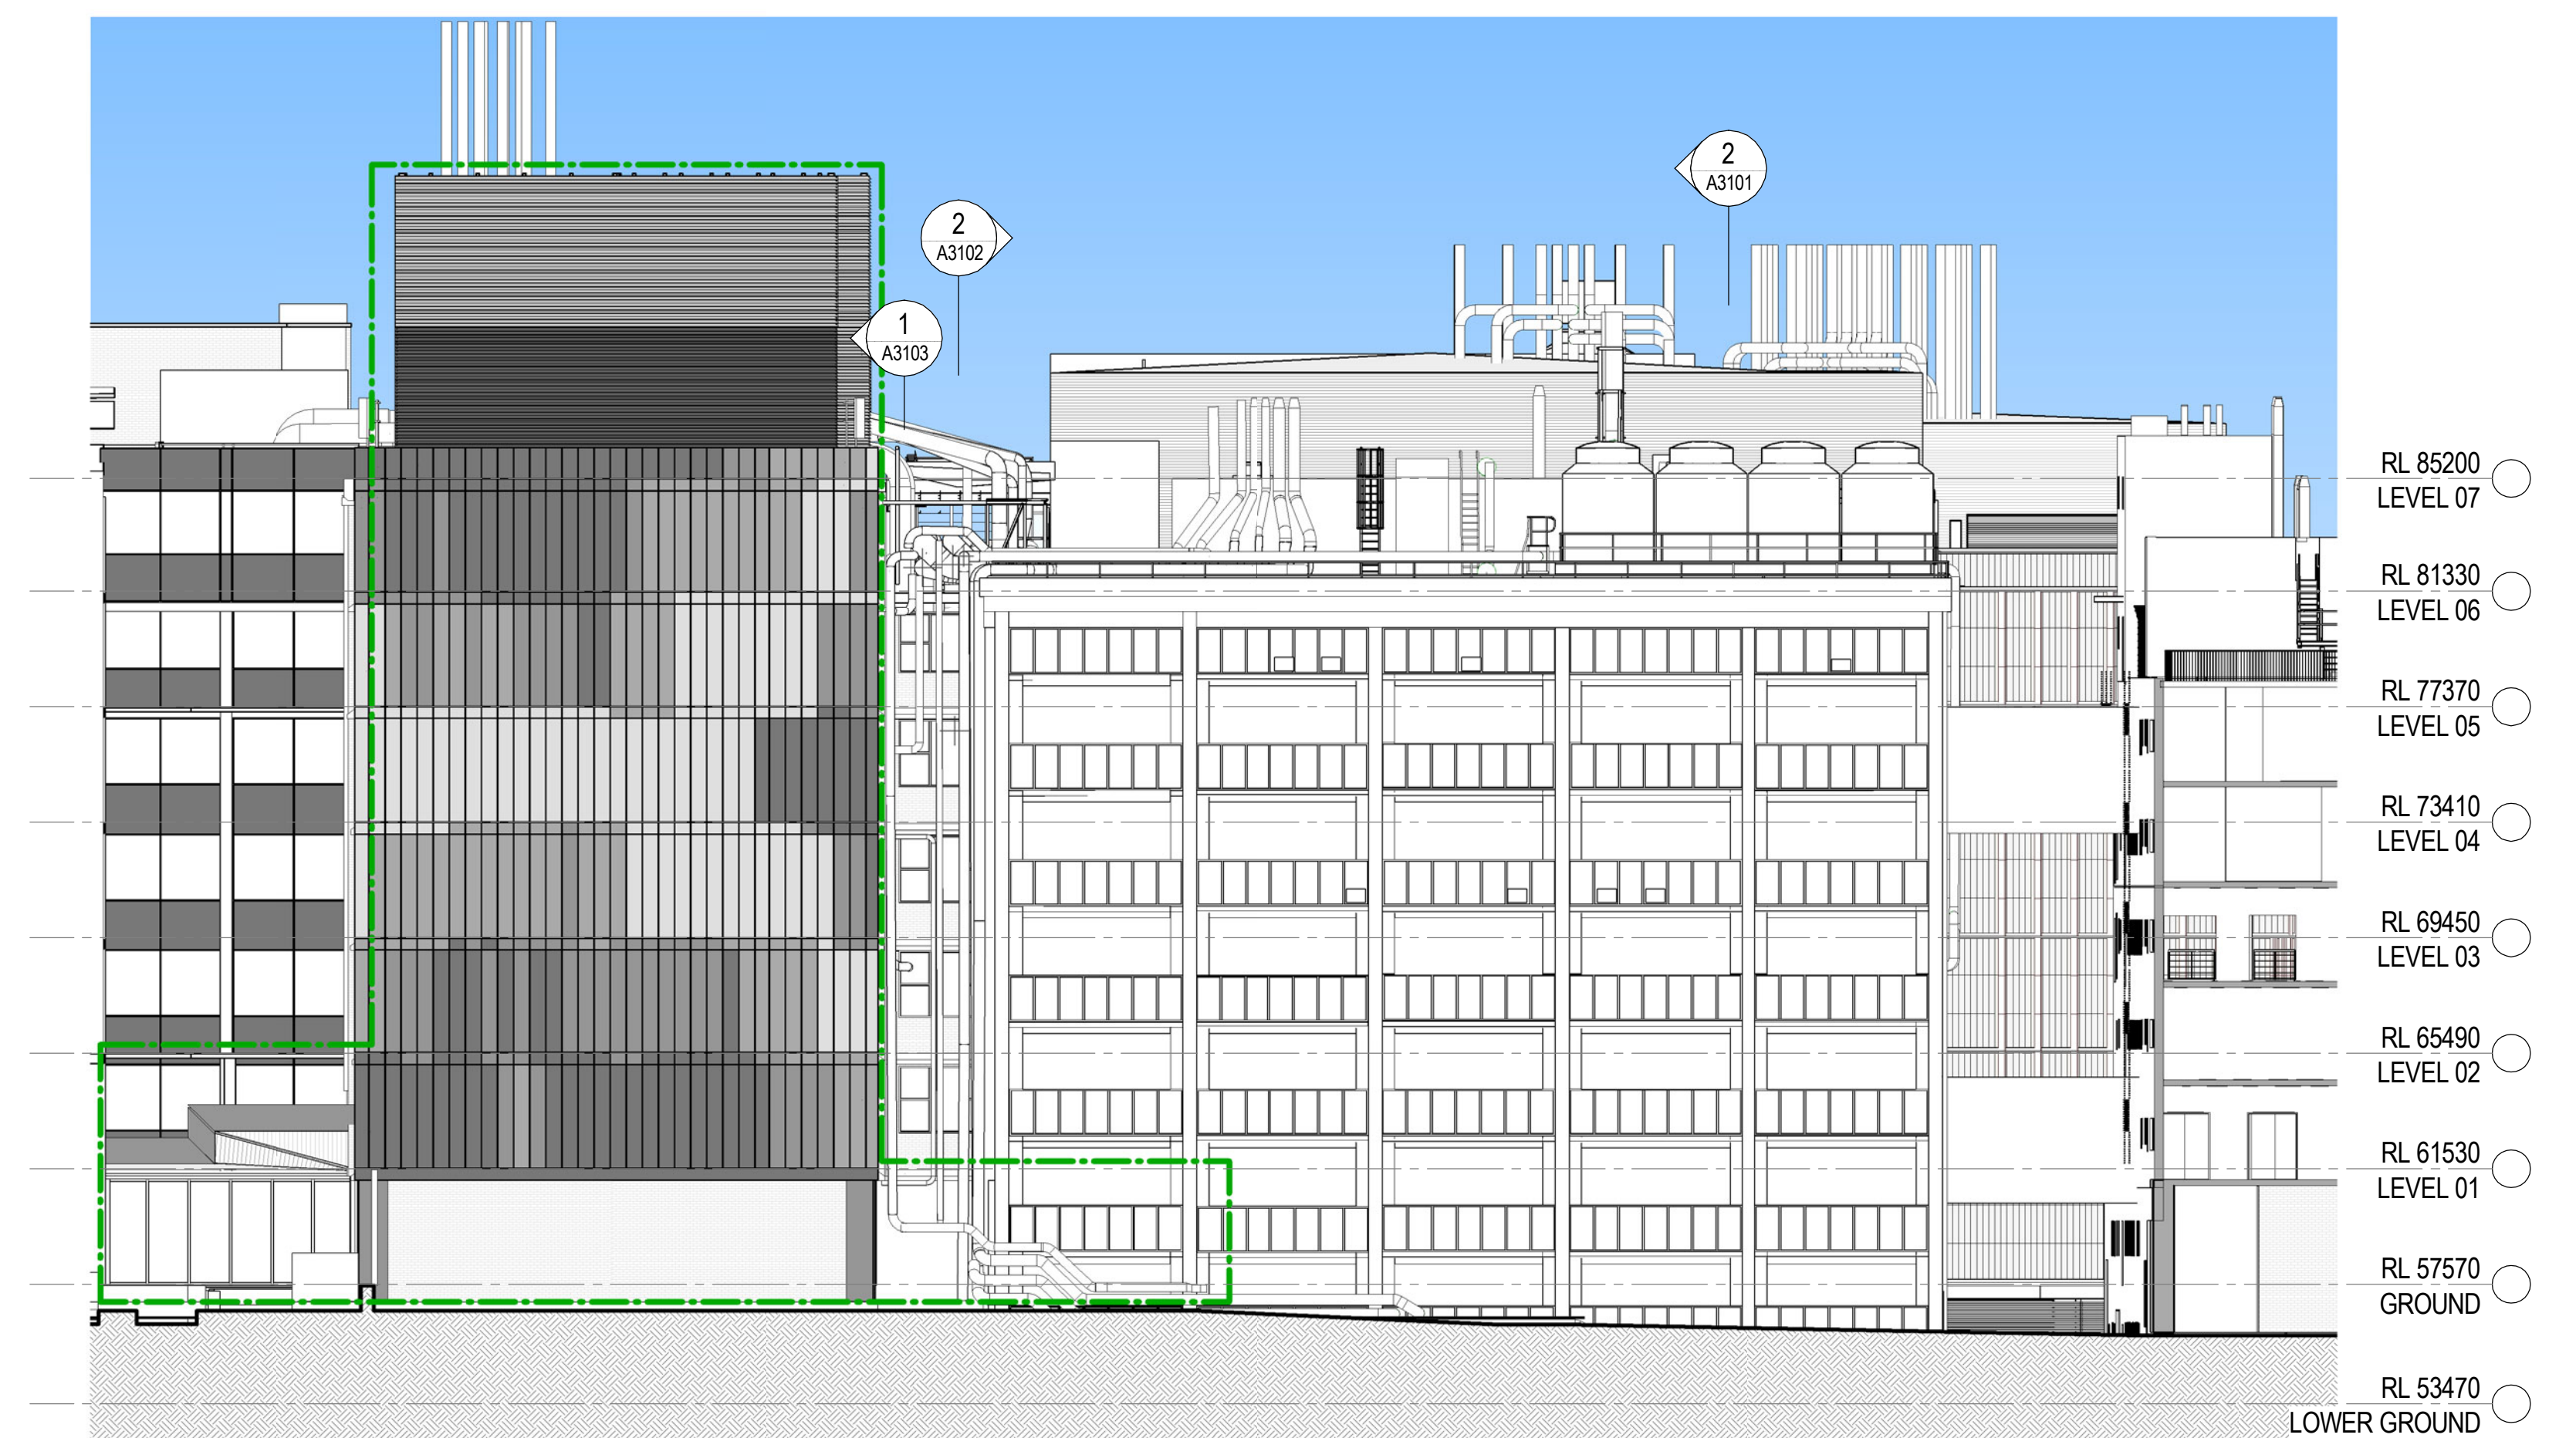

3 WEST ELEVATION - WEST OF D26 BUILDING
SCALE 1:200

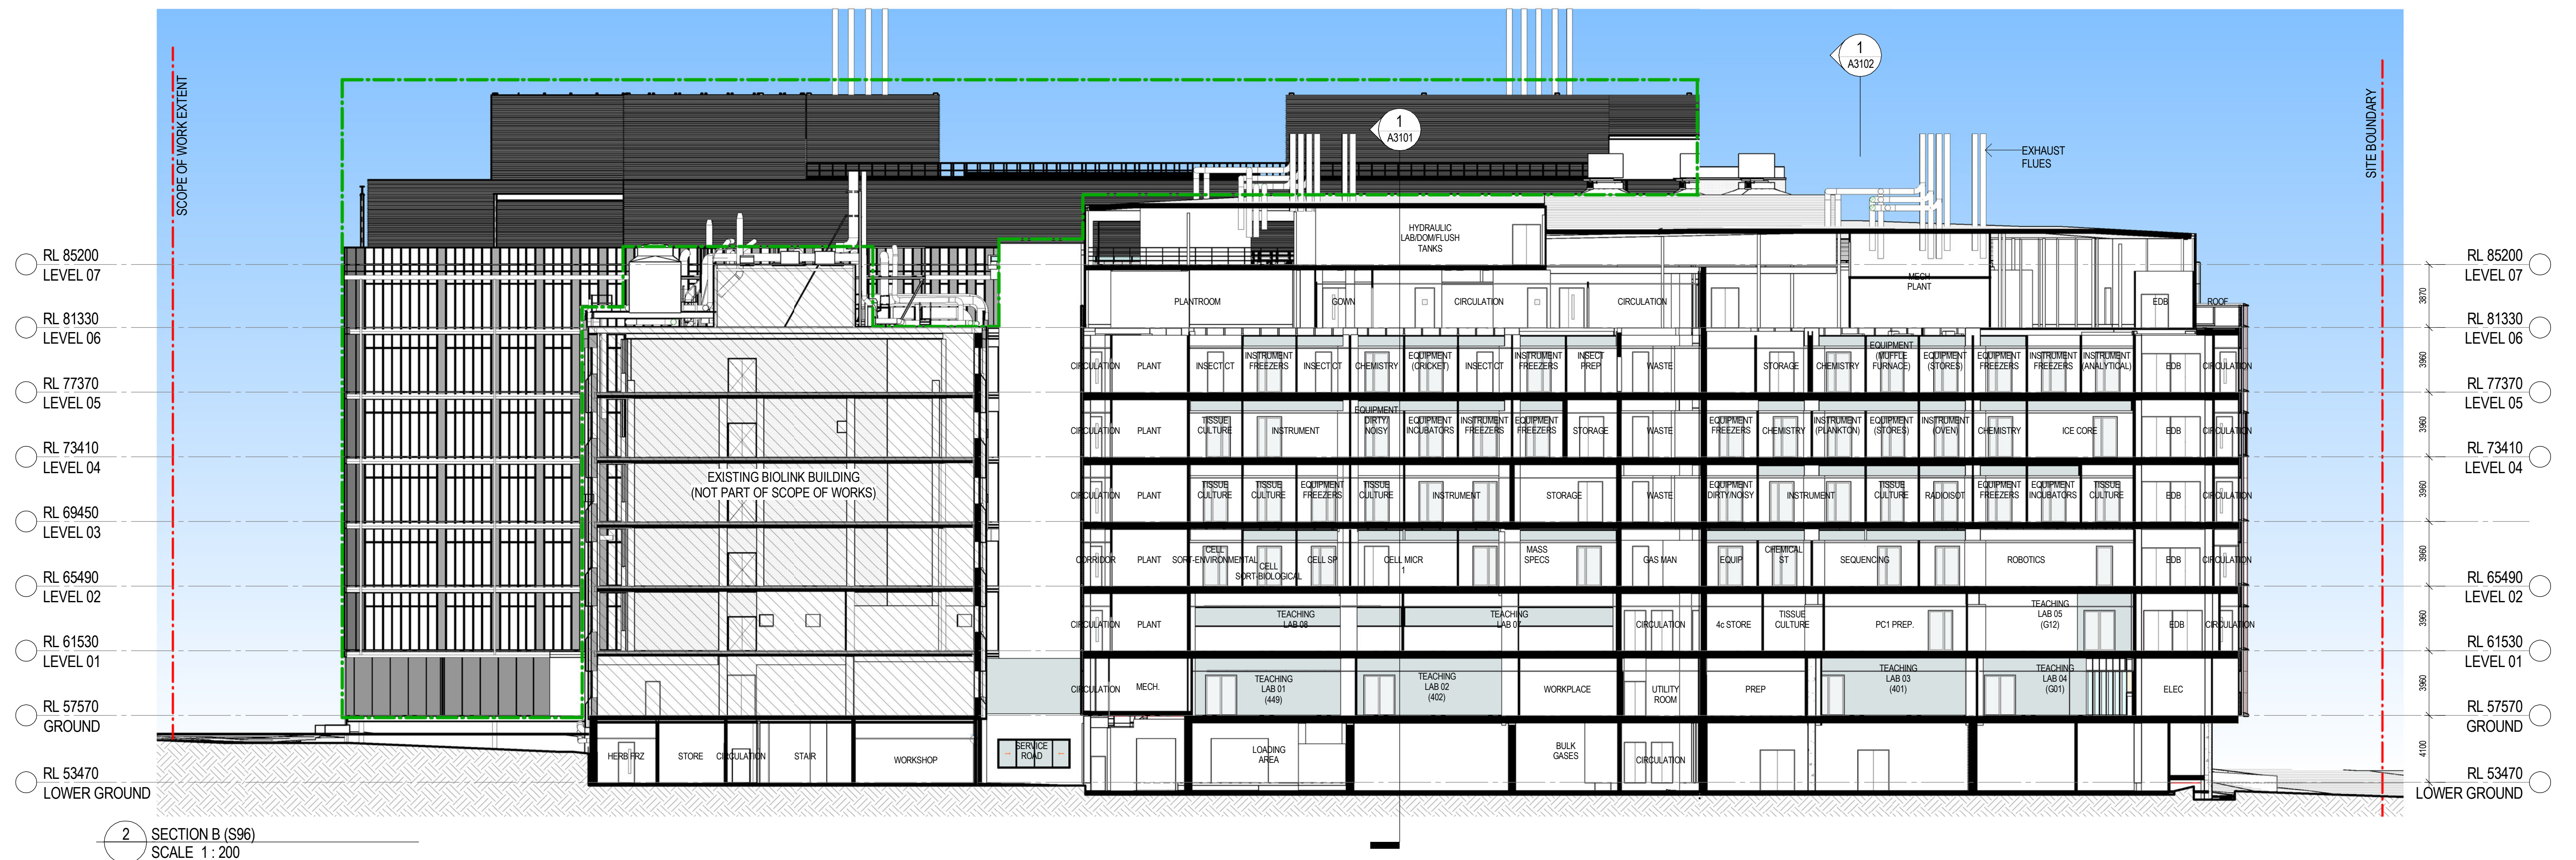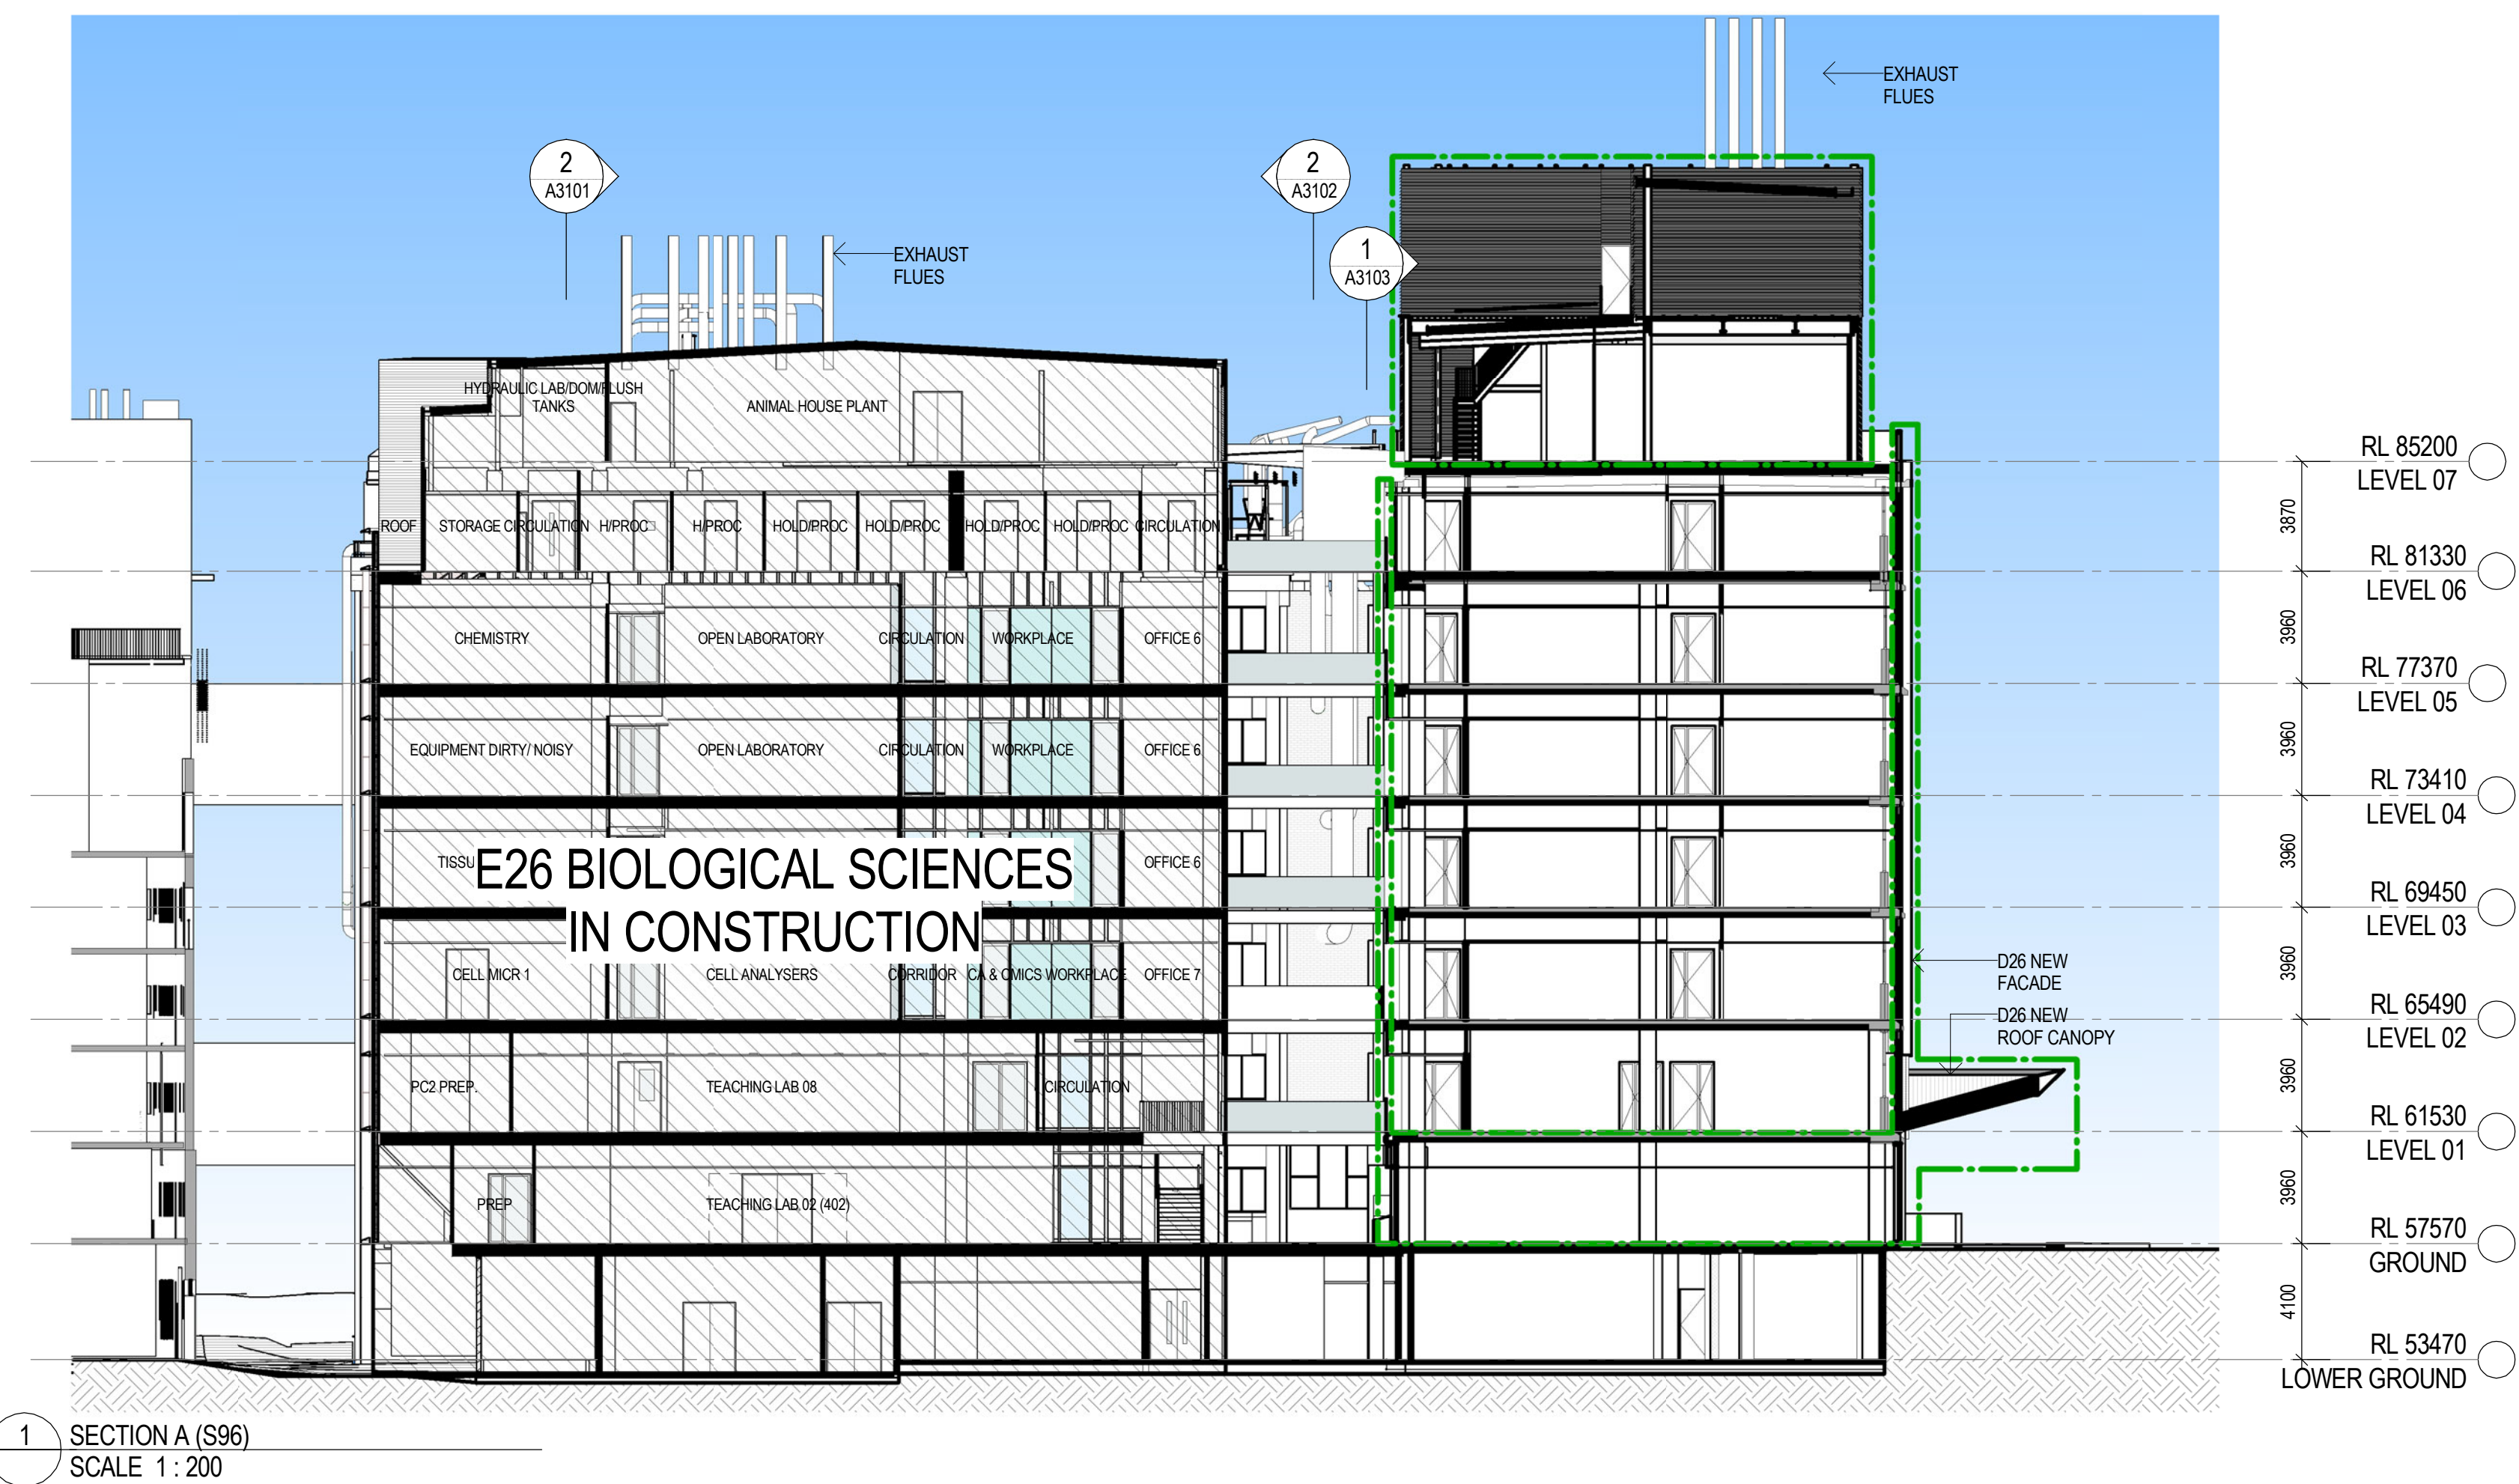

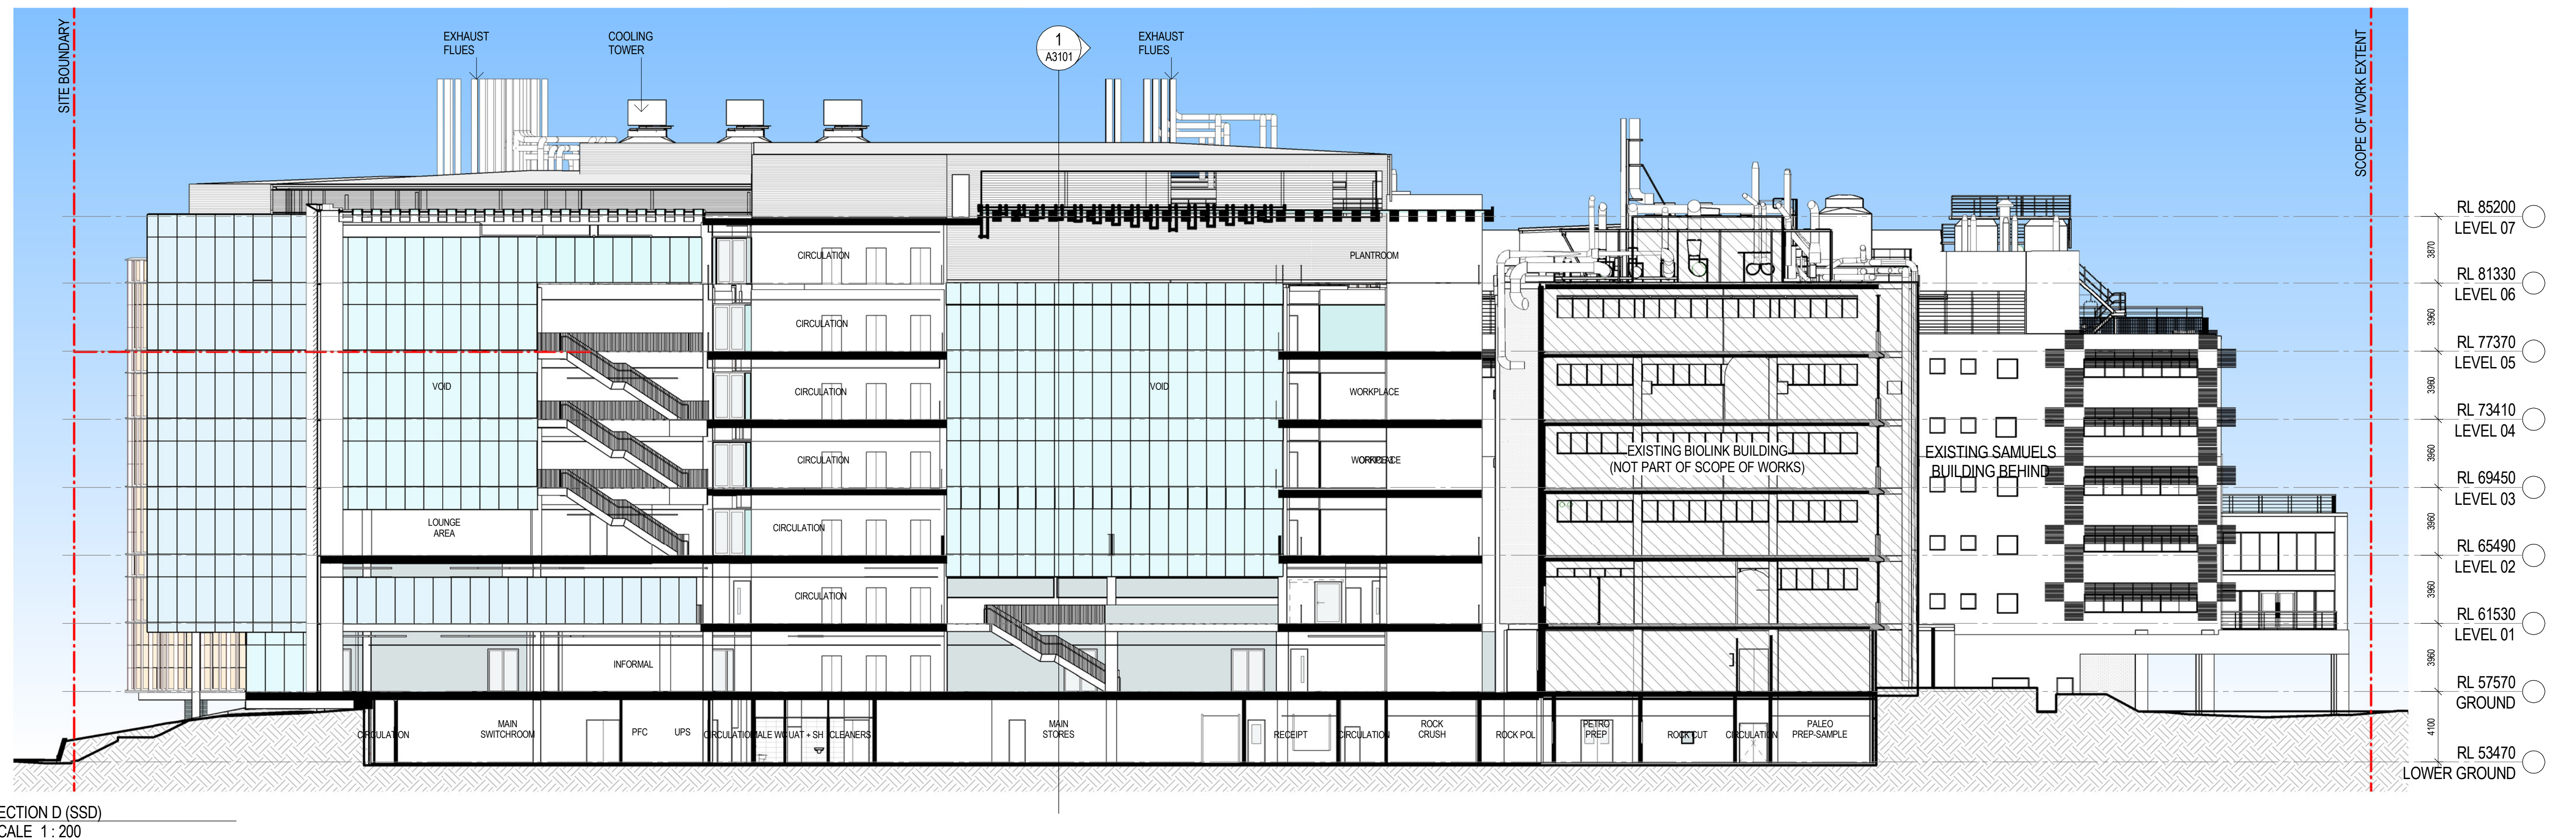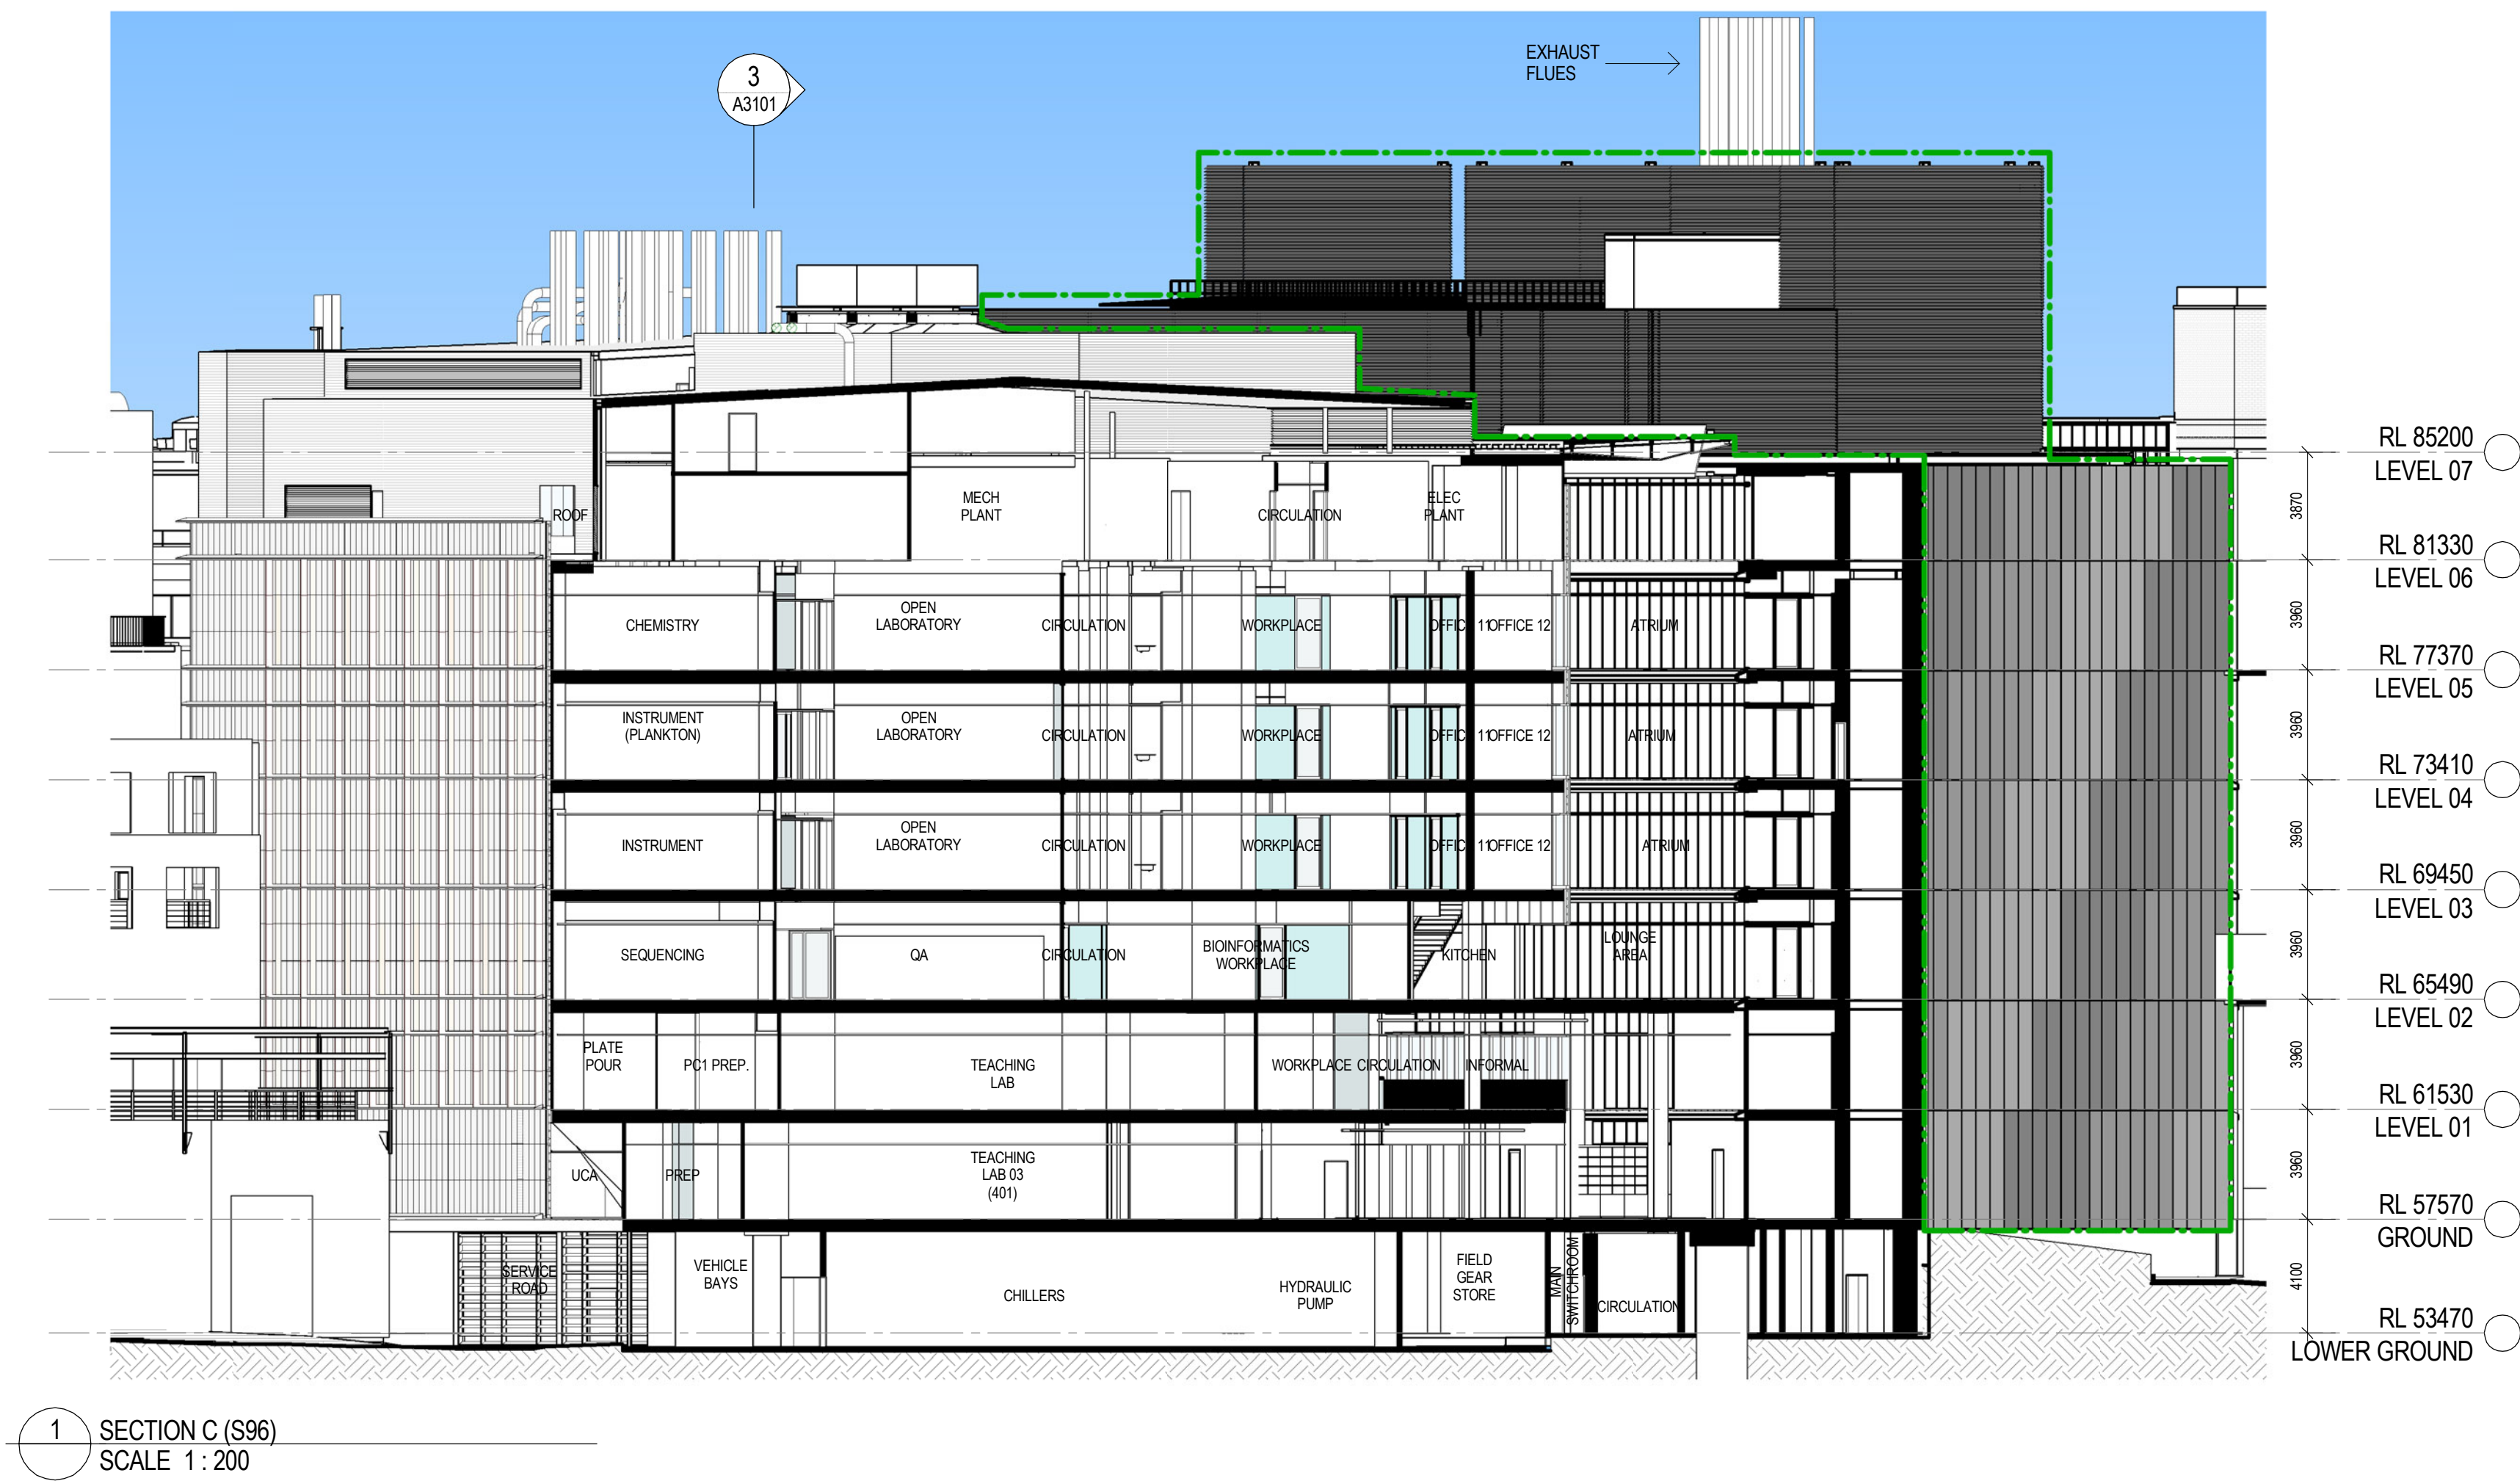

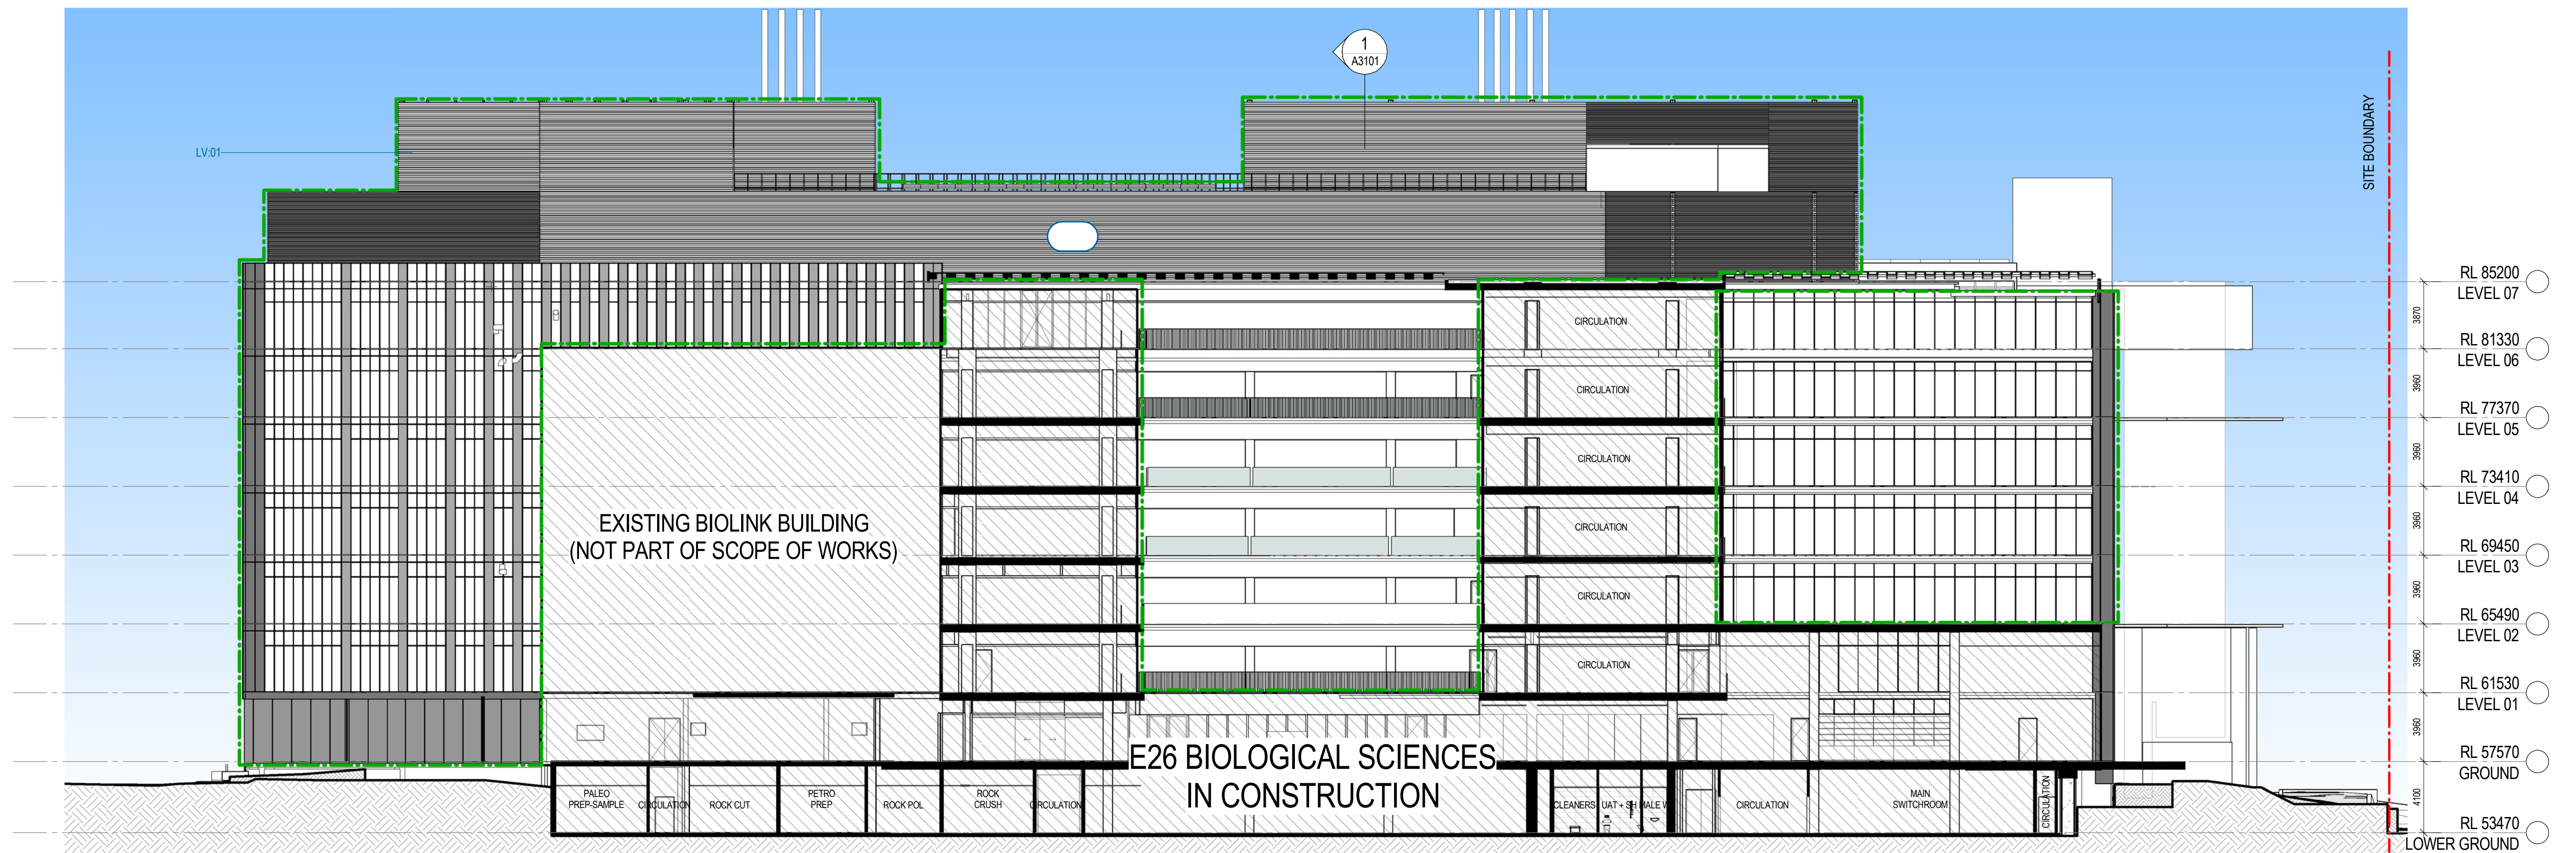

1 SECTION E (S96)
SCALE 1 : 200