



NSW GOVERNMENT
Planning

Issued under the Environmental Planning and Assessment Act 1979


Approved Section 96 (1A) (1) (2) Modification Application

No. 1 granted on the 23 June 2016

In respect to MP 5506724

Signed [Signature]

Sheet No. 1 of 10

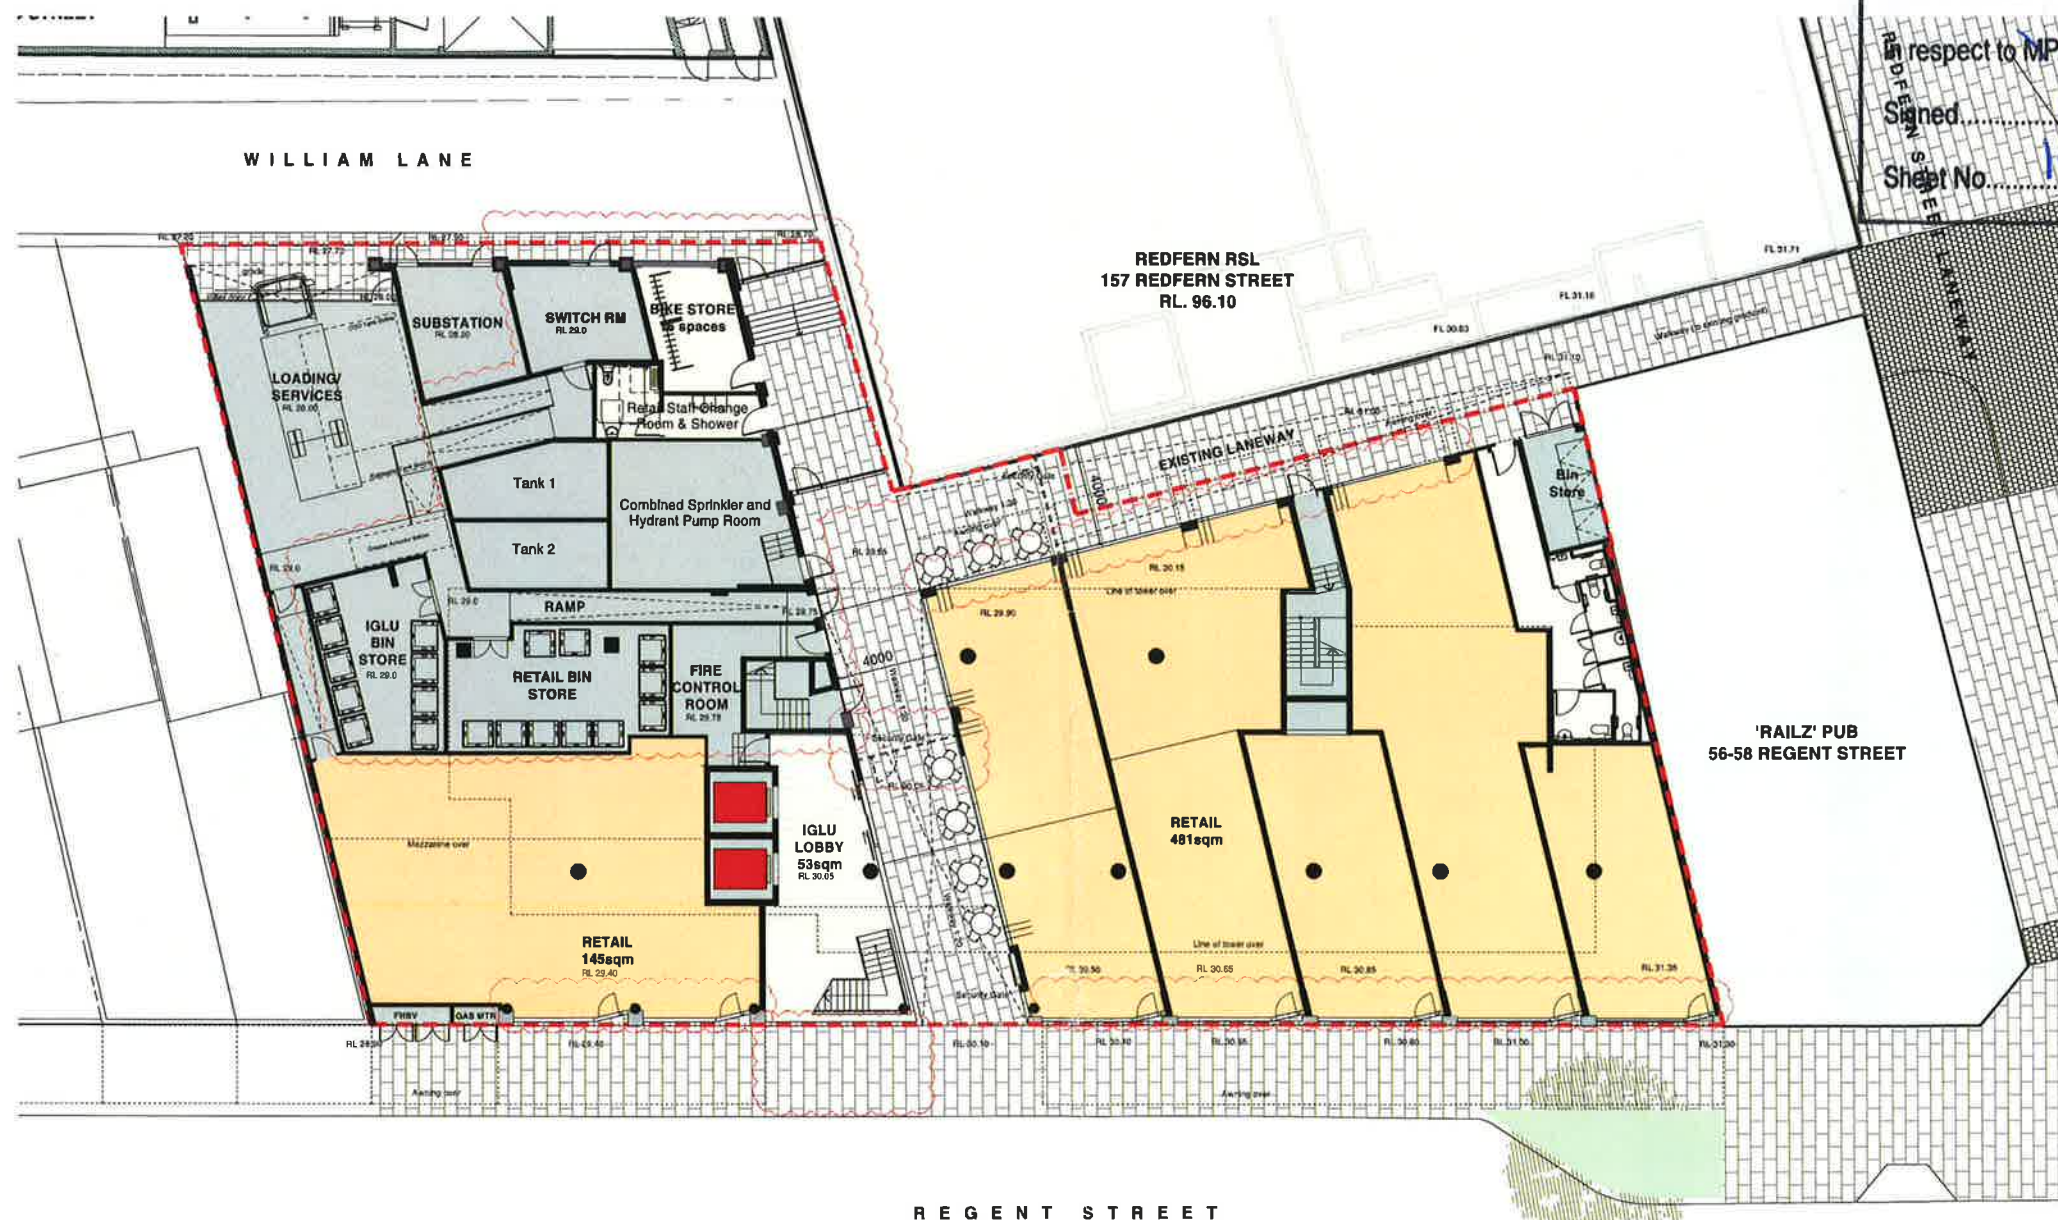

PRELIMINARY
NOT FOR CONSTRUCTION

F	24.03.16	Section 96	JL	AW
E	28.08.15	For Information	DL	BD
D	28.04.15	Response to Submission Issue	EO	BD
C	23.03.15	Prepared Project Report Issue	EO	BD
B	24.02.15	Revised DA Issue	EO	BD
A	28.11.14	Issue for DA	JH	BD
Revision	Date	Description	Initial	Checked

60-78 Regent St
Redfern
Ground Floor Plan



Check all dimensions and area calculations are correct as per the plan. The plan is a preliminary drawing and is not to be used for construction. It is for information only. It is not to be used for any other purpose. It is not to be used for any other purpose. It is not to be used for any other purpose.

Scale	1:200 @ A3
Drawn	JH
Project No.	S11798
Status	DA
File Date	24/03/16 2:30:27 PM
File Path	C:\Users\jlu\Documents\60-78 Regent St Redfern\60-78 Regent St Redfern.dwg
Drawing No.	A02.000[F]

Address: 1 Nicholson Street
Melbourne VIC 3000 Australia
T 03 8554 9200 F 03 8554 9300
email: info@batesmart.com.au
http://www.batesmart.com.au

Bates Smart Pty Ltd ABN 70 004 999 400

BATES SMART




Approved Section 96 (1A) ~~(1)~~ (2) Modification Application

RE No. 11 granted on the 23 June 2016

respect to MP 550 6724

Signed _____

Sheet No. 2 of 10

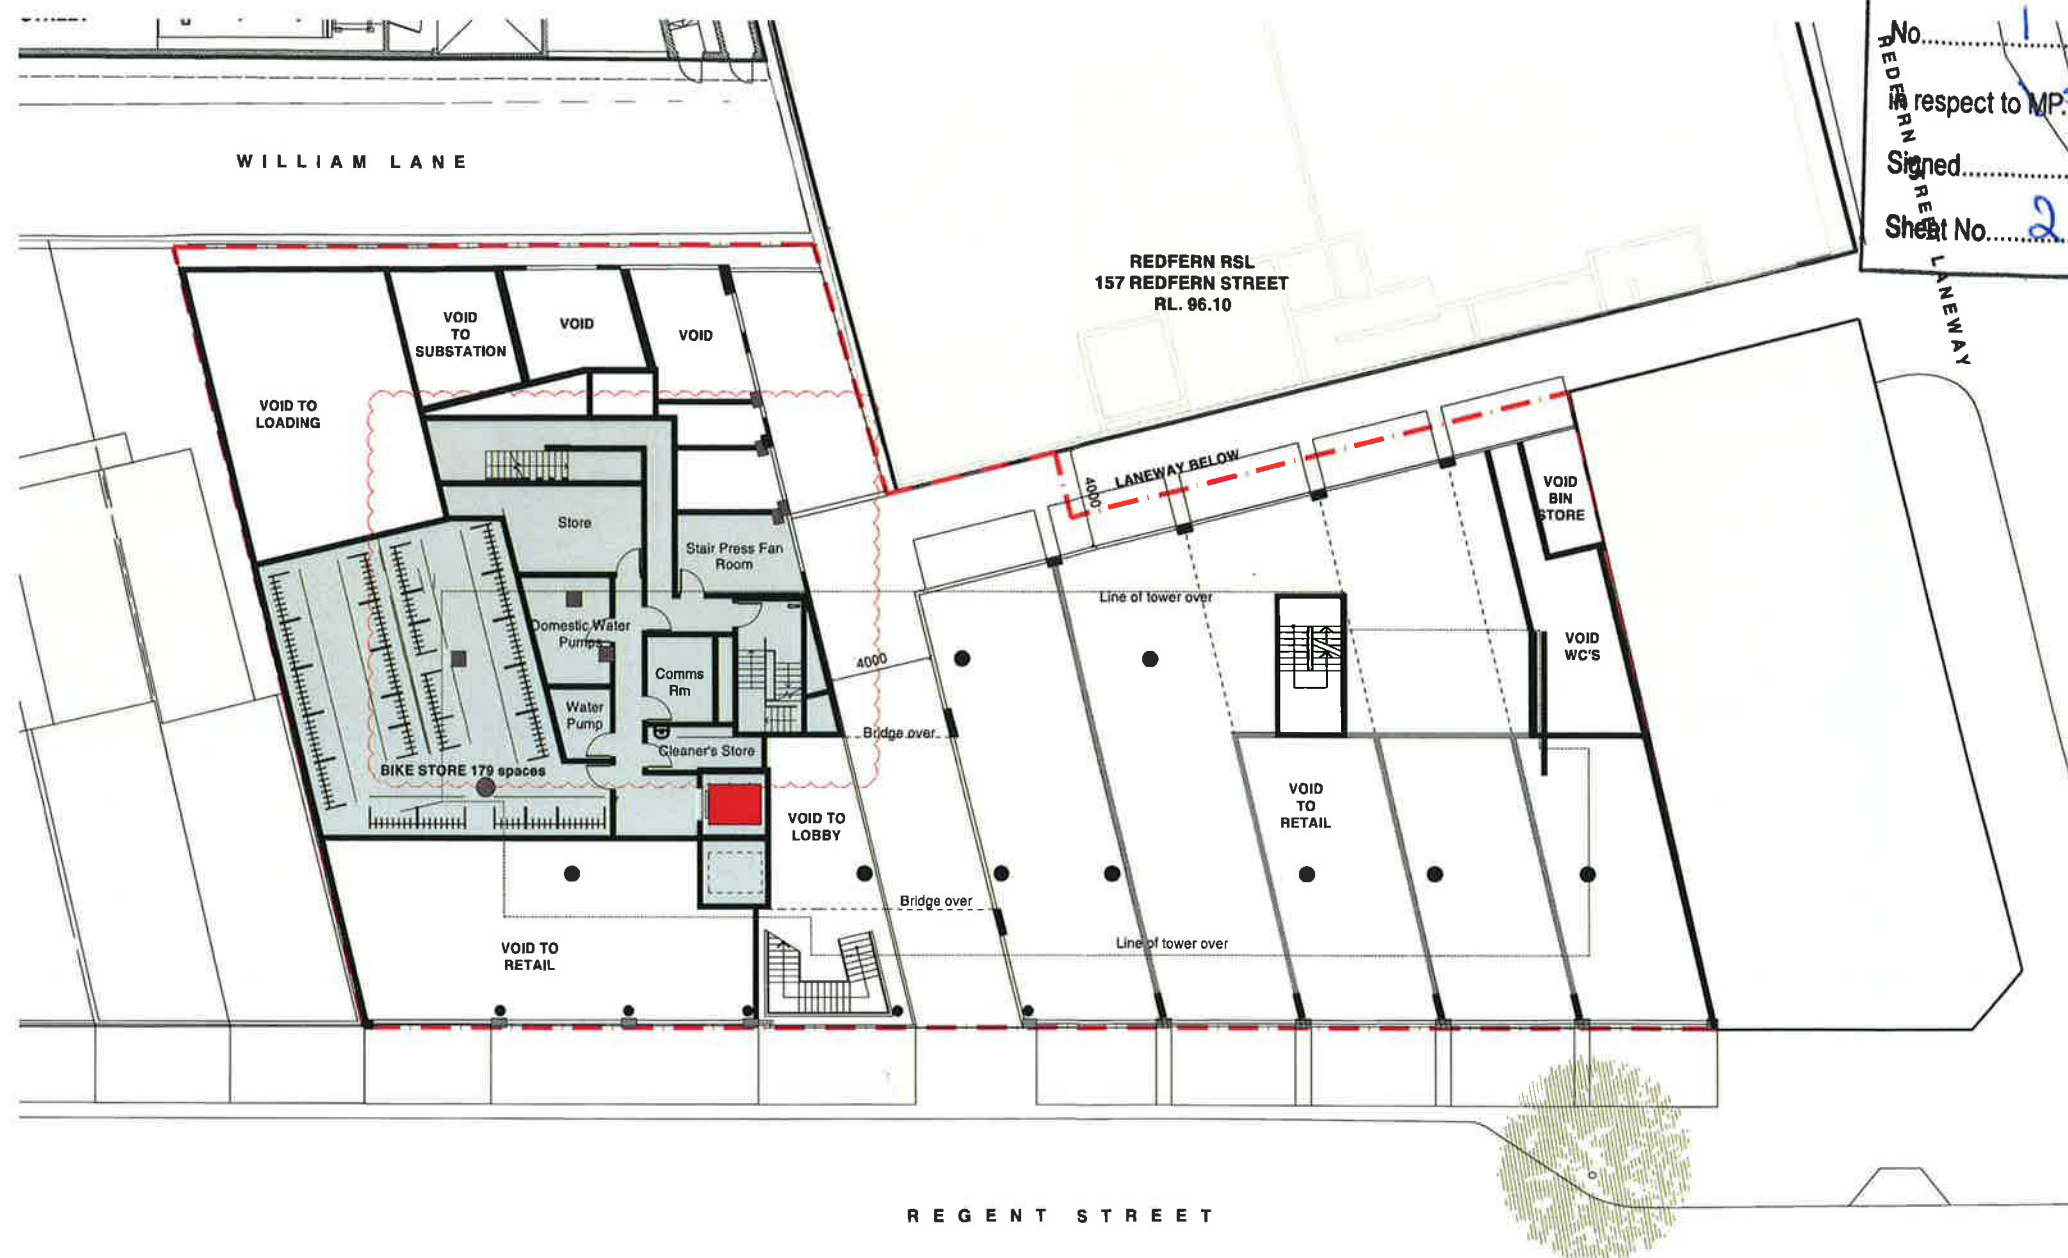

PRELIMINARY
NOT FOR CONSTRUCTION

E	24.02.16	Section 96	JL	AW
D	28.04.16	Response to Submission Issue	EO	BD
C	22.04.16	PI/Report Issue - bike store amends	EO	BD
B	22.03.16	Preferred Project Report Issue	EO	BD
A	26.11.14	Issue for DA	JH	BD
Meeting Date	Description		Initial	Completed

Revisão	Data	Descrição	Assinatura	Assinatura

60-78 Regent St
Redfern
Mezzaine Plan



Check all alternatives and tick variables also as components of key cases. The procedure is ongoing as new reasons, key cases, alternatives or adjustments for the expenditure of the "average" are found. The list after a key case follows.

All payments to be made in accordance with all a structured decision and all other control and decisions. The list of key cases is a guide to the type of decision made. Any discrepancies with all regulations, the manual is located by reference.

Scale	1:200 @ A3	
Drawn	JH	Checked BD
Project No	S11798	
Status	DA	
Plot Date	8/4/2015 3:04 12 PM	
Plot File	S:\64000\11798+11798\Drawings\dwg\projecttitle=001_narrative.dwg	
Drawing No.	A02.M01[E]	

Melbourne 1 Nicholson Street
Melbourne VIC 3000 Australia
T 03 8664 6200 F 03 8664 6300
email mel@balessmart.com.au
<http://www.balessmart.com.au>

Sydney 43 Brisbane Street
Surry Hills NSW 2010 Australia
T 02 8354 5100 F 02 8354 5101
email syd@balessmart.com
<http://www.balessmart.com>

Brisbane 300 Rye Hill ARN 20 004 860 400

Beina Smart Pty Ltd ABN 70 004 888 407

BATES SMART



NSW GOVERNMENT
Planning

Issued under the Environmental Planning and Assessment Act 1979


Approved Section 96 (1A) (1) (2) Modification Application

No. 1 granted on the 23 June 2016

in respect to MP 5506724

Signed [Signature]

Sheet No. 3 of 10

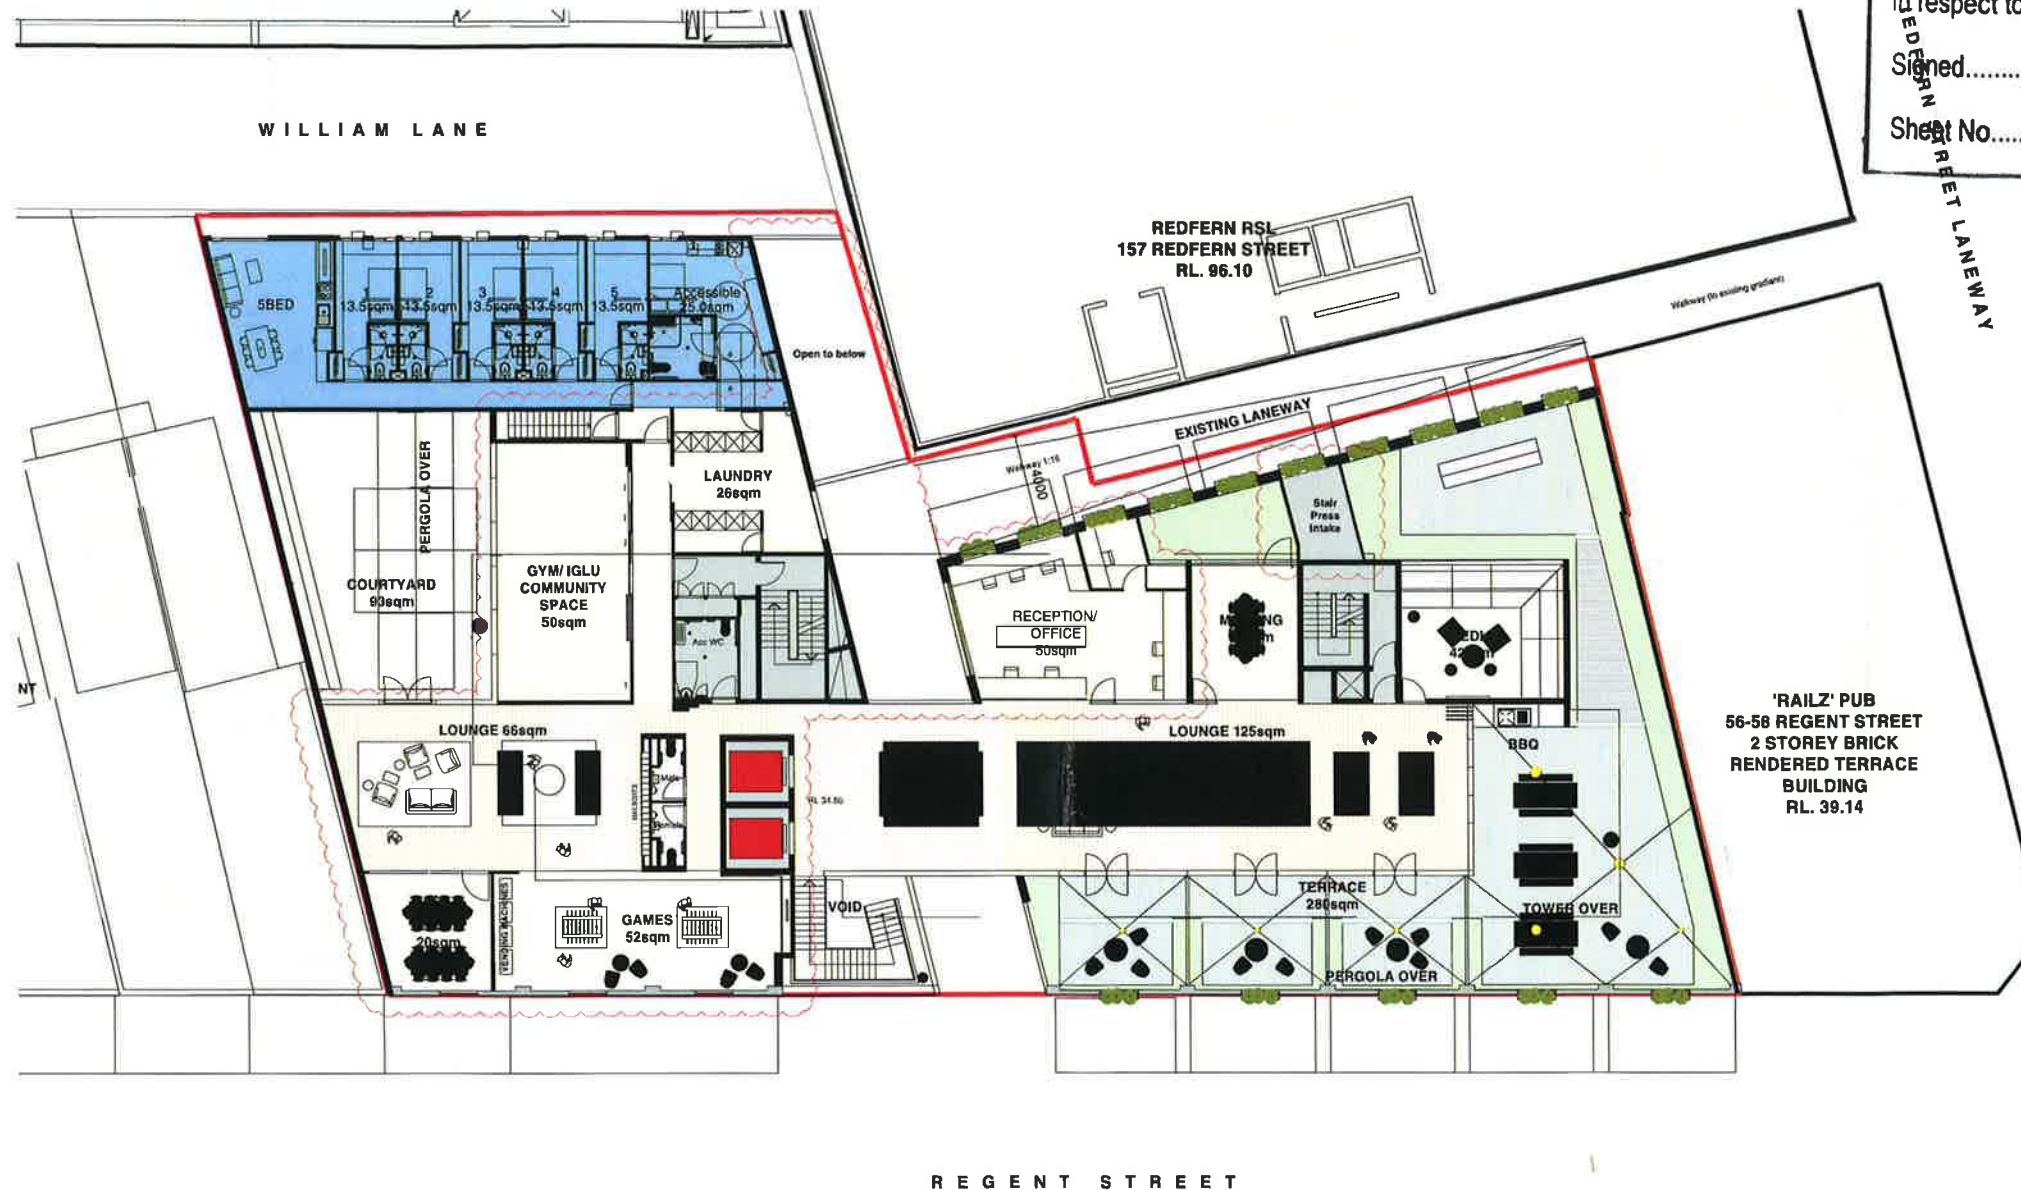

PRELIMINARY
NOT FOR CONSTRUCTION

Revision	Date	Description	Initial	Checked
C	01.04.16	Section 96	A	AW
C	23.03.15	Prepared Project Report Issue	FO	BD
B	24.02.15	Revised DA Issue	FO	BD
A	26.11.14	Issue for DA	JH	BD

60-78 Regent St
Redfern
Podium plan
Level 01



Check all dimensions and are consistent with the dimensions of the site. The architect is not responsible for any errors or omissions in the plan. 



Scale	1:200 @ A3
Drawn	JH
Project No.	S11798
Sheet	DA
Plot Date	8/4/2016 2:33:15 PM
Plot File	S:\11798\11798_01\DA\iglu\iglu.dwg
Drawing No.	A02.001[D]

Melbourne: 1 Melbourne Street
Melbourne VIC 3000 Australia
T 03 8664 6200 F 03 8664 6300
email: info@bates-smart.com.au
http://www.bates-smart.com.au

Bates Smart Pty Ltd ABN 70 004 999 400

BATES SMART




Approved Section 96 (1A) ~~(1)~~ ~~(2)~~ Modification Application

No. 1 granted on the 23 June 2016

in respect to MP 5506724

Signed.....

Sheet No. 4 of 10

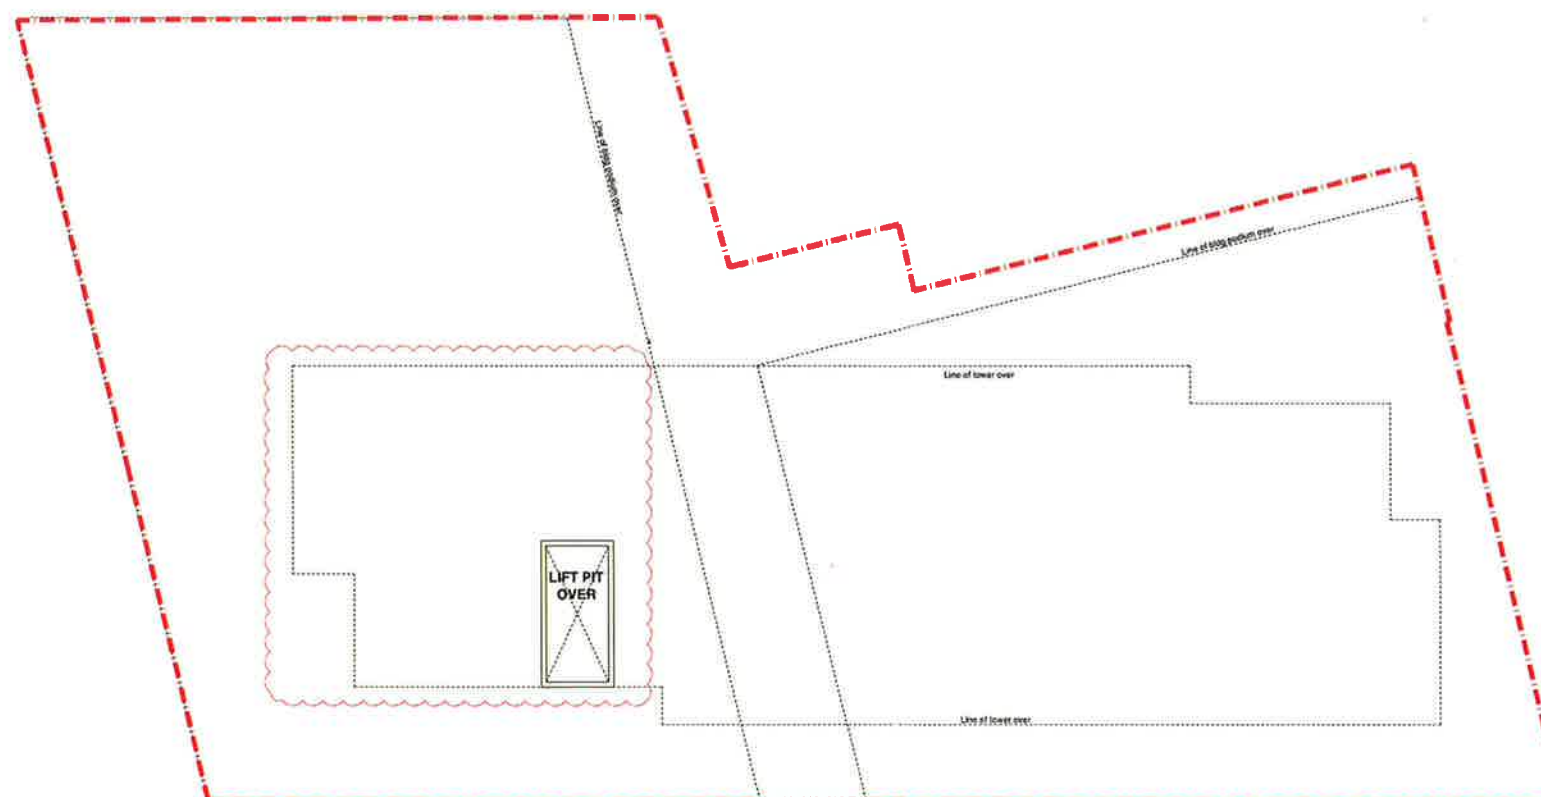

PRELIMINARY
NOT FOR CONSTRUCTION

C	24.03.16	Section 95	JL	AW
B	23.03.15	Preferred Project Report Issue	EO	BD
A	26.11.14	Issue for DA	JH	BD
Project	Date	Description	Initial	Checked

Ranking	Date	Download	Letter	Check

60-78 Regent St.
Redfern
Basement Plan



© 2004 by Elsevier Inc. All rights reserved. This journal is registered at the Copyright Clearance Center, Inc., 222 Rosewood Drive, Danvers, MA 01923. Organizations in the USA who are also registered with the Copyright Clearance Center may therefore copy material (beyond the limits permitted by sections 107 and 108 of US copyright law) subject to payment to CCC of the per copy fee of \$12.00. This consent does not extend to multiple copying for promotional or commercial purposes. ISI Tear Sheet Service, 3501 Market Street, Philadelphia, PA 19104, USA, is authorized to supply single copies of separate articles for private use only. Organizations authorized by the Copyright Licensing Agency may also copy material subject to the usual conditions. For all other use, permission should be sought from Elsevier Inc., 676 Lexington Avenue, New York, NY 10017, USA. www.elsevier.com. Authorizations to photocopy items for internal or personal use, or the internal or personal use of specific clients, is granted by Elsevier Inc. for users registered with the Copyright Clearance Center (CCC) Transactional Reporting Service, provided that the fee of \$12.00 per copy is paid directly to CCC. 0010-0285/04/\$ - see front matter © 2004 Elsevier Inc.

Order	1:200 @ A3	
Drawn	JH	Checked BD
Project No.	S11798	
Status	QA	
Plot Date	6/4/2016 2:04:41 PM	
Plot File	S:\1:200-11798\11798_dwg\asplotted\A02_11798.dwg	
Drawing Title	[None]	

A02.B01[C]

Melbourne 1 Nicholson Street
Melbourne VIC 3000 Australia
T 03 8664 8203 F 03 8664 8300
email web@batesmart.com.au
<http://www.batesmart.com.au>

Sydney 43 Bridge Street
Sydney NSW 2010 Australia
T 02 8336 5110 F 02 8354 5111
email info@batesmart.com.au
<http://www.Batesmart.com.au>

Enter Smart Pty Ltd ABN 70 006 990 400

Butter, Smart Pk 1.58 ABE 30 004 999 ACD

BATESSMART



Issued under the Environmental Planning and Assessment Act 1979

Approved Section 96 (1A) ~~(1)~~ ~~(2)~~ Modification Application

No. 1 granted on the 23 June 2016

in respect to MP SSD 6724

Signed.....

Sheet No. 5 of 10



PRELIMINARY
NOT FOR CONSTRUCTION

MATERIALS LEGEND

1. Aluminium cladding panel
2. Terracotta cladding panel
3. Window system (Vision glass, glass louvres & spandrel)
4. Aluminium screen
5. Expressed aluminium sunshade
6. Existing face brickwork
7. Glass louvres
8. Vision glass
9. New brickwork
10. Precast concrete panel
11. Aluminium louvres

[illegible]

60-78 Regerft St
Redfern
East Elevation



Scale	1:400 @ A3	
Drawn	JH	Checked BD
Project No	S11798	
Status	DA	
Plot Date	8/12/16 2:23:01 PM	
Plot File	D:\11798\11798\11798.dwg, mxd	
Drawn By	JH	

A07.001[D]

Melbourne 1 Nicholson Street
Melbourne VIC 3000 Australia
T 03 8664 8200 F 03 8664 8300
email mel@bettesmart.com.au
<http://www.bettesmart.com.au>

Sydney 43 Brisbane Street
Surry Hills NSW 2010 Australia
T 02 8354 5100 F 02 8354 5151
email syd@bettesmart.com.au
<http://www.bettesmart.com.au>

Bettes Smart Pty Ltd ABN 70 004 999 400

Bates, Edward R. 1911. ABN 70.001.969.40.

BATES SMART




Approved Section 96 (1A) ~~(1)~~ ~~(2)~~ Modification Appr

No. 1 granted on the 23 June 2016

in respect to MP. SSD 6724

Signed _____

Sheet No. 6 of 10

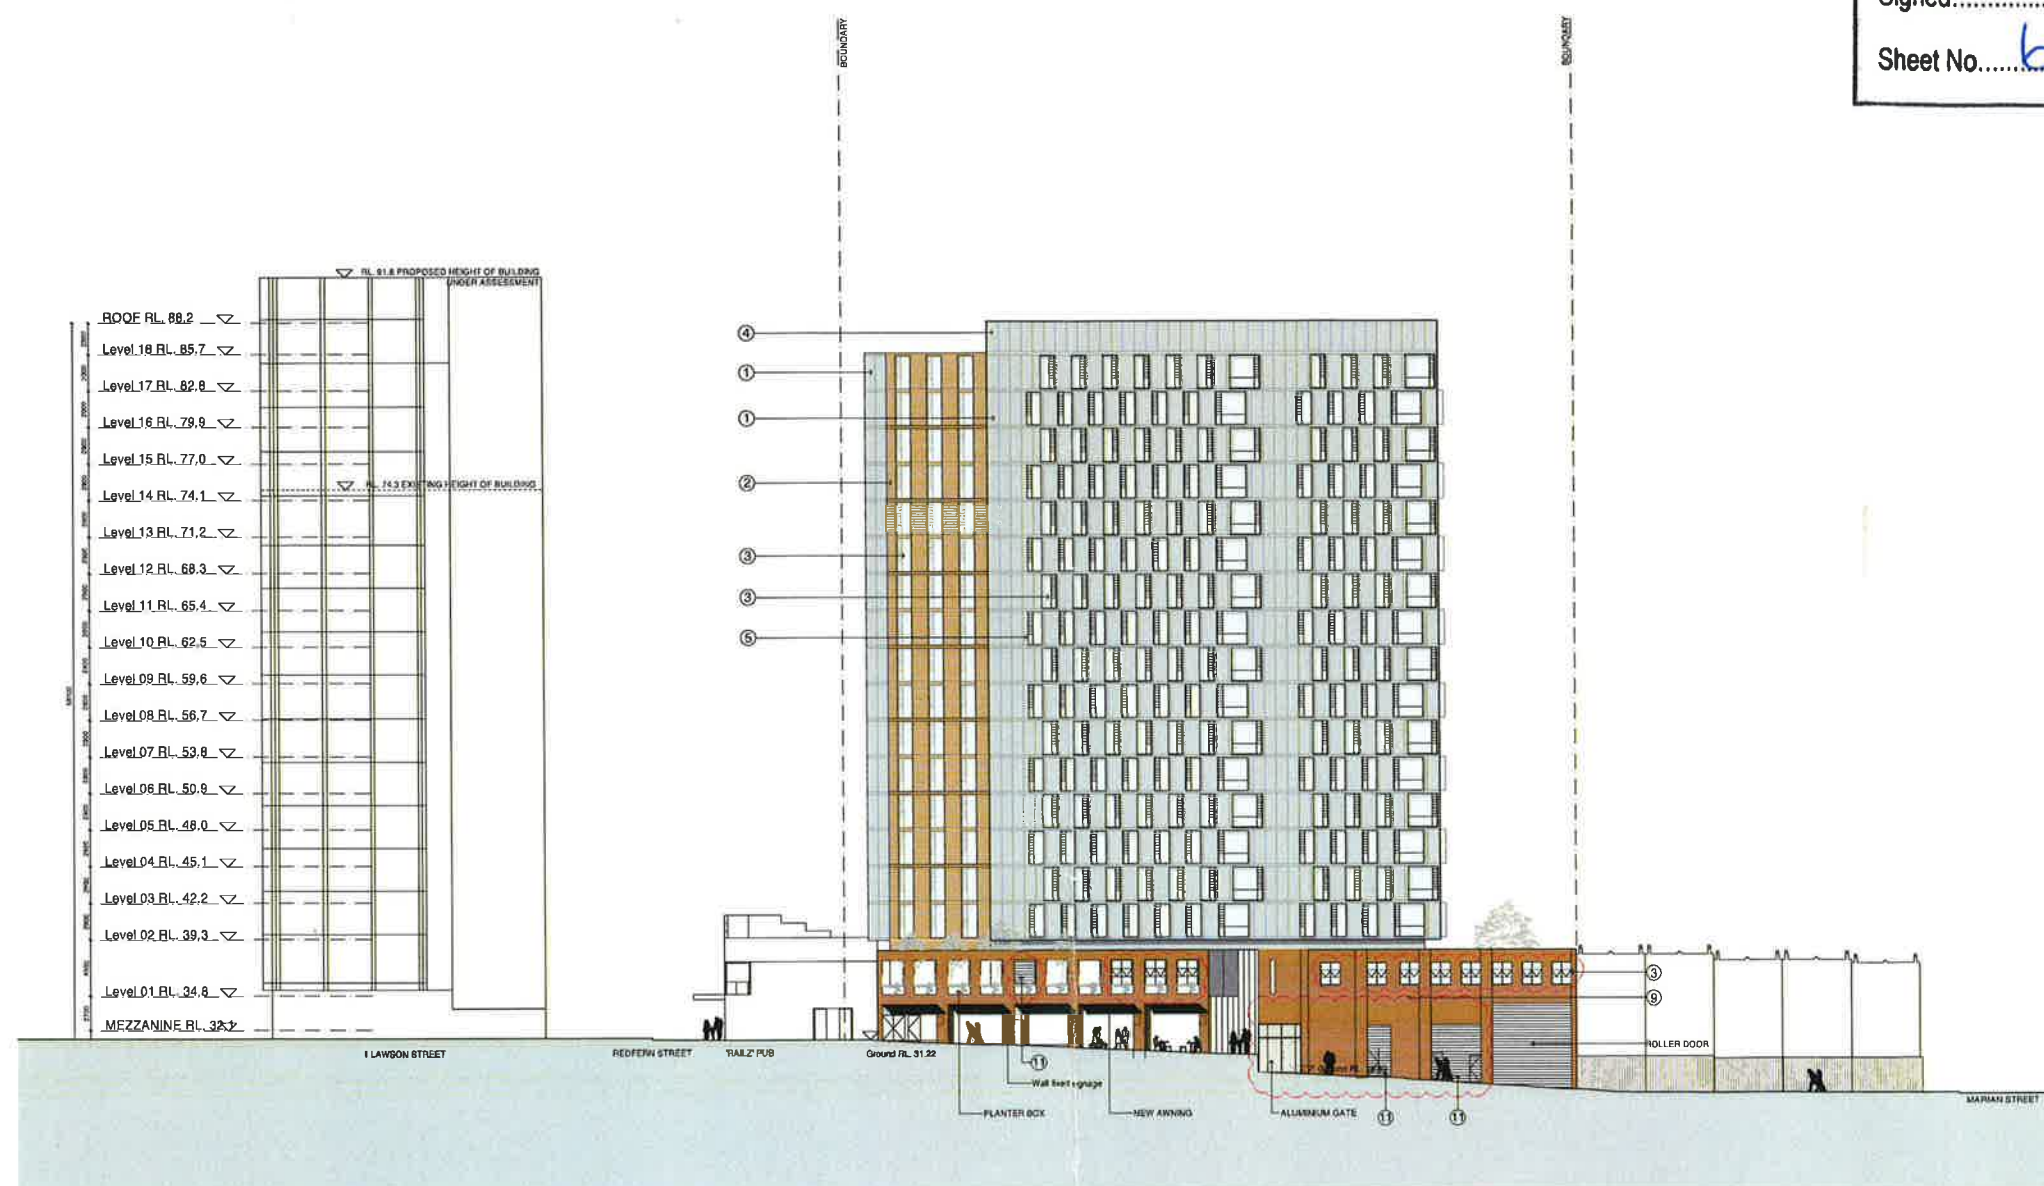

PRELIMINARY
NOT FOR CONSTRUCTION

MATERIALS LEGEND

- Aluminium cladding panel
- Terracotta cladding panel
- Window system (Vision glass, glass louvre & slandre)
- Aluminium screen
- Expressed aluminium sunshade
- Existing face brickwork
- Glass louvres
- Vision glass
- New brickwork
- Precast concrete panel
- Aluminium louvres

E	01.04.16, Section 96	JL	AW			
D	28.08.15 For information	DL	BD			
C	23.03.18 Preferred Project Report Issue	ED	BD			
B	26.02.15 Revised DA Issue	JH	BD			
A	26.11.14 Issue for DA	JH	BD			
Resubmit Date	Specification	Initial	Comment	Resubmit Date	Specification	Initial

60-78 Regent St
Redfern
West Elevation



Scale	1:400 @ A3	
Drawn	JW	Checked BD
Project No	S11798	
Series	DA	
Plot Date	8/4/2016 3:01:44 PM	
Plot File	S:\CADD\11798\11798.dwg, register=600, max=...	

Check all dimensions and any conditions plus requirements of any code, fire, health or safety regulations, US EPA, and parties (if applicable) and the manufacturer of any fittings with the listed or any approvals.

All materials to be used in conjunction with a structural steel member shall be approved by the design engineer.

Do not make any changes to the design or dimensions of any steel members or connections, or the member to be fabricated.

A07.002[D]

Melbourne 1 Nicholson Street
Melbourne VIC 3000 Australia
T 03 8664 8200 F 03 8664 8300
email: info@bales-smart.com.au
<http://www.bales-smart.com.au>

Order Request Form A-90 70704 990 40

BATES SMART



NSW GOVERNMENT
Planning

Issued under the Environmental Planning and Assessment Act 1979


Approved Section 96 (1A) ~~(1)~~ ~~(2)~~ Modification Application

No. 1 granted on the 23 June 2016

in respect to MP 5506724

Signed [Signature]

Sheet No. 7 of 10

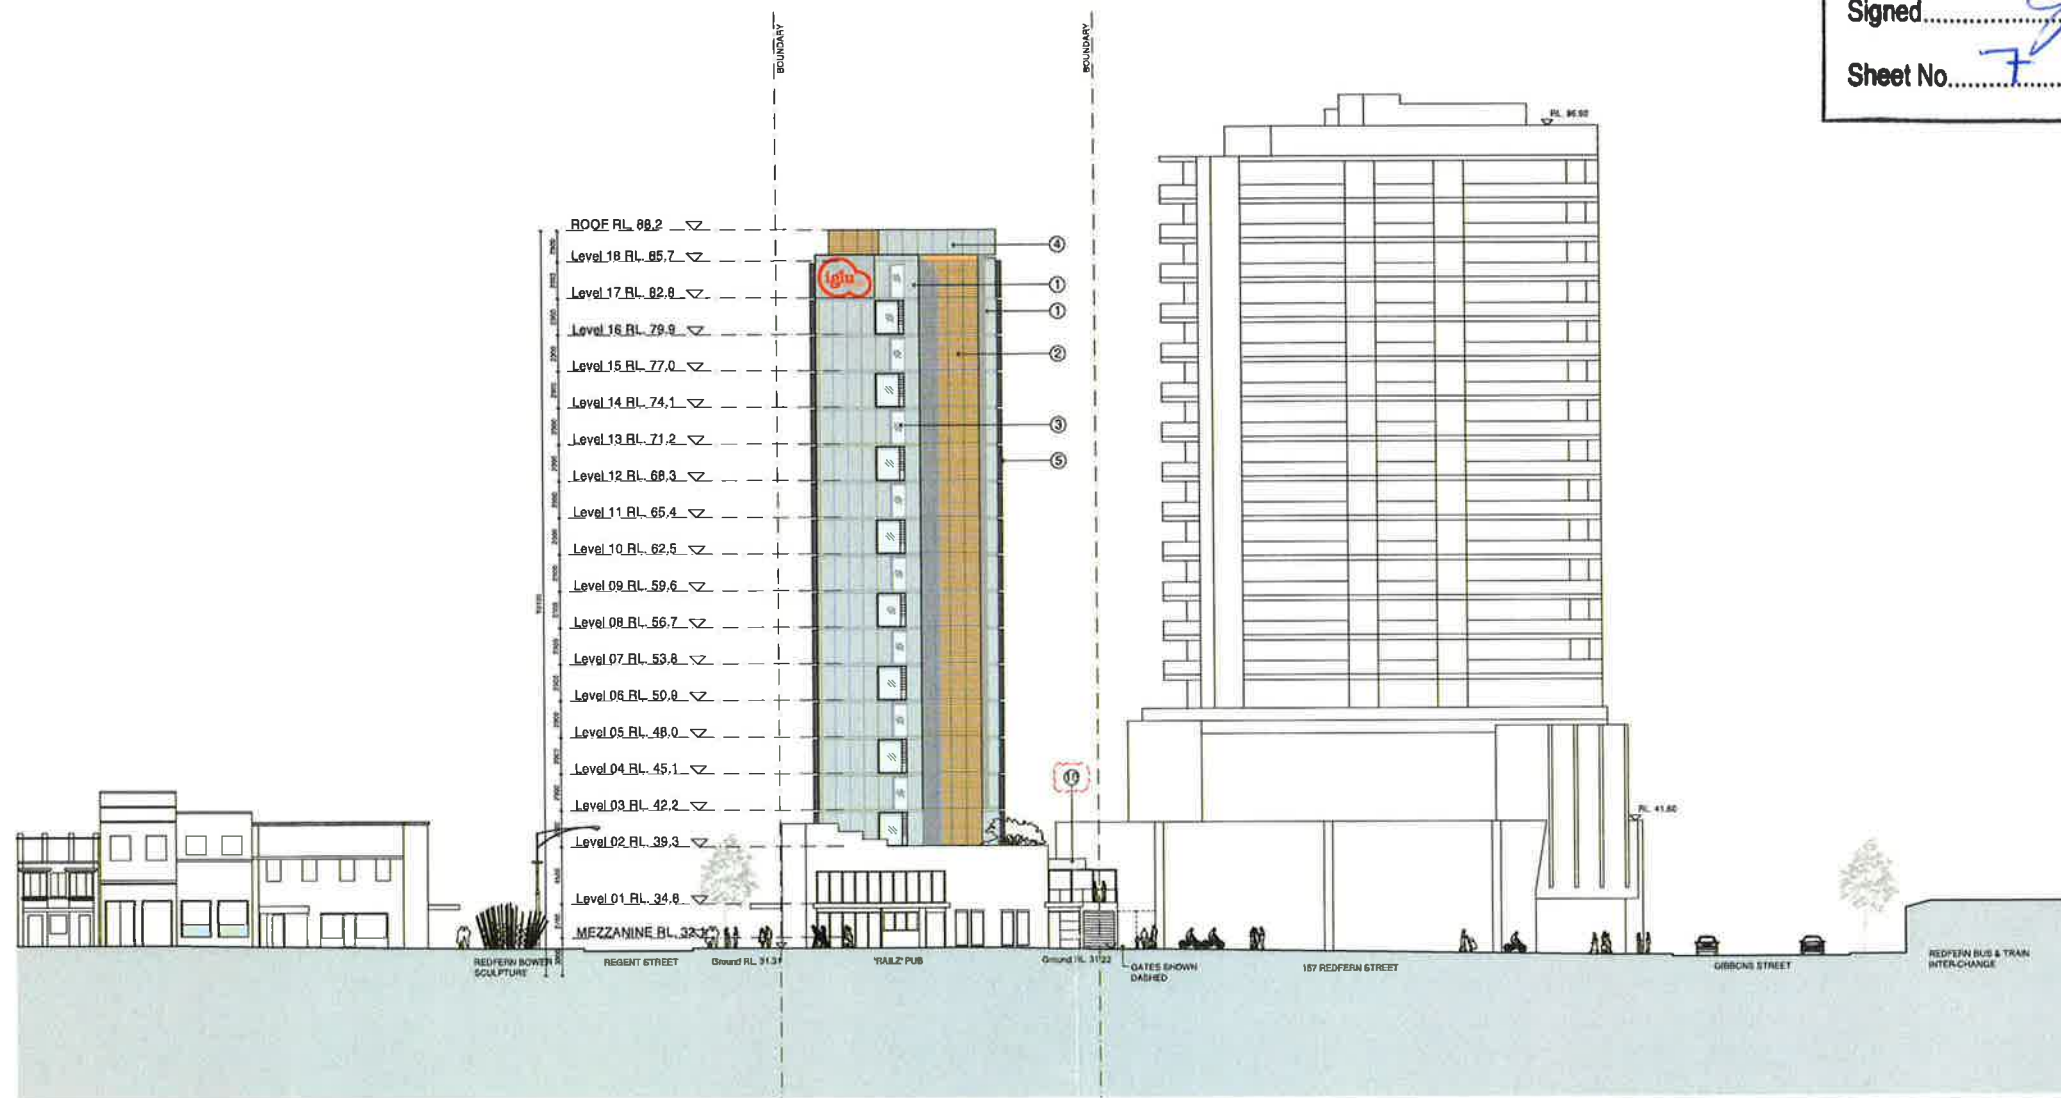

PRELIMINARY
NOT FOR CONSTRUCTION

MATERIALS LEGEND

- | | |
|---|----------------------------|
| 1. Aluminium cladding panel | 8. Vision glass |
| 2. Terracotta cladding panel | 9. New brickwork |
| 3. Window system (vision glass, glass louvers & spandrel) | 10. Precast concrete panel |
| 4. Aluminium screen | 11. Aluminium louvers |
| 5. Expressed aluminium sunshade | |
| 6. Existing face brickwork | |
| 7. Glass louvers | |

E 01.04.16 Section 96		JL	AW
D 28.06.16 For Information		DL	BD
C 20.03.16 Preferred Project Report Issue		EO	BD
B 26.05.15 Revised DA Issue		JH	BD
A 26.11.14 Issue for DA		JH	BD
Revised Date	Description	Initial	Checked

Revised Date	Description	Initial	Checked
--------------	-------------	---------	---------

60-78 Regent St
Redfern
North Elevation



Scale	1:400 @ A3
Drawn	JW
Checked	BD
Project No.	S11798
Issue	DA
Plot Date	04/03/16 3:03:11 PM
Plot File	S:\11798\11798_04_03_16\04_03_16_03_11_16.dwg

Drawing No. **A07.003[D]**

Melbourne: 1 Nicholson Street
Melbourne VIC 3000 Australia
T 03 8664 8200 F 03 8664 8200
email: info@bates-smart.com.au
http://www.bates-smart.com.au

Sydney: 43 Brisbane Street
Sydney NSW 2010 Australia
T 02 9554 5100 F 02 9554 5100
email: sydney@bates-smart.com.au
http://www.bates-smart.com.au

Bates Smart Pty Ltd ABN 10 004 995 400

BATES SMART




Approved Section 96 (1A) ~~(1)~~ ~~(2)~~ Modification Ap; . . .

No. 1 granted on the 23 June 2016

in respect to MP ~~SSP~~ 6724

Signed.....

Sheet No. 8 of 10

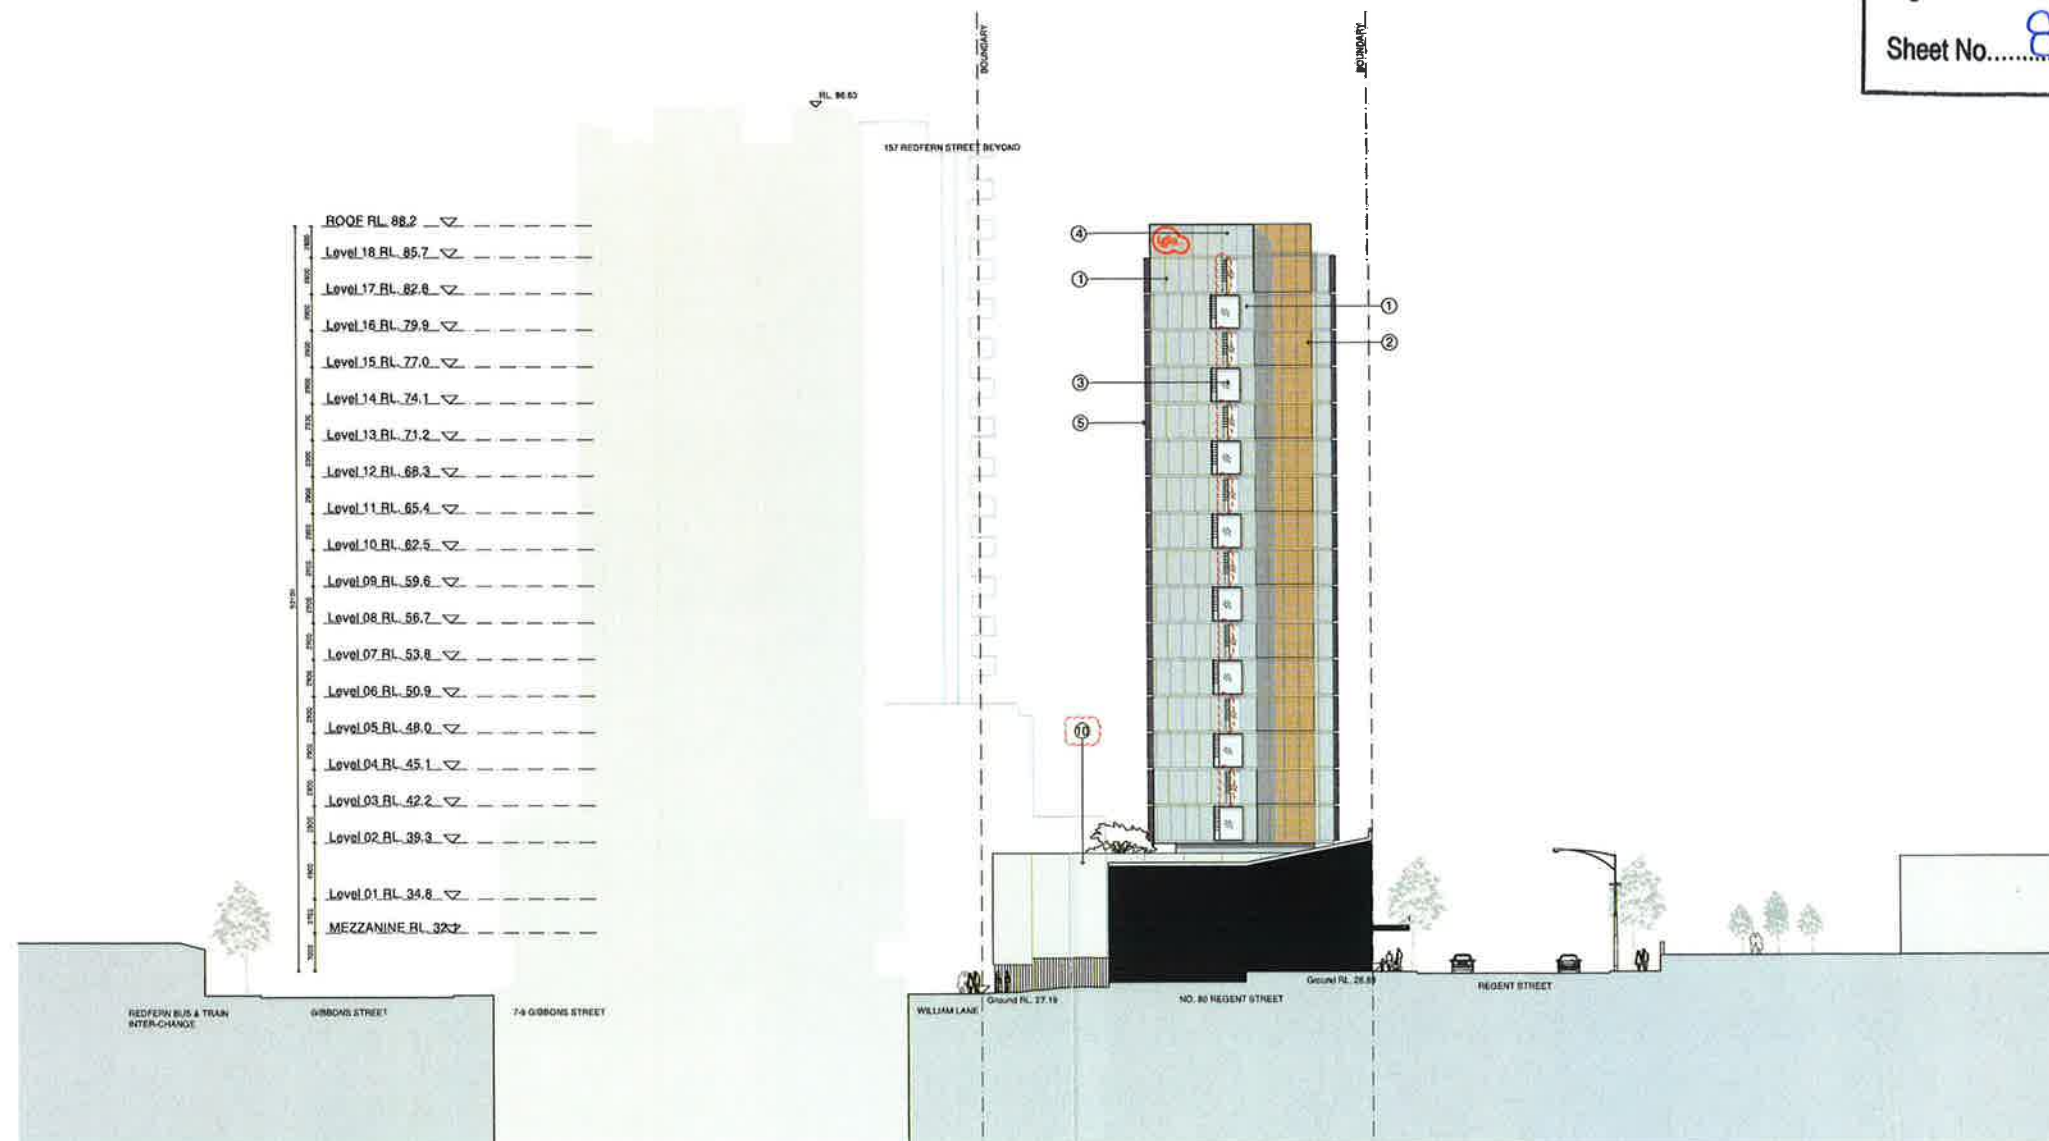

PRELIMINARY
NOT FOR CONSTRUCTION

MATERIALS LEGEND

- Aluminium cladding panel
- Terracotta cladding panel
- Window system (Vision glass, glass louvres & Axiandri)
- Aluminium screen
- Expressed aluminium sunshade
- Exuding face brickwork
- Glass louvres
- Vision glass
- New brickwork
- Precast concrete panel
- Aluminium louvres

Revision	Date	Description	By	Check
E	01.04.16	Section IM	JL	AW
D	28.04.15	For Information	DL	BD
C	20.03.15	Preferred Project Report Issue	FO	WD
B	26.02.15	Revised DA Issue	JH	BD
A	26.11.14	Issue for DA	JH	BD

Revision Date	Description	Initials	Checked

60-78 Regent St
Redfern
South Elevation



Scan	1:400 @ A3	
Drawn	JW	Checked 8D
Project No.	S11798	
Status	DA	
Plot Date	8/4/2016 3:22:40 PM	
Plot File	C:\Users\11798A\Documents\Project\A07\A07.mxd A07\A07.dwg	
Drawing No.	(Review)	

A07.004[D]

Melbourne 1 Nicholson Street
Melbourne VIC 3000 Australia
T 03 8664 8200 F 03 8664 8300
email info@baleasmart.com.au
<http://www.baleasmart.com.au>

Sydney 43 Balmain Street
Surry Hills NSW 2010 Australia
T 02 8358 5100 F 02 8354 9110
email info@baleasmart.com.au
<http://www.baleasmart.com.au>

Baleas Smart Pty Ltd ABN 20 624 938 400

States Smart Pay LBA 2004 2004 2004 2004

BATESSMART.



NSW GOVERNMENT
Planning

Issued under the Environmental Planning and Assessment Act 1979


Approved Section 96 (1A) ~~(1)~~ ~~(2)~~ Modification Application

No. 1 granted on the 23 June 2016

in respect to MP SSD6724

Signed JH

Sheet No. 9 of 10

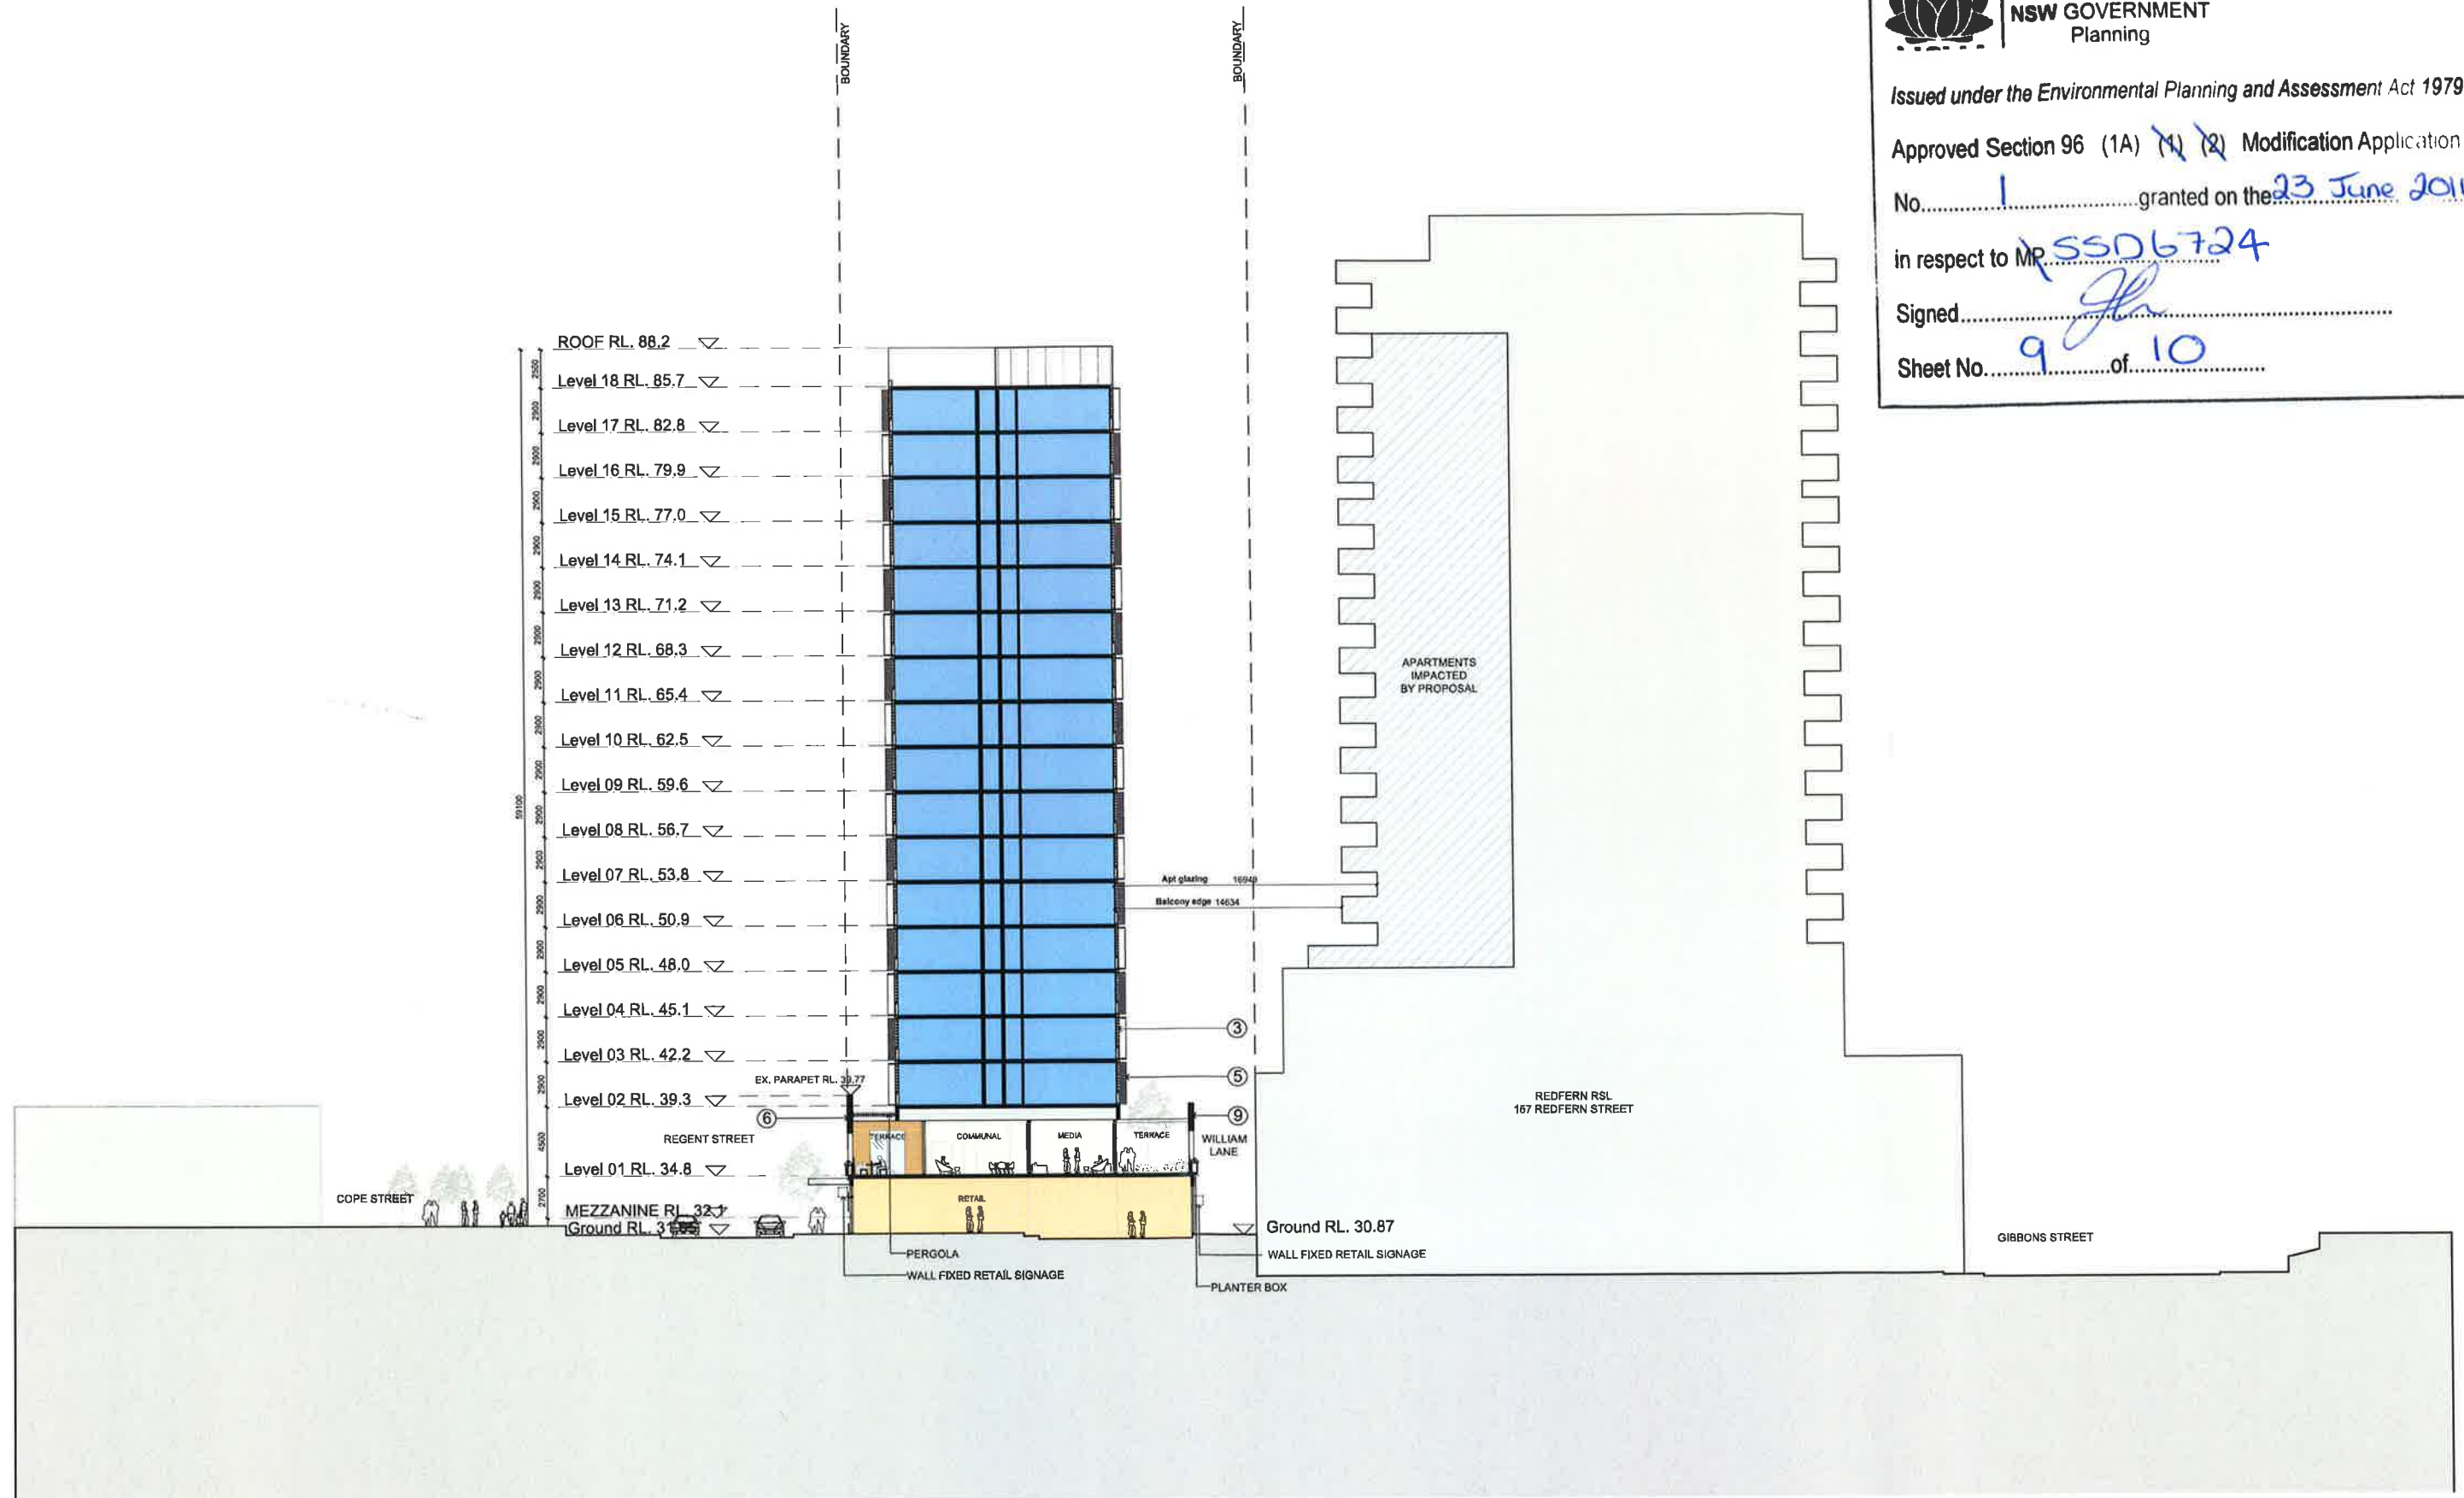

PRELIMINARY
NOT FOR CONSTRUCTION

MATERIALS LEGEND

1. Aluminium cladding panel
2. Terracotta cladding panel
3. Window system (Vision glass, glass louvres & spandrel)
4. Aluminium screen
5. Expressed aluminium sunshade
6. Existing face brickwork
7. Glass louvres
8. Vision glass
9. New brickwork

Revision	Date	Description	Initial	Checked
D	28.08.15	For information	DL	BD
C	20.03.15	Preferred Project Report Issue	EO	BD
B	26.02.15	Revised DA Issue	JH	BD
A	26.11.14	Issue for DA	JH	BD
Revised DA Issue			JH	BD

Revision	Date	Description	Initial	Checked

60-78 Regent St
Redfern
Section CC



Check all dimensions and site conditions prior to commencement of any work, the purchase or ordering of any materials, fittings, plant, services or equipment and the preparation of shop drawings and/or the fabrication of any components.
All drawings to be read in conjunction with all architectural documents and all other consultant documents.
Site or shop drawings - refer to figured dimensions only. Any discrepancies shall immediately be referred to the architect for clarification.
All drawings may not be reproduced or distributed without prior permission from the architect.

Scale: 1:400 @ A3
Drawn: JH
Project No.: S11798
Status: DA
Plot Date: 28/8/2015 6:15:24 PM
Plot File: S:\11700-11798\11798_iglu_redfern\section00_maintained\plot...
Drawing No.: A08.003[D]
(Revision)

Melbourne 1 Nicholson Street
Melbourne VIC 3000 Australia
T 03 8664 6200 F 03 8664 6300
email mel@batesmart.com.au
http://www.batesmart.com.au

Bates Smart Pty Ltd ABN 70 004 986 400

Sydney 43 Brisbane Street
Surry Hills NSW 2010 Australia
T 02 8354 5100 F 02 8354 5199
email syd@batesmart.com.au
http://www.batesmart.com.au

BATES SMART



NSW GOVERNMENT
Planning

Issued under the Environmental Planning and Assessment Act 1979


Approved Section 96 (1A) (1) (2) Modification Application

No. 1 granted on the 23 June 2016


in respect to MP 5506724

Signed [Signature]

Sheet No. 10 of 10

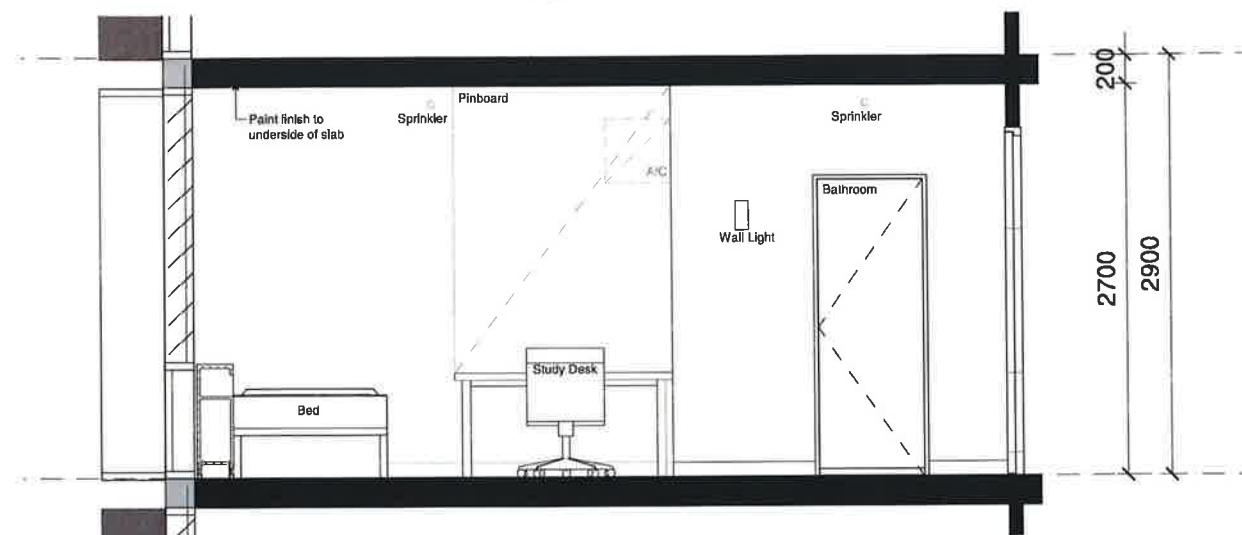

2 Section 1:25

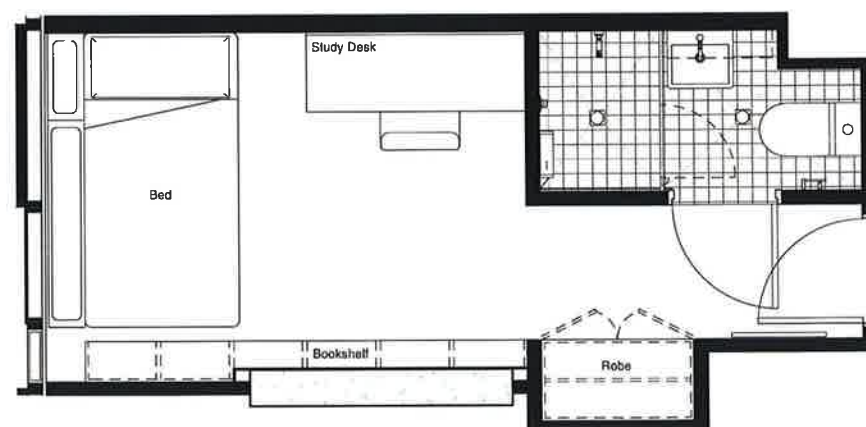

1 Plan 1:25

PRELIMINARY
NOT FOR CONSTRUCTION

A 07.08.18 Issue for Approval JS AE	
Revision Date	Description
Initial	Checked

Revision Date	
Description	
Initial	Checked

60-78 Regent St
Redfern
Cluster Bedroom
Plan & Section



Check all dimensions and site conditions prior to commencement of any work, the purchase or ordering of any materials, fittings, plant, services or equipment and the preparation of shop drawings and/or the fabrication of any components.
All drawings to be read in conjunction with all architectural documents and all other consultants documents.
Do not scale drawings - refer to figure dimensions only. Any discrepancies shall immediately be referred to the architect for clarification.
All drawings may not be reproduced or distributed without prior permission from the architect.

Scale	1:25 @ A1, 1:50 @ A3
Drawn	JS
Checked	AE
Project No.	S11798
Status	DA
Plot Date	7/8/2016 3:04:17 PM
Plot File	S:\11700-11798\11798_iglu_regentstredcm00_main\cad\plots\...
Drawing No.	DA11.001[1] (Revision)

A11.001[A]

Melbourne 1 Nicholson Street
Melbourne VIC 3000 Australia
T 03 8564 6200 F 03 8564 6300
email melb@batesmart.com.au
http://www.batesmart.com.au

Sydney 43 Brisbane Street
Surry Hills NSW 2010 Australia
T 02 8354 5100 F 02 8354 5199
email syd@batesmart.com.au
http://www.batesmart.com.au

Bates Smart Pty Ltd ABN 70 004 999 400

BATES SMART