

01 Education Building - Existing North Elevation

1:200

02 Lands Building - Existing North Elevation

1:200

1:200



00	For Section 96 application	31.10.16
ISSUE	DESCRIPTION	DATE
DESIGN ARCHITECT		
make		
EXECUTIVE ARCHITECT		
Ridley		
INTERIOR DESIGNER		
B A R		
CLIENT		
TRISTAR SANDSTONE		

PROJECT	
SANDSTONE PRECINCT	
23-39 Bridge Street, Sydney 2000, Australia	


PROJECT NUMBER		1166	
SCALE	1:200 @B1	DRAWN MR	CHECKED RM
STATUS			
SECTION 96			
DRAWING			

Existing Elevations

Lands Building - North  
Education Building - North

DRAWING NUMBER	ISSUE
SP-S96-G-3002	00



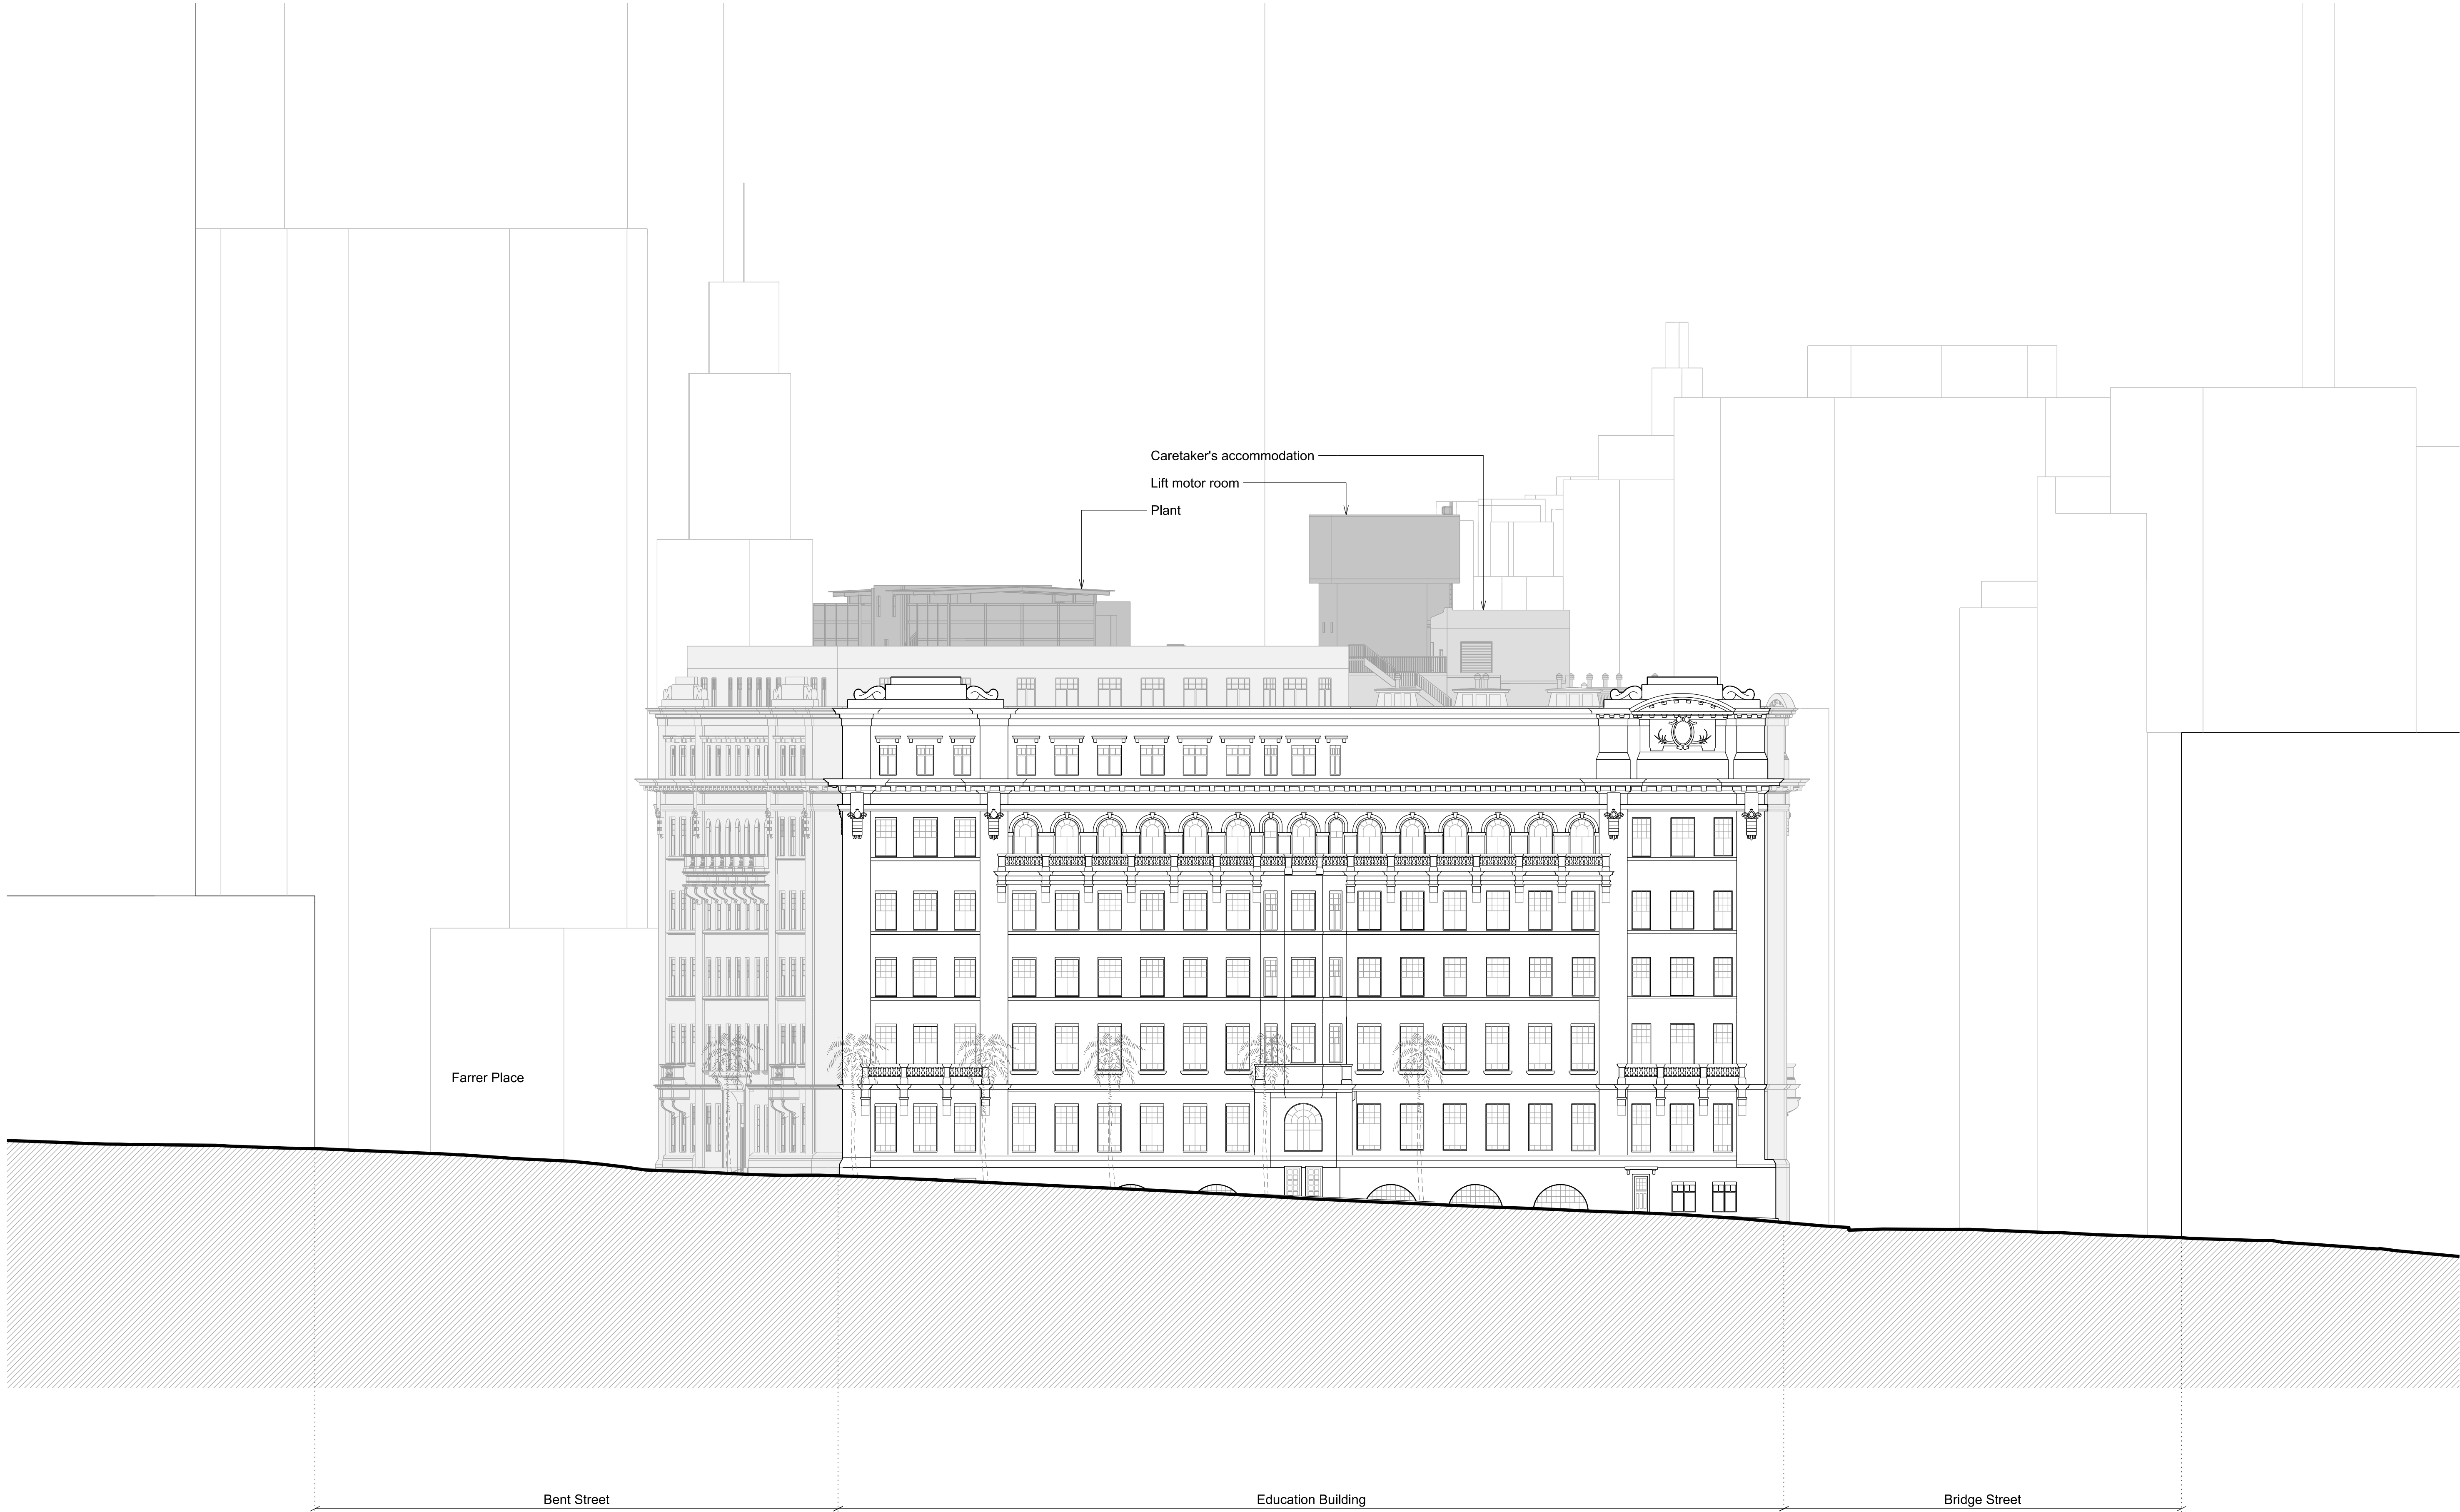

01 Education Building - Existing East Elevation

1:200

1:200



INTELLECTUAL PROPERTY  
© Ridley Consolidated Group Pty Limited ("Ridley" and Make)  
owns the intellectual property rights and moral rights to this  
document in accordance with the Copyright Act 1968 (Cth).  
  
This document may only be used by the client for the particular  
project and express purpose for which it has been created. Any  
unauthorised use of this document is an infringement of Ridley's  
and Make's rights and is at the user's sole risk and liability.

KEYPLAN  
  
GENERAL NOTES  
1. DIMENSIONS ARE IN MILLIMETERS UNO.  
2. DO NOT SCALE OFF DRAWING.  
3. ALL DIMENSIONS TO BE VERIFIED ON SITE BEFORE  
PROCEEDING.  
4. ALL DISCREPANCIES TO BE NOTIFIED IN WRITINGS TO  
RIDLEY CONSOLIDATED GROUP PTY LIMITED  
("RIDLEY" AND MAKE)

00	For Section 96 application	31.10.16
ISSUE	DESCRIPTION	DATE
DESIGN ARCHITECT		
make		
EXECUTIVE ARCHITECT		
Ridley		
INTERIOR DESIGNER		
B A R		
CLIENT		
TRISTAR SANDSTONE		

PROJECT

**SANDSTONE  
PRECINCT**

23-39 Bridge Street, Sydney 2000, Australia


PROJECT NUMBER		1166	
SCALE	1:200 @B1	DRAWN	CHECKED
STATUS		MR	RM
DRAWING			
<b>SECTION 96</b>			

Existing Elevations

Education Building - East

DRAWING NUMBER	ISSUE
SP-S96-G-3003	00




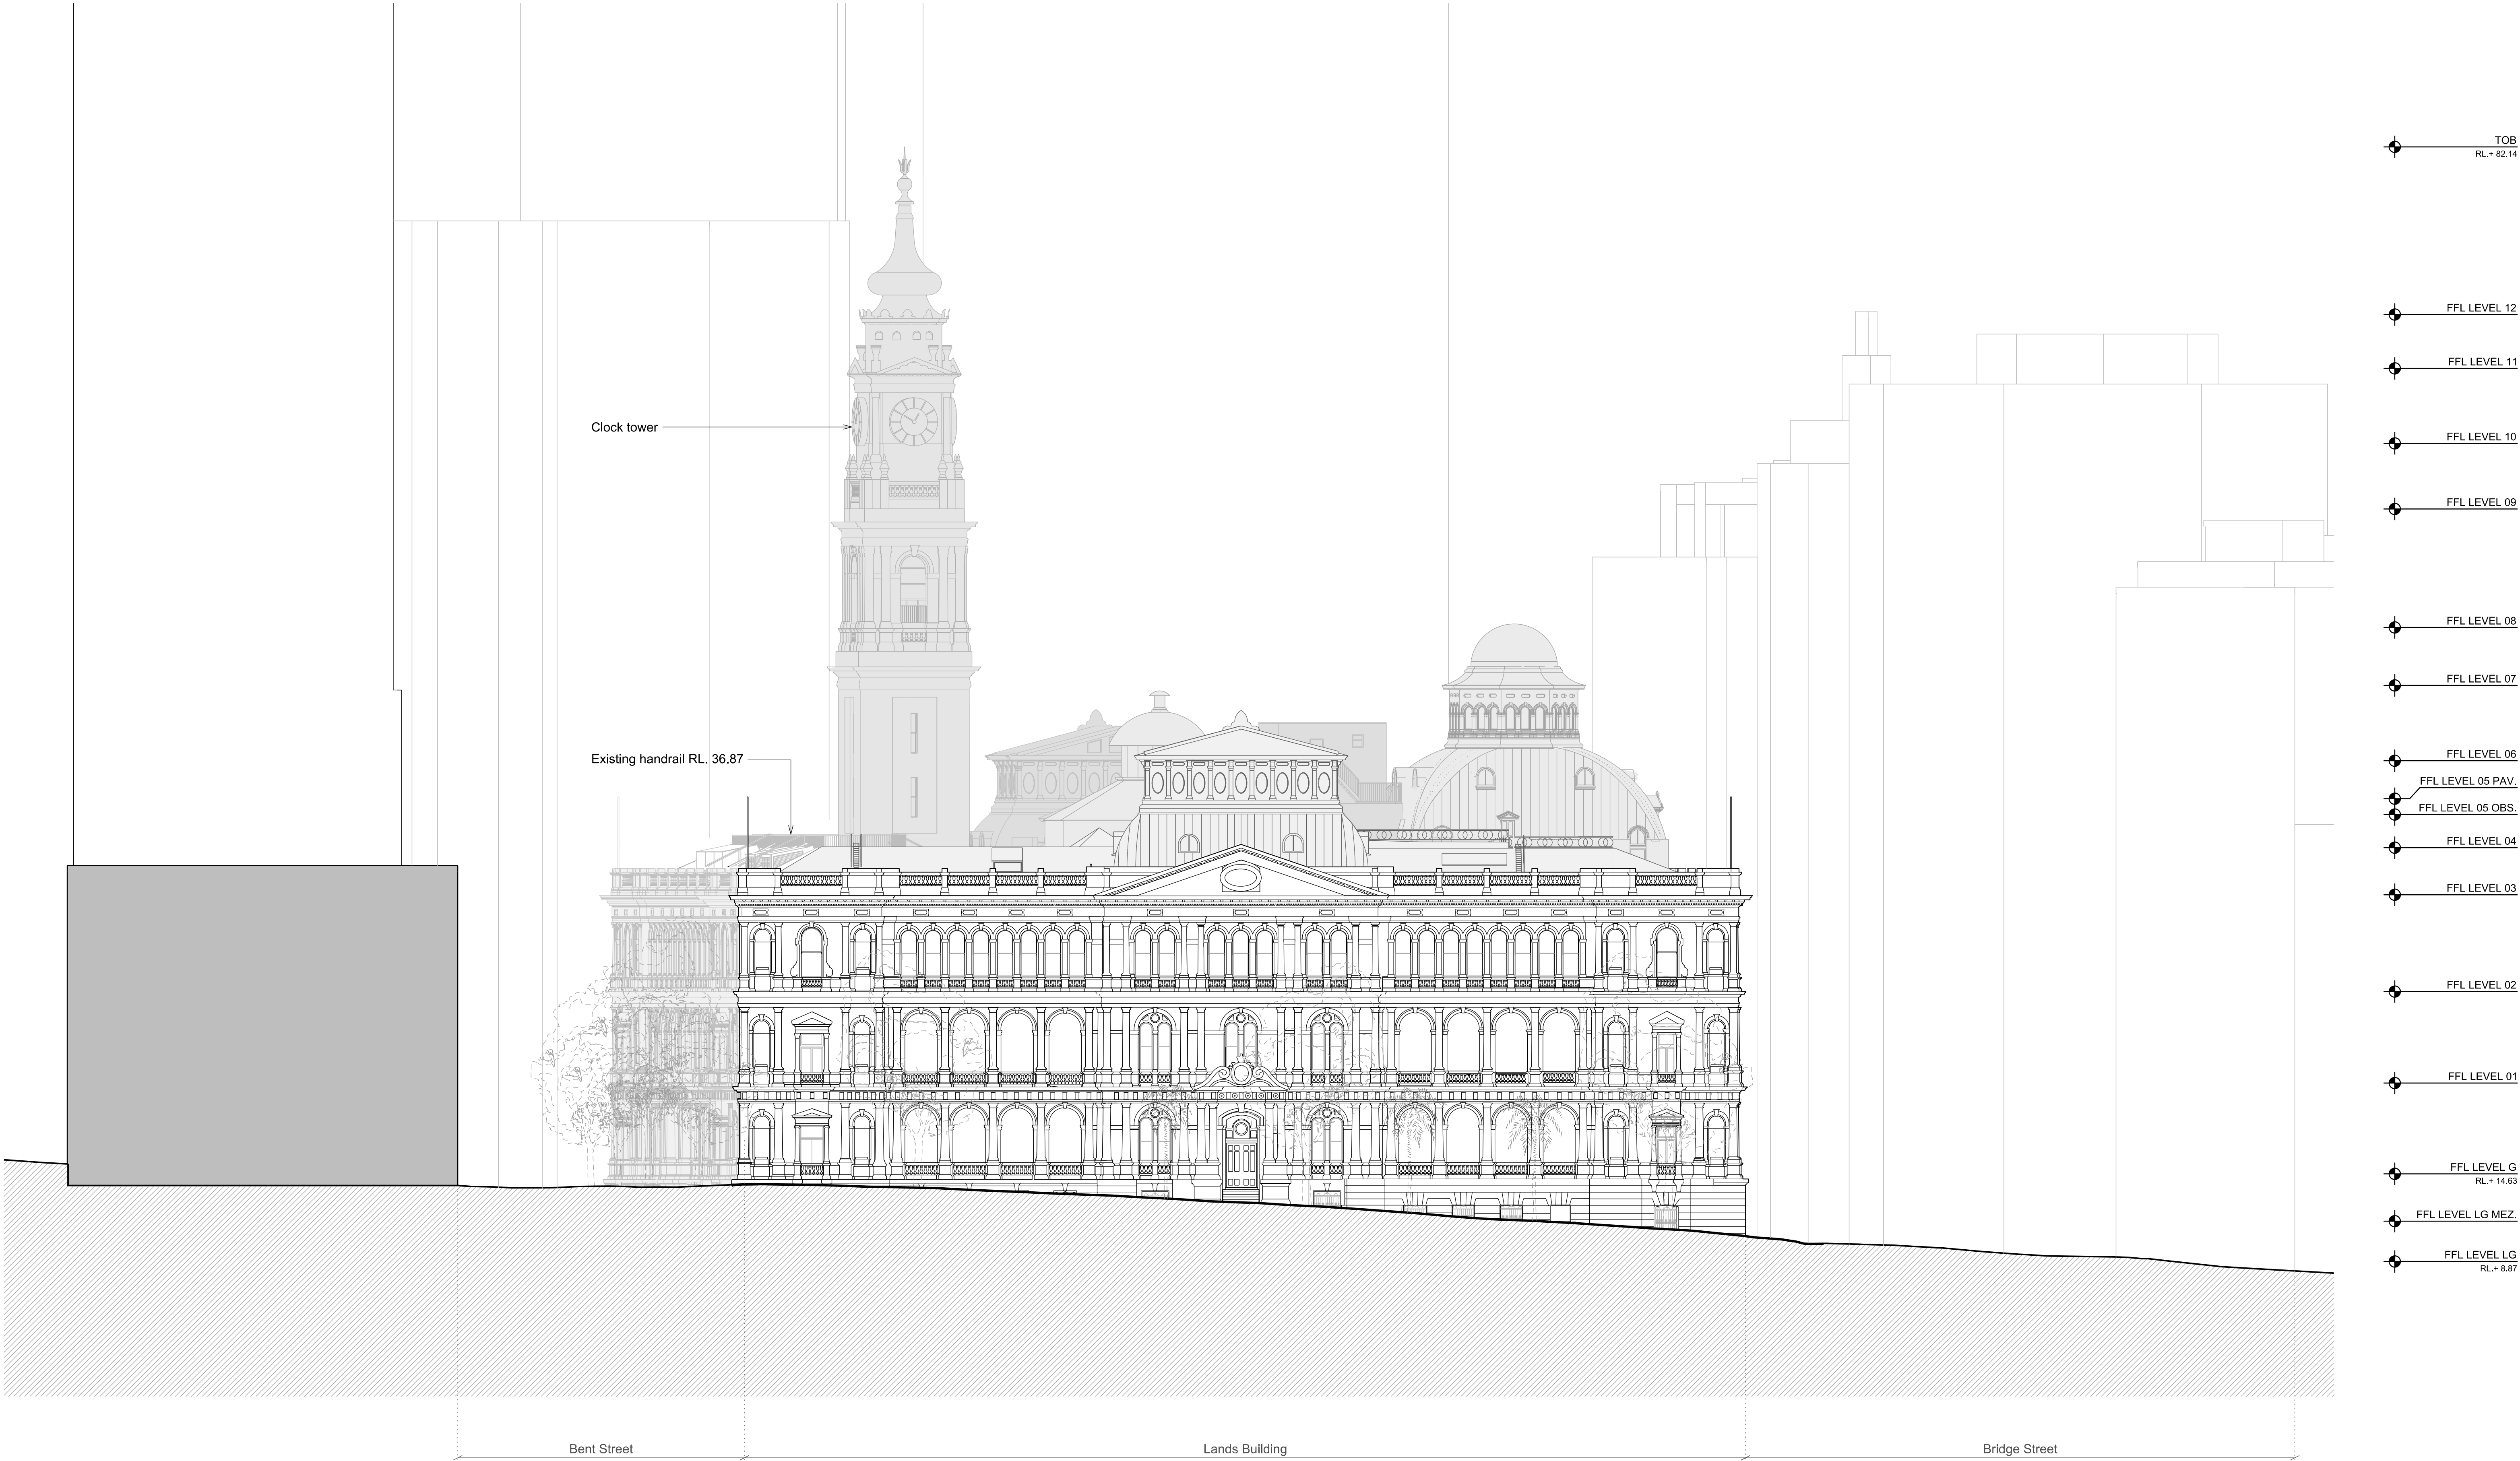

01 Lands Building - Existing East Elevation

1:200

1:200

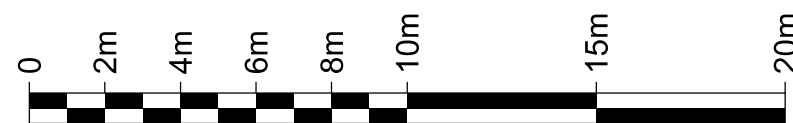

00	For Section 96 application	31.10.16
ISSUE	DESCRIPTION	DATE
DESIGN ARCHITECT	<b>make</b>	
EXECUTIVE ARCHITECT	<b>Ridley</b>	
INTERIOR DESIGNER	<b>B A R</b>	
CLIENT	TRISTAR SANDSTONE	

PROJECT	<b>SANDSTONE PRECINCT</b>
	23-39 Bridge Street, Sydney 2000, Australia

PROJECT NUMBER	<b>1166</b>
SCALE	1:200 @B1
DRAWN	CHECKED
MR	RM

STATUS	<b>SECTION 96</b>
DRAWING	

Existing Elevations	
Lands Building - East	

DRAWING NUMBER	ISSUE
<b>SP-S96-G-3004</b>	<b>00</b>