

C NORTH ELEVATION - WAREHOUSE B2
Scale 1:300



NSW GOVERNMENT
Planning

Issued under the Environmental Planning and Assessment Act 1979

Approved Section 96 (1A) (1) (2) Modification Application

No. 3 granted on the 25/4/17

1 INSULATED WALL PANEL 'OFF WHITE'	5 INSULATED WALL PANEL 'DAY-LITE WALL-LITE (TRANSLUCENT)'	9 PROFILED METAL SHEETING 'MONUMENT'	13 PAINTED PRECAST CONCRETE 'BOGART'	17 COMPOSITE ALUMINIUM CLADDING 'TEAK'	21 VERTICAL ALUMINIUM SUNSHADES 'MONUMENT'	25 PERFORATED MESH SCREEN	29 PROFILED ROOF SHEETING
2 INSULATED WALL PANEL 'MATCH TO WINDSPRAY'	6 PROFILED METAL SHEETING 'SURFMIST'	10 PAINTED PRECAST CONCRETE 'SHALE GREY'	14 COMPOSITE ALUMINIUM CLADDING 'WHITE'	18 DANPALON POLYCARBONATE OPAQUE SHEETING 'ICE'	22 OUTDOOR RECREATION AREA SCREEN	26 IN RESPECT TO MP/SSD 6801	30 PROFILED CLEARLITE SHEETING
3 INSULATED WALL PANEL 'MATCH TO MONUMENT'	7 PROFILED METAL SHEETING 'SHALE GREY'	11 PAINTED PRECAST CONCRETE 'BASALT'	15 COMPOSITE ALUMINIUM CLADDING 'GREEN'	19 OFFICE WINDOW GLAZING - EVANTAGE GREY (VISION)	23 POWDERCOATED ROLLER DOORS 'SHALE GREY'	27 GUTTERS, CAPPINGS & DOWNPIPES 'MONUMENT'	
4 INSULATED WALL PANEL 'GREEN'	8 PROFILED METAL SHEETING 'WINDSPRAY'	12 PAINTED PRECAST CONCRETE 'MONUMENT'	16 COMPOSITE ALUMINIUM CLADDING 'GREY METALLIC'	20 OFFICE WINDOW GLAZING - WOODLAND GREY (SPANDREL)	24 INSULATED PANEL DOORS 'SHALE GREY'	28 OFFICE WINDOW GLAZING - WOODLAND GREY (SPANDREL)	

ISSUED FOR MODIFICATION TO DA

© copyright nettleton tribe partnership pty ltd

quarry
at Greystanes

QUARRY WEST MASTERPLAN
GREYSTANES ESTATE

Developable Lot B Coloured Elevations_Sheet 5

Scale 1:300@A3



February 2017

3966_MP-026_5[E]



nettletontribe

DEXUS
PROPERTY GROUP

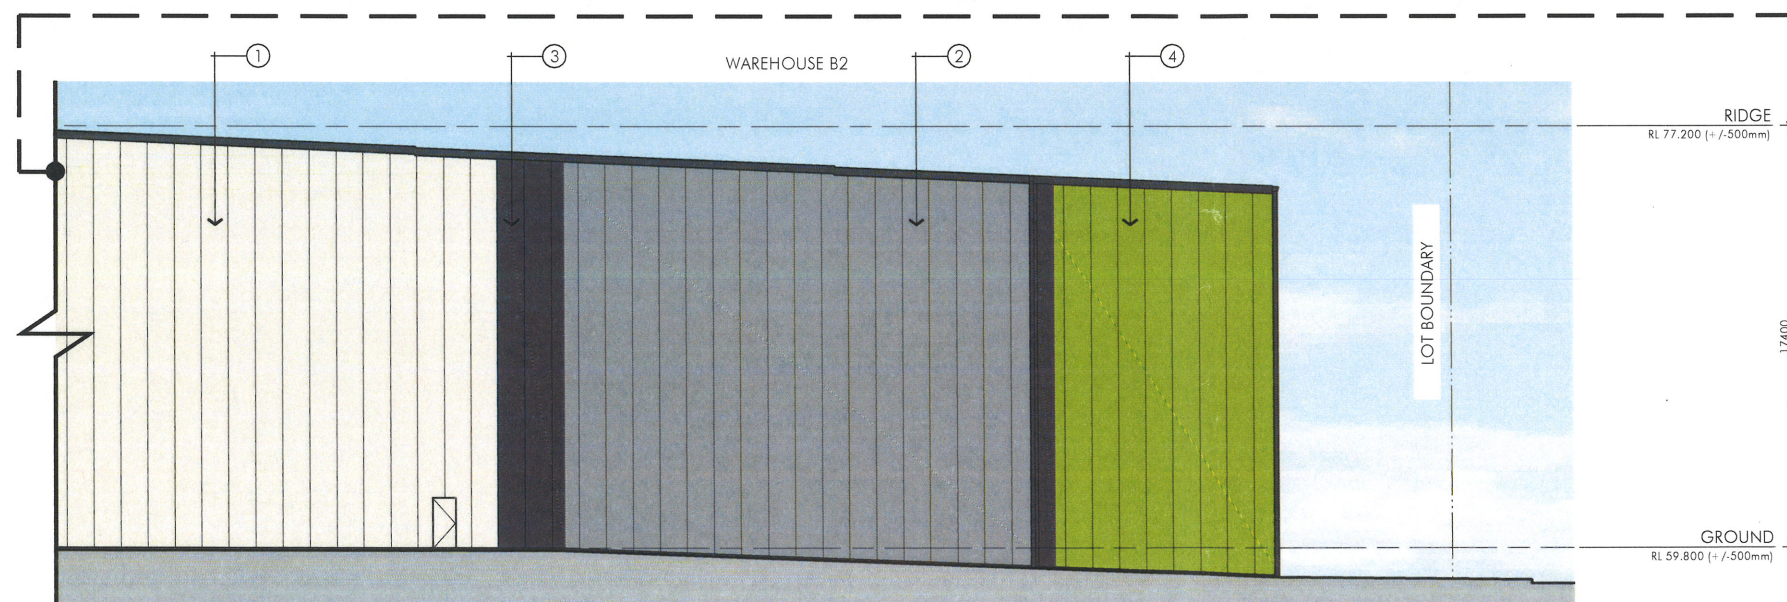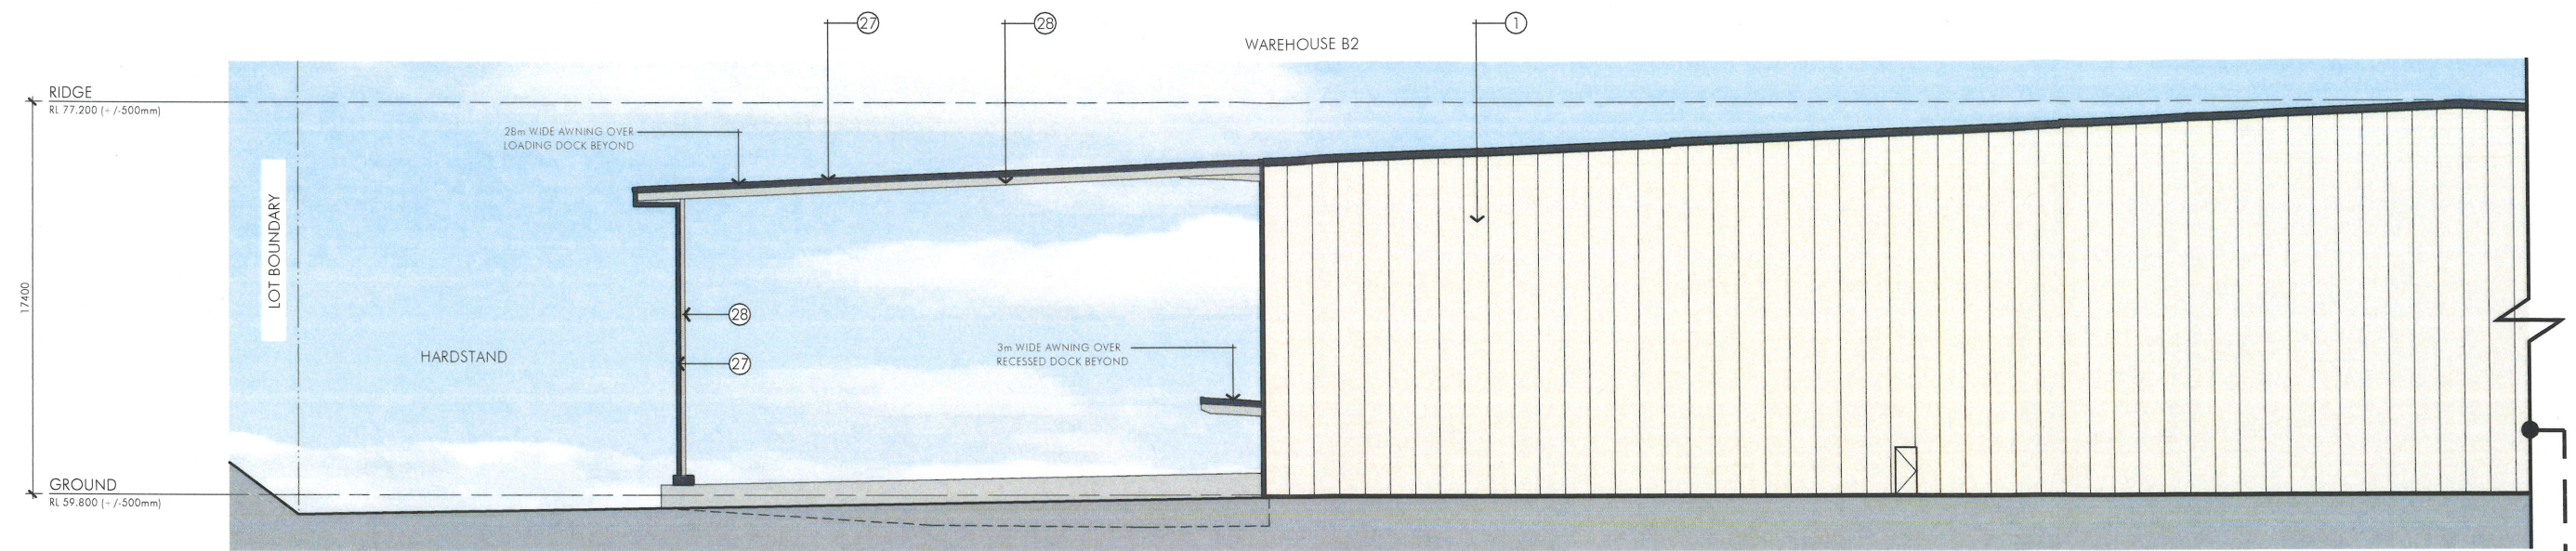

D SOUTH ELEVATION - WAREHOUSE B2
Scale 1:300



NSW GOVERNMENT
Planning

Issued under the Environmental Planning and Assessment Act 1979

Approved Section 96 (1A) ~~(1)~~ ~~(2)~~ Modification Application

No. 3 granted on the 25/4/17

in respect to MPSSD 6801

Signed TP

Sheet No. 8 of 13

① INSULATED WALL PANEL 'OFF WHITE'	⑤ INSULATED WALL PANEL 'DAY-LITE WALL-LITE (TRANSLUCENT)'	⑨ PROFILED METAL SHEETING 'MONUMENT'	⑬ PAINTED PRECAST CONCRETE 'BOGART'	⑰ COMPOSITE ALUMINIUM CLADDING 'TEAK'	⑳ VERTICAL ALUMINIUM SUNSHADES 'MONUMENT'	㉓ PERFORATED MESH SCREEN	㉙ PROFILED ROOF SHEETING
② INSULATED WALL PANEL 'MATCH TO WINDSPRAY'	⑥ PROFILED METAL SHEETING 'SURFMIST'	⑩ PAINTED PRECAST CONCRETE 'SHALE GREY'	⑭ COMPOSITE ALUMINIUM CLADDING 'WHITE'	⑱ DANPALON POLYCARBONATE OPAQUE SHEETING 'ICE'	㉑ OUTDOOR RECREATION AREA SCREEN	㉔ GRAPHICS DECAL OVER INSULATED PANELS	㉚ PROFILED CLEARLITE SHEETING
③ INSULATED WALL PANEL 'MATCH TO MONUMENT'	⑦ PROFILED METAL SHEETING 'SHALE GREY'	⑪ PAINTED PRECAST CONCRETE 'BASALT'	⑮ COMPOSITE ALUMINIUM CLADDING 'GREEN'	⑲ OFFICE WINDOW GLAZING - EVANTAGE GREY (VISION)	㉒ POWDERCOATED ROLLER DOORS 'SHALE GREY'	㉕ GUTTERS, CAPPINGS & DOWNPIPES 'MONUMENT'	
④ INSULATED WALL PANEL 'GREEN'	⑧ PROFILED METAL SHEETING 'WINDSPRAY'	⑫ PAINTED PRECAST CONCRETE 'MONUMENT'	⑯ COMPOSITE ALUMINIUM CLADDING 'GREY METALLIC'	㉔ OFFICE WINDOW GLAZING - WOODLAND GREY (SPANDREL)	㉓ INSULATED PANEL DOORS 'SHALE GREY'	㉖ GALVANISED WAREHOUSE AWNING STRUCTURES	

ISSUED FOR MODIFICATION TO DA

© copyright nettleton tribe partnership pty ltd

quarry
at Greystanes

QUARRY WEST MASTERPLAN
GREYSTANES ESTATE

Developable Lot B Coloured Elevations_Sheet 6

Scale 1:300@A3

February 2017

3966_MP-026_6[E]



rt
nettletontribe

DEXUS
PROPERTY GROUP