


1 Office 1
1 : 100

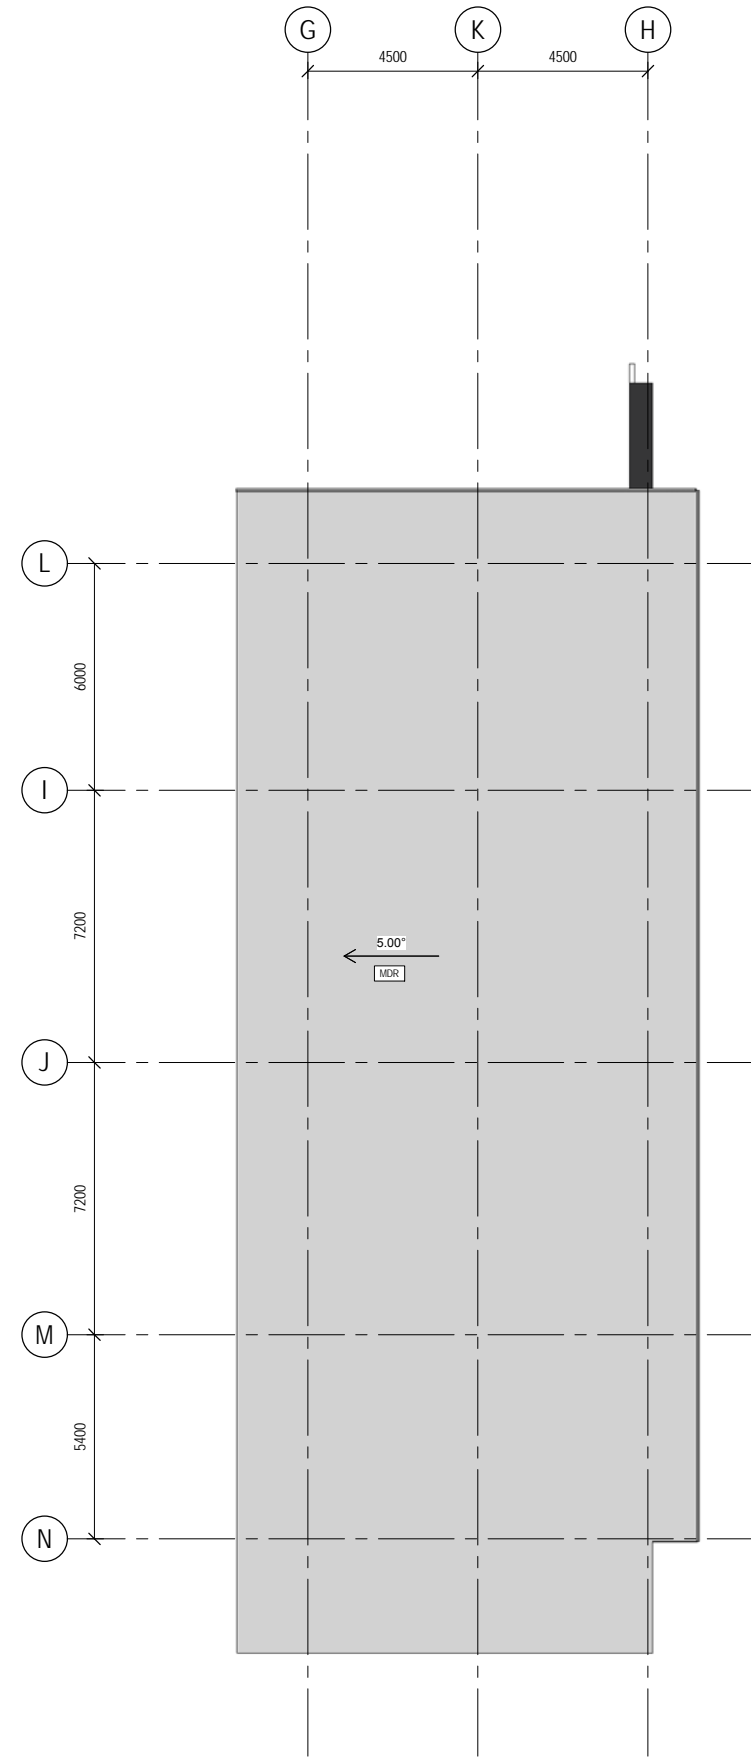

2 Office 1 Roof Plan
1 : 100

DEVELOPMENT APPLICATION
NOT FOR CONSTRUCTION

These design plans and specifications and the copyright therein are the property of the architect and must not be copied, reproduced or copied wholly or in part without the written permission of this office.	
FIGURED DIMENSIONS TO BE USED IN PREFERENCE TO SCALING. ALL DIMENSIONS TO BE CHECKED ON SITE.	
THIS DOCUMENT NOT TO BE USED FOR CONSTRUCTION UNLESS SIGNED & ISSUED FOR CONSTRUCTION.	
ISSUE DESCRIPTION	DATE

SB ARCHITECTS
Bulke 702, 83 Mount Street, North Sydney NSW 2060
T 02 9529 9988 F 02 9529 8899
info@sbsearch.com.au www.sbsearch.com.au

CLIENT
BRICKWORKS

PROJECT PROPOSED CONCRETE AGGREGATE FACILITY HORSLEY PARK BRICKWORKS TITLE OFFICE 1 PLANS	DATE 18.05.2015 SCALE 1:100 (A3) DRAWN DC CHECKED Checker APPROVED Approver	PROJECT No. 15110 DWG No. DA 201 ISSUE A
--	--	--