



DA DRAWING LIST	
Sheet No.	Sheet Name
DA-00-000 PRELIMINARY	
DA-00-000	COVER SHEET + DRAWING REGISTER
DA-00-200 CONTEXT, LOCATION, PRECINCT PLANS	
DA-00-201	PRECINCT PLAN - LOCATION PLAN
DA-00-202	SITE PLAN
DA-00-600 3D ILLUSTRATIONS	
DA-00-601	3D VISUALISATION 1
DA-00-602	3D VISUALISATION 2
DA-00-603	3D VISUALISATION 3
DA-00-800 DEMOLITIONS	
DA-00-801	DEMOLITION LAYOUT - LEVEL 3
DA-00-802	DEMOLITION LAYOUT - LEVEL 4
DA-00-803	DEMOLITION LAYOUT - LEVEL 5
DA-00-804	DEMOLITION LAYOUT - LEVEL 6
DA-00-806	DEMOLITION LAYOUT - LEVEL 8, 9 & 10

DA DRAWING LIST	
Sheet No.	Sheet Name
DA-01-000 GA - FLOOR PLANS	
DA-01-002	GA PLAN, LEVEL 02
DA-01-003	GA PLAN, LEVEL 03
DA-01-004	GA PLAN, LEVEL 04
DA-01-005	GA PLAN, LEVEL 05
DA-01-006	GA PLAN, LEVEL 06
DA-01-007	GA PLAN, LEVEL 07
DA-01-008	GA PLAN, LEVEL 08
DA-01-009	GA PLAN, LEVEL 09
DA-01-010	GA PLAN, LEVEL 10
DA-01-011	GA PLAN, LEVEL 11
DA-01-012	GA PLAN, LEVEL 12
DA-01-013	GA PLAN, LEVEL 13
DA-01-014	GA PLAN, LEVEL 14
DA-01-015	GA PLAN, LEVEL 15
DA-02-900 EXTERNAL WORKS	
DA-02-901	LEVEL 3 LANDSCAPE PLAN
DA-02-902	LEVEL 4 LANDSCAPE PLAN
DA-02-903	LEVEL 4 REMEDIATION STRATEGY
DA-02-904	LEVELS 8 TO 11 LANDSCAPE PLAN
DA-02-905	LEVEL 4 EXISTING TREE PLAN

DA DRAWING LIST	
Sheet No.	Sheet Name
DA-03-000 ELEVATIONS	
DA-03-001	VICTORIA STREET ELEVATION
DA-03-002	EAST WING - WEST ELEVATION
DA-03-003	EAST WING - NORTH ELEVATION
DA-03-004	EAST WING - SOUTH ELEVATION
DA-03-005	EAST WING - EAST ELEVATION
DA-04-000 SECTIONS	
DA-04-001	GA SECTION, EAST-WEST
DA-04-002	GA SECTION, NORTH-SOUTH
DA-05-000 SHADING	
DA-05-001	SHADOW ANALYSIS 1
DA-05-002	SHADOW ANALYSIS 2
DA-05-003	SHADOW ANALYSIS 3
DA-05-004	SHADOW ANALYSIS 4
DA-05-005	SHADOW ANALYSIS 5
DA-05-006	SHADOW ANALYSIS 6
Grand total: 43	

Revision	Date
A	DRAFT DA ISSUE 12/12/14
B	SSDA ISSUE 16/01/15
C	SSDA ISSUE 30/01/15
D	SSDA ISSUE 13/02/15
E	SSDA UPDATE 17/12/15

Scale
NOT TO SCALE

Client
ST VINCENT'S
HEALTHCARE LTD

Project Name
ST VINCENT'S PRIVATE
HOSPITAL SYDNEY
REDEVELOPMENT

Status
DA DEVELOPMENT
APPLICATION

Drawing
DA-00-000

Level
LXX

Region
XX

COVER SHEET + DRAWING REGISTER

HASSELL





NORTHERN AERIAL VIEW ALONG VICTORIA STREET



VICTORIA STREET LEVEL VIEW

HASSELL

Revision	Date
A DRAFT DA ISSUE	12/12/14
B SSDA ISSUE	16/01/15
C SSDA ISSUE	30/01/15
D SSDA ISSUE	13/02/15
E SSDA UPDATE	17/12/15

Scale
NOT TO SCALE

Client
ST VINCENT'S
HEALTHCARE LTD

Project Name
ST VINCENT'S PRIVATE
HOSPITAL SYDNEY
REDEVELOPMENT

Status
DA DEVELOPMENT
APPLICATION

Drawing Level Region
DA-00-601 LXX XX

3D VISUALISATION 1





VICTORIA STREET VIEW FROM NORTH - DAY



VICTORIA STREET VIEW FROM NORTH - NIGHT

Revision	Date
A	12/12/14
B	16/01/15
C	30/01/15
D	13/02/15
E	17/12/15

Scale
NOT TO SCALE

Client
ST VINCENT'S
HEALTHCARE LTD

Project Name
ST VINCENT'S PRIVATE
HOSPITAL SYDNEY
REDEVELOPMENT

Status
DA DEVELOPMENT
APPLICATION

Drawing
DA-00-602
Level
LXX
Region
XX

3D VISUALISATION 2

HASSELL






1 - AERIAL VIEW OF NEW EAST WING AND EXISTING SVPHS HIGH RISE WING - FROM WEST



2 - AERIAL VIEW OF NEW EAST WING AND CSSD EXTENSION TO EXISTING SVPHS LOW RISE WING

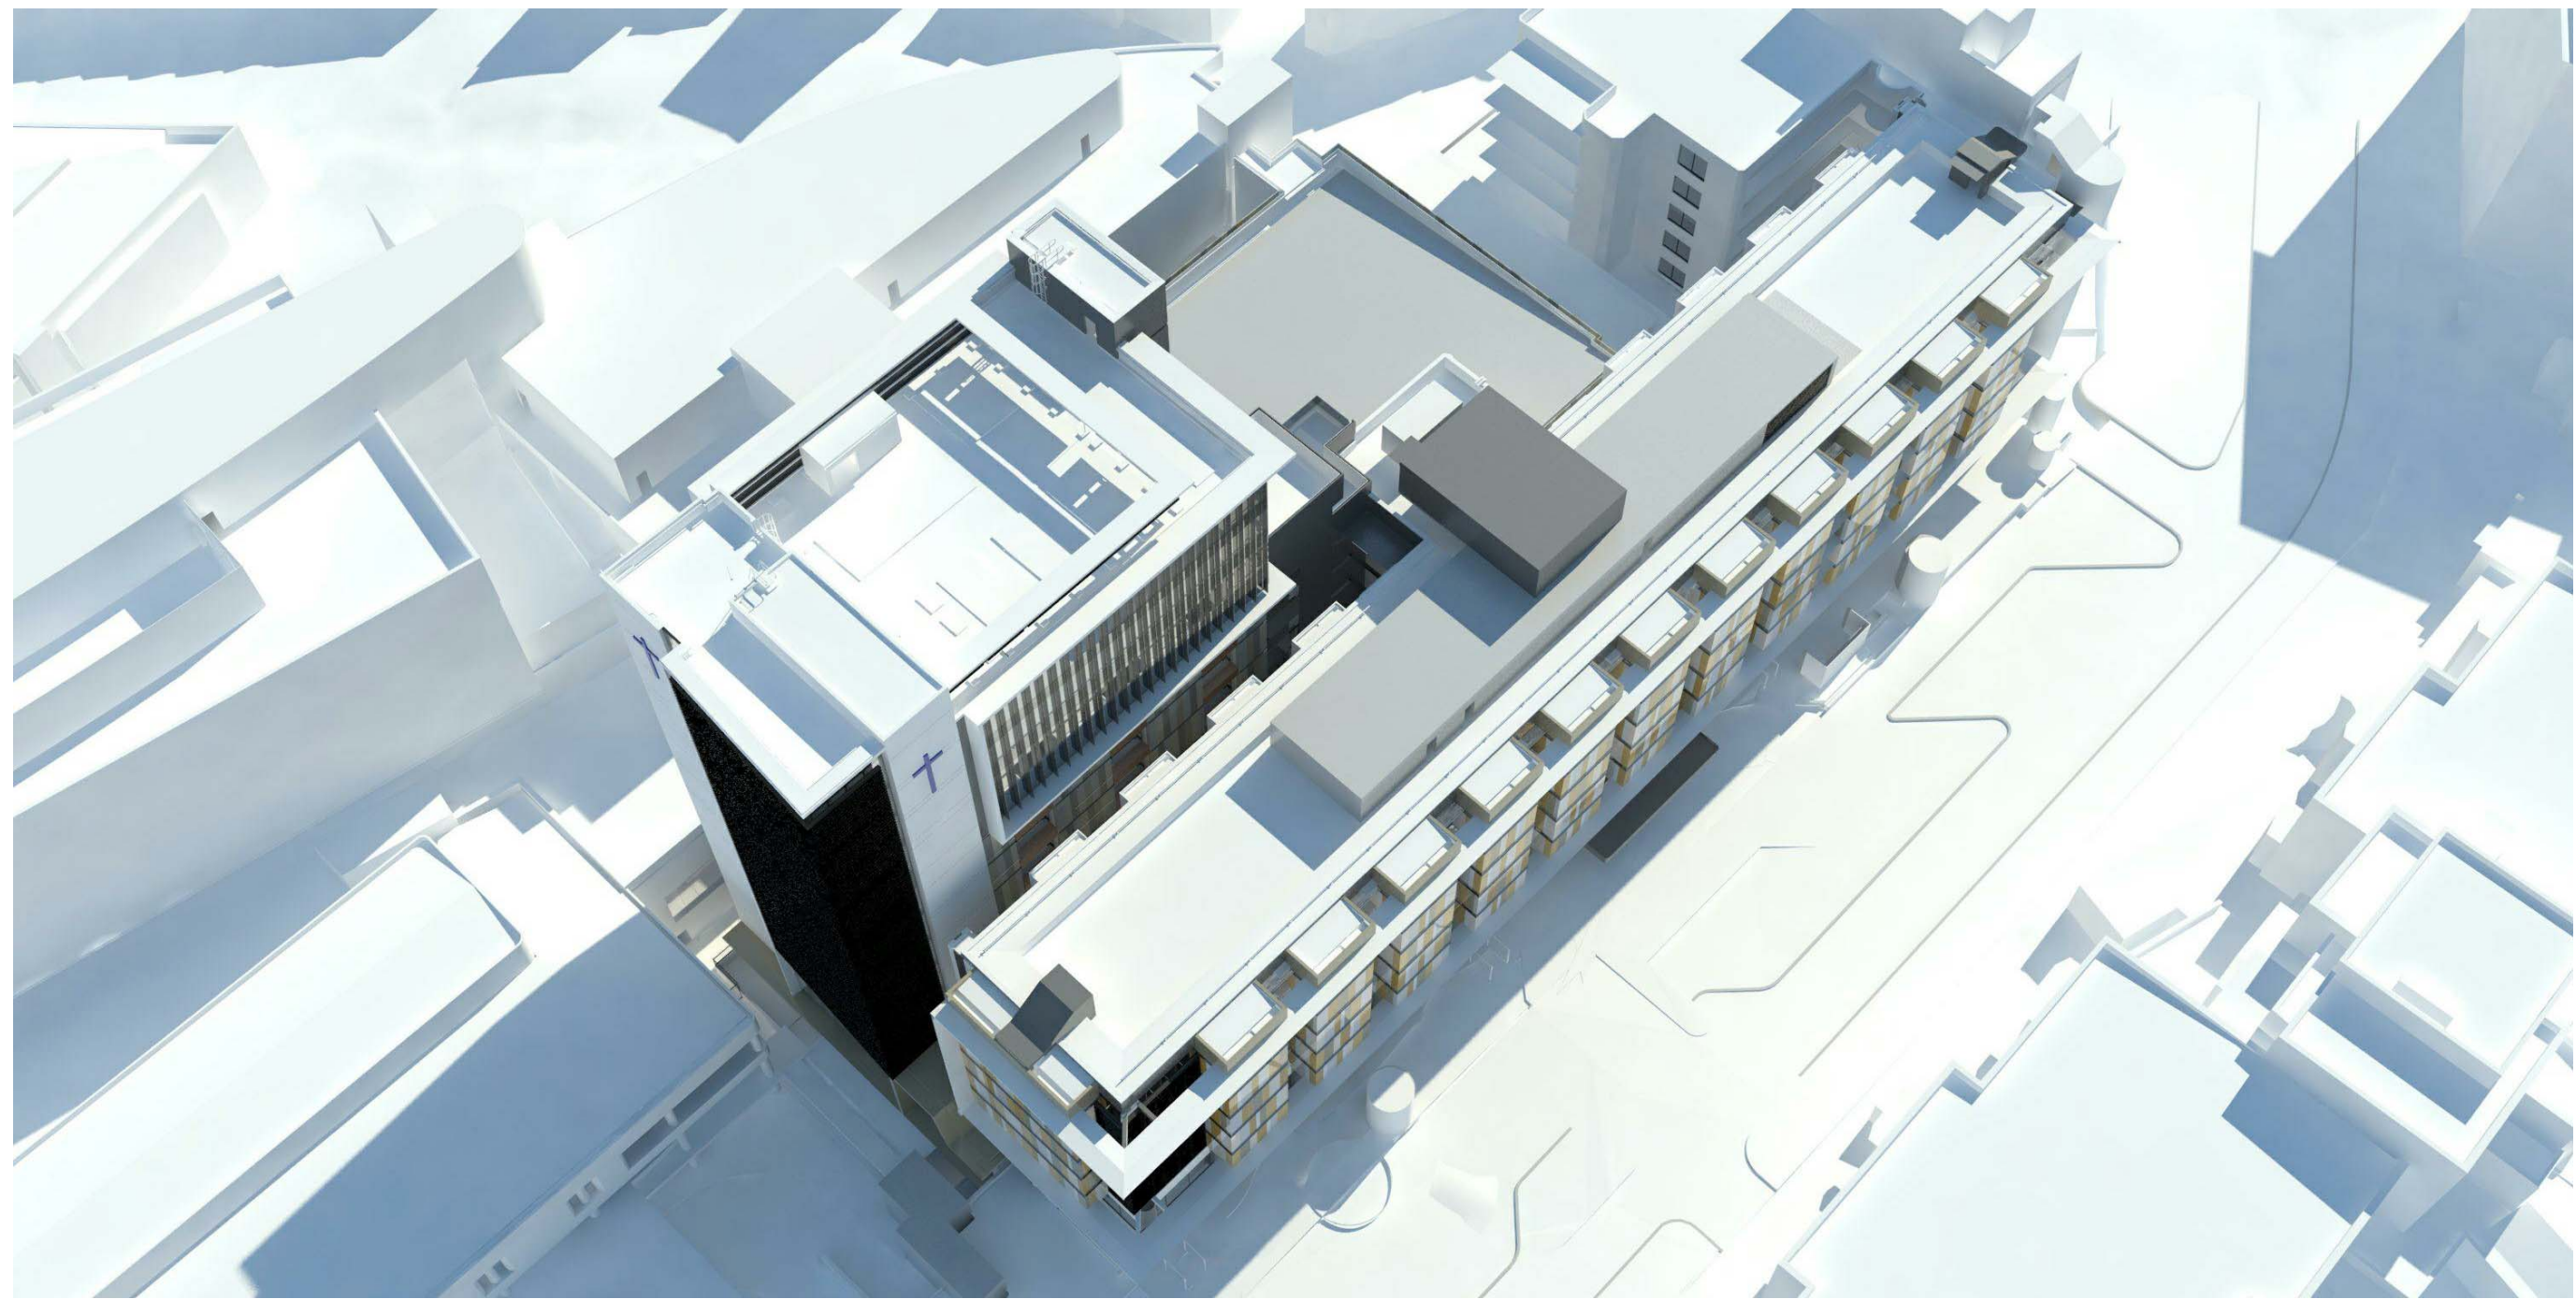


3 - AERIAL VIEW OF RELATIONSHIP BETWEEN NEW EAST WING AND SVPHS. HIGH & LOW RISE WINGS



4 - VIEW FROM BARCOM AVENUE TO CSSD EXTENSION AND EAST WING

KEY PLAN
HASSELL

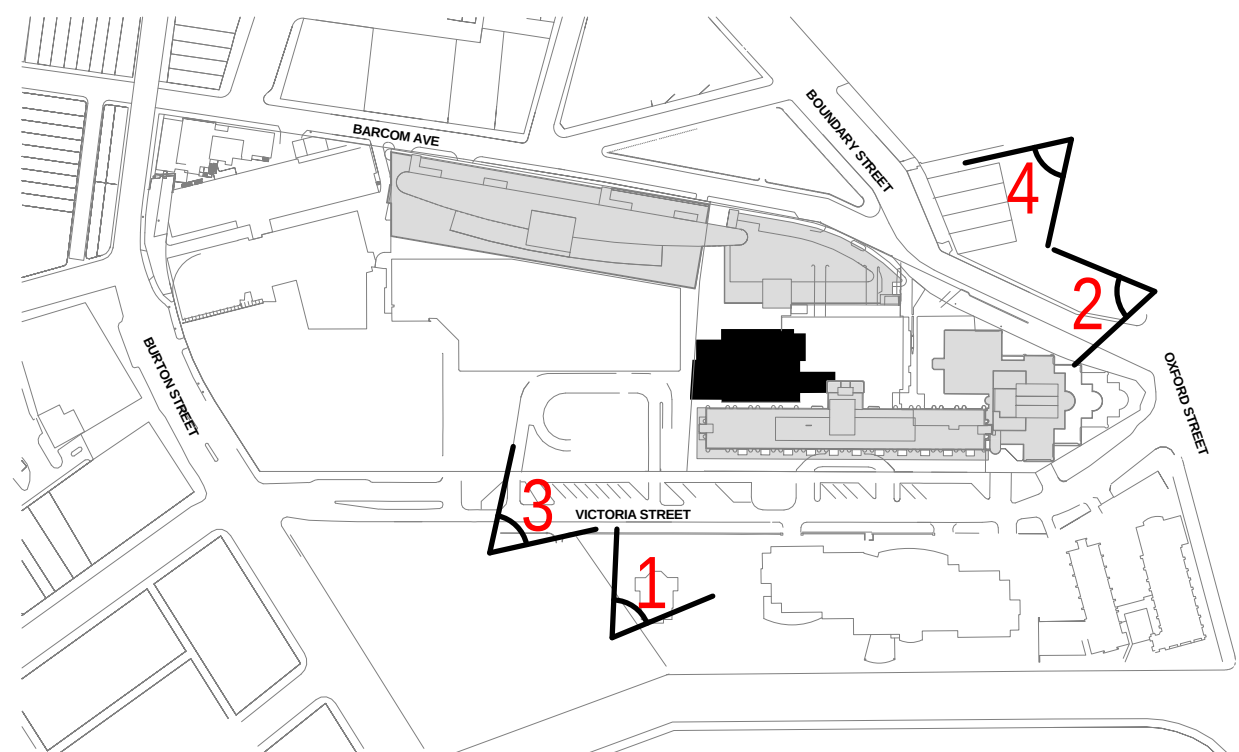

Revision	
A	DRAFT DA ISSUE
B	SSDA ISSUE
C	SSDA ISSUE
D	SSDA ISSUE
E	SSDA UPDATE

Date	
12/12/14	
16/01/15	
30/01/15	
13/02/15	
17/12/15	

Scale
NOT TO SCALE

Client
ST VINCENT'S
HEALTHCARE LTD



Project Name
ST VINCENT'S PRIVATE
HOSPITAL SYDNEY
REDEVELOPMENT

Status
DA DEVELOPMENT
APPLICATION

Drawing
DA-00-603
Level
LXX
Region
XX

3D VISUALISATION 3



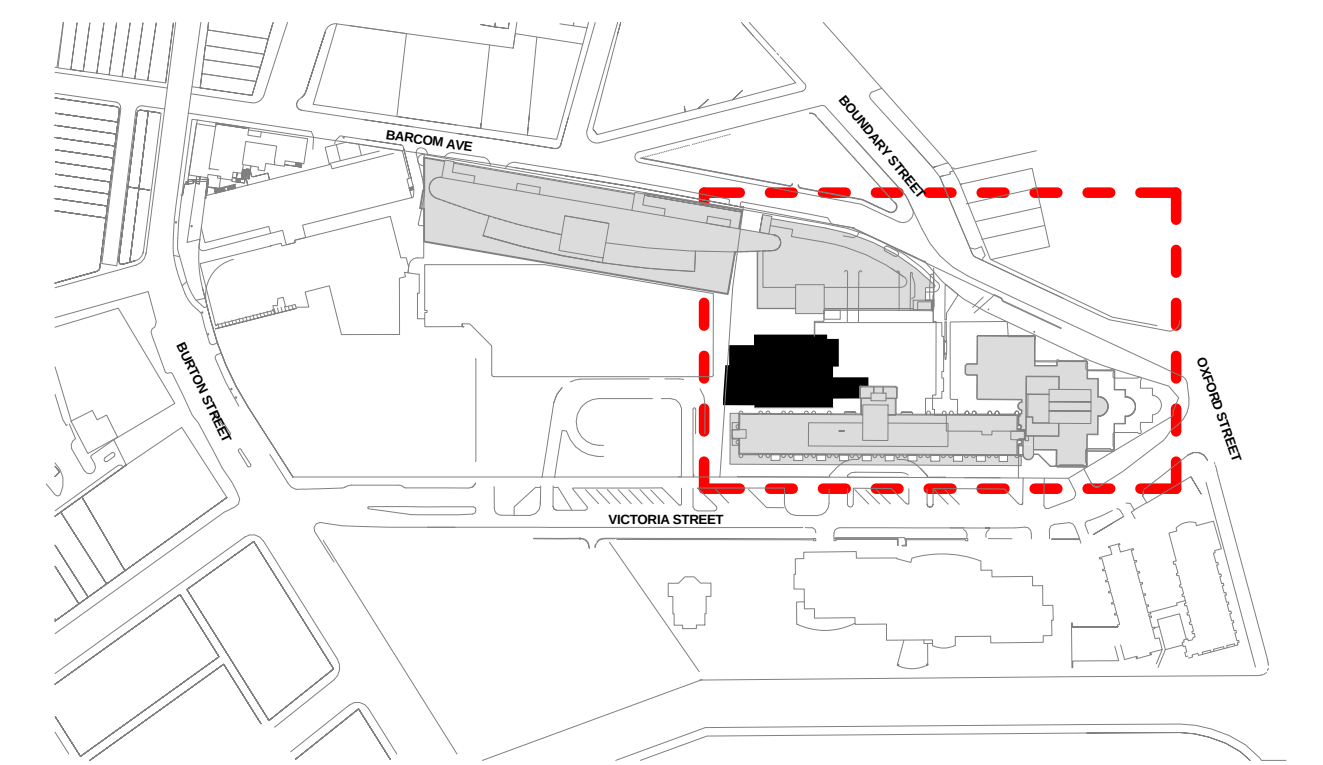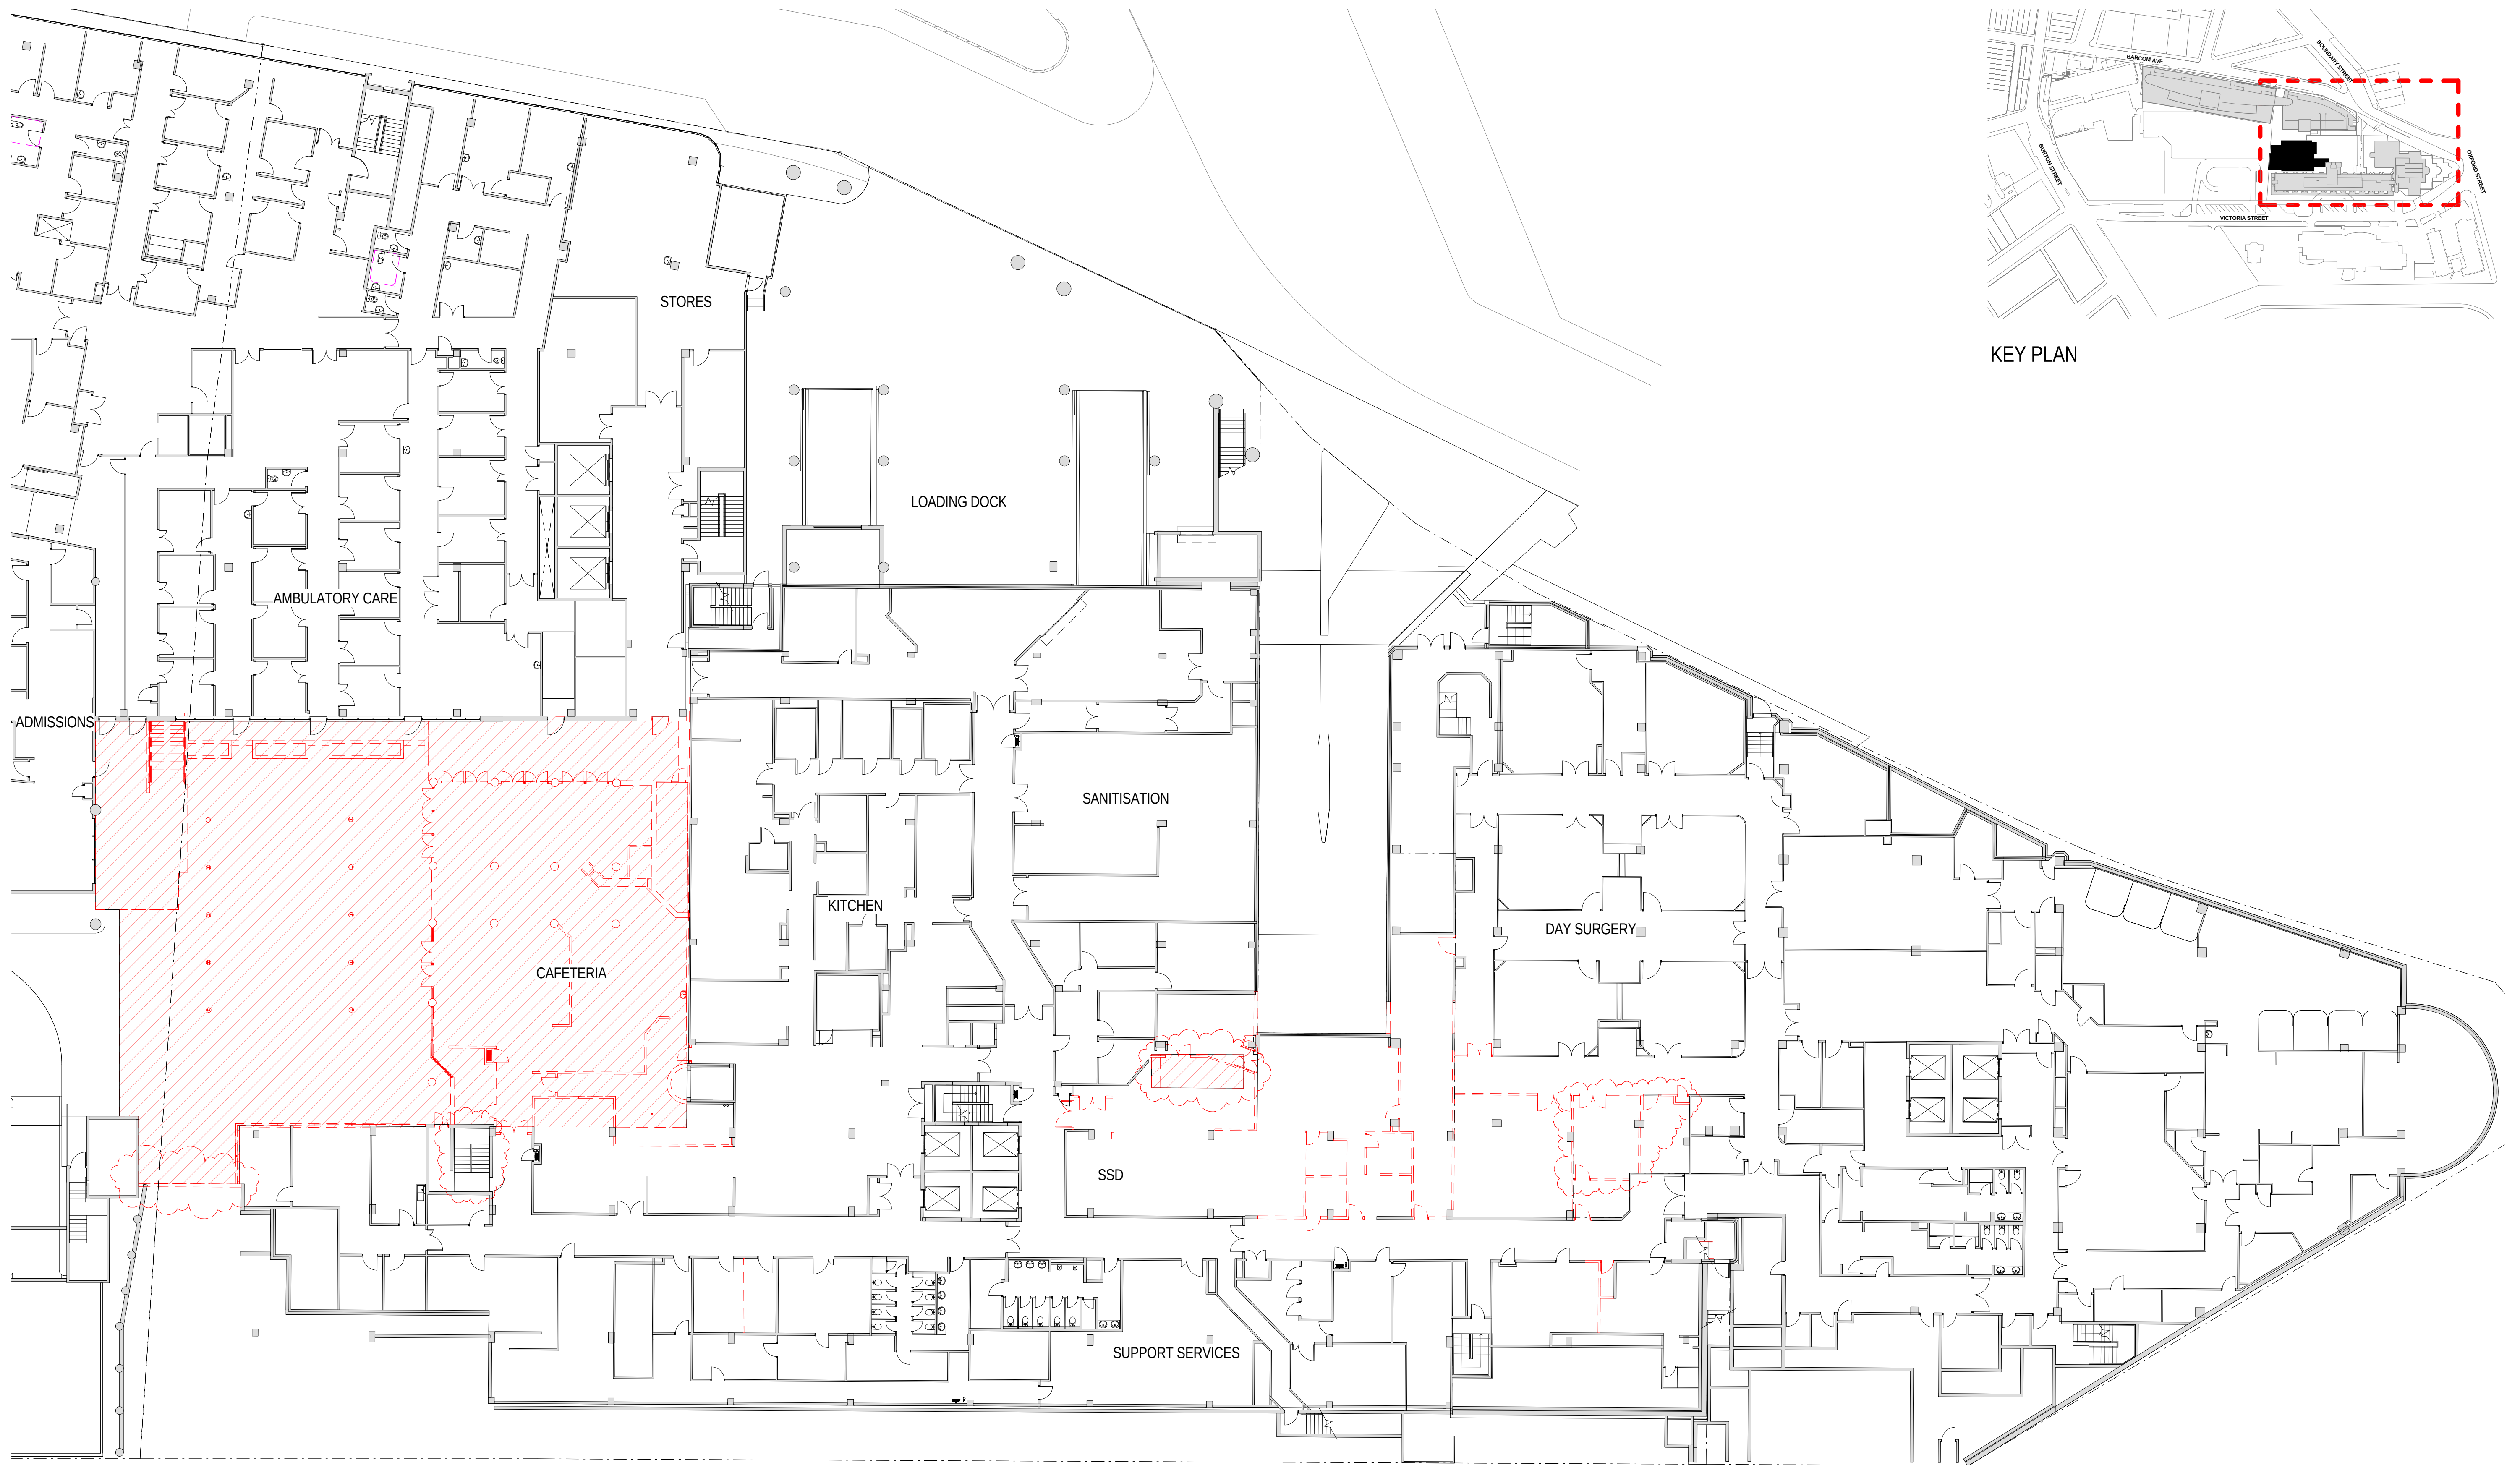

KEY PLAN

Revision	
A	DRAFT DA ISSUE
B	SSDA ISSUE
C	SSDA ISSUE
D	SSDA ISSUE
E	SSDA UPDATE

Date	
12/12/14	
16/01/15	
30/01/15	
13/02/15	
17/12/15	

Scale
1 : 200 @ A1

Client
ST VINCENT'S
HEALTHCARE LTD

Project Name
ST VINCENT'S PRIVATE
HOSPITAL SYDNEY
REDEVELOPMENT

Status
DA DEVELOPMENT
APPLICATION



Drawing
DA-00-801



Level
L03

Region
XX

DEMOLITION LAYOUT - LEVEL 3

HASSELL

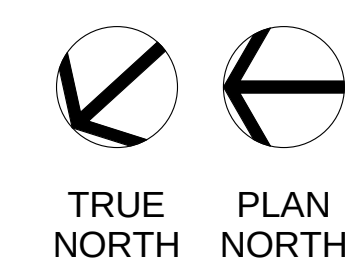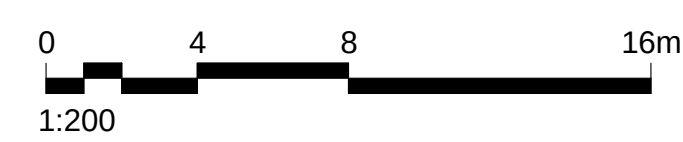

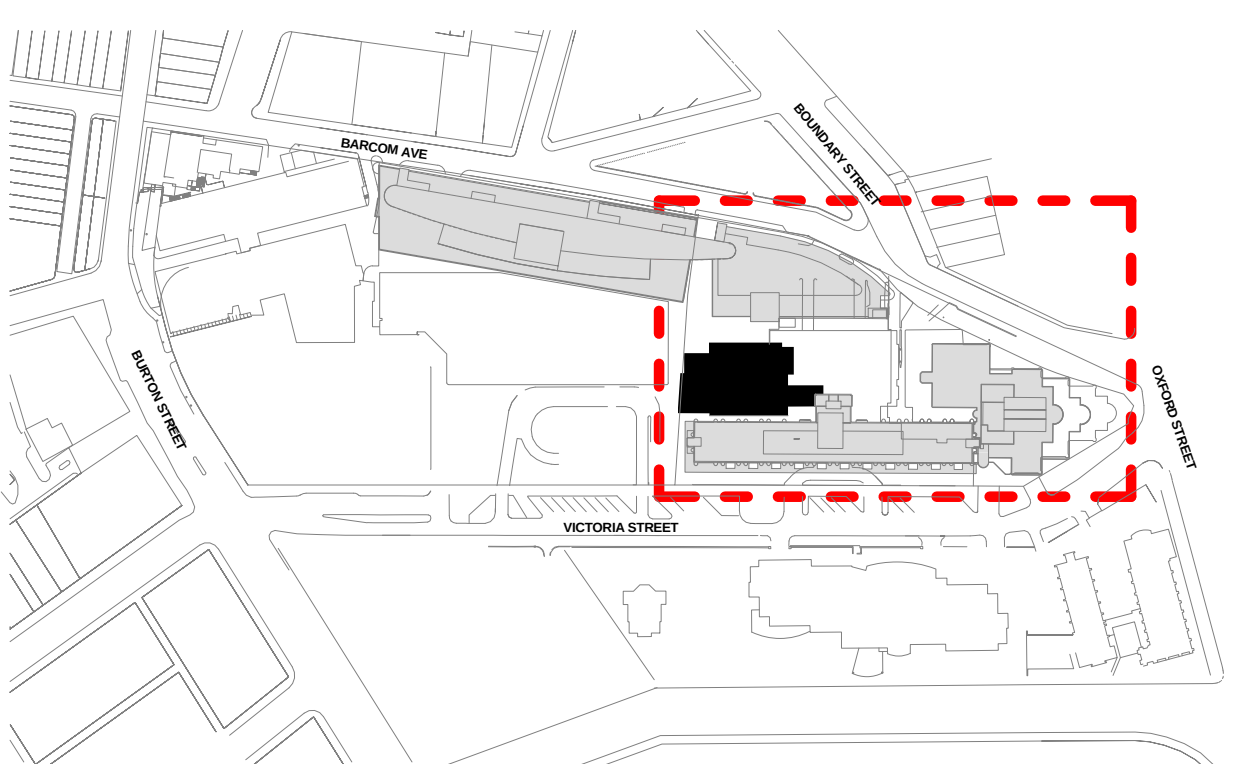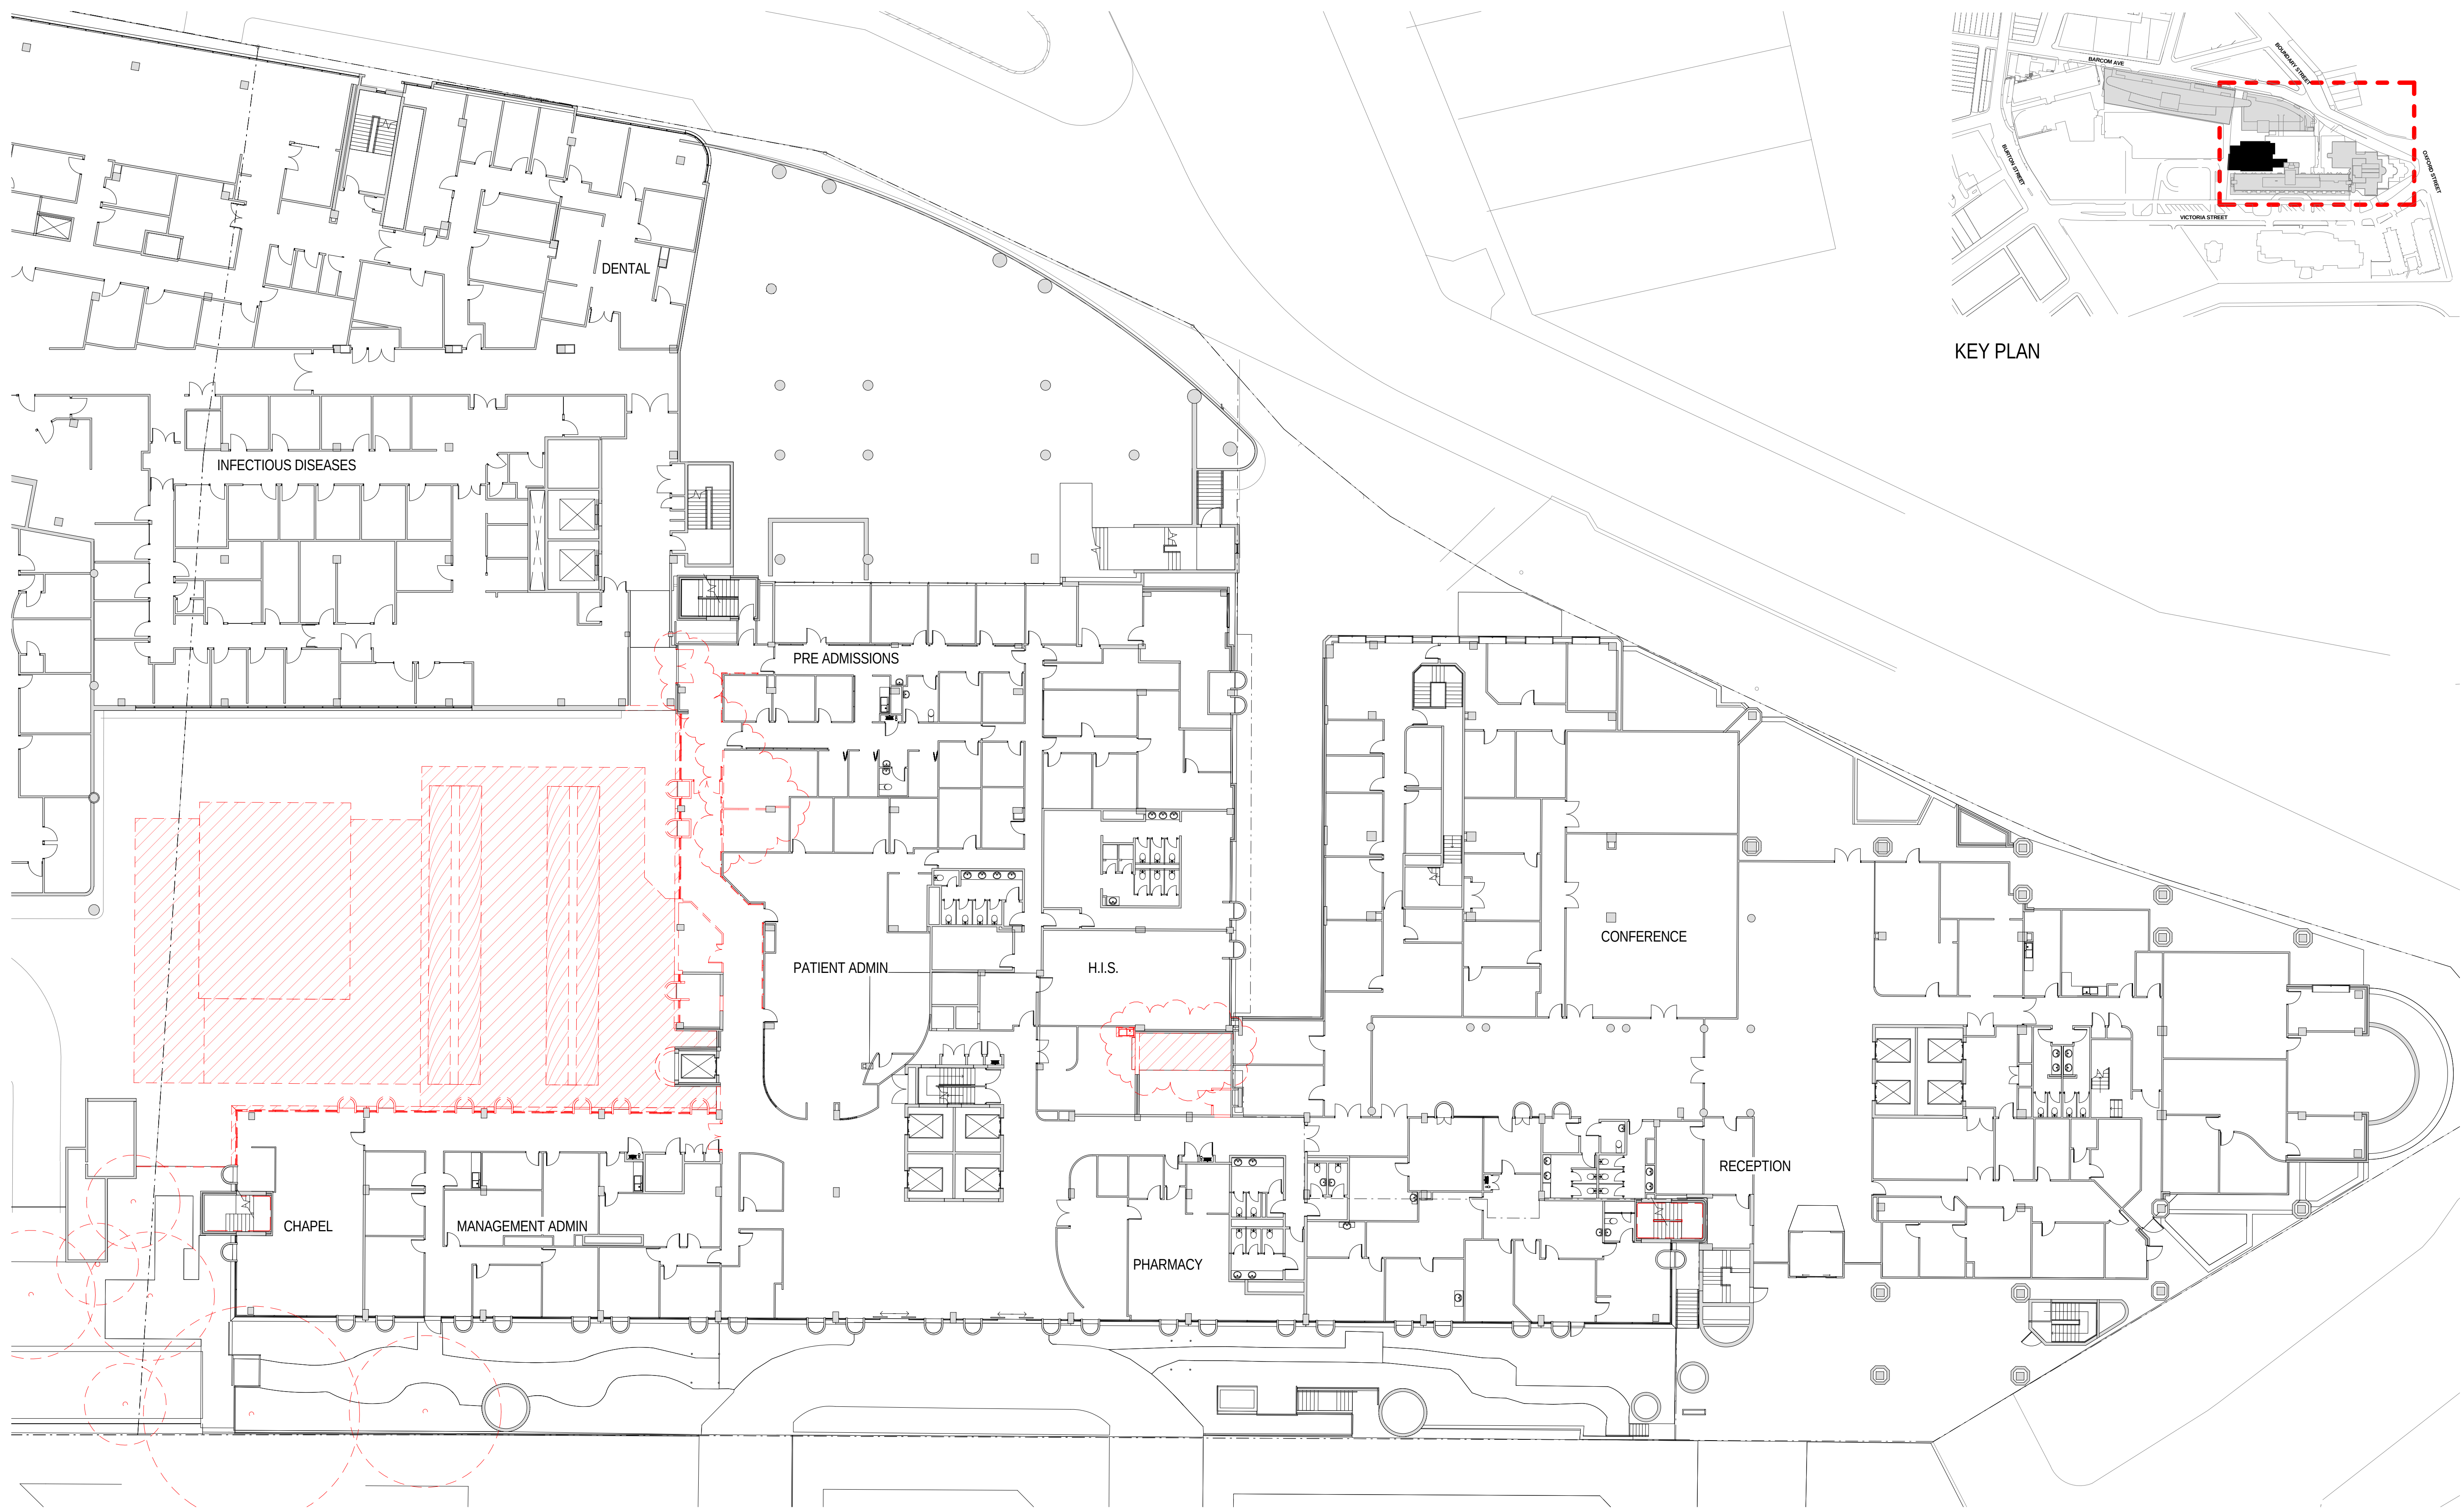

KEY PLAN

HASSELL

Revision	
A	DRAFT DA ISSUE
B	SSDA ISSUE
C	SSDA ISSUE
D	SSDA ISSUE
E	SSDA UPDATE

Date	
12/12/14	
16/01/15	
30/01/15	
13/02/15	
17/12/15	

Scale
1 : 200 @ A1

Client
ST VINCENT'S
HEALTHCARE LTD

Project Name
ST VINCENT'S PRIVATE
HOSPITAL SYDNEY
REDEVELOPMENT



Status
DA DEVELOPMENT
APPLICATION



Drawing
DA-00-802

Level
L04

Region
XX

DEMOLITION LAYOUT - LEVEL 4

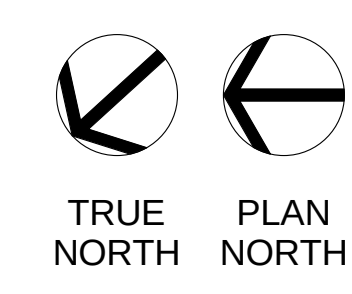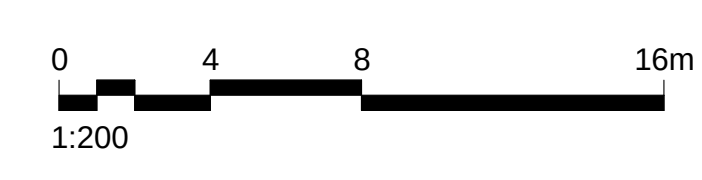

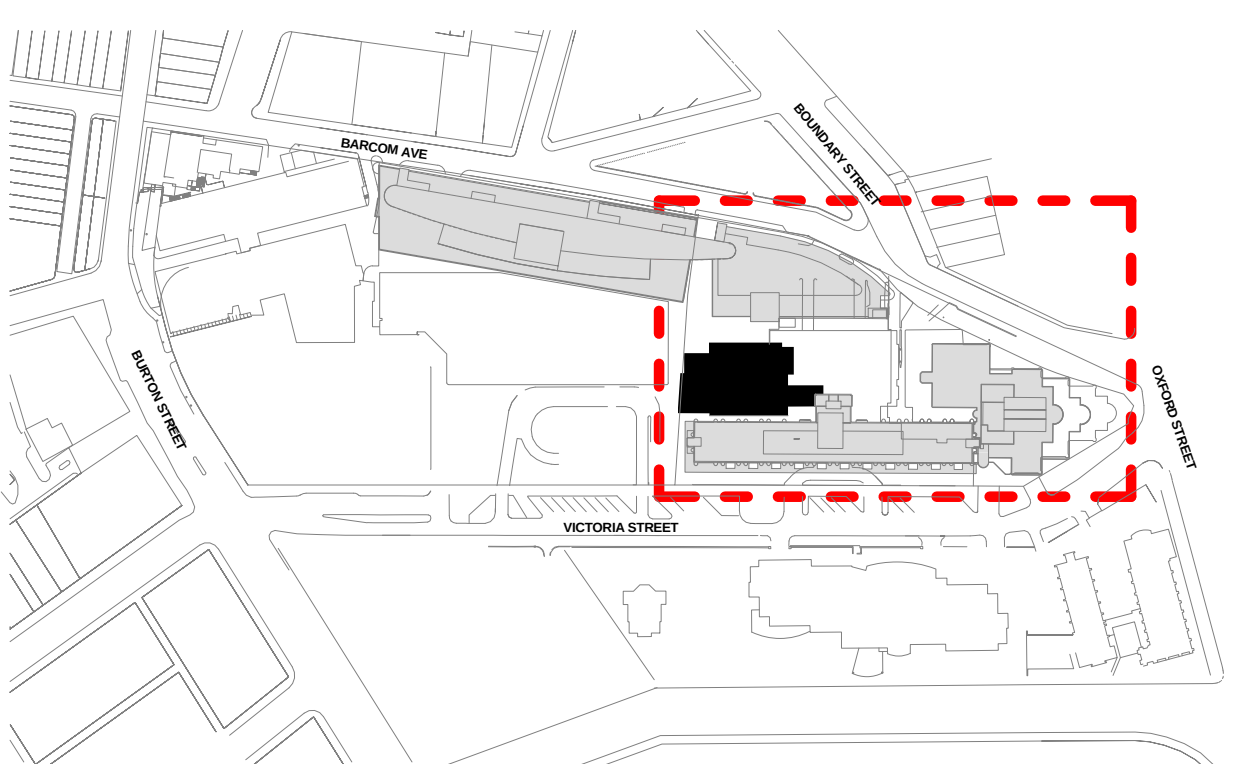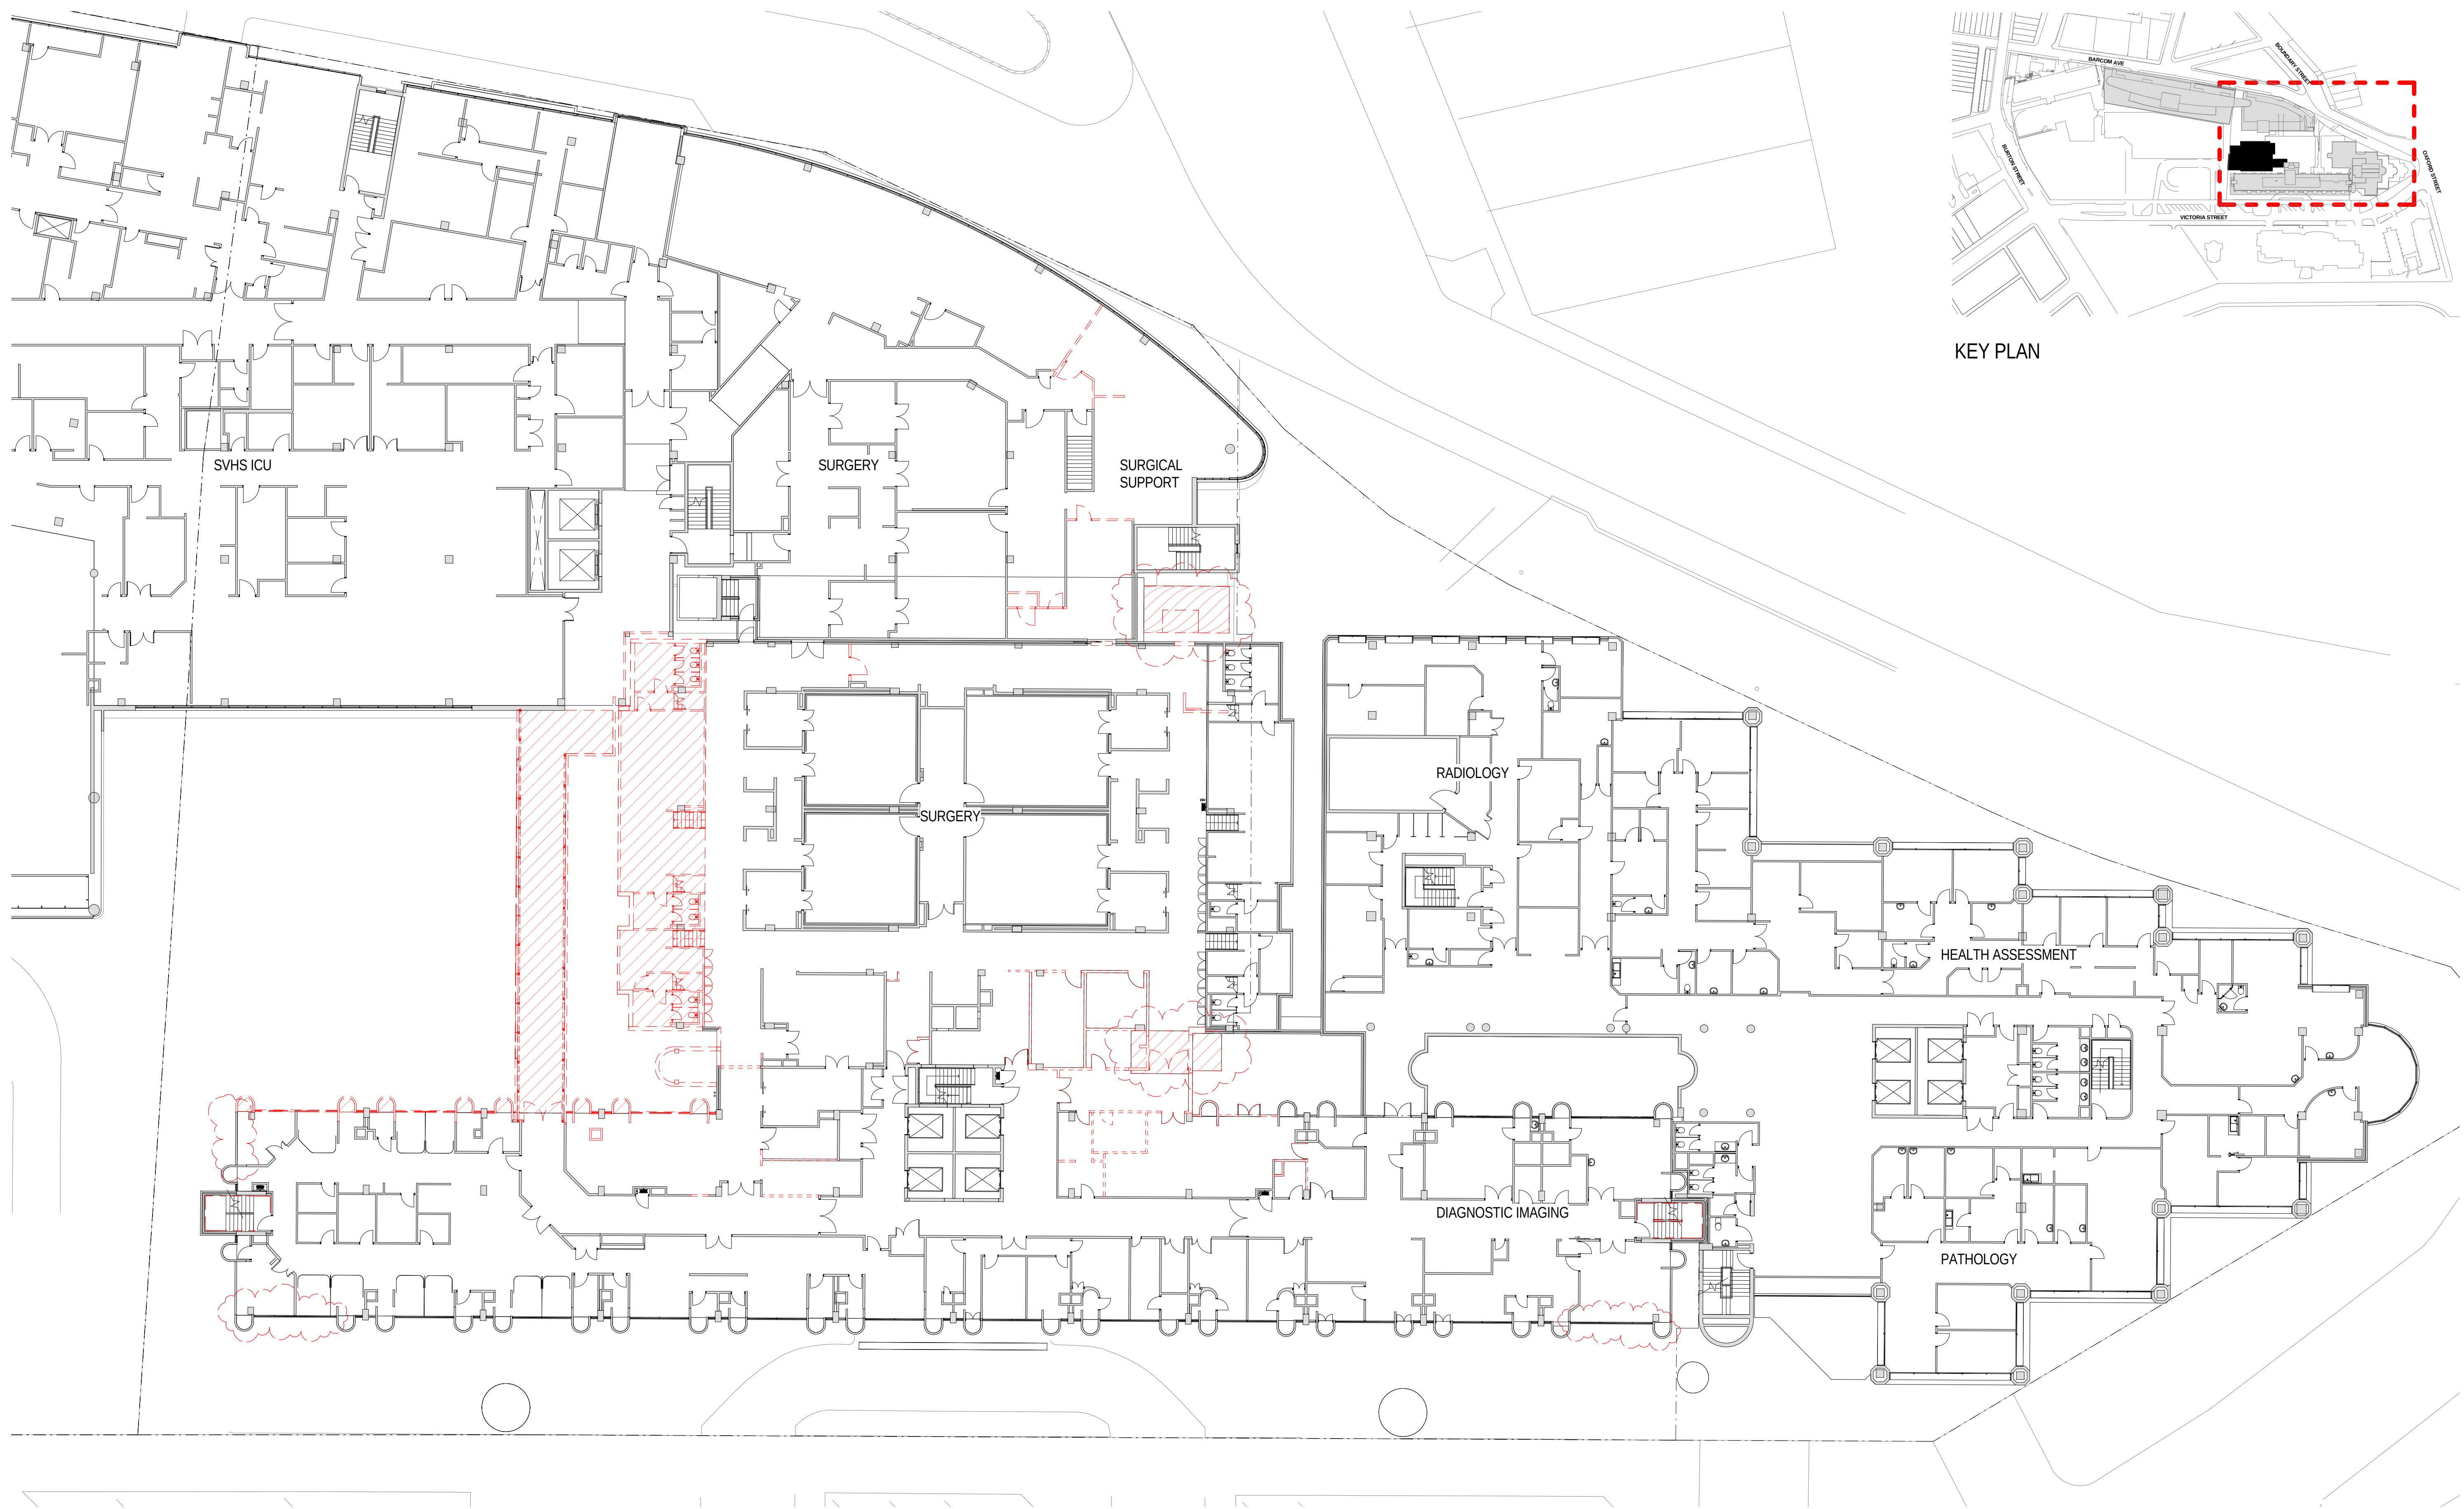

KEY PLAN

HASSELL

Revision	
A	DRAFT DA ISSUE
B	SSDA ISSUE
C	SSDA ISSUE
D	SSDA ISSUE
E	SSDA UPDATE

Date	
12/12/14	
16/01/15	
30/01/15	
13/02/15	
17/12/15	

Scale
1 : 200 @ A1

Client
ST VINCENT'S
HEALTHCARE LTD

Project Name
ST VINCENT'S PRIVATE
HOSPITAL SYDNEY
REDEVELOPMENT

Status
DA DEVELOPMENT
APPLICATION

Drawing
DA-00-803
Level
L05
Region
XX
DEMOLITION LAYOUT - LEVEL 5

