

- DEPARTMENT
- CSSD
 - INPATIENT UNIT
 - INPATIENT UNIT CIRCULATION
 - IPU REFURBISH
 - IPU REFURBISH CIRCULATION
 - TRAVEL & ENGINEERING




NSW GOVERNMENT
Planning

Issued under the Environmental Planning and Assessment Act 1979
Approved Section 96 (1A) Modification Application

No. 1 granted on the 8 August 2016
in respect to MP S506640

Signed _____
Sheet No. 10 of 24

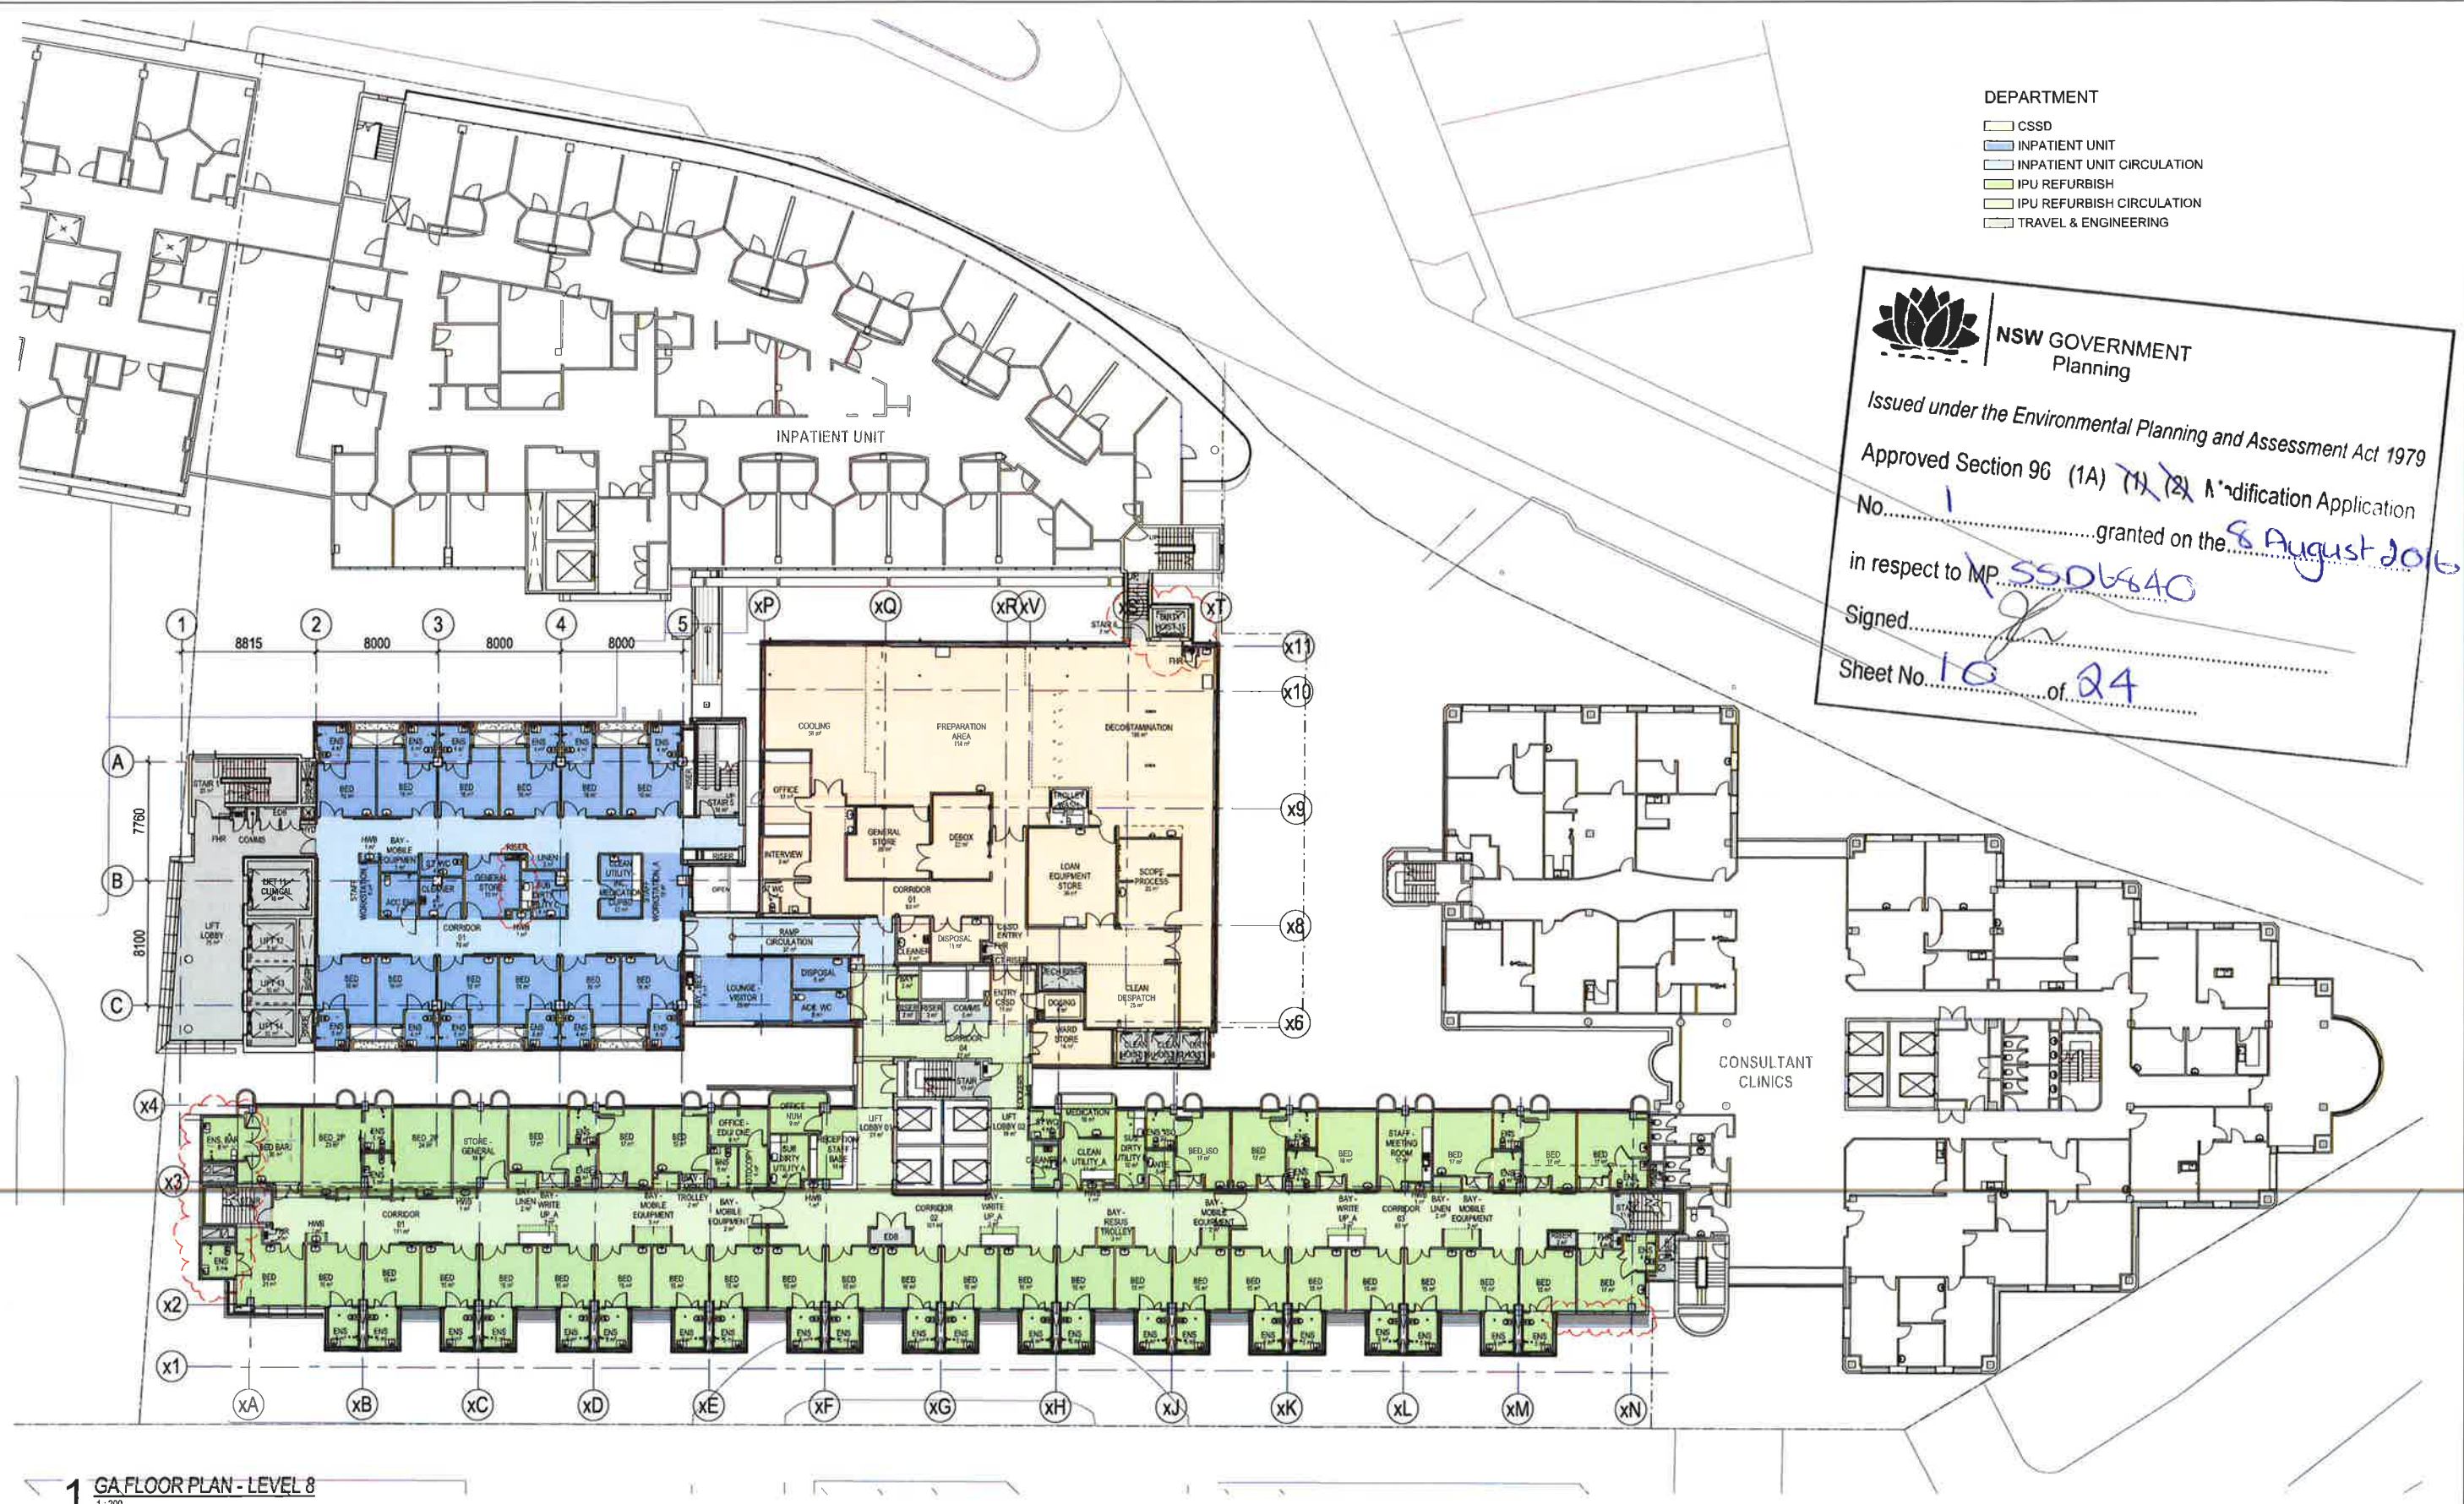

1 GA FLOOR PLAN - LEVEL 8
1:200

Revision
A DRAFT DA ISSUE
B SSOA ISSUE
C SSOA ISSUE
D SSOA ISSUE
E SSOA UPDATE
F SSOA UPDATE

Date
12/12/14
16/01/15
30/01/15
13/02/15
17/12/15
22/04/16

Scale
1:200 @ A1

Client
ST VINCENT'S
HEALTHCARE LTD

Project Name
ST VINCENT'S PRIVATE
HOSPITAL SYDNEY
REDEVELOPMENT

Status
DA DEVELOPMENT
APPLICATION


Drawing
DA-01-008
Level
L08
Region
OA

GA PLAN, LEVEL 08

HASSELL

0 4 8 16m
1:200



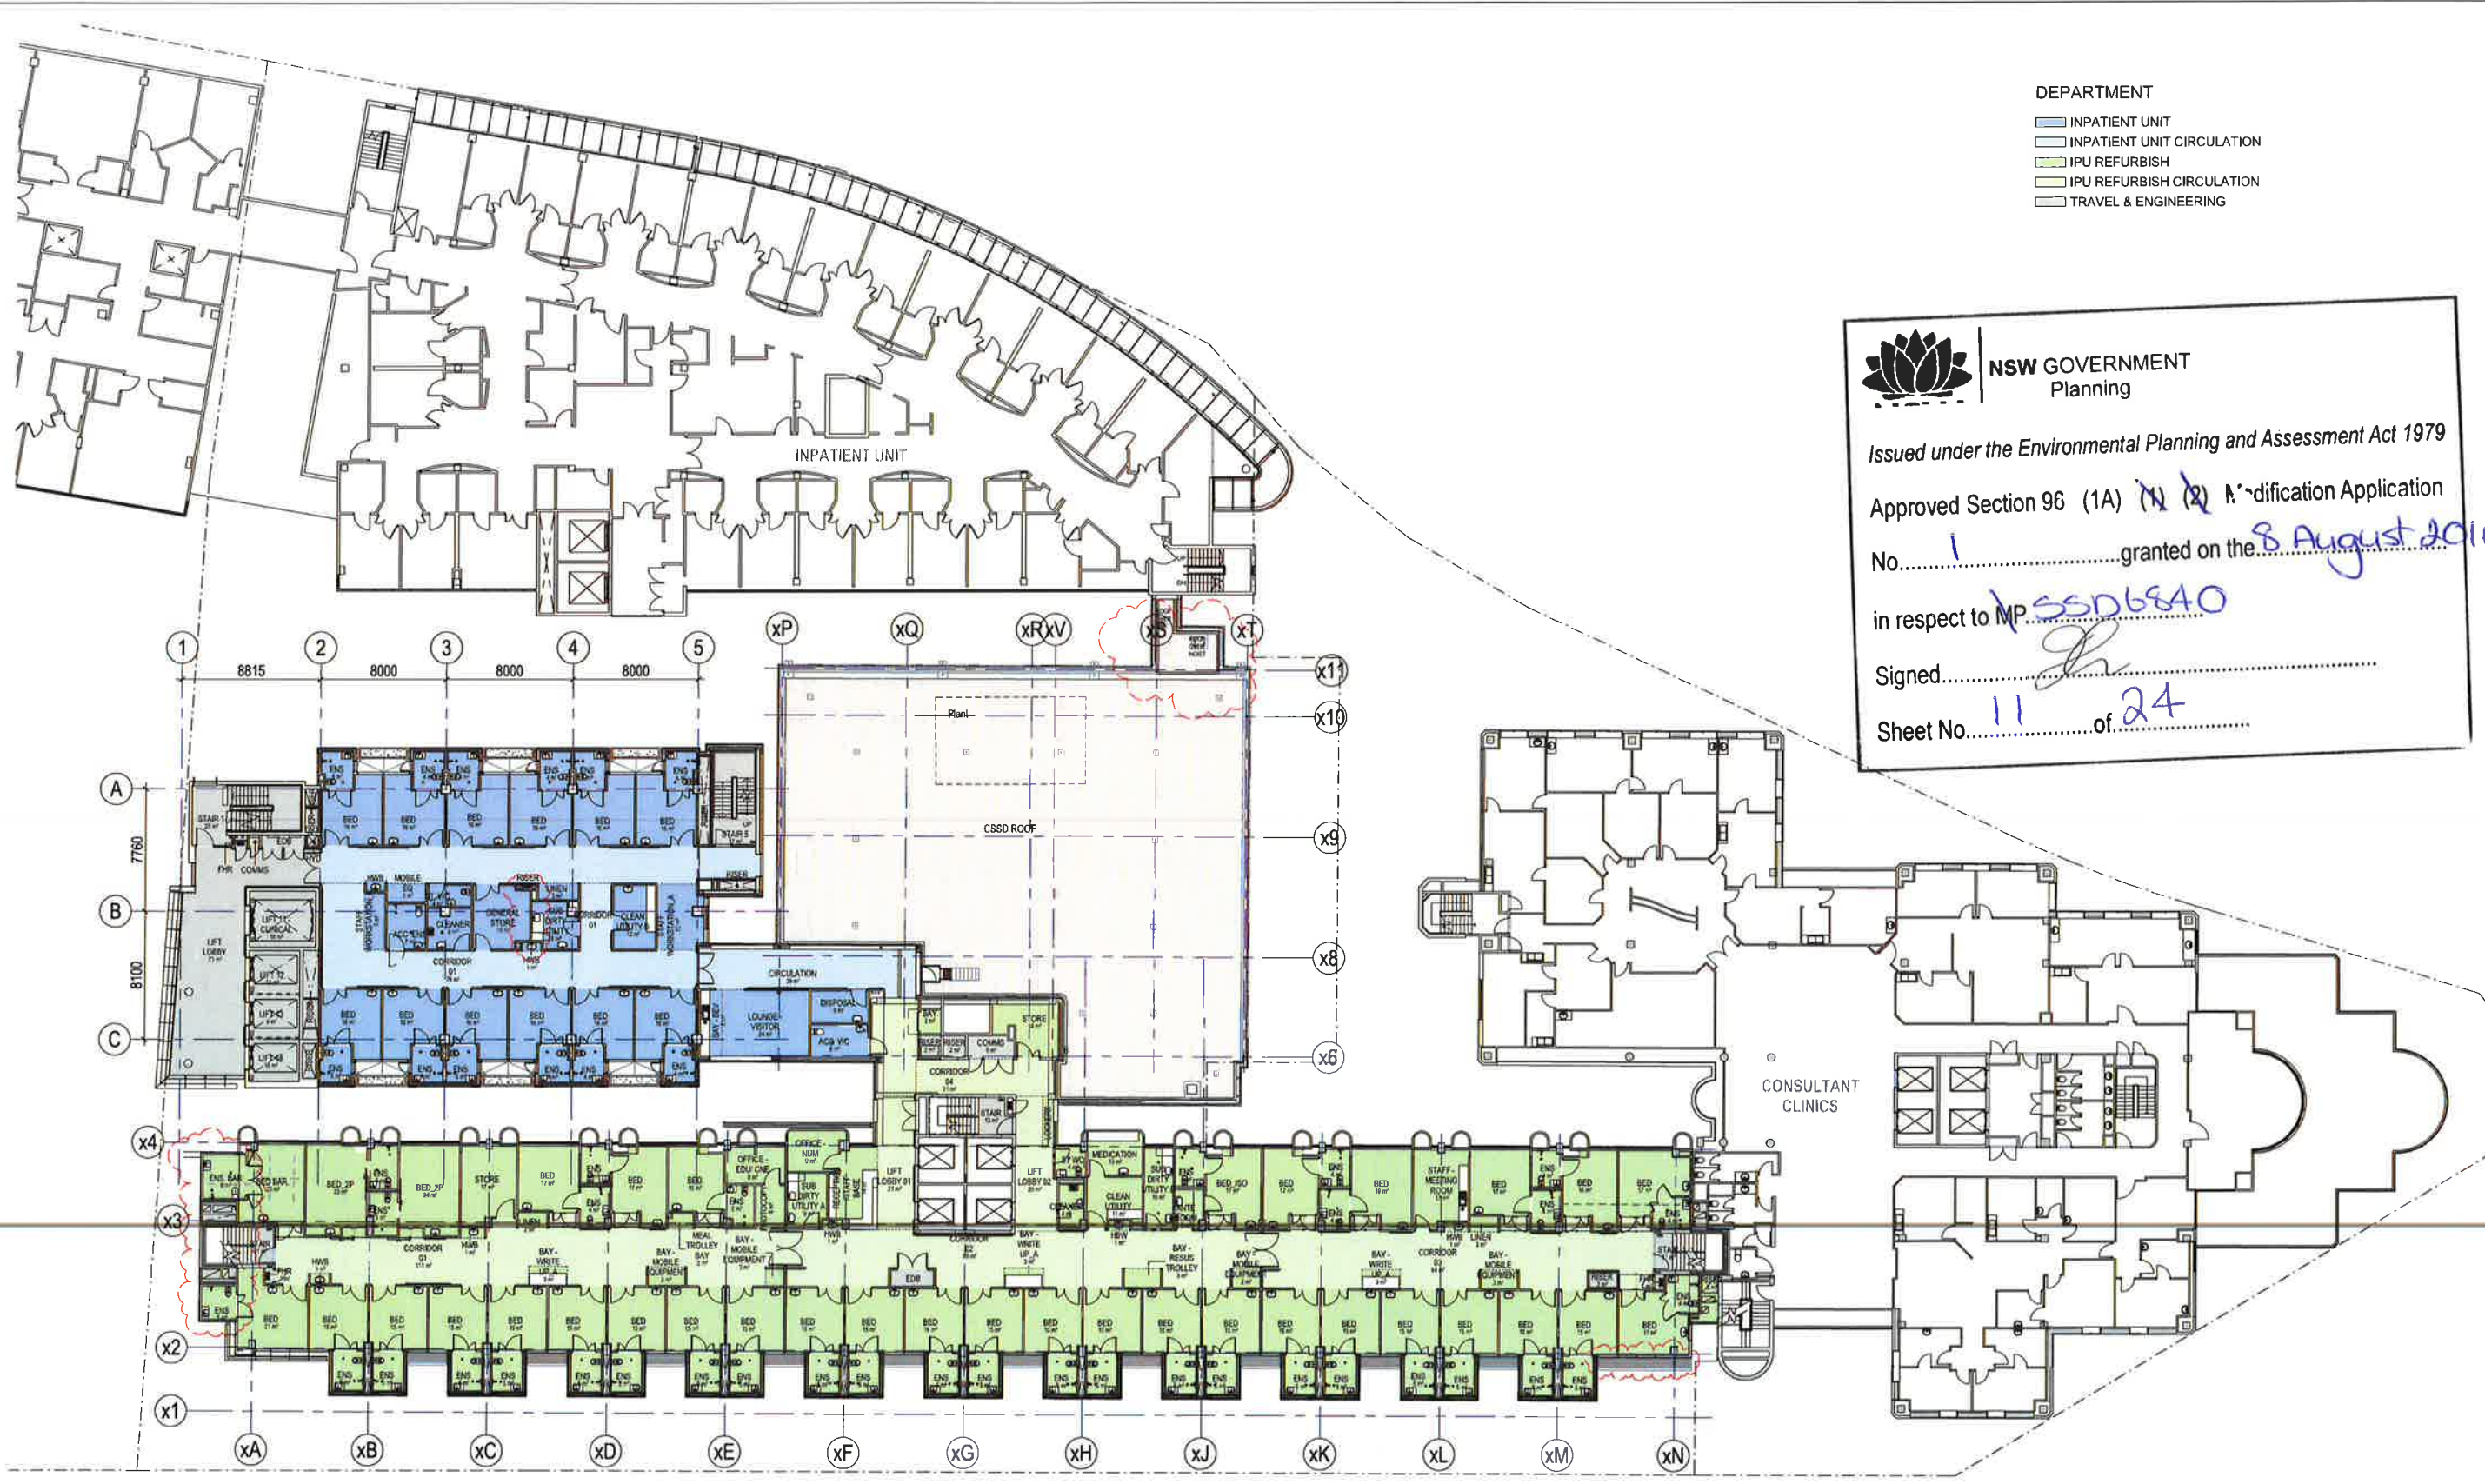

- DEPARTMENT
- INPATIENT UNIT
 - INPATIENT UNIT CIRCULATION
 - IPU REFURBISH
 - IPU REFURBISH CIRCULATION
 - TRAVEL & ENGINEERING



NSW GOVERNMENT
Planning

Issued under the Environmental Planning and Assessment Act 1979
Approved Section 96 (1A) (1) (2) Modification Application
No. 1 granted on the 8 August 2016
in respect to MP SSD6840
Signed [Signature]
Sheet No. 11 of 24

1 GA FLOOR PLAN - LEVEL 9
1:200

HASSELL

Revision
A DRAFT ISSUE
B SSDA ISSUE
C SSDA ISSUE
D SSDA ISSUE
E SSDA UPDATE
F SSDA UPDATE

Date
12/12/14
16/01/15
30/01/15
13/02/15
17/12/15
22/04/16



Scale
1:200 @ A1


Client
ST VINCENT'S
HEALTHCARE LTD

Project Name
ST VINCENT'S PRIVATE
HOSPITAL SYDNEY
REDEVELOPMENT

Status
DA DEVELOPMENT
APPLICATION

Drawing
DA-01-009
Level
L09
Region
OA
GA PLAN, LEVEL 09

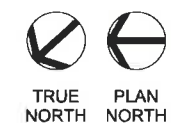 

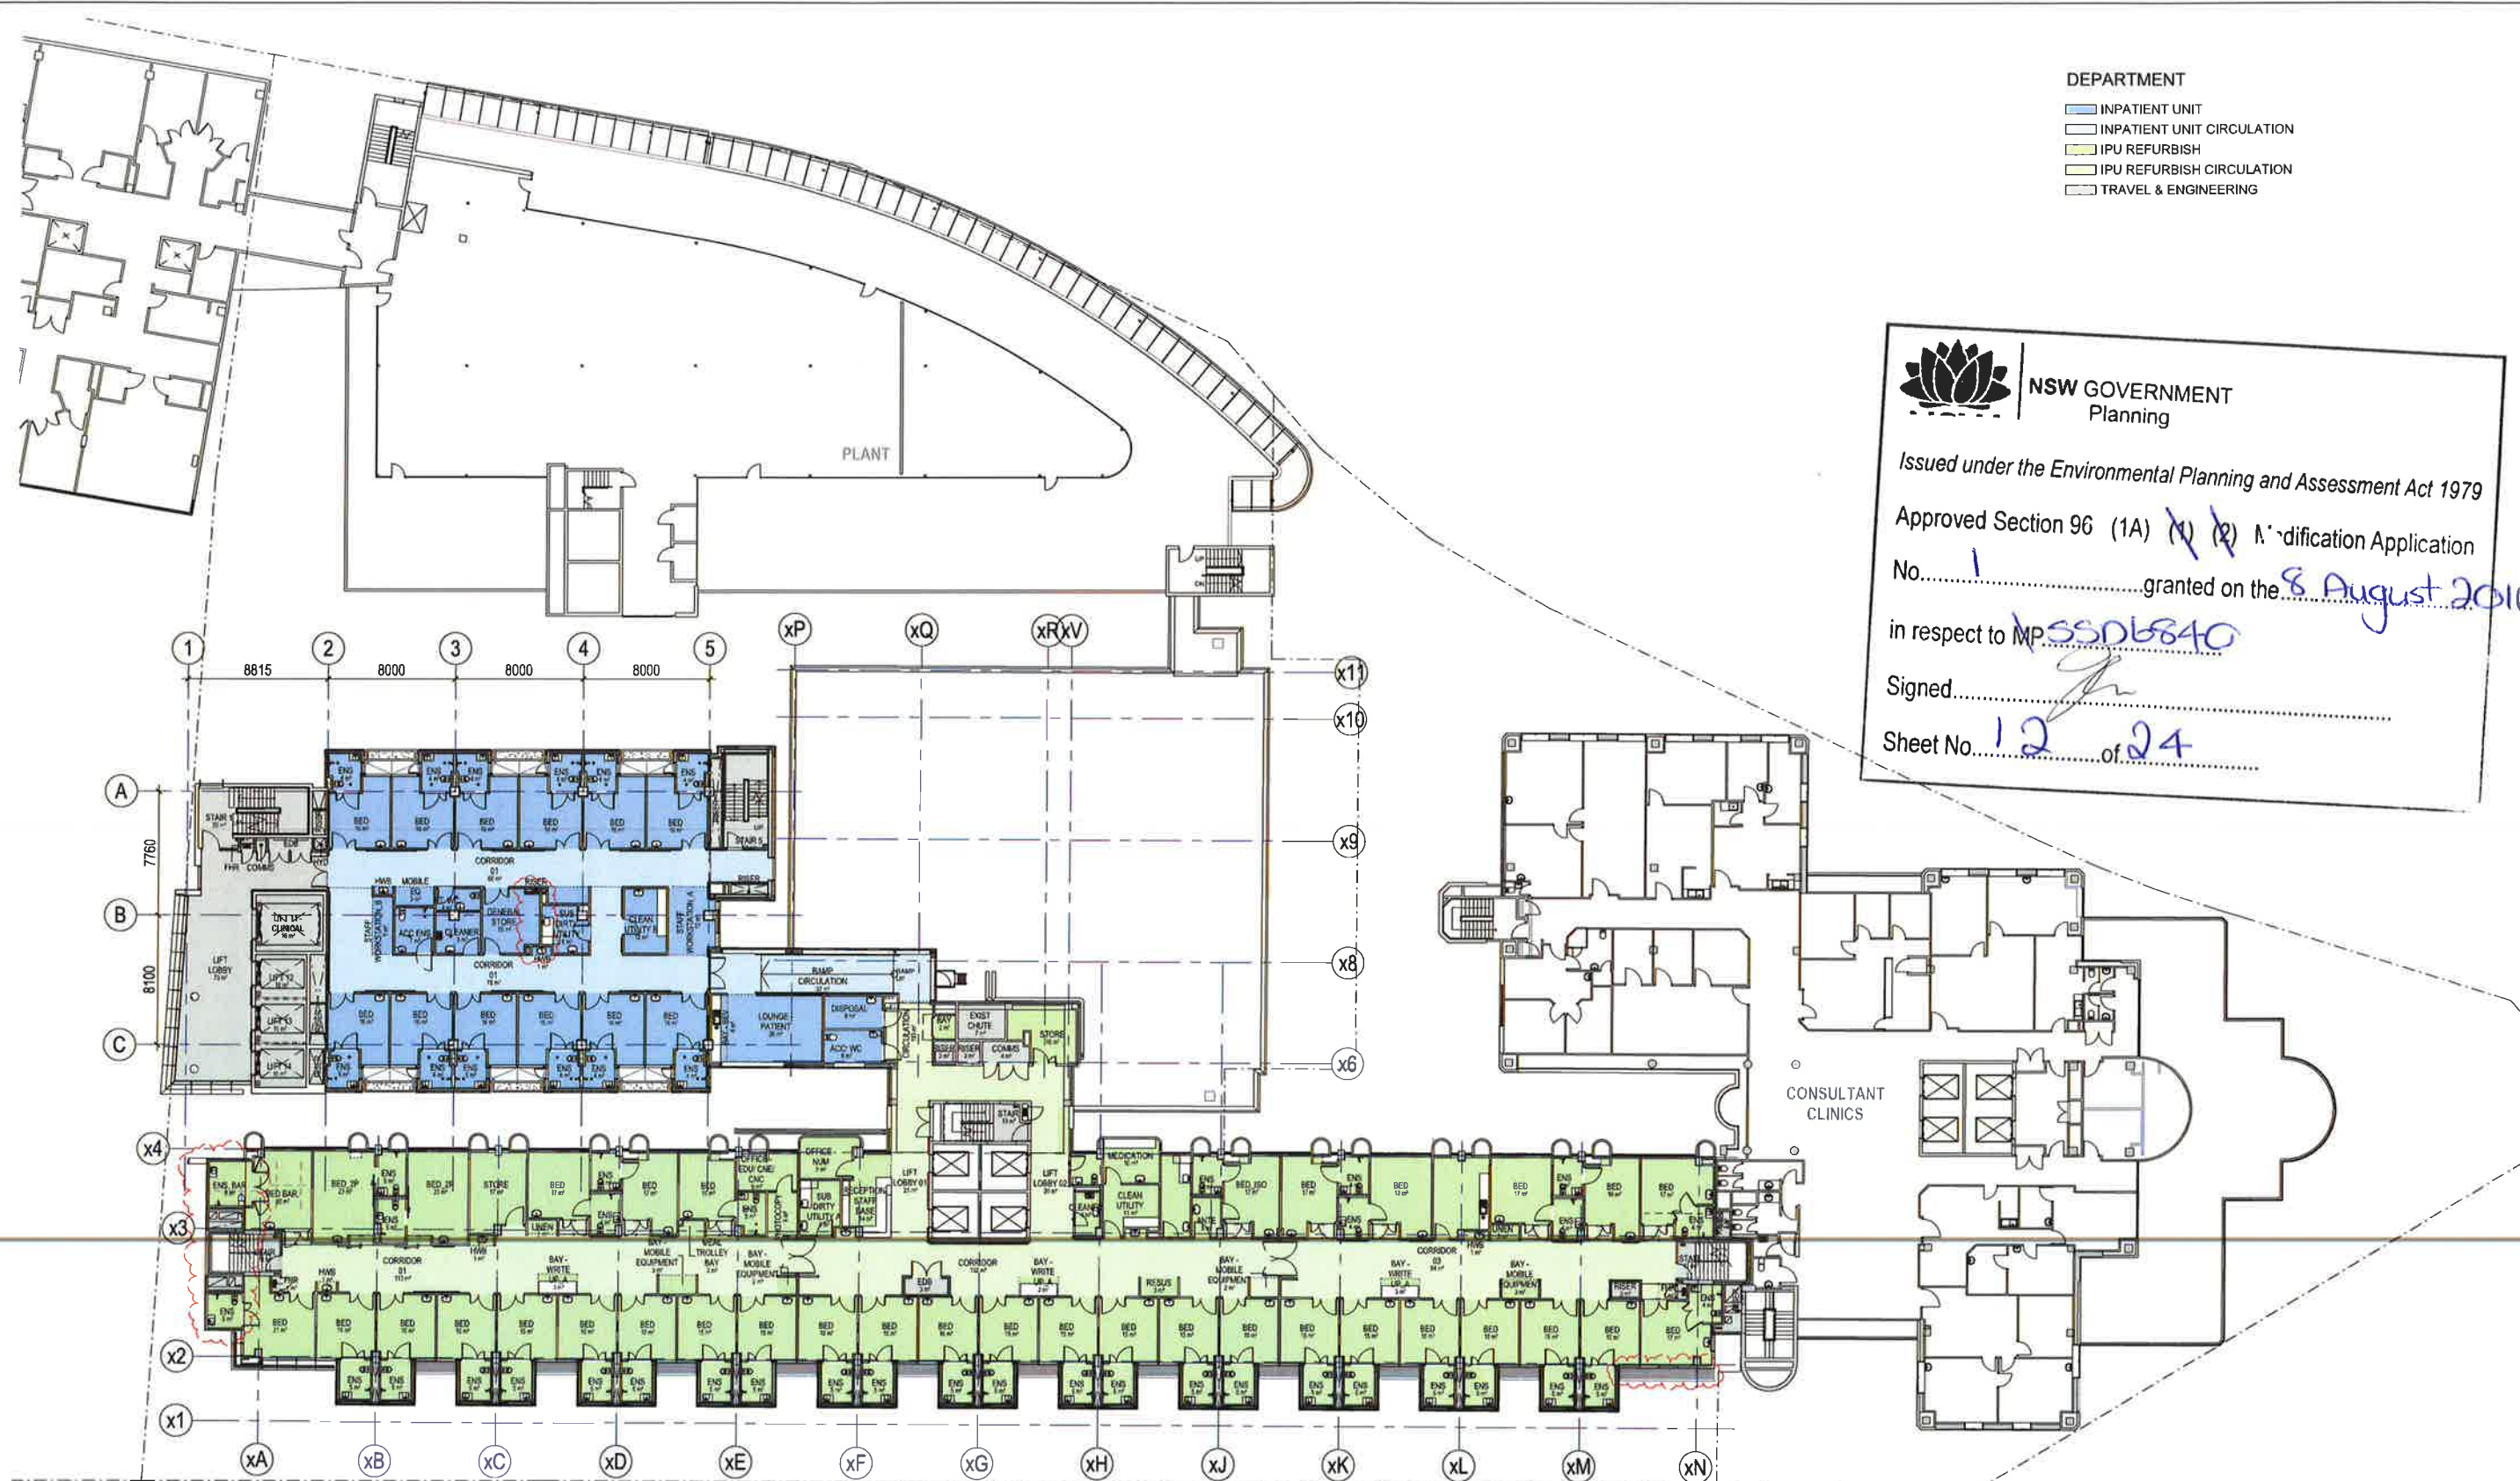

- DEPARTMENT
- INPATIENT UNIT
 - INPATIENT UNIT CIRCULATION
 - IPU REFURBISH
 - IPU REFURBISH CIRCULATION
 - TRAVEL & ENGINEERING



NSW GOVERNMENT
Planning

Issued under the Environmental Planning and Assessment Act 1979

Approved Section 96 (1A) (1) (2) Modification Application

No. 1 granted on the 8 August 2016

in respect to MP 5506840

Signed

Sheet No. 12 of 24

1 GA FLOOR PLAN - LEVEL 10
1:200

HASSELL


Revision

A	DRAFT DA ISSUE
B	SSDA ISSUE
C	SSDA ISSUE
D	SSDA ISSUE
E	SSDA UPDATE
F	SSDA UPDATE

Date

12/12/14
16/01/15
30/01/15
13/02/15
17/12/15
22/04/16

Scale
1:200 @ A1

 


Client
ST VINCENT'S
HEALTHCARE LTD

Project Name
ST VINCENT'S PRIVATE
HOSPITAL SYDNEY
REDEVELOPMENT

Status
DA DEVELOPMENT
APPLICATION

Drawing Level Region
DA-01-010 L10 OA

GA PLAN, LEVEL 10

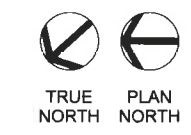



Issued under the Environmental Planning and Assessment Act 1979
Approved Section 93

Approved Section 90 (1A) (1) (2) i. Modification Application

No. 1 granted on the 6 August 2014
in respect to Mr SSA/C/10

in respect to MP SSD 6840

Signed: _____
Sheet No. 15 of 24



Revision

A	DRAFT DA ISSUE
B	SSDA ISSUE
C	SSDA ISSUE
D	SSDA ISSUE
E	SSDA UPDATE

Date
12/12/14
16/01/15
30/01/15
13/02/15
22/04/16

Scale
1 : 200 @ A1

Client
ST VINCENT'S
HEALTHCARE LTD

Project Name
ST VINCENT'S PRIVATE
HOSPITAL SYDNEY
REDEVELOPMENT

Status
DA_DEVELOPMENT
APPLICATION

Drawing	Level	Region
DA-01-013	L13	OA
GA PLAN. LEVEL 13		



**ST VINCENT'S
PRIVATE HOSPITAL**

DEPARTMENT
 MEDICAL CONSULTING OFFICES
 MEDICAL CONSULTING OFFICES
 CIRCULATION
 TRAVEL & ENGINEERING



NSW GOVERNMENT
 Planning

Issued under the Environmental Planning and Assessment Act 1979


Approved Section 96 (1A) Modification Application

No. 1 granted on the 8 August 2016

in respect to MP 5506840

Signed

Sheet No. 15 of 24

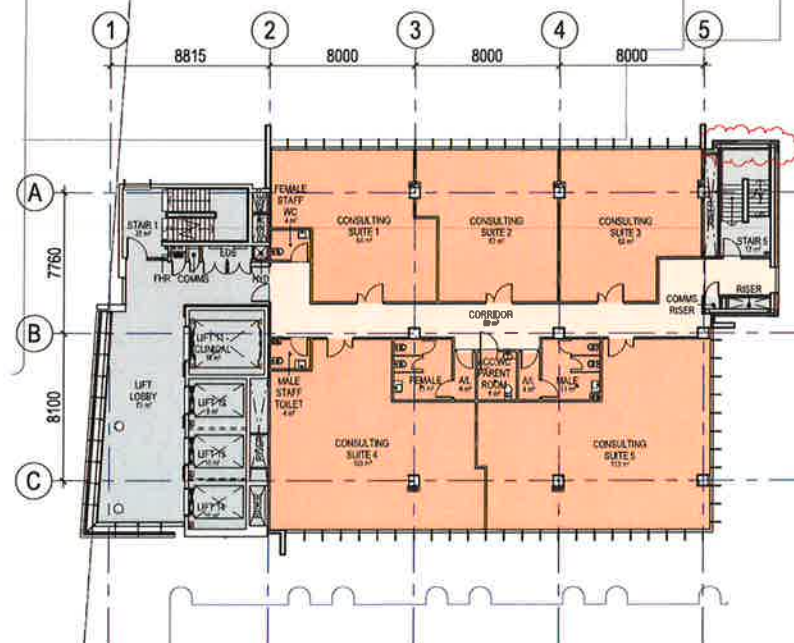

1 GA FLOOR PLAN - LEVEL 14
 1:200

HASSELL

Revision
 A DRAFT DA ISSUE
 B SDOA ISSUE
 C SDOA ISSUE
 D SDOA ISSUE
 E SDOA UPDATE

Date
 12/12/14
 18/01/15
 30/01/15
 13/02/15
 22/04/16

Scale
 1:200 @ A1

Client
 ST VINCENT'S
 HEALTHCARE LTD

Project Name
 ST VINCENT'S PRIVATE
 HOSPITAL SYDNEY
 REDEVELOPMENT

Status
 DA DEVELOPMENT
 APPLICATION

Drawing
 DA-01-014
 Level
 L14
 Region
 OA

GA PLAN, LEVEL 14

0 4 8 16m
 1:200



DEPARTMENT
TRAVEL & ENGINEERING



NSW GOVERNMENT
Planning

Issued under the Environmental Planning and Assessment Act 1979


Approved Section 90 (1A) (1) (2) Modification Application

No. 1 granted on the 5 August 2016

in respect to MP 5506840

Signed [Signature]

Sheet No. 17 of 24

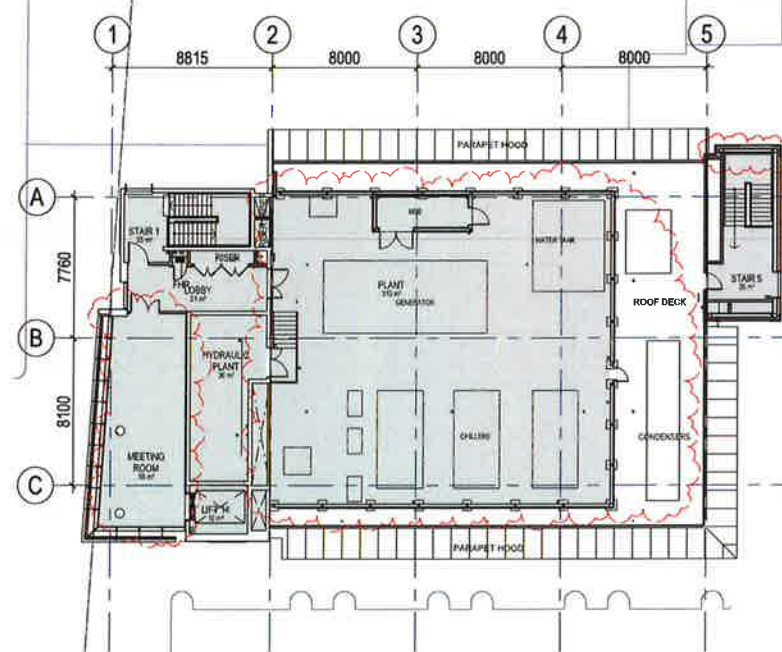

1 GA FLOOR PLAN - LEVEL 15 ROOF
1:200

HASSELL

Revision	
A	DRAFT DA ISSUE
B	SSDA ISSUE
C	SSDA ISSUE
D	SSDA ISSUE
E	SSDA UPDATE
F	SSDA UPDATE

Date	
12/12/14	
16/01/15	
30/01/15	
13/02/15	
17/12/15	
22/04/15	

Scale
1:200 @ A1



Client
ST VINCENT'S
HEALTHCARE LTD

Project Name
ST VINCENT'S PRIVATE
HOSPITAL SYDNEY
REDEVELOPMENT

Status
DA DEVELOPMENT
APPLICATION

Drawing
DA-01-015
Level
L15
Region
OA

GA PLAN, LEVEL 15



CODE	DESCRIPTION
ES1	EXTERNAL SCREEN TYPE 1 - FIXED ALUMINIUM HORIZONTAL LOUVRES
ES3	EXTERNAL SCREEN TYPE 3 - FIXED ALUMINIUM HORIZONTAL MICRO BLADES
FC1	FAÇADE CLADDING TYPE 1
FC3	FAÇADE CLADDING TYPE 3
GFS10	GLAZED FAÇADE SYSTEM 10
GFS11	GLAZED FAÇADE SYSTEM 11
GS2	GLAZING SYSTEM 2
PF1	PAINT FINISH (SVPHS HIGHRISE WING)

NSW GOVERNMENT
Planning

Issued under the Environmental Planning and Assessment Act 1979



Approved Section 96 (1A) Modification Application

No. 1 granted on the 8 August 2016

in respect to MP SSD6540

Signed [Signature]

Sheet No. 18 of 24

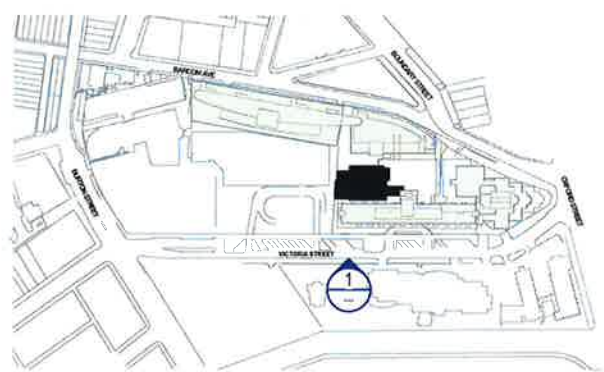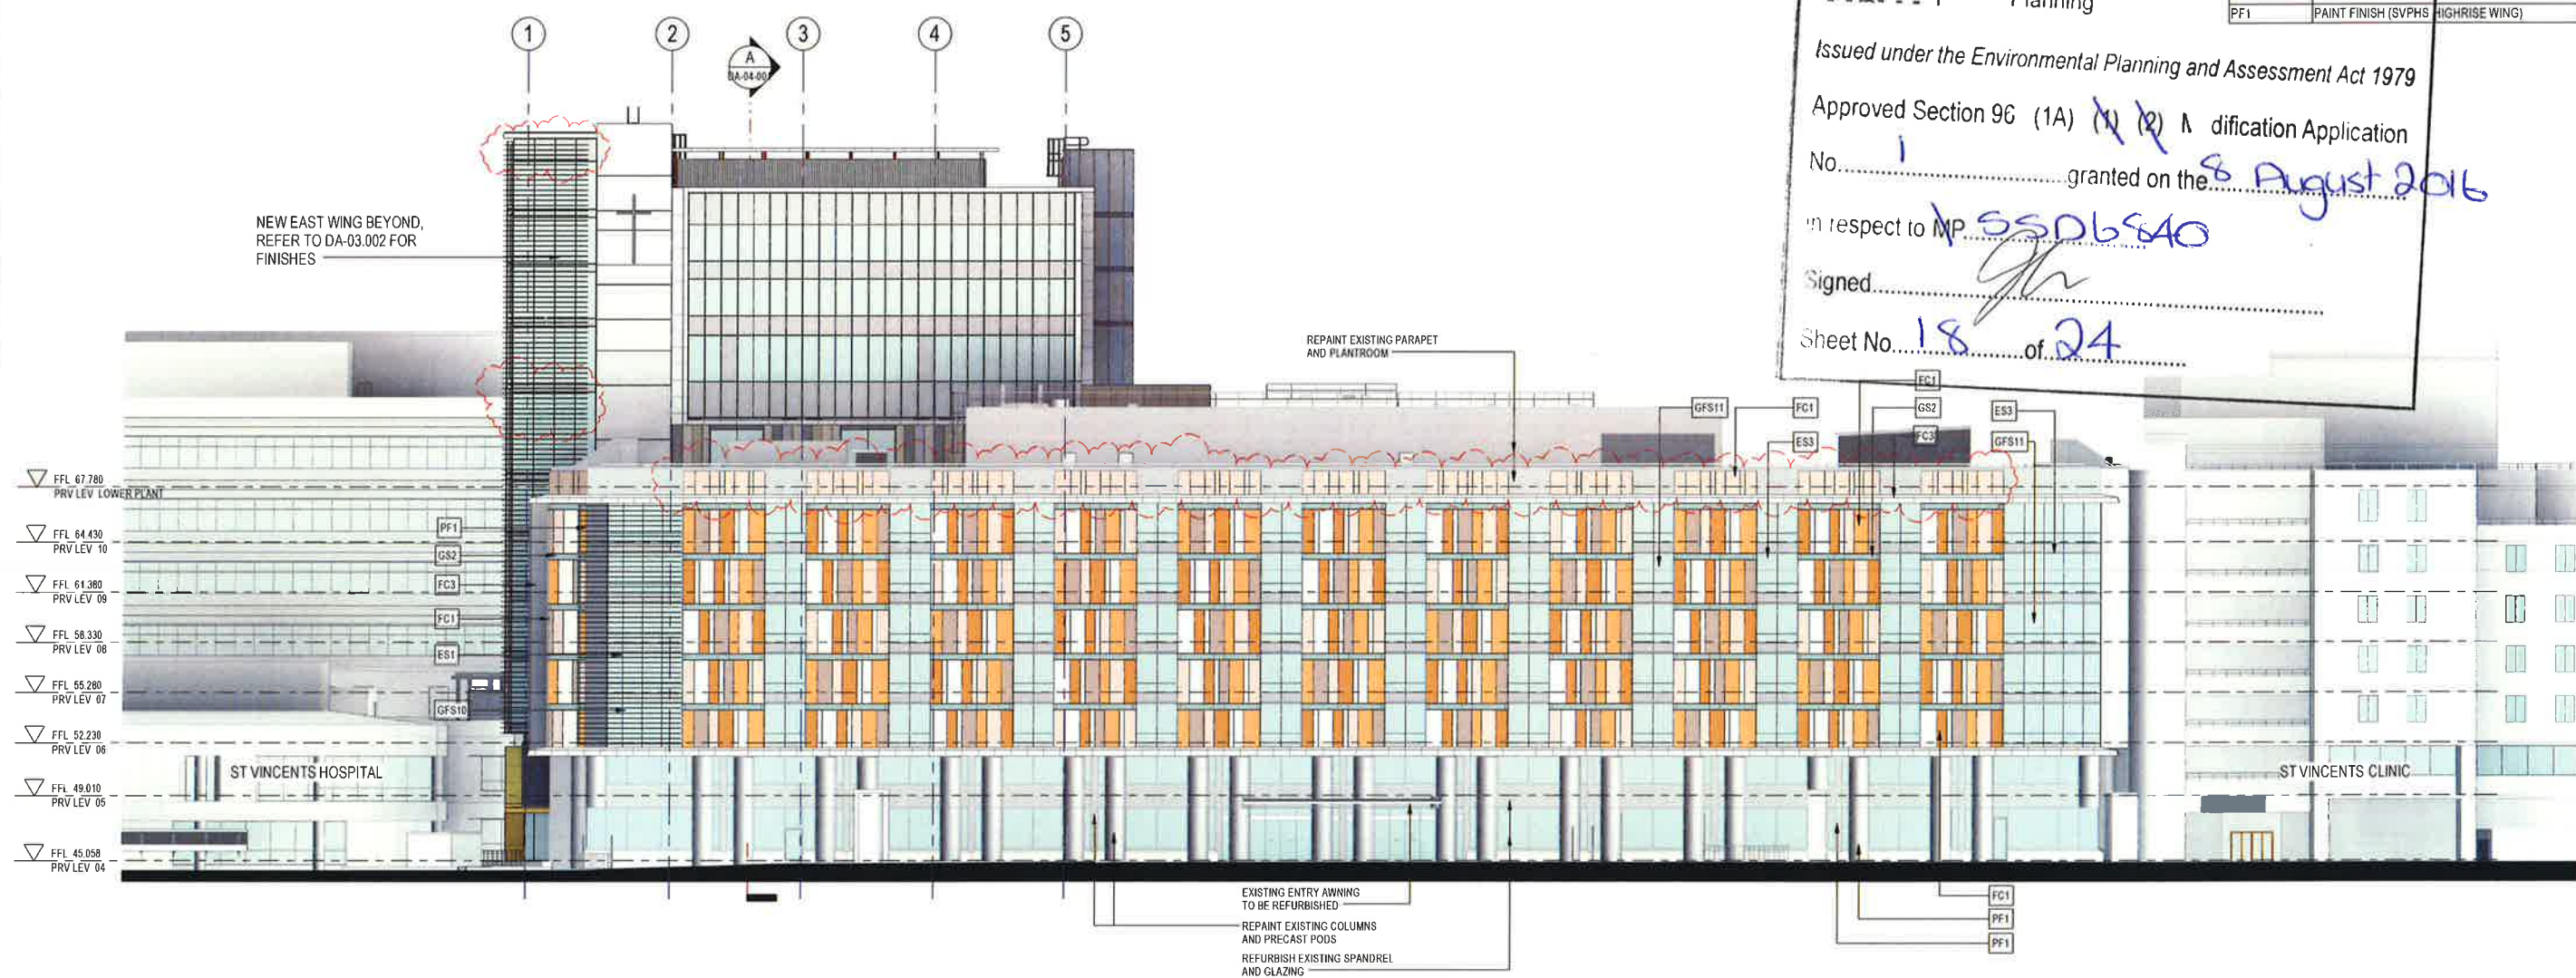

HASSELL

Revision

A	DRAFT ON ISSUE
B	SSDA ISSUE
C	SSDA ISSUE
D	SSDA ISSUE
E	SSDA UPDATE
F	SSDA UPDATE

Date

12/12/14
16/01/15
30/01/15
13/02/15
17/12/15
06/06/16

Scale
1 : 200 @ A1



Client
**ST VINCENT'S
HEALTHCARE LTD**

Project Name
**ST VINCENT'S PRIVATE
HOSPITAL SYDNEY
REDEVELOPMENT**

Status
**DA DEVELOPMENT
APPLICATION**


Drawing
DA-03-001

Level
LXX

Region
PR

VICTORIA STREET ELEVATION



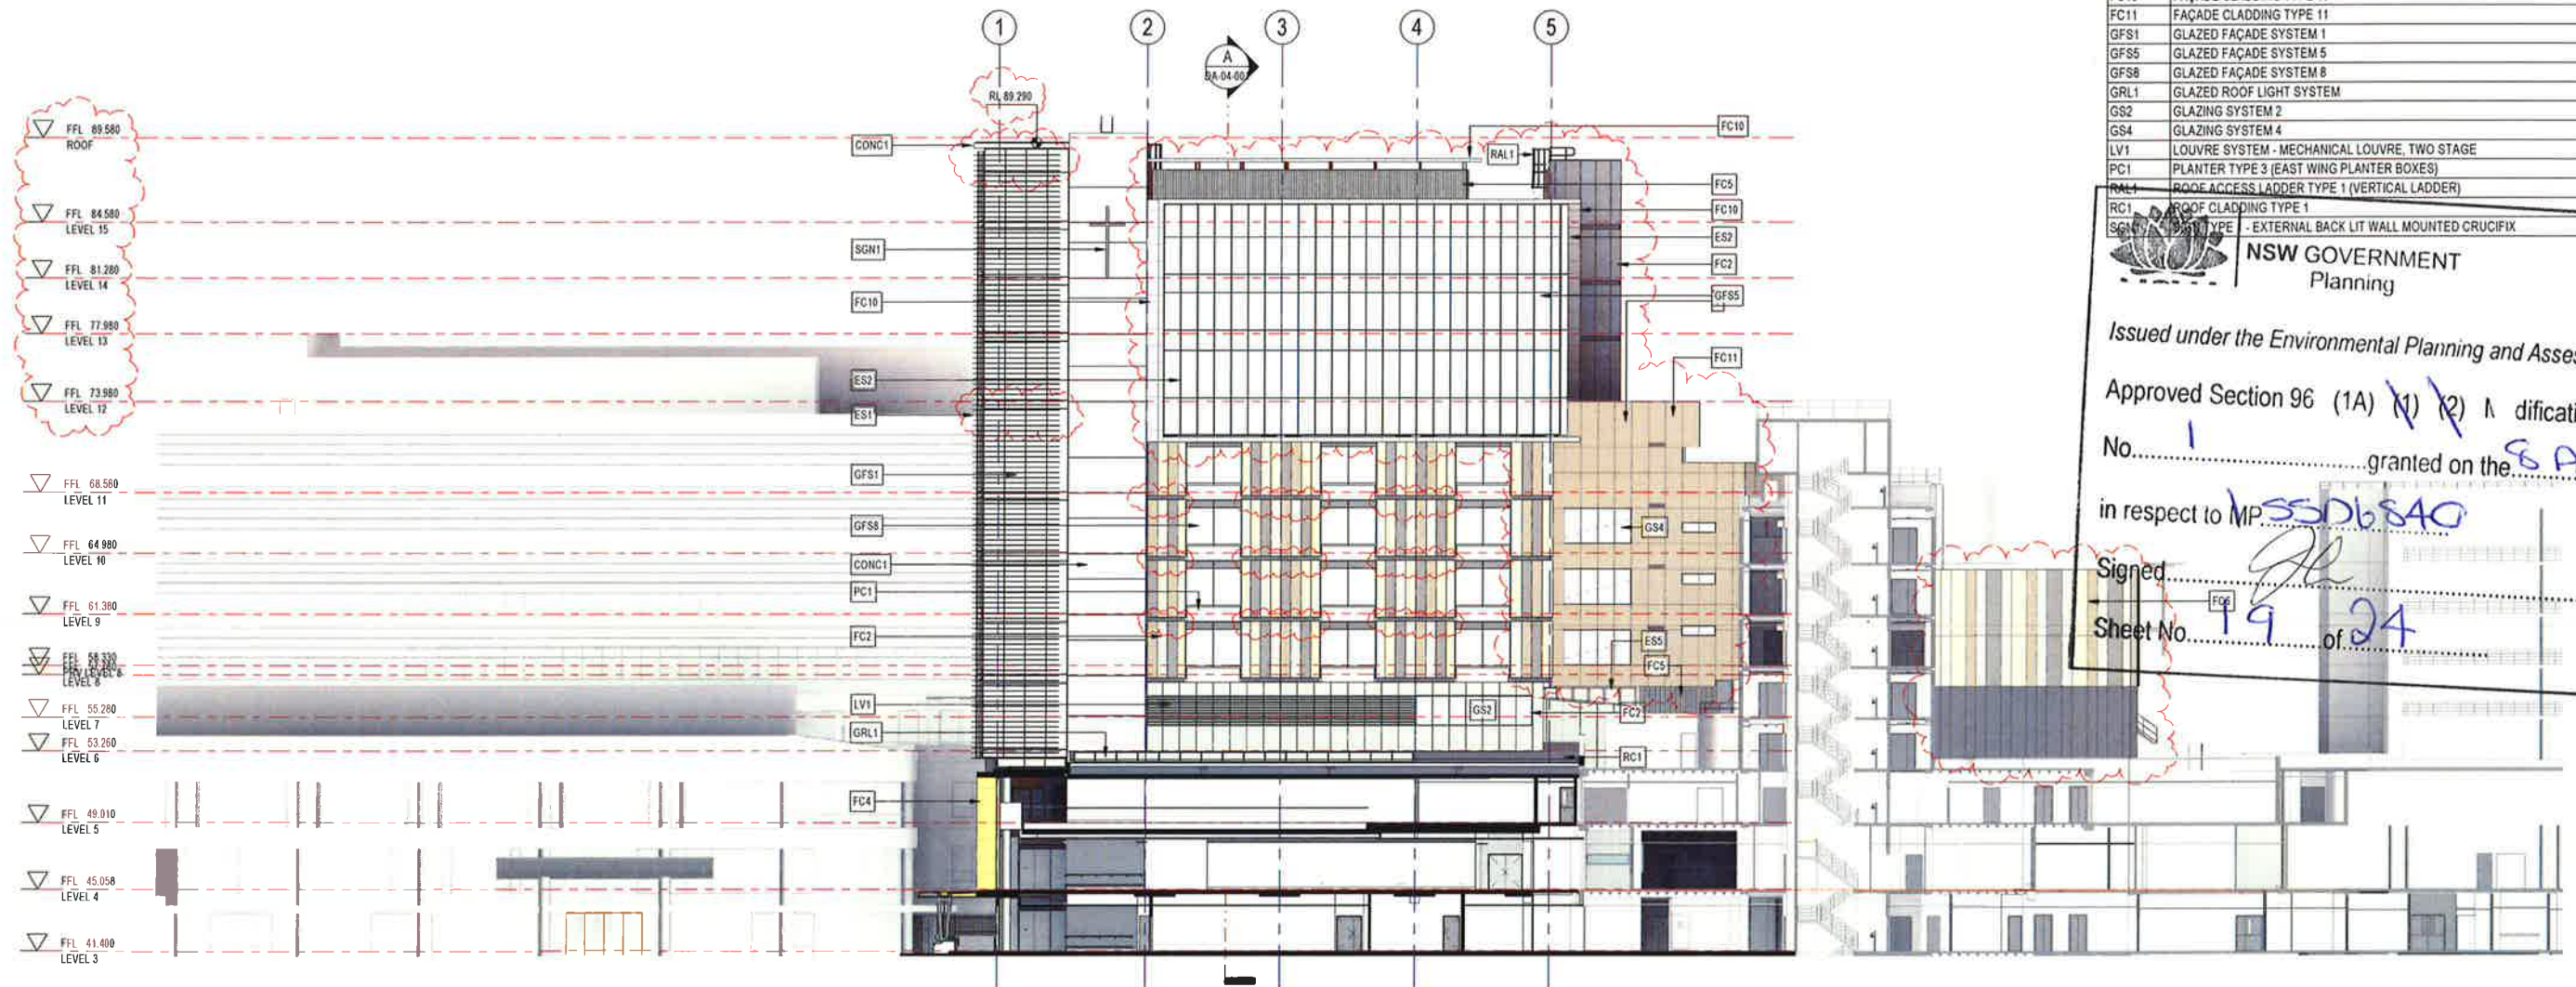

CODE	DESCRIPTION
CONC1	INSITU CONCRETE FINISH CLASS 2 (EAST WING LIFT CORE AND ESCAPE STAIR)
ES1	EXTERNAL SCREEN TYPE 1 - FIXED ALUMINIUM HORIZONTAL LOUVRES
ES2	EXTERNAL SCREEN TYPE 2 - FIXED ACM CLAD VERTICAL BLADES
ES5	EXTERNAL SCREEN TYPE 5 - METAL MESH SCREEN ON ALUMINIUM FRAMING
FC2	FAÇADE CLADDING TYPE 2
FC4	FAÇADE CLADDING TYPE 4
FC5	FAÇADE CLADDING TYPE 5
FC6	FAÇADE CLADDING TYPE 6
FC10	FAÇADE CLADDING TYPE 10
FC11	FAÇADE CLADDING TYPE 11
GFS1	GLAZED FAÇADE SYSTEM 1
GFS5	GLAZED FAÇADE SYSTEM 5
GFS8	GLAZED FAÇADE SYSTEM 8
GRL1	GLAZED ROOF LIGHT SYSTEM
GS2	GLAZING SYSTEM 2
GS4	GLAZING SYSTEM 4
LV1	LOUVRE SYSTEM - MECHANICAL LOUVRE, TWO STAGE
PC1	PLANTER TYPE 3 (EAST WING PLANTER BOXES)
RA1	ROOF ACCESS LADDER TYPE 1 (VERTICAL LADDER)
RC1	ROOF CLADDING TYPE 1
SG1	SCREEN TYPE 1 - EXTERNAL BACK LIT WALL MOUNTED CRUCIFIX

NSW GOVERNMENT
Planning

Issued under the Environmental Planning and Assessment Act 1979


Approved Section 96 (1A) (1) (2) Modification Application
No. 1 granted on the 8 August 2016

in respect to MP 5506840

Signed: [Signature]

Sheet No. 19 of 24

1 EAST WING - WEST ELEVATION
1:200

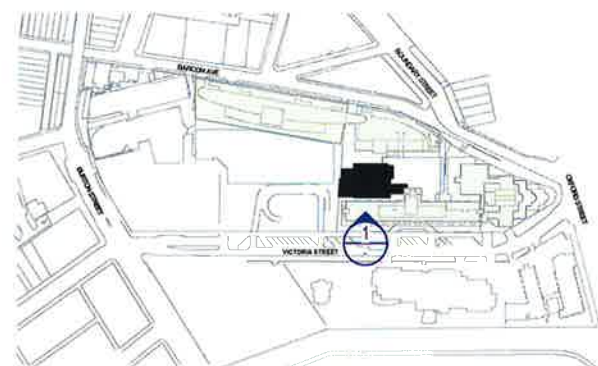

HASSELL

Revision	Date
A	12/12/14
B	16/1/15
C	30/1/15
D	13/2/15
E	17/12/15
F	08/06/16

Date
12/12/14
16/1/15
30/1/15
13/2/15
17/12/15
08/06/16

Scale
1:200 @ A1



Client
ST VINCENT'S
HEALTHCARE LTD


Project Name
ST VINCENT'S PRIVATE
HOSPITAL SYDNEY
REDEVELOPMENT

Status
DA DEVELOPMENT
APPLICATION


Drawing
DA-03-002
Level
LXX
Region
EW
EAST WING - WEST ELEVATION



CODE	DESCRIPTION
CONC1	INSITU CONCRETE FINISH CLASS 2 (EAST WING LIFT CORE AND ESCAPE STAIR)
ES1	EXTERNAL SCREEN TYPE 1 - FIXED ALUMINIUM HORIZONTAL LOUVRES
FC1	FAÇADE CLADDING TYPE 1
FC2	FAÇADE CLADDING TYPE 2
FC3	FAÇADE CLADDING TYPE 3
FC4	FAÇADE CLADDING TYPE 4
FC6	FAÇADE CLADDING TYPE 6
FC10	FAÇADE CLADDING TYPE 10
GFS1	GLAZED FAÇADE SYSTEM 1
GFS2	GLAZED FAÇADE SYSTEM 2
GFS9	GLAZED FAÇADE SYSTEM 9
GFS10	GLAZED FAÇADE SYSTEM 10
GFS13	GLAZED FAÇADE SYSTEM 13
GFS14	GLAZED FAÇADE SYSTEM 14
GS2	GLAZING SYSTEM 2
PF1	PAINT FINISH (SVPHS HIGHRISE WING)
RAL2	ROOF ACCESS LADDER TYPE 2 (STEP LADDER)
SGN1	SIGN TYPE 1 - EXTERNAL BACK LIT WALL MOUNTED CRUCIFIX

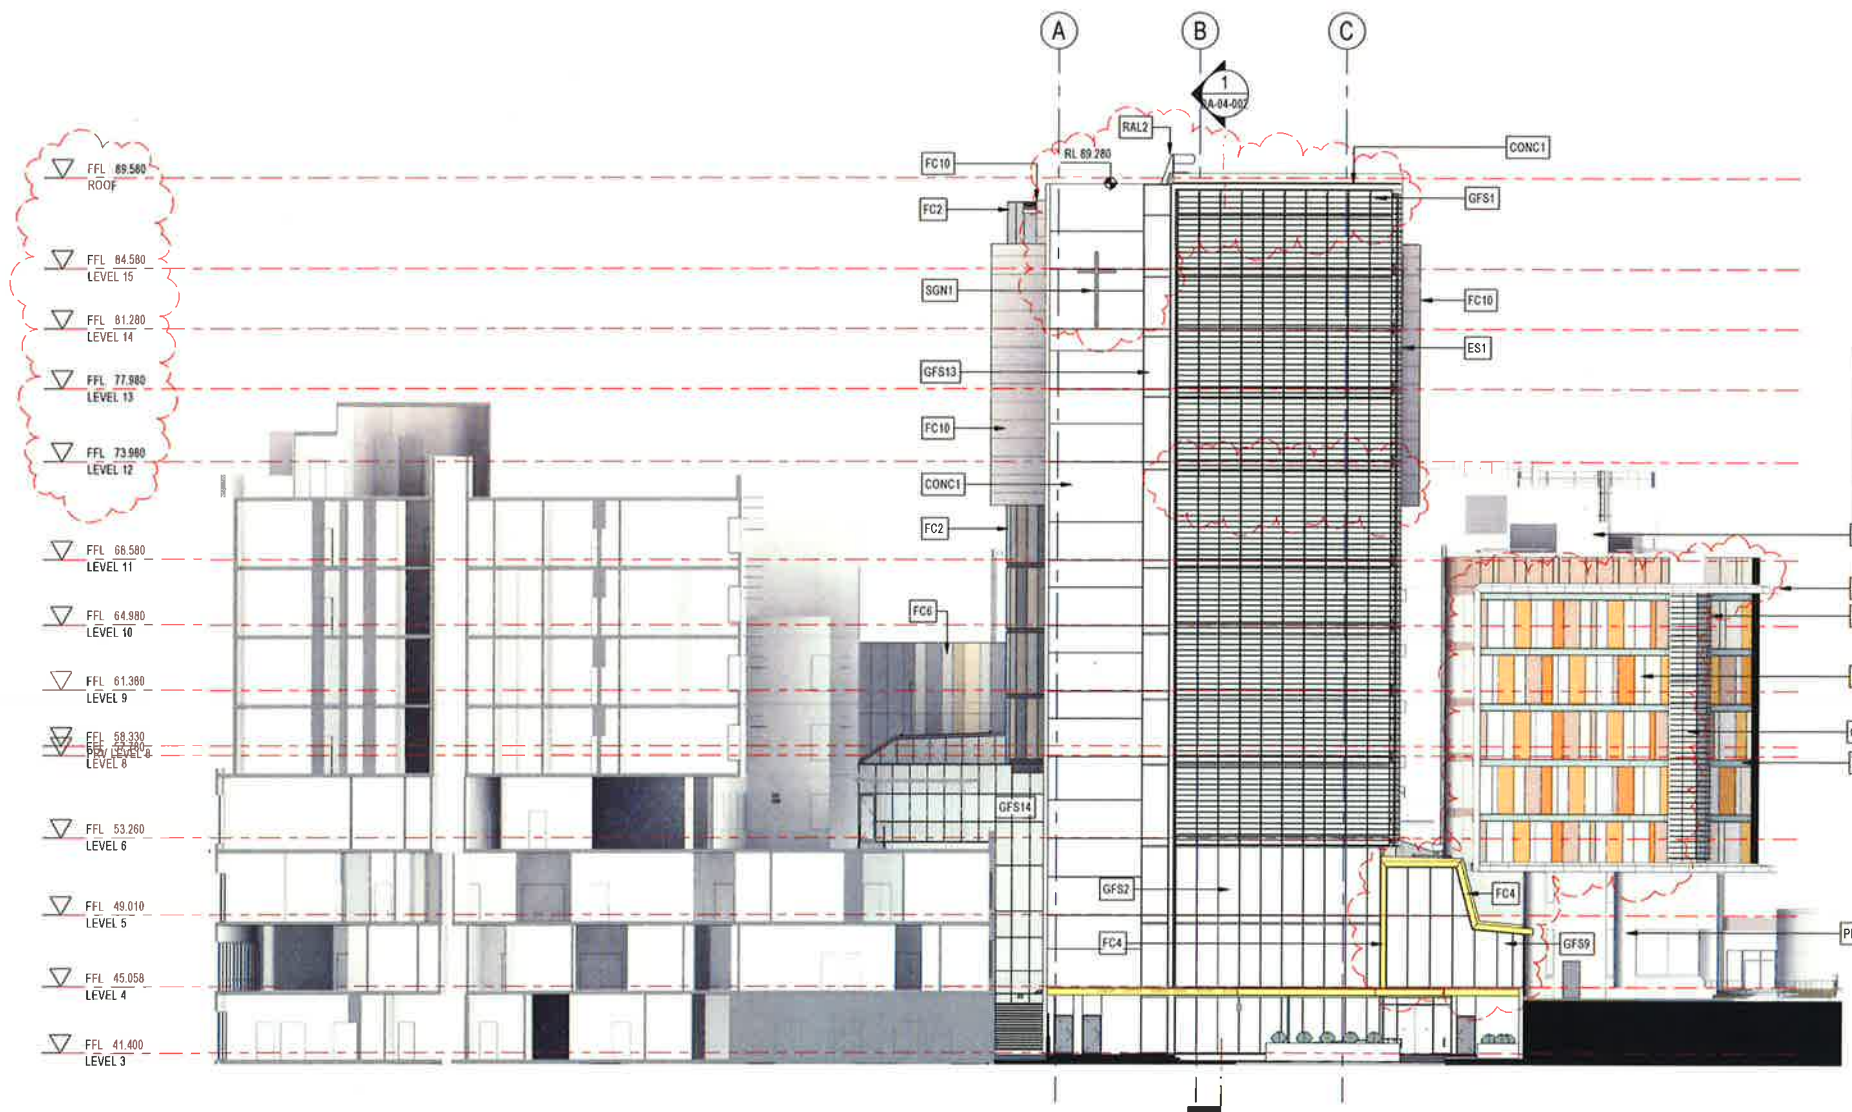

1 EAST WING - NORTH ELEVATION
1:200

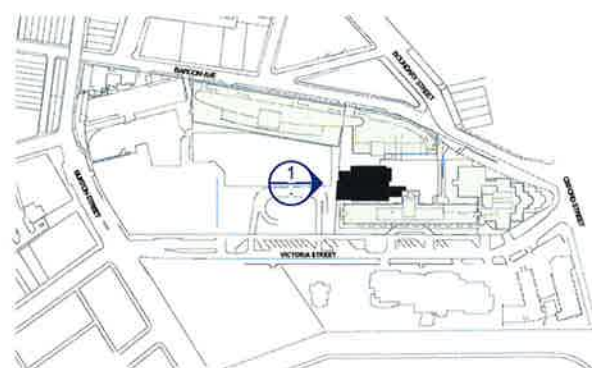

HASSELL

Revision	Date
A	12/12/14
B	16/01/15
C	30/01/15
D	13/02/15
E	17/02/15
F	09/06/15

Revision	Date
A	12/12/14
B	16/01/15
C	30/01/15
D	13/02/15
E	17/02/15
F	09/06/15

Scale
1:200 @ A1



Client
ST VINCENT'S
HEALTHCARE LTD

Project Name
ST VINCENT'S PRIVATE
HOSPITAL SYDNEY
REDEVELOPMENT

Status
DA DEVELOPMENT
APPLICATION

Drawing
DA-03-003
Level
LXX
Region
EW

EAST WING - NORTH ELEVATION



NSW GOVERNMENT
Planning

Issued under the Environmental Planning and Assessment Act 1979

Approved Section 96 (1A) (1) (2) Modification Application


No. 1 granted on the 6 August 2016

in respect to MP 5506840

Signed [Signature]

Sheet No. 20 of 24

CODE	DESCRIPTION
ES2	EXTERNAL SCREEN TYPE 2 - FIXED ACM CLAD VERTICAL BLADES
FC1	FAÇADE CLADDING TYPE 1
FC2	FAÇADE CLADDING TYPE 2
FC3	FAÇADE CLADDING TYPE 3
FC5	FAÇADE CLADDING TYPE 5
FC6	FAÇADE CLADDING TYPE 6
FC7	FAÇADE CLADDING TYPE 7
FC10	FAÇADE CLADDING TYPE 10
FC11	FAÇADE CLADDING TYPE 11
GFS3	GLAZED FAÇADE SYSTEM 3
GFS5	GLAZED FAÇADE SYSTEM 5
GS3	GLAZING SYSTEM 3
LV2	LOUVRE SYSTEM - TWO STAGE COLORBOND STEEL
RAL1	ROOF ACCESS LADDER TYPE 1 (VERTICAL LADDER)

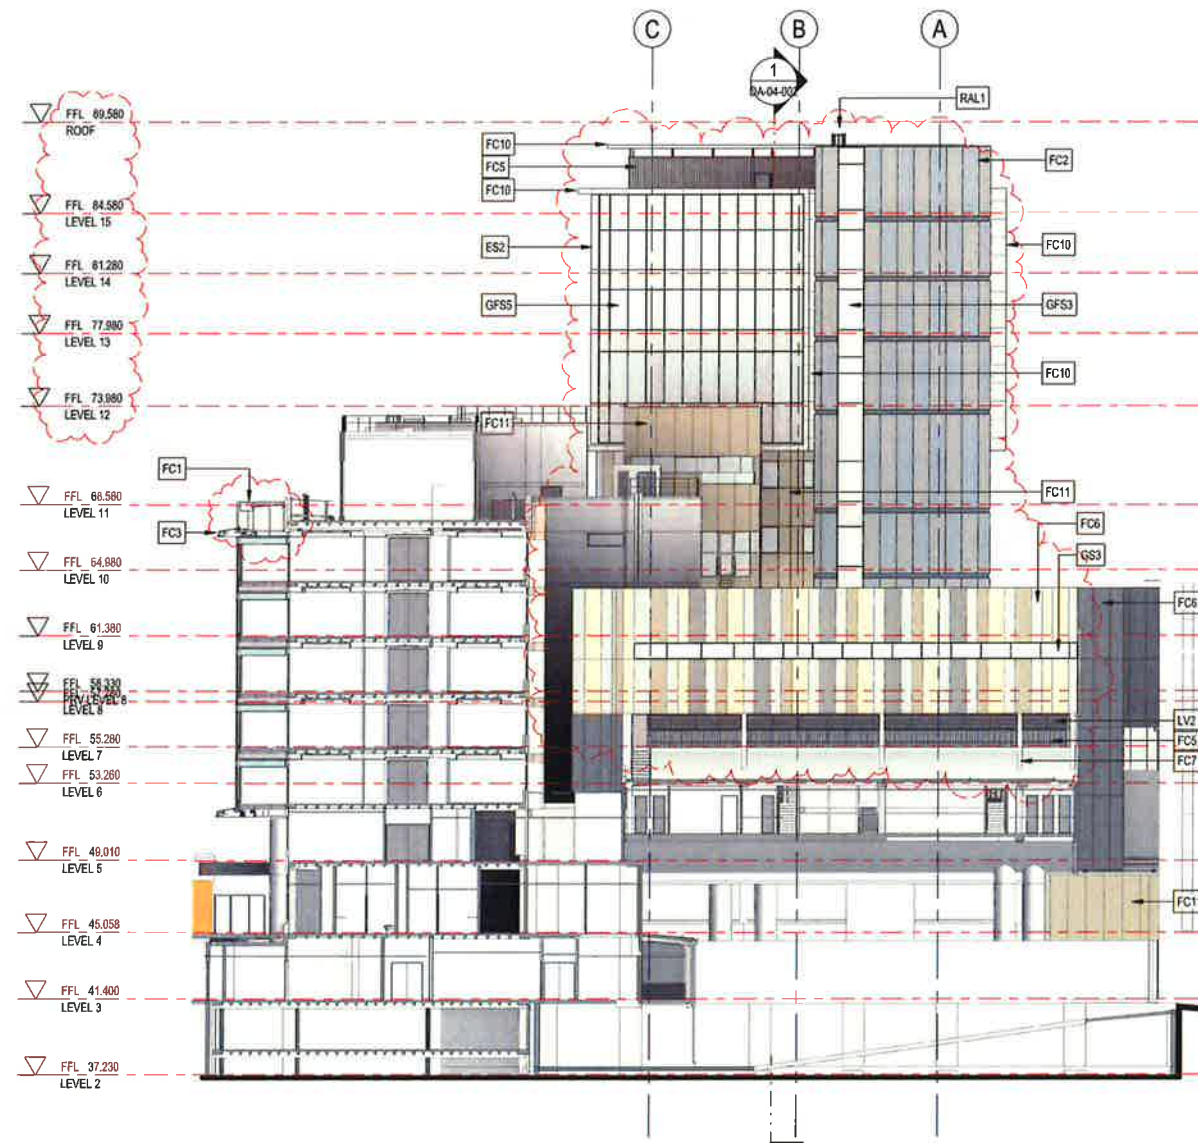

NSW GOVERNMENT
Planning

Issued under the Environmental Planning and Assessment Act 1979

Approved Section 96 (1A) Modification Application


No. 1 granted on the 8 August 2016

in respect to MP 5506840

Signed [Signature]

Sheet No. 21 of 24

1 EAST WING - SOUTH ELEVATION
1:200

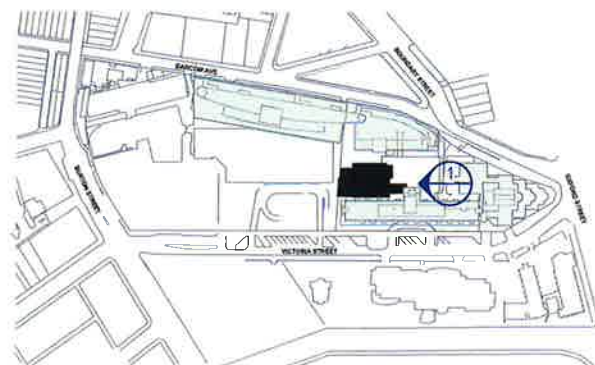

HASSELL

Revision	Date
A DRAFT DA ISSUE	12/12/14
B SDA ISSUE	16/01/15
C SDA ISSUE	30/01/15
D SDA ISSUE	13/02/15
E SDA UPDATE	17/12/15
F SDA UPDATE	22/04/16

Date
12/12/14
16/01/15
30/01/15
13/02/15
17/12/15
22/04/16

Scale
1:200 @ A1

Client
ST VINCENT'S
HEALTHCARE LTD

Project Name
ST VINCENT'S PRIVATE
HOSPITAL SYDNEY
REDEVELOPMENT

Status
DA DEVELOPMENT
APPLICATION

Drawing Level Region
DA-03-004 LXX EW

EAST WING - SOUTH ELEVATION

