
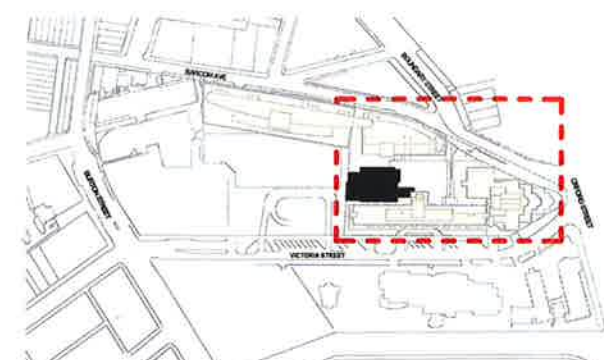


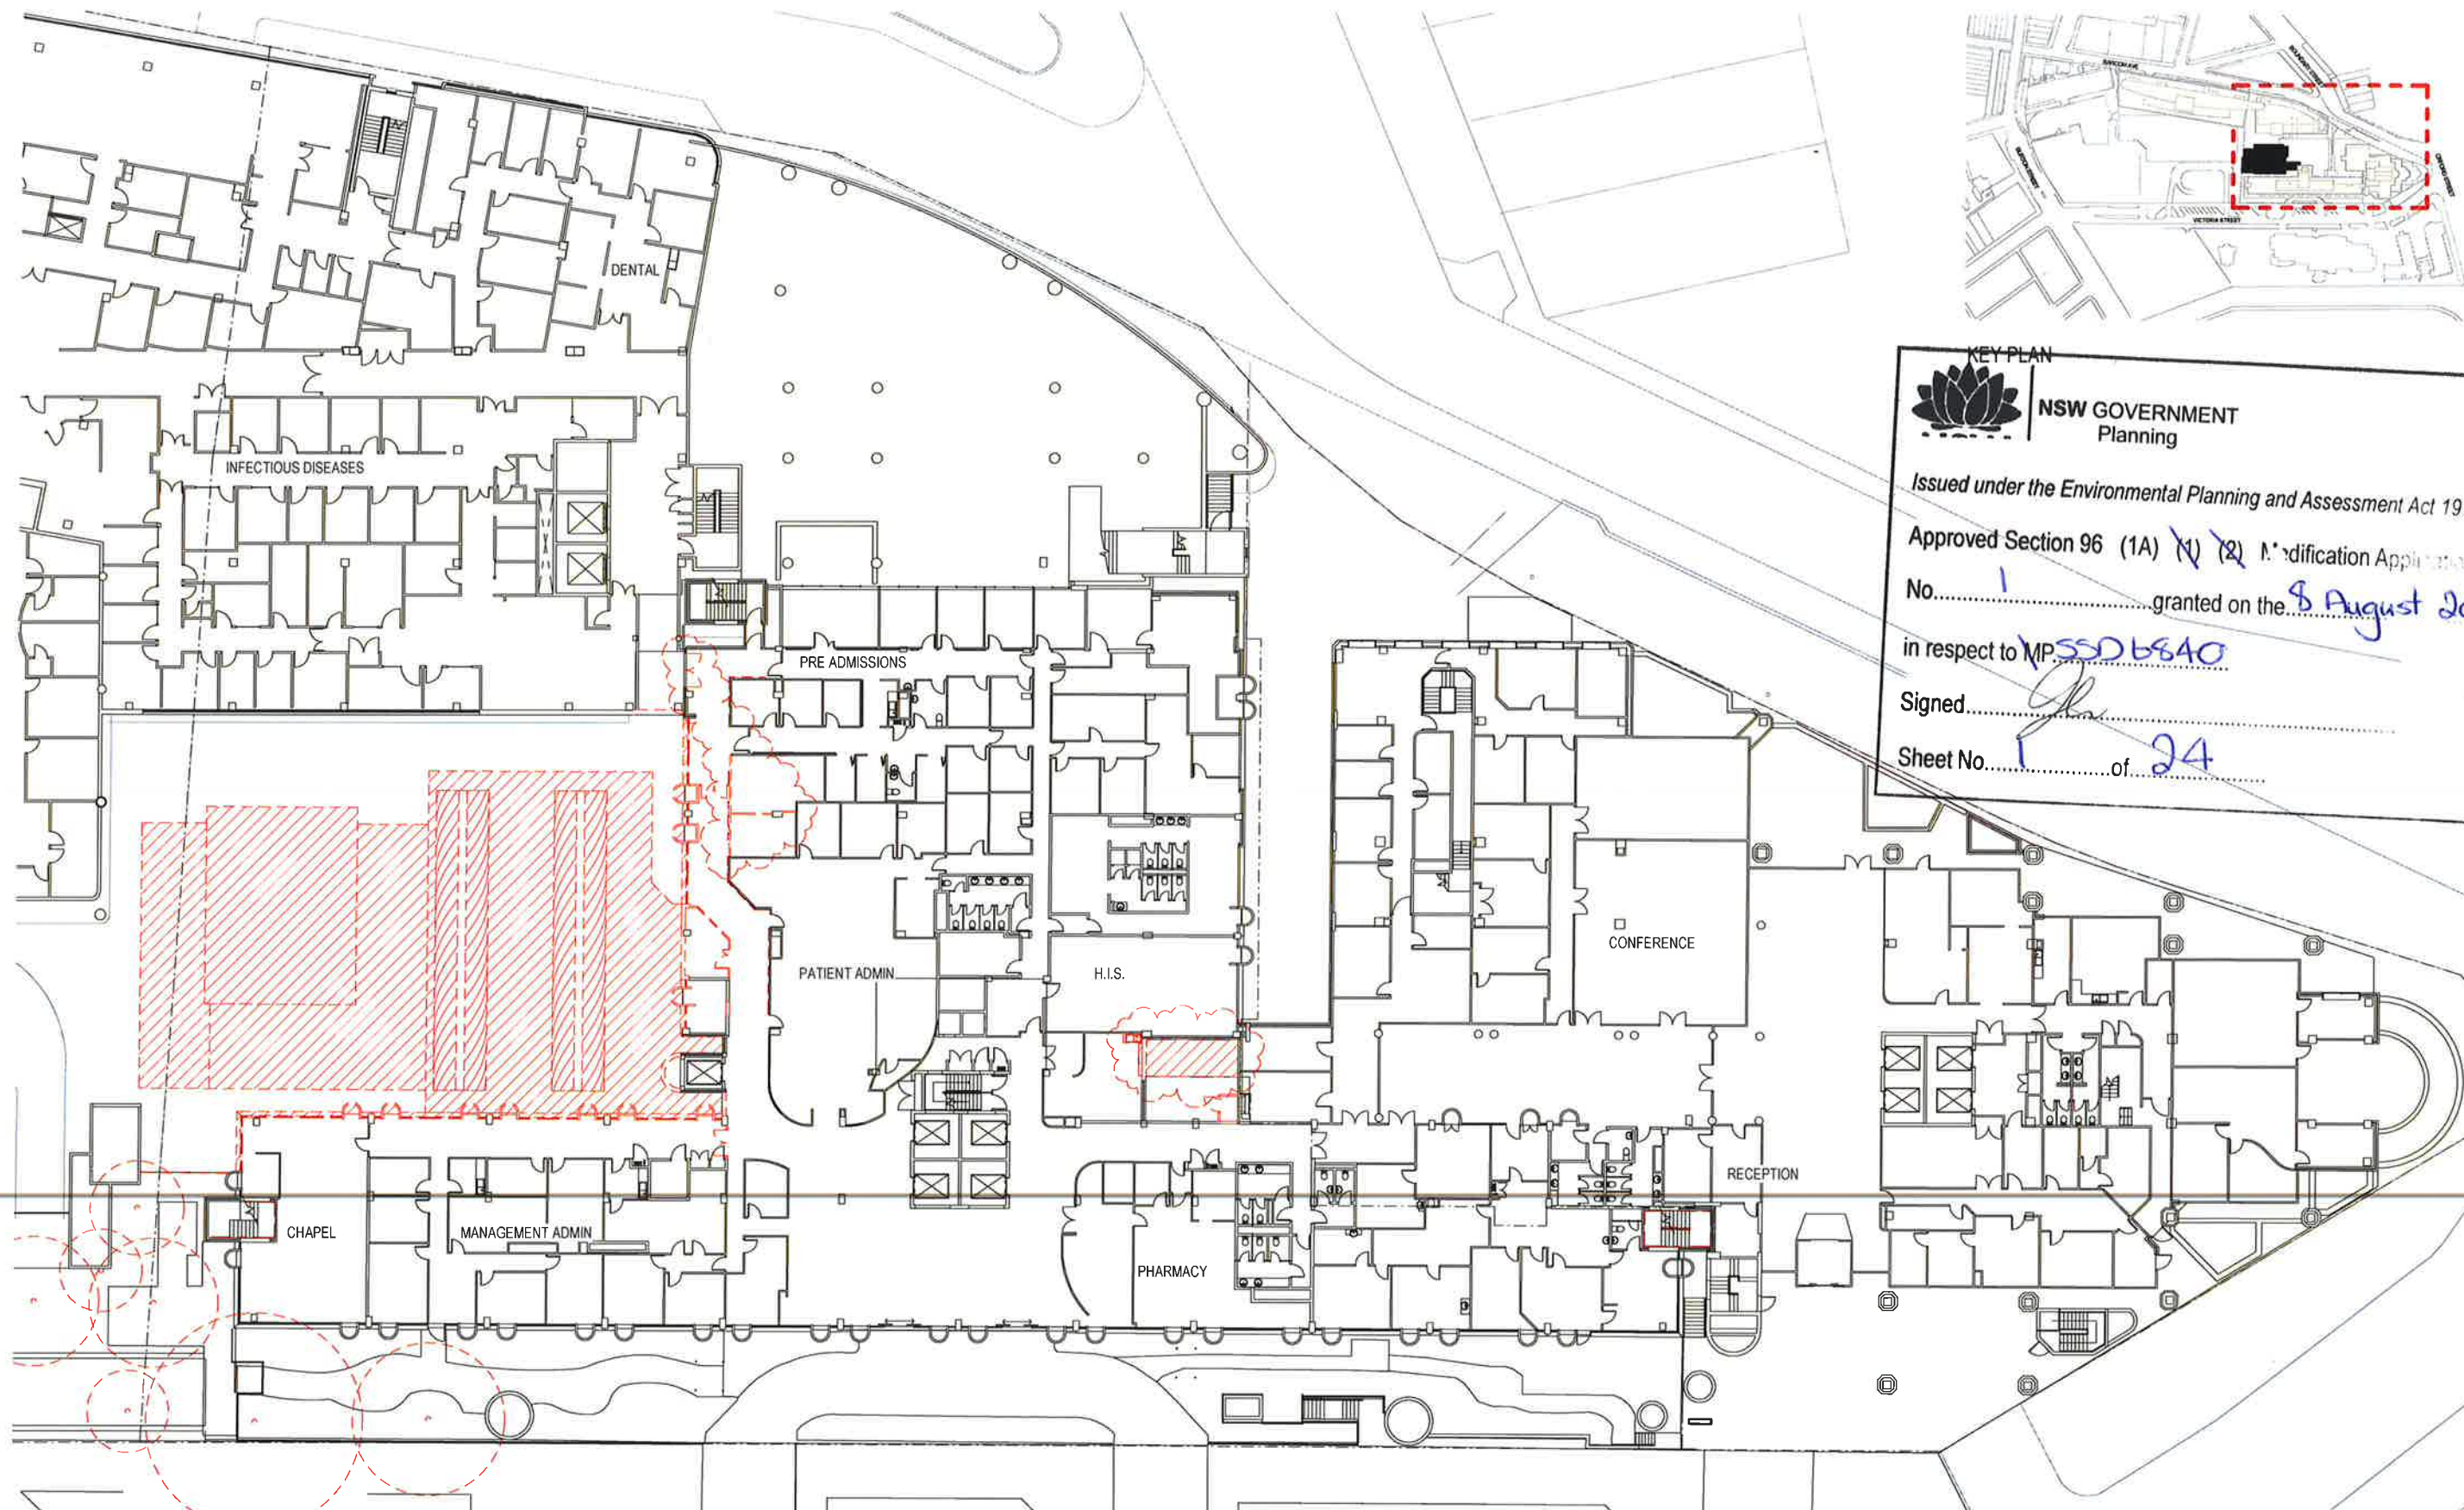

KEY PLAN
 **NSW GOVERNMENT**
Planning

Issued under the Environmental Planning and Assessment Act 1979

Approved Section 96 (1A) ☒ (1B) ☒ Modification Application

No. 1 granted on the 8 August 2016

in respect to MP 5506840

Signed [Signature]

Sheet No. 1 of 24

HASSELL

Revision	
A	DRAFT DA ISSUE
B	SSDA ISSUE
C	SSDA ISSUE
D	SSDA ISSUE
E	SSDA UPDATE

Date	
12/12/14	
16/01/15	
30/01/15	
13/02/15	
17/12/15	

Scale
1 : 200 @ A1

Client
ST VINCENT'S
HEALTHCARE LTD

Project Name
ST VINCENT'S PRIVATE
HOSPITAL SYDNEY
REDEVELOPMENT


Status
DA DEVELOPMENT
APPLICATION



Drawing
DA-00-802

Level
L04

Region
XX

DEMOLITION LAYOUT - LEVEL 4

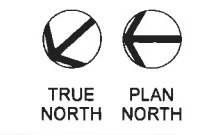

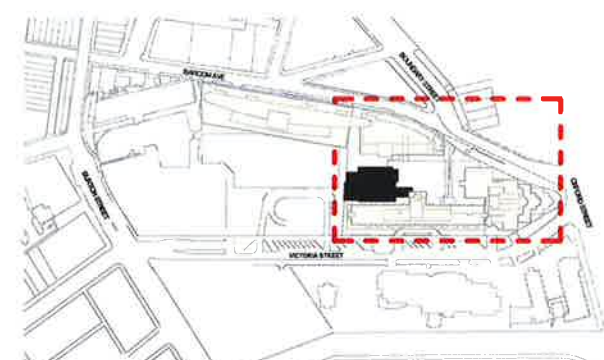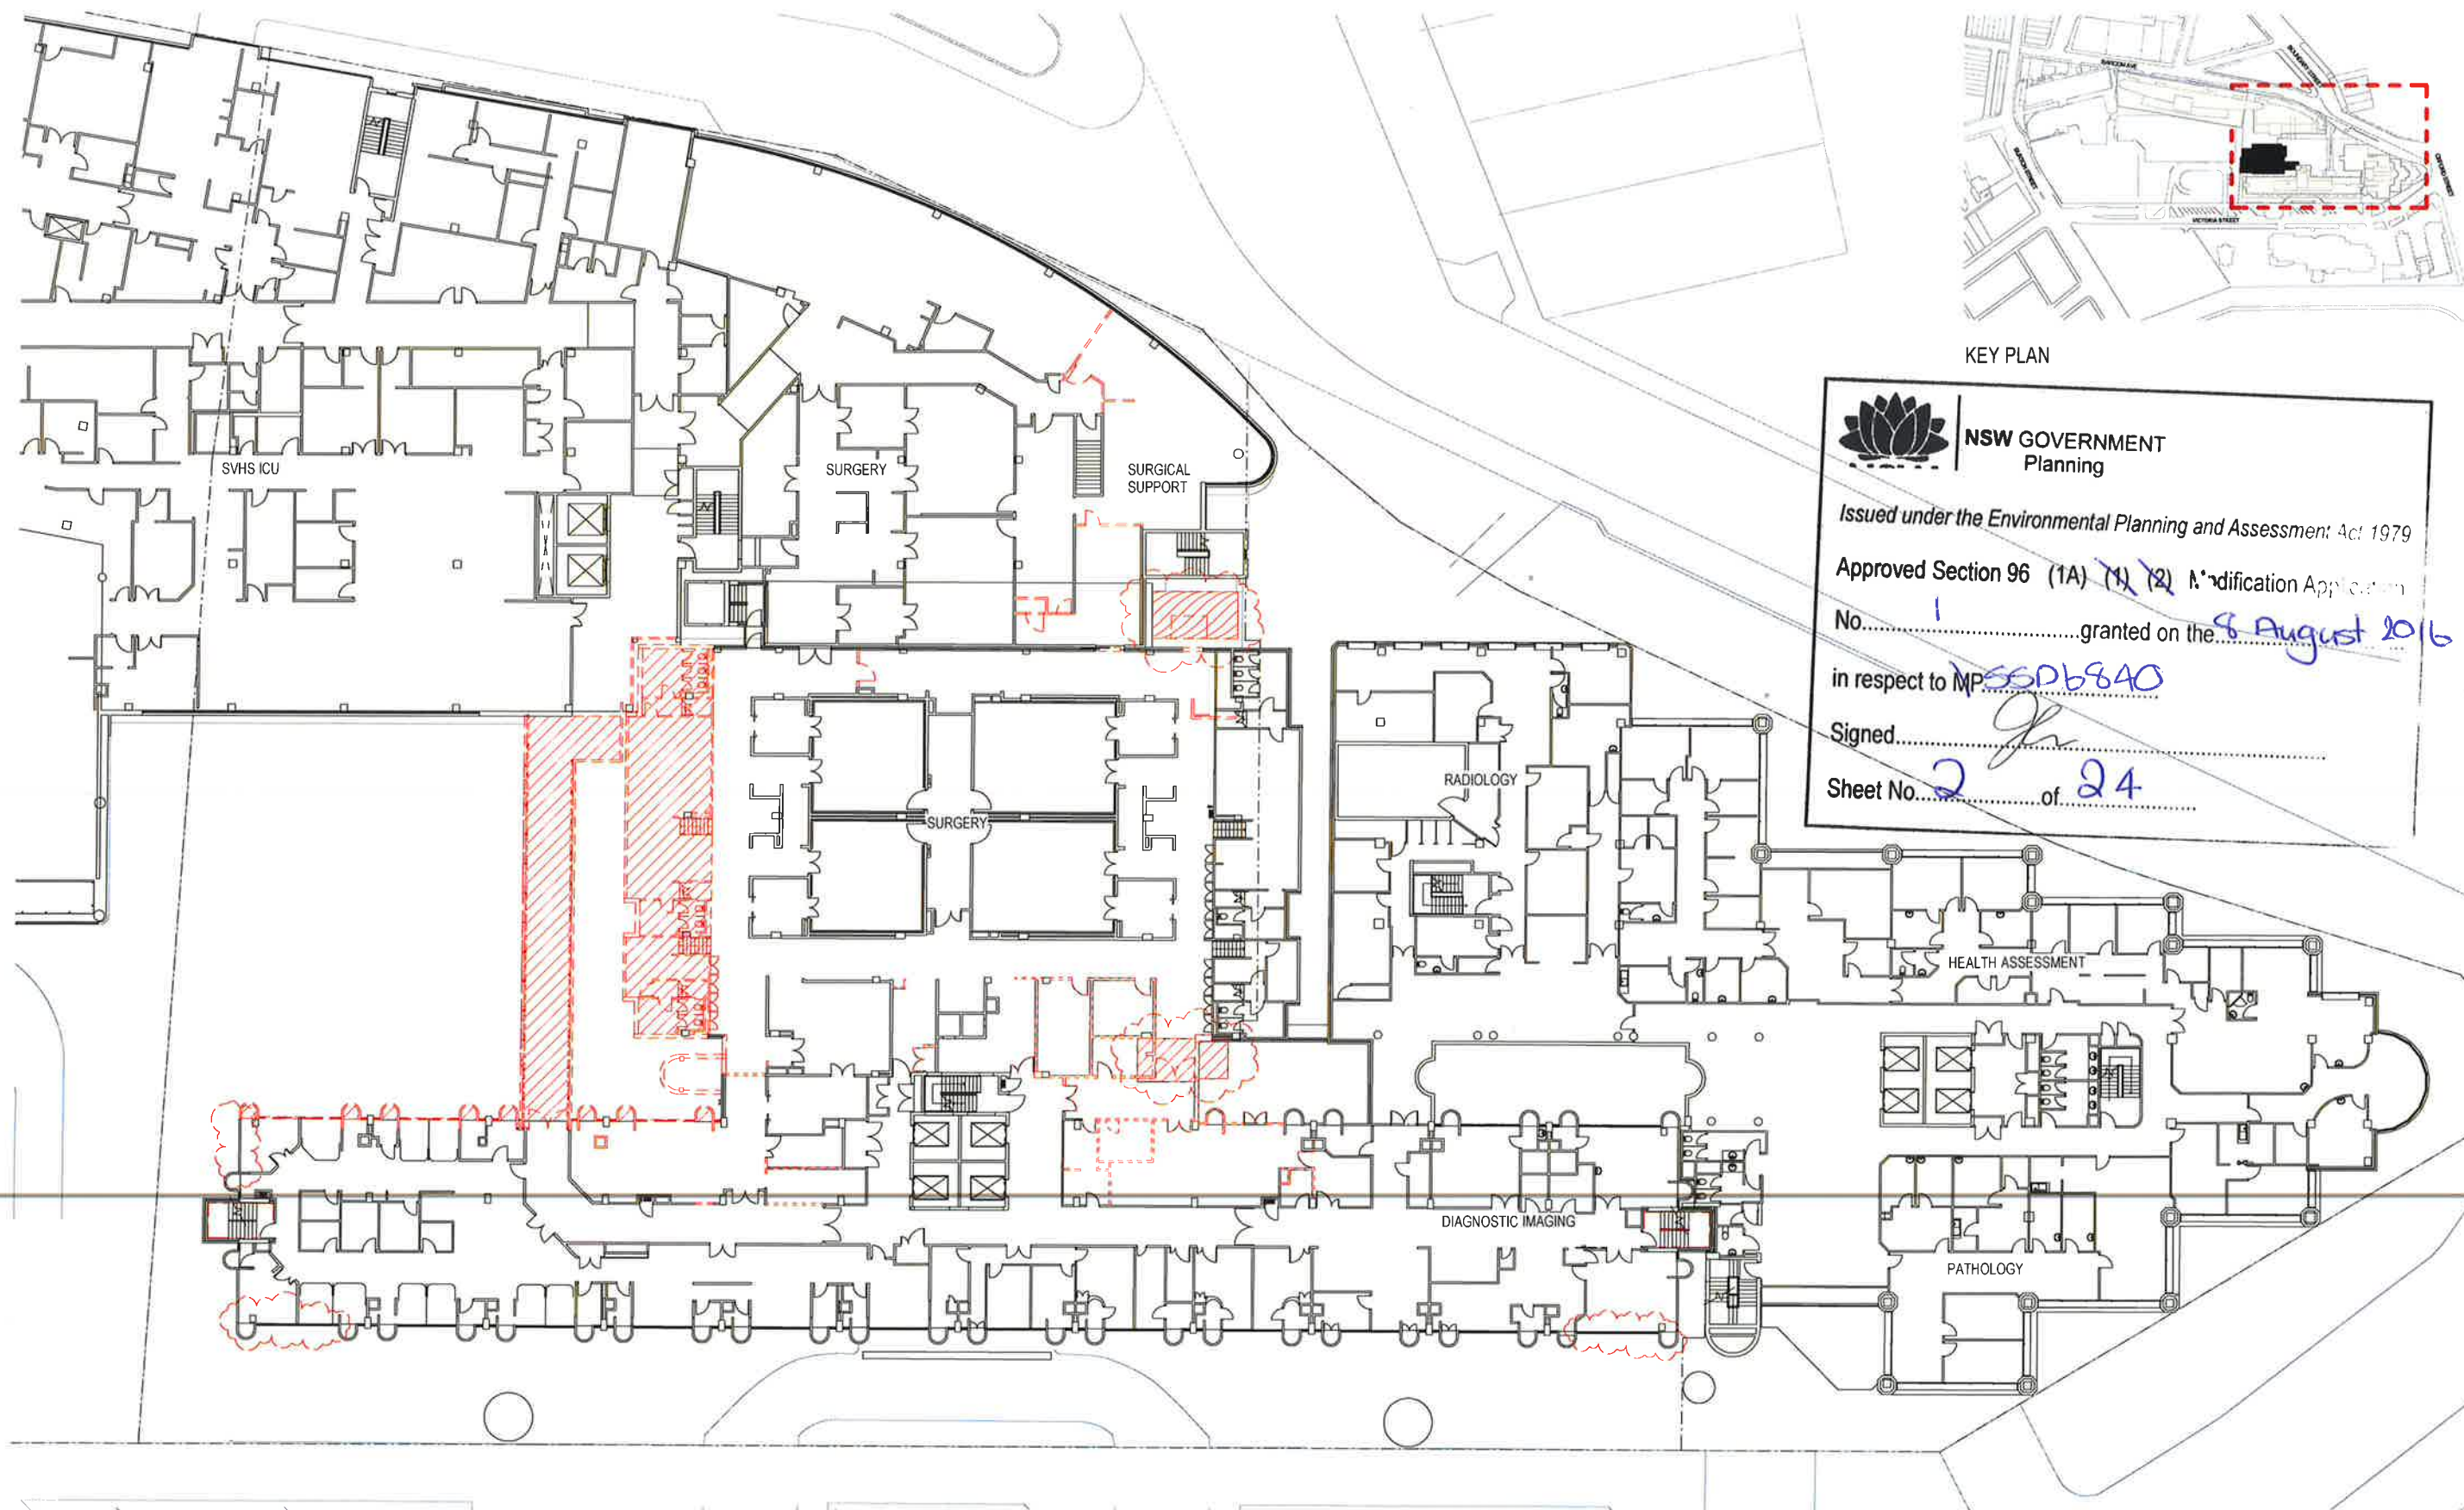

KEY PLAN

 **NSW GOVERNMENT**
Planning

Issued under the Environmental Planning and Assessment Act 1979

Approved Section 96 (1A) (1) (2) Modification Application
No. 1 granted on the 8 August 2016
in respect to MP SSDP6840
Signed [Signature]
Sheet No. 2 of 24

HASSELL

Revision	
A	DRAFT DA ISSUE
B	SSDA ISSUE
C	SSDA ISSUE
D	SSDA ISSUE
E	SSDA UPDATE

Date	
12/12/14	
16/01/15	
30/01/15	
13/02/15	
17/12/15	

Scale
1 : 200 @ A1

Client
ST VINCENT'S
HEALTHCARE LTD

Project Name
ST VINCENT'S PRIVATE
HOSPITAL SYDNEY
REDEVELOPMENT


Status
DA DEVELOPMENT
APPLICATION



Drawing
DA-00-803

Level
L05

Region
XX

DEMOLITION LAYOUT - LEVEL 5

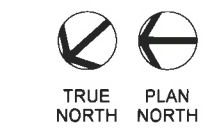

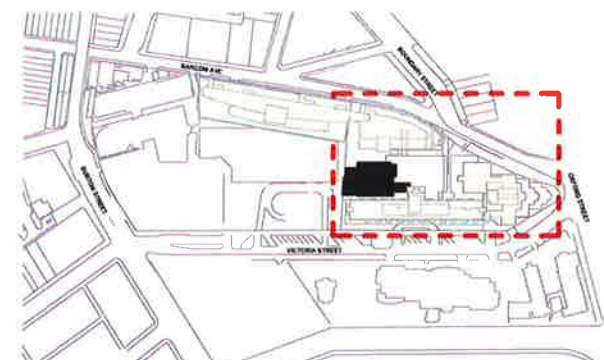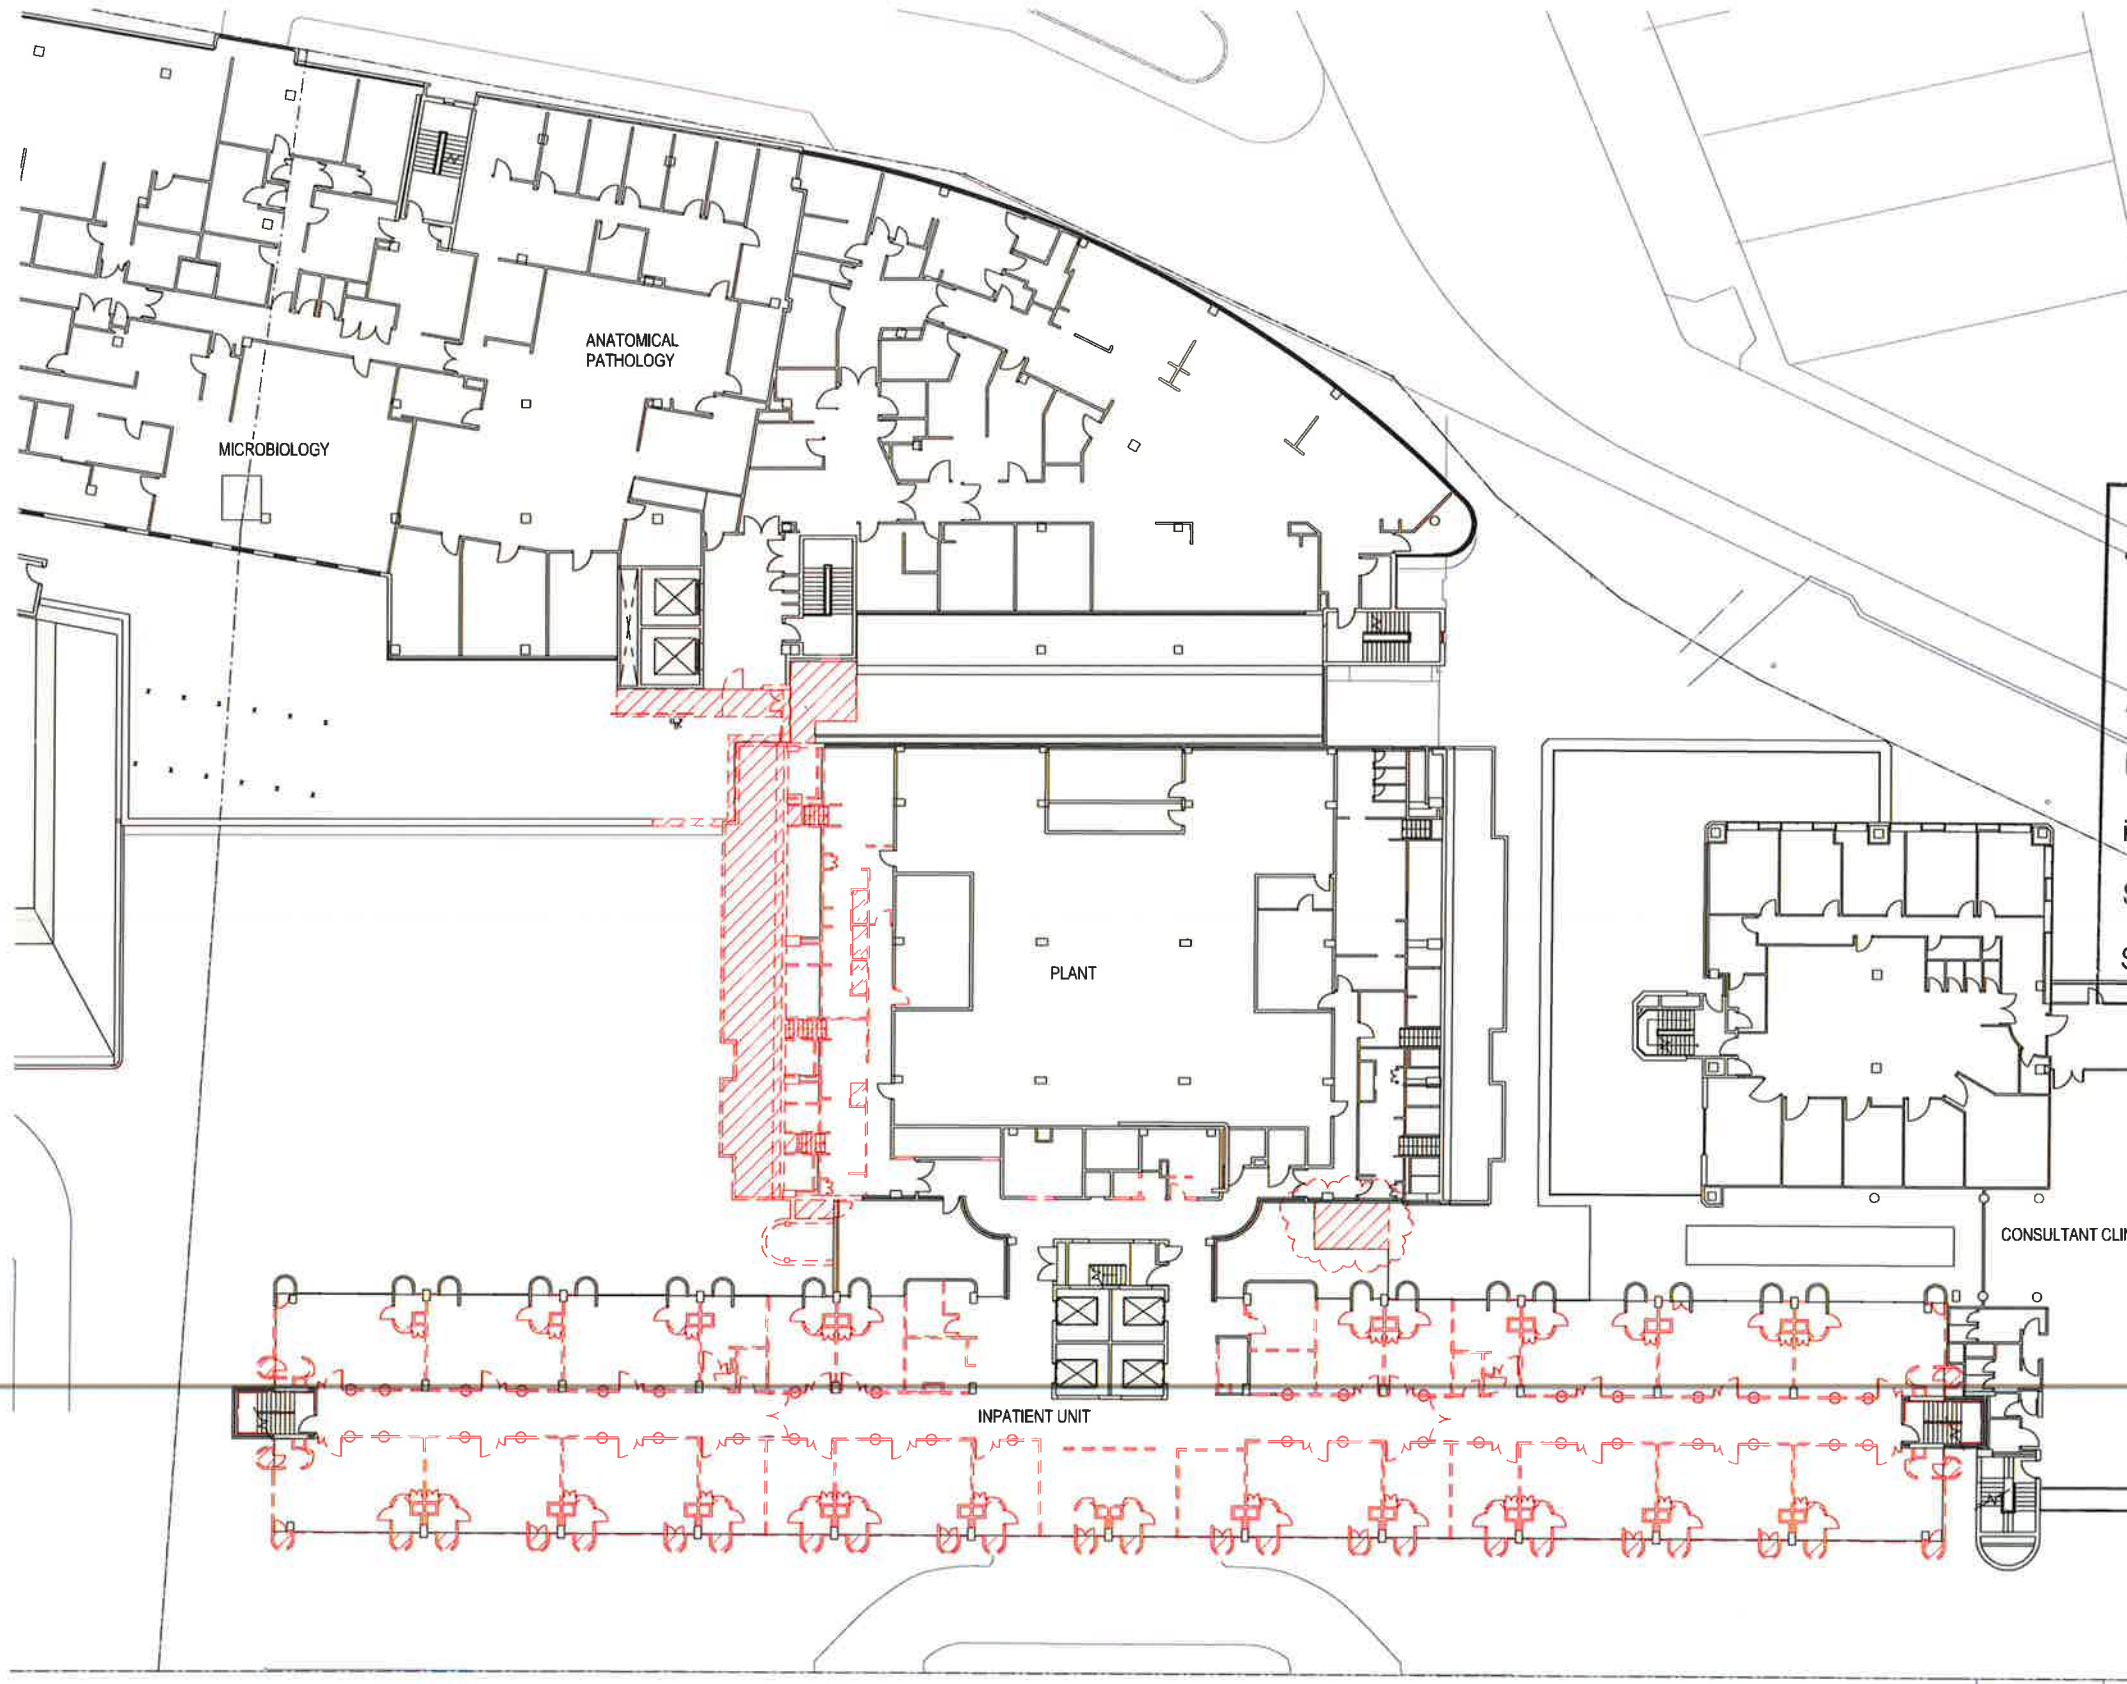

KEY PLAN



NSW GOVERNMENT
Planning

Issued under the Environmental Planning and Assessment Act 1979

Approved Section 90 (1A) (1) (2) Modification Application

No. 1 granted on the 8 August 2016

in respect to MP SSDP6840

Signed [Signature]

Sheet No. 3 of 24

HASSELL

Revision	
A	DRAFT DA ISSUE
B	SSDA ISSUE
C	SSDA ISSUE
D	SSDA ISSUE
E	SSDA UPDATE

Date	
12/12/14	
16/01/15	
30/01/15	
13/02/15	
17/12/15	

Scale
1 : 200 @ A1



Client
ST VINCENT'S
HEALTHCARE LTD

Project Name
ST VINCENT'S PRIVATE
HOSPITAL SYDNEY
REDEVELOPMENT




Status
DA DEVELOPMENT
APPLICATION

Drawing
DA-00-804
Level
L06
Region
XX

DEMOLITION LAYOUT - LEVEL 6



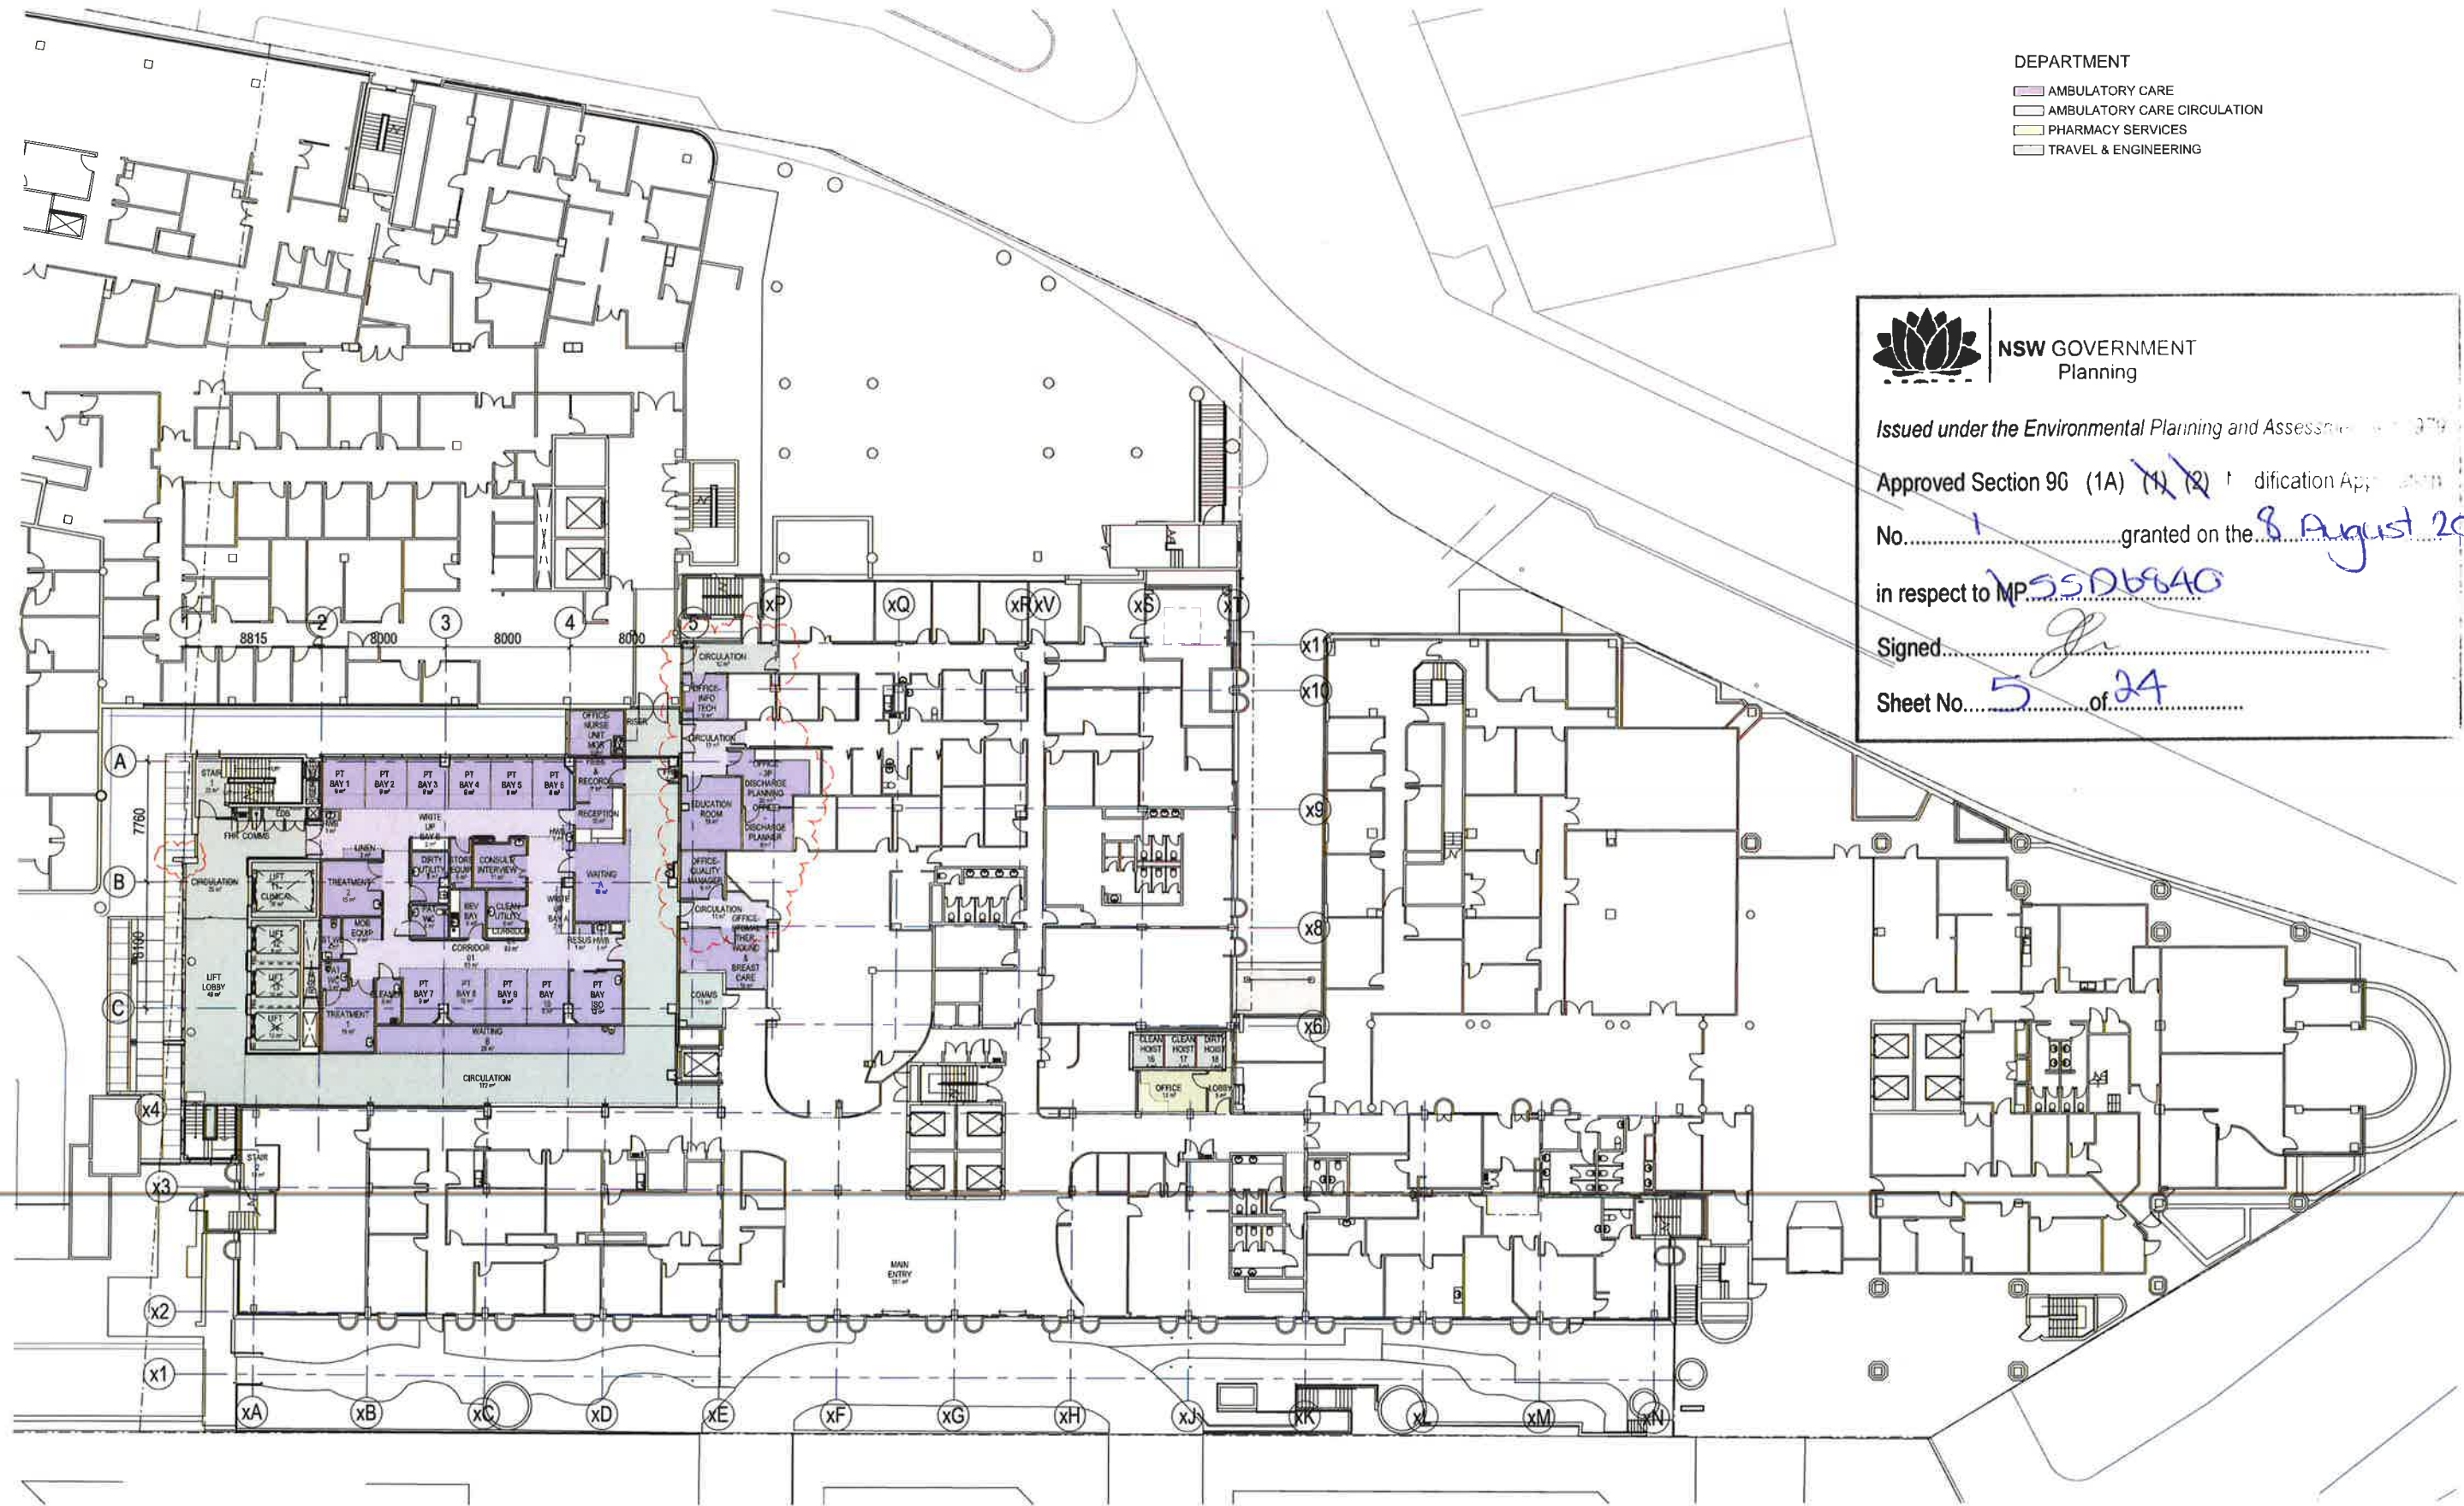

- DEPARTMENT
- AMBULATORY CARE
 - AMBULATORY CARE CIRCULATION
 - PHARMACY SERVICES
 - TRAVEL & ENGINEERING



NSW GOVERNMENT
Planning

Issued under the Environmental Planning and Assessment Act 1979

Approved Section 96 (1A) (1) (2) Modification Application

No. 1 granted on the 8 August 2016

in respect to MP 5506840

Signed [Signature]

Sheet No. 5 of 24

1 GA FLOOR PLAN - LEVEL 4
1:200

Revision
A DRAFT DA ISSUE
B SDA ISSUE
C SDA ISSUE
D SDA ISSUE
E SDA UPDATE

Date
12/12/14
16/11/15
20/11/15
13/02/15
17/12/15

Scale
1:200 @ A1

Client
ST VINCENT'S
HEALTHCARE LTD


Project Name
ST VINCENT'S PRIVATE
HOSPITAL SYDNEY
REDEVELOPMENT

Status
DA DEVELOPMENT
APPLICATION

Drawing
DA-01-004
Level
L04
Region
OA
GA PLAN, LEVEL 04

HASSELL



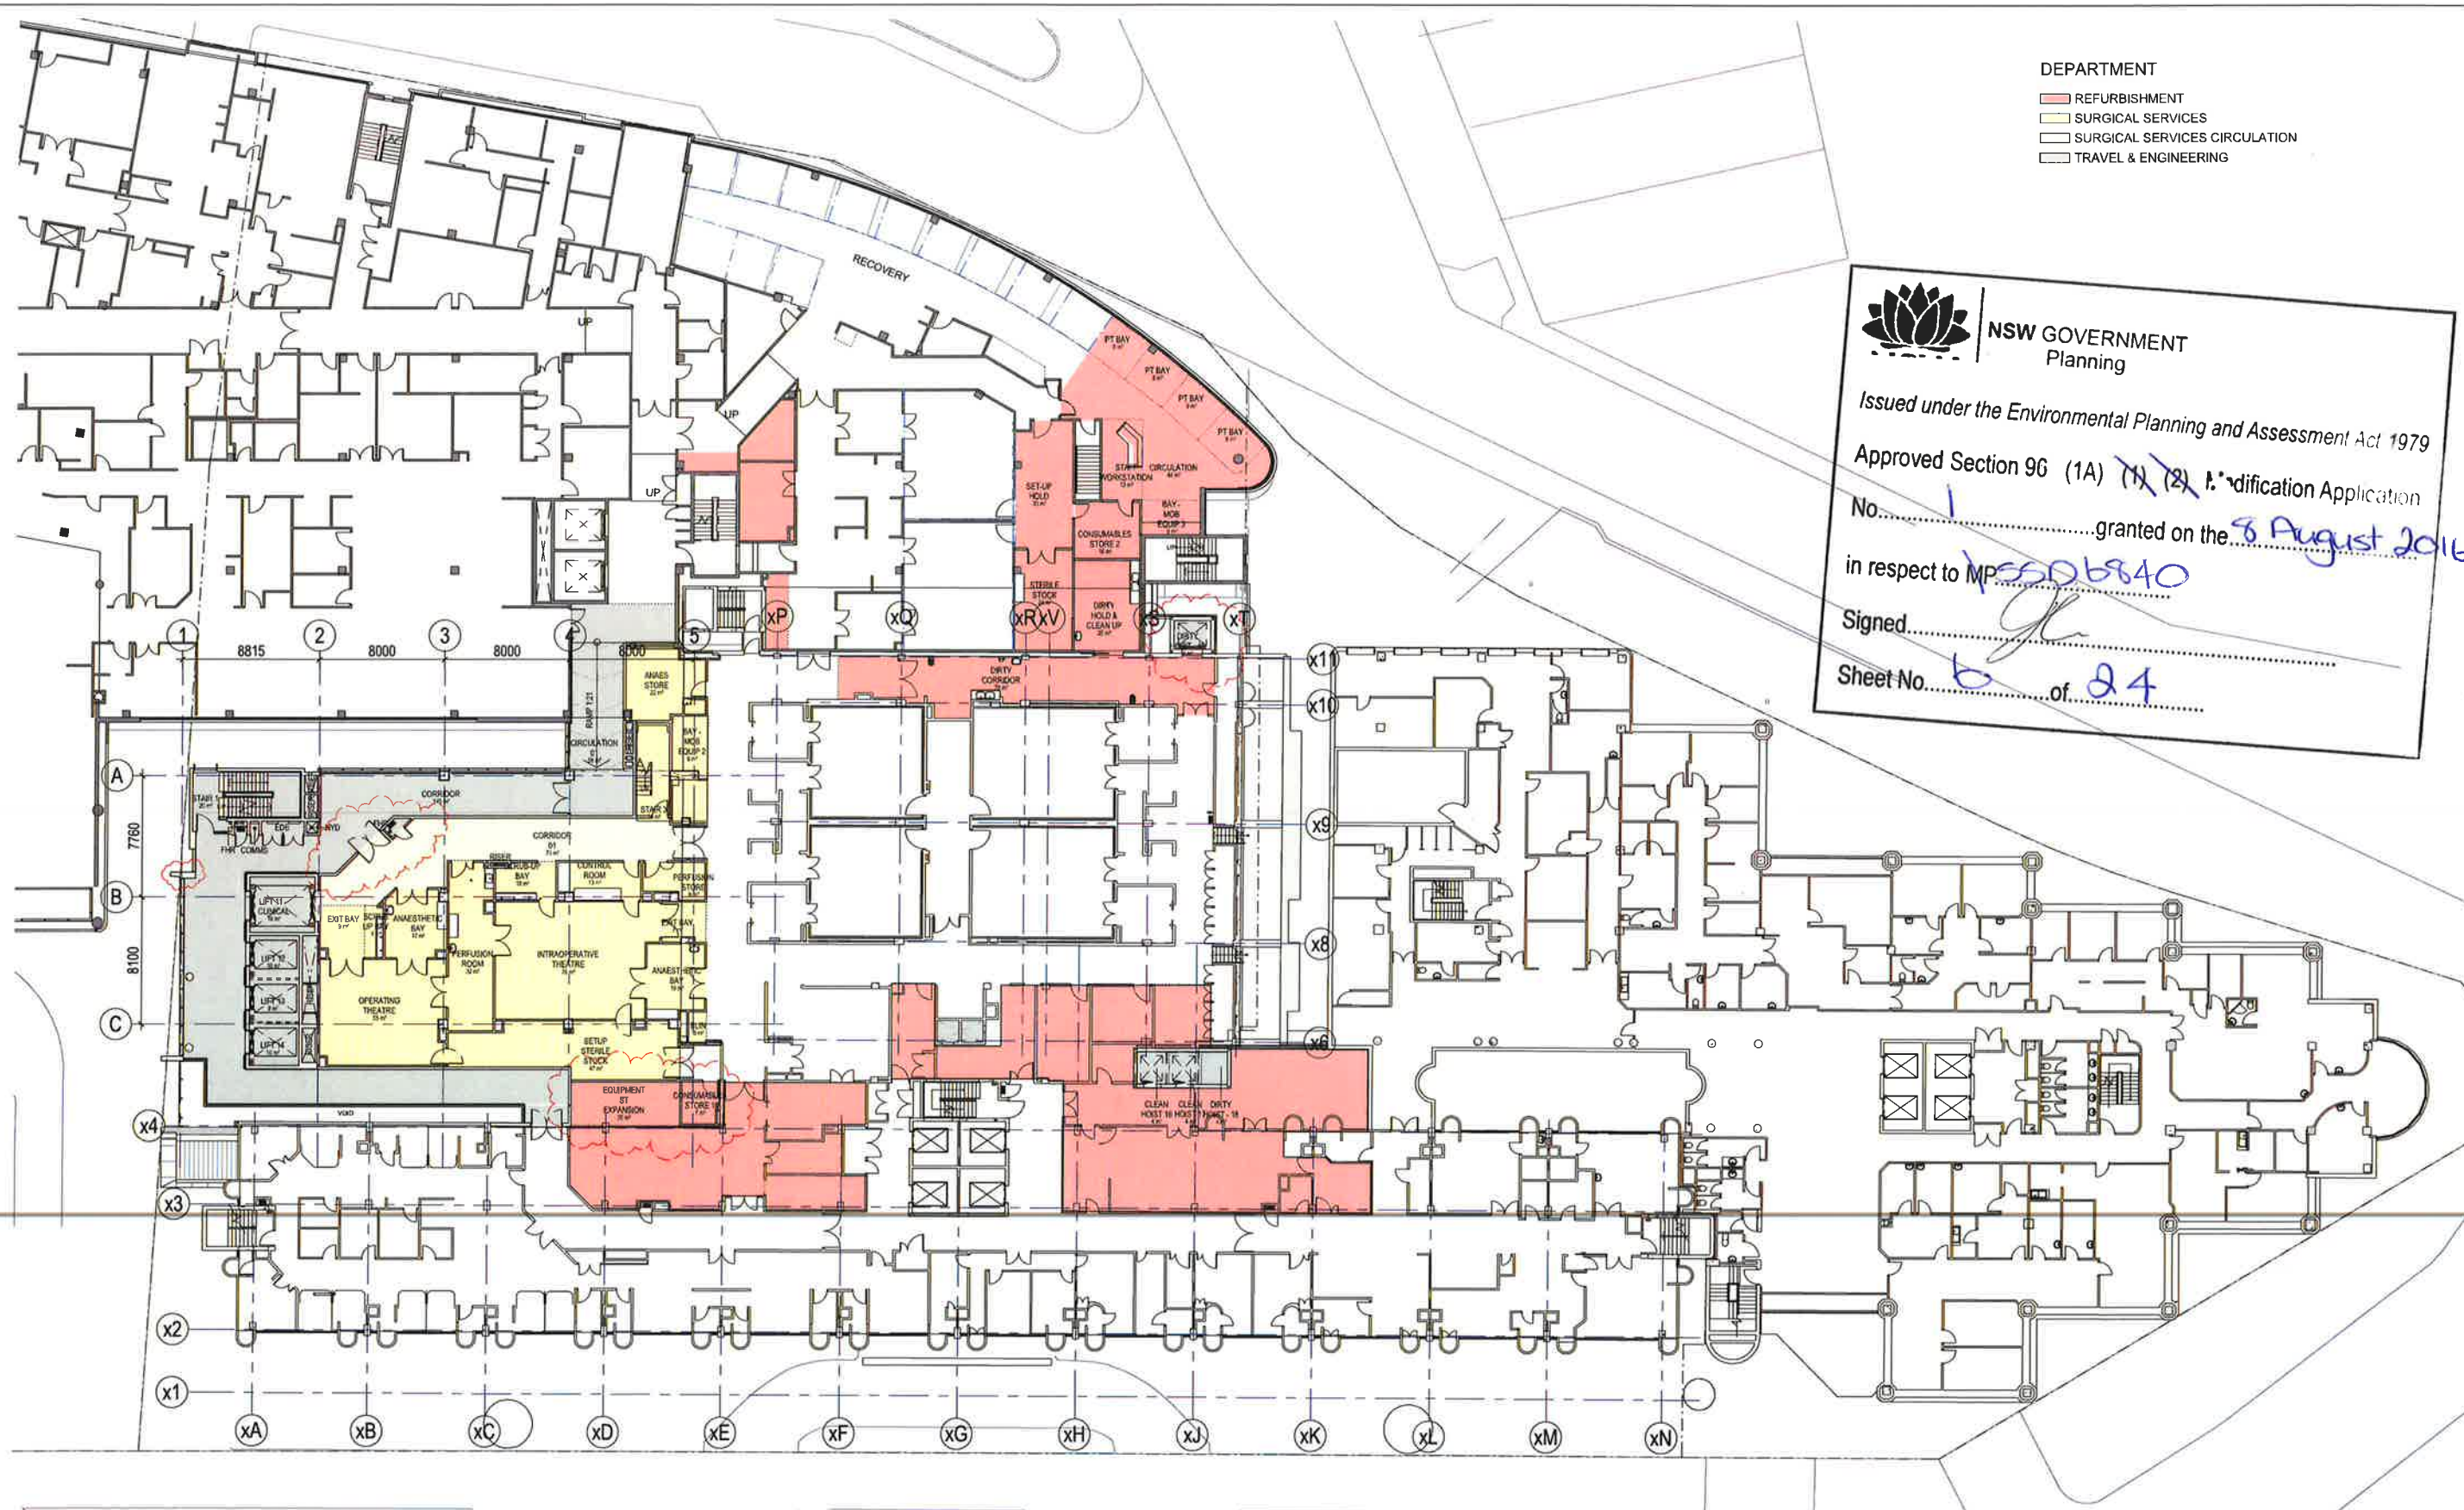

- DEPARTMENT
- REFURBISHMENT
 - SURGICAL SERVICES
 - SURGICAL SERVICES CIRCULATION
 - TRAVEL & ENGINEERING



NSW GOVERNMENT
Planning

Issued under the Environmental Planning and Assessment Act 1979

Approved Section 96 (1A) (1) (2) Modification Application

No. 1 granted on the 8 August 2016

in respect to MP 5506840

Signed [Signature]

Sheet No. 6 of 24

1 GA FLOOR PLAN - LEVEL 5, OPTION 1
1:200

HASSELL

Revision	
A	DRAFT DA ISSUE
B	SSDA ISSUE
C	SSDA ISSUE
D	SSDA ISSUE
E	SSDA UPDATE
F	SSDA UPDATE

Date	
12/12/14	
18/01/15	
30/01/15	
13/02/15	
17/12/15	
22/04/16	

Scale
1:200 @ A1



Client
ST VINCENT'S
HEALTHCARE LTD


Project Name
ST VINCENT'S PRIVATE
HOSPITAL SYDNEY
REDEVELOPMENT

Status
DA DEVELOPMENT
APPLICATION

Drawing
DA-01-005
Level
L05
Region
OA

GA PLAN, LEVEL 05

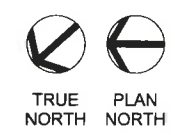 

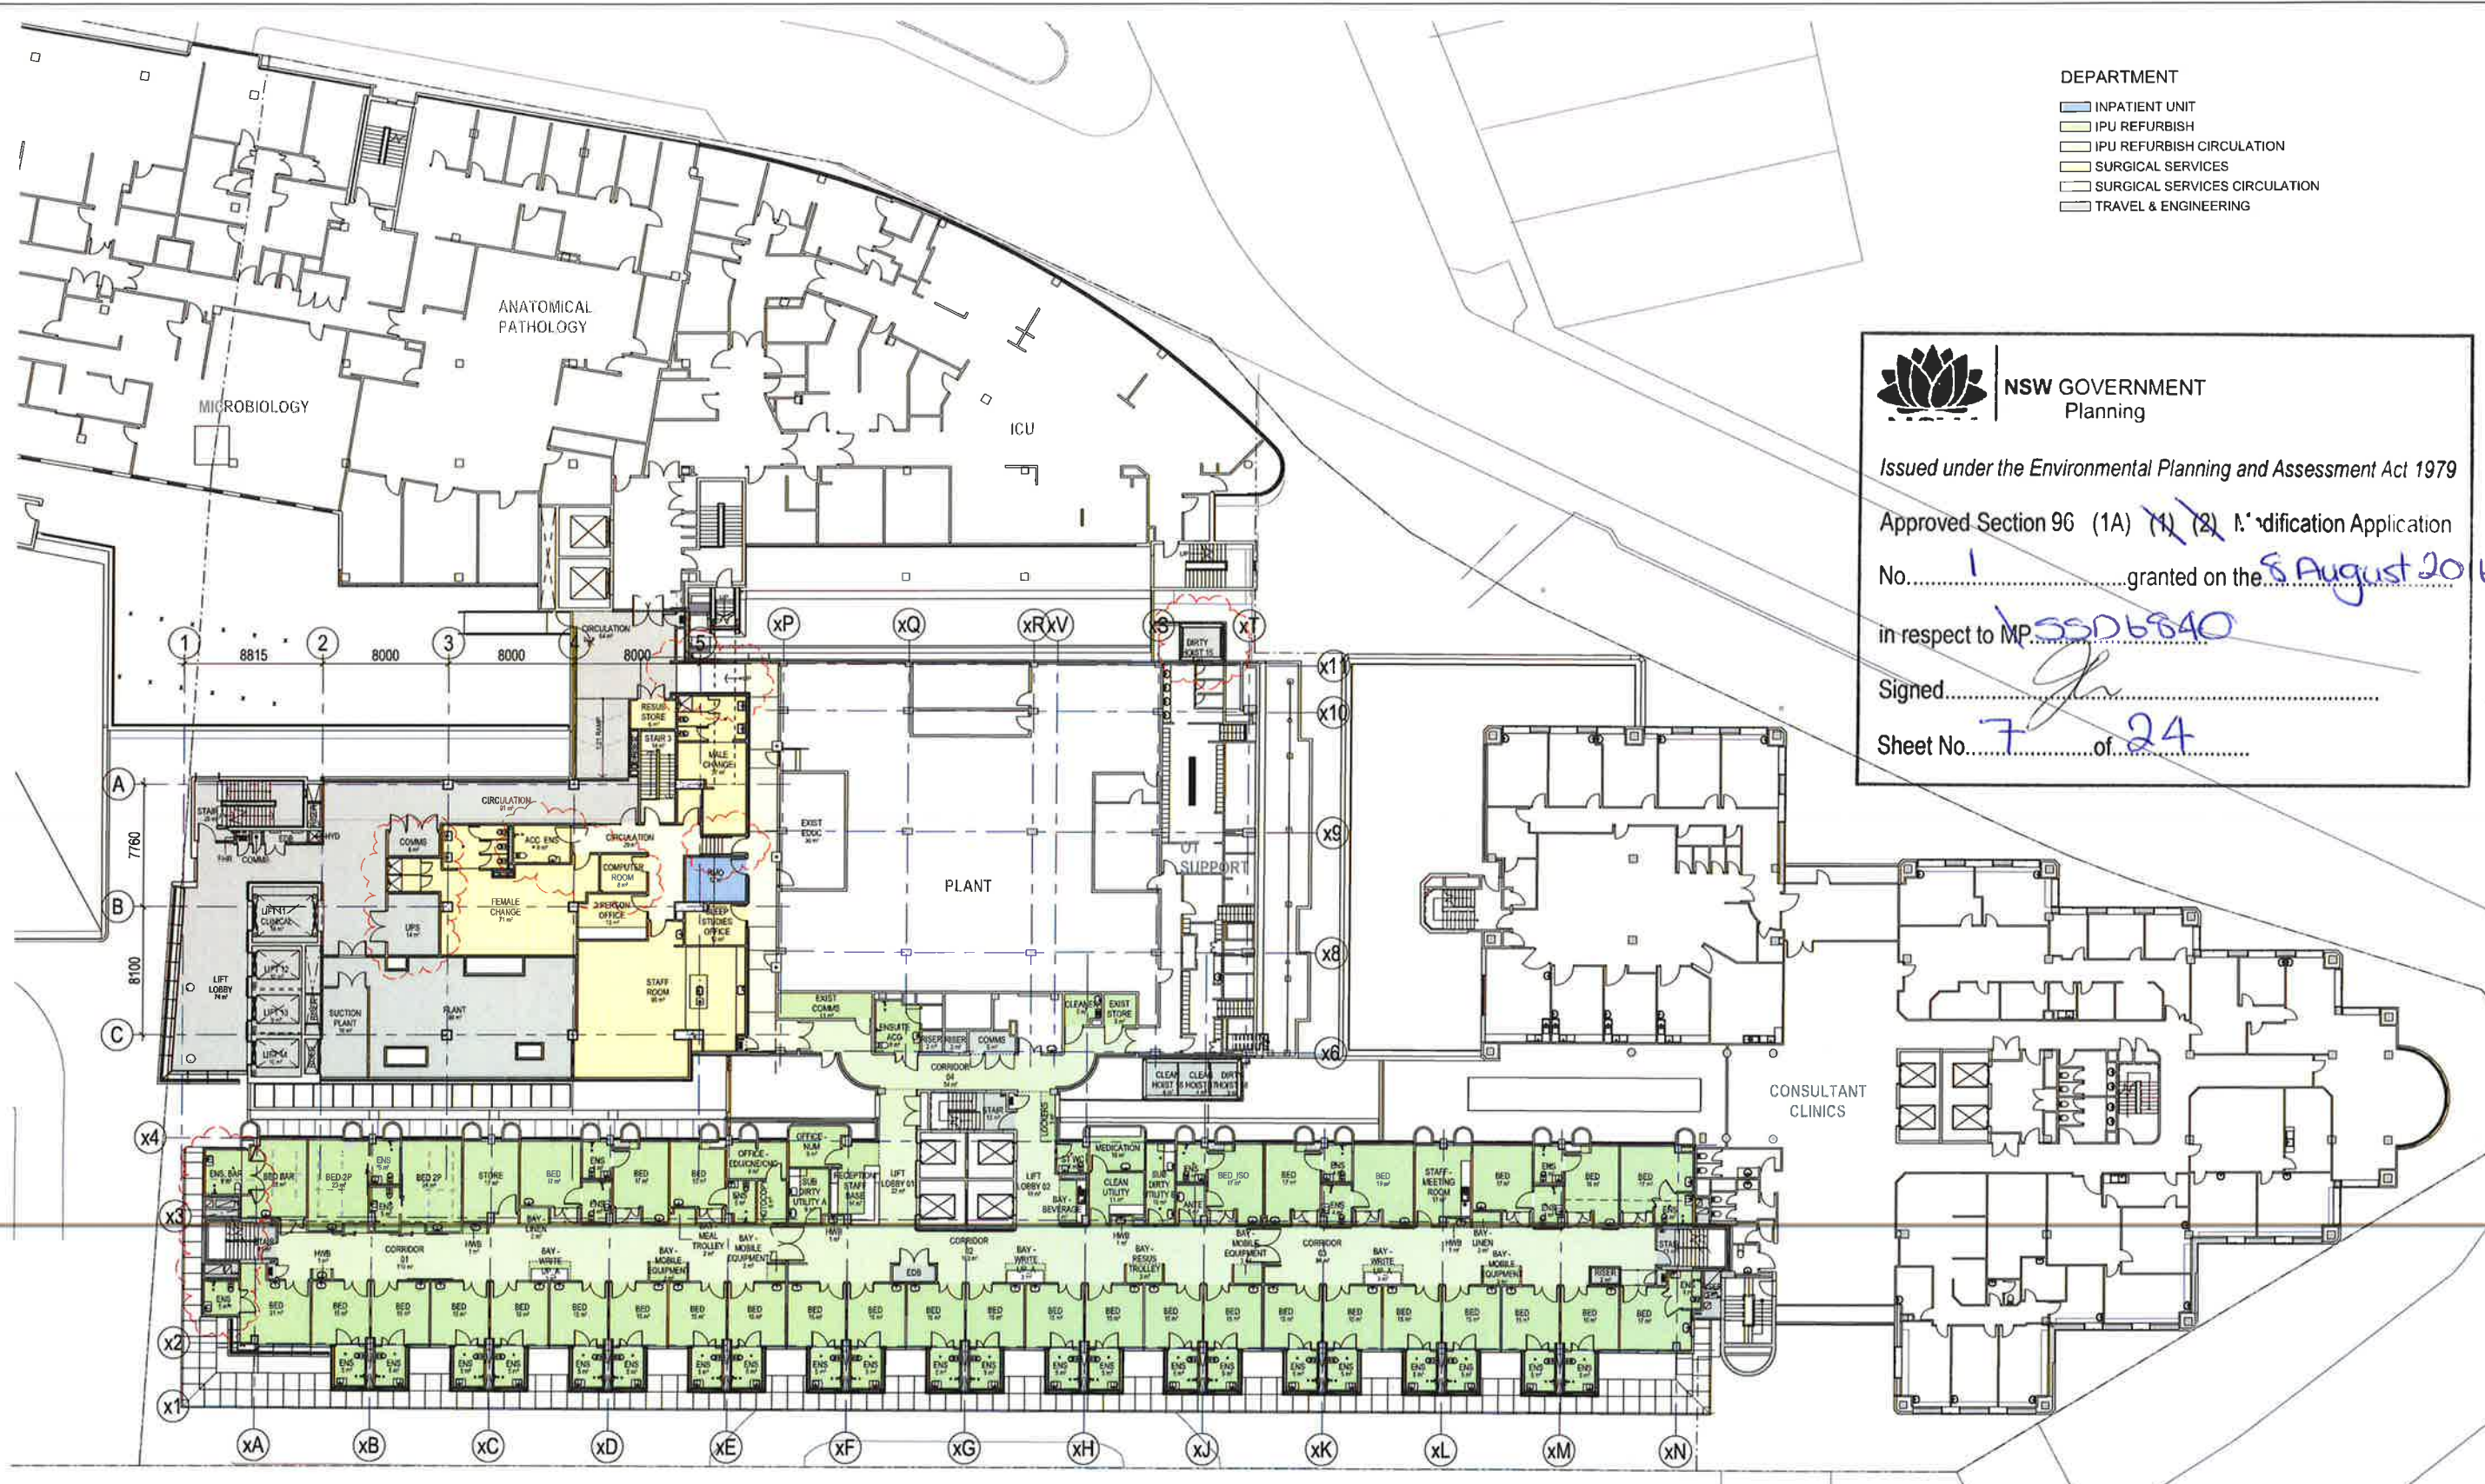

- DEPARTMENT
- INPATIENT UNIT
 - IPU REFURBISH
 - IPU REFURBISH CIRCULATION
 - SURGICAL SERVICES
 - SURGICAL SERVICES CIRCULATION
 - TRAVEL & ENGINEERING



NSW GOVERNMENT
Planning

Issued under the Environmental Planning and Assessment Act 1979

Approved Section 96 (1A) (1) (2) Modification Application
No. 1 granted on the 5 August 2016

in respect to MP 5506840

Signed [Signature]

Sheet No. 7 of 24

1 GA FLOOR PLAN - LEVEL 6
1:200

Revision

A	DRAFT DA ISSUE
B	SSDA ISSUE
C	SSDA ISSUE
D	SSDA ISSUE
E	SSDA UPDATE

Date

12/01/14
16/01/15
20/01/15
13/02/16
17/02/16

Scale
1:200 @ A1

Client
ST VINCENT'S
HEALTHCARE LTD

Project Name
ST VINCENT'S PRIVATE
HOSPITAL SYDNEY
REDEVELOPMENT

Status
DA DEVELOPMENT
APPLICATION

Drawing
DA-01-006


Level
L06

Region
OA

GA PLAN, LEVEL 06



HASSELL

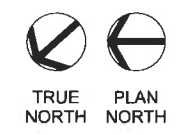

DEPARTMENT
IPU REFURBISH
IPU REFURBISH CIRCULATION
TRAVEL & ENGINEERING



NSW GOVERNMENT
Planning

Issued under the Environmental Planning and Assessment Act 1979


Approved Section 90 (1A) (1) (2) Modification Application

No. 1 granted on the 8 August 2016

in respect to MP 5506840

Signed: [Signature]

Sheet No. 8 of 24

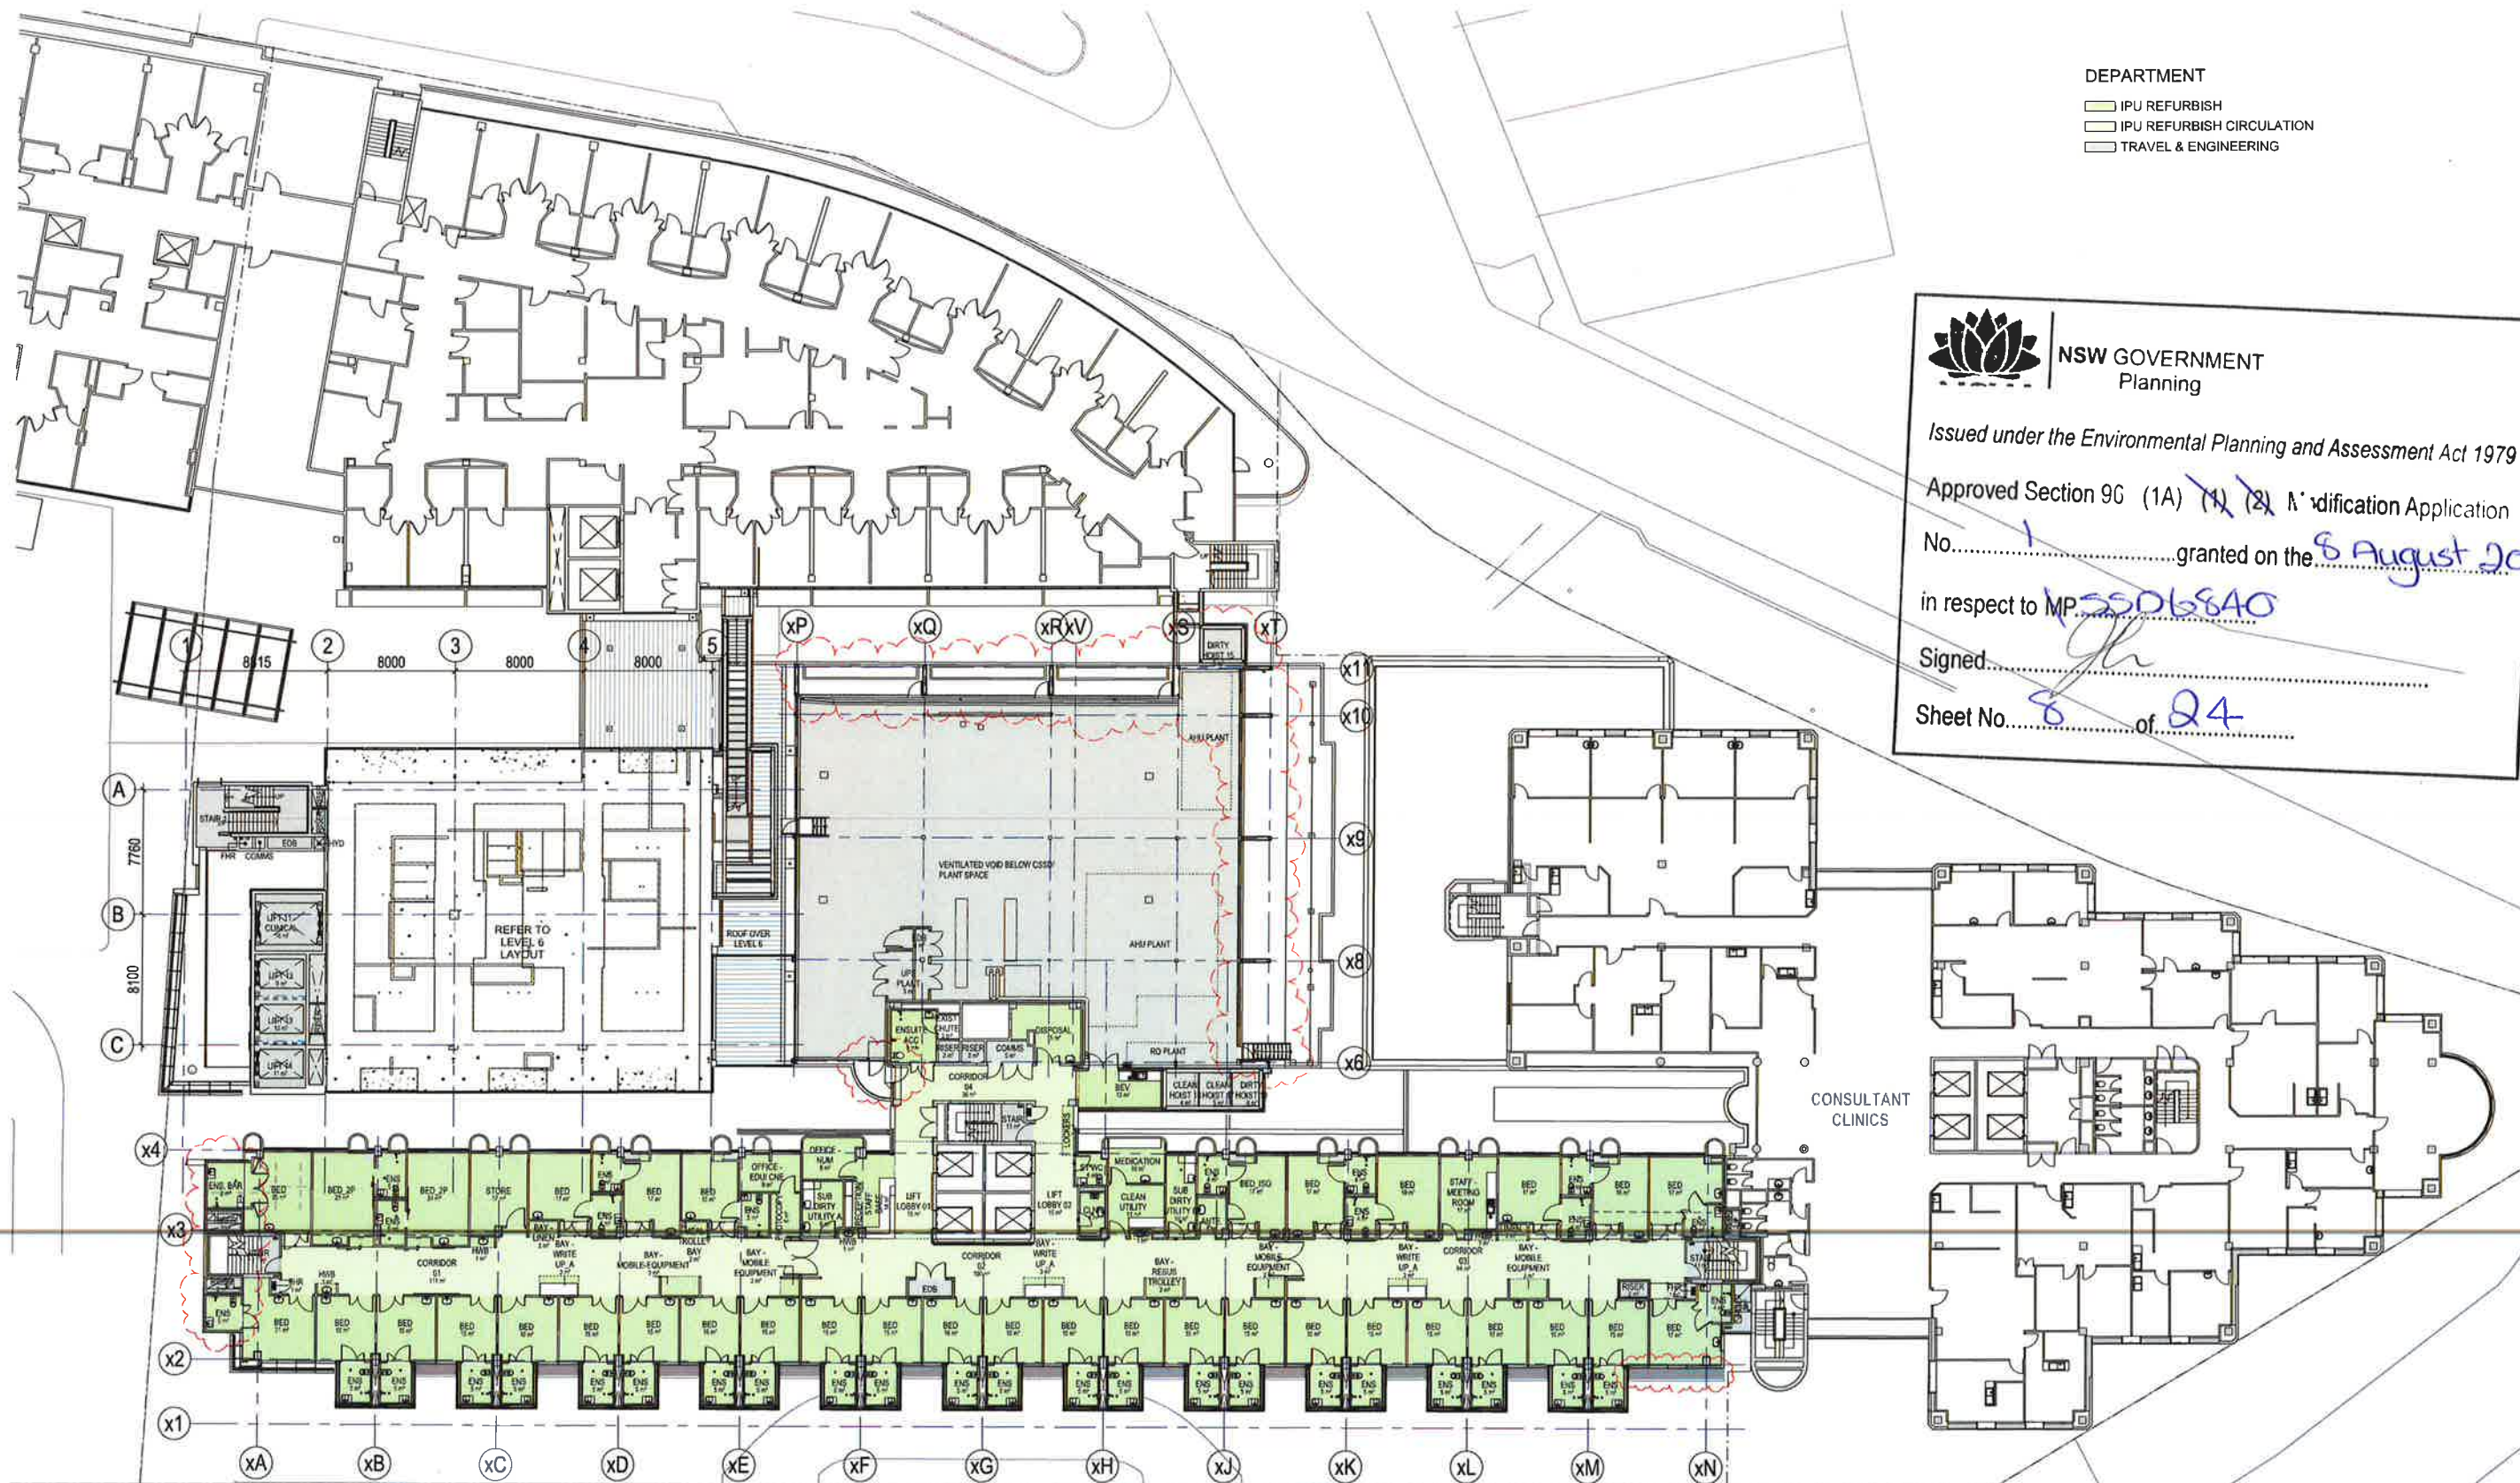

1 GA FLOOR PLAN - LEVEL 7
1:200

Revision
A DRAFT DA ISSUE
B SDA ISSUE
C SDA ISSUE
D SDA ISSUE
E SDA UPDATE

Date
12/12/14
16/01/15
20/01/15
13/02/15
17/12/15

Scale
1:200 @ A1

Client
ST VINCENT'S
HEALTHCARE LTD

Project Name
ST VINCENT'S PRIVATE
HOSPITAL SYDNEY
REDEVELOPMENT


Status
DA DEVELOPMENT
APPLICATION

Drawing
DA-01-007
Level
L07
Region
OA
GA PLAN, LEVEL 07

HASSELL

0 4 8 16m
1:200



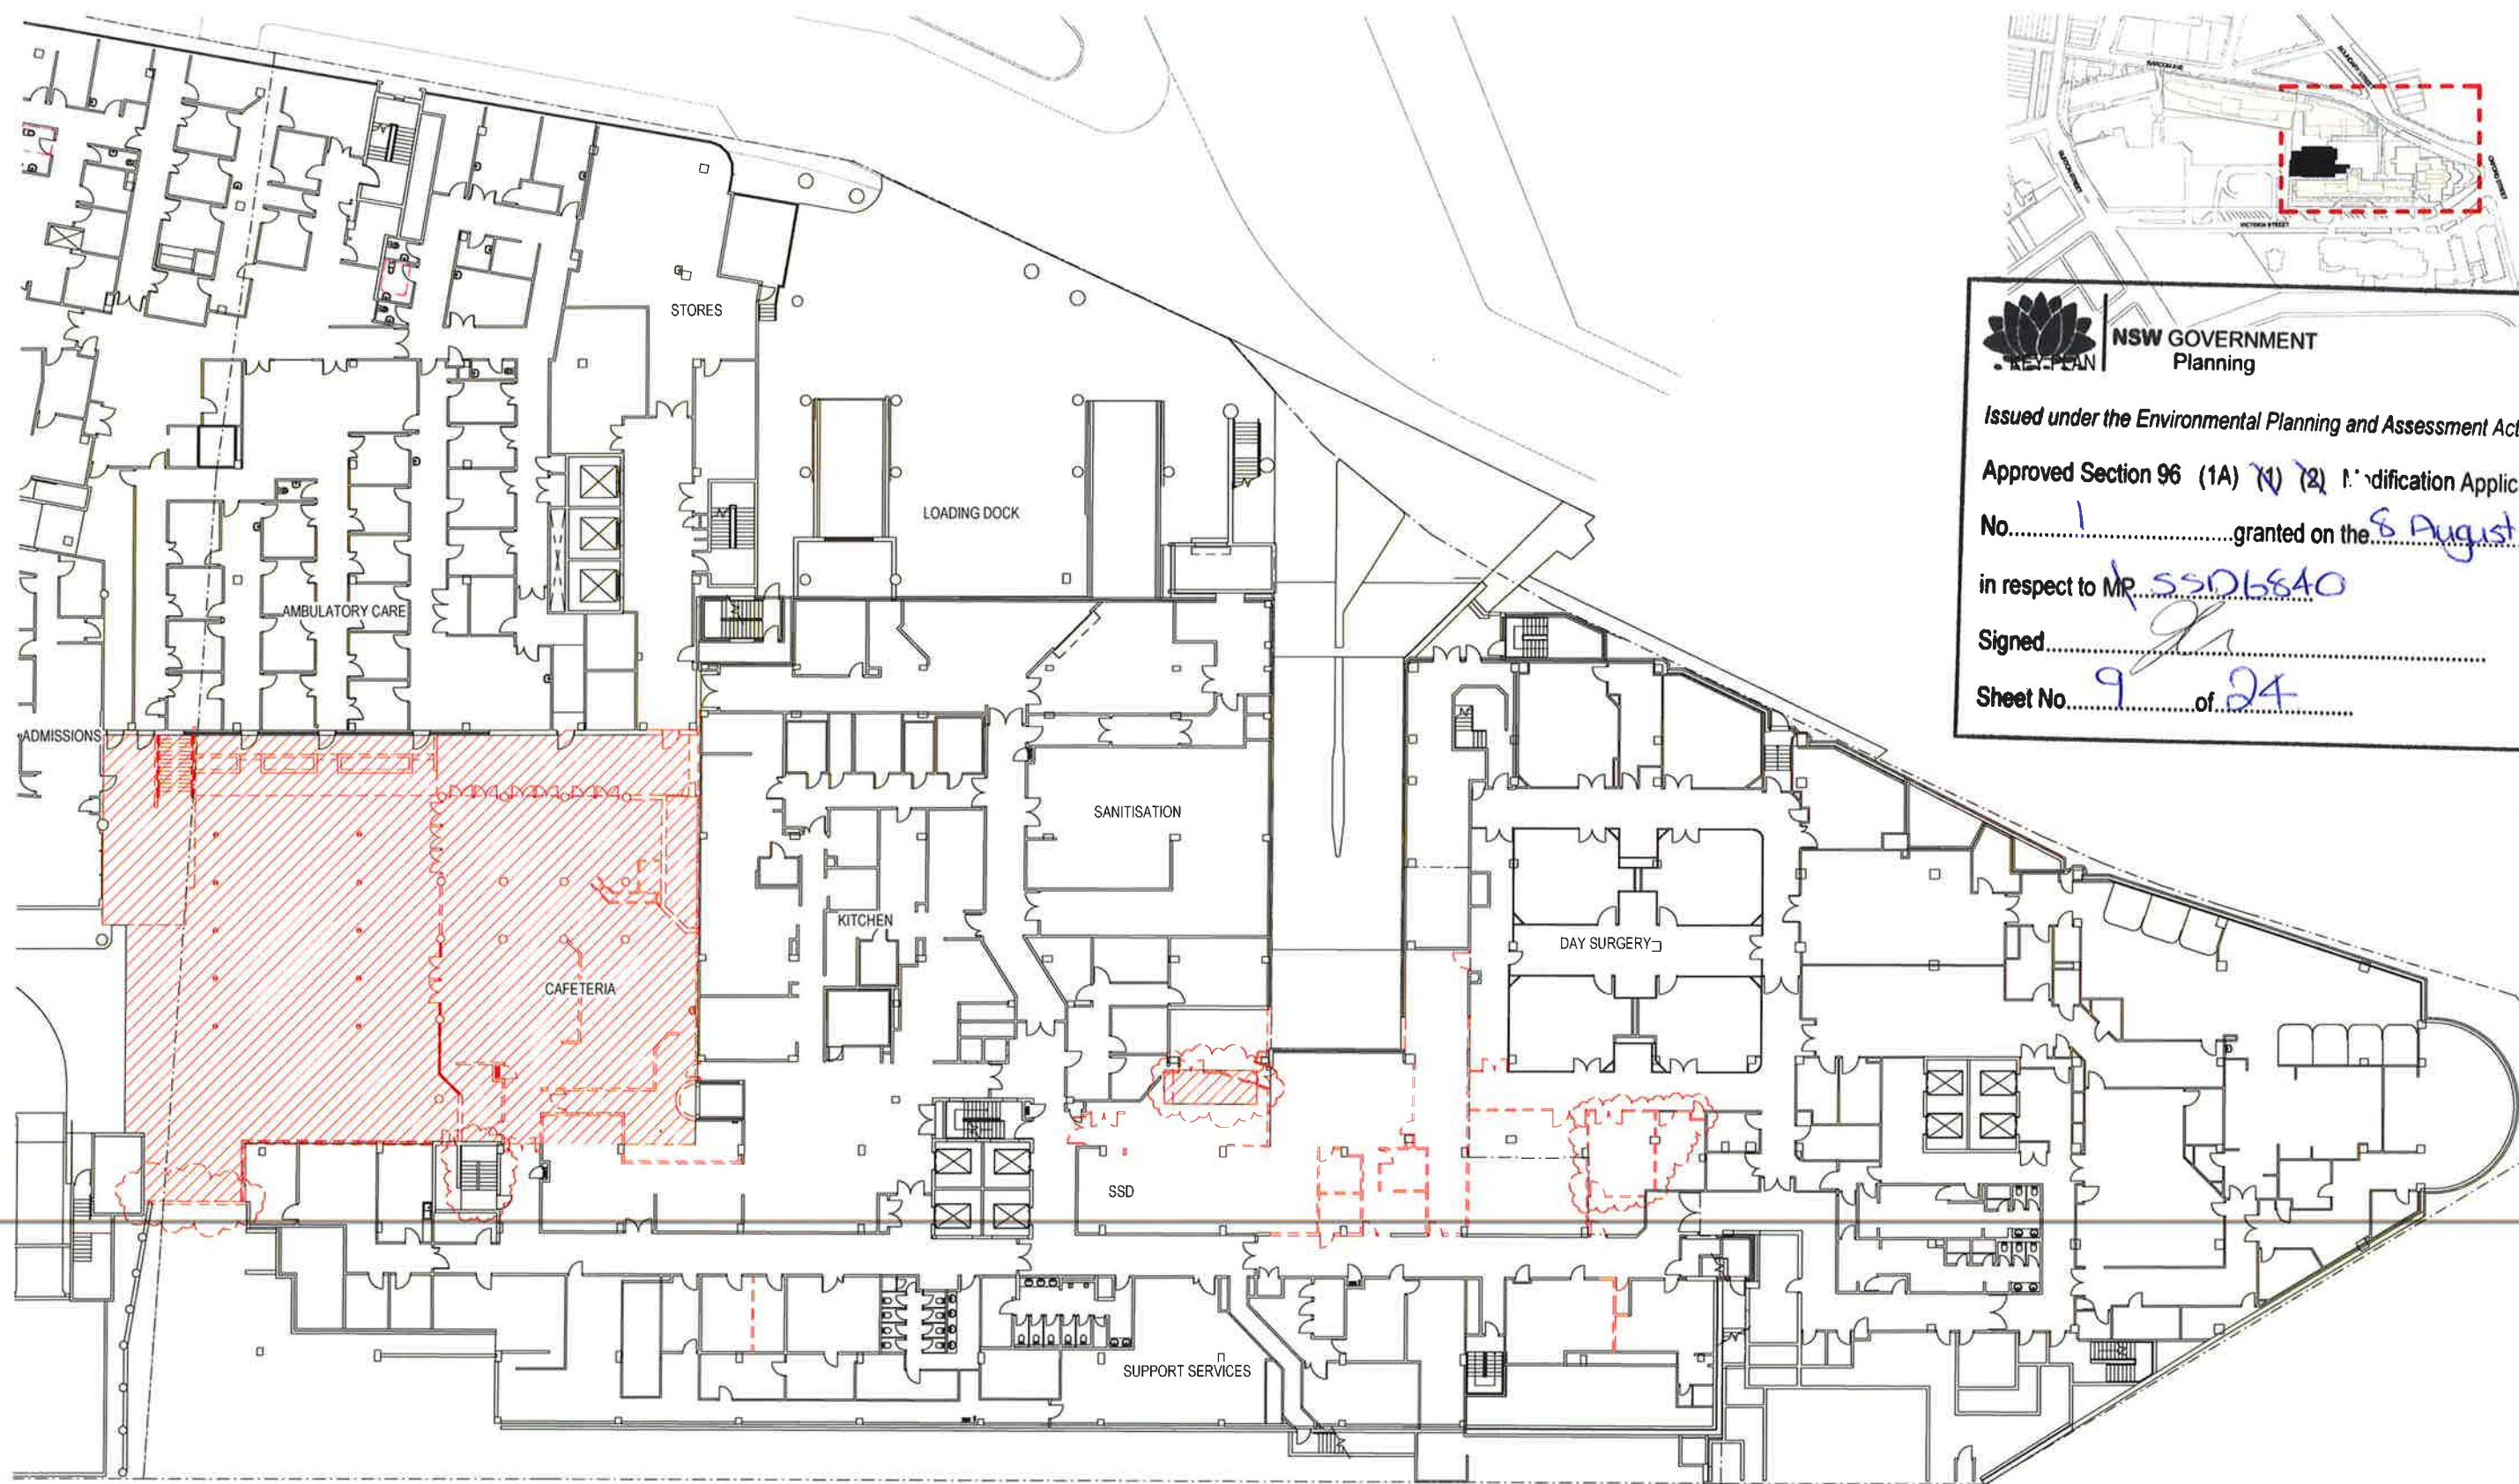

NSW GOVERNMENT
Planning

Issued under the Environmental Planning and Assessment Act 1979

Approved Section 96 (1A) (1) (2) Modification Application

No. 1 granted on the 8 August 2016

in respect to MP SSD6840

Signed [Signature]

Sheet No. 9 of 24

HASSELL

Revision	
A	DRAFT DA ISSUE
B	SSDA ISSUE
C	SSDA ISSUE
D	SSDA ISSUE
E	SSDA UPDATE

Date	
12/12/14	
16/01/15	
30/01/15	
13/02/15	
17/12/15	

Scale
1 : 200 @ A1

Client
ST VINCENT'S
HEALTHCARE LTD

Project Name
ST VINCENT'S PRIVATE
HOSPITAL SYDNEY
REDEVELOPMENT

Status
DA DEVELOPMENT
APPLICATION

Drawing
DA-00-801
Level
L03
Region
XX
DEMOLITION LAYOUT - LEVEL 3

