


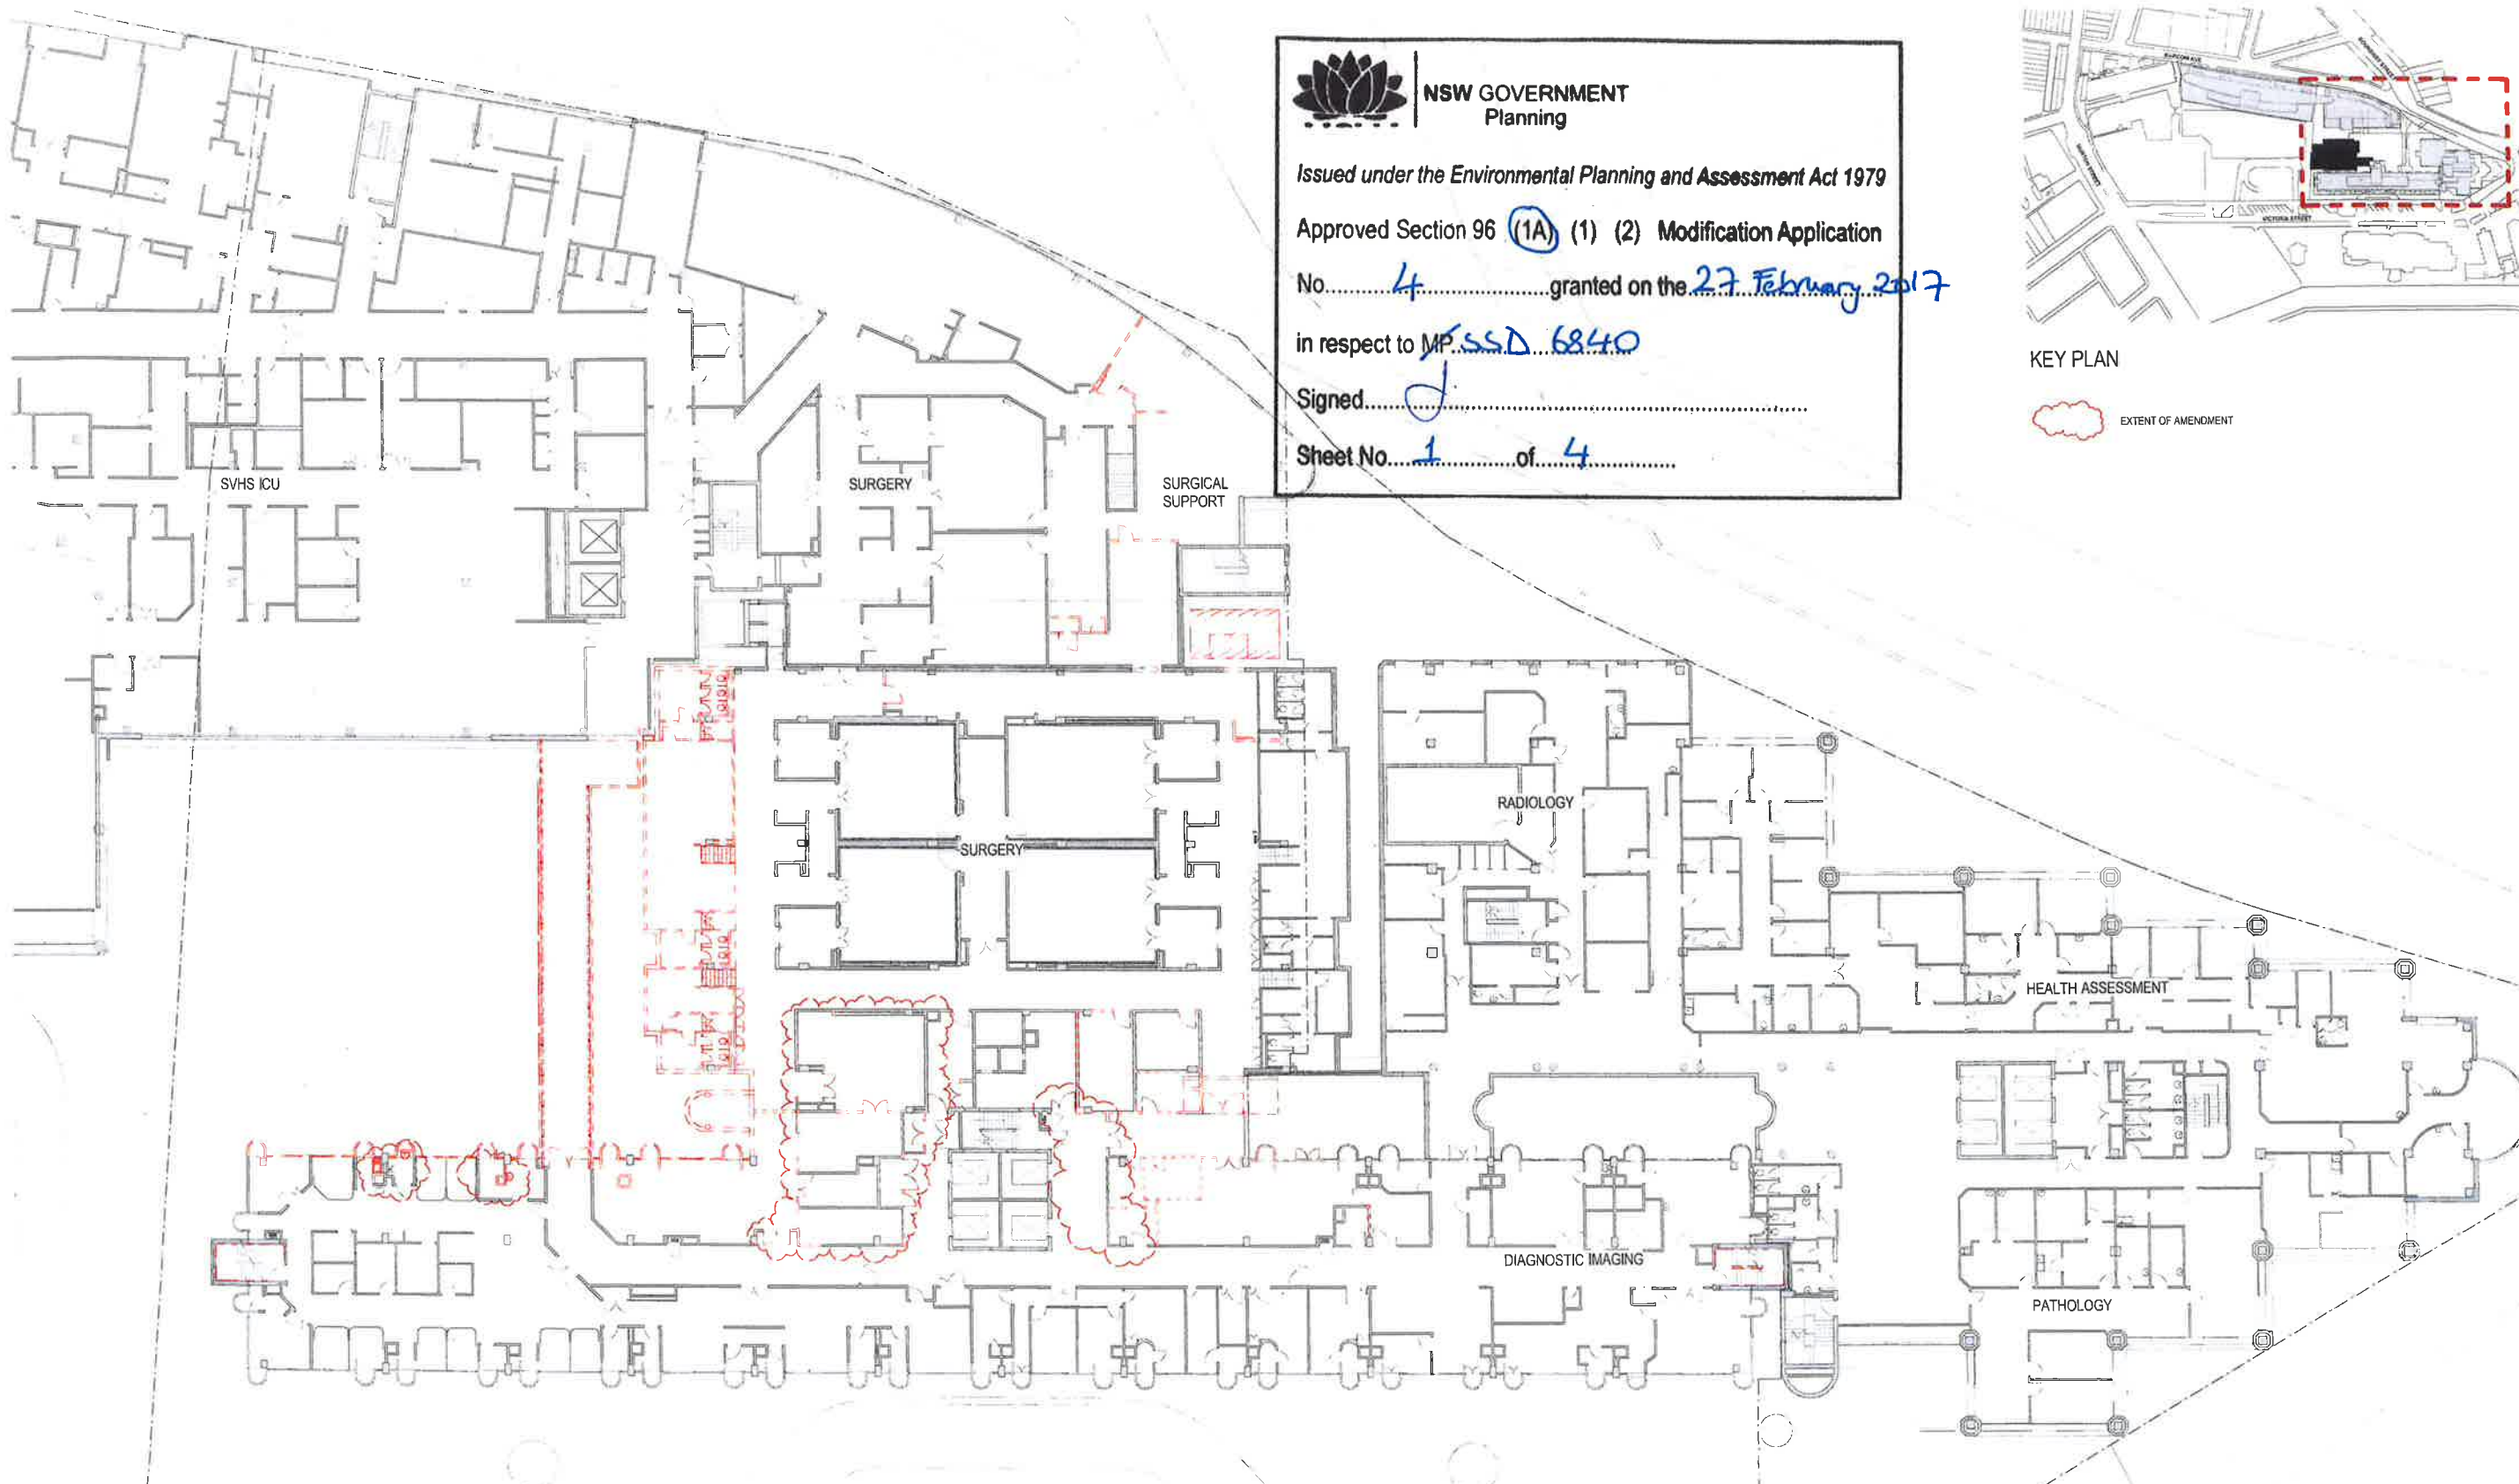

NSW GOVERNMENT
Planning

Issued under the Environmental Planning and Assessment Act 1979


Approved Section 96 (1A) (1) (2) Modification Application

No. 4 granted on the 27 February 2017

in respect to MPSSD 6840

Signed [Signature]

Sheet No. 1 of 4

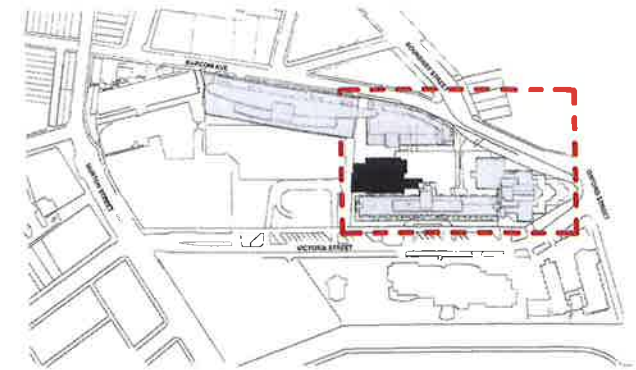

KEY PLAN

EXTENT OF AMENDMENT

Revision	
A	DRAFT DA ISSUE
B	SSDA ISSUE
C	SSDA ISSUE
D	SSDA ISSUE
E	SSDA UPDATE
F	SSDA UPDATE

Date	
12/12/14	
16/01/15	
30/01/15	
13/02/15	
17/12/15	
29/11/16	

Scale
As indicated @ A1



Client
ST VINCENT'S
HEALTHCARE LTD

Project Name
ST VINCENT'S PRIVATE
HOSPITAL SYDNEY
REDEVELOPMENT

Status
DA DEVELOPMENT
APPLICATION

Drawing
DA-00-803
Level
L05
Region
XX
DEMOLITION LAYOUT - LEVEL 5



HASSELL





NSW GOVERNMENT
Planning

Issued under the Environmental Planning and Assessment Act 1979


Approved Section 96 (1A) (1) (2) Modification Application

No. 4 granted on the 27 February 2017

in respect to MP SSD 6840


Signed [Signature]

Sheet No. 2 of 4

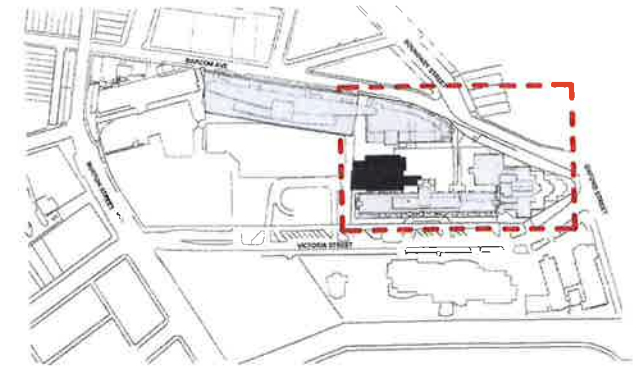

KEY PLAN

EXTENT OF AMENDMENT

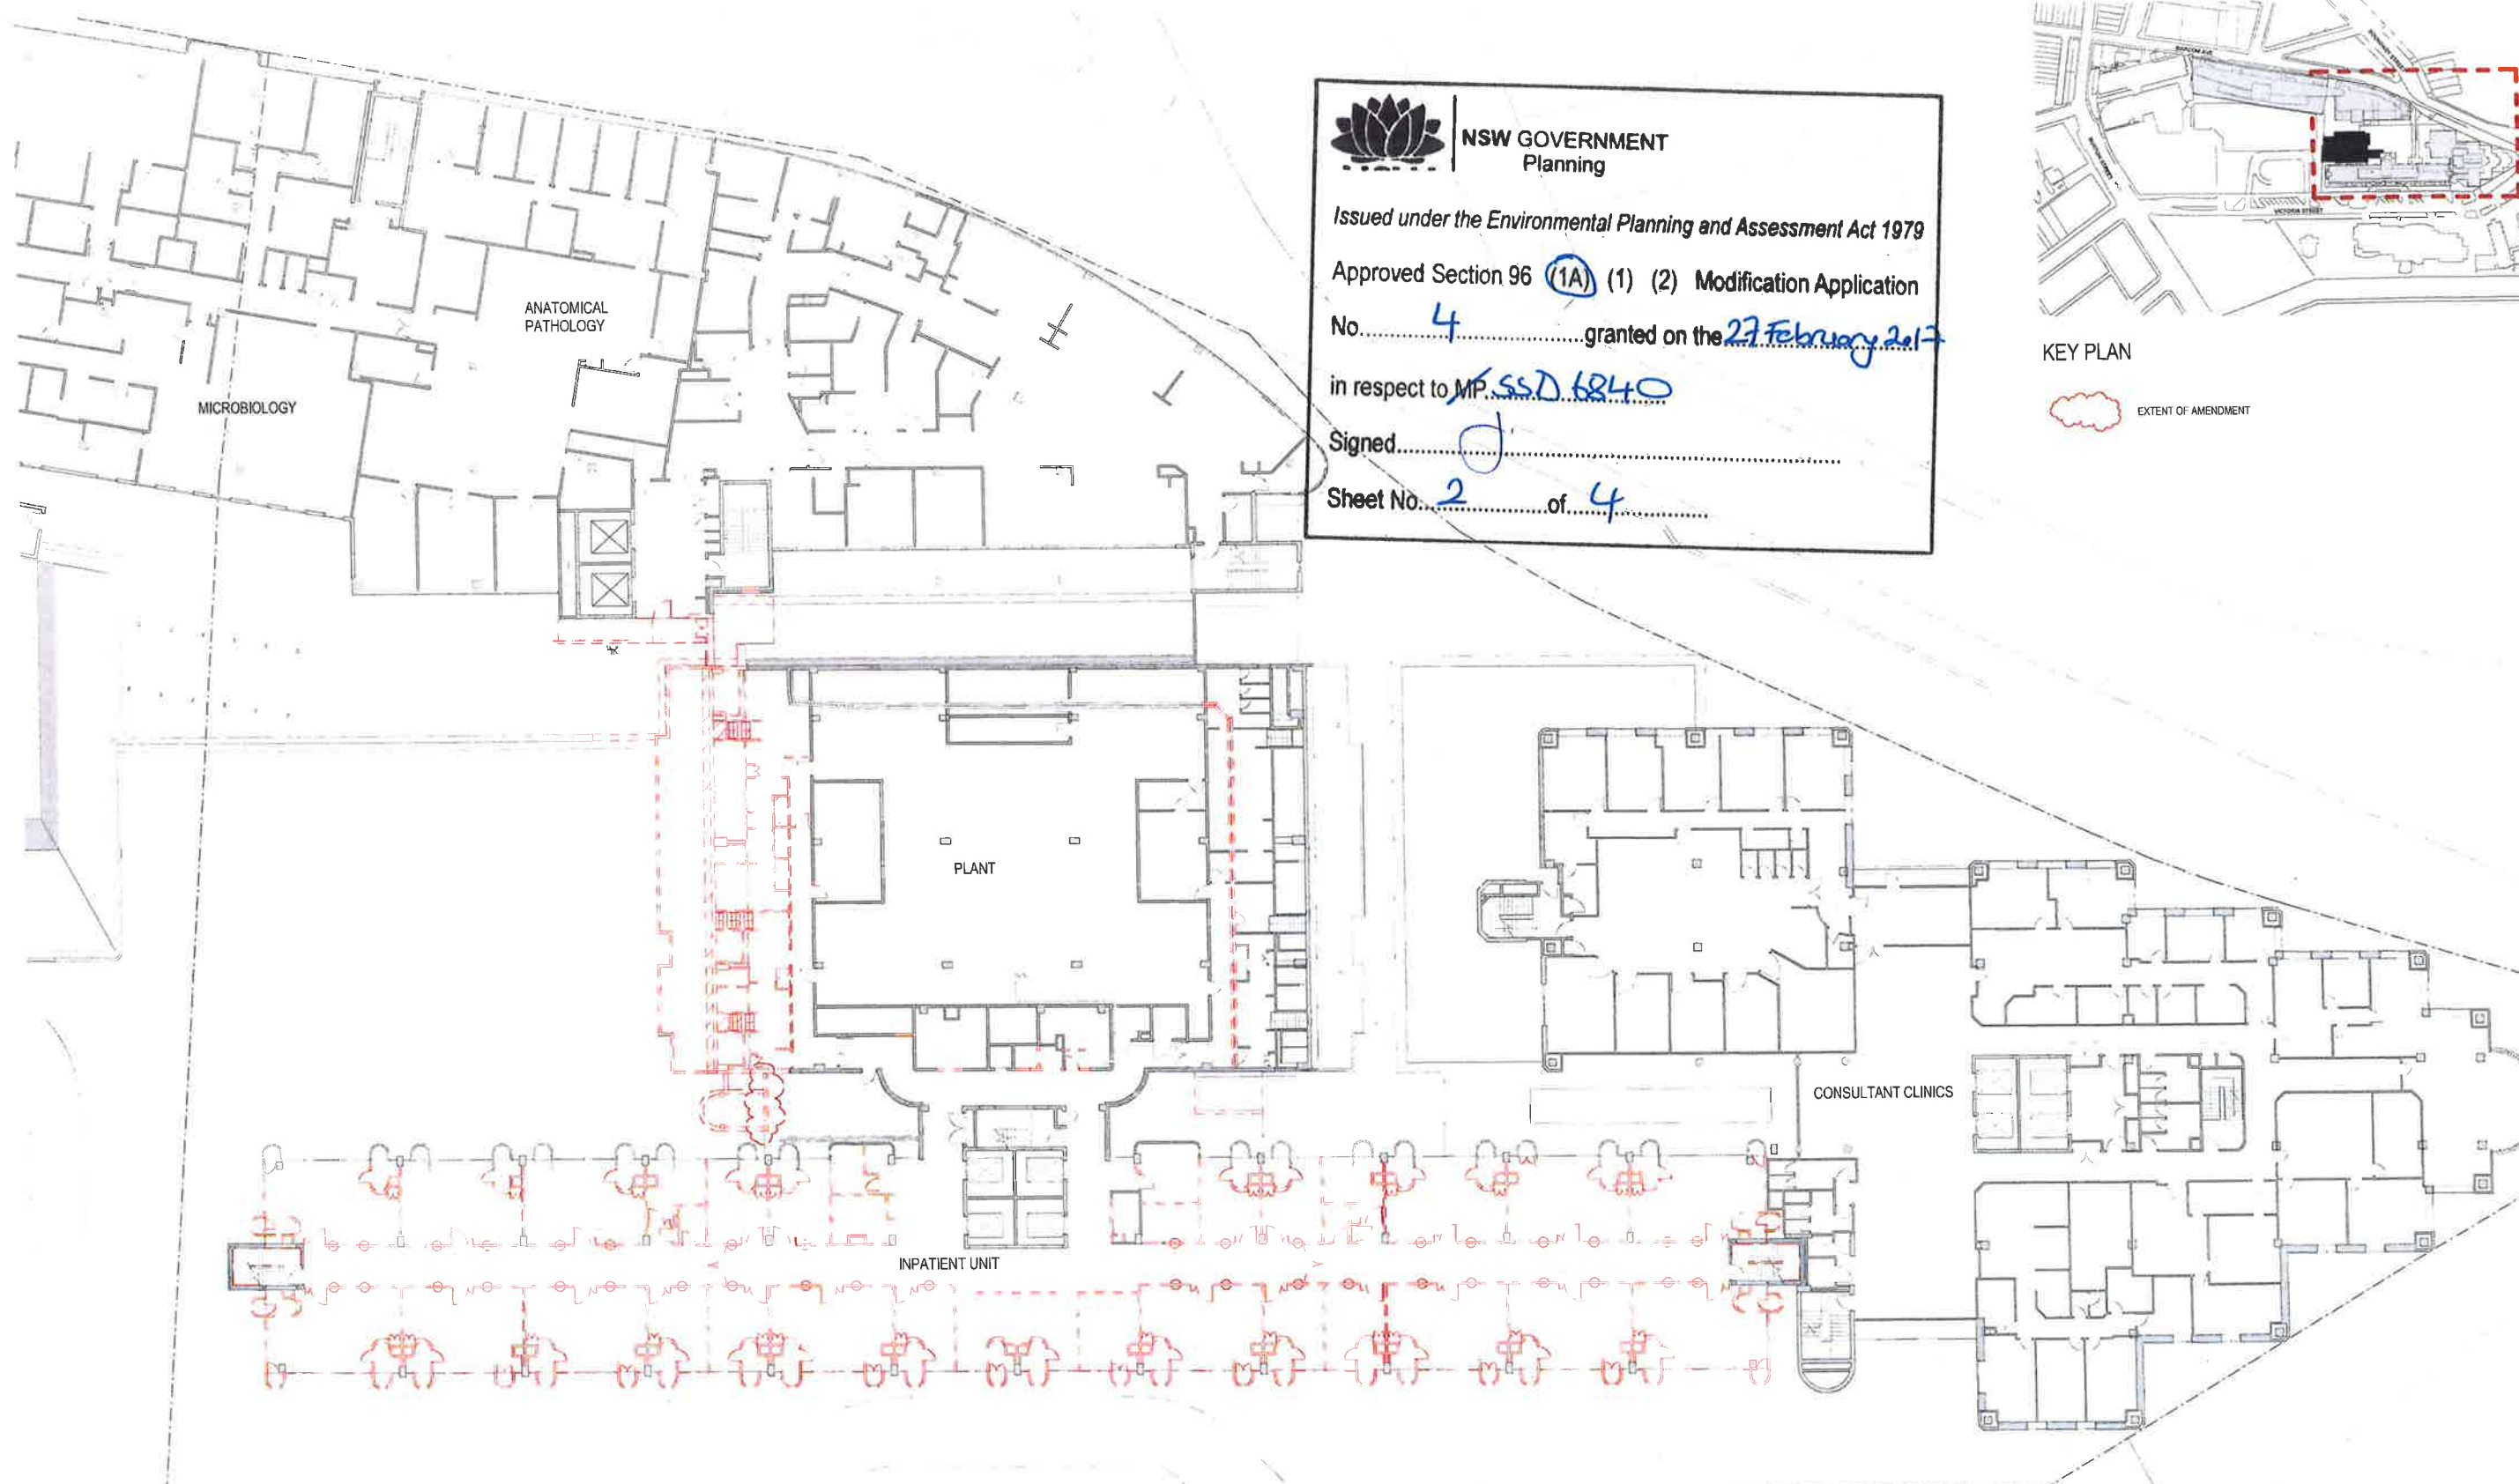

HASSELL

Revision	
A	DRAFT ON ISSUE
B	SSDA ISSUE
C	SSDA ISSUE
D	SSDA ISSUE
E	SSDA UPDATE
F	SSDA UPDATE

Date	
12/12/14	
16/01/15	
20/01/15	
13/02/15	
17/12/15	
29/11/16	

Scale
As indicated @ A1




Client
ST VINCENT'S
HEALTHCARE LTD

Project Name
ST VINCENT'S PRIVATE
HOSPITAL SYDNEY
REDEVELOPMENT

Status
DA DEVELOPMENT
APPLICATION

Drawing
DA-00-804
Level
L06
Region
XX
DEMOLITION LAYOUT - LEVEL 6



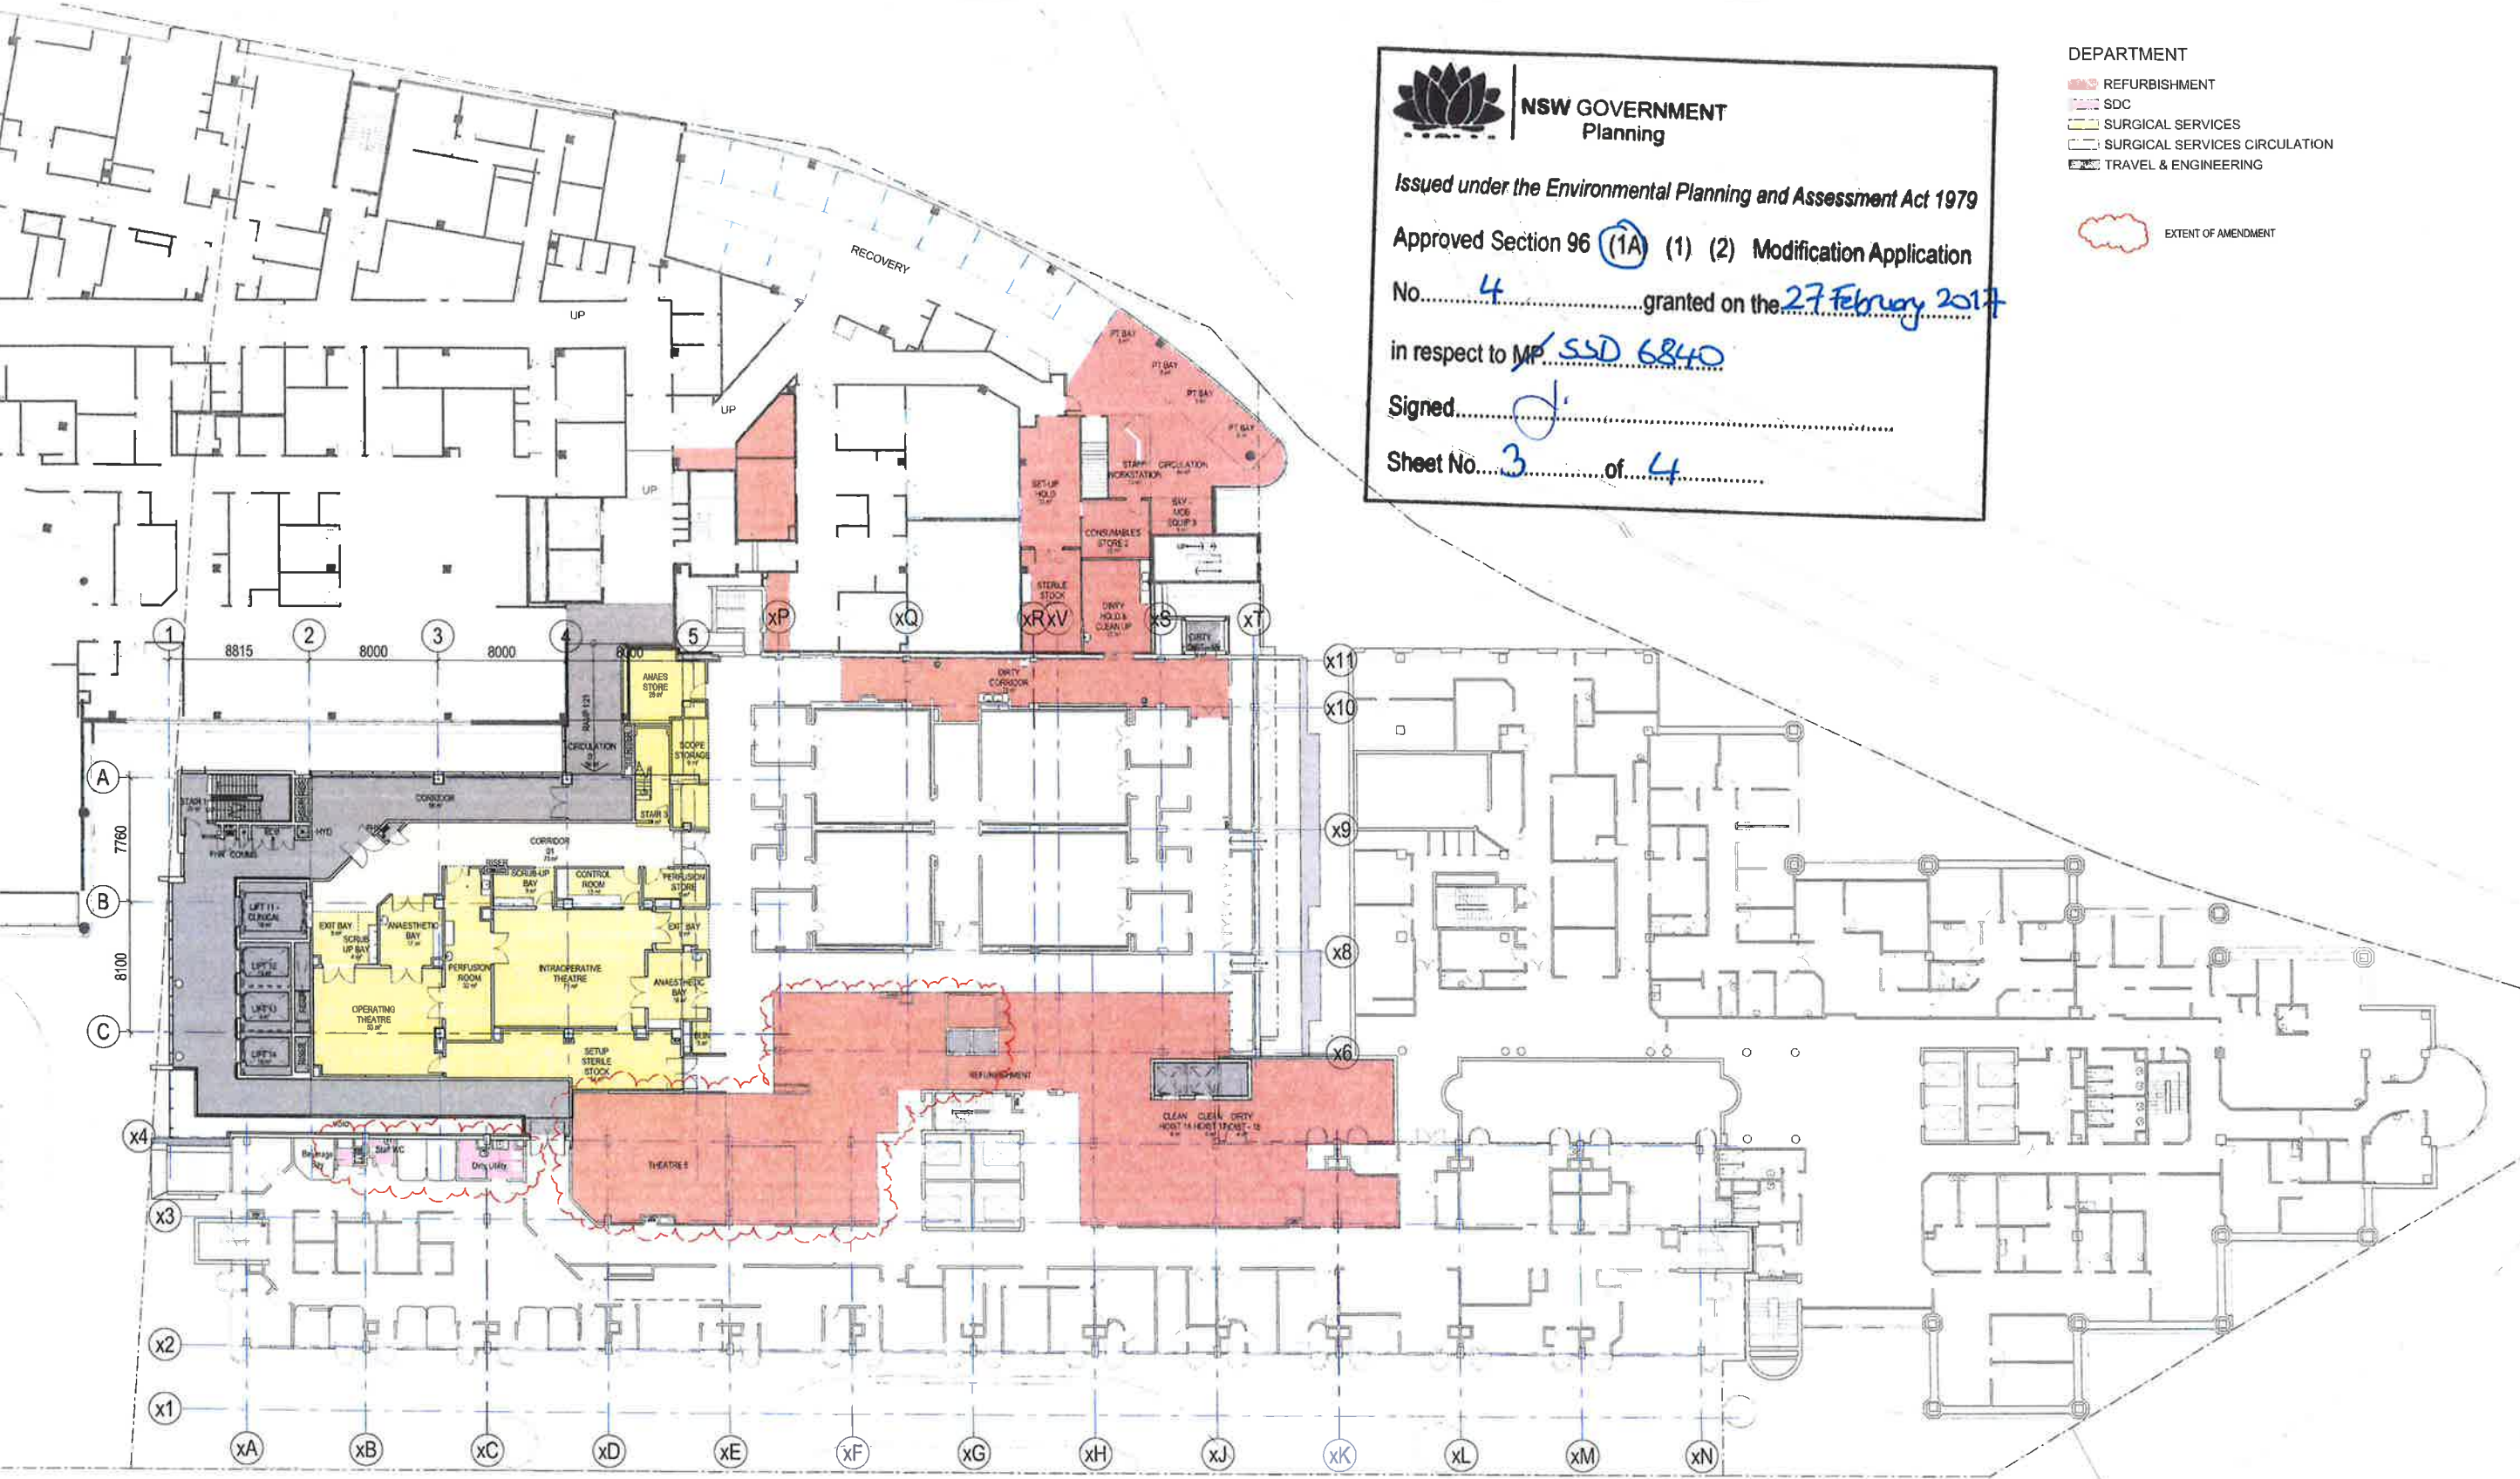

 **NSW GOVERNMENT**
Planning

Issued under the Environmental Planning and Assessment Act 1979

Approved Section 96 (1A) (1) (2) Modification Application

No. 4 granted on the 27 February 2017

in respect to MP SSD 6840

Signed [Signature]

Sheet No. 3 of 4

- DEPARTMENT
- REFURBISHMENT
 - SDC
 - SURGICAL SERVICES
 - SURGICAL SERVICES CIRCULATION
 - TRAVEL & ENGINEERING
-  EXTENT OF AMENDMENT

1 GA FLOOR PLAN - LEVEL 5
1:200

HASSELL

Revision	
A	DRAFT DA ISSUE
B	SSDA ISSUE
C	SSDA ISSUE
D	SSDA ISSUE
E	SSDA UPDATE
F	SSDA UPDATE
G	SSDA UPDATE

Date	
12/12/14	
16/01/15	
30/01/15	
13/02/15	
17/12/15	
22/04/16	
29/11/16	

Scale
As indicated @ A1



Client
ST VINCENT'S
HEALTHCARE LTD

Project Name
ST VINCENT'S PRIVATE
HOSPITAL SYDNEY
REDEVELOPMENT

Status
DA DEVELOPMENT
APPLICATION

Drawing
DA-01-005

Level
L05

Region
OA

GA PLAN, LEVEL 05





NSW GOVERNMENT
Planning

Issued under the Environmental Planning and Assessment Act 1979

Approved Section 96 (1A) (1) (2) Modification Application

No. 4 granted on the 27 February 2017

in respect to MP SSD 6840


Signed: [Signature]

Sheet No. 4 of 4

- DEPARTMENT
- INPATIENT UNIT
 - IPU REFURBISH
 - IPU REFURBISH CIRCULATION
 - SURGICAL SERVICES
 - SURGICAL SERVICES CIRCULATION
 - TRAVEL & ENGINEERING



EXTENT OF AMENDMENT

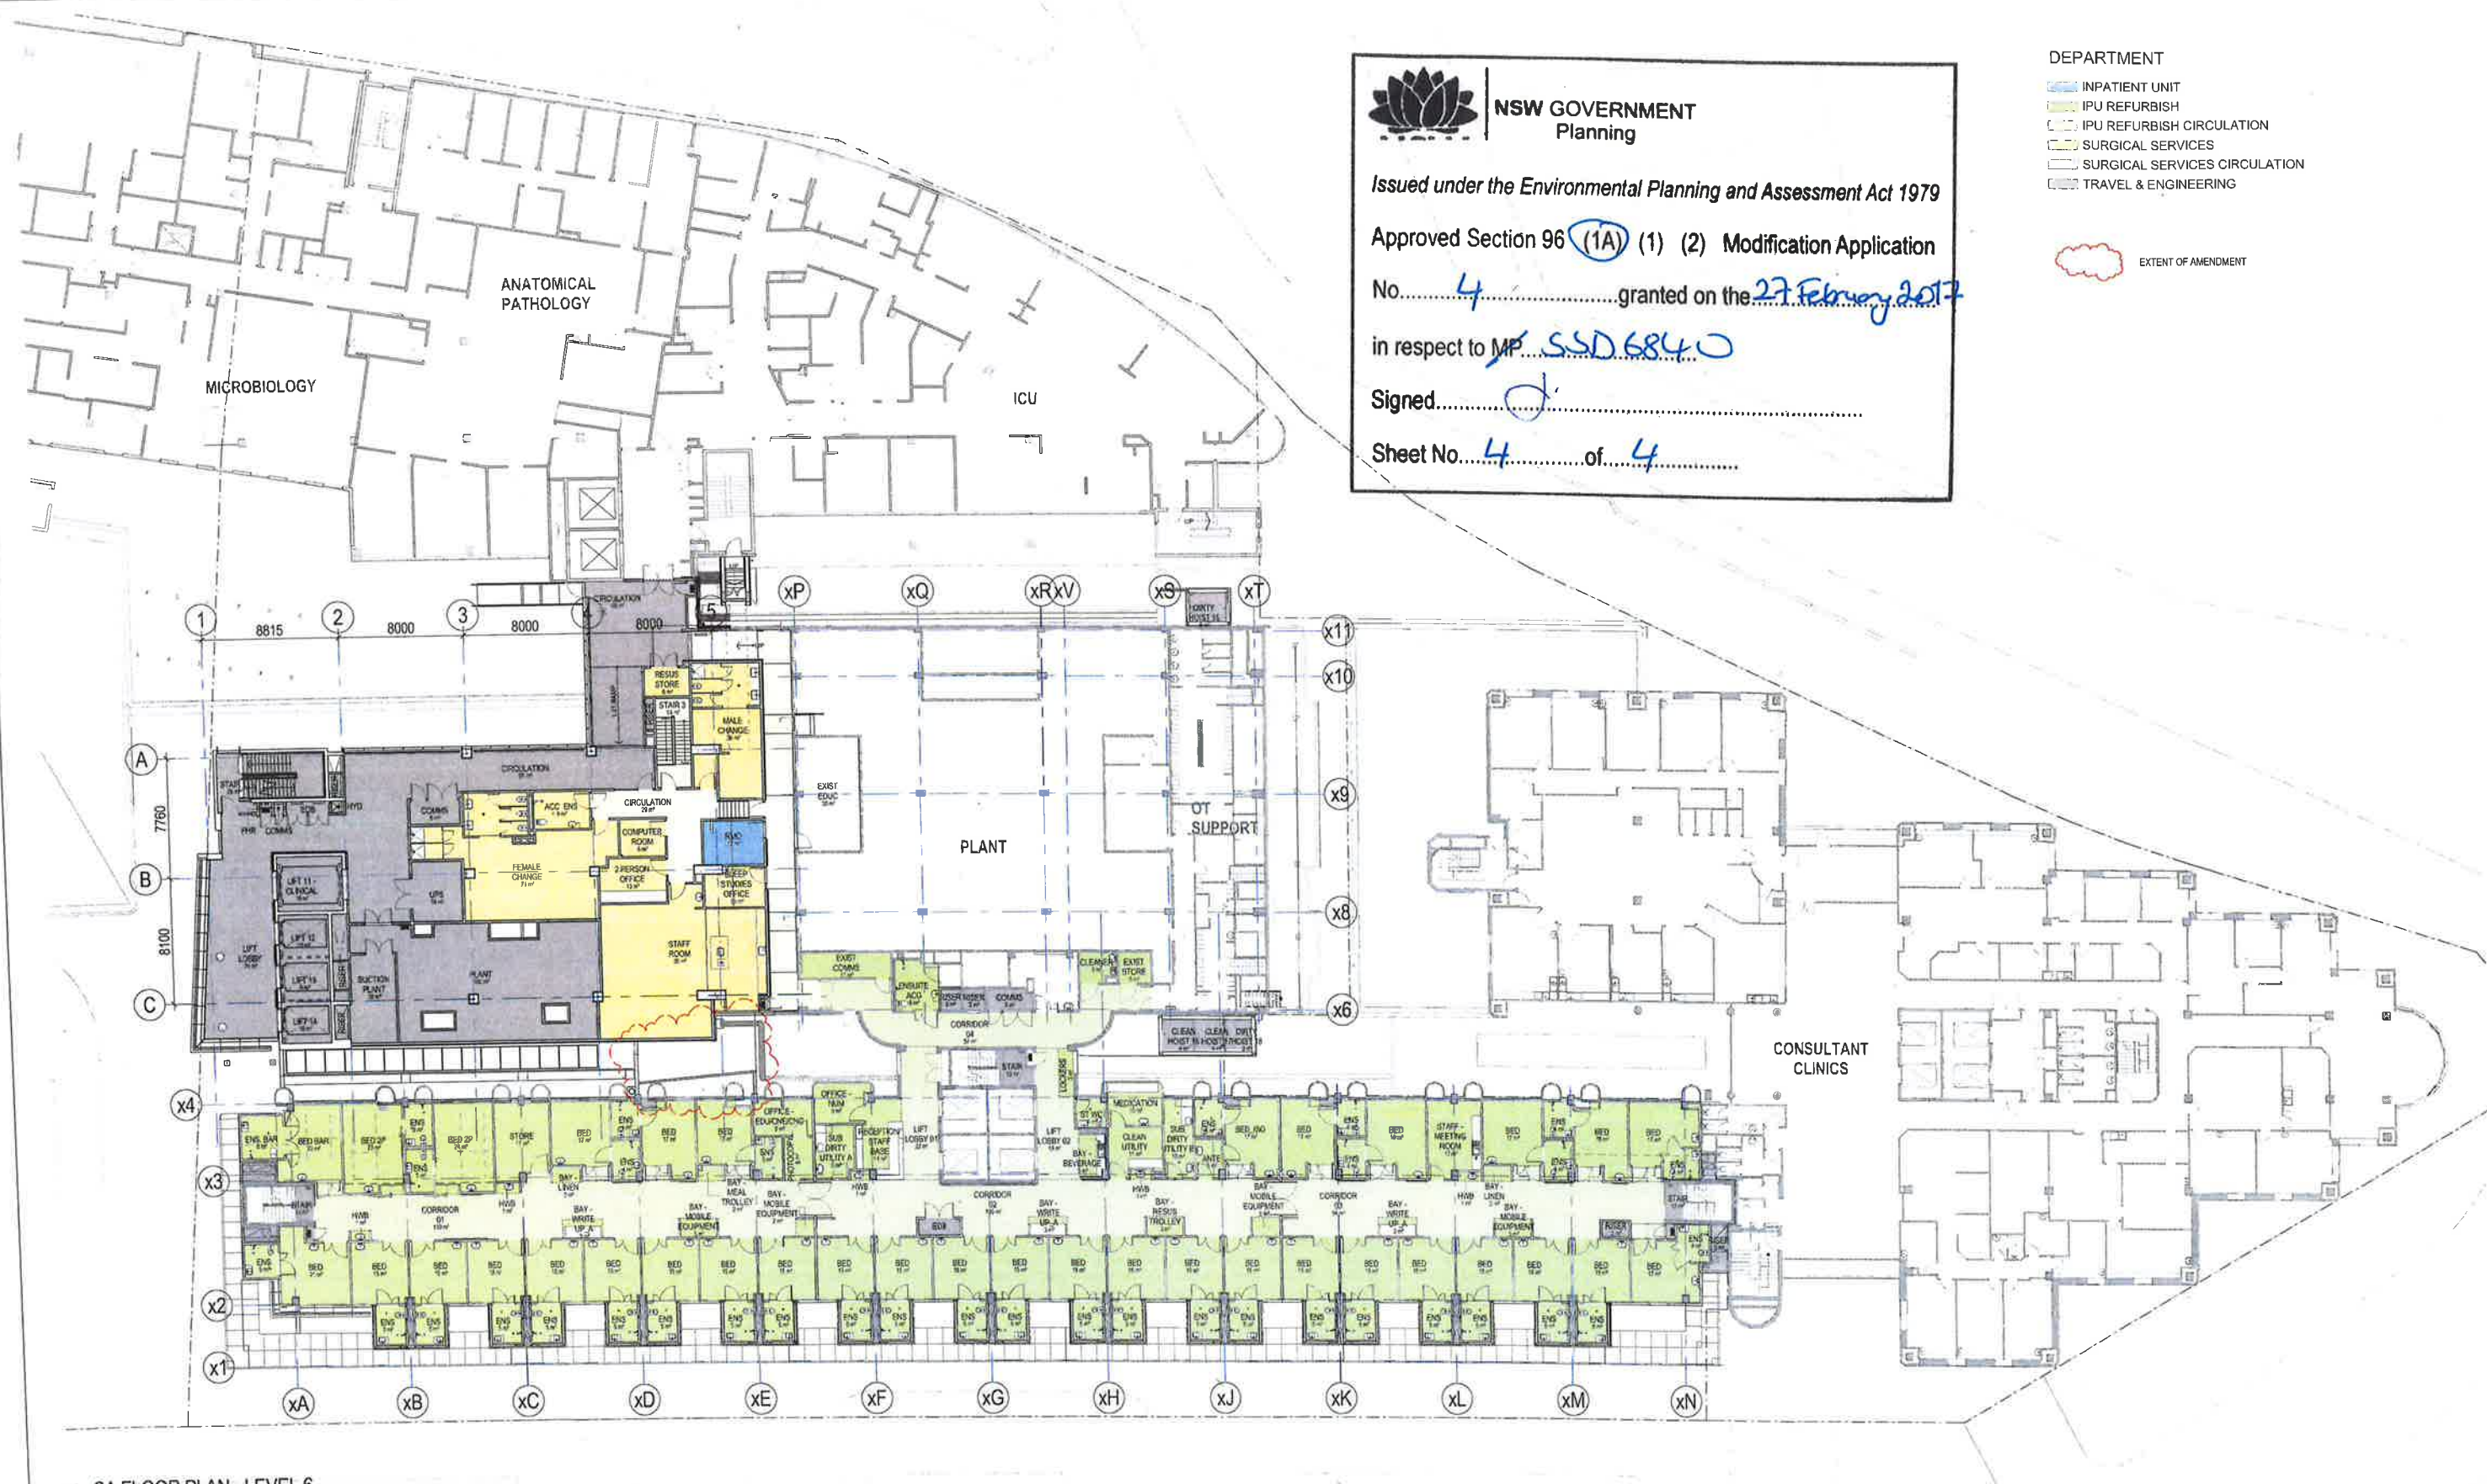

1 GA FLOOR PLAN - LEVEL 6
1:200

HASSELL

Revision	
A	DRAFT ON ISSUE
B	SSDA ISSUE
C	SSDA ISSUE
D	SSDA ISSUE
E	SSDA UPDATE
F	SSDA UPDATE

Date	
12/12/14	
16/01/15	
30/01/15	
13/02/15	
17/12/15	
29/11/16	

Scale
As indicated @ A1

Client
ST VINCENT'S
HEALTHCARE LTD

Project Name
ST VINCENT'S PRIVATE
HOSPITAL SYDNEY
REDEVELOPMENT

Status
DA DEVELOPMENT
APPLICATION

Drawing Level Region
DA-01-006 L06 OA

GA PLAN, LEVEL 06

