


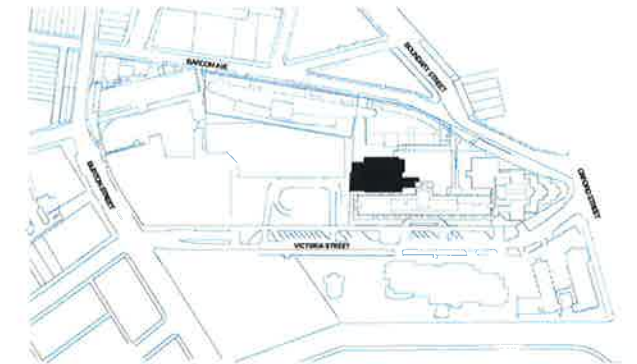


KEY PLAN

 **NSW GOVERNMENT**
Planning

Issued under the Environmental Planning and Assessment Act 1979

Approved Section 96 (1A) (1) (2) Modification Application
No. 5 granted on the 19/12/17
in respect to MP SSD 6840
Signed Green
Sheet No. 1 of 6

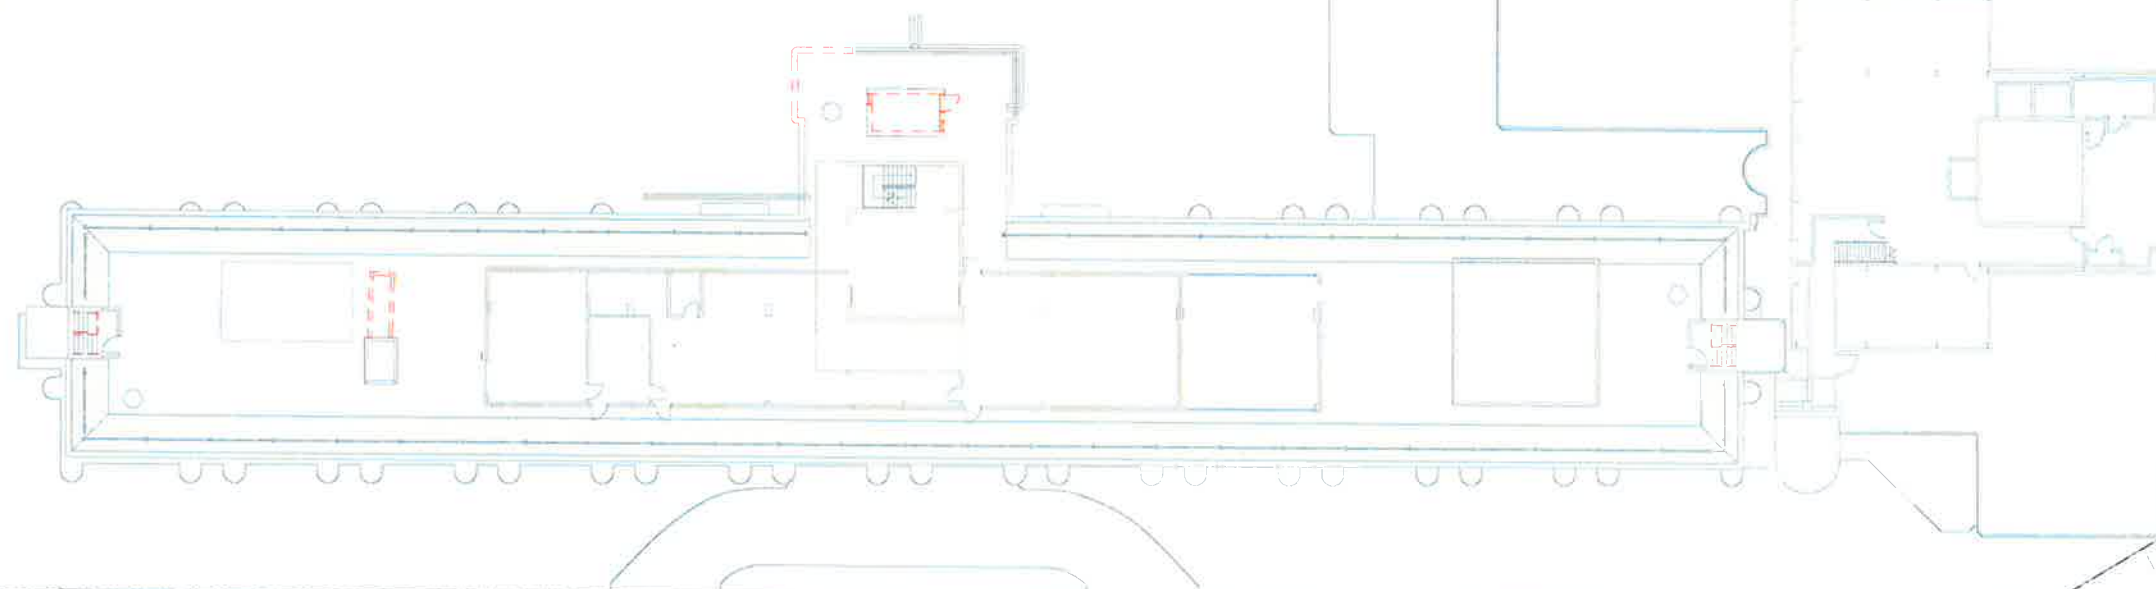

Revision
A
SSG ISSUE

Date
23/10/17

Scale
1 : 200 @ A1

Client
ST VINCENT'S
HEALTHCARE LTD

Project Name
ST VINCENT'S PRIVATE
HOSPITAL SYDNEY
REDEVELOPMENT

Status
DA DEVELOPMENT
APPLICATION

Drawing
DA-00-807
Level
L11
Region
XX

DEMOLITION LAYOUT - LEVEL 11

HASSELL





NSW GOVERNMENT
Planning

Issued under the Environmental Planning and Assessment Act 1979

Approved Section 96 (1A) (1) (2) Modification Application

No. 5 granted on the 19/12/17

in respect to MP SSD 6840

Signed Green

Sheet No. 2 of 6


CODE	DESCRIPTION
ES1	EXTERNAL SCREEN TYPE 1 - FIXED ALUMINIUM HORIZONTAL LOUVRES
ES3	EXTERNAL SCREEN TYPE 3 - FIXED ALUMINIUM HORIZONTAL MICRO BLADES
FC1	FAÇADE CLADDING TYPE 1
FC3	FAÇADE CLADDING TYPE 3
GFS10	GLAZED FAÇADE SYSTEM 10
GFS11	GLAZED FAÇADE SYSTEM 11
GS2	GLAZING SYSTEM 2
PF1	PAINT FINISH (SVPHS HIGHRISE WING)

NEW EAST WING BEYOND,
REFER TO DA-03.002 FOR
FINISHES

REPAINT EXISTING
PARAPET AND
PLANTROOM



1 VICTORIA STREET ELEVATION
1:200

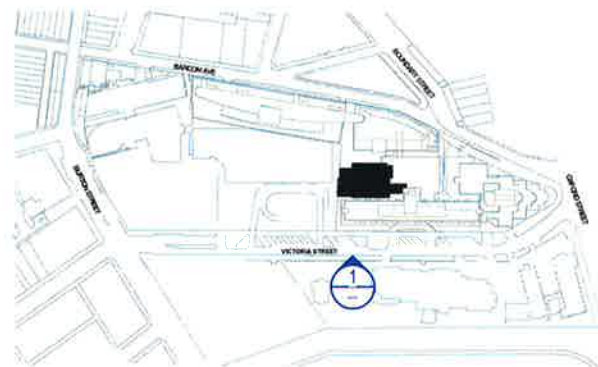

HASSELL

Revision	Date
A DRAFT DA ISSUE	12/12/14
B SSDA ISSUE	16/01/15
C SSDA ISSUE	3/06/15
D SSDA ISSUE	13/02/15
E SSDA UPDATE	17/12/15
F SSDA UPDATE	08/06/16
G STAGE 3A S95 UPDATE	22/06/16
H STAGE 2 S95 UPDATE	8/11/17

Date
12/12/14
16/01/15
3/06/15
13/02/15
17/12/15
08/06/16
22/06/16
8/11/17

Scale
1:200 @ A1

0 4 8 16m
1:200

Client
ST VINCENT'S
HEALTHCARE LTD

Project Name
ST VINCENT'S PRIVATE
HOSPITAL SYDNEY
REDEVELOPMENT

Status
DA DEVELOPMENT
APPLICATION

Drawing
DA-03-001
Level
LXX
Region
PR
VICTORIA STREET ELEVATION





NSW GOVERNMENT
Planning

Issued under the Environmental Planning and Assessment Act 1979

Approved Section 96 (1A) (1) (2) Modification Application

No. 5 granted on the 19/12/17

in respect to MP SSD 6840

Signed: [Signature]

Sheet No. 3 of 6

FFL 69.580
ROOF

FFL 64.580
LEVEL 15

FFL 81.280
LEVEL 14

FFL 77.980
LEVEL 13

FFL 73.980
LEVEL 12

FFL 68.580
LEVEL 11

FFL 64.950
LEVEL 10

FFL 61.380
LEVEL 9

FFL 58.330
LEVEL 8

FFL 55.280
LEVEL 7


FFL 53.260
LEVEL 6

FFL 49.010
LEVEL 5

FFL 45.058
LEVEL 4

FFL 41.400
LEVEL 3

1 EAST WING - WEST ELEVATION
1:200

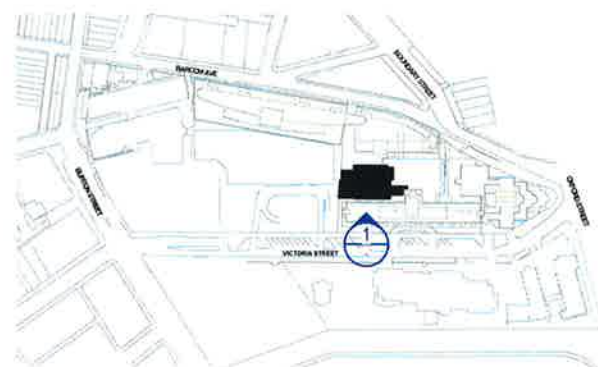

HASSELL

Revision
A: DRAFT DA ISSUE
B: SSDA ISSUE
C: SSDA ISSUE
D: SSDA ISSUE
E: SSDA UPDATE
F: SSDA UPDATE
G: SRF ISSUE

Date
12/12/14
16/11/15
30/11/15
13/03/15
17/12/15
08/06/16
23/10/17

Scale
1:200 @ A1

Client
ST VINCENT'S
HEALTHCARE LTD

Project Name
ST VINCENT'S PRIVATE
HOSPITAL SYDNEY
REDEVELOPMENT

Status
DA DEVELOPMENT
APPLICATION


Drawing Level Region
DA-03-002 LXX EW

EAST WING - WEST ELEVATION




0 4 8 16m
1:200

CODE	DESCRIPTION
CONC1	INSITU CONCRETE FINISH CLASS 2 (EAST WING LIFT CORE AND ESCAPE STAIR)
ES1	EXTERNAL SCREEN TYPE 1 - FIXED ALUMINIUM HORIZONTAL LOUVRES
ES2	EXTERNAL SCREEN TYPE 2 - FIXED ACM CLAD VERTICAL BLADES
ES5	EXTERNAL SCREEN TYPE 5 - METAL MESH SCREEN ON ALUMINIUM FRAMING
FC2	FAÇADE CLADDING TYPE 2
FC4	FAÇADE CLADDING TYPE 4
FC5	FAÇADE CLADDING TYPE 5
FC6	FAÇADE CLADDING TYPE 6
FC8	FAÇADE CLADDING TYPE 8
FC10	FAÇADE CLADDING TYPE 10
FC11	FAÇADE CLADDING TYPE 11
GFS1	GLAZED FAÇADE SYSTEM 1
GFS5	GLAZED FAÇADE SYSTEM 5
GFS8	GLAZED FAÇADE SYSTEM 8
GRL1	GLAZED ROOF LIGHT SYSTEM
GS2	GLAZING SYSTEM 2
GS4	GLAZING SYSTEM 4
LV1	LOUVRE SYSTEM - MECHANICAL LOUVRE, TWO STAGE
PC1	PLANTER TYPE 3 (EAST WING PLANTER BOXES)
RAL1	ROOF ACCESS LADDER TYPE 1 (VERTICAL LADDER)
RC1	ROOF CLADDING TYPE 1
SGN1	SIGN TYPE 1 - EXTERNAL BACK LIT WALL MOUNTED CRUCIFIX
SGN2	SIGN TYPE 2 - BUILDING IDENTIFICATION SIGN

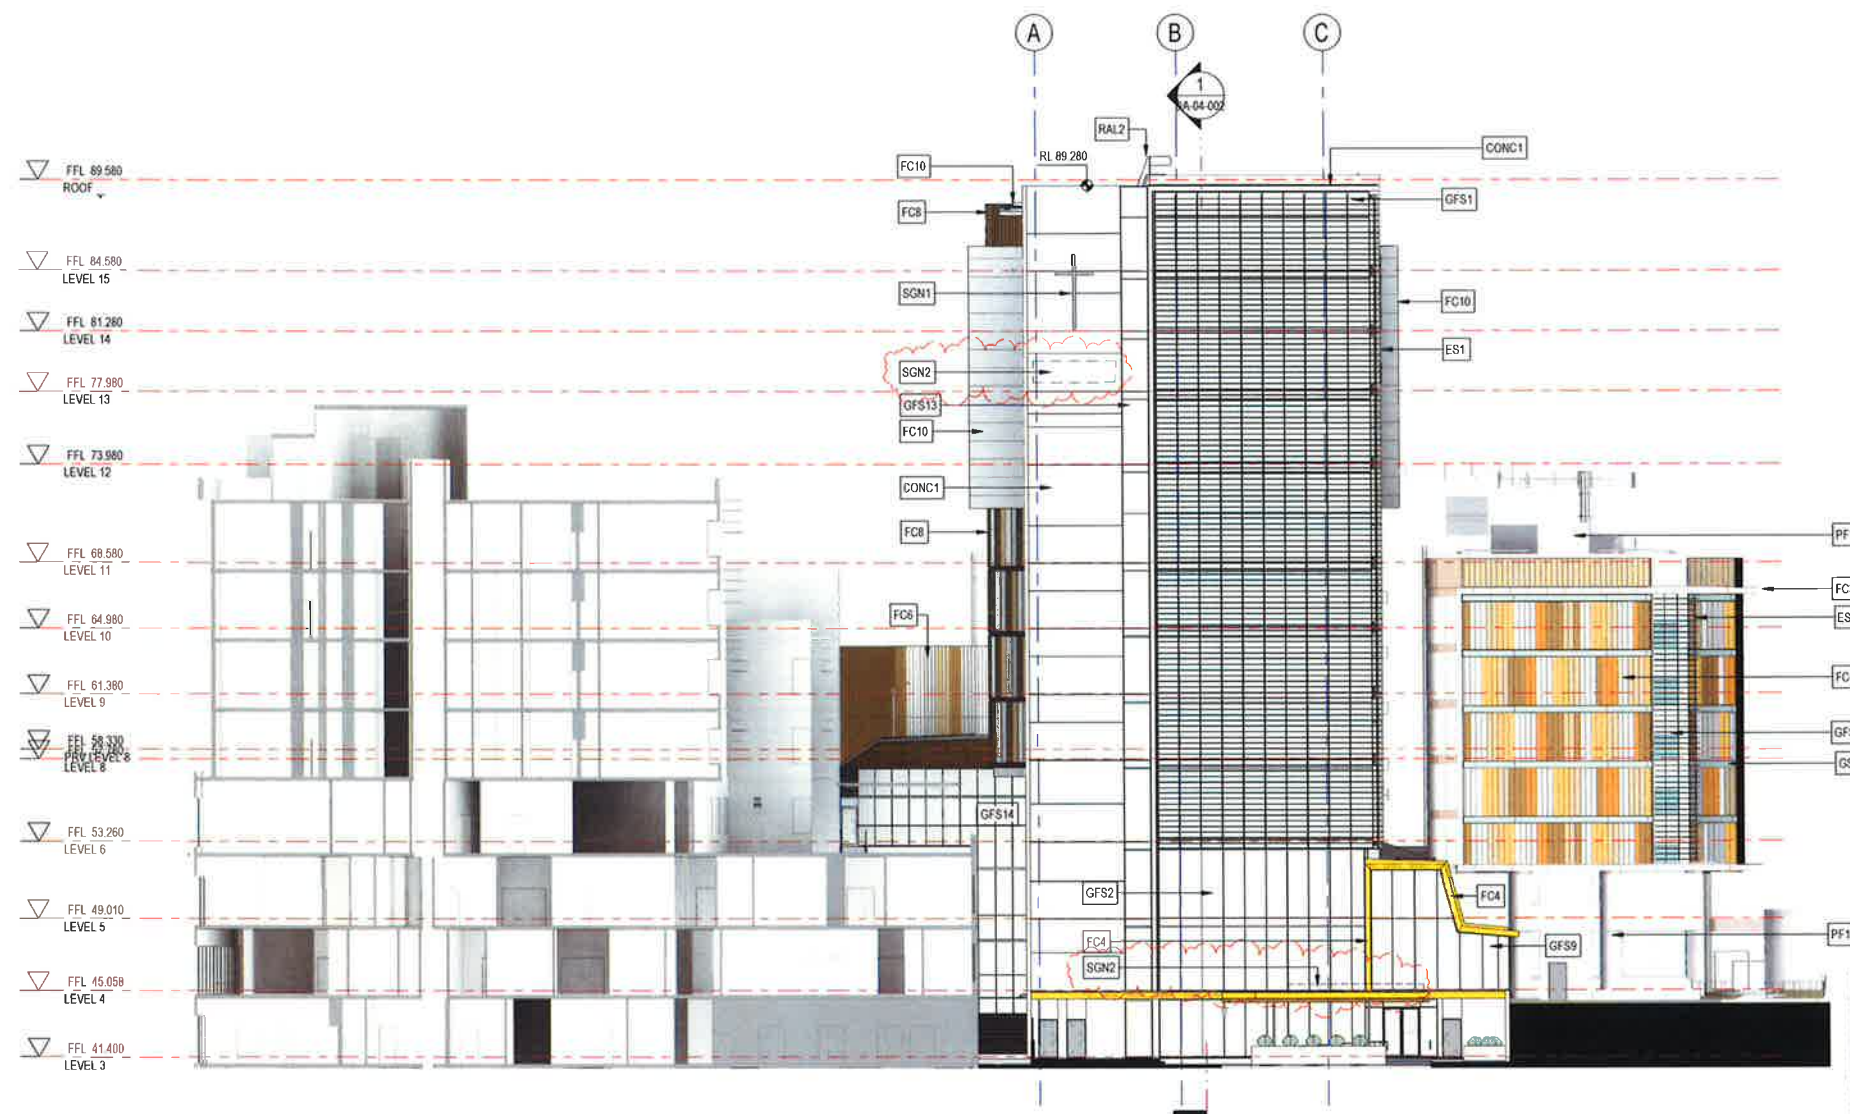

1 EAST WING - NORTH ELEVATION
1:200

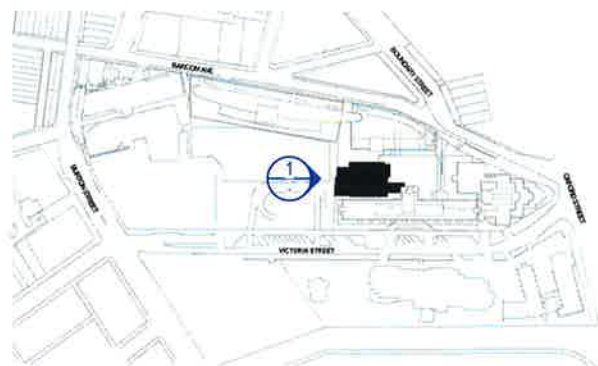

HASSELL

Revision	
A	DRAFT DA ISSUE
B	SSDA ISSUE
C	SSDA ISSUE
D	SSDA ISSUE
E	SSDA UPDATE
F	SSDA UPDATE
G	SSDA ISSUE

Date	
12/12/14	
16/01/15	
30/01/15	
13/02/15	
17/12/15	
08/06/16	
23/10/17	

Scale
1:200 @ A1

Client
ST VINCENT'S
HEALTHCARE LTD

Project Name
ST VINCENT'S PRIVATE
HOSPITAL SYDNEY
REDEVELOPMENT

Status
DA DEVELOPMENT
APPLICATION

Drawing Level Region
DA-03-003 LXX EW
EAST WING - NORTH ELEVATION



CODE	DESCRIPTION
CONC1	INSITU CONCRETE FINISH CLASS 2 (EAST WING LIFT CORE AND ESCAPE STAIR)
ES1	EXTERNAL SCREEN TYPE 1 - FIXED ALUMINIUM HORIZONTAL LOUVRES
FC1	FAÇADE CLADDING TYPE 1
FC3	FAÇADE CLADDING TYPE 3
FC4	FAÇADE CLADDING TYPE 4
FC6	FAÇADE CLADDING TYPE 6
FC8	FAÇADE CLADDING TYPE 8
FC10	FAÇADE CLADDING TYPE 10
GFS1	GLAZED FAÇADE SYSTEM 1
GFS2	GLAZED FAÇADE SYSTEM 2
GFS9	GLAZED FAÇADE SYSTEM 9
GFS10	GLAZED FAÇADE SYSTEM 10
GFS13	GLAZED FAÇADE SYSTEM 13
GFS14	GLAZED FAÇADE SYSTEM 14
GS2	GLAZING SYSTEM 2
PF1	PAINT FINISH (SVPHS HIGHRISE WING)
RAL2	ROOF ACCESS LADDER TYPE 2 (STEP LADDER)
SGN1	SIGN TYPE 1 - EXTERNAL BACK LIT WALL MOUNTED CRUCIFIX
SGN2	SIGN TYPE 2 - BUILDING IDENTIFICATION SIGN



NSW GOVERNMENT
Planning

Issued under the Environmental Planning and Assessment Act 1979


Approved Section 96 (1A) (1) (2) Modification Application

No. 5 granted on the 19/12/17

in respect to MP SSD 6840

Signed *Green*


Sheet No. 4 of 6

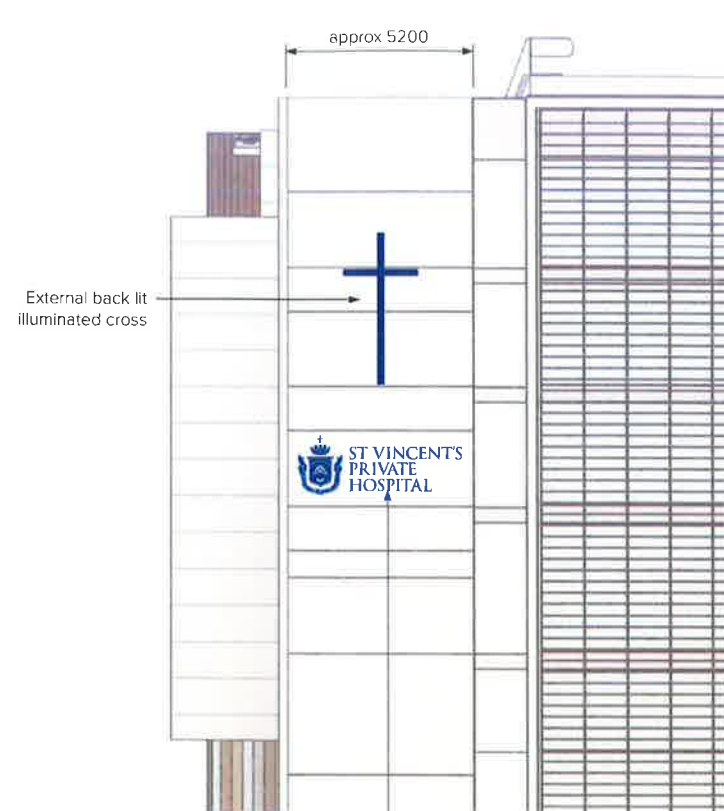

Branding centred on wall panel
Letters 335mm high max. visibility 100m

North Elevation Detail

Scale 1:200

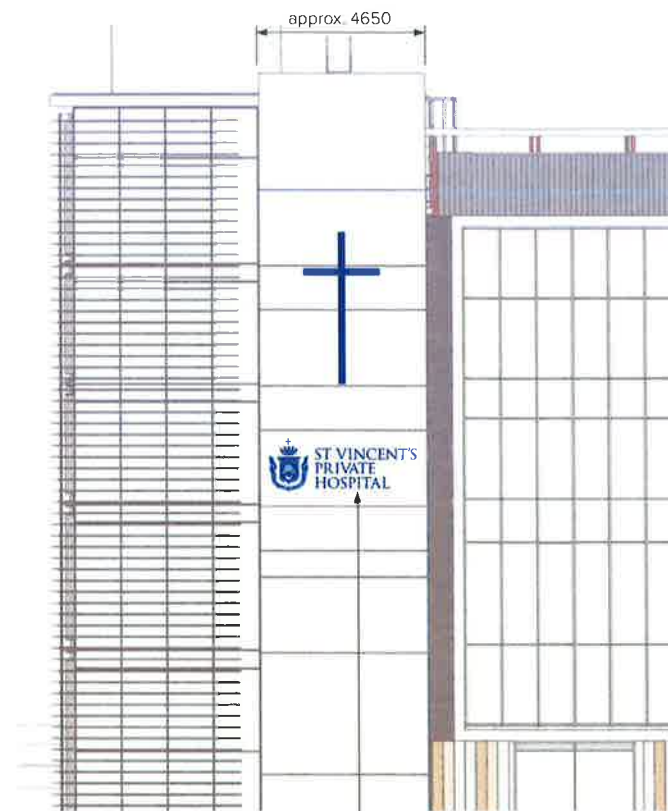

Branding centred on wall panel
Letters 300mm high max. visibility 90m

West Elevation Detail

Scale 1:200



NORTH ELEVATION BRANDING



WEST ELEVATION BRANDING

Sign Detail

Scale 1:50

SIDE VIEW

Unless otherwise noted all dimensions in millimetres. Use figured dimensions in preference to scaling. Contractor to confirm all dimensions and details on site prior to manufacture.


Attention
Due to this reproduction process the colours in this image are not exact representations of the final product.

Construction Details

1. Fabricated 3mm thick aluminium letters and crest, 50mm returns. Painted 2 pack.
2. Crest to have white vinyl graphics applied to face.
3. Letters and crest fixed to wall structure through cladding to suit site conditions. Seal all penetrations.

Graphics Detail


COLOUR
Blue faces and returns

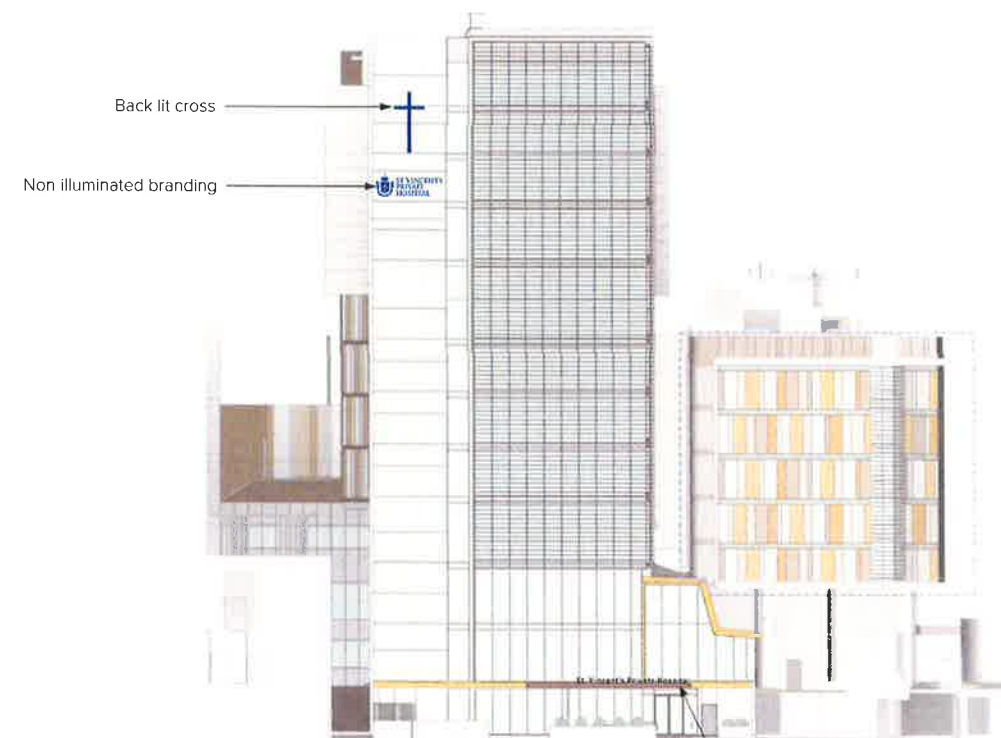

NORTH ELEVATION

Location of Signs - East Wing

Scale 1:500

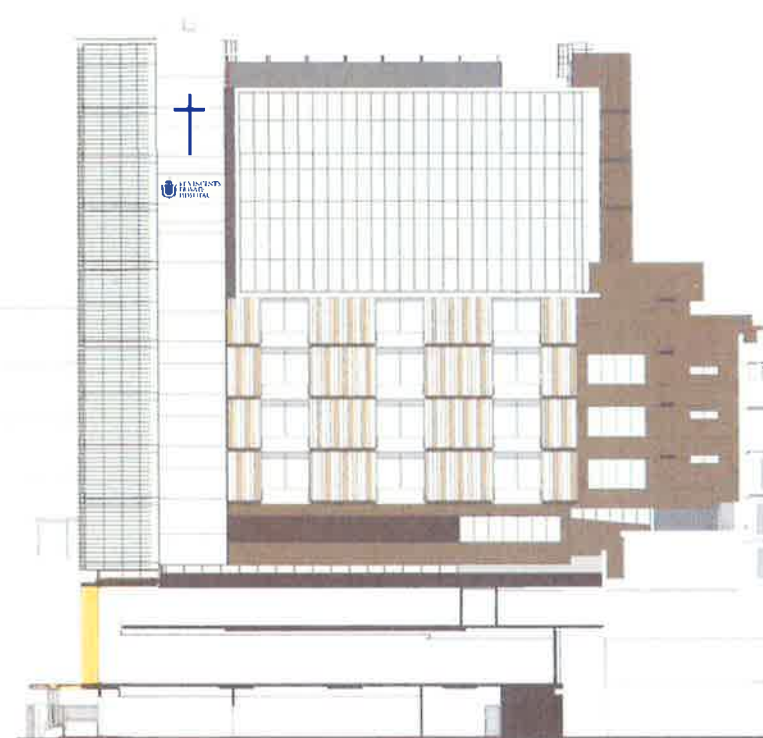

WEST ELEVATION



3D VIEW

NSW GOVERNMENT Planning

Issued under the Environmental Planning and Assessment Act 1979

Approved Section 96 (1A) (1) (2) Modification Application

No. 5 granted on the 19/12/17

in respect to MP SSD 6840

Signed Pineel

Sheet No. 5 of 6

NOTES
1. DO NOT SCALE DRAWINGS. WRITTEN DIMENSIONS GOVERN.
2. ALL DIMENSIONS ARE IN MILLIMETRES UNLESS NOTED OTHERWISE.
3. ALL DIMENSIONS SHALL BE VERIFIED ON SITE BEFORE PROCEEDING WITH THE WORK. HASSELL SHALL BE NOTIFIED IN WRITING OF ANY DISCREPANCIES.
4. THIS DRAWING MUST BE READ IN CONJUNCTION WITH ALL RELEVANT CONTRACTS, SPECIFICATIONS, REPORTS AND DRAWINGS.

0 1 2 4m
Scale 1:500

COPYRIGHT OF THIS DRAWING IS VESTED IN HASSELL LIMITED
© 2016 HASSELL LIMITED.

THIS DRAWING IS AN UNCONTROLLED COPY UNLESS NOTED OTHERWISE


Rev	Description
02	AFC ISSUE
01	DRAFT AFC ISSUE FOR REVIEW

20/10/17
26/09/17
Date

CONSULTANT



CONSULTANT

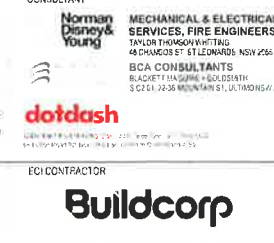

ARCHITECT & PRINCIPAL CONSULTANT



DRAWING TITLE

Sign Type Drawing
High Level Building
Identification Sign

STAGE

DA-06-001

DA-06-001

DA-06-001

DA-06-001

DA-06-001

DA-06-001

JOB NO.

010710


010710

010710

010710


010710

010710

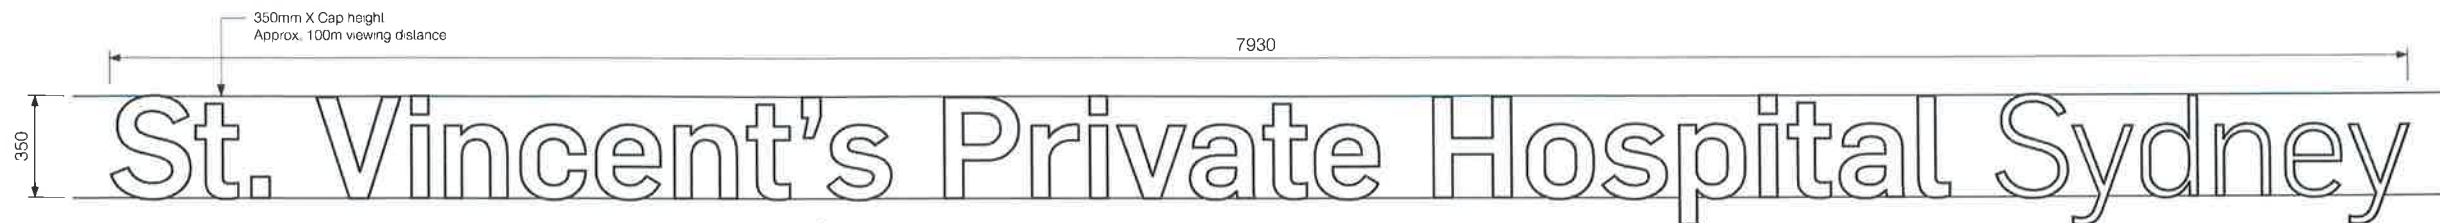

Graphic Layout

Scale 1:25

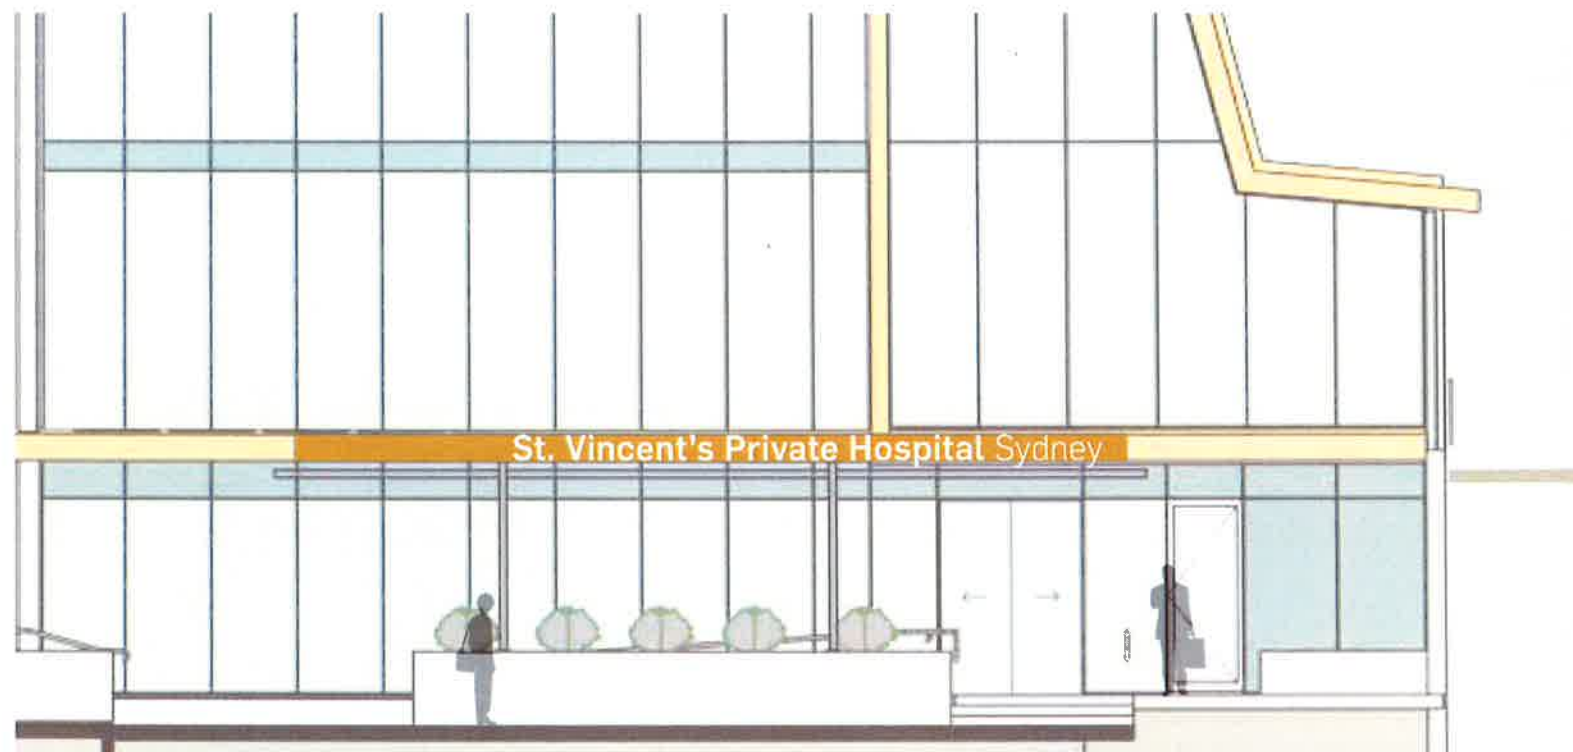

FRONT VIEW


Typical Elevation

Scale 1:100



SIDE VIEW

Individual letters
fixed to face of canopy

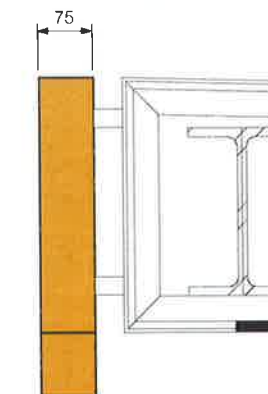

Side Detail

Scale 1:10

Unless otherwise noted all dimensions in millimetres. Use figured dimensions in preference to scaling. Contractor to confirm all dimensions and details on site prior to manufacture.

Attention
Due to this reproduction process the colours in this image are not exact representations of the final product.

Construction Details

1. Fabricated individual letters fixed to front face of canopy.
2. Internally illuminated.
3. Fixed to face of canopy with spacers.

Graphics Detail

FONT
Flama Medium

SIZE
350mm cap X height

COLOUR
Faces = Opal (white)
Returns = Painted Gold finish to match canopy face



NSW GOVERNMENT
Planning

Issued under the Environmental Planning and Assessment Act 1979

Approved Section 96 (1A) (1) (2) Modification Application

No. 5 granted on the 19/12/17

in respect to MP 550 6840

Signed: [Signature]

Sheet No. 6 of 6

NOTES
1. DO NOT SCALE DRAWINGS. WRITTEN DIMENSIONS GOVERN.
2. ALL DIMENSIONS ARE IN MILLIMETRES UNLESS NOTED OTHERWISE.
3. ALL DIMENSIONS SHALL BE VERIFIED ON SITE BEFORE PROCEEDING WITH THE WORK. HASSELL SHALL BE NOTIFIED IN WRITING OF ANY DISCREPANCIES.
4. THIS DRAWING MUST BE READ IN CONJUNCTION WITH ALL RELEVANT CONTRACTS, SPECIFICATIONS, REPORTS AND DRAWINGS.

0 1 2 4m
Scale 1:50

COPYRIGHT OF THIS DRAWING IS VESTED IN HASSELL LIMITED.
© 2010 HASSELL LIMITED.


THIS DRAWING IS AN UNCONTROLLED COPY UNLESS NOTED OTHERWISE.

Rev	Description	Date
03	AFC ISSUE	20/10/17
02	DRAFT AFC ISSUE FOR REVIEW	04/11/16
01	CONTRACT DOCUMENT STAGE 1	30/09/16
B	90% CDD ISSUE	28/08/16
A	DRAFT FOR INITIAL REVIEW	01/03/15

CONSULTANT



CONSULTANT

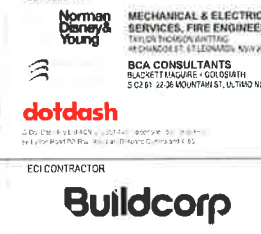

ARCHITECT & PRINCIPAL CONSULTANT



DRAWING TITLE

Sign Type Drawing
Building Identification (Canopy)

STAGE	SCALE AT A1	DRAWN	CO-ORDINATED	CHECKED	APPROVED	JOB NO.
NTS	ES	DN	HP			010710
DA-06-002						03