
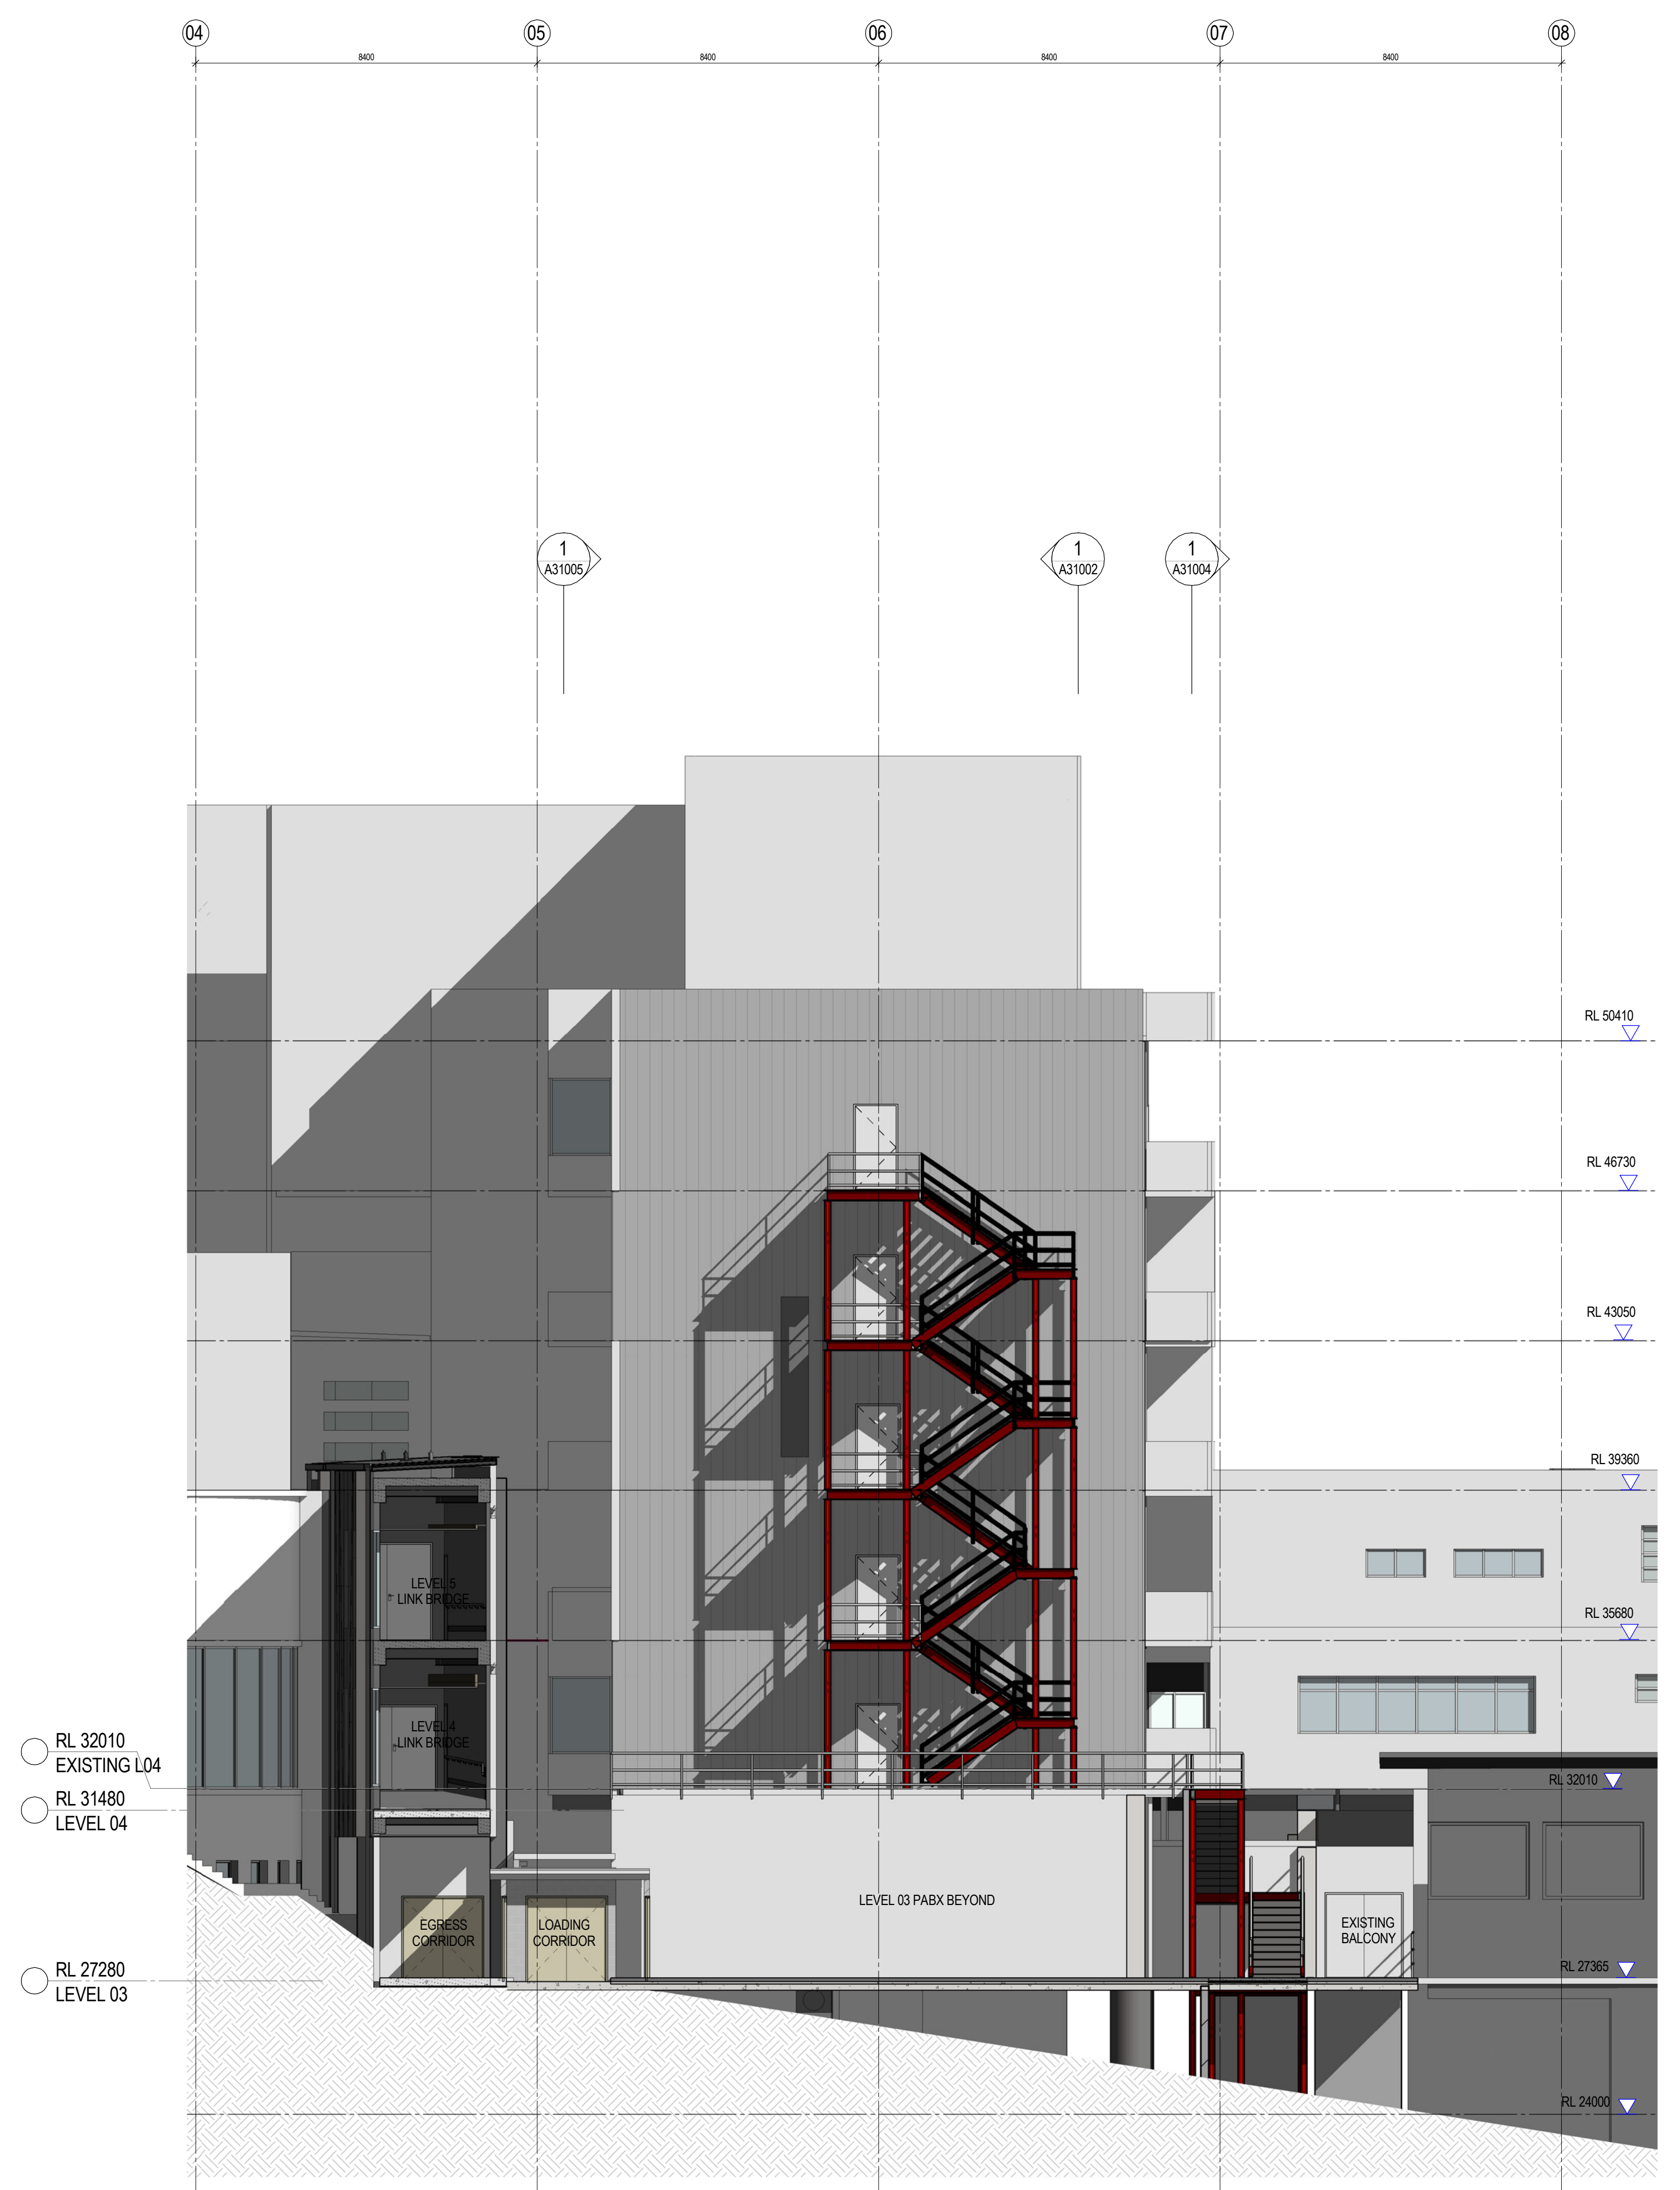


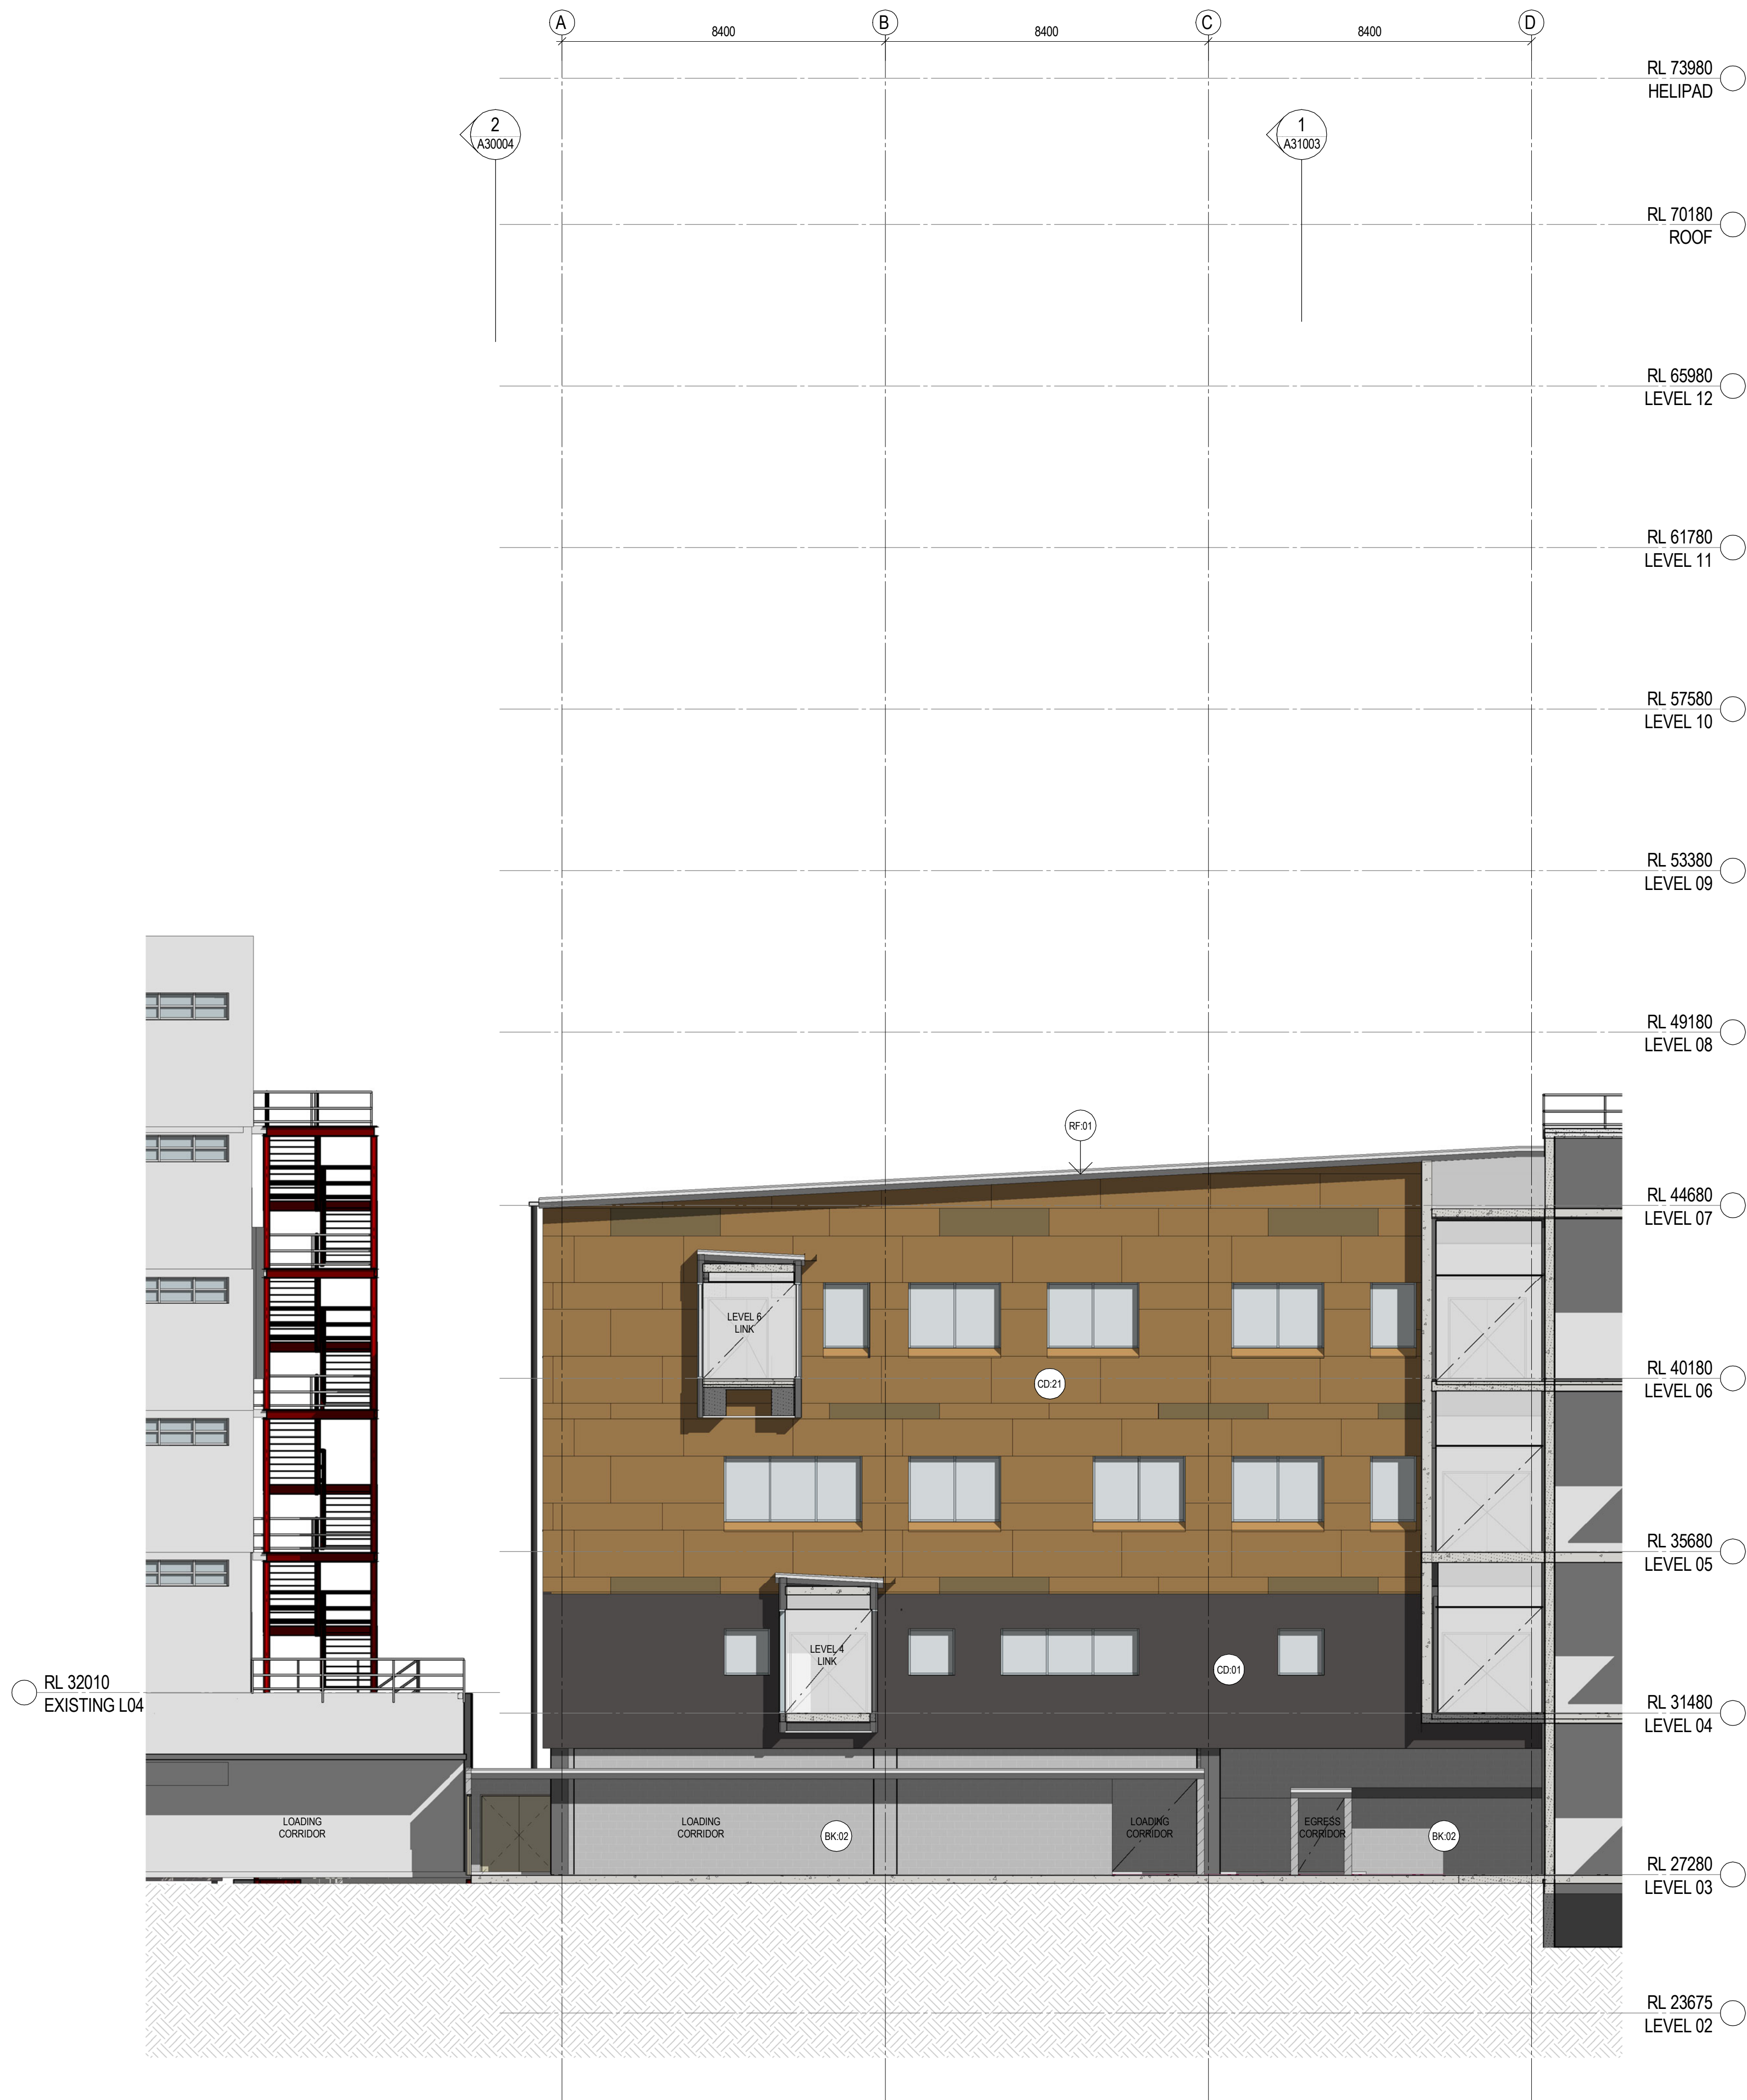

1 SOUTH - 3B2
SCALE 1 : 100

2 EAST (BLOCK A) - 3B2
SCALE 1 : 100

Copyright
WOODS BAGOT

Notes:
CONTRACTOR MUST VERIFY ALL DIMENSIONS
ON SITE BEFORE COMMENCING WORK OR
PREPARING WORKSHOP DRAWINGS. DO NOT
SCALE DRAWING.

LEGEND

- (BK-02) FACE BLOCKWORK
- (CD-01) ALUMINIUM COMPOSITE PANEL
- (CD-21) ALUMINIUM COMPOSITE PANEL
- (WD-03) LOUVRE
- (RF-01) METAL SHEET ROOF

- F SD ISSUE 100%
- E SD ISSUE
- D FOR COORDINATION
- C SCHEMATIC DESIGN
- B 75% SD ISSUE
- A 50% SD ISSUE

- 01/10/15 MH
- 18/09/15 MH
- 11/09/15 MH
- 04/09/15 MH
- 28/08/15 MH
- 12/08/15 MH

Client
NSW Health
Infrastructure
Project
**LISMORE BASE HOSPITAL
REDEVELOPMENT**
60 Uralla Street Lismore NSW 2480

Drawing title
**SOUTH ELEVATION & BLOCK A
EAST - 3B2**

Checked
AJ
Approved
GS
Scale
1 : 100
@ B1 sheet size
50mm on original

WOODS BAGOT
AUSTRALIA
ASIA
MIDDLE EAST
EUROPE
NORTH AMERICA
Project number
120636
Drawing number
A30004
Revision
F
Status
PRELIMINARY

Date generated: 1-10-15 1:03:36 PM

C:\My Documents\Autodesk\Revit\FAC2014\BIM-AP-LSM\REDEVELOPMENT-DO-2014_1\mtd.m

Rev Description

Date

App'd

Rev Description

Date

App'd

Rev Description

Date

App'd