


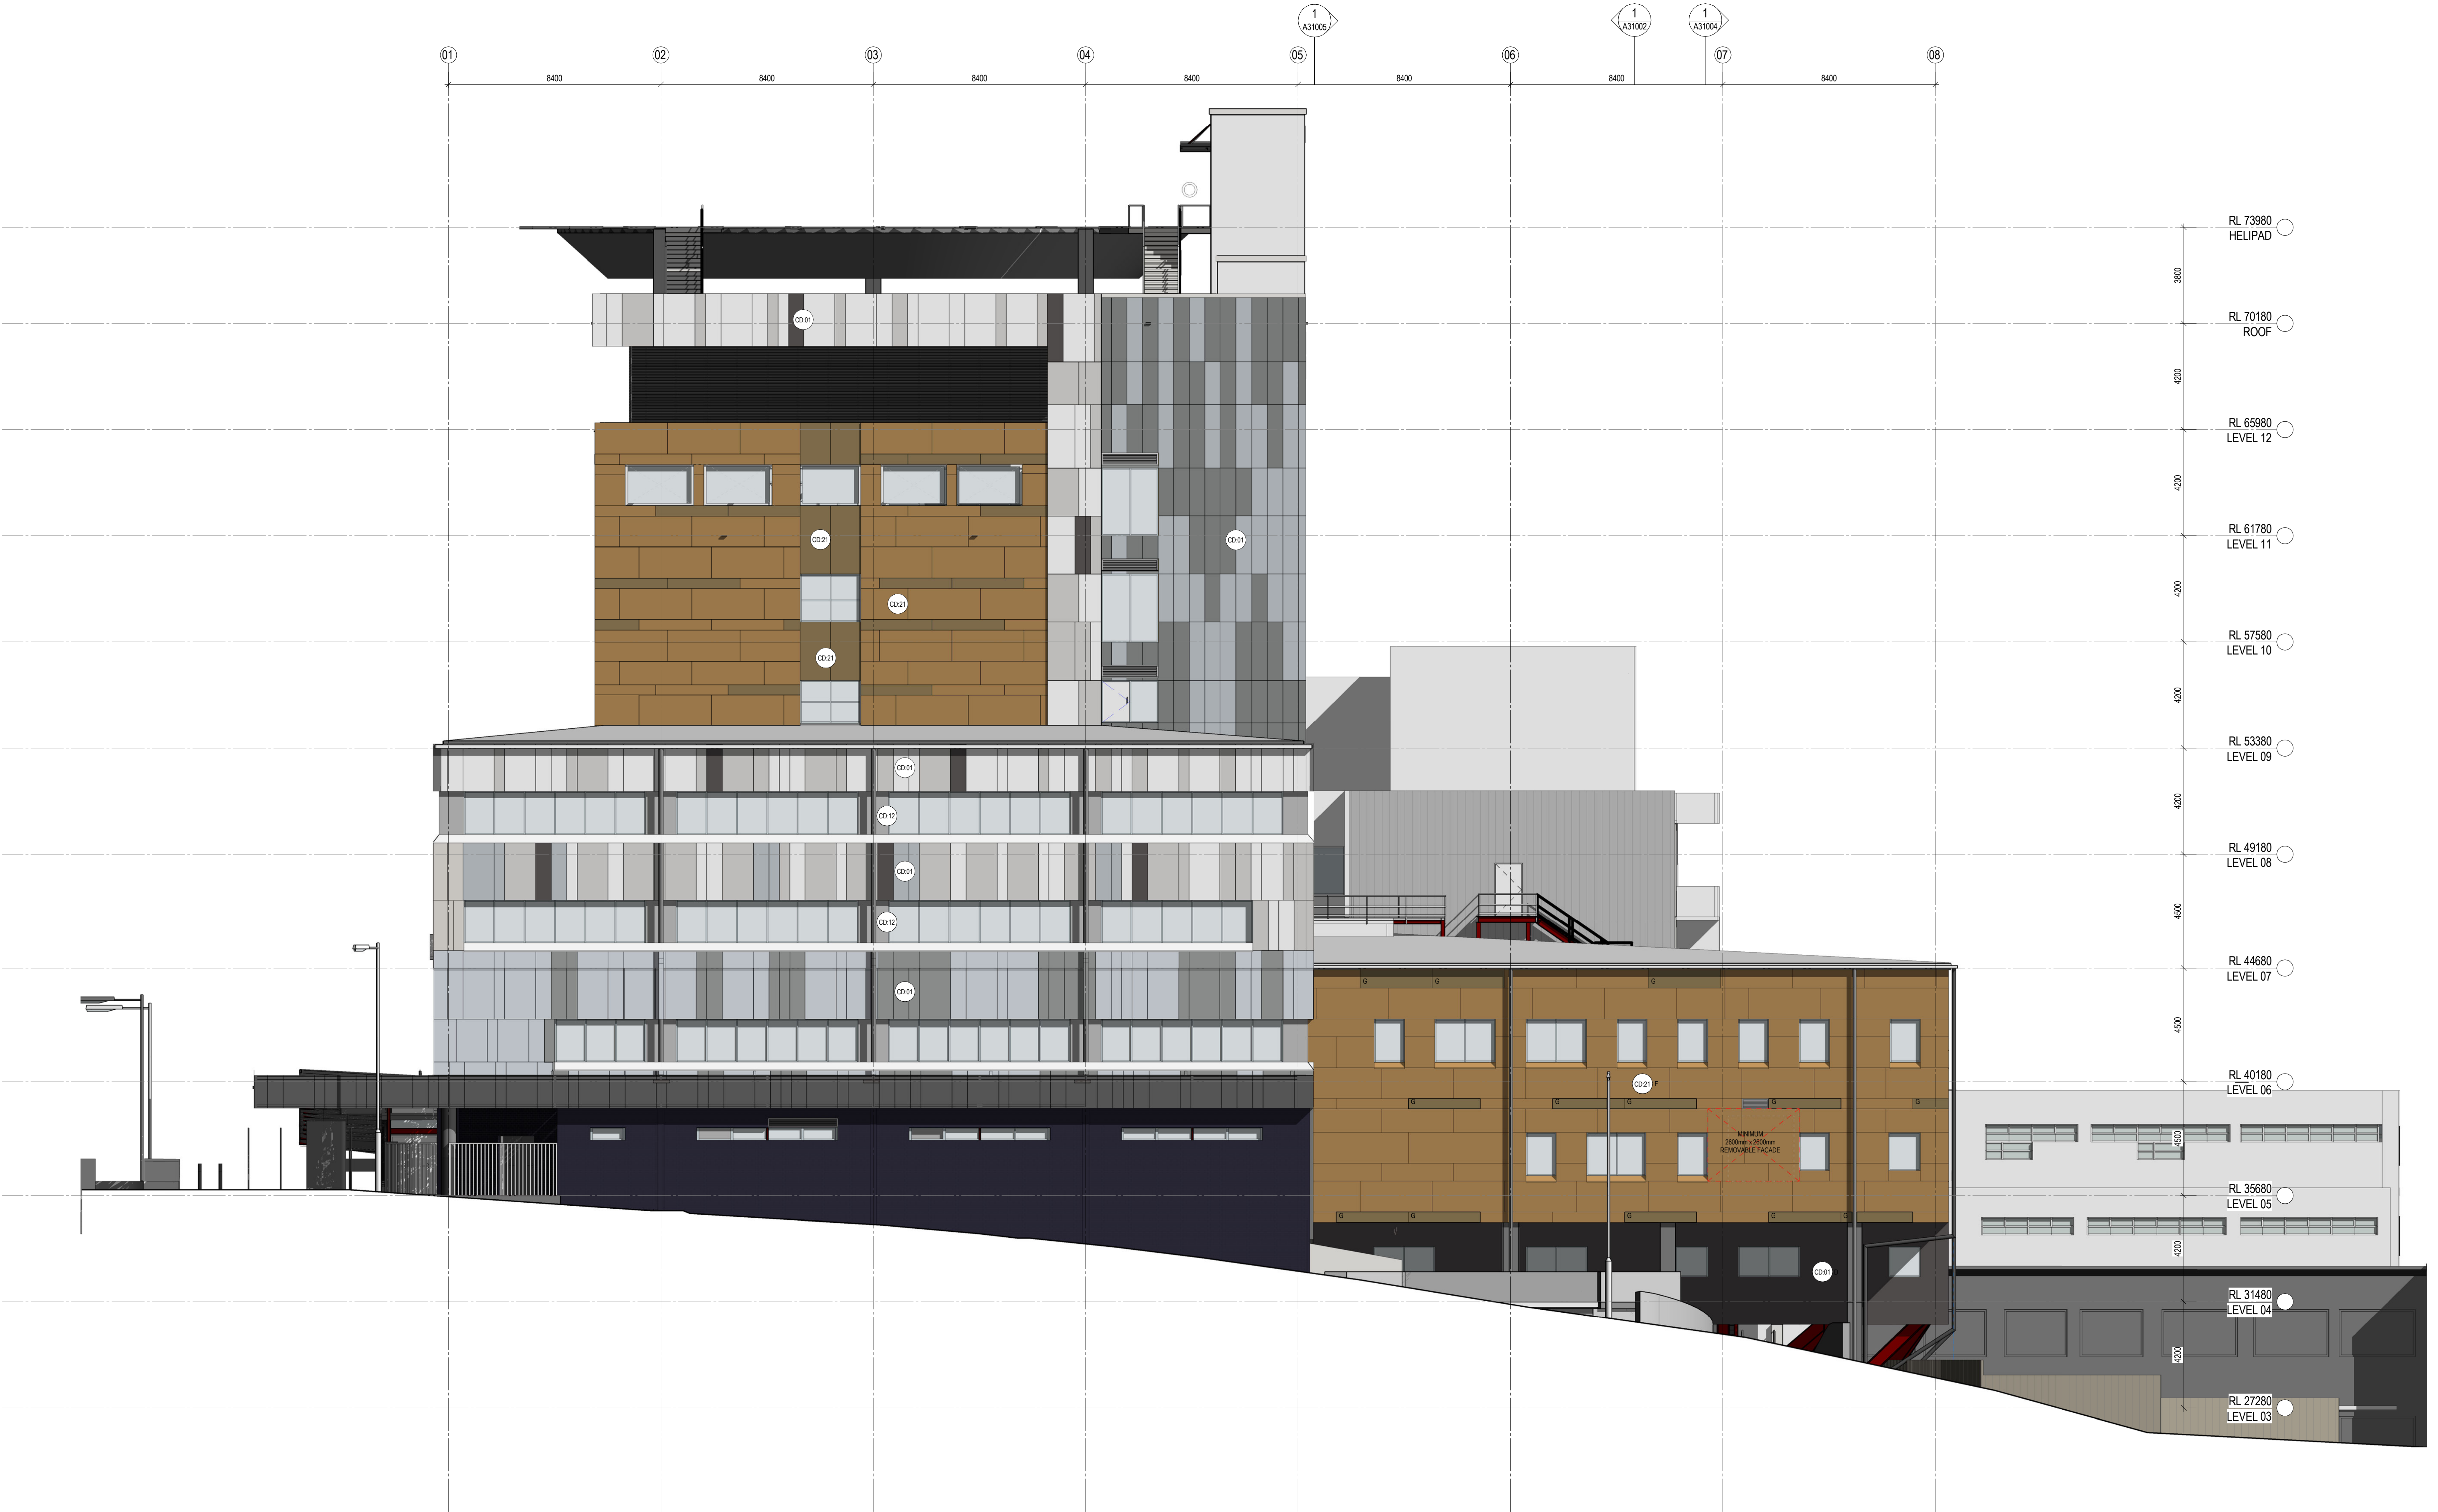

Copyright
WOODS BAGOT

Notes:
CONTRACTOR MUST VERIFY ALL DIMENSIONS
ON SITE BEFORE COMMENCING WORK OR
PREPARING WORKSHOP DRAWINGS. DO NOT
SCALE DRAWING.

LEGEND

- (BK-02) FACE BLOCKWORK
- (CD-01) ALUMINIUM COMPOSITE PANEL
- (CD-21) ALUMINIUM COMPOSITE PANEL
- (WB-03) LOUVRE
- (RF-01) METAL SHEET ROOF

- J SD ISSUE 100%
- H FOR INFORMATION
- G FOR INFORMATION
- F SD ISSUE
- E FOR COORDINATION
- D SCHEMATIC DESIGN
- C 75% SD ISSUE
- B 50% SD ISSUE
- A PRELIMINARY

- 01/10/15 MH
- 28/09/15 MH
- 25/09/15 MH
- 18/09/15 MH
- 11/09/15 MH
- 04/09/15 MH
- 28/08/15 MH
- 12/08/15 MH
- 21/07/15 AJ

Client



Project
**LISMORE BASE HOSPITAL
REDEVELOPMENT**
60 Uralla Street Lismore NSW 2480

Drawing title

EAST ELEVATION - 3B2

Checked
AJ

Approved
GS

Scale
1 : 100

@ B1 sheet size

50mm on original

WOODS BAGOT
AUSTRALIA
ASIA
MIDDLE EAST
EUROPE
NORTH AMERICA

Project number
120636

Drawing number
A30002

Revision
J

Status
PRELIMINARY