


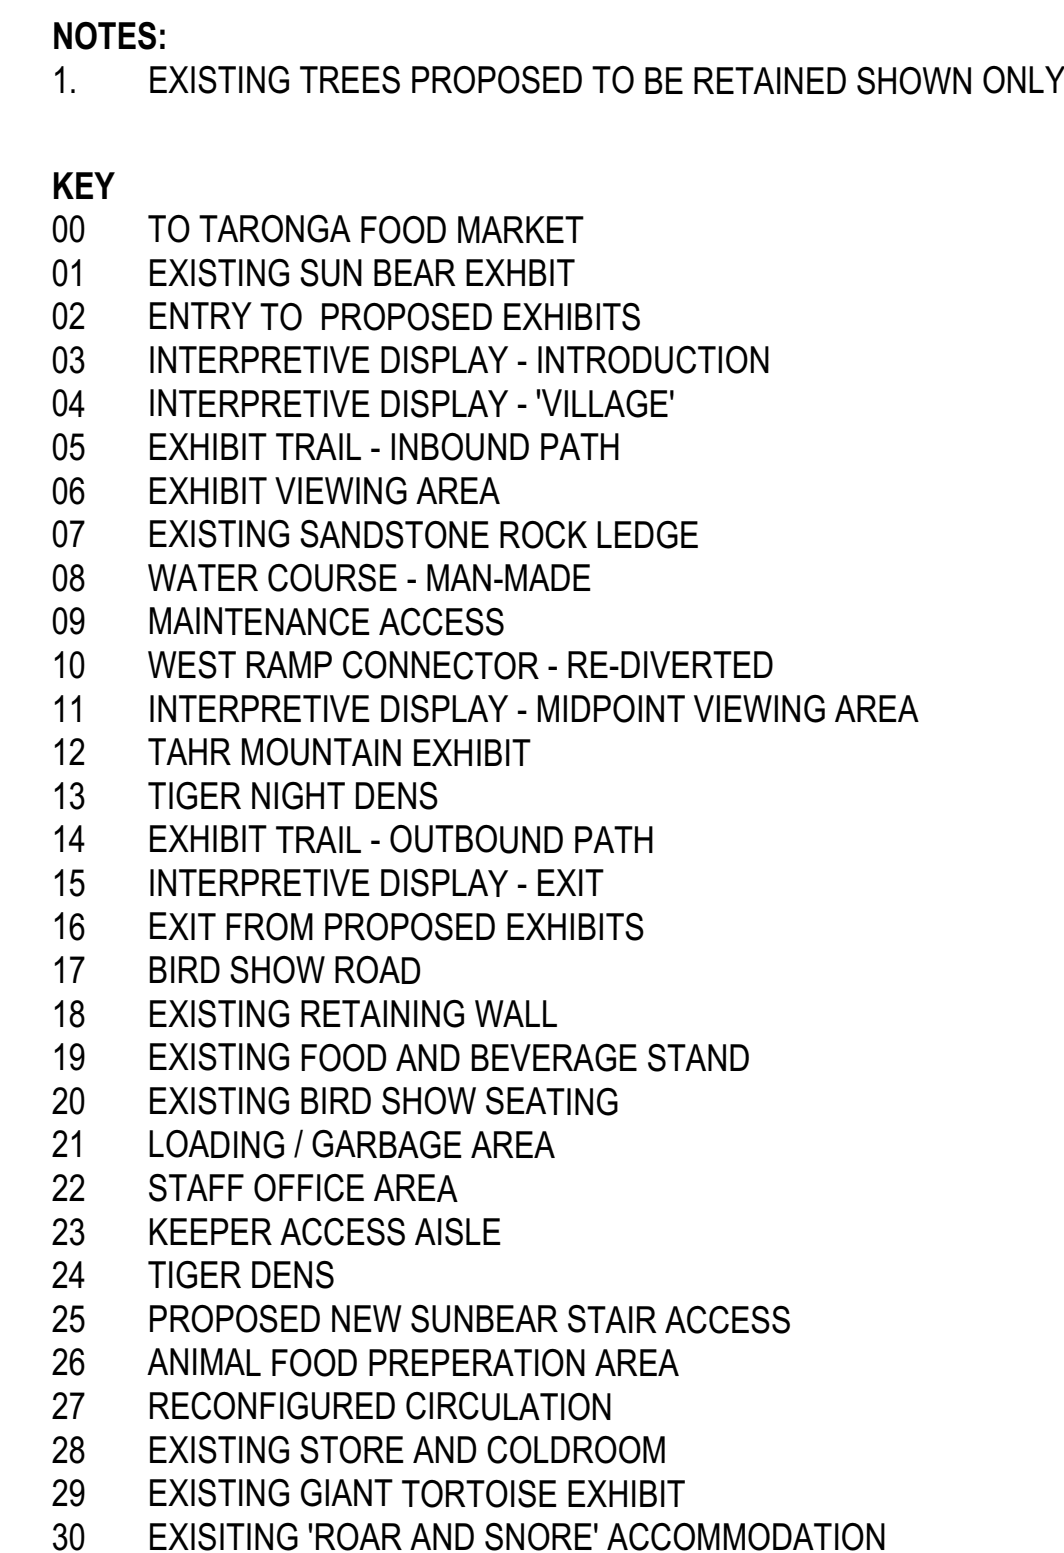

REV	DESCRIPTION	DATE	REV	DESCRIPTION	DATE	LANDSCAPE ARCHITECT	MECHANICAL ENGINEER	ELECTRICAL / COMMS ENGINEER	ESD CONSULTANT	LEGEND	NORTH	CLIENT	PROJECT TITLE	TITLE		
01	ISSUED FOR PLANNING APPROVAL	13/05/15				Green & Dale Associates PO Box 351 Warrandyte Victoria 3113 tel: 03 9844 5422	Shelmardines 55 Hume St, Crows Nest NSW 2065 tel: 02 9436 3021	Shelmardines 55 Hume St, Crows Nest Sydney, NSW 2000 tel: 02 9436 3021	Surface Design Suite 1103, 6B York Street Sydney, NSW 2000 tel: 02 9249 1400				TARONGA ZOO - SUMATRAN TIGER	PROPOSED SITE PLAN		
											DO NOT SCALE DRAWINGS. USE FIGURED DIMENSIONS ONLY. VERIFY ALL DIMENSIONS ON SITE. REFER ANY DISCREPANCIES TO THE ARCHITECT. THIS DRAWING, THE INFORMATION ON IT AND THE DESIGN ARE COPYRIGHT OF LAHNZINIMMO ARCHITECTS PTY LTD.		lahznimmo architects Suite 404, Flourmill Studios F 02 9550 5200 F 02 9550 5231 Newtown NSW 2042 Australia www.lahnzinimmo.com	DRAWN HC CHECKED AN	PLOT DATE 13/05/2015 PROJECT NO. 14/07	SCALE @A1 1:250 DRAWING NO. A - D A - 004
						STRUCTURAL ENGINEER Taylor Thomson Whitting Level 3, 48 Chancos St St Leonards, NSW 2065 tel: 02 9439 7288	CIVIL ENGINEER SDA Structures Studio 2, Victoria Rd St Leonards, NSW 2059 tel: 02 9810 6911	HYDRAULIC / FIRE ENGINEER Whipps Wood 48 Alfred St, Milsons Point NSW 2061 tel: 02 8923 8444				SCALE CHECK				