




1 OUTBOUND VIEWING - FLOOR PLAN
1:100

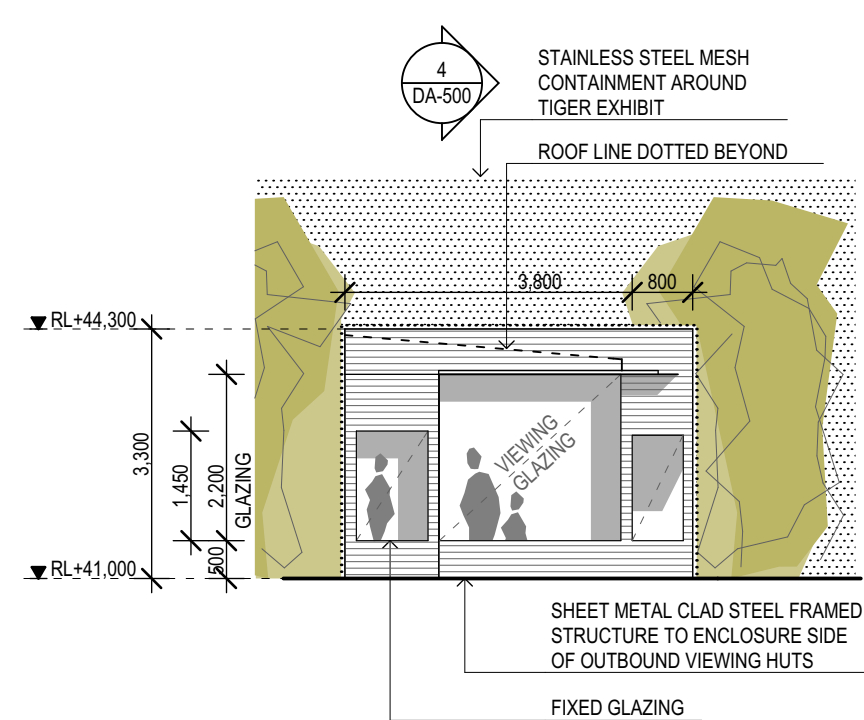


2 OUTBOUND VIEWING 01 - ELEVATION
1:100

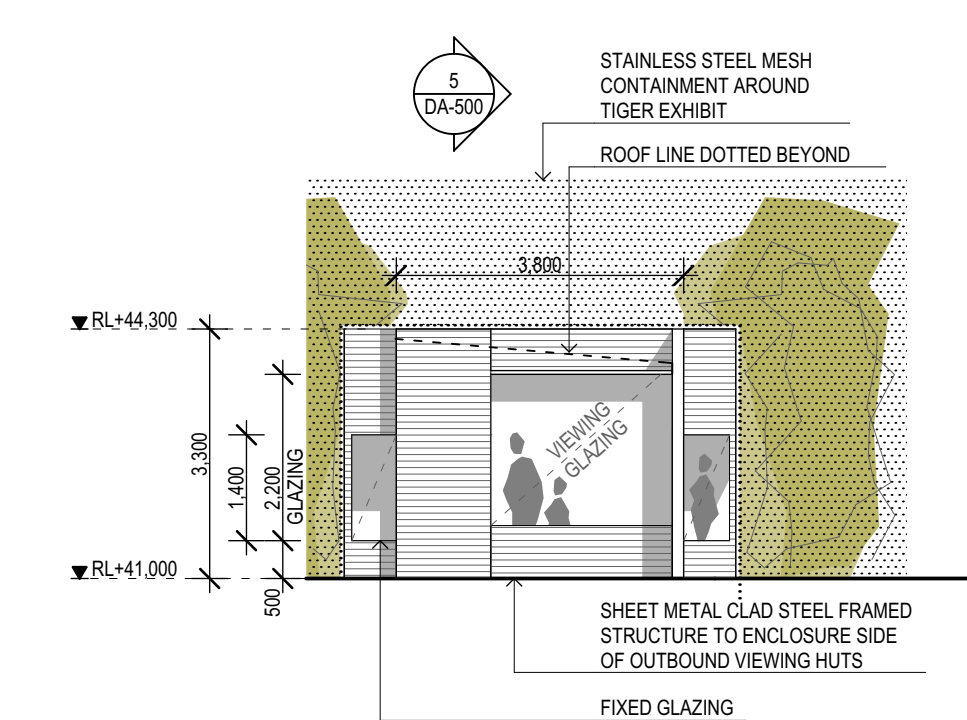


3 OUTBOUND VIEWING 02 - ELEVATION
1:100

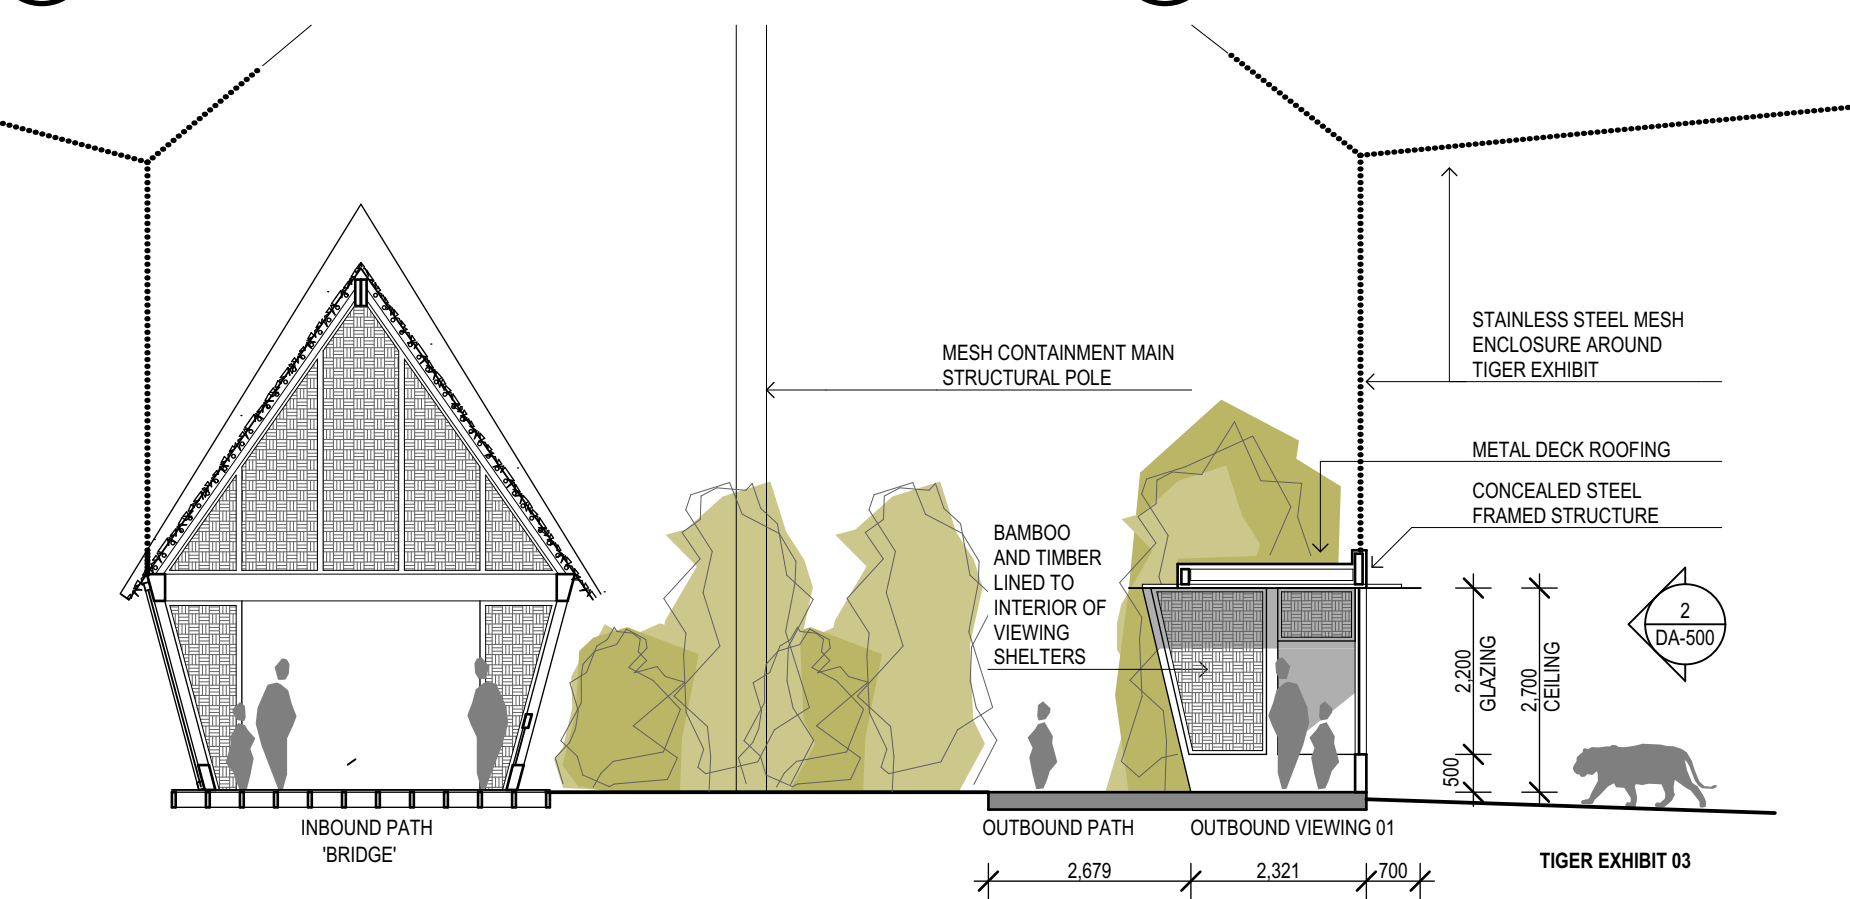

4 OUTBOUND VIEWING 01 - SECTION
1:100

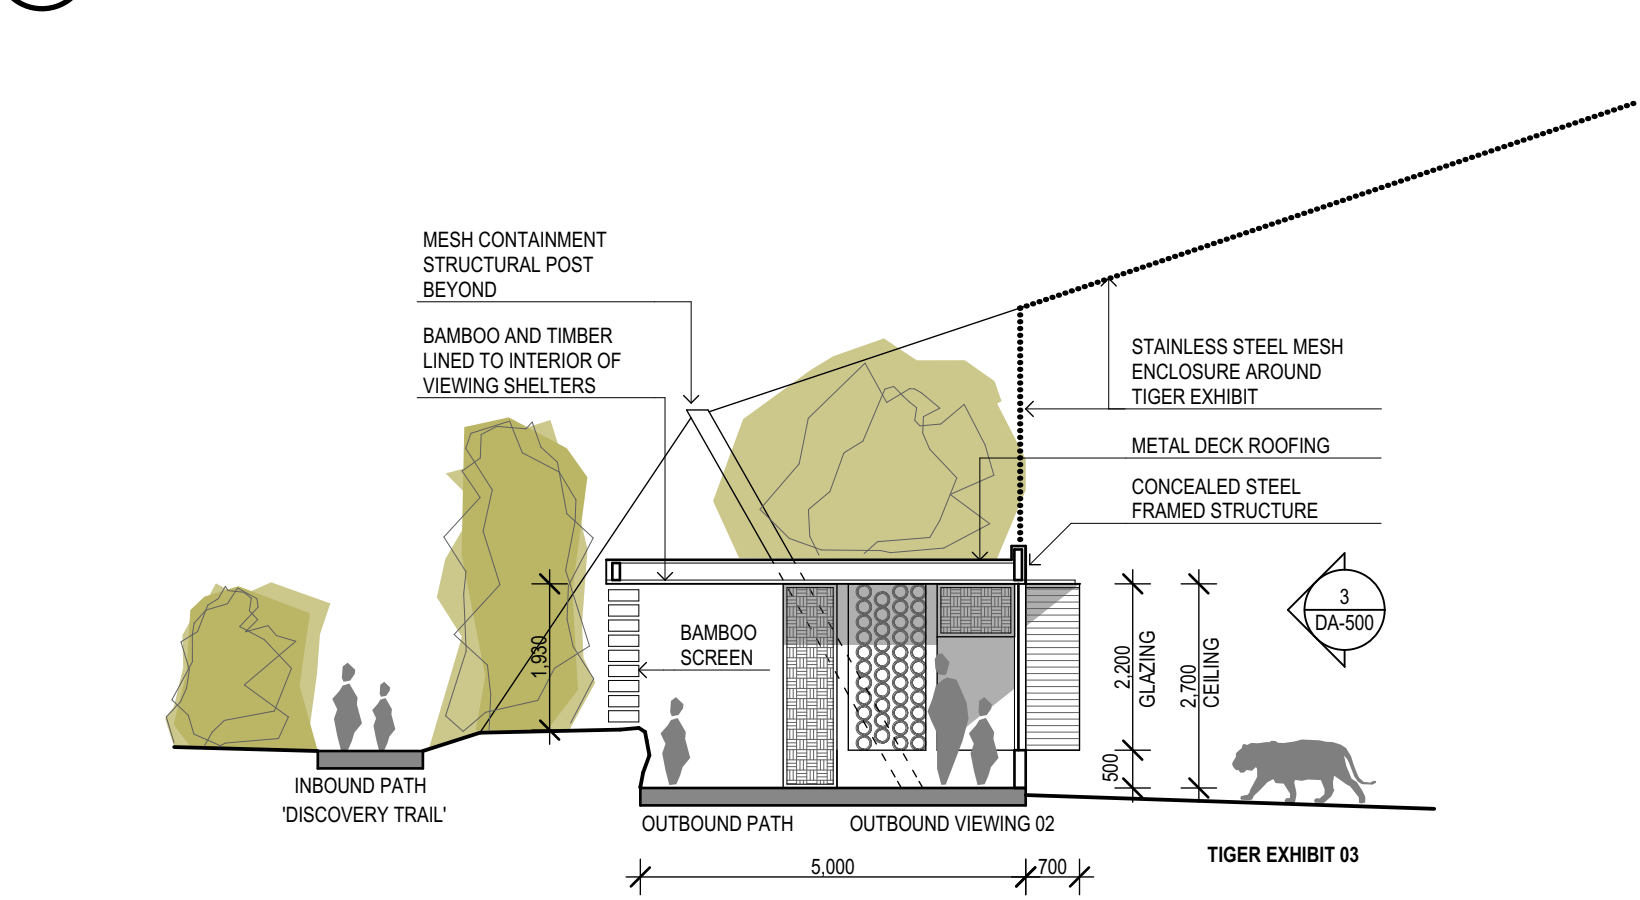

5 OUTBOUND VIEWING 02 - SECTION
1:100

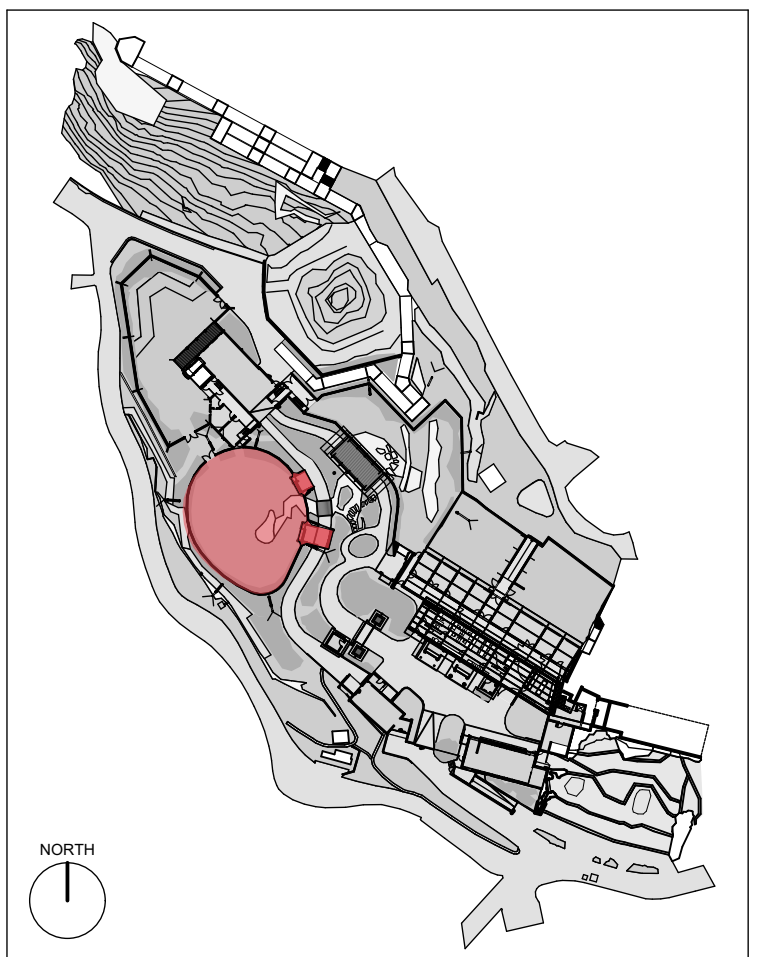

REV	DESCRIPTION	DATE	REV	DESCRIPTION	DATE	LANDSCAPE ARCHITECT	MECHANICAL ENGINEER	ELECTRICAL / COMMS ENGINEER	ESD CONSULTANT	LEGEND	NORTH	CLIENT	PROJECT TITLE	SCALE CHECK	TITLE
01	ISSUED FOR PLANNING APPROVAL	13/05/15				Green & Dale Associates PO Box 351 Warrandyte Victoria 3113 tel: 03 9844 5422	Shelmerdines 55 Hume St, Crows Nest NSW 2065 tel: 02 9436 3021	Shelmerdines 55 Hume St, Crows Nest NSW 2065 tel: 02 9436 3021	Surface Design Suite 11.03, 68 York Street Sydney, NSW 2000 tel: 02 9249 1400				TARONGA ZOO - SUMATRAN TIGER	<div><div>SCALE CHECK</div><div><div>5</div><div>10</div></div></div>	OUTBOUND VIEWING
						STRUCTURAL ENGINEER Taylor Thomson Whitting Level 3, 48 Chandos St St Leonards, NSW 2065 tel: 02 9439 7288	CIVIL ENGINEER SDA Structures Studio 2, Victoria Rd Rozelle, NSW 2039 tel: 02 9810 6911	HYDRAULIC / FIRE ENGINEER Whipps Wood 48 Alfred St, Milsons Point NSW 2061 tel: 02 8923 8444		<p>DO NOT SCALE DRAWINGS. USE FIGURED DIMENSIONS ONLY. VERIFY ALL DIMENSIONS ON SITE. REFER ANY DISCREPANCIES TO THE ARCHITECT. THIS DRAWING, THE INFORMATION ON IT AND THE DESIGN ARE COPYRIGHT © OF LAHZNIMMO ARCHITECTS PTY LTD</p>		lahznimmo architects Suite 404, Flourmill Studios 3 Gladstone St Newtown NSW 2042 Australia T 02 9550 5200 F 02 9550 5233 www.lahznimmo.com	<div><div>DRAWN</div><div>HC</div></div> <div><div>PLOT DATE</div><div>13/05/2015</div></div> <div><div>SCALE @A1</div><div>1:100</div></div> <div><div>CHECKED</div><div>AN</div></div> <div><div>PROJECT NO.</div><div>14/07</div></div> <div><div>DRAWING NO.</div><div>A - D A - 5 0 0</div></div> <div><div>REV. NO.</div><div>01</div></div>		