


KEY PLAN

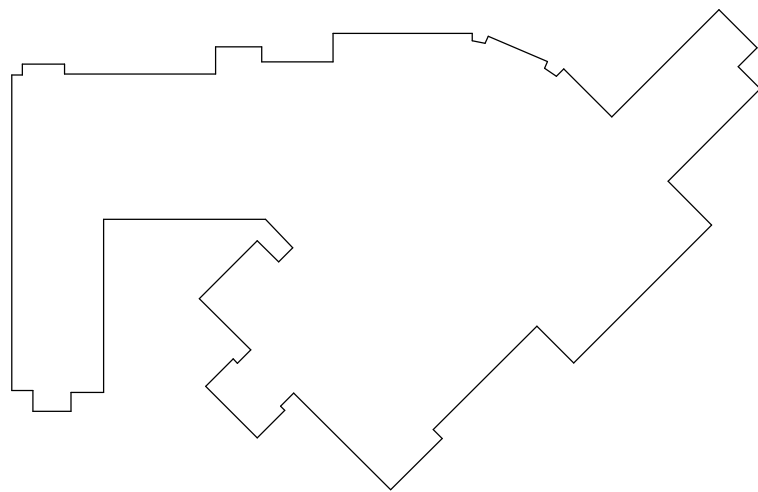

AMENDMENTS			
ISSUE	DATE	SUBJECT	AUTH
1	26/5/19	ISS SUBMISSION	AO


CLIENT



PROJECT MANAGER



MANAGING CONTRACTOR

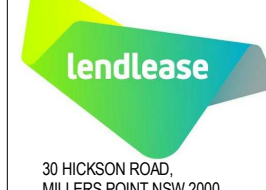


ARCHITECT




PROJECT
GOSFORD HOSPITAL
HOLDEN STREET GOSFORD, NSW 2250
DRAWING NUMBER
GHR-MW-DWG-AR- GHR-MW-DWG-AR-09605
DRAWING NAME
ARCHITECTURE ELEVATIONS - NORTH

REV
1

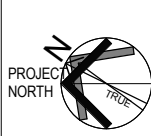

PROJECT NORTH

 


0m 4m 8m 12m 16m 20m

SCALE 1:200 @ B1
PROJECT NUMBER
GHR-MW-DWG-AR-


ISSUE DATE
26/5/19

KEY PLAN

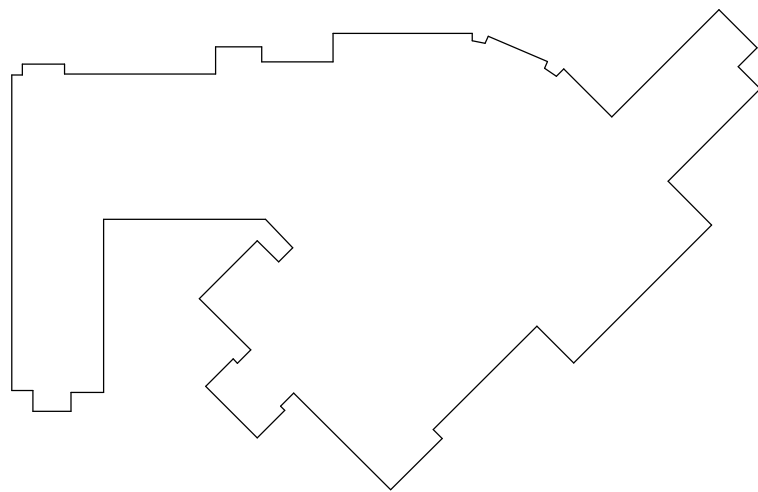

2 OVERALL EAST ELEVATION - PART 1

1 : 200

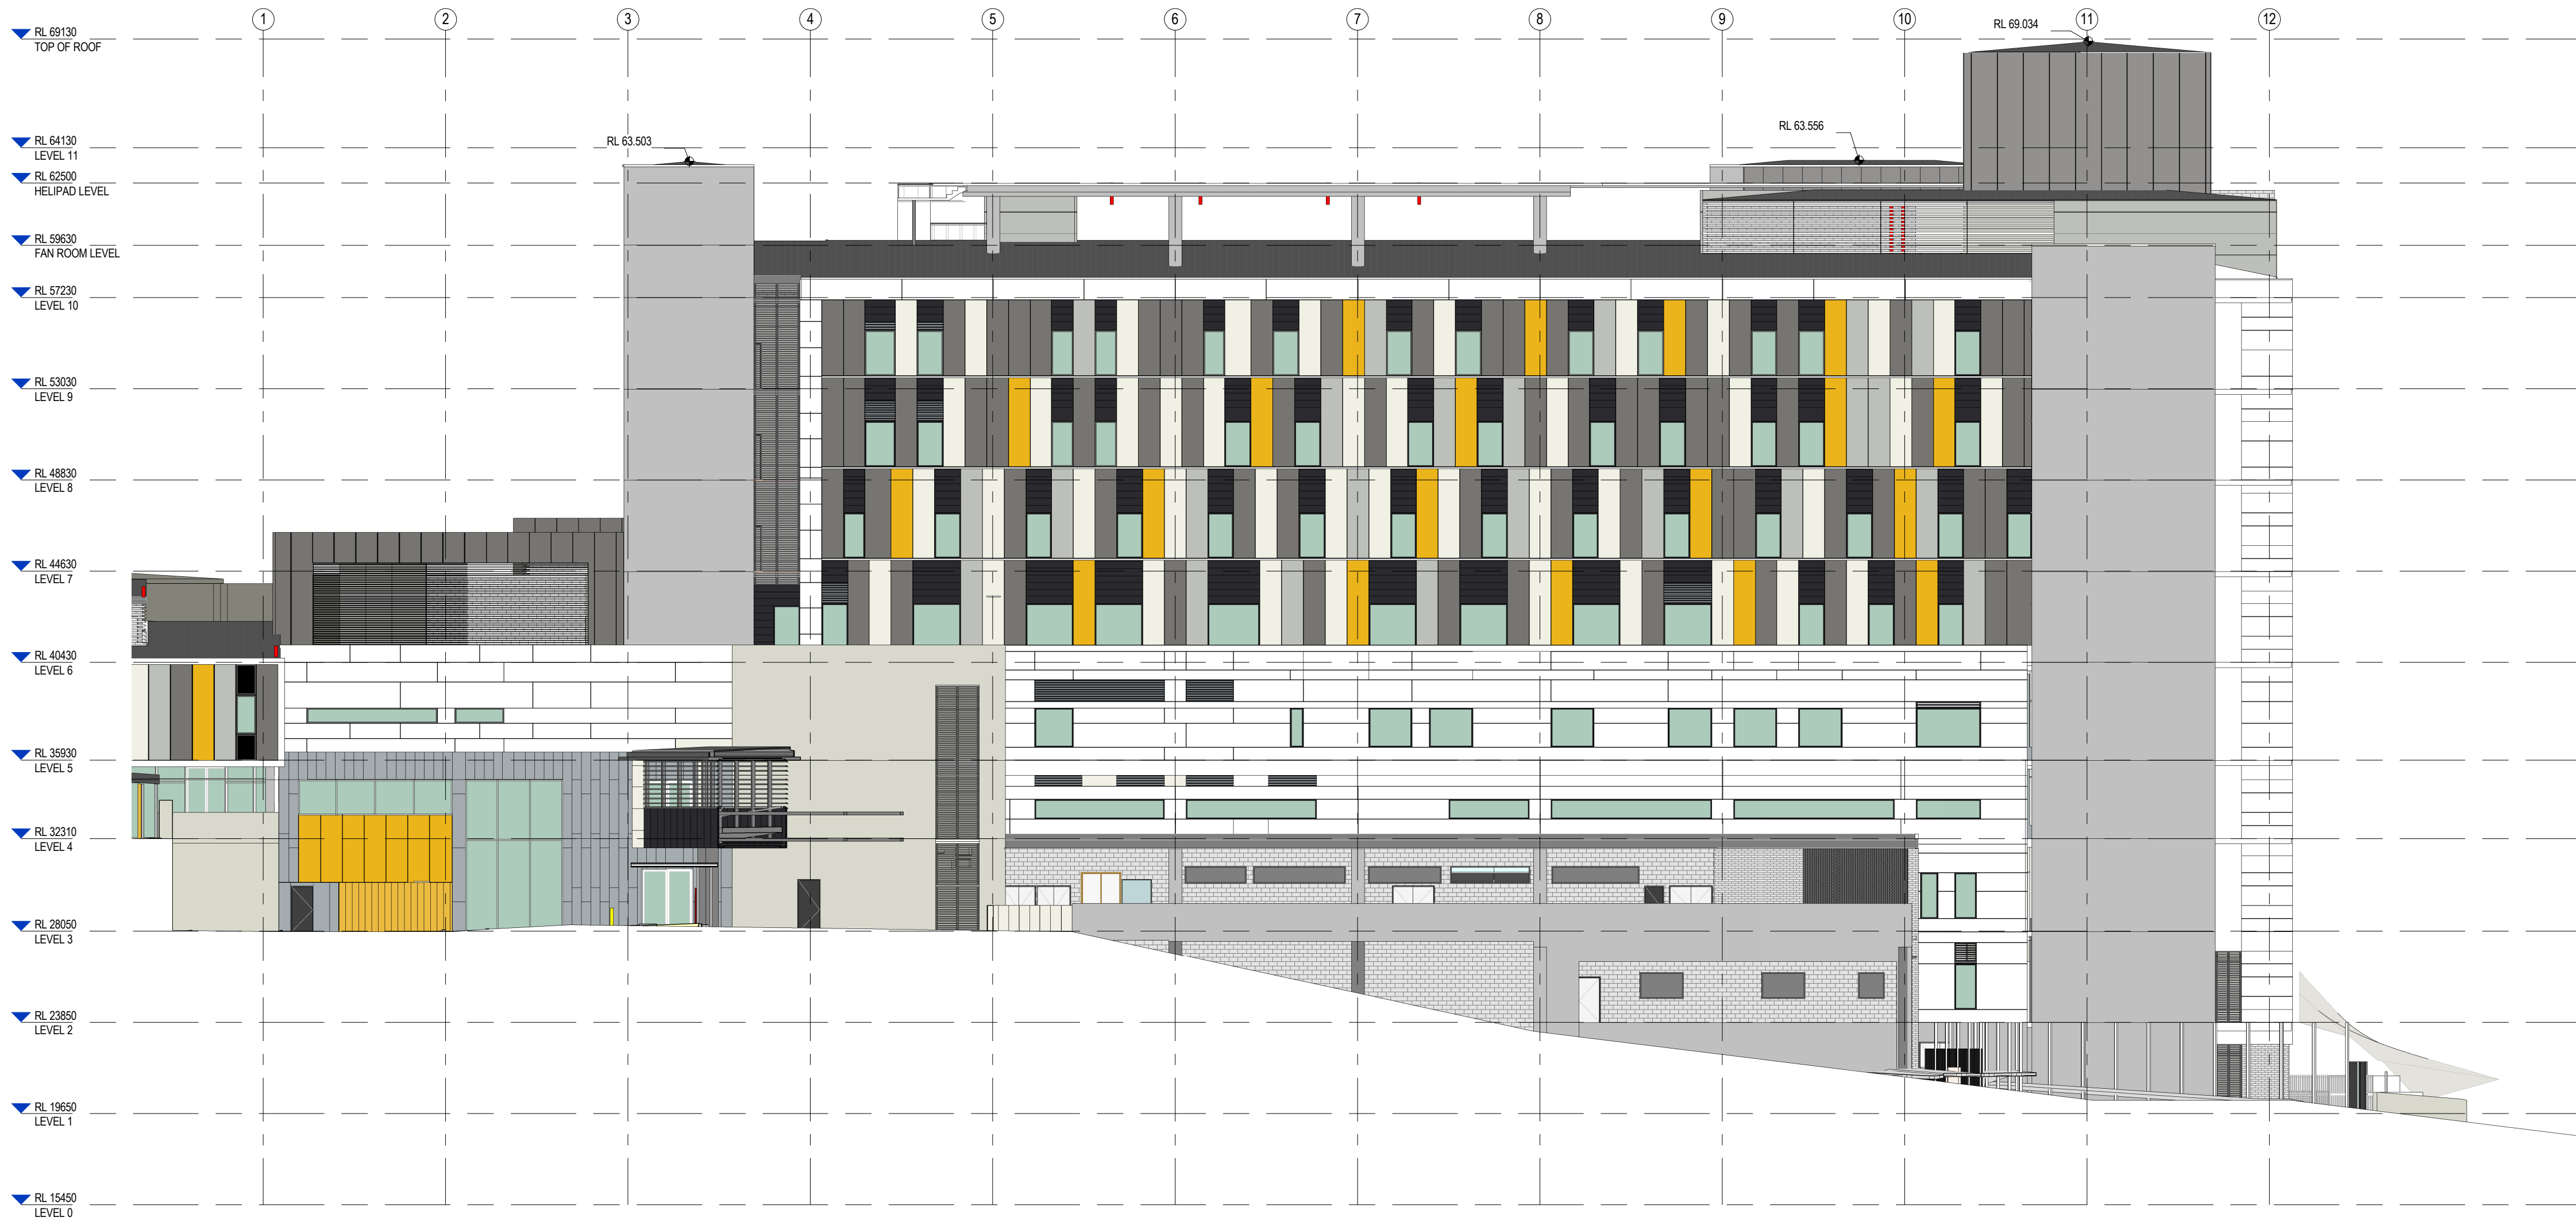

1 OVERALL EAST ELEVATION - PART 2

1 : 200

AMENDMENTS			
ISSUE	DATE	SUBJECT	AUTH
1	26/5/19	086 SUBMISSION	AO


CLIENT



PROJECT MANAGER



MANAGING CONTRACTOR

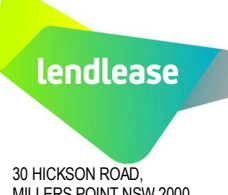


ARCHITECT



PROJECT
GOSFORD HOSPITAL
HOLDEN STREET GOSFORD, NSW 2250
DRAWING NUMBER
GHR-MW-DWG-AR- GHR-MW-DWG-AR-09606
DRAWING NAME
ARCHITECTURE ELEVATIONS - EAST

REV

1

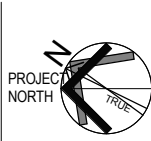

ISSUE DATE

26/5/19