



KEY PLAN

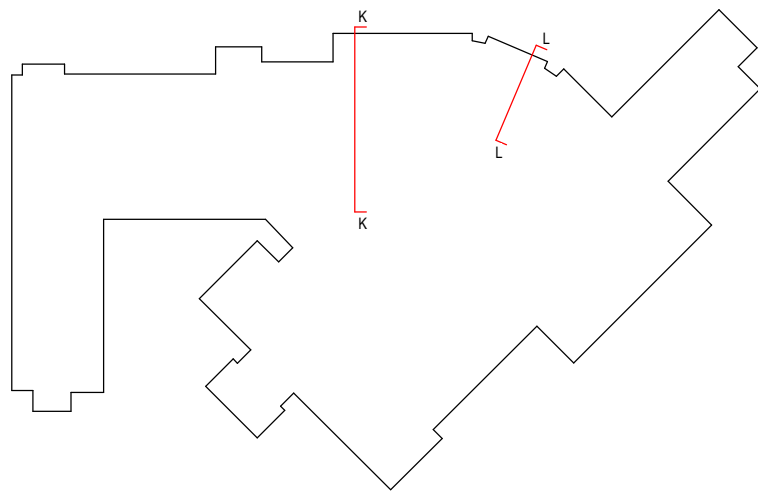


LEGEND

EXISTING

SHELL

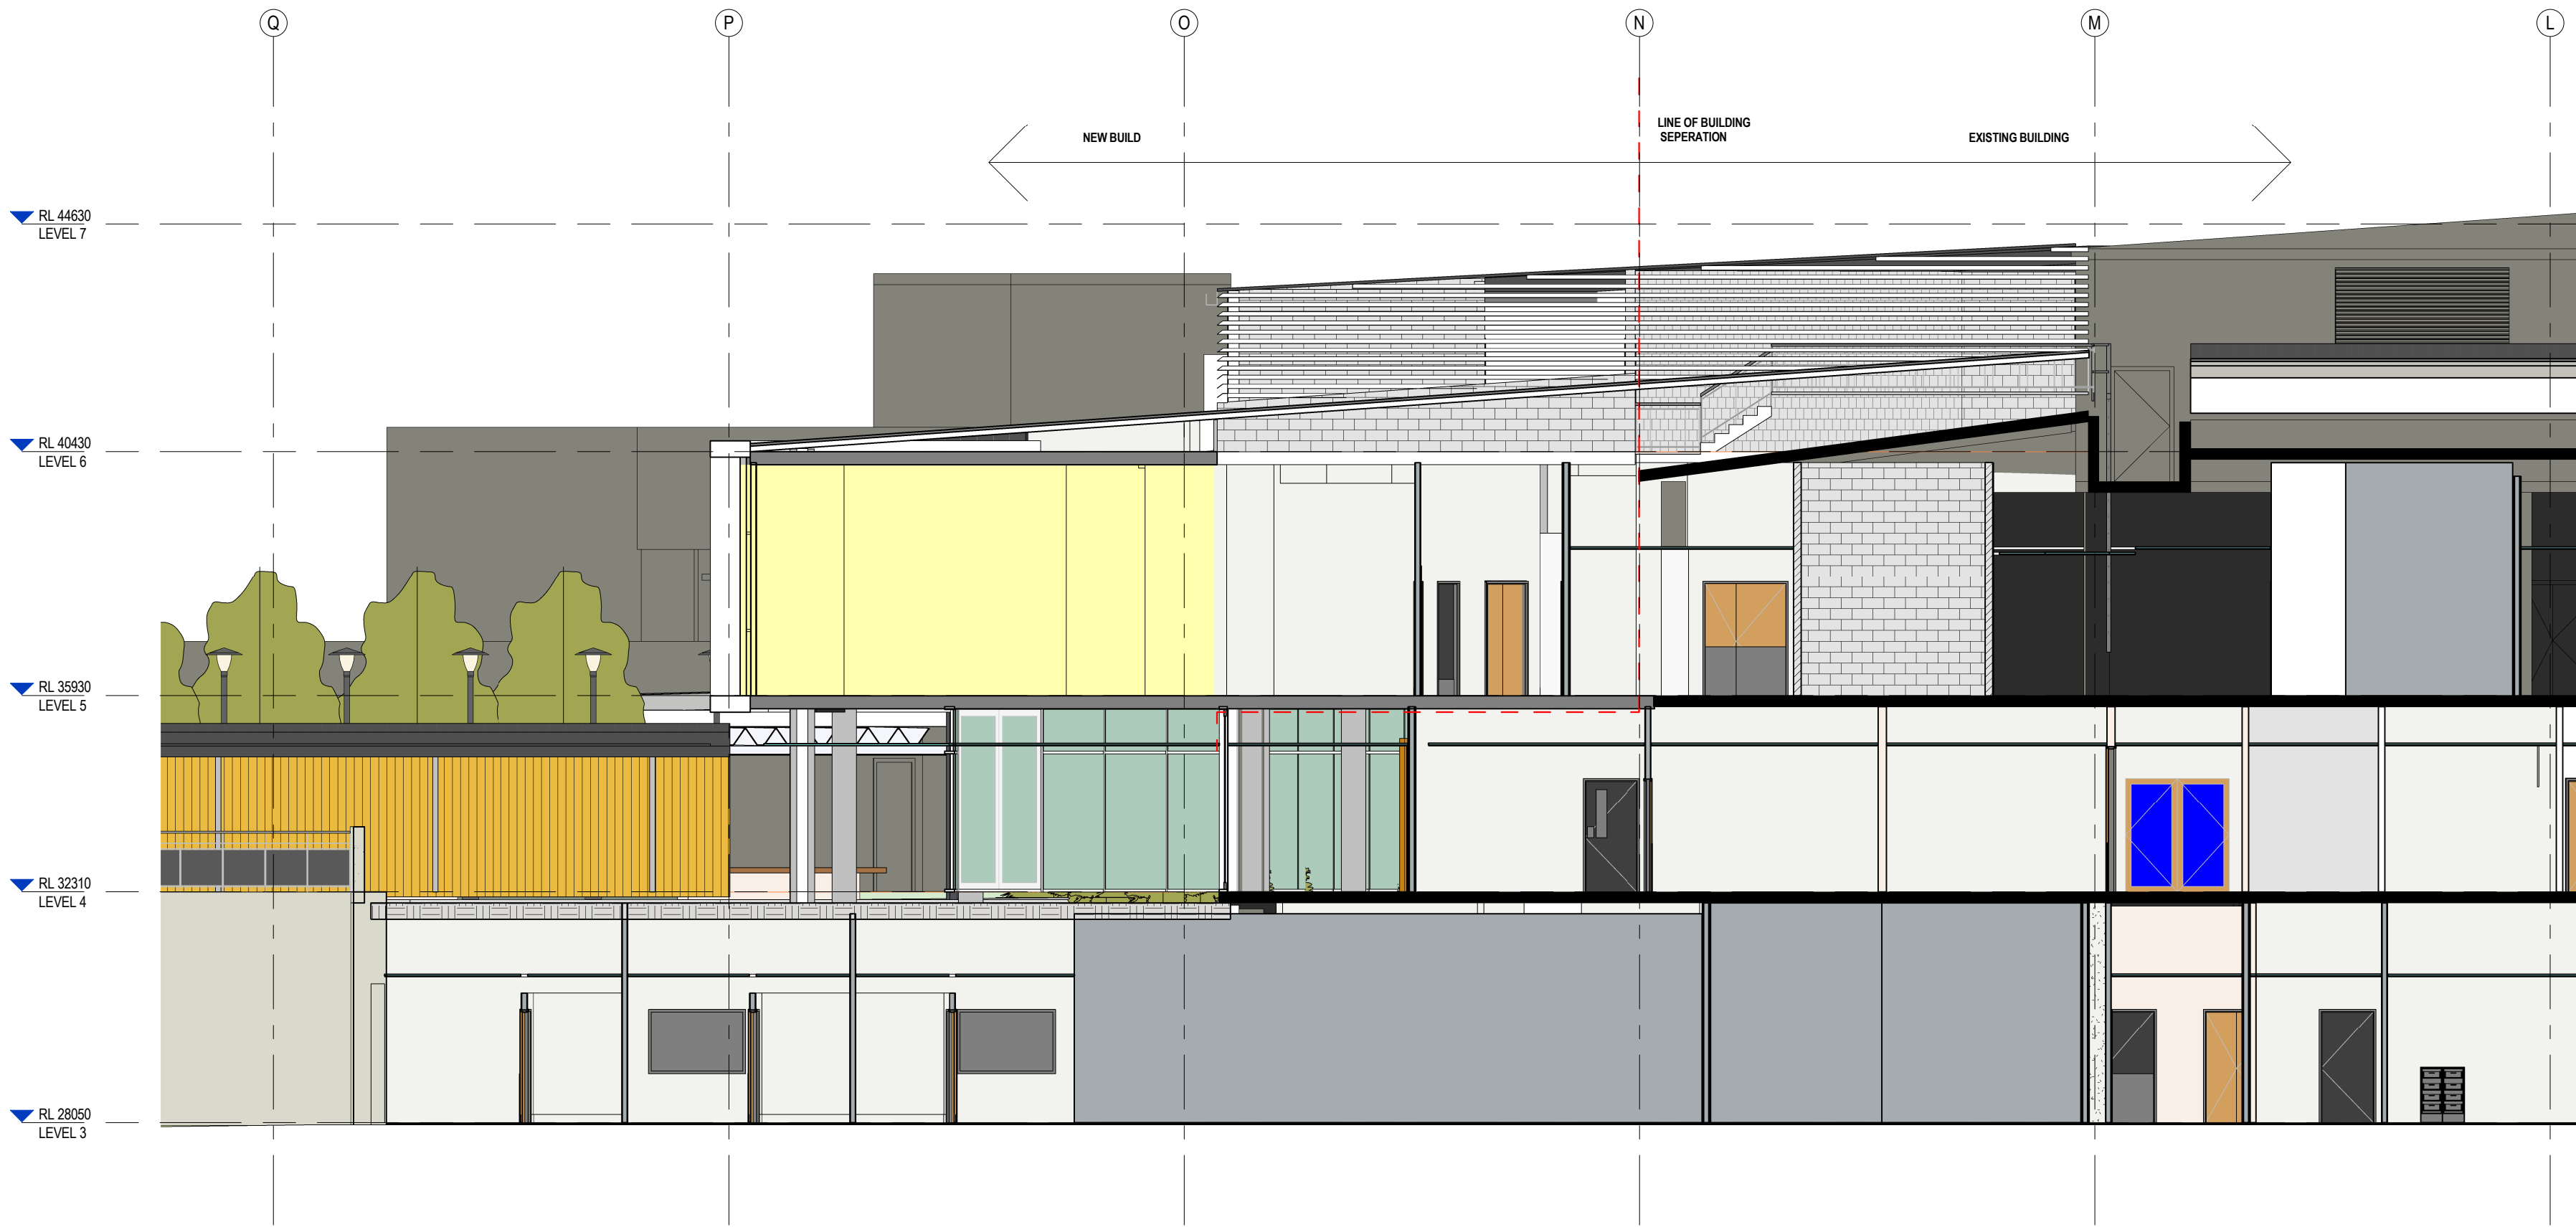

1 Section 96 - K-K
1:100

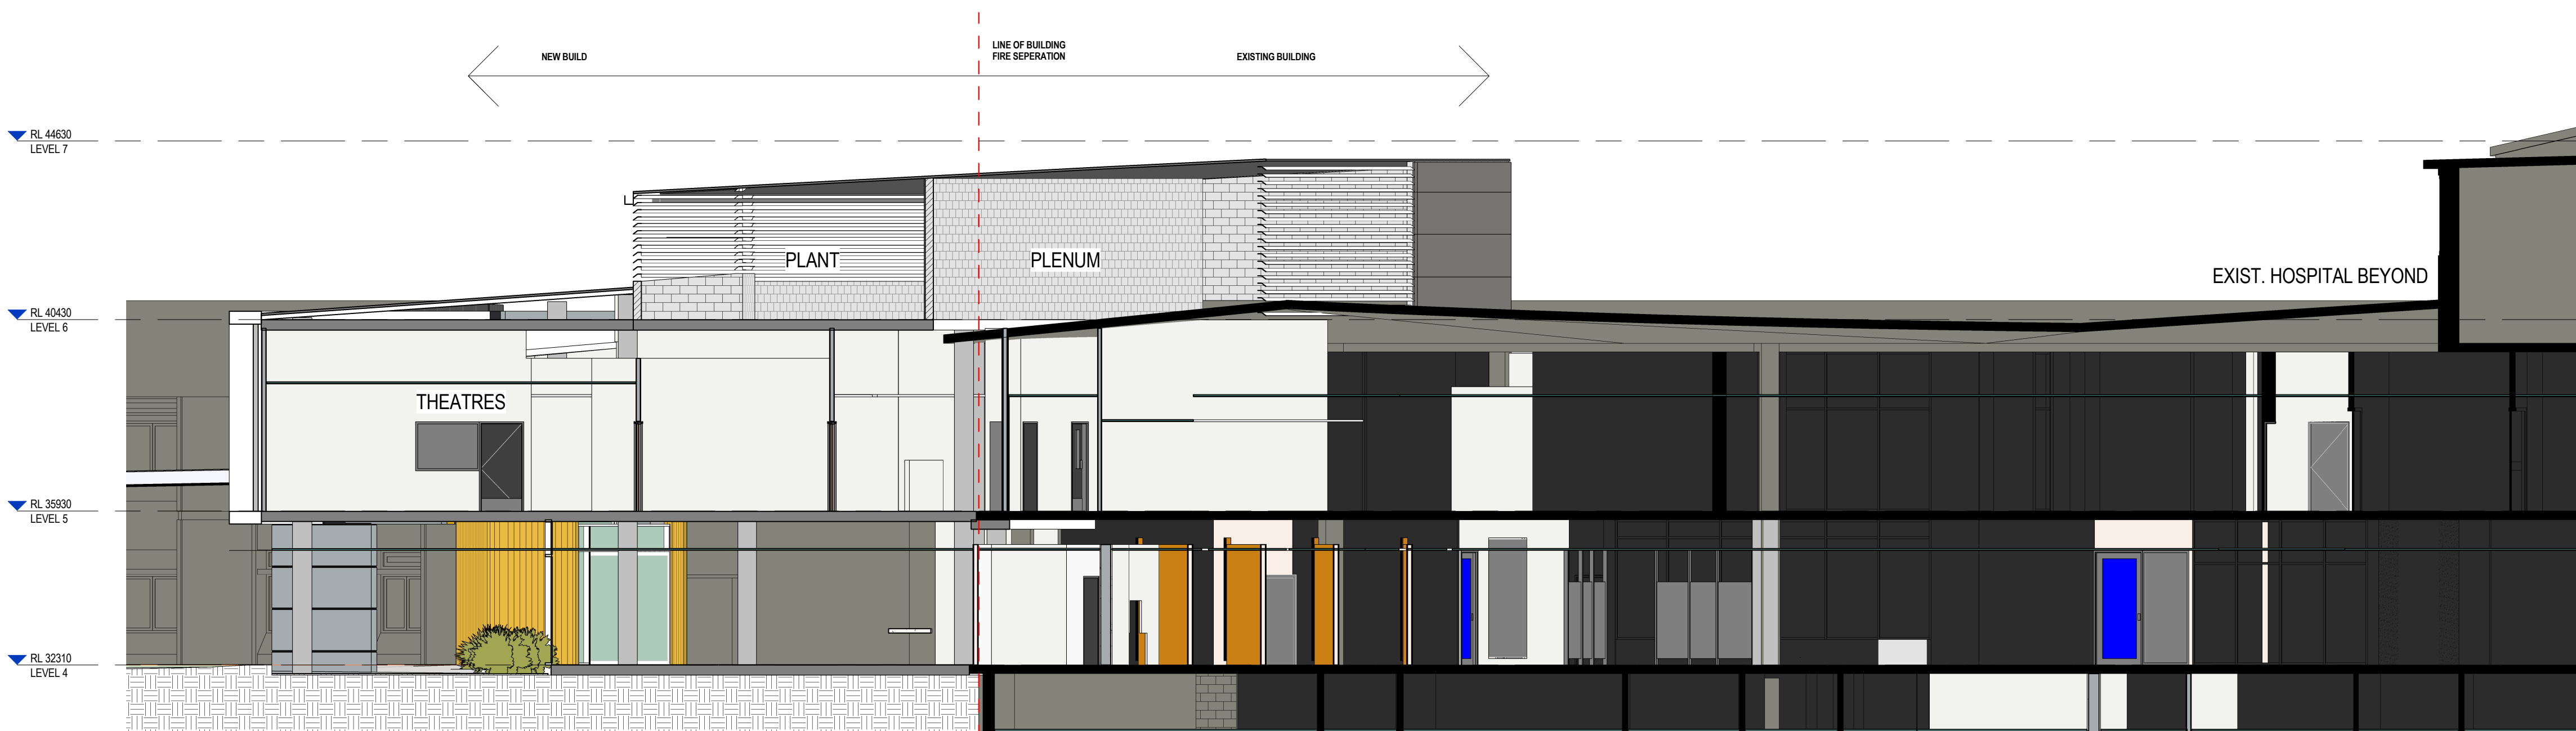

2 Section 96 - L-L
1:100

AMENDMENTS			
ISSUE	DATE	SUBJECT	AUTH
1	26/5/19	096 SUBMISSION	AO

CLIENT



PROJECT MANAGER



MANAGING CONTRACTOR



ARCHITECT



PROJECT

GOSFORD HOSPITAL

HOLDEN STREET GOSFORD, NSW 2250

DRAWING NUMBER

GHR-MW-DWG-AR- GHR-MW-DWG-AR-09602

DRAWING NAME

ARCHITECTURE SECTIONS K-K & L-L

REV


1



ISSUE DATE


26/5/19

KEY PLAN

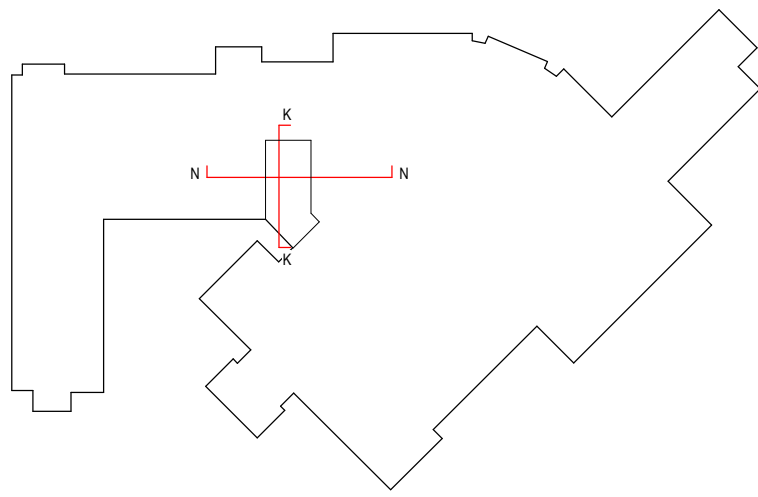


LEGEND

- EXISTING
- SHELL

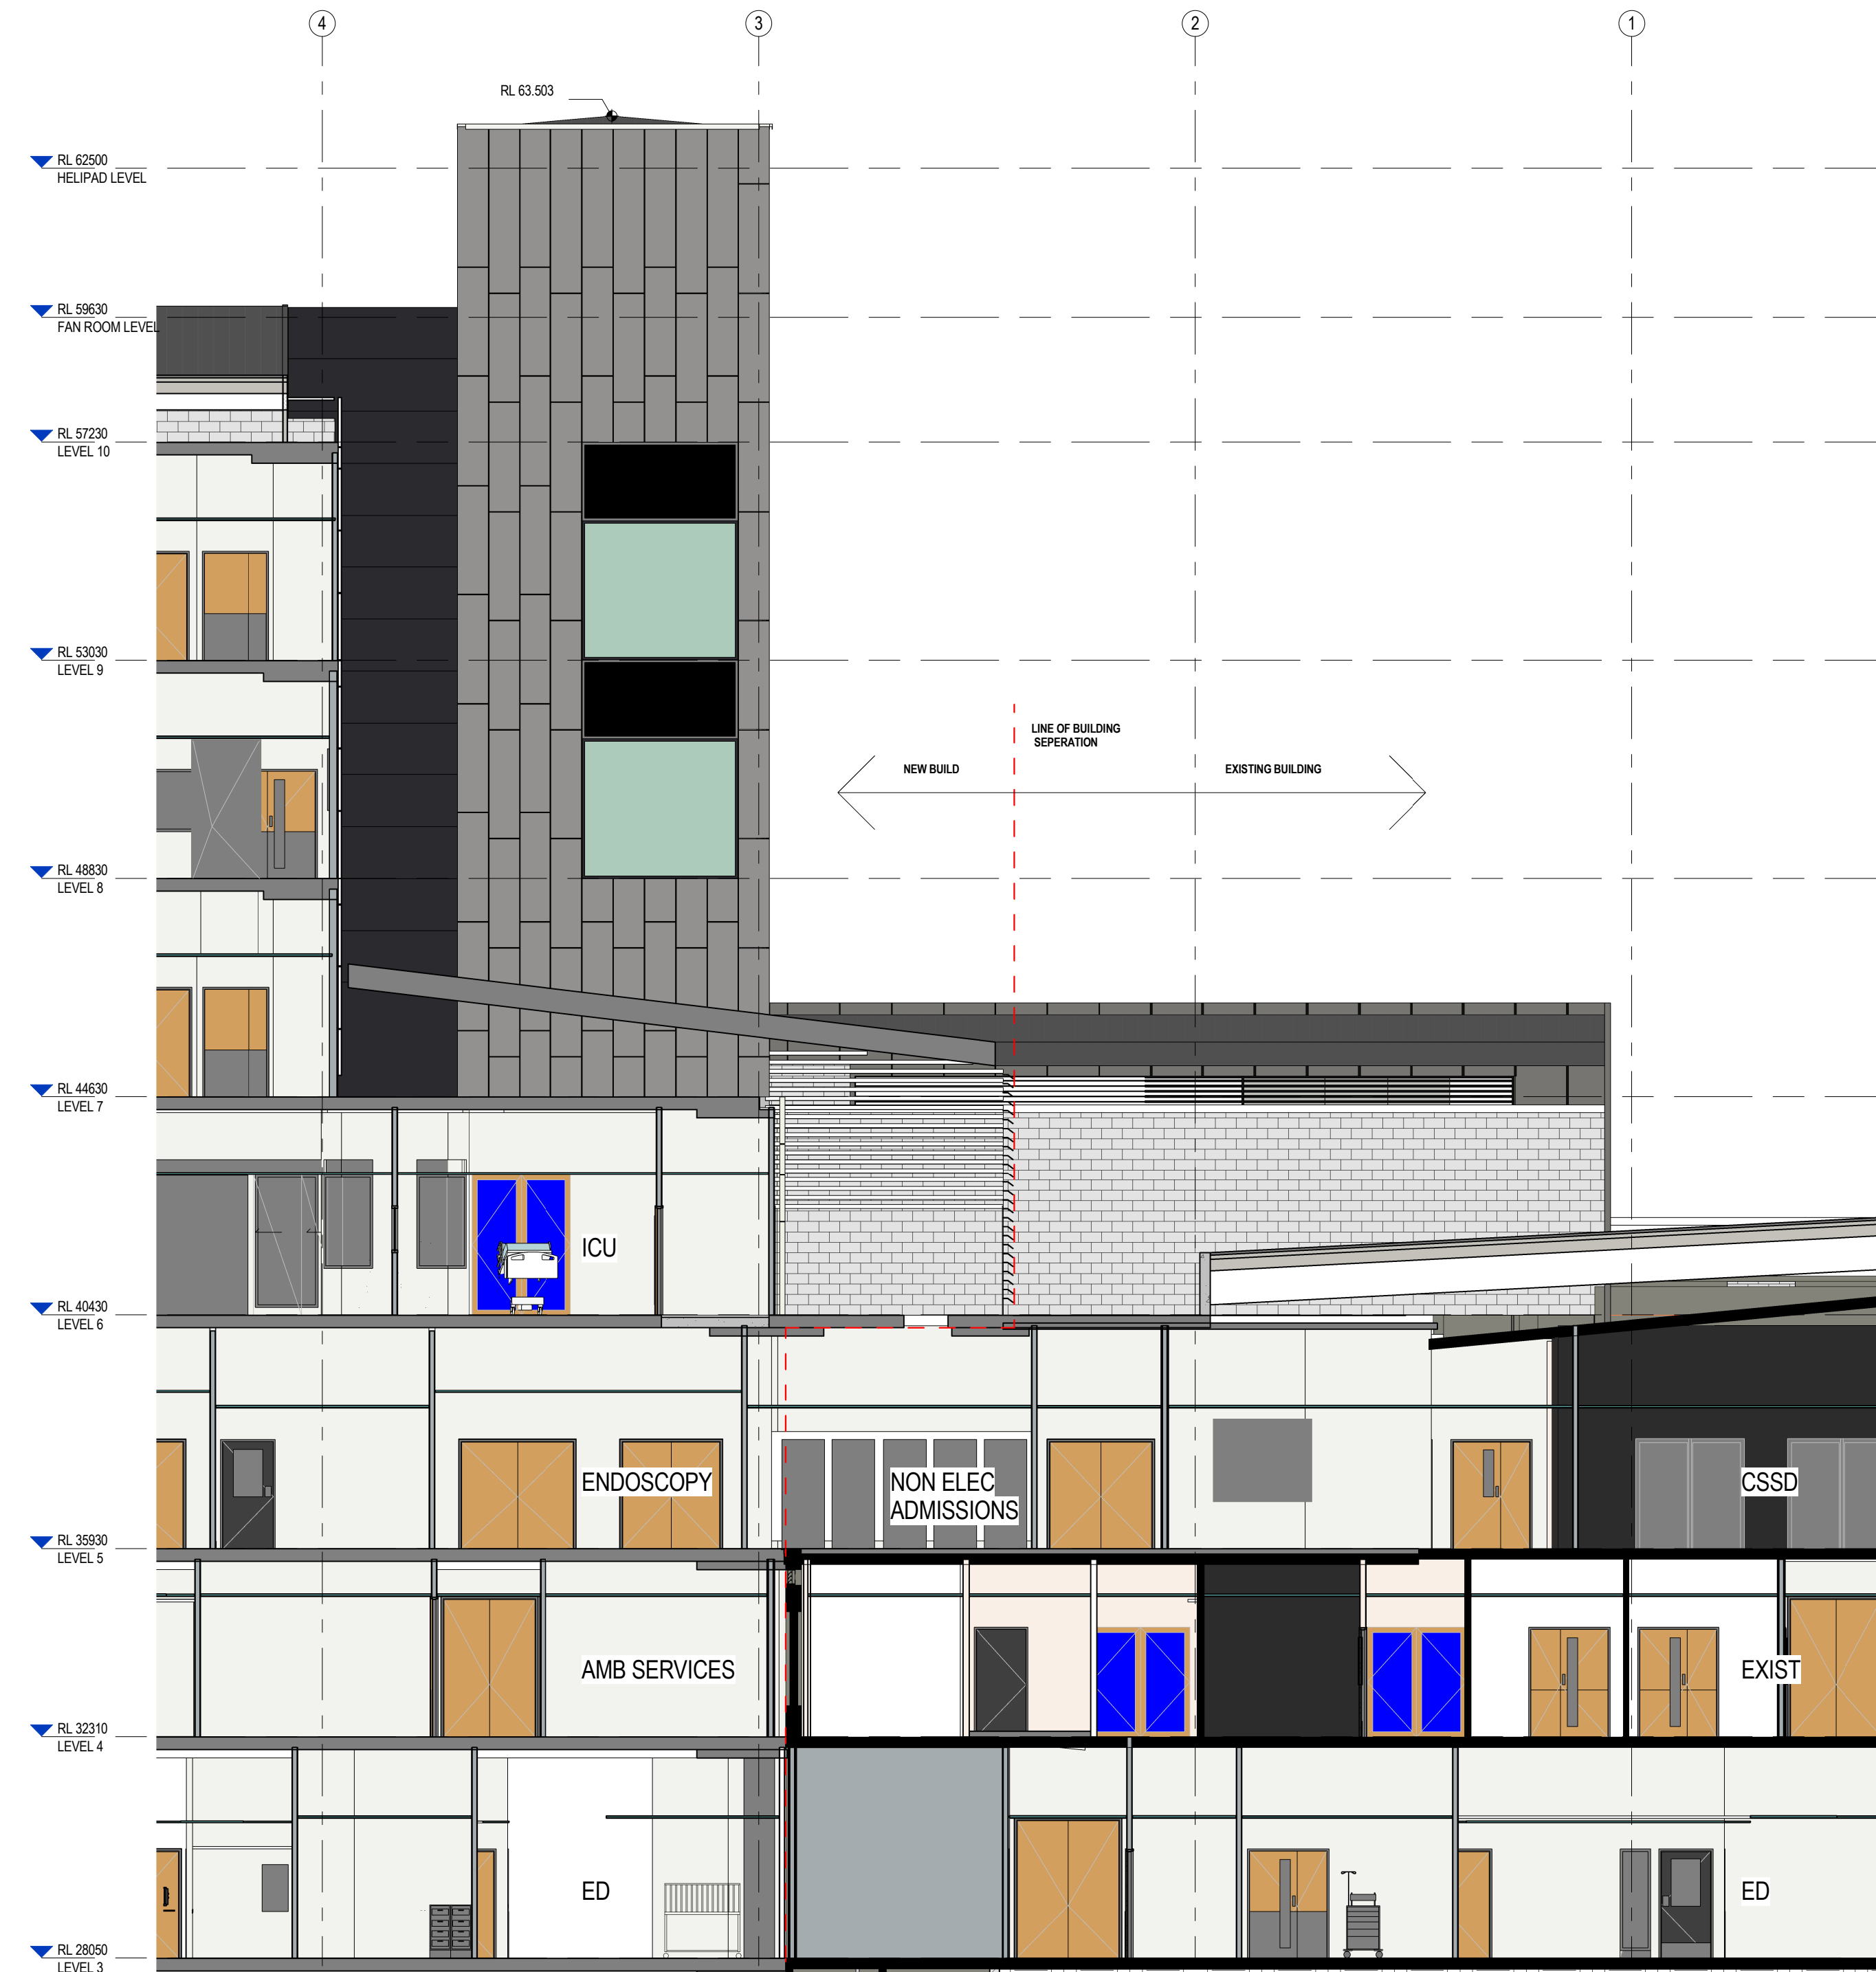

2 Section 96 - N-N
1:100

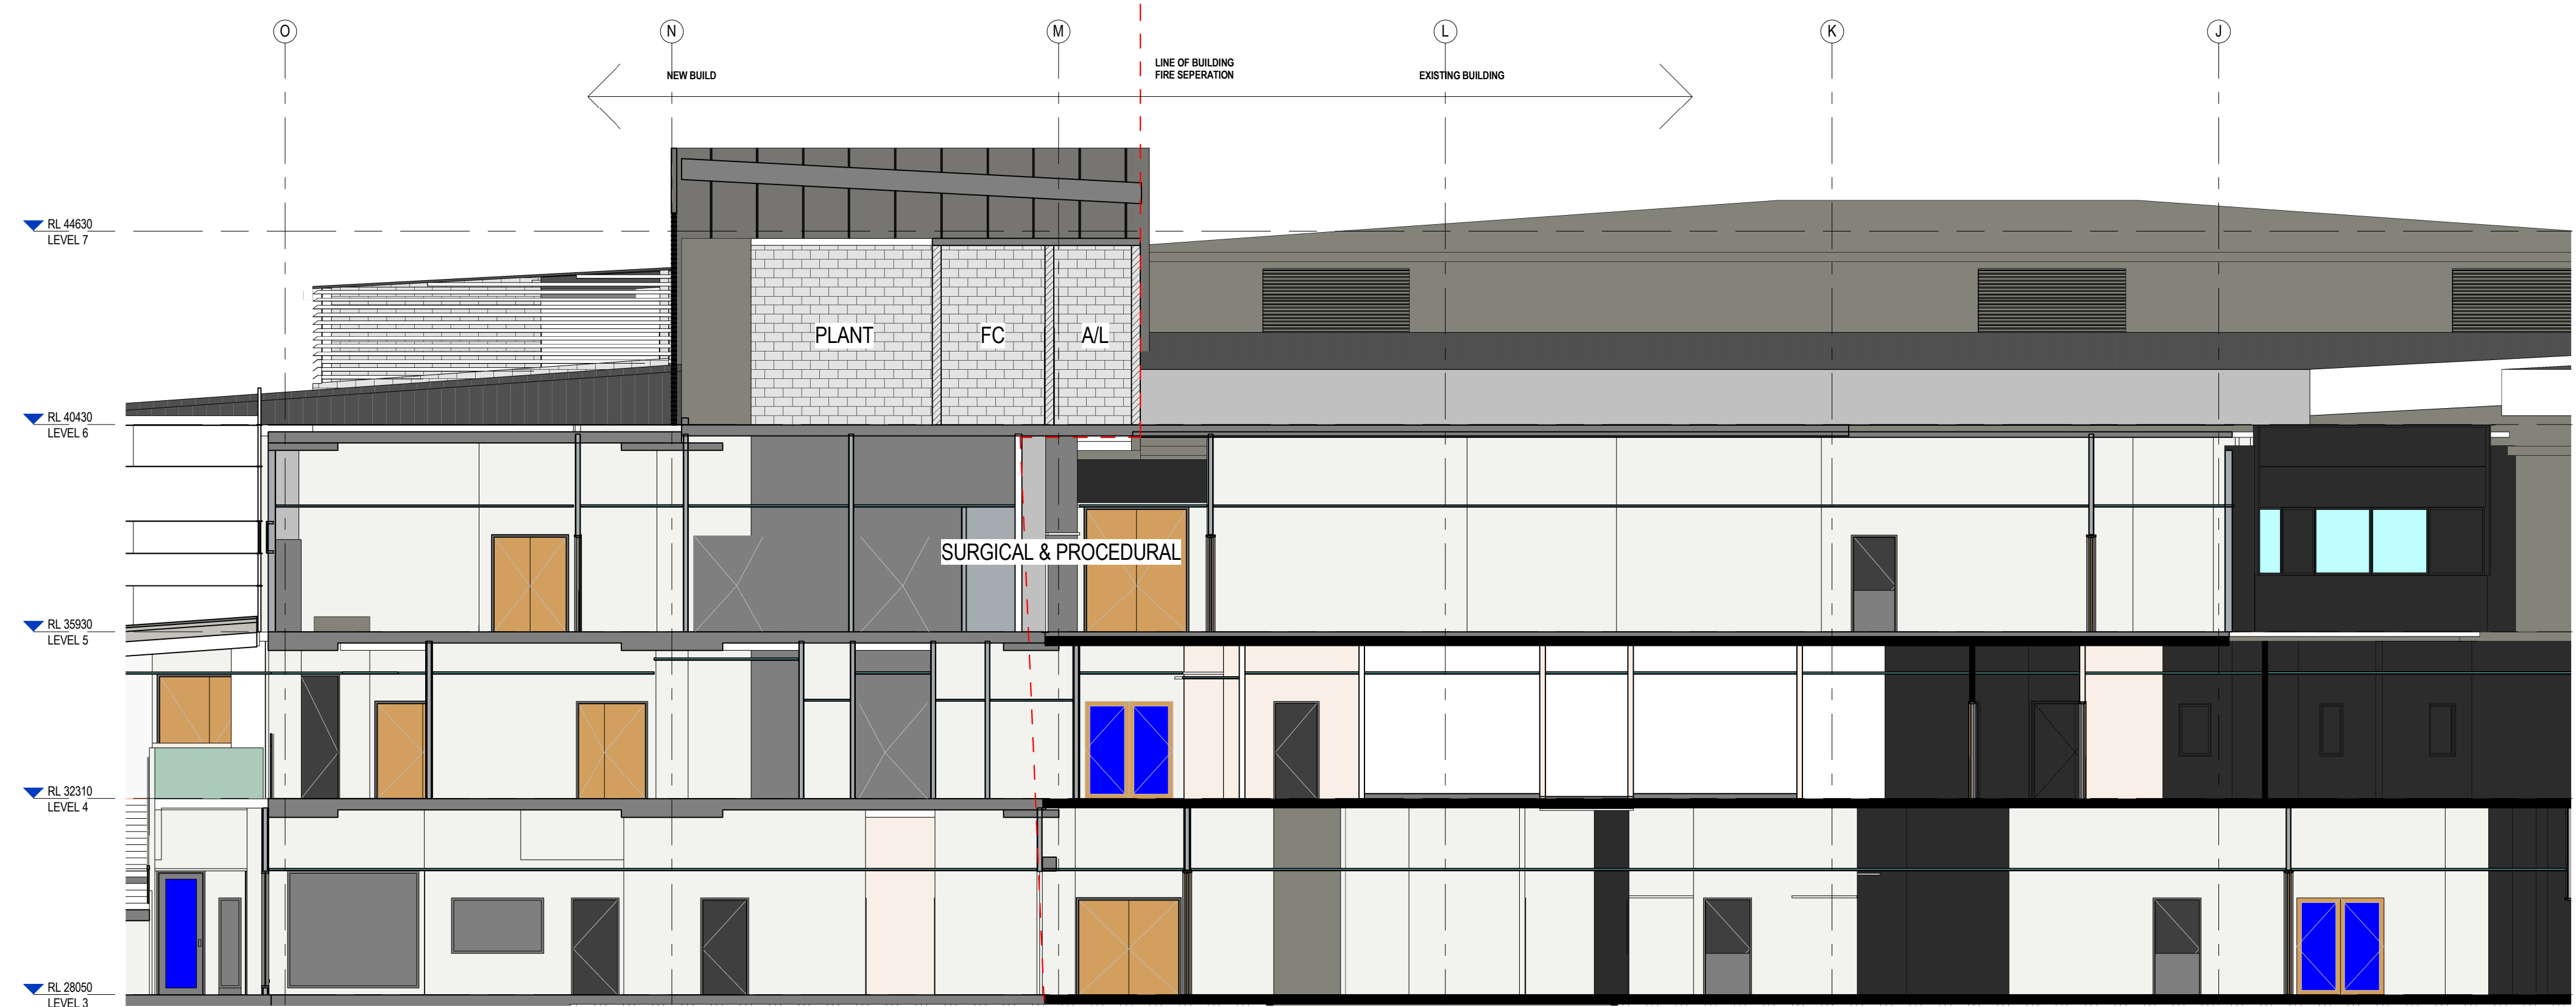

1 Section 96 M-M
1:100

AMENDMENTS			
ISSUE	DATE	SUBJECT	AUTH
1	26/5/19	096 SUBMISSION	AO

CLIENT



PROJECT MANAGER



MANAGING CONTRACTOR



ARCHITECT



PROJECT

GOSFORD HOSPITAL

HOLDEN STREET GOSFORD, NSW 2250

DRAWING NUMBER

GHR-MW-DWG-AR- GHR-MW-DWG-AR-09603

DRAWING NAME

ARCHITECTURE SECTIONS M-M & N-N

REV


1



ISSUE DATE

26/5/19

KEY PLAN

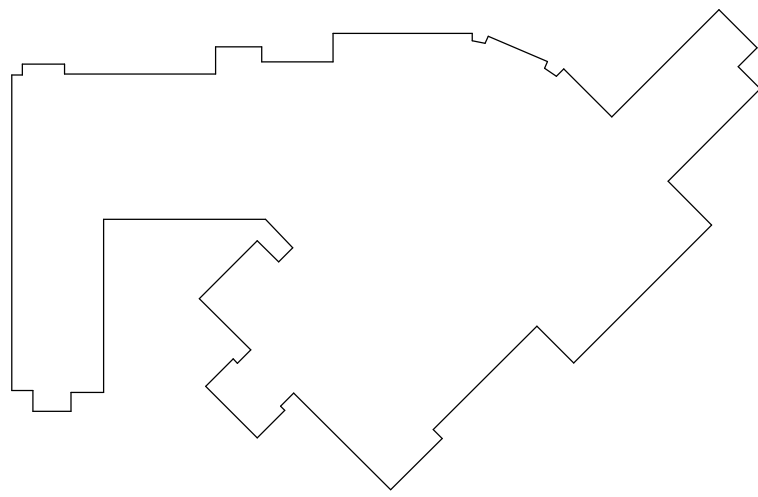

1 OVERALL EAST ELEVATION
1:500



2 OVERALL NORTH ELEVATION
1:500

AMENDMENTS				
ISSUE	DATE	SUBJECT	AUTH	NO.
1	26/5/19	096 SUBMISSION		

CLIENT



PROJECT
MANAGER



MANAGING
CONTRACTOR





ARCHITECT



PROJECT
GOSFORD HOSPITAL
HOLDEN STREET GOSFORD, NSW 2250
DRAWING NUMBER
GHR-MW-DWG-AR- GHR-MW-DWG-AR-09604
DRAWING NAME
ARCHITECTURE ELEVATIONS - EAST & NORTH

REV

1

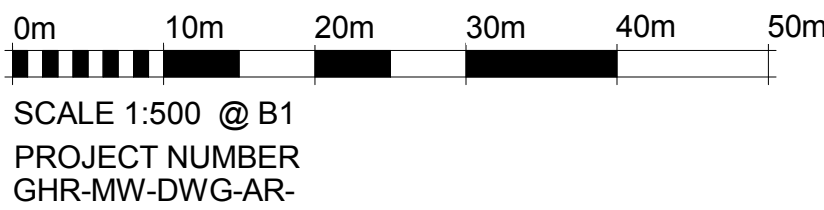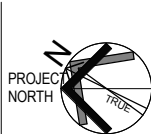

ISSUE DATE

26/5/19