

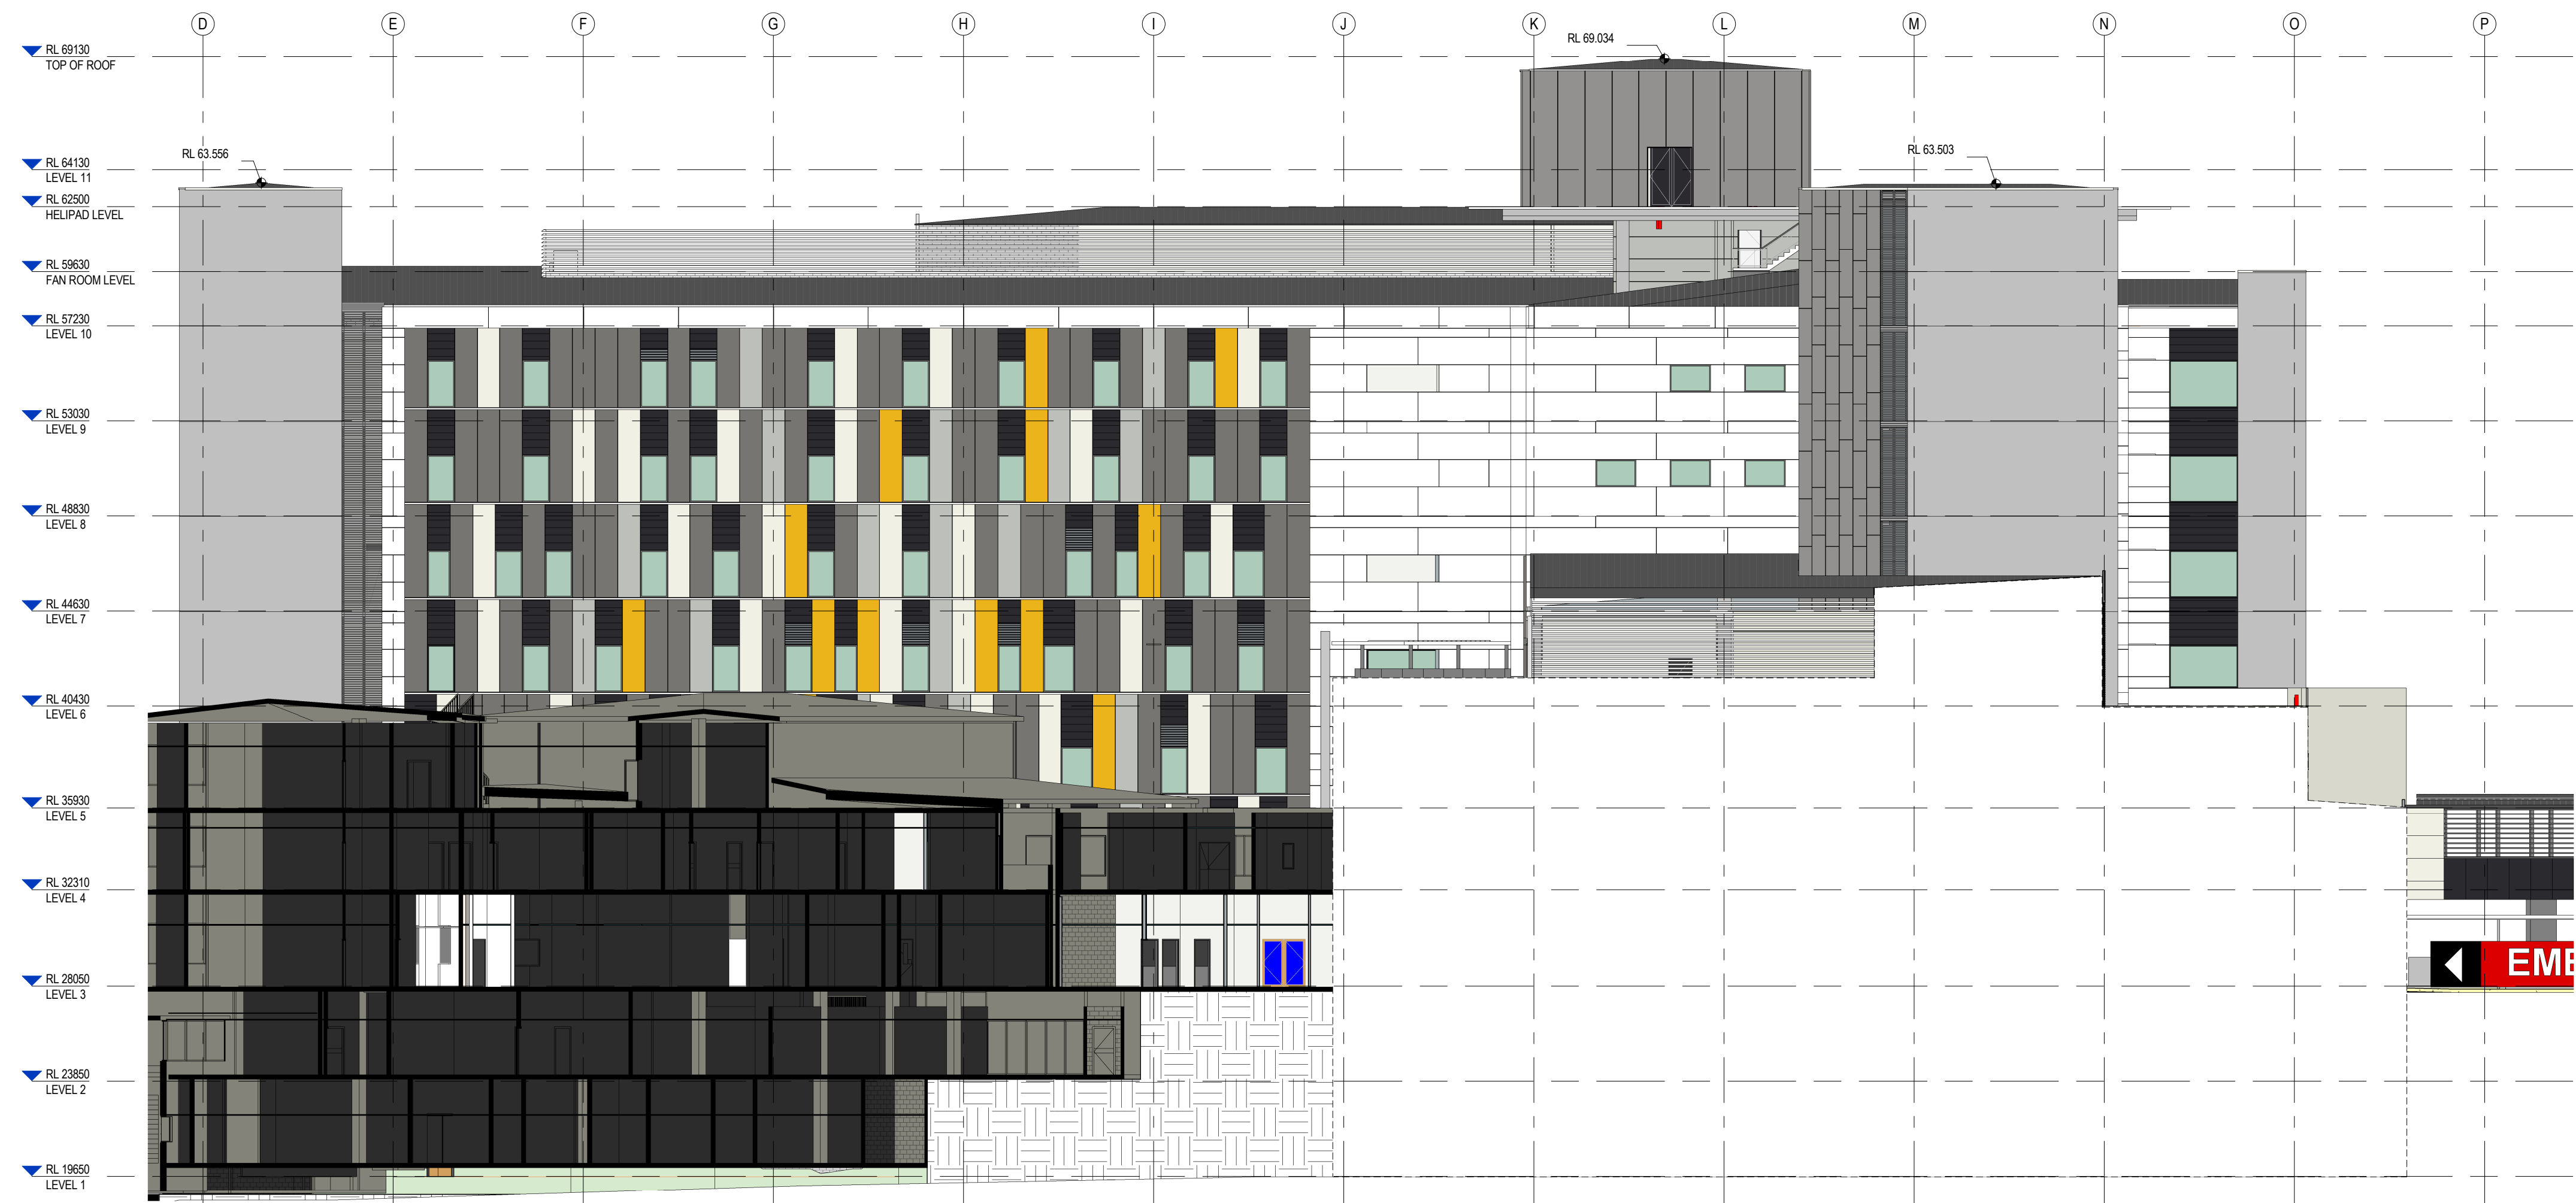



KEY PLAN

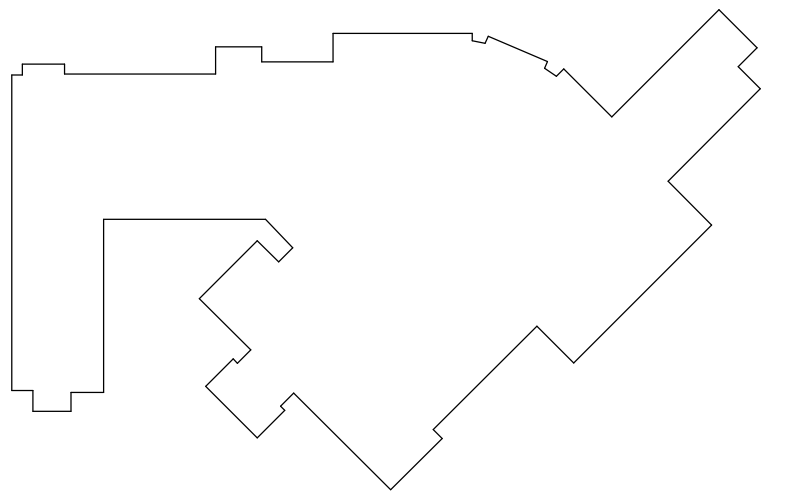

2 OVERALL SOUTH ELEVATION
1:200

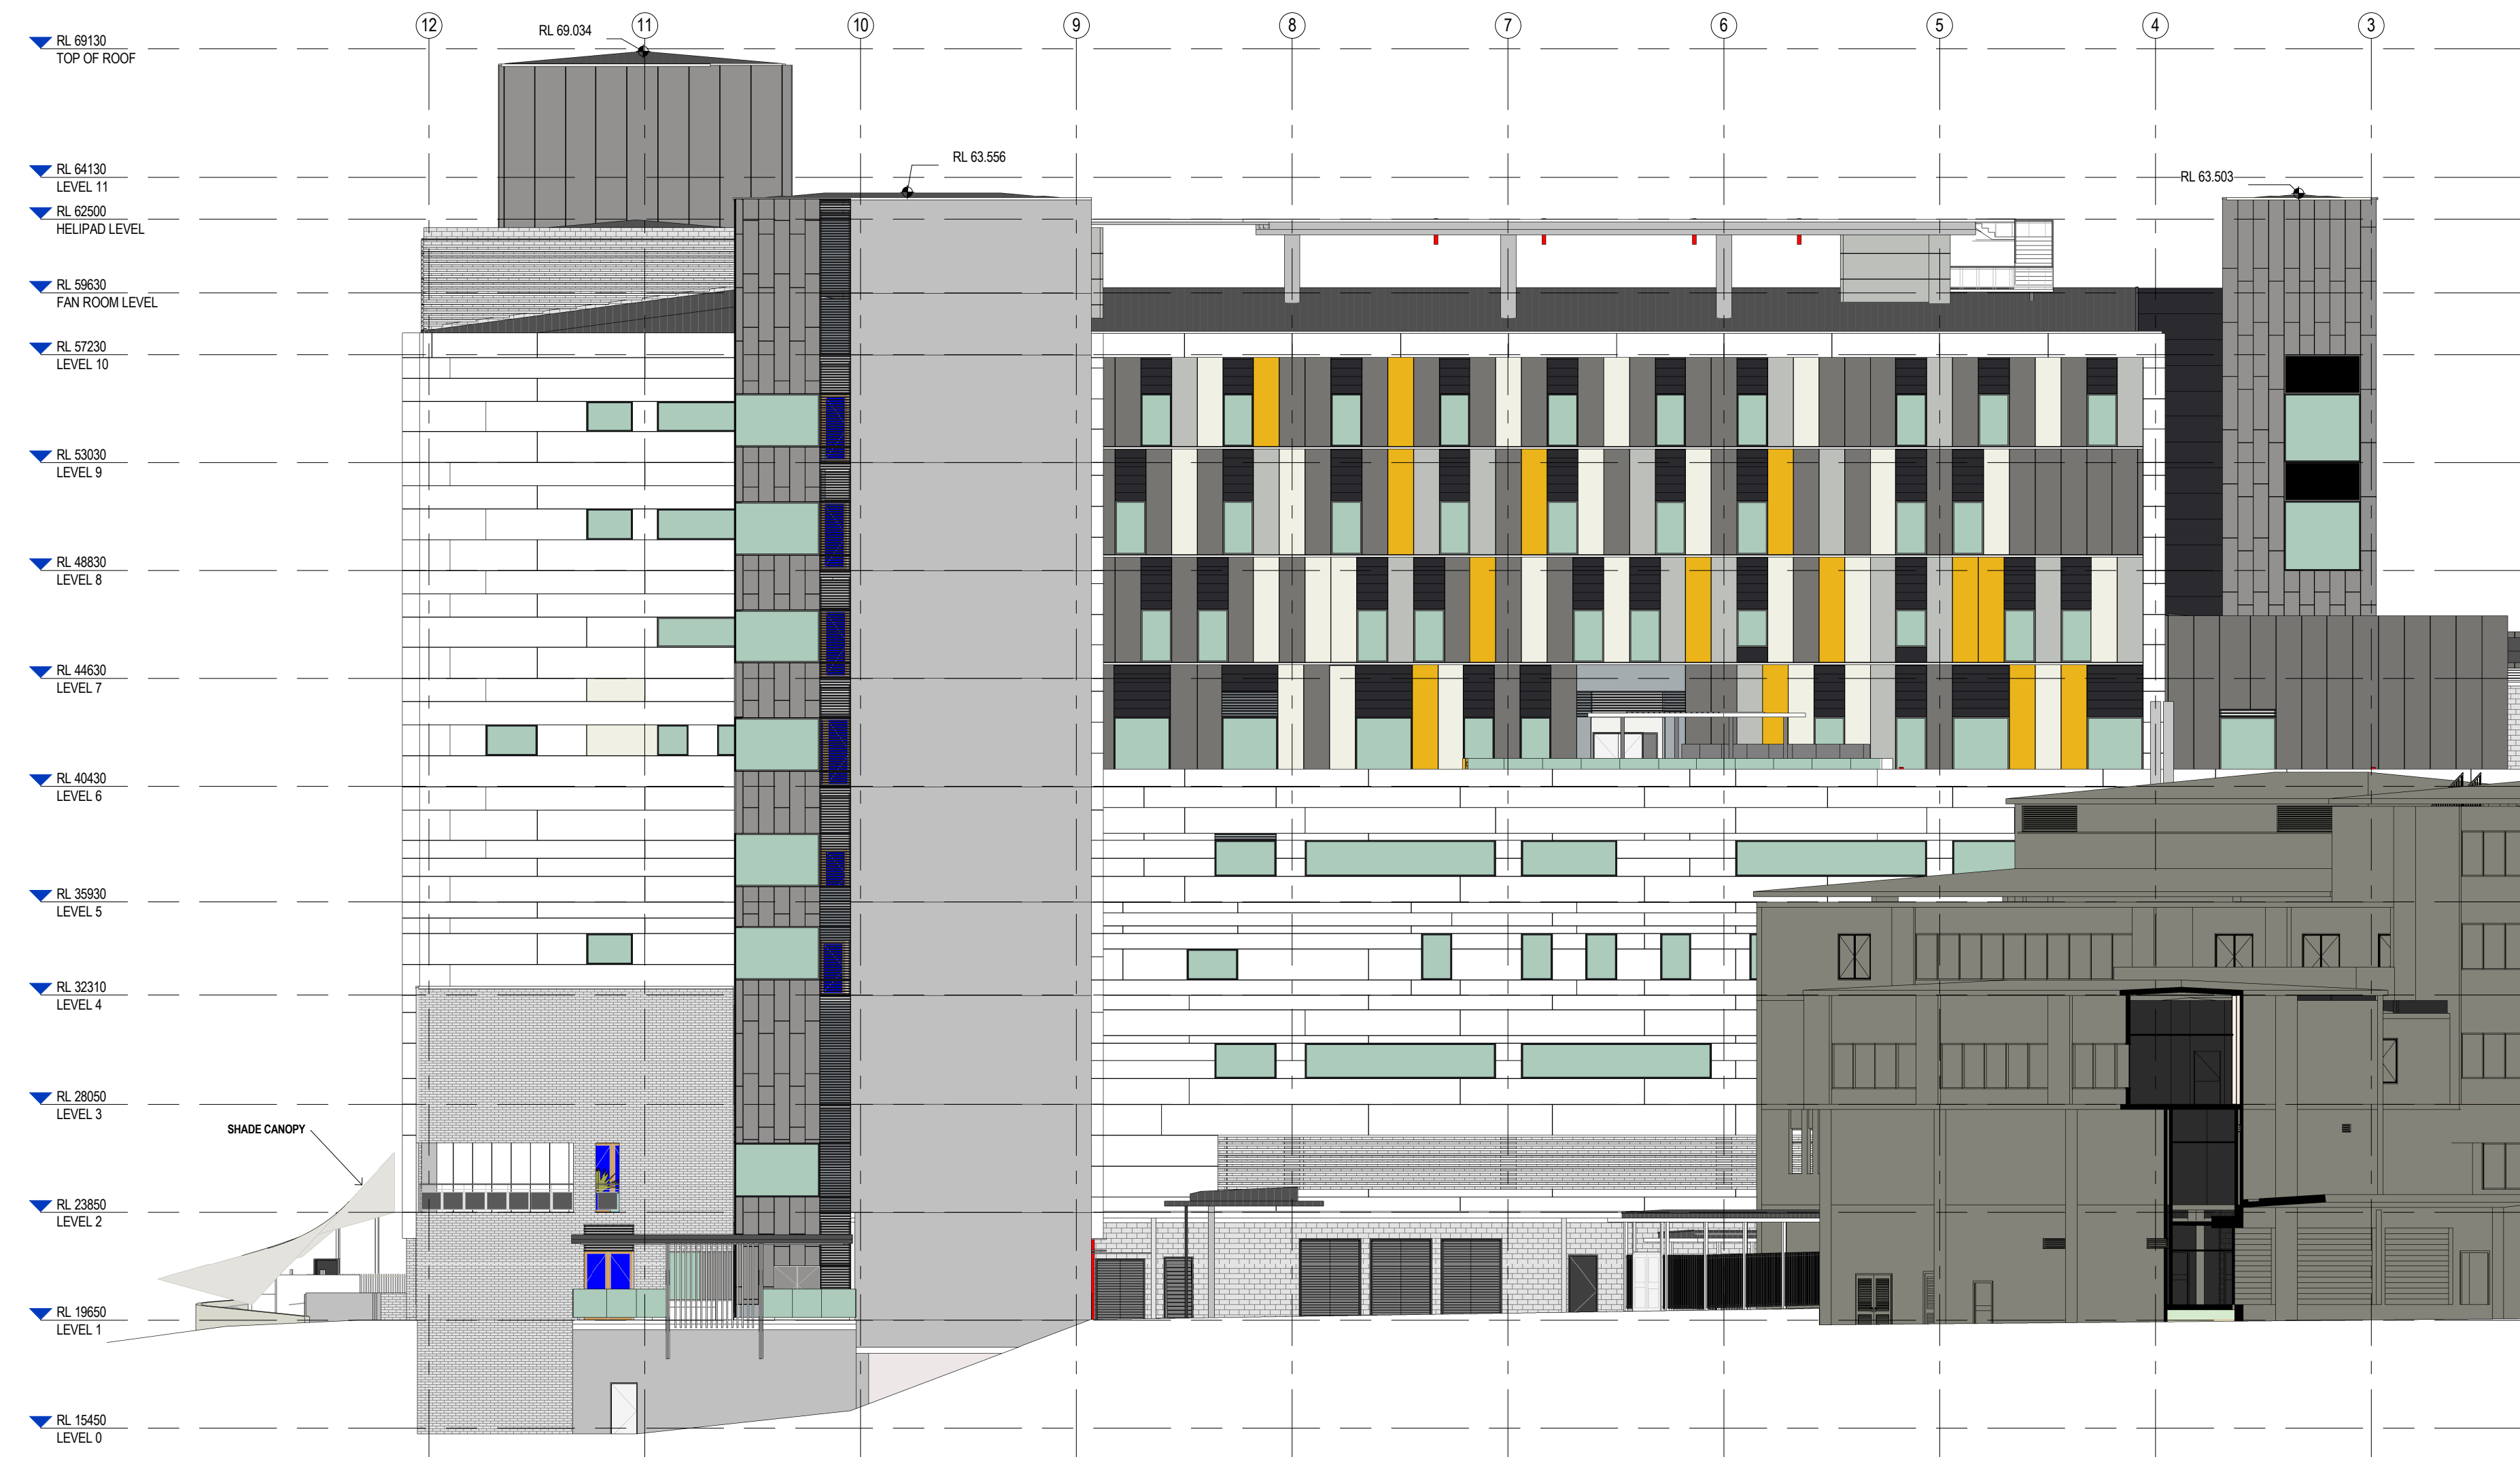

1 OVERALL WEST ELEVATION
1:200

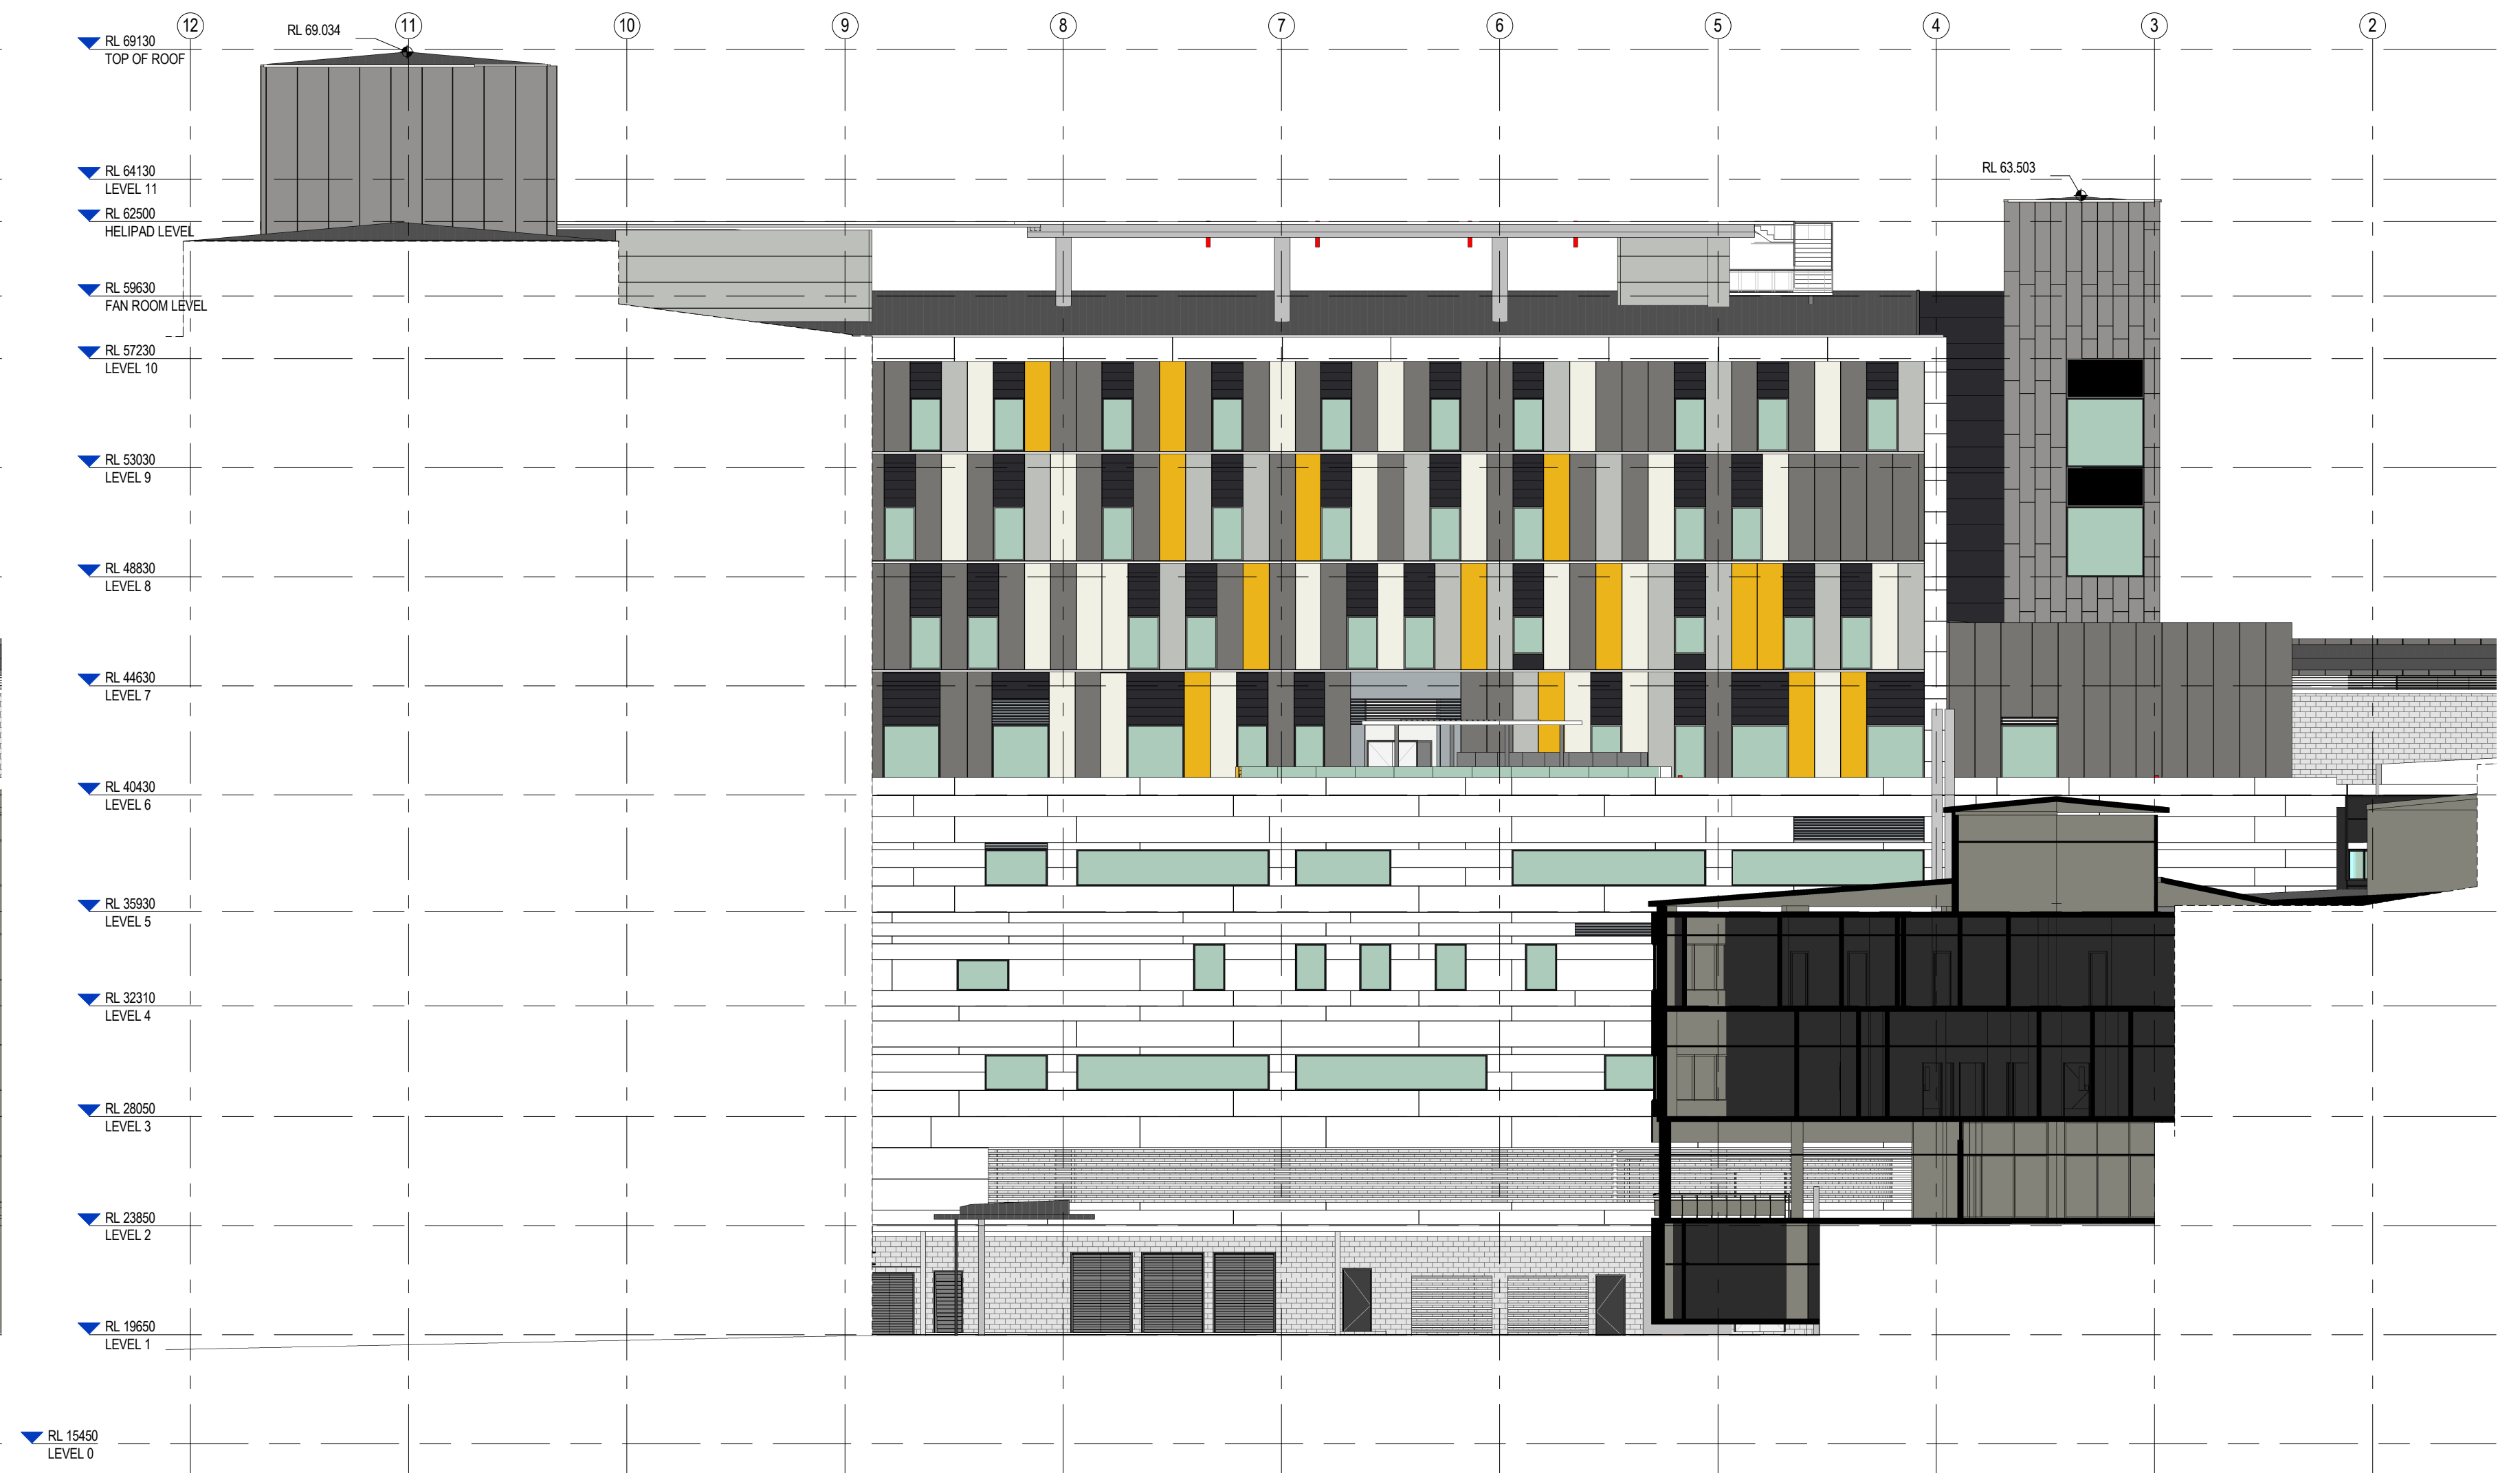

3 WEST SECTION/ELEVATION
1:200

ISSUE	DATE	SUBJECT	AUTH
1	26/5/19	096 SUBMISSION	AO

CLIENT



PROJECT MANAGER



MANAGING CONTRACTOR



ARCHITECT



PROJECT

GOSFORD HOSPITAL

HOLDEN STREET GOSFORD, NSW 2250

DRAWING NUMBER


GHR-MW-DWG-AR- GHR-MW-DWG-AR-09607

DRAWING NAME

ARCHITECTURE ELEVATIONS - WEST & SOUTH

REV

1

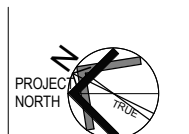

0m 4m 8m 12m 16m 20m
SCALE 1:200 @ B1
PROJECT NUMBER
GHR-MW-DWG-AR-

ISSUE DATE

26/5/19