



KEY PLAN

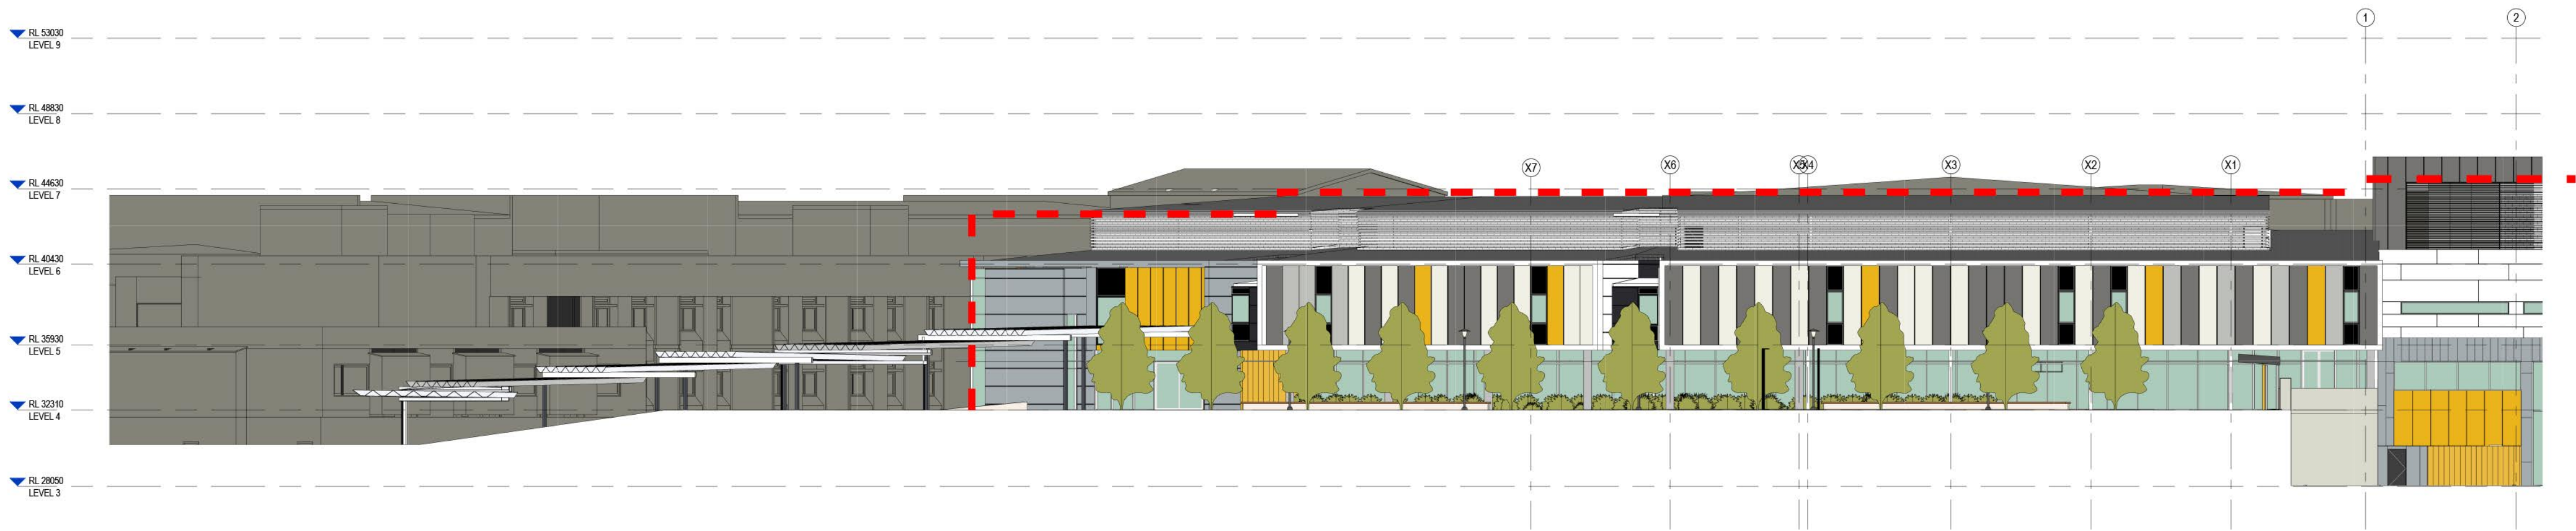

2 OVERALL EAST ELEVATION - PART 1
1:200

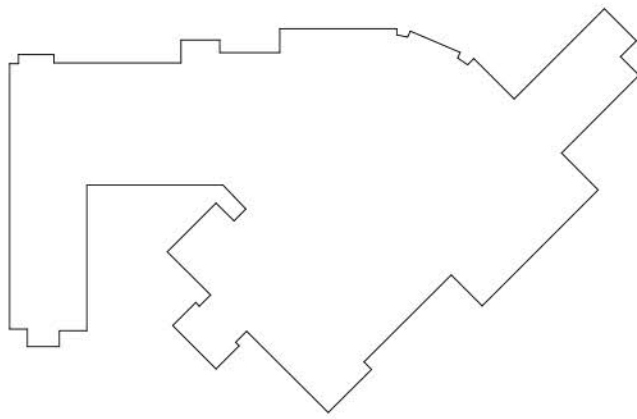

1 OVERALL EAST ELEVATION - PART 2
1:200

AMENDMENTS			
ISSUE	DATE	SUBJECT	AUTH
1	26/5/19	096 SUBMISSION	AO

CLIENT



PROJECT MANAGER



MANAGING CONTRACTOR



ARCHITECT



PROJECT

GOSFORD HOSPITAL

HOLDEN STREET GOSFORD, NSW 2250

DRAWING NUMBER


GHR-MW-DWG-AR- GHR-MW-DWG-AR-09606

DRAWING NAME

ARCHITECTURE ELEVATIONS - EAST


REV

1

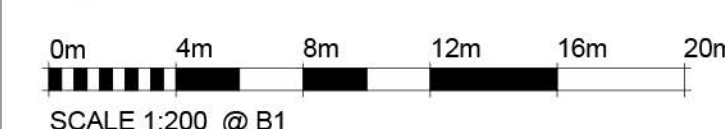

ISSUE DATE

26/5/19

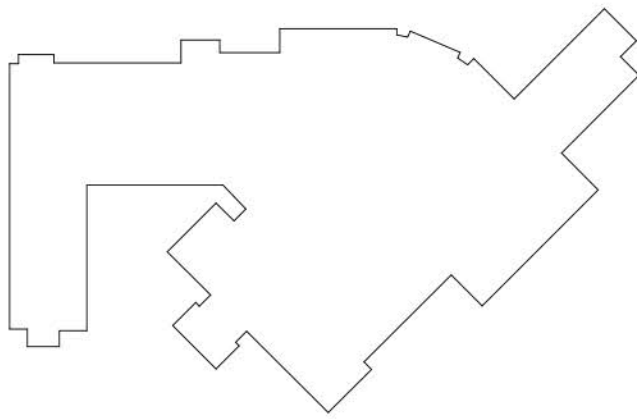

AMENDMENTS			
ISSUE	DATE	SUBJECT	AUTH
1	26/5/19	996 SUBMISSION	AD

CLIENT



PROJECT MANAGER



MANAGING CONTRACTOR



ARCHITECT



PROJECT

GOSFORD HOSPITAL

HOLDEN STREET GOSFORD, NSW 2250

DRAWING NUMBER


GHR-MW-DWG-AR- GHR-MW-DWG-AR-09605

DRAWING NAME

ARCHITECTURE ELEVATIONS - NORTH

REV



1

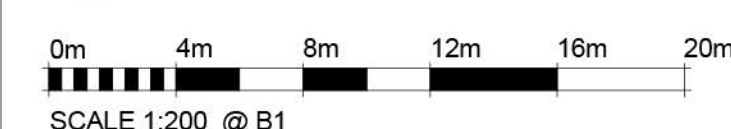


ISSUE DATE

26/5/19


KEY PLAN

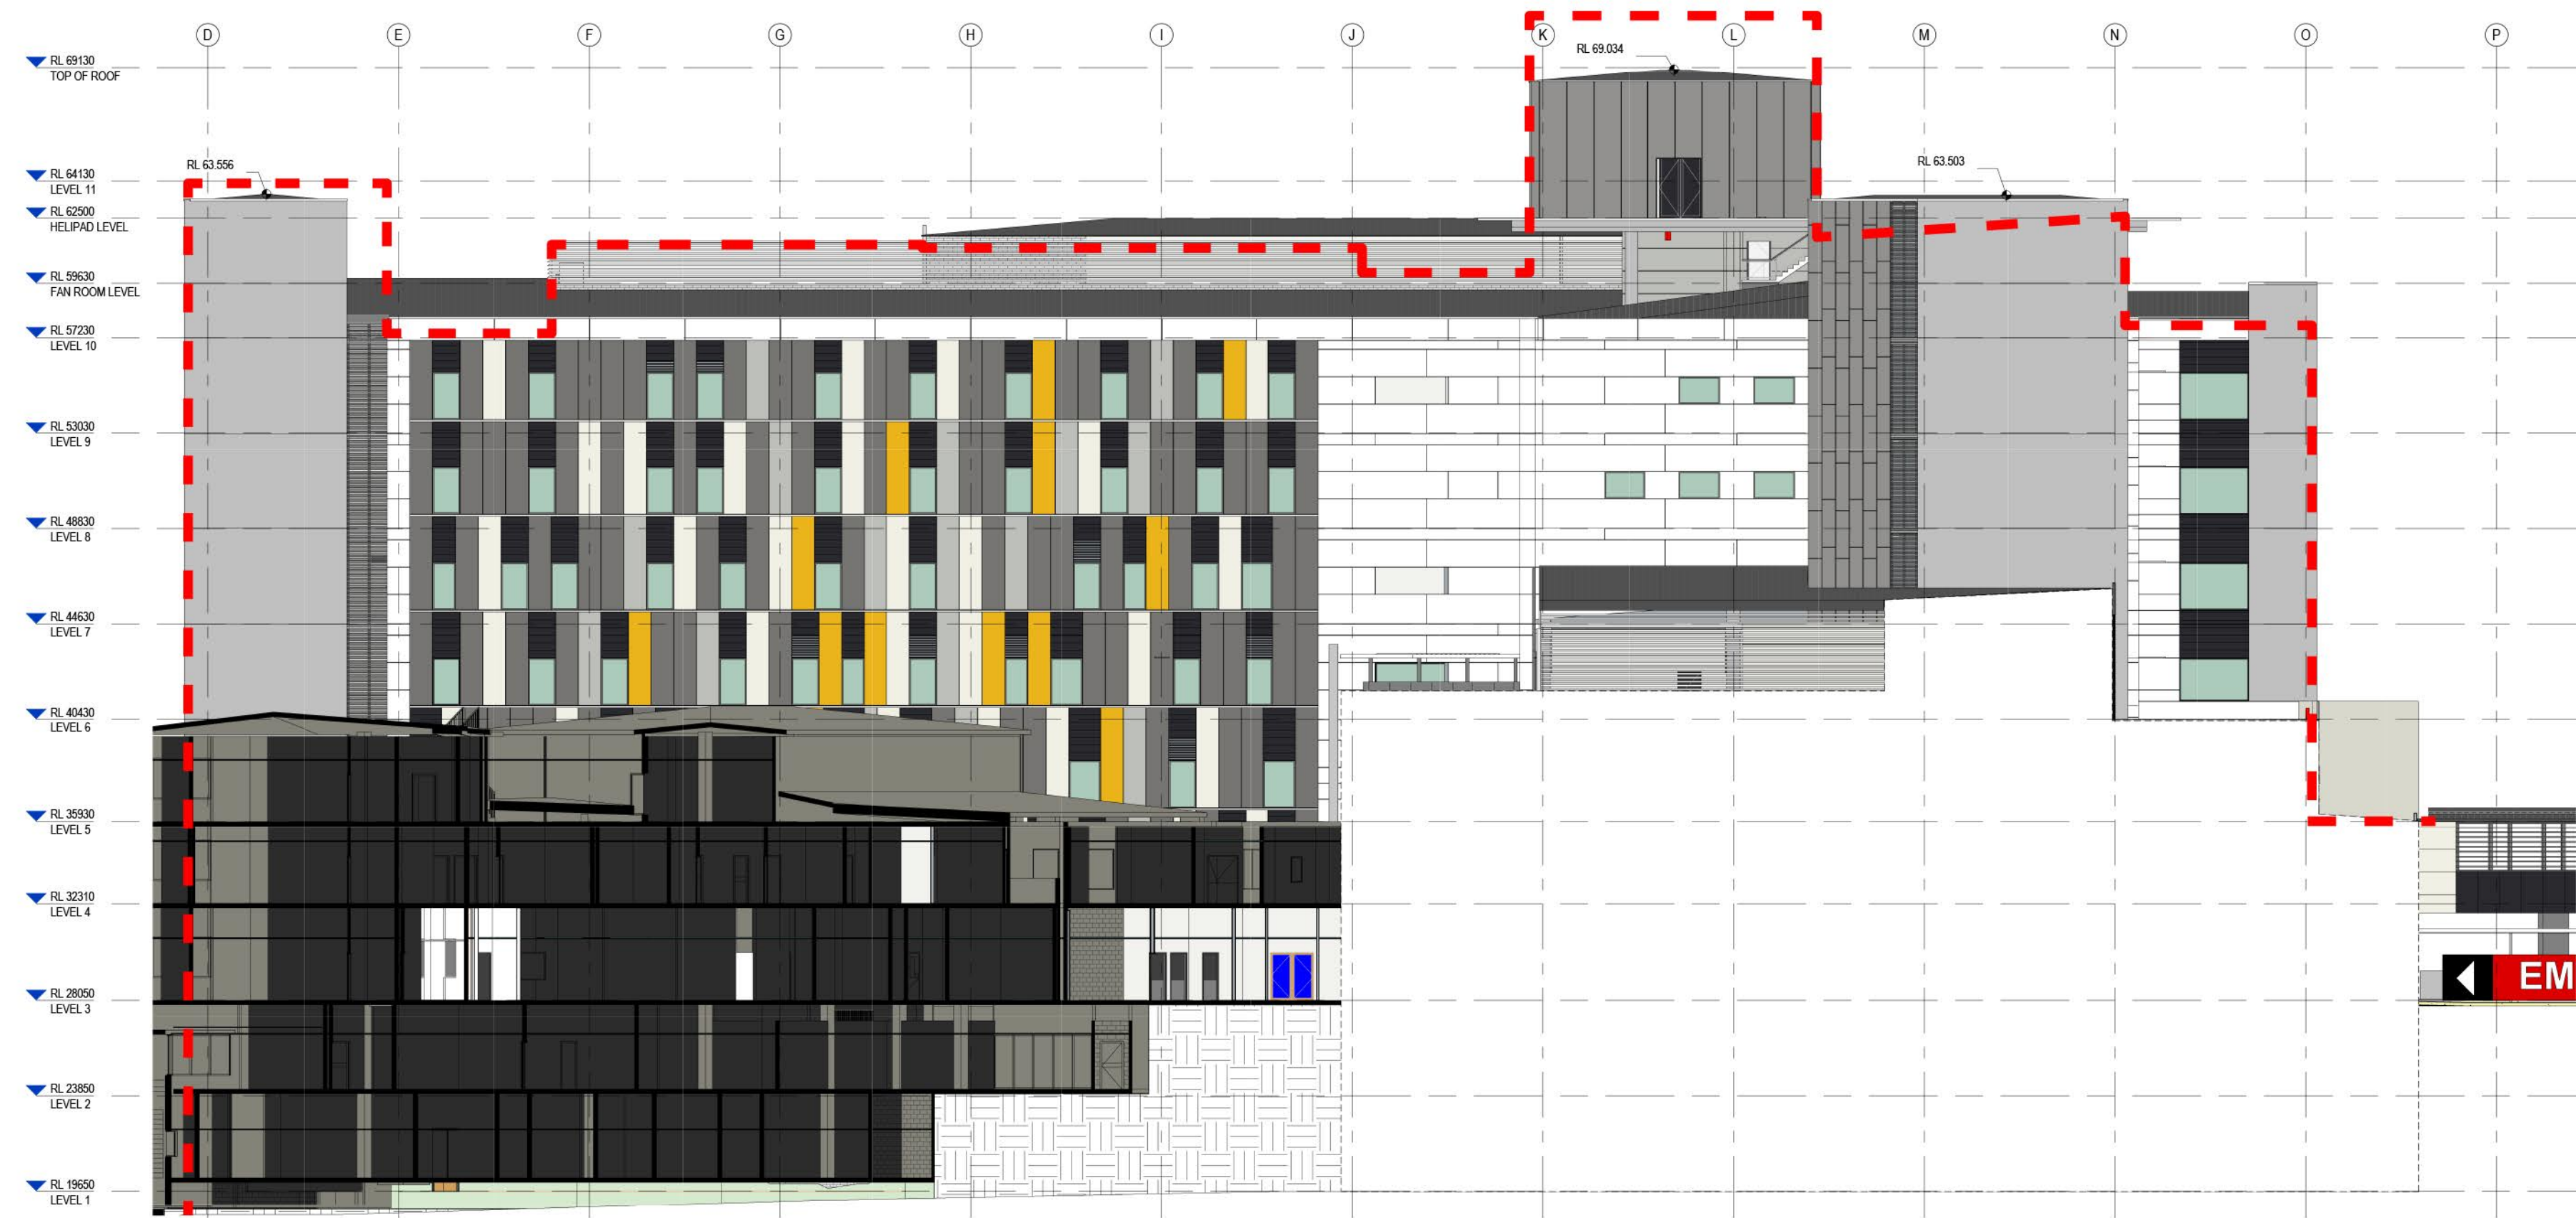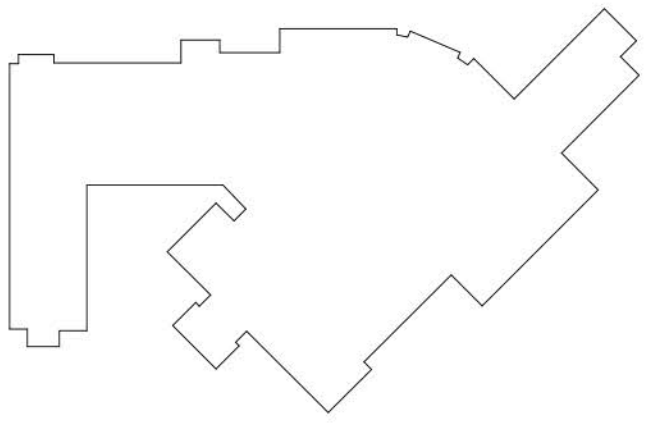

2 OVERALL SOUTH ELEVATION
1:200

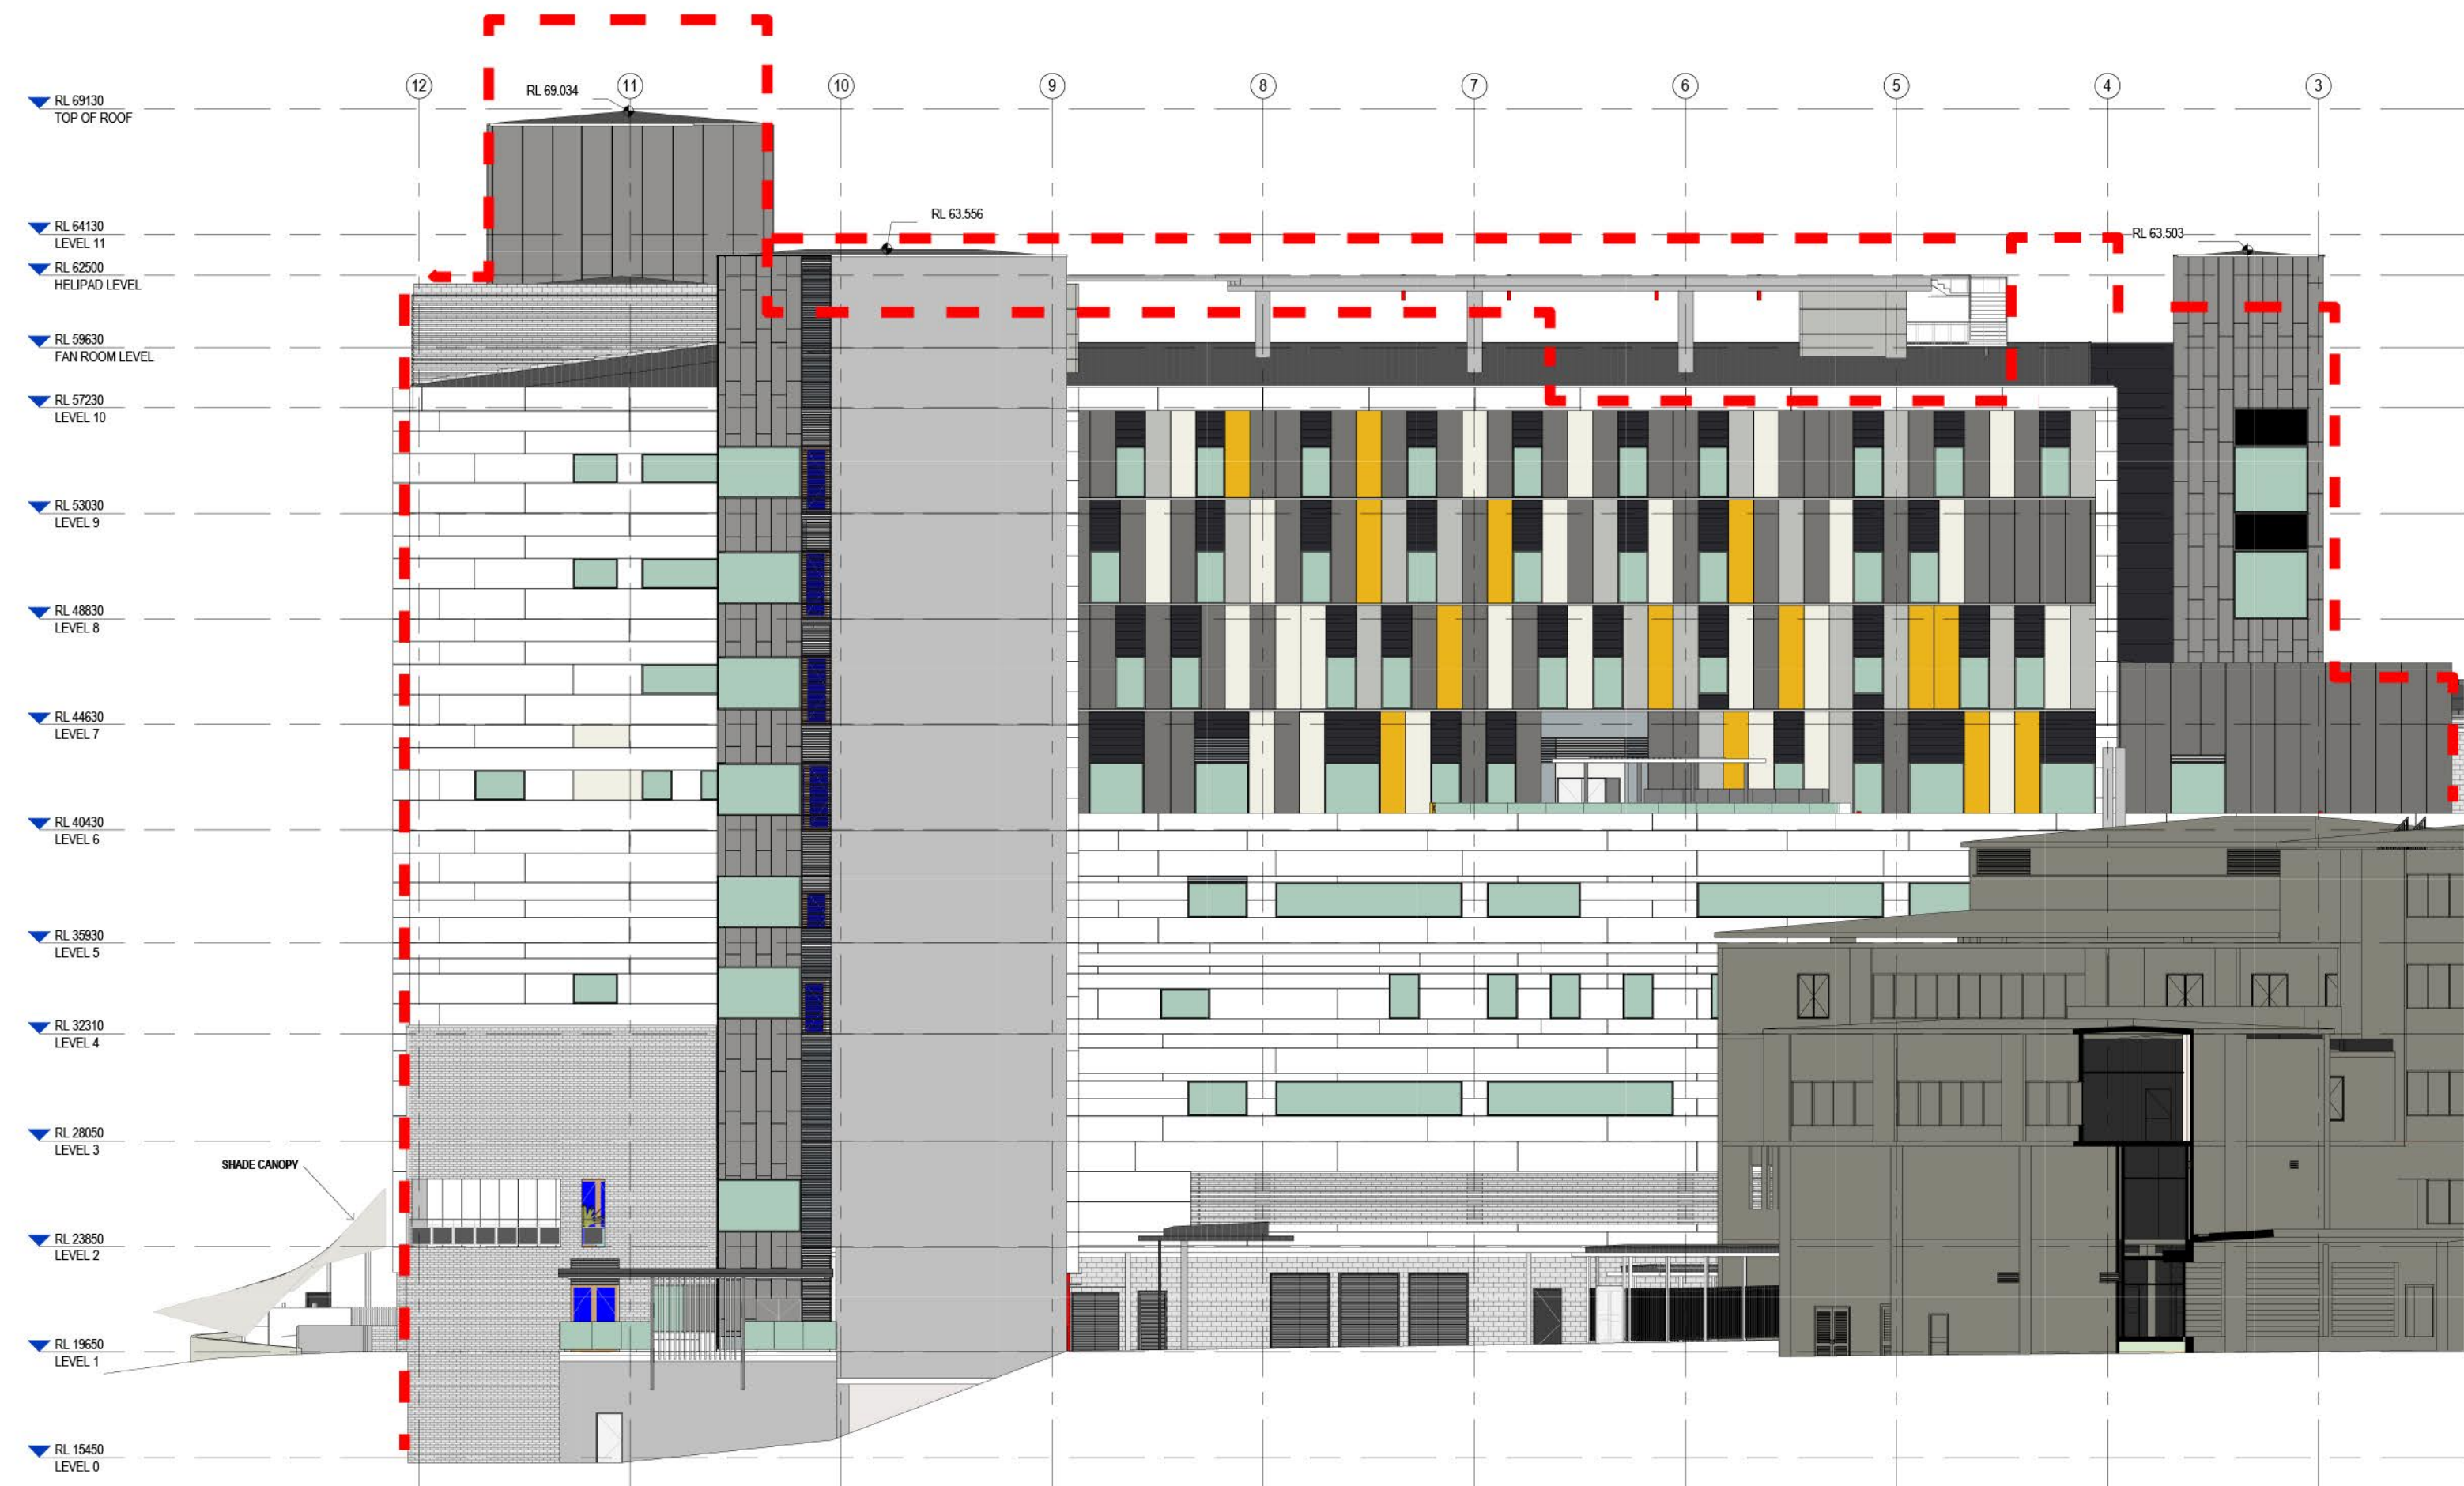

1 OVERALL WEST ELEVATION
1:200

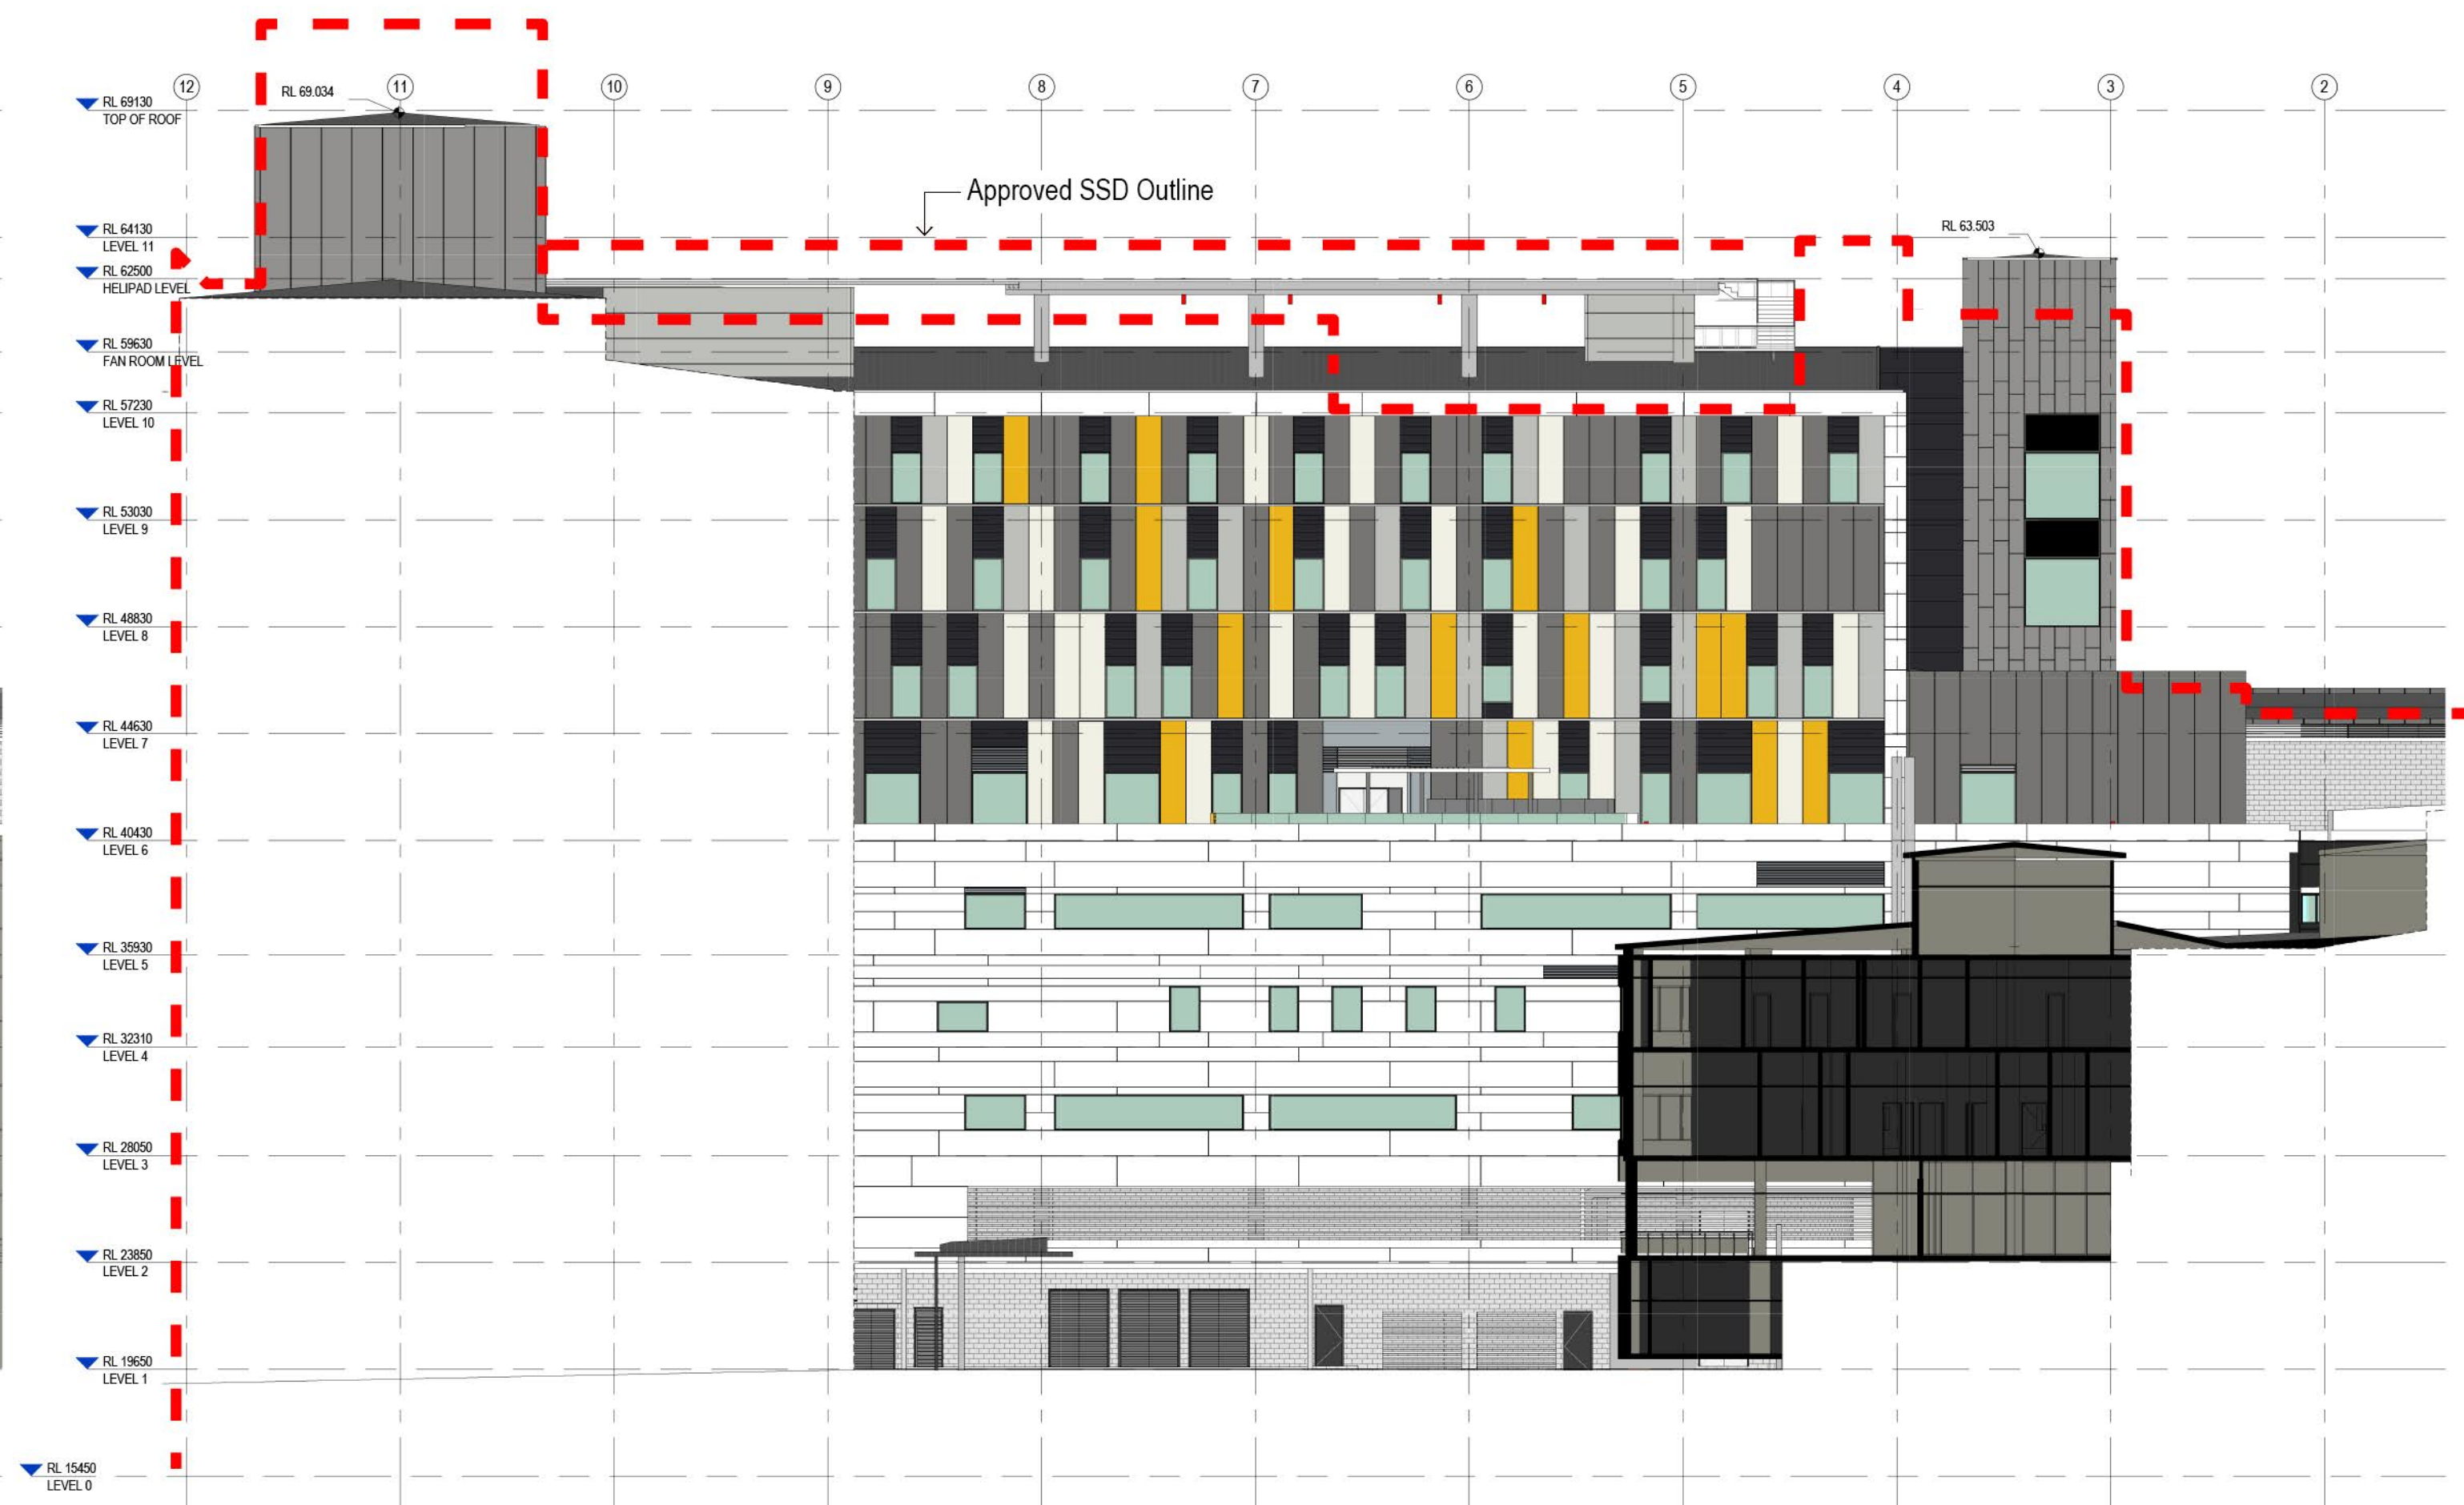

3 WEST SECTION/ELEVATION
1:200

AMENDMENTS	DATE	SUBJECT	AUTH
1	26/5/19	ISS SUBMISSION	AO

CLIENT



PROJECT MANAGER



MANAGING CONTRACTOR



ARCHITECT



PROJECT

GOSFORD HOSPITAL

HOLDEN STREET GOSFORD, NSW 2250

DRAWING NUMBER

GHR-MW-DWG-AR- GHR-MW-DWG-AR-09607

DRAWING NAME

ARCHITECTURE ELEVATIONS - WEST & SOUTH

REV



0m 4m 8m 12m 16m 20m

SCALE 1:200 @ B1

PROJECT NUMBER

GHR-MW-DWG-AR-

ISSUE DATE

26/5/19