

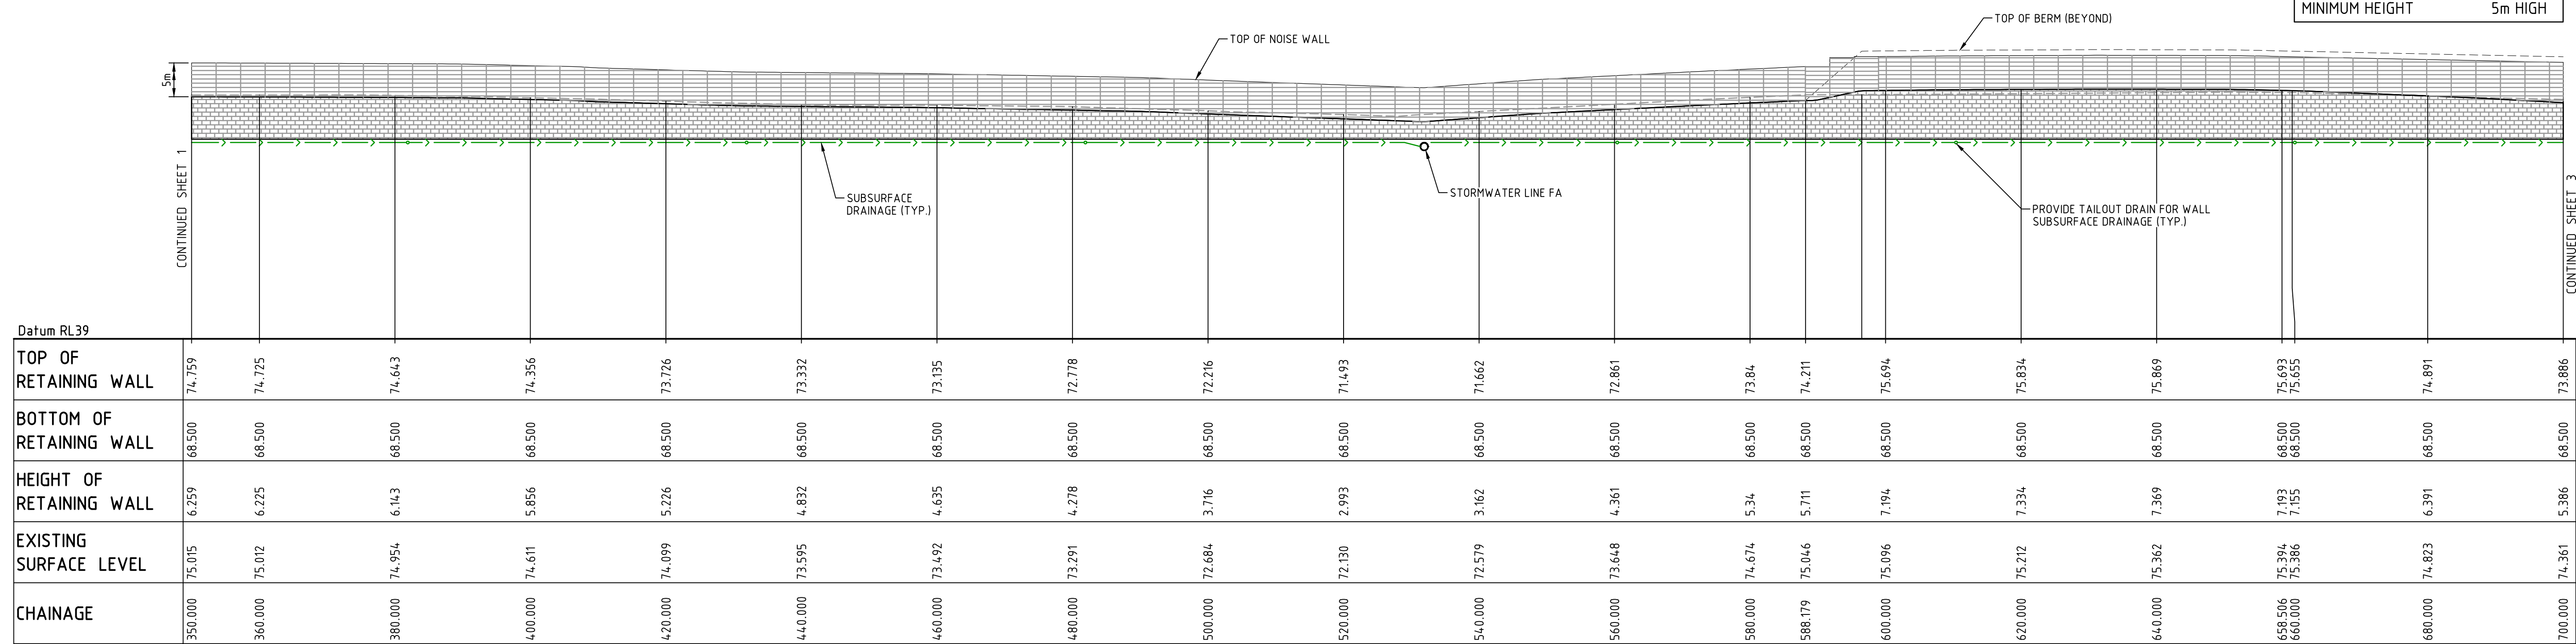


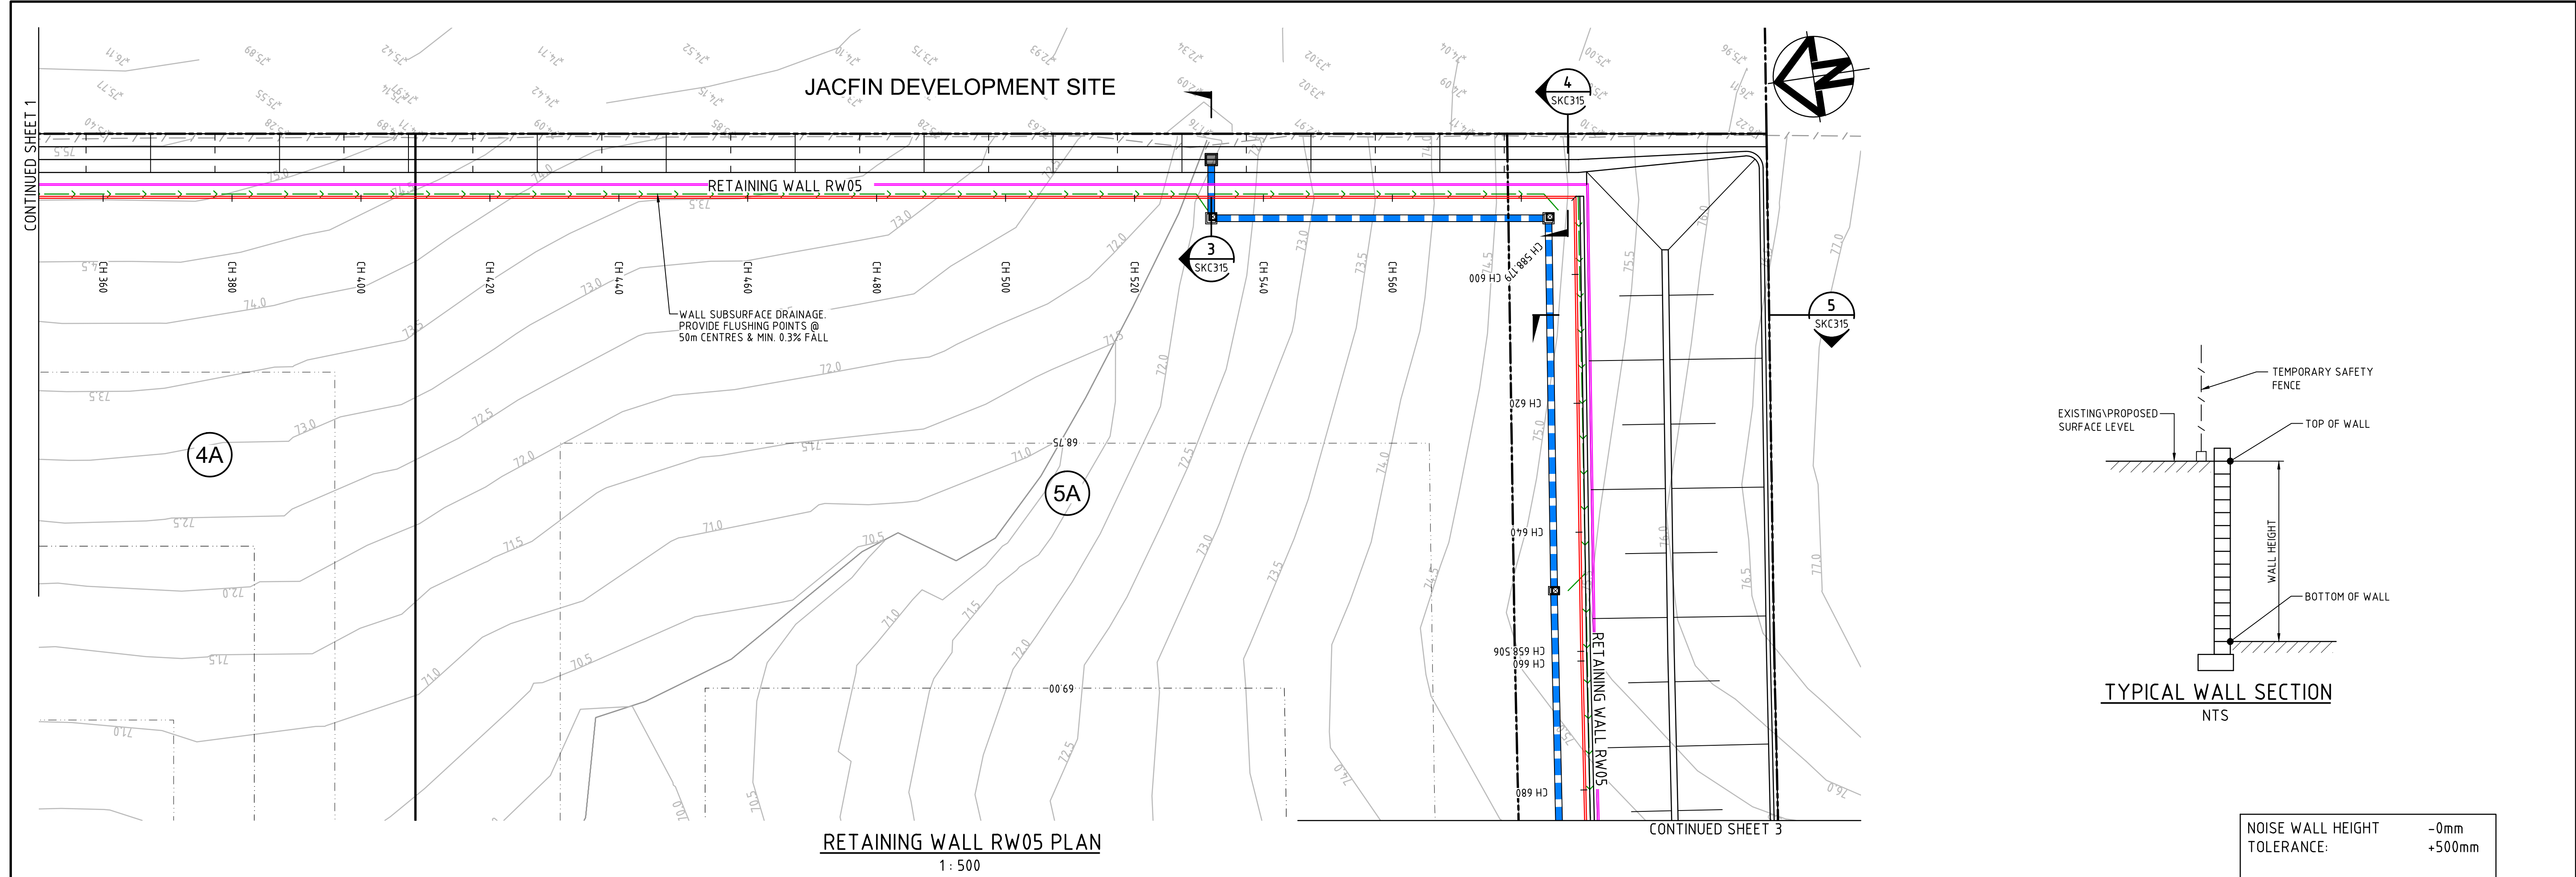

		Bar Scales		Key Plan		Client		Scales		Drawn		Project		Civil Engineers and Project Managers					
								AS SHOWN		Designed JB		OAKDALE SOUTH ESTATE INDUSTRIAL DEVELOPMENT							
		1: 500 @ A1 1: 1000 @ A3						Grid MGA		Checked AMc				Level 7, 153 Walker Street North Sydney NSW 2060					
								Height Datum AHD		Approved PW		RETAINING WALL RW05 PLAN AND PROFILE SHEET 2		ABN 96 130 882 405					
P2 ISSUE FOR APPROVAL		17-01-17						THIS DRAWING CANNOT BE COPIED OR REPRODUCED IN ANY FORM OR USED FOR ANY OTHER PURPOSE OTHER THAN THAT ORIGINALLY INTENDED WITHOUT THE WRITTEN PERMISSION OF AT&I						Status FOR APPROVAL		A1			
P1 ISSUE FOR APPROVAL		22-12-16																	
Issue Description		Date																	
														Drawing No. SKC314		Project No. 14-193		Issue P2	


F:\14-193 Oakdale South\Drgs\Civil\Sketches\SKC314.dwg

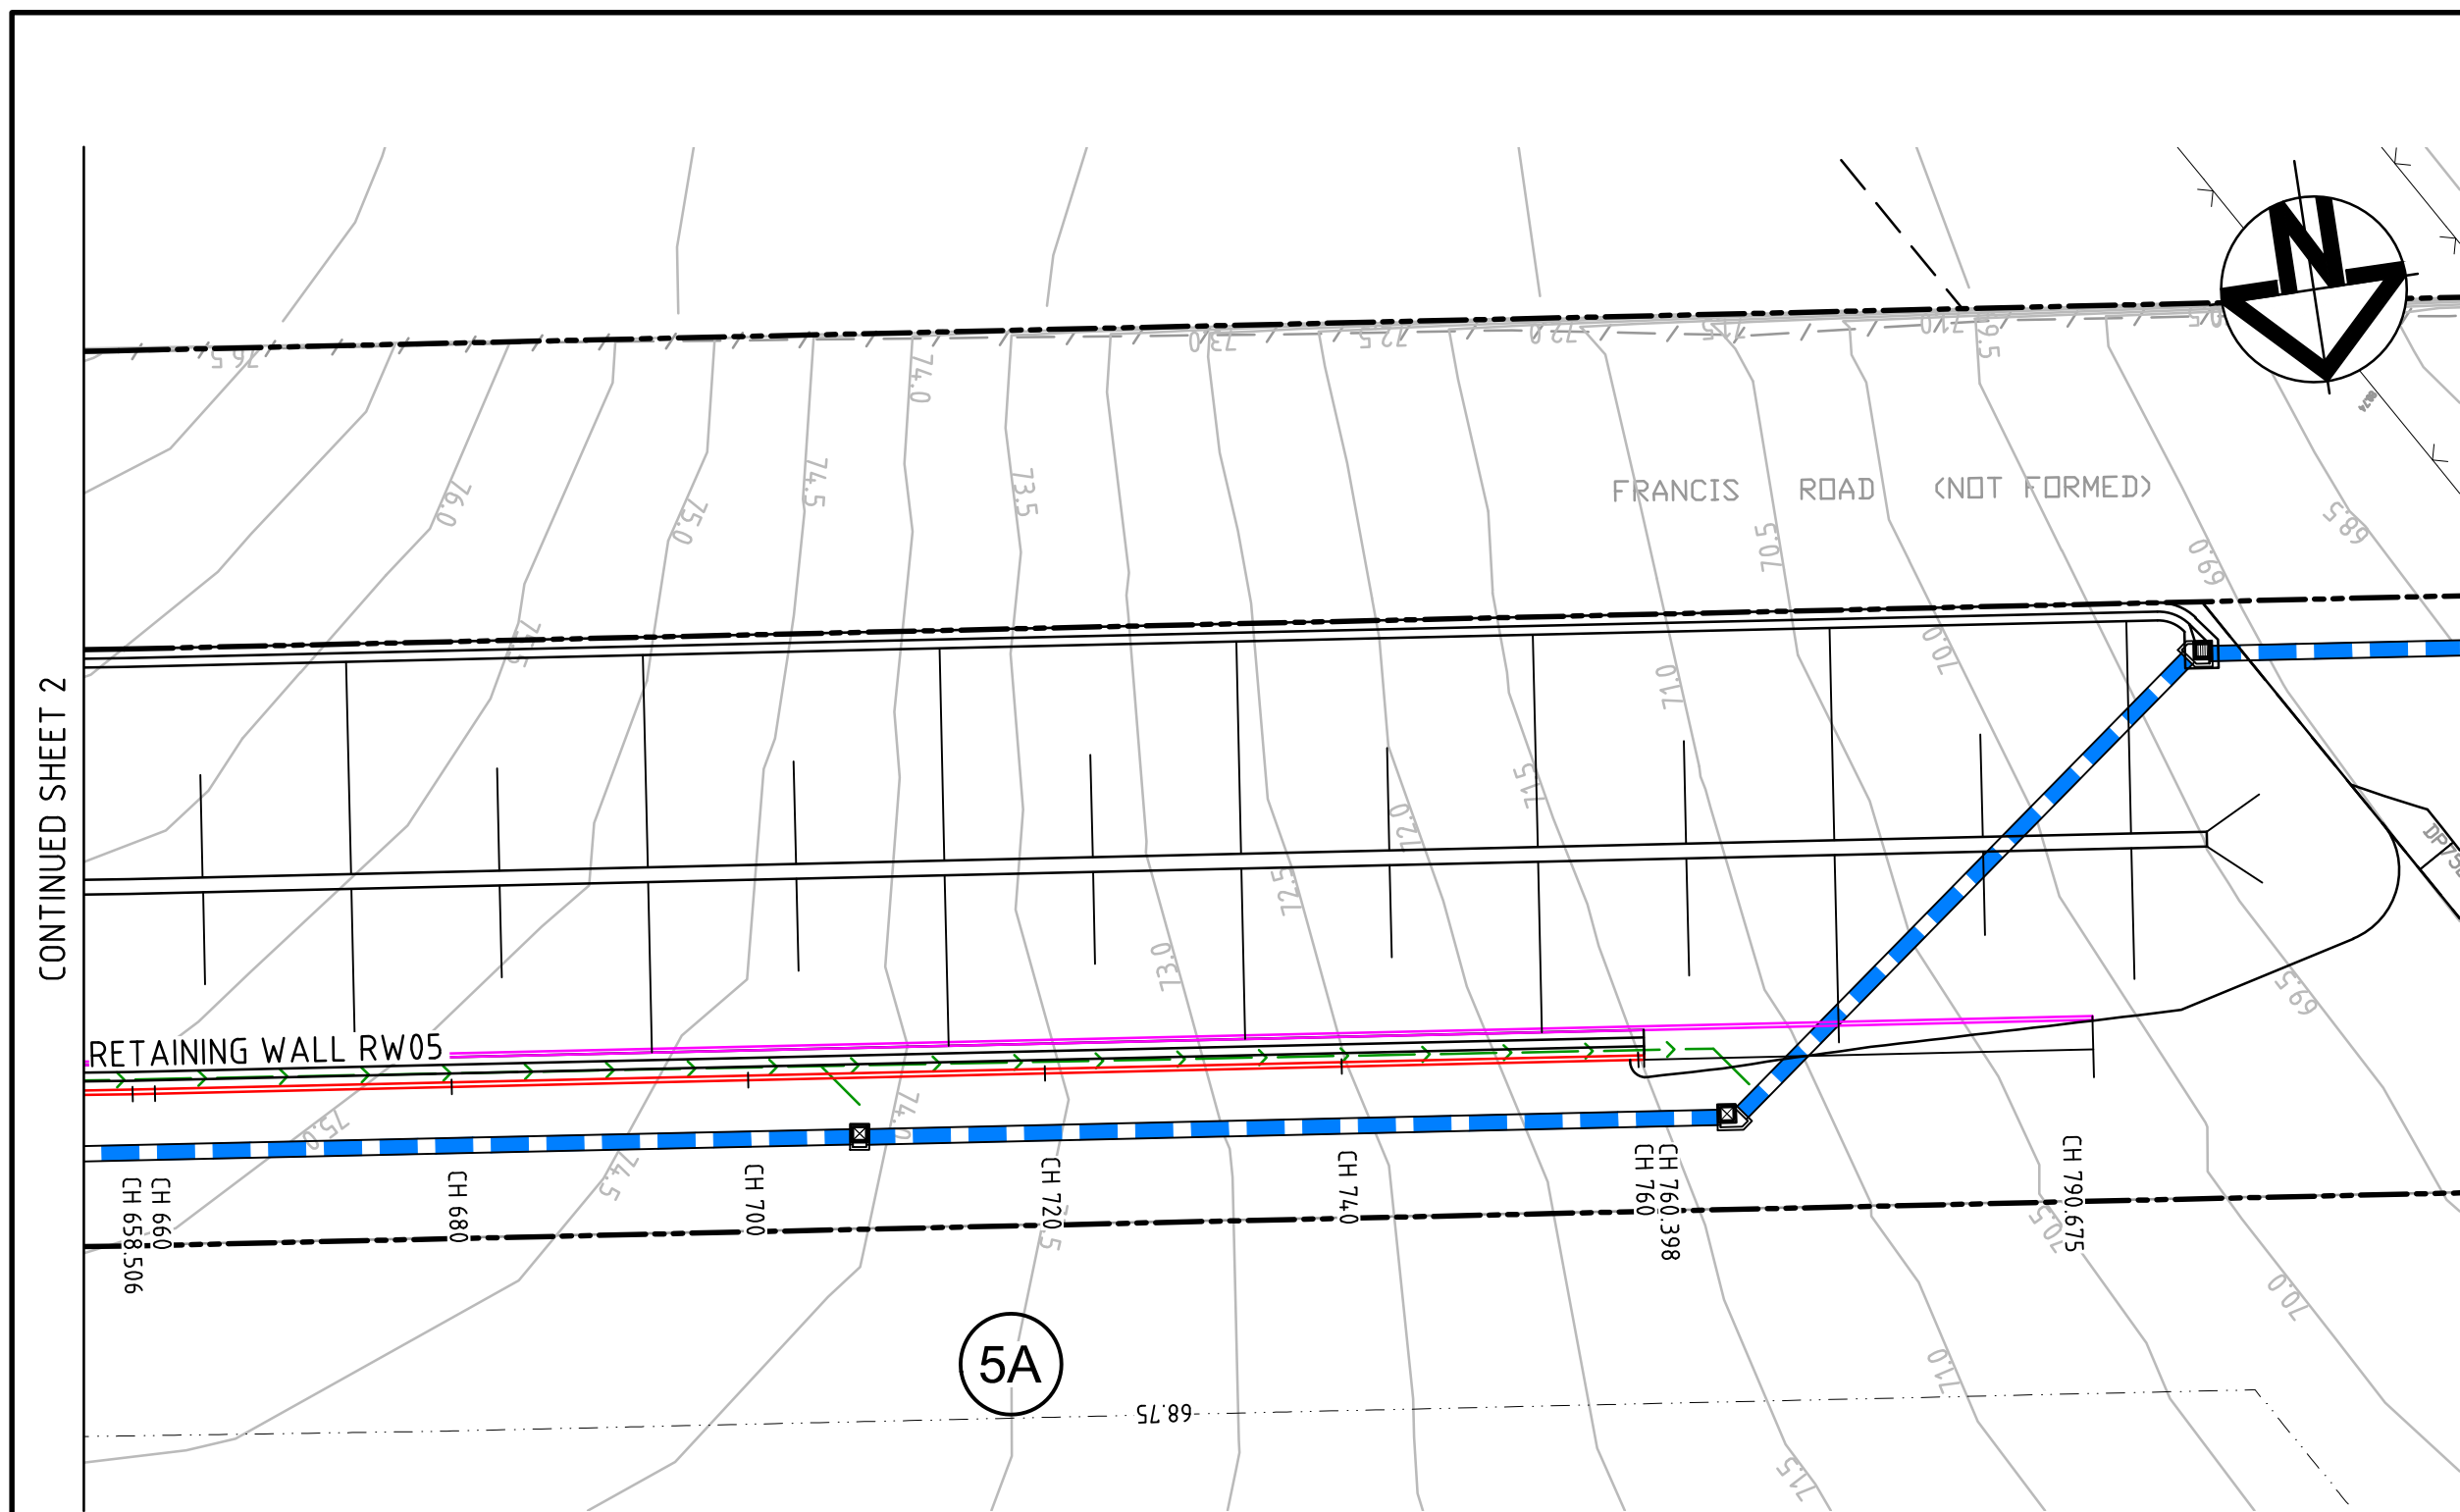

RETAINING WALL RW05 PLAN
1 : 500





CONTROL LINES-->RW05 HORIZONTAL POINTS				
PT	CHAINAGE	EASTING	NORTHING	BEARING
IP 1	0.000	297748.379	6253890.489	188°33'40.97"
IP 2	588.179	297660.818	6253308.864	
IP 3	658.506	297591.128	6253318.303	
IP 4	760.398	297490.051	6253331.169	277°15'15.00"

NOISE WALL HEIGHT	-0mm
TOLERANCE:	+500mm
MINIMUM HEIGHT	5m HIGH

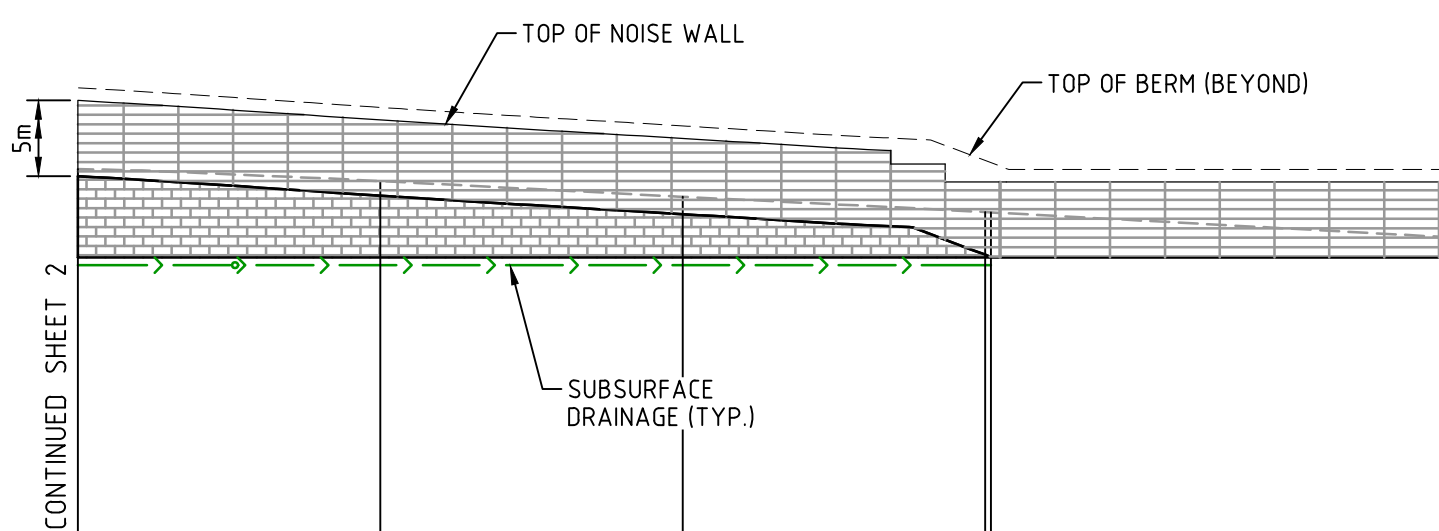

Datum RL40				
TOP OF RETAINING WALL	73.886	72.592	71.372	68.689
BOTTOM OF RETAINING WALL	68.500	68.500	68.500	68.500
HEIGHT OF RETAINING WALL	5.386	4.092	2.872	0.189
EXISTING SURFACE LEVEL	74.361	73.556	72.520	71.509
CHAINAGE	700.000	720.000	740.000	760.000

RETAINING WALL RW05 PROFILE
SCALE 1:500 HORI.
1:500 VERT.

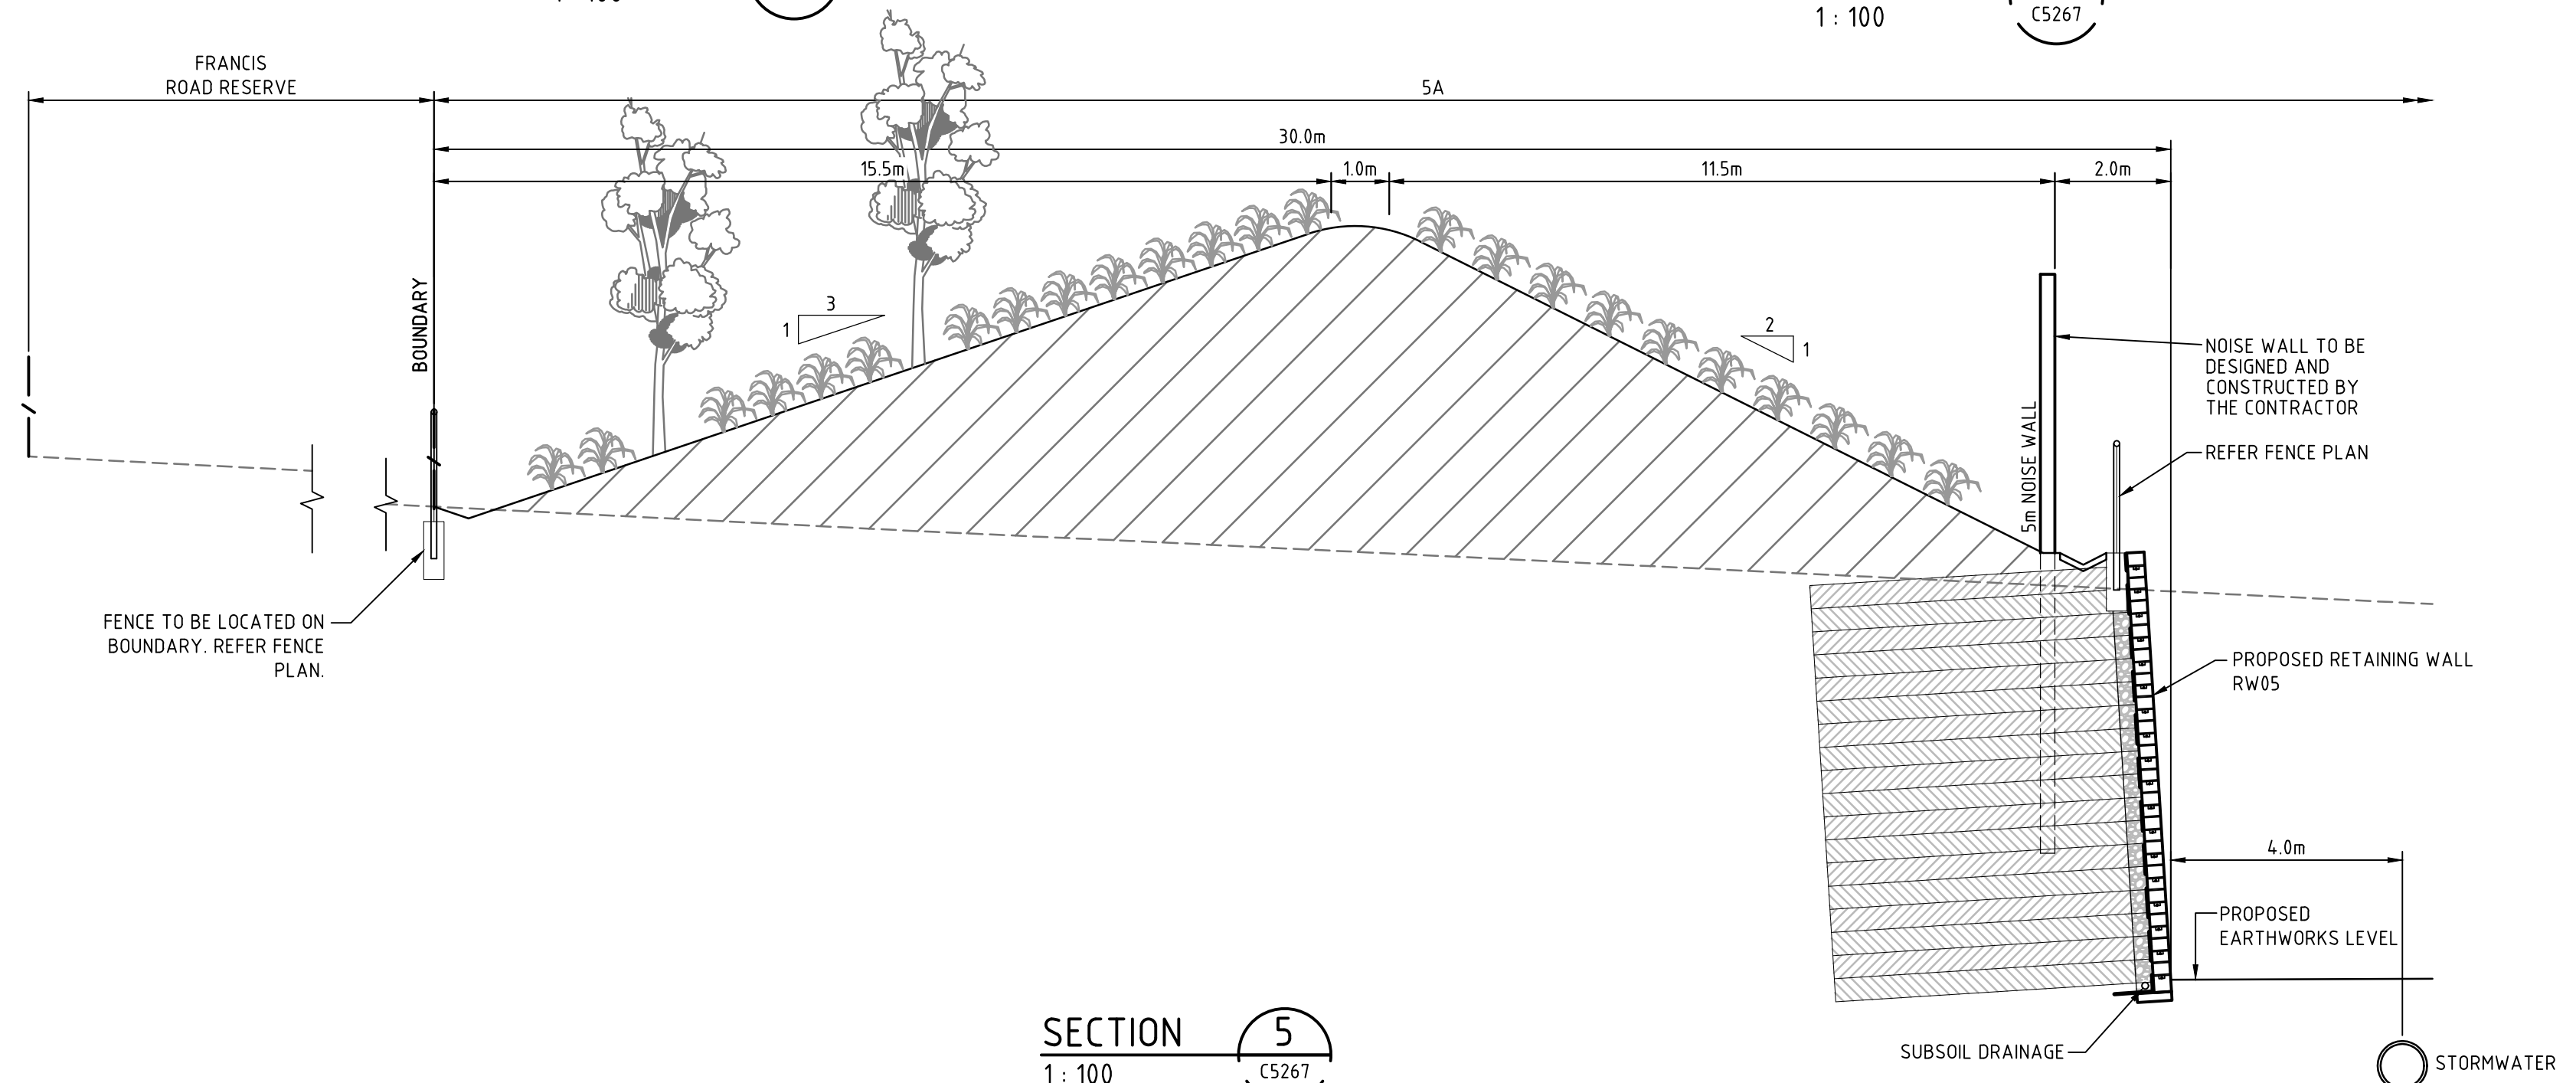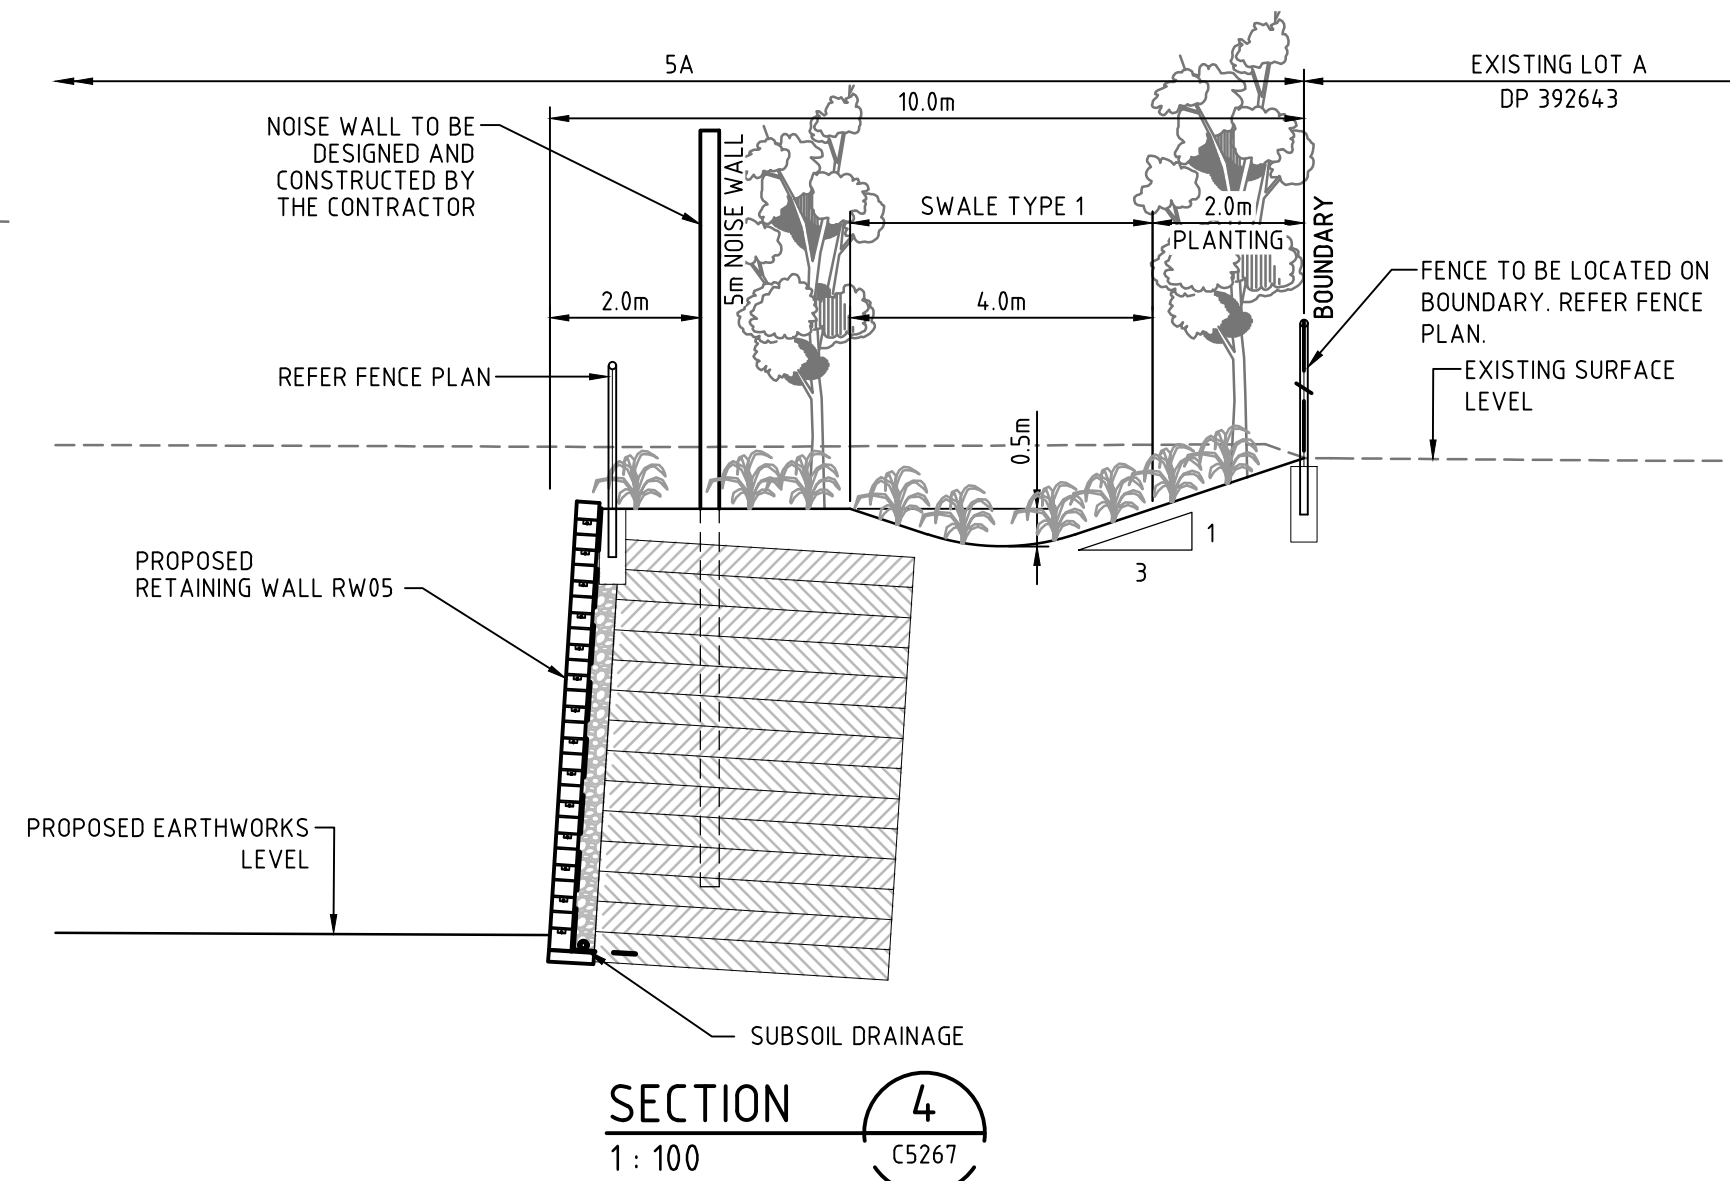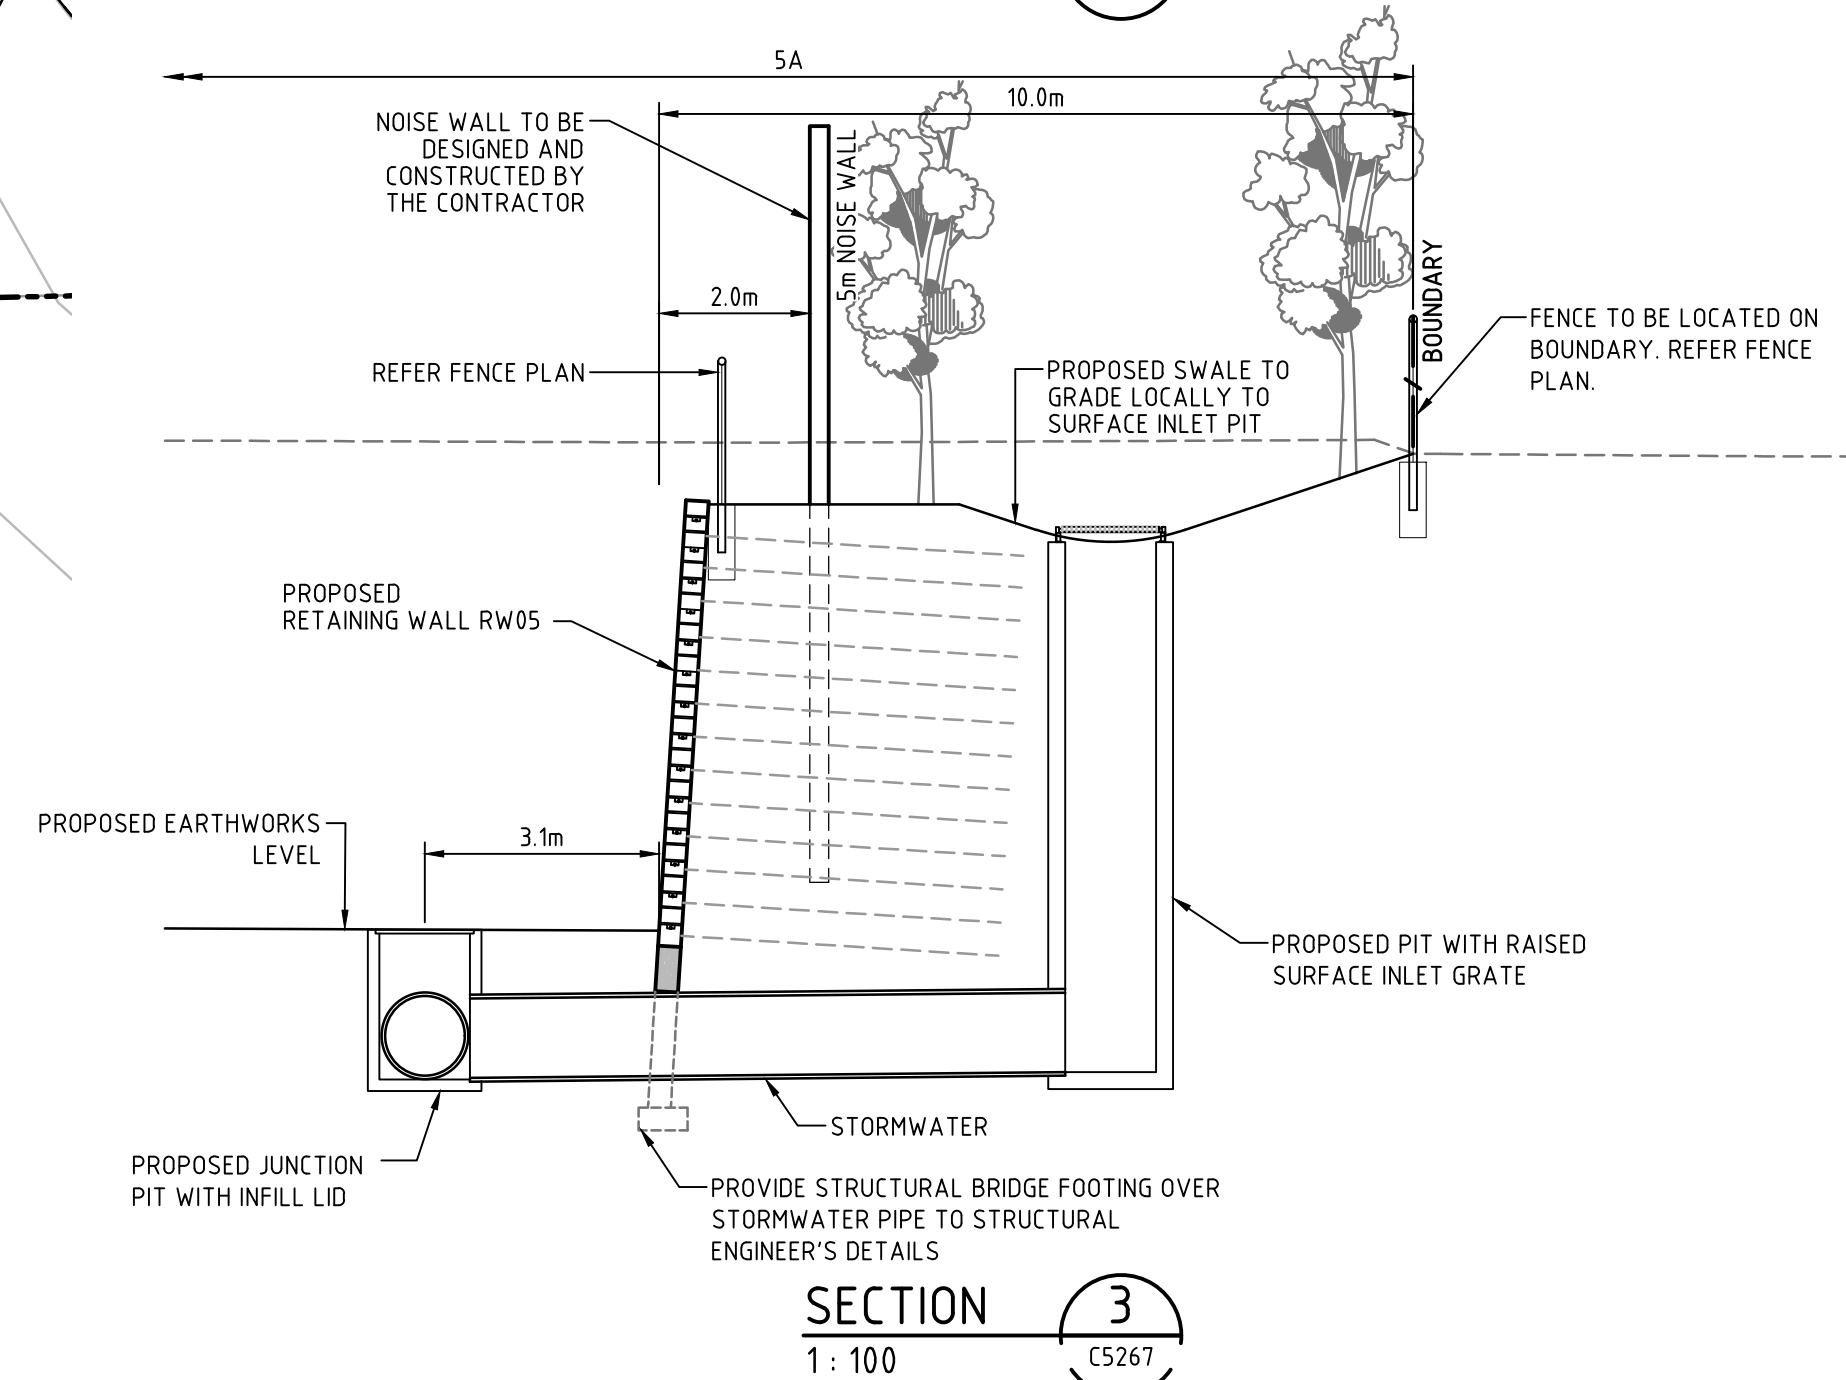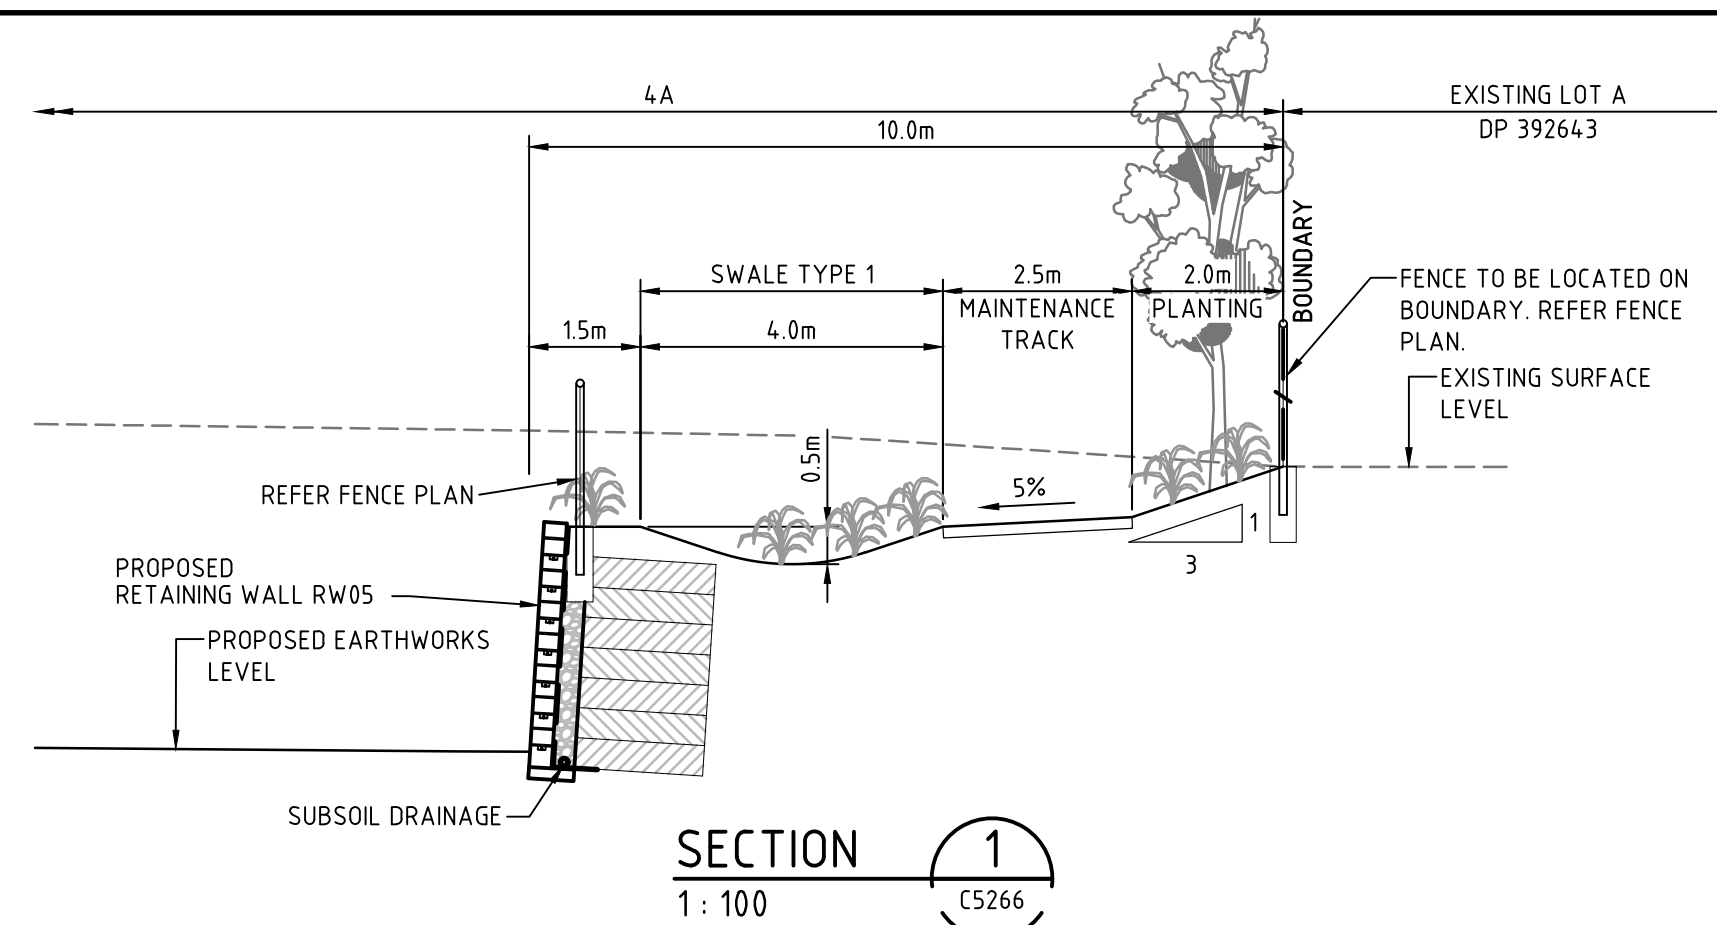

		Bar Scales		Key Plan		Client		Scales		Drawn		Project		Civil Engineers and Project Managers	
		0 10 20 30 40 50m				Goodman		AS SHOWN		Designed		OAKDALE SOUTH ESTATE INDUSTRIAL DEVELOPMENT		at&I	
		1 : 500 @ A1 1 : 1000 @ A3						Grid MGA		Checked				Level 7, 153 Walker Street North Sydney NSW 2060	
								Height Datum AHD		Approved				ABN 96 130 882 405	
														Tel: 02 9439 1777	
														Fax: 02 9923 1055	
														www.atl.net.au	
														info@atl.net.au	
														Status	
														FOR APPROVAL	
														A1	
														Drawing No.	
														SKC315	
														Project No.	
														14-193	
														Issue	
														P2	