




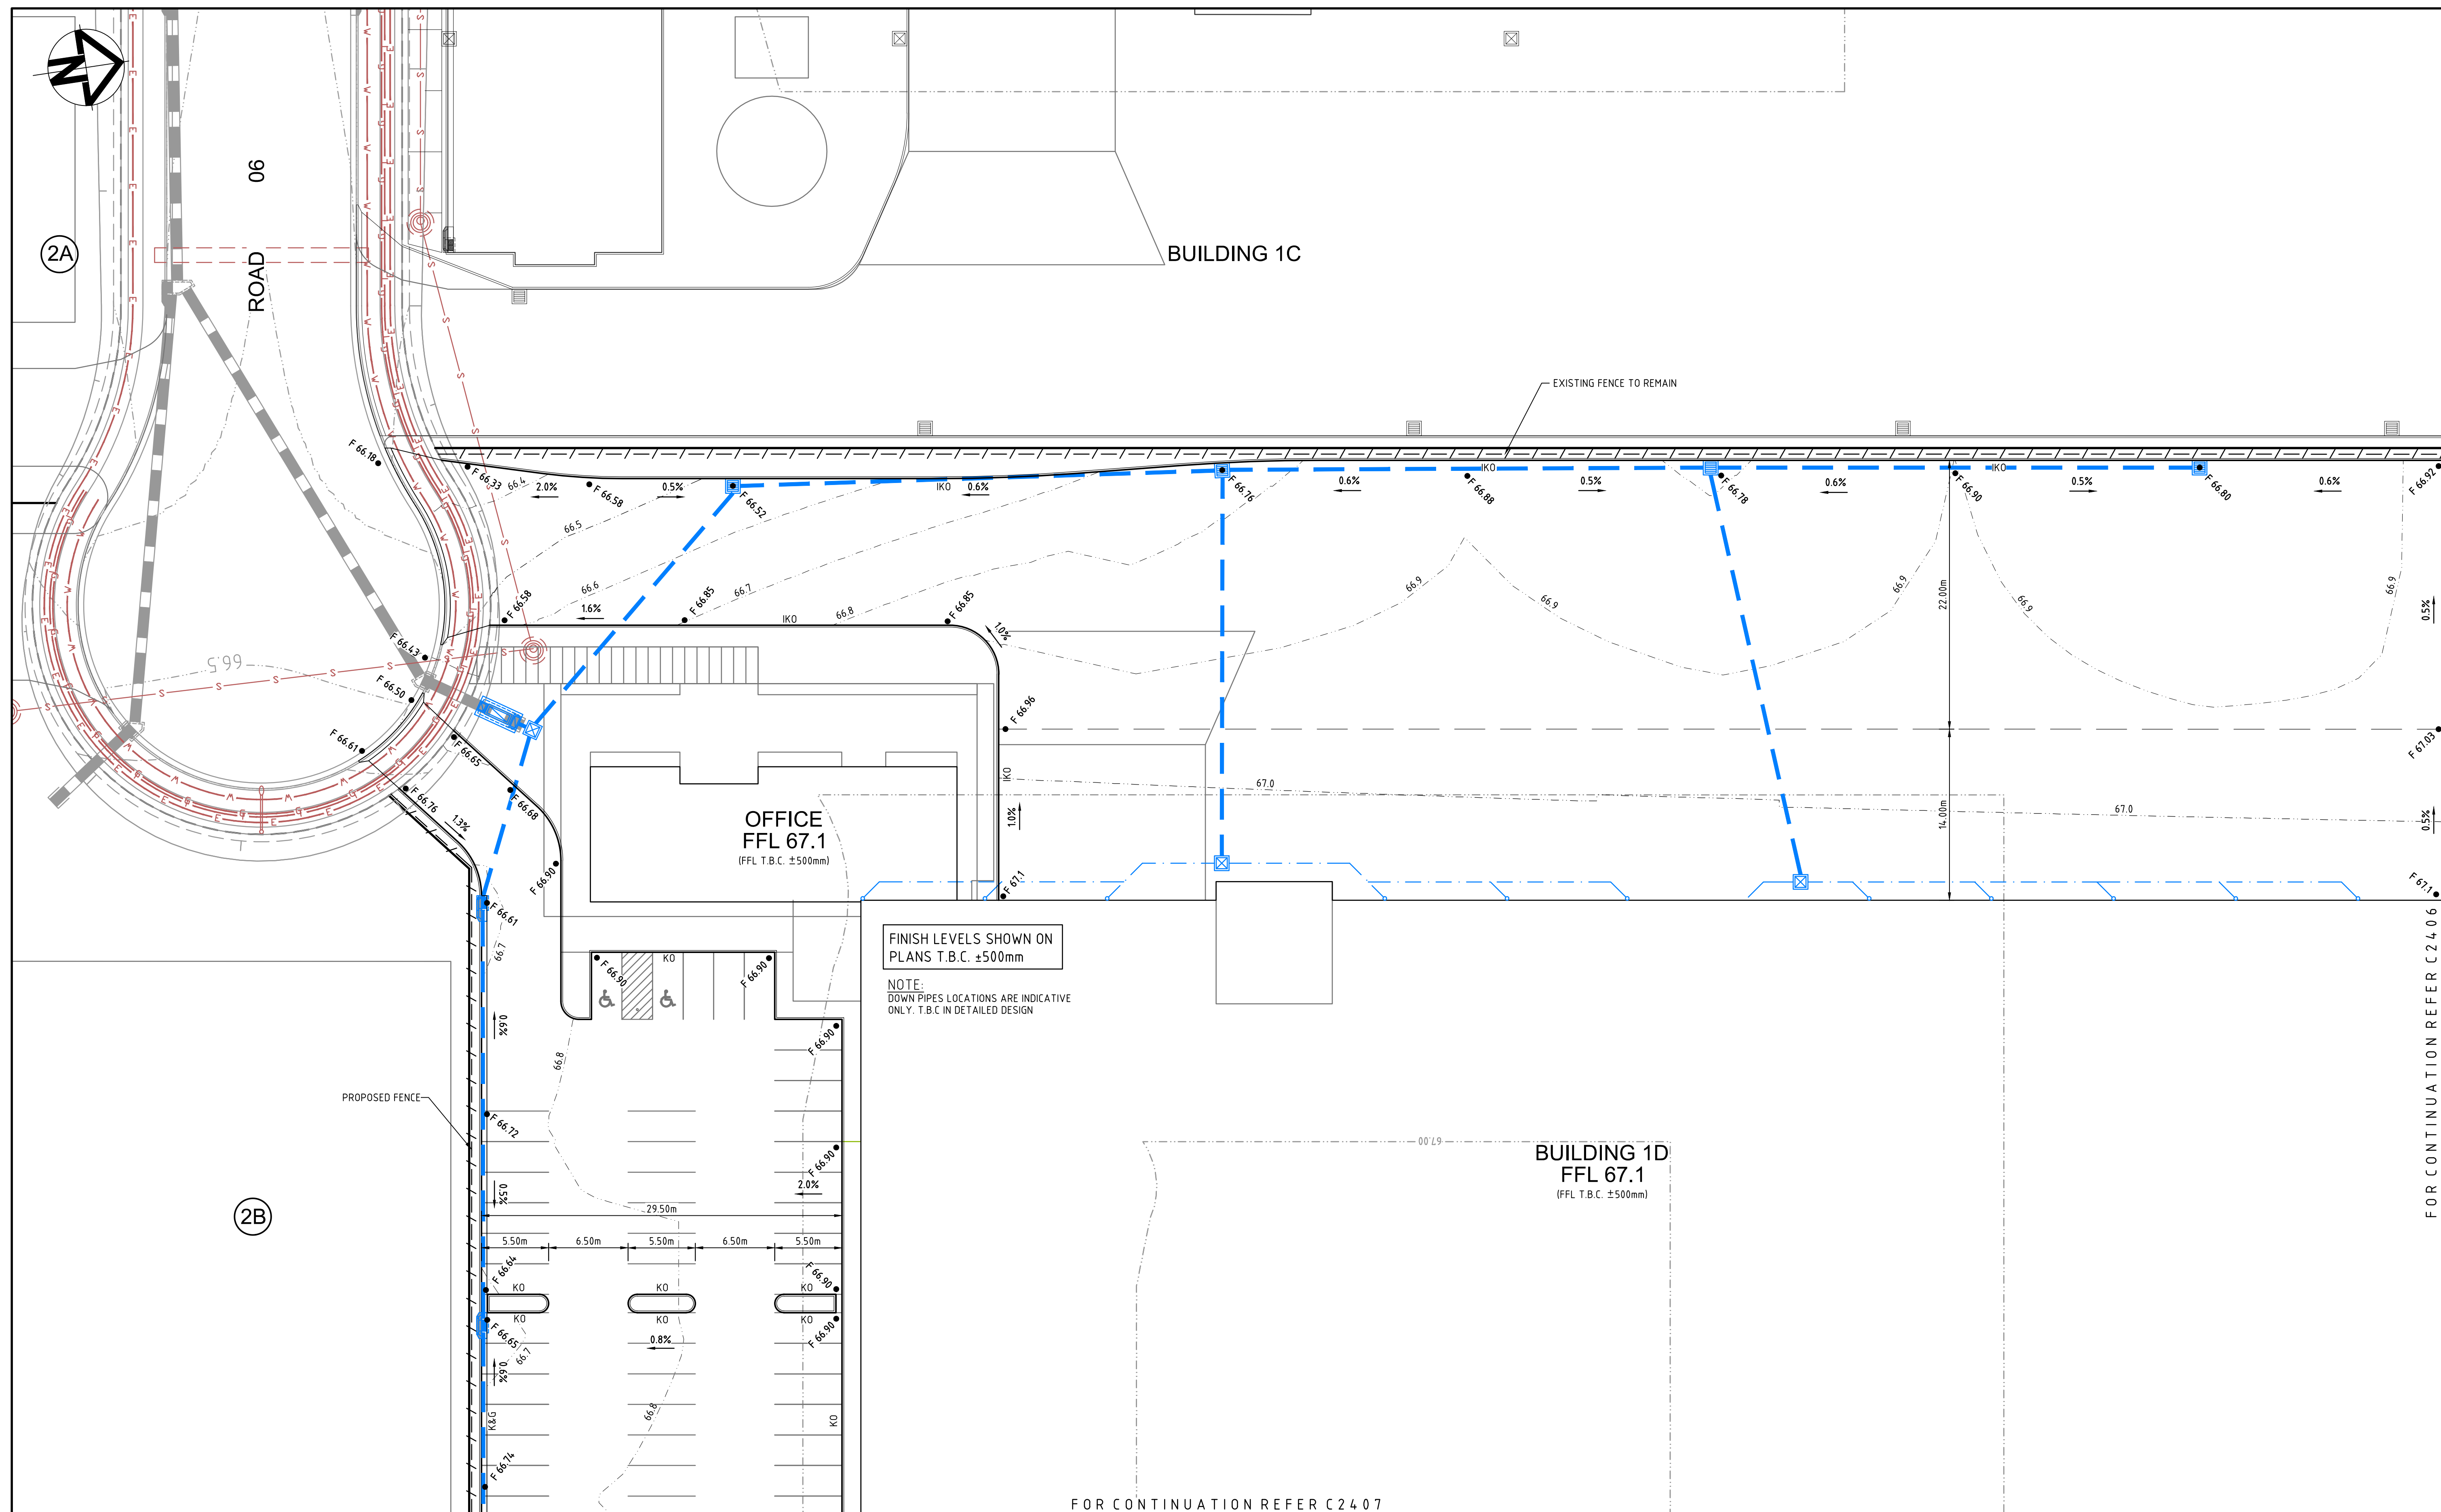


			Bar Scales			THIS DRAWING CANNOT BE COPIED OR REPRODUCED IN ANY FORM OR USED FOR ANY OTHER PURPOSE OTHER THAN THAT ORIGINALLY INTENDED WITHOUT THE WRITTEN PERMISSION OF AT&L			Client			Scales 1 : 250			Drawn FX		Project			Civil Engineers and Project Managers		
												Grid MGA			Designed FX		OAKDALE SOUTH					
												Height Datum AHD			Checked AM					Level 7, 153 Walker Street North Sydney NSW 2060 ABN 96 130 882 405 Tel: 02 9439 1777 Fax: 02 9923 1055 www.atl.net.au info@atl.net.au		
B			ISSUED FOR MOD 4 APPLICATION			22-06-17											Title			Status		
A			ISSUED FOR SSD APPLICATION			03-09-15											BUILDING 1D SITEWORKS AND STORMWATER DRAINAGE PLAN - SHEET 1			FOR APPROVAL		
Issue			Description			Date														NOT TO BE USED FOR CONSTRUCTION		
																				Drawing No. C2405		
																				Project No. 14-193		
																				Issue B		

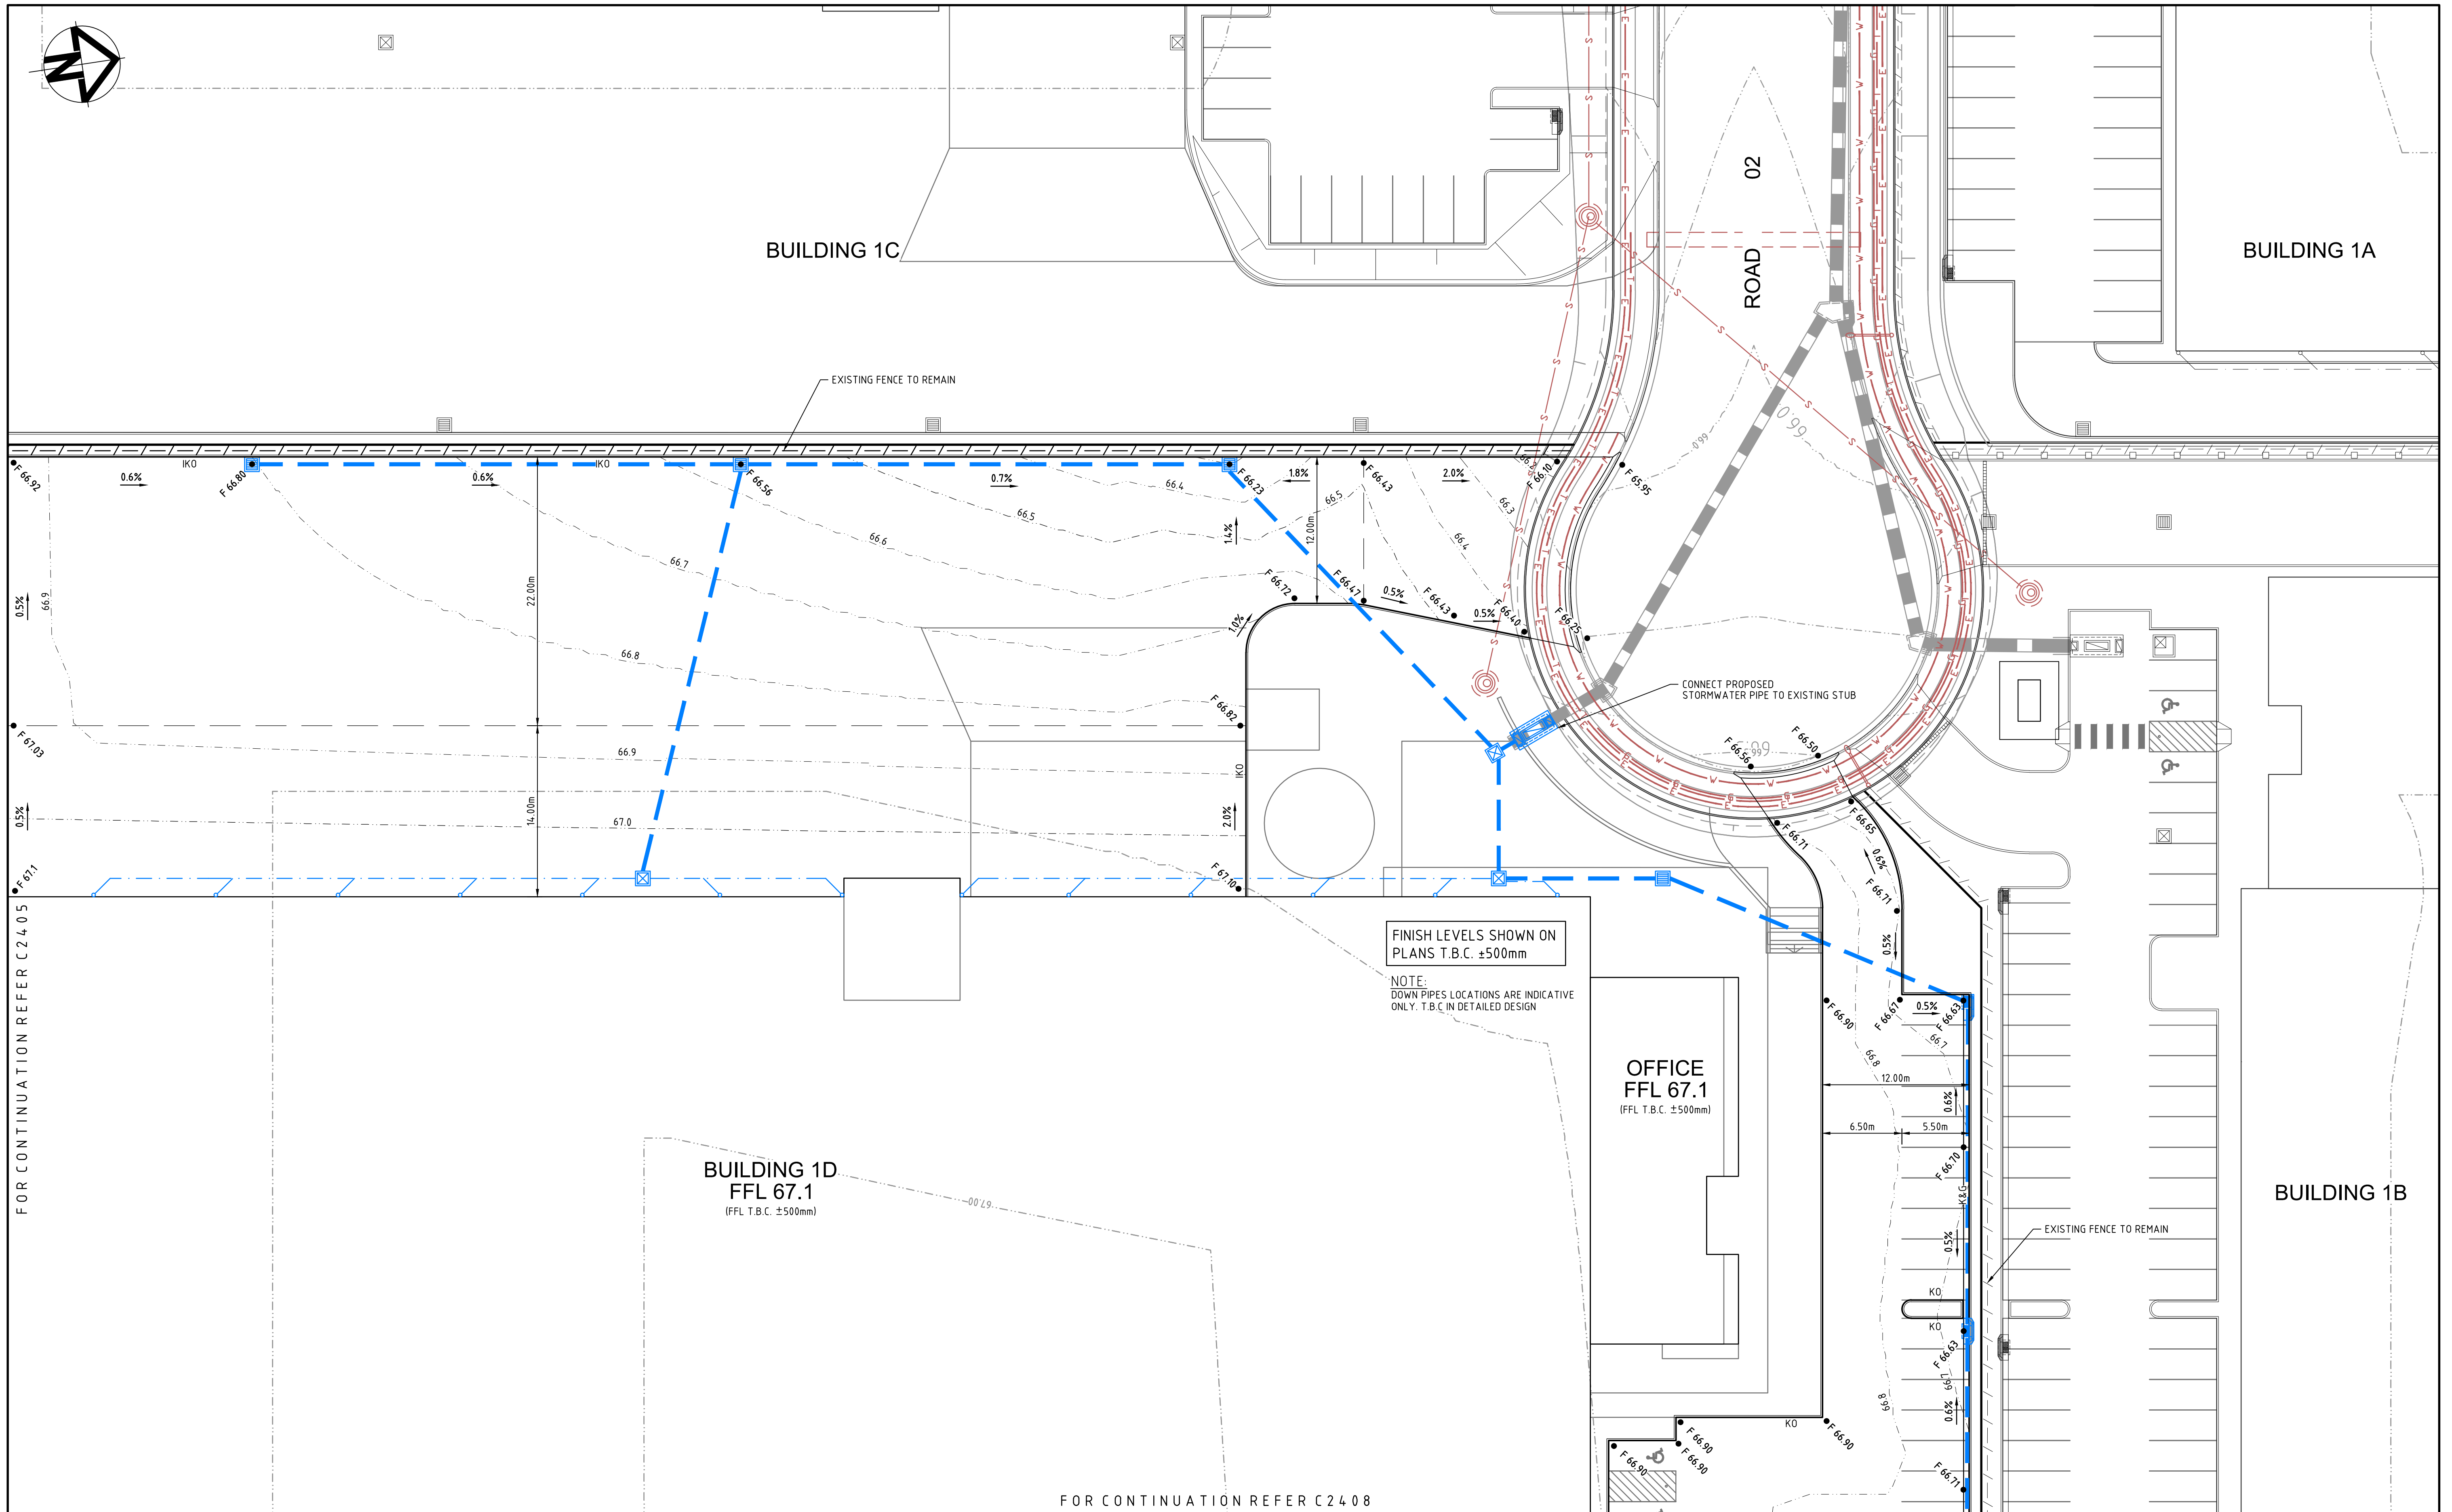


		Bar Scales		THIS DRAWING CANNOT BE COPIED OR REPRODUCED IN ANY FORM OR USED FOR ANY OTHER PURPOSE OTHER THAN THAT ORIGINALLY INTENDED WITHOUT THE WRITTEN PERMISSION OF AT&L		Client		Scales		Drawn		FX		Project		Civil Engineers and Project Managers	
								Grid		Designed		FX		OAKDALE SOUTH		 Level 7, 153 Walker Street North Sydney NSW 2060 ABN 96 130 882 405 Tel: 02 9439 1777 Fax: 02 9923 1055 www.atl.net.au info@atl.net.au	
								Height Datum		Checked		AM		Title		Status	
										Approved				BUILDING 1D SITEWORKS AND STORMWATER DRAINAGE PLAN - SHEET 2		FOR APPROVAL	
														Drawing No.		Project No.	
														C2406		14-193	
														Issue		A1	
														B			
								</									

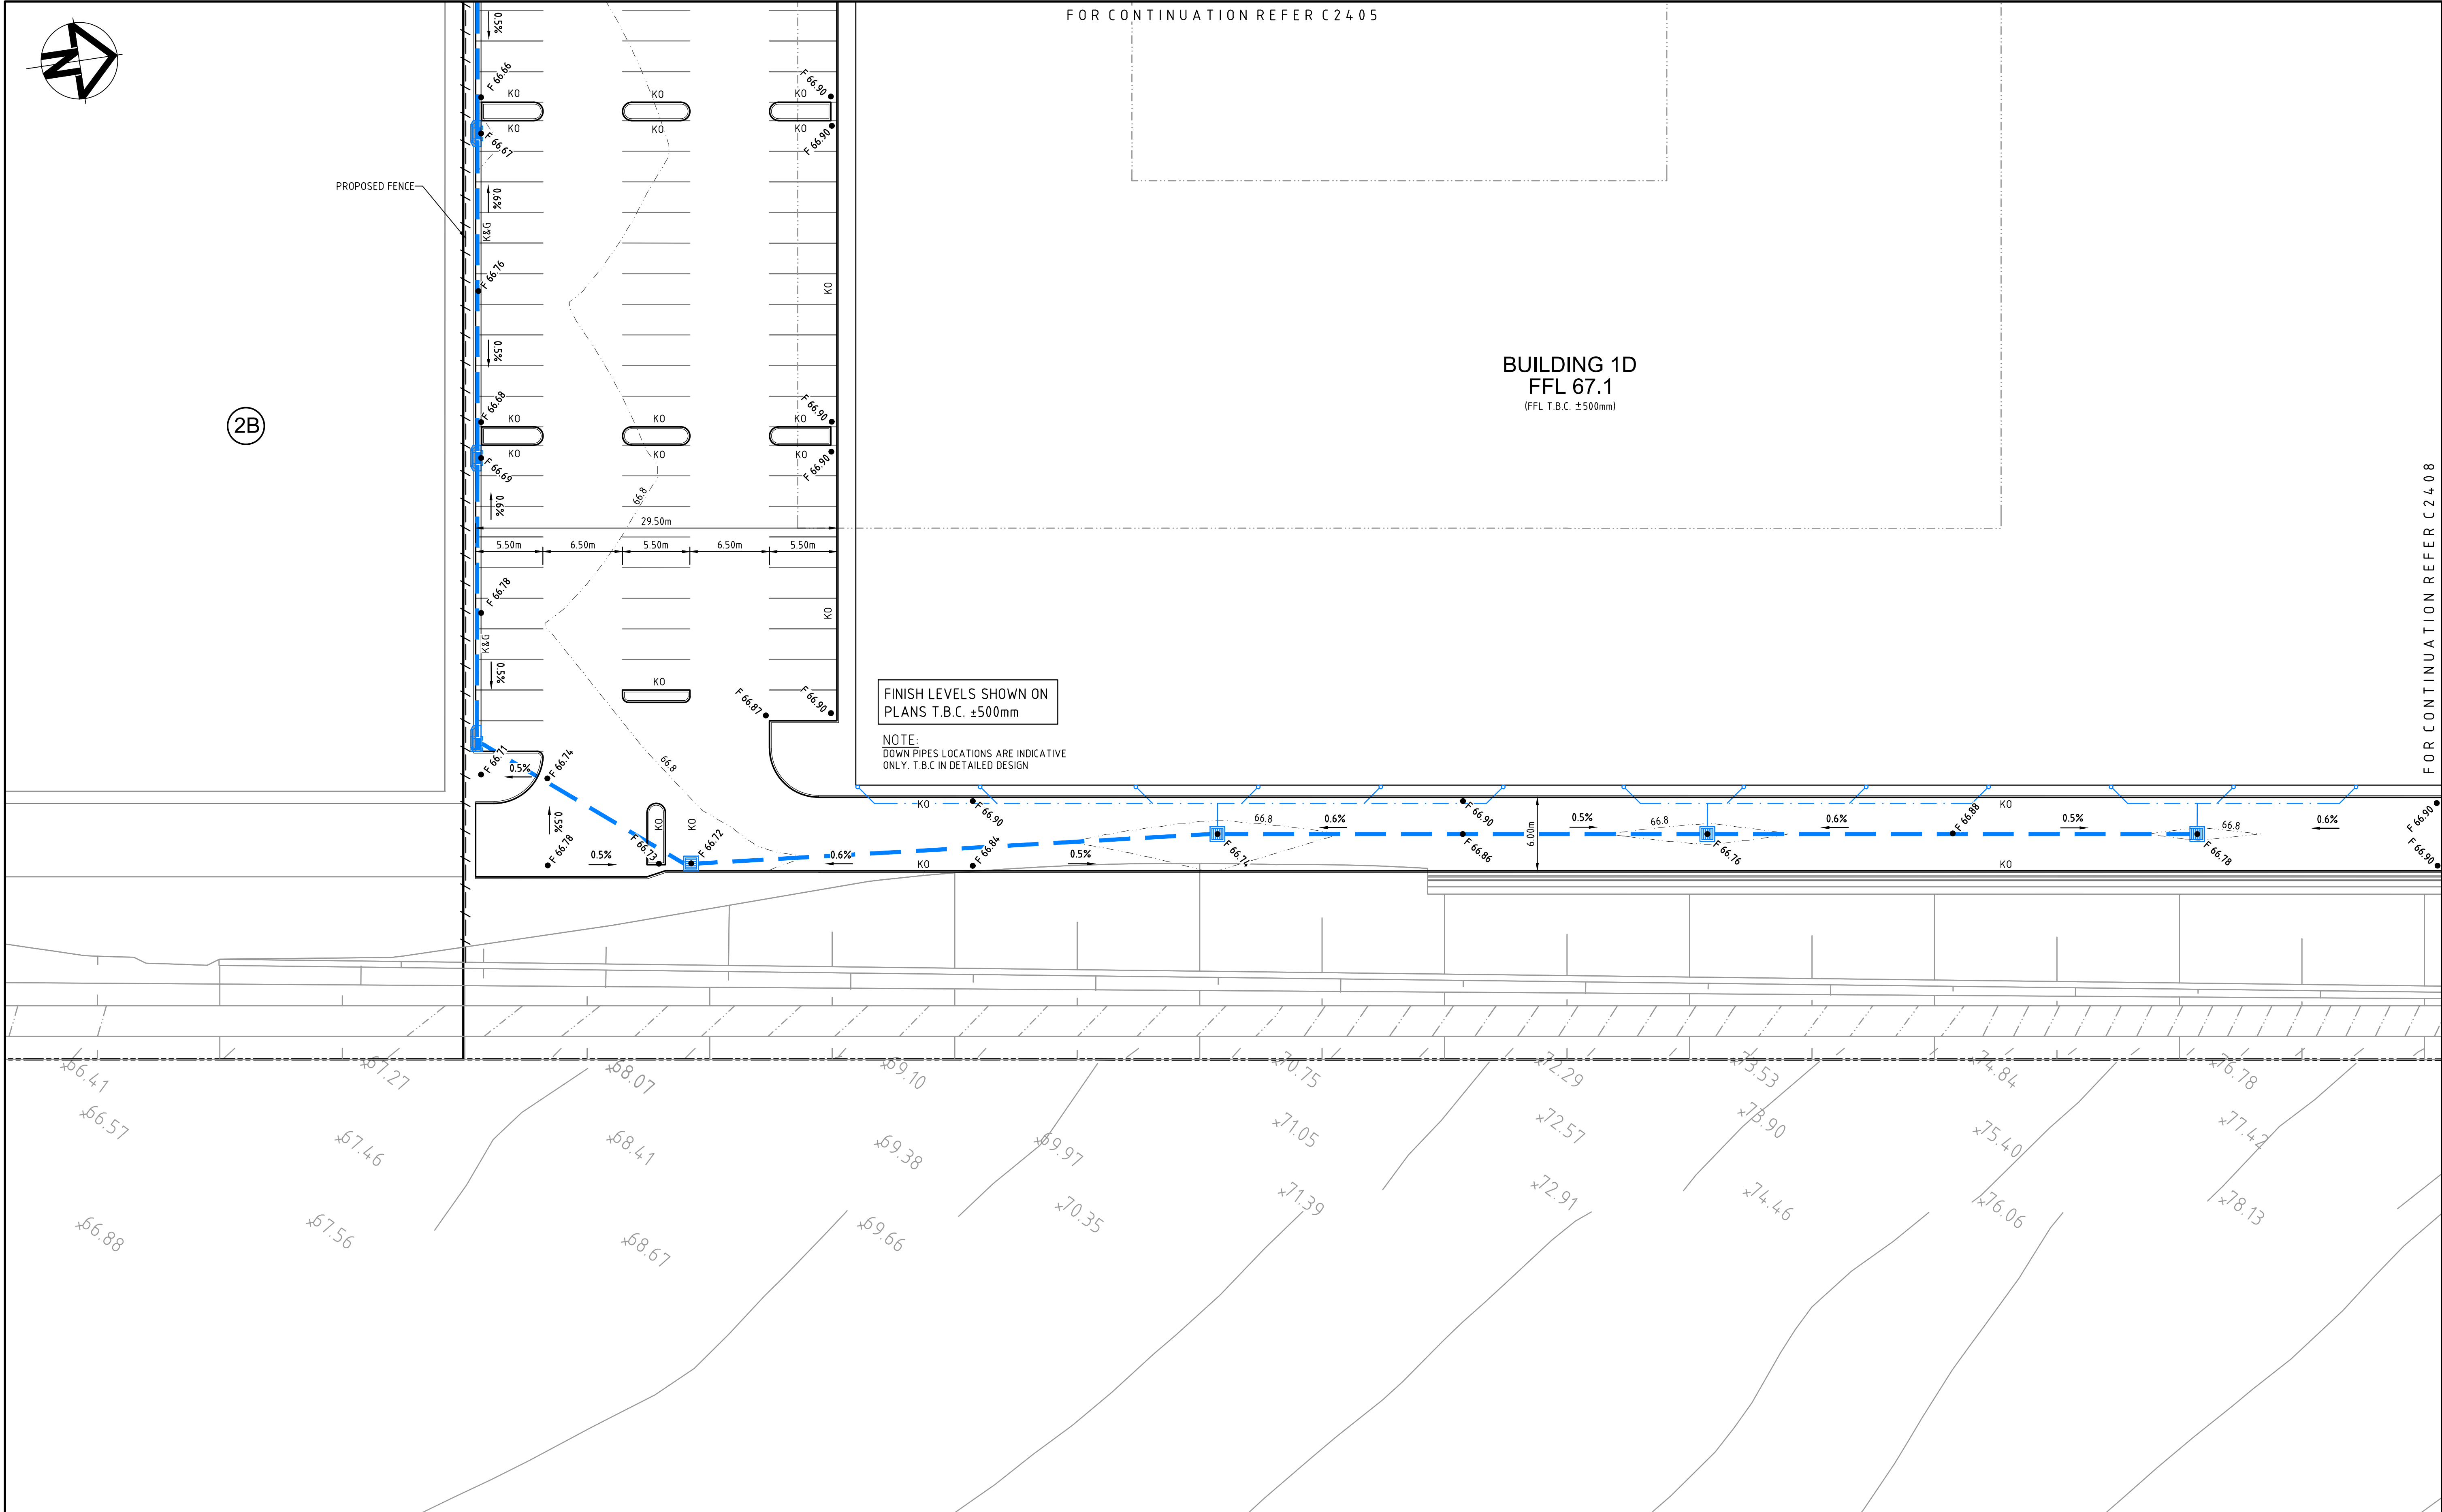


		Bar Scales		THIS DRAWING CANNOT BE COPIED OR REPRODUCED IN ANY FORM OR USED FOR ANY OTHER PURPOSE OTHER THAN THAT ORIGINALLY INTENDED WITHOUT THE WRITTEN PERMISSION OF AT&L	Client 	Scales 1 : 250		Drawn	FX	Project OAKDALE SOUTH	Civil Engineers and Project Managers			
							Designed	FX	 Level 7, 153 Walker Street North Sydney NSW 2060 ABN 96 130 882 405 Tel: 02 9439 1777 Fax: 02 9923 1055 www.atl.net.au info@atl.net.au					
						Grid	MGA	Checked			AM	Title BUILDING 1D SITEWORKS AND STORMWATER DRAINAGE PLAN - SHEET 3	Status FOR APPROVAL	A1
						Height Datum	AHD	Approved					NOT TO BE USED FOR CONSTRUCTION	
		 1 : 250 @ A1 1 : 500 @ A3										Drawing No. C2407	Project No. 14-193	Issue B
B		ISSUED FOR MOD 4 APPLICATION				22-06-17								
A		ISSUED FOR SSD APPLICATION				03-09-15								
Issue	Description			Date										

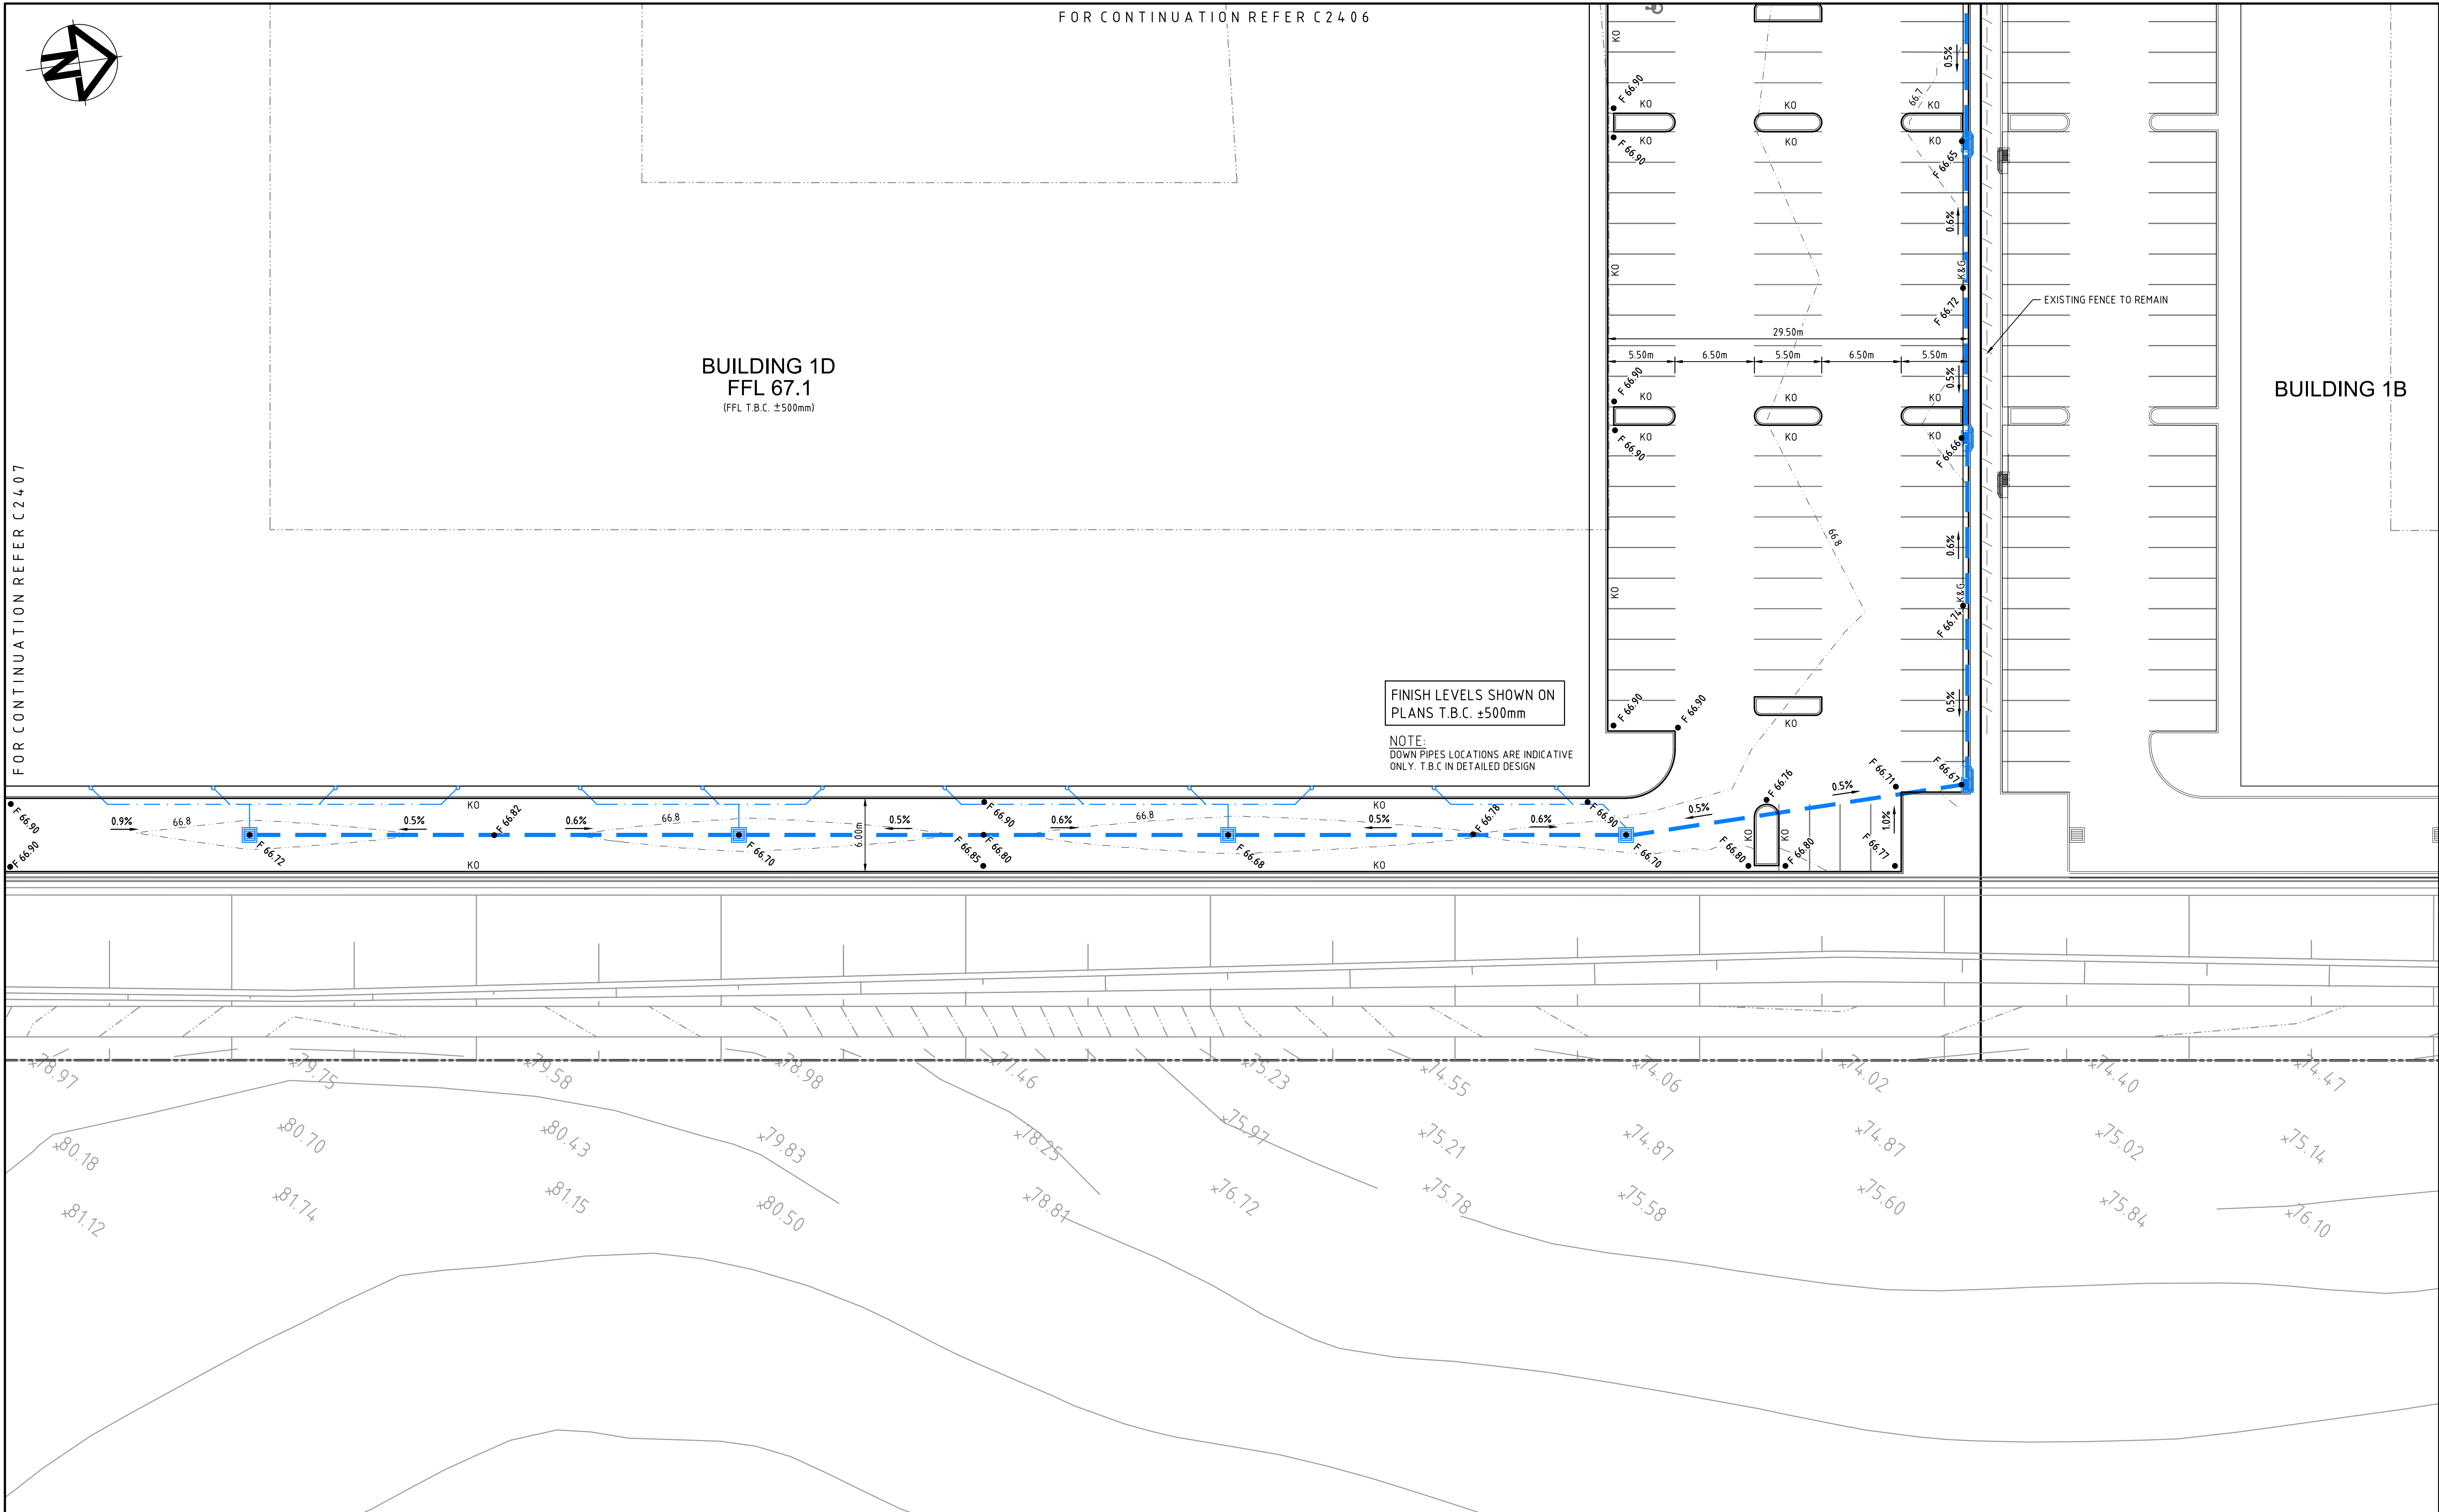

Bar Scales			THIS DRAWING CANNOT BE COPIED OR REPRODUCED IN ANY FORM OR USED FOR ANY OTHER PURPOSE OTHER THAN THAT ORIGINALLY INTENDED WITHOUT THE WRITTEN PERMISSION OF AT&L			Client			Scales 1 : 250			Drawn FX			Project			Civil Engineers and Project Managers		
									Grid MGA			Designed FX			OAKDALE SOUTH					
1 : 250 @ A1 1 : 500 @ A3									Height Datum AHD			Checked AM			Title			Level 7, 153 Walker Street North Sydney NSW 2060 ABN 96 130 882 405 Tel: 02 9439 1777 Fax: 02 9923 1055 www.atl.net.au info@atl.net.au		
B ISSUED FOR MOD 4 APPLICATION 22-06-17															BUILDING 1D SITeworks AND STORMWATER DRAINAGE PLAN - SHEET 4			Status		
A ISSUED FOR SSD APPLICATION 03-09-15																		FOR APPROVAL		
Issue Description Date															Drawing No. C2408			Project No. 14-193		
																		NOT TO BE USED FOR CONSTRUCTION		
																		Issue		
																		B		

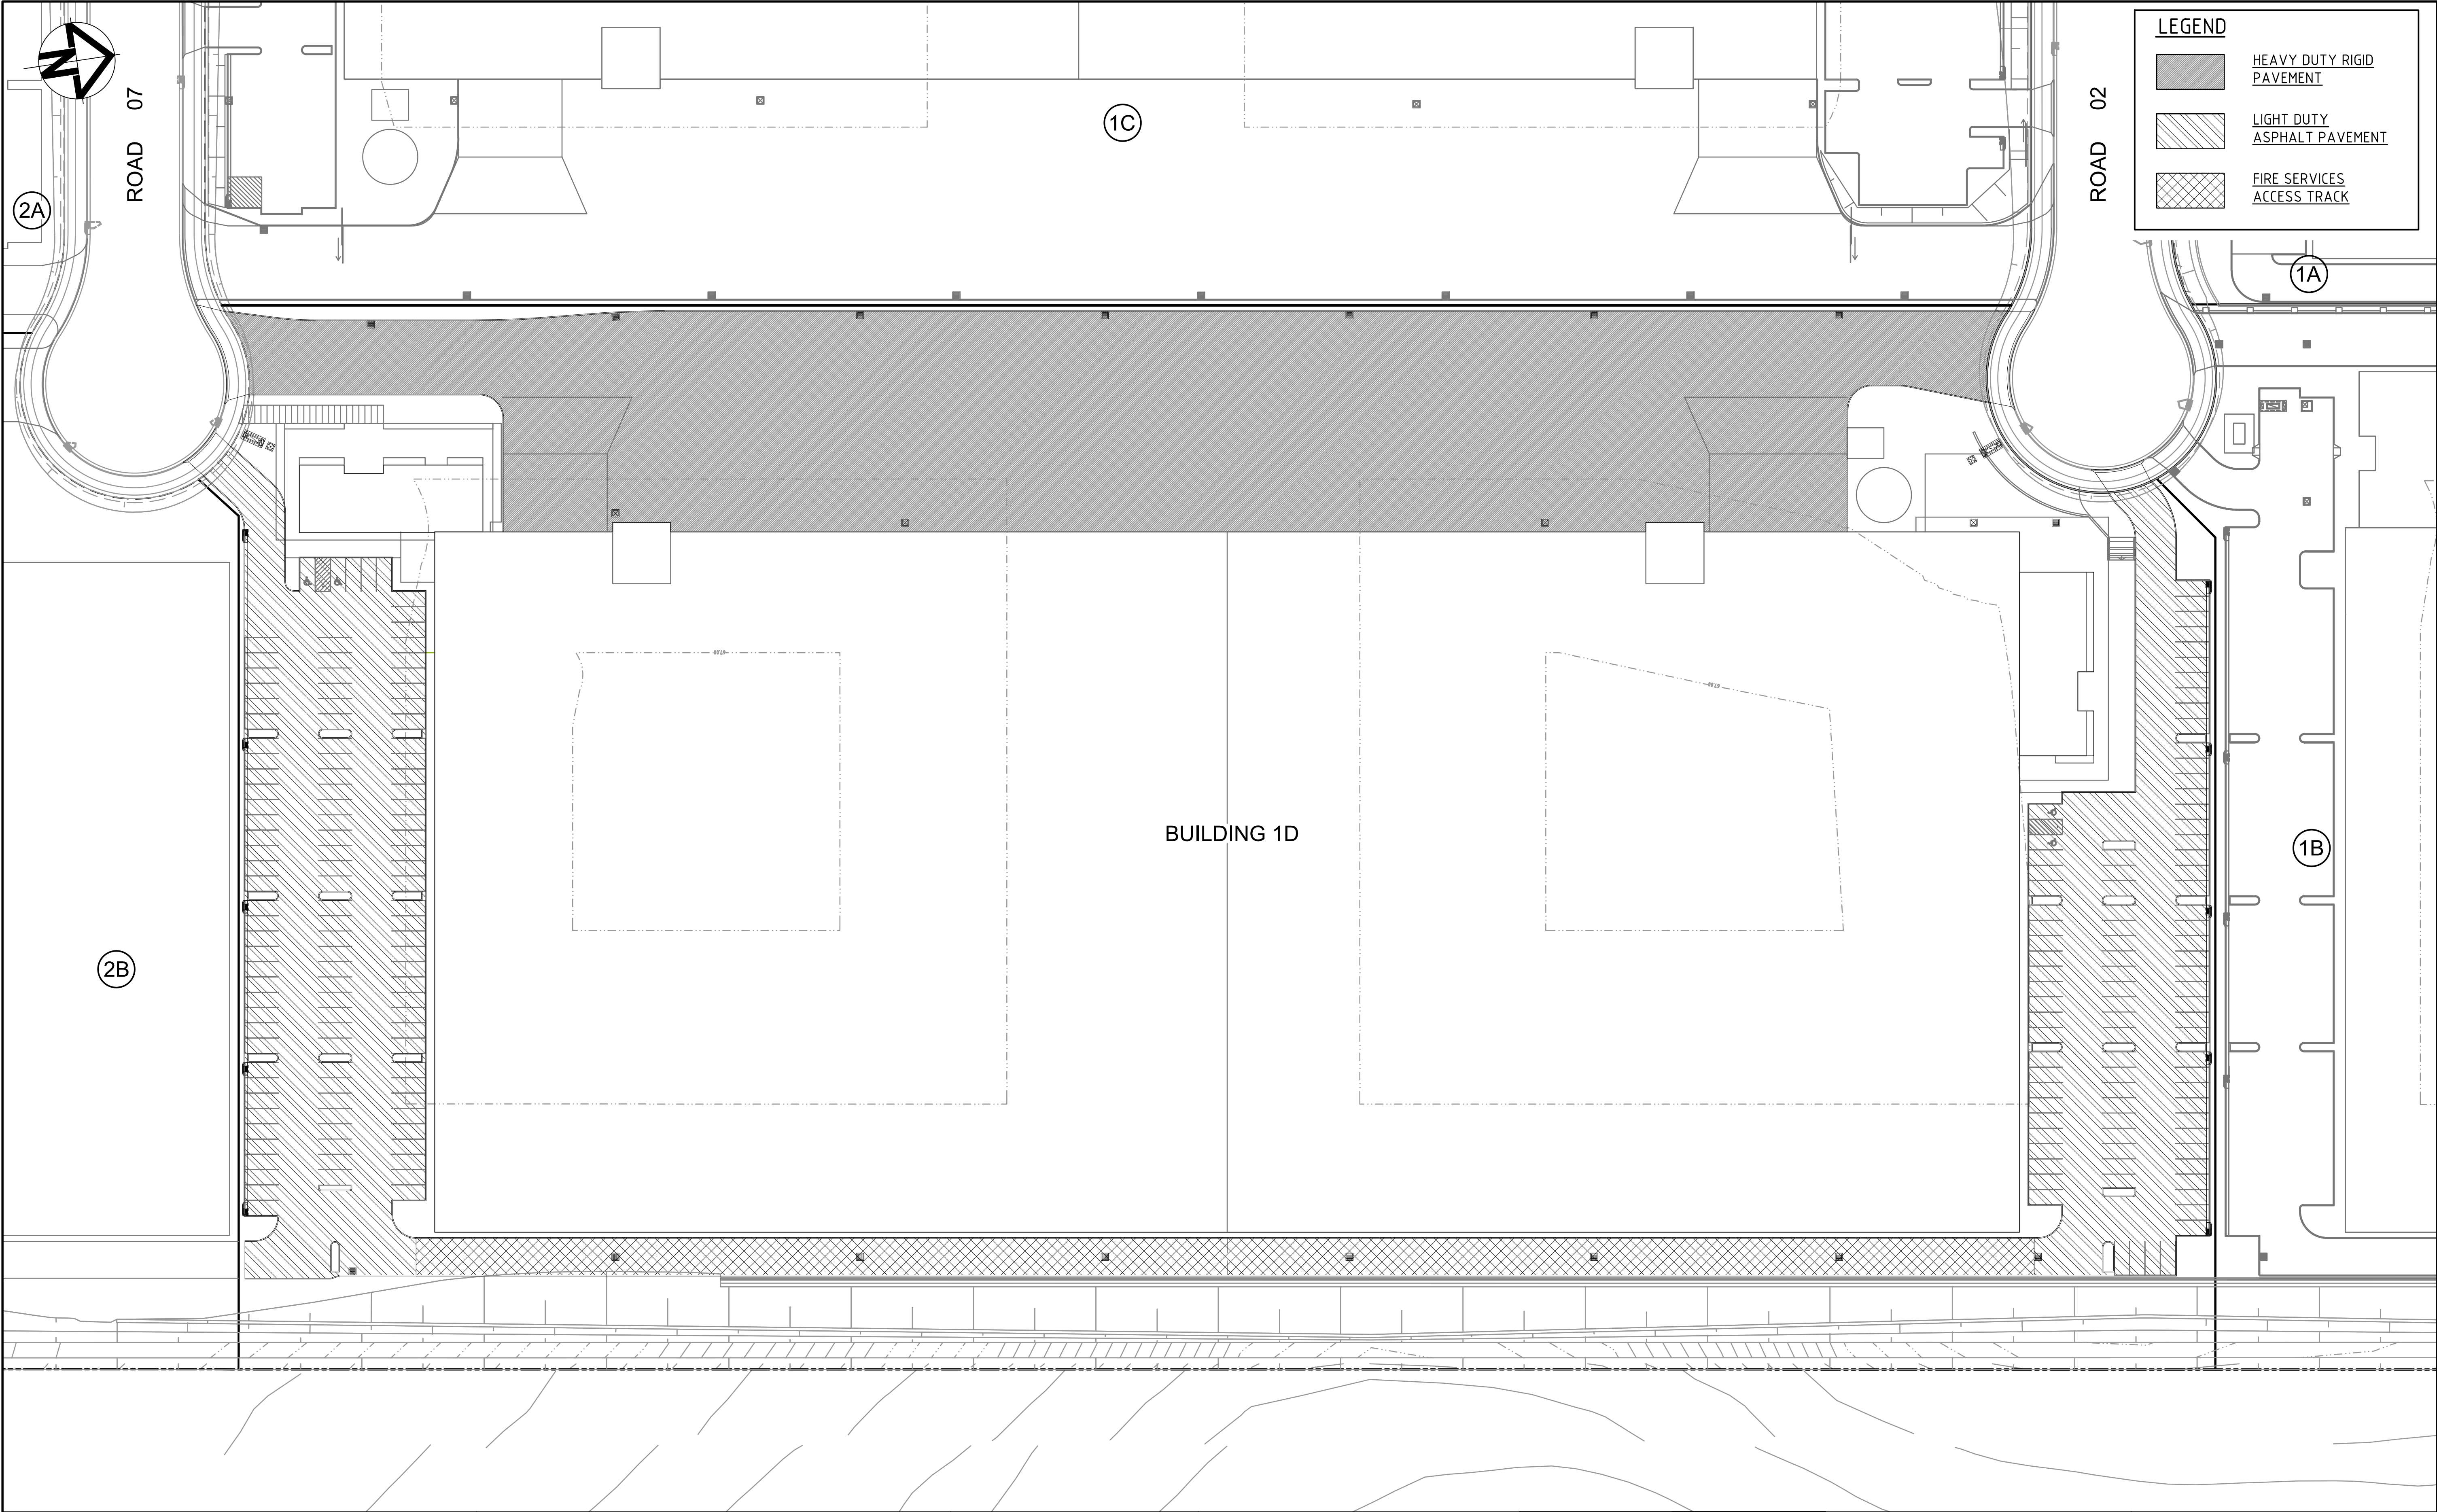

B	ISSUED FOR MOD 4 APPLICATION	22-06-17
A	ISSUED FOR SSD APPLICATION	03-09-15
Issue	Description	Date

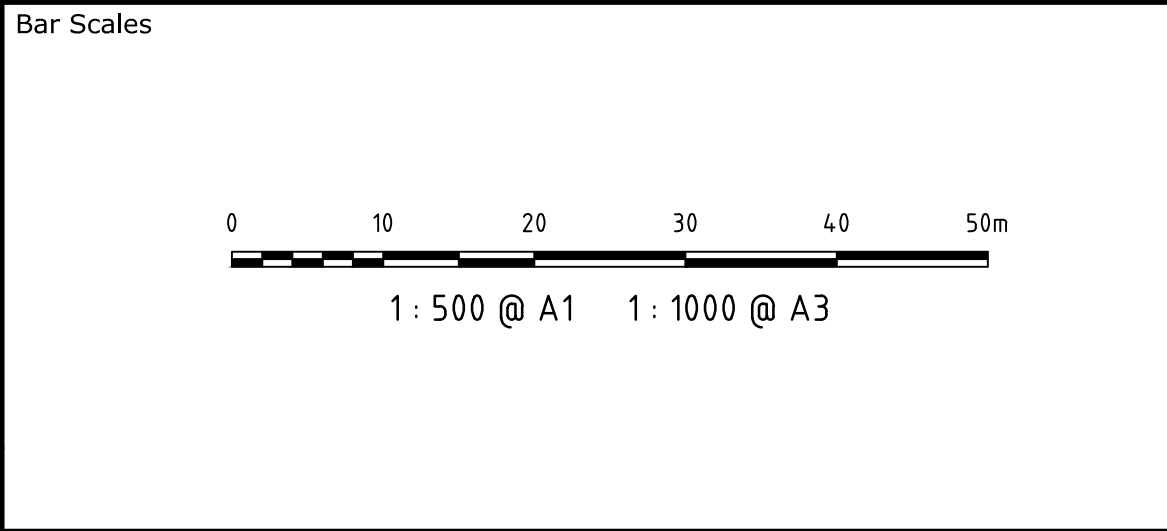

THIS DRAWING CANNOT BE
COPIED OR REPRODUCED IN
ANY FORM OR USED FOR ANY
OTHER PURPOSE OTHER THAN
THAT ORIGINALLY INTENDED
WITHOUT THE WRITTEN
PERMISSION OF AT&L



Scales	1 : 500	Drawn	FX
		Designed	FX
Grid	MGA	Checked	AM
Height Datum	AHD	Approved	

Project	OAKDALE SOUTH
Title	BUILDING 1D PAVEMENT PLAN

Civil Engineers and Project Managers		
Level 7, 153 Walker Street North Sydney NSW 2060 ABN 96 130 882 405 Tel: 02 9439 1777 Fax: 02 9923 1055 www.atl.net.au info@atl.net.au		
Status	FOR APPROVAL	A1
NOT TO BE USED FOR CONSTRUCTION		
Drawing No.	Project No.	Issue
C2410	14-193	B