



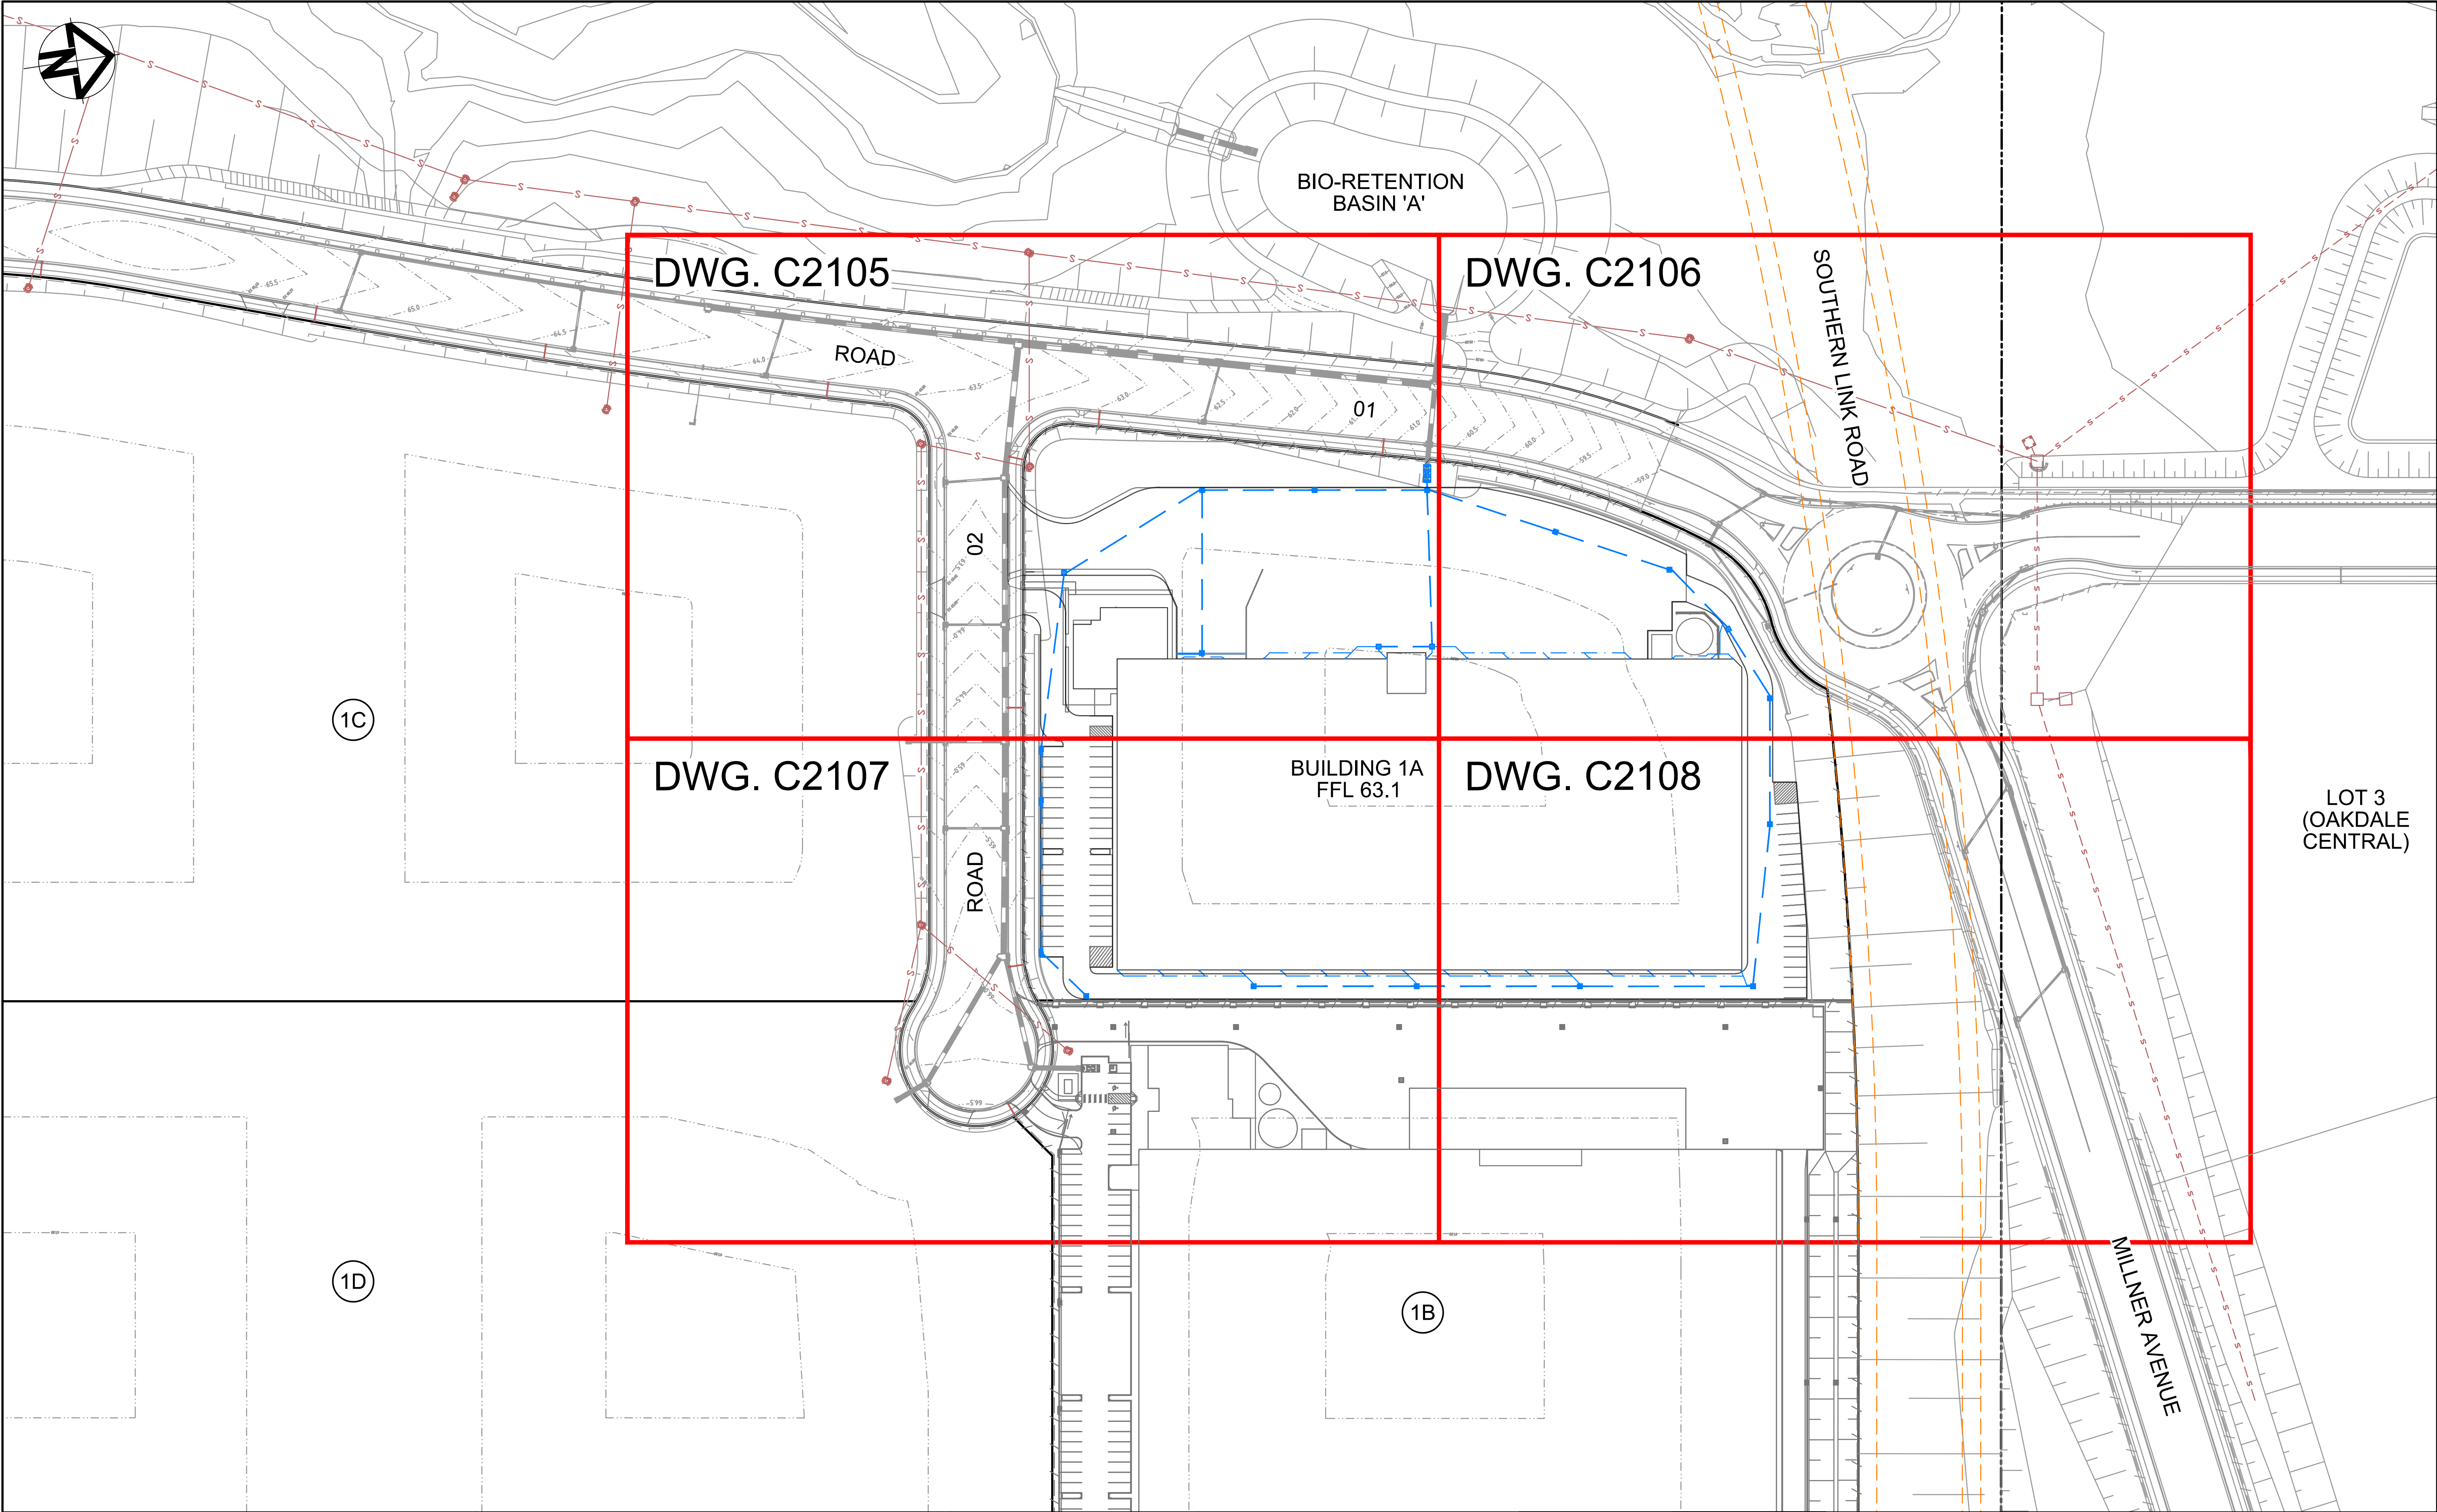

C	RE-ISSUED FOR APPROVAL	04-08-17
B	ISSUED FOR MOD 4 APPLICATION	22-06-17
A	ISSUED FOR SSD APPLICATION	03-09-15
Issue	Description	Date

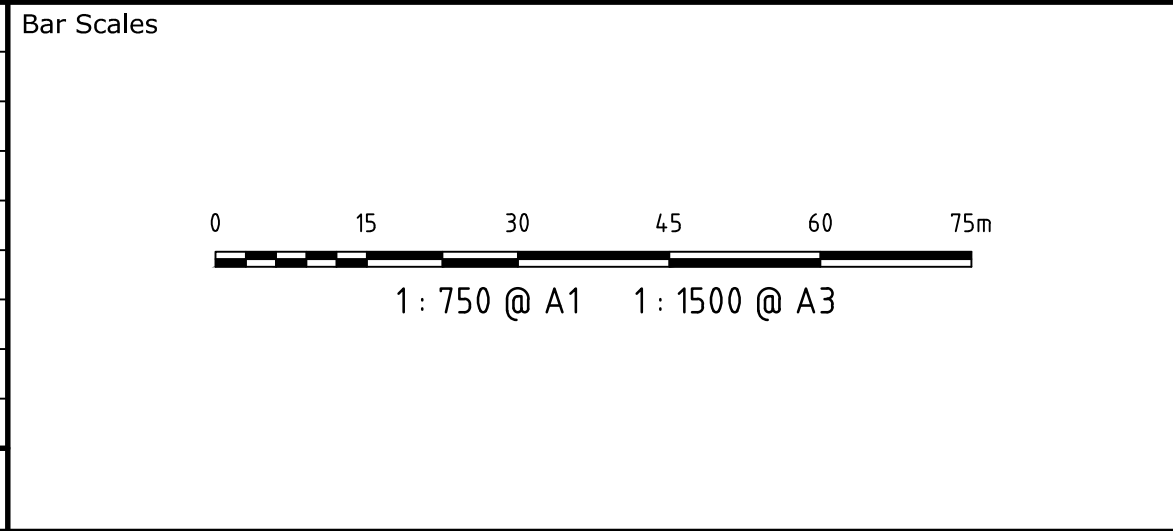



THIS DRAWING CANNOT BE
COPIED OR REPRODUCED IN
ANY FORM OR USED FOR ANY
OTHER PURPOSE OTHER THAN
THAT ORIGINALLY INTENDED
WITHOUT THE WRITTEN
PERMISSION OF AT&L




Scales	1 : 750	Drawn	FX
		Designed	FX
Grid	MGA	Checked	AM
Height Datum	AHD	Approved	


Project	OAKDALE SOUTH
Title	BUILDING 1A GENERAL ARRANGEMENT PLAN

Civil Engineers and Project Managers		
Level 7, 153 Walker Street North Sydney NSW 2060 ABN 96 130 882 405 Tel: 02 9439 1777 Fax: 02 9923 1055 www.atl.net.au info@atl.net.au		
Status	FOR APPROVAL NOT TO BE USED FOR CONSTRUCTION	A1
Drawing No.	Project No.	Issue
C2100	14-193	C

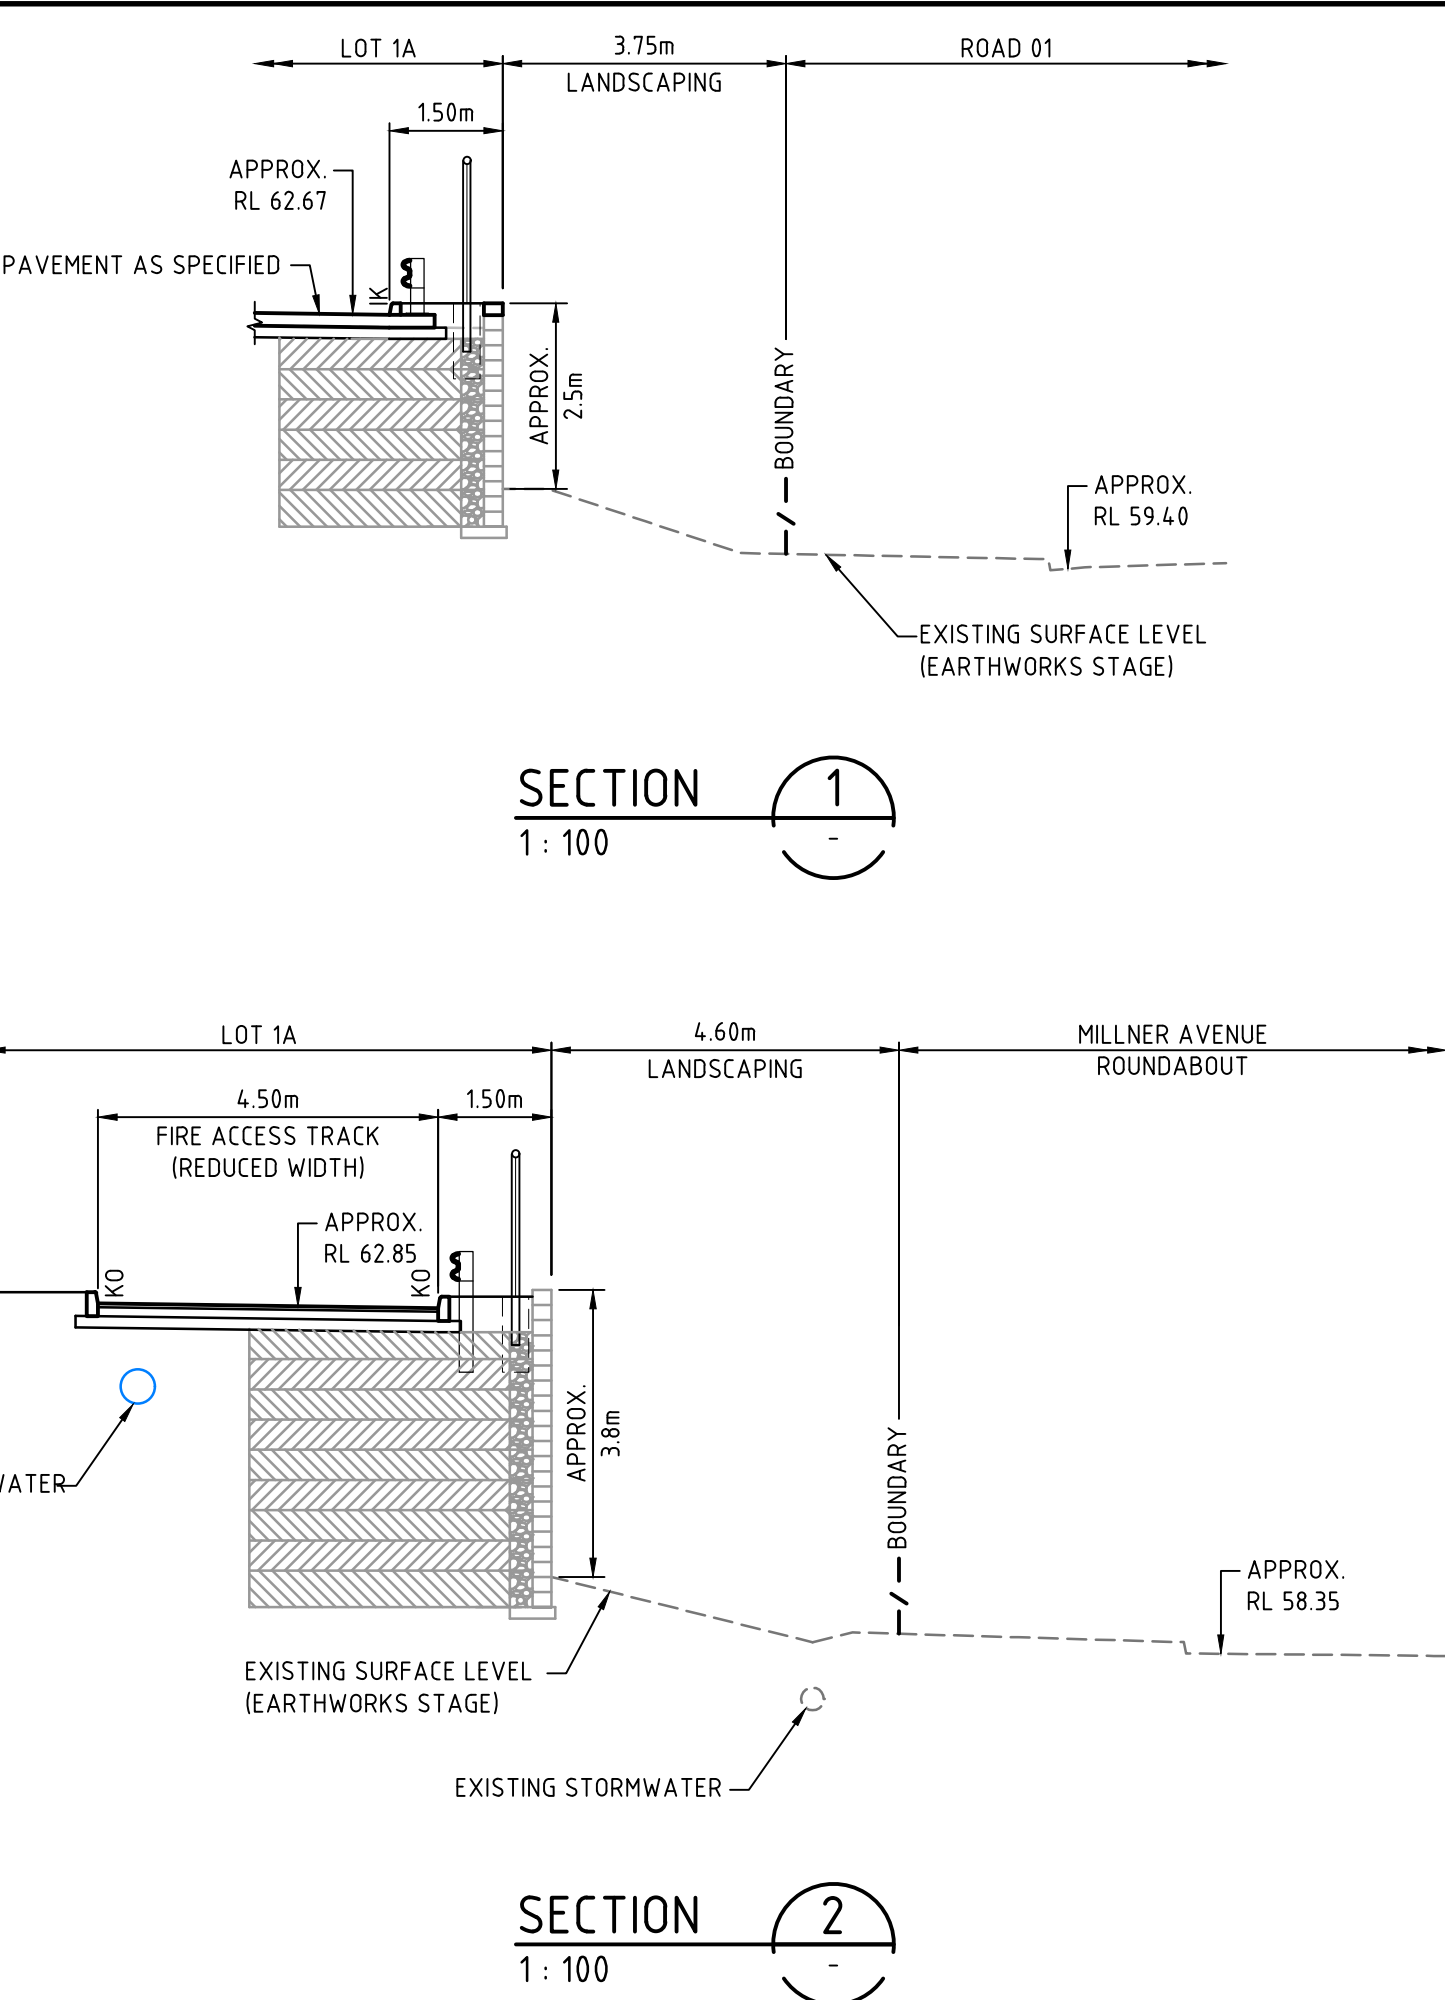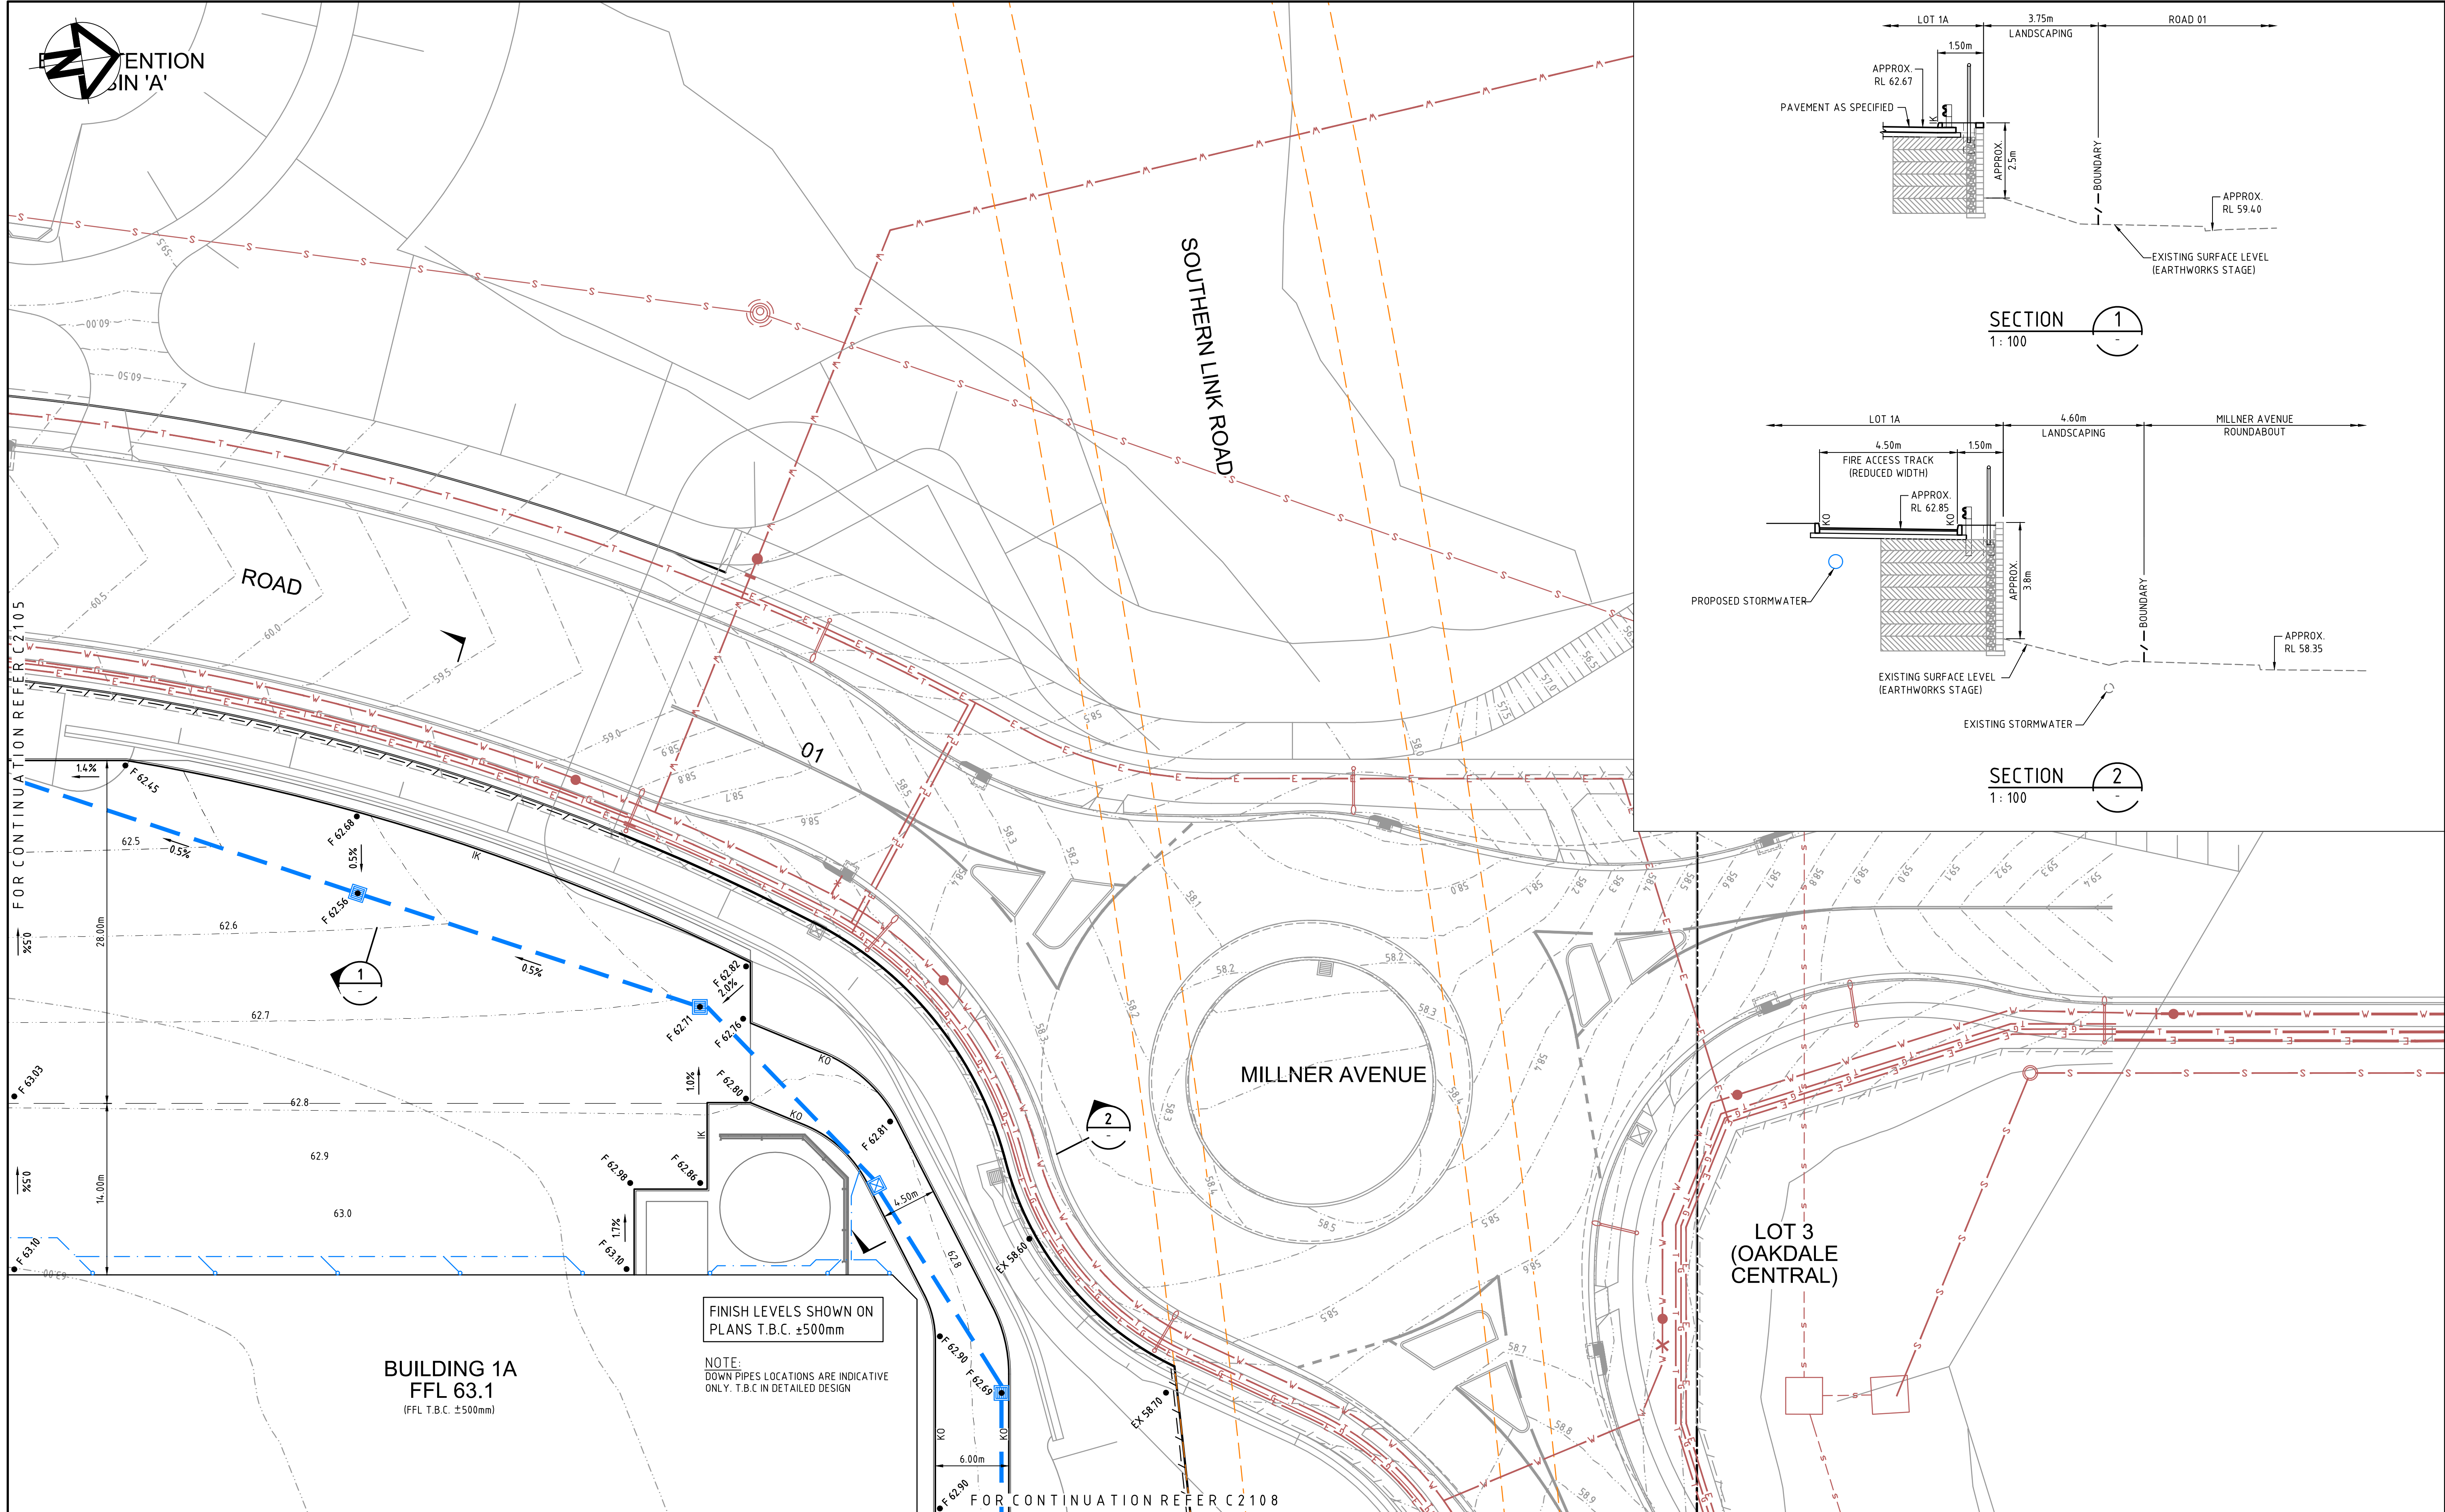


			Bar Scales		THIS DRAWING CANNOT BE COPIED OR REPRODUCED IN ANY FORM OR USED FOR ANY OTHER PURPOSE OTHER THAN THAT ORIGINALLY INTENDED WITHOUT THE WRITTEN PERMISSION OF AT&L	Client 	Scales 1 : 250		Drawn FX		Project OAKDALE SOUTH	Civil Engineers and Project Managers  Level 7, 153 Walker Street North Sydney NSW 2060 ABN 96 130 882 405 Tel: 02 9439 1777 Fax: 02 9923 1055 www.atl.net.au info@atl.net.au					
			 1 : 250 @ A1 1 : 500 @ A3				Grid MGA		Designed FX								
							Height Datum AHD		Checked AM								
					FOR CONTINUATION REFER C2108				Approved		Title BUILDING 1A SITEWORKS AND STORMWATER DRAINAGE PLAN - SHEET 2	Status FOR APPROVAL NOT TO BE USED FOR CONSTRUCTION Drawing No. C2106 Project No. 14-193 Issue C					

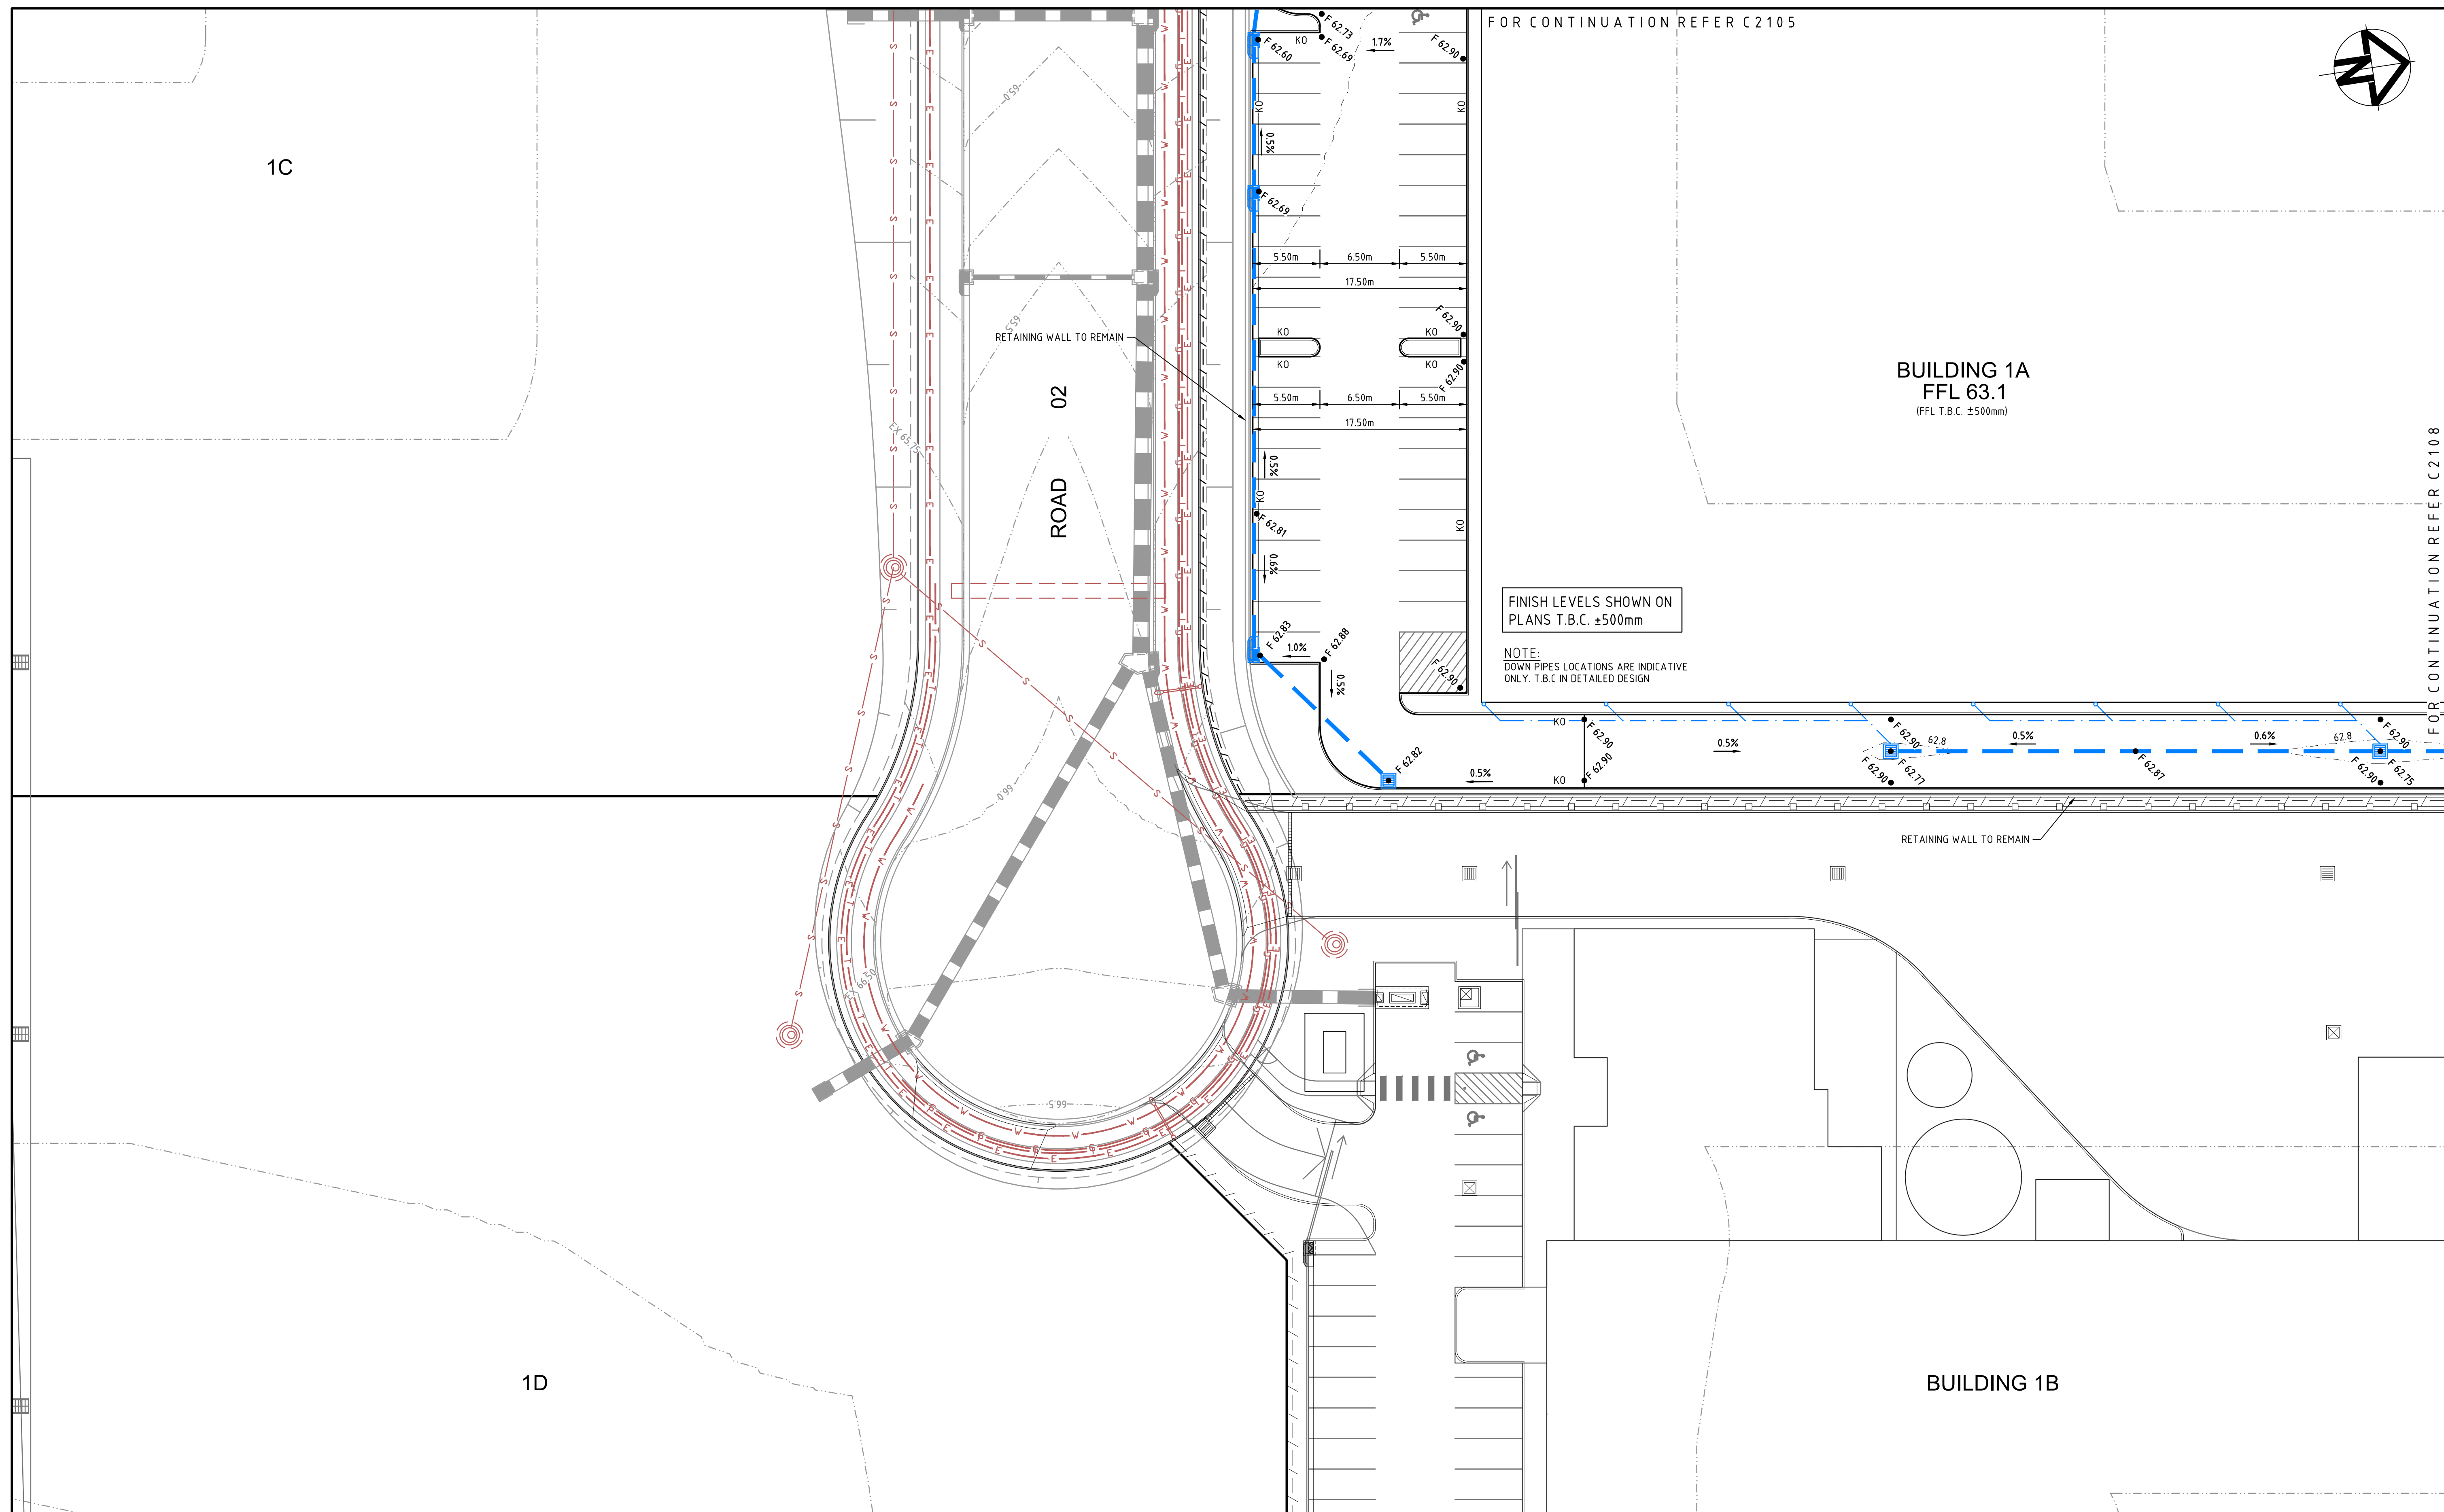[illegible]

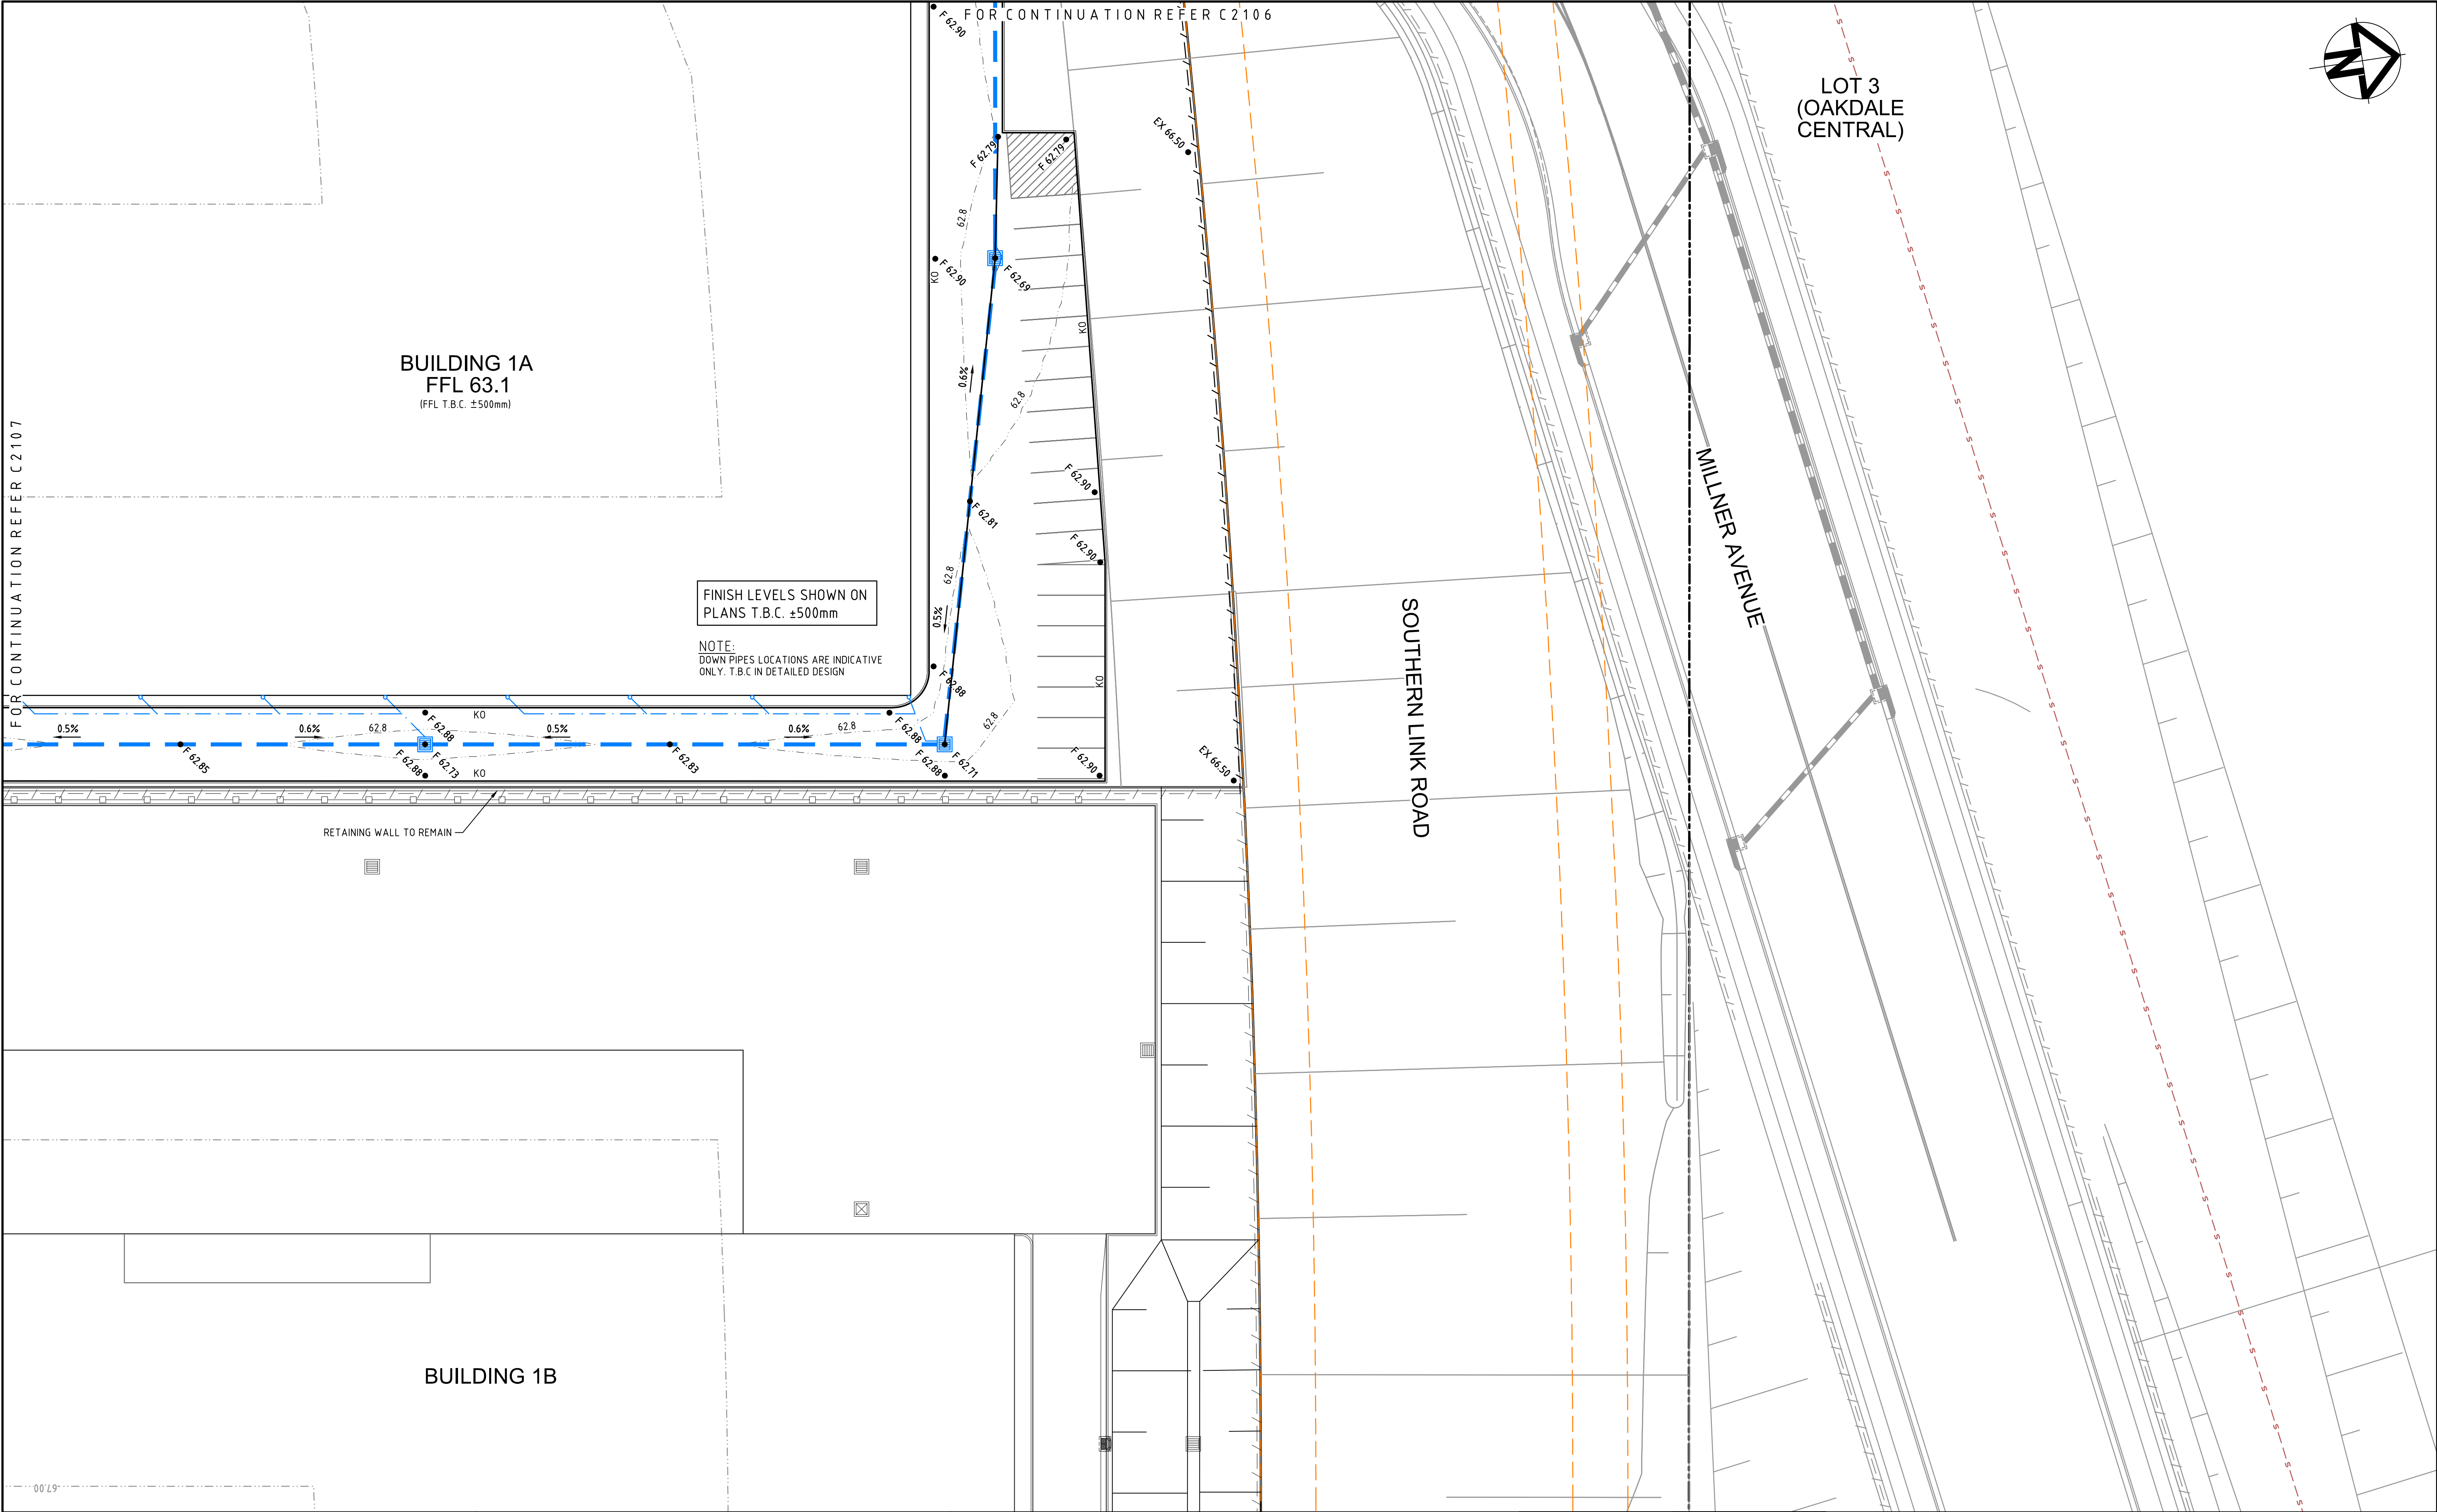

C	RE-ISSUED FOR APPROVAL	04-08-17
B	ISSUED FOR MOD 4 APPLICATION	22-06-17
A	ISSUED FOR SSD APPLICATION	03-09-15
Issue	Description	Date

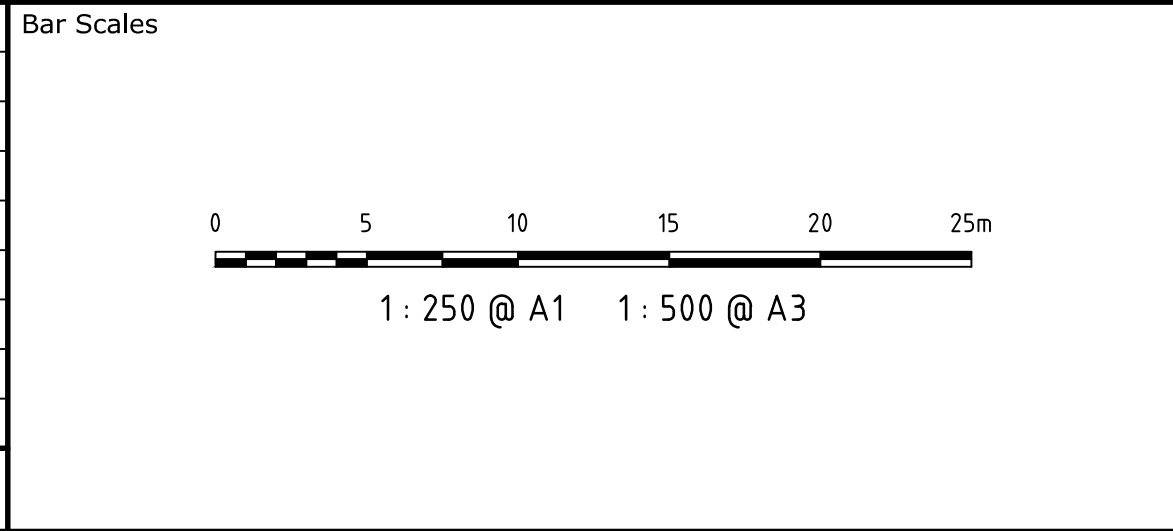


THIS DRAWING CANNOT BE COPIED OR REPRODUCED IN ANY FORM OR USED FOR ANY OTHER PURPOSE OTHER THAN THAT ORIGINALLY INTENDED WITHOUT THE WRITTEN PERMISSION OF AT&L




Scales	1 : 250	Drawn	FX
		Designed	FX
Grid	MGA	Checked	AM
Height Datum	AHD	Approved	

Project	OAKDALE SOUTH
Title	BUILDING 1A SITEWORKS AND STORMWATER DRAINAGE PLAN - SHEET 4

Civil Engineers and Project Managers		
at&L		
Level 7, 153 Walker Street North Sydney NSW 2060 ABN 96 130 882 405 Tel: 02 9439 1777 Fax: 02 9923 1055 www.atl.net.au info@atl.net.au		
Status	FOR APPROVAL NOT TO BE USED FOR CONSTRUCTION	A1
Drawing No.	C2108	Issue
Project No.	14-193	C

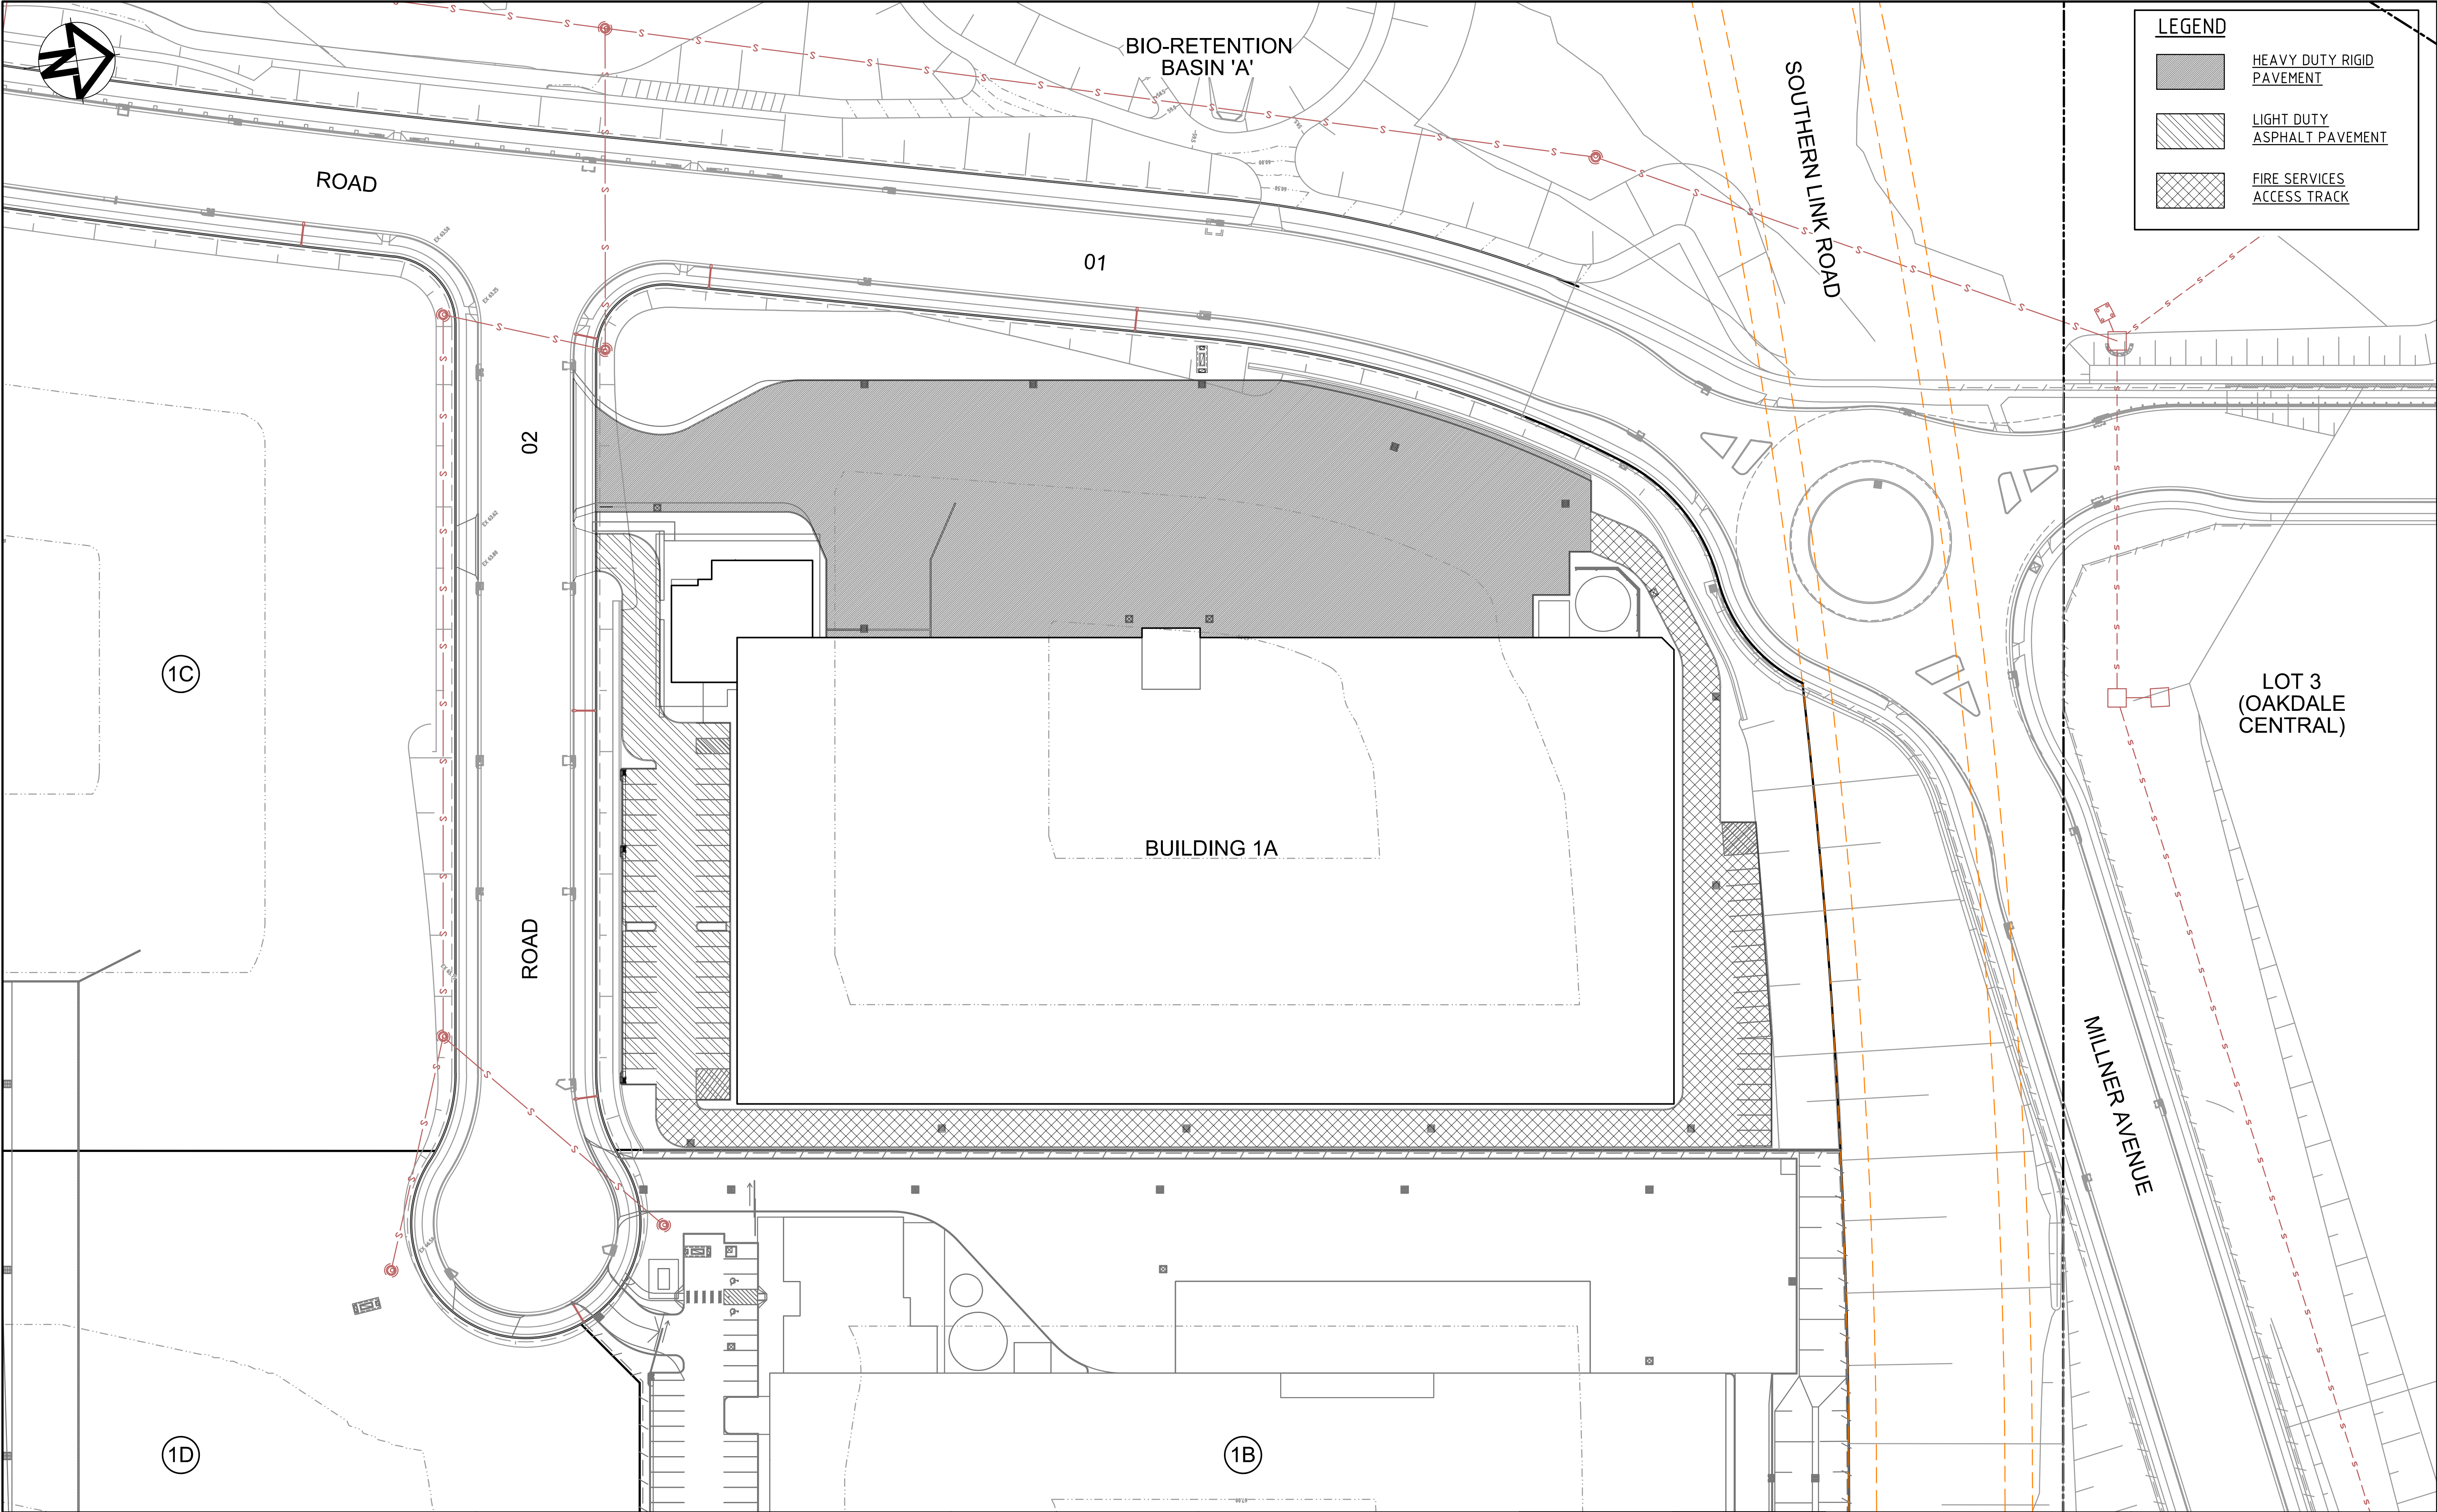

C	RE-ISSUED FOR APPROVAL	04-08-17
B	ISSUED FOR MOD 4 APPLICATION	22-06-17
A	ISSUED FOR SSD APPLICATION	03-09-15
Issue	Description	Date

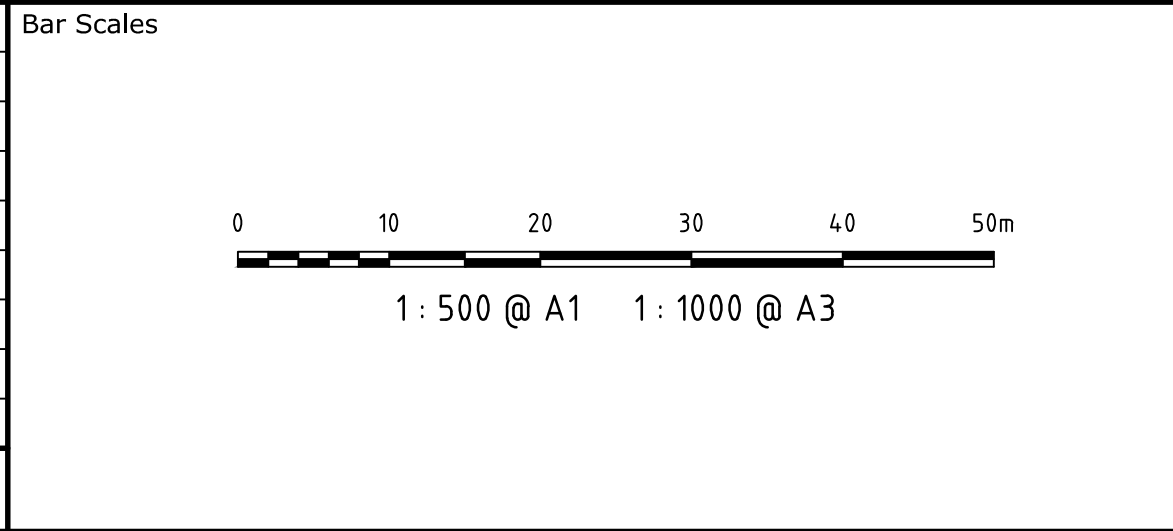

THIS DRAWING CANNOT BE COPIED OR REPRODUCED IN ANY FORM OR USED FOR ANY OTHER PURPOSE OTHER THAN THAT ORIGINALLY INTENDED WITHOUT THE WRITTEN PERMISSION OF AT&L

Client



Scales	1 : 500	Drawn	FX
		Designed	FX
Grid	MGA	Checked	AM
Height Datum	AHD	Approved	

Project	OAKDALE SOUTH
Title	BUILDING 1A PAVEMENT PLAN

Civil Engineers and Project Managers



Level 7, 153 Walker Street
North Sydney NSW 2060
ABN 96 130 882 405
Tel: 02 9439 1777
Fax: 02 9923 1055
www.atl.net.au
info@atl.net.au

Status	FOR APPROVAL NOT TO BE USED FOR CONSTRUCTION	A1
Drawing No.	C2110	Issue
Project No.	14-193	C