

WENONA PROJECT ARCHIMEDES


WENONA SCHOOL PTY LTD




DRAWING LIST			
A- 0000 GENERAL INFORMATION DRAWINGS			
A--0001	COVER PAGE	NTS	
A--0002	LOCATION PLAN	1:2000	
A--0003	SITE ANALYSIS PLAN	1:1000	
A--0004	PHOTOMONTAGE MILLER STREET	NTS	
A--0005	PHOTOMONTAGE ELLIOTT STREET	NTS	
A- 0010 DEMOLITION PLANS			
A-0010	GENERAL DEMOLITION	1:250	
A-0011	NO.255 MILLER STREET LG 2 DEMOLITION PLAN	1:200	
A-0012	NO.255 MILLER STREET LG 1 DEMOLITION PLAN	1:200	
A-0013	NO.255 MILLER STREET LG 1 MEZ DEMOLITION PLAN	1:200	
A-0014	NO.255 MILLER STREET G.F DEMOLITION PLAN	1:200	
A-0015	NO.255 MILLER STREET LEVEL 1 DEMOLITION PLAN	1:200	
A-0016	NO.255 MILLER STREET LEVEL 2 DEMOLITION PLAN	1:200	
A- 1000 GENERAL ARRANGEMENT PLANS			
A-1001	SITE PLAN	1:500	
A-1002	LOWER GROUND 3 PLAN	1:200	
A-1003	LOWER GROUND 2 PLAN	1:200	
A-1004	LOWER GROUND 2 MEZ PLAN	1:200	
A-1005	LOWER GROUND 1 PLAN	1:200	
A-1006	GROUND FLOOR PLAN	1:200	
A-1007	LEVEL 1 PLAN	1:200	
A-1008	LEVEL 2 PLAN	1:200	
A-1009	ROOF PLAN	1:200	
A- 2000 ELEVATIONS			
A-2001	ELEVATION MILLER STREET	1:200	
A-2002	ELEVATION ELLIOTT STREET	1:200	
A-2003	ELEVATION NORTH	1:200	
A- 3000 SECTIONS			
A-3000	SECTION A-A	1:200	
A-3001	SECTION B-B, C-C	1:200	
A-3002	SECTION C-C	1:200	
A- 4000 SHADOW DIAGRAMS			
A-4001	SHADOW DIAGRAMS JUNE 21	1:1000	
A-4002	SHADOW DIAGRAMS MARCH 21	1:1000	
A-5000 MATERIALS			
A-5002	MATERIALS SCHEDULE		
A-6000 AREA CALCULATIONS			
A-6001	GFA AREAS & CALCULATION 1	1:500	
A-6002	GFA AREAS & CALCULATION 2	1:500	

LEGEND	KEYWORD/DESCRIPTION
AHU	Air Handling Unit
AL	Acoustic Louvre
AP	Acoustic Panel
BR	Fair Faced Brickwork
BRRP	Brickwork, Rendered and Painted
BG	Glass balustrade
BL	Blockwork
BLRP	Blockwork, Rendered and Painted
CFP	Concrete polished finish
CO2	Class 2C Off form Concrete
CO2P	Class 2 Off form Concrete Paint Finish
COS	Check On Site
CP	Precast concrete
CPT	Carpet
CTF	Ceramic Floor Tiles
DP	Down Pipe
FFL	Finished Floor Level
FL	Façade Louvres
FH	Fire Hydrant
FHR	Fire Hose Reel
FSL	Finshed Structural level
FW	Floor Waste
GCL	Clear Glazing
GL1	Laminated glass with interlayer
GPLA	General Purpose Learning Area
GW	Green Wall
MR	Metal Roof
MS	Metal Screen operable to code requirements
PC	Concrete pavers
PL	Planting
PS	Stone Pavers
PVC	Photovoltaic
RL	Reduced Level
SP	Steel Painted
SW	Stormwater access hatch
TC	Timber-'like' cladding
TF	Timber flooring
TME	To Match Existing
TOW	Top of wall
X	Existing

DATE	REV	NOTES :	NOTES:	ACCESSIBILITY	QUANTITY SURVEYOR	ELEC / MECH / LIFT	ACOUSTIC ENGINEER	BCA / PCA CONSULTANT	CLIENT:	PROJECT :	ARCHITECT	DRAWING TITLE	DRAWN BY	
16.07.15	-	DEVELOPMENT APPLICATION ISSUE	Do not scale off drawings. Use figured dimensions only. Report any discrepancies to the architect. These designs, plans, specifications and the copyright therein are the property of Tonkin Zulaikha Greer Architects Pty Ltd, and must not be reproduced or copied wholly or in part without written permission of Tonkin Zulaikha Greer Architects Pty Ltd.	MDA Australia Morris Goding Elisa Moechar Phone: 9692 9322 Email: elisa@mgac.com.au	MDA Australia Damon Bissell Phone: 9929 8000 Email: damon@mda-aust.com.au	MEDLAND METROPOLIS Chris Medland Phone: 400 444 410 Email: cmedland@medlandmetropolis.com.au	WILKINSON MURRAY Brian Clarke Phone: 9437 4611 Email: brian@wilkinsonmurray.com.au	BIM+G Tony Heaslip Phone: 9211 7777 Email: tony@bmplusg.com.au	WENONA SCHOOL 176 Walker Street, North Sydney NSW 2060 Phone: 9409 4406 Email: hmckenzie@wenona.nsw.edu.au	WENONA PROJECT ARCHIMEDES 255-265 Miller Street, North Sydney NSW 2060 PROJECT NO : 14010	 117 Reservoir Street ABN: 4600272349 P: (02) 9215 4900 F: (02) 9215 4901 EMAIL: wolfgang@tbg.com.au WEB: www.tbg.com.au	COVER PAGE	WR, MW	
				ESD AECOM Ian Dixon Phone: 9424 7000 Email: a.coulstock@cundali.com	STRUCTURAL ENGINEER TTW Richard Green Phone: 9439 7238 Email: Richard.Green@ttw.com.au	HYDRAULIC / FIRE ENGINEER Warren Smith Grahame Barnes Phone: 9299 1312 Email: graham@warrensmith.com.au	FIRE SAFETY ENGINEER Exova James Dominguez Phone: 9157 1000 Email: james.dominguez@exova.com	TOWN PLANNER JBA Kate Tudhope Phone: 9956 6962 Email: K.Tudhope@baurban.com.au				SCALES	NTS	CHECKED
												PHASE	DRAWING NO	REVISION
												DA	A--0001	-

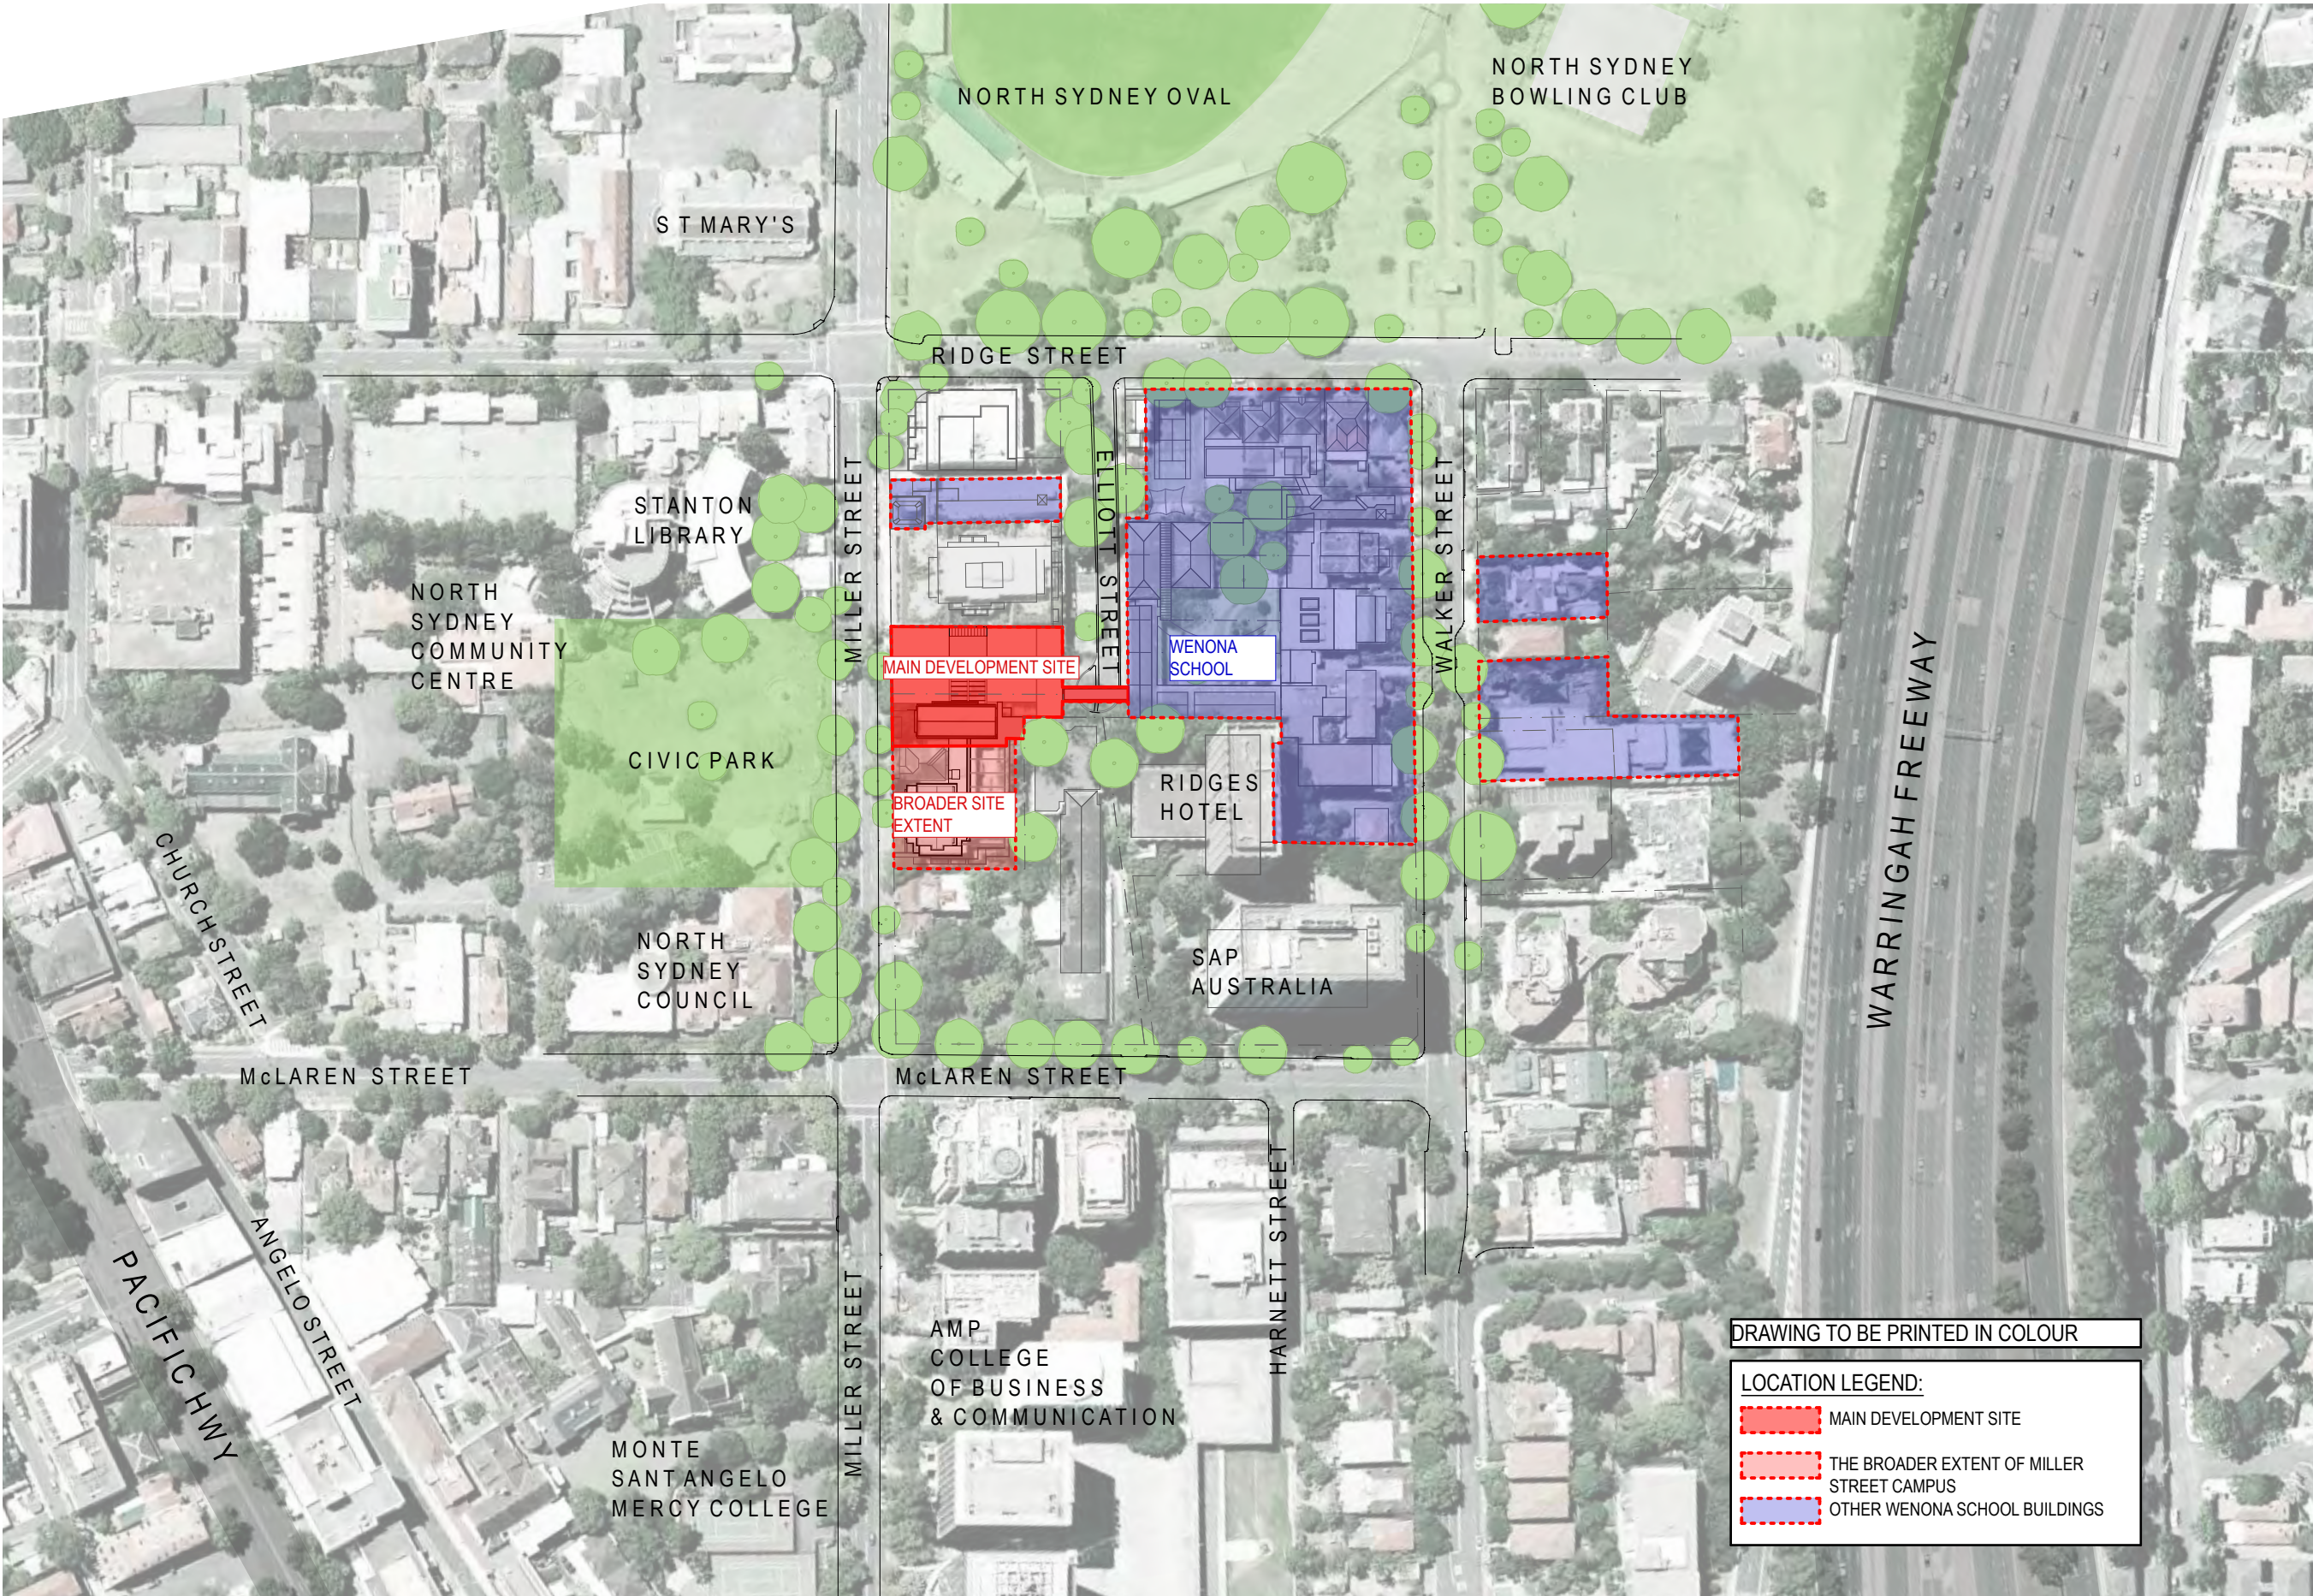

DATE	REV	NOTES	NOTES:	ACCESSIBILITY	QUANTITY SURVEYOR	ELEC / MECH / LIFT	ACOUSTIC ENGINEER	BCA / PCA CONSULTANT	CLIENT:	PROJECT:	ARCHITECT	DRAWING TITLE	DRAWN BY
16.07.15	-	DEVELOPMENT APPLICATION ISSUE	Do not scale off drawings. Use figured dimensions only. Report any discrepancies to the architect. These designs, plans, specifications and the copyright therein are the property of Tonkin Zulaikha Greer Architects Pty Ltd, and must not be reproduced or copied wholly or in part without written permission of Tonkin Zulaikha Greer Architects Pty Ltd.	Maria Australia Elisa Moechar Phone: 9692 9322 Email: elisa@mgac.com.au	MDA Australia Damon Bissell Phone: 9929 8000 Email: damon@mda-aust.com.au	WILKINSON MURRAY Chris Medland Phone: 9437 4611 Email: brian@wilkinsonmurray.com.au	WILKINSON MURRAY Brian Clarke Phone: 9211 7777 Email: tony@bmplusg.com.au	BM+G Tony Heaslip Phone: 9211 7777 Email: tony@bmplusg.com.au	WENONA SCHOOL 176 Walker Street, North Sydney NSW 2060 Phone: 9409 4406 Email: hmckenzie@wenona.nsw.edu.au	WENONA PROJECT ARCHIMEDES 255-265 Miller Street, North Sydney NSW 2060 PROJECT NO : 14010	TONKIN ZULAIKHA GREER ARCHITECTS 117 Reservoir Street ABN: 4600272349 P: (02) 9215 4900 F: (02) 9215 4901 EMAIL: wolfgang@tazg.com.au WEB: www.tazg.com.au	LOCATION PLAN SCALES 1:2000	WR, MW
				ESD AECOM Ian Dixon Phone: 9424 7000 Email: a.coulstock@cundall.com	STRUCTURAL ENGINEER TTW Richard Green Phone: 9437 7238 Email: Richard.Green@ttw.com.au	HYDRAULIC / FIRE ENGINEER Exova Grahame Barnes Phone: 9295 1312 Email: graham@warrensmith.com.au	FIRE SAFETY ENGINEER Exova James Dominguez Phone: 9157 1000 Email: james.dominguez@exova.com	TOWN PLANNER JBA Kate Tudhope Phone: 9556 6962 Email: KTudhope@baurban.com.au			PHASE DA	DRAWING NO A-0002	REVISION -

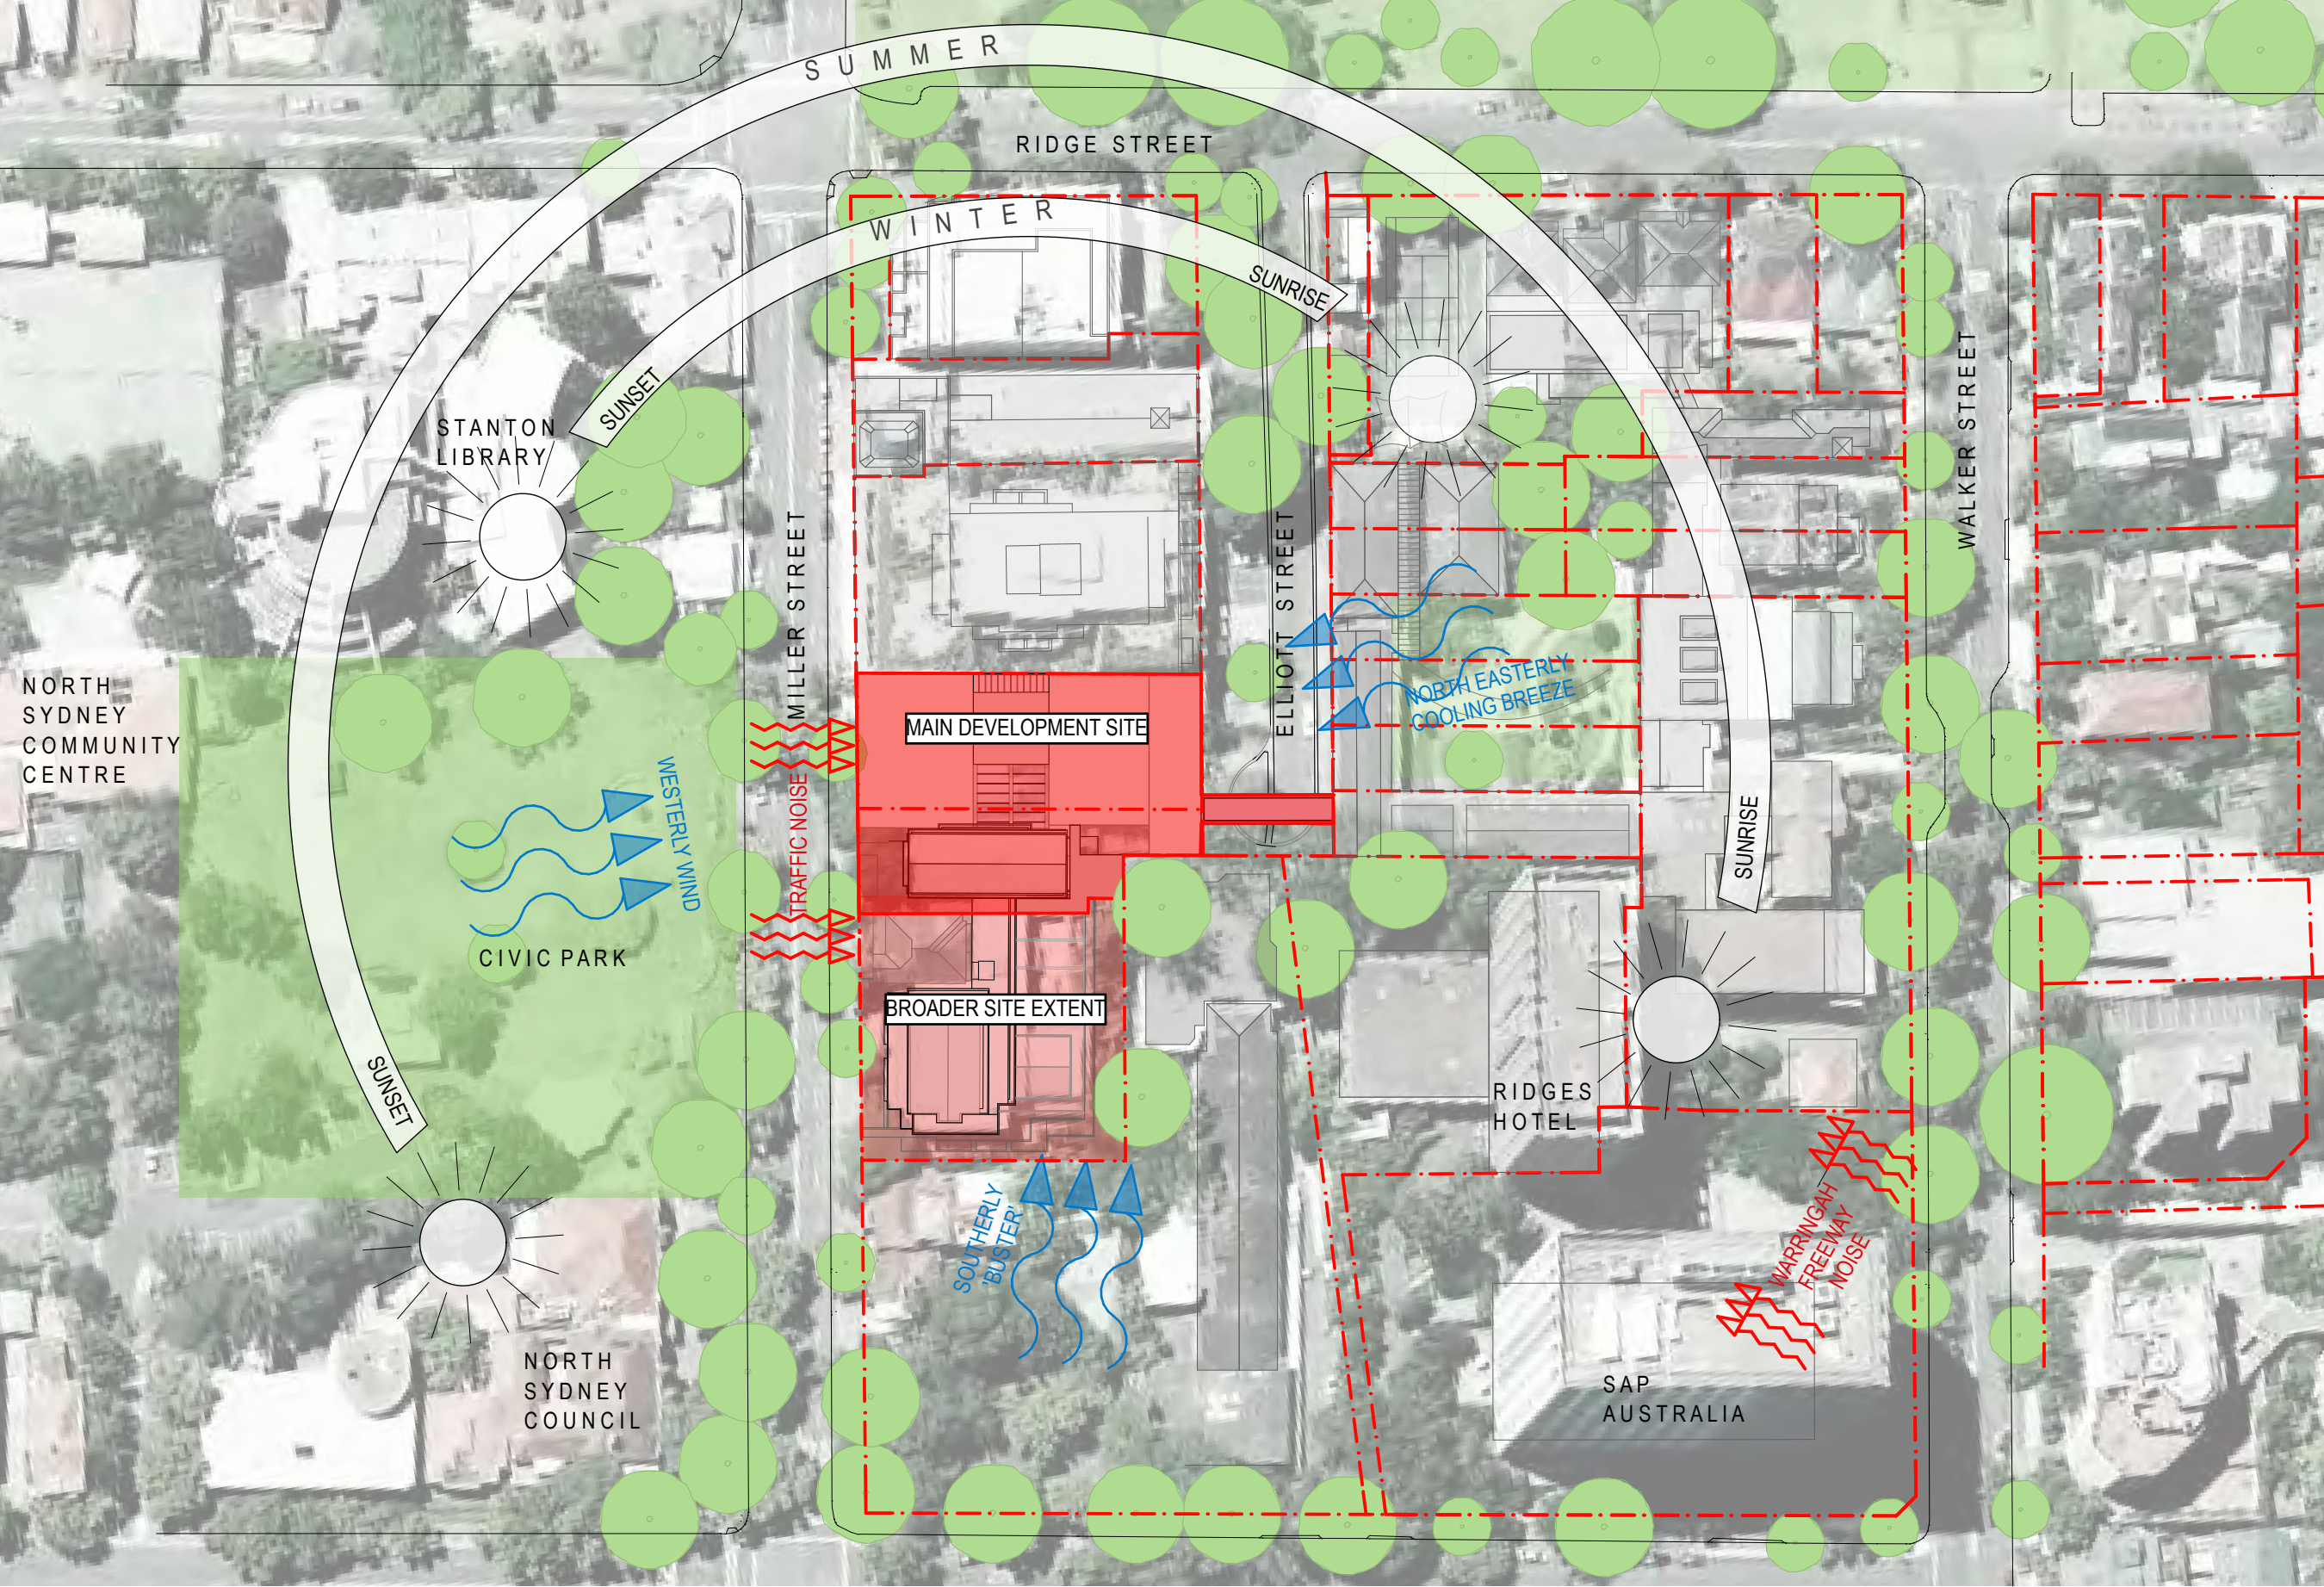


DATE	REV	NOTES	NOTES:	ACCESSIBILITY	QUANTITY SURVEYOR	ELEC / MECH / LIFT	ACOUSTIC ENGINEER	BCA / PCA CONSULTANT	CLIENT:	PROJECT:	ARCHITECT	DRAWING TITLE	DRAWN BY
16.07.15	-	DEVELOPMENT APPLICATION ISSUE	Do not scale off drawings. Use figured dimensions only. Report any discrepancies to the architect. These designs, plans, specifications and the copyright therein are the property of Tonkin Zulaikha Greer Architects Pty Ltd, and must not be reproduced or copied wholly or in part without written permission of Tonkin Zulaikha Greer Architects Pty Ltd.	Morris Goding Elisa Moechar Phone: 9692 9322 Email: elisa@mgac.com.au	MDA Australia Damon Bissell Phone: 9929 8000 Email: damon@mda-aust.com.au	MEDLAND METROPOLIS Chris Medland Phone: 400 444 410 Email: cmedland@medlandmetropolis.com.au	WILKINSON MURRAY Brian Clarke Phone: 9437 4611 Email: brian@wilkinsonmurray.com.au	BMA-G Tony Heaslip Phone: 9211 7777 Email: tony@bmplugs.com.au	WENONA SCHOOL 176 Walker Street, North Sydney NSW 2060 Phone: 9409 4406 Email: hmckenzie@wenona.nsw.edu.au	WENONA PROJECT ARCHIMEDES 255-265 Miller Street, North Sydney NSW 2060 PROJECT NO : 14010	TONKIN ZULAIKHA GREER ARCHITECTS 117 Reservoir Street ABN: 4600272349 P: (02) 9215 4900 F: (02) 9215 4901 EMAIL: wolfgang@tztg.com.au WEB: www.tztg.com.au	SITE ANALYSIS PLAN	WR, MW
				ESD AECOM Ian Dixon Phone: 9424 7000 Email: a.coulstock@cundali.com	STRUCTURAL ENGINEER TTW Richard Green Phone: 9439 7238 Email: Richard.Green@ttw.com.au	HYDRAULIC / FIRE ENGINEER Exova Grahame Barnes Phone: 9299 1312 Email: graham@warrensmith.com.au	FIRE SAFETY ENGINEER JBA James Dominguez Phone: 9157 1000 Email: james.dominguez@exova.com	TOWN PLANNER JBA Kate Tudhope Phone: 9556 6962 Email: KTudhope@baurban.com.au				SCALES	CHECKED
												1:1000	PT
												PHASE	REVISION
												DA	-
												A--0003	




DATE	REV	NOTES :	ACCESSIBILITY	QUANTITY SURVEYOR	ELEC / MECH / LIFT	ACOUSTIC ENGINEER	BCA / PCA CONSULTANT	CLIENT:	PROJECT :	ARCHITECT	DRAWING TITLE	DRAWN BY
16.07.15	-	DEVELOPMENT APPLICATION ISSUE	MDA Australia Morris Goding Elisa Moechar Phone: 9692 9322 Email: elisa@mgac.com.au	MDA Australia Damon Blissell Phone: 9929 8000 Email: damon@mda-aust.com.au	MEDLAND METROPOLIS Chris Medland Phone: 400 444 410 Email: cmedland@medlandmetropolis.com.au	WILKINSON MURRAY Brian Clarke Phone: 9437 4611 Email: brian@wilkinsonmurray.com.au	BIM-G Tony Heaslip Phone: 9211 7777 Email: tony@bimplusg.com.au	WENONA SCHOOL 176 Walker Street, North Sydney NSW 2060	WENONA PROJECT ARCHIMEDES 255-265 Miller Street, North Sydney NSW 2060	TONKIN ZULAIKHA GREER ARCHITECTS 117 Reservoir Street ABN: 4600272349 P: (02) 9215 4900 F: (02) 9215 4901 EMAIL: wolfgang@tazg.com.au WEB www.tazg.com.au	PHOTOMONTAGE MILLER STREET	WR, MW
		NOTES: Do not scale off drawings. Use figured dimensions only. Report any discrepancies to the architect. These designs, plans, specifications and the copyright therein are the property of Tonkin Zulaikha Greer Architects Pty Ltd, and must not be reproduced or copied wholly or in part without written permission of Tonkin Zulaikha Greer Architects Pty Ltd.	ESD AECOM Ian Dixon Phone: 9424 7000 Email: a.coulstock@cundali.com	STRUCTURAL ENGINEER TTW Richard Green Phone: 9439 7238 Email: Richard.Green@ttw.com.au	HYDRAULIC / FIRE ENGINEER Warren Smith Grahame Barnes Phone: 9299 1312 Email: grahame@warrensmith.com.au	FIRE SAFETY ENGINEER Exova James Dominguez Phone: 9757 1000 Email: james.dominguez@exova.com	TOWN PLANNER JBA Kate Tudhope Phone: 9956 6962 Email: KTudhope@baurban.com.au	Phone: 9409 4406 Email: hmckenzie@wenona.nsw.edu.au	255-265 Miller Street, North Sydney NSW 2060	tonkin greer architects	NTS	CHECKED PT
									PROJECT NO : 14010	DA	DRAWING NO A--0004	REVISION -



DATE	REV	NOTES :	ACCESSIBILITY	QUANTITY SURVEYOR	ELEC / MECH / LIFT	ACOUSTIC ENGINEER	BCA / PCA CONSULTANT	CLIENT:	PROJECT :	ARCHITECT	DRAWING TITLE	DRAWN BY
16.07.15	-	DEVELOPMENT APPLICATION ISSUE	NOTES: Do not scale off drawings. Use figured dimensions only. Report any discrepancies to the architect. These designs, plans, specifications and the copyright therein are the property of Tonkin Zulaikha Greer Architects Pty Ltd, and must not be reproduced or copied wholly or in part without written permission of Tonkin Zulaikha Greer Architects Pty Ltd.	MDA Australia Morris Goding Elisa Moechar Phone: 9692 9322 Email: elisa@mgac.com.au	MDA Australia Chris Medland Phone: 400 444 410 Email: cmedland@medlandmetropolis.com.au	WILKINSON MURRAY Brian Clarke Phone: 9437 4611 Email: brian@wilkinsonmurray.com.au	BIM-G Tony Heaslip Phone: 9211 7777 Email: tony@bmplusg.com.au	WENONA SCHOOL 176 Walker Street, North Sydney NSW 2060 Phone: 9409 4406 Email: hmckenzie@wenona.nsw.edu.au	WENONA PROJECT ARCHIMEDES 255-265 Miller Street, North Sydney NSW 2060 PROJECT NO : 14010	TONKIN ZULAIKHA GREER ARCHITECTS 117 Reservoir Street ABN: 4600272349 P: (02) 9215 4900 F: (02) 9215 4901 EMAIL: wolfgang@tazg.com.au WEB: www.tazg.com.au	PHOTOMONTAGE ELLIOTT STREET	WR, MW
										NTS	SCALES	CHECKED
										DA	PHASE	PT
										A--0005	DRAWING NO	REVISION
										-		

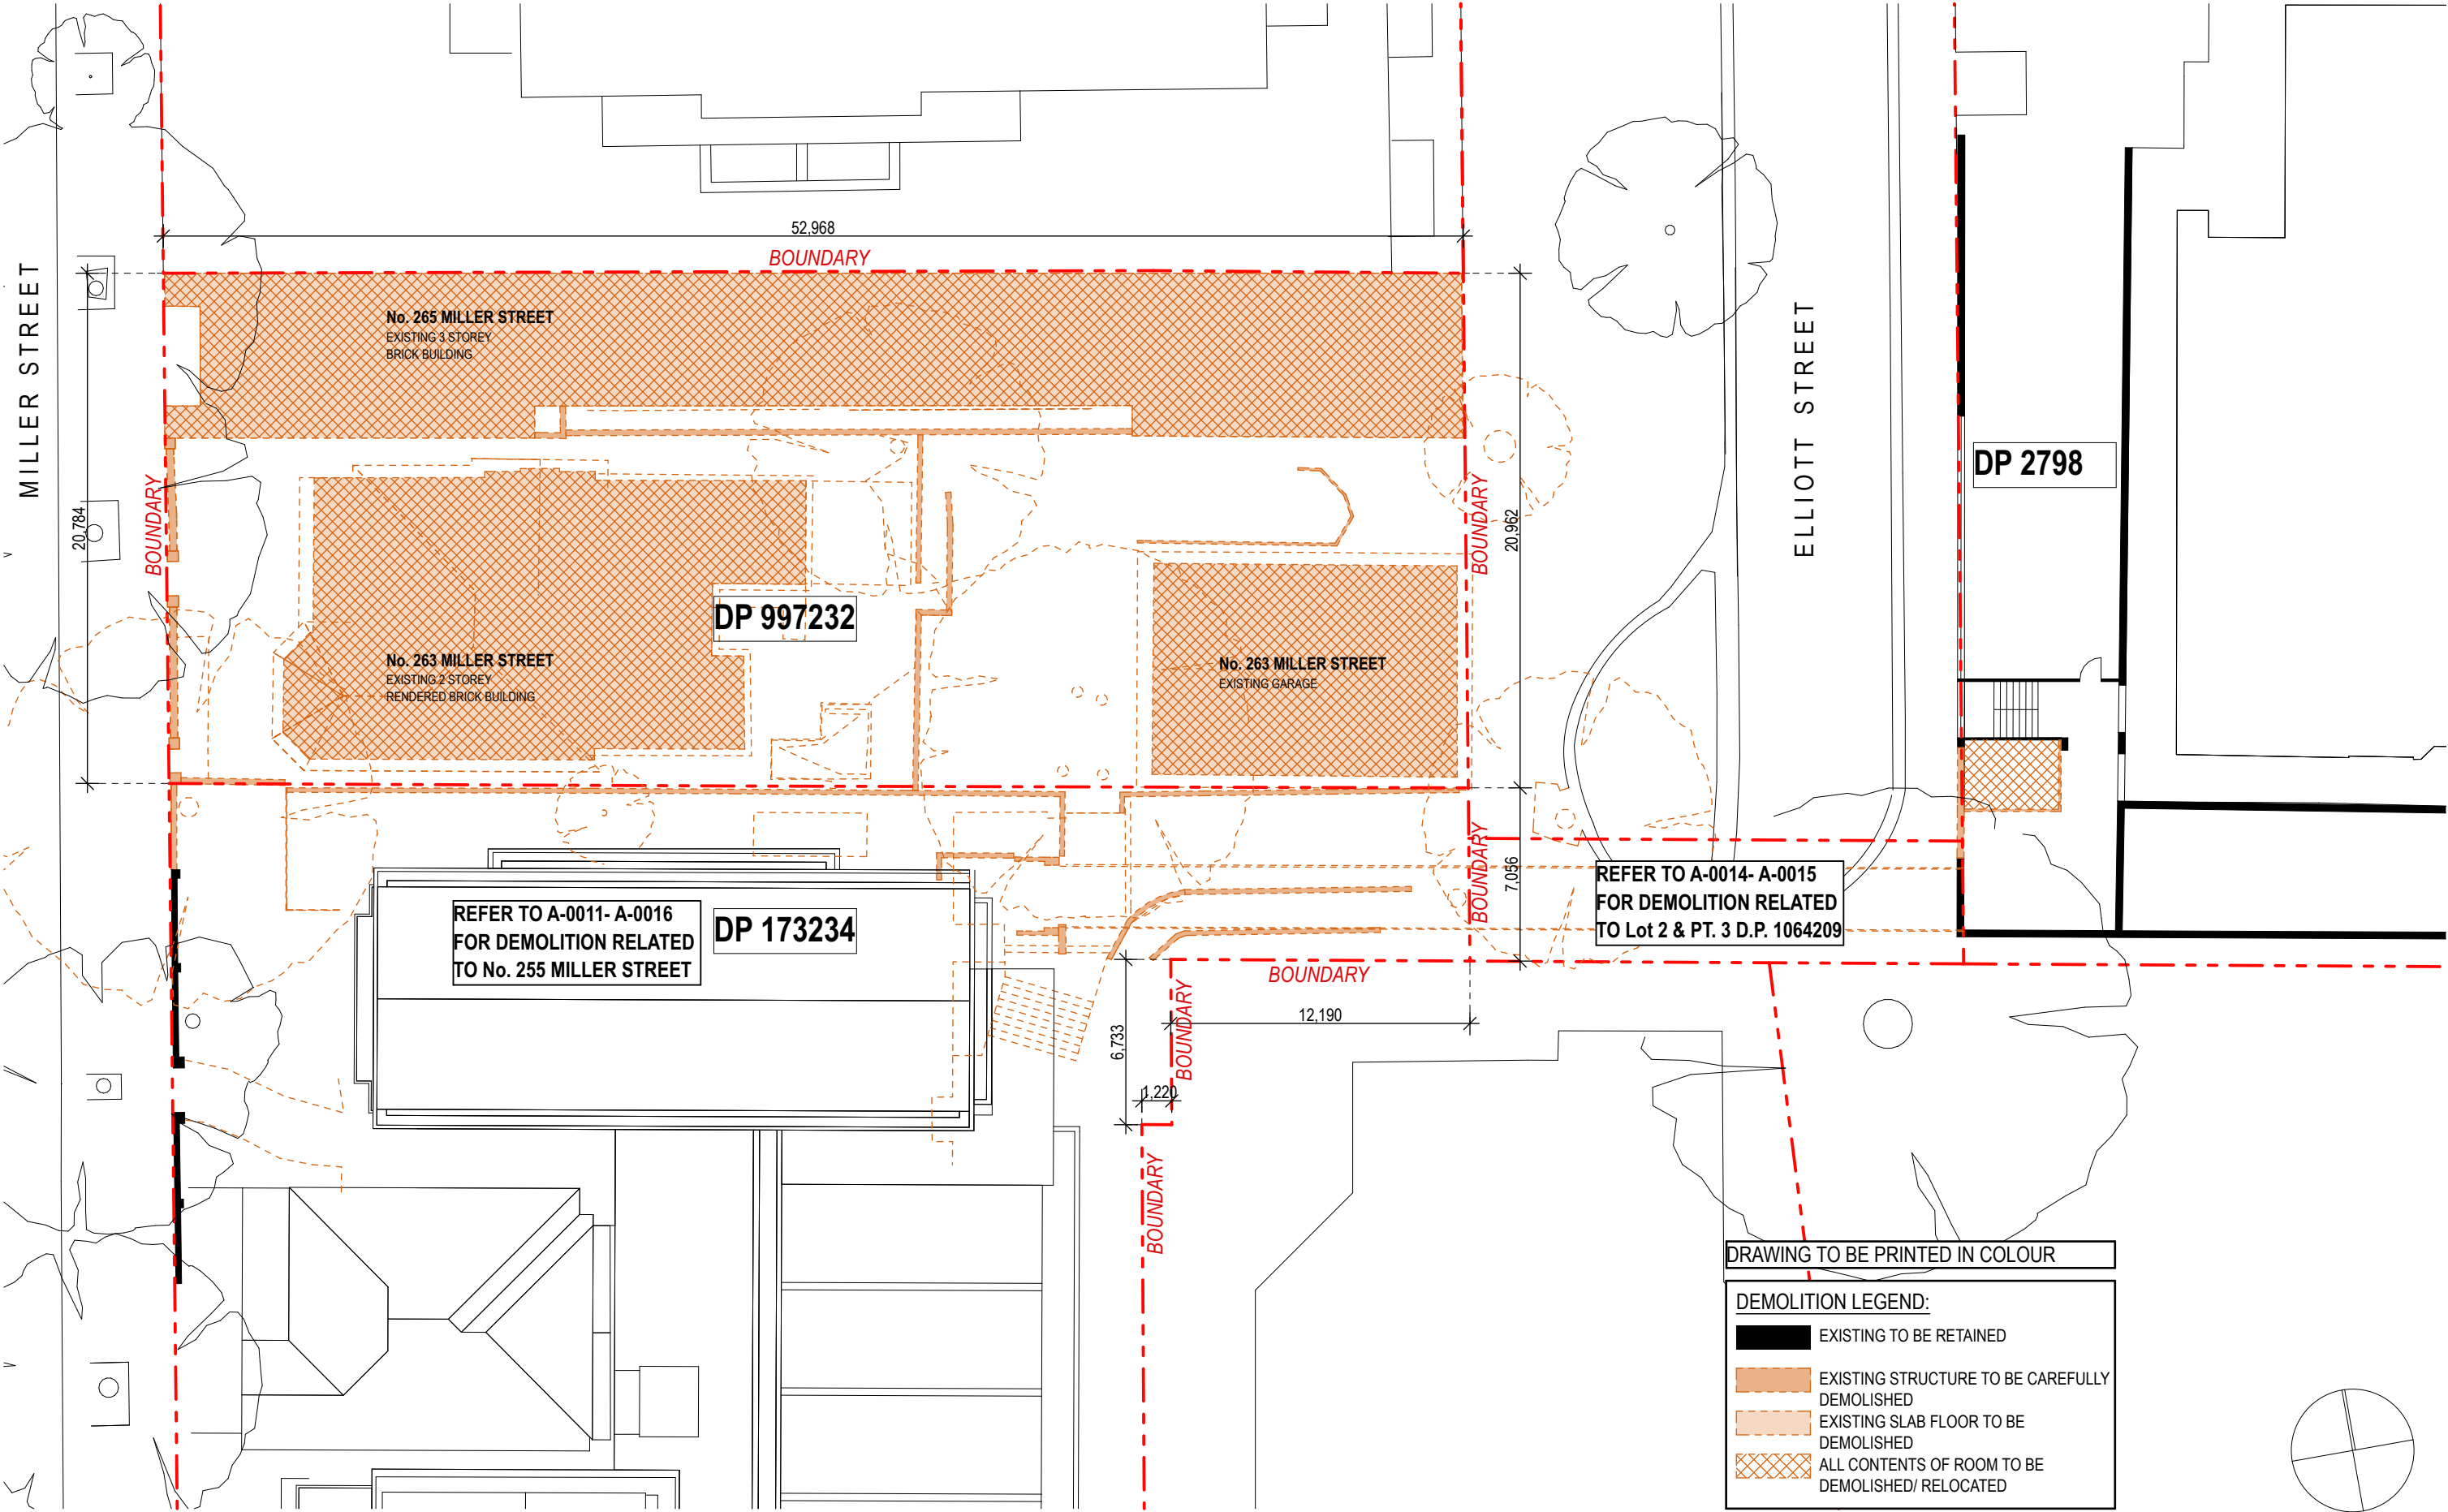

DATE	REV	NOTES	NOTES:	ACCESSIBILITY	QUANTITY SURVEYOR	ELEC / MECH / LIFT	ACOUSTIC ENGINEER	BCA / PCA CONSULTANT	CLIENT:	PROJECT:	ARCHITECT	DRAWING TITLE	DRAWN BY
16.07.15	-	DEVELOPMENT APPLICATION ISSUE	Do not scale off drawings. Use figured dimensions only. Report any discrepancies to the architect. These designs, plans, specifications and the copyright therein are the property of Tonkin Zulaikha Greer Architects Pty Ltd, and must not be reproduced or copied wholly or in part without written permission of Tonkin Zulaikha Greer Architects Pty Ltd.	Morris Goding Elisa Moehlar Phone: 9692 9322 Email: elisa@mgac.com.au	MDA Australia Damon Bissell Phone: 9929 8000 Email: damon@mda-aust.com.au	Chris Medland Phone: 400 444 410 Email: cmedland@medlandmetropolis.com.au	WILKINSON MURRAY Brian Clarke Phone: 9437 4611 Email: brian@wilkinsonmurray.com.au	BIM-G Tony Heaslip Phone: 9211 7777 Email: tony@bimplusg.com.au	WENONA SCHOOL 176 Walker Street, North Sydney NSW 2060 Phone: 9409 4406 Email: hmckenzie@wenona.nsw.edu.au	WENONA PROJECT ARCHIMEDES 255-265 Miller Street, North Sydney NSW 2060 PROJECT NO : 14010	TONKIN ZULAIKHA GREER ARCHITECTS 117 Reservoir Street ABN: 4600272349 P: (02) 9215 4900 F: (02) 9215 4901 EMAIL: wolfgang@tazg.com.au WEB: www.tazg.com.au	GENERAL DEMOLITION	WR, MW
				ESD AECOM Ian Dixon Phone: 9424 7000 Email: a.coulstock@cundall.com	STRUCTURAL ENGINEER TTW Richard Green Phone: 9439 7238 Email: Richard.Green@ttw.com.au	HYDRAULIC / FIRE ENGINEER Exova Grahame Barnes Phone: 9299 1312 Email: graham@warrensmith.com.au	FIRE SAFETY ENGINEER Exova James Dominguez Phone: 9157 1000 Email: james.dominguez@exova.com	TOWN PLANNER JBA Kate Tudhope Phone: 9556 6962 Email: KTudhope@baurban.com.au				SCALES	CHECKED
												1:250	PT
												PHASE	REVISION
												DA	-
												DRAWING NO	
												A-0010	

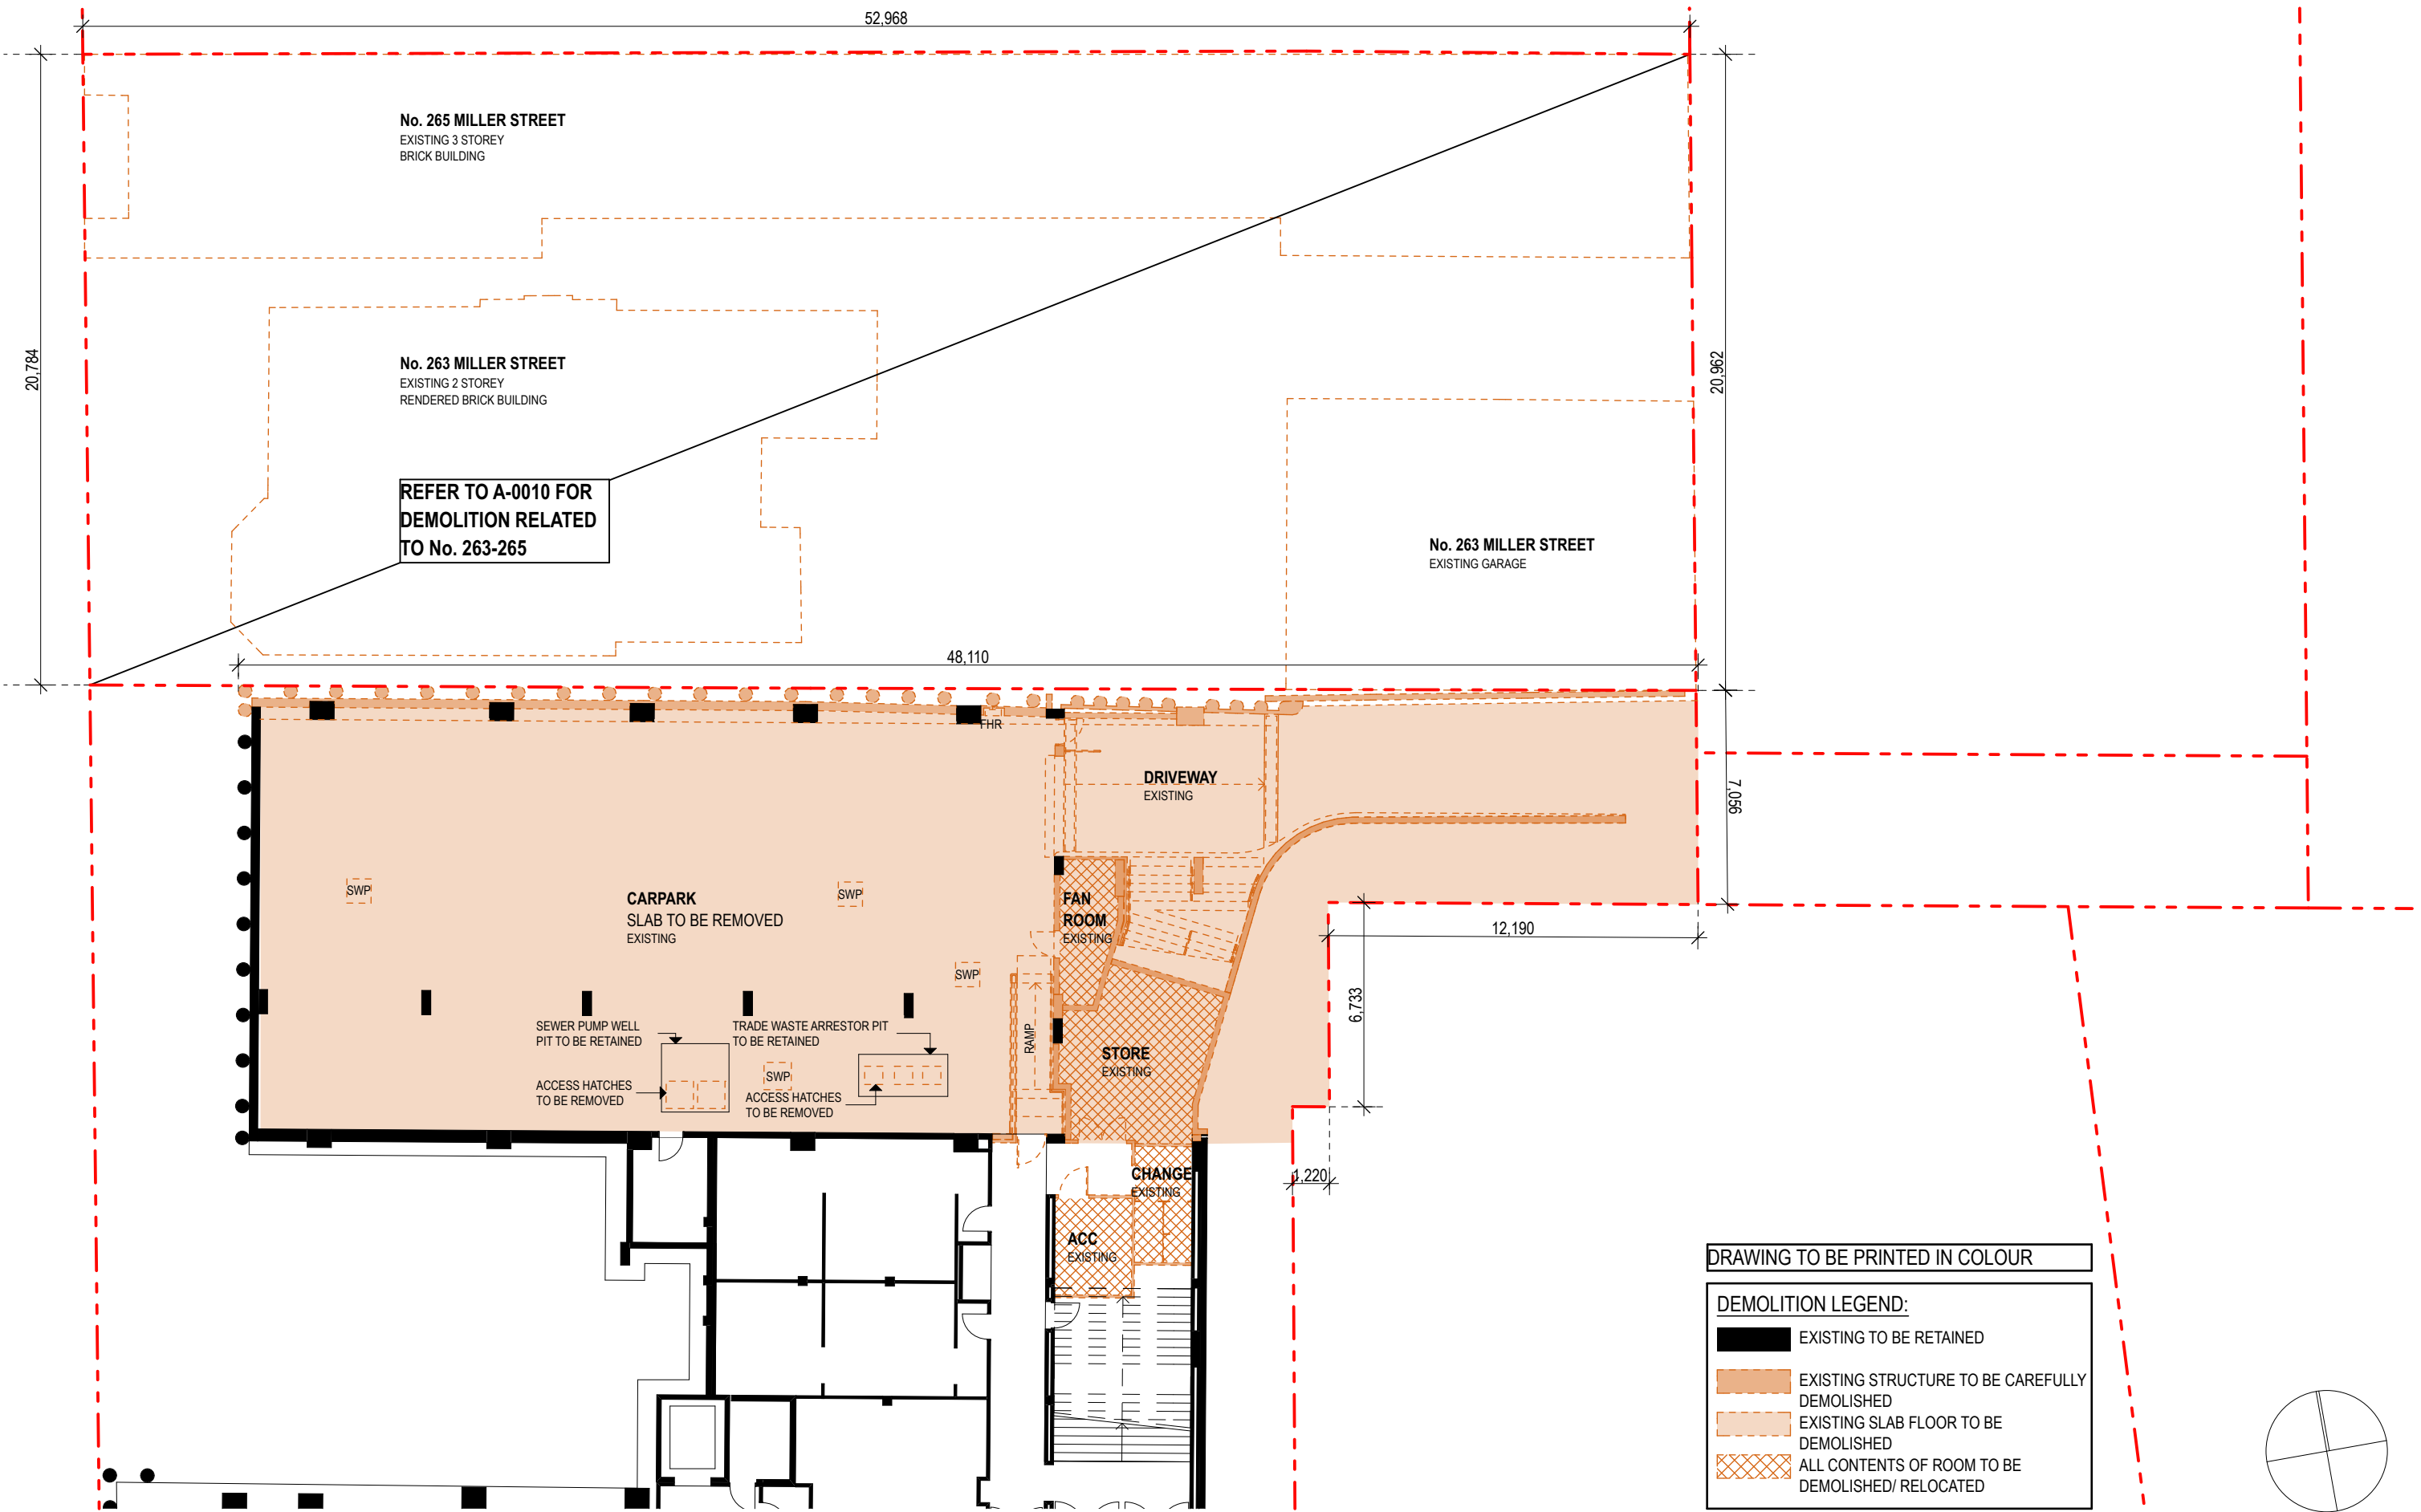

DRAWING TO BE PRINTED IN COLOUR

DEMOLITION LEGEND:


EXISTING TO BE RETAINED

EXISTING STRUCTURE TO BE CAREFULLY DEMOLISHED

EXISTING SLAB FLOOR TO BE DEMOLISHED

ALL CONTENTS OF ROOM TO BE DEMOLISHED/ RELOCATED

DATE 16.07.15	REV -	NOTES : DEVELOPMENT APPLICATION ISSUE	NOTES: Do not scale off drawings. Use figured dimensions only. Report any discrepancies to the architect. These designs, plans, specifications and the copyright therein are the property of Tonkin Zulaikha Greer Architects Pty Ltd, and must not be reproduced or copied wholly or in part without written permission of Tonkin Zulaikha Greer Architects Pty Ltd.	ACCESSIBILITY Morris Goding Elisa Moechtar Phone: 9692 9322 Email: elisa@mgac.com.au	QUANTITY SURVEYOR MDA Australia Damon Bissell Phone: 9929 8000 Email: damon@mda-aust.com.au	ELEC / MECH / LIFT MEDLAND METROPOLIS Chris Medland Phone: 400 444 410 Email: cmedland@medlandmetropolis.com.au	ACOUSTIC ENGINEER WILKINSON MURRAY Brian Clarke Phone: 9437 4611 Email: brian@wilkinsonmurray.com.au	BCA / PCA CONSULTANT BM+G Tony Heaslip Phone: 9211 7777 Email: tony@bmplusg.com.au	CLIENT: WENONA SCHOOL 176 Walker Street, North Sydney NSW 2060	PROJECT : WENONA PROJECT ARCHIMEDES 255-265 Miller Street, North Sydney NSW 2060 PROJECT NO : 14010	ARCHITECT TONKIN ZULAIKHA GREER ARCHITECTS 117 Reservoir Street ABN: 4600272349 P: (02) 9215 4900 F: (02) 9215 4901 EMAIL: wolfgang@tzig.com.au WEB: www.tzig.com.au	DRAWING TITLE NO.255 MILLER STREET LG 2 DEMOLITION PLAN SCALES 1:200 PHASE DA DRAWING NO A-0011 REVISION -	DRAWN BY WR, MW CHECKED PT
------------------	----------	--	--	--	---	---	--	--	--	---	---	--	-------------------------------------

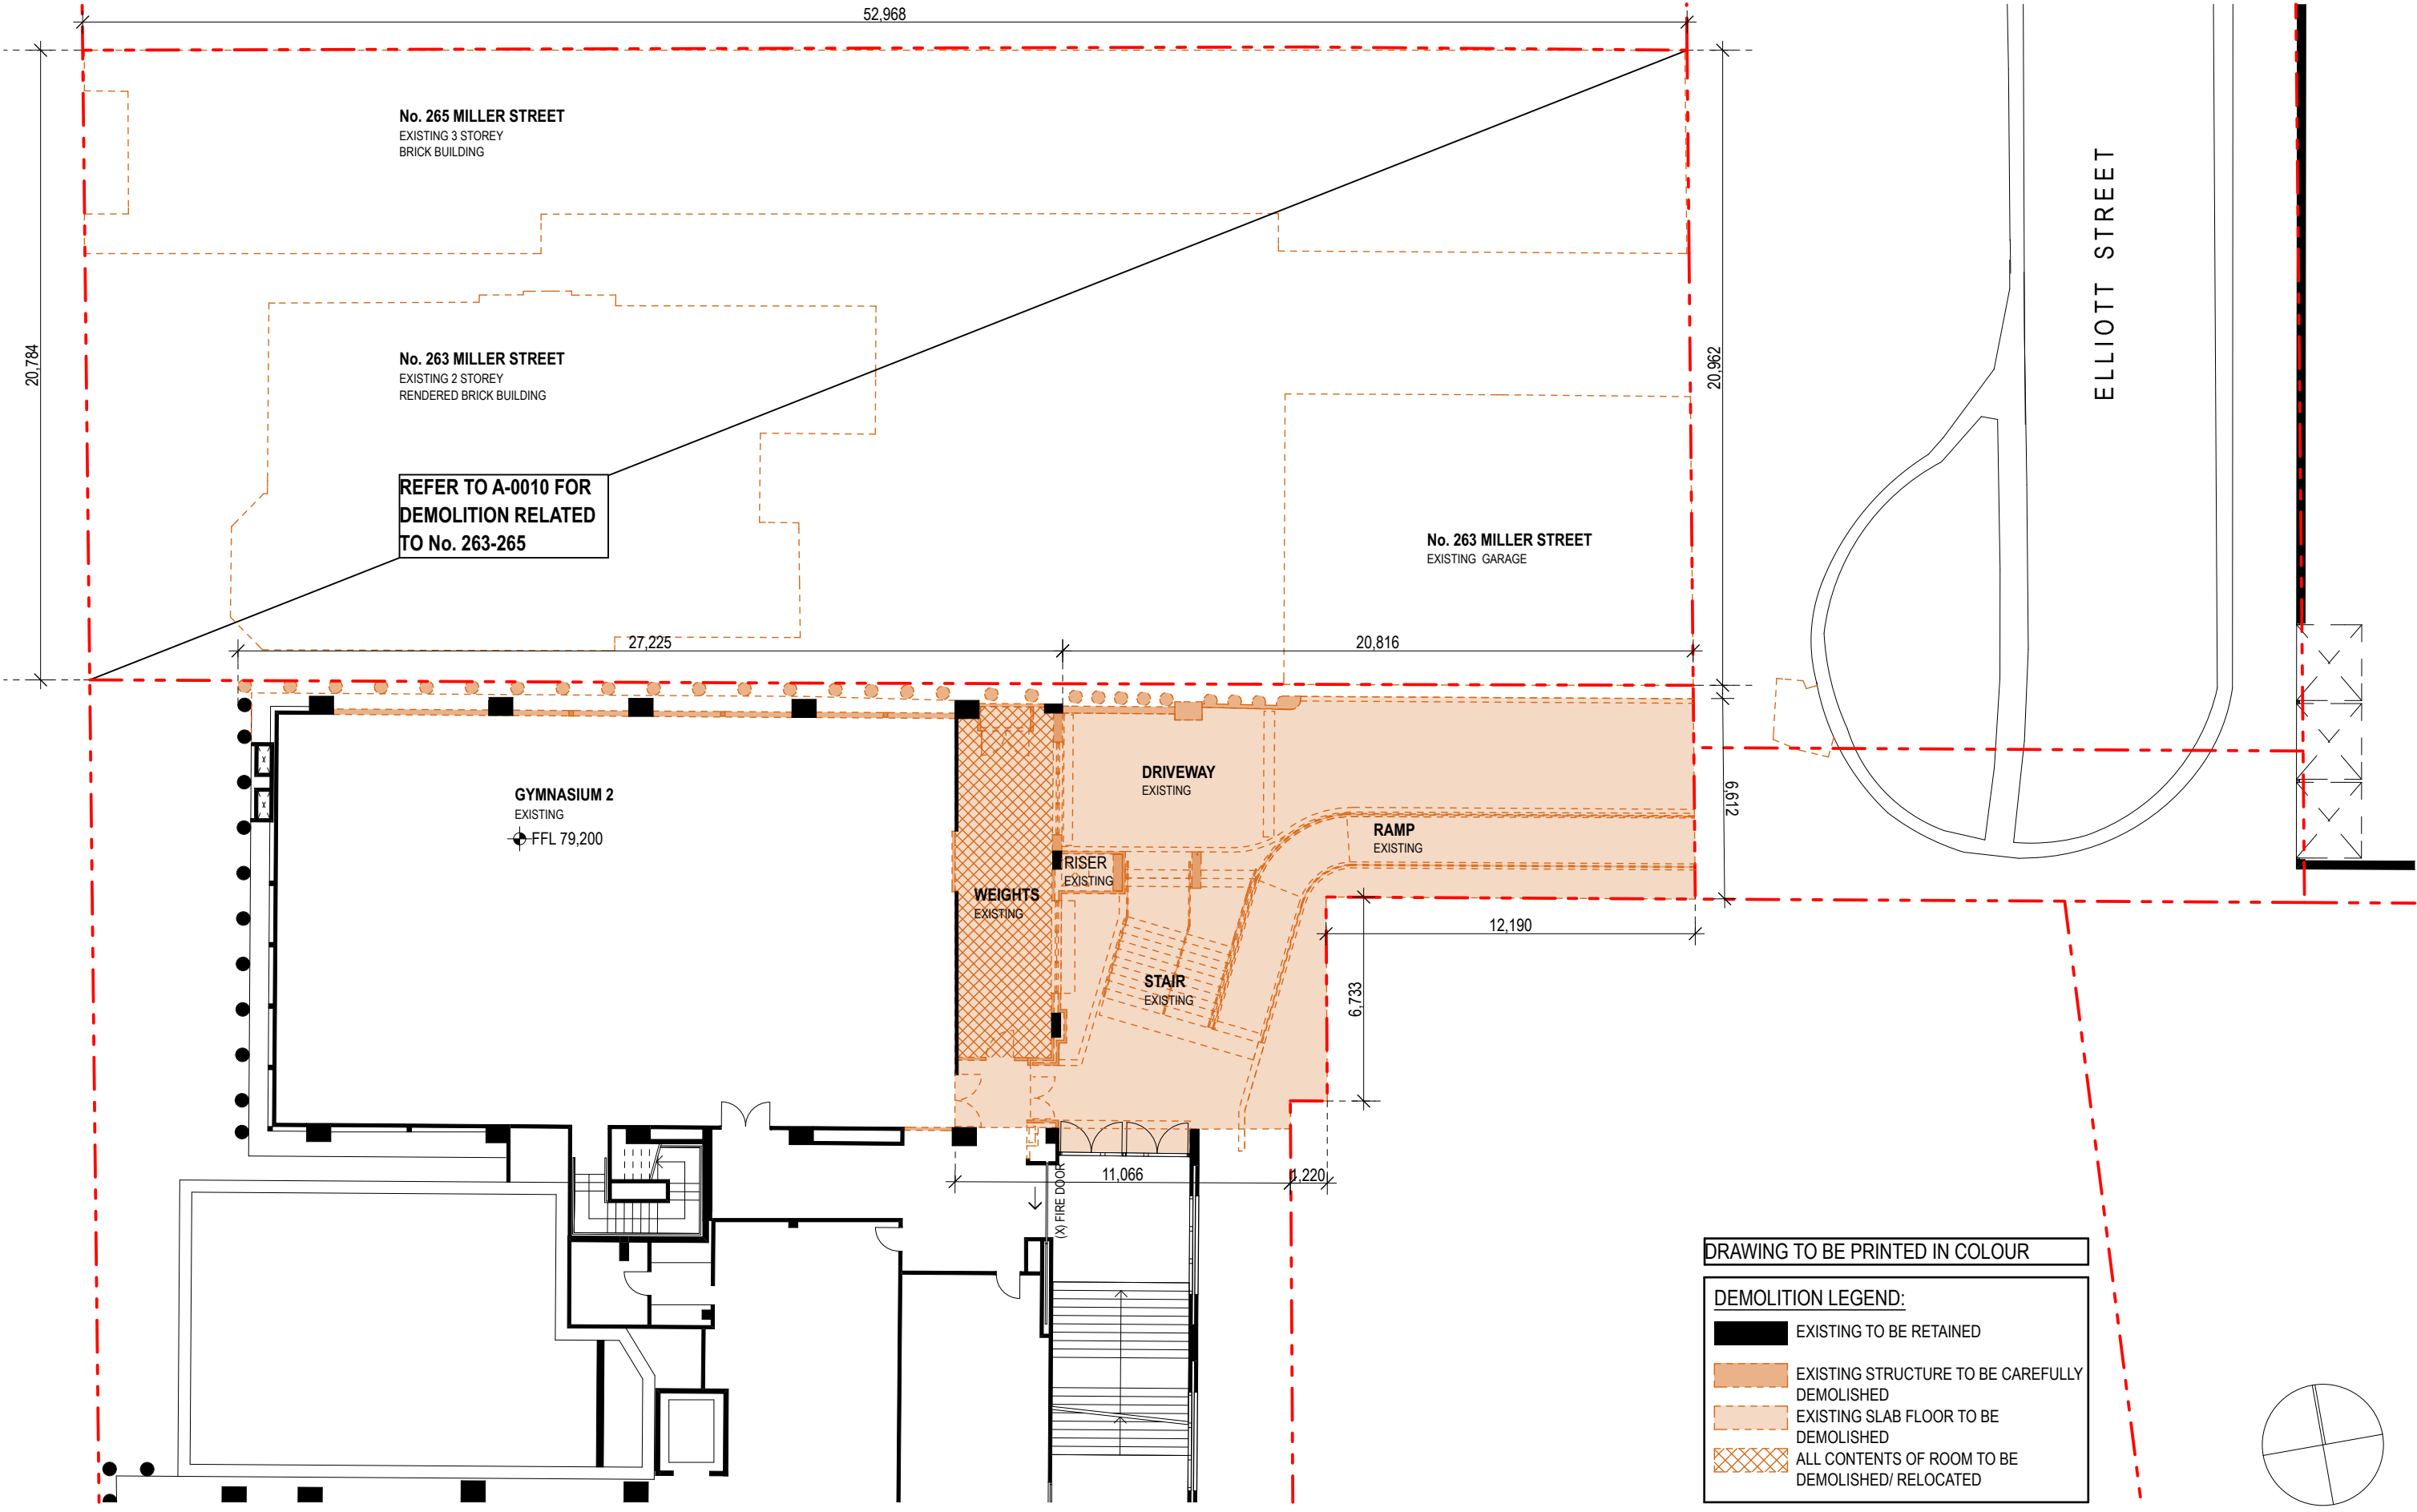

DRAWING TO BE PRINTED IN COLOUR

DEMOLITION LEGEND:


EXISTING TO BE RETAINED

EXISTING STRUCTURE TO BE CAREFULLY DEMOLISHED

EXISTING SLAB FLOOR TO BE DEMOLISHED

ALL CONTENTS OF ROOM TO BE DEMOLISHED/ RELOCATED

DATE 16.07.15	REV -	NOTES : DEVELOPMENT APPLICATION ISSUE	NOTES: Do not scale off drawings. Use figured dimensions only. Report any discrepancies to the architect. These designs, plans, specifications and the copyright therein are the property of Tonkin Zulaikha Greer Architects Pty Ltd, and must not be reproduced or copied wholly or in part without written permission of Tonkin Zulaikha Greer Architects Pty Ltd.	ACCESSIBILITY Morris Goding Elisa Moechar Phone: 9692 9322 Email: elisa@mgac.com.au	QUANTITY SURVEYOR MDA Australia Damon Bissell Phone: 9929 8000 Email: damon@mda-aust.com.au	ELEC / MECH / LIFT MEDLAND METROPOLIS Chris Medland Phone: 400 444 410 Email: cmedland@medlandmetropolis.com.au	ACOUSTIC ENGINEER WILKINSON MURRAY Brian Clarke Phone: 9437 4611 Email: brian@wilkinsonmurray.com.au	BCA / PCA CONSULTANT BM+G Tony Heaslip Phone: 9211 7777 Email: tony@bmplusg.com.au	CLIENT: WENONA SCHOOL 176 Walker Street, North Sydney NSW 2060 Phone: 9409 4406 Email: hmckenzie@wenona.nsw.edu.au	PROJECT : WENONA PROJECT ARCHIMEDES 255-265 Miller Street, North Sydney NSW 2060 PROJECT NO : 14010	ARCHITECT TONKIN ZULAIKHA GREER ARCHITECTS 117 Reservoir Street ABN: 4600272349 P: (02) 9215 4900 F: (02) 9215 4901 EMAIL: wolfgang@tzig.com.au WEB www.tzg.com.au	DRAWING TITLE NO.255 MILLER STREET LG 1 DEMOLITION PLAN SCALES 1:200 PHASE DA DRAWING NO A-0012 REVISION -	DRAWN BY WR, MW CHECKED PT
------------------	----------	--	--	---	---	---	--	--	--	---	---	--	-------------------------------------

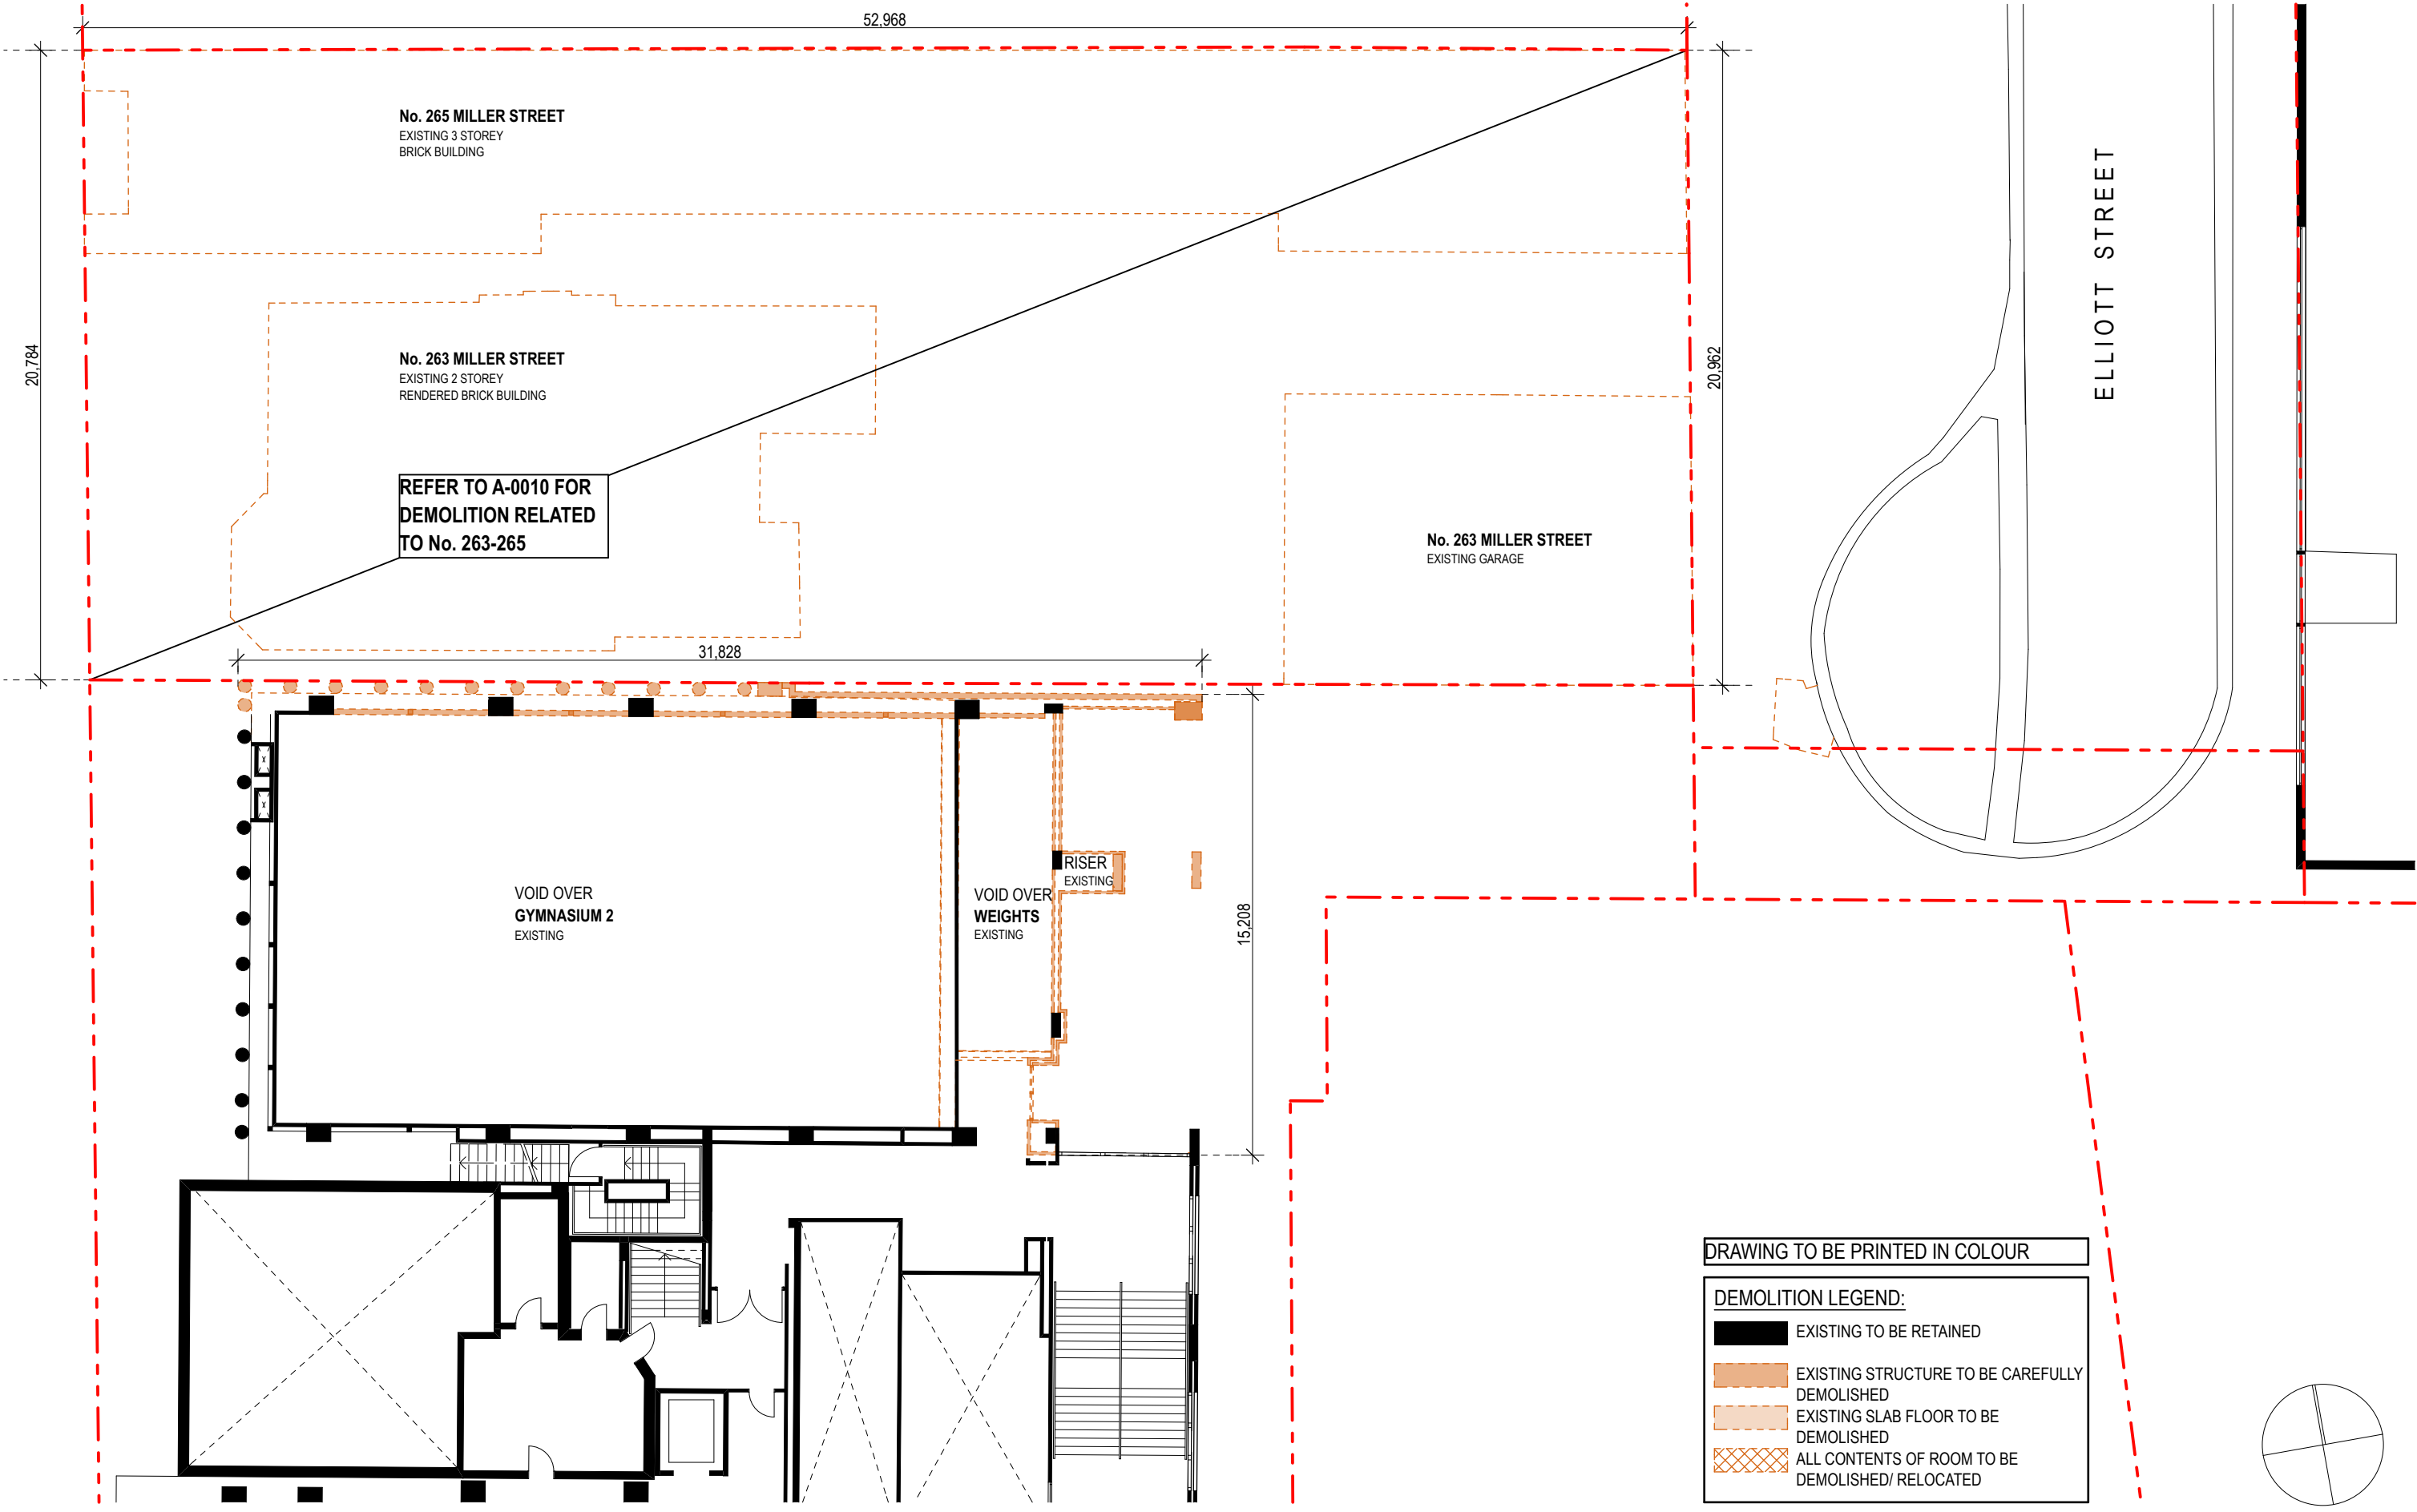


DRAWING TO BE PRINTED IN COLOUR

DEMOLITION LEGEND:

- EXISTING TO BE RETAINED
- EXISTING STRUCTURE TO BE CAREFULLY DEMOLISHED
- EXISTING SLAB FLOOR TO BE DEMOLISHED
- ALL CONTENTS OF ROOM TO BE DEMOLISHED/ RELOCATED

DATE 16.07.15	REV -	NOTES : DEVELOPMENT APPLICATION ISSUE	NOTES: Do not scale off drawings. Use figured dimensions only. Report any discrepancies to the architect. These designs, plans, specifications and the copyright therein are the property of Tonkin Zulaikha Greer Architects Pty Ltd. and must not be reproduced or copied wholly or in part without written permission of Tonkin Zulaikha Greer Architects Pty Ltd.	ACCESSIBILITY Morris Goding Elisa Moechar Phone: 9692 9322 Email: elisa@mgac.com.au	QUANTITY SURVEYOR MDA Australia Damon Bissell Phone: 9929 8000 Email: damon@mda-aust.com.au	ELEC / MECH / LIFT MEDLAND METROPOLIS Chris Medland Phone: 400 444 410 Email: cmedland@medlandmetropolis.com.au	ACOUSTIC ENGINEER WILKINSON MURRAY Brian Clarke Phone: 9437 4611 Email: brian@wilkinsonmurray.com.au	BCA / PCA CONSULTANT BM+G Tony Heaslip Phone: 9211 7777 Email: tony@bmplusg.com.au	CLIENT: WENONA SCHOOL 176 Walker Street, North Sydney NSW 2060 	PROJECT : WENONA PROJECT ARCHIMEDES 255-265 Miller Street, North Sydney NSW 2060 PROJECT NO : 14010	ARCHITECT TONKIN ZULAIKHA GREER ARCHITECTS 117 Reservoir Street ABN: 4600272349 P: (02) 9215 4900 F: (02) 9215 4901 EMAIL: wolfgang@tztg.com.au WEB: www.tztg.com.au 	DRAWING TITLE NO.255 MILLER STREET LG 1 MEZ DEMOLITION PLAN SCALES 1:200 PHASE DA DRAWING NO A-0013 REVISION -	DRAWN BY WR, MW CHECKED PT
------------------	----------	--	--	---	---	---	--	--	---	---	--	--	-------------------------------------

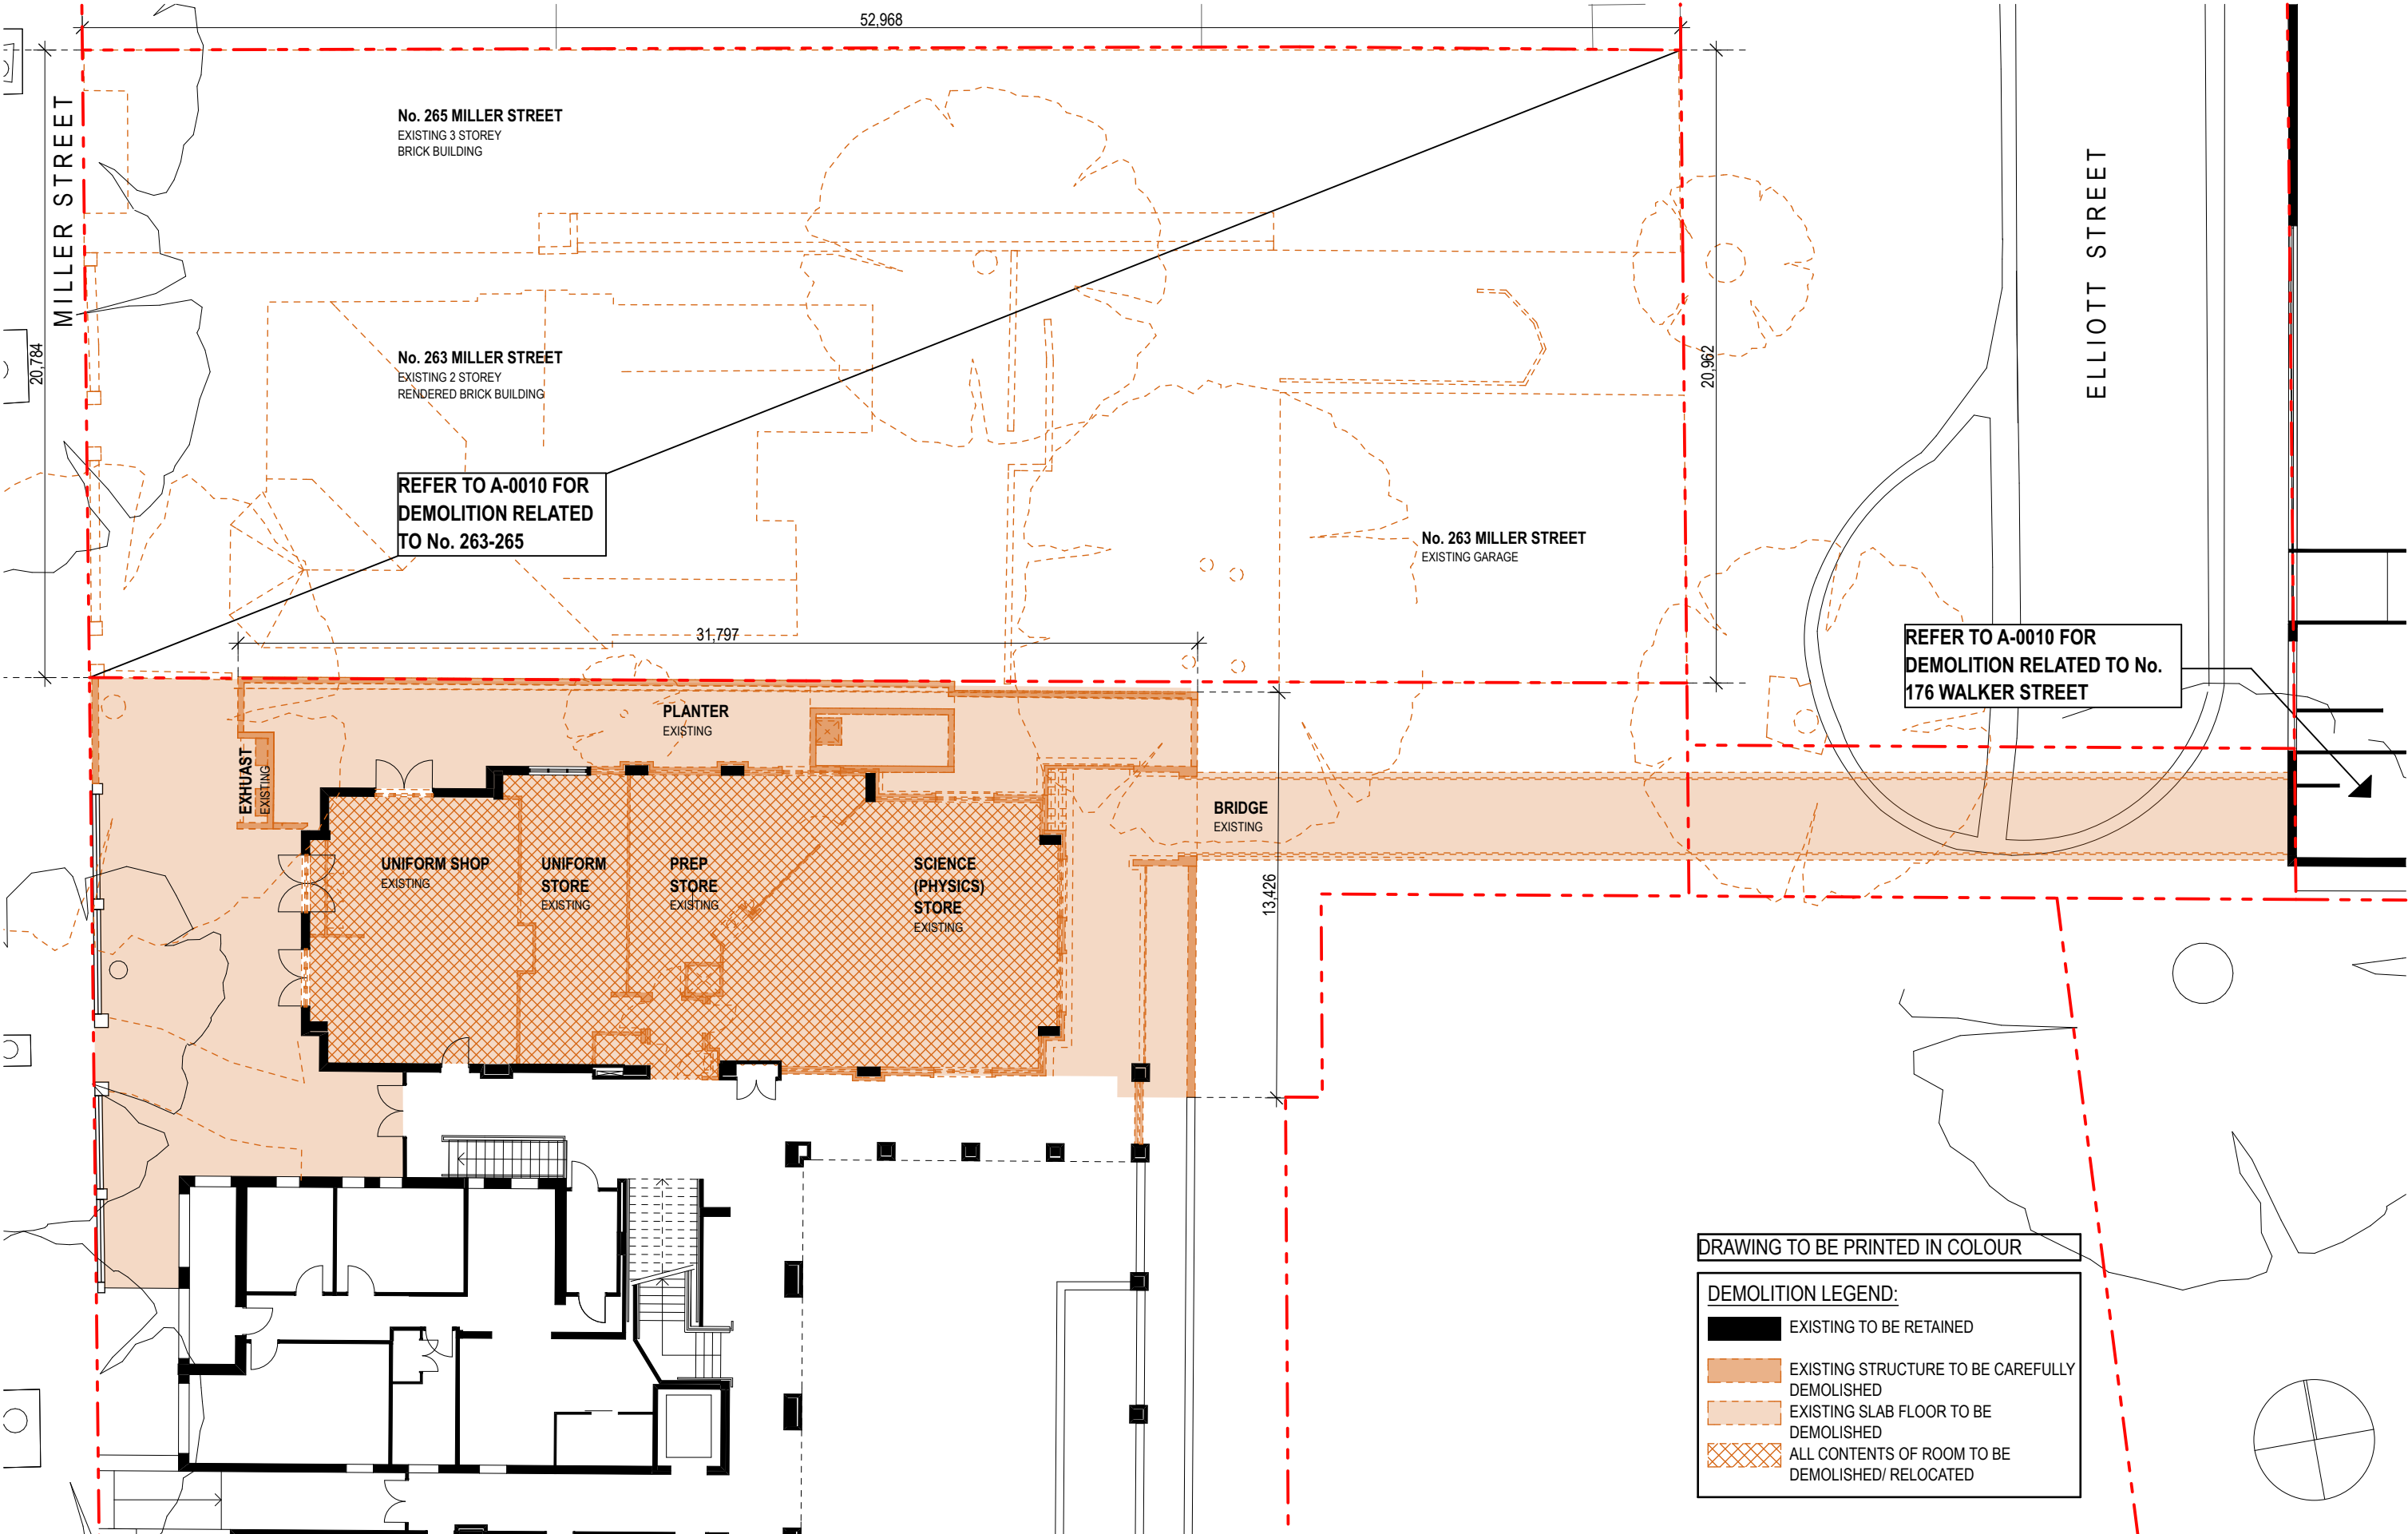

DRAWING TO BE PRINTED IN COLOUR

DEMOLITION LEGEND:


EXISTING TO BE RETAINED

EXISTING STRUCTURE TO BE CAREFULLY DEMOLISHED


EXISTING SLAB FLOOR TO BE DEMOLISHED

ALL CONTENTS OF ROOM TO BE DEMOLISHED/ RELOCATED


DATE 16.07.15	REV -	NOTES : DEVELOPMENT APPLICATION ISSUE	NOTES: Do not scale off drawings. Use figured dimensions only. Report any discrepancies to the architect. These designs, plans, specifications and the copyright therein are the property of Tonkin Zulaikha Greer Architects Pty Ltd, and must not be reproduced or copied wholly or in part without written permission of Tonkin Zulaikha Greer Architects Pty Ltd.	ACCESSIBILITY Morris Goding Elisa Moechar Phone: 9692 9322 Email: elisa@mgac.com.au	QUANTITY SURVEYOR MDA Australia Damon Bissell Phone: 9929 8000 Email: damon@mda-aust.com.au	ELEC / MECH / LIFT MEDLAND METROPOLIS Chris Medland Phone: 400 444 410 Email: cmedland@medlandmetropolis.com.au	ACOUSTIC ENGINEER WILKINSON MURRAY Brian Clarke Phone: 9437 4611 Email: brian@wilkinsonmurray.com.au	BCA / PCA CONSULTANT BM+G Tony Heaslip Phone: 9211 7777 Email: tony@bmplusg.com.au	CLIENT: WENONA SCHOOL 176 Walker Street, North Sydney NSW 2060	PROJECT : WENONA PROJECT ARCHIMEDES 255-265 Miller Street, North Sydney NSW 2060 PROJECT NO : 14010	ARCHITECT TONKIN ZULAIKHA GREER ARCHITECTS 117 Reservoir Street ABN: 4600272349 P: (02) 9215 4900 F: (02) 9215 4901 EMAIL: wolfgang@tztg.com.au WEB www.tztg.com.au	DRAWING TITLE NO.255 MILLER STREET G.F DEMOLITION PLAN SCALES 1:200 PHASE DA DRAWING NO A-0014 REVISION -	DRAWN BY WR, MW CHECKED PT
------------------	----------	--	--	---	---	---	--	--	--	---	--	---	-------------------------------------

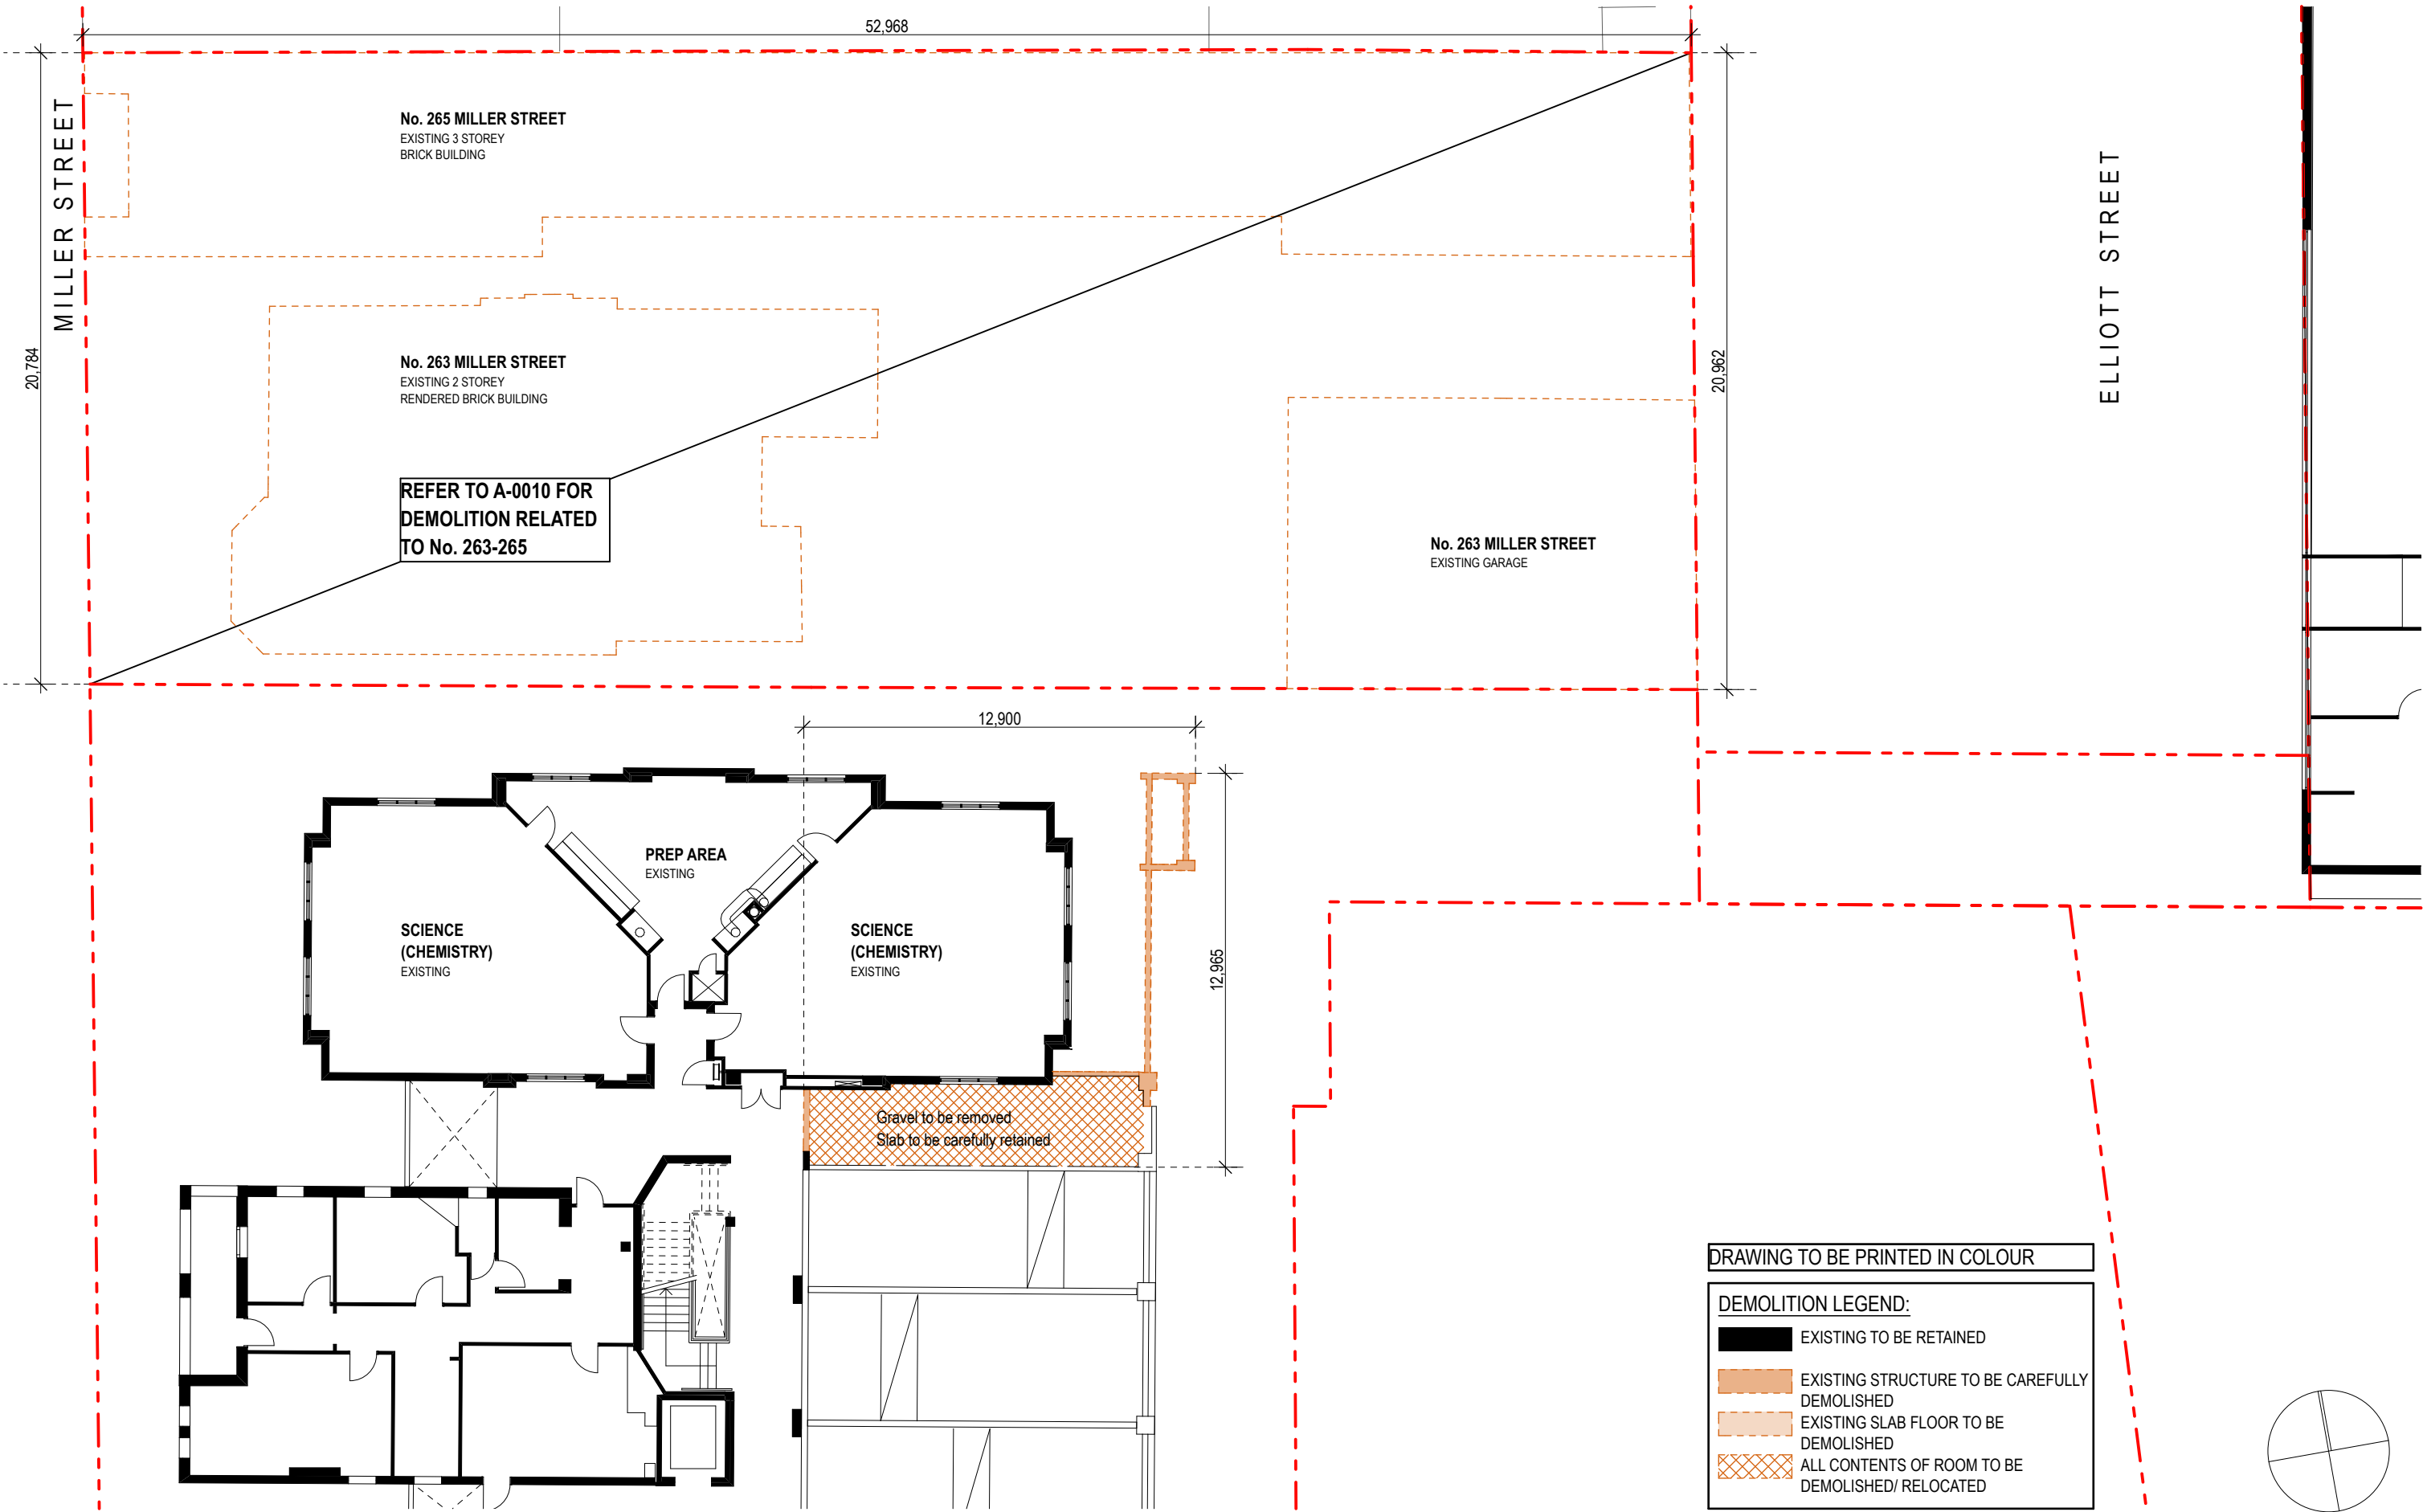


DATE	REV	NOTES :	NOTES:	ACCESSIBILITY	QUANTITY SURVEYOR	ELEC / MECH / LIFT	ACOUSTIC ENGINEER	BCA / PCA CONSULTANT	CLIENT:	PROJECT :	ARCHITECT	DRAWING TITLE	DRAWN BY
16.07.15	-	DEVELOPMENT APPLICATION ISSUE	Do not scale off drawings. Use figured dimensions only. Report any discrepancies to the architect. These designs, plans, specifications and the copyright therein are the property of Tonkin Zulaikha Greer Architects Pty Ltd, and must not be reproduced or copied wholly or in part without written permission of Tonkin Zulaikha Greer Architects Pty Ltd.	Morris Goding Elisa Moechar Phone: 9692 9322 Email: elisa@mgac.com.au	MDA Australia Damon Bissell Phone: 9929 8000 Email: damon@mda-aust.com.au	MEDLAND METROPOLIS Chris Medland Phone: 400 444 410 Email: cmedland@medlandmetropolis.com.au	WILKINSON MURRAY Brian Clarke Phone: 9437 4611 Email: brian@wilkinsonmurray.com.au	BM+G Tony Heaslip Phone: 9211 7777 Email: tony@bmplusg.com.au	WENONA SCHOOL 176 Walker Street, North Sydney NSW 2060 Phone: 9409 4406 Email: hmckenzie@wenona.nsw.edu.au	WENONA PROJECT ARCHIMEDES 255-265 Miller Street, North Sydney NSW 2060 PROJECT NO : 14010	TONKIN ZULAIKHA GREER ARCHITECTS 117 Reservoir Street ABN: 4600272349 P: (02) 9215 4900 F: (02) 9215 4901 EMAIL: wolfgang@tztg.com.au WEB www.tztg.com.au	NO.255 MILLER STREET LEVEL 1 DEMOLITION PLAN	WR, MW
				ESD AECOM Ian Dixon Phone: 9424 7000 Email: a.coulstock@cundali.com	STRUCTURAL ENGINEER TTW Richard Green Phone: 9439 7238 Email: Richard.Green@ttw.com.au	HYDRAULIC / FIRE ENGINEER Warren Smith Grahame Barnes Phone: 9299 1312 Email: grahame@warrensmith.com.au	FIRE SAFETY ENGINEER Exova James Dominguez Phone: 9757 1000 Email: james.dominguez@exova.com	TOWN PLANNER JBA Kate Tudhope Phone: 9956 6962 Email: KTudhope@baurban.com.au				SCALES	CHECKED
												1:200	PT
												PHASE	REVISION
												DA	-
												DRAWING NO	
												A-0015	

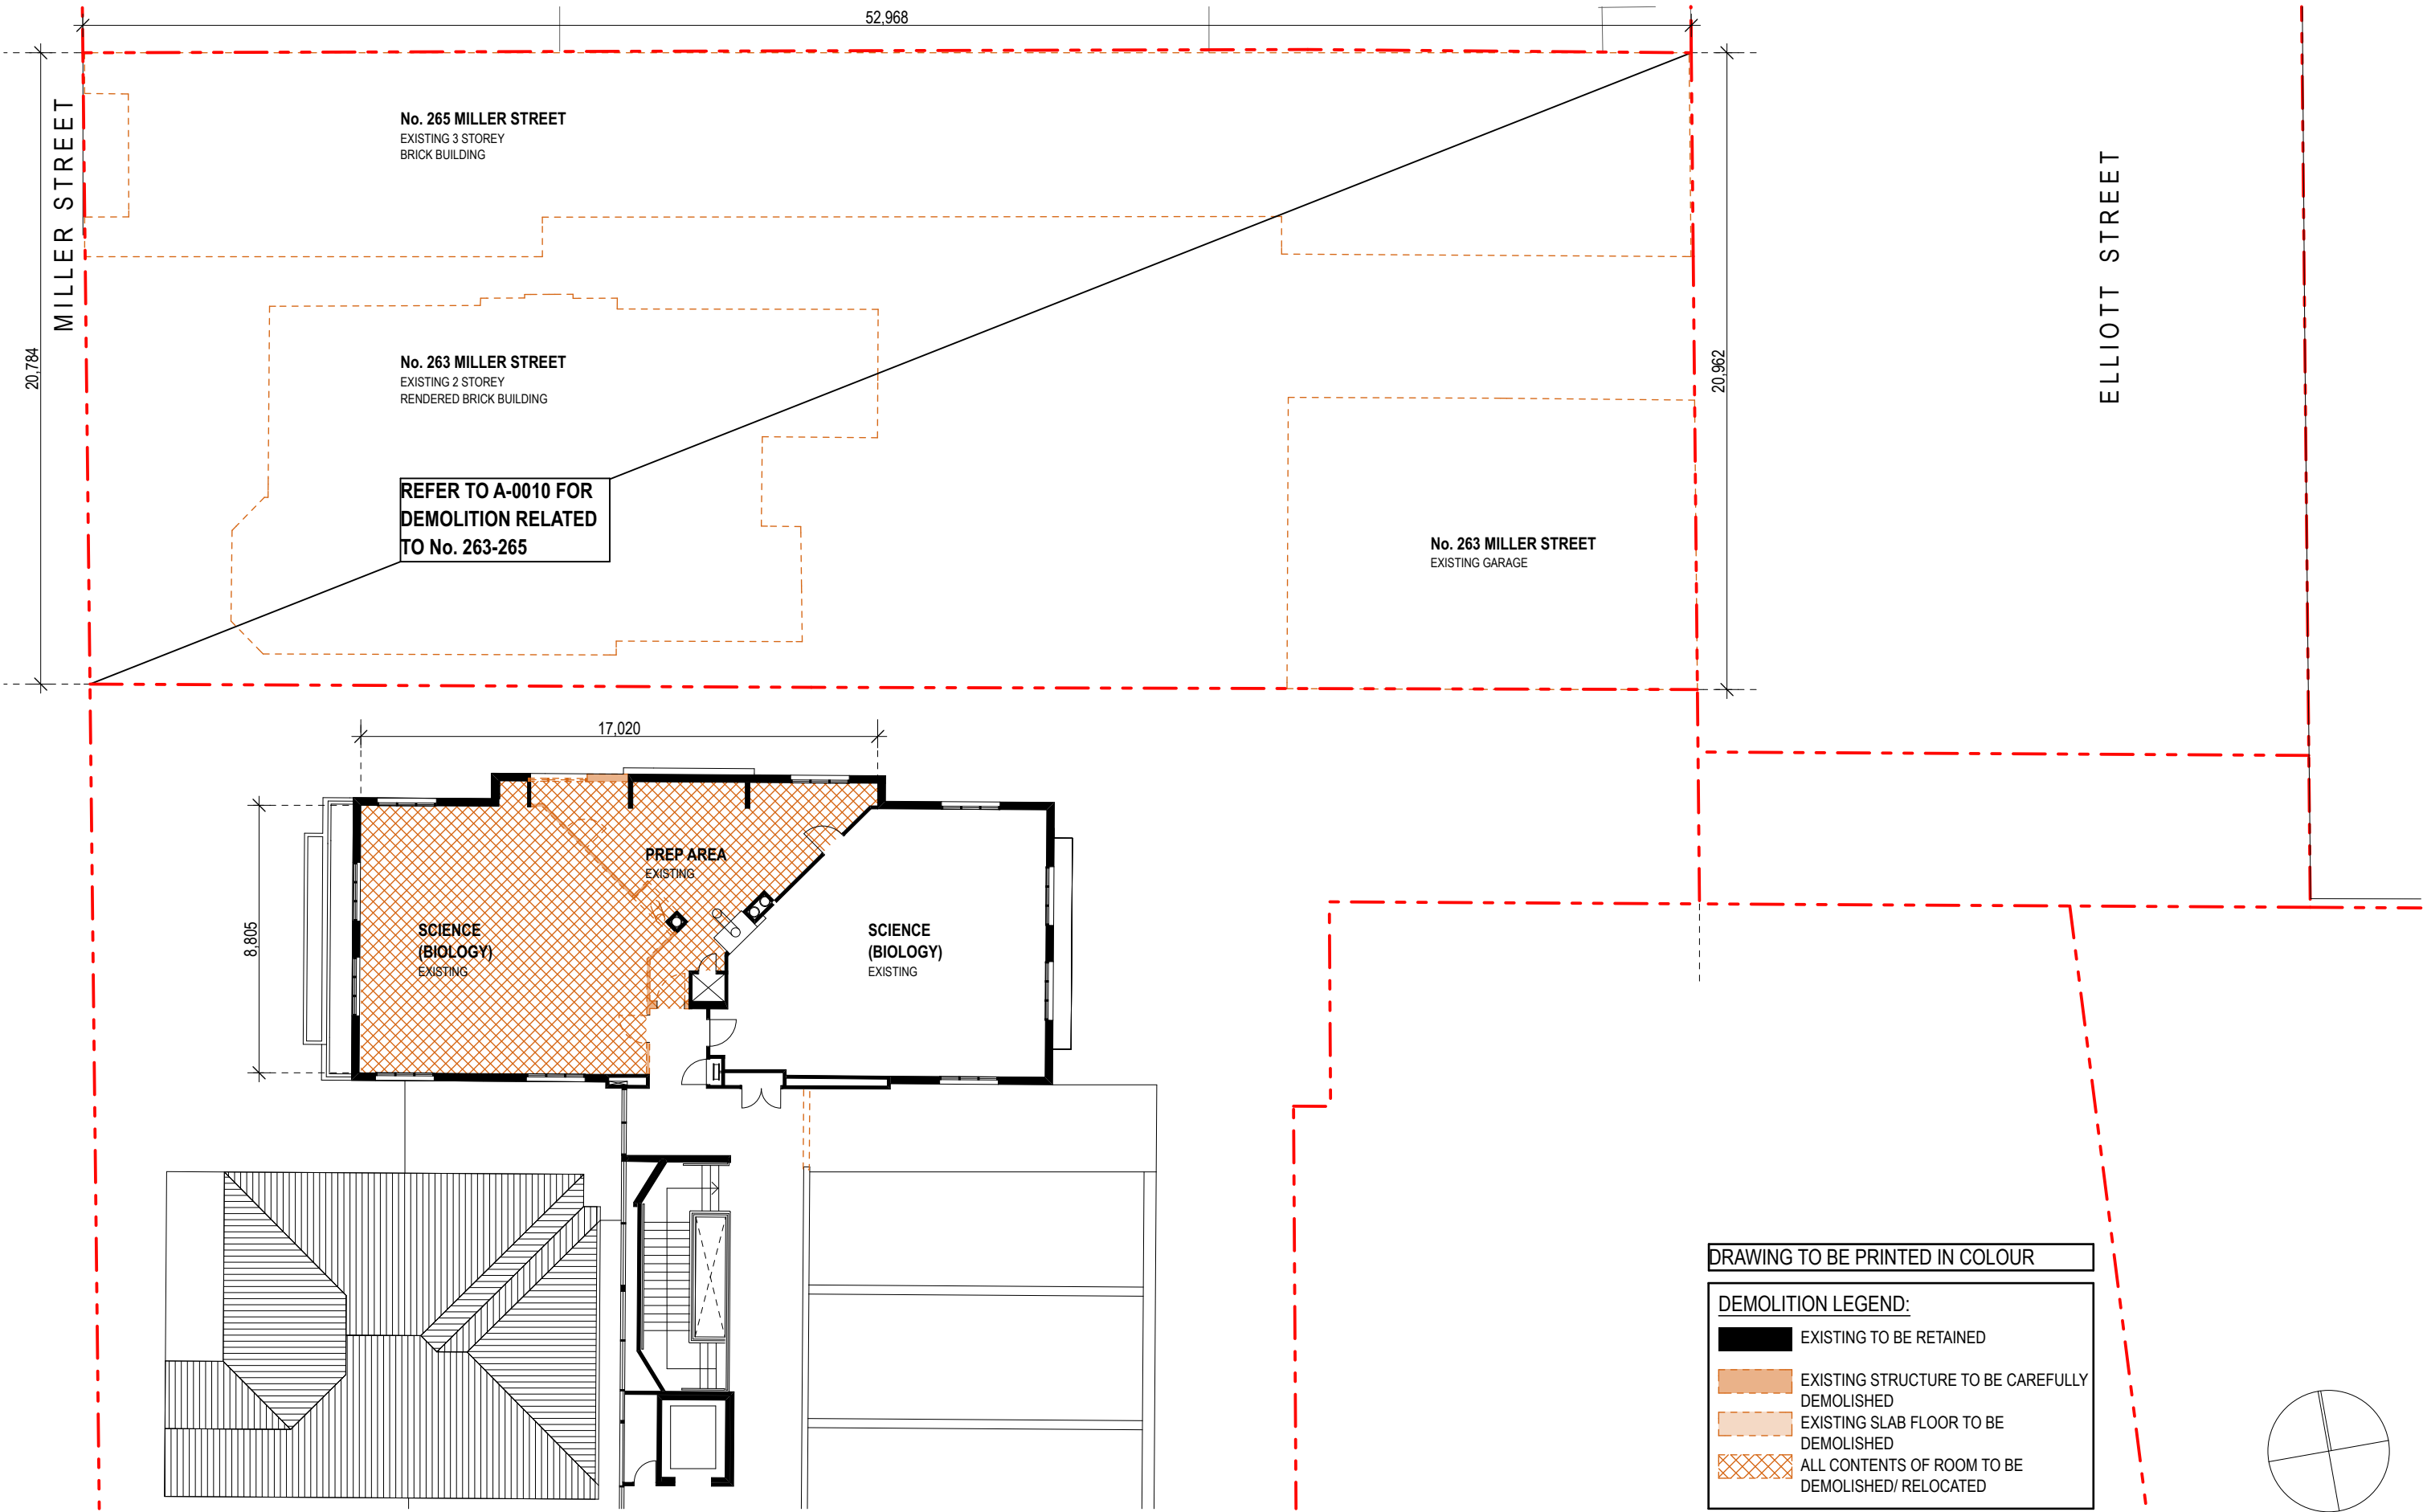


DATE	REV	NOTES :	NOTES:	ACCESSIBILITY	QUANTITY SURVEYOR	ELEC / MECH / LIFT	ACOUSTIC ENGINEER	BCA / PCA CONSULTANT	CLIENT:	PROJECT :	ARCHITECT	DRAWING TITLE	DRAWN BY	
16.07.15	-	DEVELOPMENT APPLICATION ISSUE	Do not scale off drawings. Use figured dimensions only. Report any discrepancies to the architect. These designs, plans, specifications and the copyright therein are the property of Tonkin Zulaikha Greer Architects Pty Ltd, and must not be reproduced or copied wholly or in part without written permission of Tonkin Zulaikha Greer Architects Pty Ltd.	Morris Goding Elisa Moehlar Phone: 9692 9322 Email: elisa@mgac.com.au	MDA Australia Damon Bissell Phone: 9929 8000 Email: damon@mda-aust.com.au	Chris Medland Phone: 400 444 410 Email: cmedland@medlandmetropolis.com.au	WILKINSON MURRAY Brian Clarke Phone: 9437 4611 Email: brian@wilkinsonmurray.com.au	BM+G Tony Heaslip Phone: 9211 7777 Email: tony@bmplusg.com.au	WENONA SCHOOL 176 Walker Street, North Sydney NSW 2060 Phone: 9409 4406 Email: hmckenzie@wenona.nsw.edu.au	WENONA PROJECT ARCHIMEDES 255-265 Miller Street, North Sydney NSW 2060 PROJECT NO : 14010	TONKIN ZULAIKHA GREER ARCHITECTS 117 Reservoir Street ABN: 4600272349 P: (02) 9215 4900 F: (02) 9215 4901 EMAIL: wolfgang@tazg.com.au WEB: www.tazg.com.au	NO.255 MILLER STREET LEVEL 2 DEMOLITION PLAN	WR, MW	
				ESD AECOM Ian Dixon Phone: 9424 7000 Email: a.coulstock@cundali.com	STRUCTURAL ENGINEER TTW Richard Green Phone: 9439 7238 Email: Richard.Green@ttw.com.au	HYDRAULIC / FIRE ENGINEER Warren Smith Grahame Barnes Phone: 9299 1312 Email: graham@warrensmith.com.au	FIRE SAFETY ENGINEER Exova James Dominguez Phone: 9757 1000 Email: james.dominguez@exova.com	TOWN PLANNER JBA Kate Tudhope Phone: 9956 6962 Email: KTudhope@baurban.com.au				SCALES	1:200	CHECKED PT
												PHASE DA	DRAWING NO A-0016	REVISION -

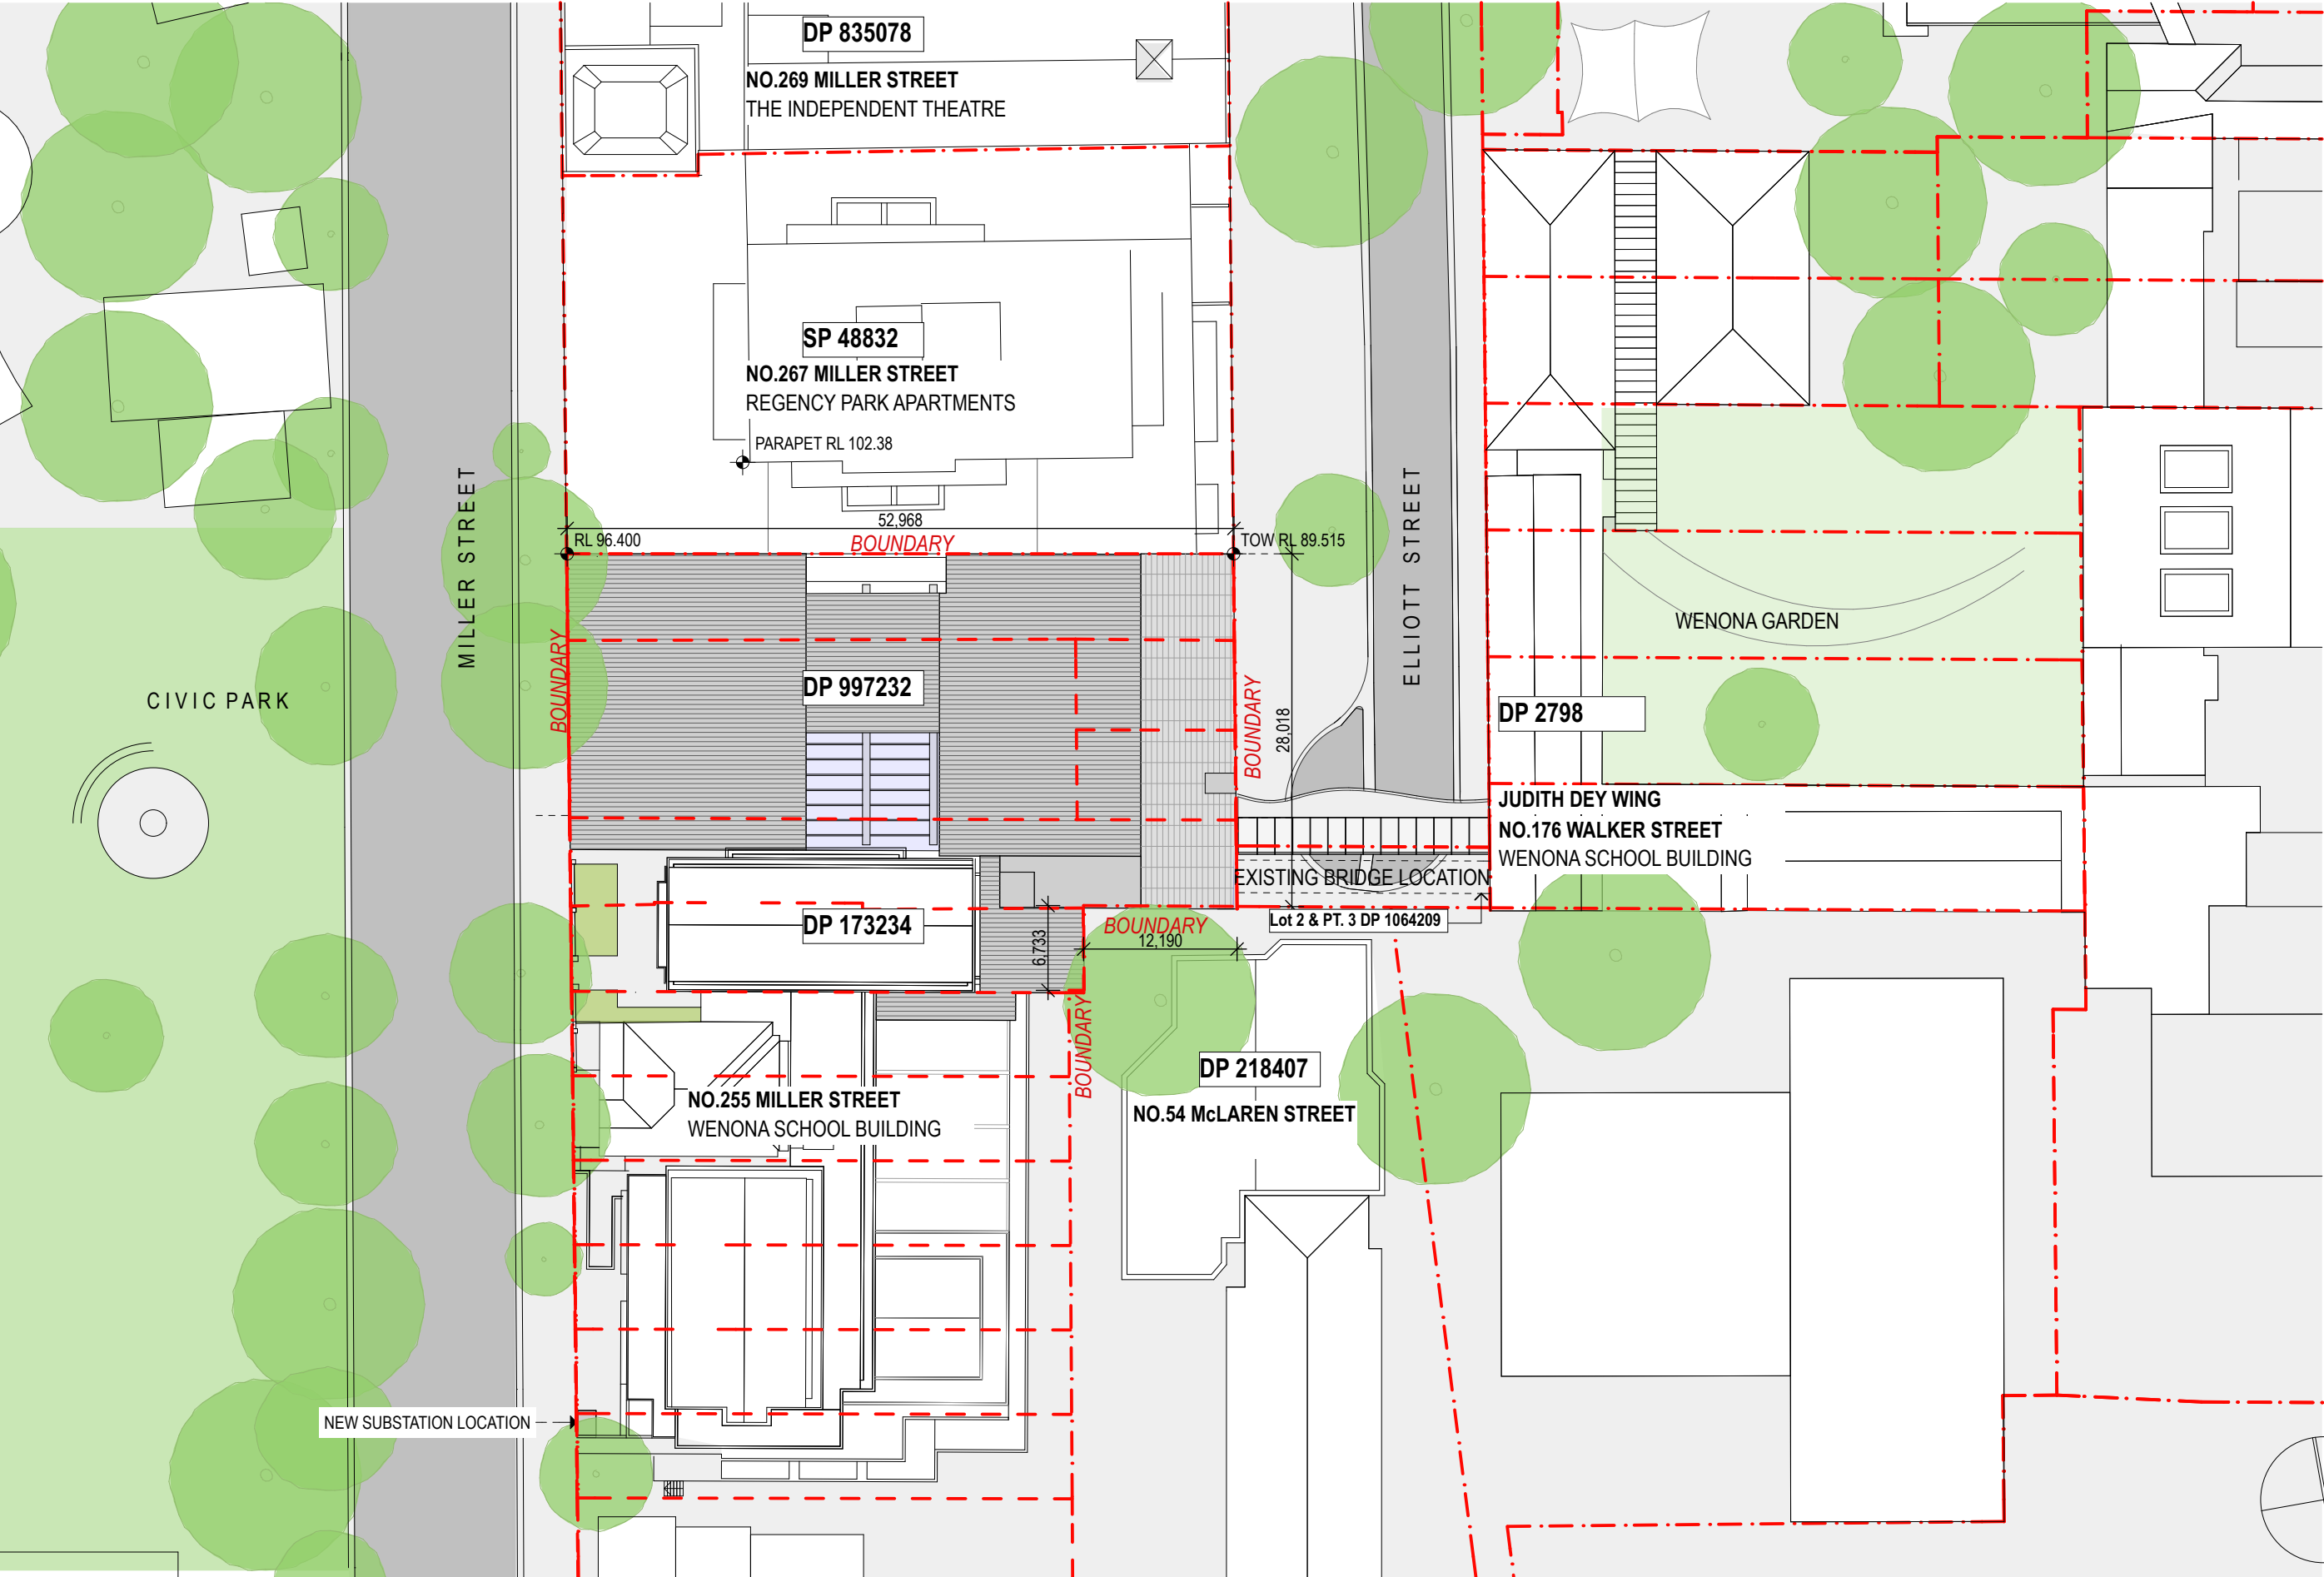


DATE	REV	NOTES	NOTES:	ACCESSIBILITY	QUANTITY SURVEYOR	ELEC / MECH / LIFT	ACOUSTIC ENGINEER	BCA / PCA CONSULTANT	CLIENT:	PROJECT:	ARCHITECT	DRAWING TITLE	DRAWN BY
16.07.15	-	DEVELOPMENT APPLICATION ISSUE	Do not scale off drawings. Use figured dimensions only. Report any discrepancies to the architect. These designs, plans, specifications and the copyright therein are the property of Tonkin Zulaikha Greer Architects Pty Ltd, and must not be reproduced or copied wholly or in part without written permission of Tonkin Zulaikha Greer Architects Pty Ltd.	Morris Goding Elisa Moehlar Phone: 9692 9322 Email: elisa@mgac.com.au ESD AECOM Ian Dixon Phone: 9424 7000 Email: a.coulstock@cundall.com	MDA Australia Damon Blissell Phone: 9929 8000 Email: damon@mda-aust.com.au STRUCTURAL ENGINEER TTW Richard Green Phone: 9439 7238 Email: Richard.Green@ttw.com.au	Chris Medland Phone: 400 444 410 Email: cmedland@medlandmetropolis.com.au HYDRAULIC / FIRE ENGINEER Exova Grahame Barnes Phone: 9299 1312 Email: graham@warrensmith.com.au	WILKINSON MURRAY Brian Clarke Phone: 9437 4611 Email: brian@wilkinsonmurray.com.au FIRE SAFETY ENGINEER Exova James Dominguez Phone: 9157 1000 Email: james.dominguez@exova.com	BBA-G Tony Heaslip Phone: 9211 7777 Email: tony@bplusg.com.au TOWN PLANNER JBA Kate Tudhope Phone: 9556 6962 Email: KTudhope@baurban.com.au	WENONA SCHOOL 176 Walker Street, North Sydney NSW 2060 Phone: 9409 4406 Email: hmckenzie@wenona.nsw.edu.au	WENONA PROJECT ARCHIMEDES 255-265 Miller Street, North Sydney NSW 2060 PROJECT NO : 14010	Tonkin Zulaikha Greer Architects 117 Reservoir Street ABN: 4600272349 P: (02) 9215 4900 F: (02) 9215 4901 EMAIL: wolfgang@tbg.com.au WEB: www.tbg.com.au	SITE PLAN Scales 1:500 Phase DA Drawing No A-1001 Revision -	WR, MW CHECKED PT

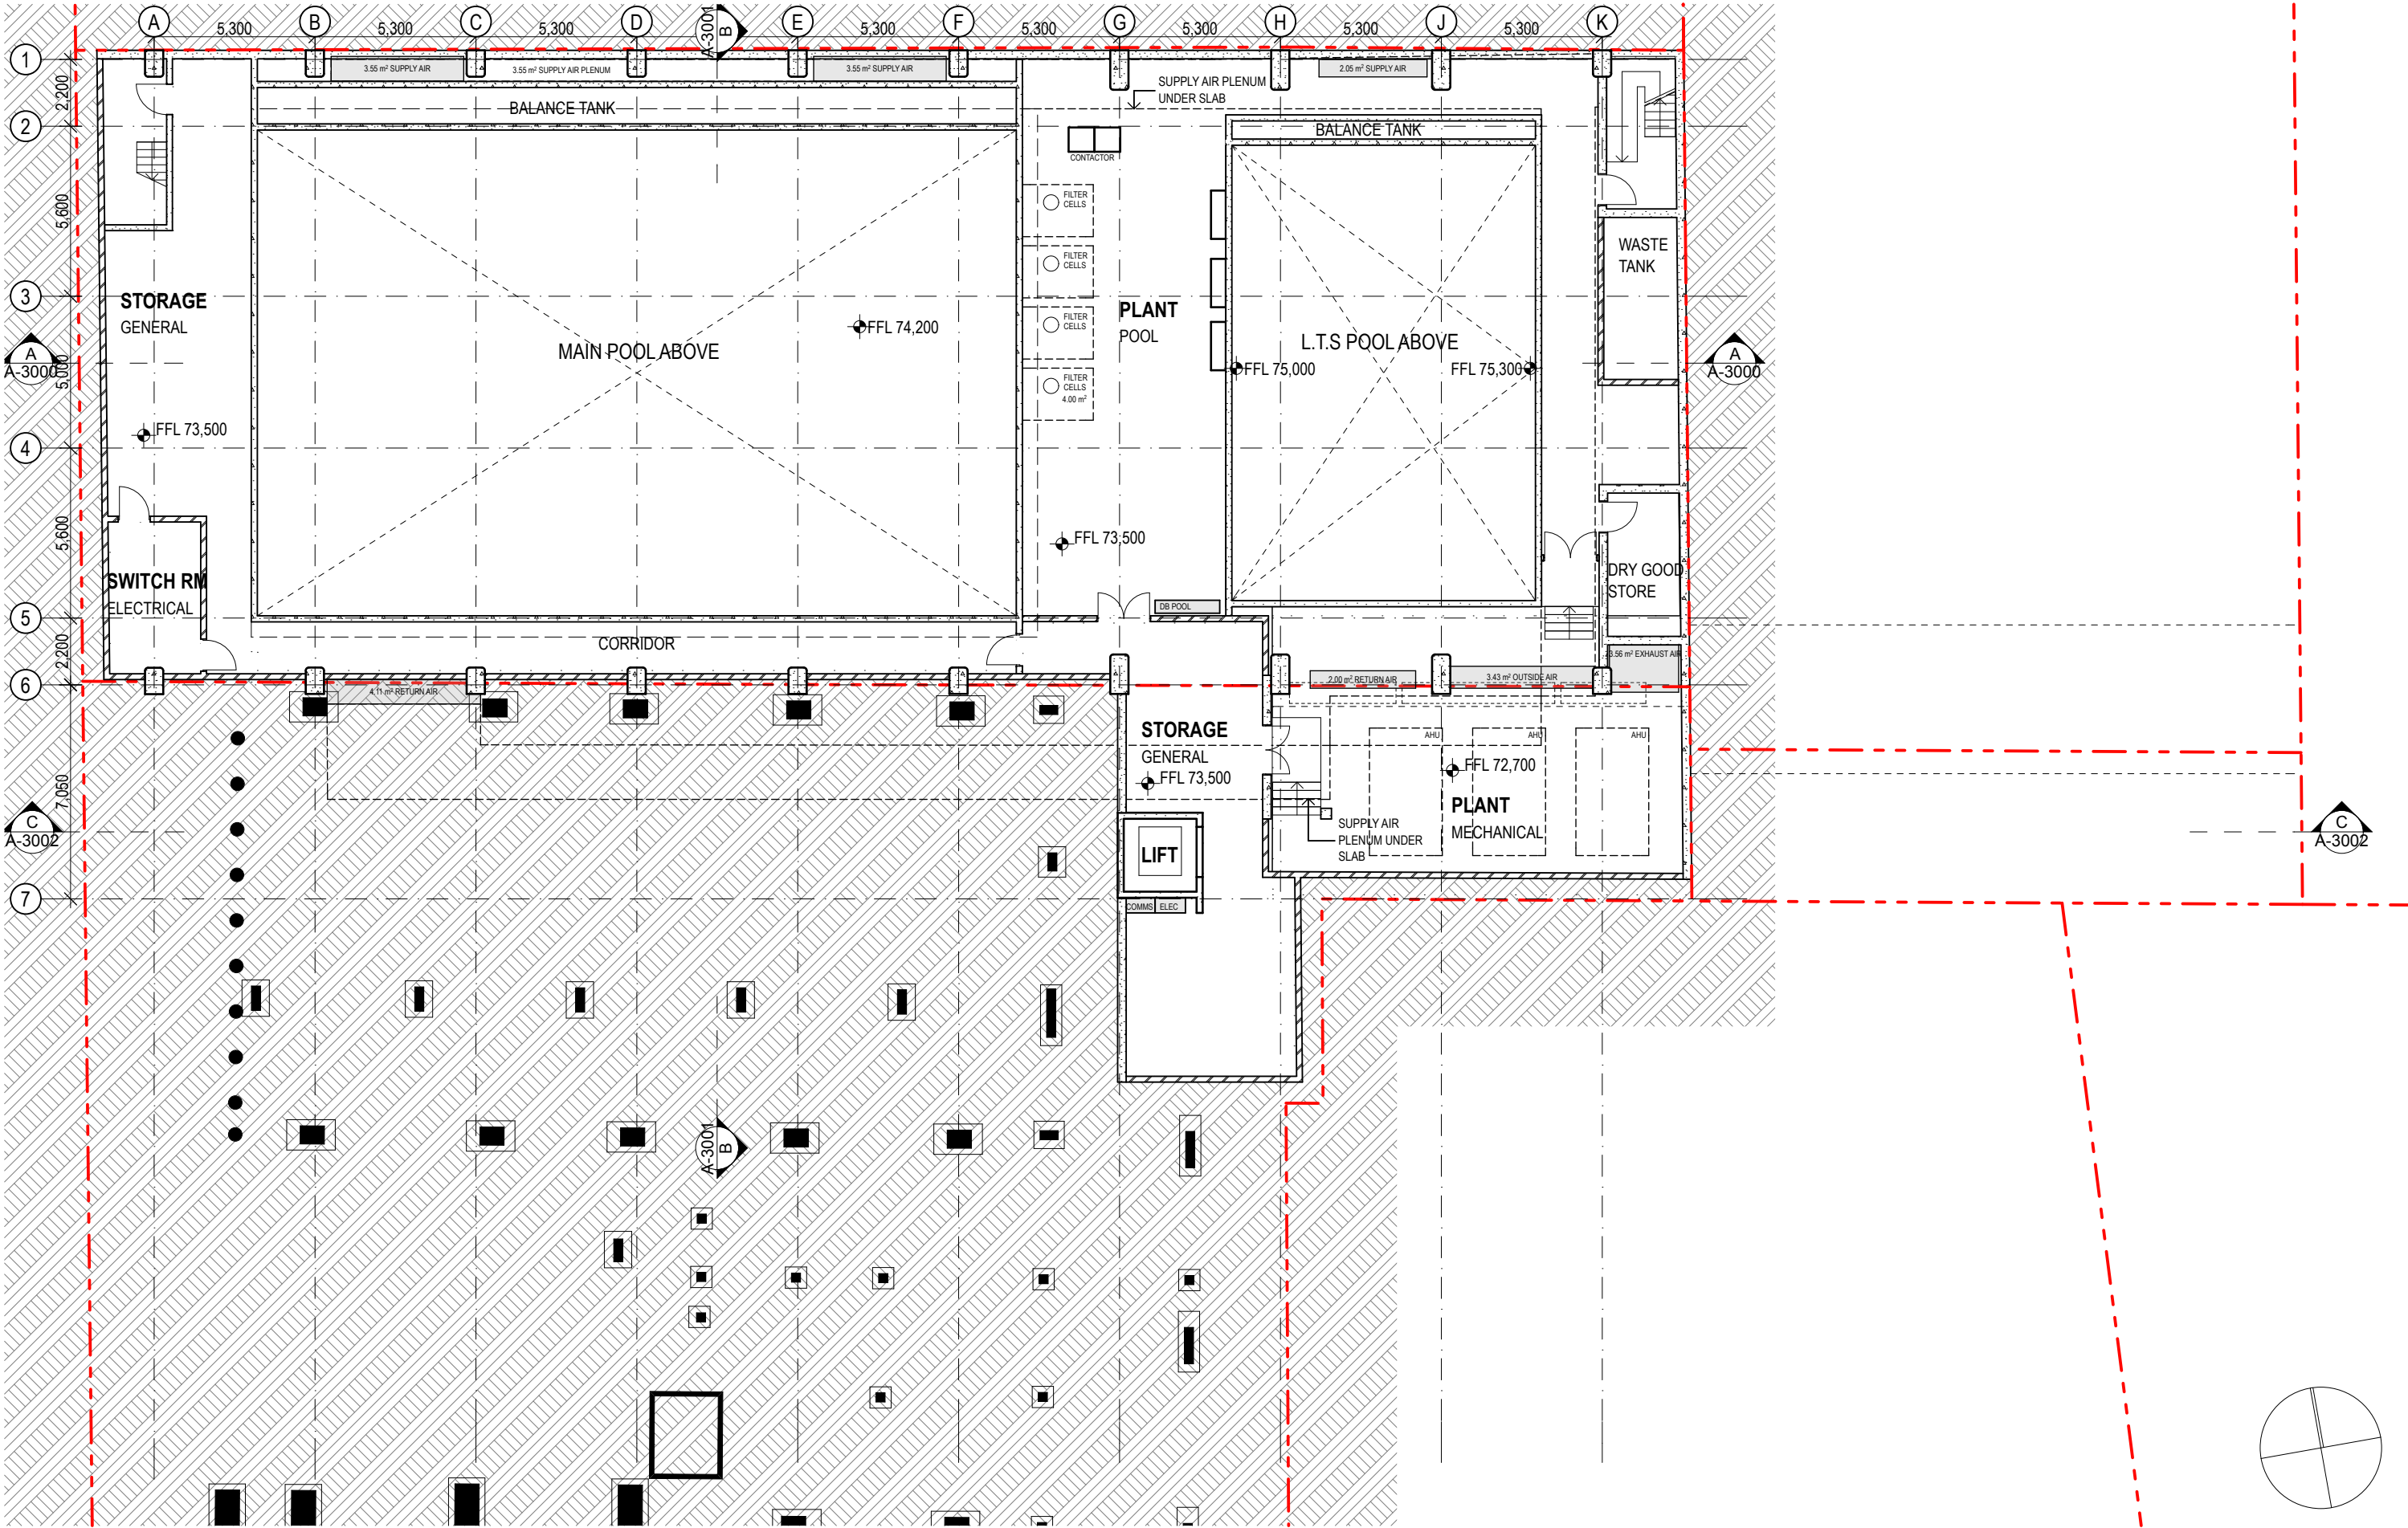


DATE	REV	NOTES	ACCESSIBILITY	QUANTITY SURVEYOR	ELEC / MECH / LIFT	ACOUSTIC ENGINEER	BCA / PCA CONSULTANT	CLIENT	PROJECT	ARCHITECT	DRAWING TITLE	DRAWN BY
16.07.15	-	DEVELOPMENT APPLICATION ISSUE	Do not scale off drawings. Use figured dimensions only. Report any discrepancies to the architect. These designs, plans, specifications and the copyright therein are the property of Tonkin Zulaikha Greer Architects Pty Ltd, and must not be reproduced or copied wholly or in part without written permission of Tonkin Zulaikha Greer Architects Pty Ltd.	MDA Australia Damon Bissell Phone: 9929 8000 Email: damon@mda-aust.com.au	WILKINSON MURRAY Chris Medland Phone: 9437 4611 Email: brian@wilkinsonmurray.com.au	WILKINSON MURRAY Chris Medland Phone: 9437 4611 Email: brian@wilkinsonmurray.com.au	BM-G Tony Heaslip Phone: 9211 7777 Email: tony@bmplusg.com.au	WENONA SCHOOL 176 Walker Street, North Sydney NSW 2060 Phone: 9409 4406 Email: hmckenzie@wenona.nsw.edu.au	WENONA PROJECT ARCHIMEDES 255-265 Miller Street, North Sydney NSW 2060 PROJECT NO : 14010	TONKIN ZULAIKHA GREER ARCHITECTS 117 Reservoir Street ABN: 4600272349 P: (02) 9215 4900 F: (02) 9215 4901 EMAIL: wolfgang@tbg.com.au WEB: www.tbg.com.au	LOWER GROUND 3 PLAN	WR, MW
NOTES:										SCALES		
ESD AECOM Ian Dixon Phone: 9424 7000 Email: a.coulstock@cundall.com										1:200		
STRUCTURAL ENGINEER TTW Richard Green Phone: 9439 7238 Email: Richard.Green@ttw.com.au										DRAWING NO		
HYDRAULIC / FIRE ENGINEER Exova Grahame Barnes Phone: 9296 1312 Email: graham@warrensmith.com.au										A-1002		
FIRE SAFETY ENGINEER JBA Kate Tudhope Phone: 9556 6962 Email: KTudhope@baurban.com.au										REVISION		
TOWN PLANNER JBA Kate Tudhope Phone: 9556 6962 Email: KTudhope@baurban.com.au										-		

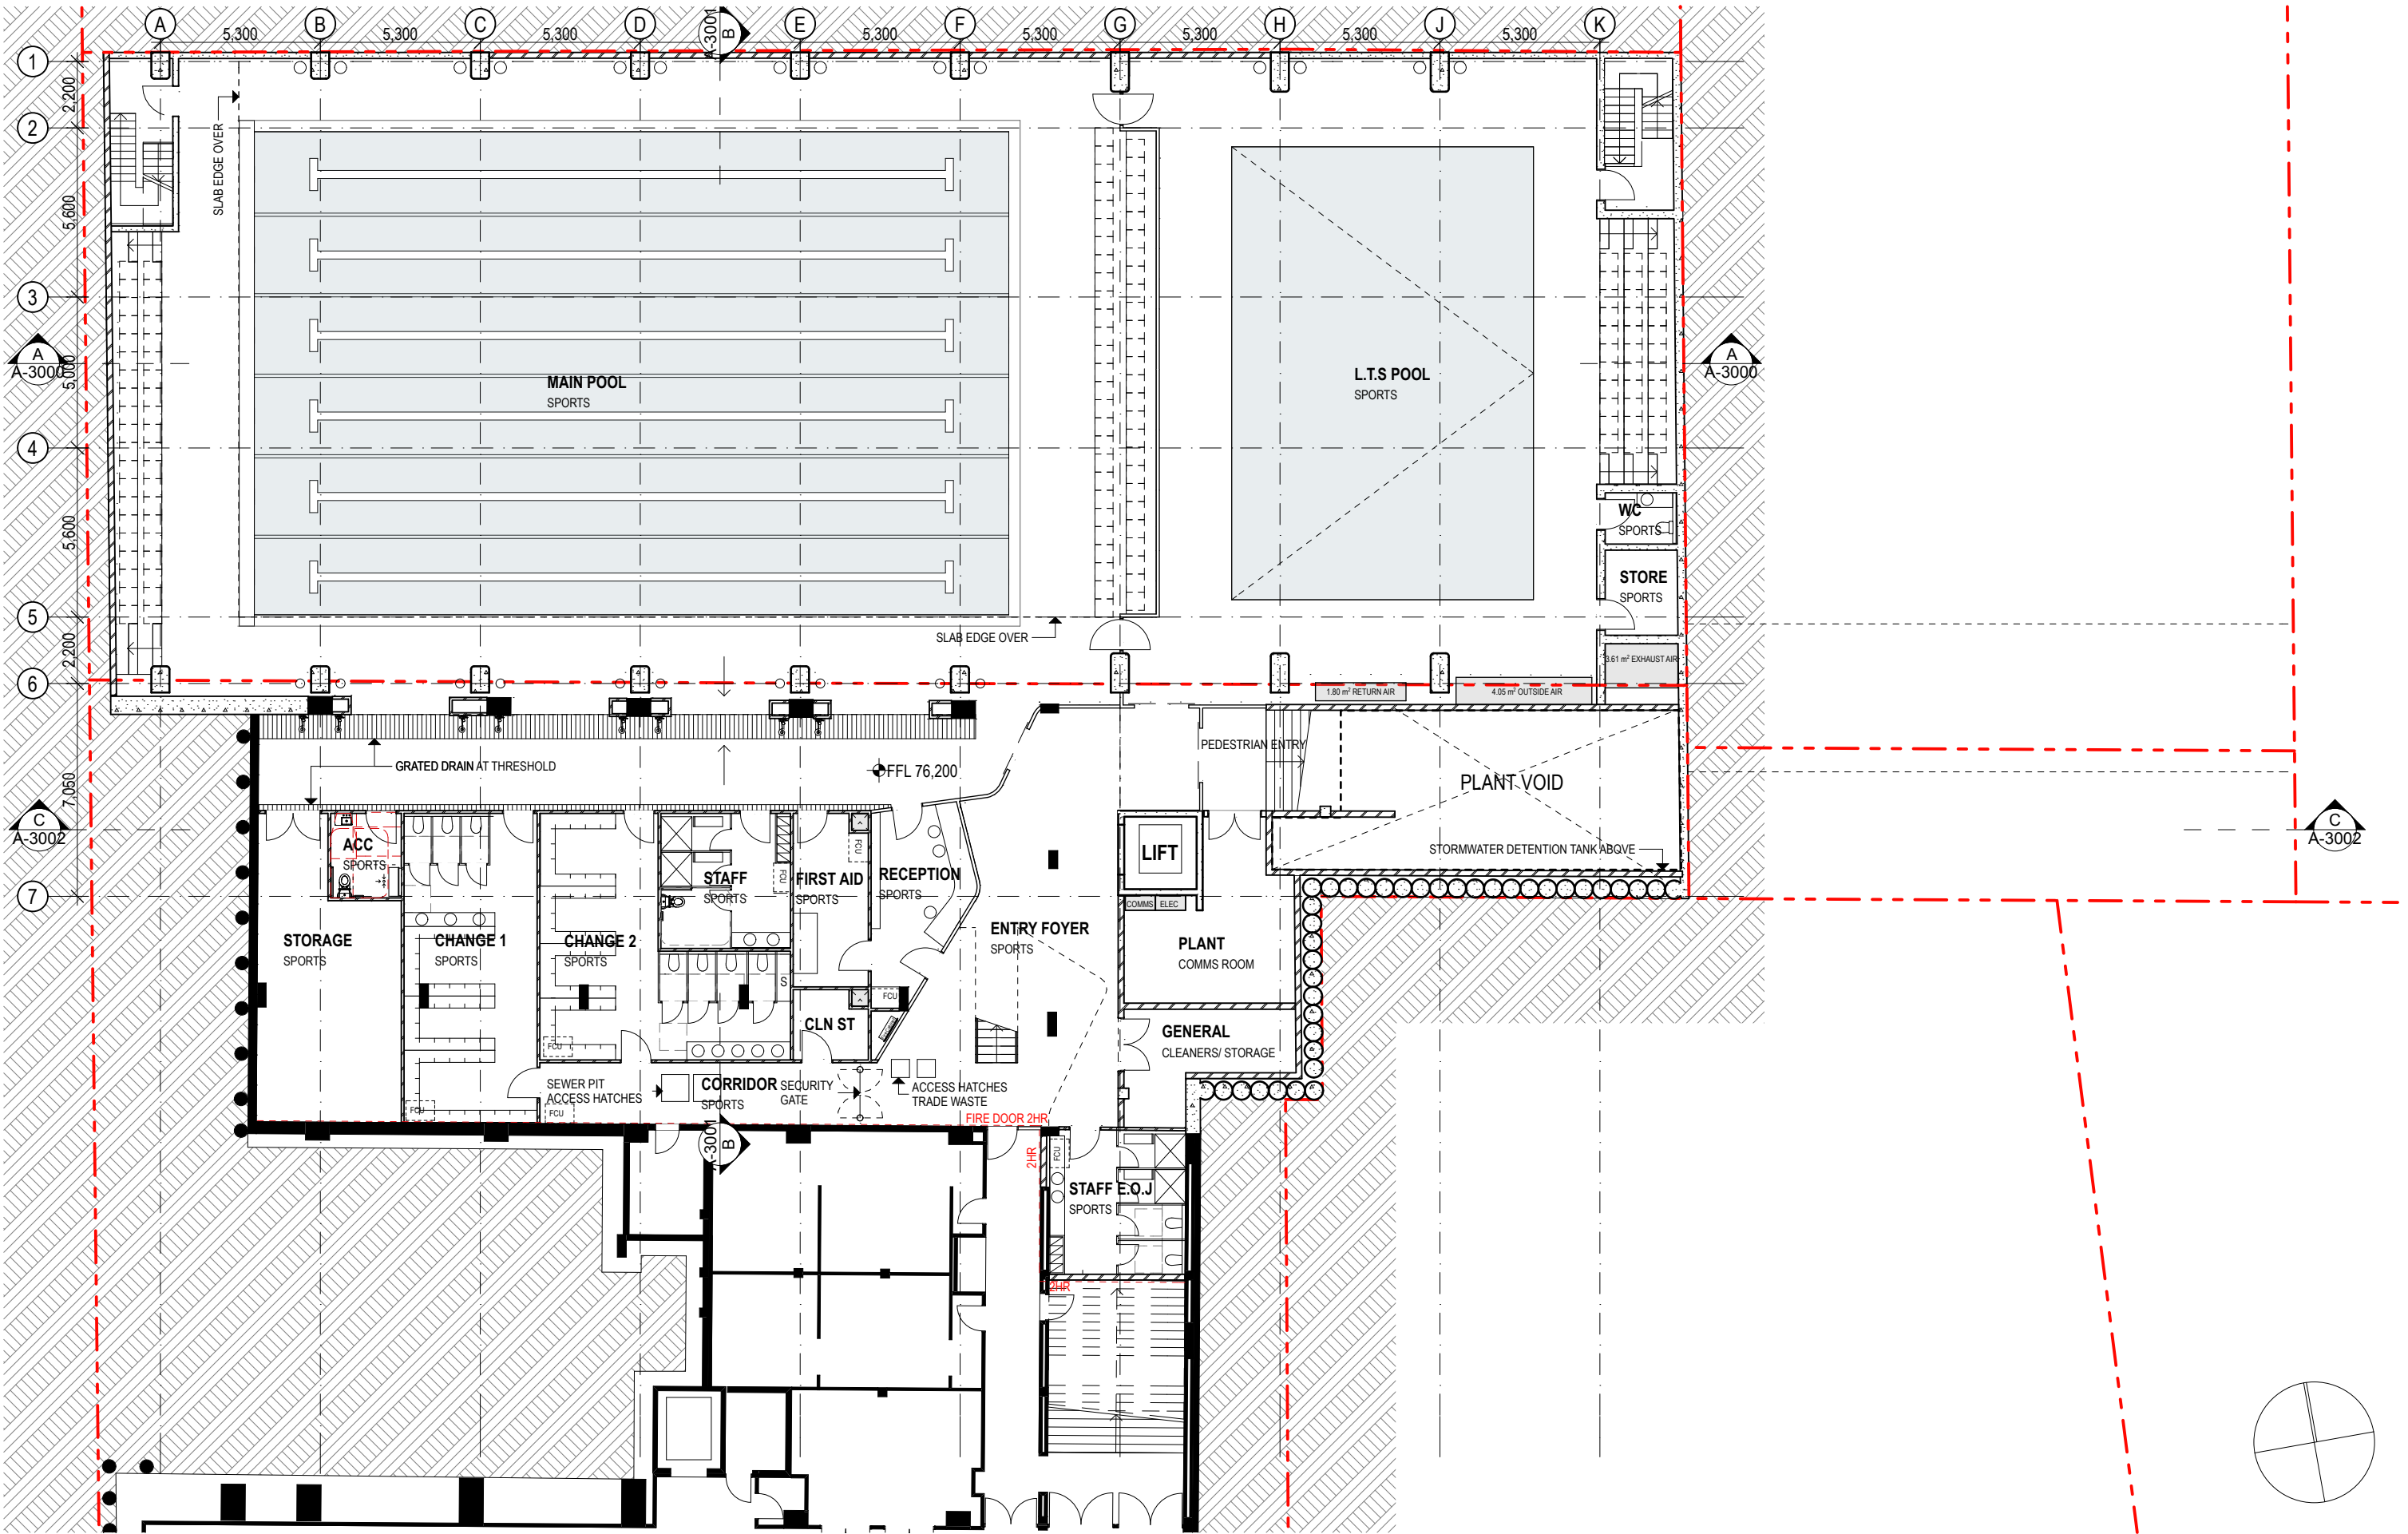


DATE	REV	NOTES:	NOTES:	ACCESSIBILITY	QUANTITY SURVEYOR	ELEC / MECH / LIFT	ACOUSTIC ENGINEER	BCA / PCA CONSULTANT	CLIENT:	PROJECT:	ARCHITECT	DRAWING TITLE	DRAWN BY	
16.07.15	-	DEVELOPMENT APPLICATION ISSUE	Do not scale off drawings. Use figured dimensions only. Report any discrepancies to the architect. These designs, plans, specifications and the copyright therein are the property of Tonkin Zulaikha Greer Architects Pty Ltd, and must not be reproduced or copied wholly or in part without written permission of Tonkin Zulaikha Greer Architects Pty Ltd.	Morris Goding Elisa Moehlar Phone: 9692 9322 Email: elisa@mgac.com.au	MDA Australia Damon Blissell Phone: 9929 8000 Email: damon@mda-aust.com.au	Chris Medland Phone: 400 444 410 Email: cmedland@medlandmetropolis.com.au	WILKINSON MURRAY Brian Clarke Phone: 9437 4611 Email: brian@wilkinsonmurray.com.au	BM+G Tony Heaslip Phone: 9211 7777 Email: tony@bmplusg.com.au	WENONA SCHOOL 176 Walker Street, North Sydney NSW 2060	WENONA PROJECT ARCHIMEDES 255-265 Miller Street, North Sydney NSW 2060 PROJECT NO : 14010	Tonkin Zulaikha Greer Architects 117 Reservoir Street ABN: 4600272349 P: (02) 9215 4900 F: (02) 9215 4901 EMAIL: wolfgang@tztg.com.au WEB: www.tztg.com.au	LOWER GROUND 2 PLAN	WR, MW	
				ESD AECOM Ian Dixon Phone: 9424 7000 Email: a.coulstock@cundali.com	STRUCTURAL ENGINEER TTW Richard Green Phone: 9439 7238 Email: Richard.Green@ttw.com.au	HYDRAULIC / FIRE ENGINEER Exova Grahame Barnes Phone: 9299 1312 Email: graham@warrensmith.com.au	FIRE SAFETY ENGINEER JBA James Dominguez Phone: 9157 1000 Email: james.dominguez@exova.com	TOWN PLANNER JBA Kate Tudhope Phone: 9556 6962 Email: KT.tudhope@baurban.com.au	Phone: 9409 4406 Email: hmckenzie@wenona.nsw.edu.au			SCALES	1:200	CHECKED
												PHASE	DRAWING NO	REVISION
												DA	A-1003	-

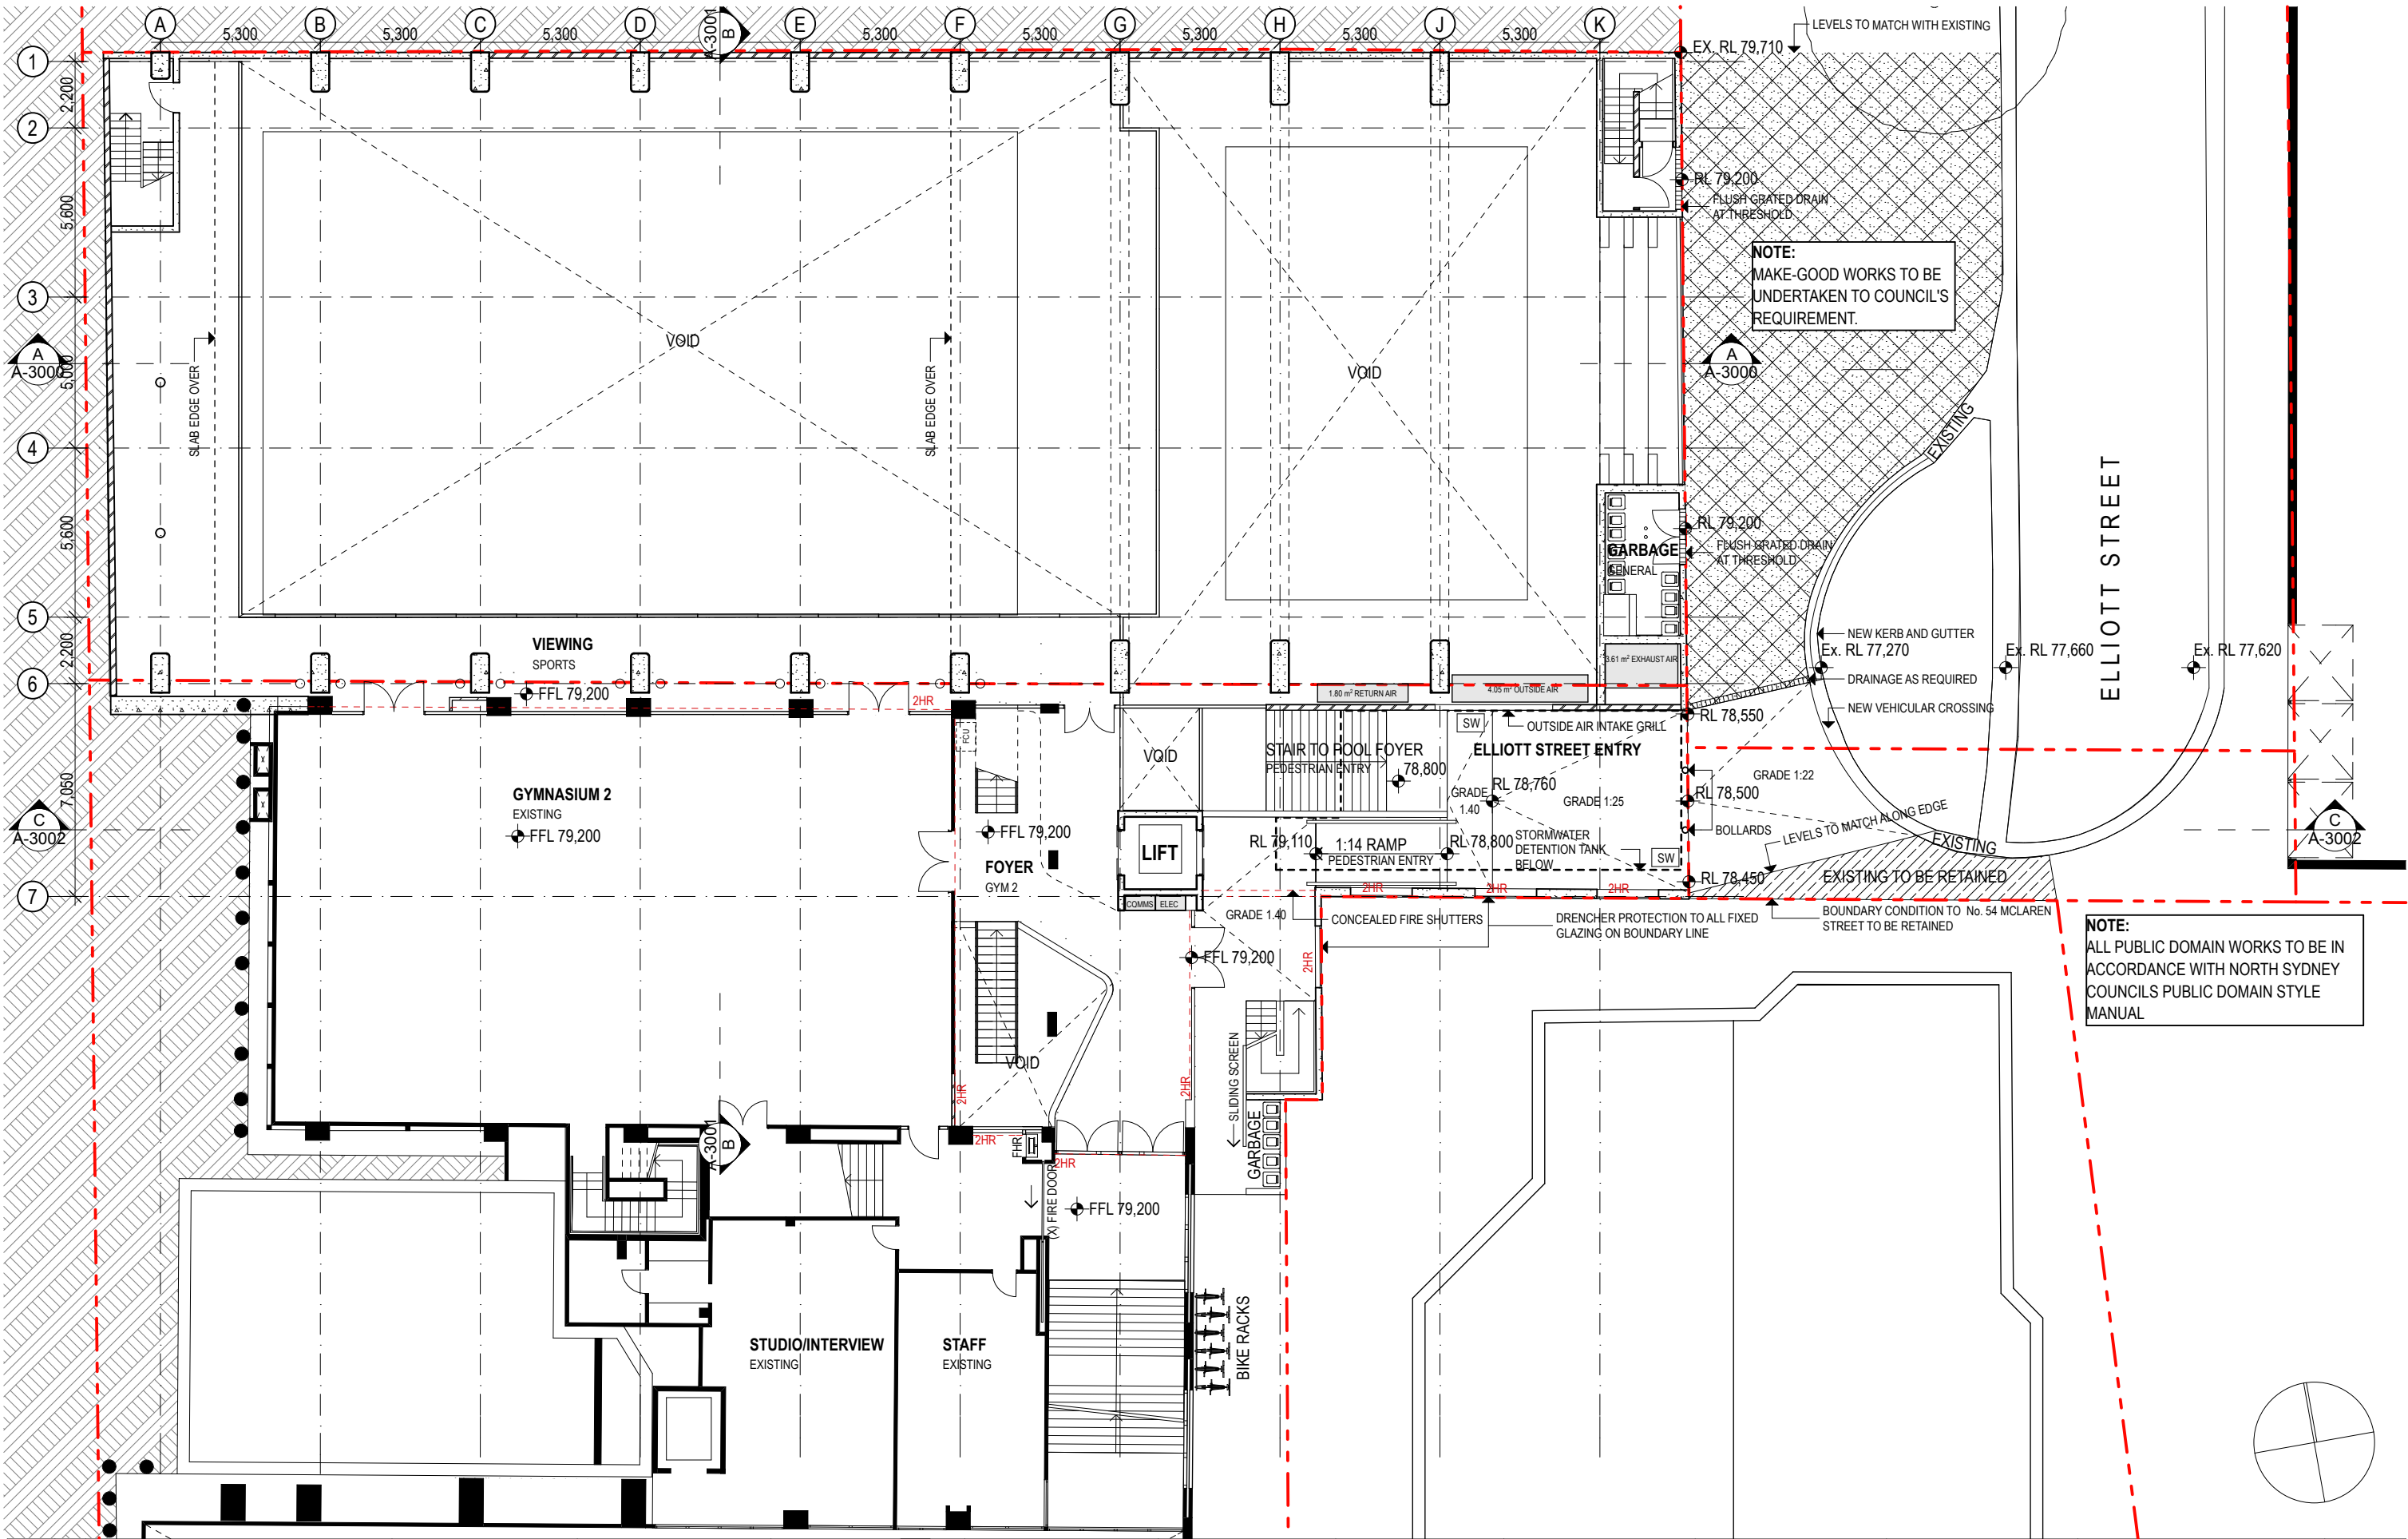


DATE	REV	NOTES:	NOTES:	ACCESSIBILITY	QUANTITY SURVEYOR	ELEC / MECH / LIFT	ACOUSTIC ENGINEER	BCA / PCA CONSULTANT	CLIENT:	PROJECT:	ARCHITECT	DRAWING TITLE		
16.07.15	-	DEVELOPMENT APPLICATION ISSUE	Do not scale off drawings. Use figured dimensions only. Report any discrepancies to the architect. These designs, plans, specifications and the copyright therein are the property of Tonkin Zulaikha Greer Architects Pty Ltd. and must not be reproduced or copied wholly or in part without written permission of Tonkin Zulaikha Greer Architects Pty Ltd.	Morris Goding Elisa Macchar Phone: 9692 9322 Email: elisa@mgac.com.au	MDA Australia Damon Blissett Phone: 9929 8000 Email: damon@mda-aust.com.au	Chris Medland Phone: 400 444 410 Email: cmedland@medlandmetropolis.com.au	WILKINSON MURRAY Brian Clarke Phone: 9437 4611 Email: brian@wilkinsonmurray.com.au	BIM-G Tony Heaslip Phone: 9211 7777 Email: tony@bimplus.com.au	WENONA SCHOOL 176 Walker Street, North Sydney NSW 2060 Phone: 9409 4406 Email: hmckenzie@wenona.nsw.edu.au	WENONA PROJECT ARCHIMEDES 255-265 Miller Street, North Sydney NSW 2060 PROJECT NO : 14010	TONKIN ZULAIKHA GREER ARCHITECTS 117 Reservoir Street ABN: 4600272349 P: (02) 9215 4900 F: (02) 9215 4901 EMAIL: wolfgang@tazg.com.au WEB: www.tazg.com.au	LOWER GROUND 2 MEZ PLAN		
				ESD AECOM Ian Dixon Phone: 9424 7000 Email: a.coulstock@cundall.com	STRUCTURAL ENGINEER TTW Richard Green Phone: 9439 7238 Email: Richard.Green@ttw.com.au	HYDRAULIC / FIRE ENGINEER Exova Grahame Barnes Phone: 9299 1312 Email: graham@warrensmith.com.au	FIRE SAFETY ENGINEER Exova James Dominguez Phone: 9157 1000 Email: james.dominguez@exova.com	TOWN PLANNER JBA Kate Tudhope Phone: 9556 6962 Email: KTudhope@baurban.com.au				SCALES 1:200	CHECKED PT	
												PHASE DA	DRAWING NO A-1004	REVISION -

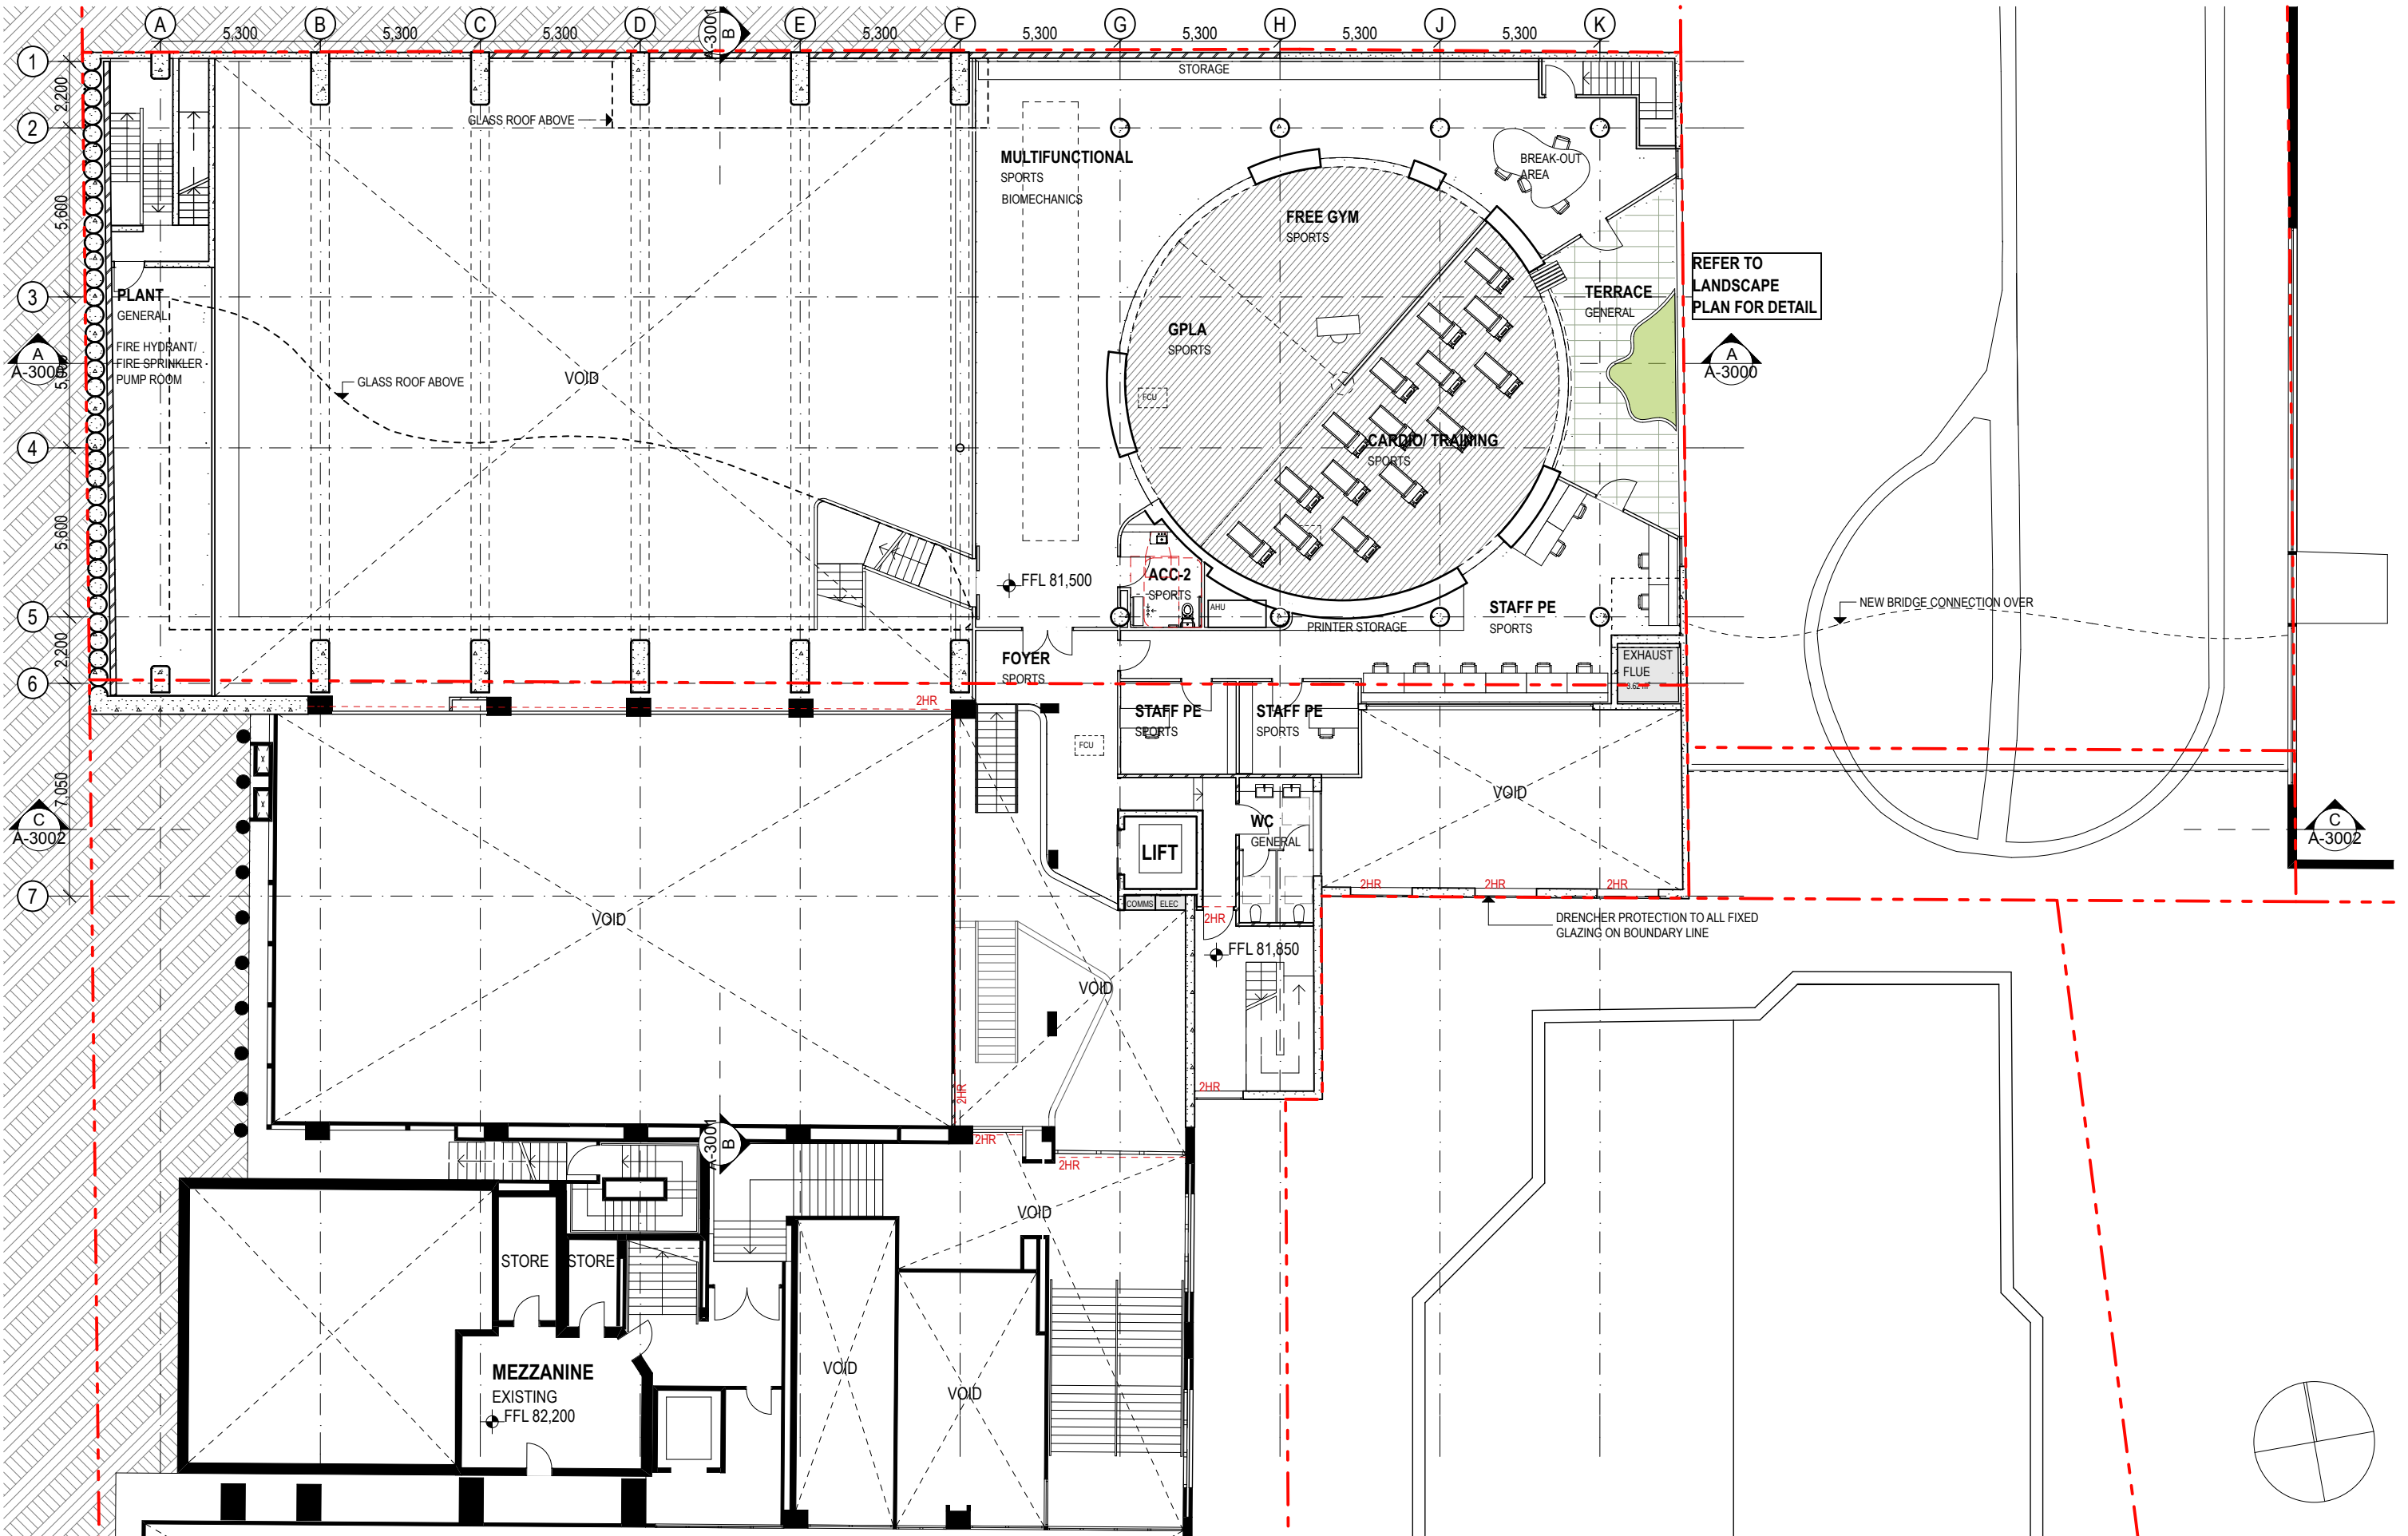


DATE	REV	NOTES	NOTES:	ACCESSIBILITY	QUANTITY SURVEYOR	ELEC / MECH / LIFT	ACOUSTIC ENGINEER	BCA / PCA CONSULTANT	CLIENT:	PROJECT :	ARCHITECT	DRAWING TITLE	DRAWN BY
16.07.15	-	DEVELOPMENT APPLICATION ISSUE	Do not scale off drawings. Use figured dimensions only. Report any discrepancies to the architect. These designs, plans, specifications and the copyright therein are the property of Tonkin Zulaikha Greer Architects Pty Ltd, and must not be reproduced or copied wholly or in part without written permission of Tonkin Zulaikha Greer Architects Pty Ltd.	Moris Goding Eliisa Moelcher Phone: 9692 9322 Email: elisa@mgac.com.au	MDA Australia Damon Bissell Phone: 9929 8000 Email: damon@mda-aust.com.au	Chris Medland Phone: 9437 4611 Email: cmedland@medlandmetropolis.com.au	WILKINSON MURRAY Tony Heaslip Phone: 9211 7777 Email: tony@bmplusg.com.au	BMA / PCA CONSULTANT Tony Heaslip Phone: 9211 7777 Email: tony@bmplusg.com.au	WENONA SCHOOL 176 Walker Street, North Sydney NSW 2060	WENONA PROJECT ARCHIMEDES 255-265 Miller Street, North Sydney NSW 2060 PROJECT NO : 14010	Tonkin Zulaikha Greer Architects 117 Reservoir Street ABN: 4600272349 P: (02) 9215 4900 F: (02) 9215 4901 EMAIL: wolfgang@tgg.com.au WEB: www.tgg.com.au	LOWER GROUND 1 PLAN	WR, MW
				ESD AECOM Ian Dixon Phone: 9424 7000 Email: a.coulstock@cundali.com	STRUCTURAL ENGINEER TTW Richard Green Phone: 9439 7238 Email: Richard.Green@ttw.com.au	HYDRAULIC / FIRE ENGINEER Exova Grahame Barnes Phone: 9757 1000 Email: graham@warrensmith.com.au	FIRE SAFETY ENGINEER Exova James Dominguez Phone: 9757 1000 Email: james.dominguez@exova.com	TOWN PLANNER JBA Kate Tudhope Phone: 9556 6962 Email: KTudhope@baurban.com.au				SCALES	CHECKED PT
												1:200	REVISION
												PHASE	DRAWING NO
												DA	A-1005
													-

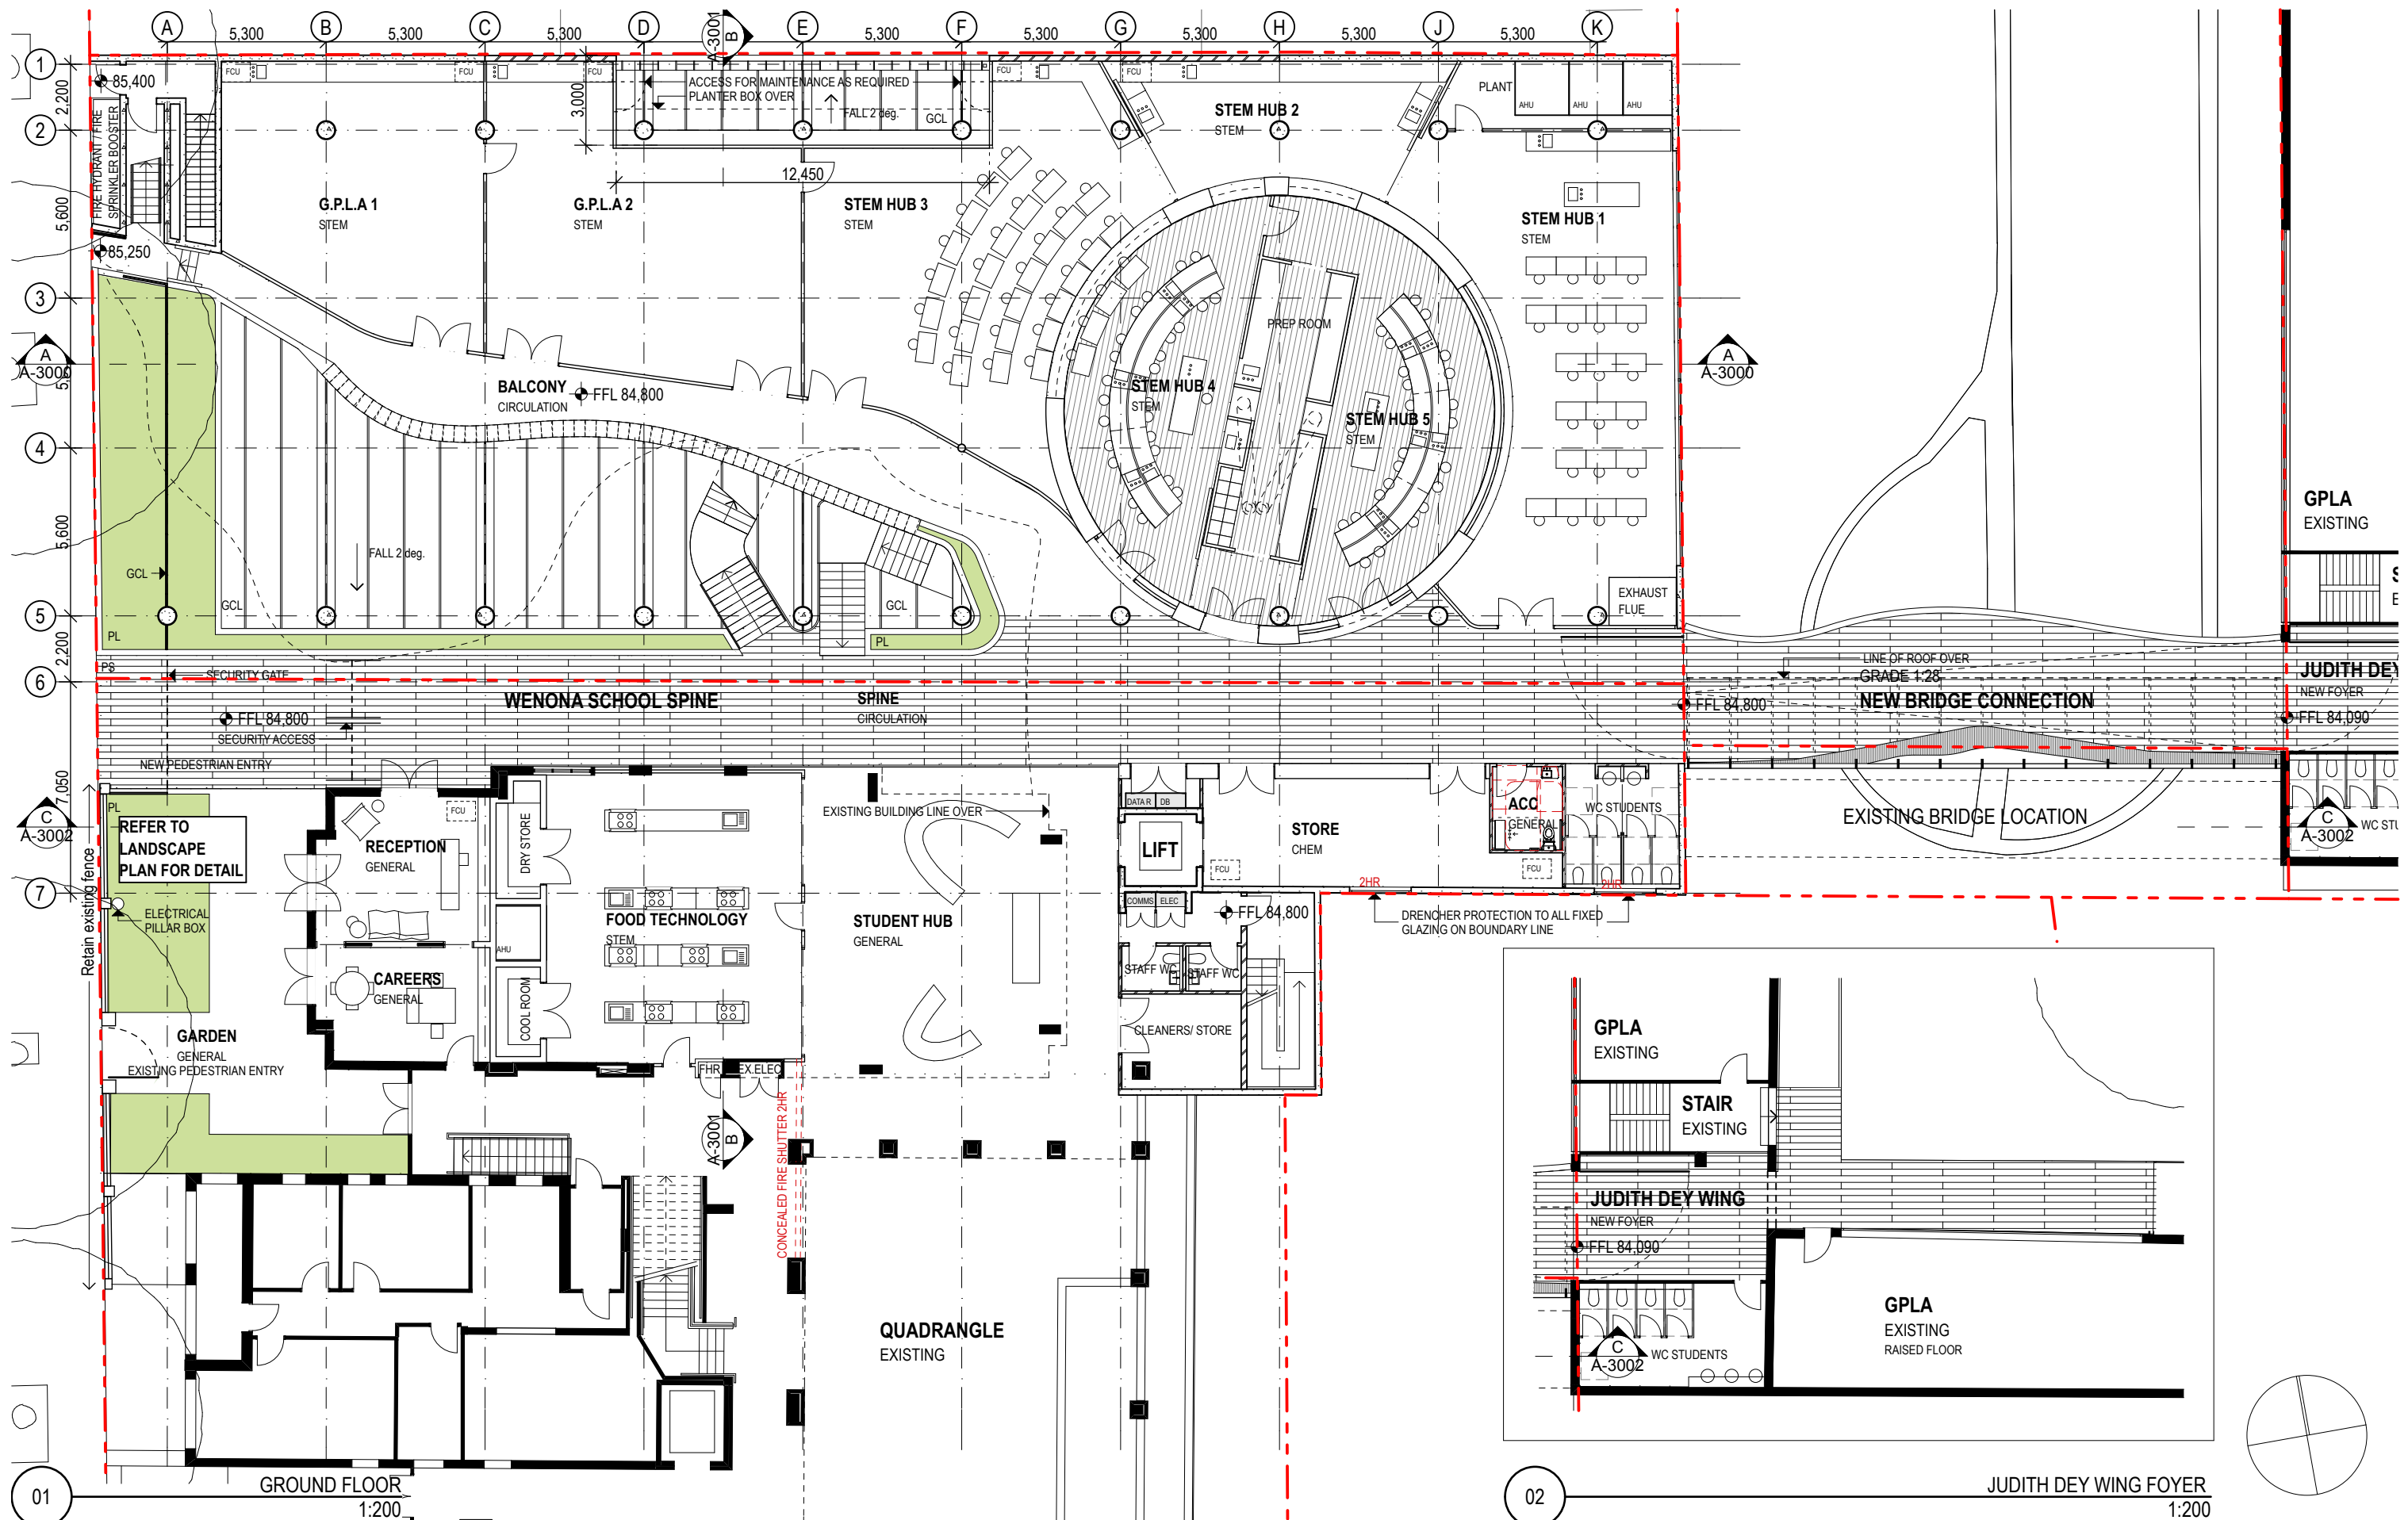


DATE	REV	NOTES	NOTES:	ACCESSIBILITY	QUANTITY SURVEYOR	ELEC / MECH / LIFT	ACOUSTIC ENGINEER	BCA / PCA CONSULTANT	CLIENT:	PROJECT:	ARCHITECT	DRAWING TITLE	DRAWN BY
16.07.15	-	DEVELOPMENT APPLICATION ISSUE	Do not scale off drawings. Use figured dimensions only. Report any discrepancies to the architect. These designs, plans, specifications and the copyright therein are the property of Tonkin Zulaikha Greer Architects Pty Ltd, and must not be reproduced or copied wholly or in part without written permission of Tonkin Zulaikha Greer Architects Pty Ltd.	Morris Goding Elisa Moehlar Phone: 9692 9322 Email: elisa@mgac.com.au	MDA Australia Damon Bissell Phone: 9929 8000 Email: damon@mda-aust.com.au	Chris Medland Phone: 400 444 410 Email: cmedland@medlandmetropolis.com.au	WILKINSON MURRAY Brian Clarke Phone: 9437 4611 Email: brian@wilkinsonmurray.com.au	BIM-G Tony Heaslip Phone: 9211 7777 Email: tony@bmplusg.com.au	WENONA SCHOOL 176 Walker Street, North Sydney NSW 2060	WENONA PROJECT ARCHIMEDES 255-265 Miller Street, North Sydney NSW 2060 PROJECT NO : 14010	Tonkin Zulaikha Greer Architects 117 Reservoir Street ABN: 4600272349 P: (02) 9215 4900 F: (02) 9215 4901 EMAIL: wolfgang@tztg.com.au WEB: www.tztg.com.au	GROUND FLOOR PLAN	WR, MW
				ESD AECOM Ian Dixon Phone: 9424 7000 Email: a.coulstock@cundall.com	STRUCTURAL ENGINEER TTW Richard Green Phone: 9439 7238 Email: Richard.Green@ttw.com.au	HYDRAULIC / FIRE ENGINEER Exova Grahame Barnes Phone: 9299 1312 Email: graham@warrensmith.com.au	FIRE SAFETY ENGINEER Exova James Dominguez Phone: 9157 1000 Email: james.dominguez@exova.com	TOWN PLANNER JBA Kate Tudeshope Phone: 9556 6962 Email: KTudeshope@baurban.com.au	Phone: 9409 4406 Email: hmckenzie@wenona.nsw.edu.au			SCALES	CHECKED
												PHASE	REVISION
												DA	A-1006

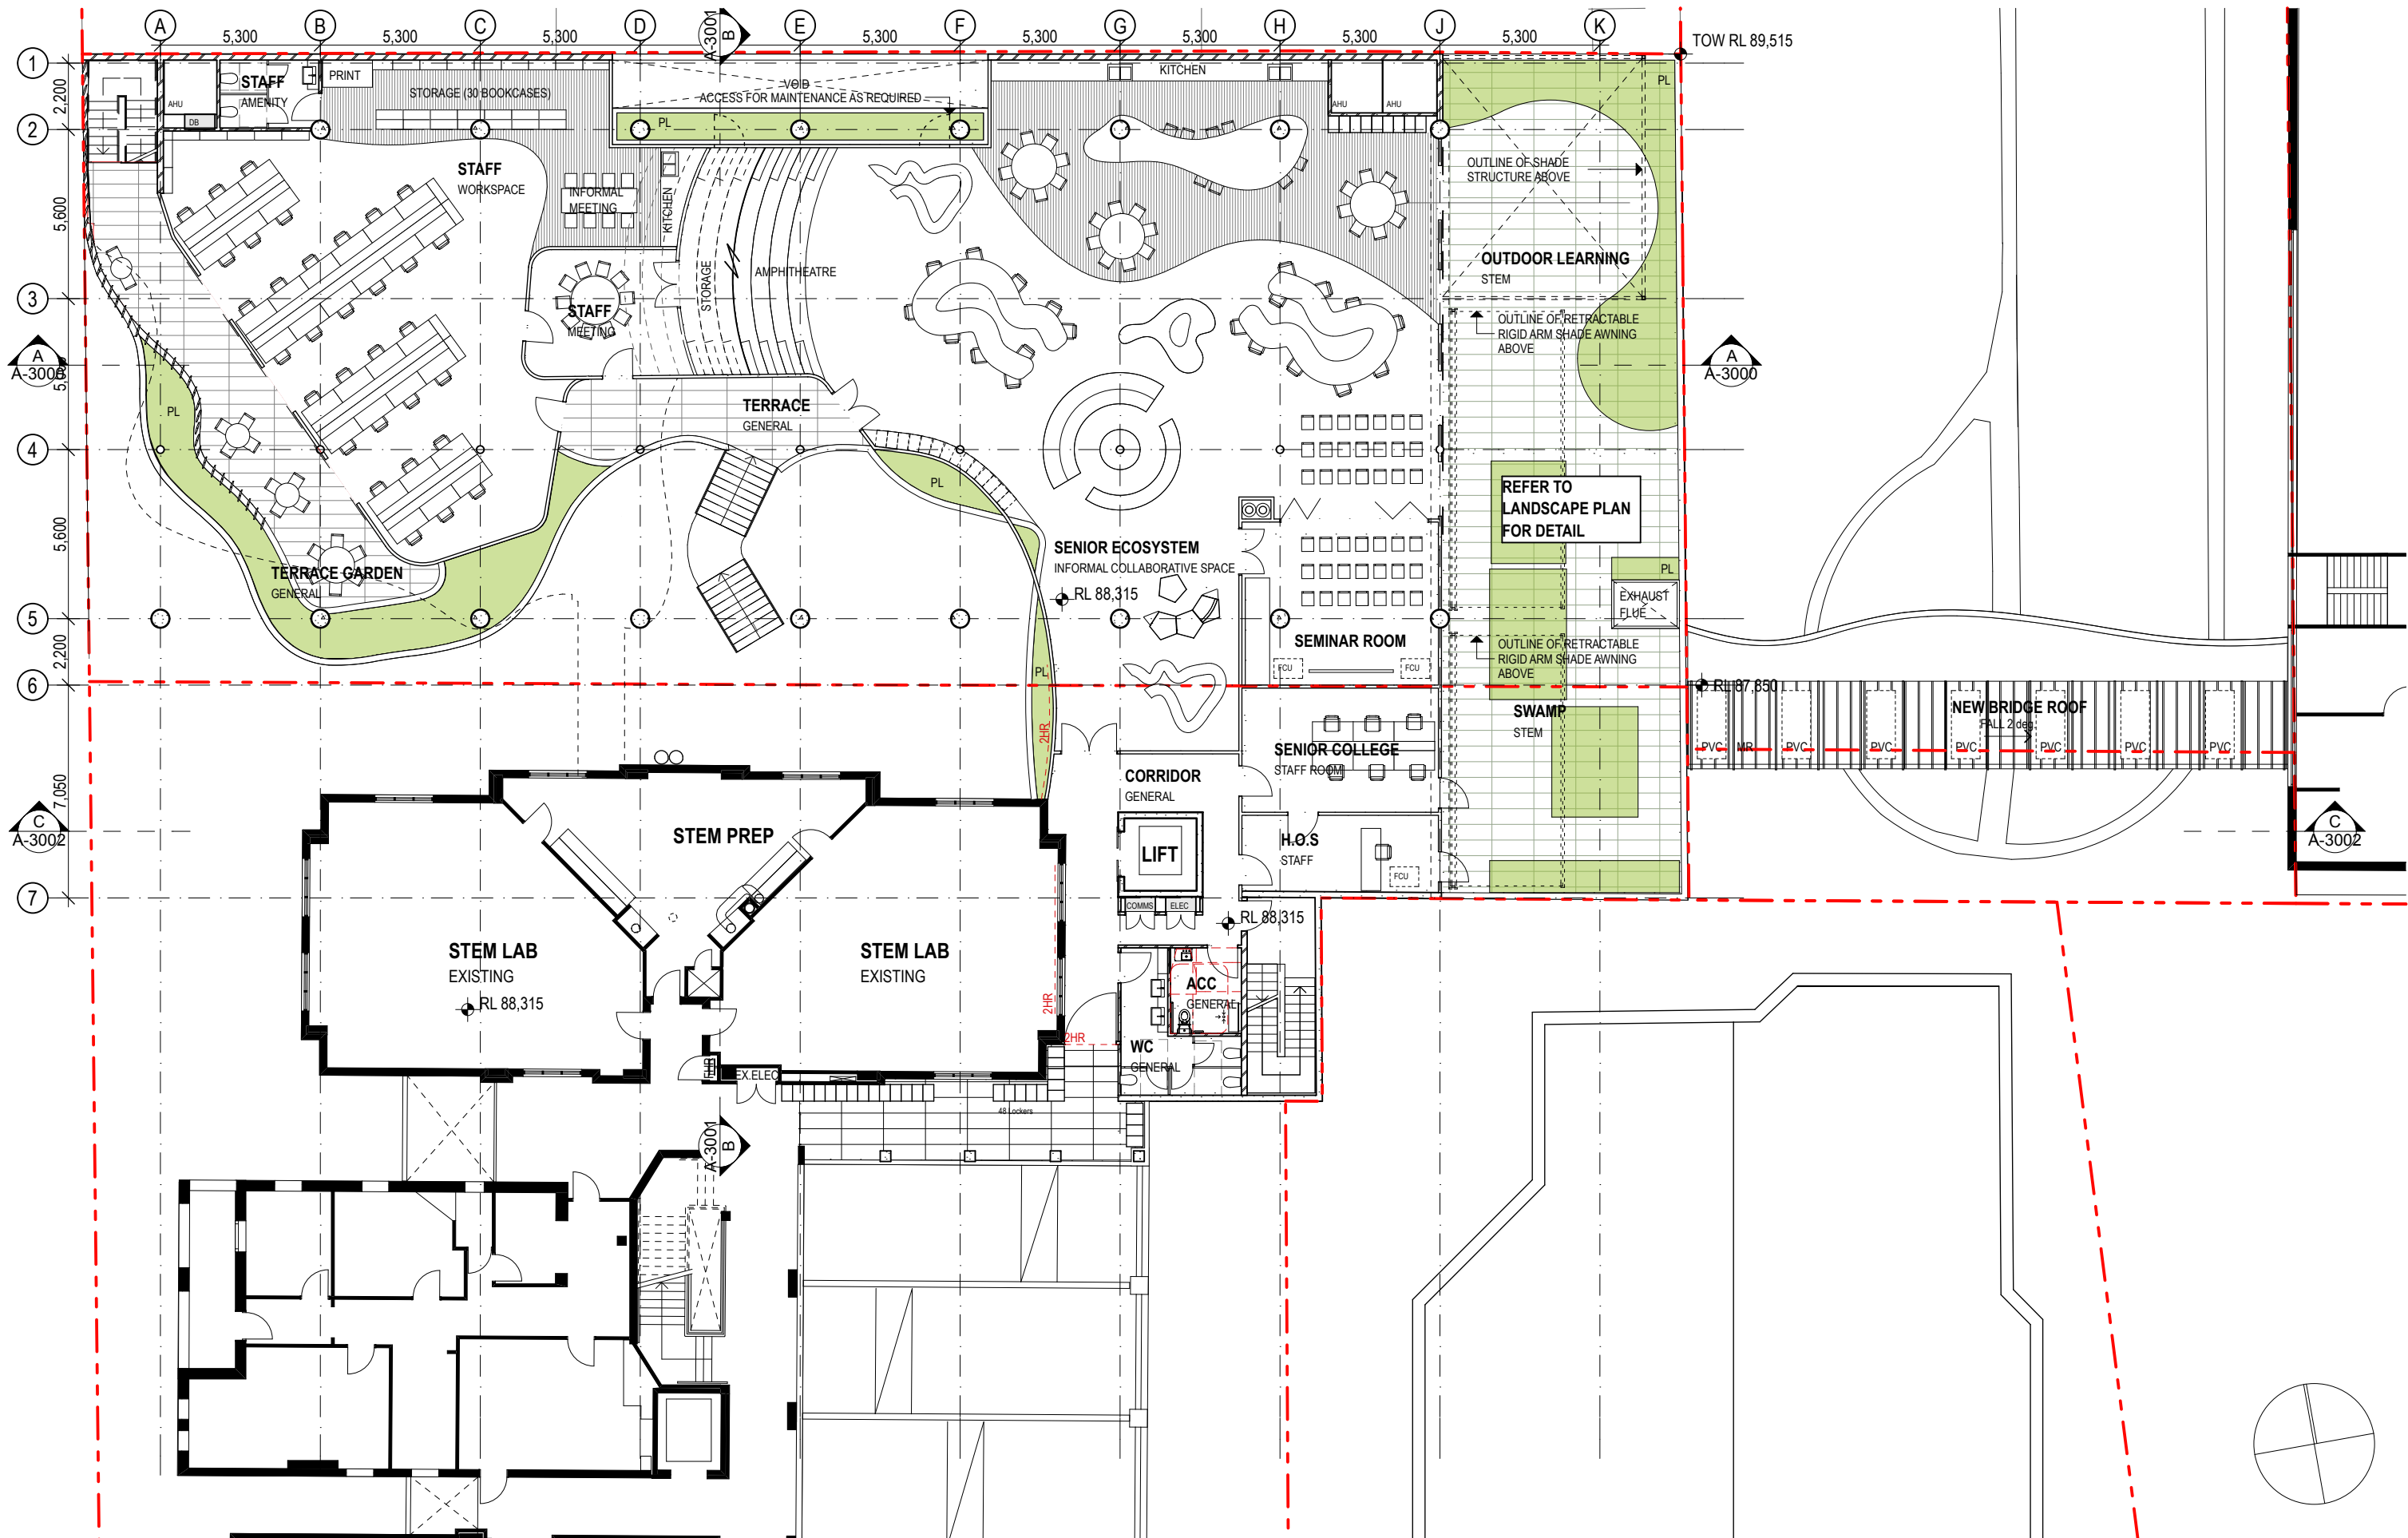


DATE 16.07.15	REV -	NOTES: DEVELOPMENT APPLICATION ISSUE	NOTES: Do not scale off drawings. Use figured dimensions only. Report any discrepancies to the architect. These designs, plans, specifications and the copyright therein are the property of Tonkin Zulaikha Greer Architects Pty Ltd, and must not be reproduced or copied wholly or in part without written permission of Tonkin Zulaikha Greer Architects Pty Ltd.	ACCESSIBILITY Morris Goding Elisa Moehlar Phone: 9692 9322 Email: elisa@mgac.com.au ESD AECOM Ian Dixon Phone: 9424 7000 Email: a.coulstock@cundali.com	QUANTITY SURVEYOR MDA Australia Damon Bissell Phone: 9929 8000 Email: damon@mda-aust.com.au STRUCTURAL ENGINEER TTW Richard Green Phone: 9439 7238 Email: Richard.Green@ttw.com.au	ELEC / MECH / LIFT MEDLAND METROPOLIS Chris Medland Phone: 400 444 410 Email: cmedland@medlandmetropolis.com.au HYDRAULIC / FIRE ENGINEER Exova Grahame Barnes Phone: 9299 1312 Email: graham@warrensmith.com.au	ACOUSTIC ENGINEER WILKINSON MURRAY Brian Clarke Phone: 9437 4611 Email: brian@wilkinsonmurray.com.au FIRE SAFETY ENGINEER Exova James Dominguez Phone: 9157 1000 Email: james.dominguez@exova.com	BCA / PCA CONSULTANT BIM-G Tony Heaslip Phone: 9211 7777 Email: tony@bmplusg.com.au TOWN PLANNER JBA Kate Tudhope Phone: 9556 6962 Email: KTudhope@baurban.com.au	CLIENT: WENONA SCHOOL 176 Walker Street, North Sydney NSW 2060 Phone: 9409 4406 Email: hmckenzie@wenona.nsw.edu.au	PROJECT: WENONA PROJECT ARCHIMEDES 255-265 Miller Street, North Sydney NSW 2060 PROJECT NO : 14010	ARCHITECT TONKIN ZULAIKHA GREER ARCHITECTS 117 Reservoir Street ABN: 4600272349 P: (02) 9215 4900 F: (02) 9215 4901 EMAIL: wolfgang@tztg.com.au WEB: www.tztg.com.au	DRAWING TITLE LEVEL 1 PLAN SCALES 1:200 PHASE DA DRAWING NO A-1007 REVISION -	DRAWN BY WR, MW CHECKED PT
------------------	----------	---	--	--	---	---	--	--	--	--	---	--	-------------------------------------

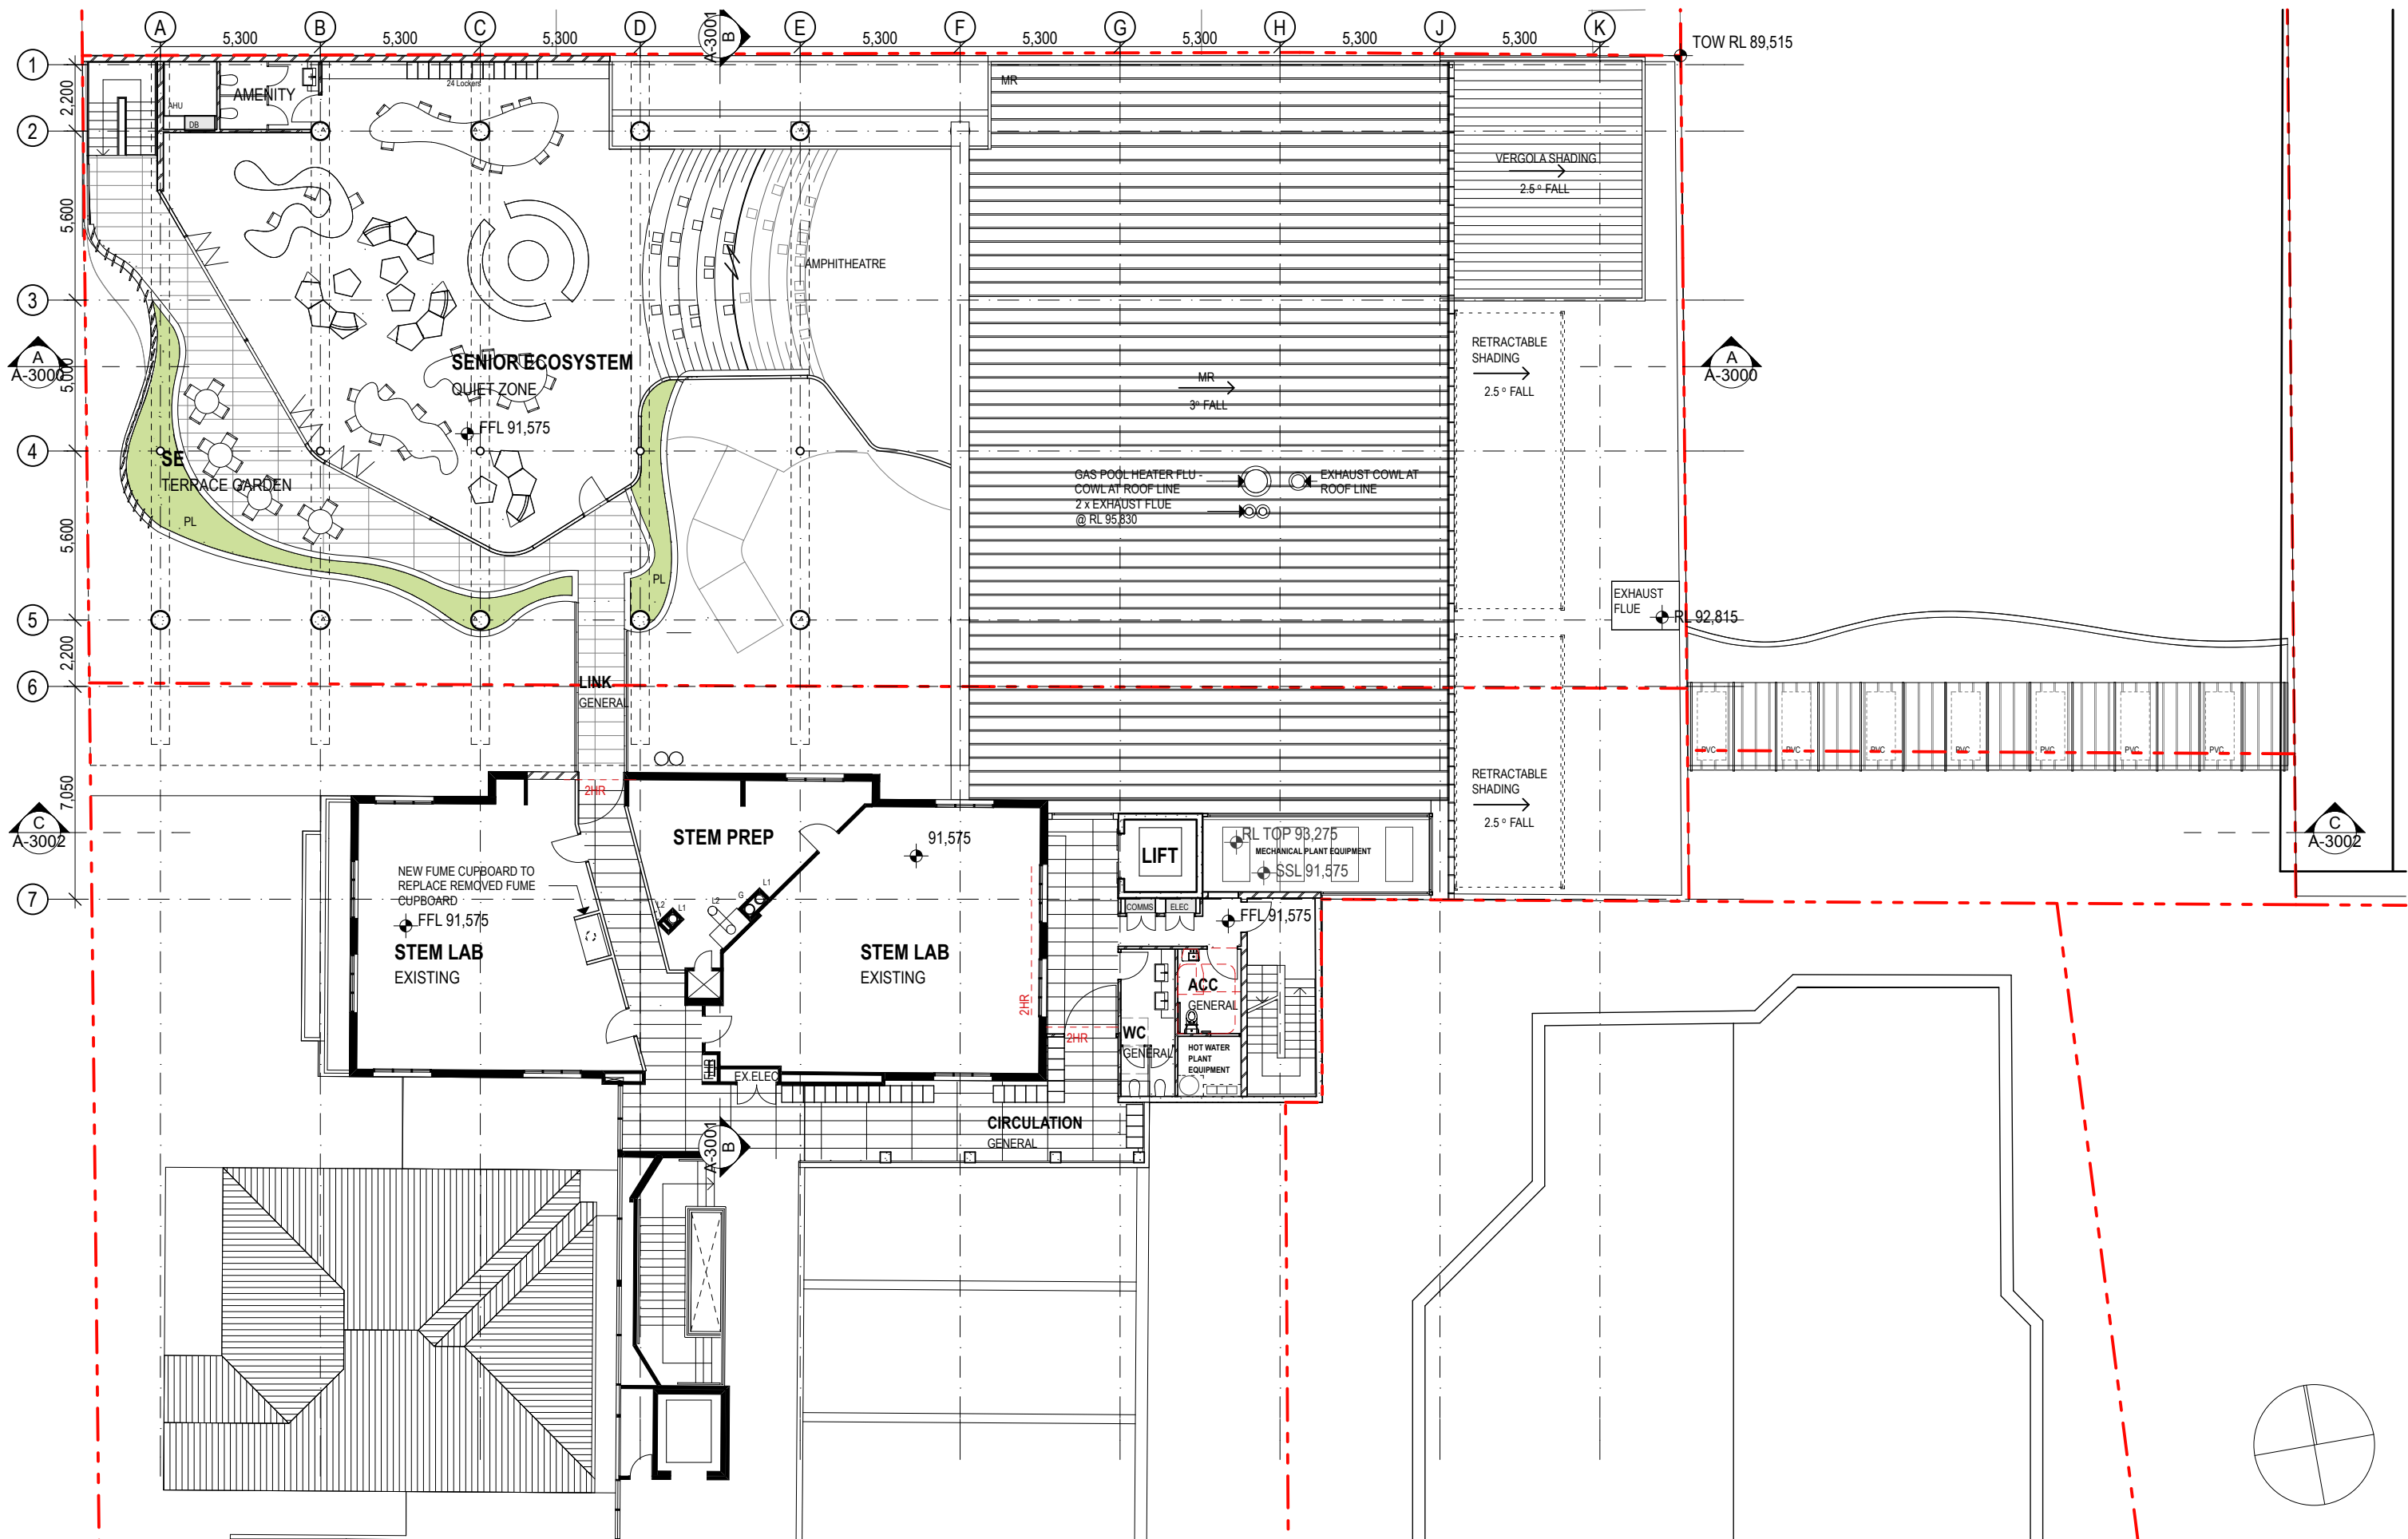


DATE 16.07.15	REV -	NOTES: DEVELOPMENT APPLICATION ISSUE	NOTES: Do not scale off drawings. Use figured dimensions only. Report any discrepancies to the architect. These designs, plans, specifications and the copyright therein are the property of Tonkin Zulaikha Greer Architects Pty Ltd, and must not be reproduced or copied wholly or in part without written permission of Tonkin Zulaikha Greer Architects Pty Ltd.	ACCESSIBILITY MDA Australia Elisa Moehlar Phone: 9692 9322 Email: elisa@mgac.com.au ESD AECOM Ian Dixon Phone: 9424 7000 Email: a.coulstock@cundall.com	QUANTITY SURVEYOR MDA Australia Damon Bissell Phone: 9929 8000 Email: damon@mda-aust.com.au STRUCTURAL ENGINEER TTW Richard Green Phone: 9439 7238 Email: Richard.Green@ttw.com.au	ELEC / MECH / LIFT MEDLAND METROPOLIS Chris Medland Phone: 400 444 410 Email: cmedland@medlandmetropolis.com.au HYDRAULIC / FIRE ENGINEER Exova Grahame Barnes Phone: 9299 1312 Email: graham@warrensmith.com.au	ACOUSTIC ENGINEER WILKINSON MURRAY Brian Clarke Phone: 9437 4611 Email: brian@wilkinsonmurray.com.au FIRE SAFETY ENGINEER Exova James Dominguez Phone: 9157 1000 Email: james.dominguez@exova.com	BCA / PCA CONSULTANT BIM-G Tony Heaslip Phone: 9211 7777 Email: tony@bmplusg.com.au TOWN PLANNER JBA Kate Tudhope Phone: 9556 6962 Email: KTudhope@baurban.com.au	CLIENT: WENONA SCHOOL 176 Walker Street, North Sydney NSW 2060 Phone: 9409 4406 Email: hmckenzie@wenona.nsw.edu.au	PROJECT: WENONA PROJECT ARCHIMEDES 255-265 Miller Street, North Sydney NSW 2060 PROJECT NO : 14010	ARCHITECT TONKIN ZULAIKHA GREER ARCHITECTS 117 Reservoir Street ABN: 4600272349 P: (02) 9215 4900 F: (02) 9215 4901 EMAIL: wolfgang@tztg.com.au WEB: www.tztg.com.au	DRAWING TITLE LEVEL 2 PLAN SCALES 1:200 PHASE DA DRAWING NO A-1008 REVISION -	DRAWN BY WR, MW CHECKED PT
------------------	----------	---	--	--	---	---	--	--	--	--	---	--	-------------------------------------

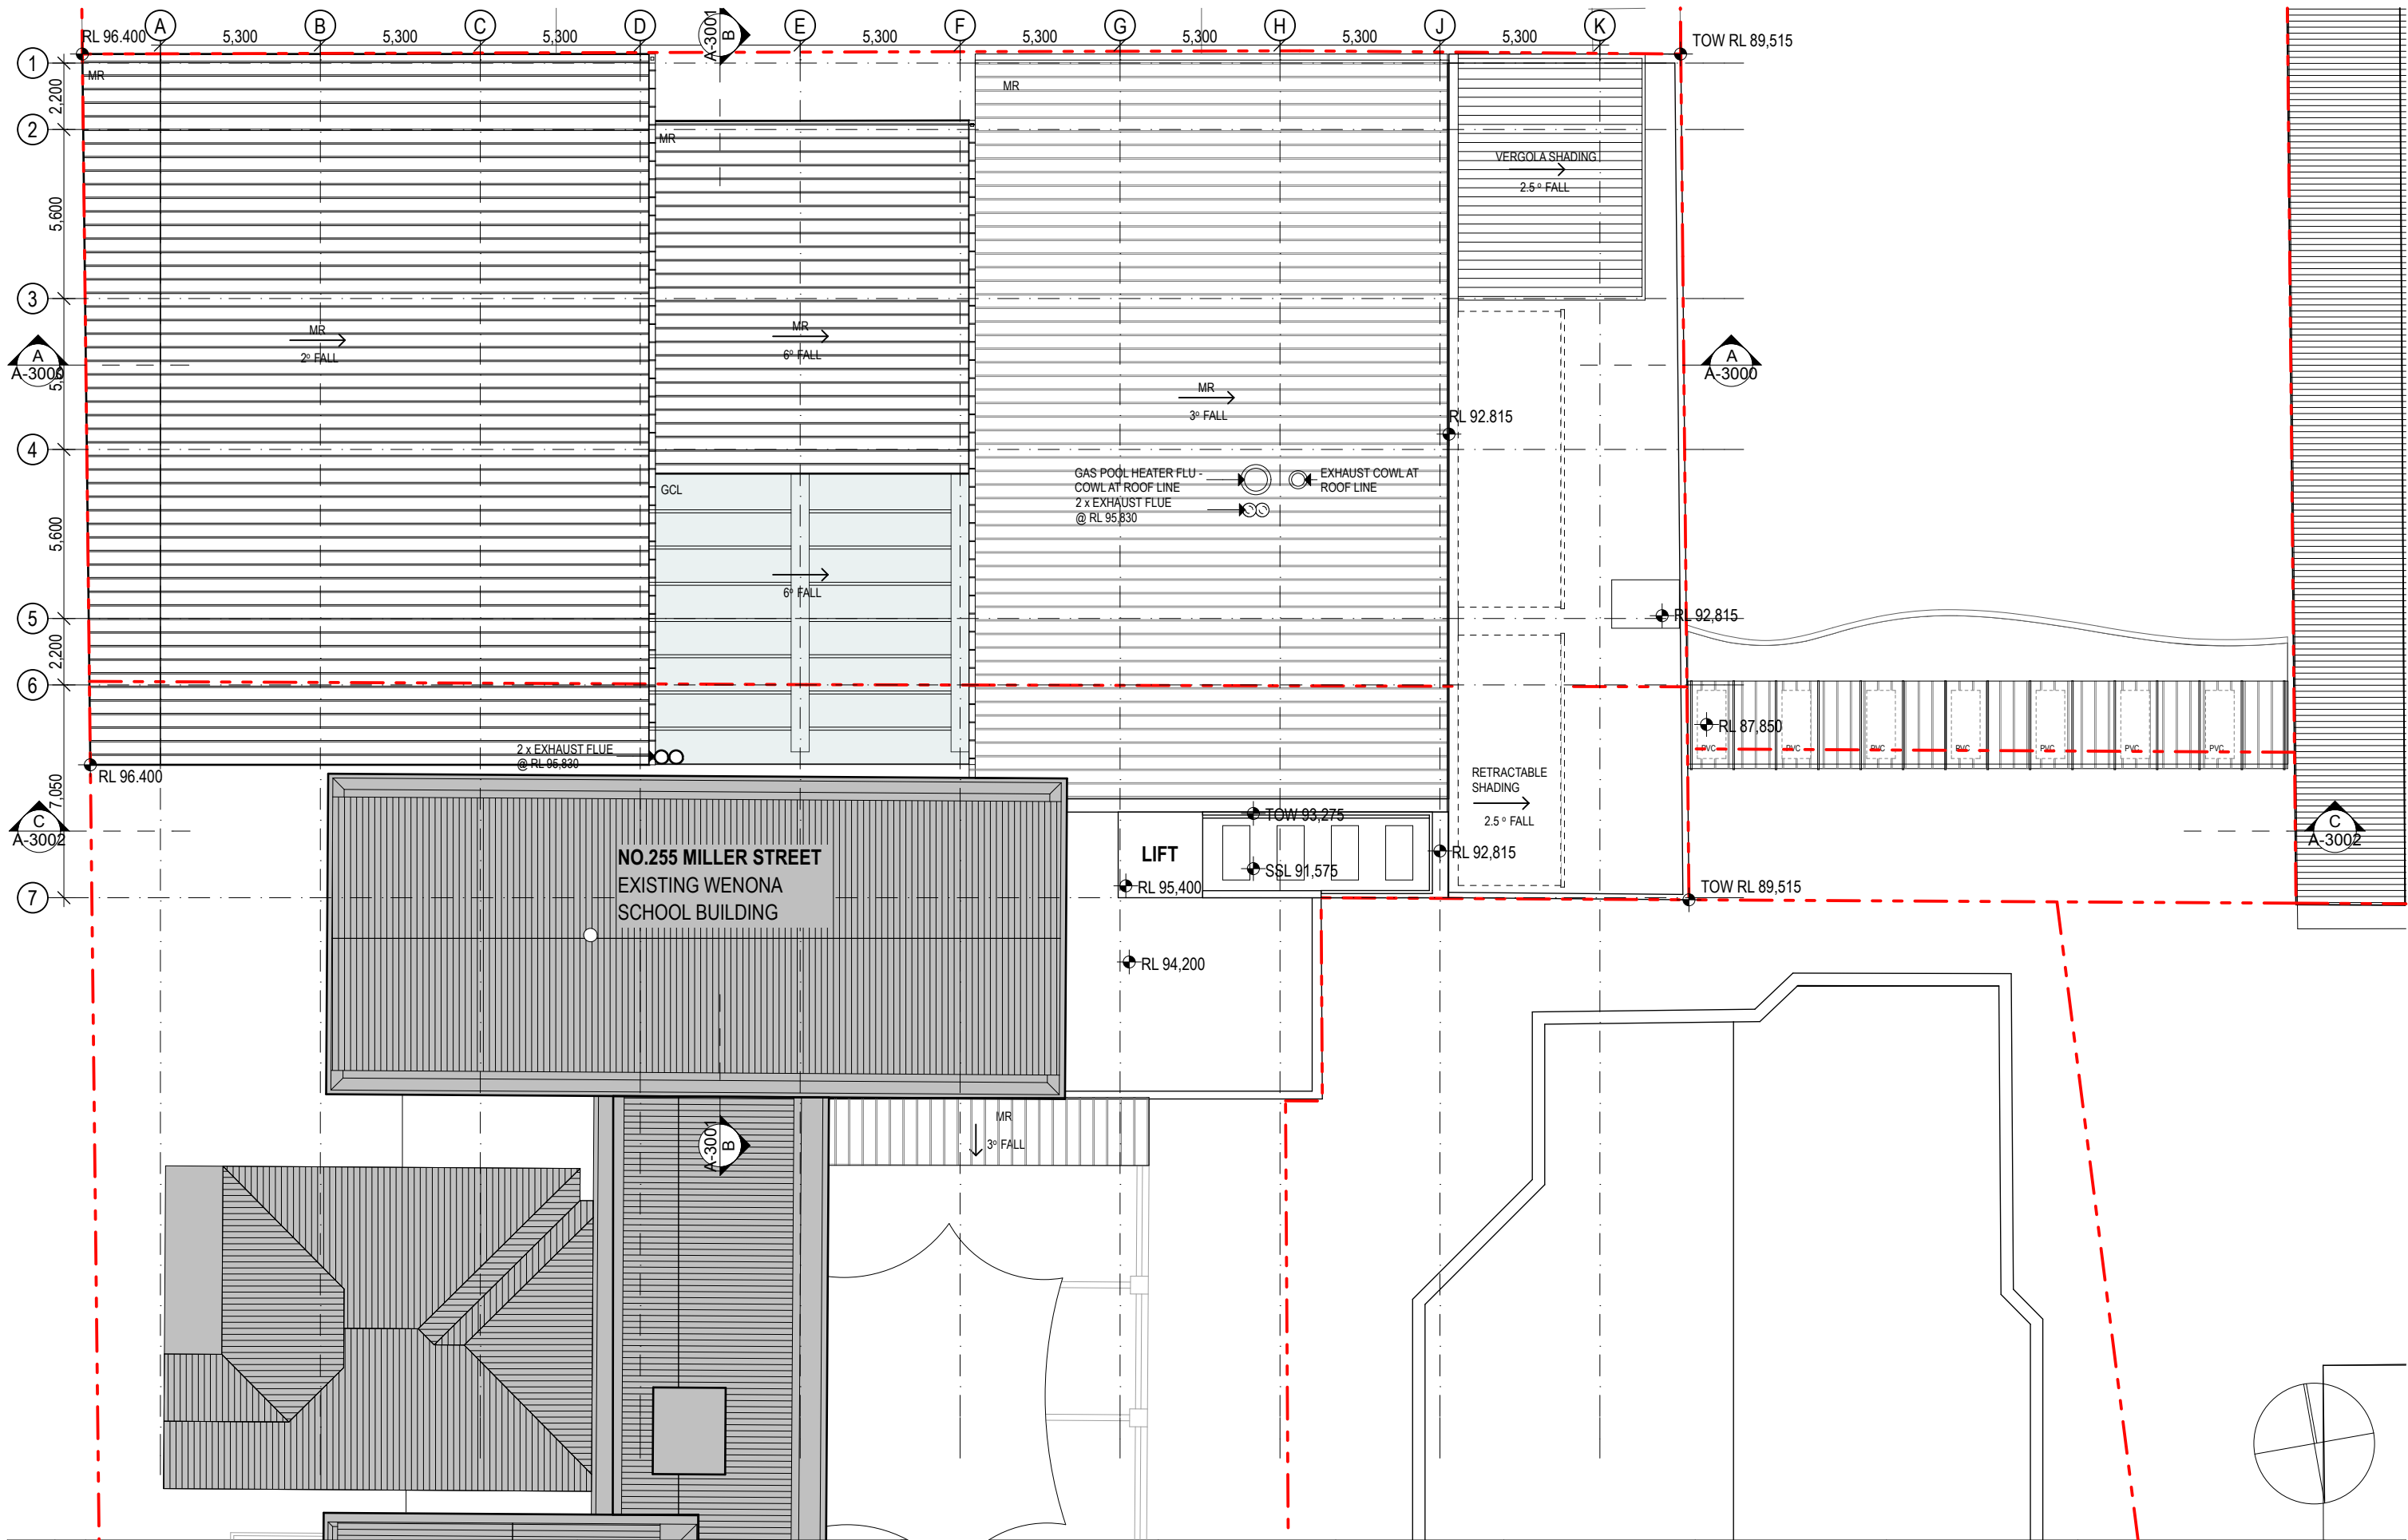


DATE 16.07.15	REV -	NOTES : DEVELOPMENT APPLICATION ISSUE	NOTES: Do not scale off drawings. Use figured dimensions only. Report any discrepancies to the architect. These designs, plans, specifications and the copyright therein are the property of Tonkin Zulaikha Greer Architects Pty Ltd, and must not be reproduced or copied wholly or in part without written permission of Tonkin Zulaikha Greer Architects Pty Ltd.	ACCESSIBILITY Morris Gooding Elisa Moehlar Phone: 9692 9322 Email: elisa@mgac.com.au	QUANTITY SURVEYOR MDA Australia Damon Blissell Phone: 9929 8000 Email: damon@mda-aust.com.au	ELEC / MECH / LIFT MEDLAND METROPOLIS Chris Medland Phone: 400 444 410 Email: cmedland@medlandmetropolis.com.au	ACOUSTIC ENGINEER WILKINSON MURRAY Brian Clarke Phone: 9437 4611 Email: brian@wilkinsonmurray.com.au	BCA / PCA CONSULTANT BMA-G Tony Heaslip Phone: 9211 7777 Email: tony@bmplusg.com.au	CLIENT: WENONA SCHOOL 176 Walker Street, North Sydney NSW 2060 Phone: 9409 4406 Email: hmcckenzie@wenona.nsw.edu.au	PROJECT : WENONA PROJECT ARCHIMEDES 255-265 Miller Street, North Sydney NSW 2060 PROJECT NO : 14010	ARCHITECT TONKIN ZULAIKHA GREER ARCHITECTS 117 Reservoir Street ABN: 4600272349 P: (02) 9215 4900 F: (02) 9215 4901 EMAIL: wolfgang@tztg.com.au WEB: www.tztg.com.au	DRAWING TITLE ROOF PLAN SCALES 1:200 PHASE DA DRAWING NO A-1009 REVISION -	DRAWN BY WR, MW CHECKED PT
------------------	----------	--	--	--	--	---	--	---	---	---	---	---	-------------------------------------

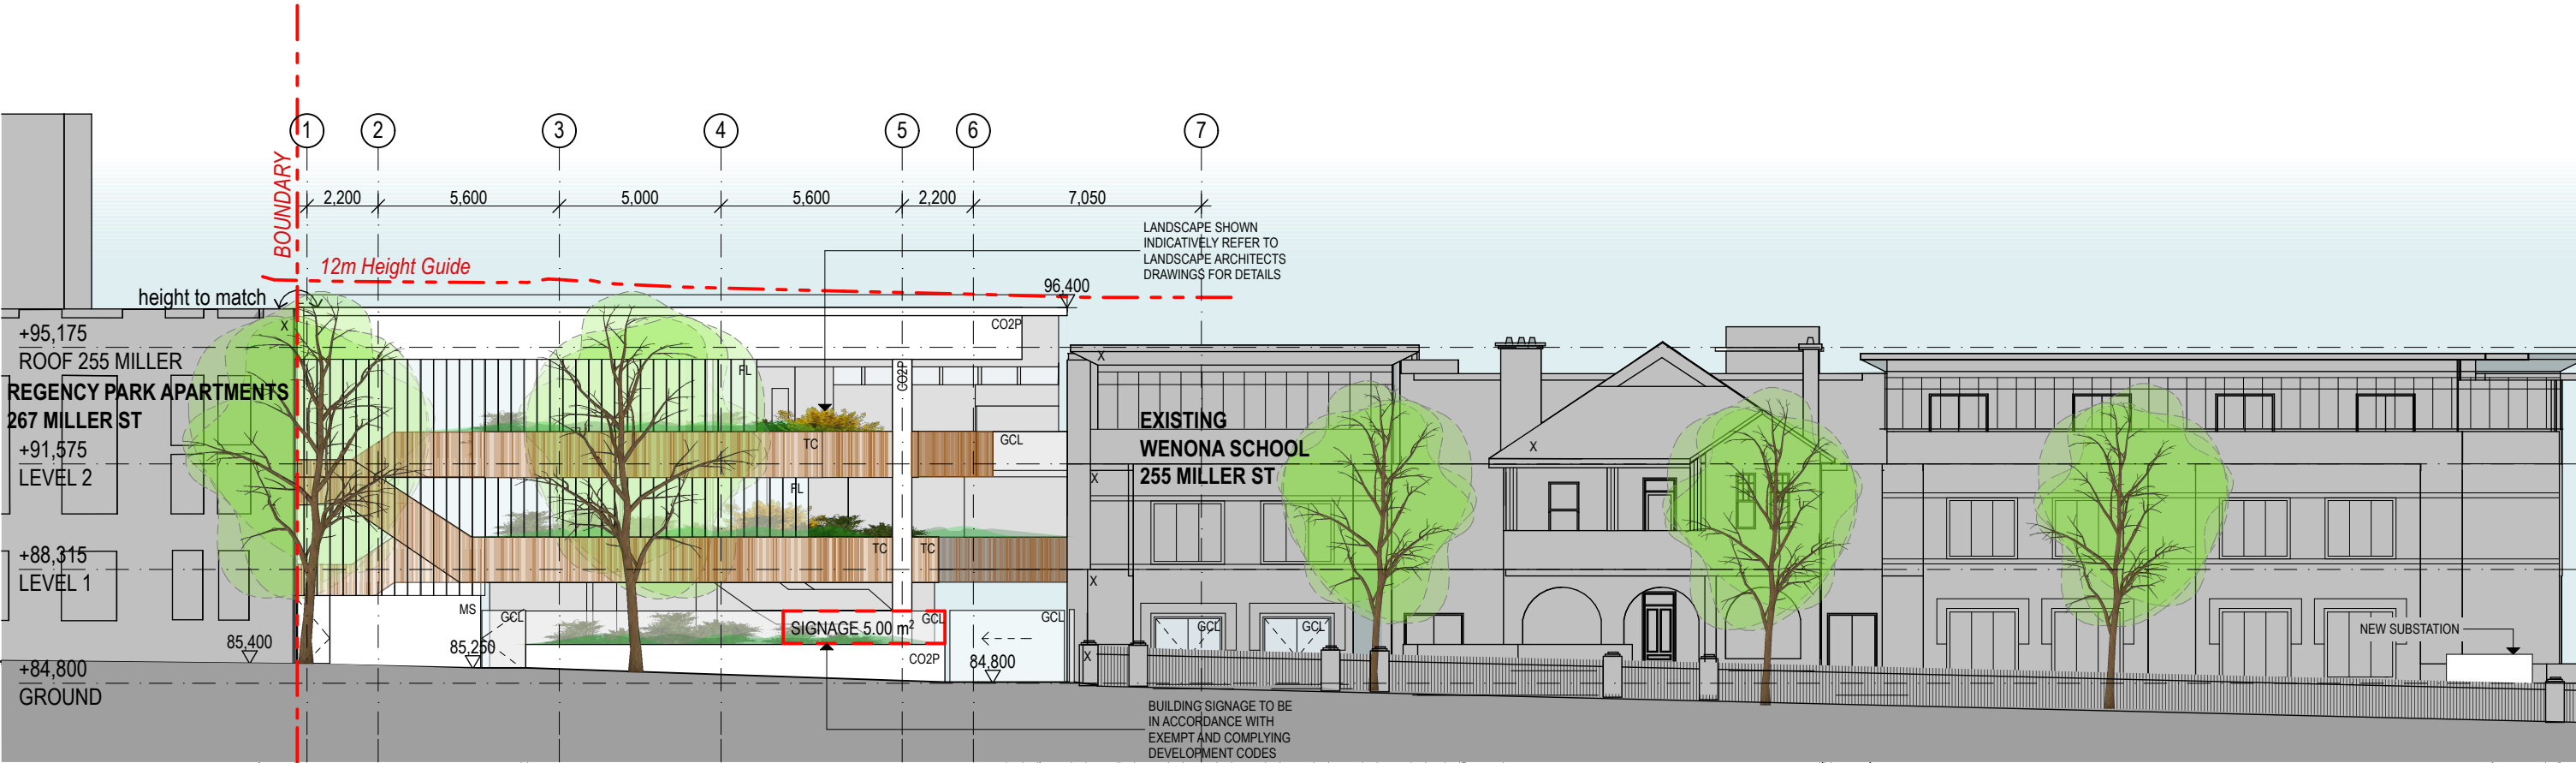


DATE	REV	NOTES :	NOTES:	ACCESSIBILITY	QUANTITY SURVEYOR	ELEC / MECH / LIFT	ACOUSTIC ENGINEER	BCA / PCA CONSULTANT	CLIENT:	PROJECT :	ARCHITECT	DRAWING TITLE	DRAWN BY
16.07.15	-	DEVELOPMENT APPLICATION ISSUE	Do not scale off drawings. Use figured dimensions only. Report any discrepancies to the architect. These designs, plans, specifications and the copyright therein are the property of Tonkin Zulaikha Greer Architects Pty Ltd. and must not be reproduced or copied wholly or in part without written permission of Tonkin Zulaikha Greer Architects Pty Ltd.	Morris Goding Elisa Moechar Phone: 9692 9322 Email: elisa@mgac.com.au	MDA Australia Damon Bissell Phone: 9929 8000 Email: damon@mda-aust.com.au	MEDLAND METROPOLIS Chris Medland Phone: 400 444 410 Email: cmedland@medlandmetropolis.com.au	WILKINSON MURRAY Brian Clarke Phone: 9437 4611 Email: brian@wilkinsonmurray.com.au	BM+G Tony Heaslip Phone: 9211 7777 Email: tony@bmplusg.com.au	WENONA SCHOOL 176 Walker Street, North Sydney NSW 2060	WENONA PROJECT ARCHIMEDES 255-265 Miller Street, North Sydney NSW 2060 PROJECT NO : 14010	 117 Reservoir Street ABN: 4600272349 P: (02) 9215 4900 F: (02) 9215 4901 EMAIL: wolfgang@tazg.com.au WEB: www.tazg.com.au	ELEVATION MILLER STREET	WR, MW
				ESD AECOM Ian Dixon Phone: 9424 7000 Email: a.coulstock@cundali.com	STRUCTURAL ENGINEER TTW Richard Green Phone: 9439 7238 Email: Richard.Green@ttw.com.au	HYDRAULIC / FIRE ENGINEER Warren Smith Grahame Barnes Phone: 9299 1312 Email: graham@warrensmith.com.au	FIRE SAFETY ENGINEER Exova James Dominguez Phone: 9757 1000 Email: james.dominguez@exova.com	TOWN PLANNER JBA Kate Tudhope Phone: 9956 6962 Email: KTudhope@baurban.com.au	Phone: 9409 4406 Email: hmckenzie@wenona.nsw.edu.au		SCALES 1:200	CHECKED PT	
												DRAWING NO A-2001	REVISION -

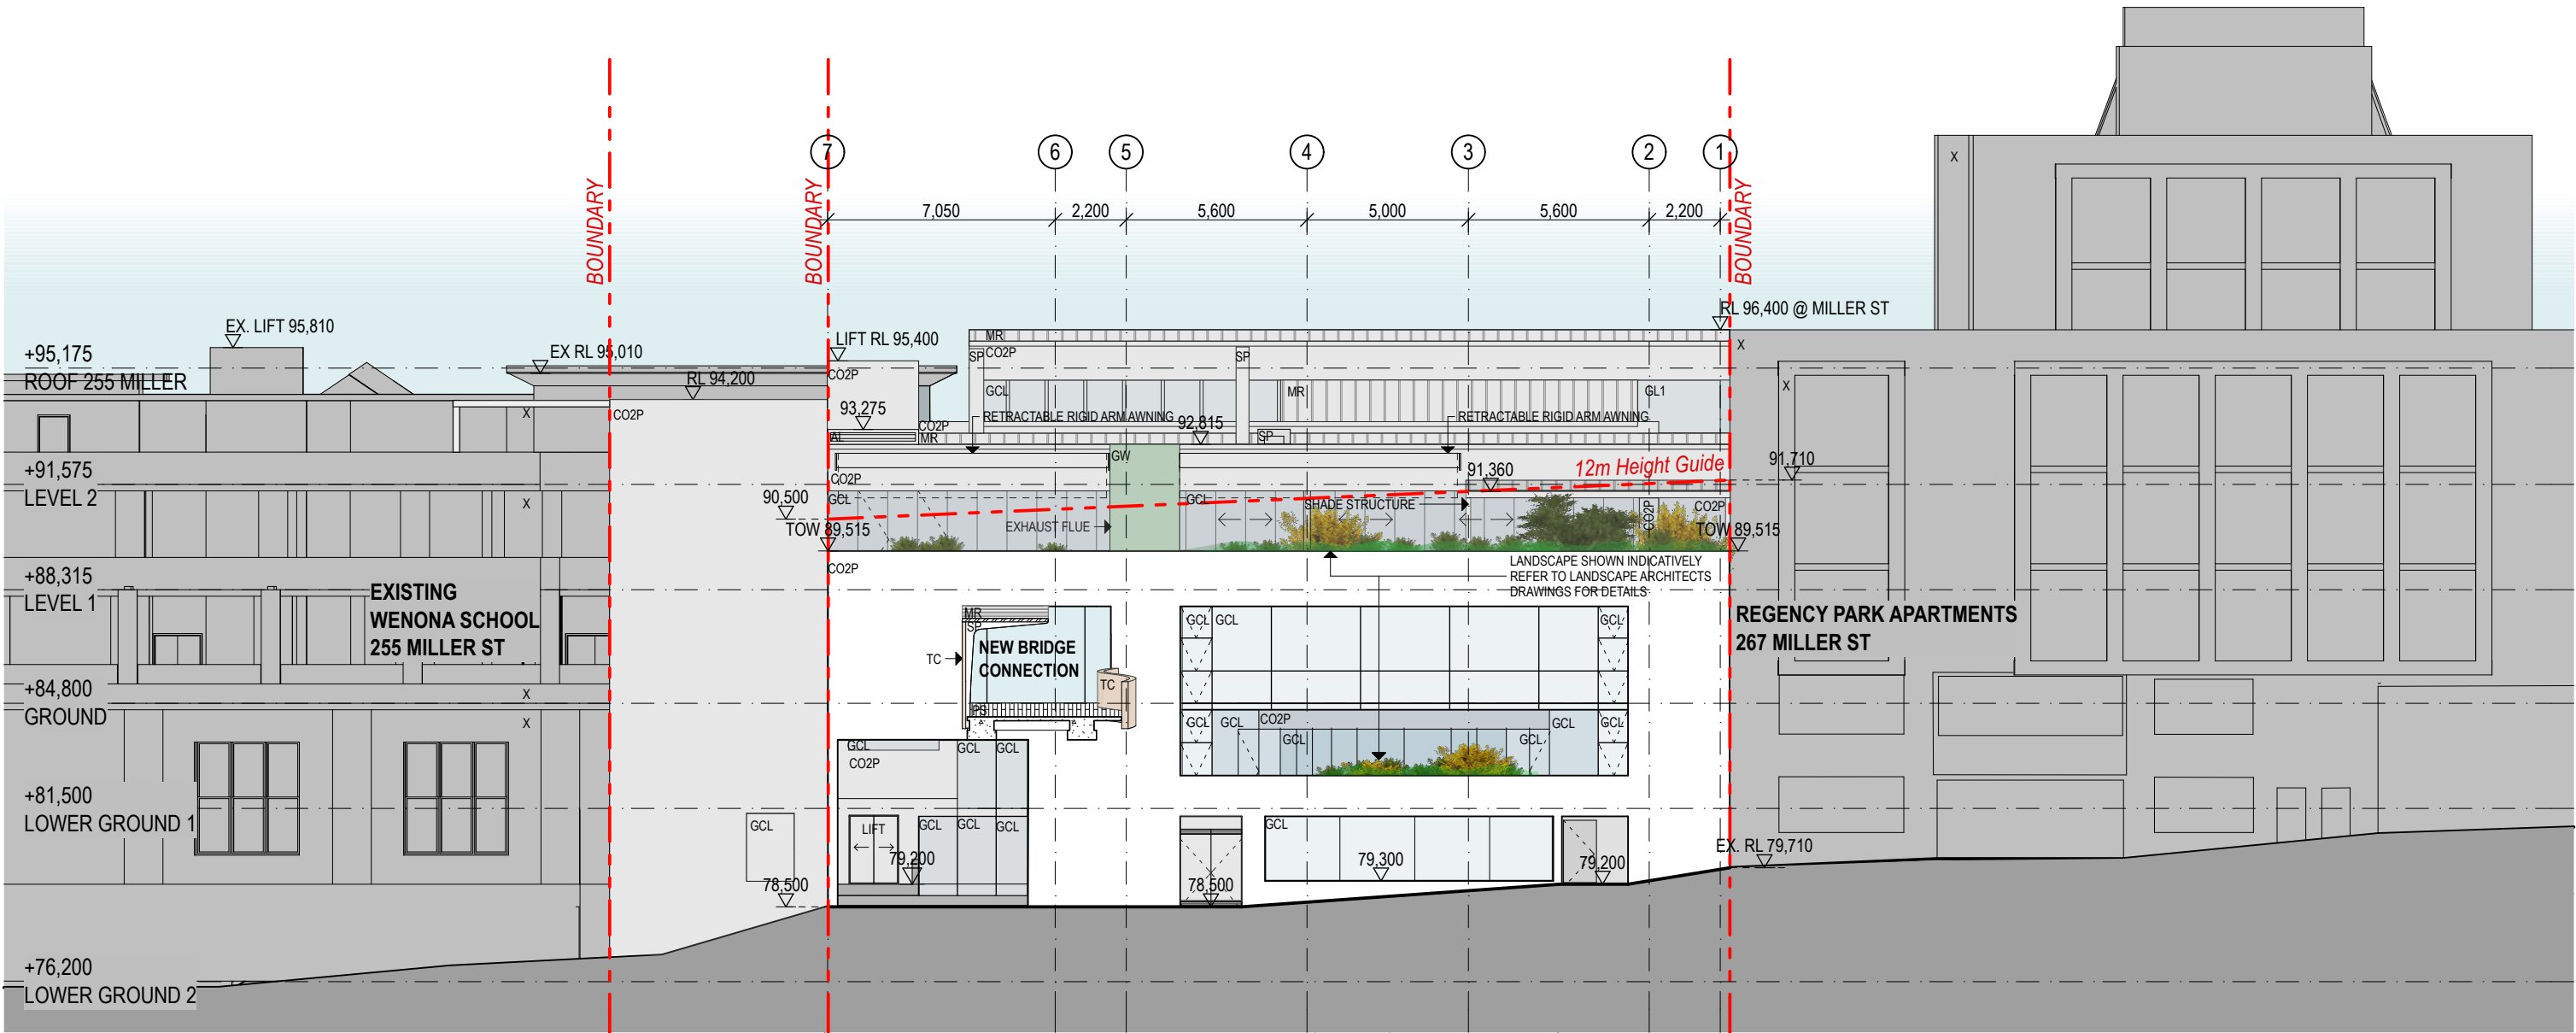


DATE	REV	NOTES :	NOTES:	ACCESSIBILITY	QUANTITY SURVEYOR	ELEC / MECH / LIFT	ACOUSTIC ENGINEER	BCA / PCA CONSULTANT	CLIENT:	PROJECT :	ARCHITECT	DRAWING TITLE	DRAWN BY	
16.07.15	-	DEVELOPMENT APPLICATION ISSUE	Do not scale off drawings. Use figured dimensions only. Report any discrepancies to the architect. These designs, plans, specifications and the copyright therein are the property of Tonkin Zulaikha Greer Architects Pty Ltd. and must not be reproduced or copied wholly or in part without written permission of Tonkin Zulaikha Greer Architects Pty Ltd.	Morris Goding Elisa Moechar Phone: 9692 9322 Email: elisa@mgac.com.au	MDA Australia Damon Bissell Phone: 9929 8000 Email: damon@mda-aust.com.au	Chris Medland Phone: 400 444 410 Email: cmedland@medlandmetropolis.com.au	WILKINSON MURRAY Brian Clarke Phone: 9437 4611 Email: brian@wilkinsonmurray.com.au	BIM-G Tony Heaslip Phone: 9211 7777 Email: tony@bimplusg.com.au	WENONA SCHOOL 176 Walker Street, North Sydney NSW 2060 Phone: 9409 4406 Email: hmckenzie@wenona.nsw.edu.au	WENONA PROJECT ARCHIMEDES 255-265 Miller Street, North Sydney NSW 2060 PROJECT NO : 14010	 117 Reservoir Street ABN: 46002722349 P: (02) 9215 4900 F: (02) 9215 4901 EMAIL: wolfgang@tbg.com.au WEB: www.tbg.com.au	ELEVATION ELLIOTT STREET	WR, MW	
				ESD AECOM Ian Dixon Phone: 9424 7000 Email: a.coulstock@cundall.com	STRUCTURAL ENGINEER TTW Richard Green Phone: 9439 7238 Email: Richard.Green@ttw.com.au	HYDRAULIC / FIRE ENGINEER Warren Smith Grahame Barnes Phone: 9299 1312 Email: graham@warrensmith.com.au	FIRE SAFETY ENGINEER Exova James Dominguez Phone: 9157 1000 Email: james.dominguez@exova.com	TOWN PLANNER JBA Kate Tudhope Phone: 9556 6962 Email: KTudhope@baurban.com.au				SCALES	1:200	
												PHASE	DRAWING NO	REVISION
												DA	A-2002	-

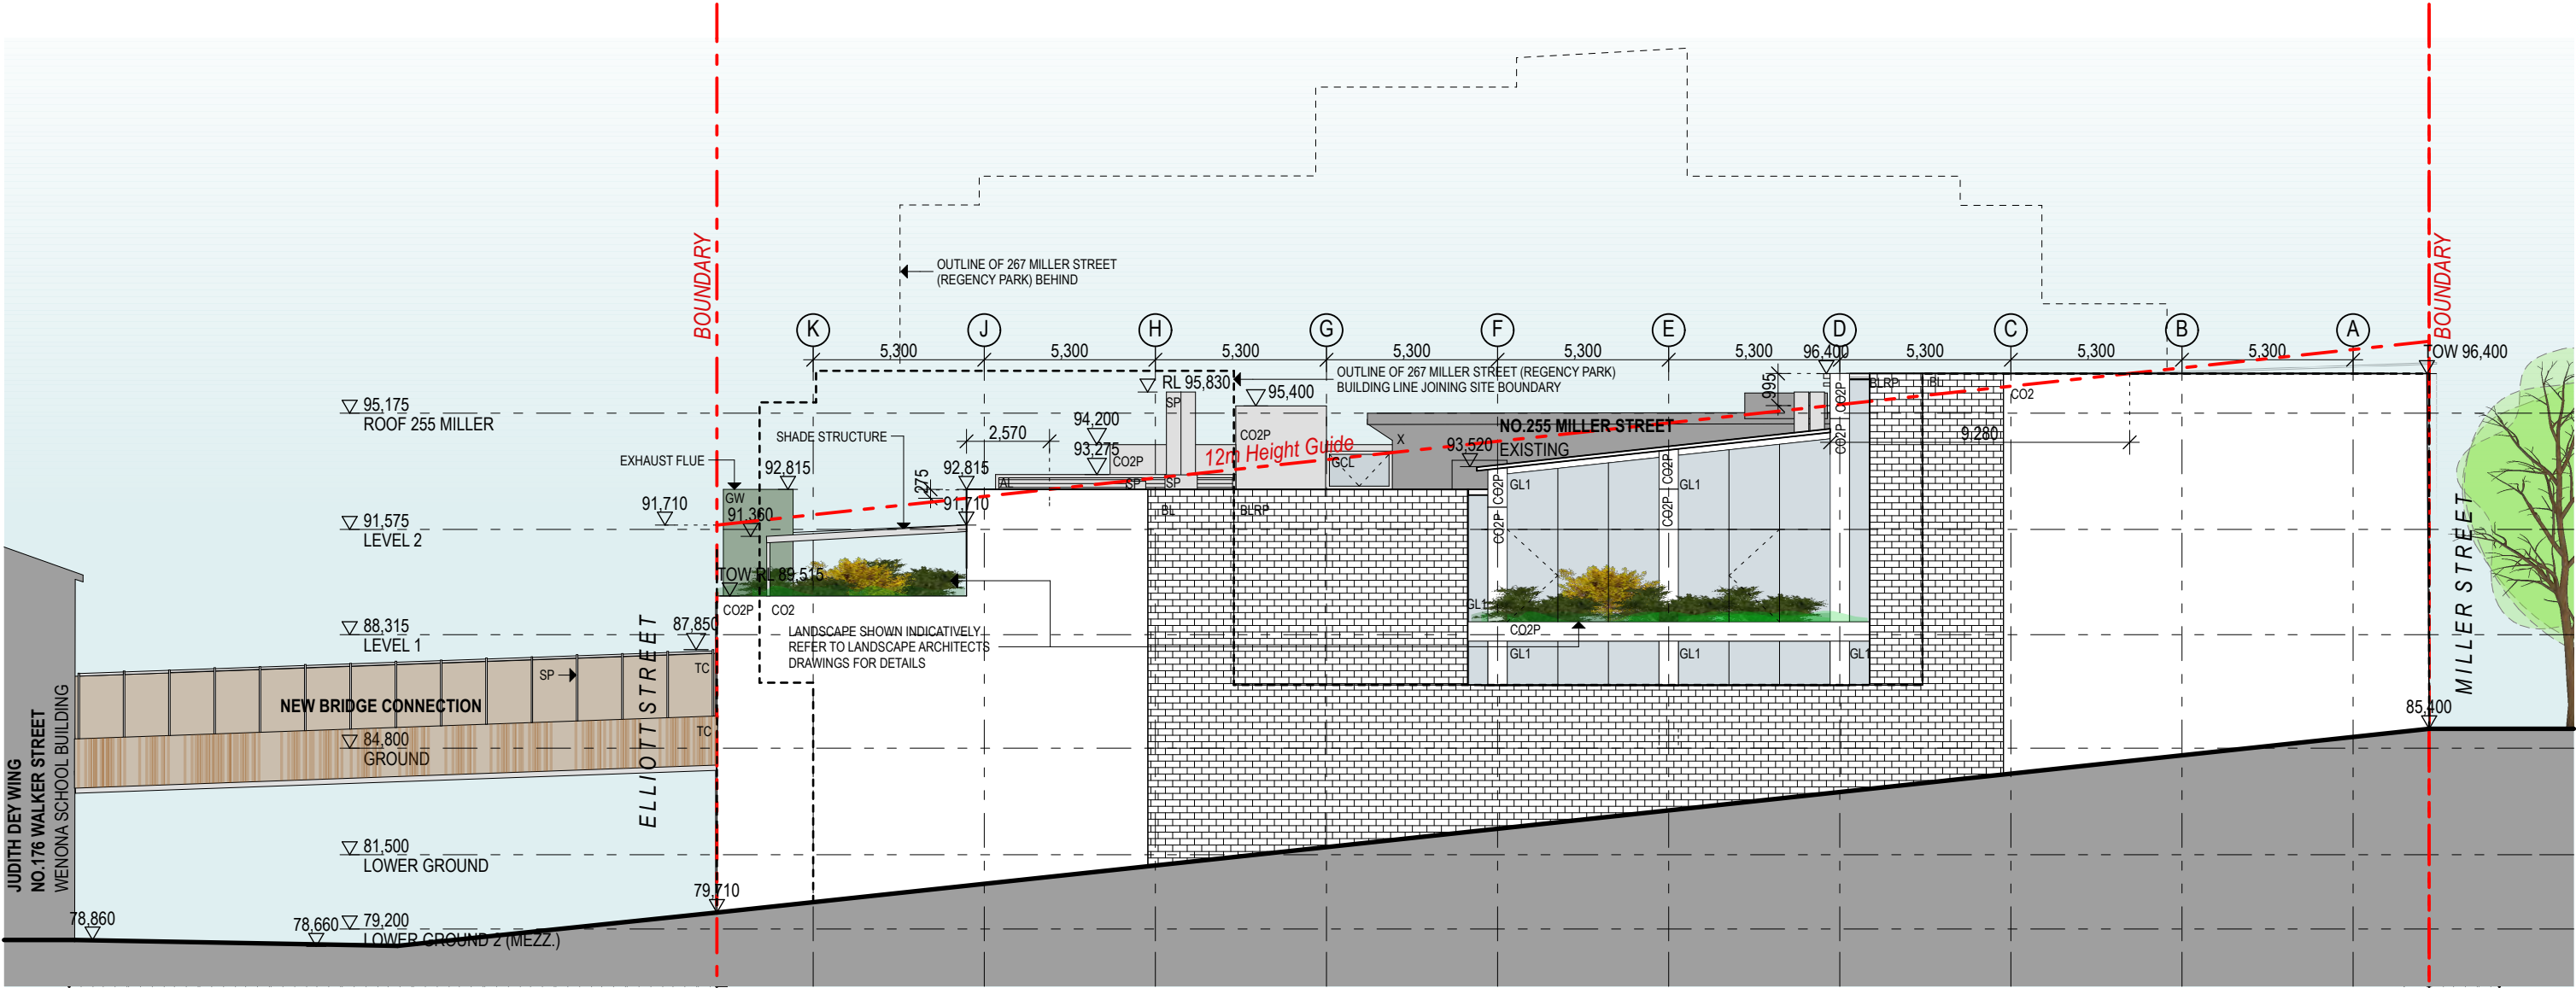


DATE	REV	NOTES :	NOTES:	ACCESSIBILITY	QUANTITY SURVEYOR	ELEC / MECH / LIFT	ACOUSTIC ENGINEER	BCA / PCA CONSULTANT	CLIENT:	PROJECT :	ARCHITECT	DRAWING TITLE	DRAWN BY	
16.07.15	-	DEVELOPMENT APPLICATION ISSUE	Do not scale off drawings. Use figured dimensions only. Report any discrepancies to the architect. These designs, plans, specifications and the copyright therein are the property of Tonkin Zulaikha Greer Architects Pty Ltd, and must not be reproduced or copied wholly or in part without written permission of Tonkin Zulaikha Greer Architects Pty Ltd.	Morris Goding Elisa Moechtar Phone: 9692 9322 Email: elisa@mgac.com.au	MDA Australia Damon Blissell Phone: 9929 8000 Email: damon@mda-aust.com.au	MEDLAND METROPOLIS Chris Medland Phone: 400 444 410 Email: cmedland@medlandmetropolis.com.au	WILKINSON MURRAY Brian Clarke Phone: 9437 4611 Email: brian@wilkinsonmurray.com.au	BIM+G Tony Heaslip Phone: 9211 7777 Email: tony@bimplusg.com.au	WENONA SCHOOL 176 Walker Street, North Sydney NSW 2060	WENONA PROJECT ARCHIMEDES 255-265 Miller Street, North Sydney NSW 2060 PROJECT NO : 14010	TONKIN ZULAIKHA GREER ARCHITECTS 117 Reservoir Street ABN: 4600272349 P: (02) 9215 4900 F: (02) 9215 4901 EMAIL: wolfgang@tazg.com.au WEB: www.tazg.com.au	ELEVATION NORTH	WR, MW	
				ESD AECOM Ian Dixon Phone: 9424 7000 Email: a.coulstock@cundali.com	STRUCTURAL ENGINEER TTW Richard Green Phone: 9439 7238 Email: Richard.Green@ttw.com.au	HYDRAULIC / FIRE ENGINEER Warren Smith Grahame Barnes Phone: 9299 1312 Email: graham@warrensmith.com.au	FIRE SAFETY ENGINEER Exova James Dominguez Phone: 9157 1000 Email: james.dominguez@exova.com	TOWN PLANNER JBA Kate Tudhope Phone: 9556 6962 Email: KTudhope@baurban.com.au	Phone: 9409 4406 Email: hmckenzie@wenona.nsw.edu.au			SCALES 1:200	CHECKED PT	
												PHASE DA	DRAWING NO A-2003	REVISION -

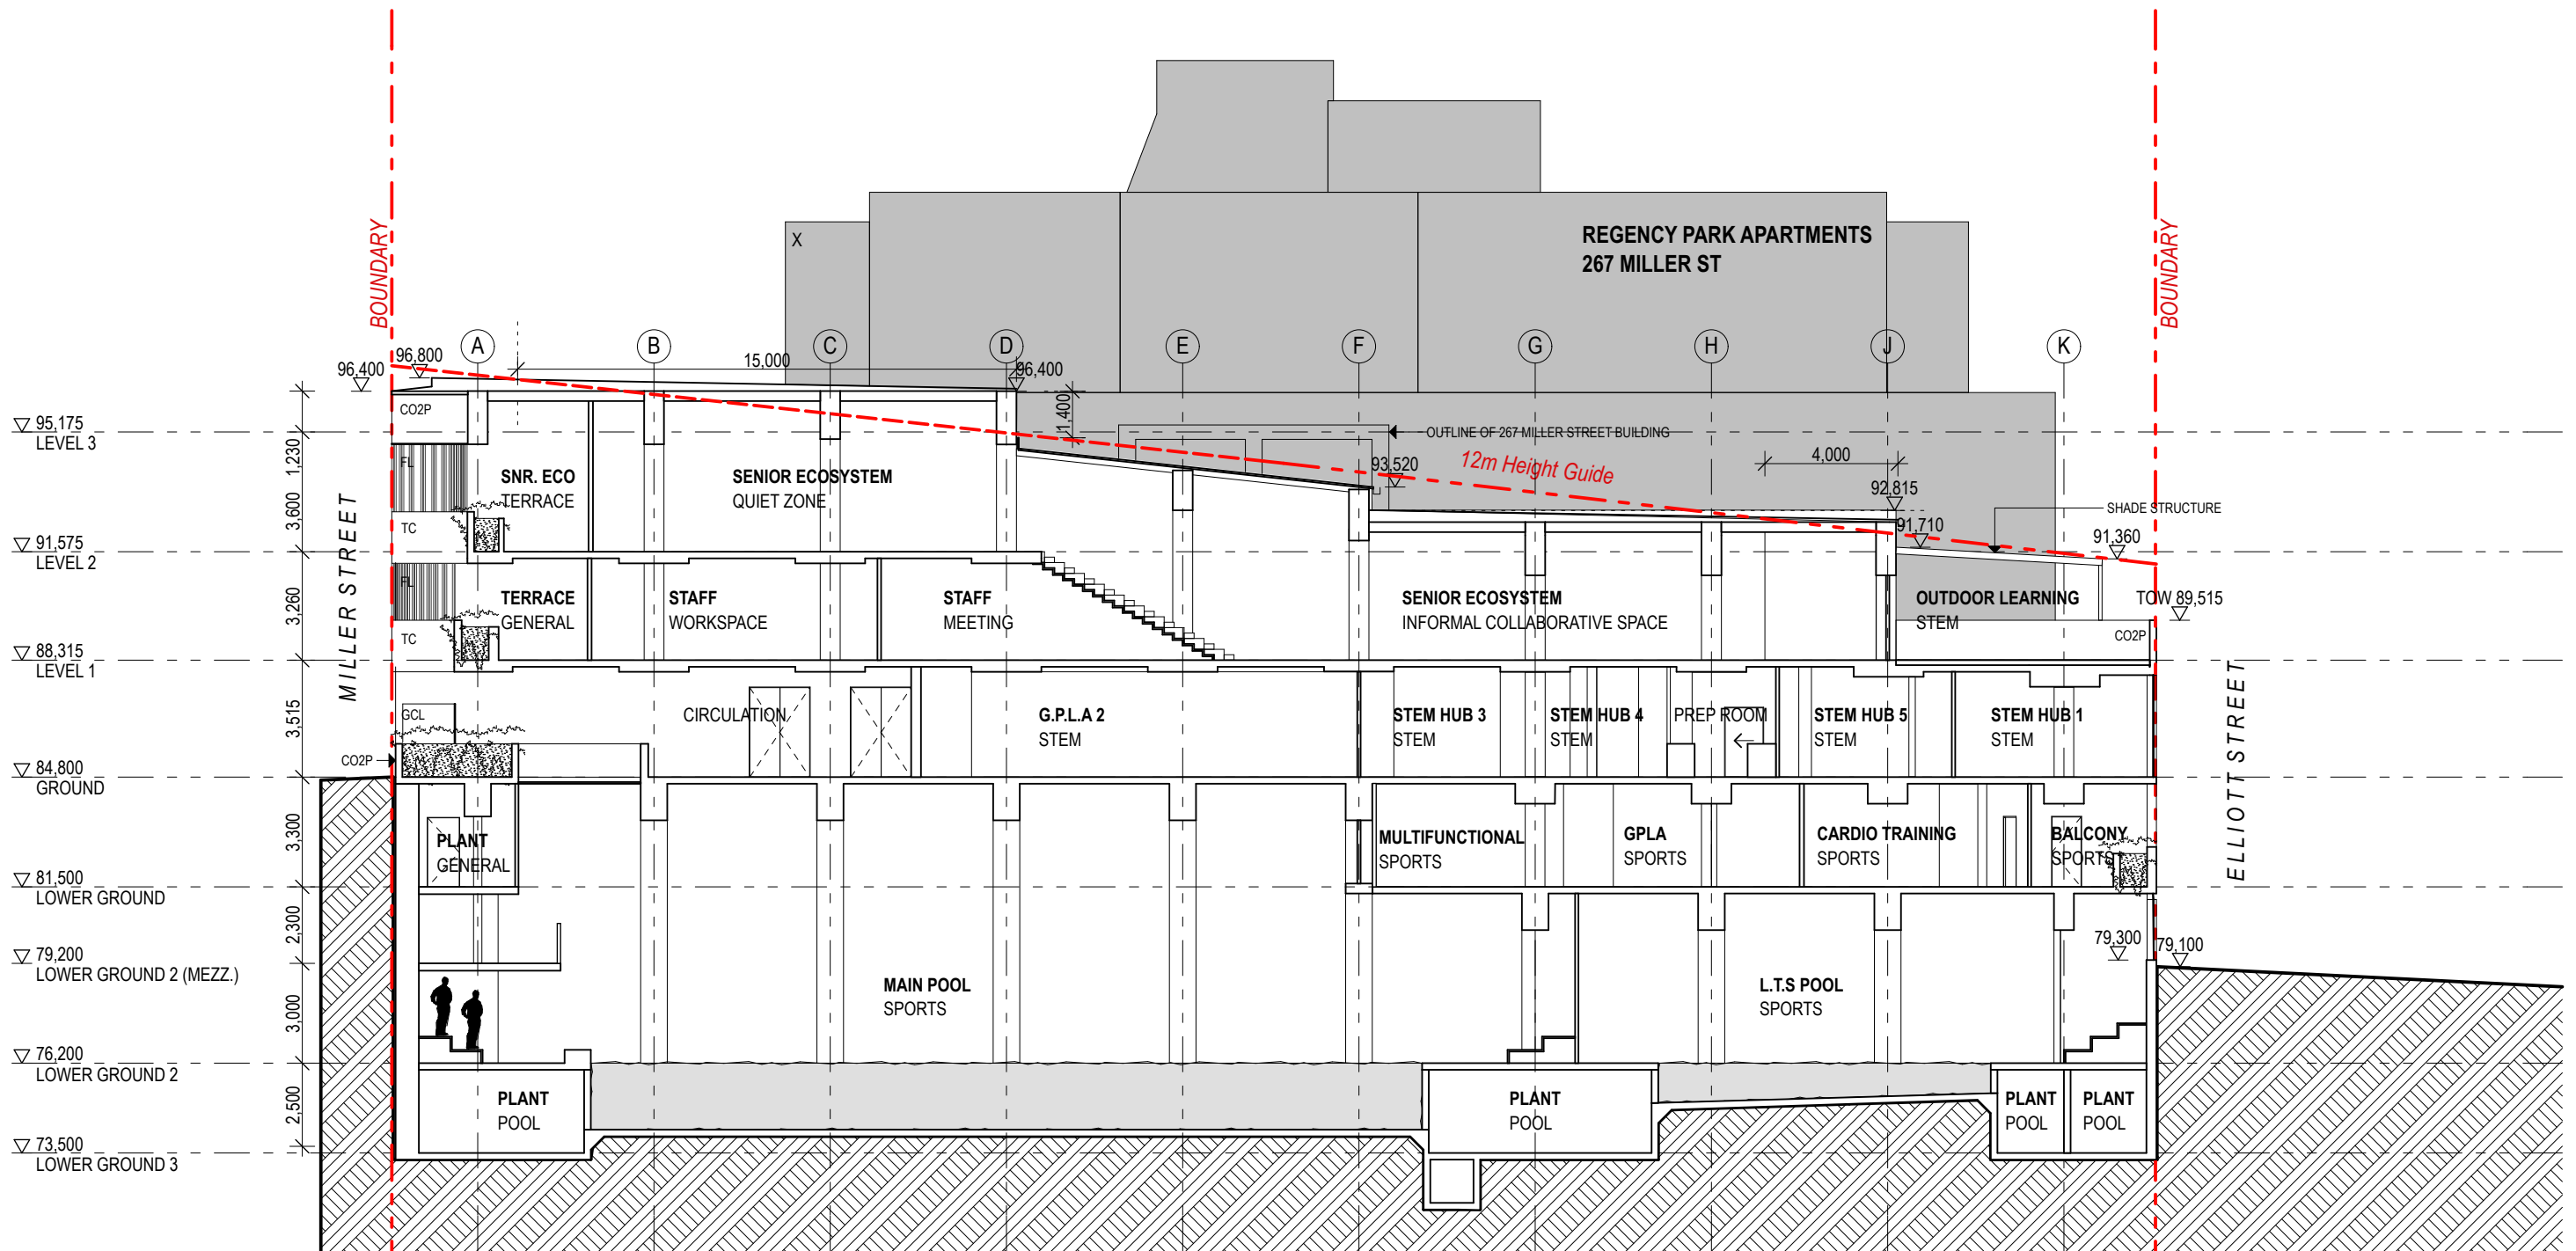

DATE	REV	NOTES	ACCESSIBILITY	QUANTITY SURVEYOR	ELEC / MECH / LIFT	ACOUSTIC ENGINEER	BCA / PCA CONSULTANT	CLIENT	PROJECT	ARCHITECT	DRAWING TITLE	DRAWN BY
16.07.15	-	DEVELOPMENT APPLICATION ISSUE	NOTES: Do not scale off drawings. Use figured dimensions only. Report any discrepancies to the architect. These designs, plans, specifications and the copyright therein are the property of Tonkin Zulaikha Greer Architects Pty Ltd. and must not be reproduced or copied wholly or in part without written permission of Tonkin Zulaikha Greer Architects Pty Ltd.	MDA Australia Morris Goding Elisa Moechar Phone: 9692 9322 Email: elisa@mgac.com.au	MEDLAND METROPOLIS Chris Medland Phone: 400 444 410 Email: cmedland@medlandmetropolis.com.au	WILKINSON MURRAY Brian Clarke Phone: 9437 4611 Email: brian@wilkinsonmurray.com.au	BIM-G Tony Heaslip Phone: 9211 7777 Email: tony@bimplusg.com.au	WENONA SCHOOL 176 Walker Street, North Sydney NSW 2060 Phone: 9409 4406 Email: hmckenzie@wenona.nsw.edu.au	WENONA PROJECT ARCHIMEDES 255-265 Miller Street, North Sydney NSW 2060 PROJECT NO : 14010	TONKIN ZULAIKHA GREER ARCHITECTS 117 Reservoir Street ABN: 4600272349 P: (02) 9215 4900 F: (02) 9215 4901 EMAIL: wolfgang@tztg.com.au WEB: www.tztg.com.au	SECTION A-A SCALES 1:200 PHASE DA DRAWING NO A-3000 REVISION -	WR, MW CHECKED PT

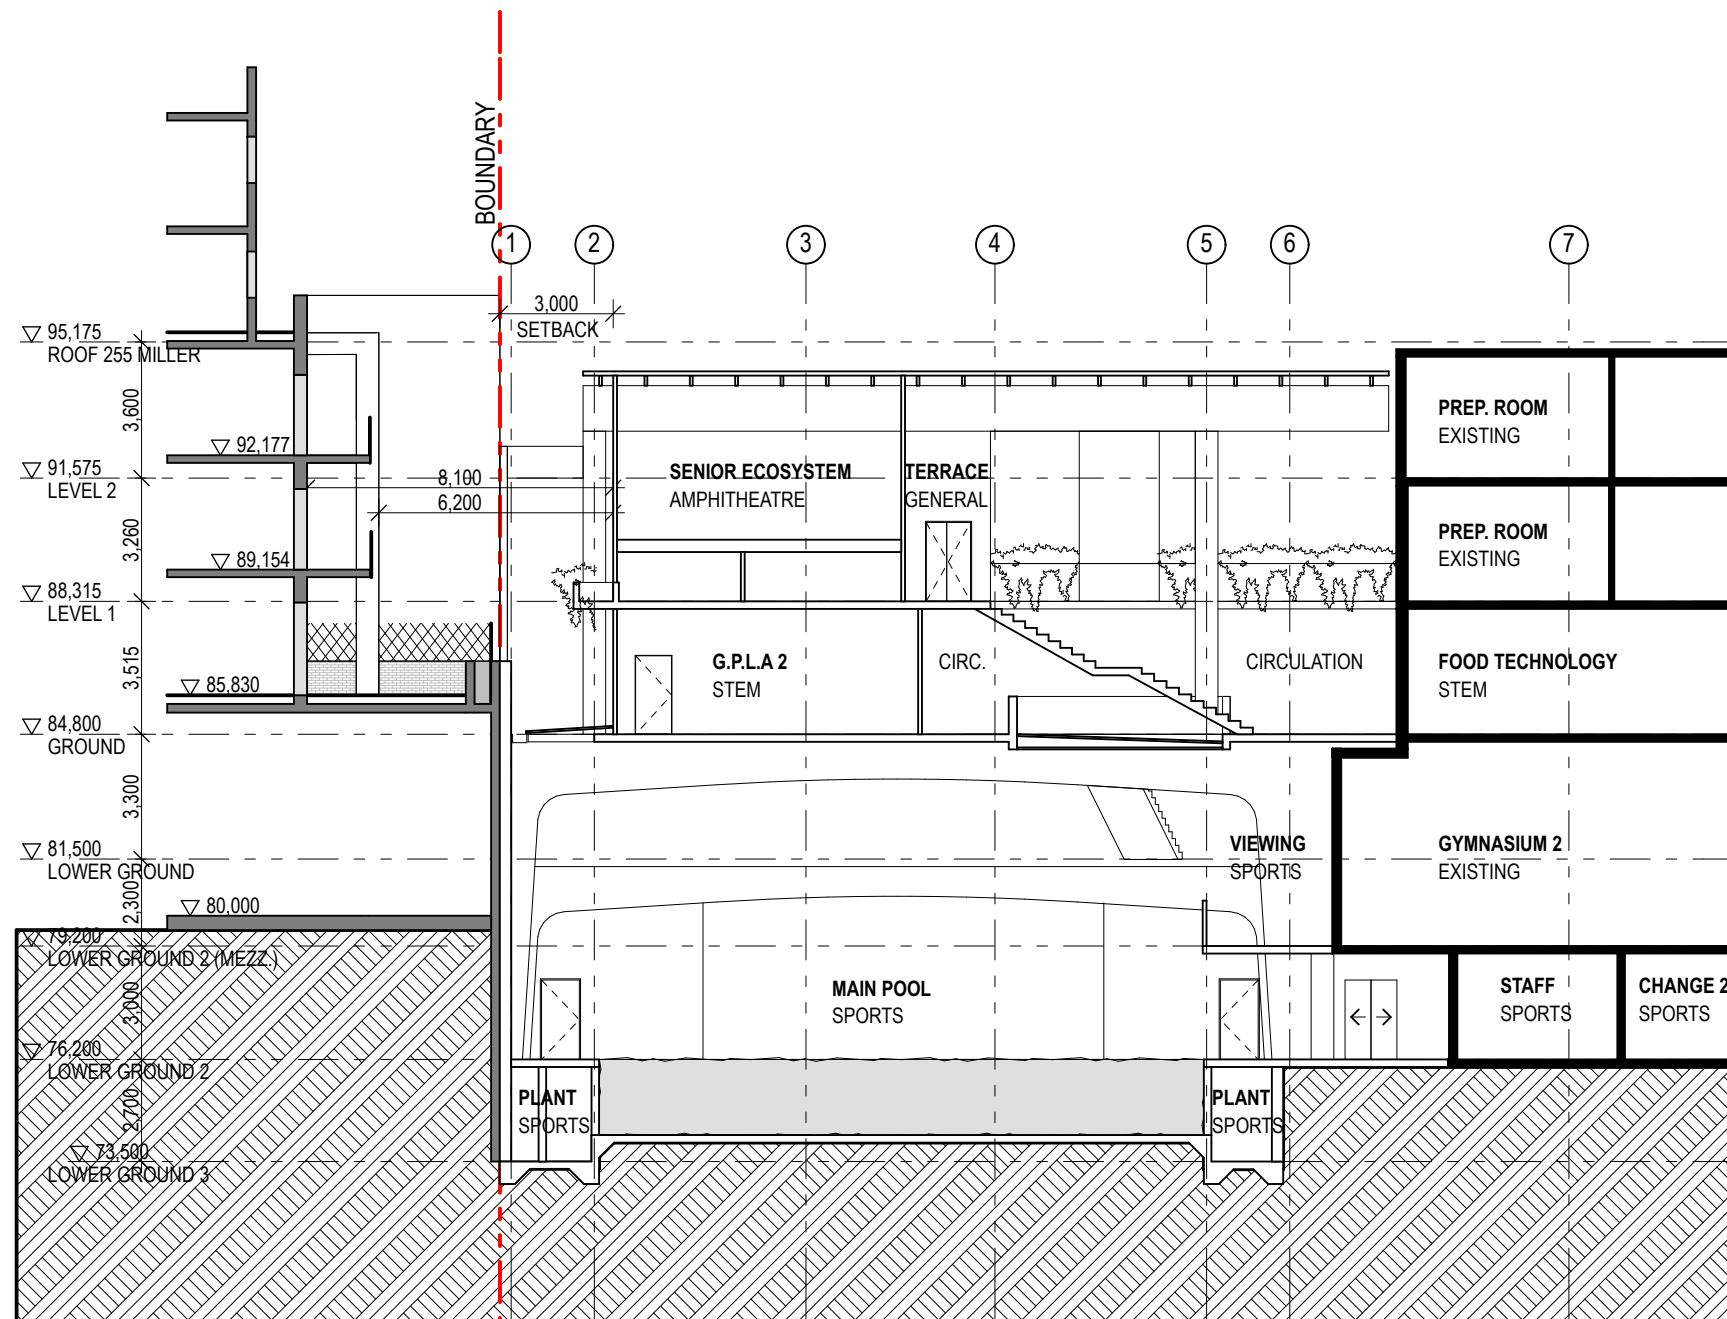


SECTION B-B

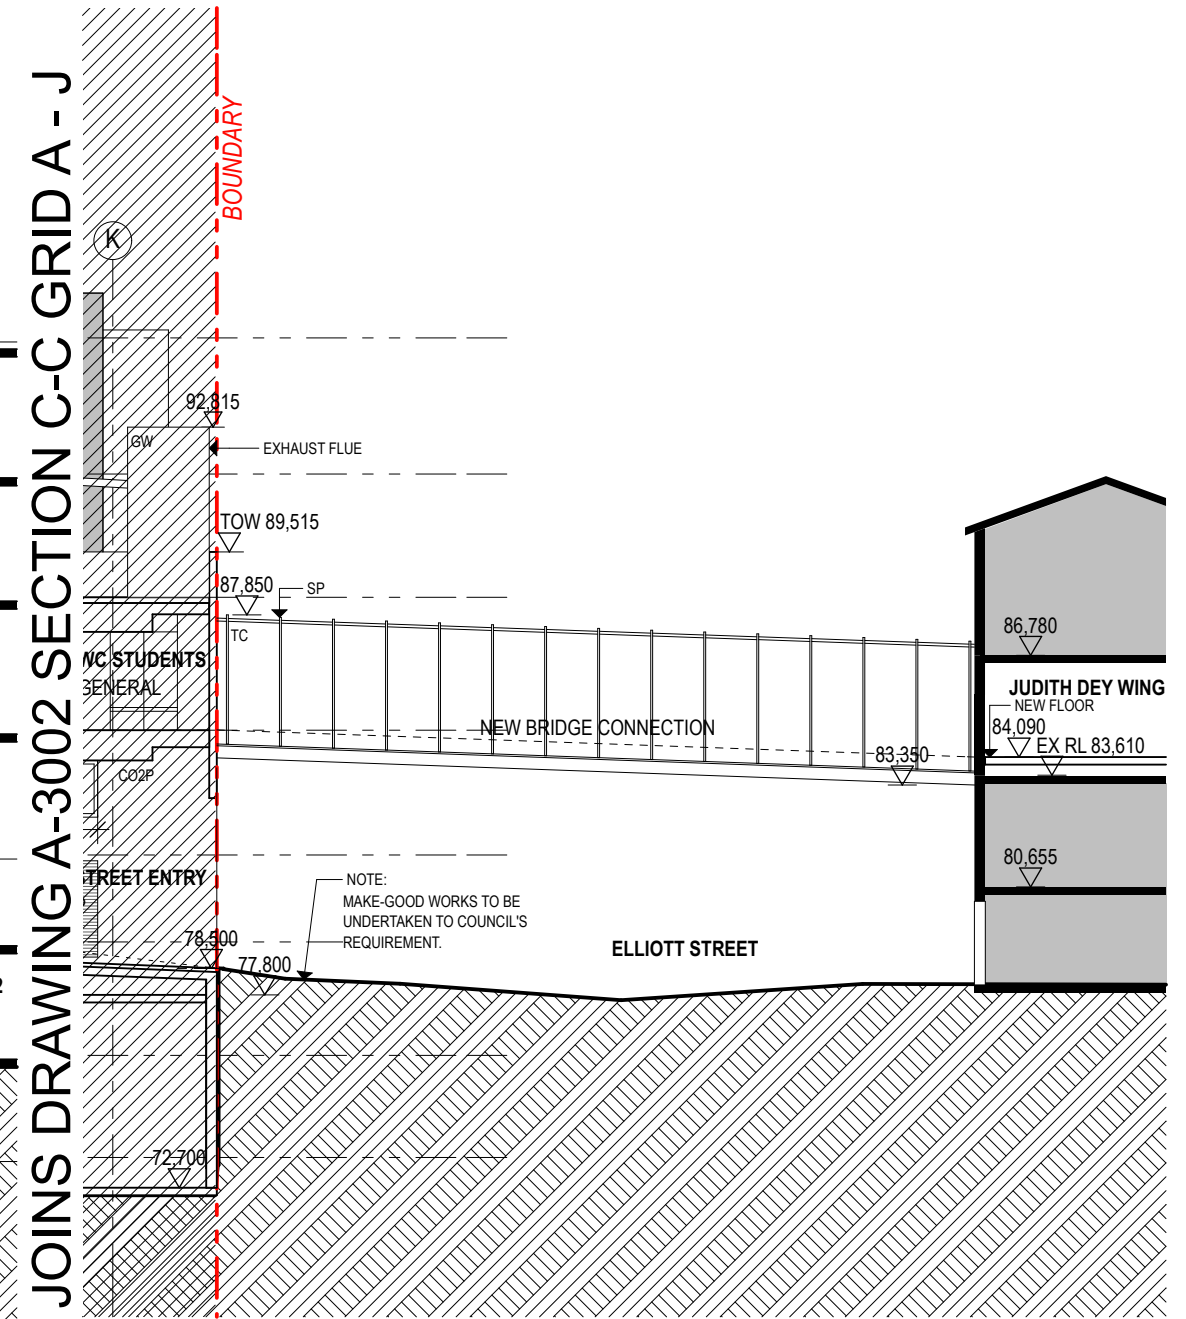


SECTION C-C EAST

DATE	REV	NOTES :		ACCESSIBILITY	QUANTITY SURVEYOR	ELEC / MECH / LIFT	ACOUSTIC ENGINEER	BCA / PCA CONSULTANT	CLIENT:		PROJECT :	ARCHITECT	DRAWING TITLE	DRAWN BY
16.07.15	-	DEVELOPMENT APPLICATION ISSUE	NOTES: Do not scale off drawings. Use figured dimensions only. Report any discrepancies to the architect. These designs, plans, specifications and the copyright therein are the property of Tonkin Zulaikha Greer Architects Pty Ltd. and must not be reproduced or copied wholly or in part without written permission of Tonkin Zulaikha Greer Architects Pty Ltd.	MDA Australia Morris Goding Elisa Moehlar Phone: 9692 9322 Email: elisa@mgac.com.au ESD AECOM Ian Dixon Phone: 9424 7000 Email: a.coulstock@cundall.com	MDA Australia Damon Bissell Phone: 9929 8000 Email: damon@mda-aust.com.au STRUCTURAL ENGINEER TTW Richard Green Phone: 9439 7238 Email: Richard.Green@ttw.com.au	MEDLAND METROPOLIS Chris Medland Phone: 400 444 410 Email: cmedland@medlandmetropolis.com.au HYDRAULIC / FIRE ENGINEER Warren Smith Grahame Barnes Phone: 9299 1312 Email: graham@warrensmith.com.au	WILKINSON MURRAY Brian Clarke Phone: 9437 4611 Email: brian@wilkinsonmurray.com.au FIRE SAFETY ENGINEER Exova James Dominguez Phone: 9157 1000 Email: james.dominguez@exova.com	BM+G Tony Heaslip Phone: 9211 7777 Email: tony@bmplusg.com.au TOWN PLANNER JBA Kate Tudhope Phone: 9556 6962 Email: KTudhope@baurban.com.au	 WENONA SCHOOL 176 Walker Street, North Sydney NSW 2060 Phone: 9409 4406 Email: hmckenzie@wenona.nsw.edu.au	 WENONA PROJECT ARCHIMEDES 255-265 Miller Street, North Sydney NSW 2060 PROJECT NO : 14010	TONKIN ZULAIKHA GREER ARCHITECTS 117 Reservoir Street ABN: 4600272349 P: (02) 9215 4900 F: (02) 9215 4901 EMAIL: wolfgang@tazg.com.au WEB: www.tazg.com.au	SECTION B-B, C-C SCALES 1:200 PHASE DA DRAWING NO A-3001 REVISION -	WR, MW CHECKED PT	

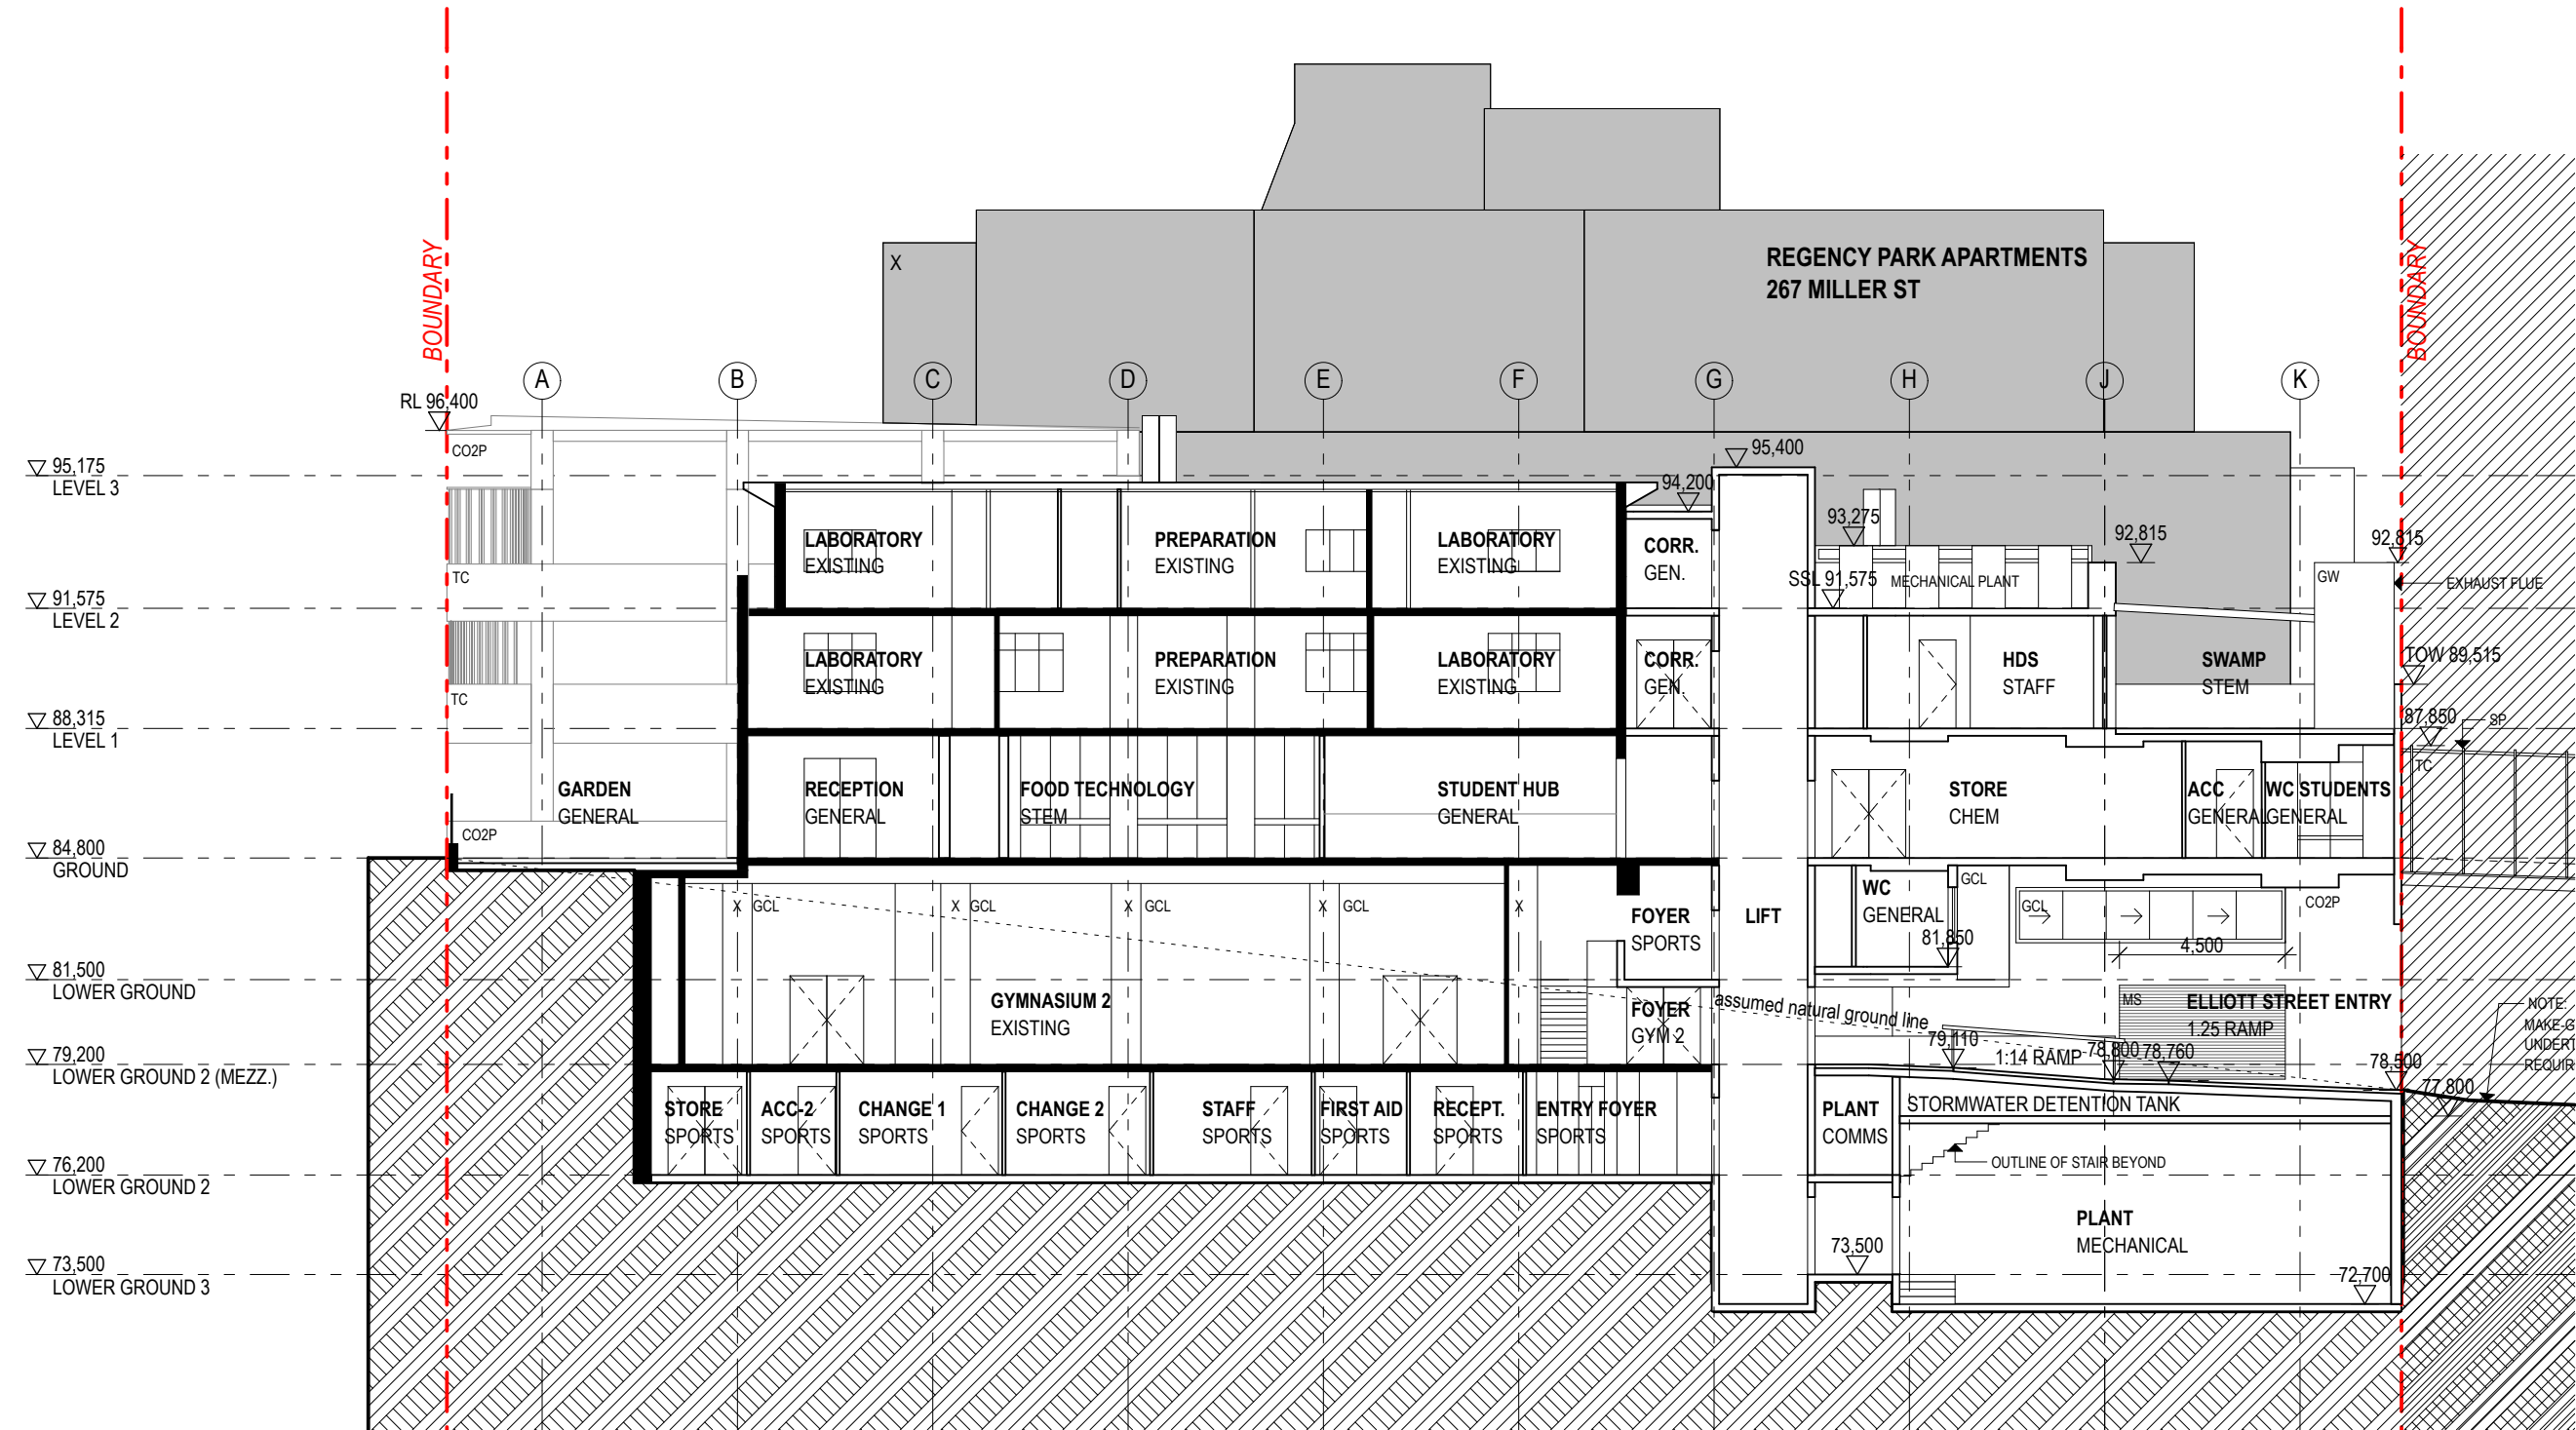


JOINS DRAWING A-3001 SECTION C-C EAST


DATE	REV	NOTES :	NOTES:	ACCESSIBILITY	QUANTITY SURVEYOR	ELEC / MECH / LIFT	ACOUSTIC ENGINEER	BCA / PCA CONSULTANT	CLIENT:	PROJECT :	ARCHITECT	DRAWING TITLE	DRAWN BY	
16.07.15	-	DEVELOPMENT APPLICATION ISSUE	Do not scale off drawings. Use figured dimensions only. Report any discrepancies to the architect. These designs, plans, specifications and the copyright therein are the property of Tonkin Zulaikha Greer Architects Pty Ltd. and must not be reproduced or copied wholly or in part without written permission of Tonkin Zulaikha Greer Architects Pty Ltd.	Morris Goding Elisa Moechtar Phone: 9692 9322 Email: elisa@mgac.com.au	MDA Australia Damon Bissell Phone: 9929 8000 Email: damon@mda-aust.com.au	Chris Medland Phone: 400 444 410 Email: cmedland@medlandmetropolis.com.au	WILKINSON MURRAY Brian Clarke Phone: 9437 4611 Email: brian@wilkinsonmurray.com.au	BIM+G Tony Heaslip Phone: 9211 7777 Email: tony@bimplusg.com.au	WENONA SCHOOL 176 Walker Street, North Sydney NSW 2060 Phone: 9409 4406 Email: hmckenzie@wenona.nsw.edu.au	WENONA PROJECT ARCHIMEDES 255-265 Miller Street, North Sydney NSW 2060 PROJECT NO : 14010	Tonkin Zulaikha Greer Architects 117 Reservoir Street ABN: 4600272349 P: (02) 9215 4900 F: (02) 9215 4901 EMAIL: wolfgang@tazg.com.au WEB www.tazg.com.au	SECTION C-C	WR, MW	
				ESD AECOM Ian Dixon Phone: 9424 7000 Email: a.coulstock@cundall.com	STRUCTURAL ENGINEER TTW Richard Green Phone: 9439 7238 Email: Richard.Green@ttw.com.au	HYDRAULIC / FIRE ENGINEER Grahame Barnes Phone: 9299 1312 Email: graham@warrensmith.com.au	FIRE SAFETY ENGINEER Exova James Dominguez Phone: 9157 1000 Email: james.dominguez@exova.com	TOWN PLANNER JBA Kate Tudhope Phone: 9956 6962 Email: KTudhope@baurban.com.au				1:200	CHECKED PT	
												PHASE DA	DRAWING NO A-3002	REVISION -

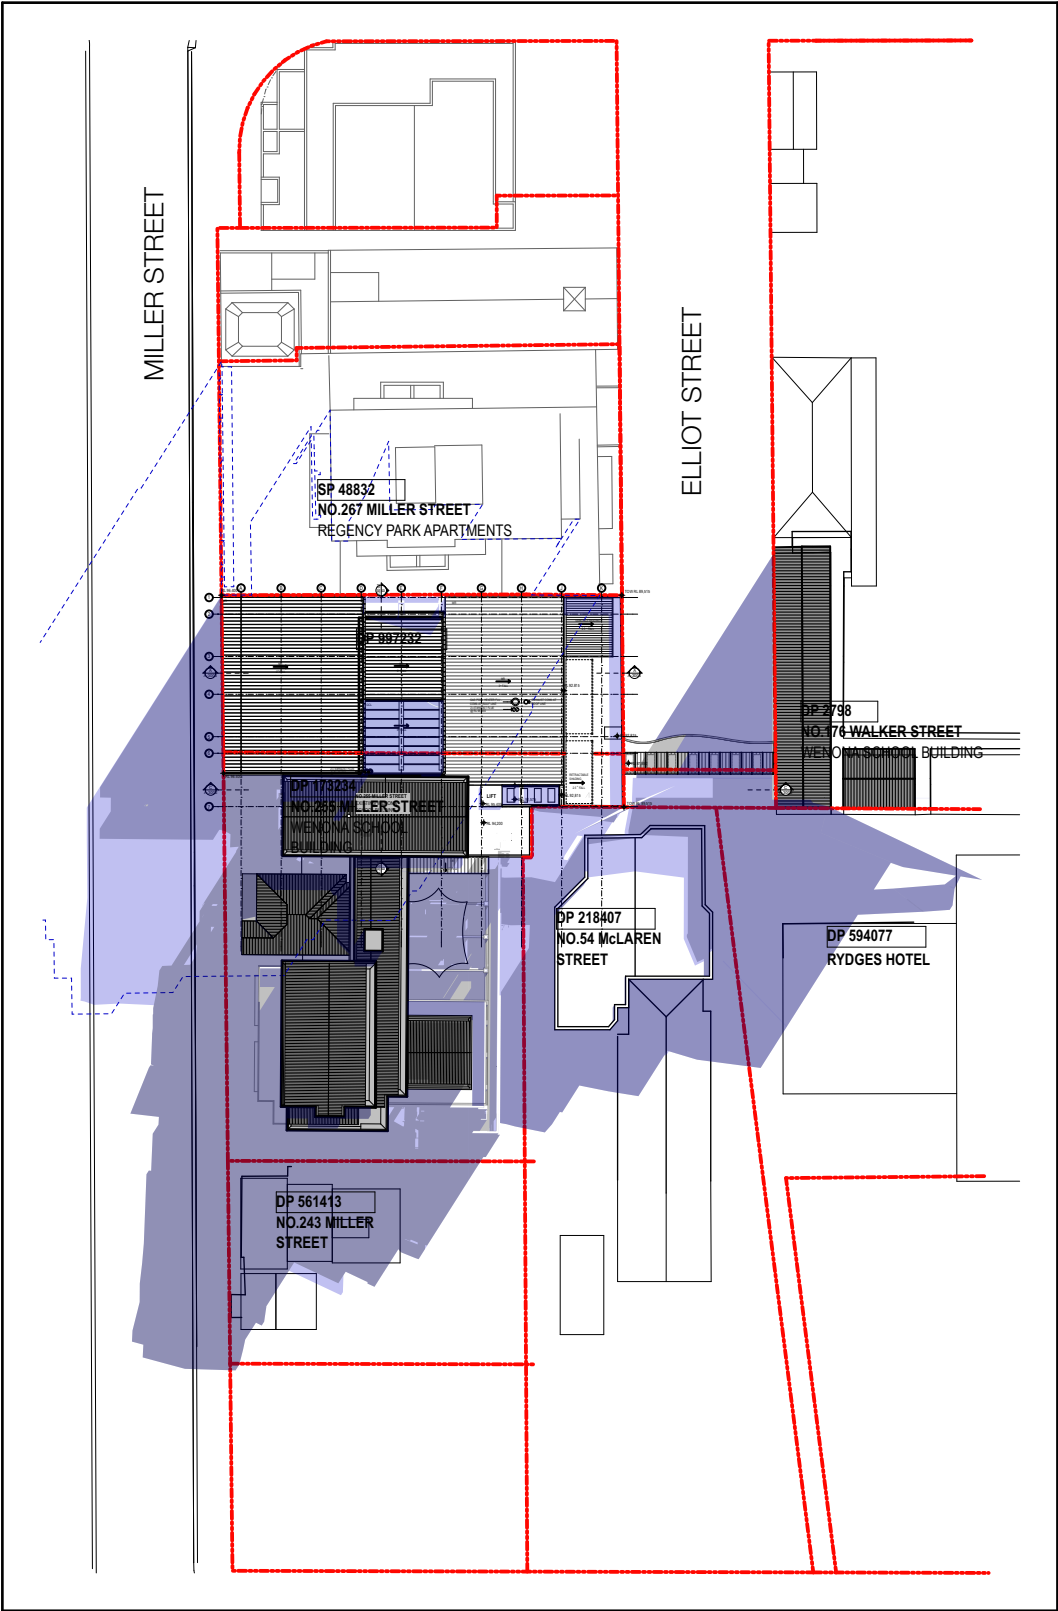

June 21 9am

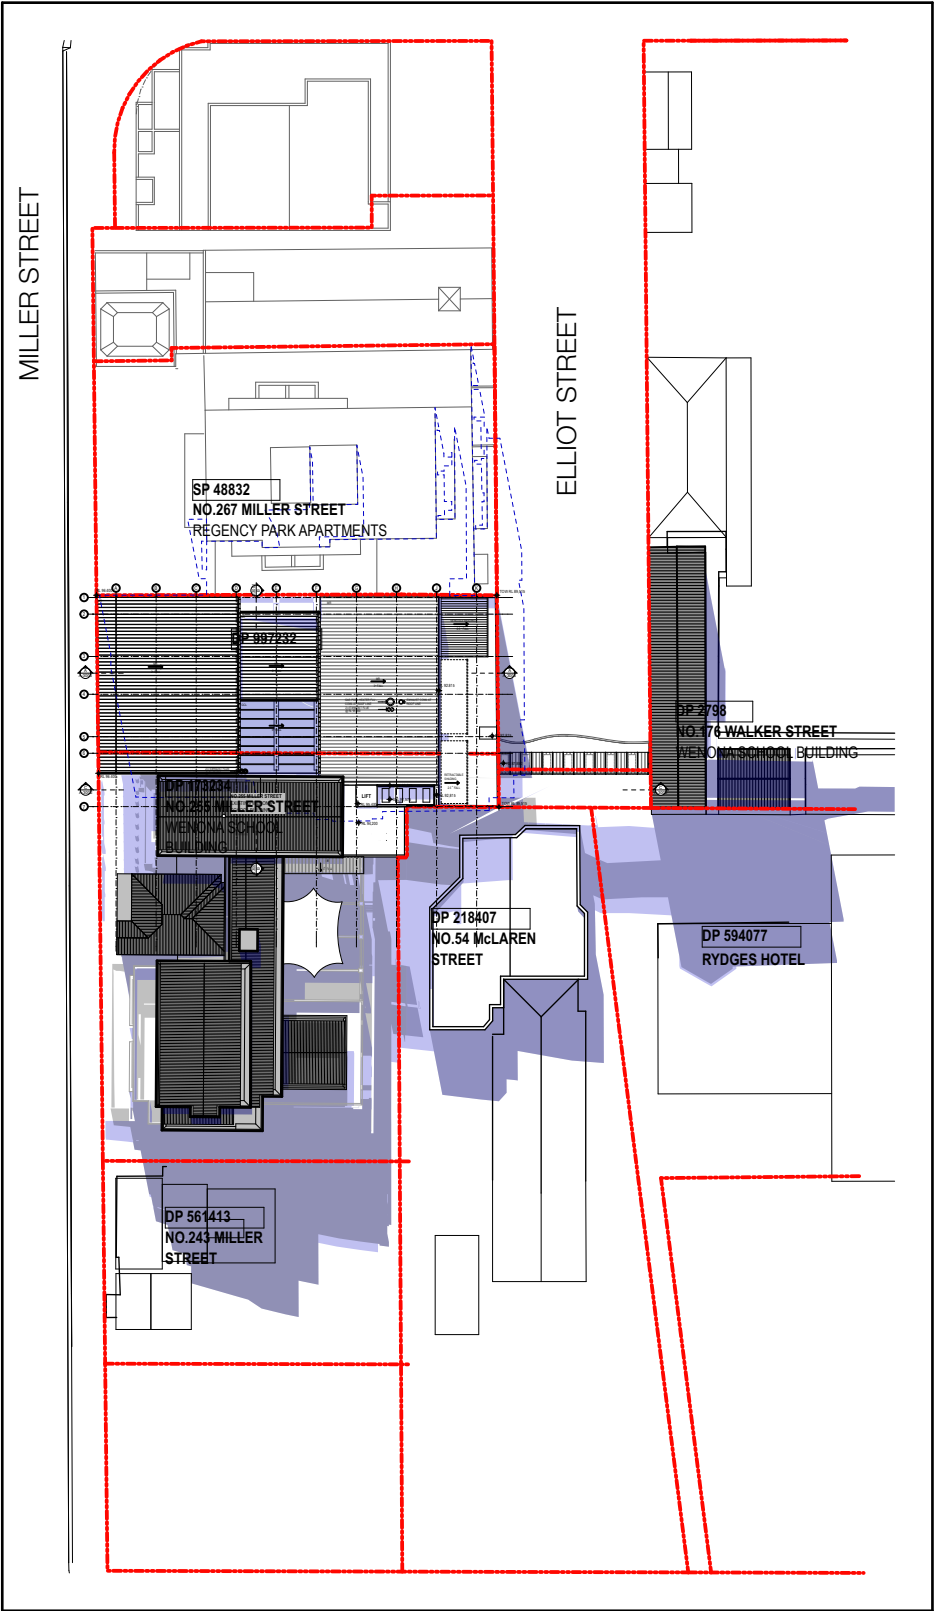


June 21 12pm

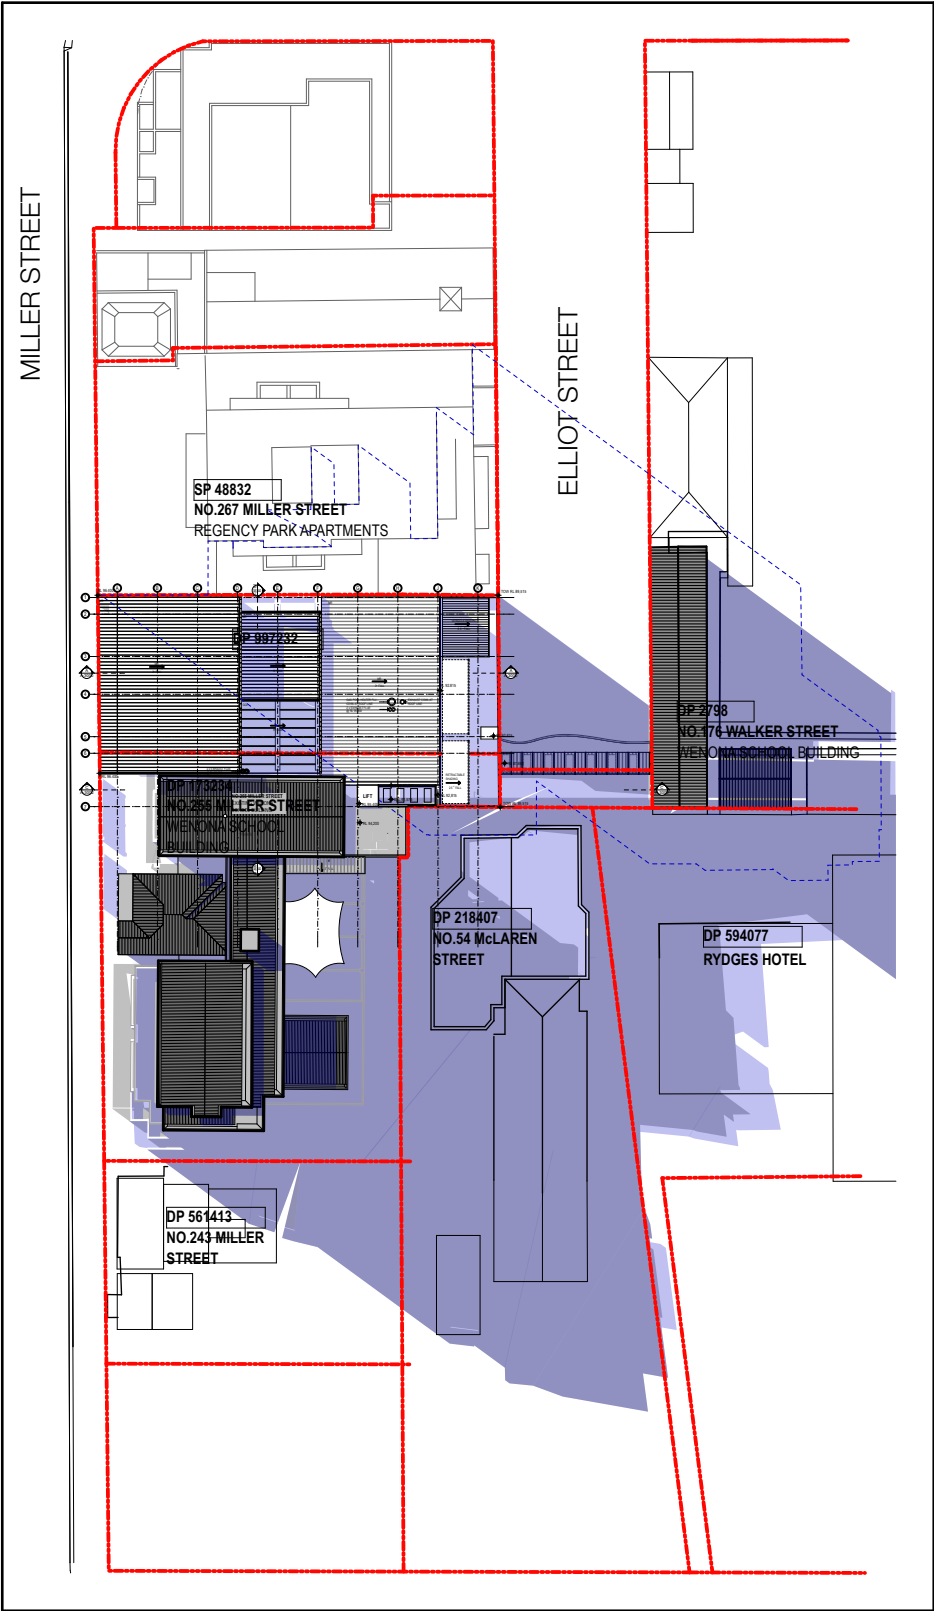


June 21 3pm


- existing shadows to be removed
- existing shadows retained
- proposed new shadows
- neighbouring shadow

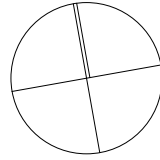


DATE	REV	NOTES	NOTES:	ACCESSIBILITY	QUANTITY SURVEYOR	ELEC / MECH / LIFT	ACOUSTIC ENGINEER	BCA / PCA CONSULTANT	CLIENT:	PROJECT:	ARCHITECT	DRAWING TITLE	DRAWN BY
16.07.15	-	DEVELOPMENT APPLICATION ISSUE	Do not scale off drawings. Use figured dimensions only. Report any discrepancies to the architect. These designs, plans, specifications and the copyright therein are the property of Tonkin Zulaikha Greer Architects Pty Ltd, and must not be reproduced or copied wholly or in part without written permission of Tonkin Zulaikha Greer Architects Pty Ltd.	Morris Goding Elisa Moechar Phone: 9692 9322 Email: elisa@mgac.com.au	MDA Australia Damon Bissell Phone: 9929 8000 Email: damon@mda-aust.com.au	Chris Medland Phone: 400 444 410 Email: cmedland@medlandmetropolis.com.au	Brian Clarke Phone: 9437 4611 Email: brian@wilkinsonmurray.com.au	Tony Heaslip Phone: 9211 7777 Email: tony@bmplusg.com.au	WENONA SCHOOL 176 Walker Street, North Sydney NSW 2060 Phone: 9409 4406 Email: hmckenzie@wenona.nsw.edu.au	WENONA PROJECT ARCHIMEDES 255-265 Miller Street, North Sydney NSW 2060 PROJECT NO : 14010	TONKIN ZULAIKHA GREER ARCHITECTS 117 Reservoir Street ABN: 4600272349 P: (02) 9215 4900 F: (02) 9215 4901 EMAIL: wolfgang@tazg.com.au WEB: www.tazg.com.au	SHADOW DIAGRAMS JUNE 21	WR, MW
				ESD AECOM Ian Dixon Phone: 9424 7000 Email: a.coulstock@csundai.com	STRUCTURAL ENGINEER TTW Richard Green Phone: 9439 7238 Email: Richard.Green@ttw.com.au	HYDRAULIC / FIRE ENGINEER Exova Grahame Barnes Phone: 9299 1312 Email: graham@warrensmith.com.au	FIRE SAFETY ENGINEER JBA James Dominguez Phone: 9757 1000 Email: james.dominguez@exova.com	TOWN PLANNER JBA Kate Tudhope Phone: 9556 6962 Email: KTudhope@baurban.com.au				SCALES	CHECKED
												1:200	PT
												PHASE	REVISION
												DA	-
												DRAWING NO	
												A-4001	

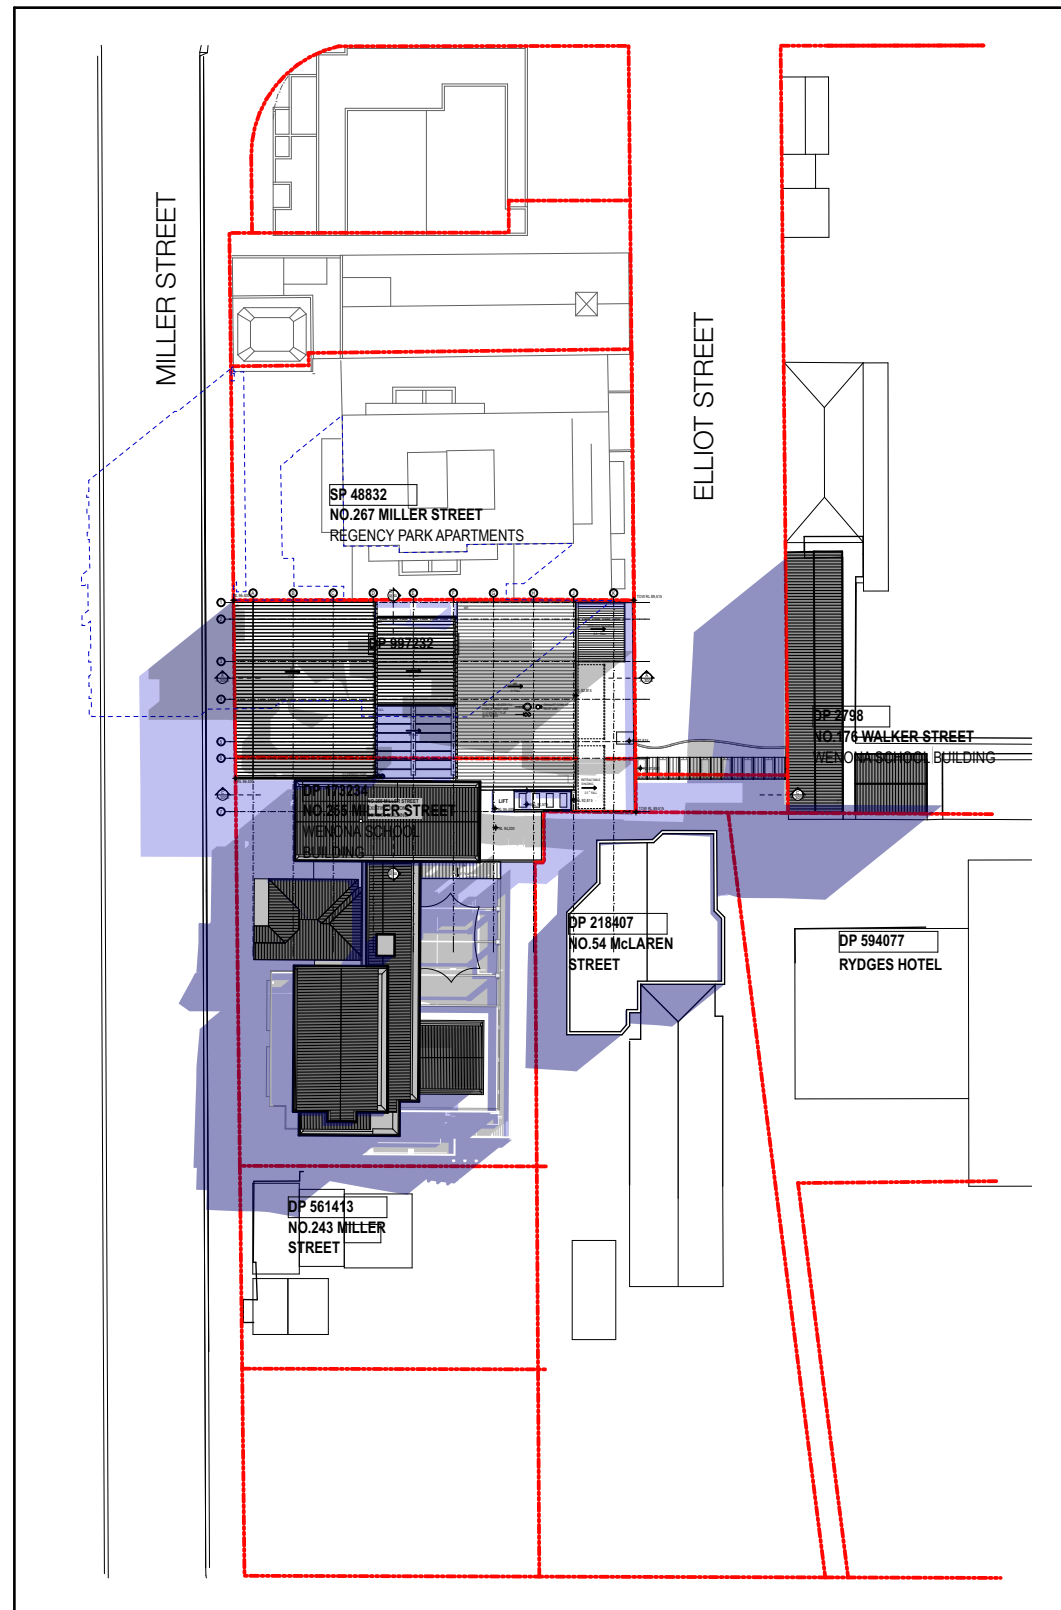

March 21 9am

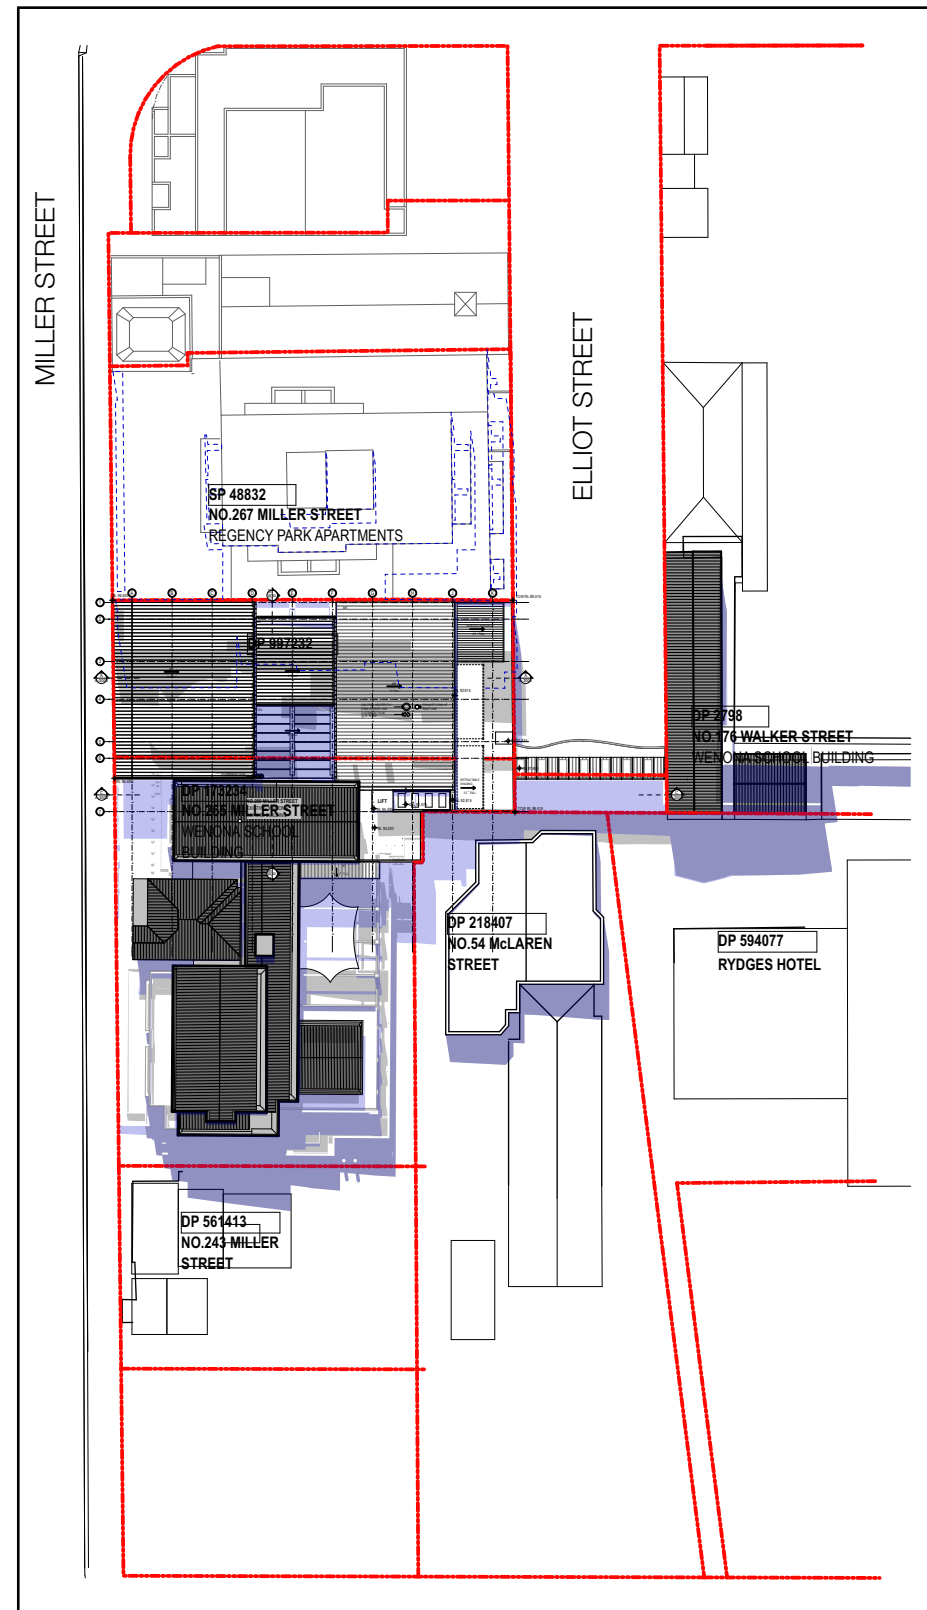


March 21 12pm

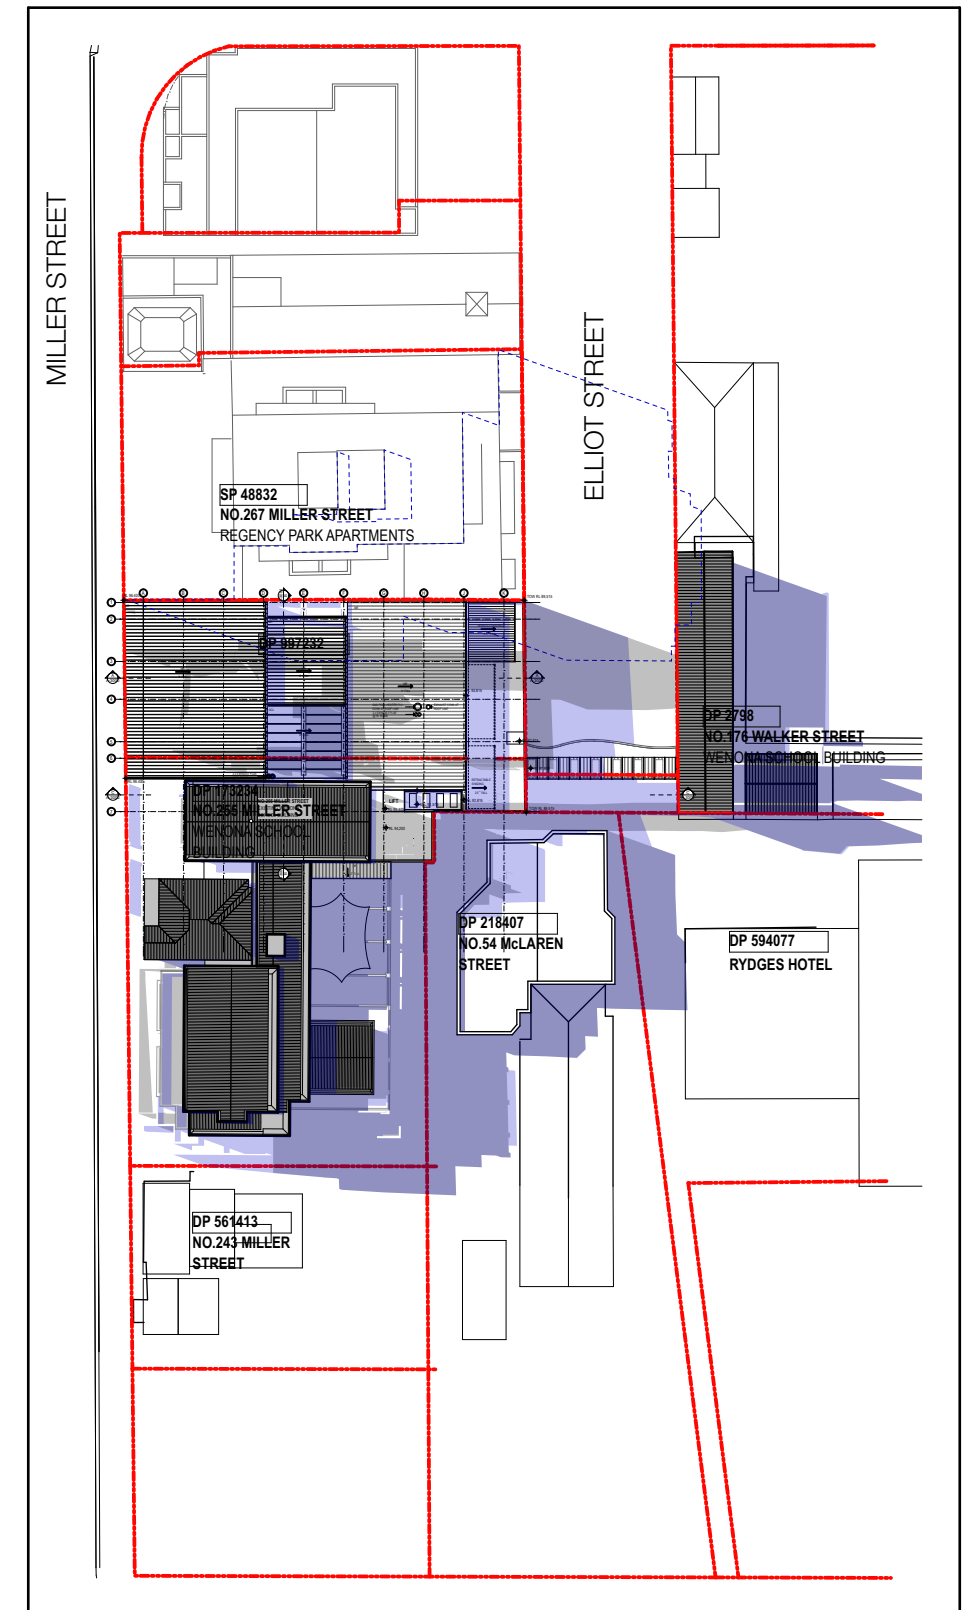


March 21 3pm

-  existing shadows to be removed
-  existing shadows retained
-  proposed new shadows
-  neighbouring shadow

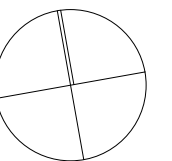

DATE	REV	NOTES :	NOTES:	ACCESSIBILITY	QUANTITY SURVEYOR	ELEC / MECH / LIFT	ACOUSTIC ENGINEER	BCA / PCA CONSULTANT	CLIENT:	PROJECT :	ARCHITECT	DRAWING TITLE	DRAWN BY
16.07.15	-	DEVELOPMENT APPLICATION ISSUE	Do not scale off drawings. Use figure dimensions only. Report any discrepancies to the architect. These designs, plans, specifications and the copyright therein are the property of Tonkin Zulaikha Greer Architects Pty Ltd, and must not be reproduced or copied wholly or in part without written permission of Tonkin Zulaikha Greer Architects Pty Ltd.	Morris Goring Elisa Moechar Phone: 9692 9322 Email: elisa@mgac.com.au	MBA Australia David Goring Damon Bissell Phone: 9929 8080 Email: damon@mbaeng-aust.com.au	Chris Medland Phone: 400 444 410 Email: chris@medlandmetropolis.com.au	WILKINSON MURRAY Brian Clarke Phone: 9437 4611 Email: brian@wilkinsonmurray.com.au	Tommy Heaslip Phone: 9211 7777 Email: cmedland@wilkinsonmurray.com.au	WENONA SCHOOL 176 Walker Street, Sydney NSW 2060	WENONA PROJECT ARCHMEDES 255-265 Miller Street, North Sydney NSW 2060	TOKIN ZULAIKHA GREER ARCHITECTS 117 Reservoir Street ABN: 45002722349 P: (02) 9215 4900 F: (02) 9215 4901 EMAIL: wolfgang@tzg.com.au WEB: www.tzg.com.au	SHADOW DIAGRAMS MARCH 21	PT
				ESD AECOM Ian Dixon Phone: 9424 7000 Email: a.coulstock@cundall.com	STRUCTURAL ENGINEER TTW Richard Green Phone: 9439 7288 Email: richard.green@ttw.com.au	HYDRAULIC / FIRE ENGINEER Grahame Barnes Phone: 9595 6962 Email: graham@warrensmith.com.au	FIRE SAFETY ENGINEER Evoxa James Dominguez Phone: 9167 1000 Email: KTudehope@barburan.com.au	TOWN PLANNER JBA Kate Tudehope Phone: 9167 1000 Email: hmckenzie@wenona.nsw.edu.au	Phone: 9409 4406 Email: hmckenzie@wenona.nsw.edu.au		REVISIONS		
										PROJECT NO : 14010	SCALE DA	1:200 A-4002	


EXTERNAL FINISHES

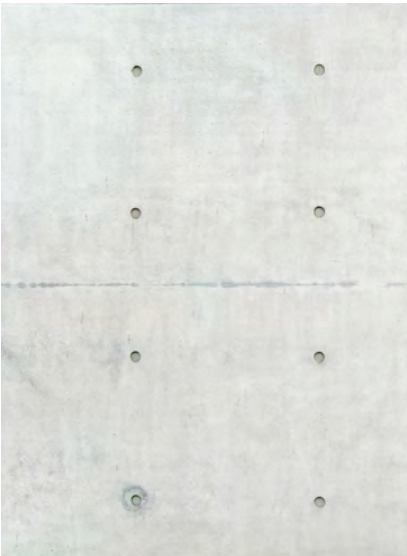


CO2- CLASS 2 CONCRETE FOR USE ON EXTERIOR STRUCTURAL WALLS REFER ELEVATIONS.



CO2P- CLASS 2 CONCRETE PAINTED MATT WHITE. FOR USE ON STRUCTURAL BEAMS, COLUMNS AND PORTALS.

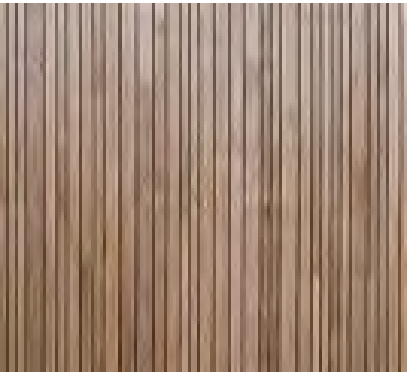

TC- TIMBER CLADDING FOR USE ON EXTERIOR FACE OF CURVED BALCONIES.

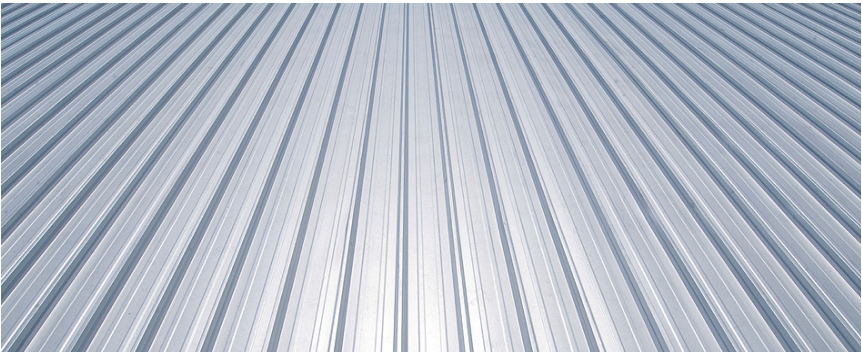


MR- METAL DECK ROOF SHEETING



CFP-CONCRETE FLOOR POLISHED FINISH.



BLRP-BLOCKWORK RENDERED & PAINTED.

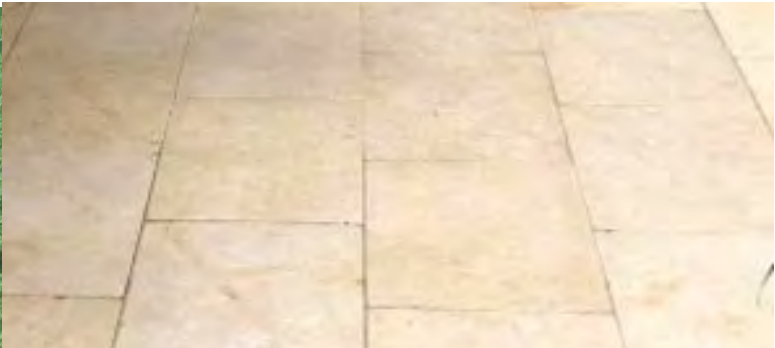

PS - STONE PAVERS




GL1-LAMINATED GLASS WITH INTERLAYER TO NORTHERN GLASS WALL FOR BOUNDARY SETBACK. DESIGN OF INTERLAYER TBC IMAGE SHOWN AS EXAMPLE ONLY.




GCL-CLEAR GLASS
WHERE POSSIBLE IT IS THE DESIGN INTENTION FOR GLASS TO BE CLEAR AND FRAMES TO BE THIN AND ELEGANTLY DETAILED.

LEGEND	KEYWORD/DESCRIPTION
AHU	Air Handling Unit
AL	Acoustic Louvre
AP	Acoustic Panel
BR	Fair Faced Brickwork
BRRP	Brickwork, Rendered and Painted
BG	Glass balustrade
BL	Blockwork
BLRP	Blockwork, Rendered and Painted
CFP	Concrete polished finish
CO2	Class 2C Off form Concrete
CO2P	Class 2 Off form Concrete Paint Finish
COS	Check On Site
CP	Precast concrete
CPT	Carpet
CTF	Ceramic Floor Tiles
DP	Down Pipe
FFL	Finished Floor Level
FL	Façade Louvres
FH	Fire Hydrant
FHR	Fire Hose Reel
FSL	Finshed Structural level
FW	Floor Waste
GCL	Clear Glazing
GL1	Laminated glass with interlayer
GPLA	General Purpose Learning Area
GW	Green Wall
MR	Metal Roof
MS	Metal Screen operable to code requirements
PC	Concrete pavers
PL	Planting
PS	Stone Pavers
PVC	Photovoltaic
RL	Reduced Level
SP	Steel Painted
SW	Stormwater access hatch
TC	Timber-'like' cladding
TF	Timber flooring
TME	To Match Existing
TOW	Top of wall
X	Existing


DATE	REV	NOTES :	NOTES:	ACCESSIBILITY	QUANTITY SURVEYOR	ELEC / MECH / LIFT	ACOUSTIC ENGINEER	BCA / PCA CONSULTANT	CLIENT:	PROJECT :	ARCHITECT	DRAWING TITLE	DRAWN BY
16.07.15	-	DEVELOPMENT APPLICATION ISSUE	Do not scale off drawings. Use figured dimensions only. Report any discrepancies to the architect. These designs, plans, specifications and the copyright therein are the property of Tonkin Zulaikha Greer Architects Pty Ltd, and must not be reproduced or copied wholly or in part without written permission of Tonkin Zulaikha Greer Architects Pty Ltd.	Morris Goding Elisa Moechar Phone: 9692 9322 Email: elisa@mgac.com.au	MDA Australia Damon Blissell Phone: 9929 8000 Email: damon@mda-aust.com.au	MEDLAND METROPOLIS Chris Medland Phone: 400 444 410 Email: cmedland@medlandmetropolis.com.au	WILKINSON MURRAY Brian Clarke Phone: 9211 7777 Email: brian@wilkinsonmurray.com.au	TONY HEALIP Phone: 9437 4611 Email: tony@tmplug.com.au	WENONA SCHOOL 176 Walker Street, North Sydney NSW 2060 Phone: 9409 4406 Email: hmckenzie@wenona.nsw.edu.au	WENONA PROJECT ARCHIMEDES 255-265 Miller Street, North Sydney NSW 2060 PROJECT NO : 14010	TONKIN ZULAIKHA GREER ARCHITECTS 117 Reservoir Street ABN: 4600272349 P: (02) 9215 4900 F: (02) 9215 4901 EMAIL: wolfgang@tztg.com.au WEB www.tztg.com.au	MATERIALS SCHEDULE	WR, MW
			ESD AECOM Ian Dixon Phone: 9424 7000 Email: a.coulstock@cundall.com	STRUCTURAL ENGINEER TTW Richard Green Phone: 9439 7238 Email: Richard.Green@ttw.com.au	HYDRAULIC / FIRE ENGINEER Warren Smith Grahame Barnes Phone: 9299 1312 Email: graham@warrensmith.com.au	FIRE SAFETY ENGINEER Exova James Dominguez Phone: 9157 1000 Email: james.dominguez@exova.com	TOWN PLANNER JBA Kate Tudhope Phone: 9556 6962 Email: KTudhope@baurban.com.au			PHASE DA	NTS	DRAWING NO A-5002	REVISION -

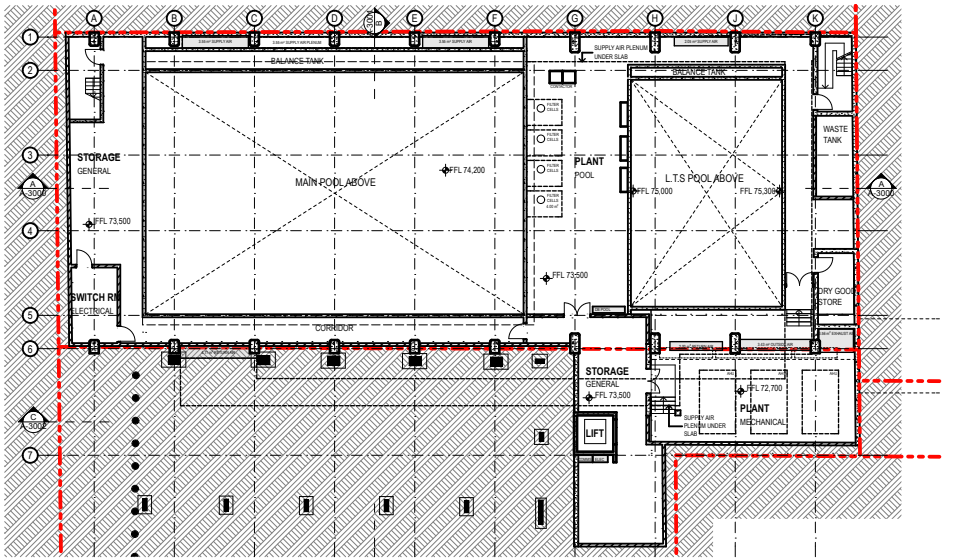


1 0 M² 0 M² 0 M² GFA LOWER GROUND 3
1:500

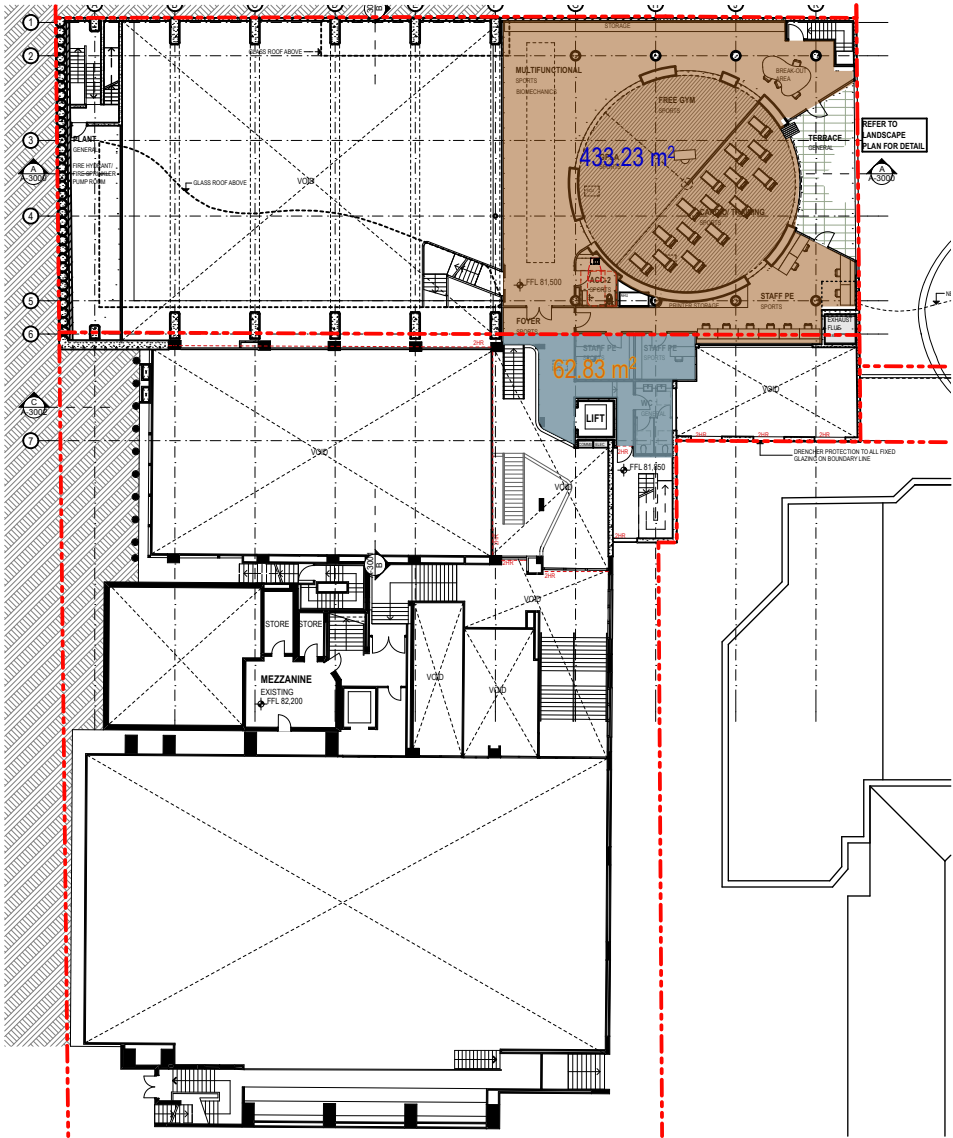

4 433 M² 63 M² 0 M² GFA LOWER GROUND 1
1:500

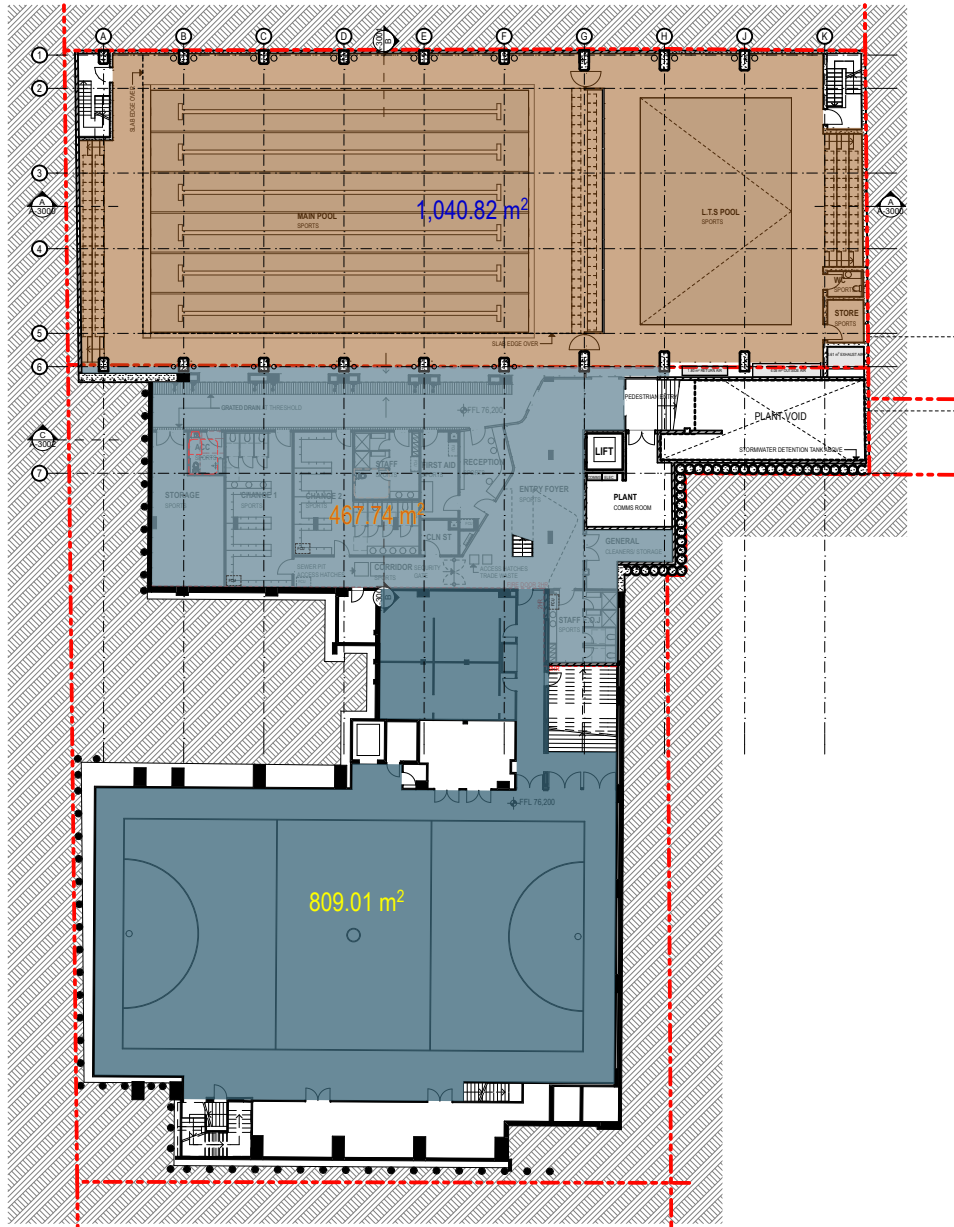


2 1,041 M² 468 M² 809 M² GFA LOWER GROUND 2
1:500

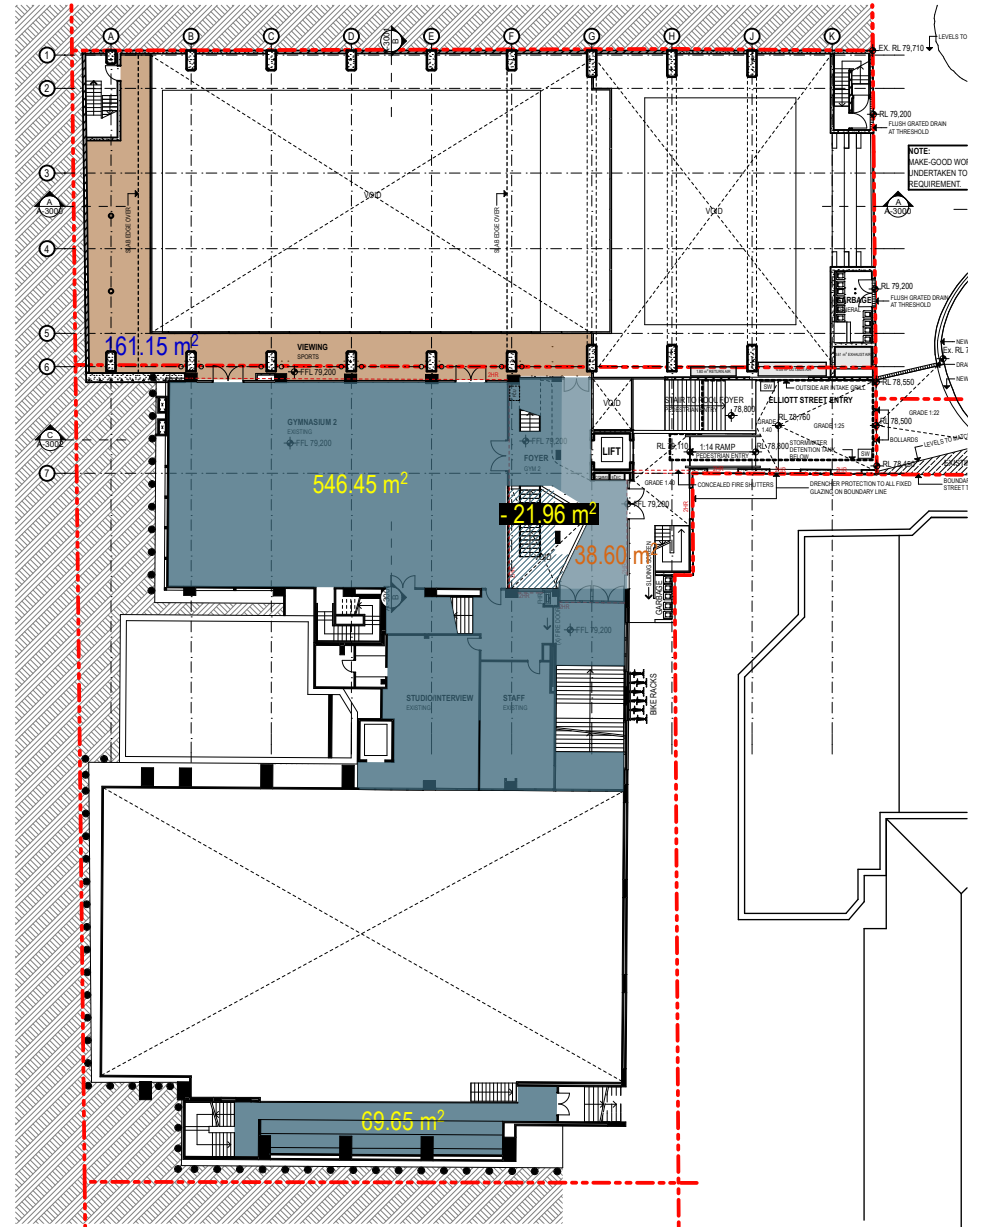


3 161 M² 39 M² 616 - 21 = 595 M² GFA LOWER GROUND 2 MEZ
1:500

DRAWING LEGEND:	
0	GFA M ² SITE ARCHIMEDES (263-265 MILLER STREET)
0	GFA WITHIN THE EXISTING SITE (255 MILLER STREET)
0	NEW GFA WITHIN EXISTING SITE (255 MILLER STREET)


DATE	REV	NOTES:	NOTES:	ACCESSIBILITY	QUANTITY SURVEYOR	ELEC / MECH / LIFT	ACOUSTIC ENGINEER	BCA / PCA CONSULTANT	CLIENT	PROJECT:	ARCHITECT	DRAWING TITLE	DRAWN BY
16.07.15	-	DEVELOPMENT APPLICATION ISSUE	Do not scale off drawings. Use figured dimensions only. Report any discrepancies to the architect. These designs, plans, specifications and the copyright therein are the property of Tonkin Zulaikha Greer Architects Pty Ltd. and must not be reproduced or copied wholly or in part without written permission of Tonkin Zulaikha Greer Architects Pty Ltd.	Morris Goding Elisa Moechar Phone: 9692 9322 Email: elisa@mgac.com.au	MDA Australia Damon Bissell Phone: 9929 8000 Email: damon@mda-aust.com.au	Chris Medland Phone: 400 444 411 Email: cmedland@medlandmetropolis.com.au	Brian Clarke Phone: 9437 4611 Email: brian@wilkinsonmurray.com.au	Tony Heaslip Phone: 9211 7777 Email: tony@bmplusg.com.au	WENONA SCHOOL 176 Walker Street, North Sydney NSW 2060	WENONA PROJECT ARCHIMEDES 255-265 Miller Street, North Sydney NSW 2060 PROJECT NO : 14010	TONKIN ZULAIKHA GREER ARCHITECTS 117 Reservoir Street ABN: 4600272349 P: (02) 9215 4900 F: (02) 9215 4901 EMAIL: wolfgang@tztg.com.au WEB: www.tztg.com.au	GFA AREAS & CALCULATION 1	WR, MW
				ESD AECOM Ian Dixon Phone: 9424 7000 Email: a.coulstock@csundall.com	STRUCTURAL ENGINEER TTW Richard Green Phone: 9439 7288 Email: Richard.Green@ttw.com.au	HYDRAULIC / FIRE ENGINEER Exova Grahame Barnes Phone: 9299 1312 Email: K.Tudhope@baurban.com.au	FIRE SAFETY ENGINEER Exova James Dominguez Phone: 9757 1000 Email: james.dominguez@exova.com	TOWN PLANNER JBA Kate Tudhope Phone: 9556 6962 Email: KTudhope@baurban.com.au	Phone: 9409 4406 Email: hmckenzie@wenona.nsw.edu.au		SCALES 1:200	CHECKED PT	
											REVISION		
											DA	A-6001	-

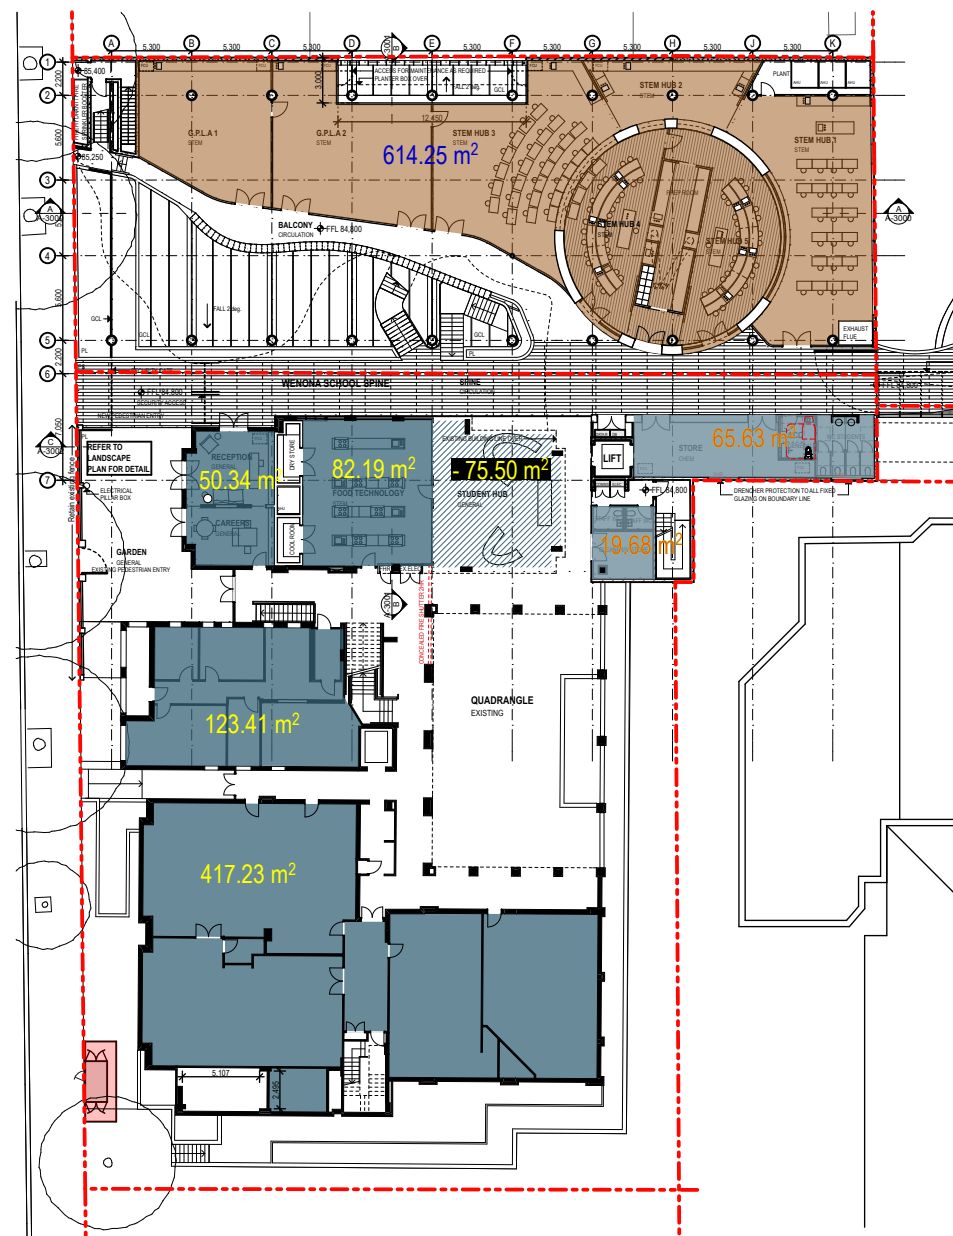


① 614M² 85 M² 598 M² GFA GROUND FLOOR 1:500

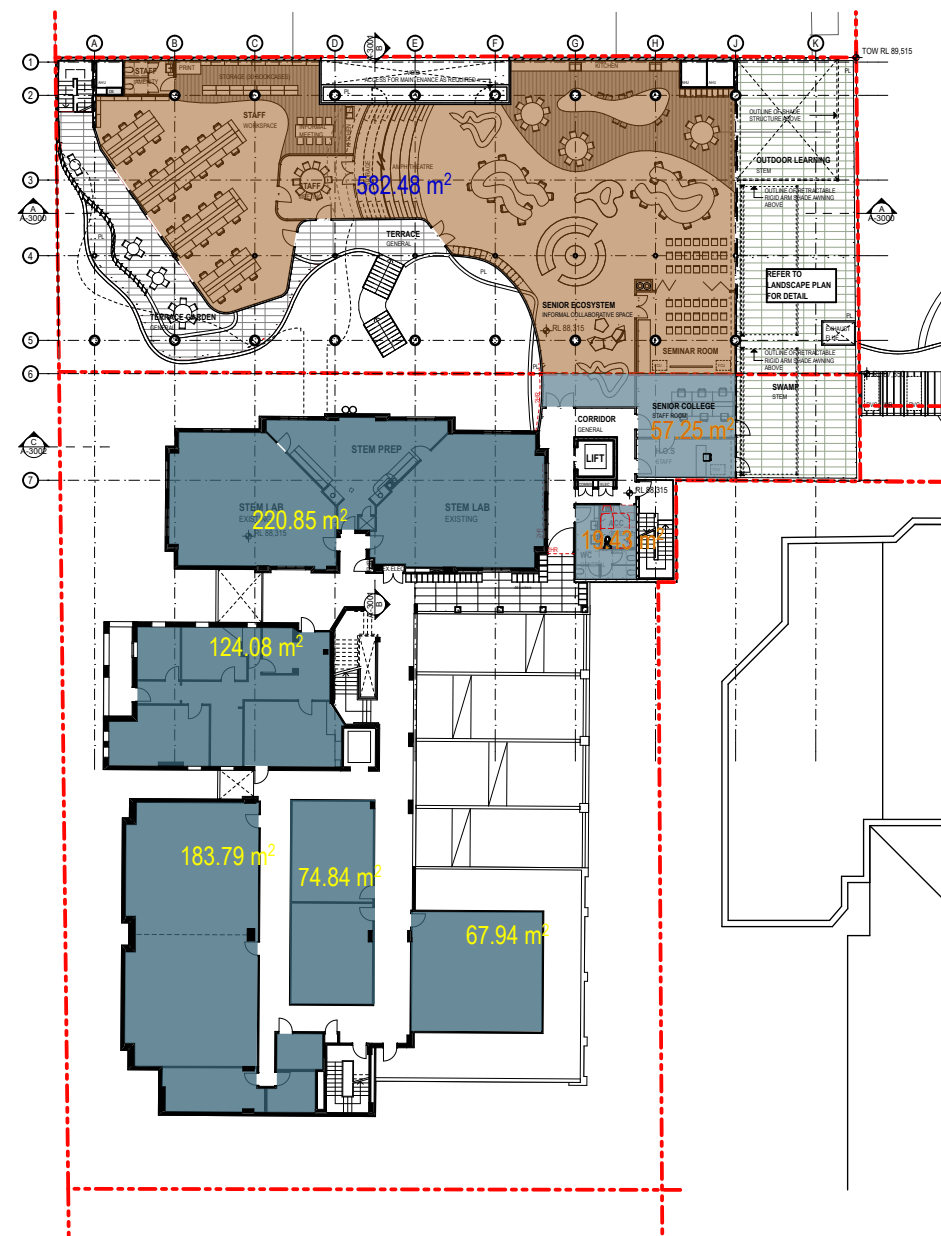

② 582M² 77 M² 671 M² GFA LEVEL 1 1:500

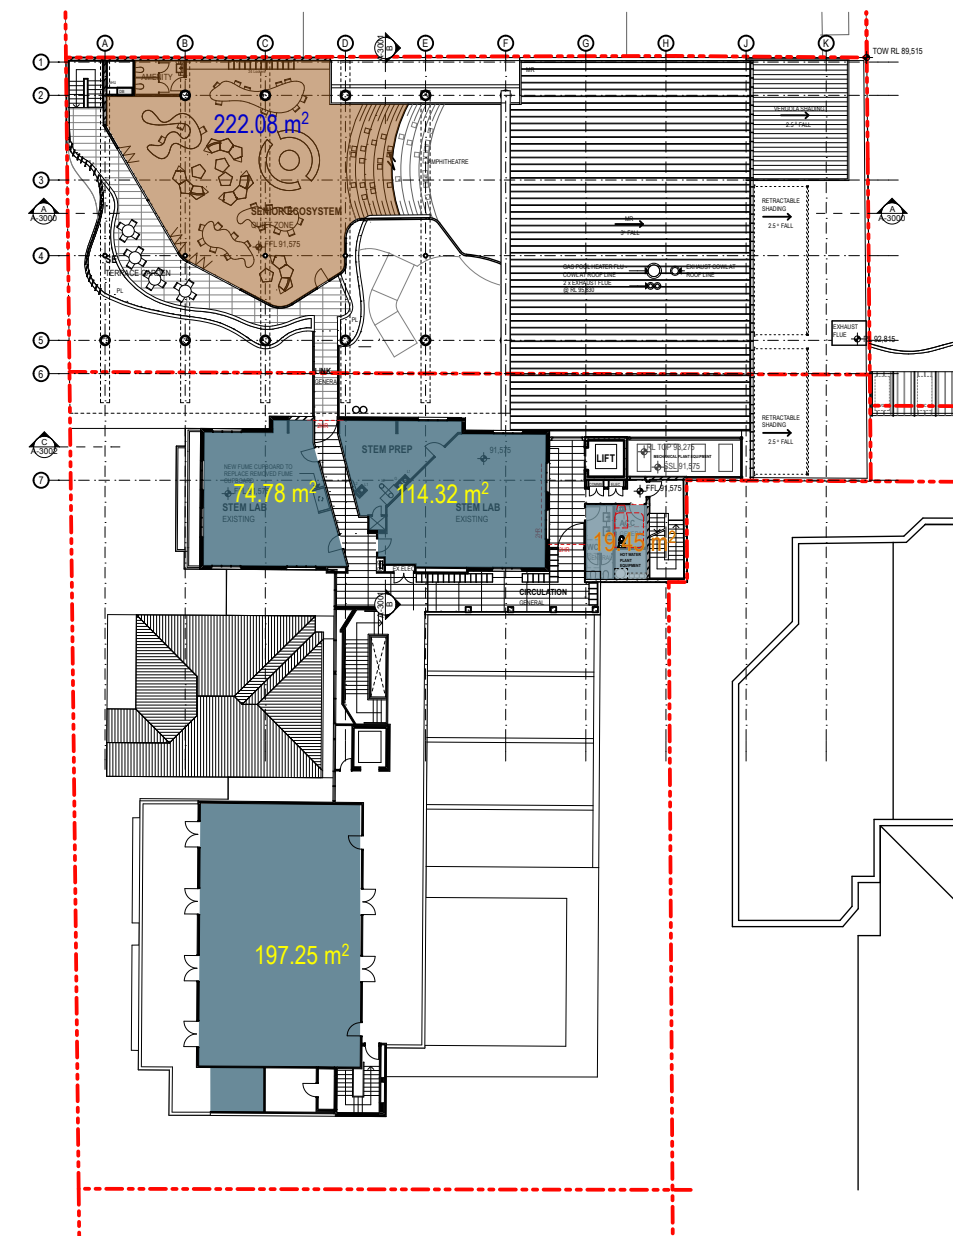

③ 222M² 19 M² 387M² GFA LEVEL 2 1:500

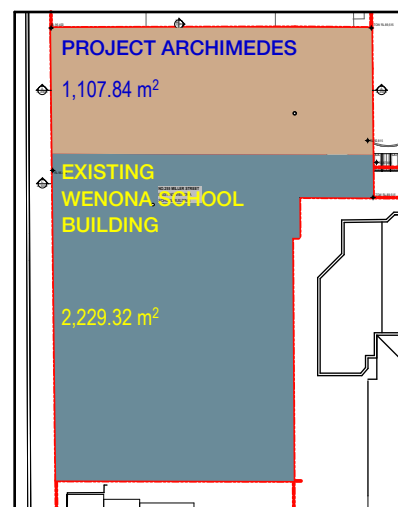

⑤ SITE AREAS 1:1250

SITES COMBINED	(255-265 MILLER STREET)
GFA COMBINED	6,863M ² (EXISTING & PROPOSED)
SITE AREA COMBINED	3,337M ²
FSR COMBINED	2.06
SITE ARCHIMEDES	(263-265 MILLER STREET)
GFA	3,053M ² (EXCLUDES WORKS WITHIN EXISTING BUILDING AT 255 MILLER STREET)
SITE AREA	1,108M ²
FSR	2.75
SITE EXISTING ONLY	(255 MILLER STREET)
GFA EXISTING	3,060M ²
GFA ADDITIONAL	751M ²
SITE AREA	2,229M ²
FSR	1.71

DRAWING LEGEND:	
0	GFA M ² SITE ARCHIMEDES (263-265 MILLER STREET)
0	GFA WITHIN THE EXISTING SITE (255 MILLER STREET)
0	NEW GFA WITHIN EXISTING SITE (255 MILLER STREET)

DATE	REV	NOTES :	NOTES:	ACCESSIBILITY	QUANTITY SURVEYOR	ELEC / MECH / LIFT	ACOUSTIC ENGINEER	BCA / PCA CONSULTANT	CLIENT:	PROJECT :	ARCHITECT	DRAWING TITLE	DRAWN BY	
16.07.15	-	DEVELOPMENT APPLICATION ISSUE	Do not scale off drawings. Use figured dimensions only. Report any discrepancies to the architect. These designs, plans, specifications and the copyright therein are the property of Tonkin Zulaikha Greer Architects Pty Ltd, and must not be reproduced or copied wholly or in part without written permission of Tonkin Zulaikha Greer Architects Pty Ltd.	Morris Goding Elisa Moechar Phone: 9692 9322 Email: elisa@mgac.com.au	MDA Australia Damon Blissell Phone: 9929 8000 Email: damon@mda-aust.com.au	Chris Medland Phone: 400 444 410 Email: cmedland@medlandmetropolis.com.au	Brian Clarke Phone: 9437 4611 Email: brian@wilkinsonmurray.com.au	Tony Heaslip Phone: 9211 7777 Email: tony@bmplus.com.au	WENONA SCHOOL 176 Walker Street, North Sydney NSW 2060 Phone: 9409 4406 Email: hmcckenzie@wenona.nsw.edu.au	WENONA PROJECT ARCHIMEDES 255-265 Miller Street, North Sydney NSW 2060 PROJECT NO : 14010	TONKIN ZULAIKHA GREER ARCHITECTS 117 Reservoir Street ABN: 4600272349 P: (02) 9215 4900 F: (02) 9215 4901 EMAIL: wolfgang@tztg.com.au WEB: www.tztg.com.au	GFA AREAS & CALCULATION 2	WR, MW	
			ESD AECOM Ian Dixon Phone: 9424 7000 Email: a.coulstock@cundali.com	STRUCTURAL ENGINEER TTW Richard Green Phone: 9439 7238 Email: Richard.Green@ttw.com.au	HYDRAULIC / FIRE ENGINEER Exova Grahame Barnes Phone: 9295 1312 Email: graham@warrensmith.com.au	FIRE SAFETY ENGINEER Exova James Dominguez Phone: 9757 1000 Email: james.dominguez@exova.com	TOWN PLANNER JBA Kate Tudhope Phone: 9556 6962 Email: KTudhope@baurban.com.au					SCALES 1:200	CHECKED PT	
												PHASE DA	DRAWING NO A-6002	REVISION -