


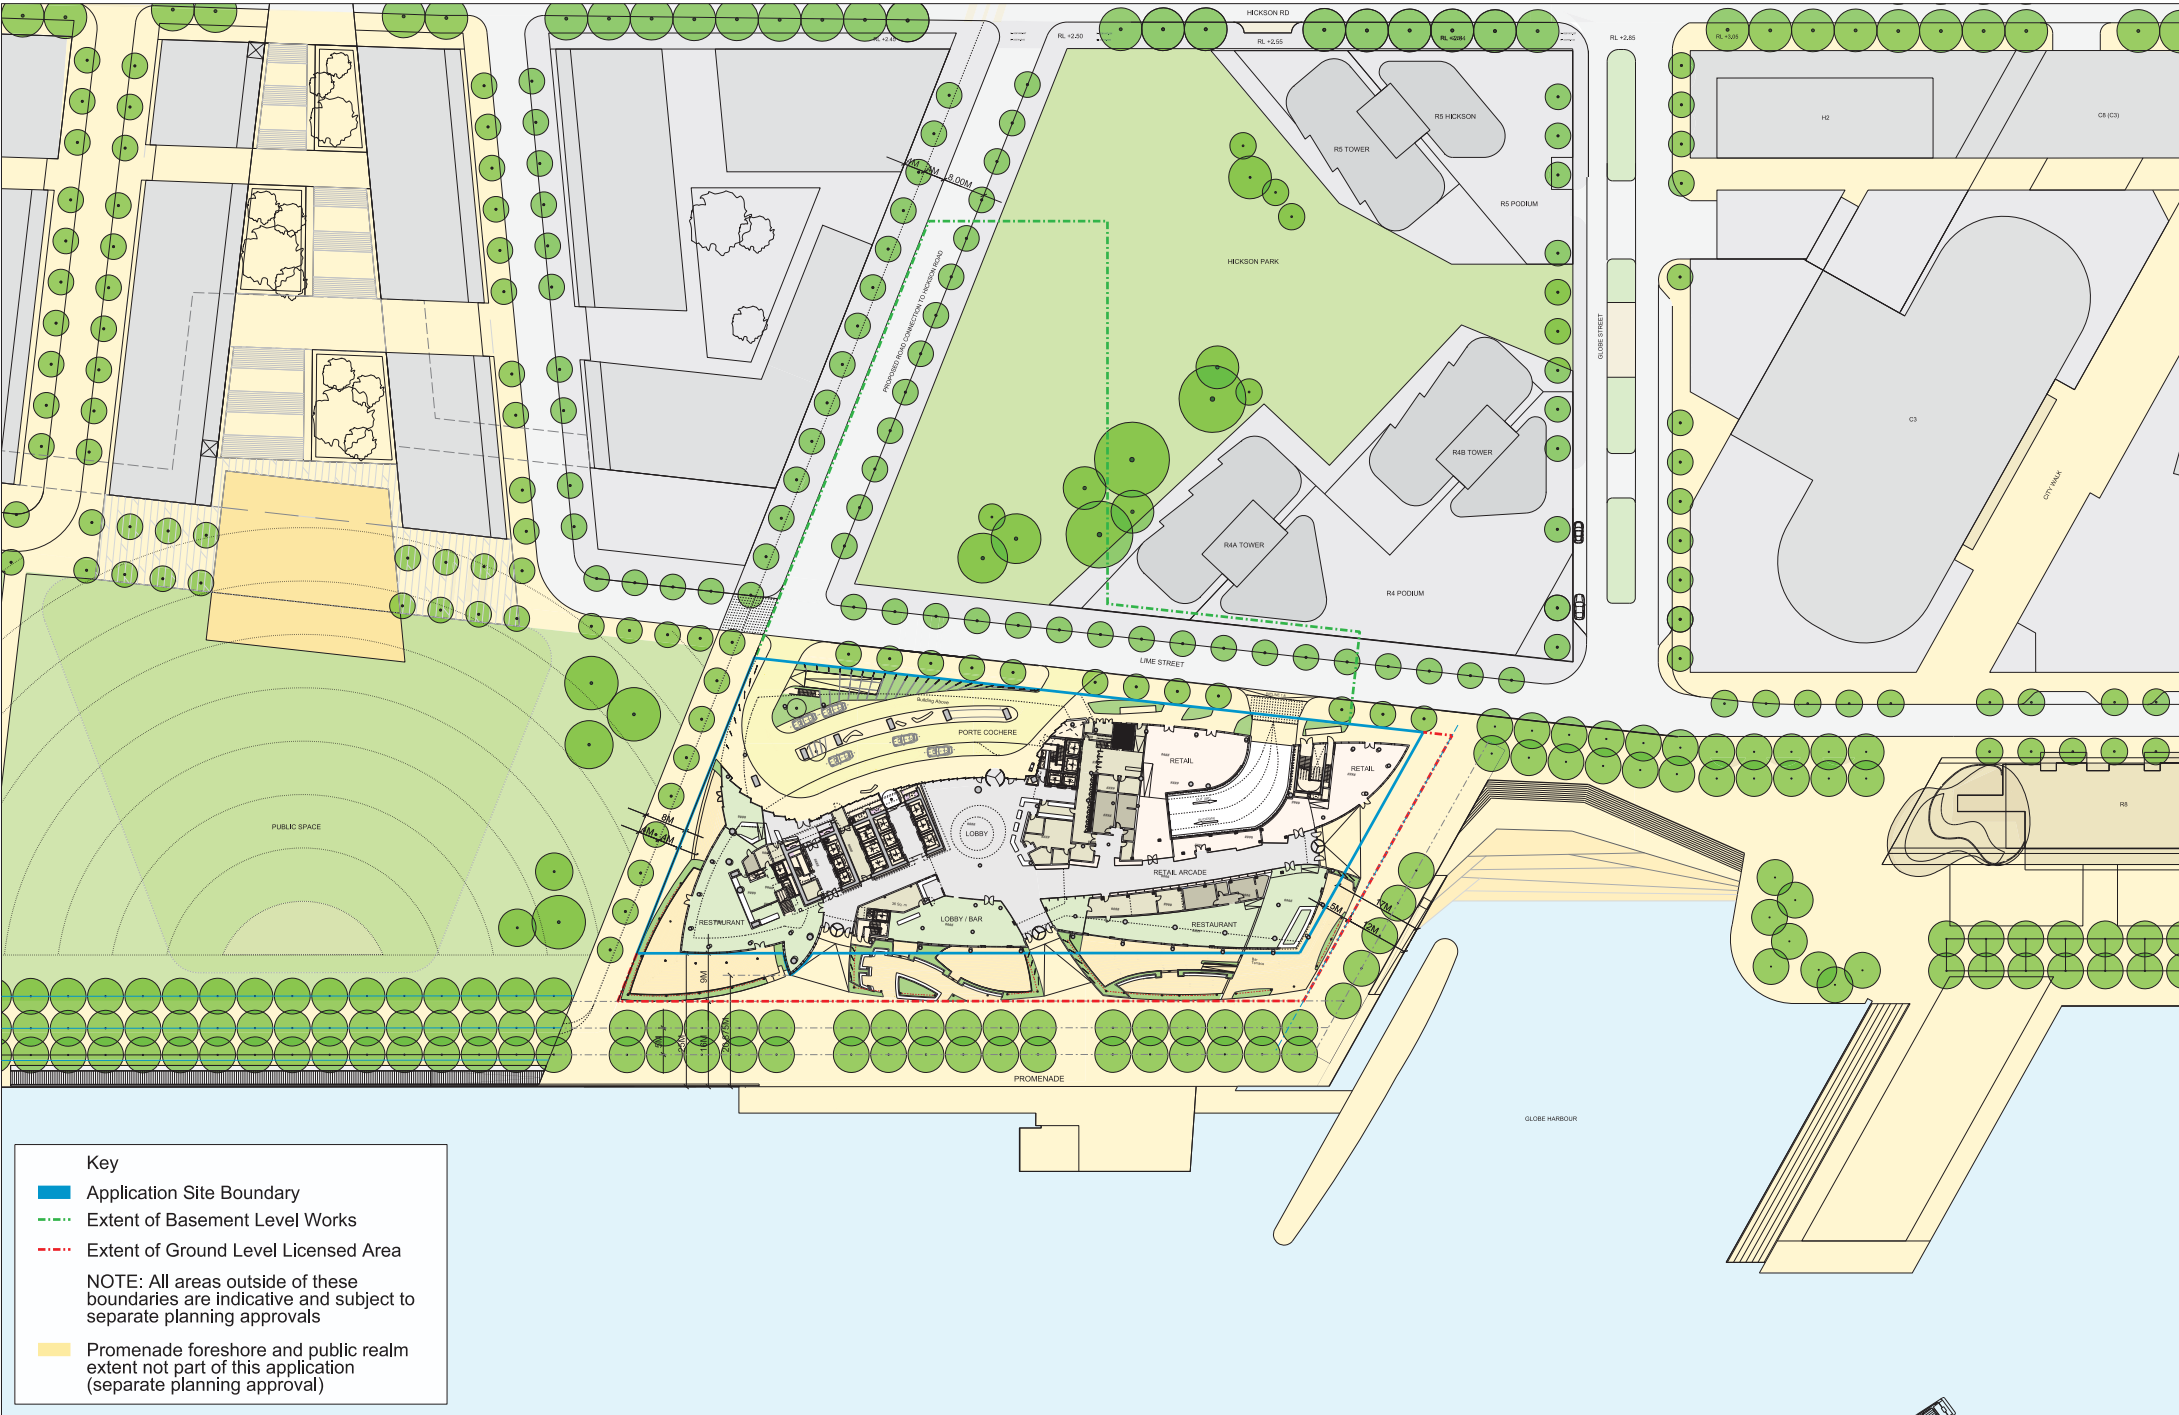

Issue	Date	Description	By	Chkd
01	17/03/2019	Planning Submission	IF	AK

NOTES:
All plans represent cut at +1.0M above FFL



33 Bowdler Green Lane
London
EC1R 8BJ
+44 (0) 20 7608 7500 T
+44 (0) 20 7608 7501 F
www.wilkinsonayre.com

Project: 915,11 Crown Hotel Sydney	Scale @A1: 1:500	Drawing and CAD File Number: 00915-P-0103-TP	Rev: 00
Title: Site Plan - Ground floor	Scale @A3: 1:1000		



Aerial Location Context Plan

KEY

- EPA DECLARATION AREA
- STAGE 1B
- STAGE 1C

NOTE: THE SHADED AREAS DEPICT GENERAL METHODOLOGY ONLY, FINAL REMEDIATION EXTENT IS PER THE RAP

Issue	Date	Description	By	Chkd
01	17/03/2019	Planning Submission	AD	AK

1. Rock contour model information in this drawing is made from data as provided in document 'B10 ASK MP 0458 Contours.dgn'.
2. Levels, partition wall location and PRVY outline based on drawing 915 130919 Basement Report.pdf.
3. Volume subject to site auditor requirements for a clean zone greater than the proposed formation






33 Bowdler Green Lane
London
EC1R 6BJ

+44 (0) 20 7608 7500 T
+44 (0) 20 7608 7501 F
www.wilkinsonayre.com

WilkinsonEyre.Architects

Project: 915,11 Crown Hotel Sydney		Title: Aerial Location Context Plan	
Crown Sydney Hotel Resort Remediation & Earthworks Subject To This Application		Drawing and CAD File Number: 00915-P-0300-TP	
Scale @A1: 1:1250	Scale @A3: 1:2500	Rev: 00	

INDICATIVE LAYOUT ONLY

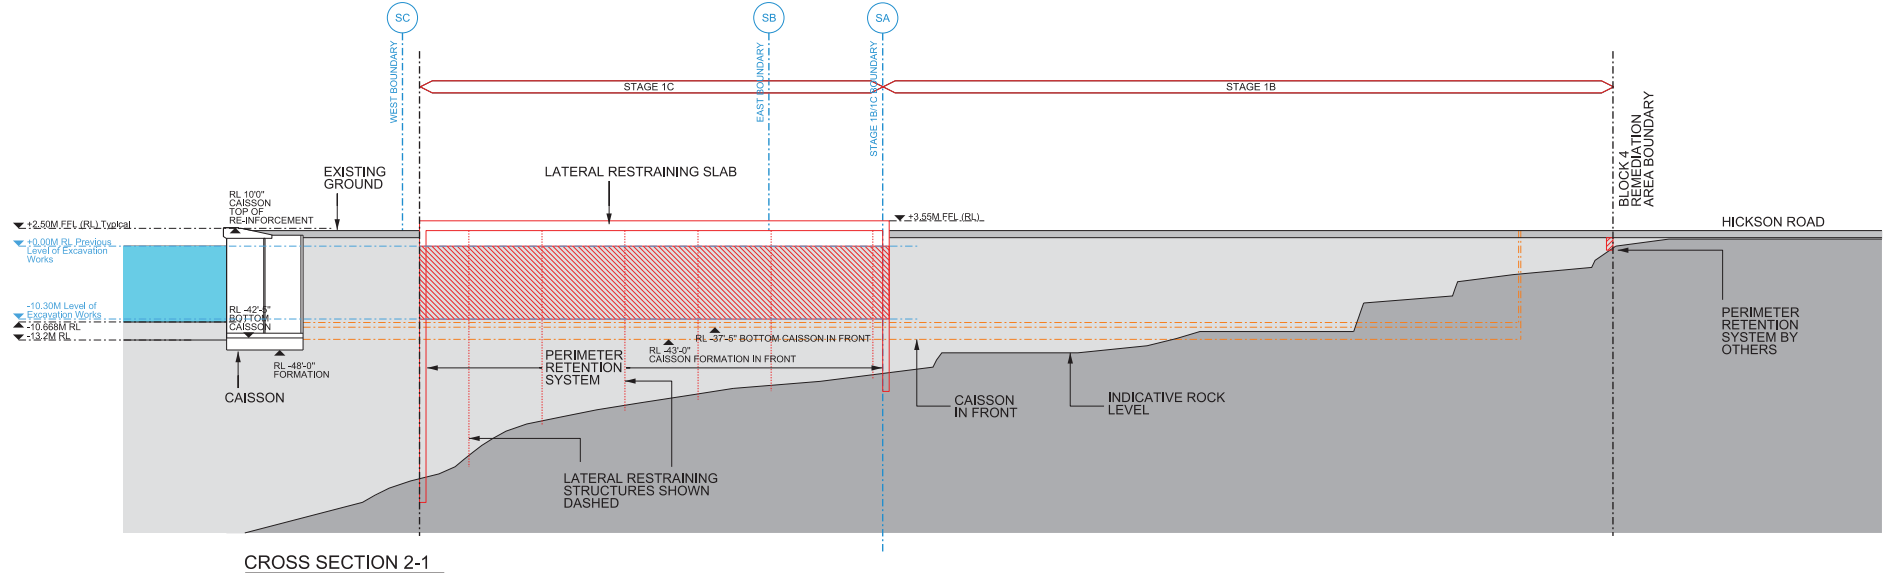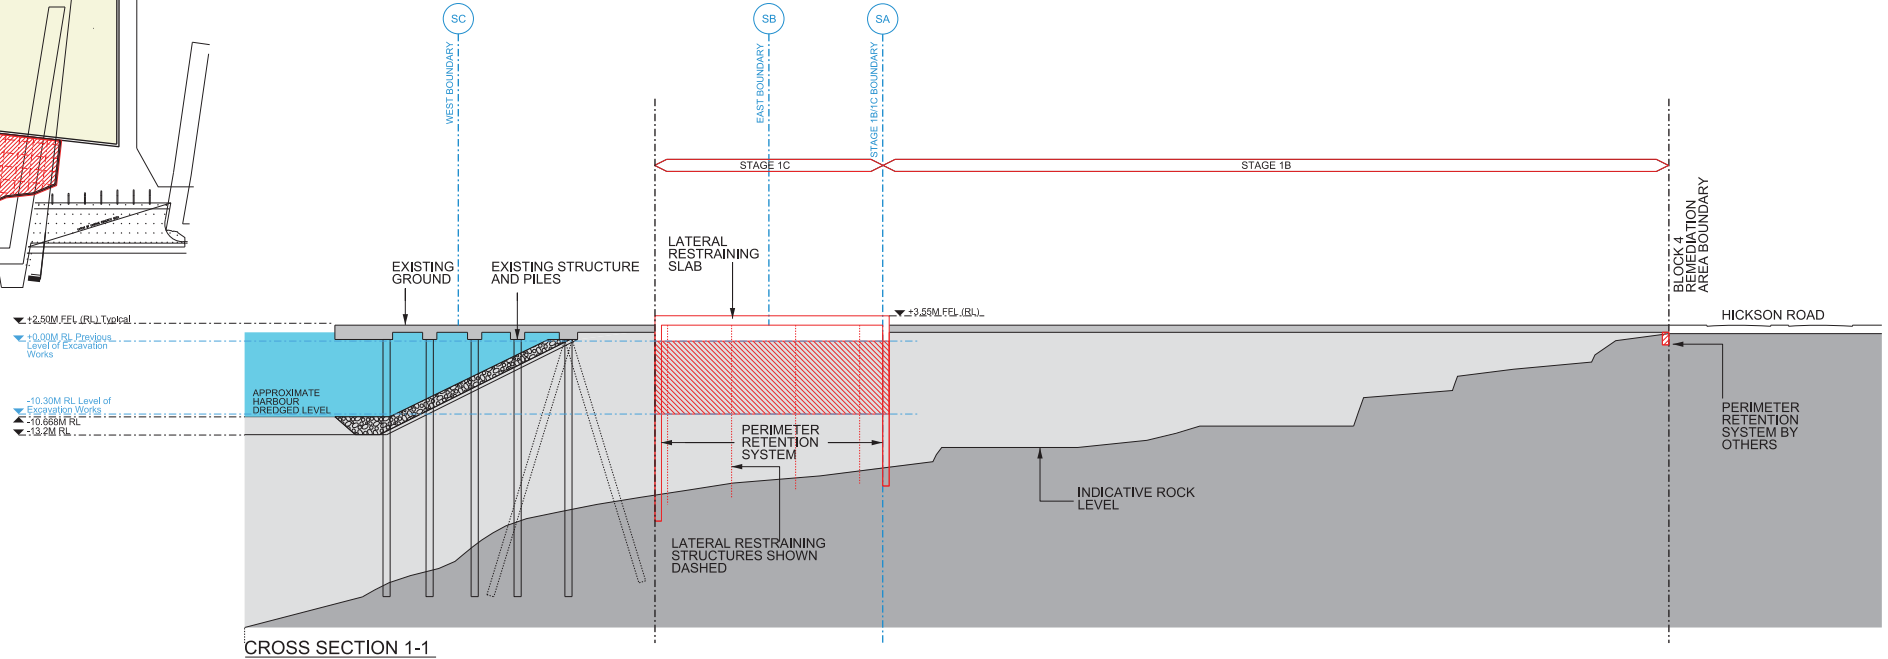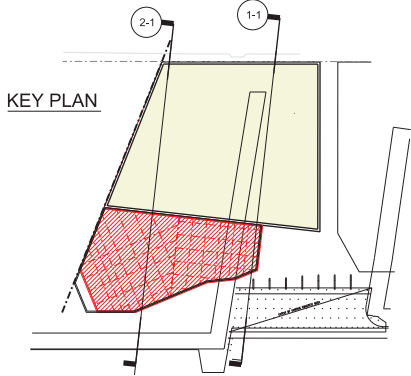

Issue	Date	Description	By	Chkd
01	17/03/2019	Planning Submission	AWK	AK

1. Rock contour model information in this drawing is made from data as provided in document '915 ASK MP 0458 Contours.dgn'.
2. Levels, partition wall location and PRVY outline based on drawing 915 130919 Basement Report.pdf.
3. Volume subject to site auditor requirements for a clean zone greater than the proposed formation




33 Bowditch Green Lane
London
EC1R 8BJ

+44 (0) 20 7688 7800 T
+44 (0) 20 7688 7801 F
www.wilkinsonayre.com

WilkinsonEyre.Architects

Project:	915,11 Crown Hotel Sydney
Title:	Cross Section 1-1 and 2-1 Crown Sydney Hotel Resort Remediation & Earthworks Subject To This Application
Scale @A1:	1:325
Scale @A3:	1:750
Drawing and CAD File Number:	00915-P-0330-TP
Rev:	00

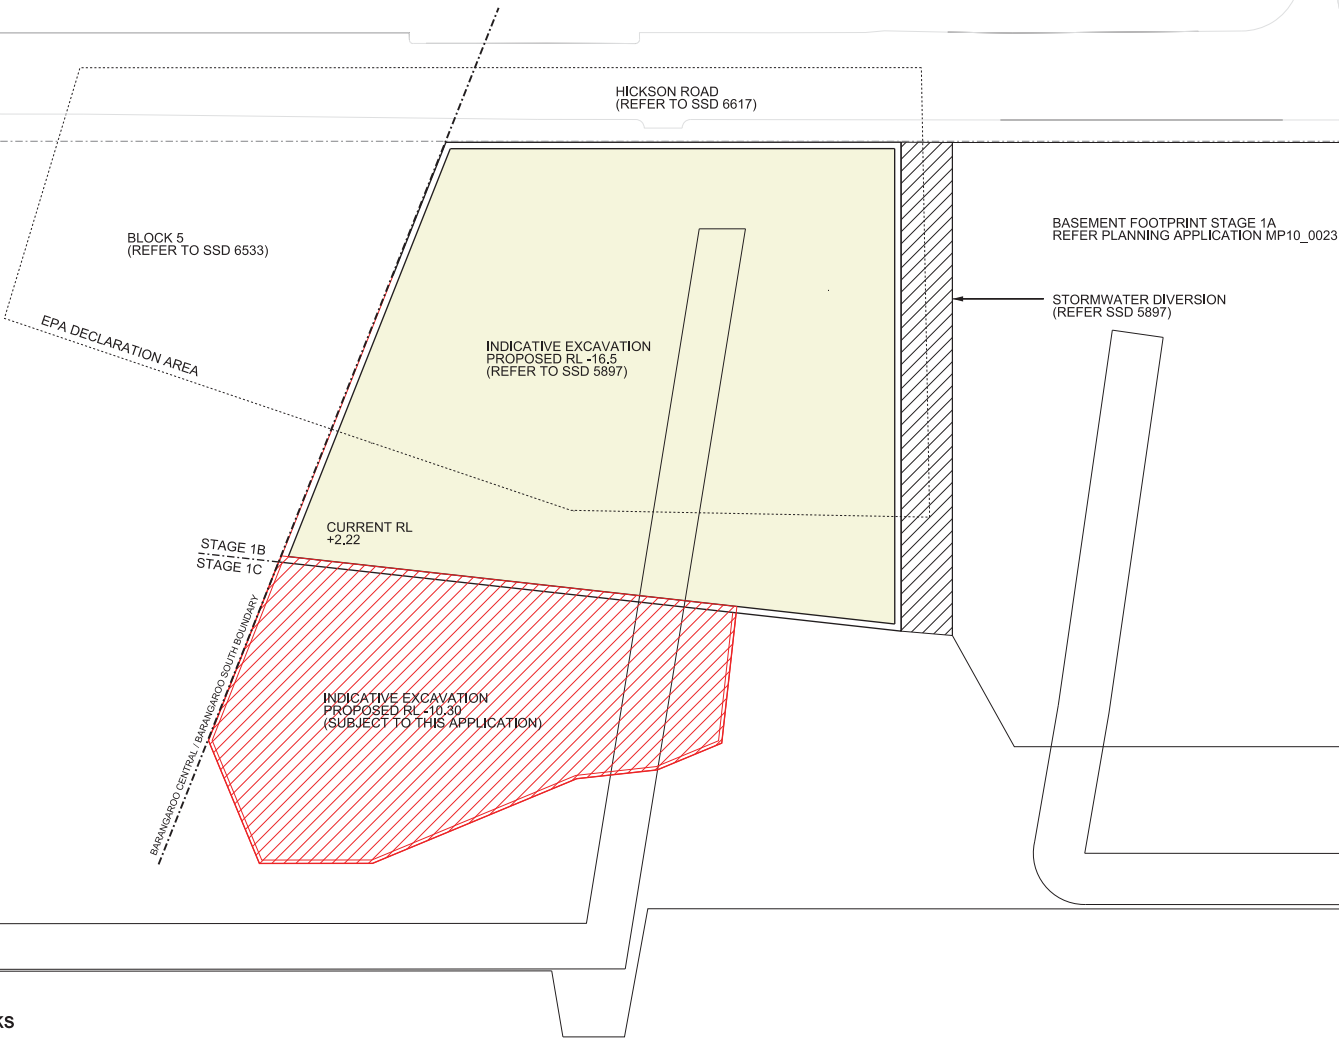

CSHR REMEDIATION EARTHWORKS

KEY

- EPA DECLARATION AREA
- PROPERTY BOUNDARY
- STAGE 1B
- STAGE 1C

NOTE: THE SHADED AREAS DEPICT GENERAL METHODOLOGY ONLY. FINAL REMEDIATION EXTENT IS PER THE RAP.

NOTE: INDICATIVE CUT FOR WORKS - 67,000m³

Issue	Date	Description	By	Chkd
01	17/03/2019	Planning Submission	AWK	AK

NOTES:

All plans represent cut at +1.4M above FFL.

1. Rock contour model information in this drawing is made from data as provided in document 'B10 ASK MP 0458 Contours.dgn'.

2. Levels, position and location and PSNV outline based on drawing 'S15 130919 Basement Report.pdf'.

3. Volume subject to site auditor requirements for a clean zone greater than the proposed formation.

1:625
10m 0 10m 20m 30m 40m 50m




33 Bowdler Green Lane
London
EC1R 8BJ

+44 (0) 20 7688 7500 T
+44 (0) 20 7688 7501 F
www.wilkinsonayre.com


WilkinsonEyre.Architects

Project: 915,11 Crown Hotel Sydney		Title: Earthworks Drawing Crown Sydney Hotel Resort Remediation & Earthworks Subject To This Application	Rev: 00
Scale @A1: 1:625 Scale @A3: 1:1250	Drawing and CAD File Number: 00915-P-0340-TP		

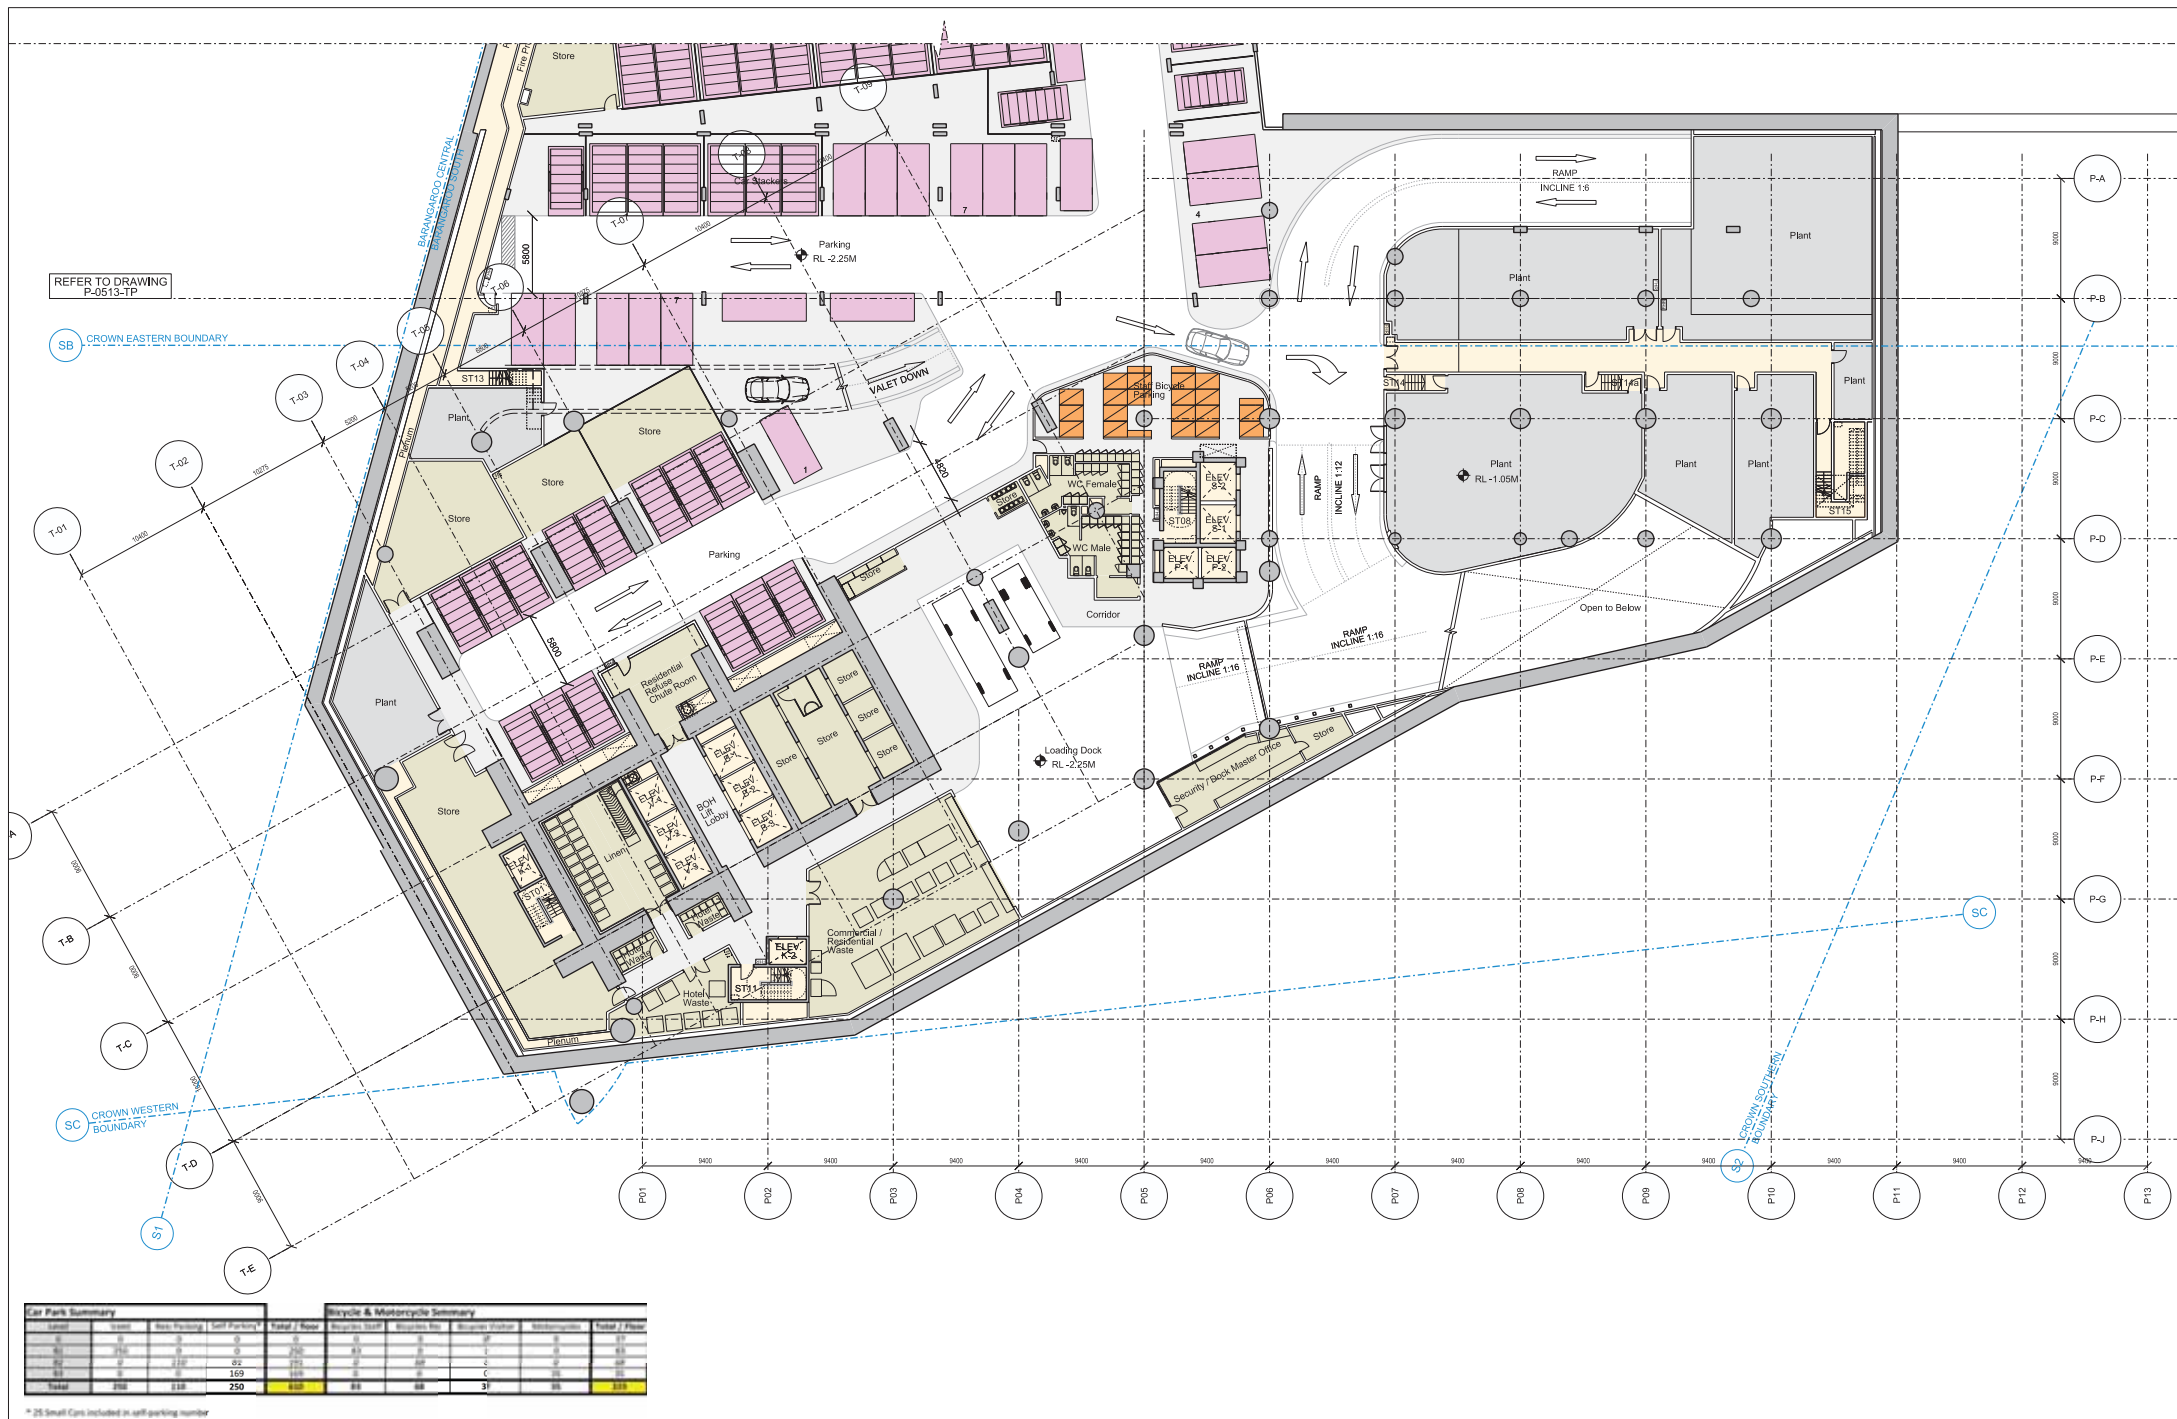

Car Park Summary					Bicycle & Motorcycle Summary				
Level	Resident	Visitor	Staff	Self Parking	Total / Floor	Resident	Visitor	Staff	Total / Floor
B1	10	10	10	10	40	10	10	10	40
B2	10	10	10	10	40	10	10	10	40
Total	250	250	250	250	1000	250	250	250	1000

* 25 Small Cars included in self parking number

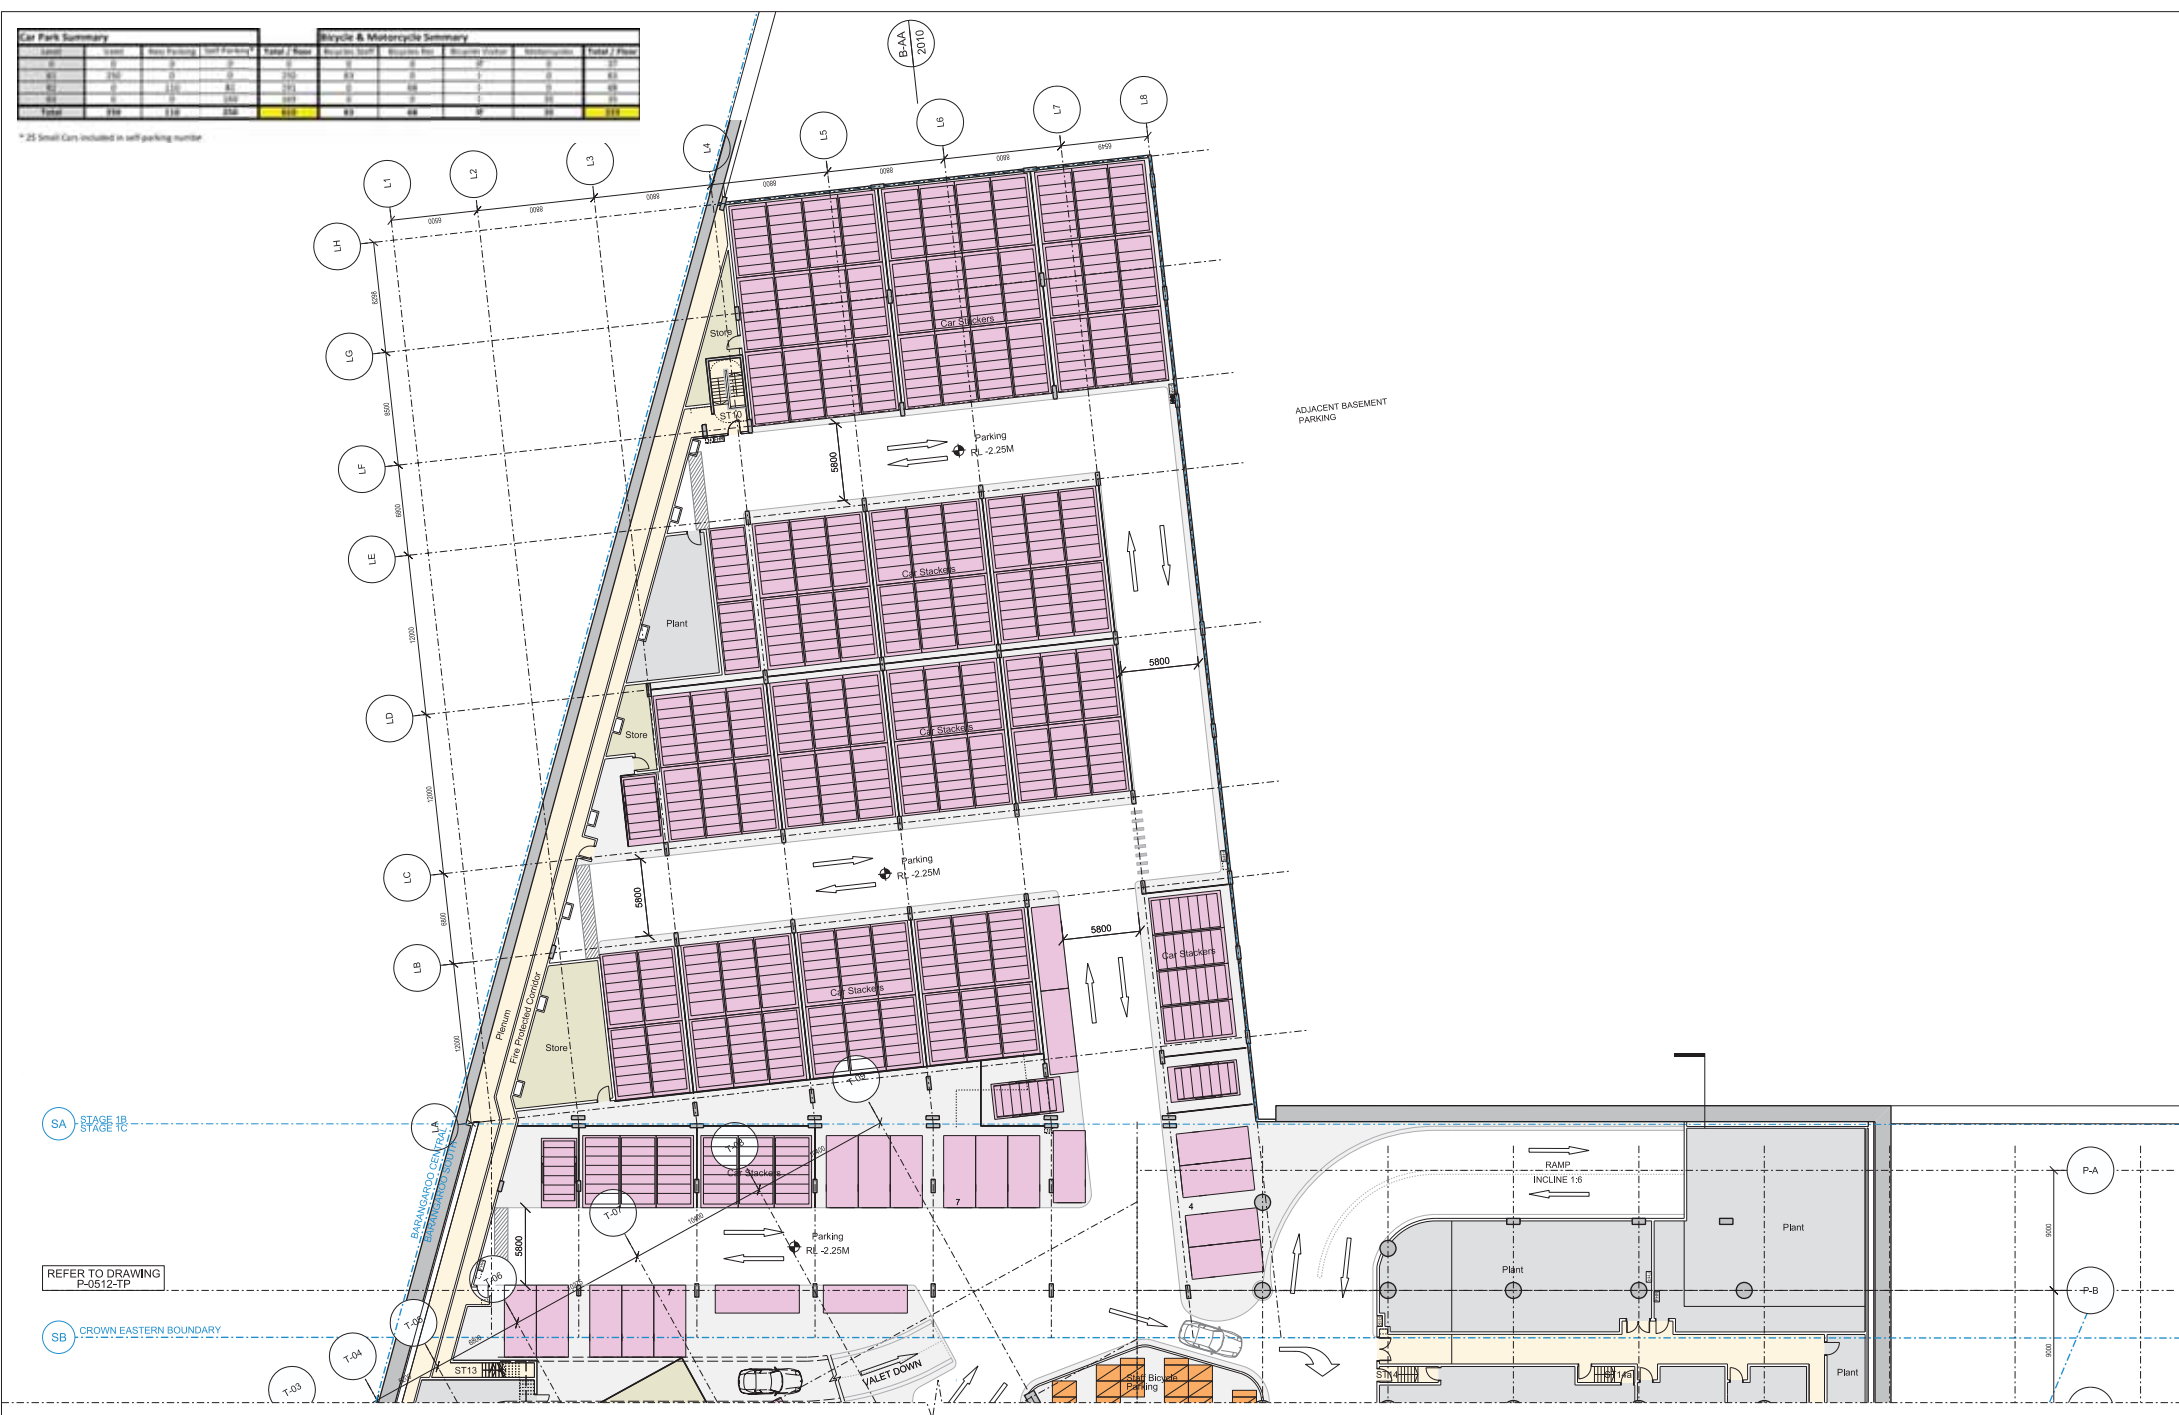

Issue	Date	Description	By	Chkd
01	17/03/2018	Planning Submission	AS	AK

Legend	Color	Description
VALET	Pink	VALET
RESIDENTIAL PARKING	Yellow	BICYCLES RESIDENTS
SELF PARKING	Blue	BICYCLES VISITORS
	Orange	BICYCLES STAFF
	Grey	SMALL CARS
	White	CIRCULATION
	Green	MOTORCYCLES (MCB)

NOTES:

All plans represent cut at +1.4M above FFL.

Scale: 1:200 (A1), 1:400 (A3)

North Arrow

33 Bowling Green Lane
London
EC1R 8BJ

+44 (0) 20 7608 7500 T
+44 (0) 20 7608 7501 F
www.wilkinsonayre.com

CROWN

WilkinsonEyre.Architects

Project: 915,11 Crown Hotel Sydney


Title: Basem Level 1 East

Scale: 1:200 (A1), 1:400 (A3)

Drawing and CAD File Number: 00915-P-0513-TP

Rev: 00

[illegible]

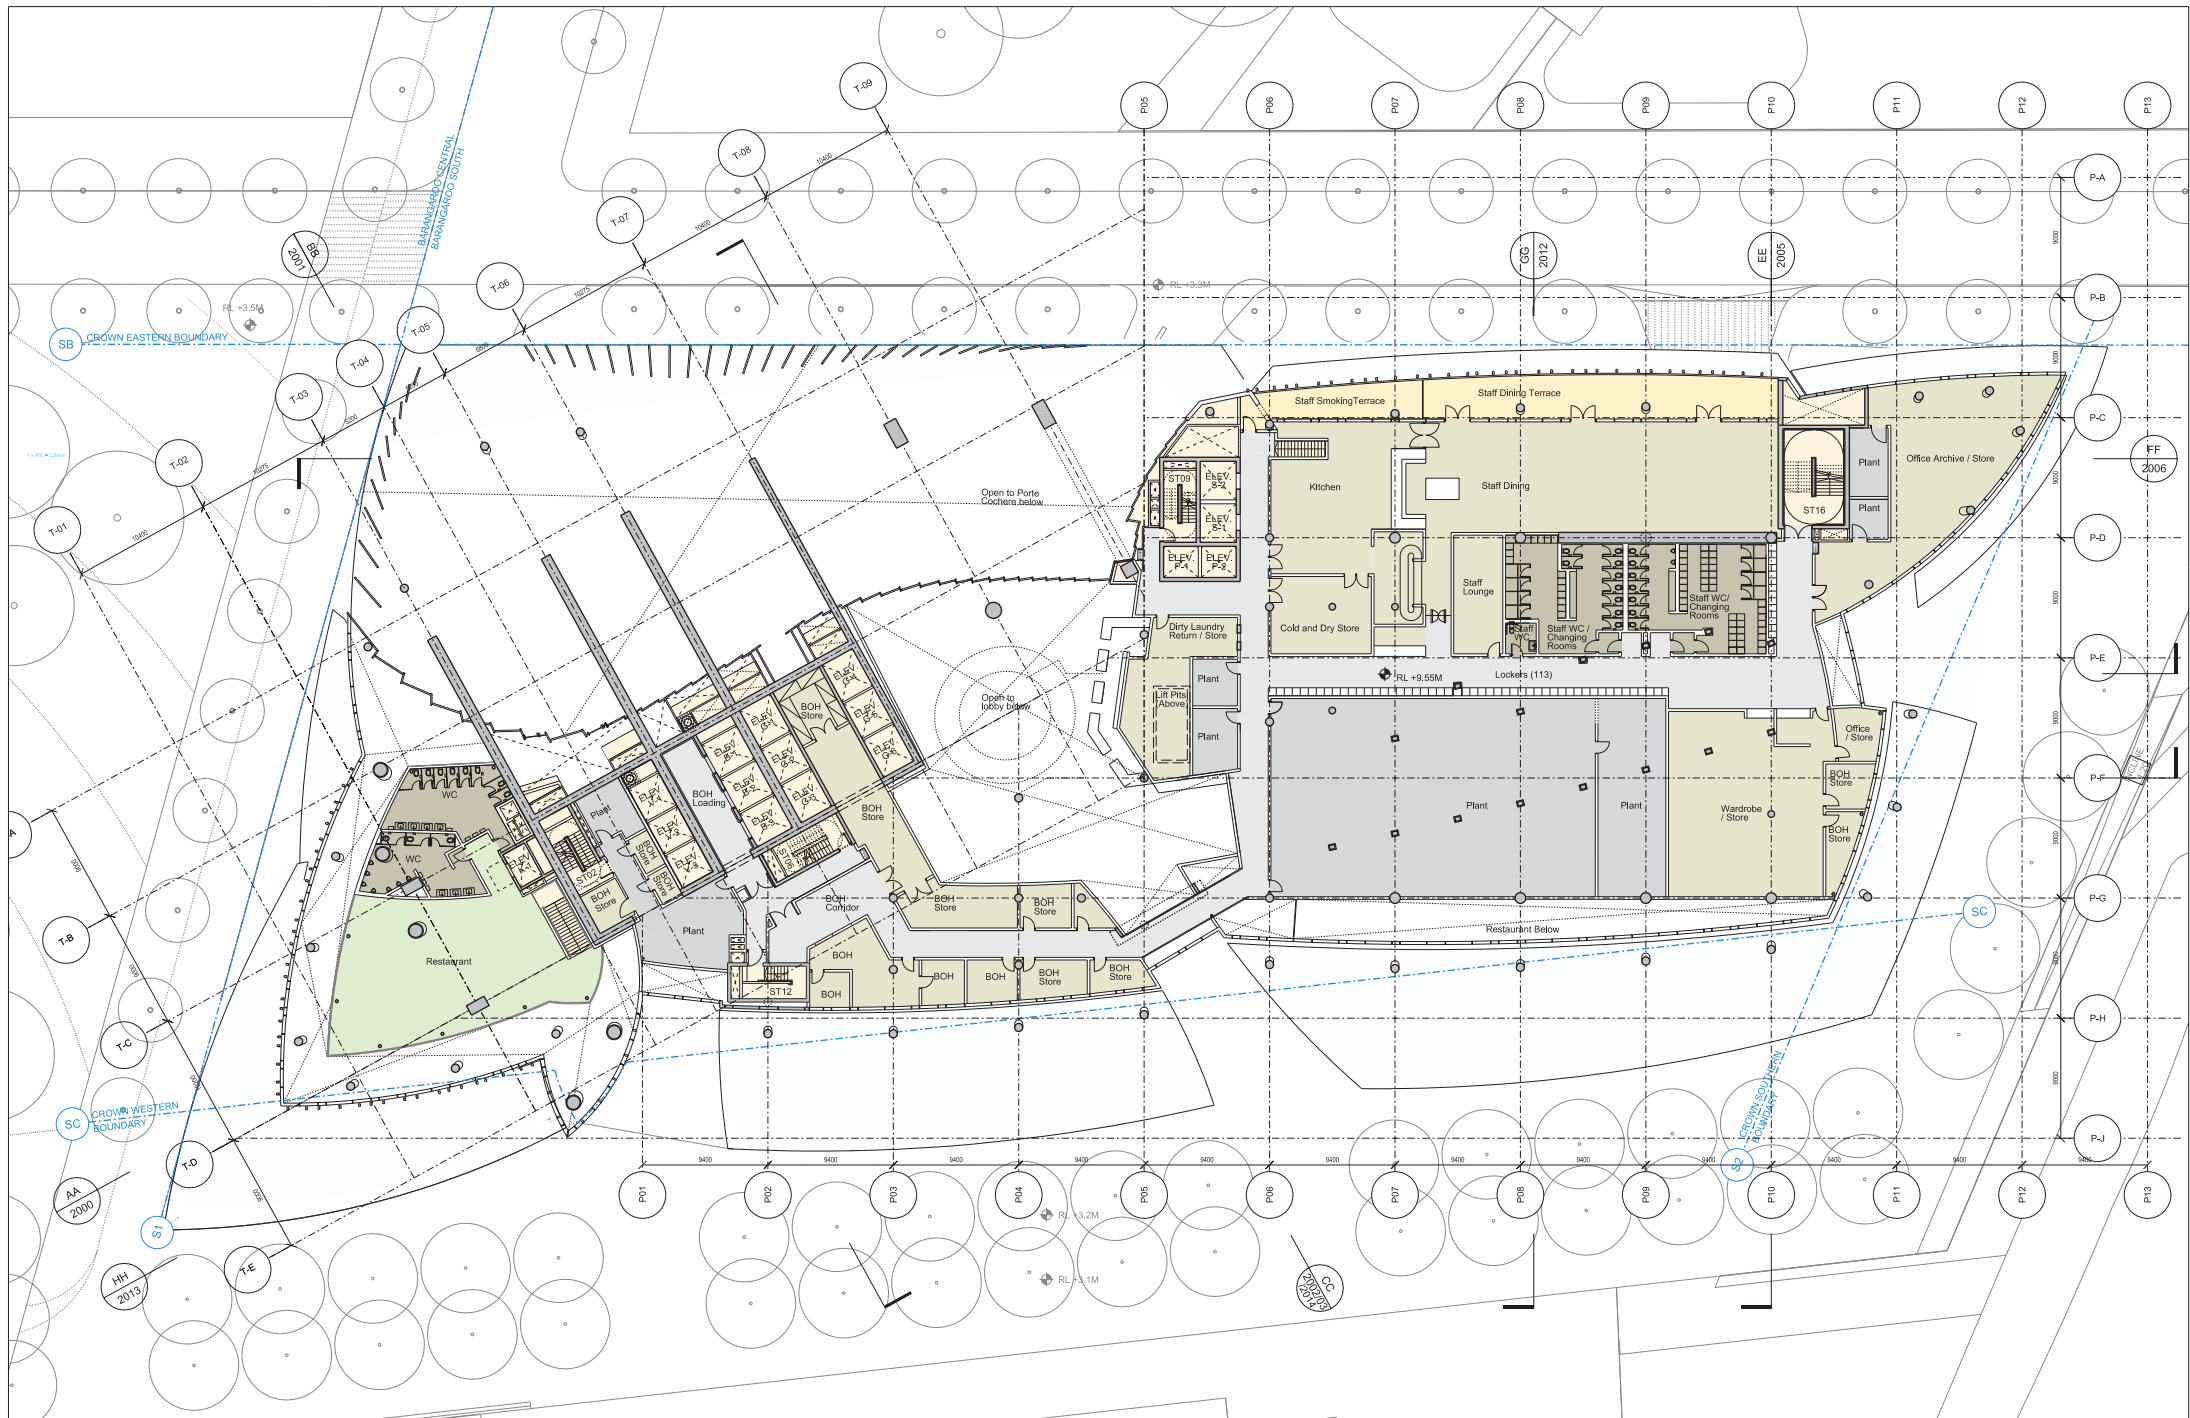

Issue	Date	Description	By	Chkd
01	17/03/2019	Planning Submission	AK	AK

NOTES:
All plans represent cut at +1.4M above FFL



33 Bowling Green Lane
London
EC1R 8BJ
+44 (0) 20 7608 7900 T
+44 (0) 20 7608 7901 F
www.wilkinsonseye.com

Project:	915.11 Crown Hotel Sydney
Title:	Level 0 Plan - Mezzanine Level Plan
Scale @A1:	1:200
Scale @A3:	1:400
Drawing and CAD File Number:	00915-P-1005-TP
Rev:	00




Issue	Date	Description	By	Chkd
01	17/03/2019	Planning Submission	JK	AK

NOTES:
All plans represent cut at +1.4M above FFL.



33 Bowling Green Lane
London
EC1R 8BJ
+44 (0) 20 7608 7900 T
+44 (0) 20 7608 7901 F
www.wilkinsoneyre.com

Project: 915.11 Crown Hotel Sydney	Rev: 00
Title: Level 1 Plan - Mahogany Room	
Scale @A1: 1:200 Scale @A3: 1:400	Drawing and CAD File Number: 00915-P-1010-TP

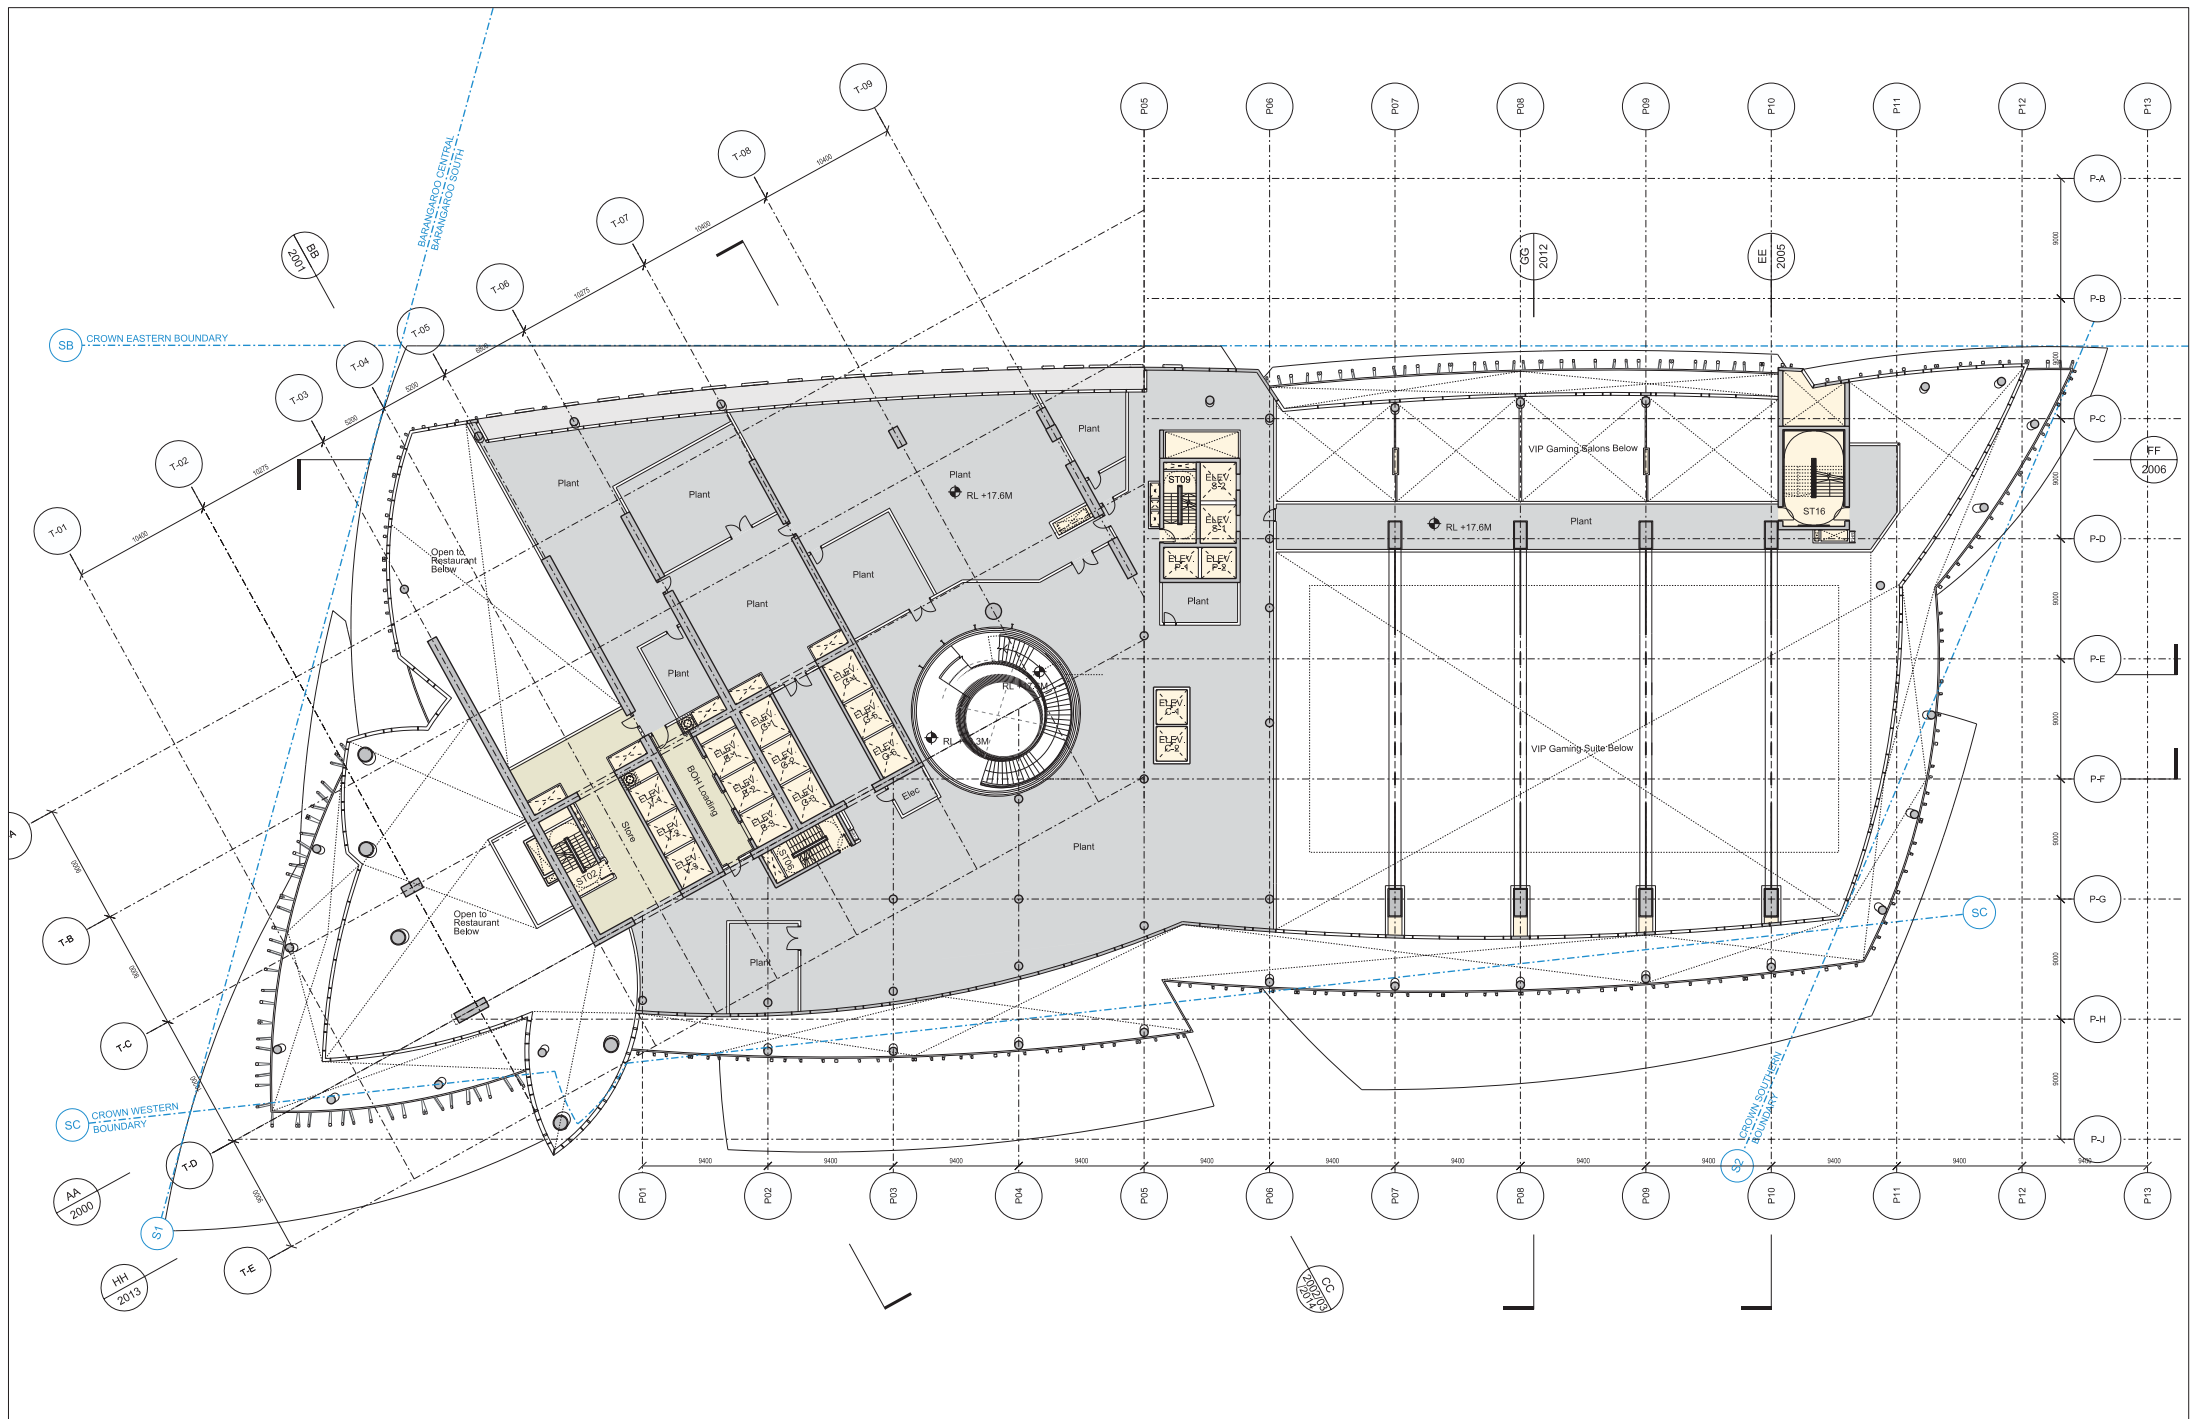


Issue	Date	Description	By	Chkd
01	17/03/2019	Planning Submission	JK	AK

NOTES:
All plans represent cut at +1.4M above FFL.



33 Bowring Green Lane
London
EC1R 8B.J
+44 (0) 20 7608 7900 T
+44 (0) 20 7608 7901 F
www.wilkinsoneyre.com

Project: 915.11 Crown Hotel Sydney	Scale @A1: 1:200	Drawing and CAD File Number: 00915-P-1015-TP	Rev: 00
Title: Level 1 Plan - Mezzanine Level Plan	Scale @A3: 1:400		

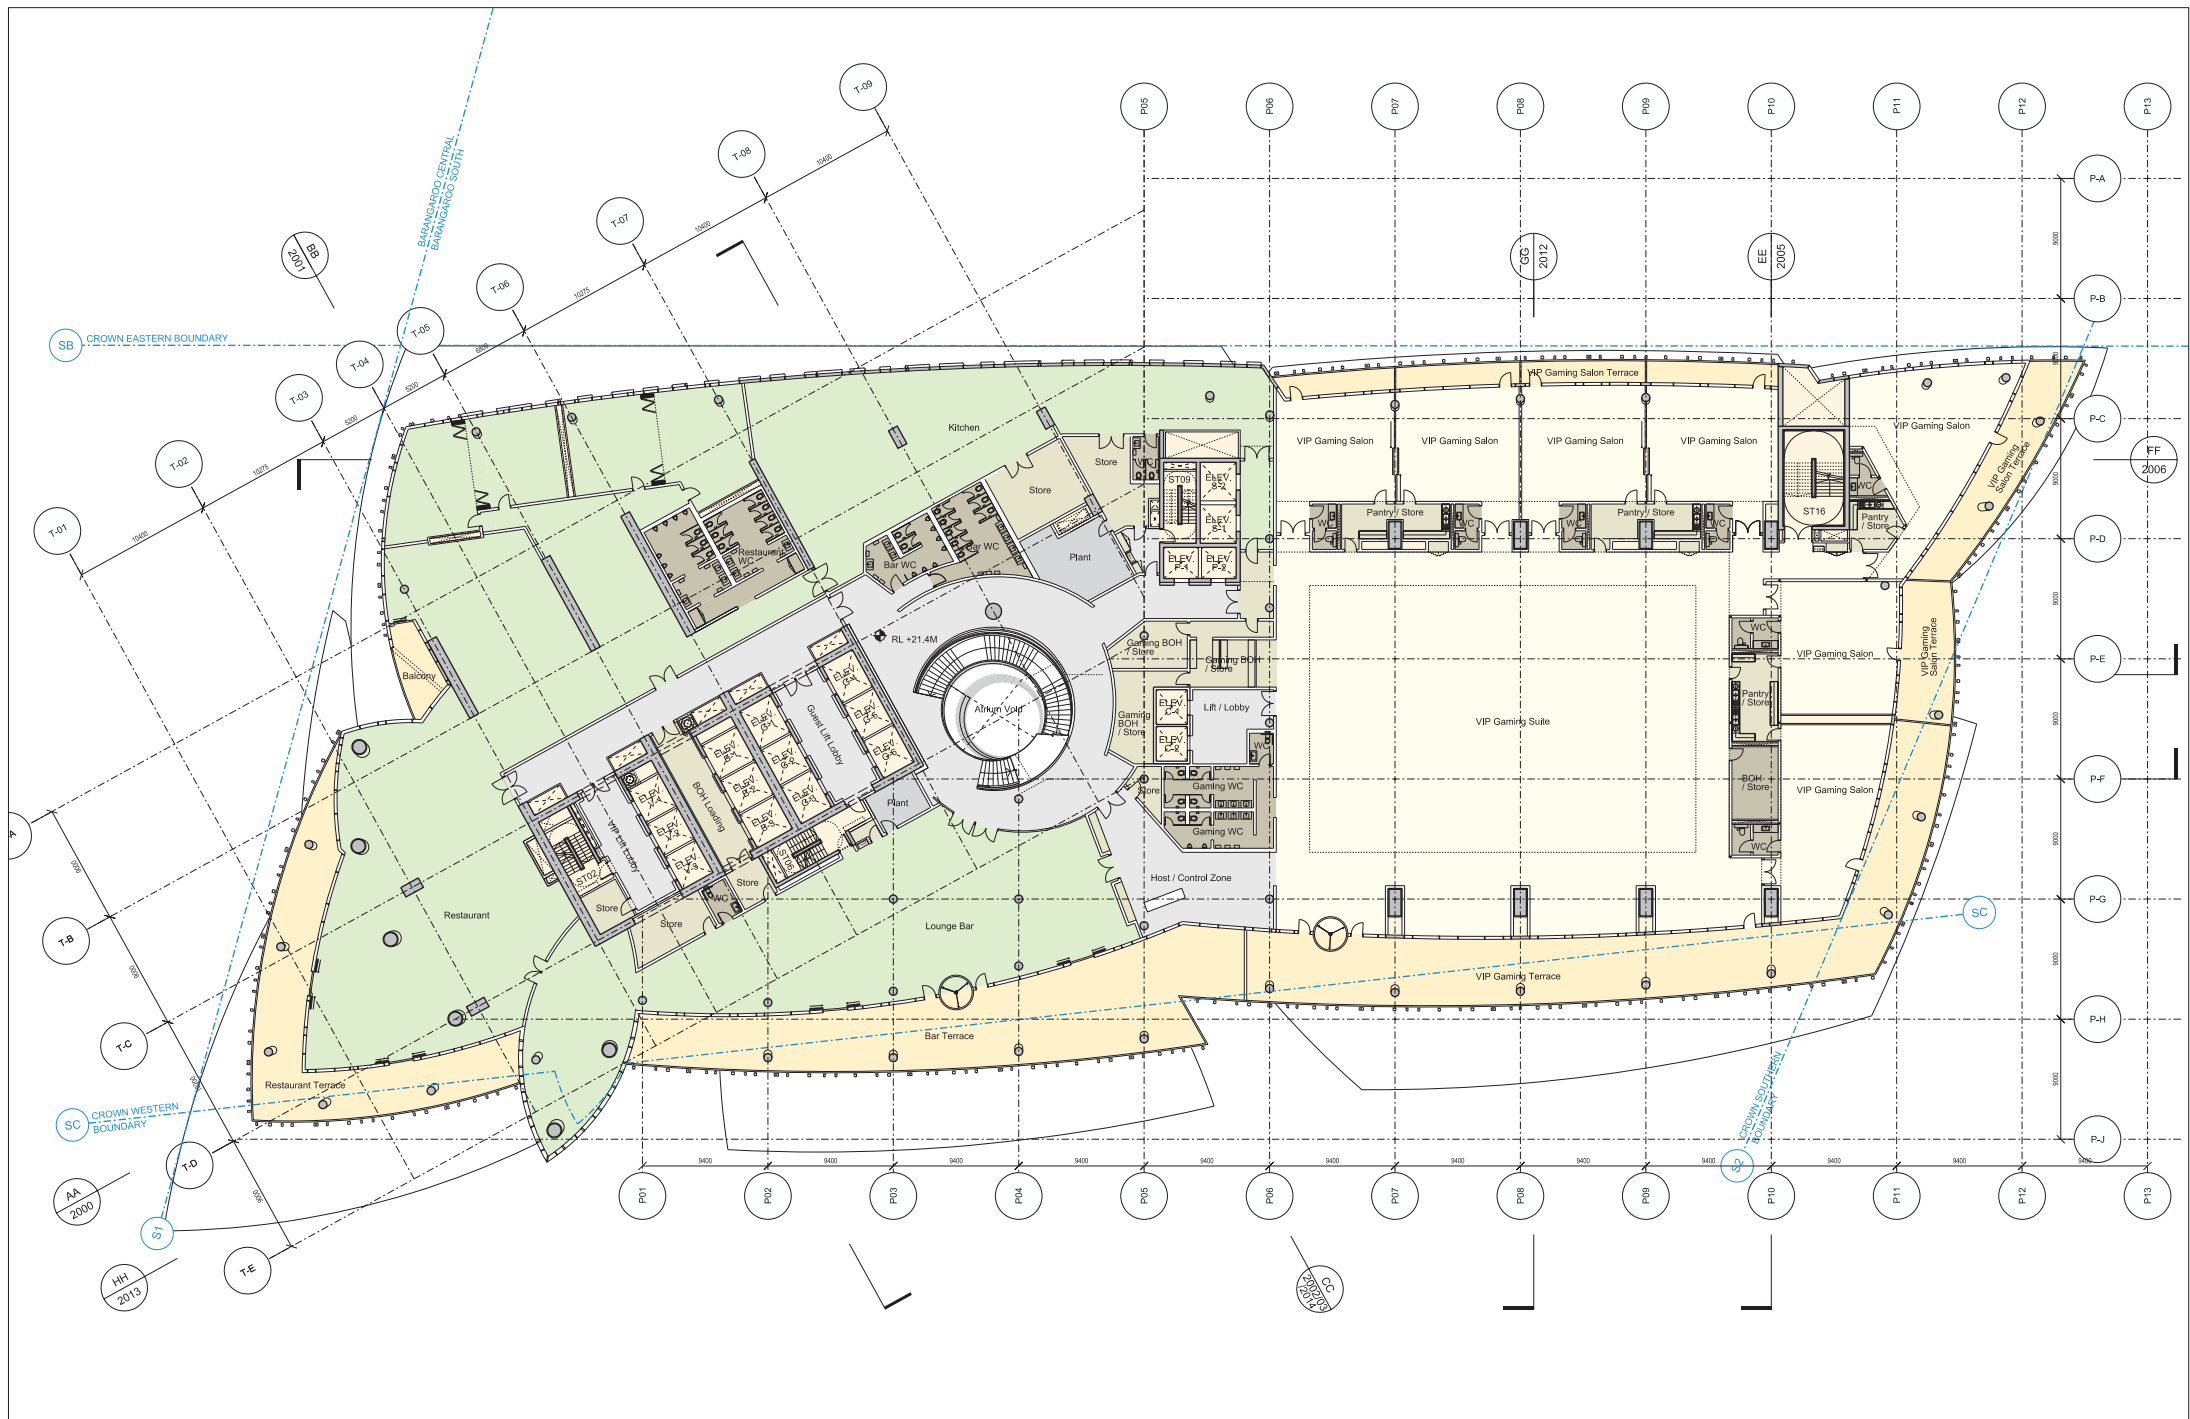


Issue	Date	Description	By	Chkd
01	17/03/2019	Planning Submission	AK	AK

NOTES:
All plans represent cut at +1.4M above FFL.



33 Bowling Green Lane
London
EC1R 8BJ
+44 (0) 20 7608 7800 T
+44 (0) 20 7608 7801 F
www.wilkinsoneyre.com

Project: 915.11 Crown Hotel Sydney	Rev: 00
Title: Level 2 Plan - Chairman's Club	
Scale @A1: 1:200 Scale @A3: 1:400	Drawing and CAD File Number: 00915-P-1020-TP

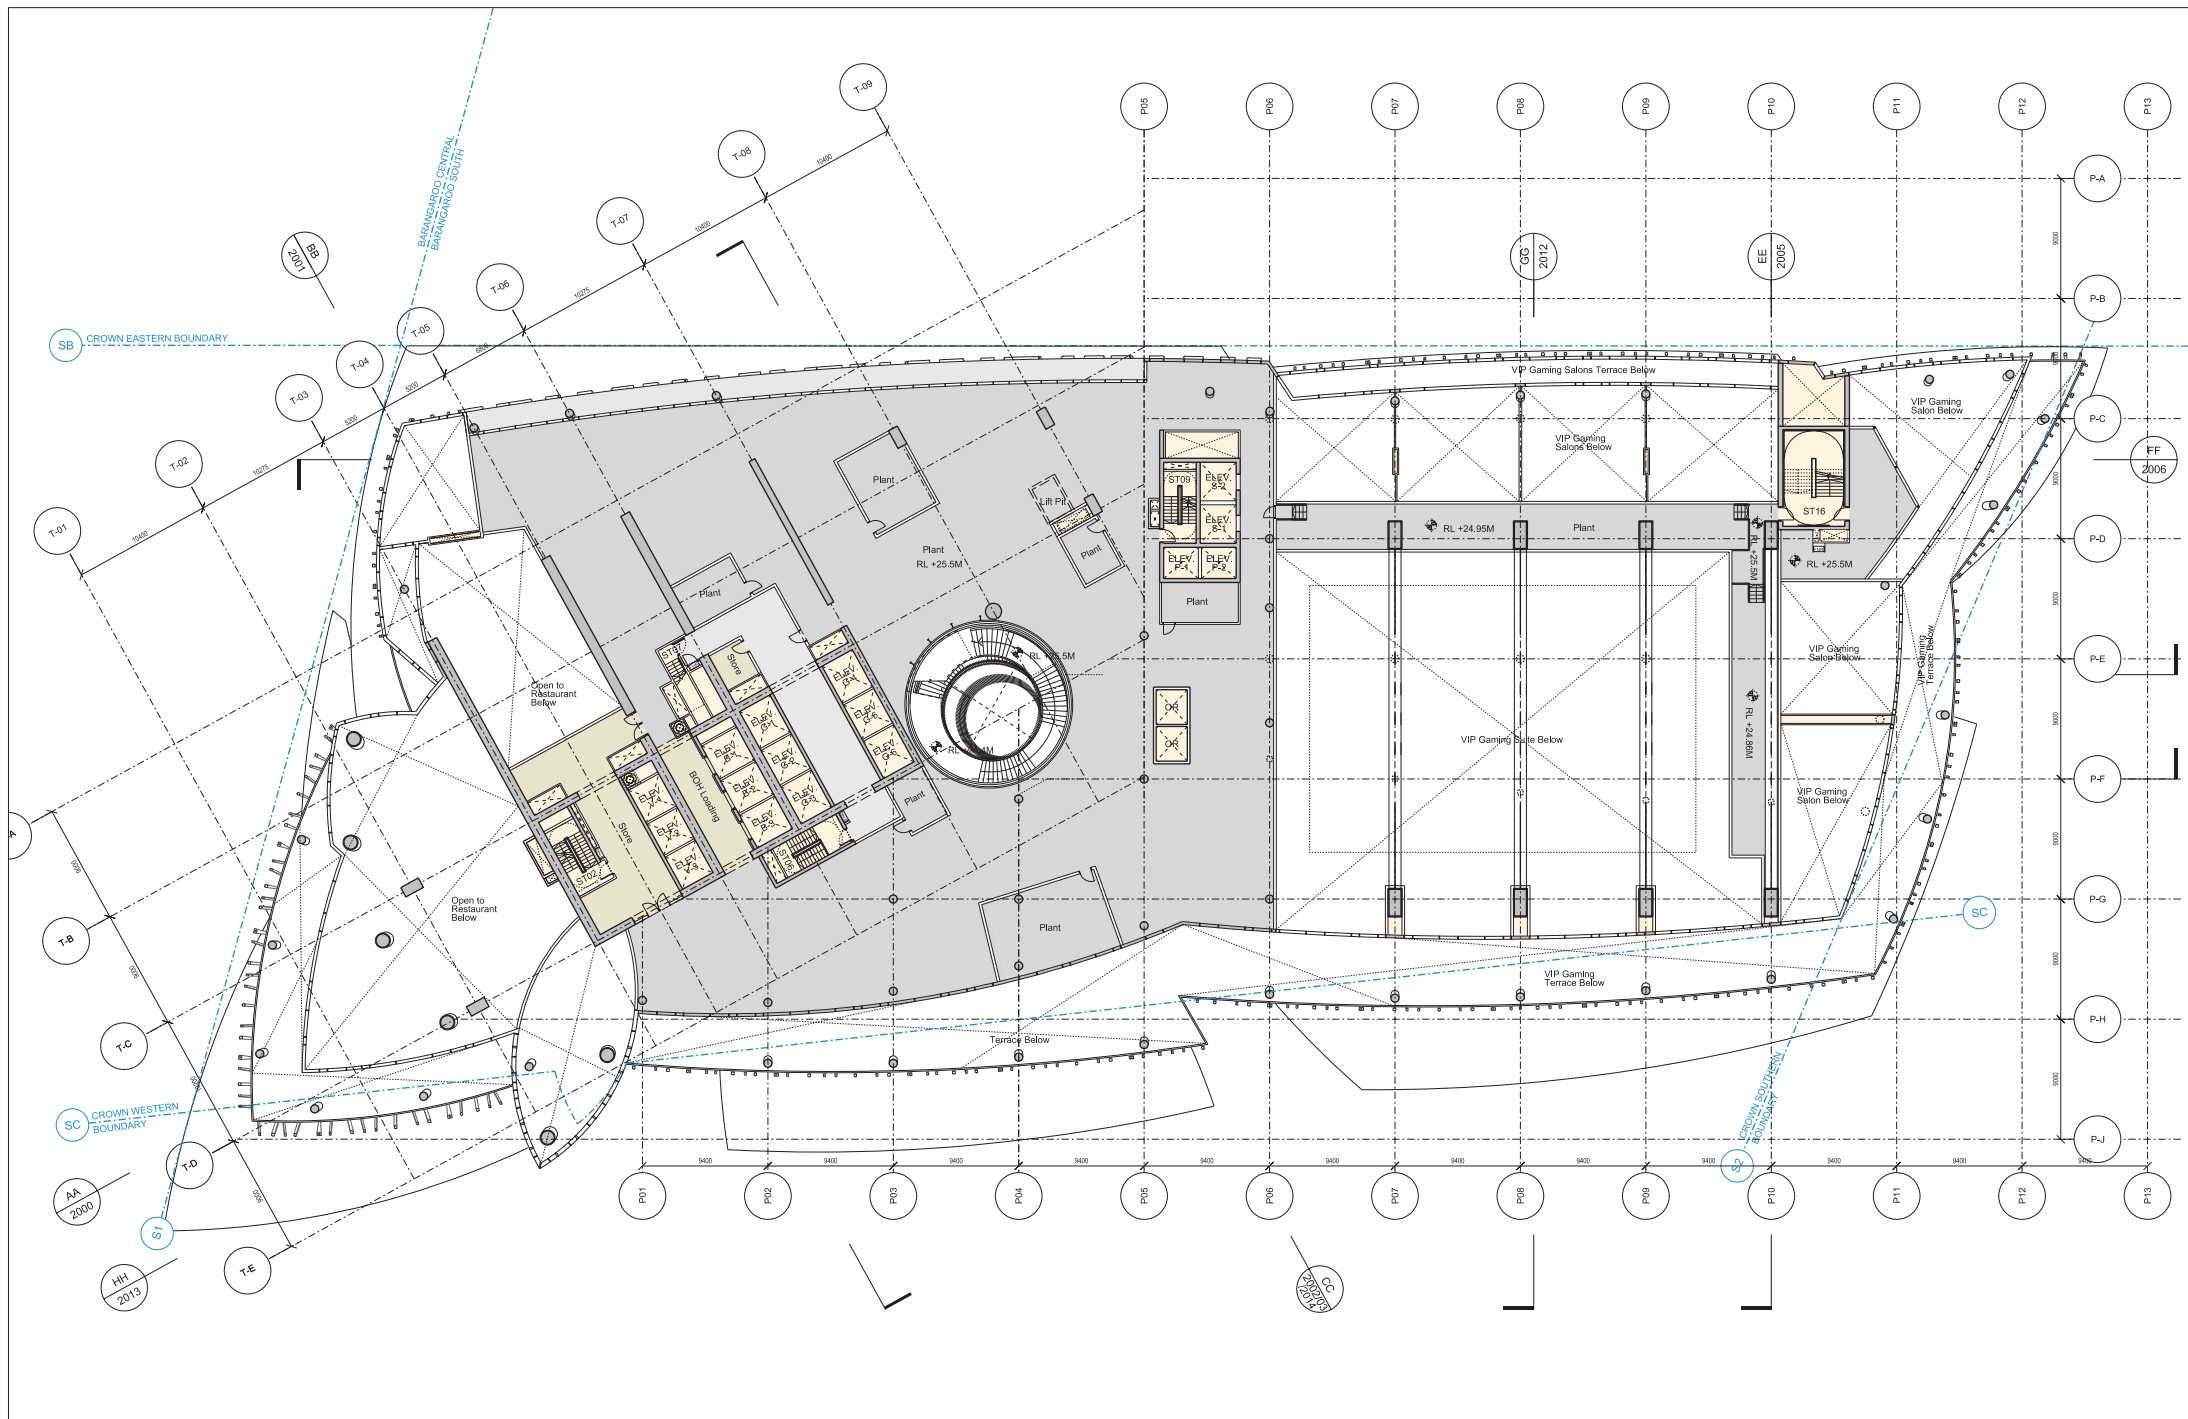

Issue	Date	Description	By	Chkd
01	17/03/2018	Planning Submission	AK	AK


NOTES:
All plans represent cut at +1.4M above FFL.



33 Bowling Green Lane
London
EC1R 8BJ

WilkinsonEyre.Architects

Project:	915.11 Crown Hotel Sydney
Title:	Level 2 Plan - Mezzanine Level Plan
Scale @A1:	1:200
Scale @A3:	1:400
Drawing and CAD File Number:	00915-P-1025-TP
Rev:	00

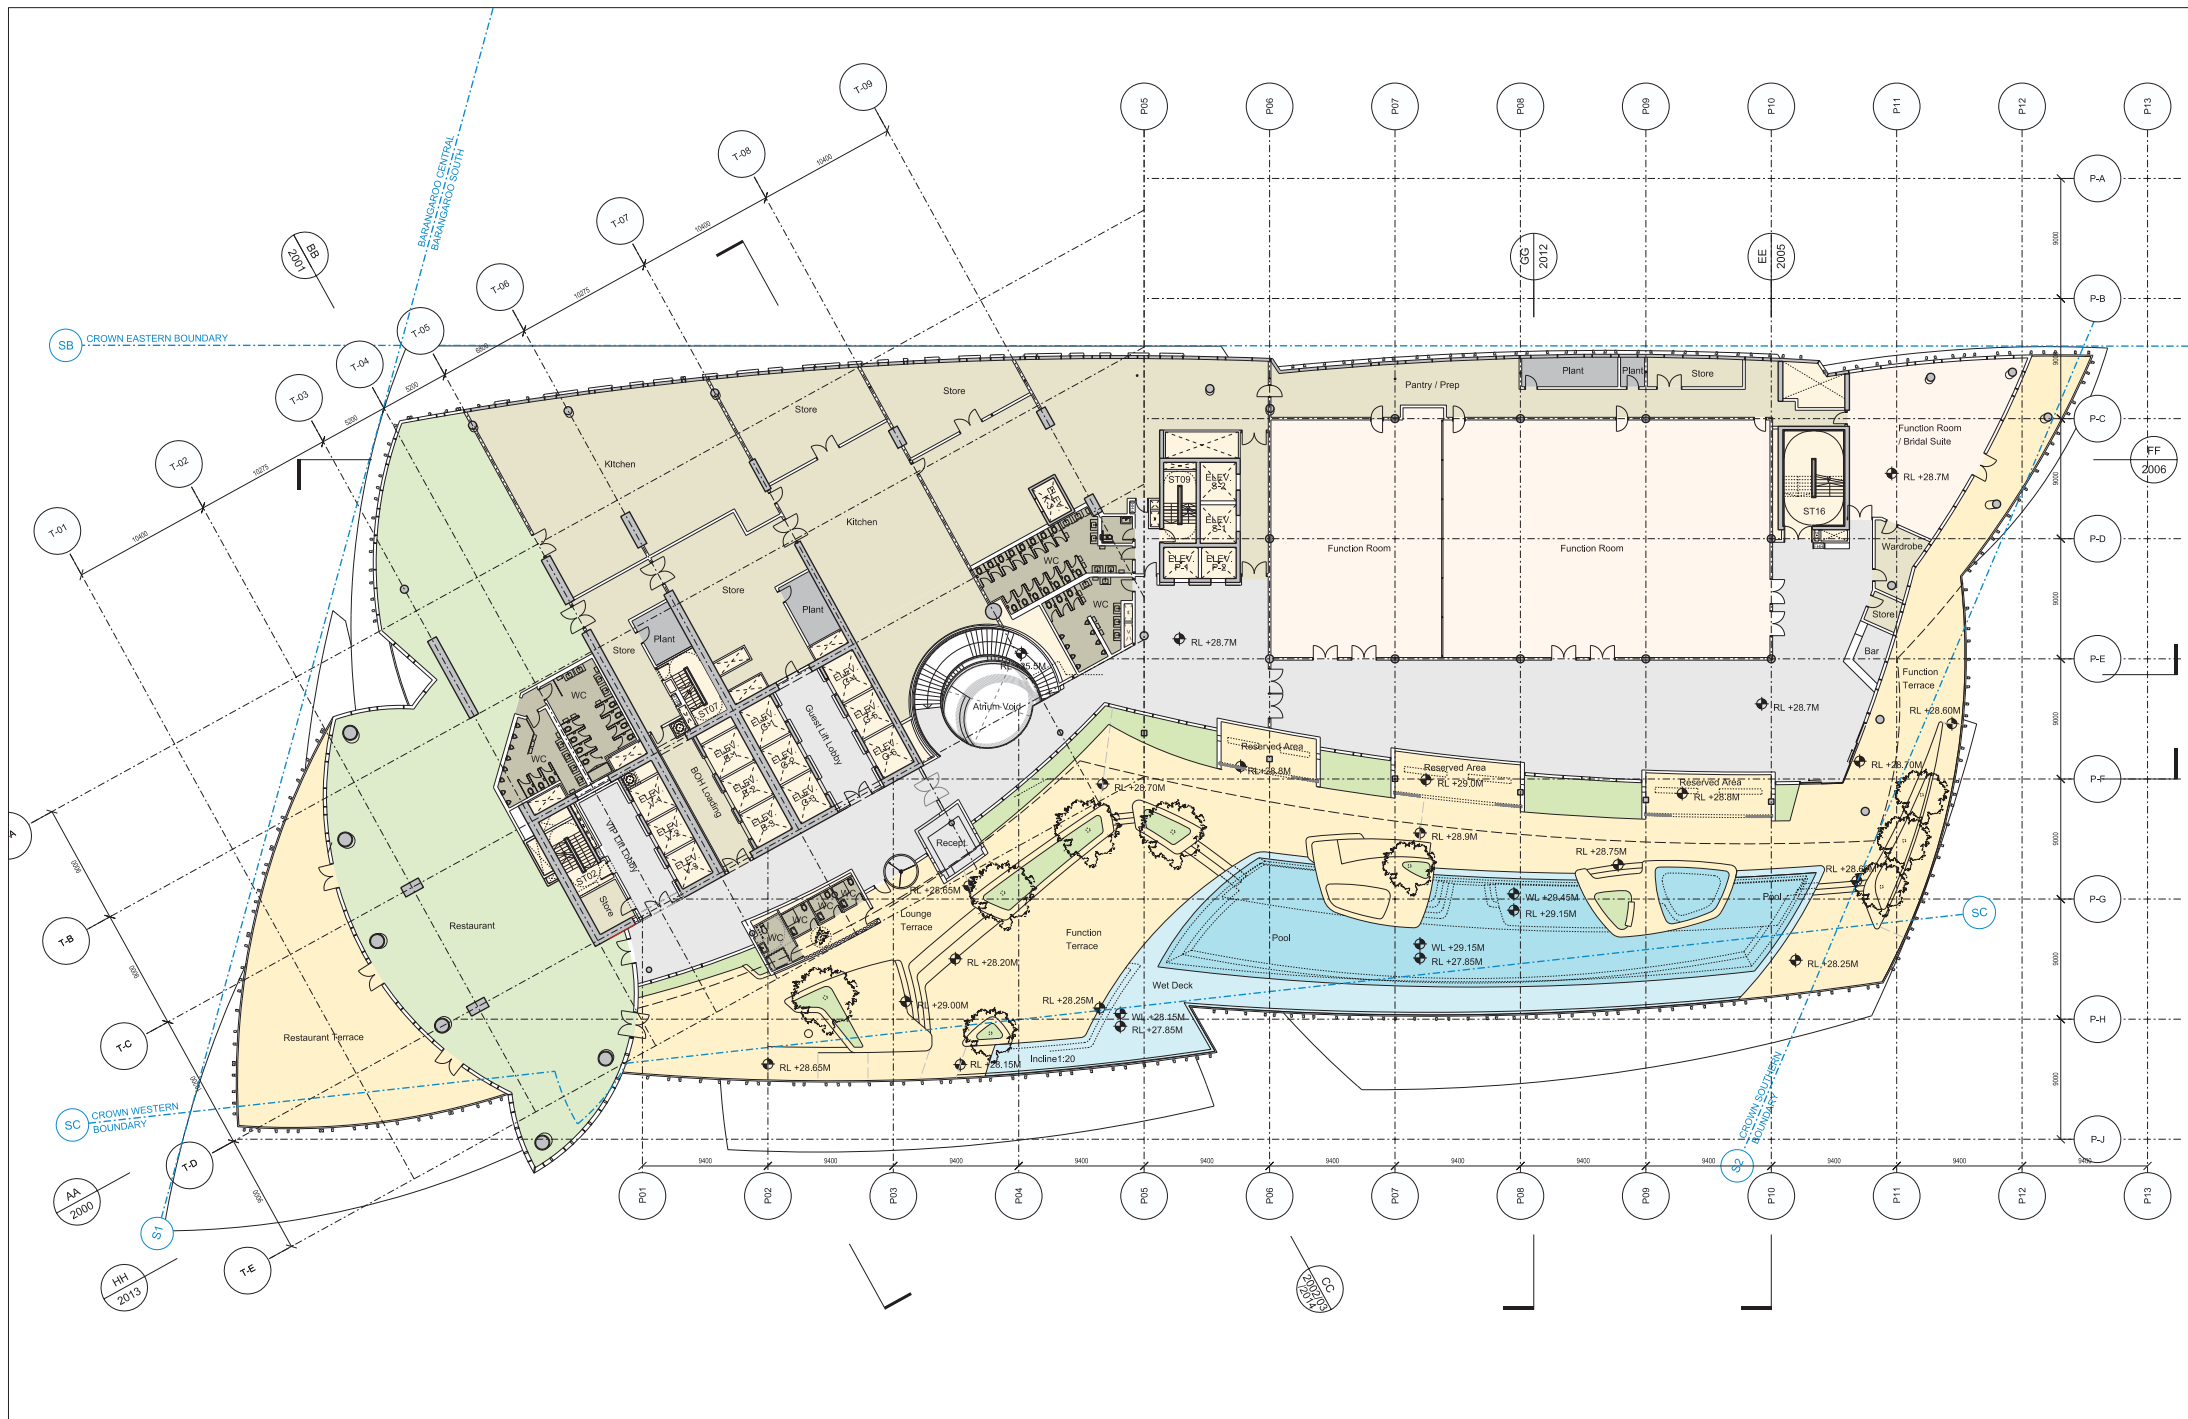

Issue	Date	Description	By	Chkd
01	17/03/2018	Planning Submission		


NOTES:
All plans represent cut at +1.4M above FFL.



33 Bowring Green Lane
London
EC1R 8BJ
+44 (0) 20 7608 7500 F
+44 (0) 20 7608 7501 P
www.wilkinsoneyre.com

WilkinsonEyre.Architects

Project: 915.11 Crown Hotel Sydney	Rev: 00
Title: Level 3 Plan - Pool	
Scale @A1: 1:200 Scale @A3: 1:400	Drawing and CAD File Number: 00915-P-1030-TP

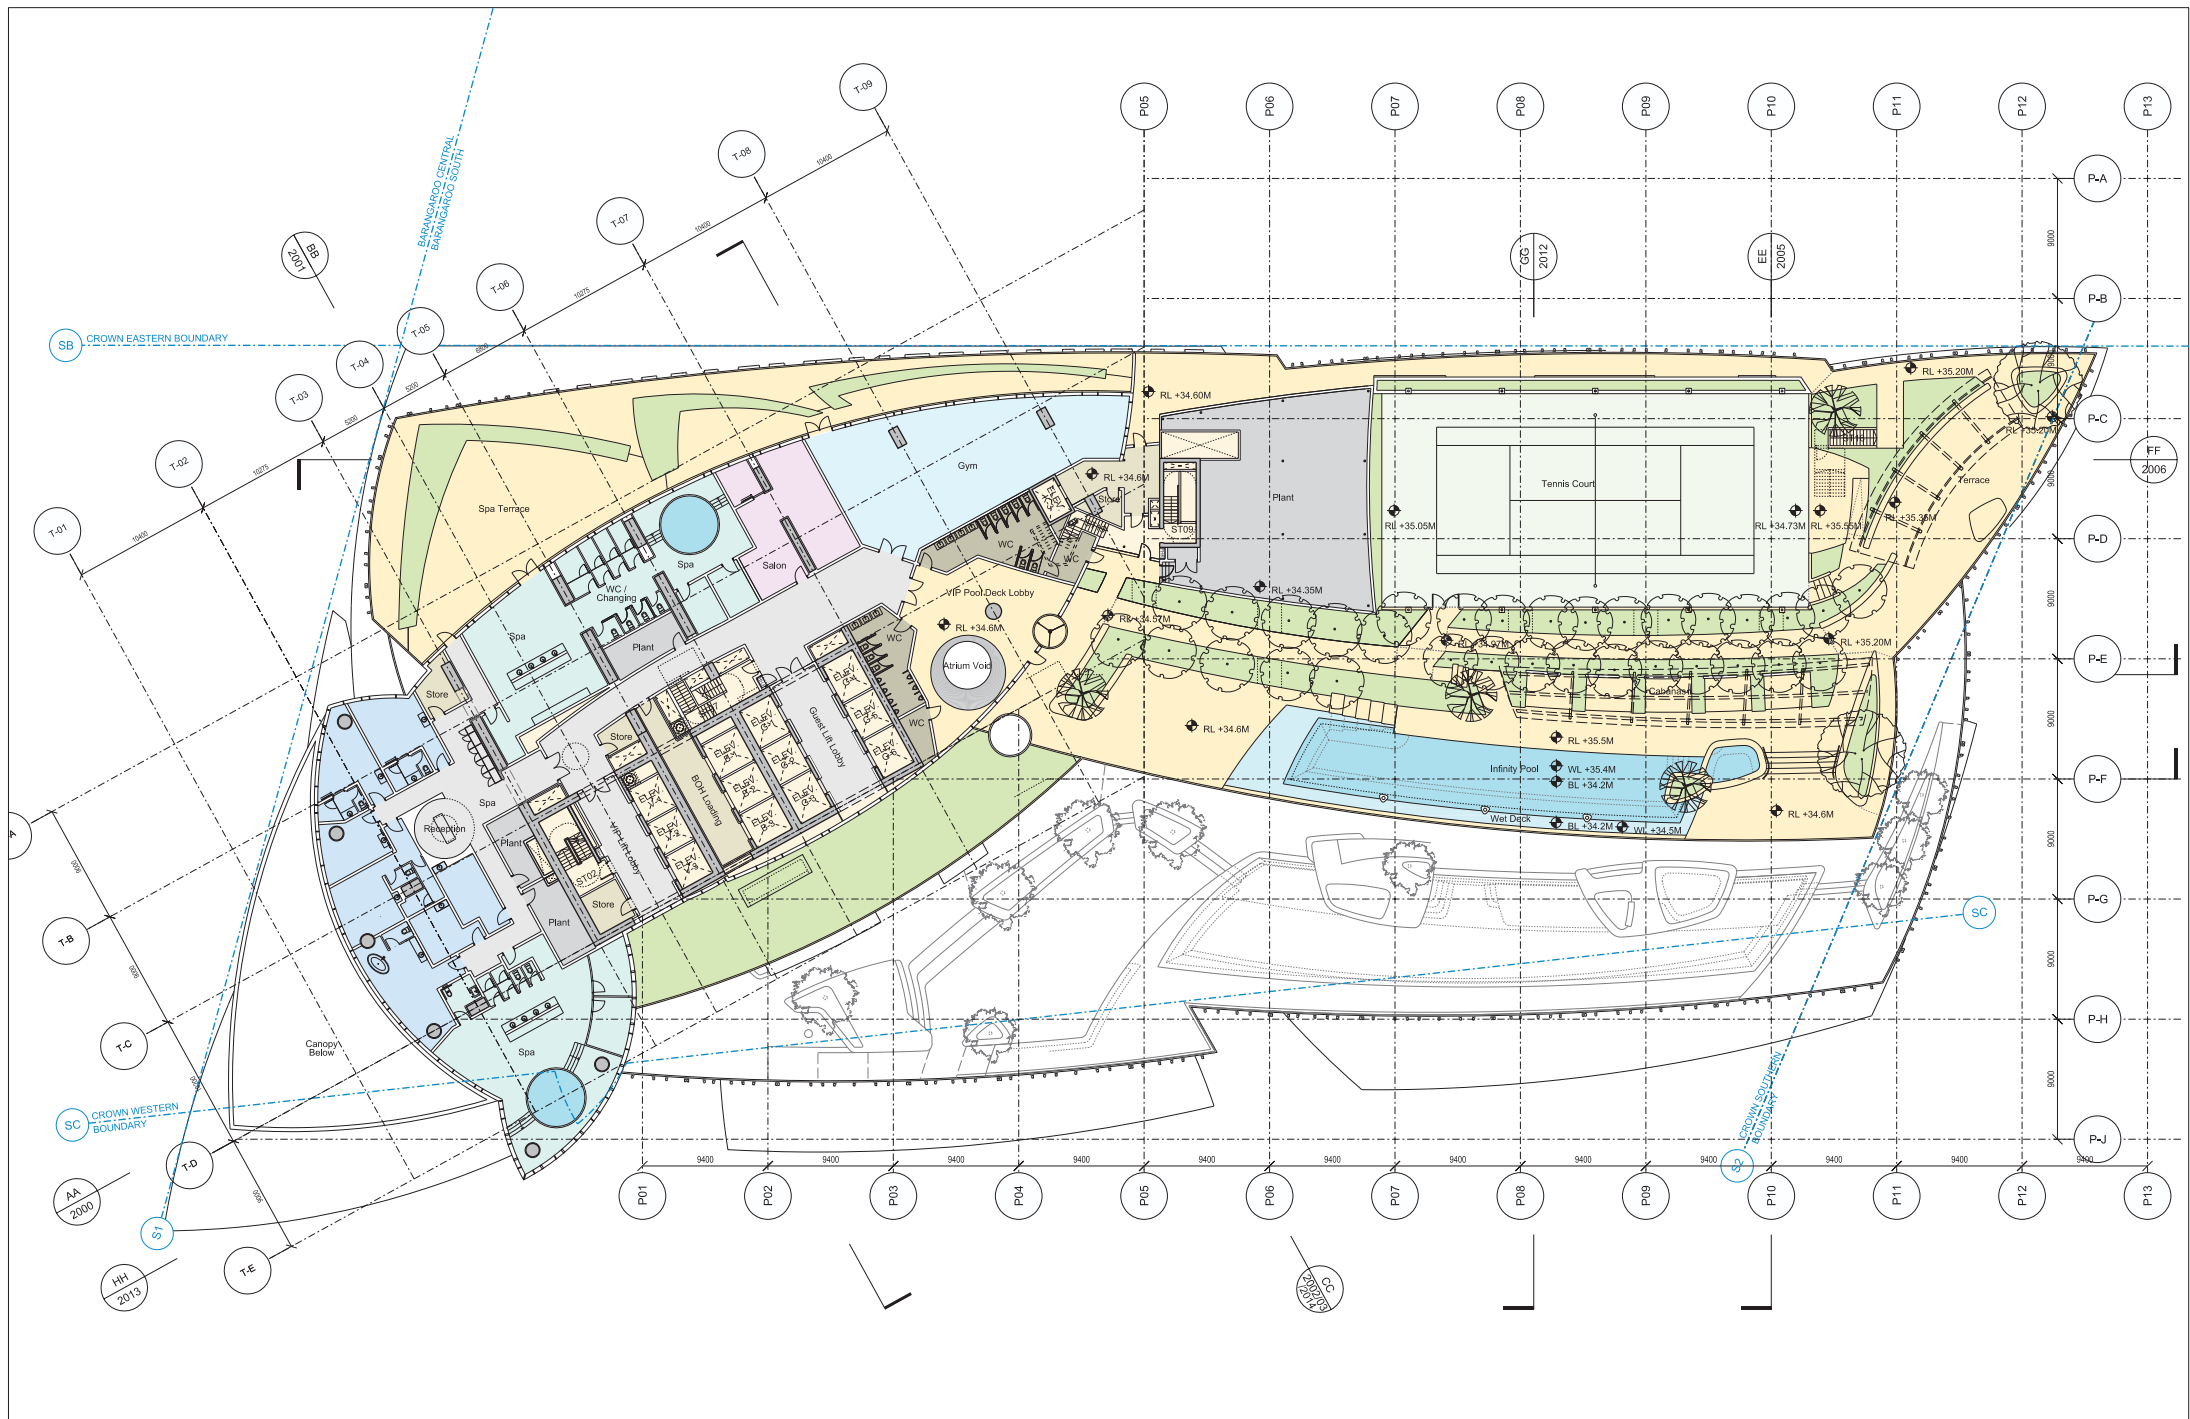

Issue	Date	Description	By	Chkd
01	17/03/2019	Planning Submission	IL	AK

NOTES:
All plans represent cut at +1.4M above FFL



33 Bowdler Green Lane
London
EC1R 8B

+44 (0) 20 7608 7900 T
+44 (0) 20 7608 7901 F
www.wilkinsoneyre.com

WilkinsonEyre.Architects

Project: 915.11 Crown Hotel Sydney		
Title: Level 4 Plan - Spa		
Scale @A1: 1:200 Scale @A3: 1:400	Drawing and CAD File Number: 00915-P-1040-TP	Rev: 00