


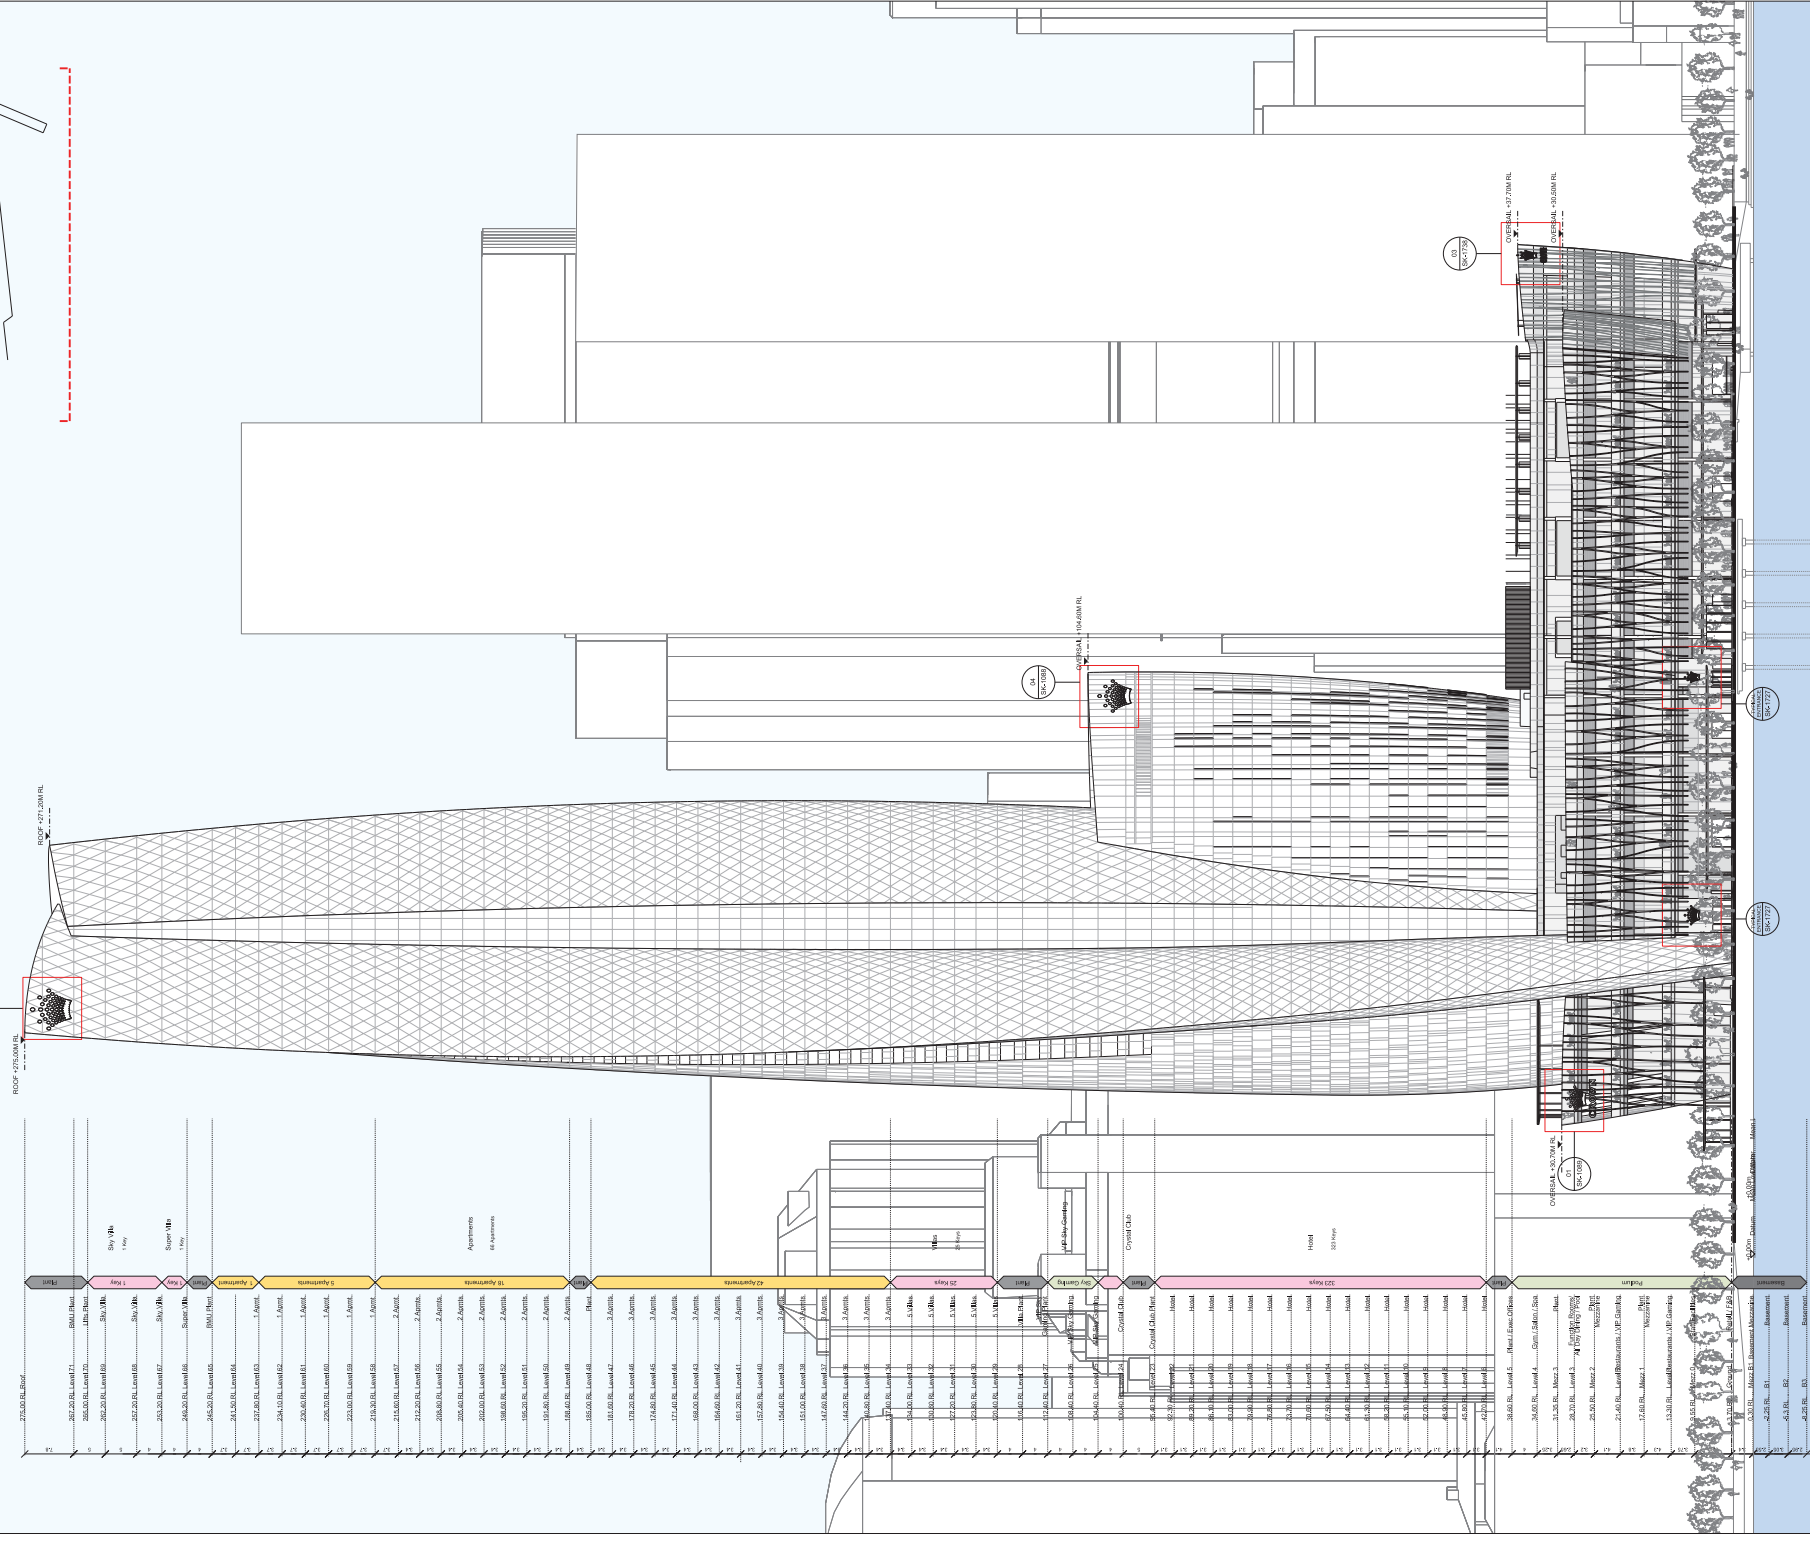


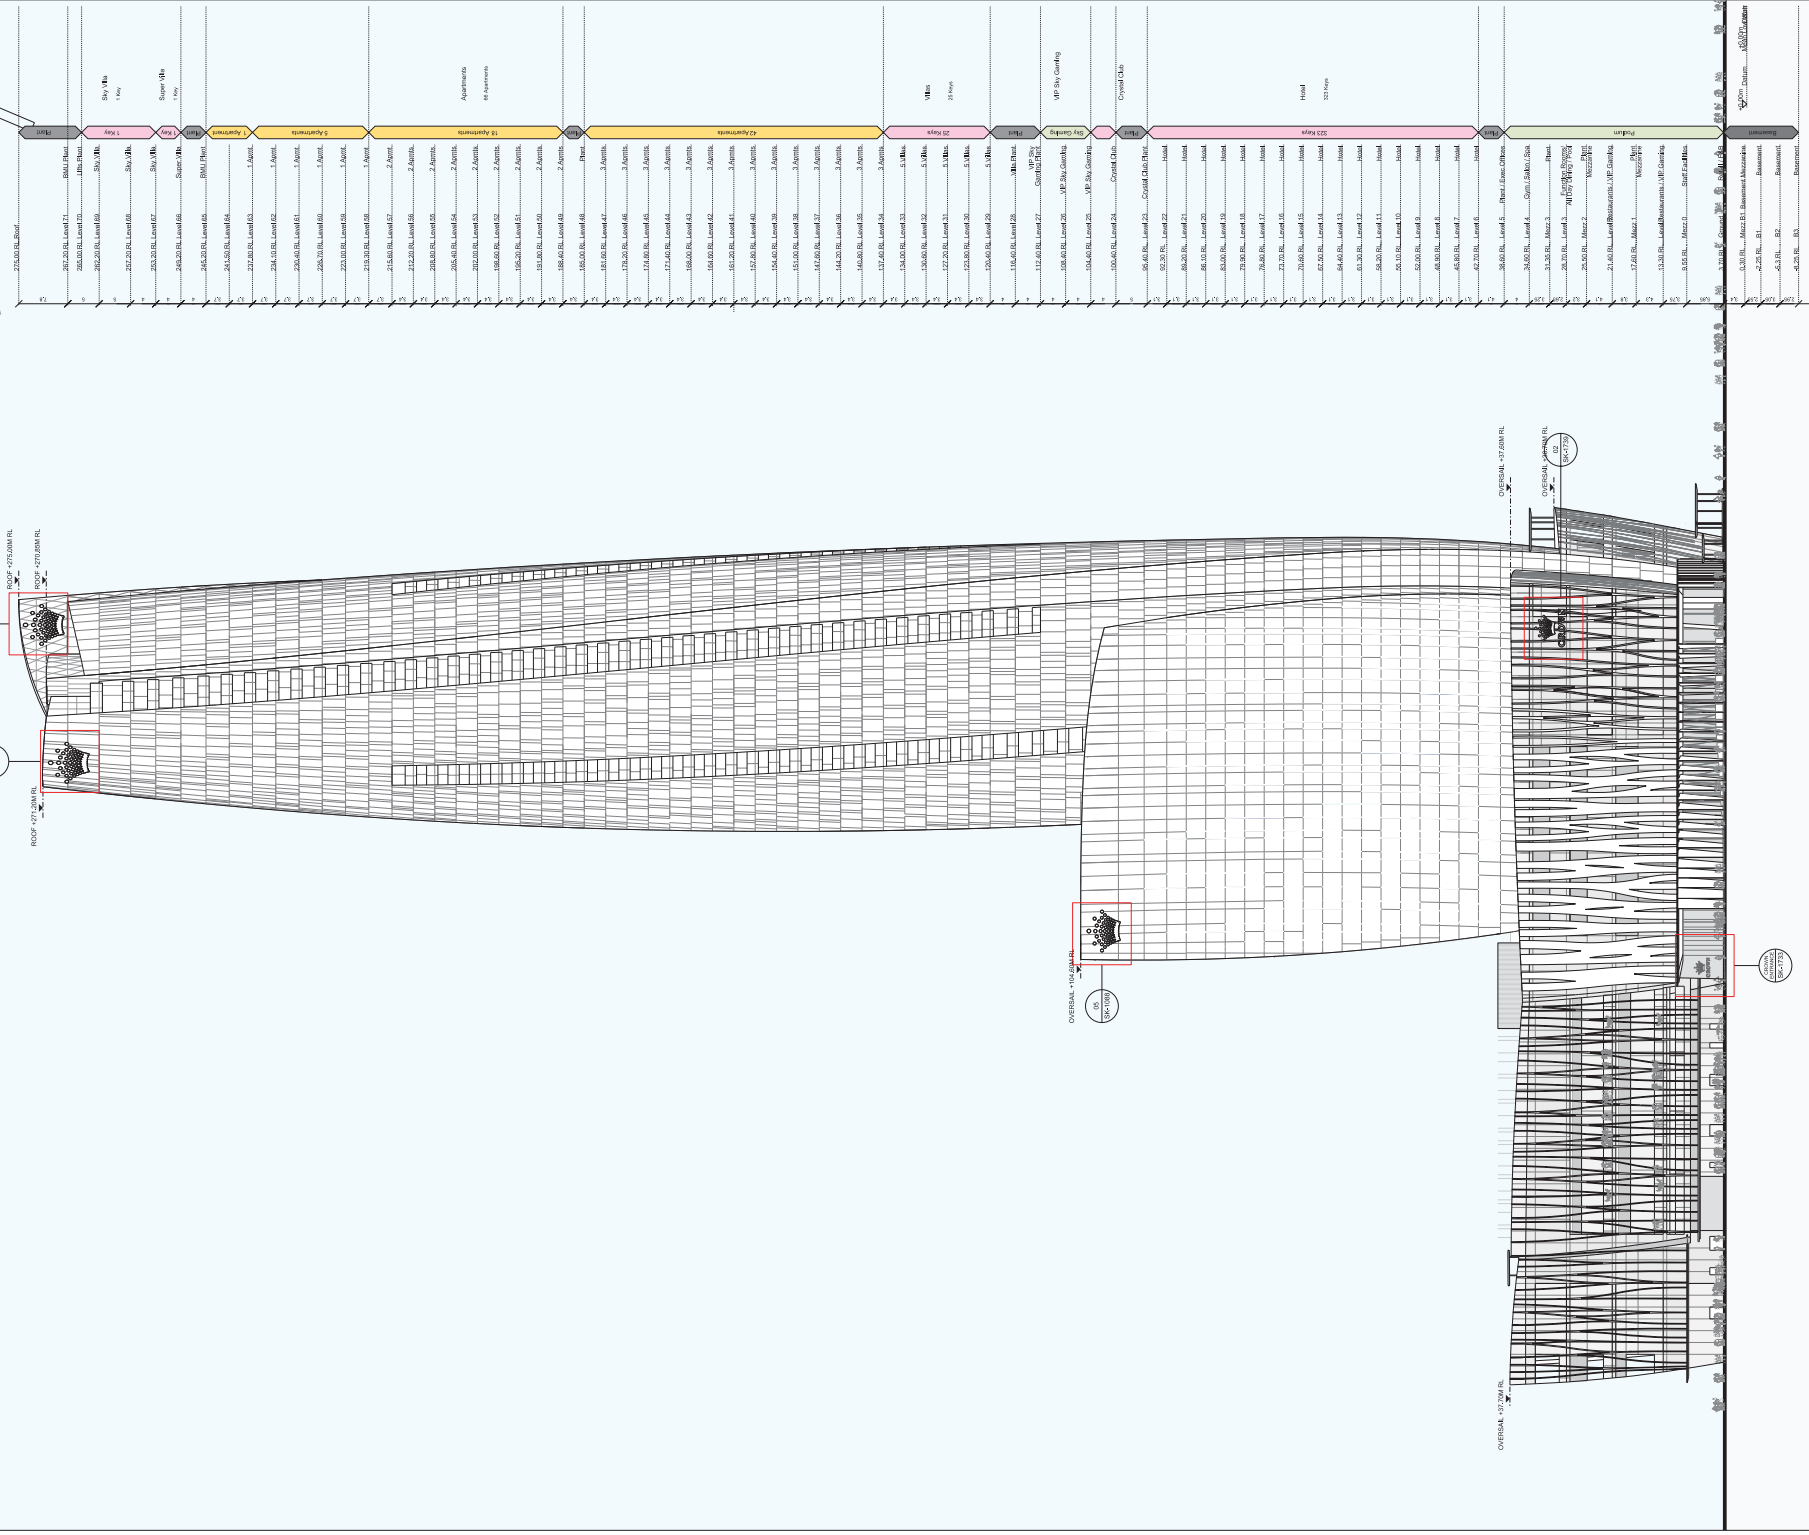


ELEVATION - SCALE 1:300 @ AD

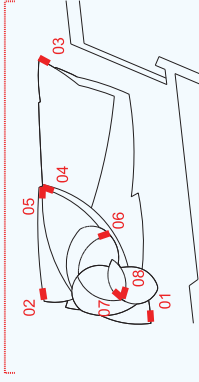

02 EAST ELEVATION
ELEVATION - SCALE 1:300 @ A0

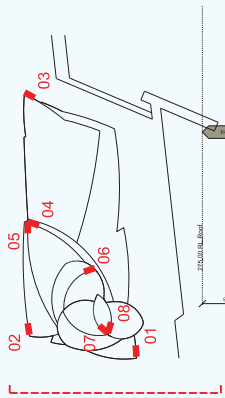

ROOF - 470.00M RL
01
02
03
04
05
06
07
08

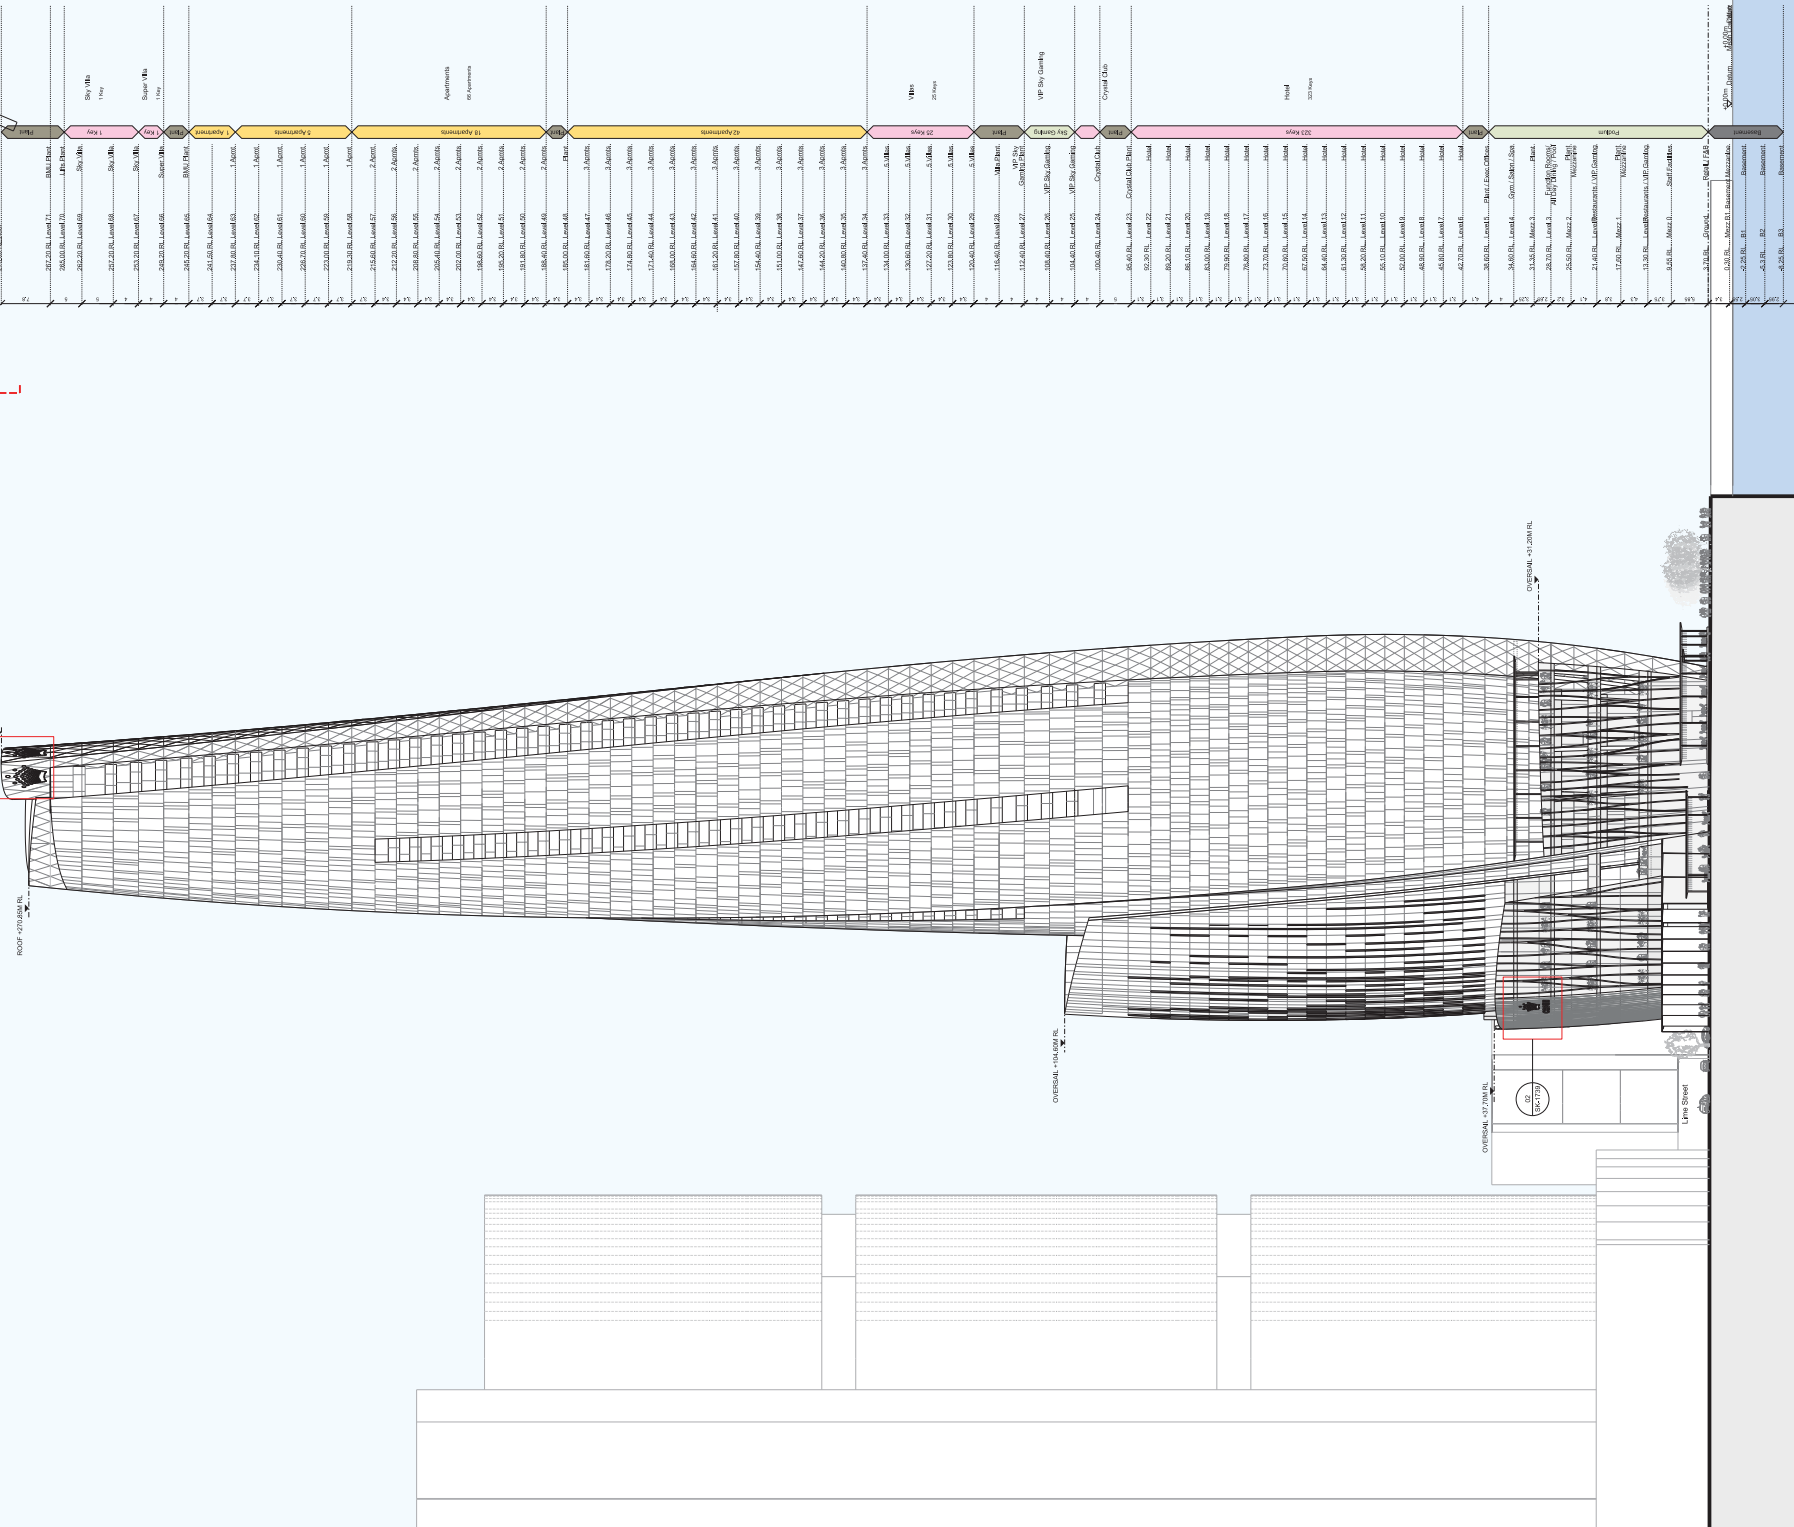

03 NORTH ELEVATION
ELEVATION - SCALE 1:300 @ A0

Rev	Date	By	Check
1	10/10/2023	03	03
2	10/10/2023	03	03
