
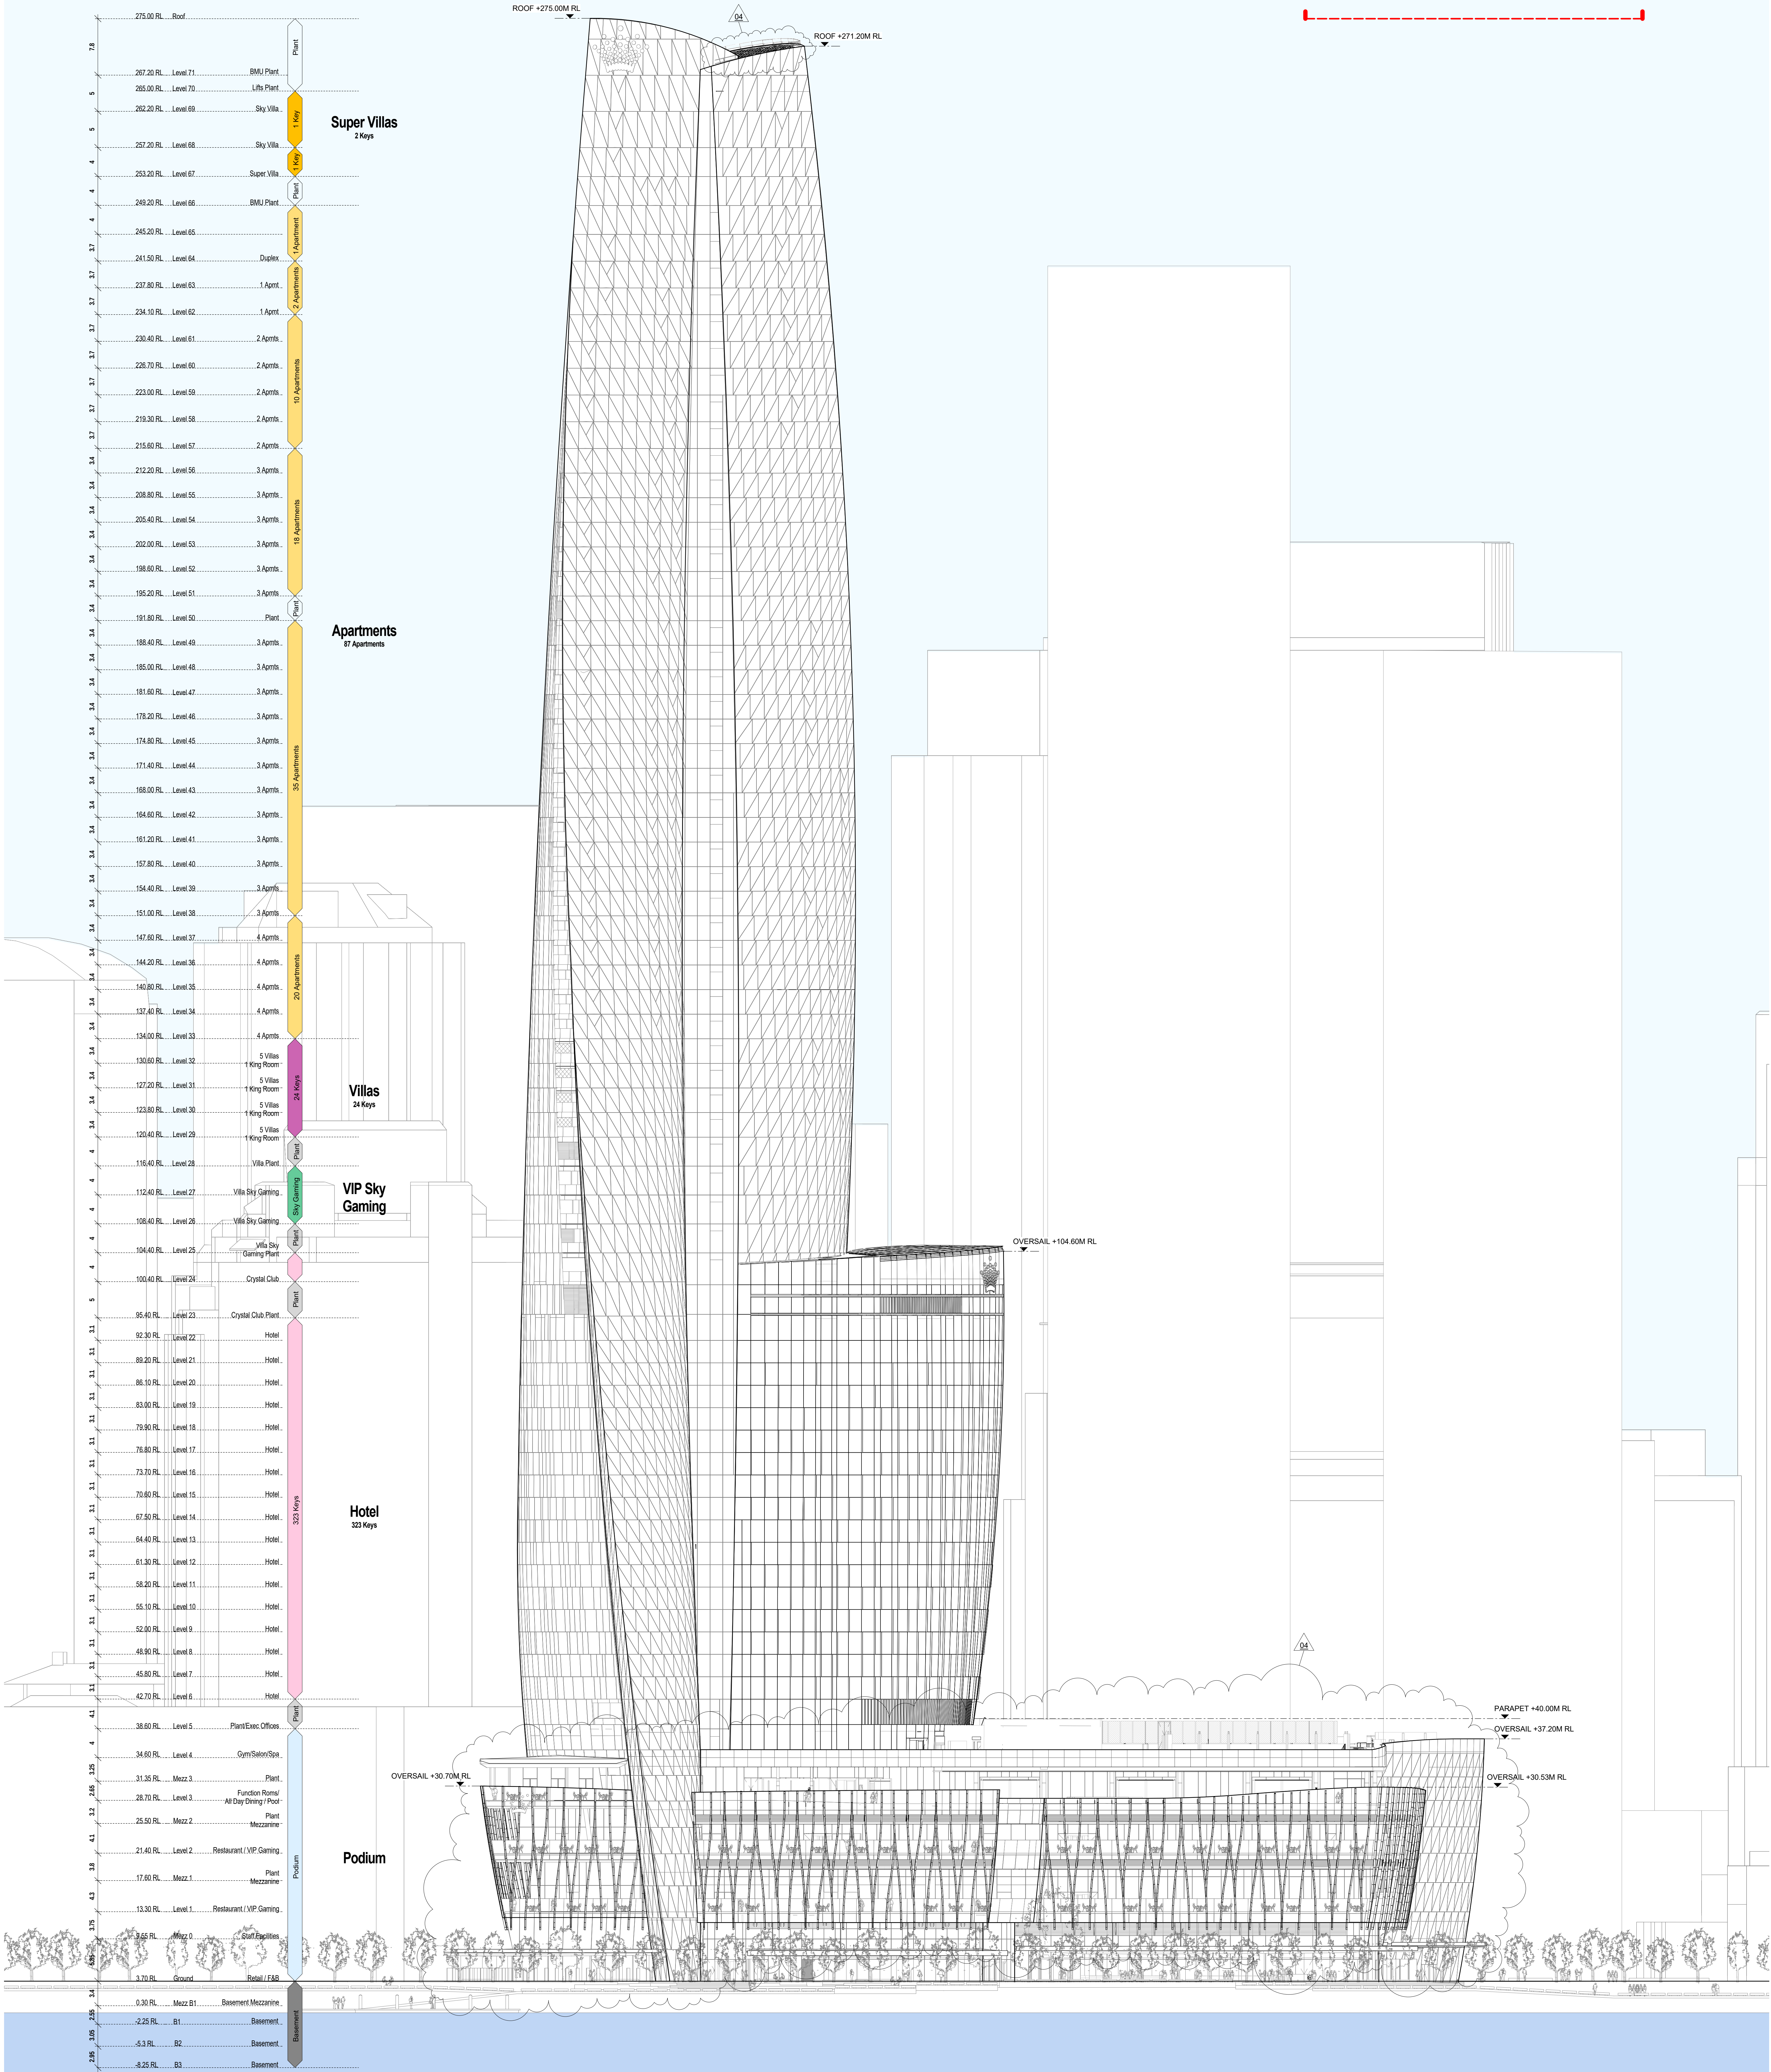


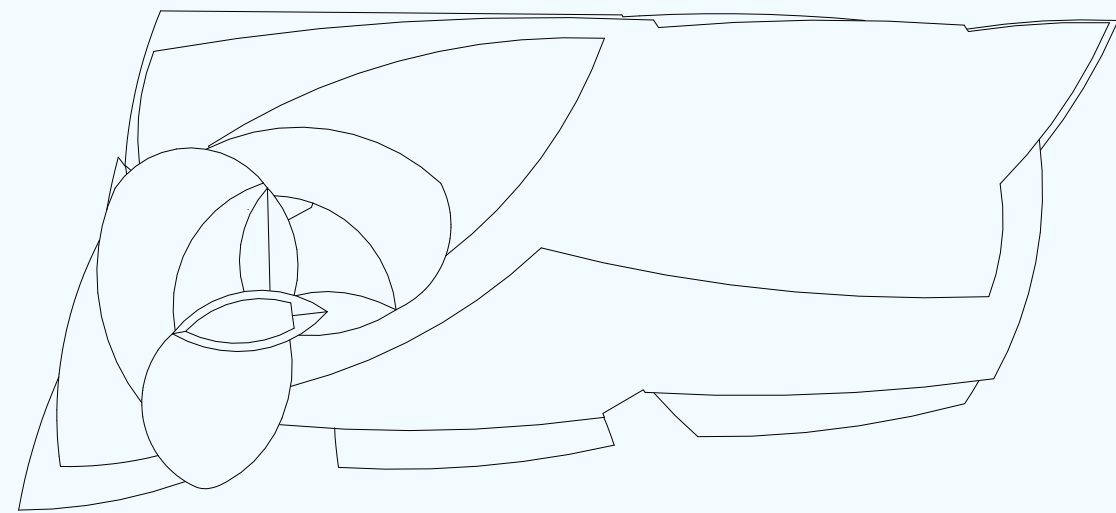


01 WEST ELEVATION


ELEVATION - SCALE 1:300 @ A0

Rev	Date	Description	By	Chk
01	17.03.2015	Planning Submission	AD	AE
02	04.03.2015	DAP Submission	RR	AE
03	01.12.2017	Section 94 Amendment	HE	WE
04	06.07.2018	Section 94 Amendment	WE	WE
05	30.01.2019	Section 94 Amendment	WE	WE

Do not Scale. Use figured dimensions only. All dimensions to be checked on site.
All drawings to be read in conjunction with the Engineers' drawings.
Any discrepancies between consultants' drawings to be reported to the Architect before any work commences.
The Contractor's attention is drawn to the Health & Safety matters identified in the Health & Safety plan as being potentially hazardous.
These items should be considered as a condition and final fix.
The Work Package Contractor's normal Health & Safety obligations still apply when undertaking constructional operations both on and off site.

 

Client

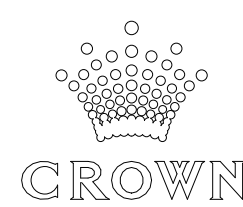

WilkinsonEyre

Wilkinson Eyre Architects
33 Bowling Green Lane, London
EC1R 0BU, United Kingdom

+44 (0) 20 7608 7900 T
+44 (0) 20 7608 7901 F
www.wilkinsonseyre.com

Project
915.11 Crown Hotel Sydney
Title
West Elevation

Scale @ A0
1 : 300

Drawing and CAD File Number:
00915 - E - 3000 - TP

Rev.
04

©WilkinsonEyreArchitects Ltd