



Issued under the Environmental Planning and Assessment Act 1979


Approved Section 4.55 (...2.....) Modification Application

No. 1 Granted on 31/10/2019

In respect to ... SSD - 6957

Signed ZZH

Sheet No 1 of 109

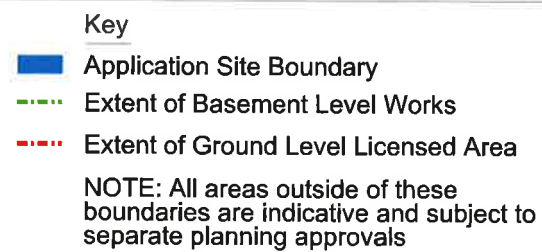

Rev	Date	Description	By	Chkd
00	17.03.2015	Planning Submission	TJ	AK
01	04.03.2016	DAP Submission	AT	AK
02	01.12.2017	Section 96 Amendment	WE	WE

Do not Scale. Use figured dimensions only. All dimensions to be checked on site.

All drawings to be read in conjunction with the Engineers' drawings.
Any discrepancies between consultants drawings to be reported to the Architect before any work commences.
The Contractor's attention is drawn to the Health & Safety matters identified in the Health & Safety plan as being potentially hazardous.
These items should not be considered as a complete and final list.
The Work Package Contractor's normal Health & Safety obligations still apply when undertaking constructional operations both on and off site.

	Issue Status
--	---------------------



	Client
--	--------



WilkinsonEyre

Wilkinson Eyre Architects
35 Bowling Green Lane, London
EC1R 0BJ, United Kingdom

+44 (0) 20 7608 7900 T
+44 (0) 20 7608 7901 F
www.wilkinsoneyre.com

Project:	915.11 Crown Hotel Sydney
Title:	Context Plan

Scale @ A1:	Drawing and CAD File Number:
1 : 2000	00915 - P - 0100 - TP

02



Planning,
Industry &
Environment

Issued under the Environmental Planning and Assessment Act 1979

Approved Section 4.55 (2) Modification Application

No. 1 Granted on 31/10/2019

In respect to SSD 6957

Signed [Signature]

Sheet No 2 of 109

- Key**
- Application Site Boundary
 - Extent of Basement Level Works
 - Extent of Ground Level Licensed Area
- NOTE: All areas outside of these boundaries are indicative and subject to separate planning approvals
- Promenade foreshore and public realm extent not part of this application (separate planning approval)

Rev	Date	Description	By	Chkd
00	17.03.2015	Planning Submission	TI	AK
01	06.03.2016	DAP Submission	AT	AK
02	01.12.2017	Section 86 Amendment	WE	WE

Do not Scale. Use figured dimensions only. All dimensions to be checked on site.

All drawings to be read in conjunction with the Engineers' drawings.
Any discrepancies between consultants drawings to be reported to the Architect before any work commences.
The Contractor's attention is drawn to the Health & Safety matters identified in the Health & Safety plan as being potentially hazardous.
These items should not be considered as a complete and final list.
The Work Package Contractor's normal Health & Safety obligations still apply when undertaking constructional operations both on and off site.

North Status



Client



WilkinsonEyre

Wilkinson Eyre Architects
53 Bowling Green Lane, London
EC1R 0BJ United Kingdom
+44 (0) 20 7606 7900 T
+44 (0) 20 7606 7901 F
www.wilkinsoneyre.com

Project: 915.11 Crown Hotel Sydney

Title: Site Plan - Roof Plan

Scale @ A1:
1 : 500

Drawing and CAD File Number:
00915 - P - 0102 - TP

Rev: 02



Planning,
Industry &
Environment

Issued under the Environmental Planning and Assessment Act 1979

Approved Section 4.55 (.....².....) Modification Application

No. 1 Granted on 31/10/2019

In respect to S50 6957

Signed *[Signature]*

Sheet No 3 of 109



Key

- Application Site Boundary
- Extent of Basement Level Works
- Extent of Ground Level Licensed Area

NOTE: All areas outside of these boundaries are indicative and subject to separate planning approvals

Promenade foreshore and public realm extent not part of this application (separate planning approval)

Rev	Date	Description	By	Chkd
00	17.03.2015	Planning Submission	TI	AK
01	04.03.2016	DAP Submission	AT	AK
02	01.12.2017	Section 95 Amendment	WE	WE

Do not scale. Use figure dimensions only. All dimensions to be checked on site.

All drawings to be read in conjunction with the Engineers' drawings.
Any discrepancies between consultants drawings to be reported to the Architect before any work commences.
The Contractor's attention is drawn to the Health & Safety matters identified in the Health & Safety plan as being potentially hazardous.
These items should not be considered as a complete and final list.
The Work Package Contractor's normal Health & Safety obligations still apply when undertaking constructional operations both on and off site.

Issue Status



Client



WilkinsonEyre

Wilkinson Eyre Architects
35 Bowling Green Lane, London
EC1R 0BJ United Kingdom


+44 (0) 20 7606 7900 T
+44 (0) 20 7606 7901 F
www.wilkinsonseyre.com

Project:
915.11 Crown Hotel Sydney
Title:
Site Plan - Ground floor

Scale @ A1:
1 : 500

Drawing and CAD File Number:
00915 - P - 0103 - TP

RHC 02

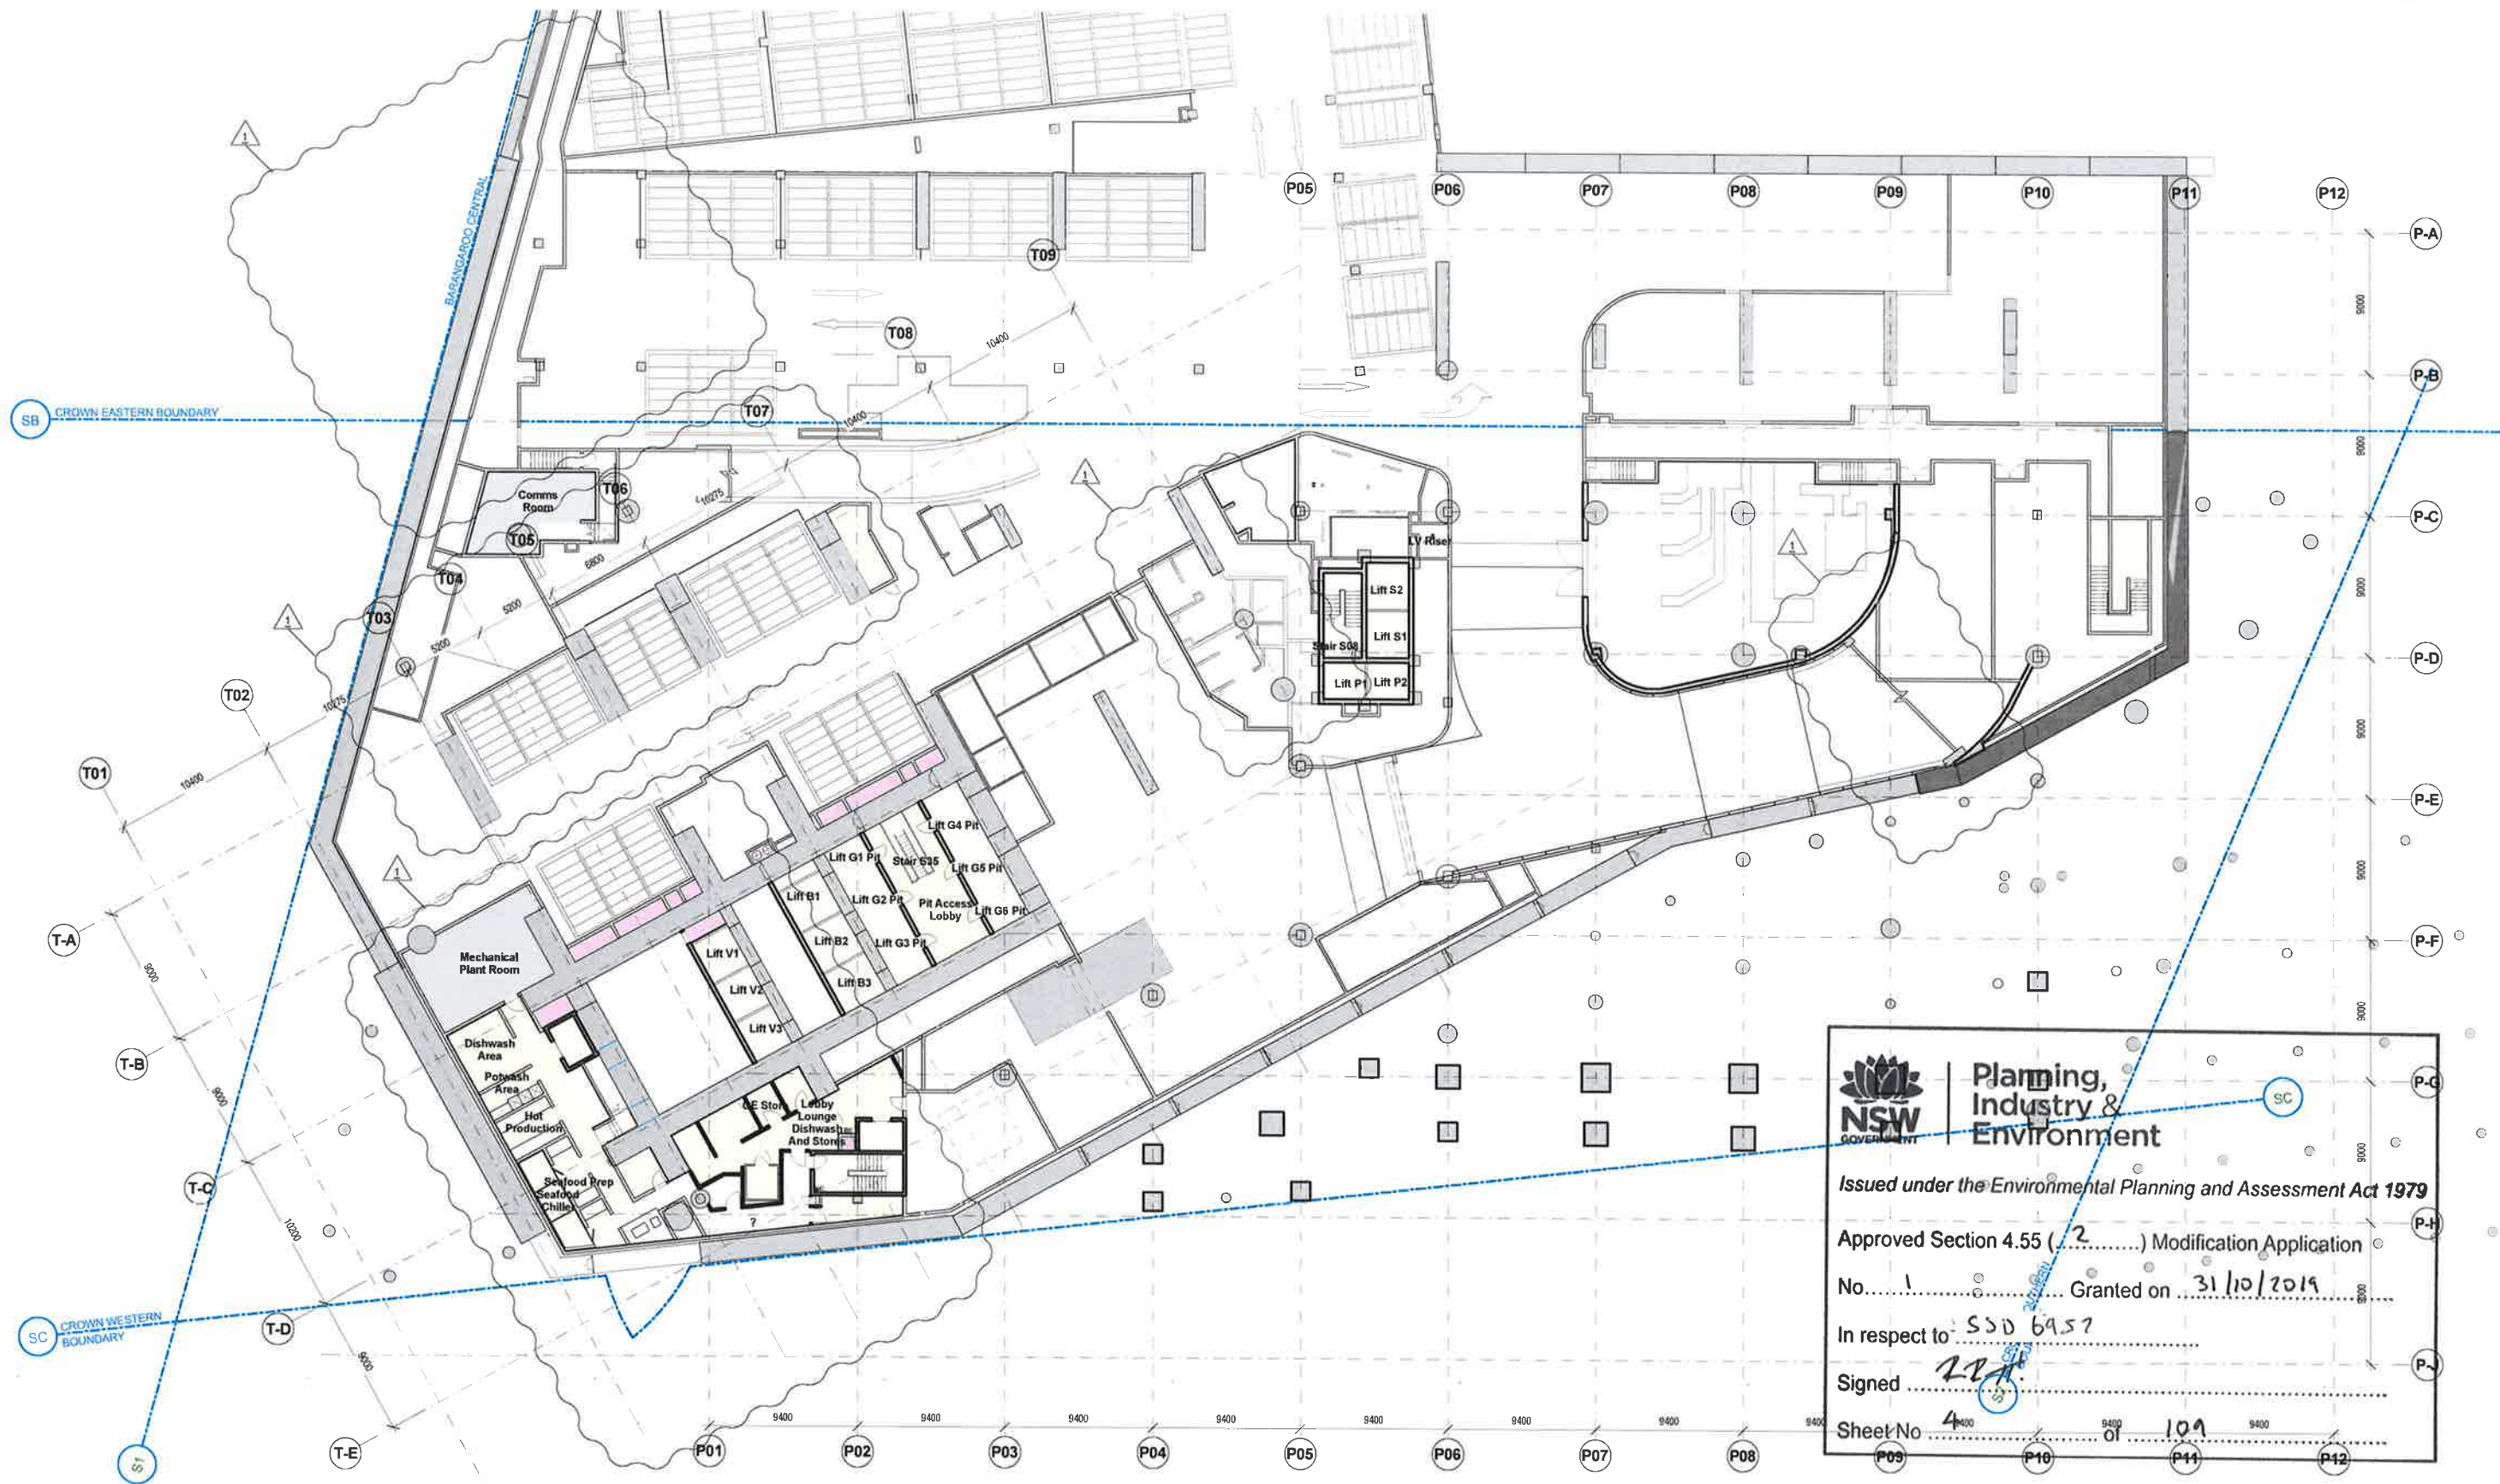

Planning, Industry & Environment

Issued under the Environmental Planning and Assessment Act 1979

Approved Section 4.55 (2) Modification Application

No. 1 Granted on 31/10/2019

In respect to SSD 6957

Signed *[Signature]*

Sheet No 4 of 109

1 Basement Level 01 Mez West
1:200

Car Park Summary					Bicycle & Motorcycle Summary				
Level	Valet	Res Parking	Self Parking	Total / Floor	Bicycles Staff	Bicycles Res	Bicycles Visitor	Motorcycles	Total / Floor
0	0	0	0	0	0	0	0	0	0
B1	273	0	0	273	83	0	0	0	83
B2	0	157	41	198	0	87	0	0	87
B3	0	0	122	122	0	0	0	35	35
Total	273	157	163	593	83	87	0	35	205

- VALET
- RESIDENTIAL PARKING
- SELF PARKING
- BICYCLES RESIDENTS
- MOTORCYCLES (MCB)
- BICYCLES STAFF
- SMALL CARS
- PLANT
- BACK OF HOUSE
- RESIDENTIAL STORAGE

Rev	Date	Description	By	Chkd
01	17/01/2015	Planning Submission	AK	AK
02	01/12/2017	Section 96 Amendment	WR	WR

Do not Scale. Use figure dimensions only. All dimensions to be checked on site.

All drawings to be read in conjunction with the Engineers' drawings.

Any discrepancies between consultants drawings to be reported to the Architect before any work commences.

The Contractor's attention is drawn to the Health & Safety matters identified in the Health & Safety plan as being potentially hazardous.

These items should not be considered as a complete and final list.

The Work Package Contractor's normal Health & Safety obligations still apply when undertaking constructional operations both on and off site.



Issue Status

WilkinsonEyre

Wilkinson Eyre Architects
53 Bowling Green Lane, London
EC1R 0BJ, United Kingdom

+44 (0) 20 7658 7800 F
+44 (0) 20 7658 7801 F
www.wilkinsonseyre.com


Project: 915.11 Crown Hotel Sydney

Title: Basement Level 1 Mez West

Scale: @ A1
As indicated

Drawing and CAD File Number: 00915 - P - 0510 - TP

Rev: 01

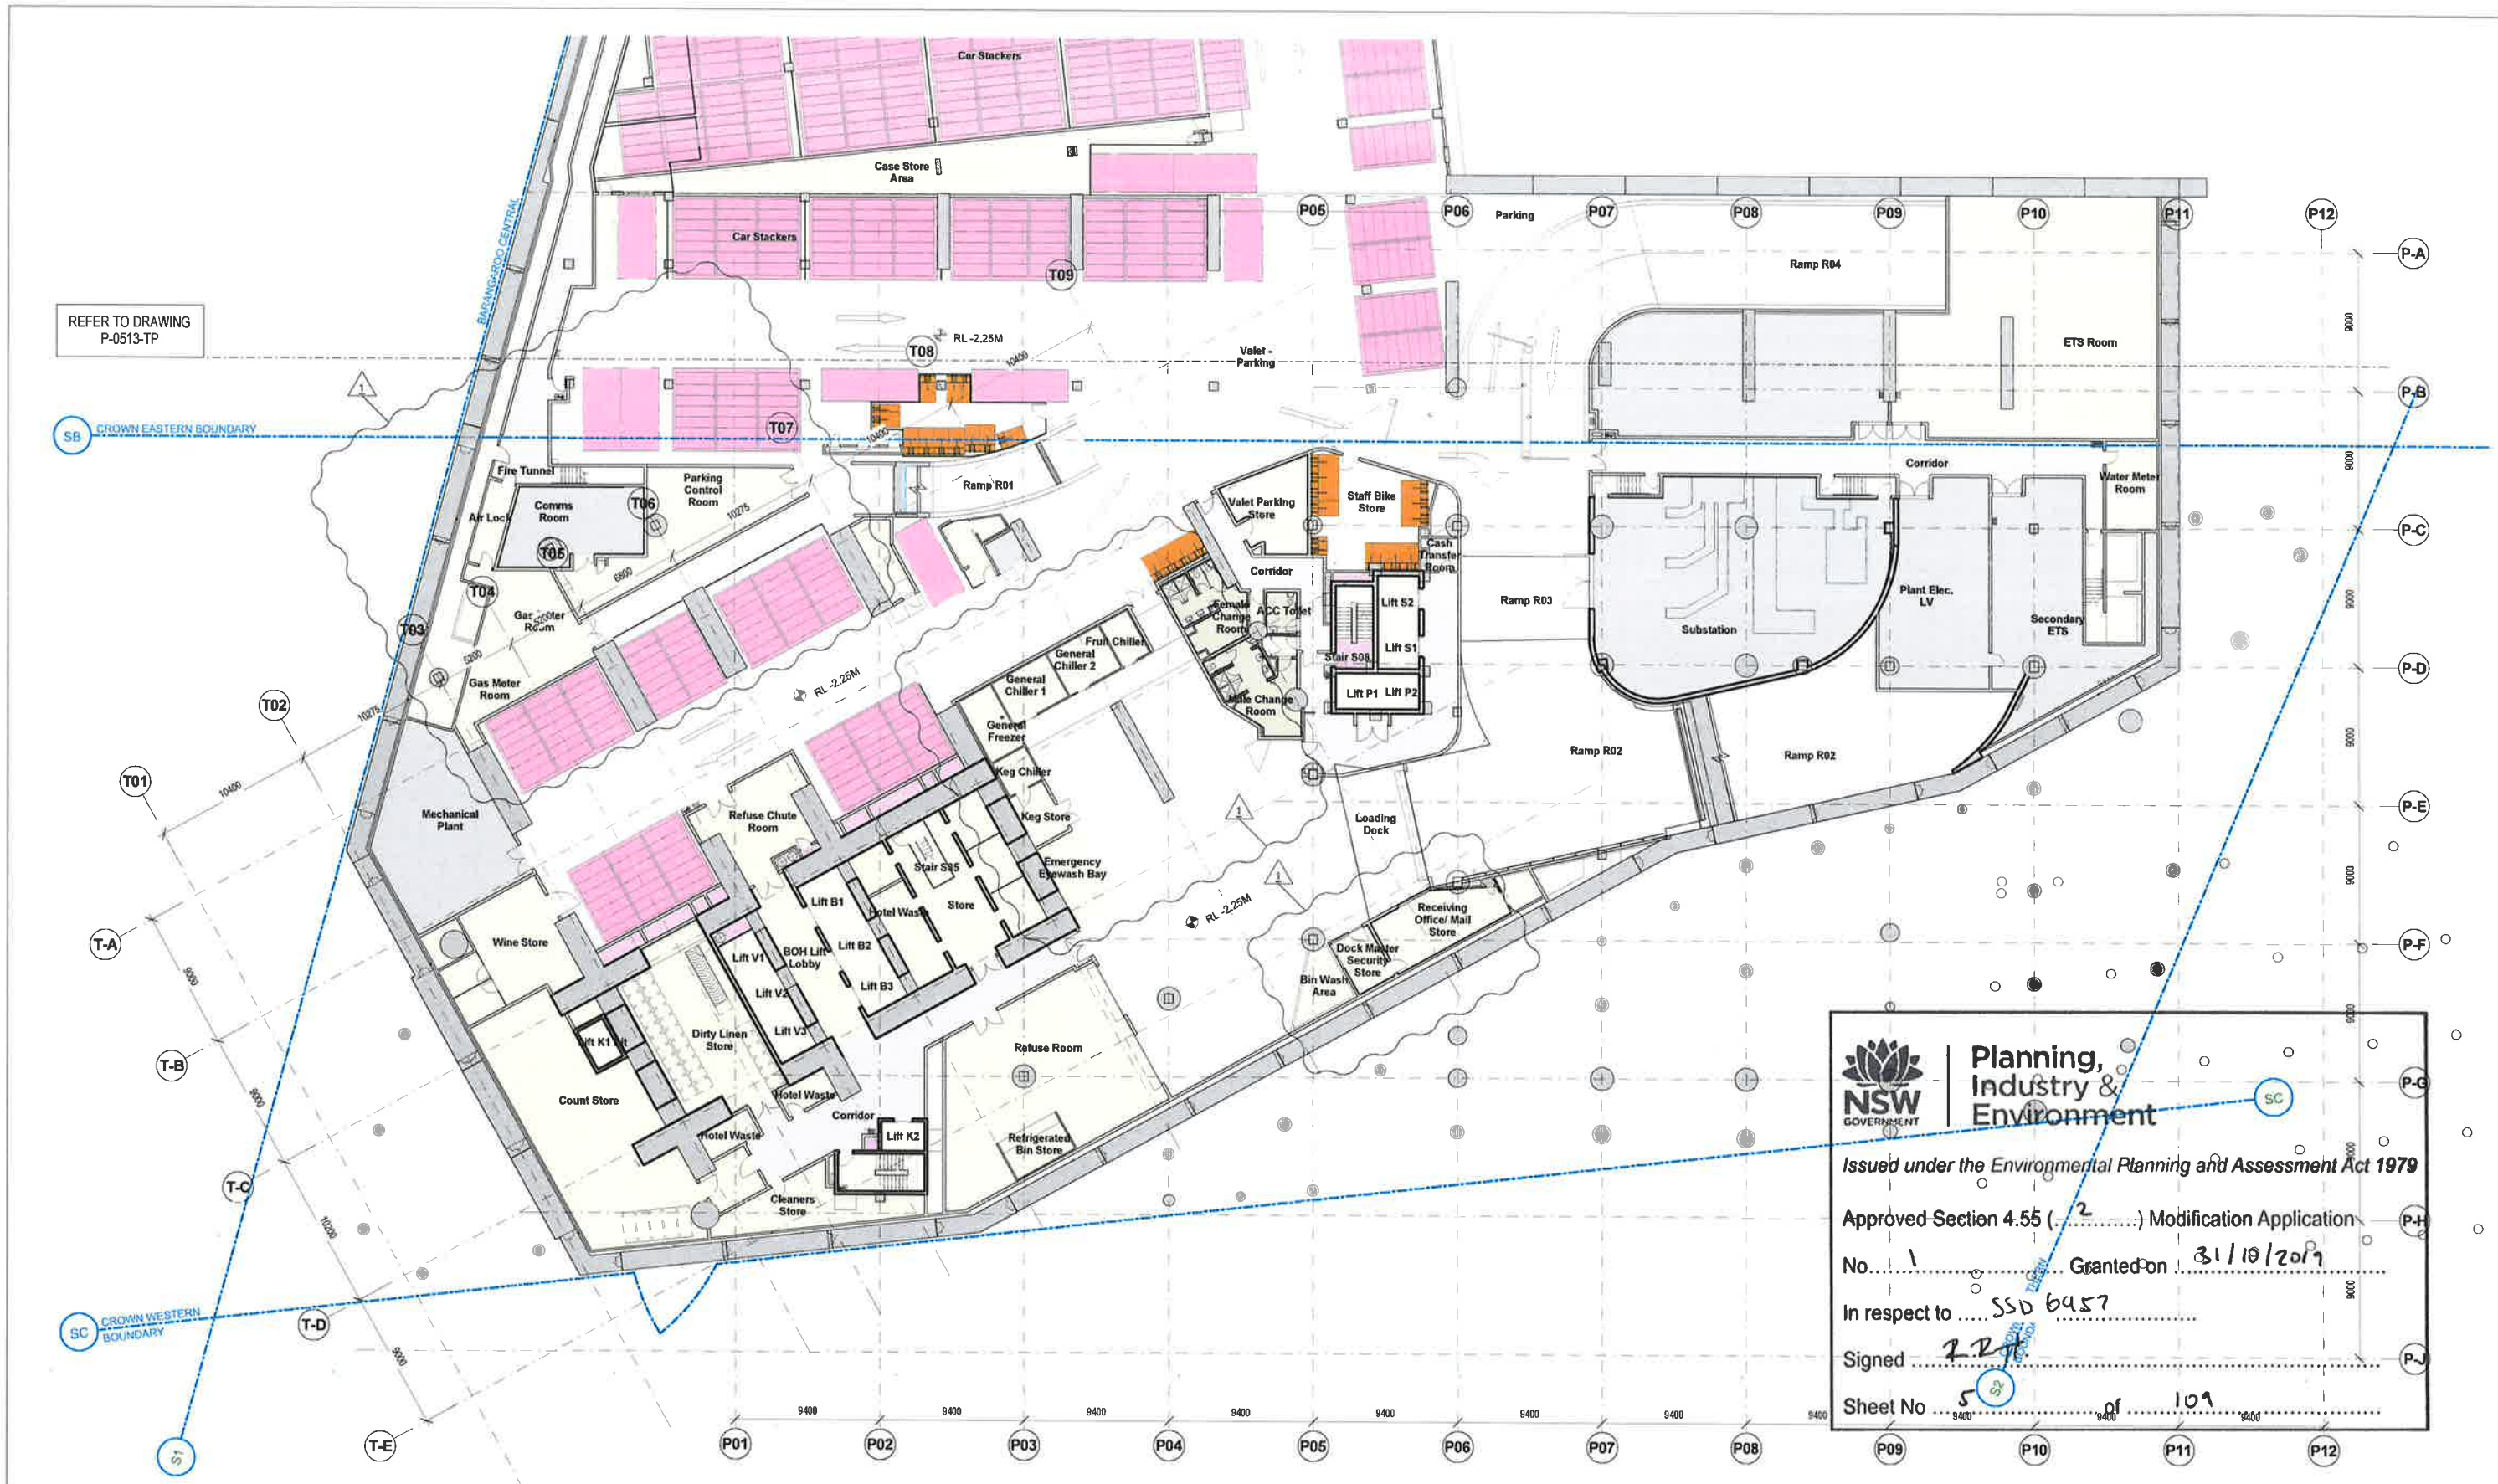

REFER TO DRAWING
P-0513-TP

Planning, Industry & Environment

Issued under the Environmental Planning and Assessment Act 1979

Approved Section 4.55 (2) Modification Application

No. 1 Granted on 31/10/2017

In respect to SSD 6457

Signed [Signature]

Sheet No 5 of 109

1 Basement Level 1 West 1:200

Car Park Summary					Bicycle & Motorcycle Summary				
Level	Valet	Best Parking	Self Parking	Total / Floor	Bicycles Staff	Bicycles Res	Bicycles Visitor	Motorcycles	Total / Floor
0	0	0	0	0	0	0	37	0	37
B1	271	0	0	271	83	0	0	0	83
B2	0	157	41	198	0	87	0	0	87
B3	0	0	122	122	0	0	0	25	25
Total	271	157	163	591	83	87	37	25	232

- VALET
- RESIDENTIAL PARKING
- SELF PARKING
- BICYCLES RESIDENTS
- MOTORCYCLES (MCB)
- BICYCLES STAFF
- SMALL CARS
- PLANT
- BACK OF HOUSE
- RESIDENTIAL STORAGE

Rev	Date	Description	By	Chkd
00	17/03/2015	Planning Submission	AD	AK
01	01/12/2017	Section 96 Amendment	WE	WE

Do not Scale. Use figured dimensions only. All dimensions to be checked on site.

All drawings to be read in conjunction with the Engineers' drawings.

Any discrepancies between consultants drawings to be reported to the Architect before any work commences.

The Contractor's attention is drawn to the Health & Safety matters identified in the Health & Safety plan as being potentially hazardous.

These items should not be considered as a complete and final list.

The Work Package Contractor's normal Health & Safety obligations still apply when undertaking constructional operations both on and off site.



Issue Status

Client

Wilkinson Eyre Architects
33 Bowling Green Lane London
EC1R 0BJ United Kingdom

+44 (0) 20 7608 7900 F
+44 (0) 20 7608 7901 F
www.wilkinsonyre.com

Project
915.11 Crown Hotel Sydney

Title
Basement Level 1 West

Scale @ A1
As indicated

Drawing and CAD File Number
00915 - P - 0512 - TP



REFER TO DRAWING
P-0513-TP



**Planning,
Industry &
Environment**

Issued under the Environmental Planning and Assessment Act 1979

Approved Section 4.55 (.....2.....) Modification Application

No. 1 Granted on 31/10/2019

In respect to ...SSD 6457

Signed *RTA*

Sheet No 5 of 109

1 Basement Level 1 East 1 : 200

Car Park Summary					Bicycle & Motorcycle Summary				
Level	Valet	Resident Parking	Self Parking	Total / Floor	Bicycles Staff	Bicycles Res	Bicycles Visitor	Motorcycles	Total / Floor
0	0	0	0	0	0	0	0	0	0
B1	271	0	0	271	83	0	0	0	83
B2	0	157	41	198	0	87	0	0	87
B3	0	0	122	122	0	0	0	15	15
Total	271	157	123	551	83	87	0	15	185

VALET	BICYCLES RESIDENTS	SMALL CARS	RESIDENTIAL STORAGE
RESIDENTIAL PARKING	MOTORCYCLES (MCB)	PLANT	
SELF PARKING	BICYCLES STAFF	BACK OF HOUSE	

Rev	Date	Description	By	Chkd
00	17/03/2015	Planning Submission	AD	AK
01	01/12/2017	Section 96 Amendment	WE	WE

Do not Scale. Use figured dimensions only. All dimensions to be checked on site.
All drawings to be read in conjunction with the Engineers' drawings.
Any discrepancies between consultants drawings to be reported to the Architect before any work commences.
The Contractor's attention is drawn to the Health & Safety matters identified in the Health & Safety plan as being potentially hazardous.
These items should not be considered as a complete and final list.
The Work Package Contractor's Normal Health & Safety obligations still apply when undertaking constructional operations both on and off site.



Issue Status



Client



WilkinsonEyre

Wilkinson Eyre Architects
33 Bowling Green Lane London
EC1A 0BJ United Kingdom

+44 (0) 20 7608 7900 T
+44 (0) 20 7608 7901 F
www.wilkinsonseyre.com

Project
915.11 Crown Hotel Sydney
Title
Basement Level 1 East

Scale: @ A1
As indicated
Drawing and CAD File Number
00915 - P - 0513 - TP

Rev
01

REFER TO DRAWING
P-0515-TP

SB CROWN EASTERN BOUNDARY

SC CROWN WESTERN BOUNDARY

1 Basement Level 2 West 1 : 200

Car Park Summary					Bicycle & Motorcycle Summary				
Level	VALET	Res Parking	Self Parking	Total / Floor	Bicycles Staff	Bicycles Res	Bicycles Visitor	Motorcycles	Total / Floor
B1	0	0	0	0	0	0	0	0	0
B2	0	157	41	198	0	0	0	0	0
B3	0	0	122	122	0	0	0	35	35
Total	0	157	163	320	0	0	0	35	35

- VALET
- RESIDENTIAL PARKING
- SELF PARKING
- BICYCLES RESIDENTS
- MOTORCYCLES (MCB)
- BICYCLES STAFF
- SMALL CARS
- PLANT
- BACK OF HOUSE
- RESIDENTIAL STORAGE

Rev	Date	Description	By	Chkd
00	17.03.2015	Planning Submission	AD	AK
01	01.12.2017	Section 88 Amendment	WE	WE
02	29.08.2019	Section 88(2) MSH RYS	WE	WE

Do not Scale: Use figured dimensions only. All dimensions to be checked on site.
All drawings to be read in conjunction with the Engineers' drawings.
Any discrepancies between consultants' drawings to be reported to the Architect before any work commences.
The Contractor's attention is drawn to the Health & Safety matters identified in the Health & Safety plan as being potentially hazardous.
These items should not be considered as a complete and final list.
The Work Package Contractor's normal Health & Safety obligations still apply when undertaking constructional operations both on and off site.



Issue Status

Client



WilkinsonEyre


Wilkinson Eyre Architects
43 Bowling Green Lane, London
EC1R 0B2, United Kingdom
+44 (0)20 7605 7900 F
+44 (0)20 7605 7901 F
www.wilkinsonseyre.co.uk

Project
915.11 Crown Hotel Sydney
Title
Basement Level 2 West

Scale @ A1
As indicated
Drawing and CAD File Number
00815 - P - 0514 - TP

Rev
02

©WilkinsonEyre Architects Ltd

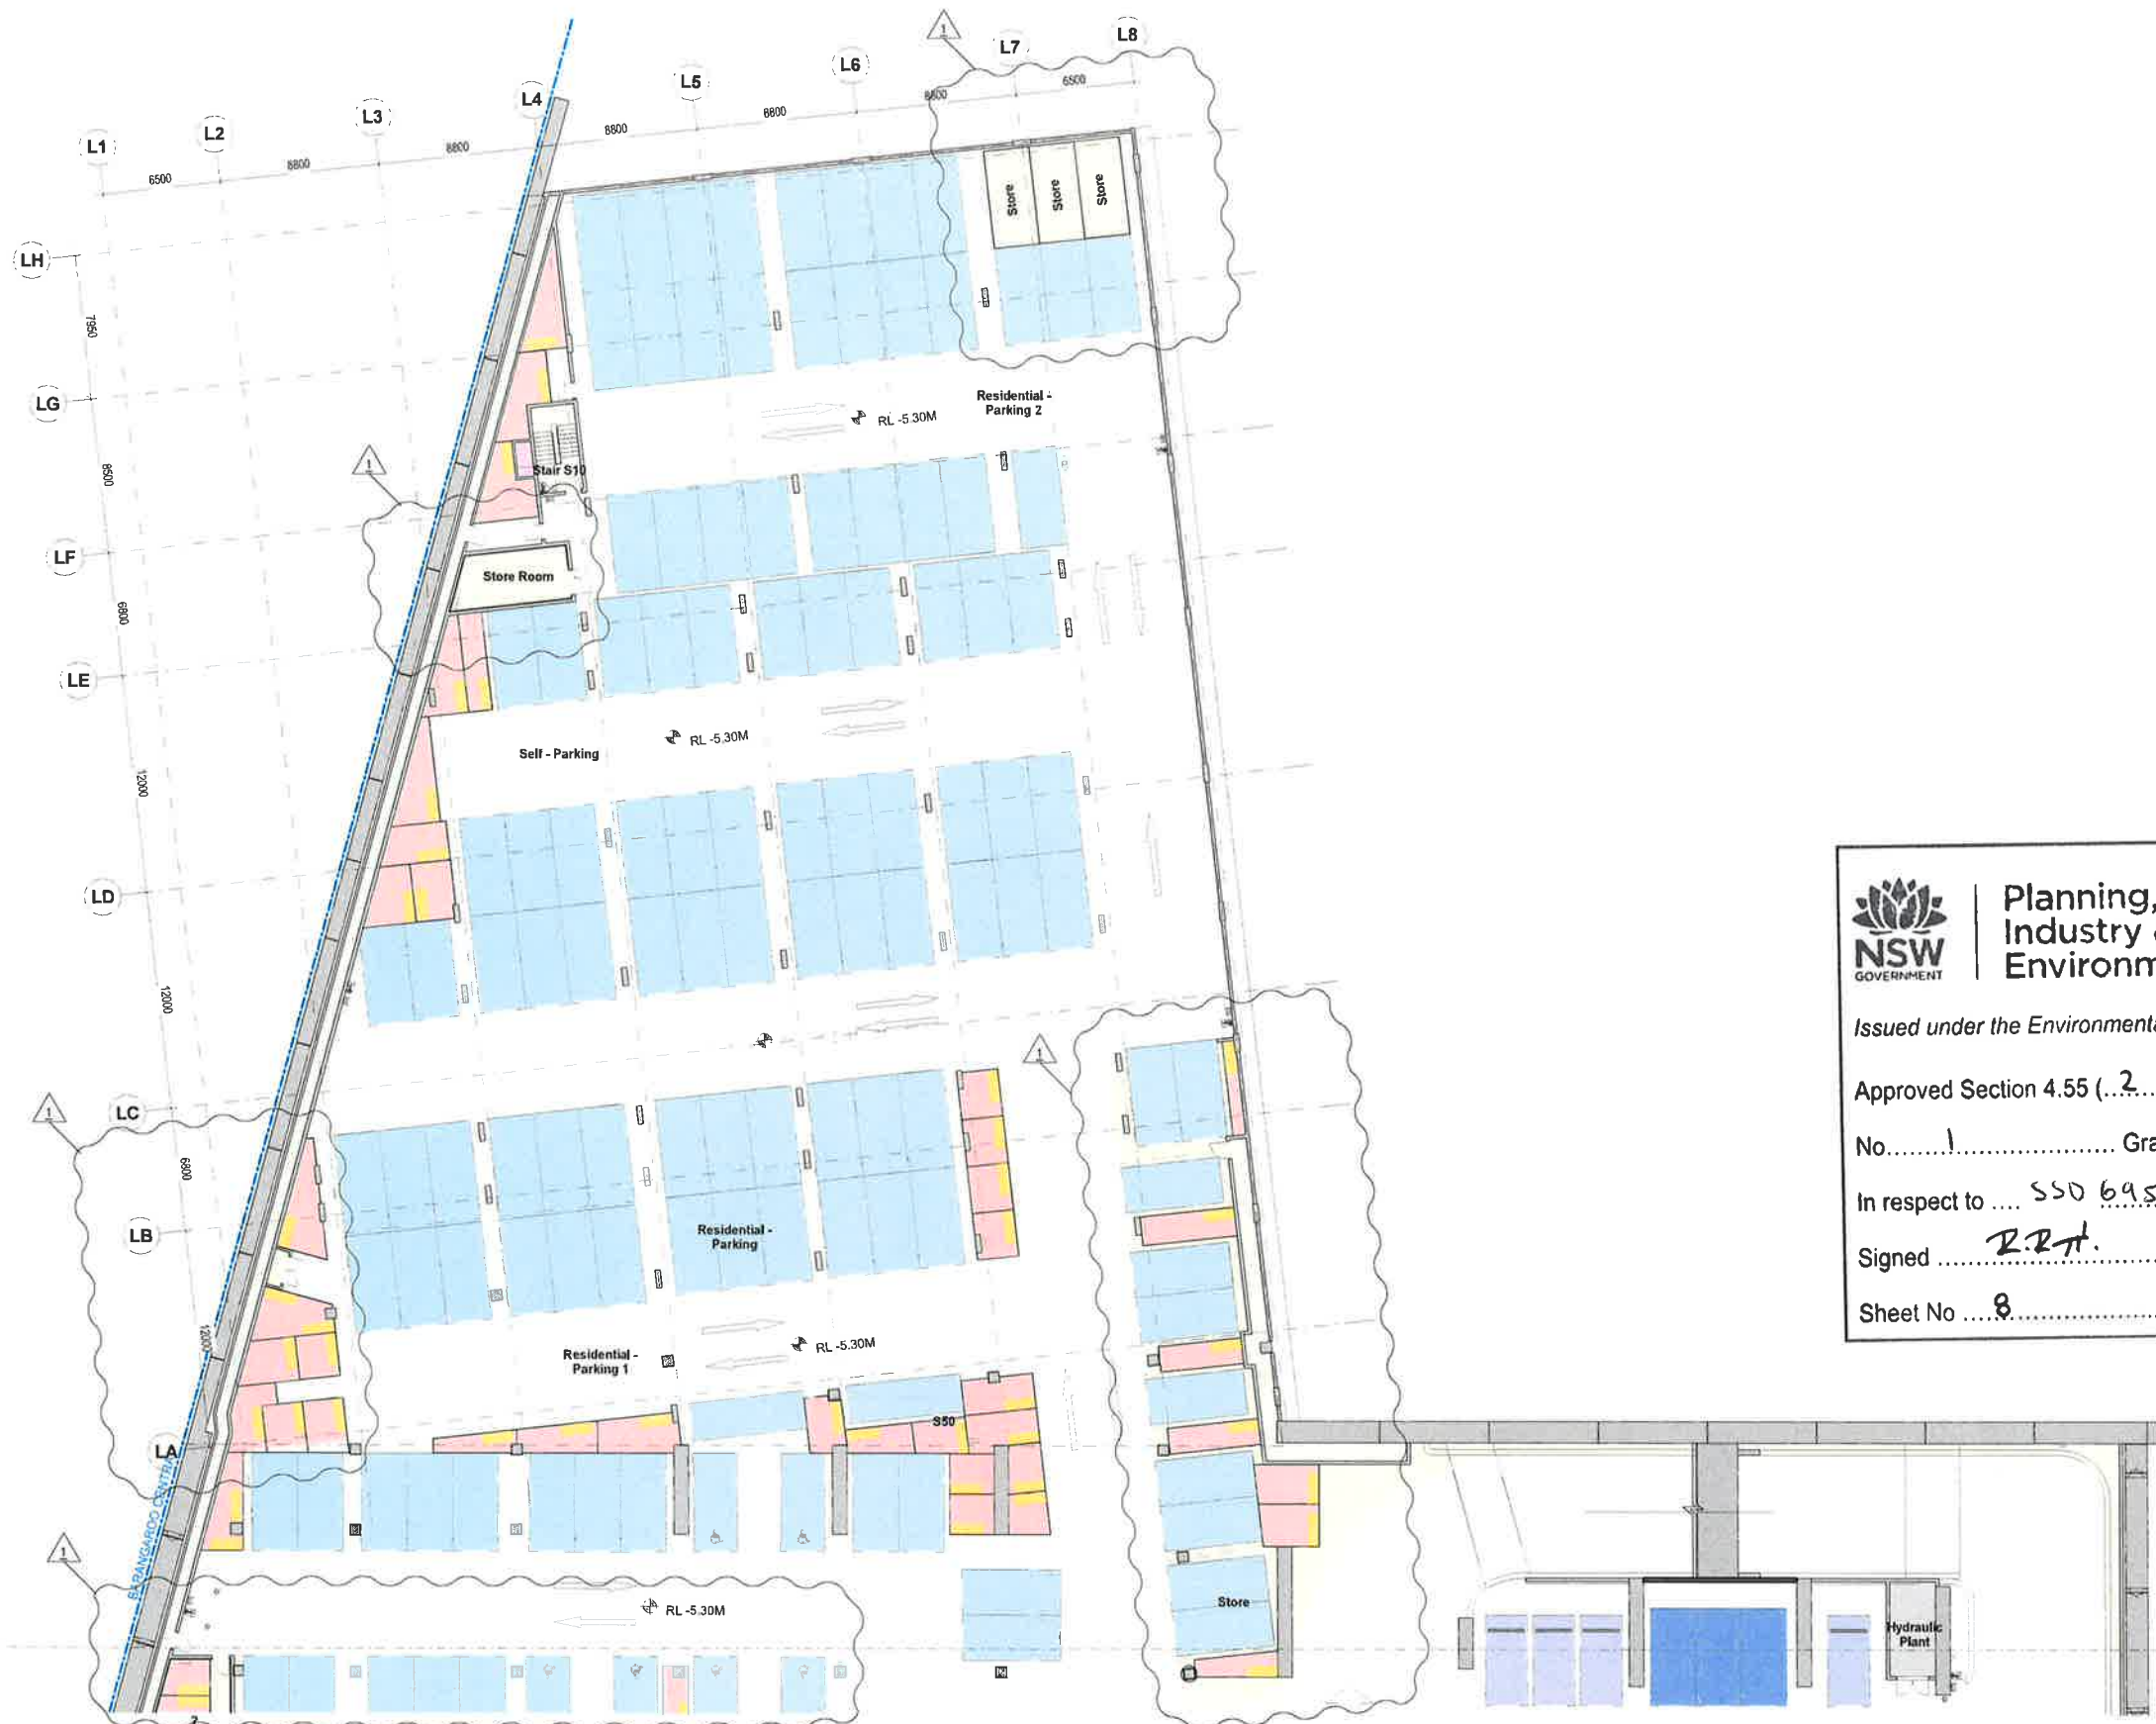

REFER TO DRAWING
P-0513-TP

NSW GOVERNMENT | **Planning, Industry & Environment**

Issued under the Environmental Planning and Assessment Act 1979

Approved Section 4.55 (...2.....) Modification Application

No.1..... Granted on 31/10/2019

In respect to S50 6957

Signed R.R.H.

Sheet No.8..... of109

1 Basement Level 2 East
1 : 200

Car Park Summary					Bicycle & Motorcycle Summary				
Level	Valet	Residential	Self Parking	Total / Floor	Bicycles Staff	Bicycles Residents	Bicycles Motorcycles	Total / Floor	
B1	0	271	0	271	83	0	0	83	
B2	0	157	41	198	0	67	0	67	
B3	0	0	133	133	0	0	35	35	
Total	271	357	233	861	83	67	35	185	

- VALET
- RESIDENTIAL PARKING
- SELF PARKING
- BICYCLES RESIDENTS
- MOTORCYCLES (MCB)
- BICYCLES STAFF
- SMALL CARS
- PLANT
- BACK OF HOUSE
- RESIDENTIAL STORAGE

Rev	Date	Description	By	Chkd
01	17/05/2015	Planning Submission	AD	AK
02	05/12/2017	Section 4.55(2) MCOH RTE	WE	WE
03	28/08/2018	Section 4.55(2) MCOH RTE	WE	WE

Do not Scale: Use figured dimensions only. All dimensions to be checked on site.

All drawings to be made in consultation with the Engineer's drawings.

Any discrepancies between consultants drawings to be reported to the Architect before any work commences.

The Contractor's attention is drawn to the Health & Safety matters identified in the Health & Safety plan as being potentially hazardous.

These items should not be considered as a complete and final list.

The Work Package Contractor's normal Health & Safety obligations still apply when undertaking constructional operations both on and off site.



Issue Status

Client



WilkinsonEyre

Wilkinson Eyre Architects
33 Bowling Green Lane, London
EC1R 0BZ, United Kingdom

+44 (0) 20 7608 7900 T
+44 (0) 20 7608 7901 F
www.wilkinsoneyre.com

Project
915.11 Crown Hotel Sydney
Title
Basement Level 2 East

Scale @ A1
As indicated

Drawing and CAD File Number
00915 - P - 0515 - TP

Rev 02



NSW GOVERNMENT | **Planning, Industry & Environment**

Issued under the *Environmental Planning and Assessment Act 1979*

Approved Section 4.55 (2) Modification Application

No. 1 Granted on 31/10/2019

In respect to S50 6957

Signed R.P.N.

Sheet No. 9 of 109

1 Basement Level 3 West
1 : 200

Car Park Summary					Bicycle & Motorcycle Summary				
Level	Valet	Res Parking	Self Parking	Total / Floor	Bicycles Staff	Bicycles Residents	Bicycles Visitor	Motorcycles	Total / Floor
B1	0	271	0	271	83	0	0	0	83
B2	0	0	41	41	0	87	0	0	87
B3	0	0	173	173	0	0	15	0	15
Total	0	271	214	485	83	87	15	0	185

VALET	BICYCLES RESIDENTS	SMALL CARS	RESIDENTIAL STORAGE
RESIDENTIAL PARKING	MOTORCYCLES (MCB)	PLANT	
SELF PARKING	BICYCLES STAFF	BACK OF HOUSE	

Rev	Date	Description	By	Chkd
01	17/03/2015	Planning Submission	AD	JR
02	01/12/2017	Section 96 Amendment	WE	WE

Do not Scale. Use figured dimensions only. All dimensions to be checked on site.

All drawings to be read in conjunction with the Engineer's drawings.

Any discrepancies between consultants drawings to be reported to the Architect before any work commences.

The Contractor's attention is drawn to the Health & Safety matters identified in the Health & Safety plan all being potentially hazardous.

These items should not be considered as a complete and final list.

The Work Package Contractor's normal Health & Safety obligations still apply when undertaking constructional operations both on and off site.



Issue Status

Client



WilkinsonEyre

Wilkinson Eyre Architects
33 Bowling Green Lane, London
EC1R 6BJ, United Kingdom

+44 (0) 20 7606 7900
+44 (0) 20 7605 7901
www.wilkinsoneyre.com

Project
915.11 Crown Hotel Sydney
Title
Basement Level 3 West

Scale @ A1
As indicated

Drawing and CAD File Number
00915 - P - 0516 - TP

Rev
01

©WilkinsonEyreArchitects Ltd



REFER TO DRAWING
P-0513-TP



Planning,
Industry &
Environment

Issued under the Environmental Planning and Assessment Act 1979

Approved Section 4.55 (.....) Modification Application

No. 1 Granted on 31/10/2019

In respect to SSD 6957

Signed [Signature]

Sheet No 10 of 109

1 Basement Level 3 East 1 : 200

Car Park Summary					Bicycle & Motorcycle Summary				
Level	Valet	Residential	Self Parking	Total / Floor	Bicycles Staff	Bicycles Res	Bicycles Valet	Motorcycles	Total / Floor
B1	0	271	0	271	83	0	0	0	83
B2	0	0	41	41	198	0	0	0	198
B3	0	0	172	172	0	0	0	35	35
Total	0	271	213	484	83	0	0	35	242

VALET	BICYCLES RESIDENTS	SMALL CARS	RESIDENTIAL STORAGE
RESIDENTIAL PARKING	MOTORCYCLES (MCB)	PLANT	
SELF PARKING	BICYCLES STAFF	BACK OF HOUSE	

Rev	Date	Description	By	Chkd
01	17/03/2015	Planning Submission	AD	AE
02	01/12/2017	Section 96 Amendment	WE	WE

Do not Scale: Use figured dimensions only. All dimensions to be checked on site.

All drawings to be read in conjunction with the Engineer's drawings.
Any discrepancies between consultant drawings to be reported to the Architect before any work commences.
The Contractor's attention is drawn to the Health & Safety matters identified in the Health & Safety plan as being potentially hazardous.
These items should not be considered as a complete and final list.
The Work Package Contractor's normal Health & Safety obligations still apply when undertaking constructional operations both on and off site.



Issue Status



Client



WilkinsonEyre


WilkinsonEyre Architects
33 Bowling Green Lane, London
EC1R 0BJ, United Kingdom

+44 (0) 20 7608 7900 T
+44 (0) 20 7608 7901 F
www.wilkinsoneyre.com

Project
915.11 Crown Hotel Sydney
Title
Basement Level 3 East

Scale: As Indicated
Drawing and CAD File Number
00915 - P - 0517 - TP

Rev
01

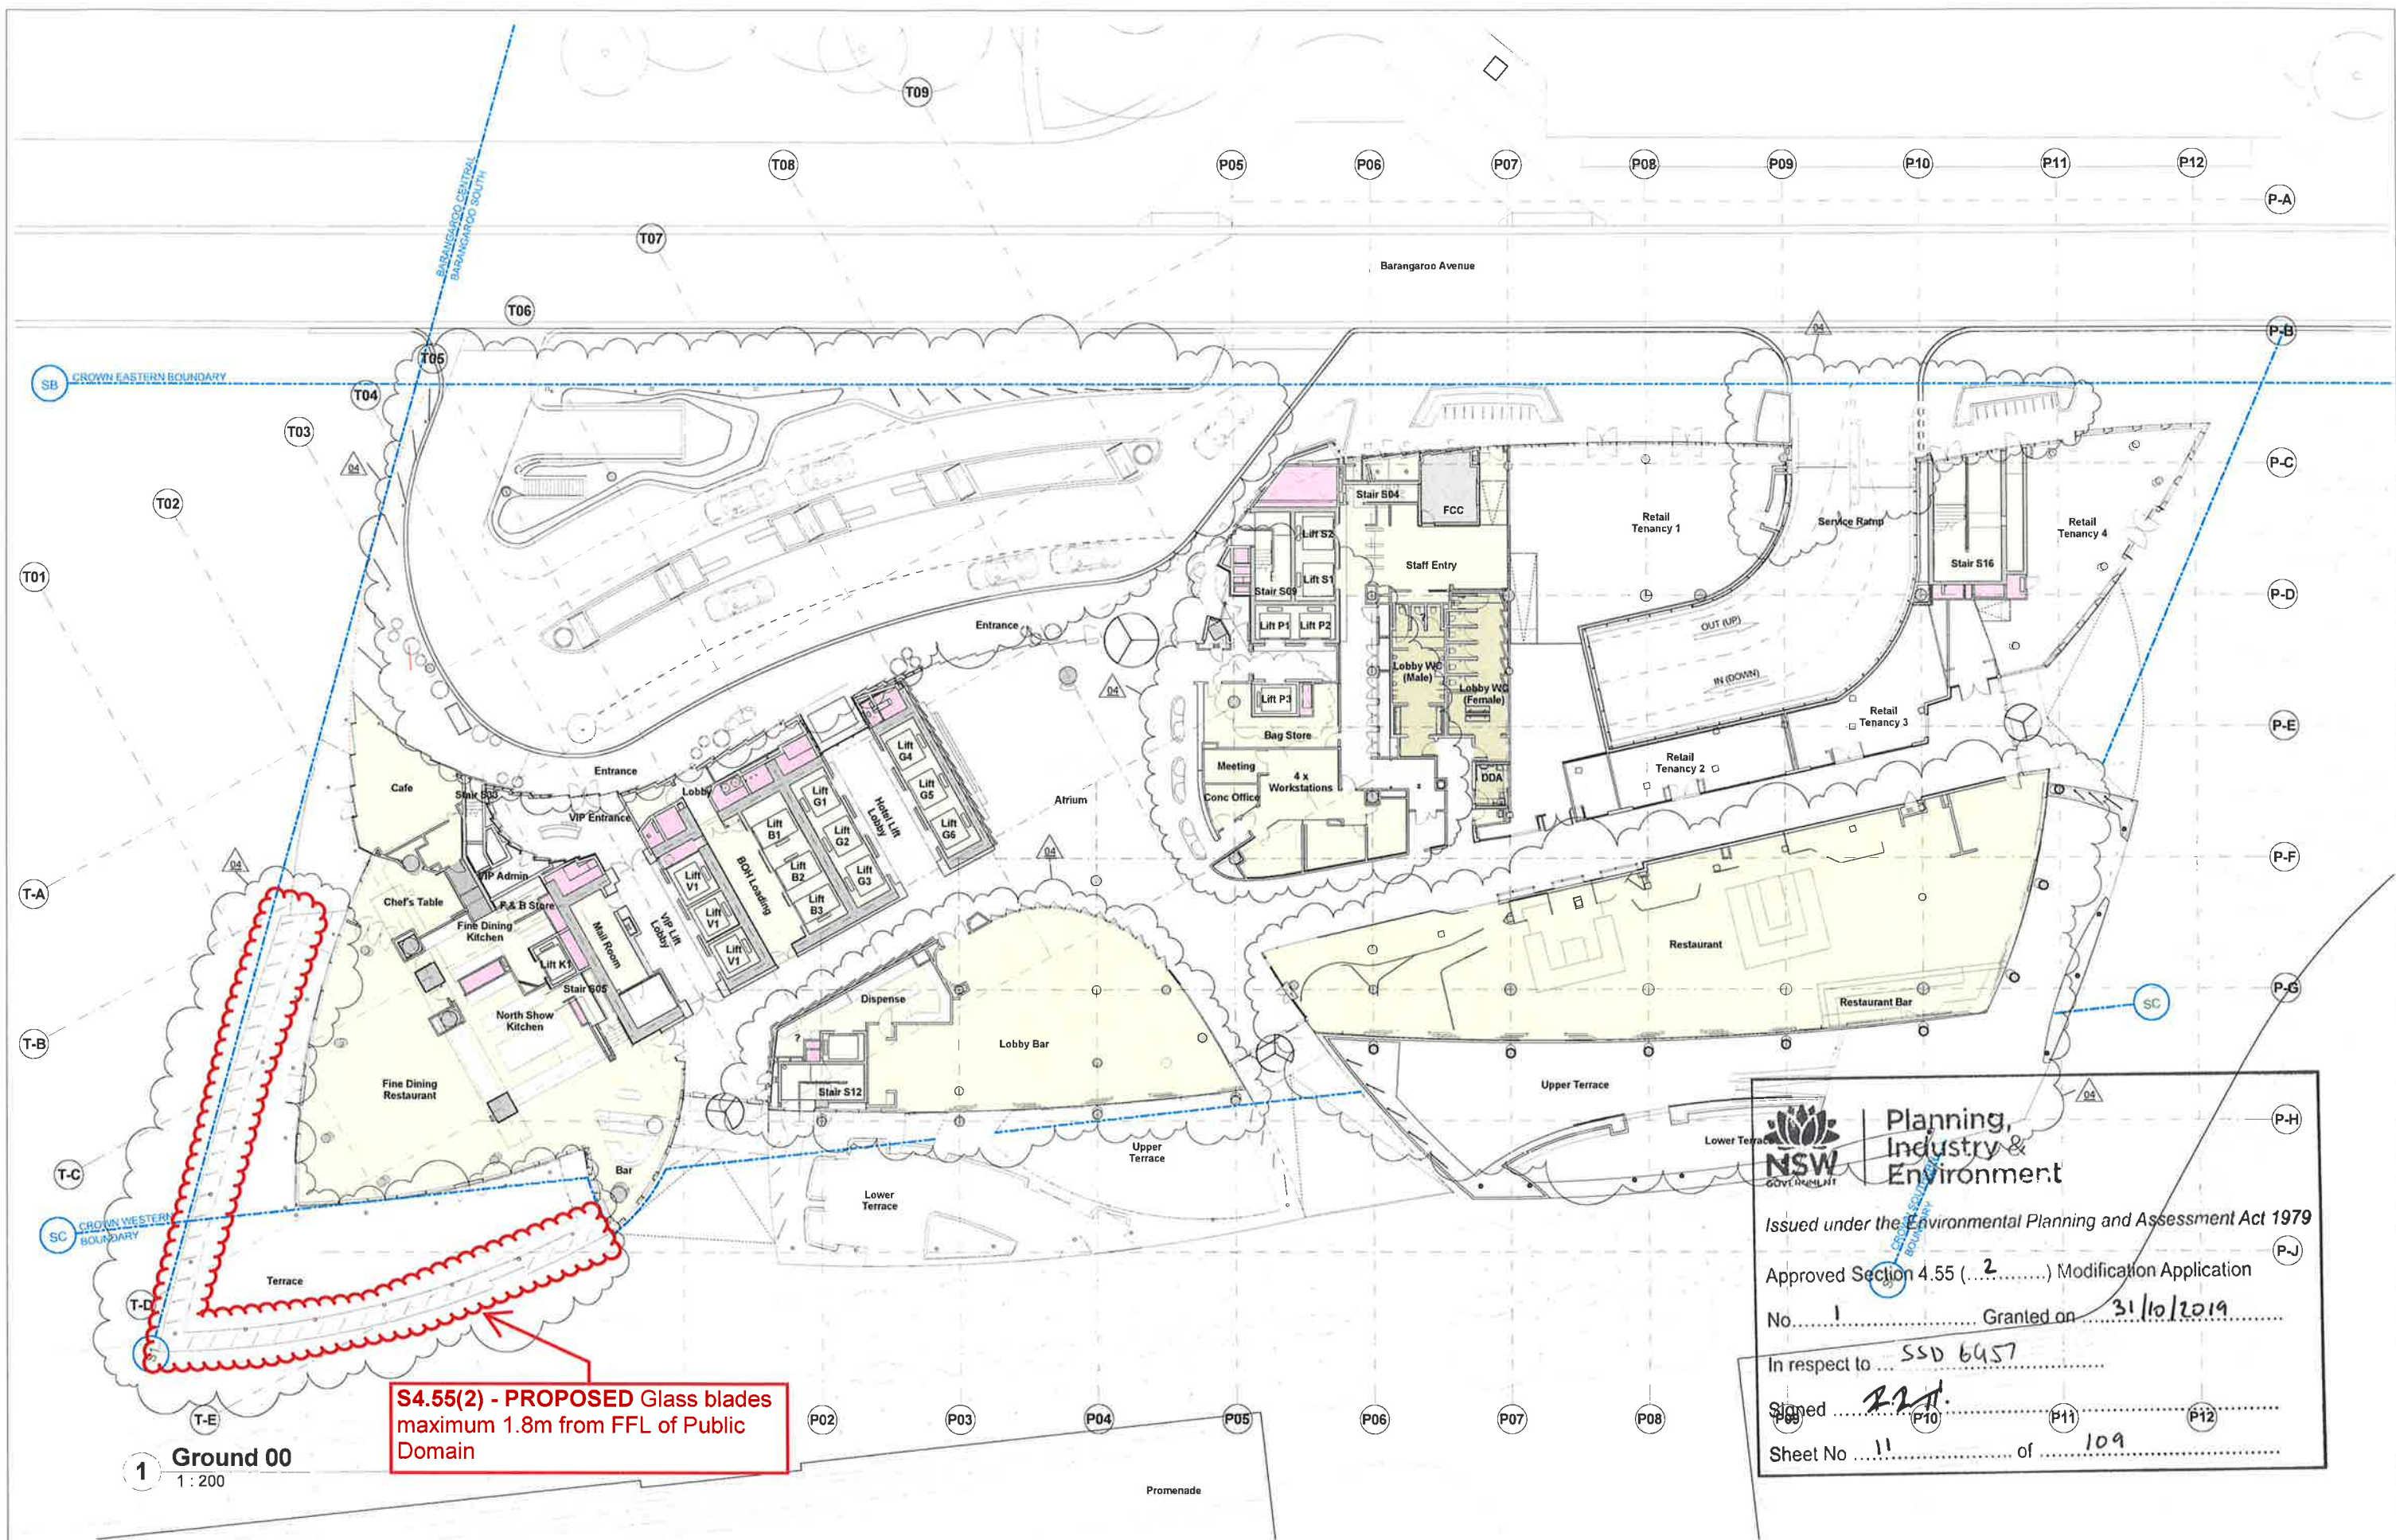


S4.55(2) - PROPOSED Glass blades
maximum 1.8m from FFL of Public
Domain


Planning, Industry & Environment
 Issued under the Environmental Planning and Assessment Act 1979
 Approved Section 4.55 (2) Modification Application
 No. 1 Granted on 31/10/2019
 In respect to SSD 6457
 Signed *P. J. H.*
 Sheet No 11 of 109

Rev	Date	Description	By	Chk'd
00	17.03.2015	Planning Submission	AK	AK
01	04.03.2016	DAF Submission	AK	AK
02	03.08.2016	For Information	AK	AK
03	02.12.2017	Section 96 Amendment	WJ	WJ
04	30.01.2019	Section 96 Amendment	WJ	WJ

Do not Scale: Use figured dimensions only. All dimensions to be checked on site.
 All drawings to be read in conjunction with the Engineers' drawings.
 Any discrepancies between consultants drawings to be reported to the Architect before any work commences.
 The Contractor's attention is drawn to the Health & Safety matters identified in the Health & Safety plan as being potentially hazardous.
 These items should not be considered as a complete and final list.
 The Work Package Contractor's Health & Safety obligations still apply when undertaking constructional operations both on and off site.

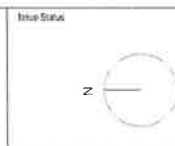

WilkinsonEyre


WilkinsonEyre Architects
 25 Bowring Green Lane, London
 EC1H 8BJ, United Kingdom
 +44 (0) 20 7606 7600 F
 +44 (0) 20 7606 7601 F
 www.wilkinsoneyre.com

Project 915.11 Crown Hotel Sydney
 Title Level Ground Plan

Scale @ A1
 1: 200
 Drawing and CAD File Number
 00915 - P - 1000 - TP

Rev 04

©WilkinsonEyre Architects Ltd

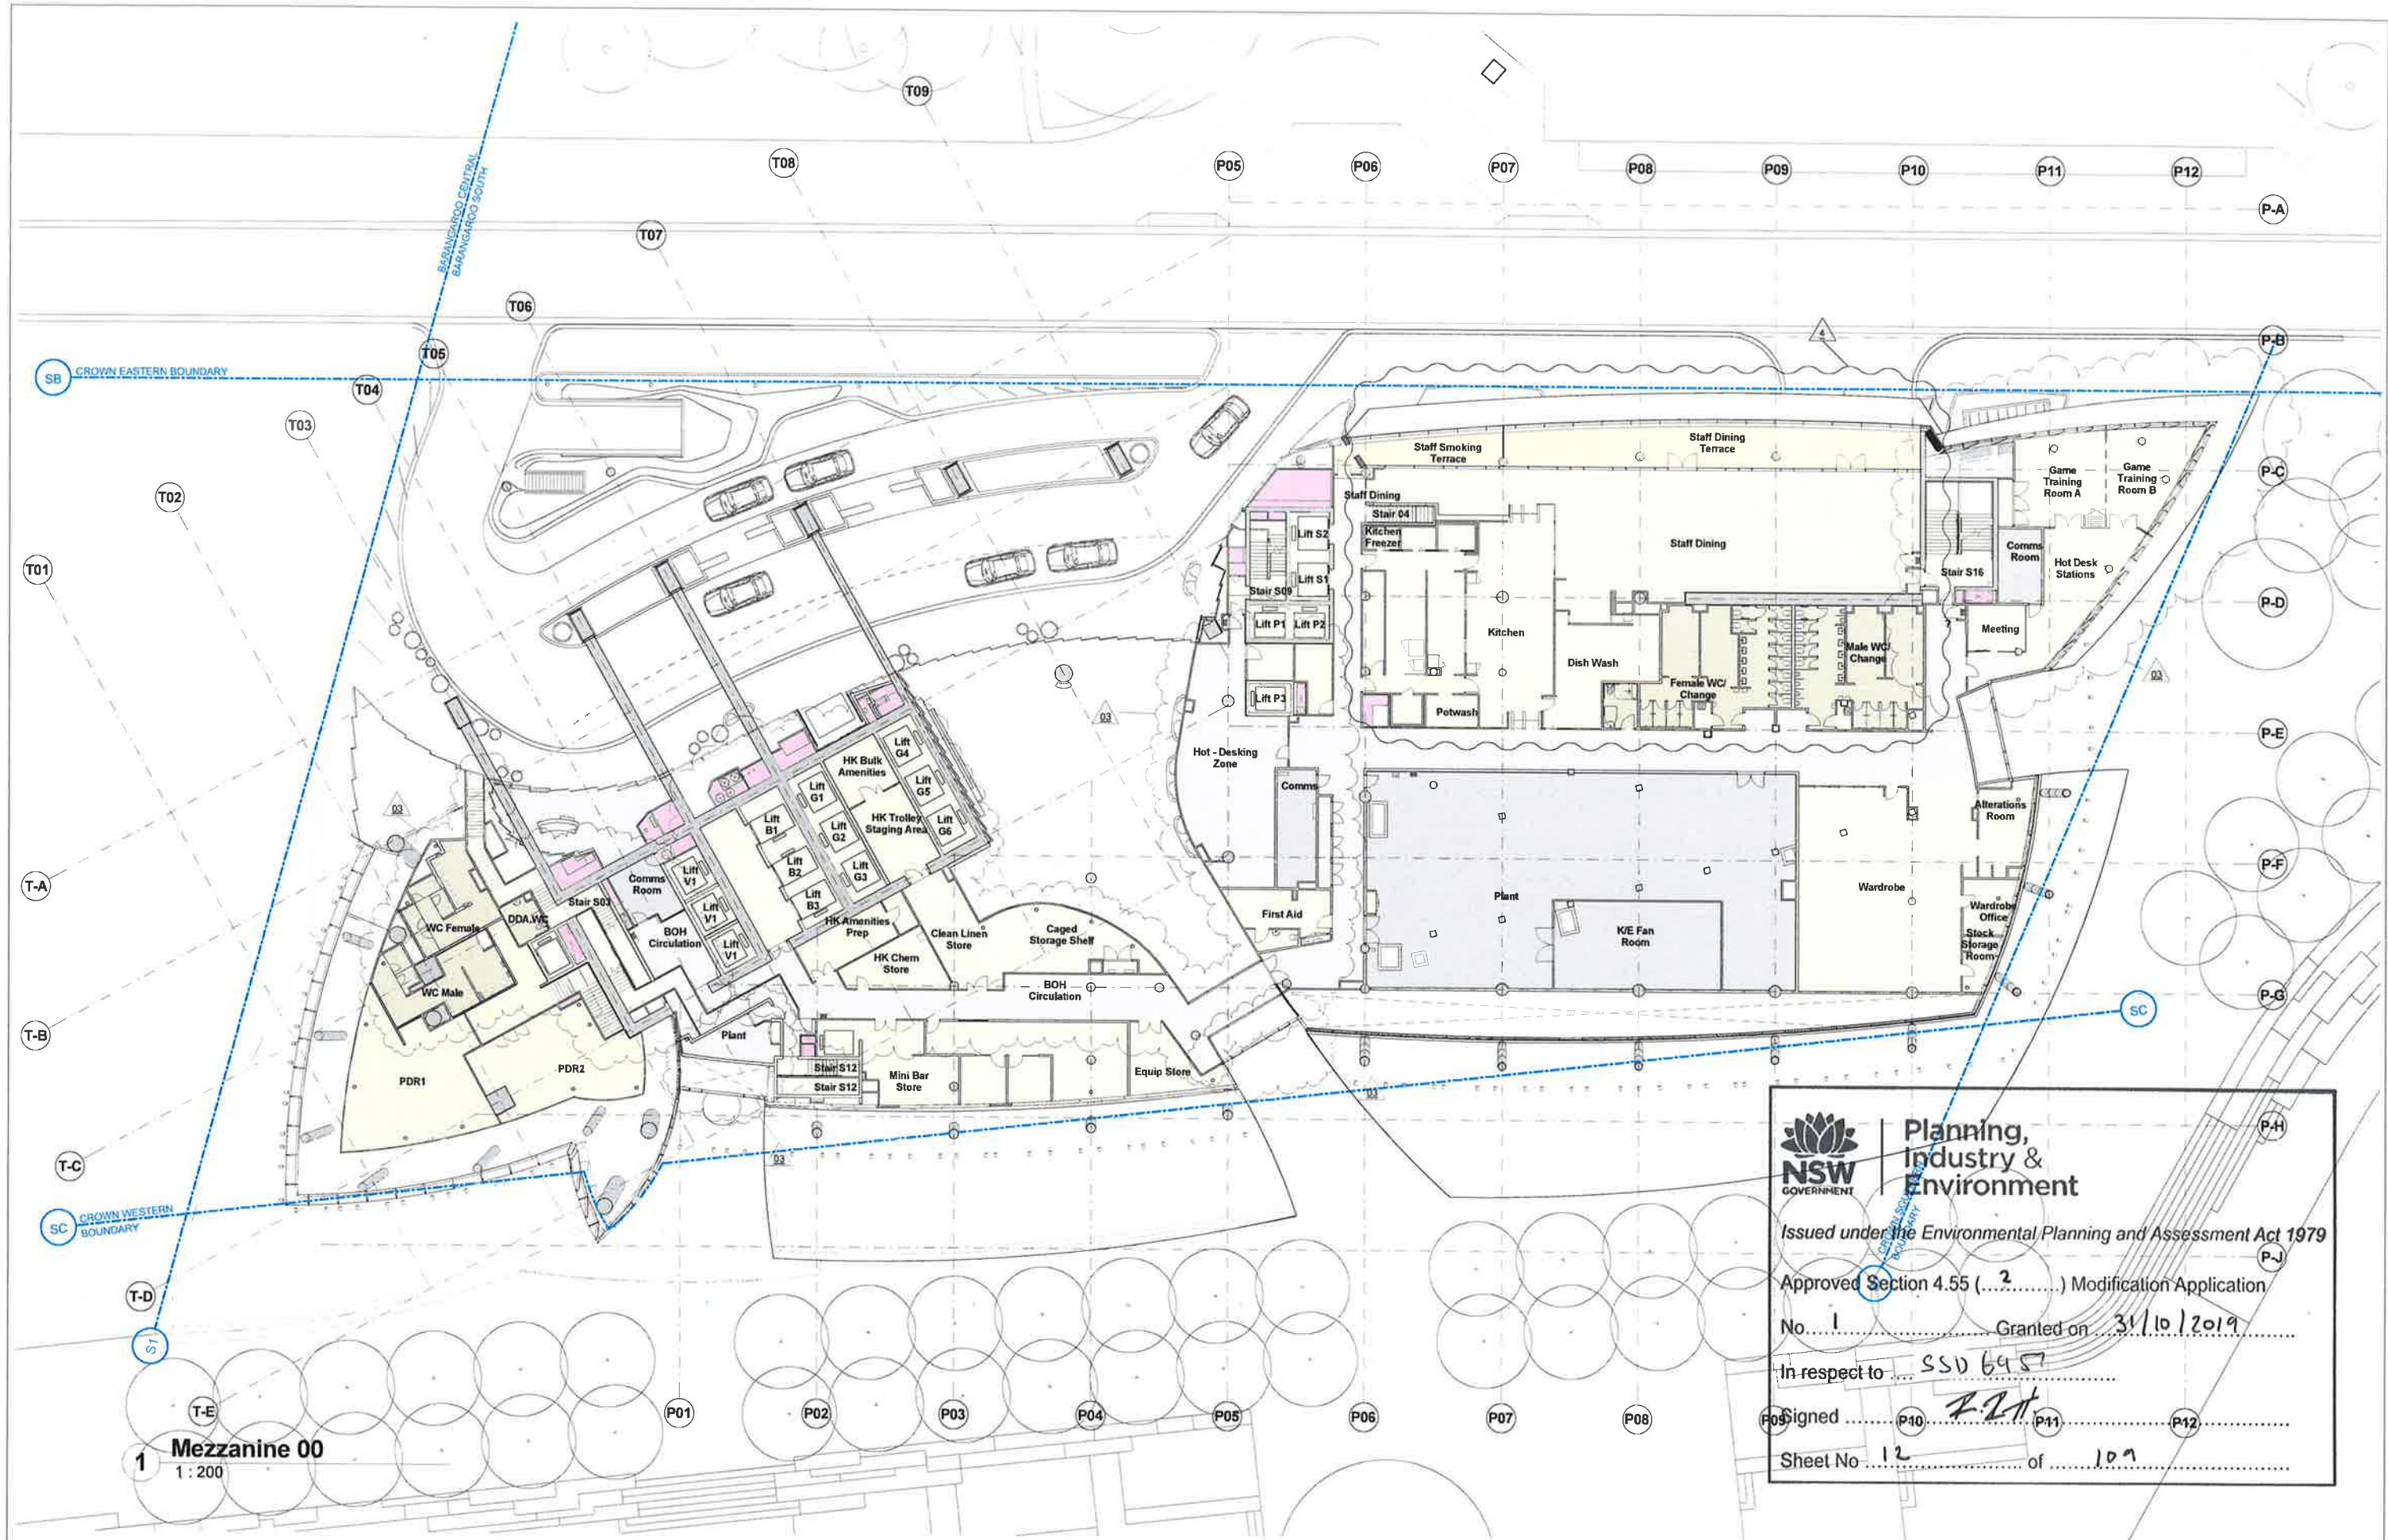

Planning, Industry & Environment

Issued under the Environmental Planning and Assessment Act 1979


Approved Section 4.55 (.....) Modification Application

No. 1 Granted on 31/10/2019

In respect to SSD 6957

Signed [Signature] P10 P11 P12

Sheet No 12 of 109

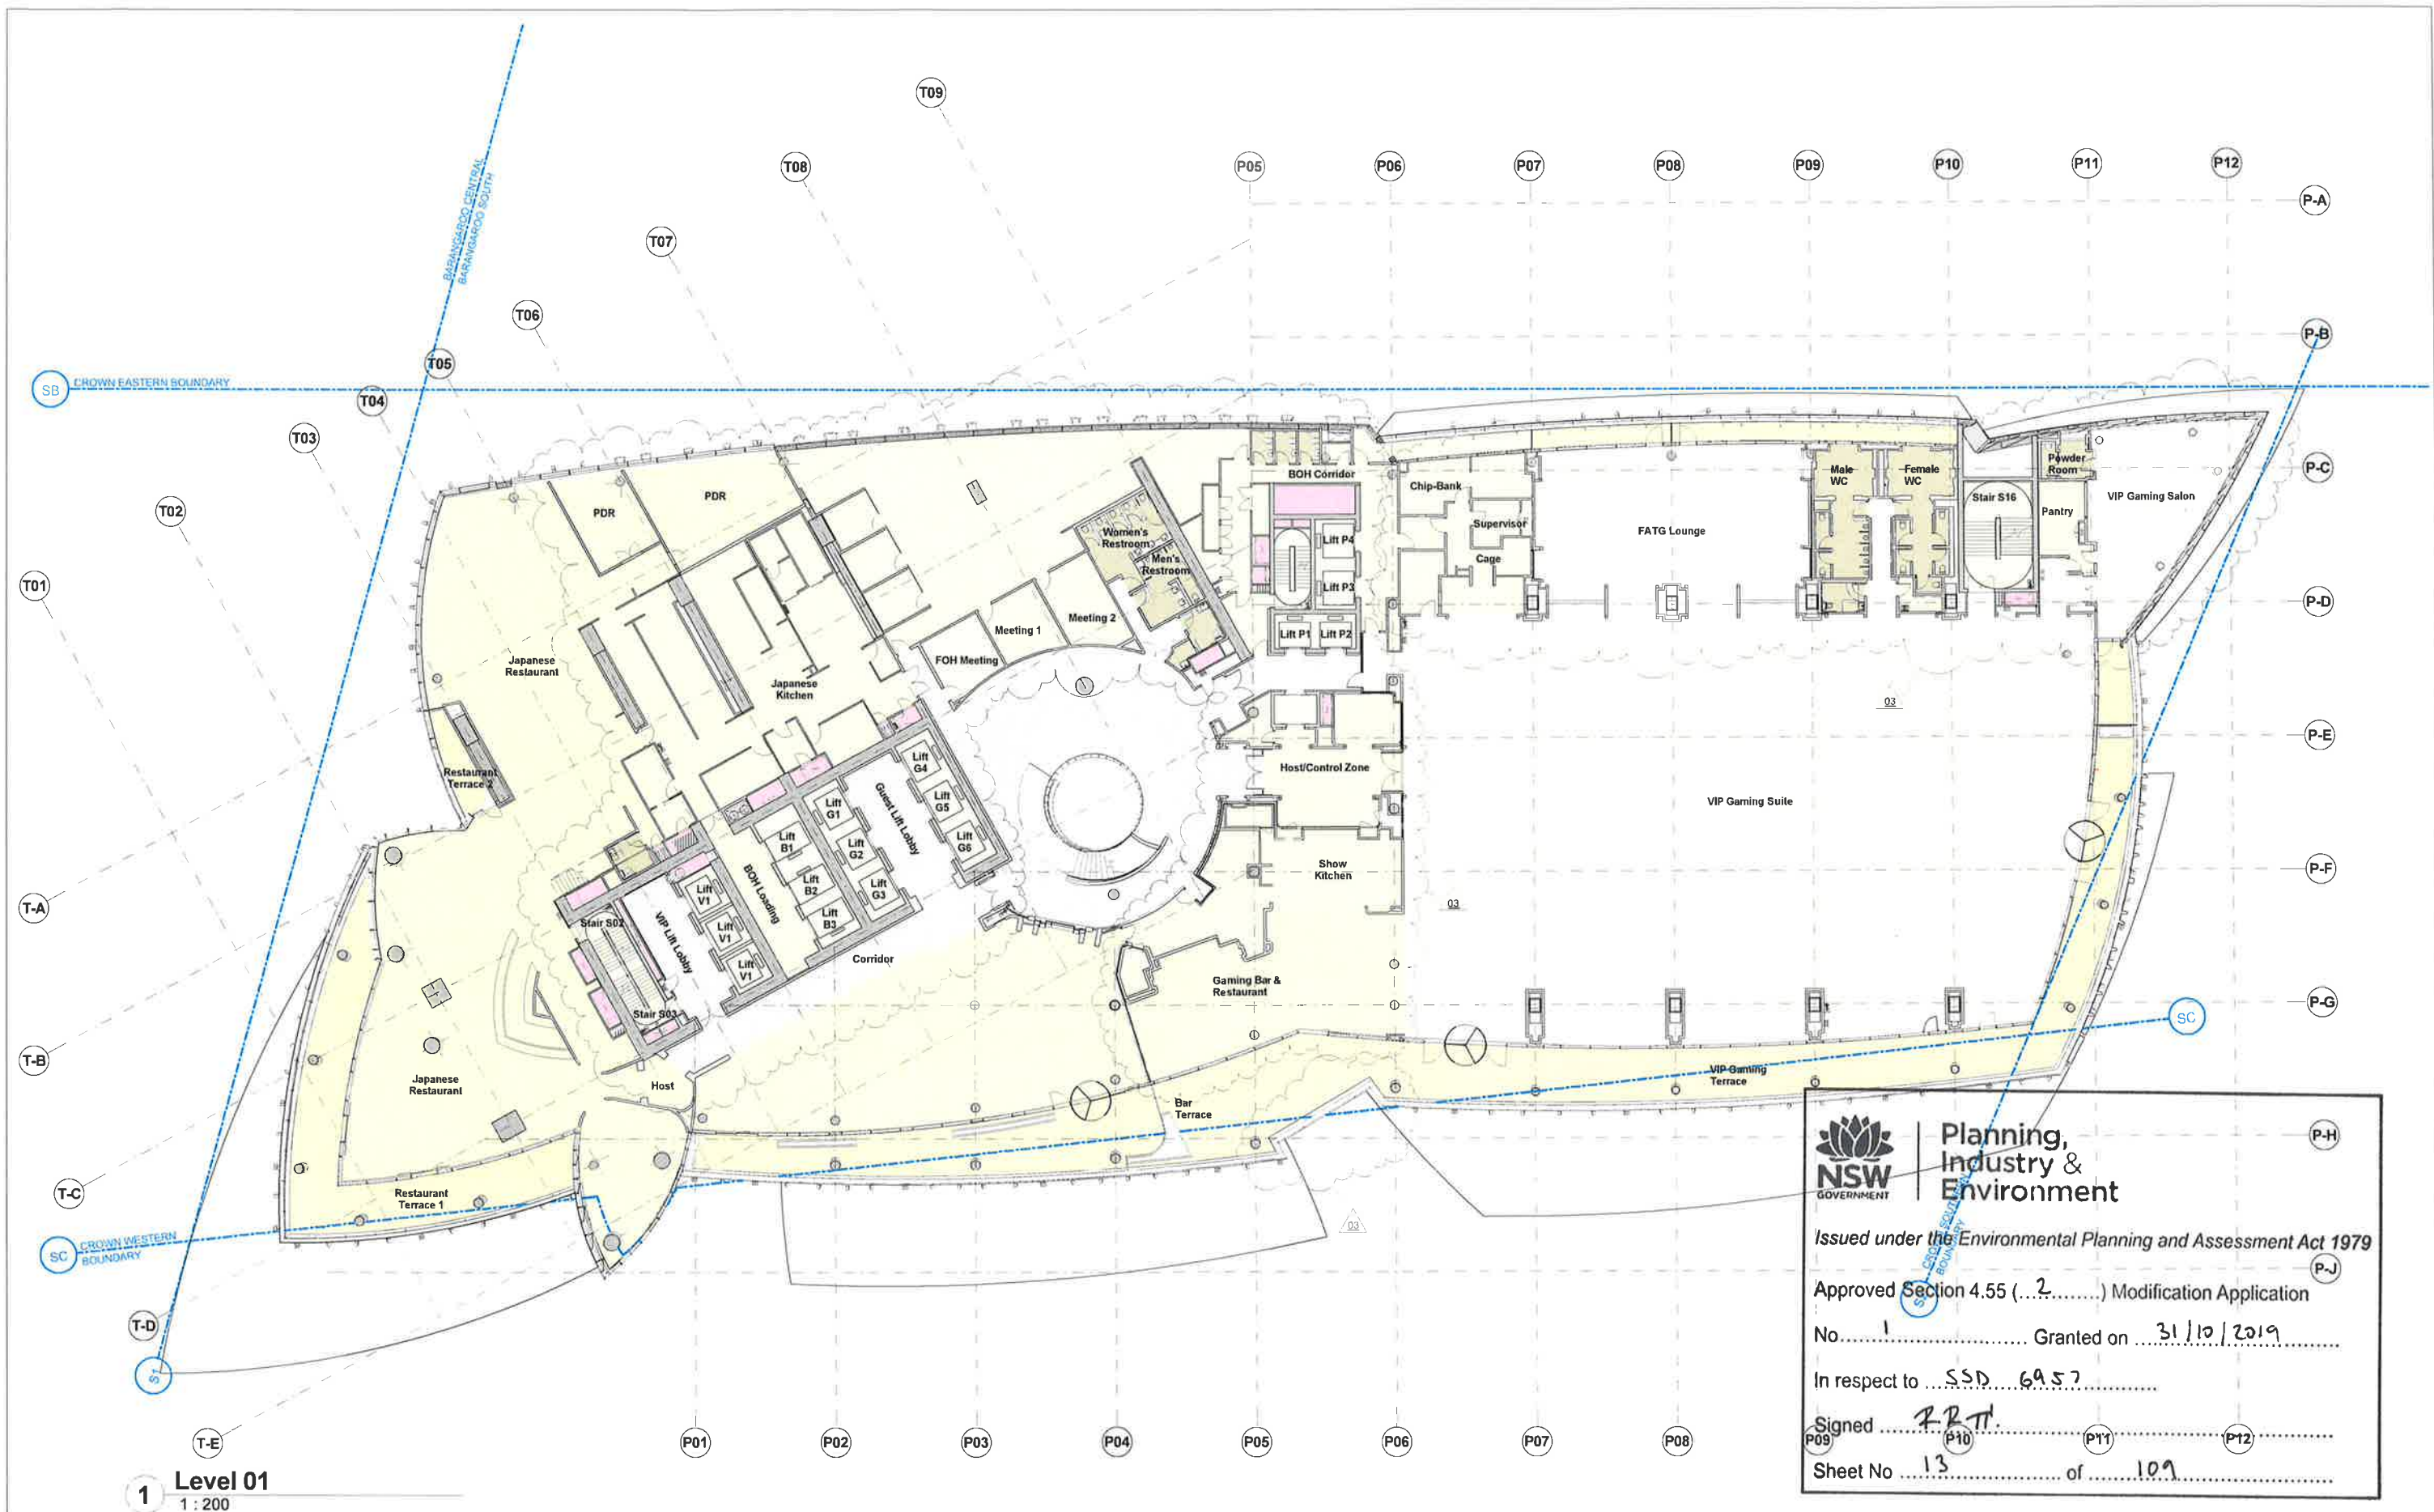

NSW GOVERNMENT | **Planning, Industry & Environment**

Issued under the Environmental Planning and Assessment Act 1979

Approved Section 4.55 (.....) Modification Application

No. 1 Granted on 31/10/2019

In respect to SSD 6957

Signed *[Signature]*

Sheet No 13 of 109

R/N	Date	Description	By	Chk
00	17.03.2015	Planning Submission	TI	AK
01	04.03.2016	GAP Submission	AK	AK
02	03.08.2016	For Information	AK	AK
03	12.12.2017	Section 96 Amendment	WE	WE
04	25.07.2018	Section 96 Amendment	WE	WE
05	09.07.2018	Amendment Amendment	WE	WE

Do not Scale. Use figured dimensions only. All dimensions to be checked on site.


All drawings to be read in conjunction with the Engineer's drawings.

Any discrepancies between consultant drawings to be reported to the Architect before any work commences.

The Contractor's attention is drawn to the Health & Safety matters identified in the Health & Safety plan as being potentially hazardous.

These items should not be considered as a complete and final list.

The Work Package Contractor's normal Health & Safety obligations still apply when undertaking constructional operations both on and off site.

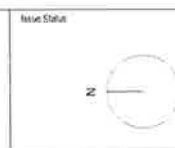

WilkinsonEyre


Wilkinson Eyre Architects
33 Bocking Green Lane, London
EC1R 0BJ, United Kingdom

Project
915.11 Crown Hotel Sydney
Title
Level 01 Plan

Scale @ A1
1 : 200

Drawing and CAD File Number
00915 - P - 1010 - TP

Rev
05

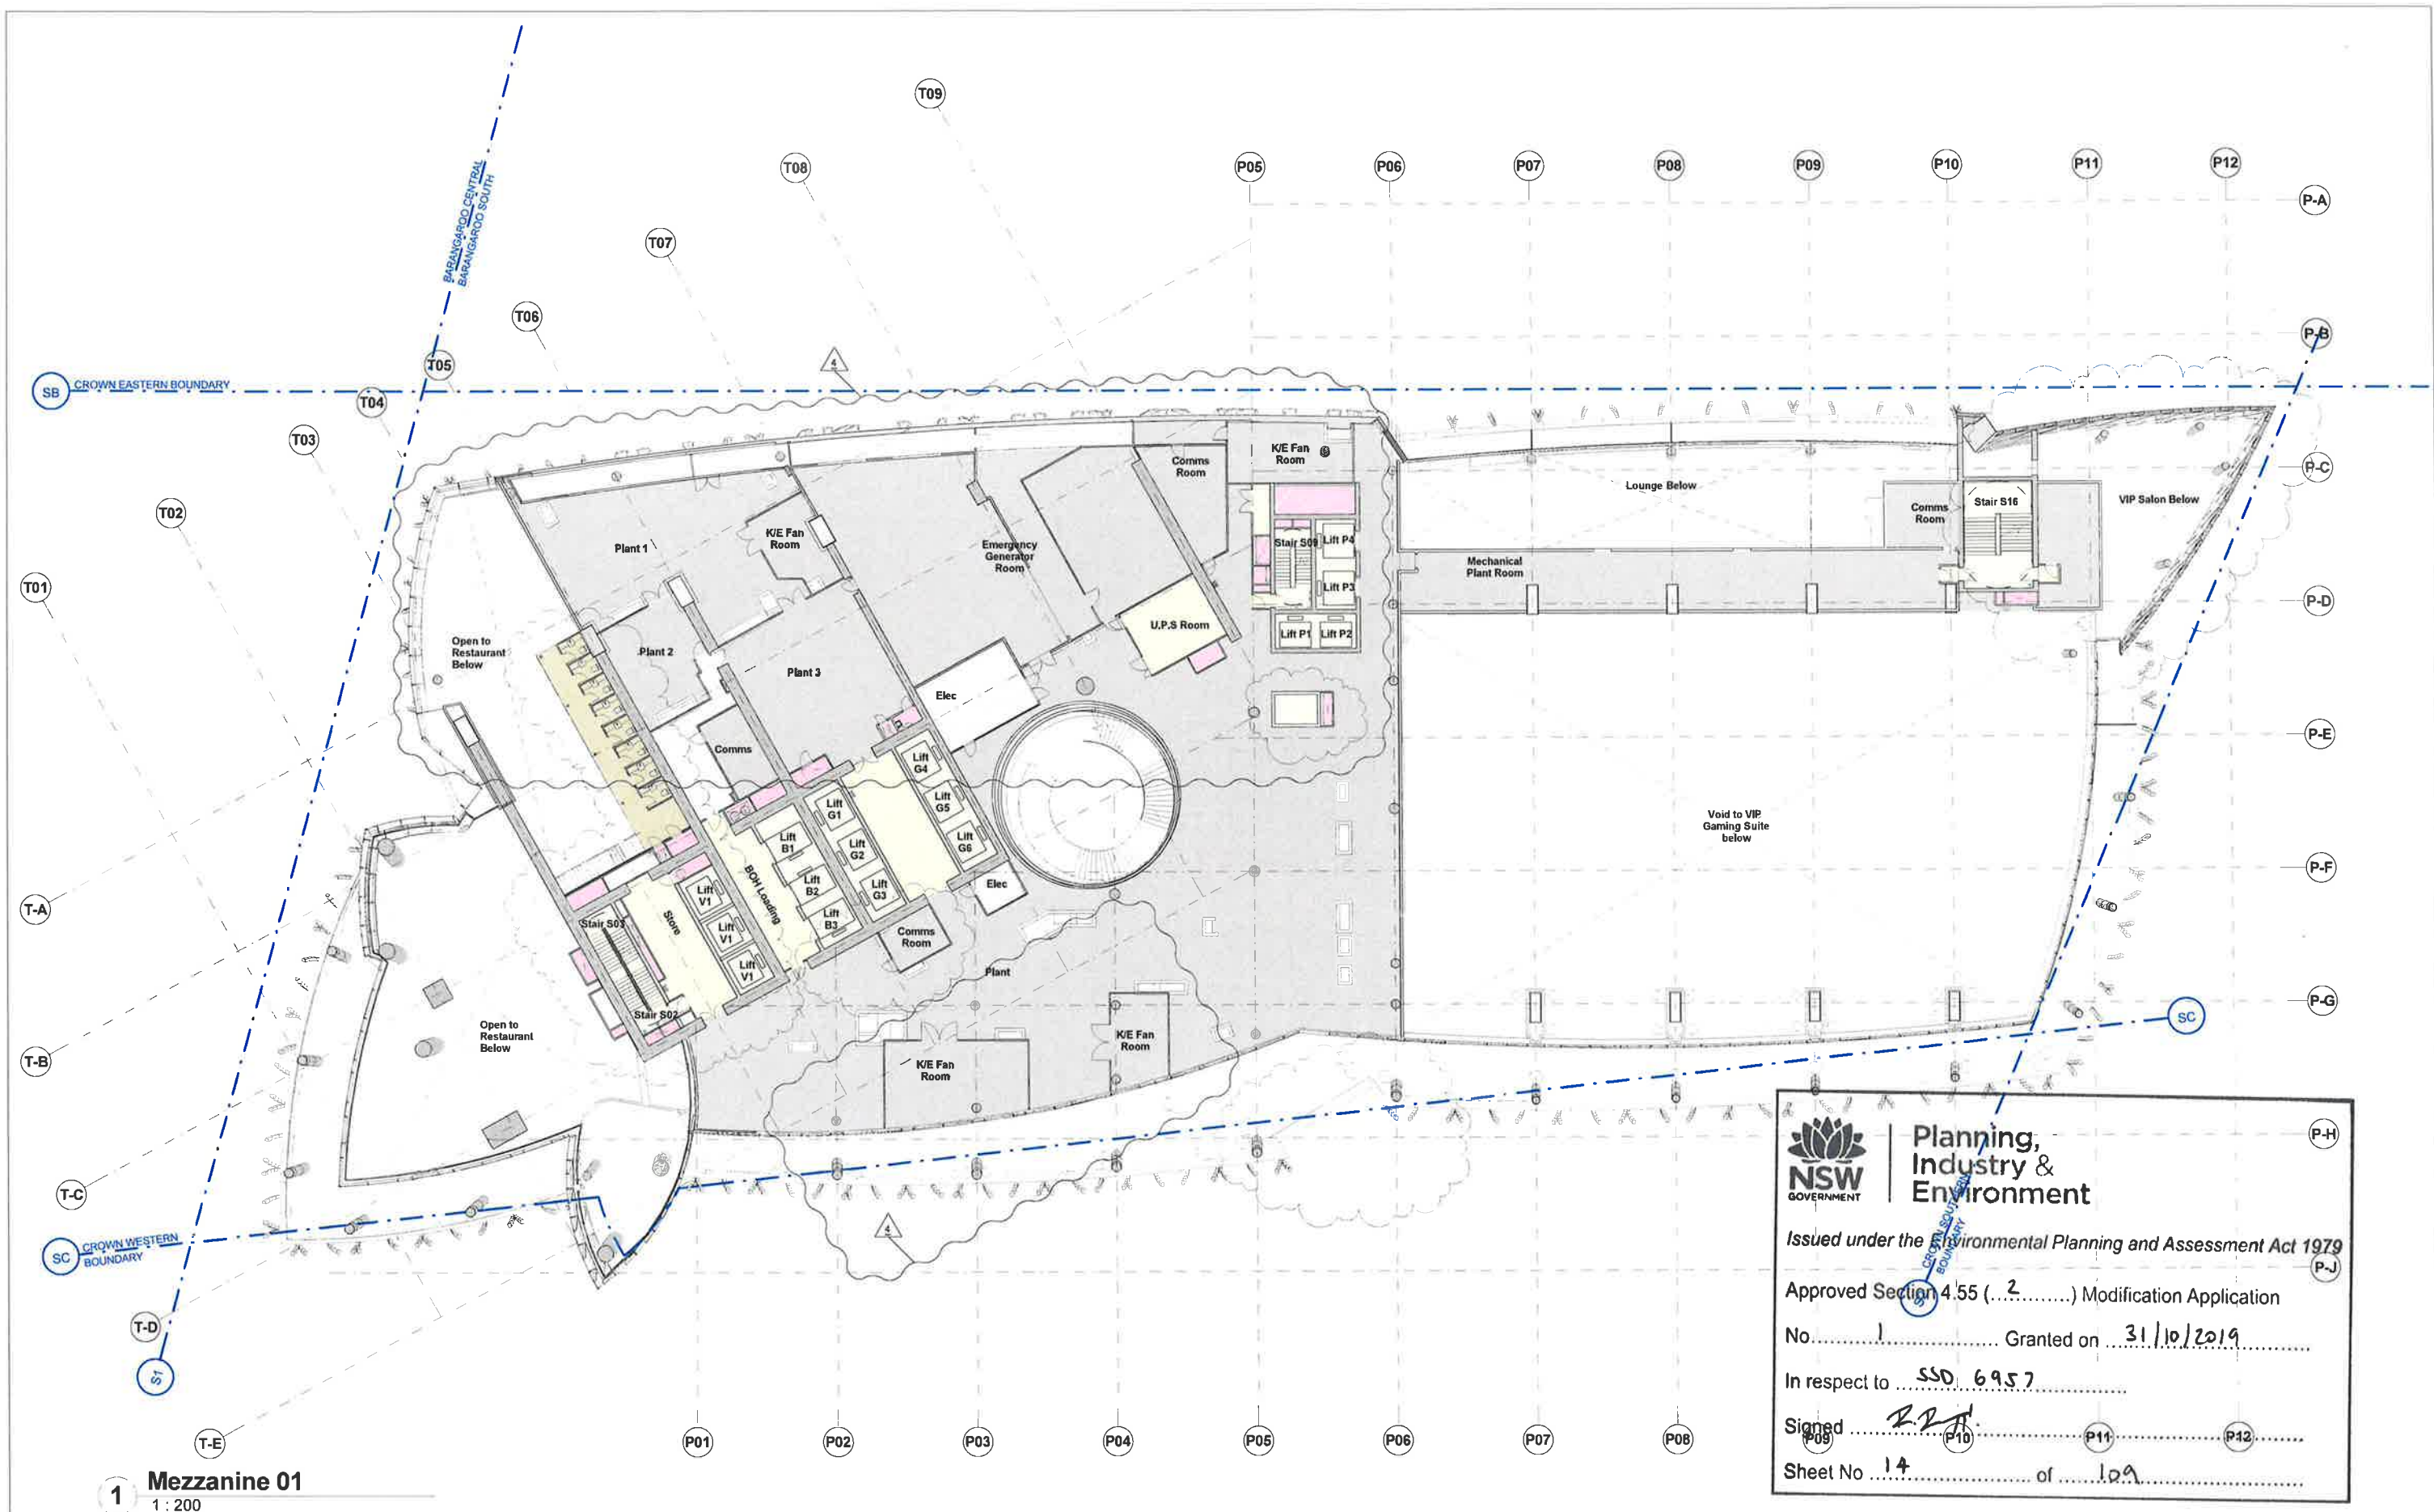

NSW GOVERNMENT | **Planning, Industry & Environment**

Issued under the *Environmental Planning and Assessment Act 1979*

Approved Section 4.55 (.....) Modification Application

No. 1 Granted on 31/10/2019

In respect to SSD 6957

Signed *R.P.A.*

Sheet No 14 of 109



Planning, Industry & Environment

Issued under the **Environmental Planning and Assessment Act 1979**

Approved Section 4.55 (.....2.....) Modification Application

No.....1..... Granted on31/10/2019.....

In respect toSSD 6957.....

SignedP10 P.211 P11 P12.....

Sheet No15..... of109.....

Rev	Date	Description	By	Chd
00	17.03.2015	Planning Submission	TH	AK
01	04.03.2016	DMP Submission	AWK	AK
02	03.08.2016	For Information	AT	AK
03	01.12.2017	Section 90 Amendment	WE	WE
04	03.07.2018	Section 90 Amendment	WE	WE

Do not Scale: Use figured dimensions only. All dimensions to be checked on site.


All drawings to be read in conjunction with the Engineers' drawings.

Any discrepancies between consultants drawings to be reported to the Architect before any work commences.

The Contractor's attention is drawn to the Health & Safety matters identified in the Health & Safety plan all being potentially hazardous.

These items should not be considered as a complete and final list.

The Work Package Contractor's normal Health & Safety obligations still apply when undertaking constructional operations both on and off site.

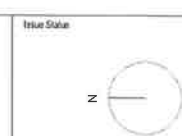


WilkinsonEyre

WilkinsonEyre Architects
33 Bowling Green Lane, London
EC1R 0BQ, United Kingdom
444 (0)20 7608 7900
+44 (0)20 7608 7951
www.wilkinson-eyre.com

Project
915.11 Crown Hotel Sydney
Title
Level 02 Plan

Scale @ A1
1:200
Drawing and CAD File Number
00915 - P - 1020 - TP

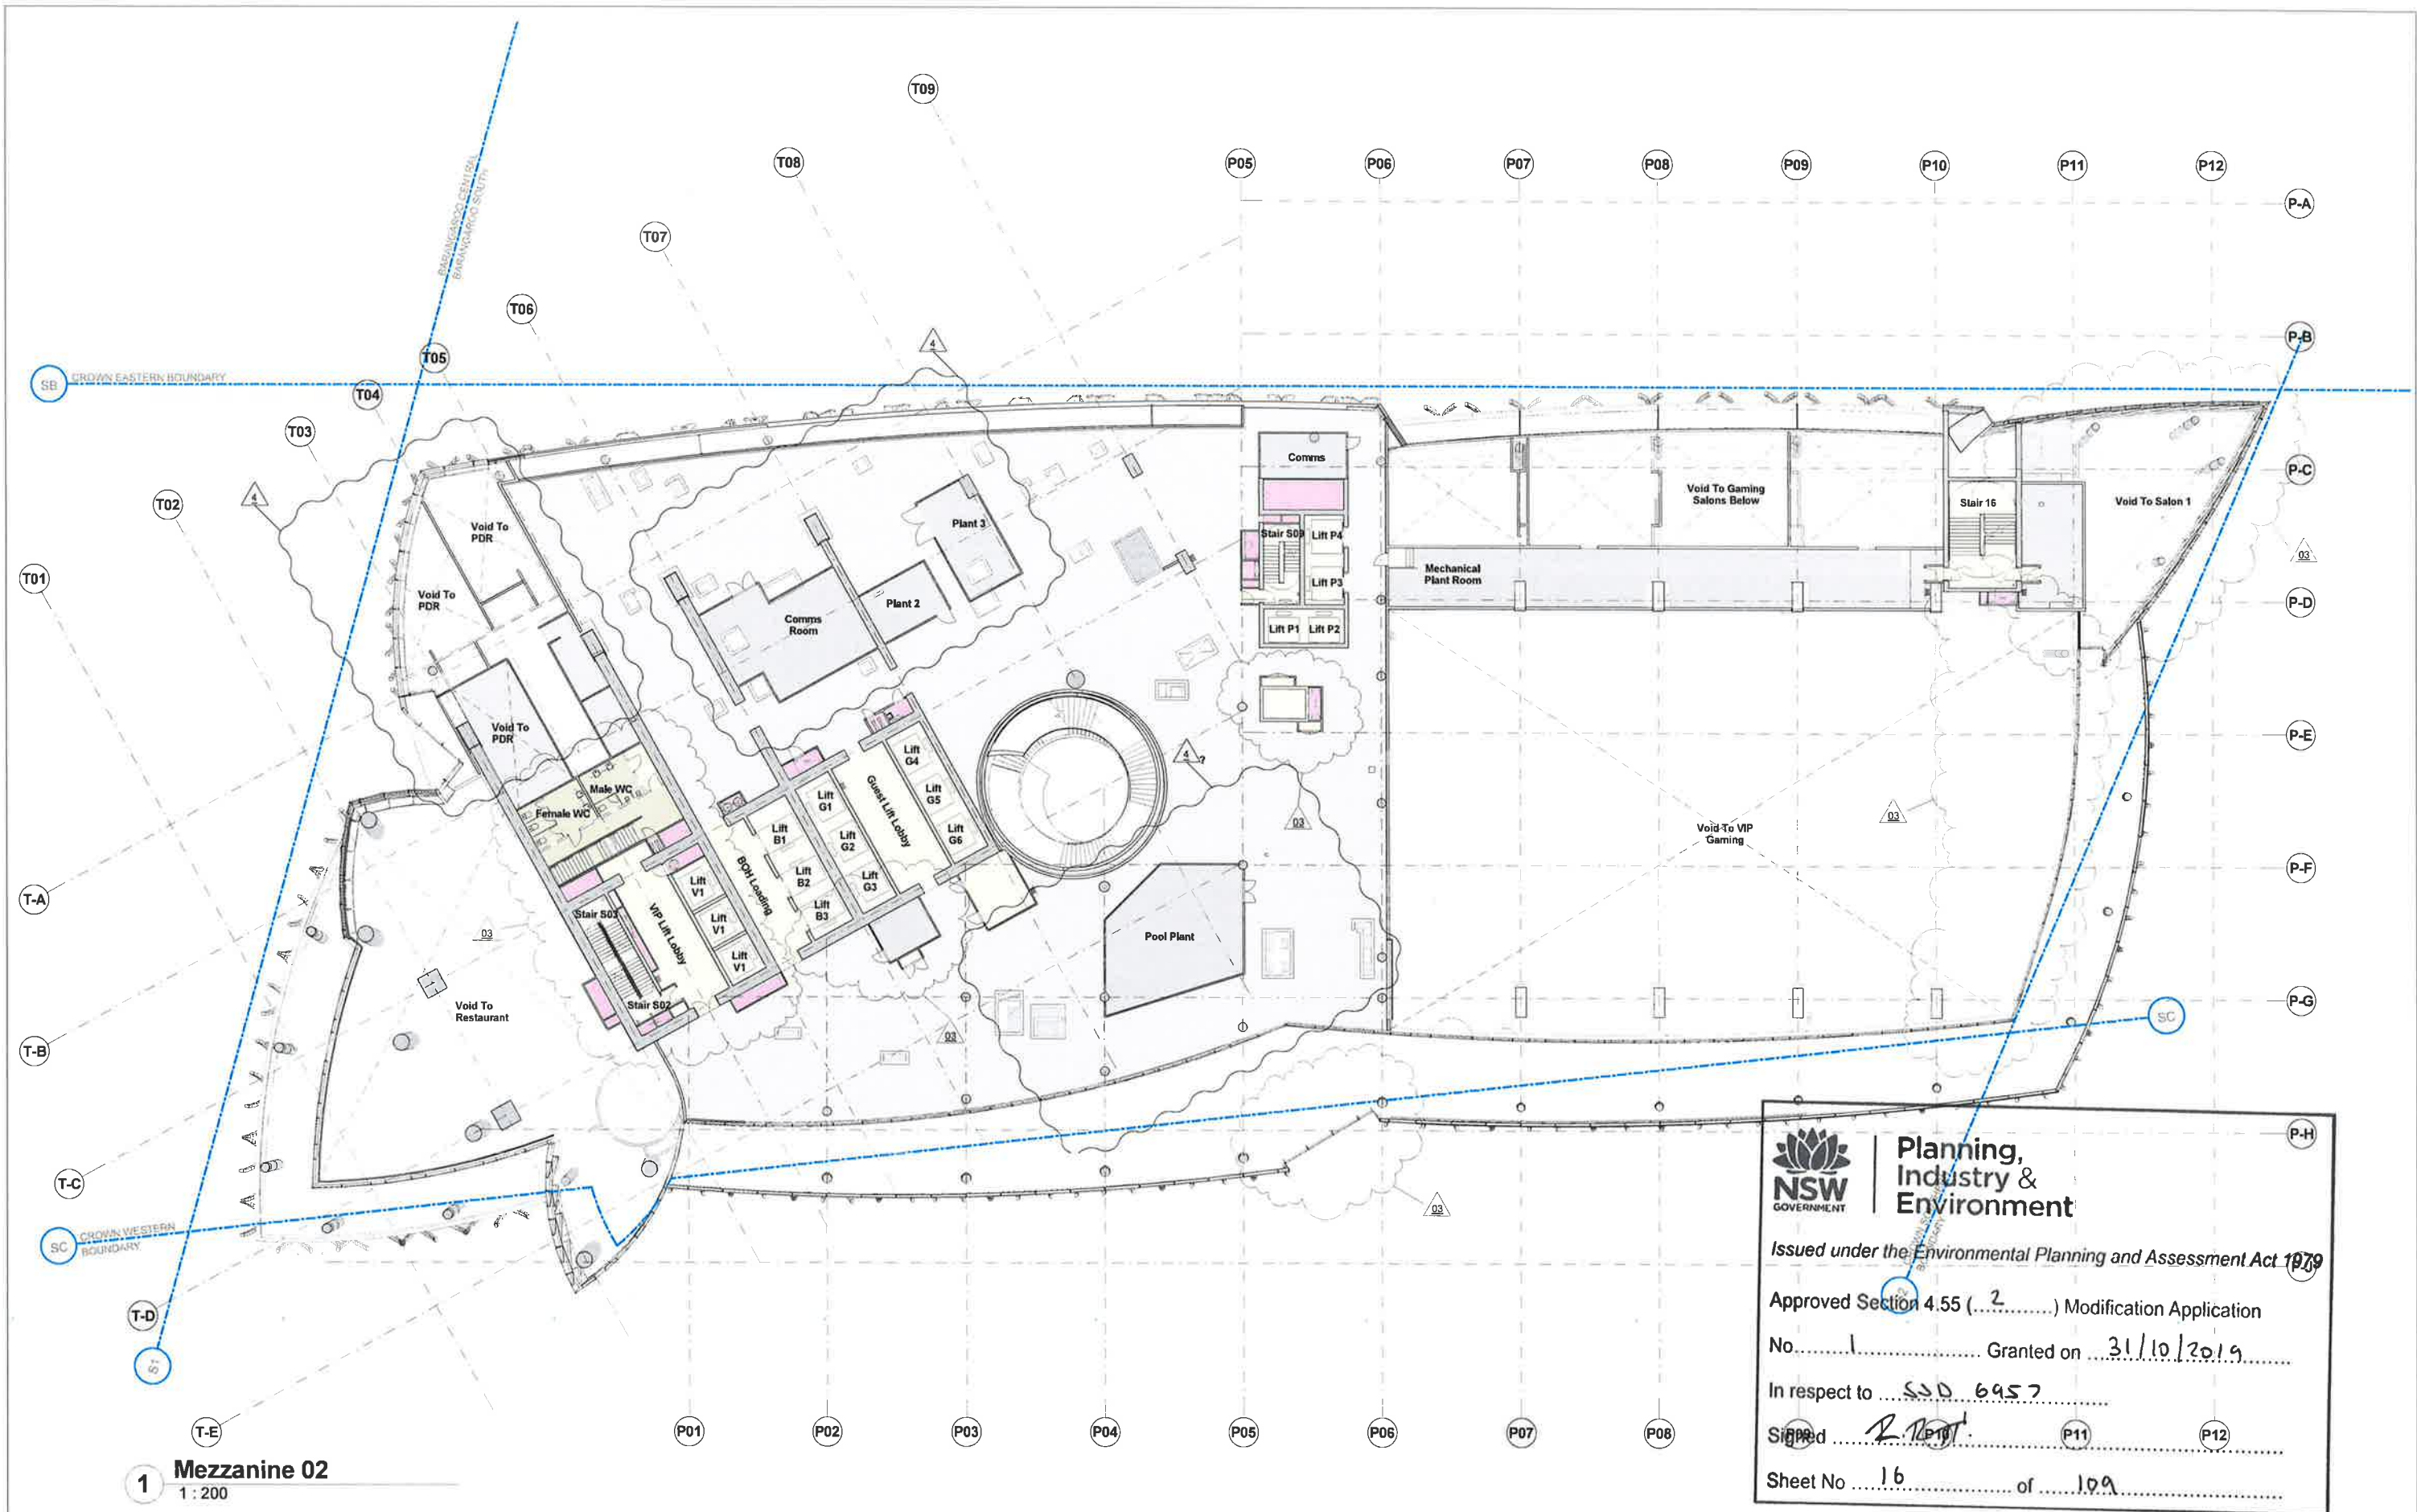

Rev	Date	Description	By	Chk
01	17/03/2015	Planning Submission	TI	AK
02	04/03/2016	DAP Submission	AI	AK
03	03/08/2016	For Information	AI	AK
04	01/12/2017	Section 96 Amendment	WE	WE
05	05/07/2018	Section 96 Amendment	WE	WE

Do not Scale: Use figured dimensions only. All dimensions to be checked on site.

All drawings to be read in conjunction with the Engineer's drawings.
Any discrepancies between consultants drawings to be reported to the Architect before any work commences.
The Contractor's attention is drawn to the Health & Safety matters identified in the Health & Safety plan as being potentially hazardous.
These items should not be considered as a complete and final list.
The Work Package Contractor's normal Health & Safety obligations still apply when undertaking constructional operations both on and off site.



Issue Status



Client



WilkinsonEyre

Wilkinson Eyre Architects
53 Bowling Green Lane, London
EC1A 0B1, United Kingdom


+44 (0) 20 7608 7000
+44 (0) 20 7608 7001 F
www.wilkinson Eyre.com

Project
915.11 Crown Hotel Sydney
Title
Level 02 Mezzanine Plan

Scale: @ A1
1 : 200

Drawing and CAD File Number
00915 - P - 1025 - TP

Rev 04

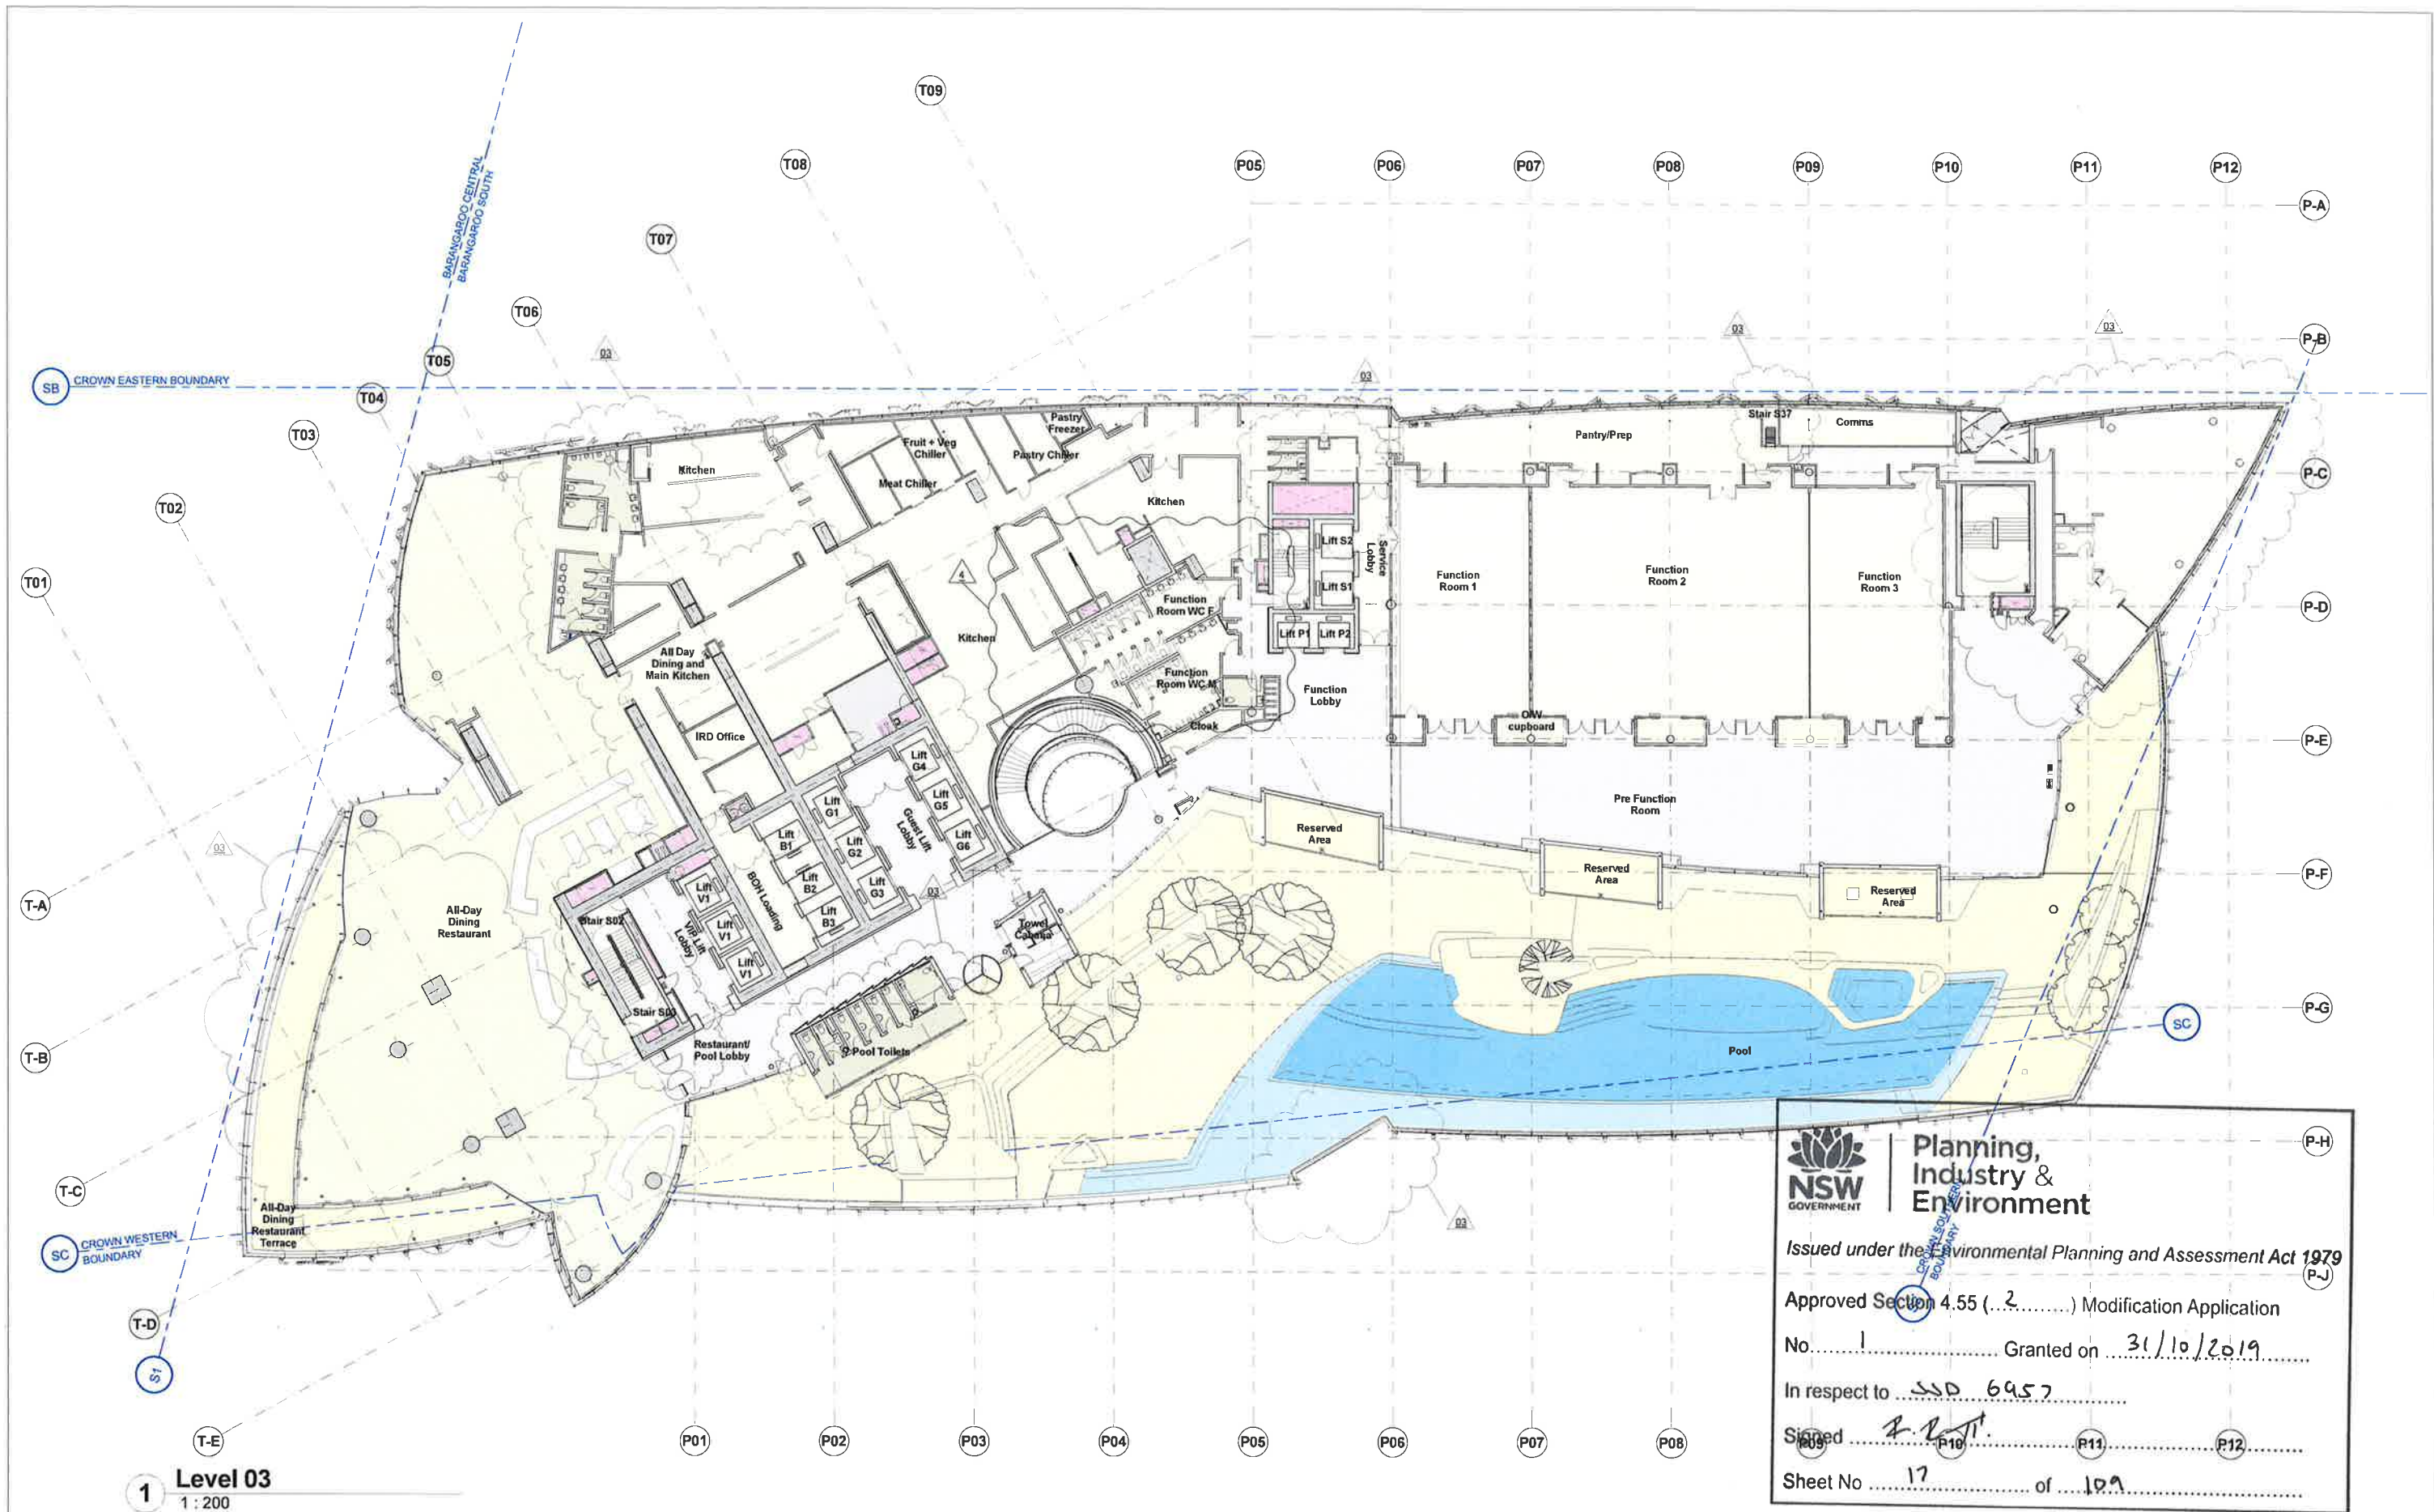

Rev	Date	Description	By	Chk
00	17.03.2015	Planning Submission	TH	AK
01	04.03.2016	DAP Submission	AK/AK	AK
02	03.08.2016	For Information	A7	AK
03	01.12.2017	Section 95 Amendment	WE	WE
04	06.07.2018	Section 96 Amendment	WE	WE


Do not Scale. Use figured dimensions only. All dimensions to be checked on site.

All drawings to be read in conjunction with the Engineer's drawings.

Any discrepancies between consultants drawings to be reported to the Architect before any work commences.

The Contractor's attention is drawn to the Health & Safety matters identified in the Health & Safety plan as being potentially hazardous. These items should not be considered as a complete and final list.

The Work Package Contractor's normal Health & Safety obligations still apply when undertaking constructional operations both on and off site.

 

WilkinsonEyre


William Eyre Architects
33 Bowling Green Lane, London
EC1R 0BJ, United Kingdom
+44 (0) 20 7606 7900 F
+44 (0) 20 7606 7901 F
www.williameyre.com

Project
915.11 Crown Hotel Sydney

Title
Level 03 Plan

Scale @ A1 1 : 200	Drawing and CAD File Number 00915 - P - 1030 - TP
-----------------------	--

04
Fyre Architects Ltd

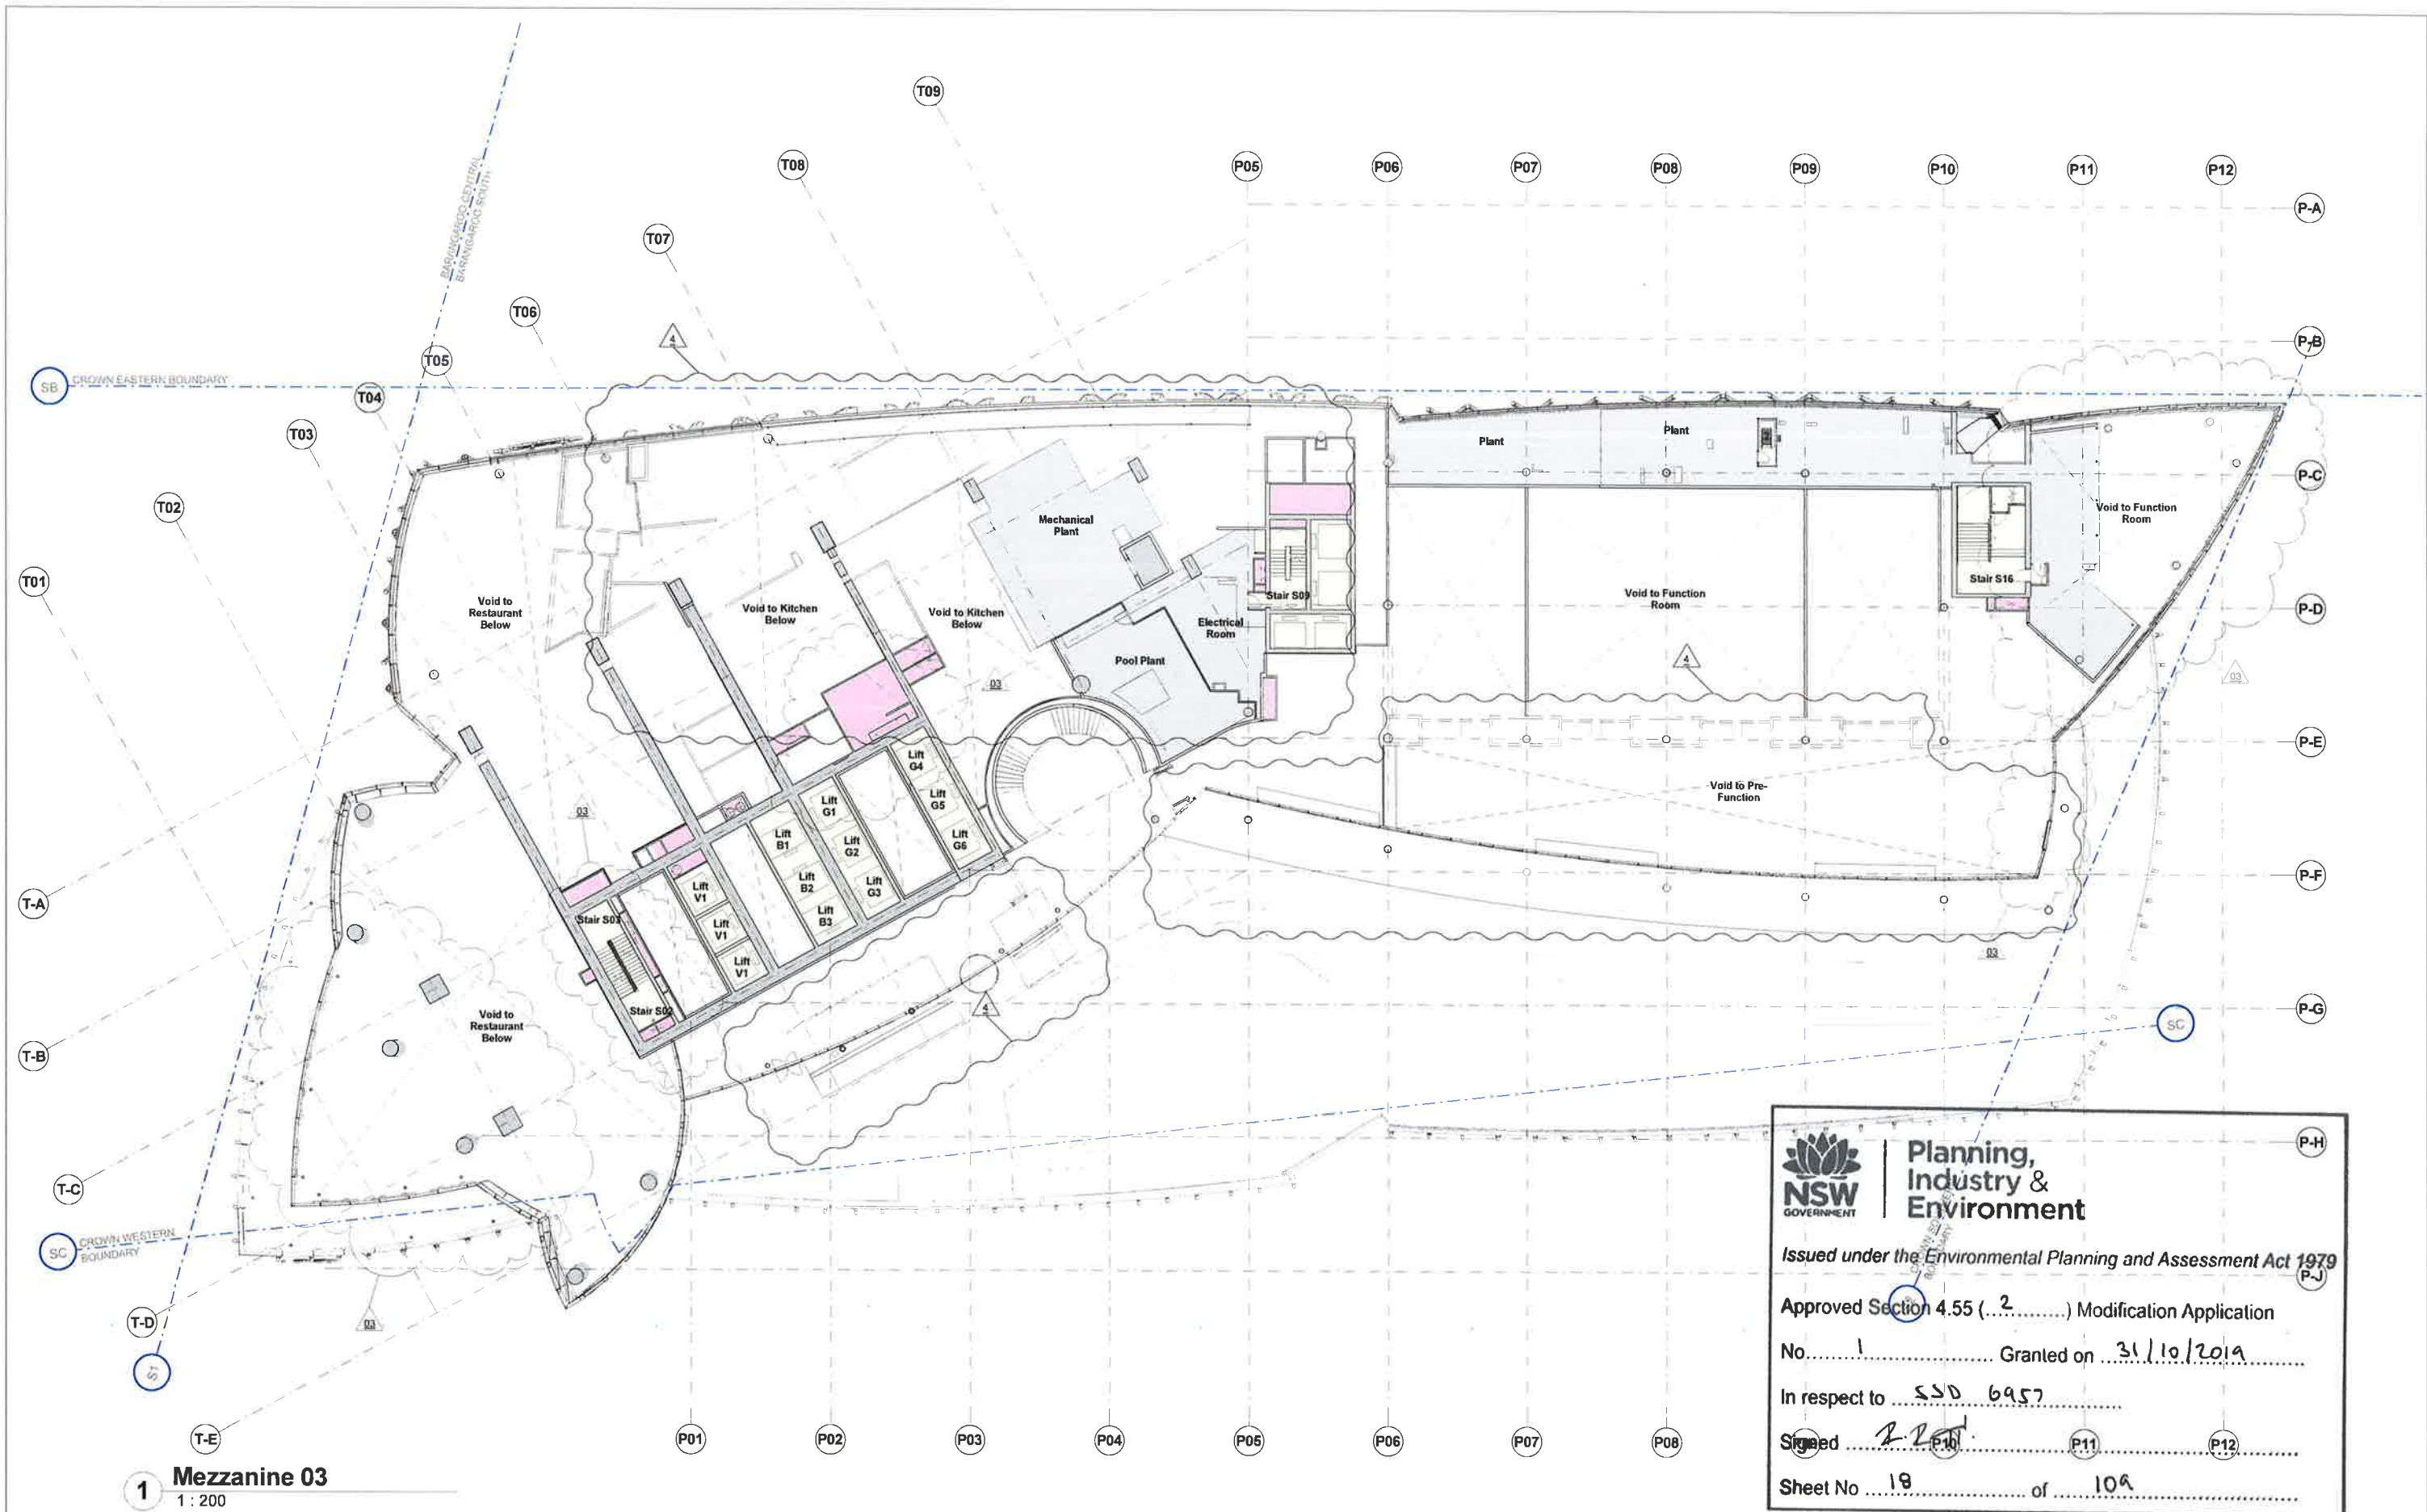

Rev	Date	Description	By	Chkd
01	17/03/2015	Planning Submission	TR	AK
02	04/03/2016	DAP Submission	AT	AK
03	03/08/2016	For Information	AT	AK
04	01/12/2017	Section 96 Amendment	WE	WE
05	05/07/2018	Section 96 Amendment	WE	WE

Do not Scale: Use figured dimensions only. All dimensions to be checked on site.
All drawings to be read in conjunction with the Engineers' drawings.
Any discrepancies between consultants drawings to be reported to the Architect before any work commences.
The Contractor's attention is drawn to the Health & Safety matters identified in the Health & Safety plan as being potentially hazardous.
These items should not be considered as a complete and final list.
The Work Package Contractor's normal Health & Safety obligations still apply when undertaking constructional operations both on and off site.



Issue Status



Client




WilkinsonEyre

WilkinsonEyre Architects
23 Bowling Green Lane London
EC1R 0BJ United Kingdom
+44 (0)20 7608 7900 T
+44 (0)20 7608 7901 F
www.wilkinsoneyre.com

Project
915.11 Crown Hotel Sydney
Title
Level 03 Mezzanine Plan

Scale @ A1
1 : 200
Drawing and CAD File Number
00915 - P - 1035 - TP

Rev 04

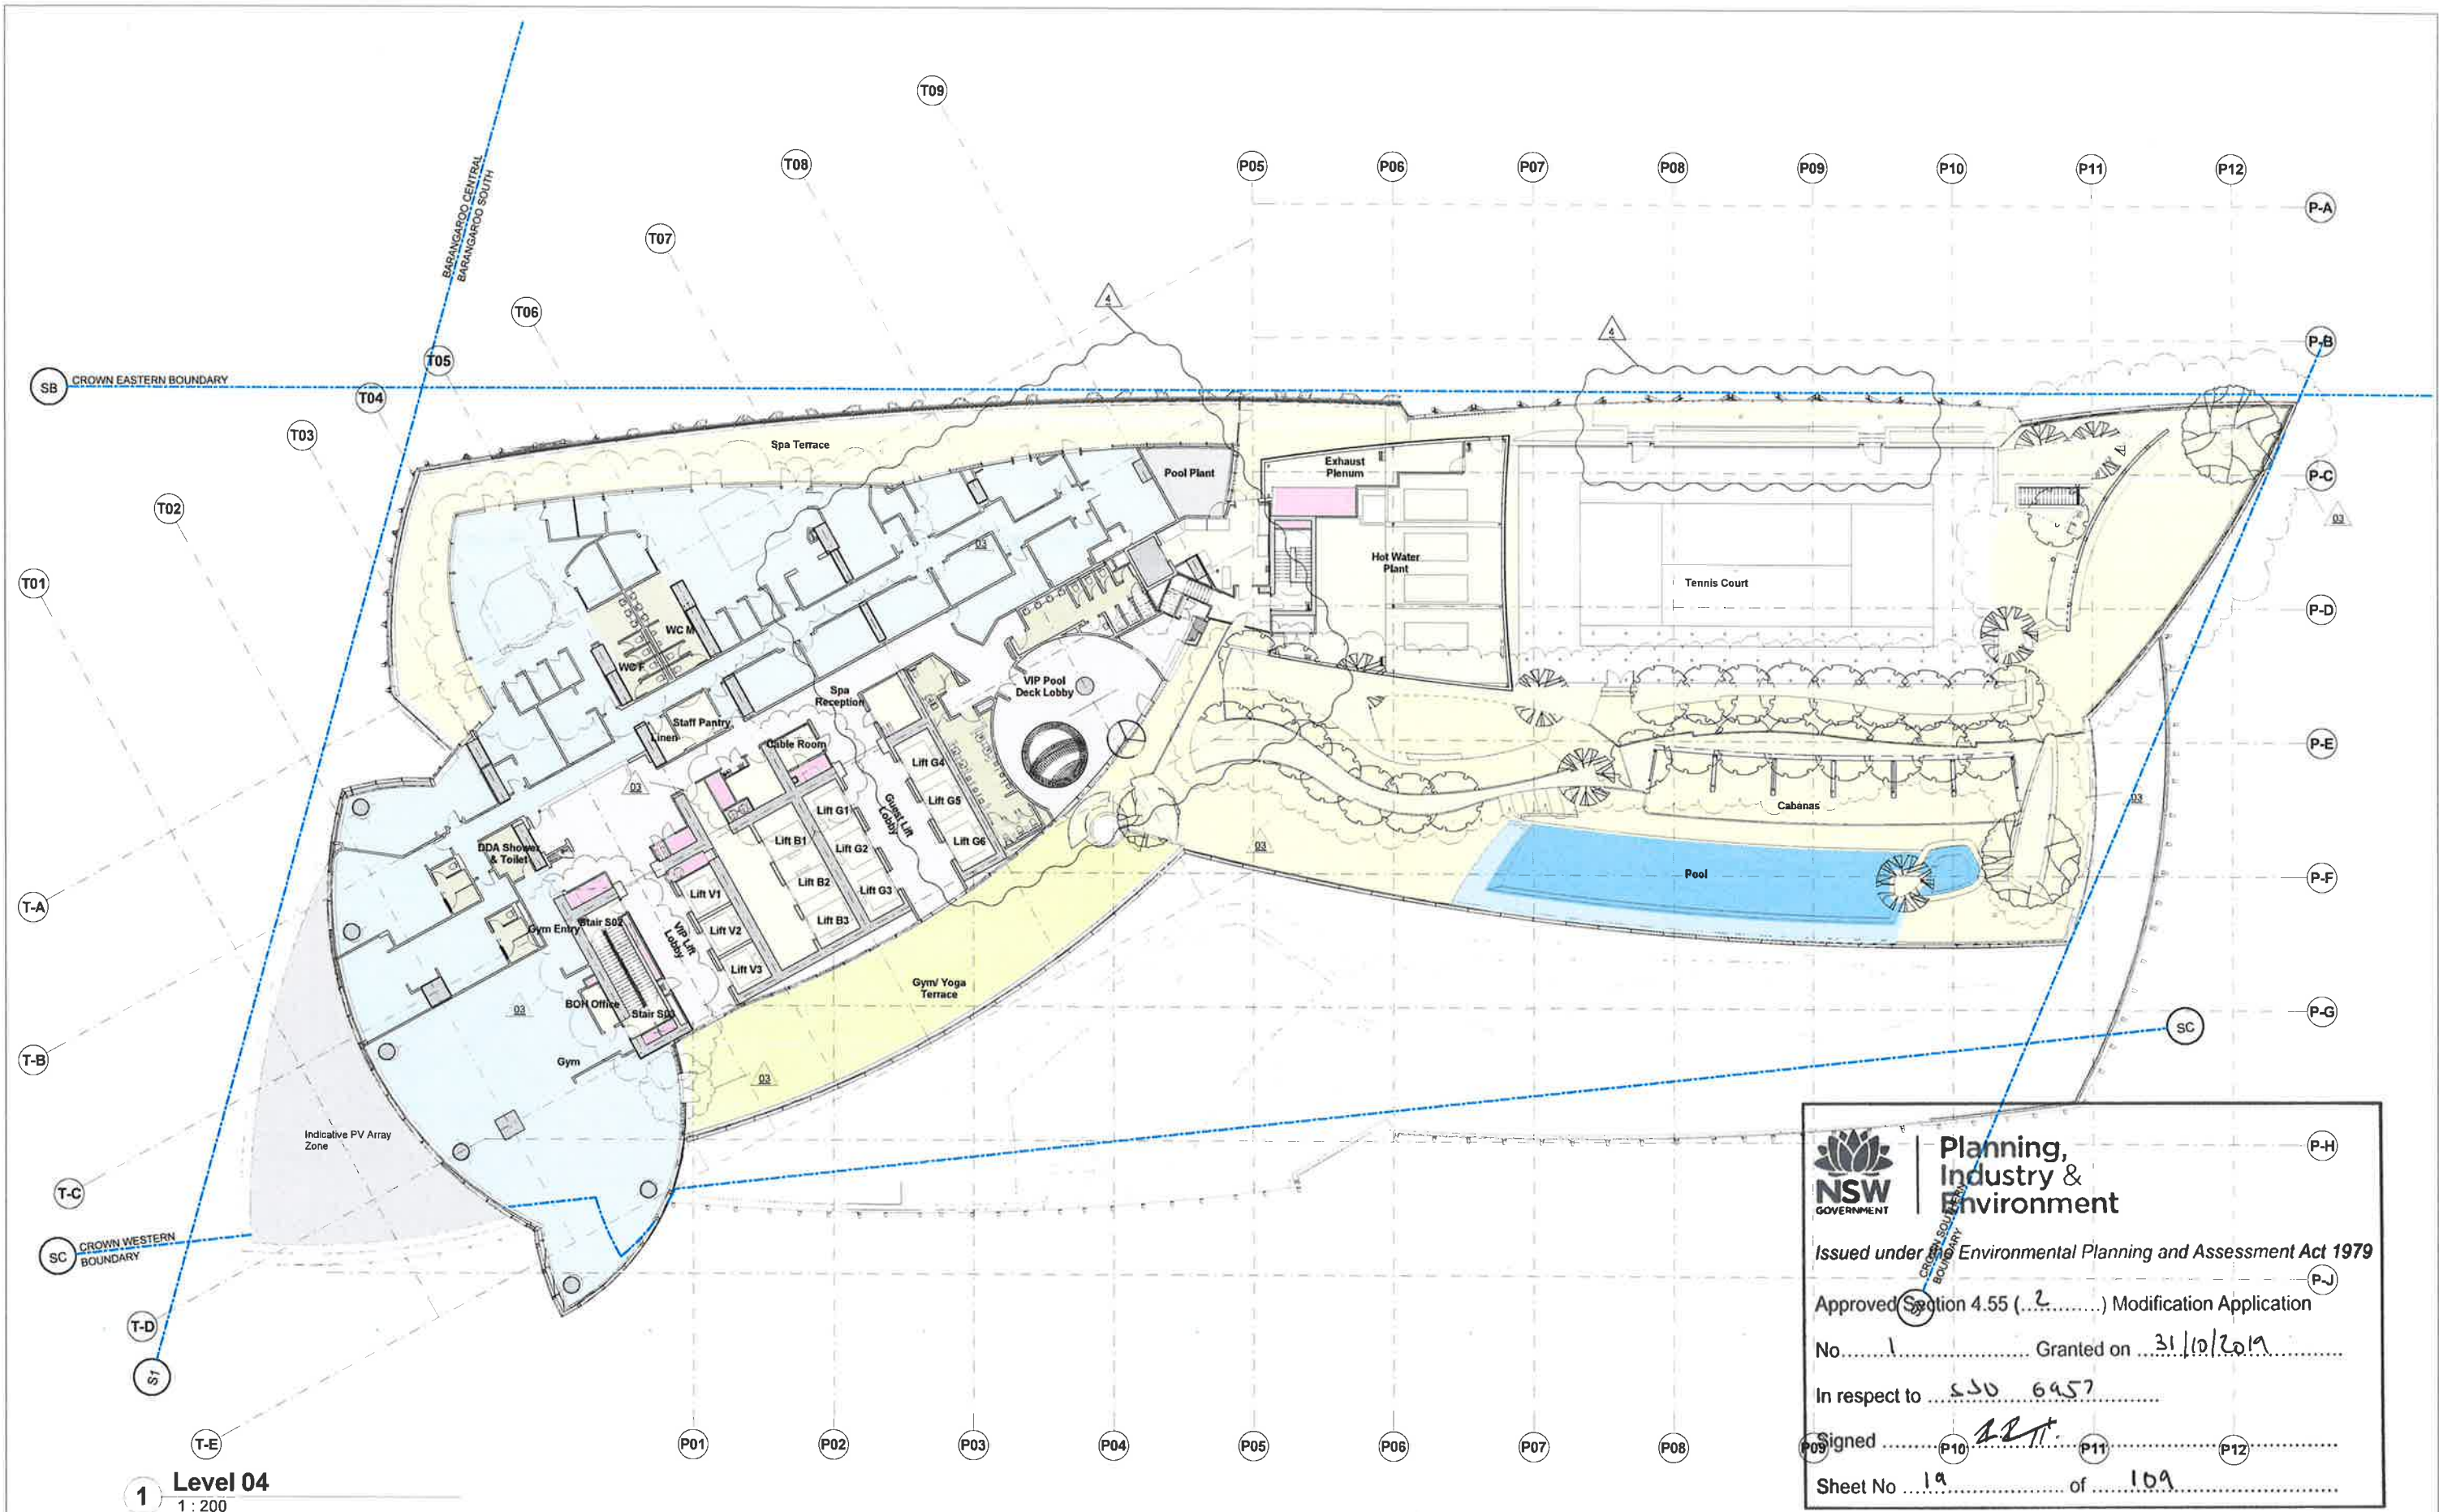

NSW GOVERNMENT
Planning, Industry & Environment

Issued under the Environmental Planning and Assessment Act 1979

Approved Section 4.55 (.....) Modification Application

No. 1 Granted on 31/10/2019

In respect to 550 6457

Signed 22/11/19

Sheet No 19 of 109

Rev	Date	Description	By	Chk
01	17.01.2019	Planning Submission	T	AK
02	04.03.2019	DAP Submission	AK	AK
03	03.08.2019	For Information	AT	AK
04	01.12.2017	Section 98 Amendment	WE	WE
05	05.07.2018	Section 98 Amendment	WE	WE

Do not Scale: Use figured dimensions only. All dimensions to be checked on site.

All drawings to be read in conjunction with the Engineers' drawings.

Any discrepancies between consultants drawings to be reported to the Architect before any work commences.

The Contractor's attention is drawn to the Health & Safety matters identified in the Health & Safety plan as being potentially hazardous.

These items should not be considered as a complete and final list.

The Work Package Contractor's normal Health & Safety obligations still apply when undertaking constructional operations both on and off site.



Issue Status



Client




WilkinsonEyre

Wilkinson Eyre Architects
33 Bowdoin Green Lane, London
EC1R 6BJ, United Kingdom
+44 (0) 20 7608 1900
+44 (0) 20 7608 7931
www.wilkinsonseyre.com

Project
915.11 Crown Hotel Sydney
Title
Level 04 Plan

Scale @ A1
1 : 200
Drawing and CAD File Number
00915 - P - 1040 - TP

Rev 04

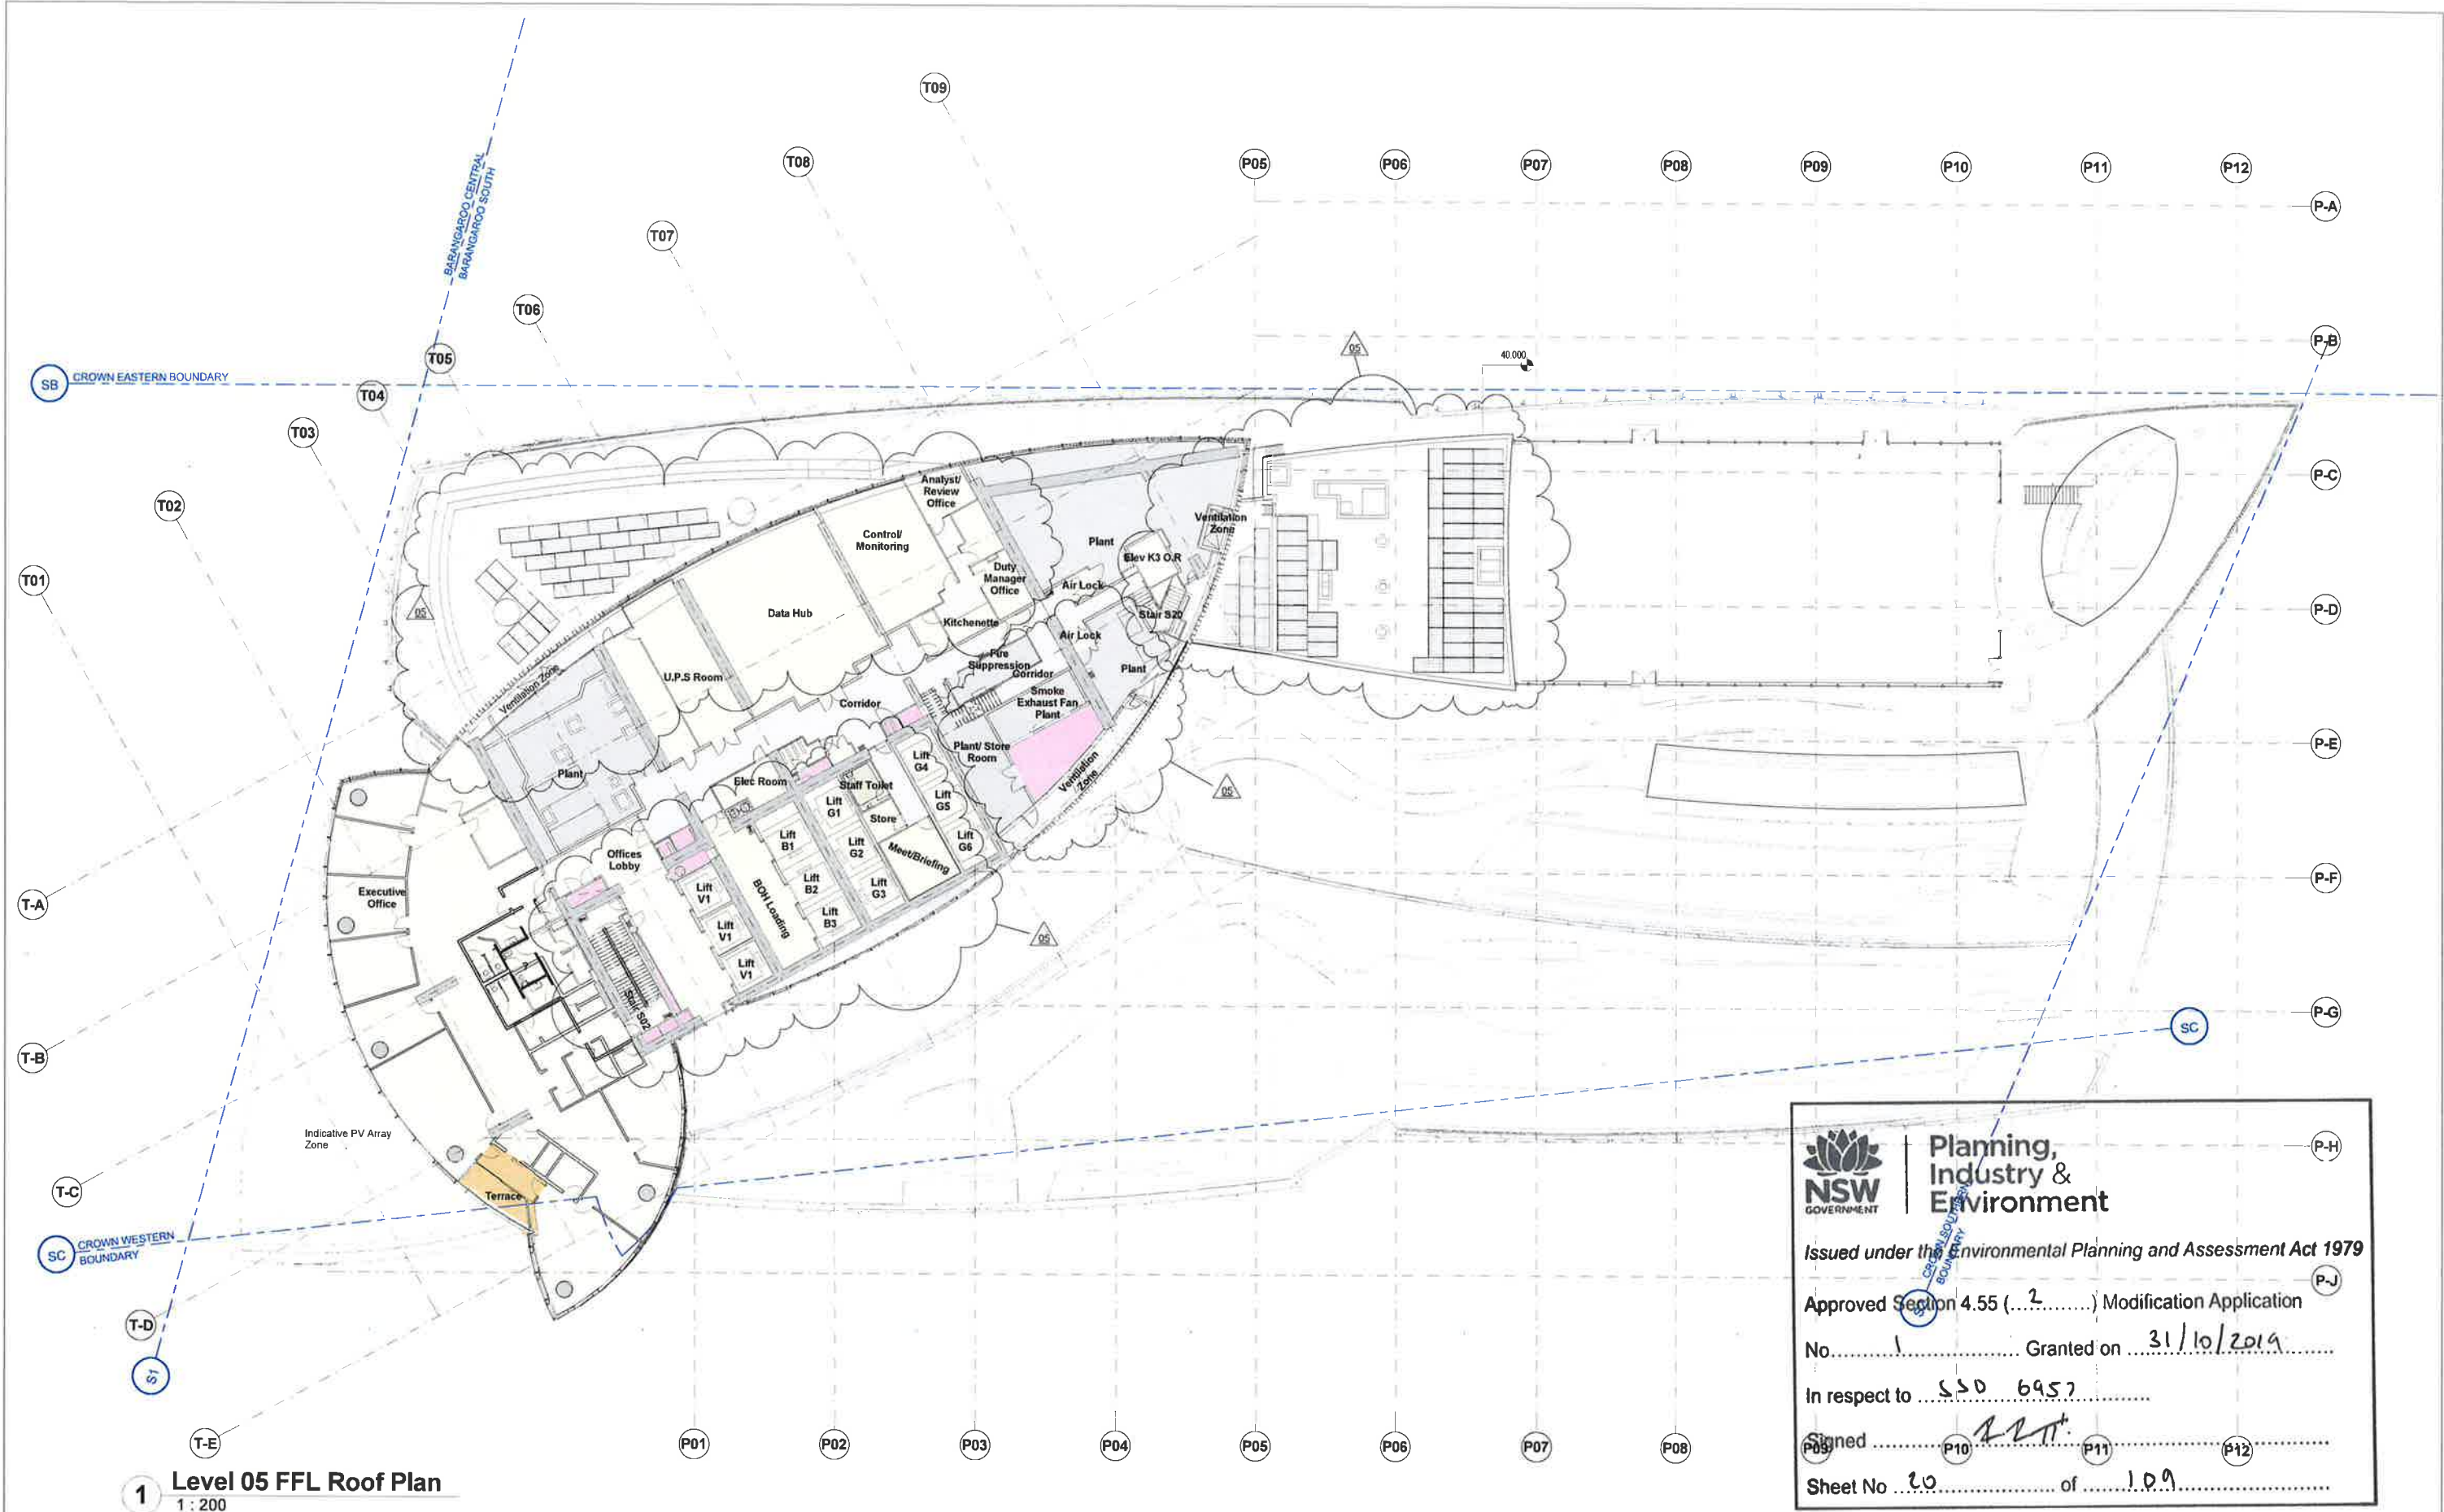

NSW GOVERNMENT | **Planning, Industry & Environment**

Issued under the Environmental Planning and Assessment Act 1979

Approved Section 4.55 (.....) Modification Application

No. 1 Granted on 31/10/2019

In respect to SSO 6957

Signed [Signature]

Sheet No. 20 of 109

Rev	Date	Description	By	Chk
00	17/03/2015	Planning Submission	AD	AK
01	04/03/2016	DAP Submission	AWK	AK
02	03/08/2016	For Information	AT	AK
03	01/12/2017	Section 96 Amendment	WE	WE
04	05/07/2018	Section 96 Amendment	WE	WE
05	30/01/2019	Section 96 Amendment	WE	WE

Do not Scale: Use figured dimensions only. All dimensions to be checked on site.

All drawings to be read in conjunction with the Engineer's drawings.

Any discrepancies between consultants drawings to be reported to the Architect before any work commences.

The Contractor's attention is drawn to the Health & Safety matters identified in the Health & Safety plan as being potentially hazardous.

These items should not be considered as a complete and final list.

The Work Package Contractor's normal Health & Safety obligations still apply when undertaking constructional operations both on and off site.



Issue Status

Client



WilkinsonEyre

Wilkinson Eyre Architects
33 Bowling Green Lane, London
EC1R 0BJ, United Kingdom

+44 (0) 20 7605 7900
+44 (0) 20 7605 7901
www.wilkinsonseyre.com


Project
915.11 Crown Hotel Sydney

Title
Level 5 Plant Room - Podium Roof Extent

Scale @ A1
1 : 200

Drawing and CAD File Number
00915 - P - 1045 - TP

Rev
05

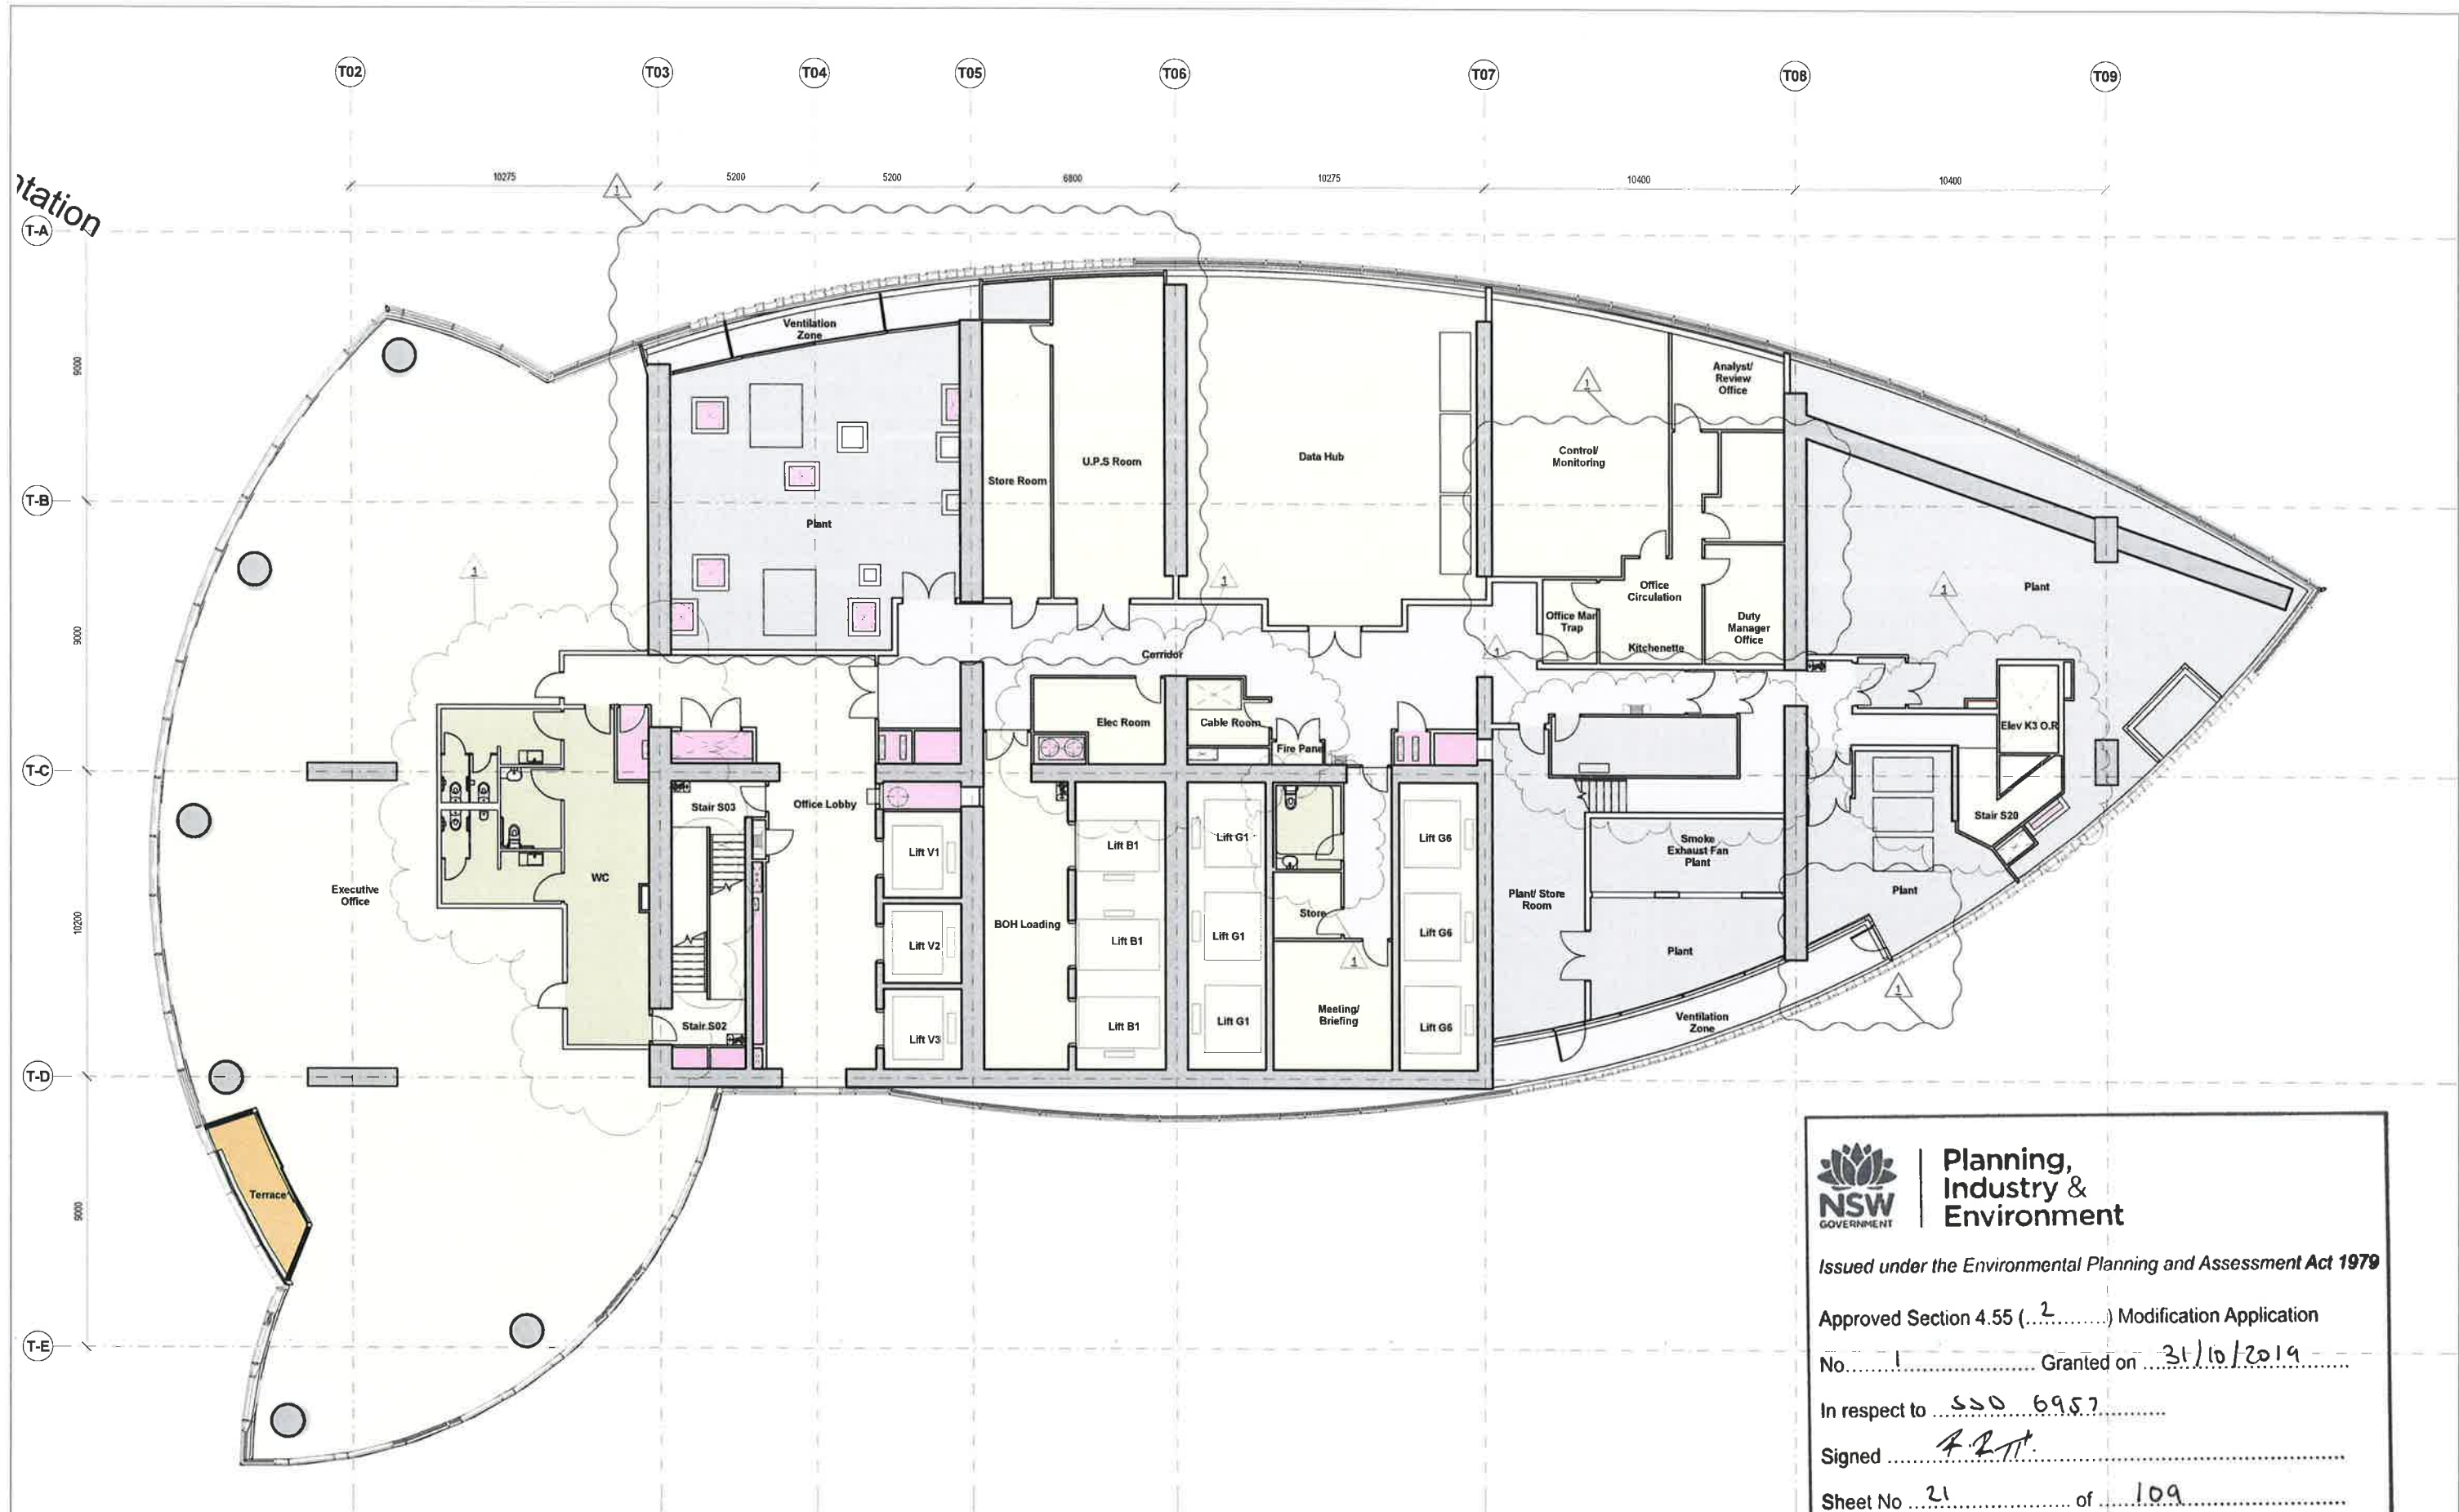

Planning,
Industry &
Environment

Issued under the Environmental Planning and Assessment Act 1979

Approved Section 4.55 (.....².....) Modification Application

No. 1 Granted on 31/10/2019

In respect to S50 6957

Signed *F.P.T.*

Sheet No. 21 of 109

1 Level 05 FFL
1 : 100



Planning, Industry & Environment

Issued under the Environmental Planning and Assessment Act 1979

Approved Section 4.55 (.....².....) Modification Application

No. 1 Granted on 31/10/2019

In respect to SSD 6957


Signed [Signature]

Sheet No. 22 KING of 109 HOR CIRCULATION RISER

KING SUITE VERT. CIRCULATION BOH

QUEEN

1 Level 06
1 : 100

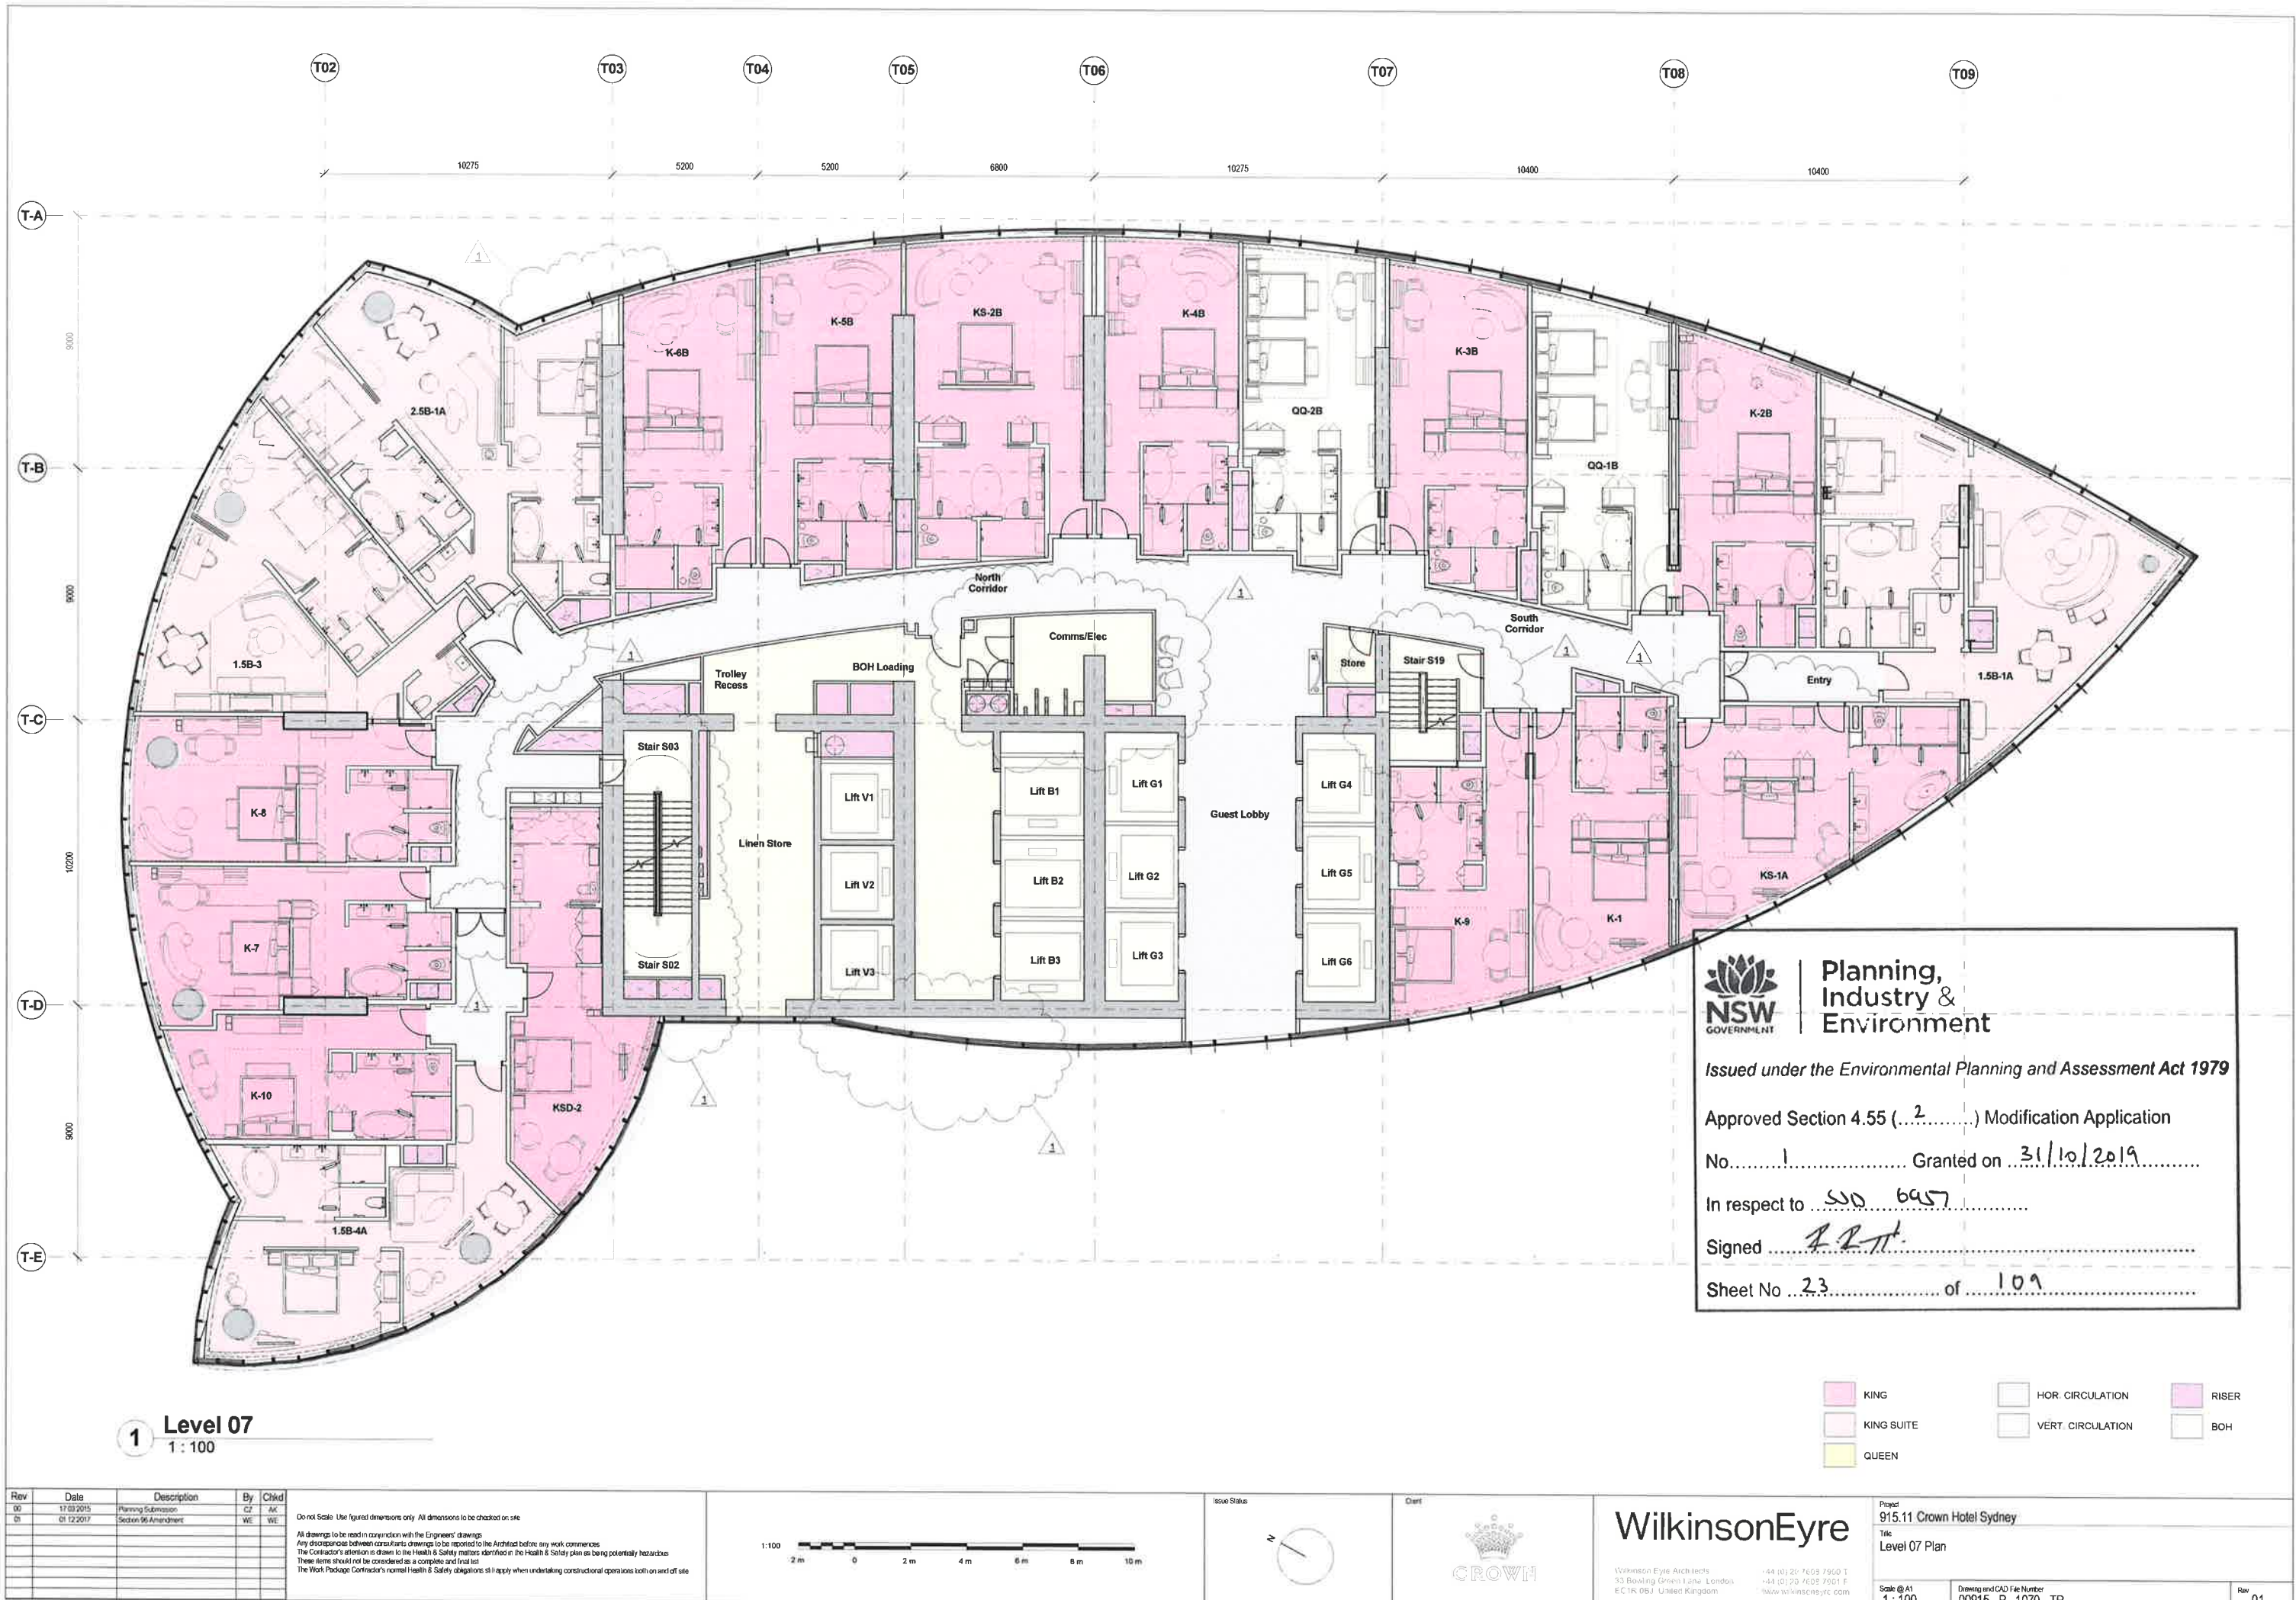



**Planning,
Industry &
Environment**

Issued under the Environmental Planning and Assessment Act 1979

Approved Section 4.55 (.....2.....) Modification Application

No.....1..... Granted on31/10/2019.....

In respect to550 6957.....

Signed*J.R.H.*.....

Sheet No23..... of109.....

- | | | |
|--|---|---|
|  KING |  HOR. CIRCULATION |  RISER |
|  KING SUITE |  VERT. CIRCULATION |  BOH |
|  QUEEN | | |

Rev	Date	Description	By	Chkd
00	17/05/2015	Planning Submission	CZ	AK
01	01/12/2017	Section 96 Amendment	WE	WE

Do not Scale. Use figured dimensions only. All dimensions to be checked on site.


All drawings to be read in conjunction with the Engineers' drawings.

Any discrepancies between consultants drawings to be reported to the Architect before any work commences.

The Contractor's attention is drawn to the Health & Safety matters identified in the Health & Safety plan as being potentially hazardous.

These items should not be considered as a complete and final list.

The Work Package Contractor's normal Health & Safety obligations still apply when undertaking constructional operations both on and off site.

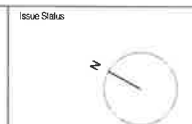

WilkinsonEyre


Wilkinson Eyre Architects
33 Bowling Green Lane, London
EC1R 0BJ, United Kingdom
+44 (0) 20 7608 7500 T
+44 (0) 20 7608 7801 F
www.wilkinsonseyre.com

Project
915.11 Crown Hotel Sydney

Title
Level 07 Plan

Scale @ A1
1:100

Drawing and CAD File Number
00915 - P - 1070 - TP

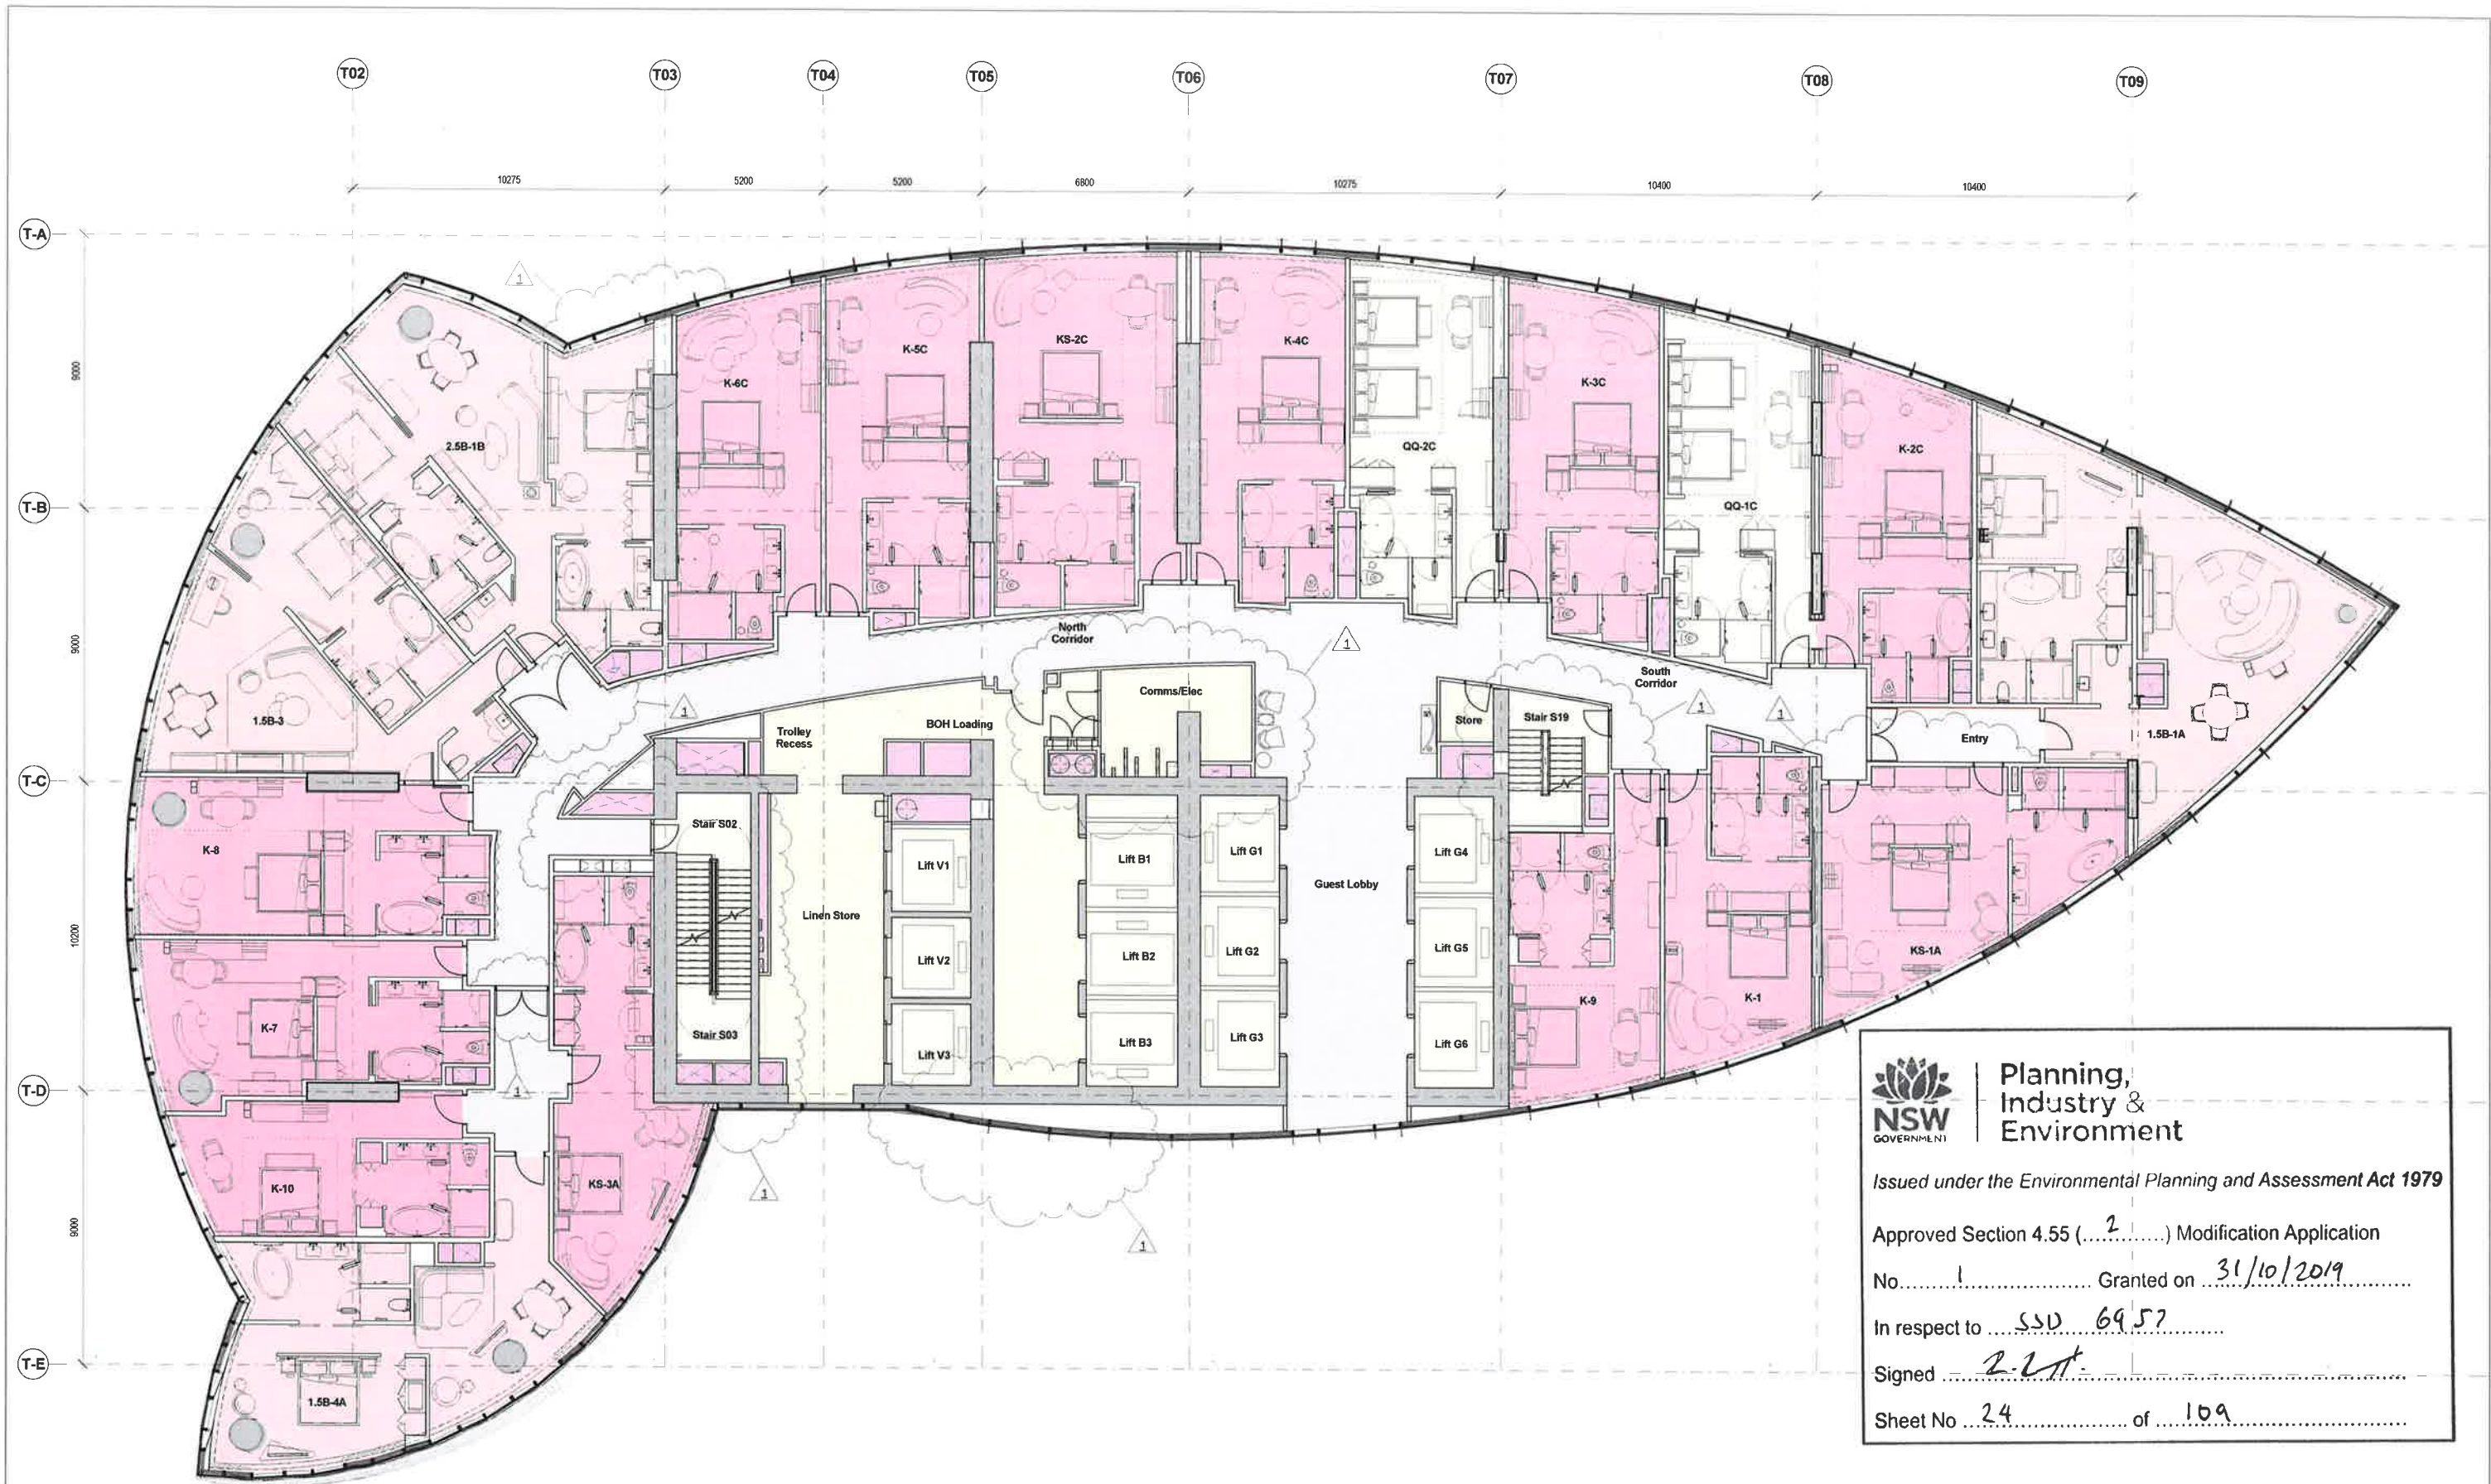

Planning, Industry & Environment

Issued under the Environmental Planning and Assessment Act 1979

Approved Section 4.55 (.....².....) Modification Application

No.....¹..... Granted on 31/10/2019


In respect to SSD 6957

Signed 2.2.11

Sheet No 24 of 109

- KING
- KING SUITE
- QUEEN
- HOR. CIRCULATION
- VERT. CIRCULATION
- RISER
- BOH

1 Level 08
1:100

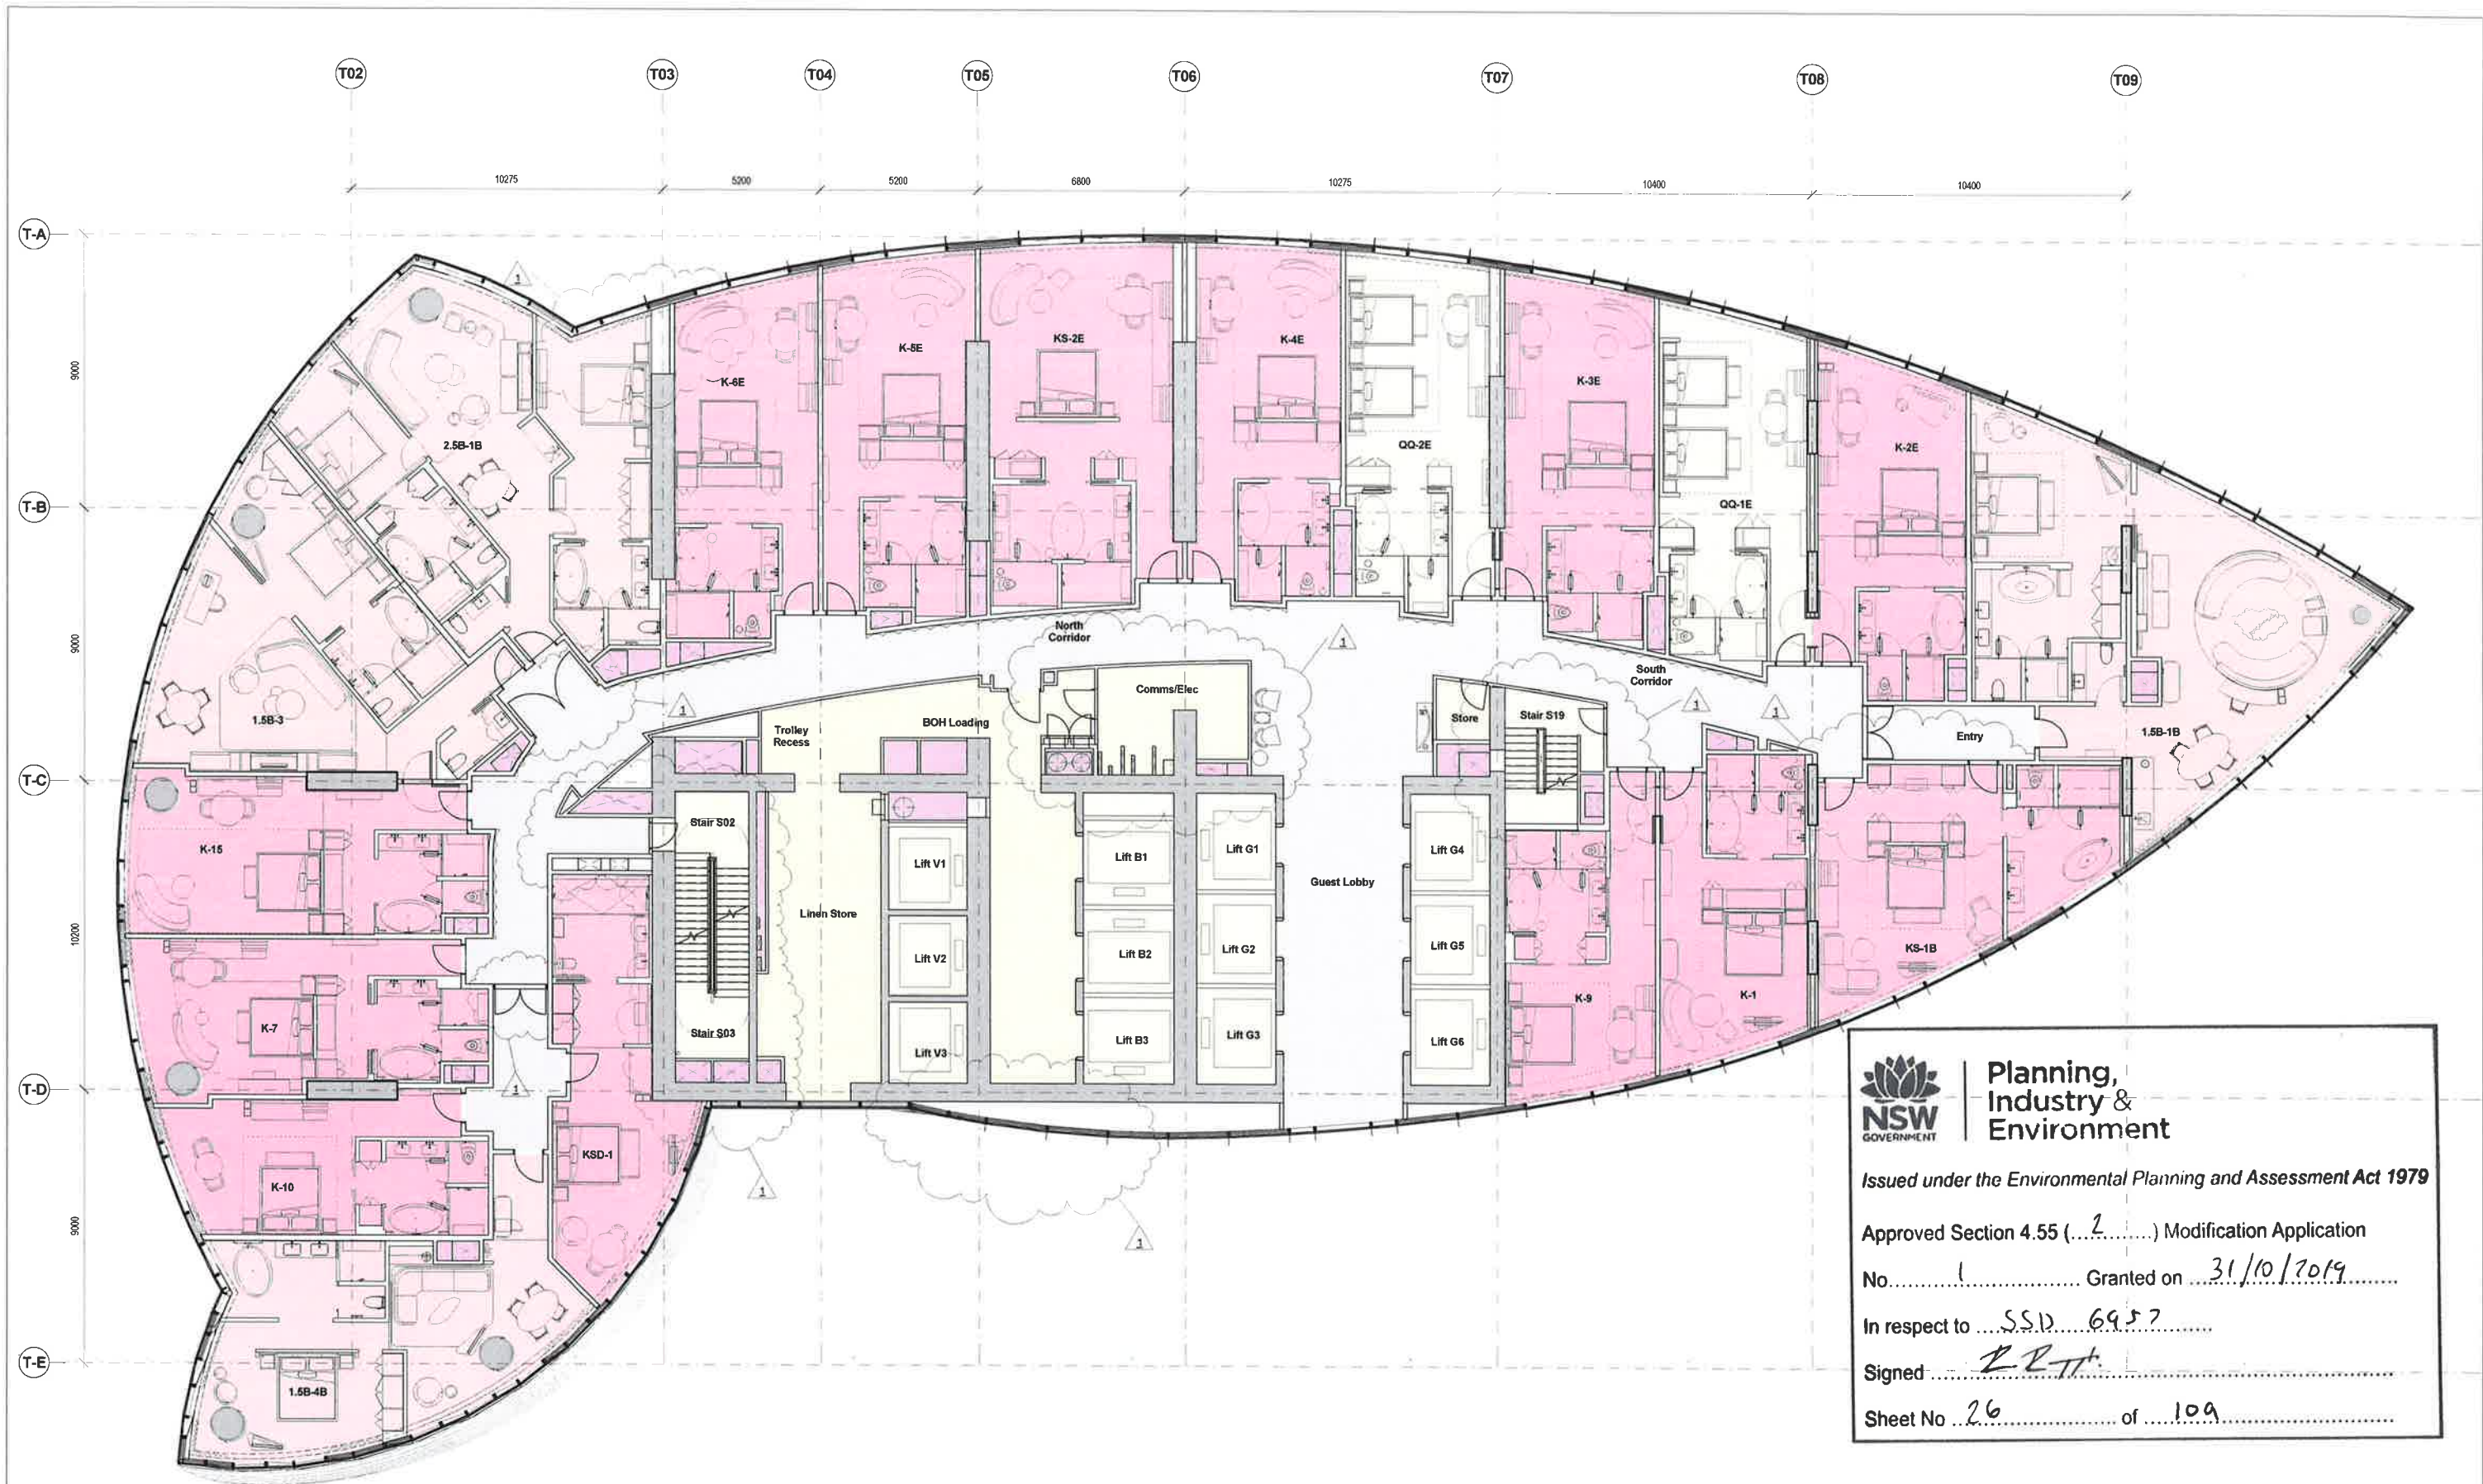

NSW GOVERNMENT | **Planning, Industry & Environment**

Issued under the Environmental Planning and Assessment Act 1979

Approved Section 4.55 (...2...) Modification Application

No.1..... Granted on 31/10/2019

In respect to SSD 6957

Signed [Signature]

Sheet No 26 of 109

1 Level 10
1 : 100

- KING
- KING SUITE
- QUEEN
- HOR. CIRCULATION
- VERT. CIRCULATION
- RISER
- BOH

Rev	Date	Description	By	Chkd
00	17/03/2019	Planning Submission	CZ	AK
01	01/12/2017	Section 96 Amendment	WE	WE

Do not Scale: Use figured dimensions only. All dimensions to be checked on site.

All drawings to be read in conjunction with the Engineers' drawings.

Any discrepancies between consultants drawings to be reported to the Architect before any work commences.

The Contractor's attention is drawn to the Health & Safety matters identified in the Health & Safety plan as being potentially hazardous.

These items should not be considered as a complete and final list.

The Work Package Contractor's normal Health & Safety obligations still apply when undertaking constructional operations both on and off site.



Issue Status



Client



WilkinsonEyre

WilkinsonEyre Architects
33 Bowling Green Lane, London
EC1R 0BJ, United Kingdom

+44 (0)20 7605 7900 F
+44 (0)20 7609 7901 F
www.wilkinsonseyre.com


Project
915.11 Crown Hotel Sydney

Title
Level 10 Plan

Scale @ A1
1 : 100

Drawing and CAD File Number
00915 - P - 1100 - TP

Rev
01

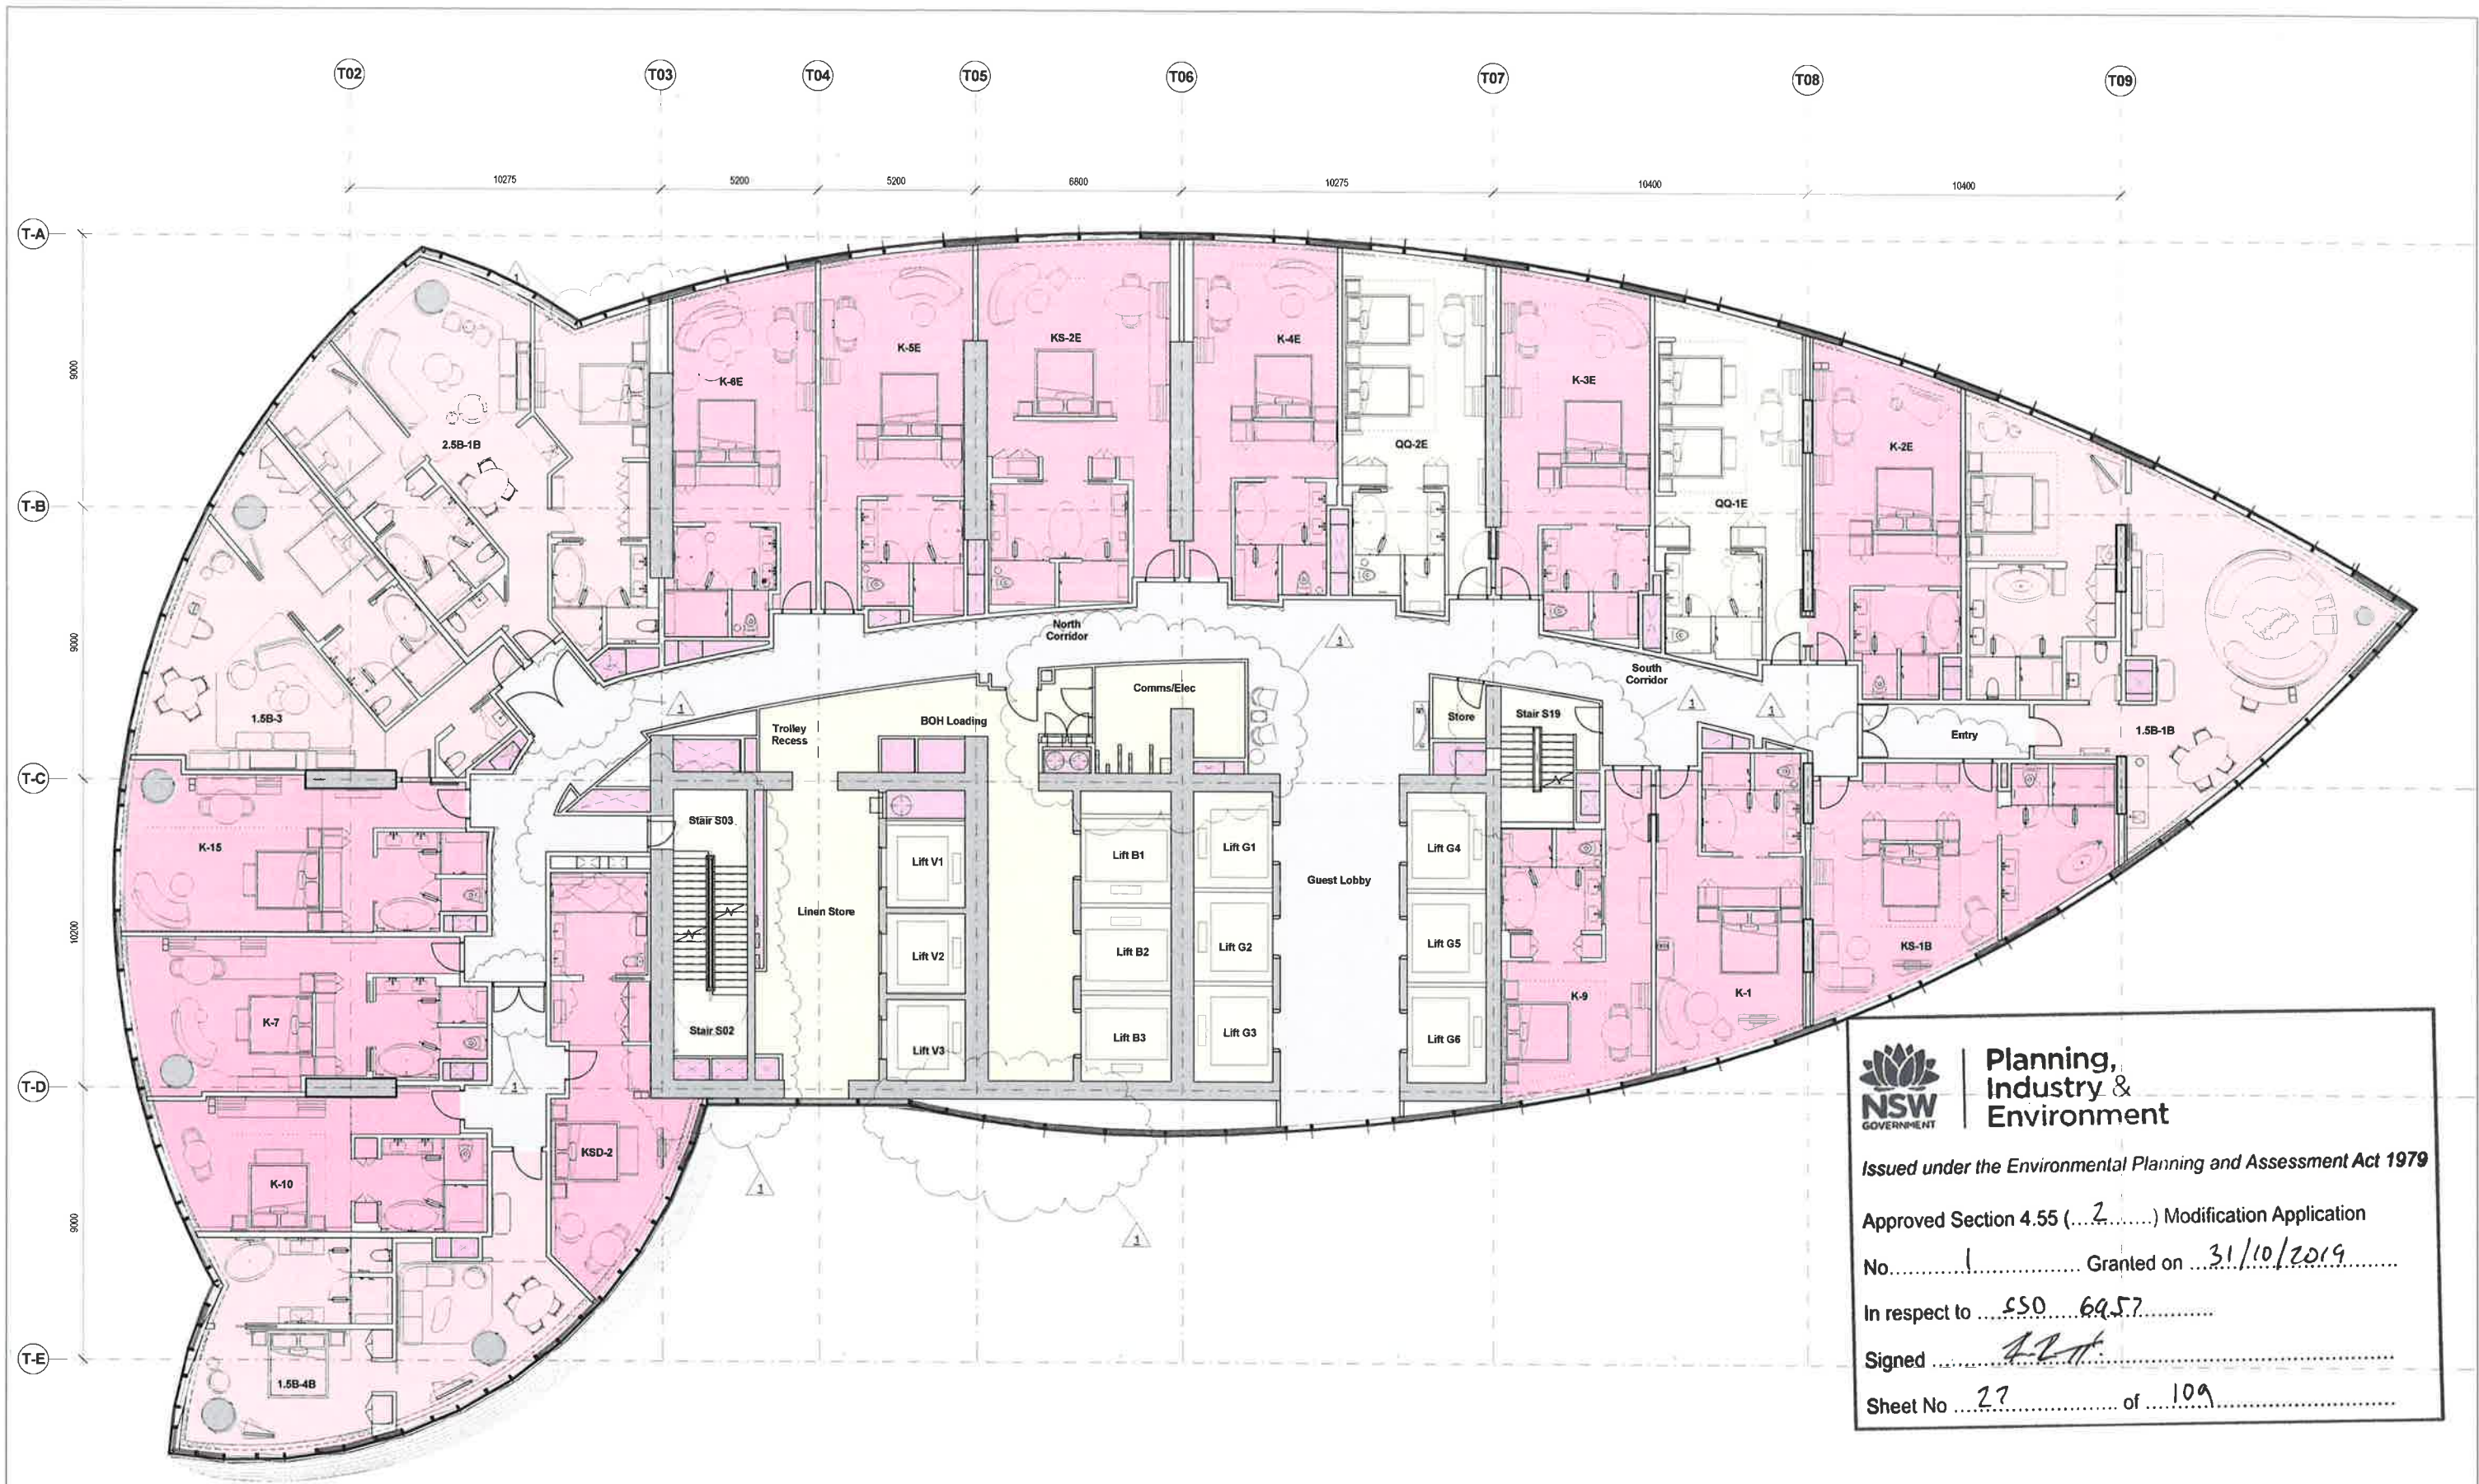

Planning, Industry & Environment

Issued under the Environmental Planning and Assessment Act 1979

Approved Section 4.55 (...2...) Modification Application

No. 1 Granted on 31/10/2019

In respect to 550 69.57

Signed *[Signature]*

Sheet No 27 of 109

- KING
- KING SUITE
- QUEEN
- HOR. CIRCULATION
- VERT. CIRCULATION
- RISER
- BOH

1 Level 11
1 : 100



**Planning,
Industry &
Environment**

Issued under the Environmental Planning and Assessment Act 1979

Approved Section 4.55 (.....2.....) Modification Application

No.....1..... Granted on 31/10/2019

In respect to SSD 6957

Signed ZZP

Sheet No 29 of 109

- KING

KING SUITE

QUEEN
- HOR CIRCULATION

VERT CIRCULATION
- RISER

BOH

1 Level 12
1 : 100

Rev	Date	Description	By	Chkd
00	17/03/2015	Planning Submission	CZ	AK
01	01/12/2017	Section 56 Amendment	WE	WE

Do not Scale. Use figured dimensions only. All dimensions to be checked on site.

All drawings to be read in conjunction with the Engineer's drawings.

Any discrepancies between consultant drawings to be reported to the Architect before any work commences.

The Contractor's attention is drawn to the Health & Safety matters identified in the Health & Safety plan as being potentially hazardous.

These items should not be considered as a complete and final list.

The Work Package Contractor's normal Health & Safety obligations still apply when undertaking constructional operations both on and off site.



Issue Status



Client



WilkinsonEyre

Wilkinson Eyre Architects
33 Bowling Green Lane, London
EC1R 6BJ, United Kingdom
+44 (0) 20 7608 7800 T
+44 (0) 20 7608 7801 F
www.wilkinson-eyre.com

Project
915.11 Crown Hotel Sydney
Title
Level 12 Plan

Scale @ A1
1 : 100
Drawing and CAD File Number
00915 - P - 1120 - TP

Rev
01

©WilkinsonEyre Architects Ltd



NSW GOVERNMENT | **Planning, Industry & Environment**

Issued under the *Environmental Planning and Assessment Act 1979*

Approved Section 4.55 (...2...) Modification Application

No.1..... Granted on 31/10/2019

In respect to SSV 6957

Signed 22/11

Sheet No. 29 of 109

- KING
- KING SUITE
- QUEEN
- HOR. CIRCULATION
- VERT. CIRCULATION
- RISER
- BOH

Rev	Date	Description	By	Chkd
00	17/03/2019	Planning Submission	CZ	AK
01	01/12/2017	Section 96 Amendment	WE	WE

Do not Scale. Use figured dimensions only. All dimensions to be checked on site.

All drawings to be read in conjunction with the Engineers' drawings.

Any discrepancies between consultants drawings to be reported to the Architect before any work commences.

The Contractor's attention is drawn to the Health & Safety matters identified in the Health & Safety plan as being potentially hazardous.

These items should not be considered as a complete and final list.

The Work Package Contractor's normal Health & Safety obligations still apply when undertaking constructional operations both on and off site.




WilkinsonEyre

Wilkinson Eyre Architects
33 Bowling Green Lane, London
EC1R 0B1 United Kingdom

+44 (0) 20 7608 7500
+44 (0) 20 7608 7901 F
www.wilkinsonseyre.com

Project 915.11 Crown Hotel Sydney	Rev 01
Title Level 13 Plan	
Scale @ A1 1 : 100	Drawing and CAD File Number 00915 - P - 1130 - TP

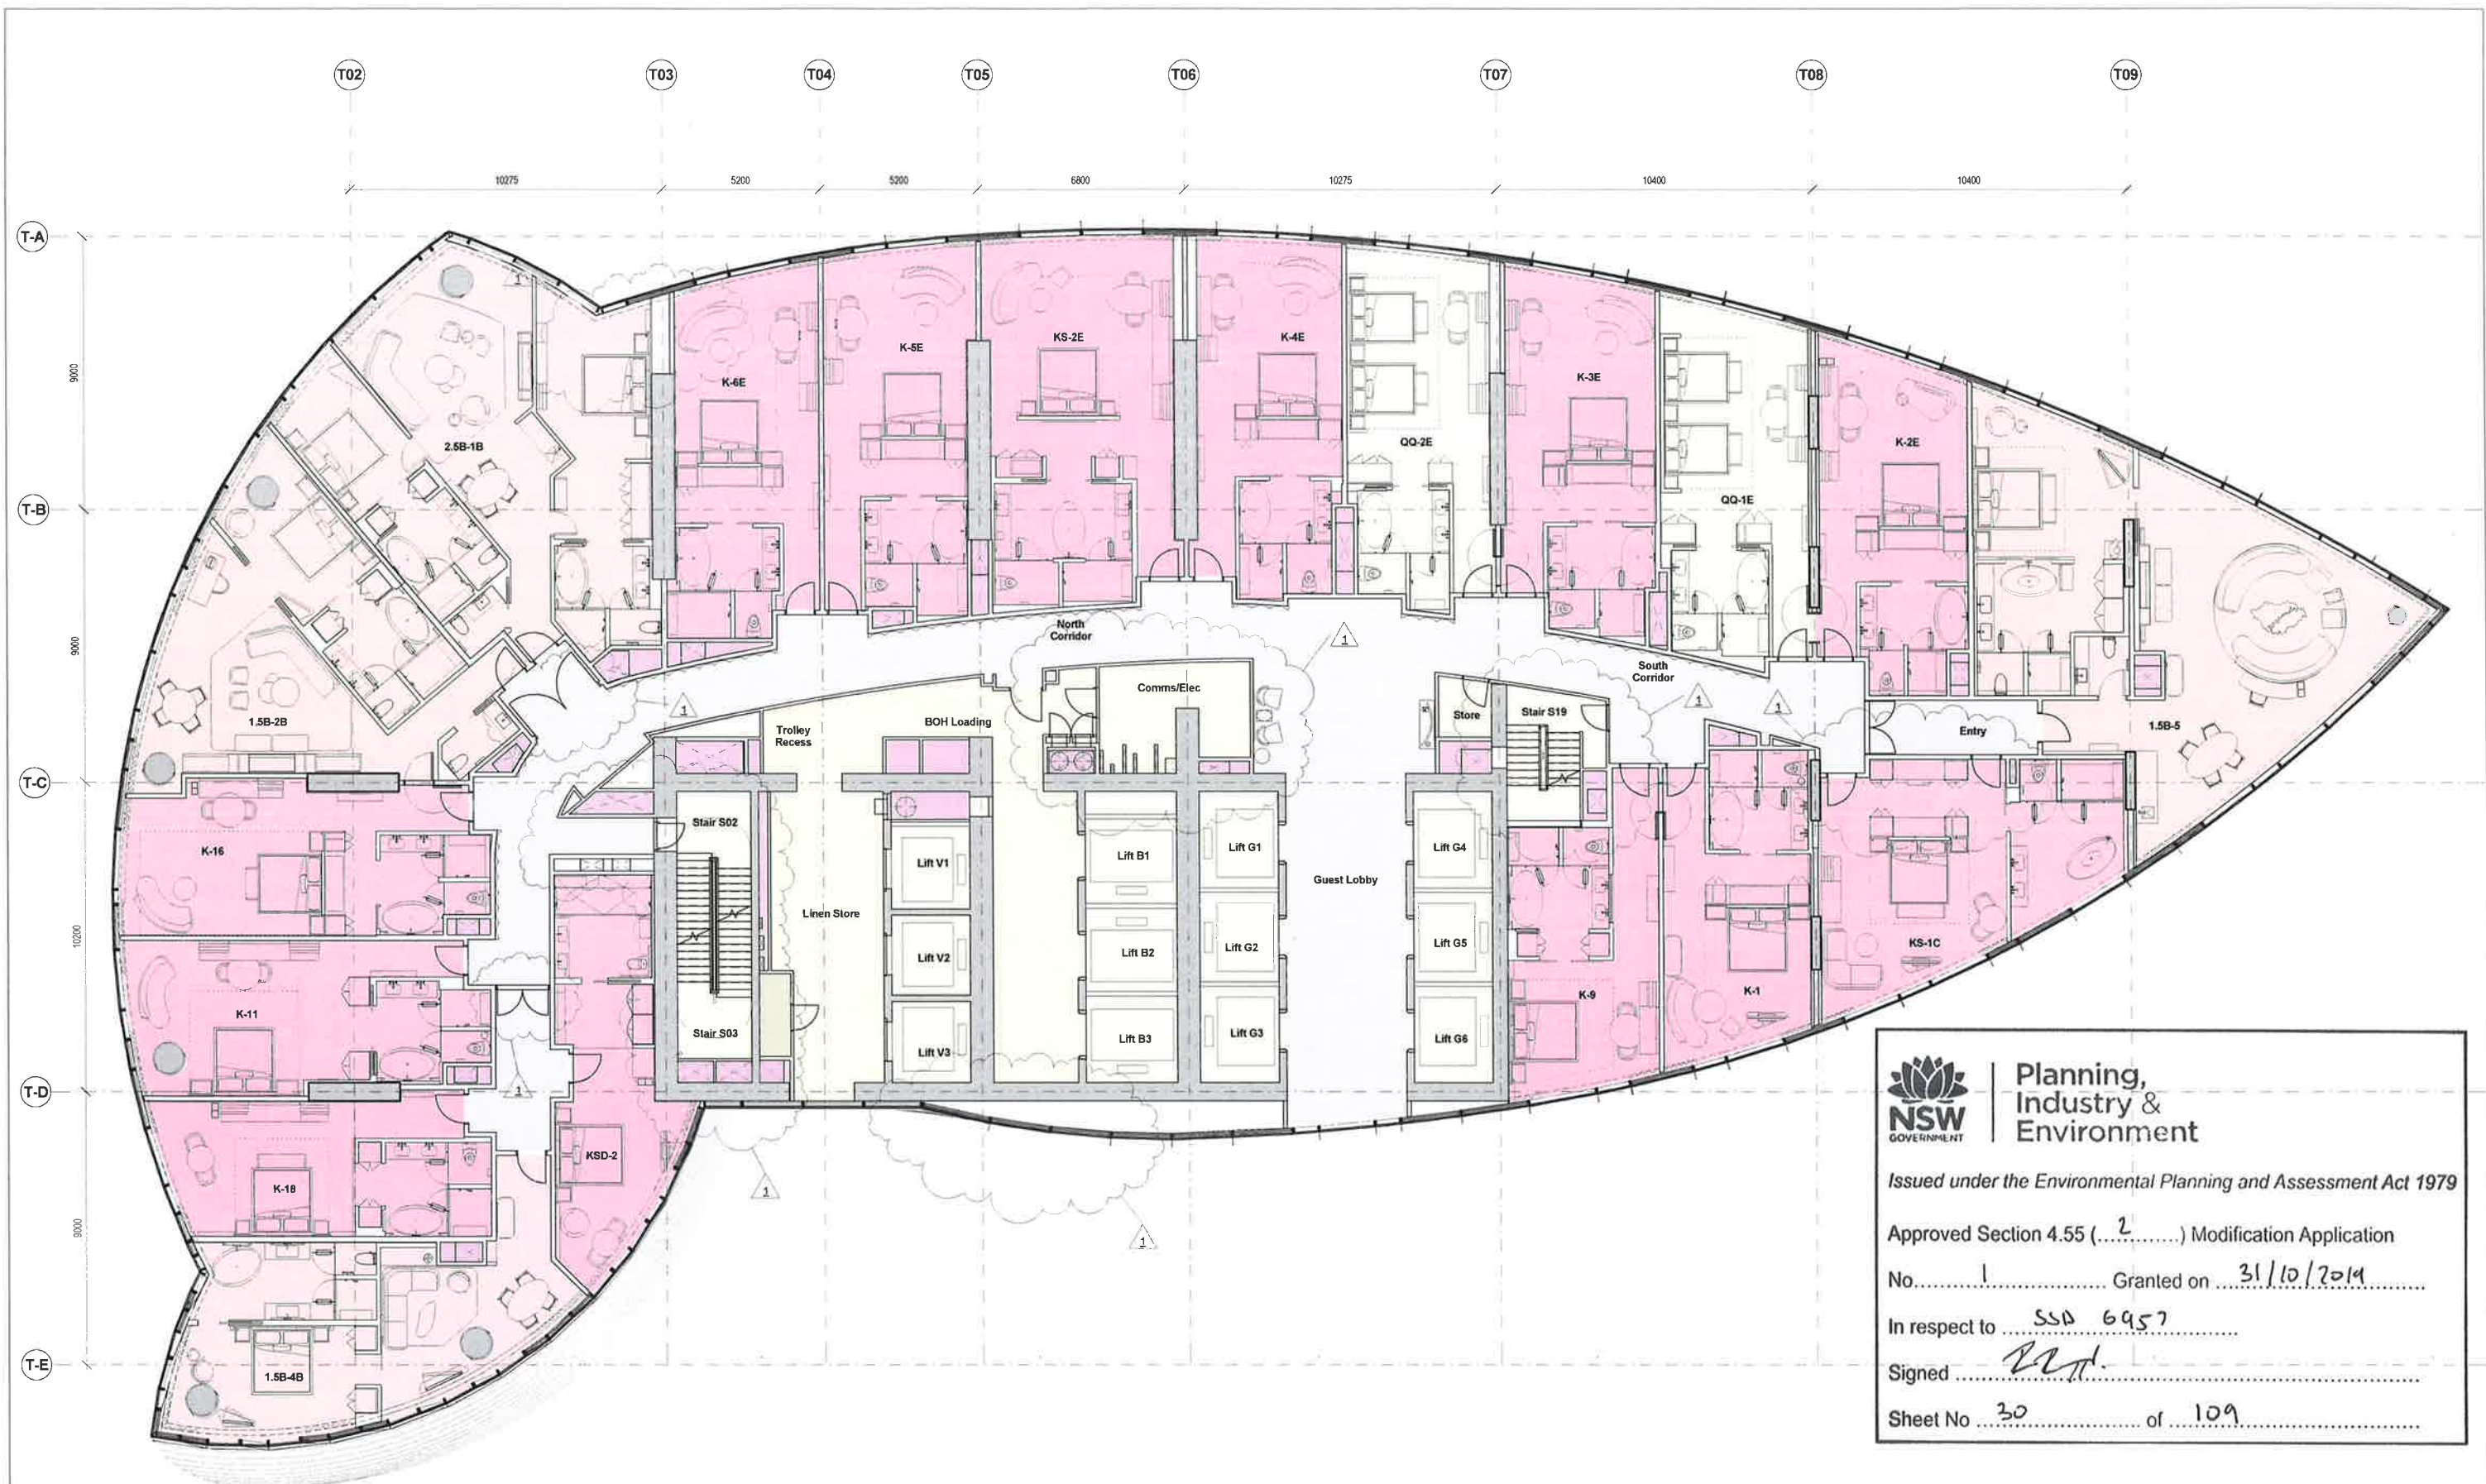

Planning,
Industry &
Environment

Issued under the Environmental Planning and Assessment Act 1979

Approved Section 4.55 (.....) Modification Application

No. 1 Granted on 31/10/2014

In respect to SSP 6957

Signed [Signature]

Sheet No. 30 of 109

- KING
- KING SUITE
- QUEEN
- HOR. CIRCULATION
- VERT. CIRCULATION
- RISER
- BOH

1 Level 14
1 : 100

Rev	Date	Description	By	Chkd
00	17/03/2015	Planning Submission	CZ	AK
01	01/12/2017	Section 96 Amendment	WE	WE

Do not Scale. Use figured dimensions only. All dimensions to be checked on site.
All drawings to be read in conjunction with the Engineers' drawings.
Any discrepancies between consultants' drawings to be reported to the Architect before any work commences.
The Contractor's attention is drawn to the Health & Safety matters identified in the Health & Safety plan as being potentially hazardous.
These items should not be considered as a complete and final list.
The Work Package Contractor's normal Health & Safety obligations still apply when undertaking constructional operations both on and off site.



Issue Status



Client




WilkinsonEyre

Wilkinson Eyre Architects
33 Bowling Green Lane, London
EC1H 0BJ, United Kingdom
+44 (0)20 7605 7800 F
+44 (0)20 7604 7501 F
www.wilkinsonseyre.com

Project
915.11 Crown Hotel Sydney
Title
Level 14 Plan

Scale @ A1
1 : 100
Drawing and CAD File Number
00915 - P - 1140 - TP

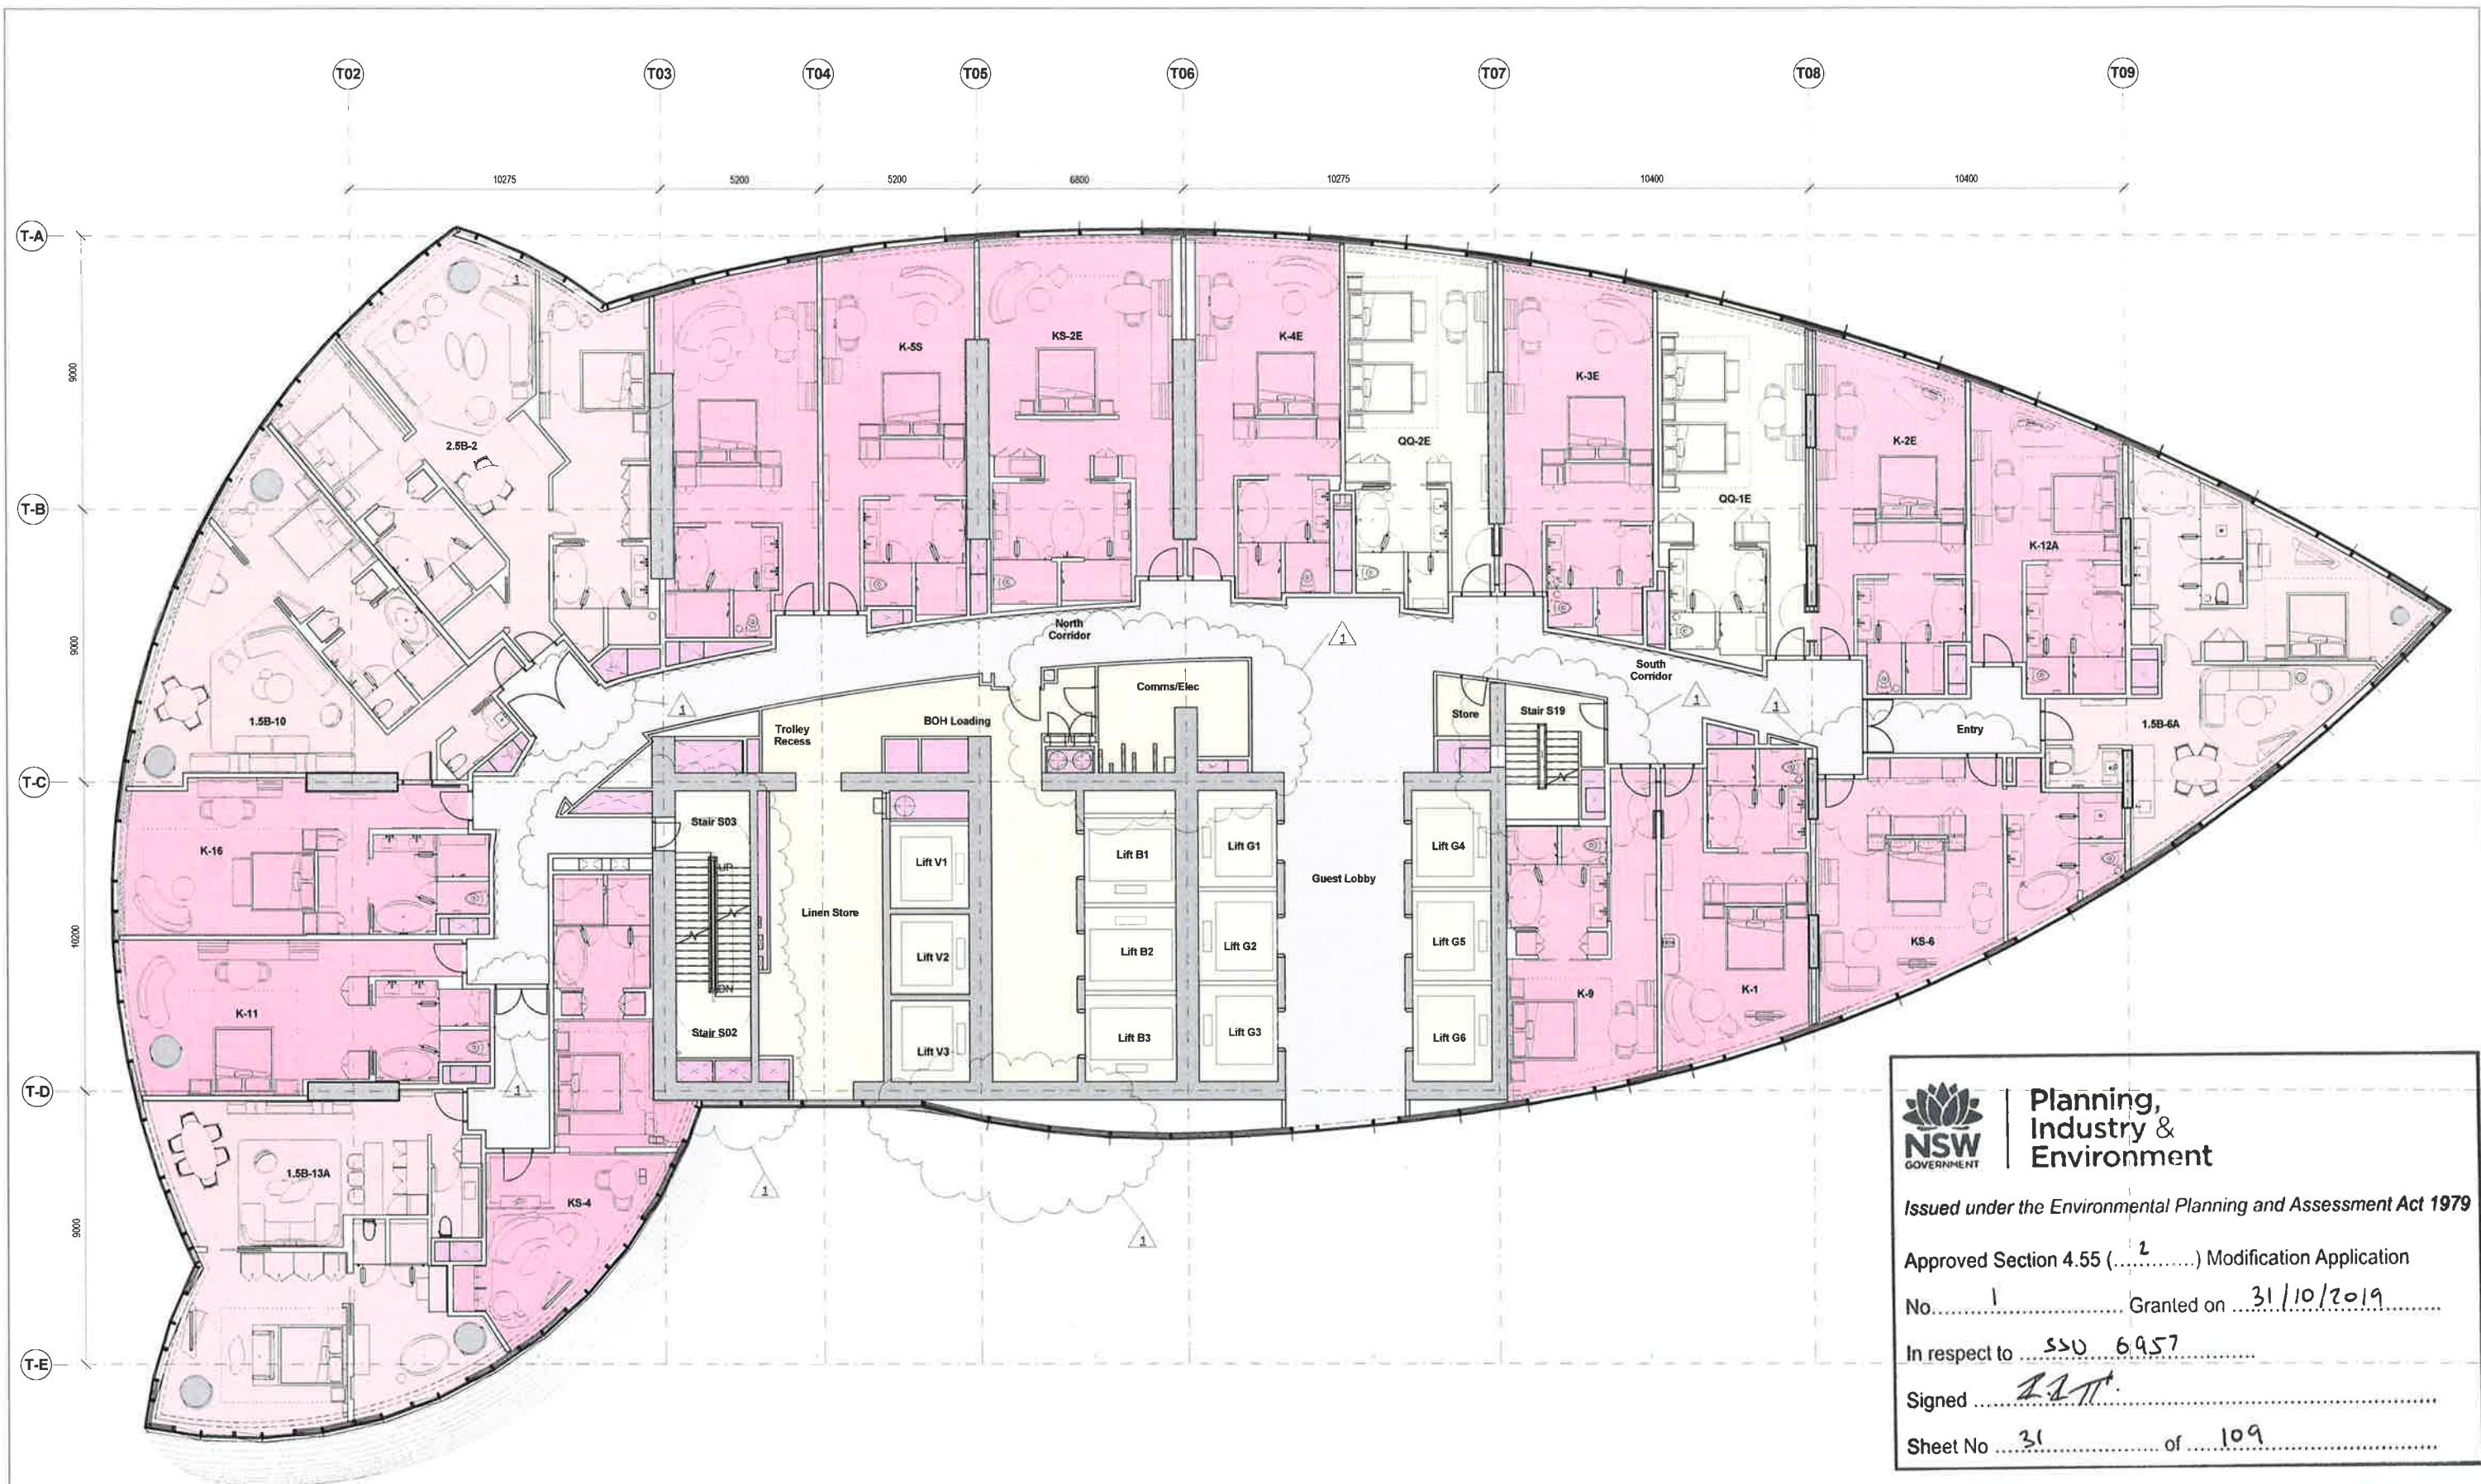

NSW GOVERNMENT

Planning, Industry & Environment

Issued under the Environmental Planning and Assessment Act 1979

Approved Section 4.55 (.....².....) Modification Application

No.¹..... Granted on31/10/2019.....

In respect toSSO 6957.....

Signed*[Signature]*.....

Sheet No31..... of109.....

- KING
- KING SUITE
- QUEEN
- HOR CIRCULATION
- VERT. CIRCULATION
- RISER
- BOH

Rev	Date	Description	By	Chkd
00	17/03/2015	Planning Submission	CZ	AK
01	01/12/2017	Section 96 Amendment	WE	WE

Do not Scale. Use figured dimensions only. All dimensions to be checked on site.


All drawings to be read in conjunction with the Engineers' drawings.

Any discrepancies between consultants' drawings to be reported to the Architect before any work commences.

The Contractor's attention is drawn to the Health & Safety matters identified in the Health & Safety plan as having potentially hazardous.

These items should not be considered as a complete and final list.

The Work Package Contractor's normal Health & Safety obligations still apply when undertaking constructional operations both on and off site.

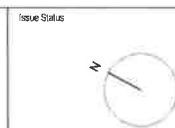

WilkinsonEyre

Wilkinson Eyre Architects
33 Bowling Green Lane, London
EC1R 6BJ, United Kingdom

+44 (0) 20 7609 7900 T
+44 (0) 20 7609 7901 F
www.wilkinsonseyre.com

Project
915.11 Crown Hotel Sydney

Title
Level 15 Plan

Scale @ A1
1 : 100

Drawing and CAD File Number
00915 - P - 1150 - TP

Rev
01



NSW GOVERNMENT | **Planning, Industry & Environment**

Issued under the Environmental Planning and Assessment Act 1979

Approved Section 4.55 (.....) Modification Application

No. 1 Granted on ...31/10/2019.....


In respect to ...S.D. 6957.....

Signed ...*[Signature]*.....

Sheet No ...32..... of ...109.....

- KING
- KING SUITE
- QUEEN
- HOR. CIRCULATION
- VERT. CIRCULATION
- RISER
- BOH

1 Level 16
1 : 100

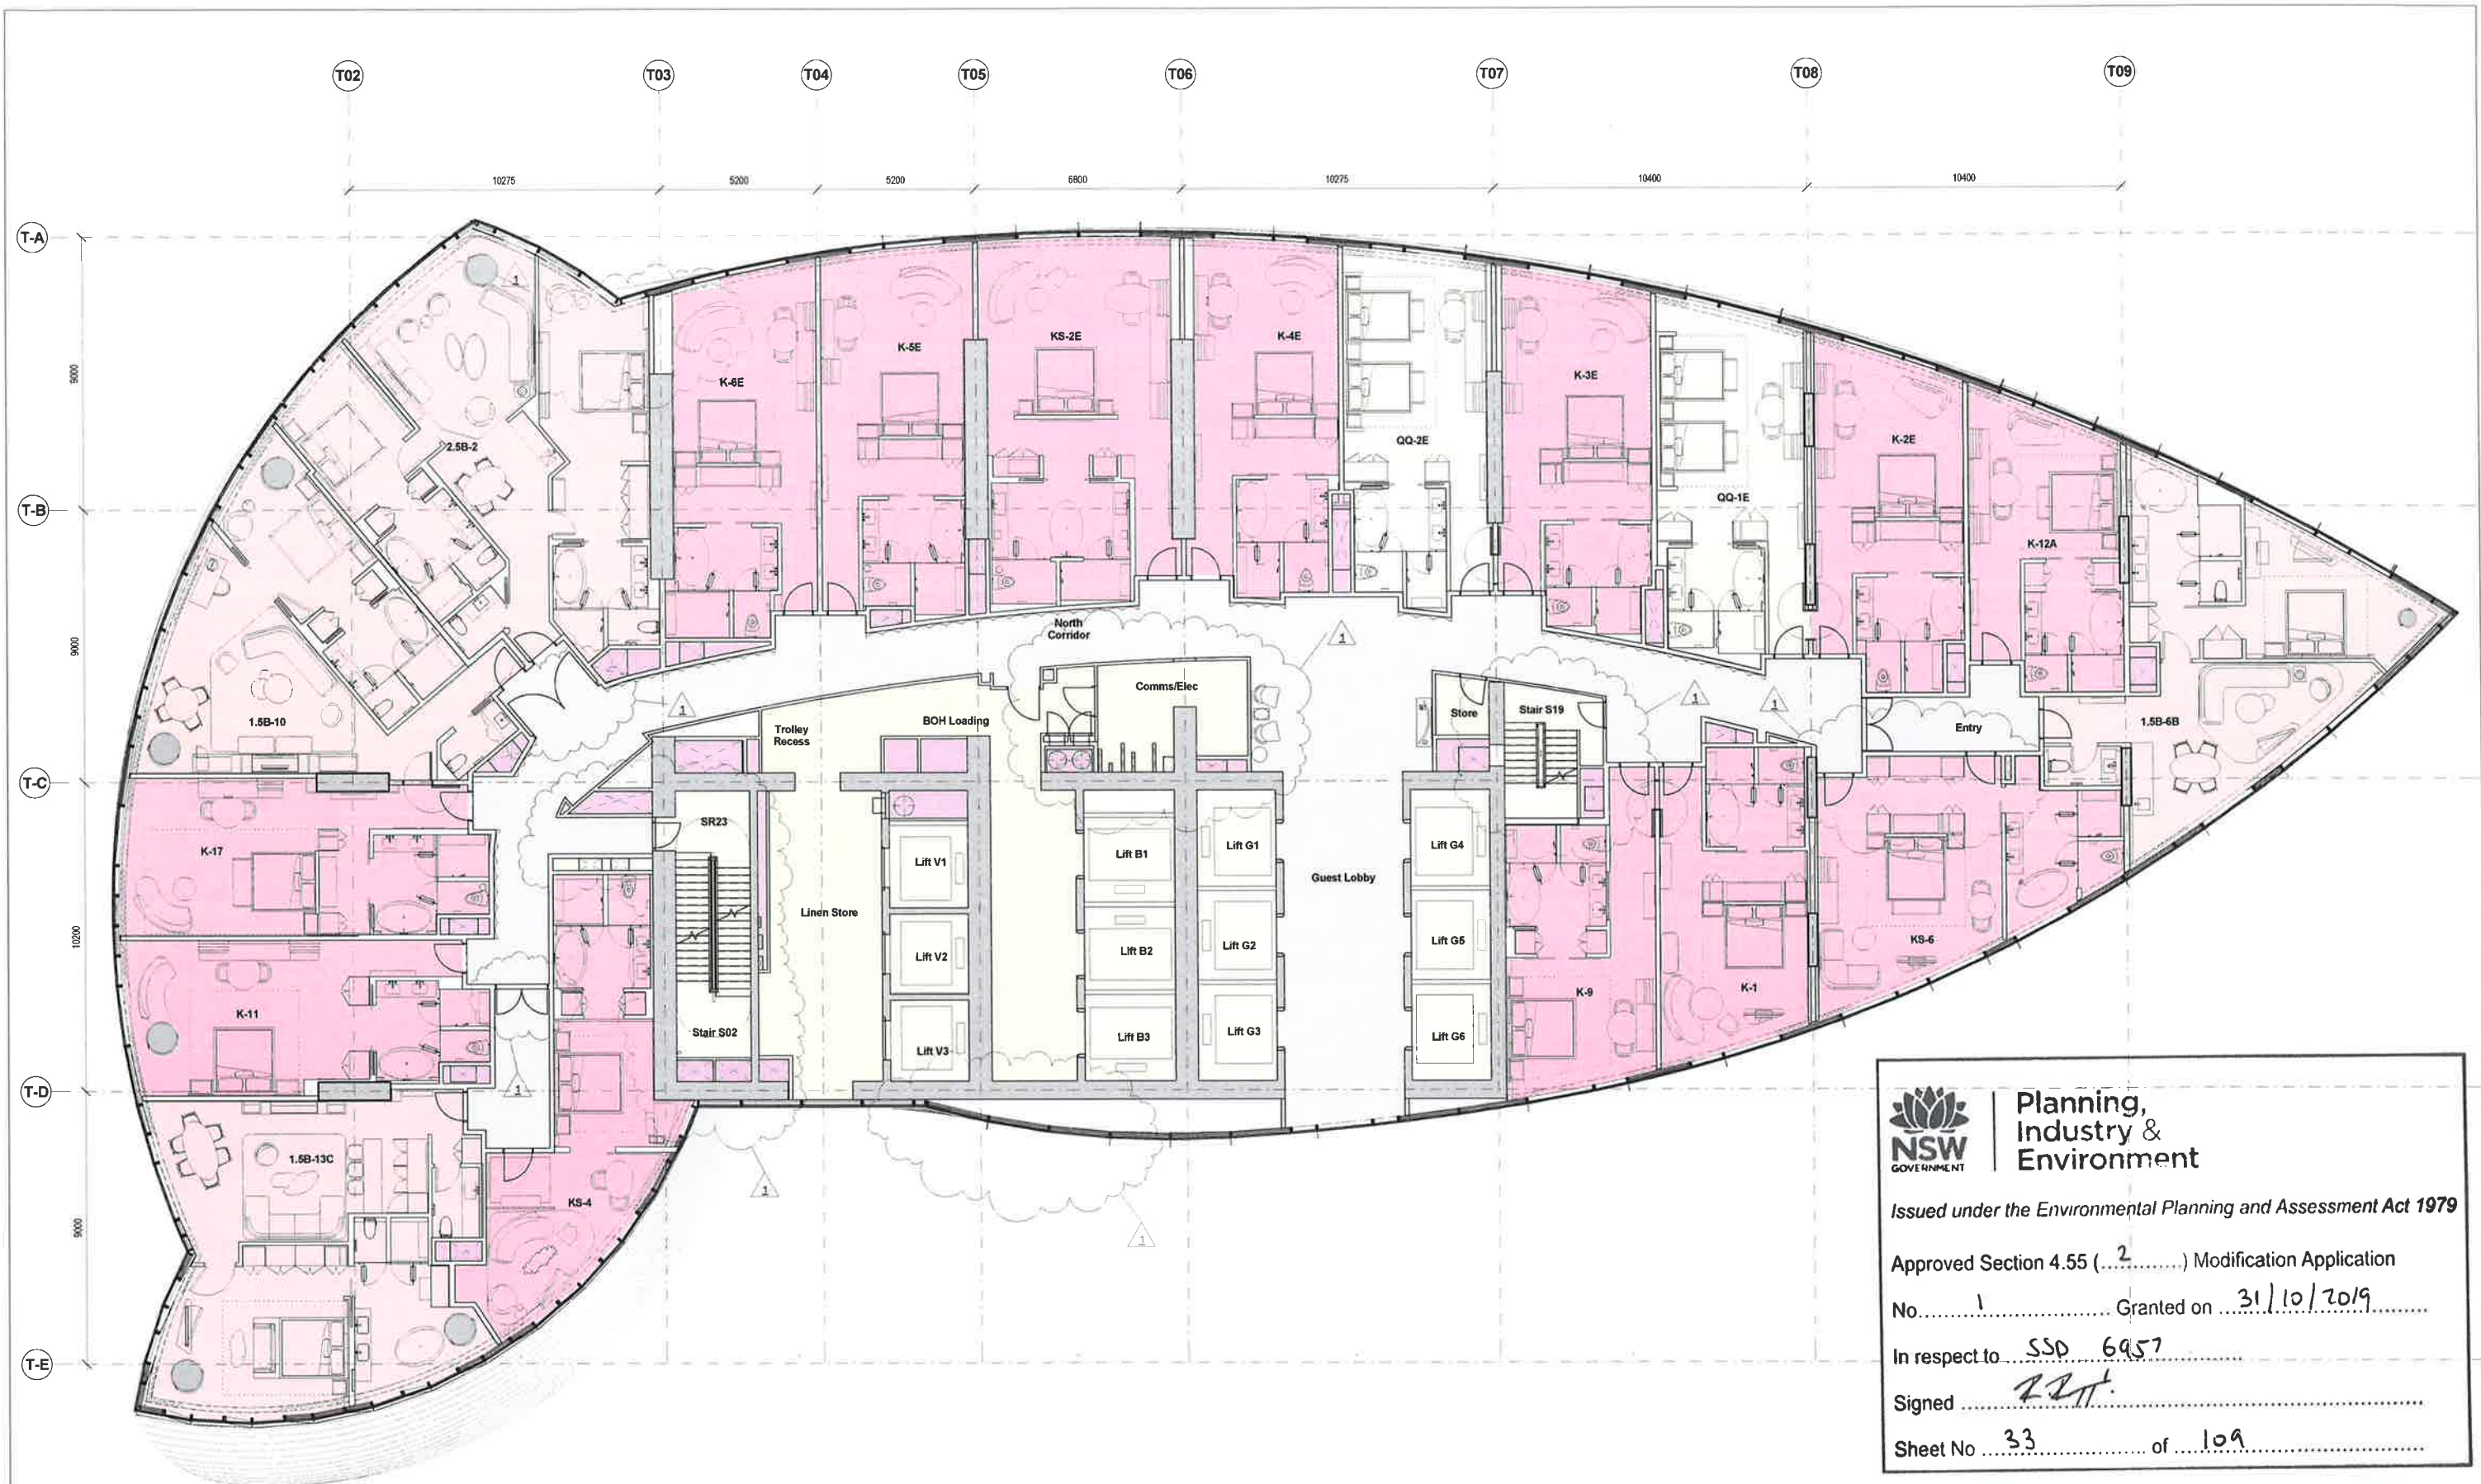

**Planning,
Industry &
Environment**

Issued under the Environmental Planning and Assessment Act 1979

Approved Section 4.55 (2) Modification Application

No. 1 Granted on 31/10/2019

In respect to SSP 6957

Signed [Signature]

Sheet No 33 of 109

- KING
- KING SUITE
- QUEEN
- HOR. CIRCULATION
- VERT. CIRCULATION
- RISER
- BOH

1 Level 17
1 : 100

Rev	Date	Description	By	Chkd
00	17.03.2015	Planning Submission	CZ	AK
01	01.12.2017	Section 96 Amendment	WE	WE

Do not Scale. Use figured dimensions only. All dimensions to be checked on site.

All drawings to be read in conjunction with the Engineer's drawings.

Any discrepancies between consultants drawings to be reported to the Architect before any work commences.

The Contractor's attention is drawn to the Health & Safety matters identified in the Health & Safety plan as being potentially hazardous.

These items should not be considered as a complete and final list.

The Work Package Contractor's normal Health & Safety obligations still apply when undertaking constructional operations both on and off site.



Issue Status



Client



WilkinsonEyre

Wilkinson Eyre Architects
33 Bowling Green Lane, London
EC1R 6BJ, United Kingdom

+44 (0) 20 7605 7501
+44 (0) 20 7605 7501 F
www.wilkinson-eyre.com

Project
915.11 Crown Hotel Sydney


Title
Level 17 Plan

Scale @ A1
1 : 100

Drawing and CAD File Number
00915 - P - 1170 - TP

Rev
01

©WilkinsonEyre Architects Ltd

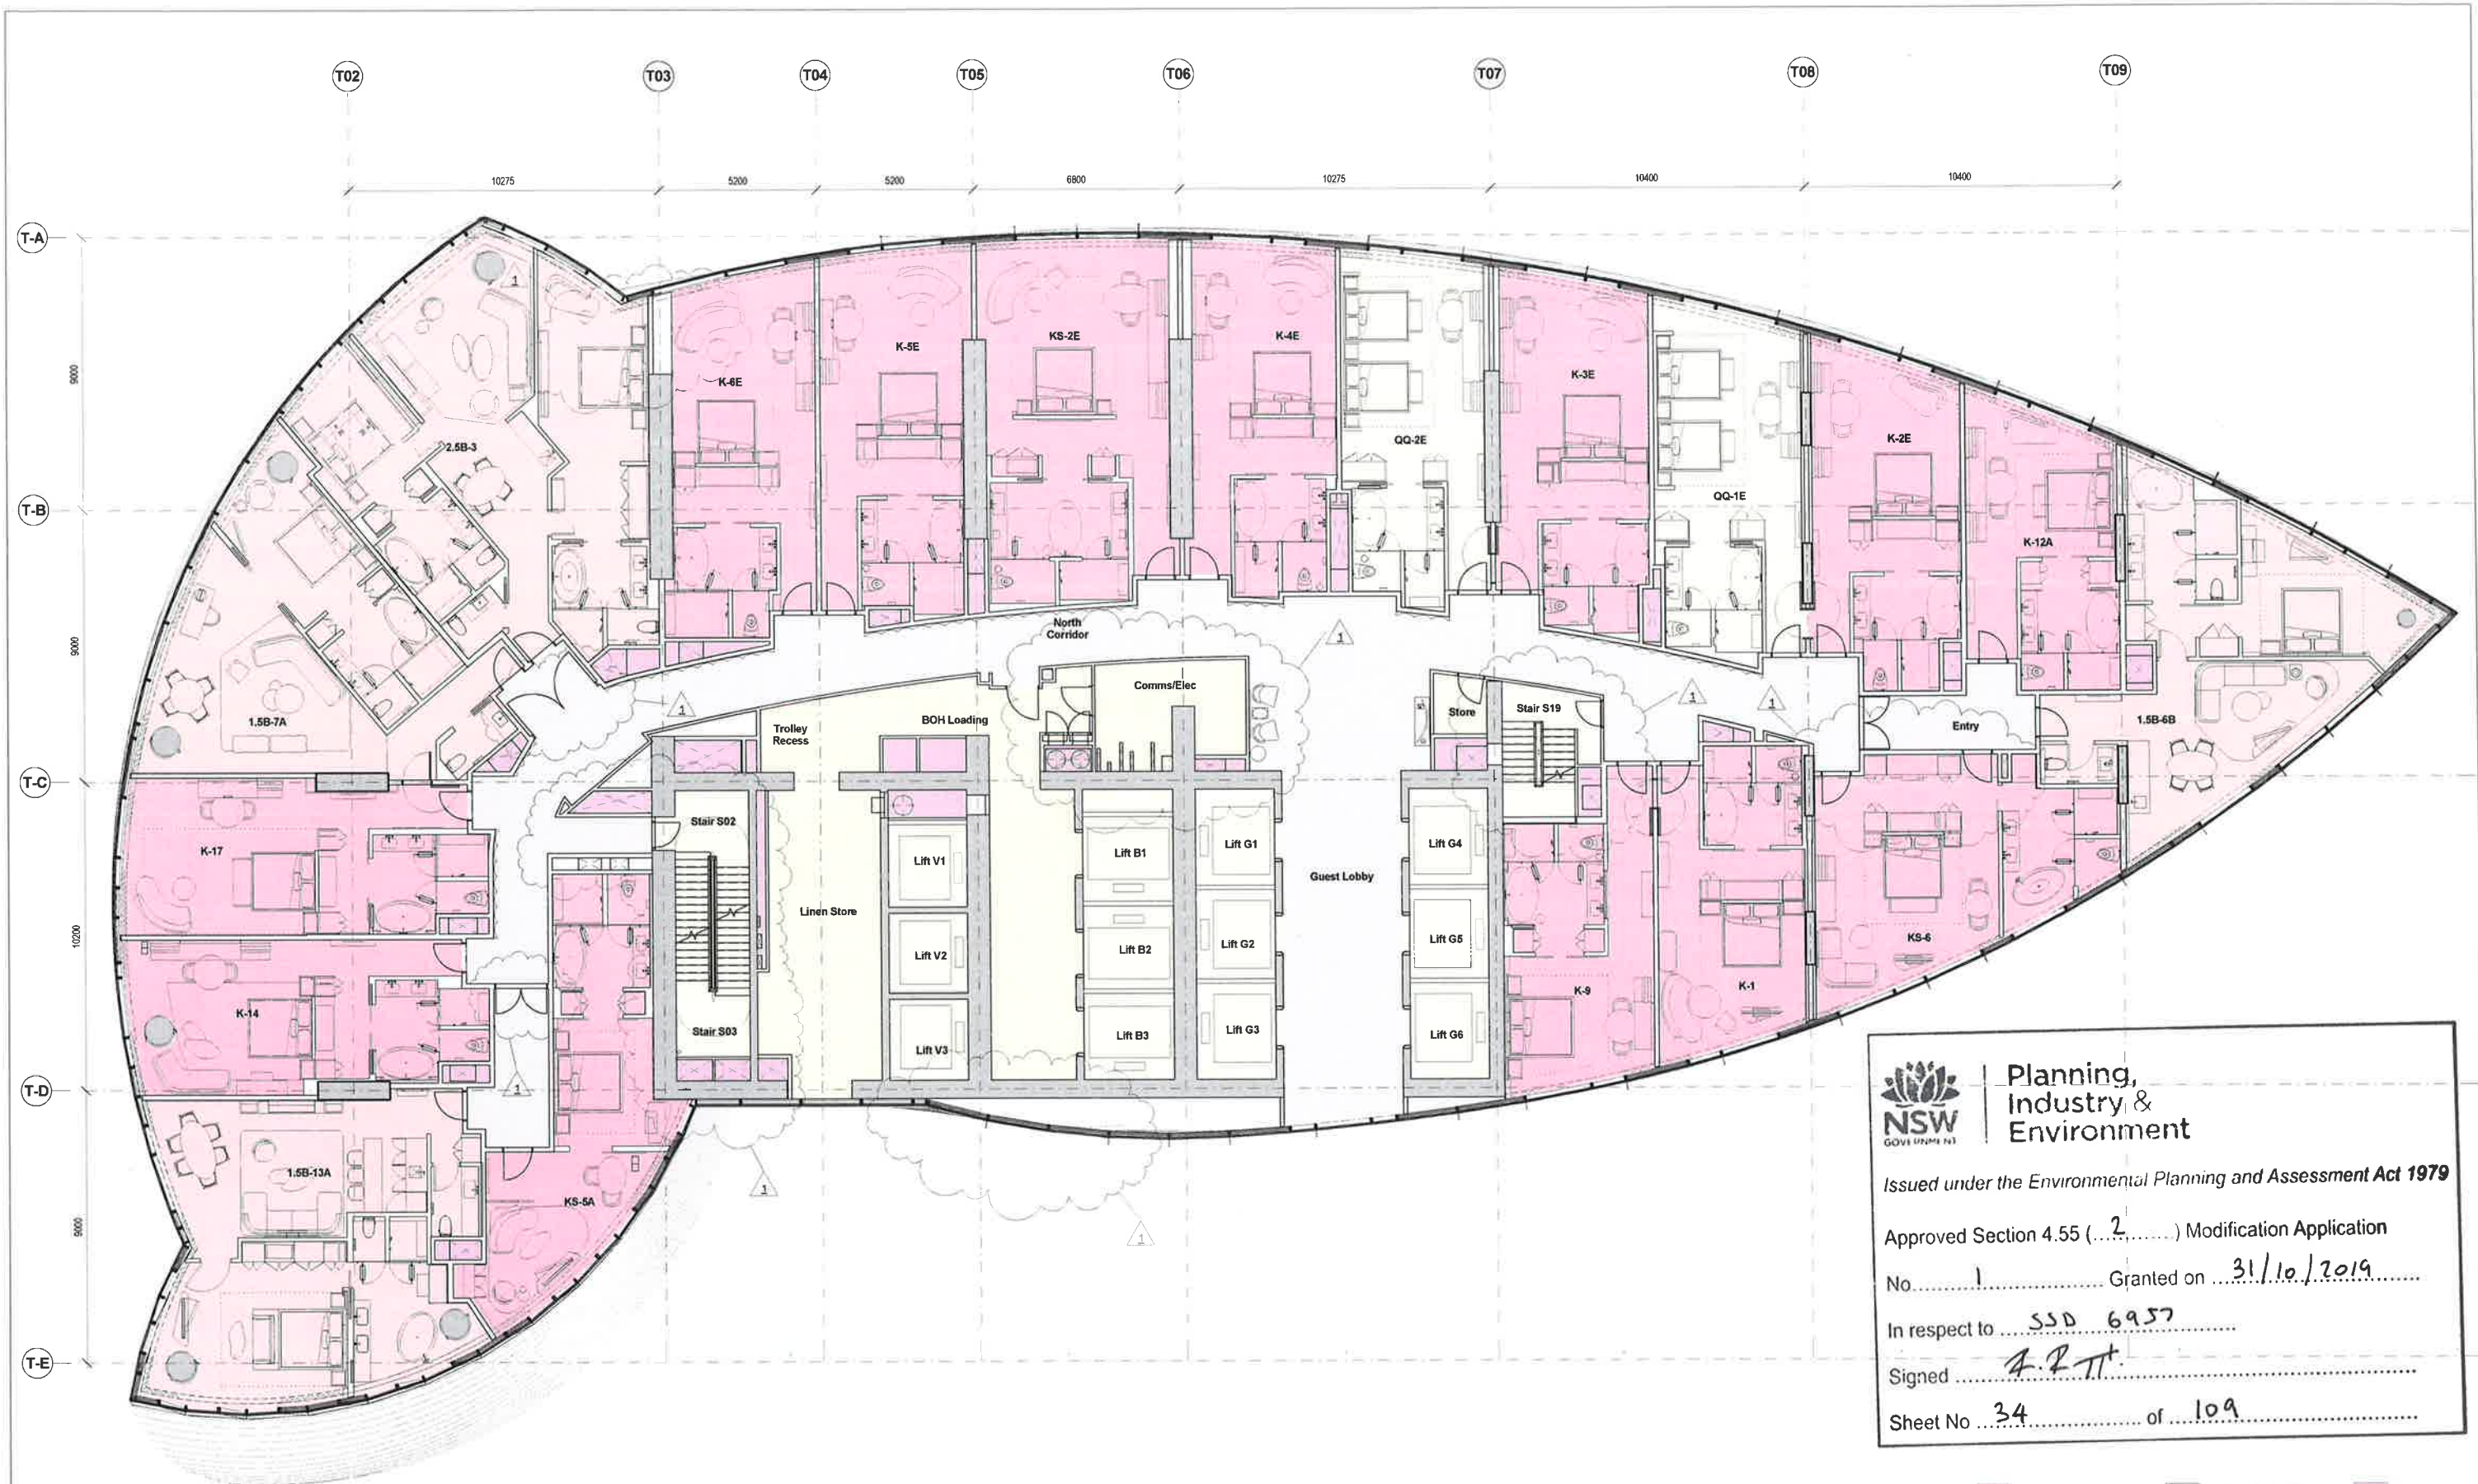

Planning,
Industry &
Environment

Issued under the Environmental Planning and Assessment Act 1979

Approved Section 4.55 (2) Modification Application

No. 1 Granted on 31/10/2019

In respect to SSD 6957

Signed A.P.T.

Sheet No 34 of 109

1 Level 18
1:100

Rev	Date	Description	By	Chkd
00	17/03/2015	Planning Submission	CJ	AK
01	01/12/2017	Section 90 Amendment	WE	WE

Do not Scale. Use figured dimensions only. All dimensions to be checked on site.
All drawings to be read in conjunction with the Engineers' drawings.
Any discrepancies between consultants' drawings to be reported to the Architect before any work commences.
The Contractor's attention is drawn to the Health & Safety matters identified in the Health & Safety plan as being potentially hazardous.
These items should not be considered as a complete and final list.
The Work Package Contractor's normal Health & Safety obligations still apply when undertaking constructional operations both on and off site.



Issue Status



Client



WilkinsonEyre

WilkinsonEyre Architects
33 Bowling Green Lane, London
EC1R 0B3, United Kingdom

+44 (0)20 7408 7900
+44 (0)20 7408 7901
www.wilkinsoneyre.com


Project
915.11 Crown Hotel Sydney
Title
Level 18 Plan

Scale @ A1
1:100

Drawing and CAD File Number
00915 - P - 1180 - TP

Rev
01

©WilkinsonEyre Architects Ltd

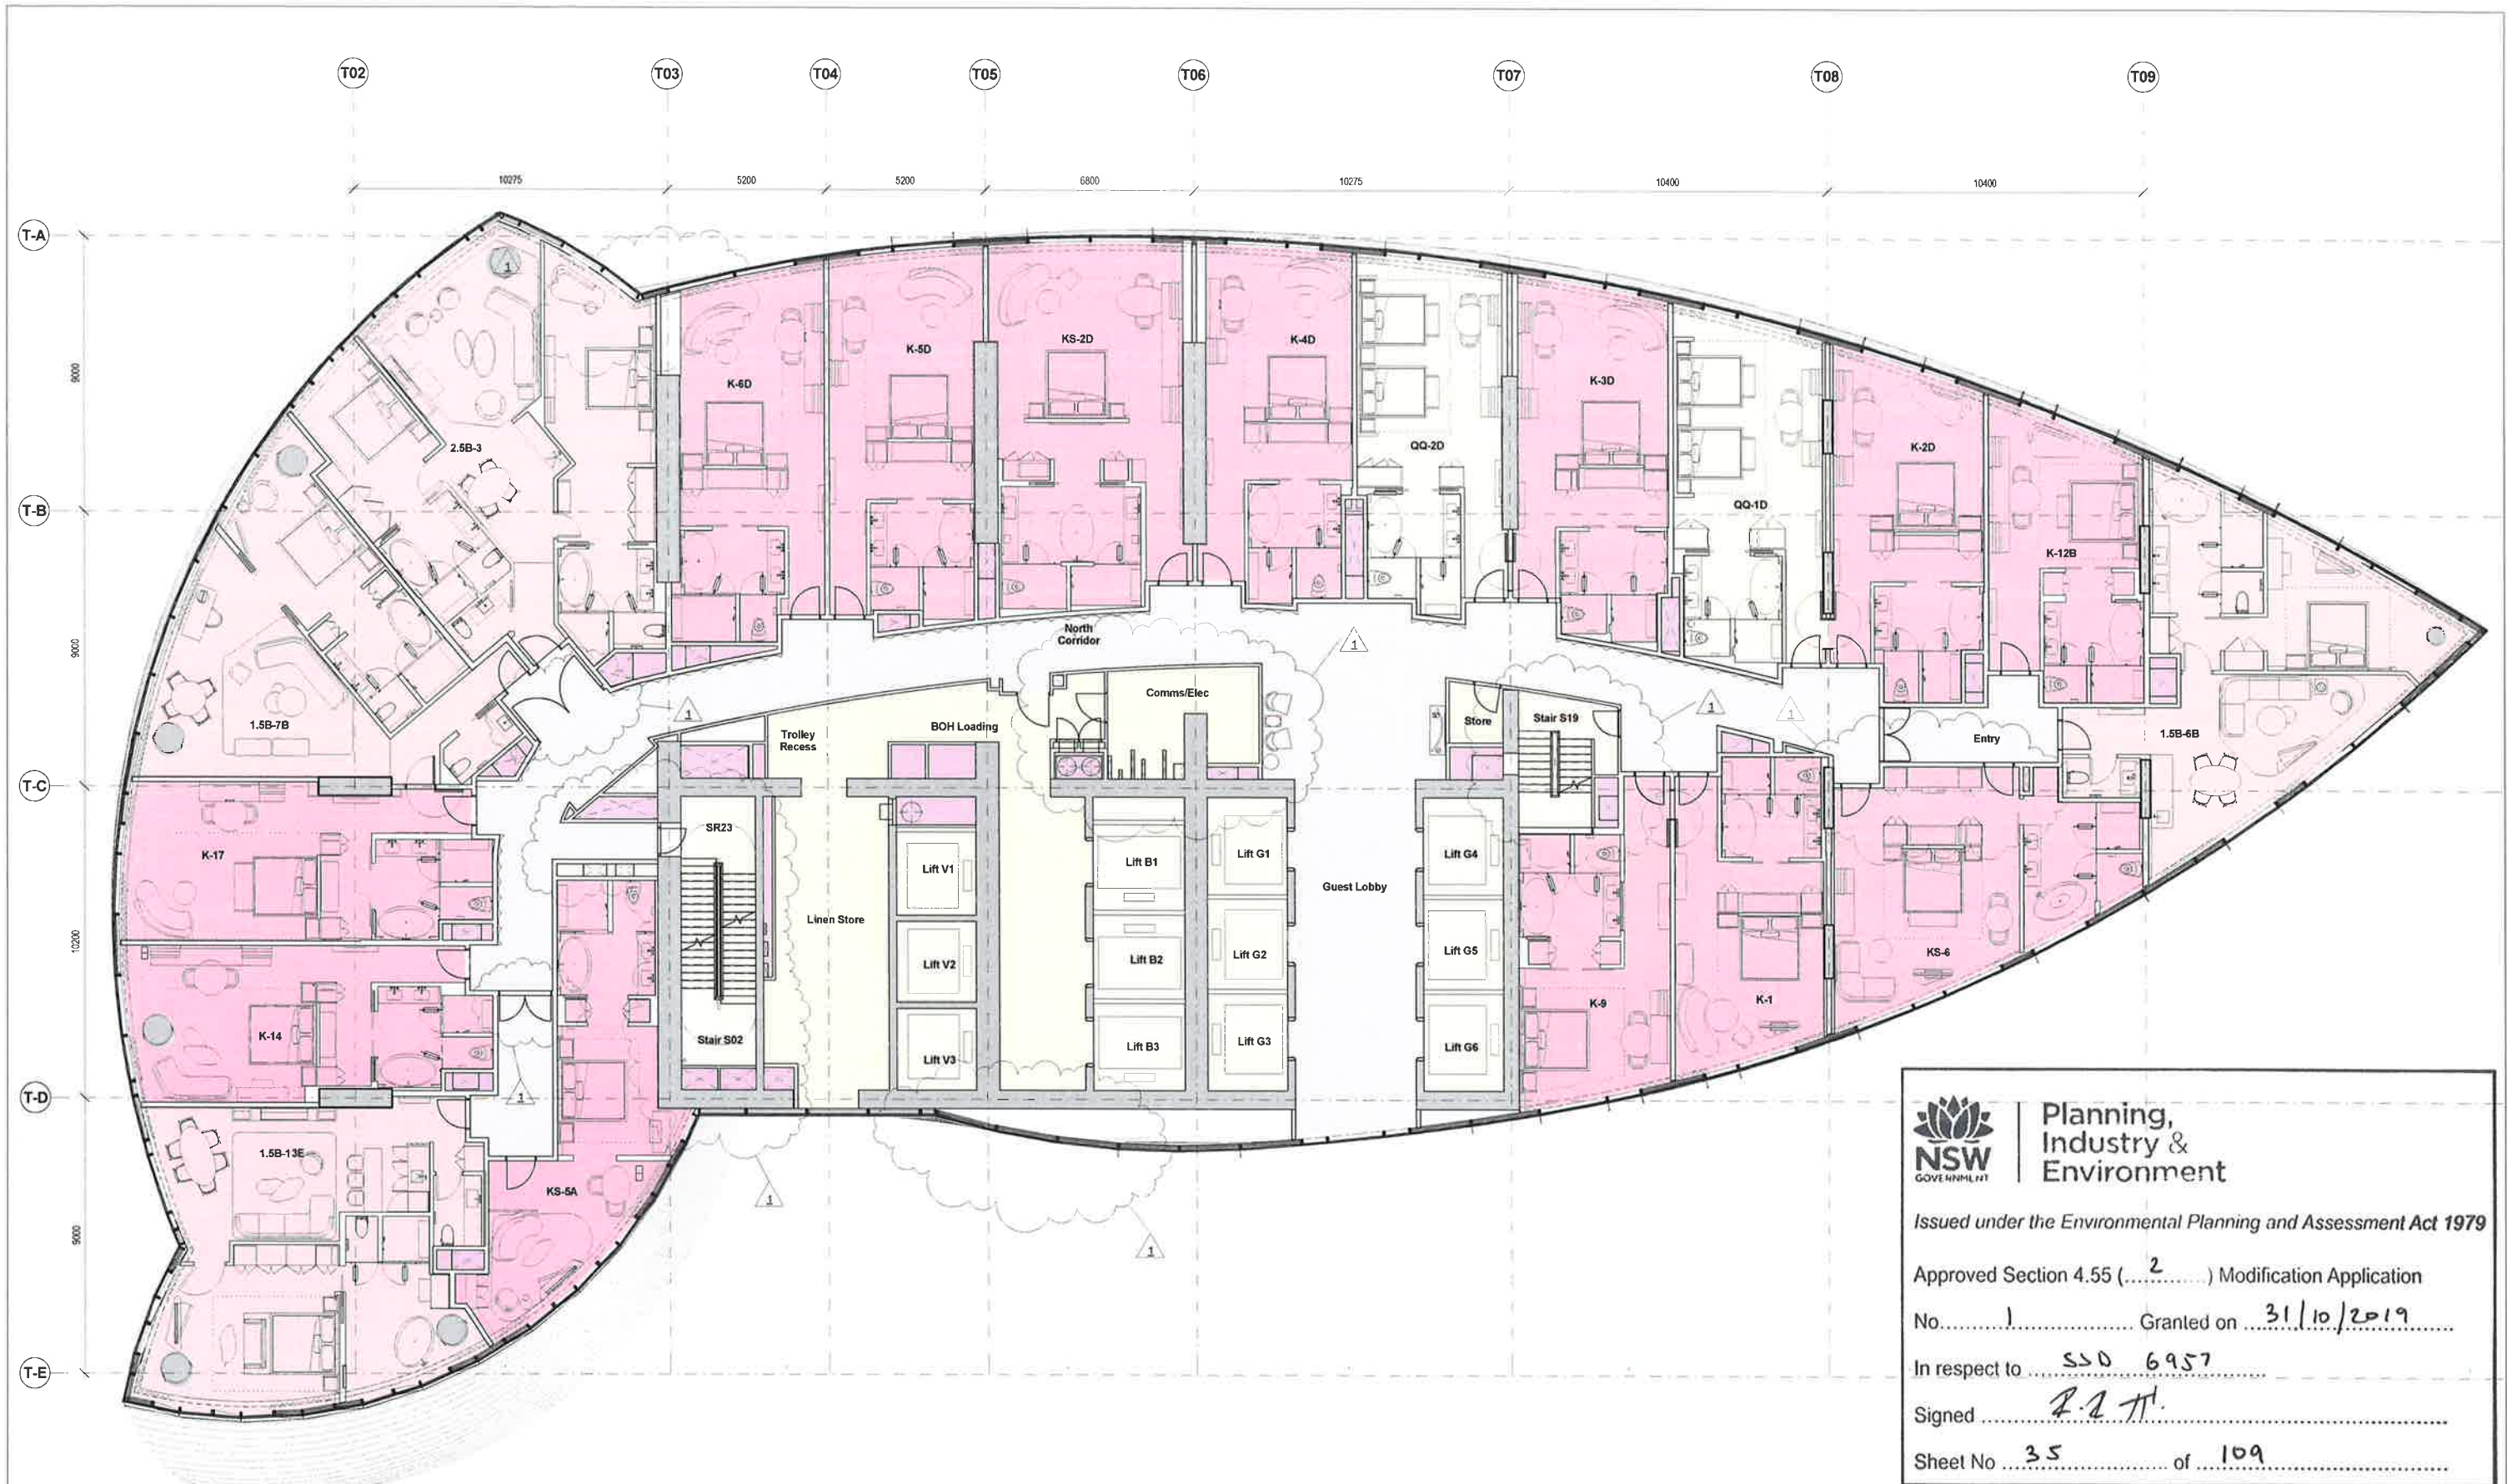

Planning,
Industry &
Environment

Issued under the Environmental Planning and Assessment Act 1979

Approved Section 4.55 (.....².....) Modification Application

No.....1..... Granted on 31/10/2019

In respect to SSO 6957

Signed P. J. H.

Sheet No 35 of 109

KING

KING SUITE

QUEEN

HOR. CIRCULATION

VERT. CIRCULATION

RISER

BOH

1 Level 19
1 : 100

Rev	Date	Description	By	Chd
00	17/03/2015	Planning Submission	CJ	AS
01	01/12/2017	Section 96 Amendment	WE	WE

Do not Scale. Use figured dimensions only. All dimensions to be checked on site.

All drawings to be read in conjunction with the Engineer's drawings.

Any discrepancies between consultants drawings to be reported to the Architect before any work commences.

The Contractor's attention is drawn to the Health & Safety matters identified in the Health & Safety plan as being potentially hazardous.

These items should not be considered as a complete and final list.

The Work Package Contractor's normal Health & Safety obligations still apply when undertaking constructional operations both on and off site.

Issue Status

Client

WilkinsonEyre

WilkinsonEyre Architects
33 Bowling Green Lane, London
EC1H 3BU, United Kingdom

+44 (0) 20 7608 7900 F
+44 (0) 20 7608 7901 F
www.wilkinsonEyre.com

Project
915.11 Crown Hotel Sydney


Title
Level 19 Plan

Scale @ A1
1 : 100

Drawing and CAD File Number
00915 - P - 1190 - TP

Rev
01

©WilkinsonEyre Architects Ltd

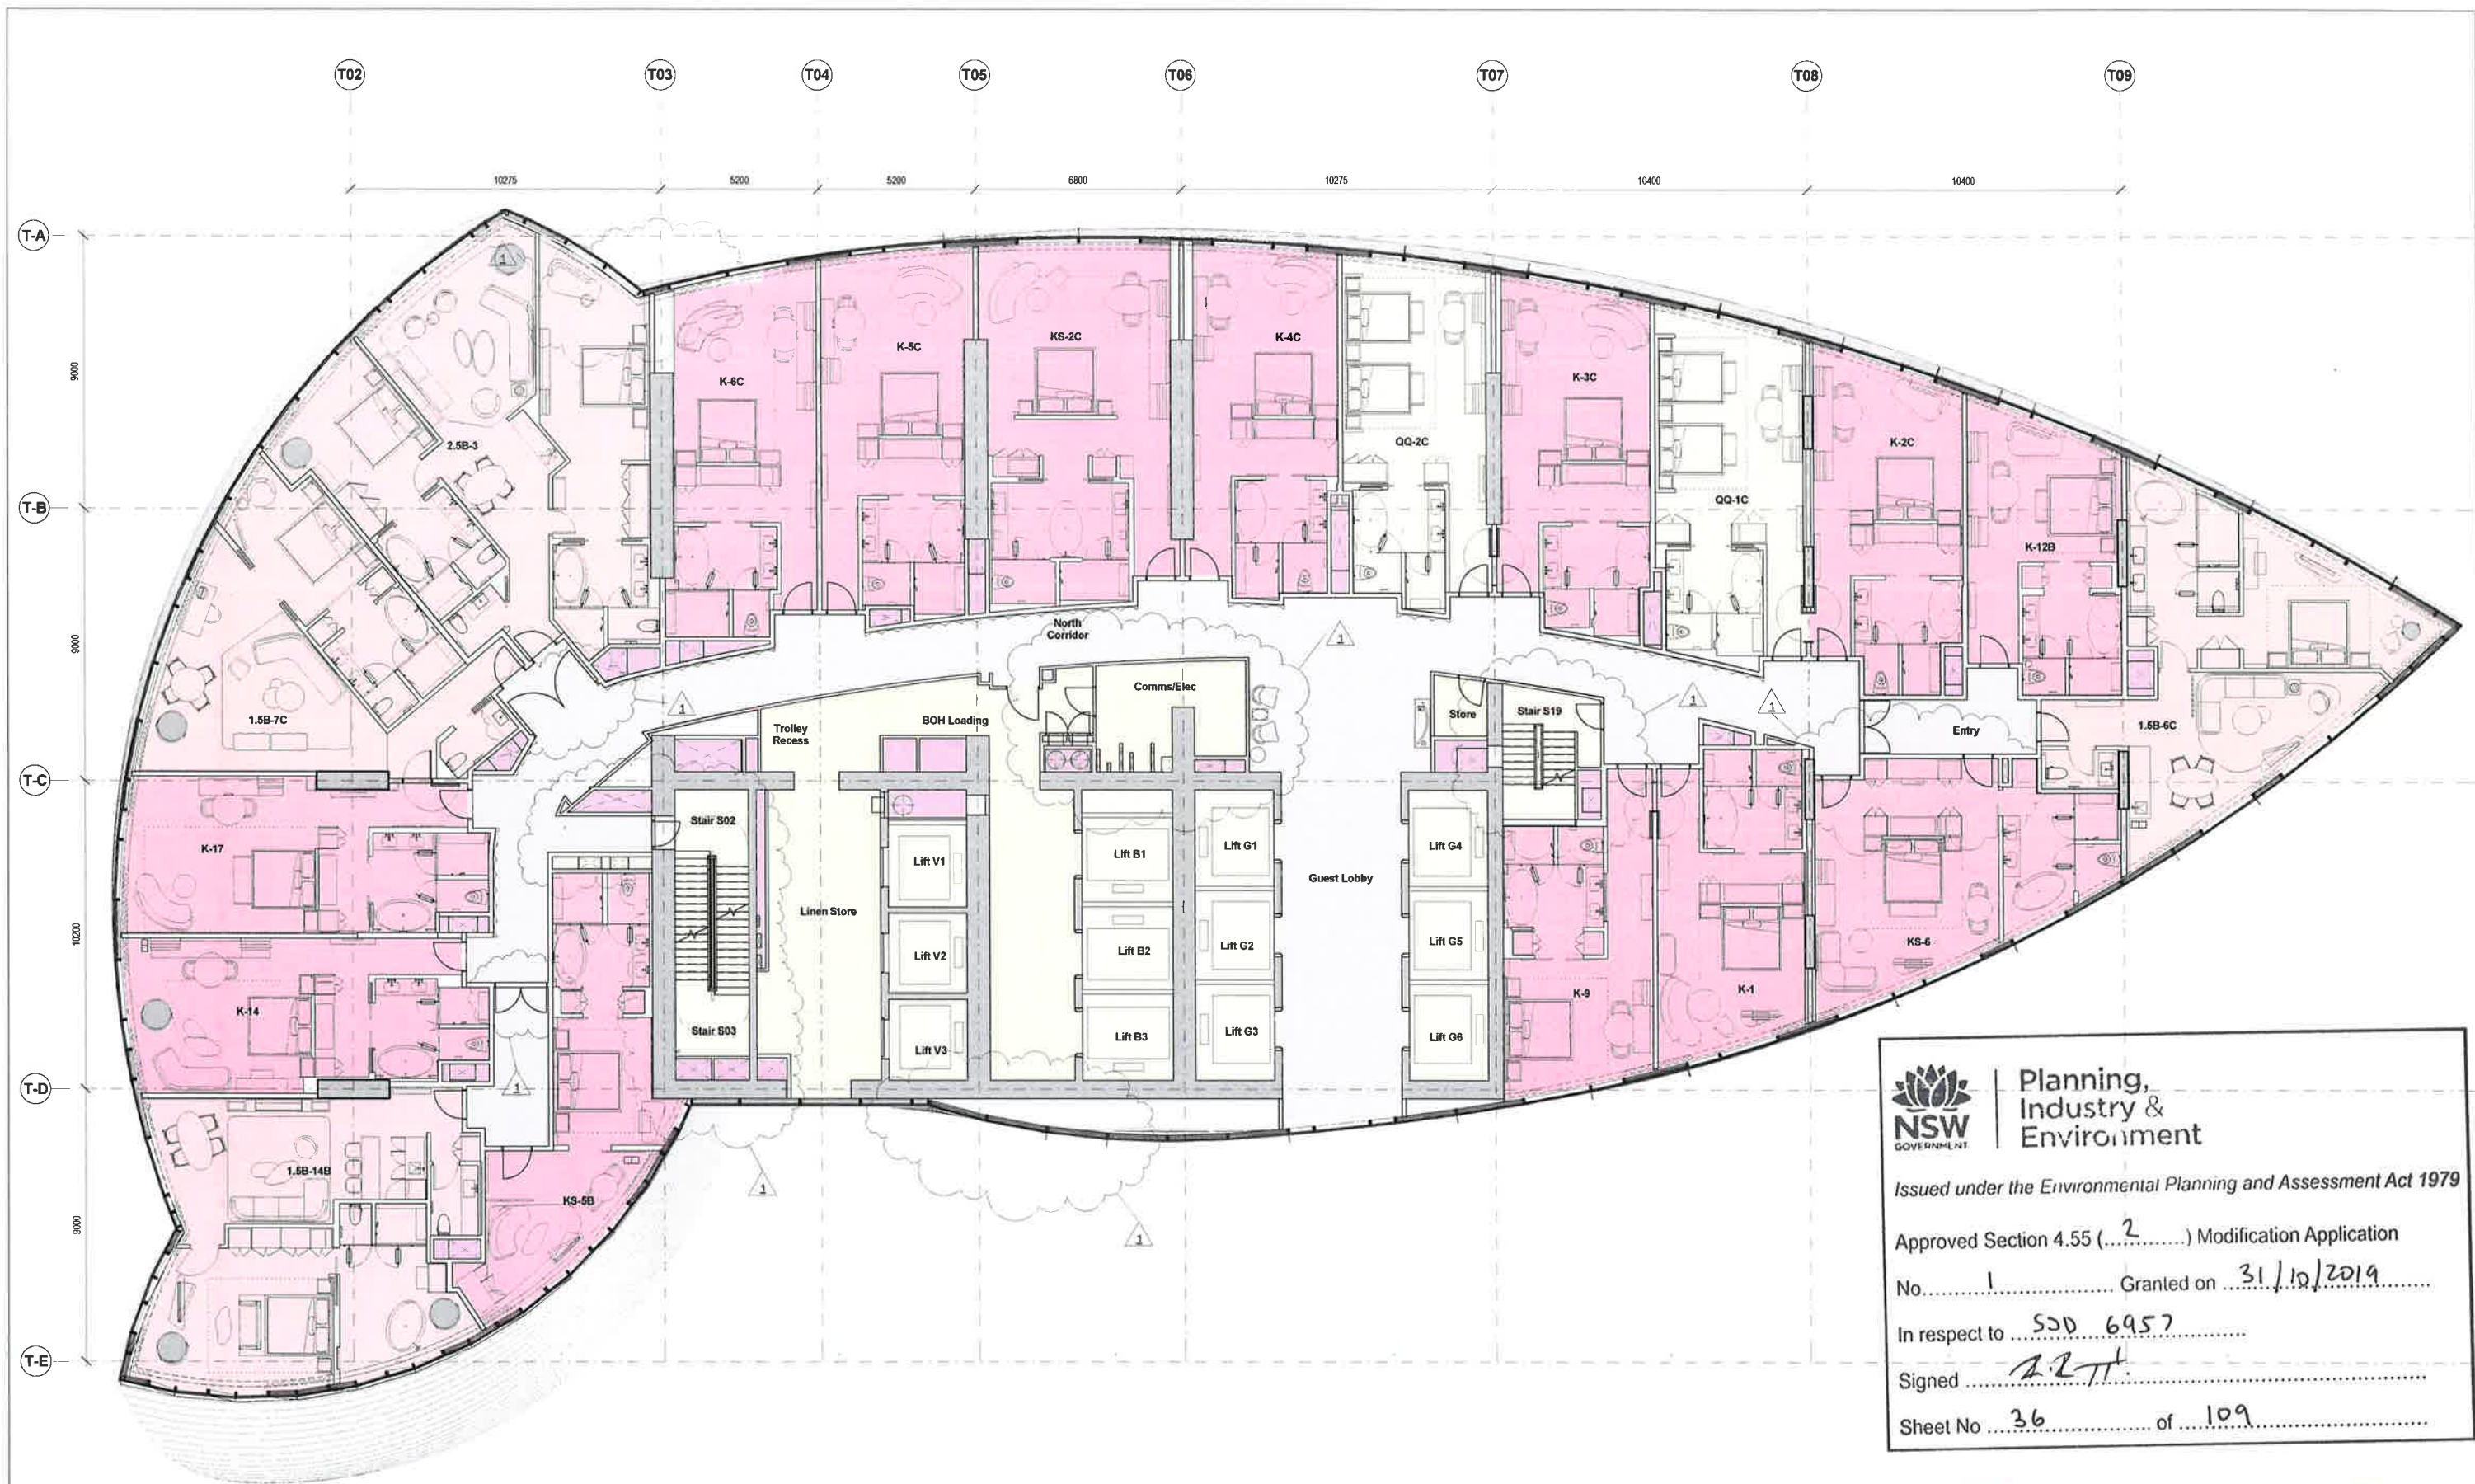

Planning,
Industry &
Environment

Issued under the *Environmental Planning and Assessment Act 1979*

Approved Section 4.55 (2) Modification Application

No. 1 Granted on 31/10/2019

In respect to SDD 6957

Signed A. J. J.

Sheet No 36 of 109

- KING

KING SUITE

QUEEN

HOR. CIRCULATION

VERT. CIRCULATION

RISER

BOH

1

Level 20

1 : 100

Rev	Date	Description	By	Chkd
00	17/03/2019	Planning Submission	CZ	AK
01	01/12/2017	Section 50 Amendment	WE	WE

Do not Scale: Use figured dimensions only. All dimensions to be checked on site.

All drawings to be read in conjunction with the Engineer's drawings.

Any discrepancies between consultants drawings to be reported to the Architect before any work commences.

The Contractor's attention is drawn to the Health & Safety matters identified in the Health & Safety plan as being potentially hazardous.

These items should not be considered as a complete and final list.

The Work Package Contractor's normal Health & Safety obligations still apply when undertaking constructional operations both on and off site.



Issue Status



Client



WilkinsonEyre

WilkinsonEyre Architects
33 Bowling Green Lane, London
EC1R 0BJ, United Kingdom

+44 (0) 20 7608 7900 T
+44 (0) 20 7608 7901 F
www.wilkinsonseyre.com

Project
915.11 Crown Hotel Sydney
Title
Level 20 Plan

Scale @ A1
1 : 100

Drawing and CAD File Number
00915 - P - 1200 - TP

Rev
01



Planning, Industry & Environment

Issued under the Environmental Planning and Assessment Act 1979

Approved Section 4.55 (..... 2) Modification Application

No..... 1 Granted on 31/10/2019

In respect to SSD 6957

Signed [Signature]

Sheet No 37 of 109

- KING
- KING SUITE
- QUEEN
- HOR. CIRCULATION
- VERT. CIRCULATION
- RISER
- BOH

1 Level 21
1 : 100

Rev	Date	Description	By	Chkd
00	17/03/2015	Planning Submission	CZ	AK
01	01/12/2017	Section 96 Amendment	WE	WE

Do not Scale. Use figured dimensions only. All dimensions to be checked on site.

All drawings to be read in conjunction with the Engineer's drawings.

Any discrepancies between consultants' drawings to be reported to the Architect before any work commences.

The Contractor's attention is drawn to the Health & Safety matters identified in the Health & Safety plan as being potentially hazardous.

These drawings should not be considered as a complete and final set.

The Work Package Contractor's normal Health & Safety obligations still apply when undertaking constructional operations both on and off site.



WilkinsonEyre

Wilkinson Eyre Architects
33 Bowling Green Lane, London
EC1R 9BJ, United Kingdom

+44 (0) 20 7605 7500 T
+44 (0) 20 7605 7901 F
www.wilkinson-eyre.com

Project 915.11 Crown Hotel Sydney	Scale @ A1 1 : 100	Drawing and CAD File Number 00915 - P - 1210 - TP	Rev 01
--------------------------------------	-----------------------	--	-----------





**Planning,
Industry &
Environment**

Issued under the *Environmental Planning and Assessment Act 1979*

Approved Section 4.55 (.....².....) Modification Application

No.....1..... Granted on 31/10/2019

In respect to SSD 6957

Signed [Signature]

Sheet No 38 of 109

- KING

KING SUITE

QUEEN

HOR. CIRCULATION

VERT. CIRCULATION

RISER

BOH

Rev	Date	Description	By	Chkd
00	17.03.2015	Planning Submission	CZ	AK
01	01.12.2017	Section 96 Amendment	WE	WE

Do not Scale. Use figured dimensions only. All dimensions to be checked on site.



All drawings to be read in conjunction with the Engineer's drawings.

Any discrepancies between consultant's drawings to be reported to the Architect before any work commences.

The Contractor's attention is drawn to the Health & Safety matters identified in the Health & Safety plan as being potentially hazardous.

These items should not be considered as a complete and final list.

The Work Package Contractor's normal Health & Safety obligations still apply when undertaking constructional questions both on and off site.

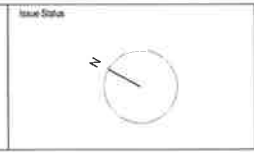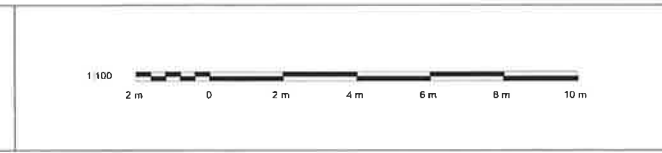

WilkinsonEyre

Wilkinson Eyre Architects
33 Bowling Green Lane, London
EC1A 3BU, United Kingdom

+44 (0) 20 7605 7800 T
+44 (0) 20 7601 7901 F
www.wilkinson eyre.com


Project
915.11 Crown Hotel Sydney

Title
Level 22 Plan

Scale @ A1
1 : 100

Drawing and CAD File Number
00915 - P - 1220 - TP

Rev
01

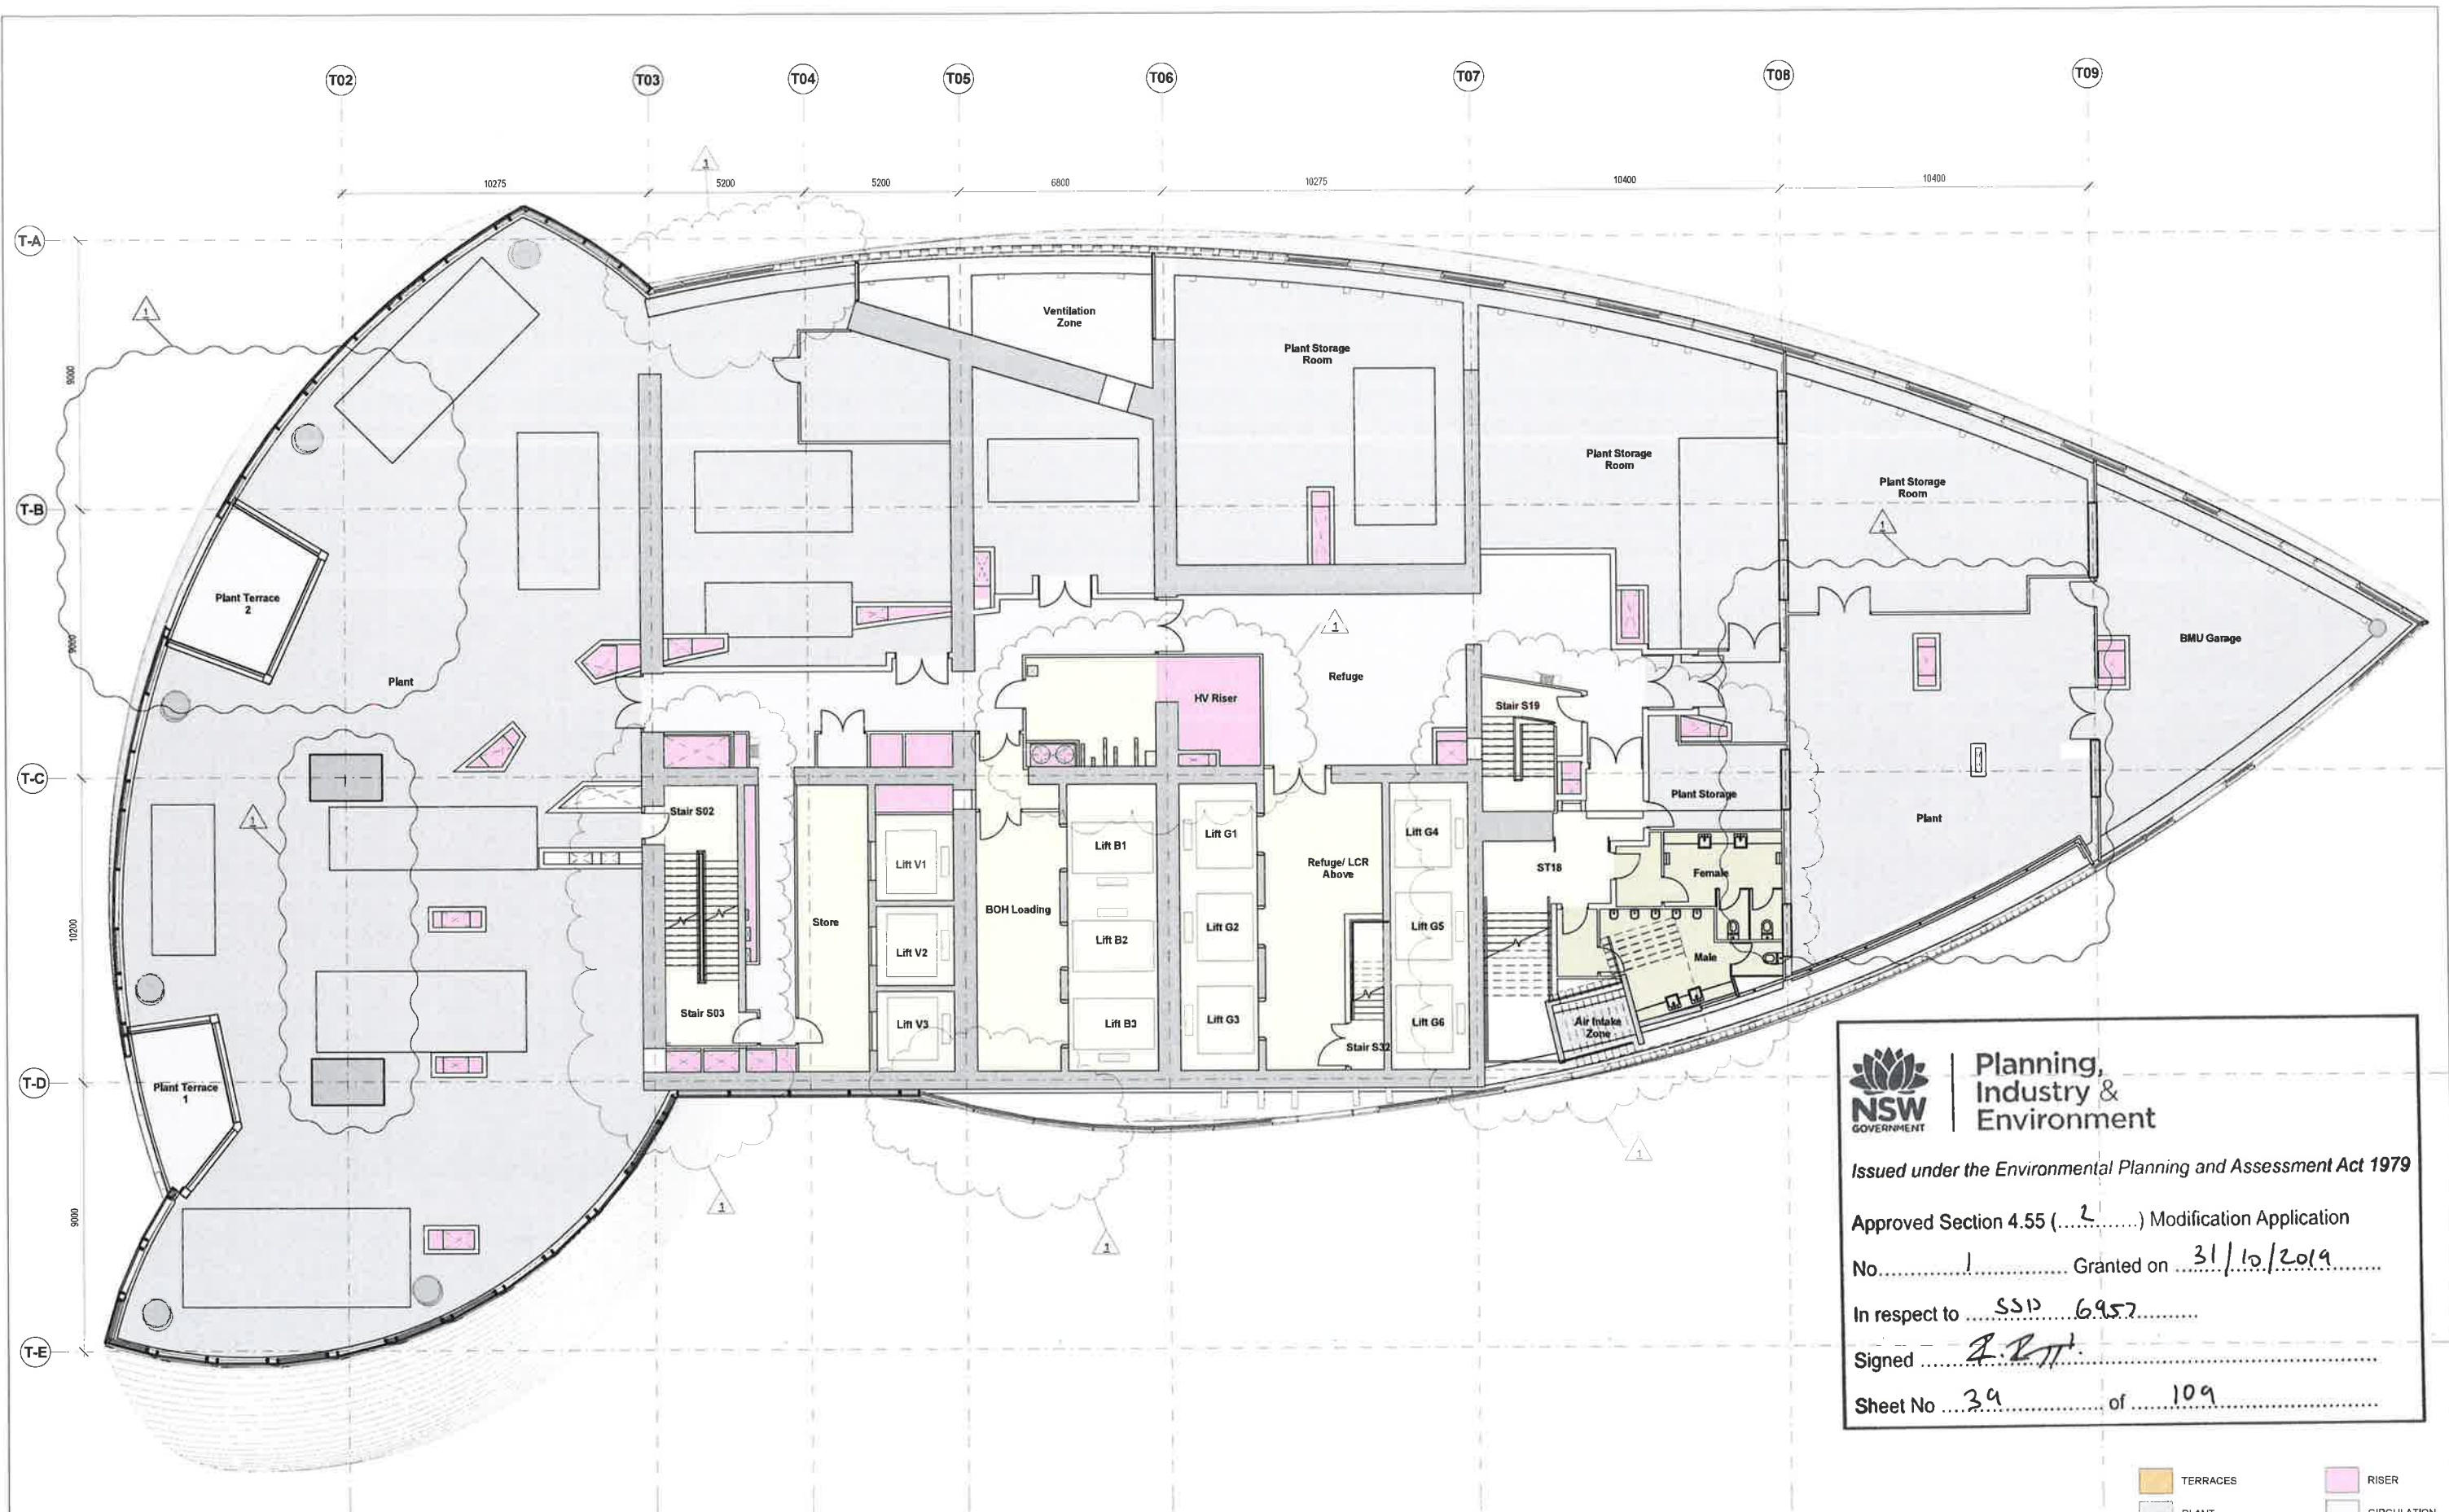

Planning,
Industry &
Environment

Issued under the Environmental Planning and Assessment Act 1979

Approved Section 4.55 (.....) Modification Application

No. 1 Granted on 31/10/2019

In respect to SS10 6957

Signed *[Signature]*

Sheet No 39 of 109

- TERRACES

PLANT

CORES

RISER


CIRCULATION

BOH

1
Level 23
 1 : 100

Rev	Date	Description	By	Chkd
00	17.03.2015	Planning Submission	CZ	AK
01	01.12.2017	Section 96 Amendment	WE	WE

Do not Scale: Use figured dimensions only. All dimensions to be checked on site.
 All drawings to be read in conjunction with the Engineers' drawings.
 Any discrepancies between consultant's drawings to be reported to the Architect before any work commences.
 The Contractor's attention is drawn to the Health & Safety matters identified in the Health & Safety plan as being potentially hazardous.
 These items should not be considered as a complete and final list.
 The Work Package Contractor's normal Health & Safety obligations still apply when undertaking constructional operations both on and off site.

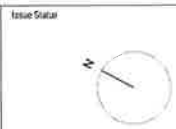


WilkinsonEyre
 WilkinsonEyre Architects
 33 Bond Street, Suite 100, Sydney, NSW 2009
 Tel: +61 (0) 2 955 7901
 Fax: +61 (0) 2 955 7901
 www.wilkinsoneye.com

Project
 915.11 Crown Hotel Sydney
 Title
 Level 23 Plan

Scale @ A1
 1 : 100

Drawing and CAD File Number
 00915 - P - 1230 - TP

Rev
 01

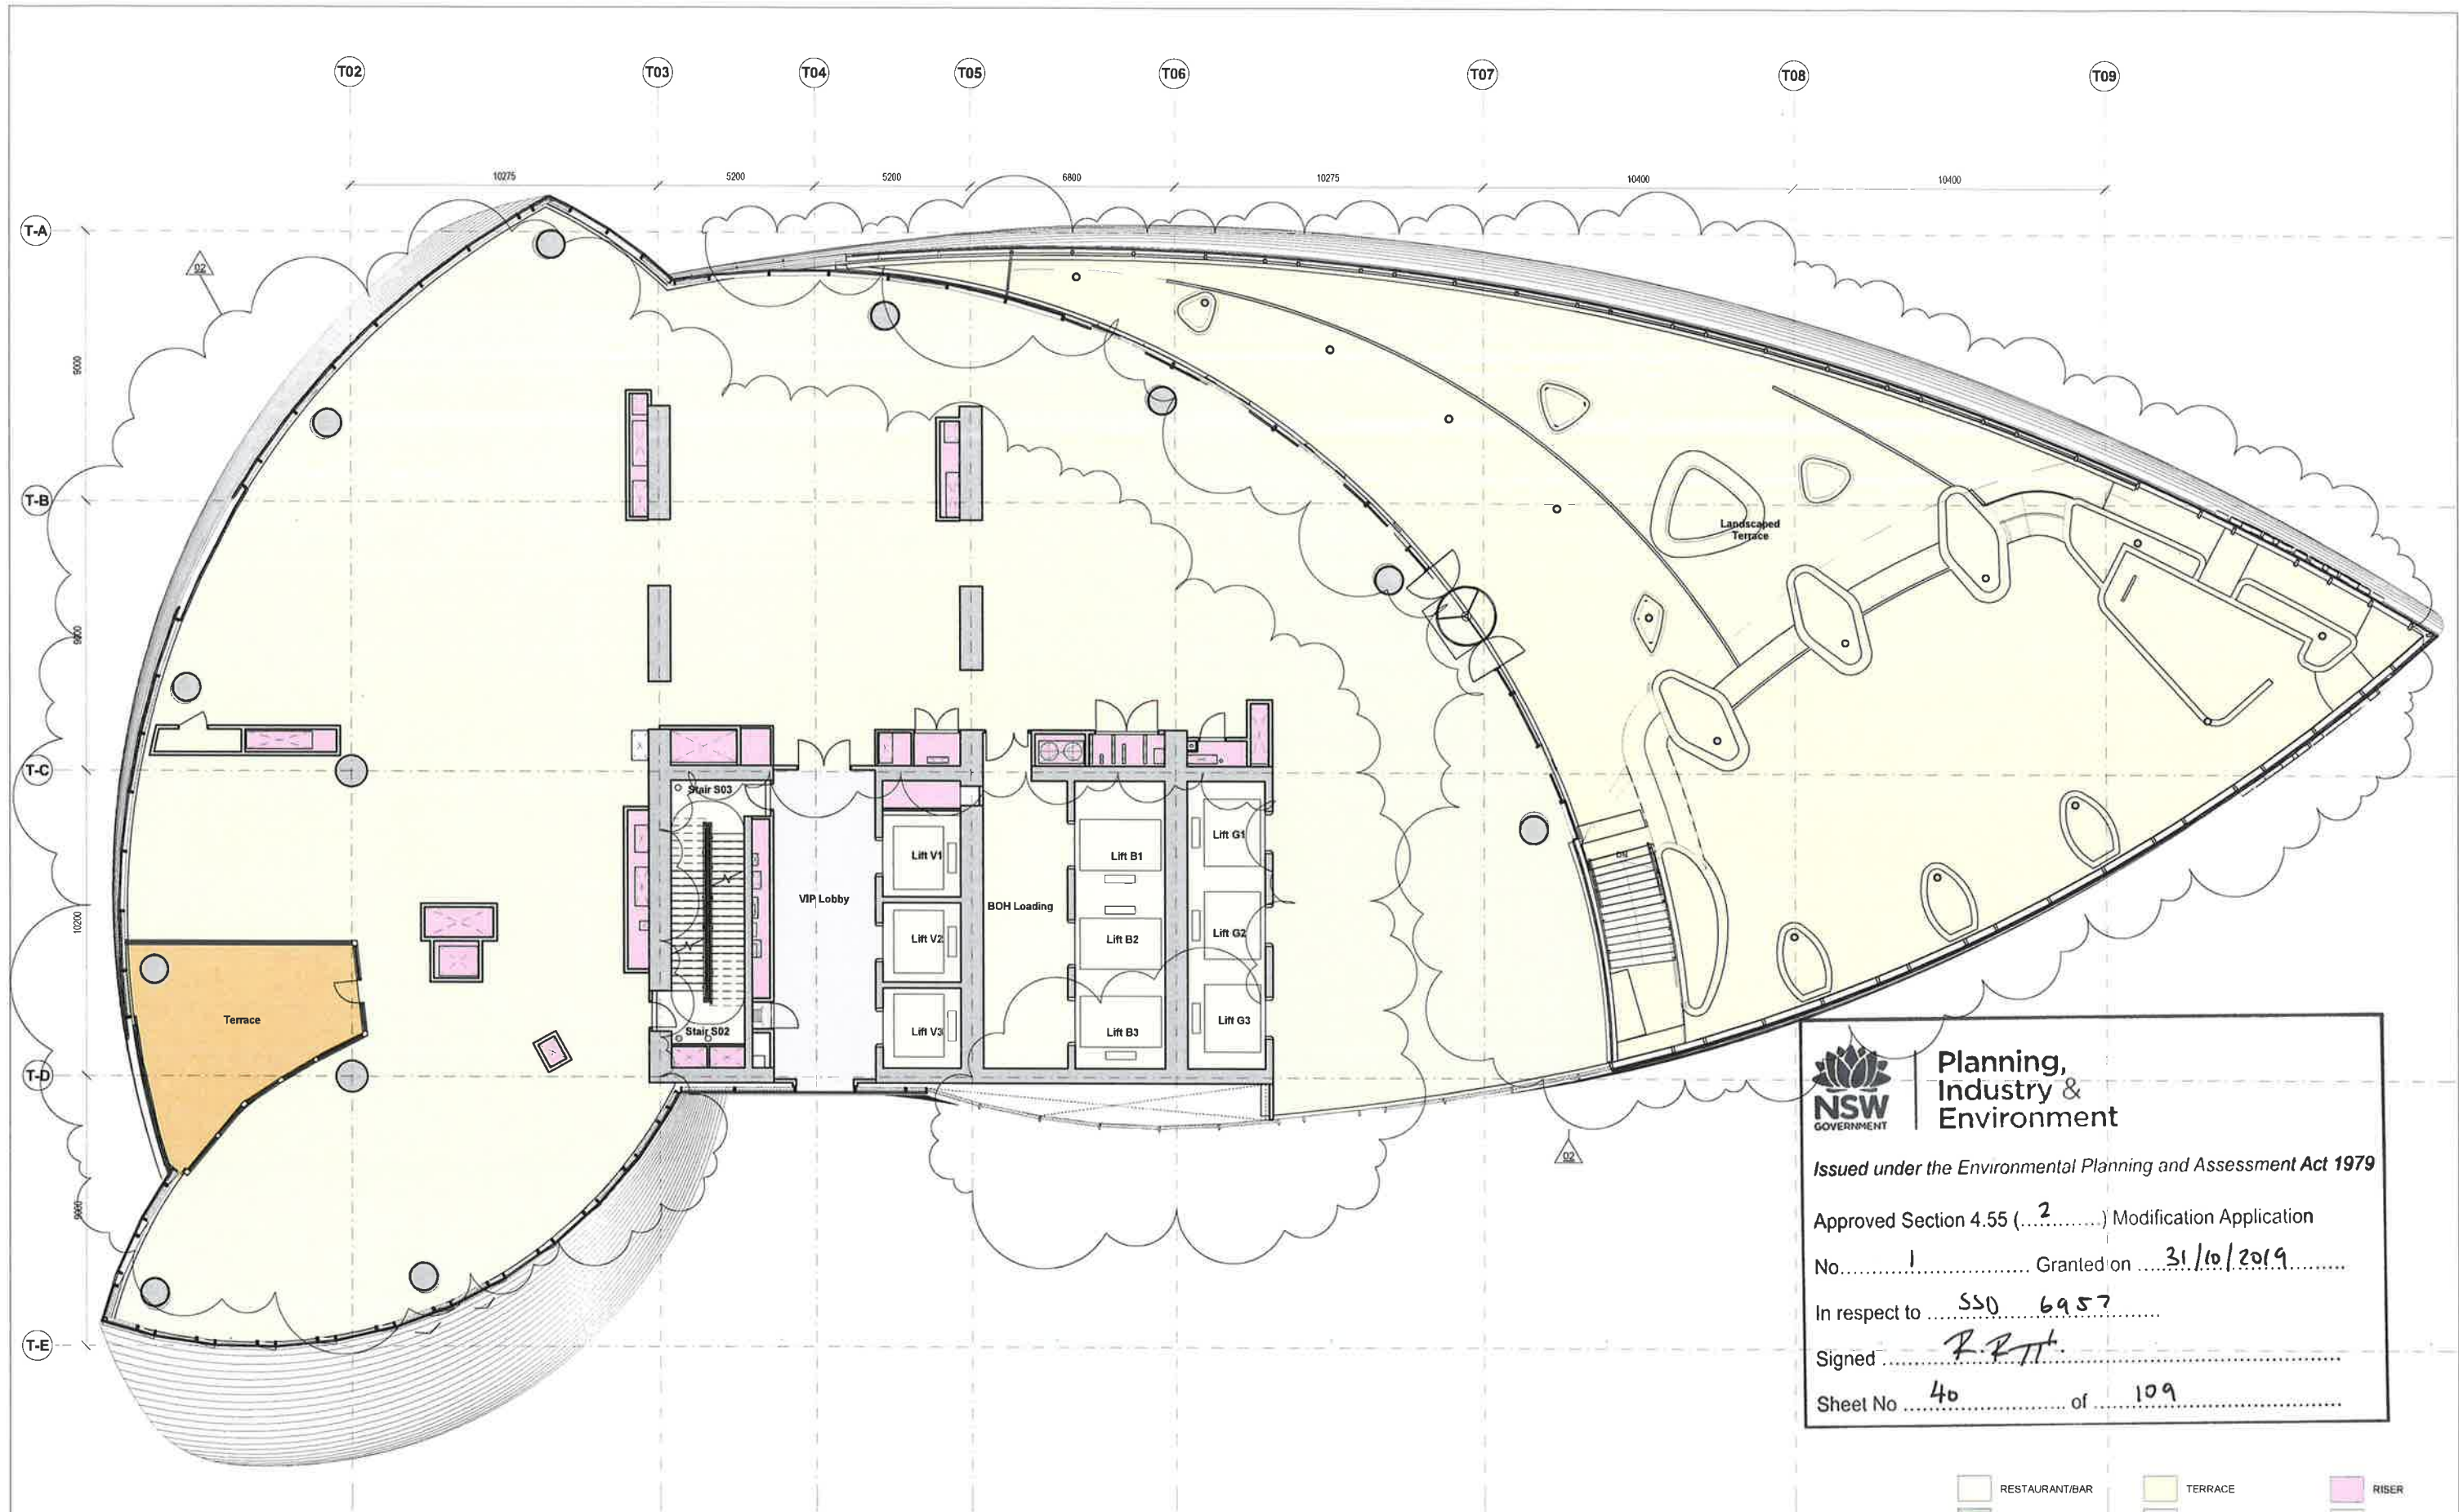

Planning,
Industry &
Environment

Issued under the Environmental Planning and Assessment Act 1979

Approved Section 4.55 (.....².....) Modification Application

No. 1 Granted on 31/10/2019


In respect to SSO 6957

Signed *P. P. H.*

Sheet No. 40 of 109

- | | | |
|----------------|-------------------|-------|
| RESTAURANT/BAR | TERRACE | RISER |
| LOBBY | HOR. CIRCULATION | BOH |
| KITCHEN | VERT. CIRCULATION | PLANT |

1 Level 24
1 : 100

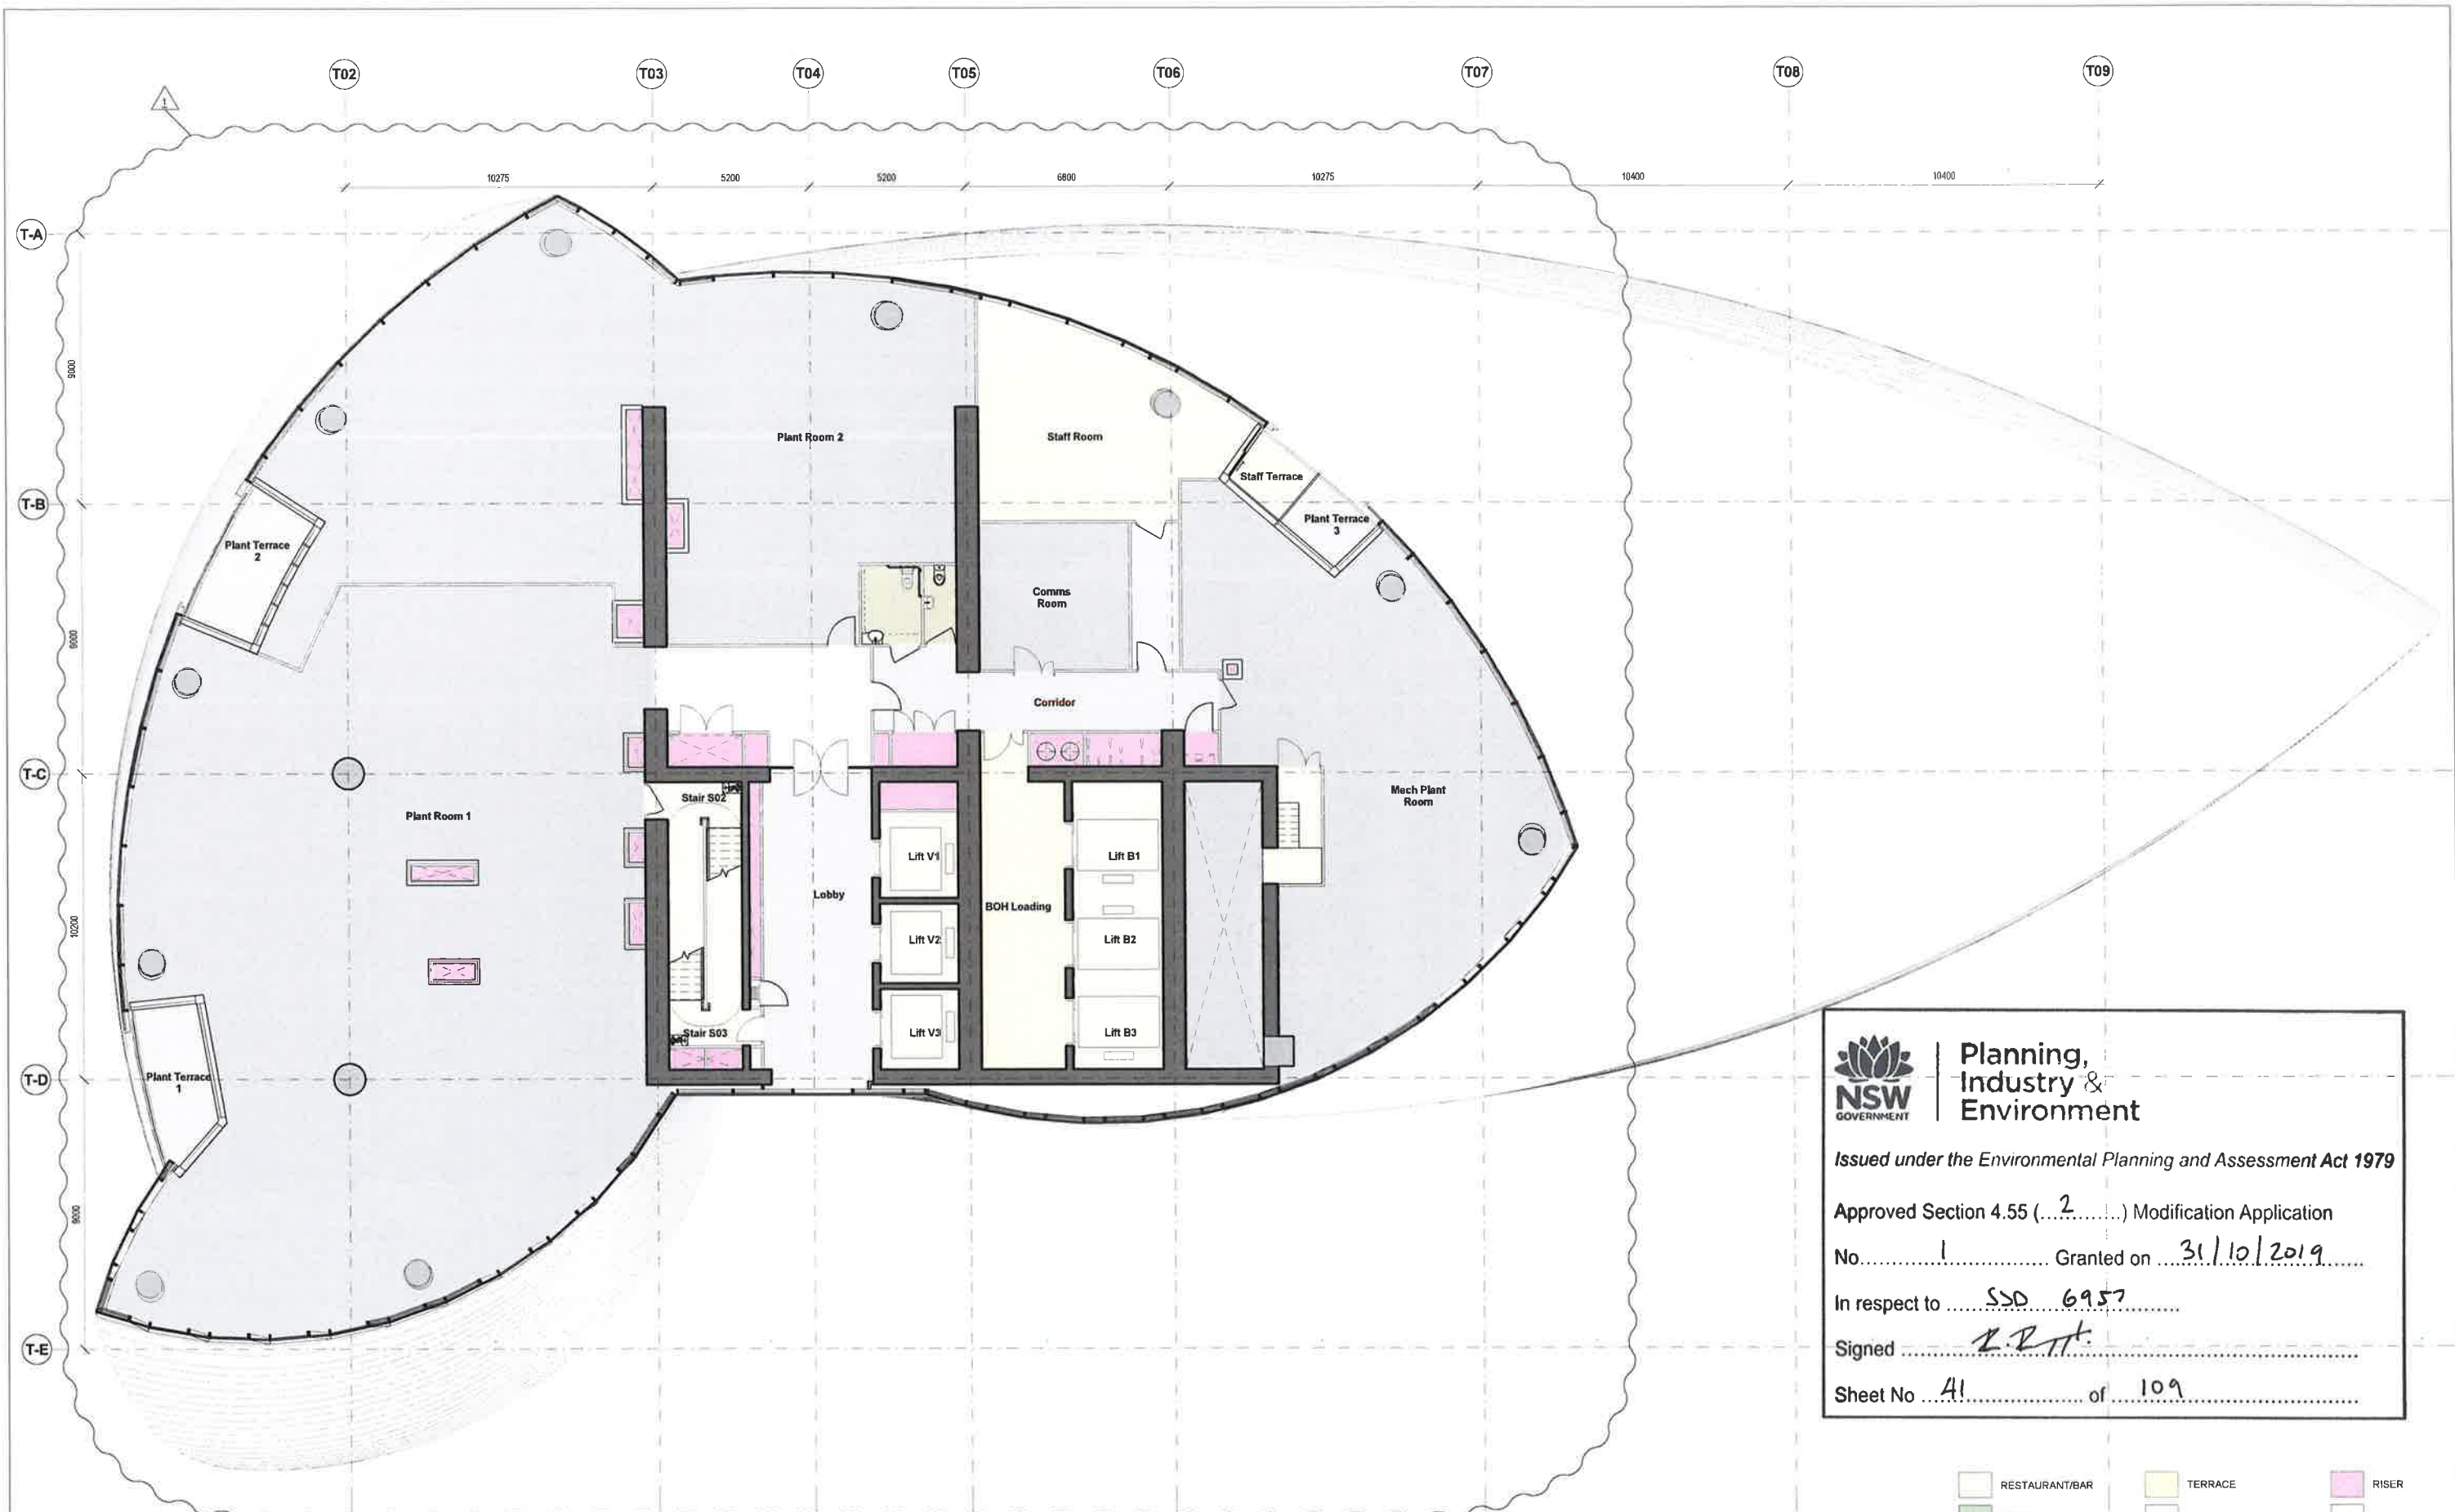

Planning,
Industry &
Environment

Issued under the Environmental Planning and Assessment Act 1979

Approved Section 4.55 (.....2.....) Modification Application

No.....1..... Granted on 31/10/2019

In respect to SSD 6957

Signed [Signature]

Sheet No 41 of 109

- RESTAURANT/BAR

LOBBY

KITCHEN

TERRACE

HOR. CIRCULATION

VERT. CIRCULATION

RISER

BOH

PLANT

1 Level 25
 1 : 100





**Planning,
Industry &
Environment**

Issued under the Environmental Planning and Assessment Act 1979

Approved Section 4.55 (...2...) Modification Application

No. 1 Granted on 31/10/2019

In respect to S20 6957

Signed *A.P.T.*

Sheet No 42 of 109

- RESTAURANT/BAR

LOBBY

KITCHEN
- TERRACE

HOR. CIRCULATION

VERT. CIRCULATION
- RISER

BOH

PLANT

Rev	Date	Description	By	Chkd
01	17/03/2015	Planning Submission	CZ	AK
02	05/12/2017	Section 95 Amendment	WE	WE

Do not Scale: Use figured dimensions only. All dimensions to be checked on site.

All drawings to be read in conjunction with the Engineer's drawings.

Any discrepancies between consultant's drawings to be reported to the Architect before any work commences.

The Contractor's attention is drawn to the Health & Safety matters identified in the Health & Safety plan as being potentially hazardous.

These items should not be considered as a complete and final list.

The Work Package Contractor's normal Health & Safety obligations still apply when undertaking constructional operations both on and off site.

Issue Status



Client



WilkinsonEyre

Wilkinson Eyre Architects
53 Gosling Street, Lane, Hobart
TAS 7000
EC 1R 082, United Kingdom
+61 (0)20 7508 7800
+61 (0)20 7508 7811
www.wilkinsonseyre.com

Project
915.11 Crown Hotel Sydney
Title
Level 26 Plan

Scale @ A1
1 : 100

Drawing and CAD File Number
00915 - P - 1260 - TP

Rev
01

©WilkinsonEyre Architects Ltd



Planning,
Industry &
Environment

Issued under the Environmental Planning and Assessment Act 1979

Approved Section 4.55 (...2...) Modification Application

No.1..... Granted on 31/10/2019

In respect to SSD 6957

Signed [Signature]

Sheet No 43 of 109

- RESTAURANT/BAR

LOBBY

KITCHEN

TERRACE

HOR. CIRCULATION


VERT. CIRCULATION

RISER

BOH

PLANT

1 Level 27
1 : 100

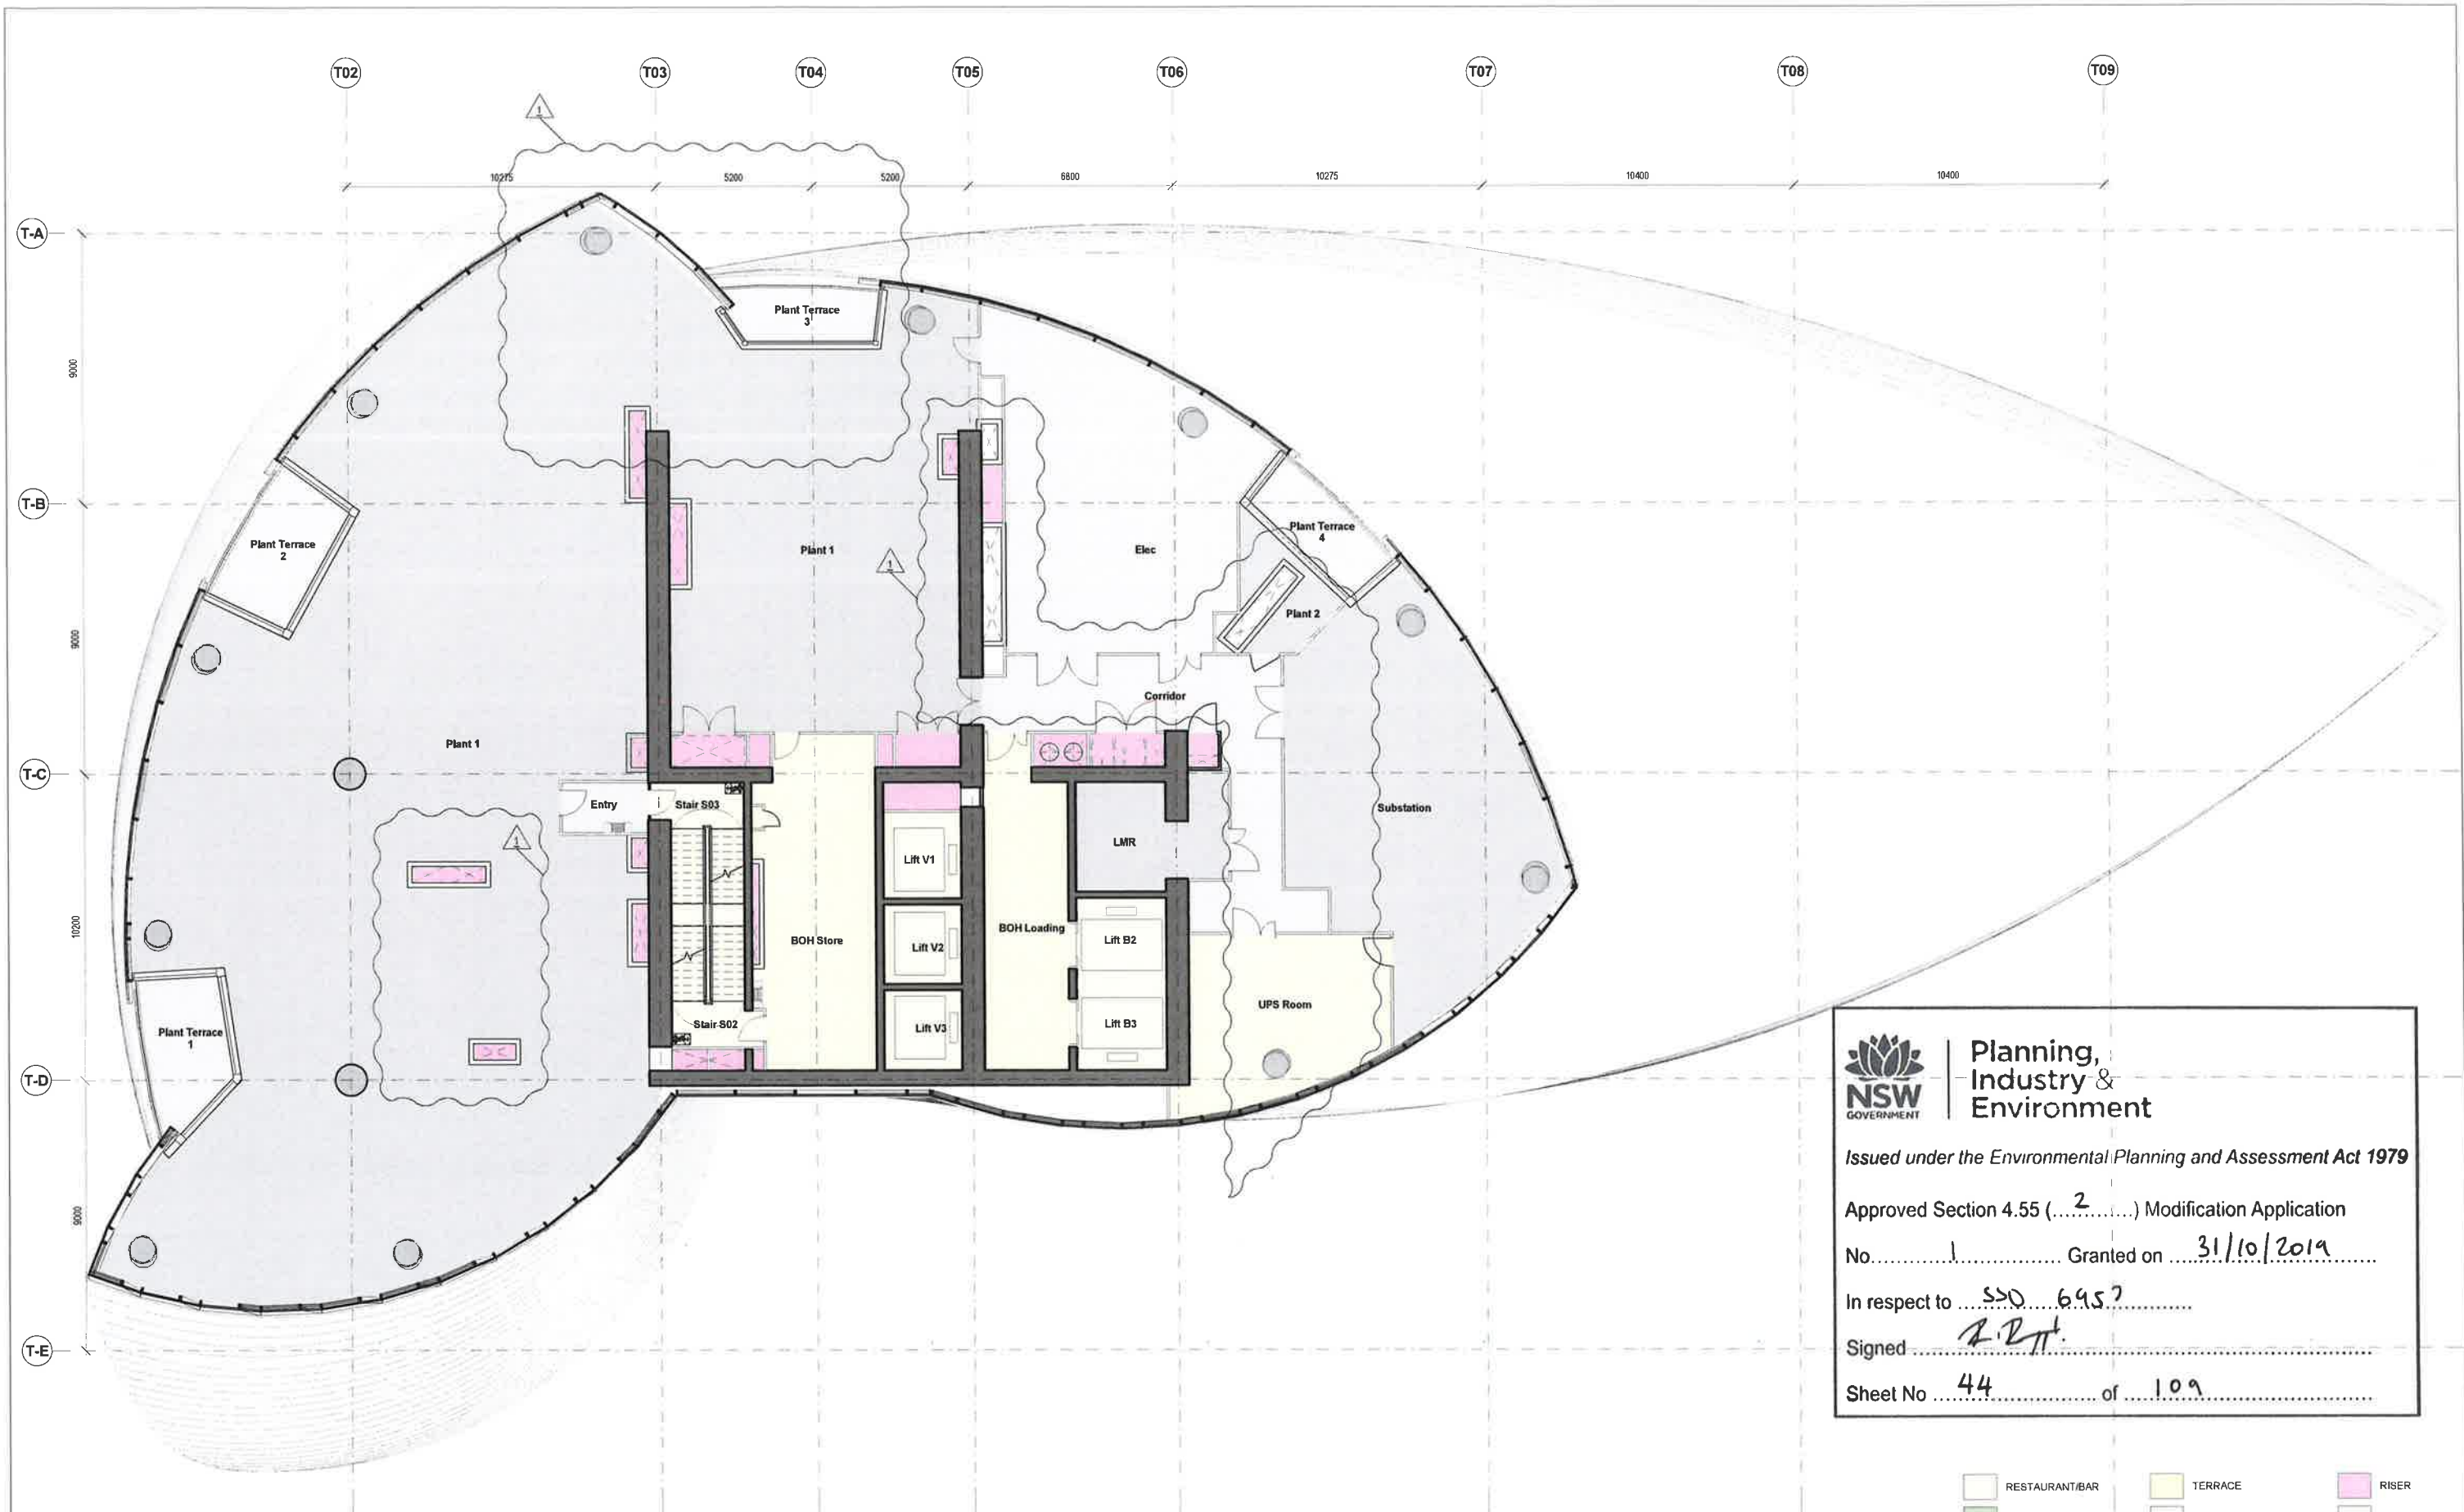

NSW GOVERNMENT | **Planning, Industry & Environment**

Issued under the *Environmental Planning and Assessment Act 1979*

Approved Section 4.55 (...²...) Modification Application

No.1..... Granted on 31/10/2019

In respect to S50 6.9.5.2

Signed [Signature]

Sheet No 44 of 109

- RESTAURANT/BAR
- LOBBY
- KITCHEN
- TERRACE
- HOR. CIRCULATION
- VERT. CIRCULATION
- RISER
- BOH
- PLANT

1 Level 28
1 : 100

Rev	Date	Description	By	Chkd
00	17.03.2015	Planning Submission	CZ	AK
01	01.12.2017	Section W Amendment	WE	WE

Do not Scale. Use figured dimensions only. All dimensions to be checked on site.


All drawings to be read in conjunction with the Engineer's drawings.

Any discrepancies between consultants drawings to be reported to the Architect before any work commences.

The Contractor's attention is drawn to the Health & Safety matters identified in the Health & Safety plan as being potentially hazardous.

These items should not be considered as a complete and final list.

The Work Package Contractor's normal health & safety obligations still apply when undertaking constructional operations both on and off site.

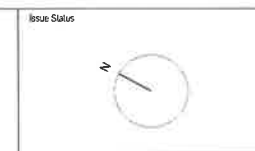


WilkinsonEyre

Wilkinson Eyre Architects
33 Bowling Green Lane, London
EC1R 0BZ United Kingdom

+44 (0) 20 7605 7900 T
+44 (0) 20 7605 7901 F
www.wilkinsonyre.com

Project 915.11 Crown Hotel Sydney	Scale @ A1 1 : 100	Drawing and CAD File Number 00915 - P - 1280 - TP	Rev 01
Title Level 28 Plan			

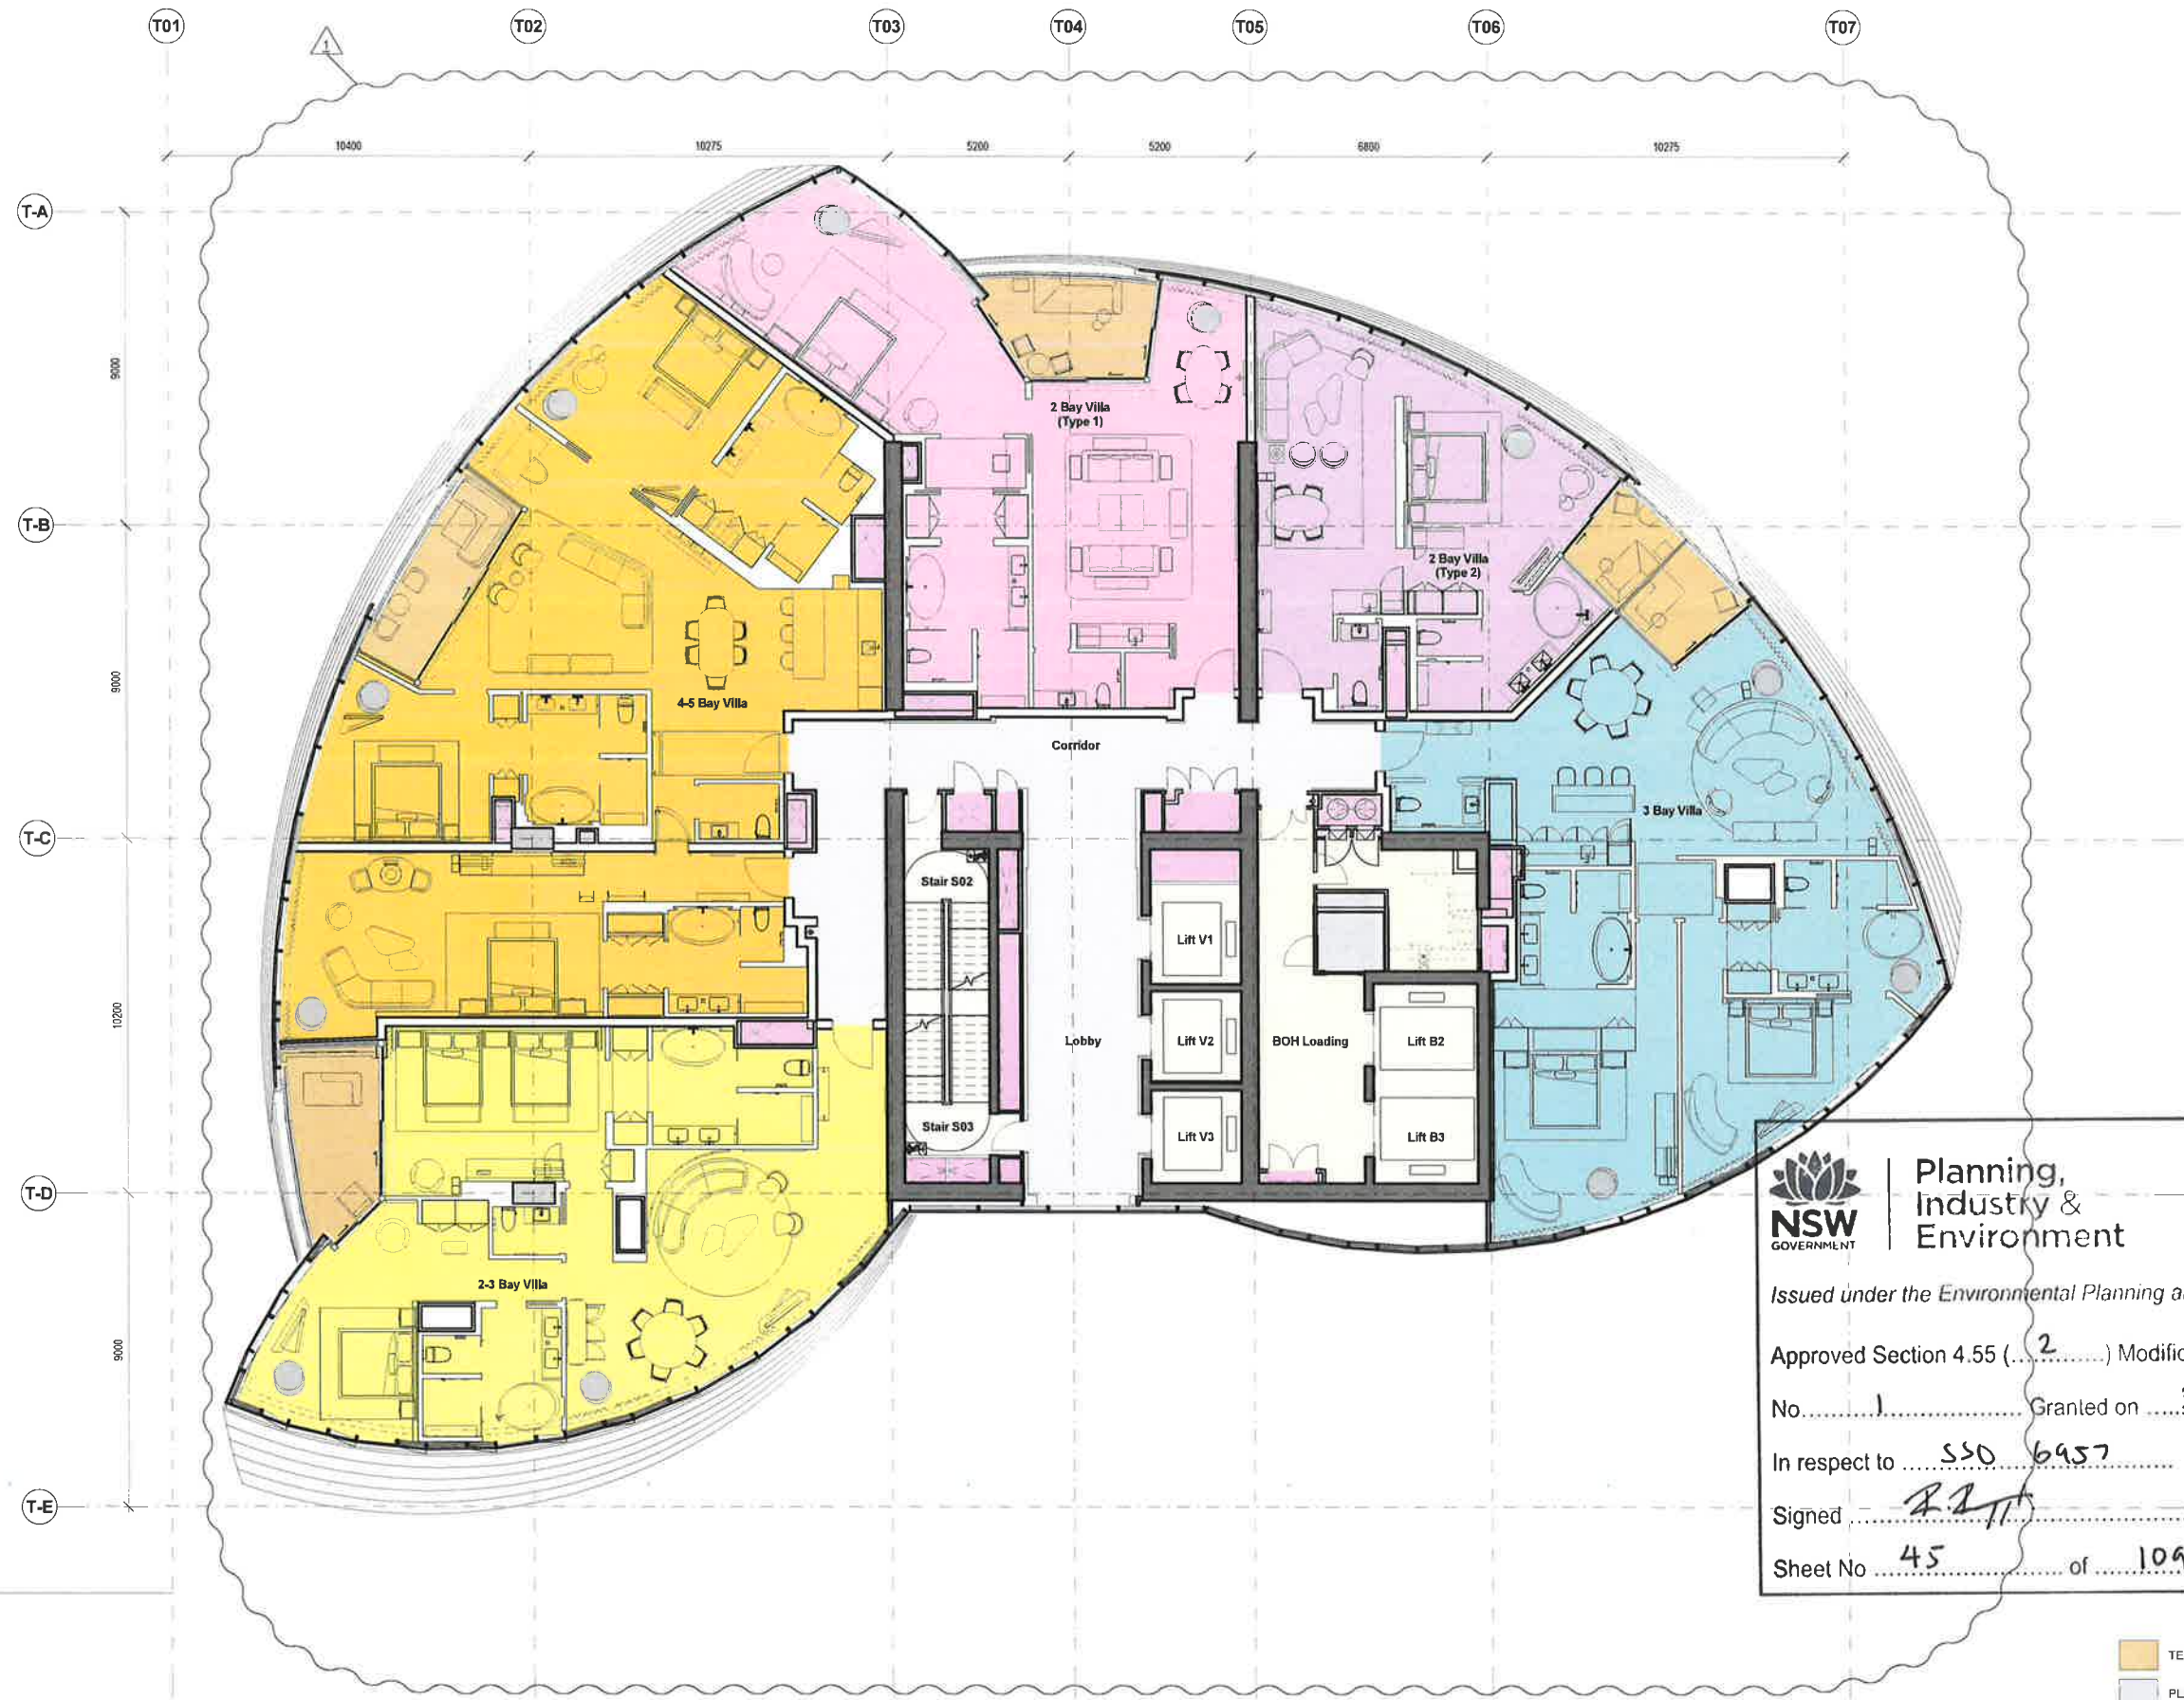


Planning, Industry & Environment
 Issued under the *Environmental Planning and Assessment Act 1979*
 Approved Section 4.55 (.....2.....) Modification Application
 No.....1..... Granted on 31/10/2019
 In respect to S50 6957
 Signed [Signature]
 Sheet No 45 of 109

- TERRACES
- RISER
- PLANT
- CIRCULATION
- CORES
- BOH

1 Level 29
 1 : 100

Rev	Date	Description	By	Chkd
00	17.05.2015	Planning Submission	AJ	AK
01	01.12.2017	Section 86 Amendment	WE	WE

Do not Scale. Use figured dimensions only. All dimensions to be checked on site.
 All drawings to be read in conjunction with the Engineer's drawings.
 Any discrepancies between consultant drawings to be reported to the Architect before any work commences.
 The Contractor's attention is drawn to the Health & Safety matters identified in the Health & Safety plan as being potentially hazardous.
 These items should not be considered as a complete and final list.
 The Work Package Contractor's normal Health & Safety obligations still apply when undertaking constructional operations both on and off site.



Issue Status



Client




WilkinsonEyre
 Wilkinson Eyre Architects
 55 Bowling Green Lane, London
 EC1A 0BJ, United Kingdom

+44 (0) 20 7600 7900 T
 +44 (0) 20 7600 7901 F
 www.wilkinsonyre.com

Project: **915.11 Crown Hotel Sydney**
 Title: **Level 29 Plan**

Scale @ A1: **1 : 100**
 Drawing and CAD File Number: **00915 - P - 1290 - TP**

Rev 01

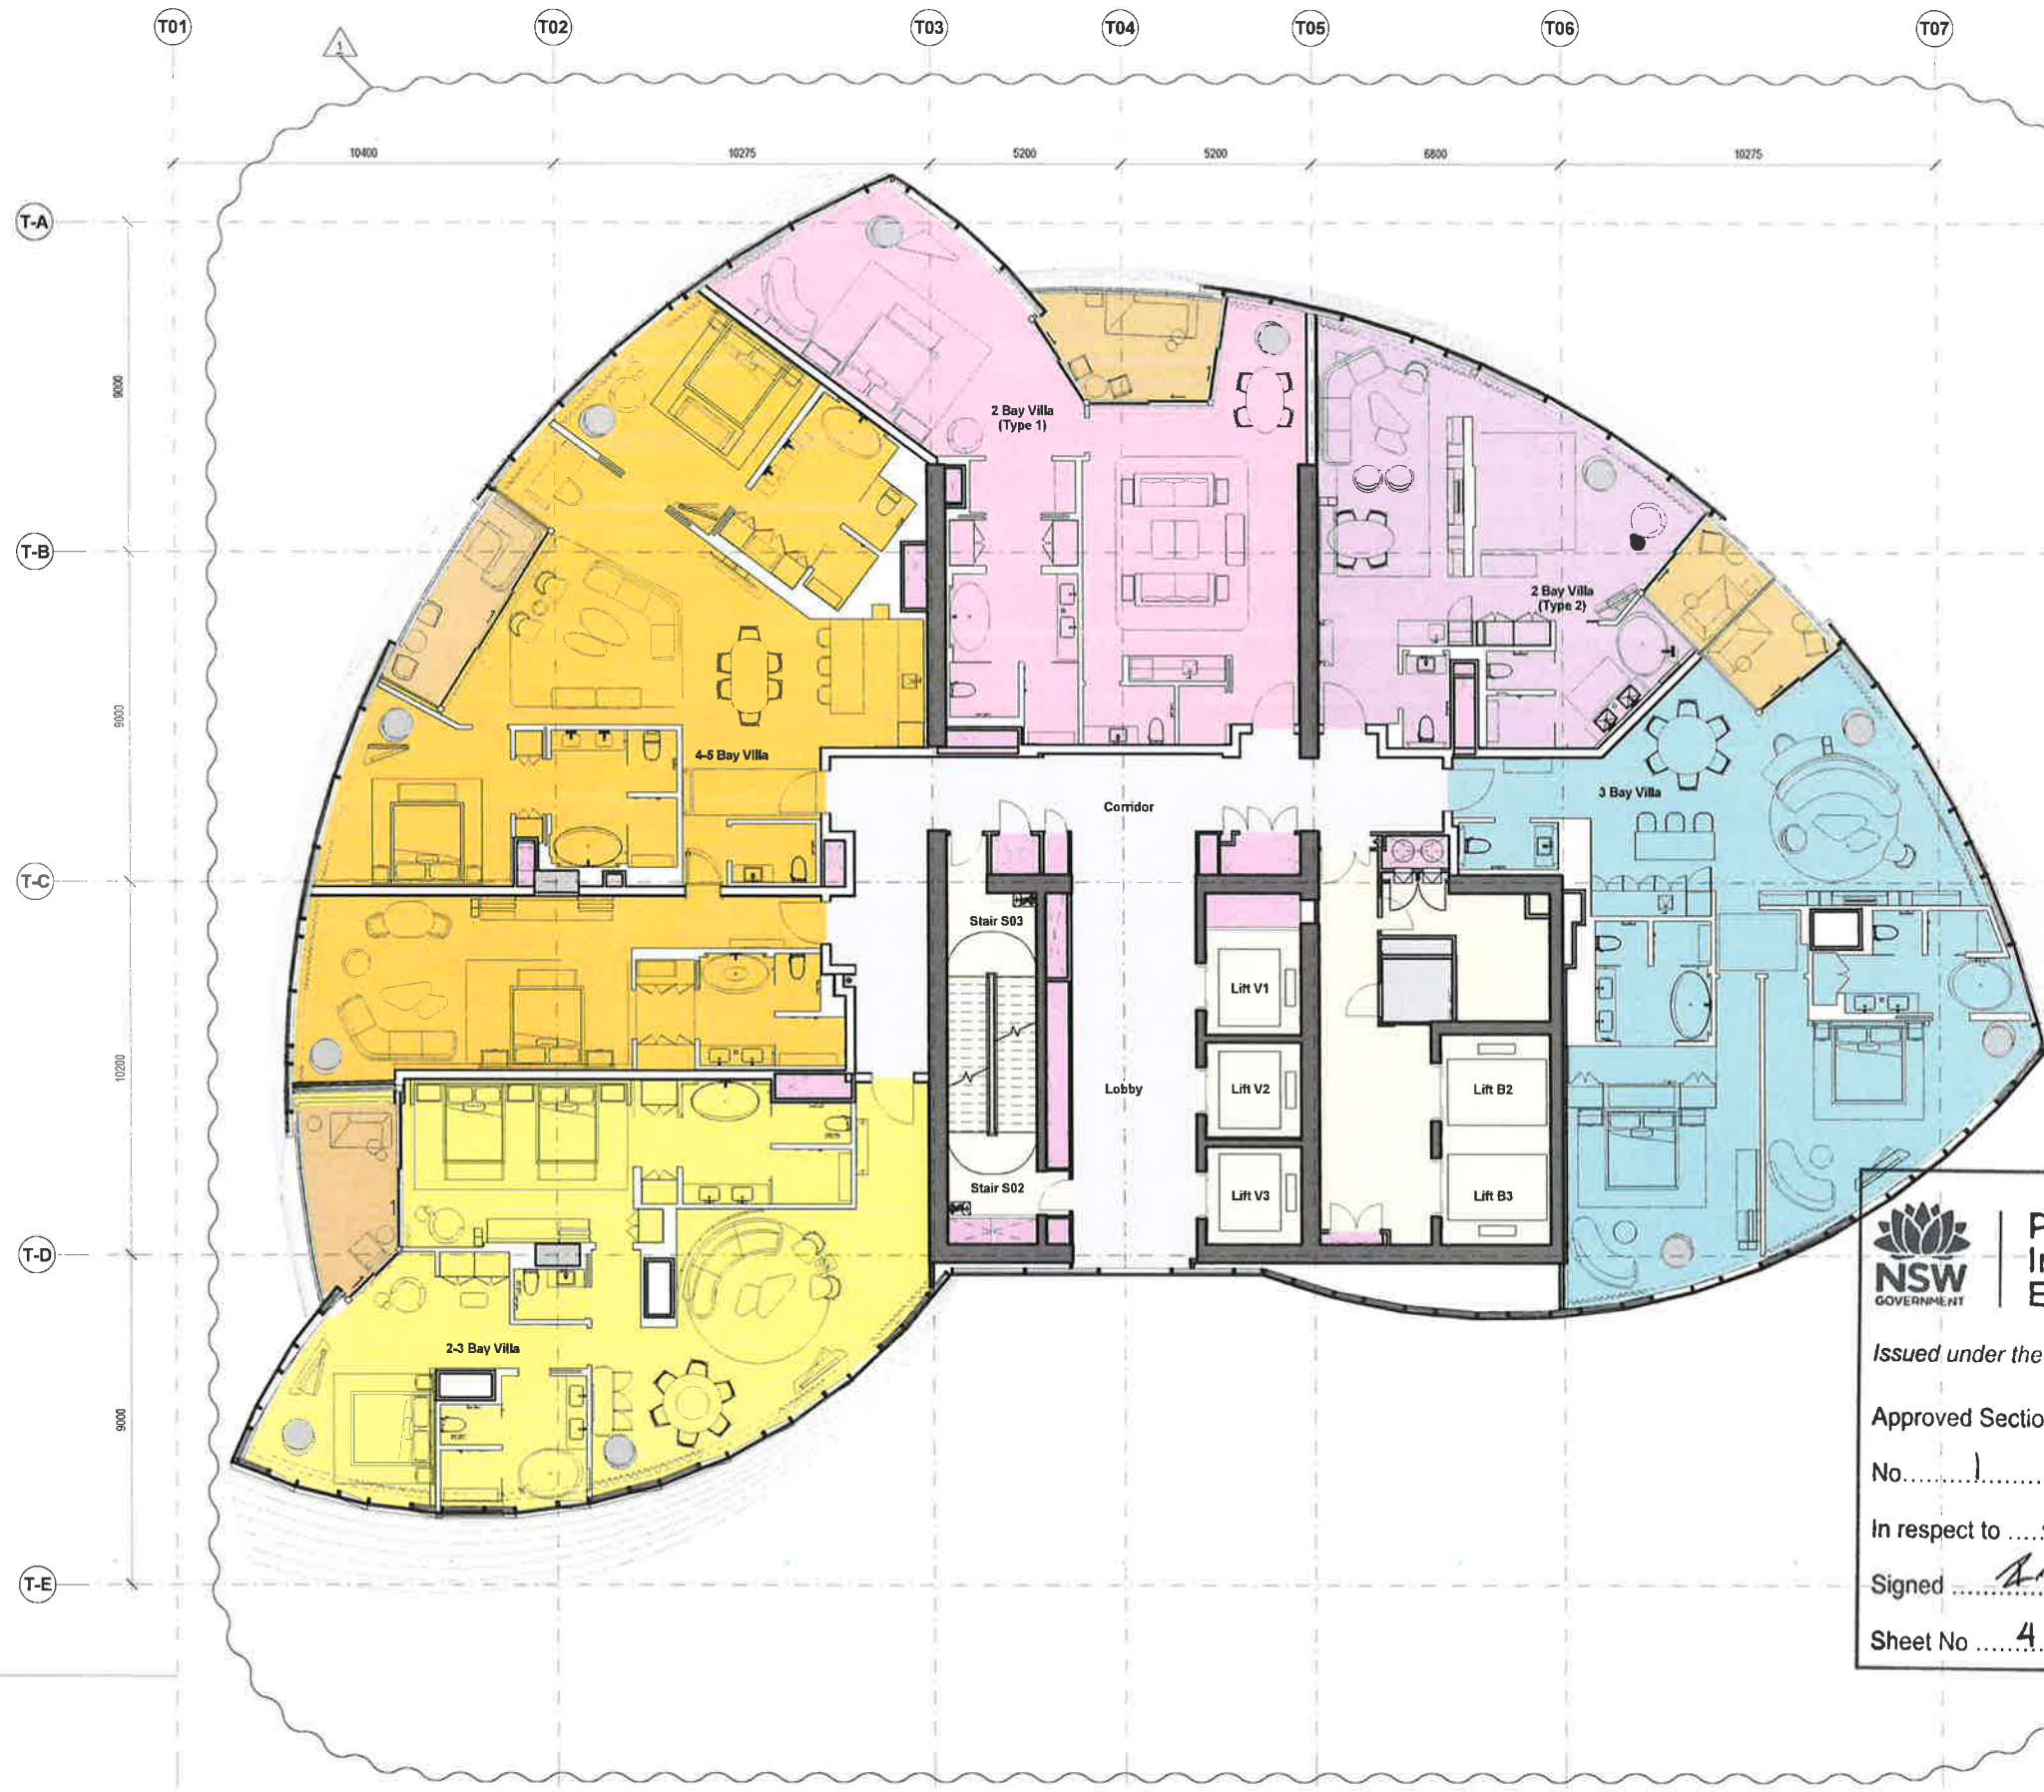



Planning,
Industry &
Environment

Issued under the *Environmental Planning and Assessment Act 1979*

Approved Section 4.55 (2) Modification Application

No. 1 Granted on 31/10/2019

In respect to SSD 6957

Signed [Signature]

Sheet No 46 of 109

- TERRACES

PLANT

CORES
- RISER

CIRCULATION

BOH

Rev	Date	Description	By	Chkd
00	17.03.2015	Planning Submission	AJ	MR
01	01.12.2017	Section 96 Amendment	WE	WE

Do not Scale. Use figured dimensions only. All dimensions to be checked on site.

All drawings to be read in conjunction with the Engineers' drawings.

Any discrepancies between consultants drawings to be reported to the Architect before any work commences.


The Contractor's attention is drawn to the Health & Safety matters identified in the Health & Safety plan as being potentially hazardous.

These items should not be considered as a complete and final list.

The Work Package Contractor's normal Health & Safety obligations still apply when undertaking constructional operations both on and off site.



Issue Status

 

Client



WilkinsonEyre

Wilkinson Eyre Architects
33 Basinghall Lane, London
EC1R 1BJ, United Kingdom

+44 (0) 20 7605 7000 T
+44 (0) 20 7603 7805 F
www.wilkinson-eyre.com


Project
915.11 Crown Hotel Sydney

Title
Level 30 Plan

Scale @ A1
1:100

Drawing and CAD File Number
00915 - P - 1300 - TP

Rev
01

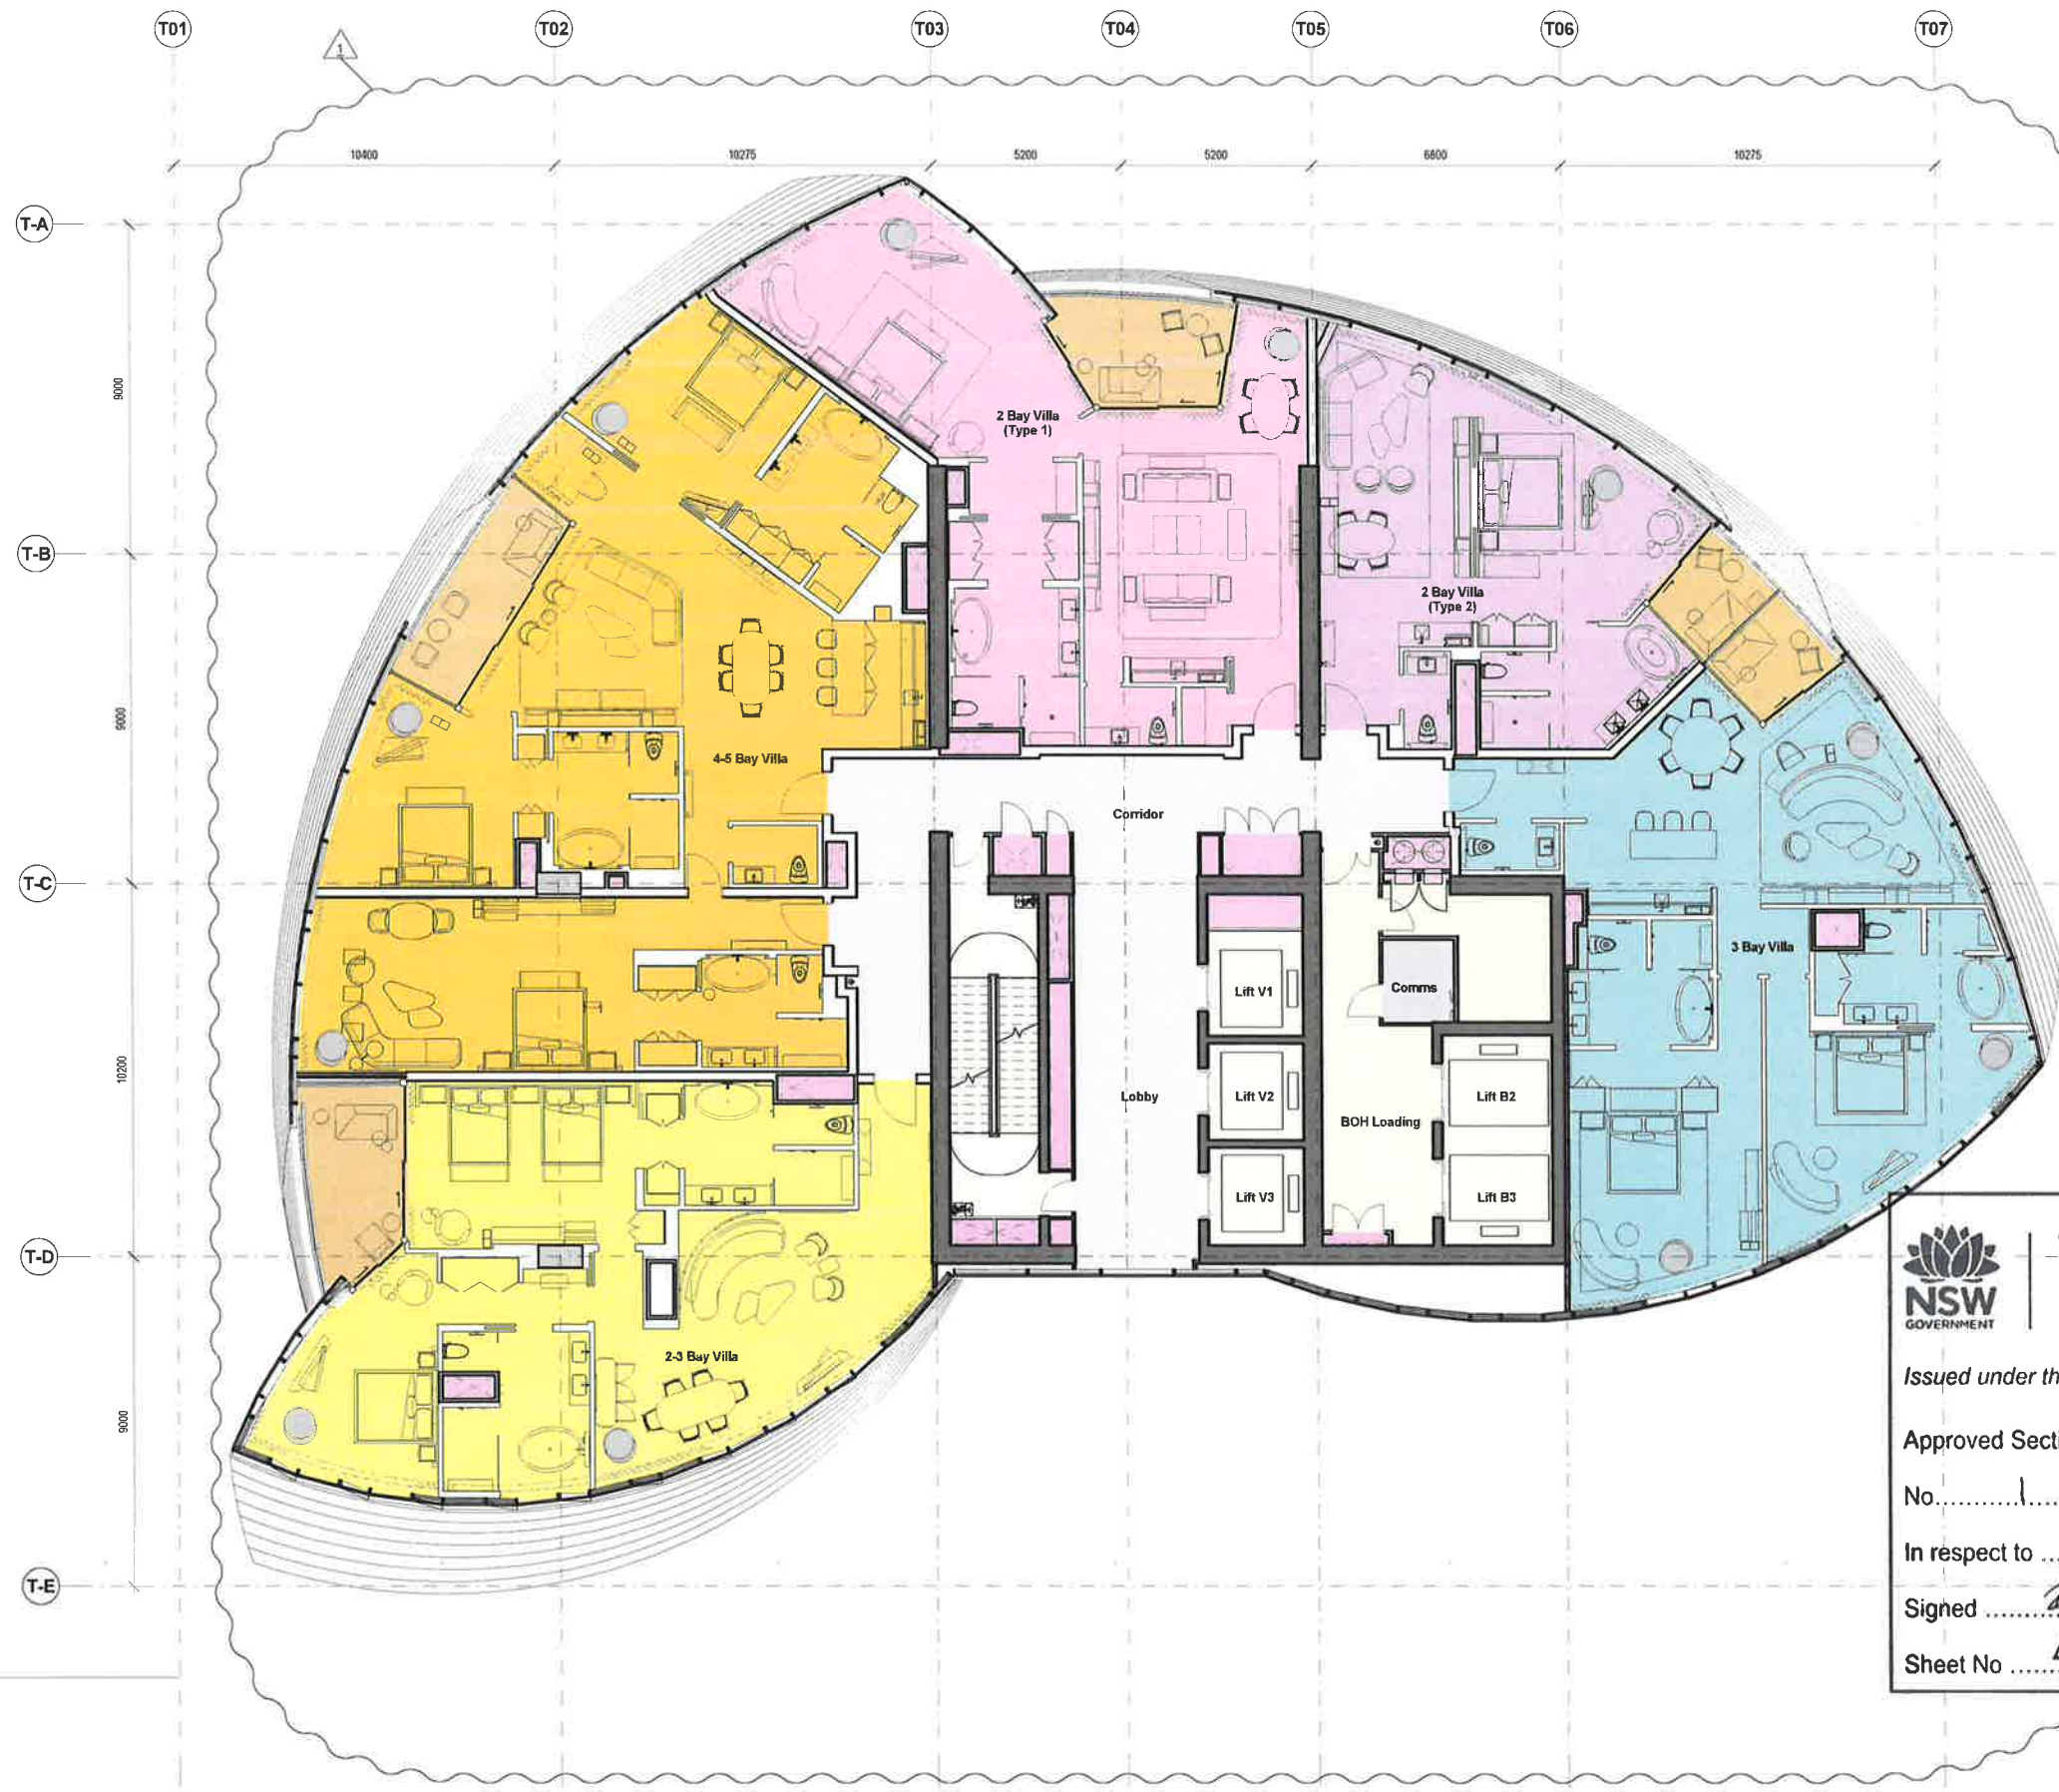

Planning,
Industry &
Environment

Issued under the Environmental Planning and Assessment Act 1979

Approved Section 4.55 (.....2.....) Modification Application

No.....1..... Granted on 21/10/2019

In respect to SSD 6957

Signed [Signature]

Sheet No 47 of 109

- TERRACES
- PLANT
- CORES
- RISER
- CIRCULATION
- BOH

1 Level 31
1:100

Rev	Date	Description	By	Chkd
01	17.03.2015	Planning Submission	AJ	AK
02	01.12.2017	Section 96 Amendment	WE	WE

Do not Scale. Use figured dimensions only. All dimensions to be checked on site.
All drawings to be read in conjunction with the Engineers' drawings.
Any discrepancies between consultants' drawings to be reported to the Architect before any work commences.
The Contractor's attention is drawn to the Health & Safety matters identified in the Health & Safety plan as being potentially hazardous.
These items should not be considered as a condition of final fit.
The Work Package Contractor's normal Health & Safety obligations still apply when undertaking constructional operations both on and off site.



Issue Status

Client

WilkinsonEyre

Wilkinson Eyre Architects
33 Bowling Green Lane, London
EC1R 9BJ, United Kingdom
+44 (0)20 7008 7000
+44 (0)20 7008 7901
www.wilkinsoneyre.com


Project
915.11 Crown Hotel Sydney

Title
Level 31 Plan

Scale @ A1
1:100

Drawing and CAD File Number
00915 - P - 1310 - TP

Rev
01

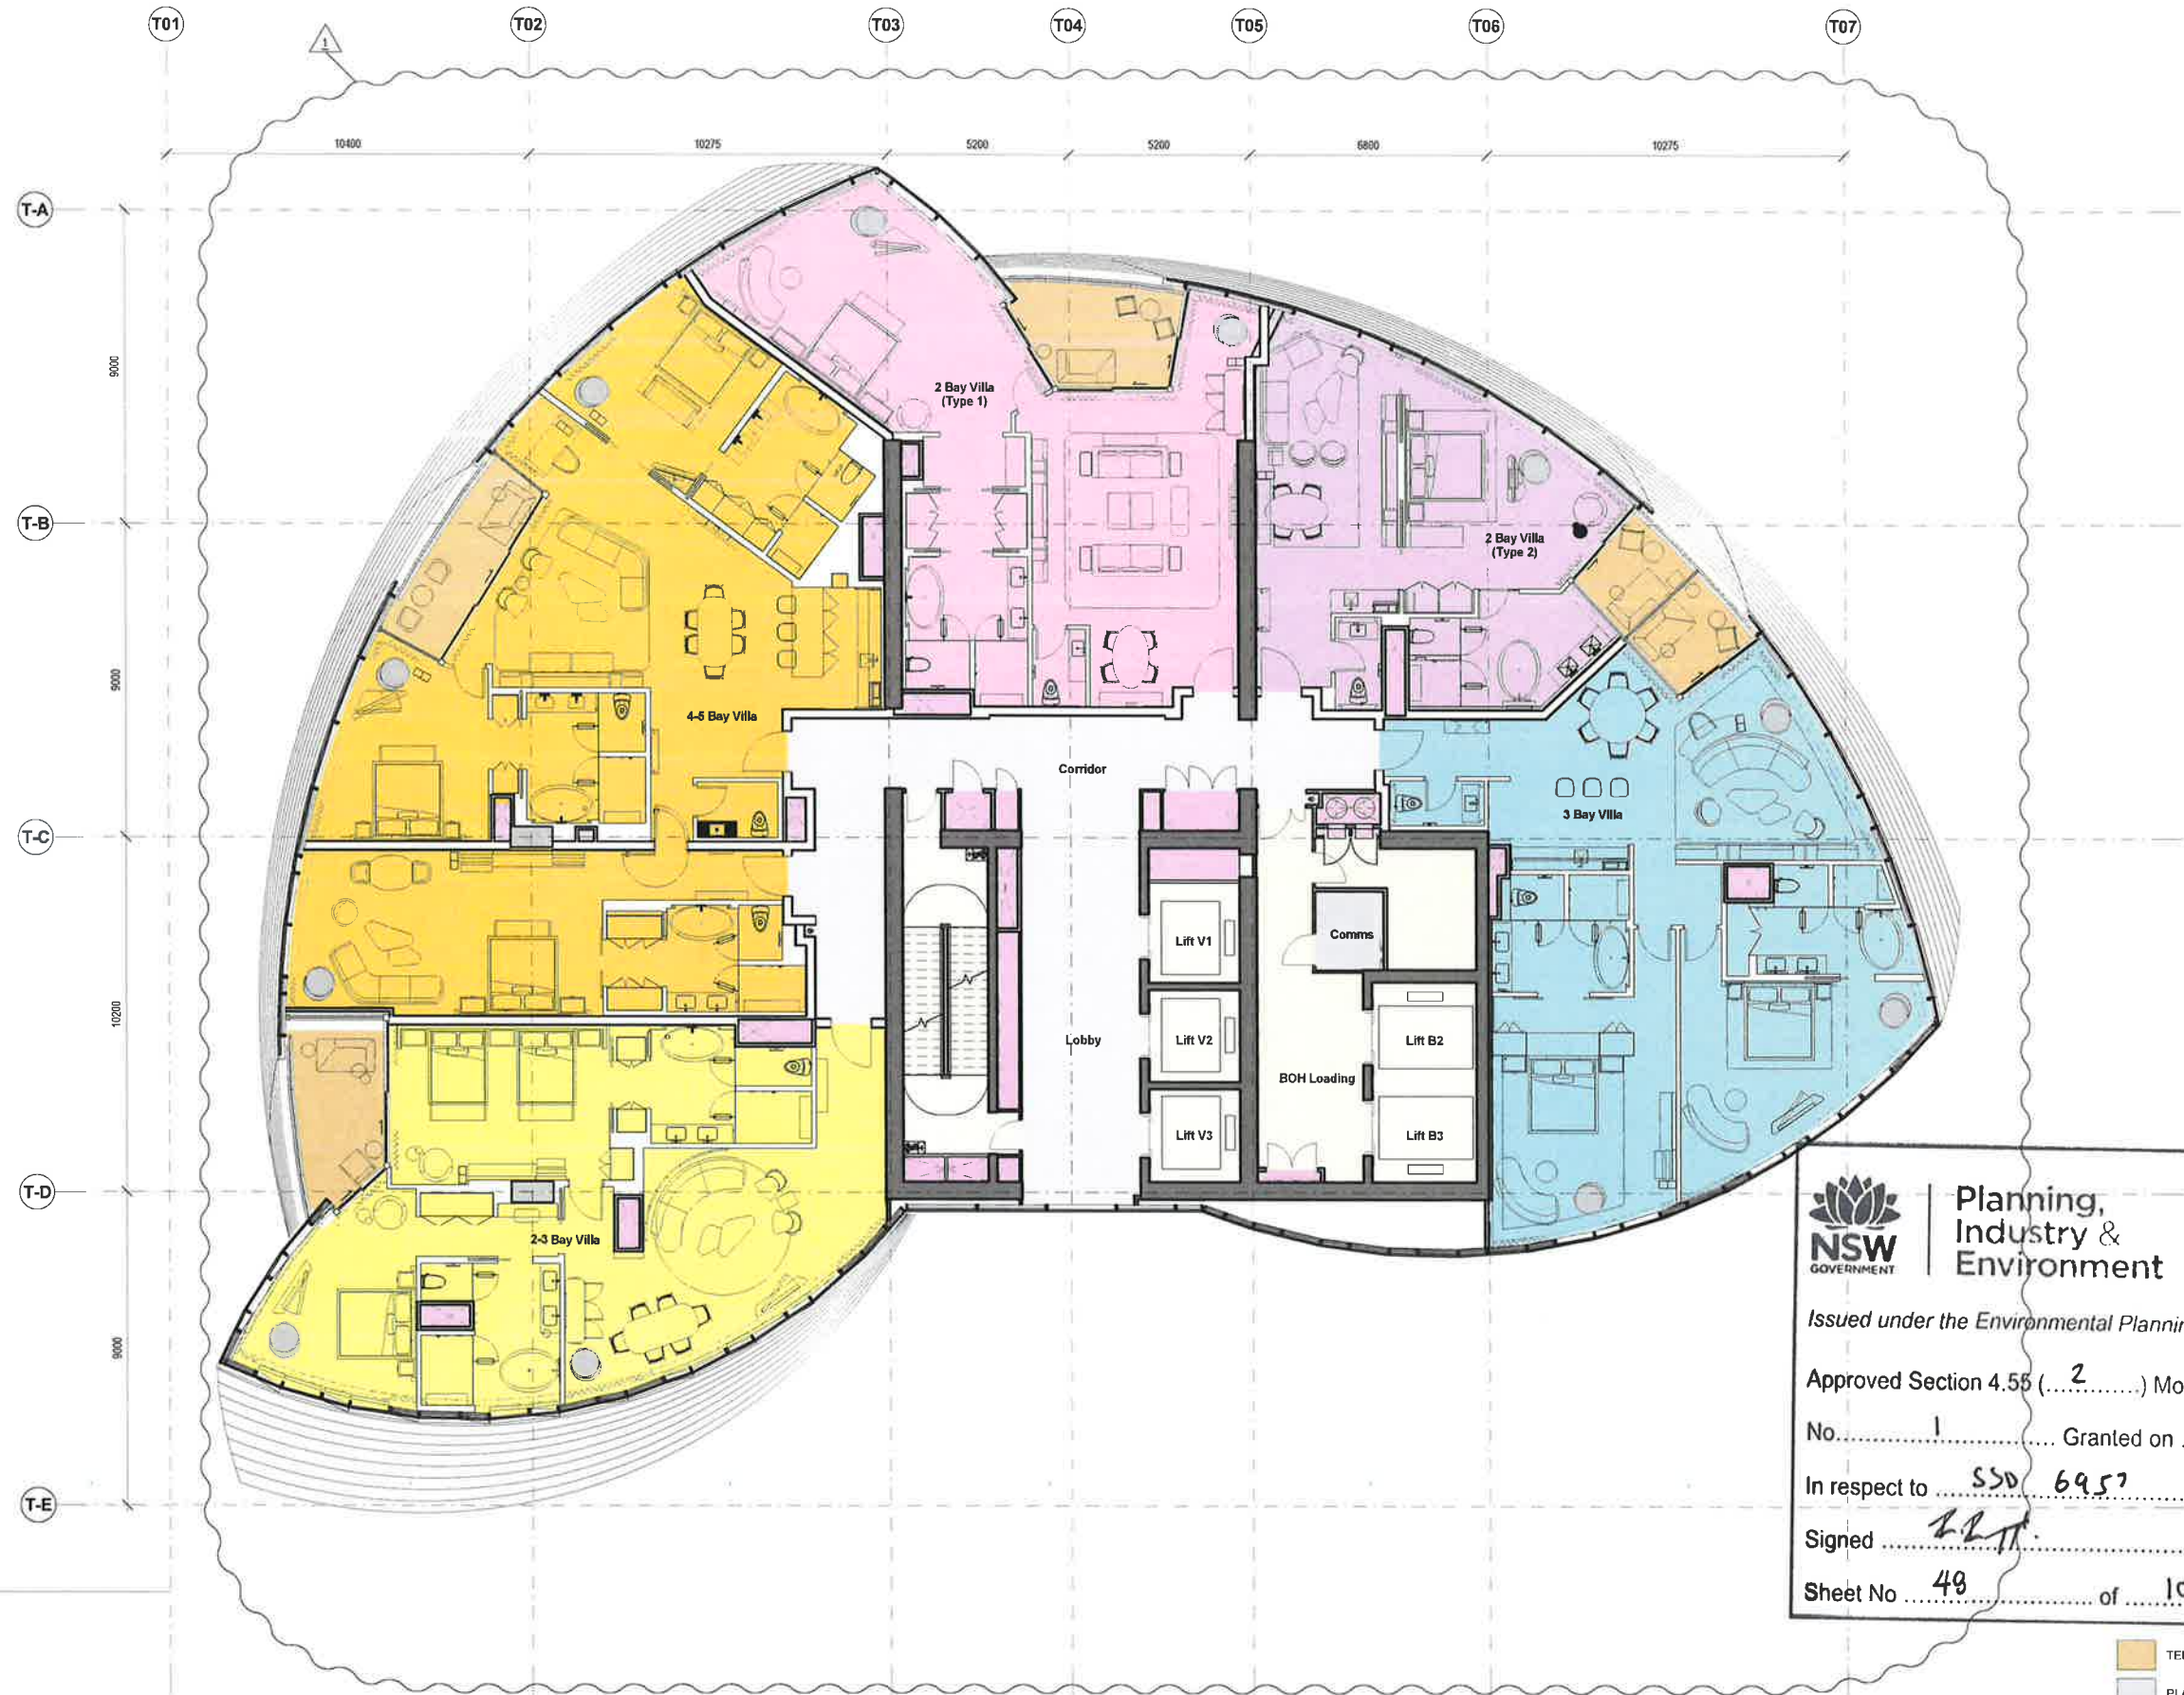

Planning,
Industry &
Environment

Issued under the Environmental Planning and Assessment Act 1979

Approved Section 4.55 (..... 2) Modification Application

No. 1 Granted on 31/10/2019

In respect to S50 6957

Signed R. R. P.

Sheet No. 48 of 109

- TERRACES
- RISER
- PLANT
- CIRCULATION
- CORES
- BOH

Rev	Date	Description	By	Chkd
00	17/05/2019	Planning Submission	AJ	AK
01	01/12/2017	Section 96 Amendment	WE	WE

Do not Scale. Use figured dimensions only. All dimensions to be checked on site.
All drawings to be read in conjunction with the Engineer's drawings.
Any discrepancies between consultant drawings to be reported to the Architect before any work commences.
The Contractor's attention is drawn to the Health & Safety matters identified in the Health & Safety plan as being potentially hazardous.
These items should not be considered as a complete and final list.
The Work Package Contractor's normal Health & Safety obligations still apply when undertaking constructional operations both on and off site.



Issue Status



Client



WilkinsonEyre


WilkinsonEyre Architects
33 Baring Gully Lane, London
EC1R 0BJ, United Kingdom
+44 (0) 20 7608 7000
+44 (0) 20 7608 7001
www.wilkinsonEyre.com

Project
915.11 Crown Hotel Sydney
Title
Level 32 Plan

Scale @ A1
1:100
Drawing and CAD File Number
00915 - P - 1320 - TP

Rev
01

©WilkinsonEyre Architects Ltd

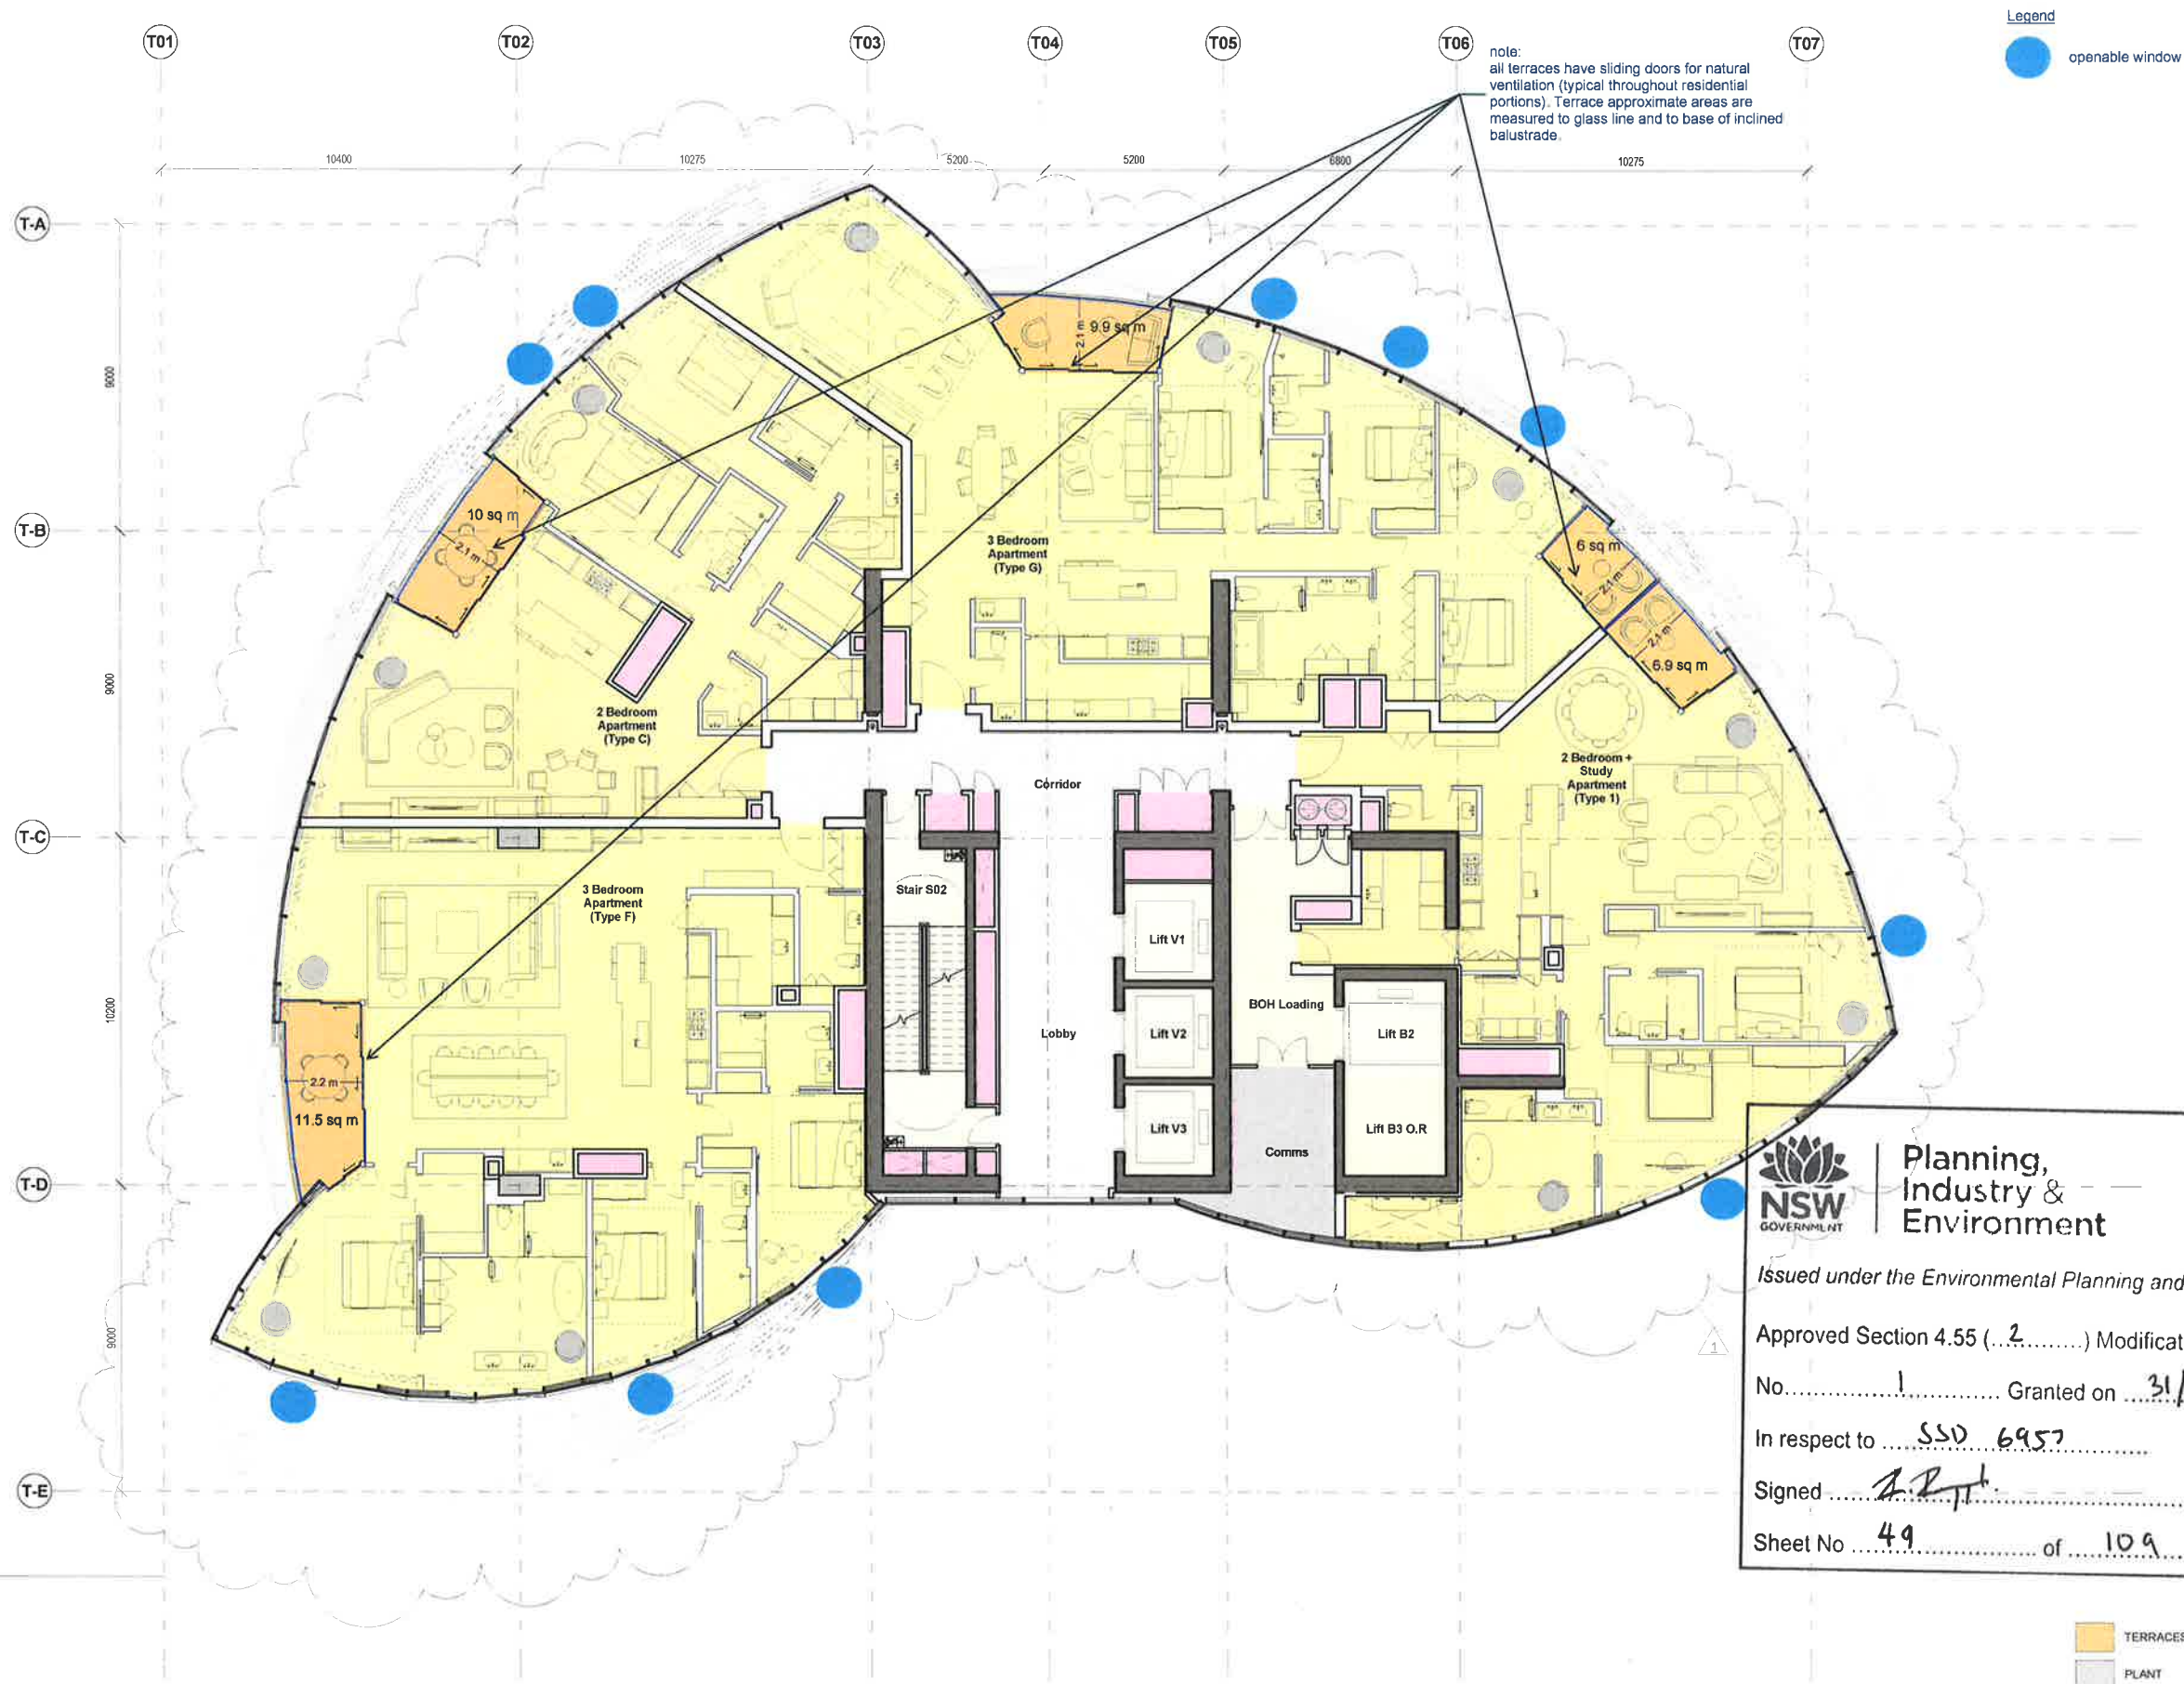

NSW GOVERNMENT

Planning, Industry & Environment

Issued under the Environmental Planning and Assessment Act 1979

Approved Section 4.55 (.2.....) Modification Application

No. 1 Granted on 31/10/2019

In respect to SSD 6957

Signed [Signature]


Sheet No 49 of 109

1 Level 33
1 : 100

- TERRACES
- PLANT
- CORES
- RISER
- CIRCULATION
- BOH

Rev	Date	Description	By	Chkd
00	17/03/2015	Planning Submission	AJ	AK
01	01/12/2017	Section 96 Amendment	WE	WE


All drawings to be read in conjunction with the Engineers' drawings.
Any discrepancy between consultants drawings to be reported to the Architect before any work commences.
The Contractor's attention is drawn to the Health & Safety matters identified in the Health & Safety plan as being potentially hazardous.
These items should not be considered as a complete and final list.
The Work Package Contractor's normal Health & Safety obligations still apply when undertaking constructional operations both on and off site.

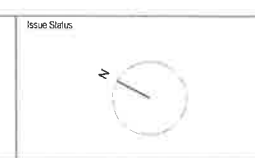

WilkinsonEyre

Wilkinson Eyre Architects
73 Bowling Green Lane, London
EC1R 0BQ, United Kingdom
+44 (0) 20 7606 7900
+44 (0) 20 7606 7901
info@wilkinson-eyre.com

Project	915.11 Crown Hotel Sydney
Title	Level 33 Plan
Scale @ A1	1 : 100
Drawing and CAD File Number	00915 - P - 1330 - TP
Rev	01

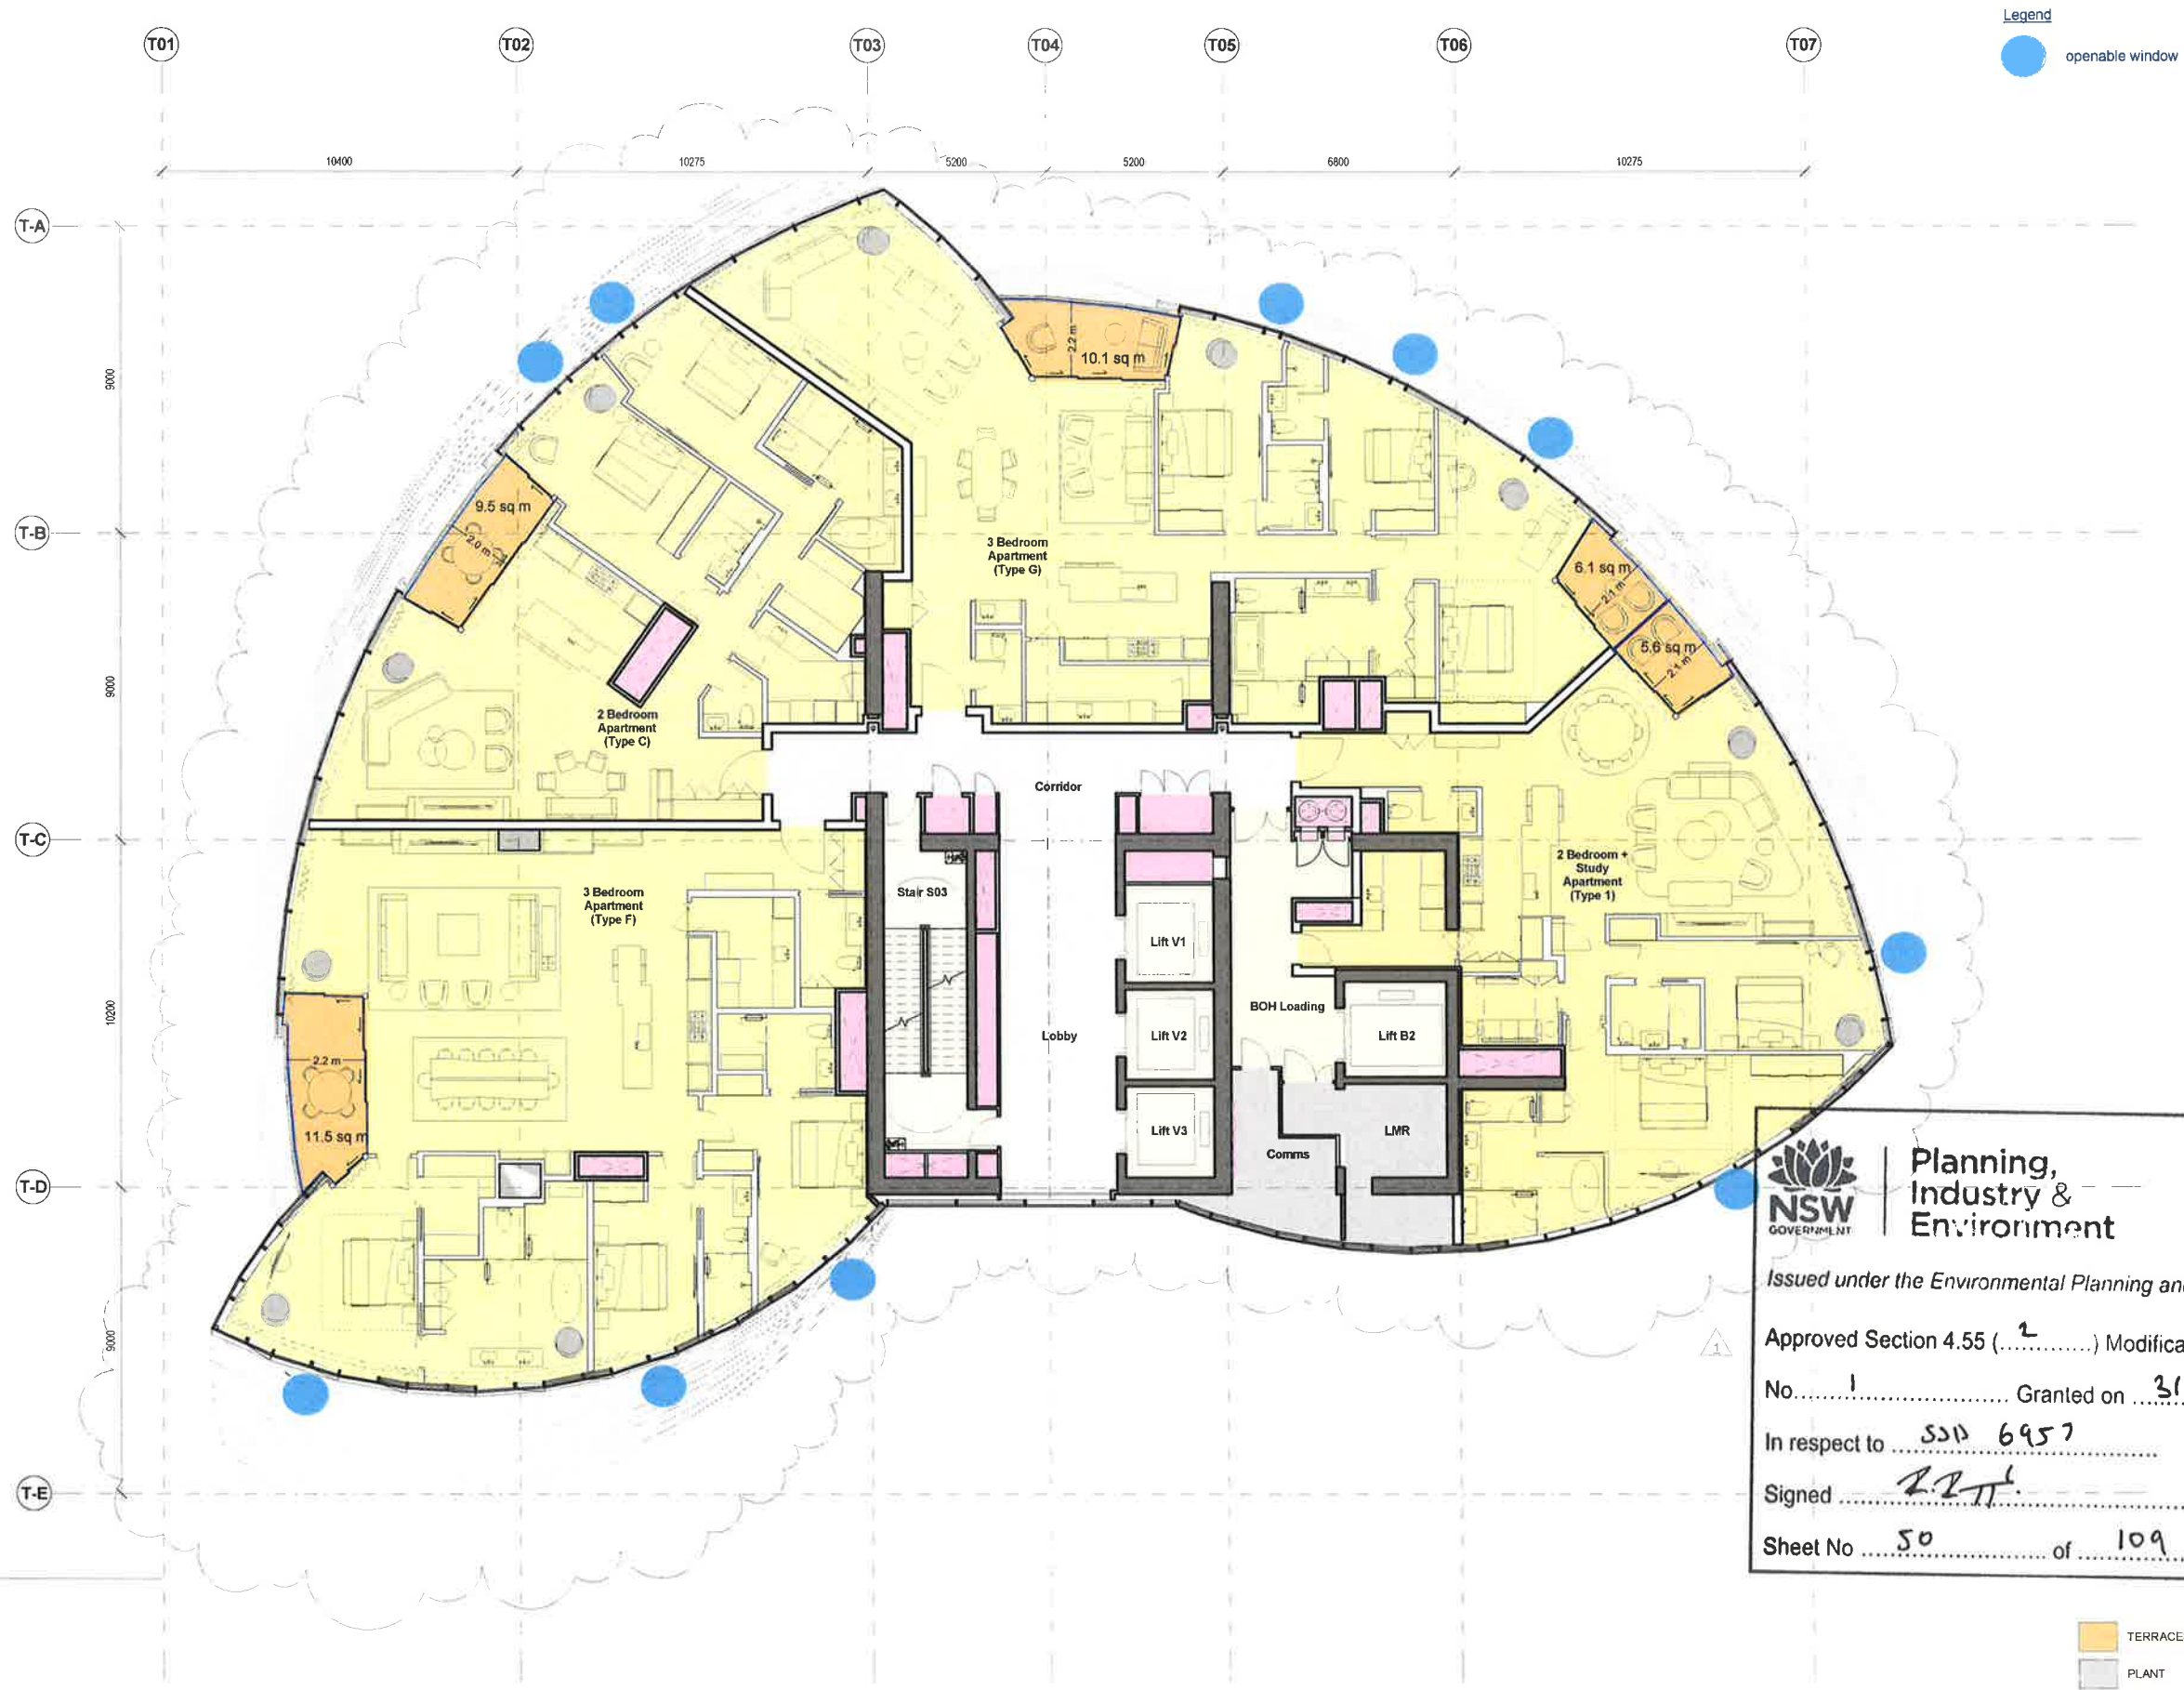

Planning, Industry & Environment
NSW GOVERNMENT

Issued under the Environmental Planning and Assessment Act 1979

Approved Section 4.55 (.....) Modification Application

No. 1 Granted on 31/10/2019

In respect to SSD 6957

Signed R. J. J.

Sheet No 50 of 109

- TERRACES
- PLANT
- CORES
- RISER
- CIRCULATION
- BOH

Rev	Date	Description	By	Chkd
00	17/03/2015	Planning Submission	DC	AN
01	01/12/2017	Section 96 Amendment	WE	WE

Do not Scale. Use figured dimensions only. All dimensions to be checked on site.


All drawings to be read in conjunction with the Engineers' drawings.

Any discrepancies between consultants drawings to be reported to the Architect before any work commences.

The Contractor's attention is drawn to the Health & Safety matters identified in the Health & Safety plan as being potentially hazardous.

These items should not be considered as a complete and final list.

The Work Package Contractor's normal Health & Safety obligations still apply when undertaking constructional operations both on and off site.

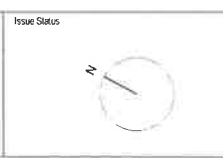

WilkinsonEyre

Wilkinson Eyre Architects
33 Bowling Green Lane, London
EC1R 0BJ, United Kingdom

+44 (0) 20 7605 7900 T
+44 (0) 20 7605 7901 F
www.wilkinsonseyre.com


Project
915.11 Crown Hotel Sydney

File
Level 34 Plan

Scale @ A1
1 : 100

Drawing and CAD File Number
00915 - P - 1340 - TP

Rev
01

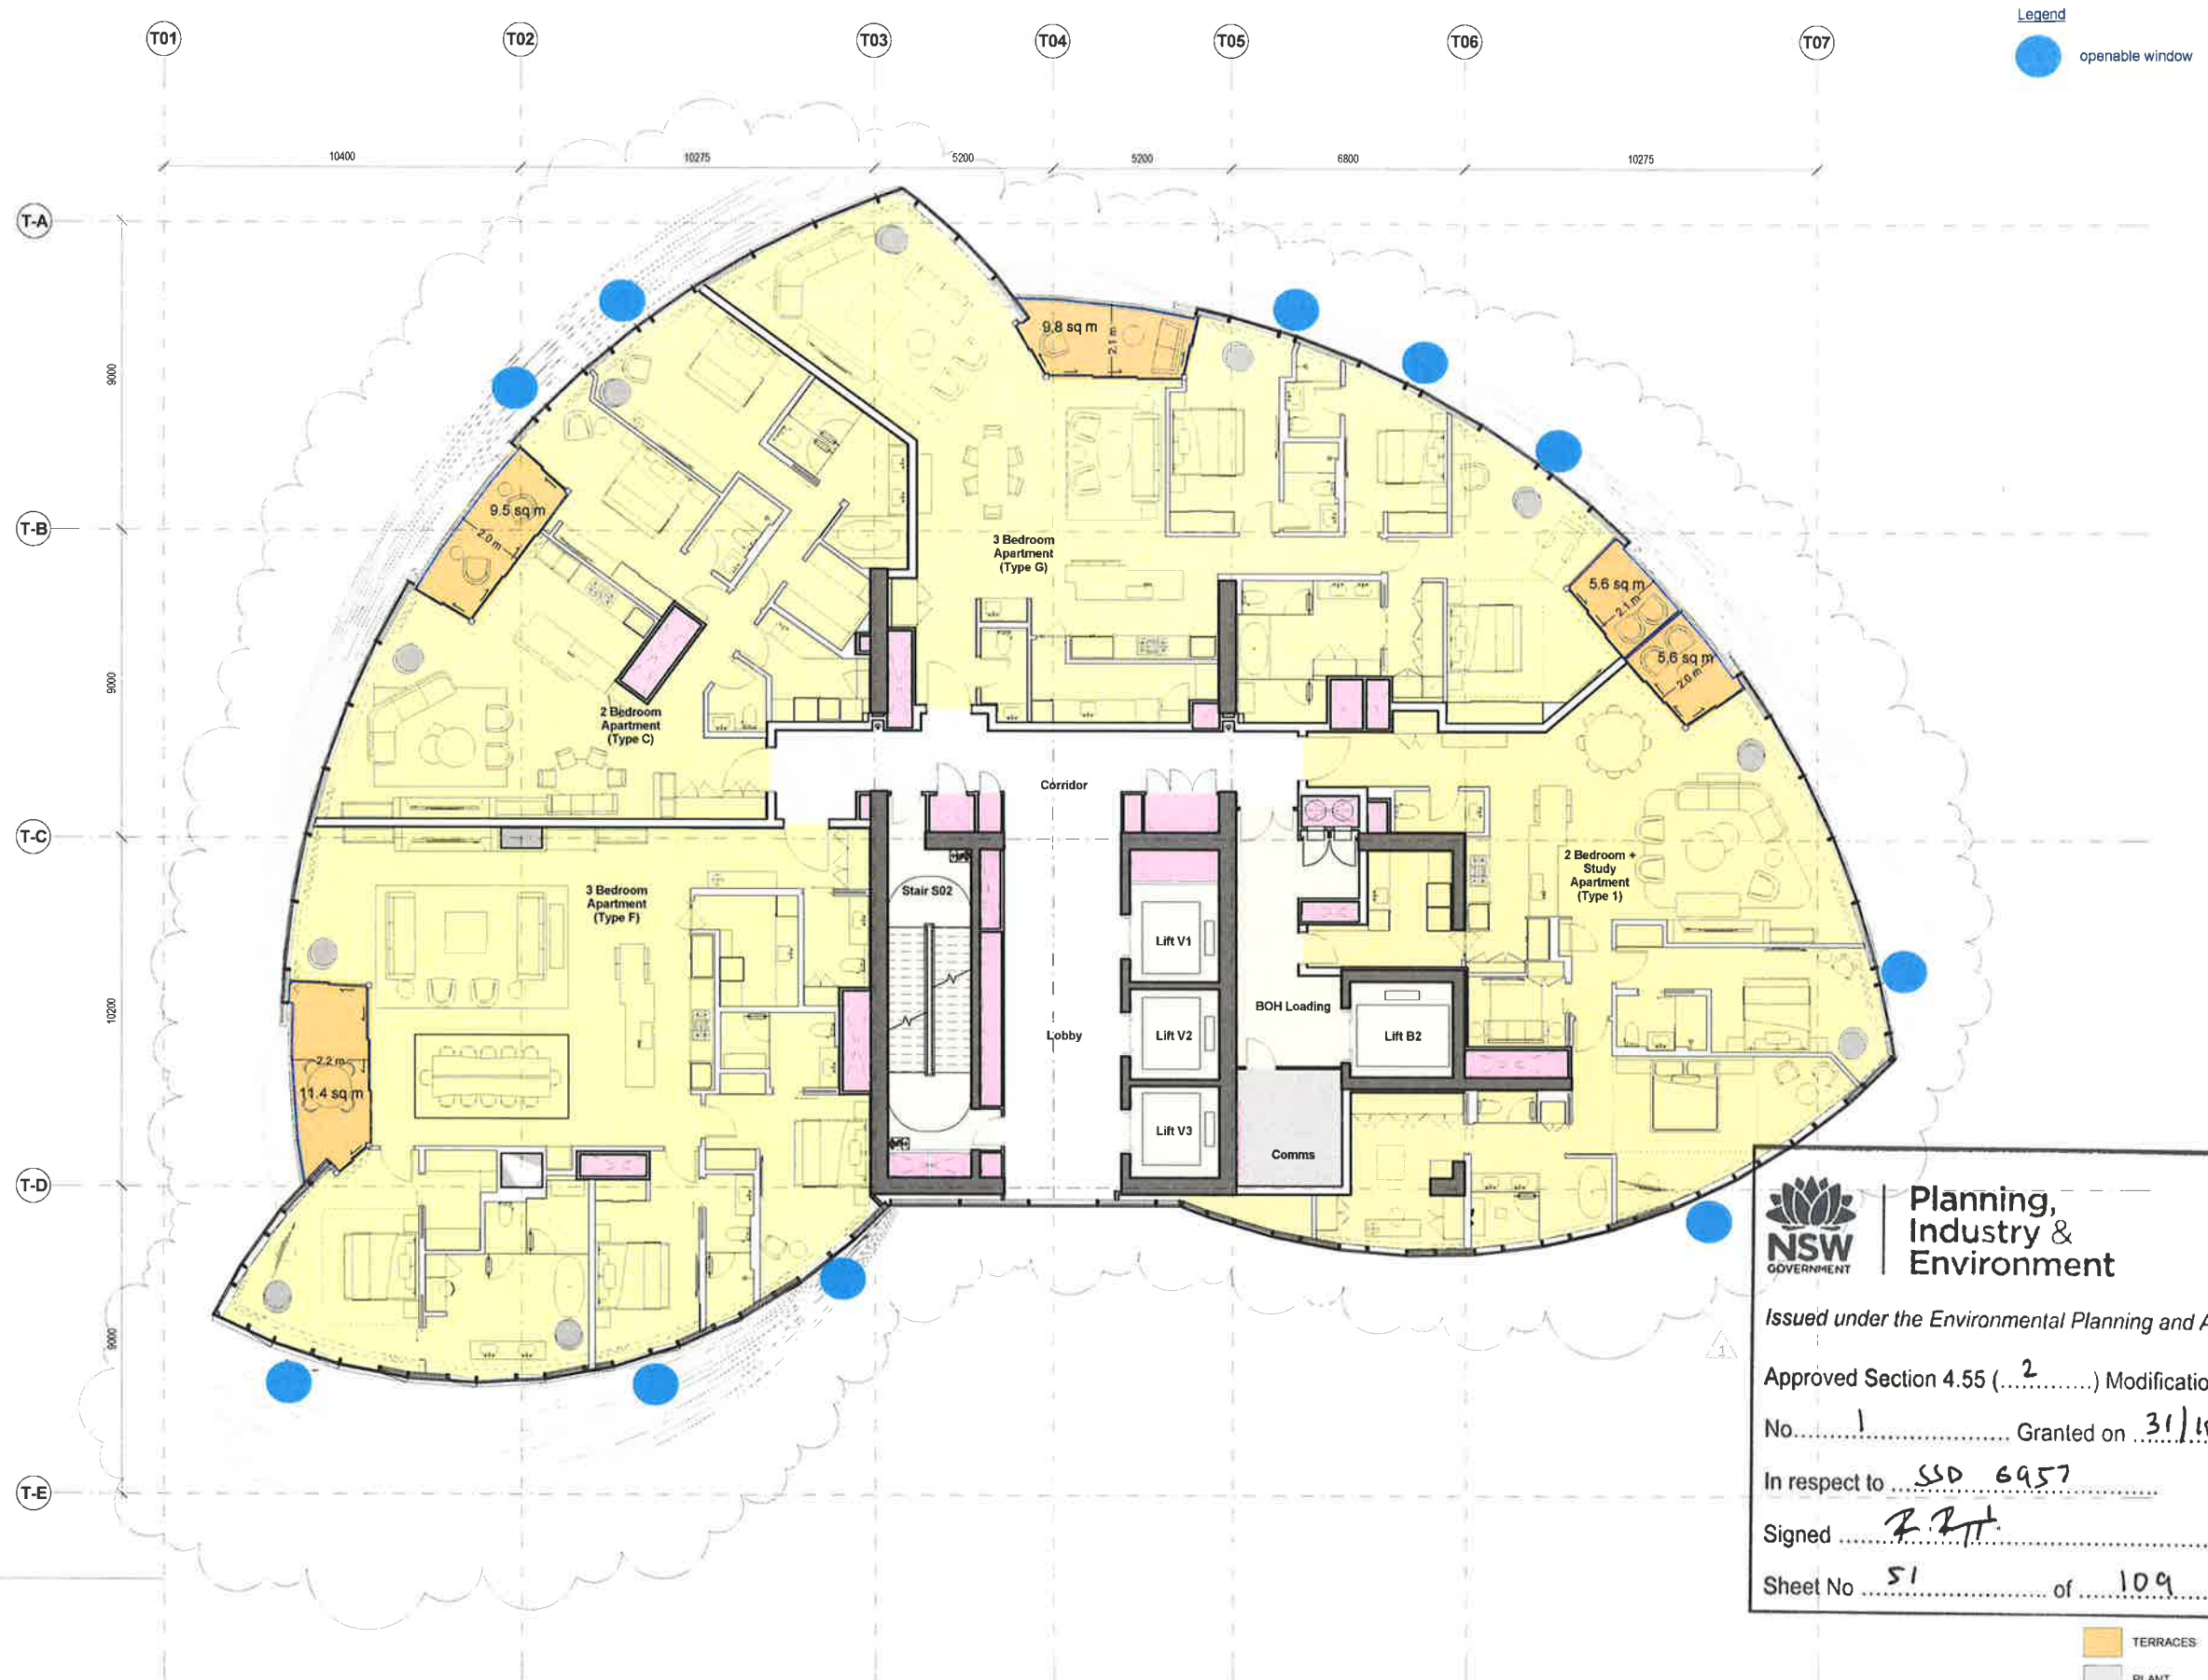

Rev	Date	Description	By	Chkd
00	17/03/2015	Planning Submission	DC	AK
01	01/12/2017	Section 96 Amendment	WE	WE

Do not Scale: Use figured dimensions only. All dimensions to be checked on site.

All drawings to be read in conjunction with the Engineers' drawings.
Any discrepancies between consultants drawings to be reported to the Architect before any work commences.
The Contractor's attention is drawn to the Health & Safety matters identified in the Health & Safety plan as being potentially hazardous.
These items should not be considered as a complete and final list.
The Work Package Contractor's normal Health & Safety obligations still apply when undertaking constructional questions both on and off site.



Issue Status

Client



WilkinsonEyre

Wilkinson Eyre Architects
13 Baxters Green Lane, London
EC1R 8BJ, United Kingdom

+44 (0) 20 7608 7800 T
+44 (0) 20 7608 7901 F
www.wilkinson Eyre.com

Project
915.11 Crown Hotel Sydney
Title
Level 35 Plan

Scale @ A1
1:100

Drawing and CAD File Number
00915 - P - 1350 - TP

Rev
01



Planning,
Industry &
Environment

Issued under the Environmental Planning and Assessment Act 1979

Approved Section 4.55 (.....2.....) Modification Application

No.....1..... Granted on ..31/10/2019.....

In respect toSSO 6957.....

Signed*[Signature]*.....

Sheet No ..52..... of ..109.....

TERRACES
PLANT
CORES
RISER
CIRCULATION
BOH

Rev	Date	Description	By	Chkd
00	17/03/2015	Planning Submission	DC	AK
01	01/12/2017	Section 96 Amendment	WI	WE

Do not Scale. Use figured dimensions only. All dimensions to be checked on site.

All drawings to be read in conjunction with the Engineers' drawings.
Any discrepancies between consultants drawings to be reported to the Architect before any work commences.
The Contractor's attention is drawn to the Health & Safety matters identified in the Health & Safety plan as being potentially hazardous.
These items should not be considered as a complete and final list.
The Work Package Contractor's normal Health & Safety obligations still apply when undertaking constructional operations both on and off site.



Issue Status



Client



WilkinsonEyre

WilkinsonEyre Architects
33 Bowling Green Lane London
EC1R 0BJ United Kingdom

+44 (0) 20 7609 7900 T
+44 (0) 20 7609 7901 F
www.wilkinsonseyre.com

Project
915.11 Crown Hotel Sydney
Title
Level 36 Plan

Scale @ A1
1:100

Drawing and CAD File Number
00915 - P - 1360 - TP

Rev
01

©WilkinsonEyre Architects Ltd



**Planning,
Industry &
Environment**

Issued under the Environmental Planning and Assessment Act 1979

Approved Section 4.55 (.....².....) Modification Application

No.....1..... Granted on 31/10/2019

In respect to S50 6957

Signed [Signature]

Sheet No 53 of 109

- TERRACES
- PLANT
- CORES
- RISER
- CIRCULATION
- BOH

1 Level 37
1:100

Rev	Date	Description	By	Chkd
00	17/03/2015	Planning Submission	DC	AK
01	01/12/2017	Section 96 Amendment	WE	WE

Do not Scale. Use figured dimensions only. All dimensions to be checked on site.

All drawings to be read in conjunction with the Engineers' drawings.
Any discrepancies between consultants drawings to be reported to the Architect before any work commences.
The Contractor's attention is drawn to the Health & Safety matters specified in the Health & Safety plan being potentially hazardous.
These items should not be considered as a complete and final list.
The Work Package Contractor's normal Health & Safety obligations still apply when undertaking construction operations both on and off site.



Issue Status

Client



WilkinsonEyre

Wilkinson Eyre Architects
33 Bowling Green Lane, London
EC1R 6BJ, United Kingdom

+44 (0) 20 7608 7800 F
+44 (0) 20 7608 7801 F
www.wilkinsonyre.com


Project
915.11 Crown Hotel Sydney
Title
Level 37 Plan

Scale @ A1
1:100

Drawing and CAD File Number
00915 - P - 1370 - TP

Rev
01

©WilkinsonEyre Architects Ltd

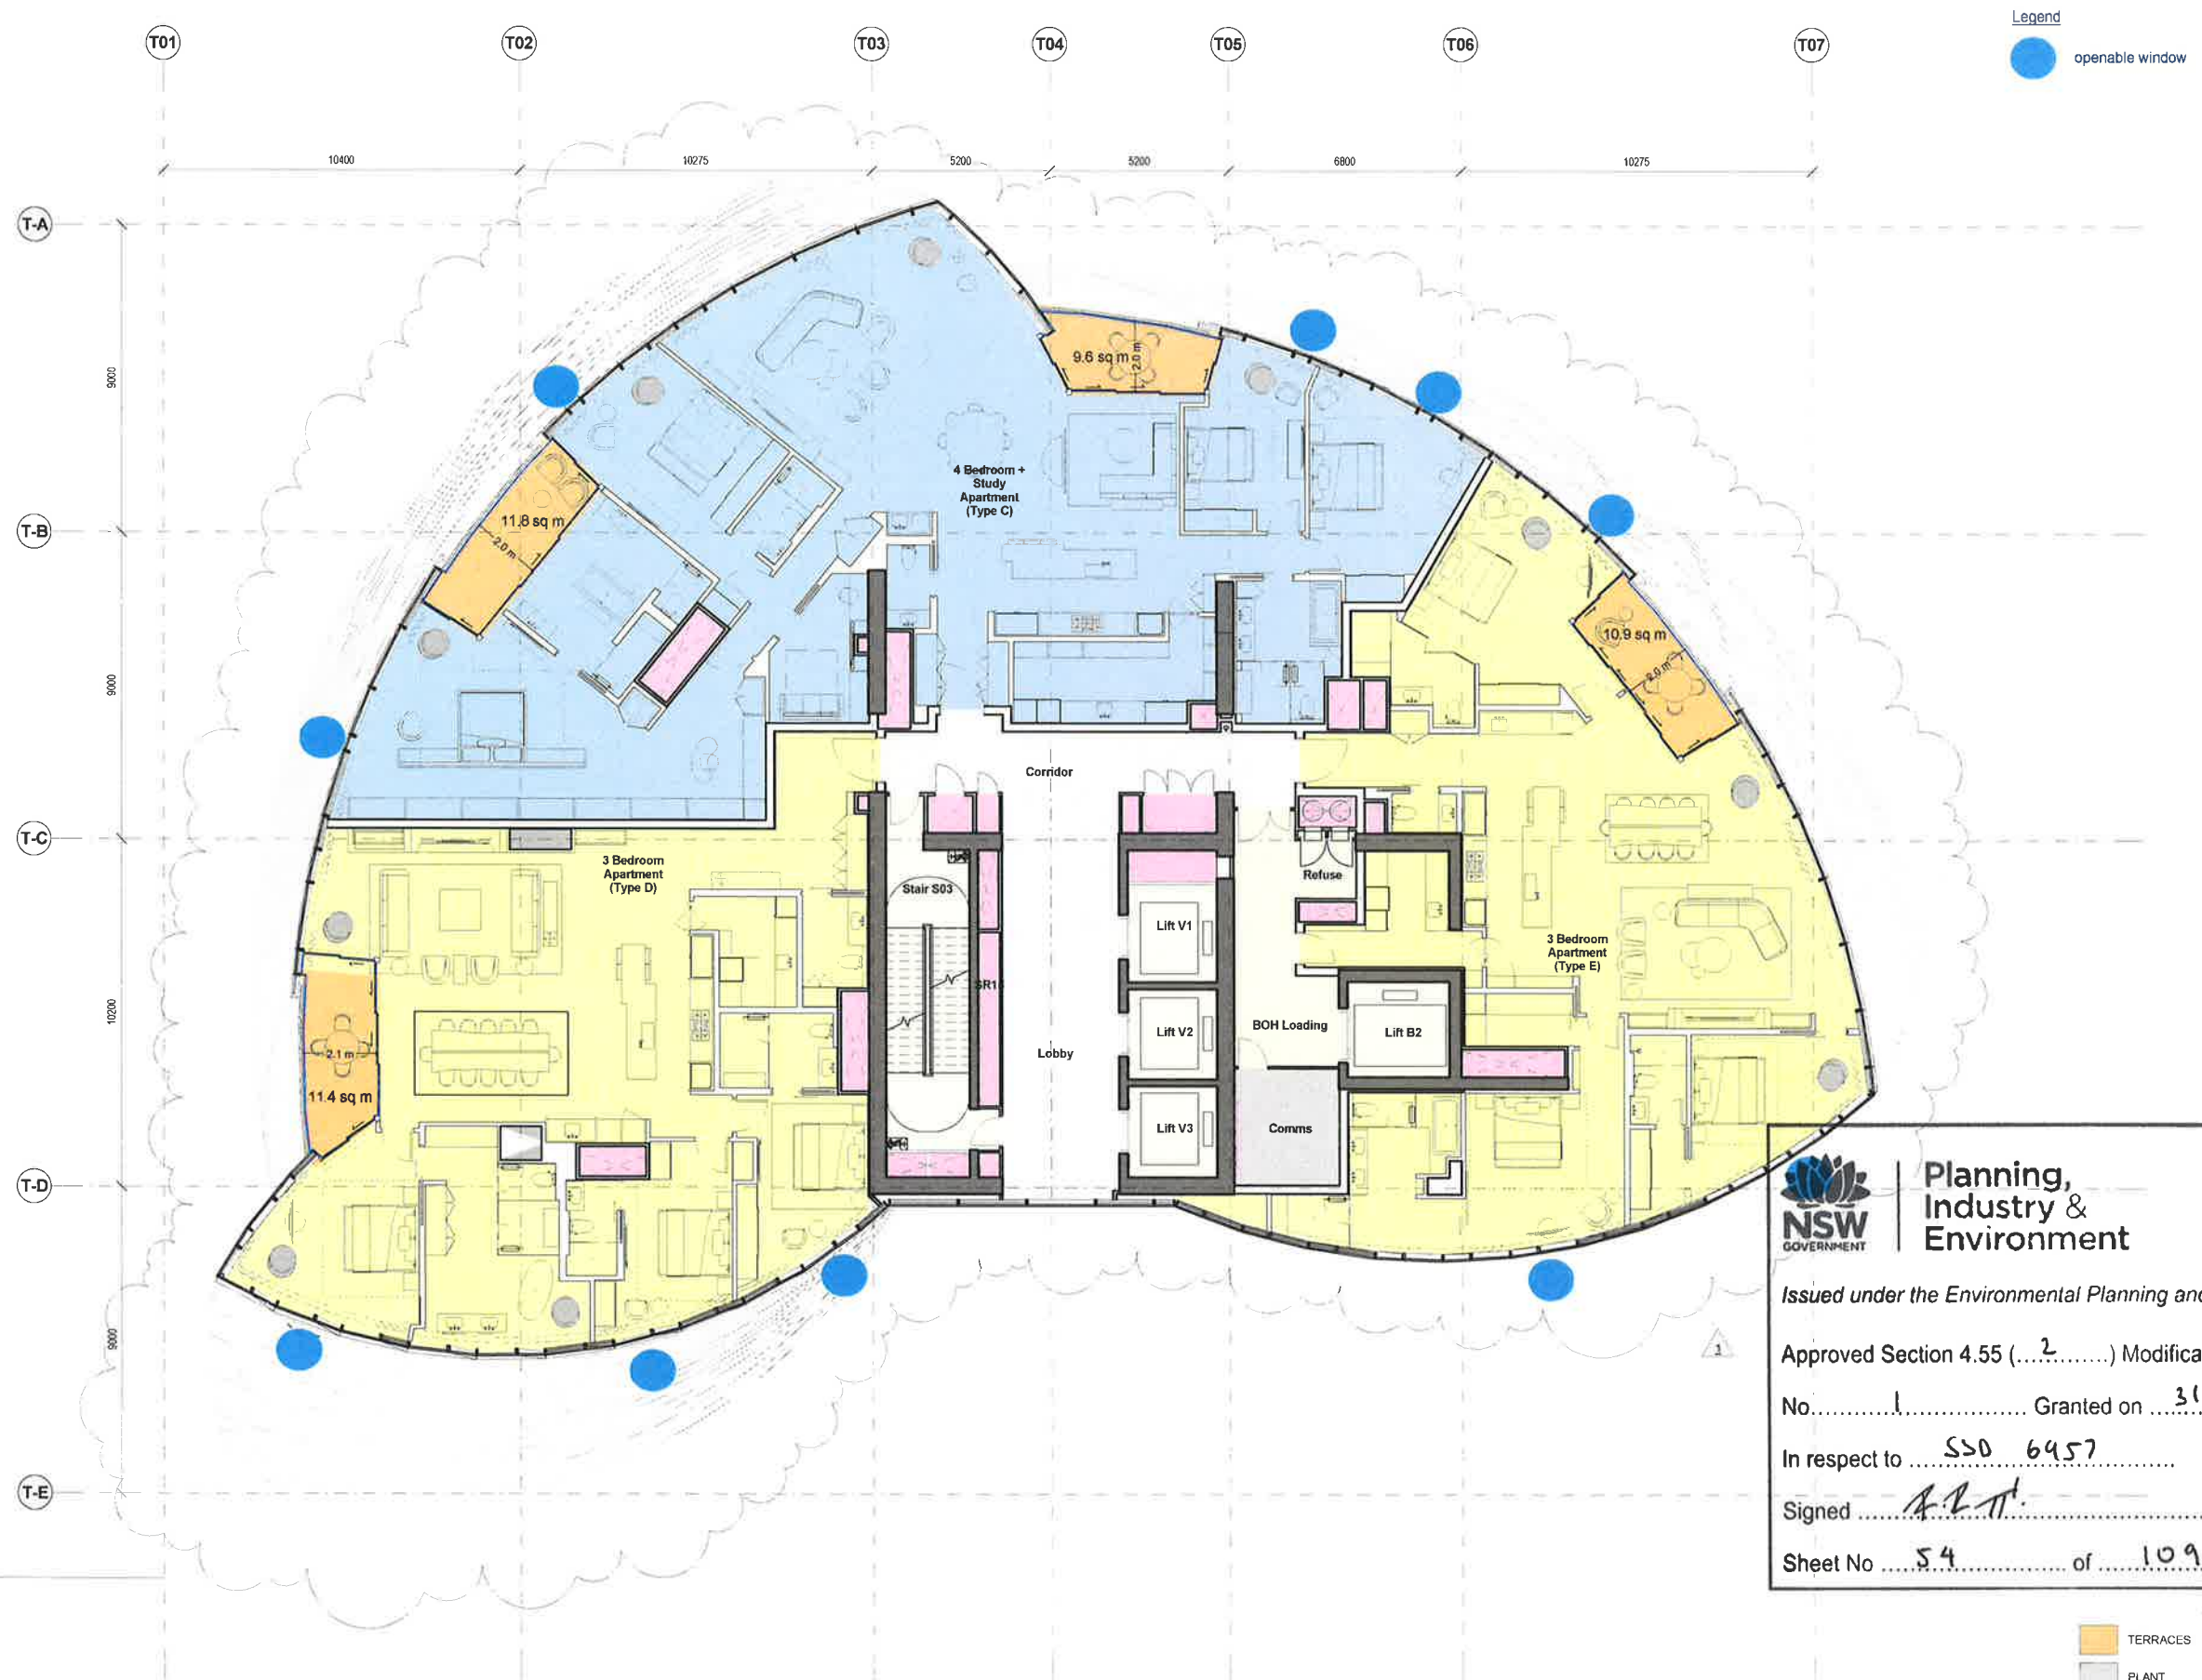

Planning,
Industry &
Environment

Issued under the Environmental Planning and Assessment Act 1979

Approved Section 4.55 (.....) Modification Application

No.....1..... Granted on 31/10/2019

In respect to S50 6457

Signed A.P.H.

Sheet No 54 of 109

TERRACES
PLANT
CORES
RISER
CIRCULATION
BOH

1 Level 38
1:100

Rev	Date	Description	By	Chkd
00	17/03/2015	Planning Submission	DC	AK
01	01/12/2017	Section 96 Amendment	WE	WE

Do not Scale. Use figured dimensions only. All dimensions to be checked on site.

All drawings to be read in conjunction with the Engineers' drawings.
Any discrepancies between consultants' drawings to be reported to the Architect before any work commences.
The Contractor's attention is drawn to the Health & Safety matters identified in the Health & Safety plan as being potentially hazardous.
These items should not be considered as a complete and final list.
The Work Package Contractor's normal Health & Safety obligations still apply when undertaking constructional operations both on and off site.



Issue Status

Client



WilkinsonEyre

Wilkinson Eyre Architects
33 Bocking Street, London
EC1R 8BJ, United Kingdom

+44 (0)20 7608 7500 F
+44 (0)20 7608 7501 F
www.wilkinson Eyre.com

Project
915.11 Crown Hotel Sydney
Title
Level 38 Plan

Scale @ A1
1:100

Drawing and CAD File Number
00915 - P - 1380 - TP

Rev
01

©WilkinsonEyre Architects Ltd