


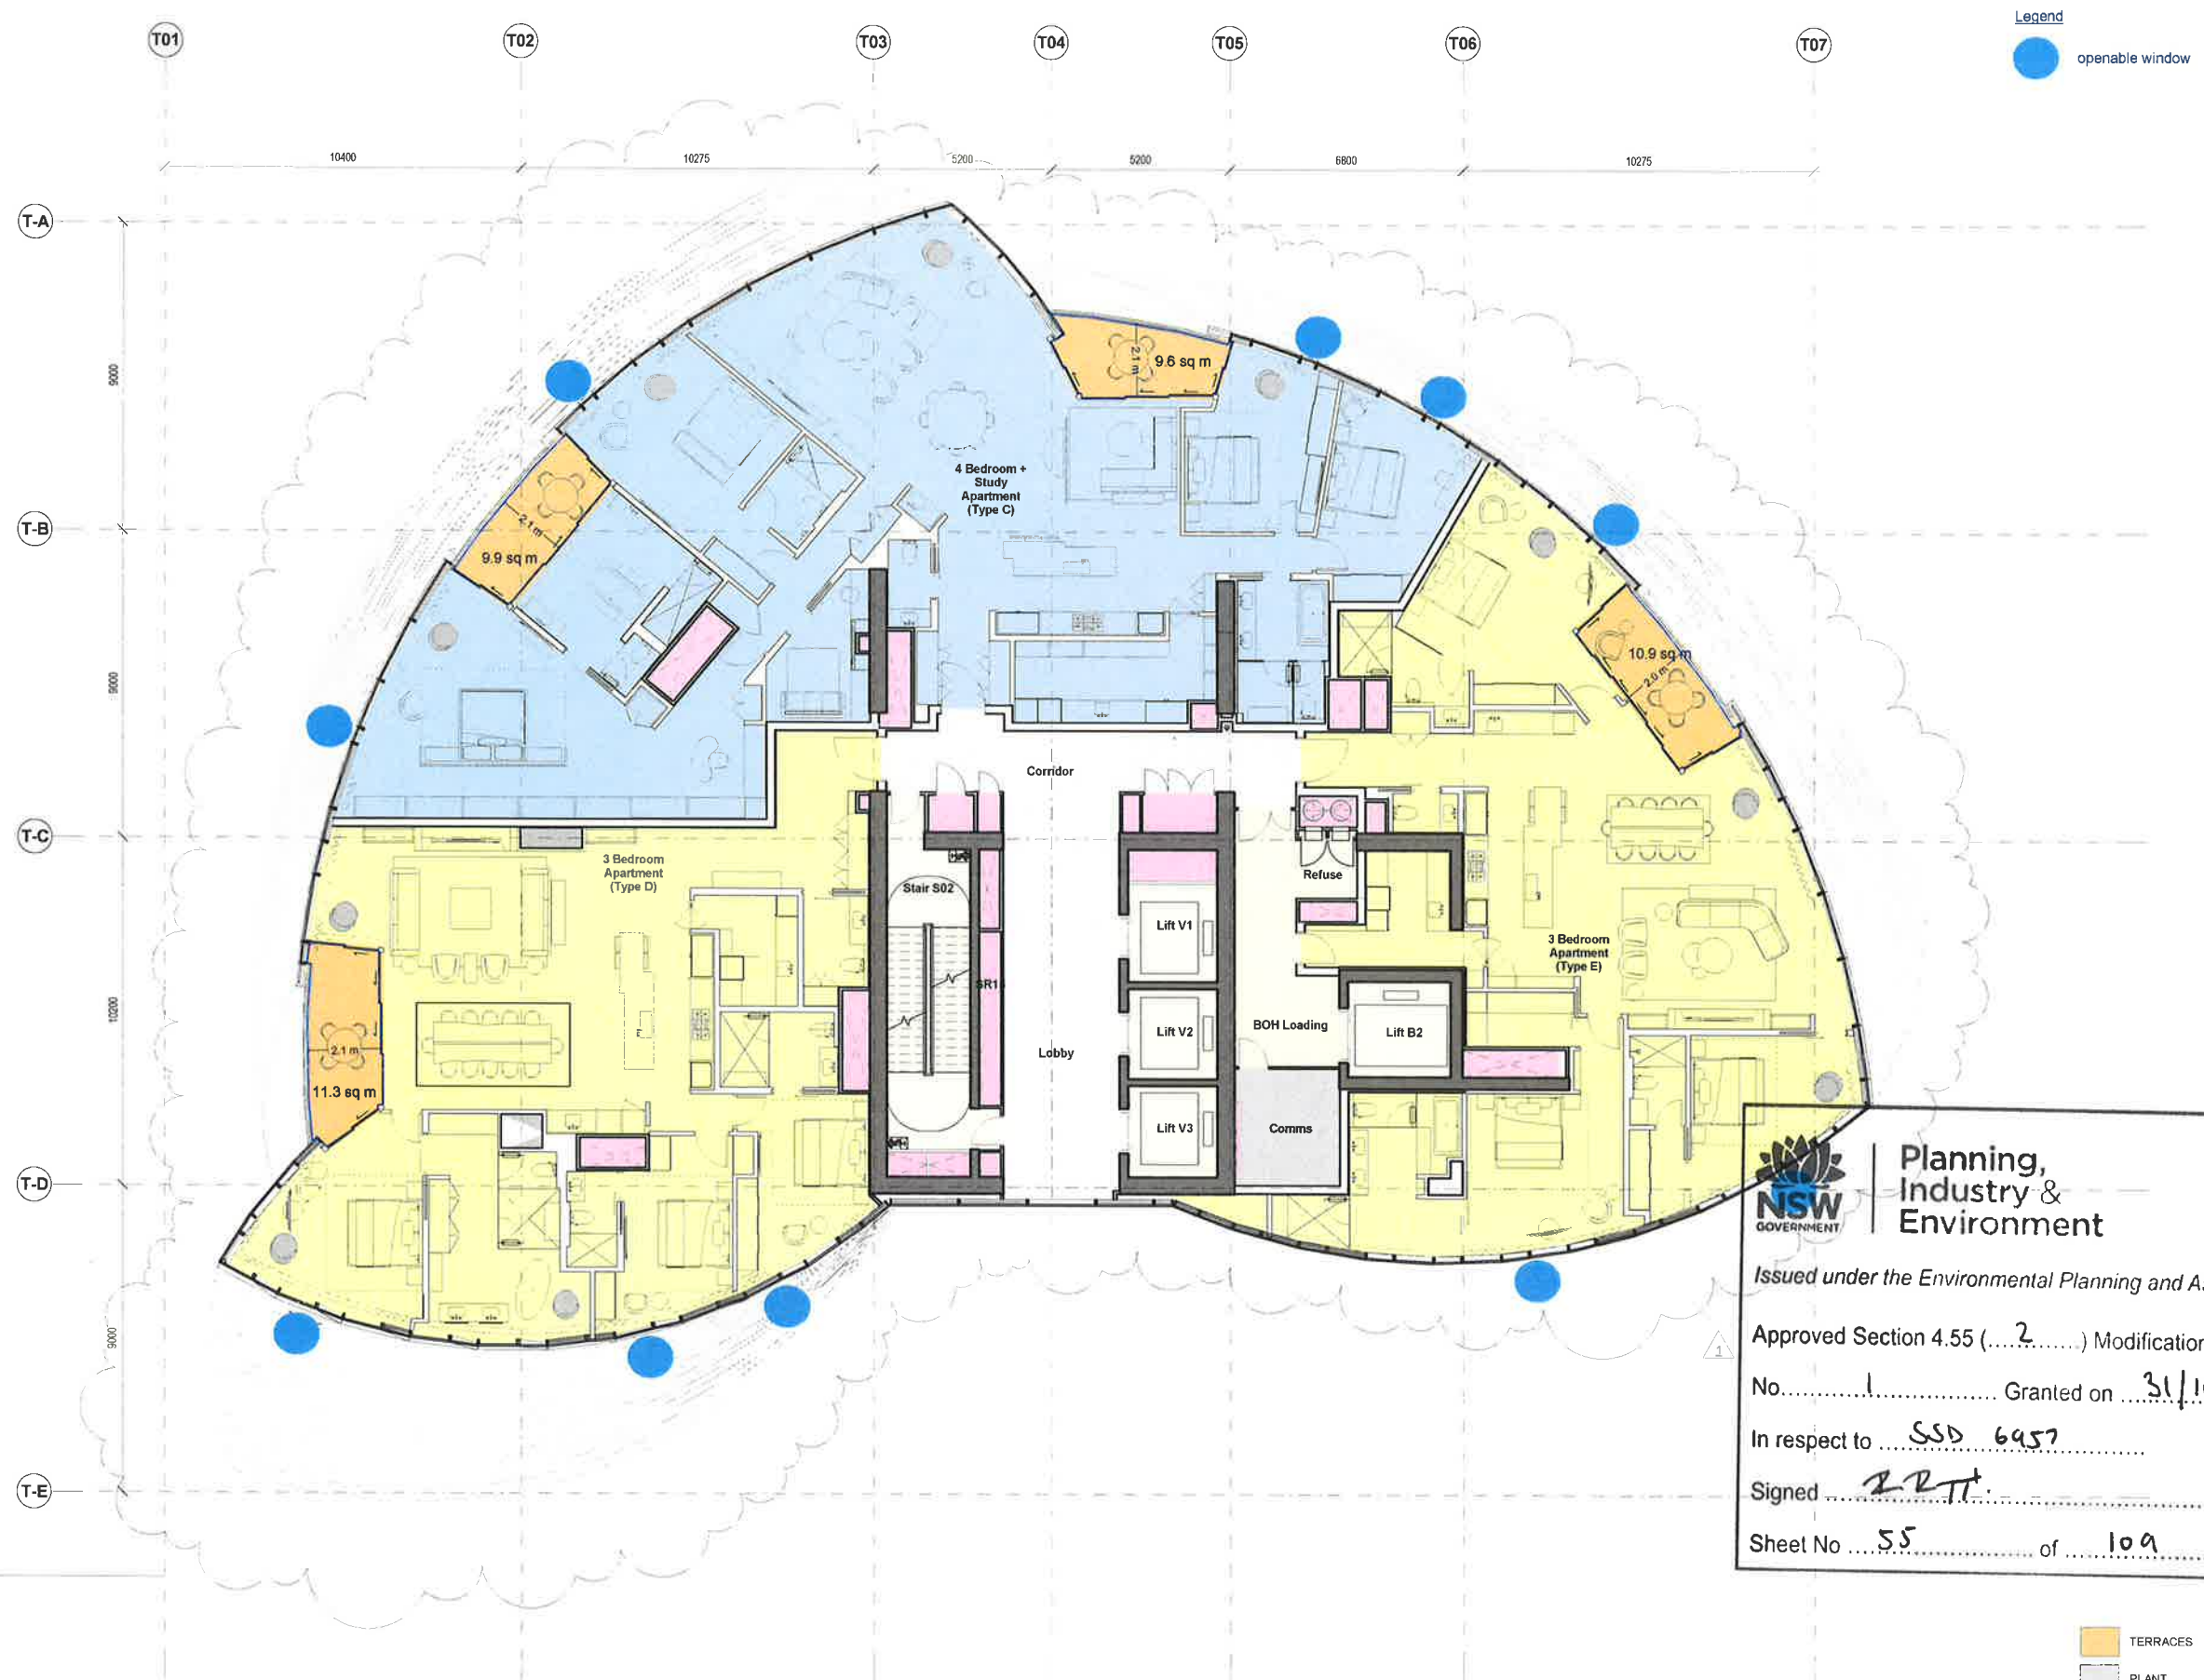

**Planning,
Industry &
Environment**

Issued under the Environmental Planning and Assessment Act 1979

Approved Section 4.55 (.....2.....) Modification Application

No.....1..... Granted on 31/10/2019

In respect to SSD 6457

Signed RRTT

Sheet No 55 of 109

- TERRACES
- PLANT
- CORES
- RISER
- CIRCULATION
- BOH

1 Level 39
1:100

Rev	Date	Description	By	Chkd
00	17/03/2015	Planning Submission	DC	AK
01	01/12/2017	Section 96 Amendment	WE	WE

Do not Scale. Use figured dimensions only. All dimensions to be checked on site.

All drawings to be read in conjunction with the Engineers' drawings.
Any discrepancies between consultants' drawings to be reported to the Architect before any work commences.
The Contractor's attention is drawn to the Health & Safety matters identified in the Health & Safety plan as being potentially hazardous.
These items should not be considered as a complete and final list.
The Work Package Contractor's normal Health & Safety obligations still apply when undertaking constructional operations both on and off site.



Issue Status

Client



WilkinsonEyre

WilkinsonEyre Architects
13 Bowling Green Lane, London
E.C1R 0BJ, United Kingdom
+44 (0) 20 7609 7800 T
+44 (0) 20 7609 7801 F
www.wilkinsoneyre.com


Project
915.11 Crown Hotel Sydney
Title
Level 39 Plan

Scale @ A1
1:100

Drawing and CAD File Number
00915 - P - 1390 - TP

Rev
01

©WilkinsonEyre Architects Ltd

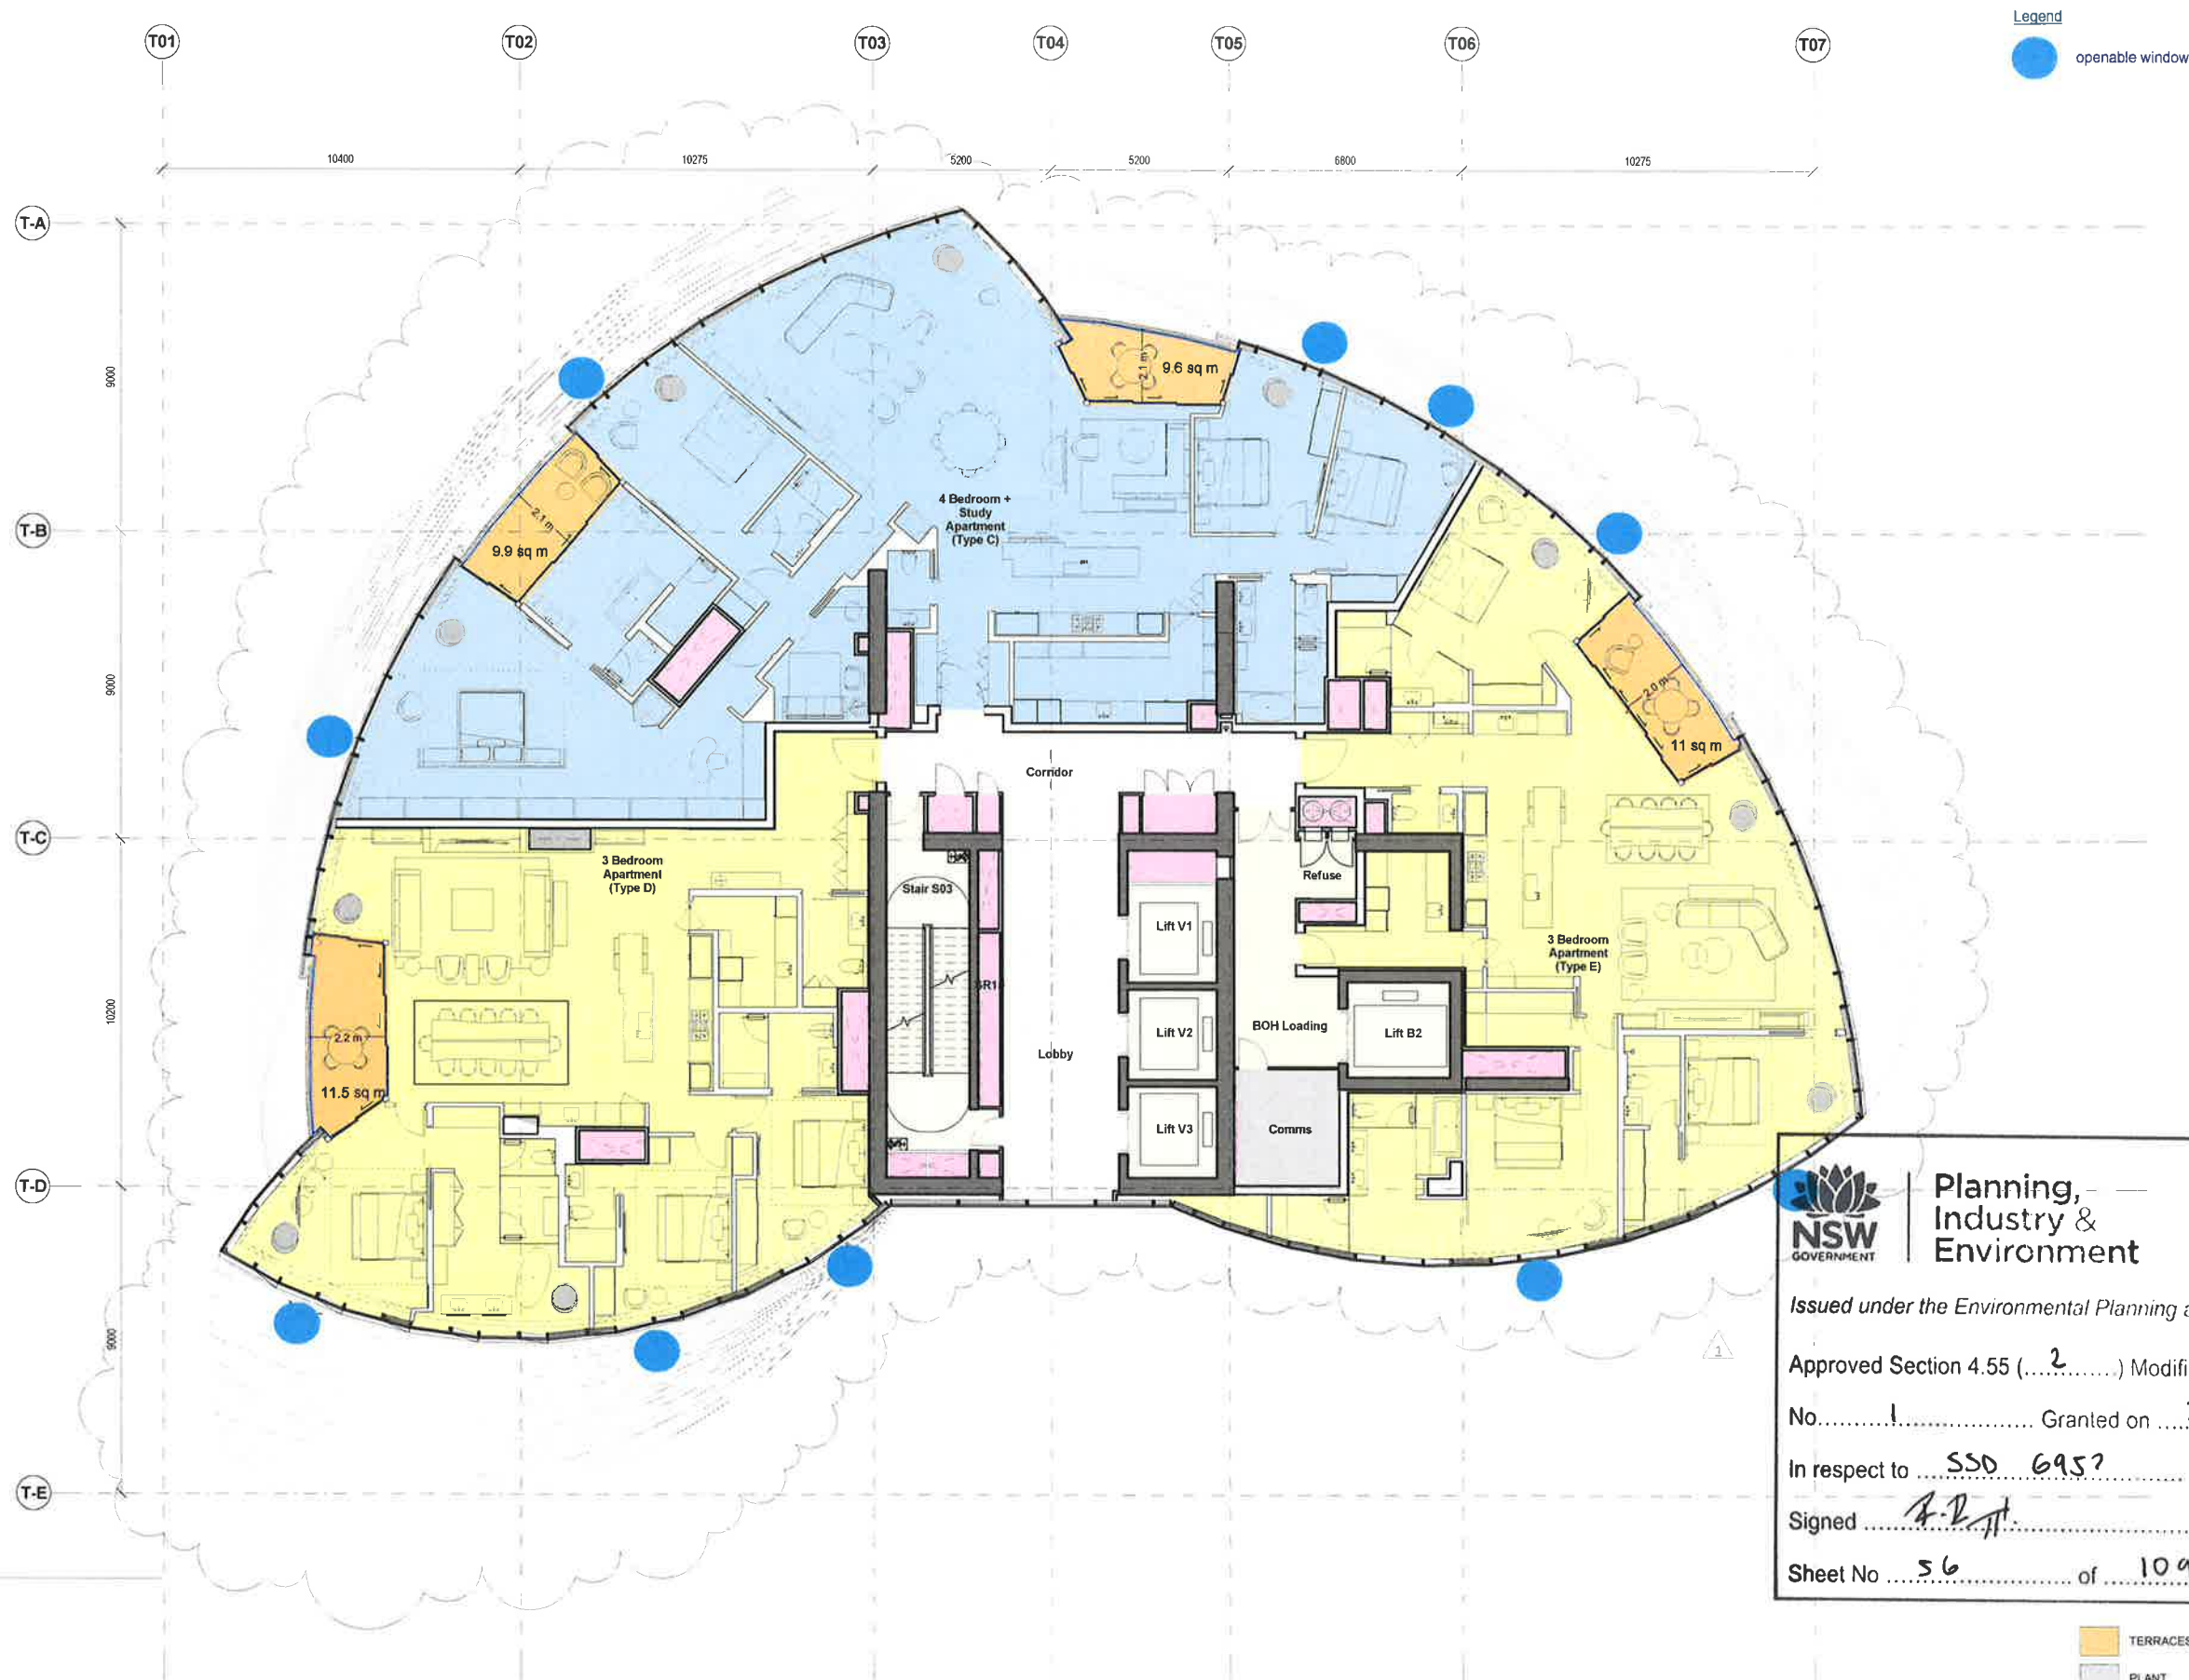

Planning,
Industry &
Environment

Issued under the Environmental Planning and Assessment Act 1979

Approved Section 4.55 (.....2.....) Modification Application

No.....1..... Granted on31/10/2019.....

In respect toSSO 695?.....

Signed[Signature].....

Sheet No56..... of109.....

- TERRACES
- PLANT
- CORES
- RISER
- CIRCULATION
- BOH

Rev	Date	Description	By	Chkd
00	17/03/2015	Planning Submission	OC	AK
01	01/12/2017	Section 50 Amendment	WE	WE

All drawings to be read in conjunction with the Engineers' drawings.

Any discrepancy between consultants' drawings to be reported to the Architect before any work commences.
The Contractor's attention is drawn to the Health & Safety matters identified in the Health & Safety plan as being potentially hazardous.
These items should not be considered as a complete and final list.
The Work Package Contractor's normal Health & Safety obligations still apply when undertaking constructional operations both on and off site.



Issue Status



Client



WilkinsonEyre

Wilkinson Eyre Architects
33 Bowling Green Lane, London
EC1A 0BJ, United Kingdom
T: +44 (0) 20 7608 7800
F: +44 (0) 20 7608 7801
www.wilkinsonseyre.com


Project
915.11 Crown Hotel Sydney
Title
Level 40 Plan

Scale @ A1
1 : 100

Drawing and CAD File Number
00915 - P - 1400 - TP

Rev
01

©WilkinsonEyre Architects Ltd

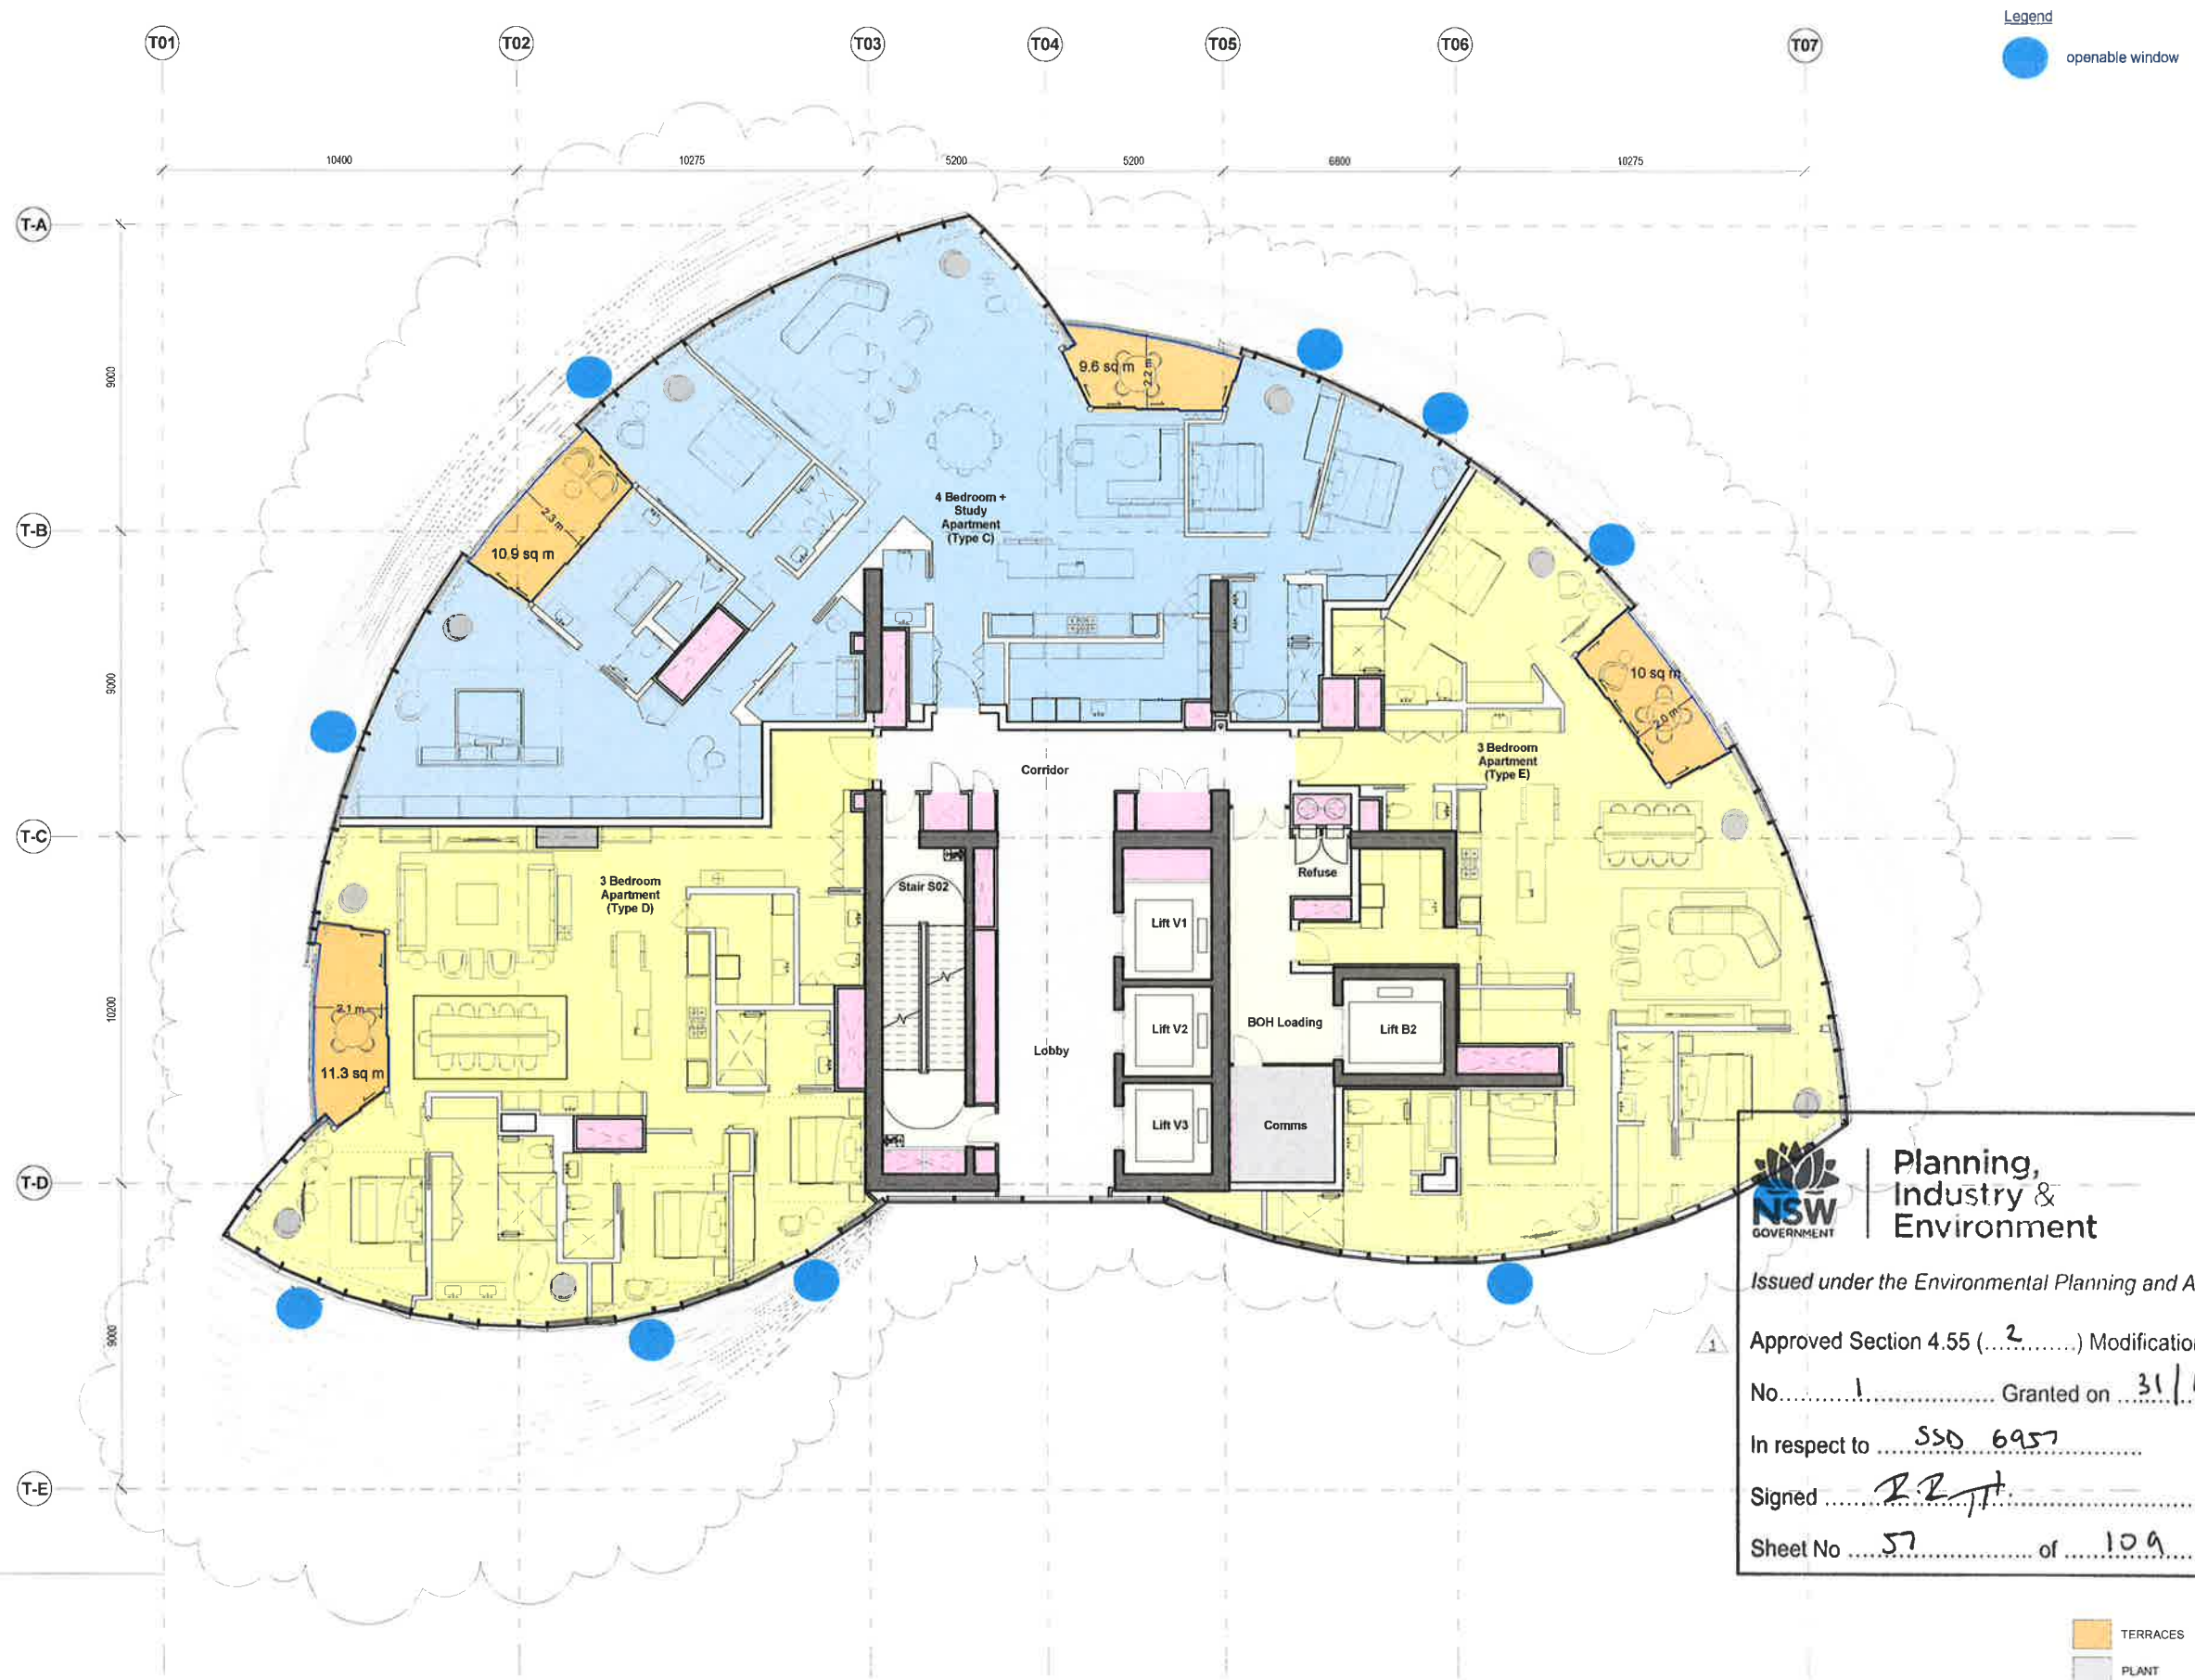

Planning,
Industry &
Environment

Issued under the Environmental Planning and Assessment Act 1979

Approved Section 4.55 (.....) Modification Application

No. 1 Granted on 31/10/2019

In respect to SSO 6957

Signed R.R.T.

Sheet No 57 of 109

1 Level 41
1:100

Rev	Date	Description	By	Chkd
00	17/03/2015	Planning Submission	DC	AK
01	01/12/2017	Section 96 Amendment	WE	WE

Do not Scale. Use figured dimensions only. All dimensions to be checked on site.

All drawings to be read in conjunction with the Engineers' drawings.
Any discrepancies between consultants drawings to be reported to the Architect before any work commences.
The Contractor's attention is drawn to the Health & Safety matters identified in the Health & Safety plan as being potentially hazardous.
These items should not be considered as a complete and final list.
The Work Package Contractor's normal Health & Safety obligations still apply when undertaking constructional operations both on and off site.



Issue Status



Client



WilkinsonEyre

Wilkinson Eyre Architects
33 Bowling Green Lane, London
EC1R 0BJ, United Kingdom
+44 (0) 20 7608 7800
www.wilkinsonyre.com


Project
915.11 Crown Hotel Sydney
Title
Level 41 Plan

Scale @ A1
1:100

Drawing and CAD File Number
00915 - P - 1410 - TP

Rev
01

©WilkinsonEyre Architects Ltd

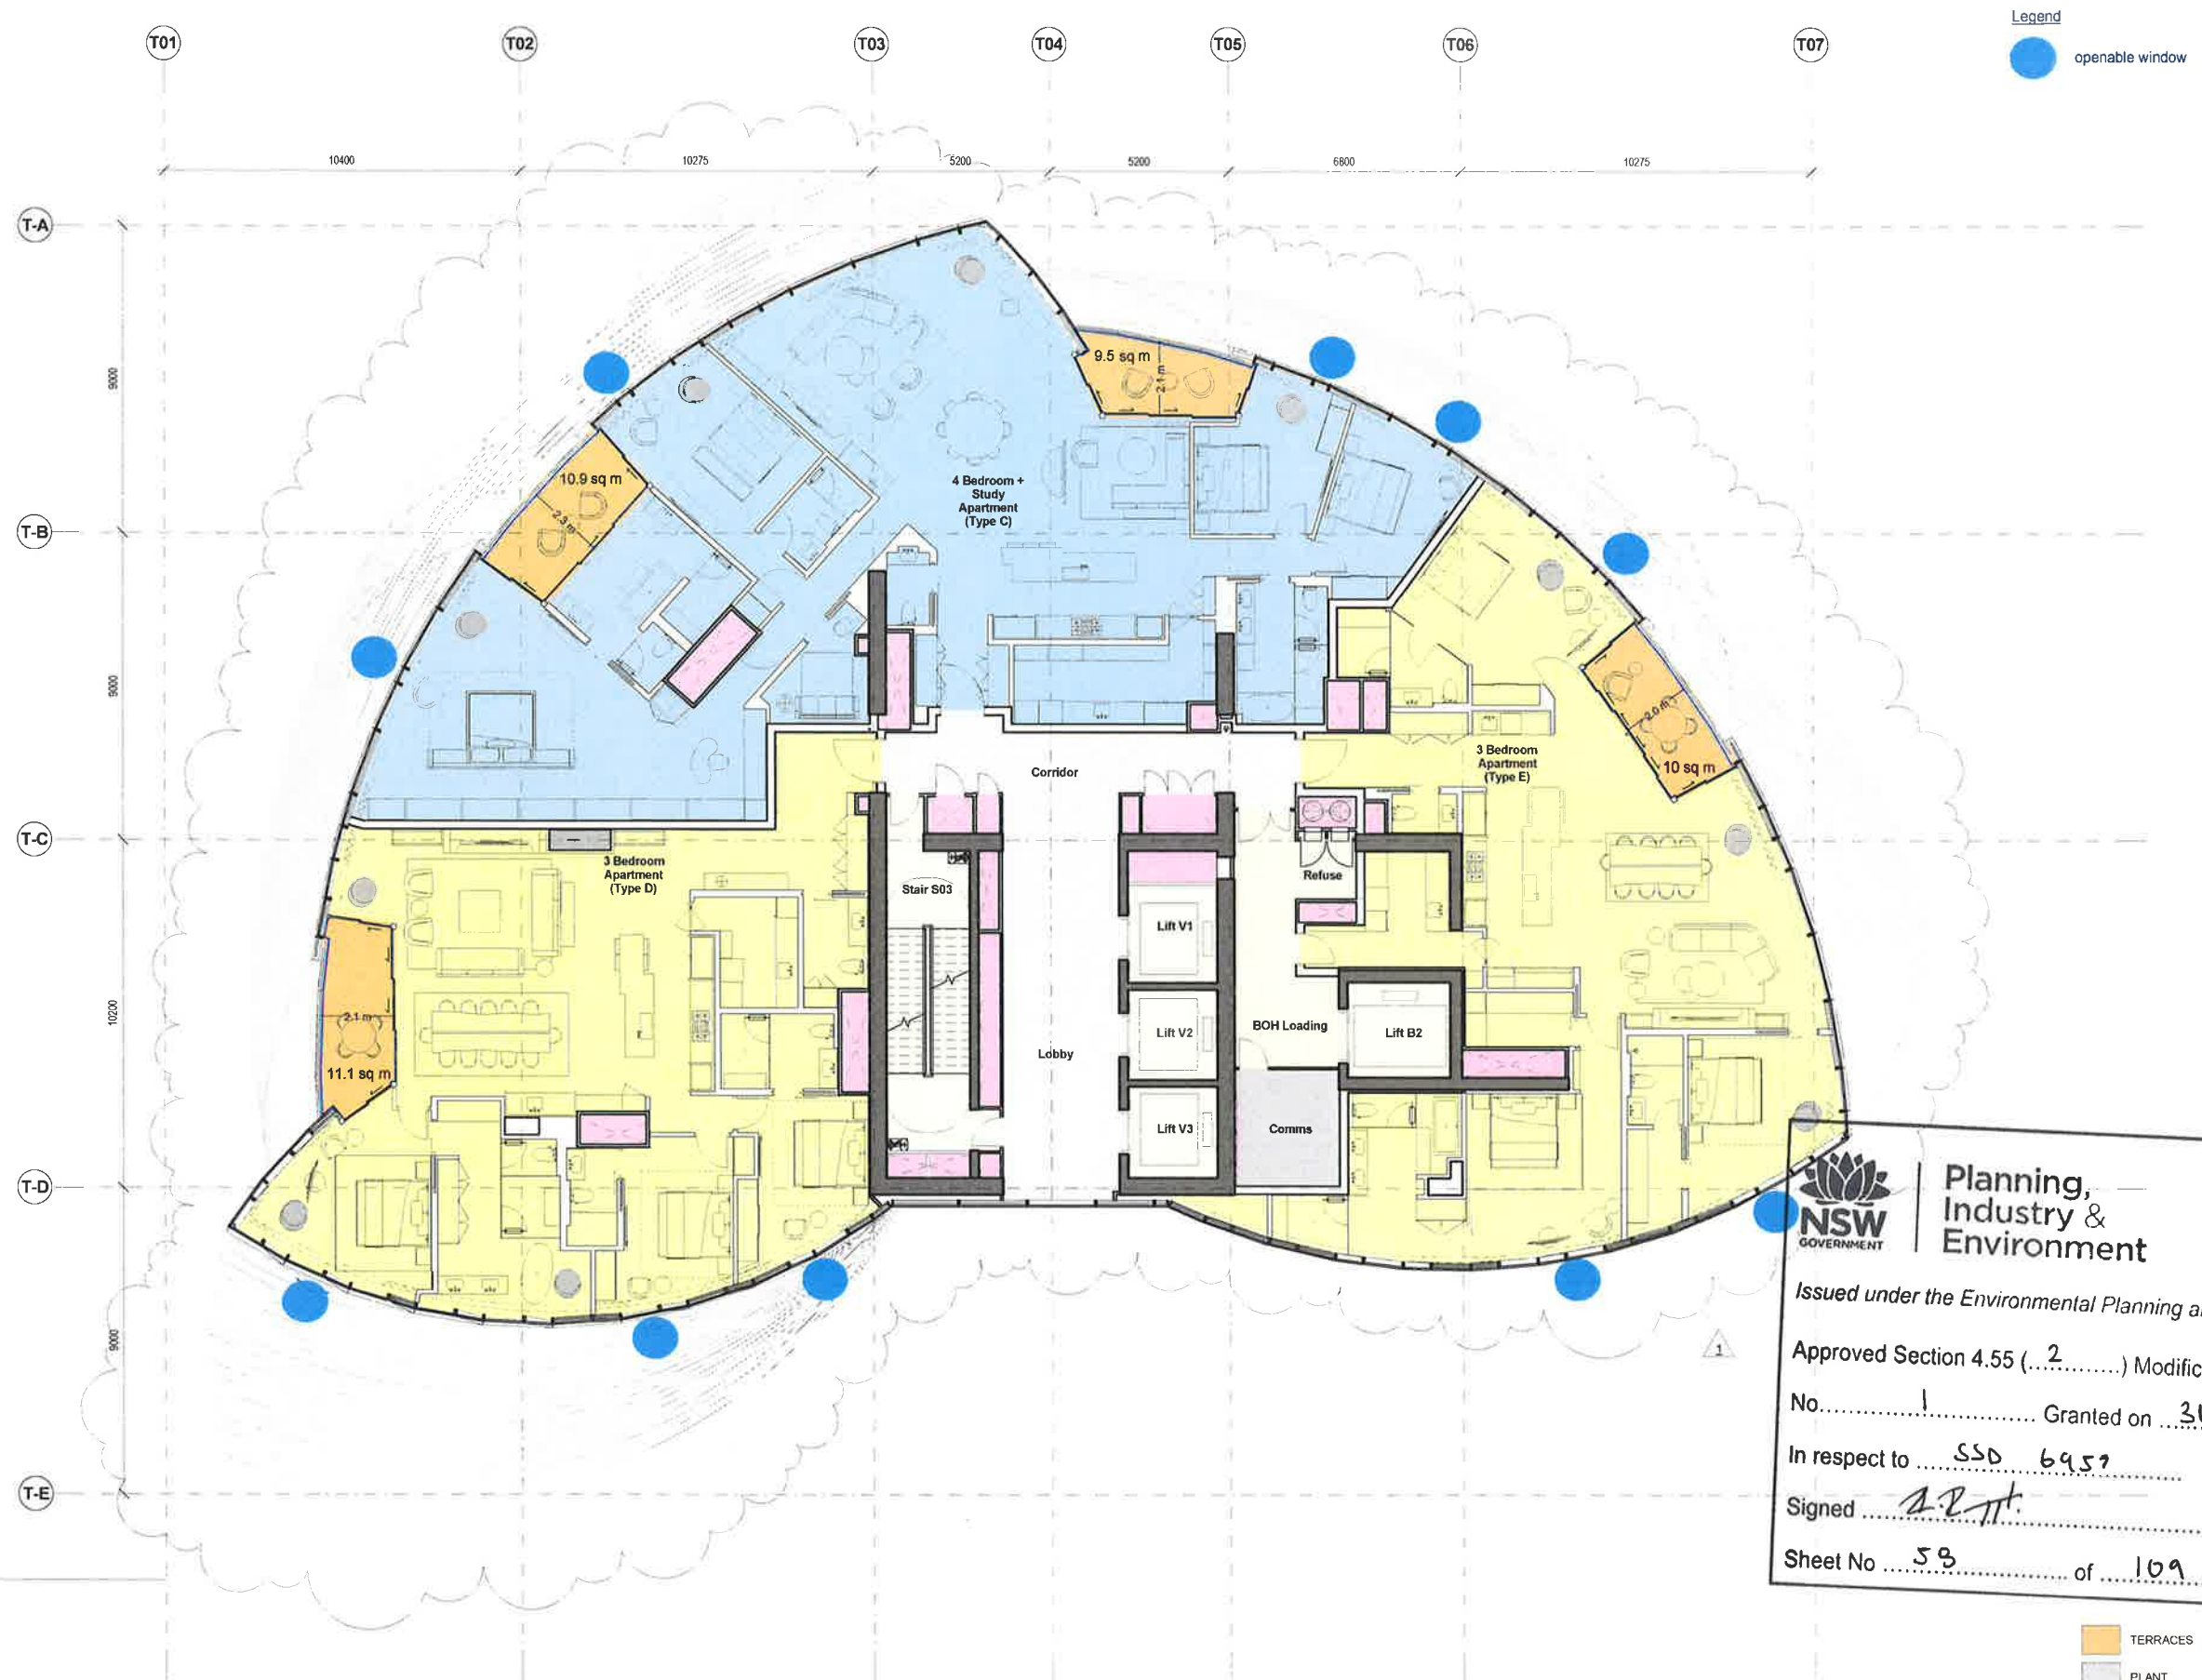

Rev	Date	Description	By	Chkd
00	17/03/2015	Planning Submission	DC	AK
01	01/12/2017	Section 90 Amendment	WE	WE

Do not Scale. Use figured dimensions only. All dimensions to be checked on site.

All drawings to be read in conjunction with the Engineers' drawings.

Any discrepancies between consultants drawings to be reported to the Architect before any work commences.

The Contractor's attention is drawn to the Health & Safety matters identified in the Health & Safety plan as being potentially hazardous.

These items should not be considered as a complete and final list.

The Work Package Contractor's normal Health & Safety obligations still apply when undertaking constructional operations both on and off site.



Issue Status



Client



WilkinsonEyre

Wilkinson Eyre Architects
13 Bowling Green Lane, London
EC1R 6BJ, United Kingdom


+44 (0) 20 7608 7600 F
+44 (0) 20 7608 7901 F
www.wilkinson-eyre.com

Project
915.11 Crown Hotel Sydney
Title
Level 42 Plan

Scale @ A1
1 : 100

Drawing and CAD File Number
00915-P-1420-TP

Rev
01

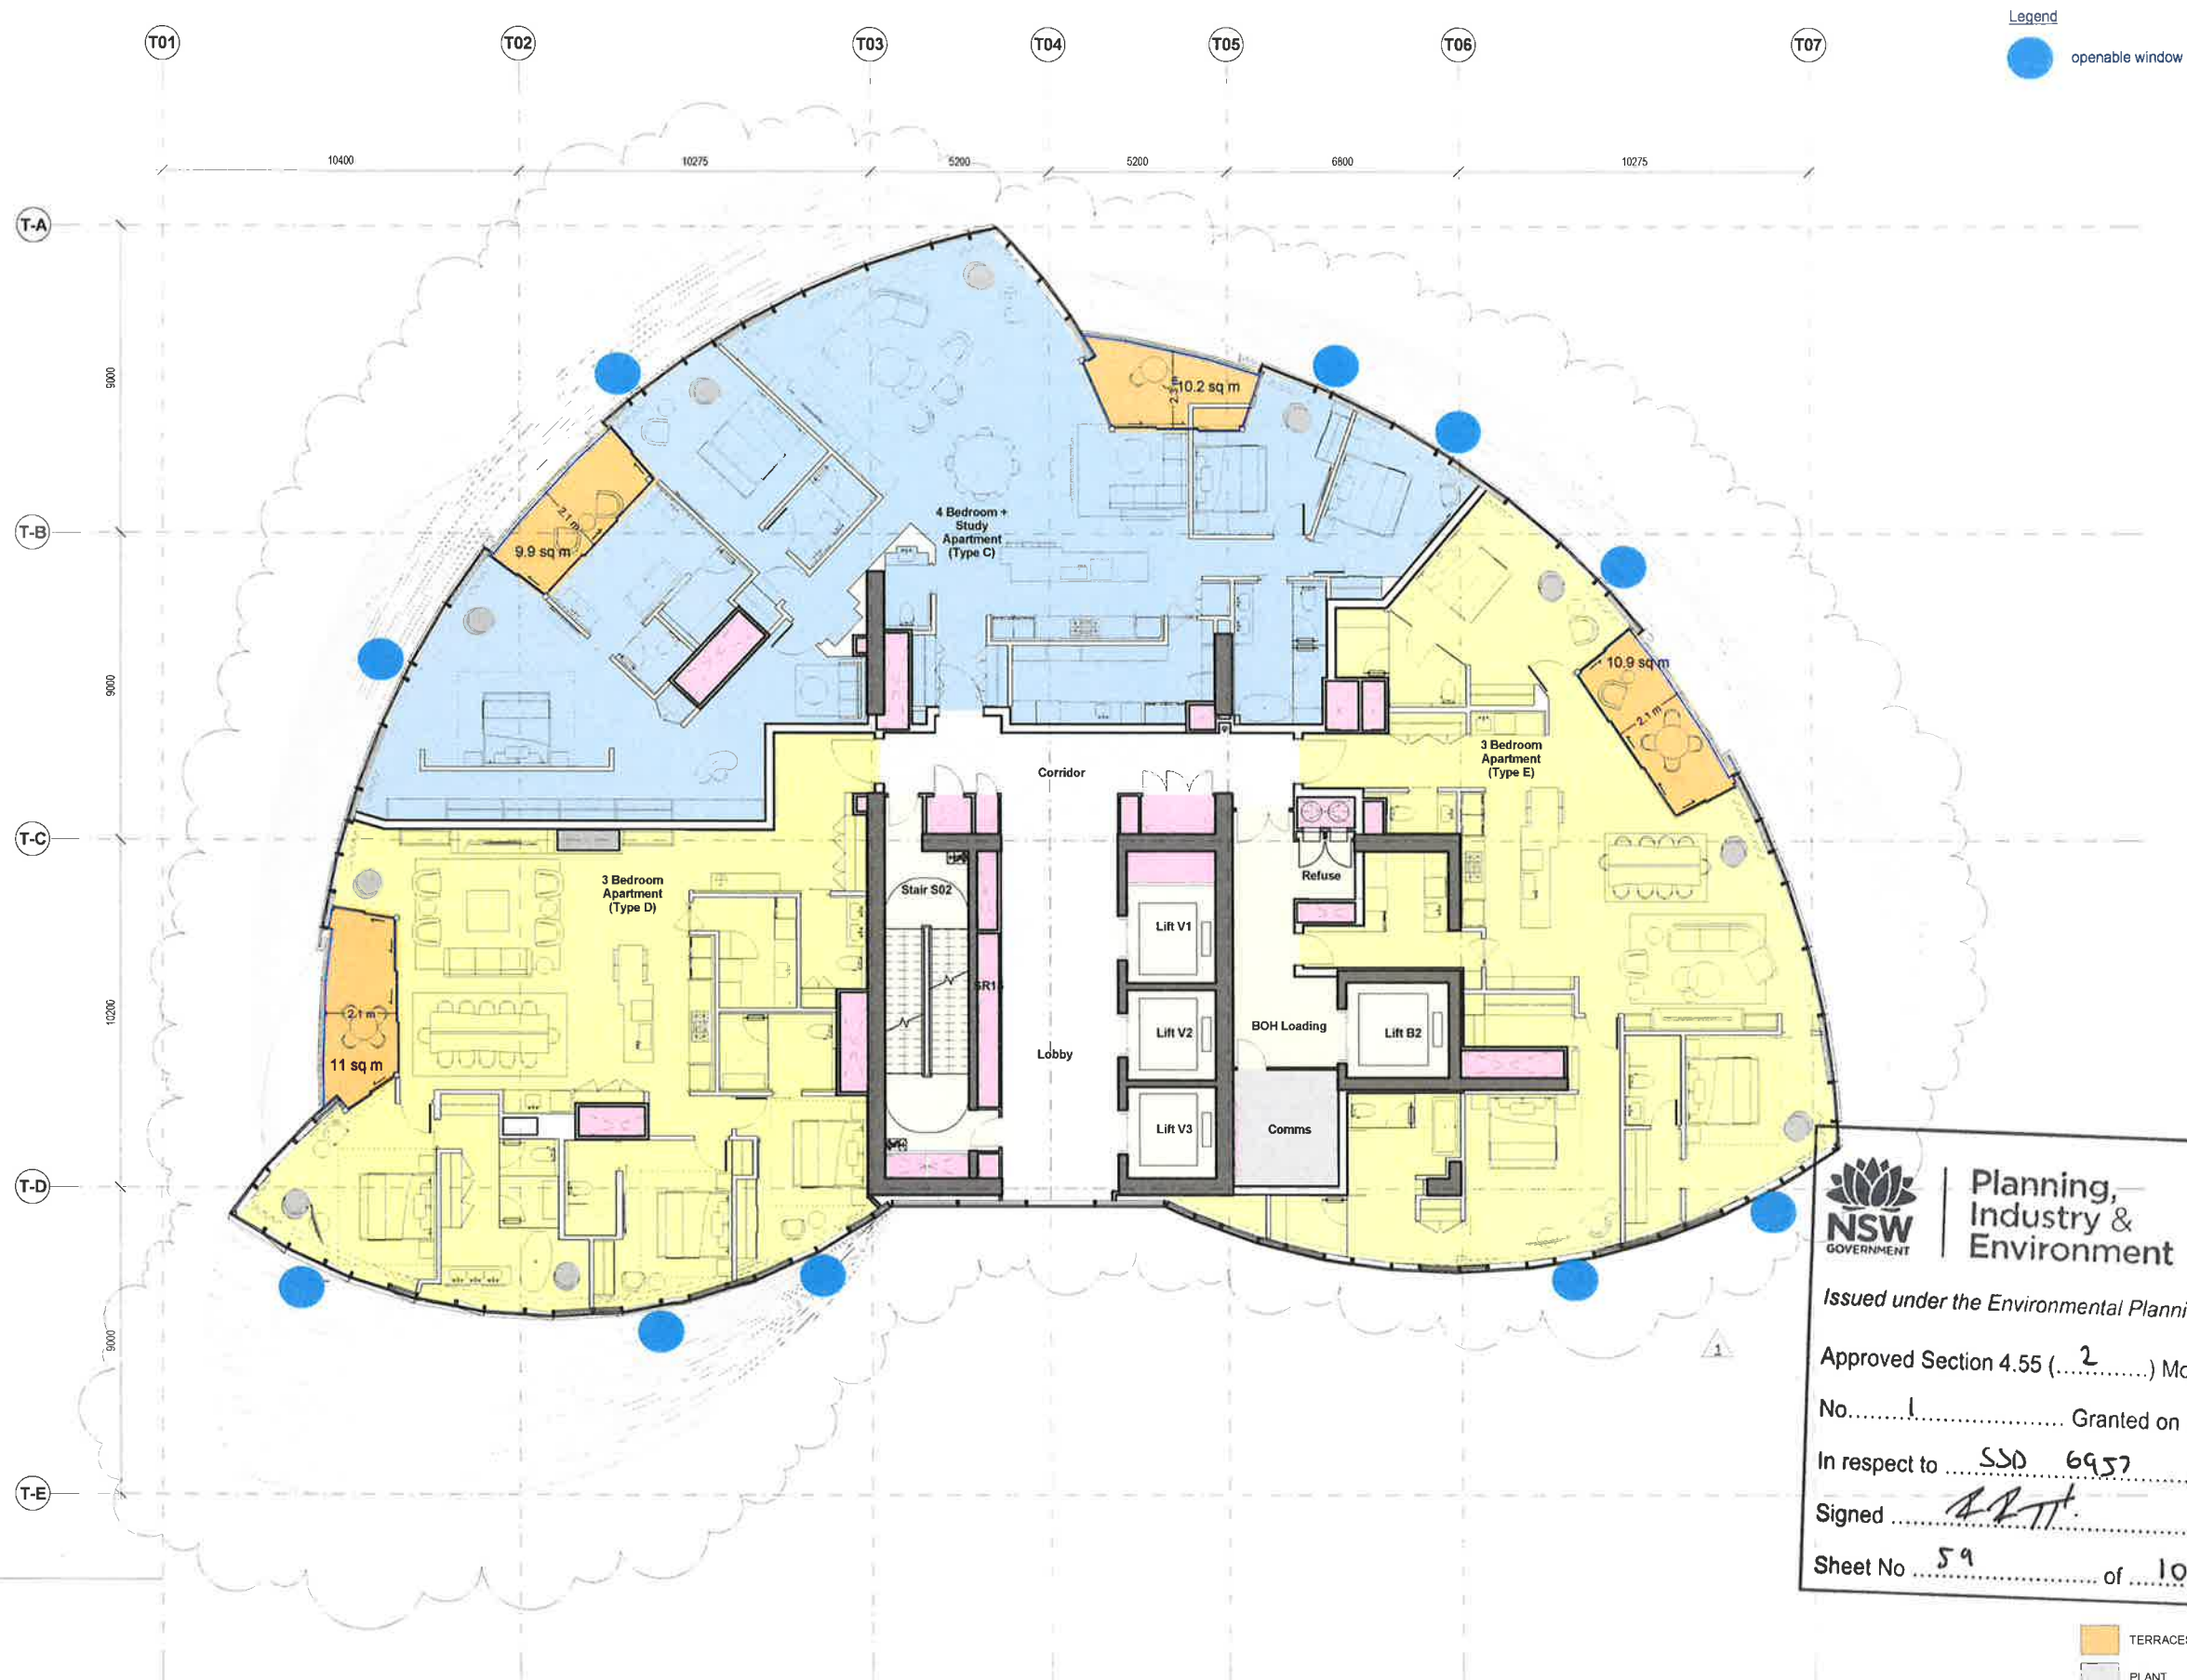

Planning,
Industry &
Environment

Issued under the Environmental Planning and Assessment Act 1979

Approved Section 4.55 (.....) Modification Application

No. 1 Granted on 31/10/2019

In respect to SSD 6957

Signed [Signature]

Sheet No 59 of 109

- TERRACES
- PLANT
- CORES
- RISER
- CIRCULATION
- BOH

Rev	Date	Description	By	Chkd
00	17/03/2015	Planning Submission	DC	AK
01	01/12/2017	Section 96 Amendment	WE	WE

Do not Scale. Use figured dimensions only. All dimensions to be checked on site.

All drawings to be read in conjunction with the Engineers' drawings.

Any discrepancies between consultants drawings to be reported to the Architect before any work commences.

The Contractor's attention is drawn to the Health & Safety matters identified in the Health & Safety plan as being potentially hazardous.

These items should not be considered as a complete and final list.

The Work Package Contractor's normal Health & Safety obligations still apply when undertaking constructional operations both on and off site.



WilkinsonEyre

Wilkinson Eyre Architects
33 Bowling Green Lane, London
EC1R 9BJ, United Kingdom

+44 (0) 20 7608 7800
+44 (0) 20 7608 7801
www.wilkinsonseyre.com

Project
915.11 Crown Hotel Sydney


Title
Level 43 Plan

Scale @ A1
1:100

Drawing and CAD File Number
00915 - P - 1430 - TP

Rev
01

©WilkinsonEyre Architects Ltd

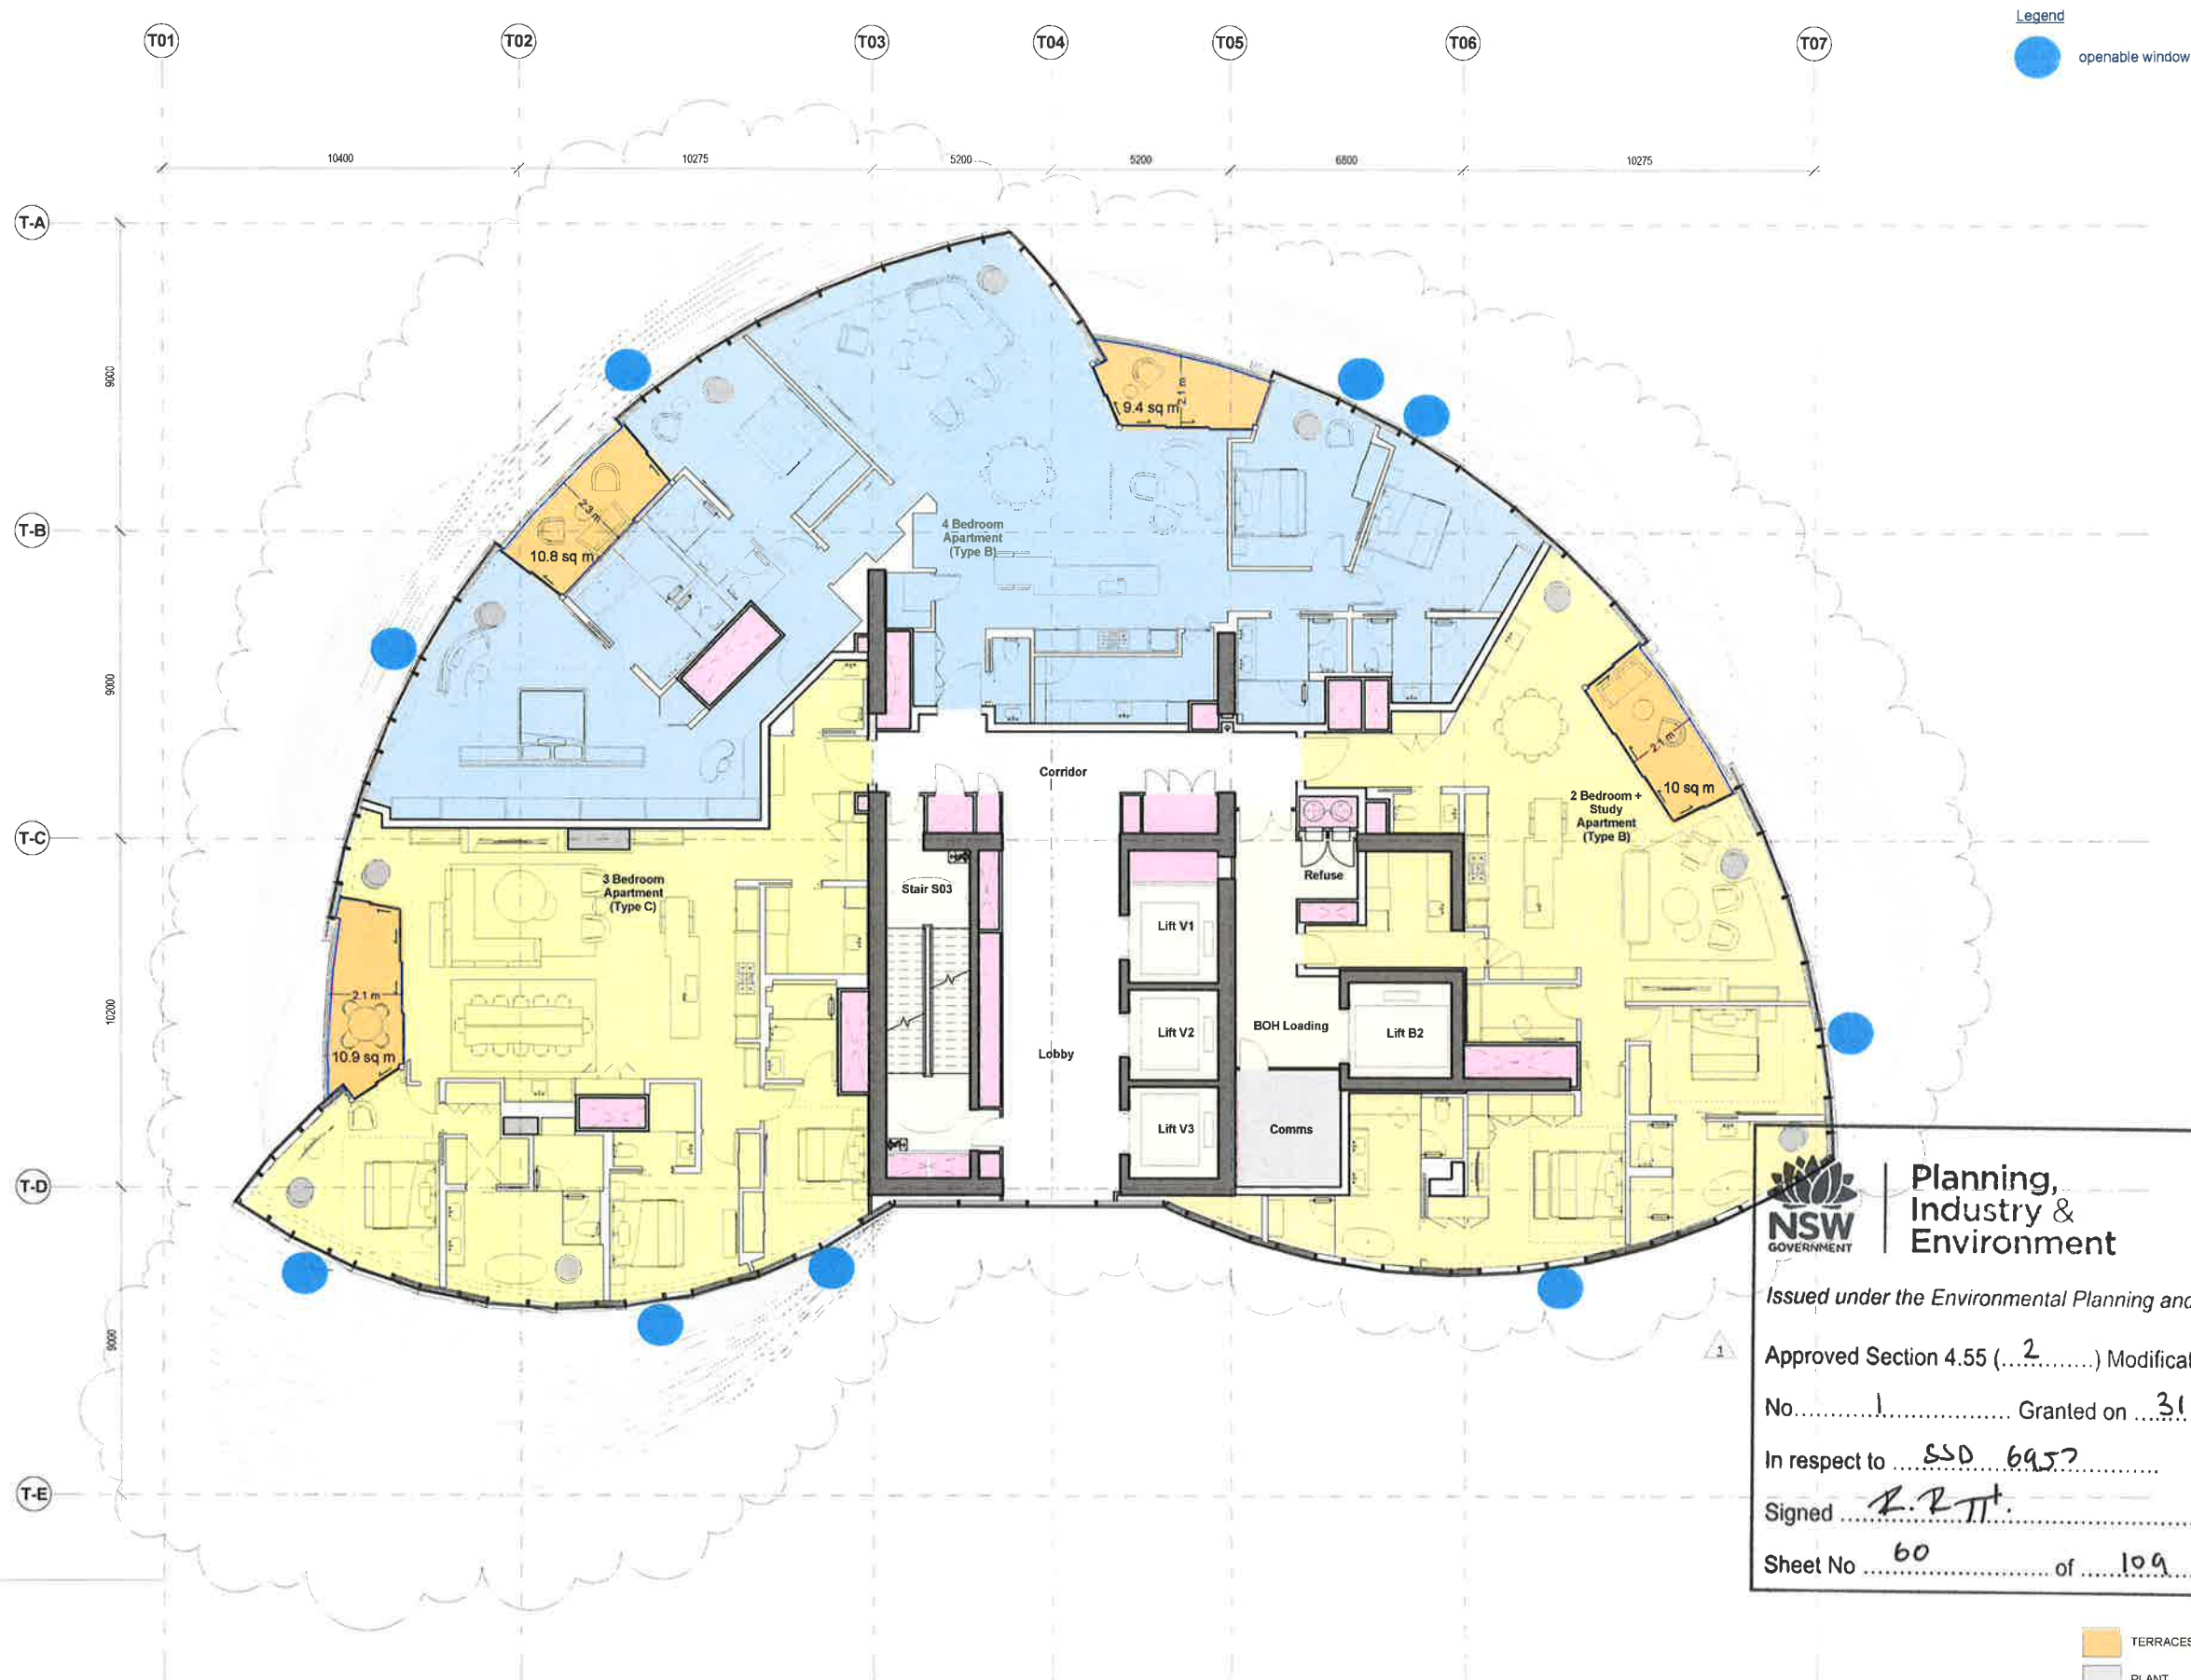

NSW GOVERNMENT

Planning, Industry & Environment

Issued under the Environmental Planning and Assessment Act 1979

Approved Section 4.55 (...2...) Modification Application

No.1..... Granted on 31/10/2019

In respect to SSD 6957

Signed R. P. T.

Sheet No 60 of 109

1 Level 44
1 : 100

- TERRACES
- PLANT
- CORES
- RISER
- CIRCULATION
- BOH

Rev	Date	Description	By	Chkd
00	17/03/2015	Planning Submission	DC	AK
01	01/12/2017	Section 96 Amendment	WE	WE

Do not Scale. Use figured dimensions only. All dimensions to be checked on site.


All drawings to be read in conjunction with the Engineers' drawings.

Any discrepancies between consultants drawings to be reported to the Architect before any work commences.

The Contractor's attention is drawn to the Health & Safety matters identified in the Health & Safety plan as being potentially hazardous.

These items should not be considered as a complete and final list.


The Work Package Contractor's normal Health & Safety obligations still apply when undertaking constructional operations both on and off site.

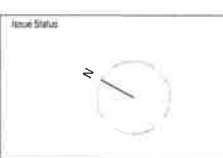

WilkinsonEyre

Wilkinson Eyre Architects
23 Bankside Green Lane, London
EC1R 9BJ, United Kingdom
+44 (0) 20 7608 7000
+44 (0) 20 7608 7001
www.wilkinson-eyre.com

Project	915.11 Crown Hotel Sydney
Title	Level 44 Plan
Scale @ A1	1 : 100
Drawing and CAD File Number	00915 - P - 1440 - TP
Rev	01

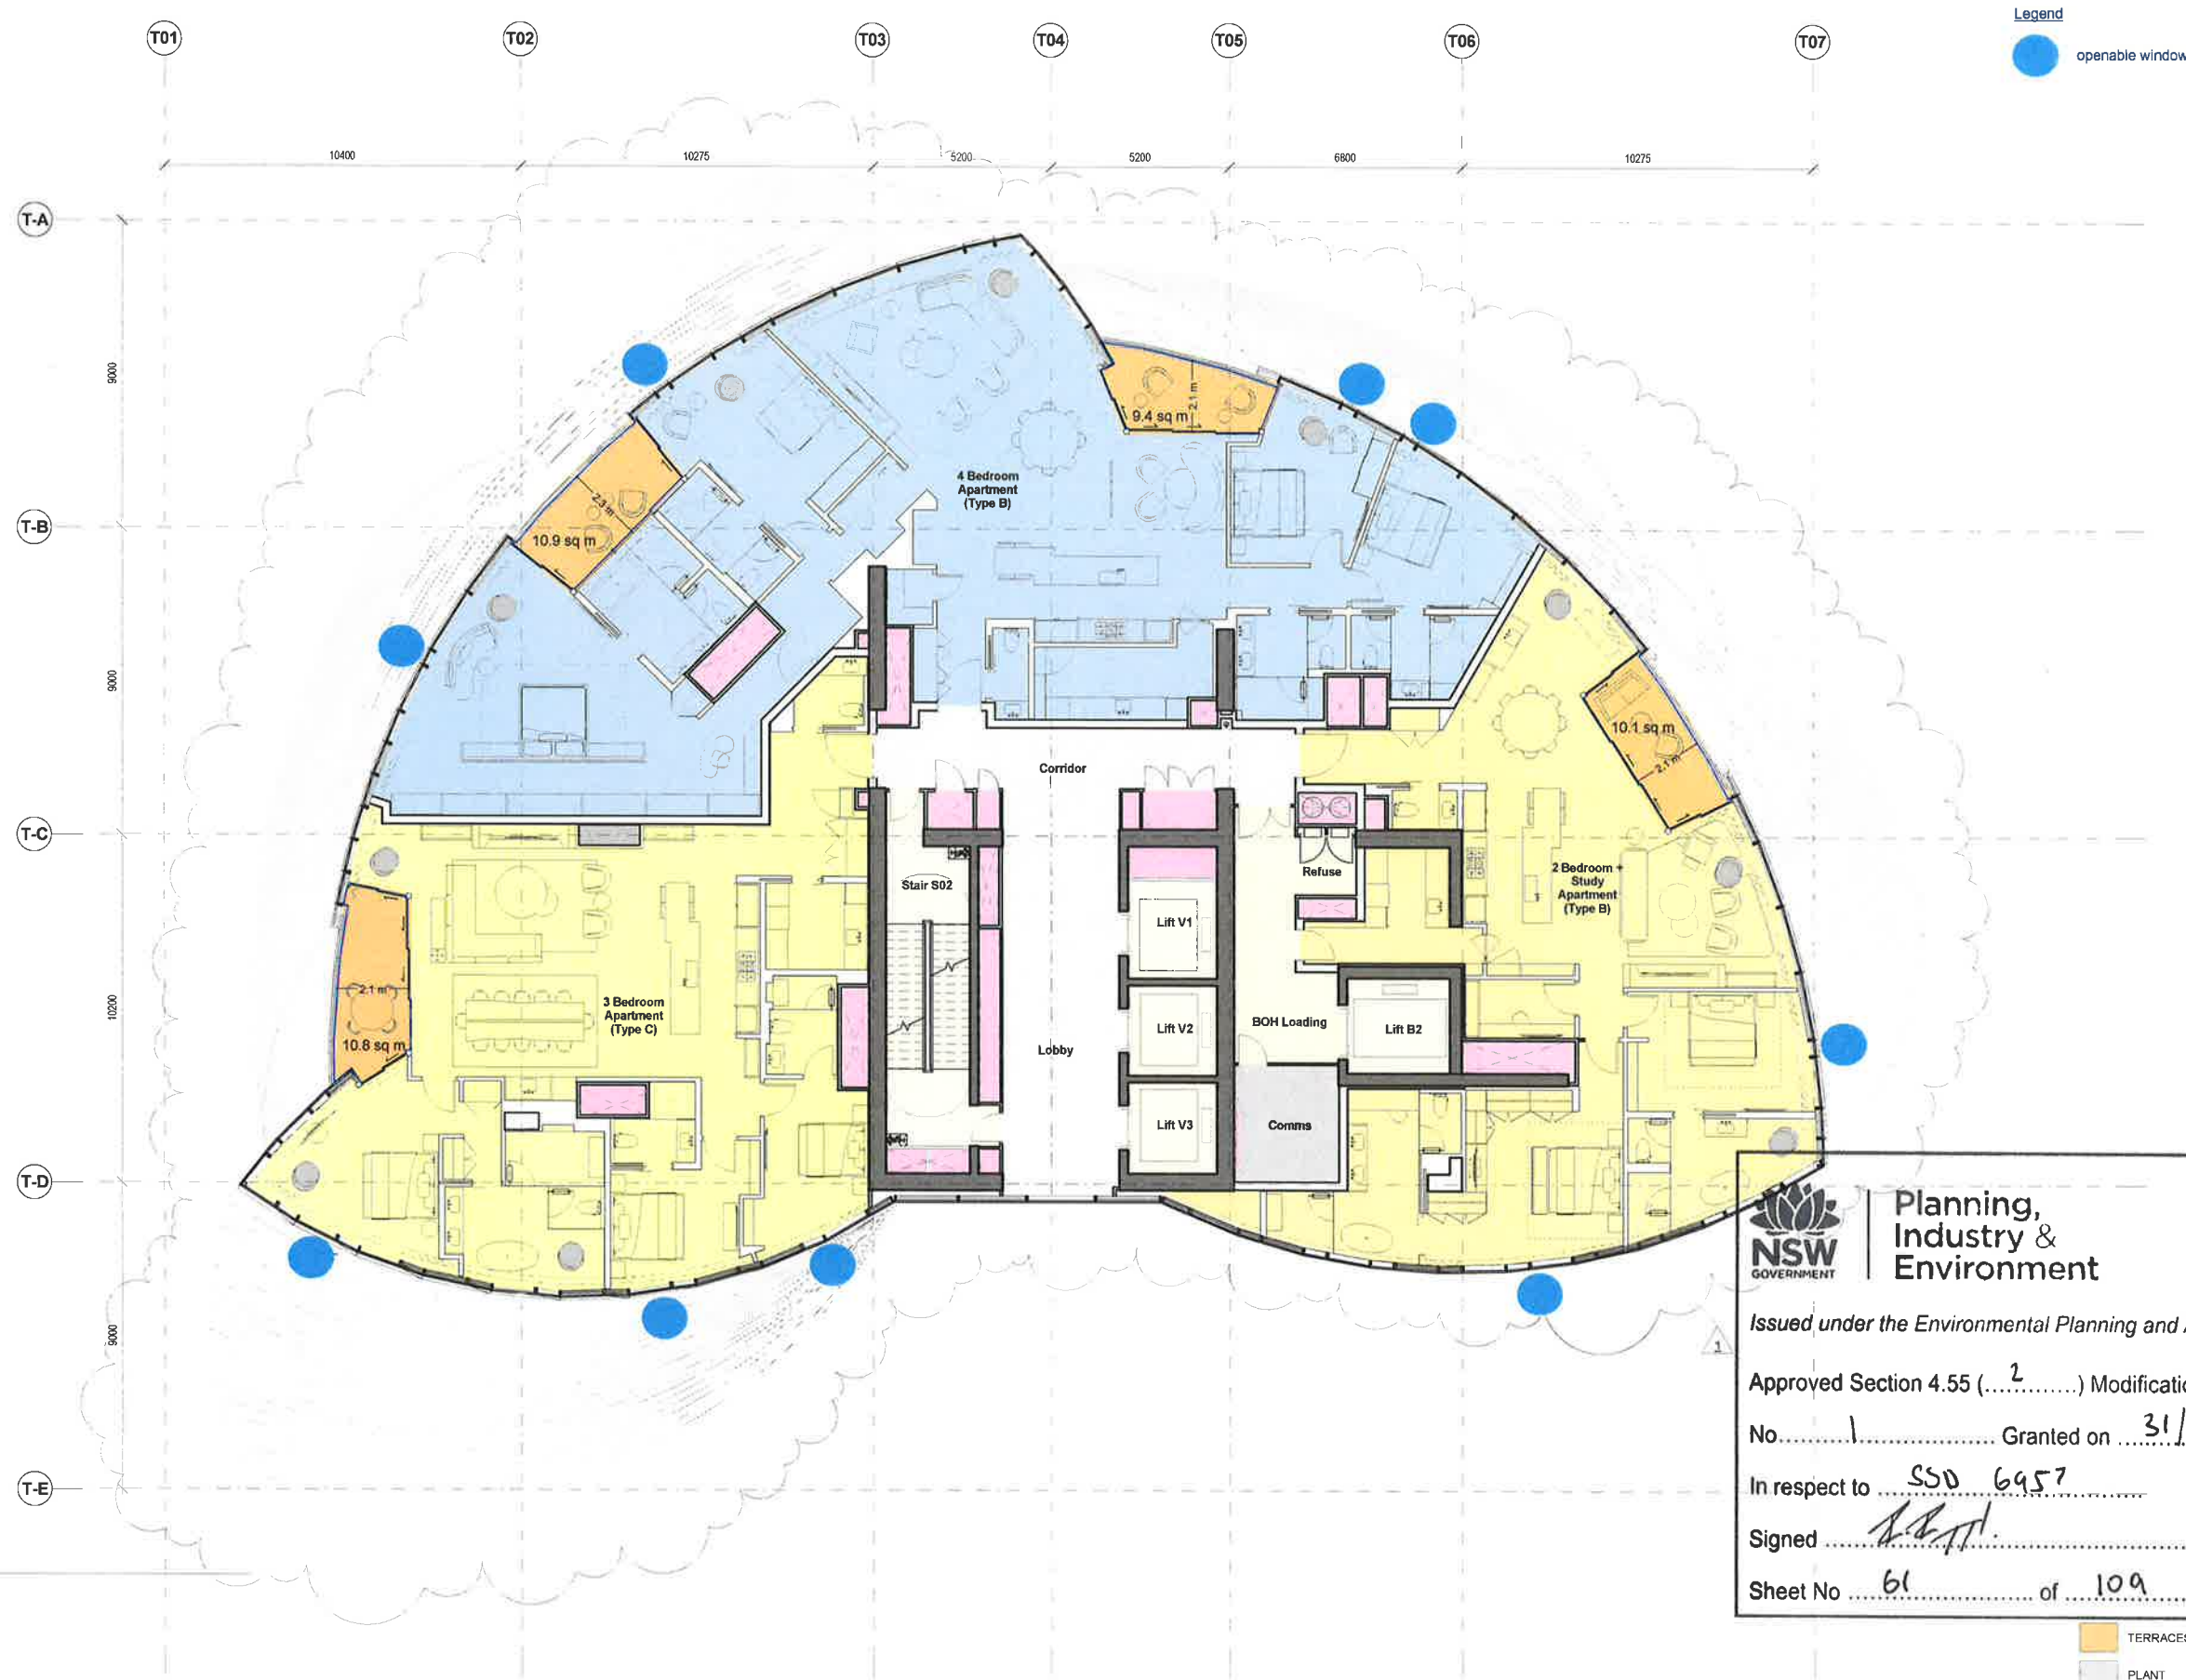

**Planning,
Industry &
Environment**

Issued under the Environmental Planning and Assessment Act 1979

Approved Section 4.55 (.....².....) Modification Application

No.1..... Granted on 31/10/2019

In respect to SSD 6957

Signed [Signature]

Sheet No 61 of 109

- TERRACES
- PLANT
- CORES
- RISER
- CIRCULATION
- BOH

1 Level 45
1:100

Rev	Date	Description	By	Chkd
00	17/03/2015	Planning Submission	DC	JM
01	01/12/2017	Section 96 Amendment	WE	WE

All drawings to be read in conjunction with the Engineer's drawings.
Any discrepancies between consultant's drawings to be reported to the Architect before any work commences.
The Contractor's attention is drawn to the Health & Safety matters identified in the Health & Safety plan as being potentially hazardous.
These items should not be considered as a complete and final list.
The Work Package Contractor's normal Health & Safety obligations still apply when undertaking constructional operations both on and off site.



Issue Status

Client



WilkinsonEyre


Wilkinson Eyre Architects
33 Bowling Green Lane, London
EC1A 3BU, United Kingdom
+44 (0) 20 7605 7900 T
+44 (0) 20 7605 7901 F
www.wilkinson-eyre.com

Project
915.11 Crown Hotel Sydney
Title
Level 45 Plan

Scale @ A1:
1:100
Drawing and CAD File Number
00915 - P - 1450 - TP

Rev
01

©WilkinsonEyre Architects Ltd

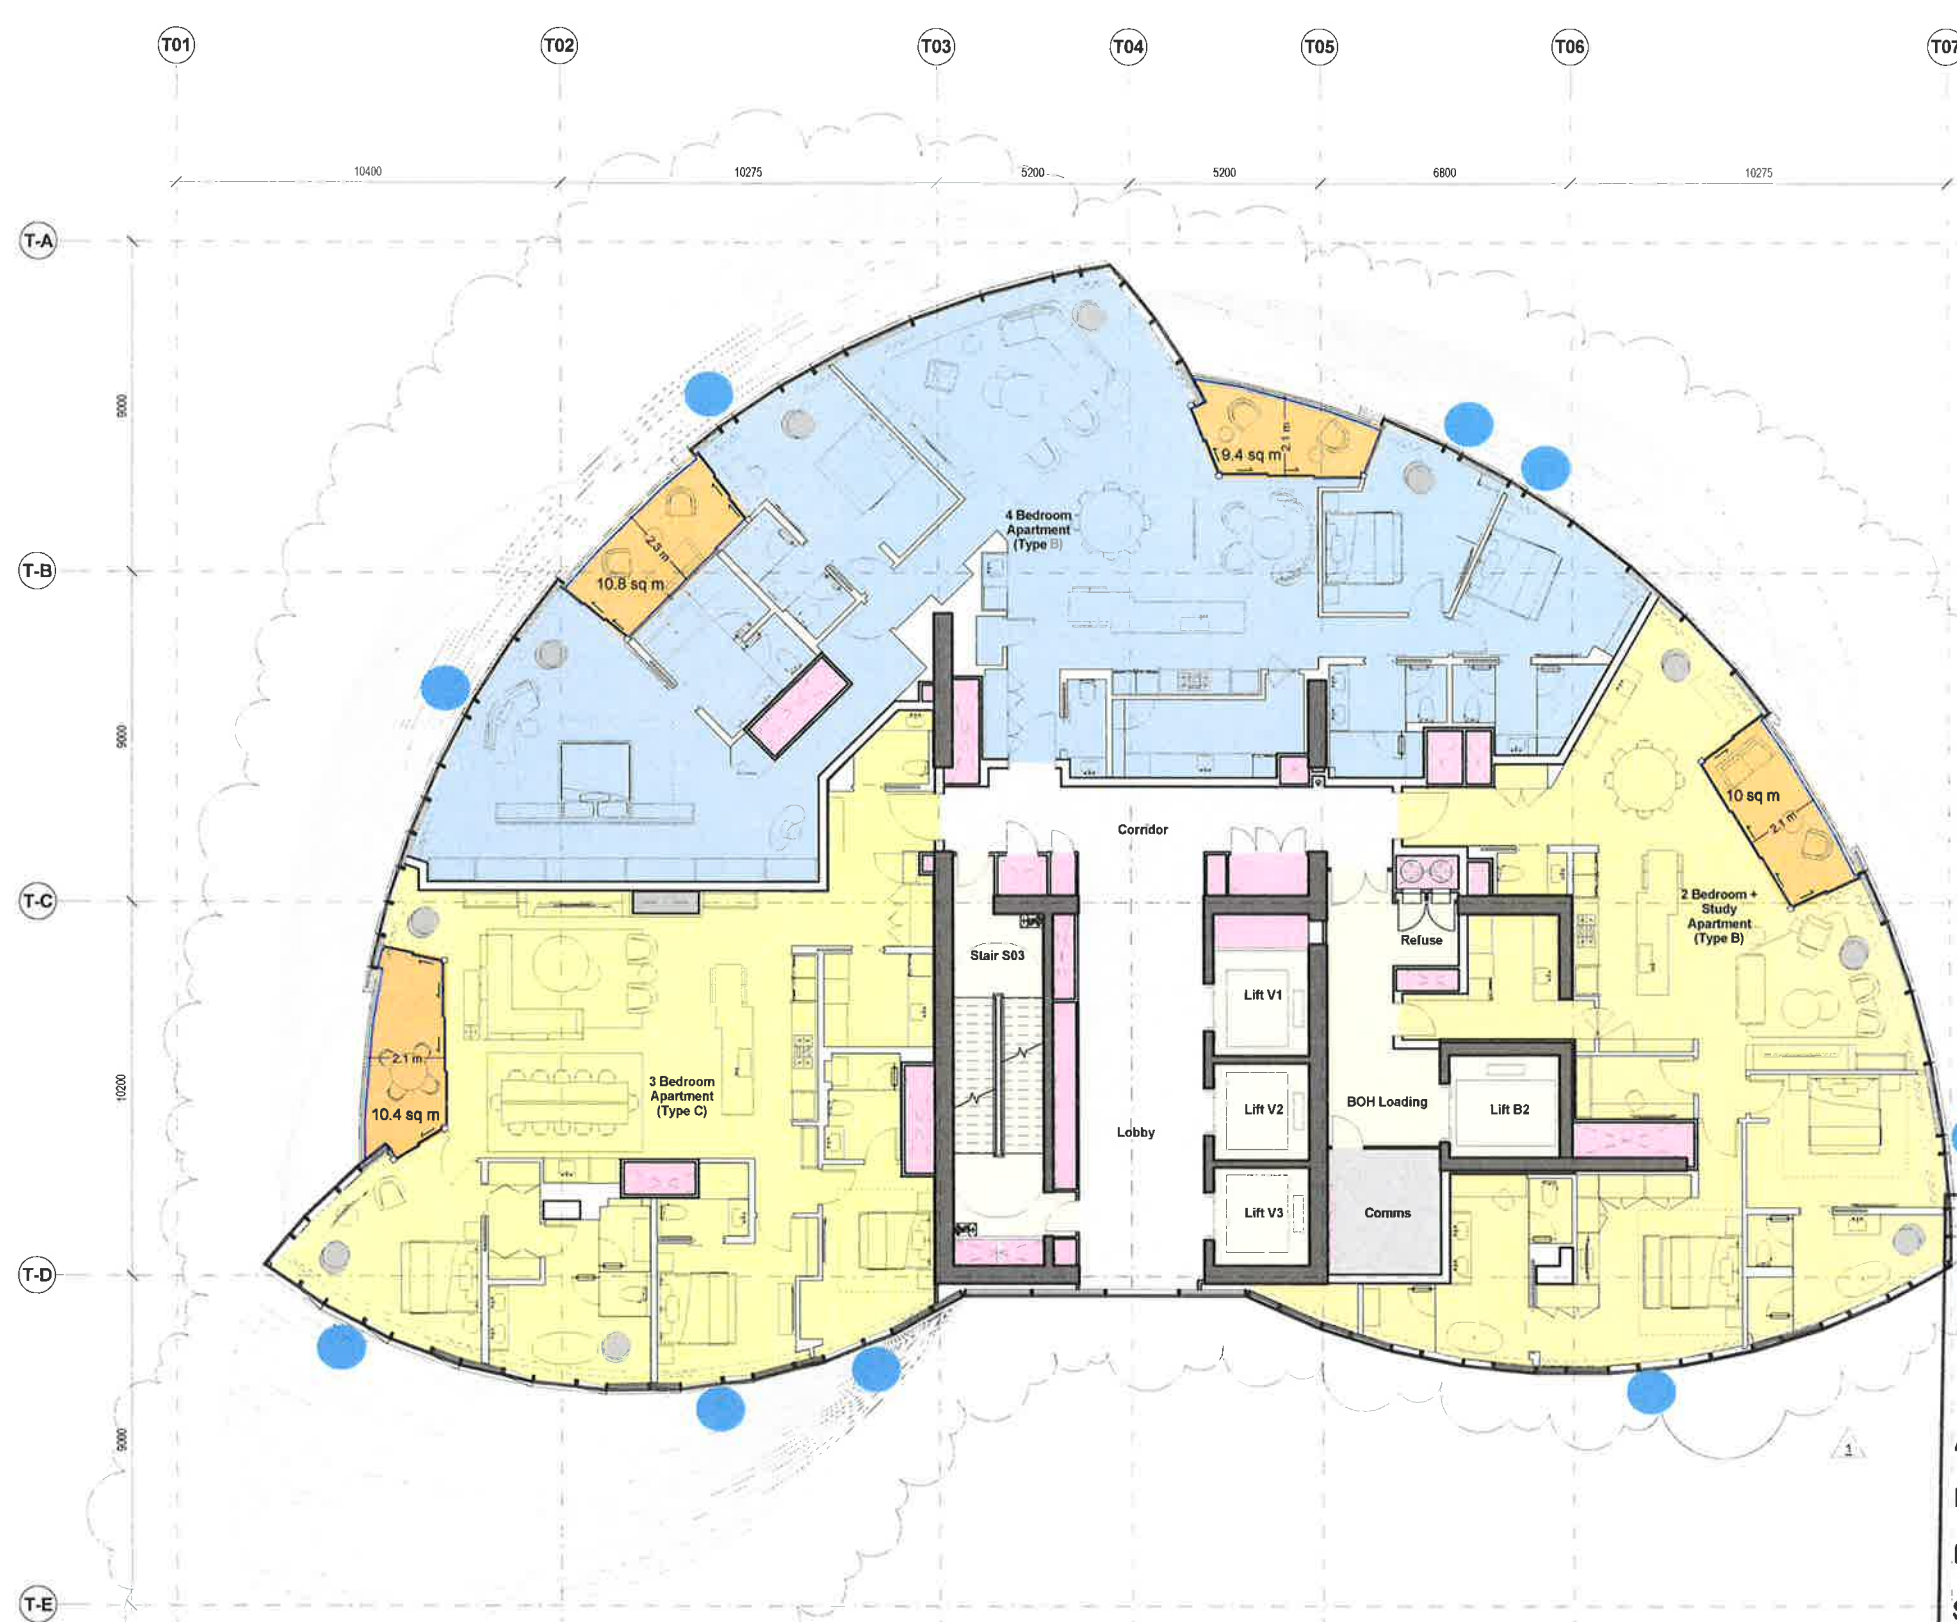

Planning,
Industry &
Environment

Issued under the Environmental Planning and Assessment Act 1979

Approved Section 4.55 (.....) Modification Application

No. 1 Granted on ... 31/10/2019 ...

In respect to ... S50 6957 ...

Signed ... [Signature] ...

Sheet No 62 of 109

- TERRACES
- PLANT
- CORES
- RISER
- CIRCULATION
- BOH

Rev	Date	Description	By	Chkd
00	17/03/2015	Planning Submission	DC	AK
01	01/12/2017	Section 90 Amendment	WE	WE

Do not Scale. Use figured dimensions only. All dimensions to be checked on site.

All drawings to be read in conjunction with the Engineers' drawings.
Any discrepancies between consultants drawings to be reported to the Architect before any work commences.
The Contractor's attention is drawn to the Health & Safety matters identified in the Health & Safety plan as being potentially hazardous.
These items should not be considered as a complete and final list.
The Work Package Contractor's normal Health & Safety obligations still apply when undertaking constructional operations both on and off site.



Issue Status

Client



WilkinsonEyre

Wilkinson Eyre Architects
23 Bowling Green Lane, London
EC1R 0BJ, United Kingdom
+44 (0) 20 7605 7800 T
+44 (0) 20 7605 7801 F
www.wilkinsonyre.com


Project
915.11 Crown Hotel Sydney
Title
Level 46 Plan

Scale @ A1
1 : 100

Drawing and CAD File Number
00915 - P - 1460 - TP

Rev
01

©WilkinsonEyre Architects Ltd

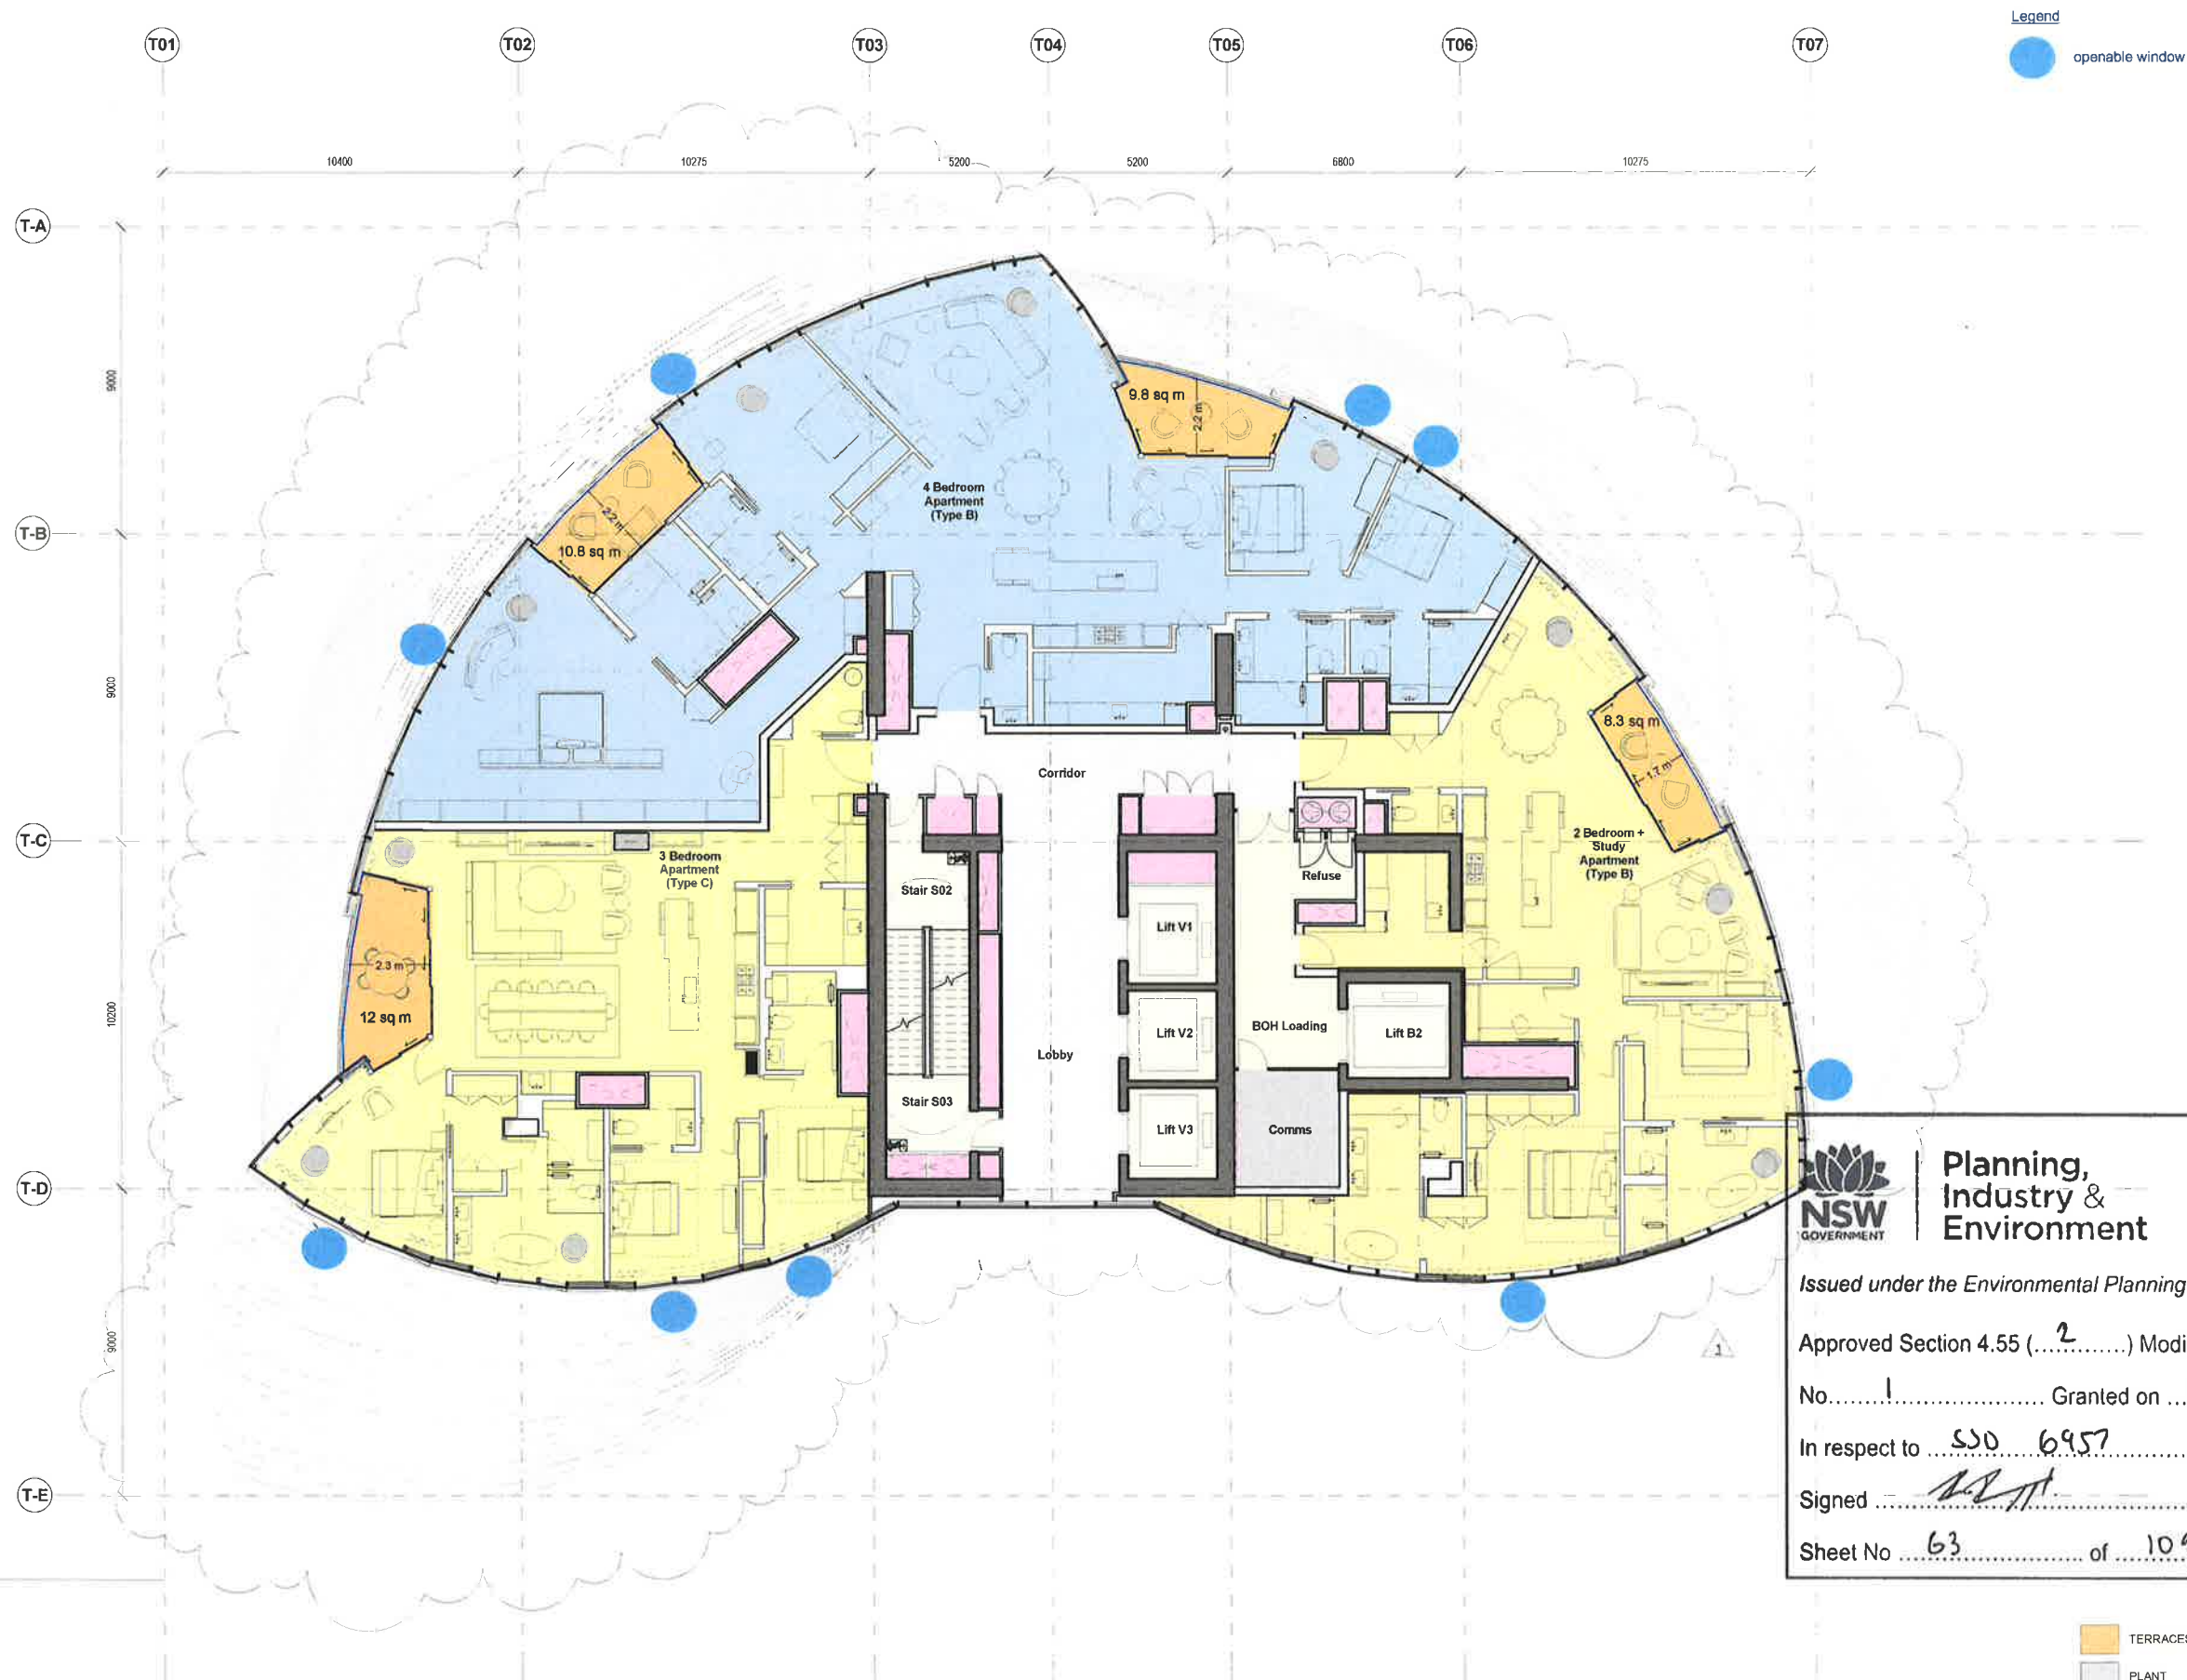

1 Level 47
1:100



Planning,
Industry &
Environment

Issued under the Environmental Planning and Assessment Act 1979

Approved Section 4.55 (...²...) Modification Application

No. 1 Granted on 31/10/2019

In respect to SDO 6957

Signed [Signature]

Sheet No 63 of 109

Rev	Date	Description	By	Chkd
00	17/03/2015	Planning Submission	DC	AK
01	01/12/2017	Section 90 Amendment	WE	WL

Do not Scale. Use figured dimensions only. All dimensions to be checked on site.

All drawings to be read in conjunction with the Engineers' drawings.
Any discrepancies between consultants drawings to be reported to the Architect before any work commences.
The Contractor's attention is drawn to the Health & Safety matters identified in the Health & Safety plan as being potentially hazardous.
These items should not be considered as a complete and final list.
The Work Package Contractor's normal Health & Safety obligations still apply when undertaking constructional operations both on and off site.



Issue Status

Client



WilkinsonEyre

Wilkinson Eyre Architects
33 Bowling Green Lane, London
EC1R 8BJ, United Kingdom

+44 (0) 20 7608 1900 T
+44 (0) 20 7608 1901 F
www.wilkinsonseyre.com


Project
915.11 Crown Hotel Sydney
Title
Level 47 Plan

Scale @ A1
1:100

Drawing and CAD File Number
00915 - P - 1470 - TP

Rev
01

©WilkinsonEyre Architects Ltd

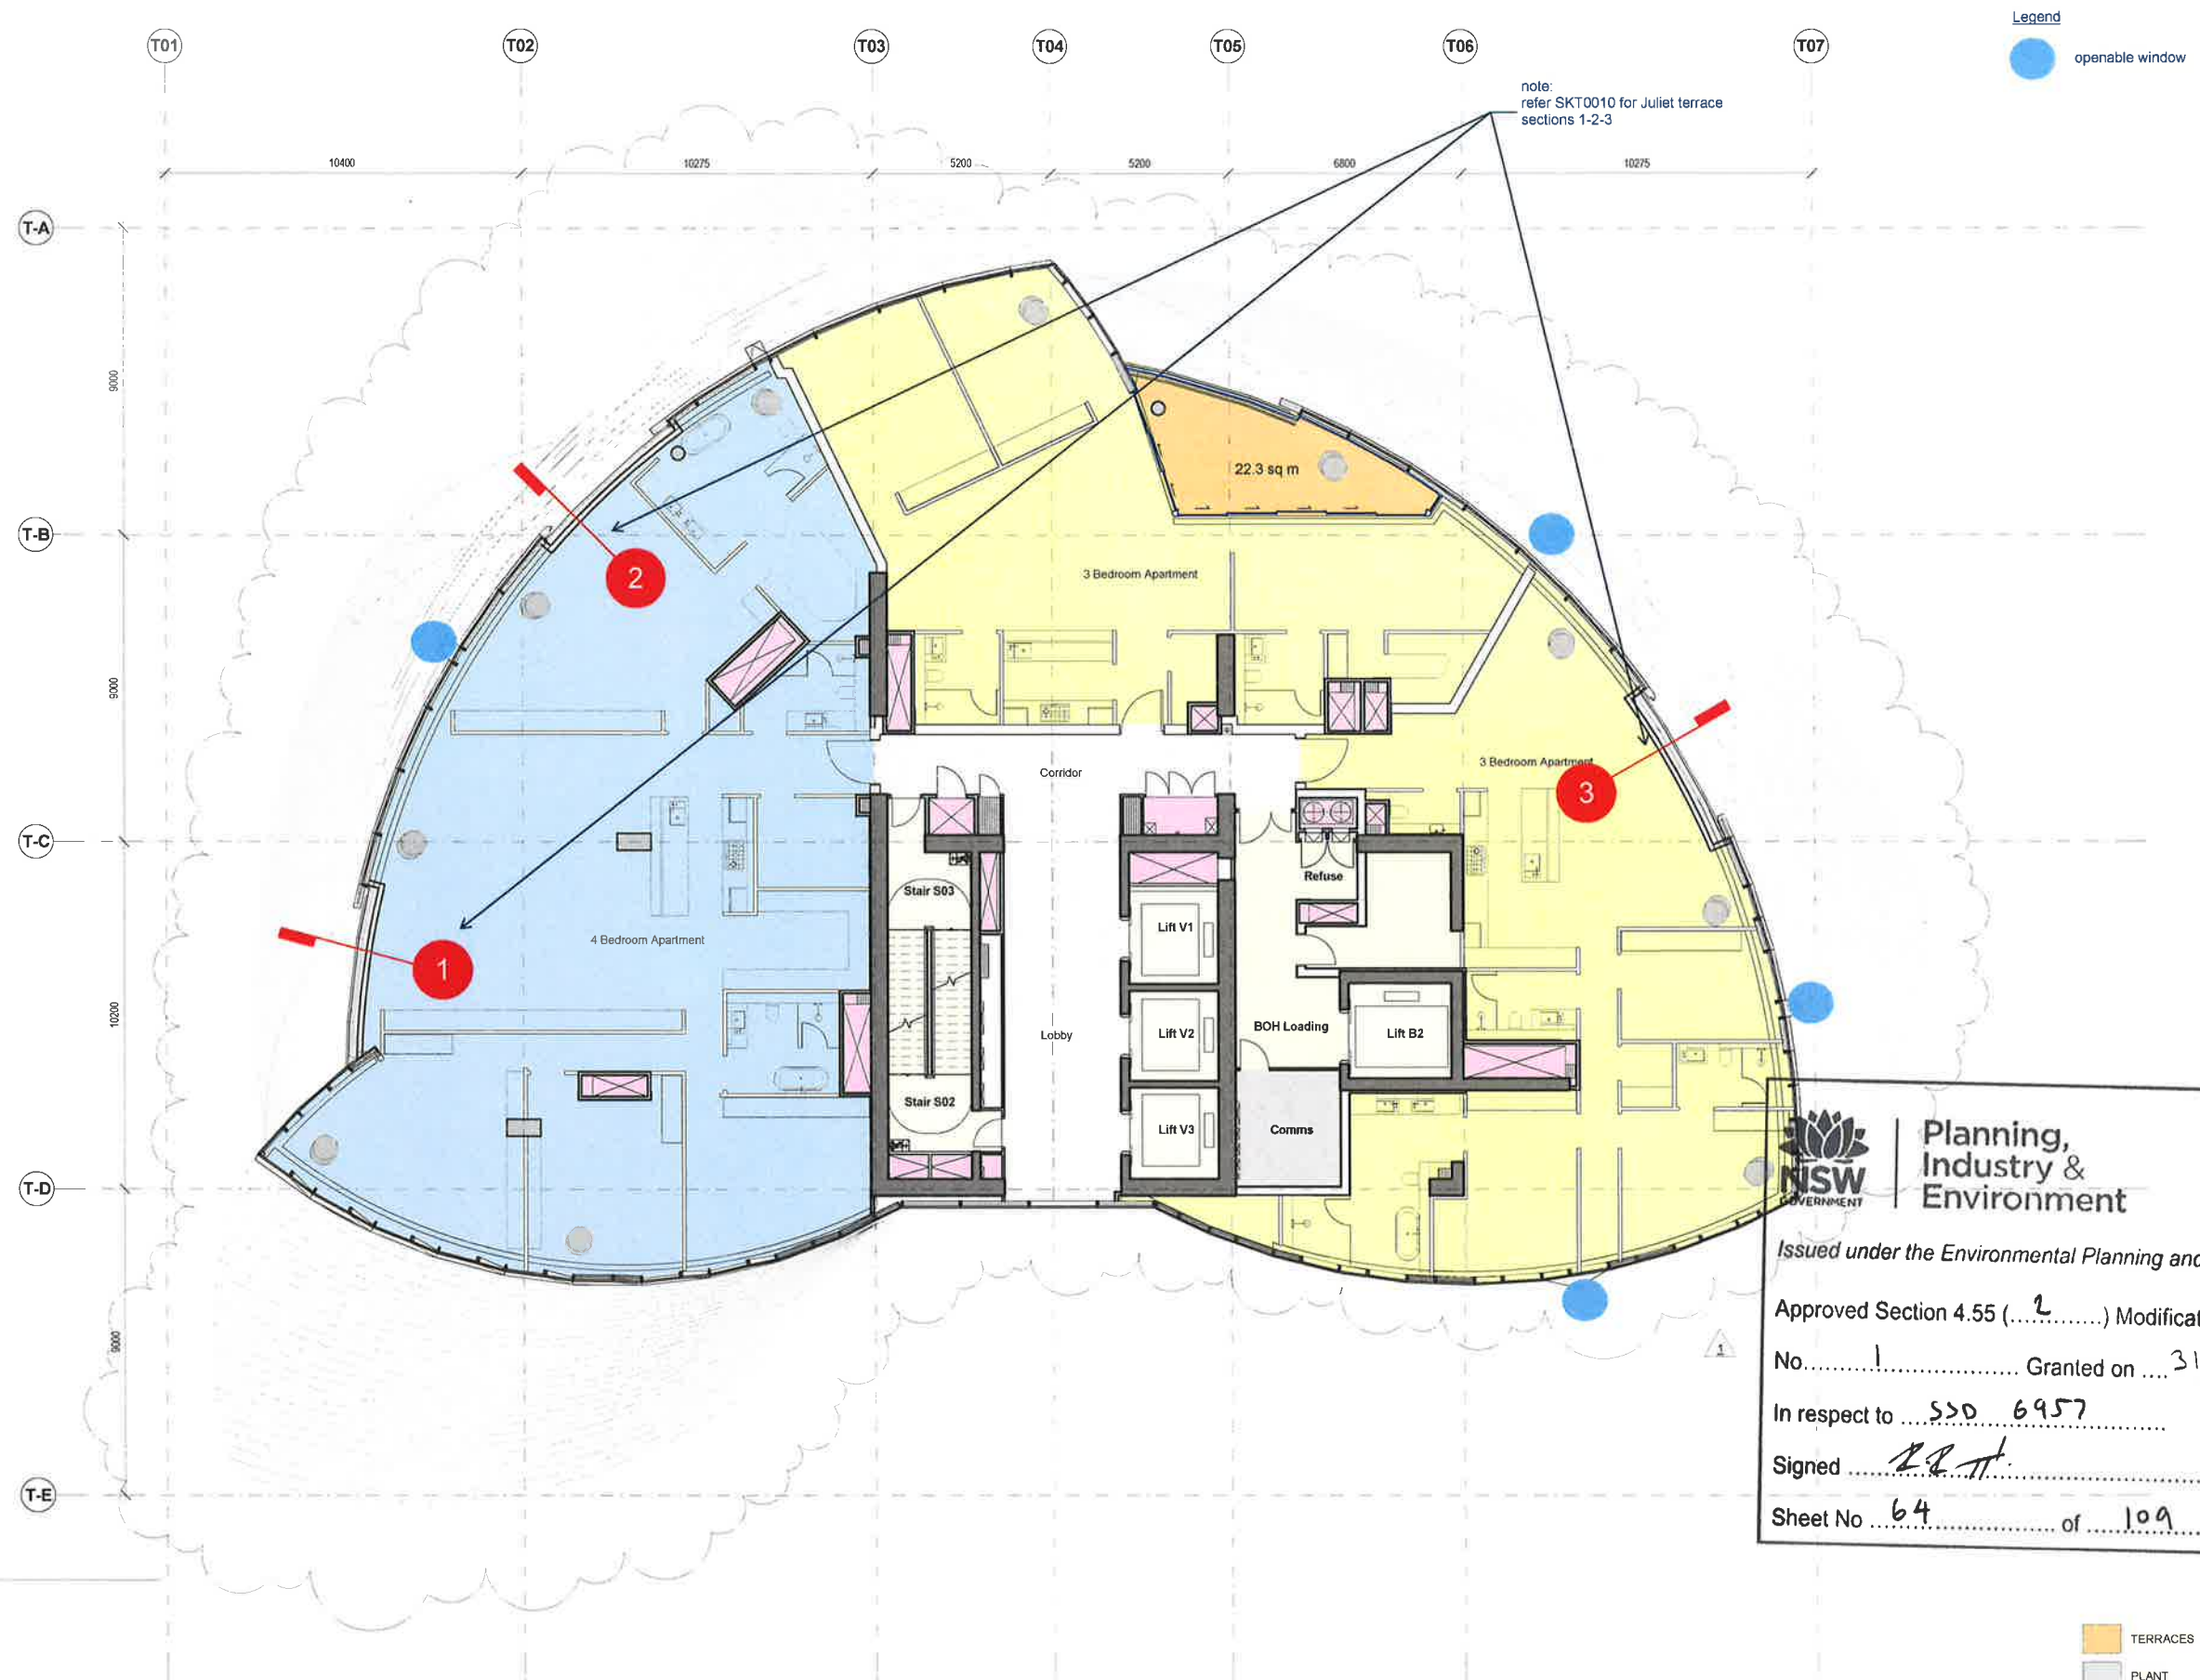

Planning,
Industry &
Environment

Issued under the Environmental Planning and Assessment Act 1979

Approved Section 4.55 (.....) Modification Application

No. 1 Granted on 31/10/2019

In respect to SDO 6957

Signed *[Signature]*

Sheet No. 64 of 109

TERRACES	RISER
PLANT	CIRCULATION
CORES	BOH

1 Level 48
1:100

Rev	Date	Description	By	Chkd
00	11/03/2015	Planning Submission	AJ	AJ
01	01/12/2017	Section 96 Amendment	WE	WE

Do not Scale. Use figured dimensions only. All dimensions to be checked on site.

All drawings to be read in conjunction with the Engineer's drawings.

Any discrepancies between consultants drawings to be reported to the Architect before any work commences.

The Contractor's attention is drawn to the Health & Safety matters identified in the Health & Safety plan being potentially hazardous.

These items should be completed as a complete and final list.

The Work Package Contractor's normal Health & Safety obligations still apply when undertaking constructional operations both on and off site.



Issue Status



Client



WilkinsonEyre

Wilkinson Eyre Architects
13 Bankers Green Lane, London
EC1R 9BJ, United Kingdom

+44 (0) 20 7608 7800 T
+44 (0) 20 7608 7801 F
www.wilkinsonyre.com


Project
915.11 Crown Hotel Sydney
Title
Level 48 Plan

Scale @ A1
1:100

Drawing and CAD File Number
00915 - P - 1480 - TP

Rev
01

©WilkinsonEyre Architects Ltd

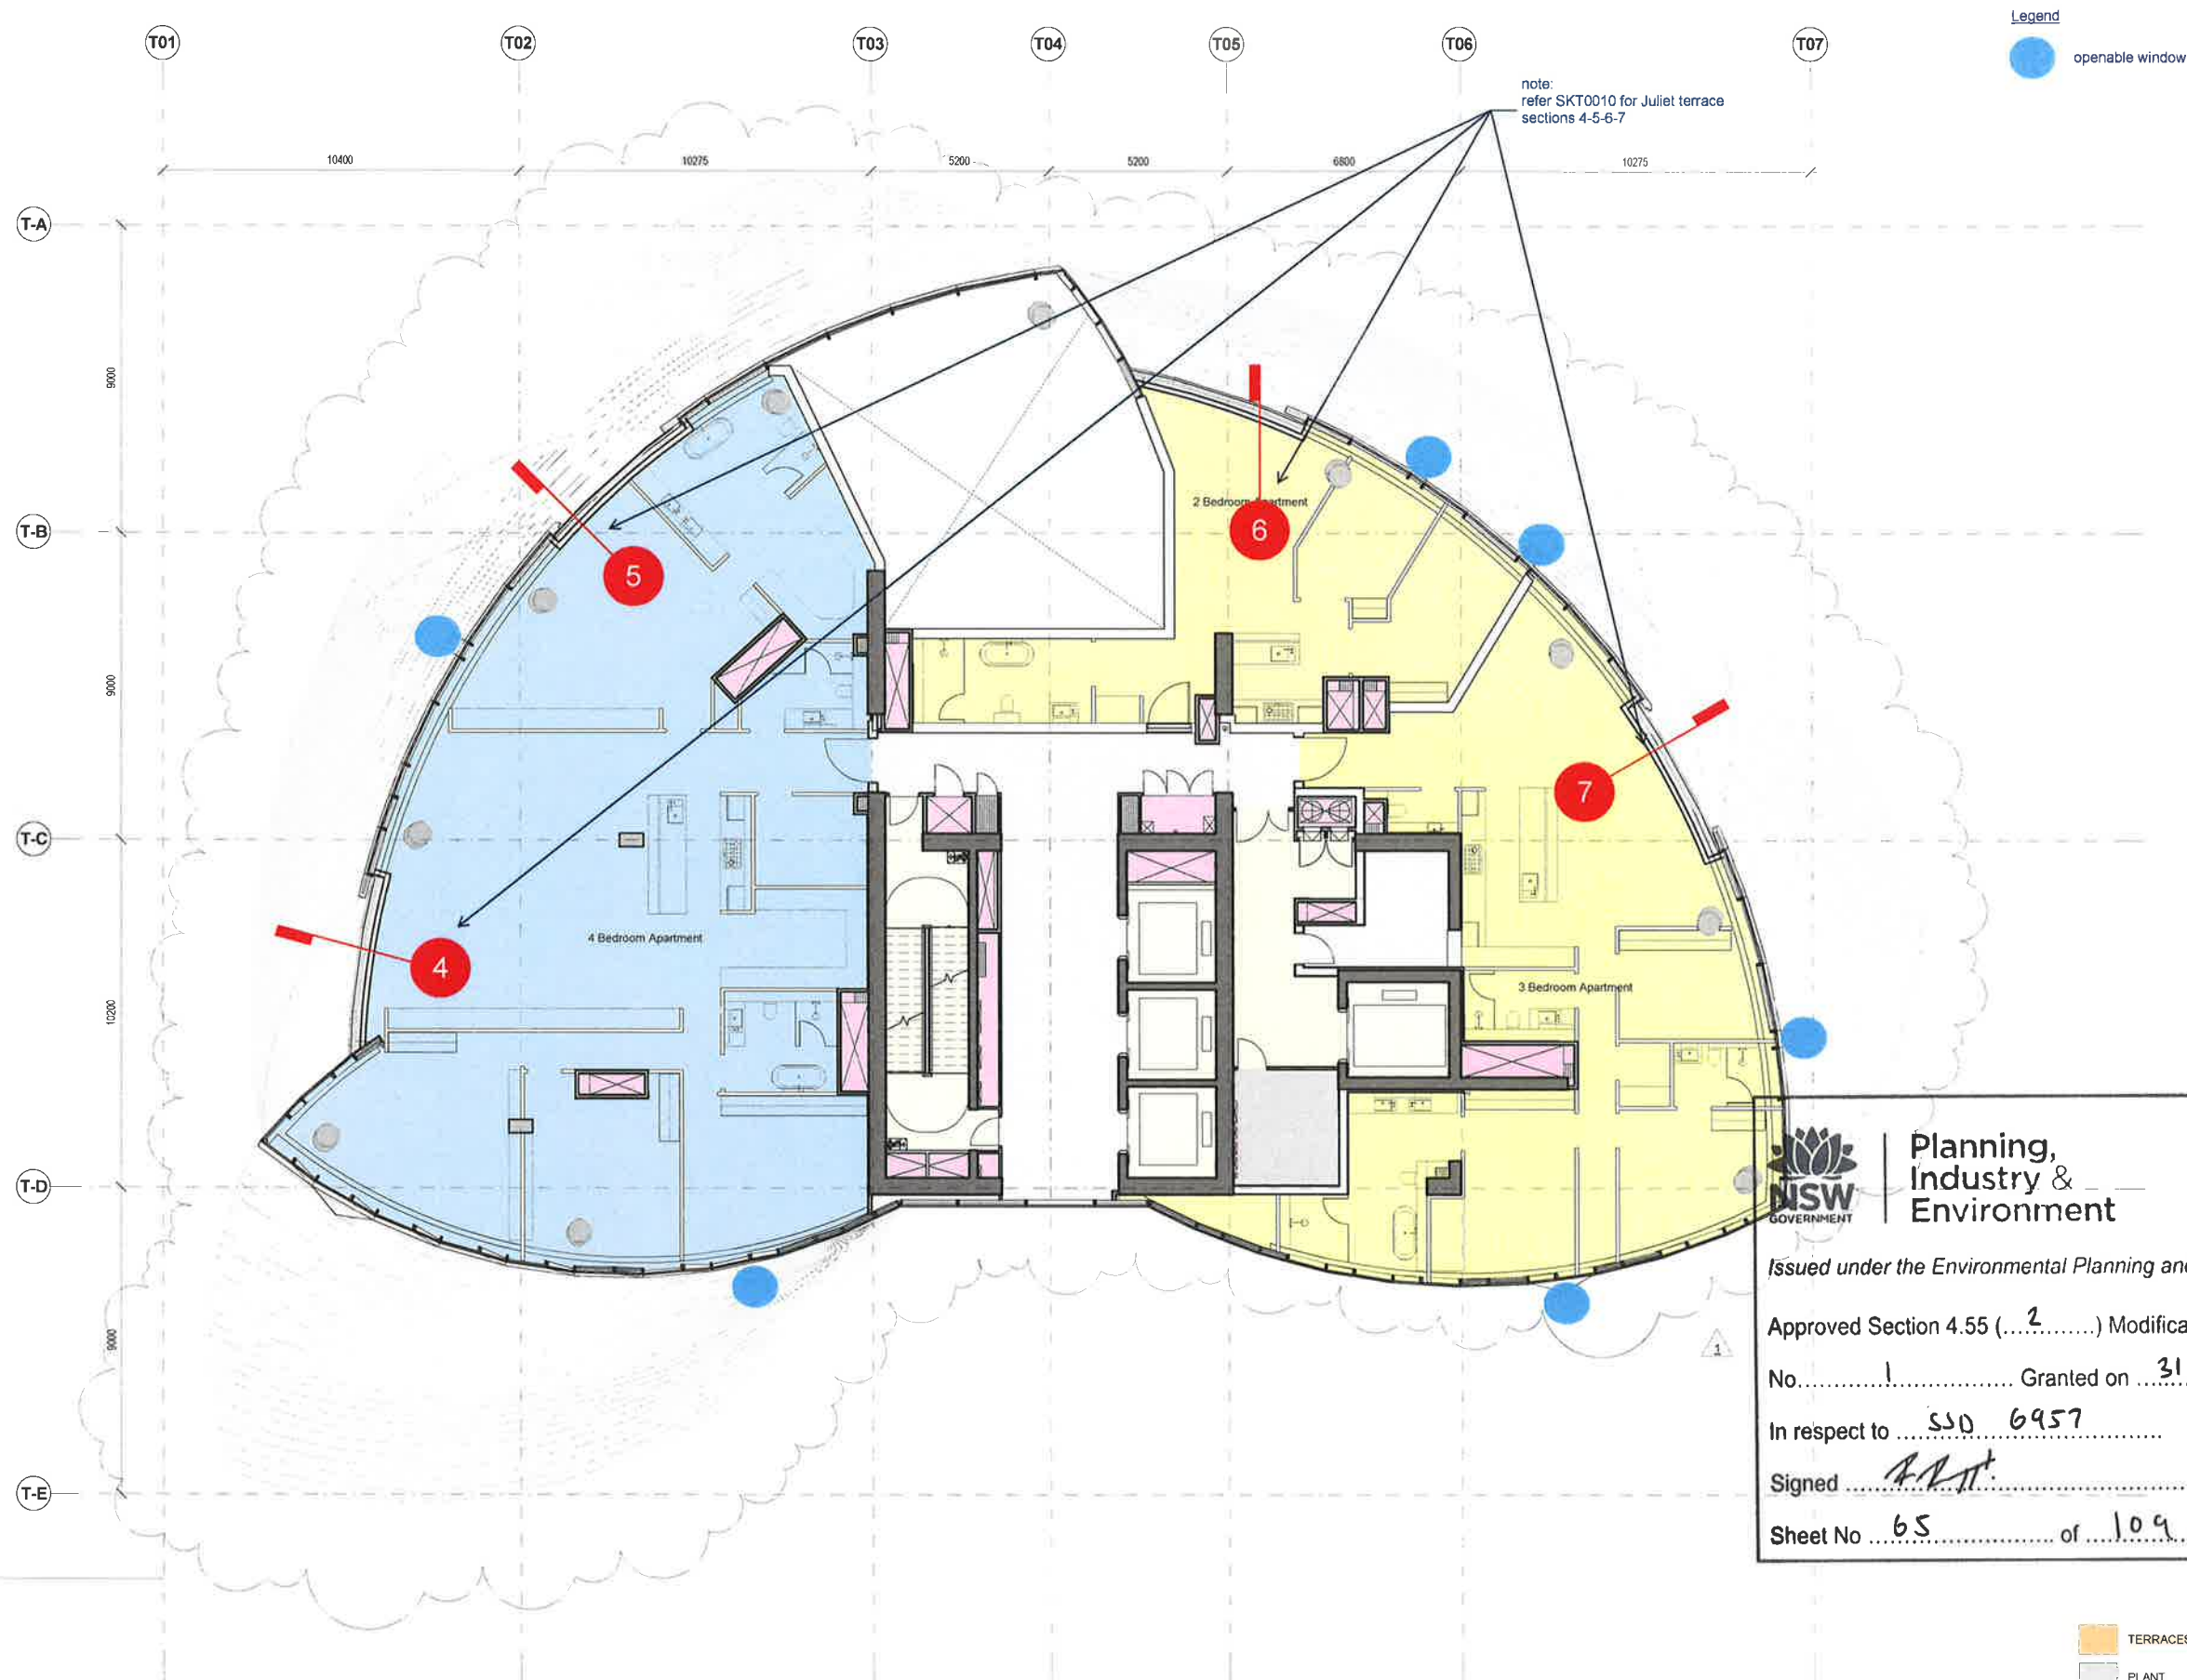

1 Level 49
1:100



Planning,
Industry &
Environment

Issued under the Environmental Planning and Assessment Act 1979

Approved Section 4.55 (...²...) Modification Application

No. 1 Granted on 31/10/2019

In respect to SSD 6957

Signed *[Signature]*

Sheet No 65 of 109

- TERRACES
- PLANT
- CORES
- RISER
- CIRCULATION
- BOH

Rev	Date	Description	By	Chkd
00	17/03/2015	Planning Submission	AJ	AK
01	01/12/2017	Section 96 Amendment	WE	WE

Do not Scale. Use figured dimensions only. All dimensions to be checked on site.
All drawings to be read in conjunction with the Engineer's drawings.
Any discrepancies between consultants drawings to be reported to the Architect before any work commences.
The Contractor's attention is drawn to the Health & Safety matters identified in the Health & Safety plan as being potentially hazardous.
These items should not be considered as a complete and final list.
The Work Package Contractor's normal Health & Safety obligations still apply when undertaking constructional operations both on and off site.



Issue Status

Client



WilkinsonEyre

Wilkinson Eyre Architects
33 Bowling Green Lane, London
EC1R 0BJ, United Kingdom
+44 (0) 20 7605 7800 F
+44 (0) 20 7605 7601 F
www.wilkinson-eyre.com


Project
915.11 Crown Hotel Sydney
Title
Level 49 Plan

Scale @ A1
1:100

Drawing and CAD File Number
00915 - P - 1490 - TP

Rev
01

©WilkinsonEyre Architects Ltd

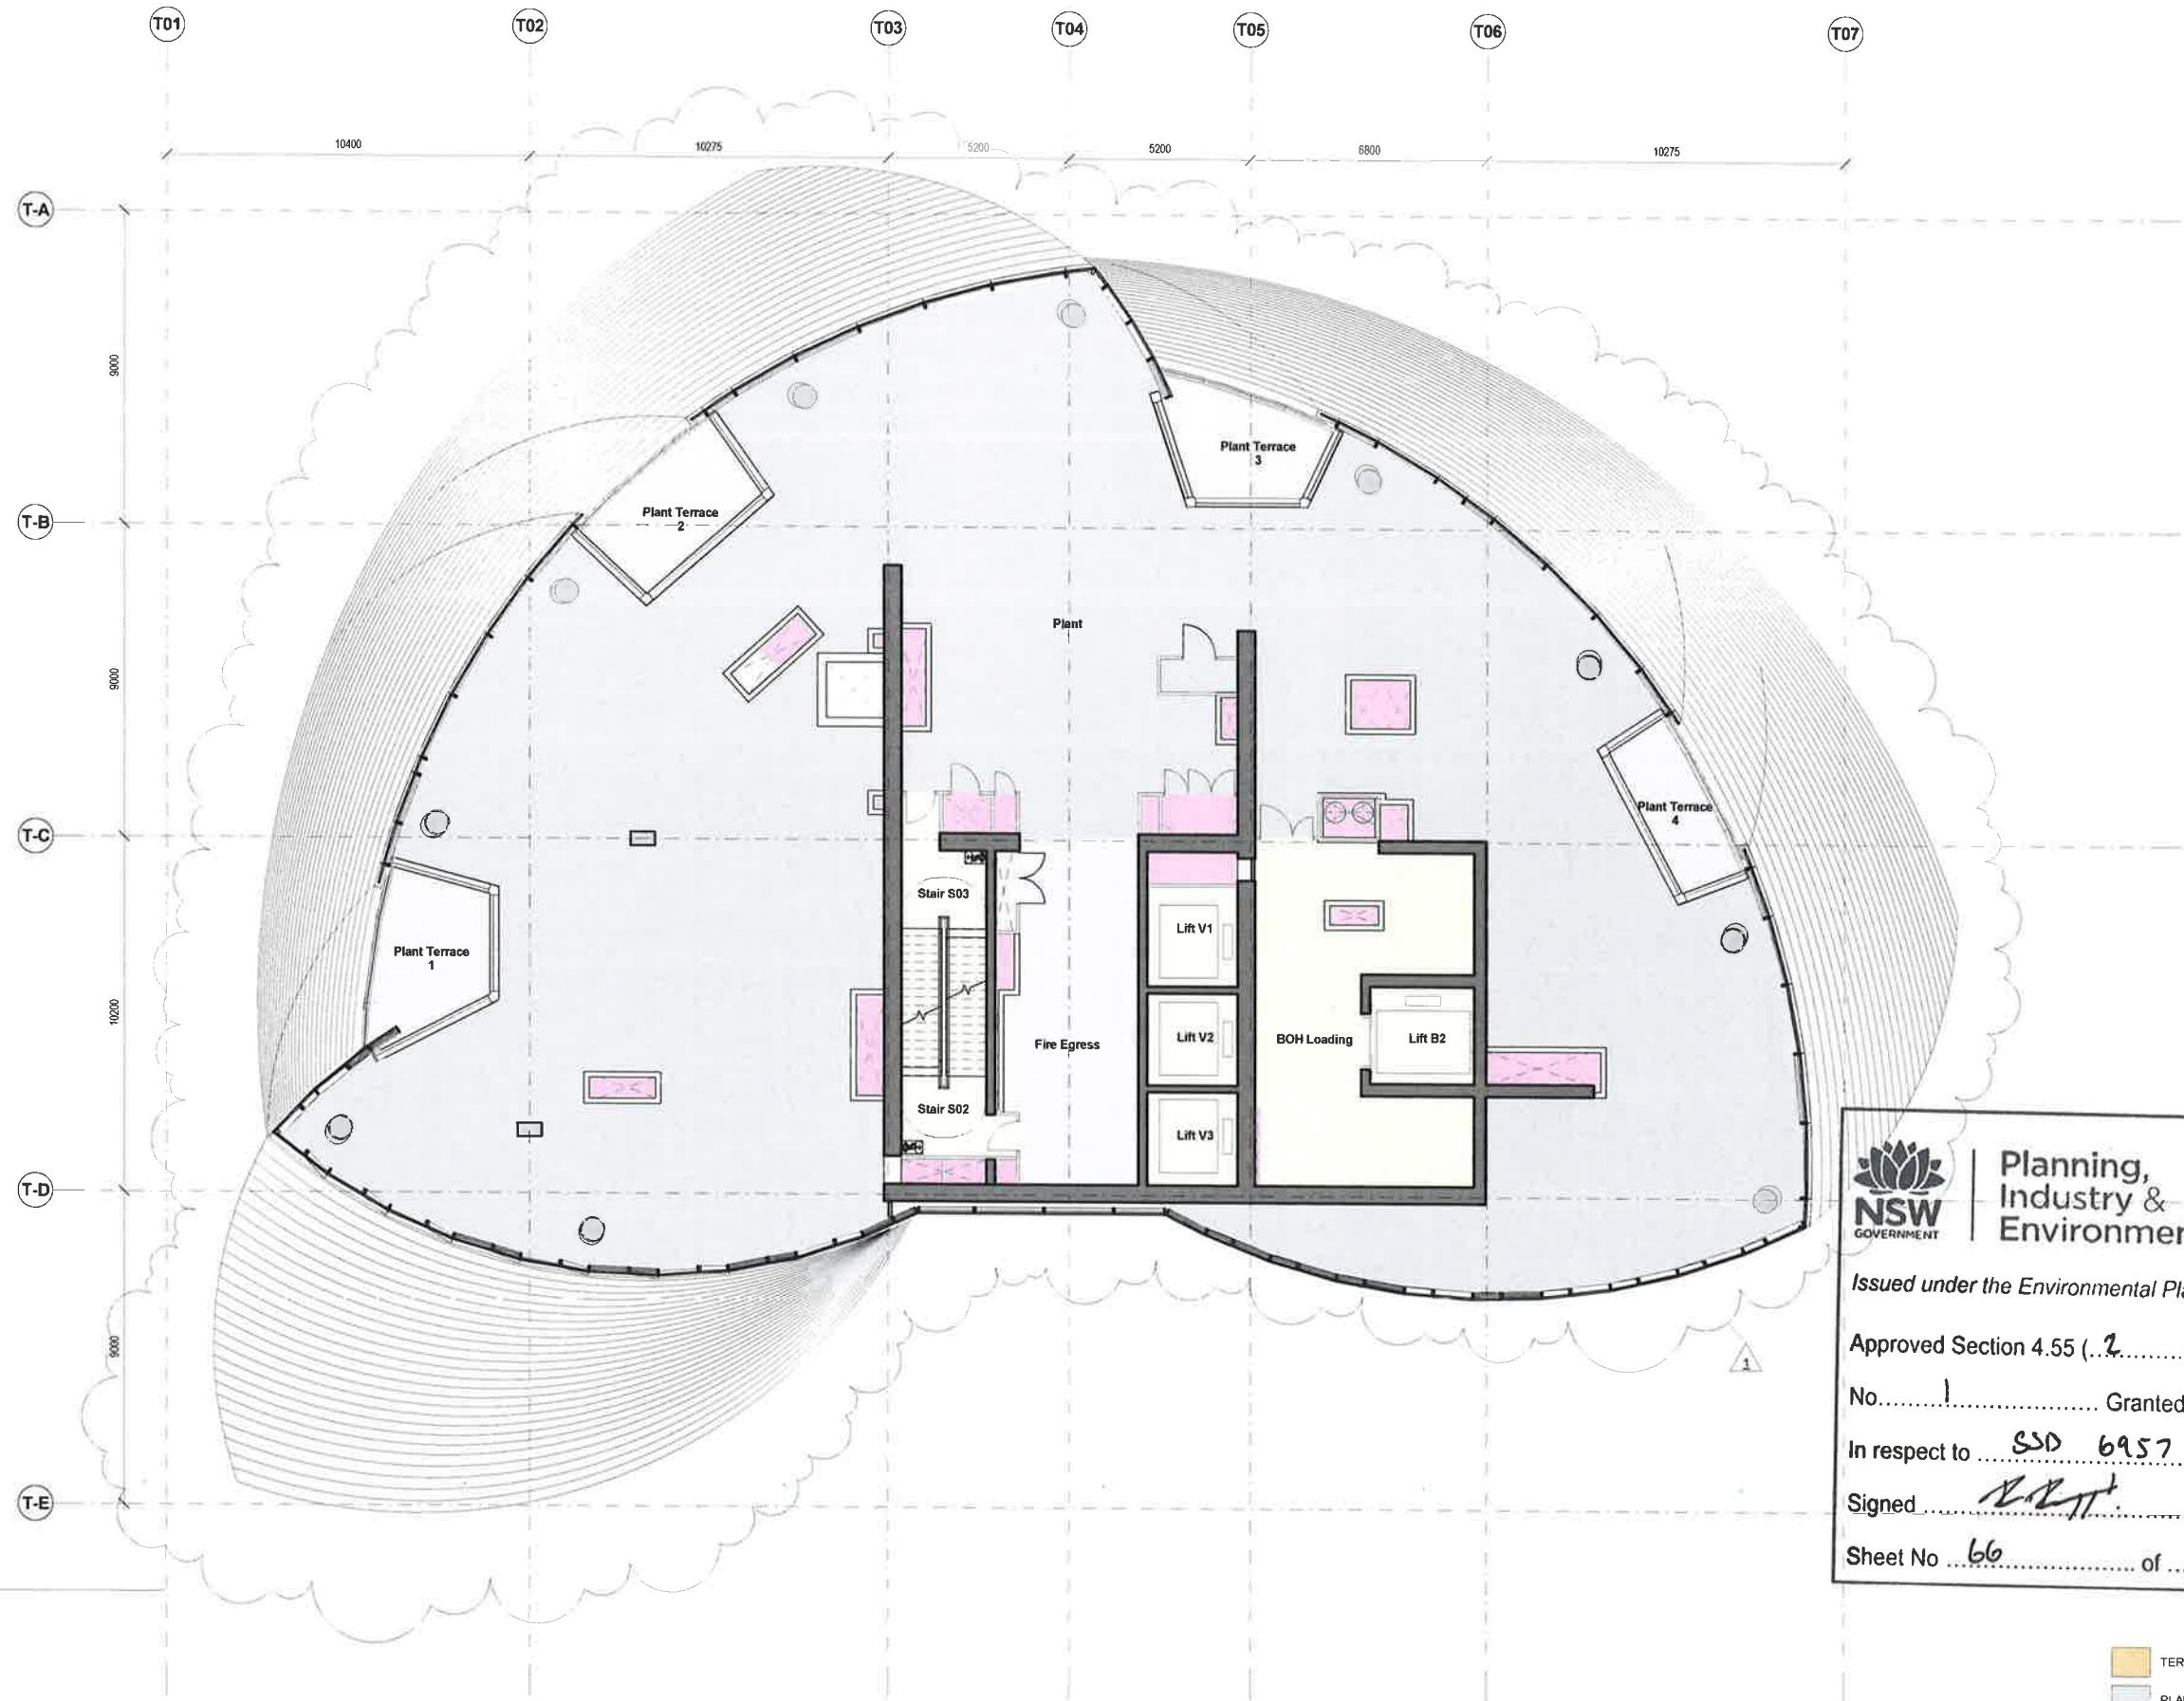

1 Level 50
1:100



Planning,
Industry &
Environment

Issued under the Environmental Planning and Assessment Act 1979

Approved Section 4.55 (...2...) Modification Application

No. 1 Granted on 31/10/2019

In respect to SSD 6957

Signed [Signature]

Sheet No 66 of 109

TERRACES	RISER
PLANT	CIRCULATION
CORES	BOH

Rev	Date	Description	By	Chkd
00	17/03/2015	Planning Submission	AJ	AK
01	01/12/2017	Section 96 Amendment	WE	WE

Do not Scale. Use figure dimensions only. All dimensions to be checked on site.
All drawings to be read in conjunction with the Engineer's drawings.
Any discrepancies between consultants drawings to be reported to the Architect before any work commences.
The Contractor's attention is drawn to the Health & Safety matters identified in the Health & Safety plan as being potentially hazardous.
These items should not be considered as a complete and final list.
The Work Package Contractor's normal Health & Safety obligations still apply when undertaking constructional operations both on and off site.



Issue Status



Client



WilkinsonEyre

Wilkinson Eyre Architects
33 Beving Drive, London
EC1R 0BJ, United Kingdom
+44 (0) 20 7603 7860 T
+44 (0) 20 7603 7801 F
www.wilkinsonseyre.com

Project
915.11 Crown Hotel Sydney
Title
Level 50 Plan

Scale @ A1
1:100

Drawing and CAD File Number
00915 - P - 1500 - TP

Rev
01

©WilkinsonEyre Architects Ltd



1 Level 51
1 : 100



**Planning,
Industry &
Environment**

Issued under the Environmental Planning and Assessment Act 1979

Approved Section 4.55 (...²...) Modification Application

No. 1 Granted on 31/10/2019

In respect to SS0 6957

Signed *R.P.H.*

Sheet No 67 of 109

- TERRACES
- PLANT
- CORES
- RISER
- CIRCULATION
- BOH

Rev	Date	Description	By	Chkd
00	17/03/2015	Planning Submission	AJ	AK
01	01/12/2017	Section 90 Amendment	WE	WE

Do not Scale. Use figured dimensions only. All dimensions to be checked on site.
All drawings to be read in conjunction with the Engineers' drawings.
Any discrepancies between consultants drawings to be reported to the Architect before any work commences.
The Contractor's attention is drawn to the Health & Safety matters identified in the Health & Safety plan as being potentially hazardous.
These items should not be considered as a complete and final list.
The Work Package Contractor's normal Health & Safety obligations still apply when undertaking constructional operations both on and off site.



WilkinsonEyre

Wilkinson Eyre Architects
33 Bowling Green Lane London
EC1R 0BJ United Kingdom
+44 (0) 20 7608 7830 F
+44 (0) 20 7608 7801 E
www.wilkinsonseyre.com

Project
915.11 Crown Hotel Sydney
Title
Level 51 Plan

Scale @ A1
1 : 100
Drawing and CAD File Number
00915 - P - 1510 - TP

Rev
01



**Planning,
Industry &
Environment**

Issued under the Environmental Planning and Assessment Act 1979

Approved Section 4.55 (...²...) Modification Application

No. 1 Granted on 31/10/2019

In respect to S50 6957

Signed [Signature]

Sheet No 66 of 109

- TERRACES
- RISER
- PLANT
- CIRCULATION
- CORES
- BOH

1 Level 52
1 : 100

Rev	Date	Description	By	Chkd
00	11/03/2015	Planning Submission	AJ	AK
01	01/12/2017	Section 96 Amendment	WE	WE

Do not Scale. Use figured dimensions only. All dimensions to be checked on site.
All drawings to be read in conjunction with the Engineer's drawings.
Any discrepancies between consultants drawings to be reported to the Architect before any work commences.
The Contractor's attention is drawn to the Health & Safety matters identified in the Health & Safety plan as being potentially hazardous.
These items should not be considered as a complete and final list.
The Work Package Contractor's normal Health & Safety obligations still apply when undertaking constructional operations both on and off site.



Issue Status



Client



WilkinsonEyre

Wilkinson Eyre Architects
33 Bowling Green Lane, London,
EC1R 6BJ, United Kingdom
+44 (0) 20 7605 7800 T
+44 (0) 20 7605 7501 F
www.wilkinsonyre.com


Project
915.11 Crown Hotel Sydney
Title
Level 52 Plan

Scale @ A1
1 : 100

Drawing and CAD File Number
00915 - P - 1520 - TP

Rev
01

©WilkinsonEyre Architects Ltd

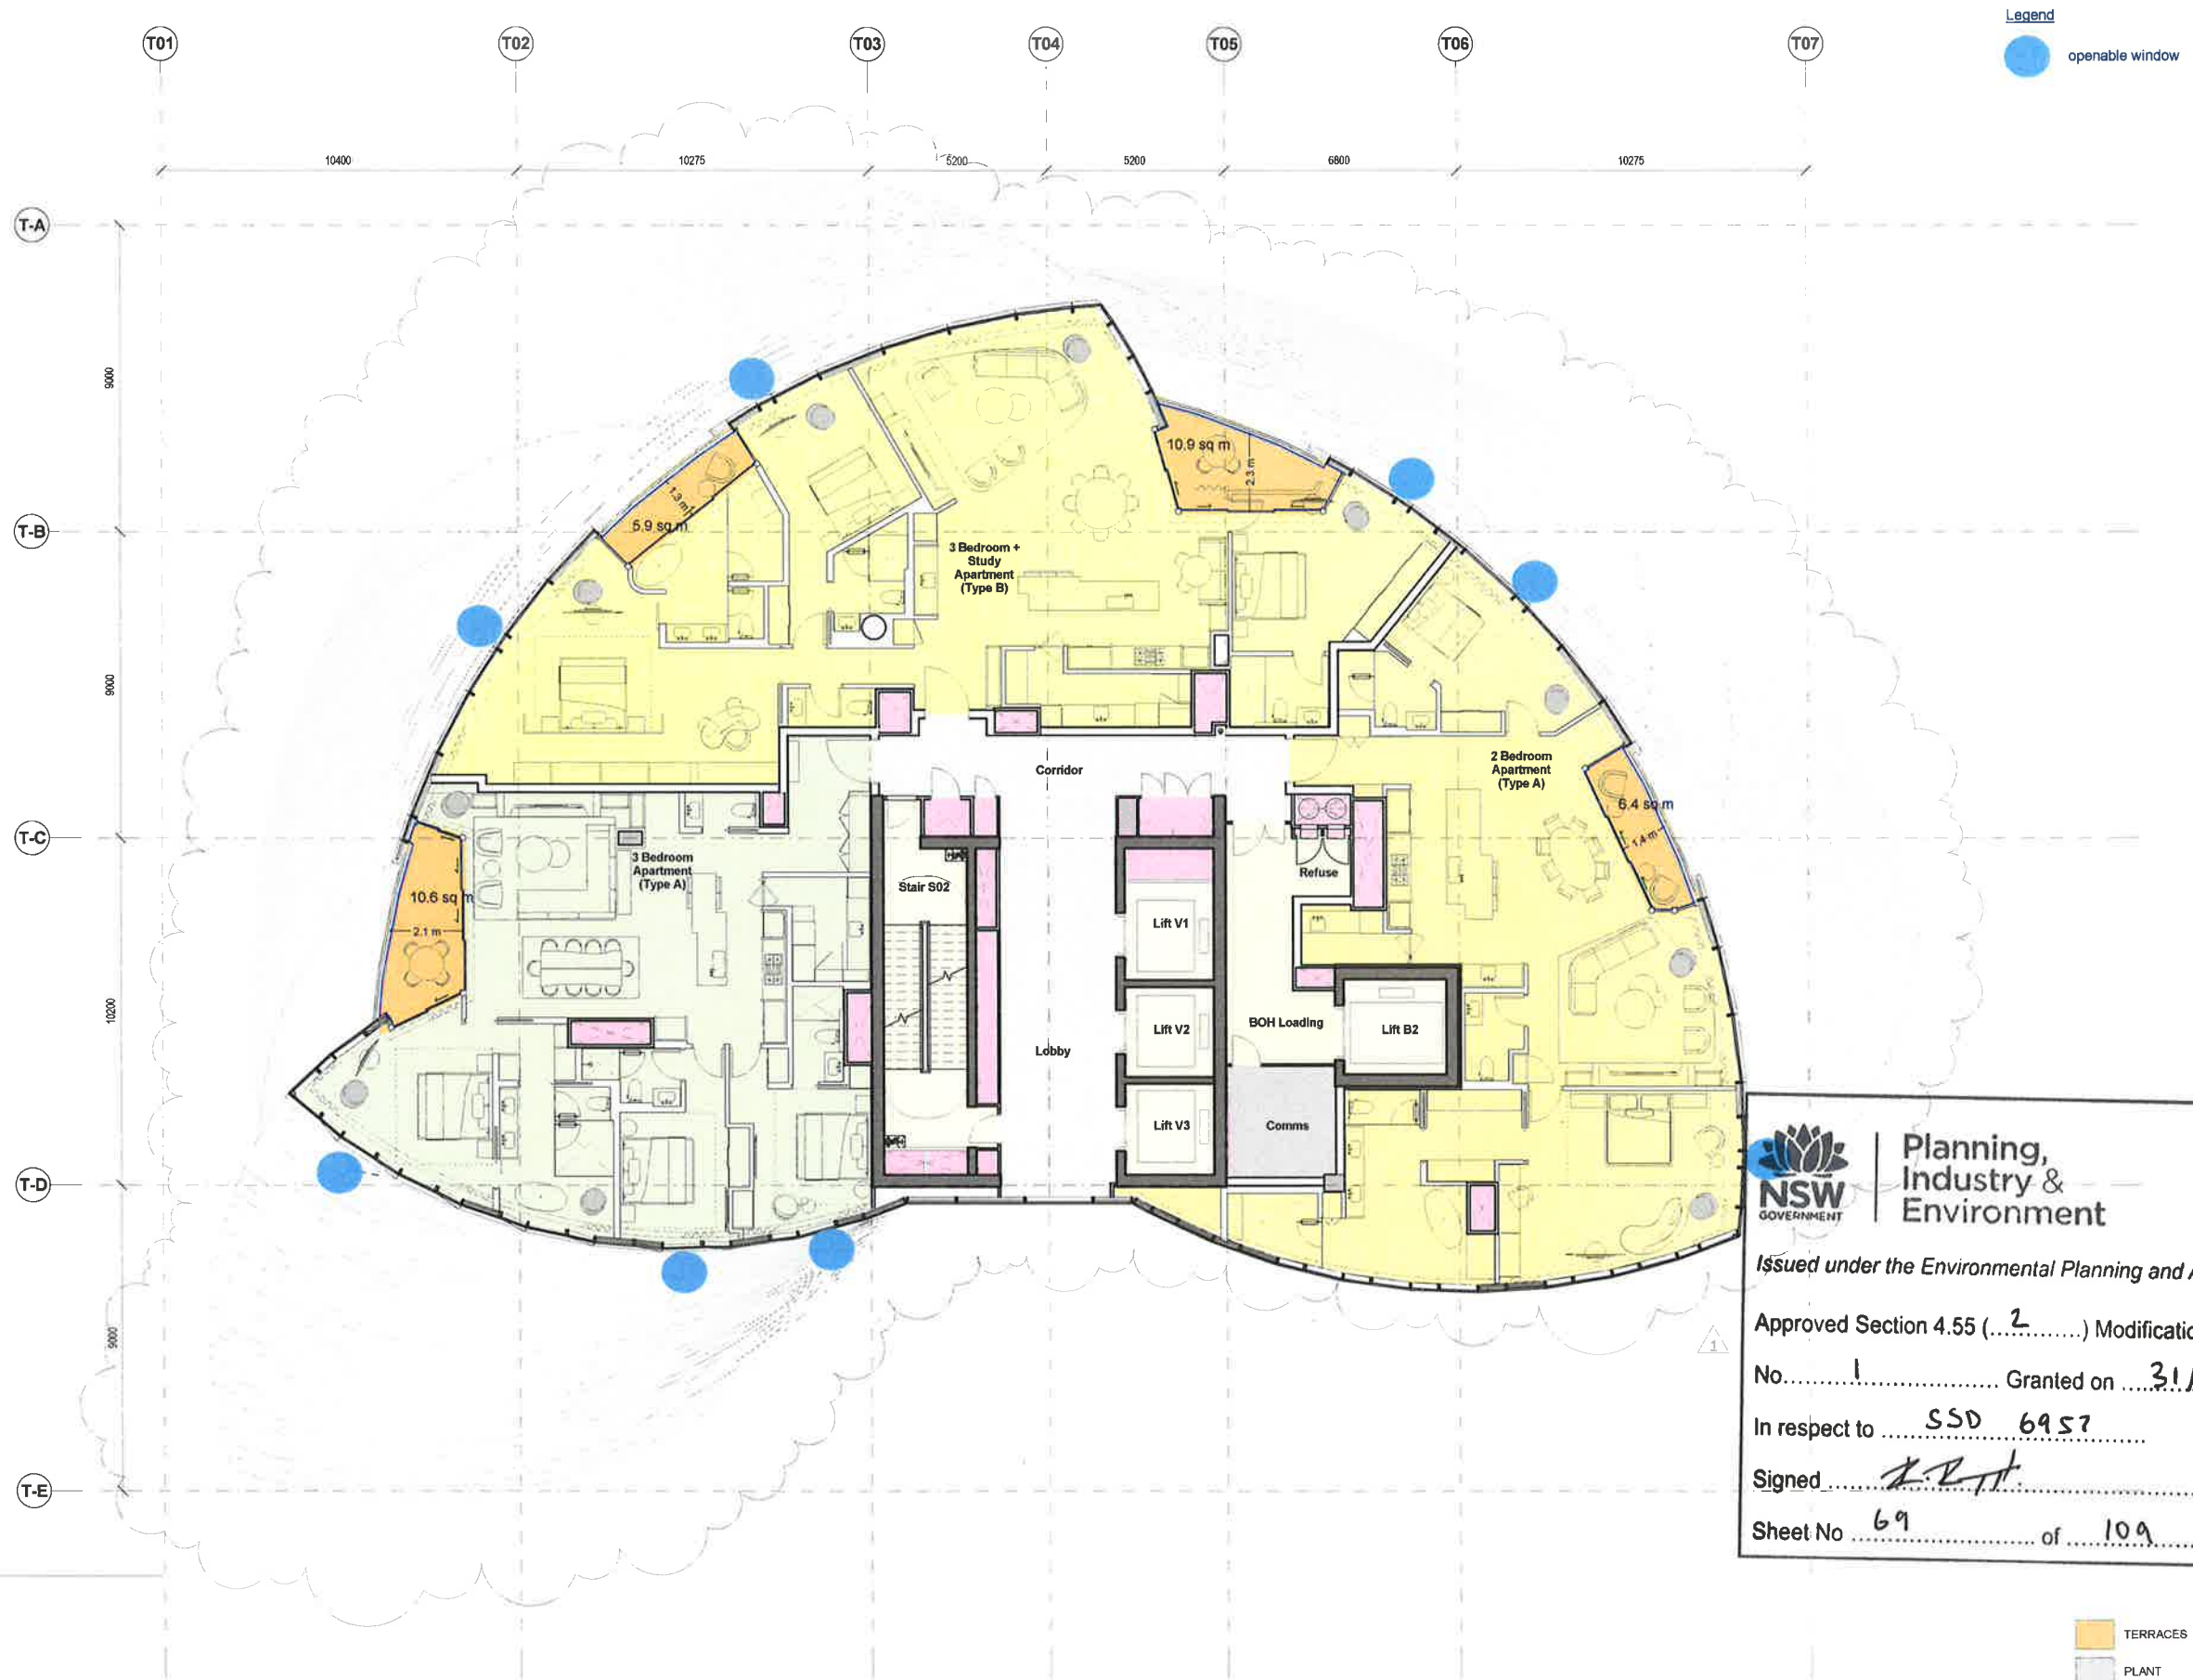

Planning,
Industry &
Environment

Issued under the Environmental Planning and Assessment Act 1979

Approved Section 4.55 (.....2.....) Modification Application

No.....1..... Granted on31/10/2019.....

In respect toSSD 6957.....

Signed.....*K.P.H.*.....

Sheet No69..... of109.....

Rev.	Date	Description	By	Chkd
00	17/03/2015	Planning Submission	AJ	AK
01	01/12/2017	Section 56 Amendment	WE	WE

Do not Scale. Use figured dimensions only. All dimensions to be checked on site.

All drawings to be read in conjunction with the Engineer's drawings.

Any discrepancies between consultants drawings to be reported to the Architect before any work commences.

The Contractor's attention is drawn to the Health & Safety matters identified in the Health & Safety plan as being potentially hazardous.

These items should not be considered as a complete and final list.

The Work Package Contractor's normal Health & Safety obligations still apply when undertaking constructional operations both on and off site.



Issue Status



Client



WilkinsonEyre

WilkinsonEyre Architects
33 Bowling Green Lane, London
EC1A 3BU, United Kingdom

+44 (0) 20 7608 7300 T
+44 (0) 20 7608 7301 F
www.wilkinsoneyre.com

Project
915.11 Crown Hotel Sydney
Title
Level 53 Plan

Scale @ A1
1:100

Drawing and CAD File Number
00915 - P - 1530 - TP

Rev
01

©WilkinsonEyre Architects Ltd



NSW GOVERNMENT | **Planning, Industry & Environment**

Issued under the Environmental Planning and Assessment Act 1979

Approved Section 4.55 (.....².....) Modification Application

No.1..... Granted on 31/10/2019

In respect to SSD 6957

Signed [Signature]

Sheet No 70 of 109

1 Level 54
1 : 100

- TERRACES
- PLANT
- CORES
- RISER
- CIRCULATION
- BOH

Rev	Date	Description	By	Chkd
00	11/03/2015	Planning Submission	AJ	AK
01	01/12/2017	Section 96 Amendment	WE	WE

Do not Scale. Use figured dimensions only. All dimensions to be checked on site.

All drawings to be read in conjunction with the Engineer's drawings.

Any discrepancies between consultant's drawings to be reported to the Architect before any work commences.

The Contractor's attention is drawn to the Health & Safety matters identified in the Health & Safety plan as being potentially hazardous.

These items should not be considered as a complete and final list.

The Work Package Contractor's normal Health & Safety obligations still apply when undertaking constructional operations both on and off site.



Issue Status



Client



WilkinsonEyre

WilkinsonEyre Architects
33 Bowling Green Lane, London
EC1R 9JQ, United Kingdom
+44 (0) 20 7605 7800 F
www.wilkinsoneyre.com

Project
915.11 Crown Hotel Sydney
Title
Level 54 Plan

Scale @ A1
1 : 100

Drawing and CAD File Number
00915 - P - 1540 - TP

Rev
01

©WilkinsonEyre Architects Ltd



Planning, Industry & Environment

Issued under the Environmental Planning and Assessment Act 1979

Approved Section 4.55 (.....2.....) Modification Application

No.1..... Granted on 31/10/2019

In respect to S50 6957

Signed [Signature]

Sheet No 71 of 109

1 Level 55
1 : 100

- TERRACES
- PLANT
- CORES
- RISER
- CIRCULATION
- BOH

Rev	Date	Description	By	Chkd
00	17/05/2015	Planning Submission	AJ	AW
01	01/12/2017	Section 96 Amendment	WE	WE

Do not Scale. Use figured dimensions only. All dimensions to be checked on site.

All drawings to be read in conjunction with the Engineers' drawings.

Any discrepancies between consultants drawings to be reported to the Architect before any work commences.

The Contractor's attention is drawn to the Health & Safety matters identified in the Health & Safety plan as being potentially hazardous.

These items should not be considered as a complete and final list.

The Work Package Contractor's normal Health & Safety obligations still apply when undertaking constructional operations both on and off site.



Issue Status

Client



WilkinsonEyre

Wilkinson Eyre Architects
33 Bowling Green Lane, London
EC1R 0BJ, United Kingdom
+44 (0)20 7605 7900 T
+44 (0)20 7605 7901 F
www.wilkinsonseyre.com

Project
915.11 Crown Hotel Sydney
Title
Level 55 Plan

Scale @ A1
1 : 100

Drawing and CAD File Number
00915 - P - 1550 - TP

Rev
01

©WilkinsonEyre Architects Ltd



NSW GOVERNMENT | **Planning, Industry & Environment**

Issued under the Environmental Planning and Assessment Act 1979

Approved Section 4.55 (...2...) Modification Application

No. 1 Granted on 31/10/2019

In respect to S50 6957

Signed [Signature]

Sheet No 72 of 109

- TERRACES
- PLANT
- CORES
- RISER
- CIRCULATION
- BOH

Rev	Date	Description	By	Chd
00	17/03/2015	Planning Submission	AJ	AK
01	01/12/2017	Section 96 Amendment	WE	WE

Do not Scale: Use figured dimensions only. All dimensions to be checked on site.


All drawings to be read in conjunction with the Engineers' drawings.

Any discrepancies between consultants drawings to be reported to the Architect before any work commences.

The Contractor's attention is drawn to the Health & Safety matters identified in the Health & Safety plan as being potentially hazardous.

These items should not be considered as a complete and final list.

The Work Package Contractor's normal Health & Safety obligations still apply when undertaking constructional operations both on and off site.

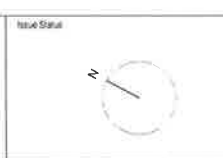

WilkinsonEyre

Wilkinson Eyre Architects
33 Bonding Green Lane - London
EC1R 0BJ United Kingdom

+44 (0) 20 7608 7900 T
+44 (0) 20 7608 7901 F
www.wilkinsonseyre.com


Project: 915.11 Crown Hotel Sydney

Title: Level 56 Plan

Scale: A1
1:100

Drawing and CAD File Number: 00915 - P - 1560 - TP

Rev: 01

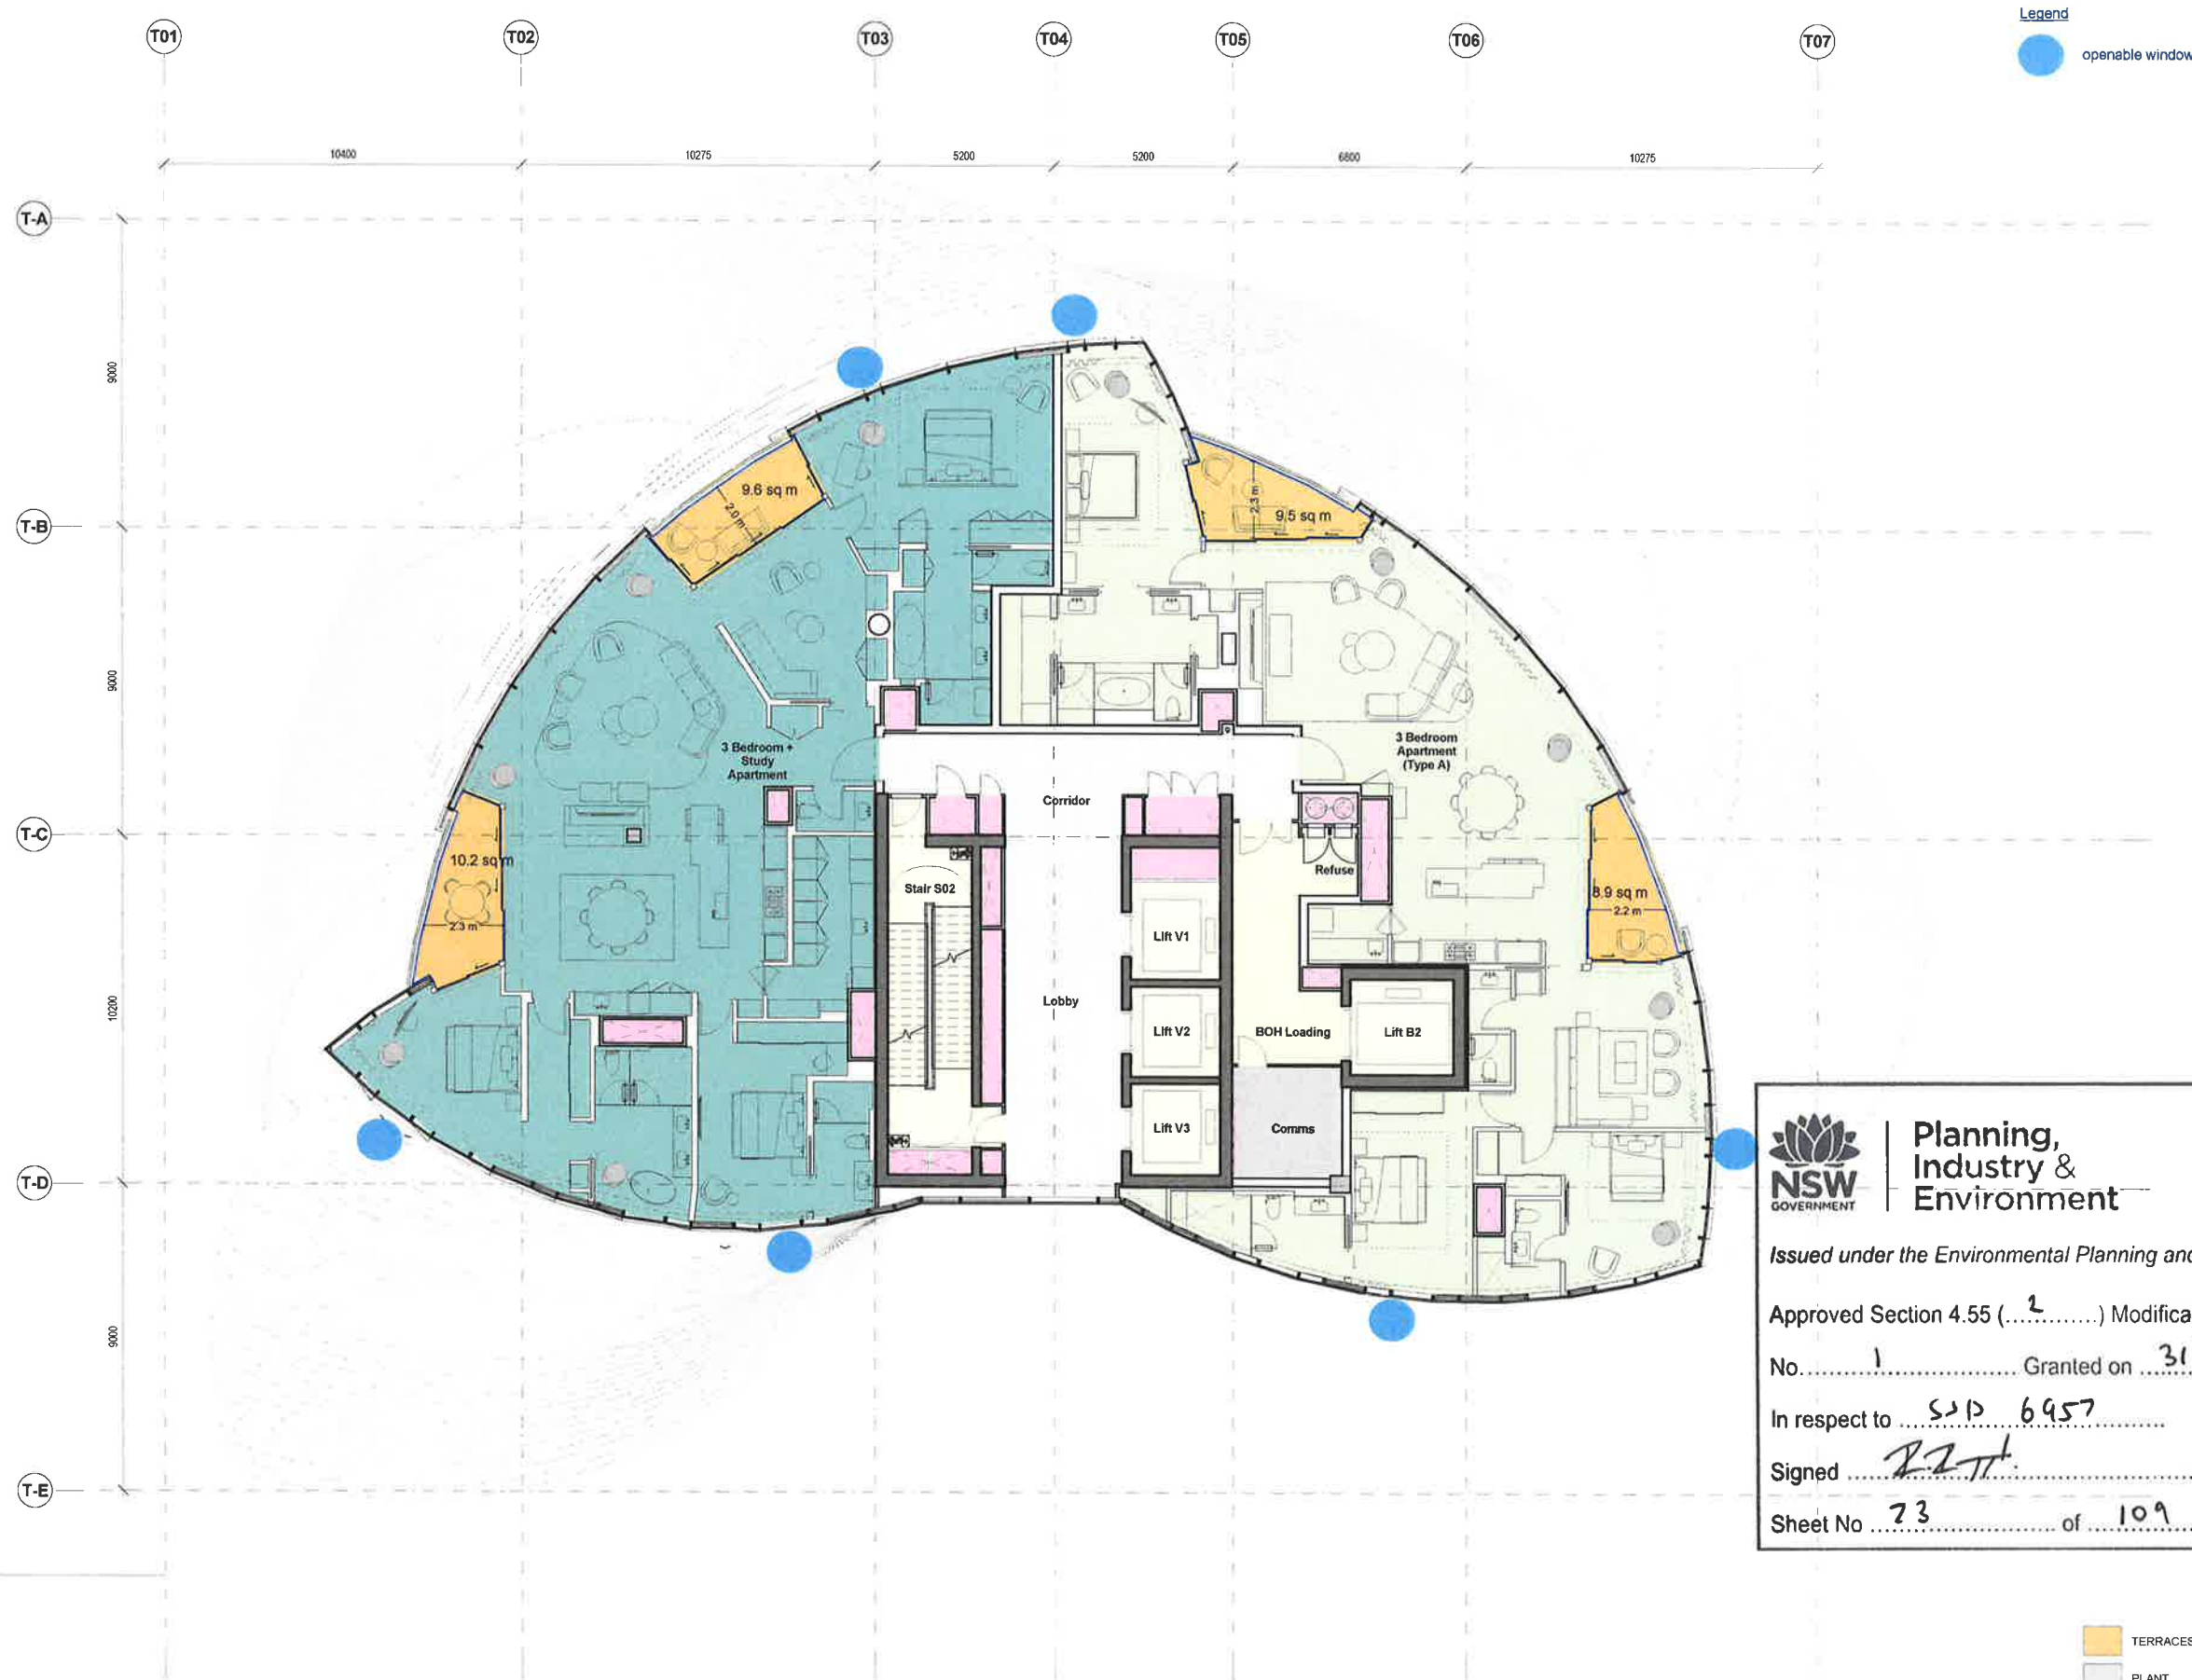

1 Level 57
1:100

NSW GOVERNMENT | **Planning, Industry & Environment**

Issued under the Environmental Planning and Assessment Act 1979

Approved Section 4.55 (.....) Modification Application

No. 1 Granted on 31/10/2019

In respect to SJD 6957

Signed [Signature]

Sheet No 73 of 109

- TERRACES
- PLANT
- CORES
- RISER
- CIRCULATION
- BOH

Rev	Date	Description	By	Chkd
01	17/03/2015	Planning Submission	AI	AK
02	01/12/2017	Section 66 Amendment	WE	WE

Do not Scale. Use figured dimensions only. All dimensions to be checked on site.

All drawings to be read in conjunction with the Engineers' drawings.

Any discrepancies between consultants' drawings to be reported to the Architect before any work commences.

The Contractor's attention is drawn to the Health & Safety matters identified in the Health & Safety plan as being potentially hazardous.

These items should not be considered as a complete and final list.

The Work Package Contractor's normal Health & Safety obligations still apply when undertaking constructional operations both on and off site.



Issue Status

Client



WilkinsonEyre

Wilkinson Eyre Architects
33 Bowling Green Lane, London
EC1R 9SJ, United Kingdom

+44 (0) 20 7608 7900 T
+44 (0) 20 7608 7901 F
www.wilkinsonseyre.com


Project
915.11 Crown Hotel Sydney

Title
Level 57 Plan

Scale @ A1
1:100

Drawing and CAD File Number
00915 - P - 1570 - TP

Rev 01

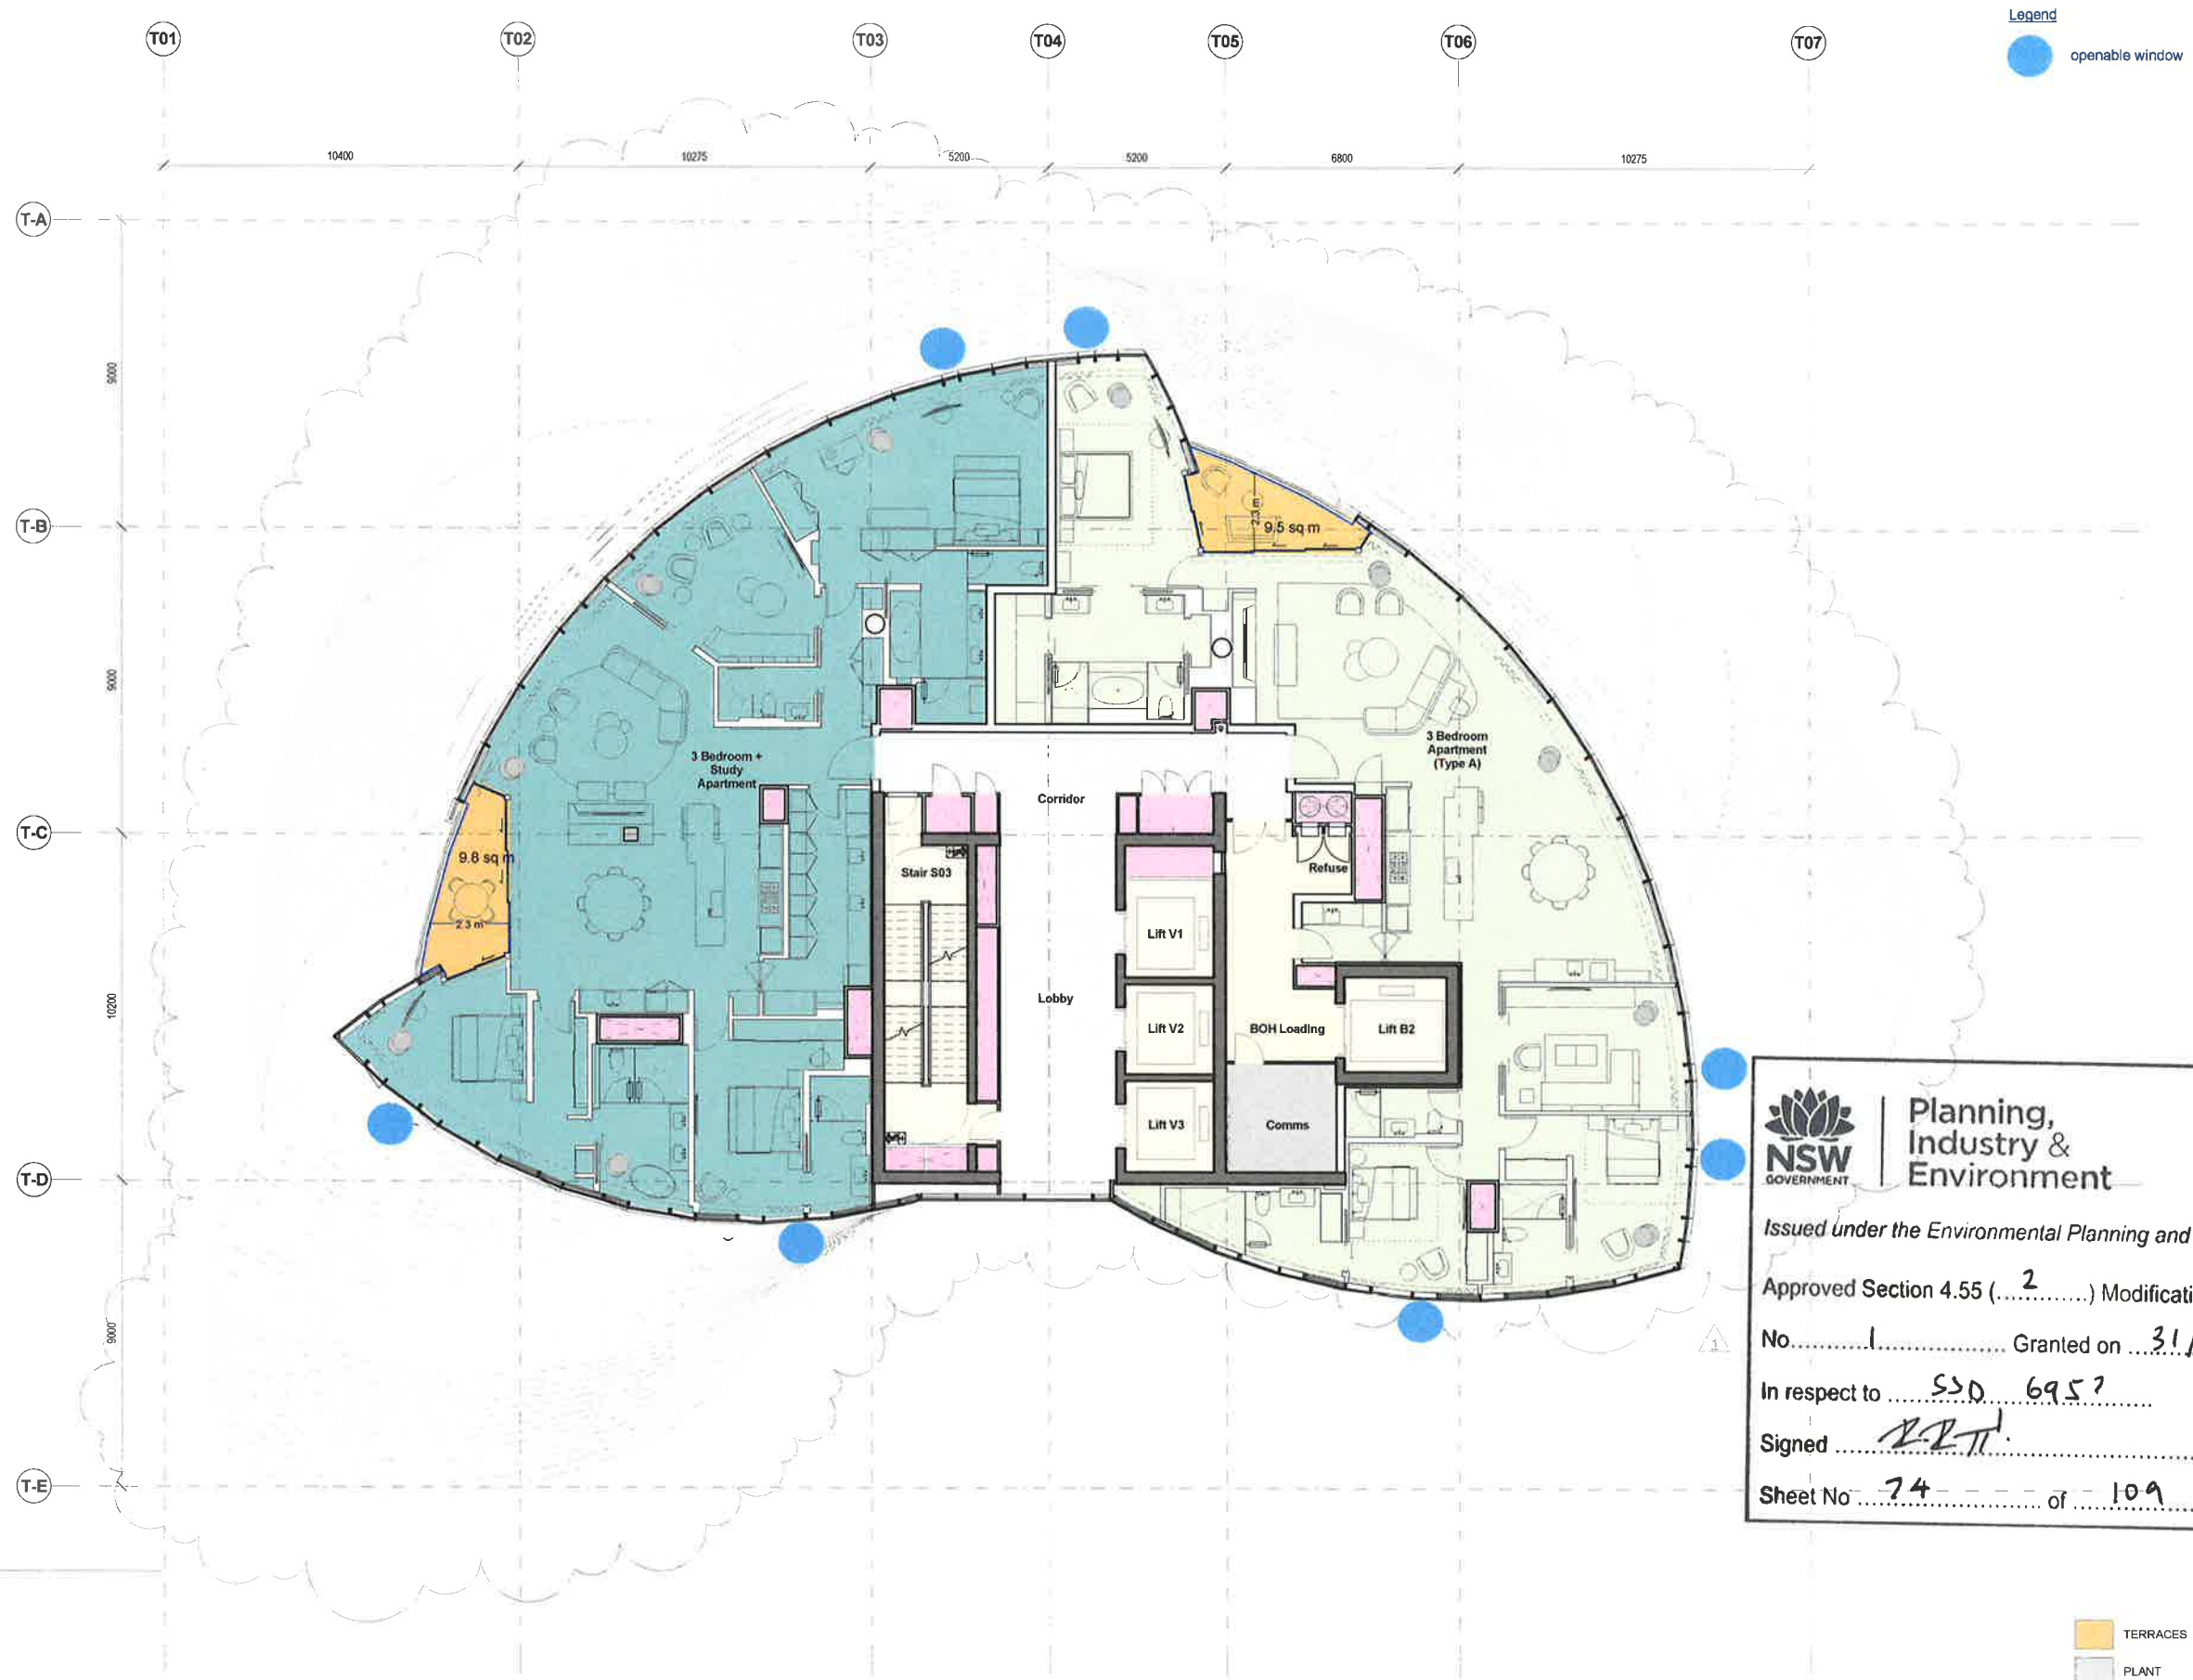

Legend
 openable window



Planning,
Industry &
Environment

Issued under the Environmental Planning and Assessment Act 1979

Approved Section 4.55 (.....2.....) Modification Application

No.1..... Granted on 31/10/2019

In respect to SSD 6957

Signed

Sheet No 74 of 109

TERRACES
 PLANT
 CORES
 RISER
 CIRCULATION
 BOH

1 Level 58
 1 : 100

Rev	Date	Description	By	Chkd
00	17/03/2015	Planning Submission	AJ	AJ
01	01/12/2017	Section 96 Amendment	WE	WE

Do not Scale. Use figured dimensions only. All dimensions to be checked on site.
 All drawings to be read in conjunction with the Engineers' drawings.
 Any discrepancies between consultants drawings to be reported to the Architect before any work commences.
 The Contractor's attention is drawn to the Health & Safety matters identified in the Health & Safety plan as being potentially hazardous.
 These items should not be considered as a complete and final list.
 The Work Package Contractor's normal Health & Safety obligations still apply when undertaking constructional operations both on and off site.



Issue Status



Client



WilkinsonEyre

Wilkinson Eyre Architects
 33 Bowling Green Lane, London
 EC1R 0BJ, United Kingdom
 +44 (0) 20 7605 7800 F
 +44 (0) 20 7605 7801 F
 www.wilkinson-eyre.com


Project
 915.11 Crown Hotel Sydney
 Title
 Level 58 Plan

Scale @ A1
 1 : 100

Drawing and CAD File Number
 00915 - P - 1580 - TP

Rev
 01

©WilkinsonEyre Architects Ltd

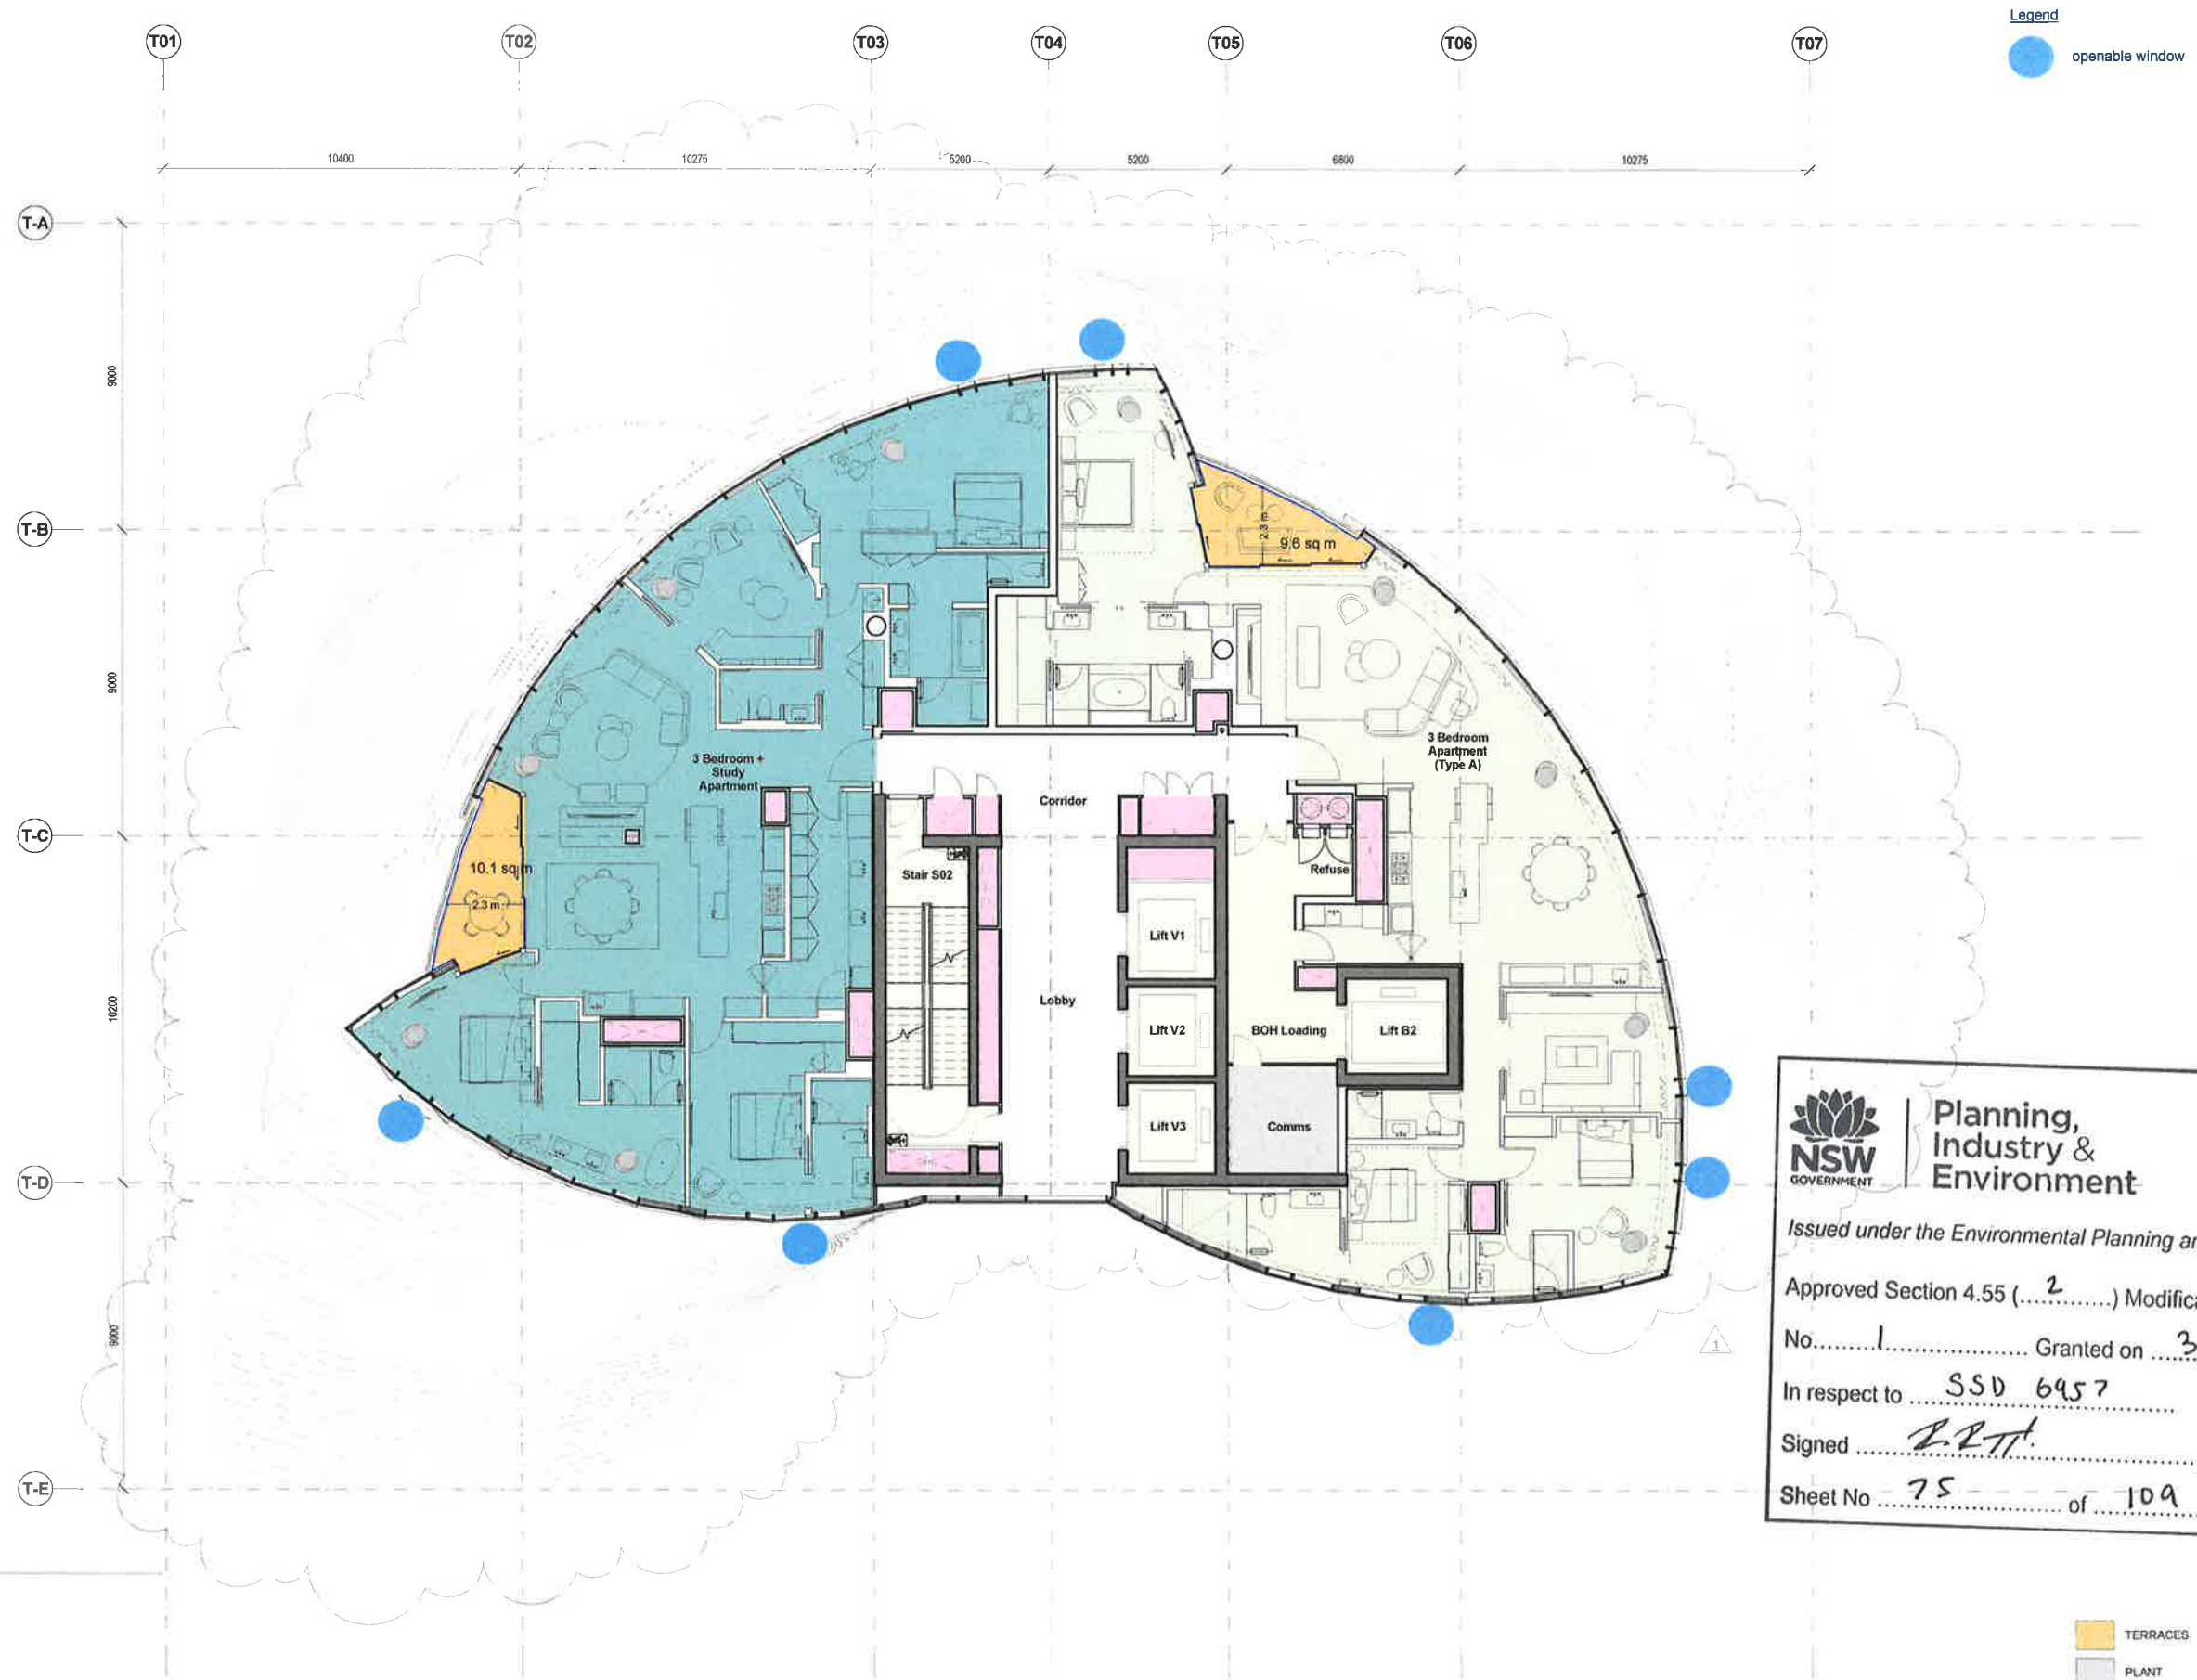

Planning,
Industry &
Environment

Issued under the Environmental Planning and Assessment Act 1979

Approved Section 4.55 (.....².....) Modification Application

No.....1..... Granted on31/10/2019.....

In respect toSSD 6957.....

Signed*[Signature]*.....

Sheet No75..... of109.....

TERRACES
PLANT
CORES

RISER
CIRCULATION
BOH

1 Level 59
1 : 100

Rev	Date	Description	By	Chkd
00	17/03/2015	Planning Submission	AJ	AK
01	01/12/2017	Section 95 Amendment	WE	WE

Do not Scale. Use figured dimensions only. All dimensions to be checked on site.

All drawings to be read in conjunction with the Engineers' drawings.
Any discrepancies between consultants drawings to be reported to the Architect before any work commences.
The Contractor's attention is drawn to the Health & Safety matters identified in the Health & Safety plan as being potentially hazardous.
These items should not be considered as a complete and final list.
The Work Package Contractor's normal Health & Safety obligations still apply when undertaking constructional operations both on and off site.



Issue Status



Client



WilkinsonEyre

Wilkinson Eyre Architects
33 Bowling Green Lane, London
EC1R 0B7 United Kingdom

+44 (0) 20 7605 7900 T
+44 (0) 20 7605 7901 F
www.wilkinsonseyre.com


Project
915.11 Crown Hotel Sydney
Title
Level 59 Plan

Scale @ A1
1 : 100

Drawing and CAD File Number
00915 - P - 1590 - TP

Rev
01

©WilkinsonEyre Architects Ltd

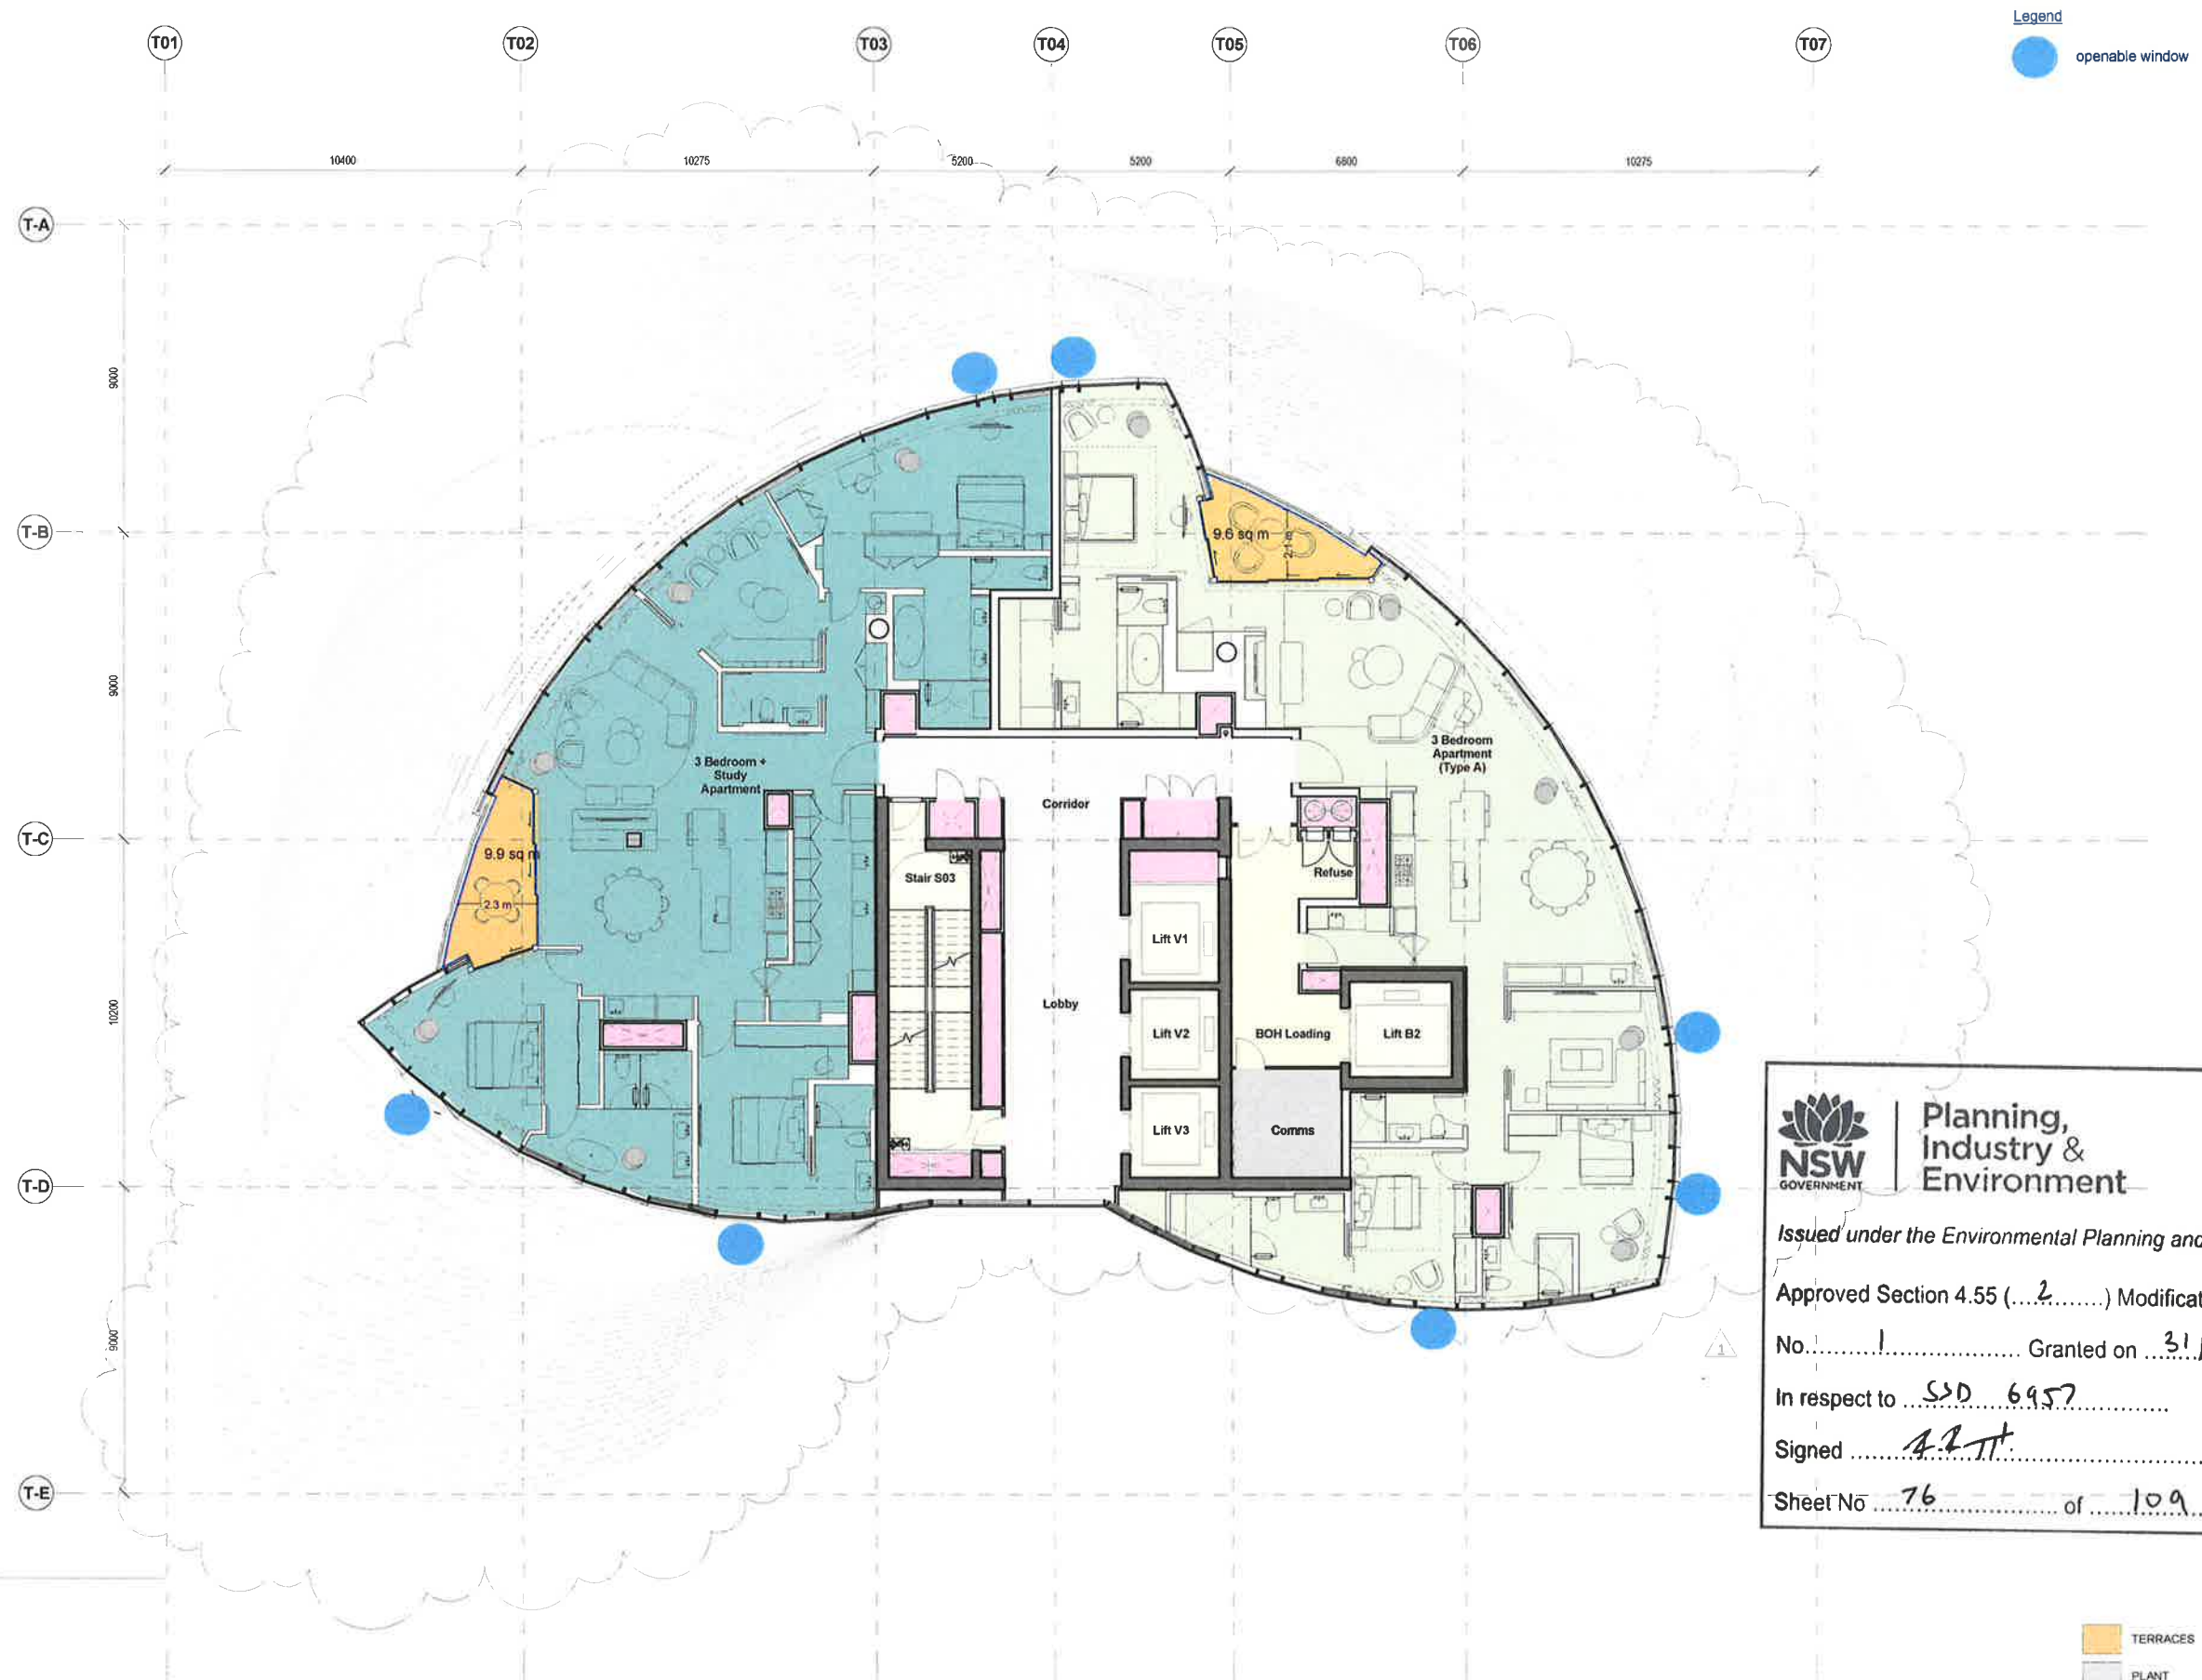

NSW GOVERNMENT | **Planning, Industry & Environment**

Issued under the Environmental Planning and Assessment Act 1979

Approved Section 4.55 (...2...) Modification Application

No.1..... Granted on31/10/2019.....

In respect to ...SD 6957.....

SignedA.T.H.....

Sheet No.76..... of109.....

1 Level 60
1 : 100

- TERRACES
- RISER
- PLANT
- CIRCULATION
- CORES
- BOH

Rev	Date	Description	By	Chkd
00	17/03/2015	Planning Submission	AJ	JK
01	01/12/2017	Section 96 Amendment	WE	WE

Do not Scale: Use figured dimensions only. All dimensions to be checked on site.



All drawings to be read in conjunction with the Engineers' drawings.

Any discrepancies between consultants' drawings to be reported to the Architect before any work commences.

The Contractor's attention is drawn to the Health & Safety matters identified in the Health & Safety plan as being potentially hazardous.

These items should not be considered as a complete and final list.

The Work Package Contractor's normal Health & Safety obligations still apply when undertaking constructional operations both on and off site.

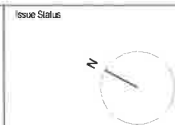 


WilkinsonEyre

Wilkinson Eyre Architects
33 Bowling Green Lane, London
EC2R 0EL, United Kingdom

+44 (0)20 7608 7800 T
+44 (0)20 7608 7801 F
www.wilkinsonseyre.com

Project 915.11 Crown Hotel Sydney	Scale @ A1 1 : 100	Drawing and CAD File Number 00915 - P - 1600 - TP	Rev 01
--------------------------------------	-----------------------	--	-----------

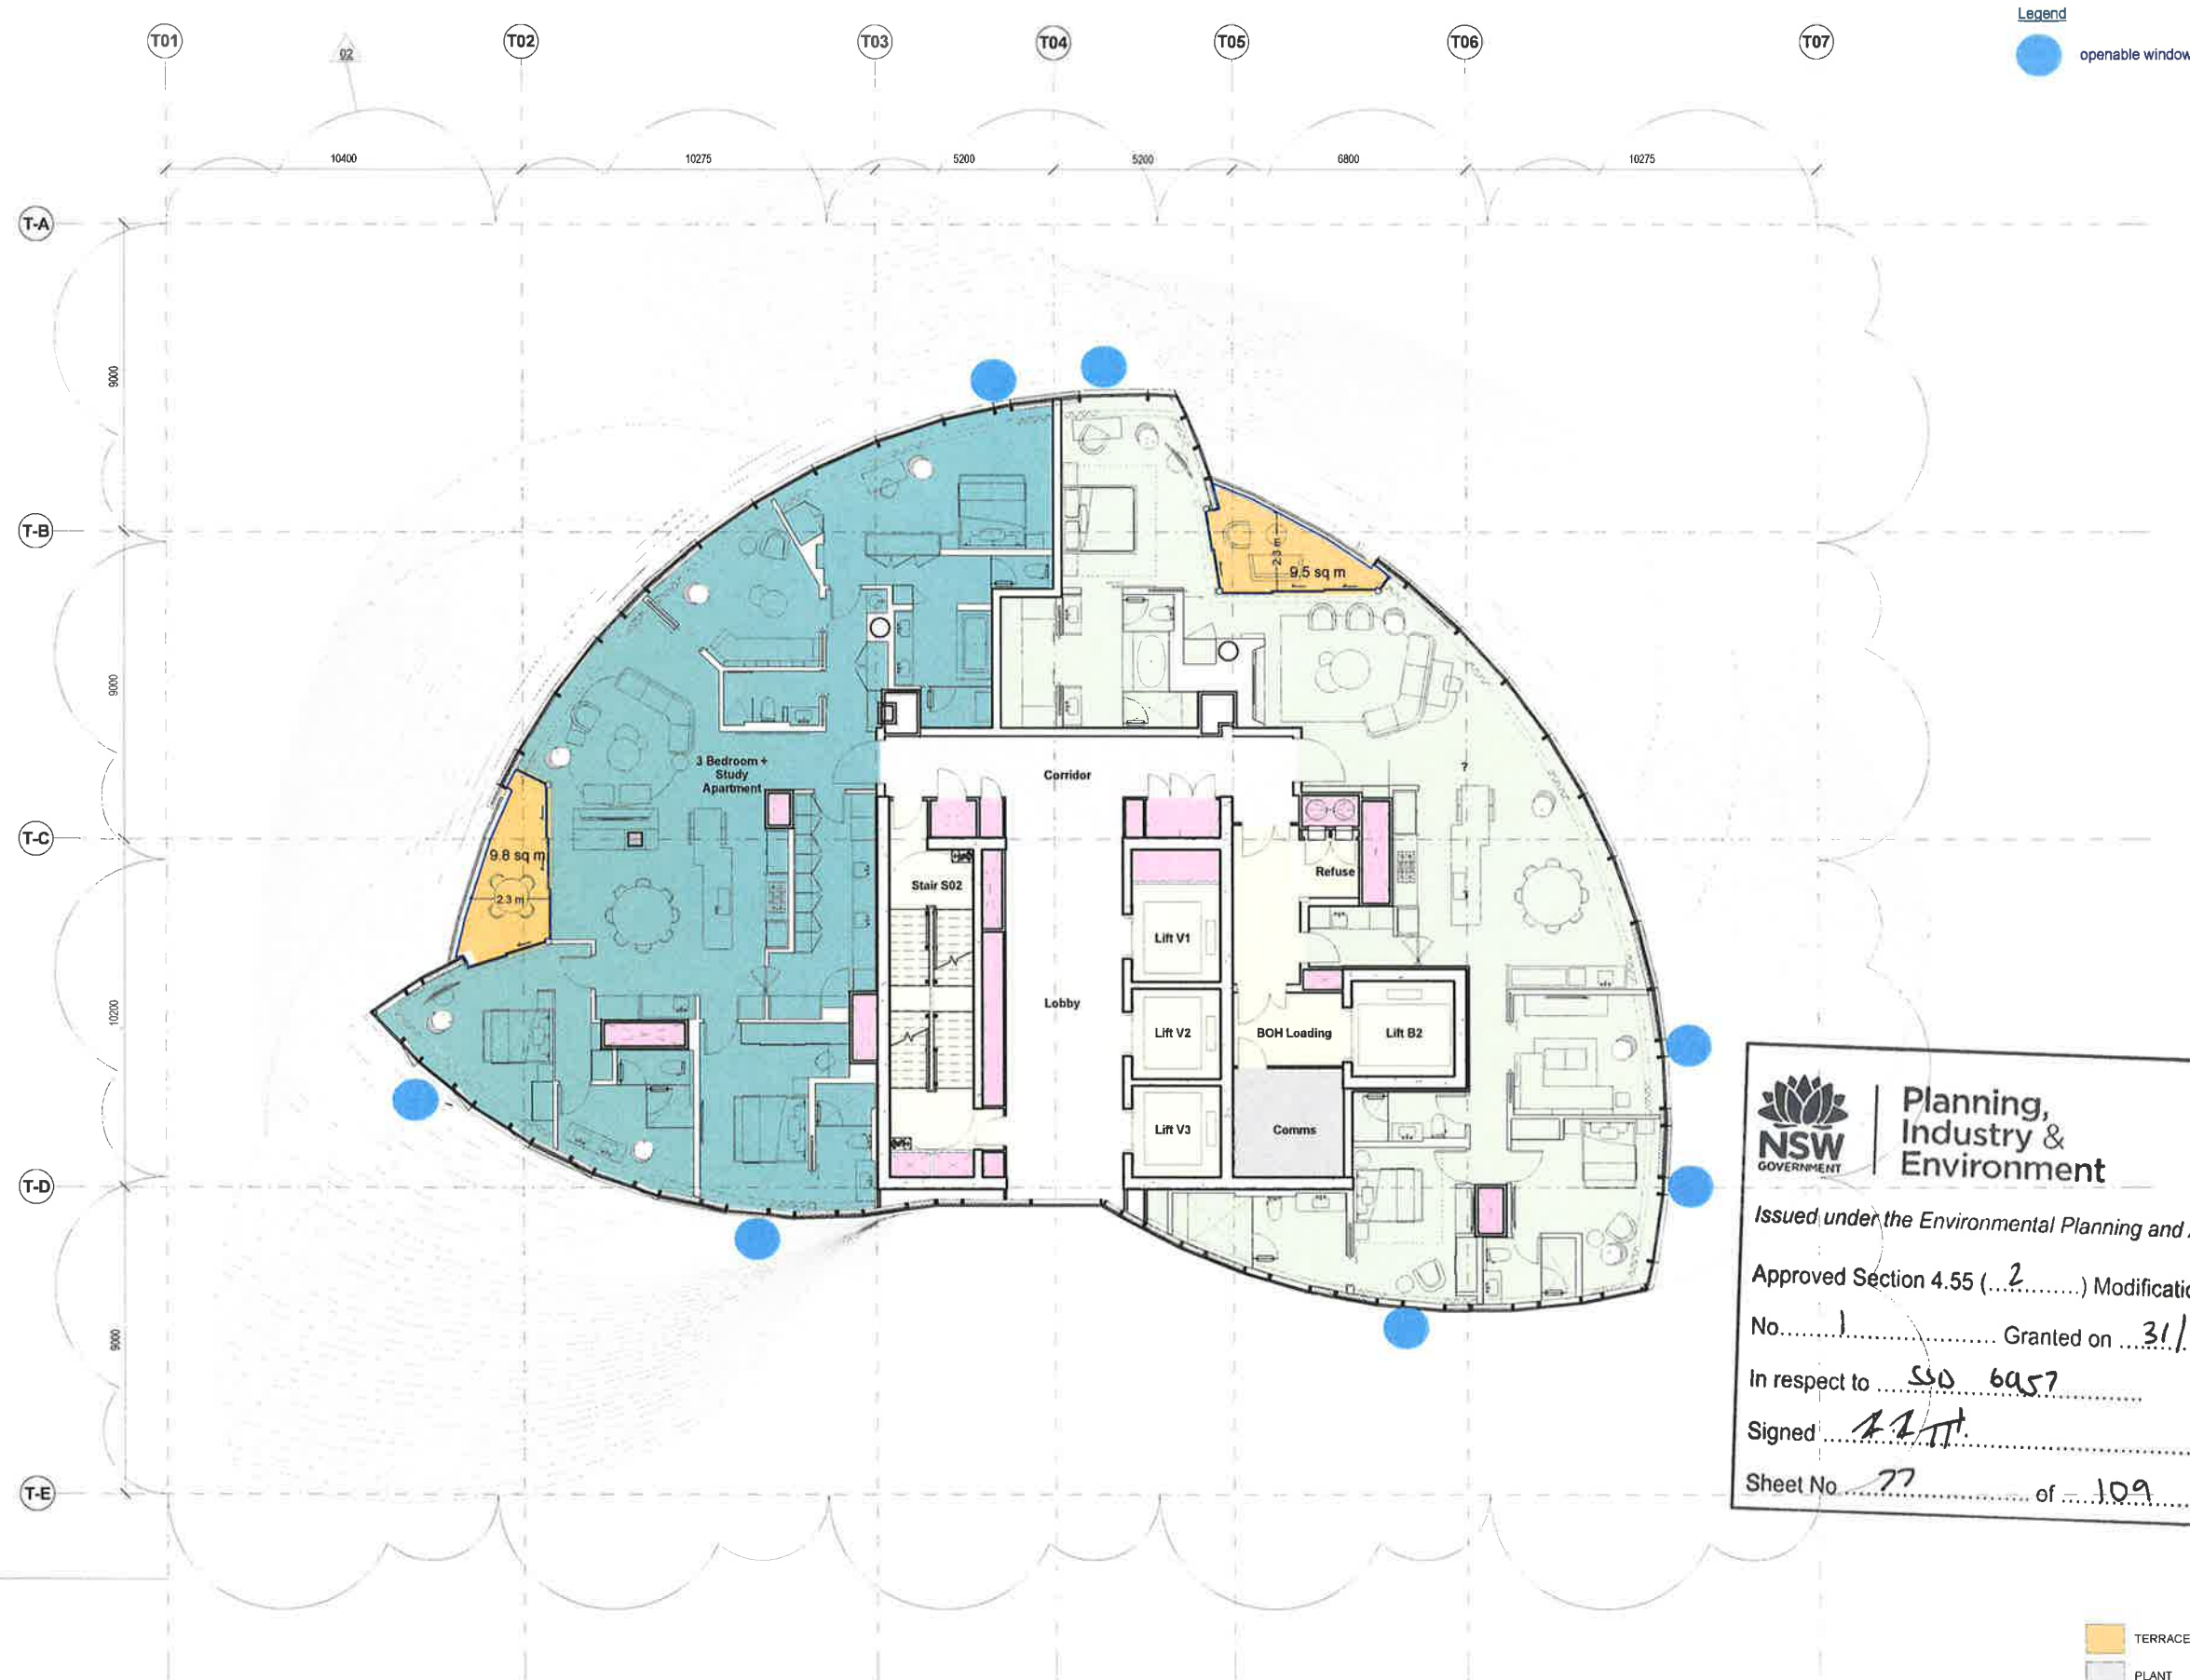

NSW GOVERNMENT | **Planning, Industry & Environment**

Issued under the Environmental Planning and Assessment Act 1979

Approved Section 4.55 (...2...) Modification Application

No. 1 Granted on 31/12/2019

In respect to SSO 6057

Signed A. J. J.

Sheet No. 77 of 109

1 Level 61
1:100

- TERRACES
- PLANT
- CORES
- RISER
- CIRCULATION
- BOH

Rev	Date	Description	By	Chkd
00	11/05/2015	Planning Submission	AJ	AK
01	01/12/2017	Section 96 Amendment	WE	WE
02	05/07/2018	Section 96 Amendment	WE	WE

Do not Scale. Use figured dimensions only. All dimensions to be checked on site.


All drawings to be read in conjunction with the Engineers' drawings.

Any discrepancies between consultants drawings to be reported to the Architect before any work commences.

The Contractor's attention is drawn to the Health & Safety matters identified in the Health & Safety plan as being potentially hazardous.

These items should not be considered as a complete and final list.

The Work Package Contractor's normal Health & Safety obligations still apply when undertaking constructional operations both on and off site.

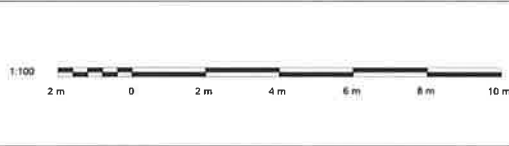

Issue Status

Overl



WilkinsonEyre

WilkinsonEyre Architects
33 Bowling Green Lane, London
EC1R 0BJ, United Kingdom

+44 (0) 20 7608 7900 T
+44 (0) 20 7608 7901 F
www.wilkinson-eyre.com


Project
915.11 Crown Hotel Sydney

Tier
Level 61 Plan

Scale @ A1:
1:100

Drawing and CAD File Number
00915 - P - 1610 - TP

Rev
02

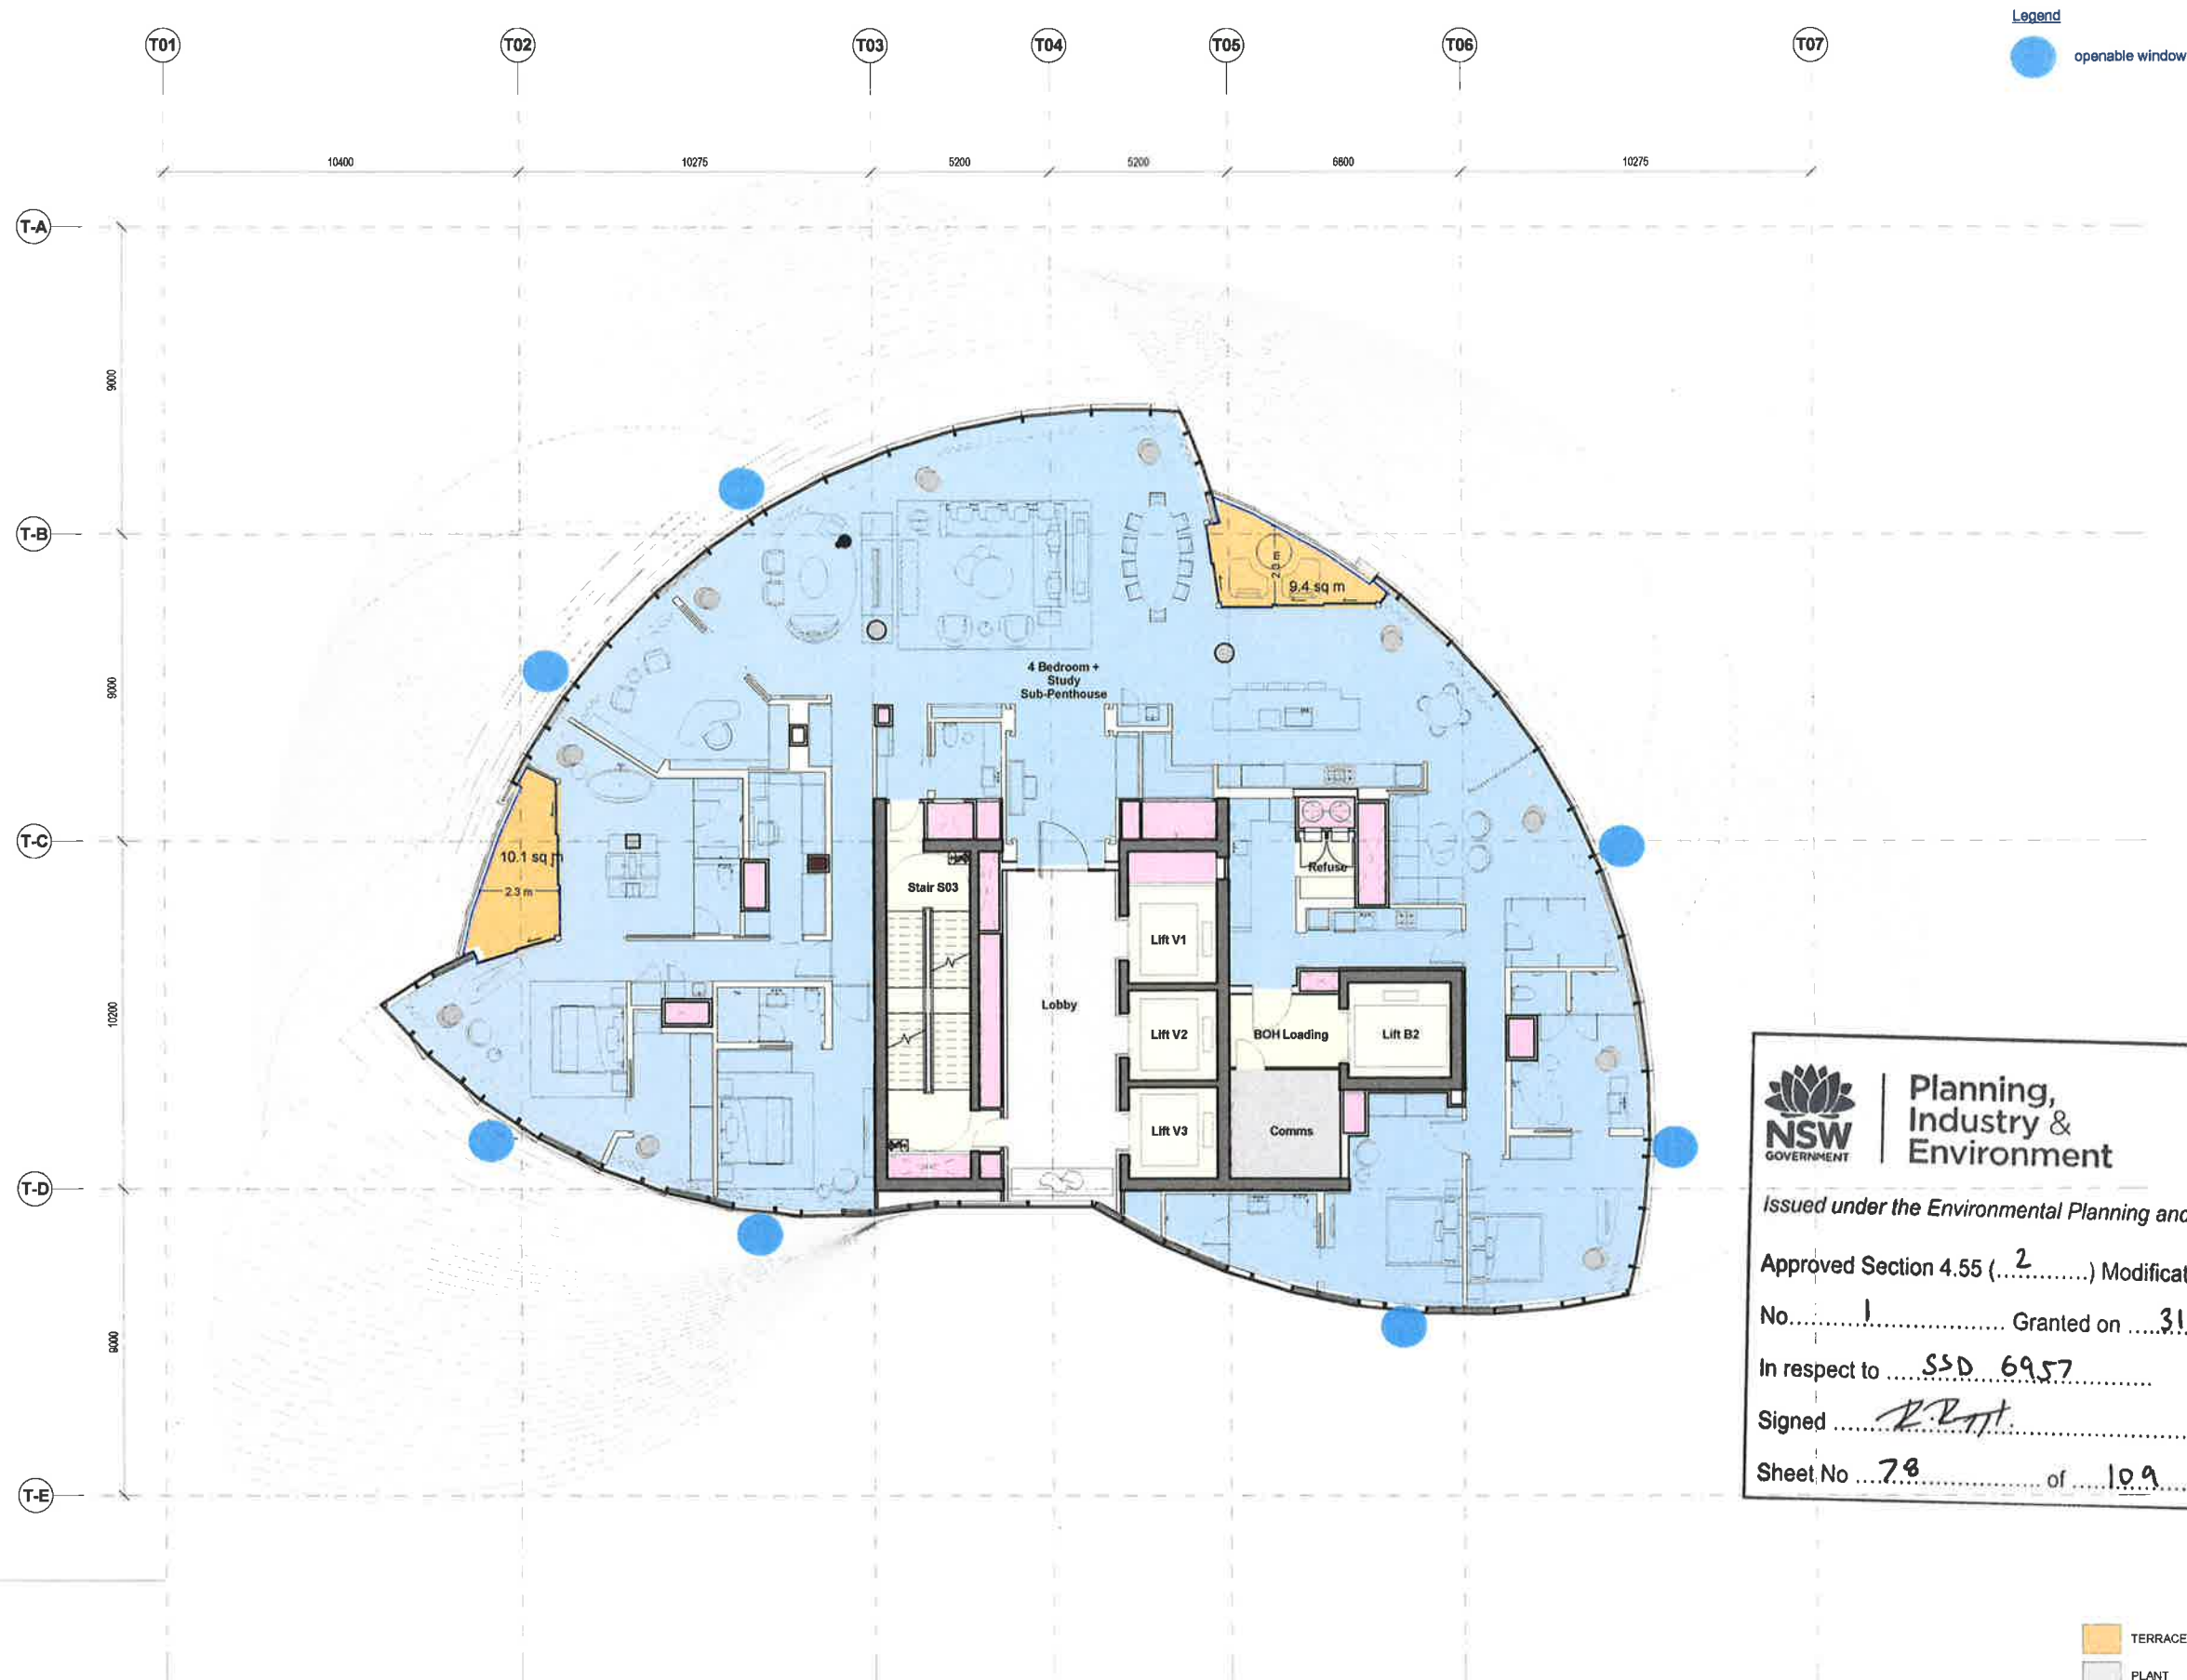

NSW GOVERNMENT | **Planning, Industry & Environment**

Issued under the *Environmental Planning and Assessment Act 1979*

Approved Section 4.55 (.....) Modification Application

No. 1 Granted on 31/10/2019

In respect to SSD 6957

Signed *[Signature]*

Sheet No. 78 of 109

1 Level 62
1 : 100

- TERRACES
- PLANT
- CORES
- RISER
- CIRCULATION
- BOH

Rev	Date	Description	By	Chkd
00	17/03/2015	Planning Submission	AL	AK
01	01/12/2017	Section 96 Amendment	WE	WE

Do not Scale: Use figured dimensions only. All dimensions to be checked on site.

All drawings to be read in conjunction with the Engineer's drawings.
Any discrepancies between consultants drawings to be reported to the Architect before any work commences.
The Contractor's attention is drawn to the Health & Safety matters identified in the Health & Safety plan as being potentially Hazardous.
These items should not be considered as a complete and final list.
The Work Package Contractor's normal Health & Safety obligations still apply when undertaking constructional operations both on and off site.



Issue Status



Client



WilkinsonEyre

Wilkinson Eyre Architects
33 Bowling Green Lane, London
EC1R 0BJ, United Kingdom
+44 (0) 20 7608 7900 T
+44 (0) 20 7608 7601 F
www.wilkinsonseyre.com

Project
915.11 Crown Hotel Sydney
Title
Level 62 Plan

Scale @ A1
1 : 100

Drawing and CAD File Number
009115 - P - 1620 - TP

Rev
01



**Planning,
Industry &
Environment**

Issued under the Environmental Planning and Assessment Act 1979

Approved Section 4.55 (...²...) Modification Application

No. 1 Granted on 31/10/2019

In respect to S50 6957

Signed P. R. H.

Sheet No. 79 of 109

Rev	Date	Description	By	Chkd
00	11/03/2015	Planning Submission	AJ	AK
01	01/12/2017	Section 96 Amendment	WE	WE

Do not Scale: Use Spaced dimensions only. All dimensions to be checked on site.

All drawings to be read in conjunction with the Engineers' drawings.
Any discrepancies between consultants drawings to be reported to the Architect before any work commences.
The Contractor's attention is drawn to the Health & Safety matters identified in the Health & Safety plan as being potentially hazardous.
These items should not be considered as a complete and final list.
The Work Package Contractor's normal Health & Safety obligations still apply when undertaking constructional operations both on and off site.



Issue Status



Client



WilkinsonEyre

Wilkinson Eyre Architects
33 Bowling Green Lane, London
EC1R 0BJ United Kingdom
+44 (0) 20 7608 7800 T
+44 (0) 20 7608 7801 F
www.wilkinsonseyre.com


Project
915.11 Crown Hotel Sydney
Title
Level 63 Plan

Scale @ A1
1 : 100

Drawing and CAD File Number
00915 - P - 1630 - TP

Rev
01

©WilkinsonEyre Architects Ltd

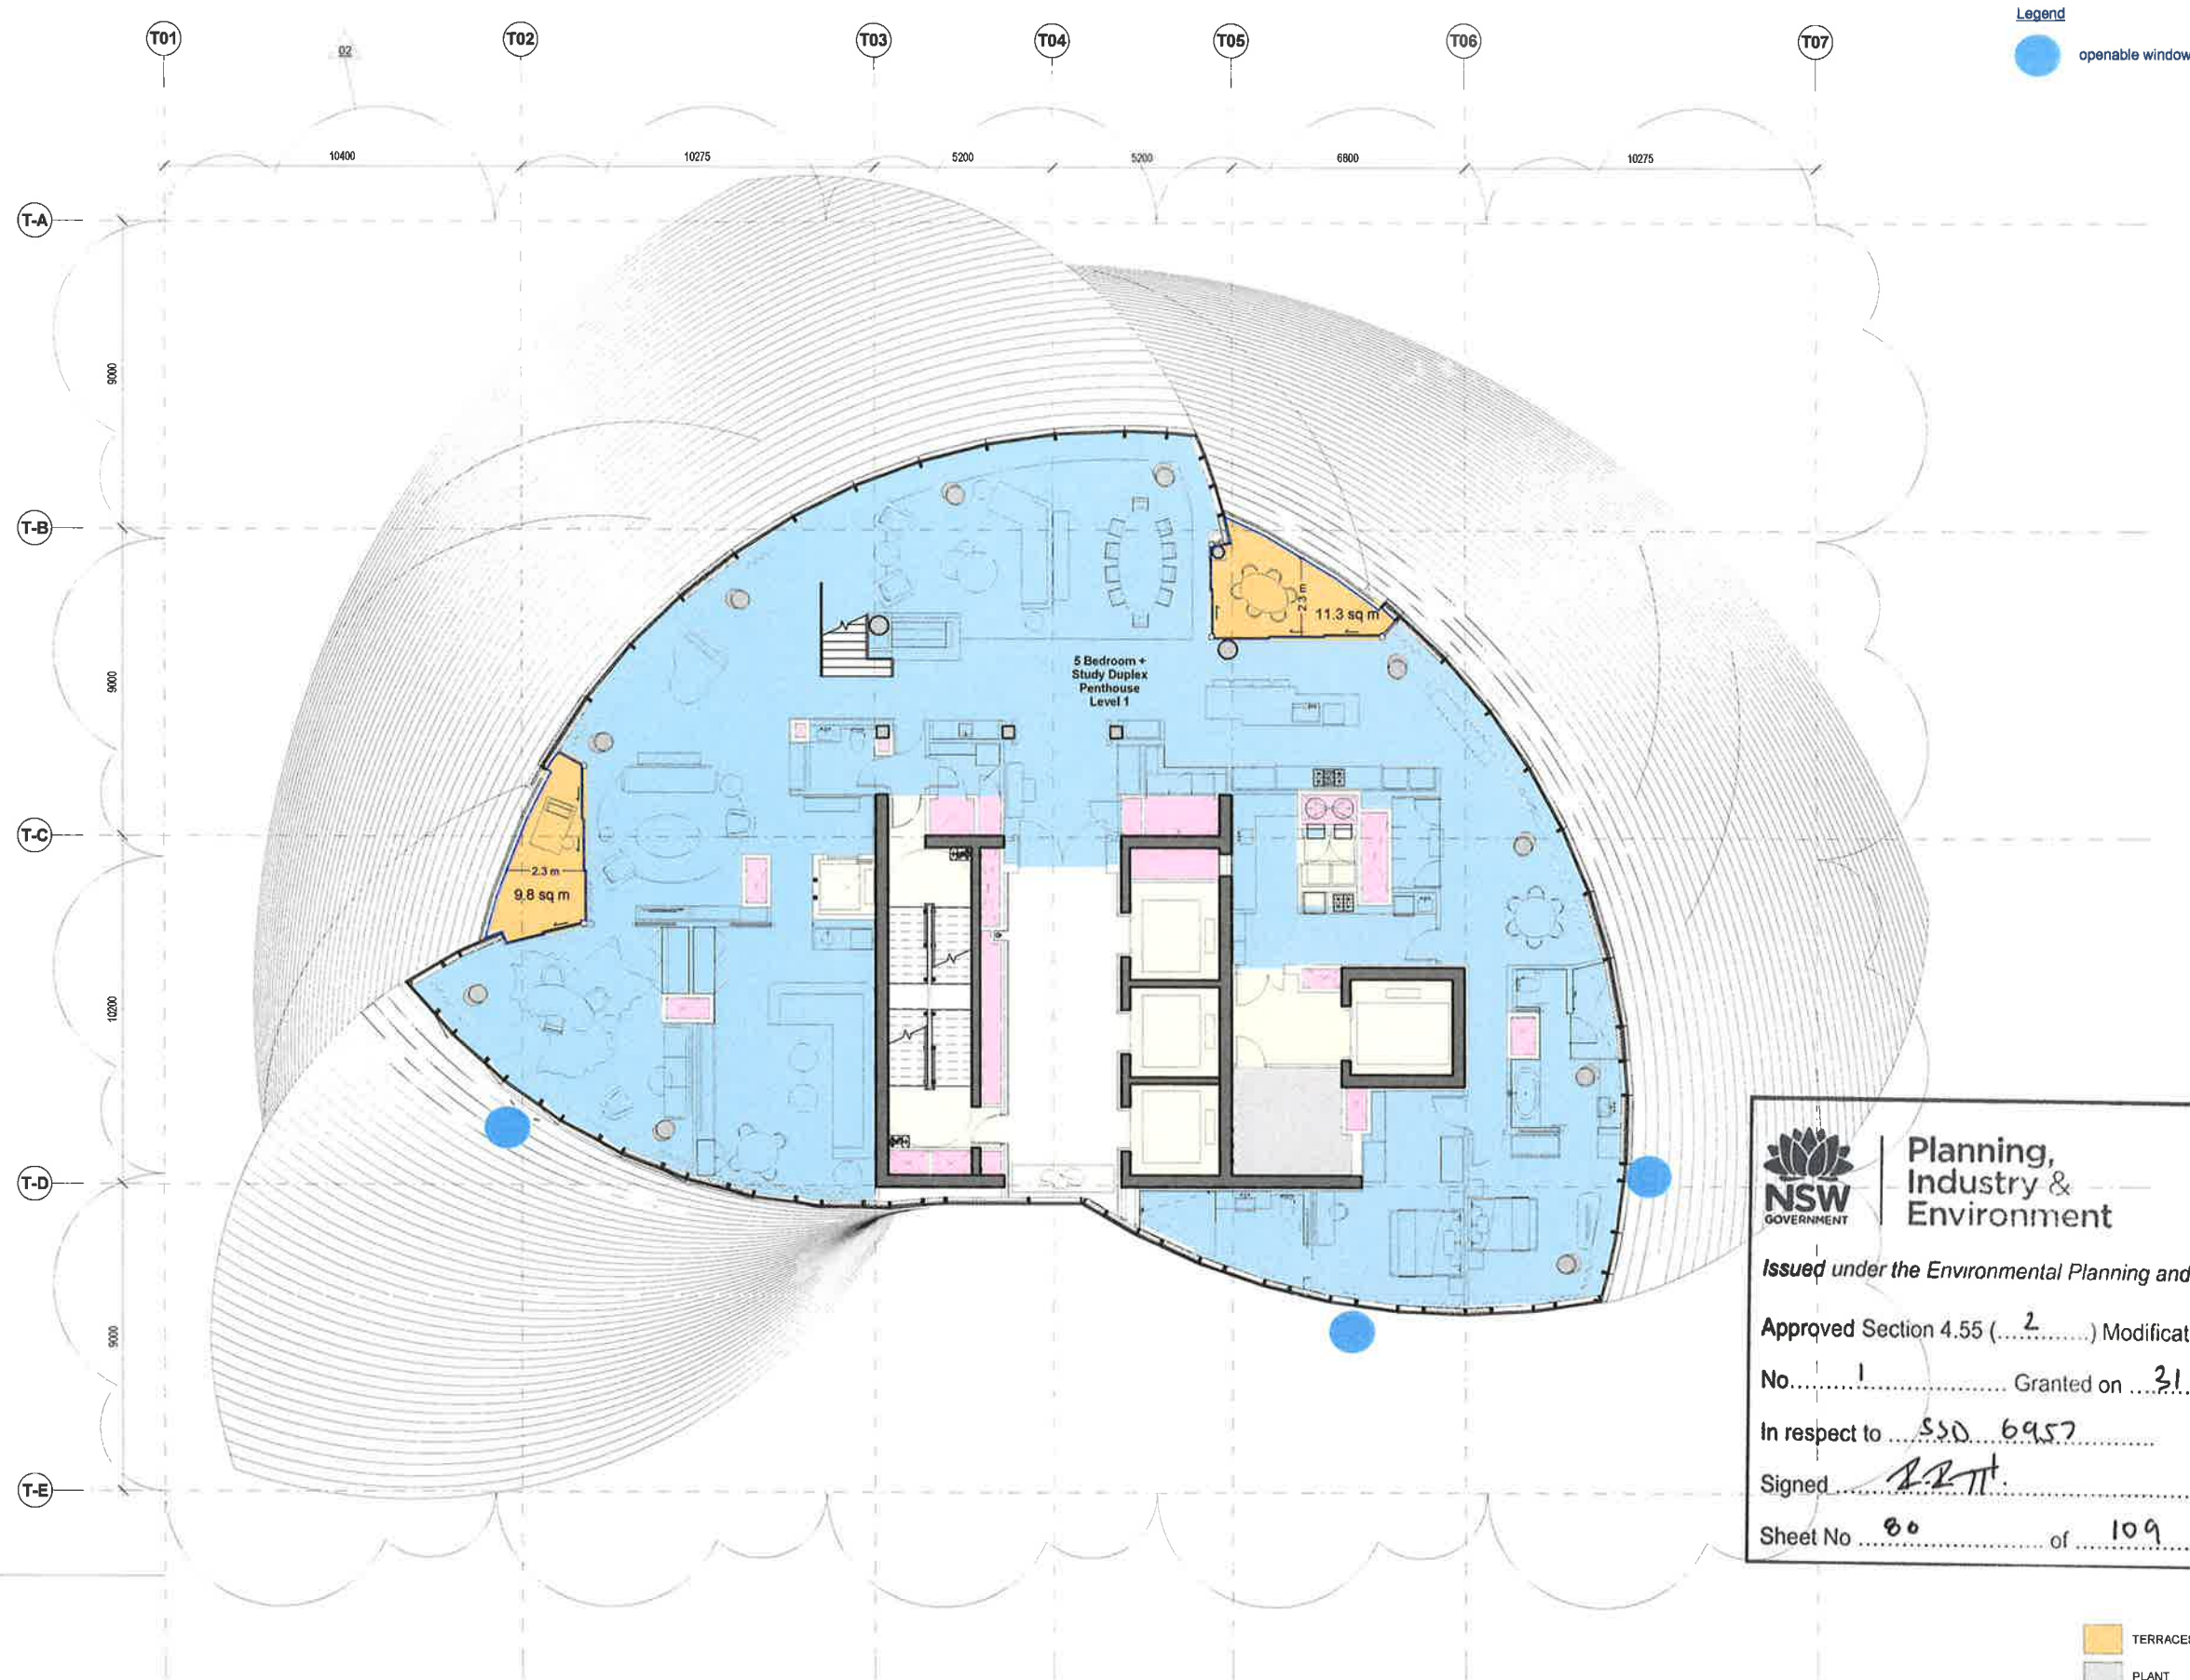

Planning,
Industry &
Environment

Issued under the Environmental Planning and Assessment Act 1979

Approved Section 4.55 (2) Modification Application

No. 1 Granted on 31/10/2019

In respect to SSD 6957

Signed [Signature]

Sheet No 80 of 109

- TERRACES
- PLANT
- CORES
- RISER
- CIRCULATION
- BOH

1 Level 64
1:100

Rev	Date	Description	By	Chkd
00	17/03/2015	Planning Submission	AJ	AK
01	01/12/2017	Section 96 Amendment	WE	WE
02	06/07/2018	Section 96 Amendment	WE	WE

Do not Scale. Use figured dimensions only. All dimensions to be checked on site.
All drawings to be read in conjunction with the Engineers' drawings.
Any discrepancies between consultants drawings to be reported to the Architect before any work commences.
The Contractor's attention is drawn to the Health & Safety matters identified in the Health & Safety plan as being potentially hazardous.
These items should not be considered as a complete and final list.
The Work Package Contractor's normal Health & Safety obligations still apply when undertaking constructional operations both on and off site.



Issue Status



Client



WilkinsonEyre

Wilkinson Eyre Architects
33 Bowling Green Lane, London
EC1R 0BJ, United Kingdom
+44 (0) 20 7608 7900 T
+44 (0) 20 7608 7001 F
www.wilkinsonseyre.com


Project
915.11 Crown Hotel Sydney
Title
Level 64 Plan

Scale @ A1
1:100

Drawing and CAD File Number
00915 - P - 1640 - TP

Rev
02

©WilkinsonEyre Architects Ltd

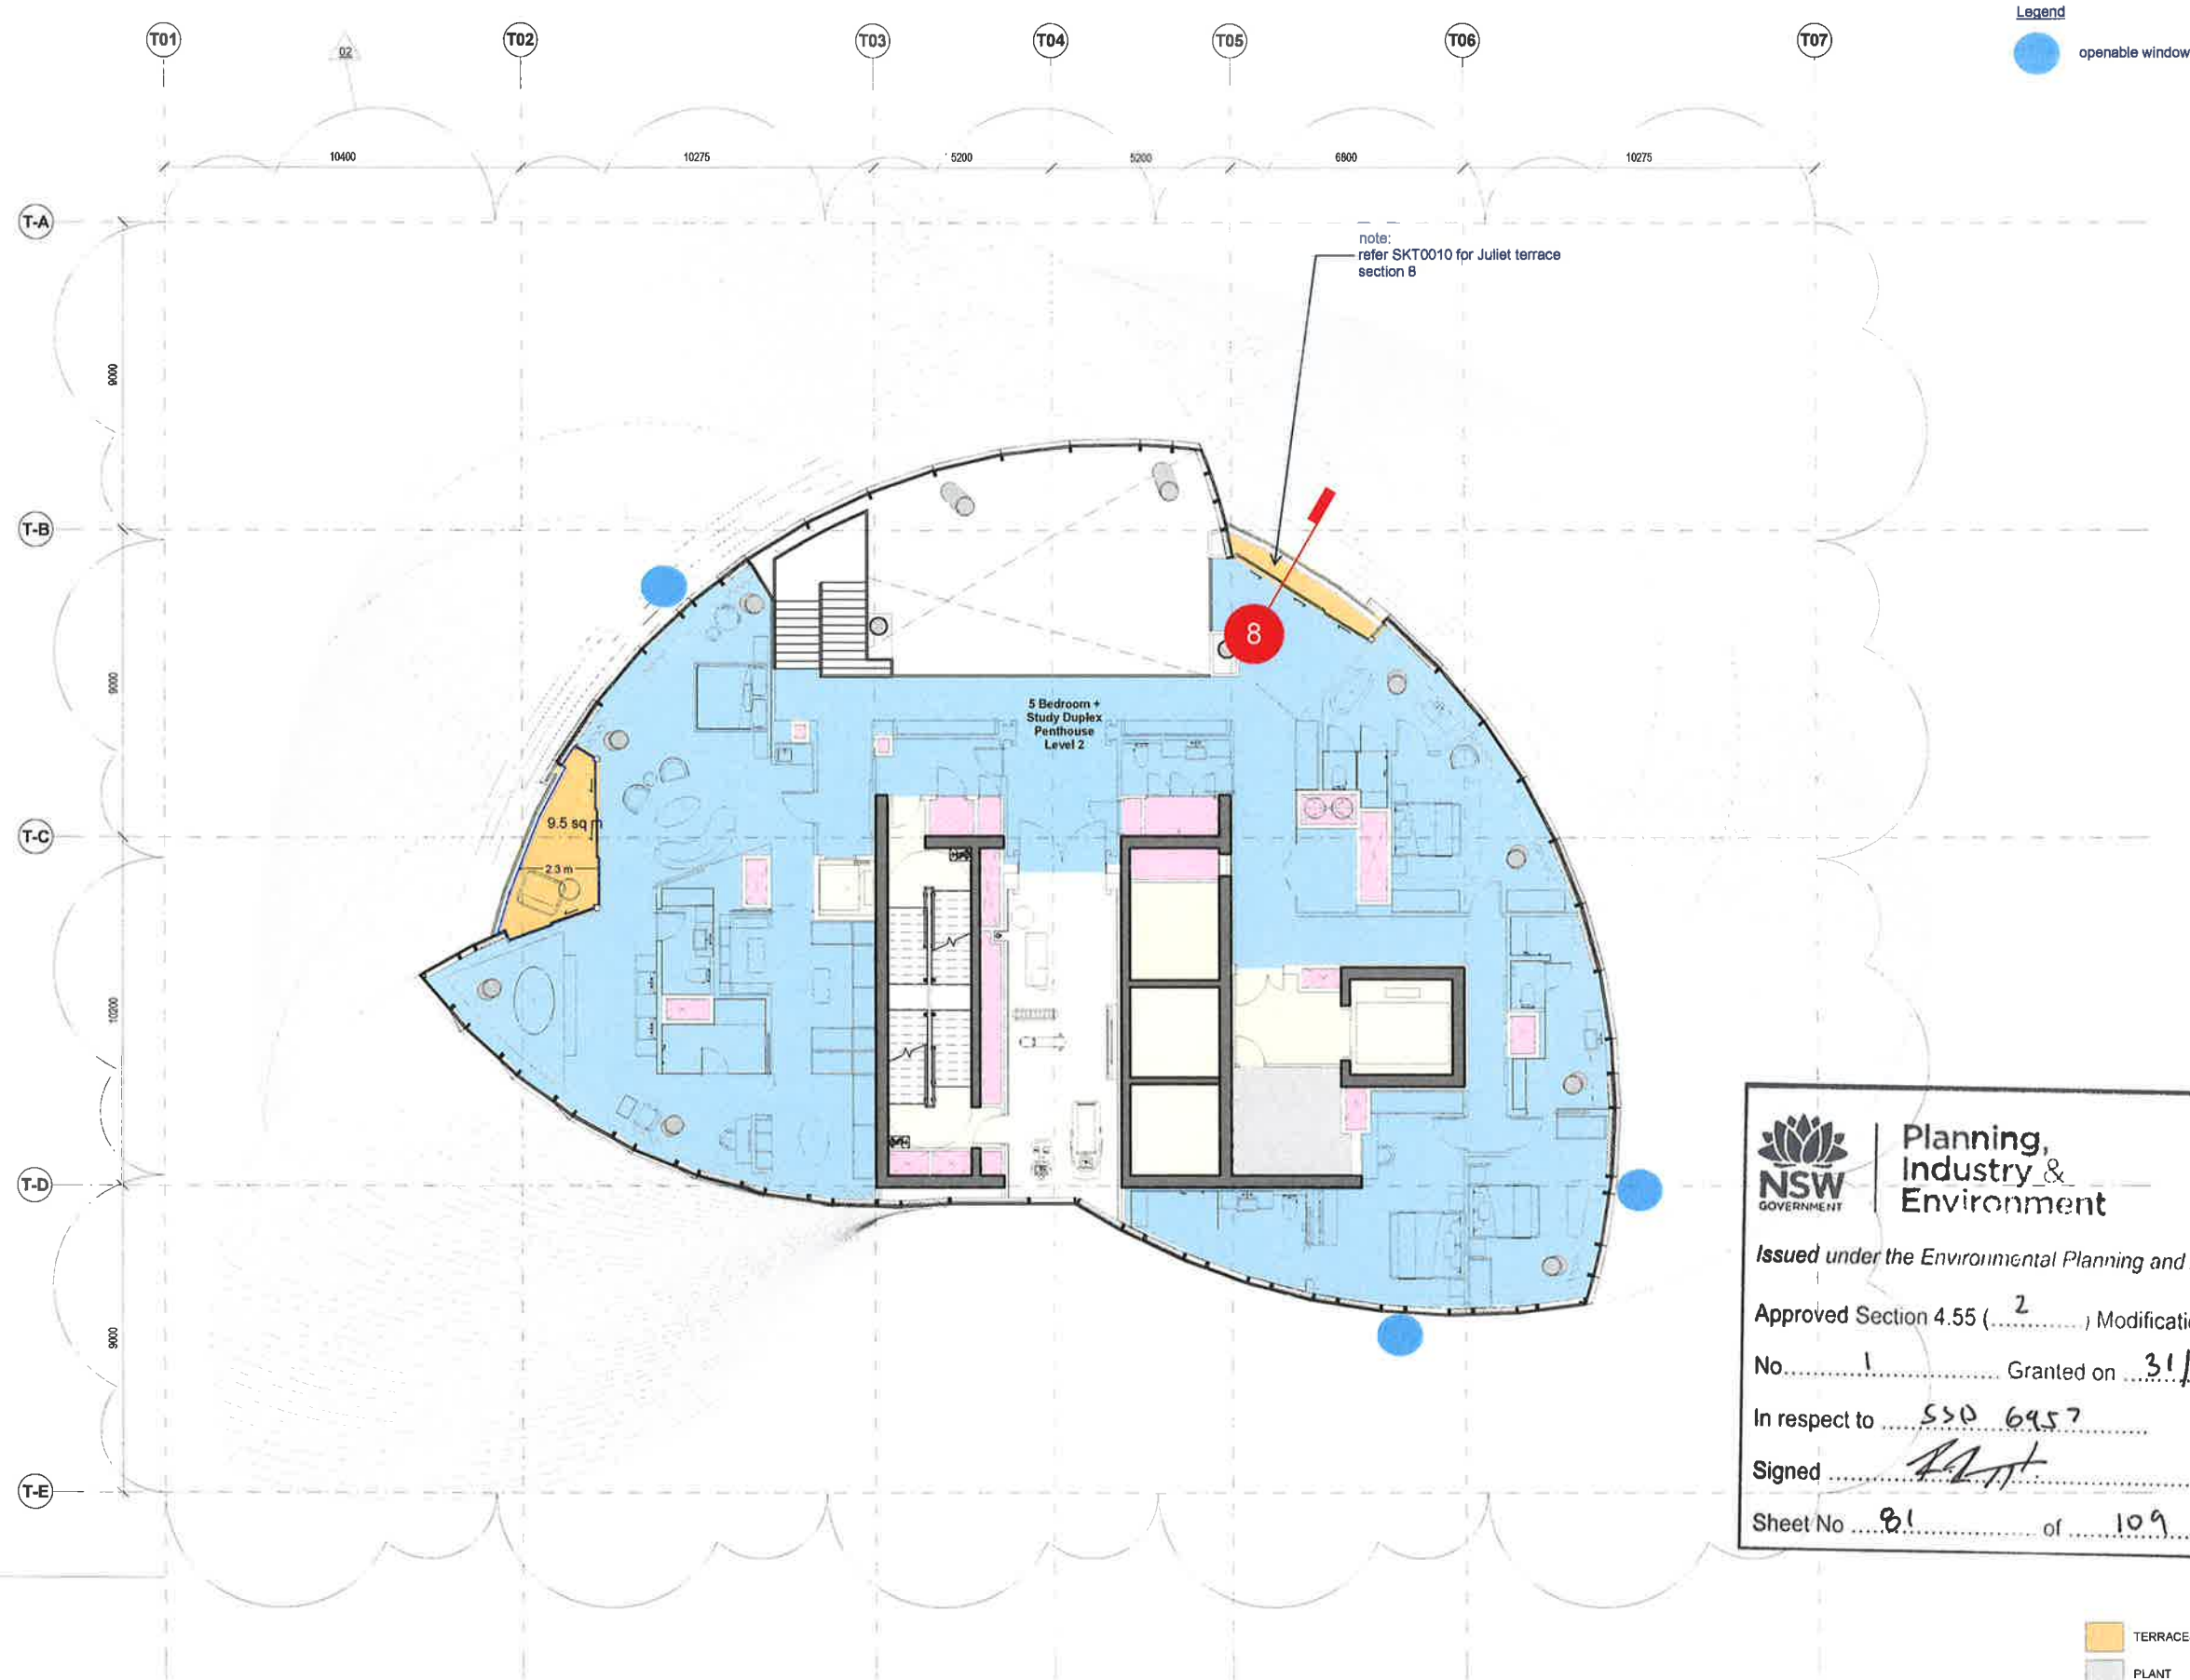

Planning,
Industry &
Environment

Issued under the Environmental Planning and Assessment Act 1979

Approved Section 4.55 (2) Modification Application

No. 1 Granted on 31/10/2019

In respect to S50 6957

Signed [Signature]

Sheet No 81 of 109

- TERRACES
- PLANT
- CORES
- RISER
- CIRCULATION
- BOH

Rev	Date	Description	By	Chd
00	17/03/2015	Planning Submission	TC	AK
01	01/12/2017	Section 96 Amendment	WE	WE
02	05/07/2018	Section 96 Amendment	WE	WE

Do not Scale. Use figured dimensions only. All dimensions to be checked on site.
All drawings to be read in conjunction with the Engineers' drawings.
Any discrepancies between consultants drawings to be reported to the Architect before any work commences.
The Contractor's attention is drawn to the Health & Safety matters identified in the Health & Safety plan as being potentially hazardous.
These items should not be considered as a complete and final list.
The Work Package Contractor's normal Health & Safety obligations still apply when undertaking constructional operations both on and off site.



Issue Status

Client



WilkinsonEyre

Wilkinson Eyre Architects
33 Bowling Green Lane, London
EC1R 0BJ, United Kingdom
+44 (0) 20 7608 7900 T
+44 (0) 20 7608 7901 F
www.wilkinsonseyre.com

Project
915.11 Crown Hotel Sydney
Title
Level 65 Plan

Scale @ A1
1:100

Drawing and CAD File Number
00915 - P - 1650 - TP

Rev
02



NSW GOVERNMENT

Planning, Industry & Environment

Issued under the Environmental Planning and Assessment Act 1979

Approved Section 4.55 (.....².....) Modification Application

No. 1 Granted on ... 31/10/2019 ...

In respect to ... S50 6957 ...

Signed ... *[Signature]* ...

Sheet No ... 82 ... of ... 109 ...

- TERRACES
- PLANT
- CORES
- RISER
- CIRCULATION
- BOH

Rev	Date	Description	By	Chkd
00	17/03/2015	Planning Submission	TC	AK
01	01/12/2017	Section 96 Amendment	WE	WE

Do not Scale. Use figured dimensions only. All dimensions to be checked on site.



All drawings to be read in conjunction with the Engineer's drawings.

Any discrepancies between consultants drawings to be reported to the Architect before any work commences.

The Contractor's attention is drawn to the Health & Safety matters identified in the Health & Safety plan as being potentially hazardous.

These items should not be considered as a complete and final list.

The Work Package Contractor's normal Health & Safety obligations still apply when undertaking constructional operations both on and off site.

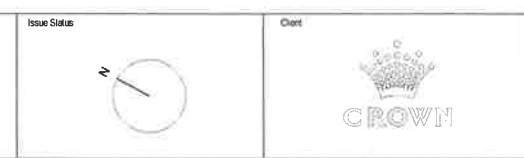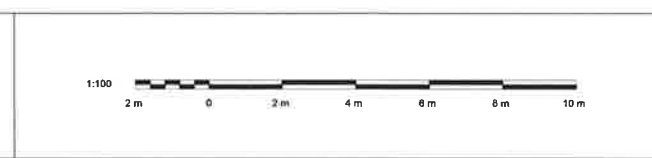

WilkinsonEyre

Wilkinson Eyre Architects
33 Bowling Green Lane, London
EC1A 3DF, United Kingdom

+44 (0) 20 7608 7800 T
+44 (0) 20 7608 7801 F
www.wilkinsonseyre.com

Project 915.11 Crown Hotel Sydney	Drawn and CAD File Number 00915 - P - 1660 - TP	Rev 01
Title Level 66 Plan	Scale @ A1 1:100	



Planning,
Industry &
Environment

Issued under the Environmental Planning and Assessment Act 1979

Approved Section 4.55 (..... 2) Modification Application

No. 1 Granted on 31/10/2019

In respect to SSP 6957

Signed [Signature]

Sheet No. 83 of 109

- TERRACES
- PLANT
- CORES
- RISER
- CIRCULATION
- BOH

1 Level 67
1 : 100

Rev	Date	Description	By	Chkd
01	17.03.2015	Planning Submission	TC	AK
02	06.12.2017	Section 56 Amendment	WL	WE

Do not Scale. Use figured dimensions only. All dimensions to be checked on site.
All drawings to be read in conjunction with the Engineers' drawings.
Any discrepancies between consultants drawings to be reported to the Architect before any work commences.
The Contractor's attention is drawn to the Health & Safety matters identified in the Health & Safety plan as being potentially hazardous.
These items should not be considered as a complete and final list.
The Work Package Contractor's normal Health & Safety obligations still apply when undertaking constructional operations both on and off site.



Issue Status



Client



WilkinsonEyre


Wilkinson Eyre Architects
33 Bowling Green Lane, London
EC1R 0BJ, United Kingdom
+44 (0) 20 7608 7900 T
+44 (0) 20 7608 7901 F
www.wilkinsonyre.com

Project
915.11 Crown Hotel Sydney
Title
Level 67 Plan

Scale @ A1
1 : 100

Drawing and CAD File Number
00915 - P - 1670 - TP

Rev
01

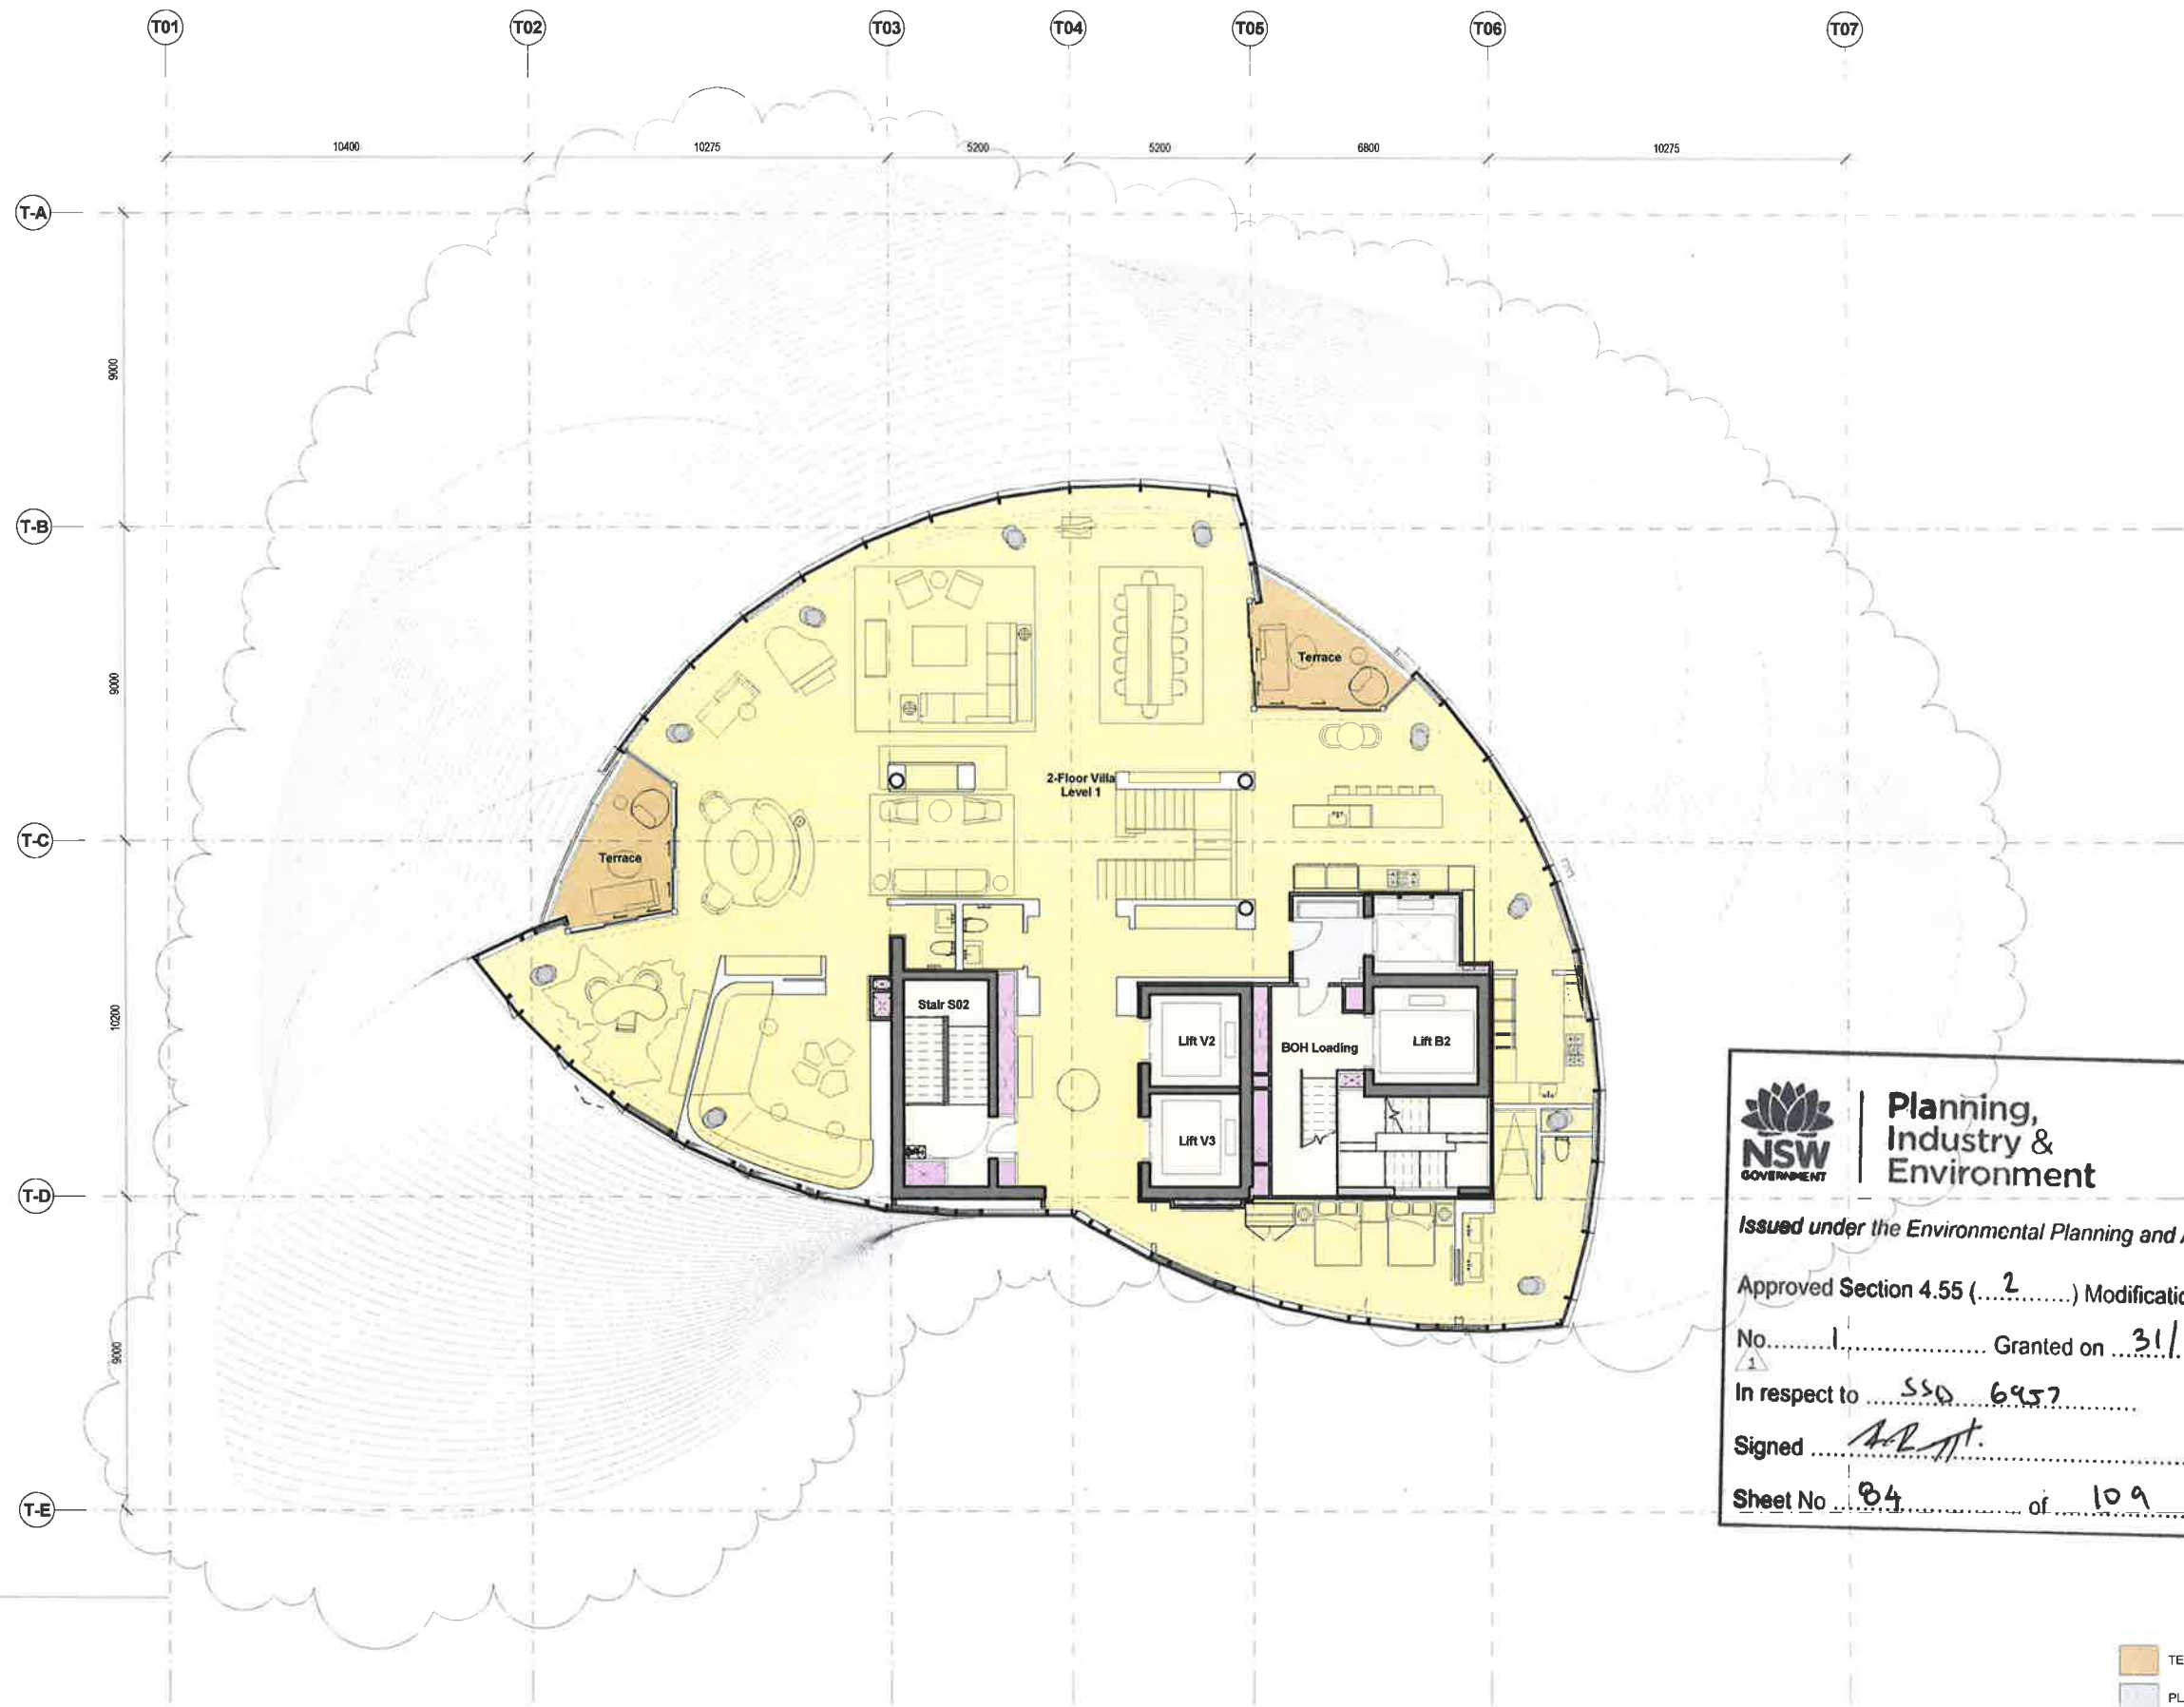

NSW GOVERNMENT | **Planning, Industry & Environment**

Issued under the Environmental Planning and Assessment Act 1979

Approved Section 4.55 (.....2.....) Modification Application

No.1..... Granted on 31/10/2019

In respect to SSO 6457

Signed ALH

Sheet No 84 of 109

- TERRACES
- PLANT
- CORES
- RISER
- CIRCULATION
- BOH

1 Level 68
1 : 100

Rev	Date	Description	By	Chkd
01	11/03/2015	Planning Submission	TC	AK
02	01/12/2017	Section 86 Amendment	WE	WE

Do not Scale. Use figured dimensions only. All dimensions to be checked on site.

All drawings to be read in conjunction with the Engineers' drawings.

Any discrepancies between consultants drawings to be reported to the Architect before any work commences.

The Contractor's attention is drawn to the Health & Safety matters identified in the Health & Safety plan as being potentially hazardous.

These items should not be considered as a complete and final list.

The Work Package Contractor's normal Health & Safety obligations still apply when undertaking constructional operations both on and off site.



Issue Status



Client



WilkinsonEyre

Wilkinson Eyre Architects
33 Bowling Green Lane, London
EC1R 0BJ, United Kingdom

+44 (0) 20 7608 7900 T
+44 (0) 20 7608 7901 F
www.wilkinsonseyre.com

Project
915.11 Crown Hotel Sydney

Title
Level 68 Plan

Scale @ A1
1:100

Drawing and CAD File Number
00915 - P - 1680 - TP

Rev
01



NSW GOVERNMENT | **Planning, Industry & Environment**

Issued under the Environmental Planning and Assessment Act 1979

Approved Section 4.55 (2) Modification Application

No. 1 Granted on 31/10/2019

In respect to S.D. 6957

Signed *[Signature]*

Sheet No. 85 of 109

1 Level 69
1 : 100

- TERRACES
- RISER
- PLANT
- CIRCULATION
- CORES
- BOH

Rev	Date	Description	By	Chkd
00	17.03.2019	Planning Submission	TC	AC
01	01.12.2017	Section 50 Amendment	WE	WE

Do not Scale. Use figured dimensions only. All dimensions to be checked on site.

All drawings to be read in conjunction with the Engineer's drawings.

Any discrepancies between consultants' drawings to be reported to the Architect before any work commences.

The Contractor's attention is drawn to the Health & Safety matters identified in the Health & Safety plan as being potentially hazardous.

These items should not be considered as a complete and final list.

The Work Package Contractor's normal Health & Safety obligations still apply when undertaking constructional operations both on and off site.



Issue Status



Client



WilkinsonEyre

Wilkinson Eyre Architects
33 Bowling Green Lane London
EC1R 9BU United Kingdom
+44 (0) 20 7608 7800 T
+44 (0) 20 7608 7801 F
www.wilkinsonseyre.com


Project
915.11 Crown Hotel Sydney

Title
Level 69 Plan

Scale @ A1
1 : 100

Drawing and CAD File Number
00915 - P - 1690 - TP

Rev
01

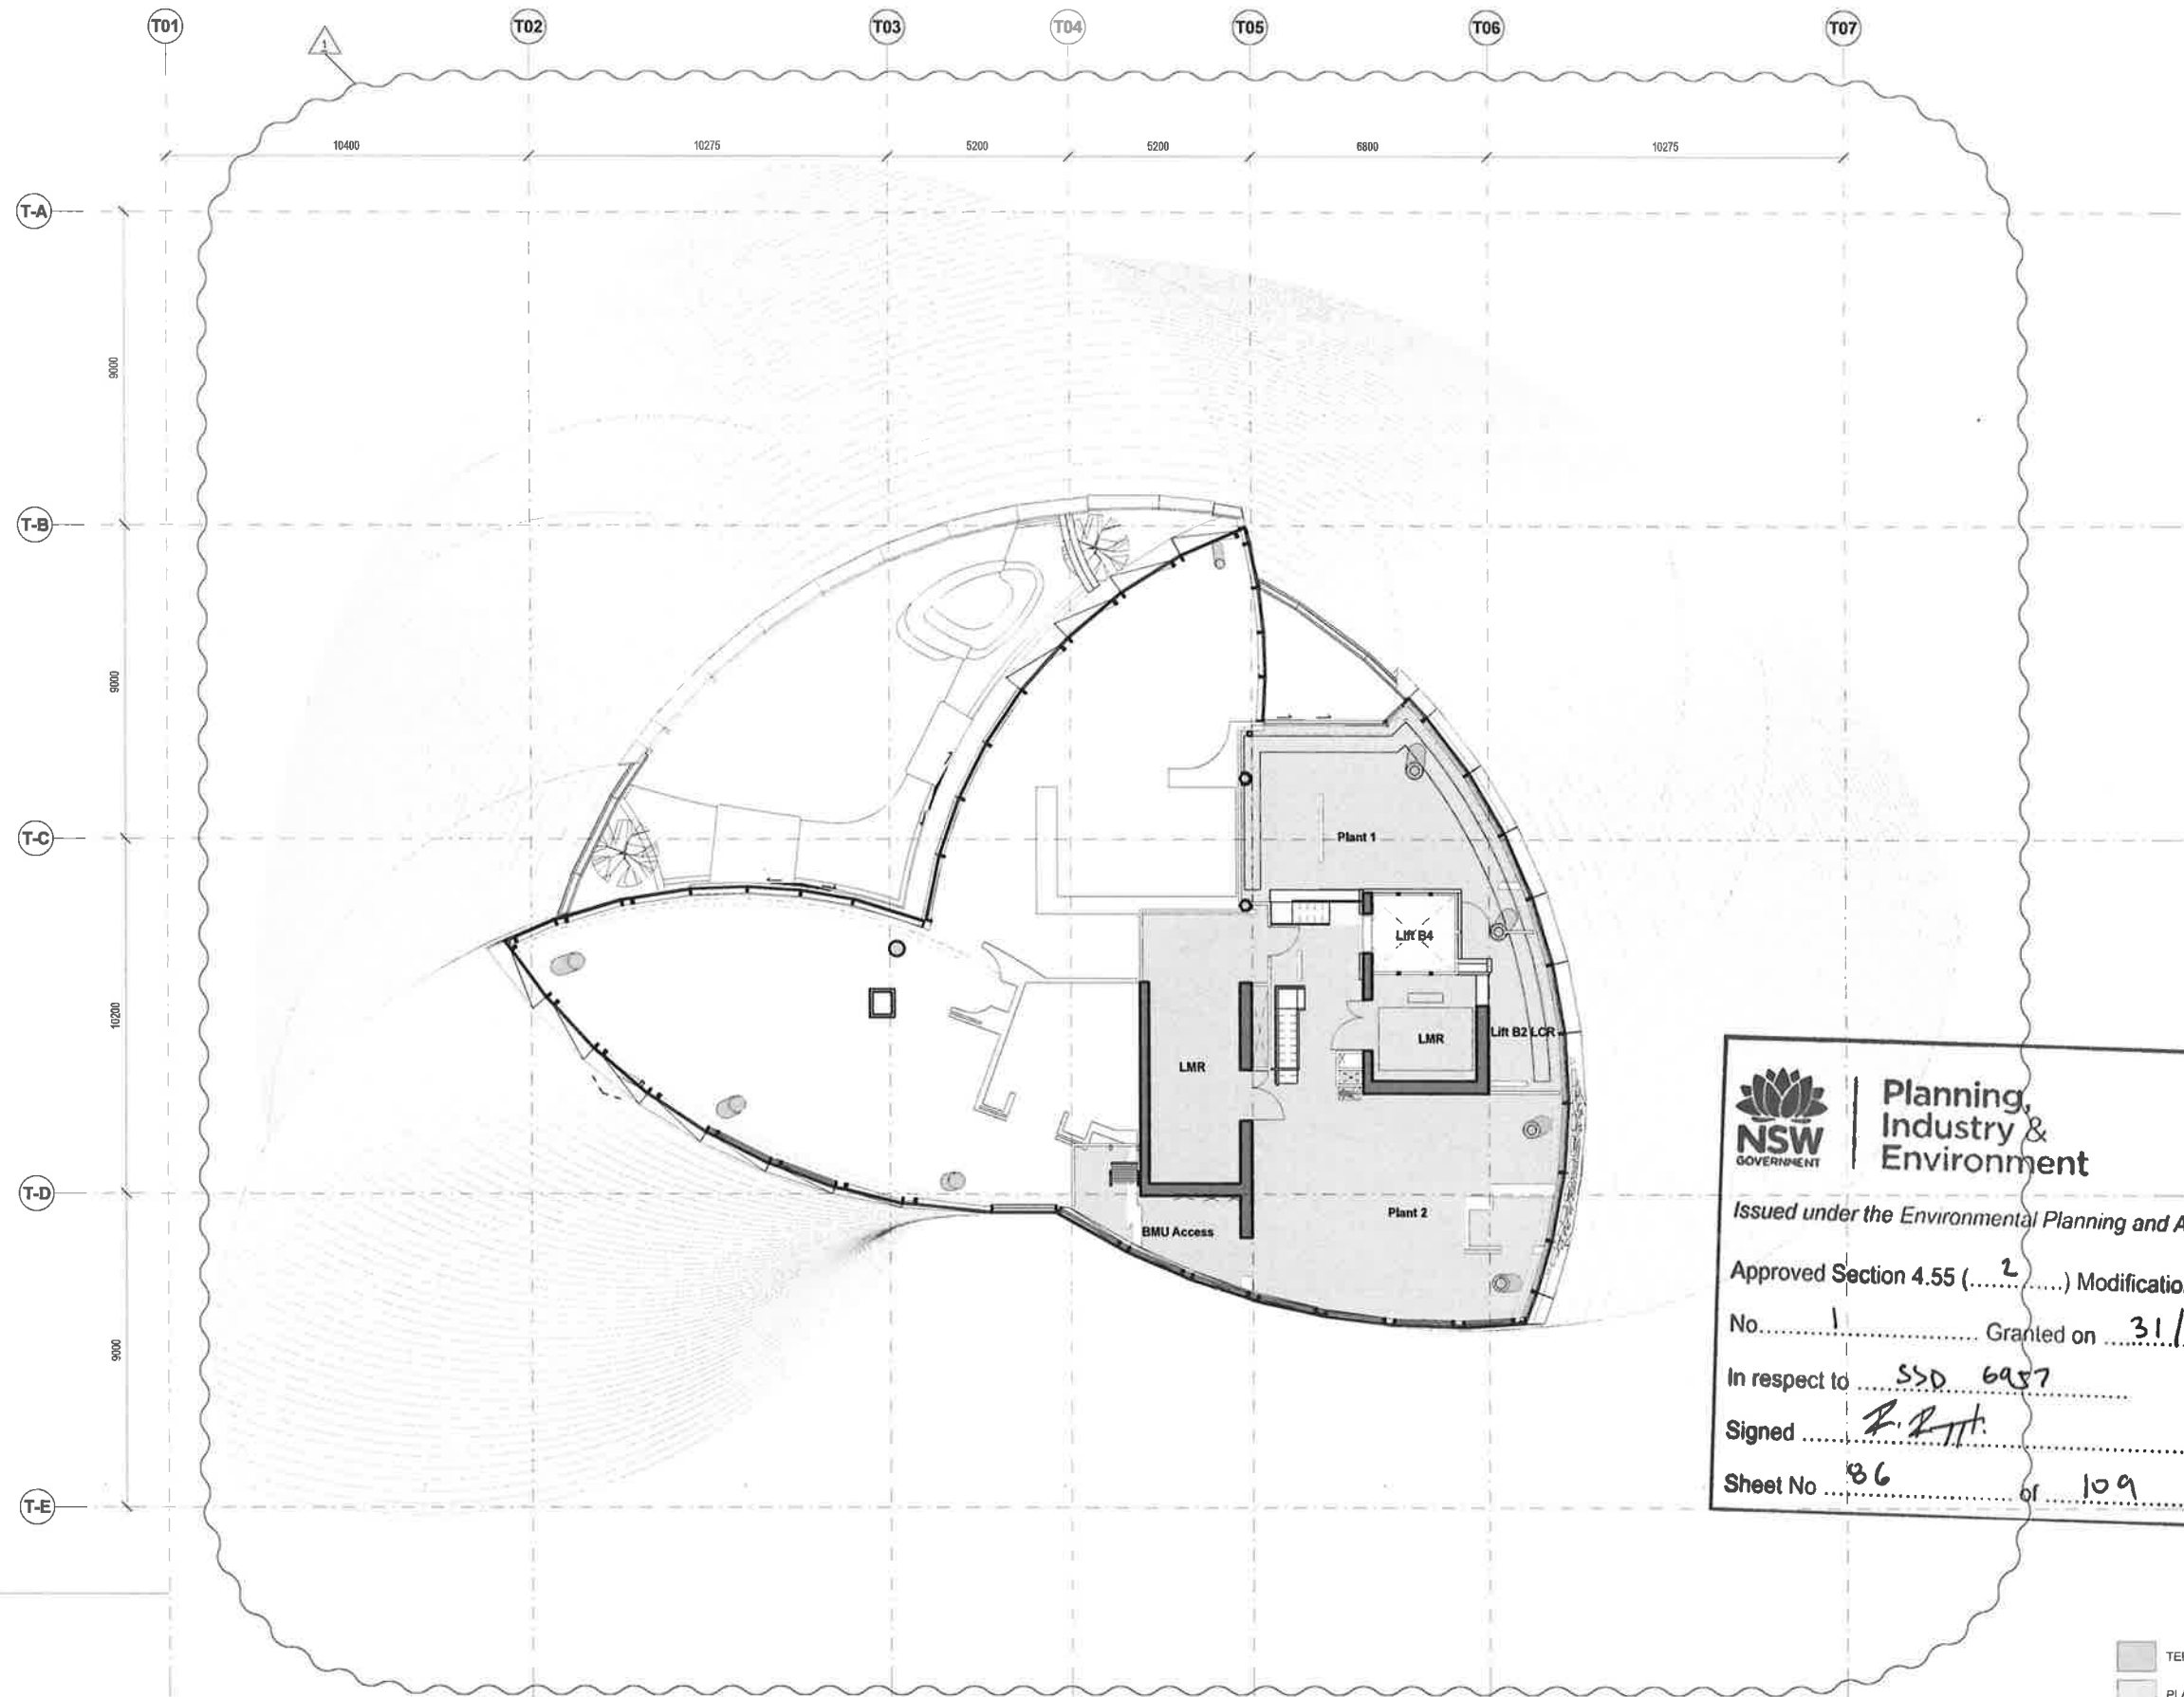

NSW GOVERNMENT | **Planning, Industry & Environment**

Issued under the *Environmental Planning and Assessment Act 1979*

Approved Section 4.55 (.....².....) Modification Application

No.¹..... Granted on 31/10/2019

In respect to SSD 6957

Signed R. P. H.

Sheet No. 86 of 109

- TERRACES
- PLANT
- CORES
- RISER
- CIRCULATION
- BOH

1 Level 70
1 : 100

Rev	Date	Description	By	Chkd
01	17/03/2015	Planning Submission	WE	WE
02	01/12/2017	Section 56 Amendment	WE	WE

Do not Scale. Use figured dimensions only. All dimensions to be checked on site.

All drawings to be read in conjunction with the Engineers' drawings.

Any discrepancies between consultants drawings to be reported to the Architect before any work commences.

The Contractor's attention is drawn to the Health & Safety matters identified in the Health & Safety plan as being potentially hazardous.

These items should not be considered as a complete and final list.

The Work Package Contractor's normal Health & Safety obligations still apply when undertaking constructional operations both on and off site.



Issue Status



Client



WilkinsonEyre

Wilkinson Eyre Architects
33 Bowling Green Lane London
EC1R 0BJ United Kingdom

+44 (0) 20 7608 7900 T
+44 (0) 20 7608 7901 F
www.wilkinsonseyre.com


Project **815.11 Crown Hotel Sydney**

Title **Level 70 - Lifts Plant**

Scale @ A1
1 : 100

Drawing and CAD File Number
00915 - P - 1700 - TP

Rev
01

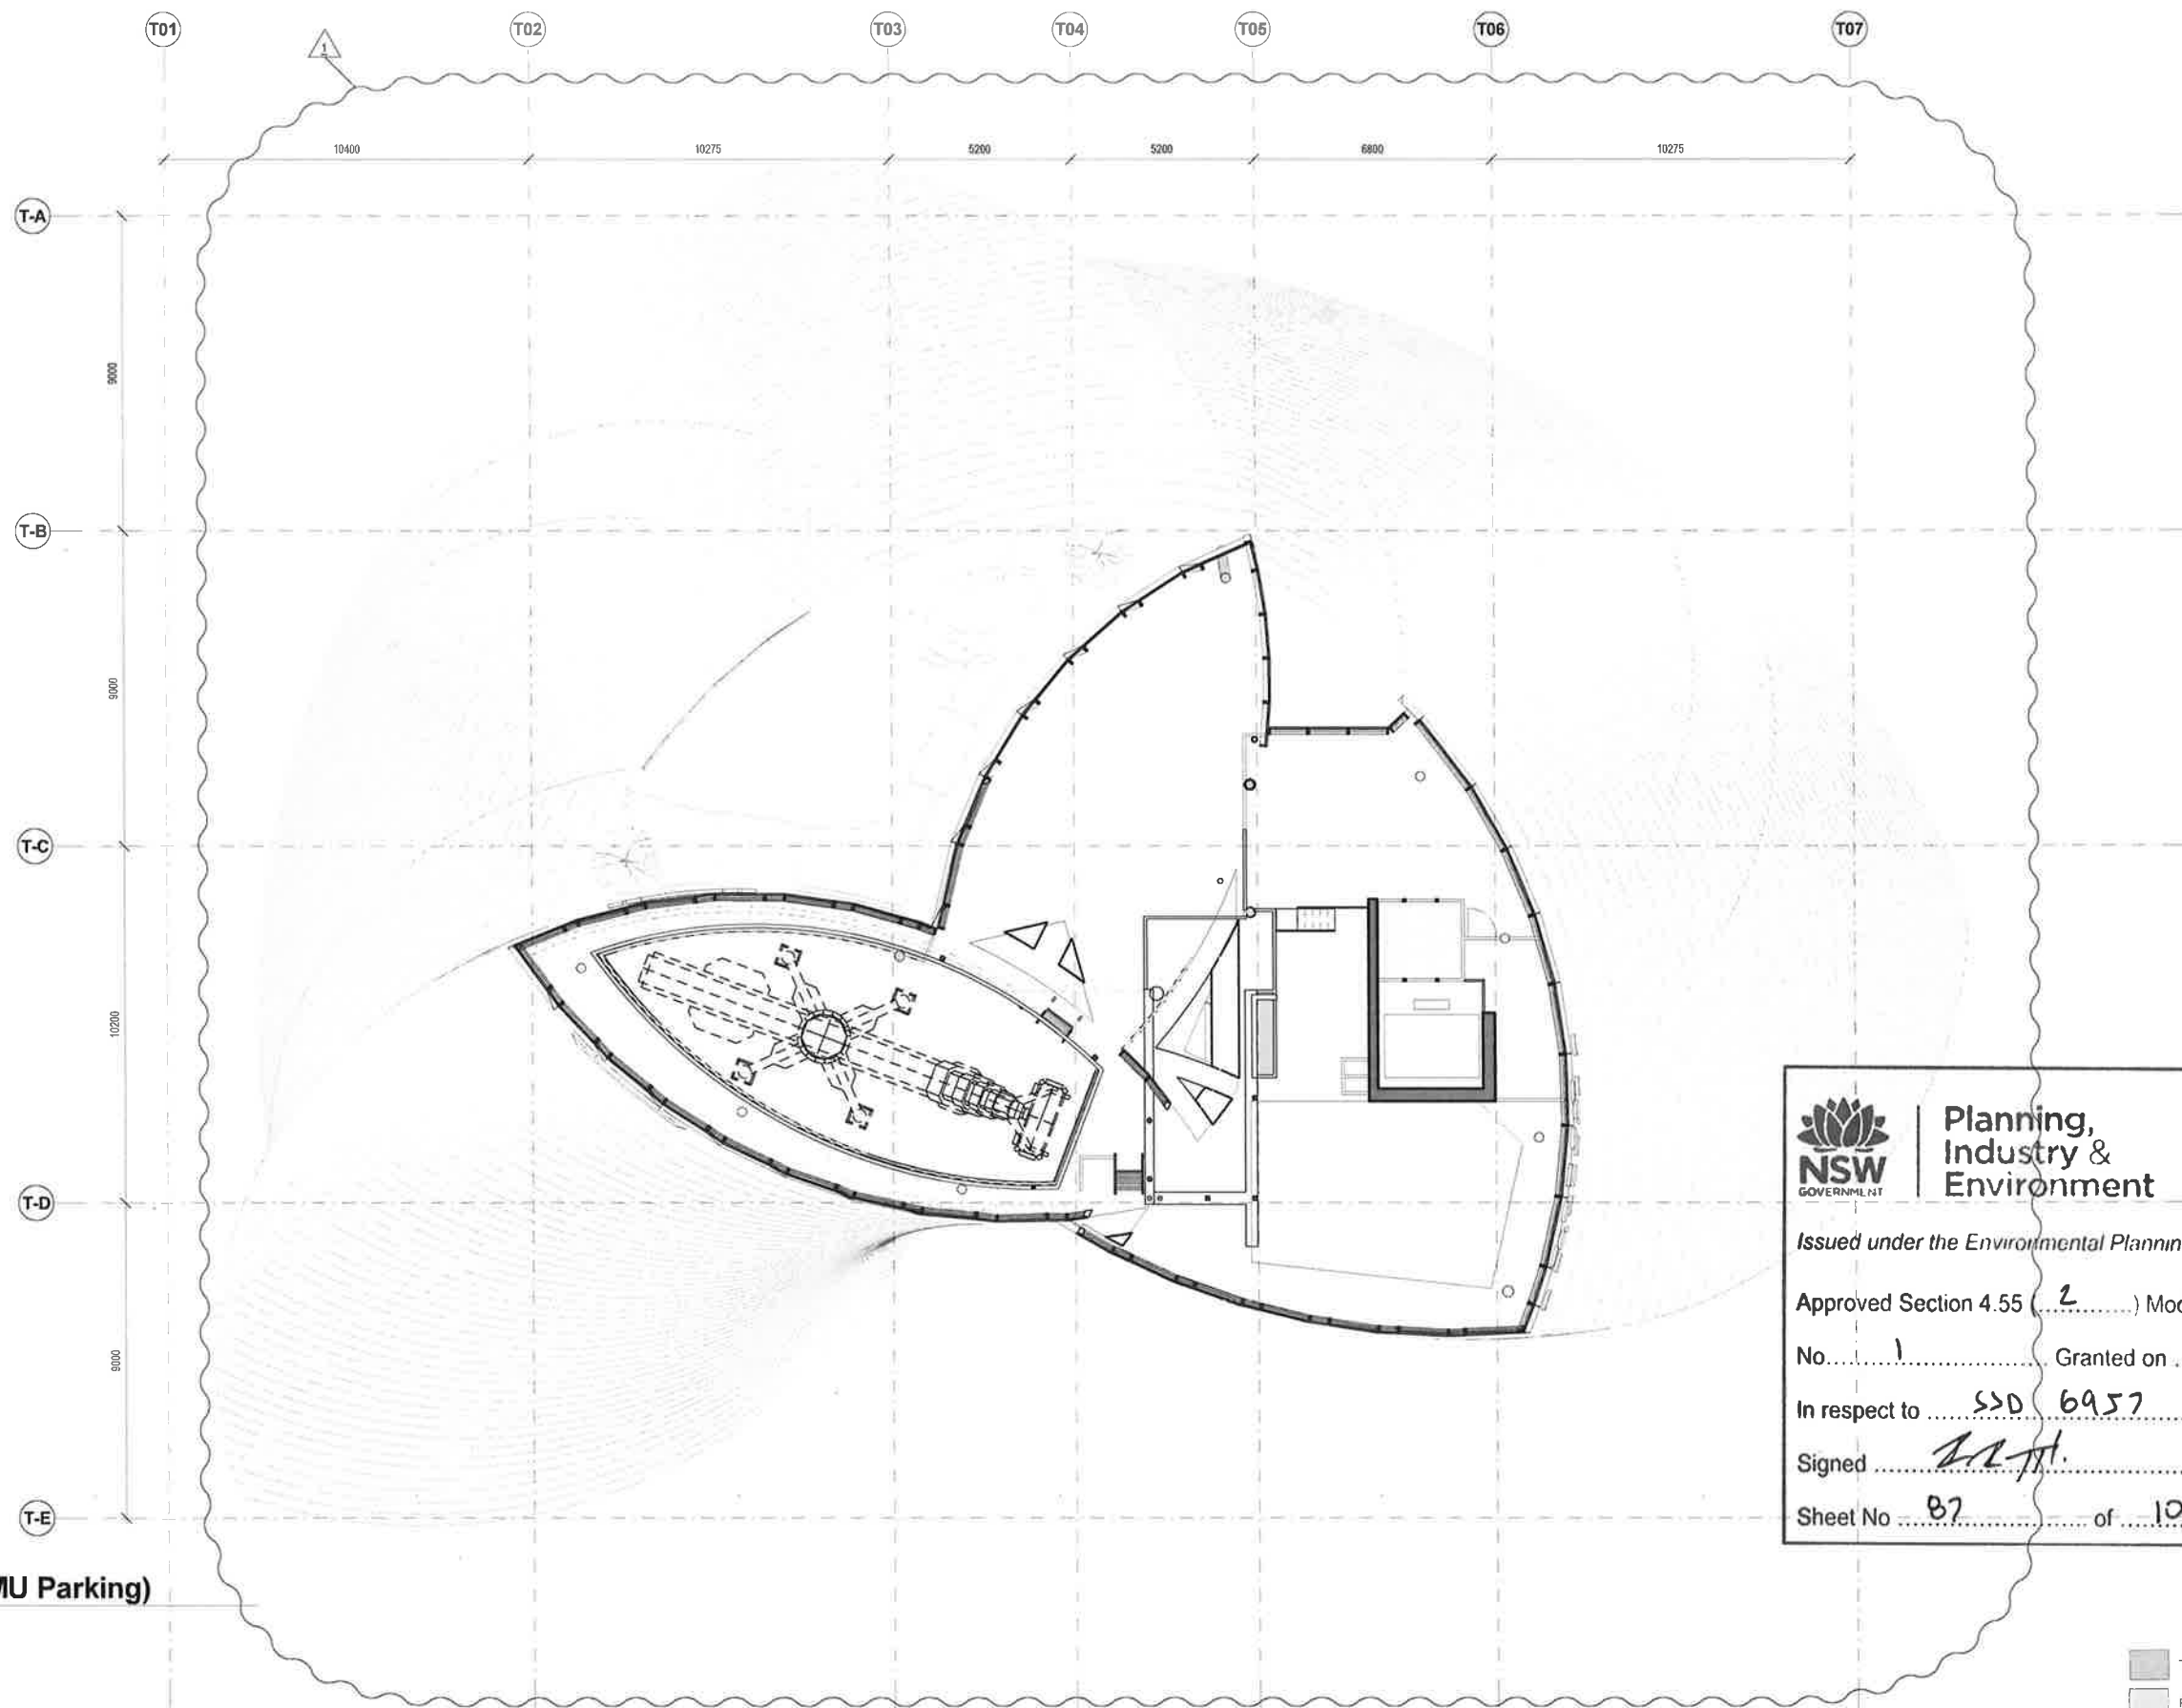



**Planning,
Industry &
Environment**

Issued under the Environmental Planning and Assessment Act 1979

Approved Section 4.55 (2) Modification Application

No. 1 Granted on 31/10/2019

In respect to SDD 6957

Signed [Signature]

Sheet No 87 of 109

- TERRACES

PLANT

CORES
- RISER

CIRCULATION

BOH

1 Level 71 (BMU Parking)
1 : 100

Rev	Date	Description	By	Chkd
00	17.03.2015	Planning Submission	TC	AC
01	01.12.2017	Section 95 Amendment	WE	WE

Do not Scale: Use figured dimensions only. All dimensions to be checked on site.
All drawings to be read in conjunction with the Engineers' drawings.
Any discrepancies between consultants drawings to be reported to the Architect before any work commences.
The Contractor's attention is drawn to the Health & Safety matters identified in the Health & Safety plan as being potentially hazardous.
These items should not be considered as a complete and final list.
The Work Package Contractor's normal Health & Safety obligations still apply when undertaking constructional operations both on and off site.



Issue Status



Client



WilkinsonEyre


Wilkinson Eyre Architects
33 Bowling Green Lane, London
EC1R 0BJ United Kingdom
+44 (0) 20 7606 7800 F
+44 (0) 20 7606 7901 F
www.wilkinsonseyre.com

Project
915.11 Crown Hotel Sydney
Title
Level 71 - BMU Plant

Scale @ A1
1 : 100

Drawing and CAD File Number
00915 - P - 1710 - TP

Rev
01

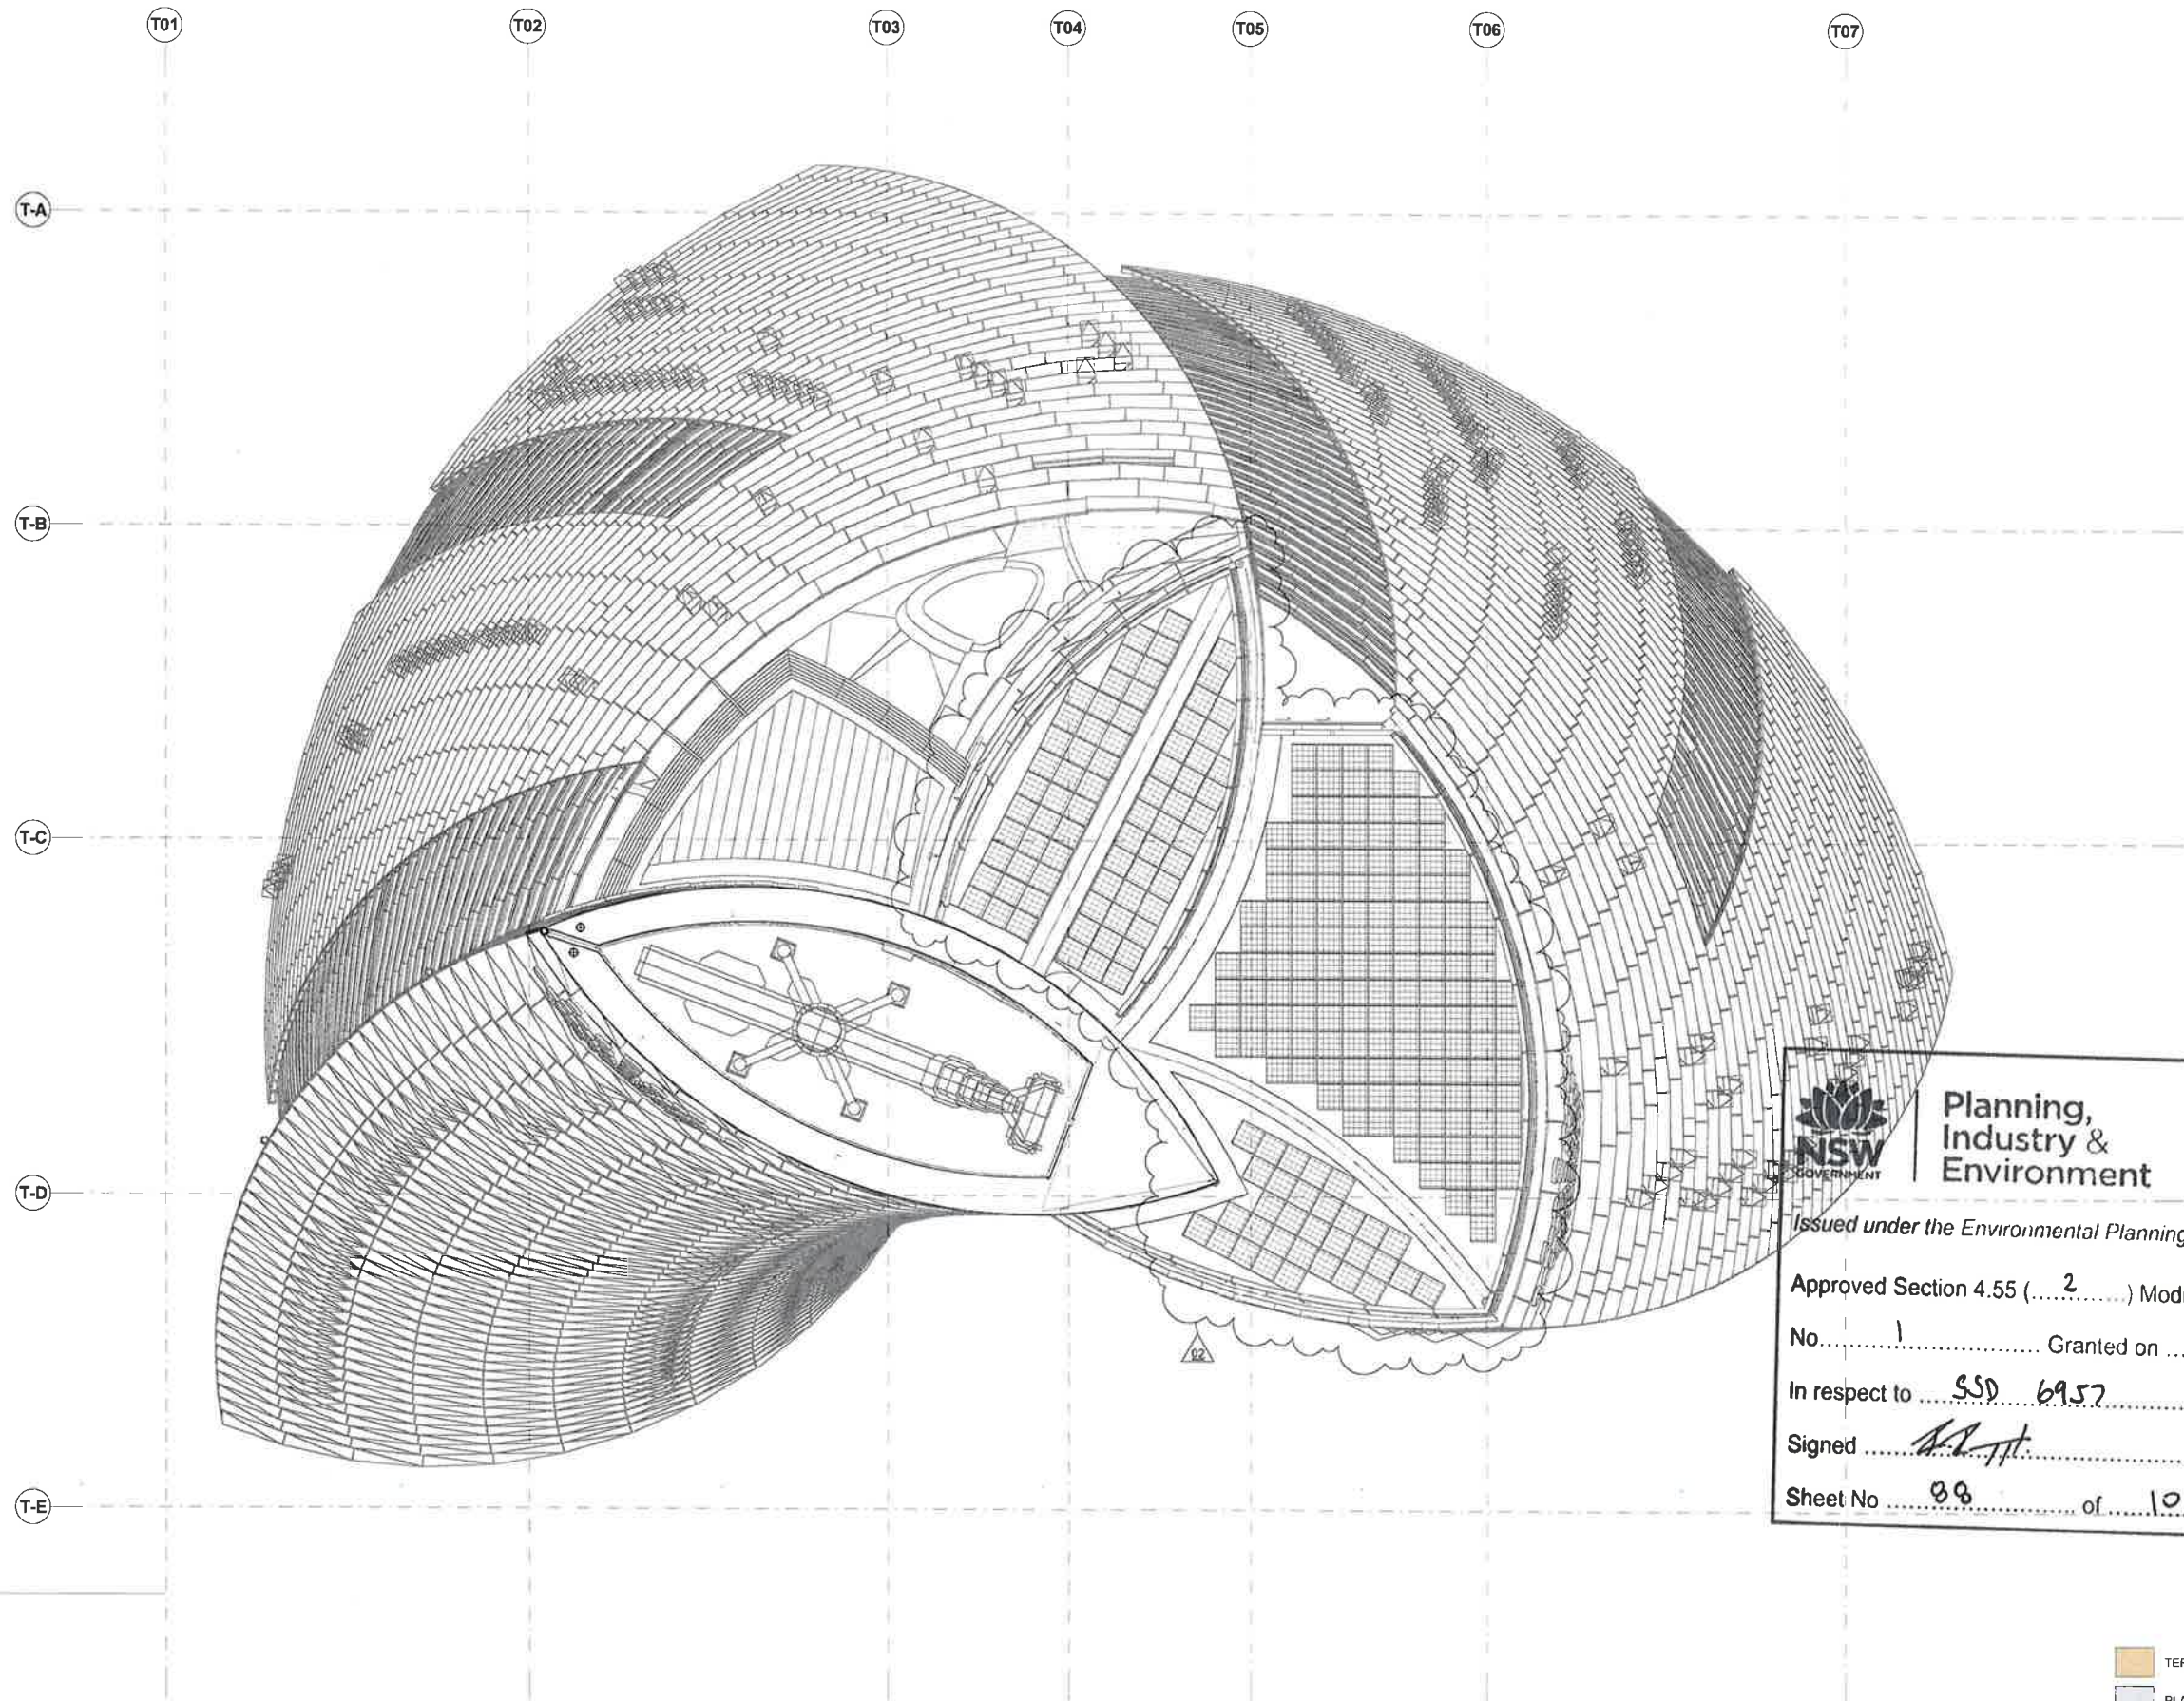



**Planning,
Industry &
Environment**

Issued under the Environmental Planning and Assessment Act 1979

Approved Section 4.55 (.....2.....) Modification Application

No.1..... Granted on 31/10/2019

In respect to SSD 69.57

Signed [Signature]

Sheet No 88 of 109

- TERRACES

PLANT

CORES
- RISER

CIRCULATION

BOH

Rev	Date	Description	By	Chk
00	17.03.2015	Planning Submission	TC	AK
01	01.12.2017	Section 96 Amendment	WE	WI
02	30.01.2019	Section 96 Amendment	WE	WE


Do not Scale. Use figured dimensions only. All dimensions to be checked on site.

All drawings to be read in conjunction with the Engineers' drawings.

Any discrepancies between consultants drawings to be reported to the Architect before any work commences.

The Contractor's attention is drawn to the Health & Safety matters identified in the Health & Safety plan as being potentially hazardous. These items should not be considered as a complete and final list.

The Work Package Contractor's normal Health & Safety obligations still apply when undertaking constructional operations both on and off site.

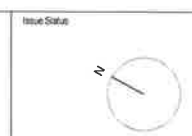

WilkinsonEyre

WilkinsonEyre Architects
33 Bowling Green Lane London
EC1A 3BQ United Kingdom
+44 (0) 20 7605 7800 F
+44 (0) 20 7605 7801 F
www.wilkinsonseyre.com


Project
915.11 Crown Hotel Sydney

Title
Roof Plan


Scale @ A1
1:100

Drawing and CAD File Number
00915- P- 1800 - TP


Rev
02

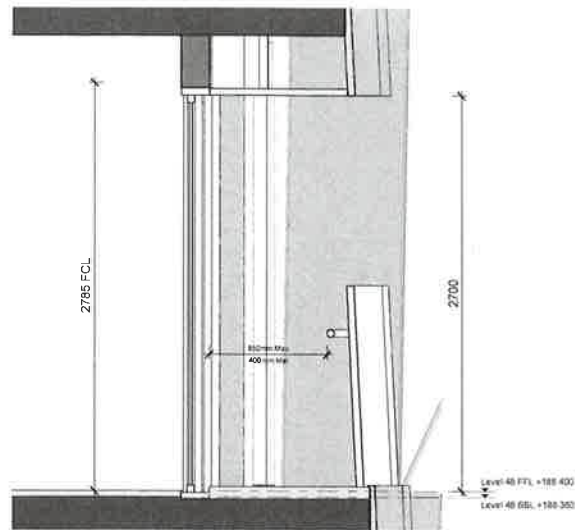


1 Level 48

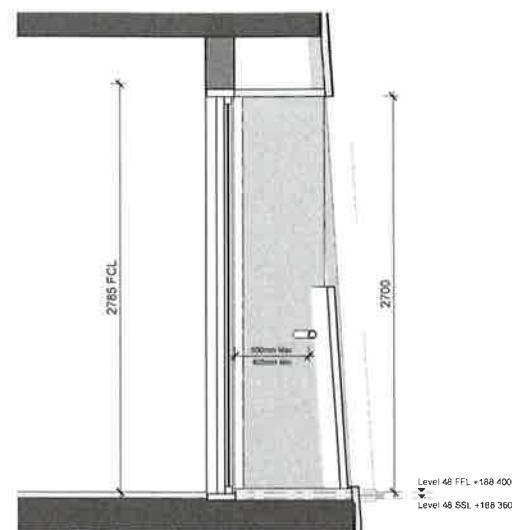


2 Level 48

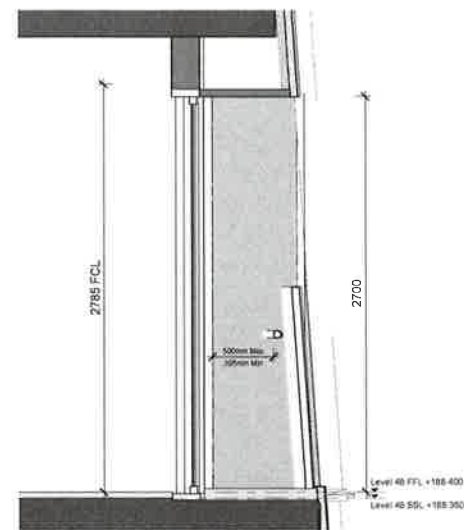


3 Level 48

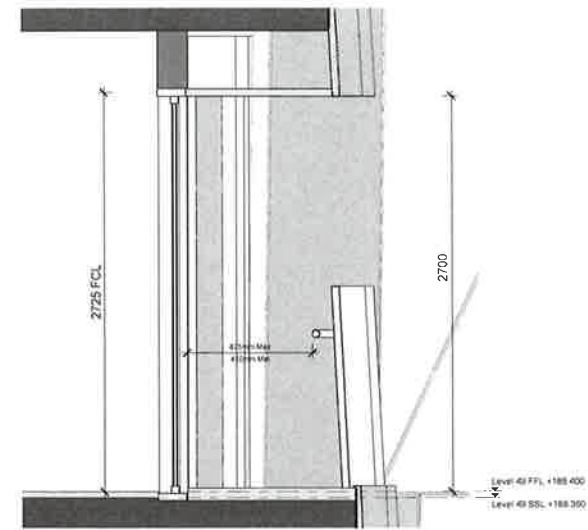


4 Level 49

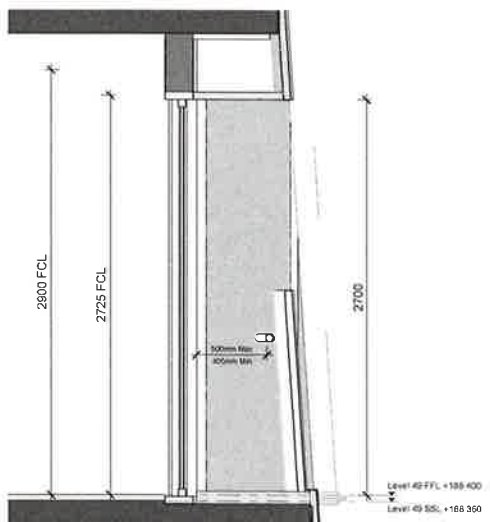


5 Level 49

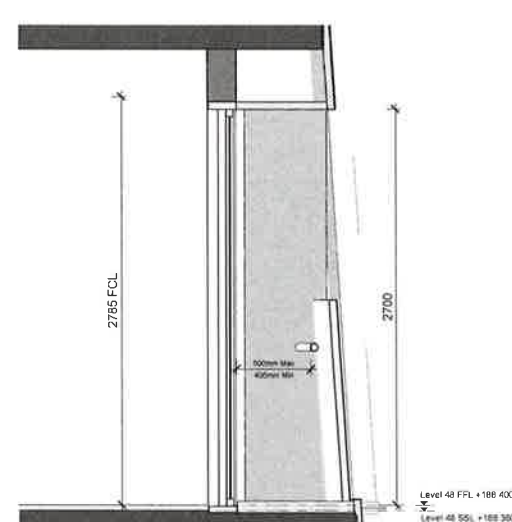

6 Level 49

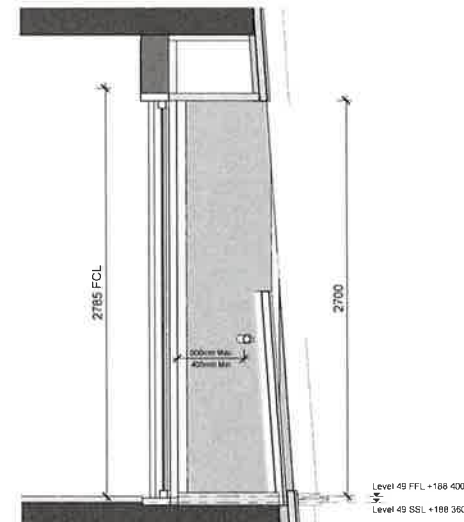

7 Level 49

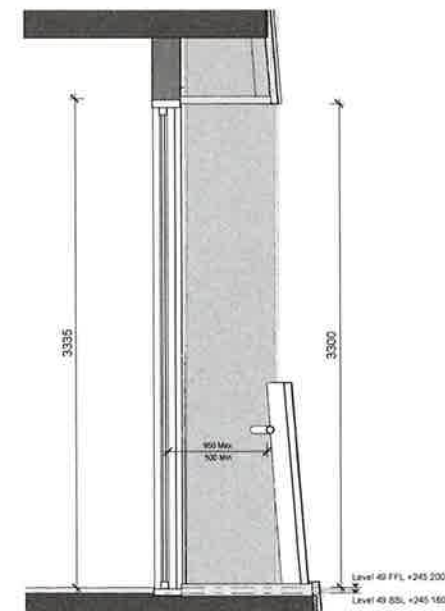

8 Level 65

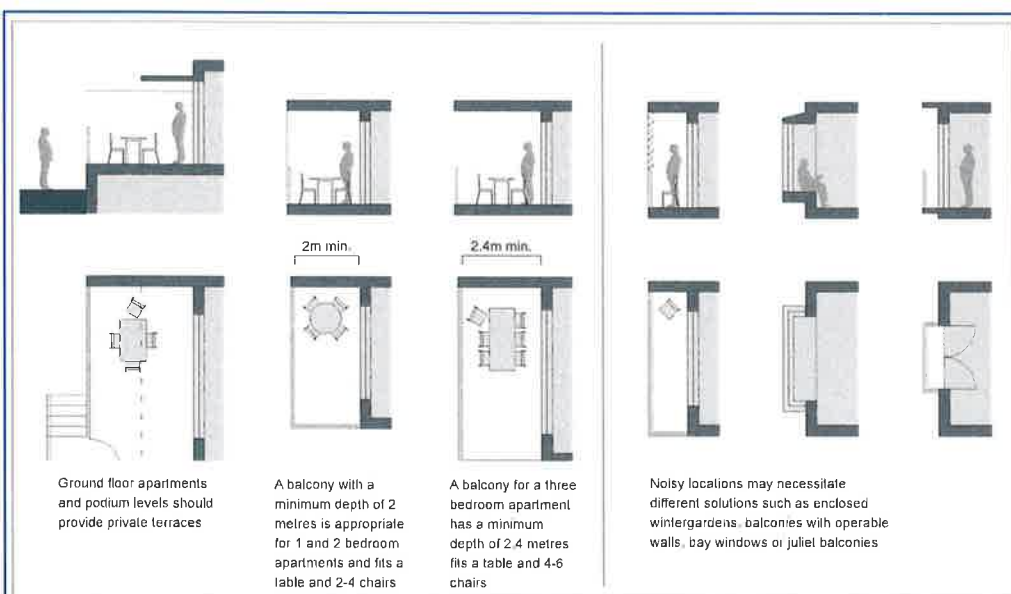


Figure 4E.2 Diagrams illustrating minimum balcony depth and options for noise treatment

extract from
Apartment Design
Guide 2015

NSW GOVERNMENT | Planning, Industry & Environment

Issued under the Environmental Planning and Assessment Act 1979

Approved Section 4.55 (.....².....) Modification Application

No.¹..... Granted on 31/10/2019

In respect to S50 6957

Signed [Signature]

Sheet No 89 of 109

Check all dimensions and site conditions prior to commencement of any work, the purchase or ordering of any materials, fittings, plant, services or equipment and the preparation of shop drawings and or the fabrication of any components

Do not scale drawings - refer to figured dimensions only. Any discrepancies shall immediately be referred to the architect for clarification

All drawings may not be reproduced or distributed without prior permission from the architect

Revision	Date	Description	Initial	Checked
----------	------	-------------	---------	---------

Client
Crown Resorts Limited
Crown Resorts Limited
8 Whiteman Street
South Bank VIC 3006
T +61 (0) 3 9292 8888
F +61 (0) 3 9292 8889
www.crownresorts.com.au

Principal Architect
WilkinsonEyre

London 33 Bowling Green Lane
EC1R 0BJ United Kingdom
T +44 (0) 20 7608 7900 F +44 (0) 20 7608 7901
www.wilkinsoneyre.com

Executive Architect
BATESSMART

Sydney 43 Brisbane Street
Surry Hills NSW 2010 Australia
T +61 2 8354 5100 F +61 2 8354 5199
www.batesmart.com.au
Bates Smart Architects Pty Ltd ABN 68 004 740 986

Melbourne 1 Nicholson Street
Melbourne VIC 3000 Australia
T +61 3 8664 6200 F +61 3 8664 6300

Crown Sydney Hotel Resort

Level 48,49,65 Sections at Juliet Terraces

Status

Scale 1:25 @ A1

Drawn Author Checked Checker


Project No s11659

Plot Date 30/09/19 11:53:48 AM

Model File

Drawing no Discipline Series Sector/Level Sheet Revision

CRS_AD_SKT0010

 

Issued under the Environmental Planning and Assessment Act 1979


Approved Section 4.55 (2) Modification Application



No. 1 Granted on 31/10/2019

In respect to S50 6457

Signed [Signature]


Sheet No 10 of 109

 

 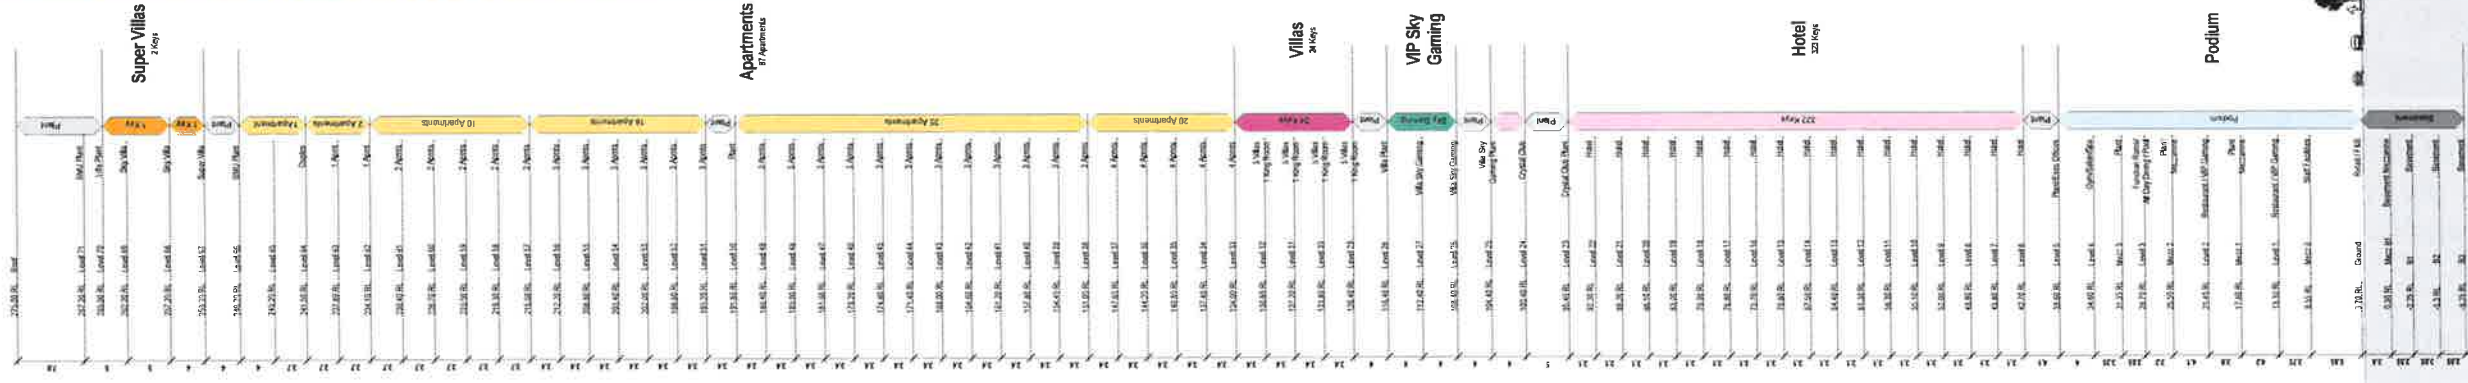


Sheet No. 91 of 100



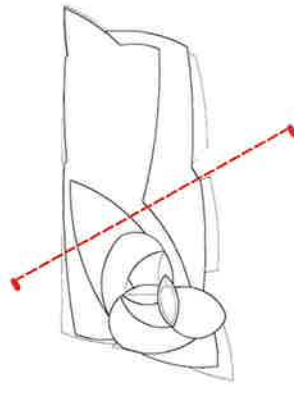

SC T4 T5 T6 T100

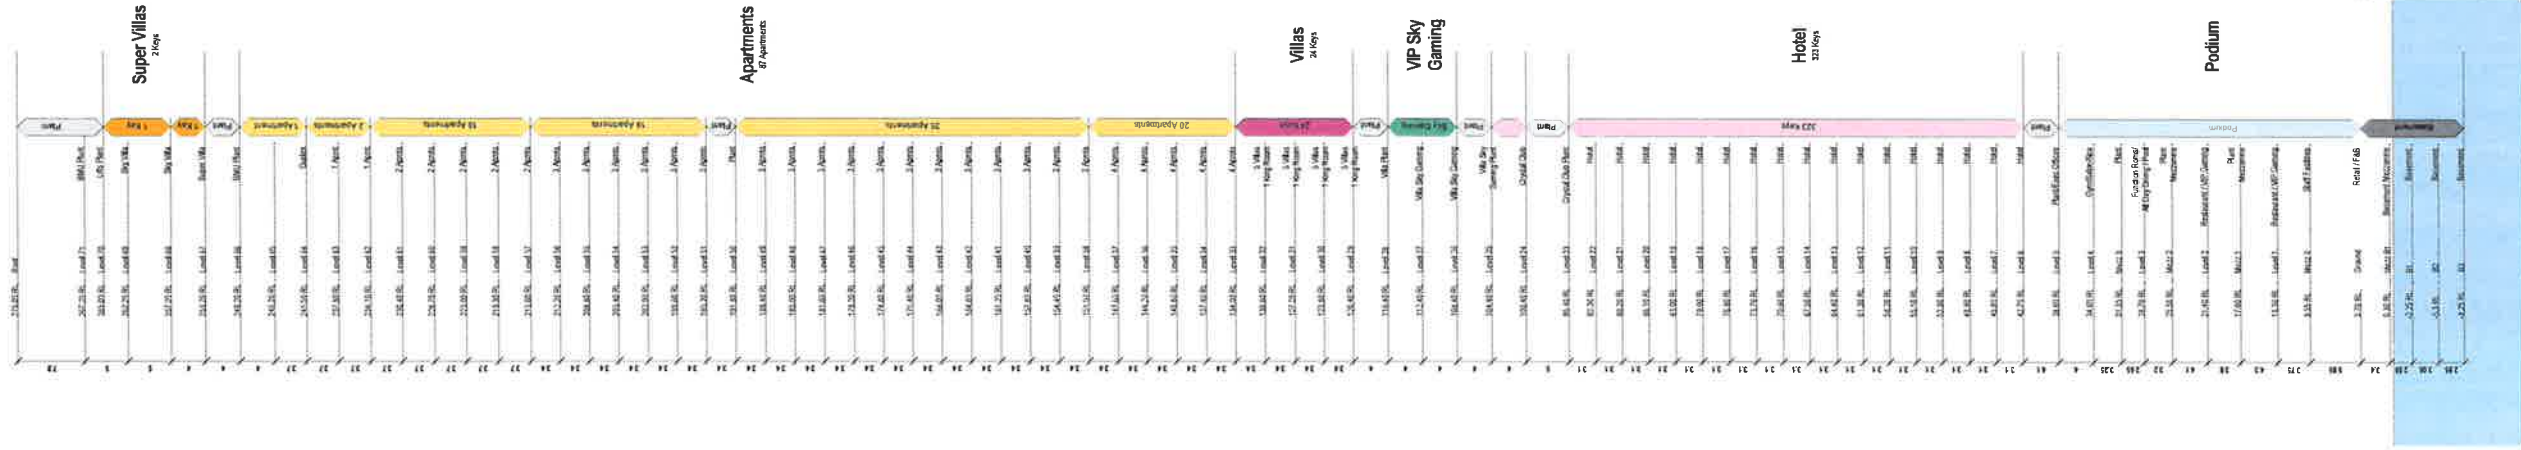



Planning,
Industry &
Environment

Issued under the *Environmental Planning and Assessment Act 1979*

Approved Section 4.55 (.....².....) Modification Application

No.....1..... Granted on 31/10/2019

In respect to S10 64.57

Signed *P.R.H.*

Sheet No 12 of 109



Planning,
Industry &
Environment

Issued under the Environmental Planning and Assessment Act 1979

Approved Section 4.55 (.....) Modification Application


No. Granted on 31/10/2019

In respect to SDO 6937

Signed [Signature] Via Sky

Sheet No. 13 of 18

T-E T-D T-C T-B T-A S-B

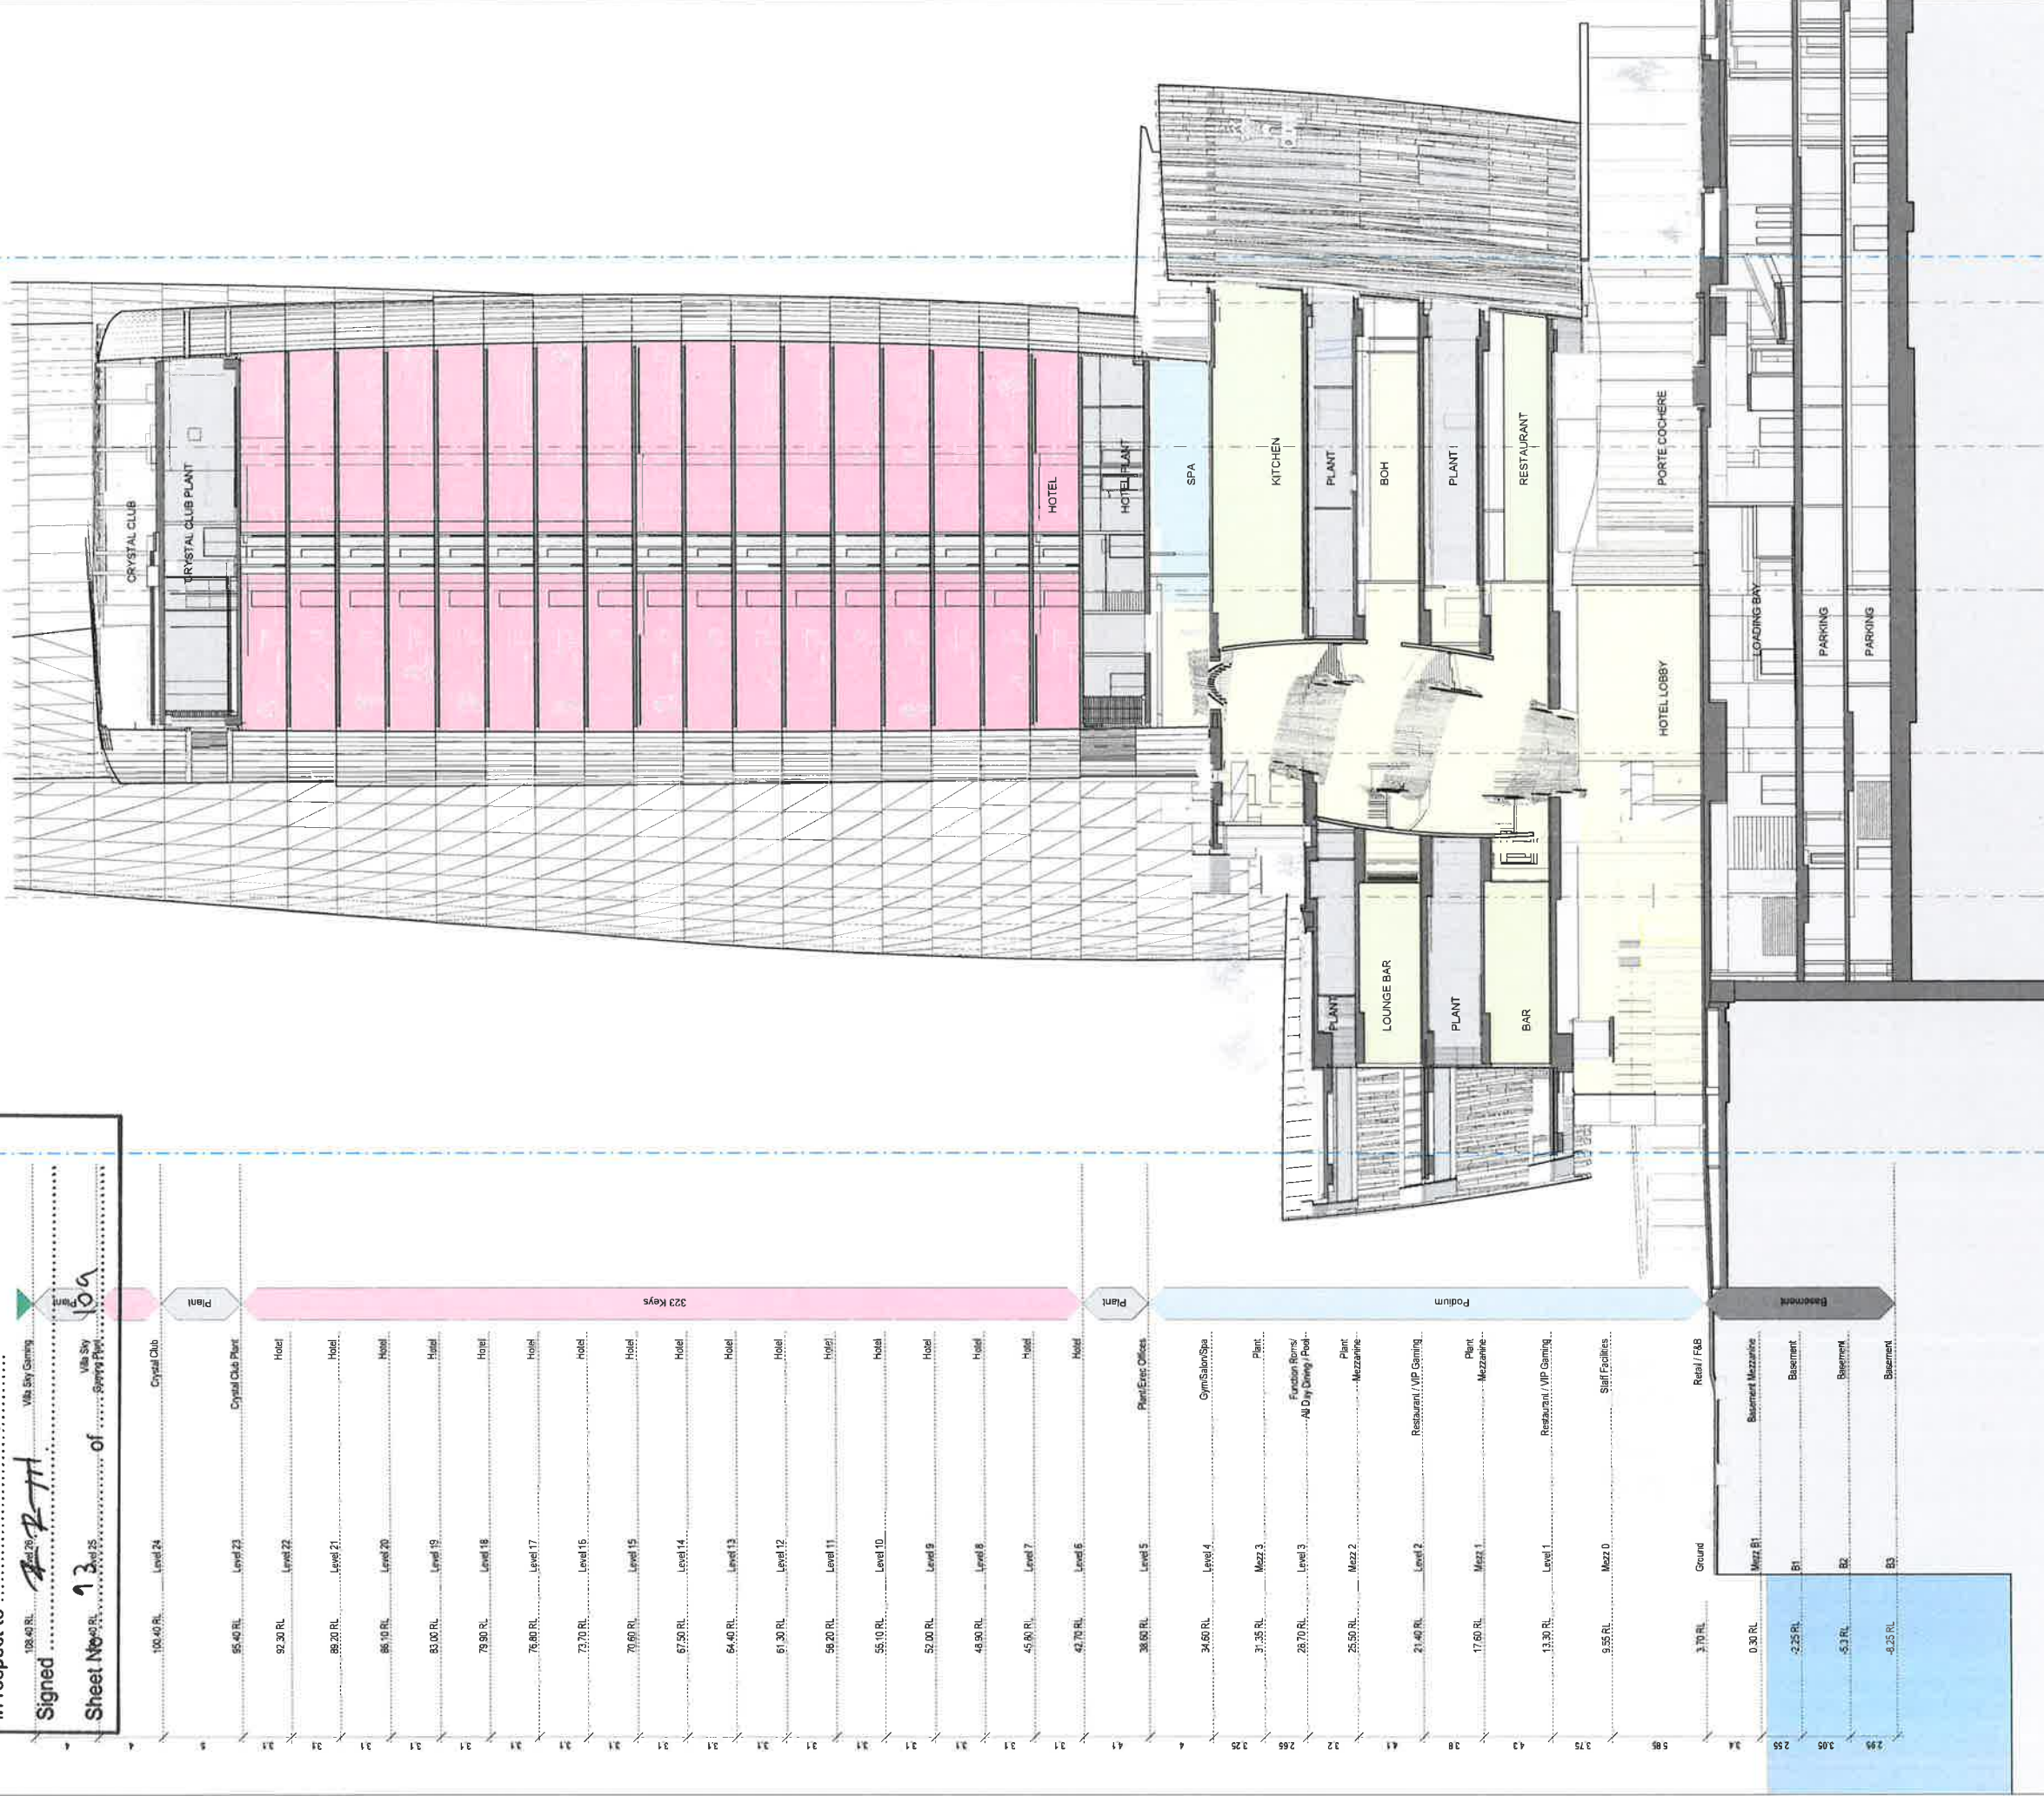

Rev	Date	Description	By	Chk
00	17/01/2019	Planning Submission	MS	MS
01	07/12/2017	Section 4.55 Amendment	MS	MS
02	03/12/2018	Revisions to Amendment	MS	MS

Do not Scale. Use figured dimensions only. All dimensions to be checked on site.
At drawings to be read in conjunction with the Engineer's drawings.
The Engineer's drawings are for information only and do not constitute a contract.
The Contractor's attention is drawn to the fact that the drawings are for information only and do not constitute a contract.
The Work Package Contractor is to provide a complete and final set of drawings for the project.



WilkinsonEyre

Wilkinson Eyre Architects
25 Bowdler Green Lane, London
EC1R 3BA, United Kingdom



+44 (0) 20 7608 7900 T
+44 (0) 20 7608 7901 F
www.wilkinsonEyre.com

Project 915.11 Crown Hotel Sydney
Site Section CC Hotel

Scale @ A1 1:200
Drawing period 15th March 2019
00915-S-2009-TP

Rev 02

© WilkinsonEyre Architects Ltd

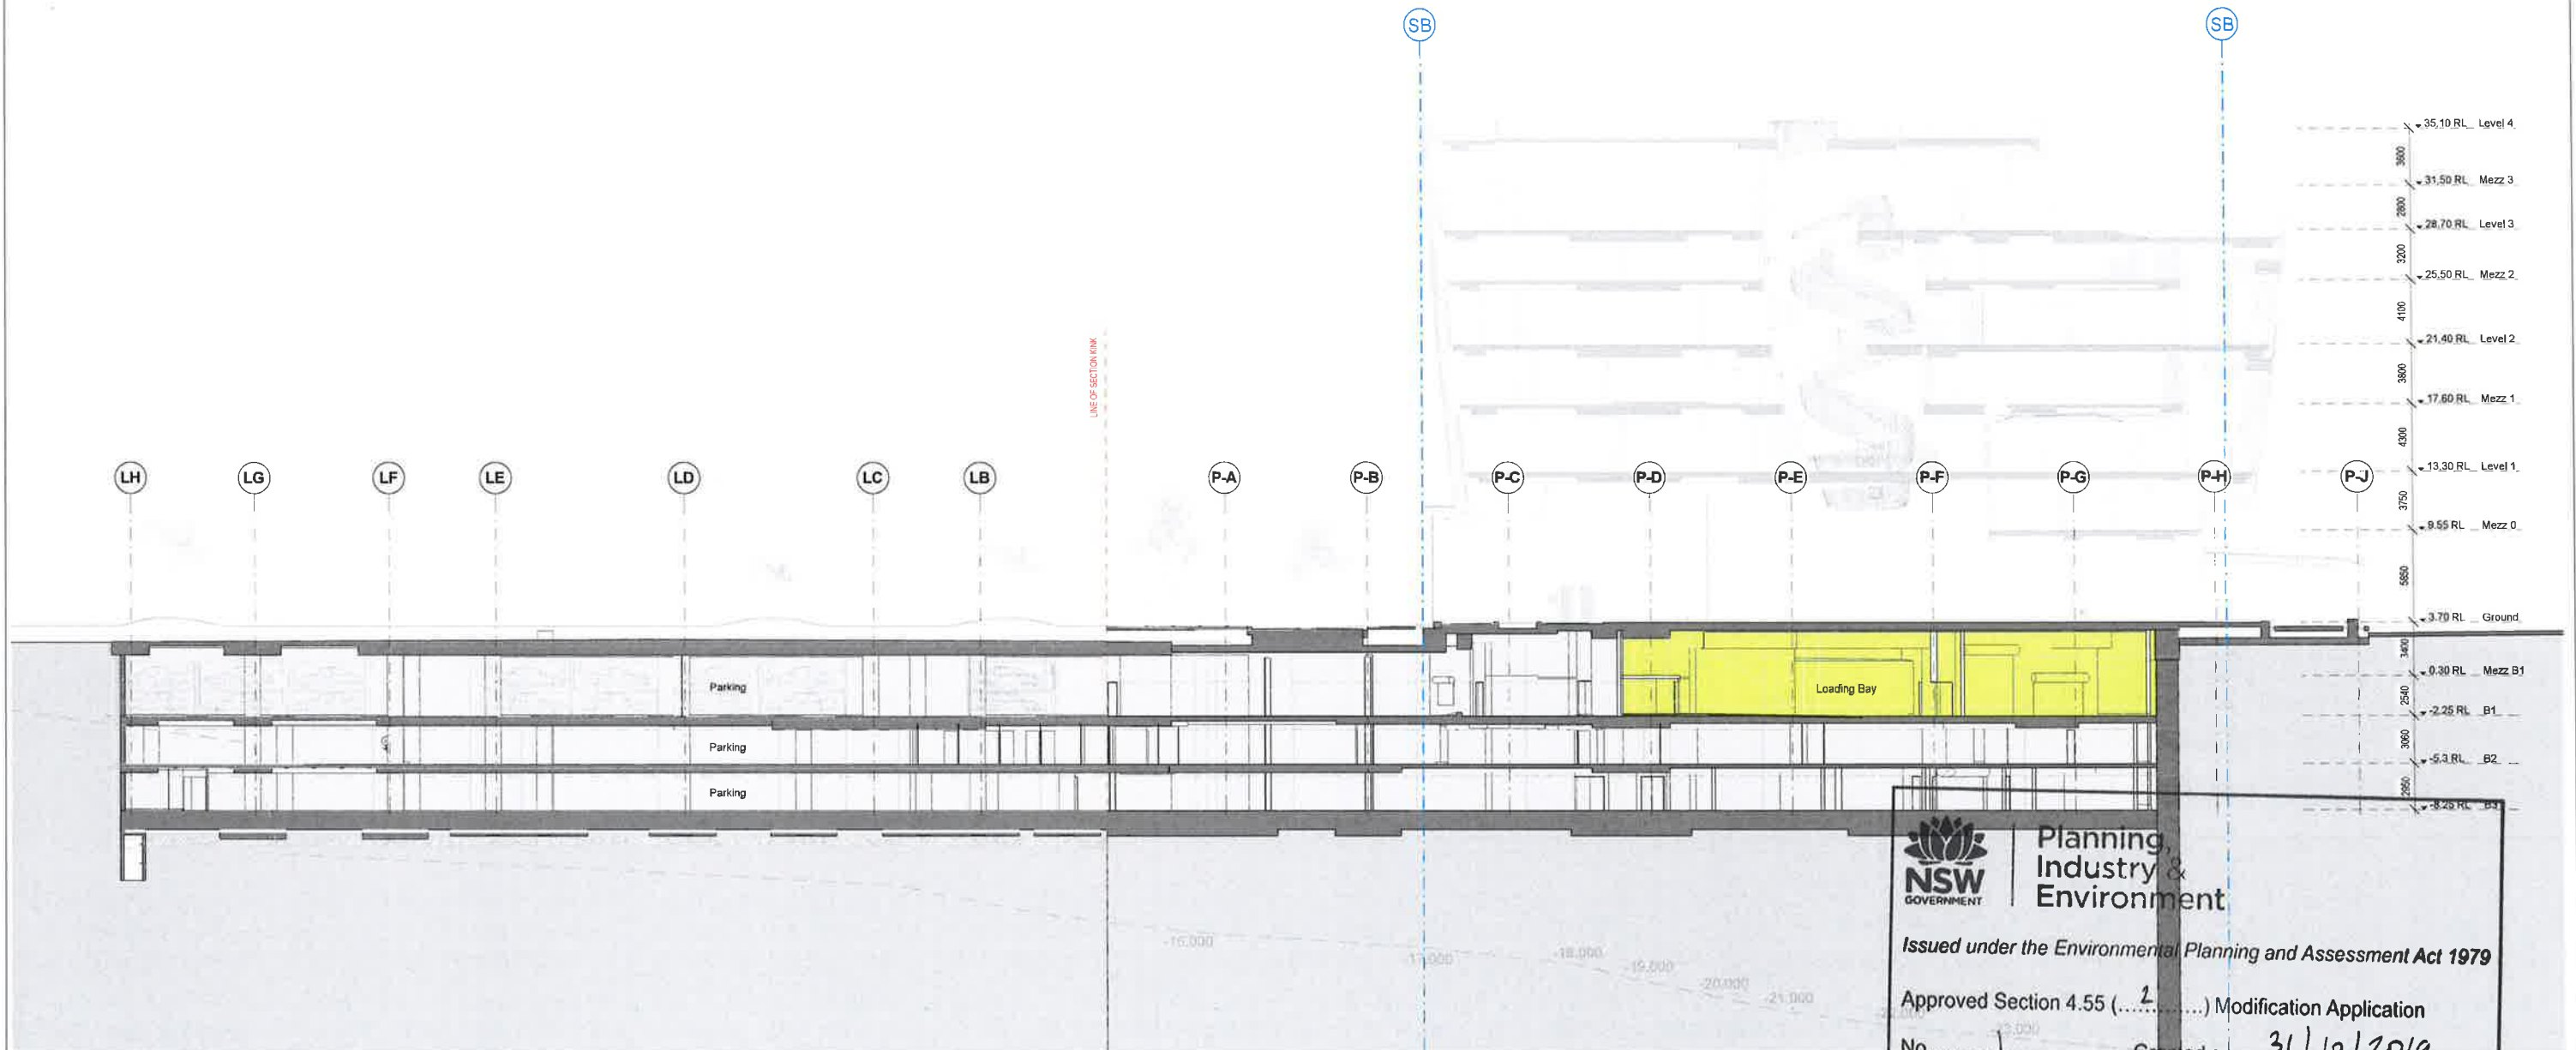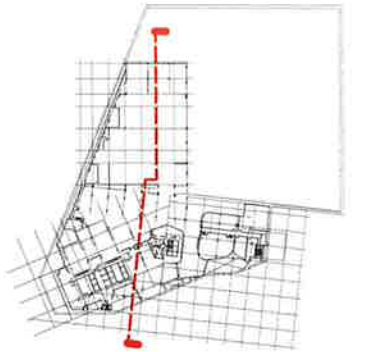



Planning,
Industry &
Environment

Issued under the Environmental Planning and Assessment Act 1979

Approved Section 4.55 (.....2.....) Modification Application

No.1..... Granted on 31/10/2019

In respect to SSD 6957

Signed *[Signature]*

Sheet No 94 of 109



Planning,
Industry &
Environment

Issued under the Environmental Planning and Assessment Act 1979



Approved Section 4.55 (..... 2) Modification Application

No. 1 Granted on 31/10/2019

In respect to SSD 6957

Signed *11/11*

Sheet No 15 of 109

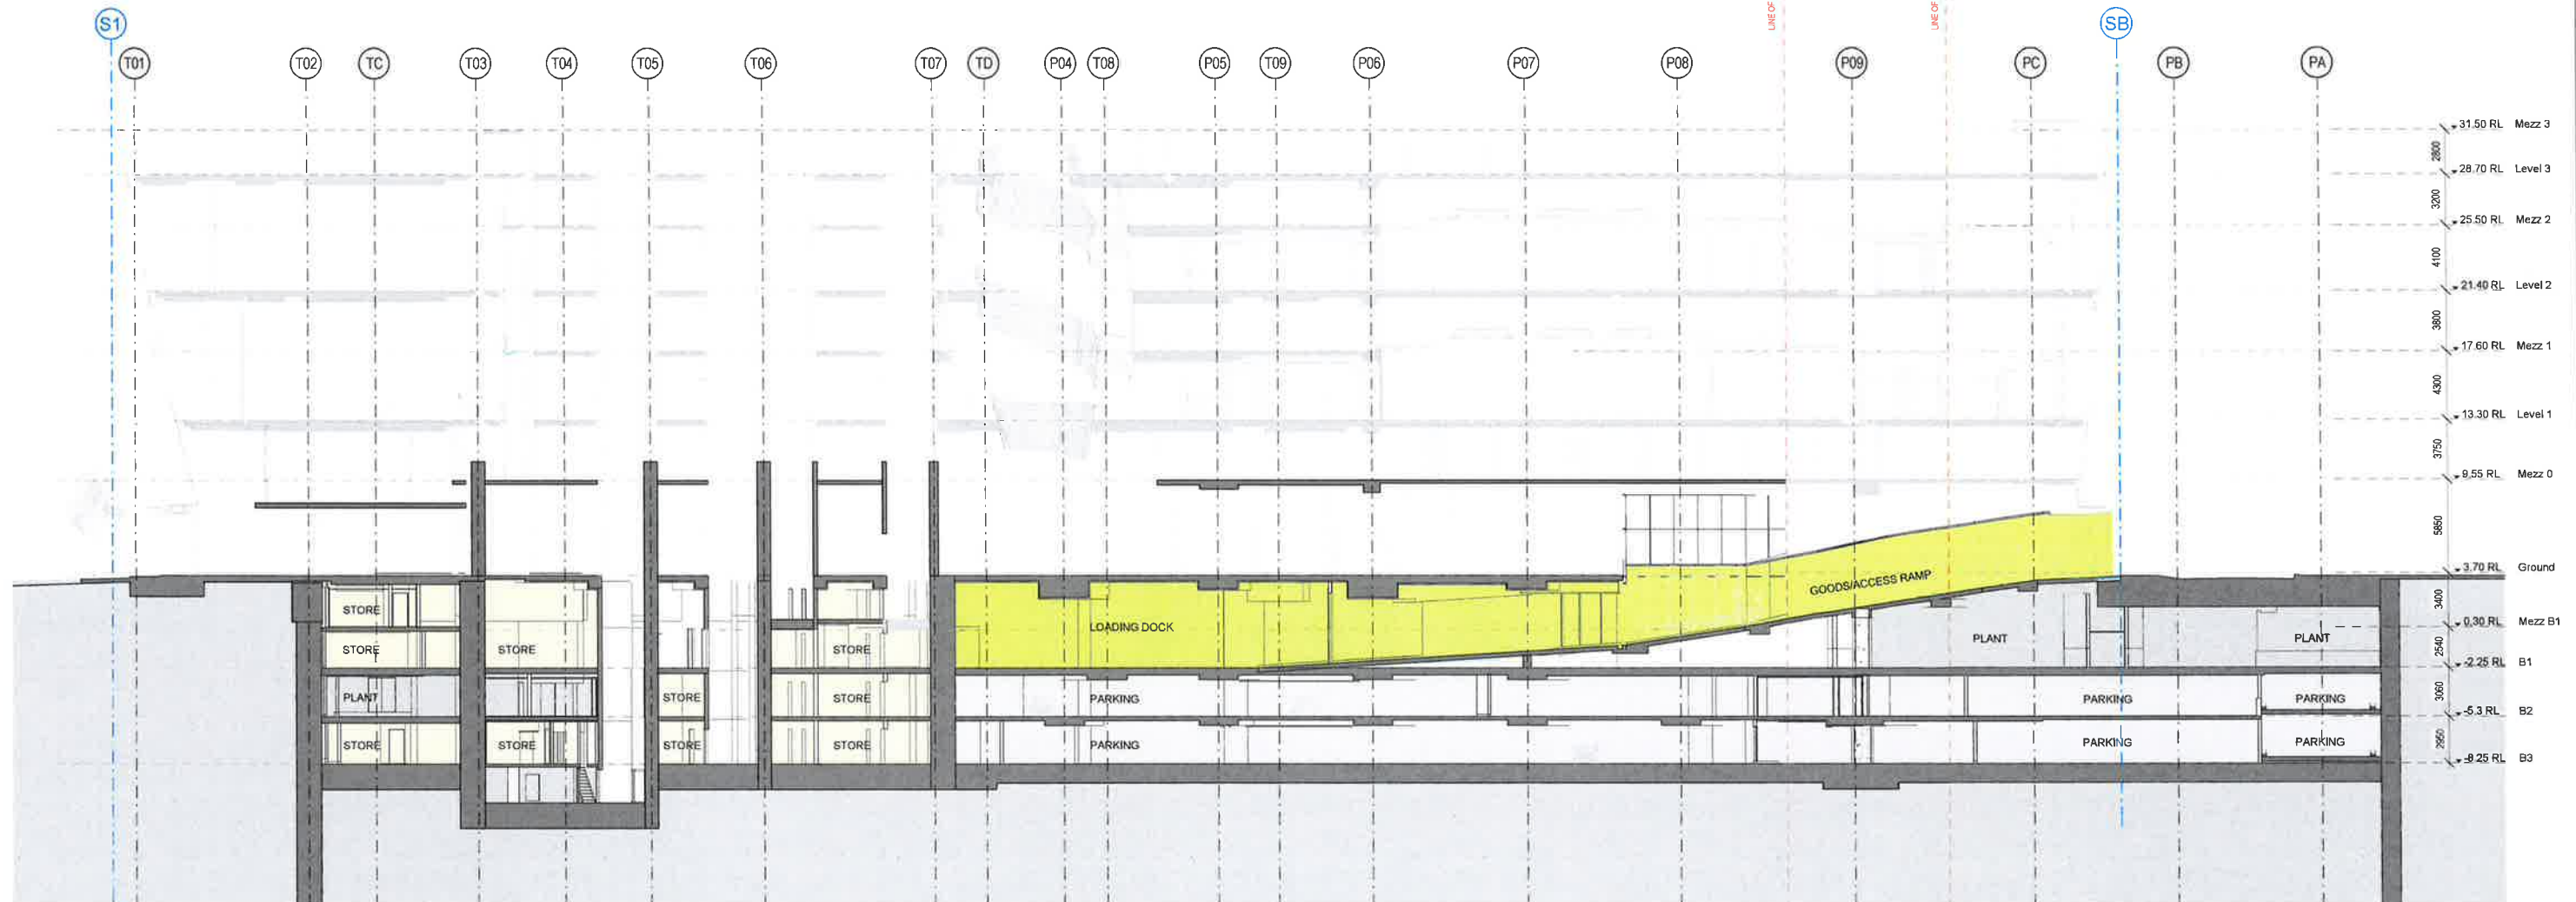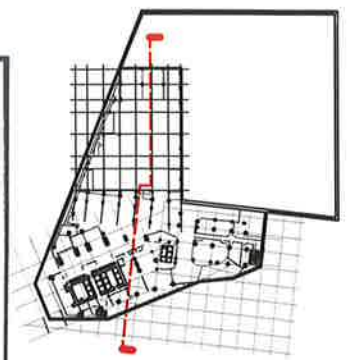

Rev	Date	Description	By	Chd
01	17/01/2015	Planning Submission	AD	AK
02	01/12/2017	Section 96 Amendment	WE	WE
03	05/07/2018	Section 96 Amendment	WE	WE

Do not Scale. Use figured dimensions only. All dimensions to be checked on site.
All drawings to be read in conjunction with the Engineers' drawings.
Any discrepancies between consultants drawings to be reported to the Architect before any work commences.
The Contractor's attention is drawn to the Health & Safety matters identified in the Health & Safety plan as being potentially hazardous.
These items should not be considered as a complete and final list.
The Work Package Contractor's normal Health & Safety obligations still apply when undertaking constructional operations both on and off site.



Issue Status

Client




WilkinsonEyre

Wilkinson Eyre Architects
13 Bowling Green Lane, London
EC1R 0BJ, United Kingdom
+44 (0) 20 7609 7900
+44 (0) 20 7609 7901 F
www.wilkinsonseyre.com

Project
915.11 Crown Hotel Sydney
Title
Section B-RL (Basement)

Scale @ A1
1: 200
Drawing and CAD File Number
00915 - S - 2011 - TP

Rev
02

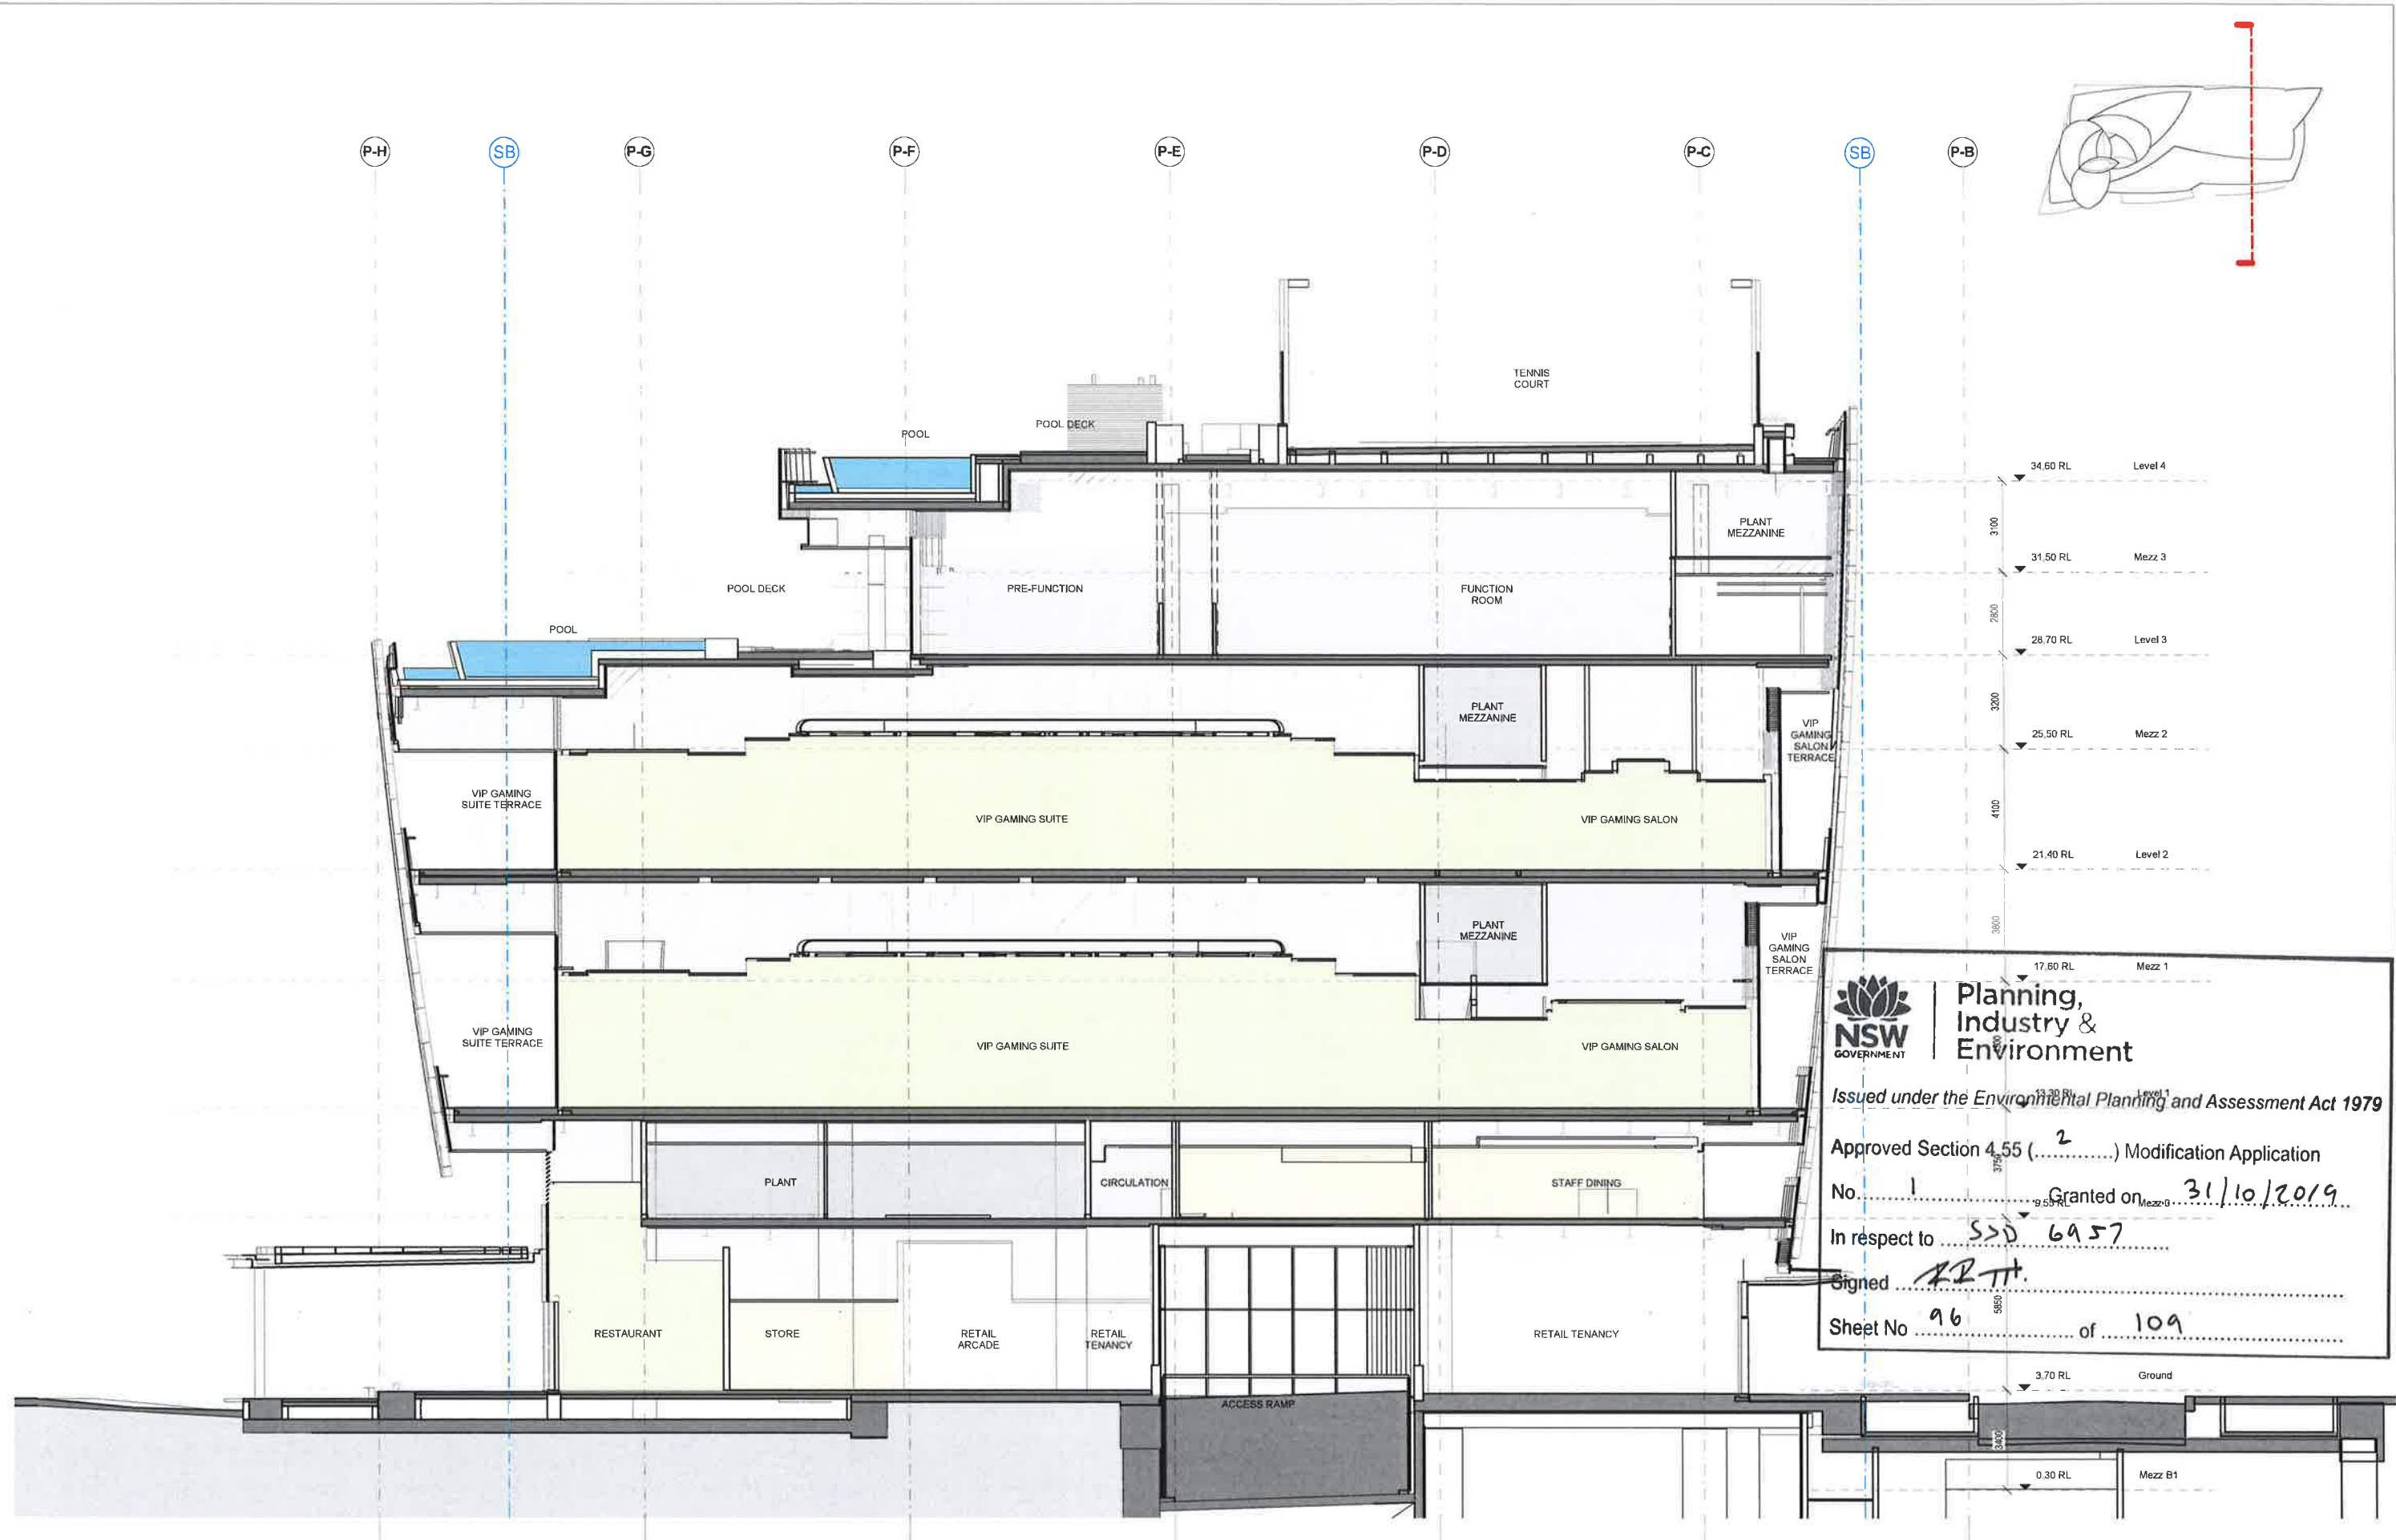

NSW GOVERNMENT | **Planning, Industry & Environment**

Issued under the Environmental Planning and Assessment Act 1979

Approved Section 4.55 (.....².....) Modification Application

No.¹..... Granted on^{31/10/2019}.....

In respect to S50 6A57

Signed RBH

Sheet No. 96 of 109

Rev	Date	Description	By	Crtd
00	17/03/2015	Planning Submission	TJ	AK
01	01/12/2017	Section 96 Amendment	WE	WE
02	06/07/2018	Section 96 Amendment	WE	WE

Do not Scale. Use figured dimensions only. All dimensions to be checked on site.

All drawings to be read in conjunction with the Engineers' drawings.

Any discrepancies between consultants' drawings to be reported to the Architect before any work commences.

The Contractor's attention is drawn to the Health & Safety matters identified in the Health & Safety plan as being potentially hazardous.

These items should not be considered as a complete and final list.

The Work Package Contractor's normal Health & Safety obligations still apply when undertaking constructional operations both on and off site.



Issue Status

Client



WilkinsonEyre

Wilkinson Eyre Architects
33 Beating Street, London
EC1R 6BJ, United Kingdom

+44 (0) 20 7608 7900 T
+44 (0) 20 7608 7901 F
www.wilkinson Eyre.com

Project
915.11 Crown Hotel Sydney
Title
Section GG Gaming

Scale @ A1
1:100

Drawing and CAD File Number
00915 - S - 2012 - TP

Rev
02



Planning,
Industry &
Environment

Issued under the Environmental Planning and Assessment Act 1979


Approved Section 4.55 (..... 2) Modification Application

No. 1 Granted on 31/10/2019

In respect to S50 6957

Signed *[Signature]*

Sheet No 97 of 109

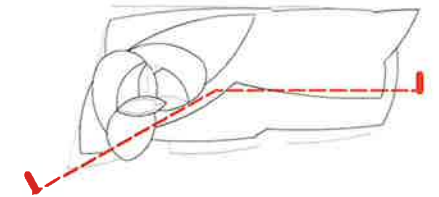

Rev	Date	Description	By	Chd
00	17.03.2015	Planning Submission	TJ	AK
01	04.03.2016	DMP Submission	AT	AK
02	01.12.2017	Section 96 Amendment	WE	WE
03	06.07.2018	Section 96 Amendment	WE	WE

Do not Scale. Use figured dimensions only. All dimensions to be checked on site.

All drawings to be read in conjunction with the Engineer's drawings.
Any discrepancies between consultants drawings to be reported to the Architect before any work commences.
The Contractor's attention is drawn to the Health & Safety matters identified in the Health & Safety plan as being potentially hazardous.
These items should not be considered as a complete and final list.
The Work Package Contractor's normal Health & Safety obligations still apply when undertaking constructional operations both on and off site.



Issue Status

Client



WilkinsonEyre

WilkinsonEyre Architects
33 Beaking Street, London, EC1R 8BQ
EC1R 8BQ, United Kingdom
+44 (0) 20 7608 7900
+44 (0) 20 7608 7901
www.wilkinsonEyre.com

Project
915.11 Crown Hotel Sydney
Title
Section HH North South

Scale @ A1
1 : 200

Drawing and CAD File Number
00915 - S - 2013 - TP

Rev
03

©WilkinsonEyre Architects Ltd



Planning,
Industry &
Environment

Issued under the Environmental Planning and Assessment Act 1979


Approved Section 4.55 (.....2.....) Modification Application

No.1..... Granted on 31/10/2019

In respect to SSD 6957

Signed [Signature]

Sheet No 18 of 109

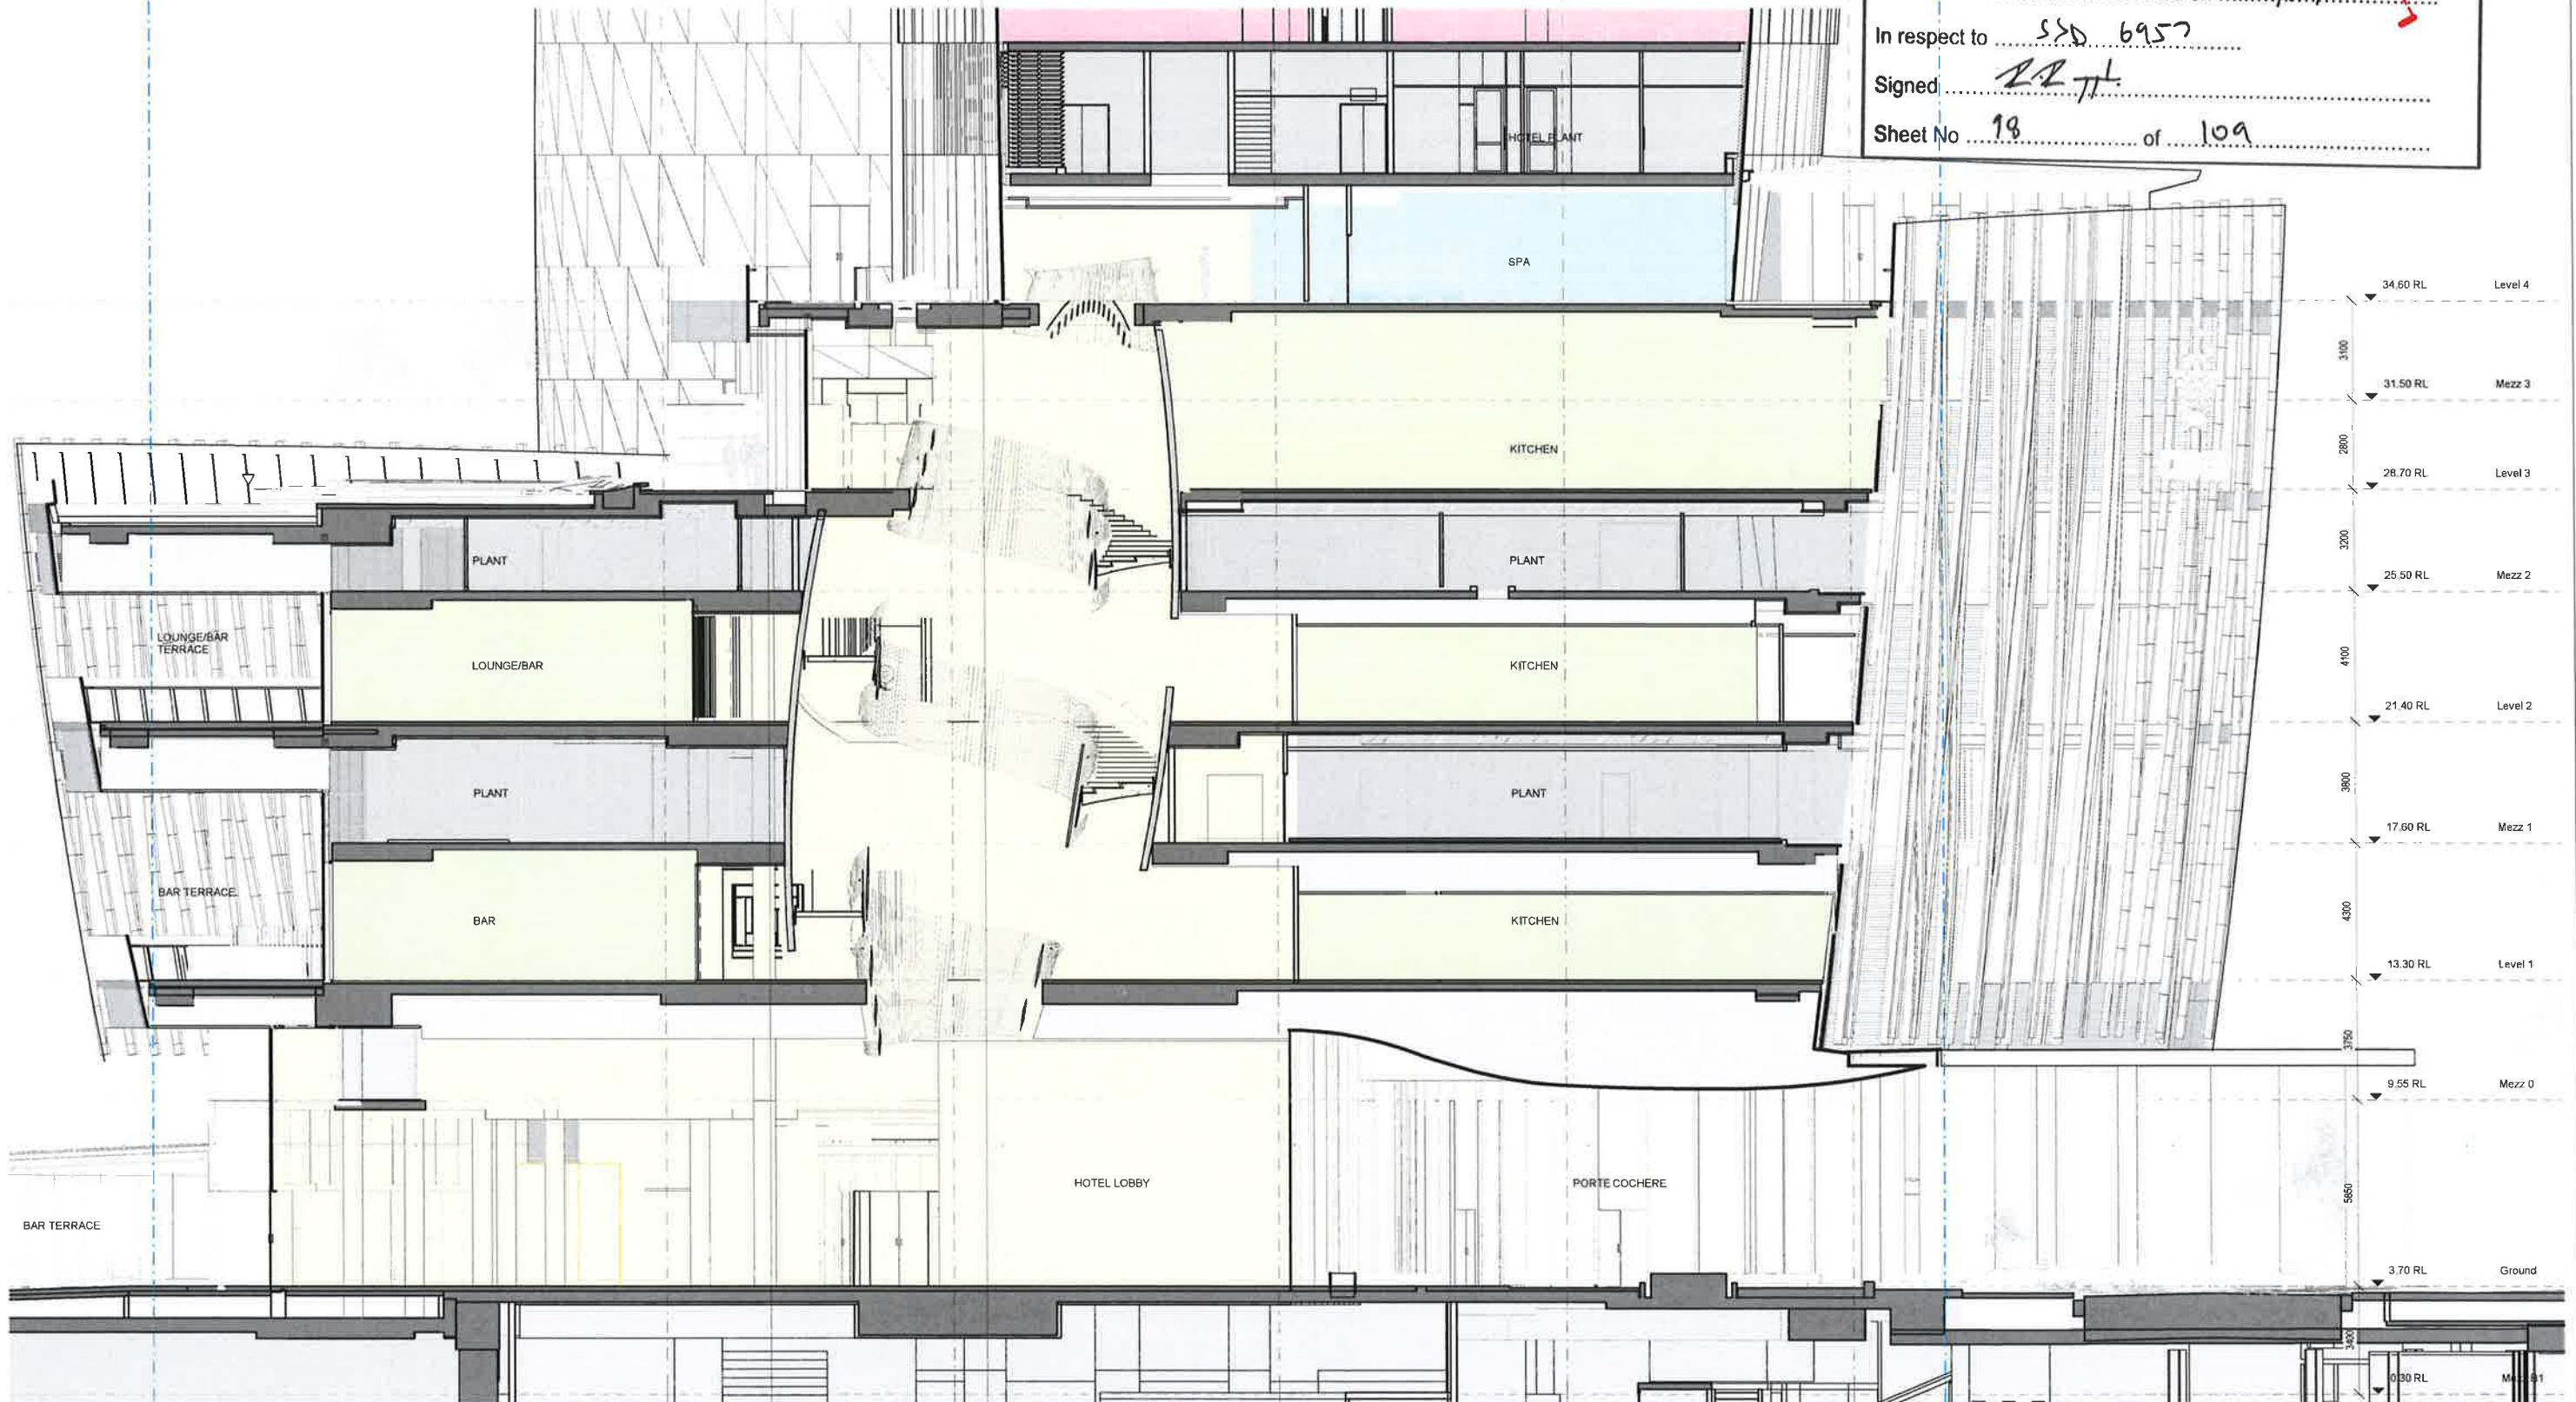

Rev	Date	Description	By	CHK
01	17/03/2015	Planning Submission	TP	AK
02	01/12/2017	Section 96 Amendment	WE	WE
03	05/07/2018	Section 96 Amendment	WE	WE

Do not Scale. Use figured dimensions only. All dimensions to be checked on site.
All drawings to be read in conjunction with the Engineers' drawings.
Any discrepancies between consultants drawings to be reported to the Architect before any work commences.
The Contractor's attention is drawn to the Health & Safety matters identified in the Health & Safety plan as being potentially hazardous.
These items should not be considered as a complete and final list.
The Work Package Contractor's normal Health & Safety obligations still apply when undertaking constructional operations both on and off site.

1:100
2 m 0 2 m 4 m 6 m 8 m 10 m

Issue Status

Client



WilkinsonEyre

Wilkinson Eyre Architects
33 Basinghall Green Lane, London
EC1A 3BZ, United Kingdom

+44 (0) 20 7609 7900 T
+44 (0) 20 7609 1901 F
www.wilkinson-eyre.com

Project
915.11 Crown Hotel Sydney

Title
Section CC Atrium

Scale @ A1
1:100

Drawing and CAD File Number
00915 - S - 2014 - TP

Rev
02

SUMMARY TABLE					
	Zone	Tourism GFA (sqm)	Retail (sqm)	Residential GFA (sqm)	Sub Total
Total Hotel Keys: 349	Basement	0	126	0	126
	Podium	15,877	4,779	0	20,656
	Tower	34,189		22,499	56,688
Total Residential Apartments: 87	Total GFA	50,066	4,905	22,499	77,470
	Contingency (sqm)	-1,866	1,795	101	30
	Target GFA (sqm)	48,200	6,700	22,600	77,500

Note: Areas are measured at 1.4m above FFL

Key	Description	Floor	GFA(sqm)
Basement	Basement	B3	0
	Basement	B2	0
	Basement	B1	0
	Basement	B1 mez	126
Podium	Ground Level Lobby / Retail / F&B	Ground	3,215
	Mezzanine	0 Mez	2,062
	Podium Level 1	1	4,482
	Mezzanine	1 Mez	52
	Podium Level 2	2	4,624
	Mezzanine	2 Mez	49
	Podium Level 3	3	3,781
	Mezzanine	3 Mez	0
Plant	Podium Level 4	4	1,584
	Podium / Plant	5	807
Hotel (323 keys)	Hotel	6	1,470
	Hotel	7	1,495
	Hotel	8	1,517
	Hotel	9	1,537
	Hotel	10	1,552
	Hotel	11	1,564
	Hotel	12	1,572
	Hotel	13	1,576
	Hotel	14	1,576
	Hotel	15	1,574
	Hotel	16	1,571
	Hotel	17	1,568
	Hotel	18	1,562
	Hotel	19	1,556
	Hotel	20	1,548
	Hotel	21	1,539
	Hotel	22	1,528
Plant		23	66
Club	Food and Beverage	24	977
Plant		25	59
VIP Sky Gaming	VIP Sky Gaming	26	957
	VIP Sky Gaming	27	947
	VIP Sky Gaming Plant	28	0
Villas (24 Keys)	Villas	29	942
	Villas	30	936
	Villas	31	924
	Villas	32	916
4 Apartments per Floor (20 total)	4 Apartments	33	914
	4 Apartments	34	901
	4 Apartments	35	908
	4 Apartments	36	899
	4 Apartments	37	884
3 Apartments per Floor (36 total)	3 Apartments	38	870
	3 Apartments	39	858
	3 Apartments	40	845
	3 Apartments	41	830
	3 Apartments	42	816
	3 Apartments	43	801
	3 Apartments	44	786
	3 Apartments	45	771
	3 Apartments	46	756
	3 Apartments	47	740
	3 Apartments	48	743
Plant	3 Apartments	49	656
	Plant	50	0
3 Apartments per Floor (18 total)	3 Apartments	51	694
	3 Apartments	52	678
	3 Apartments	53	659
	3 Apartments	54	642
	3 Apartments	55	624
	3 Apartments	56	603
2 Apartments per Floor (10 total)	2 Apartments	57	582
	2 Apartments	58	583
	2 Apartments	59	562
	2 Apartments	60	540
	2 Apartments	61	519
1 Apartments per Floor (2 total)	1 Apartment	62	514
	1 Apartment	63	489
Duplex Apartment (1 total)	Duplex Apartment	64	463
	1 Apartment	65	369
Supervilla (1 key)	Plant / observation	66	43
	Super villa	67	430
Skyvilla (1 key)	Skyvilla L1	68	395
	Skyvilla L2	69	292
Plant	Lift Plant	70	0
Plant	BMU Plant	71	0
Totals			77,470



Planning,
Industry &
Environment

Issued under the Environmental Planning and Assessment Act 1979


Approved Section 4.55 (.....².....) Modification Application

No. ¹..... Granted on 31/10/2019

In respect to SSD 6957

Signed R.T.H.

Sheet No 99 of 109

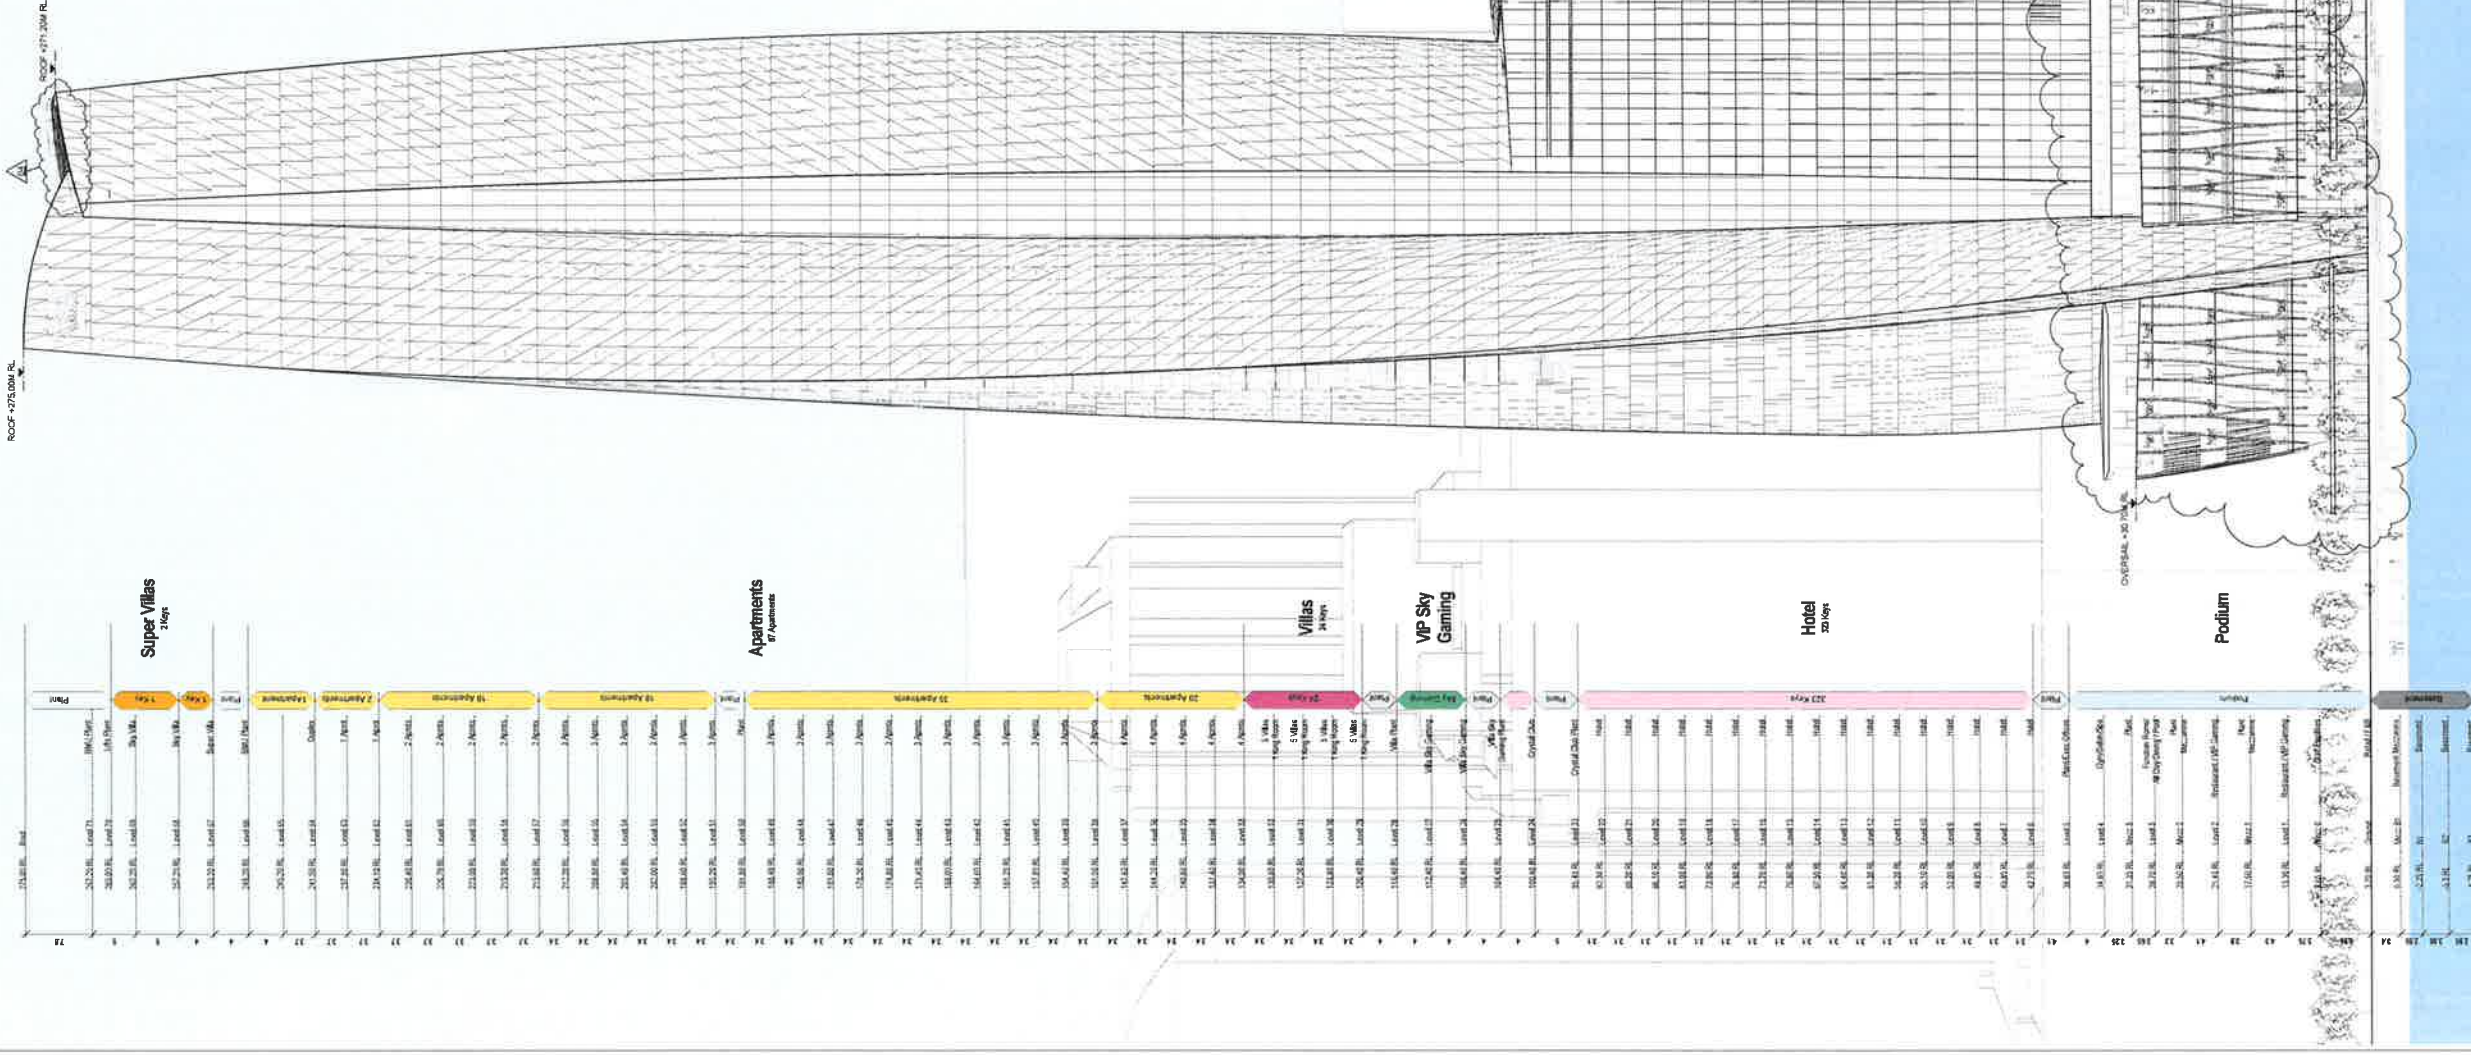

Planning,
Industry &
Environment

Issued under the Environmental Planning and Assessment Act 1979

Approved Section 4.55 (.....2.....) Modification Application

No. 1 Granted on 31/10/2019

In respect to S50 6957

Signed [Signature]

Sheet No 100 of 109

01 WEST ELEVATION
ELEVATION SCALE 1:500 @ 20'


On the basis of the information provided, the Architect warrants that the design is in accordance with the relevant planning and assessment legislation and that the design is in accordance with the relevant planning and assessment legislation.

Rev	Date	Description
1	10/10/19	Issue for comment
2	10/10/19	Issue for comment
WilkinsonEyre
31 Bowring Street, Level 10
Sydney, NSW 2000
T: 02 9231 1000
www.wilkinsoneyre.com

215 11 Creek Road Sydney
West Elevation
Scale 1:500
Drawing No: 215 11
00015 - E - 3000 - TP

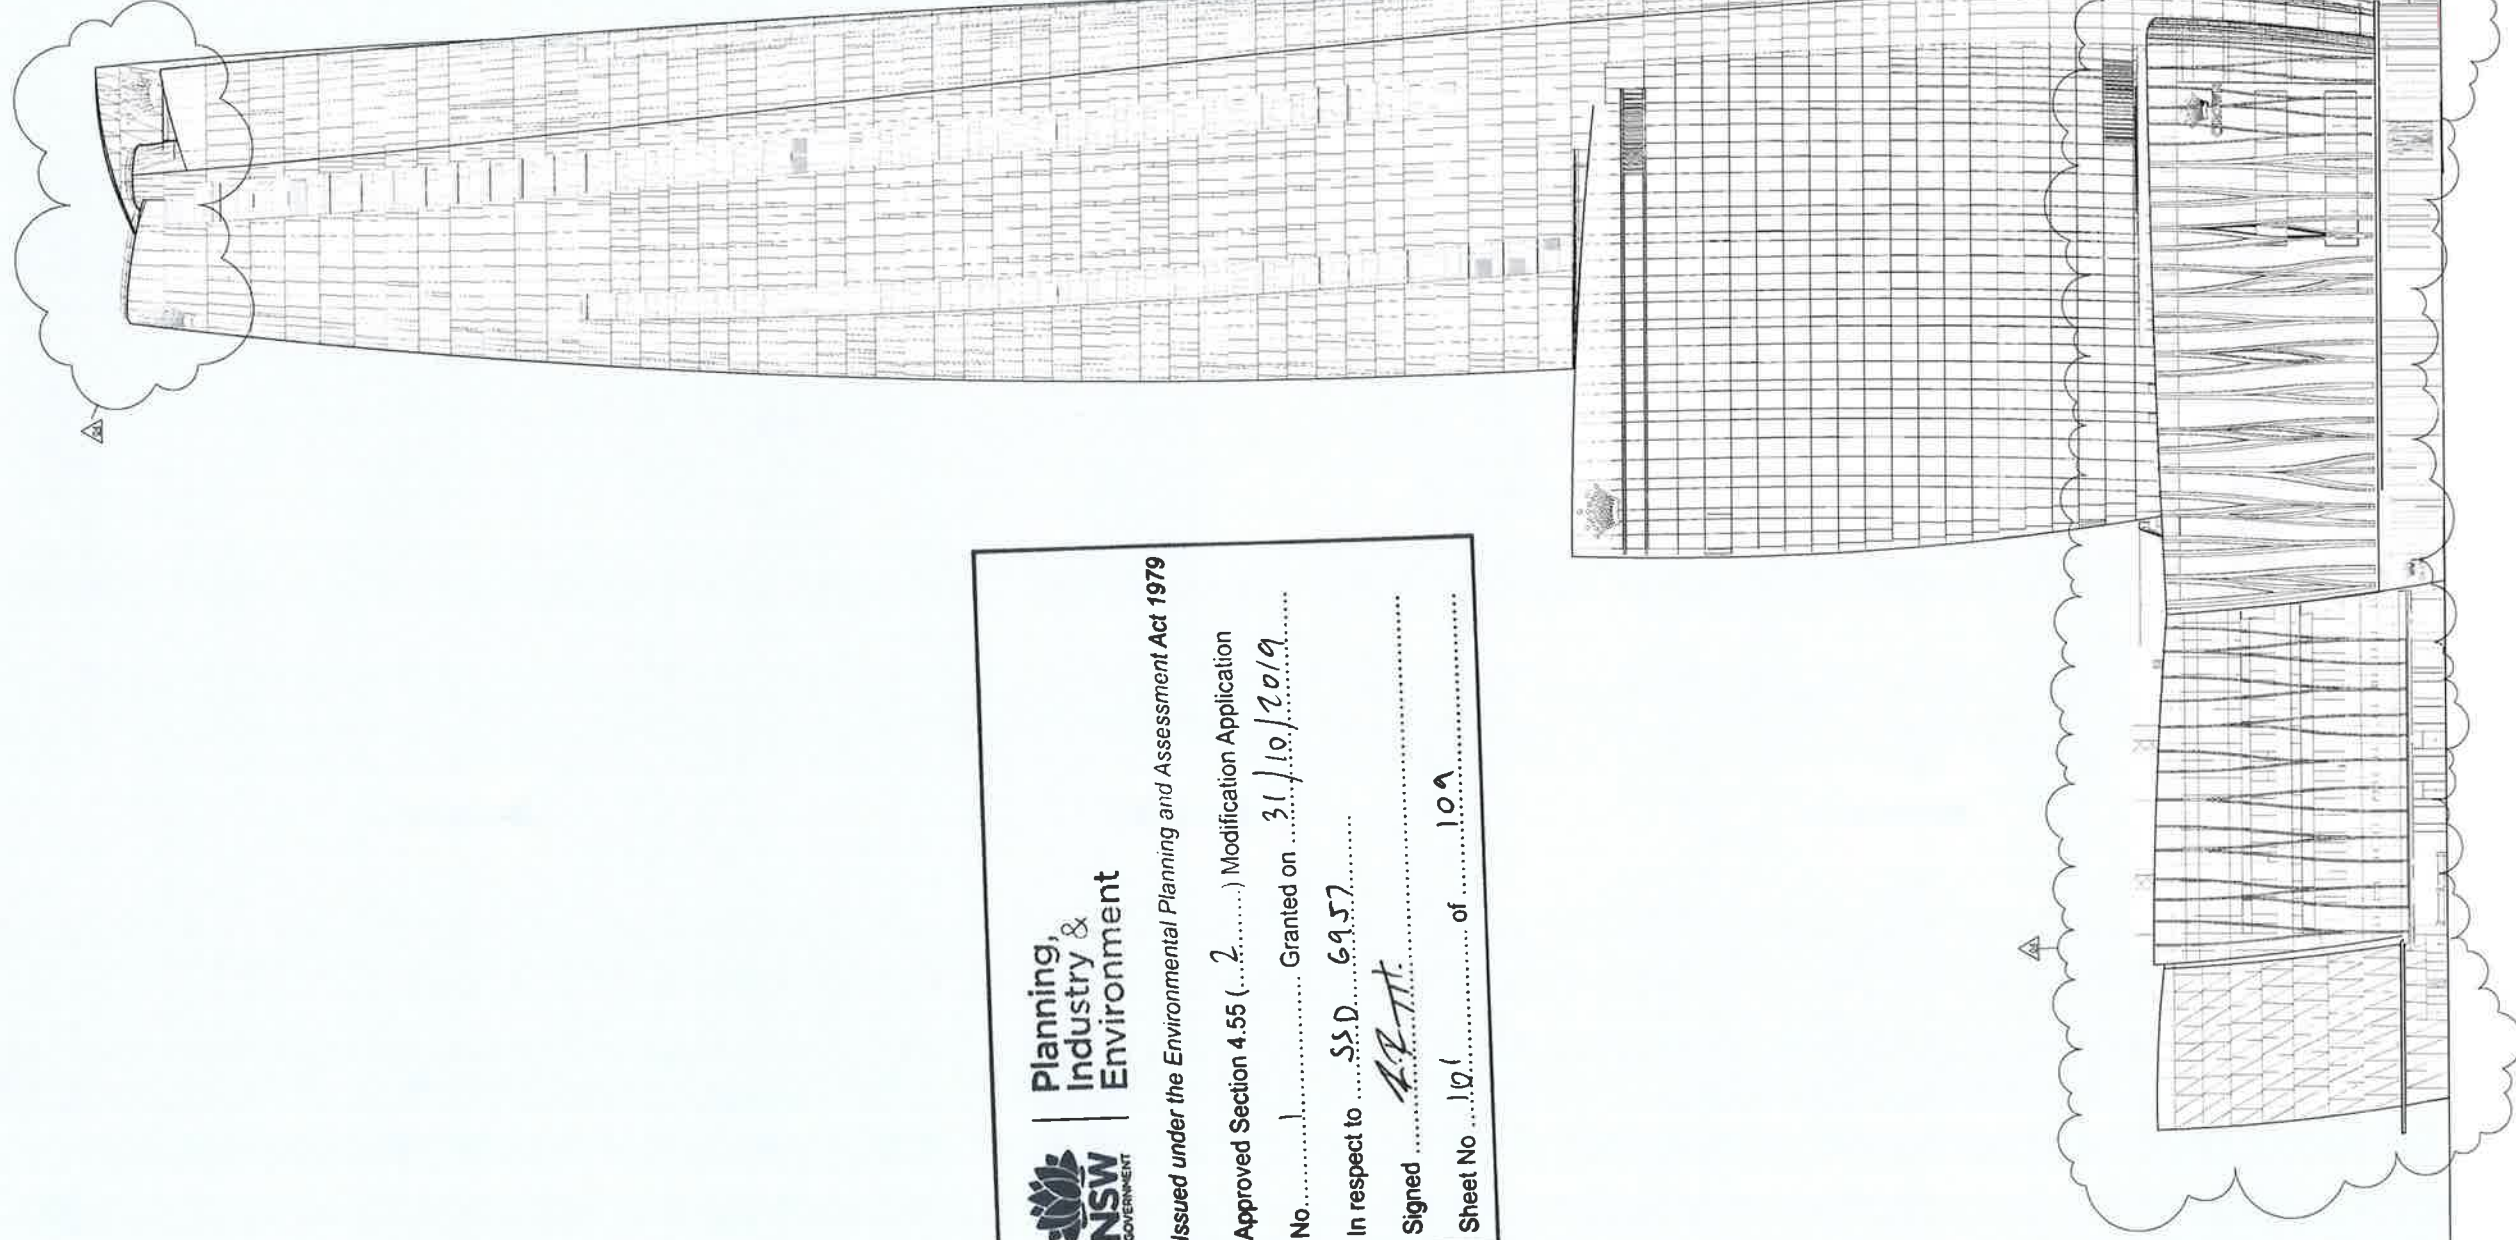
[illegible]




Approved Section 4.55 (.....) Modification Application ²

In respect to SSD 6957



Sheet No. 102 of 109

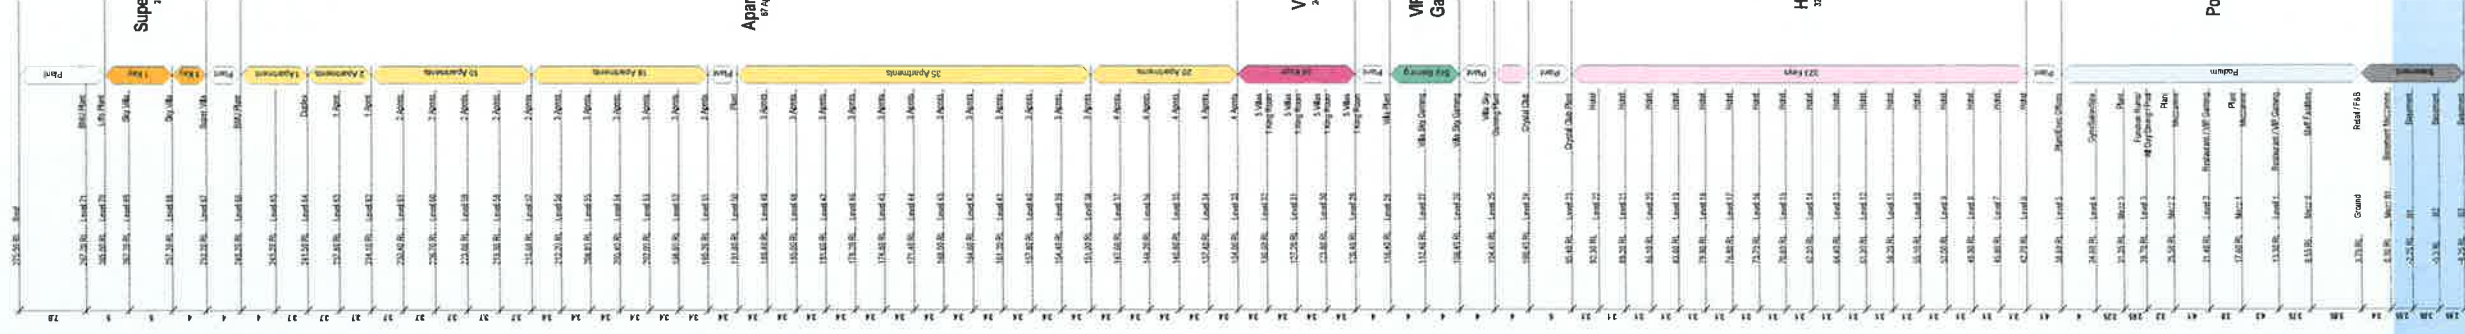

1 North Elevation 1:300

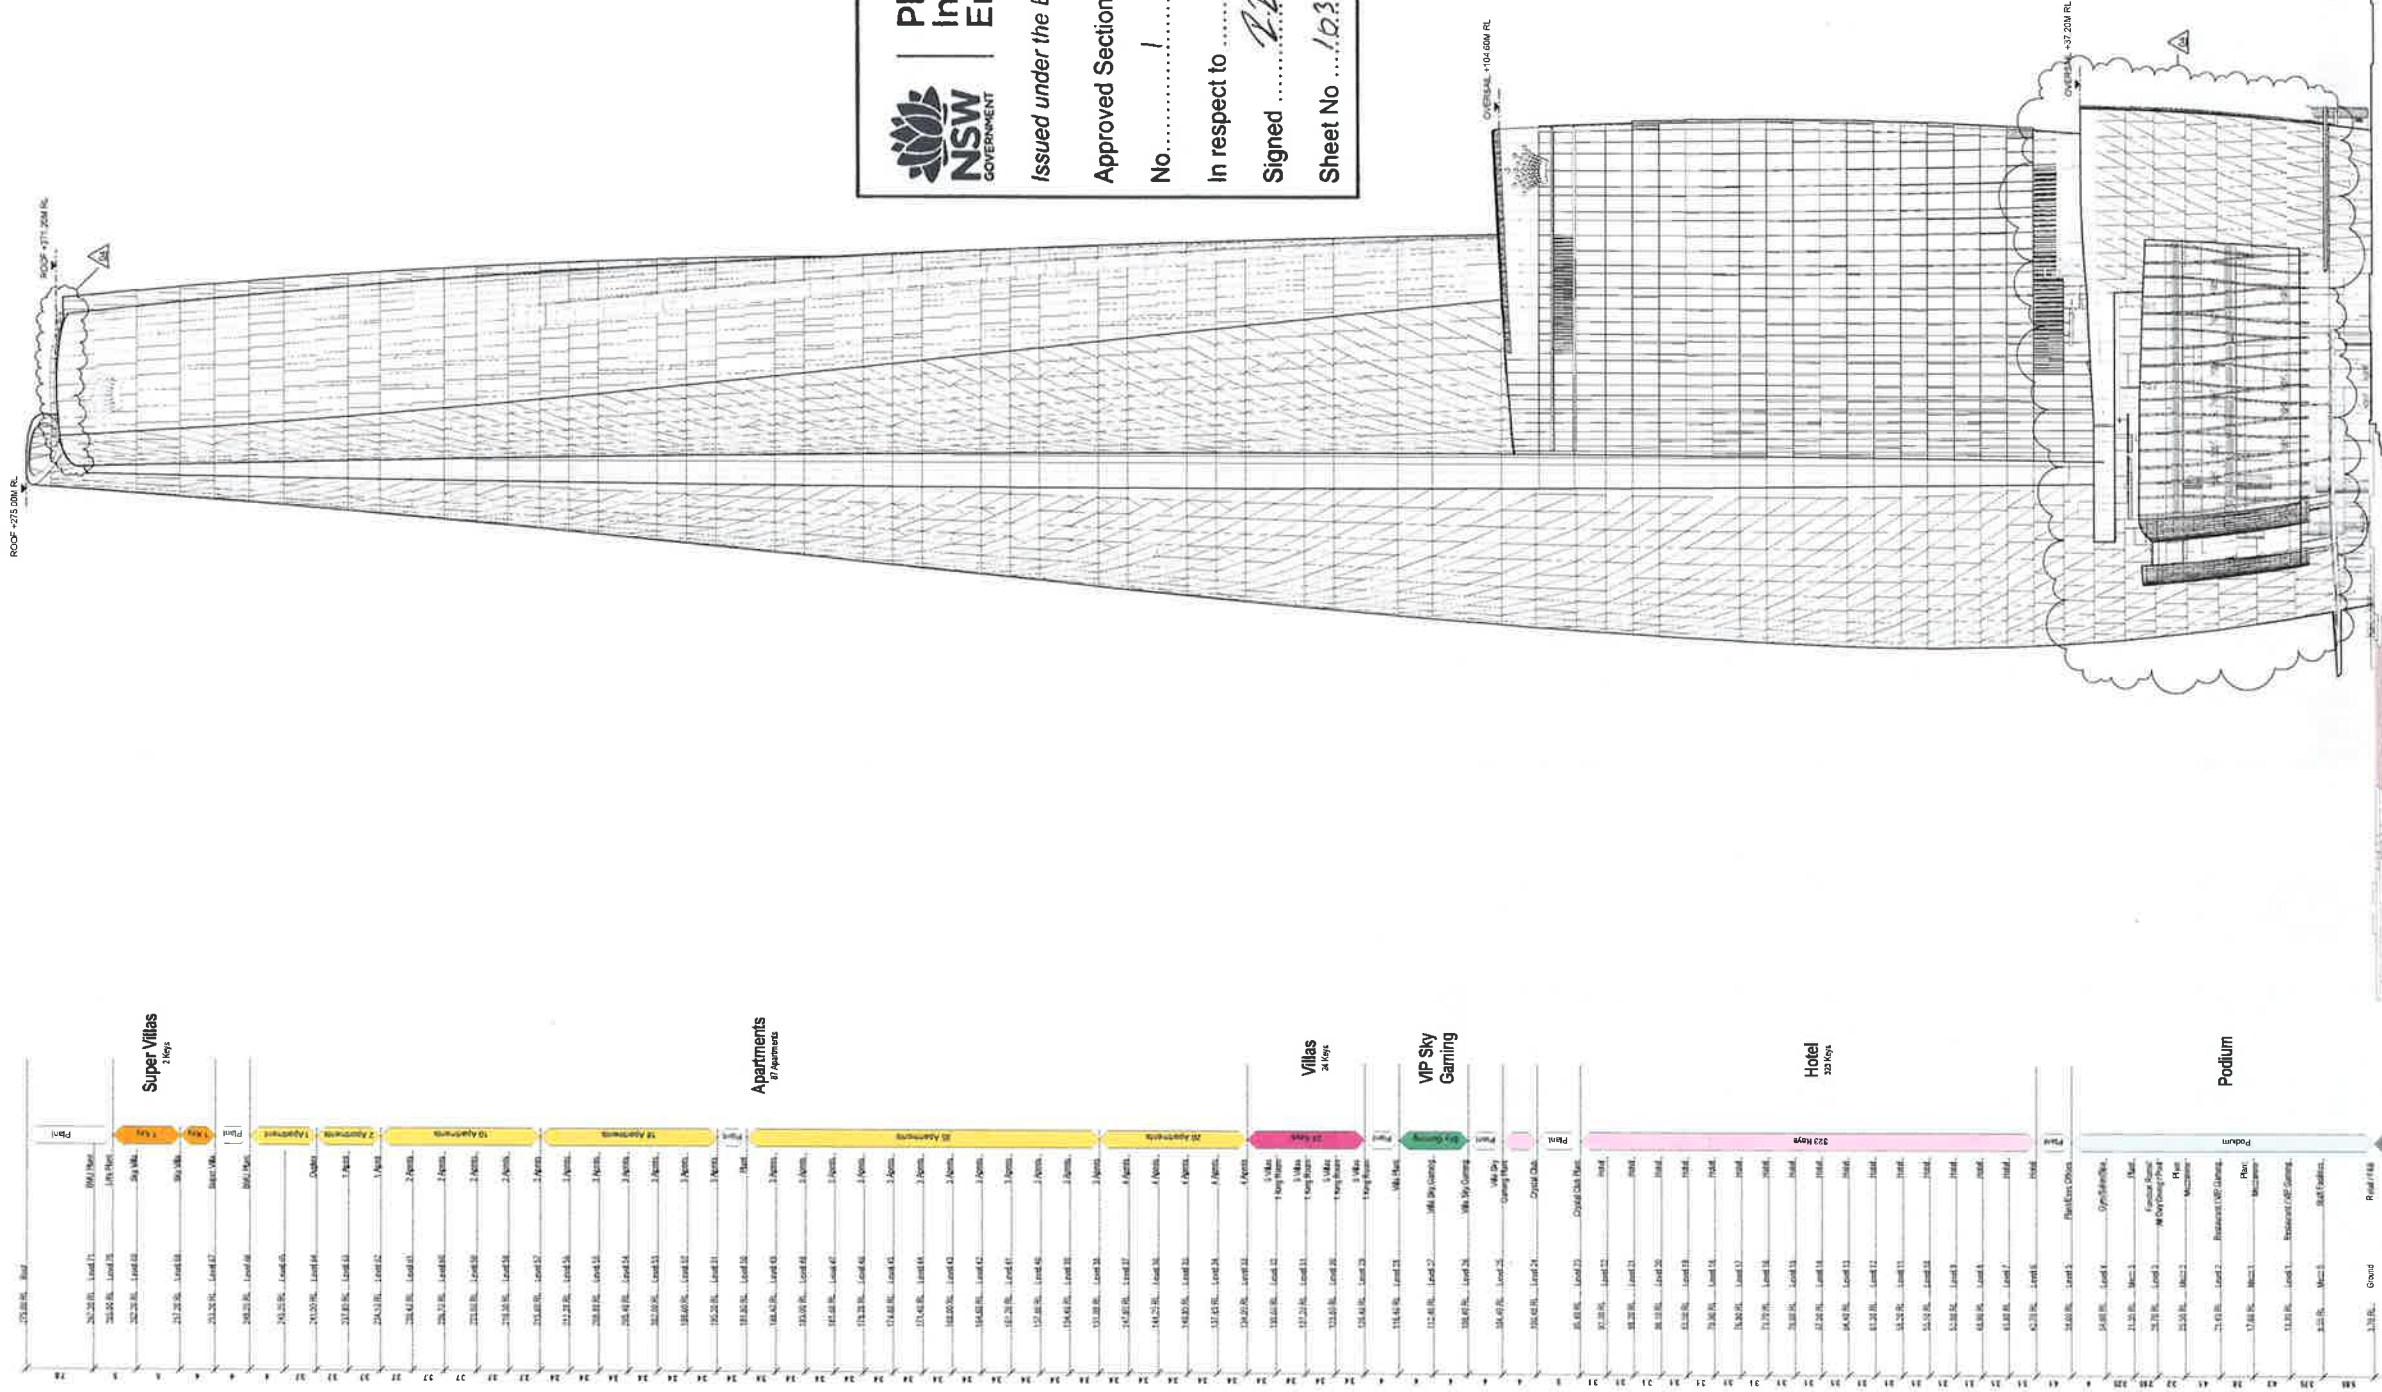

Do Not State the source anonymously only. All comments to be checked on file.

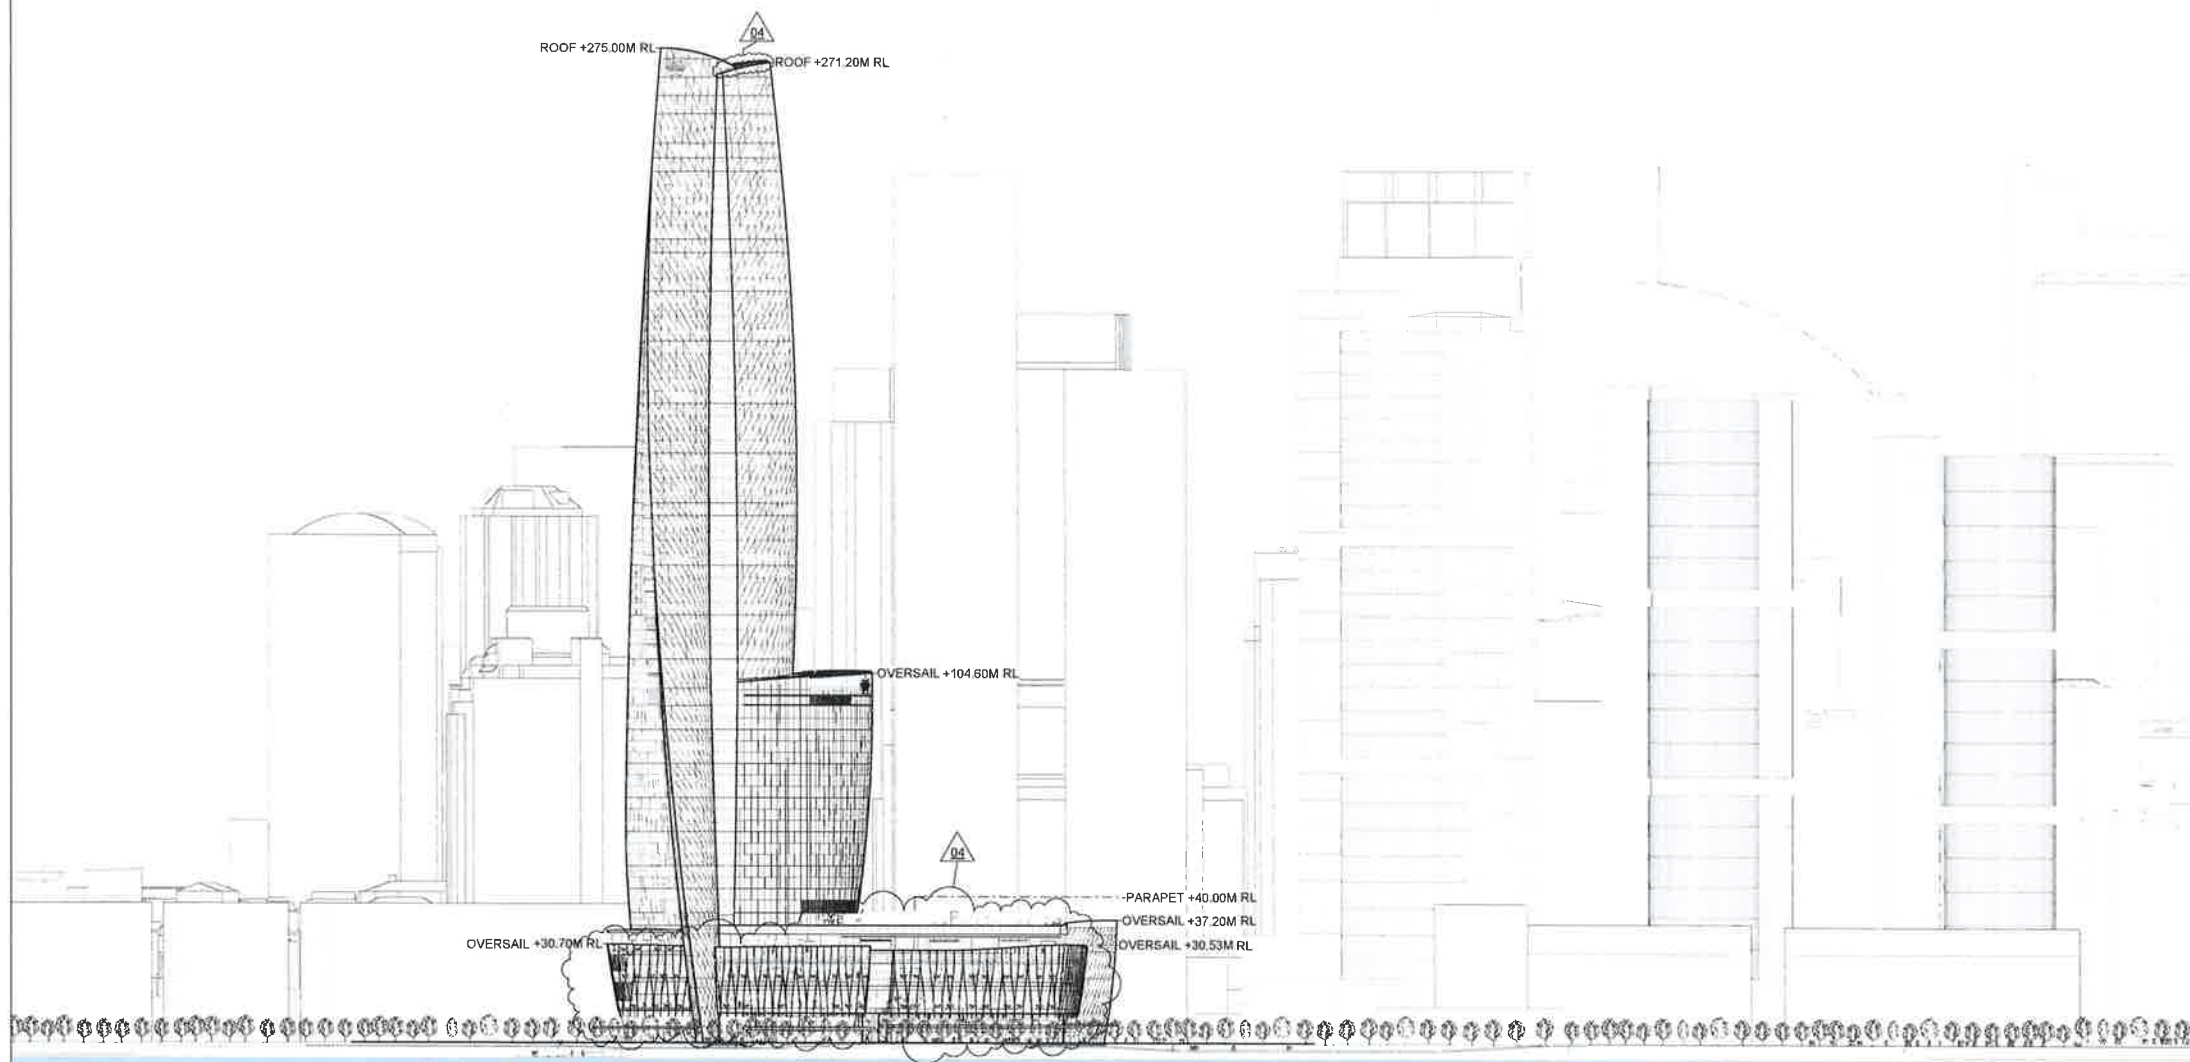 

NSW GOVERNMENT | **Planning, Industry & Environment**

Issued under the Environmental Planning and Assessment Act 1979

Approved Section 4.55 (.....2.....) Modification Application

No.1..... Granted on 31/10/2019

In respect to SSD 6457

Signed [Signature]

Sheet No 104 of 109

Rev	Date	Description	By	Chk
00	17/03/2015	Planning Submission	AD	AM
01	04/03/2016	DAP Submission	RR	AM
02	01/12/2017	Section 90 Amendment	WE	WE
03	05/07/2018	Section 90 Amendment	WE	WE
04	30/01/2019	Section 90 Amendment	WE	WE

Do not scale. Use figured dimensions only. All dimensions to be checked on site.

All drawings to be read in conjunction with the Engineers' drawings.

Any discrepancies between consultants drawings to be reported to the Architect before any work commences.

The Contractor's attention is drawn to the Health & Safety matters identified in the Health & Safety plan as being potentially hazardous.

These items should not be considered as a complete and final list.

The Work Package Contractor's name, Health & Safety obligations still apply when undertaking constructional operations both on and off site.

Issue Status



Client



WilkinsonEyre

Wilkinson Eyre Architects
33 Bowling Green Lane, London
EC1R 0B7, United Kingdom

+44 (0) 20 7608 7800 T
+44 (0) 20 7608 7801 F
www.wilkinsonseyre.com

Project
915.11 Crown Hotel Sydney
Title
Context Elevation West

Scale @A1
1:1000

Drawing and CAD File Number
00915- E- 3004 - TP

Rev
04



Check all dimensions and site conditions prior to commencement of any work, the purchase or ordering of any materials, fittings, plant, services or equipment and the preparation of shop drawings and or the fabrication of any components. Do not scale drawings - refer to figured dimensions only. Any discrepancies shall immediately be referred to the architect for clarification. All drawings may not be reproduced or distributed without prior permission from the architect.

Key	
	SHRUBS & GROUND COVERS AREA
	PORT COCHERE GRANITE PAVING (GRADIENT EFFECT)
	PORT COCHERE PEDESTRIAN PAVING TO MATCH INTERIOR PAVING MATERIAL
	BLACK AUSTRAL GRANITE TO SYDNEY STANDARDS BY OTHERS
	LOWER TERRACE PAVING TO MATCH AUTHORITY APPROVED GRANITE PAVING PATTERN & MATERIAL
	TERRACE STONE PAVING TO MATCH INTERIOR FINISH
	UPPER TERRACE PAVING REFER TO INTERIOR DESIGNER'S DRAWINGS
	PROMENADE PAVING PER PUBLIC DOMAIN'S SPECIFICATION
	WATER FEATURE
	STONE PLANTER & SEAT WALLS
	LANDSCAPE TREES TO MATCH AUTHORITY APPROVED GRANITE PAVING PATTERN & MATERIAL
	LANDSCAPE TREES
	BOUNDARY LINE
	SETBACK BOUNDARY LINE



Revision	Date	Description	Initial	Checked
F	15/07/19	CR00009 - DESIGN REVISION	NN	DS
E	30/01/19	LICENSED AREA LINE UPDATE	NN	DS
D	14/01/19	GENERAL REVISION	NN	DS
C	21/11/18	GLASS BLADE UPDATE	NN	DS
B	31/10/18	FOR CONSTRUCTION	NN	DS
A	30/06/18	FOR CONSTRUCTION	NN	DS
06	11/05/18	DETAILED DESIGN & DOCUMENTATION	NN	DS
05	18/07/17	DETAILED DESIGN & DOCUMENTATION	NN	DS
04	22/05/17	DETAILED DESIGN & DOCUMENTATION	NN	DS
03	15/03/17	GENERAL REVISION	NN	DS
02	13/04/16	TYPESLOCK REVISION	TY	VV
01	16/06/15	GENERAL REVISION	MC	VV
00	17/04/15	FIRST SUBMISSION	NN	VV

Client
Crown Resorts Limited
Crown Resorts Limited
8 Whiteman Street
South Bank VIC 3006
T +61 (0) 3 9282 8868
F +61 (0) 3 9282 8806
www.crownresorts.com.au

Landscape Consultant
St. Legere Design International Ltd.
14/F, Po Chai Building
28 Wong Chuk Hang Road, Hong Kong
T +852 2529 5933
www.stlegere.com

Principal Architect
WilkinsonEyre.Architects
London 33 Bowling Green Lane
EC1R 0BJ United Kingdom
T +44 (0) 20 7608 7800 F +44 (0) 20 7608 7901
www.wilkinsoneyre.com

Executive Architect
BATESSMART
Sydney 43 Brisbane Street
Sunny Hills NSW 2010 Australia
T +61 2 8354 5100 F +61 2 8354 5199
www.batesmart.com.au
Bates Smart Architects Pty Ltd ABN 66 094 740 686

Melbourne 1 Nicholson Street
Melbourne VIC 3000 Australia
T +61 3 8664 8200 F +61 3 8664 8300

NSW GOVERNMENT Planning, Industry & Environment

Issued under the Environmental Planning and Assessment Act 1979

Approved Section 4.55 (.....) Modification Application

No. 1 Granted on ... 31/10/2019 ...

In respect to ... S50 6957 ...

Signed ... P-10 ... P-12 ... P-13 ...

Sheet No ... 105 ... of ... 109 ...

DARLING HARBOUR

Status	DETAILED DESIGN & DOCUMENTATION
Scale	1:250 @ A1
Drawn	NN Checked DS
Project No	1407
Plot Date	2/12/2019 4:16:05 PM
Model File	CRS_LD_02P00K01.dwg
Drawing no.	Discipline Series Sector/Level Sheet Object Revision

Check all dimensions and site conditions prior to commencement of any work, the purchase or ordering of any materials, fittings, plant, services or equipment and the preparation of shop drawings and or the fabrication of any components

Do not scale drawings - refer to figured dimensions only. Any discrepancies shall immediately be referred to the architect for clarification.

All drawings may not be reproduced or distributed without prior permission from the architect

- Key
- SHRUBS & GROUND COVERS AREA
 - STONE PAVED TERRACES, MEDIUM MODULAR UNITS, NON-SLIP
 - JACUZZI (GLASS MOSAIC FINISH)
 - SWIMMING POOL AREA (GLASS MOSAIC FINISH)
 - WET DECK (GLASS MOSAIC FINISH)
 - CABANAS AREA (STONE PAVED)
 - STONE PLANTER & SEAT WALLS
 - SMALL MASSING TREE, SUCH AS Magnolia, Eucalyptus, Pines or similar
 - SMALL FLOWERING ACCENTS, SUCH AS Magnolia, Plumbago or similar
 - SPREADING SHADE TREES, SUCH AS Redwood, Elm, Ficus or similar
 - TW TOP OF WALL
 - WL WATER LEVEL
 - BL BOTTOM OF POOL LEVEL
 - FS FINISH SURFACE LEVEL
 - BSL BOTTOM STRUCTURE LEVEL



A	30/06/18	FOR CONSTRUCTION	NN	DS
03	11/05/18	DETAILED DESIGN & DOCUMENTATION	NN	DS
02	18/07/17	DETAILED DESIGN & DOCUMENTATION	NN	DS
01	13/04/16	TITLEBLOCK REVISION	TY	VV
00	17/04/15	FIRST SUBMISSION	NN	VV

Revision Date Description Initial Checked

Client

Crown Resorts Limited
Crown Resorts Limited
9 Whiteman Street
South Bank VIC 3006
T +61 (0) 3 9292 8888
F +61 (0) 3 9292 8808
www.crownresorts.com.au



Landscape Consultant

St. Legere Design International Ltd.
7/F, Pacific Plaza, 410 Des Voeux Road
West, Shek Tong Tsui, HK
T +852 2529 5533
www.stlegere.com



Principal Architect

WilkinsonEyre.Architects

London 33 Bowling Green Lane
EC1R 0BJ United Kingdom
T +44 (0) 20 7605 7800 F +44 (0) 20 7605 7901
www.wilkinsoneyre.com

Executive Architect

BATESSMART.

Sydney 43 Brisbane Street
Surry Hills NSW 2010 Australia
T +61 2 8354 5100 F +61 2 8354 5199
www.batesmart.com.au
Bates Smart Architects Pty Ltd ABN 68 094 740 986

Melbourne 1 Nicholson Street
Melbourne VIC 3000 Australia
T +61 3 5564 6200 F +61 3 5564 6300

Crown Sydney Hotel Resort

3F GENERAL ARRANGEMENT PLAN

Status DETAILED DESIGN & DOCUMENTATION

Scale 1:250 @ A1

Drawn NN Checked DS

Project No 1407

Plot Date 6/02/2018 4:36:18 PM

Model File CRS_LD_02P03K03.dwg

Drawing no. Discipline/Doc Series Section/Level Sheet Revision

Object

FOR CONSTRUCTION CRS_LD_02P03K0 A

 **Planning, Industry & Environment**

Issued under the Environmental Planning and Assessment Act 1979

Approved Section 4.55 (.....) Modification Application

No.....1..... Granted on 31/10/2019

In respect to SSD 6957

Signed [Signature]

Sheet No 106 of 109

A PLAN SCALE 1:250

CRS_LD_02P03K03.dwg

Check all dimensions and site conditions prior to commencement of any work, the purchase or ordering of any materials, fittings, plant, services or equipment and the preparation of shop drawings and or the fabrication of any components

Do not scale drawings - refer to figured dimensions only. Any discrepancies shall immediately be referred to the architect for clarification.

All drawings may not be reproduced or distributed without prior permission from the architect.

Key	
	SHRUBS & GROUND COVERS AREA
	STONE PAVED TERRACES: MEDIUM MODULAR UNITS, NON-SLIP
	JACUZZI (GLASS MOSAIC FINISH)
	SWIMMING POOL (GLASS MOSAIC FINISH)
	WET DECK (GLASS MOSAIC FINISH)
	CABANAS AREA (STONE PAVED)
	MEDIUM SHRUBS
	STONE PLANTER & SEAT WALLS
	TENNIS COURT (PAVEMENT)
	SMALL MASSING TREES, SUCH AS Magnolia, Liquidambar, Platanus or similar
	SMALL FLOWERING ACCENTS, SUCH AS Eucalyptus, Grevillea, etc.
	SHEDDING SHADE TREES, SUCH AS Eucalyptus, Grevillea, etc.
	TW TOP OF WALL
	WL WATER LEVEL
	BL BOTTOM OF POOL LEVEL
	FS FINISH SURFACE LEVEL
	BSL BOTTOM STRUCTURE LEVEL

NORTH

Revision	Date	Description	Initial	Checked
B	18/07/18	DR0600 DESIGN REVISION	NN	DS
A	30/05/18	FOR CONSTRUCTION	NN	DS
04	11/05/16	DETAILED DESIGN & DOCUMENTATION	NN	DS
03	18/07/17	DETAILED DESIGN & DOCUMENTATION	NN	DS
02	21/01/17	DO REVISION	NN	VV
01	13/04/16	TITLEBLOCK REVISION	TY	VV
00	17/04/15	FIRST SUBMISSION	NN	VV

Client
Crown Resorts Limited
Crown Resorts Limited
8 Whiteman Street
South Bank VIC 3006
T +61 (0) 3 6252 8808
F +61 (0) 3 6252 8808
www.crownresorts.com.au

Landscape Consultant
St. Legere Design International Ltd.
14/F, Po Chai Building,
28 Wang Chuk Hang Road, Hong Kong
T +852 2529 5533
www.stlegere.com

Principal Architect
WilkinsonEyre.Architects

London 33 Bowling Green Lane
EC2R 8SU United Kingdom
T +44 (0) 20 7608 7900 F +44 (0) 20 7608 7901
www.wilkinsoneyre.com

Executive Architect
BATESSMART


Sydney 43 Brisbane Street
Surry Hills NSW 2010 Australia
T +61 2 8354 5100 F +61 2 8354 5199
www.batesmart.com.au
Bates Smart Architects Pty Ltd ABN 68 094 740 985

Crown Sydney Hotel Resort

4F GENERAL ARRANGEMENT PLAN

Status	DETAILED DESIGN & DOCUMENTATION			
Scale	1:250	@ A1		
Drawn	NN	Checked	DS	
Project No.	1407			
Plot Date	7/15/2019 5:48:07 PM			
Model File	CRS_LD_02P04K0(E).dwg			
Drawing no.	Discipline/Doc.	Series	Sector/Level	Sheet
				Revision

FOR CONSTRUCTION CRS_LD_02P04K0 B

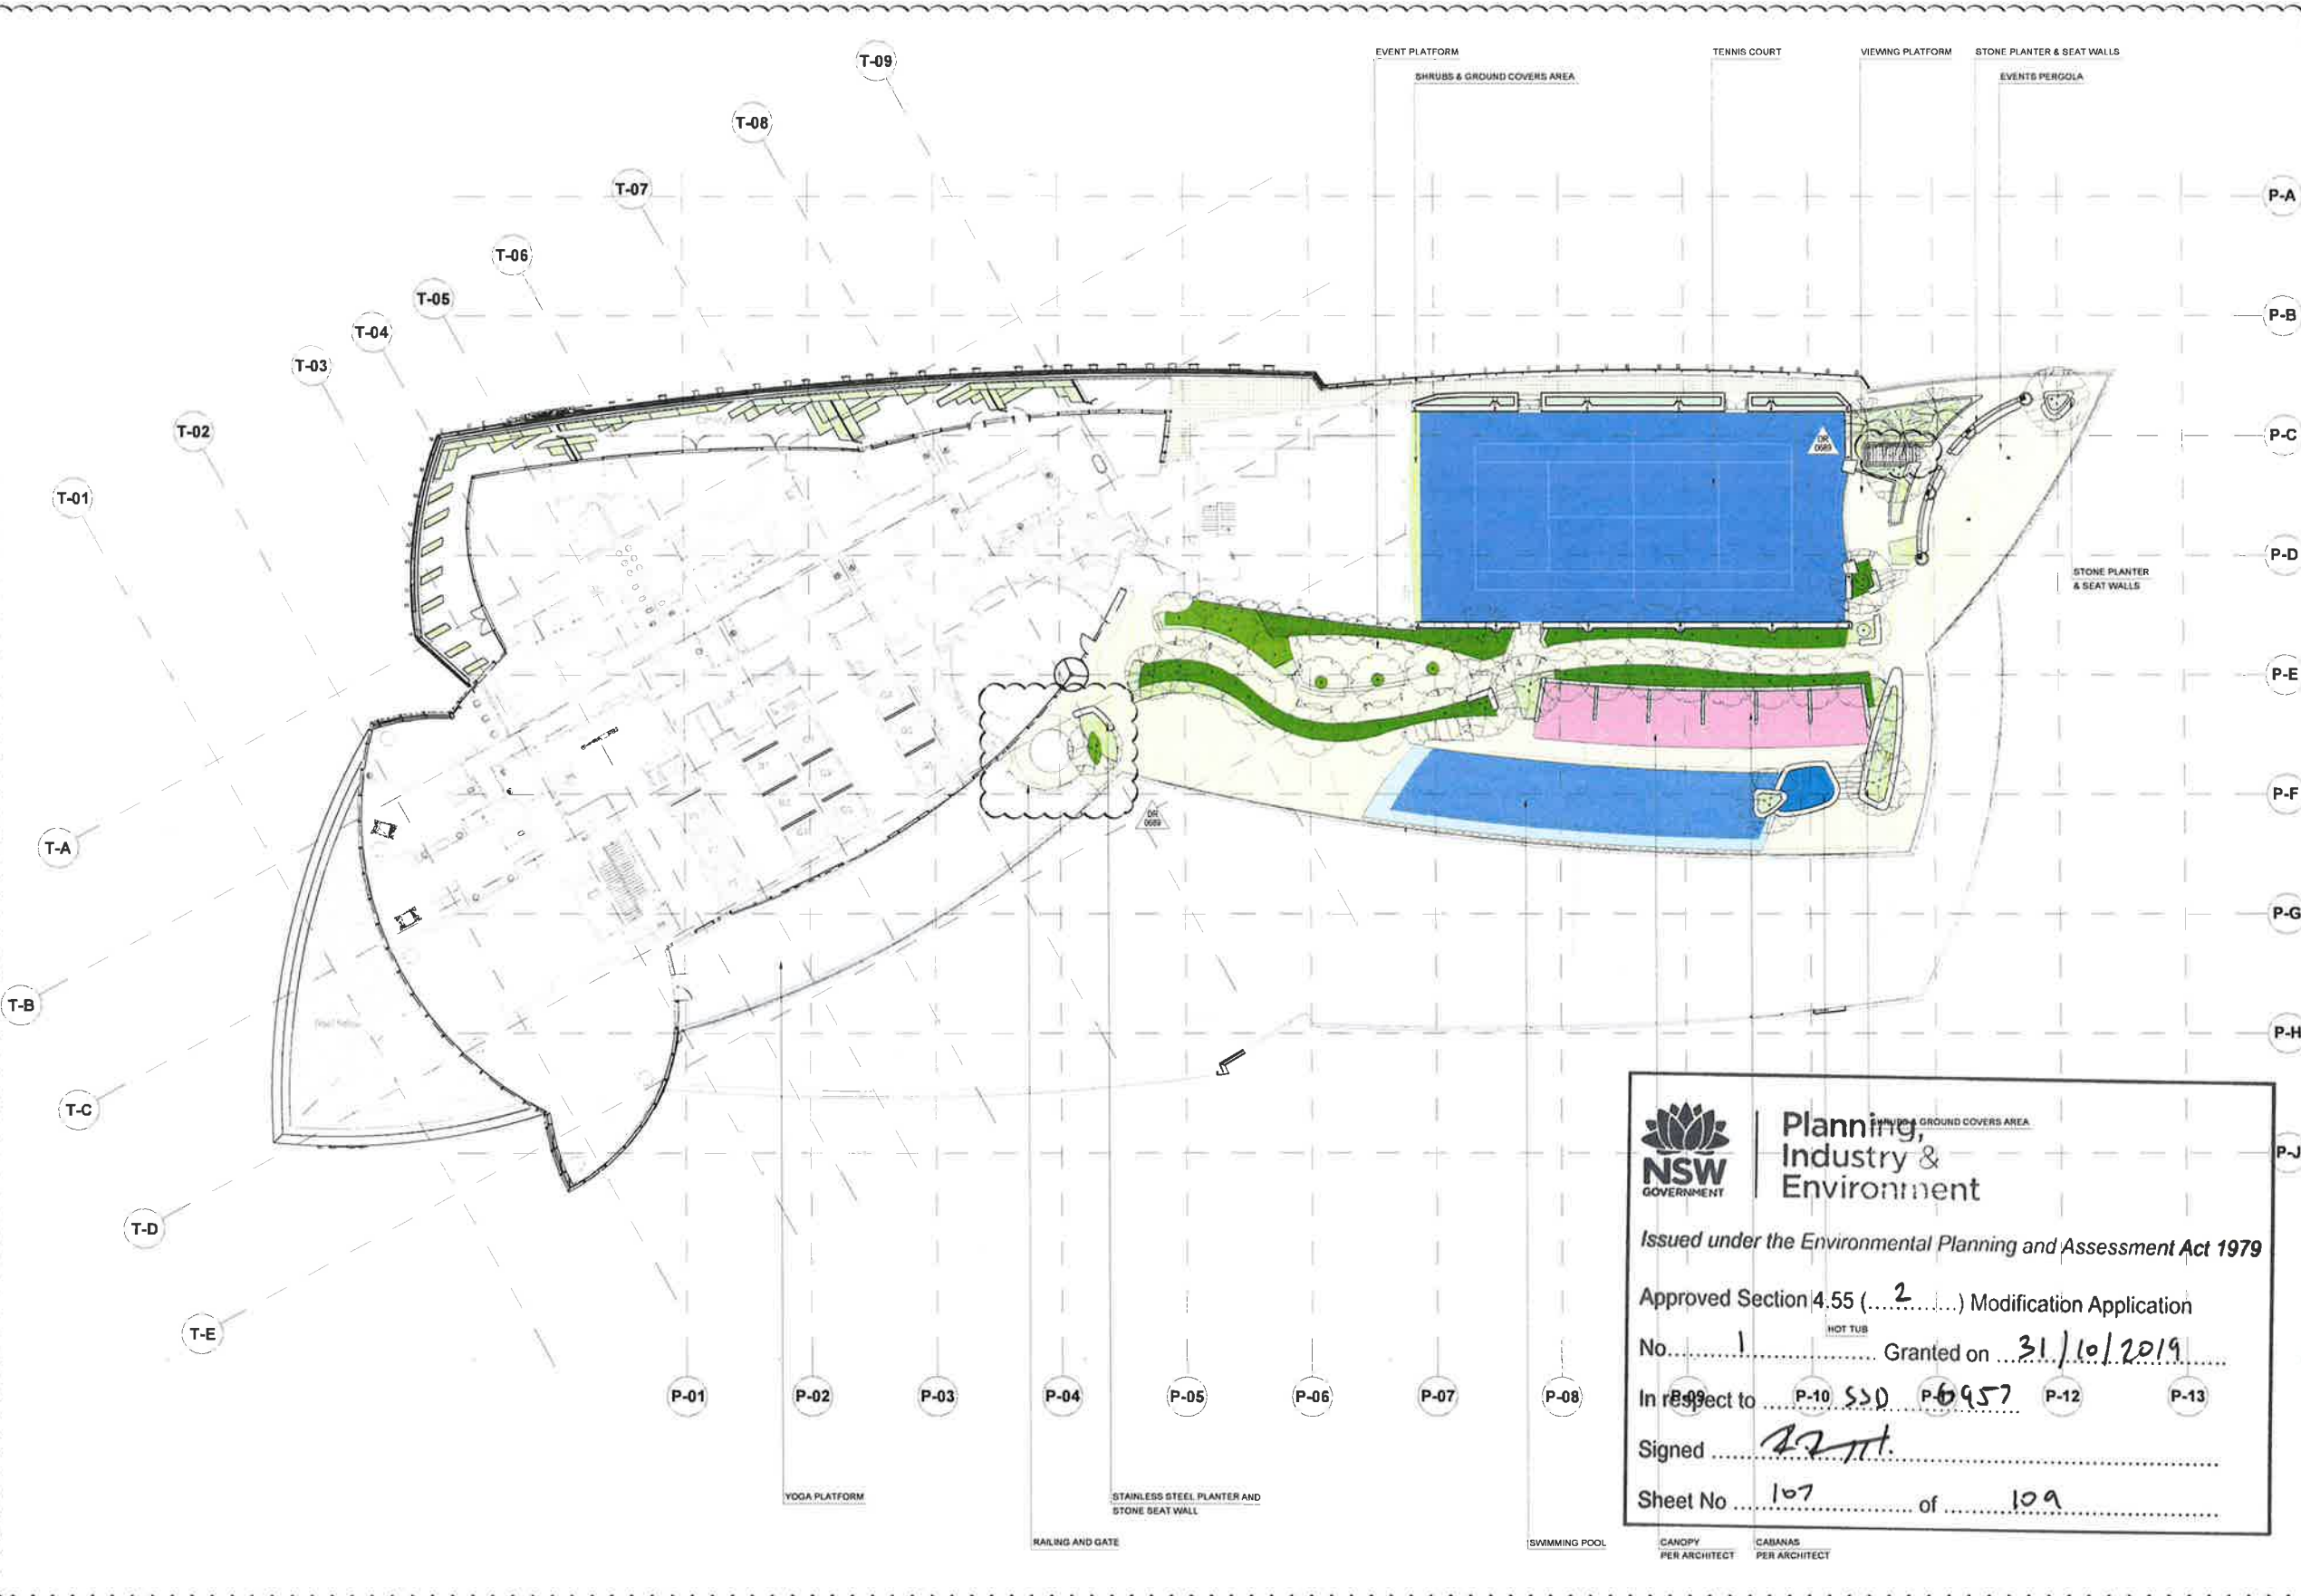

A PLAN SCALE 1:200

CRS_LD_02P04K0(B).dwg

Check all dimensions and site conditions prior to commencement of any work, the purchase or ordering of any materials, fittings, plant, services or equipment, and the preparation of shop drawings and or the fabrication of any components

Do not scale drawings - refer to figured dimensions only. Any discrepancies shall immediately be referred to the architect for clarification

All drawings may not be reproduced or distributed without prior permission from the architect

Key	
	SHRUBS & GROUND COVERS AREA
	RAISED TERRACES / STEPS STONE PAVING
	PAVED TERRACES STONE PAVING
	PLANTER & SEAT WALLS TERRAZZO FINISH
	LANDSCAPE TREES
	PAVING ACCESS GAS BOX SET DOWN IN STRUCTURAL SLAB REFER TO ARCHITECT'S DRAWINGS
	BOUNDARY LINE
TW	TOP OF WALL
WL	WATER LEVEL
BL	BOTTOM OF POOL LEVEL
FS	FINISH SURFACE LEVEL
BSL	BOTTOM STRUCTURE LEVEL



Revision	Date	Description	Initial	Checked
G	15/07/19	DR0088 - DESIGN REVISION	NN	DS
F	15/05/19	DESIGN REVISION DR0389	NN	DS
E	14/03/19	DESIGN REVISION DR0389	NN	DS
D	07/03/19	DESIGN REVISION DR0389	NN	DS
C	04/03/19	DESIGN REVISION DR0389	NN	DS
B	21/02/19	DESIGN REVISION DR0389	NN	DS
A	28/08/18	FOR CONSTRUCTION	NN	DS
02	13/04/18	TITLEBLOCK REVISION	TY	VV
01	22/05/15	SUPERSTRUCTURE COORDINATION	MC	VV
00	17/04/15	FIRST SUBMISSION	NN	VV

Client

Crown Resorts Limited
Crown Resorts Limited
6 Whiteman Street
South Bank VIC 3006
T +61 (0) 3 9282 8888
F +61 (0) 3 9282 8808
www.crownresorts.com.au



Landscape Consultant
St. Legere Design International Ltd.
14/F, Pk Chai Building,
28 Wong Chuk Hang Road, Hong Kong
T +852 2529 5933
www.stlegere.com



Principal Architect
WilkinsonEyre.Architects

London 33 Bowling Green Lane
EC1R 8LS United Kingdom
T +44 (0) 20 7606 7800 F +44 (0) 20 7608 7801
www.wilkinsoneyre.com

Executive Architect
BATESMART

Sydney 43 Brisbane Street
Surry Hills NSW 2010 Australia
T +61 2 8354 5100 F +61 2 8354 5199
www.batesmart.com.au
Melbourne 1 Nicholson Street
Melbourne VIC 3000 Australia
T +61 3 8684 6200 F +61 3 8684 6300
Bates Smart Architects Pty Ltd ABN 68 094 740 985

Crown Sydney Hotel Resort

24F GENERAL ARRANGEMENT PLAN

Status	DETAILED DESIGN & DOCUMENTATION			
Scale	1:100	@	A1	
Drawn	NN	Checked	DS	
Project No	1407			
Plot Date	7/15/2019 10:43:46 PM			
Model File	CRS_LD_02H24K0[G].dwg			
Drawing no.	Discipline/Doc.	Series	Section/Level/Sheet	Revision

FOR CONSTRUCTION CRS_LD_02H24K0 G



 **Planning, Industry & Environment**

Issued under the Environmental Planning and Assessment Act 1979

Approved Section 4.55 (.....) Modification Application

No. Granted on 31/10/2019

In respect to SSD 6957

Signed R.P.M.

Sheet No 108 of 109

A PLAN SCALE 1:100

Check all dimensions and site conditions prior to commencement of any work, the purchase or ordering of any materials, fittings, plant, services or equipment and the preparation of shop drawings and or the fabrication of any components. Do not scale drawings - refer to figured dimensions only. Any discrepancies shall immediately be referred to the architect for clarification. All drawings may not be reproduced or distributed without prior permission from the architect.

Key	
	SHRUBS & GROUND COVERS AREA
	STONE PAVED TERRACES
	JACUZZI
	WET DECK
	PEBBLES
	STONE PLANTER WALLS
	LANDSCAPE TREES
	BOUNDARY LINE
TW	TOP OF WALL
WL	WATER LEVEL
BL	BOTTOM OF POOL LEVEL
FS	FINISH SURFACE LEVEL
BSL	BOTTOM STRUCTURE LEVEL



Revision	Date	Description	Intel	Checked
C	10/07/19	DR0869 - DESIGN REVISION	NN	DS
B	19/01/19	GENERAL REVISION	NN	DS
A	28/08/18	FOR CONSTRUCTION	NN	DS
02	13/04/16	TITLEBLOCK REVISION	TY	VV
01	22/05/15	SUPERSTRUCTURE COORDINATION	MC	VV
00	17/04/15	FIRST SUBMISSION	NN	VV

Client
Crown Resorts Limited
Crown Resorts Limited
9 Whitmore Street
South Bank VIC 3006
T +61 (0) 3 8292 8888
F +61 (0) 3 9282 8808
www.crownresorts.com.au

Landscape Consultant
ST LEGERE
St. Legere Design International Ltd.
14/F, Pw Chai Building
28 Wong Chuk Hang Road, Hong Kong
T +852 2529 5853
www.stlegeredesign.com


Principal Architect
WilkinsonEyre.Architects
London 33 Bowling Green Lane
EC1R 8BU United Kingdom
T +44 (0) 20 7608 7900 F +44 (0) 20 7608 7901
www.wilkinsoneyre.com

Executive Architect
BATESSMART
Sydney 43 Brisbane Street
Sunny Hills NSW 2010 Australia
T +61 2 8354 5100 F +61 2 8354 5199
www.batesmart.com.au
Melbourne 1 Nicholson Street
Melbourne VIC 3000 Australia
T +61 3 8664 6200 F +61 3 8664 6300
Bates Smart Architects Pty Ltd ABN 68 094 740 966

Crown Sydney Hotel Resort
69F GENERAL ARRANGEMENT PLAN

Status	DETAILED DESIGN & DOCUMENTATION
Scale	1:50 @ A1
Drawn	NN
Project No	1407
Plot Date	7/10/2019 2:22:26 PM
Model File	CRS_LD_02T69K0[C].dwg
Drawing no	Discipline/Doc
Series	Object
Section/Level	Sheet
Revision	Revision

FOR CONSTRUCTION CRS_LD_02T69K0 C

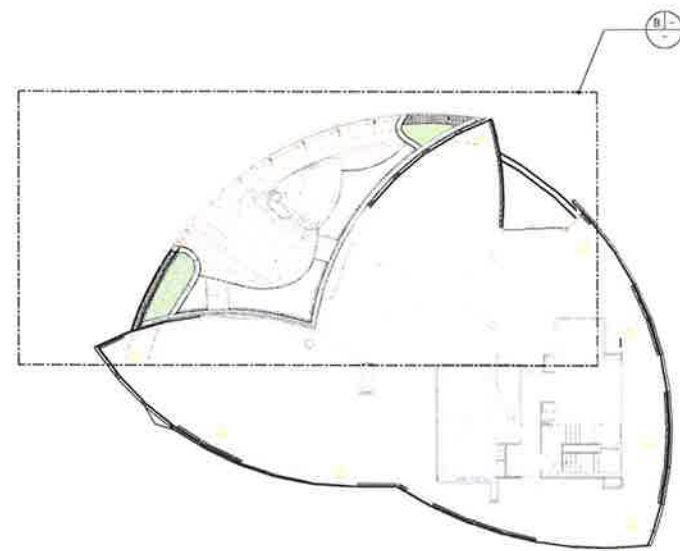

A KEY PLAN
SCALE 1:200



B PLAN
SCALE 1:50



Issued under the Environmental Planning and Assessment Act 1979

Approved Section 4.55 (.....2.....) Modification Application

No.....1..... Granted on 31/10/2019

In respect to SDO 6957

Signed [Signature]

Sheet No 109 of 109