



1
DP1091805



Issued under the Environmental Planning and Assessment Act 1979

Approved Application No. SSD 6962

granted on the 19/01/2016

Signed [Signature]

Sheet No. 41 of 82

STAGE 1
ROAD AND
EARTHWORKS

STAGE 2
ROAD EXTENSION

EXTERNAL INTERSECTION WORKS
AND LEAD-IN SERVICES TO BE
COMPLETED IN CONJUNCTION WITH
STAGE 1 INTERNAL WORKS

WALLGROVE ROAD

M4 MOTORWAY

Bar Scales



1: 1000 @ A1 1: 2000 @ A3

THIS DRAWING CANNOT BE
COPIED OR REPRODUCED IN
ANY FORM OR USED FOR ANY
OTHER PURPOSE OTHER THAN
THAT ORIGINALLY INTENDED
WITHOUT THE WRITTEN
PERMISSION OF AT&L

Client



Scales
1:1000 @ A1

Grid MGA
Height Datum AHD

Drawn	AH
Designed	AH
Checked	AMcL
Approved	MG


Project
60 WALLGROVE ROAD
INTERNAL WORKS

Title
PROJECT STAGING
PLAN


Civil Engineers and Project Managers
at&l
Suite 702, 154 Pacific Hwy
St Leonards NSW 2065
ABN 96 130 882 405
Tel: 02 9439 1777
Fax: 02 9460 8413
www.atl.net.au
info@atl.net.au

Status FOR APPROVAL NOT TO BE USED FOR CONSTRUCTION	A1
Drawing No. DAC005	Project No. 12-108
Issue B	

F:\12-108 Walgrove Rd LeadIn DA\Drags\Civil\DA-Drawings\DAC005.dwg

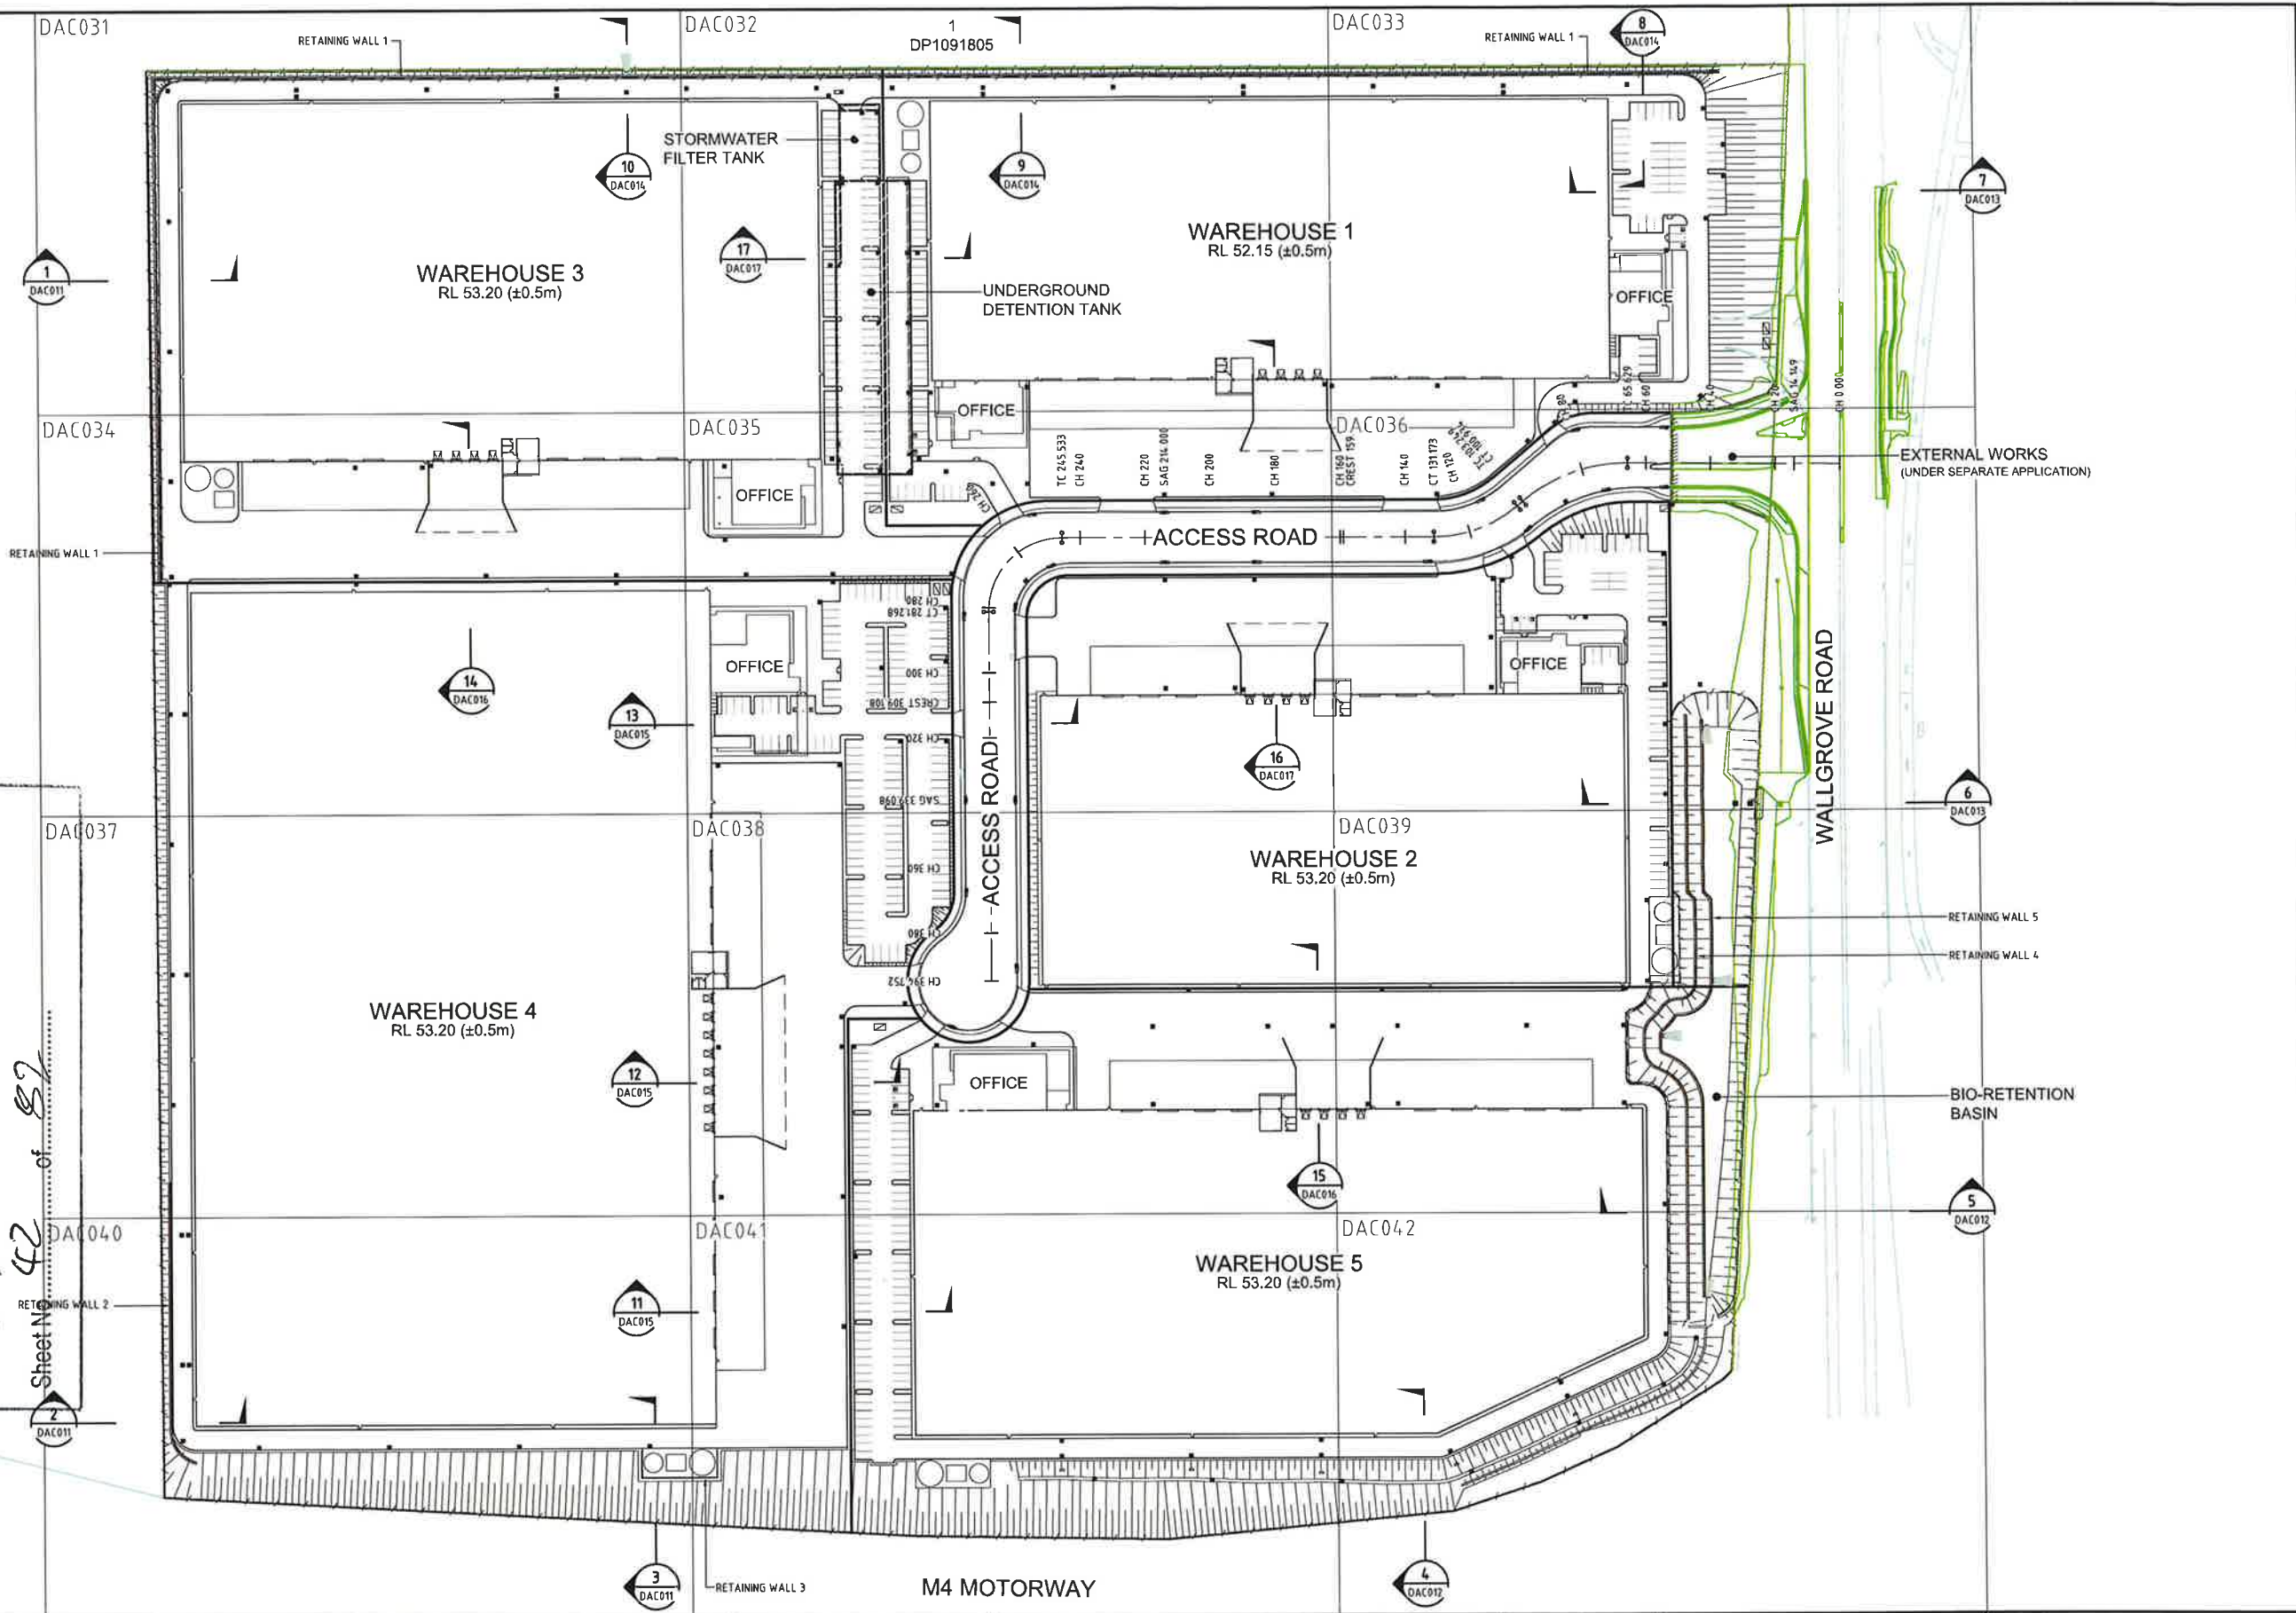

B	RE-ISSUED FOR APPROVAL	28-05-15
A	ISSUED FOR APPROVAL	26-05-15
Issue	Description	Date

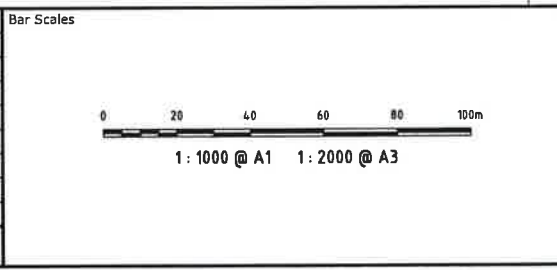

THIS DRAWING CANNOT BE
COPIED OR REPRODUCED IN
ANY FORM OR USED FOR ANY
OTHER PURPOSE OTHER THAN
THAT ORIGINALLY INTENDED
WITHOUT THE WRITTEN
PERMISSION OF AT&L



Scales 1:1000 @ A1		Drawn	AH
		Designed	AH
Grid	MGA	Checked	AMcL
Height Datum	AHD	Approved	MG


Project	60 WALLGROVE ROAD INTERNAL WORKS
Title	GENERAL ARRANGEMENT PLAN

E-112-10R Walersoup

Civil Engineers and Project Managers

at&i

Suite 702, 154 Pacific Hwy
St Leonards NSW 2065
APN 96 130 882 405
Tel: 02 9439 1777
Fax: 02 9460 0413
www.all.net.au
info@all.net.au

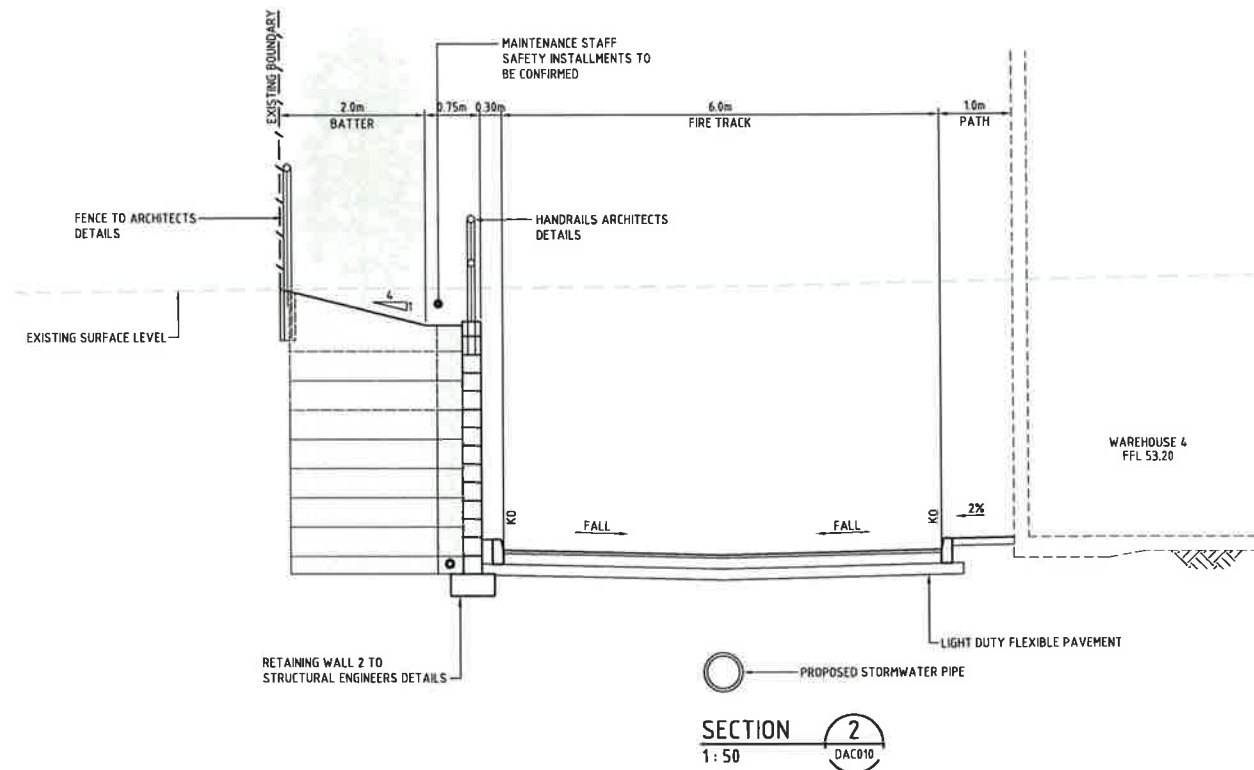

			Bar Scales  0 1 2 3 4 5m 1 : 50 @ A1 1 : 100 @ A3		THIS DRAWING CANNOT BE COPIED OR REPRODUCED IN ANY FORM OR USED FOR ANY OTHER PURPOSE OTHER THAN THAT ORIGINALLY INTENDED WITHOUT THE WRITTEN PERMISSION OF AT&L		Client 		<table><tr><td rowspan="2">Scales</td><td>1:50 @ A1</td><td>Drawn</td><td>AH</td></tr><tr><td></td><td>Designed</td><td>AH</td></tr><tr><td>Grid</td><td>MGA</td><td>Checked</td><td>AMcL</td></tr><tr><td>Height Datum</td><td>AHD</td><td>Approved</td><td>MG</td></tr></table>				Scales	1:50 @ A1	Drawn	AH		Designed	AH	Grid	MGA	Checked	AMcL	Height Datum	AHD	Approved	MG	Project 60 WALLGROVE ROAD INTERNAL WORKS		Civil Engineers and Project Managers  Suite 702, 154 Pacific Hwy St Leonards NSW 2065 ABN 96 130 882 405 Tel: 02 9439 1777 Fax: 02 9460 8413 www.atl.net.au info@atl.net.au	
Scales	1:50 @ A1	Drawn	AH																												
		Designed	AH																												
Grid	MGA	Checked	AMcL																												
Height Datum	AHD	Approved	MG																												
<table><tr><td>B</td><td>RE-ISSUED FOR APPROVAL</td><td>28-05-15</td></tr><tr><td>A</td><td>ISSUED FOR APPROVAL</td><td>26-05-15</td></tr></table>			B	RE-ISSUED FOR APPROVAL	28-05-15	A	ISSUED FOR APPROVAL	26-05-15							Title TYPICAL SITE SECTIONS SHEET 1		Status FOR APPROVAL		A1												
B	RE-ISSUED FOR APPROVAL	28-05-15																													
A	ISSUED FOR APPROVAL	26-05-15																													
<table><tr><th>Issue</th><th>Description</th><th>Date</th></tr></table>			Issue	Description	Date									Drawing No. DAC011		Project No. 12-108		Issue B													
Issue	Description	Date																													





Issued under the Environmental Planning and Assessment Act 1979

Approved Application No. SAD 6962

granted on the.....19/01/2016.....


Signed.....EXISTING SURFACE LEVEL.....

Sheet No. 44 of 82

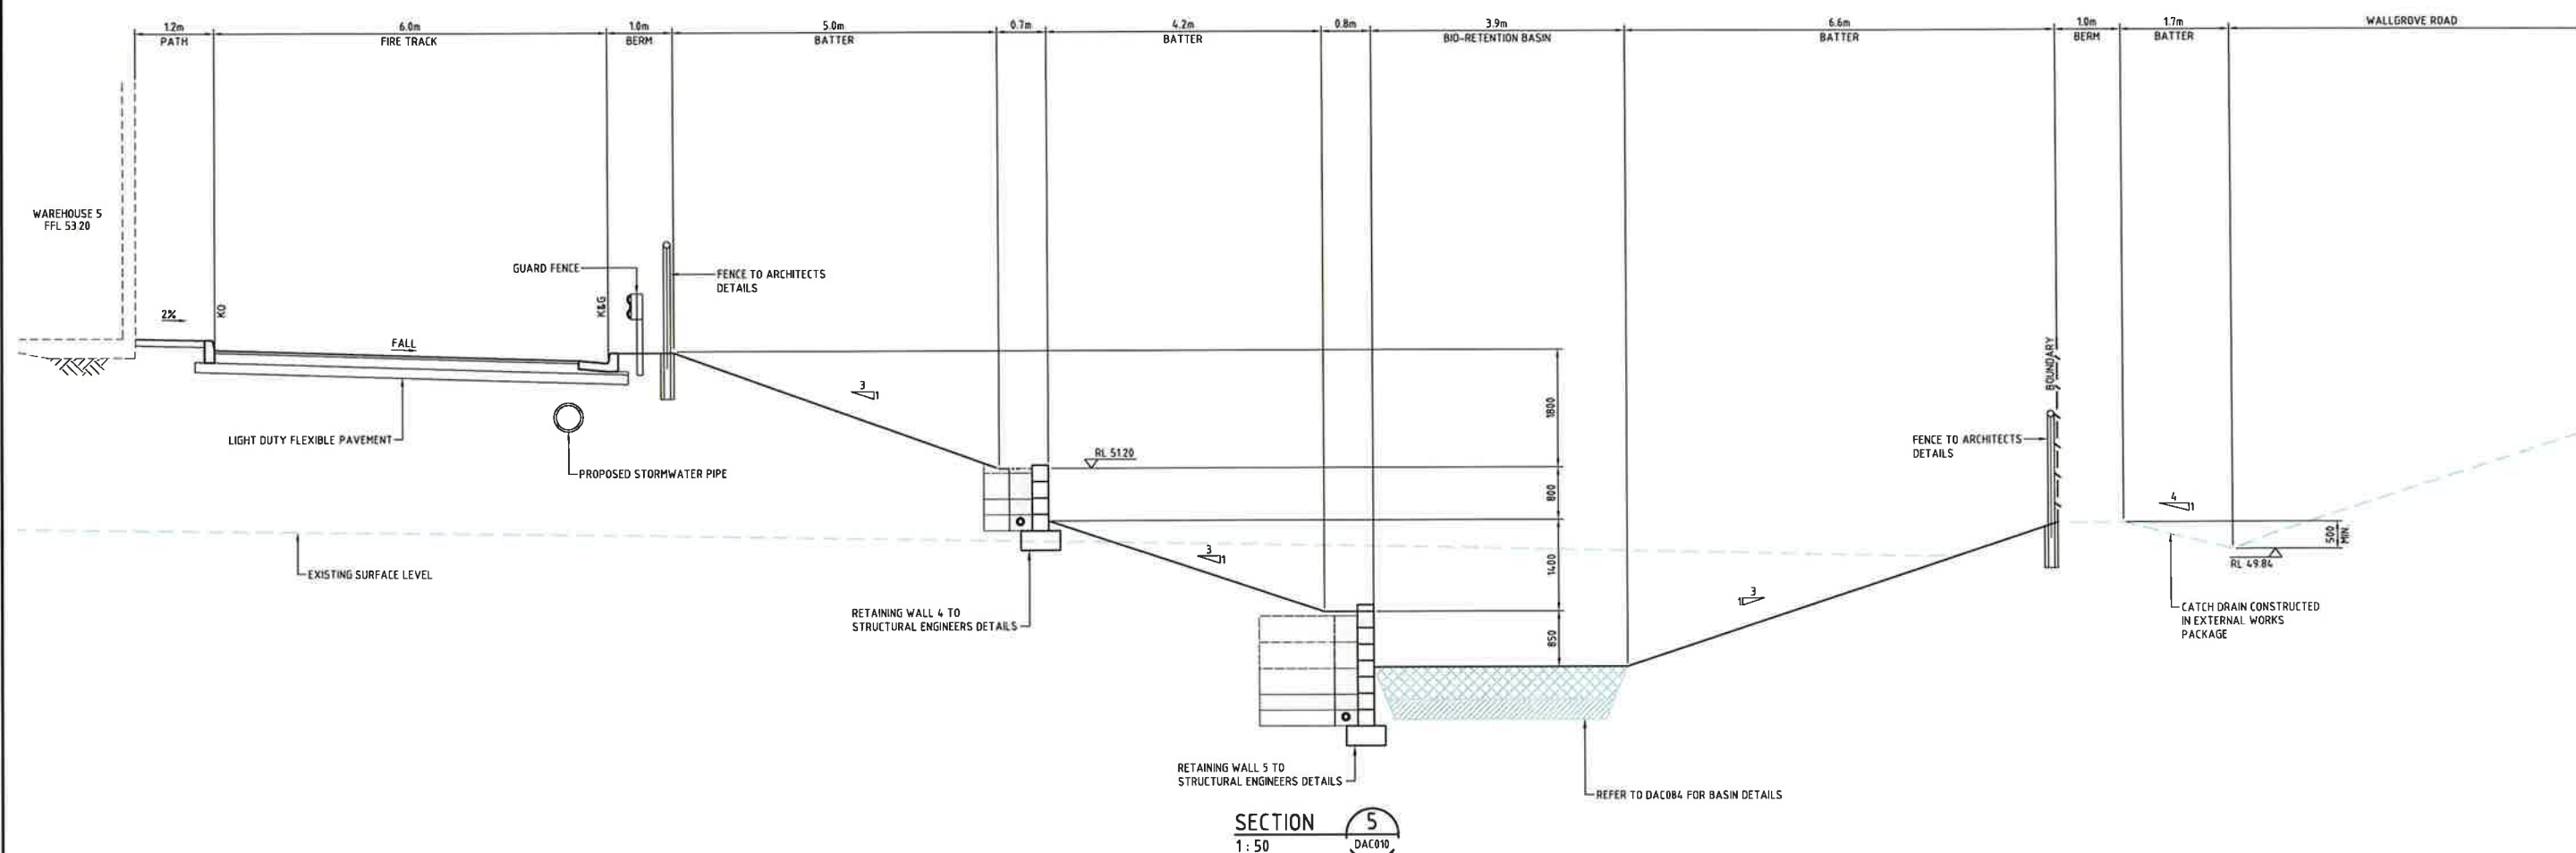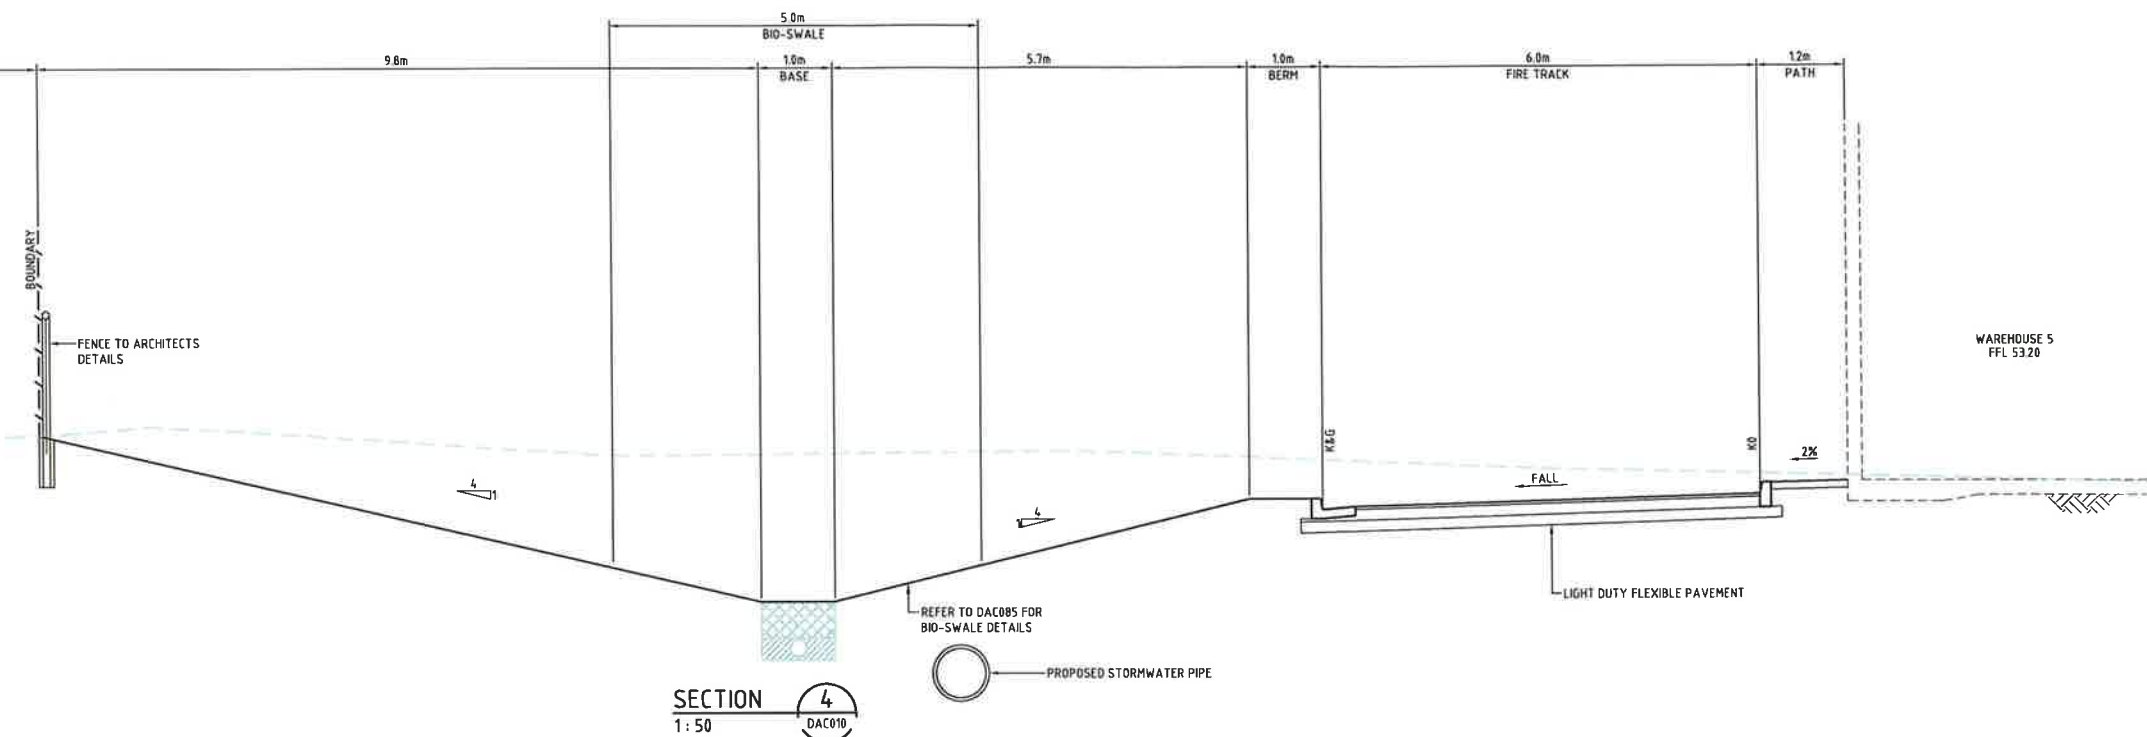

B	RE-ISSUED FOR APPROVAL	28-05-15
A	ISSUED FOR APPROVAL	26-05-15
Issue	Description	Date

Bar Scales

 

THIS DRAWING CANNOT BE
COPIED OR REPRODUCED IN
ANY FORM OR USED FOR ANY
OTHER PURPOSE OTHER THAN
THAT ORIGINALLY INTENDED
WITHOUT THE WRITTEN
PERMISSION OF AT&L

Client	
--------	--



	Scale
--	-------

1:50 @ A1

Grid

MGA

Helg

ht AHD

Drawn

Described

Check	
-------	--

	Appro
--	-------

Project	
---------	--

60 WALLGROVE ROAD
INTERNAL WORKS

	Title
--	-------

TYPICAL SITE SECTIONS
SHEET 2

Civil Engineers and Project Managers


at&I
SUITES 702, 154 Pacific Hwy
St Leonards NSW 2065
ABN 96 130 882 405
Tel: 02 9439 1777
Fax: 02 9460 8413
www.atl.net.au
Info@atl.net.au

Status **FOR APPROVAL**
NOT TO BE USED FOR CONSTRUCTION

Drawing No. DAC012	Project No. 12-108
------------------------------	------------------------------

A1

	Issue
--	-------

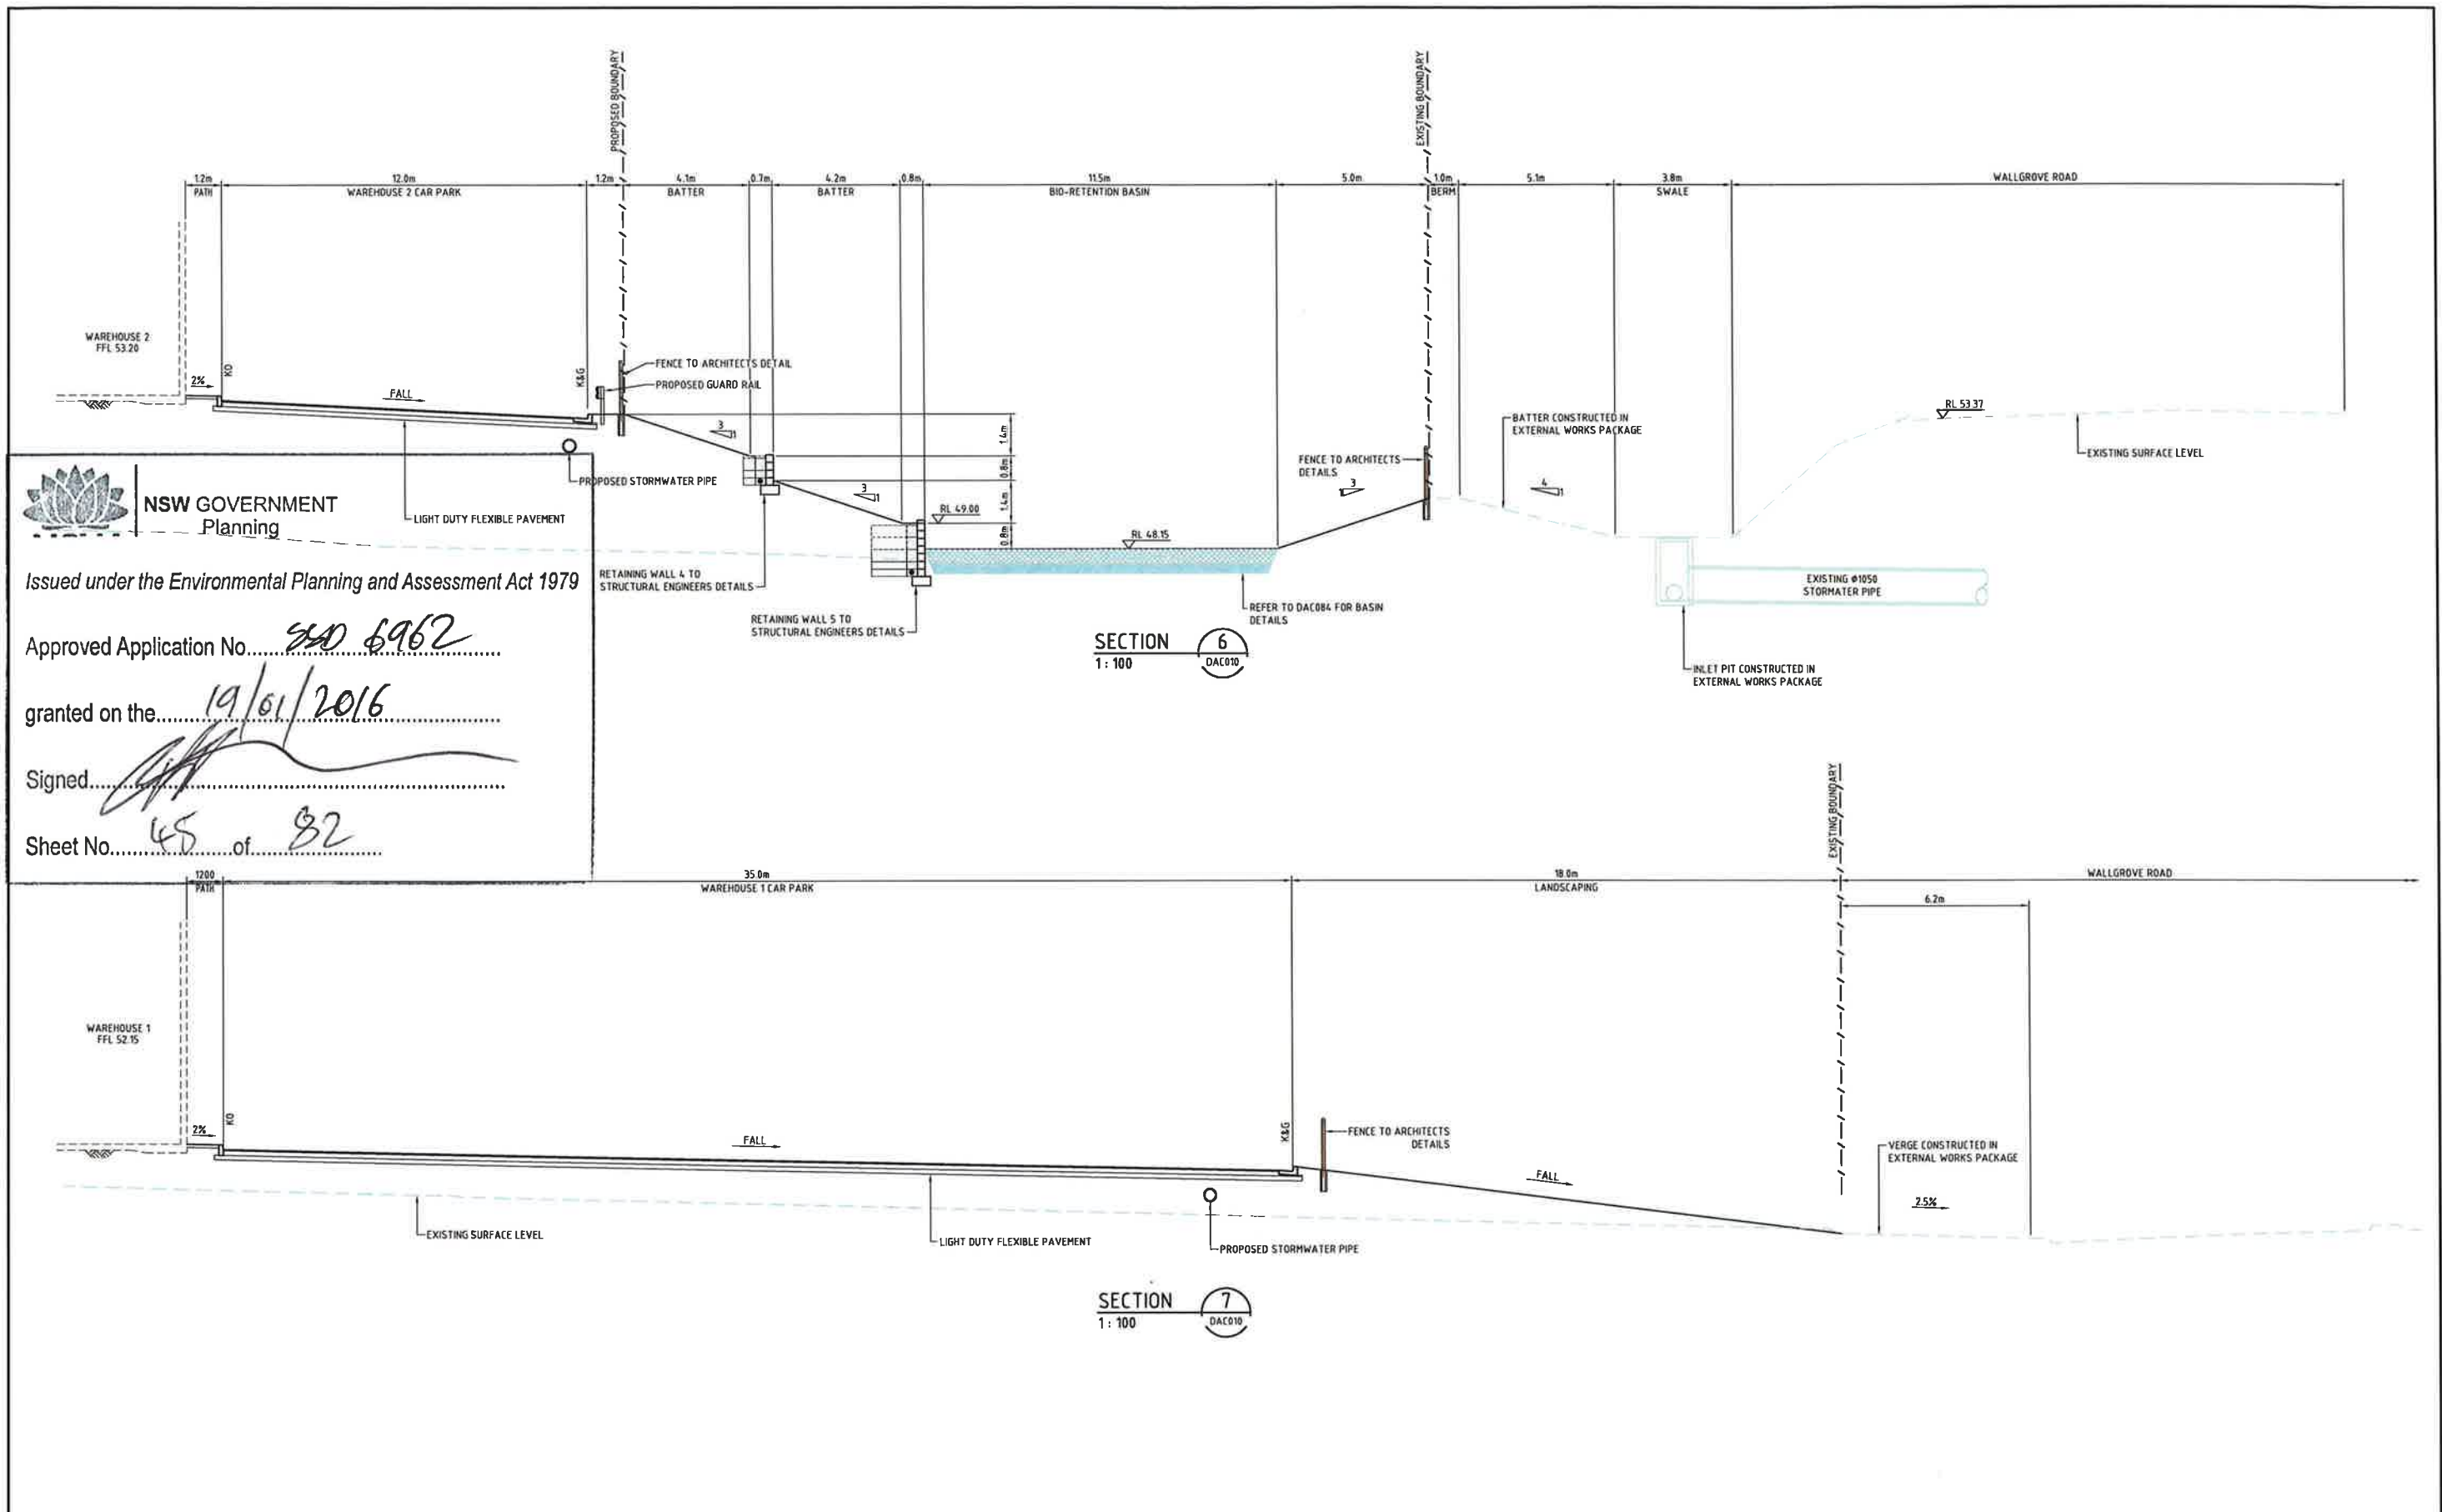

NSW GOVERNMENT
Planning

Issued under the Environmental Planning and Assessment Act 1979




Approved Application No. 440 6962

granted on the 19/01/2016

Signed [Signature]

Sheet No. 45 of 82

		Bar Scales		THIS DRAWING CANNOT BE COPIED OR REPRODUCED IN ANY FORM OR USED FOR ANY OTHER PURPOSE OTHER THAN THAT ORIGINALLY INTENDED WITHOUT THE WRITTEN PERMISSION OF AT&L		Client 		Scales 1:100 @ A1		Drawn AH		Project 60 WALLGROVE ROAD INTERNAL WORKS		Civil Engineers and Project Managers  Suite 702, 154 Pacific Hwy St Leonards NSW 2065 ABN 96 130 882 405 Tel: 02 9439 1777 Fax: 02 9460 8413 www.atl.net.au info@atl.net.au	
		 1: 100 @ A1 1: 200 @ A3						Grid MGA		Checked AMcL		Title TYPICAL SITE SECTIONS SHEET 3		Status FOR APPROVAL NOT TO BE USED FOR CONSTRUCTION	
								Height Datum AHD		Approved MG				Drawing No. DAC013	
B RE-ISSUED FOR APPROVAL		28-05-15												Project No. 12-108	
A ISSUED FOR APPROVAL		26-05-15												Issue B	
Issue		Description		Date										F:\12-108 Wallgrove Rd Leadin DA\Draws\Civil\DA-Drawings\DAC013.dwg	

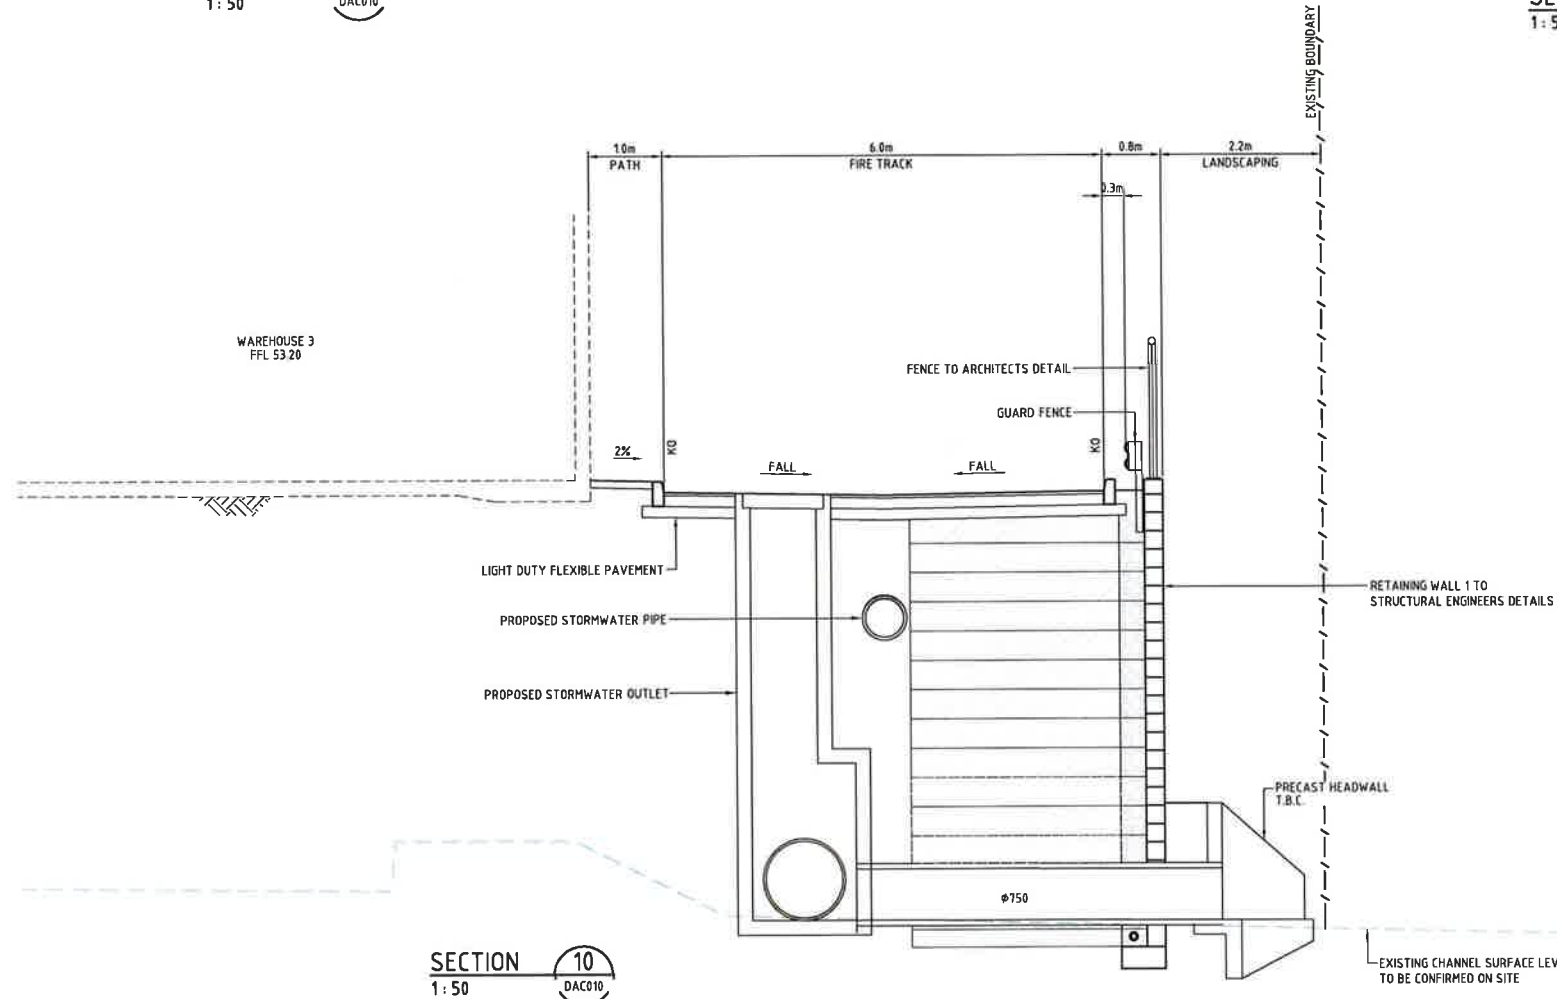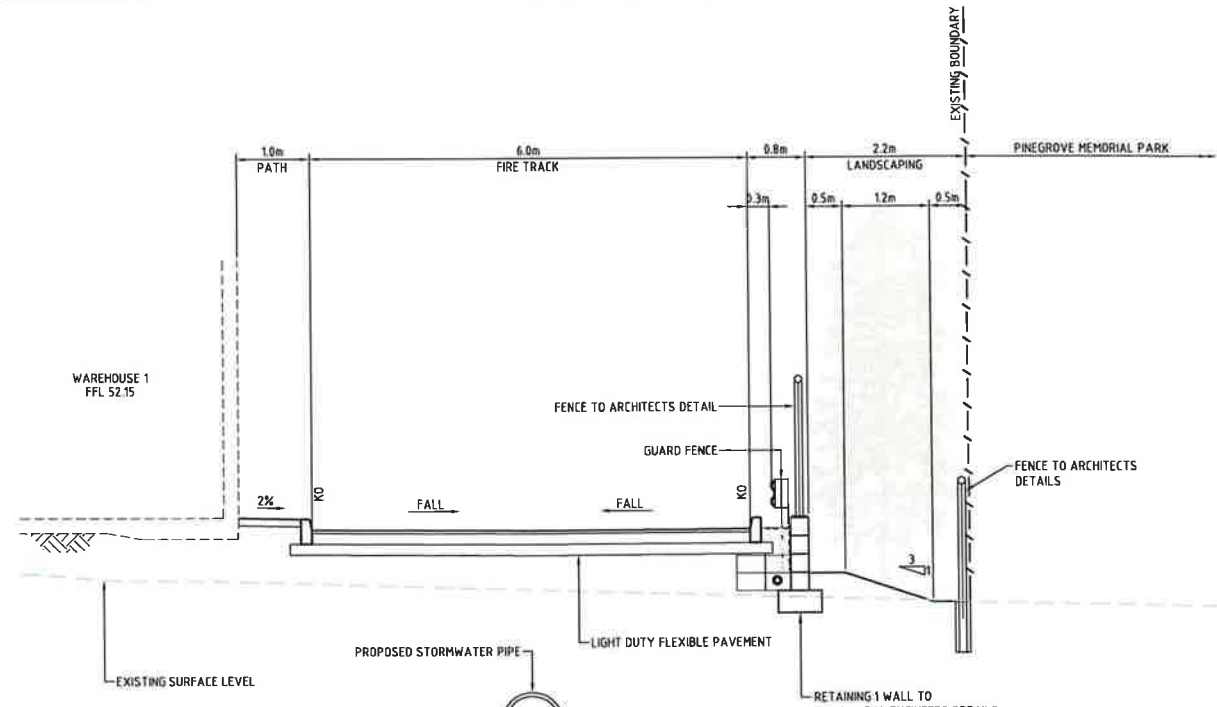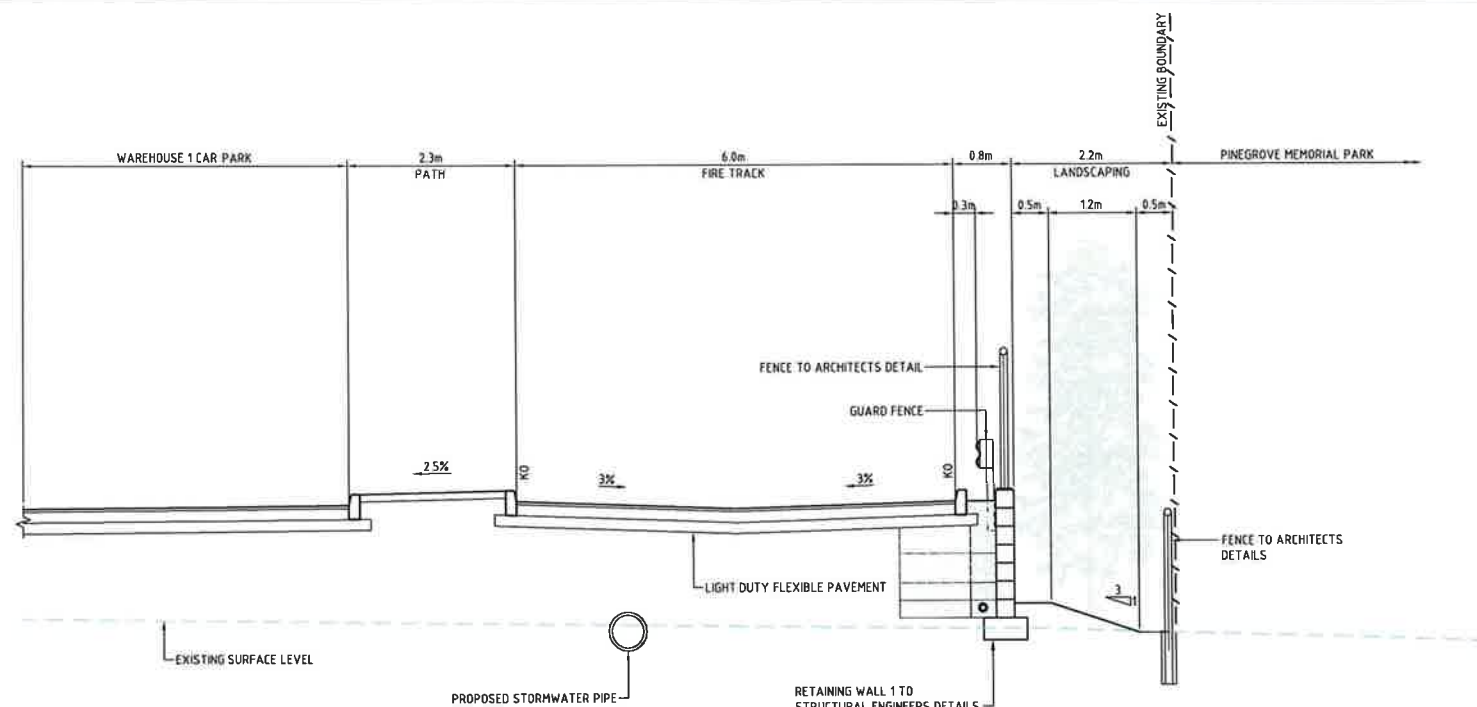

NSW GOVERNMENT
Planning

Issued under the Environmental Planning and Assessment Act 1979


Approved Application No. SSD 6962

granted on the 19/01/2016

Signed [Signature]

Sheet No. 46 of 82

Issue	Description	Date
B	RE-ISSUED FOR APPROVAL	28-05-15
A	ISSUED FOR APPROVAL	26-05-15

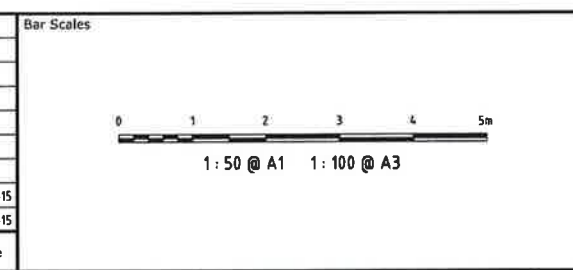

THIS DRAWING CANNOT BE COPIED OR REPRODUCED IN ANY FORM OR USED FOR ANY OTHER PURPOSE OTHER THAN THAT ORIGINALLY INTENDED WITHOUT THE WRITTEN PERMISSION OF AT&L






Scales	1:50 @ A1
Grid	MGA
Height Datum	AHD
Drawn	AH
Designed	AH
Checked	AMcL
Approved	MG


Project	60 WALLGROVE ROAD INTERNAL WORKS
Title	TYPICAL SITE SECTIONS SHEET 4

Civil Engineers and Project Managers		
Suite 702, 154 Pacific Hwy St Leonards NSW 2065 ABN 96 130 882 405 Tel: 02 9439 1777 Fax: 02 9460 8413 www.atl.net.au info@atl.net.au		
Status	FOR APPROVAL	A1
Drawing No.	DAC014	Issue
Project No.	12-108	B

Approved Application No. **55D 6962**
granted on the **19/01/2016**
Signed *[Signature]*
Sheet No. **47 of 82**

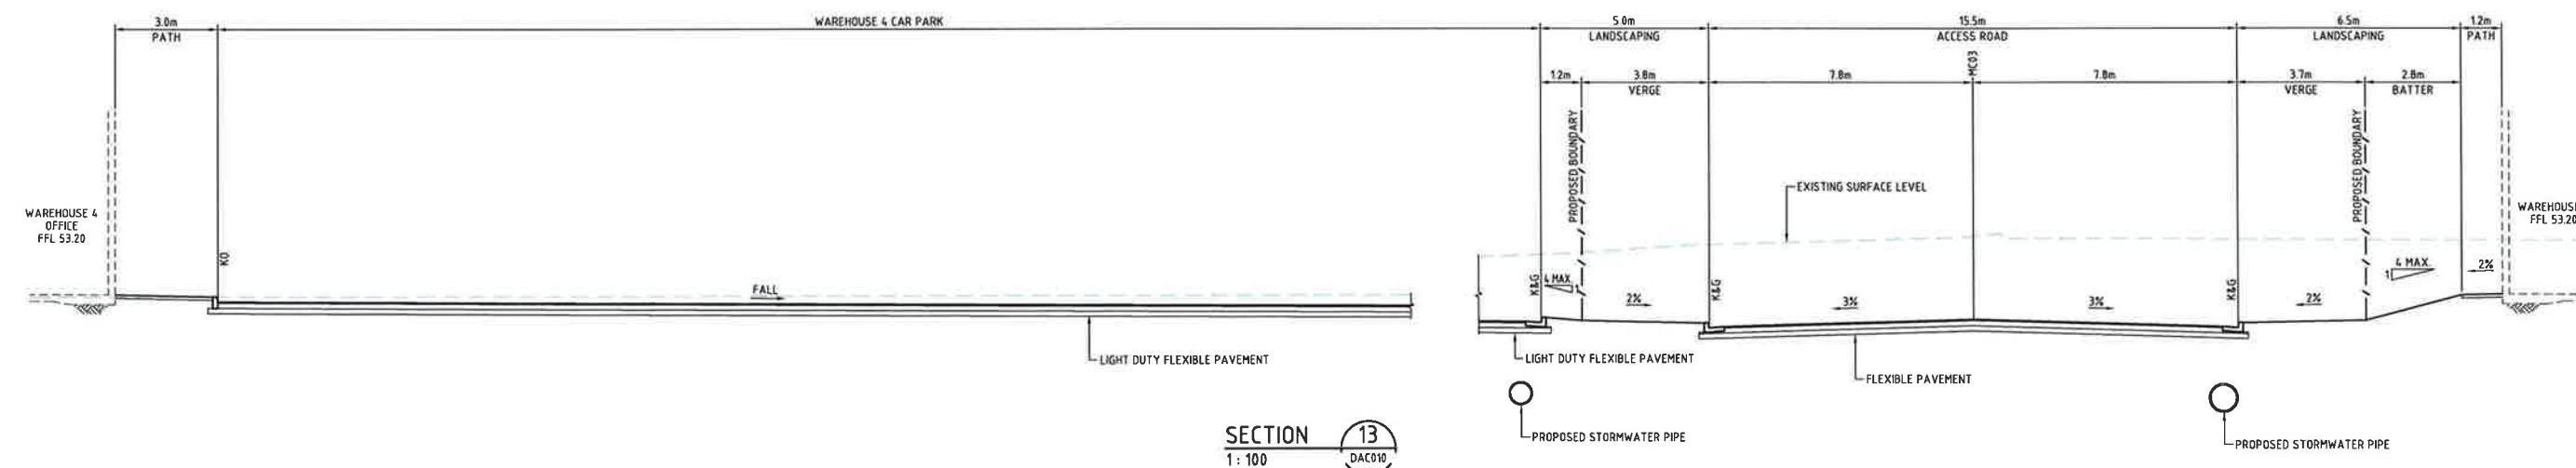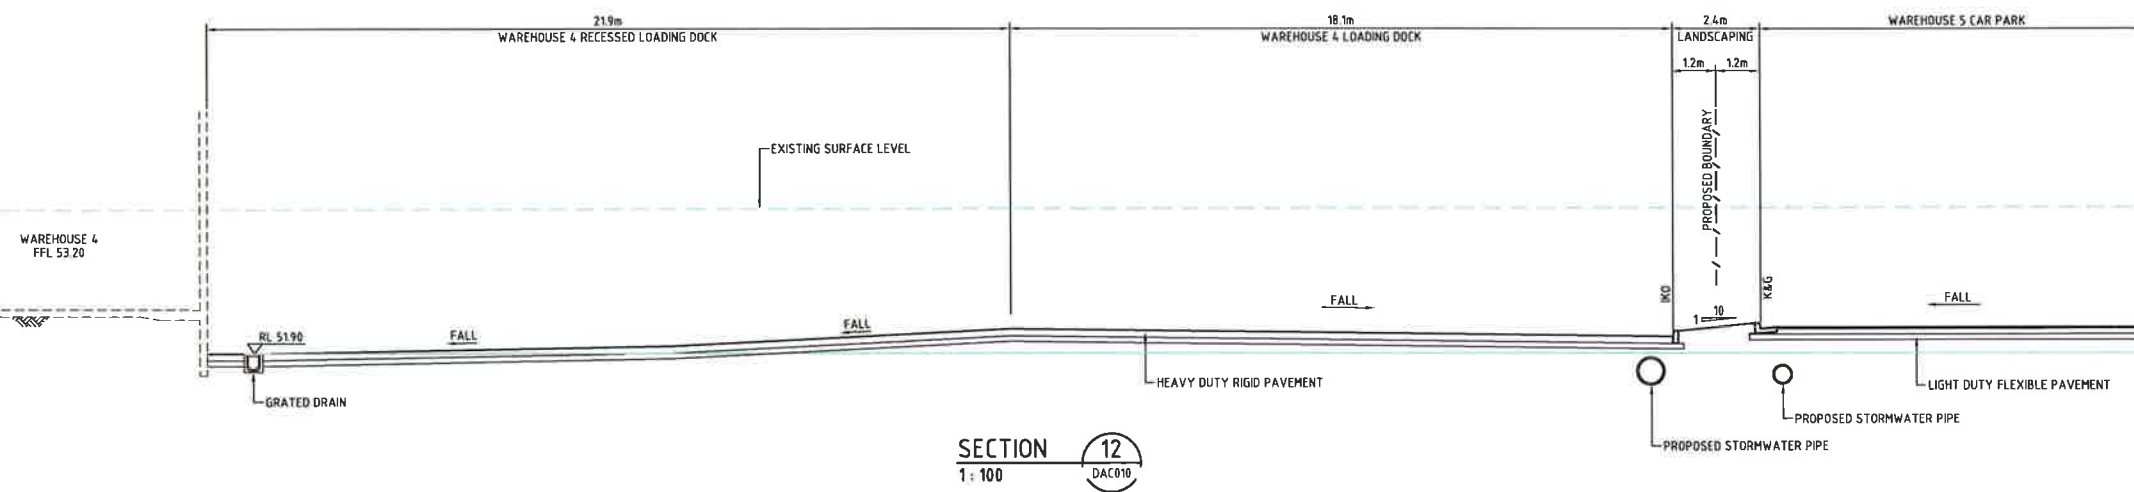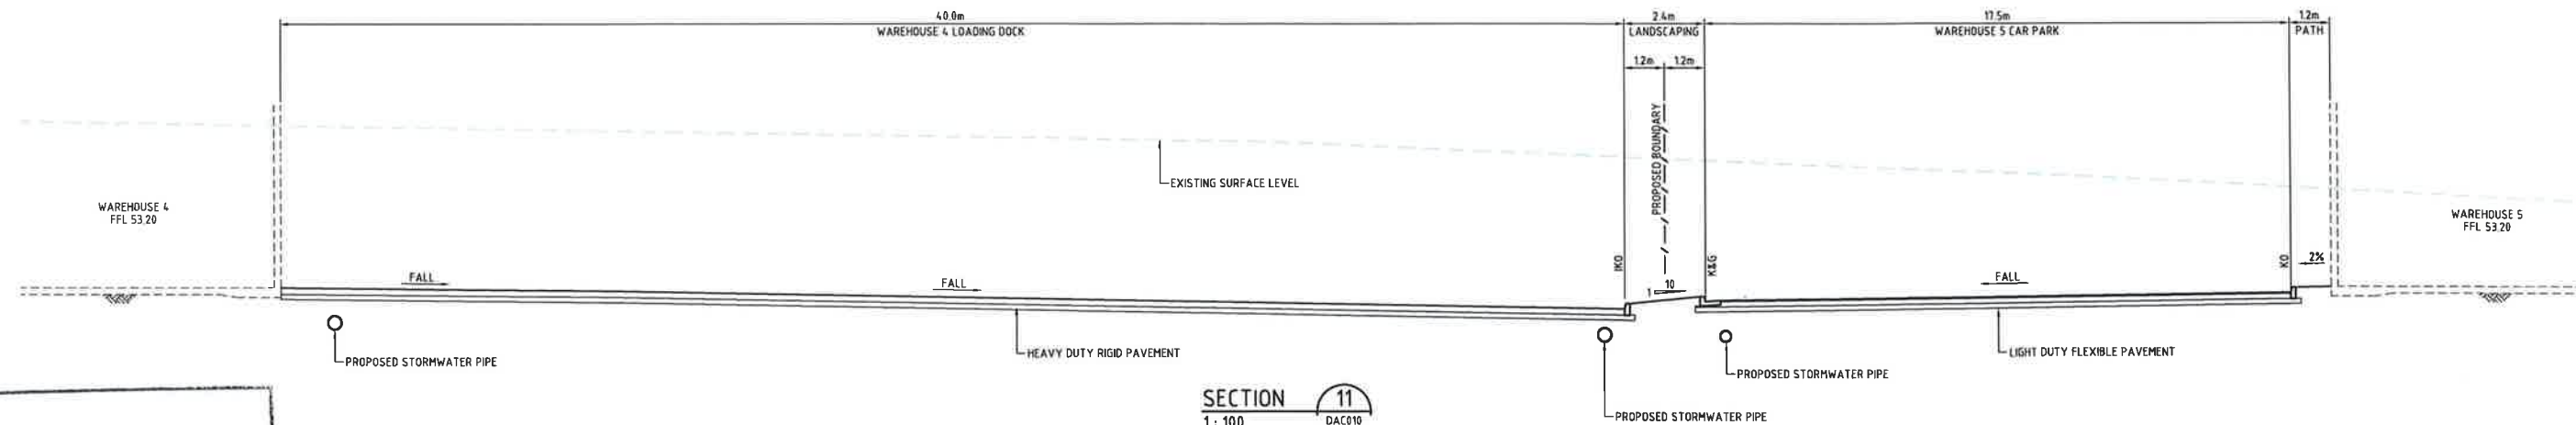

Issue	Description	Date
B	RE-ISSUED FOR APPROVAL	28-05-15
A	ISSUED FOR APPROVAL	26-05-15

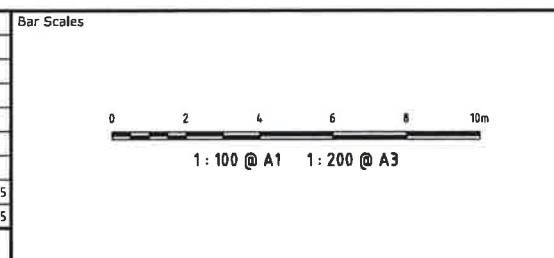

THIS DRAWING CANNOT BE COPIED OR REPRODUCED IN ANY FORM OR USED FOR ANY OTHER PURPOSE OTHER THAN THAT ORIGINALLY INTENDED WITHOUT THE WRITTEN PERMISSION OF AT&L




Scales	1:100 @ A1
Grid	MGA
Height Datum	AHD
Drawn	AH
Designed	AH
Checked	AMcL
Approved	MG

Project	60 WALLGROVE ROAD INTERNAL WORKS
Title	TYPICAL SITE SECTIONS SHEET 5

Civil Engineers and Project Managers		
Suite 702, 154 Pacific Hwy St Leonards NSW 2055 ABN 96 130 882 405 Tel: 02 9439 1777 Fax: 02 9460 8413 www.atl.net.au info@atl.net.au		
Status	FOR APPROVAL	A1
Drawing No.	DAC015	Issue
Project No.	12-108	B



Sheet No. 48 of 82

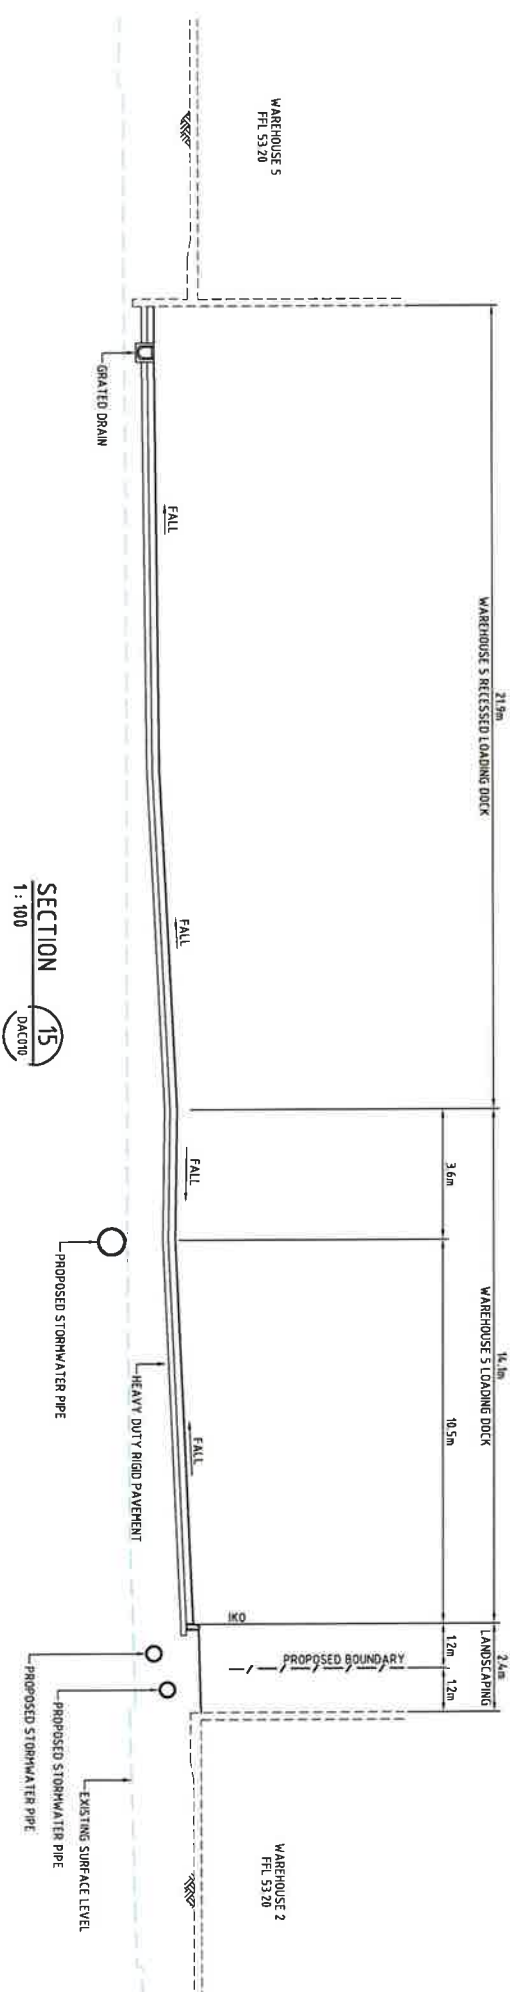

F:\12-108 Walgrove Rd Leadin DA\Drugs\Civil\DA-Drawings\DAC016.dwg

NSW GOVERNMENT
Planning



Issued under the Environmental Planning and Assessment Act 1979

Approved Application No. **850 6962**


granted on the **19/01/2016**

Signed

Sheet No. **49** of **82**

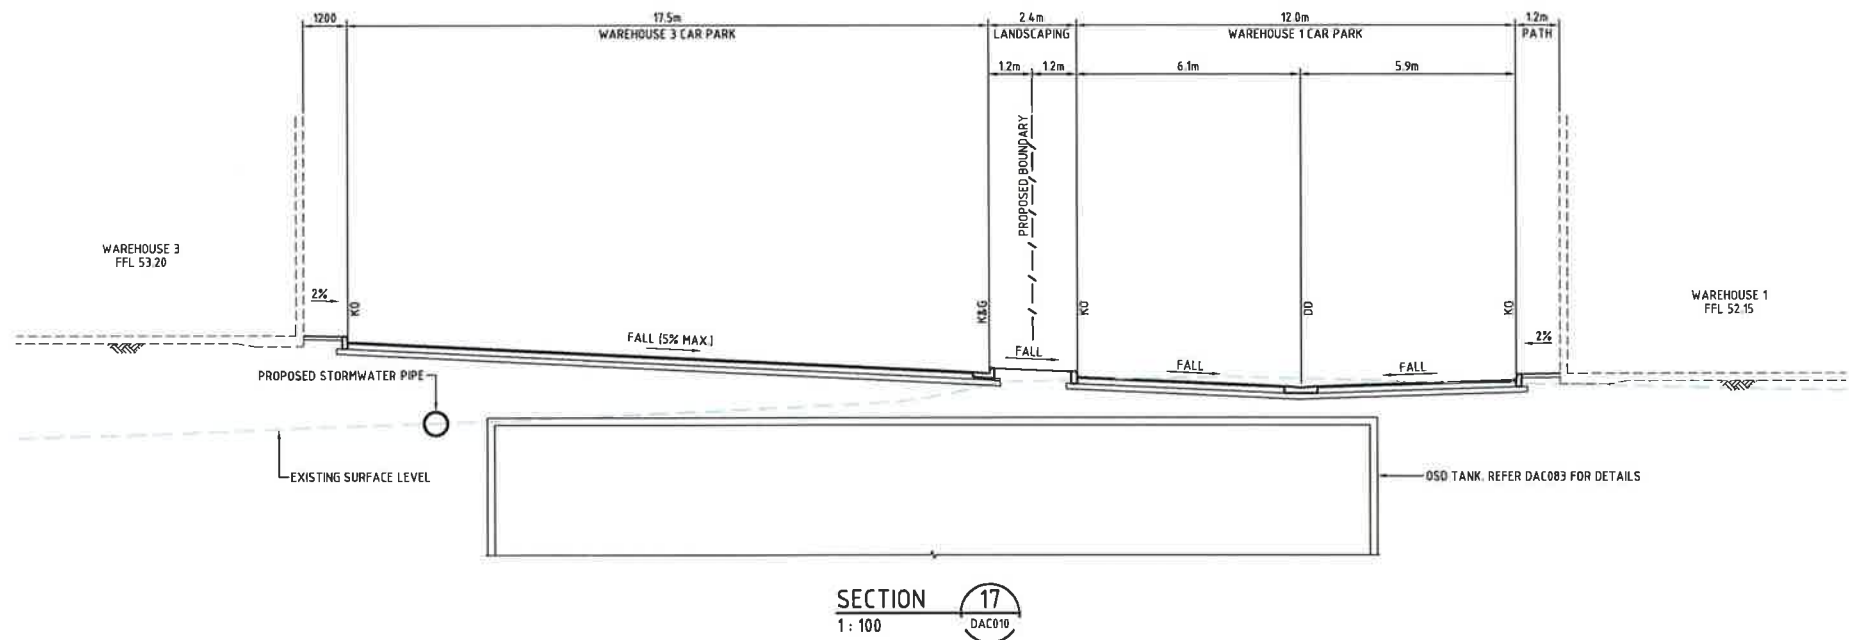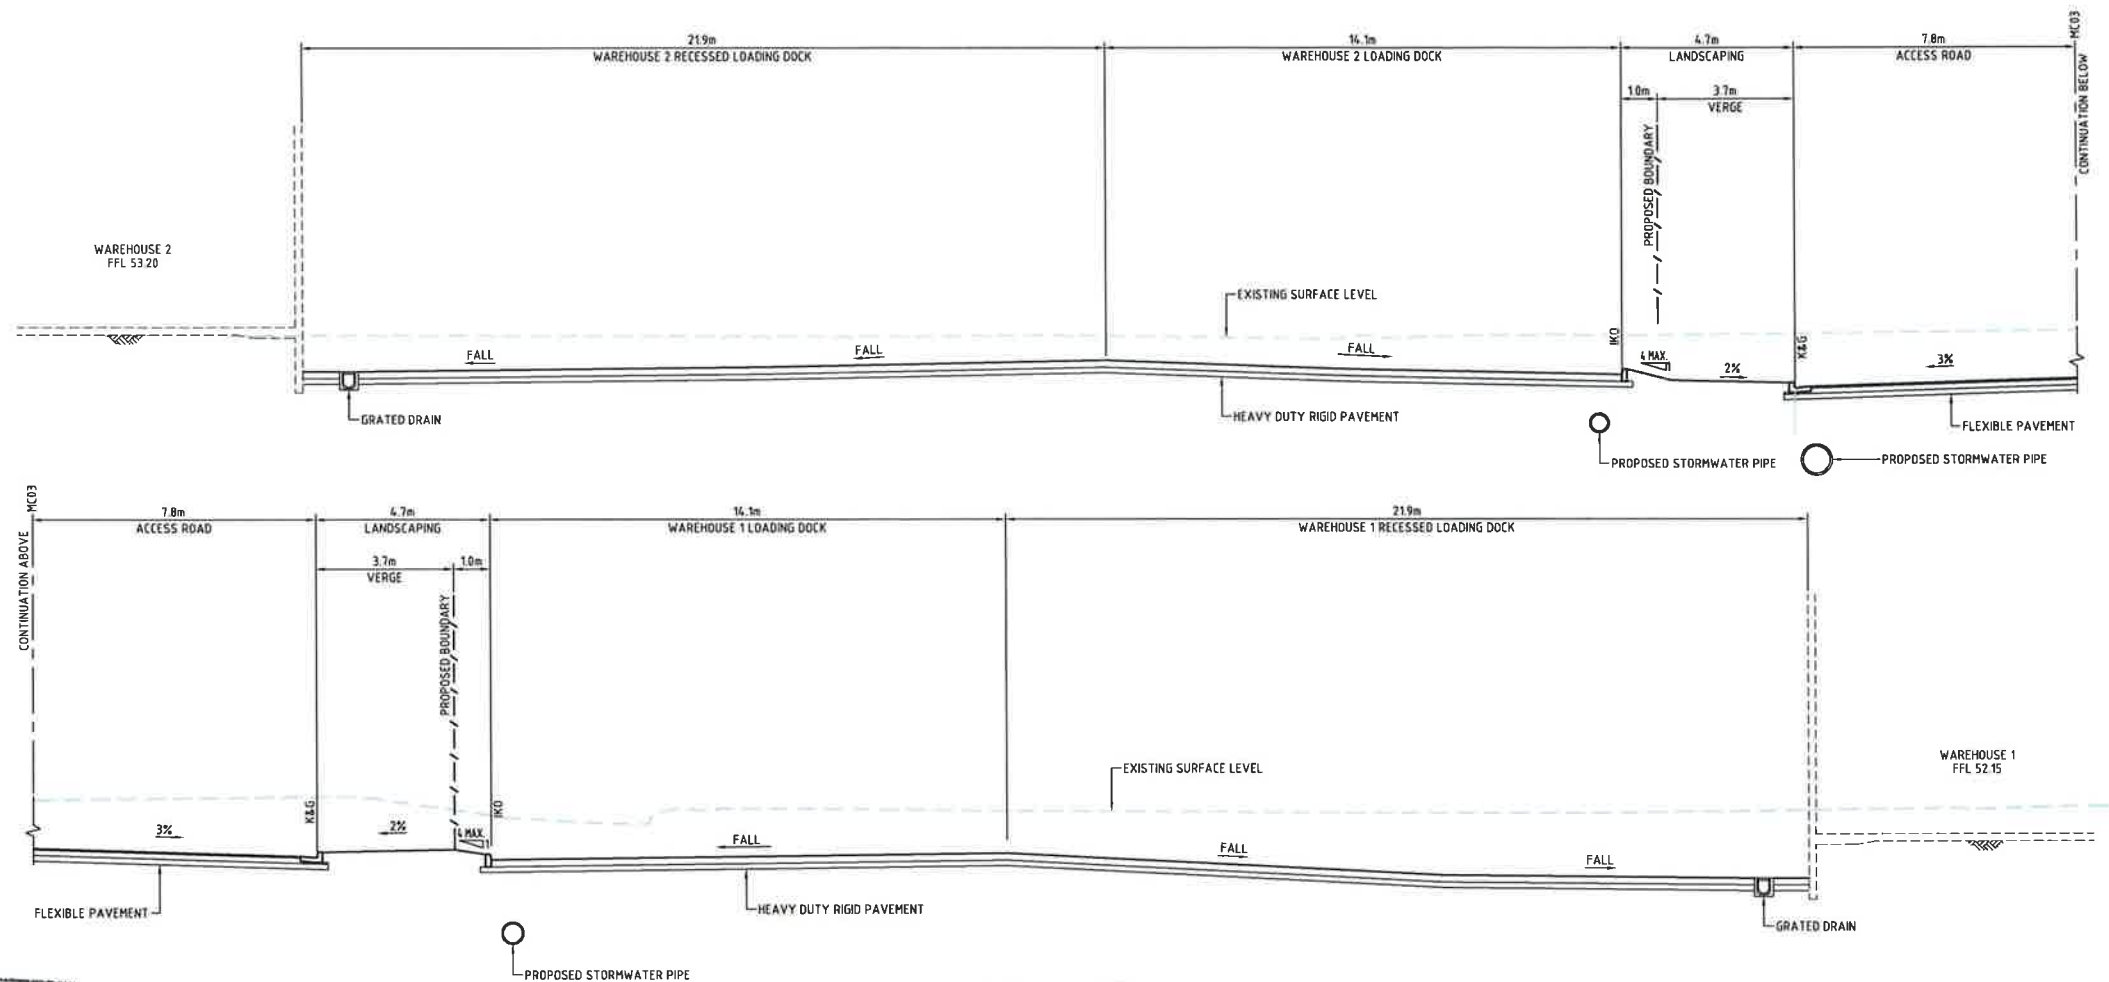

--	--	

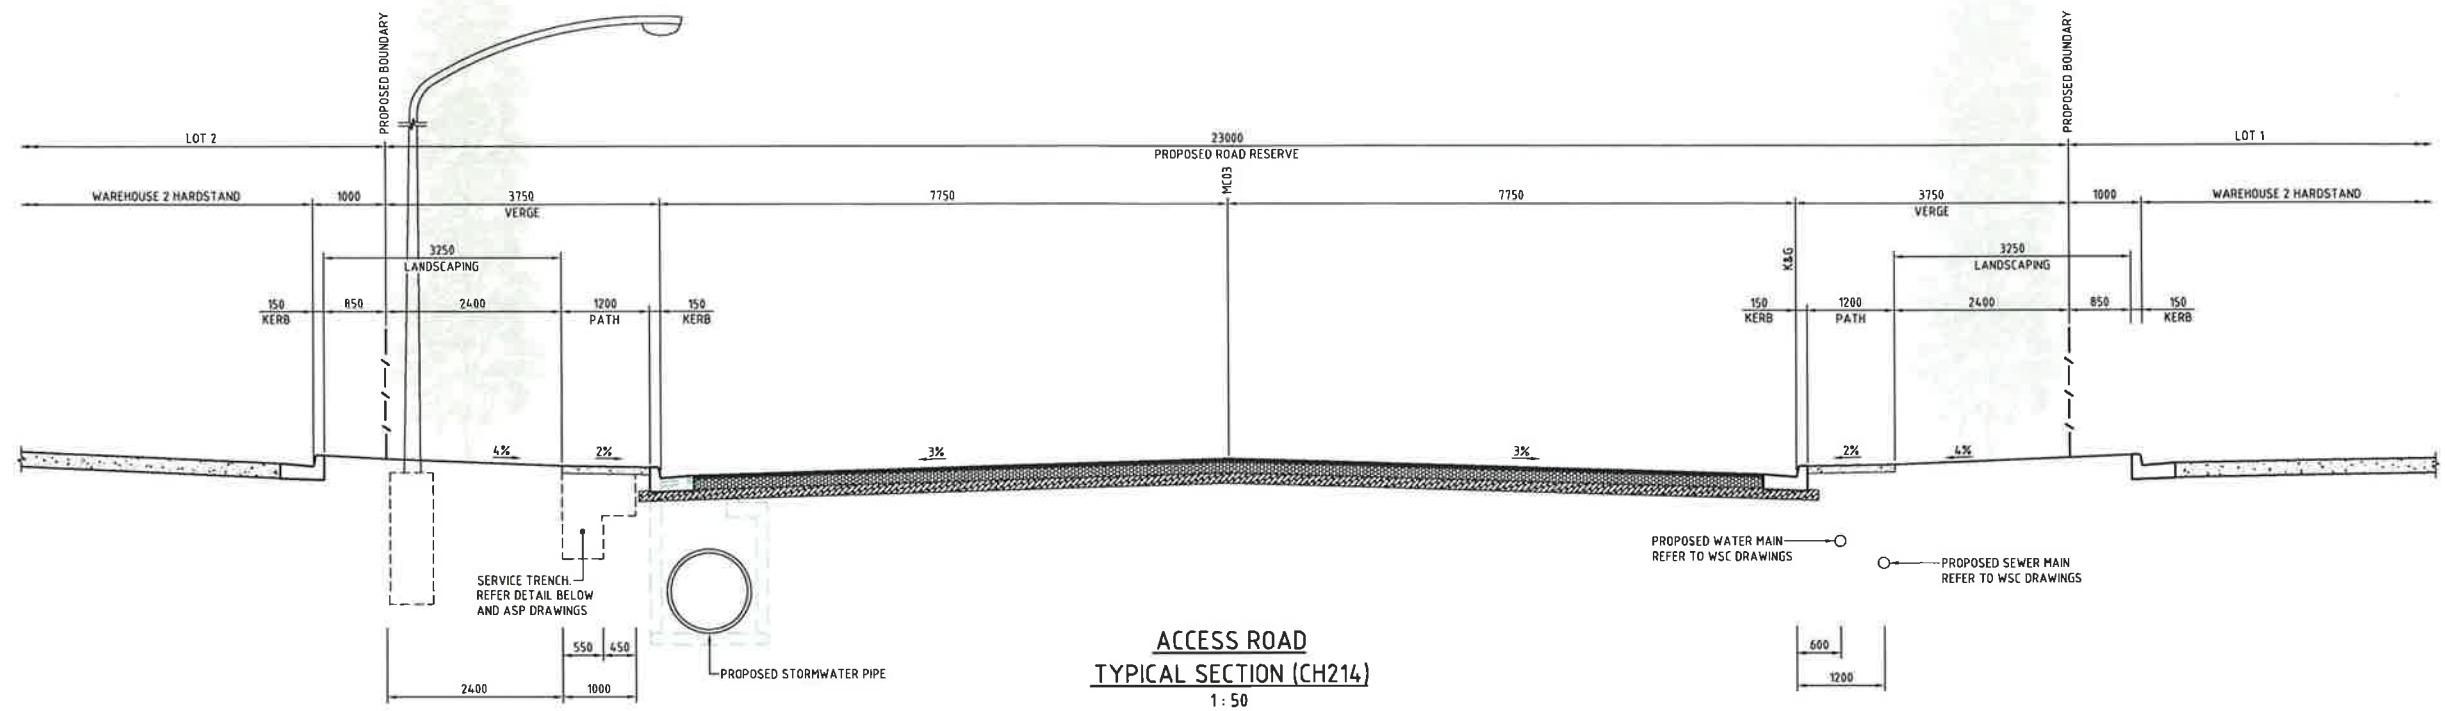

NOTE
EASEMENT TO BE CREATED OVER SERVICES IN
ACCORDANCE WITH AUTHORITIES REQUIREMENTS

 **NSW GOVERNMENT**
Planning


Issued under the Environmental Planning and Assessment Act 1979


Approved Application No. 580 6962


granted on the 19/01/2016

Signed [Signature]

Sheet No. 50 of 82

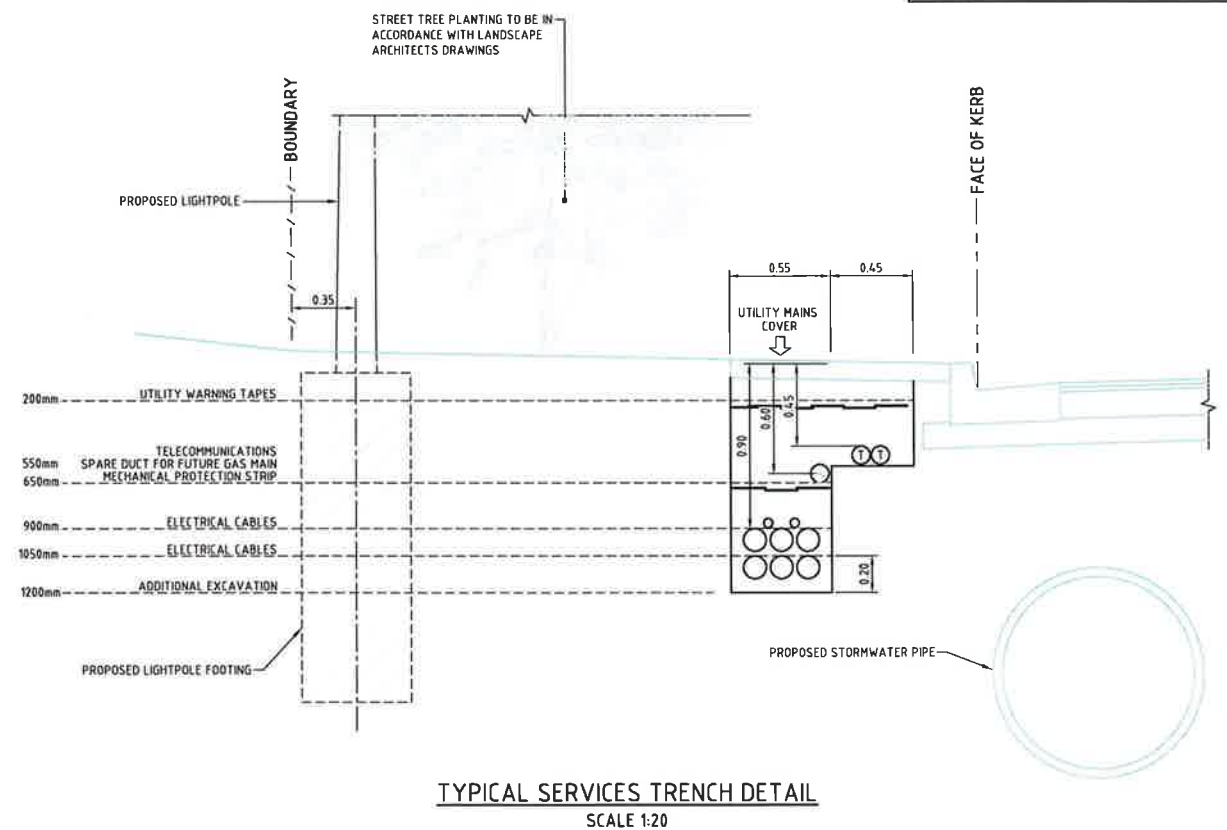

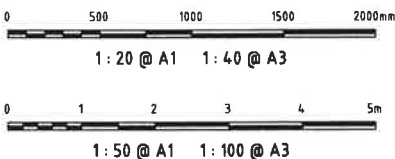Bar Scales 		THIS DRAWING CANNOT BE COPIED OR REPRODUCED IN ANY FORM OR USED FOR ANY OTHER PURPOSE OTHER THAN THAT ORIGINALLY INTENDED WITHOUT THE WRITTEN PERMISSION OF AT&L		Client 		Scales AS SHOWN Grid MGA Height Datum AHD		Drawn Designed Checked Approved		AH AH AMcL MG		Project 60 WALLGROVE ROAD INTERNAL WORKS		Civil Engineers and Project Managers at&l Suite 702, 154 Pacific Hwy St Leonards NSW 2055 ABN 96 130 882 405 Tel: 02 9439 1777 Fax: 02 9460 8413 www.atl.net.au info@atl.net.au			
B RE-ISSUED FOR APPROVAL 28-05-15 A ISSUED FOR APPROVAL 26-05-15		Issue Description Date		THIS DRAWING CANNOT BE COPIED OR REPRODUCED IN ANY FORM OR USED FOR ANY OTHER PURPOSE OTHER THAN THAT ORIGINALLY INTENDED WITHOUT THE WRITTEN PERMISSION OF AT&L		Client 		Scales AS SHOWN Grid MGA Height Datum AHD		Drawn Designed Checked Approved		AH AH AMcL MG		Project 60 WALLGROVE ROAD INTERNAL WORKS		Civil Engineers and Project Managers at&l Suite 702, 154 Pacific Hwy St Leonards NSW 2055 ABN 96 130 882 405 Tel: 02 9439 1777 Fax: 02 9460 8413 www.atl.net.au info@atl.net.au	
Issue Description Date		THIS DRAWING CANNOT BE COPIED OR REPRODUCED IN ANY FORM OR USED FOR ANY OTHER PURPOSE OTHER THAN THAT ORIGINALLY INTENDED WITHOUT THE WRITTEN PERMISSION OF AT&L		Client 		Scales AS SHOWN Grid MGA Height Datum AHD		Drawn Designed Checked Approved		AH AH AMcL MG		Project 60 WALLGROVE ROAD INTERNAL WORKS		Civil Engineers and Project Managers at&l Suite 702, 154 Pacific Hwy St Leonards NSW 2055 ABN 96 130 882 405 Tel: 02 9439 1777 Fax: 02 9460 8413 www.atl.net.au info@atl.net.au			
Issue Description Date		THIS DRAWING CANNOT BE COPIED OR REPRODUCED IN ANY FORM OR USED FOR ANY OTHER PURPOSE OTHER THAN THAT ORIGINALLY INTENDED WITHOUT THE WRITTEN PERMISSION OF AT&L		Client 		Scales AS SHOWN Grid MGA Height Datum AHD		Drawn Designed Checked Approved		AH AH AMcL MG		Project 60 WALLGROVE ROAD INTERNAL WORKS		Civil Engineers and Project Managers at&l Suite 702, 154 Pacific Hwy St Leonards NSW 2055 ABN 96 130 882 405 Tel: 02 9439 1777 Fax: 02 9460 8413 www.atl.net.au info@atl.net.au			

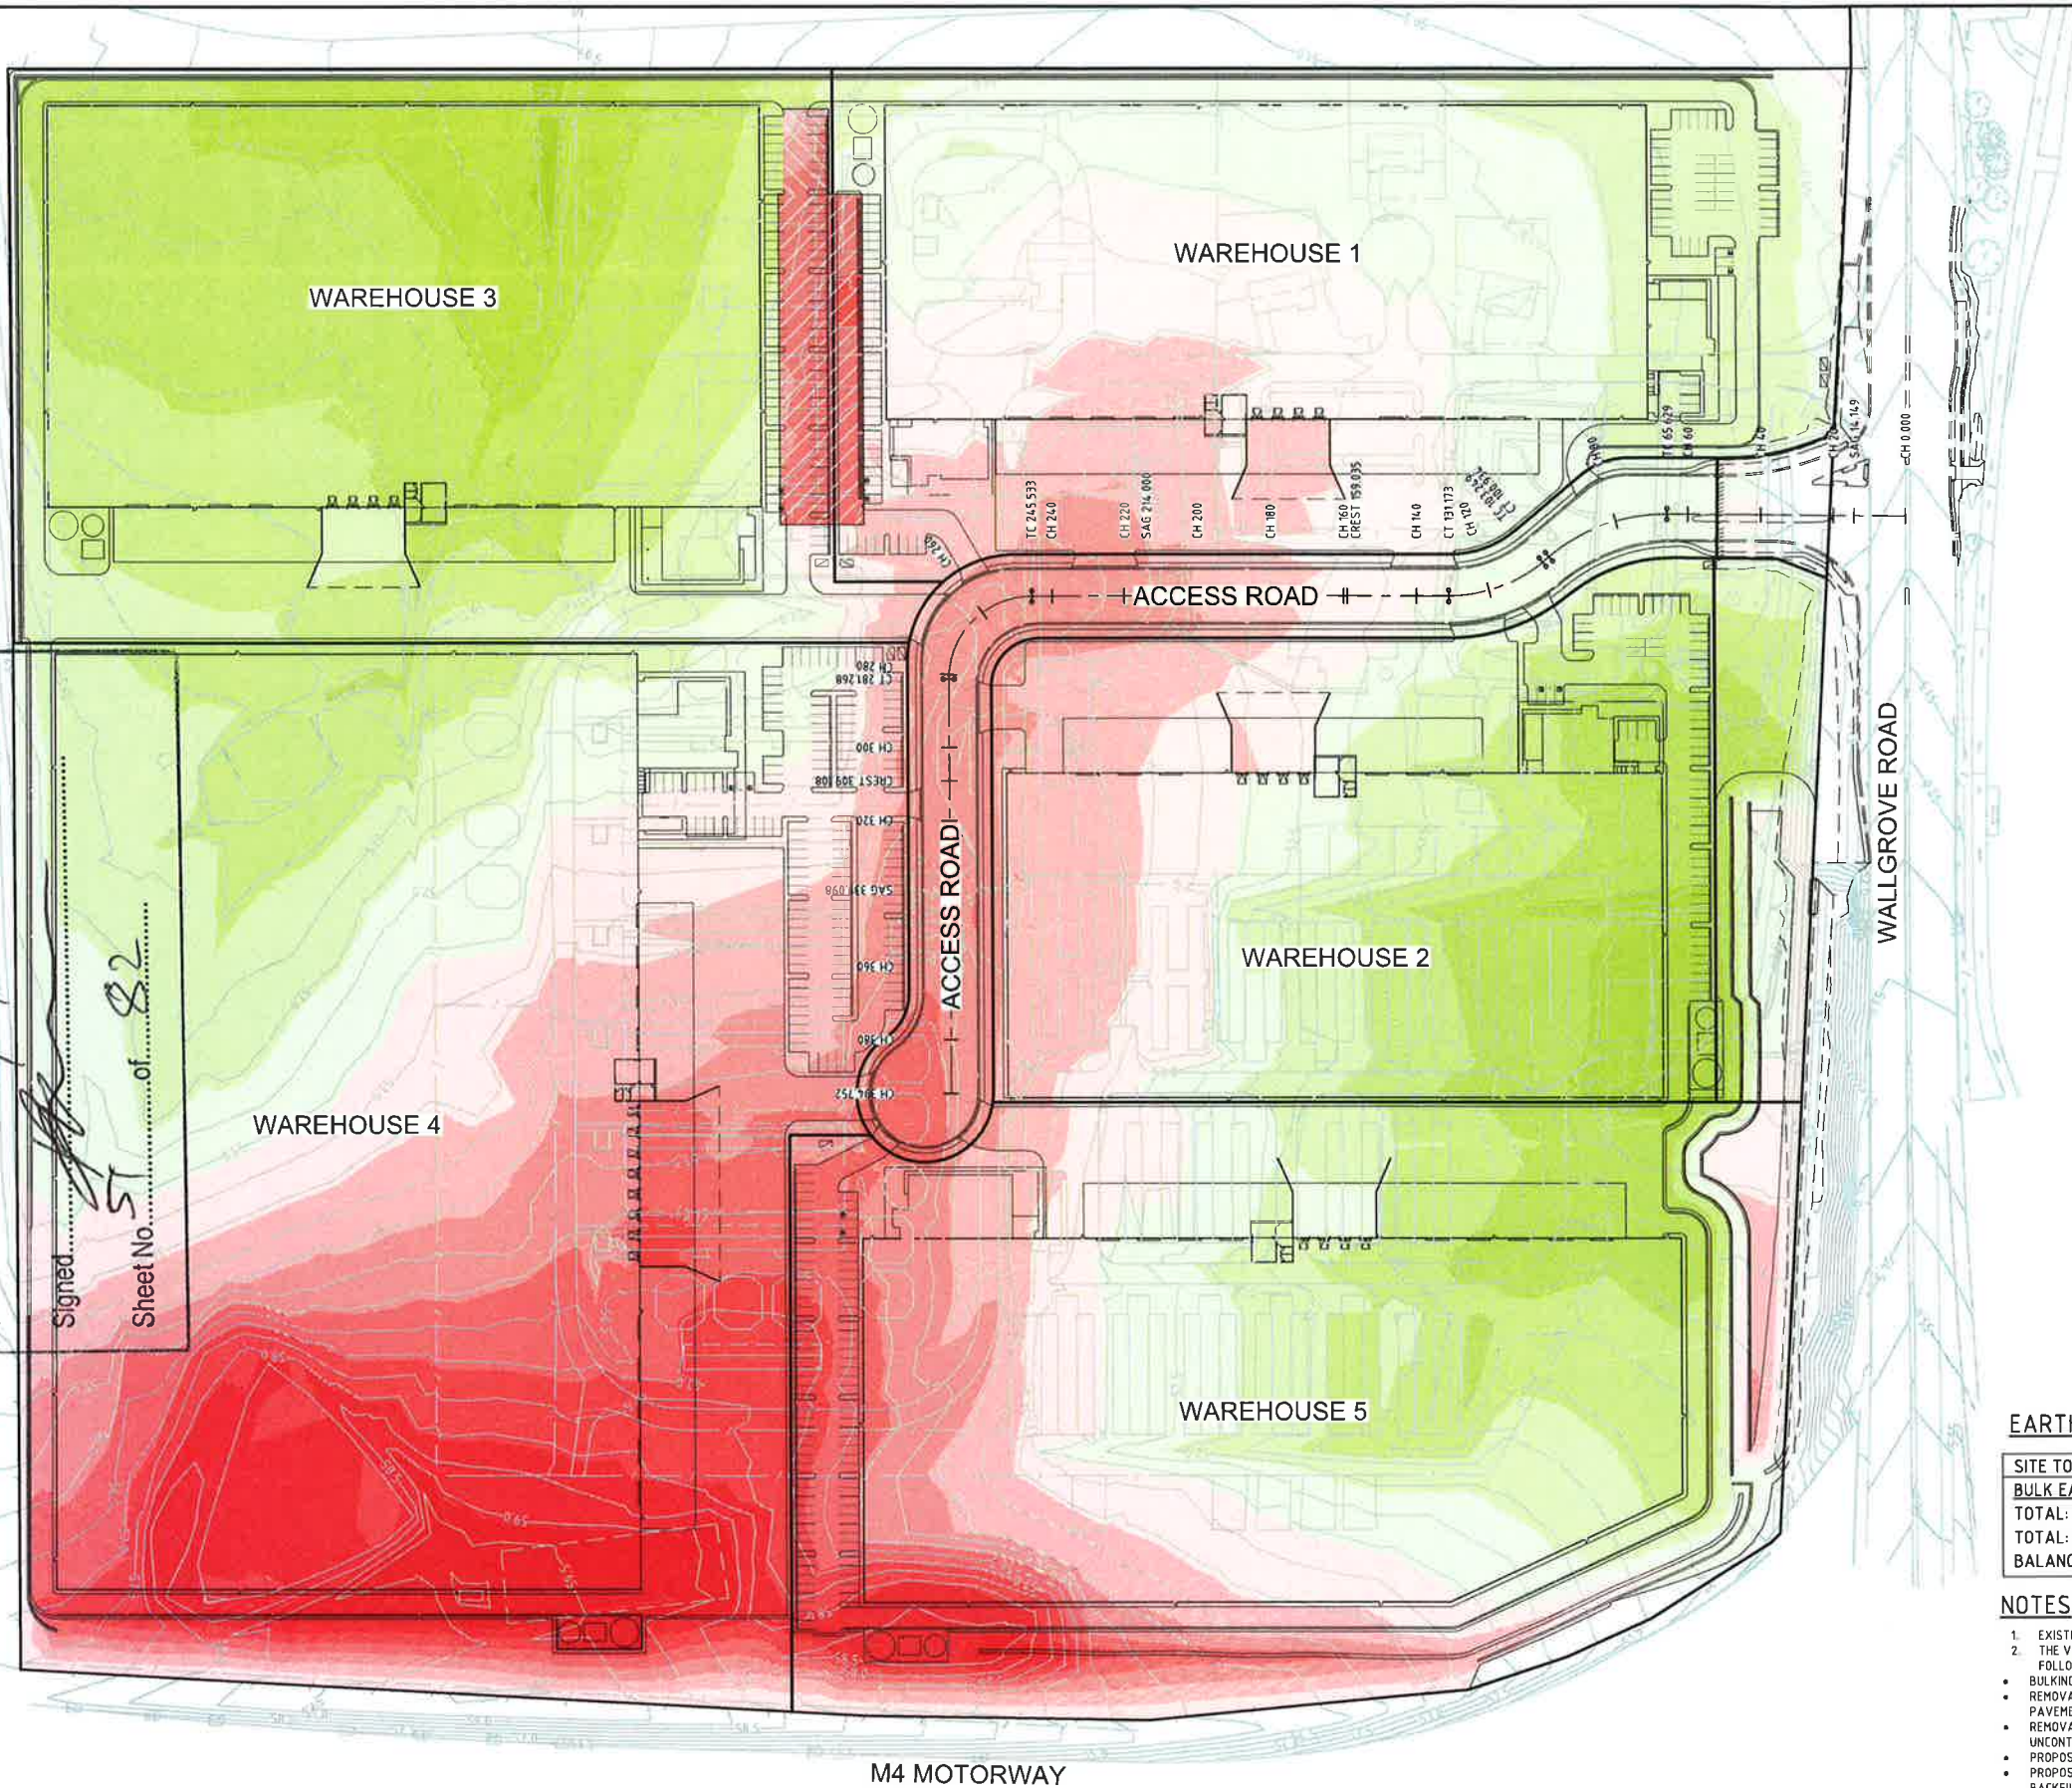

CUT/FILL LEGEND				COLOUR
LOWER VALUE		UPPER VALUE		
-9.999	to	-7	m	Red
-7	to	-6	m	
-6	to	-5	m	Light Red
-5	to	-4	m	
-4	to	-3	m	Light Green
-3	to	-2	m	
-2	to	-1	m	Light Yellow
-1	to	0	m	
0	to	1	m	Light Green
1	to	2	m	
2	to	3	m	Light Green
3	to	4	m	
4	to	5	m	Light Green
5	to	6	m	
6	to	7	m	Light Green
7	to	9.999	m	

EARTHWORKS VOLUMES


SITE TOPSOIL STRIPPING (ASSUMED 200mm)	43,700m ³
BULK EARTHWORK	
TOTAL: CUT (inc. OSD TANK)	221,800m ³
TOTAL: FILL	229,800m ³
BALANCE:	8,000m ³ (IMPORT REQUIRED)

NOTES

- EXISTING SURFACE STRIPPED 200mm FOR TOPSOIL
- THE VOLUMES DO NOT TAKE INTO ACCOUNT THE FOLLOWING:
 - BULKING FACTORS OF REMOVED CUT
 - REMOVAL OF EXISTING BUILDING SLABS AND PAVEMENTS
 - REMOVAL AND/OR REMEDIATION OF ANY EXISTING UNCONTROLLED FILL
 - PROPOSED LANDSCAPING
 - PROPOSED RETAINING WALL EARTHWORKS AND BACKFILL MATERIAL

Issue	Description	Date
B	RE-ISSUED FOR APPROVAL	28-05-15
A	ISSUED FOR APPROVAL	26-05-15

Bar Scales

 

1: 1000 @ A1 1: 2000 @ A3

THIS DRAWING CANNOT BE COPIED OR REPRODUCED IN ANY FORM OR USED FOR ANY OTHER PURPOSE OTHER THAN THAT ORIGINALLY INTENDED WITHOUT THE WRITTEN PERMISSION OF AT&L

Client



Scales
1:1000 @ A1

Grid MGA
Height Datum AHD

Drawn	AH
Designed	AH
Checked	AMcL
Approved	MG

Project

60 WALLGROVE ROAD
INTERNAL WORKS

Title

BULK EARTHWORKS
CUT TO FILL PLAN


Civil Engineers and Project Managers

at&l
Suite 702, 154 Pacific Hwy
St Leonards NSW 2065
ABN 96 130 882 405
Tel: 02 9439 1777
Fax: 02 9460 8413
www.atl.net.au
info@atl.net.au

Status	FOR APPROVAL	A1
NOT TO BE USED FOR CONSTRUCTION		
Drawing No.	Project No.	Issue
DAC030	12-108	B



1
DP1091805

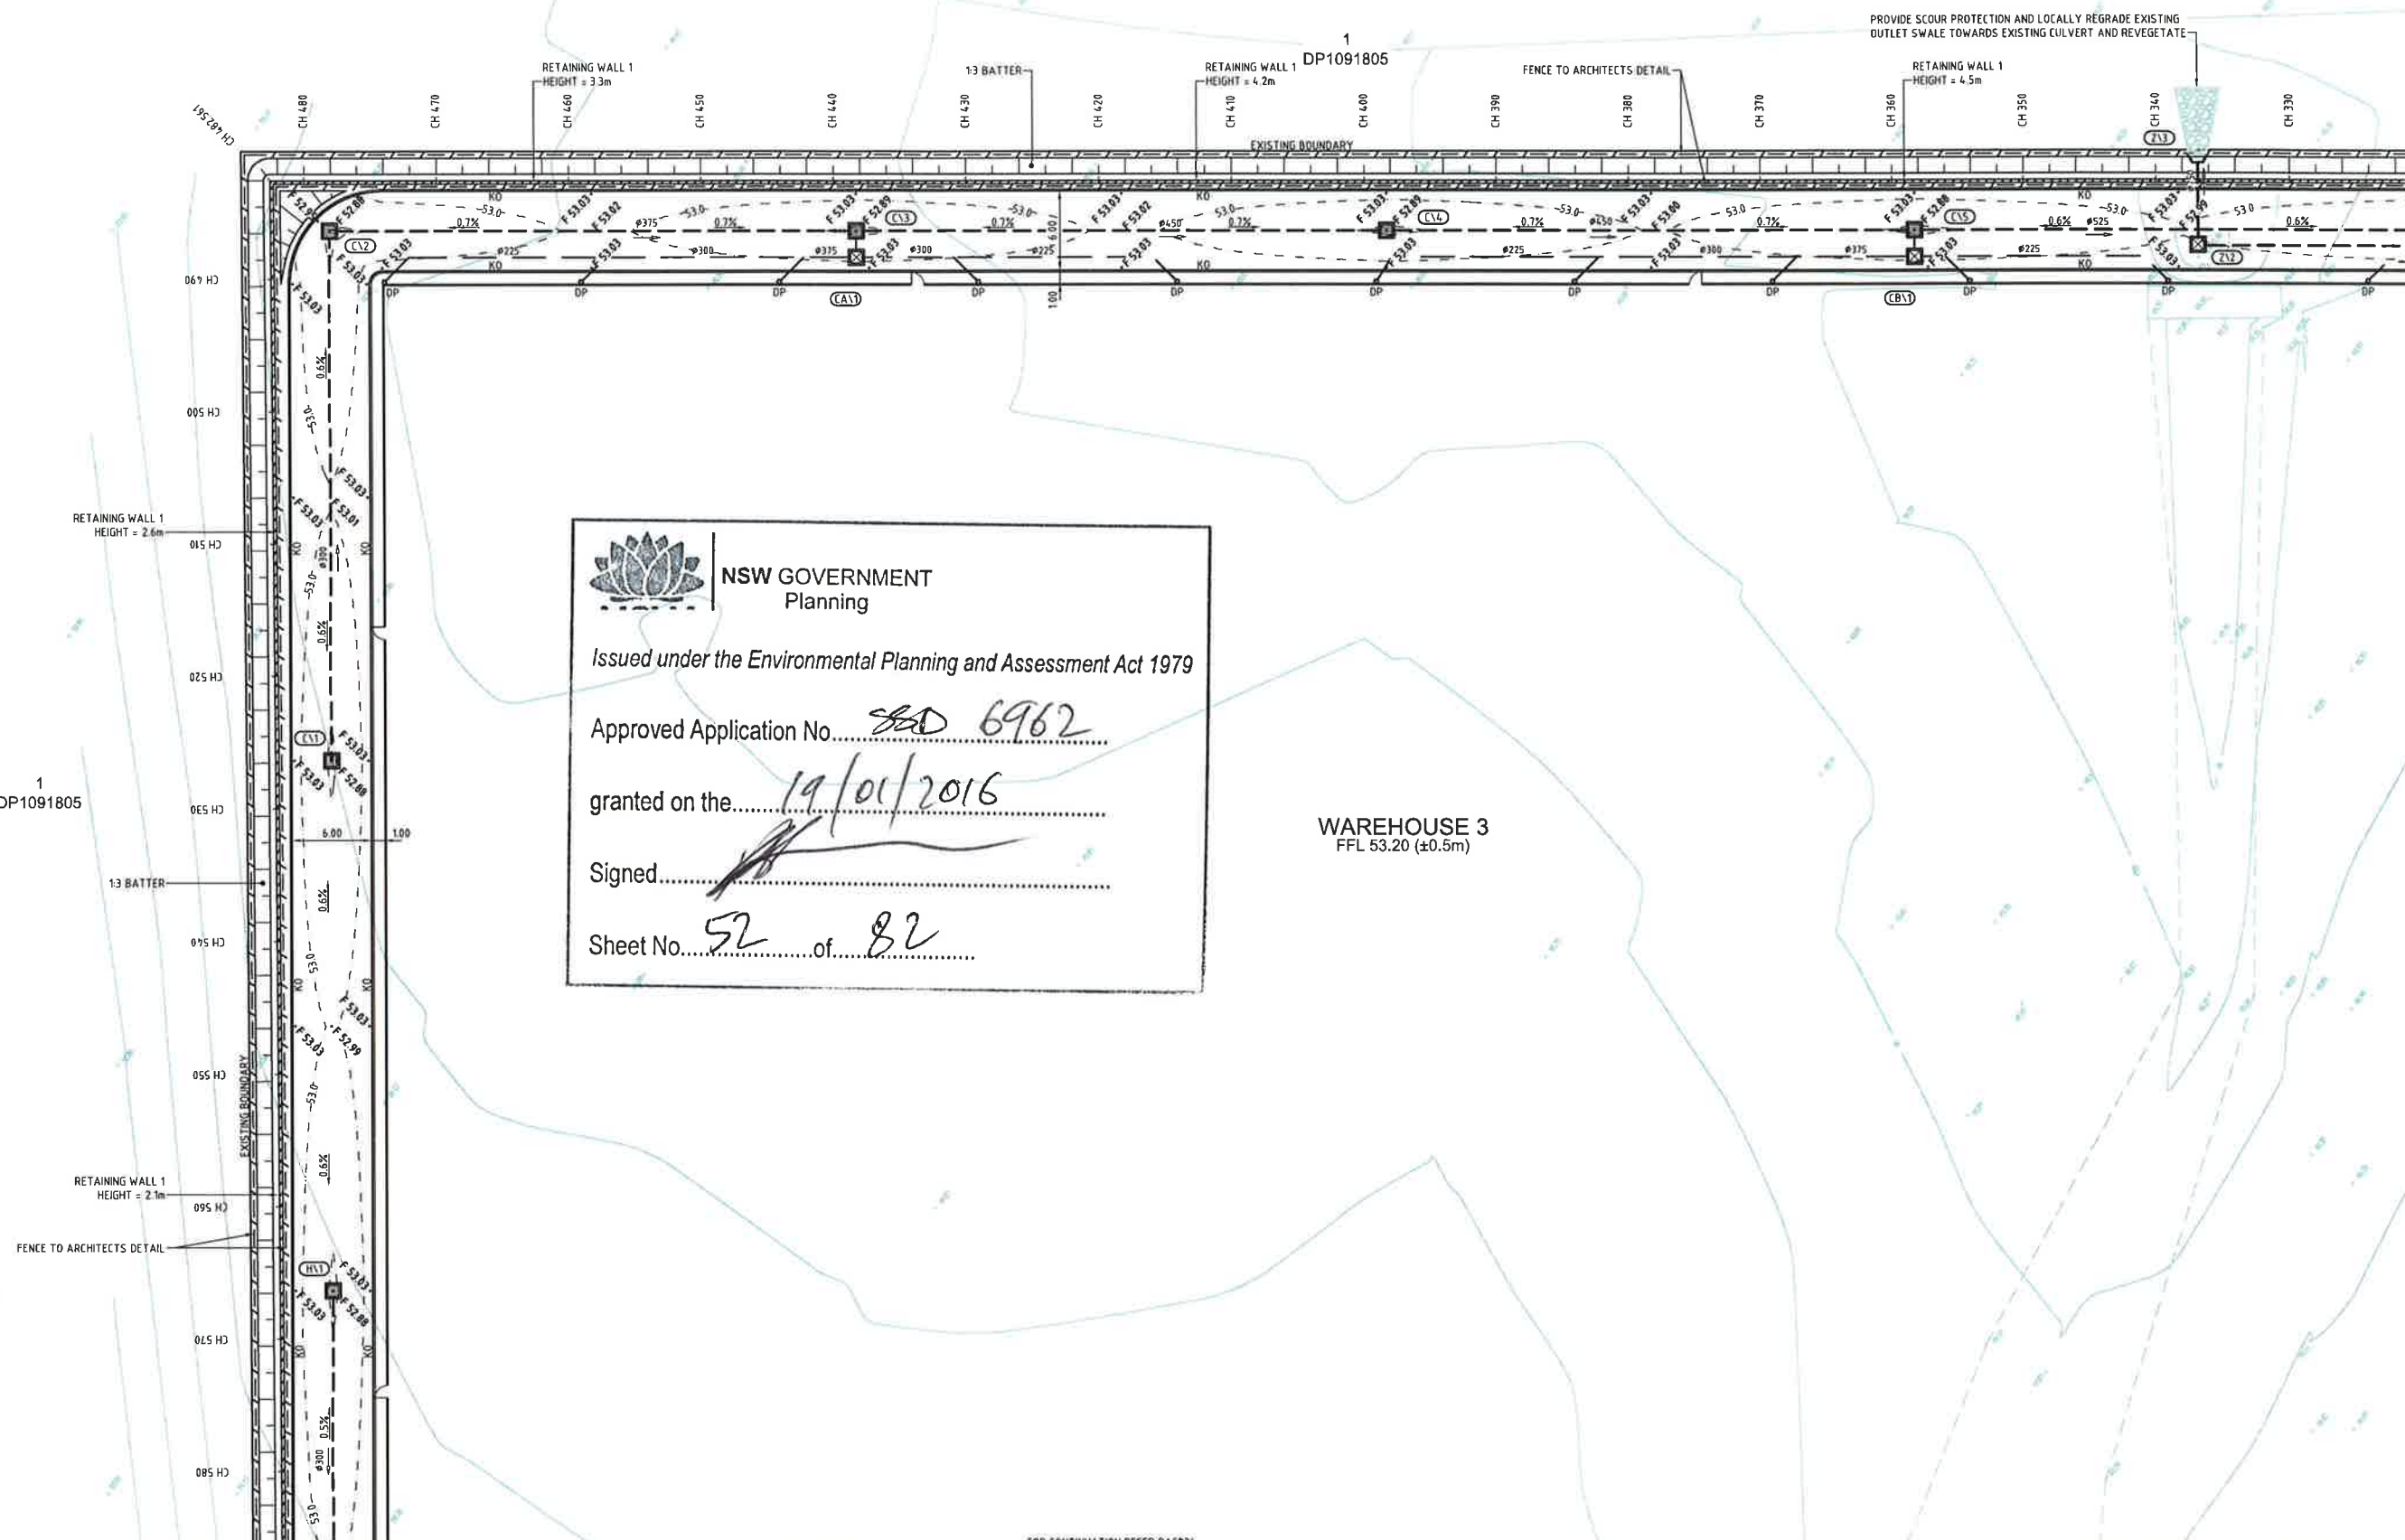

 **NSW GOVERNMENT**
Planning

Issued under the Environmental Planning and Assessment Act 1979

Approved Application No. 6962

granted on the 19/01/2016


Signed [Signature]

Sheet No. 52 of 82

WAREHOUSE 3
FFL 53.20 (±0.5m)

FOR CONTINUATION REFER DAC031

Issue	Description	Date
B	RE-ISSUED FOR APPROVAL	28-05-15
A	ISSUED FOR APPROVAL	26-05-15

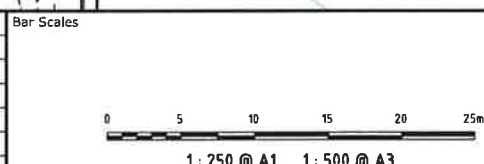

THIS DRAWING CANNOT BE
COPIED OR REPRODUCED IN
ANY FORM OR USED FOR ANY
OTHER PURPOSE OTHER THAN
THAT ORIGINALLY INTENDED
WITHOUT THE WRITTEN
PERMISSION OF AT&L




Scales	1:250 @ A1
Grid	MGA
Height Datum	AHD

Drawn	AH
Designed	AH
Checked	AMcL
Approved	MG

Project	60 WALLGROVE ROAD INTERNAL WORKS
Title	SITWORKS AND STORMWATER DRAINAGE PLAN SHEET 1

Civil Engineers and Project Managers		
		
Suite 702, 154 Pacific Hwy St Leonards NSW 2065 ABN 96 130 882 405 Tel: 02 9439 1777 Fax: 02 9460 8413 www.atl.net.au info@atl.net.au		
Status	FOR APPROVAL NOT TO BE USED FOR CONSTRUCTION	A1
Drawing No.	DAC031	Issue
Project No.	12-108	B

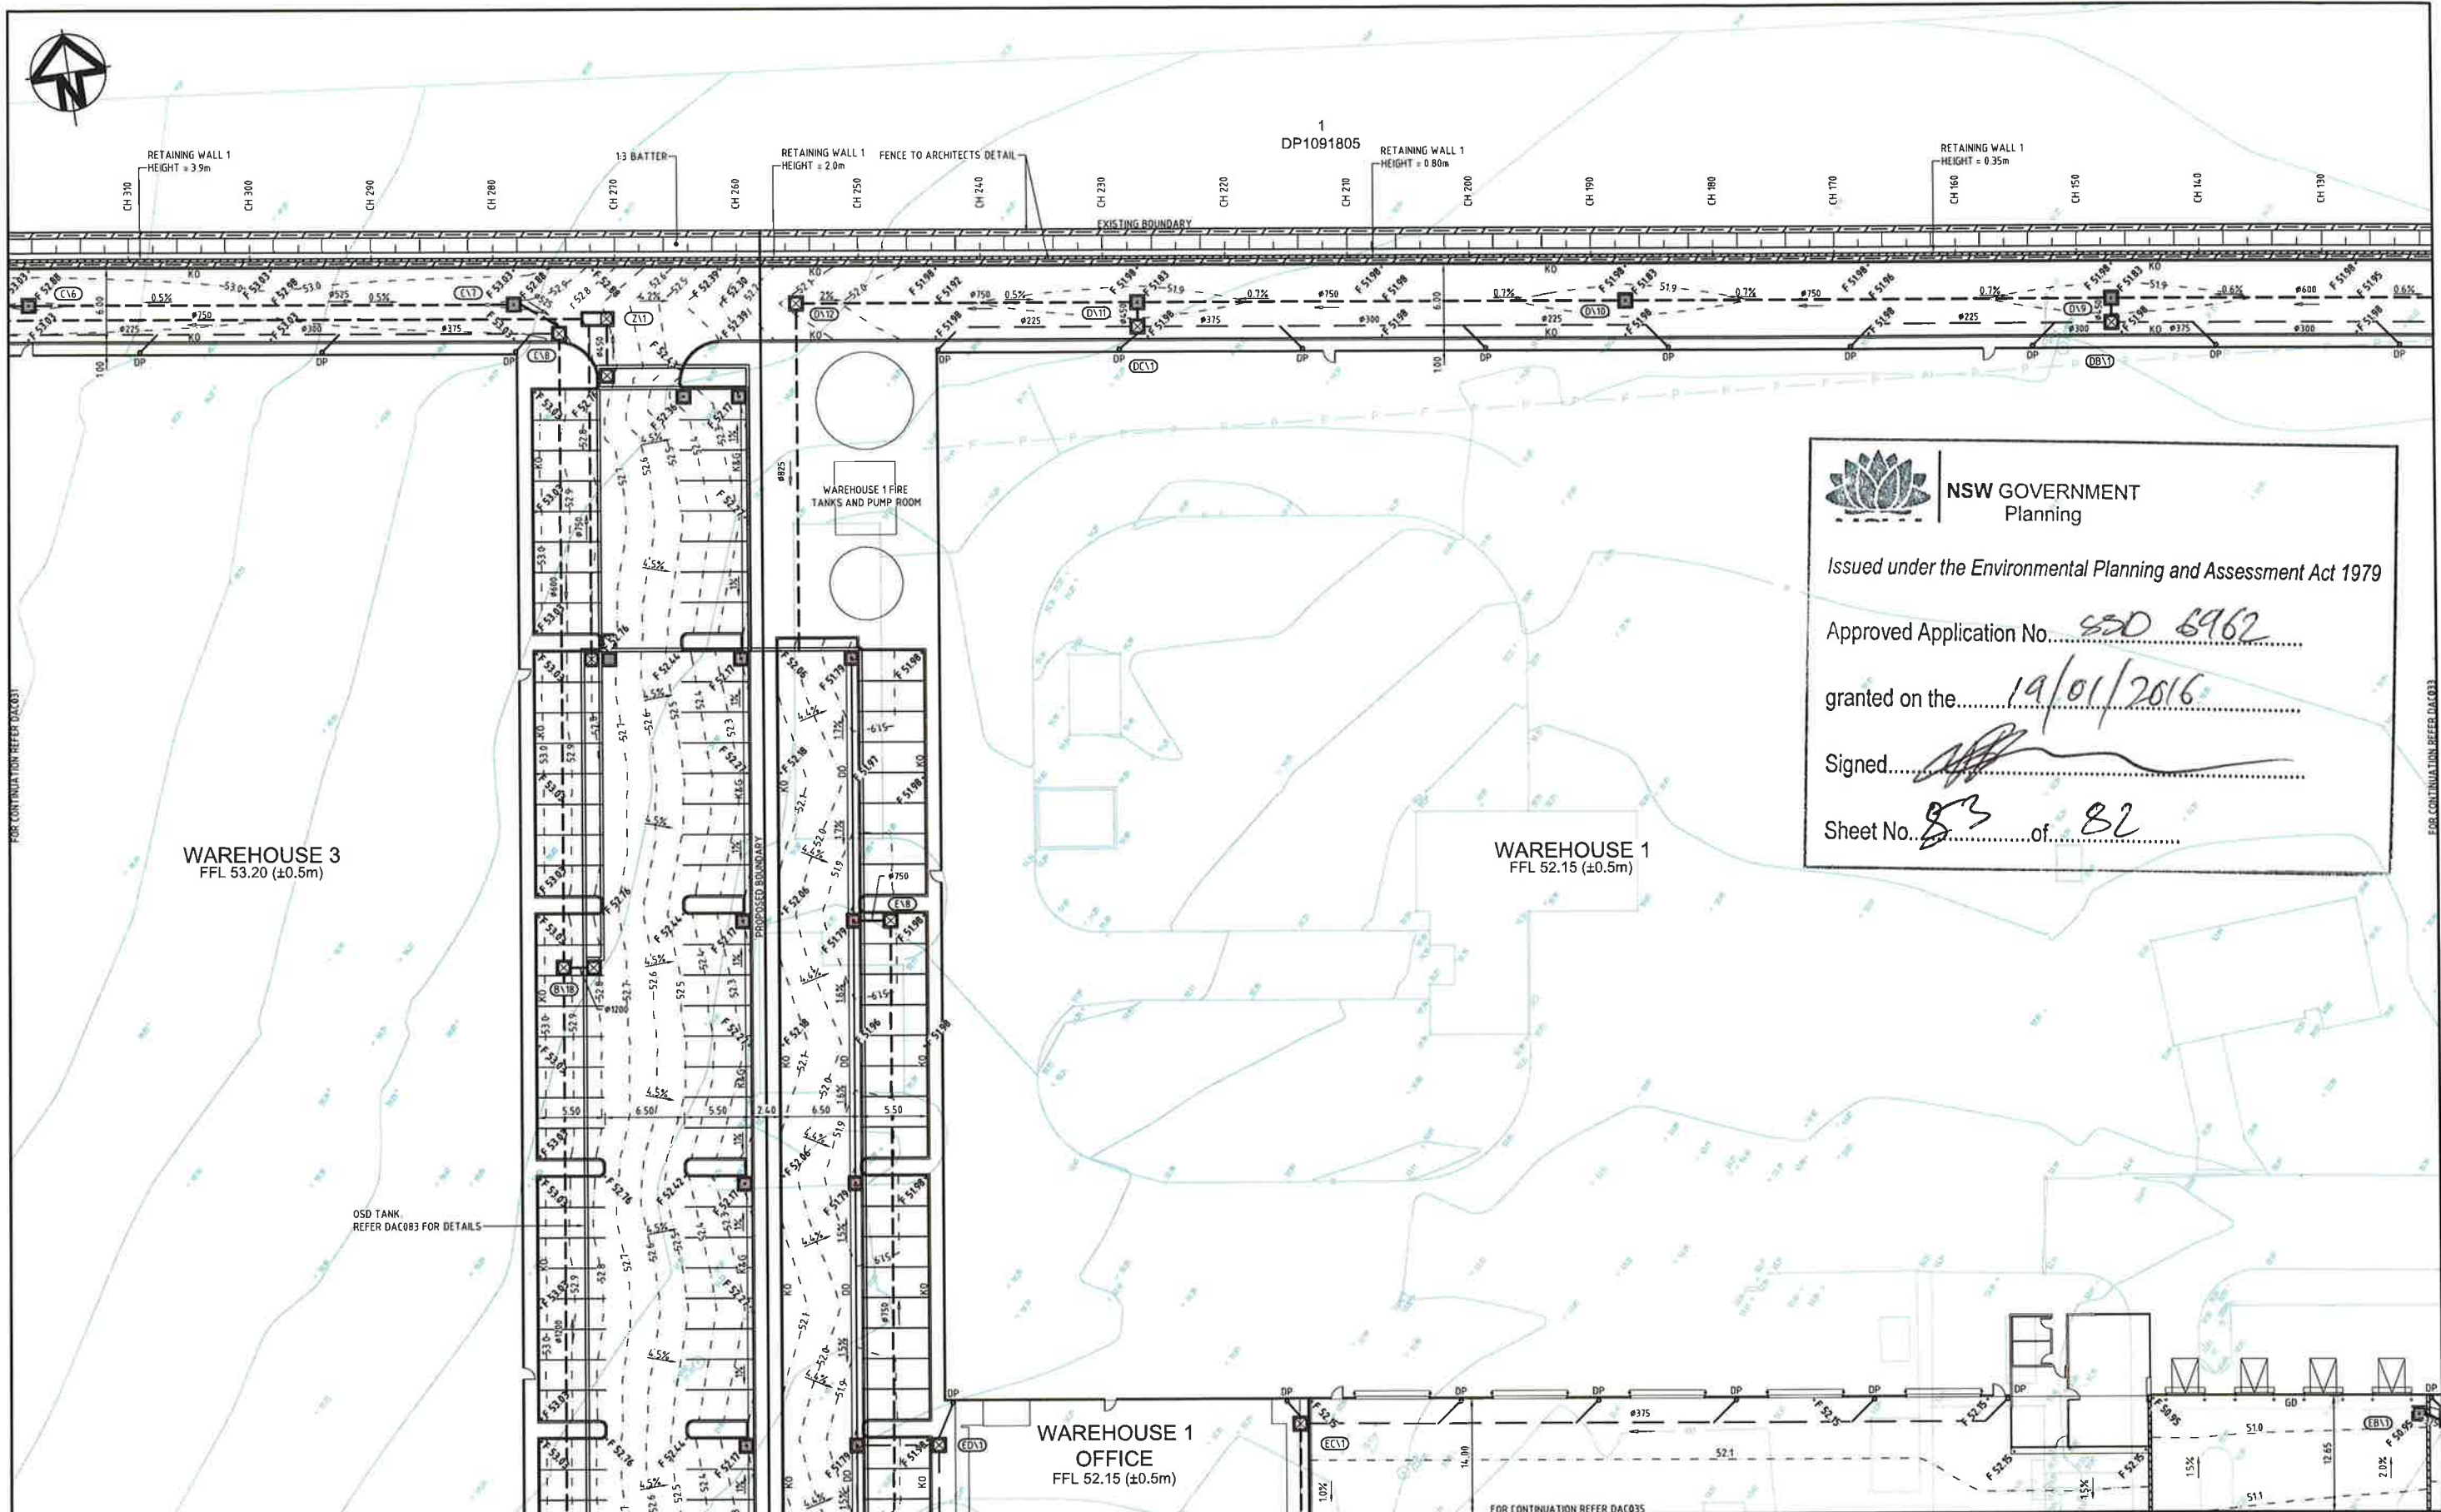

 **NSW GOVERNMENT**
Planning

Issued under the Environmental Planning and Assessment Act 1979


Approved Application No. 850 6962

granted on the 19/01/2016

Signed [Signature]

Sheet No. 83 of 82

<table border="1"><thead><tr><th>Issue</th><th>Description</th><th>Date</th></tr></thead><tbody><tr><td>B</td><td>RE-ISSUED FOR APPROVAL</td><td>28-05-15</td></tr><tr><td>A</td><td>ISSUED FOR APPROVAL</td><td>26-05-15</td></tr></tbody></table>	Issue	Description	Date	B	RE-ISSUED FOR APPROVAL	28-05-15	A	ISSUED FOR APPROVAL	26-05-15	Bar Scales 0 5 10 15 20 25m 1: 250 @ A1 1: 500 @ A3	THIS DRAWING CANNOT BE COPIED OR REPRODUCED IN ANY FORM OR USED FOR ANY OTHER PURPOSE OTHER THAN THAT ORIGINALLY INTENDED WITHOUT THE WRITTEN PERMISSION OF AT&L	Client 	<table border="1"><tr><td>Scales</td><td>1:250 @ A1</td></tr><tr><td>Grid</td><td>MGA</td></tr><tr><td>Height Datum</td><td>AHD</td></tr></table>	Scales	1:250 @ A1	Grid	MGA	Height Datum	AHD	<table border="1"><tr><td>Drawn</td><td>AH</td></tr><tr><td>Designed</td><td>AH</td></tr><tr><td>Checked</td><td>AMcL</td></tr><tr><td>Approved</td><td>MG</td></tr></table>	Drawn	AH	Designed	AH	Checked	AMcL	Approved	MG	Project 60 WALLGROVE ROAD INTERNAL WORKS	Civil Engineers and Project Managers at&l Suite 702, 154 Pacific Hwy St Leonards NSW 2065 ABN 96 130 882 405 Tel: 02 9439 1777 Fax: 02 9460 8413 www.atl.net.au info@atl.net.au	<table border="1"><tr><td>Status</td><td>FOR APPROVAL</td><td>A1</td></tr><tr><td>Drawing No.</td><td>DAC032</td><td>Issue</td></tr><tr><td>Project No.</td><td>12-108</td><td>B</td></tr></table>	Status	FOR APPROVAL	A1	Drawing No.	DAC032	Issue	Project No.	12-108	B
	Issue	Description	Date																																					
B	RE-ISSUED FOR APPROVAL	28-05-15																																						
A	ISSUED FOR APPROVAL	26-05-15																																						
Scales	1:250 @ A1																																							
Grid	MGA																																							
Height Datum	AHD																																							
Drawn	AH																																							
Designed	AH																																							
Checked	AMcL																																							
Approved	MG																																							
Status	FOR APPROVAL	A1																																						
Drawing No.	DAC032	Issue																																						
Project No.	12-108	B																																						

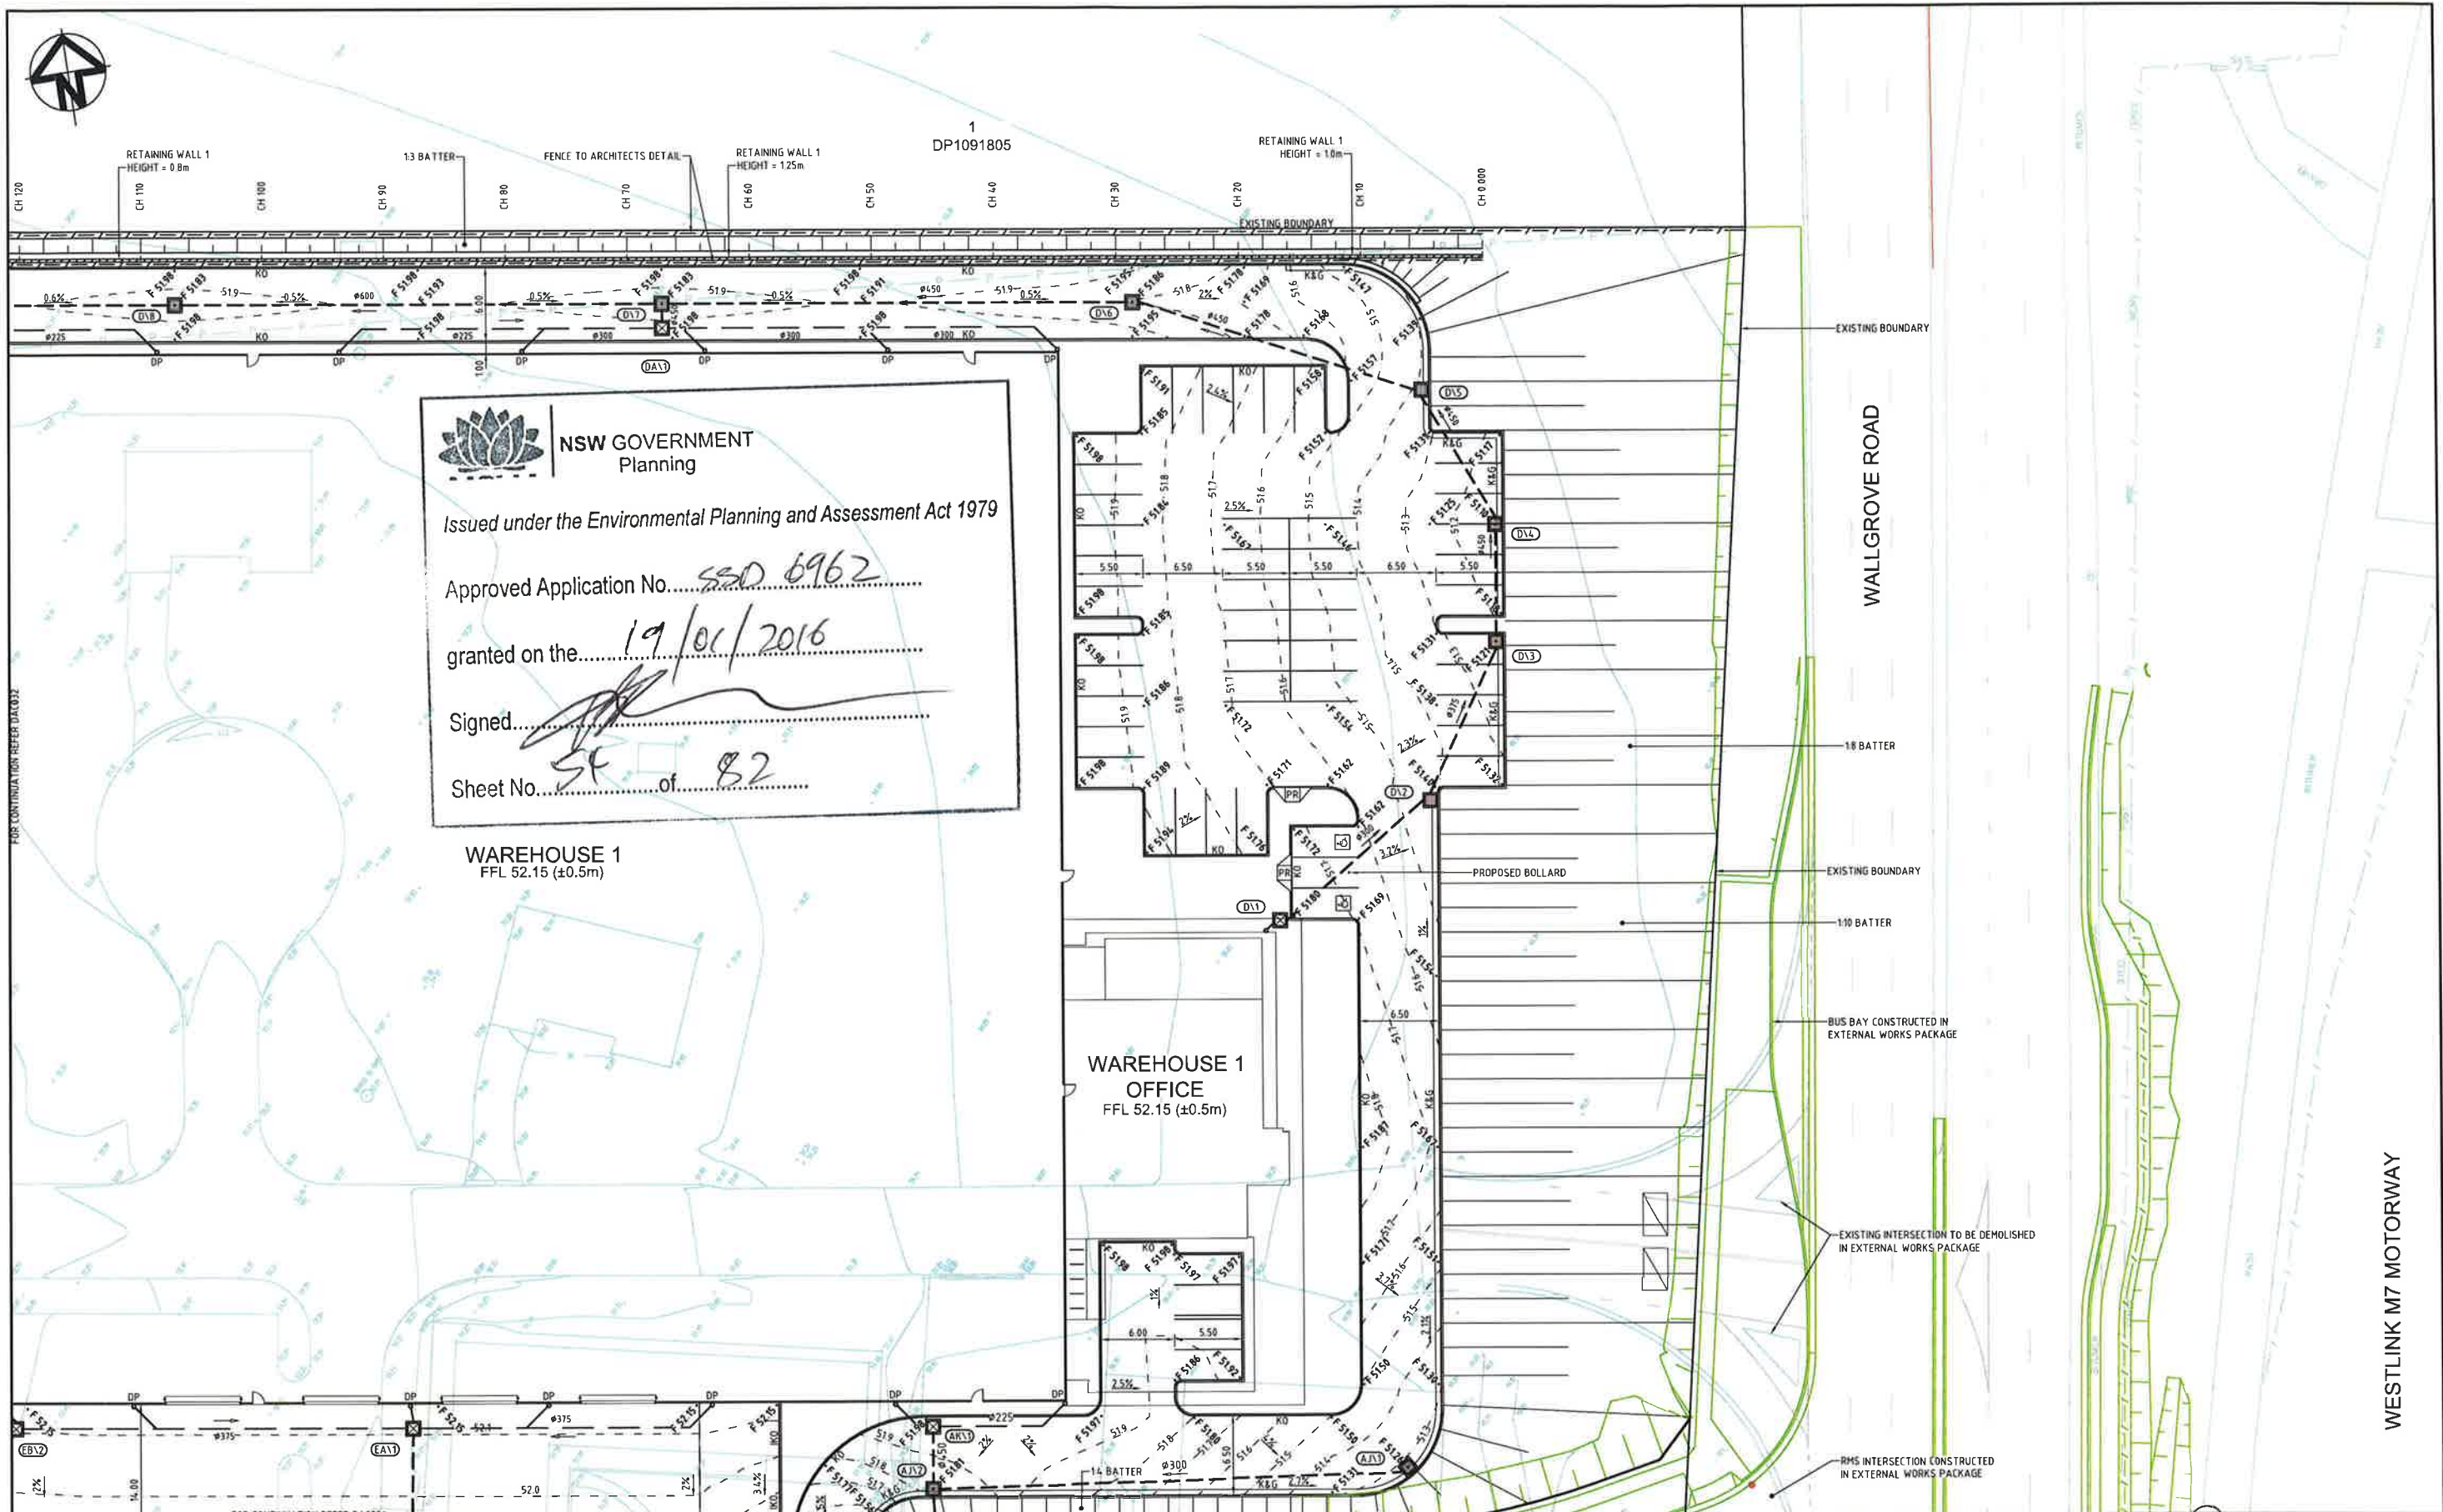

 **NSW GOVERNMENT**
Planning

Issued under the Environmental Planning and Assessment Act 1979

Approved Application No. SSD 6962

granted on the 19/01/2016


Signed [Signature]

Sheet No. 54 of 82

WAREHOUSE 1
FFL 52.15 (±0.5m)

**WAREHOUSE 1
OFFICE**
FFL 52.15 (±0.5m)

Issue	Description	Date
B	RE-ISSUED FOR APPROVAL	28-05-15
A	ISSUED FOR APPROVAL	26-05-15

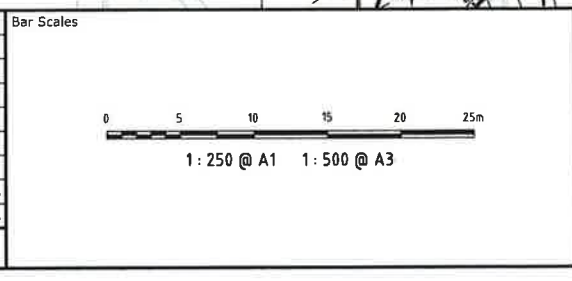

THIS DRAWING CANNOT BE
COPIED OR REPRODUCED IN
ANY FORM OR USED FOR ANY
OTHER PURPOSE OTHER THAN
THAT ORIGINALLY INTENDED
WITHOUT THE WRITTEN
PERMISSION OF AT&L

Client



Scales	1:250 @ A1	Drawn	AH
Grid	MGA	Designed	AH
Height Datum	AHD	Checked	AMGL
		Approved	MG


Project	60 WALLGROVE ROAD INTERNAL WORKS
Title	SITWORKS AND STORMWATER DRAINAGE PLAN SHEET 3

Civil Engineers and Project Managers




Suite 702, 154 Pacific Hwy
St Leonards NSW 2065
ABN 96 130 882 405
Tel: 02 9439 1777
Fax: 02 9460 8413
www.atl.net.au
info@atl.net.au

Status	FOR APPROVAL NOT TO BE USED FOR CONSTRUCTION	A1
Drawing No.	DAC033	Issue
Project No.	12-108	B

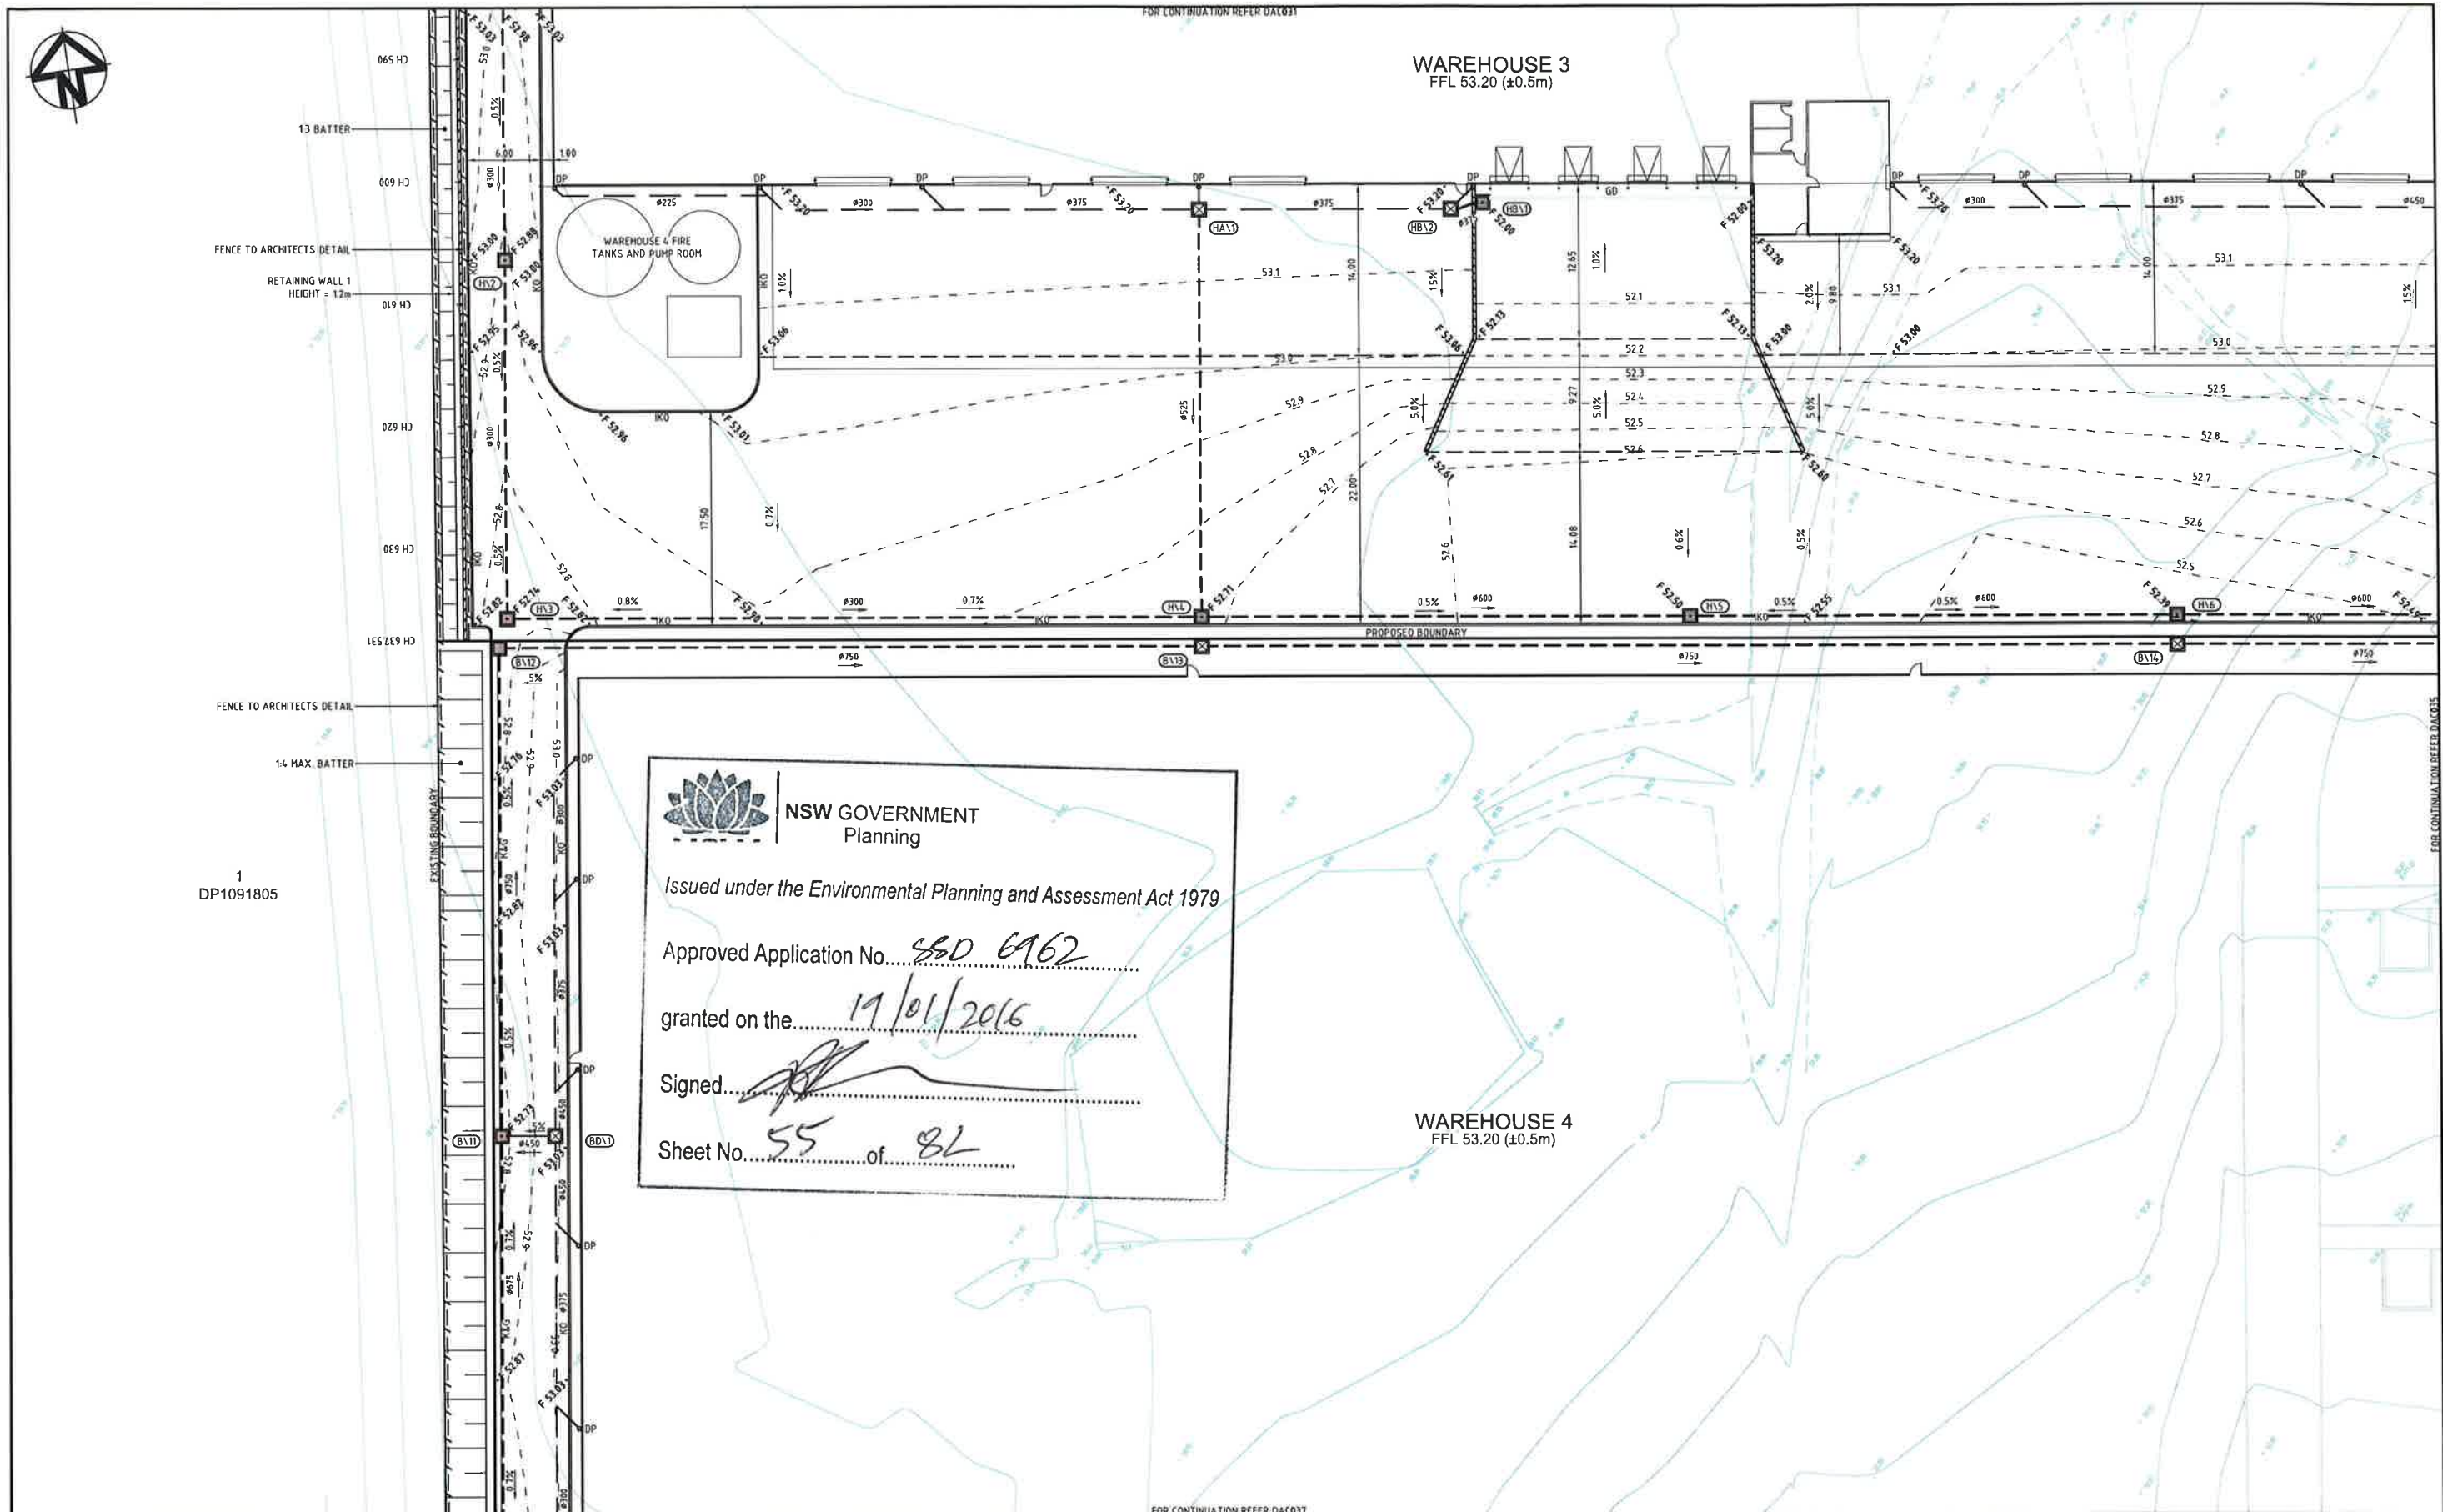

		Bar Scales		THIS DRAWING CANNOT BE COPIED OR REPRODUCED IN ANY FORM OR USED FOR ANY OTHER PURPOSE OTHER THAN THAT ORIGINALLY INTENDED WITHOUT THE WRITTEN PERMISSION OF AT&L		Client				Scales 1:250 @ A1		Drawn Designed Checked Approved		AH AH AMcL MG		Project 60 WALLGROVE ROAD INTERNAL WORKS		Civil Engineers and Project Managers			
												Grid Height Datum		MGA AHD				Title SITWORKS AND STORMWATER DRAINAGE PLAN SHEET 4			
B		RE-ISSUED FOR APPROVAL		28-05-15														Status FOR APPROVAL NOT TO BE USED FOR CONSTRUCTION		A1	
A		ISSUED FOR APPROVAL		26-05-15														Drawing No. DAC034		Project No. 12-108	
Issue		Description		Date														Issue B			
																					
F:\12-108 Walgrove Rd Leadin DA\Drgs\Civil\DA-Drawings\DAC034.dwg																					

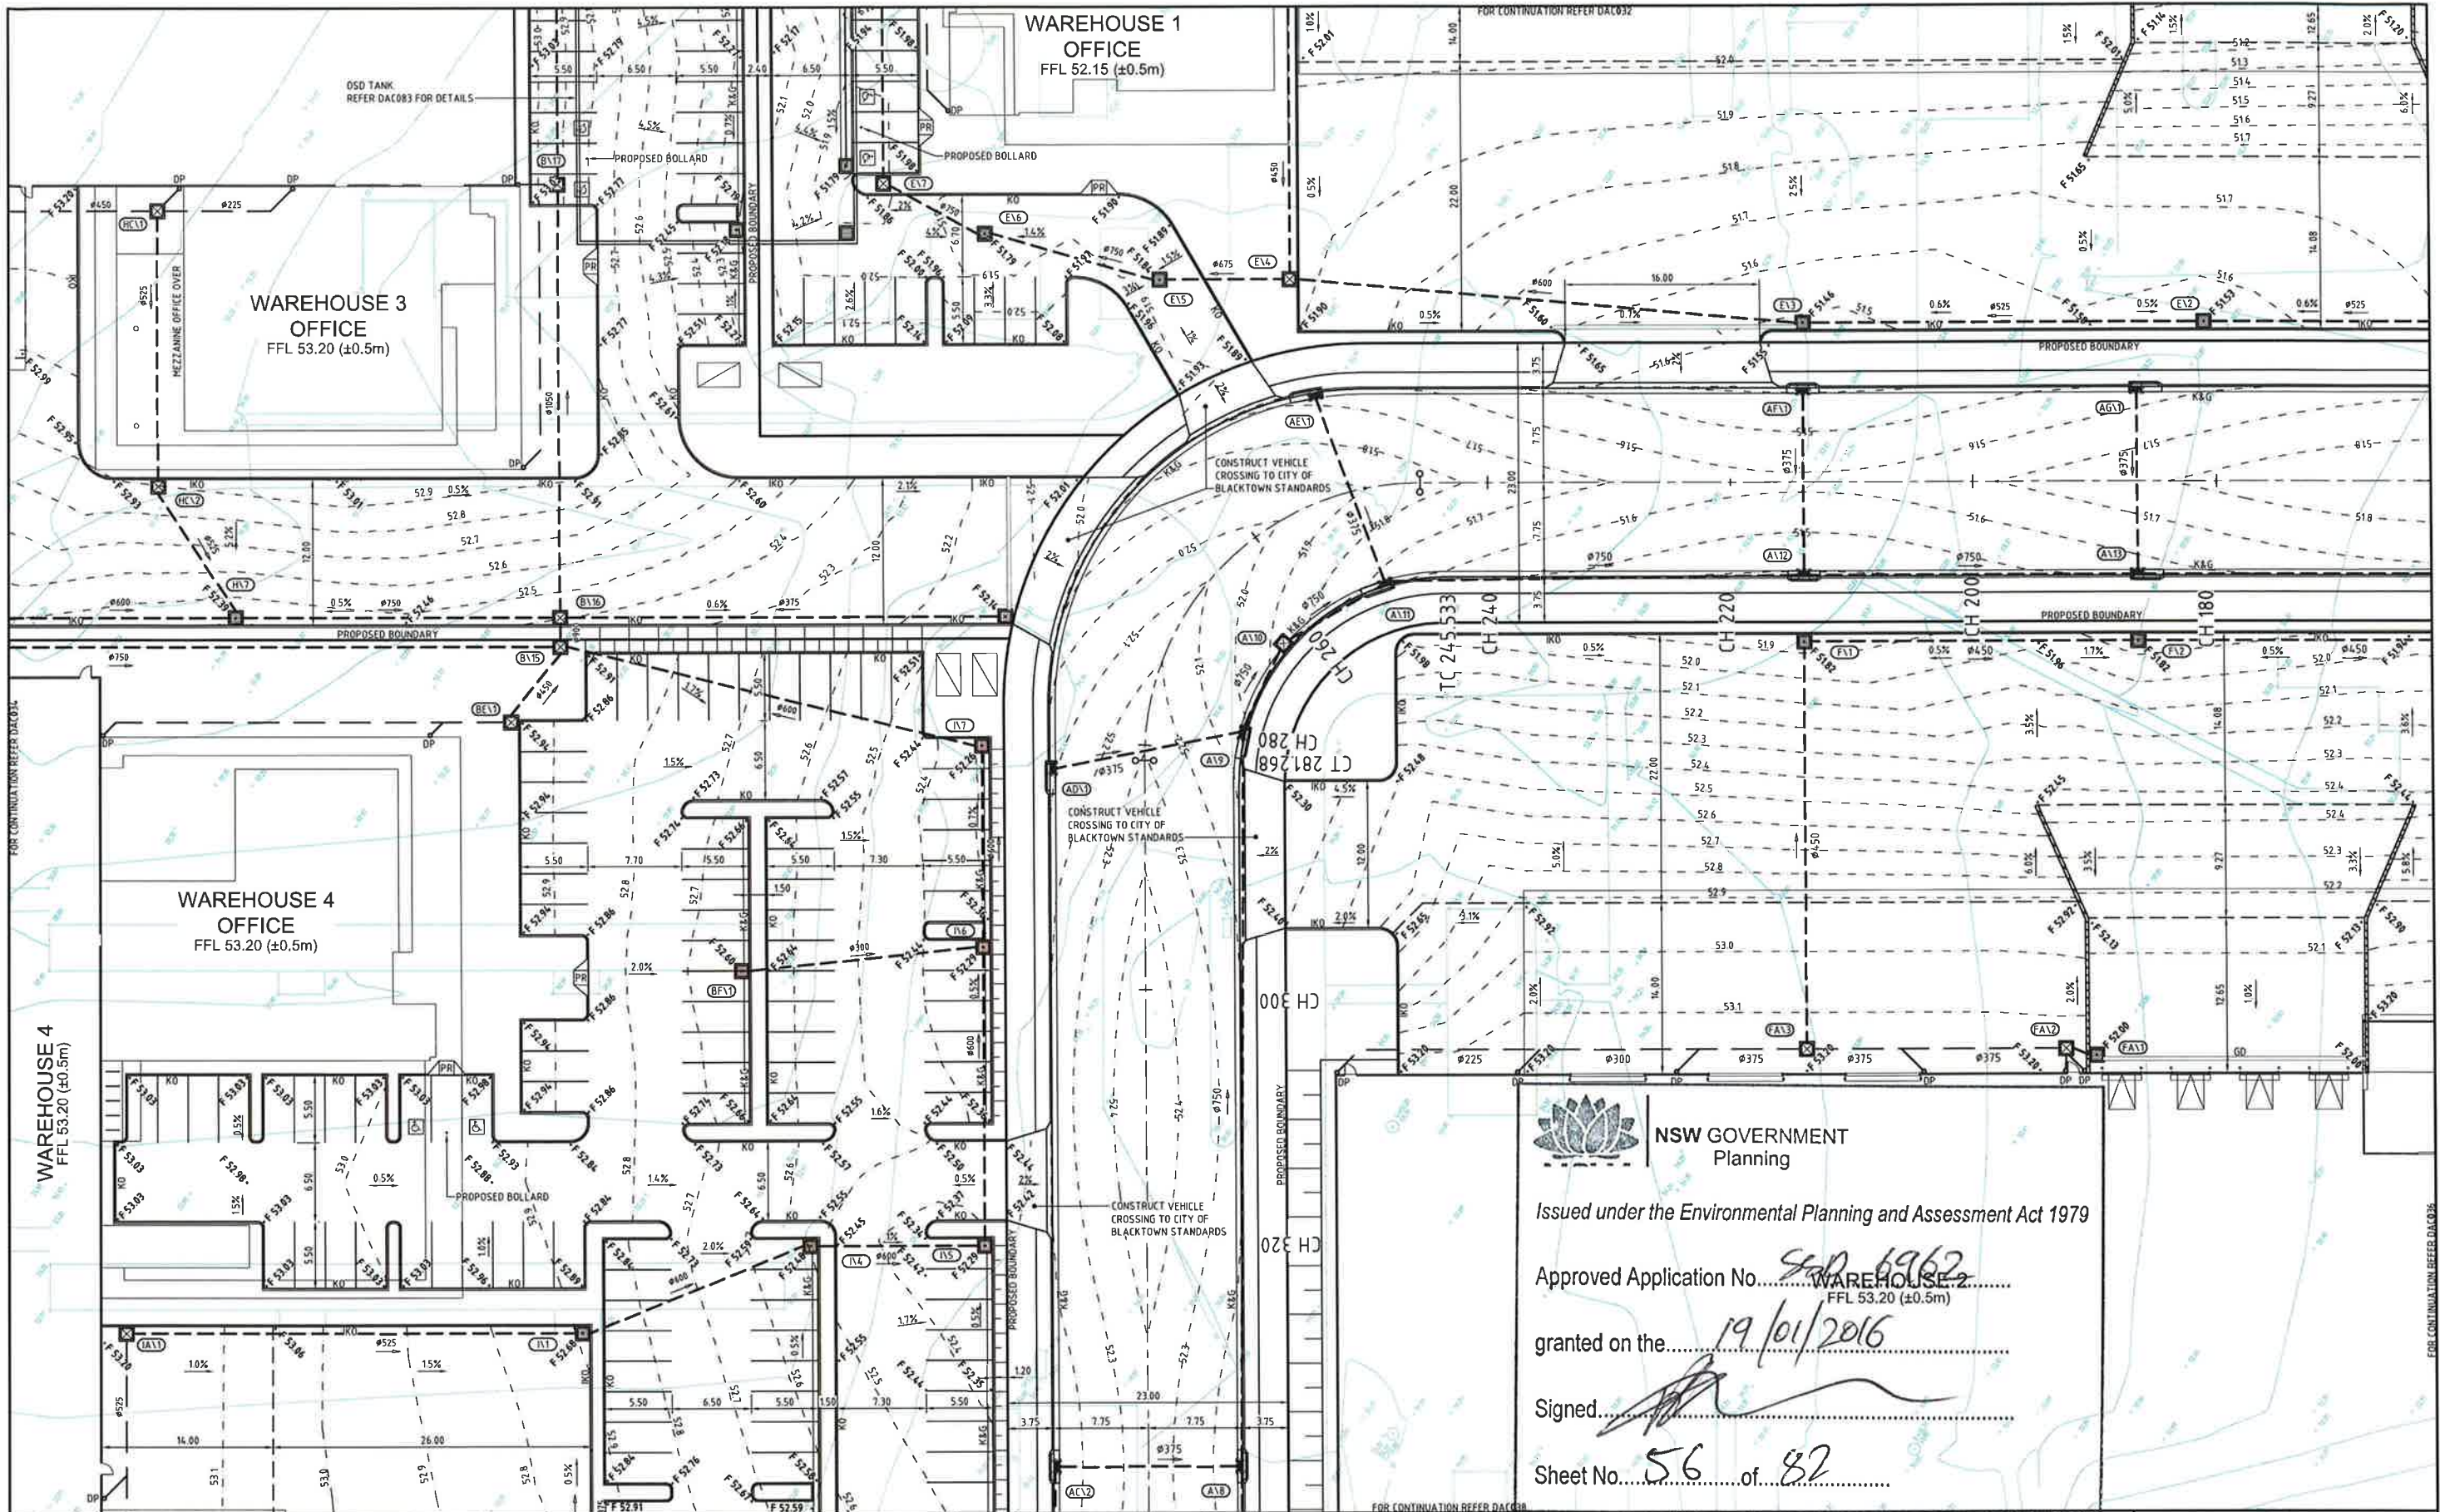

NSW GOVERNMENT
Planning

Issued under the Environmental Planning and Assessment Act 1979

Approved Application No. 560 6962 WAREHOUSE 2
FFL 53.20 (±0.5m)

granted on the 19/01/2016

Signed [Signature]

Sheet No. 56 of 82

Bar Scales



THIS DRAWING CANNOT BE
COPIED OR REPRODUCED IN
ANY FORM OR USED FOR ANY
OTHER PURPOSE OTHER THAN
THAT ORIGINALLY INTENDED
WITHOUT THE WRITTEN
PERMISSION OF AT&L

Client



Scales
1:250 @ A1

Grid
MGA

Height
Datum
AHD

Drawn
AH

Designed
AH

Checked
AMCL

Approved
MG

Project

60 WALLGROVE ROAD
INTERNAL WORKS

Title

SITWORKS AND
STORMWATER DRAINAGE
PLAN
SHEET 5

Civil Engineers and Project Managers



Suite 702, 154 Pacific Hwy
St Leonards NSW 2065
ABN 96 130 882 405
Tel: 02 9439 1777
Fax: 02 9460 8413
www.atl.net.au
info@atl.net.au

Status
FOR APPROVAL
NOT TO BE USED FOR CONSTRUCTION


Drawing No.
DAC035

Project No.
12-108

A1

Issue
B

Issue	Description	Date
B	RE-ISSUED FOR APPROVAL	28-05-15
A	ISSUED FOR APPROVAL	26-05-15

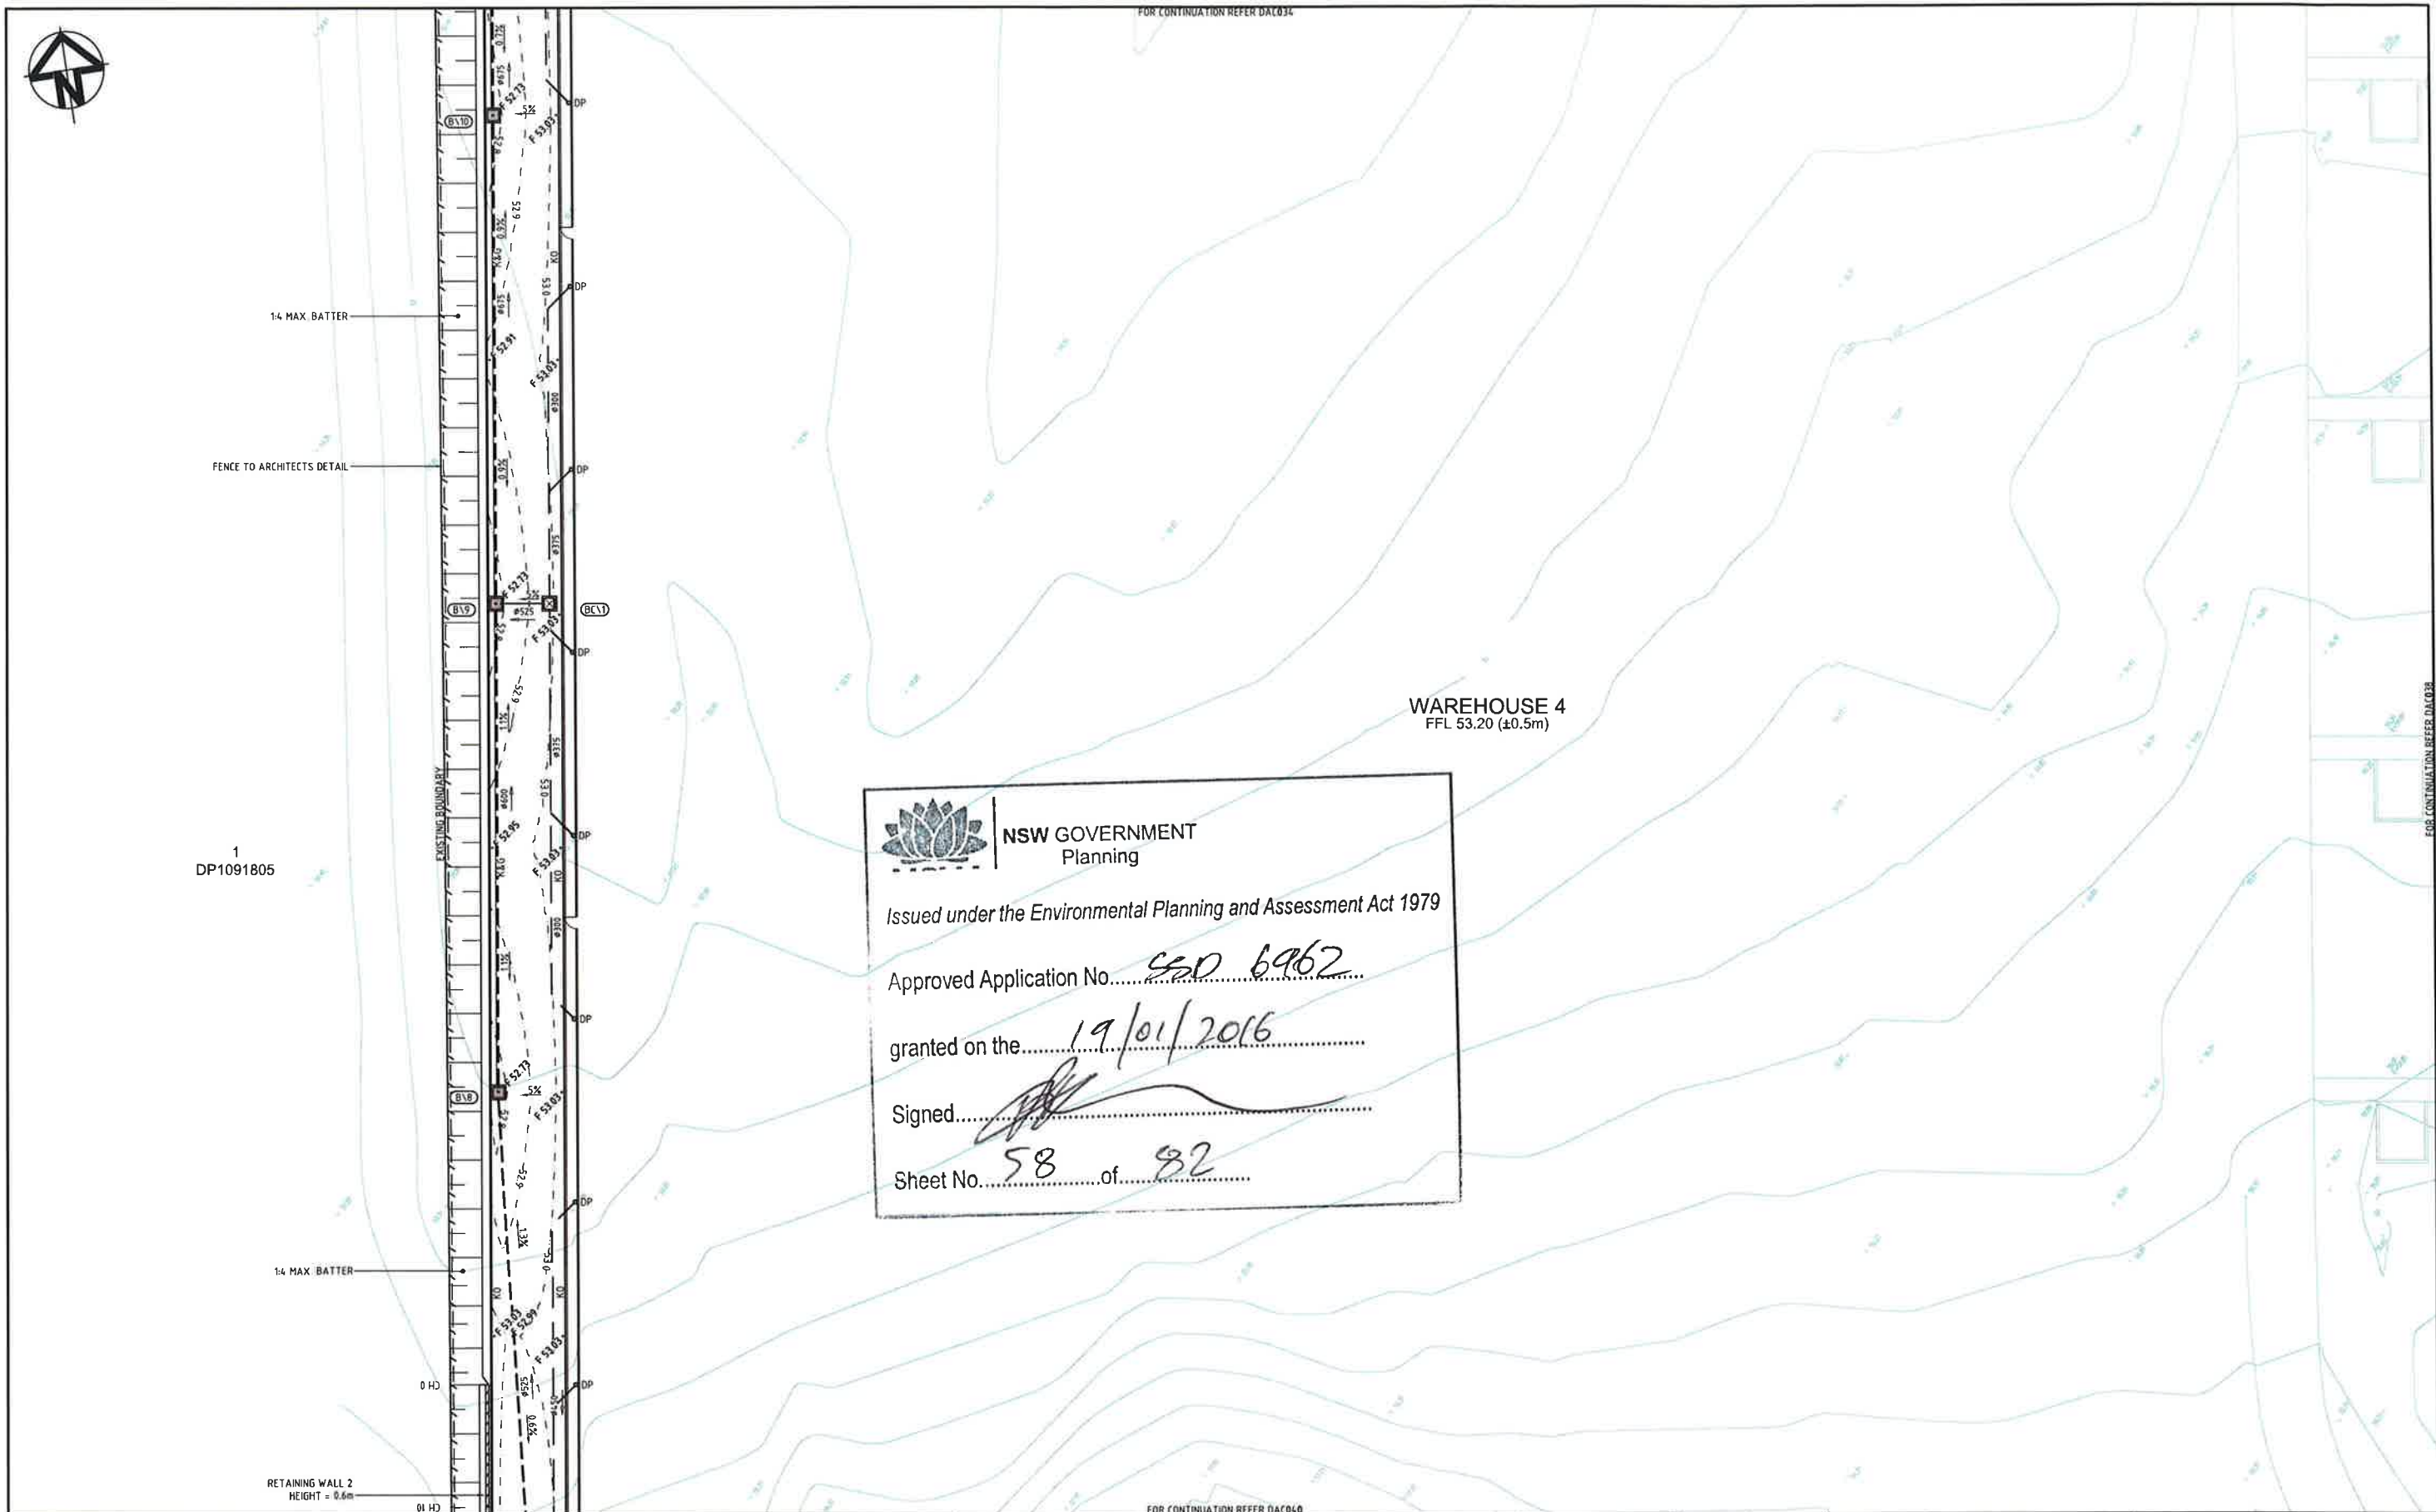

FOR CONTINUATION REFER DAC040

B	RE-ISSUED FOR APPROVAL	28-05-15
A	ISSUED FOR APPROVAL	26-05-15
Issue	Description	Date

1: 250 @ A1 1: 500 @ A3

THIS DRAWING CANNOT BE
COPIED OR REPRODUCED IN
ANY FORM OR USED FOR ANY
OTHER PURPOSE OTHER THAN
THAT ORIGINALLY INTENDED
WITHOUT THE WRITTEN
PERMISSION OF AT&L

Client	
--------	--



Scales 1:250 @ A1	Drawn	AH
	Designed	AH
Grid MGA	Checked	AMcL
Height Datum AHD	Approved	MG

	Project
--	---------

60 WALLGROVE ROAD
INTERNAL WORKS

Title	SITEWORKS AND STORMWATER DRAINAGE PLAN SHEET 7
-------	---


Civil Engineers and Project Managers




Suite 702, 154 Pacific Hwy
St Leonards NSW 2065
ABN 96 130 882 405
Tel: 02 9439 1777
Fax: 02 9460 8413
www.all.net.au
info@all.net.au

Status **FOR APPROVAL**
NOT TO BE USED FOR CONSTRUCTION

Drawing No. DAC037	Project No. 12-108	Issue B
------------------------------	------------------------------	-------------------

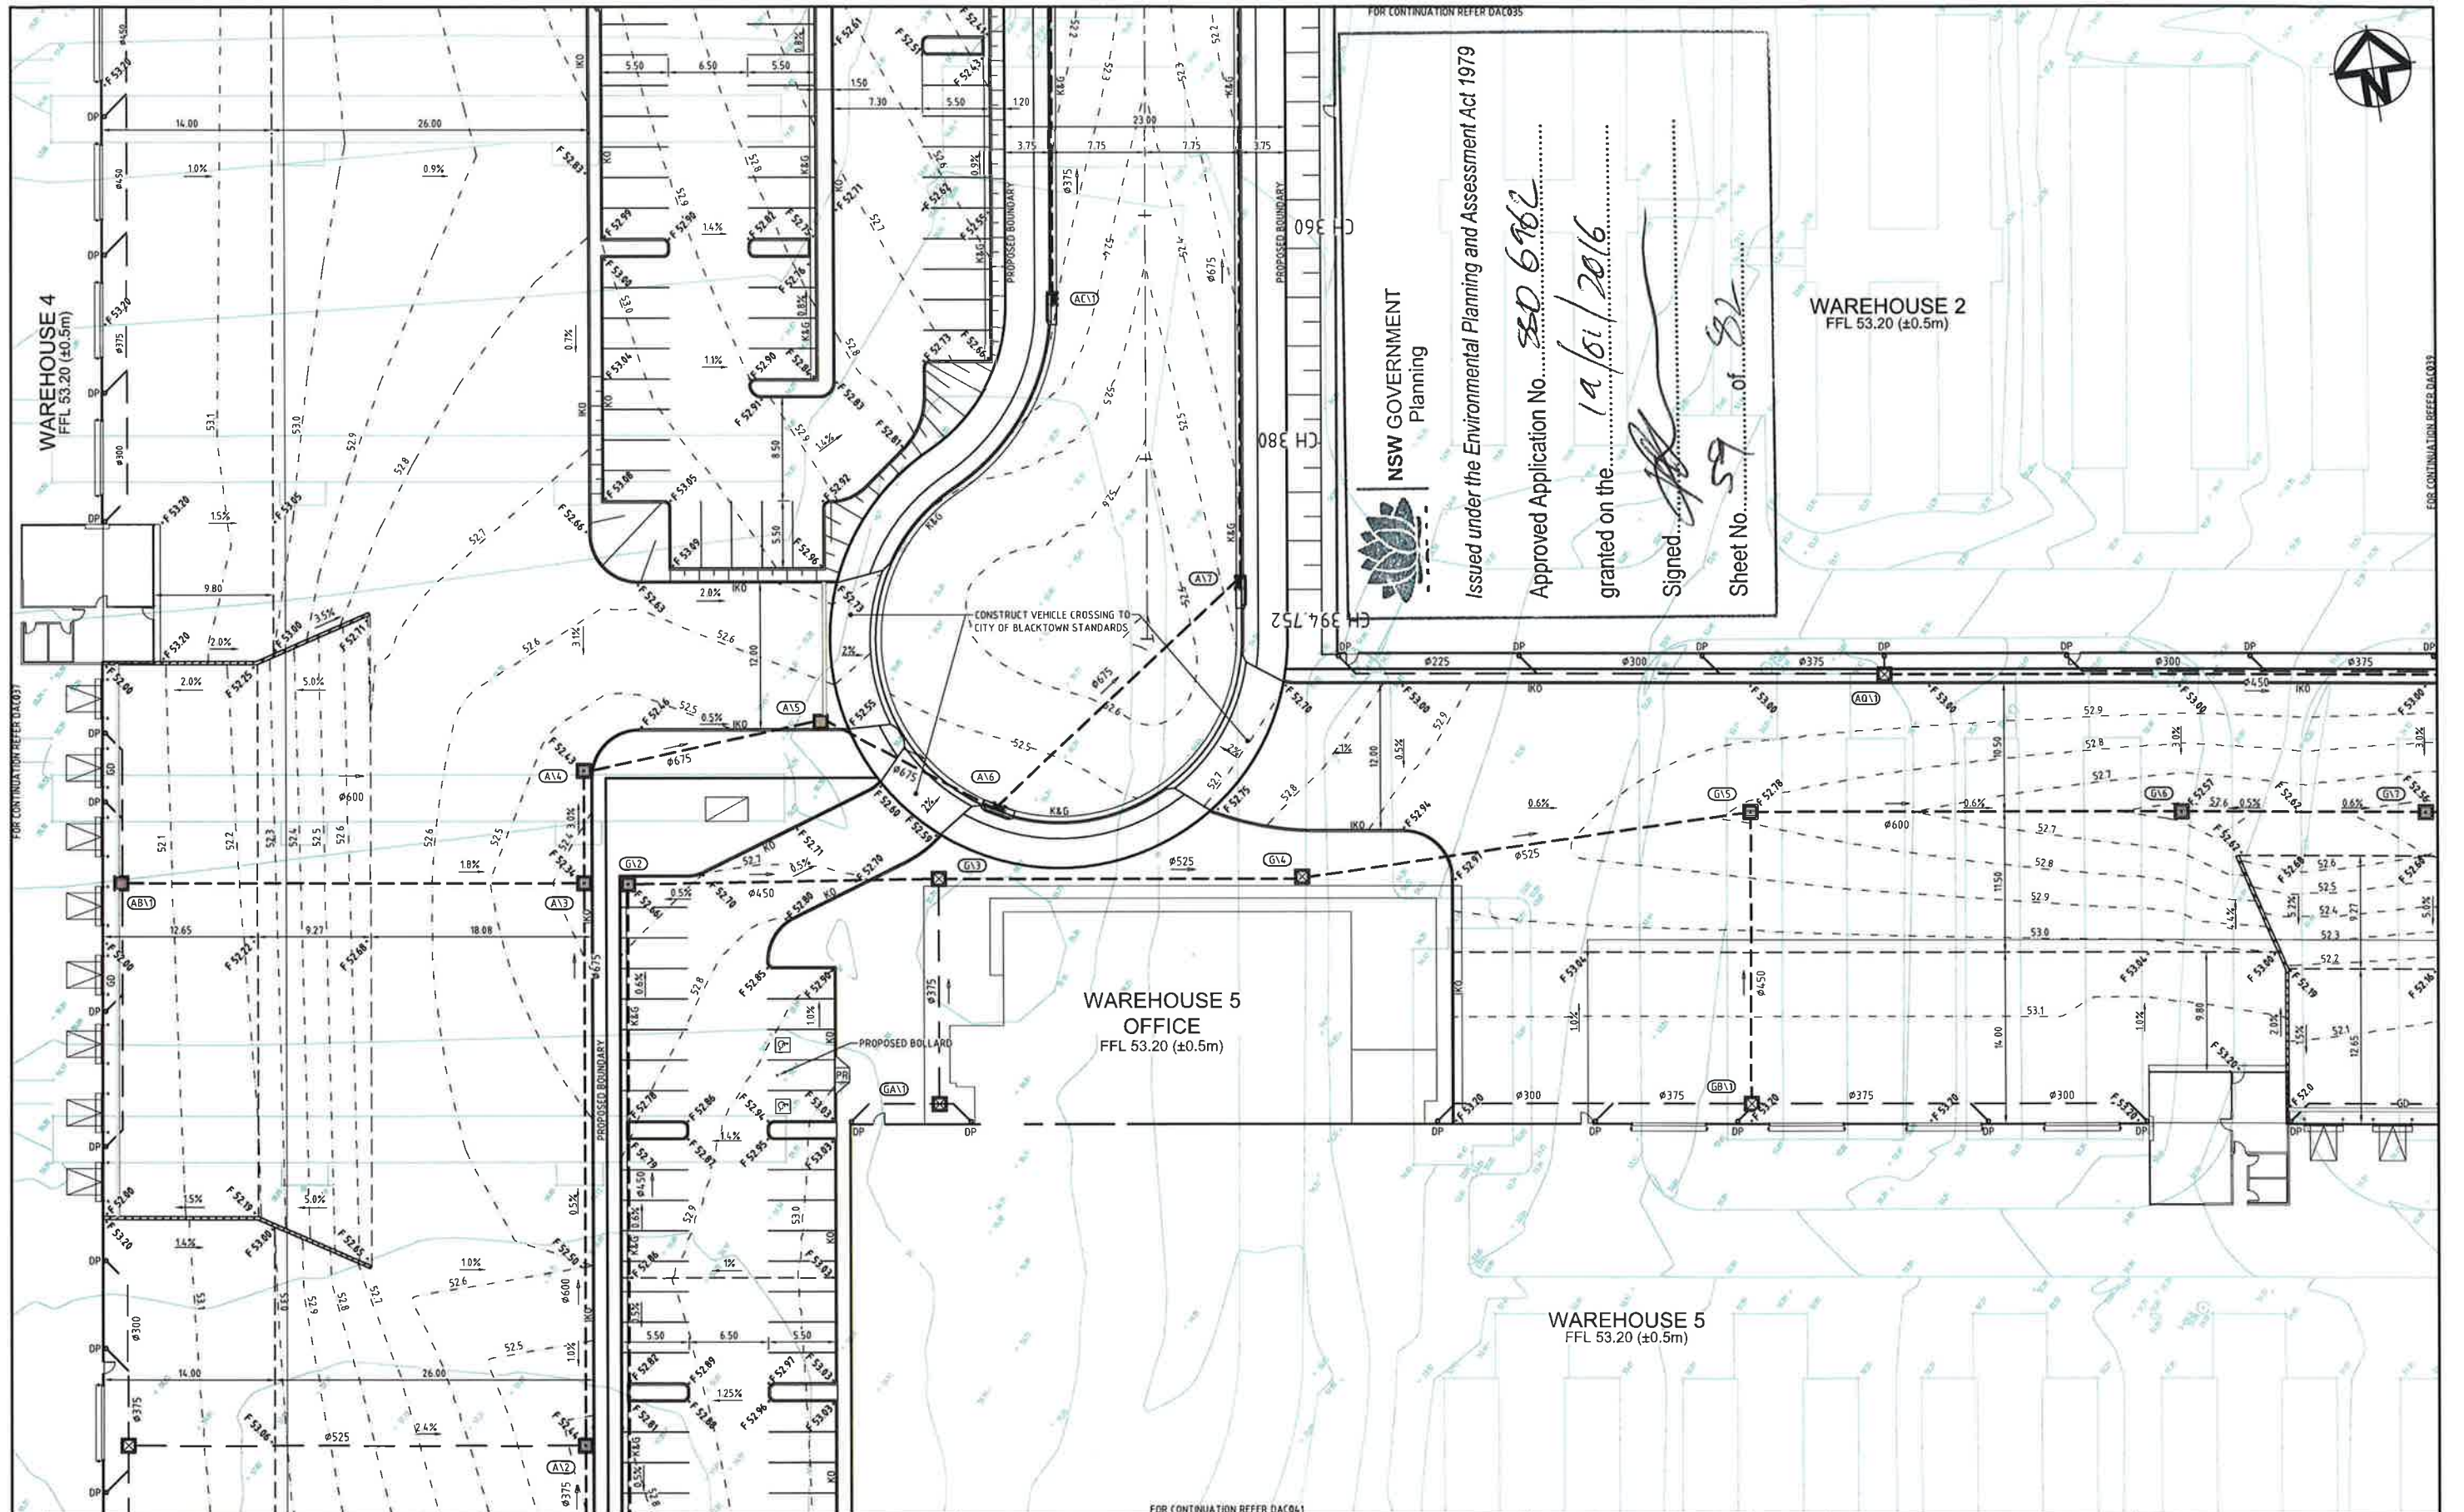

Issue	Description	Date
B	RE-ISSUED FOR APPROVAL	28-05-15
A	ISSUED FOR APPROVAL	26-05-15

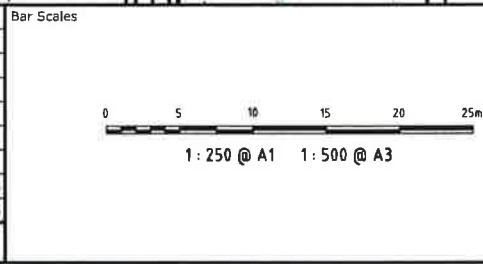

THIS DRAWING CANNOT BE COPIED OR REPRODUCED IN ANY FORM OR USED FOR ANY OTHER PURPOSE OTHER THAN THAT ORIGINALLY INTENDED WITHOUT THE WRITTEN PERMISSION OF AT&L




Scales	1:250 @ A1
Grid	MGA
Height Datum	AHD

Drawn	AH
Designed	AH
Checked	AMcL
Approved	MG

Project	60 WALLGROVE ROAD INTERNAL WORKS
Title	SITWORKS AND STORMWATER DRAINAGE PLAN SHEET 8

Civil Engineers and Project Managers		
Suite 702, 154 Pacific Hwy St Leonards NSW 2065 ABN 96 130 882 405 Tel: 02 9439 1777 Fax: 02 9460 8413 www.atl.net.au info@atl.net.au		
Status	FOR APPROVAL NOT TO BE USED FOR CONSTRUCTION	A1
Drawing No.	DAC038	Issue
Project No.	12-108	B

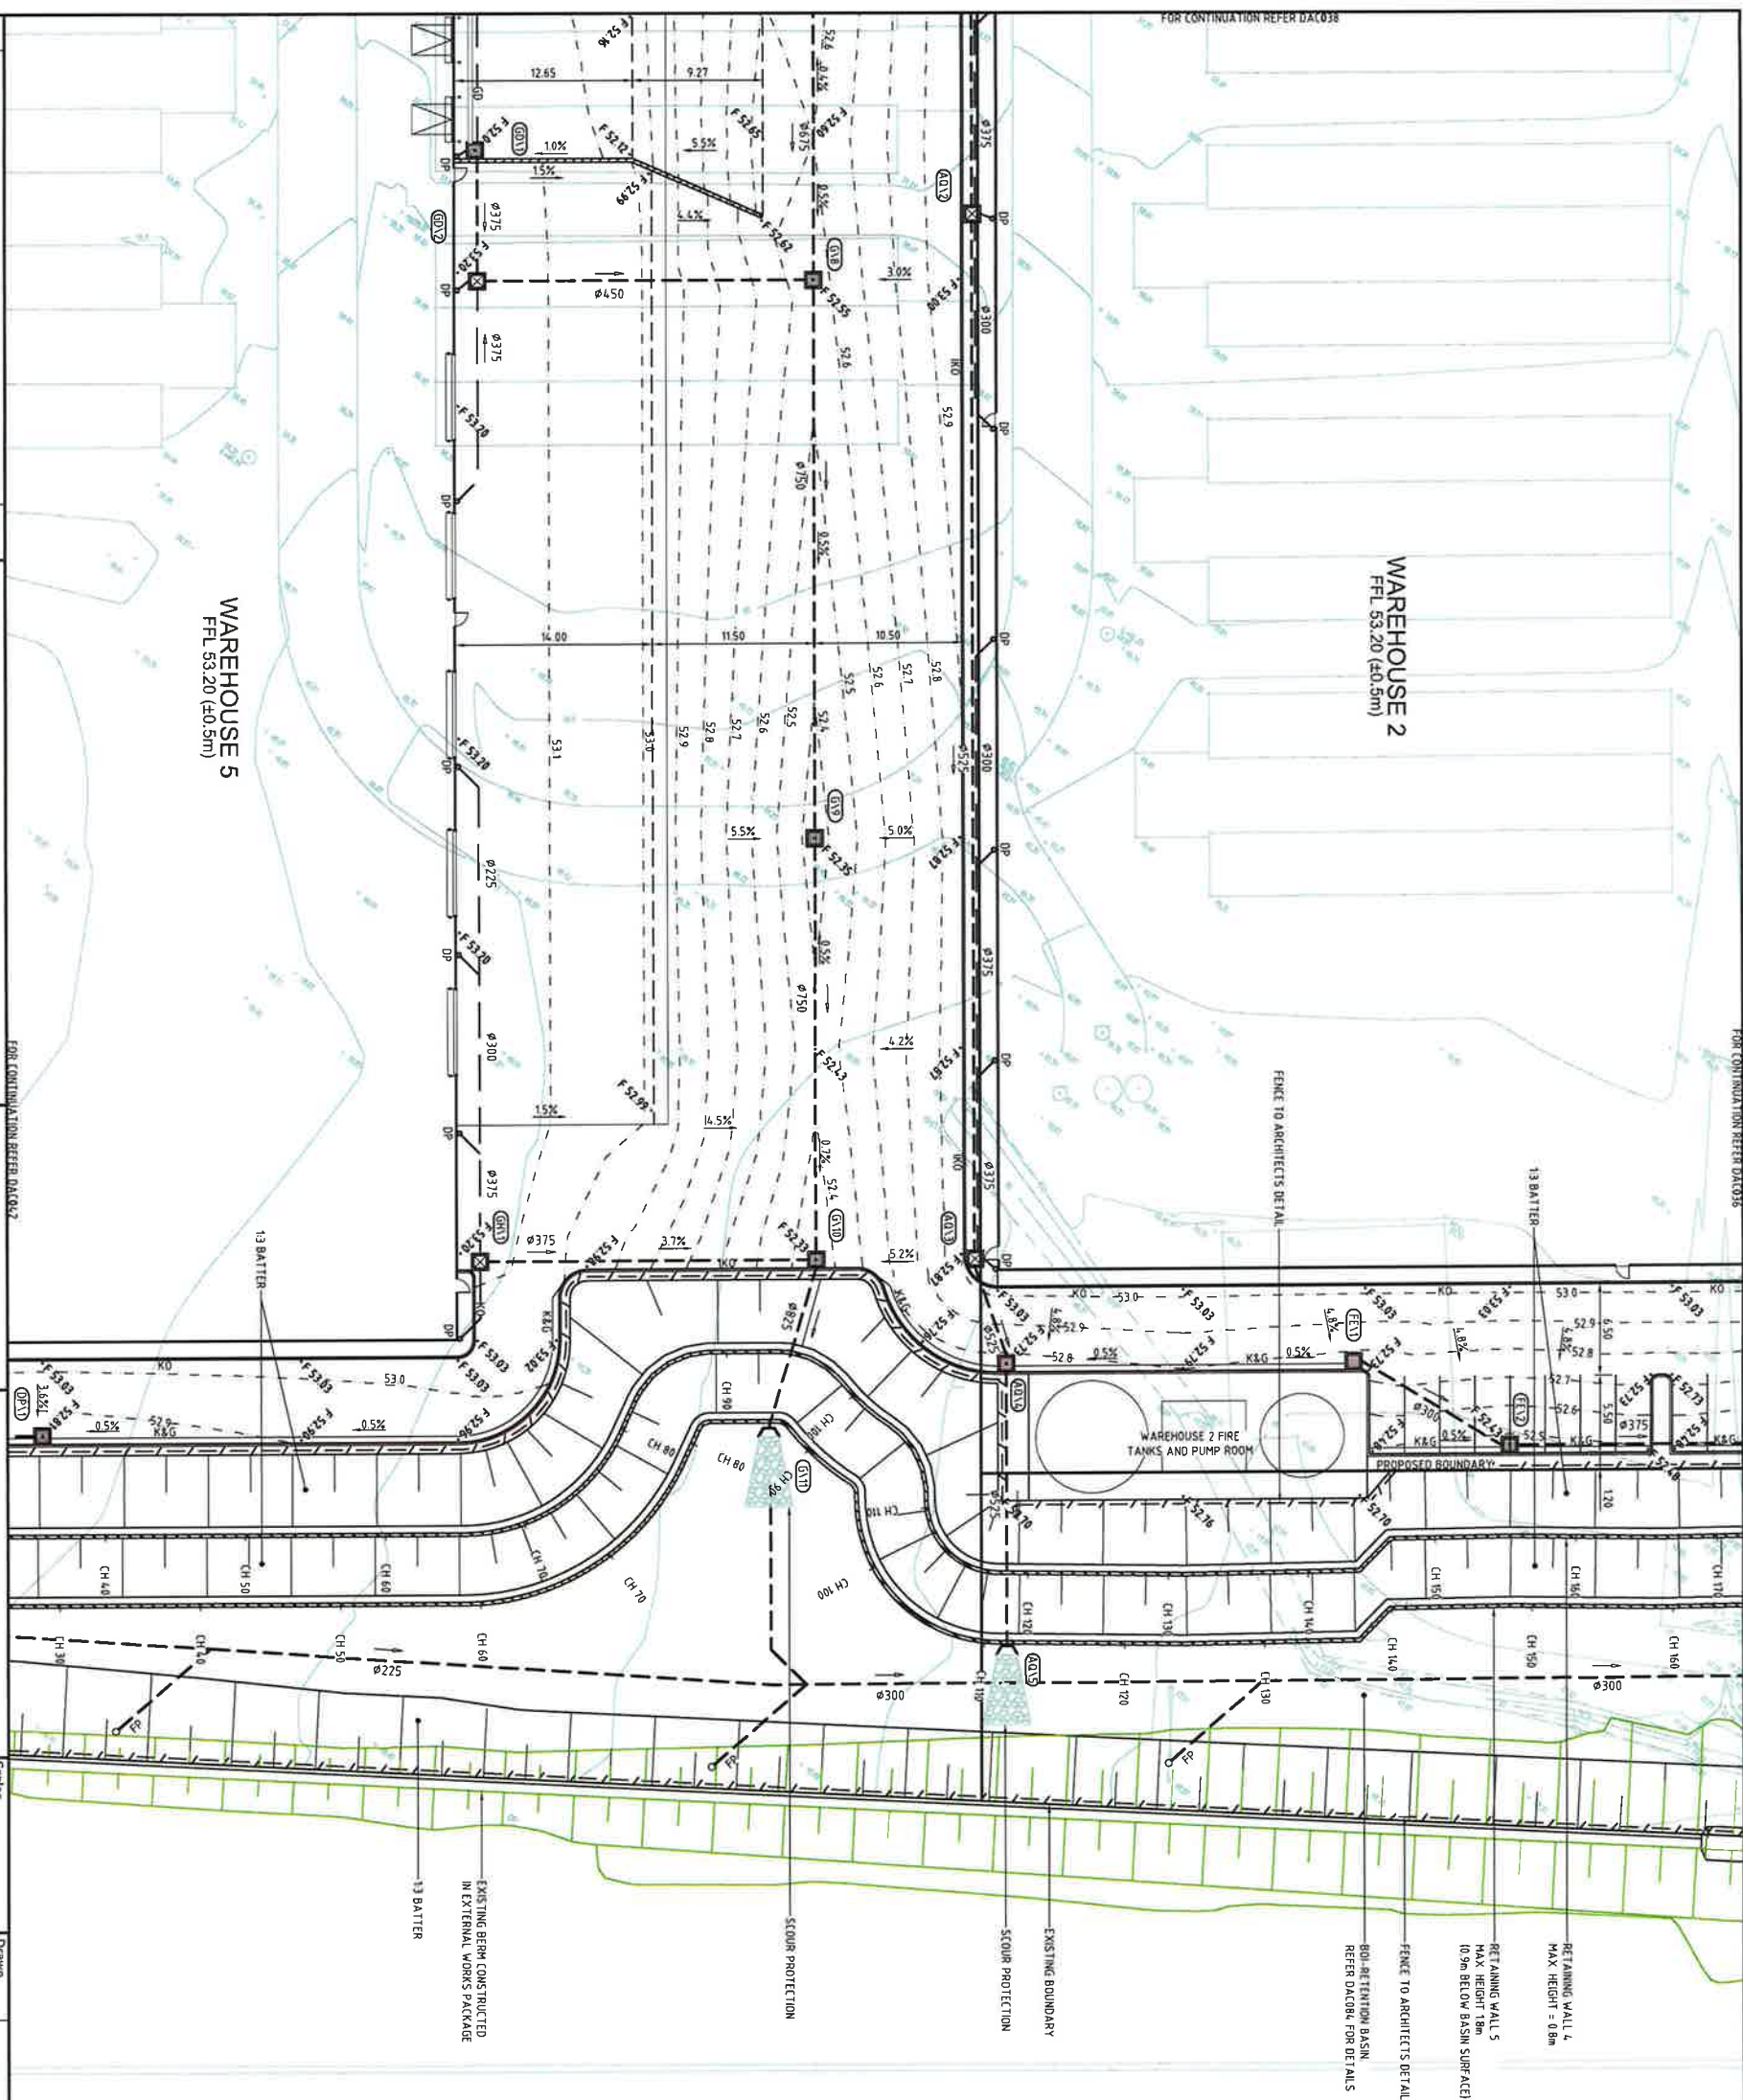

WAREHOUSE 2
FFL 53.20 (±0.5m)

WAREHOUSE 5
FFL 53.20 ($\pm 0.5\text{m}$)

WALLGROVE ROAD

WESTLINK M7 MOTORWAY

[illegible]

 **NSW GOVERNMENT**
Planning

Issued under the Environmental Planning and Assessment Act 1979

Approved Application No. SSD 8962

granted on the 19/01/2016

Signed [Signature]

Sheet No. 60 of 82