



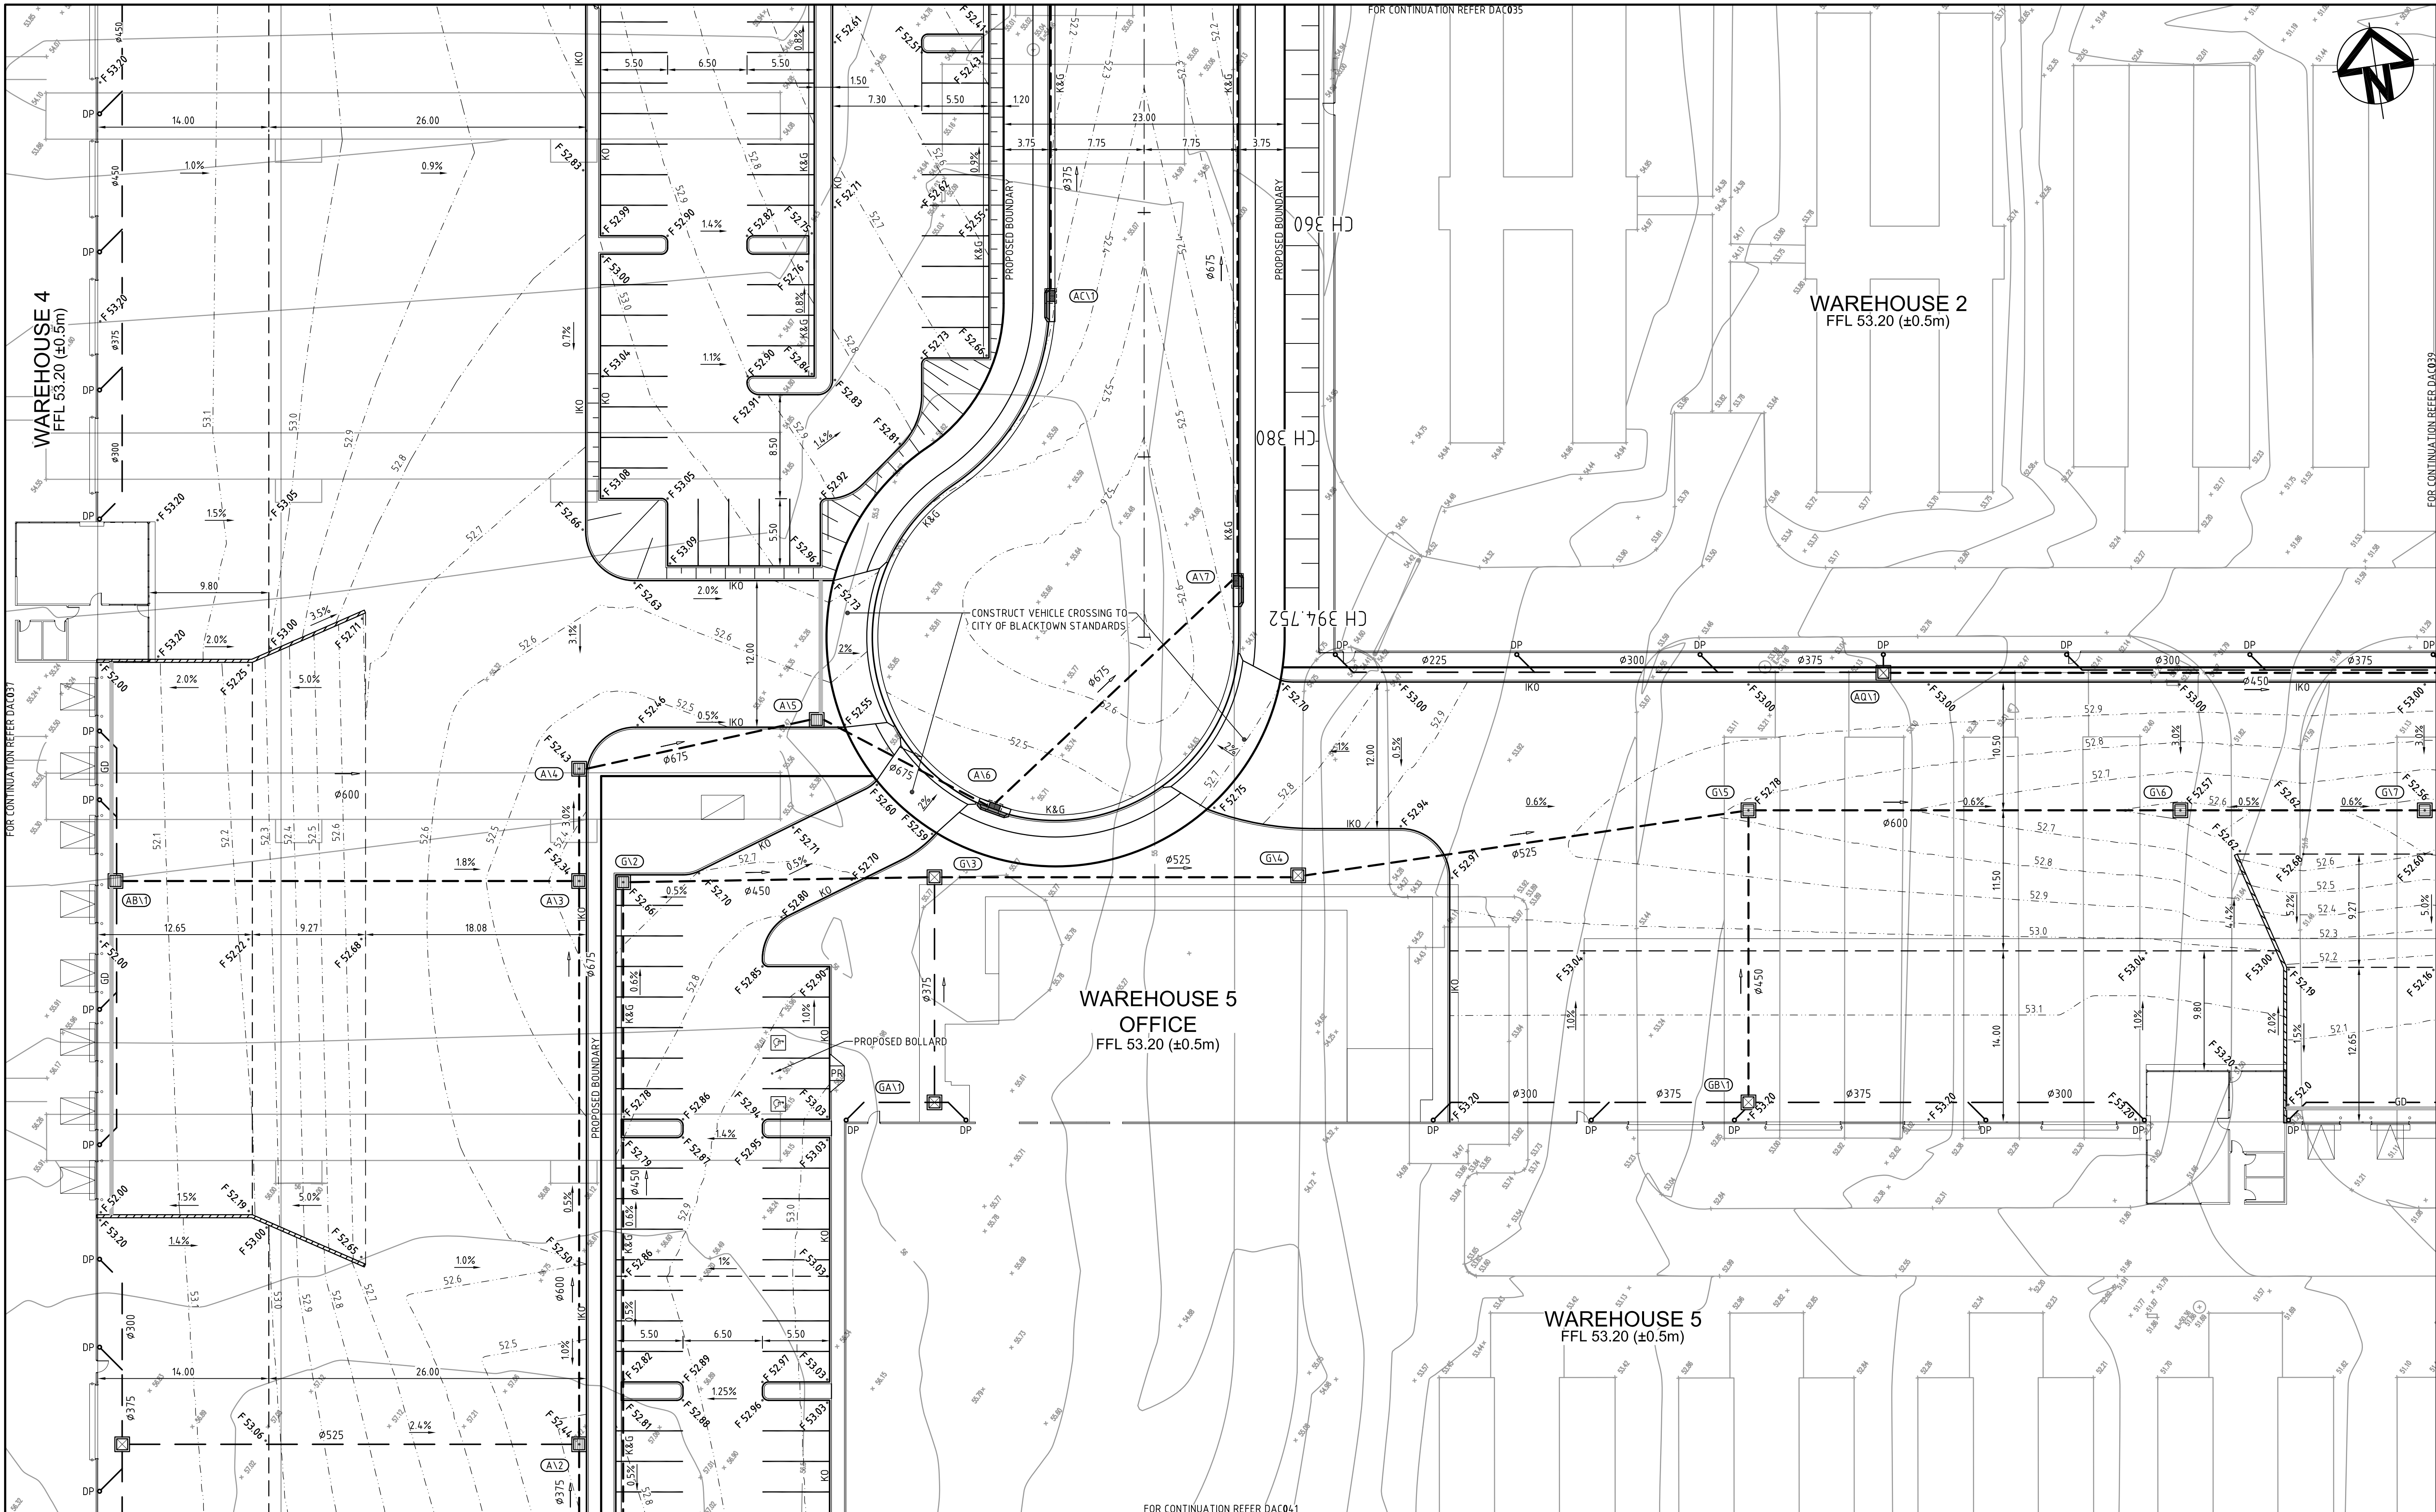

B	RE-ISSUED FOR APPROVAL	28-05-15
A	ISSUED FOR APPROVAL	26-05-15
Issue	Description	Date




THIS DRAWING CANNOT BE COPIED OR REPRODUCED IN ANY FORM OR USED FOR ANY OTHER PURPOSE OTHER THAN THAT ORIGINALLY INTENDED WITHOUT THE WRITTEN PERMISSION OF AT&L

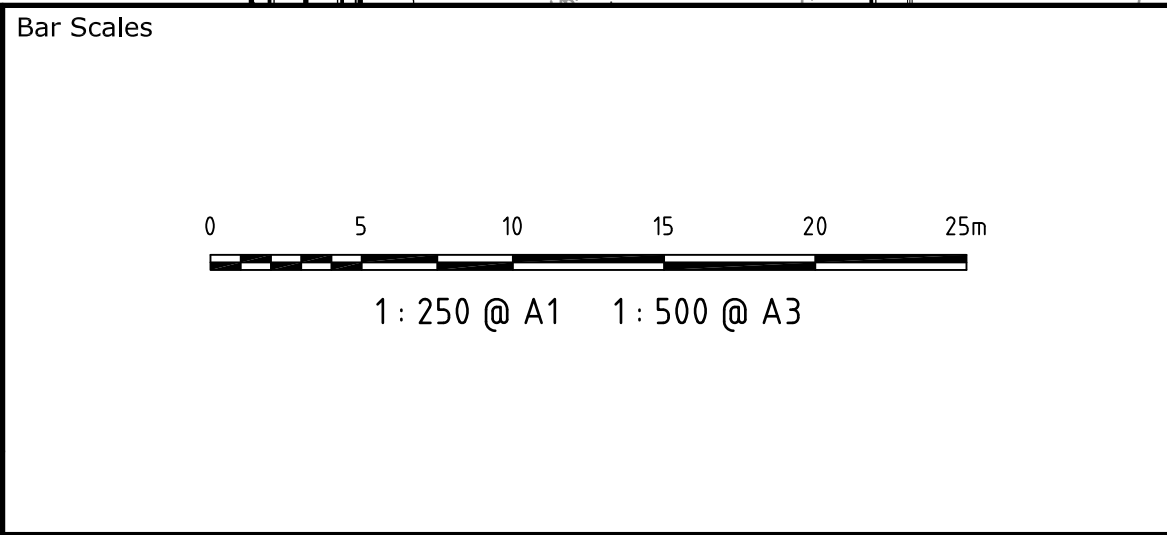


Scales	1:250 @ A1	Drawn	AH
		Designed	AH
Grid	MGA	Checked	AMcL
Height Datum	AHD	Approved	MG

Project	60 WALLGROVE ROAD INTERNAL WORKS
Title	SITWORKS AND STORMWATER DRAINAGE PLAN SHEET 8

Civil Engineers and Project Managers		
Suite 702, 154 Pacific Hwy St Leonards NSW 2065 ABN 96 130 882 405 Tel: 02 9439 1777 Fax: 02 9460 8413 www.atl.net.au info@atl.net.au		
Status	FOR APPROVAL NOT TO BE USED FOR CONSTRUCTION	A1
Drawing No.	DAC038	Issue
Project No.	12-108	B

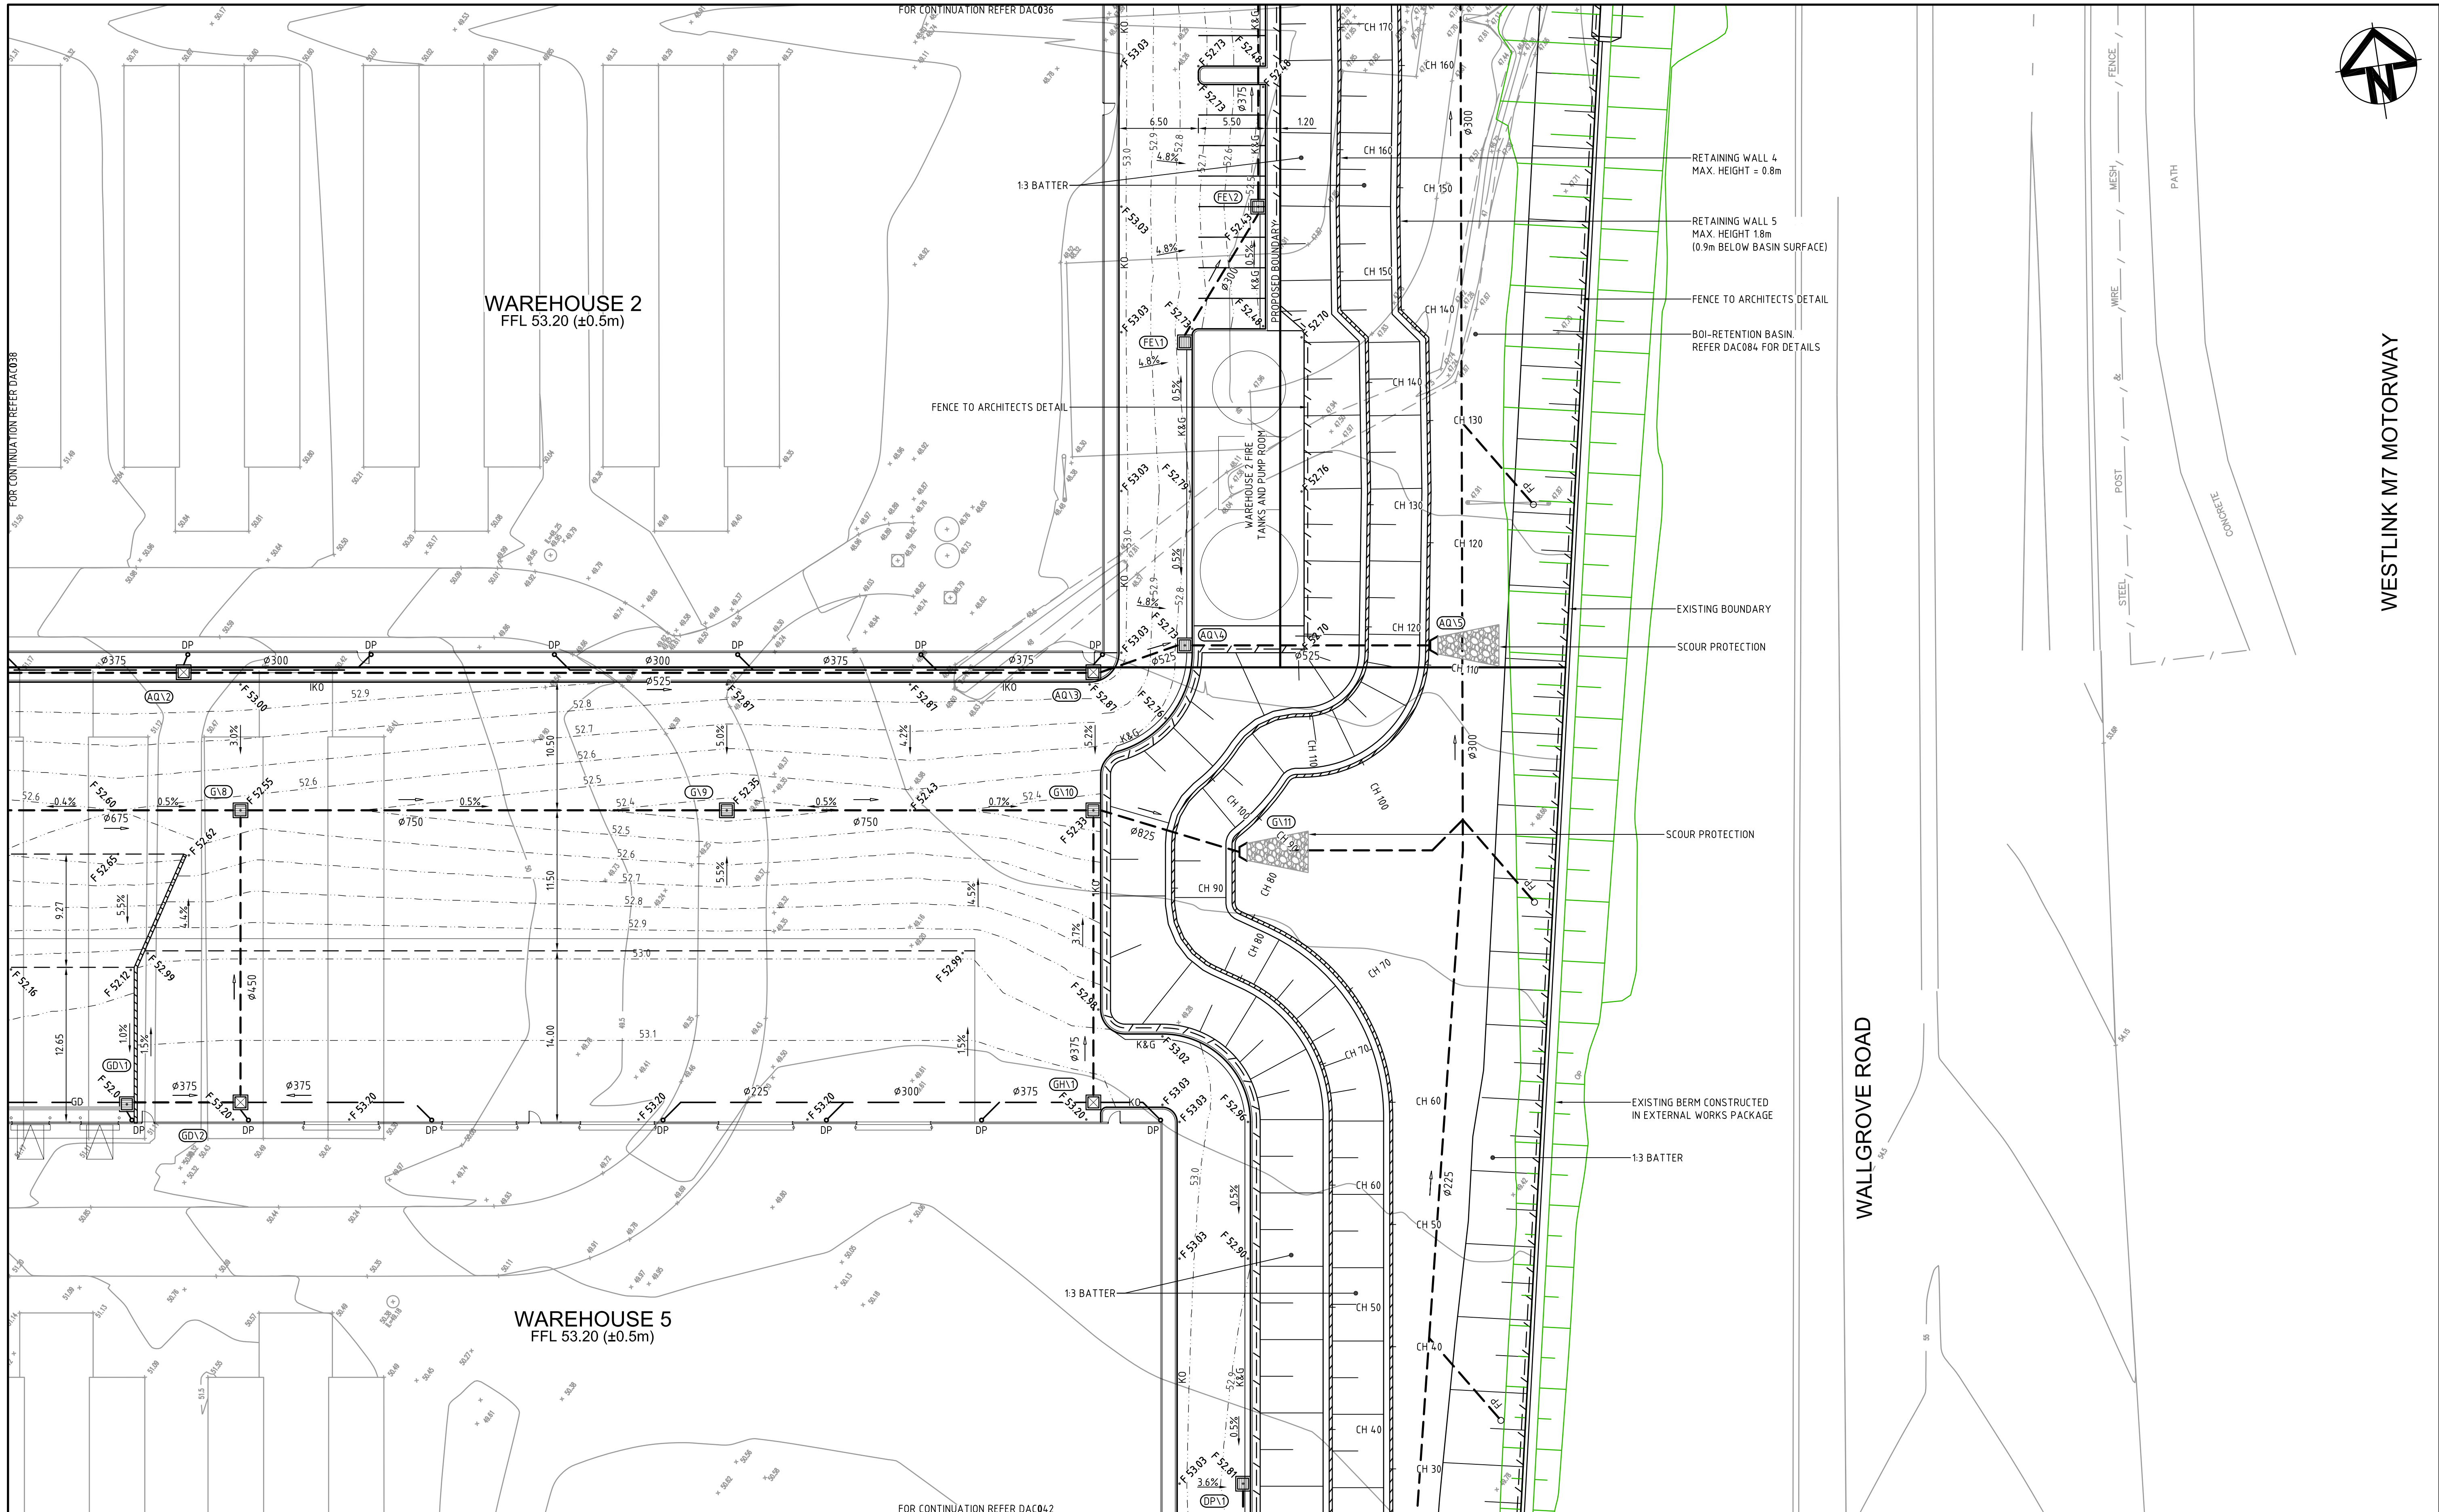

B	RE-ISSUED FOR APPROVAL	28-05-15
A	ISSUED FOR APPROVAL	26-05-15
Issue	Description	Date

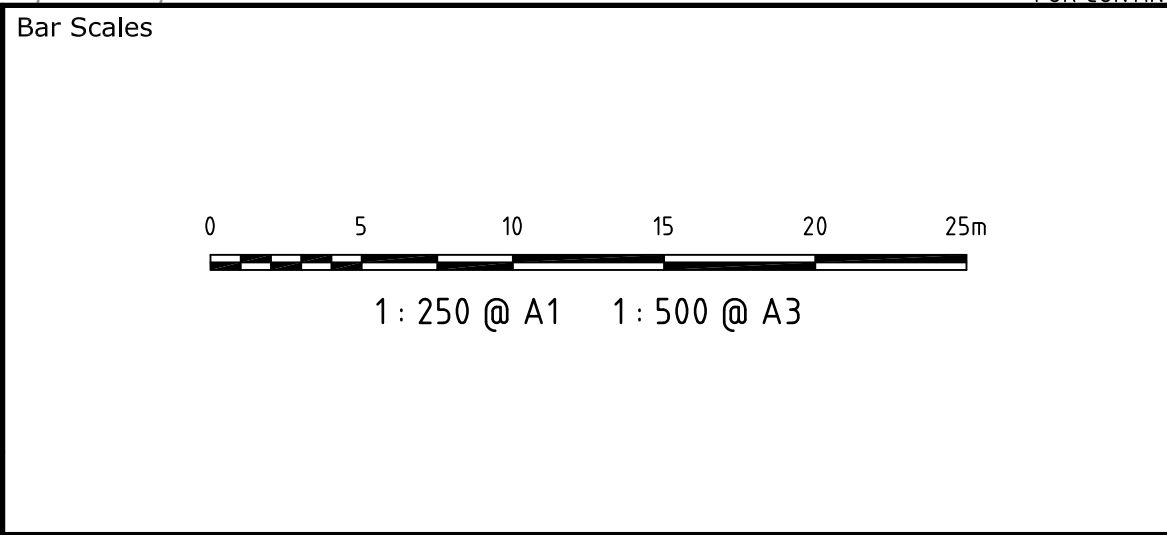

THIS DRAWING CANNOT BE COPIED OR REPRODUCED IN ANY FORM OR USED FOR ANY OTHER PURPOSE OTHER THAN THAT ORIGINALLY INTENDED WITHOUT THE WRITTEN PERMISSION OF AT&L

Client



Scales	1:250 @ A1	Drawn	AH
		Designed	AH
Grid	MGA	Checked	AMcL
Height Datum	AHD	Approved	MG

Project

60 WALLGROVE ROAD
INTERNAL WORKS

Title


SITWORKS AND
STORMWATER DRAINAGE
PLAN
SHEET 9

Civil Engineers and Project Managers




Suite 702, 154 Pacific Hwy
St Leonards NSW 2065
ABN 96 130 882 405
Tel: 02 9439 1777
Fax: 02 9460 8413
www.atl.net.au
info@atl.net.au

Status	FOR APPROVAL NOT TO BE USED FOR CONSTRUCTION	A1
Drawing No.	DAC039	Issue
Project No.	12-108	B

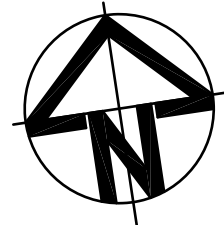


WESTLINK M7 MOTORWAY


WALLGROVE ROAD

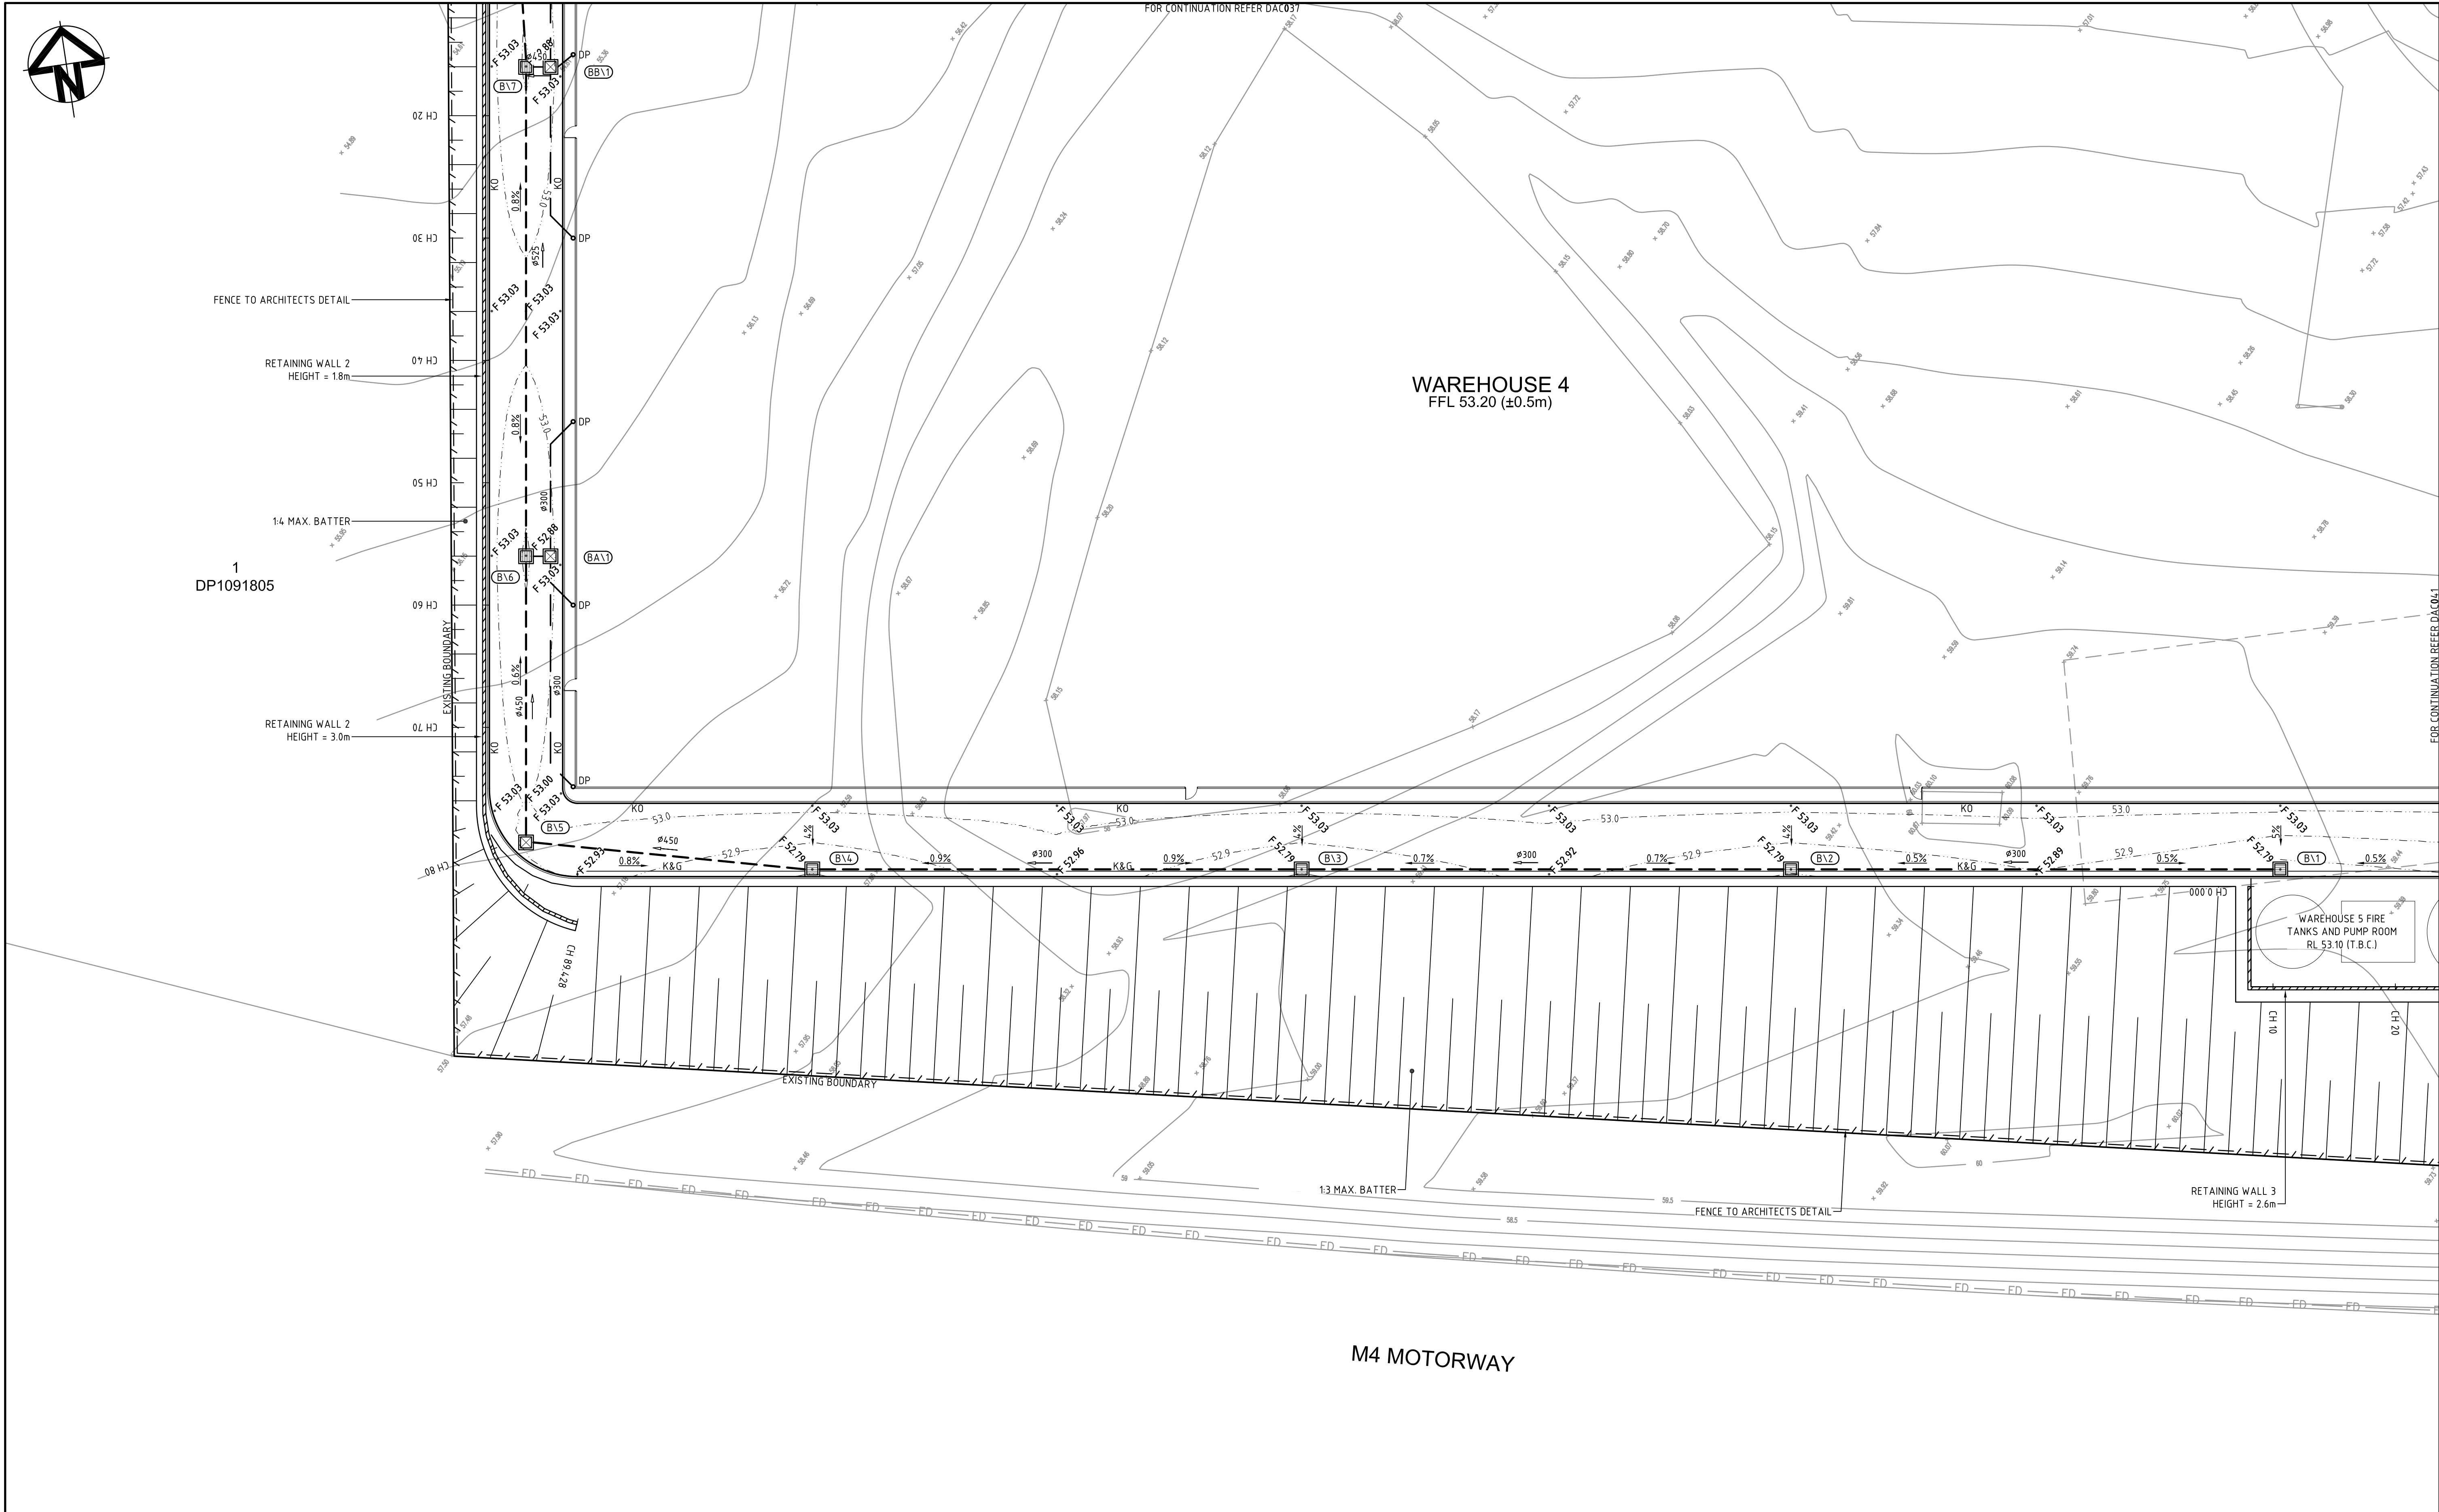


			Bar Scales		THIS DRAWING CANNOT BE COPIED OR REPRODUCED IN ANY FORM OR USED FOR ANY OTHER PURPOSE OTHER THAN THAT ORIGINALLY INTENDED WITHOUT THE WRITTEN PERMISSION OF AT&L	Client 	Scales 1:250 @ A1		Drawn AH	Project 60 WALLGROVE ROAD INTERNAL WORKS	Civil Engineers and Project Managers  Suite 702, 154 Pacific Hwy St Leonards NSW 2065 ABN 96 130 882 405 Tel: 02 9439 1777 Fax: 02 9460 8413 www.atl.net.au info@atl.net.au			
			 1 : 250 @ A1 1 : 500 @ A3				Grid MGA		Checked AMcL		Title SITWORKS AND STORMWATER DRAINAGE PLAN SHEET 10	Status FOR APPROVAL NOT TO BE USED FOR CONSTRUCTION		
							Height Datum AHD		Approved MG			Drawing No. DAC040		
									Project No. 12-108					
									Issue B					
B	RE-ISSUED FOR APPROVAL		28-05-15											
A	ISSUED FOR APPROVAL		26-05-15											
Issue	Description		Date											

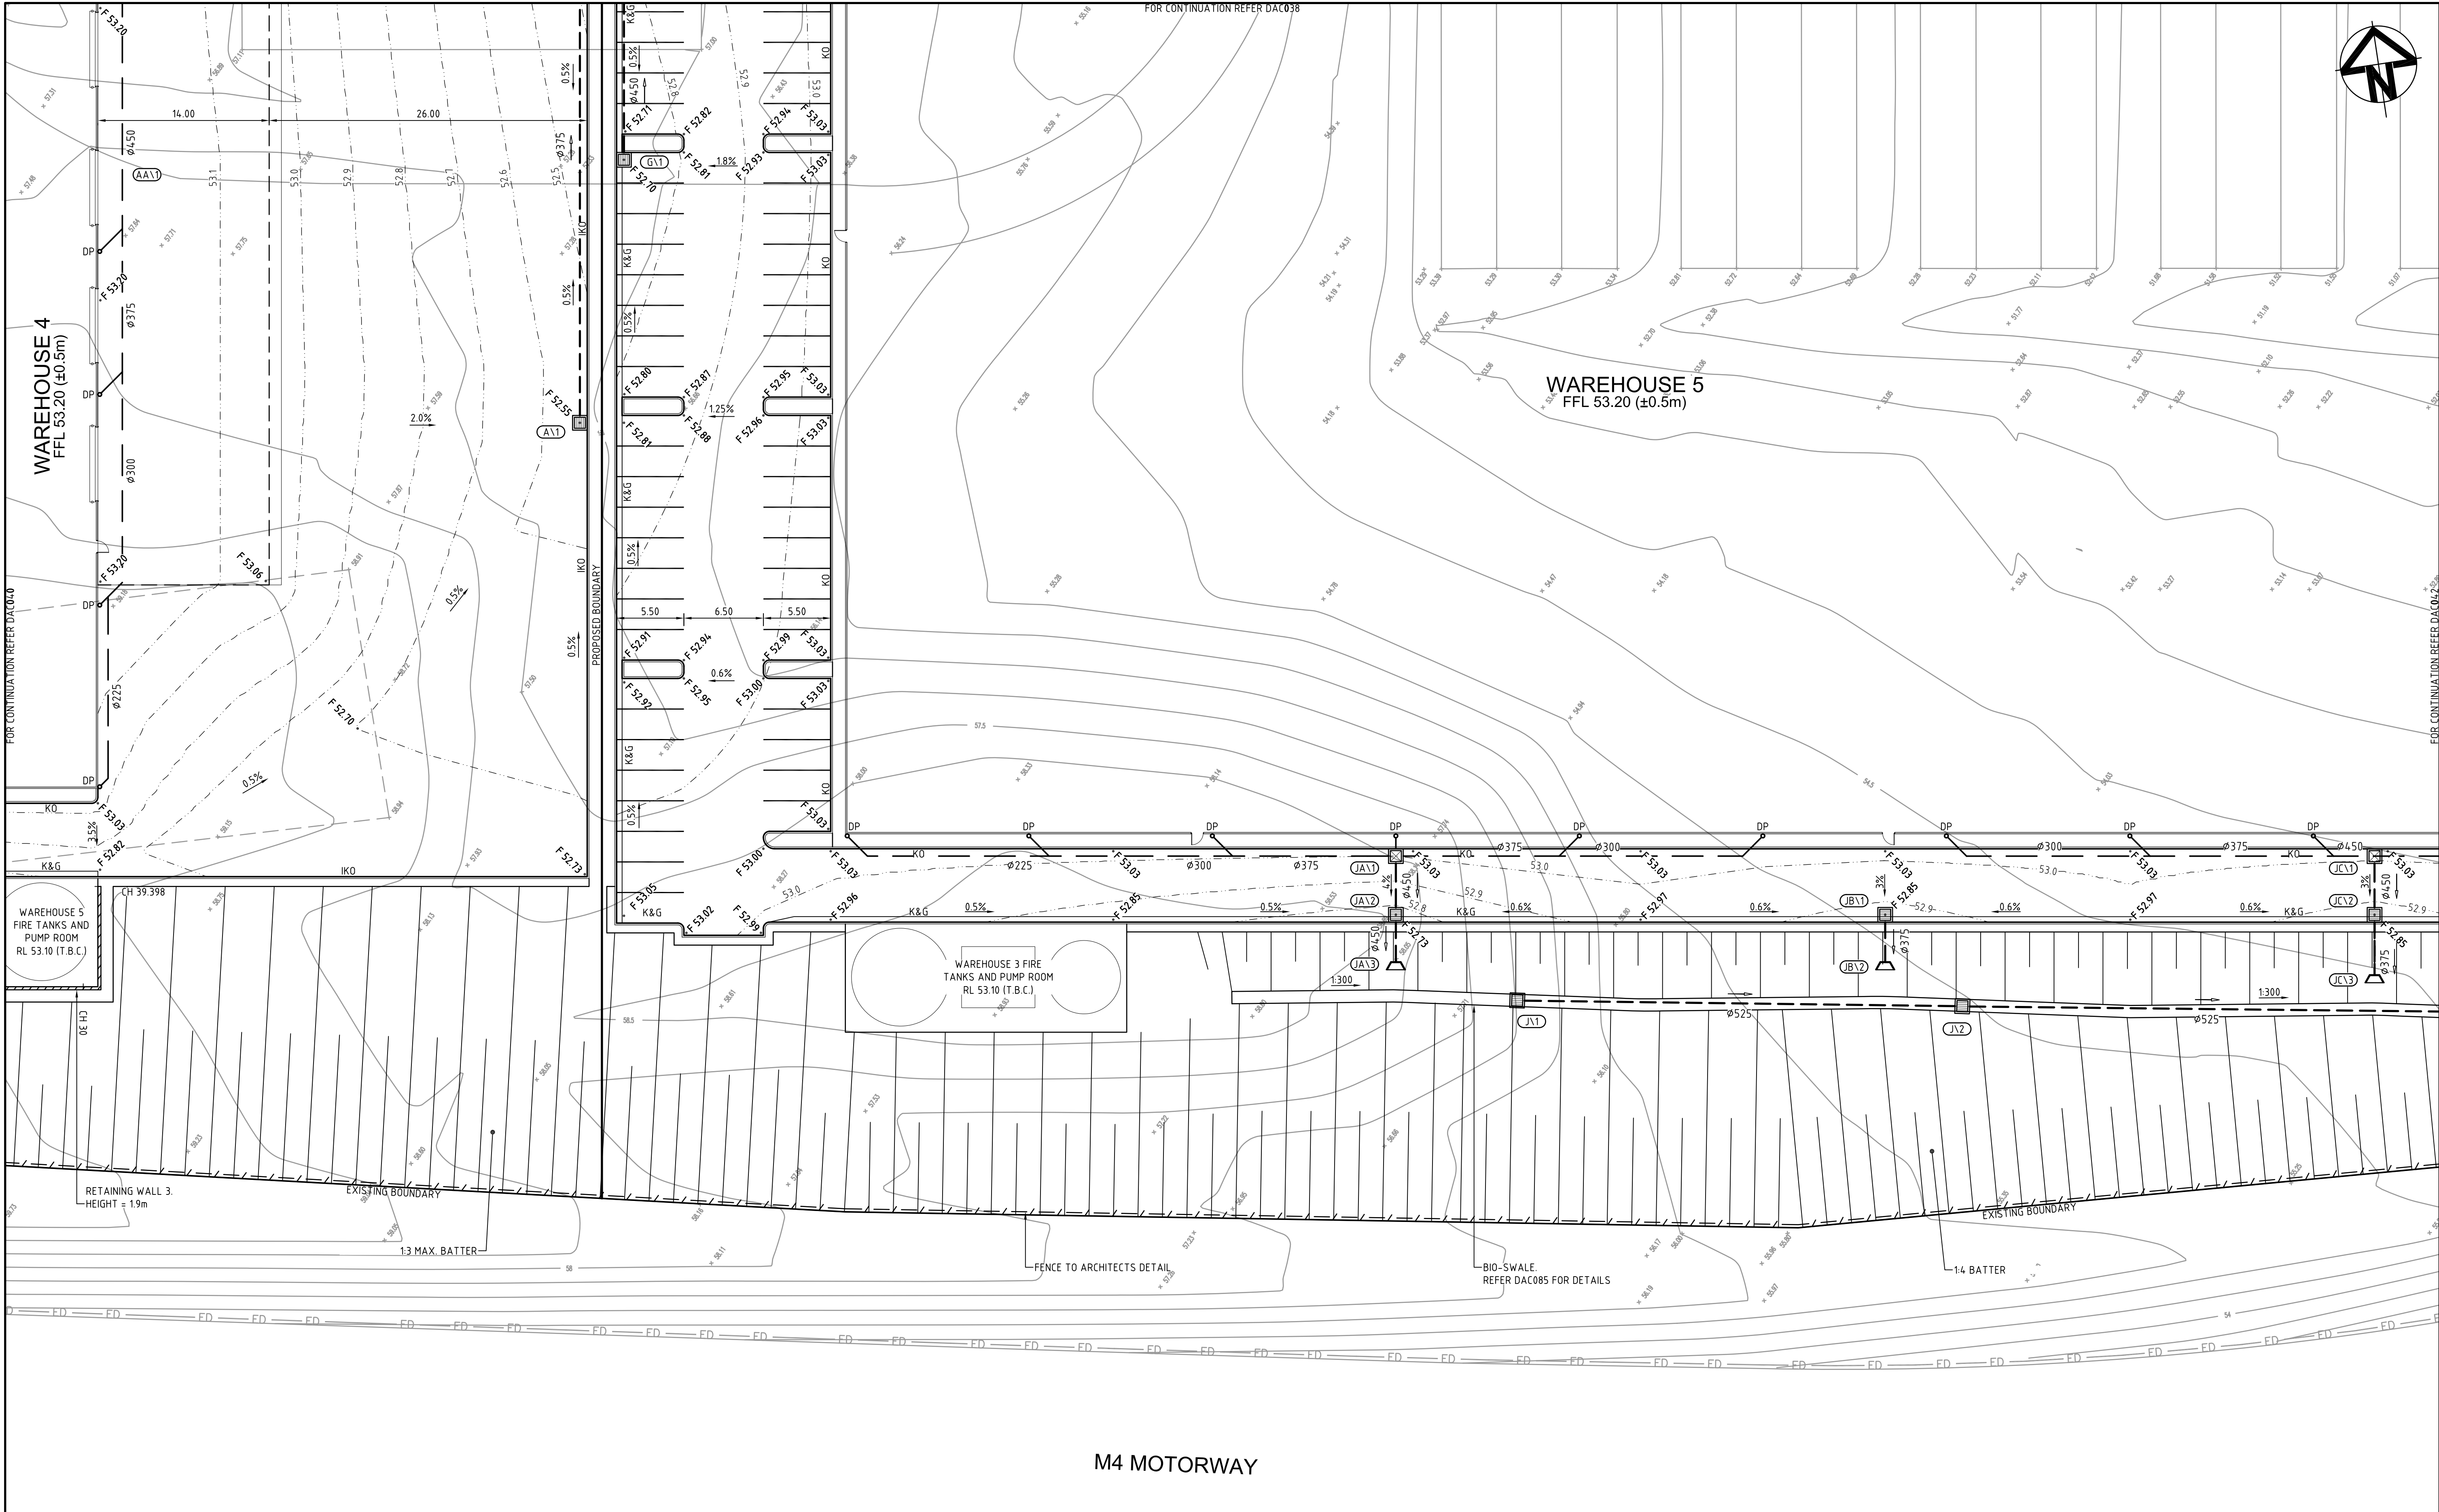

			Bar Scales <	
--	--	--	---	--

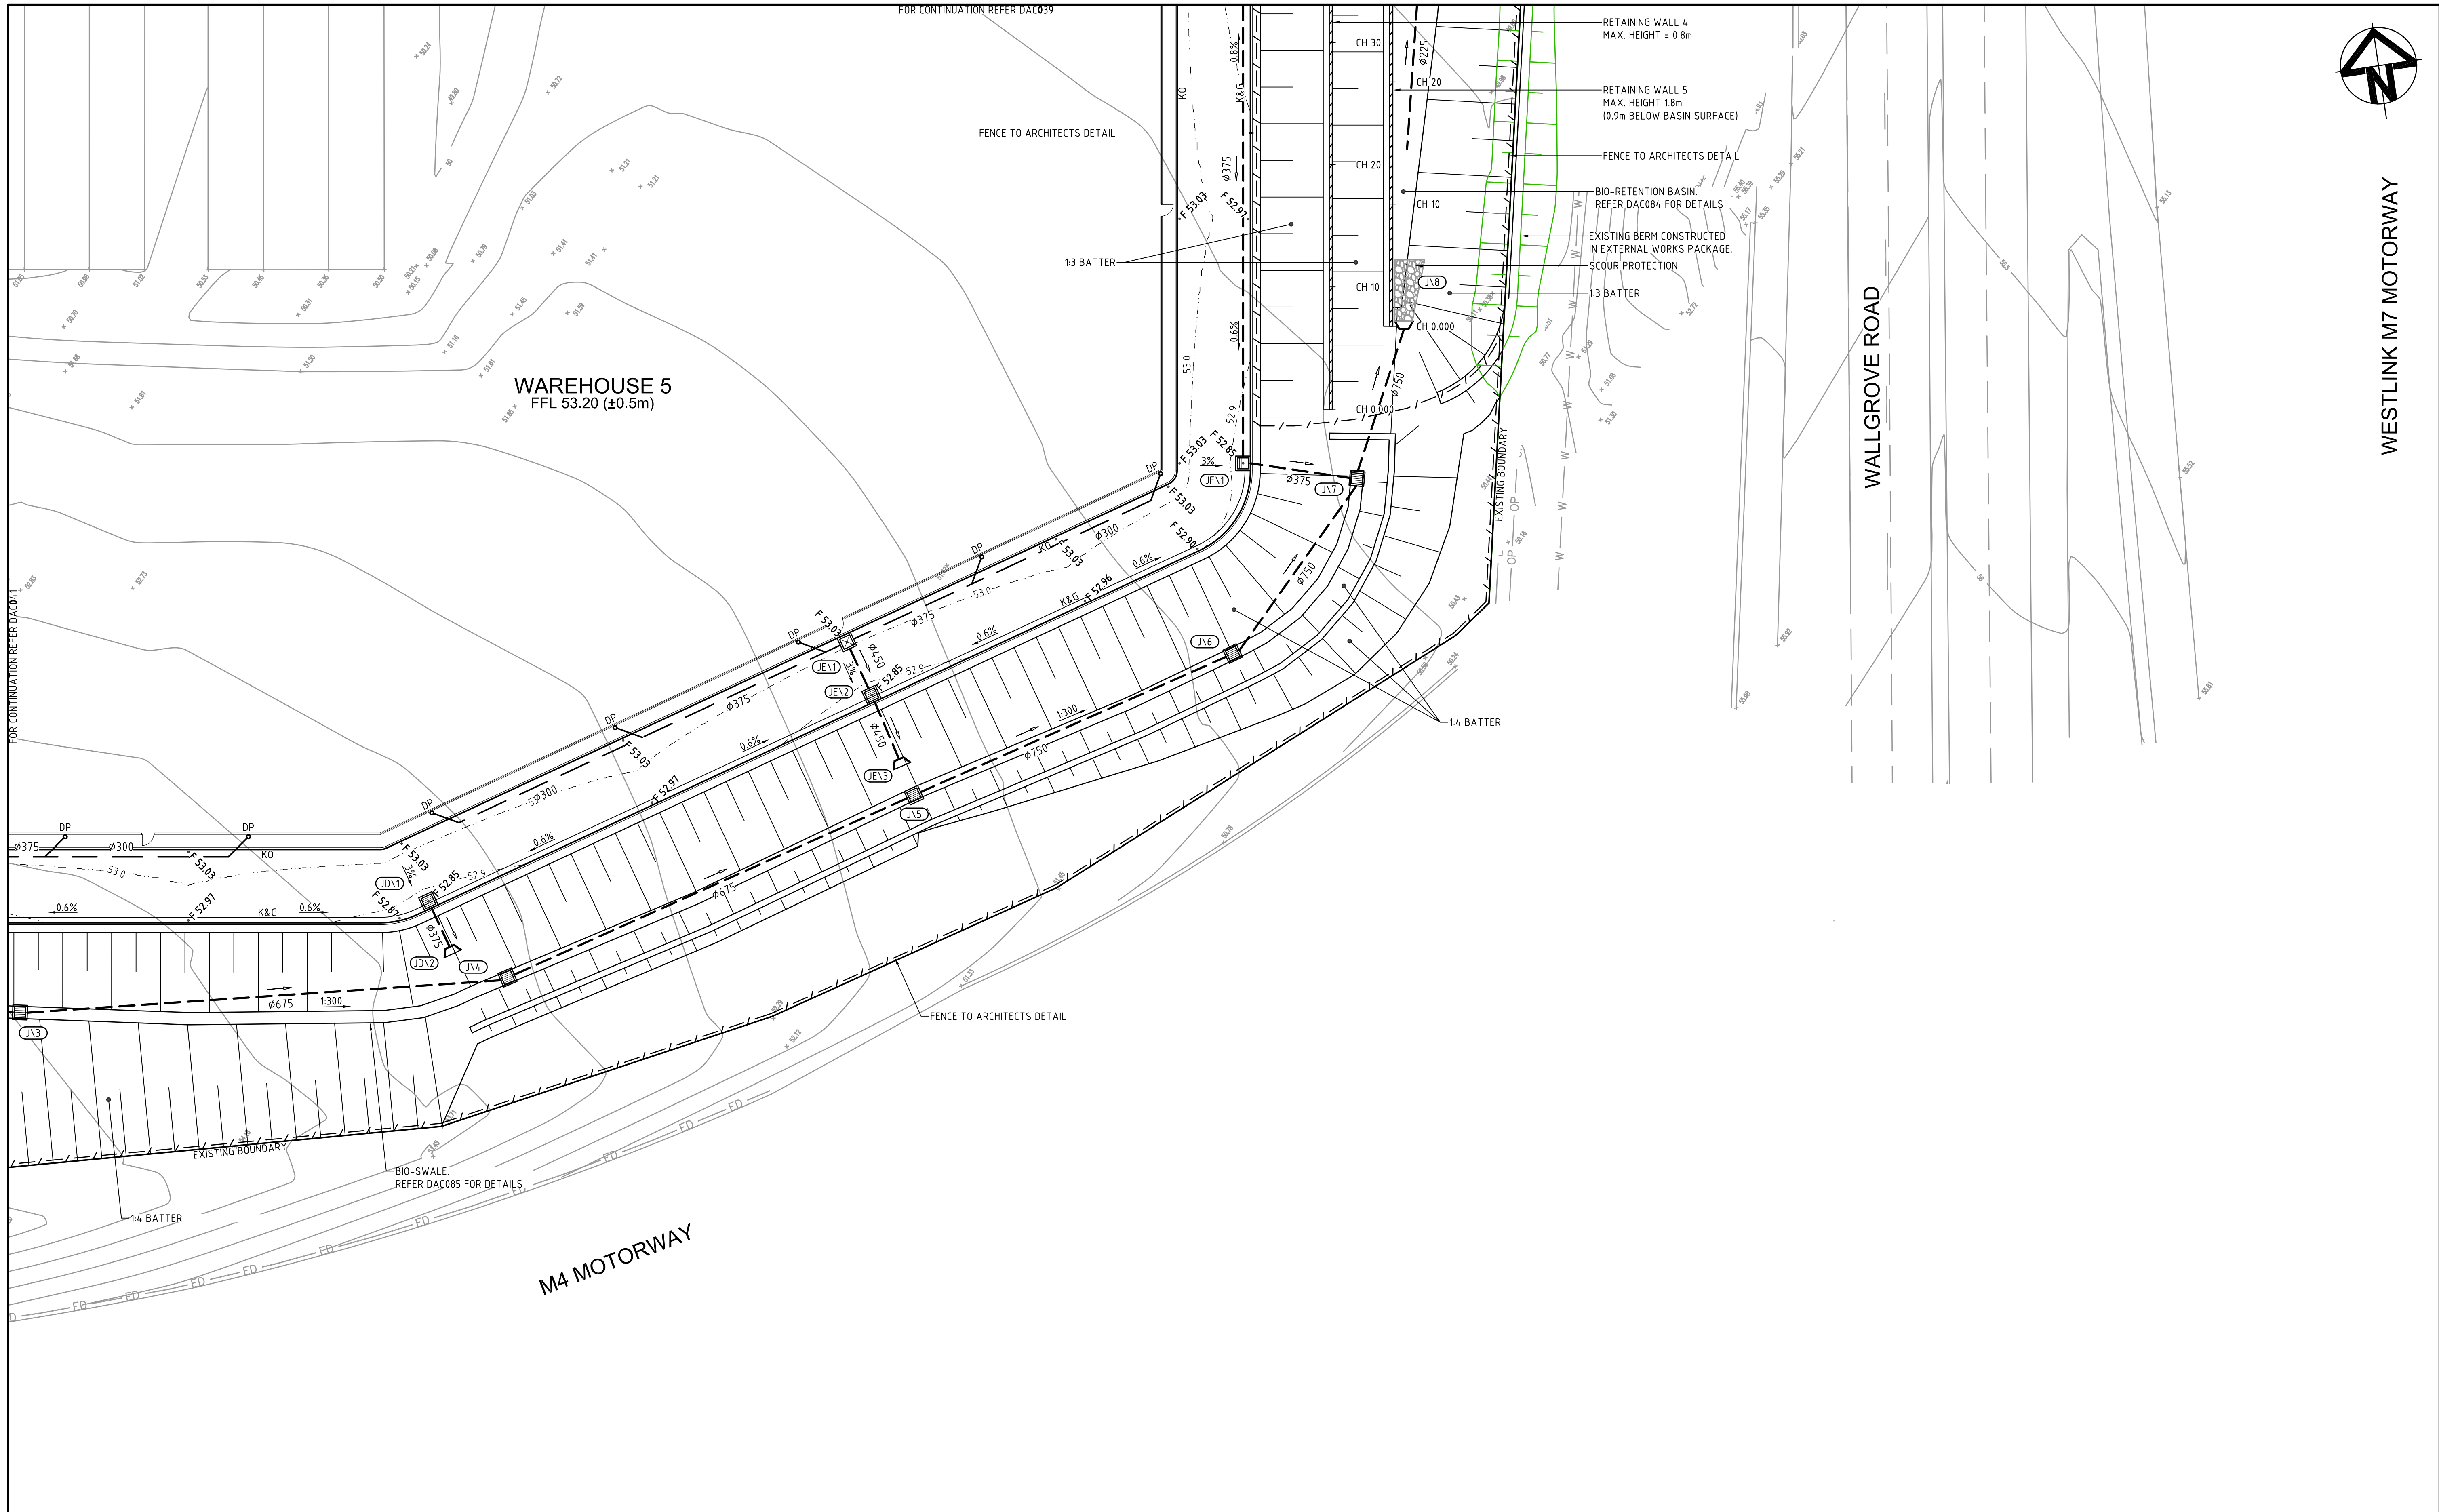

B	RE-ISSUED FOR APPROVAL	28-05-15
A	ISSUED FOR APPROVAL	26-05-15
Issue	Description	Date

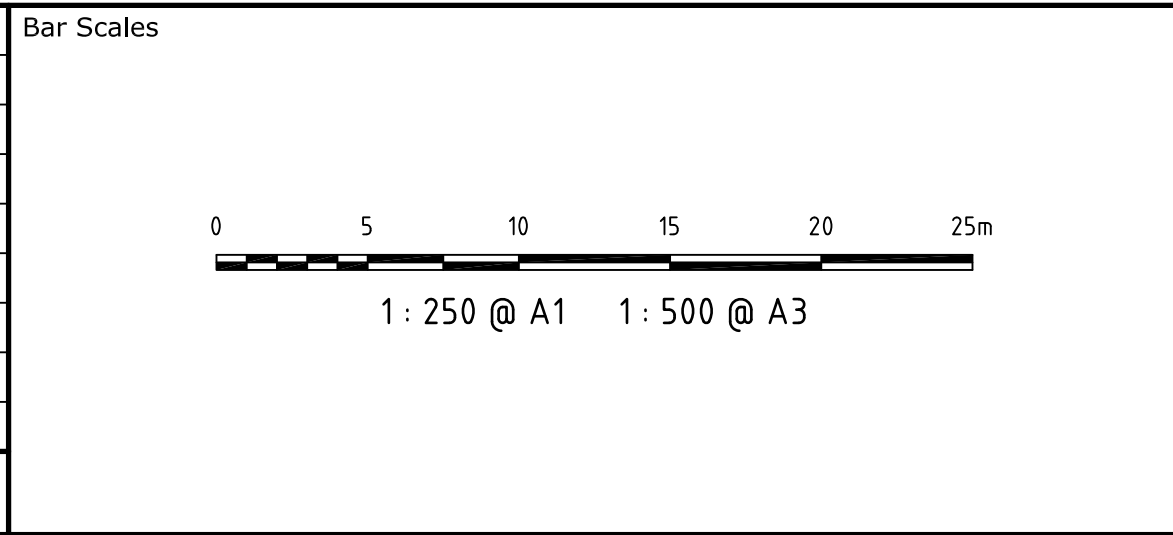

THIS DRAWING CANNOT BE COPIED OR REPRODUCED IN ANY FORM OR USED FOR ANY OTHER PURPOSE OTHER THAN THAT ORIGINALLY INTENDED WITHOUT THE WRITTEN PERMISSION OF AT&L




Scales	1:250 @ A1	Drawn	AH
		Designed	AH
Grid	MGA	Checked	AMcL
Height Datum	AHD	Approved	MG

Project	60 WALLGROVE ROAD INTERNAL WORKS
Title	SITEWORKS AND STORMWATER DRAINAGE PLAN SHEET 12

Civil Engineers and Project Managers		
at&L		
Suite 702, 154 Pacific Hwy St Leonards NSW 2065 ABN 96 130 882 405 Tel: 02 9439 1777 Fax: 02 9460 8413 www.atl.net.au info@atl.net.au		
Status	FOR APPROVAL	A1
NOT TO BE USED FOR CONSTRUCTION		
Drawing No.	Project No.	Issue
DAC042	12-108	B




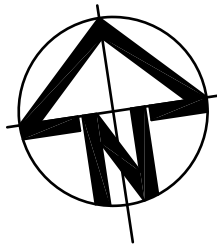



1
DP1091805


1
DP1091805

PAVEMENT LEGEND

 - 

 
PAVEMENT TYPE 1
HEAVY DUTY RIGID PAVEMENT
- 

 PAVEMENT TYPE 2
FLEXIBLE CAR PARK PAVEMENT
- 

 PAVEMENT TYPE 3
FLEXIBLE ROAD PAVEMENT
- 


PAVEMENT TYPE 4
FLEXIBLE FIRE TRACK PAVEMENT

- NOTE:
- INDUSTRIAL VEHICULAR CROSSINGS TO BE INSTALLED IN ACCORDANCE WITH BCC SPECIFICATIONS, REFER TO DRAWING A(BS)103S
 - FOOTPATHS TO BE INSTALLED IN ACCORDANCE WITH BCC SPECIFICATIONS.

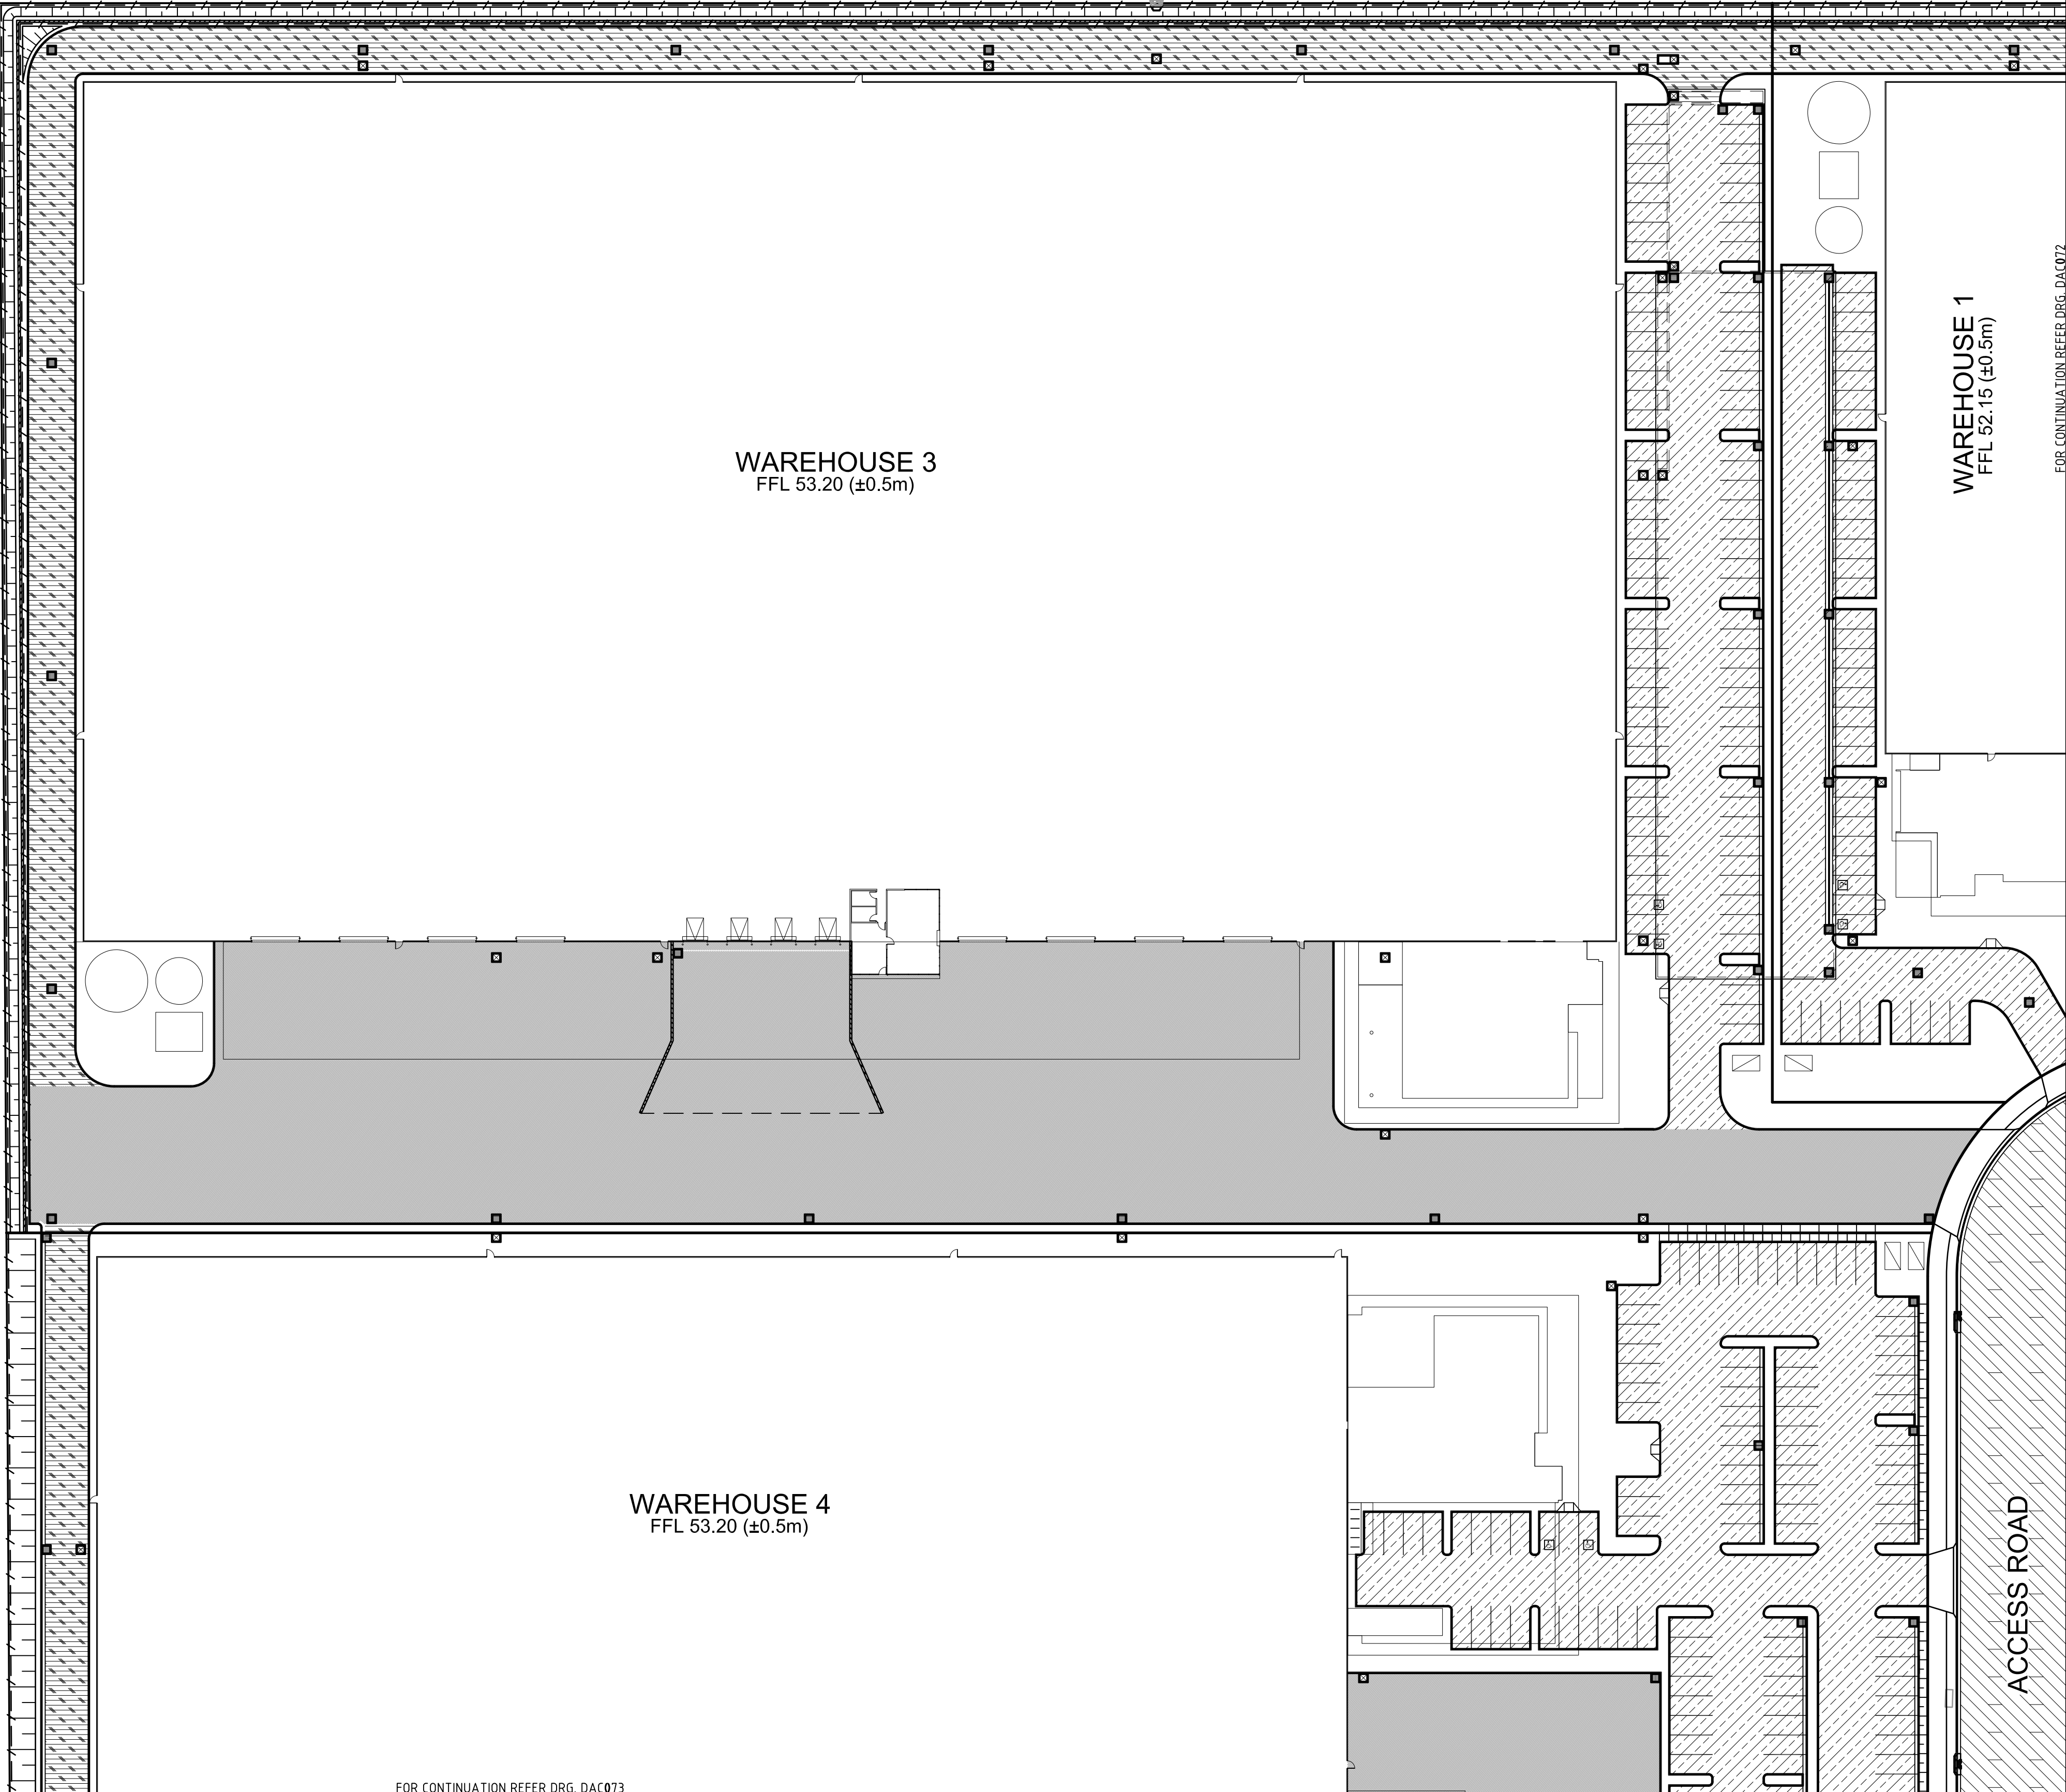

FOR CONTINUATION REFER DRG. DAC073

B	RE-ISSUED FOR APPROVAL	28-05-15
A	ISSUED FOR APPROVAL	26-05-15
Issue	Description	Date

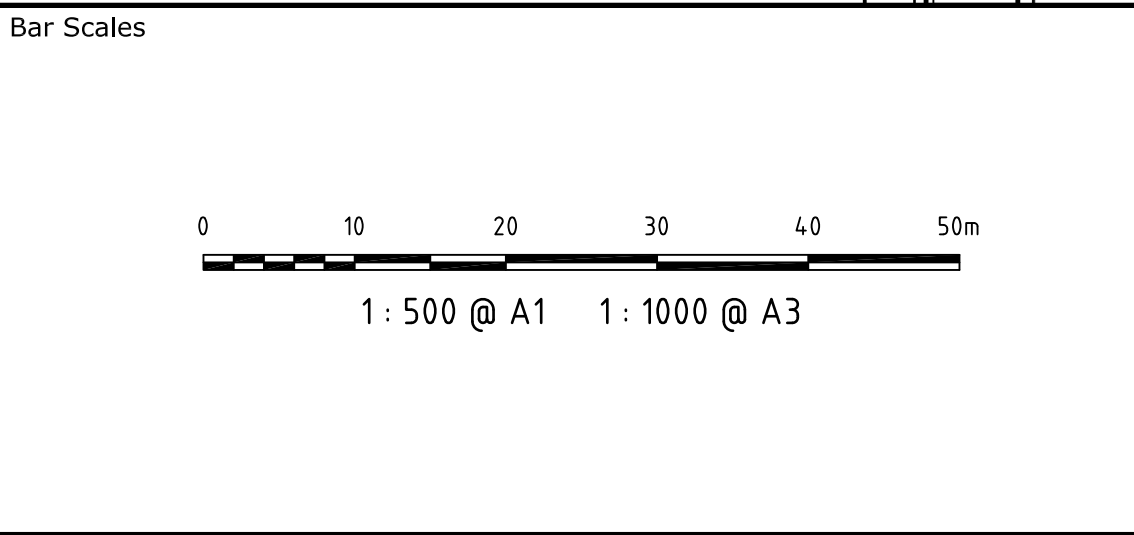

THIS DRAWING CANNOT BE
COPIED OR REPRODUCED IN
ANY FORM OR USED FOR ANY
OTHER PURPOSE OTHER THAN
THAT ORIGINALLY INTENDED
WITHOUT THE WRITTEN
PERMISSION OF AT&L

Client



Scales	1:500 @ A1	Drawn	AH
		Designed	AH
Grid	MGA	Checked	AMcL
Height Datum	AHD	Approved	MG


Project	60 WALLGROVE ROAD INTERNAL WORKS
Title	PAVEMENT PLAN SHEET 1

Civil Engineers and Project Managers



Suite 702, 154 Pacific Hwy
St Leonards NSW 2065
ABN 96 130 882 405
Tel: 02 9439 1777
Fax: 02 9460 8413
www.atl.net.au
info@atl.net.au

Status	FOR APPROVAL NOT TO BE USED FOR CONSTRUCTION	A1
Drawing No.	Project No.	Issue
DAC071	12-108	B

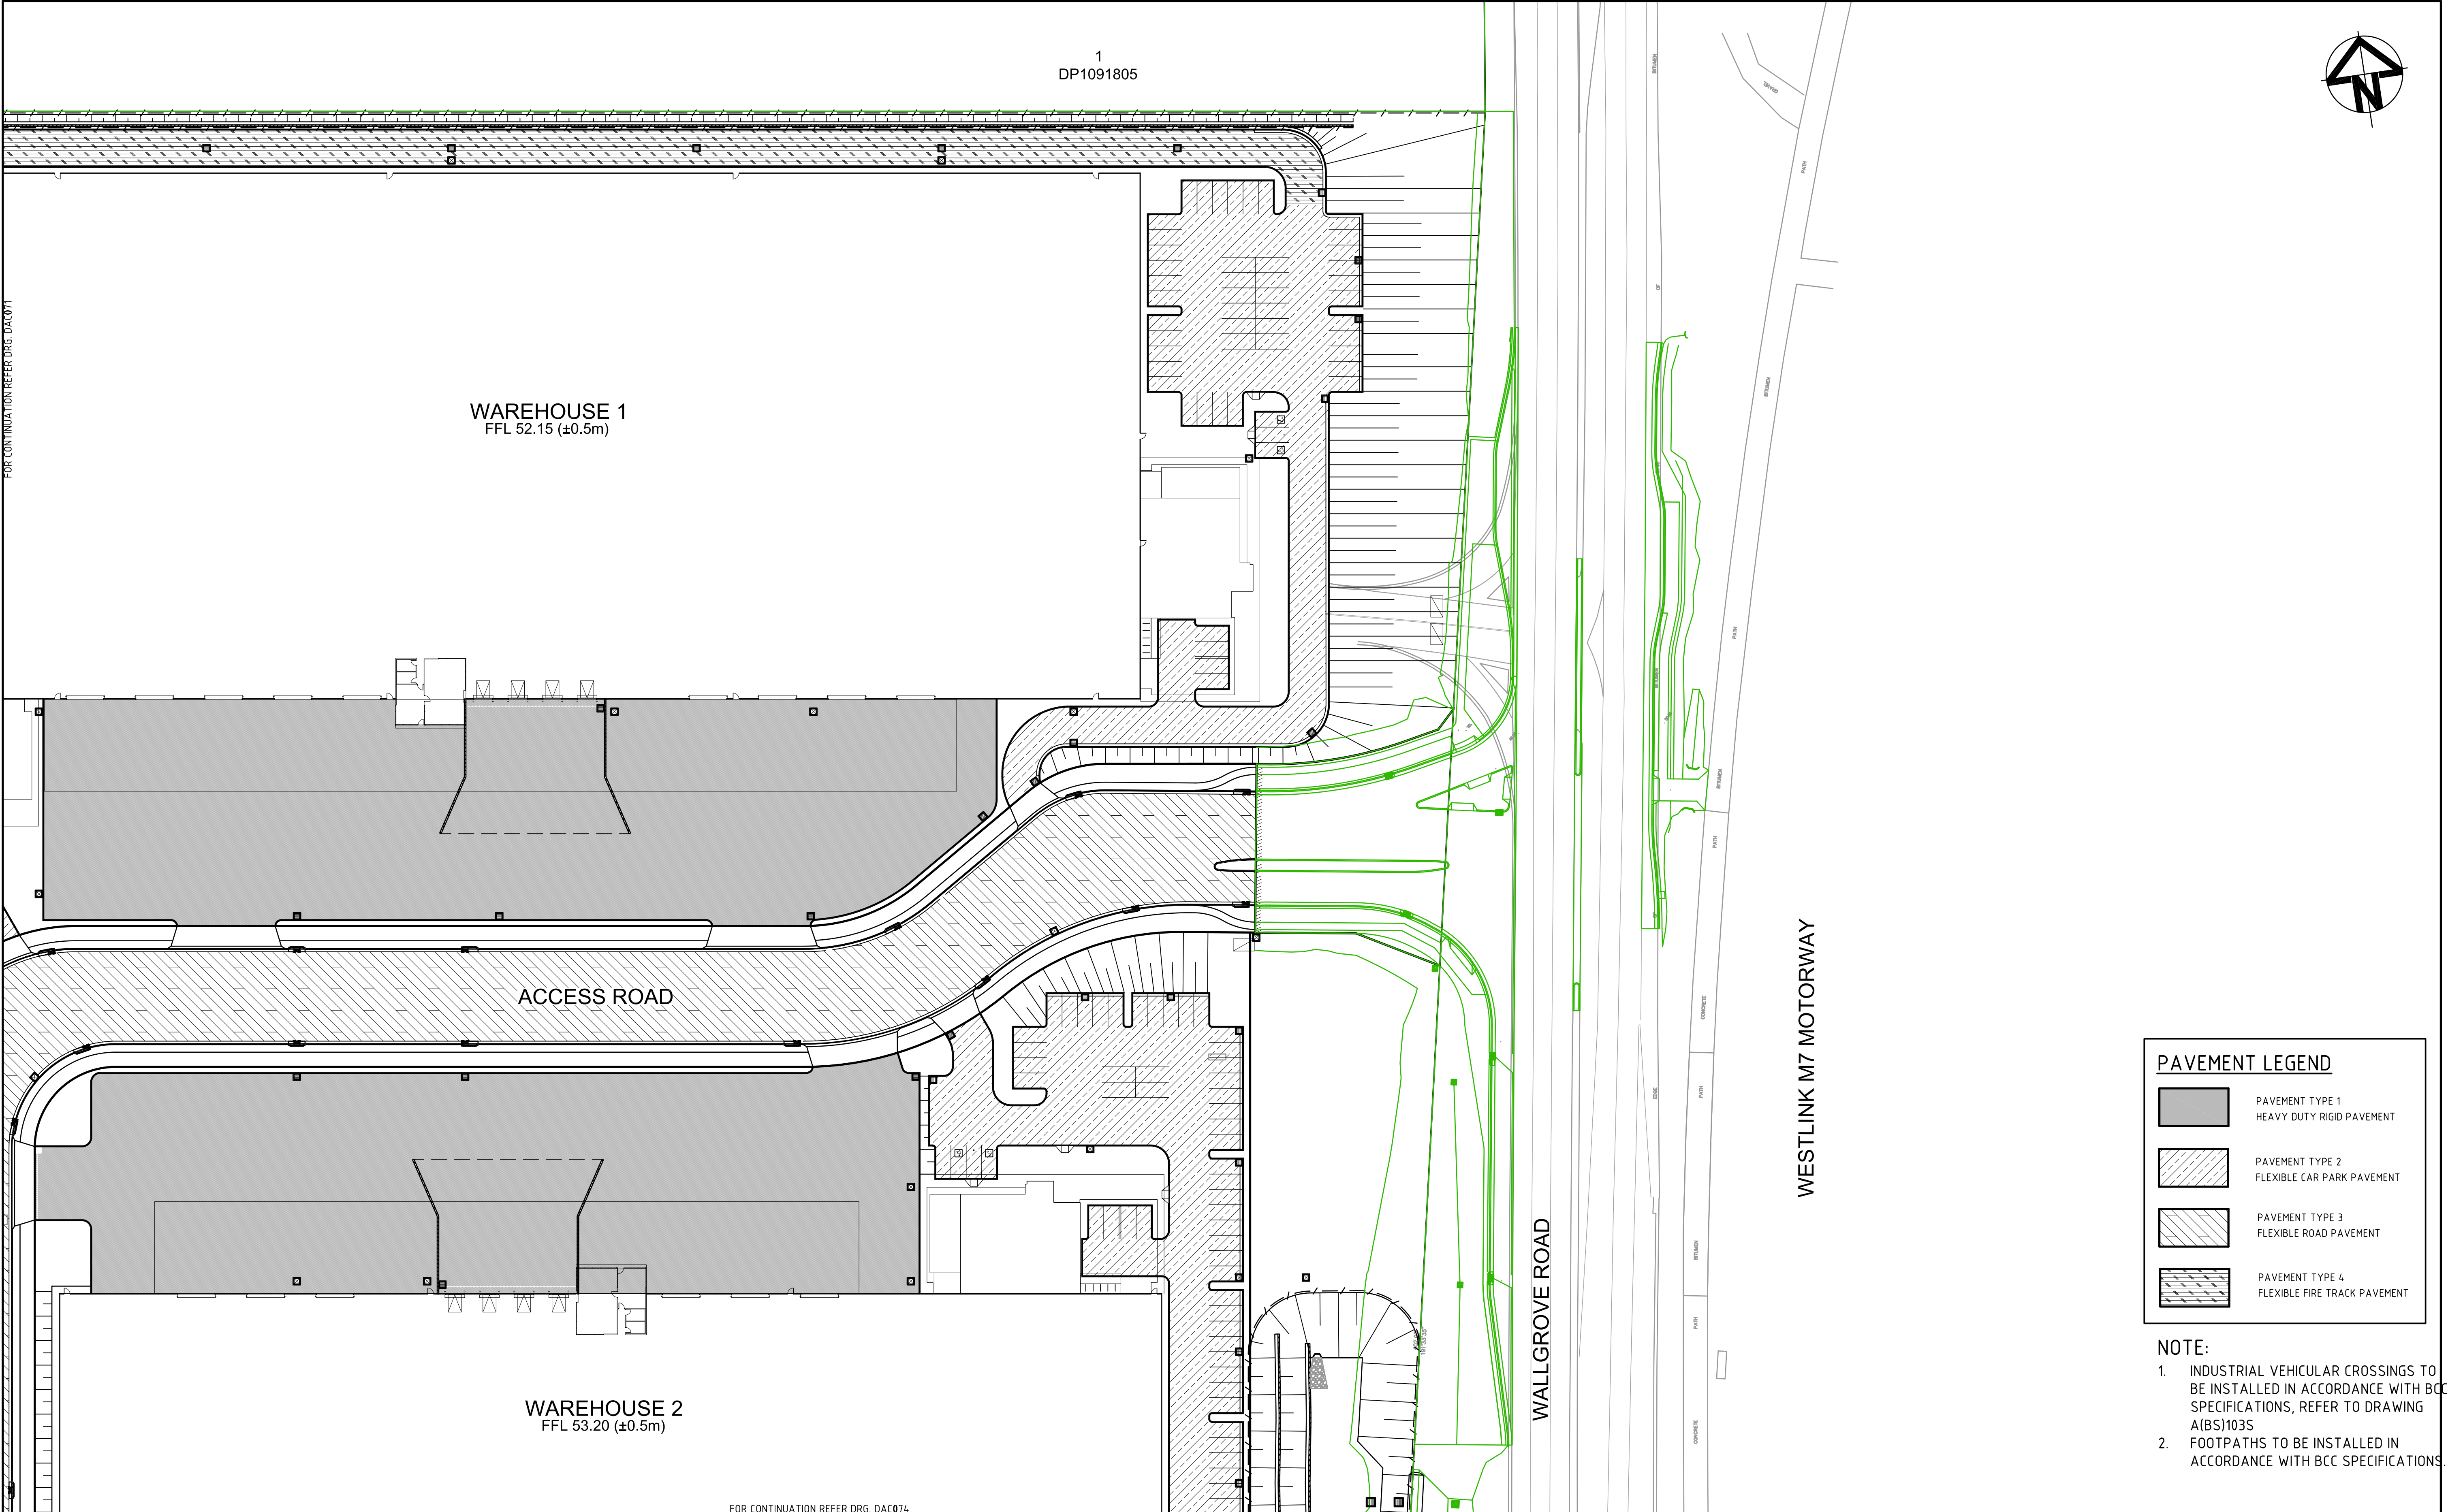

FOR CONTINUATION REFER DRG. DAC071		
B	RE-ISSUED FOR APPROVAL	28-05-15
A	ISSUED FOR APPROVAL	26-05-15
Issue	Description	Date

Bar Scales

01020304050m

1 : 500 @ A1 1 : 1000 @ A3

FOR CONTINUATION REFER DRG. DAC074

THIS DRAWING CANNOT BE COPIED OR REPRODUCED IN ANY FORM OR USED FOR ANY OTHER PURPOSE OTHER THAN THAT ORIGINALLY INTENDED WITHOUT THE WRITTEN PERMISSION OF AT&L

Client

Scales	1:500 @ A1	Drawn	AH
		Designed	AH
Grid	MGA	Checked	AMcL
		Approved	MG
Height Datum	AHD		

Project

60 WALLGROVE ROAD
INTERNAL WORKS

Title

PAVEMENT PLAN
SHEET 2

Civil Engineers and Project Managers

Suite 702, 154 Pacific Hwy
St Leonards NSW 2065
ABN 96 130 882 405
Tel: 02 9439 1777
Fax: 02 9460 8413
www.atl.net.au
info@atl.net.au

Status

FOR APPROVAL
NOT TO BE USED FOR CONSTRUCTION

A1

Drawing No.


DAC072

Project No.

12-108

Issue

B

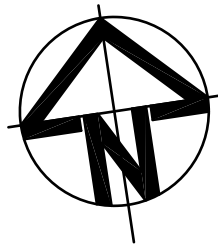

1
DP1091805

FOR CONTINUATION REFER DRG. DAC071

WAREHOUSE 4
FFL 53.20 (±0.5m)

WAREHOUSE 5
FFL 53.20 (±0.5m)

FOR CONTINUATION REFER DRG. DAC072

PAVEMENT LEGEND

- PAVEMENT TYPE 1
HEAVY DUTY RIGID PAVEMENT
- PAVEMENT TYPE 2
FLEXIBLE CAR PARK PAVEMENT
- PAVEMENT TYPE 3
FLEXIBLE ROAD PAVEMENT
- PAVEMENT TYPE 4
FLEXIBLE FIRE TRACK PAVEMENT

- NOTE:
1.


INDUSTRIAL VEHICULAR CROSSINGS TO BE INSTALLED IN ACCORDANCE WITH BCC SPECIFICATIONS, REFER TO DRAWING A(BS)103S
2.

FOOTPATHS TO BE INSTALLED IN ACCORDANCE WITH BCC SPECIFICATIONS.

M4 MOTORWAY

B	RE-ISSUED FOR APPROVAL	28-05-15
A	ISSUED FOR APPROVAL	26-05-15
Issue	Description	Date

Bar Scales

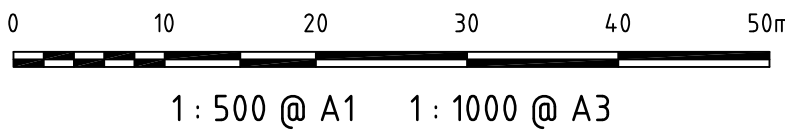

THIS DRAWING CANNOT BE
COPIED OR REPRODUCED IN
ANY FORM OR USED FOR ANY
OTHER PURPOSE OTHER THAN
THAT ORIGINALLY INTENDED
WITHOUT THE WRITTEN
PERMISSION OF AT&L



Client



Scales	1:500 @ A1	Drawn	AH
		Designed	AH
Grid	MGA	Checked	AMcL
Height Datum	AHD	Approved	MG

Project	60 WALLGROVE ROAD INTERNAL WORKS
Title	PAVEMENT PLAN SHEET 3

Civil Engineers and Project Managers at&l Suite 702, 154 Pacific Hwy St Leonards NSW 2065 ABN 96 130 882 405 Tel: 02 9439 1777 Fax: 02 9460 8413 www.atl.net.au info@atl.net.au		
Status	FOR APPROVAL NOT TO BE USED FOR CONSTRUCTION	A1
Drawing No.	12-108	Issue
DAC073		B

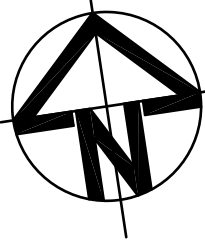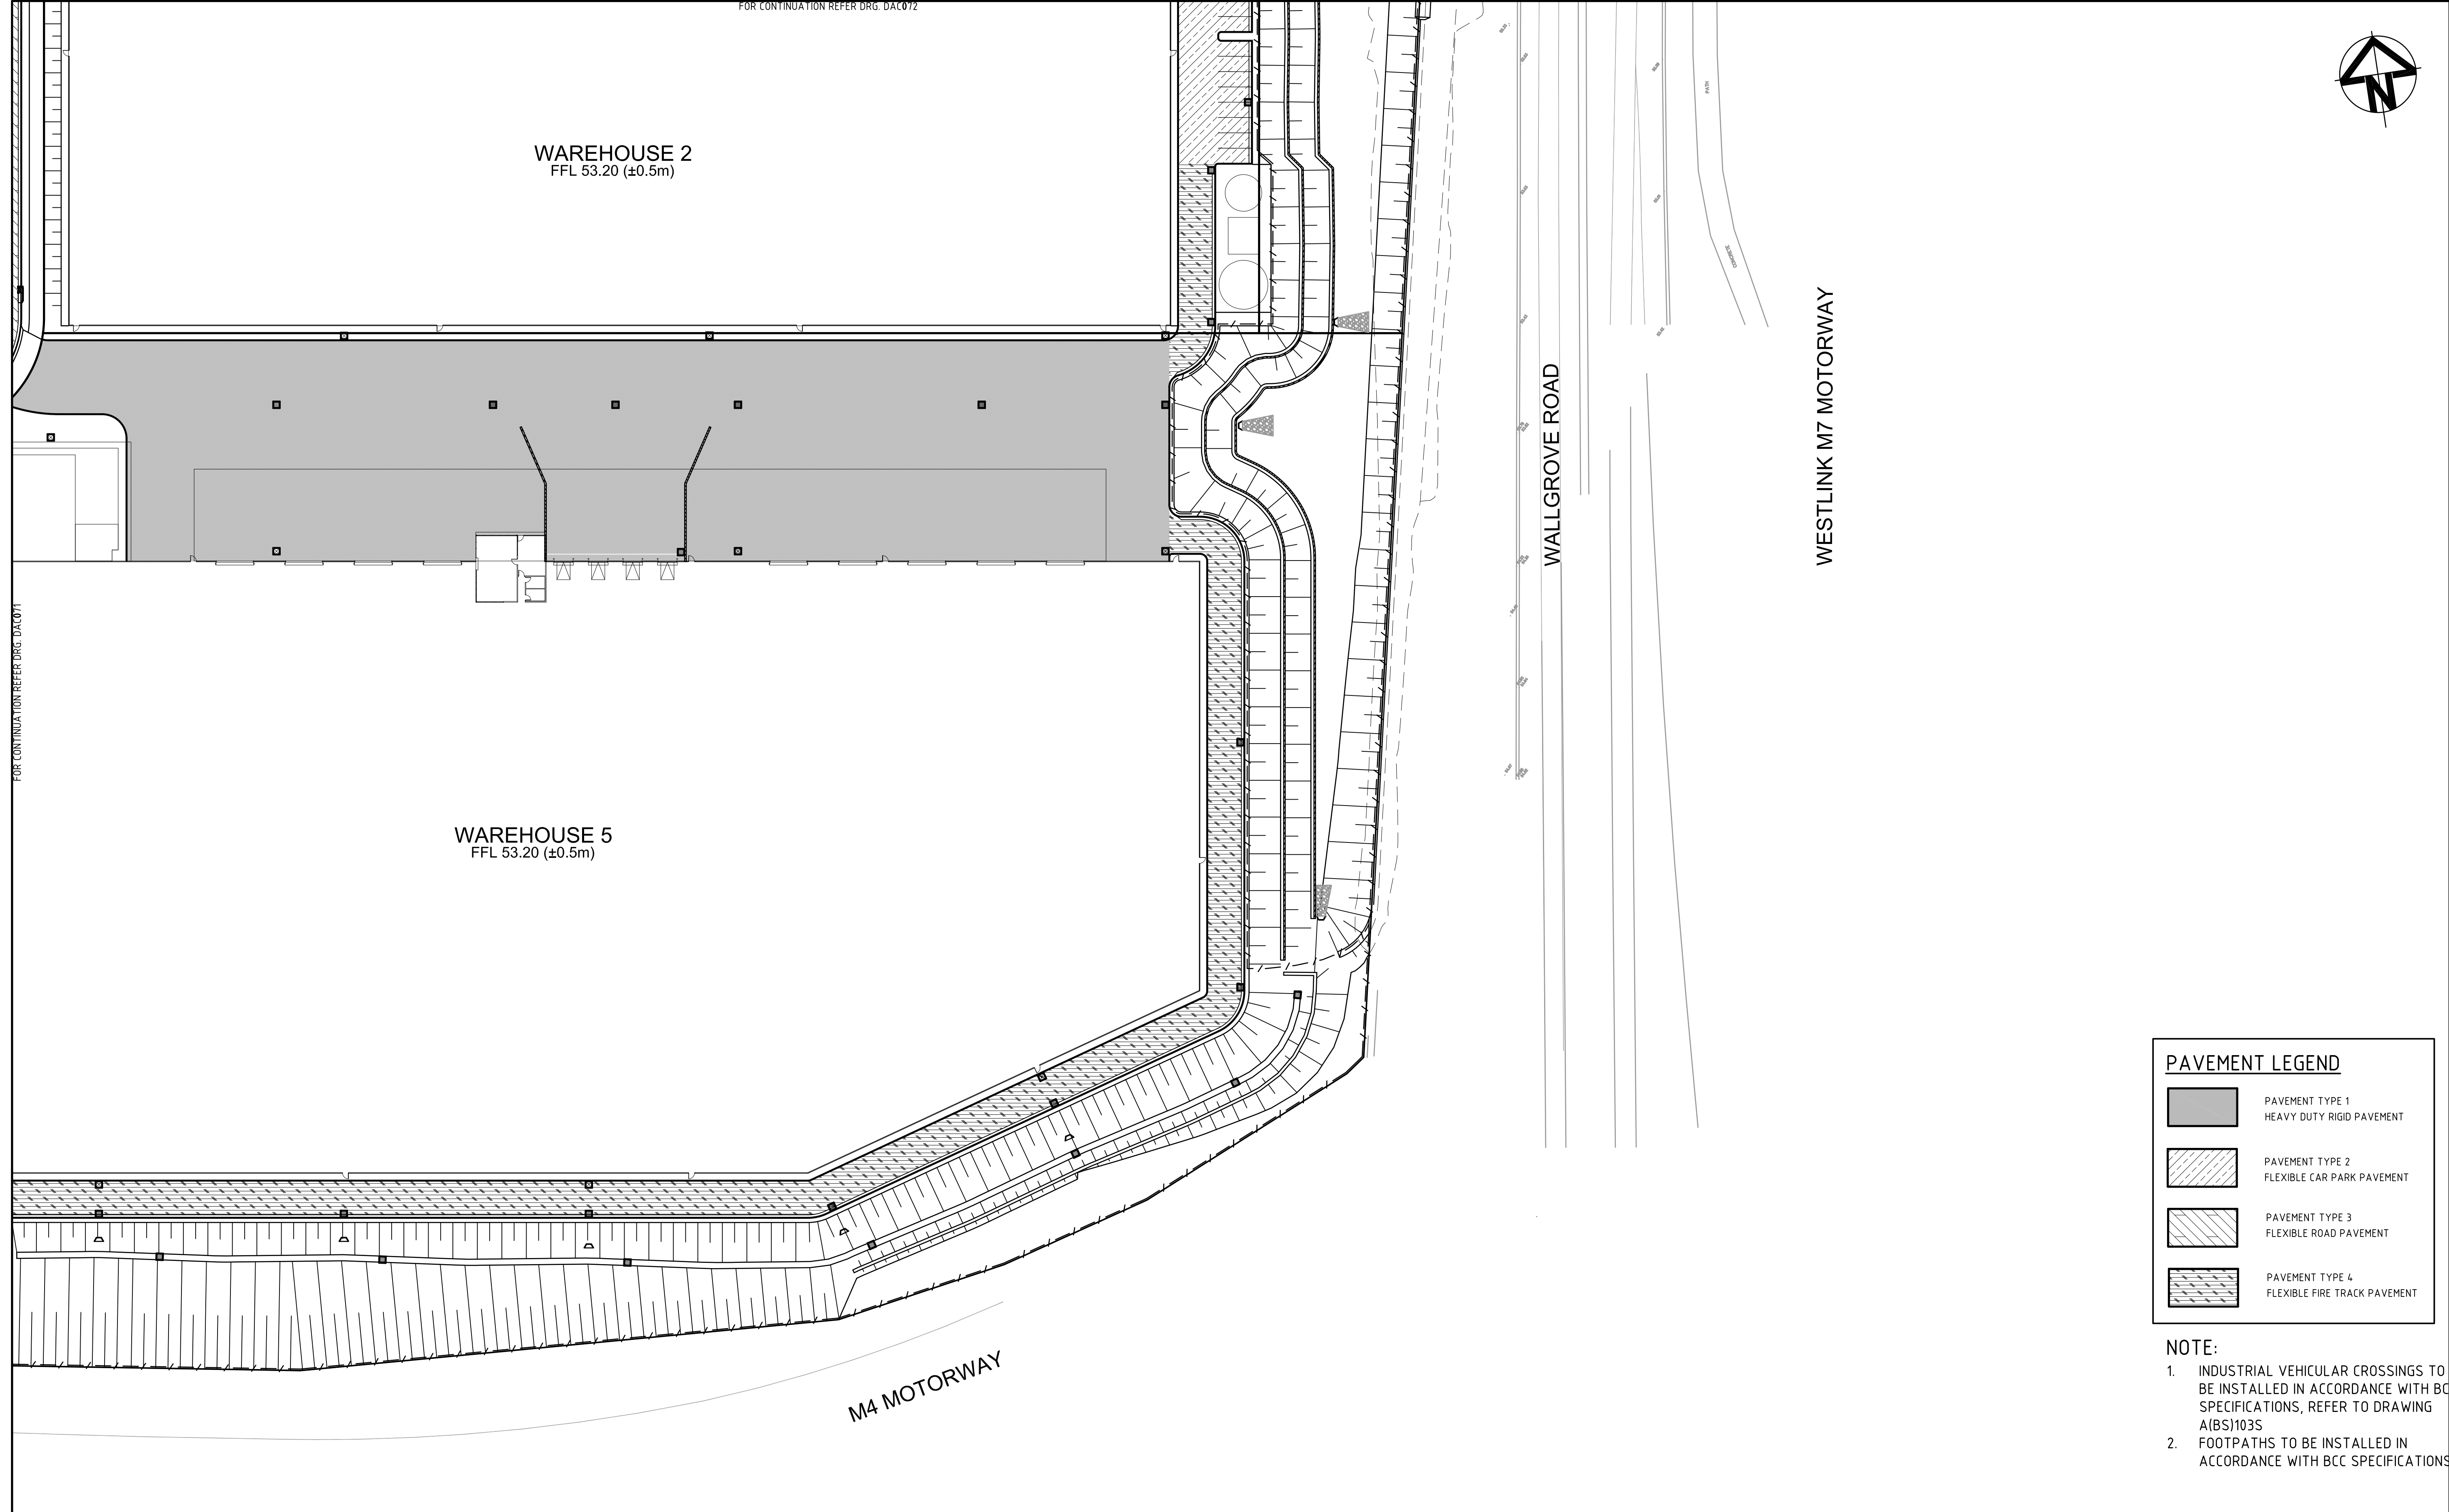


PAVEMENT LEGEND

- PAVEMENT TYPE 1
HEAVY DUTY RIGID PAVEMENT
- PAVEMENT TYPE 2
FLEXIBLE CAR PARK PAVEMENT
- PAVEMENT TYPE 3
FLEXIBLE ROAD PAVEMENT
- PAVEMENT TYPE 4
FLEXIBLE FIRE TRACK PAVEMENT

NOTE:

- INDUSTRIAL VEHICULAR CROSSINGS TO BE INSTALLED IN ACCORDANCE WITH BCC SPECIFICATIONS, REFER TO DRAWING A(BS)103S
- FOOTPATHS TO BE INSTALLED IN ACCORDANCE WITH BCC SPECIFICATIONS

B	RE-ISSUED FOR APPROVAL	28-05-15
A	ISSUED FOR APPROVAL	26-05-15
Issue	Description	Date

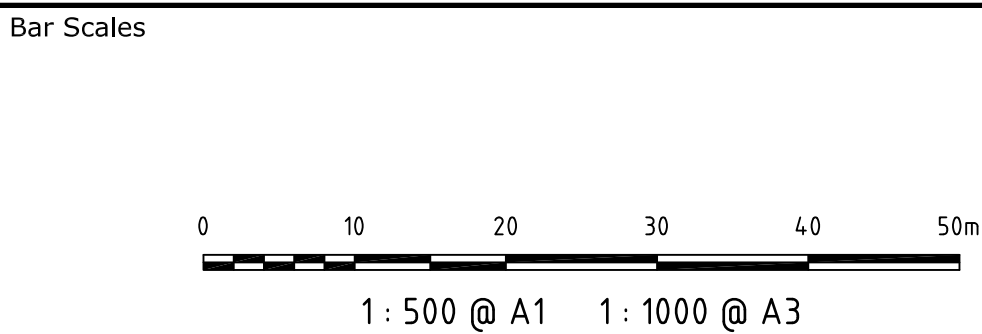


THIS DRAWING CANNOT BE
COPIED OR REPRODUCED IN
ANY FORM OR USED FOR ANY
OTHER PURPOSE OTHER THAN
THAT ORIGINALLY INTENDED
WITHOUT THE WRITTEN
PERMISSION OF AT&L



Scales	Drawn	AH
1:500 @ A1	Designed	AH
Grid MGA	Checked	AMcL
Height Datum AHD	Approved	MG

Project	60 WALLGROVE ROAD INTERNAL WORKS
Title	PAVEMENT PLAN SHEET 4

Civil Engineers and Project Managers		
at&L Suite 702, 154 Pacific Hwy St Leonards NSW 2065 ABN 96 130 882 405 Tel: 02 9439 1777 Fax: 02 9460 8413 www.atl.net.au info@atl.net.au		
Status	FOR APPROVAL NOT TO BE USED FOR CONSTRUCTION	A1
Drawing No.	Project No.	Issue
DAC074	12-108	B

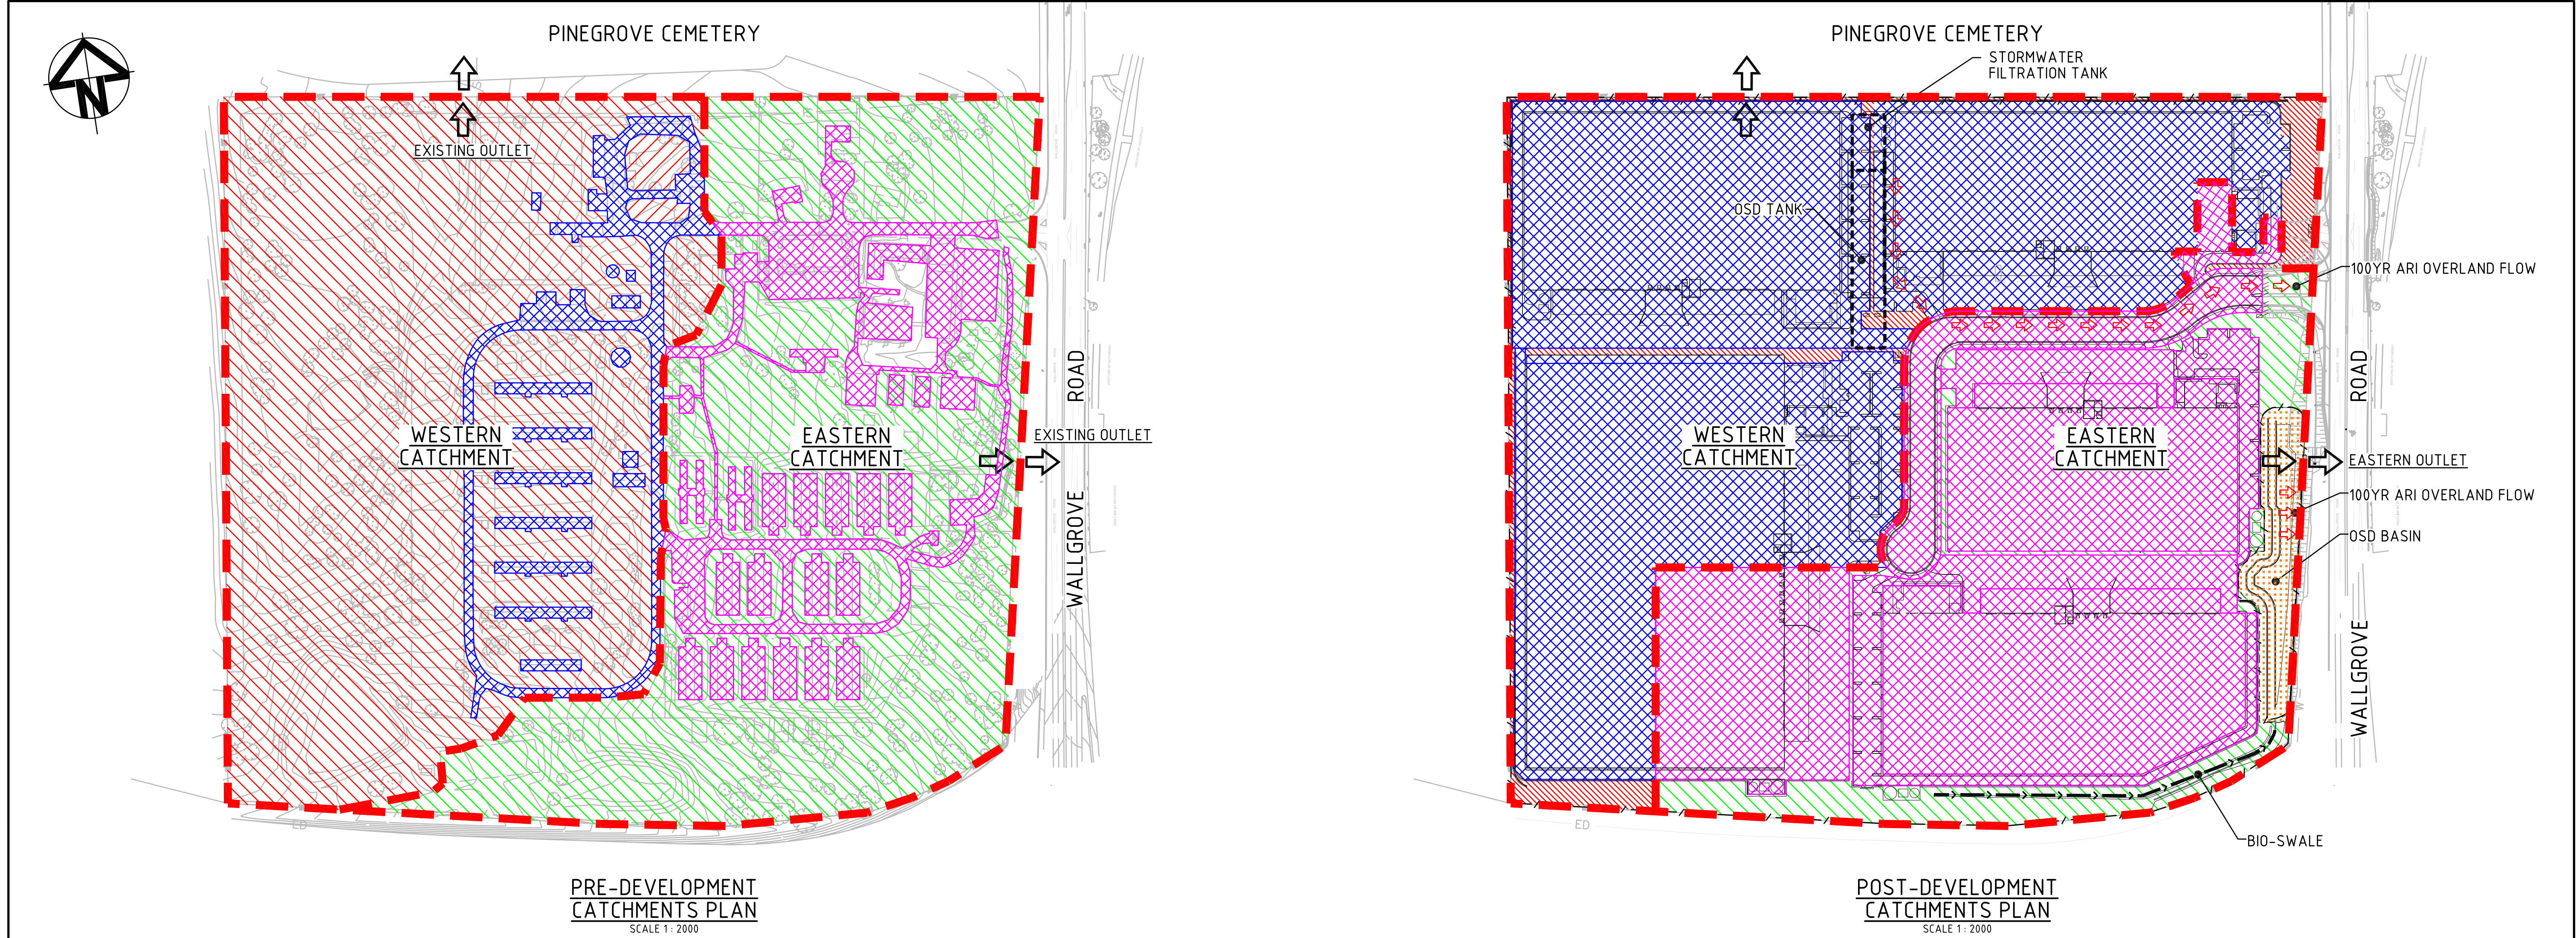

PRE-DEVELOPMENT CATCHMENTS

TOTAL SITE AREA = 21.88 ha

WESTERN CATCHMENT

TOTAL AREA = 11.46 ha

- IMPERVIOUS AREAS = 1.175 ha (10%)
- PERVIOUS AREAS = 10.285 ha (90%)

EASTERN CATCHMENT

TOTAL AREA = 10.42 ha

- IMPERVIOUS AREAS = 4.12 ha (39%)
- PERVIOUS AREAS = 6.30 ha (61%)

POST-DEVELOPMENT CATCHMENTS

TOTAL SITE AREA = 21.88 ha

WESTERN CATCHMENT

TOTAL AREA = 11.52 ha

- IMPERVIOUS AREAS = 10.51 ha (92%)
- PERVIOUS AREAS = 1.01 ha (8%)

EASTERN CATCHMENT

TOTAL AREA = 10.36 ha

- IMPERVIOUS AREAS = 8.51 ha (82%)
- PERVIOUS AREAS = 1.85 ha (18%)

ON-SITE DETENTION DETAILS


WESTERN CATCHMENT - UNDERGROUND DETENTION TANK

PROPOSED TANK VOLUME = 3450m³ AT RL 50.86

EASTERN CATCHMENT - ABOVE GROUND DETENTION BASIN

PROPOSED BASIN VOLUME = 3000m³ AT RL 49.59

Issue	Description	Date
B	RE-ISSUED FOR APPROVAL	28-05-15
A	ISSUED FOR APPROVAL	26-05-15

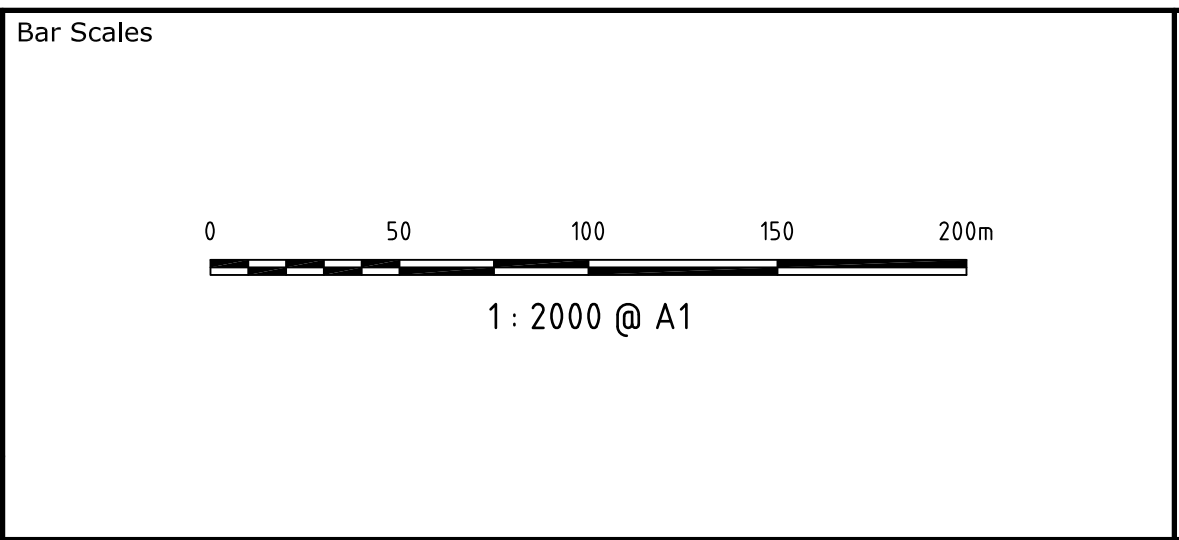


THIS DRAWING CANNOT BE COPIED OR REPRODUCED IN ANY FORM OR USED FOR ANY OTHER PURPOSE OTHER THAN THAT ORIGINALLY INTENDED WITHOUT THE WRITTEN PERMISSION OF AT&L



Scales	1:2000 @ A1
Grid	MGA
Height Datum	AHD

Drawn	AH
Designed	AH
Checked	AMcL
Approved	MG

Civil Engineers and Project Managers		
at&l		
Suite 702, 154 Pacific Hwy St Leonards NSW 2065 ABN 96 130 882 405 Tel: 02 9439 1777 Fax: 02 9460 8413 www.atl.net.au info@atl.net.au		
Status	FOR APPROVAL	A1
NOT TO BE USED FOR CONSTRUCTION		
Drawing No.	Project No.	Issue
DAC081	12-108	B

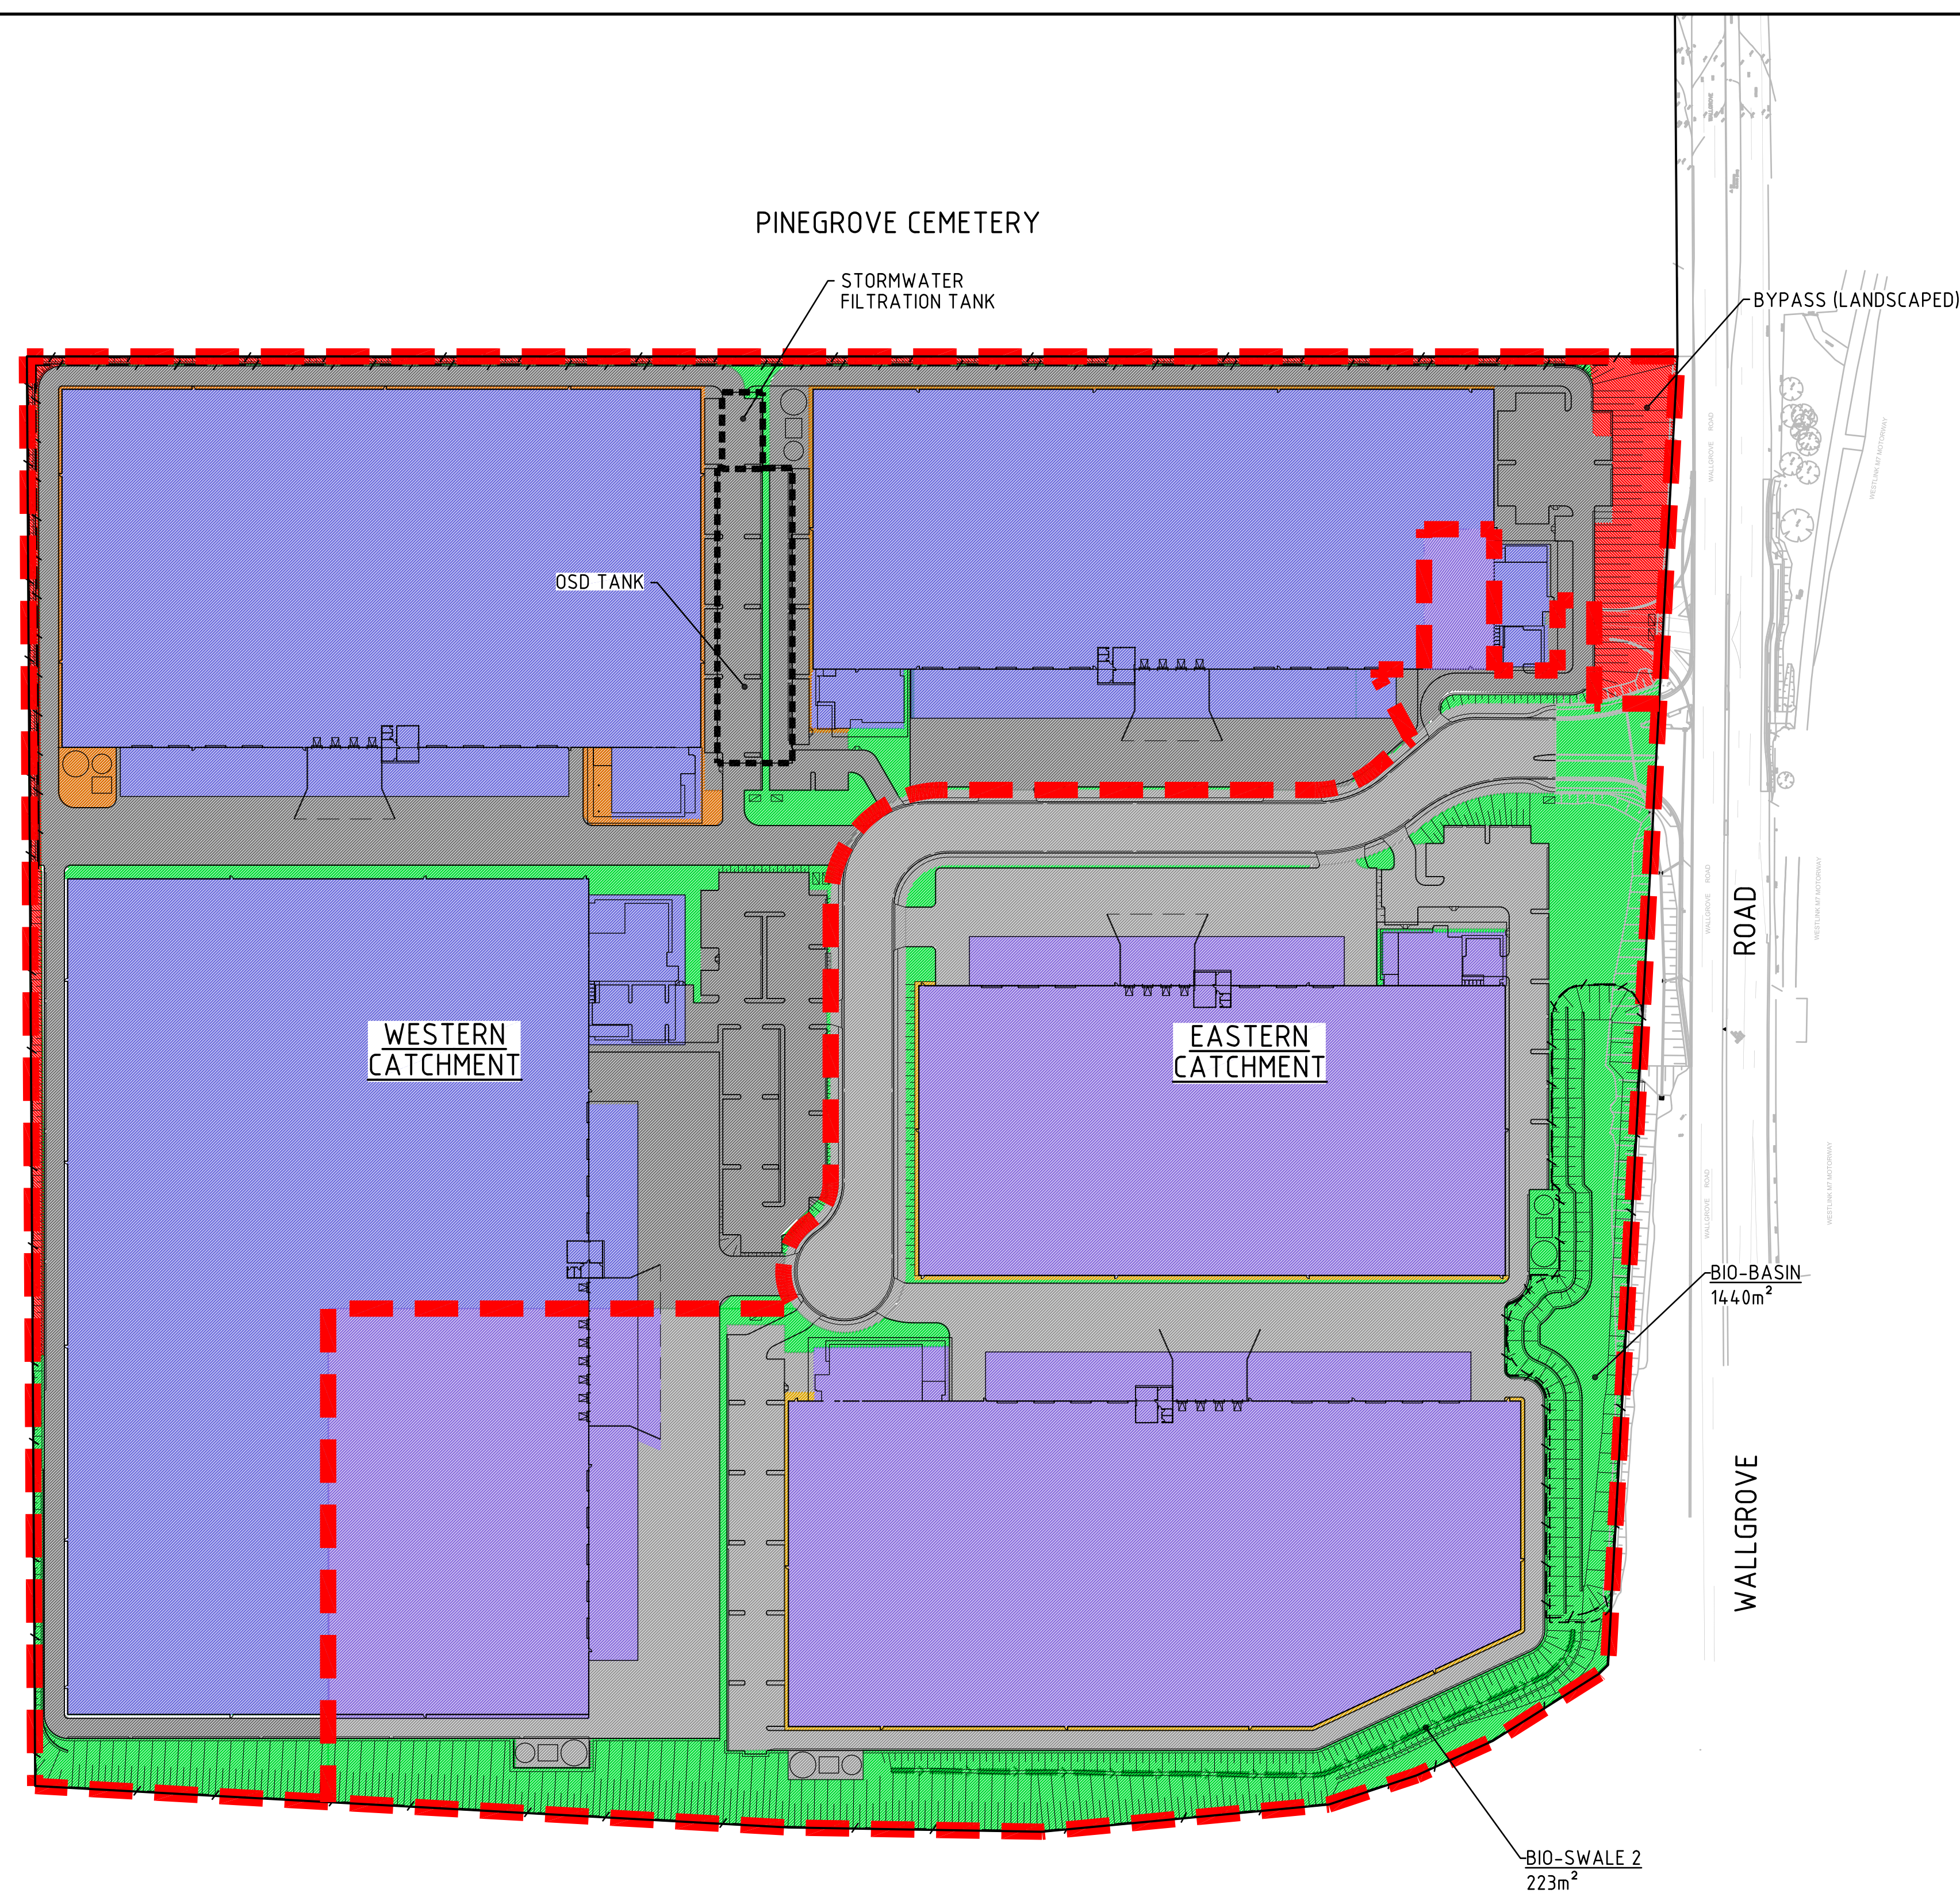

TOTAL SITE AREA = 21.88 ha

TOTAL AREA	= 11.52 ha
------------	------------

ROOF AREAS = 7.80 ha

ROAD AREAS = 2.69 ha

OTHER AREAS = 0.20 ha

LANDSCAPED AREAS = 0.40 ha

BYPASS AREAS = 0.43 ha

(LANDSCAPE)

TOTAL AREA = 10.36ha



ROOF AREAS = 5.57 ha

ROAD AREAS = 2.86 ha


OTHER AREAS = 0.08 ha

LANDSCAPED AREAS = 1.85 ha

F:\12-108 Walgrove Rd Leadin DA\Drqs\Civil\DA-Drawings\DAC082.dwg

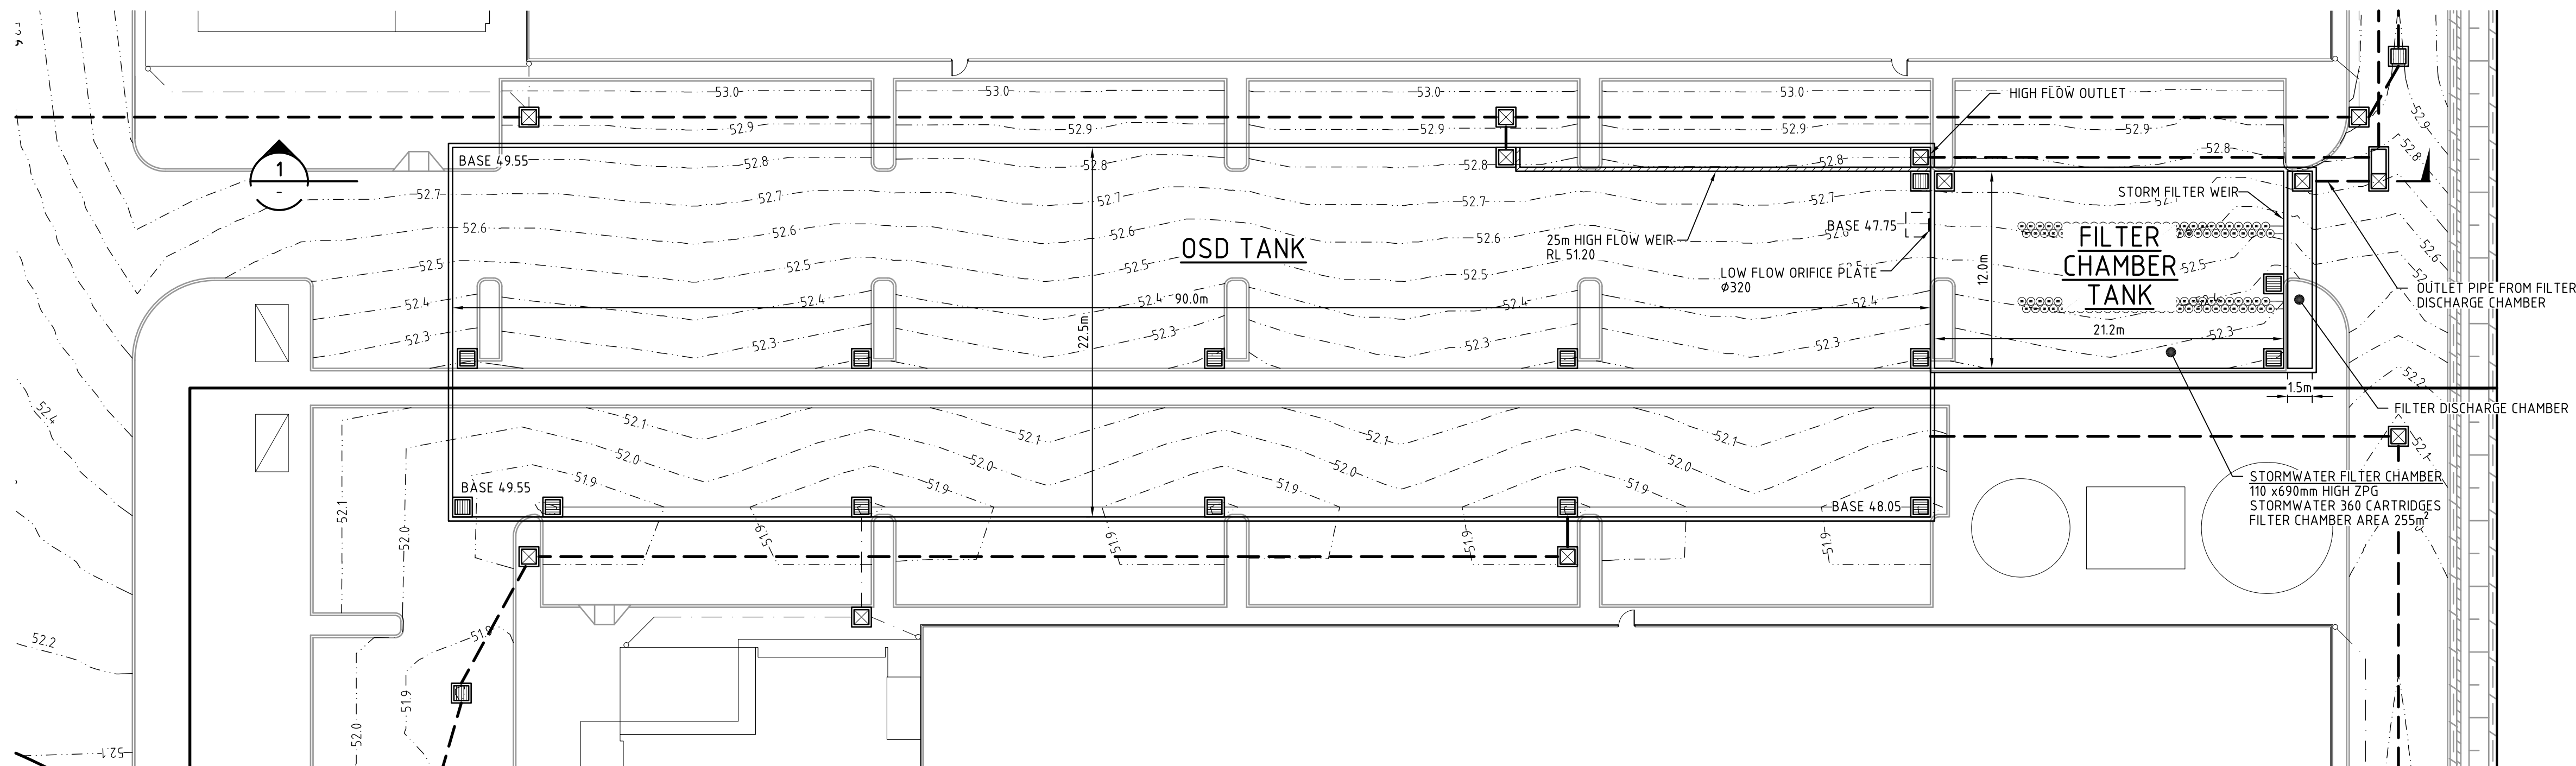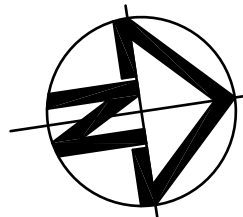


PLAN
SCALE 1: 250

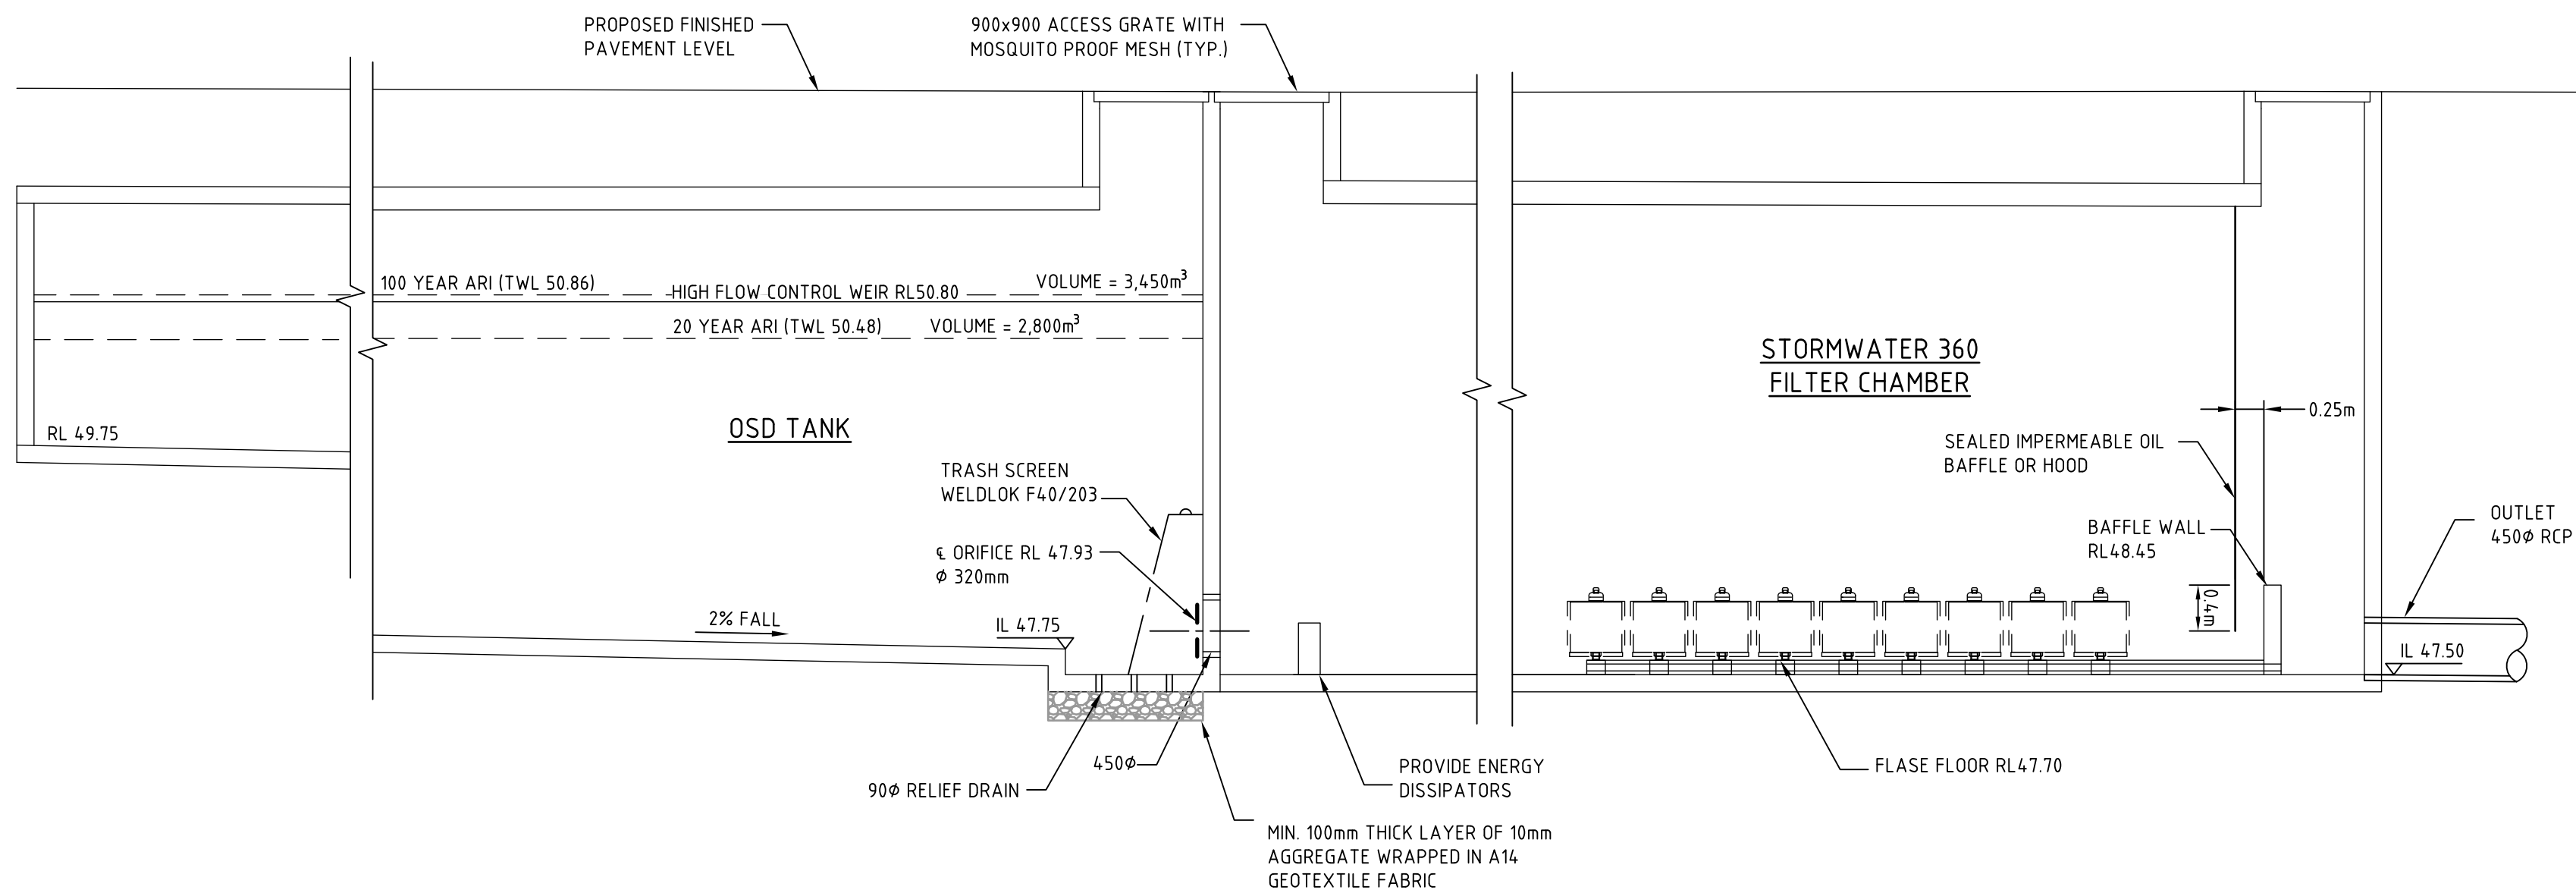

SECTION 1
SCALE 1: 50

B	RE-ISSUED FOR APPROVAL	28-05-15
A	ISSUED FOR APPROVAL	26-05-15
Issue	Description	Date

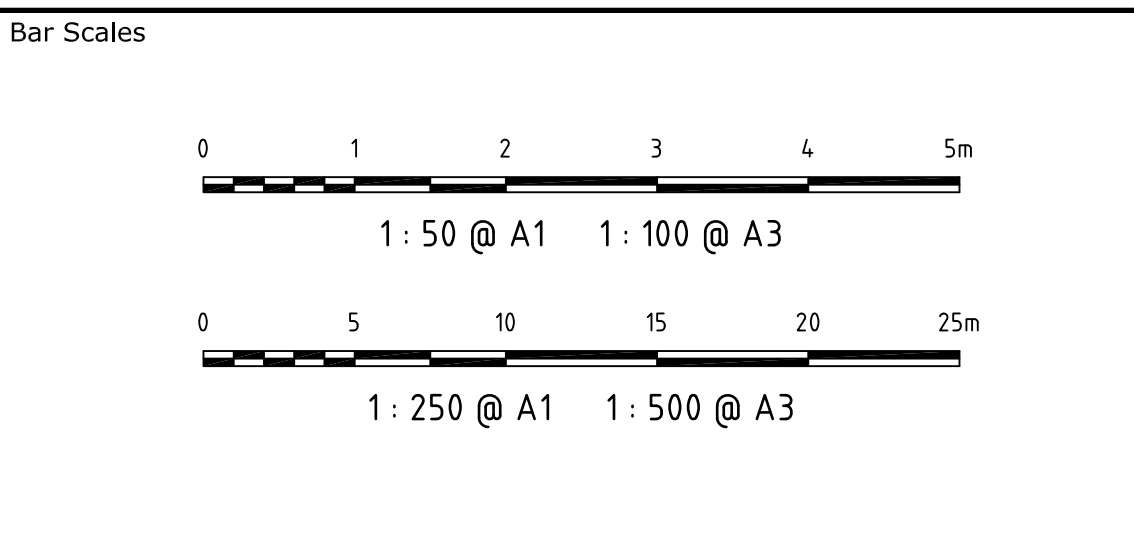

THIS DRAWING CANNOT BE COPIED OR REPRODUCED IN ANY FORM OR USED FOR ANY OTHER PURPOSE OTHER THAN THAT ORIGINALLY INTENDED WITHOUT THE WRITTEN PERMISSION OF AT&L

Client



Scales	Drawn	AH
NTS	Designed	AH
Grid	Checked	AMcL
MGA	Approved	MG
Height Datum		
AHD		

Project	60 WALLGROVE ROAD INTERNAL WORKS
Title	ONSITE DETENTION TANK PLAN AND DETAILS

Civil Engineers and Project Managers




Suite 702, 154 Pacific Hwy
St Leonards NSW 2065
ABN 96 130 882 405
Tel: 02 9439 1777
Fax: 02 9460 8413
www.atl.net.au
info@atl.net.au

Status	FOR APPROVAL NOT TO BE USED FOR CONSTRUCTION	A1
Drawing No.	DAC083	Issue
Project No.	12-108	B



1 : 50

Bar Scales

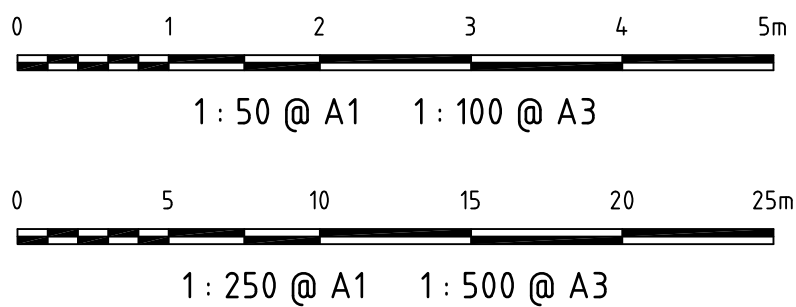

THIS DRAWING CANNOT BE
COPIED OR REPRODUCED IN
ANY FORM OR USED FOR ANY
OTHER PURPOSE OTHER THAN
THAT ORIGINALLY INTENDED
WITHOUT THE WRITTEN
PERMISSION OF AT&L

Client



Scales	NTS	Drawn	AH
		Designed	AH
Grid	MGA	Checked	AMcL
Height Datum	AHD	Approved	MG

Project

60 WALLGROVE ROAD INTERNAL WORKS

BIO-RETENTION BASIN PLAN AND DETAILS

Civil Engineers and Project Managers




Suite 702, 154 Pacific Hwy
St Leonards NSW 2065
ABN 96 130 882 405
Tel: 02 9439 1777
Fax: 02 9460 8413
www.atl.net.au
info@atl.net.au


Status **FOR APPROVAL**
NOT TO BE USED FOR CONSTRUCTION

A1


Issue

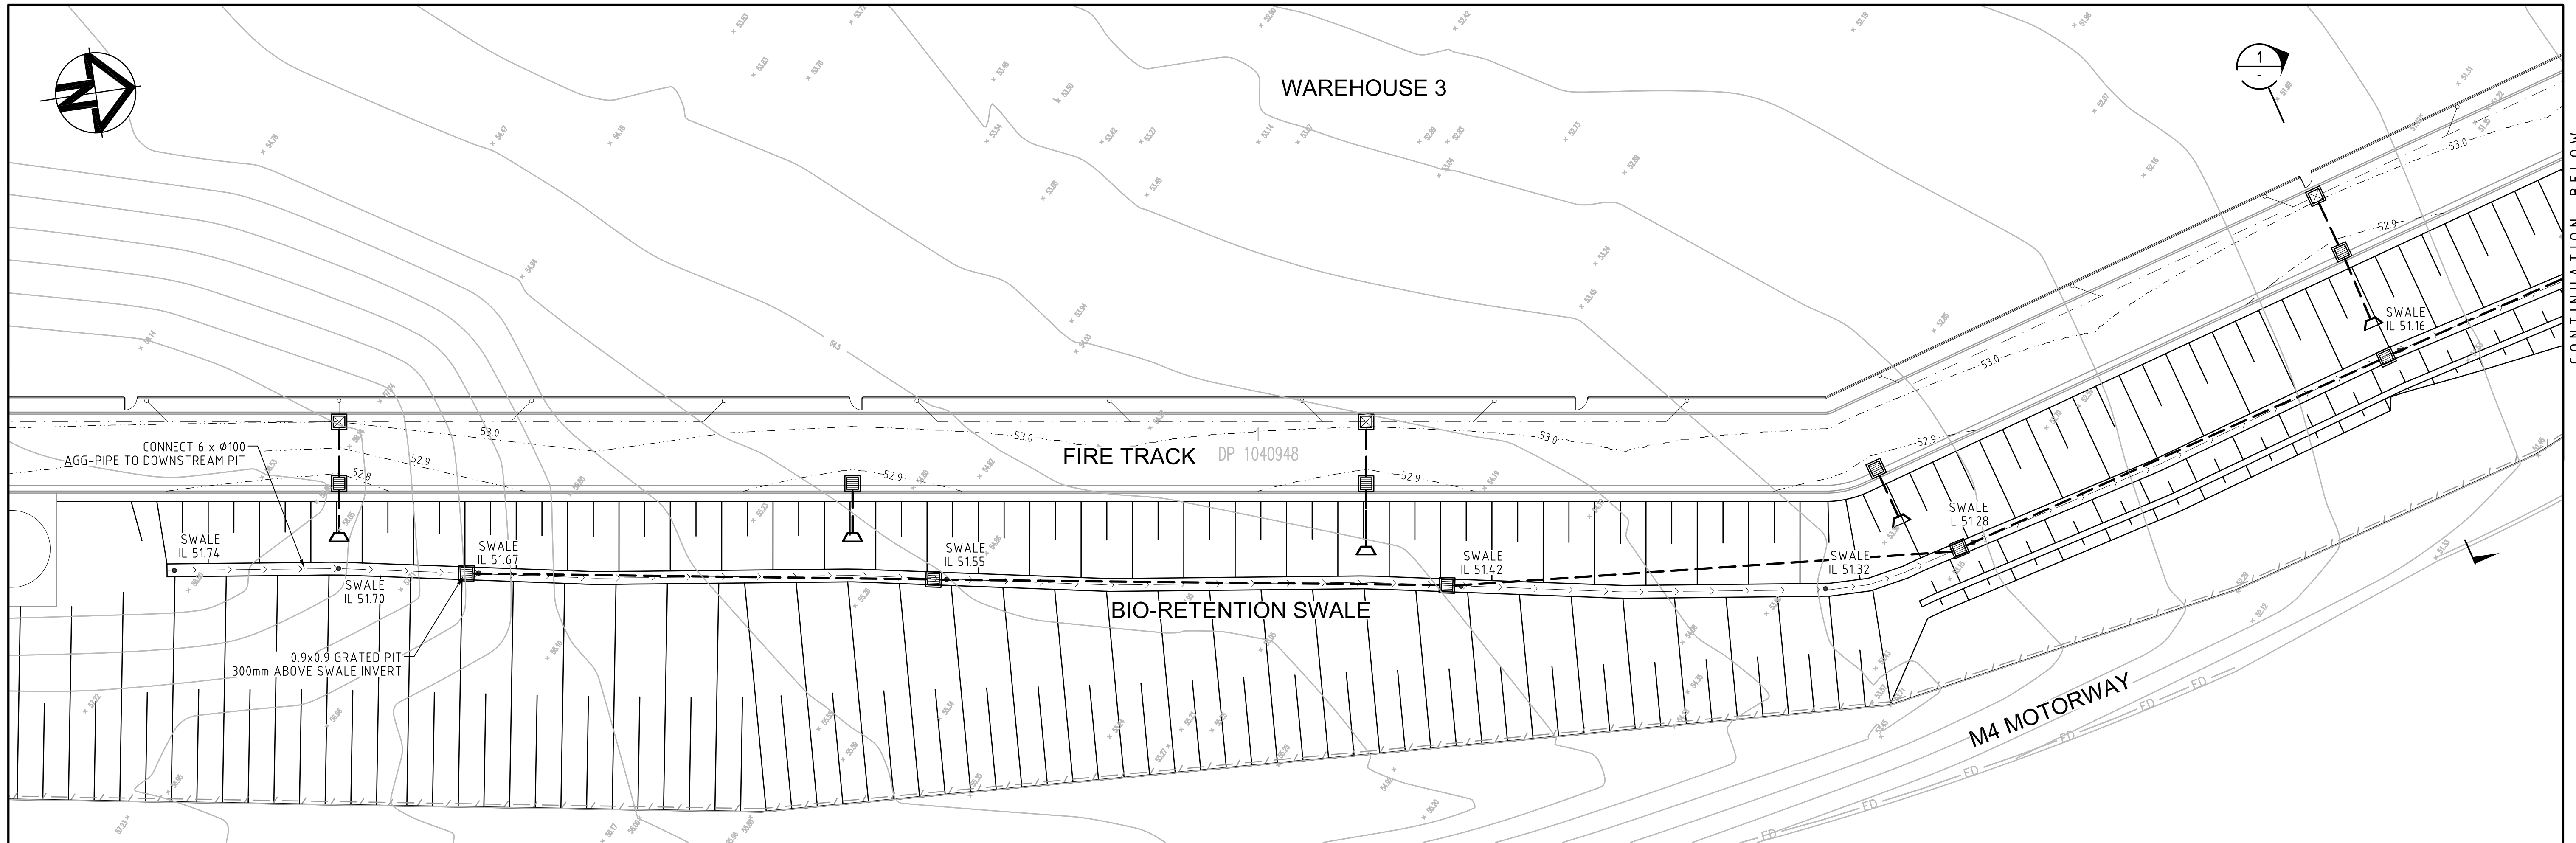

PLAN
SCALE 1: 250

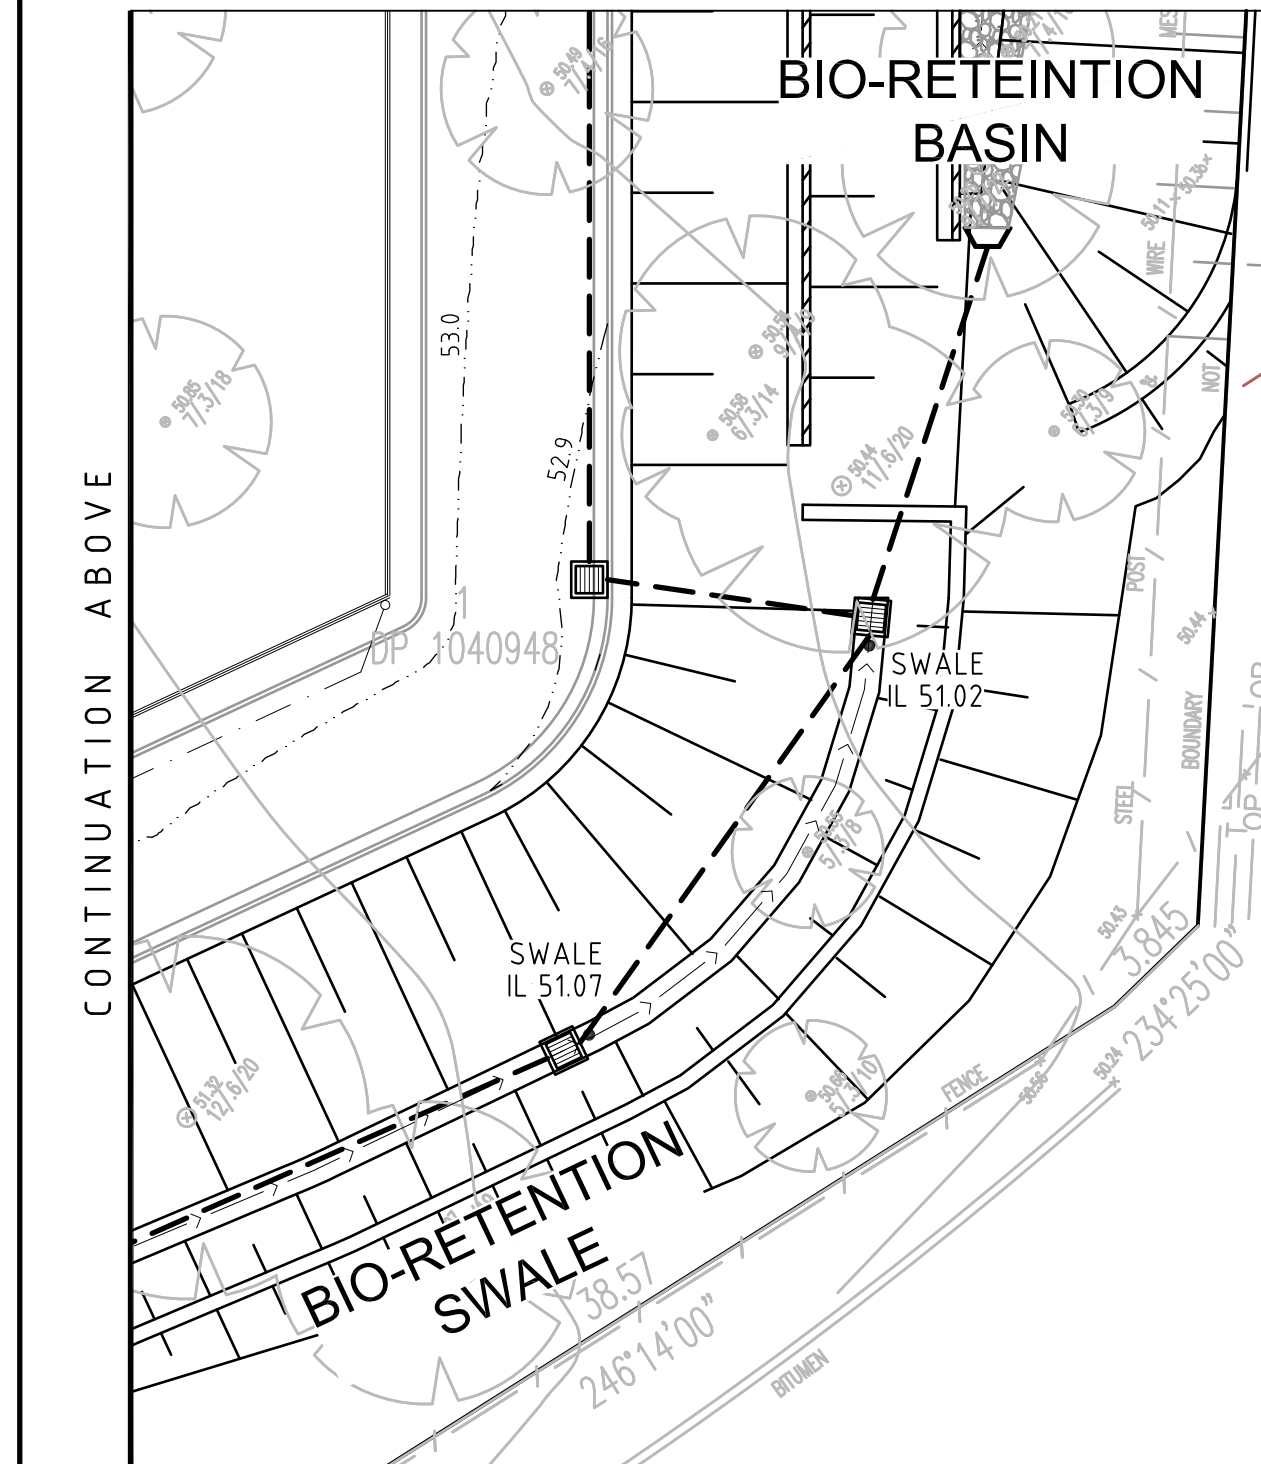


PLAN
SCALE 1: 250

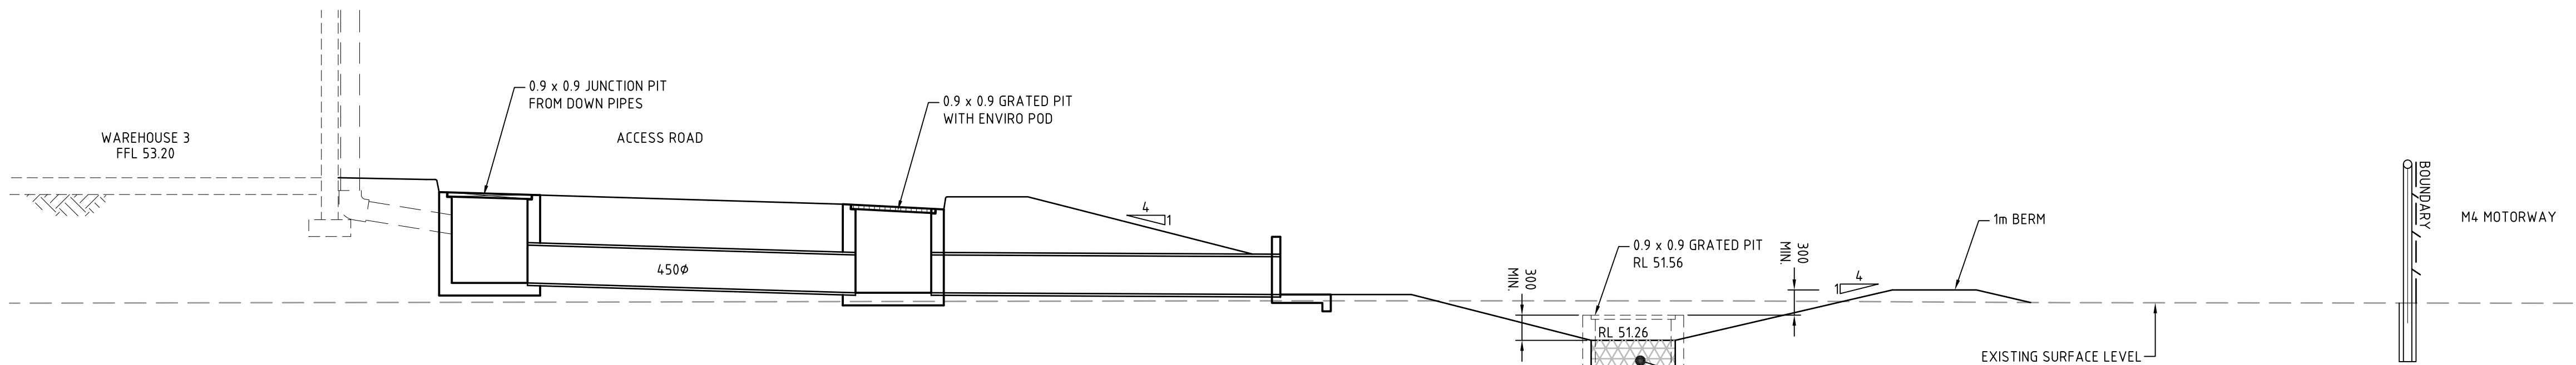

SECTION
1: 50

B	RE-ISSUED FOR APPROVAL	28-05-15
A	ISSUED FOR APPROVAL	26-05-15
Issue	Description	Date

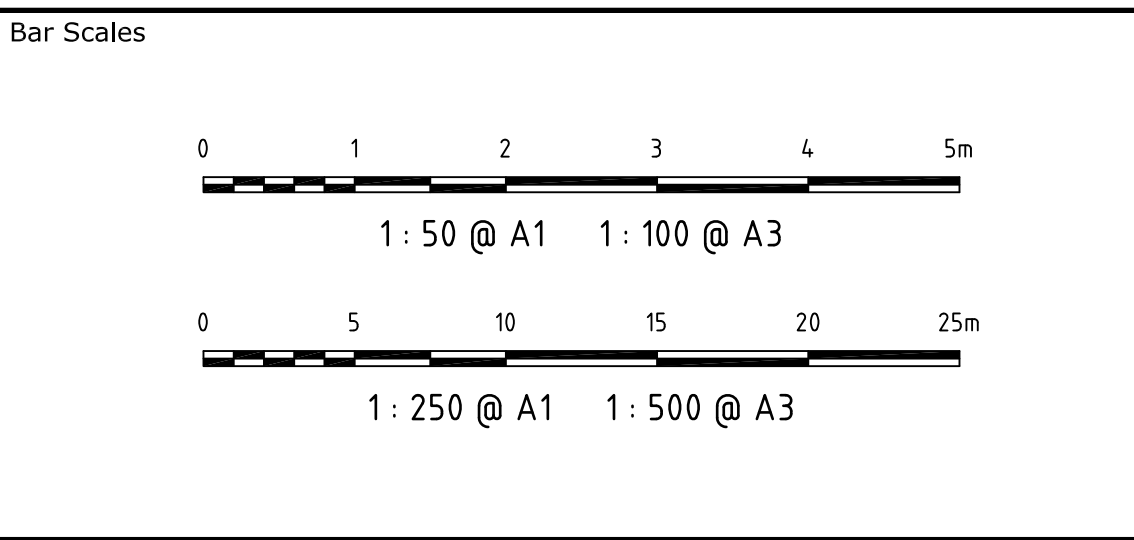

THIS DRAWING CANNOT BE COPIED OR REPRODUCED IN ANY FORM OR USED FOR ANY OTHER PURPOSE OTHER THAN THAT ORIGINALLY INTENDED WITHOUT THE WRITTEN PERMISSION OF AT&L

Client


Scales	NTS	Drawn	AH
		Designed	AH
Grid	MGA	Checked	AMcL
Height Datum	AHD	Approved	MG

Project	60 WALLGROVE ROAD INTERNAL WORKS
Title	BIO-SWALE PLAN AND DETAILS


Civil Engineers and Project Managers

Suite 702, 154 Pacific Hwy
St Leonards NSW 2065
ABN 96 130 882 405
Tel: 02 9439 1777
Fax: 02 9460 8413
www.atl.net.au
info@atl.net.au

Status	FOR APPROVAL	A1
NOT TO BE USED FOR CONSTRUCTION		
Drawing No.	Project No.	Issue
DAC085	12-108	B

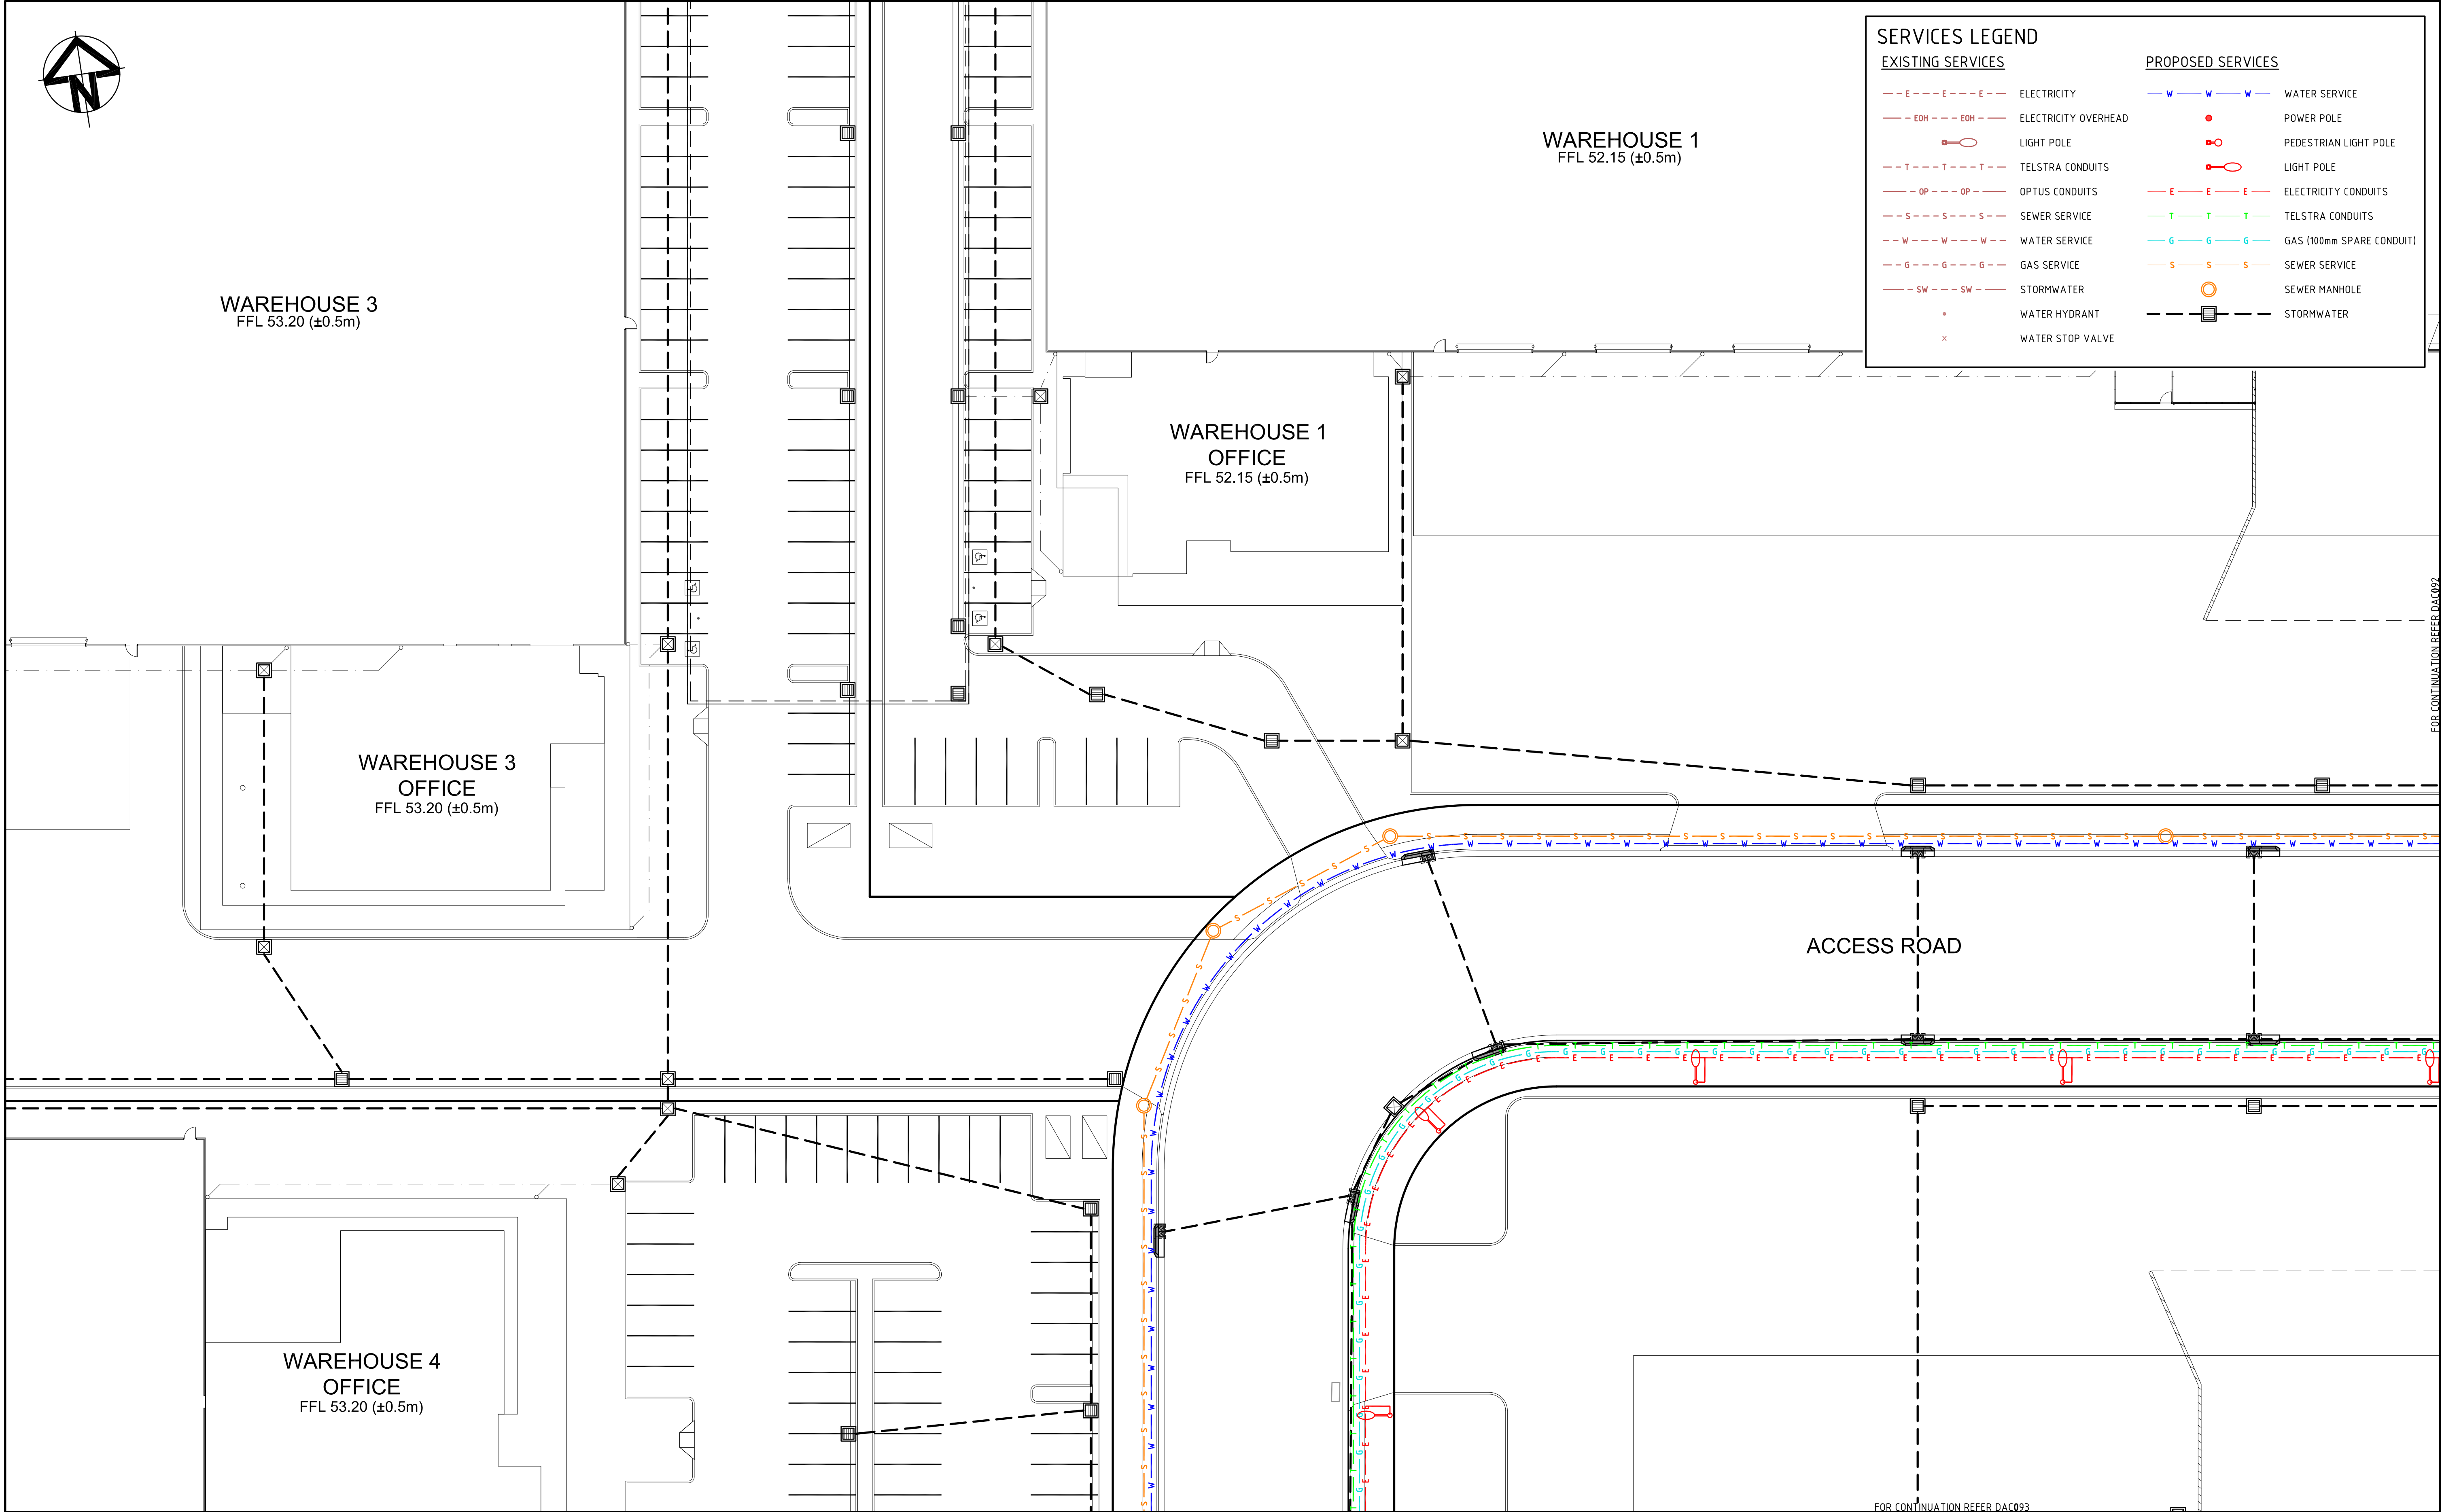

B	RE-ISSUED FOR APPROVAL	28-05-15
A	ISSUED FOR APPROVAL	26-05-15
Issue	Description	Date

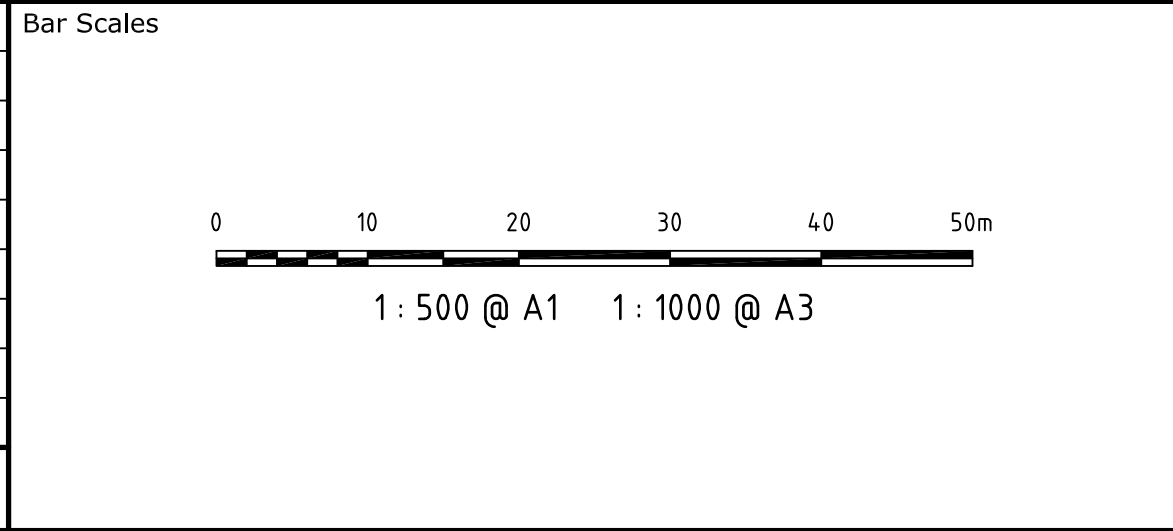

THIS DRAWING CANNOT BE
COPIED OR REPRODUCED IN
ANY FORM OR USED FOR ANY
OTHER PURPOSE OTHER THAN
THAT ORIGINALLY INTENDED
WITHOUT THE WRITTEN
PERMISSION OF AT&L

Client

Scales	1:500 @ A1	Drawn	AH
		Designed	AH
Grid	MGA	Checked	AMcL
Height Datum	AHD	Approved	MG

Project

60 WALLGROVE ROAD
INTERNAL WORKS


Title

SERVICES COORDINATION
PLAN
SHEET 1


Civil Engineers and Project Managers

Suite 702, 154 Pacific Hwy
St Leonards NSW 2065
ABN 96 130 882 405
Tel: 02 9439 1777
Fax: 02 9460 8413
www.atl.net.au
info@atl.net.au


Status	FOR APPROVAL NOT TO BE USED FOR CONSTRUCTION	A1
Drawing No.	Project No.	Issue
DAC091	12-108	B

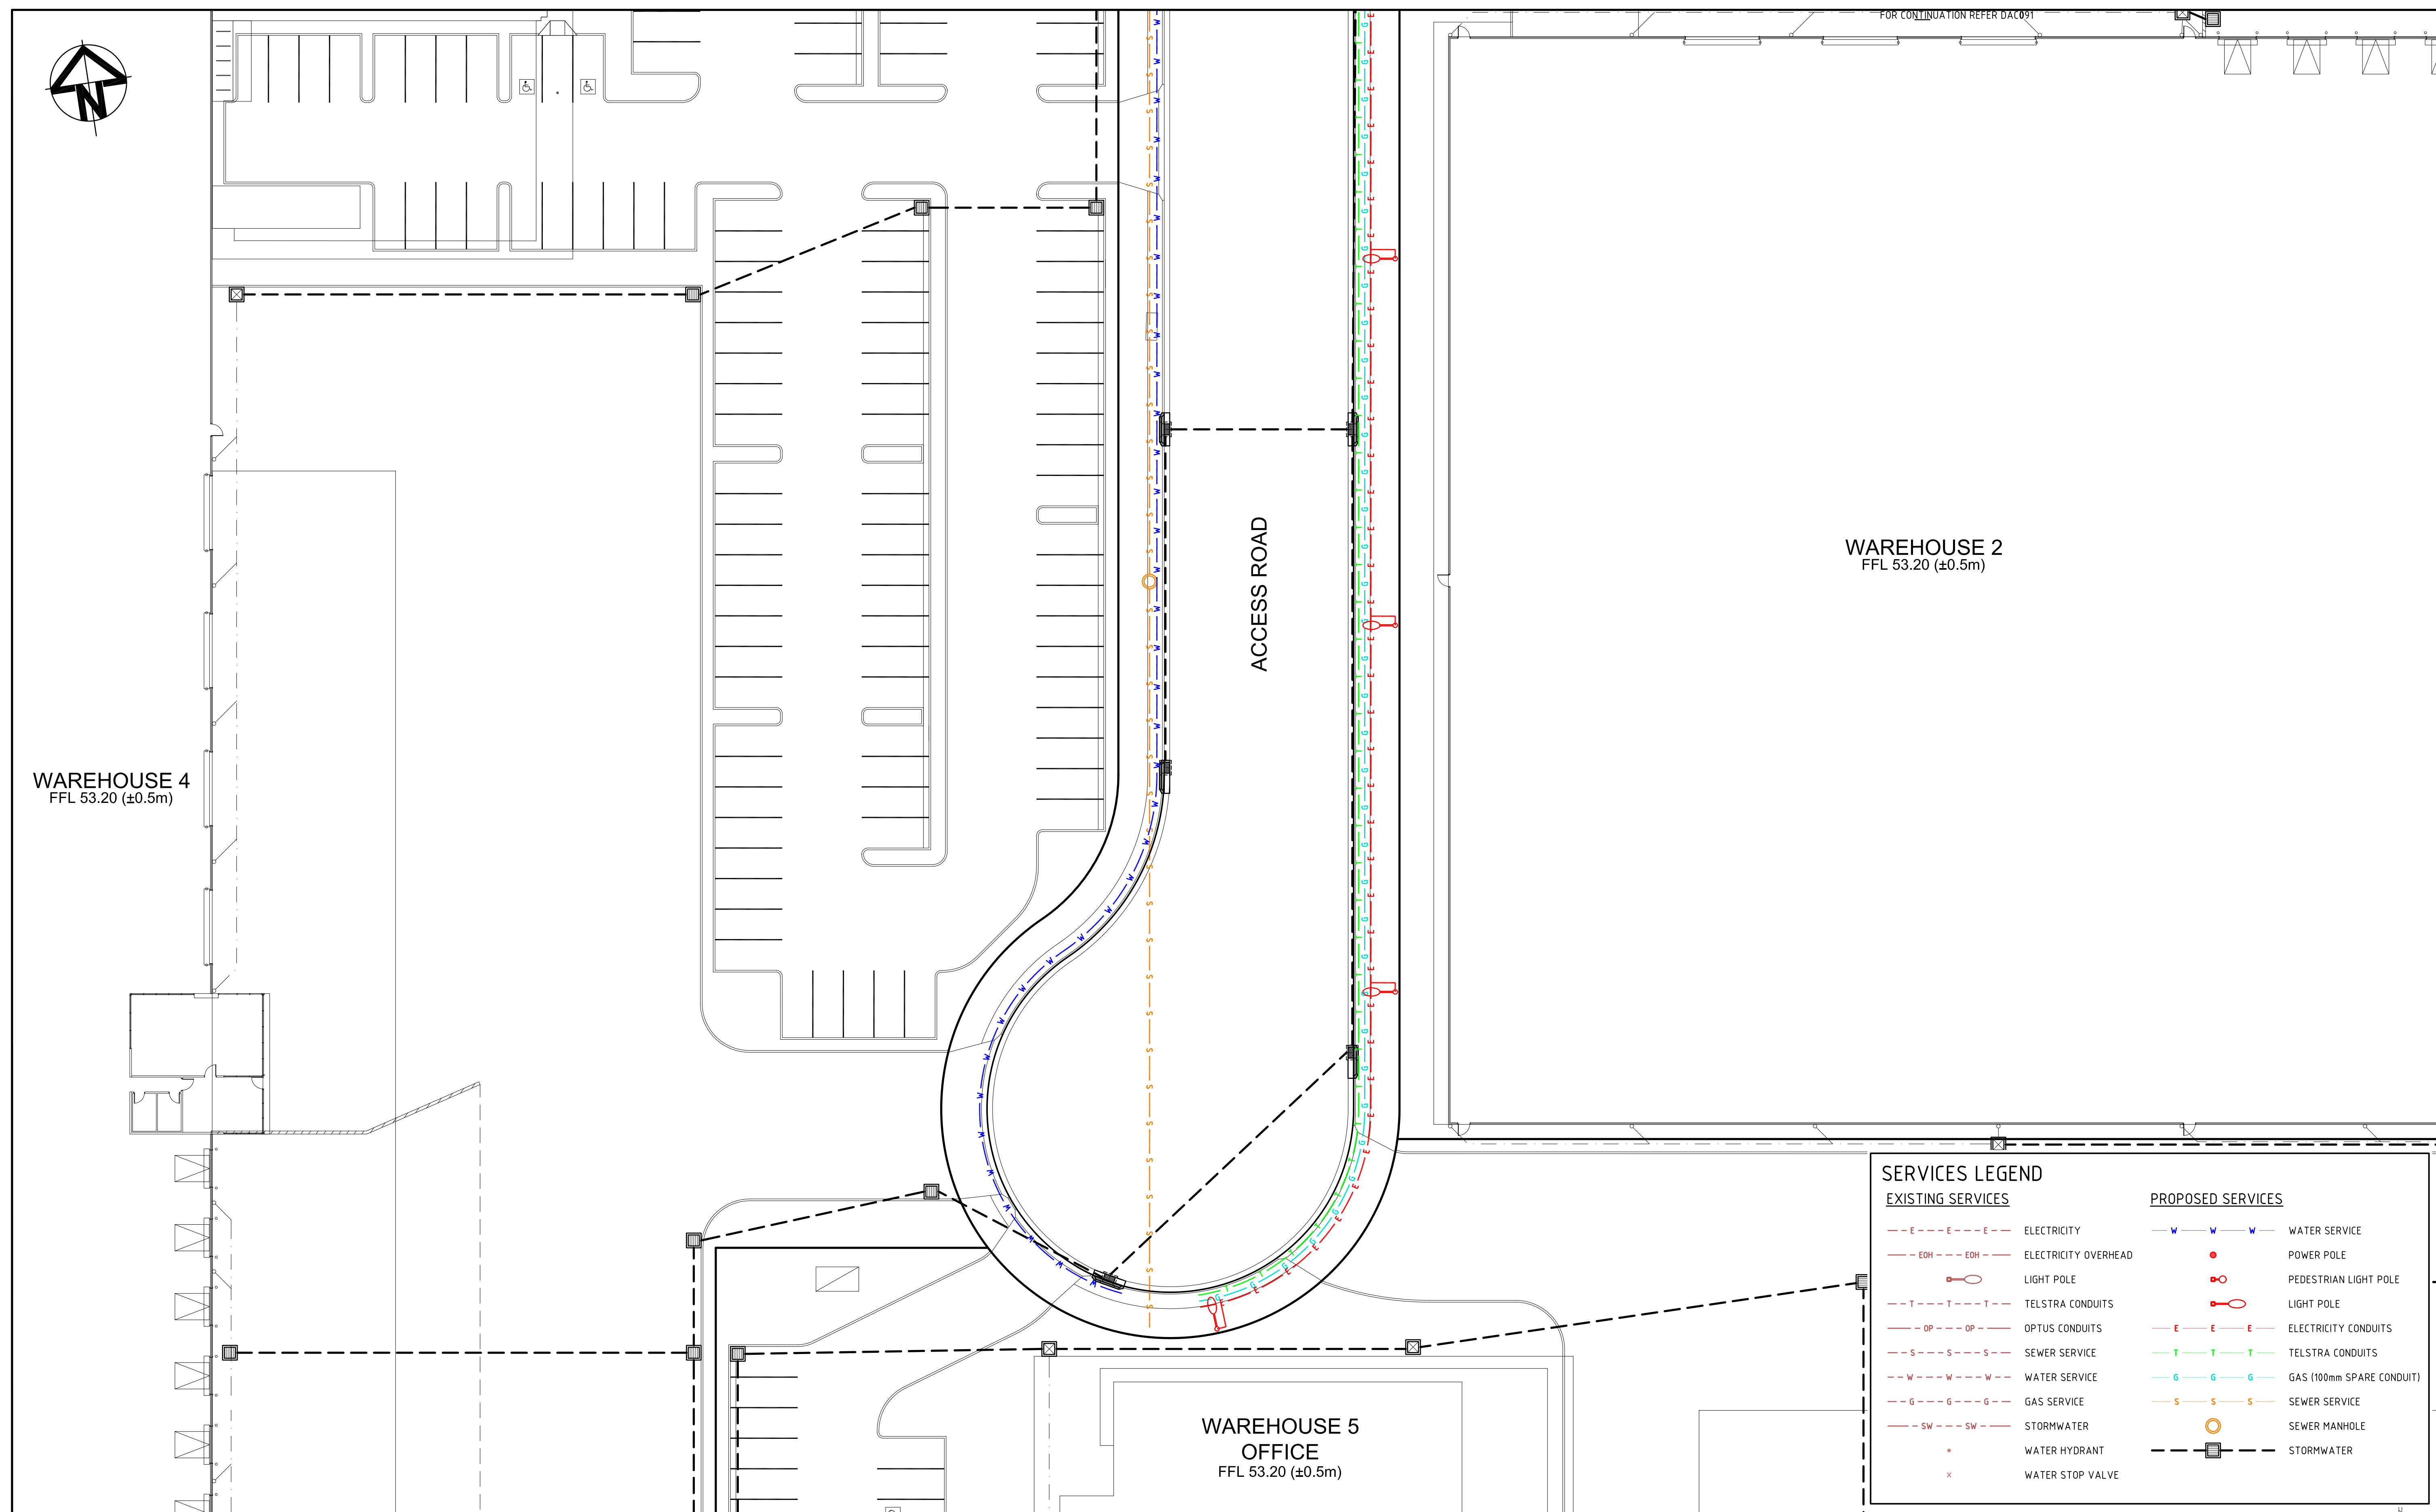

			Bar Scales 1 : 500 @ A1 1 : 1000 @ A3		THIS DRAWING CANNOT BE COPIED OR REPRODUCED IN ANY FORM OR USED FOR ANY OTHER PURPOSE OTHER THAN THAT ORIGINALLY INTENDED WITHOUT THE WRITTEN PERMISSION OF AT&L		Client		Scales 1:500 @ A1		Drawn AH		Project 60 WALLGROVE ROAD INTERNAL WORKS		Civil Engineers and Project Managers Suite 702, 154 Pacific Hwy St Leonards NSW 2065 ABN 96 130 882 405 Tel: 02 9439 1777 Fax: 02 9460 8413 www.atl.net.au info@atl.net.au	
									Grid MGA		Checked AMcL					
									Height Datum AHD		Approved MG					
											Title SERVICES COORDINATION PLAN SHEET 3		Status FOR APPROVAL		A1	
B RE-ISSUED FOR APPROVAL 28-05-15													NOT TO BE USED FOR CONSTRUCTION			
A ISSUED FOR APPROVAL 26-05-15													Drawing No. DAC093		Project No. 12-108	
Issue Description Date													Issue B			

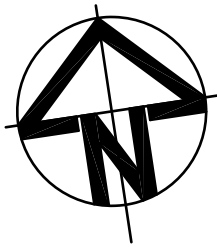

1
DP1091805

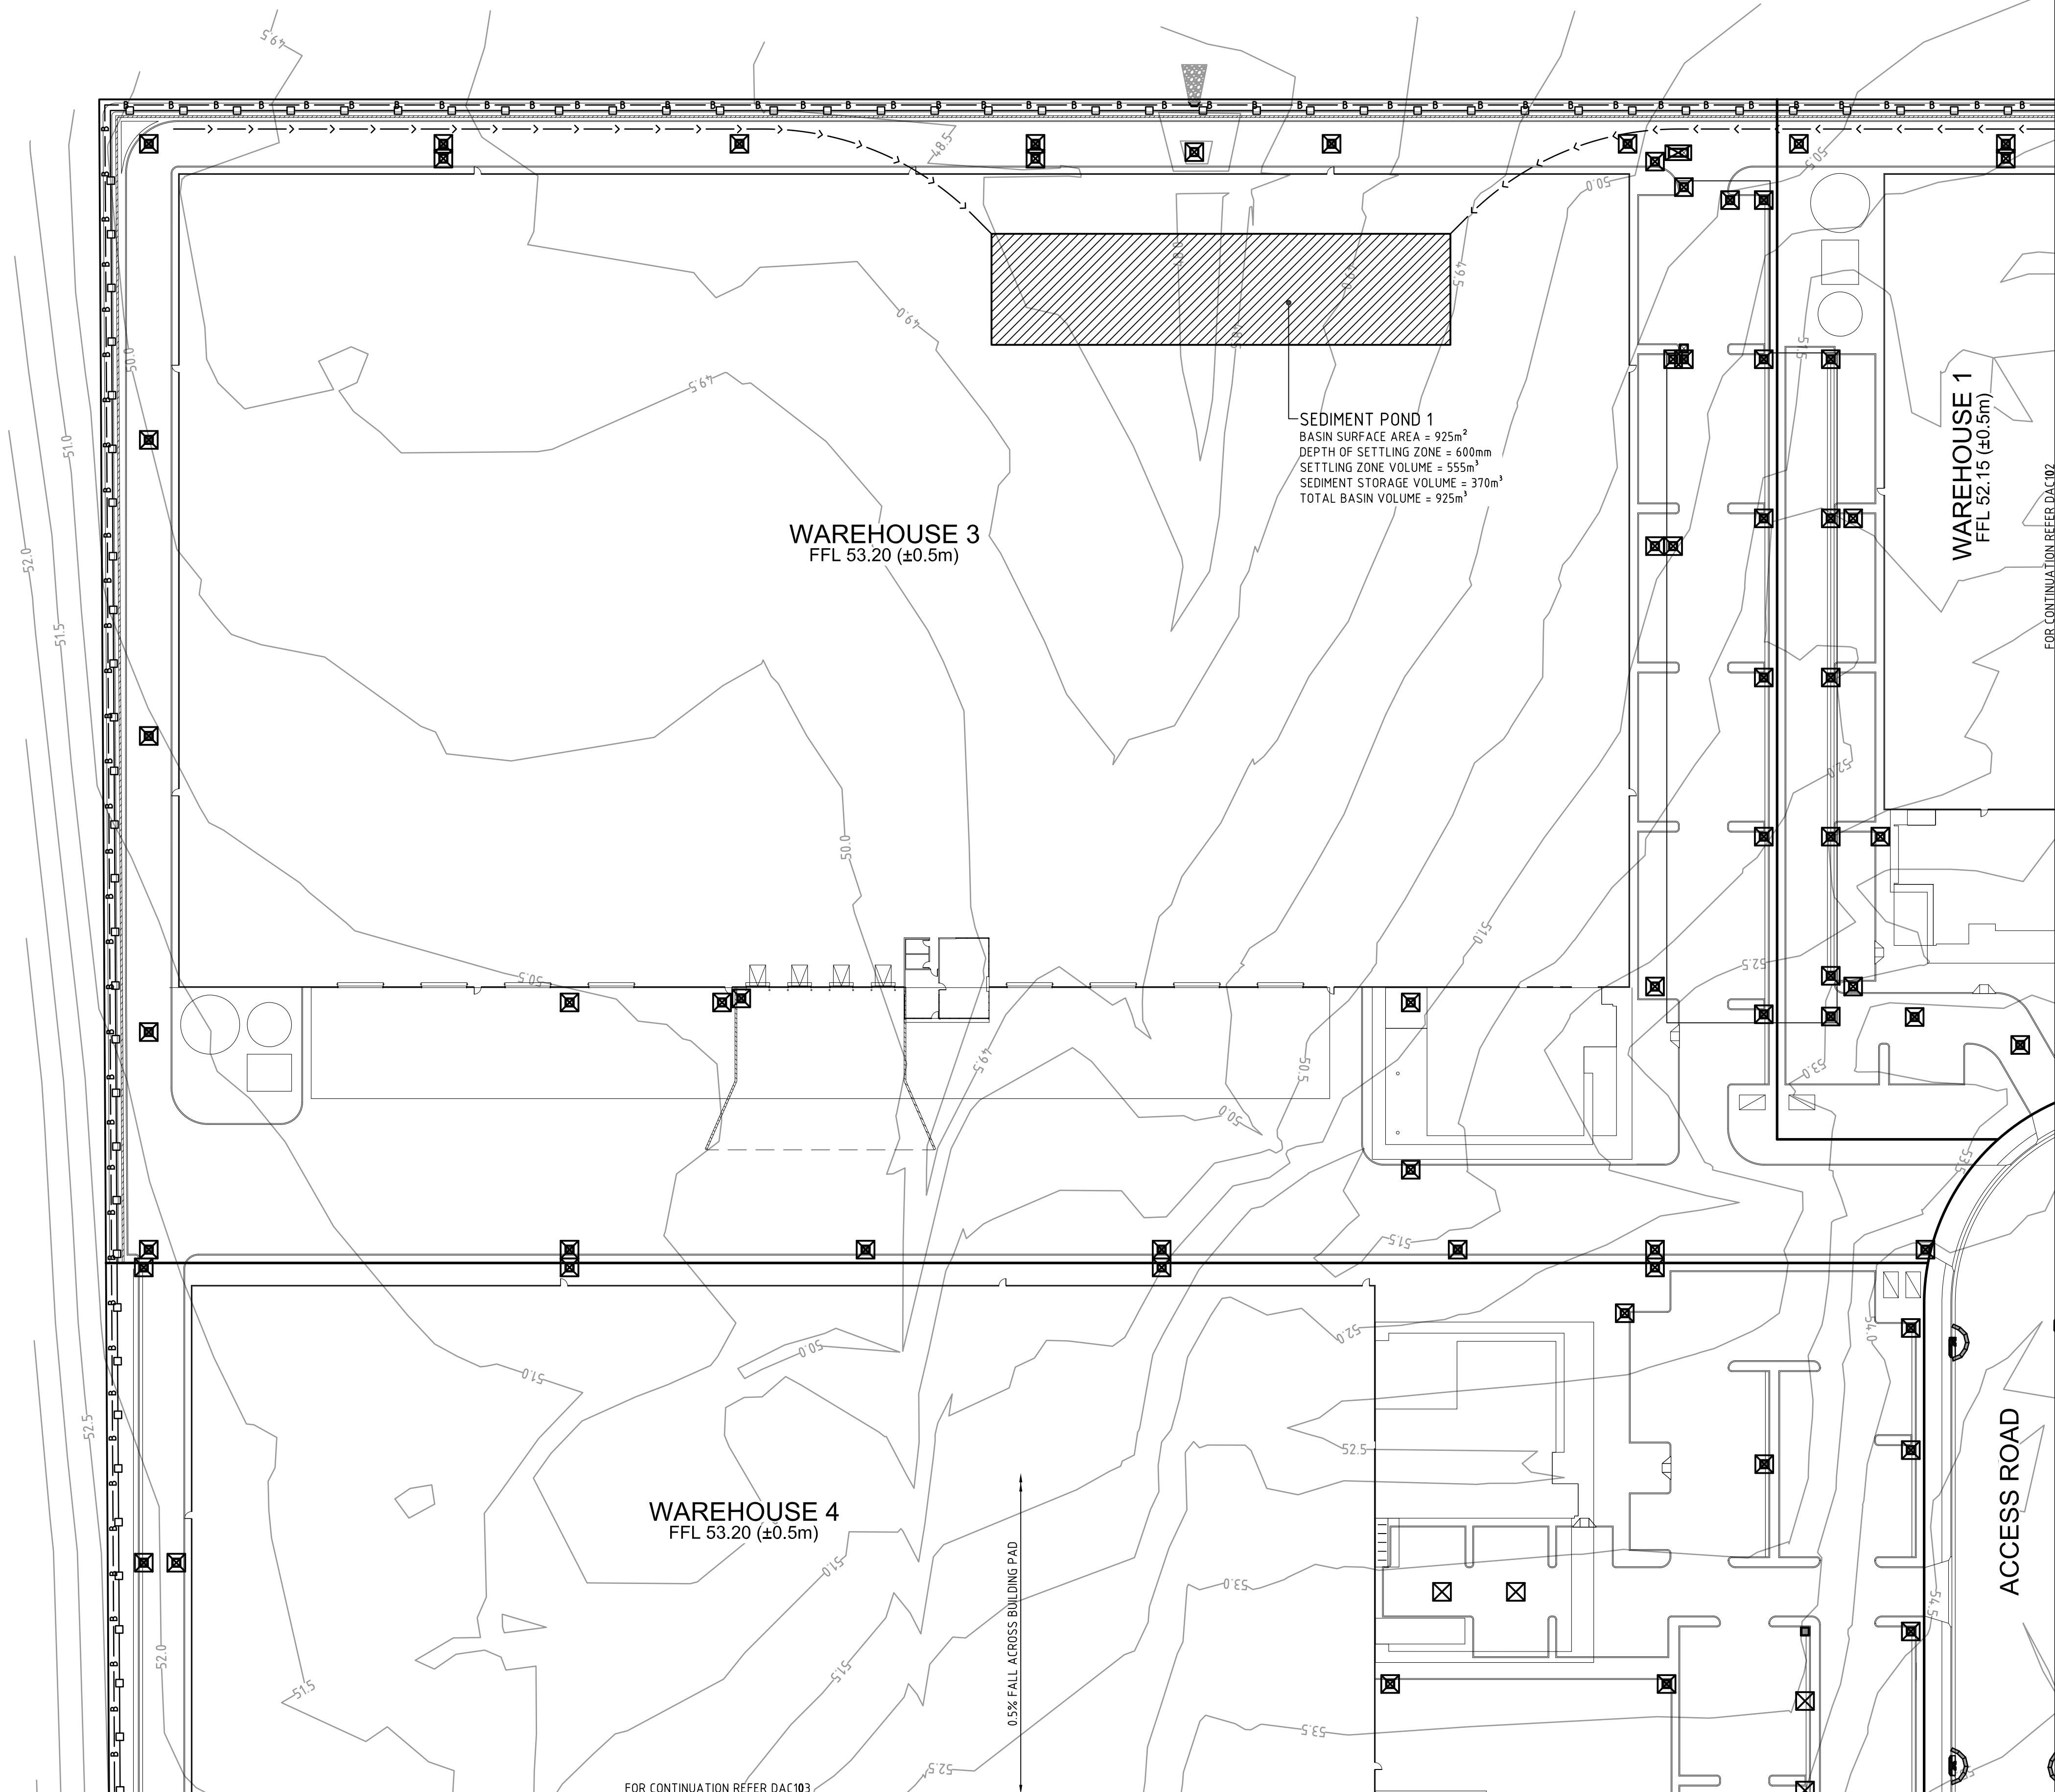

LEGEND

- SEDIMENT FENCE (SD 6-8)
- BARRIER FENCE
- CATCH DRAIN
- GATE
- MESH AND GRAVEL INLET FILTER (SD 6-11)
- GEOTEXTILE INLET FILTER (SD 6-12)
- CATTLE GRID/SHAKER PAD
STABILISED ACCESS/ TIRE WASH

B	RE-ISSUED FOR APPROVAL	28-05-15
A	ISSUED FOR APPROVAL	26-05-15
Issue	Description	Date

Bar Scales

0 10 20 30 40 50m

1: 500 @ A1 1: 1000 @ A3

THIS DRAWING CANNOT BE
COPIED OR REPRODUCED IN
ANY FORM OR USED FOR ANY
OTHER PURPOSE OTHER THAN
THAT ORIGINALLY INTENDED
WITHOUT THE WRITTEN
PERMISSION OF AT&L

Client

1:500 @ A1	Drawn	AH
	Designed	AH
Grid MGA	Checked	AMcL
Height Datum AHD	Approved	MG

Project

60 WALLGROVE ROAD
INTERNAL WORKS


Title

EROSION AND
SEDIMENTATION CONTROL
PLAN
SHEET 1


Civil Engineers and Project Managers

Suite 702, 154 Pacific Hwy
St Leonards NSW 2065
ABN 96 130 882 405
Tel: 02 9439 1777
Fax: 02 9460 8413
www.atl.net.au
info@atl.net.au

Status	FOR APPROVAL	A1
NOT TO BE USED FOR CONSTRUCTION		
Drawing No.	Project No.	Issue
DAC101	12-108	B

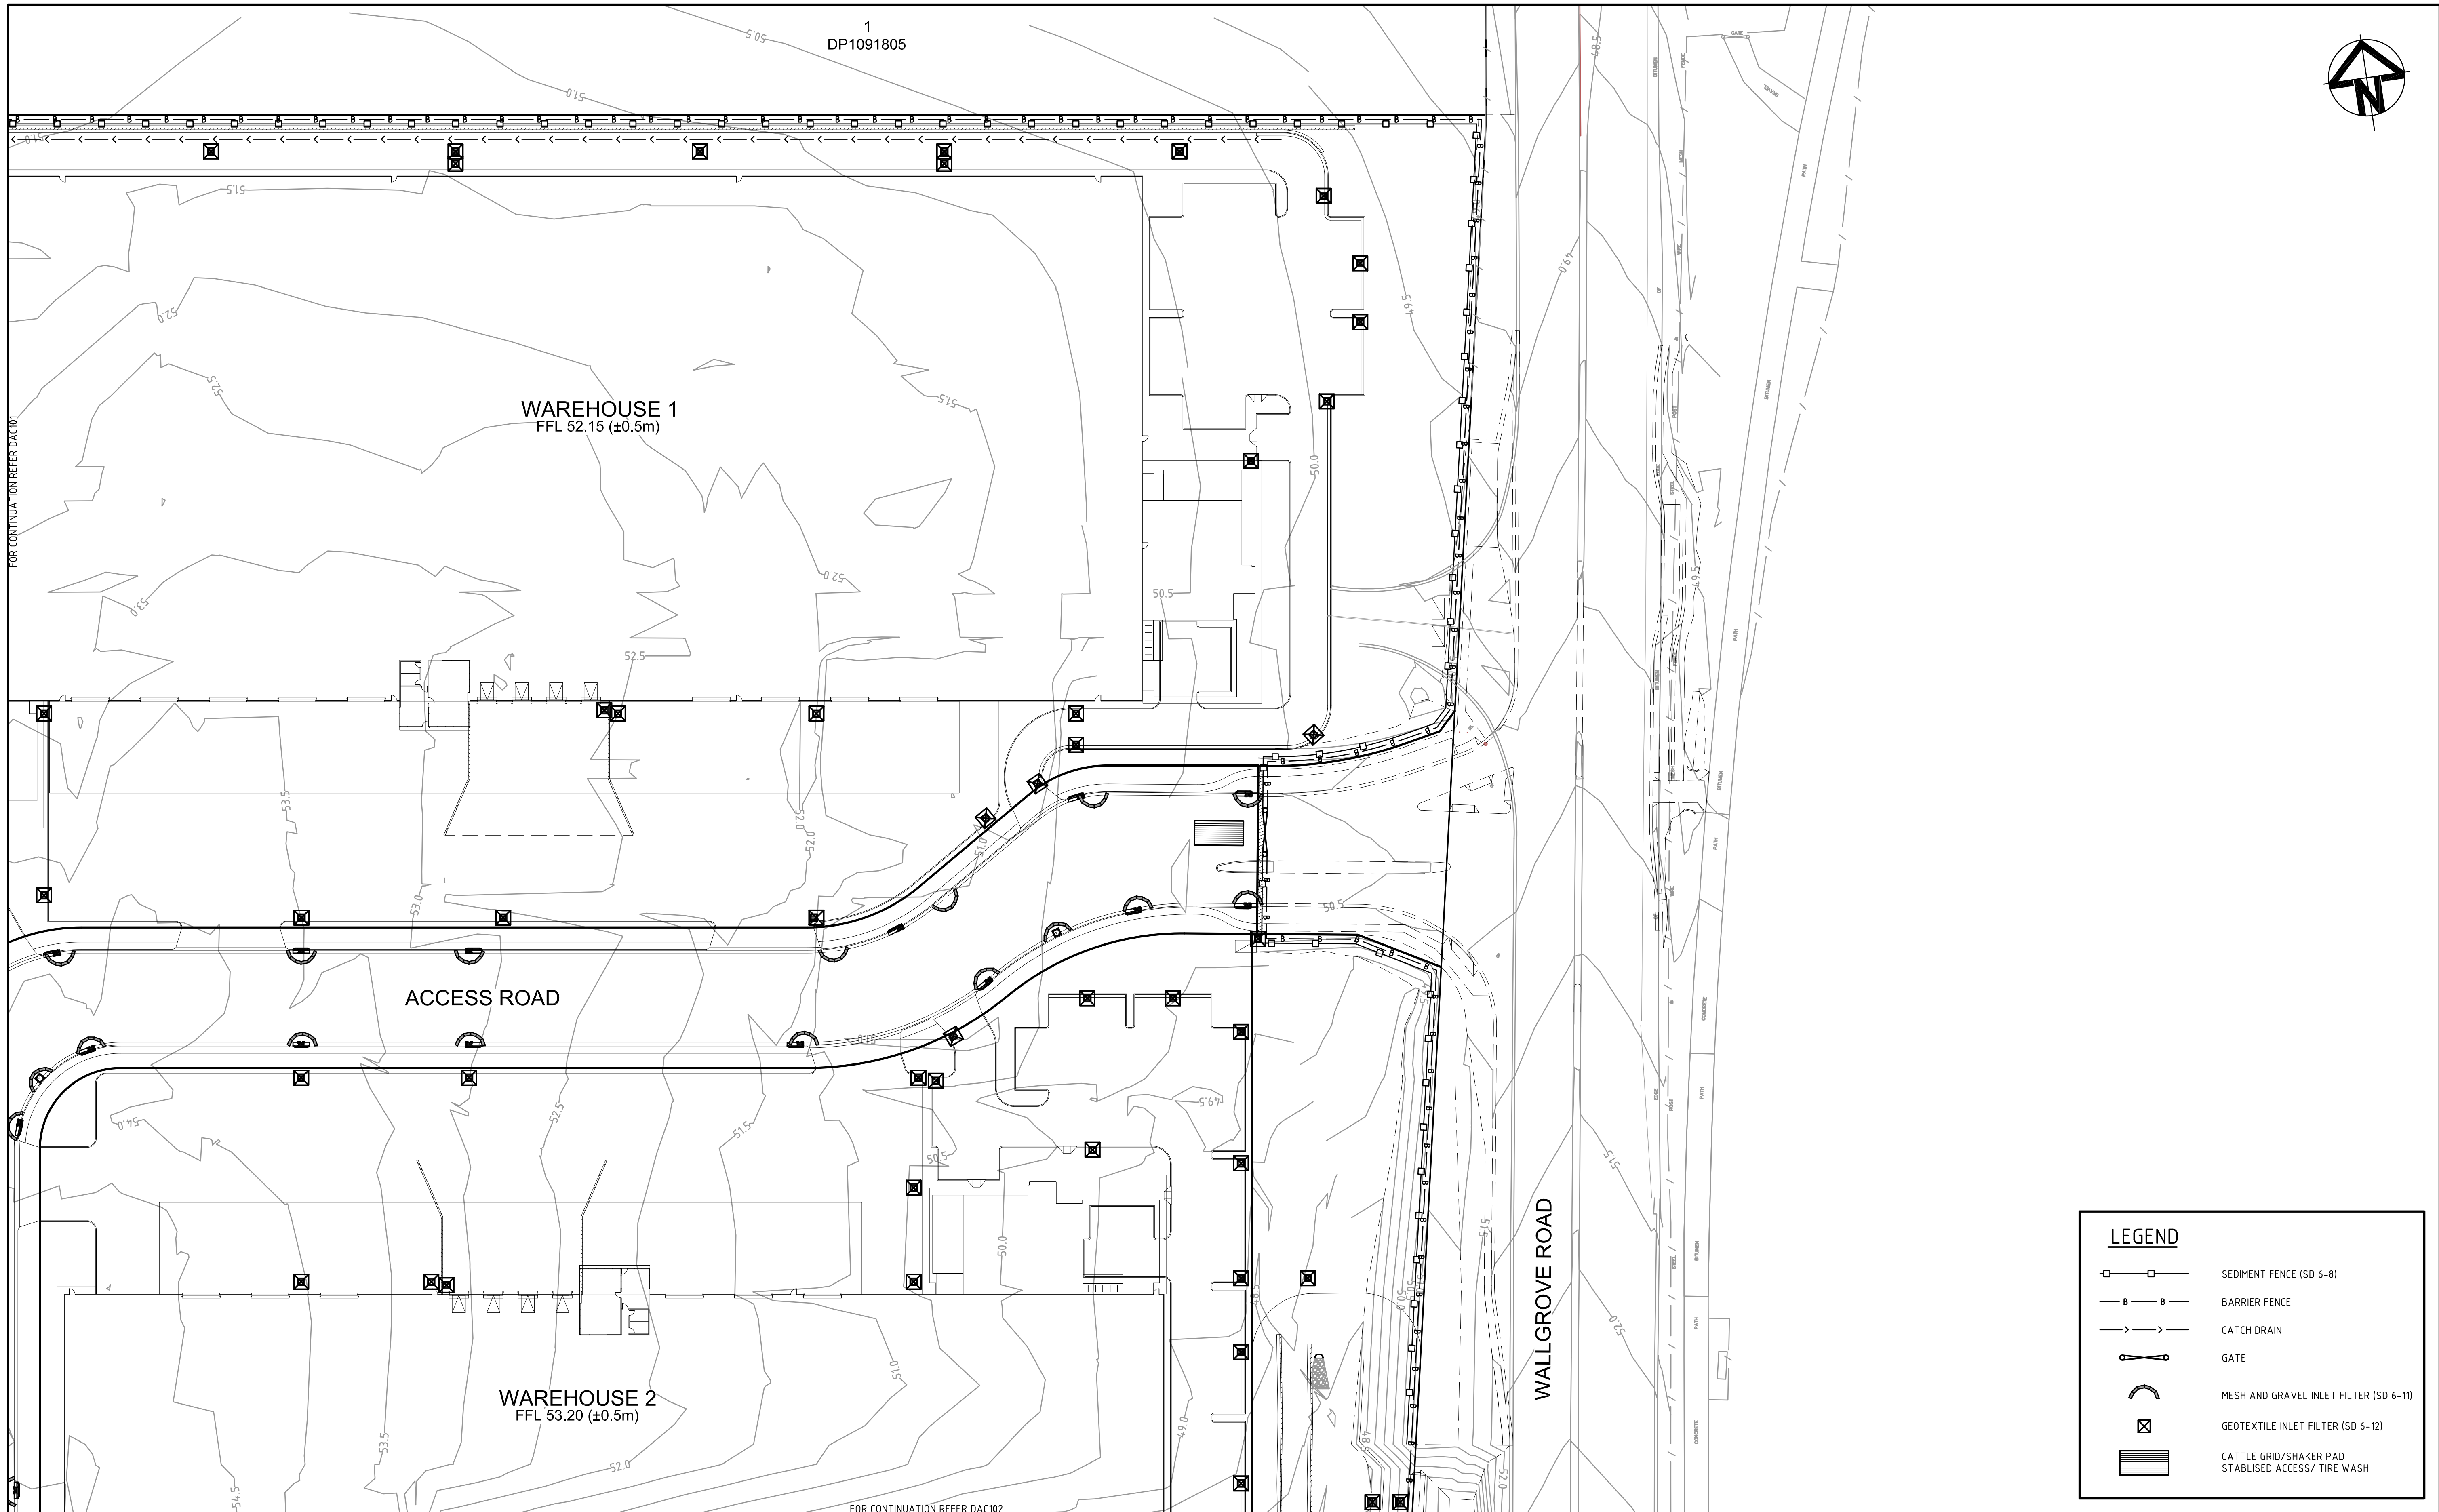

B	RE-ISSUED FOR APPROVAL	28-05-15
A	ISSUED FOR APPROVAL	26-05-15
Issue	Description	Date

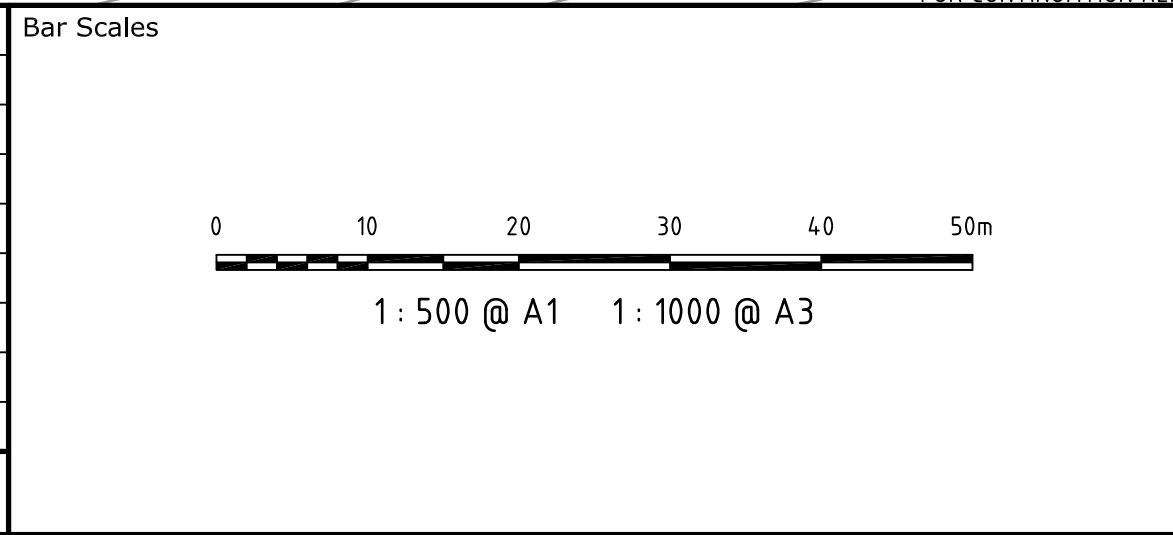


THIS DRAWING CANNOT BE
COPIED OR REPRODUCED IN
ANY FORM OR USED FOR ANY
OTHER PURPOSE OTHER THAN
THAT ORIGINALLY INTENDED
WITHOUT THE WRITTEN
PERMISSION OF AT&L




Scales	1:500 @ A1	Drawn	AH
		Designed	AH
Grid	MGA	Checked	AMcL
Height Datum	AHD	Approved	MG

Project	60 WALLGROVE ROAD INTERNAL WORKS
Title	EROSION AND SEDIMENTATION CONTROL PLAN SHEET 2

Civil Engineers and Project Managers		
at&l		
Suite 702, 154 Pacific Hwy St Leonards NSW 2065 ABN 96 130 882 405 Tel: 02 9439 1777 Fax: 02 9460 8413 www.atl.net.au info@atl.net.au		
Status	FOR APPROVAL NOT TO BE USED FOR CONSTRUCTION	A1
Drawing No.	Project No.	Issue
DAC102	12-108	B

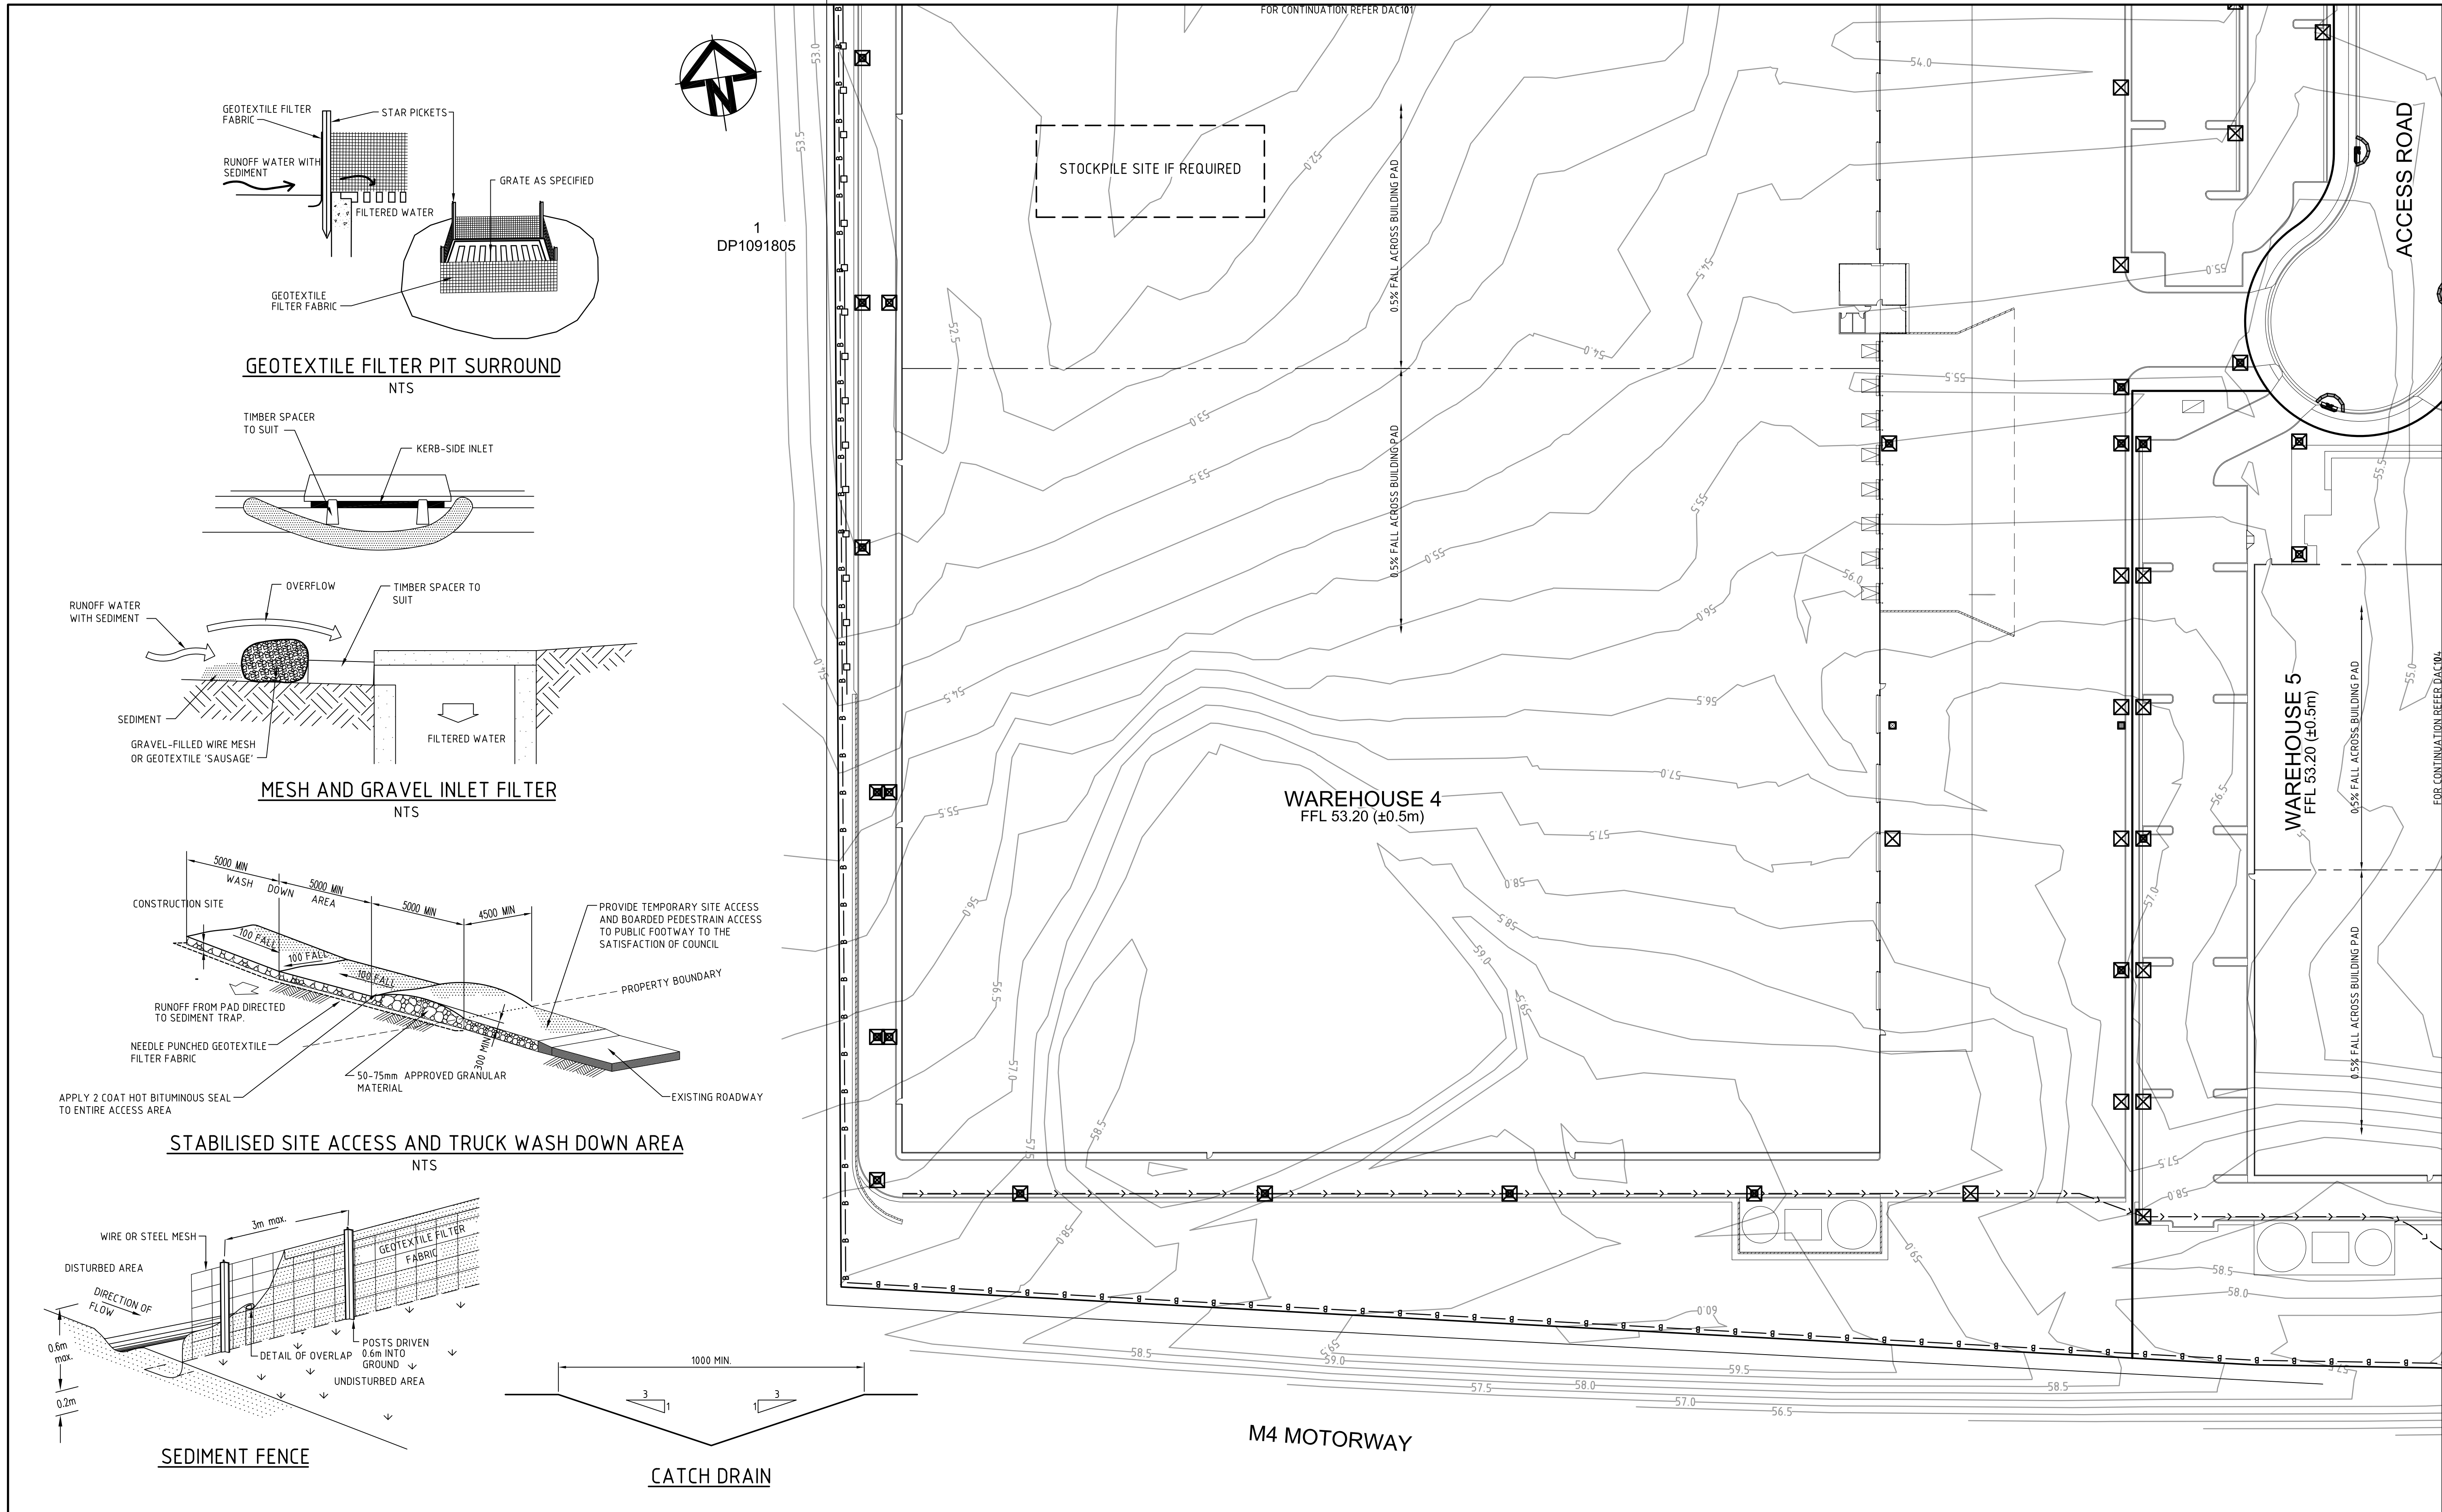

			Bar Scales		THIS DRAWING CANNOT BE COPIED OR REPRODUCED IN ANY FORM OR USED FOR ANY OTHER PURPOSE OTHER THAN THAT ORIGINALLY INTENDED WITHOUT THE WRITTEN PERMISSION OF AT&L		Scales		Drawn		Project		Civil Engineers and Project Managers							
			 1 : 500 @ A1 1 : 1000 @ A3				1:500 @ A1		AH		60 WALLGROVE ROAD INTERNAL WORKS		 Suite 702, 154 Pacific Hwy St Leonards NSW 2065 ABN 96 130 882 405 Tel: 02 9439 1777 Fax: 02 9460 8413 www.atl.net.au info@atl.net.au							
							Grid		MGA		Designed		AH							
							Height Datum		AHD		Checked		AMcL							
											Approved		MG							
B			RE-ISSUED FOR APPROVAL		28-05-15						Title		EROSION AND SEDIMENTATION CONTROL PLAN SHEET 3		Status		FOR APPROVAL NOT TO BE USED FOR CONSTRUCTION		A1	
A			ISSUED FOR APPROVAL		26-05-15										Drawing No.		Project No.		Issue	
Issue			Description		Date										DAC103		12-108		B	

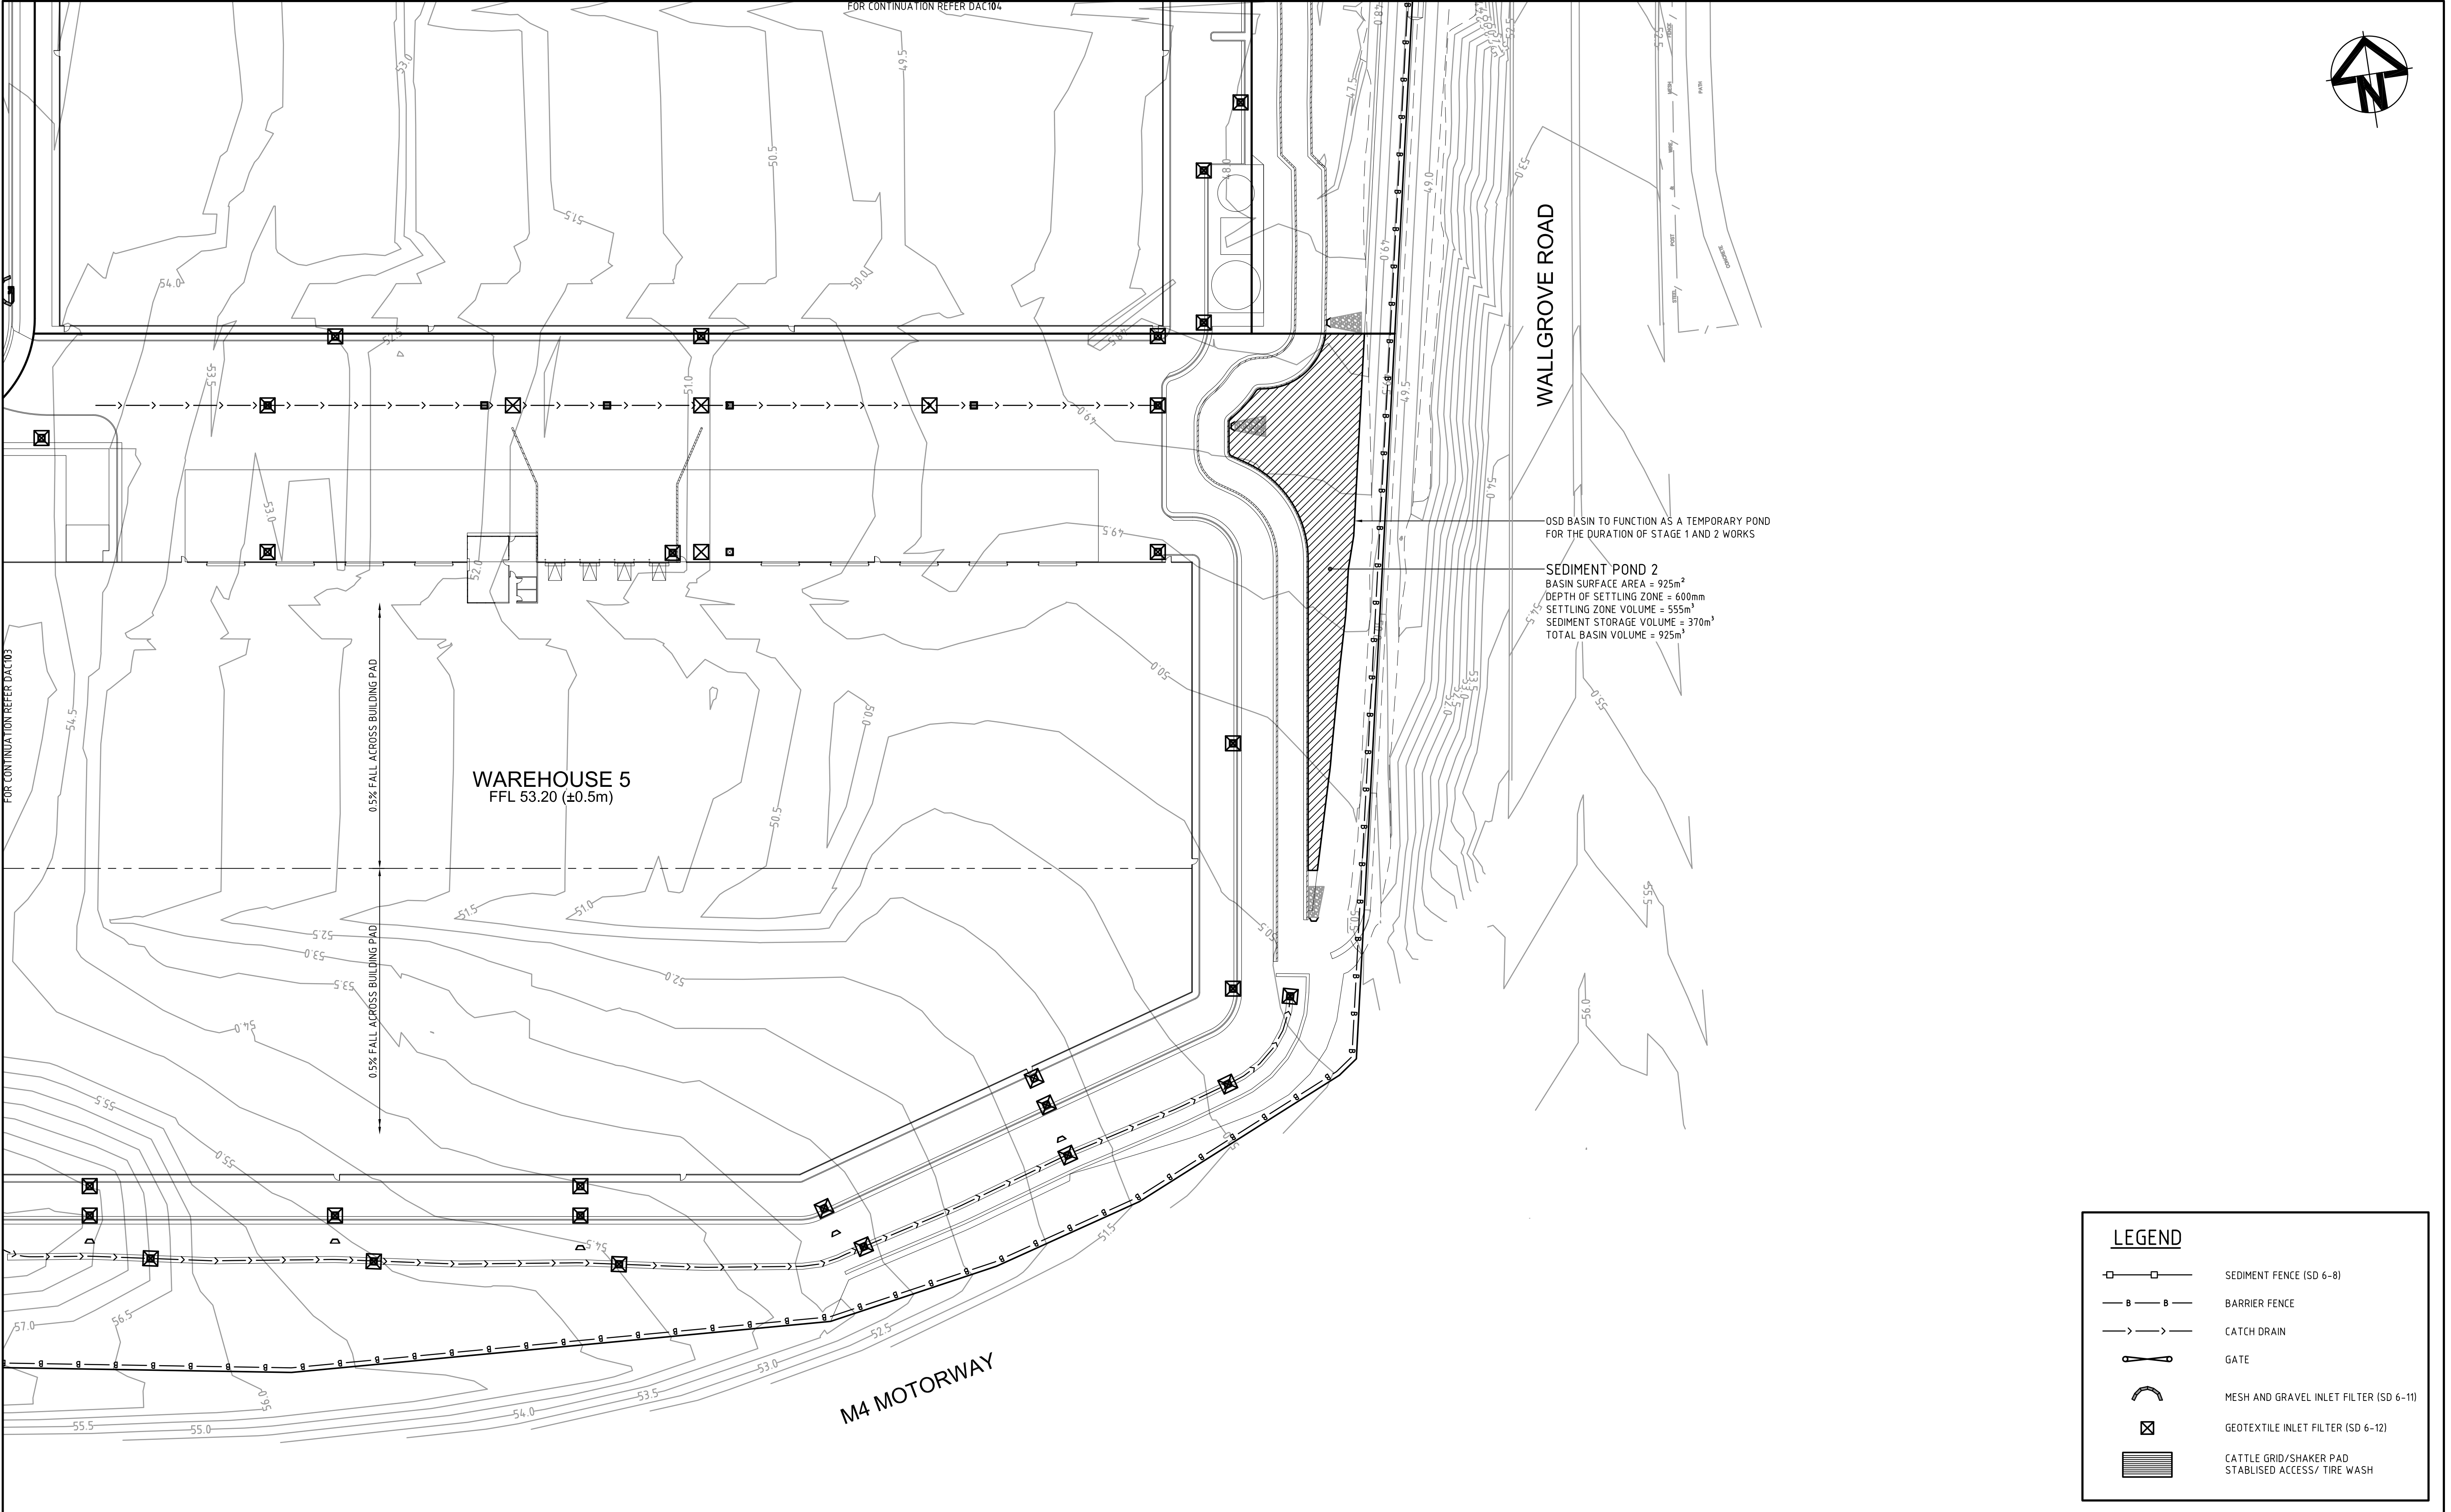

B	RE-ISSUED FOR APPROVAL	28-05-15
A	ISSUED FOR APPROVAL	26-05-15
Issue	Description	Date

Bar Scales

0 10 20 30 40 50m

1: 500 @ A1 1: 1000 @ A3


THIS DRAWING CANNOT BE COPIED OR REPRODUCED IN ANY FORM OR USED FOR ANY OTHER PURPOSE OTHER THAN THAT ORIGINALLY INTENDED WITHOUT THE WRITTEN PERMISSION OF AT&L

Client


Scales	1:500 @ A1	Drawn	AH
		Designed	AH
Grid	MGA	Checked	AMcL
Height Datum	AHD	Approved	MG

Project	
60 WALLGROVE ROAD INTERNAL WORKS	
Title	
EROSION AND SEDIMENTATION CONTROL PLAN SHEET 4	

Civil Engineers and Project Managers	
Suite 702, 154 Pacific Hwy St Leonards NSW 2065 ABN 96 130 882 405 Tel: 02 9439 1777 Fax: 02 9460 8413 www.atl.net.au info@atl.net.au	
Status	FOR APPROVAL
NOT TO BE USED FOR CONSTRUCTION	
Drawing No.	Issue
DAC104	B
Project No.	
12-108	

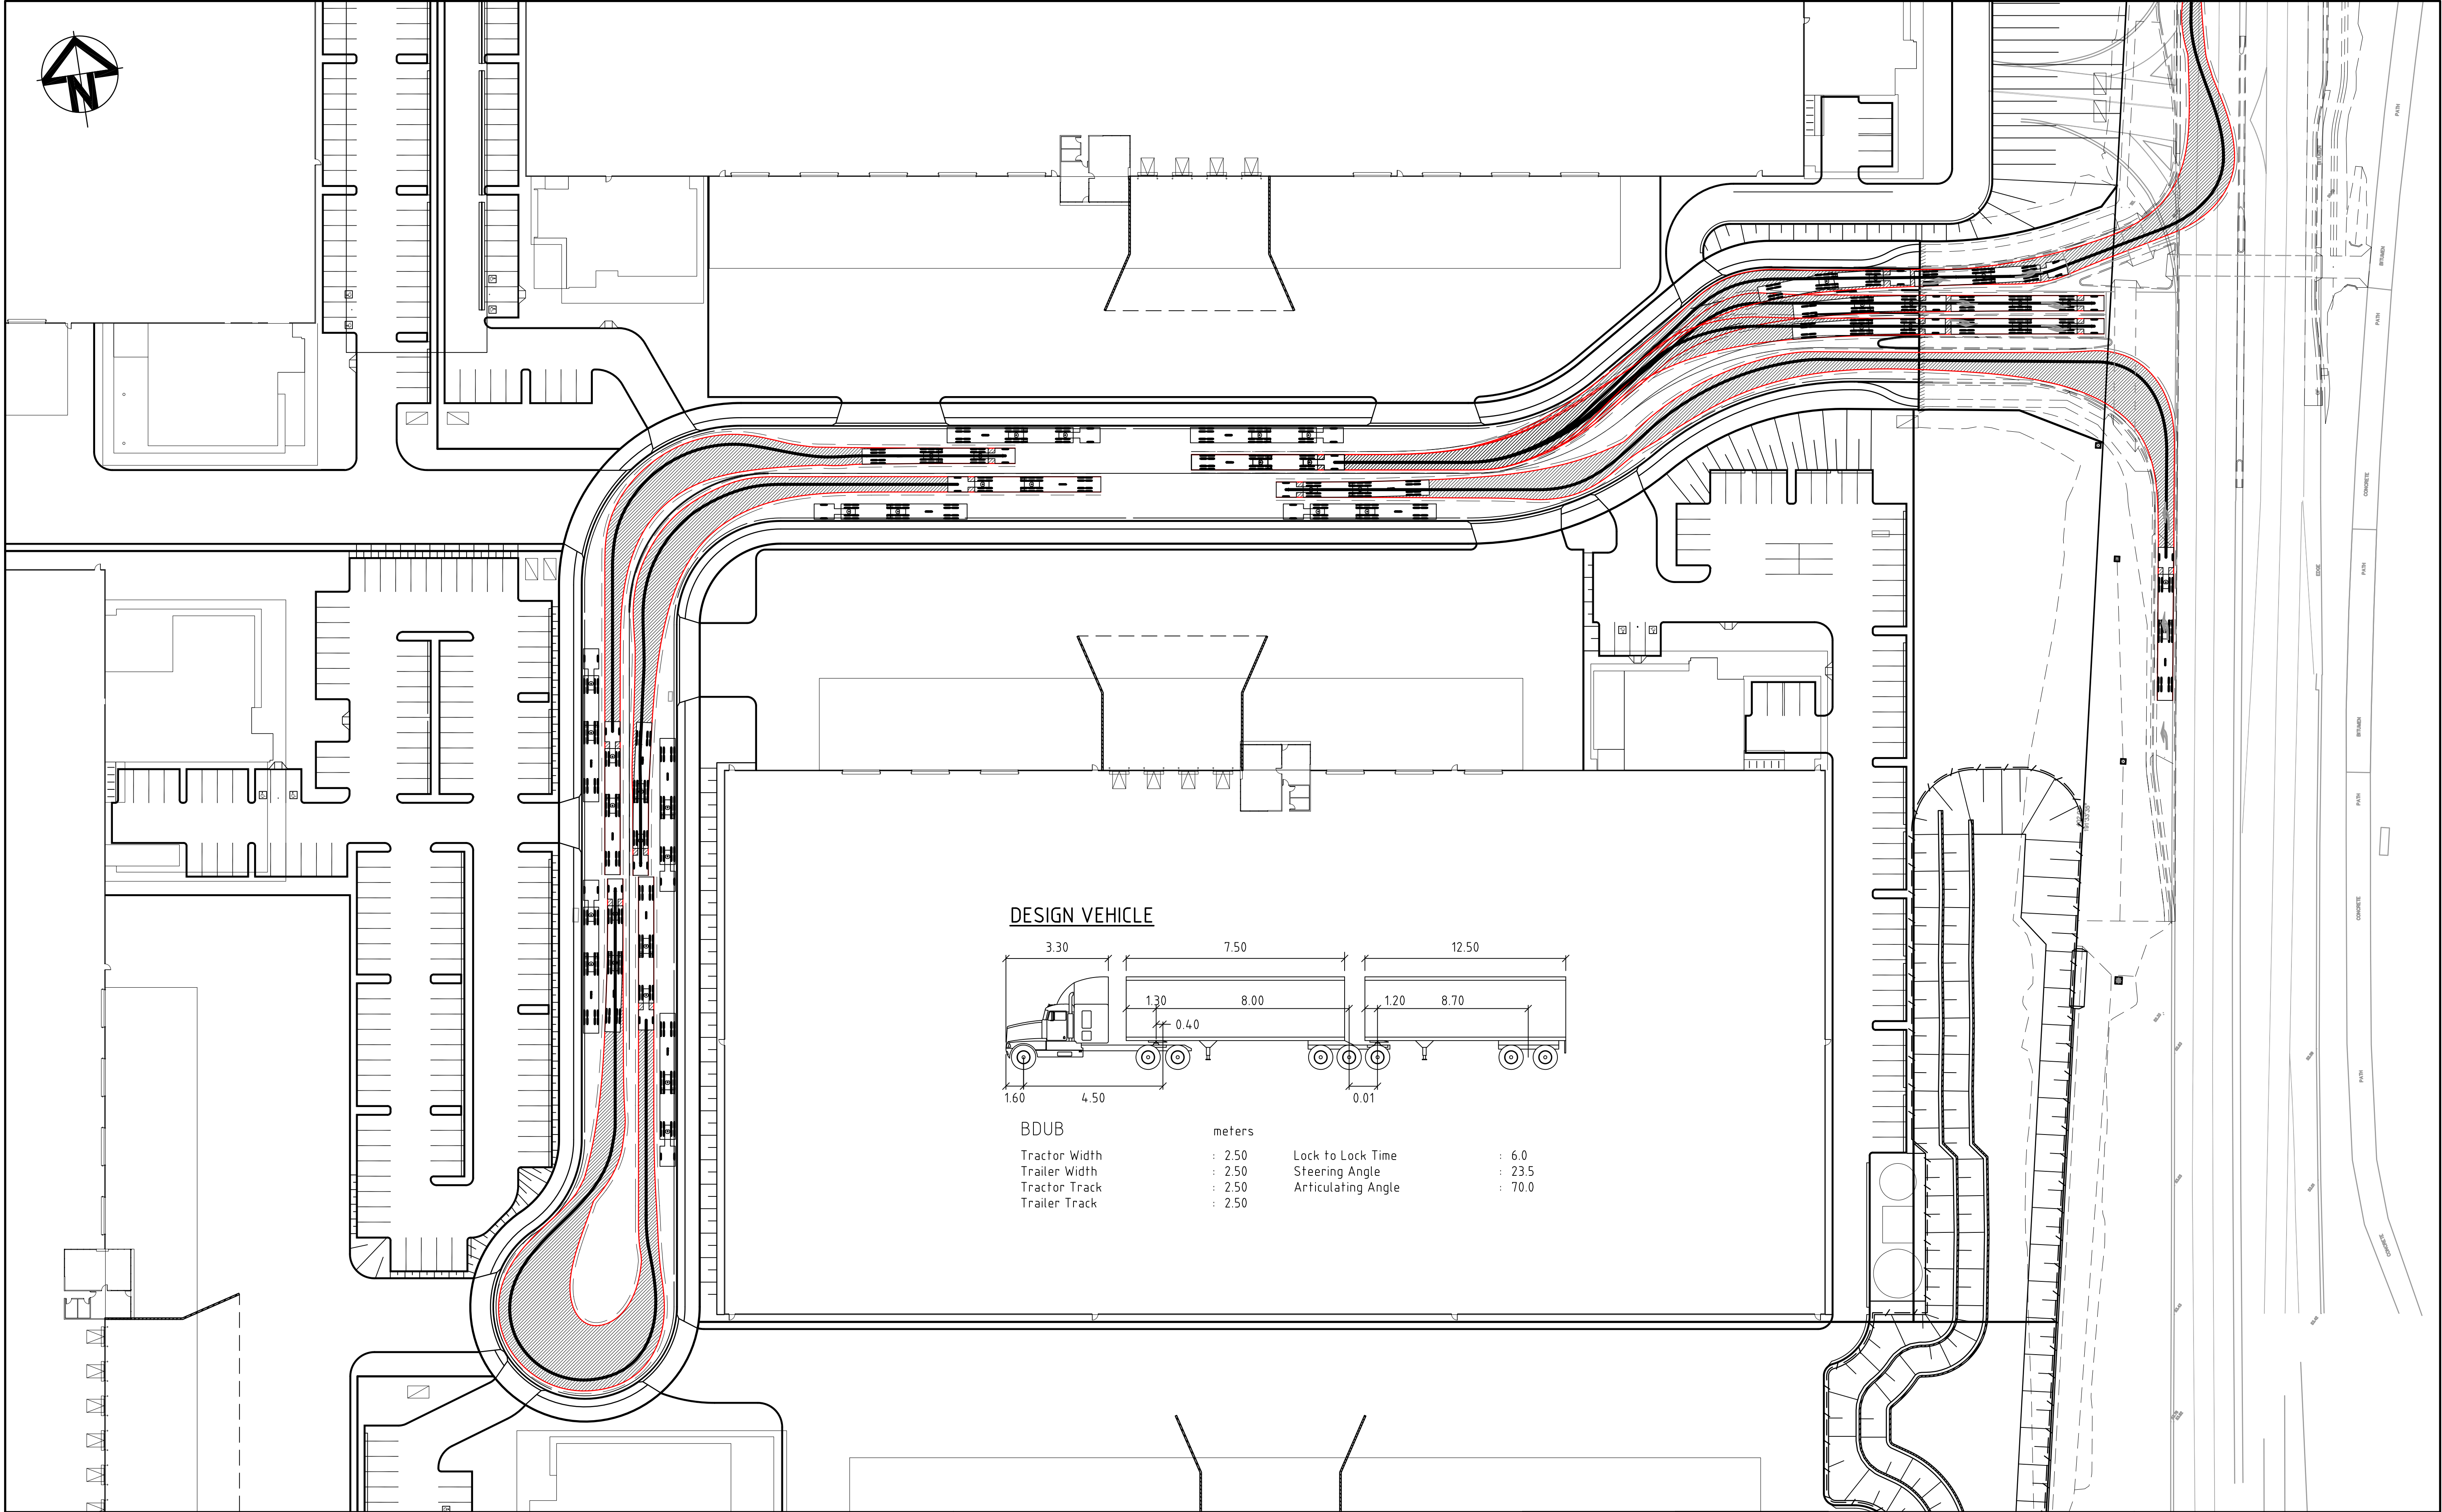

B	RE-ISSUED FOR APPROVAL	28-05-15
A	ISSUED FOR APPROVAL	26-05-15
Issue	Description	Date

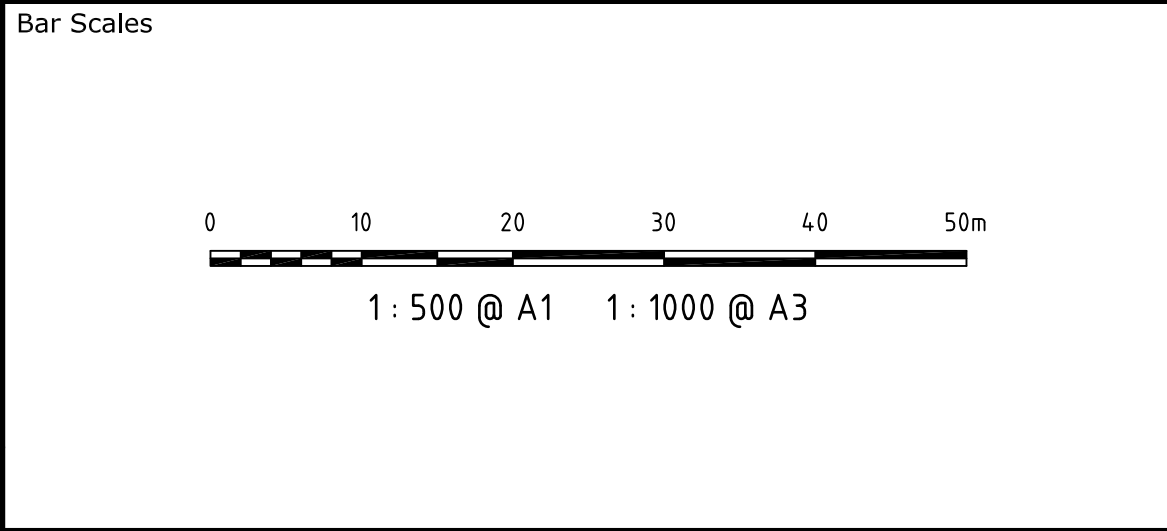

THIS DRAWING CANNOT BE COPIED OR REPRODUCED IN ANY FORM OR USED FOR ANY OTHER PURPOSE OTHER THAN THAT ORIGINALLY INTENDED WITHOUT THE WRITTEN PERMISSION OF AT&L

Client

Scales	1:500 @ A1	Drawn	AH
		Designed	AH
Grid	MGA	Checked	AMcL
Height Datum	AHD	Approved	MG

Project

60 WALLGROVE ROAD
INTERNAL WORKS

Title

VEHICLE TURNING
PATH PLAN

Civil Engineers and Project Managers

Suite 702, 154 Pacific Hwy
St Leonards NSW 2065
ABN 96 130 882 405
Tel: 02 9439 1777
Fax: 02 9460 8413
www.atl.net.au
info@atl.net.au

Status	FOR APPROVAL NOT TO BE USED FOR CONSTRUCTION	A1
Drawing No.	Project No.	Issue
DAC111	12-108	B