

DRAWING LIST	
No.	Drawing Title
S96 00	COVERSHEET
S96 05	PROPOSED S96 MODIFICATION SITE PLAN
S96 06	SURFACE WATER MANAGEMENT SYSTEM - PART SITE PLAN
S96 07	NOISE MOUND EXTENSION
S96 08	INTERNAL ROAD NETWORK AND PARKING FACILITIES
S96 210	MATERIAL HANDLING BUILDING SHEET 1 - FLOOR PLAN
S96 211	MATERIAL HANDLING BUILDING SHEET 2 - DETAILED FLOOR PLAN
S96 212	MATERIAL HANDLING BUILDING SHEET 3 - ROOF PLANS
S96 213	MATERIAL HANDLING BUILDING SHEET 4 - ELEVS & SECTS
S96 240	DEBARKER and CHIPPER PLANT EXTENSION SHEET 1 - FLOOR PLAN
S96 241	DEBARKER and CHIPPER PLANT EXTENSION SHEET 2 - ROOF PLAN
S96 242	DEBARKER and CHIPPER PLANT EXTENSION SHEET 3 - ELEVS & SECTS
S96 320	EXTENSION TO MOULDING'S WAREHOUSE FACILITY SHEET 1 - PROPOSED FLOOR PLAN
S96 321	EXTENSION TO MOULDING'S WAREHOUSE FACILITY SHEET 2 - PROPOSED ROOF PLAN
S96 322	EXTENSION TO MOULDING'S WAREHOUSE FACILITY SHEET 3 - APPROVED PLAN
S96 323	EXTENSION TO MOULDING'S WAREHOUSE FACILITY SHEET 4 - ELEVS



PROPOSED SECTION 96 MODIFICATION
BORG PANELS TIMBER MANUFACTURING FACILITY
AT 124 LOWES MOUNT ROAD, OBERON



LOCATION MAP

C	SECTION 96 MODIFICATION	30/04/18	JG	V8	
D	SECTION 96 MODIFICATION	18/01/18	JG	VB	
Issue	Description	Date	Drawn	Auth	

BORG
CONSTRUCTION

OFFICE:
2 WELLA WAY SOMERSBY, N.S.W. 2250 AUSTRALIA
Tel: 02 4340 9800 Fax: 02 4340 8293


COPYRIGHT:
THIS DRAWING AND THE INFORMATION CONTAINED ARE THE PROPERTY
OF THE COPYRIGHT OWNER 'BORG CONSTRUCTIONS Pty. Ltd.' AND MAY
NOT BE COPIED OR REPRODUCED WITHOUT WRITTEN PERMISSION

Project
**PROPOSED S96 MODIFICATION BORG PANELS
TIMBER MANUFACTURING FACILITY**


Location
**124 LOWES MOUNT ROAD, OBERON
NEW SOUTH WALES**

Drawing
COVER SHEET

Scale NTS (@ A1)	Stage S96	
Project Number 19	Drawing Number S96 00	Issue C

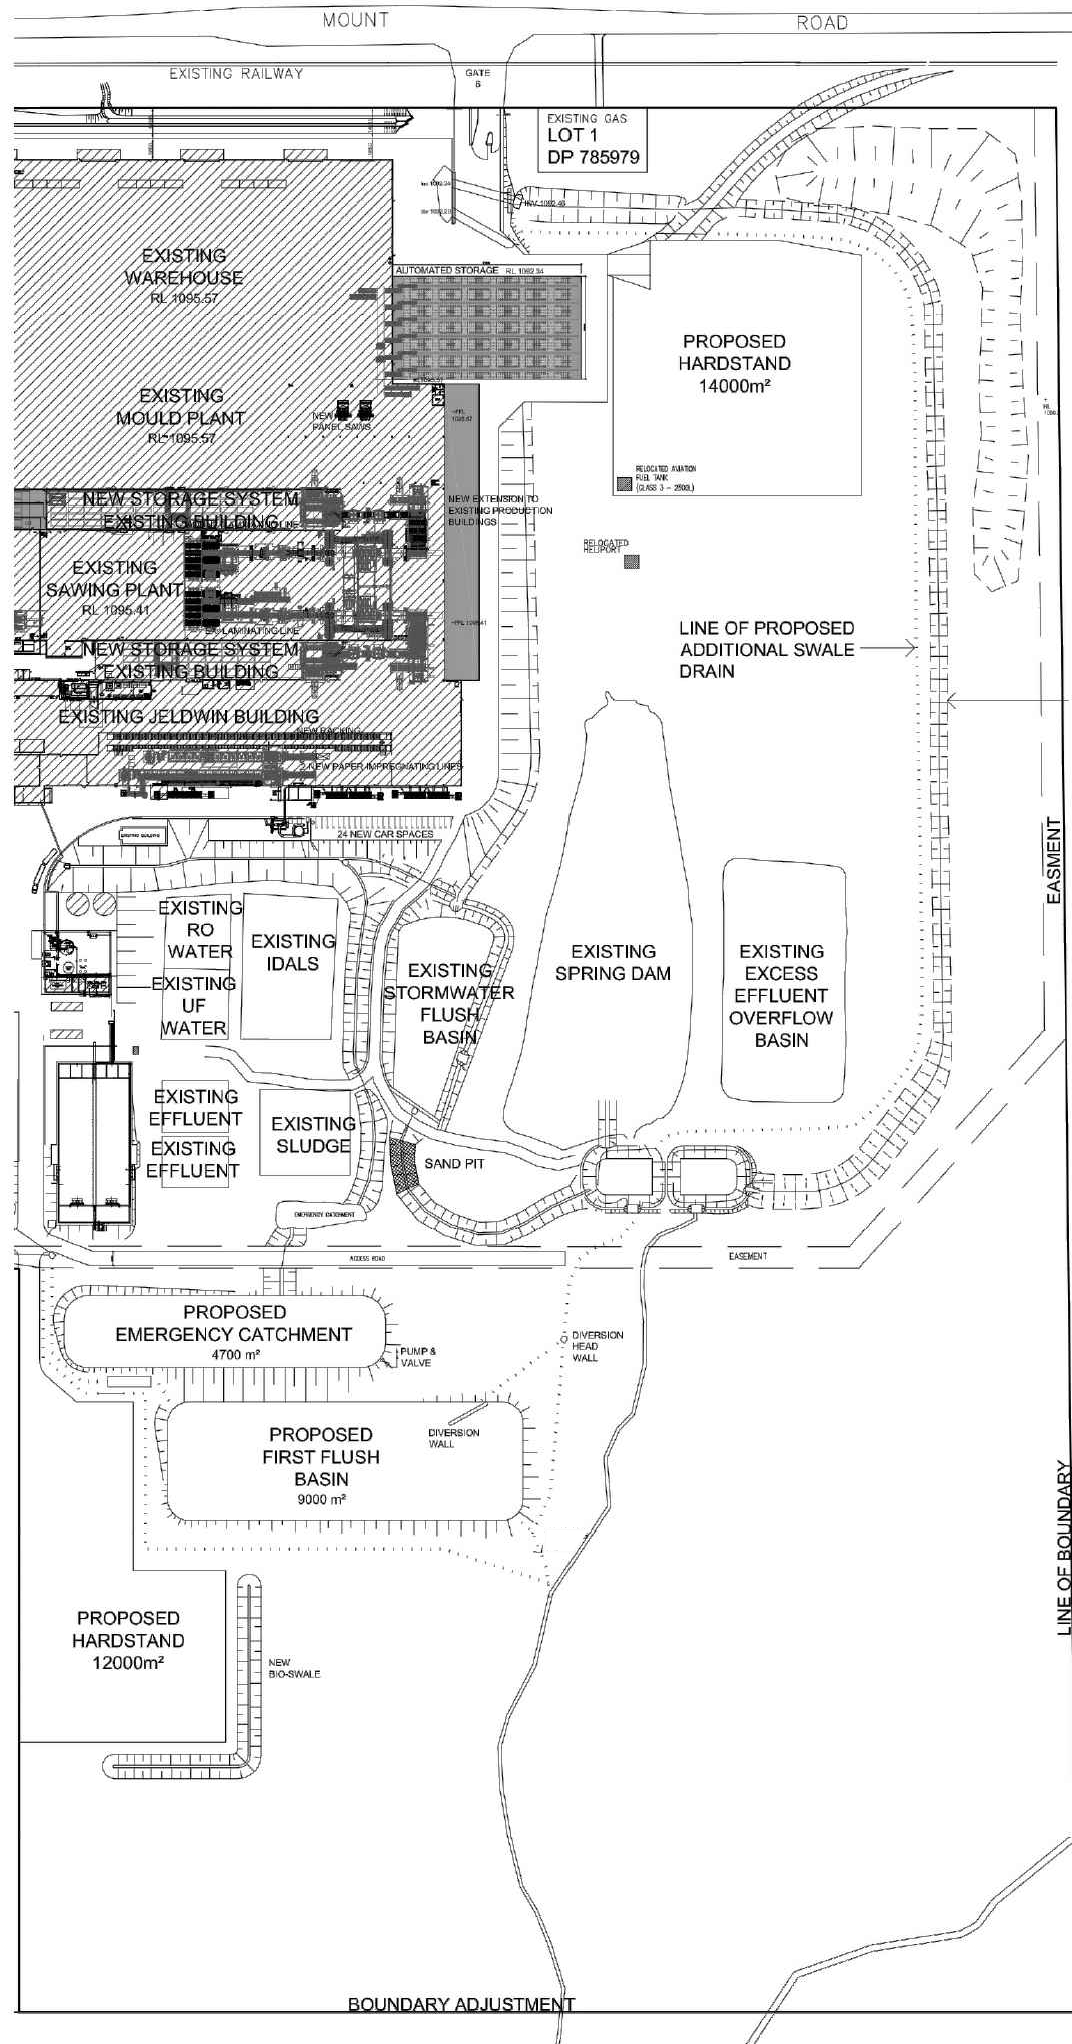

1 APPROVED PLAN

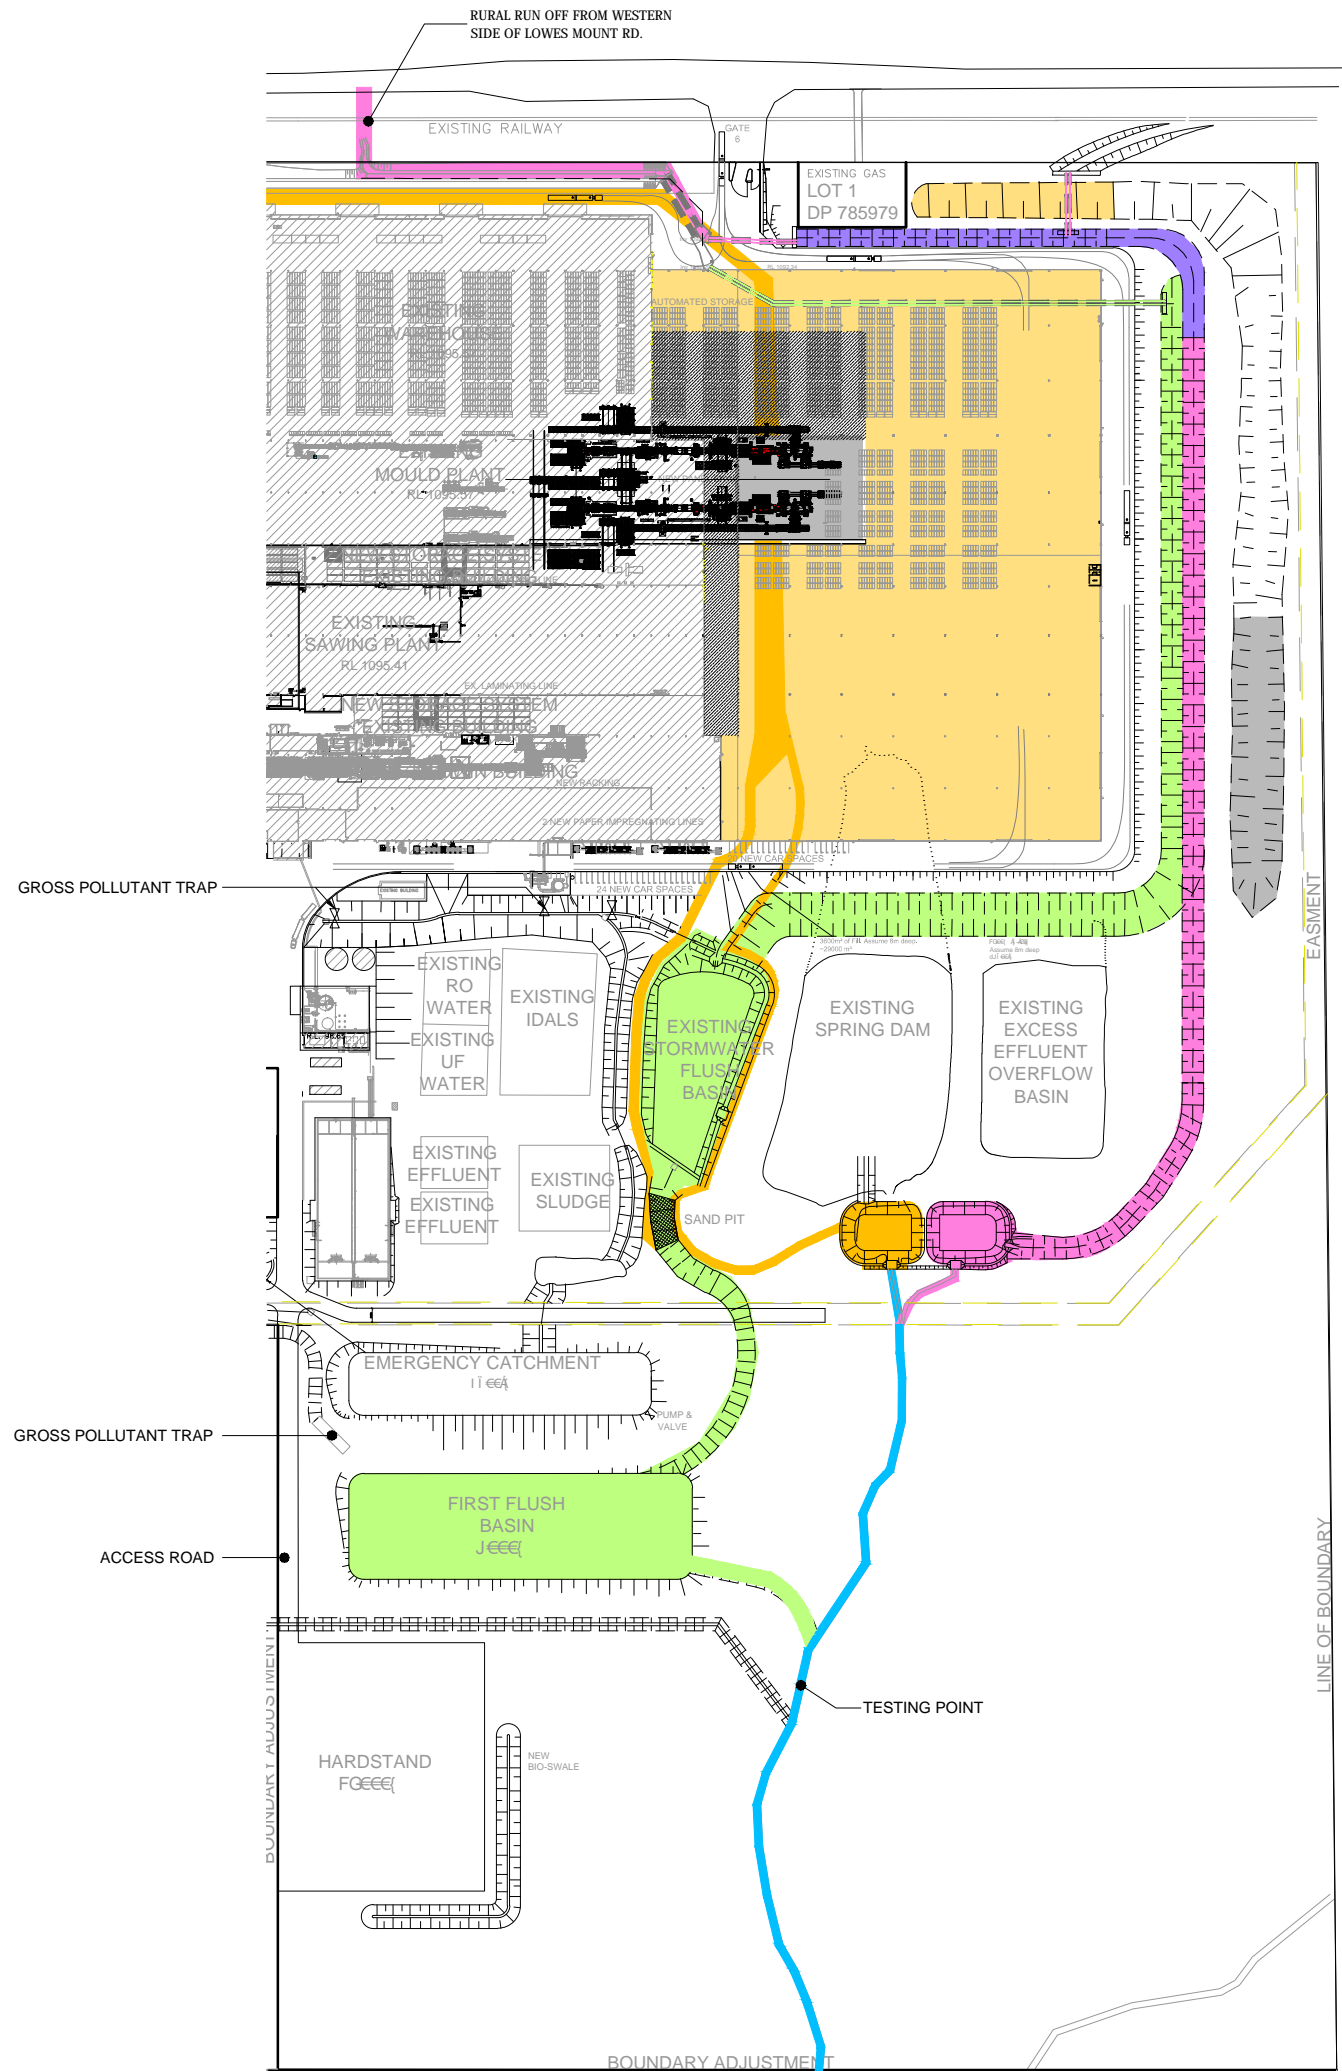

1 PROPOSED S96 MODIFICATION

- LEGEND:**
- EXISTING BUILDINGS
 - APPROVED NEW BUILDING
 - PROPOSED S96 MODIFICATION
 - FURTHER PROPOSED S96 MODIFICATION
- KEY:**
- EXISTING PATH OF DIRTY STORMWATER SYSTEM
 - PROPOSED PATH OF NEW DIRTY STORMWATER SYSTEM REPLACING EXISTING PATH
 - PROPOSED PIPE FOR DIRTY STORMWATER
 - EXISTING CLEAN STORMWATER SYSTEM
 - PROPOSED MODIFICATION TO CLEAN STORMWATER SYSTEM AND SWALE
 - PROPOSED PIPE FOR CLEAN STORMWATER
 - UNNAMED CREEK

Issue	Description	Date	Drawn	Auth
C	SECTION 96 MODIFICATION	30/04/18	JG	VB
B	SECTION 96 MODIFICATION	18/01/18	JG	VB

BORG
CONSTRUCTION

OFFICE:
2 WELLS WAY SOMERSBY, N.S.W. 2250 AUSTRALIA
Tel: 02 4340 9800 Fax: 02 4340 8293

COPYRIGHT:
THIS DRAWING AND THE INFORMATION CONTAINED ARE THE PROPERTY OF THE COPYRIGHT OWNER 'BORG CONSTRUCTIONS Pty. Ltd.' AND MAY NOT BE COPIED OR REPRODUCED WITHOUT WRITTEN PERMISSION

Project
**PROPOSED S96 MODIFICATION BORG PANELS
TIMBER MANUFACTURING FACILITY**
Location
124 LOWES MOUNT ROAD, OBERON
NEW SOUTH WALES

Drawing
**SURFACE WATER MANAGEMENT
SYSTEM - PART SITE PLAN**

Scale
1:2000 @ A1 OR 1:4000 @ A3

Project Number
19
Drawing Number
S96 06
Stage
S96
Issue
C





BORG
CONSTRUCTION

OFFICE:
2 WELLS WAY SOMERSBY, N.S.W. 2250 AUSTRALIA


Tel: 02 4340 9800 Fax: 02 4340 8293


Project
PROPOSED S96 MODIFICATION BORG PANELS
TIMBER MANUFACTURING FACILITY

Drawing

NOISE MOUND EXTENSION

Project Number	Drawing Number	Issue
19	S96 07	C

 

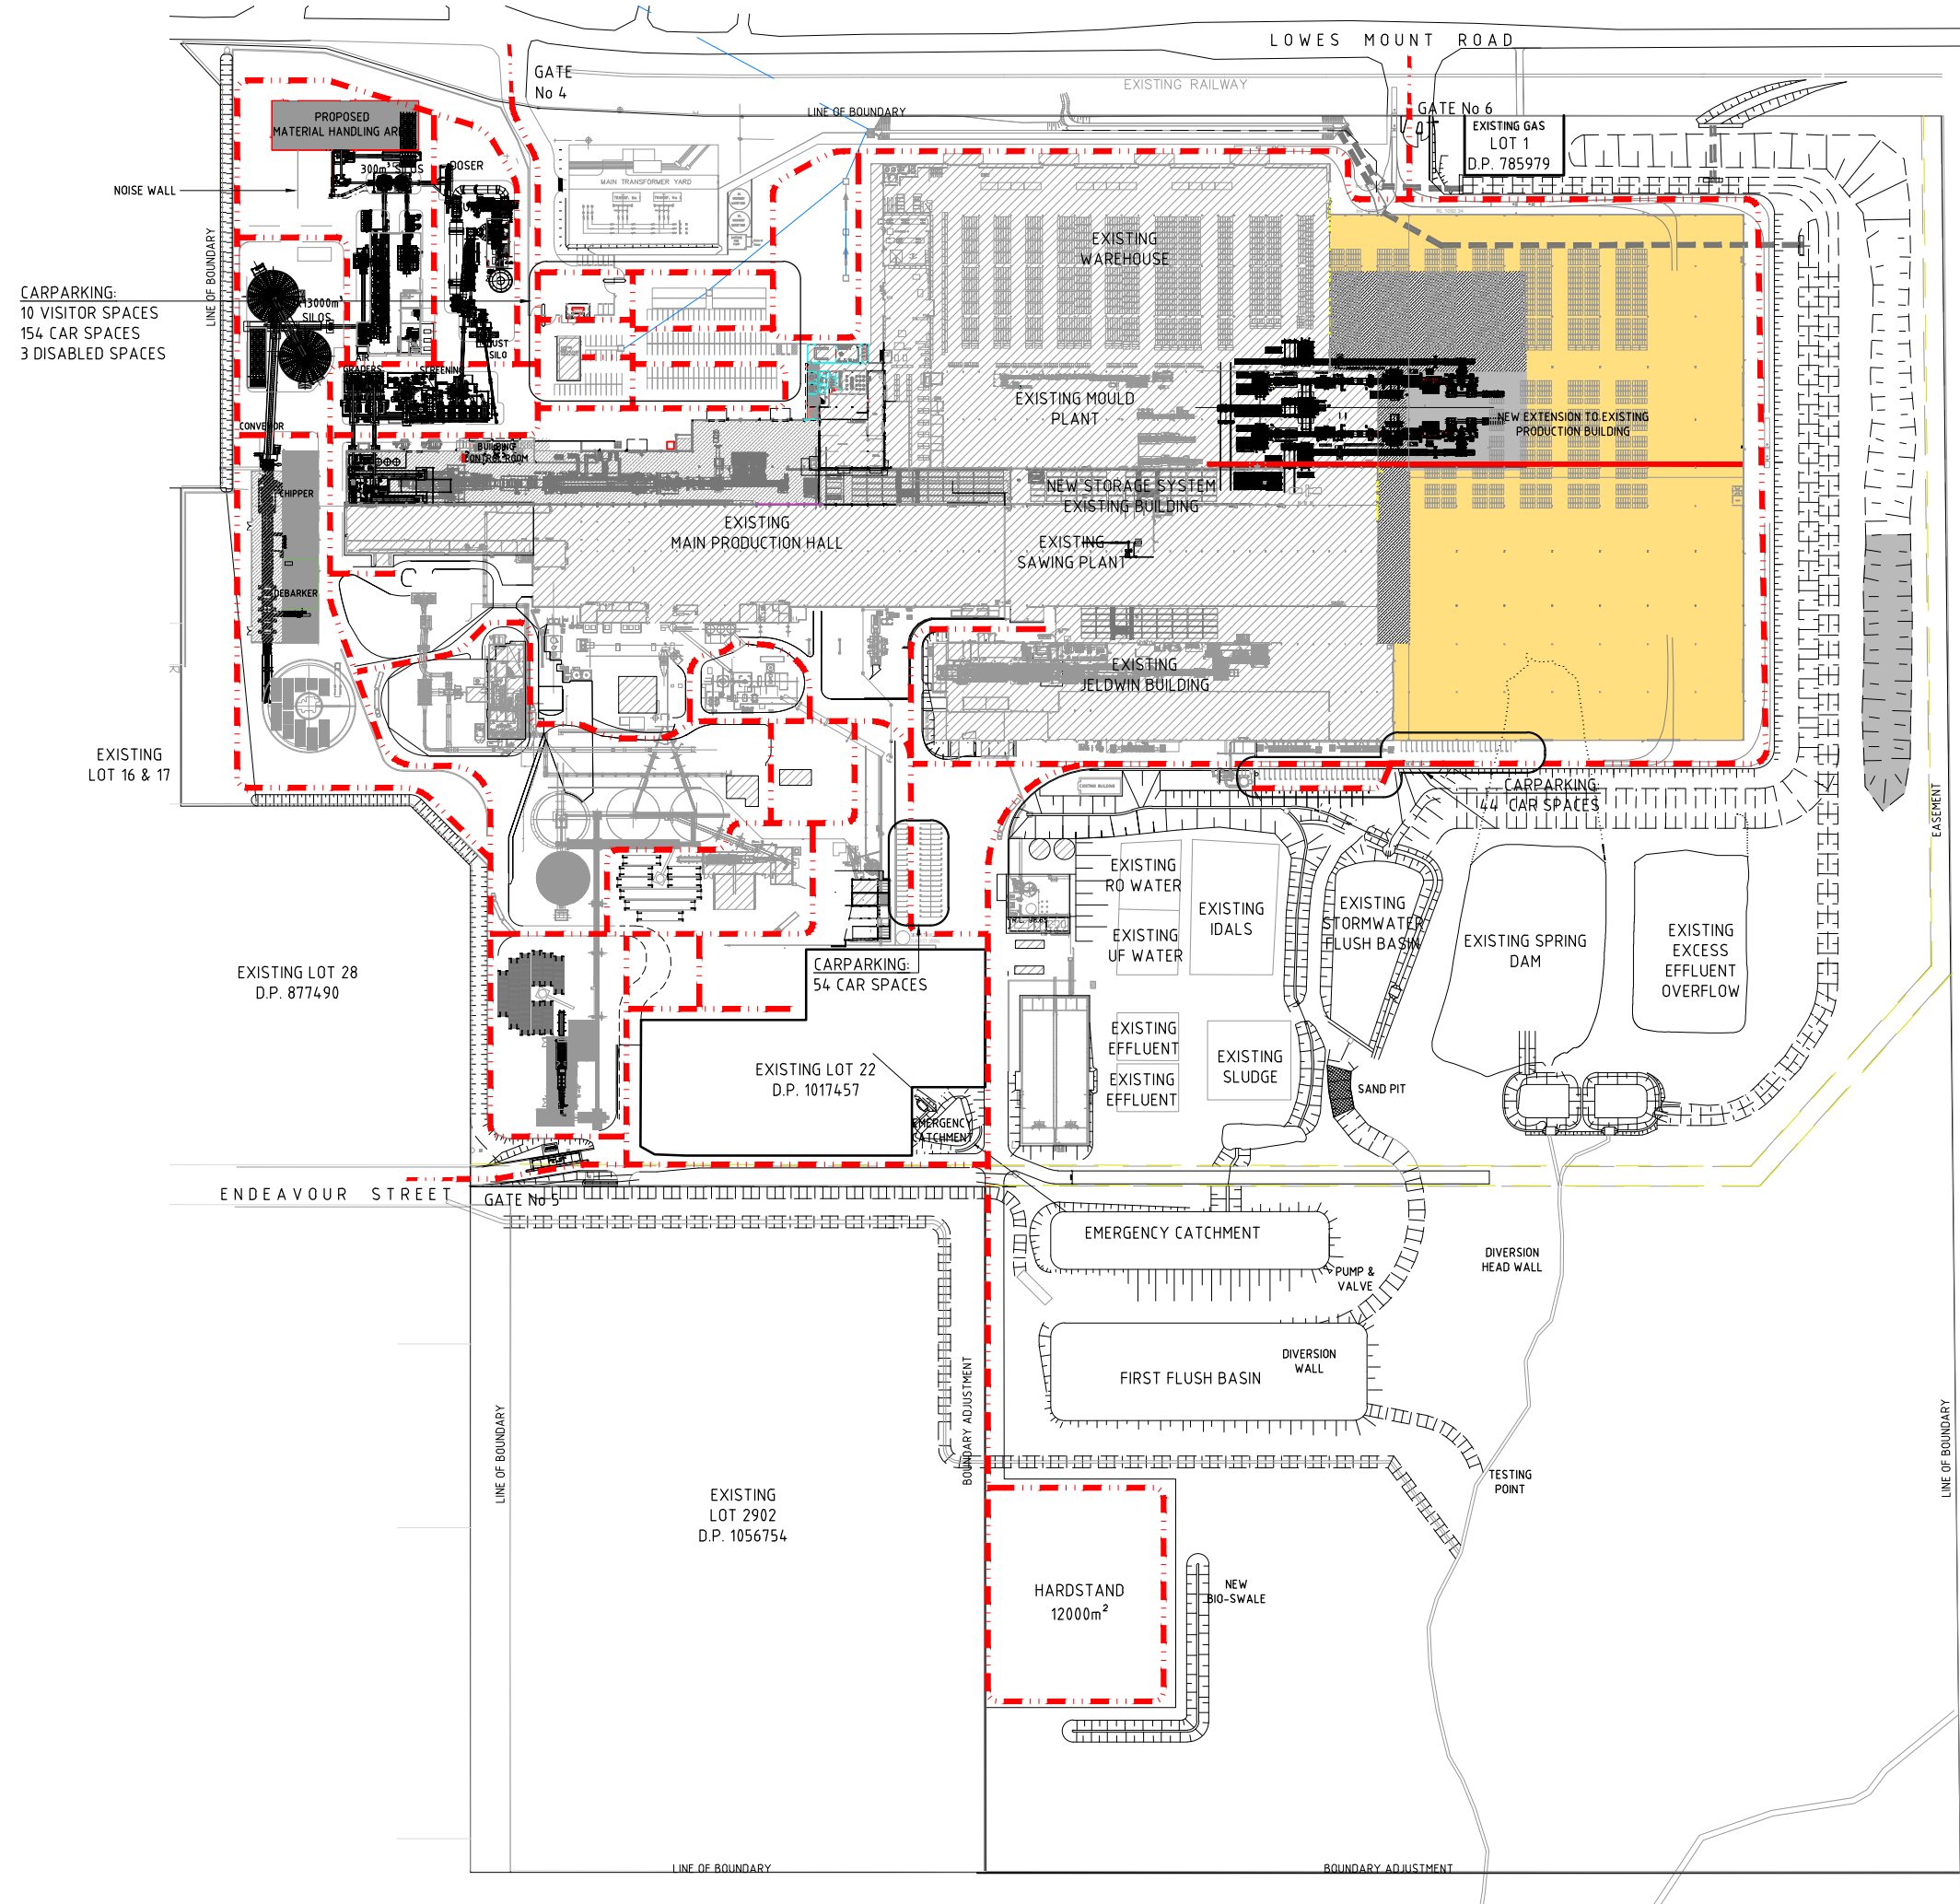

LEGEND:

- EXISTING BUILDINGS
- APPROVED NEW BUILDING
- PROPOSED S96 MODIFICATION
- FURTHER PROPOSED S96 MODIFICATION
- ROAD NETWORK

CARPARKING SUMMARY:

10	VISITOR SPACES
3	DISABLED SPACES
222	CAR SPACES
±30	ADDITIONAL CAR SPACES
252	TOTAL CAR SPACES

C		SECTION 96 MODIFICATION	26/04/18	JG	DC	VB
B		SECTION 96 MODIFICATION	18/01/18	JG	DC	VB
Issue	Description	Date	Drawn	Auth		

OFFICE:
2 WELLS WAY SOMERSBY, N.S.W. 2250 AUSTRALIA
Tel: 02 4340 9800 Fax: 02 4340 8293


COPYRIGHT:
THIS DRAWING AND THE INFORMATION CONTAINED ARE THE PROPERTY OF THE COPYRIGHT OWNER BORG CONSTRUCTIONS Pty. Ltd. AND MAY NOT BE COPIED OR REPRODUCED WITHOUT WRITTEN PERMISSION

Project
**PROPOSED S96 MODIFICATION BORG PANELS
TIMBER MANUFACTURING FACILITY**

Location
124 LOWES MOUNT ROAD, OBERON
NEW SOUTH WALES

Drawing
**INTERNAL ROAD NETWORK AND
PARKING FACILITIES**

Scale 1:1750(@ A1)	Stage S96	
Project Number 19	Drawing Number S96 08	Issue C

 


LEGEND

APPROVED MATERIALS HANDLING AREA


PROPOSED S96 MODIFICATION

PROPOSED S96 MODIFICATION
MATERIAL HANDLING

1
S96-211

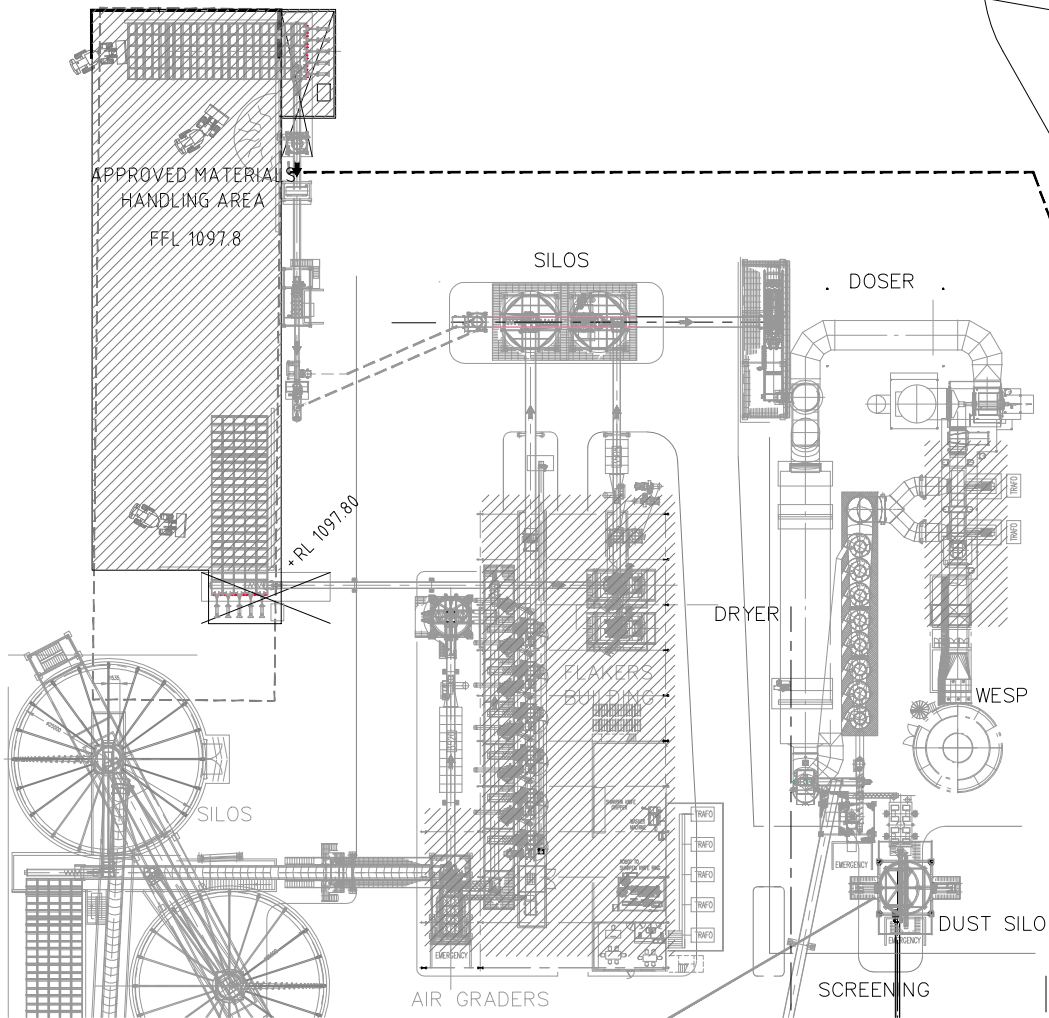

1 APPROVED PLAN

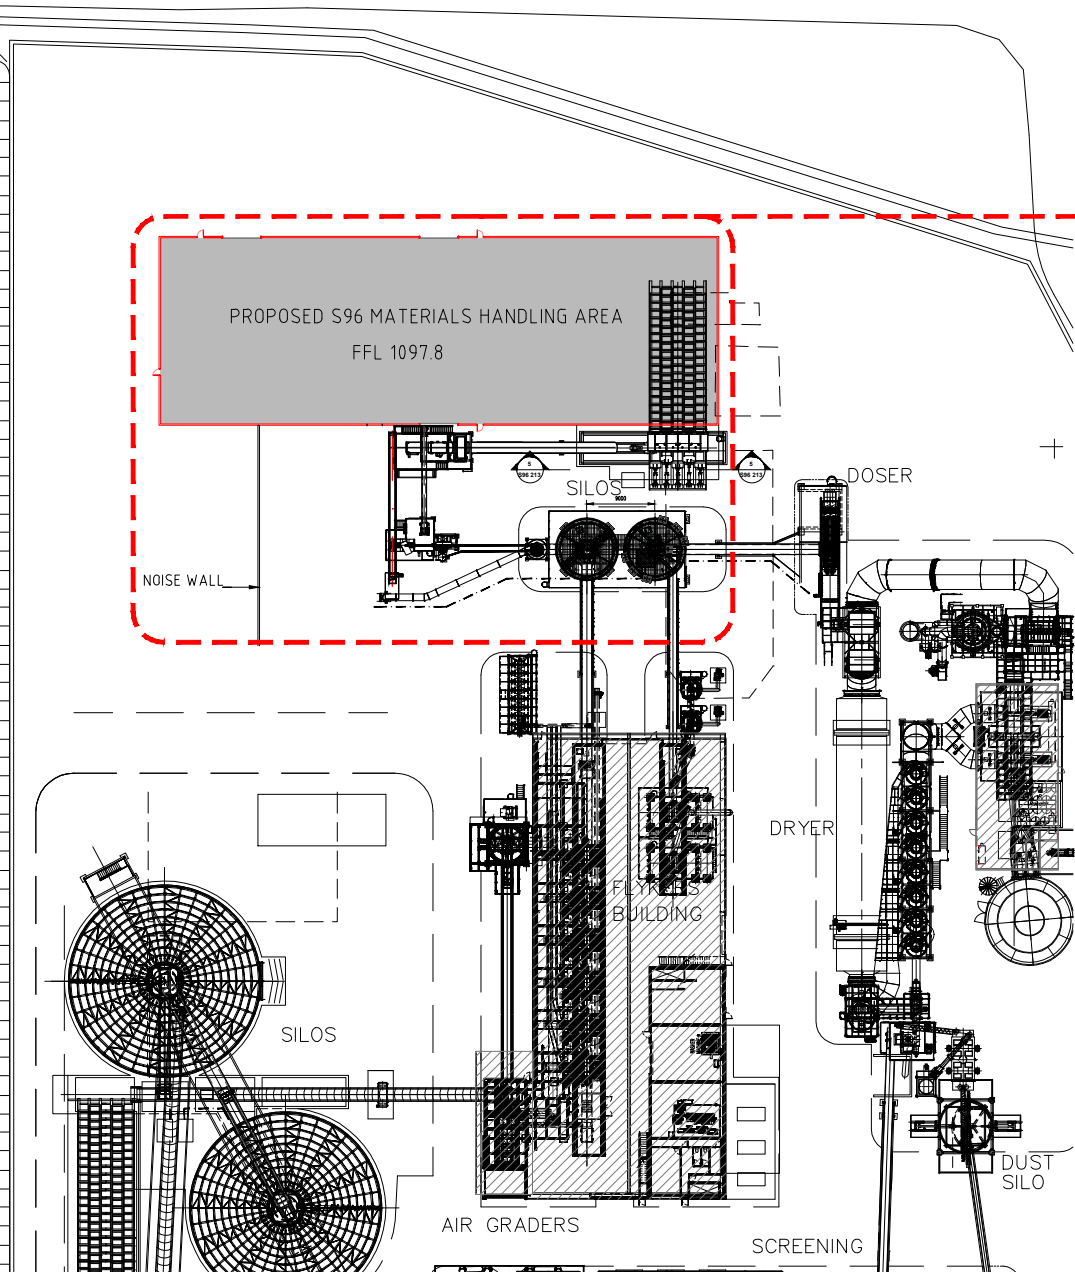

2 PROPOSED S96 MODIFICATION

Issue	Description	Date	Drawn	Auth
C	SECTION 96 MODIFICATION	30/04/18	JG DC	VB
B	SECTION 96 MODIFICATION	18/01/18	JG	VB

BORG
CONSTRUCTION

OFFICE:
2 WELLS WAY SOMERSBY, N.S.W. 2250 AUSTRALIA
Tel: 02 4340 9800 Fax: 02 4340 8293

COPYRIGHT:
THIS DRAWING AND THE INFORMATION CONTAINED ARE THE PROPERTY
OF THE COPYRIGHT OWNER BORG CONSTRUCTIONS Pty. Ltd. AND MAY
NOT BE COPIED OR REPRODUCED WITHOUT WRITTEN PERMISSION

Project
PROPOSED S96 MODIFICATION BORG PANELS
TIMBER MANUFACTURING FACILITY

Location
124 LOWES MOUNT ROAD, OBERON
NEW SOUTH WALES

Drawing
MATERIALS HANDLING BUILDING
SHEET 1 - FLOOR PLAN



Scale
1:500 @ A1 OR 1:1000 @ A3

Project Number
19

Drawing Number
S96 210

Stage
S96

Issue
C

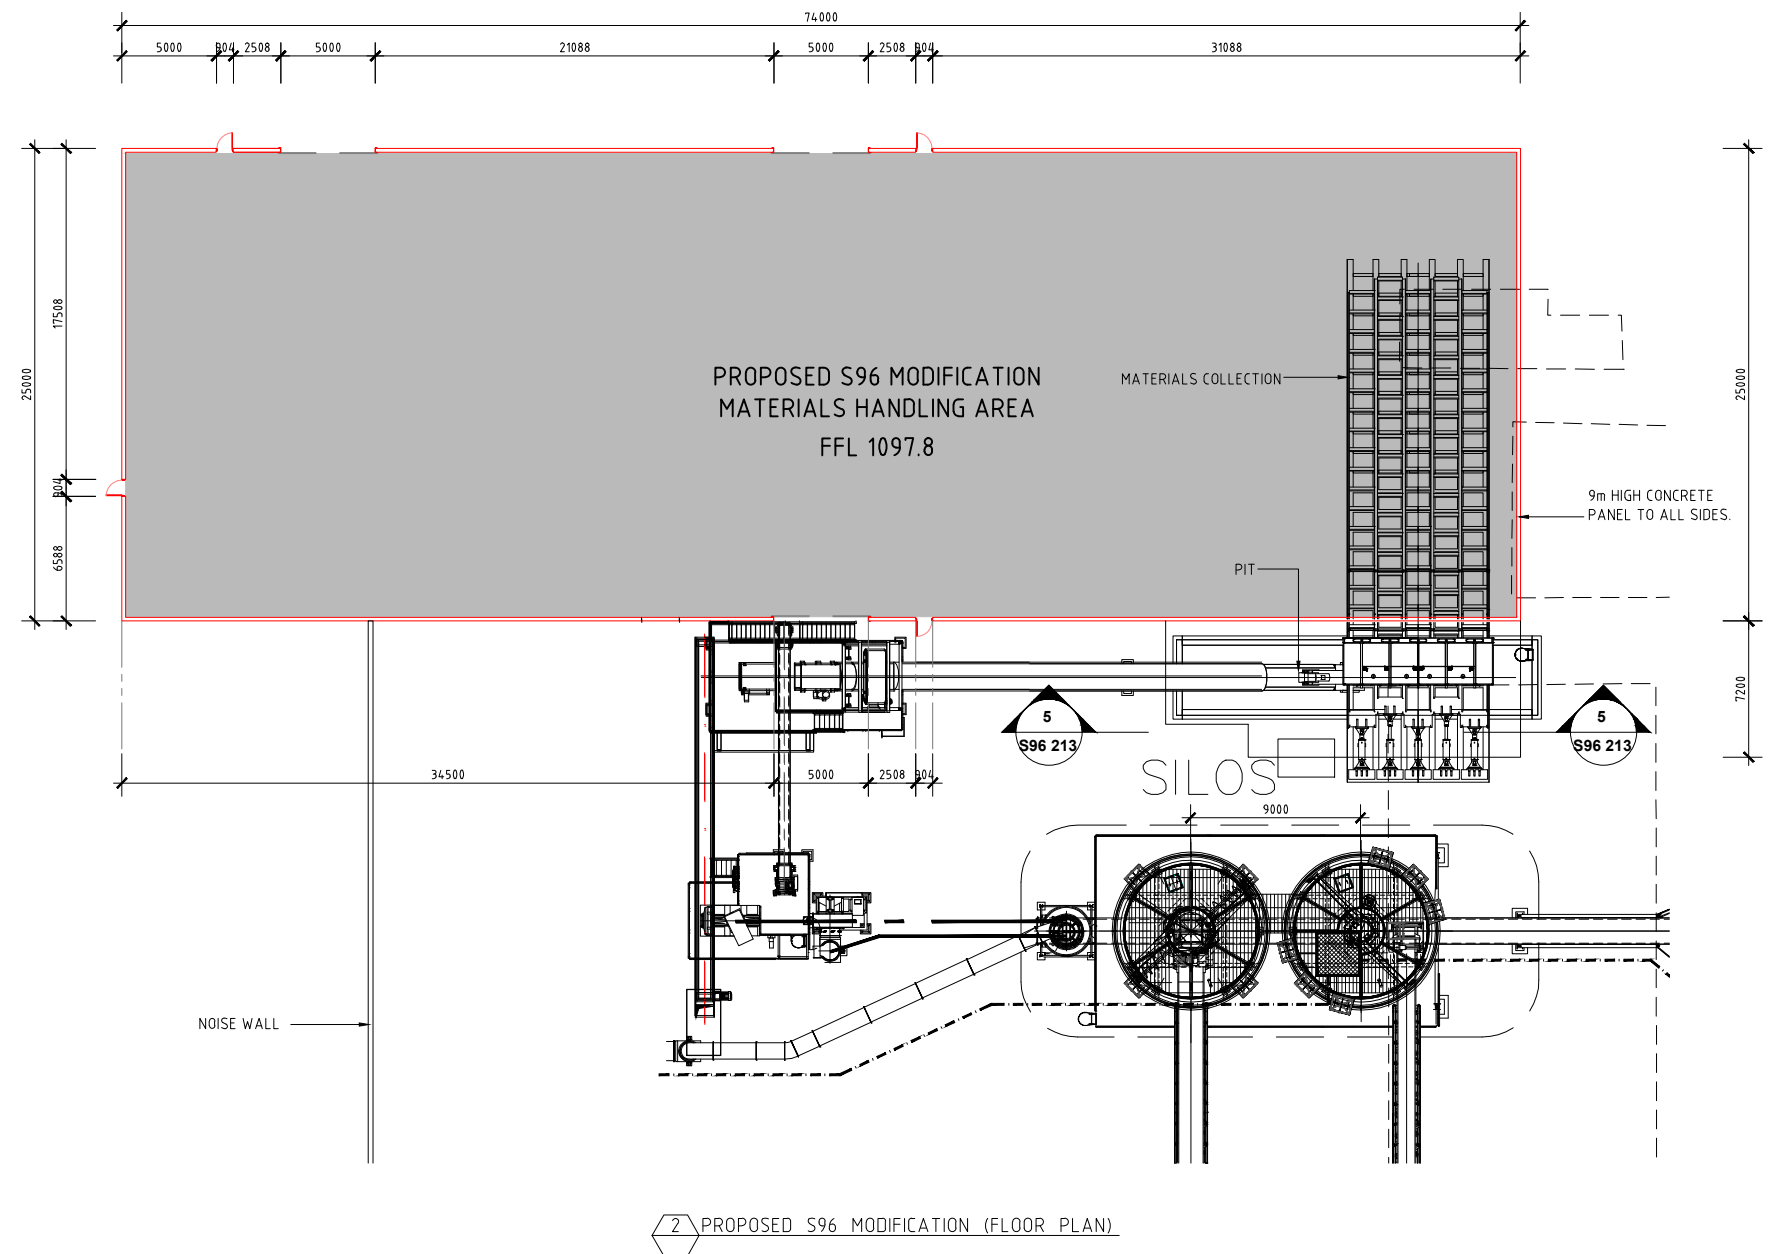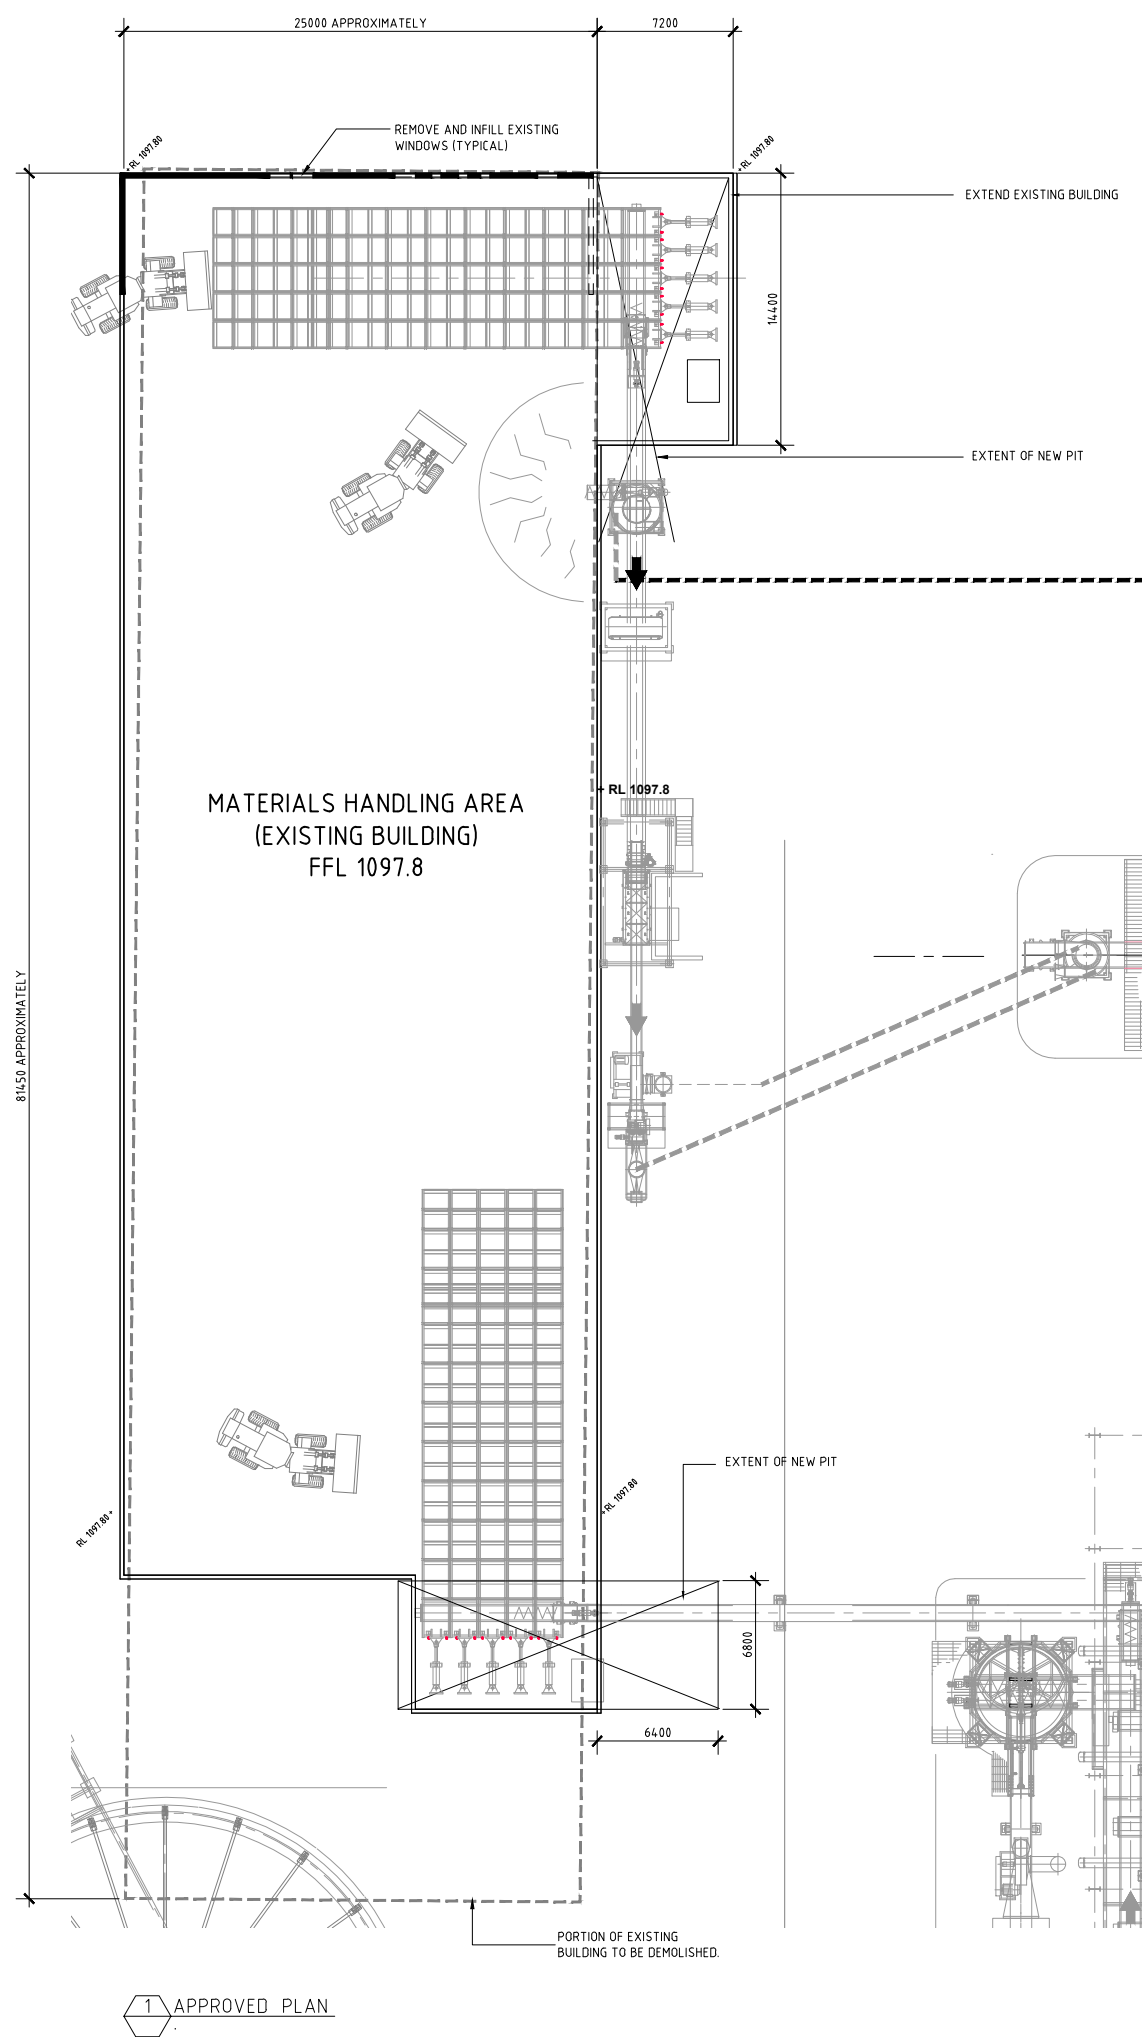

C	SECTION 96 MODIFICATION	30/04/18	JG,DC	VB	
B	SECTION 96 MODIFICATION	18/01/18	JG	VB	
Issue	Description	Date	Drawn	Auth	

BORG
CONSTRUCTION

OFFICE:
2 WELLA WAY SOMERSBY, N.S.W. 2259 AUSTRALIA
Tel: 02 4340 9800 Fax: 02 4340 8253

COPYRIGHT:
THIS DRAWING AND THE INFORMATION CONTAINED ARE THE PROPERTY OF THE COPYRIGHT OWNER, BORG CONSTRUCTIONS Pty. Ltd. AND MAY NOT BE COPIED OR REPRODUCED WITHOUT WRITTEN PERMISSION

Project
**PROPOSED S96 MODIFICATION BORG PANELS
TIMBER MANUFACTURING FACILITY**

Location
**124 LOWES MOUNT ROAD, OBERON
NEW SOUTH WALES**

Drawing
**MATERIALS HANDLING BUILDING
SHEET 2 - DETAILED FLOOR PLAN**

Scale
1:200 @ A1 OR 1:400 @ A3

Stage
S96


Project Number
19

Drawing Number
S96 211

Issue
C



Project Number	Drawing Number	Issue
19	S96 212	C

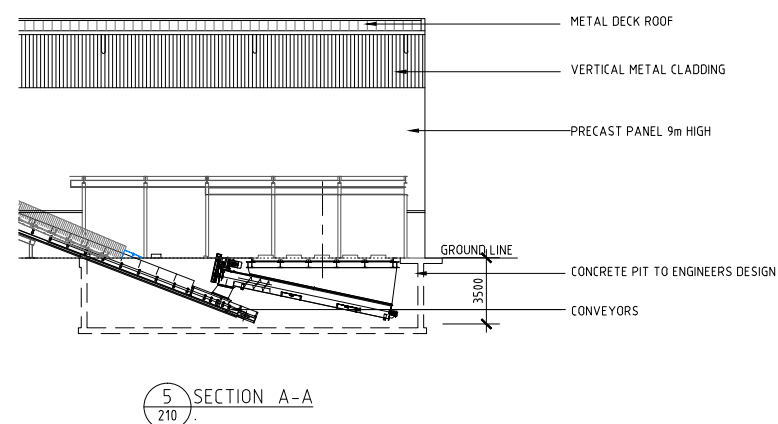

C	SECTION 96 MODIFICATION	30/04/18	JG,DC	VB
B	SECTION 96 MODIFICATION	18/01/18	JG	VB
Issue	Description	Date	Drawn	Audit

BORG
CONSTRUCTION

OFFICE:
2 WELLS WAY SOMERSBY, N.S.W. 2250 AUSTRALIA
Tel: 02 4340 9800 Fax: 02 4340 8293

COPYRIGHT:
THIS DRAWING AND THE INFORMATION CONTAINED ARE THE PROPERTY
OF THE COPYRIGHT OWNER 'BORG CONSTRUCTIONS Pty. Ltd.' AND MAY
NOT BE COPIED OR REPRODUCED WITHOUT WRITTEN PERMISSION

Project
PROPOSED S96 MODIFICATION BORG PANELS
TIMBER MANUFACTURING FACILITY

Location
124 LOWES MOUNT ROAD, OBERON
NEW SOUTH WALES

Drawing

MATERIALS HANDLING BUILDING

SHEET 4 - ELEVS & SECTS



Scale
1:200 @ A1 OR 1:400 @ A3

Stage
S96

Project Number
19

Drawing Number
S96 213

Issue
C

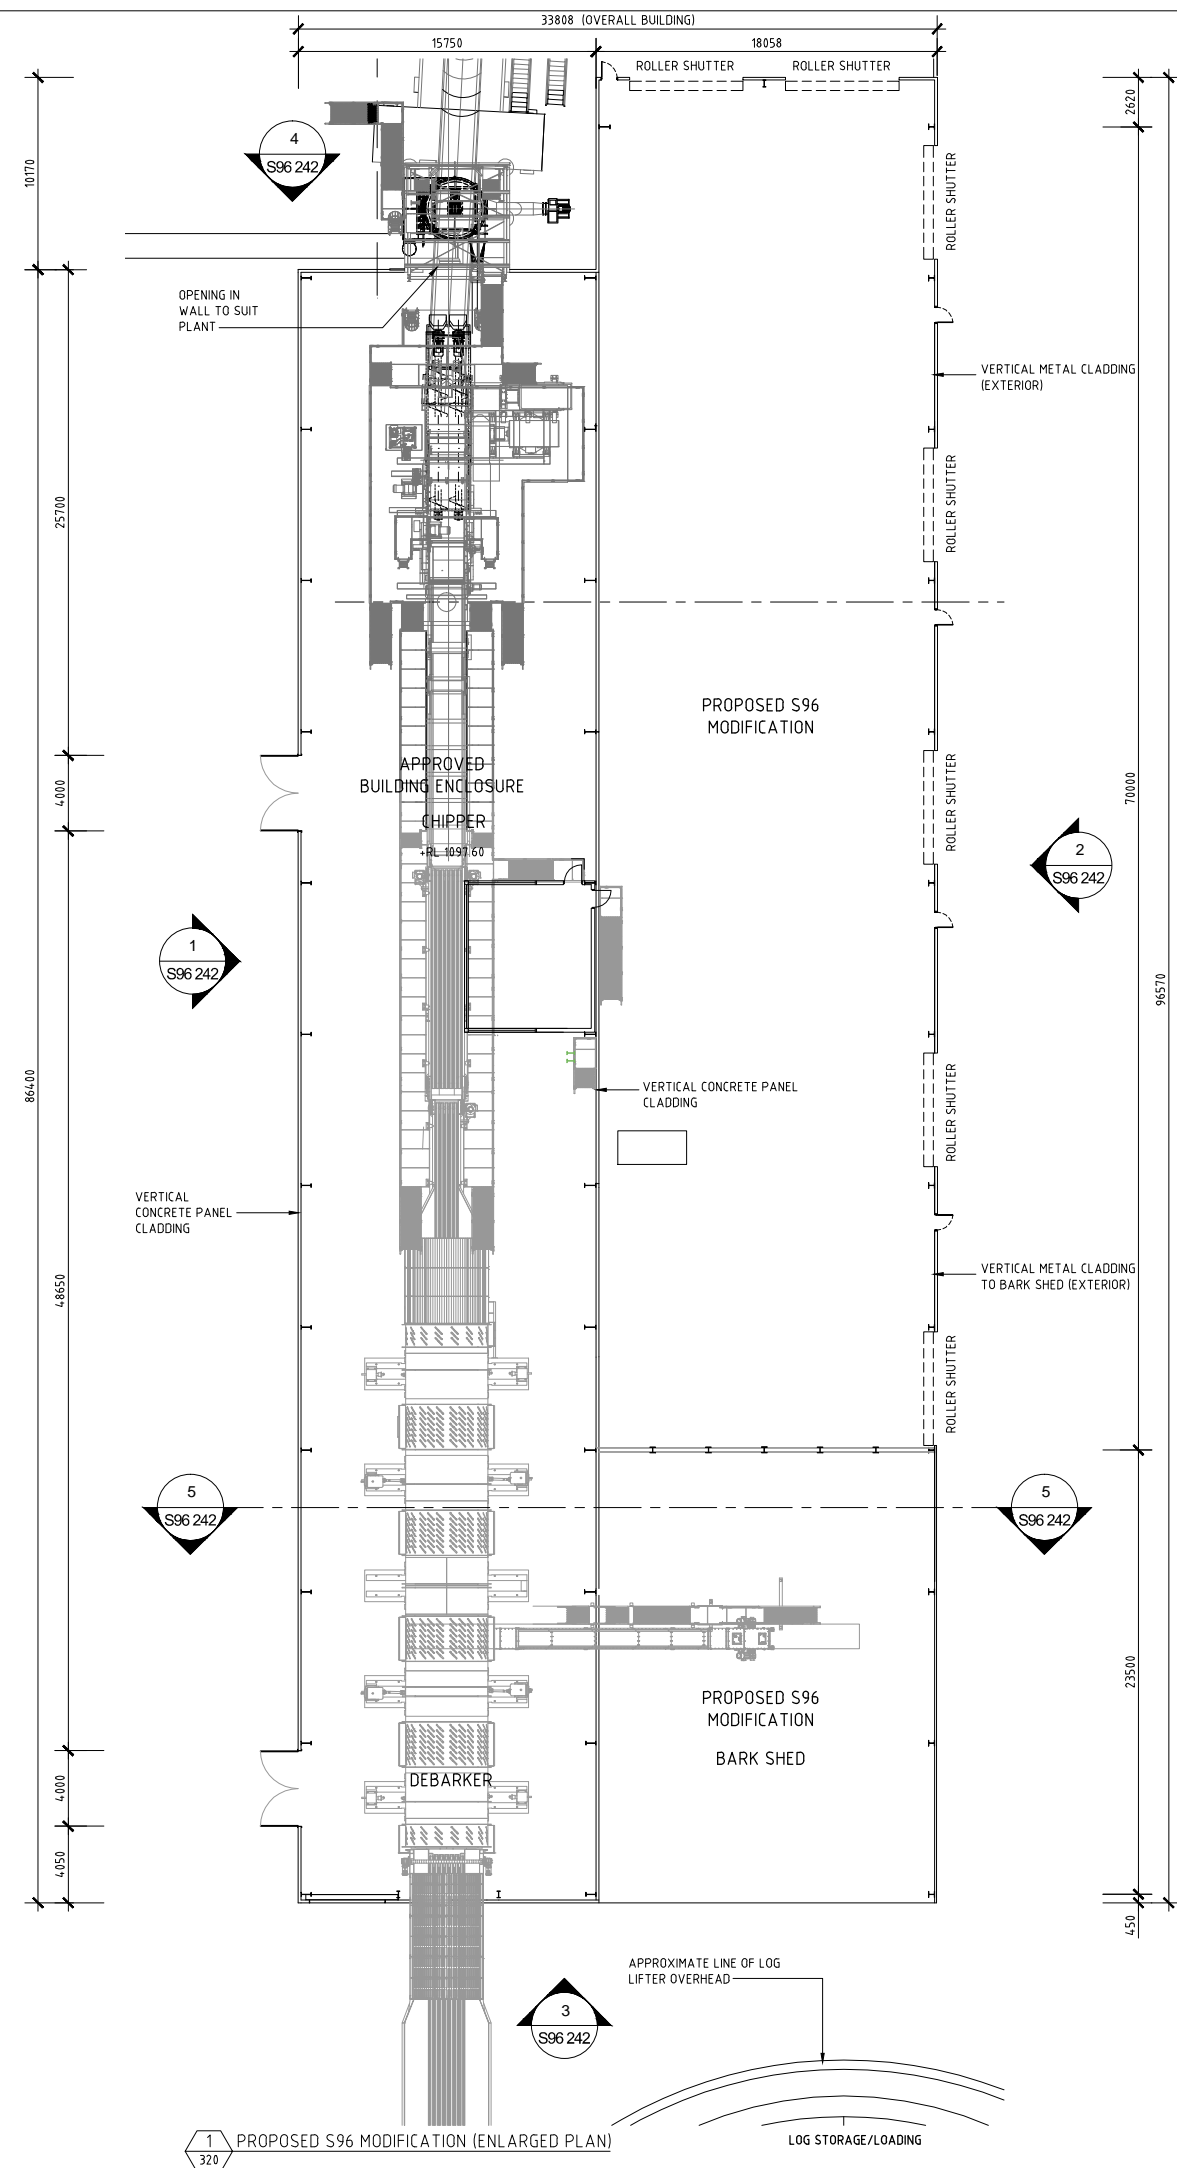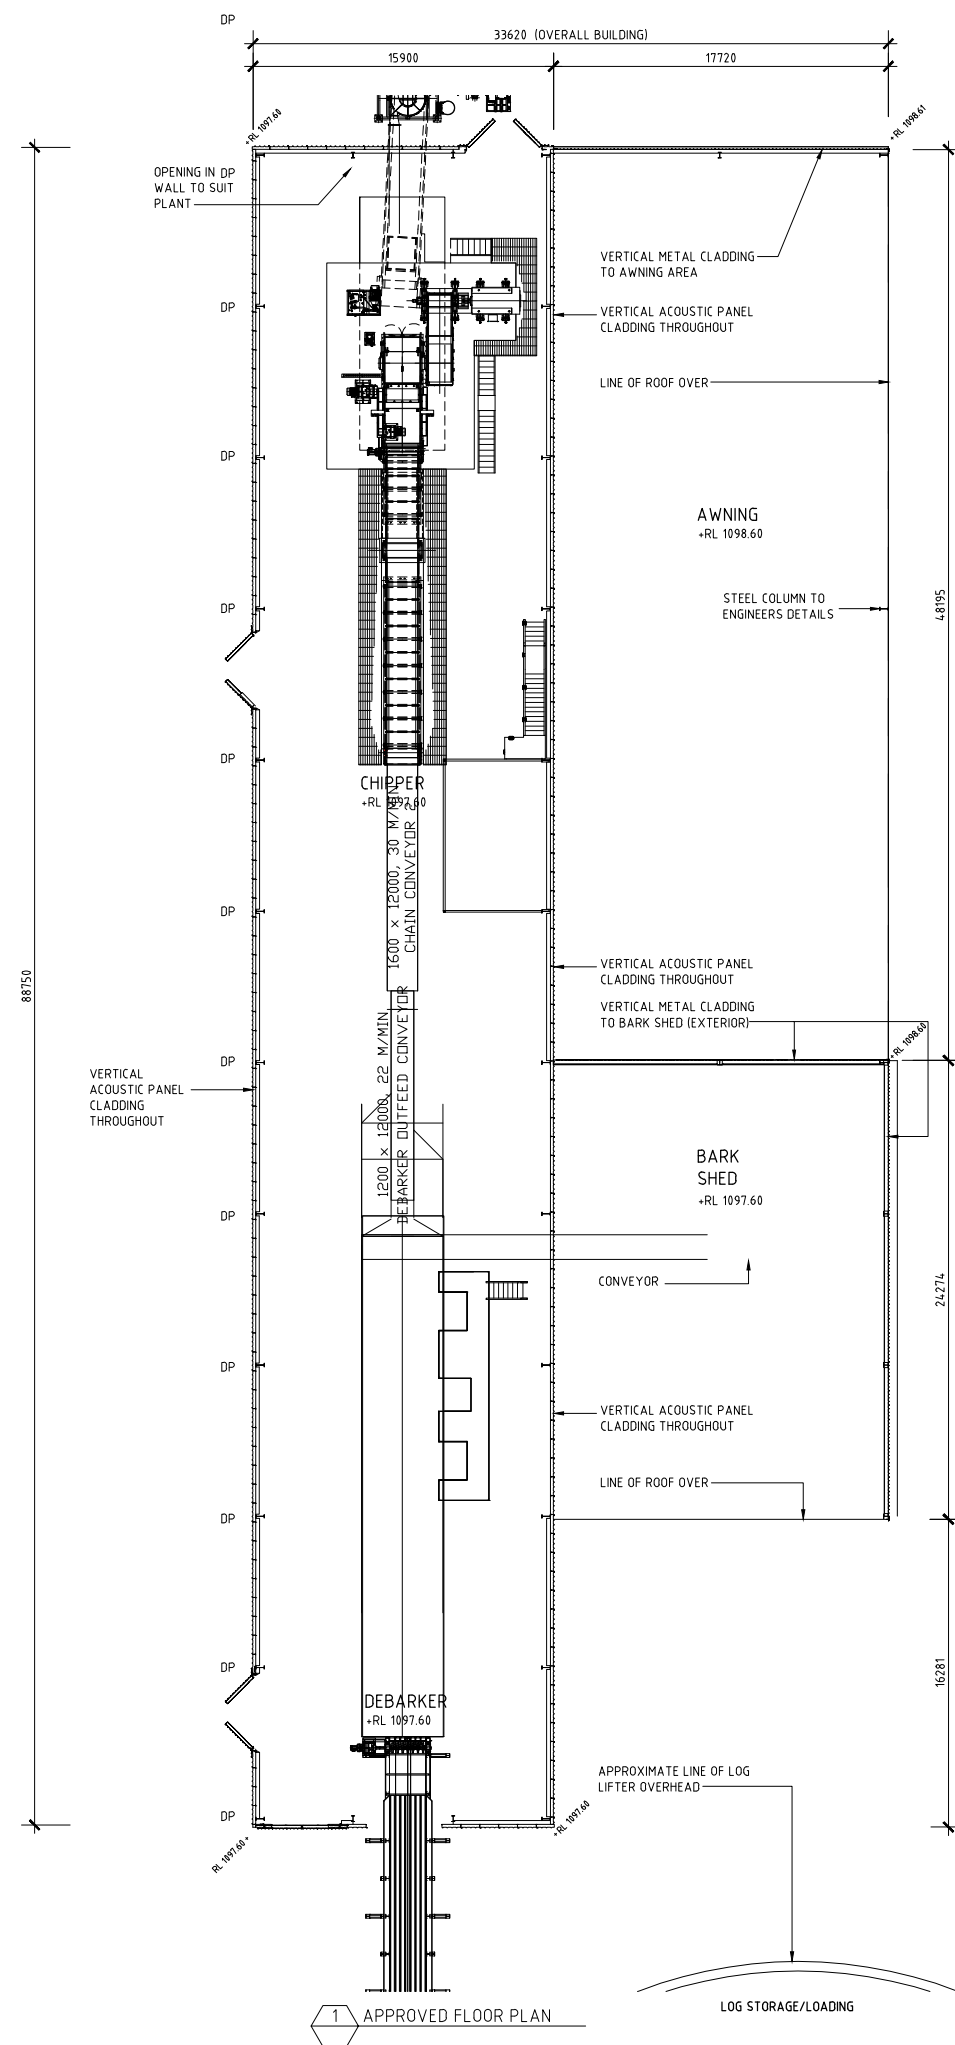

NOTE:

EXISTING GROUND LINES ARE SHOWN AT SITE BOUNDARY
UNLESS NOTED OTHERWISE

PLANT IN BACKGROUND IS SHOWN DIAGRAMMATICALLY ONLY

C	SECTION 96 MODIFICATION	30/04/18	JG DC	VB
B	SECTION 96	18/01/18	JG	VB
Issue	Description	Date	Drawn	Auth



OFFICE:
2 WELLA WAY SOMERSBY, N.S.W. 2250 AUSTRALIA
Tel: 02 4340 9800 Fax: 02 4340 8293

COPYRIGHT:
THIS DRAWING AND THE INFORMATION CONTAINED ARE THE PROPERTY
OF THE COPYRIGHT OWNER 'BORG CONSTRUCTIONS Pty. Ltd.' AND MAY
NOT BE COPIED OR REPRODUCED WITHOUT WRITTEN PERMISSION

Project
PROPOSED S96 MODIFICATION BORG PANELS
TIMBER MANUFACTURING FACILITY

Location
124 LOWES MOUNT ROAD, OBERON
NEW SOUTH WALES

Drawing
DEBARKER and CHIPPER PLANT
EXTENSION SHEET 1 - FLOOR PLAN


Scale
1:200 @ A1 OR 1:400 @ A3

Project Number	Drawing Number	Issue
19	S96 240	C



C	SECTION 96 MODIFICATION	30/04/18	JG DC	VN	
B	SECTION 96	18/01/18	JG	VN	
Issue	Description	Date	Drawn	Audit	

BORG
CONSTRUCTION

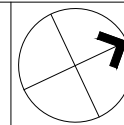

COPYRIGHT:
THIS DRAWING AND THE INFORMATION CONTAINED ARE THE PROPERTY
OF THE COPYRIGHT OWNER 'BORG CONSTRUCTIONS Pty. Ltd.' AND MAY
NOT BE COPIED OR REPRODUCED WITHOUT WRITTEN PERMISSION

Project
PROPOSED S96 MODIFICATION BORG PANELS
TIMBER MANUFACTURING FACILITY






Location
124 LOWES MOUNT ROAD, OBERON
NEW SOUTH WALES

Drawing
DEBARKER and CHIPPER PLANT
EXTENSION SHEET 2 - ROOF PLAN

Scale	Stage
1:200 @ A1 OR 1:400 @ A3	S96

Project Number	Drawing Number	Issue
19	S96 241	C


NOTE:
EXISTING GROUND LINES ARE SHOWN AT SITE BOUNDARY
UNLESS NOTED OTHERWISE
PLANT IN BACKGROUND IS SHOWN DIAGMATICALLY ONLY

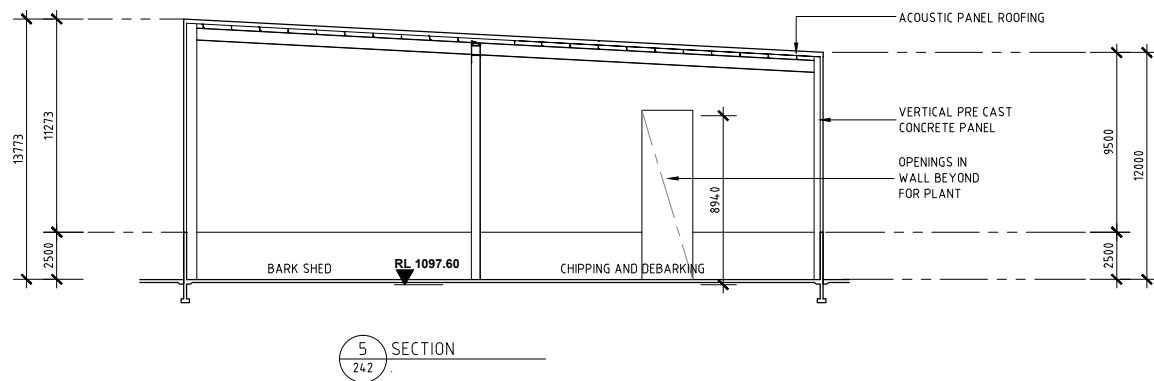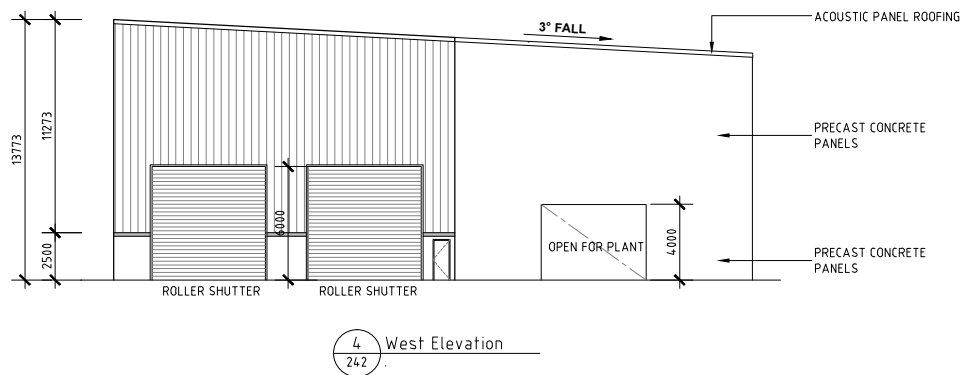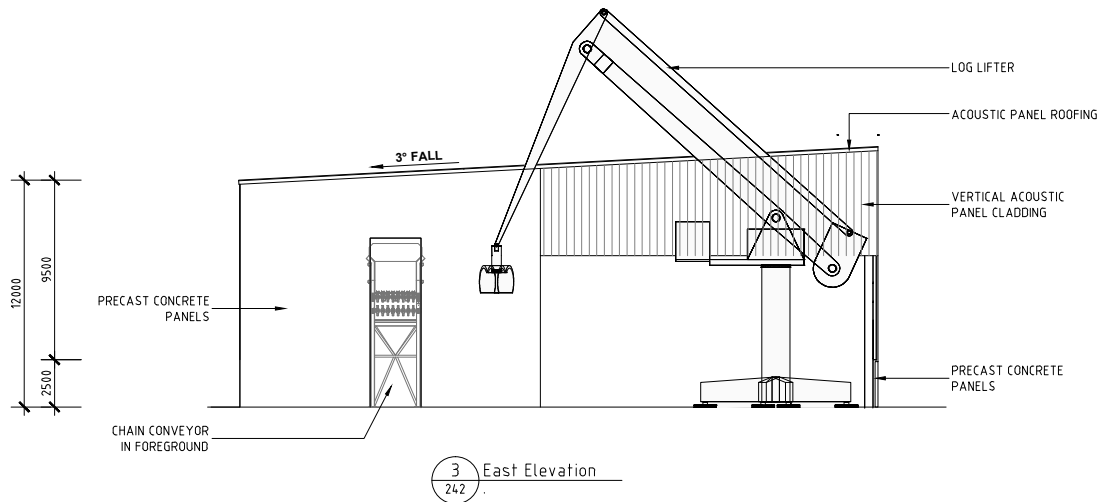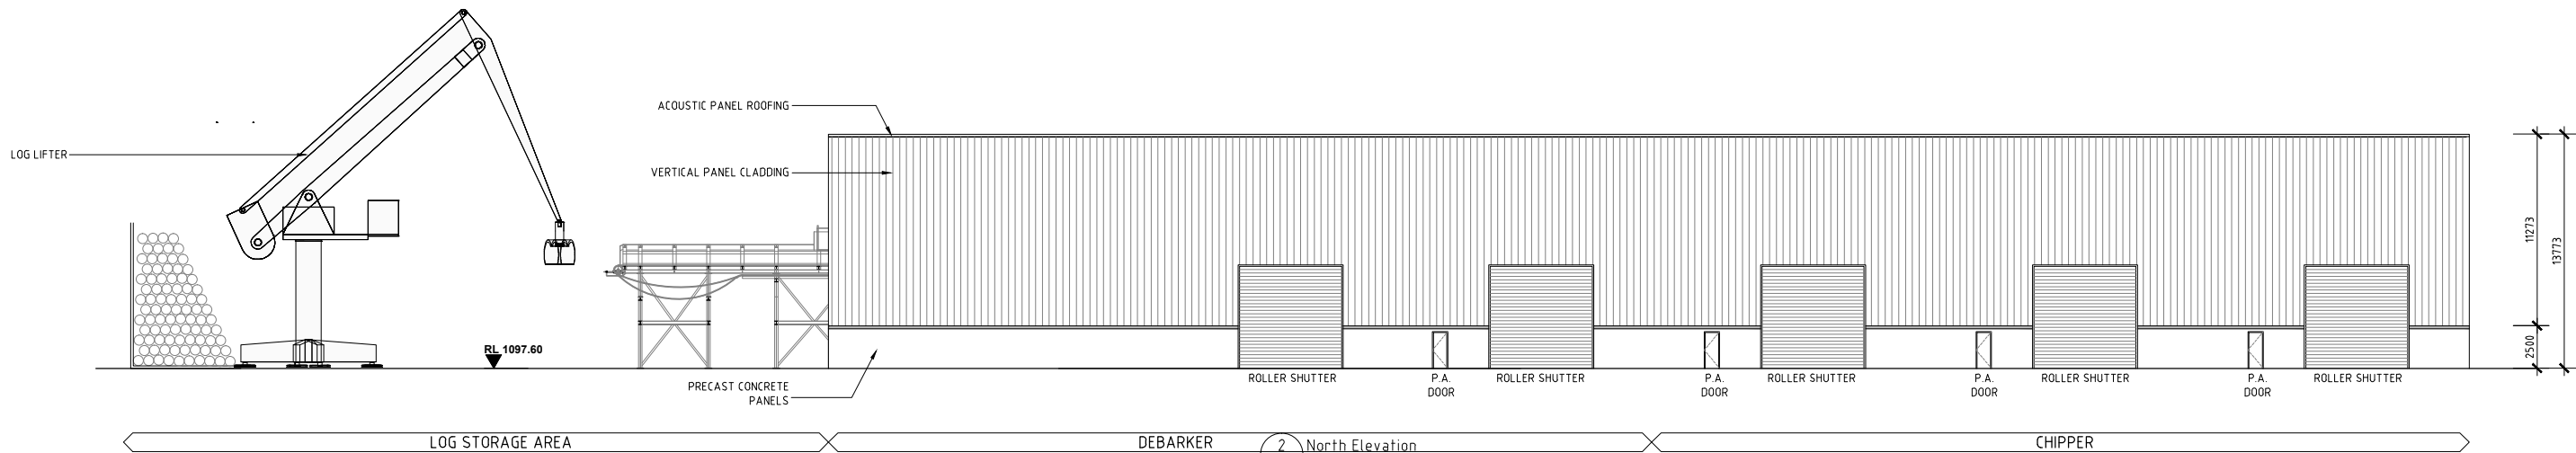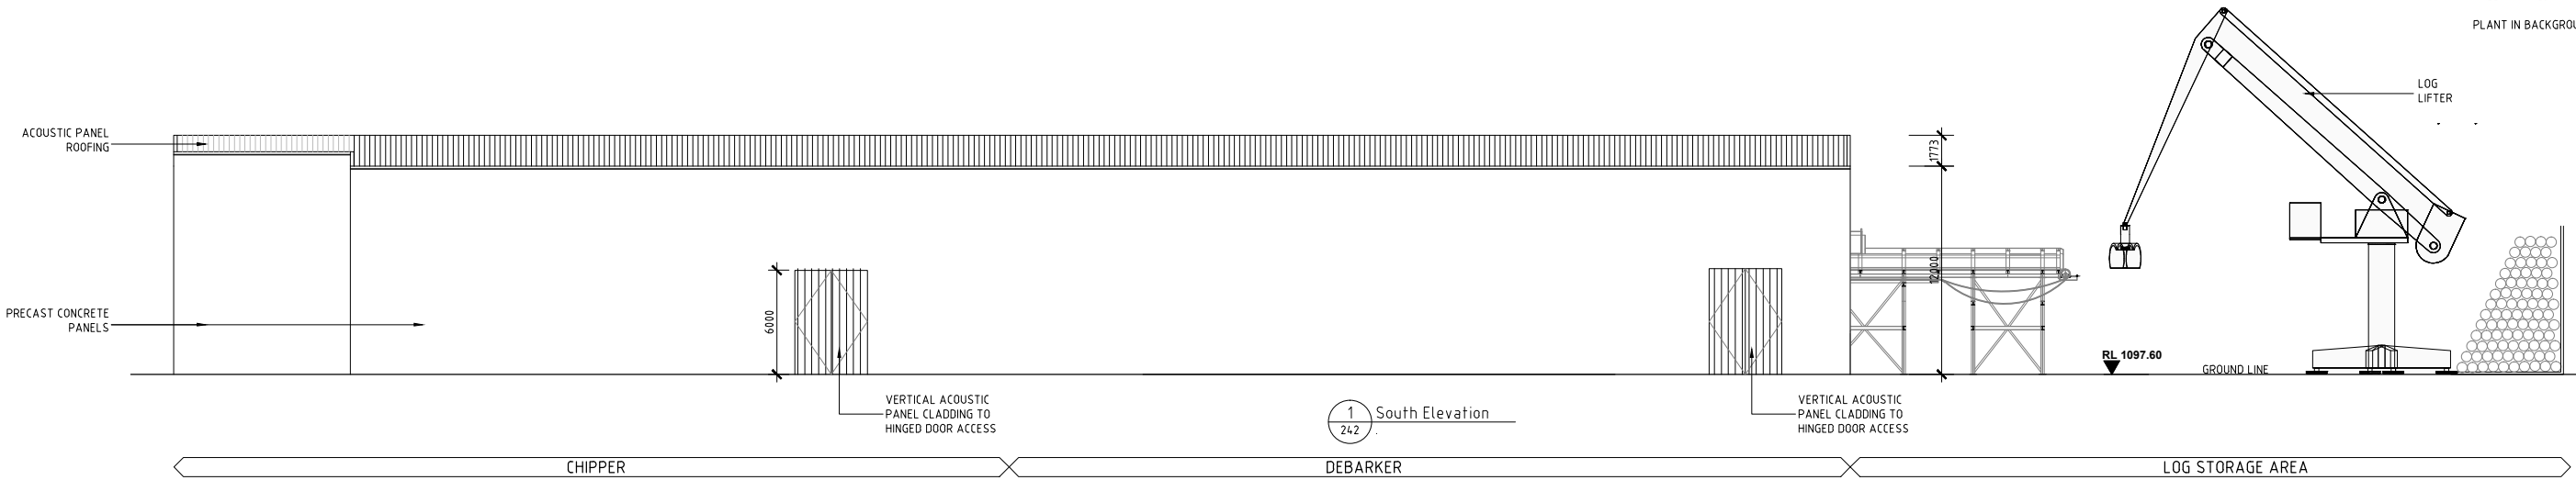

C	SECTION 96 MODIFICATION	30/04/18	JG DC	VB	
B	SECTION 96	18/01/18	JG	VB	
Issue	Description	Date	Drawn	Auth	

BORG
CONSTRUCTION

OFFICE:
2 WELLS WAY SOMERSBY, N.S.W. 2250 AUSTRALIA
Tel: 02 4340 9800 Fax: 02 4340 8293

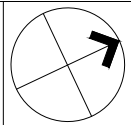

COPYRIGHT:
THIS DRAWING AND THE INFORMATION CONTAINED ARE THE PROPERTY
OF THE COPYRIGHT OWNER, BORG CONSTRUCTIONS Pty. Ltd. AND MAY
NOT BE COPIED OR REPRODUCED WITHOUT WRITTEN PERMISSION

Project
**PROPOSED S96 MODIFICATION BORG PANELS
TIMBER MANUFACTURING FACILITY**
Location
**124 LOWES MOUNT ROAD, OBERON
NEW SOUTH WALES**

Drawing
**DEBARKER and CHIPPER PLANT
EXTENSION SHEET 3 - ELEVS & SECTS**


Scale
1:200 @ A1 OR 1:400 @ A3

Project Number
19

Drawing Number
S96 242

Stage
S96

Issue
C

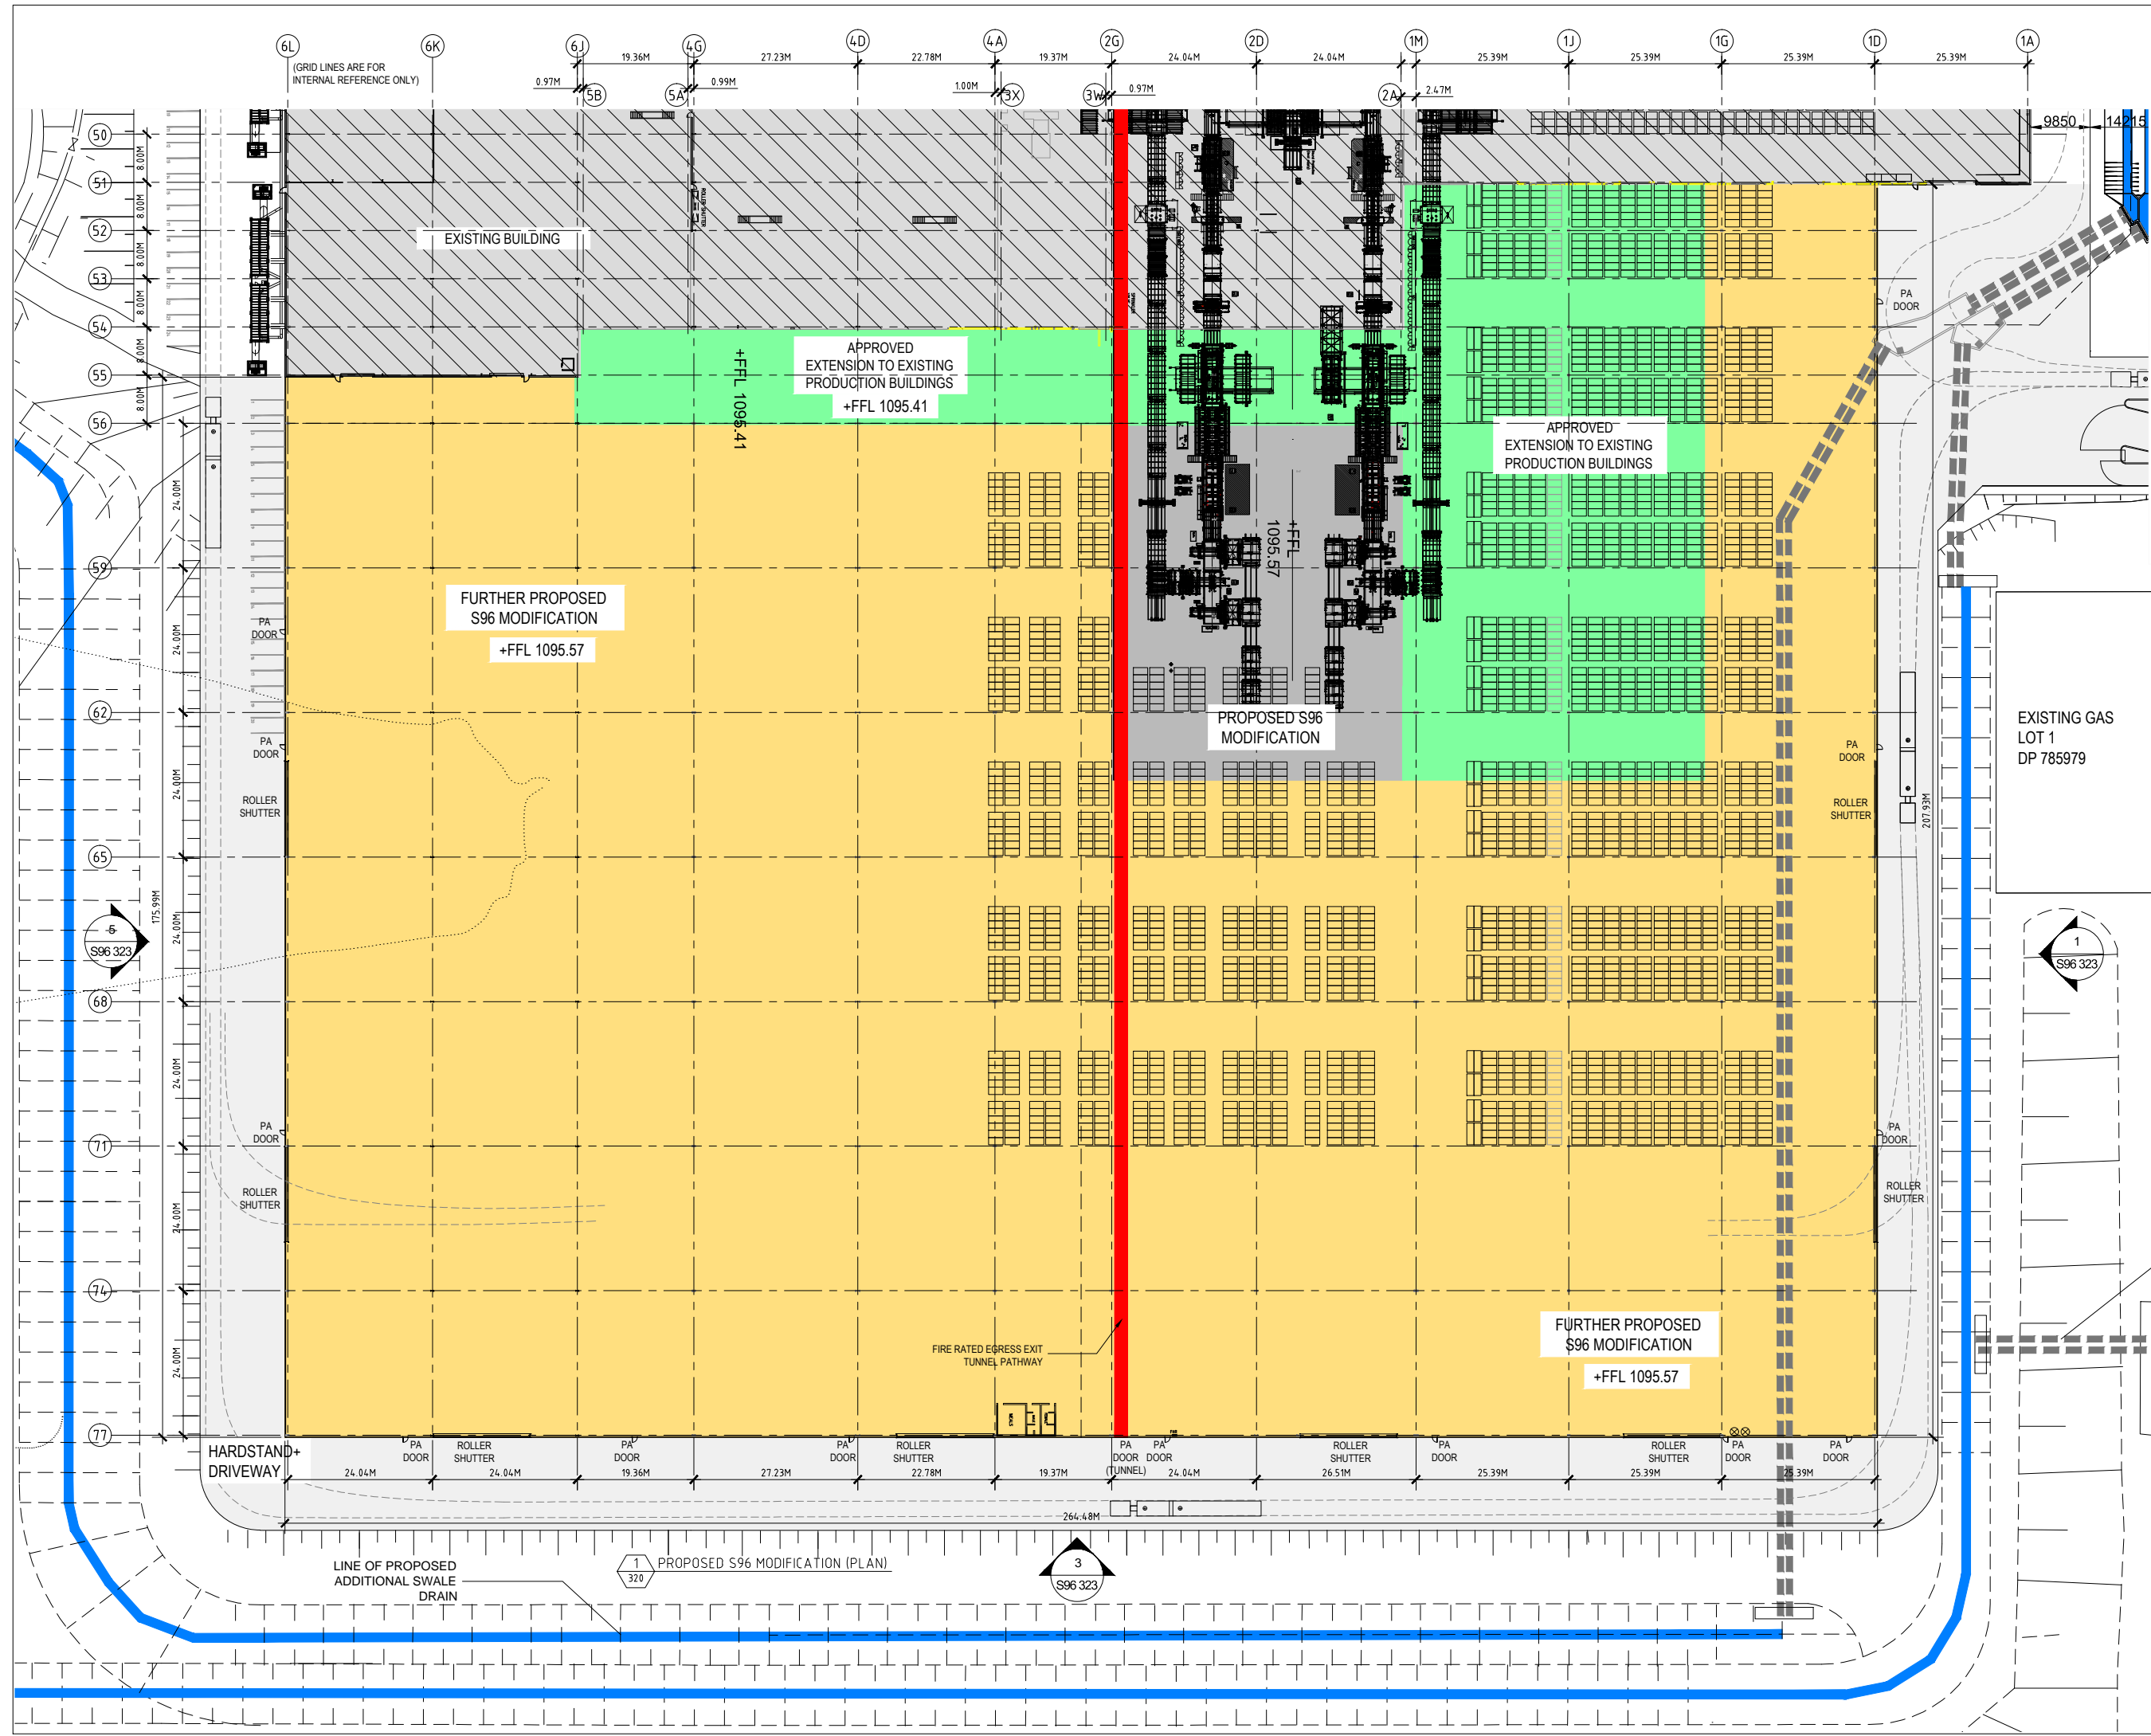





SECTION 96 MODIFICATION		30/04/18 JG DC VB		
SECTION 96 MODIFICATION		18/01/18 JG VB		
Issue	Description	Date	Drawn	Auth
BORG CONSTRUCTION				
OFFICE: 2 WELLS WAY SOMERSET, N.S.W. 2250 AUSTRALIA Tel: 02 4340 9800 Fax: 02 4340 8293				
COPYRIGHT: THIS DRAWING AND THE INFORMATION CONTAINED ARE THE PROPERTY OF THE COPYRIGHT OWNER BORG CONSTRUCTIONS Pty. Ltd. AND MAY NOT BE COPIED OR REPRODUCED WITHOUT WRITTEN PERMISSION				
Project PROPOSED S96 MODIFICATION BORG PANELS TIMBER MANUFACTURING FACILITY				
Location 124 LOWES MOUNT ROAD, OBERON NEW SOUTH WALES				
Drawing EXTENSION TO MOULDING'S WAREHOUSE FACILITY SHEET 1 - PROPOSED FLOOR PLAN				
Scale 1:500 @ A1 OR 1:1000 @ A3		Stage S96		
Project Number 19		Drawing Number S96 320		Issue C

- LEGEND:
- EXISTING BUILDINGS (FLOOR PLAN)
 - APPROVED EXTENSION (FLOOR PLAN)
AREA = 7,195.5m²
 - PROPOSED S96 MODIFICATION
TOTAL AREA = 2,846.8m²
 - FURTHER PROPOSED S96 MODIFICATION
TOTAL AREA = 40,200m²



EXISTING GAS
LOT 1
DP 785979

PROPOSED STORM
WATER PIPE UNDERLYING
PROPOSED NOISE MOUND



	EXISTING BUILDINGS (FLOOR PLAN)
	APPROVED EXTENSION (FLOOR PLAN) AREA = 7,195.5m ²
	PROPOSED S96 MODIFICATION TOTAL AREA = 2,846.8m ²
	FURTHER PROPOSED S96 MODIFICATION TOTAL AREA = 40,200m ²

C	SECTION 96 MODIFICATION	30/04/18	JG,DC	V
B	SECTION 96 MODIFICATION	18/01/18	JG	V
Insert				

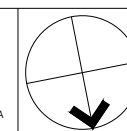 


COPYRIGHT:
THIS DRAWING AND THE INFORMATION CONTAINED ARE THE PROPERTY
OF THE COPYRIGHT OWNER 'BORG CONSTRUCTIONS Pty. Ltd.' AND MAY
NOT BE COPIED OR REPRODUCED WITHOUT WRITTEN PERMISSION

Drawing
EXTENSION TO MOULDING'S WAREHOUSE
FACILITY SHEET 2 - PROPOSED ROOF PLAN

Project Number	Drawing Number	Issue
19	S96 321	C

[illegible]

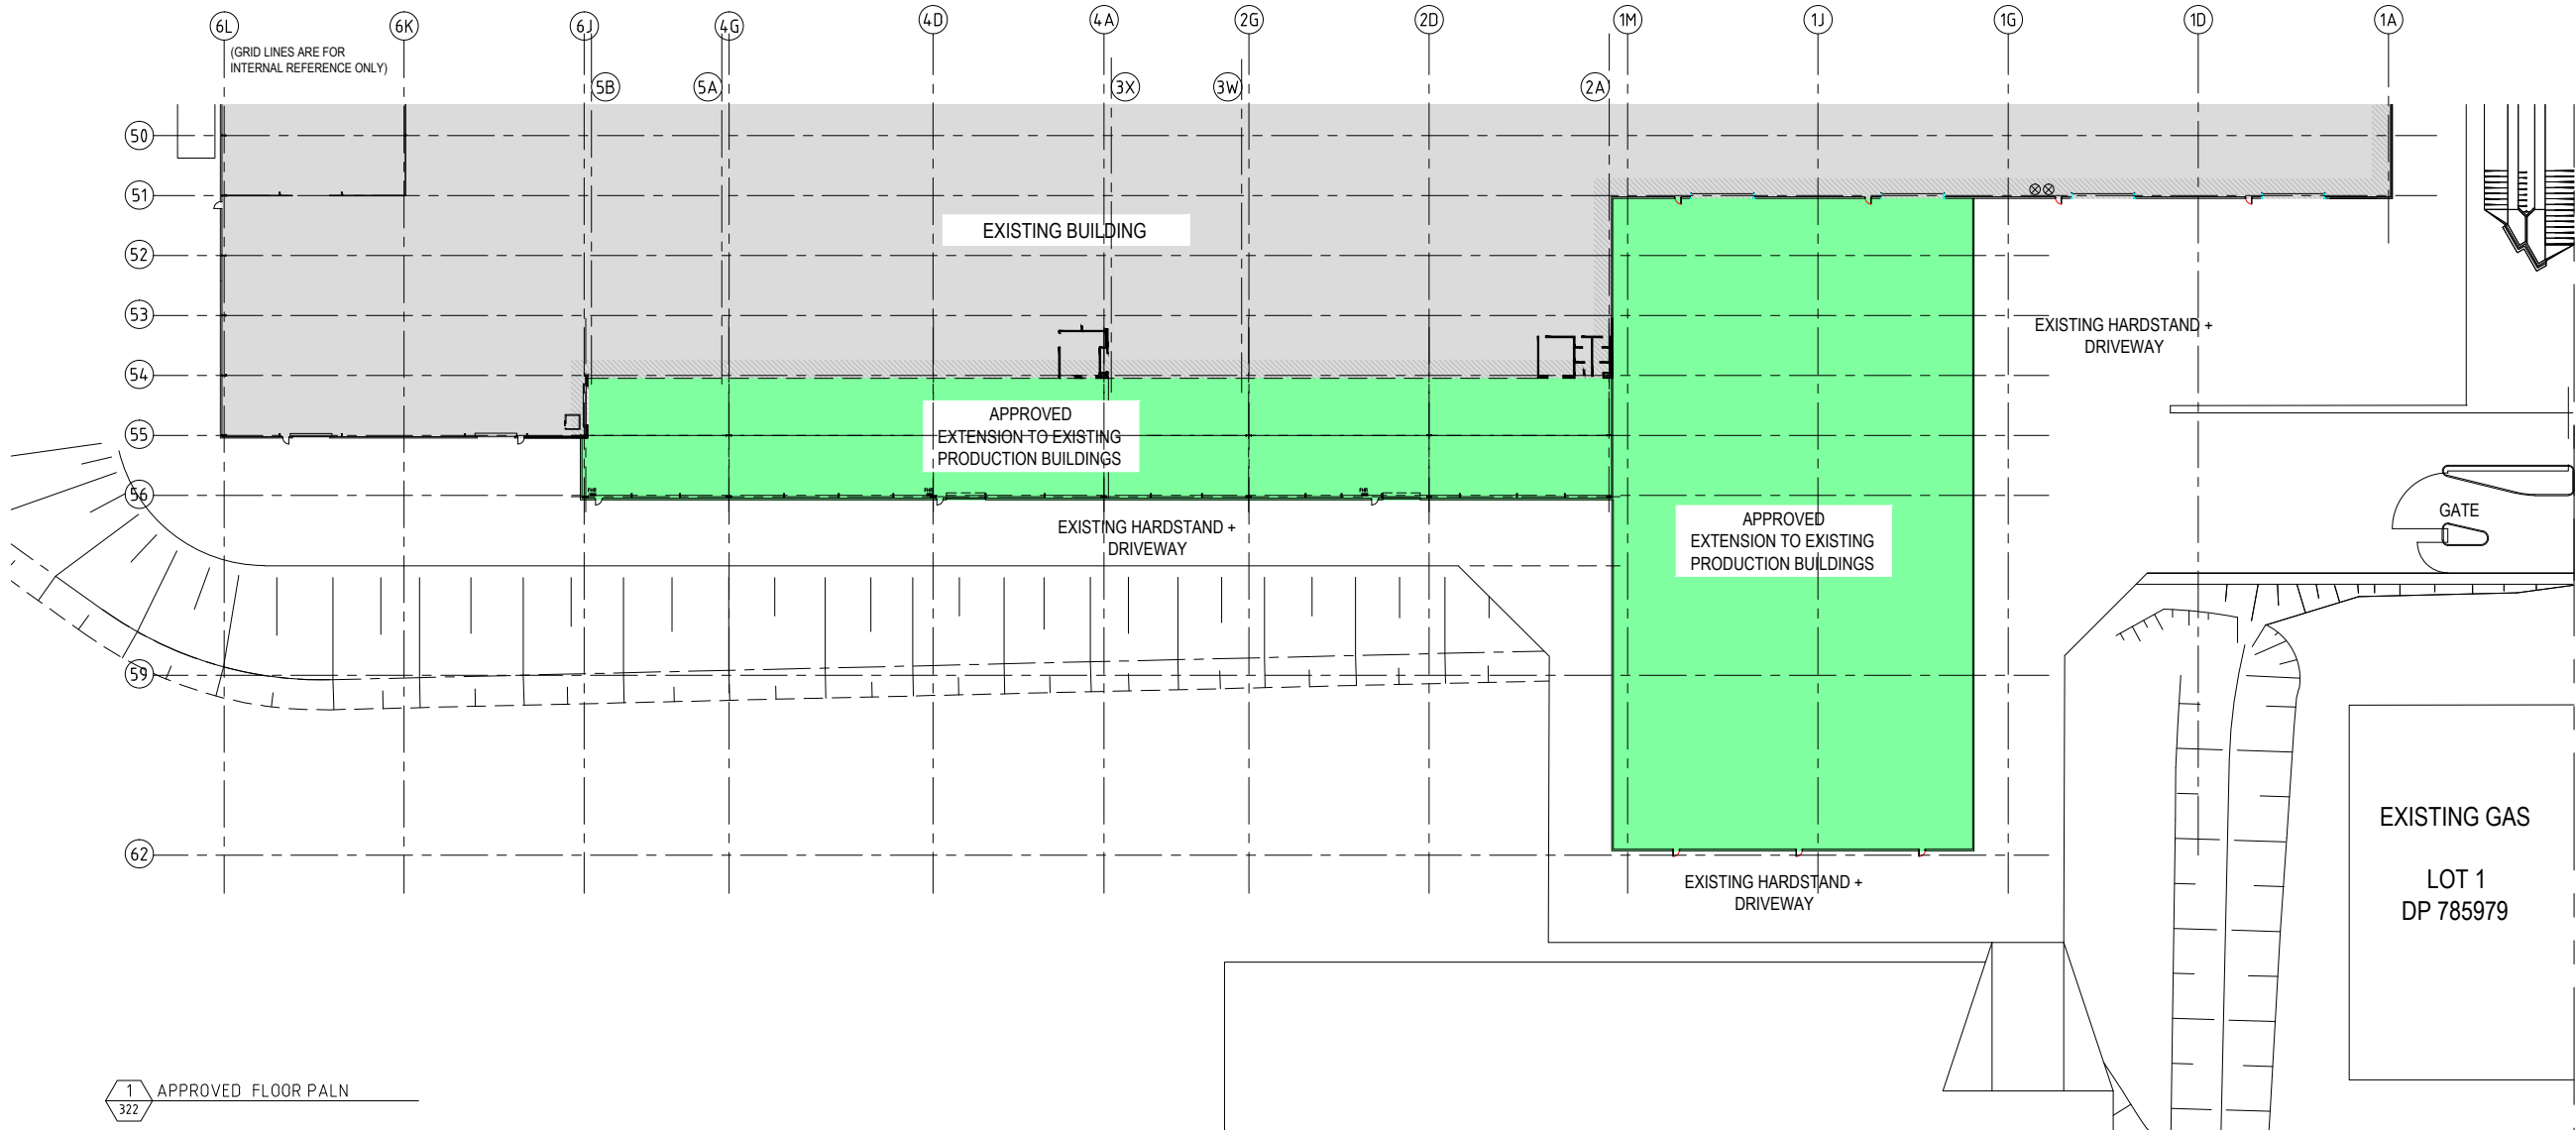

- LEGEND:
- EXISTING BUILDINGS (FLOOR PLAN)
 - APPROVED EXTENSION (FLOOR PLAN)
 - APPROVED EXTENSION (ELEVATIONS)

C	SECTION 96 MODIFICATION	30/04/18	JG	DC	V8
B	SECTION 96 MODIFICATION	18/01/18	JG		V8
Issue	Description	Date	Drawn	Auth	

BORG
CONSTRUCTION

OFFICE
2 WELLS WAY SOMERSBY, N.S.W. 2250 AUSTRALIA
Tel: 02 4340 9800 Fax: 02 4340 8293

COPYRIGHT: THIS DRAWING AND THE INFORMATION CONTAINED ARE THE PROPERTY OF THE COPYRIGHT OWNER BORG CONSTRUCTIONS Pty. Ltd. AND MAY NOT BE COPIED OR REPRODUCED WITHOUT WRITTEN PERMISSION		
Project PROPOSED S96 MODIFICATION BORG PANELS TIMBER MANUFACTURING FACILITY		
Location 124 LOWES MOUNT ROAD, OBERON NEW SOUTH WALES		
Drawing EXTENSION TO MOULDING'S WAREHOUSE FACILITY SHEET 3 - APPROVED PLAN		
Scale 1:500 @ A1 OR 1:1000 @ A3	Stage S96	
Project Number 19	Drawing Number S96 322	Issue C



Project Number	Drawing Number	Issue
19	S96 323	C