

LEGEND

- NEW BUILD WORKS COVERED BY THIS APPLICATION
- REFURBISHMENT WORKS COVERED BY THIS APPLICATION
- WORKS COVERED BY SEPARATE REF APPLICATION
- SITE BOUNDARY

1 Proposed Site Plan

1 : 1000

0 10m 30m 60m 100m

ASB DA 0002
Overall Site Plan - Proposed
Scale : As indicated Date : 20.03.18 Rev : 10

JACOBS

A/CN 001 024 036
Jacobs
100 Oracle Street
Sydney, NSW 2000
AUSTRALIA

Tel: +61 2 9238 2300
Fax: +61 2 9238 2300
Web: www.jacobs.com

aurora

NSW Health
Infrastructure

**ST GEORGE HOSPITAL
ACUTE SERVICES
BUILDING AND
REDEVELOPMENT**

LEGEND

- NEW BUILD WORKS COVERED BY THIS APPLICATION
- REFURBISHMENT WORKS COVERED BY THIS APPLICATION
- WORKS COVERED BY SEPARATE REF APPLICATION
- SITE BOUNDARY



NOTE: INTERNAL LAYOUT INDICATIVE ONLY

ASB DA 0104
Level 2
Scale: 1:500 Date: 20.03.18 Rev: 7

JACOBS
A/CN 001 024 036
JACOBS
100 Christie Street
Sydney, NSW 2000
AUSTRALIA

aurora


NSW Health
Infrastructure

ST GEORGE HOSPITAL
ACUTE SERVICES
BUILDING AND
REDEVELOPMENT

LEGEND

- NEW BUILD WORKS COVERED BY THIS APPLICATION
- REFURBISHMENT WORKS COVERED BY THIS APPLICATION
- WORKS COVERED BY SEPARATE REF APPLICATION
- SITE BOUNDARY

1
2
3
4
5
6
7
8
9
10
11
12
13
14
15
16

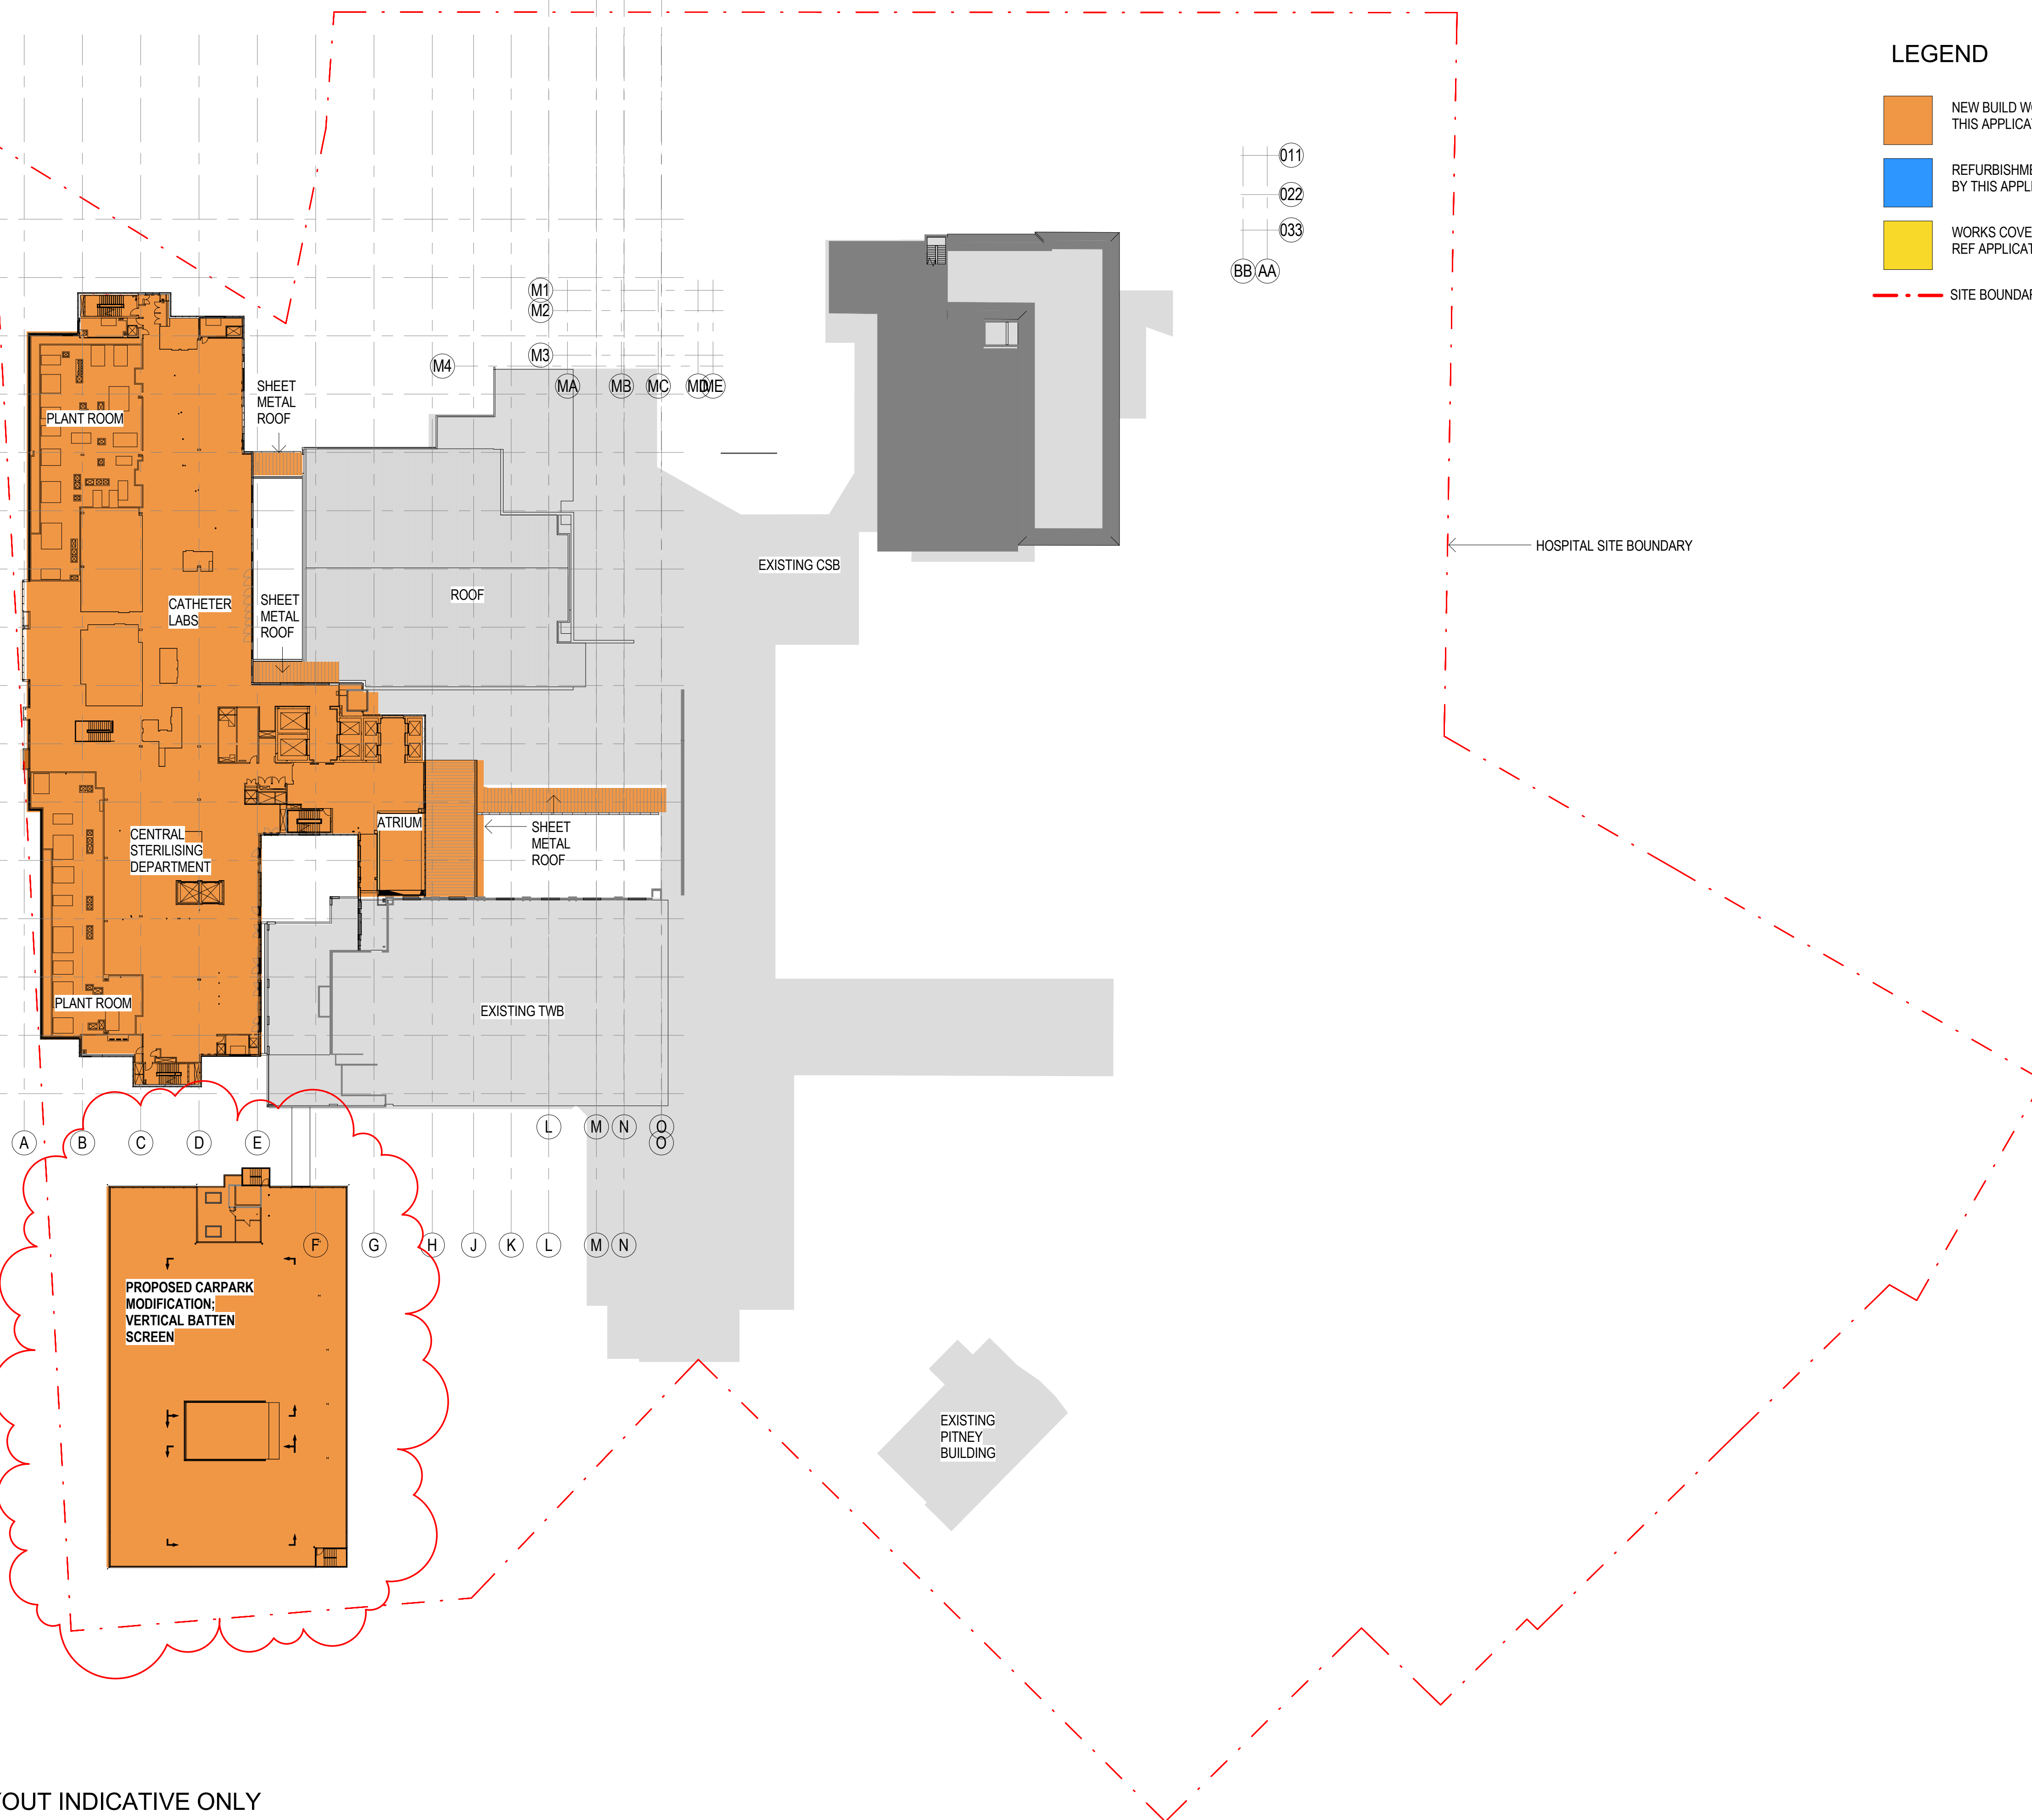

NOTE: INTERNAL LAYOUT INDICATIVE ONLY

0 5m 15m 30m 50m


ASB DA 0105
Level 3
Scale : 1 : 500 Date : 20.03.18 Rev : 7

JACOBS
A/CN 001 024 036
Jacobs
100 Christie Street
Sydney, NSW 2000
AUSTRALIA
Tel: +61 2 9238 2100
Fax: +61 2 9238 2101
Web: www.jacobs.com

aurora

NSW Health
Infrastructure

ST GEORGE HOSPITAL
ACUTE SERVICES
BUILDING AND
REDEVELOPMENT

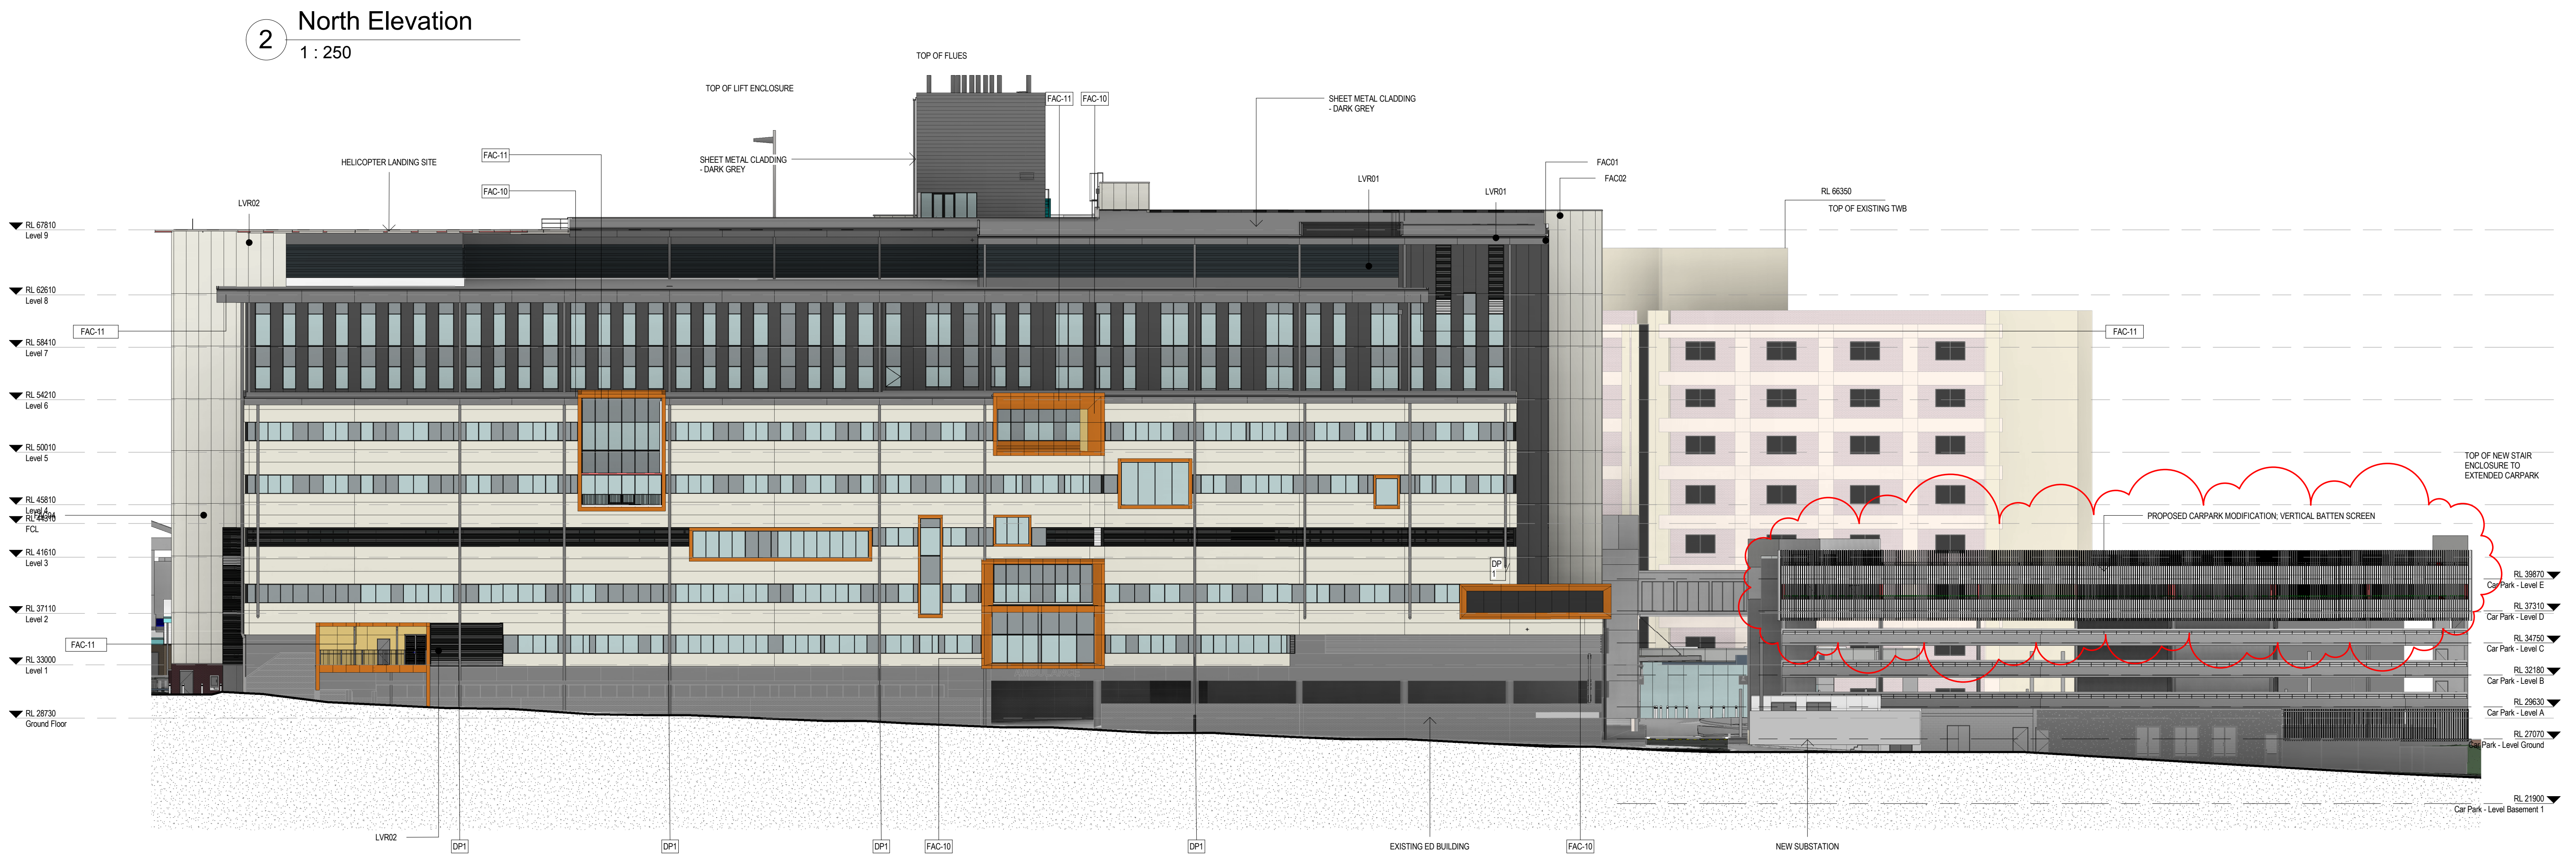


FINISHES LEGEND	
CODE	DESCRIPTION
FAC-01	COMPOSITE PREFINISHED METAL CLADDING - DARK GREY
FAC-02	COMPOSITE PREFINISHED METAL CLADDING - OFF WHITE
FAC-10	COMPOSITE PREFINISHED METAL CLADDING - COPPER COLOURED
FAC-11	COMPOSITE WOOD LAMINATE SOFFIT CLADDING
LVR-01	HORIZONTAL METAL LOUVRES, DARK GREY
GLZ-01	TRANSPARENT GLASS WITH GREY TINT
GLZ-02	COLOURBACKED GLASS - DARK GREY
DP1	DOWNPIPES - COLOUR TO MATCH CLADDING

2 North Elevation
1 : 250


1 West Elevation
1 : 250

NOTE: LOCATION OF FLUES INDICATIVE ONLY
EXTERNAL DOWNPIPES INDICATIVE ONLY
SIGNAGE WORDING INDICATIVE ONLY

FINISHES LEGEND	
CODE	DESCRIPTION
FAC-01	COMPOSITE PREFINISHED METAL CLADDING - DARK GREY
FAC-02	COMPOSITE PREFINISHED METAL CLADDING - OFF WHITE
FAC-10	COMPOSITE PREFINISHED METAL CLADDING - COPPER COLOURED
FAC-11	COMPOSITE WOOD LAMINATE SOFFIT CLADDING
LVR-01	HORIZONTAL METAL LOUVRES, DARK GREY
GLZ-01	TRANSPARENT GLASS WITH GREY TINT
GLZ-02	COLOURBACKED GLASS - DARK GREY
DP1	DOWNPIPES - COLOUR TO MATCH CLADDING

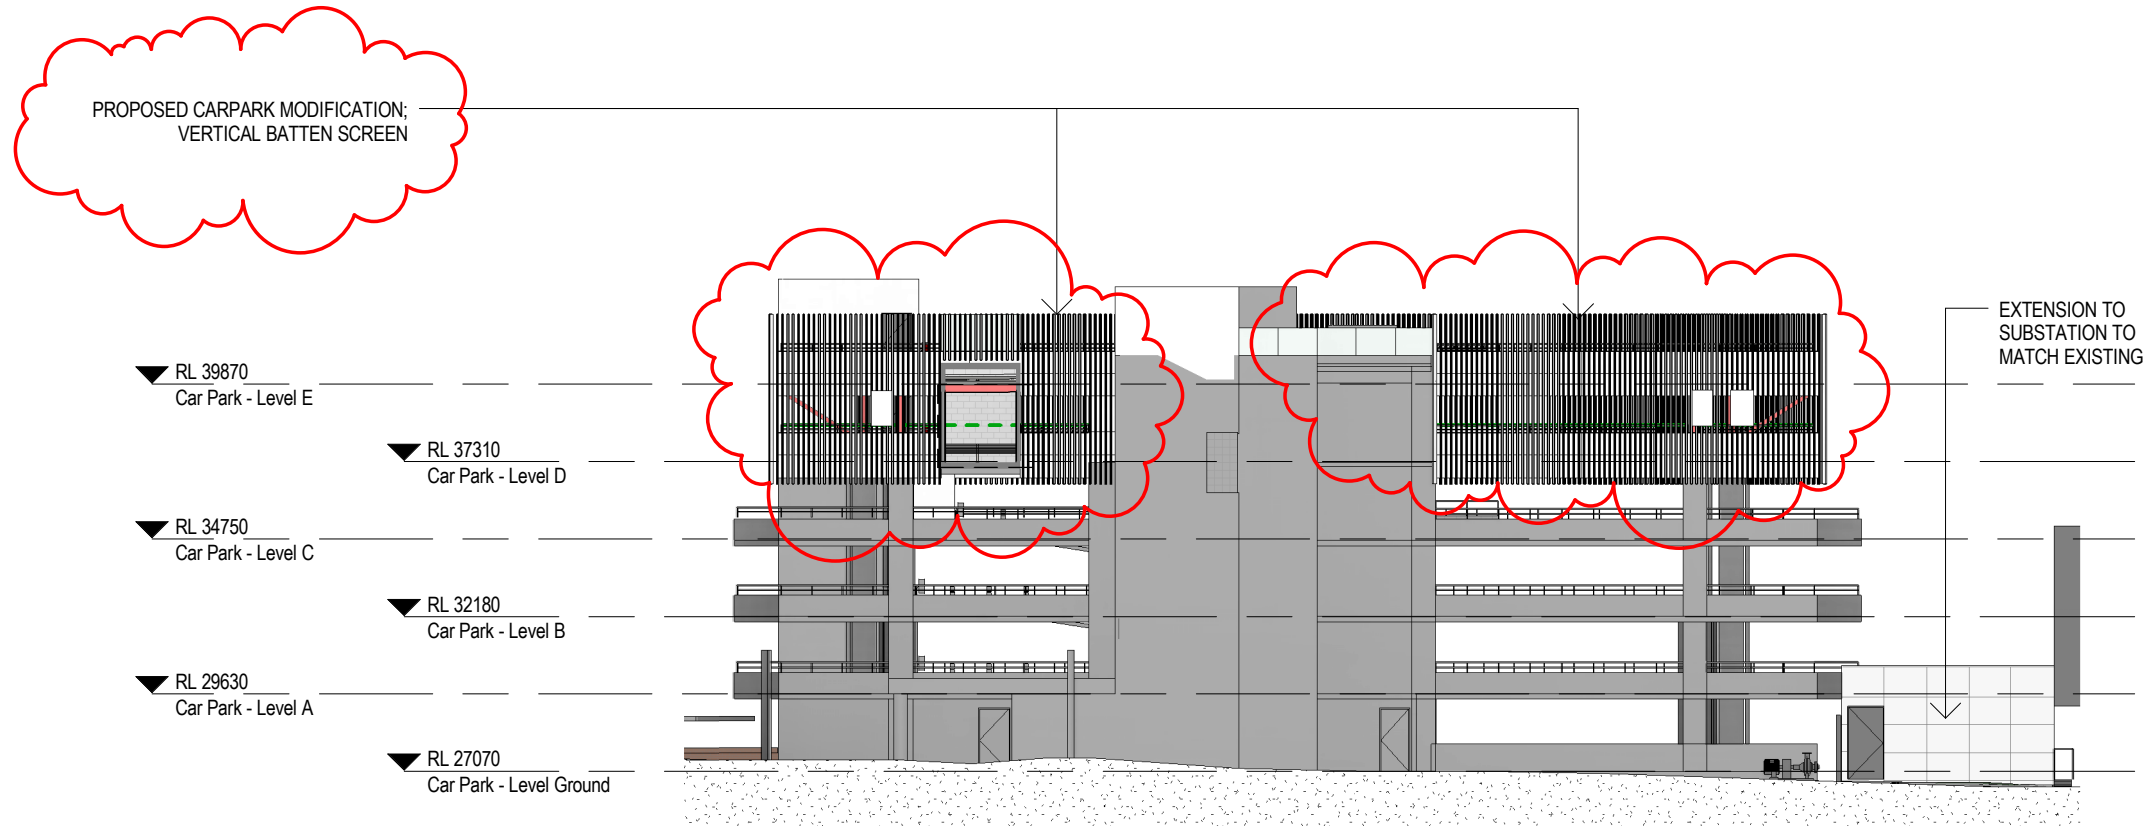


2 Gray St Car Park - North Elevation
1 : 250

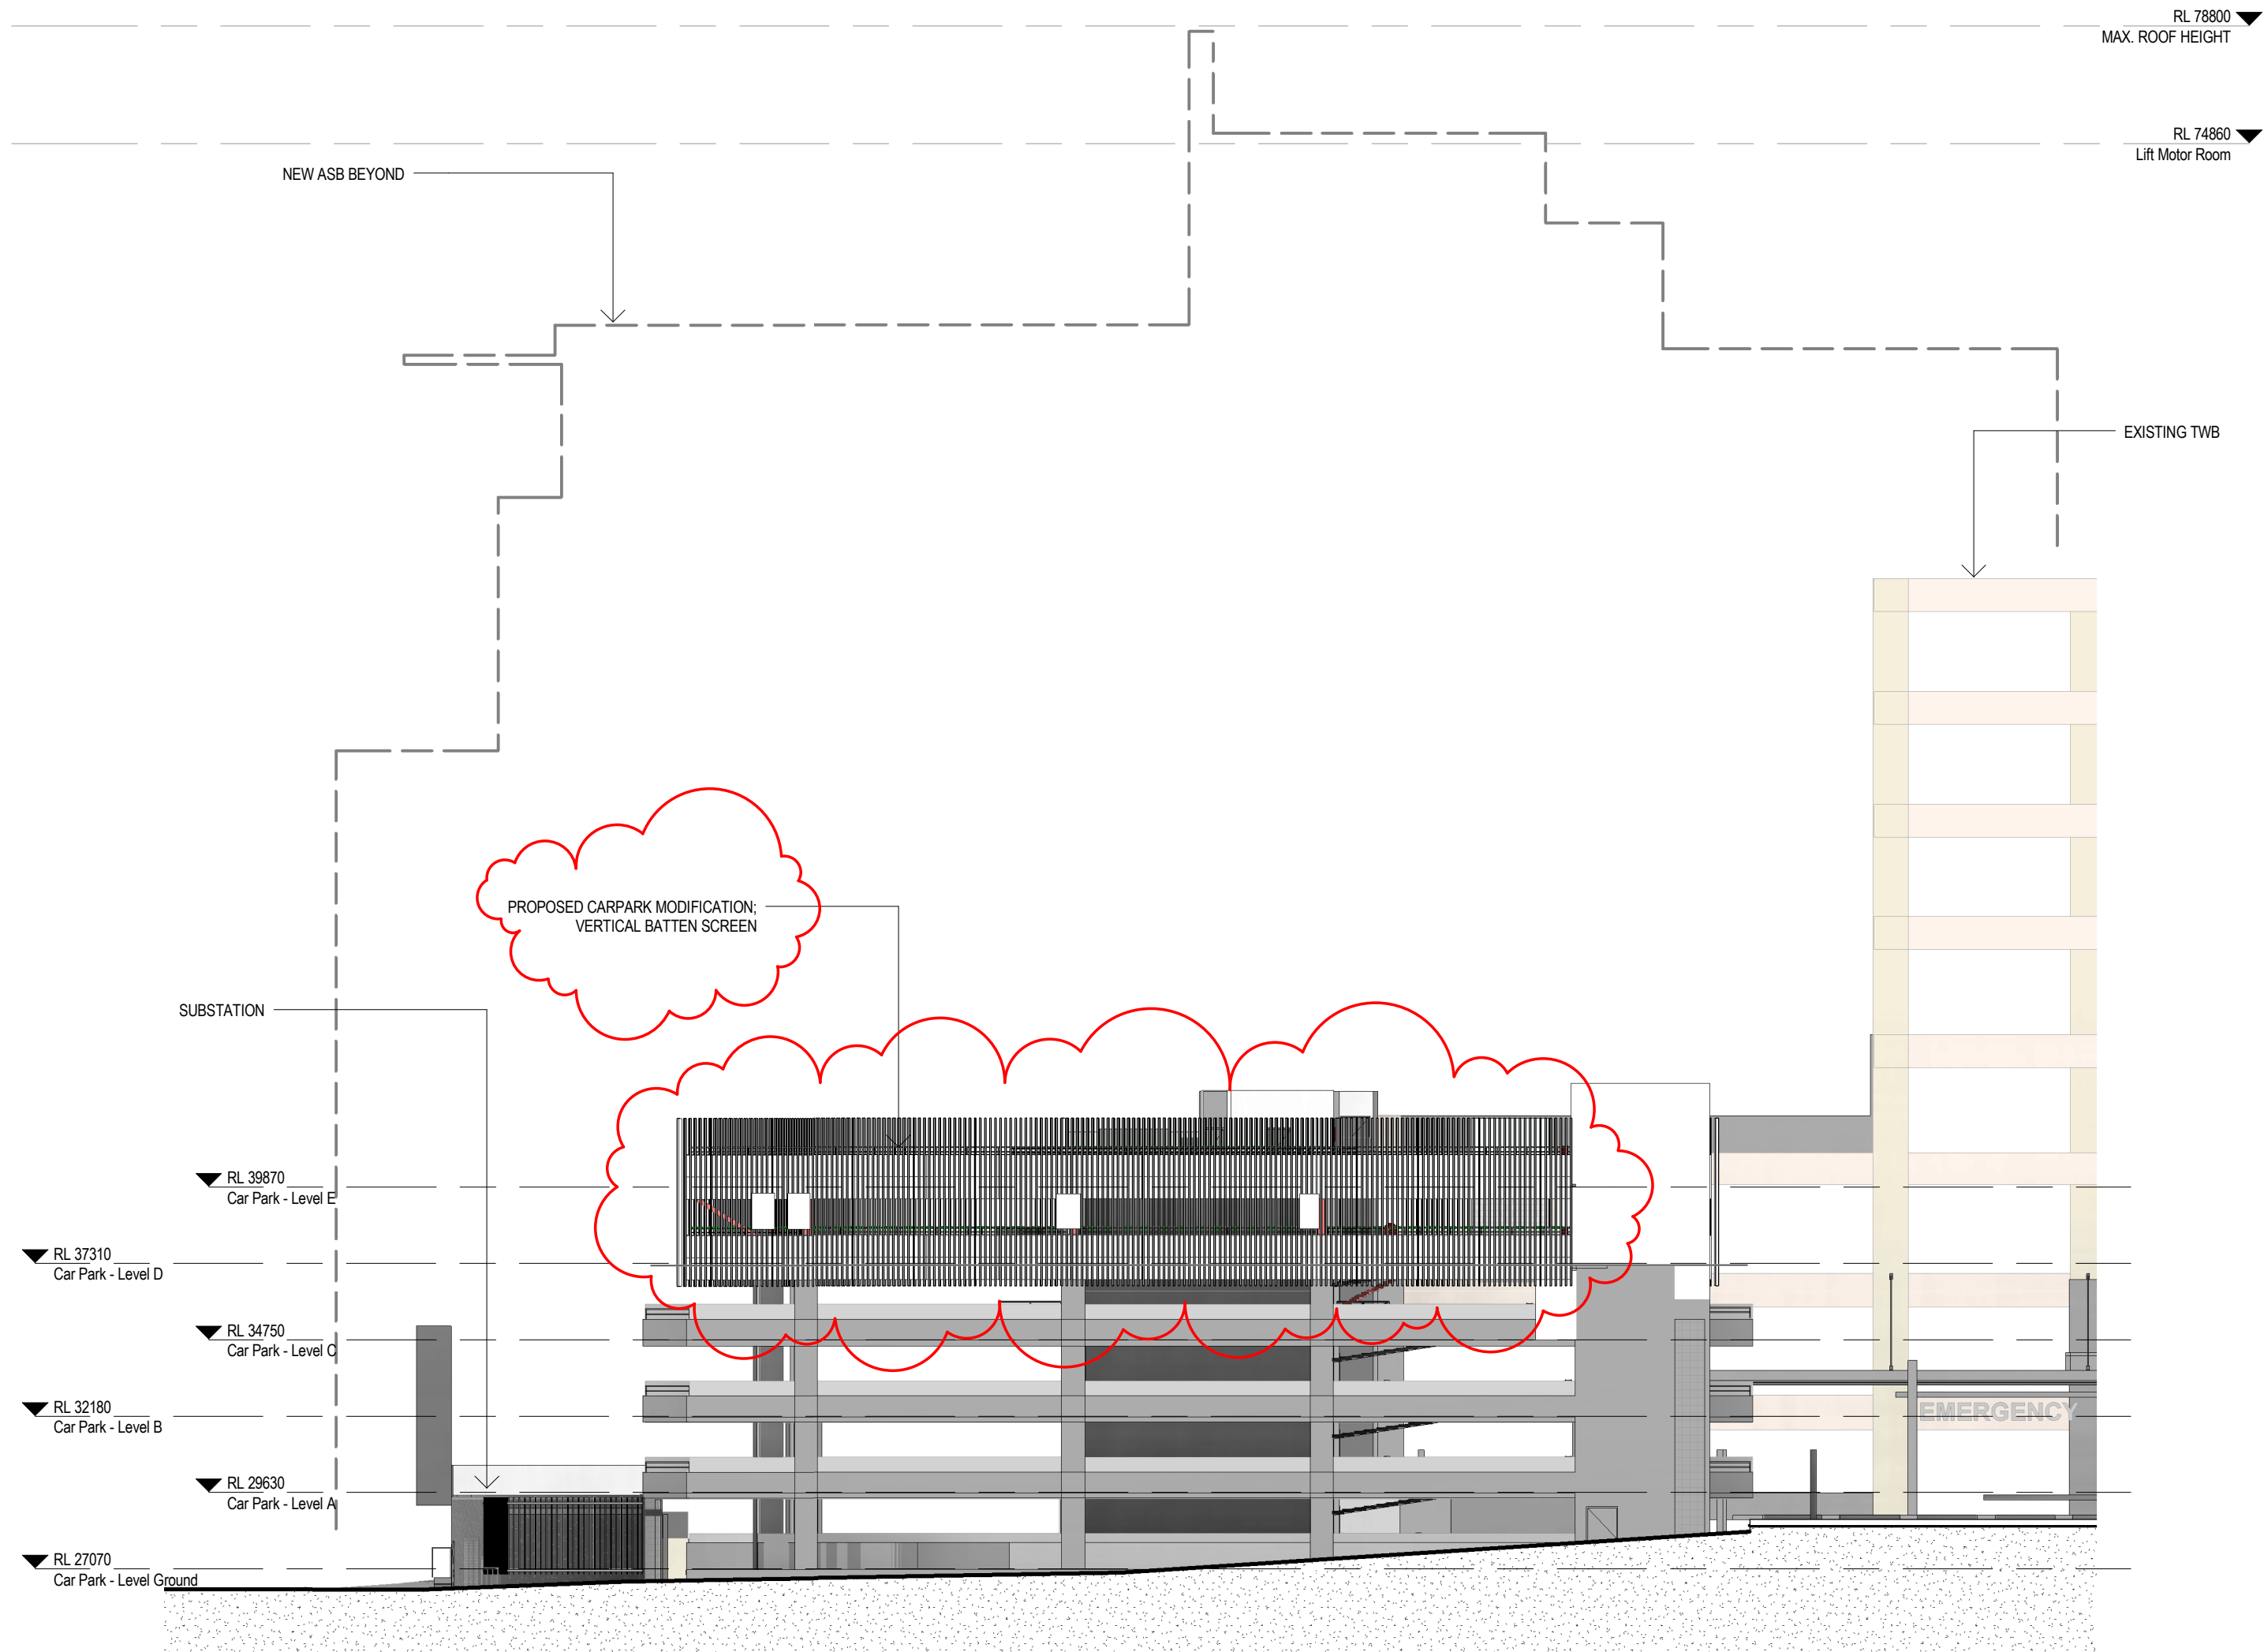


1 Gray St Car Park - South Elevation
1 : 200



3 Proposed Elevation - Main Entry
1 : 200

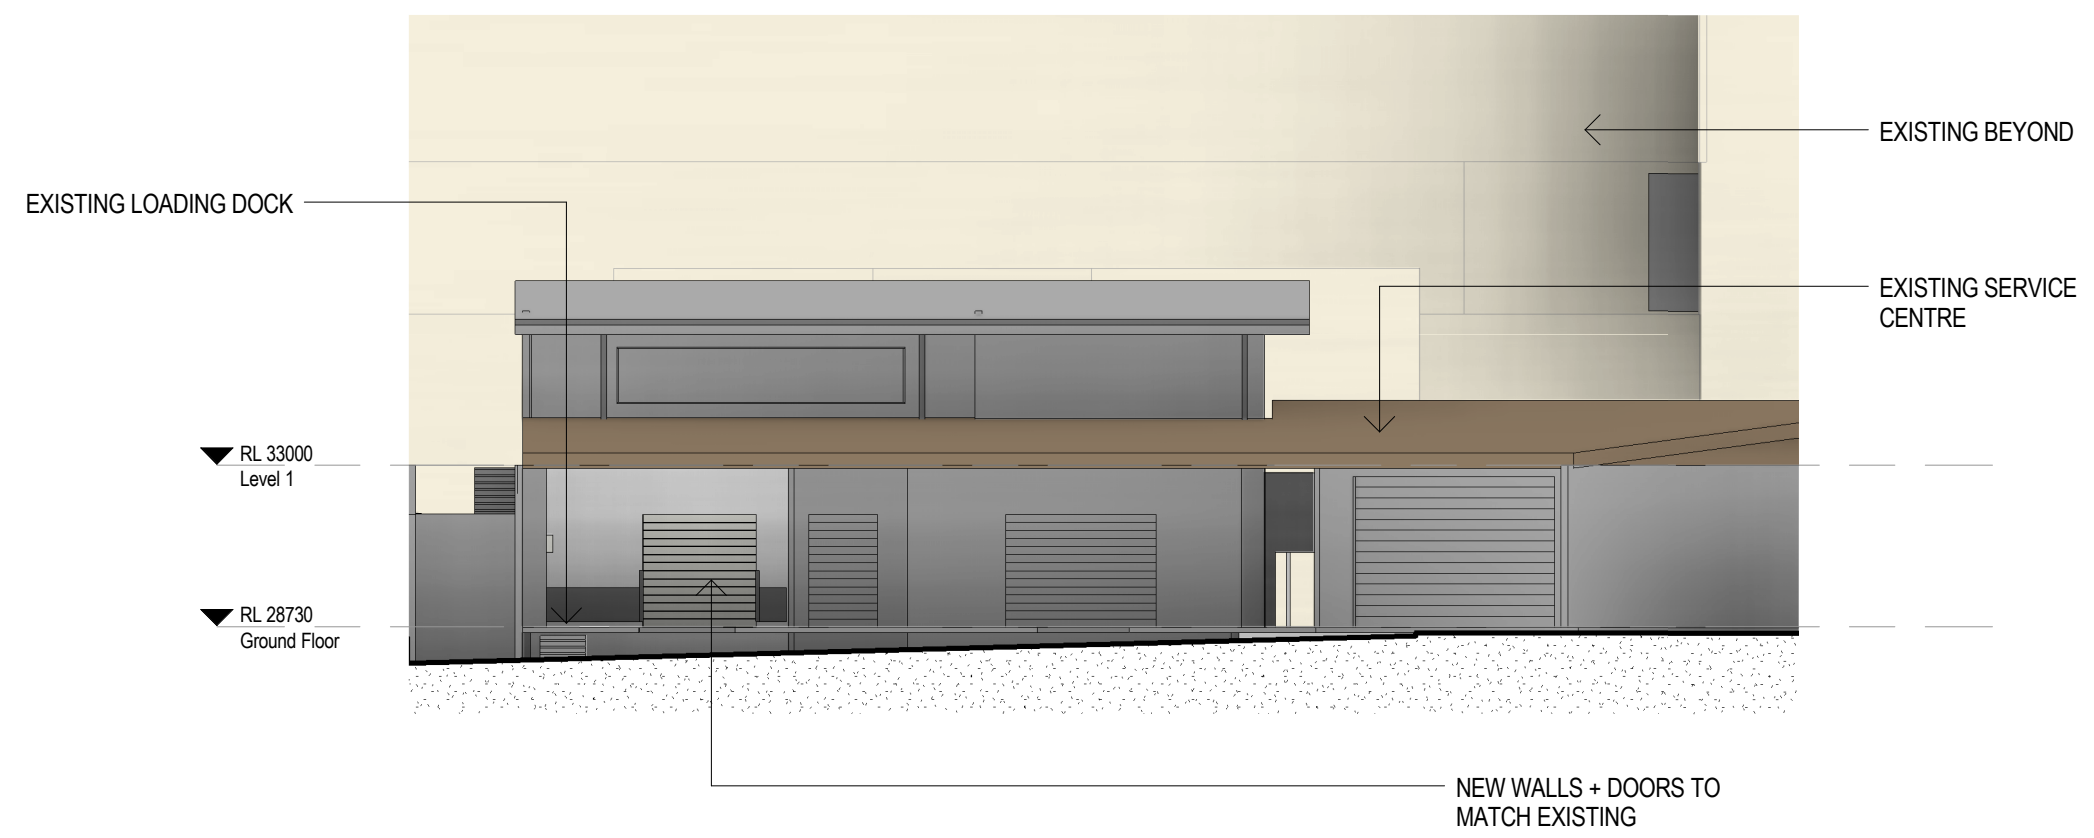

4 Service Centre - East Elevation
1 : 200

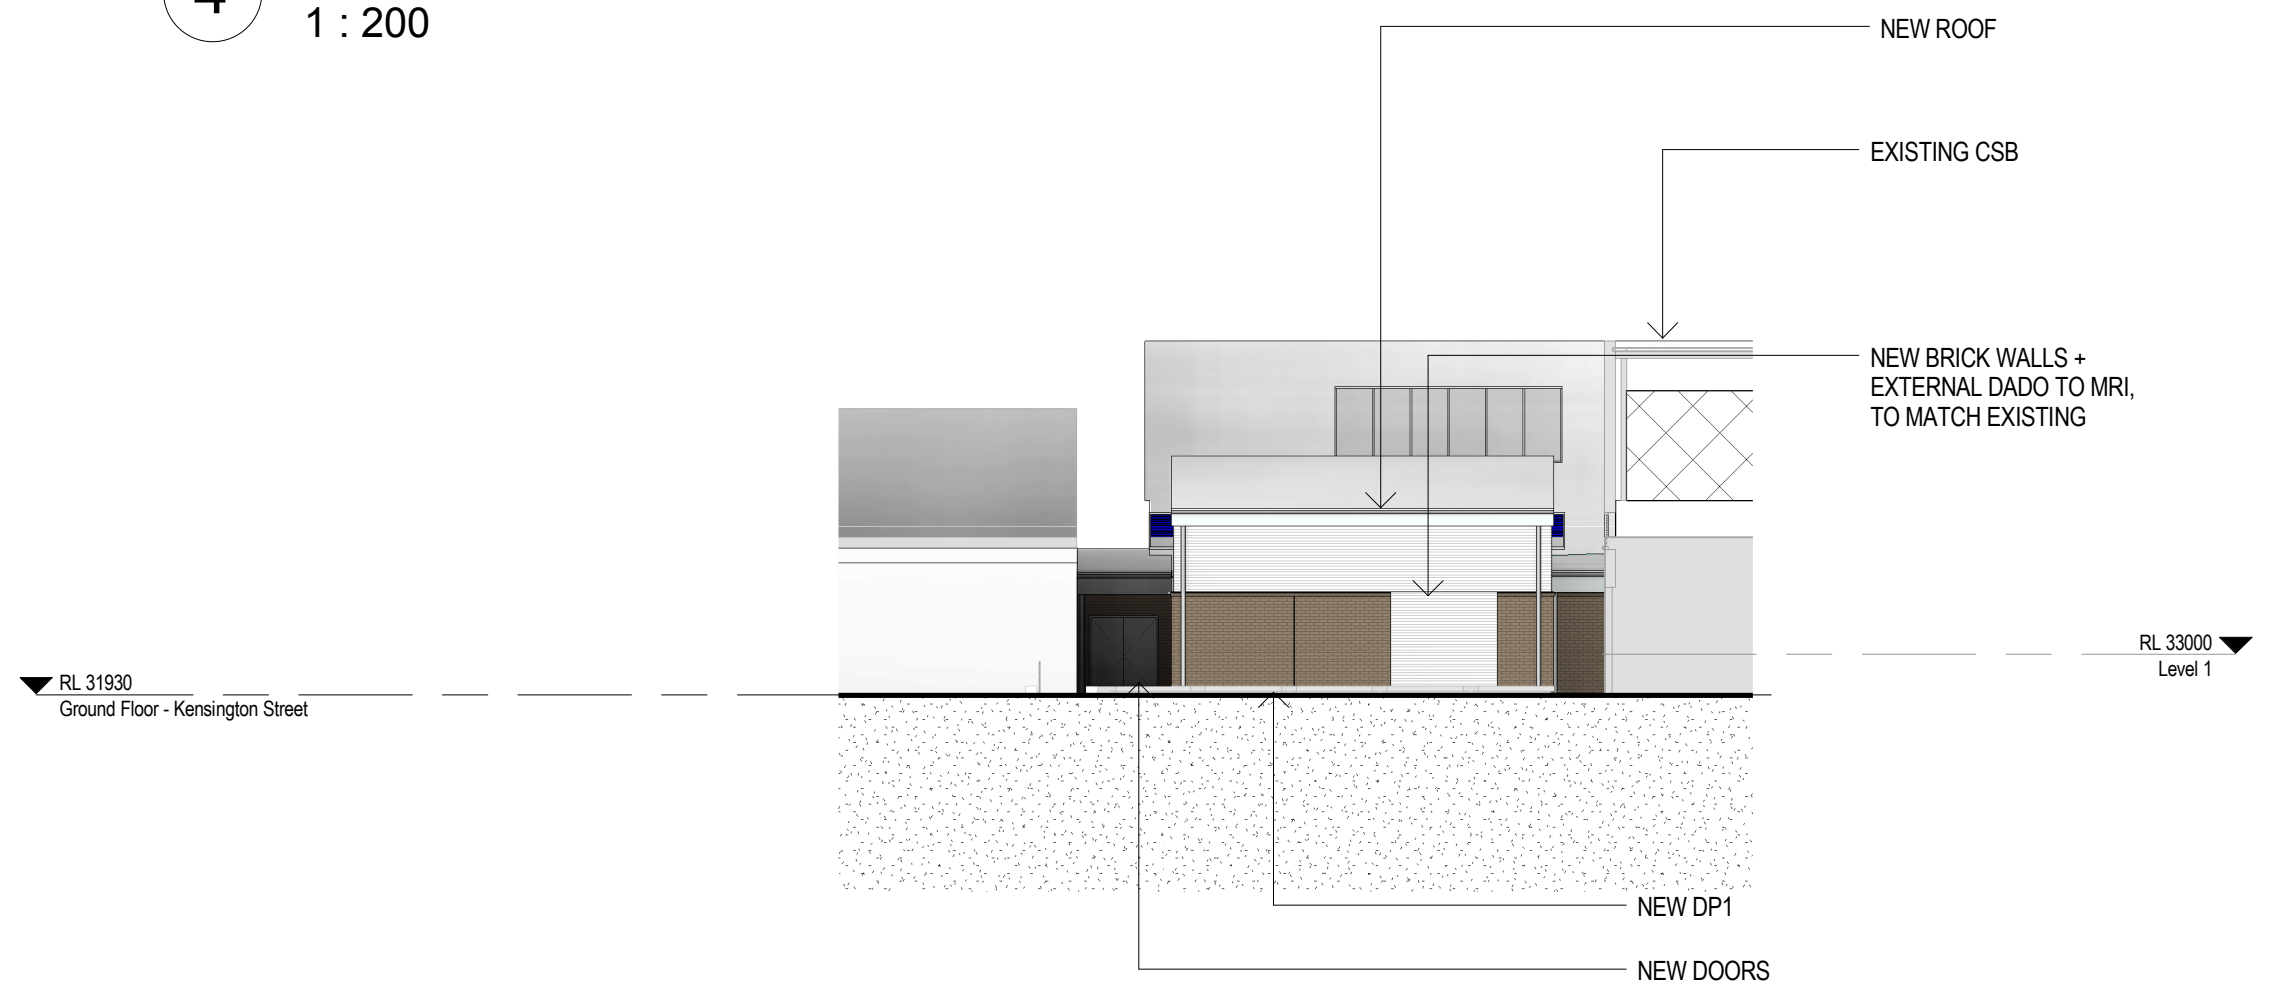

5 MRI - West Elevation
1 : 200

20/03/2018 10:14:36 AM