
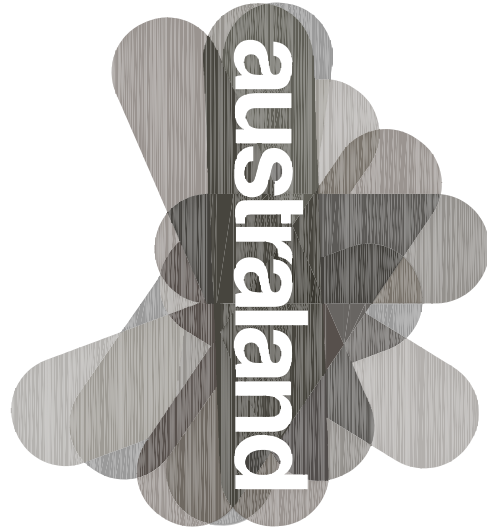


DO NOT SCALE DRAWINGS. VERIFY ALL DIMENSIONS ON SITE.
© 2004 AUSTRALAND HOLDINGS LIMITED.
This drawing is the property of Australand Holdings Limited. It may not be copied, used, reproduced or transmitted in any way or by any form without the express permission of Australand Holdings Limited.

REVISION	DESCRIPTION	DATE
A	ISSUED	02/07/15
B	ADDITIONAL AMENDMENTS	17/08/15
C	SITE PLAN AMENDMENTS	17/12/15

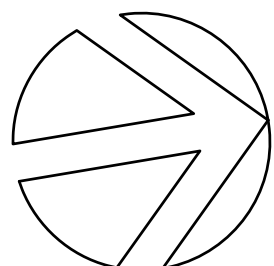

COMMERCIAL & INDUSTRIAL DIVISION
1 HORSLEY BAY DRIVE
RHODES NSW 2138
PO BOX 3307
RHODES NSW 2138
PHONE 02 9787 2000
FAX 02 9787 2808


PROJECT
MARTIN BROWER WAREHOUSE FACILITY/
DISTRIBUTION CENTRE

ADDRESS
PROPOSED LOT 5, CORNER OF HORSLEY DRIVE
& COWPASTURE ROAD, HORSLEY PARK

DRAWING TITLE
TRUCK TURNING
DIAGRAMS

SCALE 1:600 @ B1
DRAWN ST
CHECKED JQ
DATE 30/06/15
JOB NUMBER 0000-00-000

DRAWING NUMBER MB-WSPT-DA-005 ISSUE C

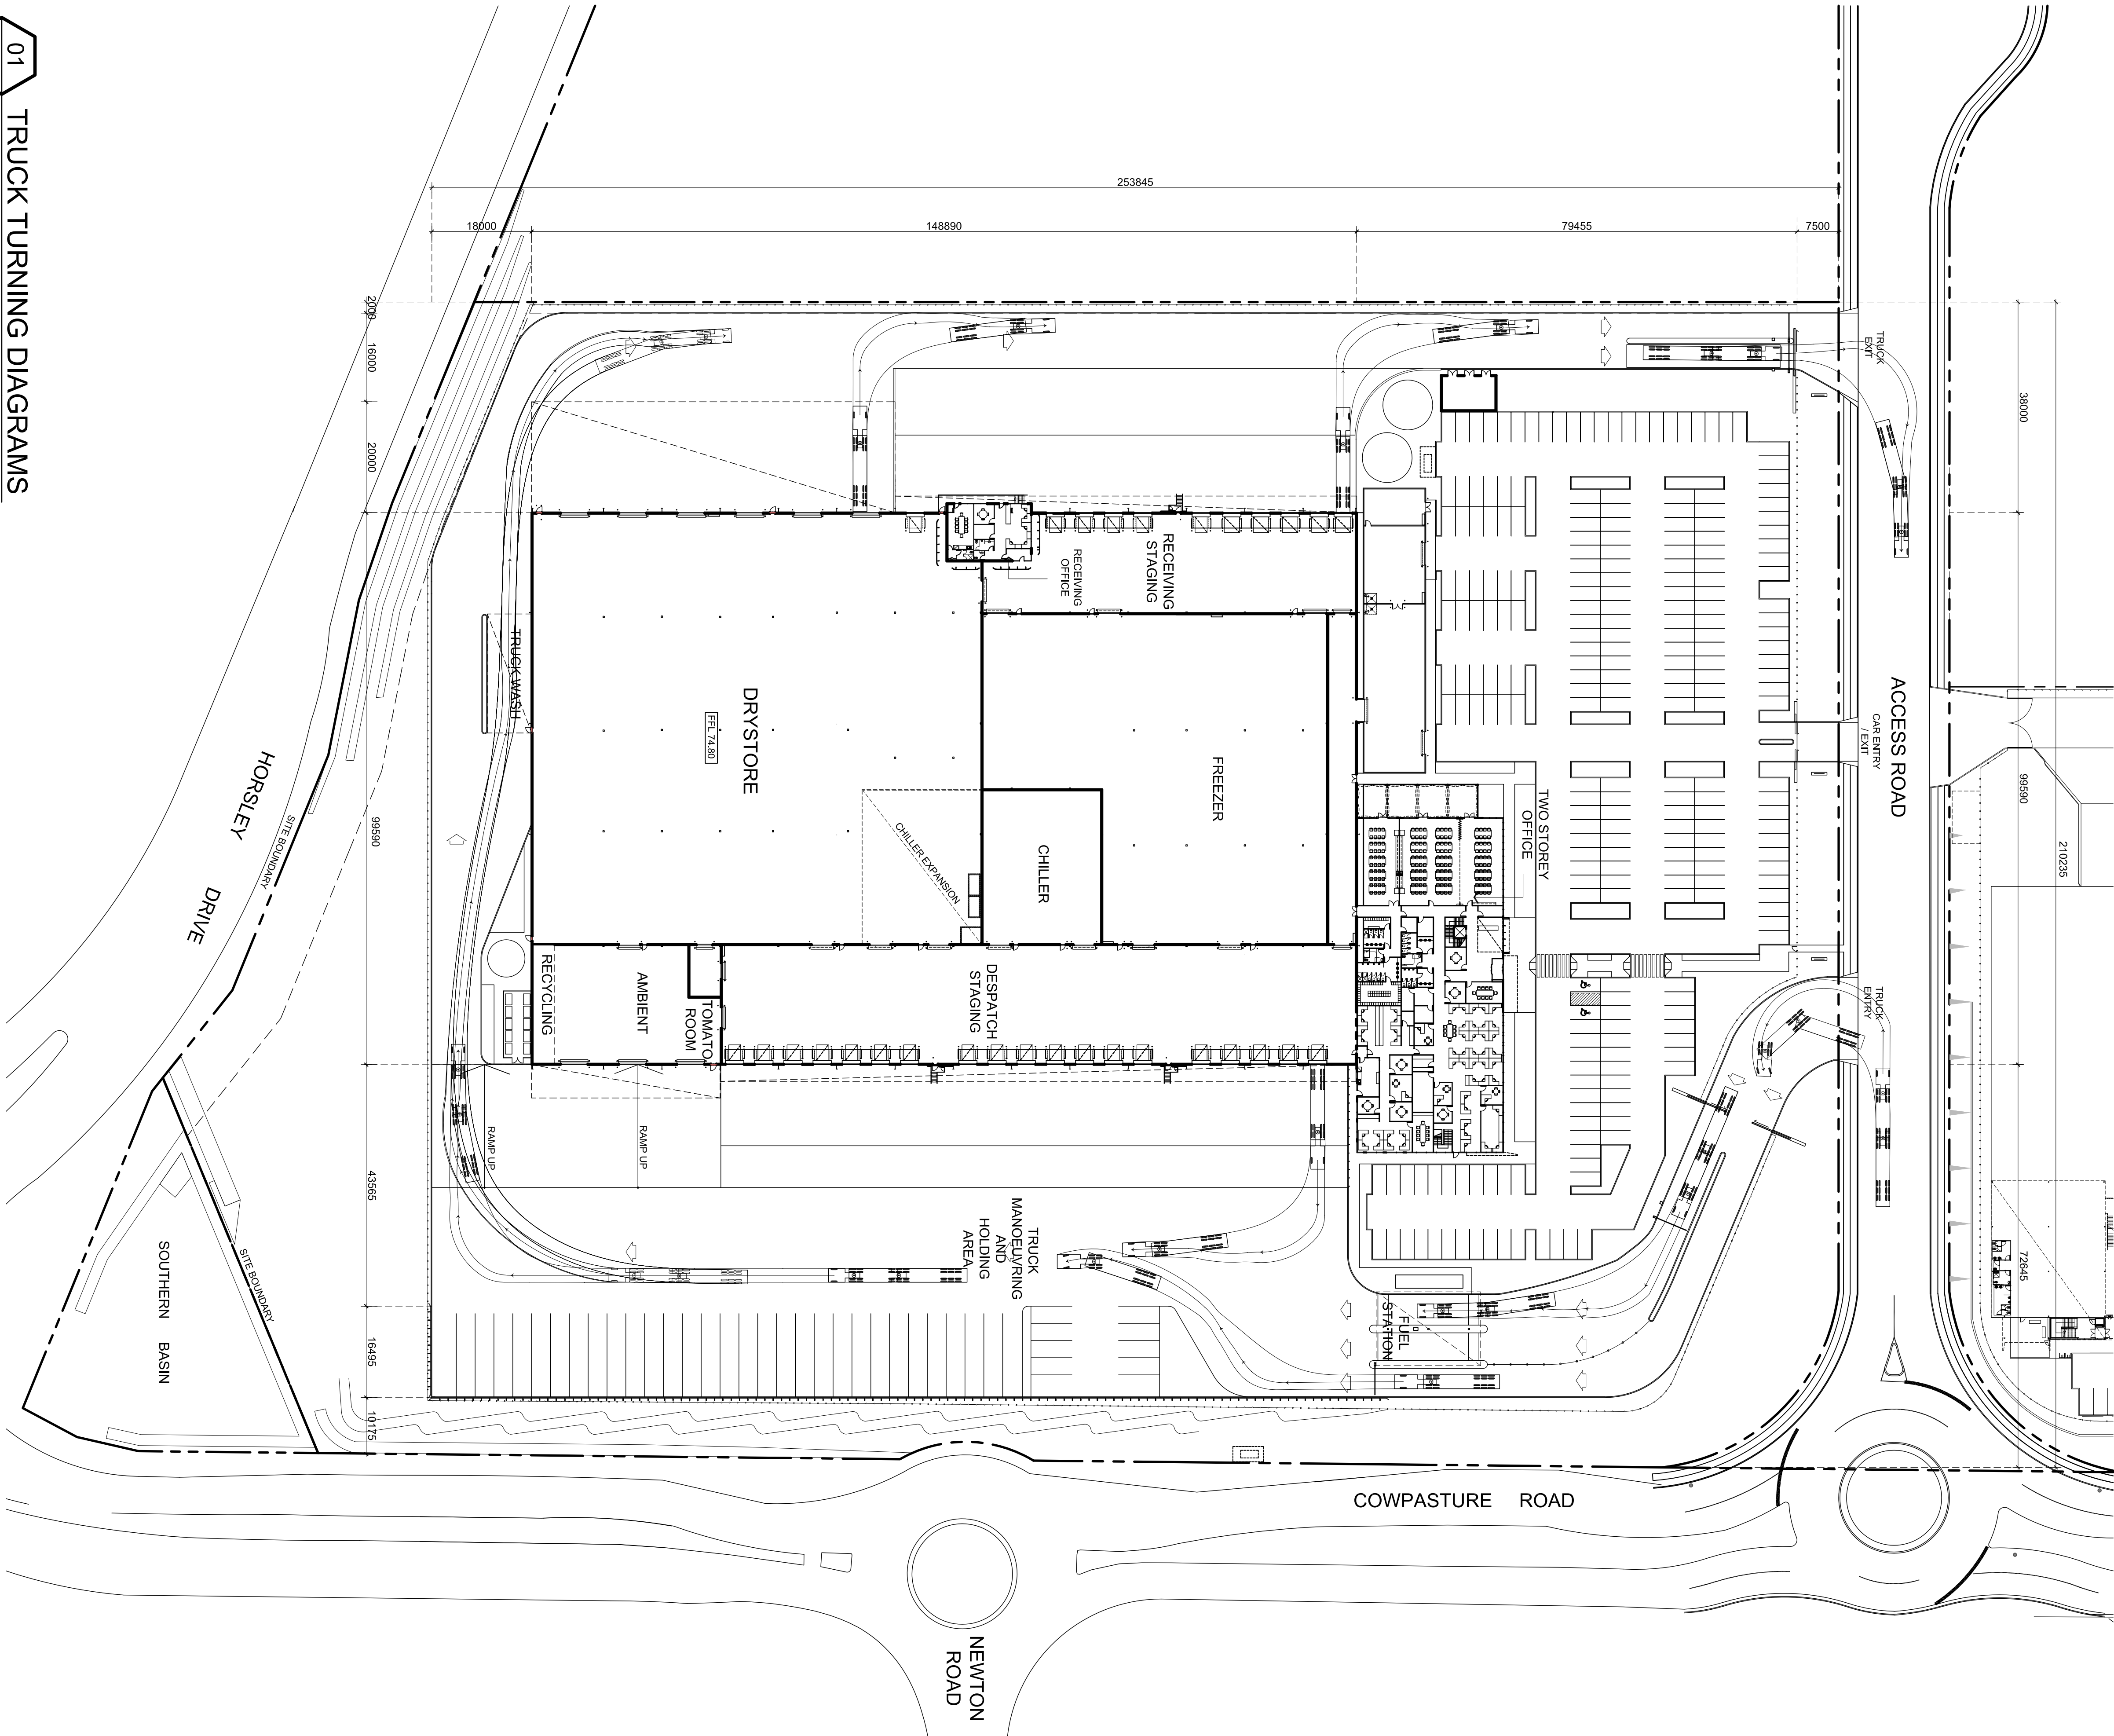

01 TRUCK TURNING DIAGRAMS
1:600 @ B1