


DO NOT SCALE DRAWINGS. VERIFY ALL DIMENSIONS ON SITE.
© 2004 AUSTRALAND HOLDINGS LIMITED.
This drawing is confidential and is subject to copyright. It may not be copied, used, reproduced or transmitted in any way or in any form without the express permission of Australand Holdings Limited.

REVISION	DESCRIPTION	DATE
A	ISSUE FOR TENDERS	03/07/15
B	ISSUE FOR TENDERS	17/08/15
C	ISSUE FOR TENDERS	17/08/15
D	SITE PLAN AMENDMENTS	20/02/16

LEGEND


- RRSD RAPID ROLLER SHUTTER DOOR
- ISD INSULATED PANEL DOOR
- LUPD LIFT UP PANEL DOOR
- RD RECESSED DOOR
- RSD ROLLER SHUTTER DOOR
- RRSD RAPID ROLLER SHUTTER DOOR
- RSD ROLLER SHUTTER DOOR
- RRSD RAPID ROLLER SHUTTER DOOR

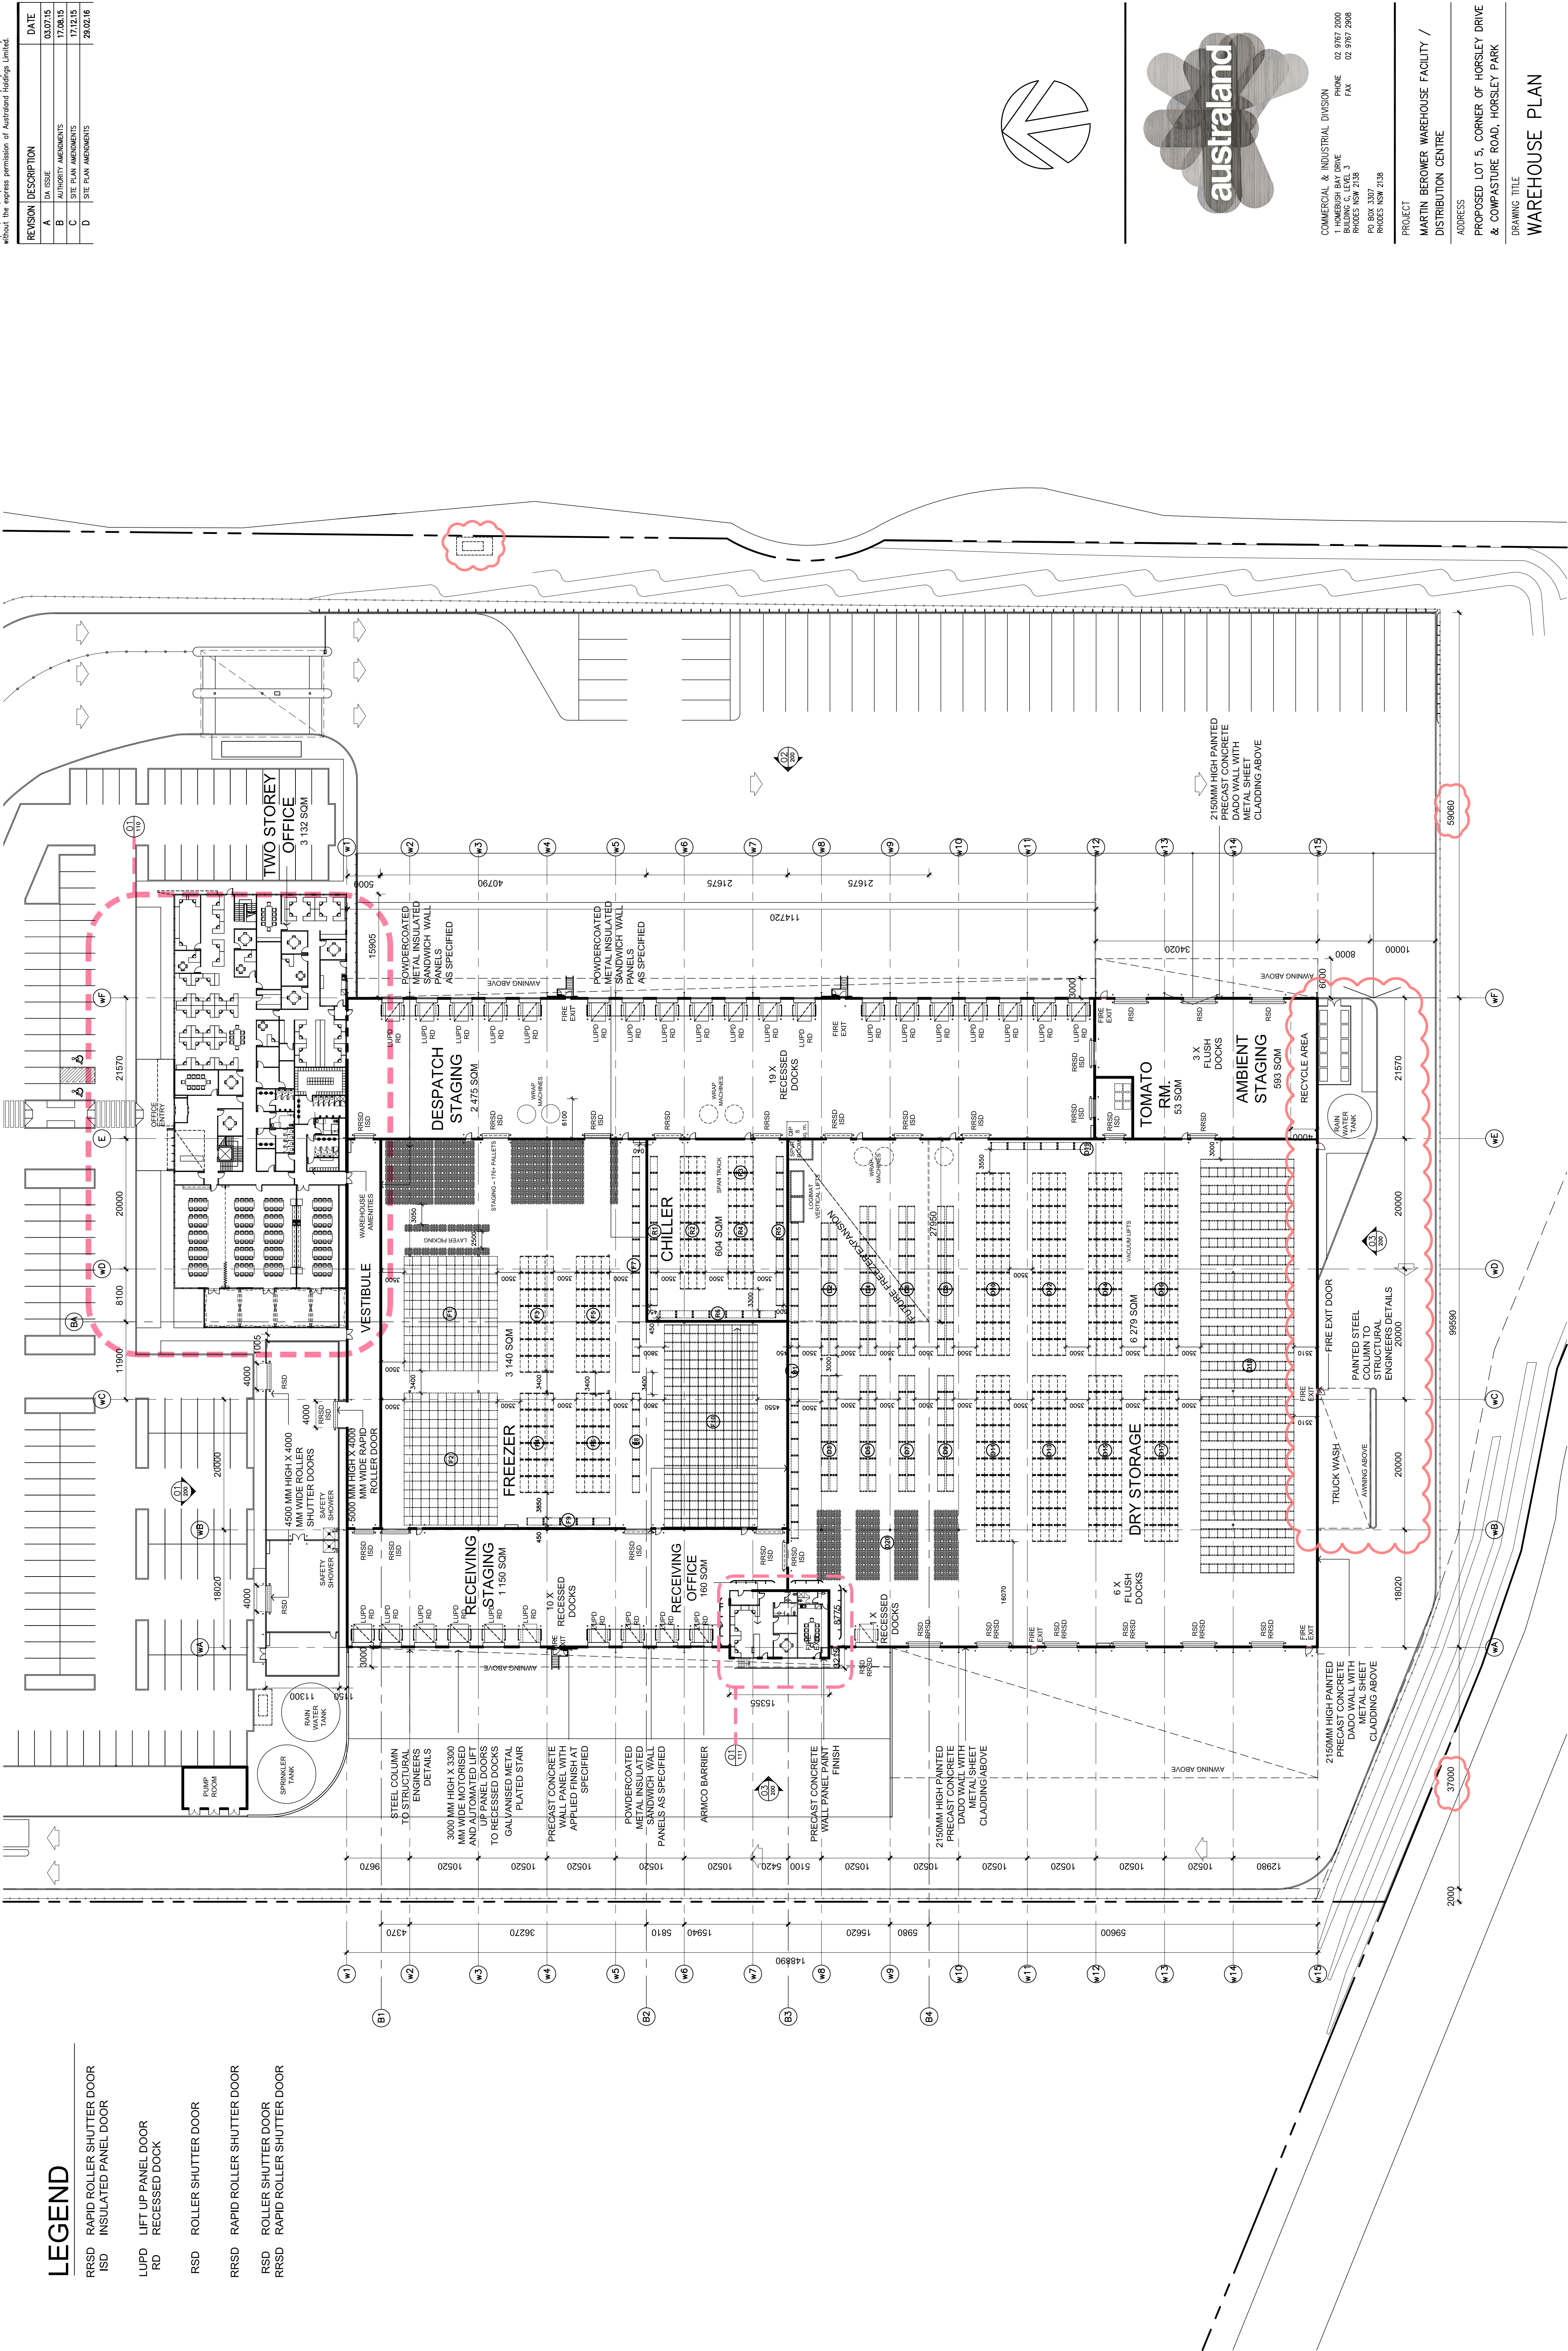

01 WAREHOUSE PLAN

1:300 @ B1

ALL LEVELS ARE INDICATIVE AND SHOULD BE READ IN CONJUNCTION WITH CIVIL ENGINEER'S DRAWINGS.
FOR FINAL LEVELS OF ALL EARTHWORKS.
ALL LEVELS ARE TO BE +/- 1000mm.

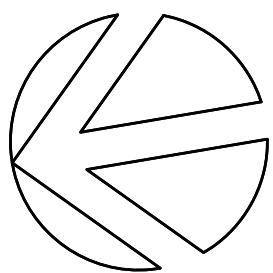

COMMERCIAL & INDUSTRIAL DIVISION
1 HOMERIDGE BAY DRIVE
HOMERIDGE INDUSTRIAL PARK
RHODES NSW 2138
PO BOX 3307
RHODES NSW 2138
PHONE 02 967 2000
FAX 02 967 2988

PROJECT
MARTIN BEROWER WAREHOUSE FACILITY /
DISTRIBUTION CENTRE

ADDRESS
PROPOSED LOT 5, CORNER OF HORSLEY DRIVE
& COWPASTURE ROAD, HORSLEY PARK

DRAWING TITLE
WAREHOUSE PLAN

SCALE 1:400 @ B1
DRAWN ST
CHECKED JG
DATE 30.06.15
JOB NUMBER 0000-00-000
DRAWING NUMBER
ISSUE

MB-WSPT-DA-100

D