


DO NOT SCALE DRAWINGS. VERIFY ALL DIMENSIONS ON SITE.
© 2004 AUSTRALAND HOLDINGS LIMITED.
This drawing is the property of Australand Holdings Limited. It may not be copied, used, reproduced or transmitted in any way or by any form without the express permission of Australand Holdings Limited.

REVISION	DESCRIPTION	DATE
A	DA SUBMISSION	08.07.15
B	AUSTRALAND MODIFICATIONS	17.08.15
C	SITE PLAN MODIFICATIONS	17.12.15

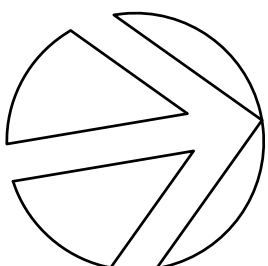

COMMERCIAL & INDUSTRIAL DIVISION
1 HOBBSBAY BAY DRIVE
ROCKWELL NSW 2158
PO BOX 3307
ROCKWELL NSW 2158
PHONE 02 9767 2000
FAX 02 9767 2808

PROJECT
MARTIN BROWER WAREHOUSE FACILITY/
DISTRIBUTION CENTRE

ADDRESS
PROPOSED LOT 5, CORNER OF HORSLEY DRIVE
& COWPASTURE ROAD, HORSLEY PARK

DRAWING TITLE


STAGING DIAGRAM

SCALE	1:600 @ B1
DRAWN	ST
CHECKED	JD
DATE	30.06.15
JOB NUMBER	0000-00-000
DRAWING NUMBER	

ISSUE

MB-WSPT-DA-004

C

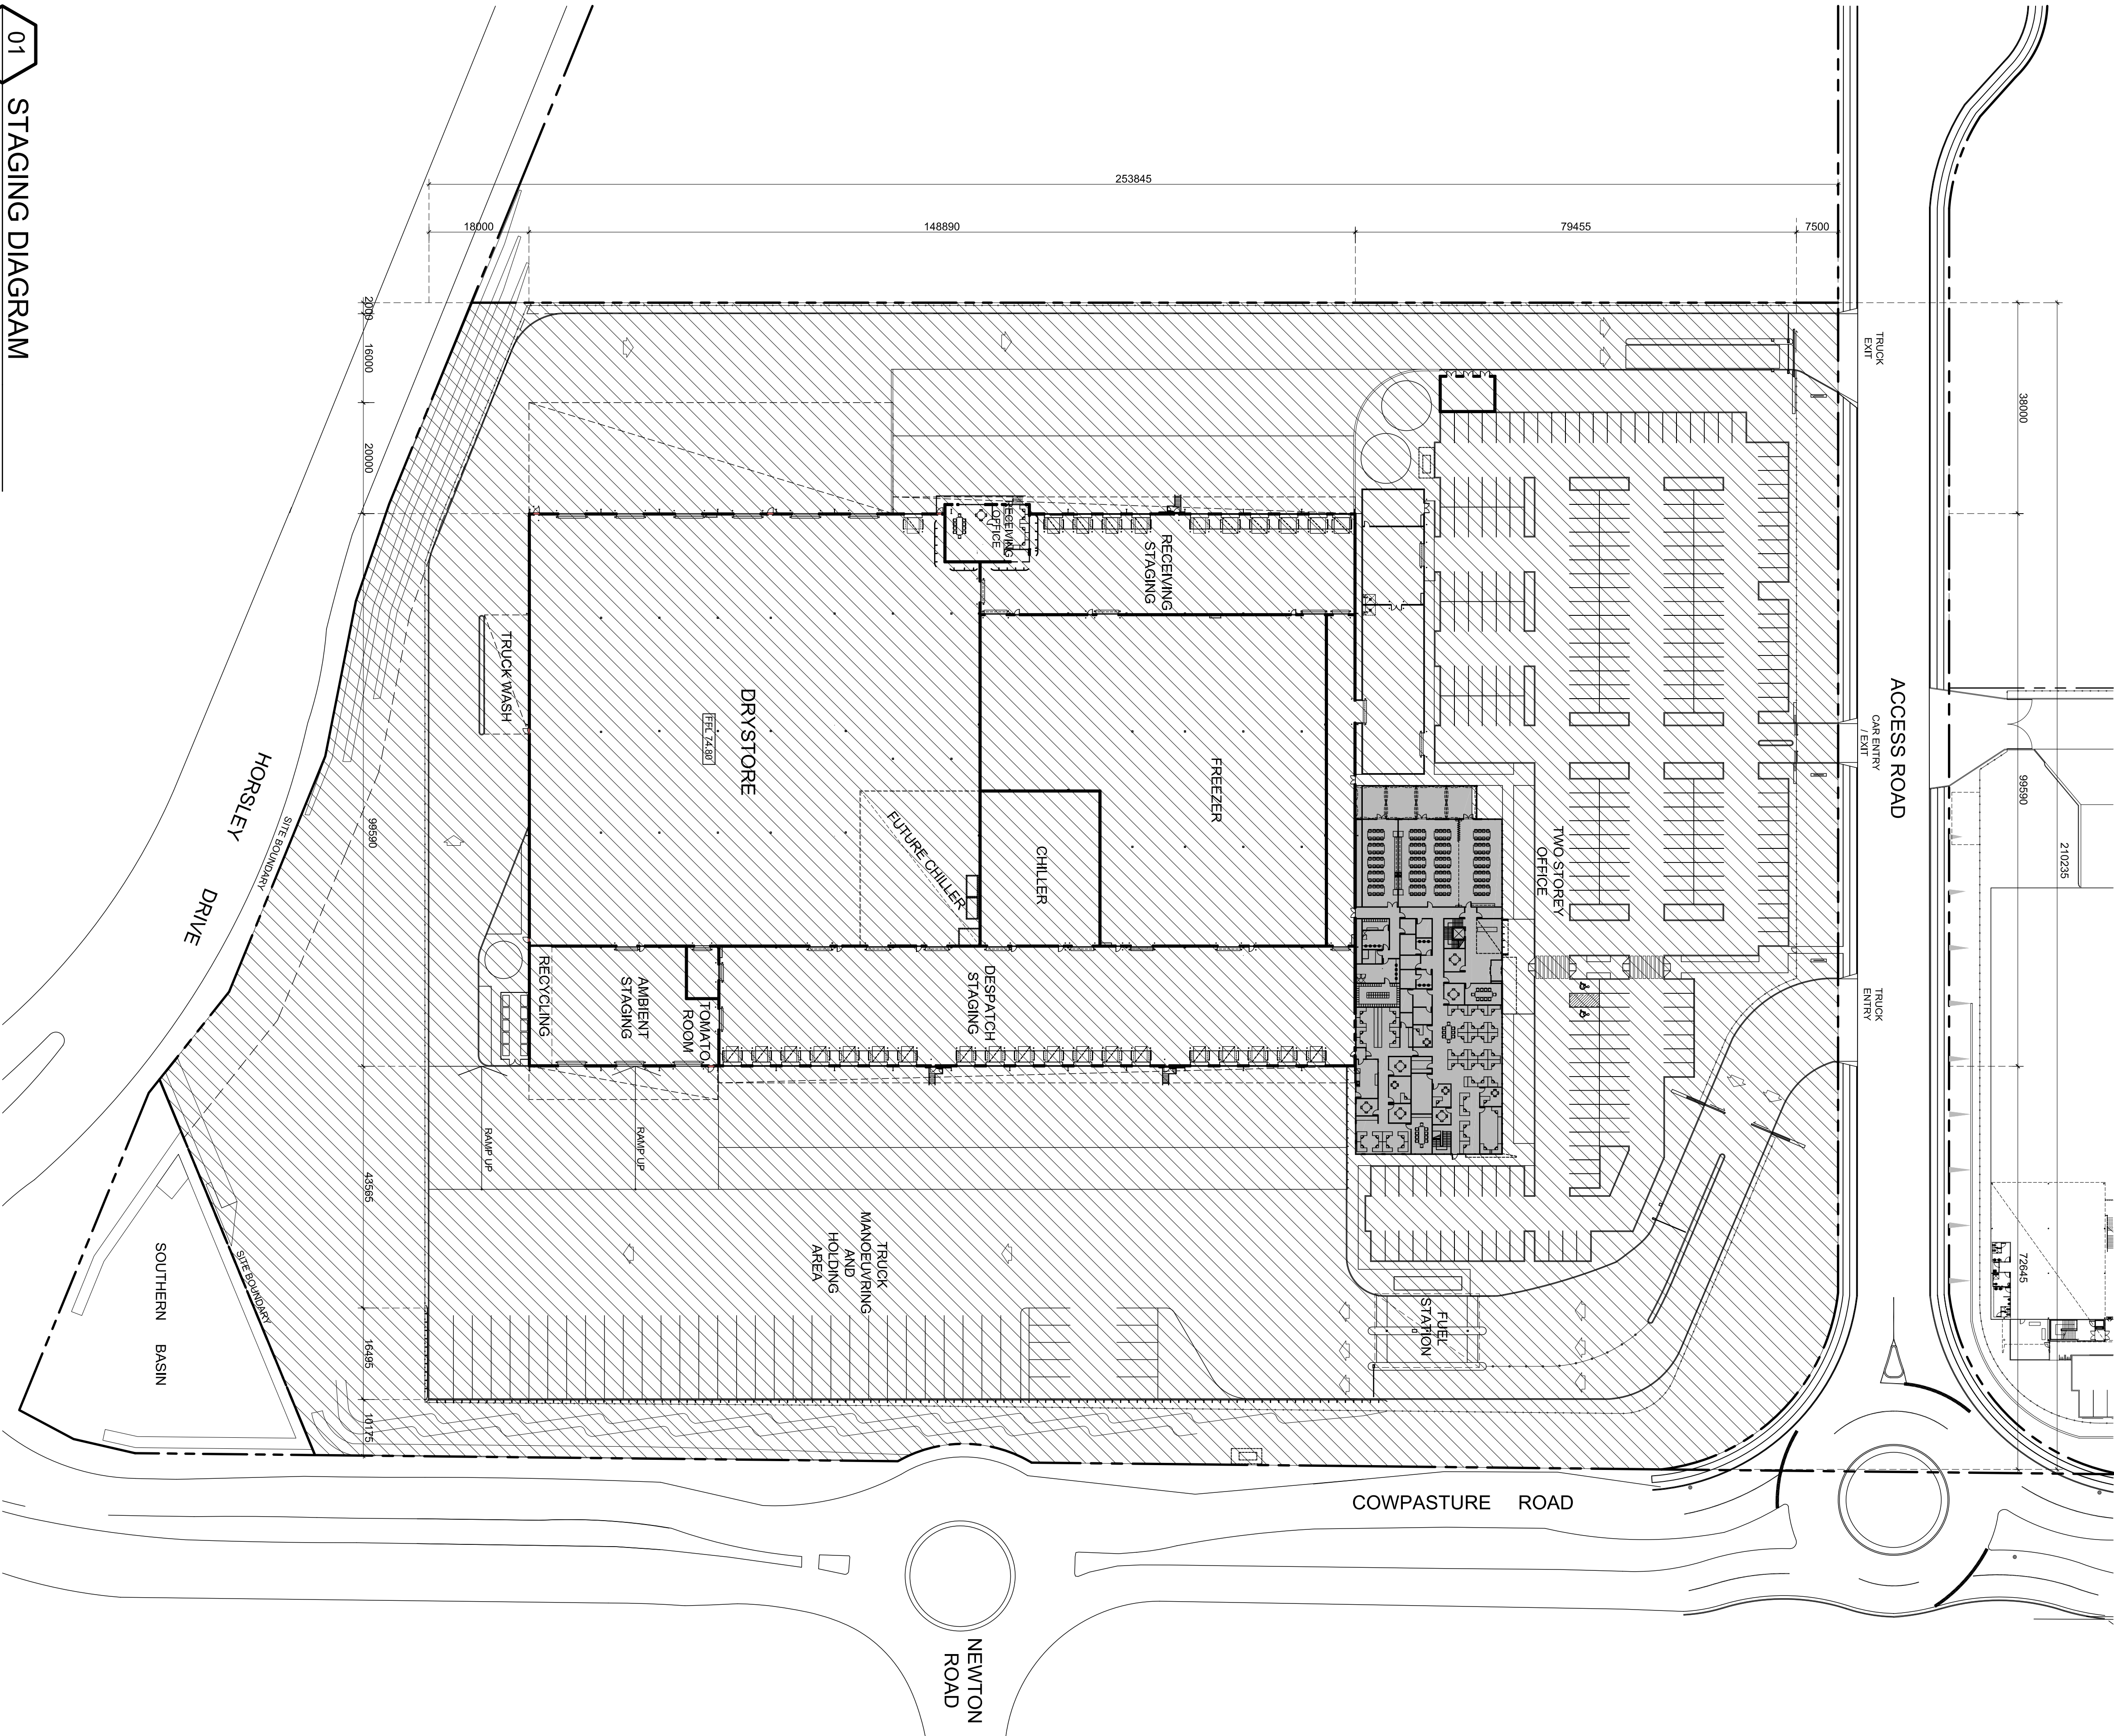

01 STAGING DIAGRAM

1:600 @ B1