
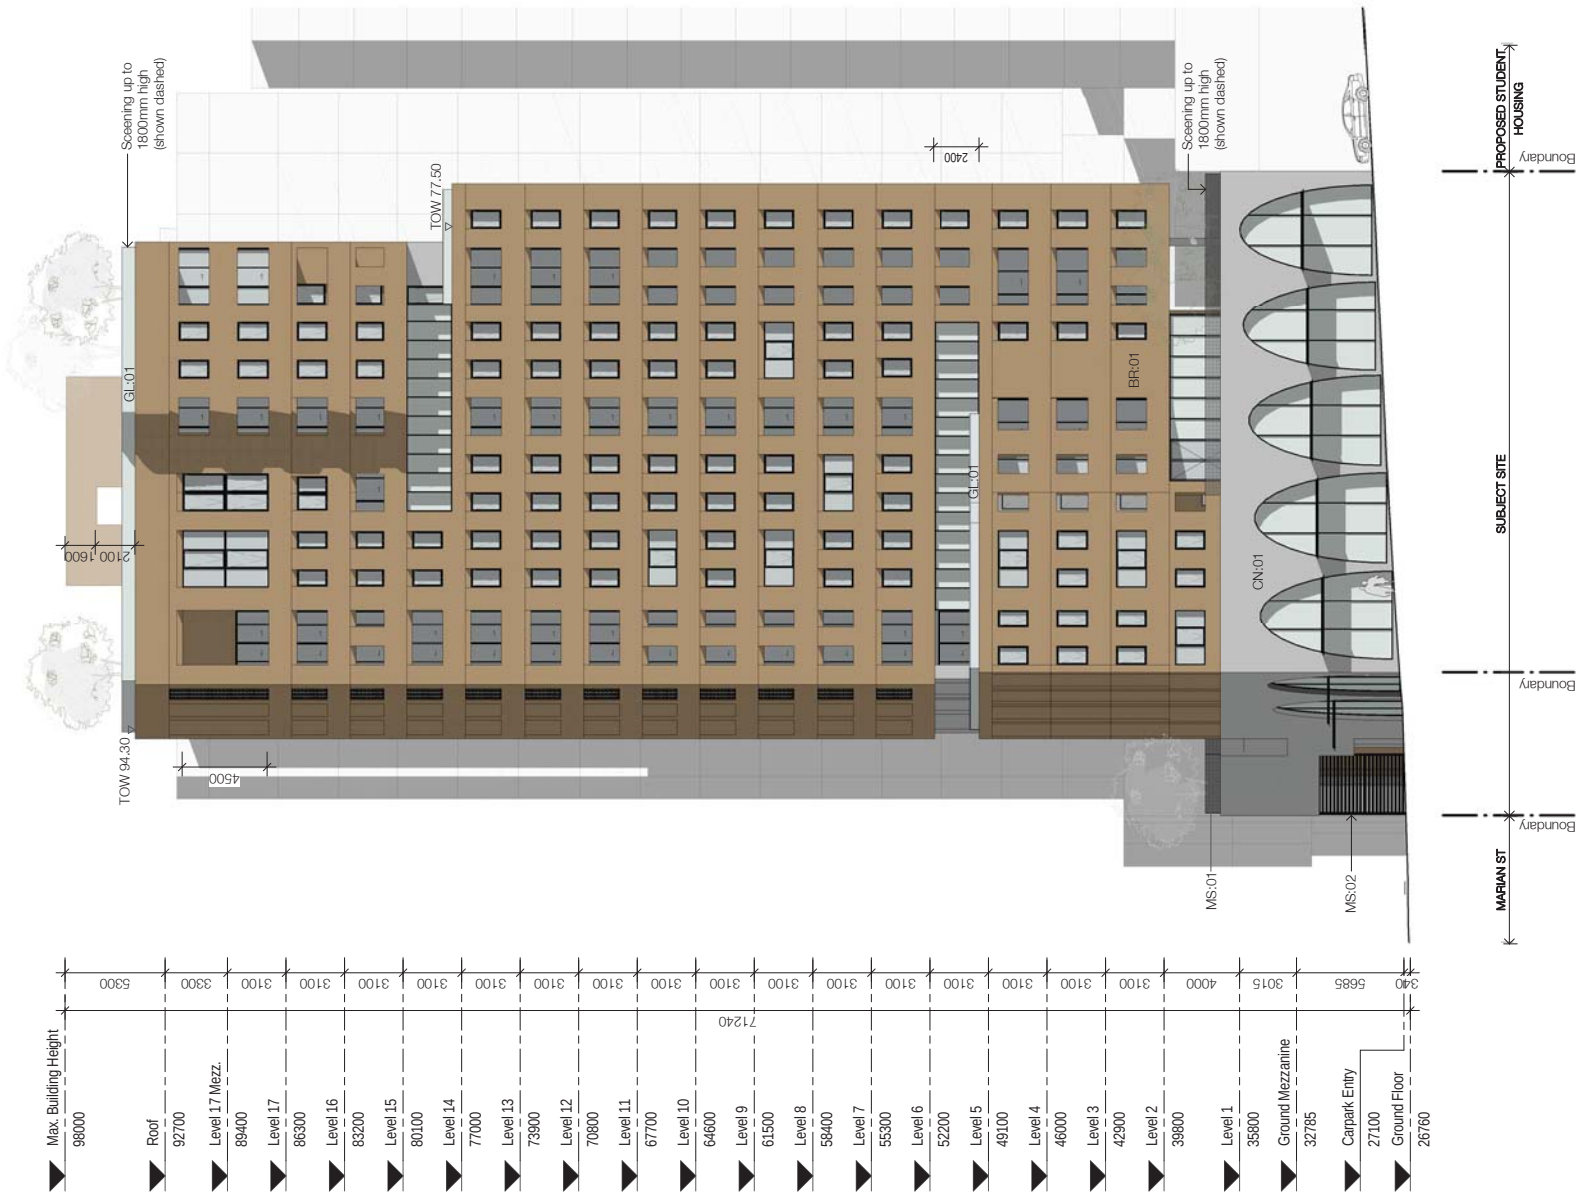


By accepting and utilizing this document the recipient agrees that SBA Architecture (NSWP) Pty. Ltd. (ANZ 1094 724 T/A SBA Architects, retain all common law, statutory and other rights including copyright and intellectual property rights. The recipient agrees not to use this document for any purpose other than its intended use; to waive all claims against SBA Architects resulting from unauthorized changes; or to reuse the document on other projects without the prior written consent of SBA Architects. Under no circumstances shall transfer of this document be deemed a sale. SBA Architects makes no warranties of fitness for any purpose. The Builder/Contractor shall verify job dimensions prior to any work commencing. Use figured dimensions only. Do not scale drawings.

Nominated Architects: Adam Haddow-7188 | John Pradel-7004

FOR APPROVAL

Rev	Date	Revision	By	Chk.
1	23.11.2015	Consultant Issue	SH	SH
2	13.01.2016	Draft DA Issue	DS	SH
3	19.01.2016	DA Issue	NK	SH

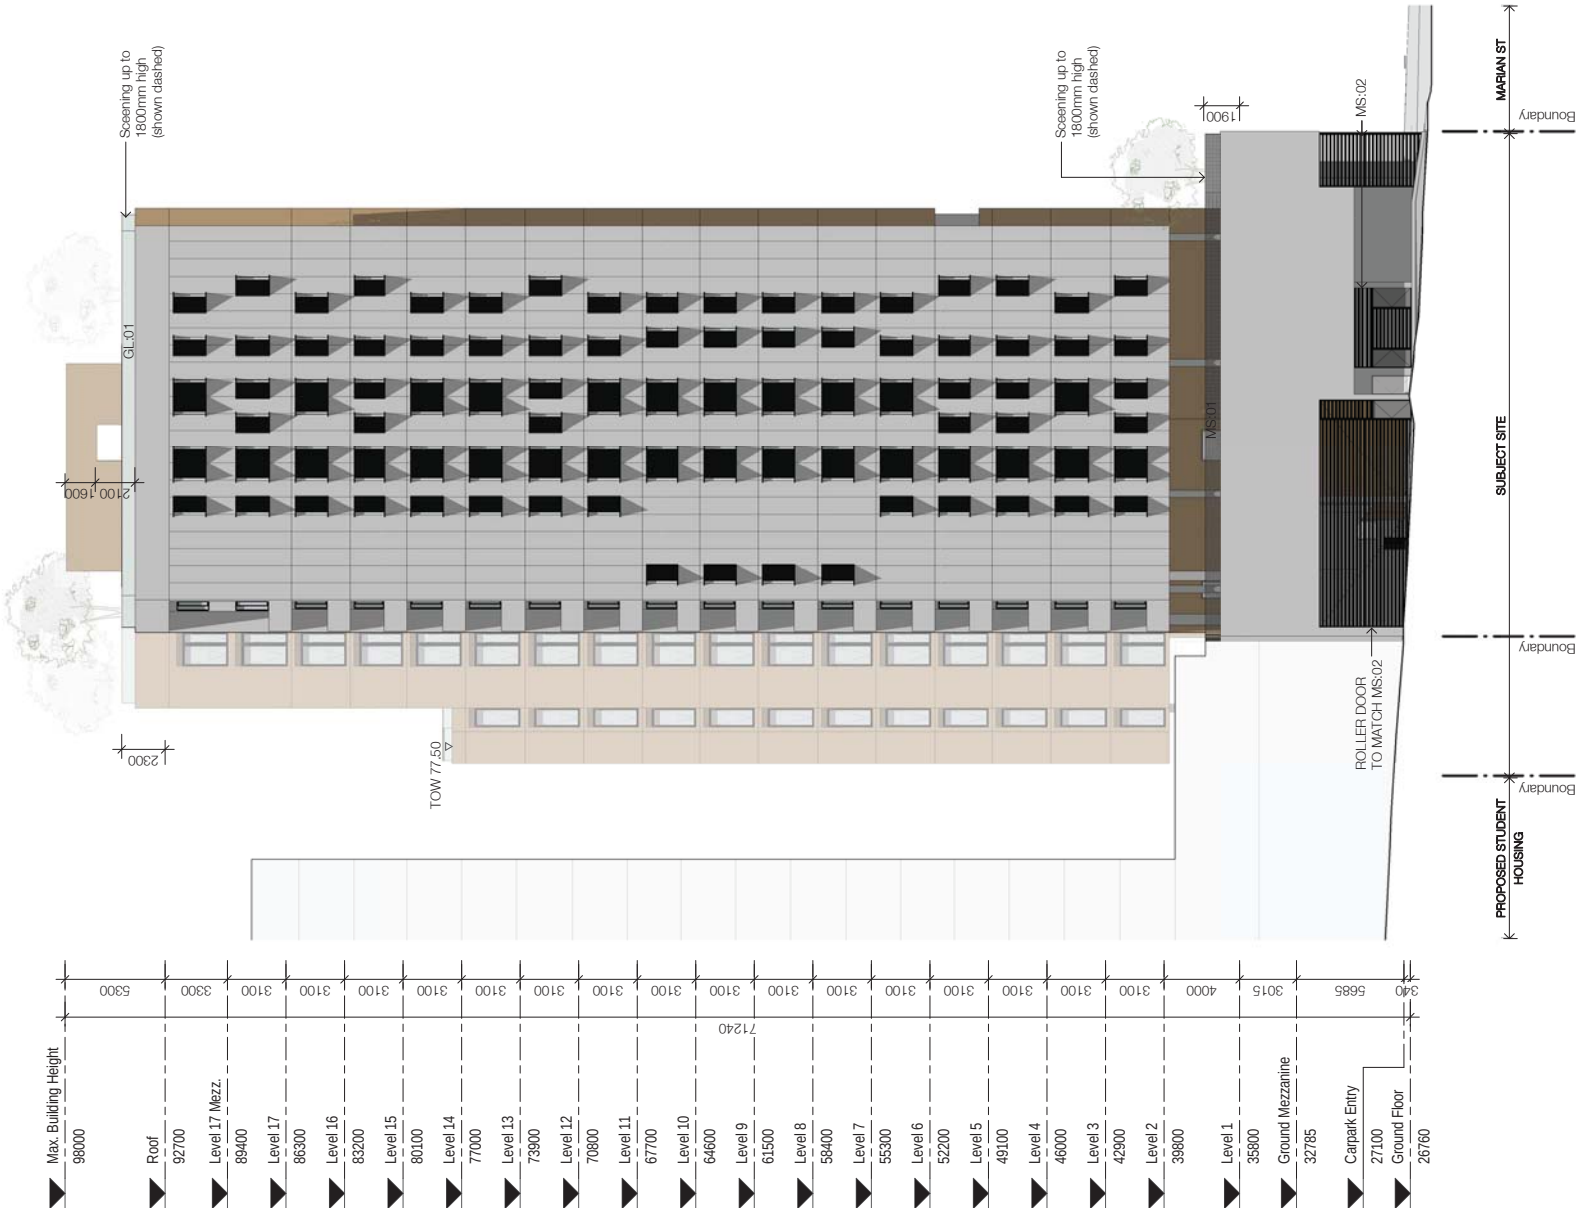

West Elevation

1:200@A1

East Elevation

1:200@A1

Date	Scale	Sheet Size
19.01.2016	1 : 200	@ A1
Drawn	Chk.	
DS	SH	
Job No.	Drawing No.	Revision

SJB Architects
Level 2
490 Crown Street
Surry Hills NSW
2010 Australia
T 61 2 9380 9911
F 61 2 9380 9922
www.sjb.com.au




In accepting and calling this document the recipient agrees that SJB Architects Pty Ltd (SJB) shall retain the copyright in this document and shall not be liable for any loss or damage, whether direct or indirect, arising from the use of this document. The recipient agrees not to use this document for any purpose other than its intended use, to reproduce, copy, distribute, sell, lease, loan, or otherwise make available to any third party, or to reuse the document on other projects without the prior written consent of SJB Architects Pty Ltd. SJB Architects Pty Ltd shall not be responsible for any errors or omissions in this document, and shall not be responsible for any loss or damage, whether direct or indirect, arising from the use of this document. The Builder/Contractor shall verify all dimensions prior to any work commencing. Use figured dimensions only. Do not scale drawings.


Nominated Architects: Adam Haddow 7188 | John Priddle 7004

FOR APPROVAL

Rv#	Date	Revision	By	Chk.
1	23.11.2016	Consultation	SH	SH
3	13.01.2018	Consultation	SH	SH
4	19.01.2018	DA Issue	NK	SH

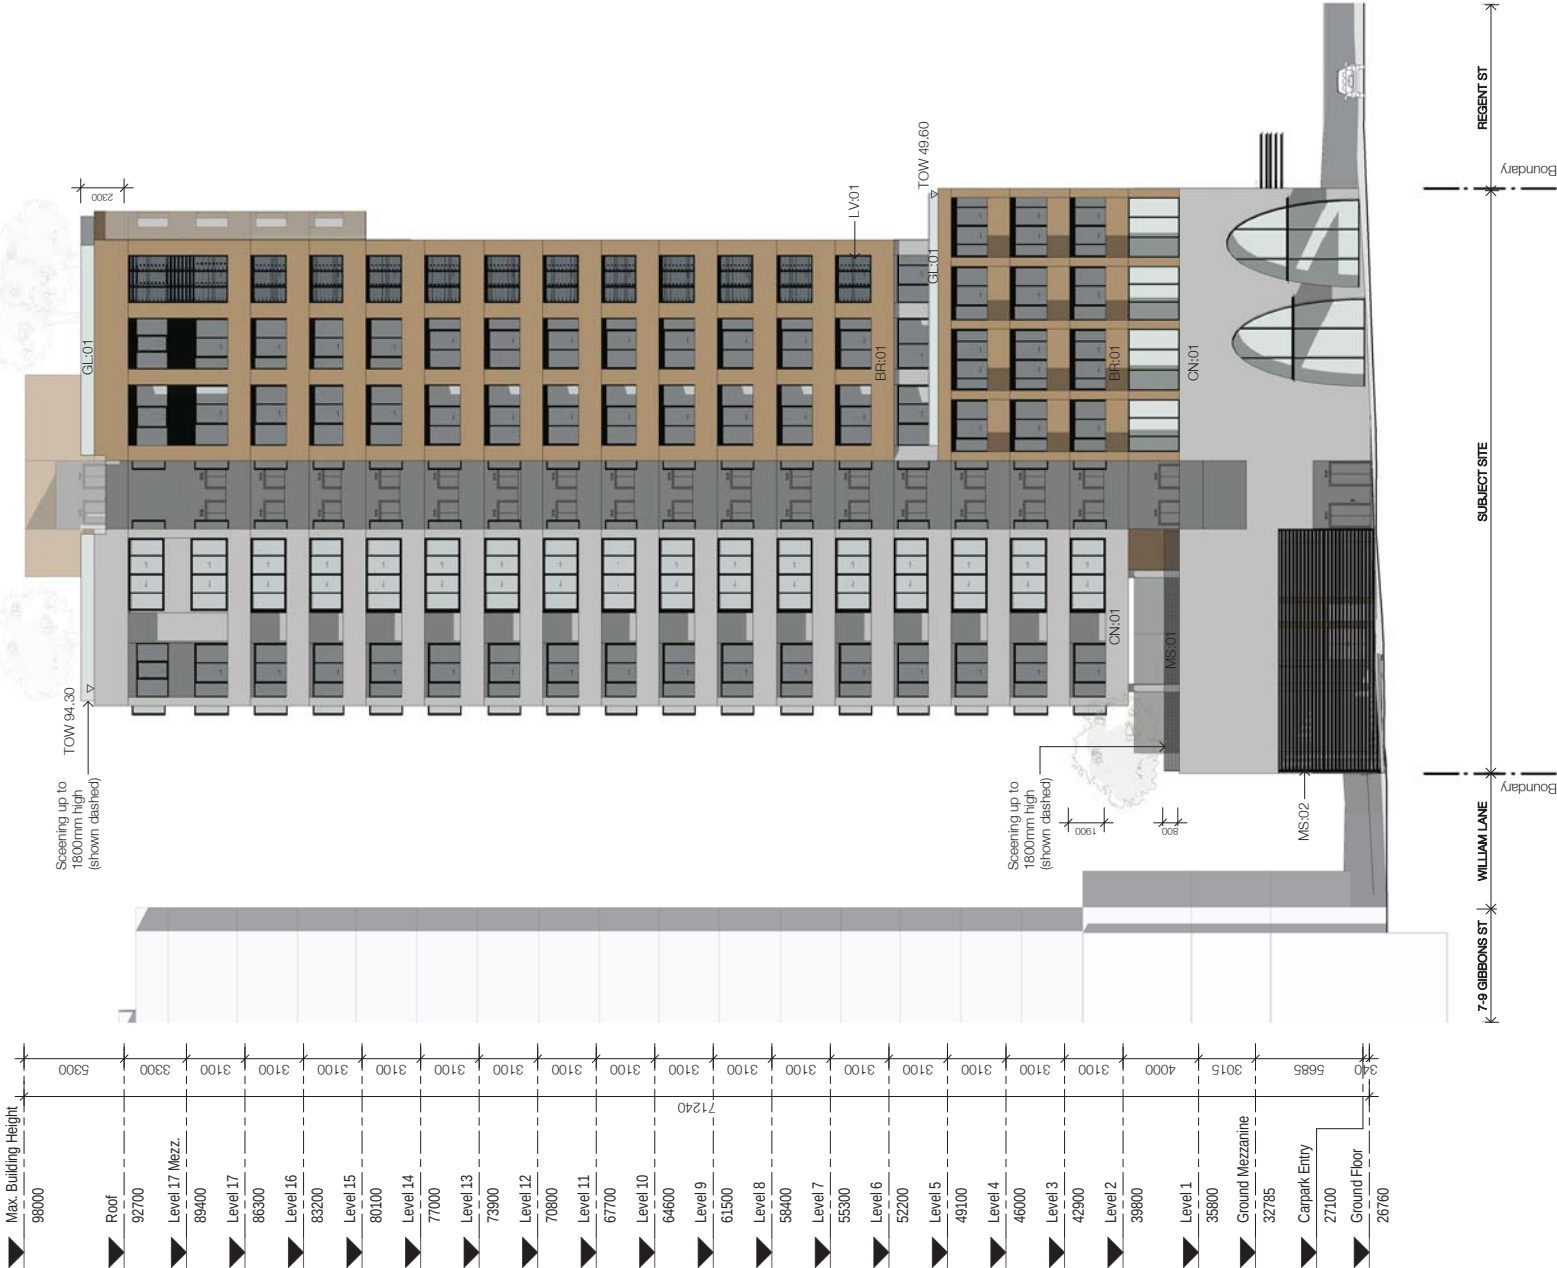

2 South Elevation
1:200@A1

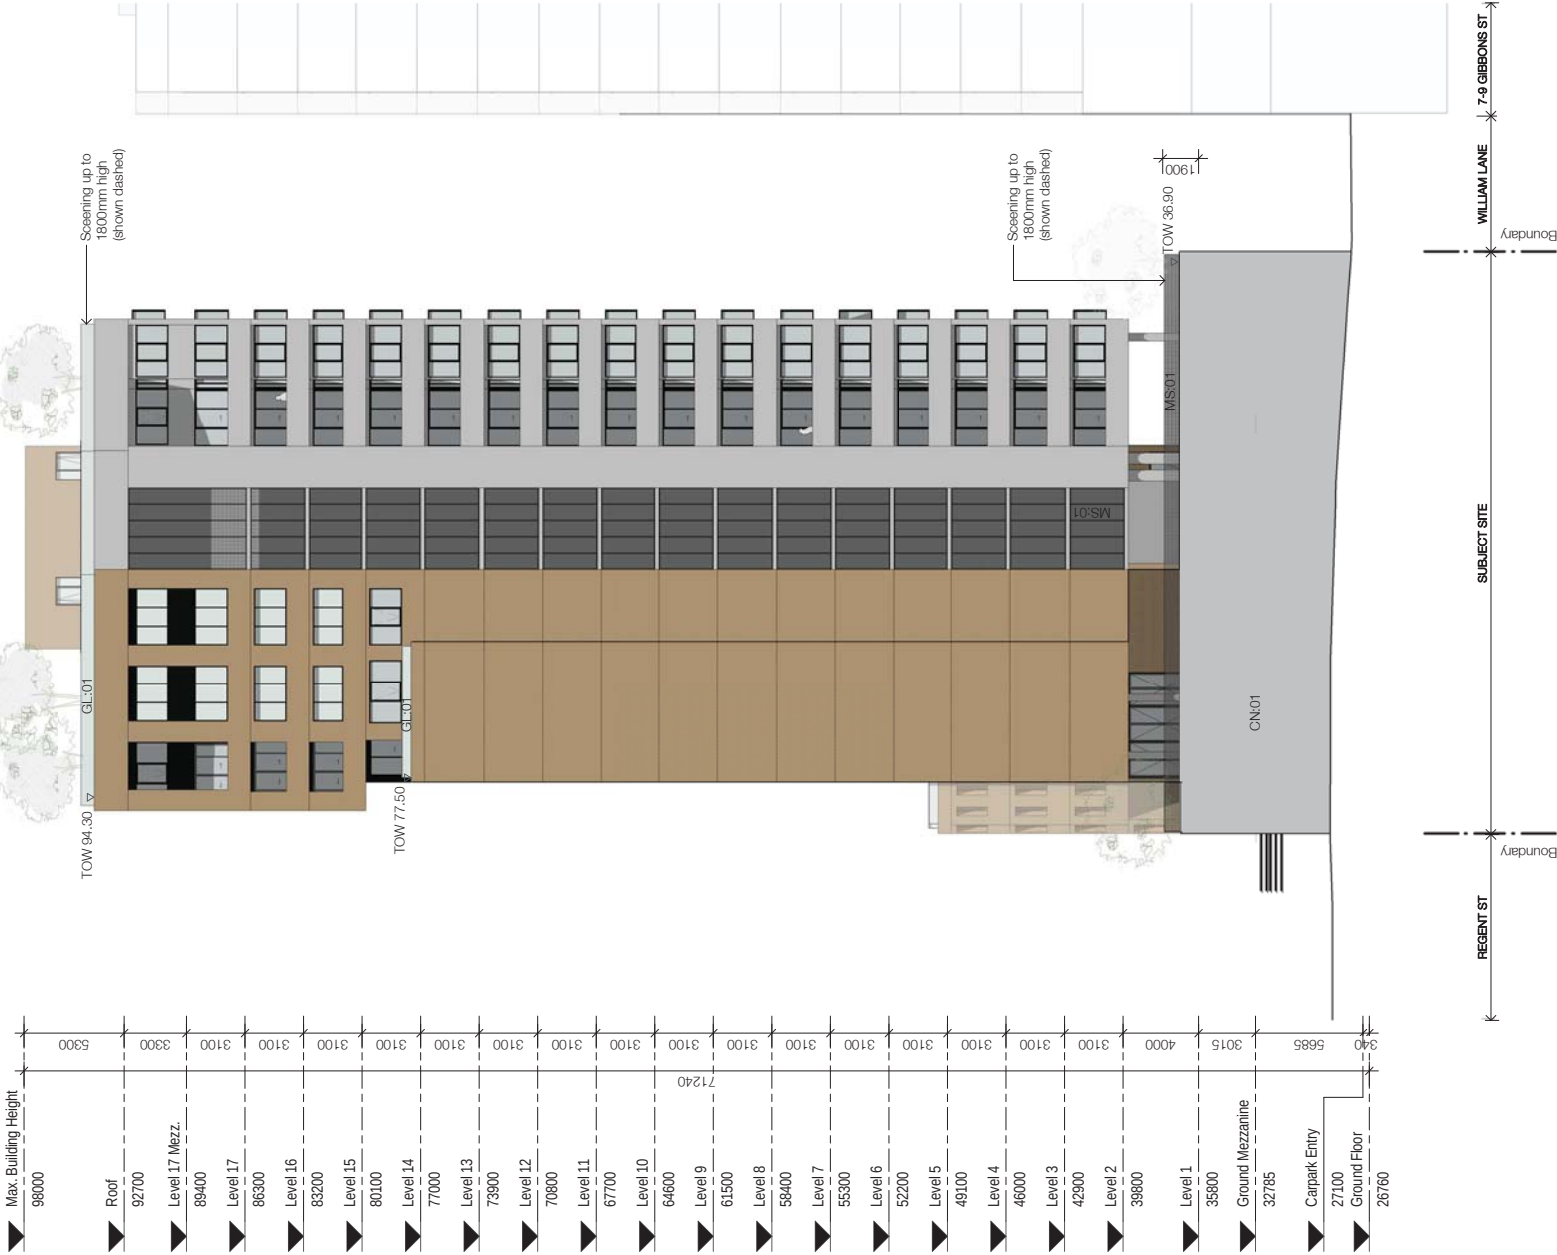

1 North Elevation
1:200@A1

**Energy Rating**

☐ single-dwelling rating
☒ multi-unit development (attach listing of ratings)
1 point, one awarded for average across the entire development

Reassessed dwellings confirmation:
☒ Rated with
☐ Rated without

Assessor Name/Number
Tracy Corbett VCBDA/121473

Assessor Signature


Certificate Number
14733851

5.0 stars
heating 51
cooling 12
Water

Date
01.02.16



Project

88 Regent

80-88 Regent St, Redfern for
Sunny Thirdi Regent St Pty Ltd

Drawing Name
Elevations - North & South

Date
19.01.2016

Scale
1 : 200

Sheet Size
@ A1

Drawn
CNK

DS
SH

Job No.
5359

Drawing No.
DA-0502

Revision
/ 4

SJB Architects
Level 2
400 William Street
Surry Hills NSW
2010 Australia
P 61 2 9380 9922
F 61 2 9380 9922
www.sjb.com.au



