



NSW GOVERNMENT
Planning

Issued under the Environmental Planning and Assessment Act 1979


Approved Section 96 (1A) (1) (2) Modification Application

No. 1 granted on the 23 October 2017

in respect to MP SSD 7081

Signed MN

Sheet No. 1 of 2

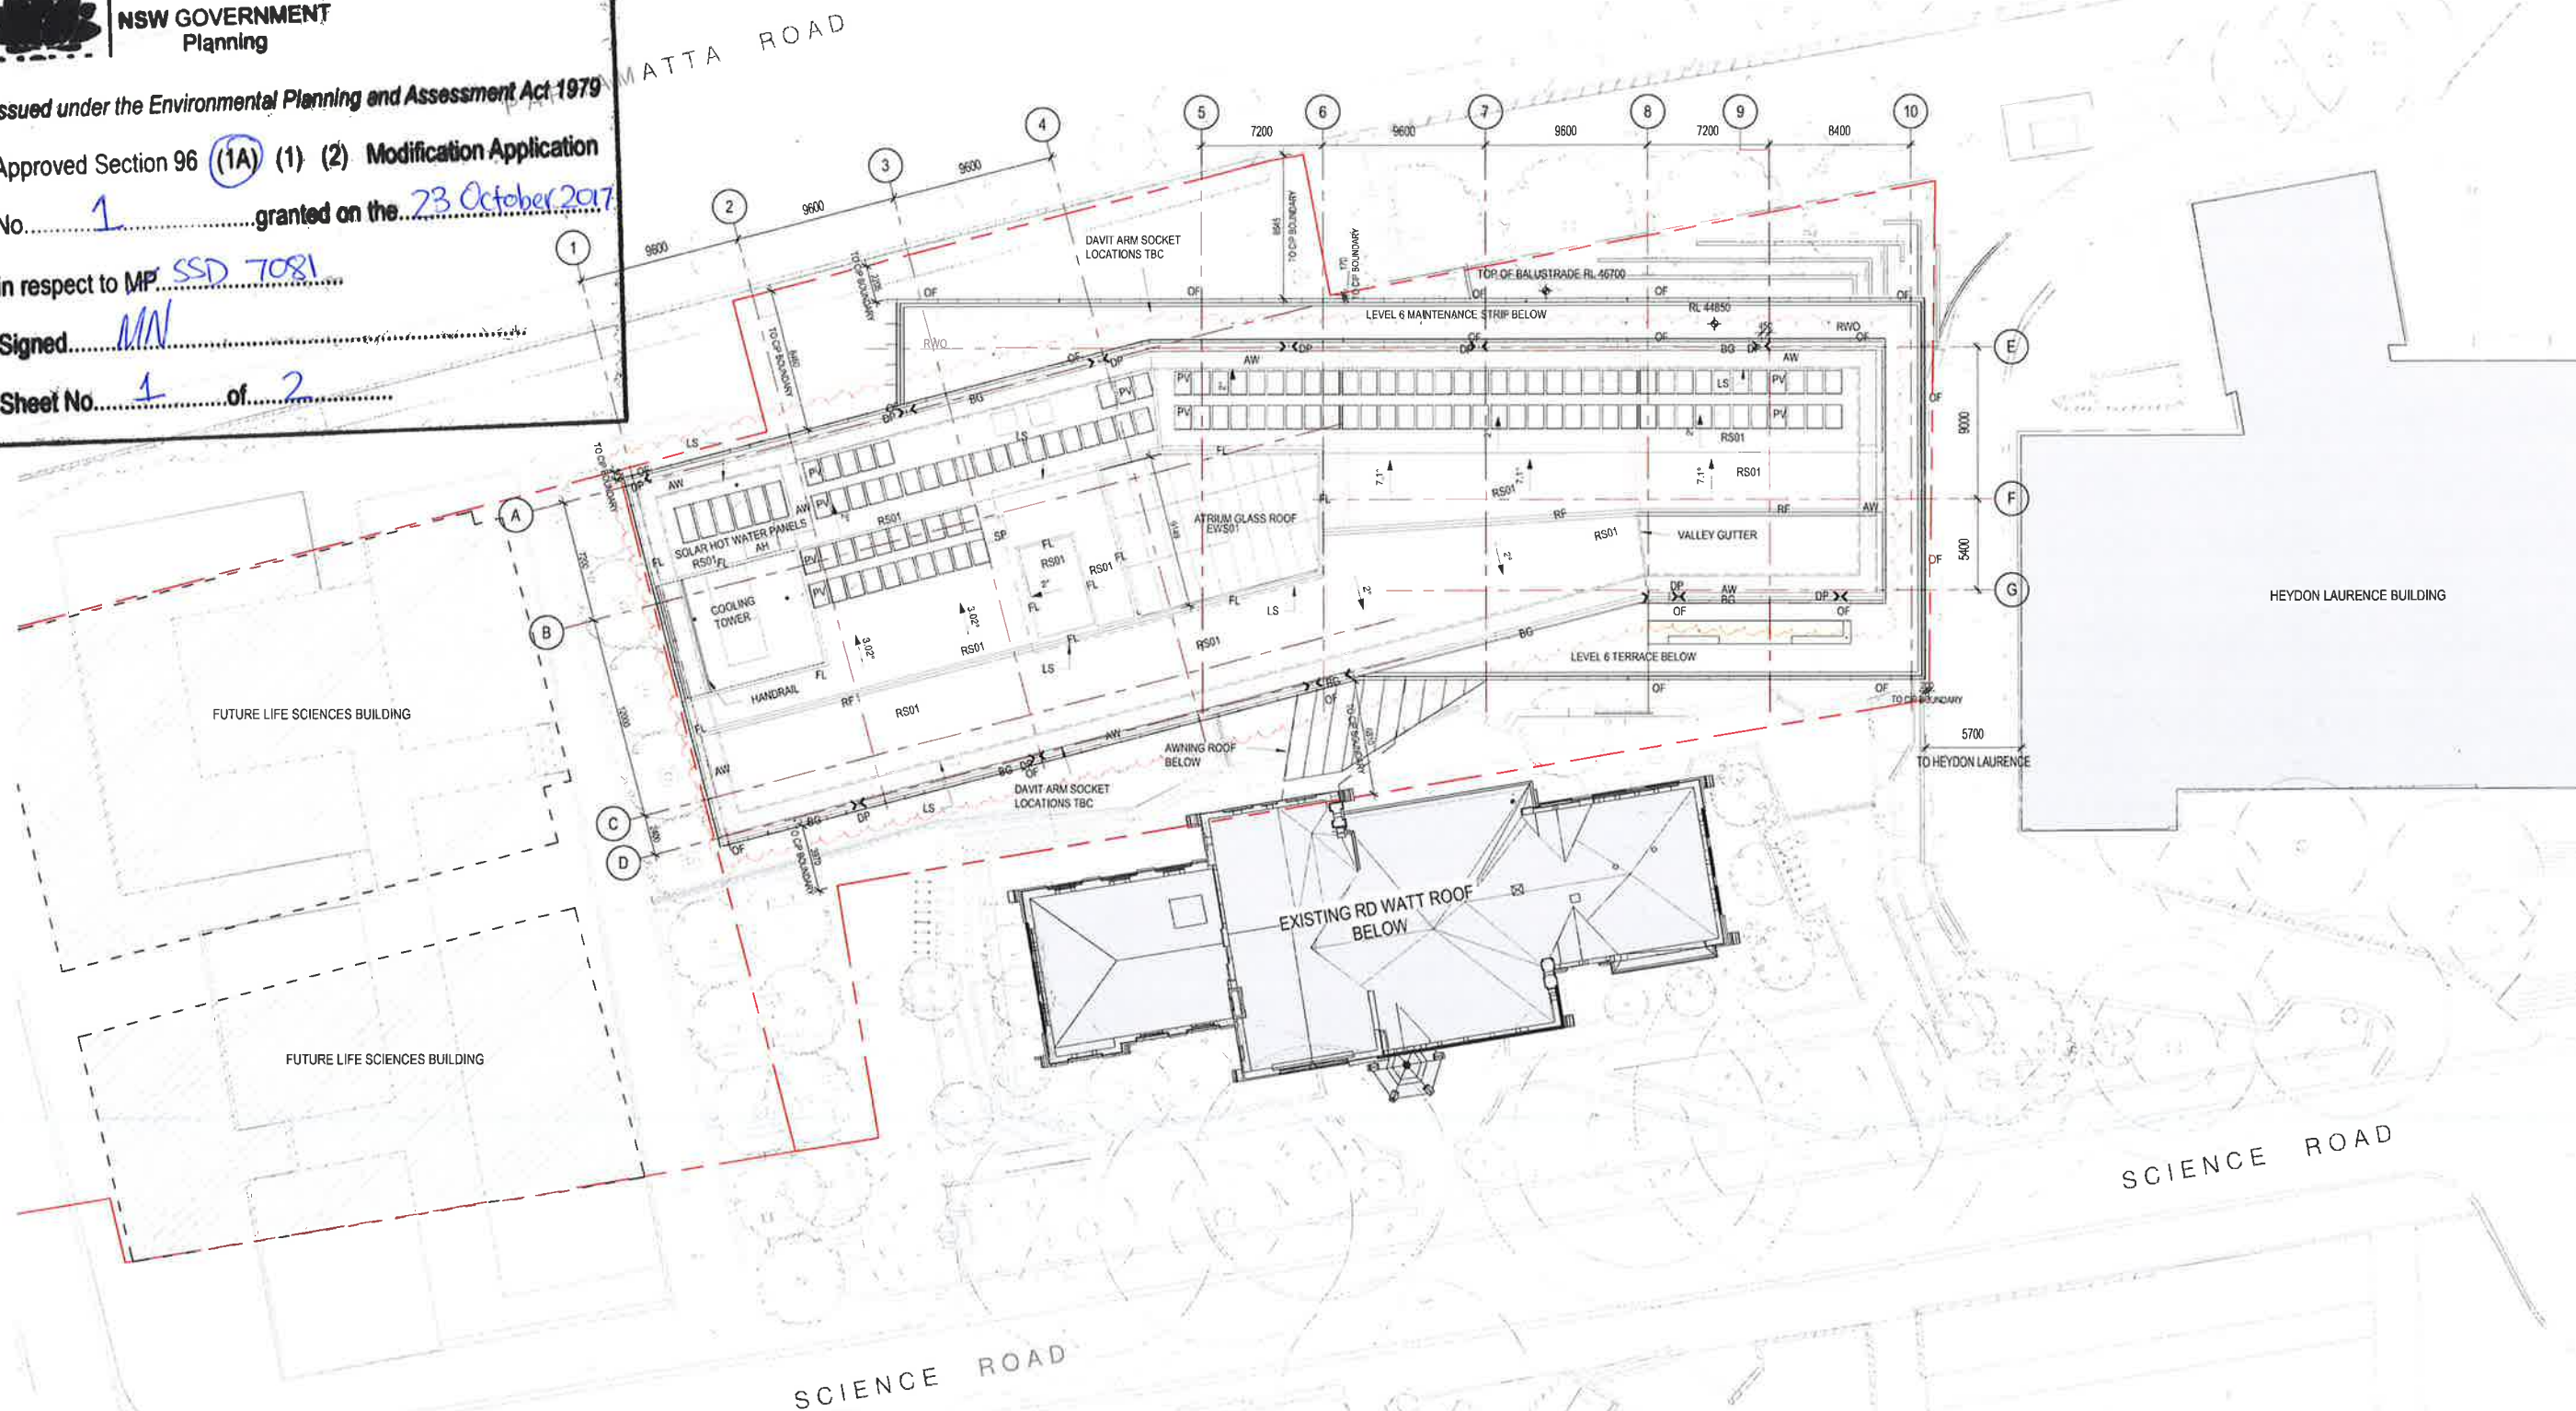

architectus

Architectus Group Pty Ltd is the owner of the copyright subsisting in these drawings, plans, designs and specifications. They must not be used, reproduced or copied, in whole or in part, nor may the information, ideas and concepts therein contained (which are confidential to Architectus Group Pty Ltd) be disclosed to any person without the prior written consent of that company.



Do not scale drawings. Verify all dimensions on site

issue	amendment	date
A	DRAFT FOR CONSULTATION	29.04.2016
B	DA DRAFT ISSUE - FOR REVIEW	27.05.2016
C	DA DRAFT ISSUE - FOR REVIEW	02.08.2016
D	DA ISSUE FOR APPROVAL	15.05.2016
E	SSDA ISSUE	16.06.2016
F	SSDA ISSUE	20.06.2016
G	AMENDED SSDA ISSUE	10.10.2016
H	AMENDED SSDA ISSUE	09.08.2017

ROOF PLAN LEGEND

AW	ACCESS WALKWAY
AH	ACCESS HATCH
AP	ACCESS PANEL
BV	BOILER VENT PIPES
BO	BOX GUTTER
DP	SIPHONIC DOWNPIPE
FL	METAL ROOF FLASHING
GA	GENERATOR ATTENUATOR
LS	LIFE LINE SAFETY SYSTEM
MDR	METAL DECK ROOF
OF	OVERFLOW
PV	SOLAR PANELS
RS1	COLORBOND SURFMIST

client



THE UNIVERSITY OF
SYDNEY

architectus™

Sydney
Melbourne
Adelaide
Auckland
Christchurch
Brisbane

Architectus Sydney
Level 18 MLC Centre
19 Martin Place
Sydney NSW 2000
T (61 2) 8252 8400
F (61 2) 8252 8600
sydney@architectus.com.au
ABN 90 131 245 684

checked	Checker	scale	1 : 200@A1
drawn	Author	project no	150479.00

FOR APPROVAL

project F.A.S.S - Faculty of Arts & Social Sciences

drawing ROOF PLAN

drawing no.	DA1070	issue	H
-------------	--------	-------	---

B/10/2017 9:42:23 AM



10 5 3 10



8 7 4 5 3 10



MATERIALS KEY

- 1 ROOF SHEETING - COLORBOND SURFMIST
- 2 PEBBLES - COWRA WHITE
- 3 ANODISED ALUMINIUM MULLIONS - WARM METALLIC COLOUR
- 4 ANODISED ALUMINIUM MULLIONS - NATURAL
- 5 HIGH PERFORMANCE DOUBLE-GLAZED, CURTAIN WALL SYSTEM WITH INTER-LAYER
- 6 CURTAIN WALL PANEL TO MATCH MESH SCREEN IN A 2 STAGE LOUVRE SYSTEM
- 7 CLEAR LOW IRON DOUBLE GLAZED UNIT
- 8 CLEAR LOW IRON HIGH PERFORMANCE GLASS
- 9 CLEAR LOW IRON ENGINEERED GLASS FACADE
- 10 GRANITE - STONE CLADDING
- 11 PERFORATED ALUMINIUM SCREEN TO LOUVRE, NATURAL ANODISED

architectus

Architectus Group Pty Ltd is the owner of the copyright subsisting in these drawings, plans, designs and specifications. They must not be used, reproduced or copied, in whole or in part, nor may the information, ideas and concepts therein contained (which are confidential to Architectus Group Pty Ltd) be disclosed to any person without the prior written consent of that company.



issue	amendment	date
A	SSDA ISSUE	16.06.2016
B	SSDA ISSUE	20.06.2016
C	SSDA ISSUE	09.08.2017
D	SSDA ISSUE	22.08.2017

Do not scale drawings. Verify all dimensions on site



NSW GOVERNMENT
Planning

Issued under the Environmental Planning and Assessment Act 1979

Approved Section 96 (1A) (1) (2) Modification Application

No. 1 granted on the 23 October 2017

in respect to MP SSD 7081

Signed MN

Sheet No 2 of 2

client



THE UNIVERSITY OF
SYDNEY

architectus™

Architectus Sydney
Level 16 MLC Centre
15 Martin Place
Sydney NSW 2000
T (61 2) 8252 8400
F (61 2) 8252 8600
sydney@architectus.com.au
ABN 90 131 245 684

checked	ACUD	scale	NTS
drawn	HD	project no	150479.00

project

F.A.S.S.

Faculty of Arts &
Social Sciences

drawing

PROPOSED EXTERNAL FINISHES

drawing no.

DA9300

issue

D

9/20/2017 10:11:36 AM