


CAHILL EXPRESSWAY

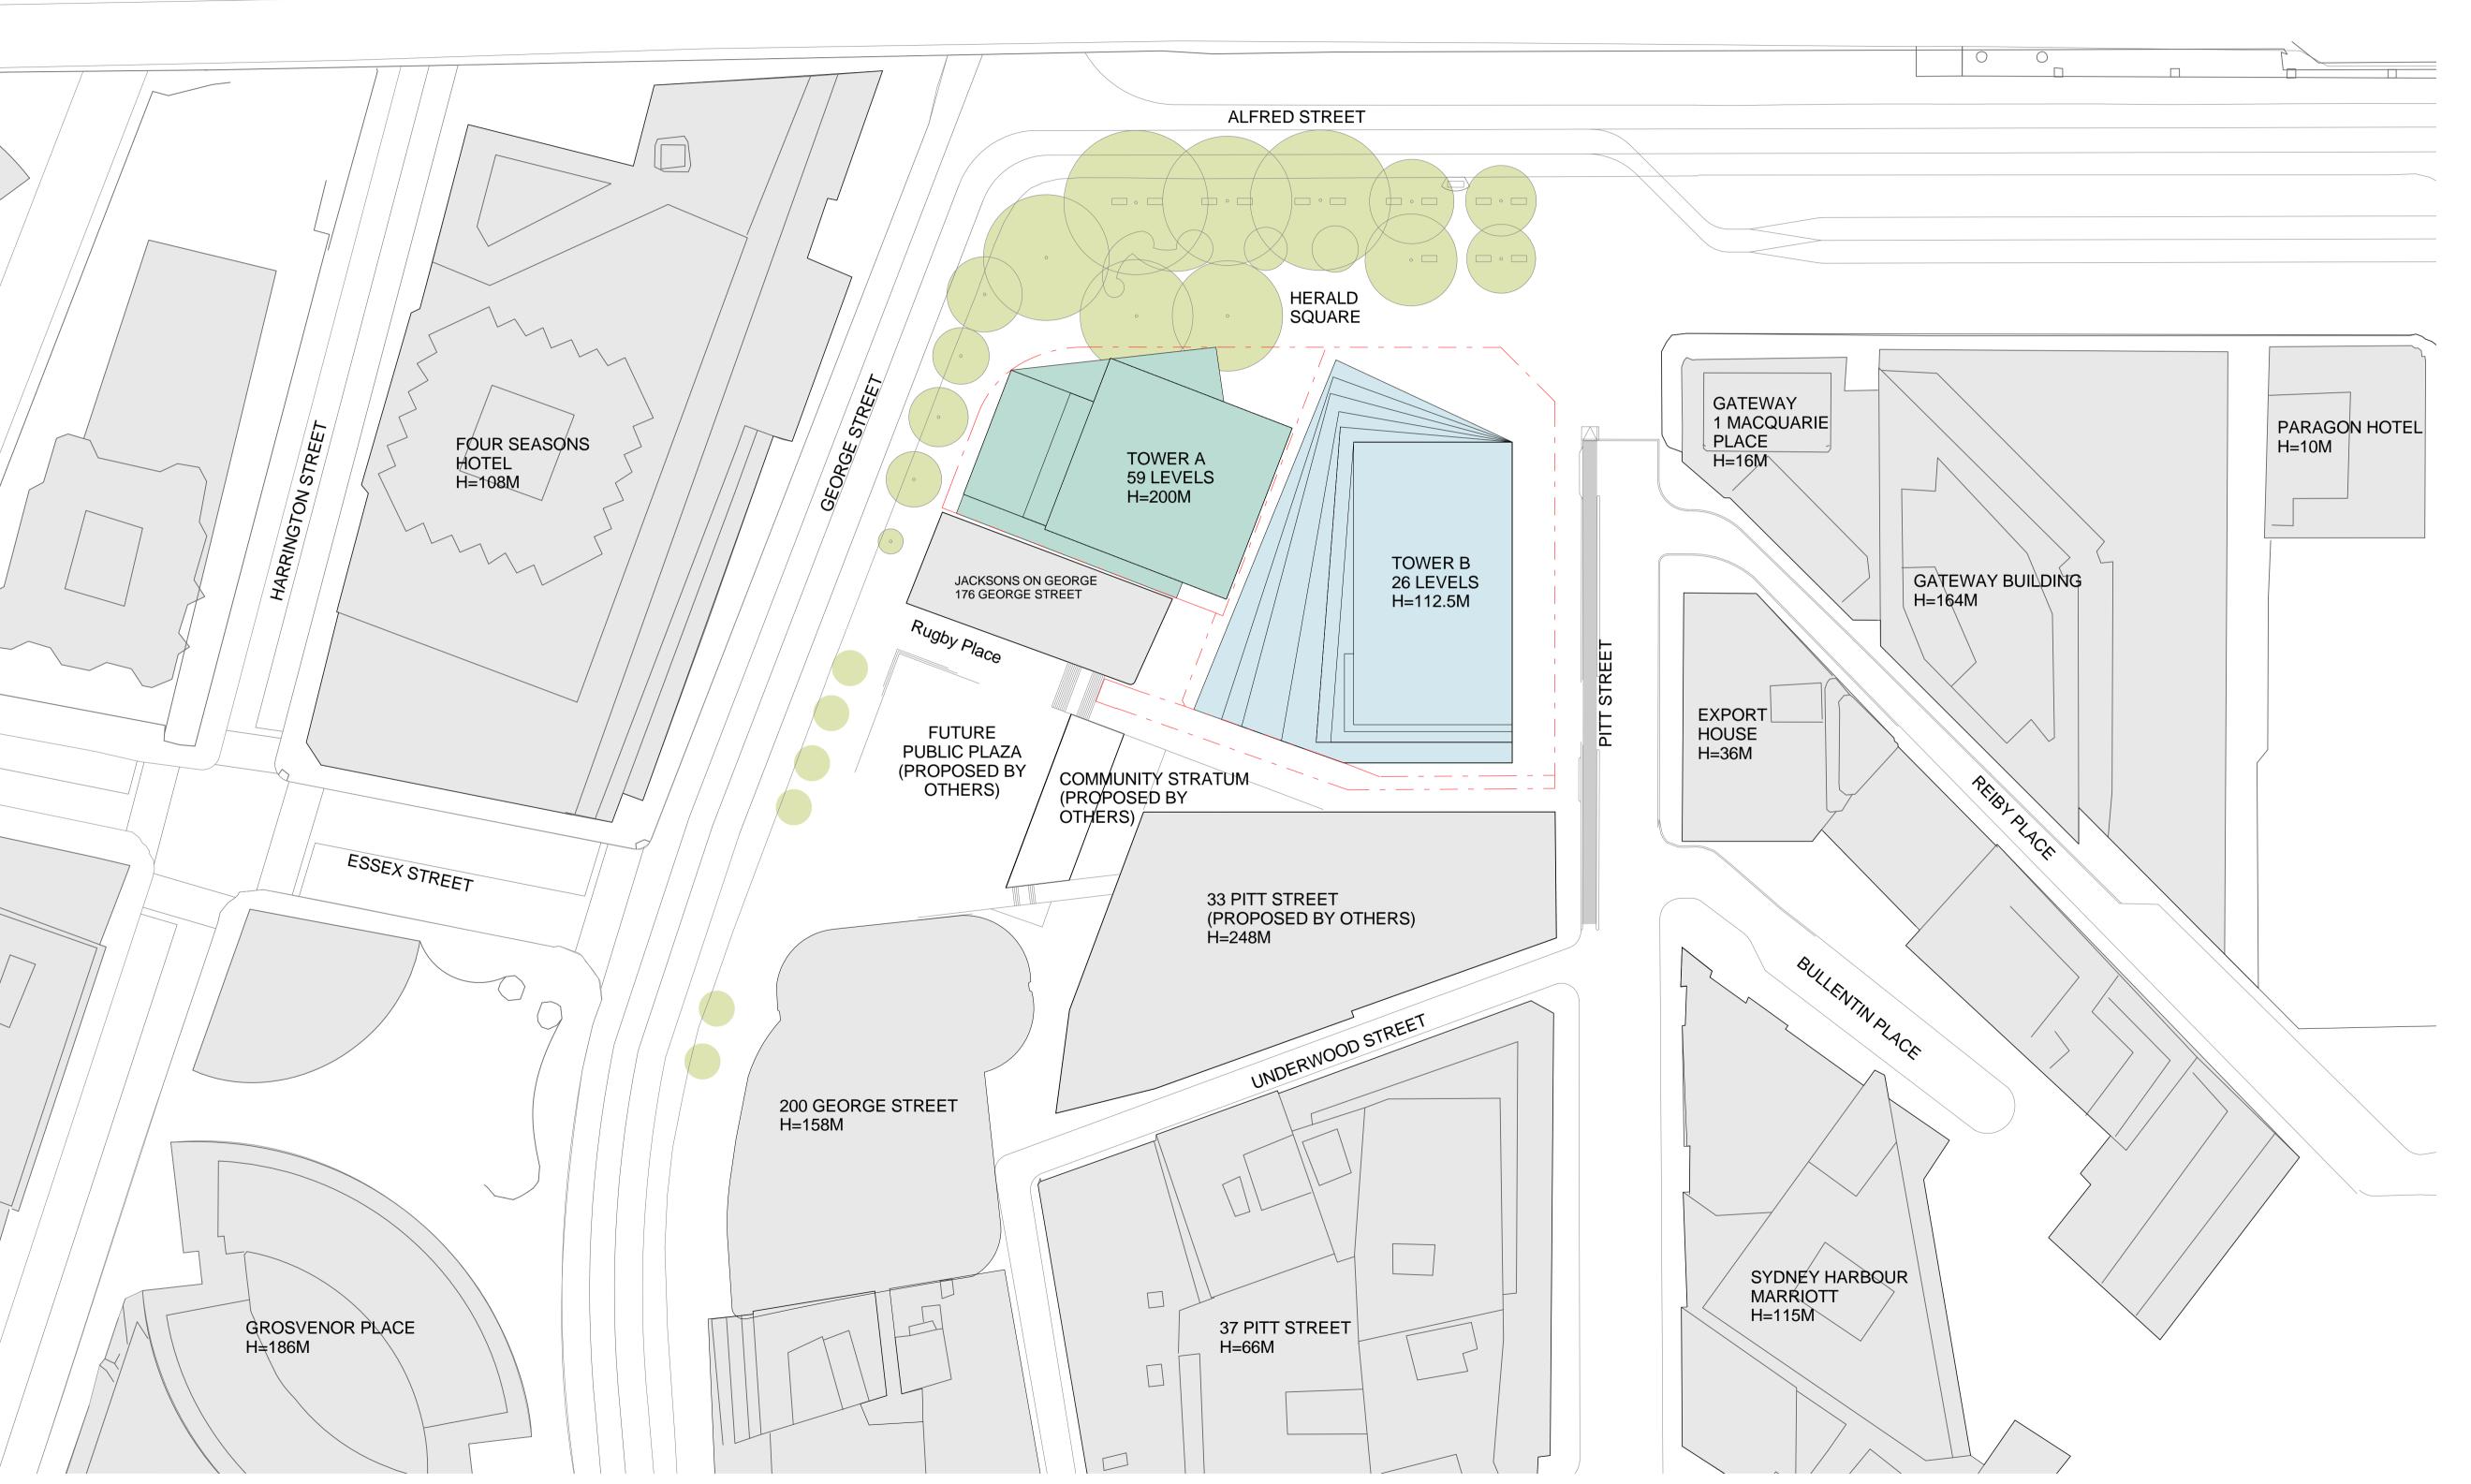

CRONE KENGO

KUMA ARCHI **ASSOCIATES** TECTS

Crone Partners Pty Ltd, Level 2, 364 Kent Street, Sydney, NSW 2000, Australia Ph: +61 2 8295 5300 Fax:+61 2 8295 5301 ABN: 80 095 989 272 Nominated Architect:Greg Crone - NSW Reg. No. 3929

CLIENT:




ARUP

ENGINEERS

LANDSCAPE O C U L U S

PLANNER URBIS

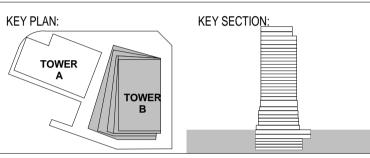

PROJECT:

Wanda Vista Sydney

1 Alfred Street Sydney NSW 2000

A 28.10.2016 ISSUED FOR STAGE 1 DEVELOPMENT APPLICATION 2 19.10.2016 DRAFT FOR DA SUBMISSION 1 17.10.2016 DRAFT FOR DA SUBMISSION ISSUE DATE

DRAWING TITLE:

MASSING ENVELOPE SITE PLAN

DATE: 17.10.2016 DRAWN BY: SH, DE

SCALE: 1:500 @A1 PROJECT NO: CA3054

S96 - 01

DRAWING No:

S96 ISSUE

All dimensions and setouts to be verified prior to commencement, omissions or discrepancies to be notified to the architect.

COPYRIGHT: The copyright of this drawing together with any other documents prepared by crone partners architecture studios. pty ltd (cp) remains the property of cp. crone partners grants licence for the use of this document for the purpose for which they are intended. The licence is not transferable without the permission of cp.

