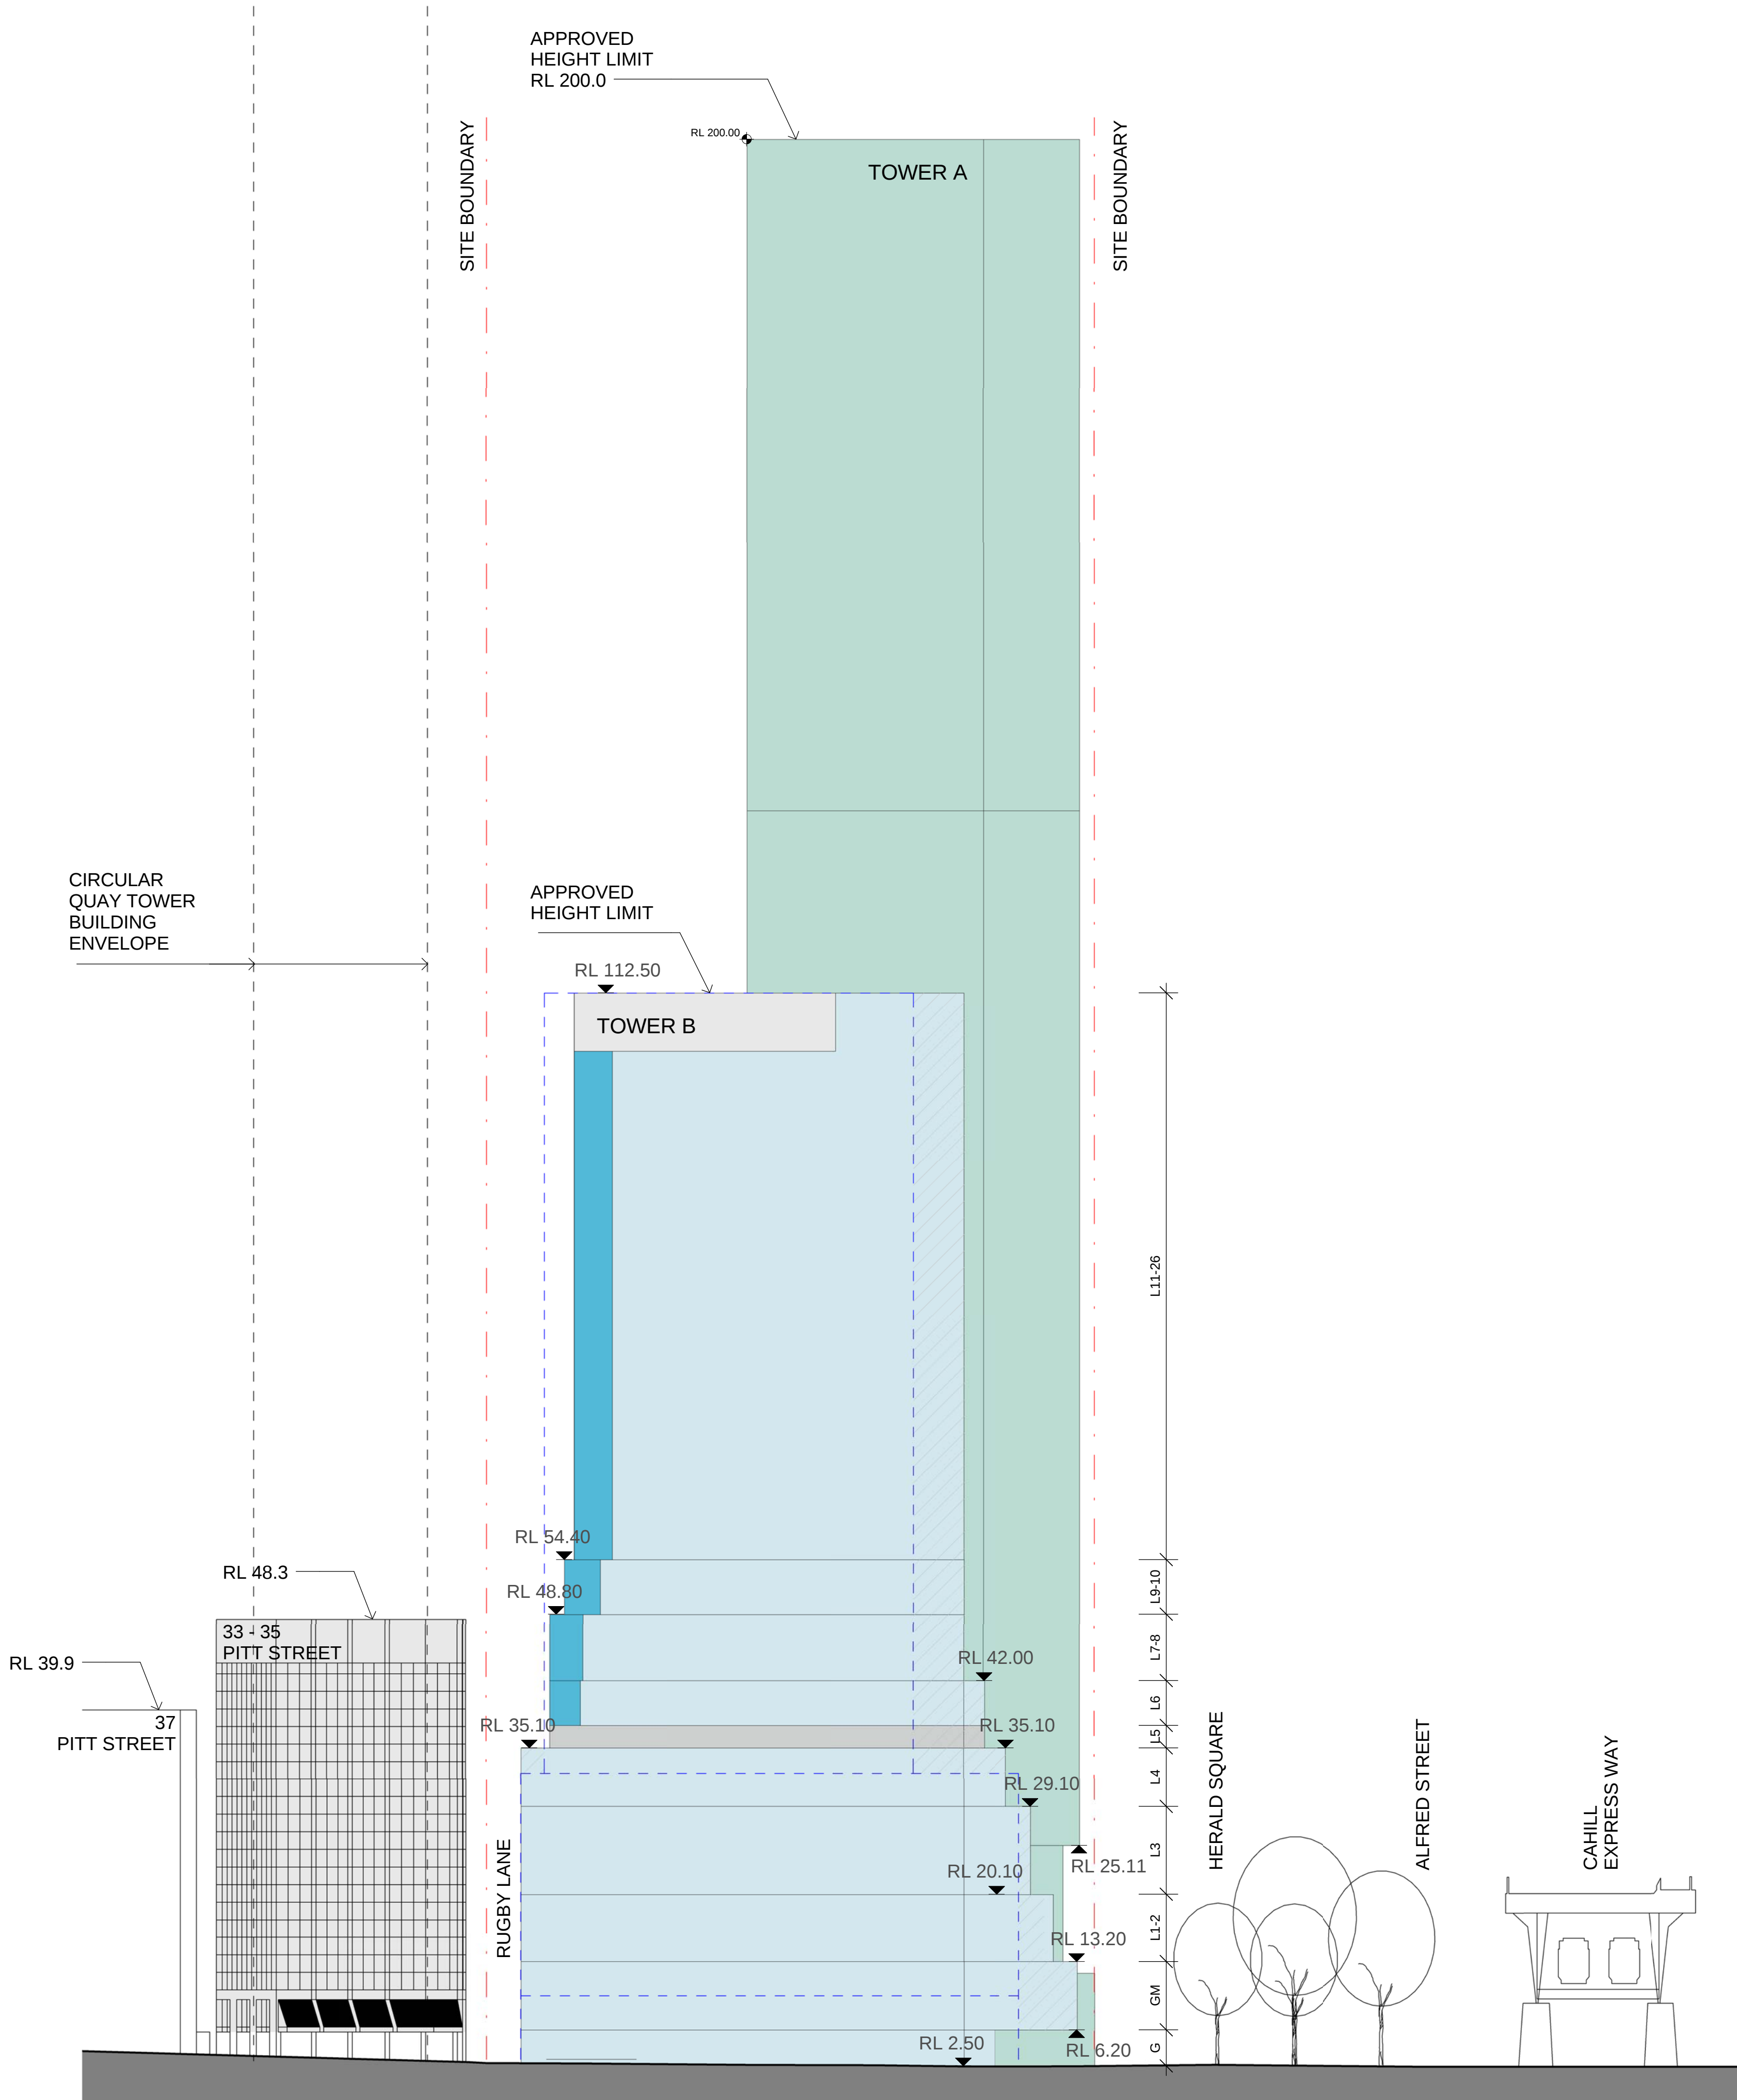


PROJECT:
Wanda Vista Sydney
1 Alfred Street Sydney NSW 2000

ISSUE	DATE	REVISION	BY
A	28.10.2016	ISSUED FOR STAGE 1 DEVELOPMENT APPLICATION	SH
2	19.10.2016	DRAFT FOR DA SUBMISSION	SH
1	17.10.2016	DRAFT FOR DA SUBMISSION	SH

DRAWING TITLE:

MASSING ENVELOPE EAST ELEVATION

DATE:	SCALE:	DRAWING No:	REV:
17.10.2016	1:400 @A1		
DRAWN BY:	PROJECT NO:	S96 - 53	A
SH, DE	CA3054		

S96 ISSUE

NOTES:
All dimensions and setbacks to be verified prior to commencement, omissions or discrepancies to be notified to the architect.
COPYRIGHT:
The copyright of this drawing together with any other documents prepared by crone partners architecture studios, pty ltd (cp) remains the property of cp. crone partners grants licence for the use of this document for the purpose for which they are intended. The licence is not transferable without the permission of cp.

NORTH

MASSING ENVELOPE LEGEND

- SITE BOUNDARY
- BASEMENT / PLANT
- RESIDENTIAL
- HOTEL
- RETAIL OPPORTUNITIES
- DESIGN EXCELLENCE
- ADDITIONAL 10% FLOOR SPACE

DO NOT SCALE
SCALE 1:400 @ A1