


SITE

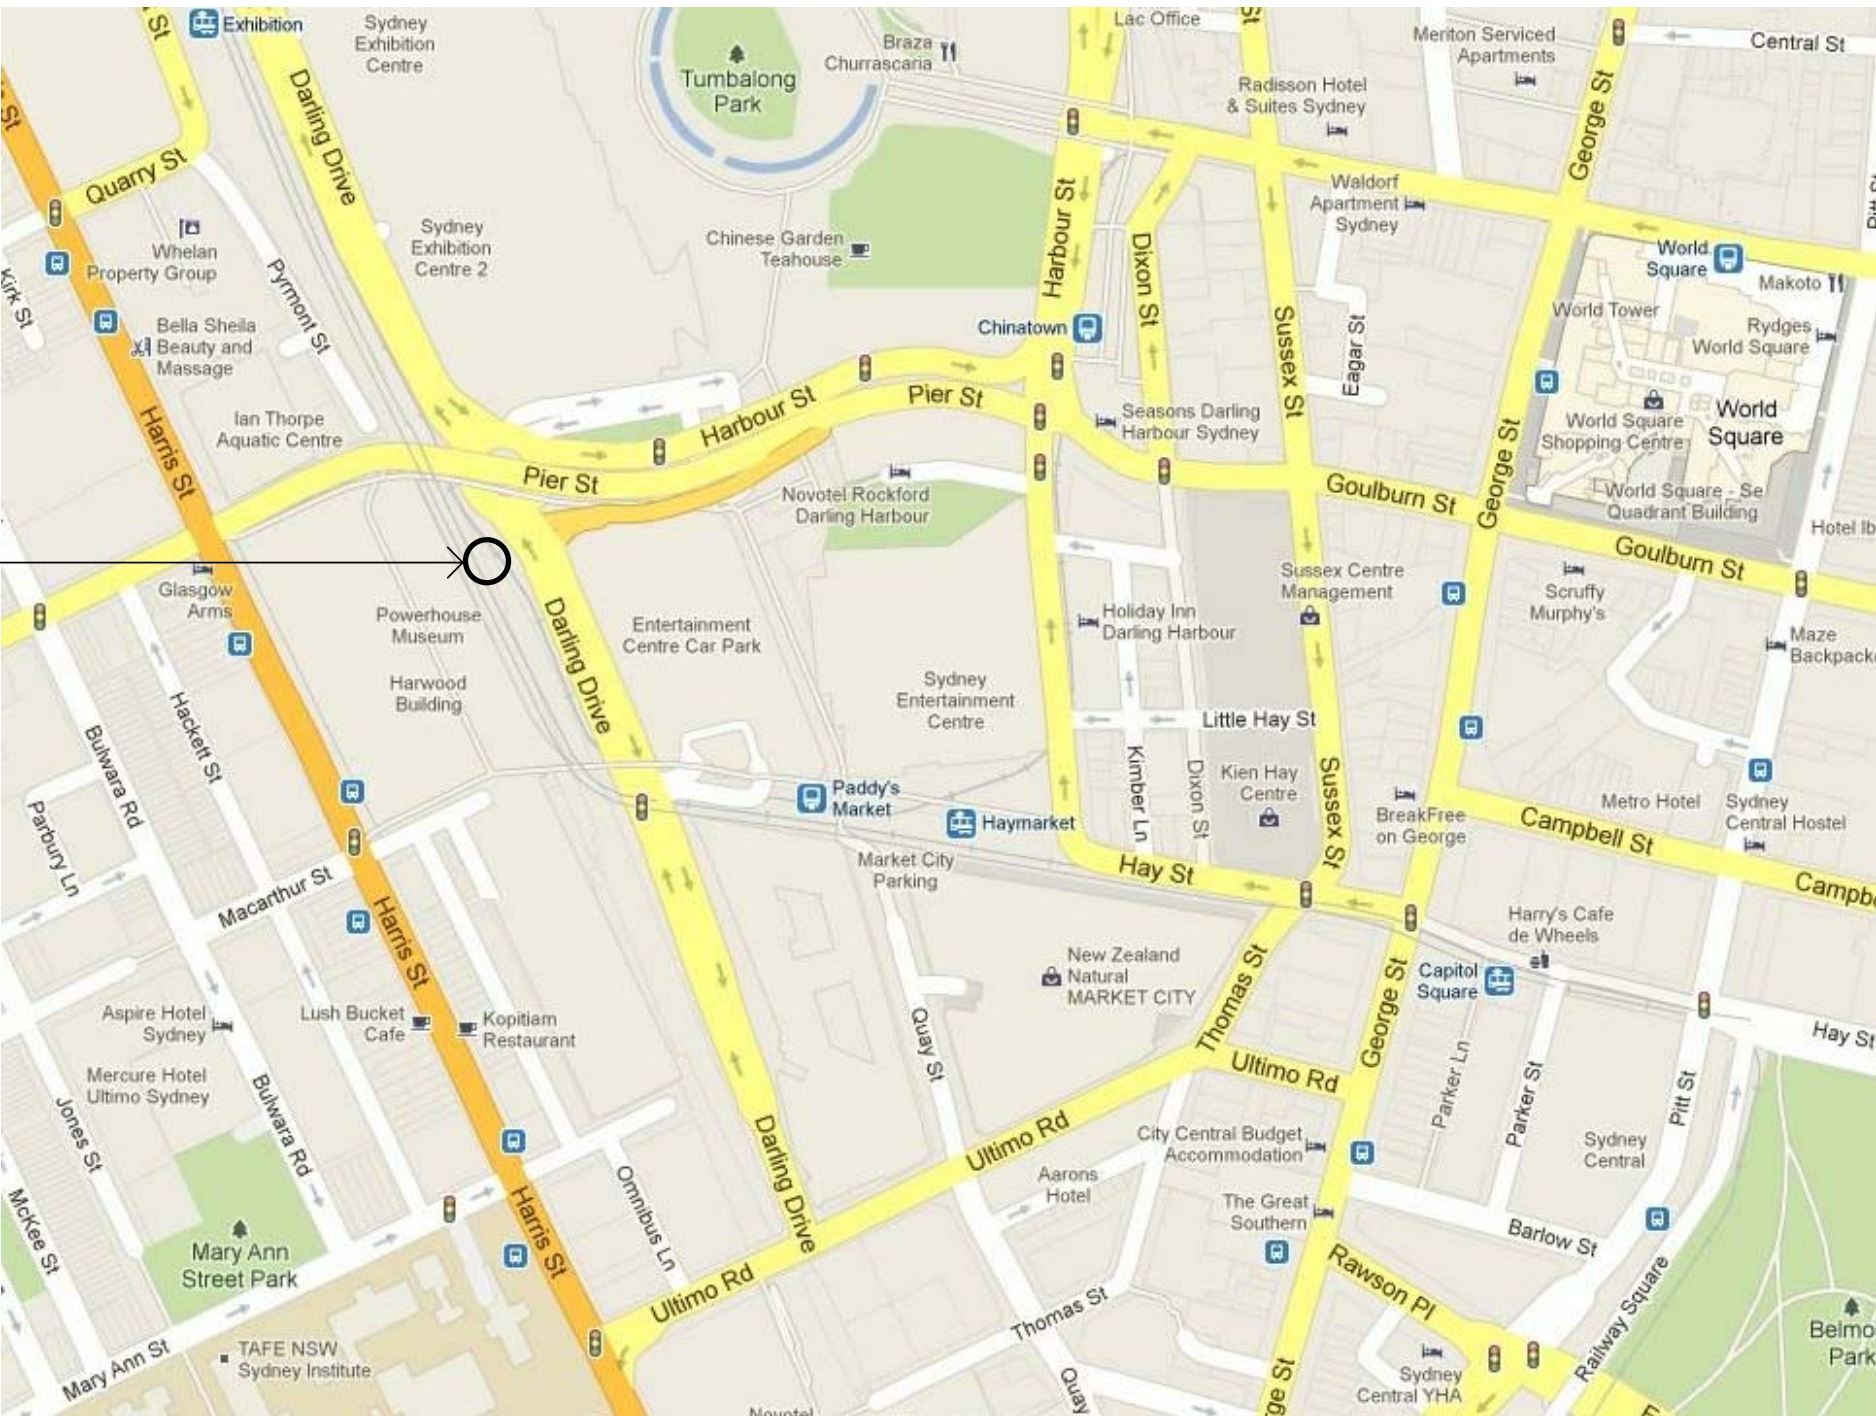

DRAWING NO.	REV NO.	DESCRIPTION
DA0000	3	COVER SHEET
DA1000	3	SITE PLAN
DA2100	3	GROUND & FIRST FLOOR PLANS
DA2101	3	TYPICAL FLOOR PLANS (LEVEL 2, 3, 4, 5, 6, 7, 8 & 9)
DA2102	3	TYPICAL FLOOR PLANS (LEVEL 10, 11, 12, 13, 14, 15, 16, 17, 18, 19, 20 & 21)
DA2103	3	LEVEL 22 & UPPER ROOF LEVELS
DA2701	3	AREA PLANS
DA3100	2	NORTH & EAST ELEVATIONS
DA3101	2	WEST & SOUTH ELEVATIONS
DA3200	2	SECTIONS
DA3301	2	SIGNAGE
DA5100	3	SOU LAYOUTS 1

DEVELOPMENT APPLICATION

BUILDING W1

STUDENT ACCOMMODATION

DARLING DRIVE, DARLING SQUARE, SYDNEY, NSW



Revisions No.	Date	Description	Ver	App'd
1	07.09.2015	For Consultant Coordination	RC	
2	15.09.2015	DA Draft For Review	PY	
3	29.09.2015	DA Review	PY	

Client
Urbanest



Architect



79 Myrtle Street Chippendale NSW 2008 AUSTRALIA
ph +61 2 9311 8222 fx +61 2 9311 8200
ABN 53 003 782 250

Project

BUILDING W1
STUDENT ACCOMMODATION

DARLING DRIVE, DARLING
SQUARE, SYDNEY, NSW

Proj. No. 15028

Drawing Title

COVER SHEET

Sheet Status

NOT FOR CONSTRUCTION


Scale

Drawing No.

DA0000

Issue



3

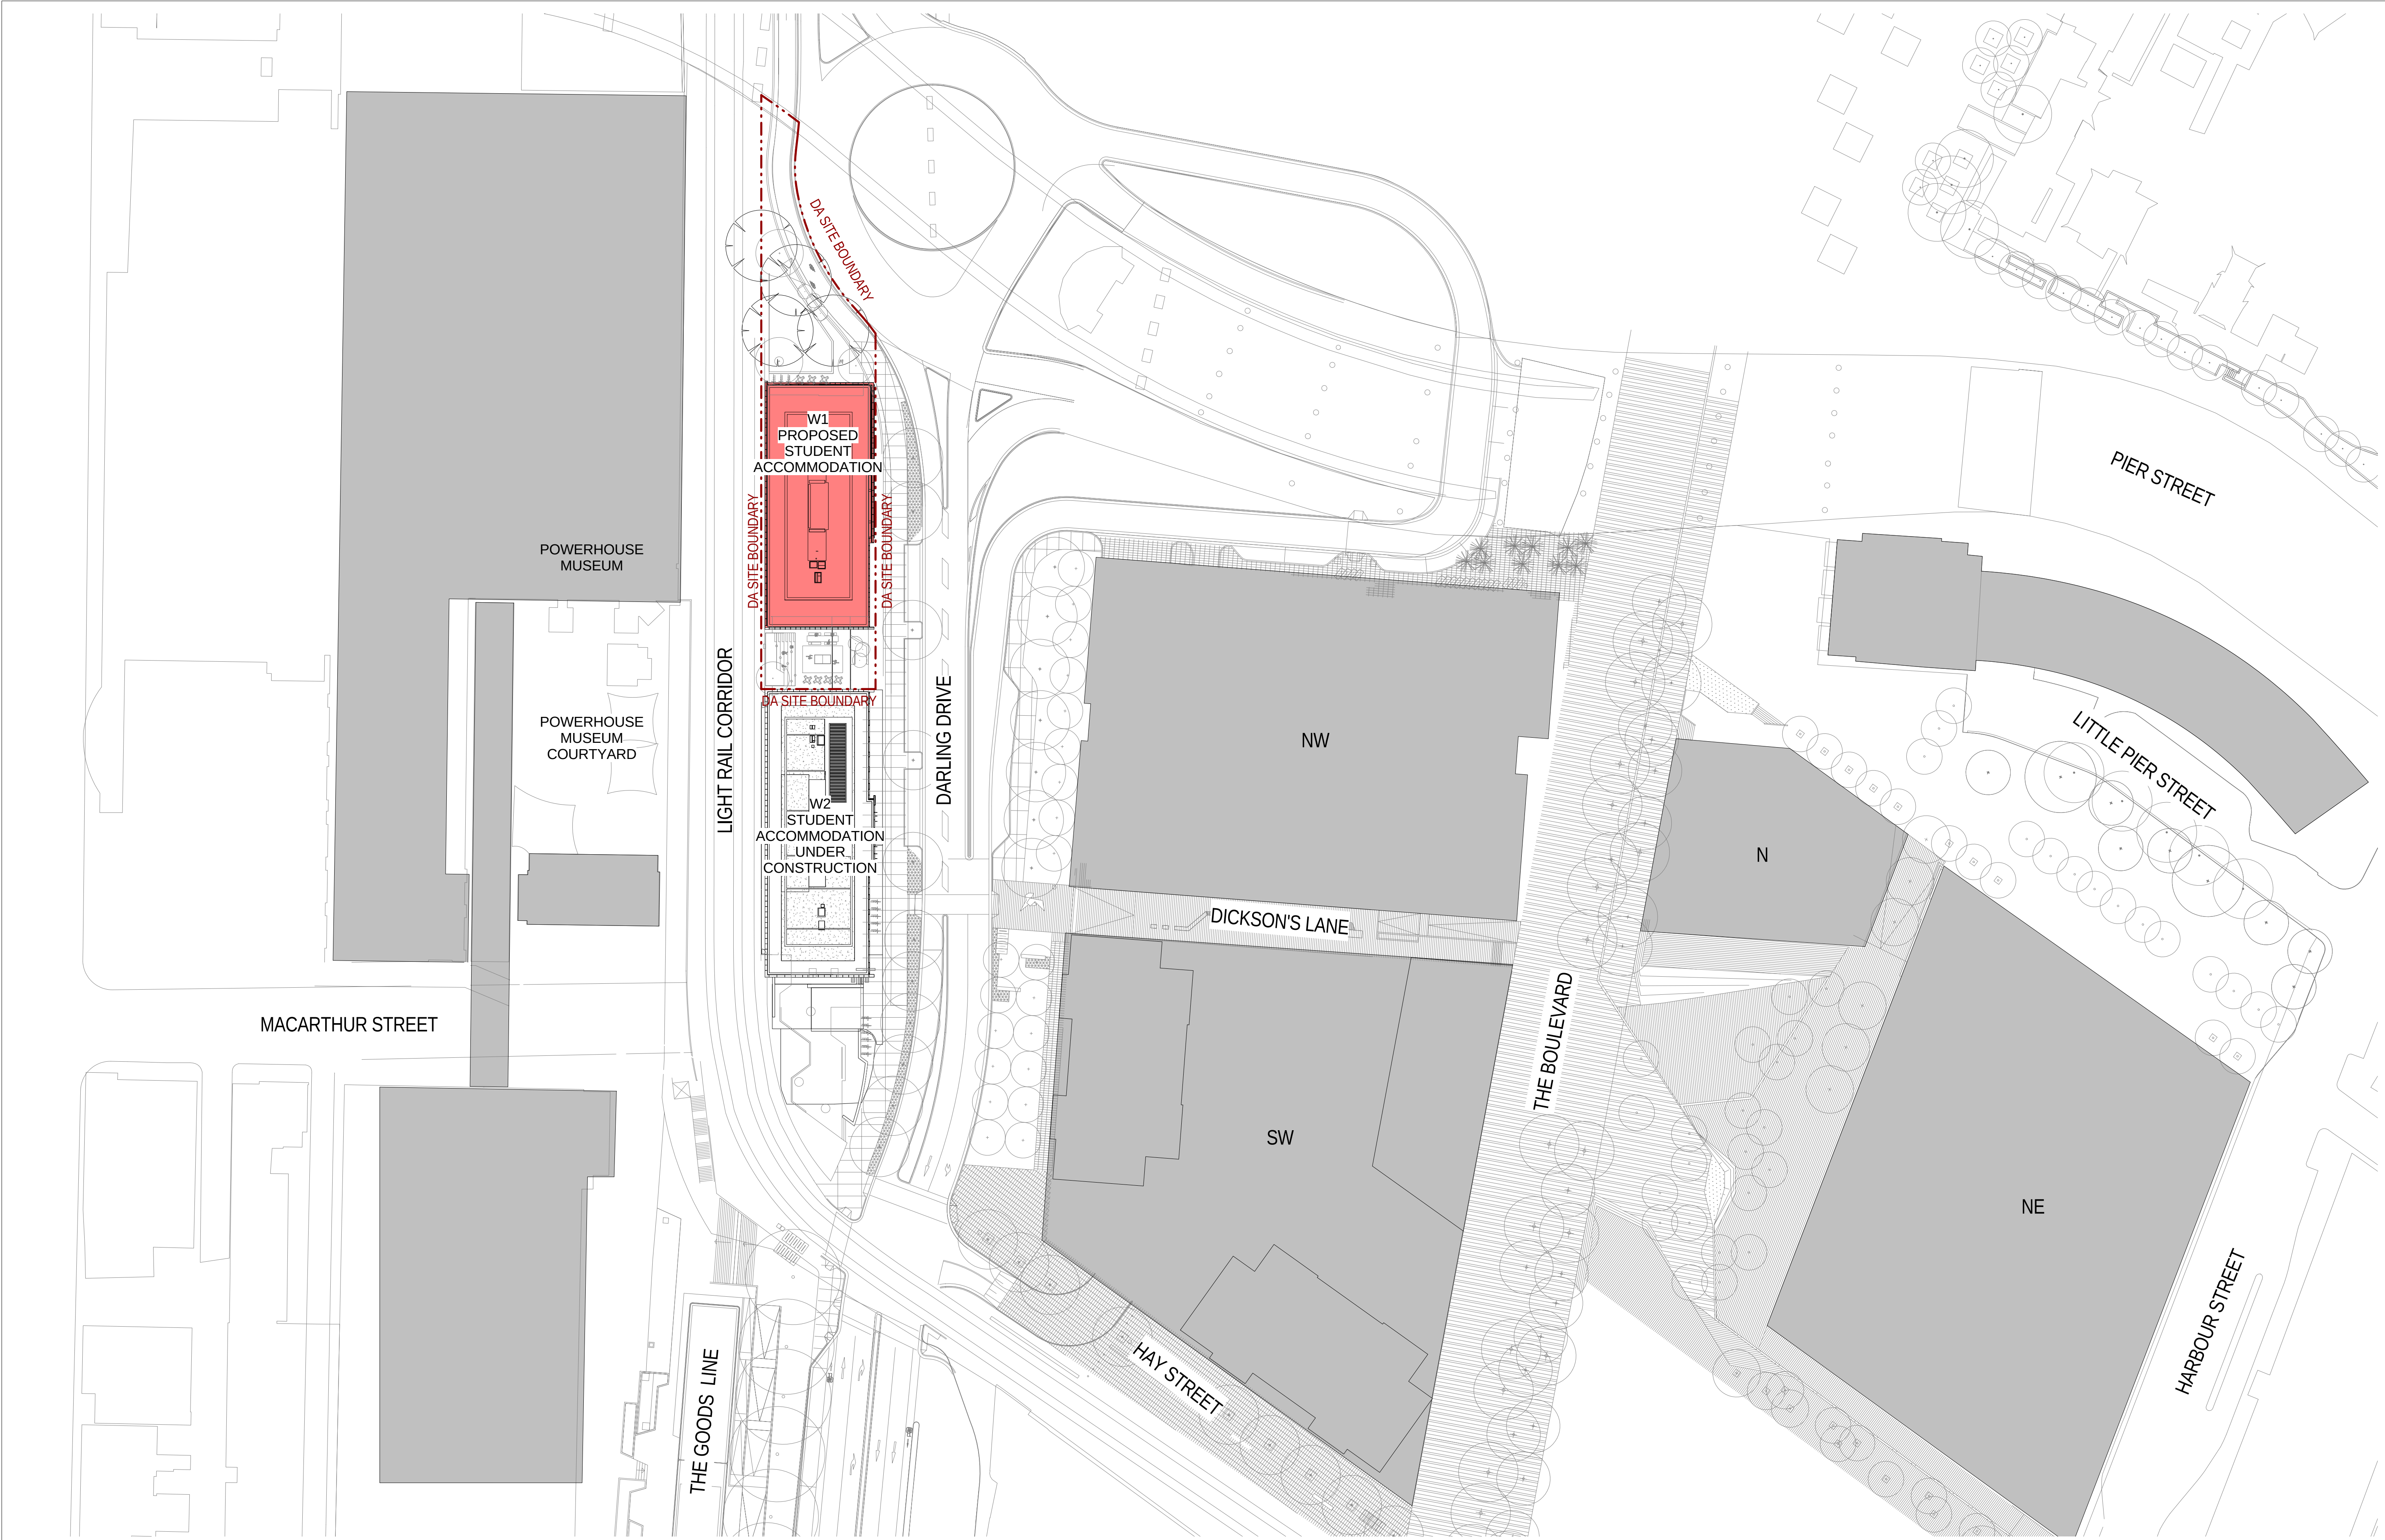

	Revisions			Ver	App'd		Key	Client	Urbanest		Architect	 ALLEN JACK+COTTIER 79 Myrtle Street Chippendale NSW 2008 AUSTRALIA ph +61 2 9311 8222 fx +61 2 9311 8200 ABN 53 003 782 250	Project	BUILDING W1 STUDENT ACCOMMODATION DARLING DRIVE, DARLING SQUARE, SYDNEY, NSW Proj. No. 15028	Drawing Title	SITE PLAN	Sheet Status	NOT FOR CONSTRUCTION	Scale	1 : 500 @A1	Drawing No.	DA1000	Issue	3
	No.	Date	Description																					
	1	07.09.2015	For Consultant Coordination																					
	2	15.09.2015	DA Draft For Review																					
	3	29.09.2015	DA Review																					


ABBREVIATIONS

AWN	-	AWNING
AW	-	ALUMINIUM WINDOW
CONC	-	CONCRETE PAVING
CRP	-	CEMENT RENDER AND PAINT
CLP	-	CLADDING PANEL
COMMS	-	COMMS CUPBOARD
DP	-	DOWNPIPE
ELECT	-	ELECTRICAL SWITCHBOARD
EXG	-	EXISTING
F	-	FIXED GLAZING
FFL	-	FINISHED FLOOR LEVEL
FGL	-	FINISHED GROUND LEVEL
FSL	-	FINISHED STRUCTURAL LEVEL
GE	-	GARBAGE EXHAUST RISER
GL	-	GLAZING
GR	-	GRAB RAIL
H	-	HYDRANT
HR	-	HANDRAIL
LV	-	LOUVRE
LE	-	LAUNDRY EXHAUST RISER
MV	-	MECHANICAL VENT
OG	-	OPERABLE GLAZING
P	-	PAINT (FINISH)
PV	-	PAVING
SP	-	SPANDREL PANEL
SPR	-	STAIR PRESSURISATION RISER
SWP	-	STORMWATER PIT
TOW	-	TOP OF WALL
WCE	-	TOILET EXHAUST RISER

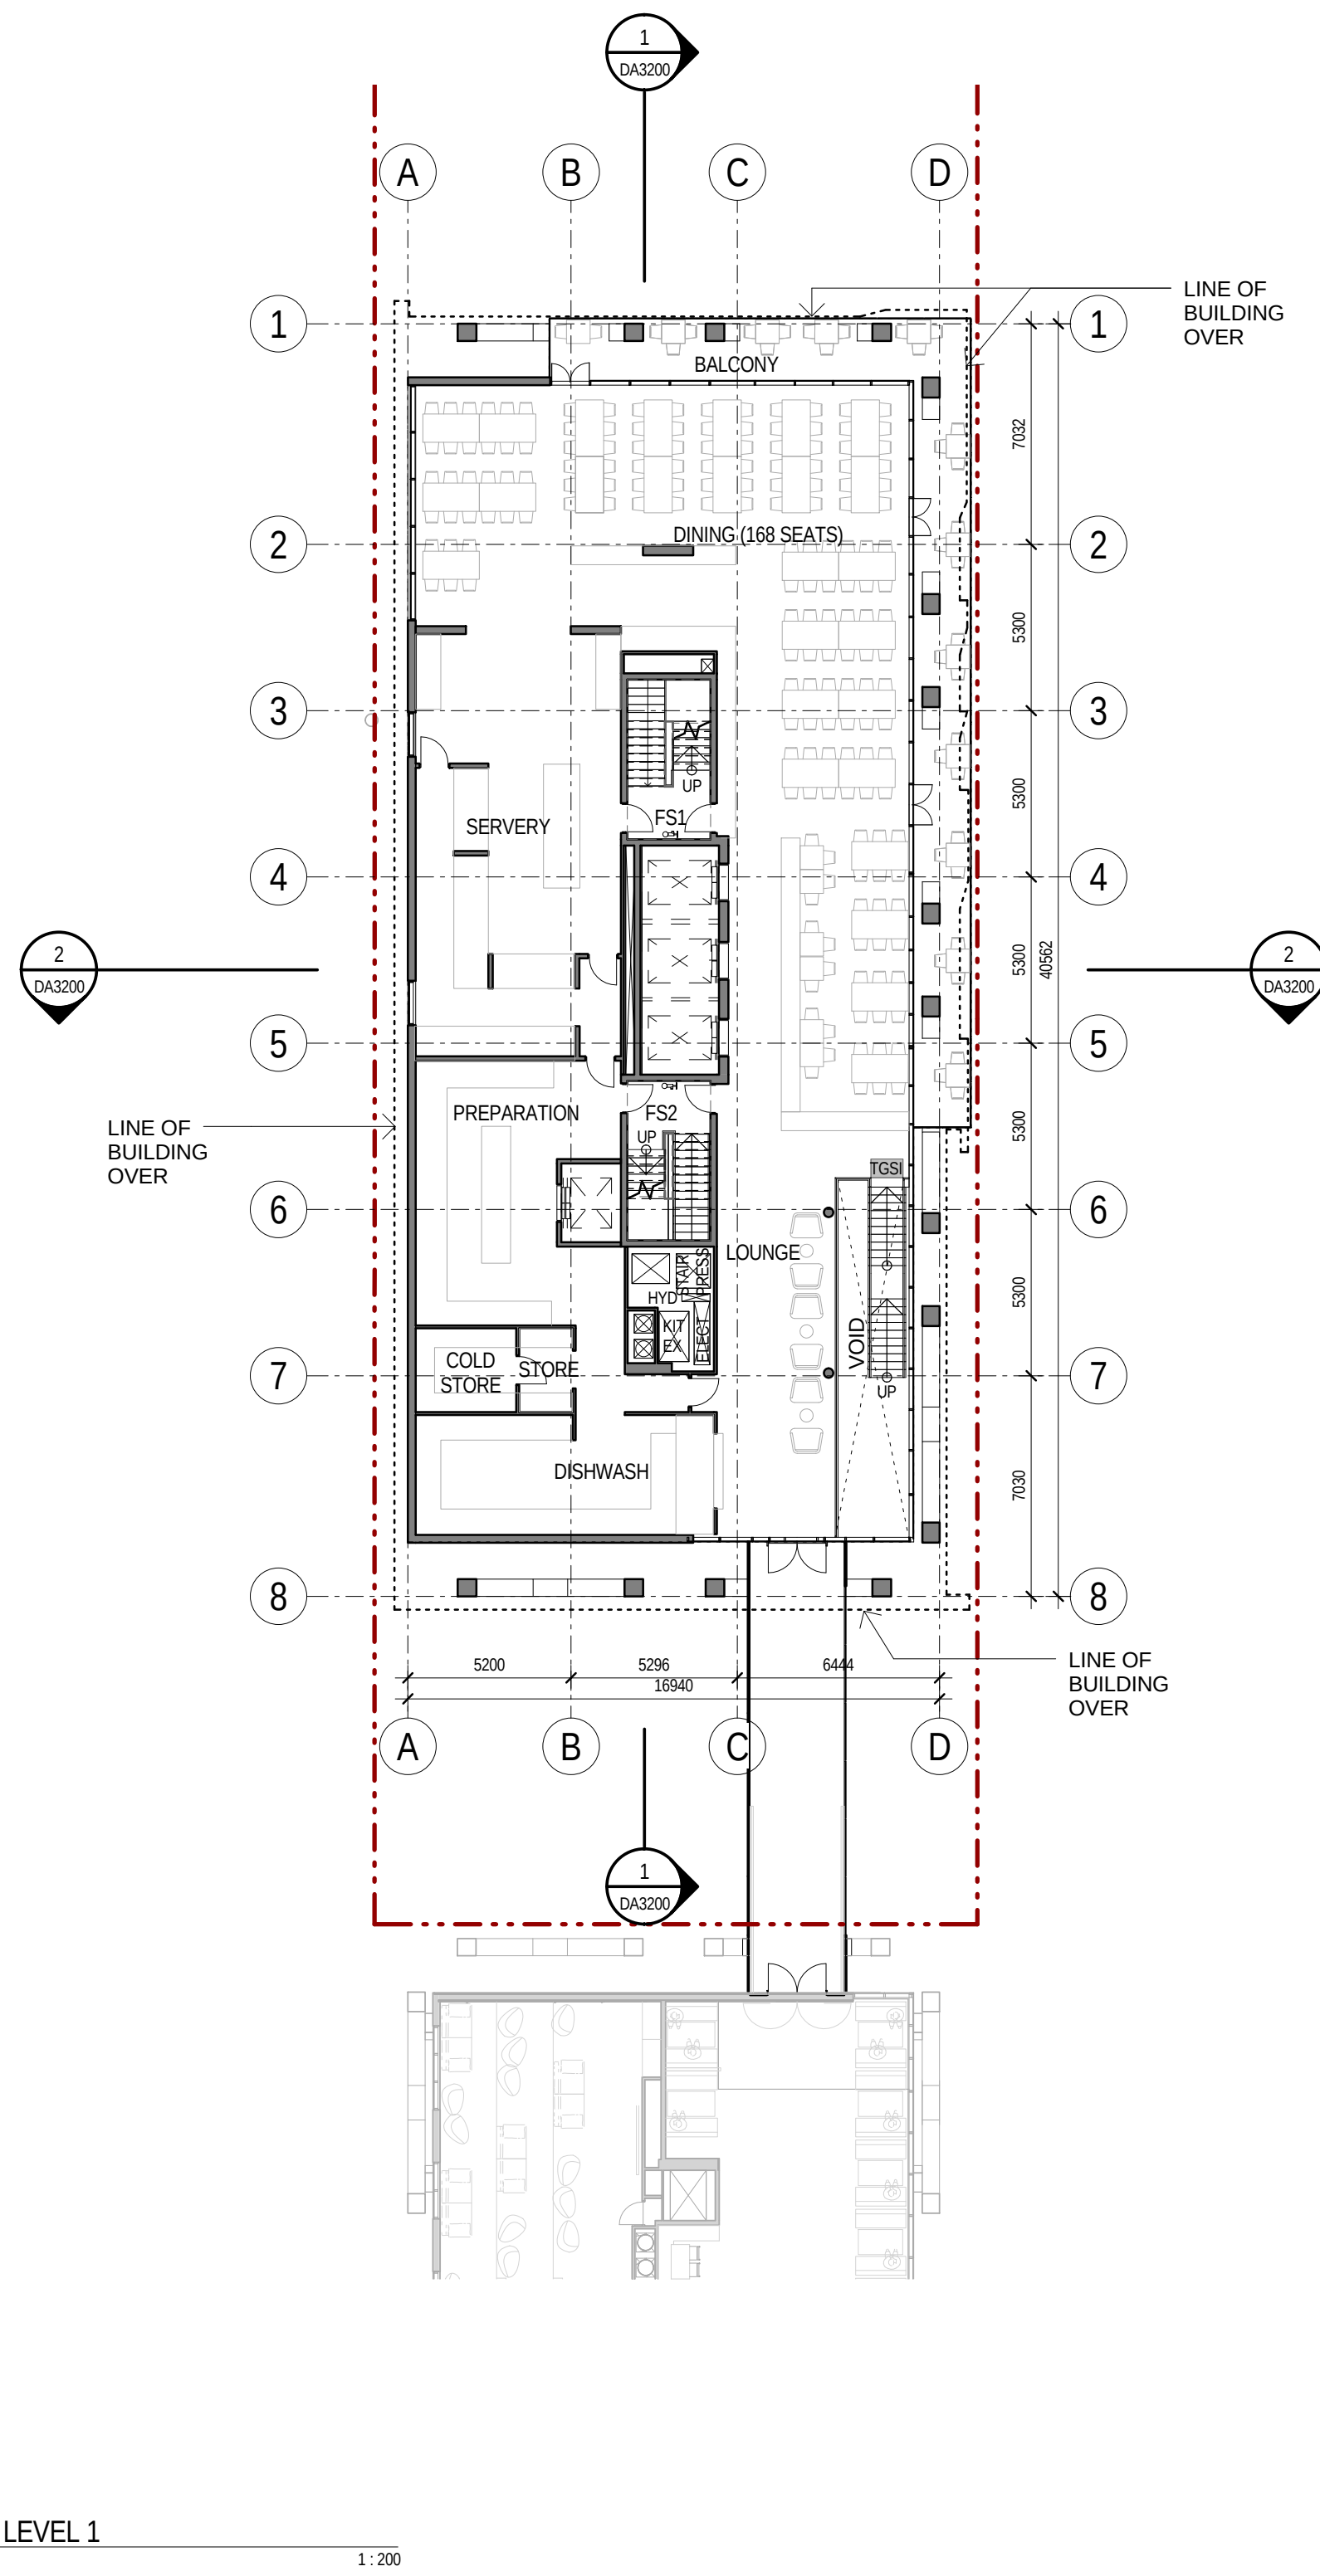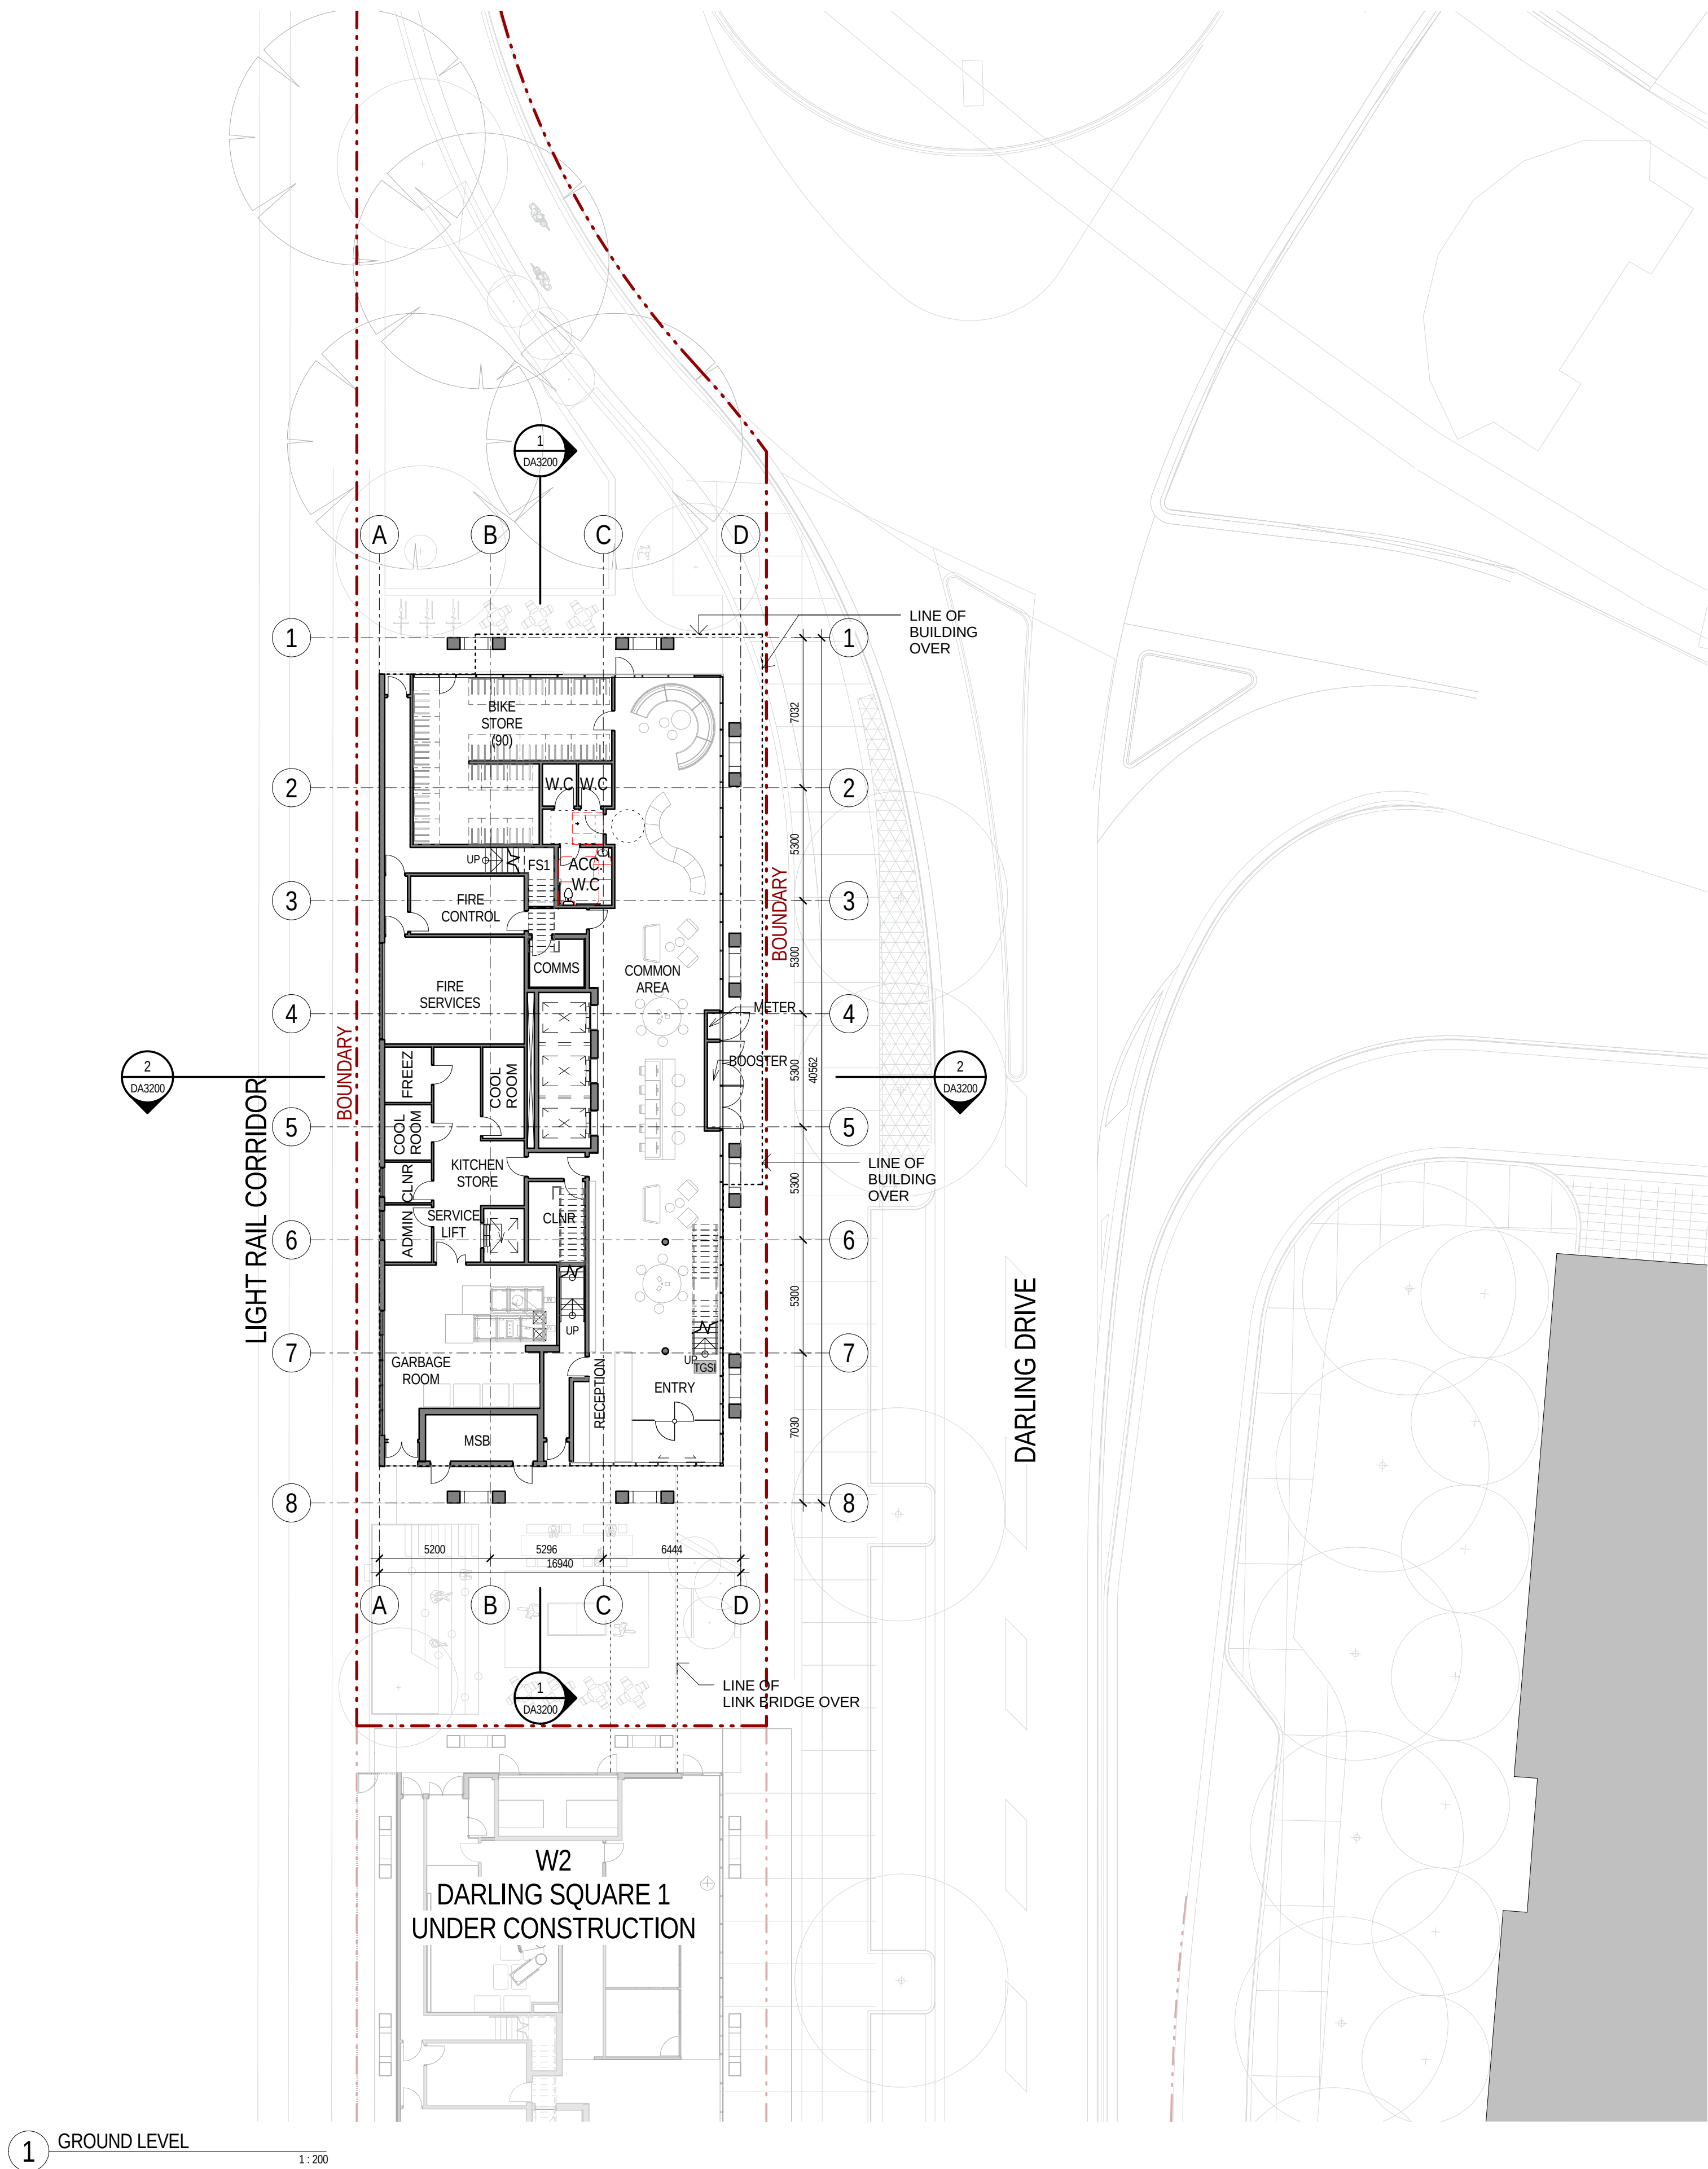

Revisions No.	Date	Description
1	07.09.2015	For Consultant Coordination
2	15.09.2015	DA Draft For Review
3	29.09.2015	DA Review

Ver	App'd
RC	PY
PY	PY

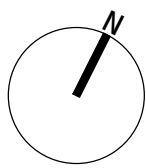

Client
Urbanest



Architect



79 Myrtle Street Chippendale NSW 2008 AUSTRALIA
ph +61 2 9311 8222 fx +61 2 9311 8200
ABN 53 003 782 250

Project

BUILDING W1
STUDENT ACCOMMODATION
DARLING DRIVE, DARLING
SQUARE, SYDNEY, NSW

Proj. No. 15028

Drawing Title

GROUND & FIRST FLOOR PLANS

Sheet Status

NOT FOR CONSTRUCTION

Scale


As indicated
@A1

Drawing No.

DA2100


Issue

3

 


ABBREVIATIONS


AWN	-	AWNING
AW	-	ALUMINIUM WINDOW
CONC	-	CONCRETE PAVING
CRP	-	CEMENT RENDER AND PAINT
CLP	-	CLADDING PANEL
COMMS	-	COMMS CUPBOARD
DP	-	DOWNSPIPE
ELECT	-	ELECTRICAL SWITCHBOARD
EXG	-	EXISTING
F	-	FIXED GLAZING
FFL	-	FINISHED FLOOR LEVEL
FGL	-	FINISHED GROUND LEVEL
FSL	-	FINISHED STRUCTURAL LEVEL
GE	-	GARBAGE EXHAUST RISER
GL	-	GLAZING
GR	-	GRAB RAIL
H	-	HYDRANT
HR	-	HANDRAIL
LV	-	LOUVRE
LE	-	LAUNDRY EXHAUST RISER
MV	-	MECHANICAL VENT
OG	-	OPERABLE GLAZING
P	-	PAINT (FINISH)
PV	-	PAVING
SP	-	SPANDREL PANEL
SPR	-	STAIR PRESSURISATION RISER
SWP	-	STORMWATER PIT
TOW	-	TOP OF WALL
WCE	-	TOILET EXHAUST RISER

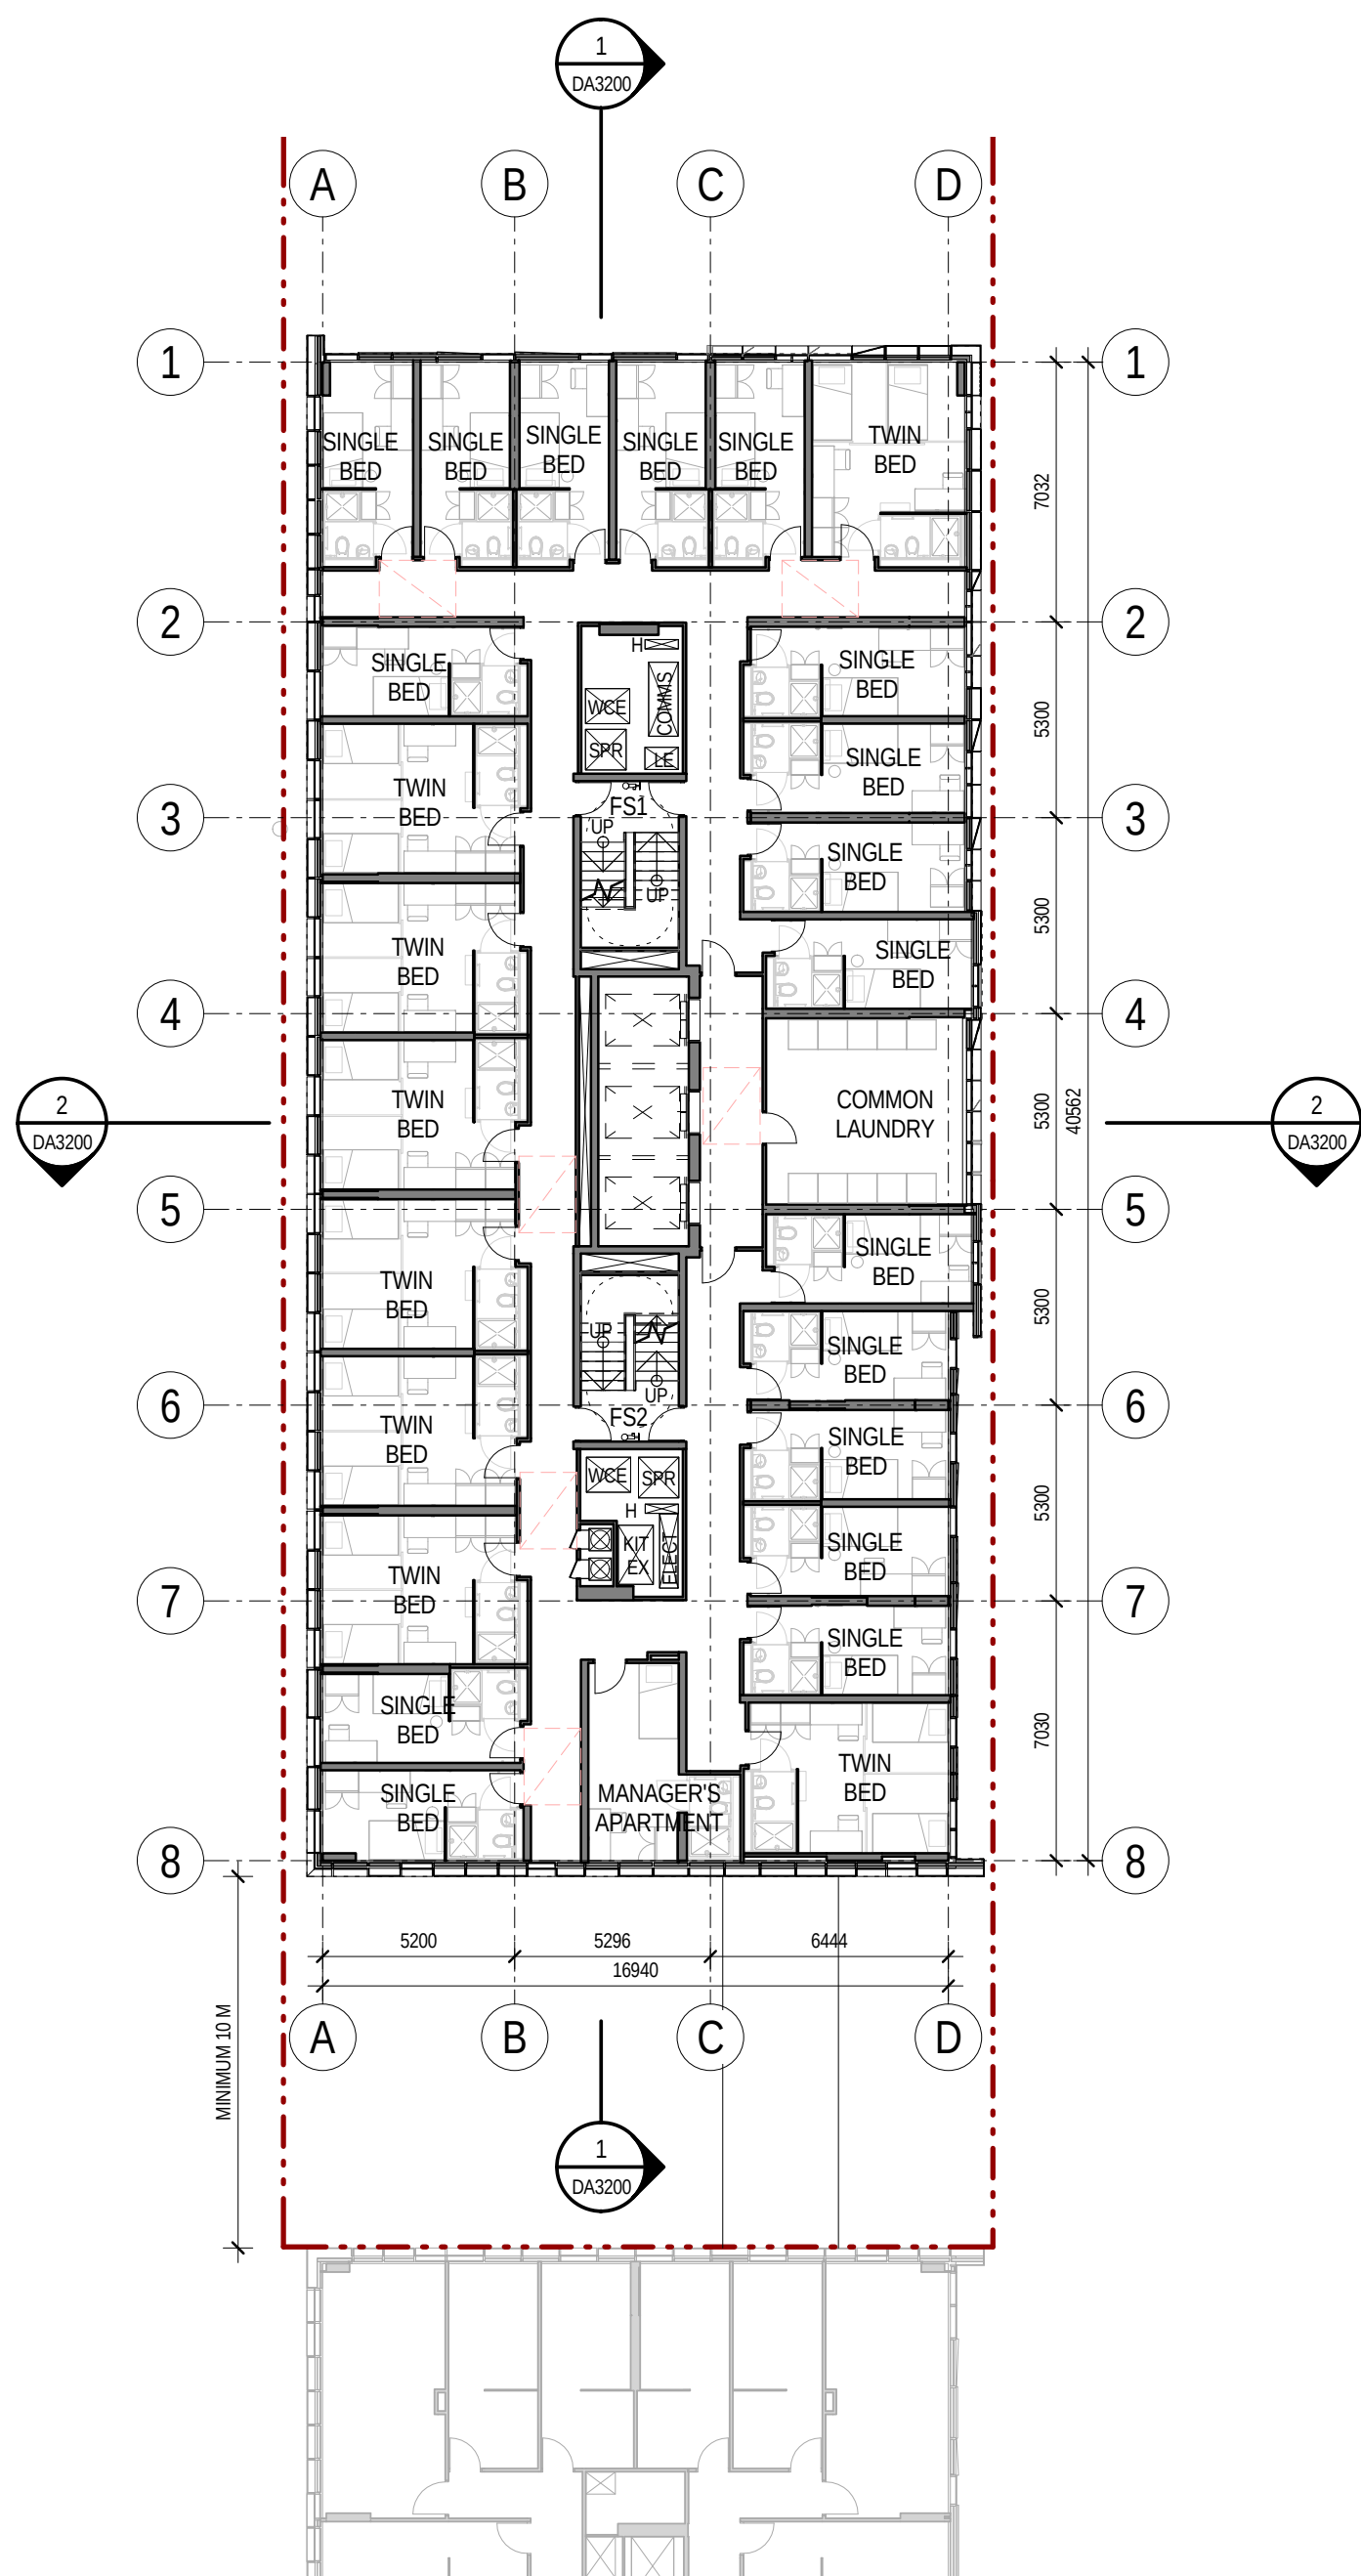

1 LEVEL 2
1:200

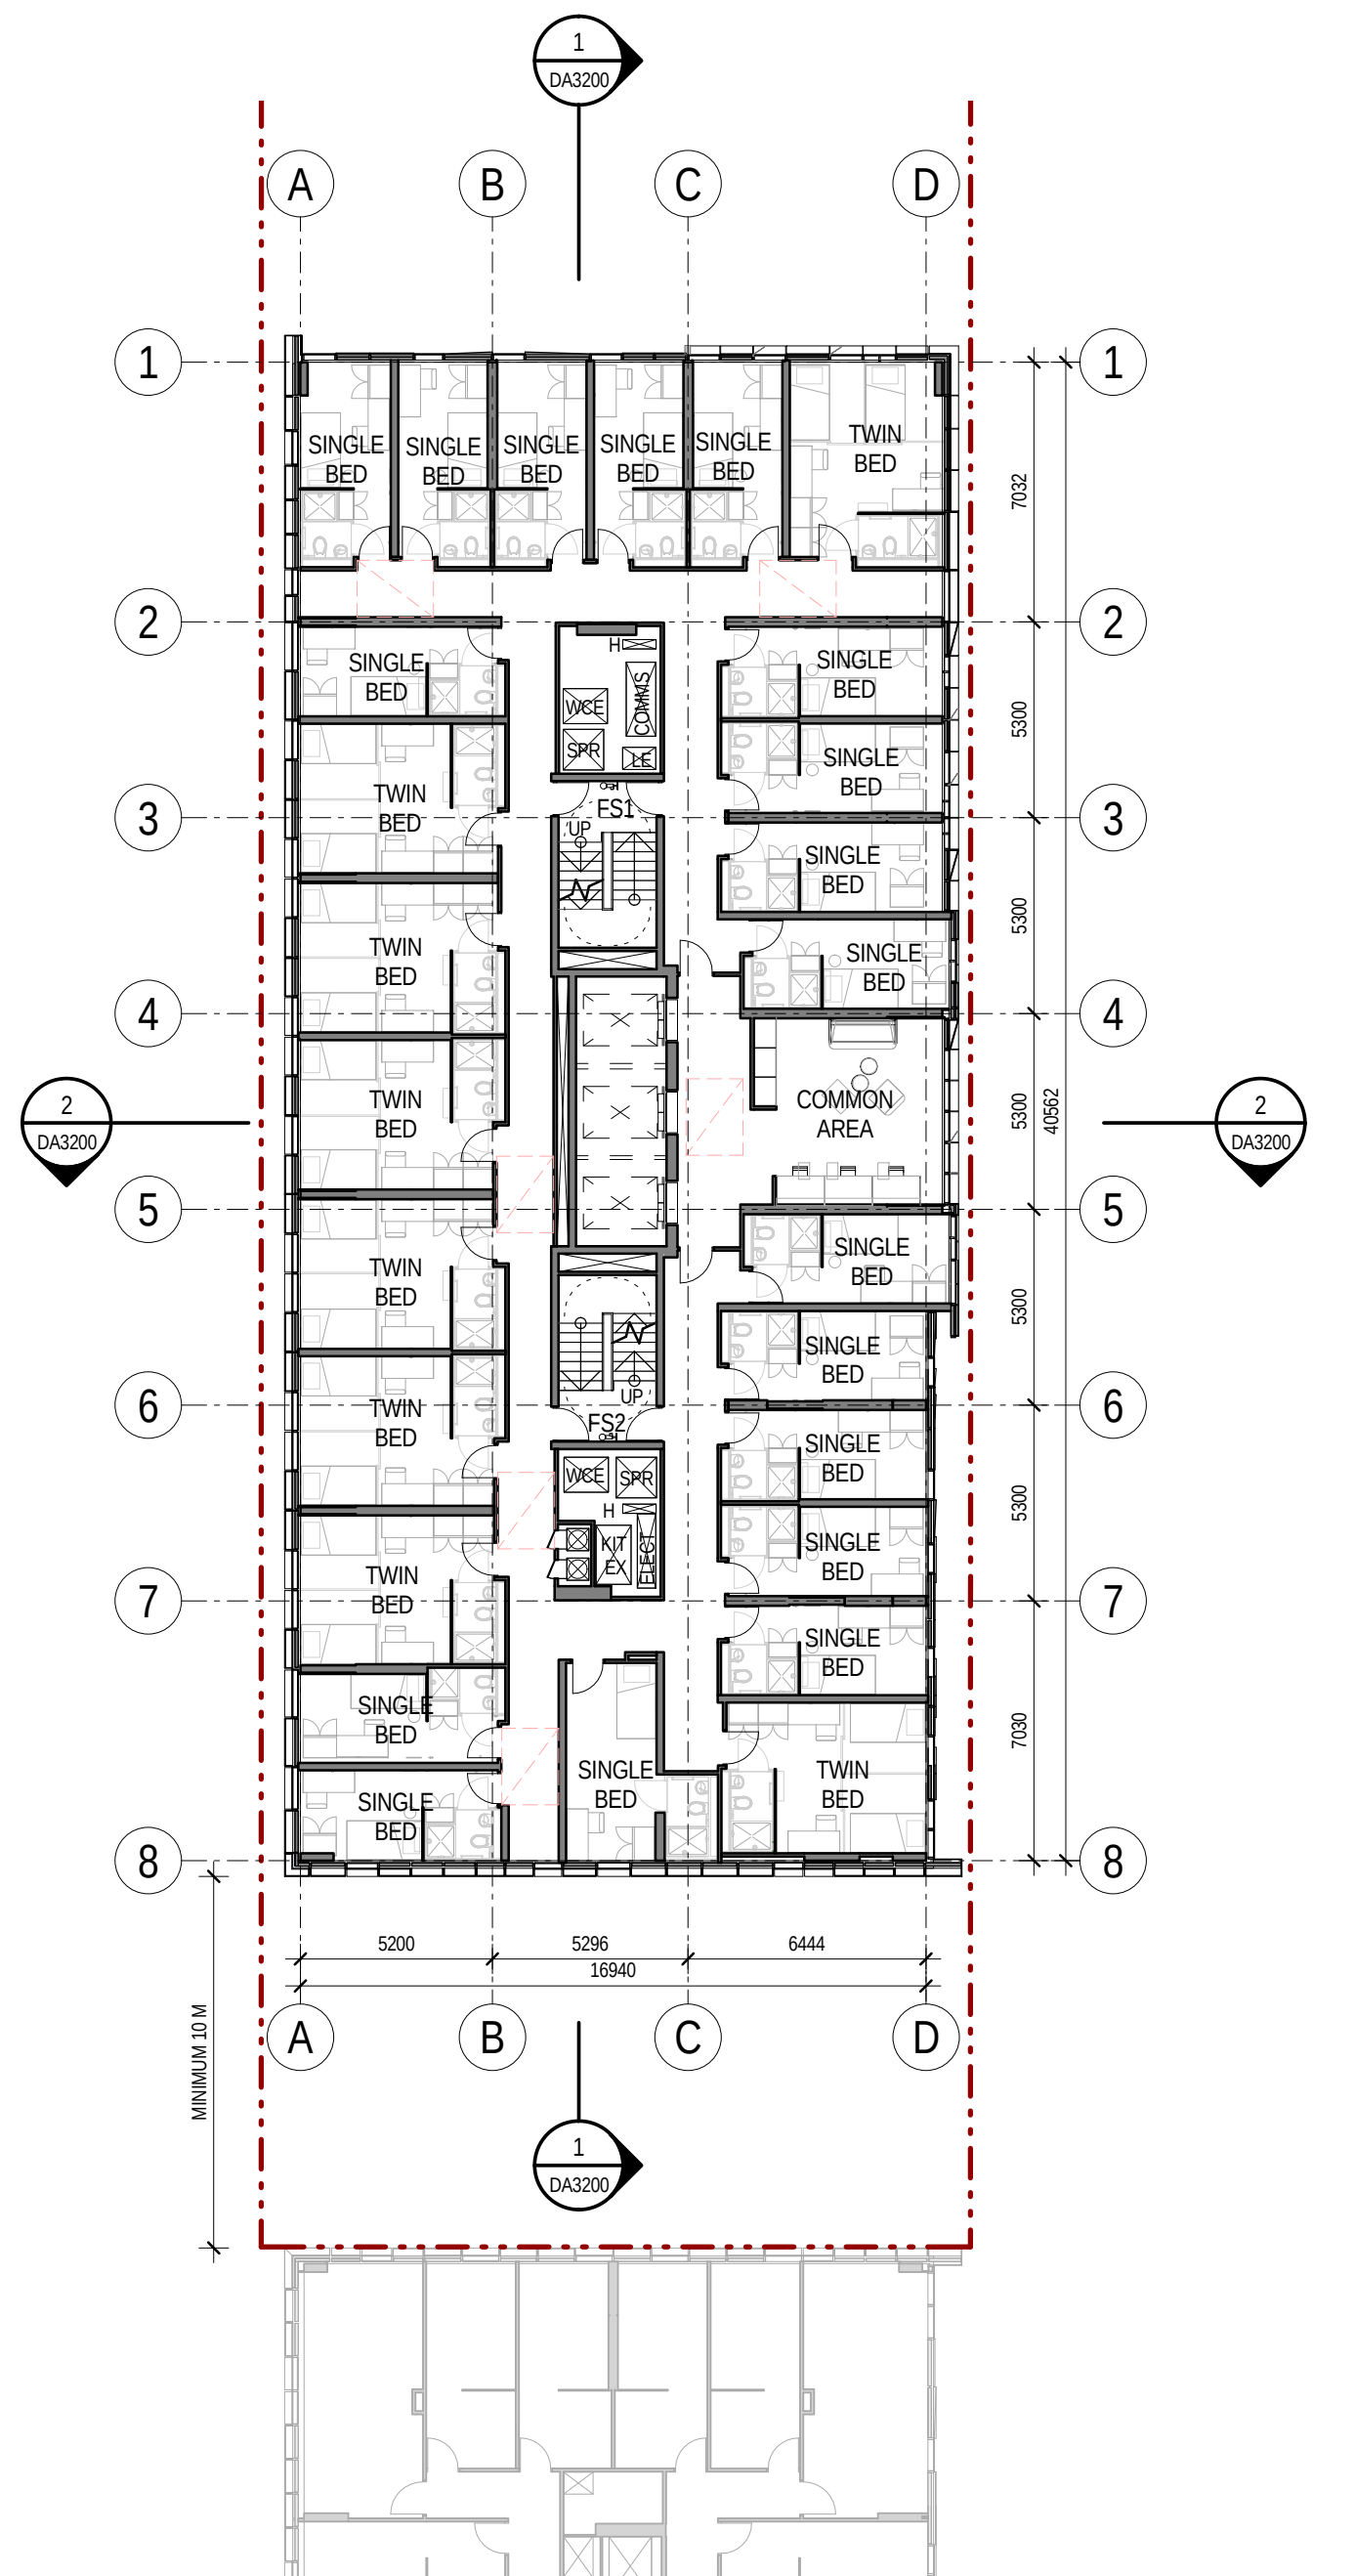

2 LEVEL 03, 05, 07 & 09
1:200

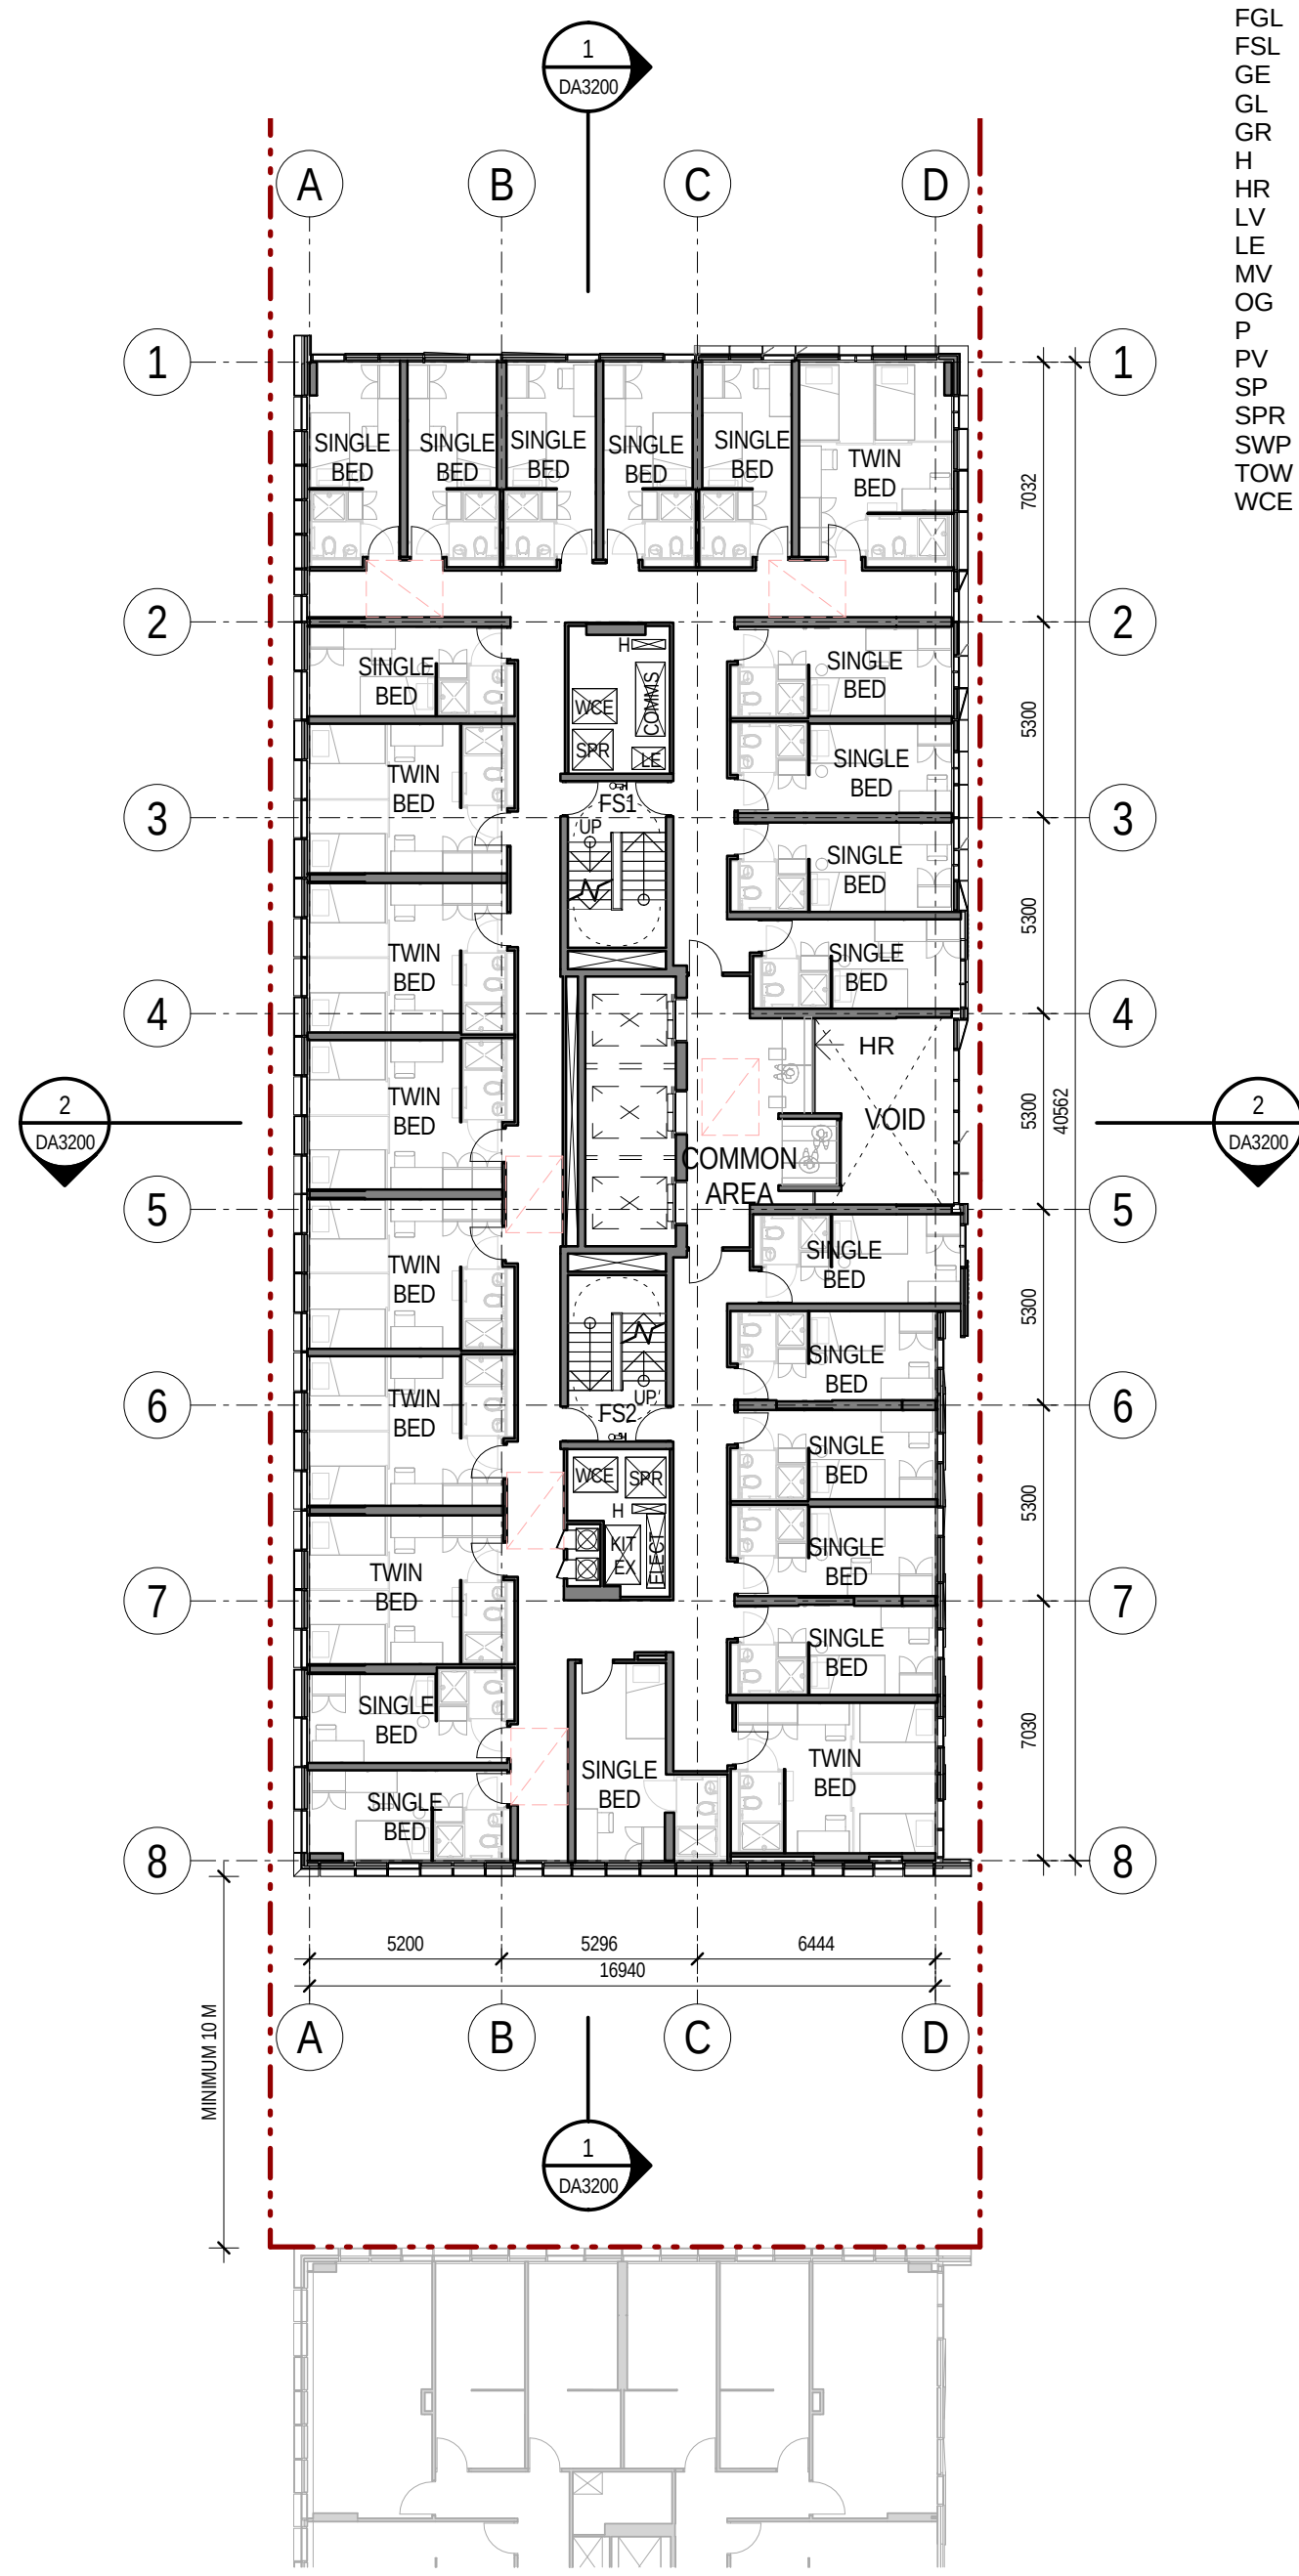


3 LEVEL 04, 06 & 08
1:200



Revisions No.	Date	Description
1	07.09.2015	For Consultant Coordination
2	15.09.2015	DA Draft For Review
3	29.09.2015	DA Review

Ver	App'd
RC	PY
PY	PY

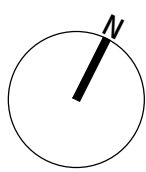

Client
Urbanest



Architect

AJ+C
ALLEN JACK+COTTIER

79 Myrtle Street Chippendale NSW 2008 AUSTRALIA
ph +61 2 9311 8222 fx +61 2 9311 8200
ABN 53 003 782 250

Project

BUILDING W1
STUDENT ACCOMMODATION

DARLING DRIVE, DARLING
SQUARE, SYDNEY, NSW

Proj. No. 15028

Drawing Title

TYPICAL FLOOR PLANS (LEVEL 2,
3, 4, 5, 6, 7, 8 & 9)

Sheet Status

NOT FOR CONSTRUCTION

Scale

As indicated
@A1

Drawing No.

DA2101


Issue

3




ABBREVIATIONS

AWN	-	AWNING
AW	-	ALUMINIUM WINDOW
CONC	-	CONCRETE PAVING
CRP	-	CEMENT RENDER AND PAINT
CLP	-	CLADDING PANEL
COMMS	-	COMMS CUPBOARD
DP	-	DOWNPIPE
ELECT	-	ELECTRICAL SWITCHBOARD
EXG	-	EXISTING
F	-	FIXED GLAZING
FFL	-	FINISHED FLOOR LEVEL
FGL	-	FINISHED GROUND LEVEL
FSL	-	FINISHED STRUCTURAL LEVEL
GE	-	GARBAGE EXHAUST RISER
GL	-	GLAZING
GR	-	GRAB RAIL
H	-	HYDRANT
HR	-	HANDRAIL
LV	-	LOUVRE
LE	-	LAUNDRY EXHAUST RISER
MV	-	MECHANICAL VENT
OG	-	OPERABLE GLAZING
P	-	PAINT (FINISH)
PV	-	PAVING
SP	-	SPANDREL PANEL
SPR	-	STAIR PRESSURISATION RISER
SWP	-	STORMWATER PIT
TOW	-	TOP OF WALL
WCE	-	TOILET EXHAUST RISER

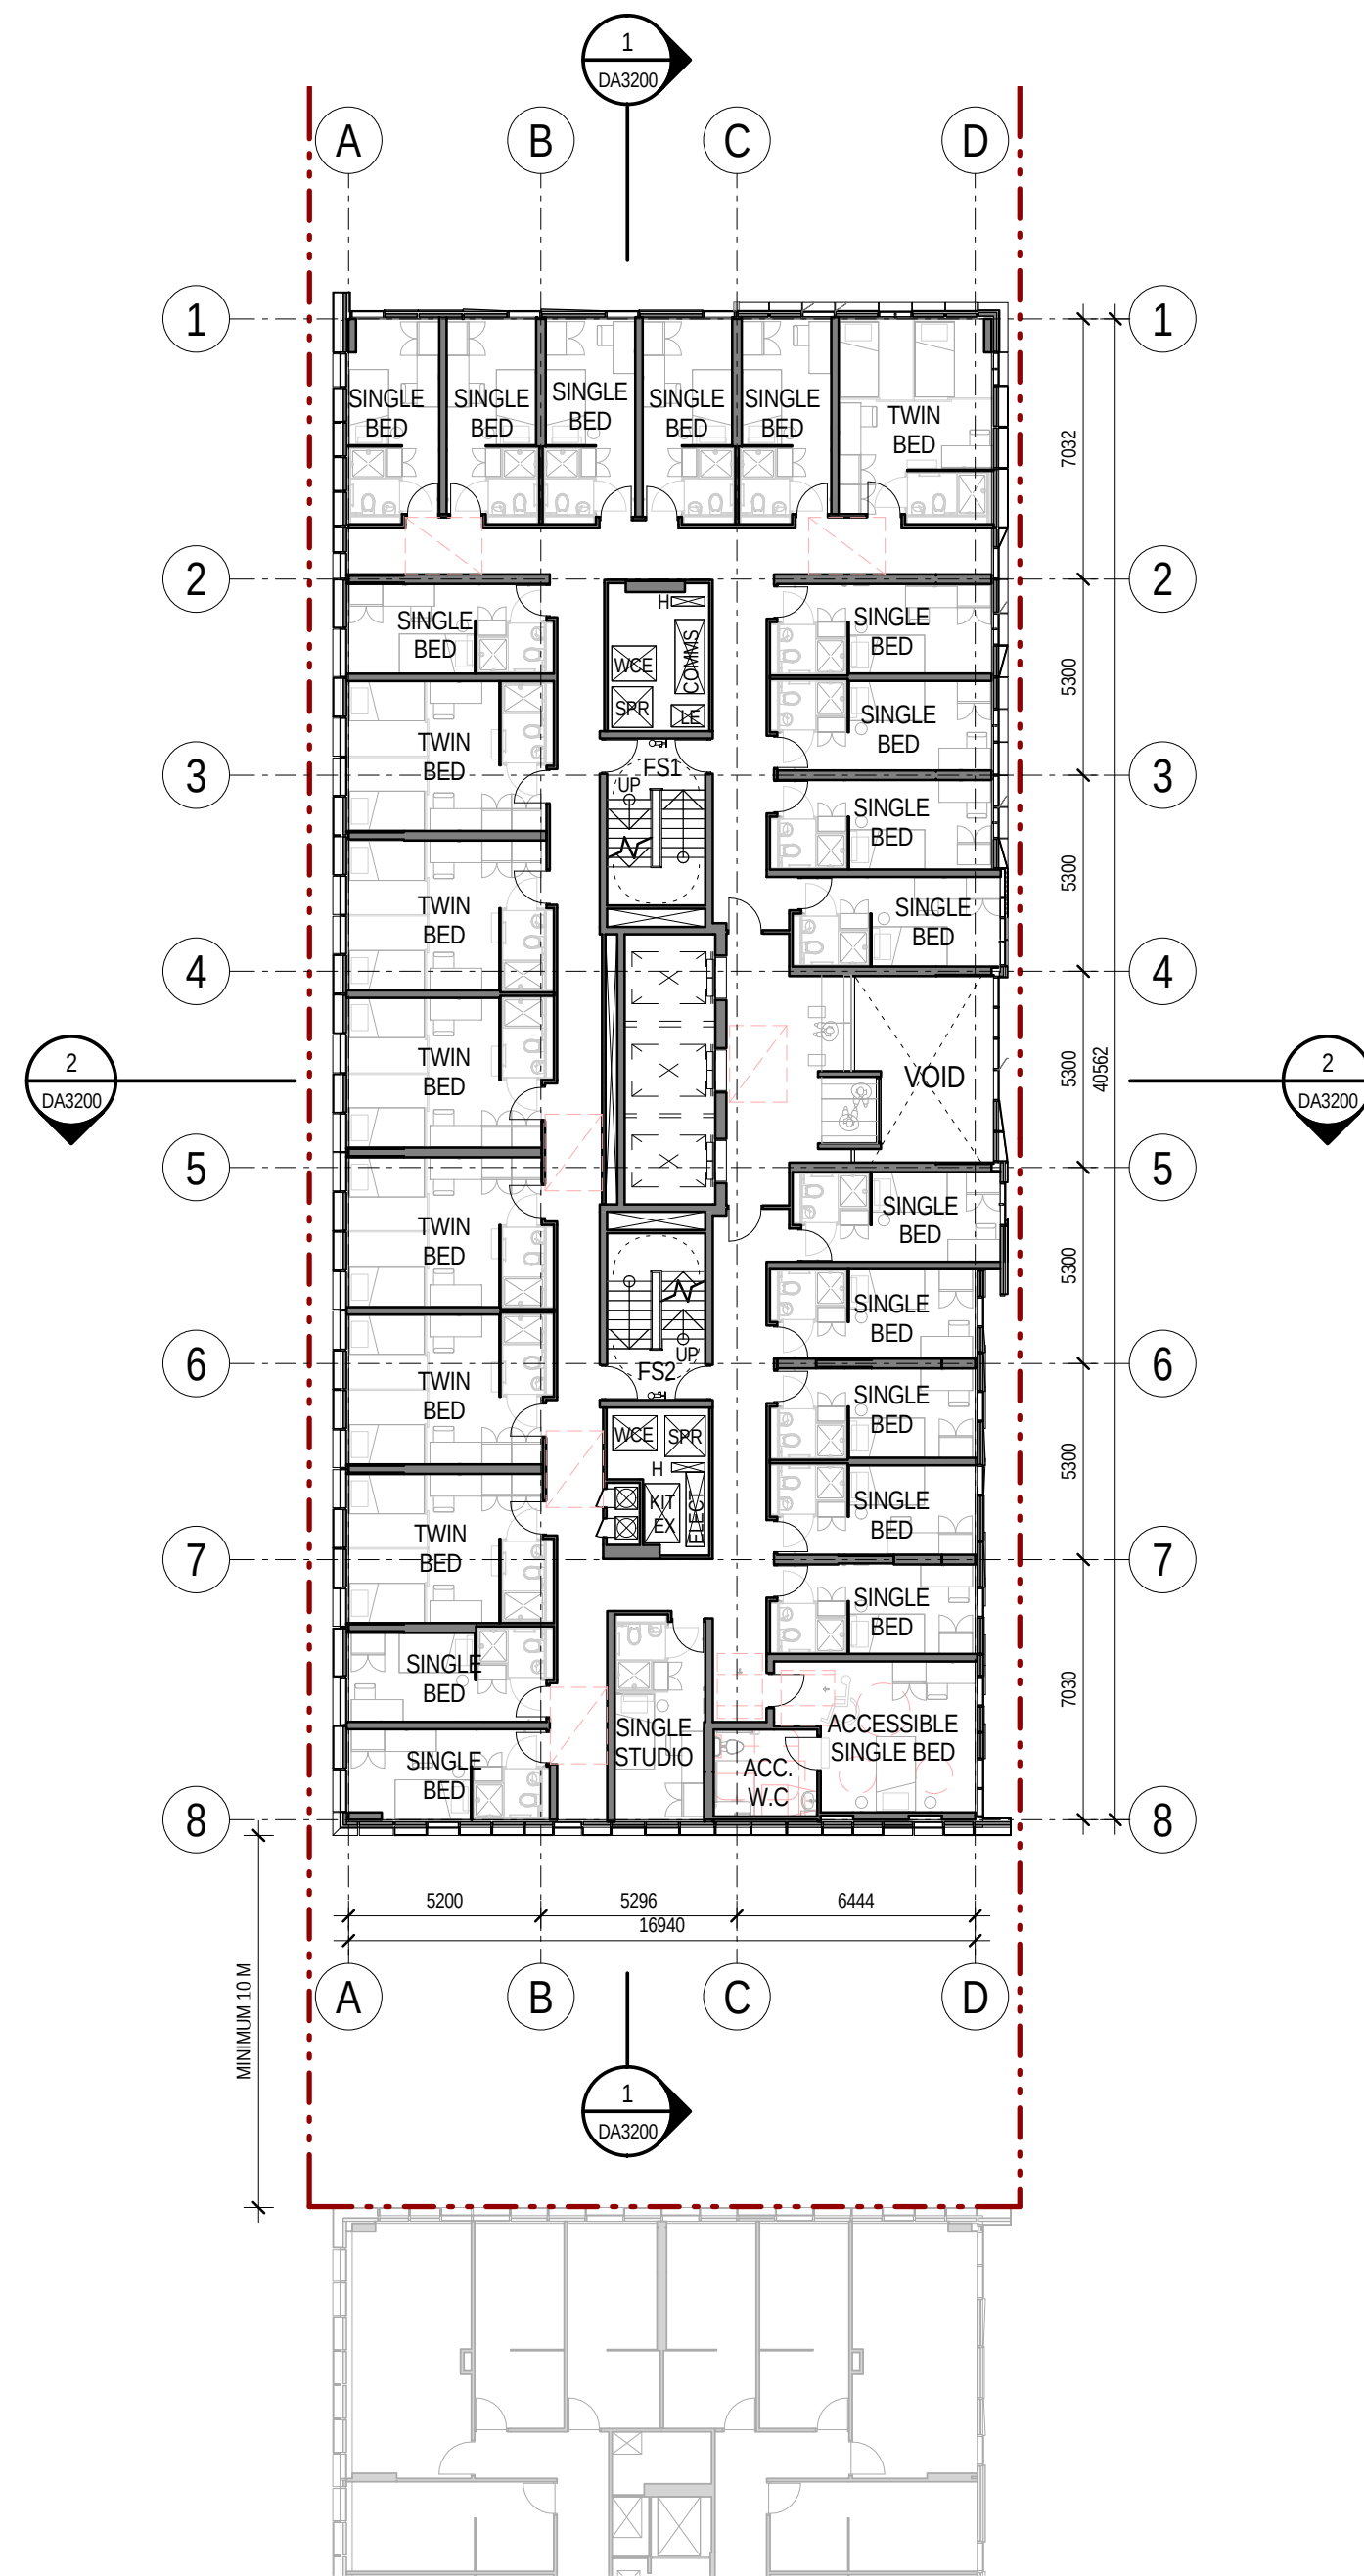


1 LEVEL 10, 12, 14, 16, 18 & 20

1:200

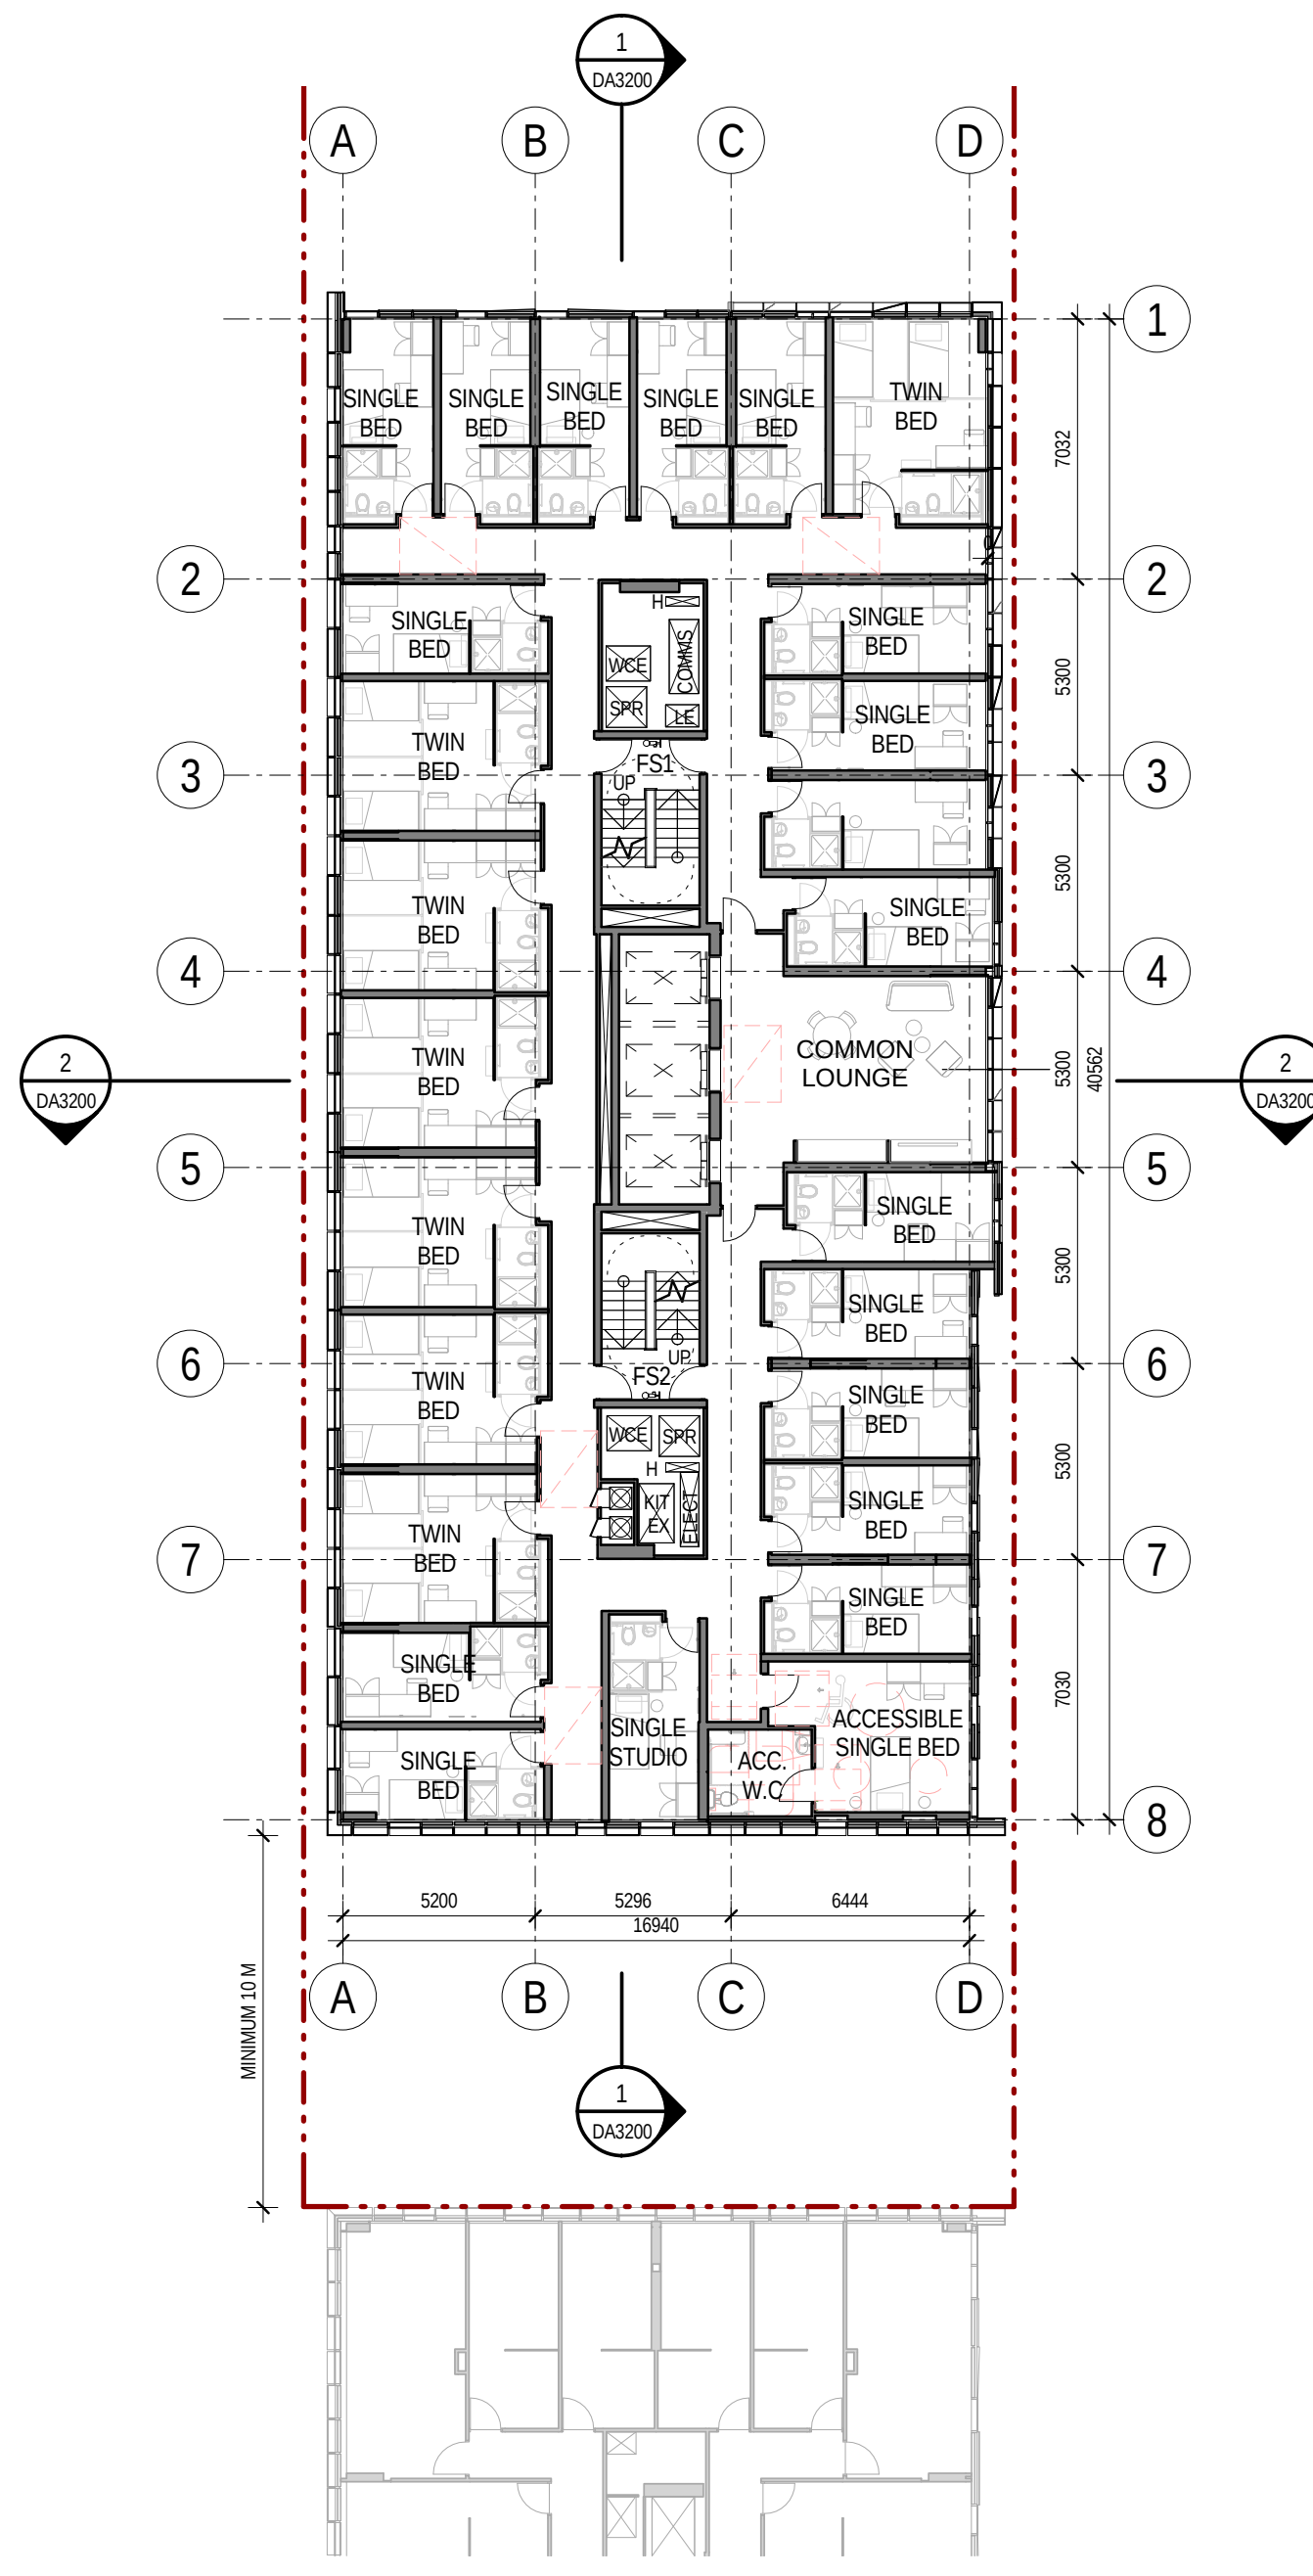

2 LEVEL 11, 13, 15, 17 & 19

1:200

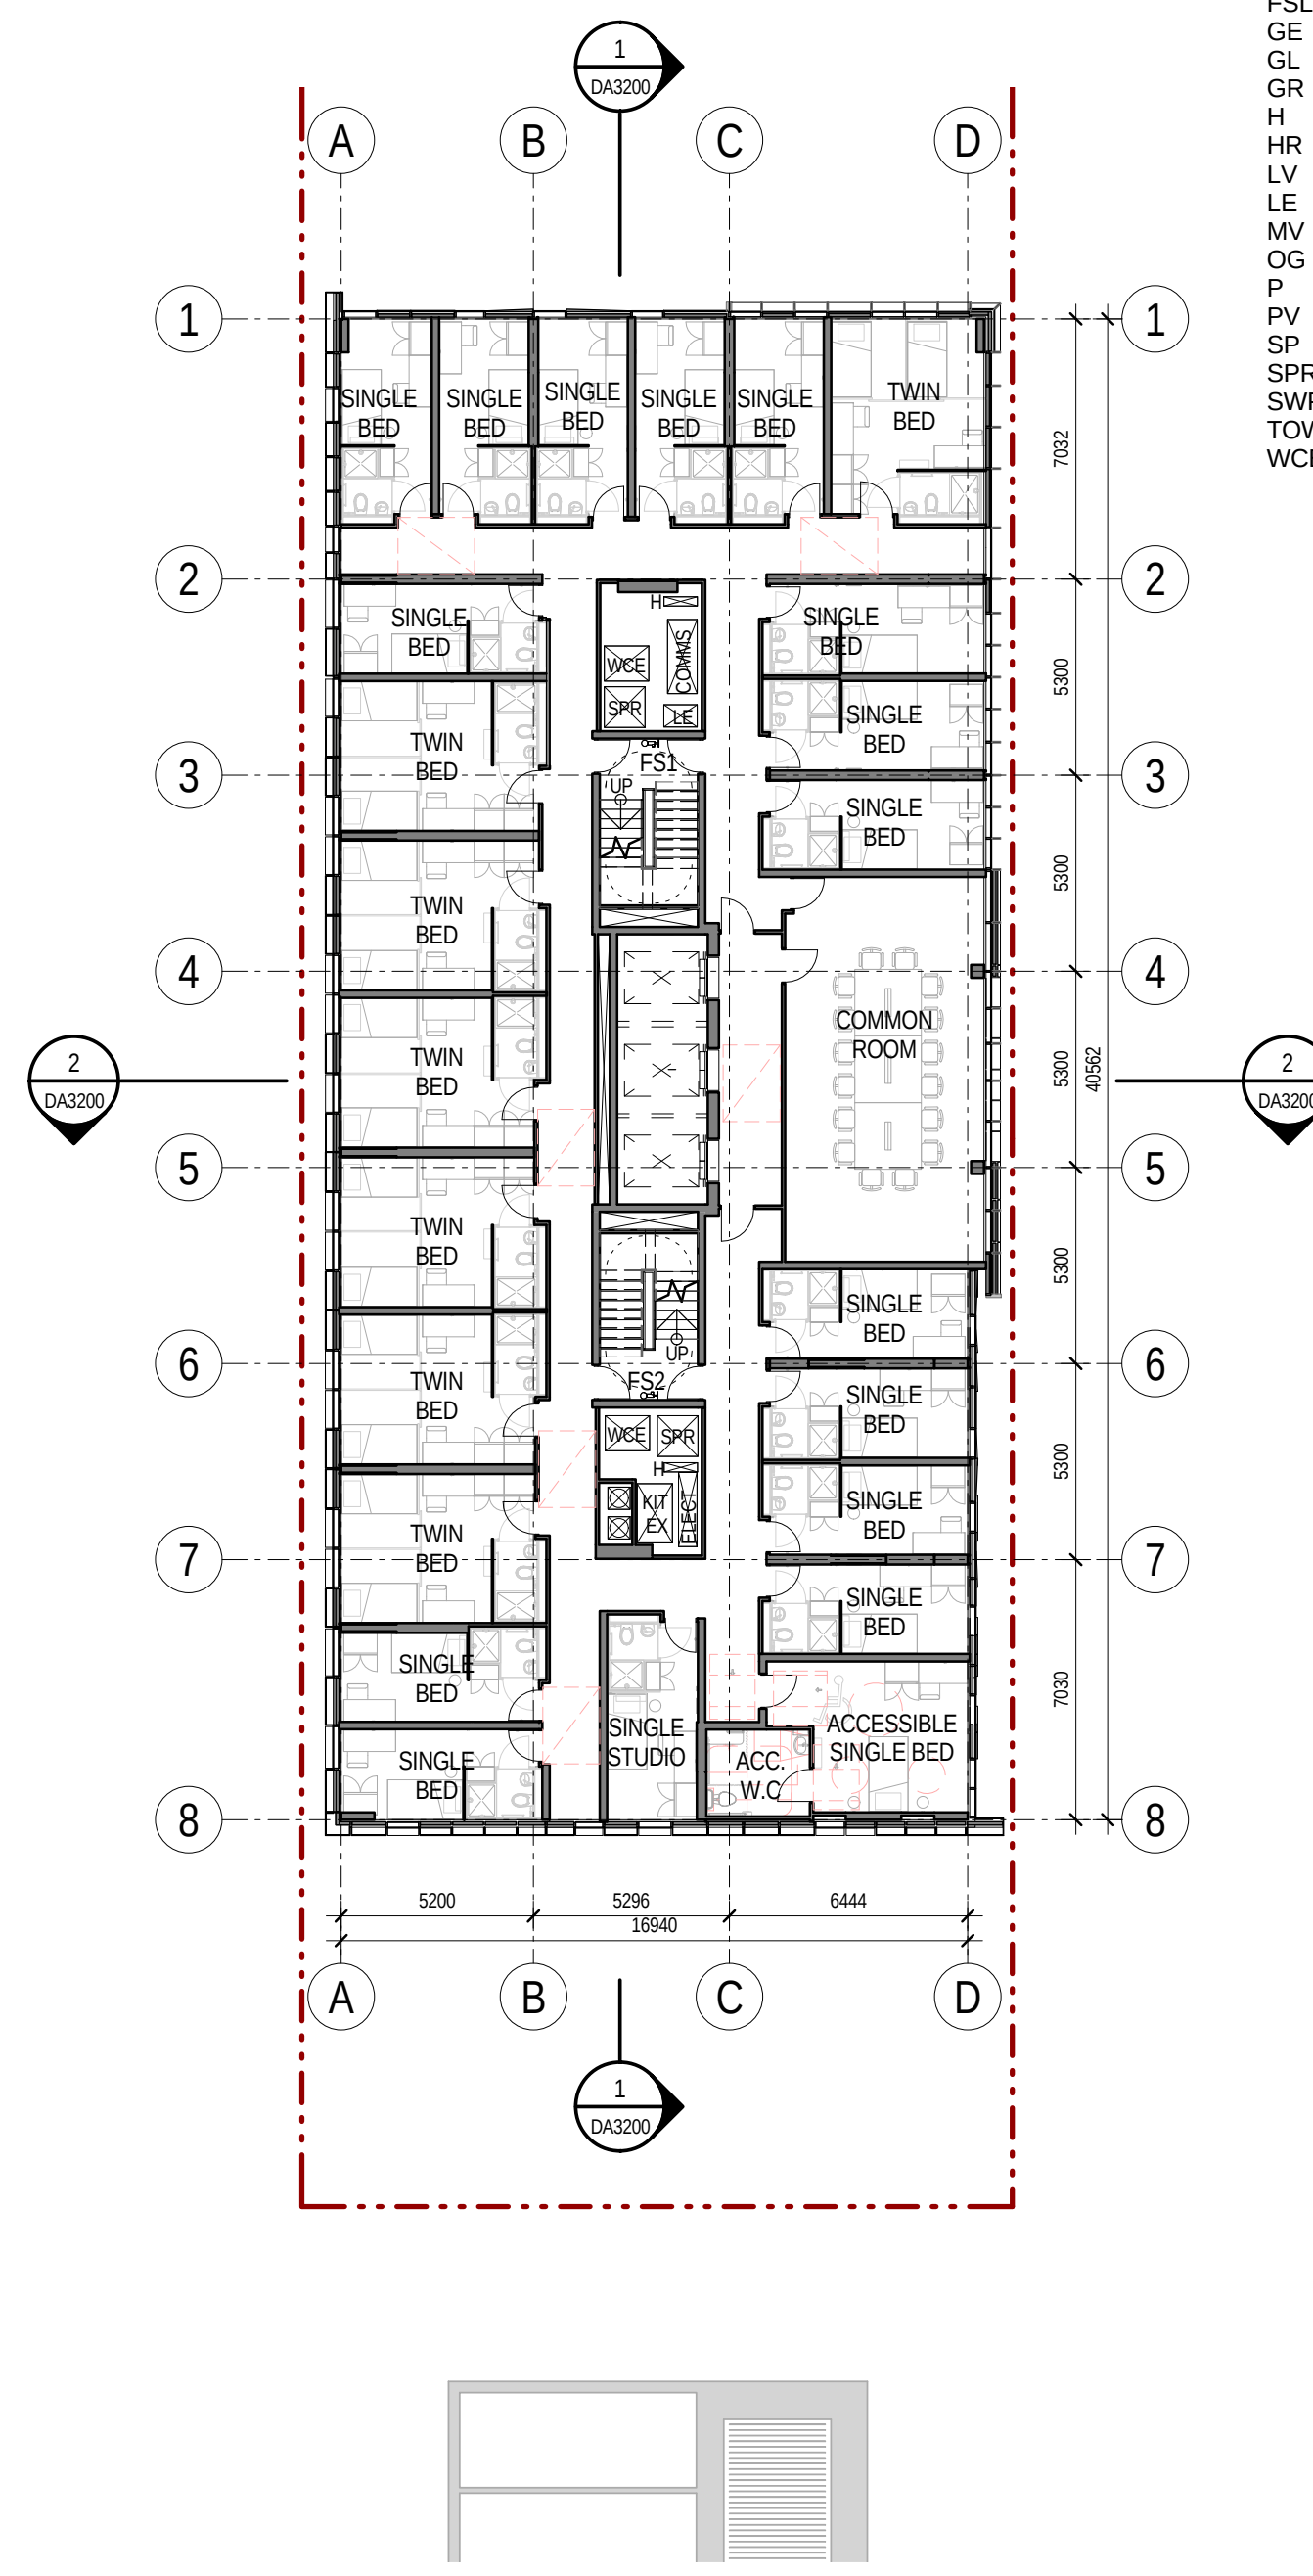


3 LEVEL 21

1:200



Revisions No.	Date	Description
1	07.09.2015	For Consultant Coordination
2	15.09.2015	DA Draft For Review
3	29.09.2015	DA Review

Ver	App'd
RC	PY
PY	PY

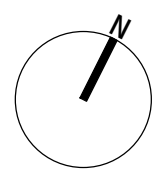

Key

Client
Urbanest



Architect



79 Myrtle Street Chippendale NSW 2008 AUSTRALIA
ph +61 2 9311 8222 fx +61 2 9311 8200
ABN 53 003 782 250

Project

BUILDING W1
STUDENT ACCOMMODATION

DARLING DRIVE, DARLING
SQUARE, SYDNEY, NSW

Proj. No. 15028

Drawing Title

TYPICAL FLOOR PLANS (LEVEL
10, 11, 12, 13, 14, 15, 16, 17, 18, 19,
20 & 21)

Sheet Status

NOT FOR CONSTRUCTION

Scale


As indicated
@A1

Drawing No.

DA2102


Issue

3

 


ABBREVIATIONS

AWN	-	AWNING
AW	-	ALUMINIUM WINDOW
CONC	-	CONCRETE PAVING
CRP	-	CEMENT RENDER AND PAINT
CLP	-	CLADDING PANEL
COMMS	-	COMMS CUPBOARD
DP	-	DOWNSPIPE
ELECT	-	ELECTRICAL SWITCHBOARD
EXG	-	EXISTING
F	-	FIXED GLAZING
FFL	-	FINISHED FLOOR LEVEL
FGL	-	FINISHED GROUND LEVEL
FSL	-	FINISHED STRUCTURAL LEVEL
GE	-	GARBAGE EXHAUST RISER
GL	-	GLAZING
GR	-	GRAB RAIL
H	-	HYDRANT
HR	-	HANDRAIL
LV	-	LOUVRE
LE	-	LAUNDRY EXHAUST RISER
MV	-	MECHANICAL VENT
OG	-	OPERABLE GLAZING
P	-	PAINT (FINISH)
PV	-	PAVING
SP	-	SPANDREL PANEL
SPR	-	STAIR PRESSURISATION RISER
SWP	-	STORMWATER PIT
TOW	-	TOP OF WALL
WCE	-	TOILET EXHAUST RISER

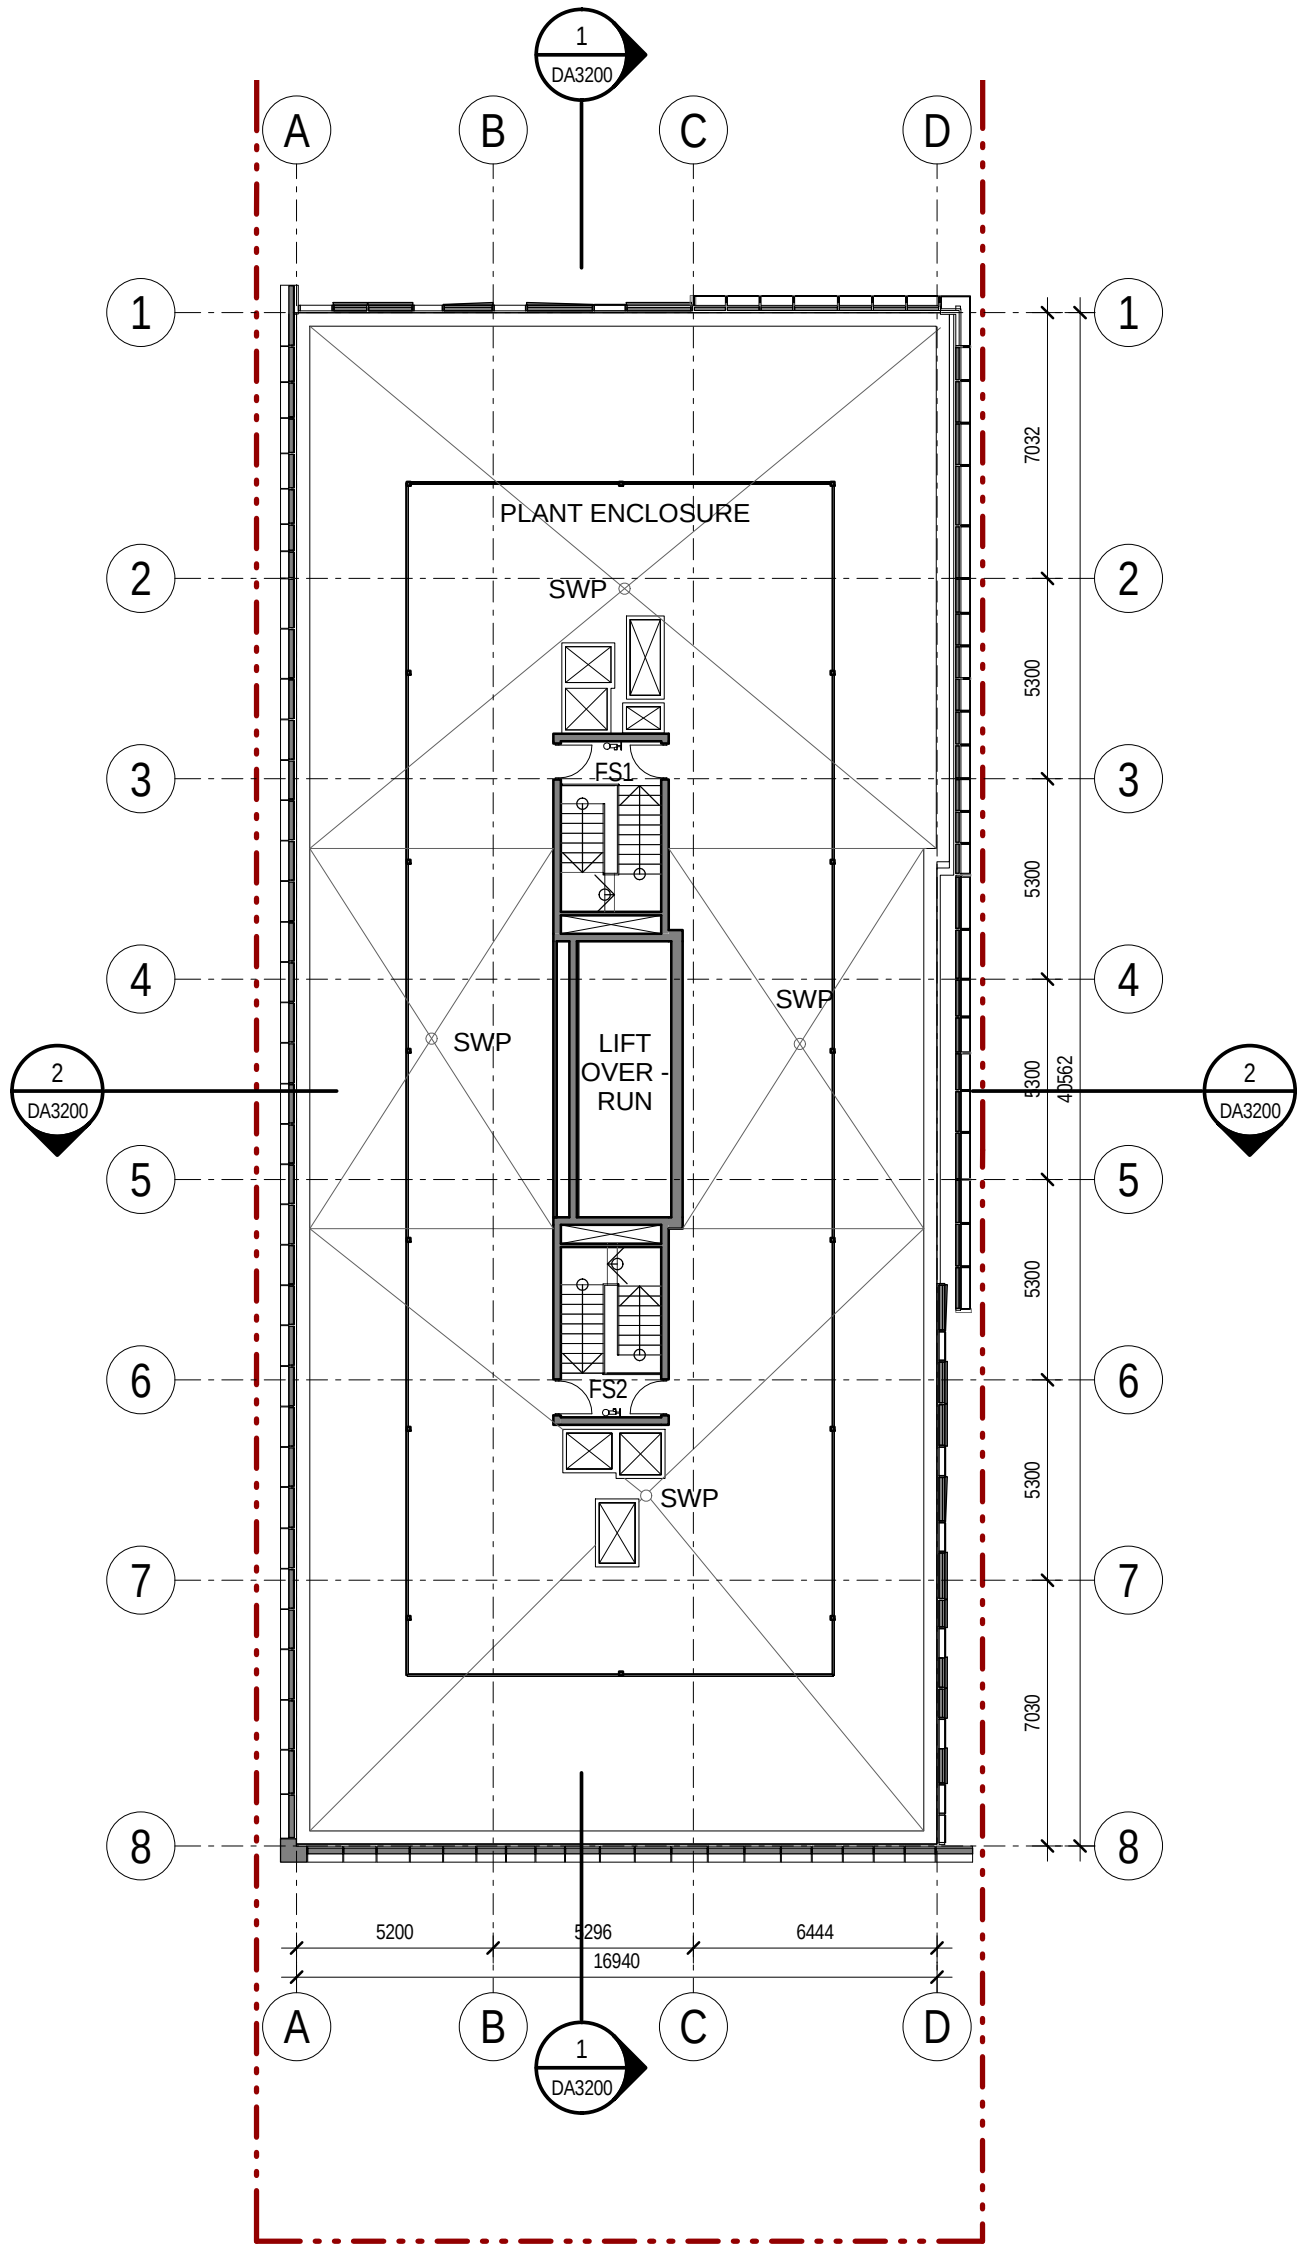

1 LEVEL 22 ROOF
1:200

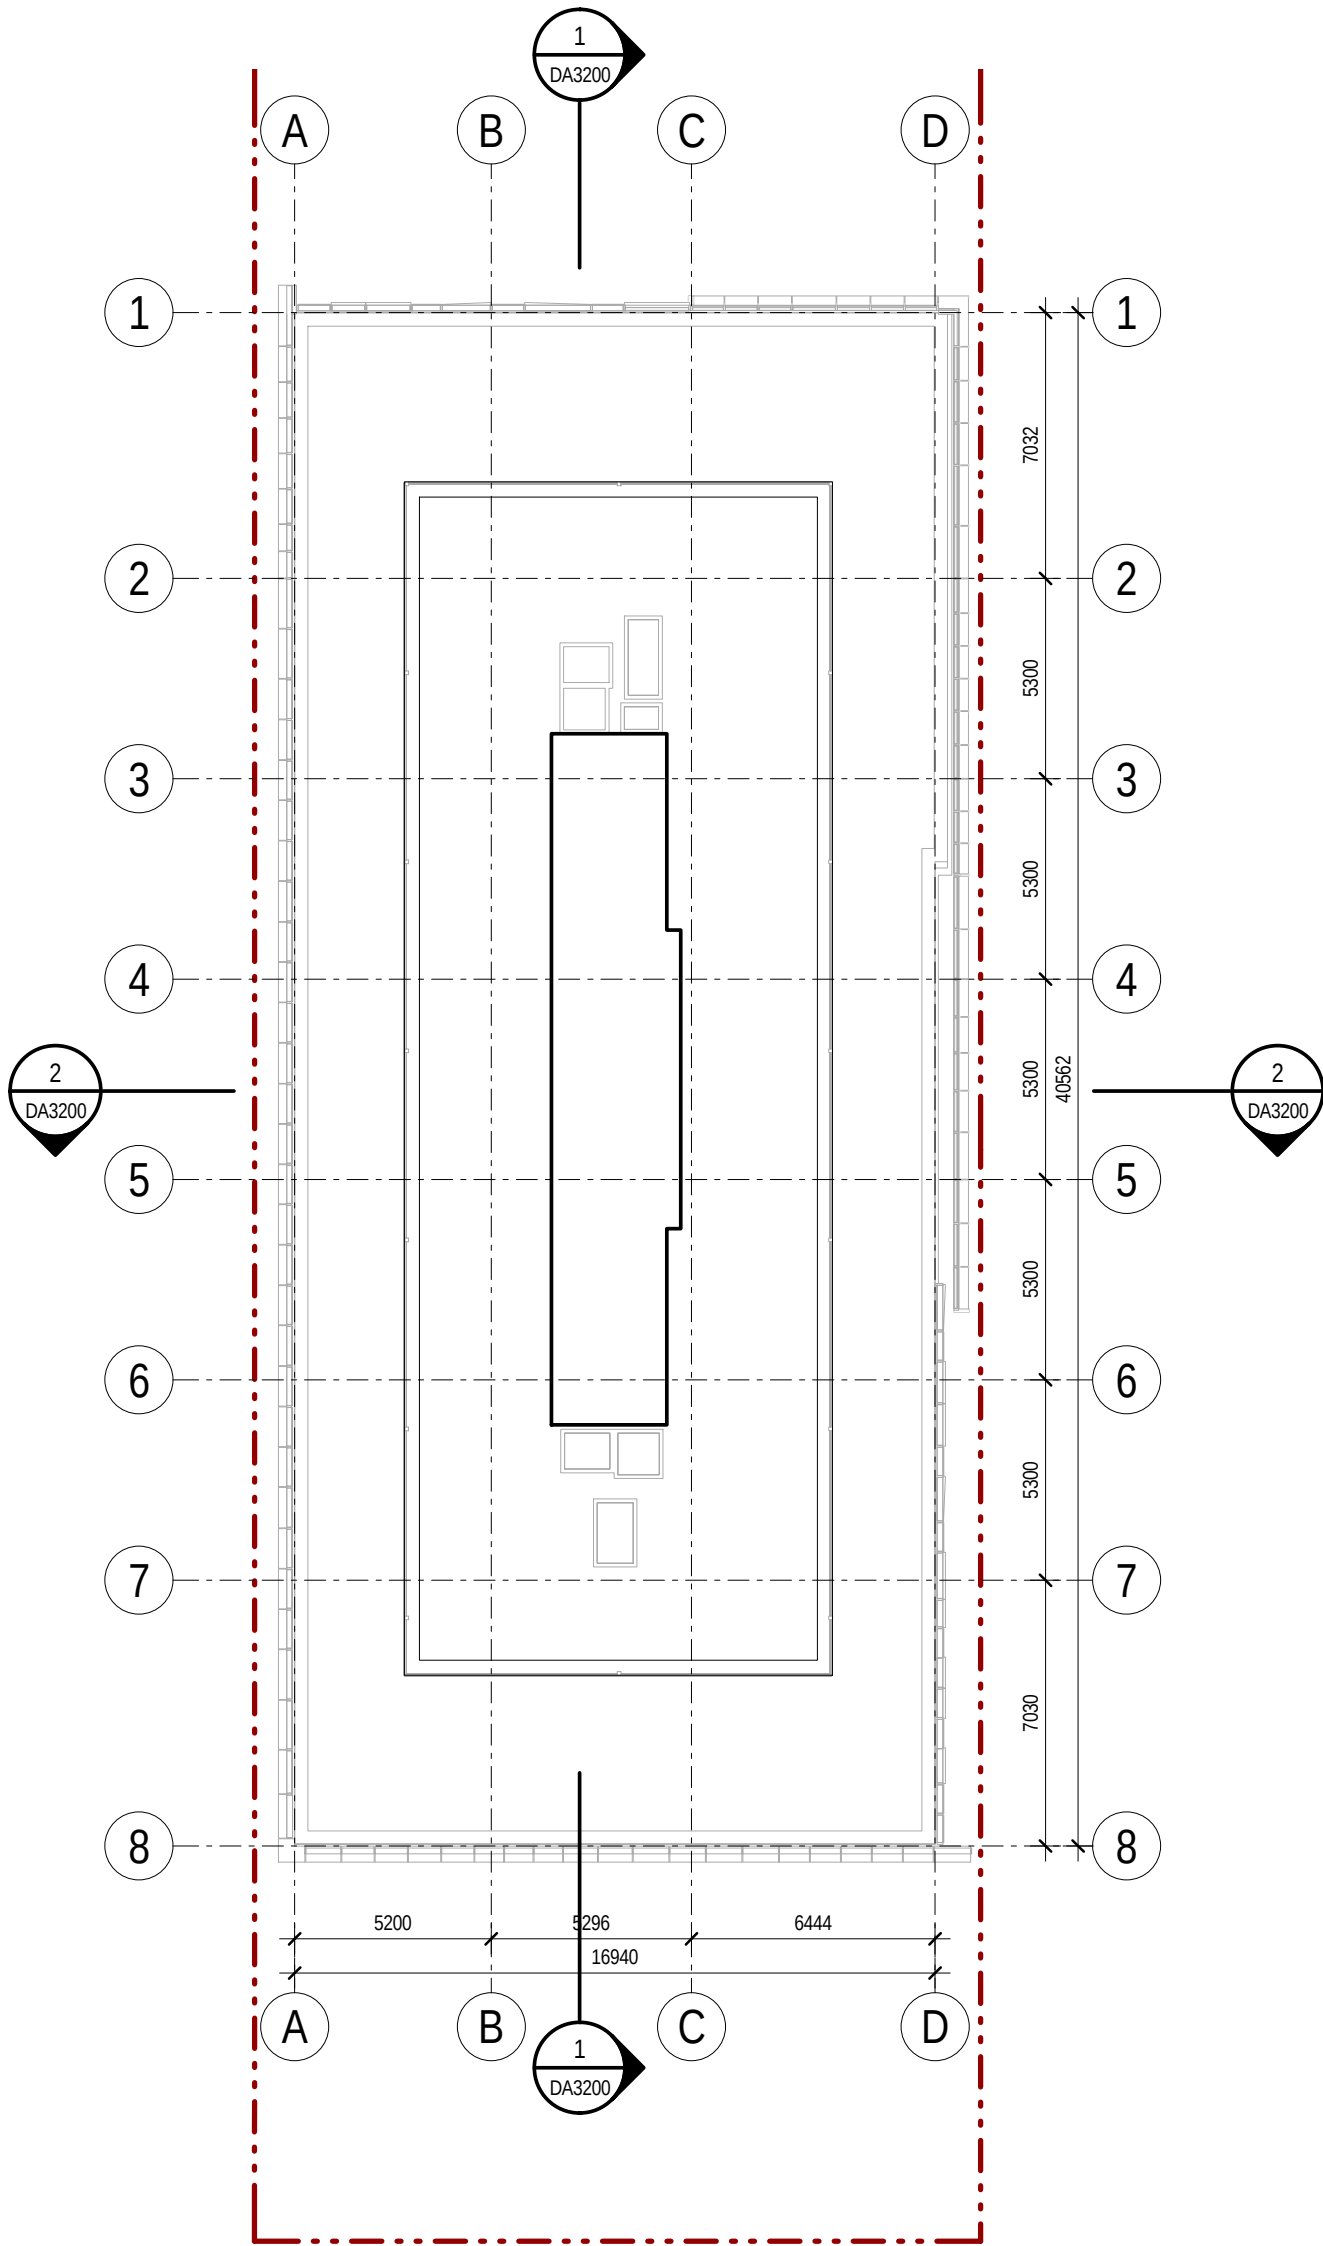


2 UPPER ROOF
1:200



Revisions	Description
No. Date	
1 07.09.2015	For Consultant Coordination
2 15.09.2015	DA Draft For Review
3 29.09.2015	DA Review

Ver	App'd
RC	PY
PY	PY

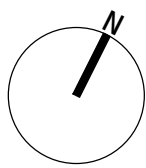

Key

Client
Urbanest



Architect



79 Myrtle Street Chippendale NSW 2008 AUSTRALIA
ph +61 2 9311 8222 fx +61 2 9311 8200
ABN 53 003 782 250

Project

BUILDING W1
STUDENT ACCOMMODATION

DARLING DRIVE, DARLING
SQUARE, SYDNEY, NSW

Proj. No. 15028

Drawing Title

LEVEL 22 & UPPER ROOF LEVELS

Sheet Status

NOT FOR CONSTRUCTION

Scale


As indicated
@A1


Drawing No.

DA2103


Issue

3

 


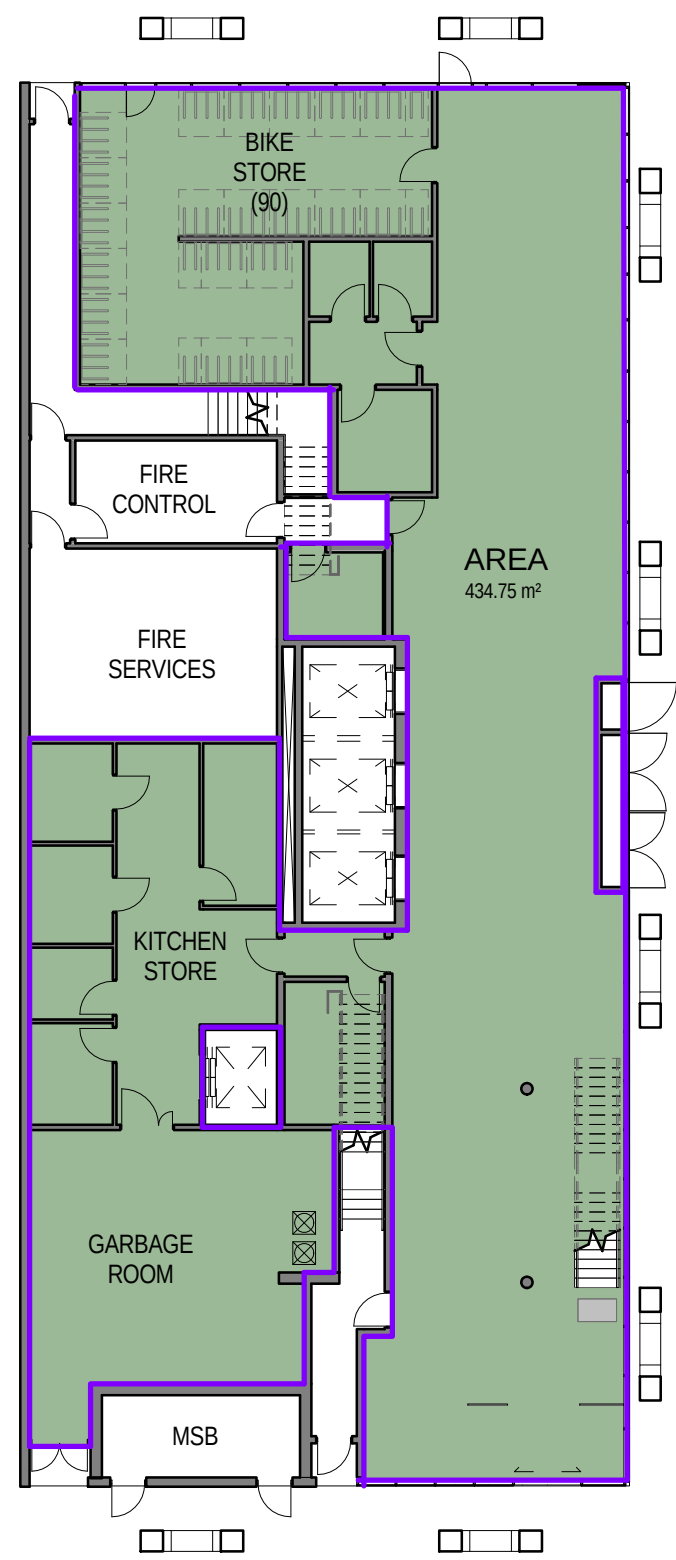

1 GROUND LEVEL (GFA) 1:200

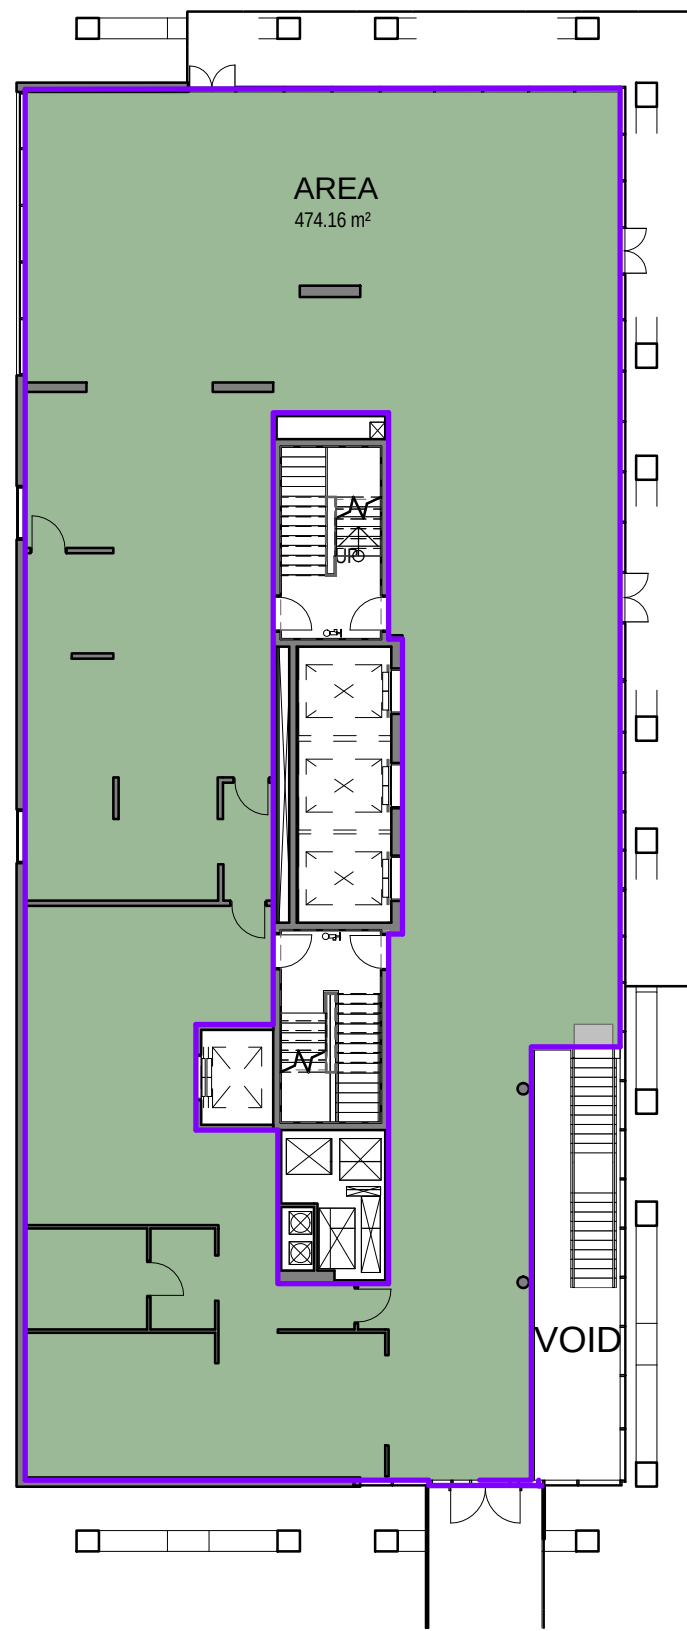


2 LEVEL 1 (GFA) 1:200

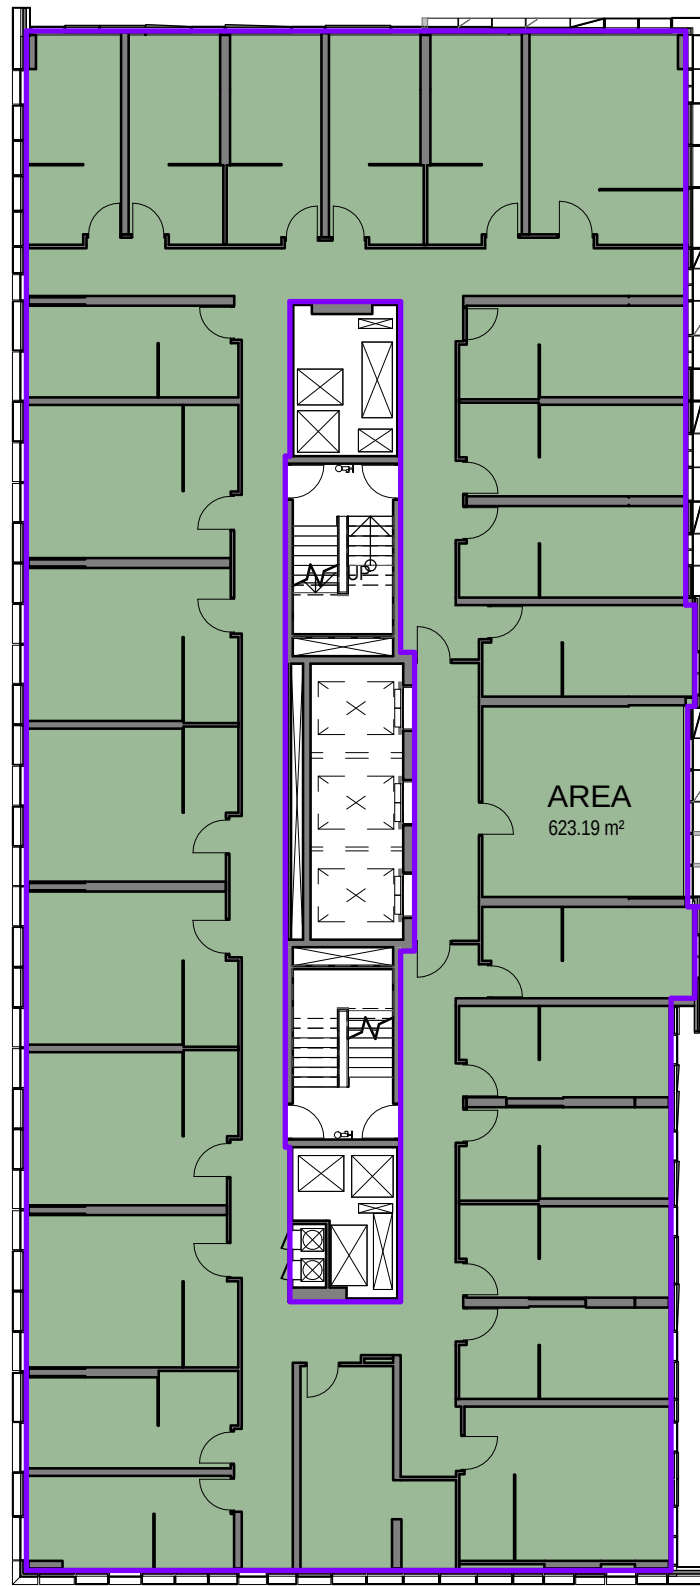


3 LEVEL 2 (GFA) 1:200




4 LEVEL 03,05,07 & 09 1:200

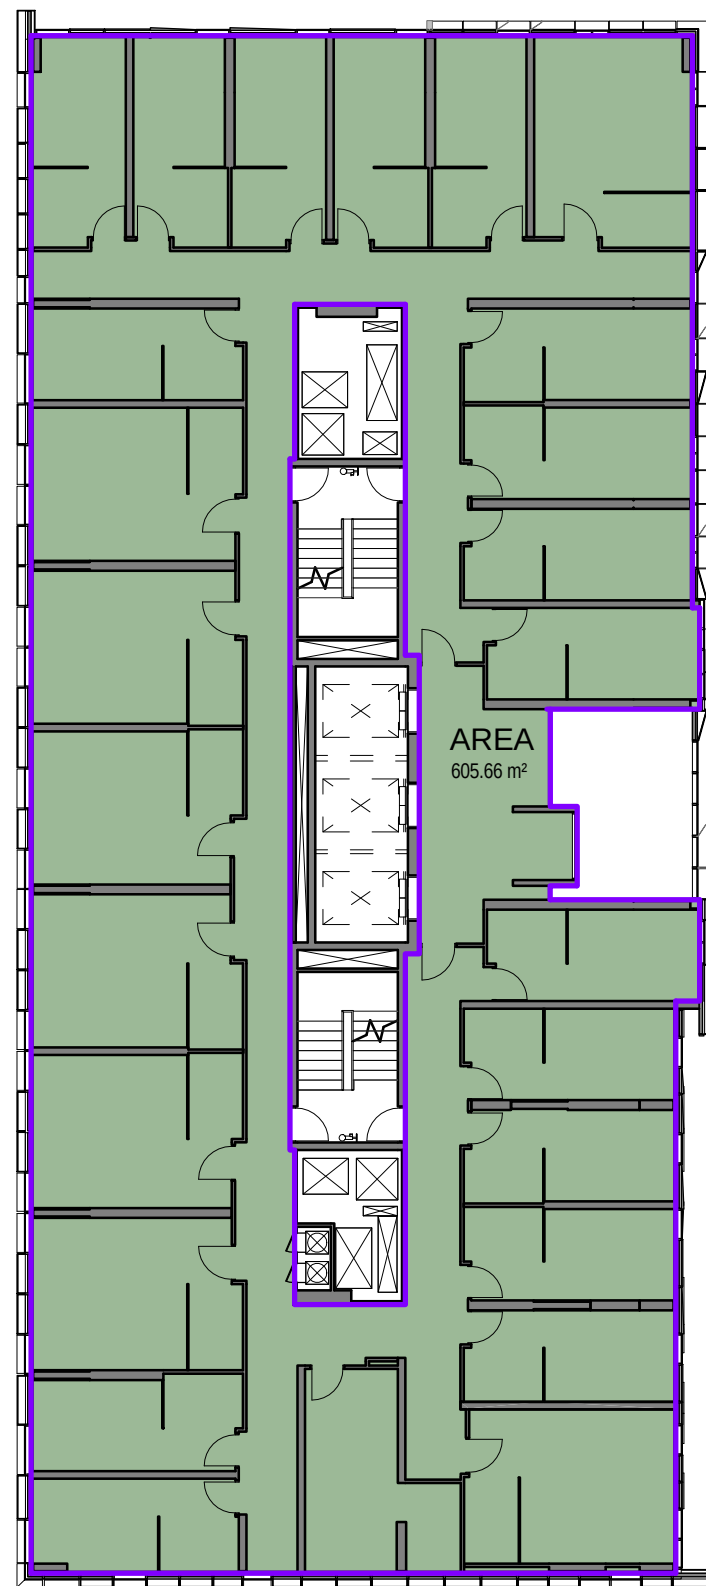

5 LEVEL 04,06, 08, 10,12, 14, 16, 18 & 20 1:200

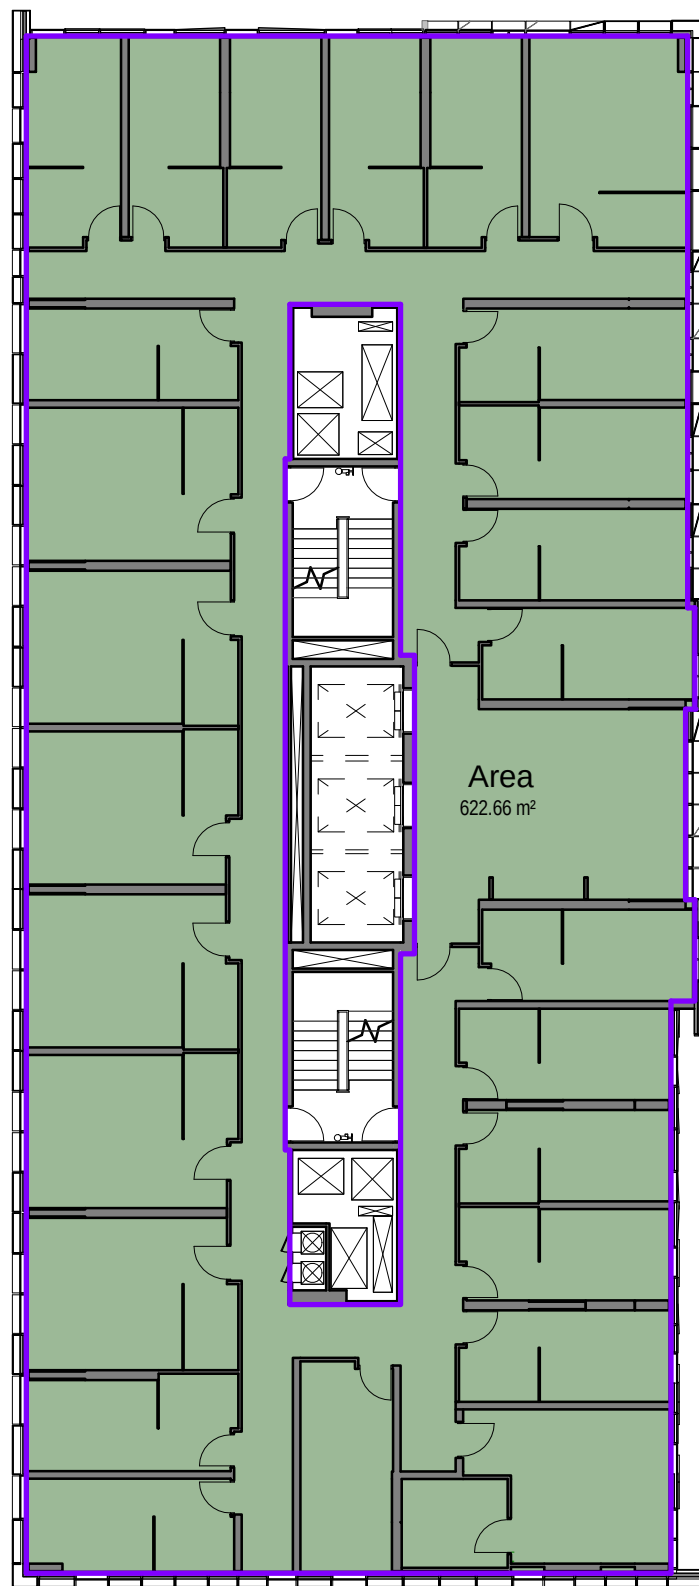

6 LEVEL 11, 13, 15, 17 & 19 1:200

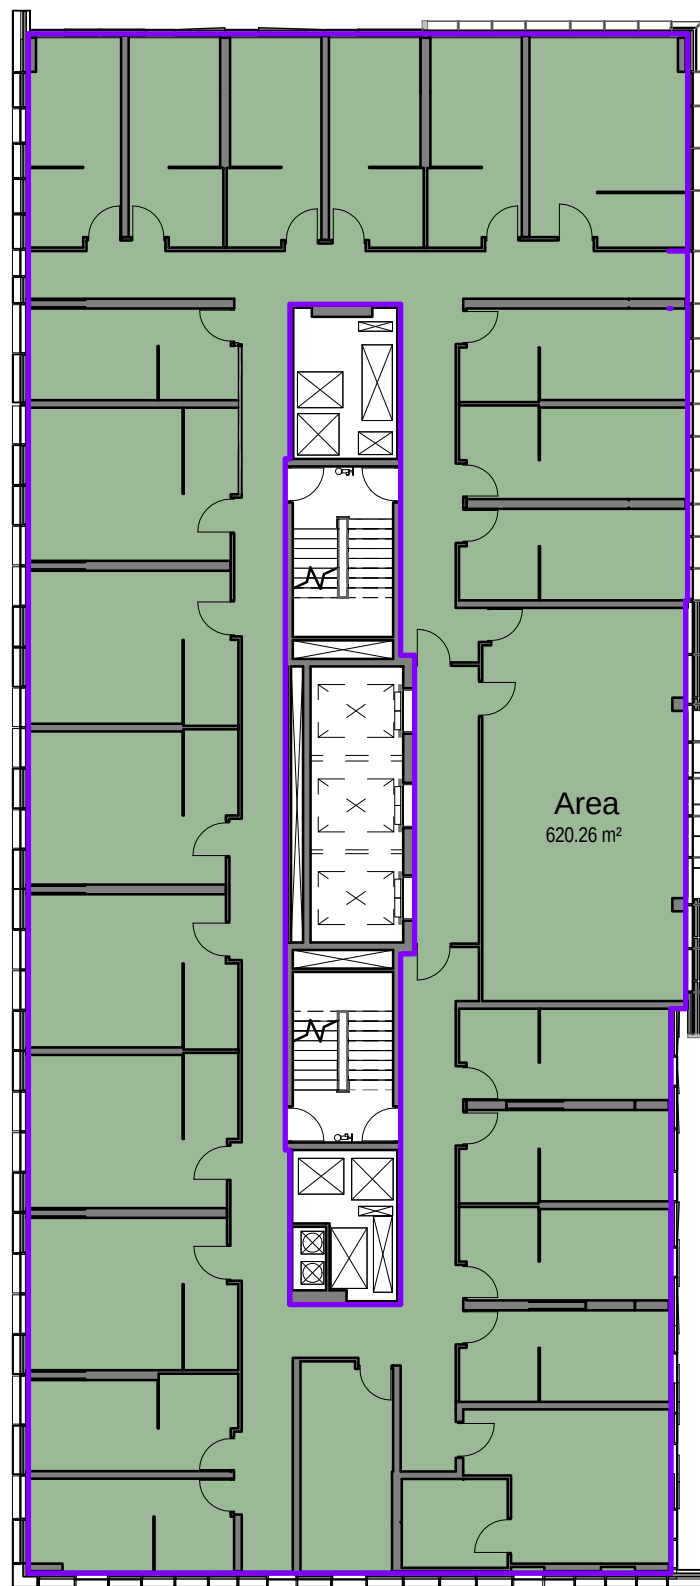


8 LEVEL 21 1:200

GROSS FLOOR AREA (GFA)		
LEVEL	AREA	Comments
GROUND LEVEL	435 m²	
LEVEL 1	474 m²	
LEVEL 2	623 m²	
LEVEL 3	623 m²	
LEVEL 4	606 m²	
LEVEL 5	623 m²	
LEVEL 6	606 m²	
LEVEL 7	623 m²	
LEVEL 8	606 m²	
LEVEL 9	623 m²	
LEVEL 10	606 m²	
LEVEL 11	623 m²	
LEVEL 12	606 m²	
LEVEL 13	623 m²	
LEVEL 14	606 m²	
LEVEL 15	623 m²	
LEVEL 16	606 m²	
LEVEL 17	623 m²	
LEVEL 18	606 m²	
LEVEL 19	623 m²	
LEVEL 20	606 m²	
LEVEL 21	620 m²	
TOTAL AREA	13209 m²	



Revisions No.	Date	Description
1	07.09.2015	For Consultant Coordination
2	15.09.2015	DA Draft For Review
3	29.09.2015	DA Review

Ver	App'd
RC	PY
PY	PY

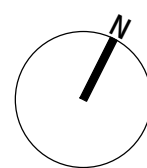

Key

Client
Urbanest



Architect



79 Myrtle Street Chippendale NSW 2008 AUSTRALIA
ph +61 2 9311 8222 fx +61 2 9311 8200
ABN 53 003 782 250

Project

BUILDING W1
STUDENT ACCOMMODATION

DARLING DRIVE, DARLING
SQUARE, SYDNEY, NSW

Proj. No. 15028

Drawing Title

AREA PLANS

Sheet Status

NOT FOR CONSTRUCTION

Scale

1 : 200 @A1

Drawing No.



DA2701

Issue

3

ABBREVIATIONS

AWN	-	AWNING
AW	-	ALUMINIUM WINDOW
CONC	-	CONCRETE PAVING
CRP	-	CEMENT RENDER AND PAINT
CLP	-	CLADDING PANEL
COMMS	-	COMMS CUPBOARD
DP	-	DOWNSPIPE
ELECT	-	ELECTRICAL SWITCHBOARD
EXG	-	EXISTING
F	-	FIXED GLAZING
FFL	-	FINISHED FLOOR LEVEL
FGL	-	FINISHED GROUND LEVEL
FSL	-	FINISHED STRUCTURAL LEVEL
GE	-	GARBAGE EXHAUST RISER
GL	-	GLAZING
GR	-	GRAB RAIL
H	-	HYDRANT
HR	-	HANDRAIL
LV	-	LOUVRE
LE	-	LAUNDRY EXHAUST RISER
MV	-	MECHANICAL VENT
OG	-	OPERABLE GLAZING
P	-	PAINT (FINISH)
PV	-	PAVING
SP	-	SPANDREL PANEL
SPR	-	STAIR PRESSURISATION RISER
SWP	-	STORMWATER PIT
TOW	-	TOP OF WALL
WCE	-	TOILET EXHAUST RISER

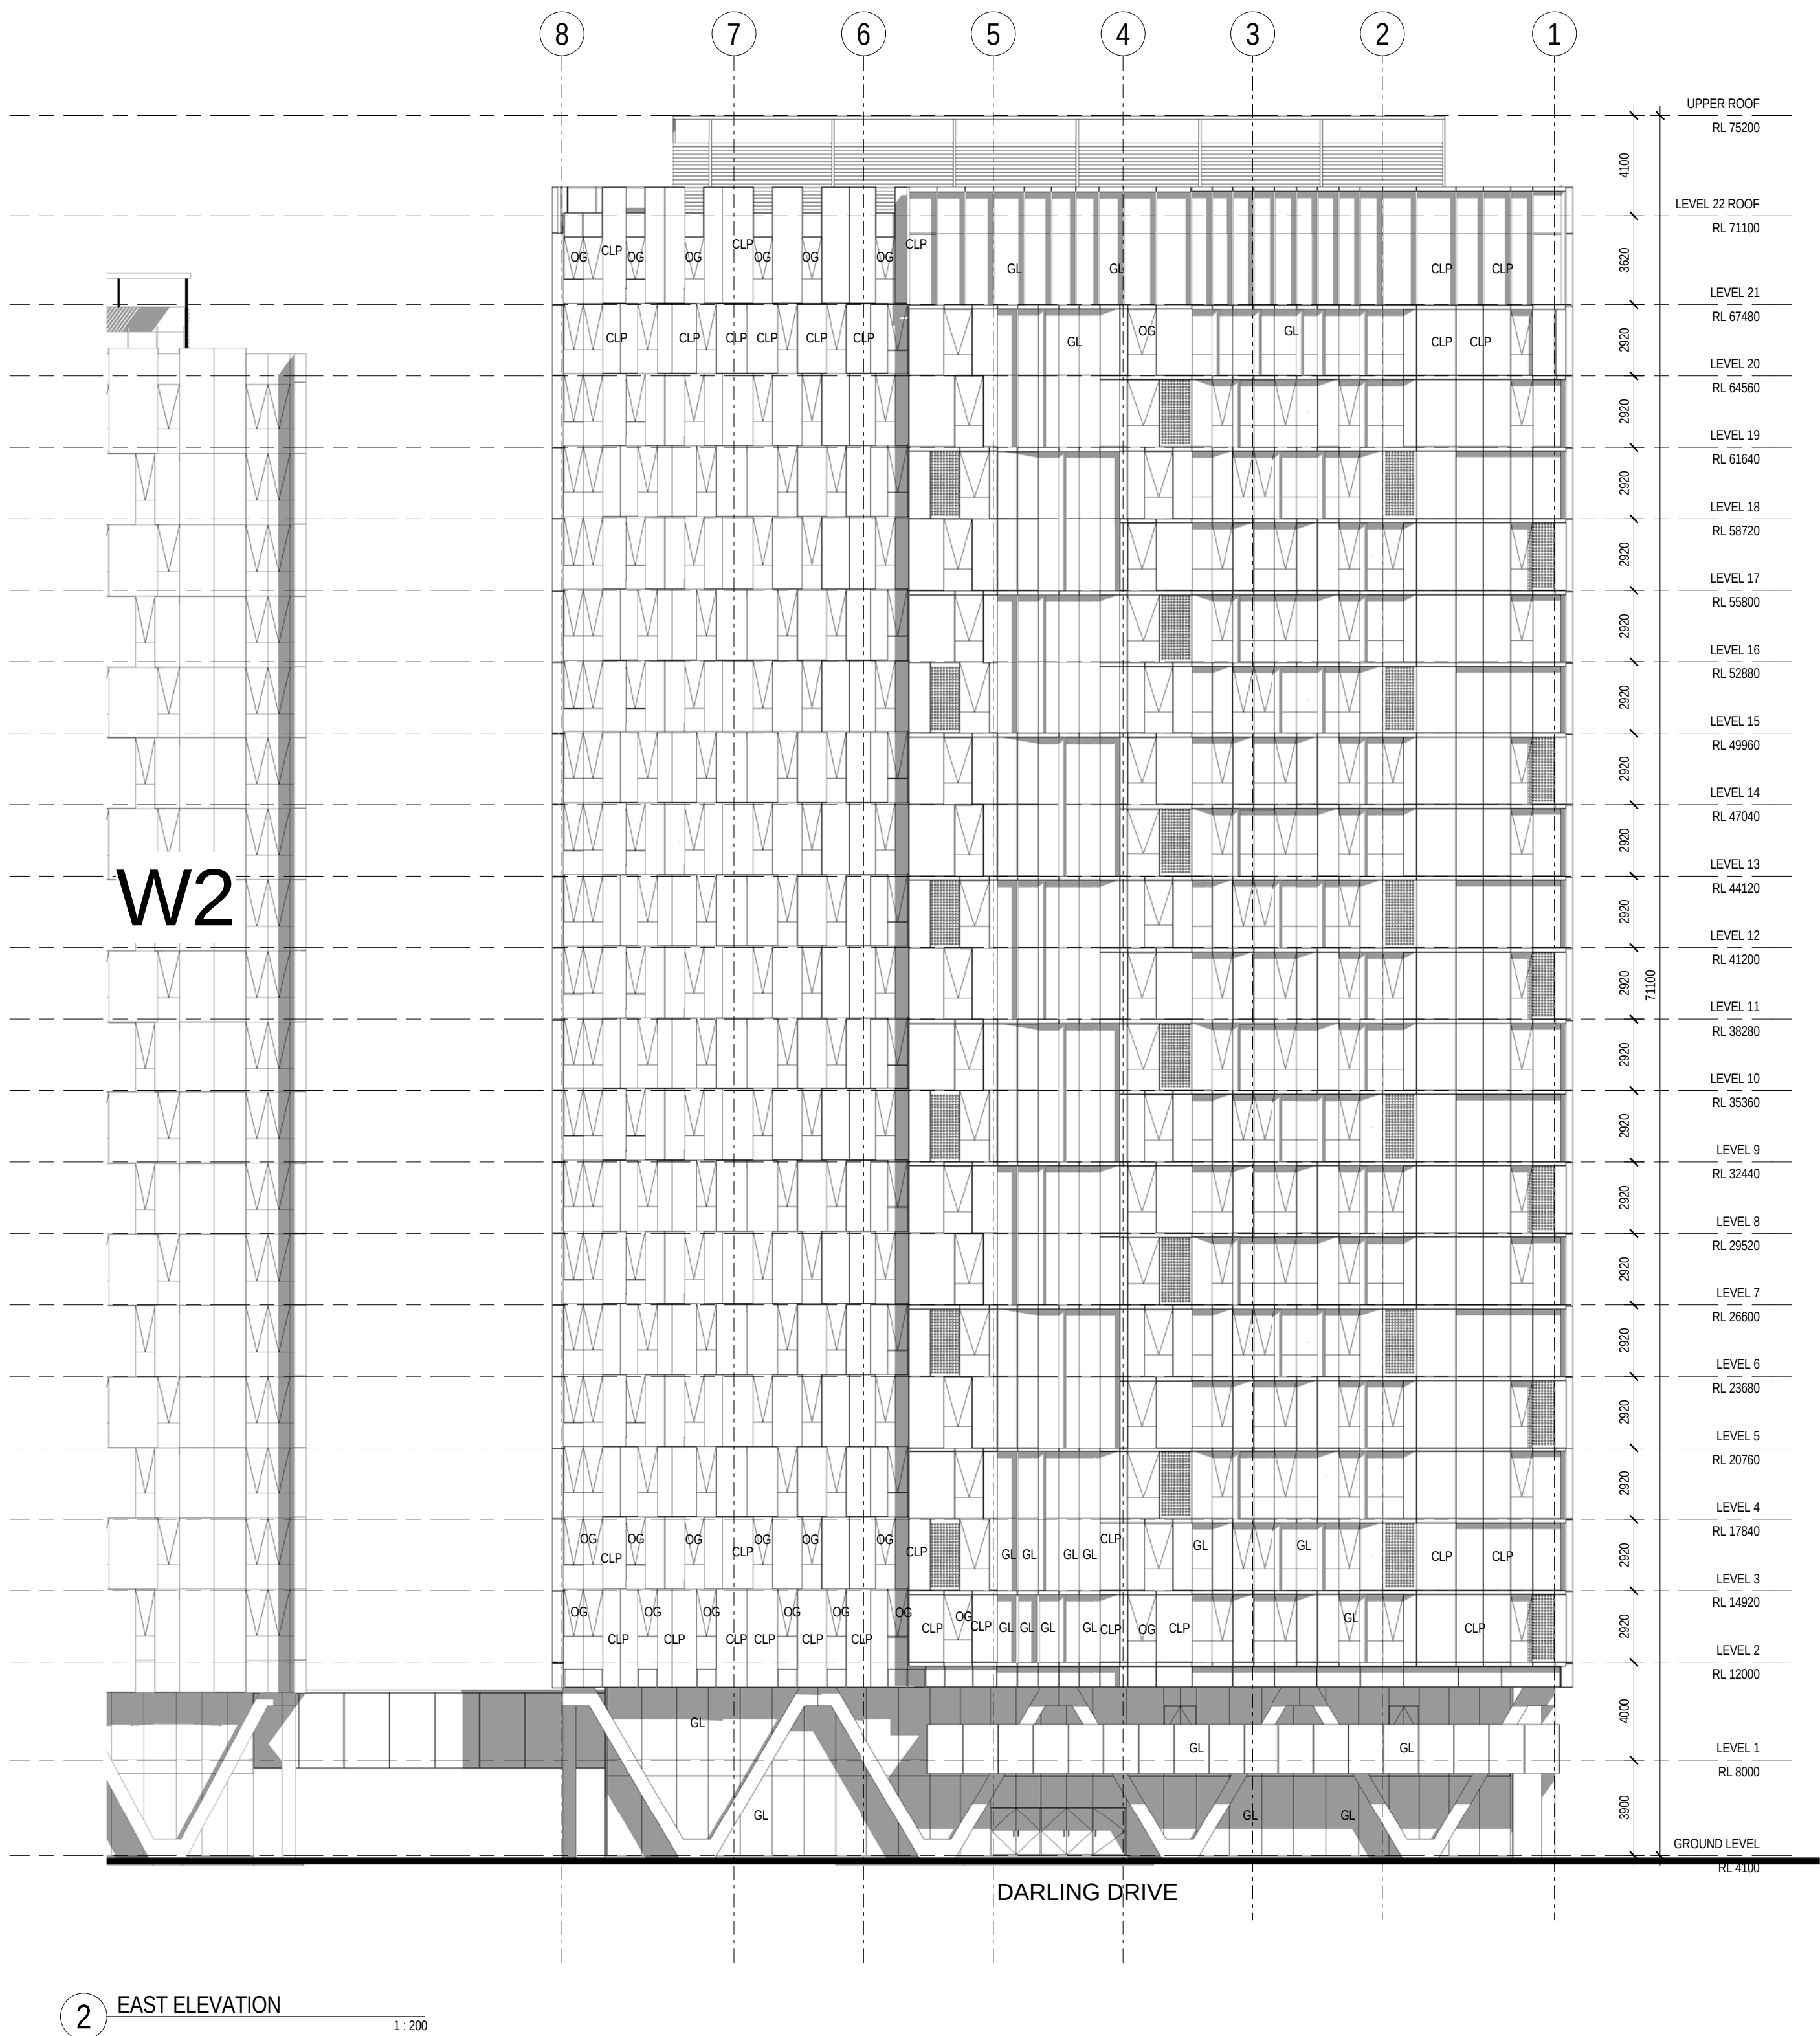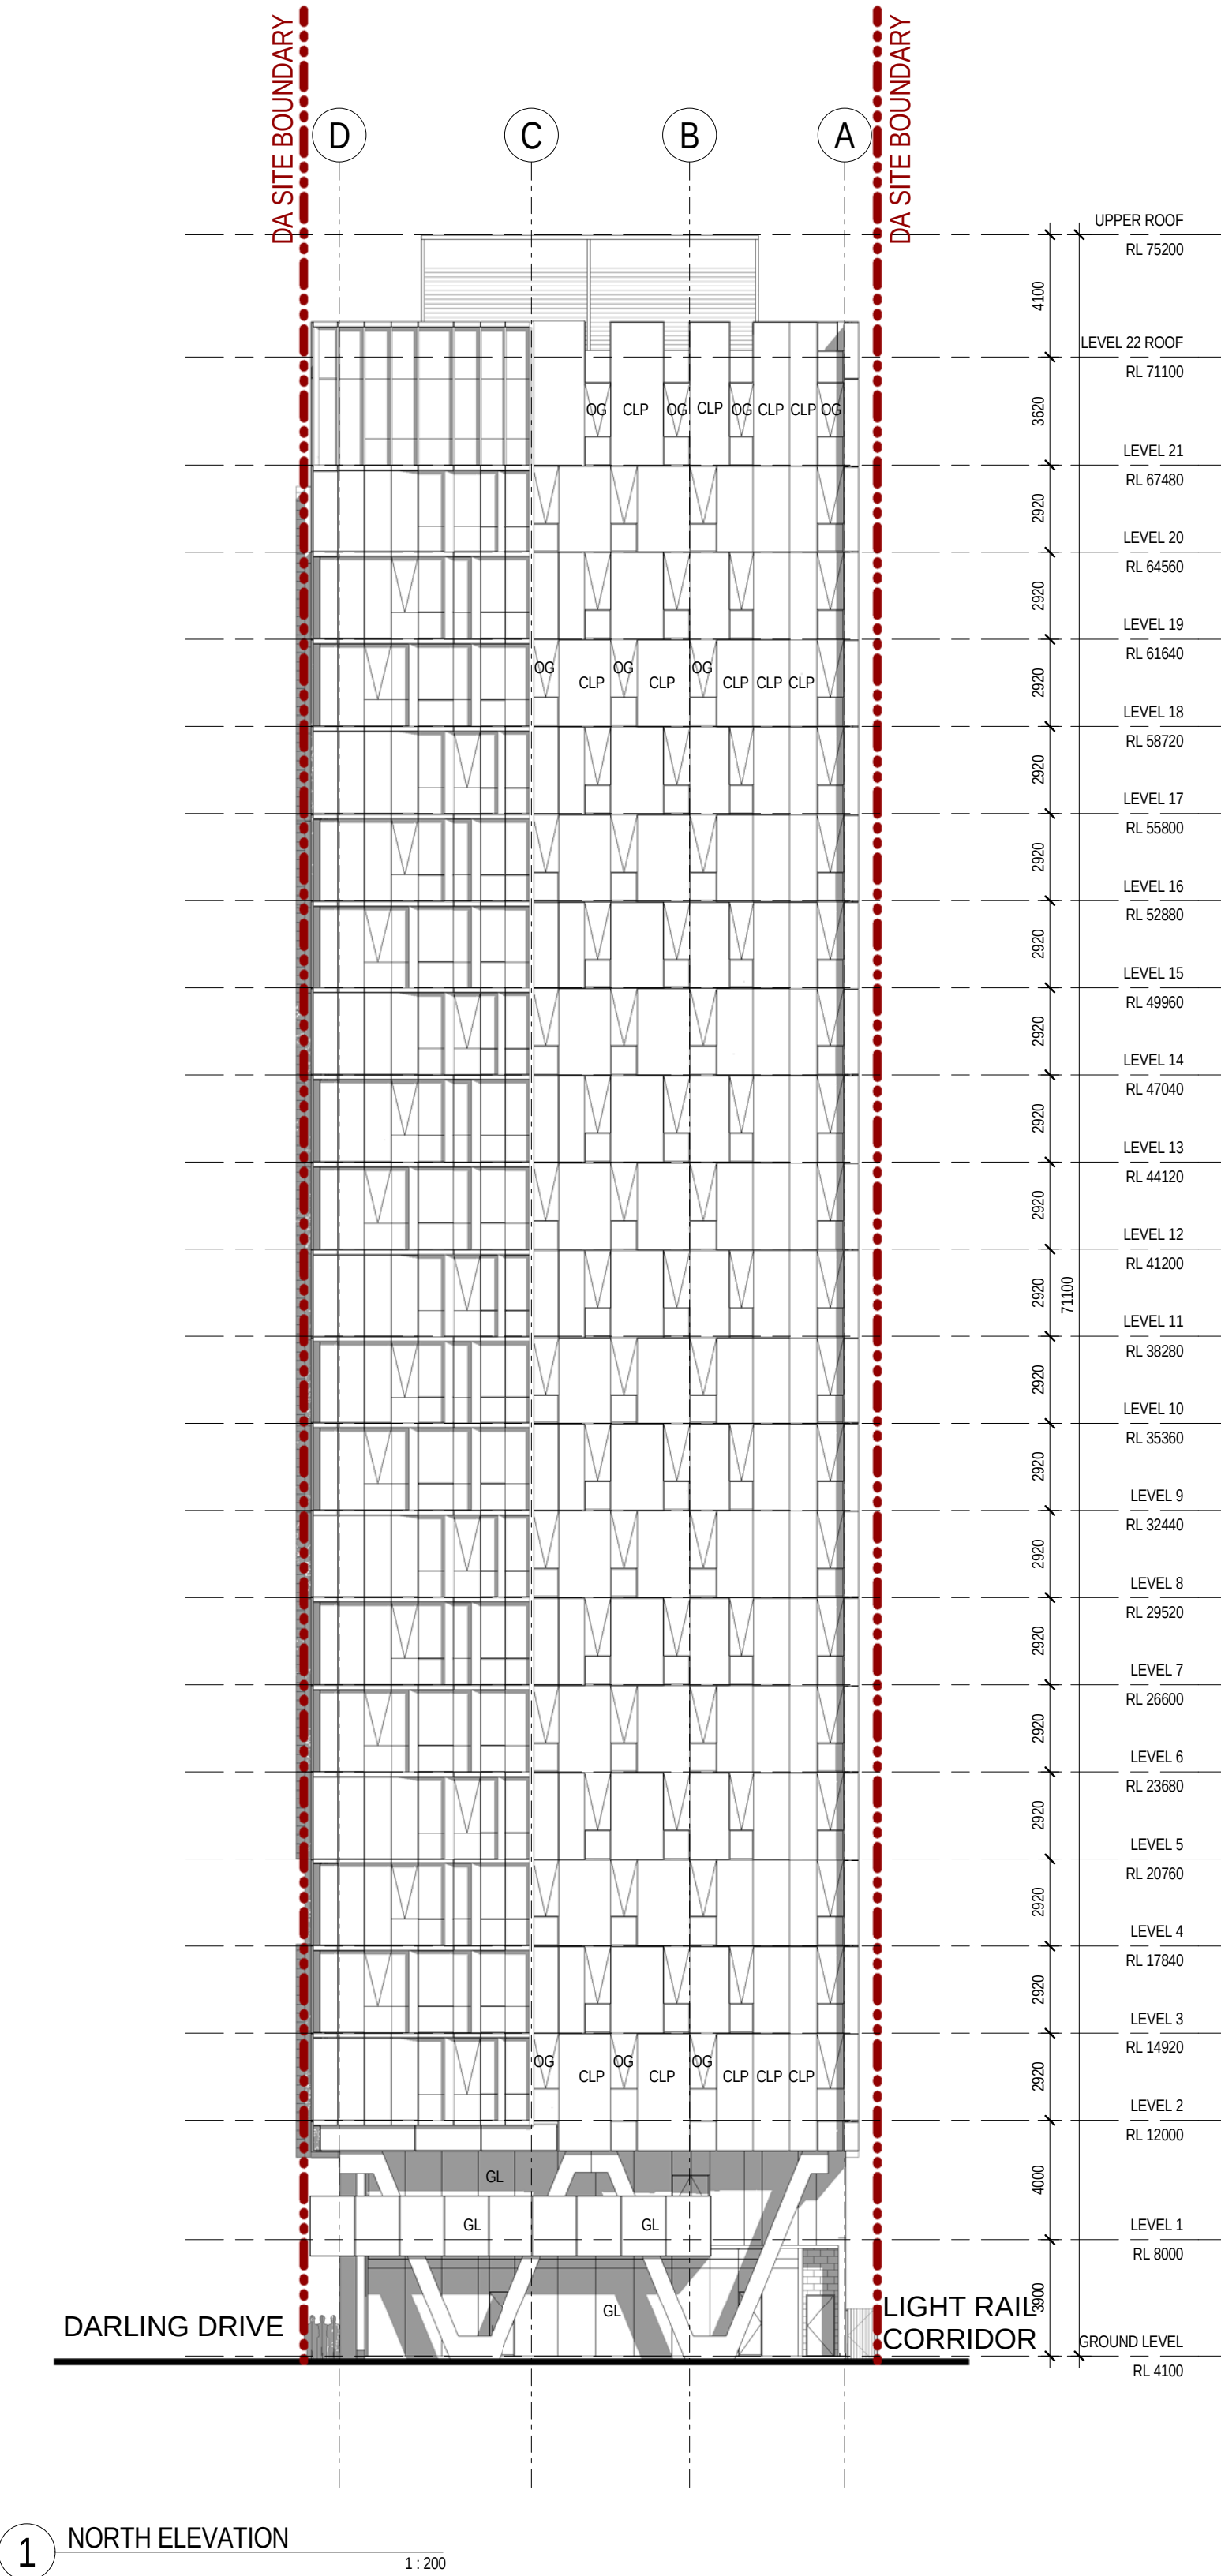

Revisions No.	Date	Description
1	15.09.2015	DA Draft For Review
2	29.09.2015	DA Review

Ver

App'd

Key

Client
Urbanest



Architect



79 Myrtle Street Chippendale NSW 2008 AUSTRALIA
ph +61 2 9311 8222 fx +61 2 9311 8200
ABN 53 003 782 250

Project

BUILDING W1
STUDENT ACCOMMODATION
DARLING DRIVE, DARLING
SQUARE, SYDNEY, NSW

Proj. No. 15028

Drawing Title

NORTH & EAST ELEVATIONS

Sheet Status

NOT FOR CONSTRUCTION

Scale

As indicated

@A1


Drawing No.

DA3100


Issue

2



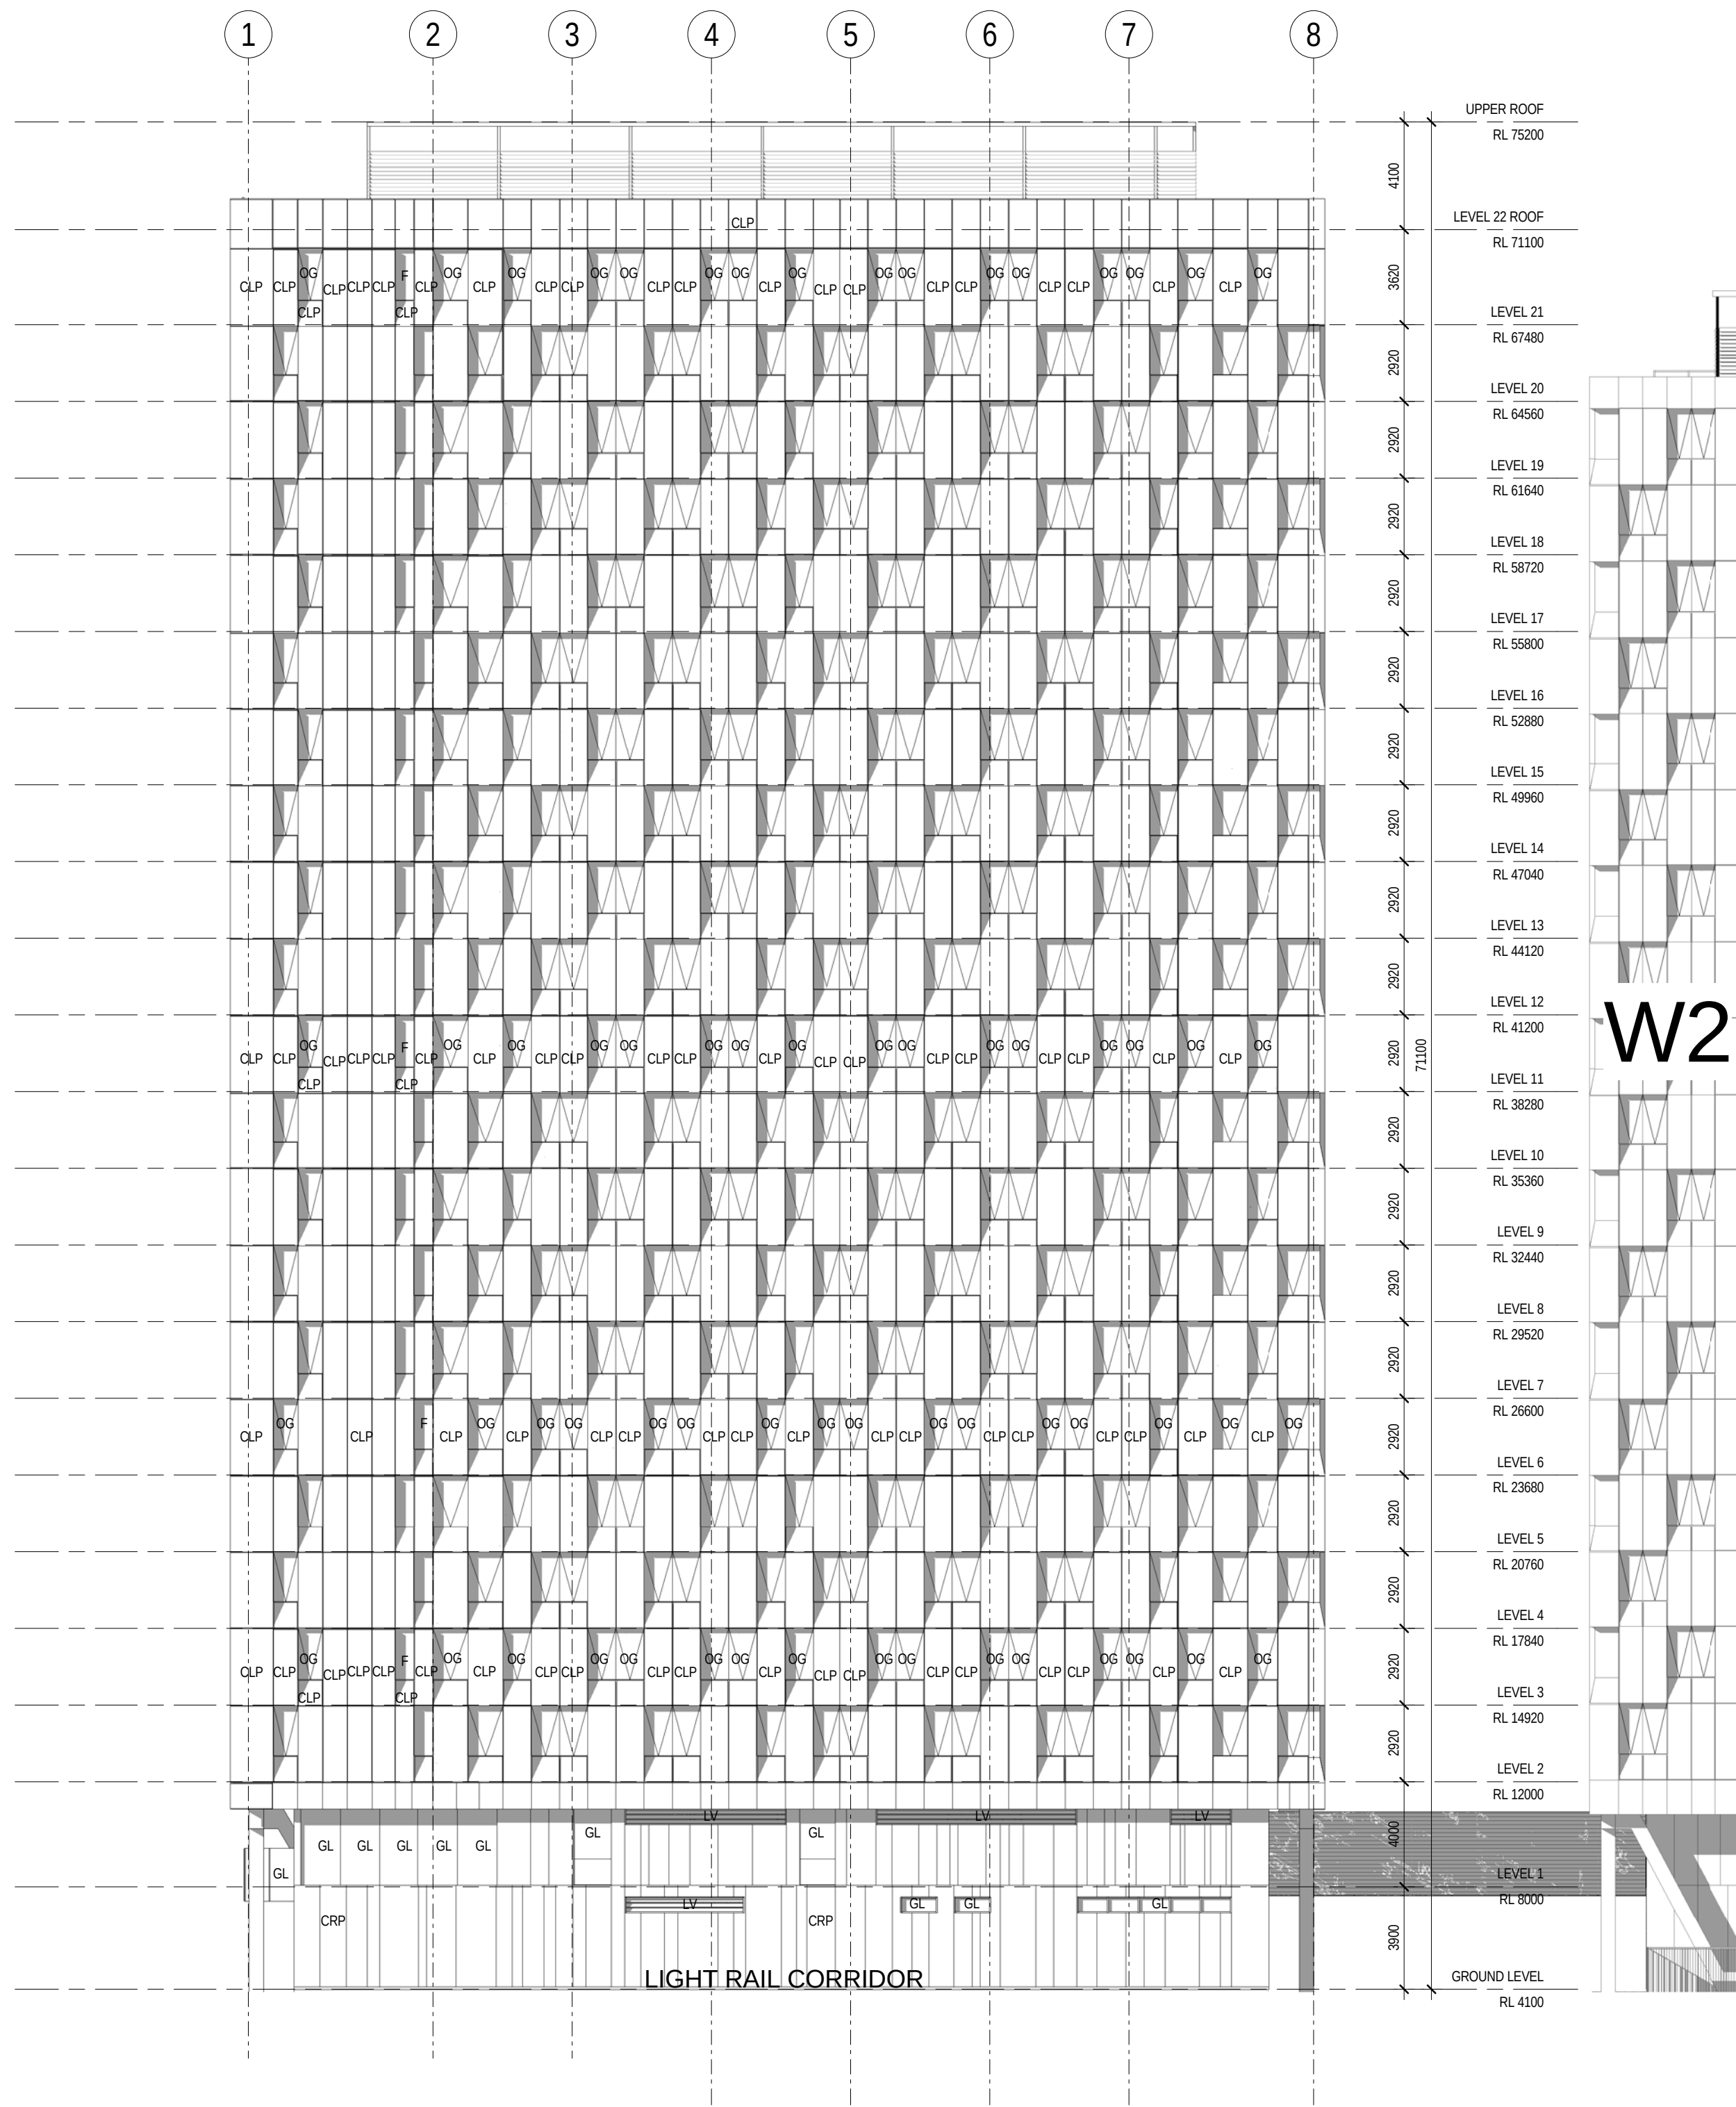

1 WEST ELEVATION
1:200

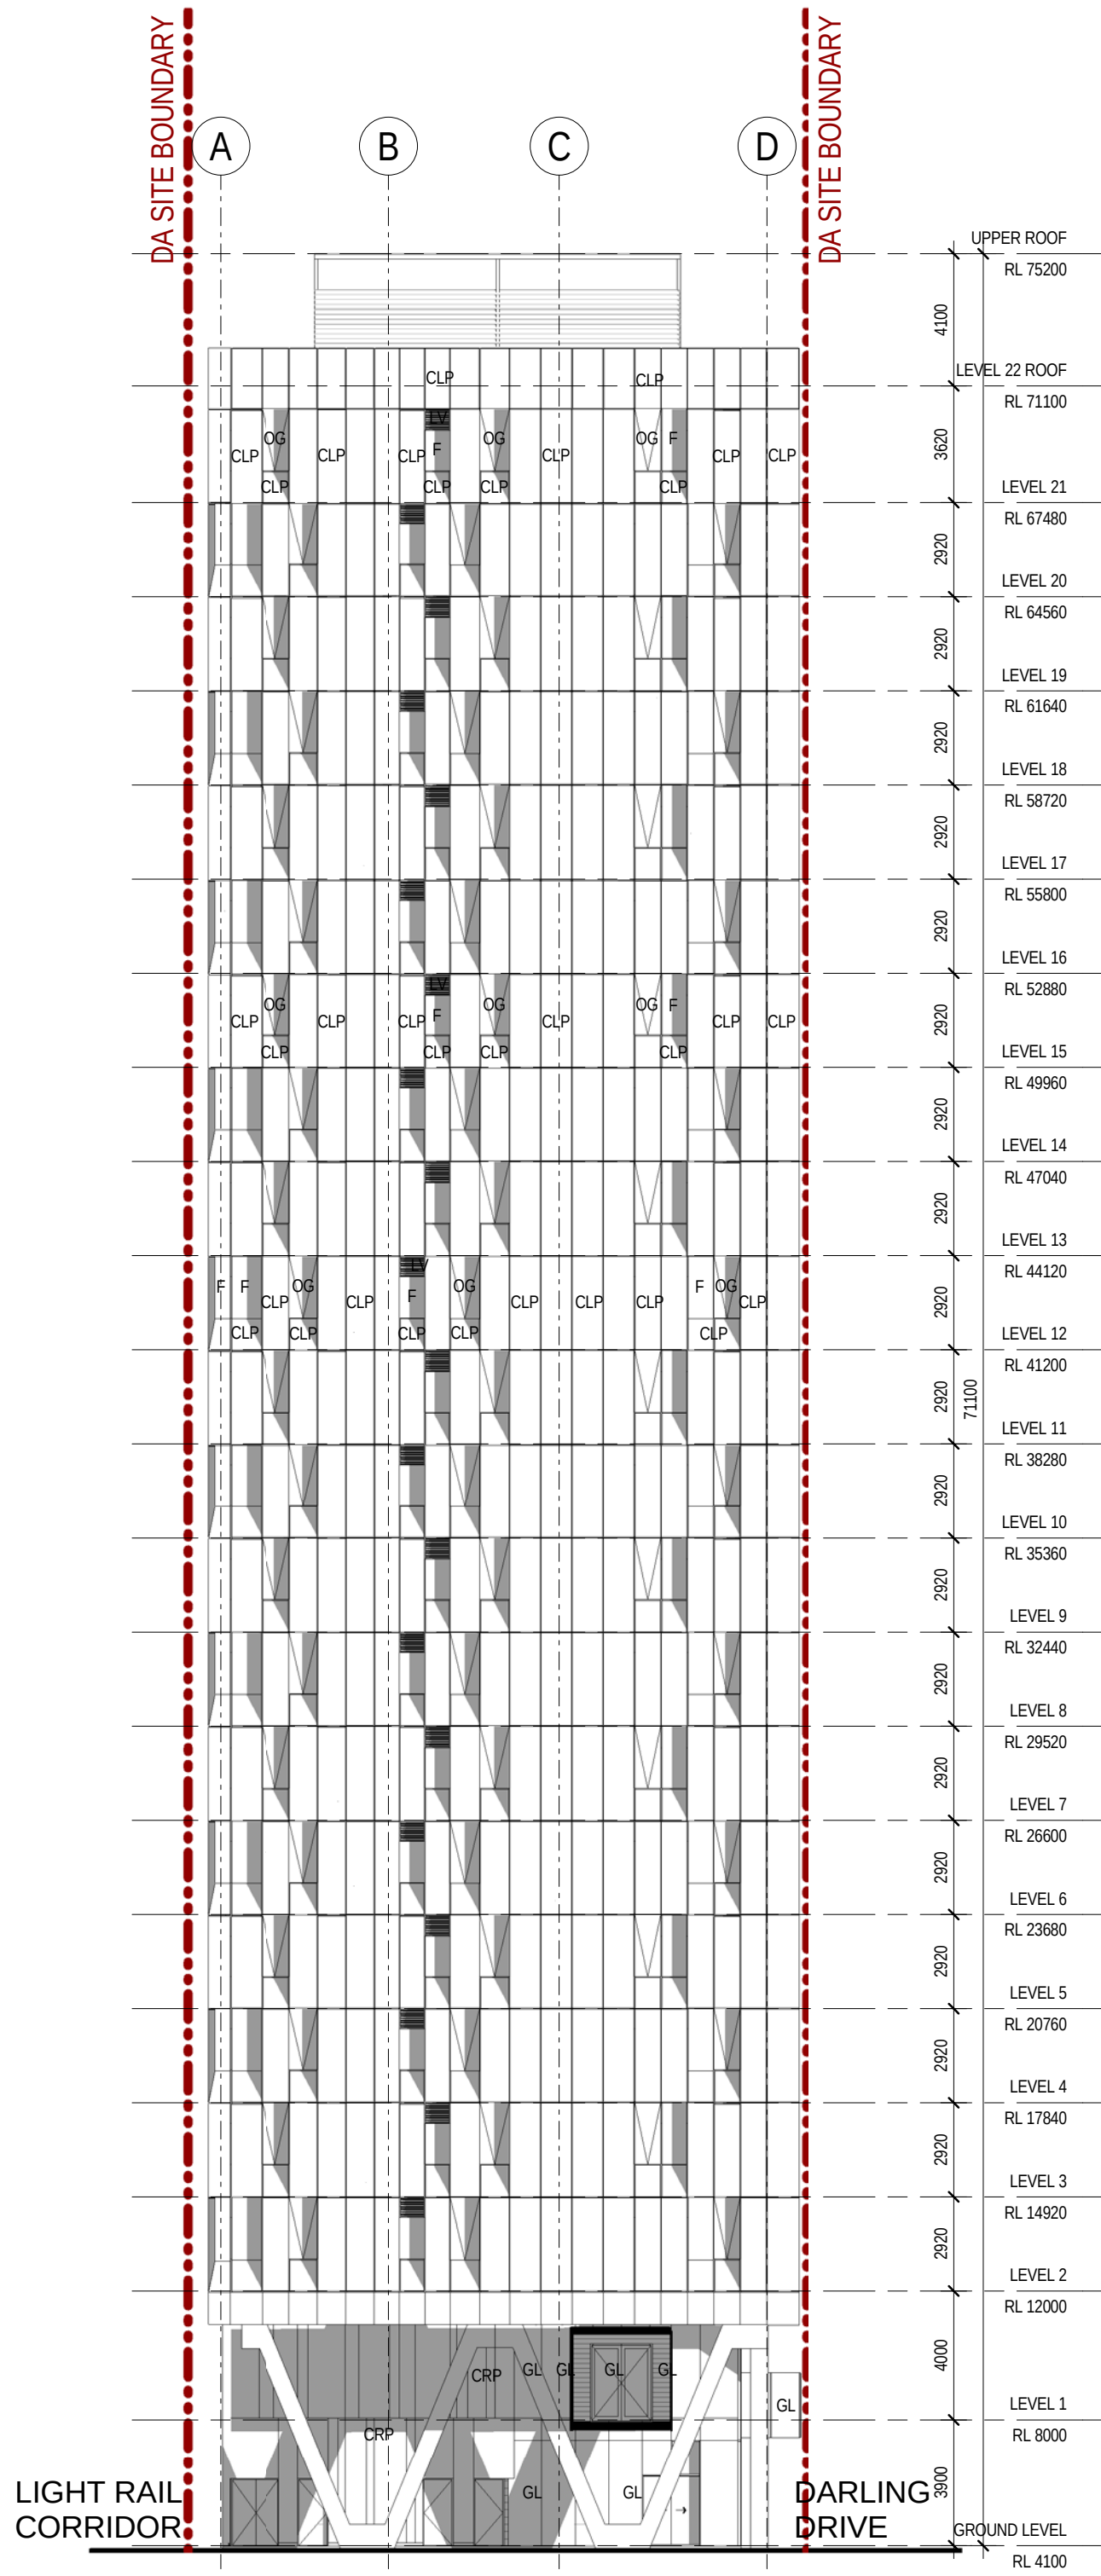

2 SOUTH ELEVATION
1:200

ABBREVIATIONS

AWN	-	AWNING
AW	-	ALUMINIUM WINDOW
CONC	-	CONCRETE PAVING
CRP	-	CEMENT RENDER AND PAINT
CLP	-	CLADDING PANEL
COMMS	-	COMMS CUPBOARD
DP	-	DOWNSPIPE
ELECT	-	ELECTRICAL SWITCHBOARD
EXG	-	EXISTING
F	-	FIXED GLAZING
FFL	-	FINISHED FLOOR LEVEL
FGL	-	FINISHED GROUND LEVEL
FSL	-	FINISHED STRUCTURAL LEVEL
GE	-	GARBAGE EXHAUST RISER
GL	-	GLAZING
GR	-	GRAB RAIL
H	-	HYDRANT
HR	-	HANDRAIL
LV	-	LOUVRE
LE	-	LAUNDRY EXHAUST RISER
MV	-	MECHANICAL VENT
OG	-	OPERABLE GLAZING
P	-	PAINT (FINISH)
PV	-	PAVING
SP	-	SPANDREL PANEL
SPR	-	STAIR PRESSURISATION RISER
SWP	-	STORMWATER PIT
TOW	-	TOP OF WALL
WCE	-	TOILET EXHAUST RISER



Revisions		
No.	Date	Description
1	15.09.2015	DA Draft For Review
2	29.09.2015	DA Review

Ver	App'd
PY	PY

Key

Client
Urbanest



Architect



79 Myrtle Street Chippendale NSW 2008 AUSTRALIA
ph +61 2 9311 8222 fx +61 2 9311 8200
ABN 53 003 782 250

Project

BUILDING W1
STUDENT ACCOMMODATION
DARLING DRIVE, DARLING
SQUARE, SYDNEY, NSW

Proj. No. 15028

Drawing Title

WEST & SOUTH ELEVATIONS

Sheet Status

NOT FOR CONSTRUCTION

Scale


As indicated
@A1

Drawing No.

DA3101


Issue

2

 


ABBREVIATIONS

AWN	-	AWNING
AW	-	ALUMINIUM WINDOW
CONC	-	CONCRETE PAVING
CRP	-	CEMENT RENDER AND PAINT
CLP	-	CLADDING PANEL
COMMS	-	COMMS CUPBOARD
DP	-	DOWNPIPE
ELECT	-	ELECTRICAL SWITCHBOARD
EXG	-	EXISTING
F	-	FIXED GLAZING
FFL	-	FINISHED FLOOR LEVEL
FGL	-	FINISHED GROUND LEVEL
FSL	-	FINISHED STRUCTURAL LEVEL
GE	-	GARBAGE EXHAUST RISER
GL	-	GLAZING
GR	-	GRAB RAIL
H	-	HYDRANT
HR	-	HANDRAIL
LV	-	LOUVRE
LE	-	LAUNDRY EXHAUST RISER
MV	-	MECHANICAL VENT
OG	-	OPERABLE GLAZING
P	-	PAINT (FINISH)
PV	-	PAVING
SP	-	SPANDREL PANEL
SPR	-	STAIR PRESSURISATION RISER
SWP	-	STORMWATER PIT
TOW	-	TOP OF WALL
WCE	-	TOILET EXHAUST RISER

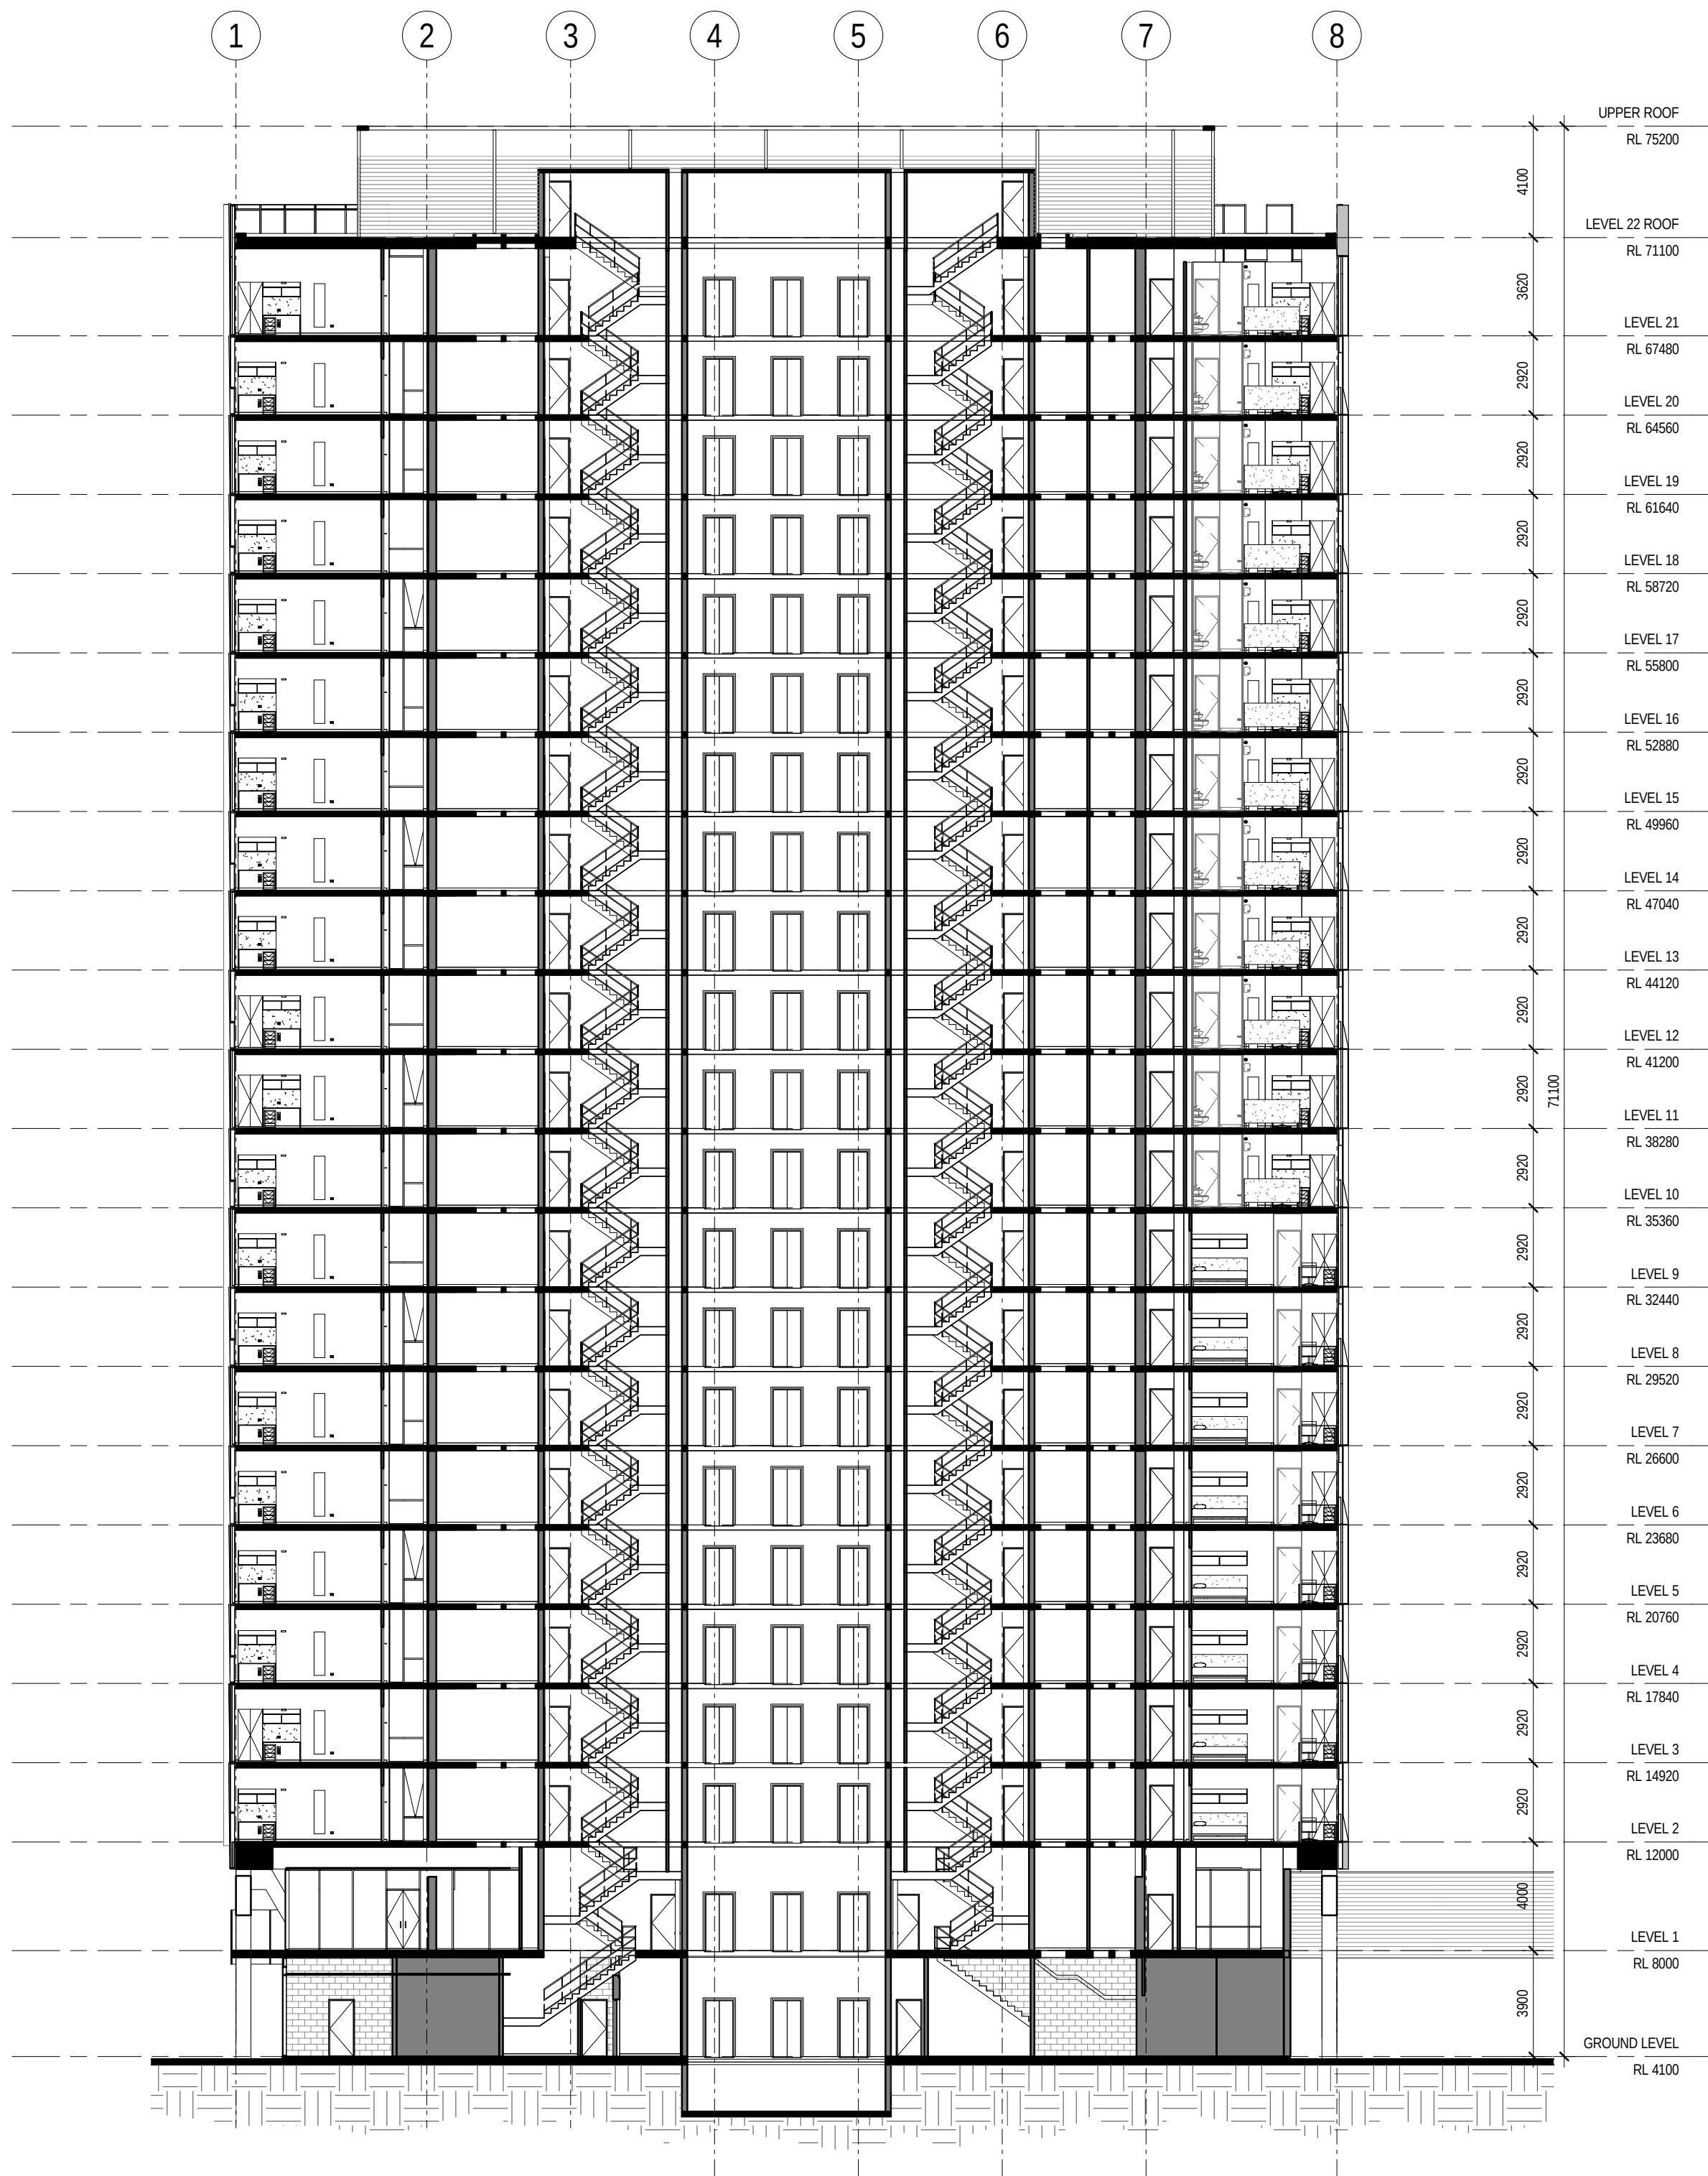

1 SECTION 01
1:200

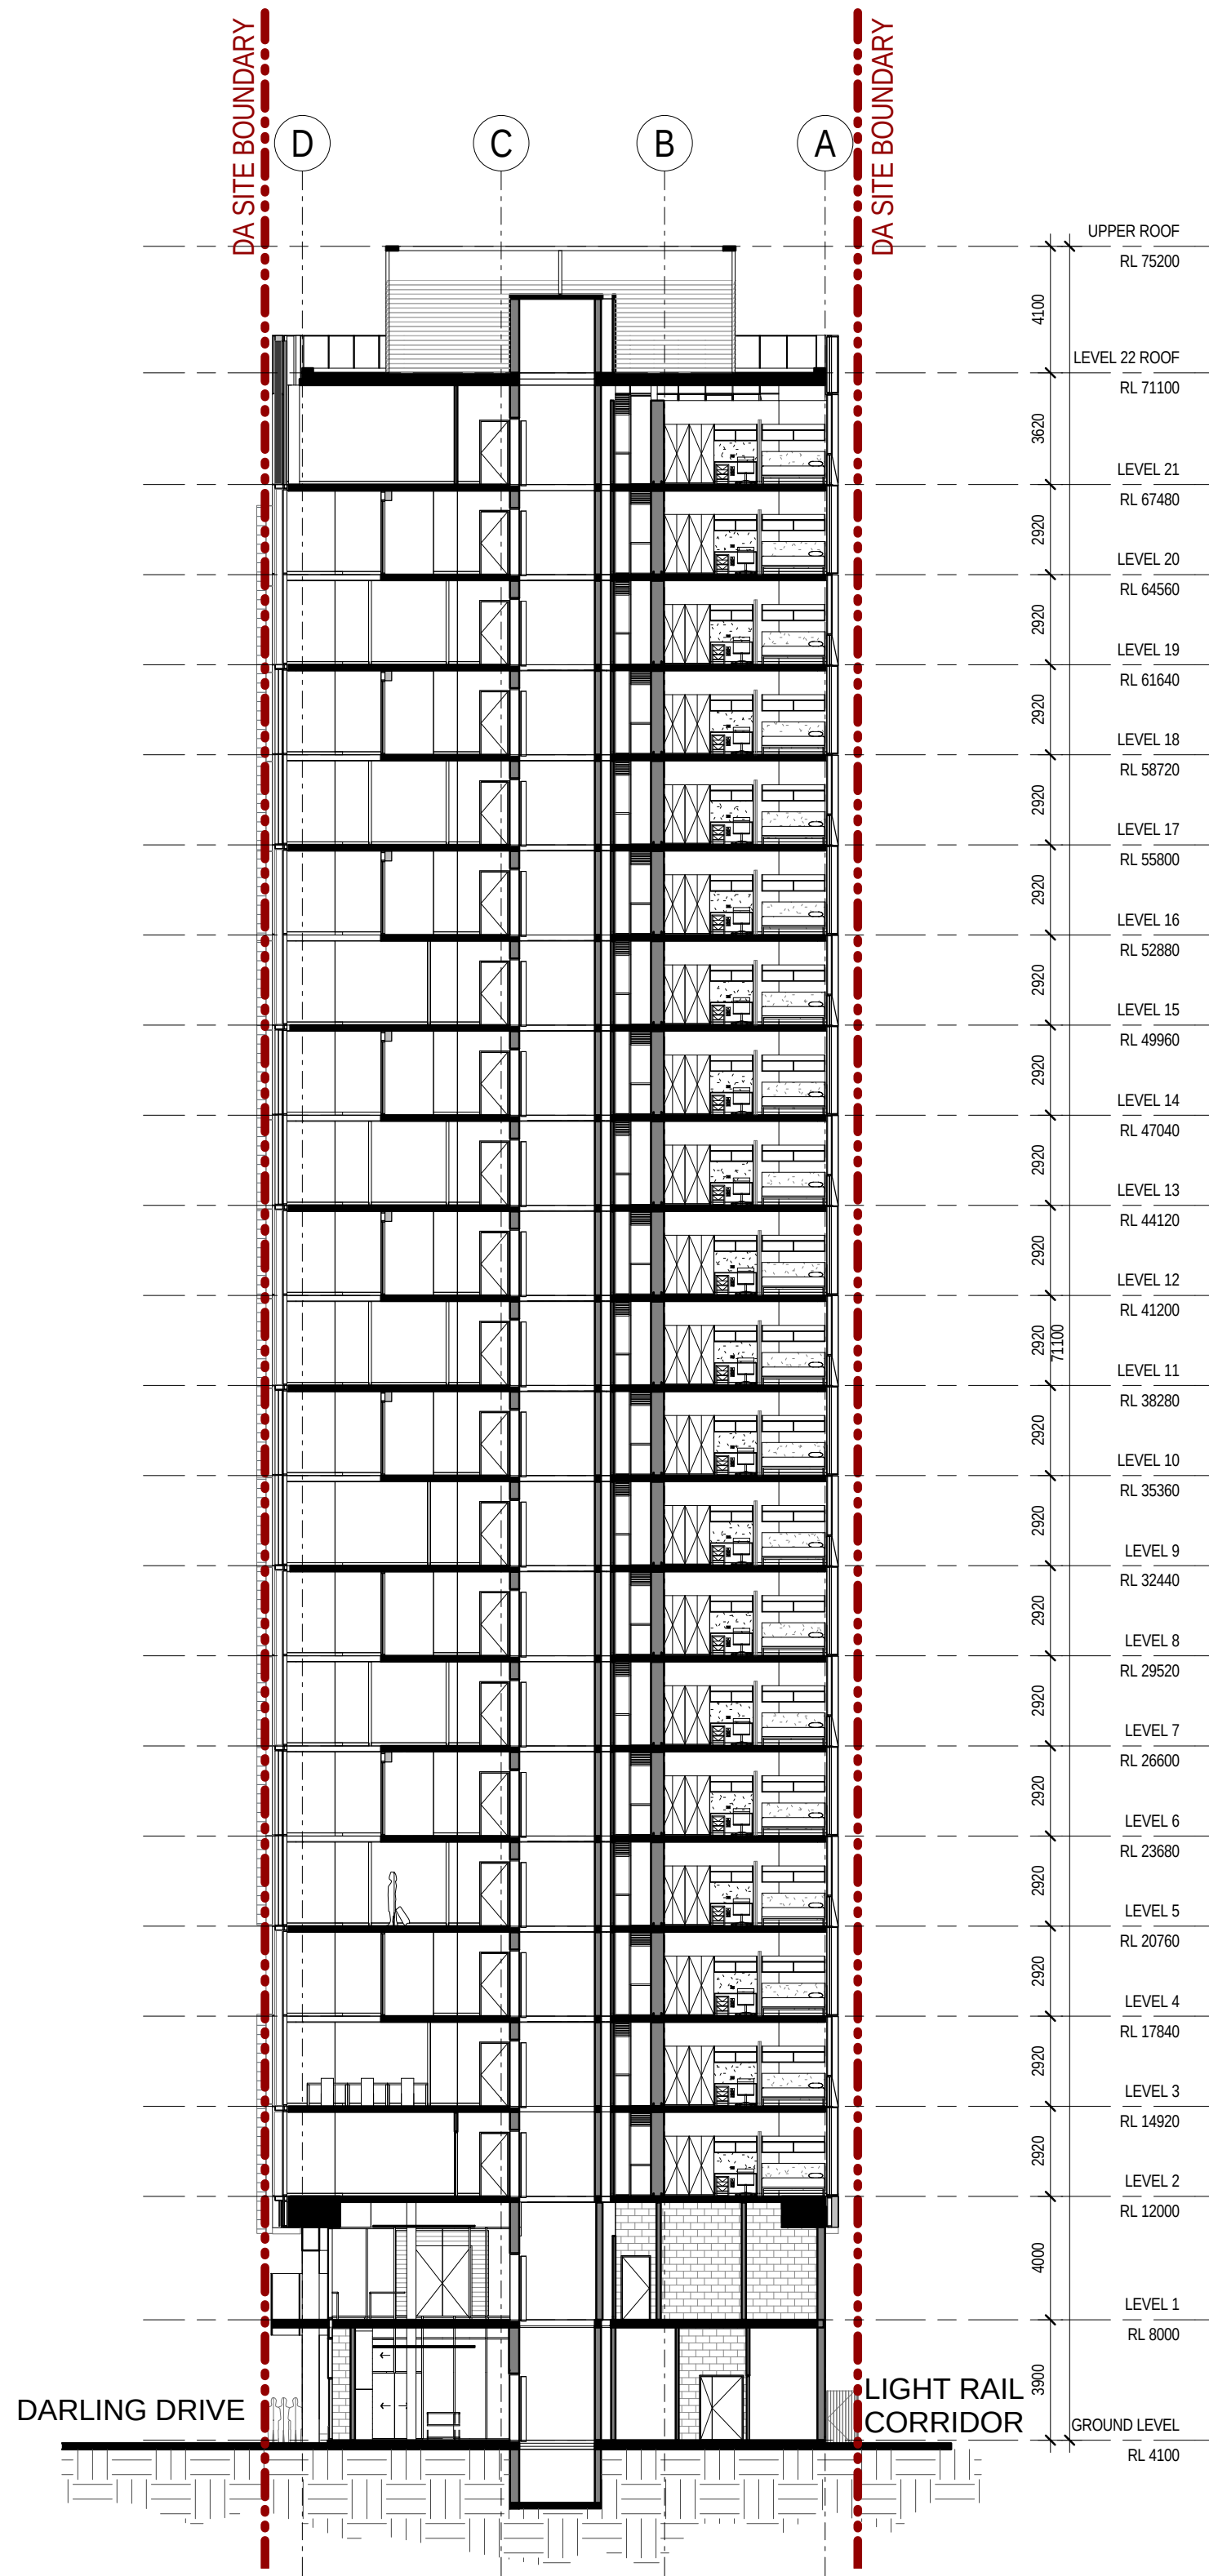

2 SECTION 02
1:200



Revisions		
No.	Date	Description
1	15.09.2015	DA Draft For Review
2	29.09.2015	DA Review

Ver	App'd
PY	PY

Key

Client
Urbanest



Architect



79 Myrtle Street Chippendale NSW 2008 AUSTRALIA
ph +61 2 9311 8222 fx +61 2 9311 8200
ABN 53 003 782 250

Project

BUILDING W1
STUDENT ACCOMMODATION

DARLING DRIVE, DARLING
SQUARE, SYDNEY, NSW

Proj. No. 15028

Drawing Title

SECTIONS

Sheet Status

NOT FOR CONSTRUCTION

Scale


As indicated
@A1


Drawing No.

DA3200

Issue

2

 


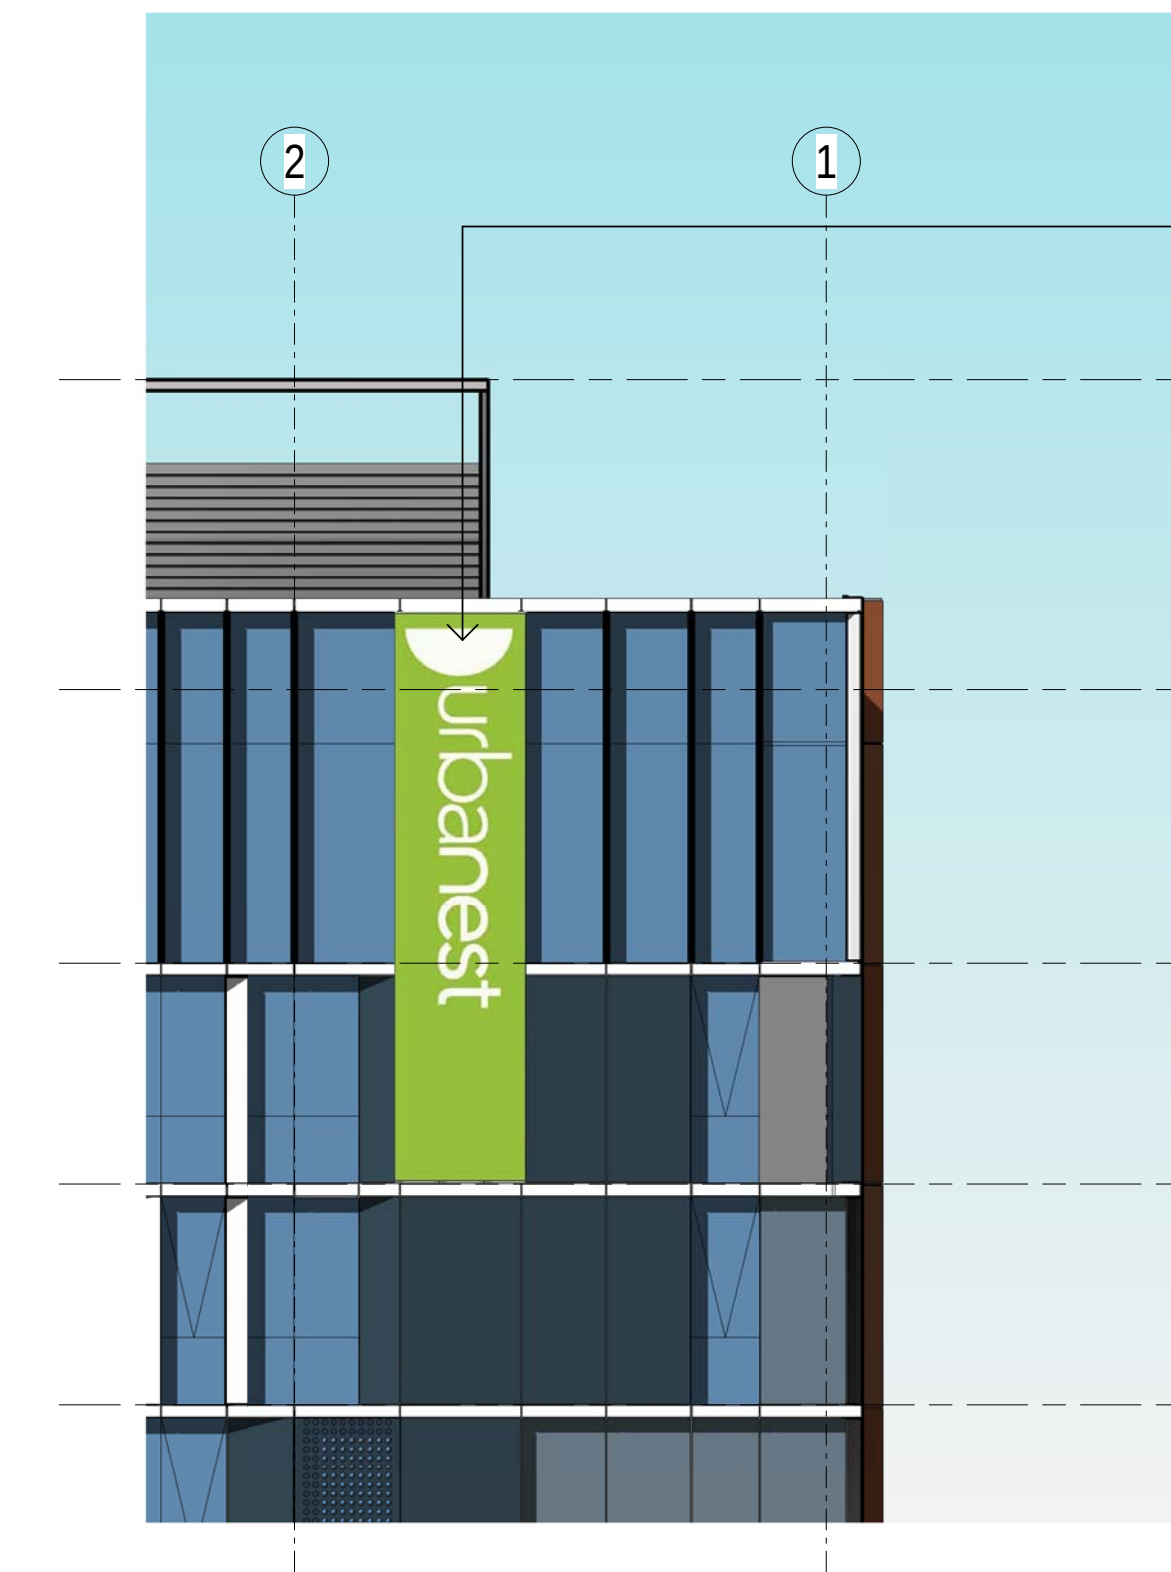


2 SIGNAGE - EASTERN ELEVATION - HIGH
1:100




1 SIGNAGE - NORT WEST CORNER - HIGH
1:100

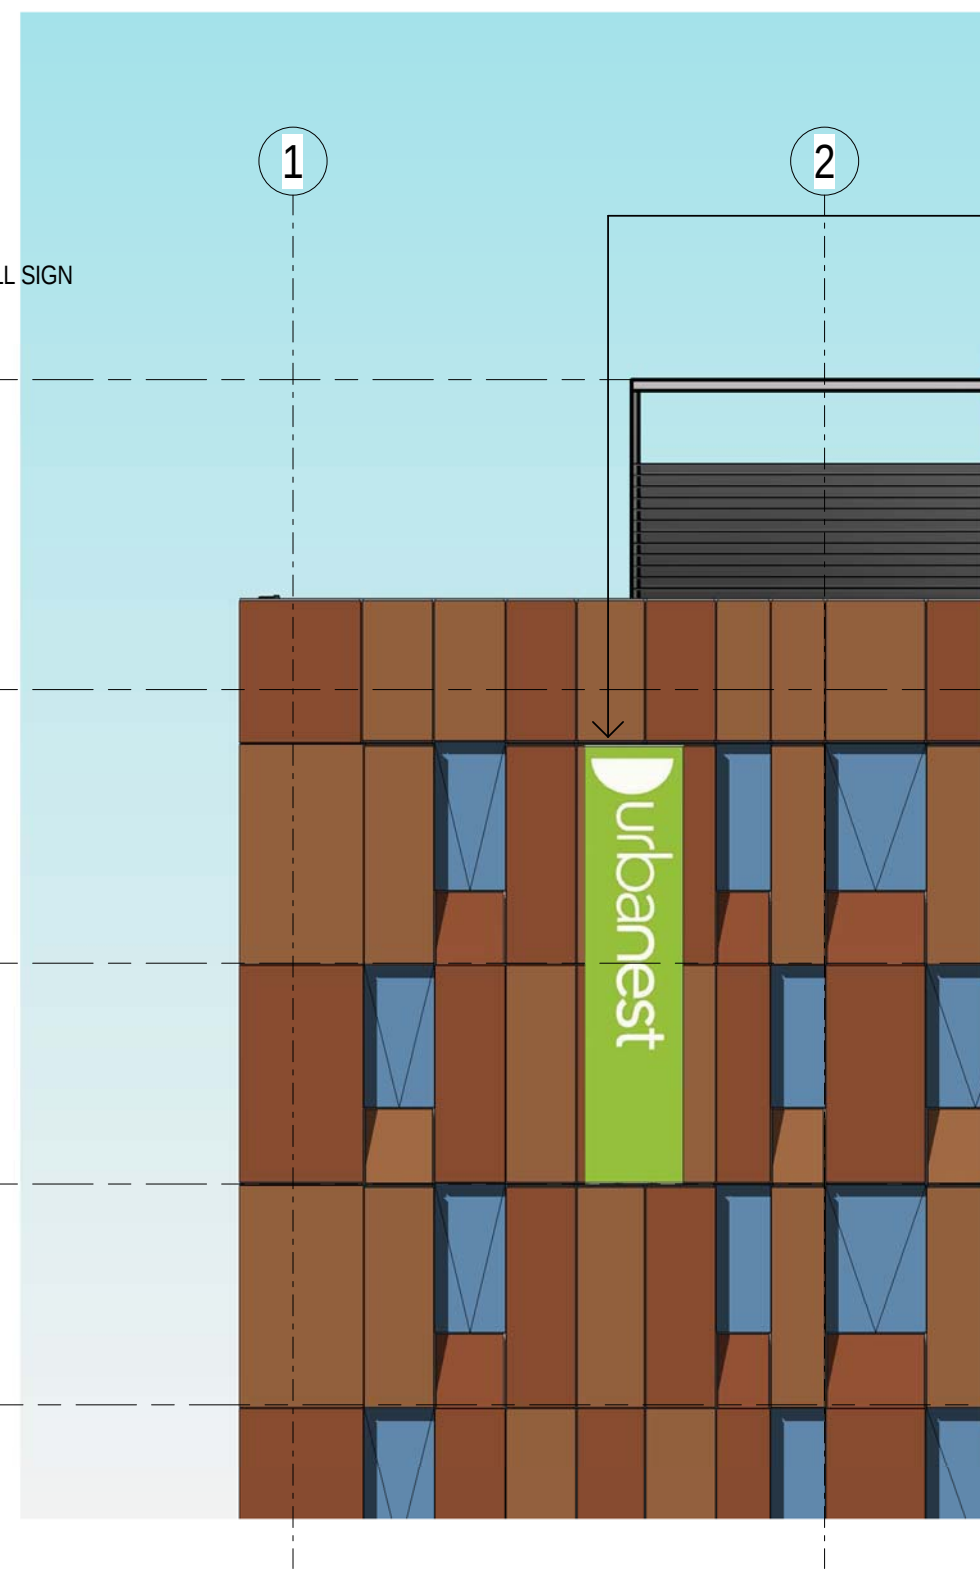


3 SIGNAGE - NORTH WEST - HIGH
1:100

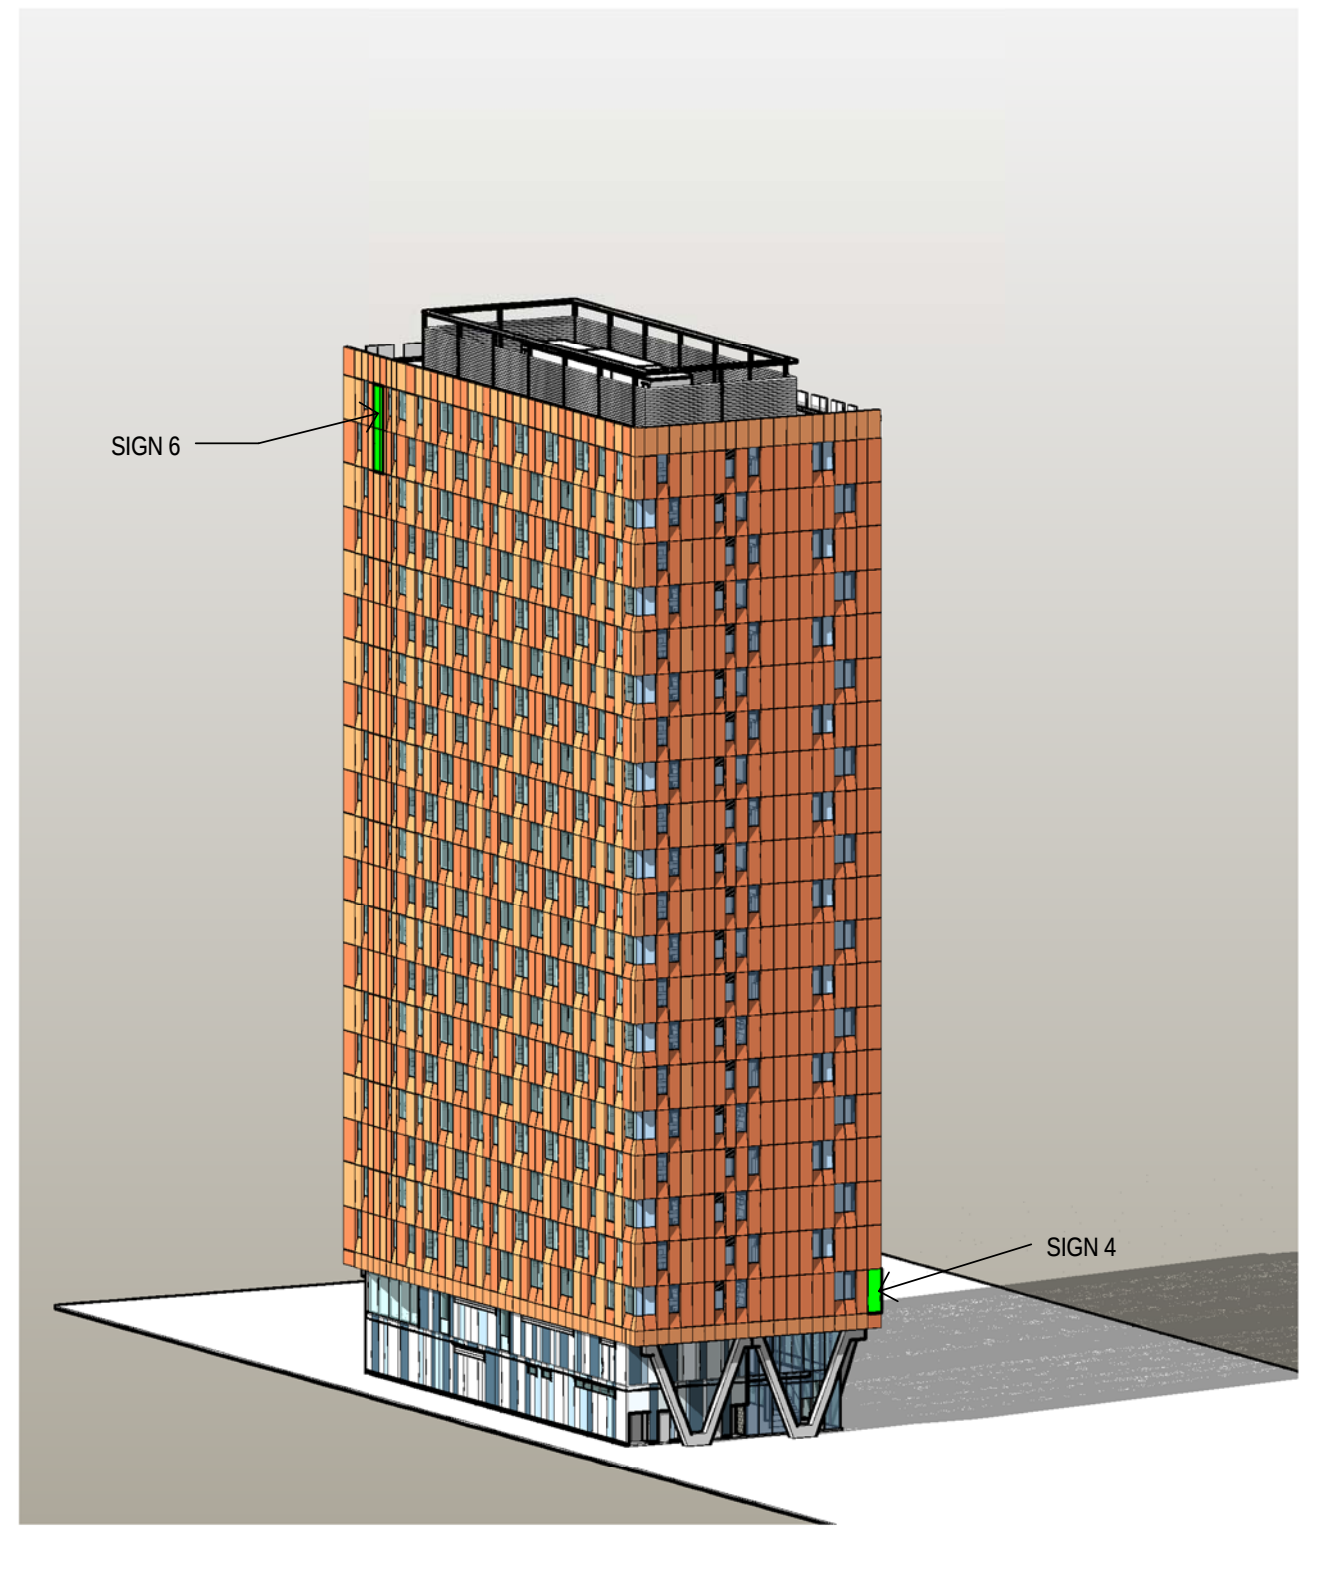


6 SIGNAGE AERIAL - SOUTH WEST VIEW

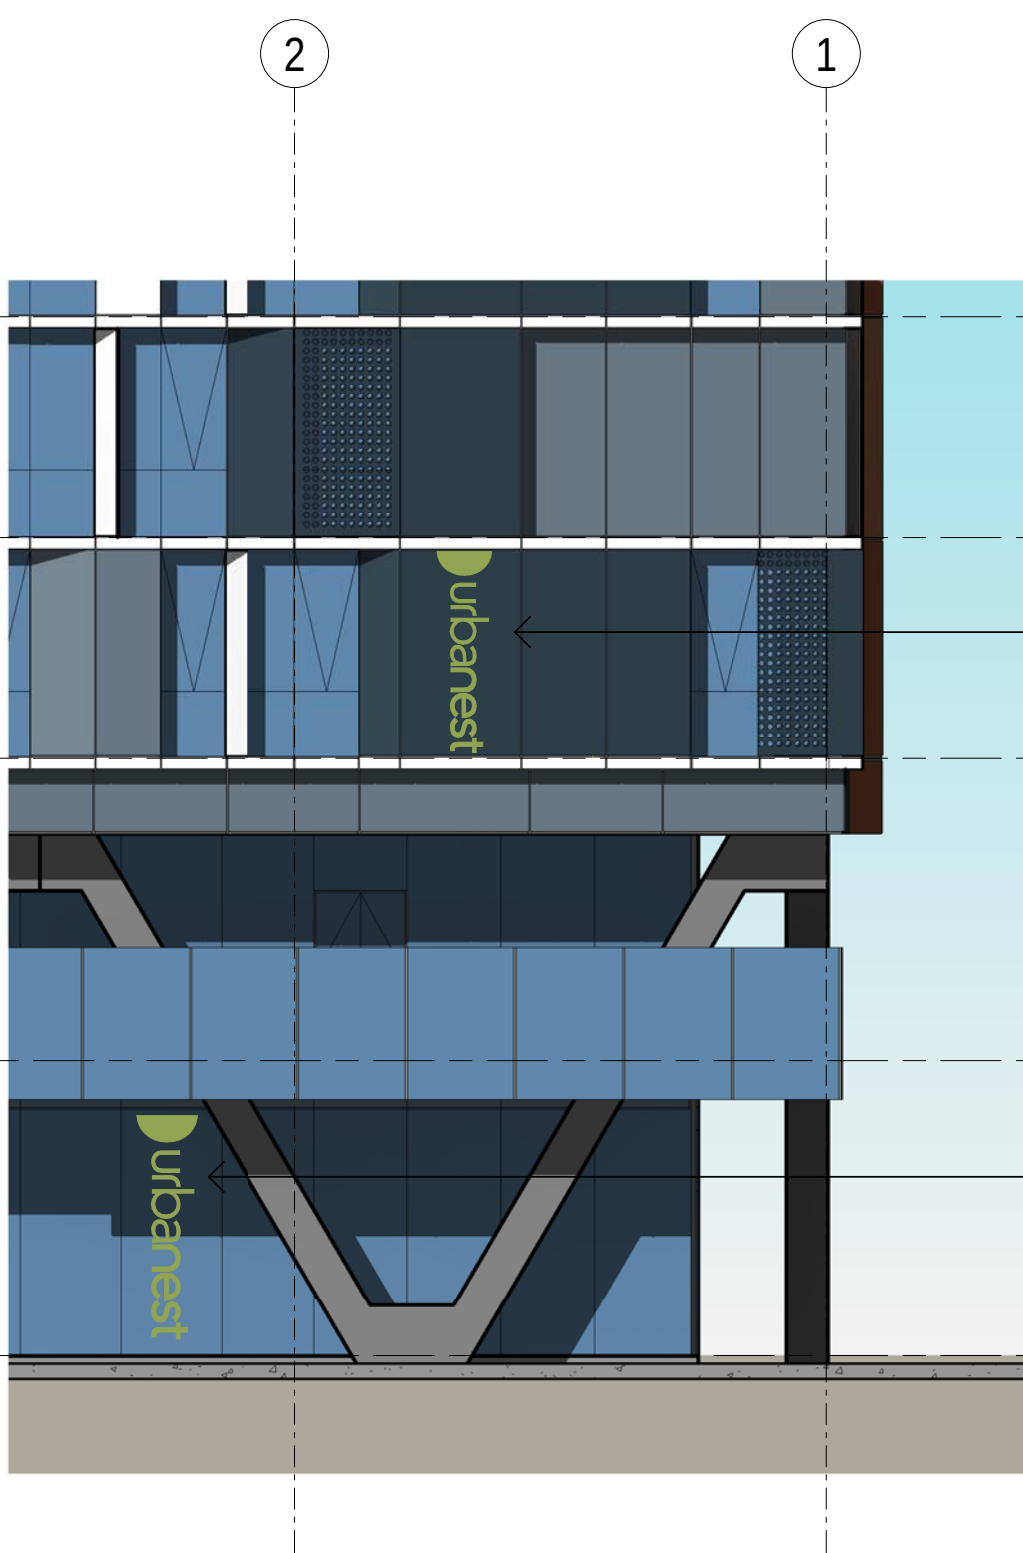


4 SIGNAGE - EASTERN ELEVATION - GROUND
1:100

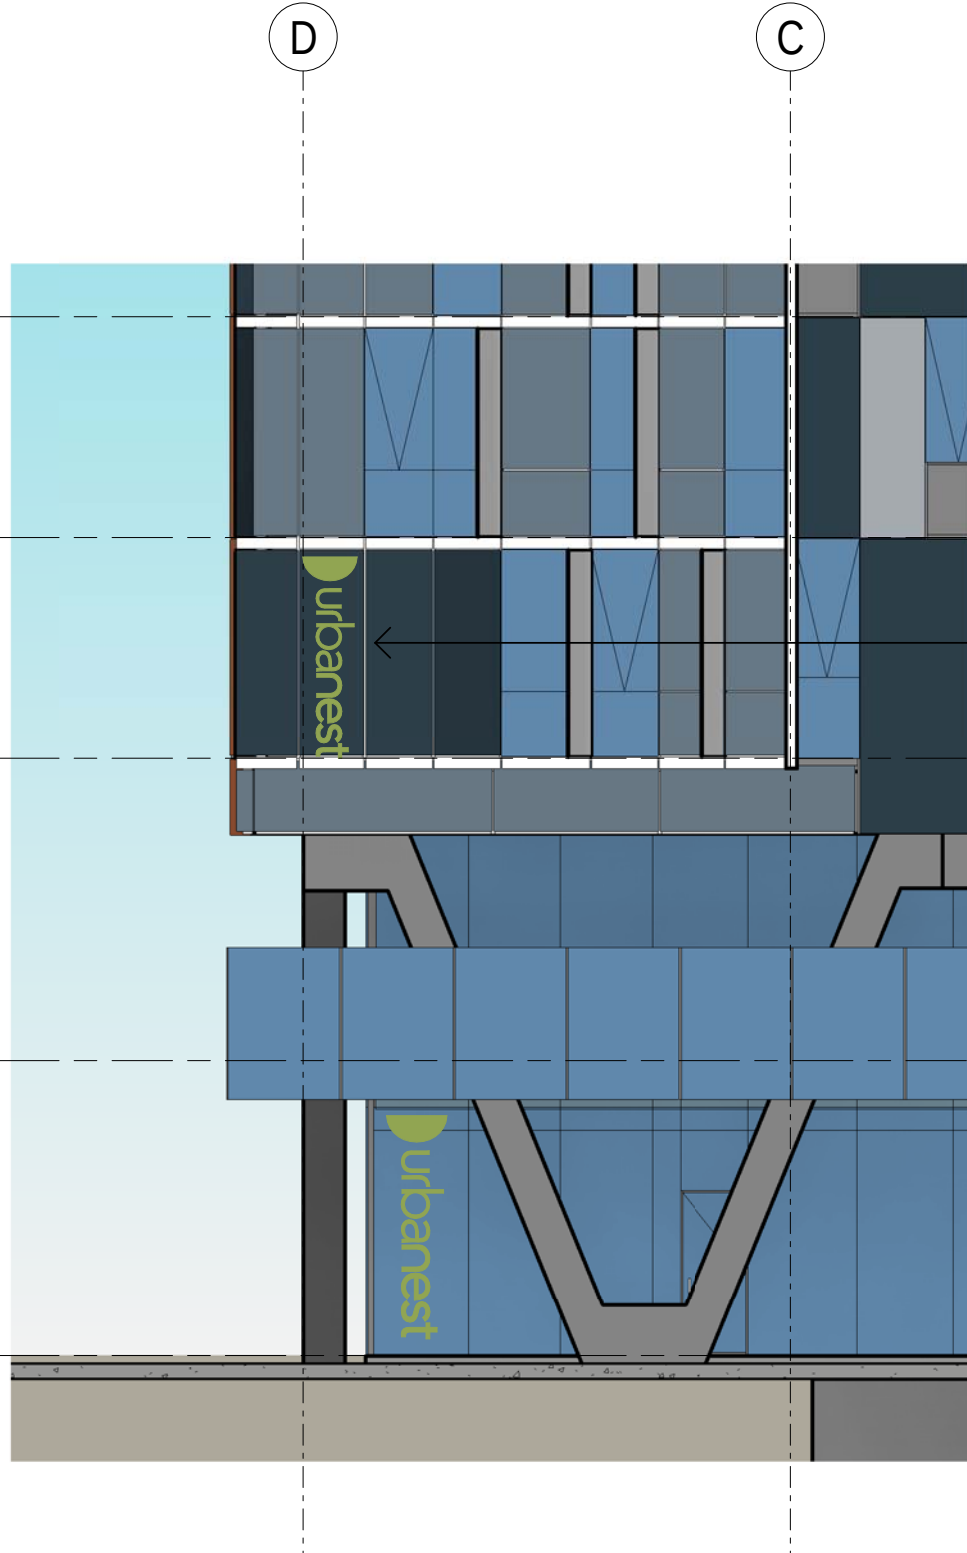

8 SIGNAGE - NORTH EAST CORNER - GROUND
1:100

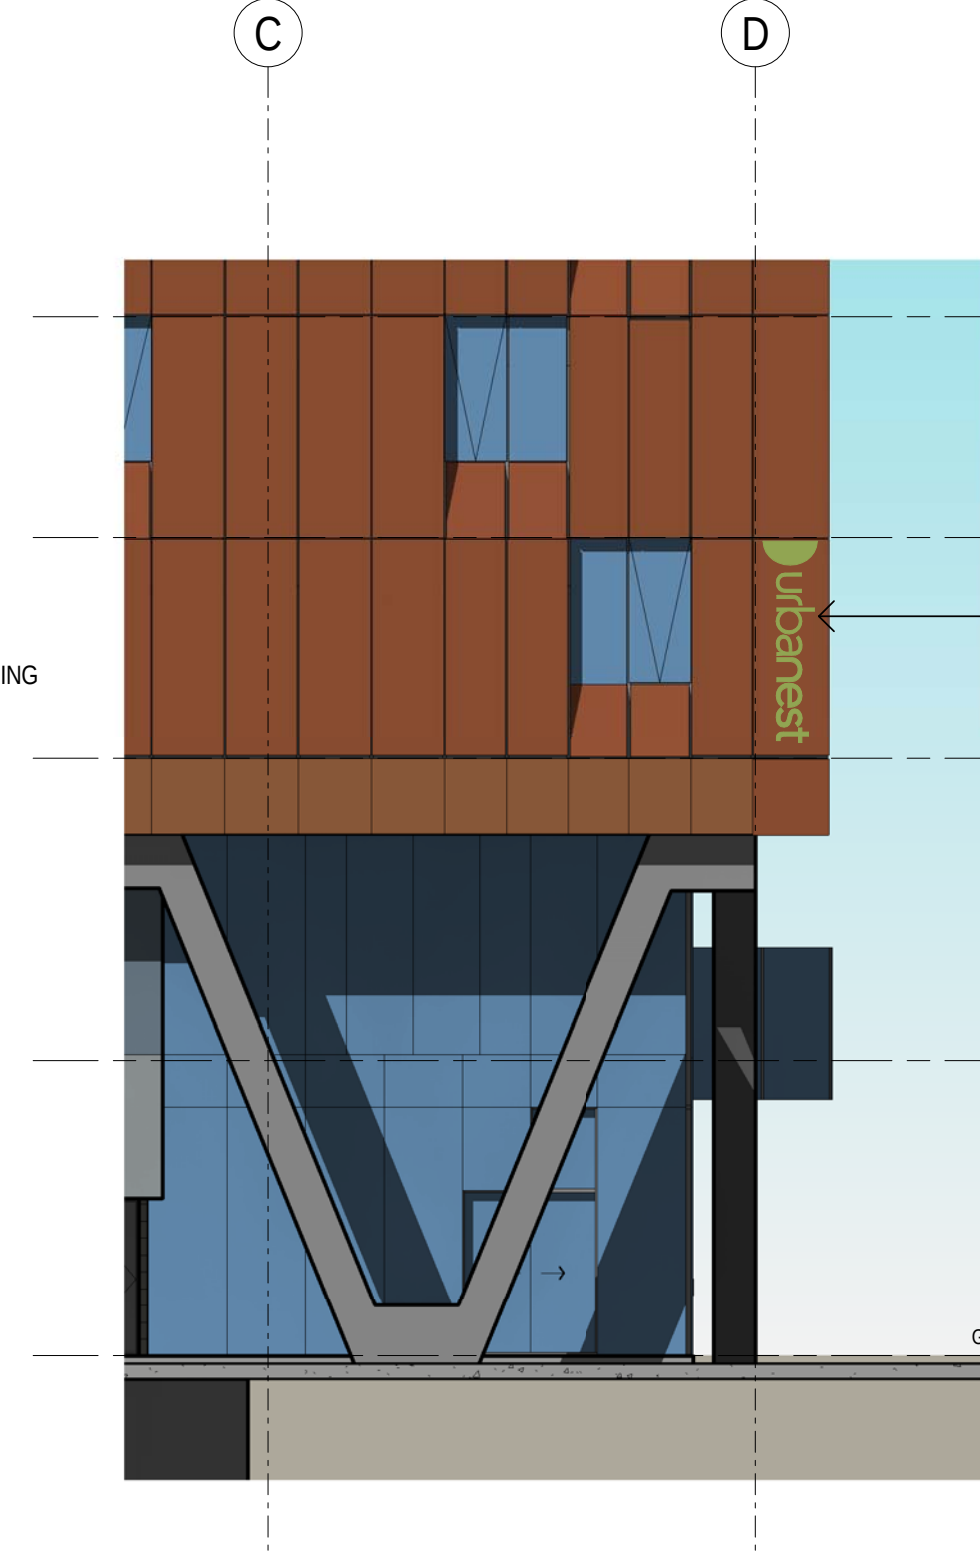

5 SIGNAGE - SOUTH EAST - GROUND
1:100

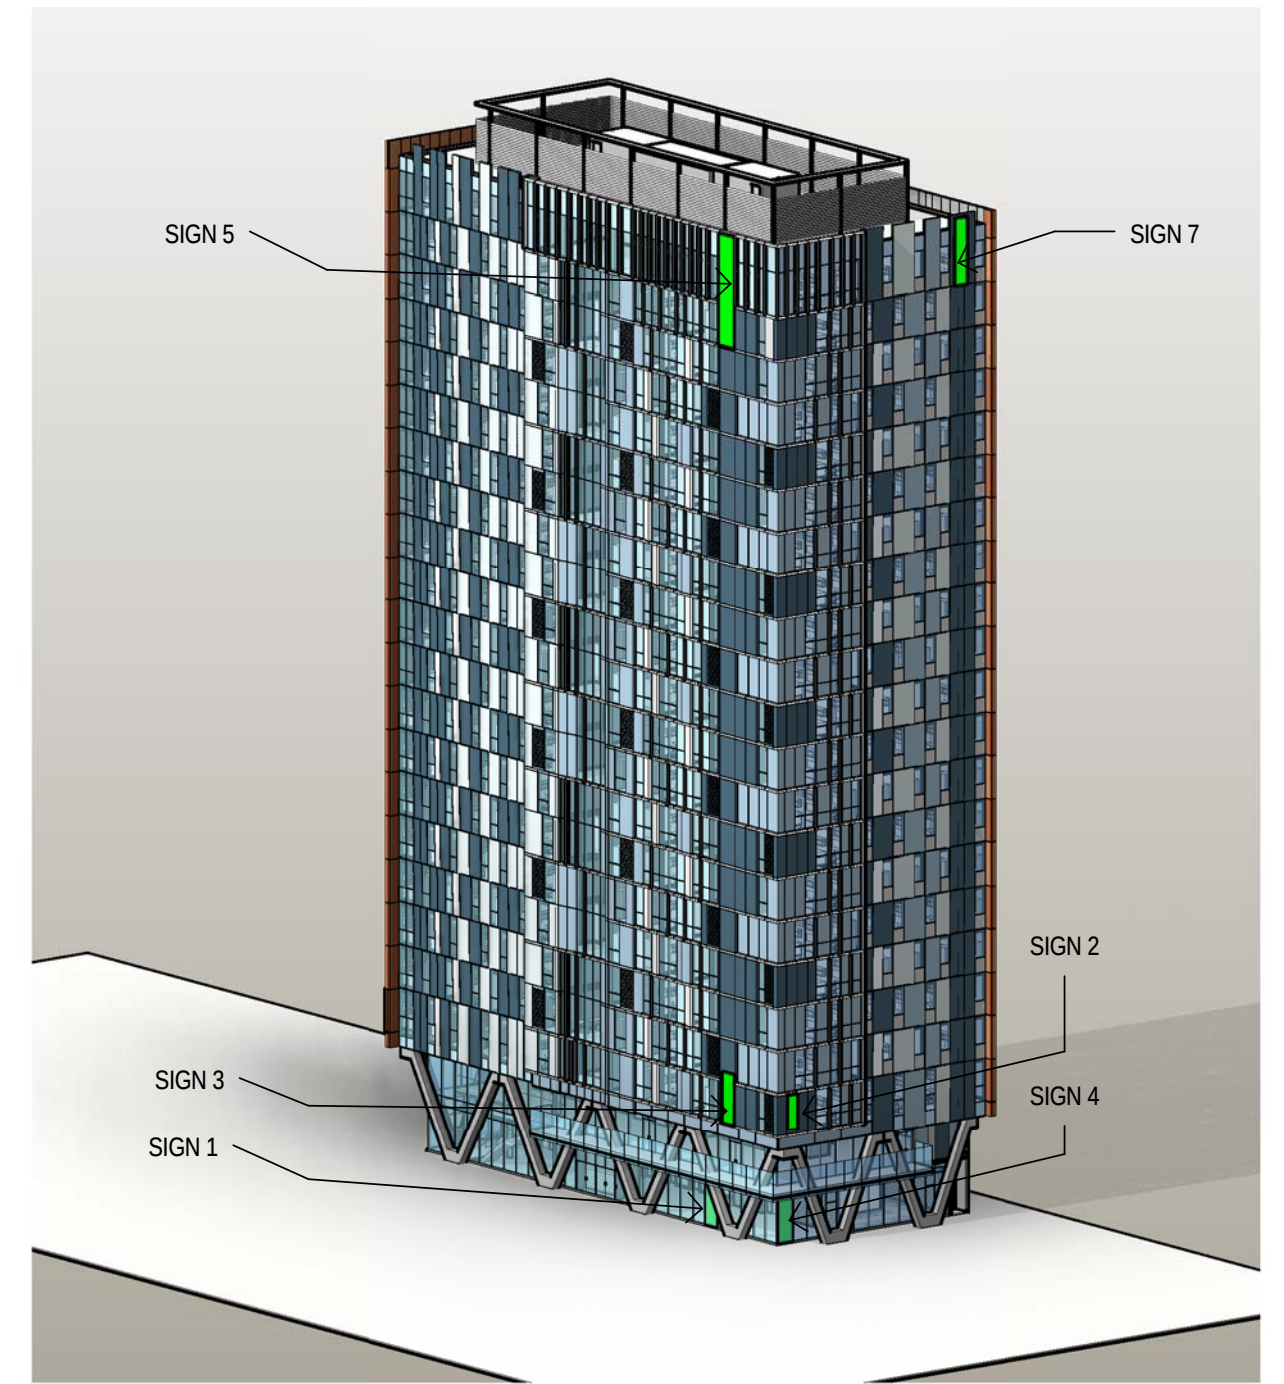

7 SIGNAGE AERIAL - NORTH EASTERN FACADE



Revisions	No.	Date	Description
1	15.09.2015	DA Draft For Review	
2	29.09.2015	DA Review	

Ver

App'd

Key

Client
Urbanest



Architect



79 Myrtle Street Chippendale NSW 2008 AUSTRALIA
ph +61 2 9311 8222 fx +61 2 9311 8200
ABN 53 003 782 250

Project

BUILDING W1
STUDENT ACCOMMODATION
DARLING DRIVE, DARLING
SQUARE, SYDNEY, NSW

Proj. No. 15028

Drawing Title
SIGNAGE

Sheet Status

NOT FOR CONSTRUCTION

Scale

1:100 @A1

Drawing No.

DA3301


Issue

2





1 TYPICAL UPPER LEVEL SOU PLAN
1:50

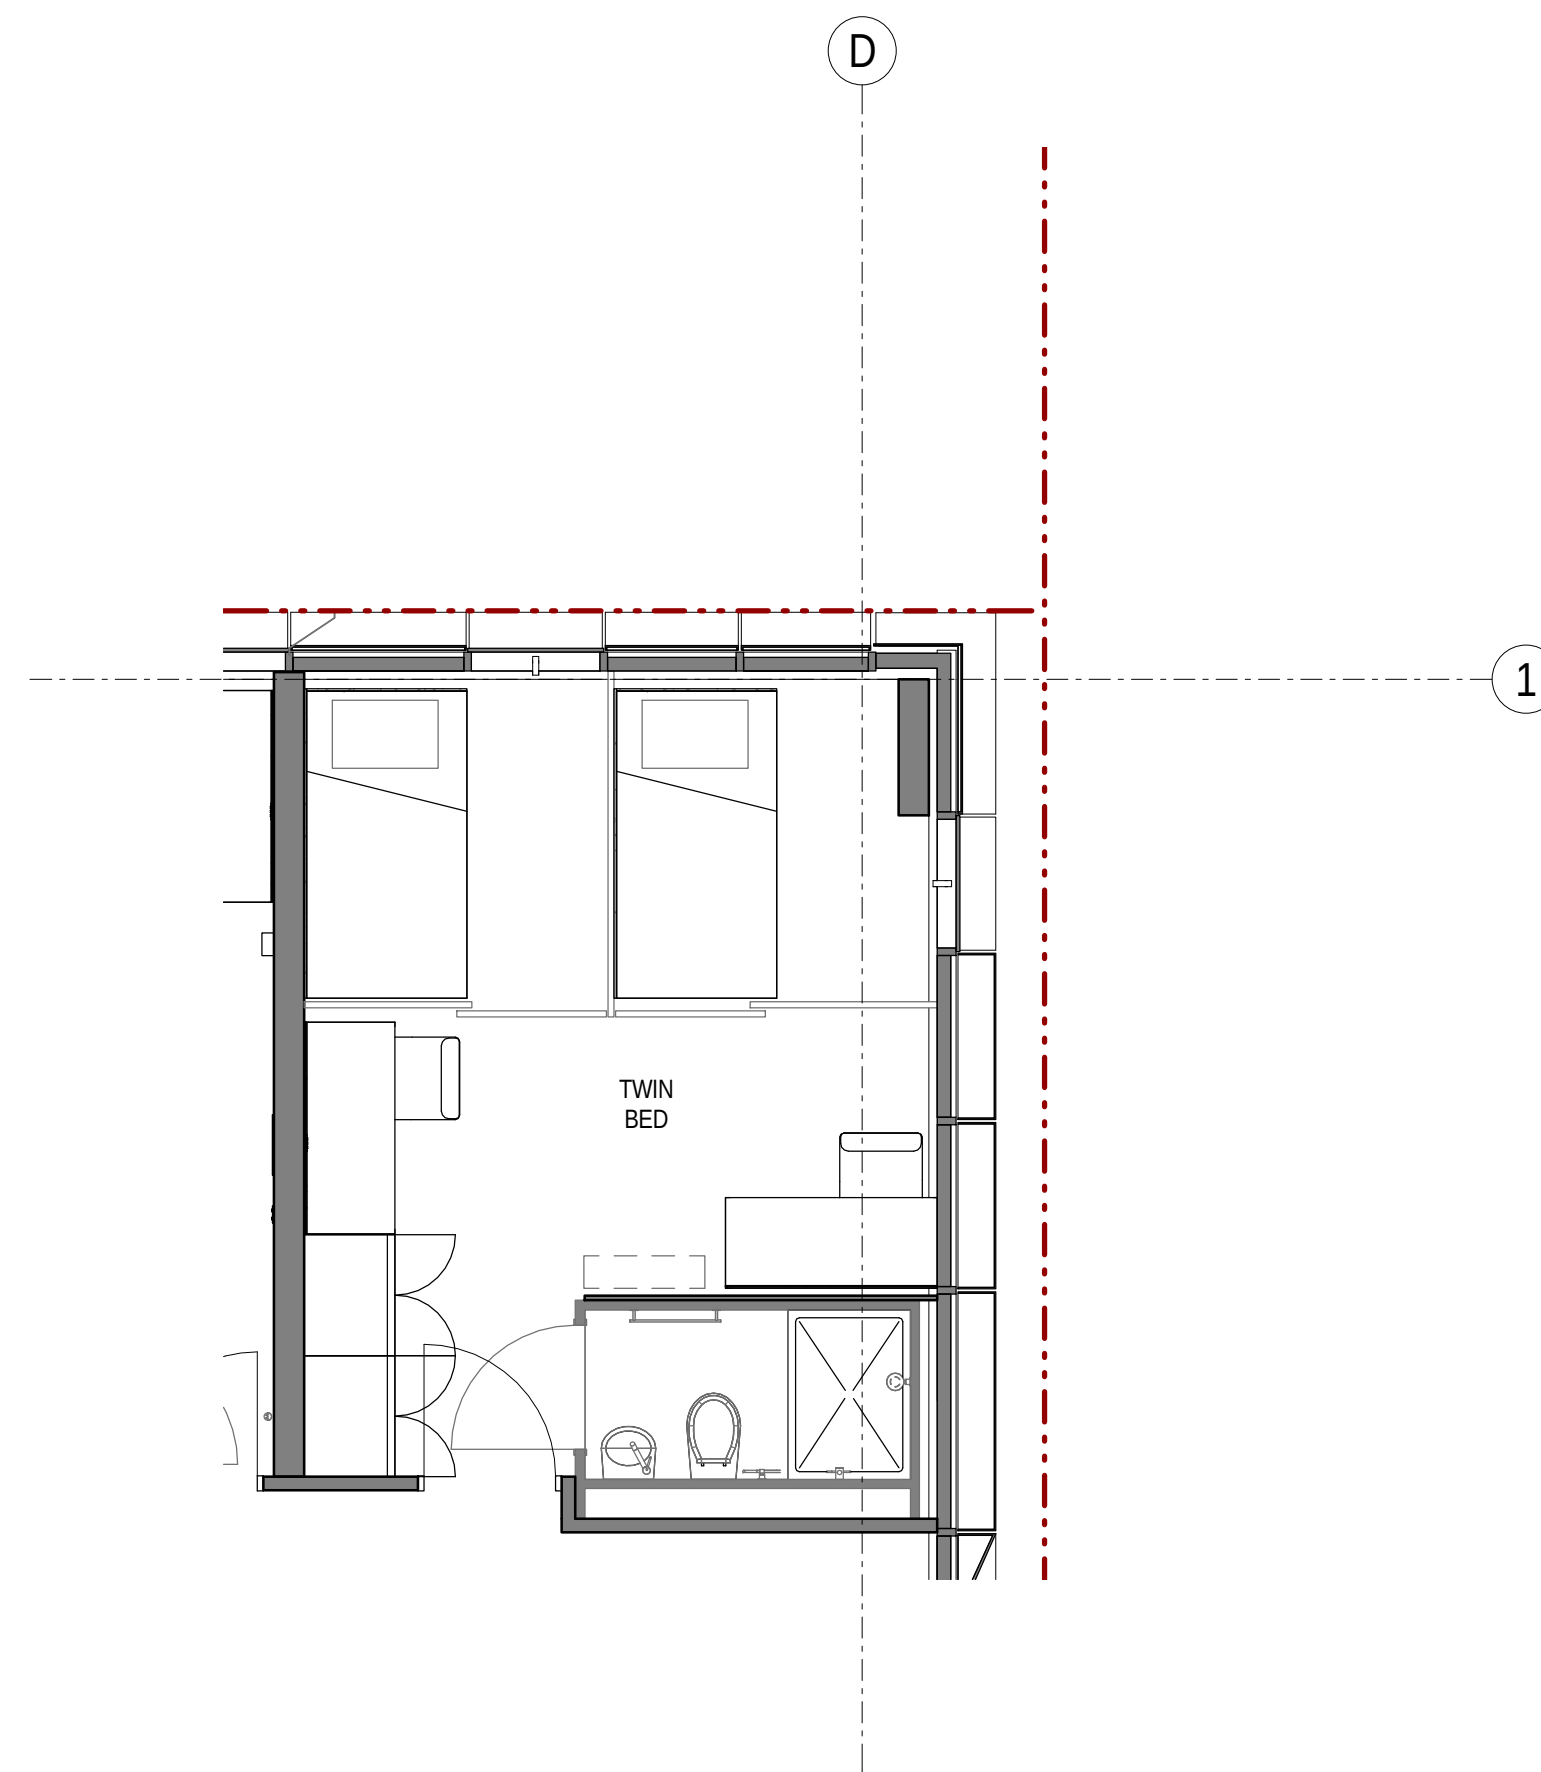


2 CORNER TWIN STUDIO SOU PLAN
1:50



Revisions No.	Date	Description
1	07.09.2015	For Consultant Coordination
2	15.09.2015	DA Draft For Review
3	29.09.2015	DA Review

Ver App'd
RC
PY
PY

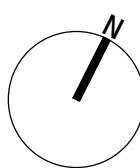

Key

Client
Urbanest



Architect

AJ+C
ALLEN JACK+COTTIER

79 Myrtle Street Chippendale NSW 2008 AUSTRALIA
ph +61 2 9311 8222 fx +61 2 9311 8200
ABN 53 003 782 250

Project

BUILDING W1
STUDENT ACCOMMODATION

DARLING DRIVE, DARLING
SQUARE, SYDNEY, NSW

Proj. No. 15028

Drawing Title

SOU LAYOUTS 1

Sheet Status

NOT FOR CONSTRUCTION

Scale

1 : 50 @A1

Drawing No.

DA5100

Issue

3

