


- Legend:**
-  Existing Building - No Works
 -  Existing Building to be refurbished
 -  Proposed Works
 -  Proposed Walls
 -  Existing walls and structure
 -  Vehicular Pick up and Drop off

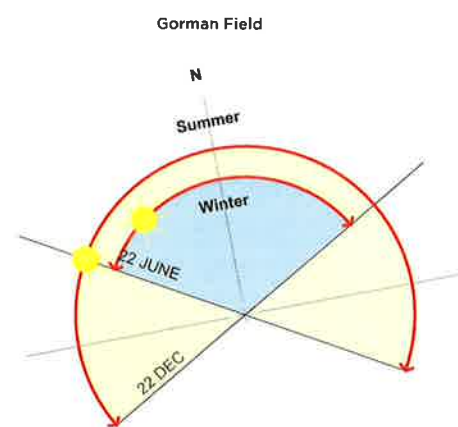

 **NSW GOVERNMENT
Planning**

Issued under the Environmental Planning and Assessment Act 1979

Approved Section 96 (1A) (1) (2) Modification Application

No. MOD 1 granted on the 11 January 2018


in respect to MR Analysis SSD 7140

DA100 [Signature]

Signed

Sheet No. 2

 **Saint Ignace College
RIVERVIEW**

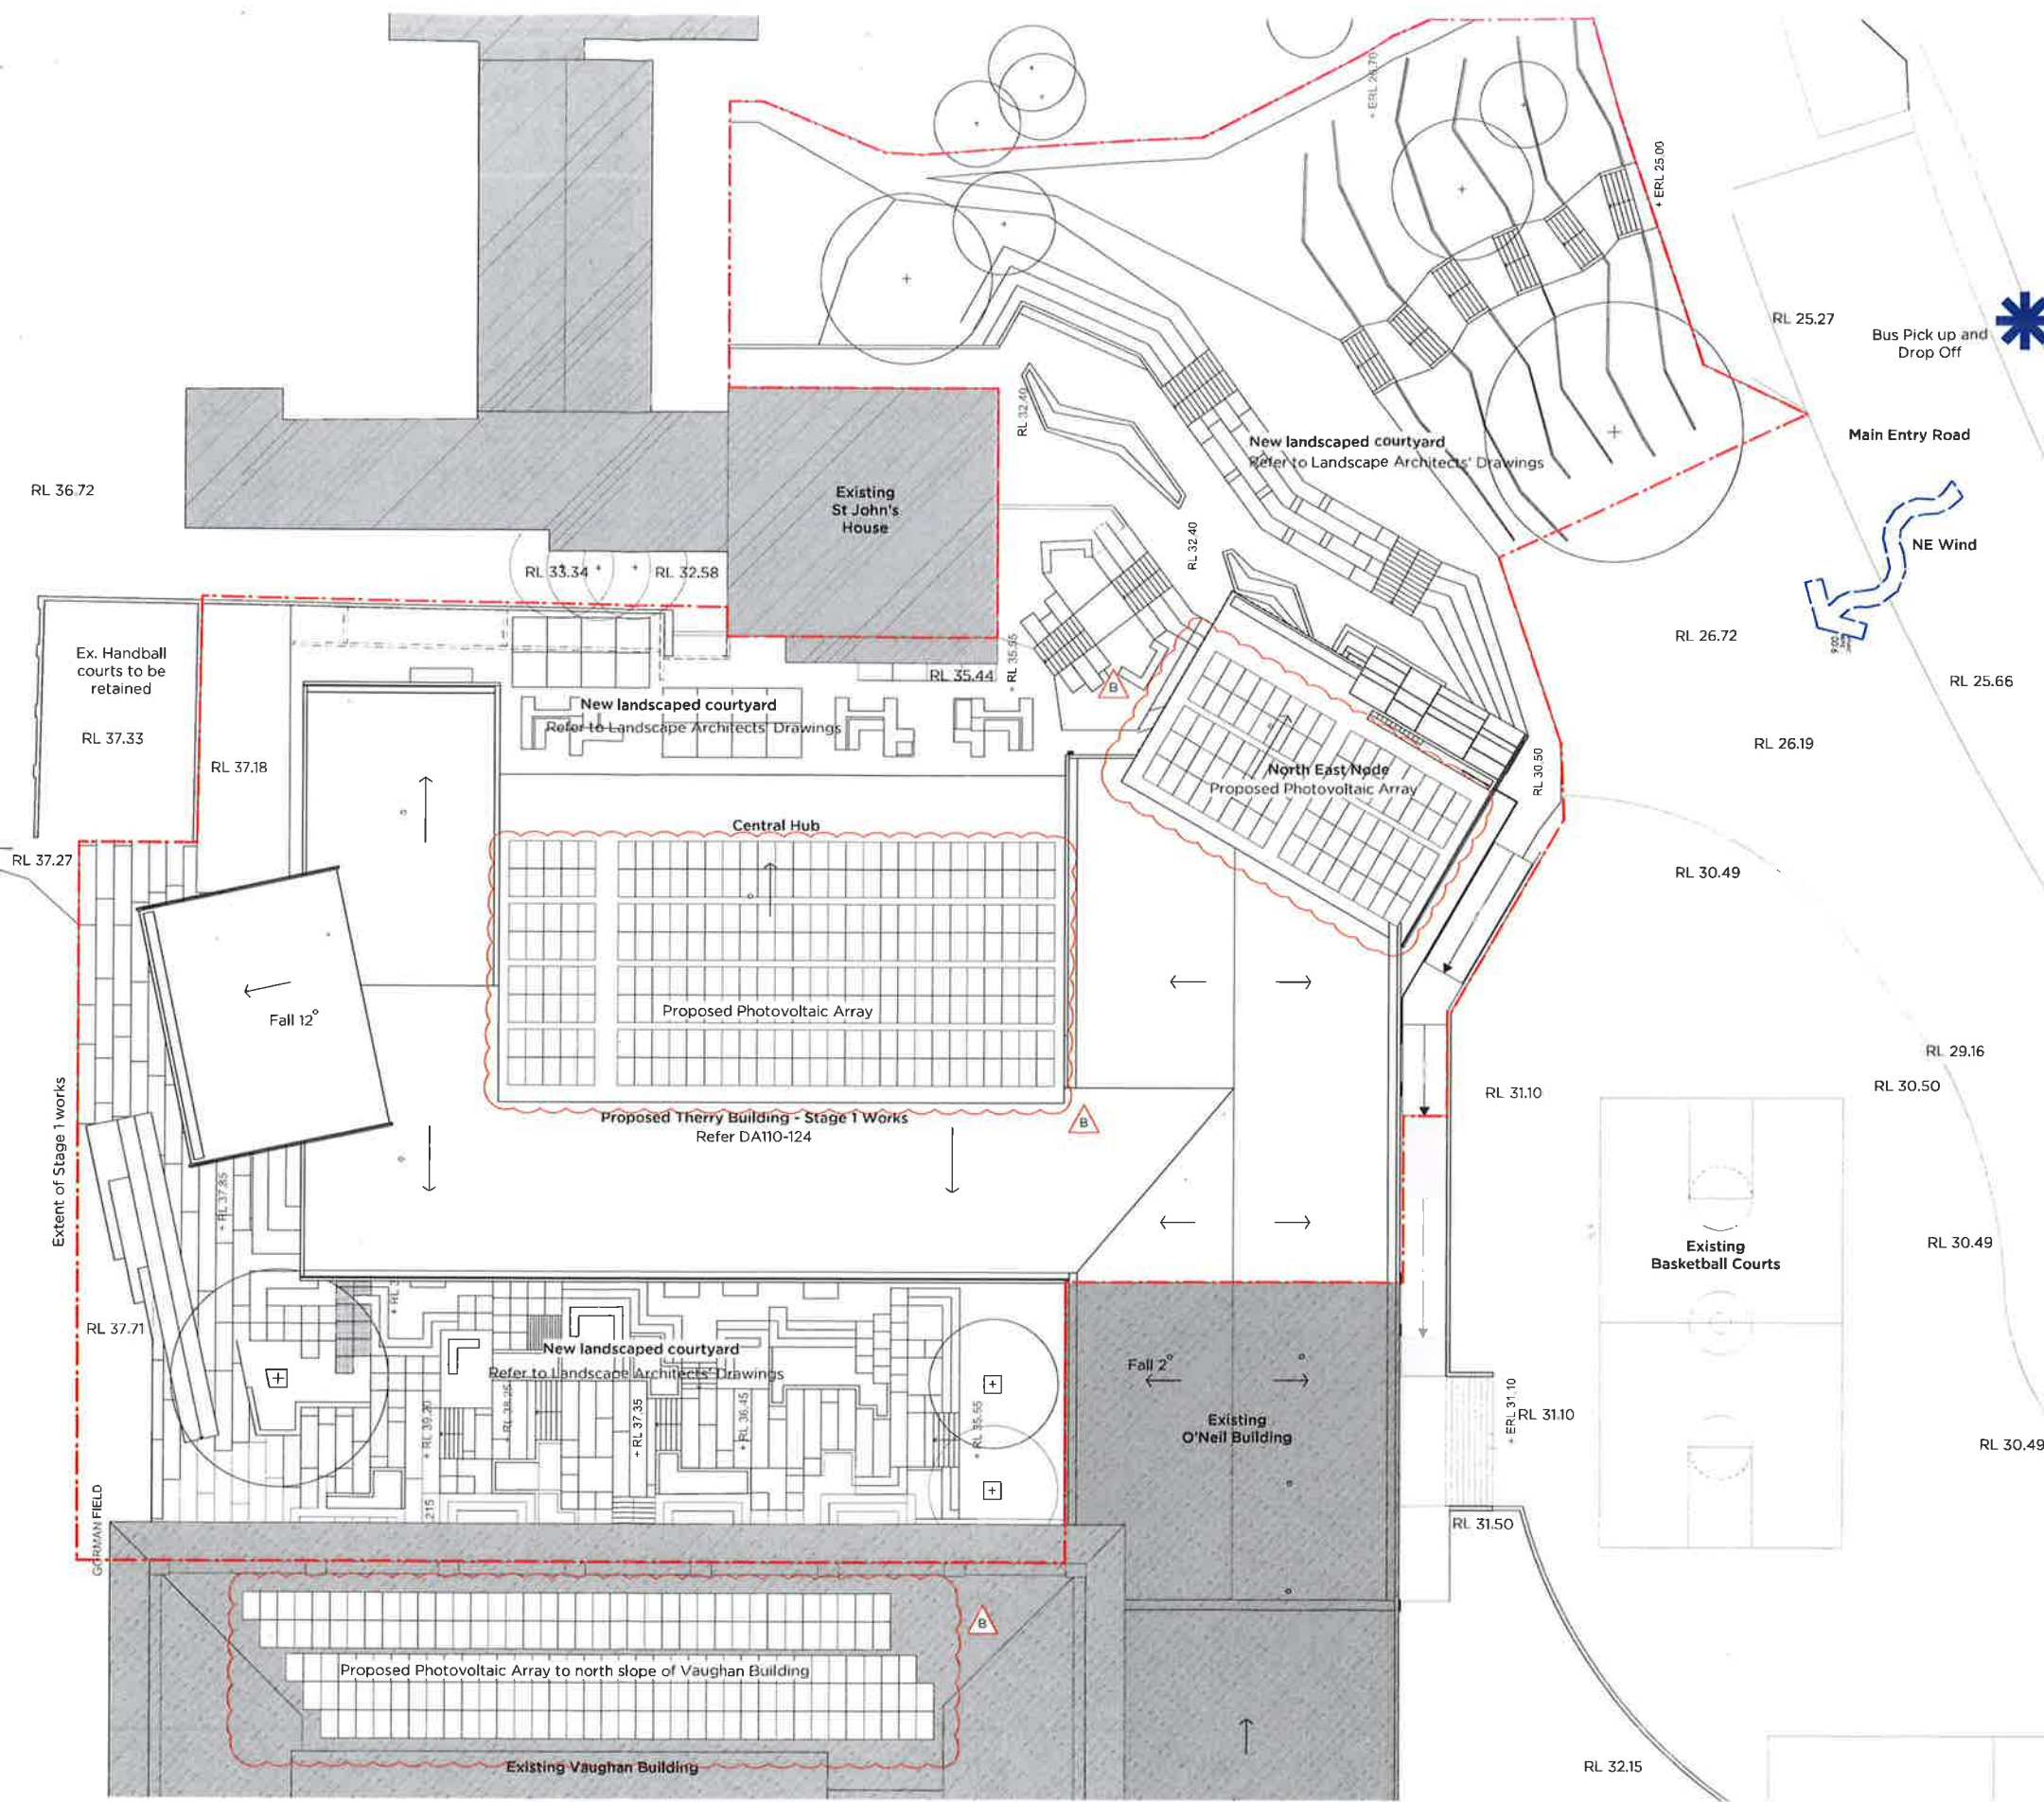

PMDL  **ARCHITECTURE
INTERIORS
MASTERPLANNING**


pmdl.com.au

PRINCIPAL ARCHITECTS: 1/111 GERRARD ST. E. MELBOURNE VIC 3001
TEL: 03 9419 1111 FAX: 03 9419 1112
WWW.PMDL.COM.AU

B 207/717 Section 96 Application - PV Panels to Roof									
DATE	DATE	NO	VERSION	DATE			DATE		
08/06/20	08/06/20	01	1.00	08/06/20			08/06/20		
DO NOT SCALE FROM DRAWING USE FOLLOWED DIMENSIONS ONLY CHECK ALL DIMENSIONS ON SITE BEFORE MANUFACTURE OR CONSTRUCTION									
Masterplan Stage 1							2496		
Saint Ignatius College							DA100		
Site Plan and Analysis							B		
DATE	DATE	NO	VERSION	DATE	DATE	NO	VERSION	DATE	DATE
08/06/20	08/06/20	01	1.00	08/06/20	08/06/20	01	1.00	08/06/20	08/06/20

Legend:

-  Existing Building - No Works
-  Existing Building to be refurbished
-  Proposed Works
-  Proposed Walls
-  Existing walls and structure

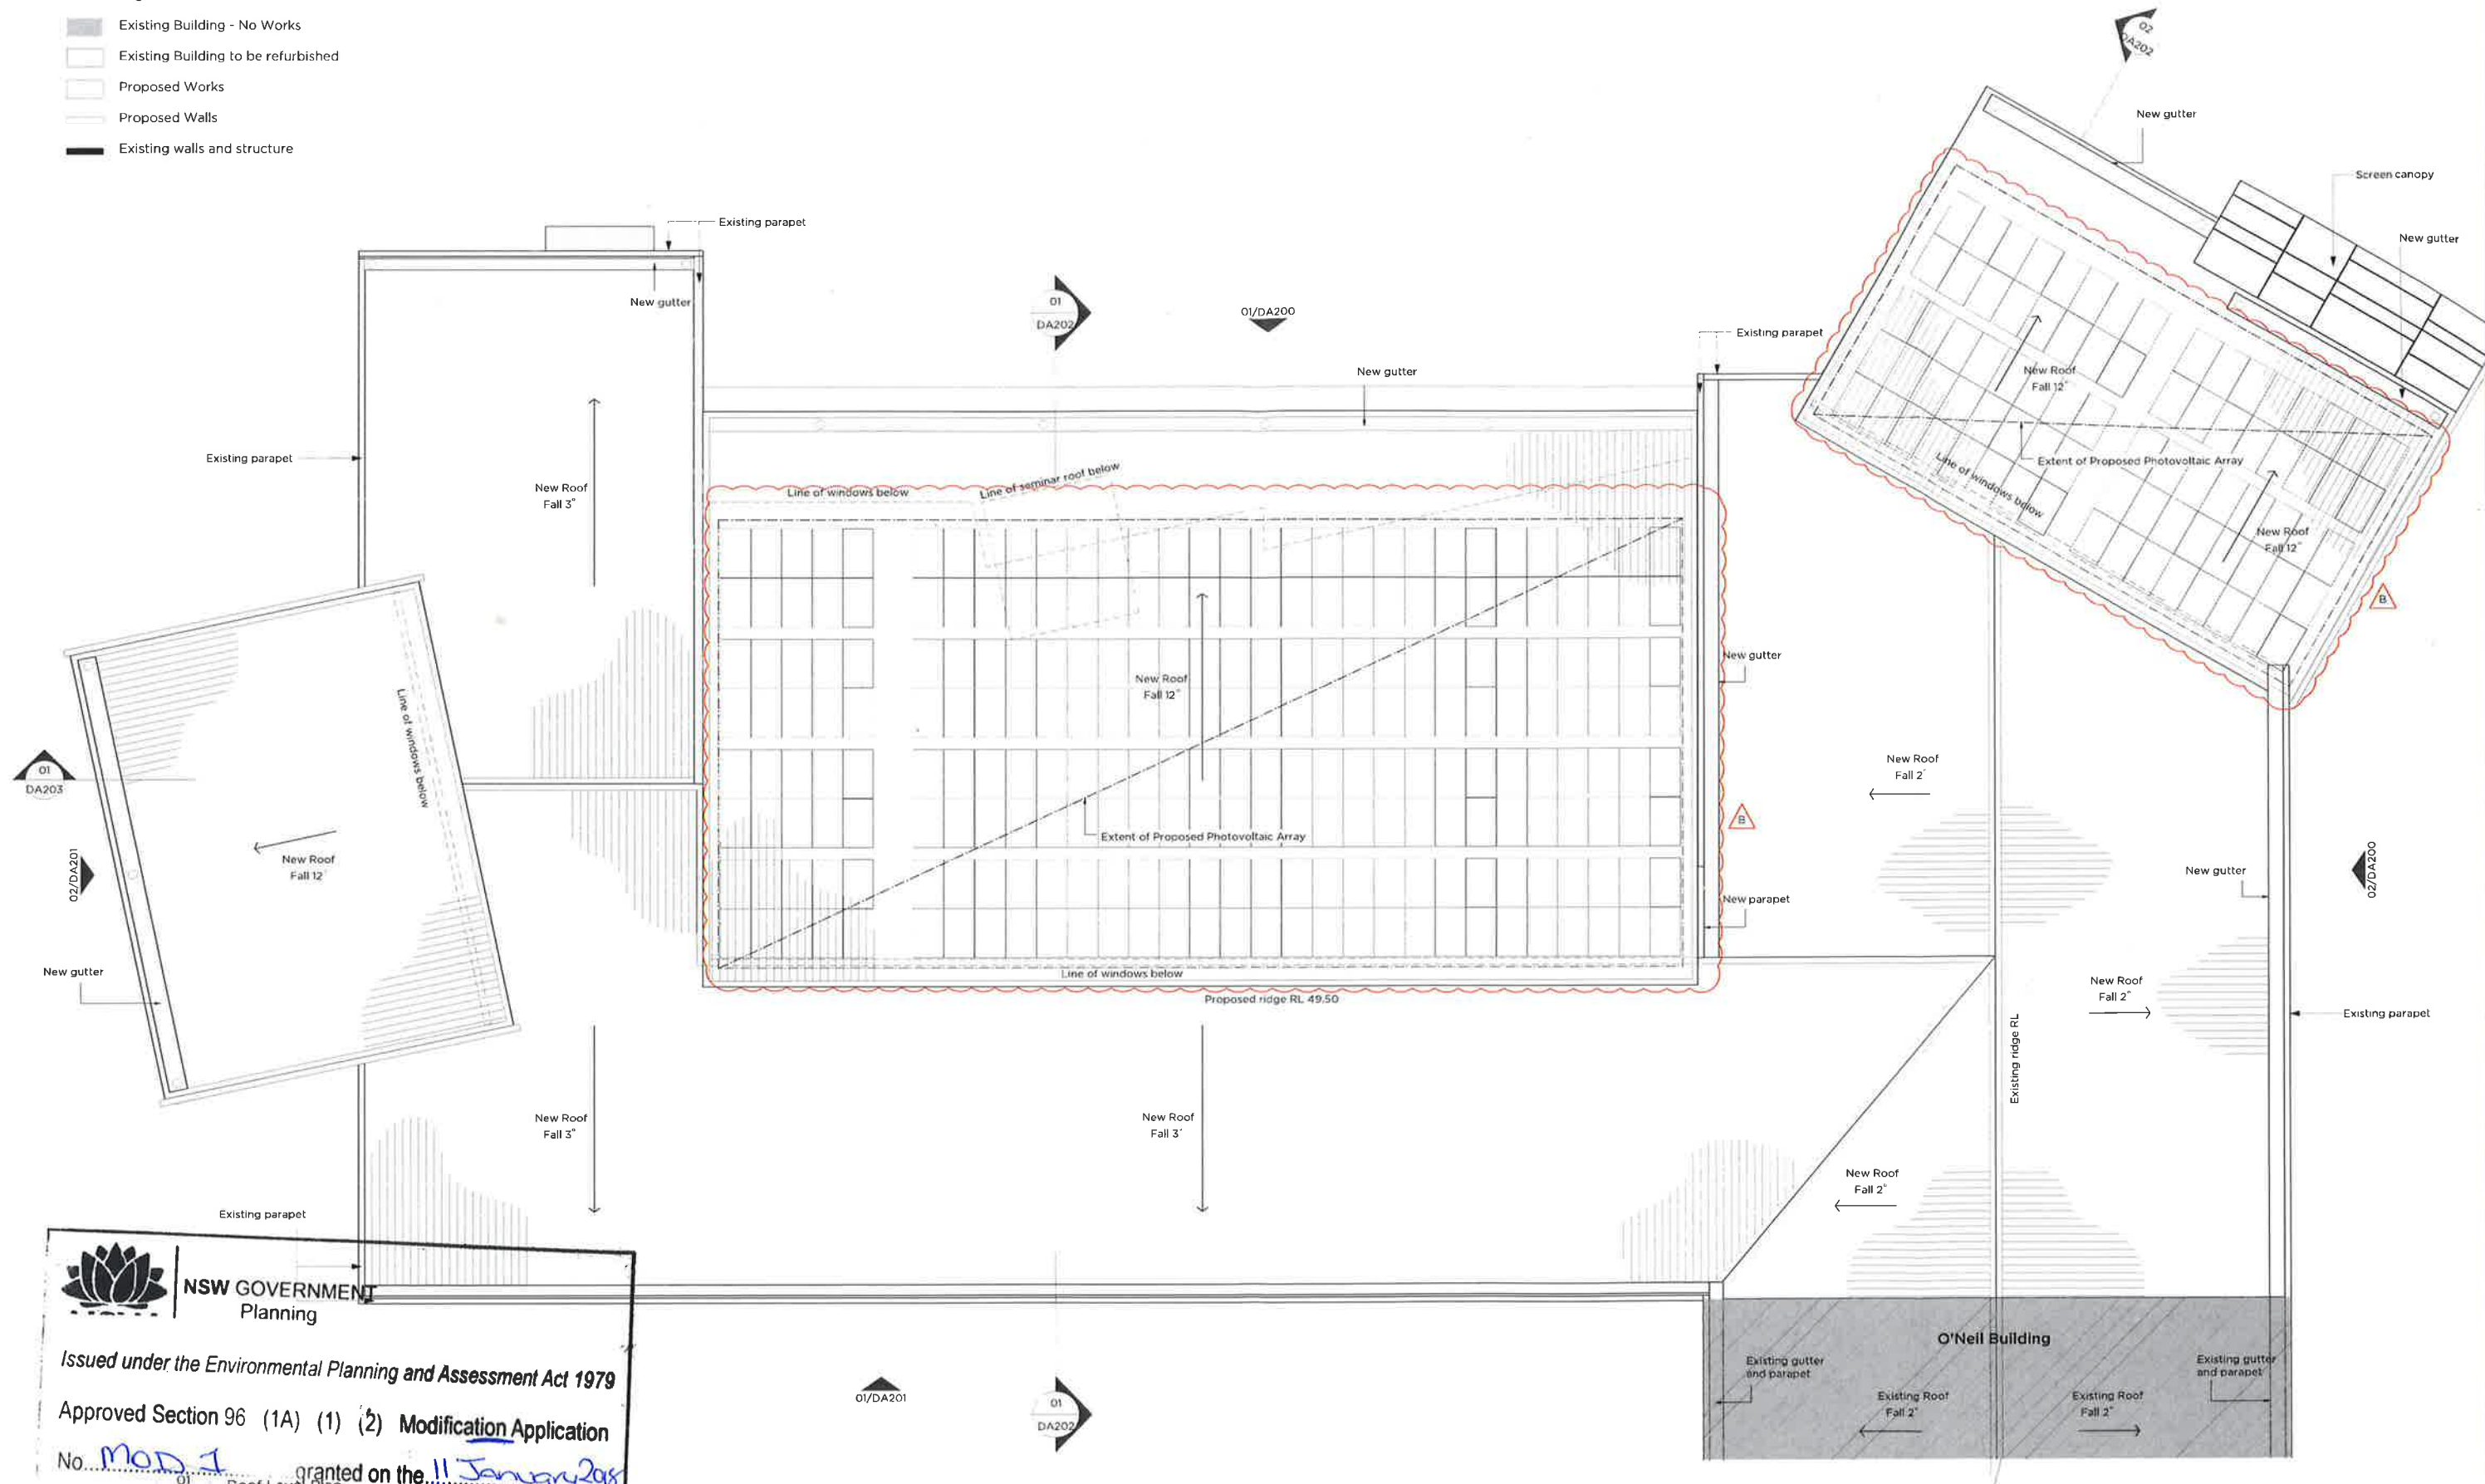

 **NSW GOVERNMENT**
Planning

Issued under the Environmental Planning and Assessment Act 1979

Approved Section 96 (1A) (1) (2) Modification Application

No. MOD 1 granted on the 11 January 2018

in respect to DA 124 SSD 7140

Signed [Signature]

Sheet No. 2 of 2

 Saint Ignatius' College
ROYAL OAK



PMDL ARCHITECTURE
INTERIORS
MASTERPLANNING

pmdl.com.au

20/1/17 Section 96 Application - PV Panels to roof			
Client	SAIC	Project	2496
Project	Masterplan Stage 1	Sheet	2496
Client	Saint Ignatius' College	Sheet	2496
Project	Roof Level Plan	Sheet	2496
Client	SAIC	Sheet	2496
Project	Roof Level Plan	Sheet	2496
Client	SAIC	Sheet	2496