



- Legend:**
- Existing Building - No Works
 - Existing Building to be refurbished
 - Proposed Works
 - Proposed Walls
 - Existing walls and structure
 - Vehicular Pick up and Drop off
 - Wind

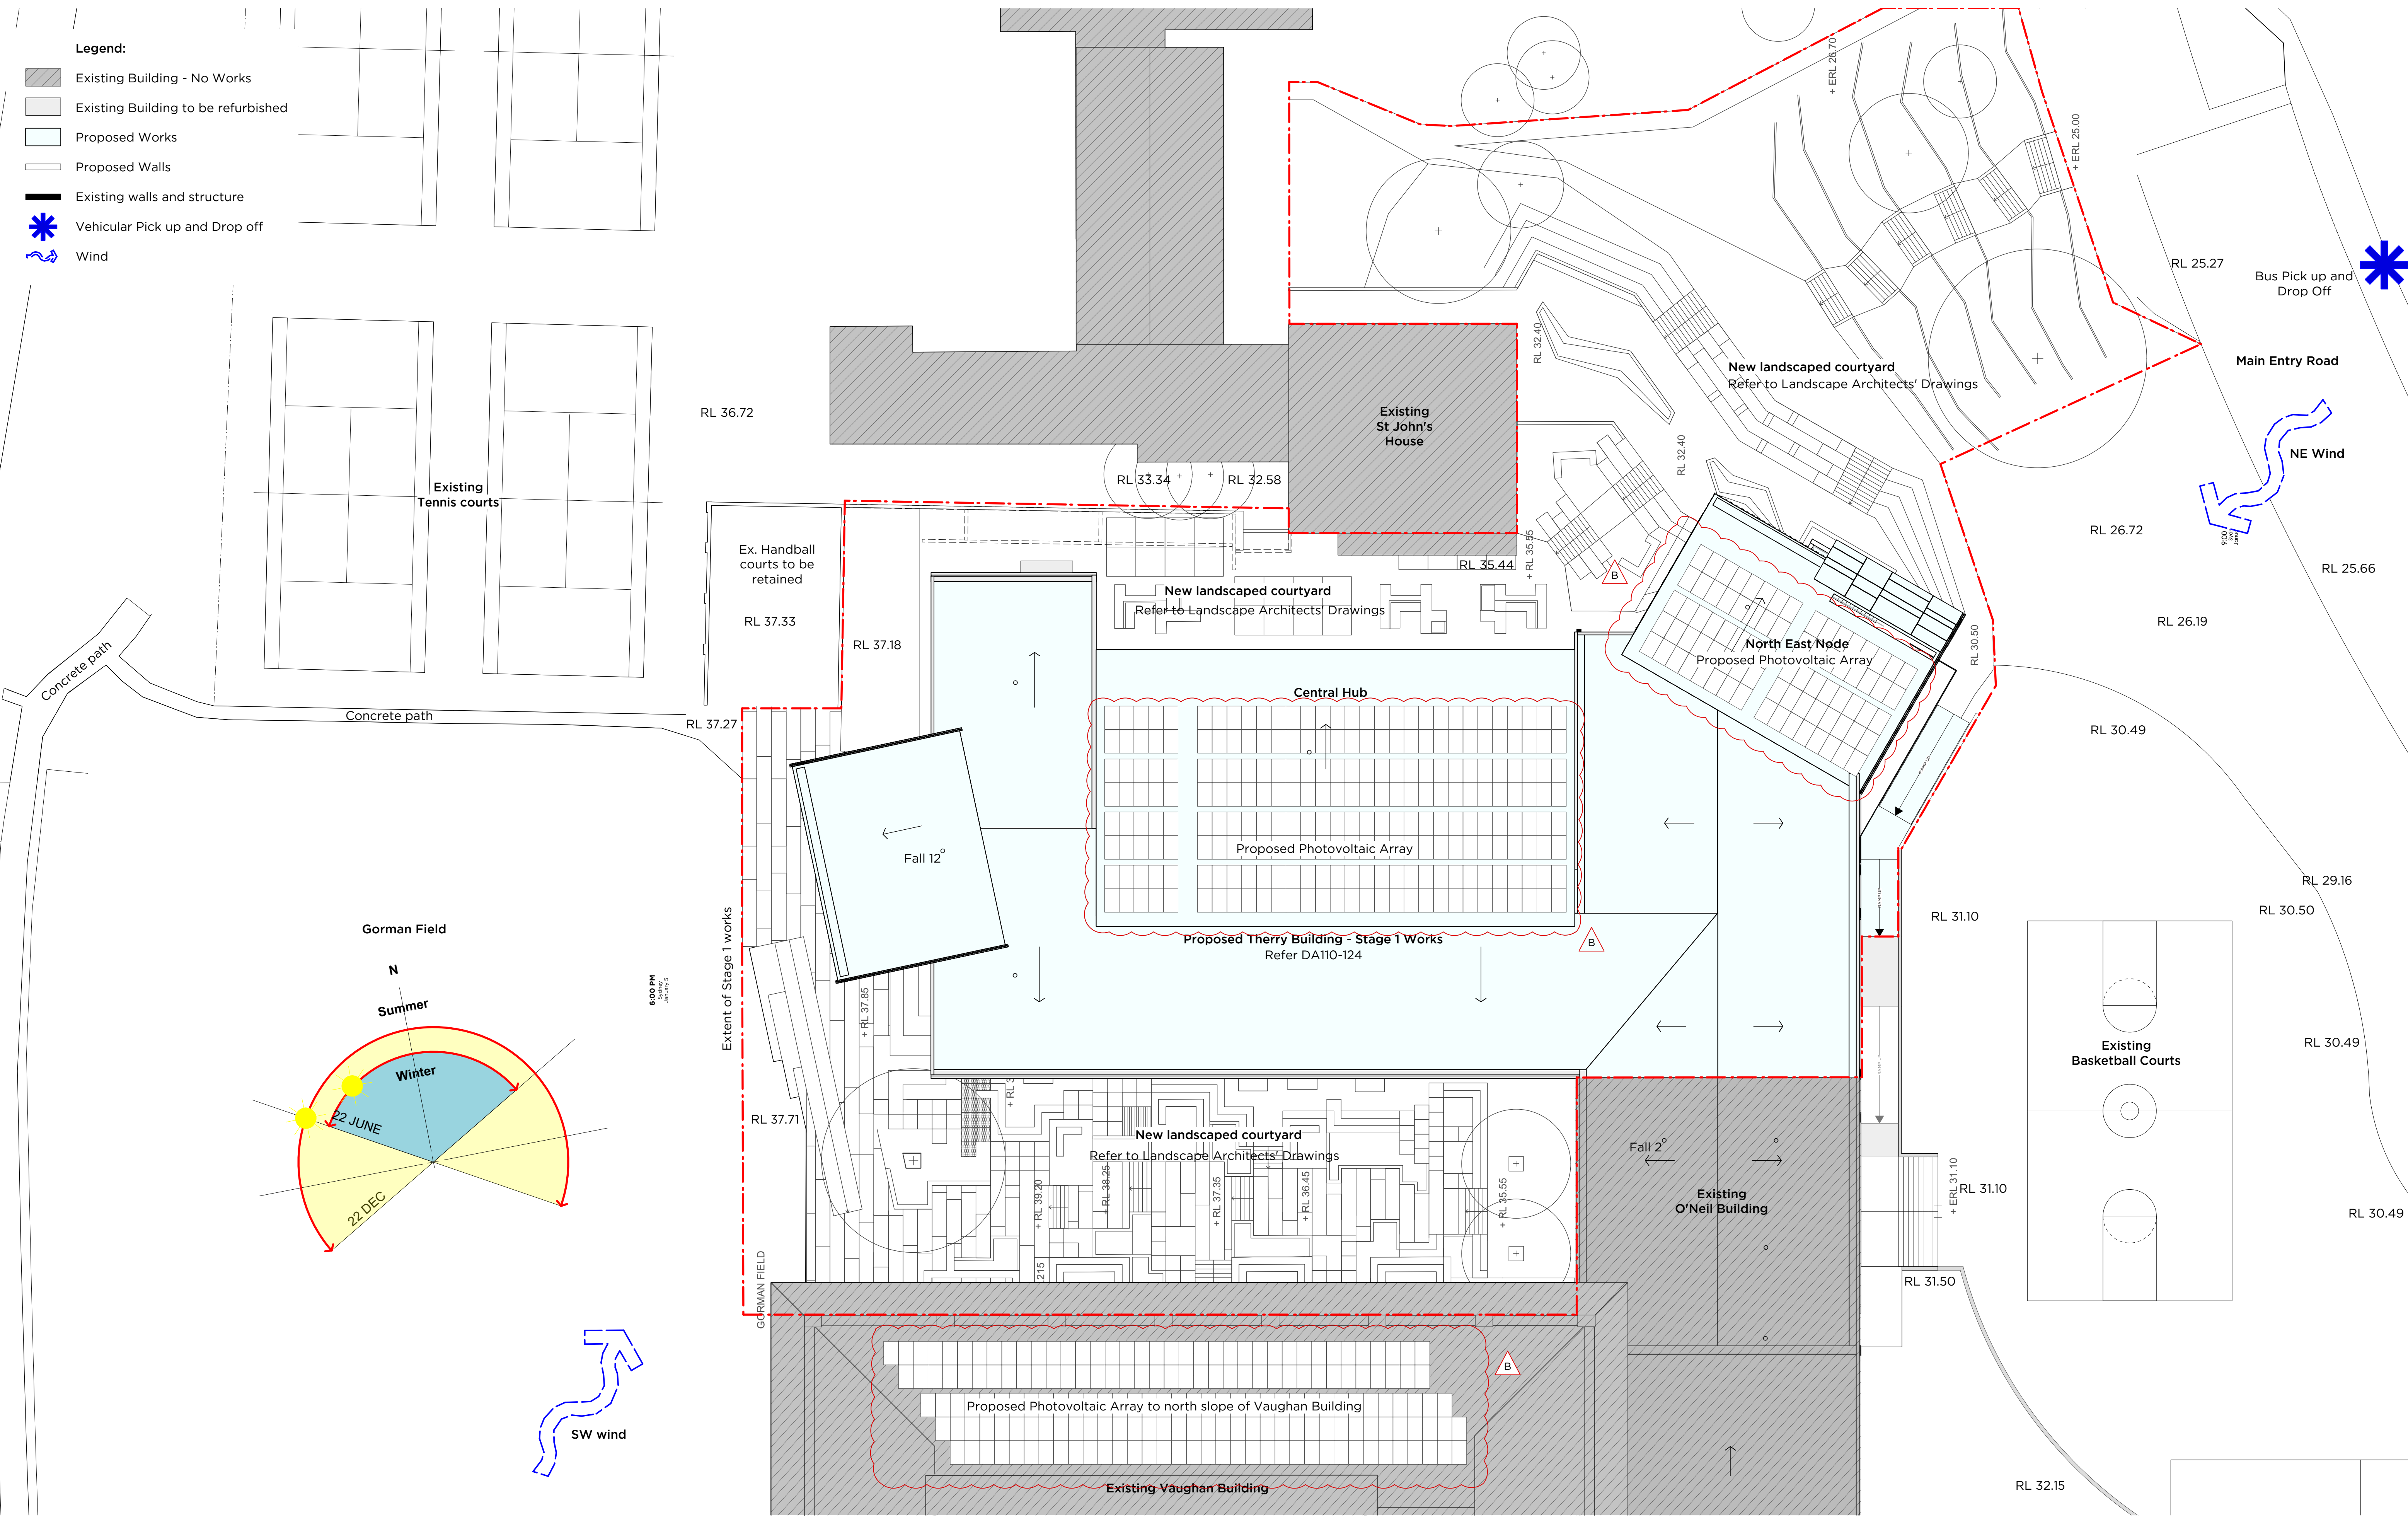

1 Site Analysis
DA100

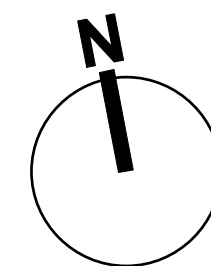

PMDL ARCHITECTURE
INTERIORS
MASTERPLANNING


pmdl.com.au

PM DL ARCHITECTURE + DESIGN (UK) LIMITED
PMDL ARCHITECTURE + DESIGN PTY LTD ABN 56 062 360 337
NSW NOMINATED ARCHITECTS: ANDREW FENDER 5377 DAVID MORRIS 5865 PETER DODDRELL 1554


B	20/11/17	Section 96 Application - PV Panels to Roof
ISSUE	DATE	REVISION
0mm	50mm	100mm
DO NOT SCALE FROM DRAWING. USE FIGURED DIMENSIONS ONLY. CHECK ALL DIMENSIONS ON SITE BEFORE MANUFACTURE OR CONSTRUCTION.		
PROJECT	Masterplan Stage 1	PROJECT # 2496
CLIENT	Saint Ignatius. College	DWG # DA100
DWG	Site Plan and Analysis	REVISION
CLIENT REF & CONTACT	Riverview	SCALE: 200@A1
DATE	OCT 2015	DRAWN: MC
SCALE	200@A1	CHECK: CP
REVISION		B

Legend:

- Existing Building - No Works
- Existing Building to be refurbished
- Proposed Works
- Proposed Walls
- Existing walls and structure

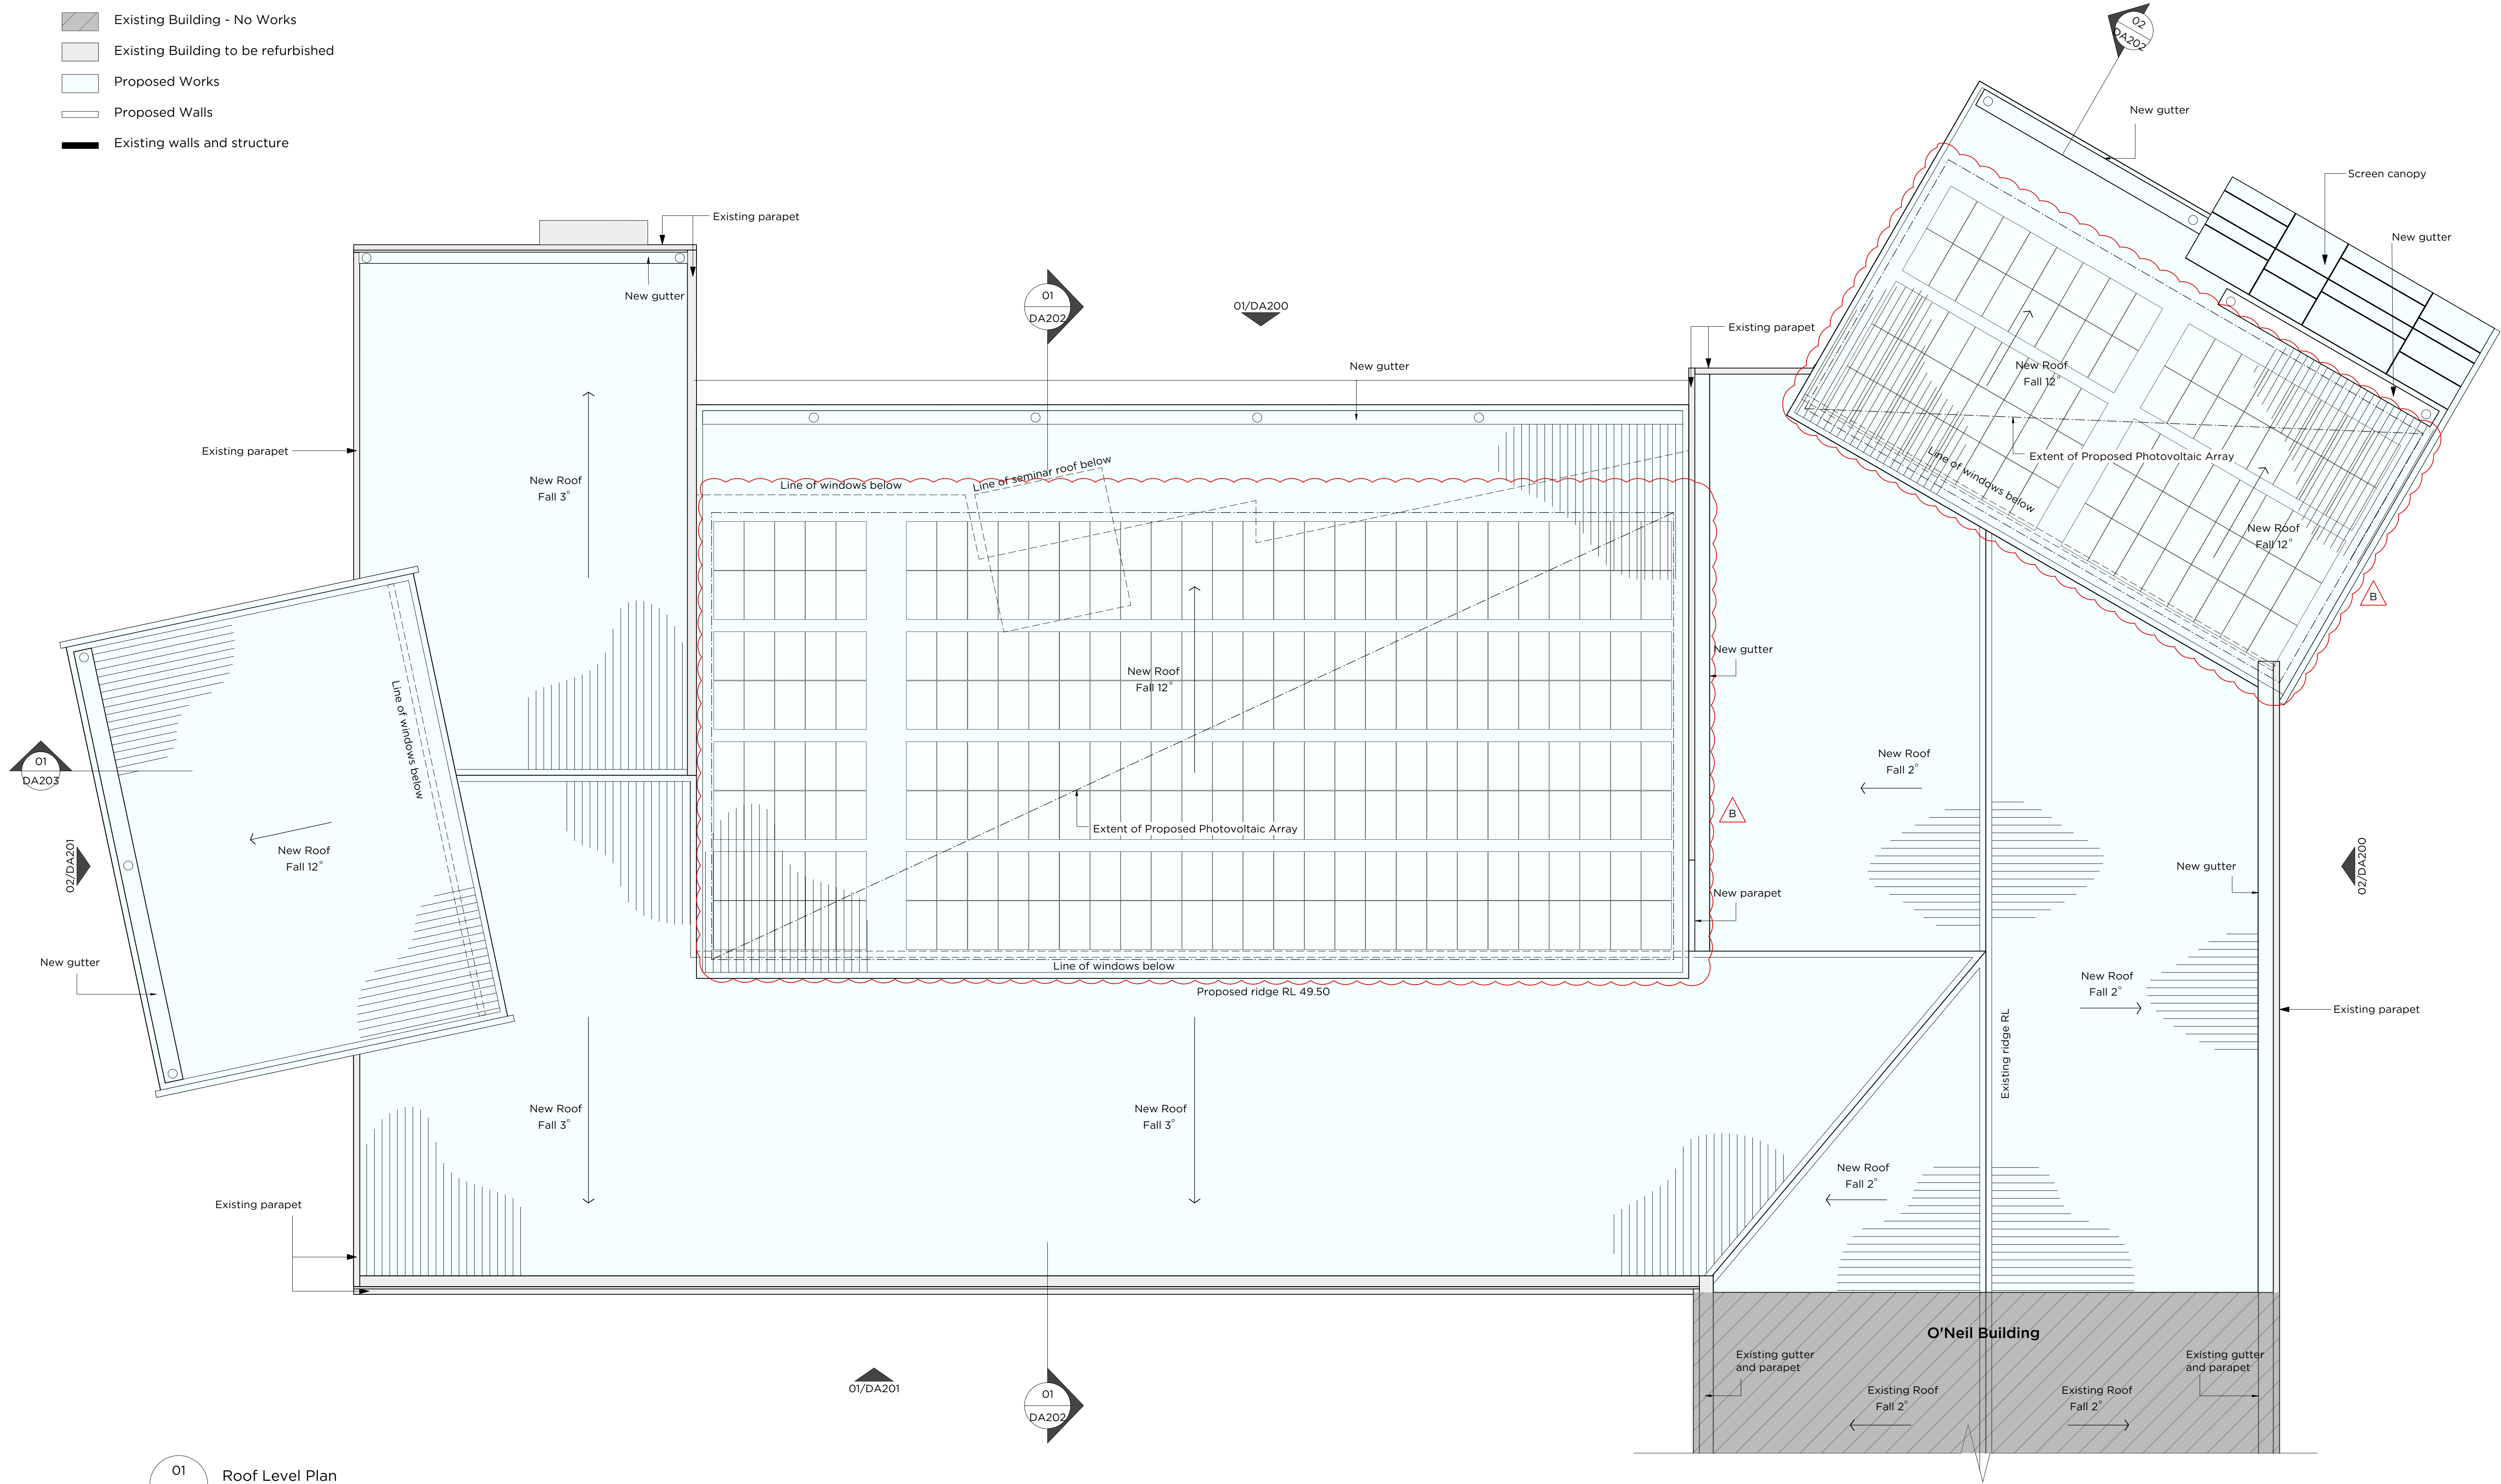

01
DA-124
Roof Level Plan

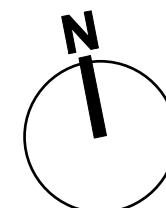

PMDL ARCHITECTURE
INTERIORS
MASTERPLANNING

pmdl.com.au

PMDL ARCHITECTURE + DESIGN (UK) LIMITED
PMDL ARCHITECTURE + DESIGN PTY LTD ABN 56 002 360 337
NSW NOMINATED ARCHITECTS: ANDREW FENDER 5377 DAVID MORRIS 5865 PETER DODDRELL 5154

PROJECT	20/11/17	Section 96 Application - PV Panels to roof
ISSUE	DATE	REVISION
0mm	50mm	100mm
DO NOT SCALE FROM DRAWING. USE FIGURED DIMENSIONS ONLY. CHECK ALL DIMENSIONS ON SITE BEFORE MANUFACTURE OR CONSTRUCTION.		
PROJECT	Masterplan Stage 1	PROJECT # 2496
CLIENT	Saint Ignatius' College	DWG #
DWG	Roof Level Plan	DA-124
CLIENT REF & CONTACT	Riverview	REVISION
DATE	Sept 2015	DRAWN
SCALE	1:100 @ A1	CHKD
CP		B

PMDL



TRANSMITTAL

NO 6

DATE	20/11/2017	JOB	2496	PAGE	Page 1
------	------------	-----	------	------	--------

PROJECT	Saint Ignatius' College - SSDA Submission
---------	---

TO

ARCHITECTURE
INTERIORS
MASTERPLANNING

SYDNEY
MELBOURNE
HONG KONG

pmdl.com.au

Chris Wilson, Willowtree Planning

David Moore, Espy Management

Media PDF

Purpose Section 96

Transmission Email

Document

Copies Document

Copies

DA100 B - Site Pan & Analysis

DA124 B - Plan - Roof

DA500 A - Materials Board

1

NSW Nominated Architects:
Andrew Pender 5317
David Morris 5865
Peter Doddrell 5134

PMDL Architecture & Design Pty Ltd
ABN 56 062 961 317
PMDL Architecture & Design HK
Limited