


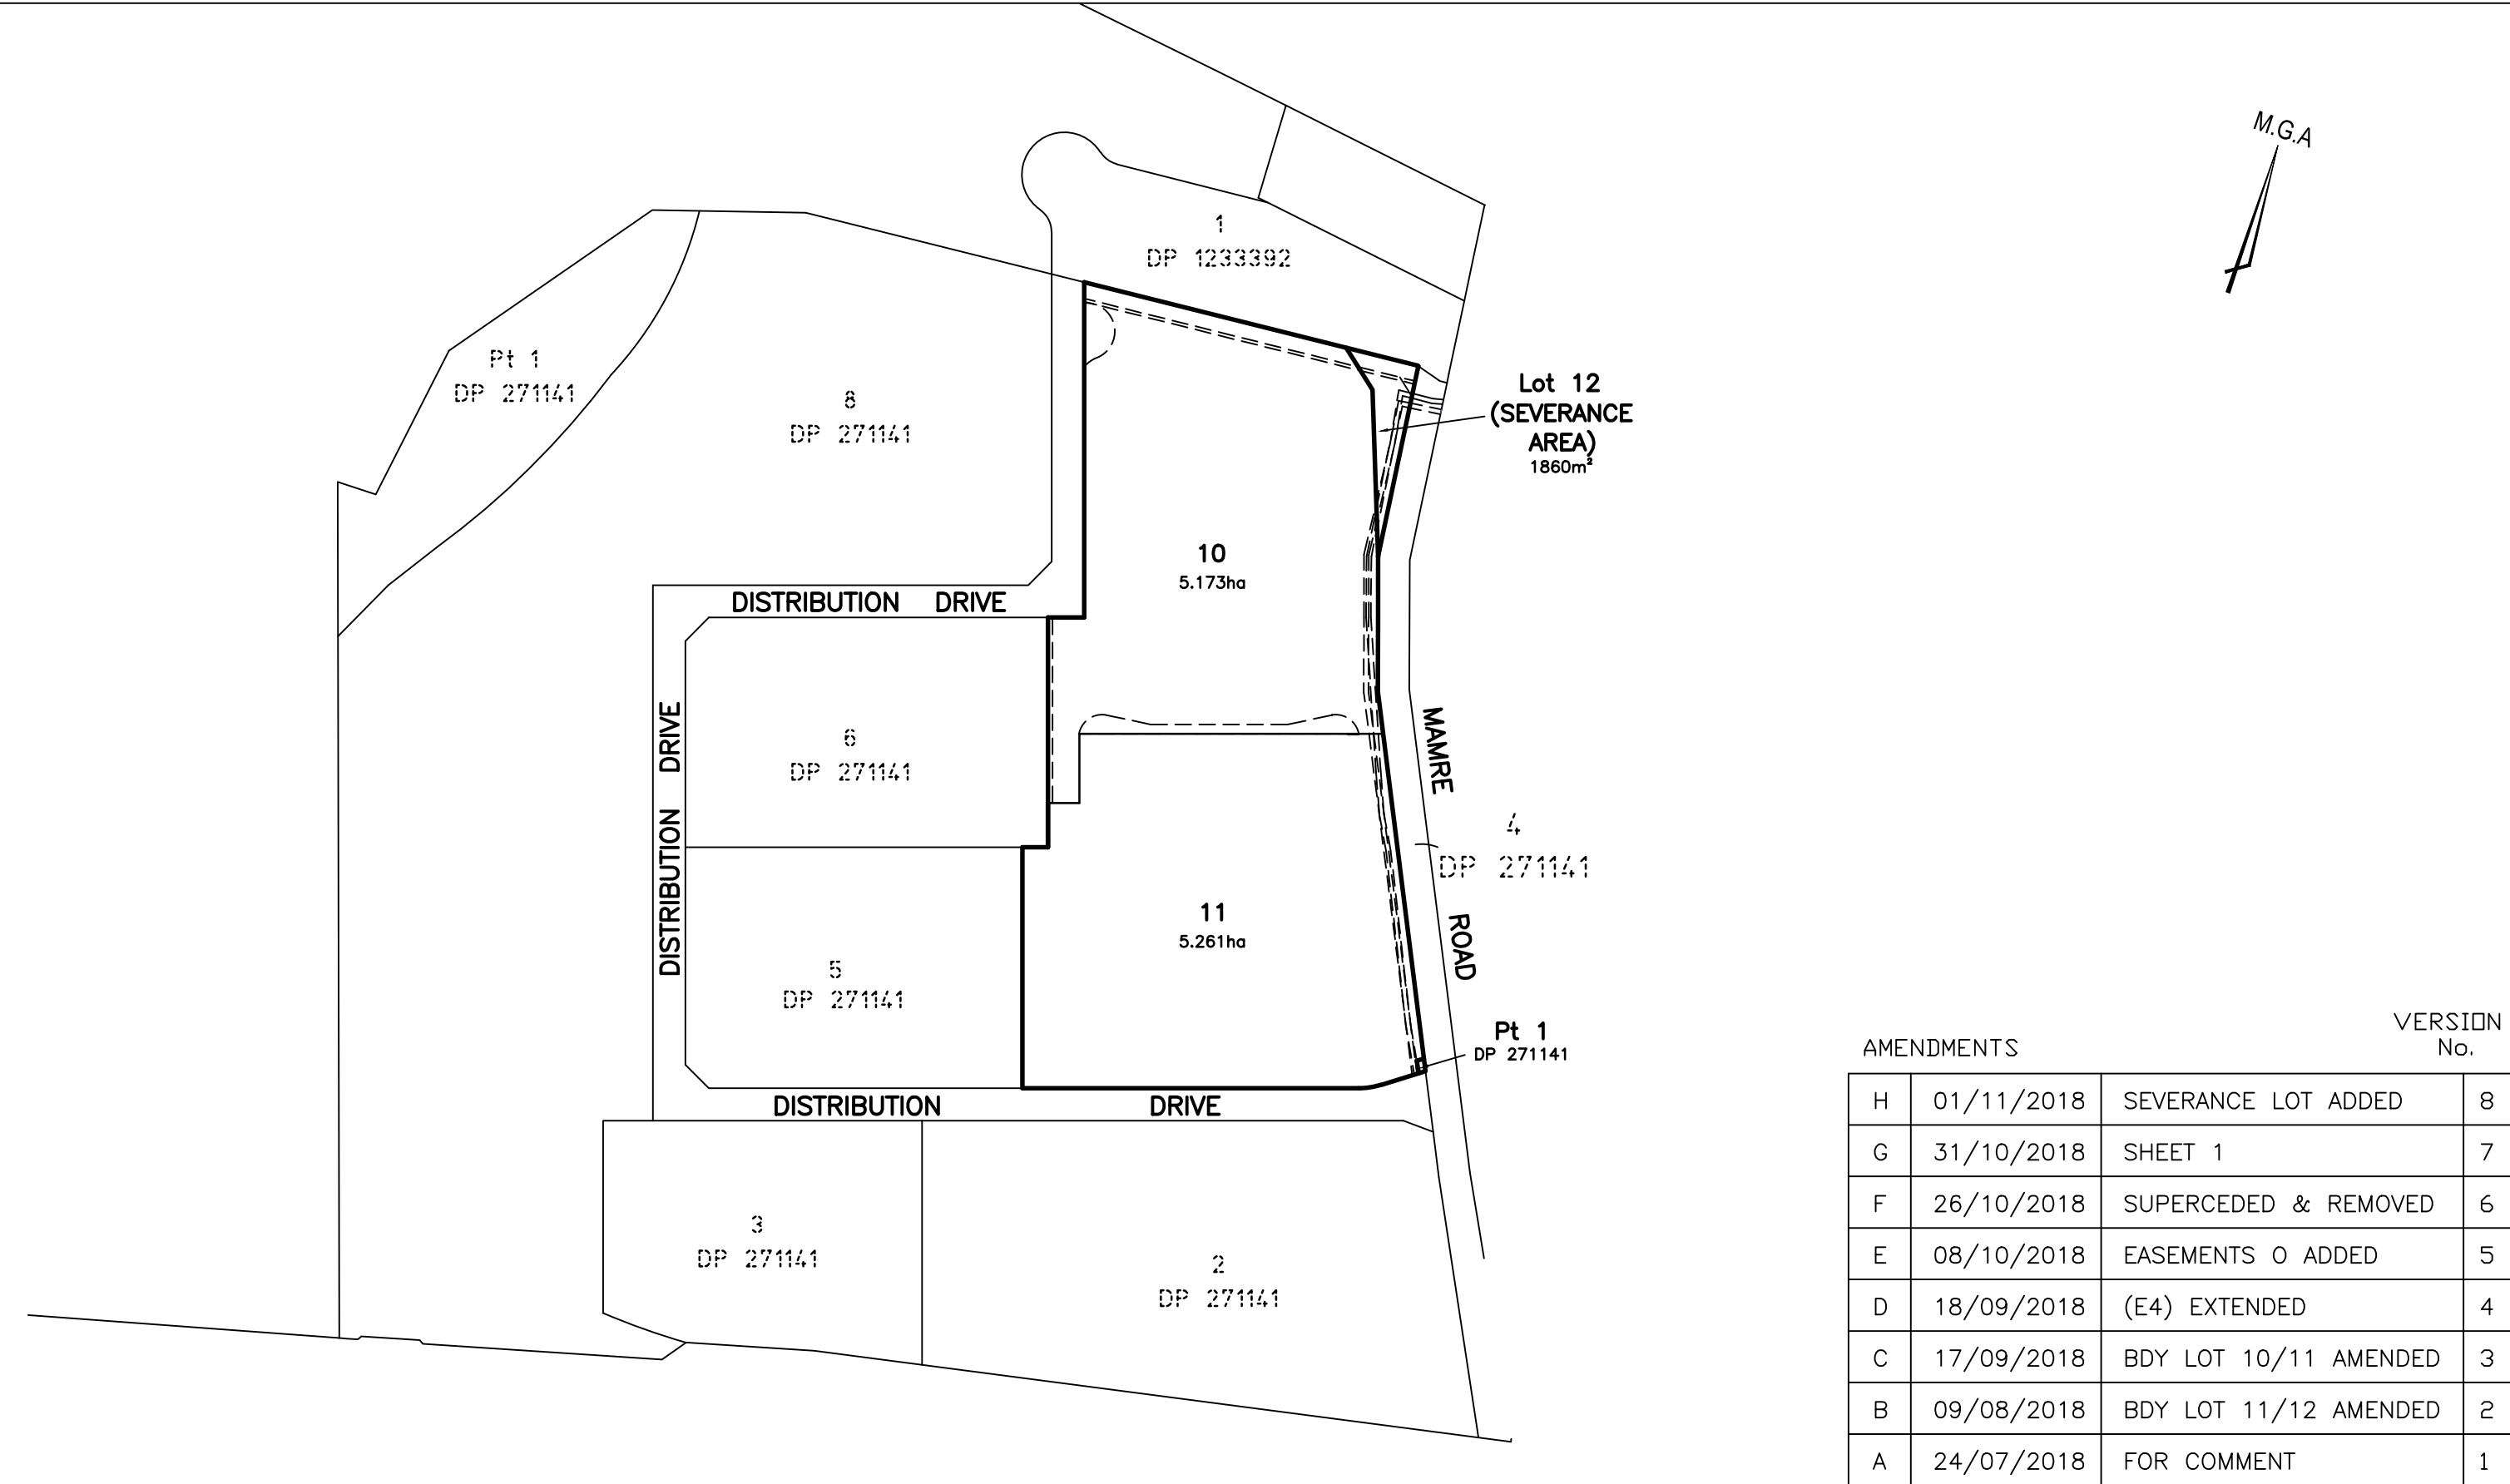

AMENDMENTS			VERSION No.
H	01/11/2018	SEVERANCE LOT ADDED	8
G	31/10/2018	SHEET 1	7
F	26/10/2018	SUPERCEDED & REMOVED	6
E	08/10/2018	EASEMENTS O ADDED	5
D	18/09/2018	(E4) EXTENDED	4
C	17/09/2018	BDY LOT 10/11 AMENDED	3
B	09/08/2018	BDY LOT 11/12 AMENDED	2
A	24/07/2018	FOR COMMENT	1

NOTES:

L.G.A. PENRITH

CLIENT ALTIS



Sydney Office
Level 2, 23-29 South St
Rydalmere NSW 2116

PO Box 1144
Dundas NSW 2117

t 61 2 9685 2000 • sydney@landpartners.com.au
w www.landpartners.com.au



JOB TITLE

PLAN OF
PROPOSED SUBDIVISION
LOTS 7 & 9 DP271141
ERSKINE PARK


Reduction Ratio:
1:4000

Date of Survey:
N/A

Surveyor: GKO
Drawn By: SHL

Plan No.:
73535.007
VER 8

Sheet 1 of 2

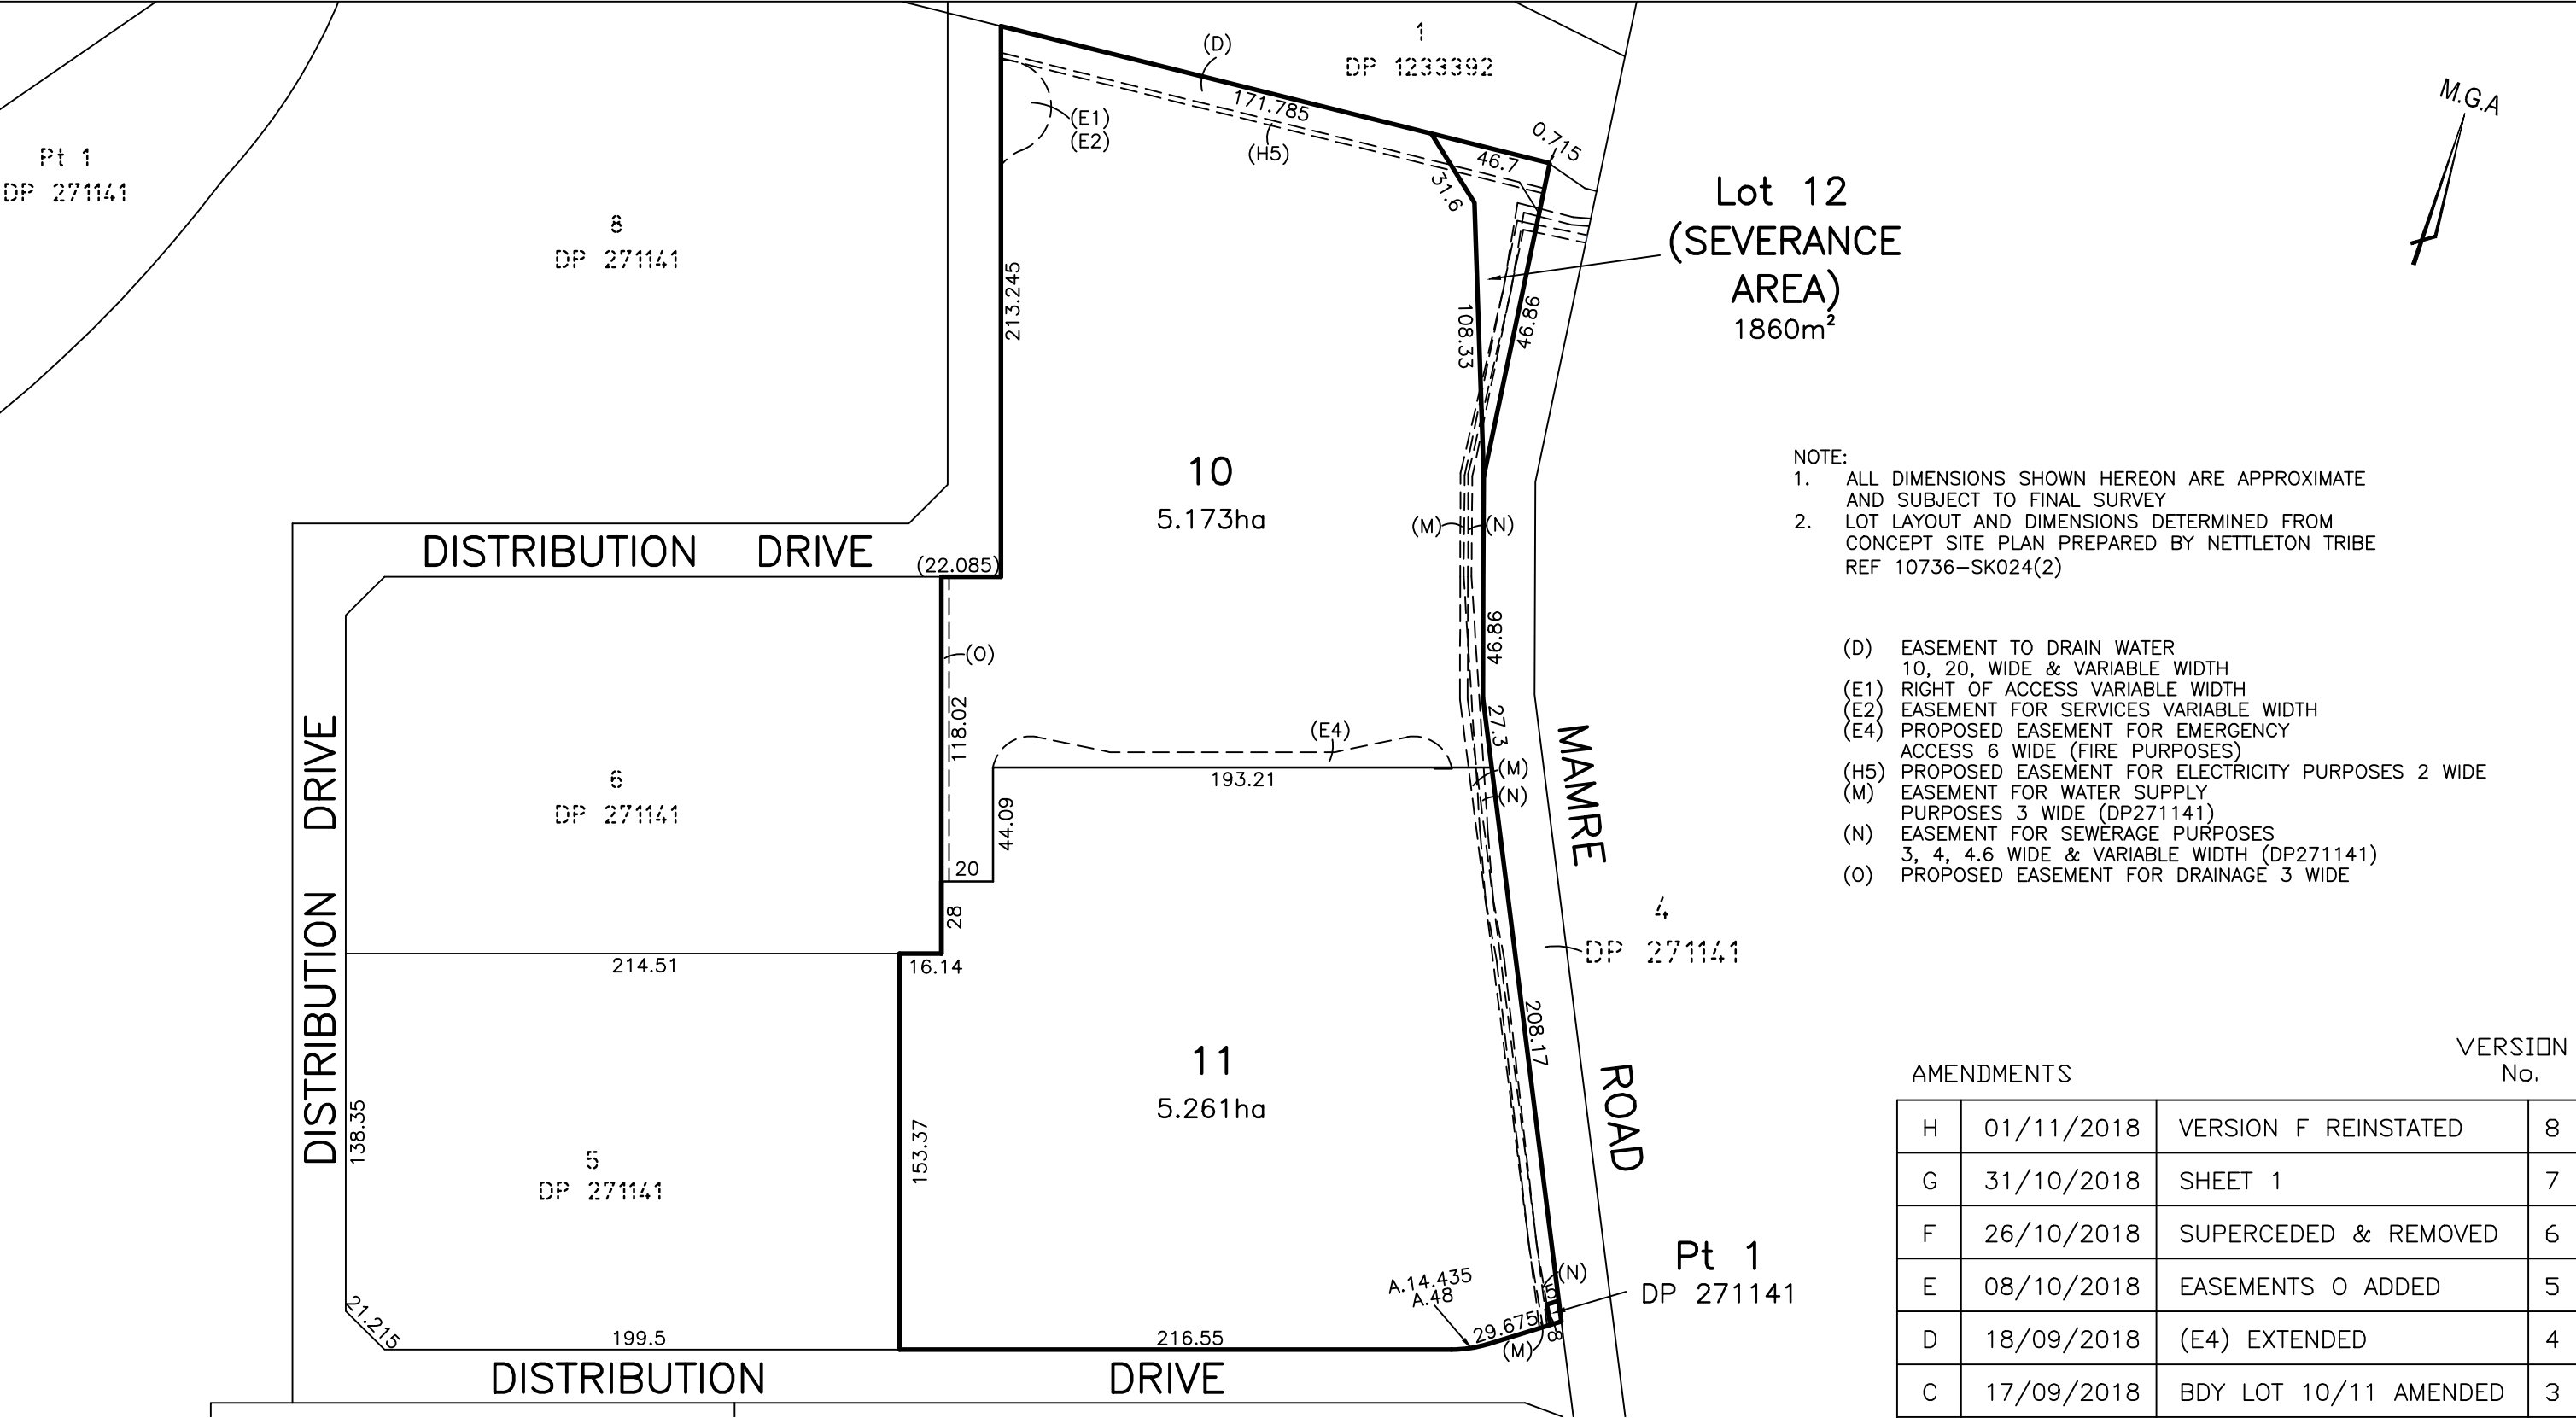

- NOTE:
- ALL DIMENSIONS SHOWN HEREON ARE APPROXIMATE AND SUBJECT TO FINAL SURVEY
 - LOT LAYOUT AND DIMENSIONS DETERMINED FROM CONCEPT SITE PLAN PREPARED BY NETTLETON TRIBE REF 10736-SK024(2)
- (D) EASEMENT TO DRAIN WATER 10, 20, WIDE & VARIABLE WIDTH
(E1) RIGHT OF ACCESS VARIABLE WIDTH
(E2) EASEMENT FOR SERVICES VARIABLE WIDTH
(E4) PROPOSED EASEMENT FOR EMERGENCY ACCESS 6 WIDE (FIRE PURPOSES)
(H5) PROPOSED EASEMENT FOR ELECTRICITY PURPOSES 2 WIDE
(M) EASEMENT FOR WATER SUPPLY PURPOSES 3 WIDE (DP271141)
(N) EASEMENT FOR SEWERAGE PURPOSES 3, 4, 4.6 WIDE & VARIABLE WIDTH (DP271141)
(O) PROPOSED EASEMENT FOR DRAINAGE 3 WIDE

AMENDMENTS				VERSION No.
H	01/11/2018	VERSION F REINSTATED		8
G	31/10/2018	SHEET 1		7
F	26/10/2018	SUPERCEDED & REMOVED		6
E	08/10/2018	EASEMENTS O ADDED		5
D	18/09/2018	(E4) EXTENDED		4
C	17/09/2018	BDY LOT 10/11 AMENDED		3
B	09/08/2018	BDY LOT 11/12 AMENDED		2
A	24/07/2018	FOR COMMENT		1

NOTES:

L.G.A. PENRITH

CLIENT ALTIS



Sydney Office
Level 2, 23-29 South St
Rydalmere NSW 2116

PO Box 1144
Dundas NSW 2117

t 61 2 9685 2000 • sydney@landpartners.com.au
w www.landpartners.com.au



ISO 9001:2008
FS 535063

JOB TITLE

PLAN OF PROPOSED SUBDIVISION LOTS 7 & 9 DP271141 ERSKINE PARK

Reduction Ratio: 1:2500

Date of Survey: N/A

Surveyor: GKO

Drawn By: SHL

Plan No.: 73535.007 VER 8

Sheet 2 of 2