


BUILDING 11A_S.E. ASIAN TROPICAL PRIMATE

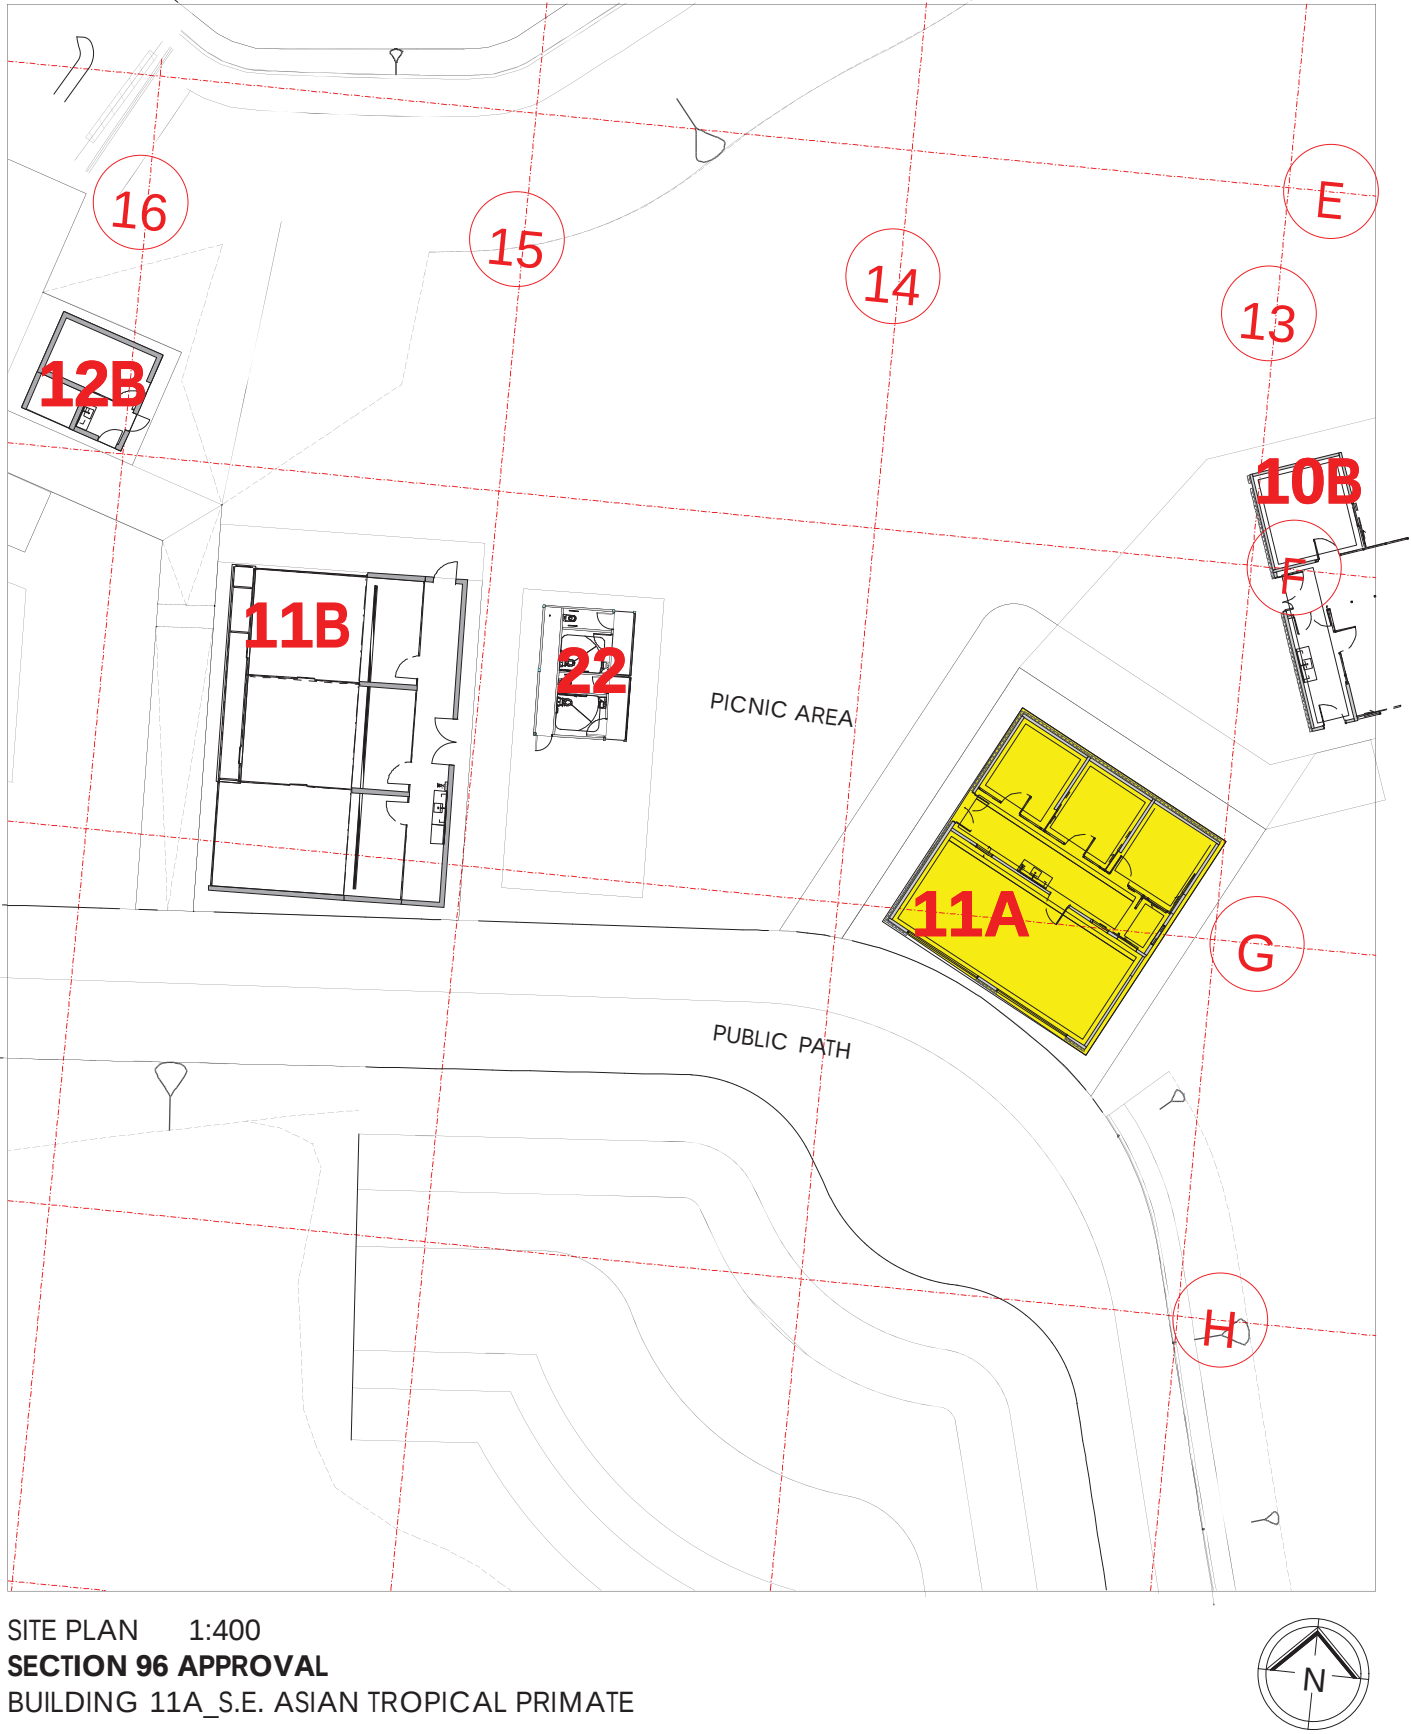

FOR SECTION 96 APPROVAL

Client
Sydney Zoo Pty Ltd
Project
New Sydney Zoo
Great Western Highway
Eastern Creek/Bungaribee Park
Sydney Australia




Architect / Interior Designers
MISHO+ASSOCIATES
EMAIL MISHO@MISHO.COM.AU WWW.MISHO.COM.AU
MISHO + ASSOCIATES PTY LTD
ACN 065 038 486 ABN 32 065 038 486
TELEPHONE 61 3 6264 2333



Rev.	Issue For	Date
F	Section 96 Approval	14.03.18
E	EIS Exhibition Document	03.12.15
D	TEST FOR ADEQUACY	02.11.15


Site & Floor Plan
S.E. Asian Tropical Primate Exhibit
BOH 11A

Drawn :	OG	Date	JAN, 15
Approved :	MV	Scale	1:400@A3
Job No	15-565	Number	DA.740
		Issue	F

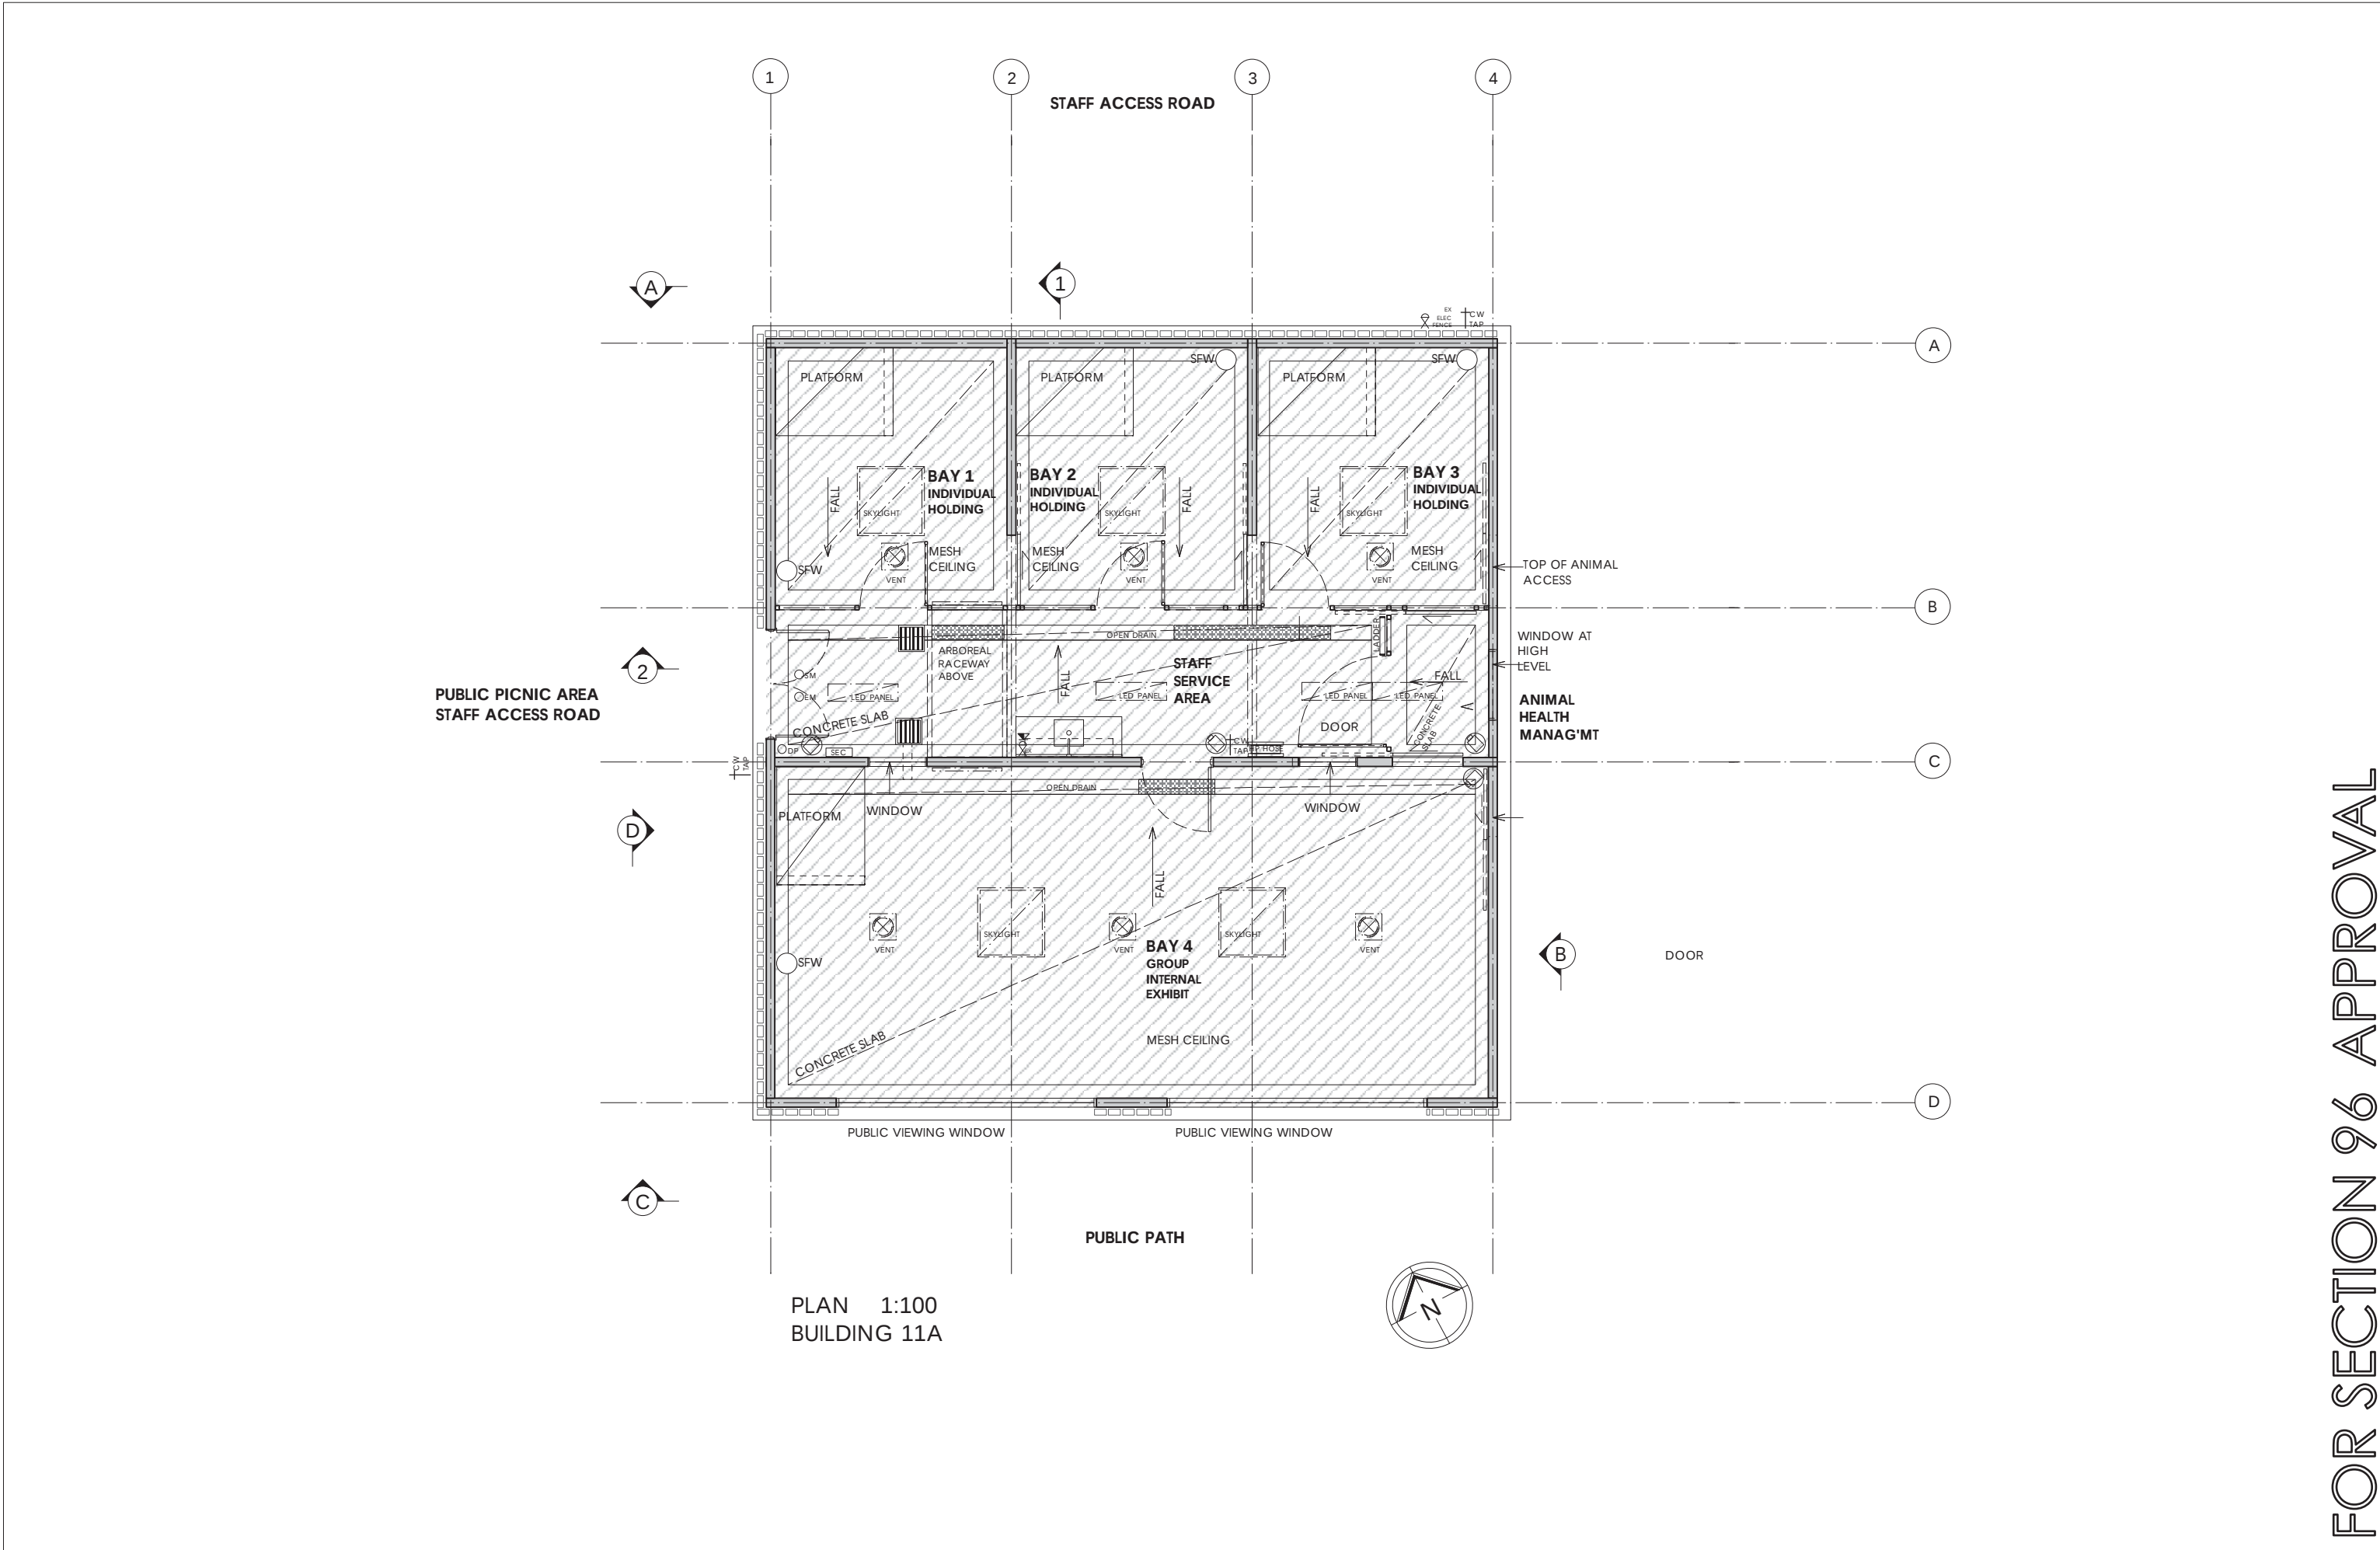


FOR SECTION 96 APPROVAL

Client Sydney Zoo Pty Ltd Project New Sydney Zoo Great Western Highway Eastern Creek/Bungaribee Park Sydney Australia		Architect / Interior Designers MISHO+ASSOCIATES EMAIL MISHO@MISHO.COM.AU WWW.MISHO.COM.AU MISHO + ASSOCIATES PTY LTD ACN 065 038 486 ABN 32 065 038 486 TELEPHONE 61 3 6264 2333 			Floor Plan S.E. Asian Tropical Primate Exhibit BOH 11A </
---	---	--	--	--	--

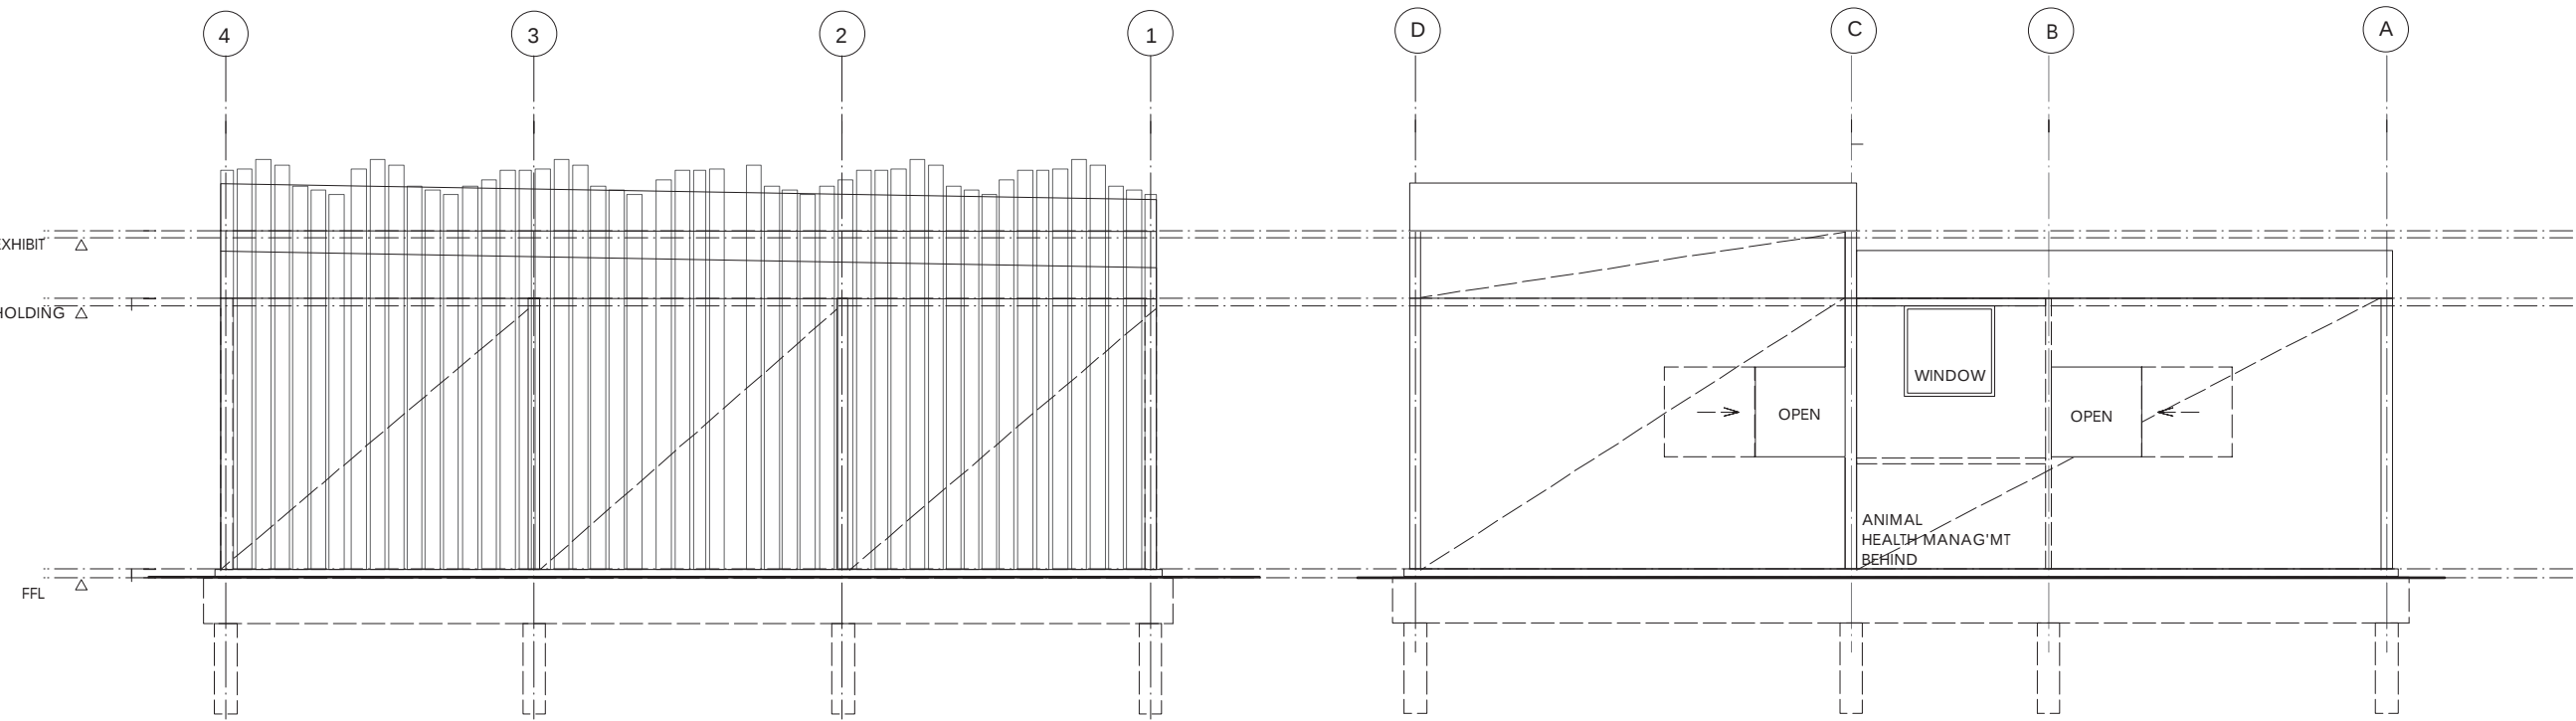

ELEVATION A 1:100
BUILDING 11A

ELEVATION B 1:100
BUILDING 11A

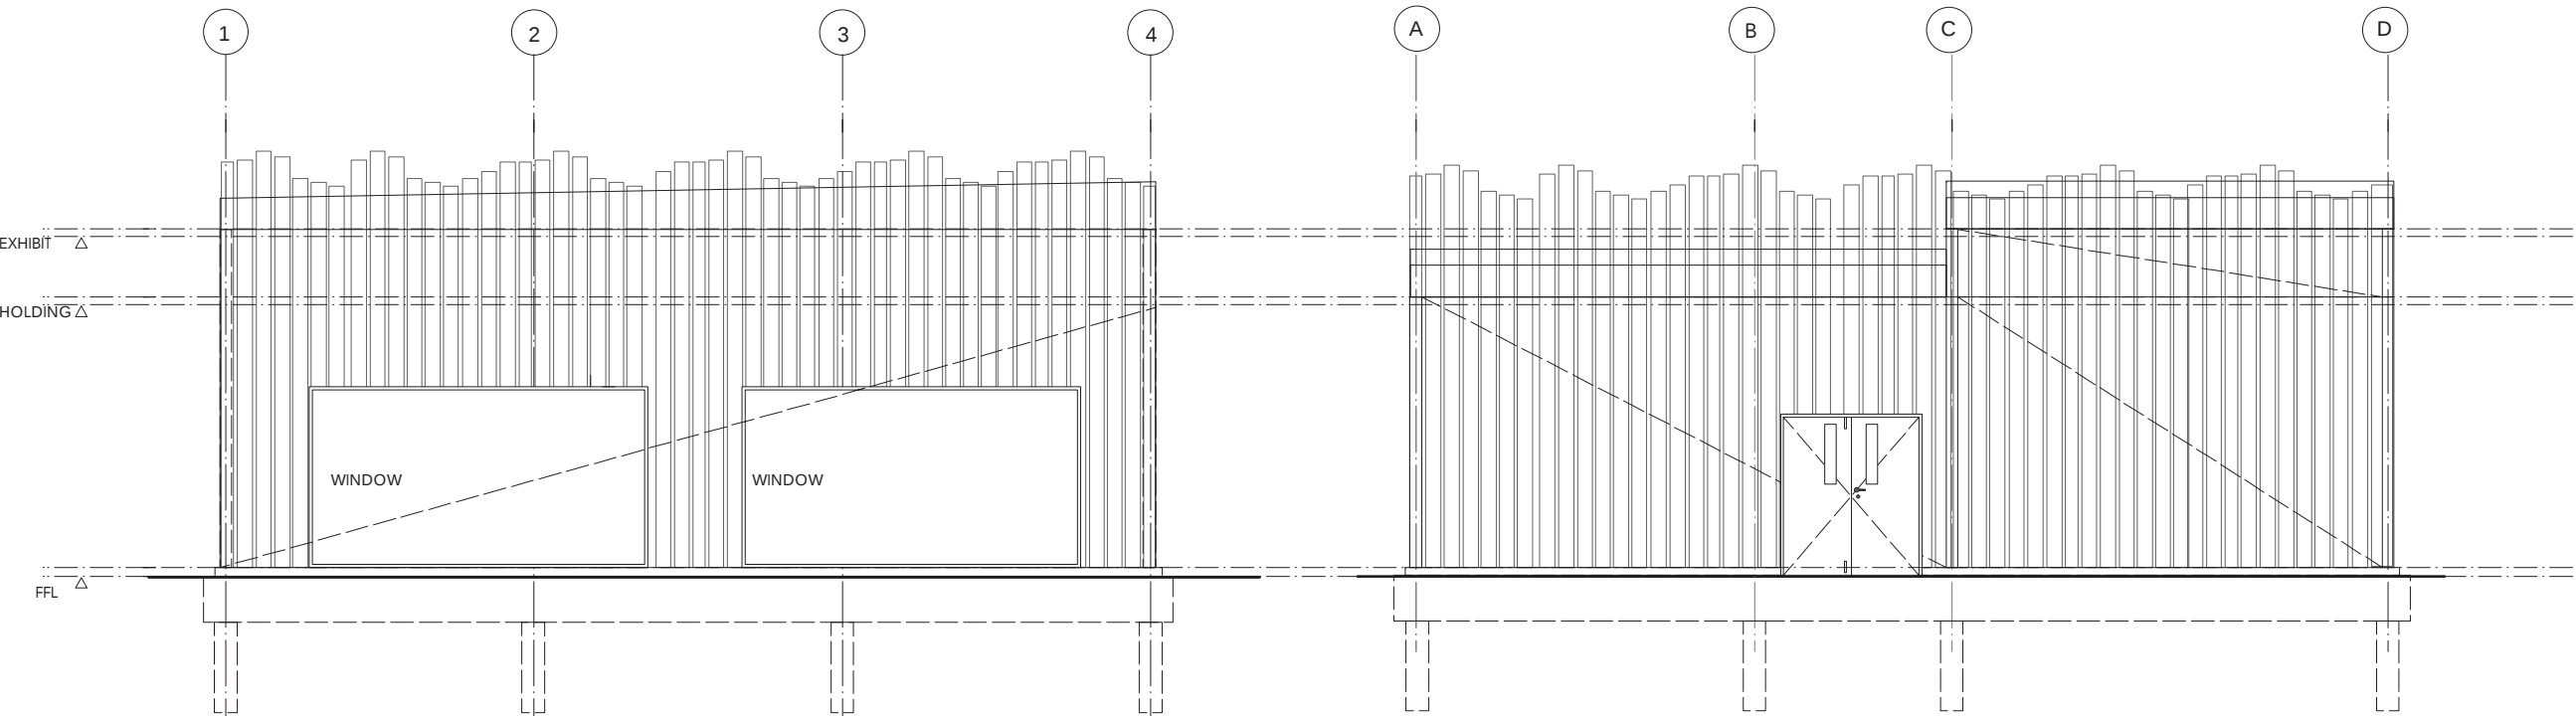

ELEVATION C 1:100
BUILDING 11A

ELEVATION D 1:100
BUILDING 11A

FOR SECTION 96 APPROVAL

Client
Sydney Zoo Pty Ltd
Project
New Sydney Zoo
Great Western Highway
Eastern Creek/Bungaribee Park
Sydney Australia



Architect / Interior Designers
MISHO+ASSOCIATES
EMAIL MISHO@MISHO.COM.AU WWW.MISHO.COM.AU
MISHO + ASSOCIATES PTY LTD
ACN 065 038 486 ABN 32 065 038 486
TELEPHONE 61 3 6264 2333




F	Section 96 Approval	14.03.18
E	EIS Exhibition Document	03.12.15
D	TEST FOR ADEQUACY	02.11.15
Rev. Issue For		Date

Elevations
S.E. Asian Tropical Primate Exhibit
BOH 11A

Drawn :	OG	Date	JAN, 15
Approved :	MV	Scale	1:100@A3
Job No	15-565	Number	DA.742
		Issue	F


FOR SECTION 96 APPROVAL

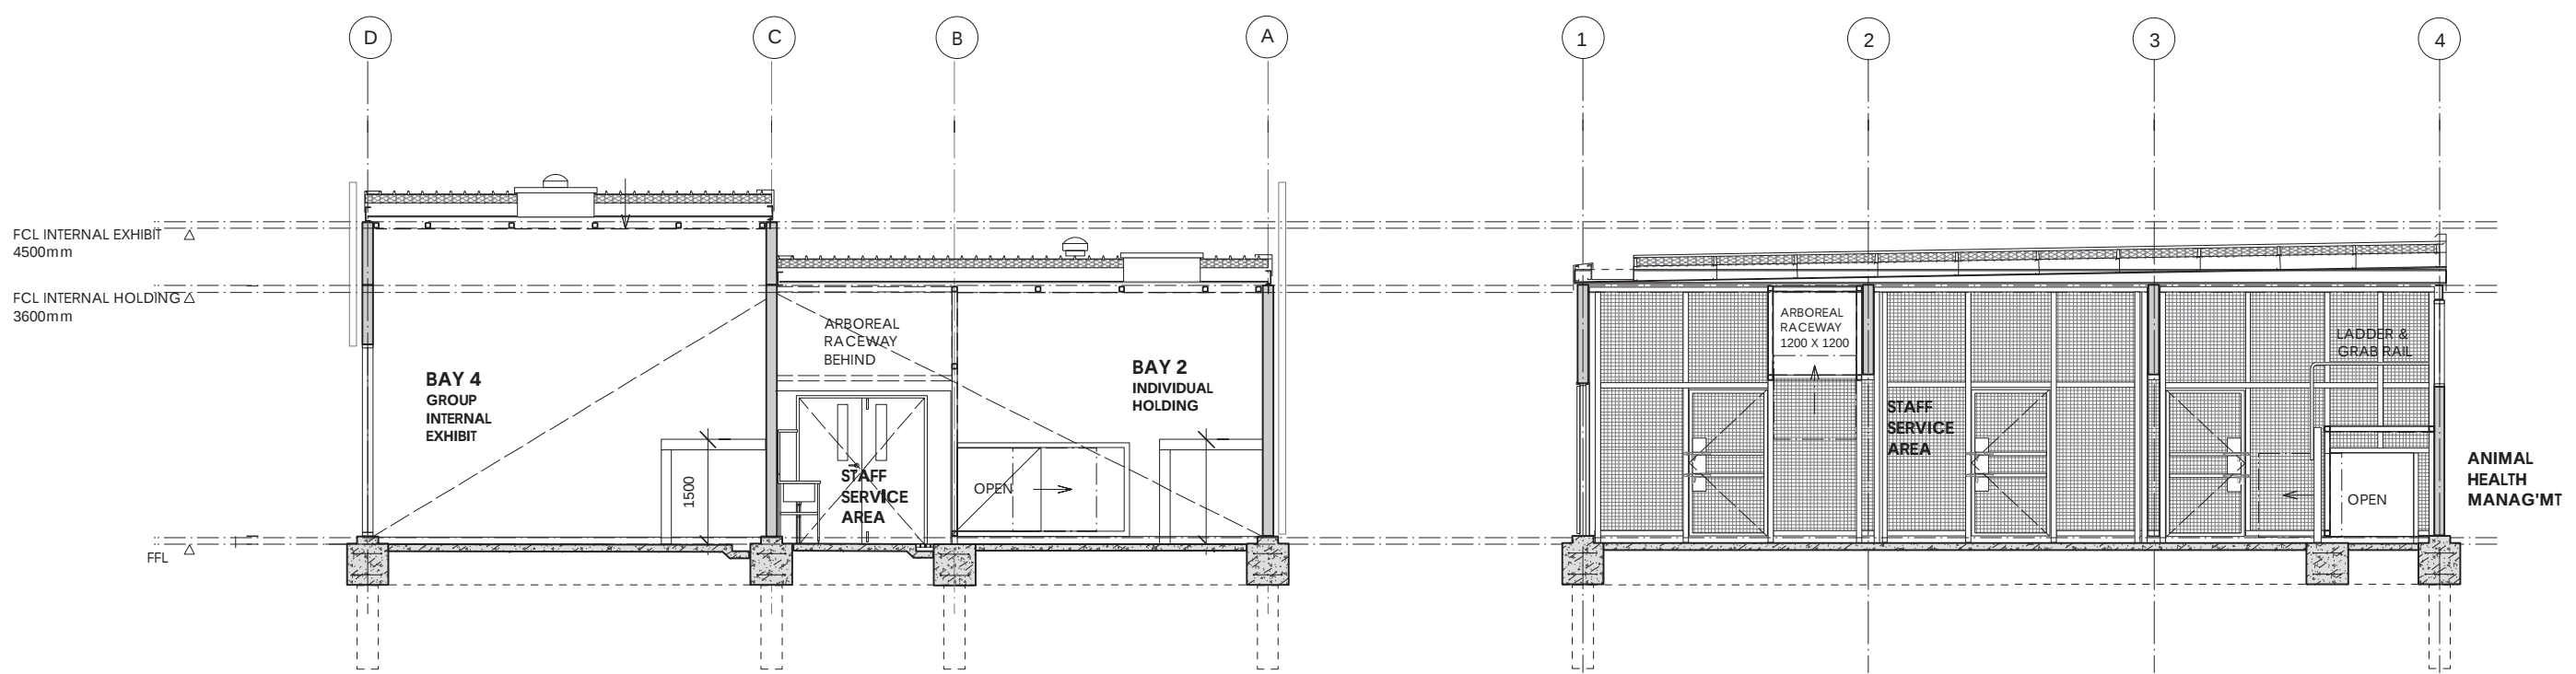

SECTION 1 1:100
BUILDING 11A

SECTION 2 1:100
BUILDING 11A

BUILDING 11B_S.E. ASIAN TROPICAL MAMMAL

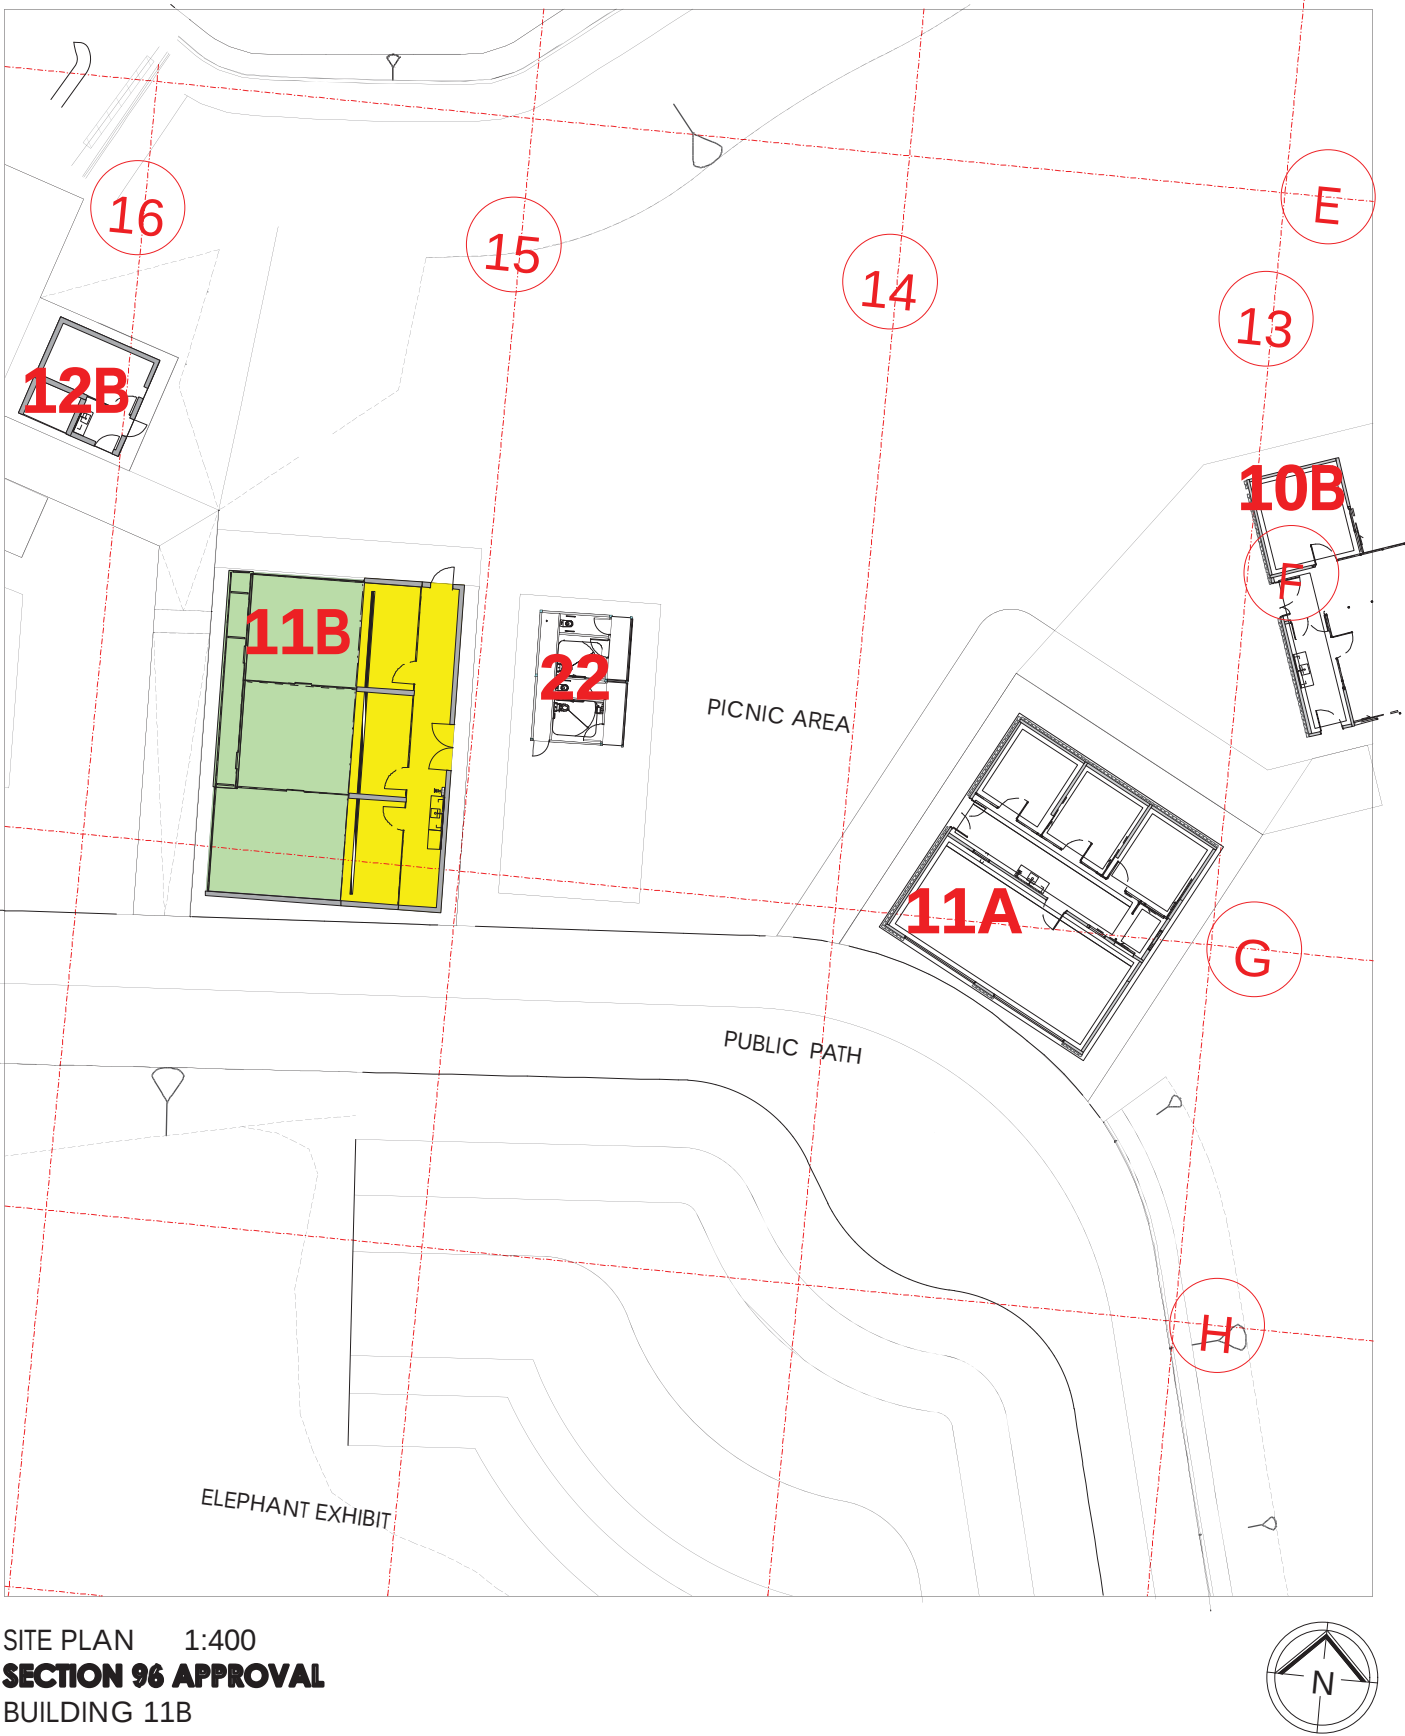

FOR SECTION 96 APPROVAL

Client
Sydney Zoo Pty Ltd
Project
New Sydney Zoo
Great Western Highway
Eastern Creek/Bungarribee Park
Sydney Australia



Architect / Interior Designers

MISHO+ASSOCIATES


EMAIL MISHO@MISHO.COM.AU WWW.MISHO.COM.AU
MISHO + ASSOCIATES PTY LTD
ACN 065 038 486 ABN 32 065 038 486
TELEPHONE 61 3 6264 2333



Rev.	Issue For	Date
F	Section 96 Approval	14.03.18
E	EIS Exhibition Document	03.12.15
D	TEST FOR ADEQUACY	02.11.15

Site & Floor Plan
S.E.Asian Tropical Mammal Exhibit
BOH 11B

Drawn :	OG	Date	JAN, 15
Approved :	MV	Scale	1:400@A3
Job No	15-565	Number	DA.744
		Issue	F

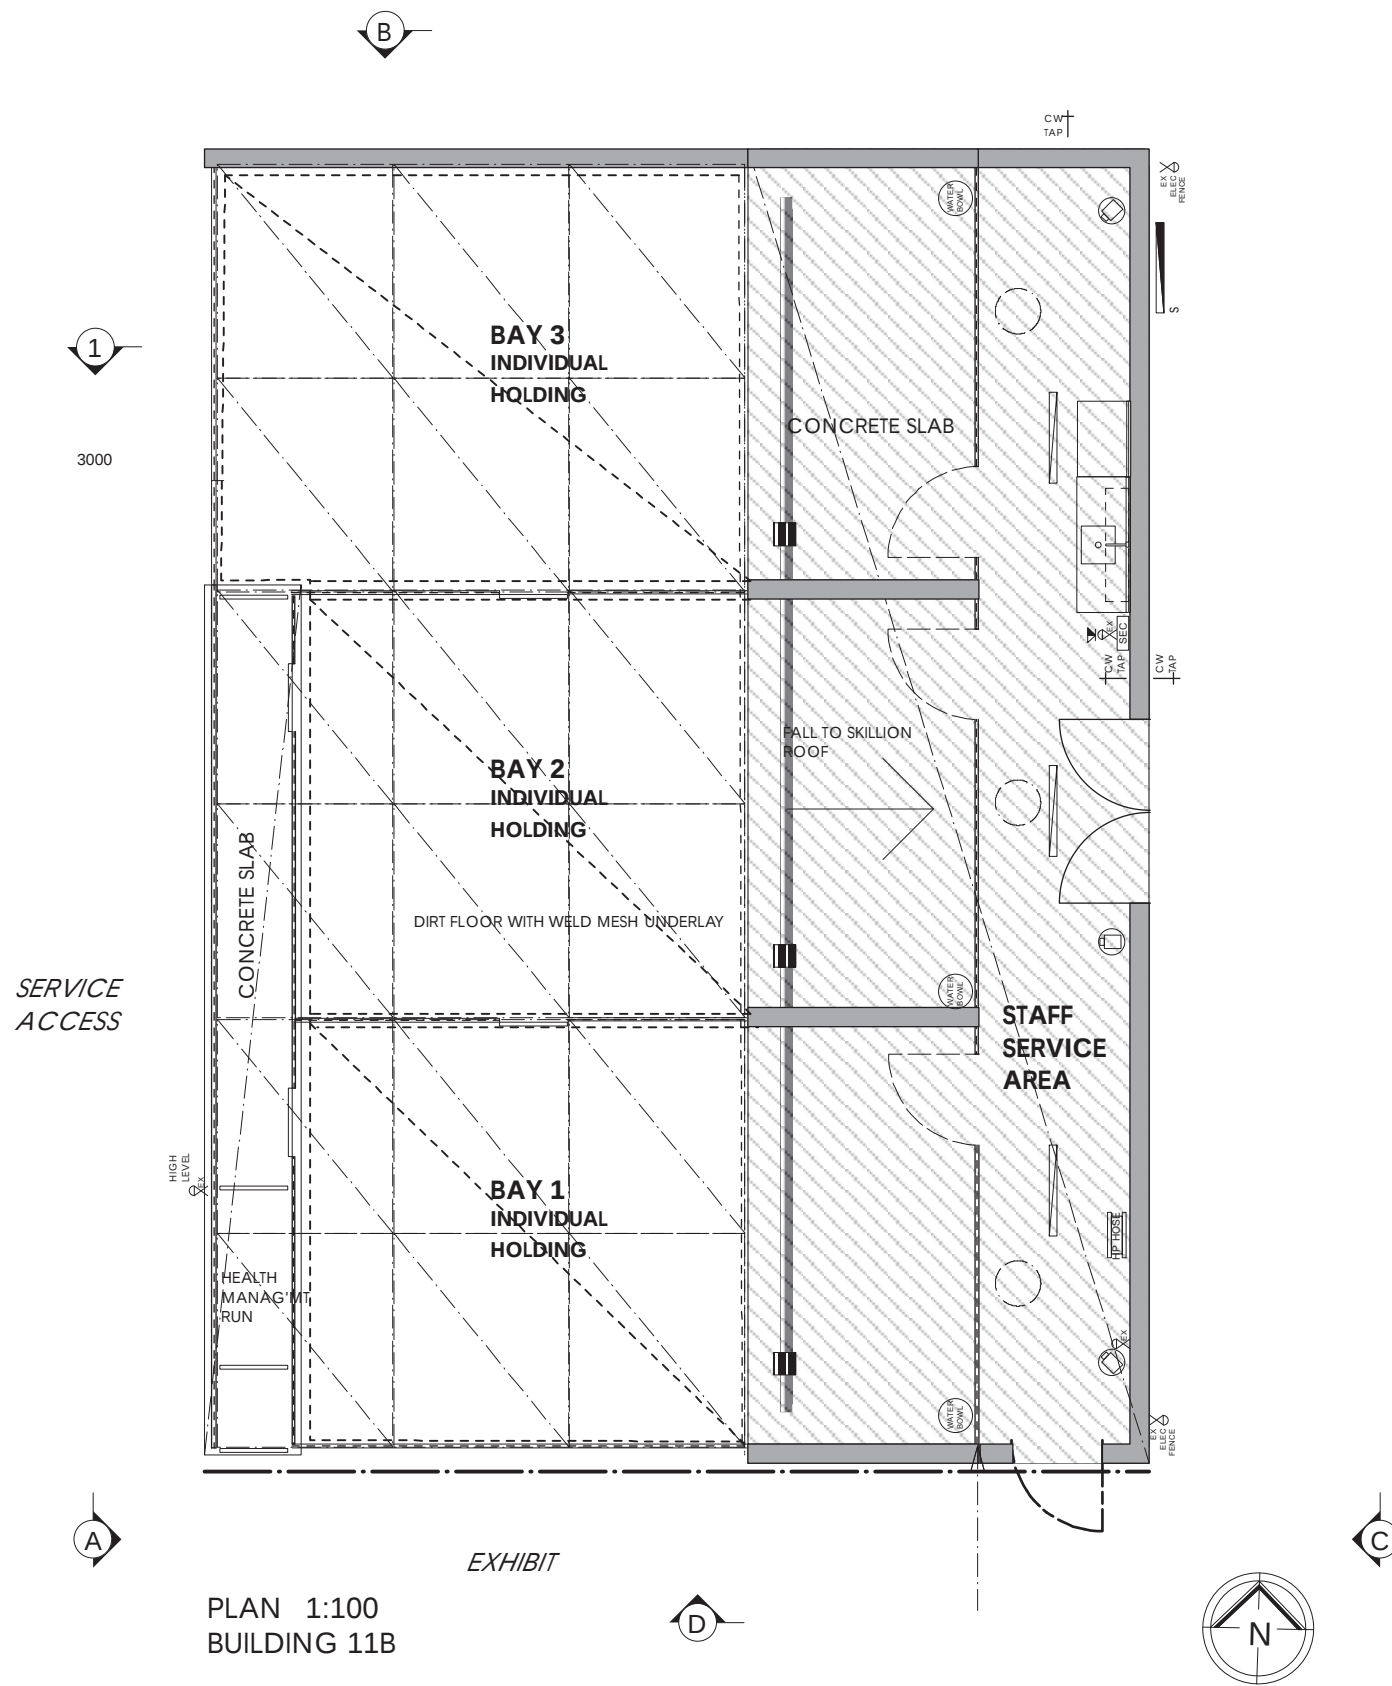

Client
Sydney Zoo Pty Ltd
Project
New Sydney Zoo
Great Western Highway
Eastern Creek/Bungaribee Park
Sydney Australia




Architect / Interior Designers
MISHO+ASSOCIATES
EMAIL MISHO@MISHO.COM.AU WWW.MISHO.COM.AU
MISHO + ASSOCIATES PTY LTD
ACN 065 038 486 ABN 32 065 038 486
TELEPHONE 61 3 6264 2333




Rev.	Issue For	Date
F	Section 96 Approval	14.03.18
E	EIS Exhibition Document	03.12.15
D	TEST FOR ADEQUACY	02.11.15

Floor Plan
S.E. Asian Tropical Mammal Exhibit
BOH 11B


Drawn :	OG	Date	JAN, 15
Approved :	MV	Scale	1:100@A3
Job No	15-565	Number	DA.745
		Issue	F

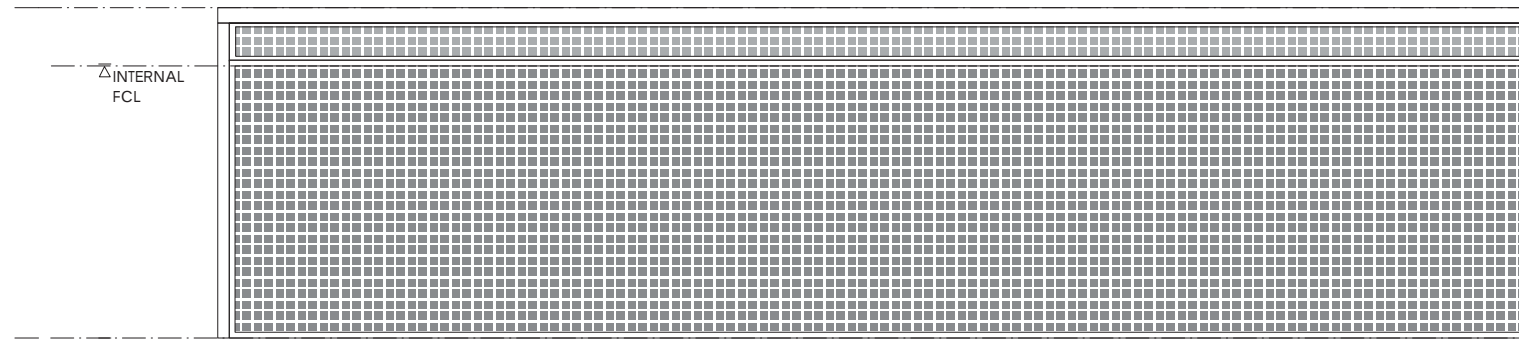


ELEVATION A 1:100
BUILDING 11B

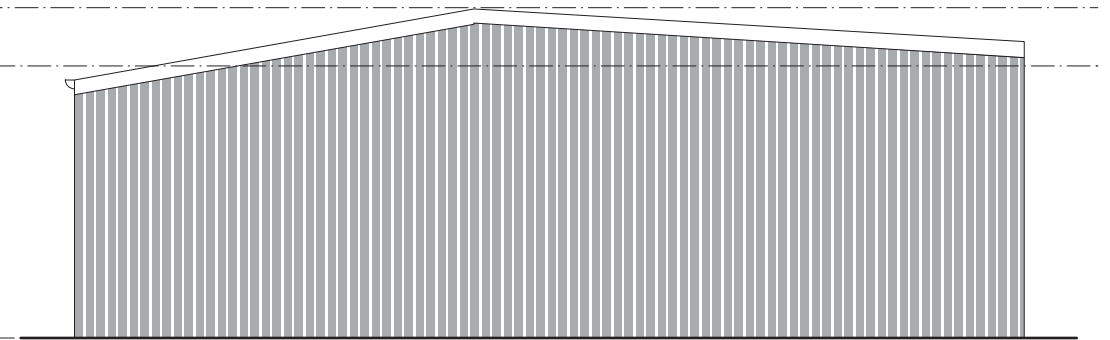


ELEVATION B 1:100
BUILDING 11B

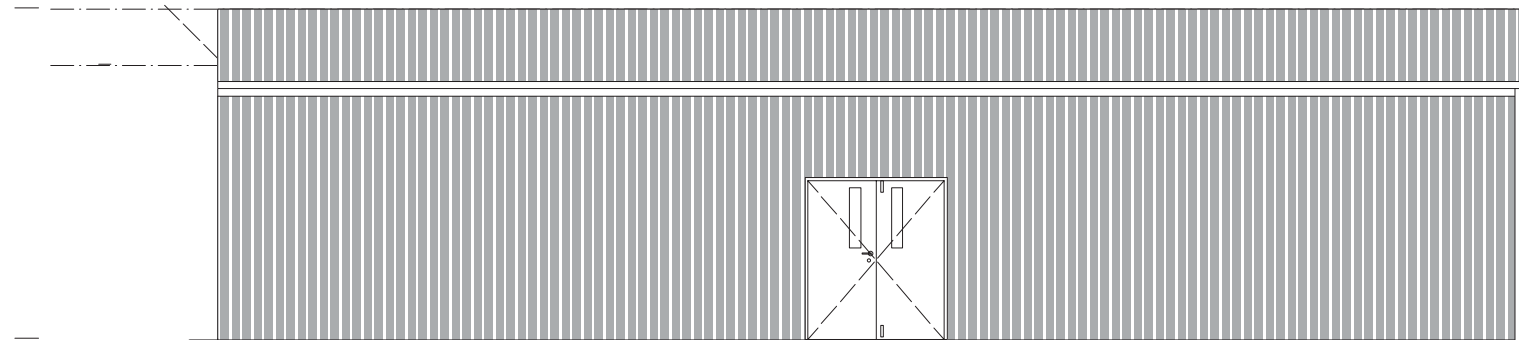

ELEVATION C 1:100
BUILDING 11B

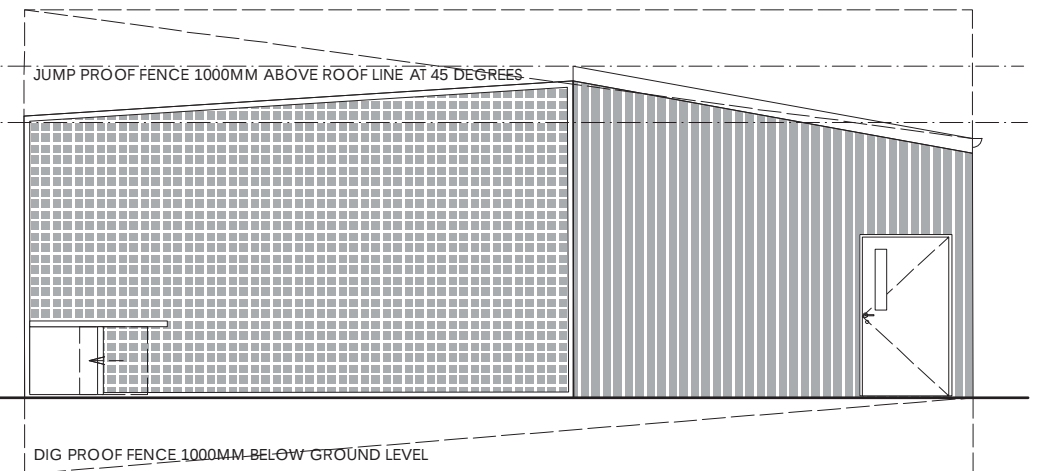

ELEVATION D 1:100
BUILDING 11B

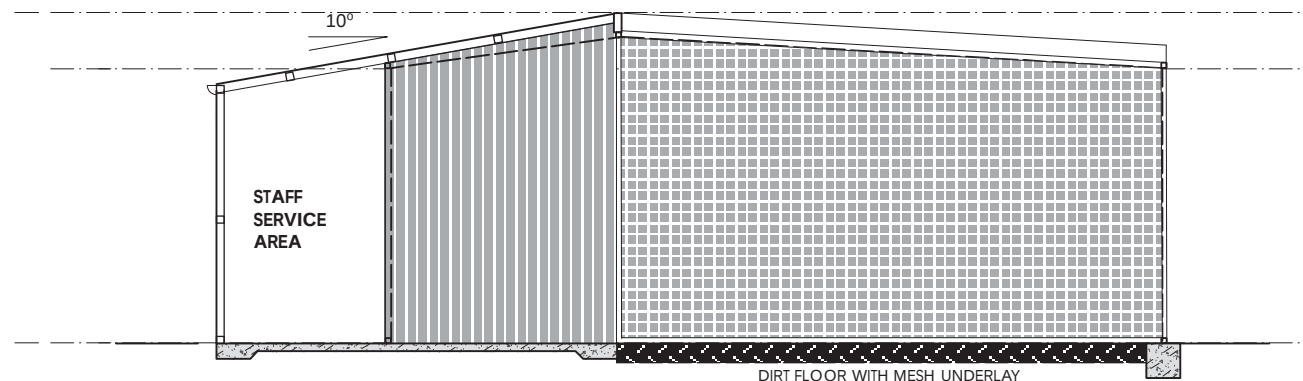


SECTION 1 1:100
BUILDING 11B

FOR SECTION 96 APPROVAL

Client Sydney Zoo Pty Ltd Project New Sydney Zoo Great Western Highway Eastern Creek/Bungaribee Park Sydney Australia		Architect / Interior Designers MISHO+ASSOCIATES EMAIL MISHO@MISHO.COM.AU WWW.MISHO.COM.AU MISHO + ASSOCIATES PTY LTD ACN 065 038 486 ABN 32 065 038 486 TELEPHONE 61 3 6264 2333 			Elevations and Sections S.E. Asian Tropical Mammal Exhibit BOH 11B	Drawn : OG	Date JAN, 15		
			F	Section 96 Approval		14.03.18	Approved : MV	Scale 1:100@A3	
			E	EIS Exhibition Document		03.12.15	Job No 15-565	Number DA.746	Issue F
			D	TEST FOR ADEQUACY		02.11.15			
			Rev. Issue For			Date			

BUILDING 12A_S.E ASIAN TROPICAL MAMMAL

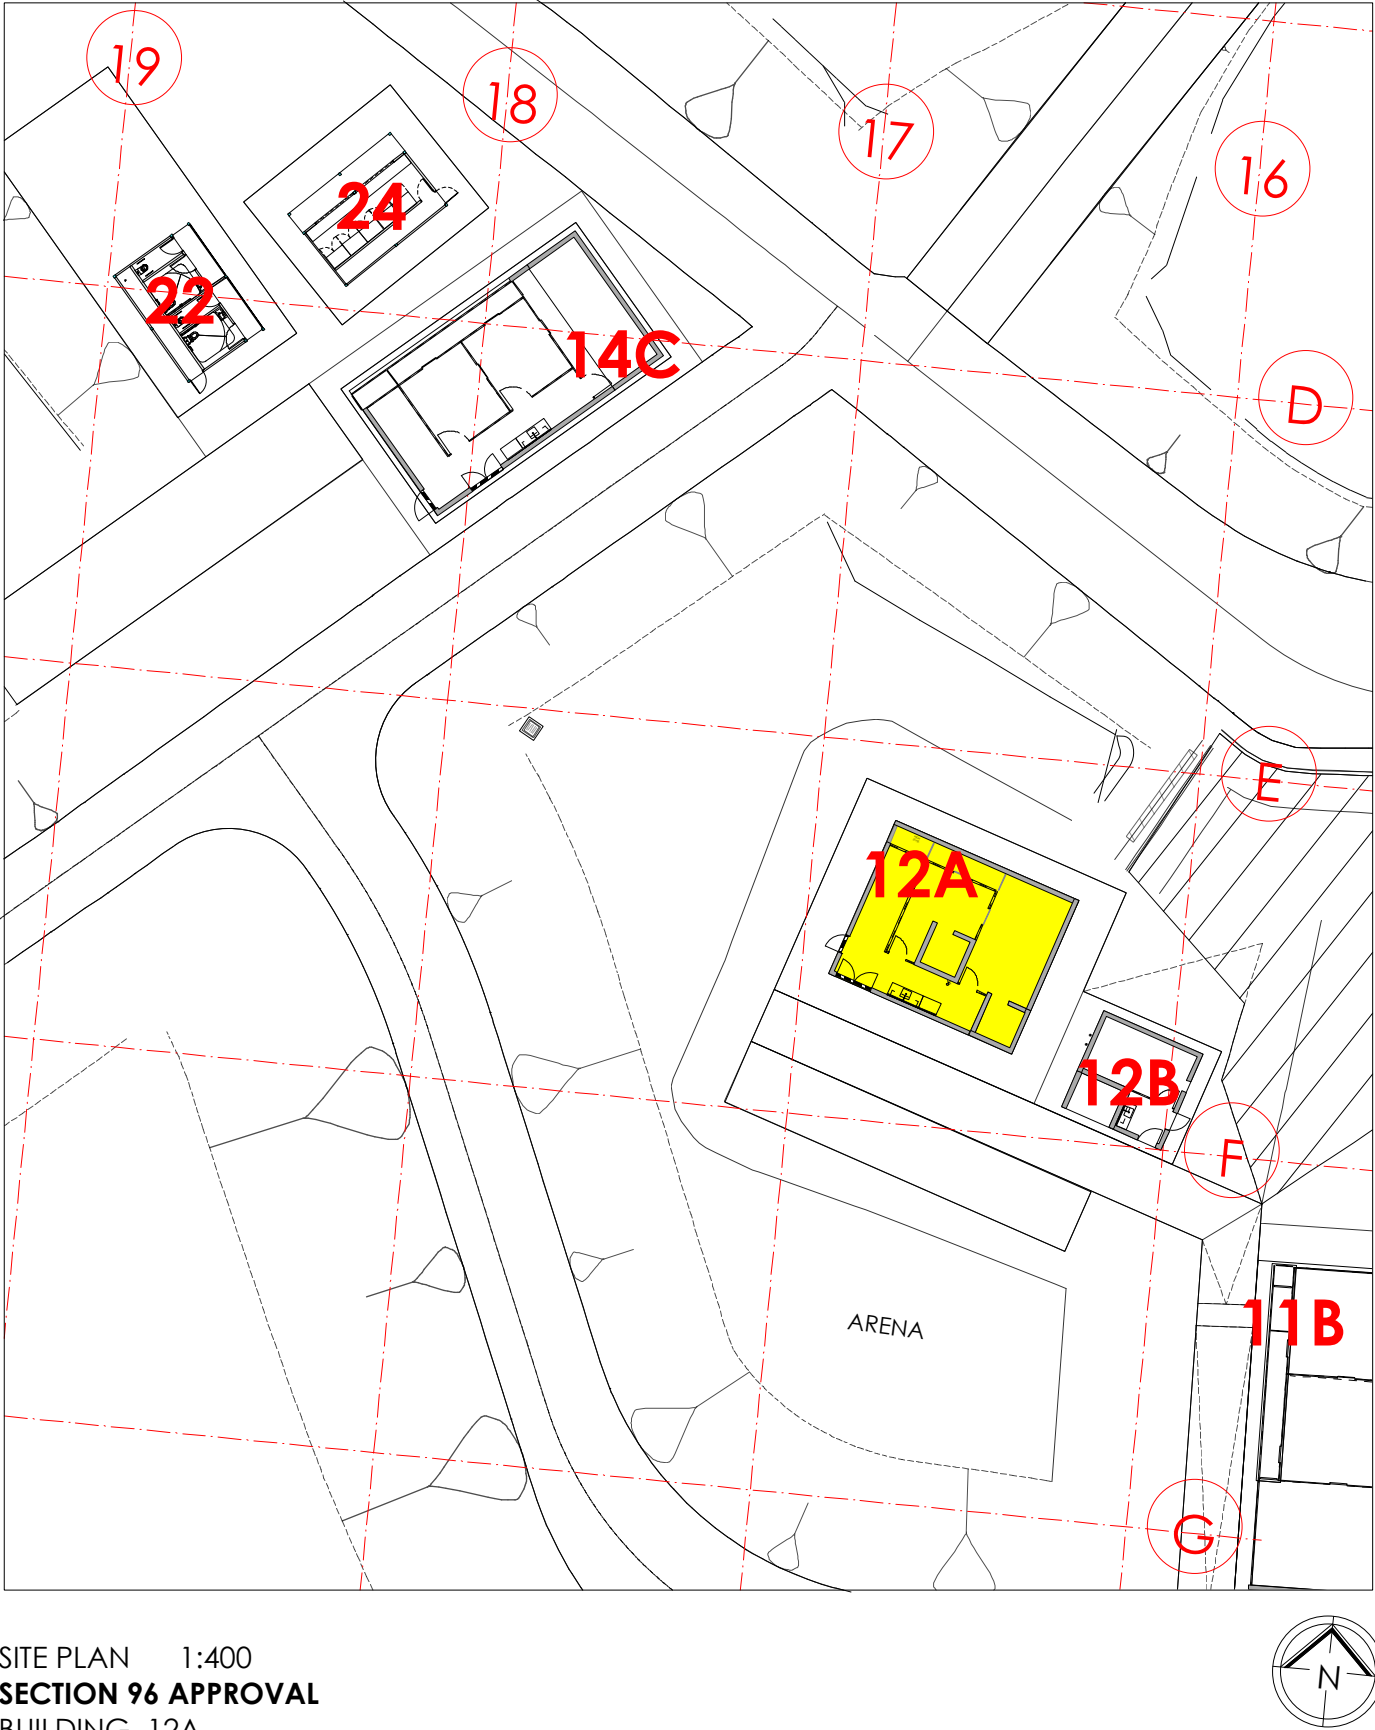

SITE PLAN 1:400
SECTION 96 APPROVAL
BUILDING 12A

FOR SECTION 96 APPROVAL

Client
Sydney Zoo Pty Ltd
Project
New Sydney Zoo
Great Western Highway
Eastern Creek/Bungarribee Park
Sydney Australia





Architect / Interior Designers
MISHO+ASSOCIATES
EMAIL MISHO@MISHO.COM.AU WWW.MISHO.COM.AU
MISHO + ASSOCIATES PTY LTD
ACN 065 038 486 ABN 32 065 038 486
TELEPHONE 61 3 6264 2333




Rev.	Issue For	Date
F	Section 96 Approval	14.03.18
E	EIS Exhibition Document	03.12.15
D	TEST FOR ADEQUACY	02.11.15

Site & Floor Plan
S.E. Asian Tropical Mammal Exhibit
BOH 12A


Drawn :	OG	Date	JAN, 15
Approved :	MV	Scale	1:400@A3
Job No	15-565	Number	DA.750
		Issue	F

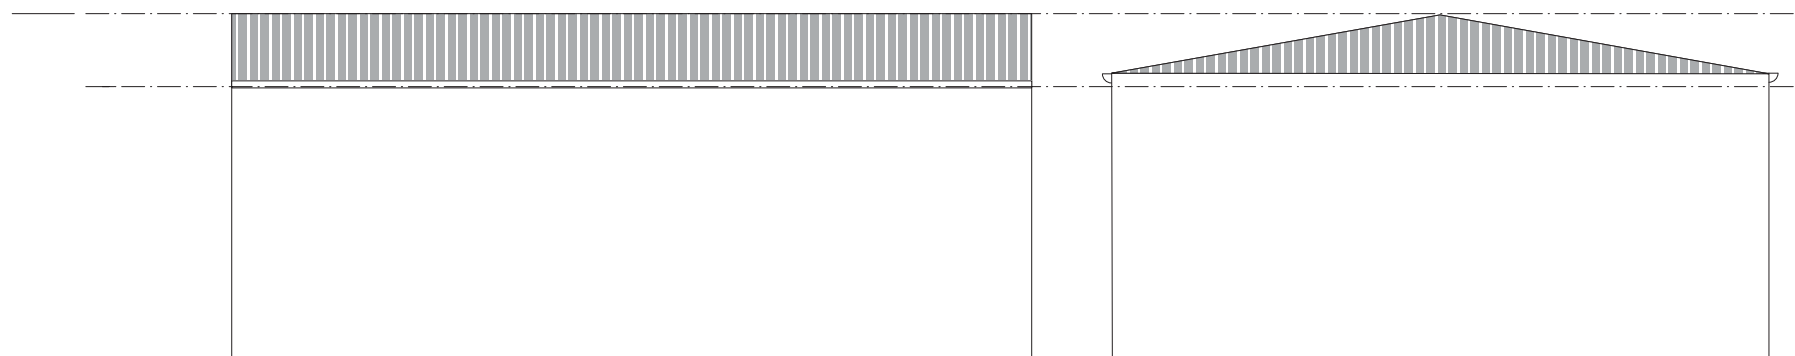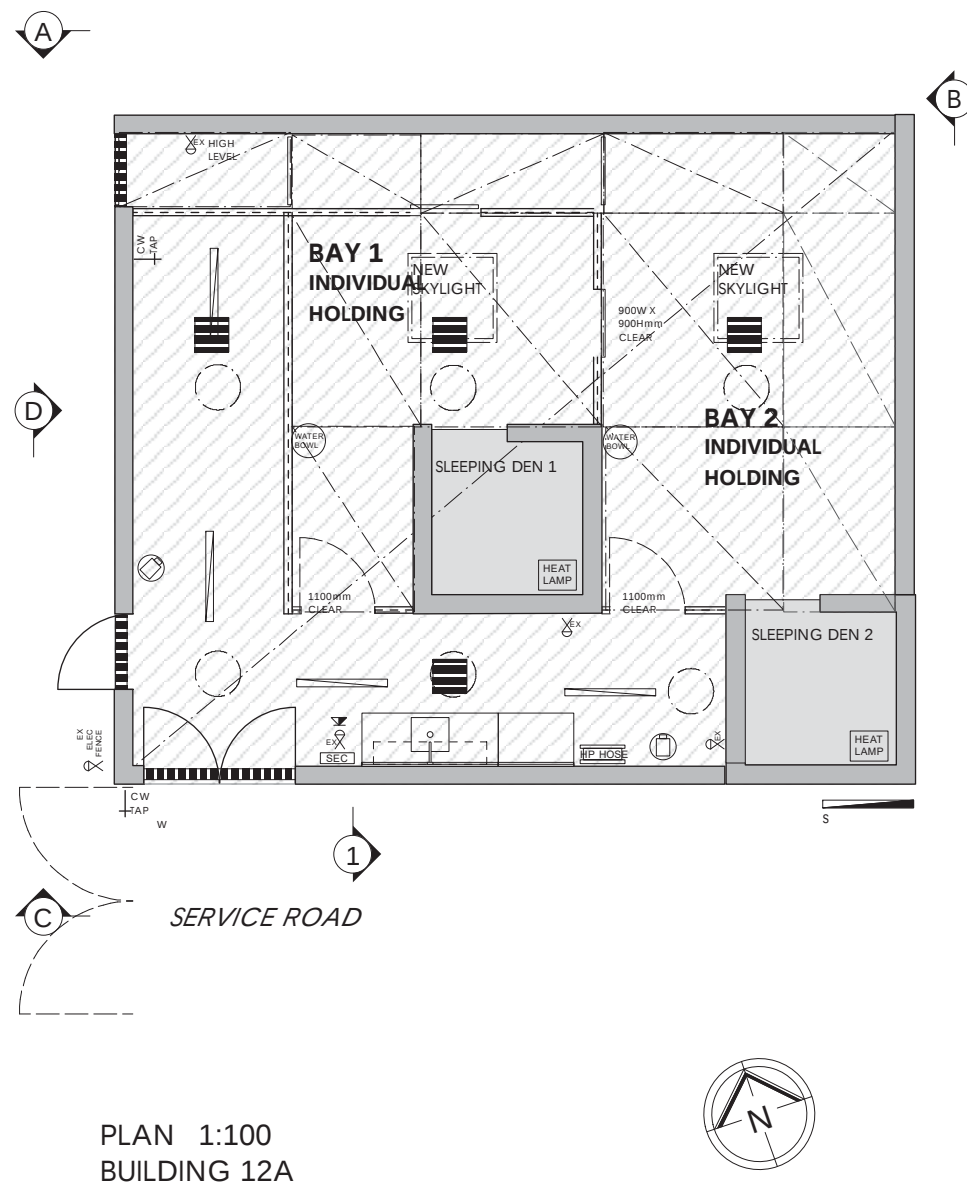

ELEVATION A 1:100
BUILDING 12A

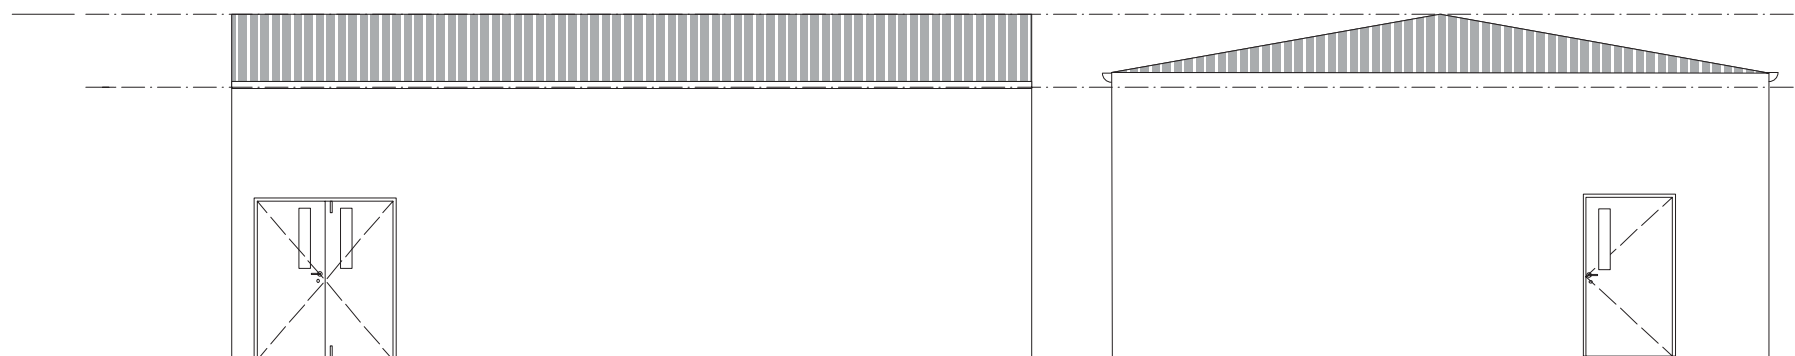

ELEVATION B 1:100
BUILDING 12A

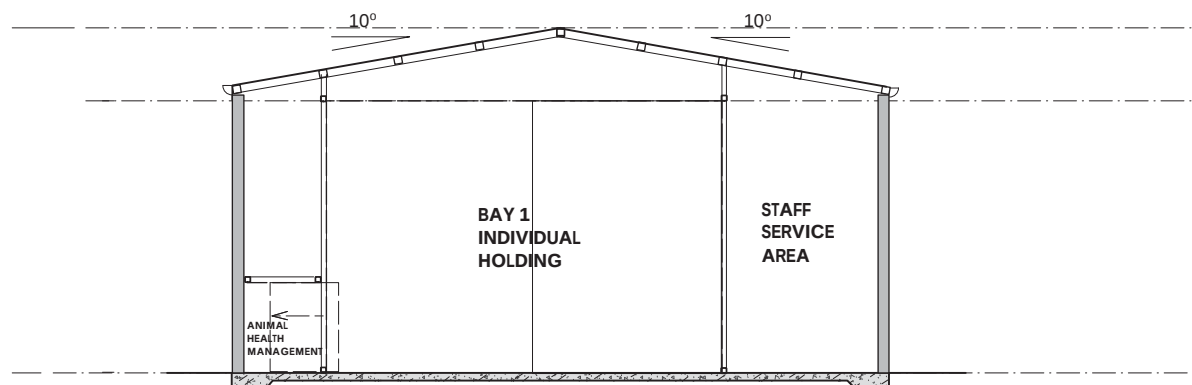


SECTION 1 1:100
BUILDING 12A

FOR SECTION 96 APPROVAL

Client Sydney Zoo Pty Ltd Project New Sydney Zoo Great Western Highway Eastern Creek/Bungaribee Park Sydney Australia		Architect / Interior Designers MISHO+ASSOCIATES EMAIL MISHO@MISHO.COM.AU WWW.MISHO.COM.AU MISHO + ASSOCIATES PTY LTD ACN 065 038 486 ABN 32 065 038 486 TELEPHONE 61 3 6264 2333 			Floor Plan, Elevations & Section S.E. Asian Tropical Mammal Exhibit BOH 12A	Drawn : OG	Date JAN, 15		
			F	Section 96 Approval		14.03.18	Approved : MV	Scale 1:100@A3	
			E	EIS Exhibition Document		03.12.15	Job No 15-565	Number DA.751	Issue F
			D	TEST FOR ADEQUACY		02.11.15			
			Rev. Issue For			Date			

BUILDING 12B_S.E. ASIAN TROPICAL MAMMAL

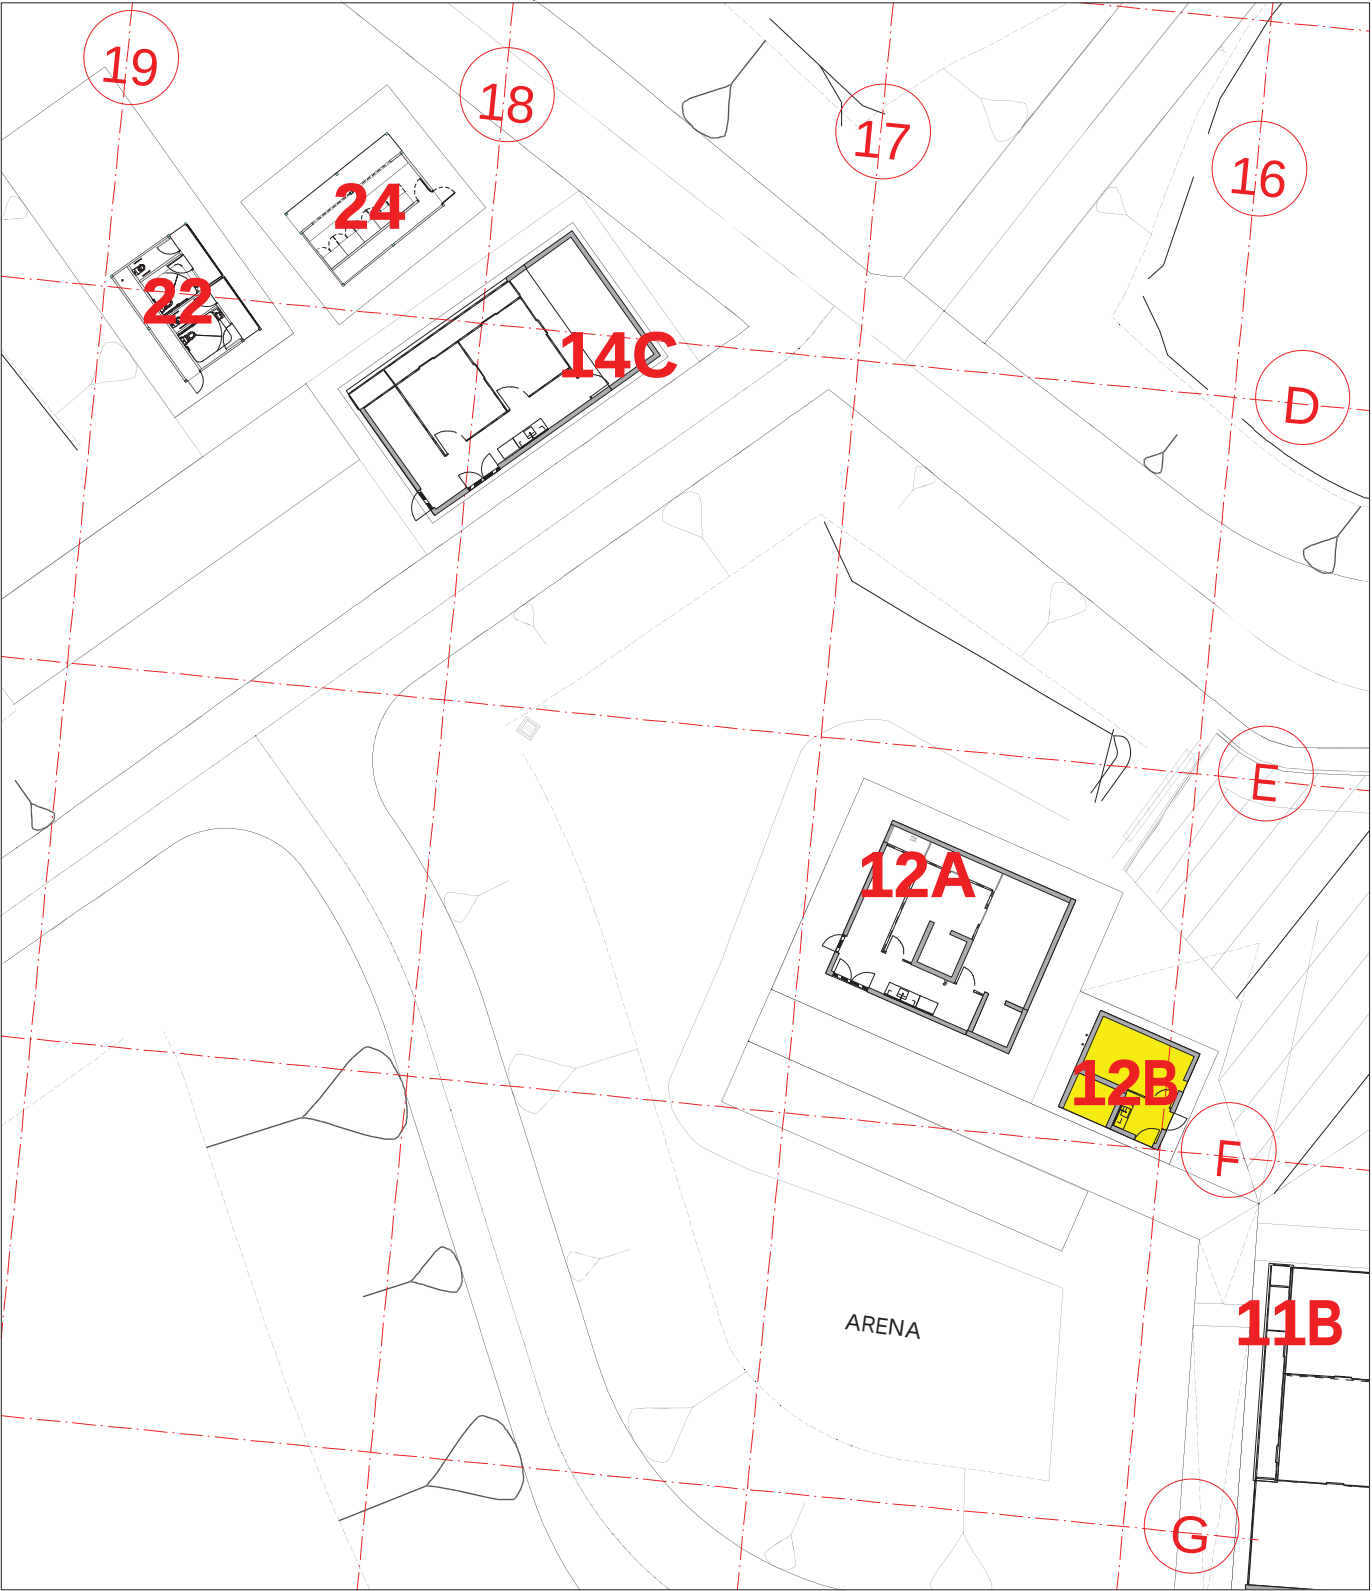

SITE PLAN 1:400
SECTION 96 APPROVAL
BUILDING 12B



FOR SECTION 96 APPROVAL

Client
Sydney Zoo Pty Ltd
Project
New Sydney Zoo
Great Western Highway
Eastern Creek/Bungaribee Park
Sydney Australia




Architect / Interior Designers
MISHO+ASSOCIATES
EMAIL MISHO@MISHO.COM.AU WWW.MISHO.COM.AU
MISHO + ASSOCIATES PTY LTD
ACN 065 038 486 ABN 32 065 038 486
TELEPHONE 61 3 6264 2333



Rev.	Issue For	Date
F	Section 96 Approval	14.03.18
E	EIS Exhibition Document	03.12.15
D	TEST FOR ADEQUACY	02.11.15

Site & Floor Plan
S.E. Asian Tropical Mammal Exhibit
BOH 12B

Drawn :	OG	Date	JAN, 15
Approved :	MV	Scale	1:400@A3
Job No	15-565	Number	DA.752
		Issue	F

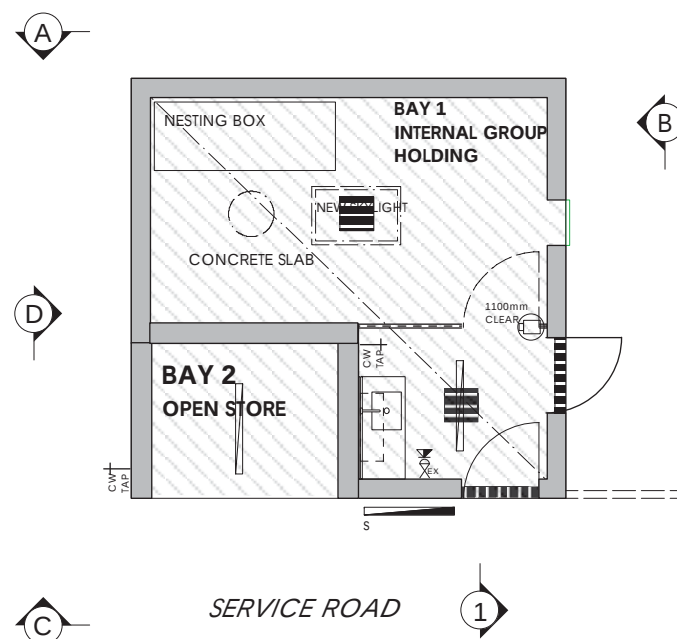


PLAN 1:100
BUILDING 12B




ELEVATION A 1:100
BUILDING 12B

ELEVATION B 1:100
BUILDING 12B

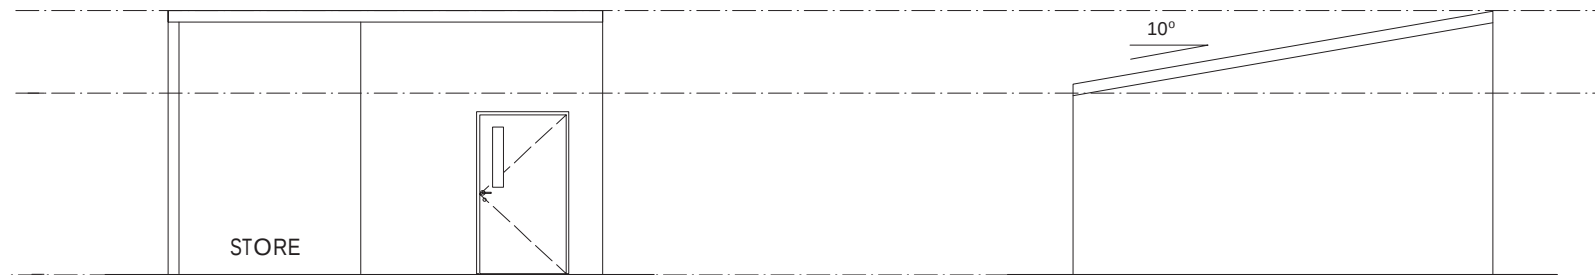


ELEVATION C 1:100
BUILDING 12B

ELEVATION D 1:100
BUILDING 12B

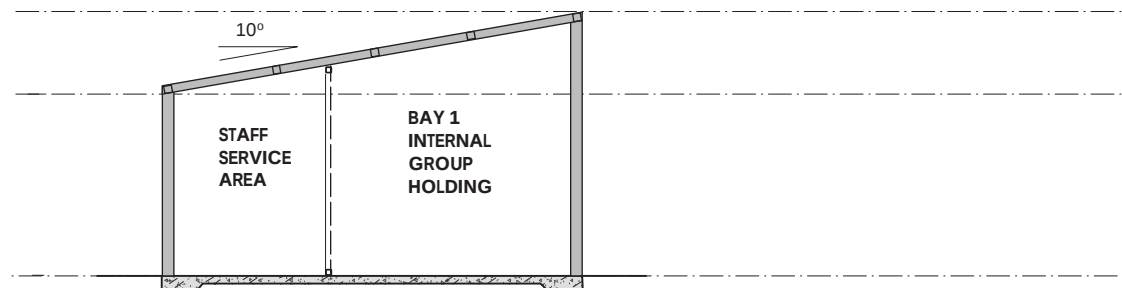

SECTION 1 1:100
BUILDING 12B

BUILDING 13 S.E. ASIAN TROPICAL MAMMAL

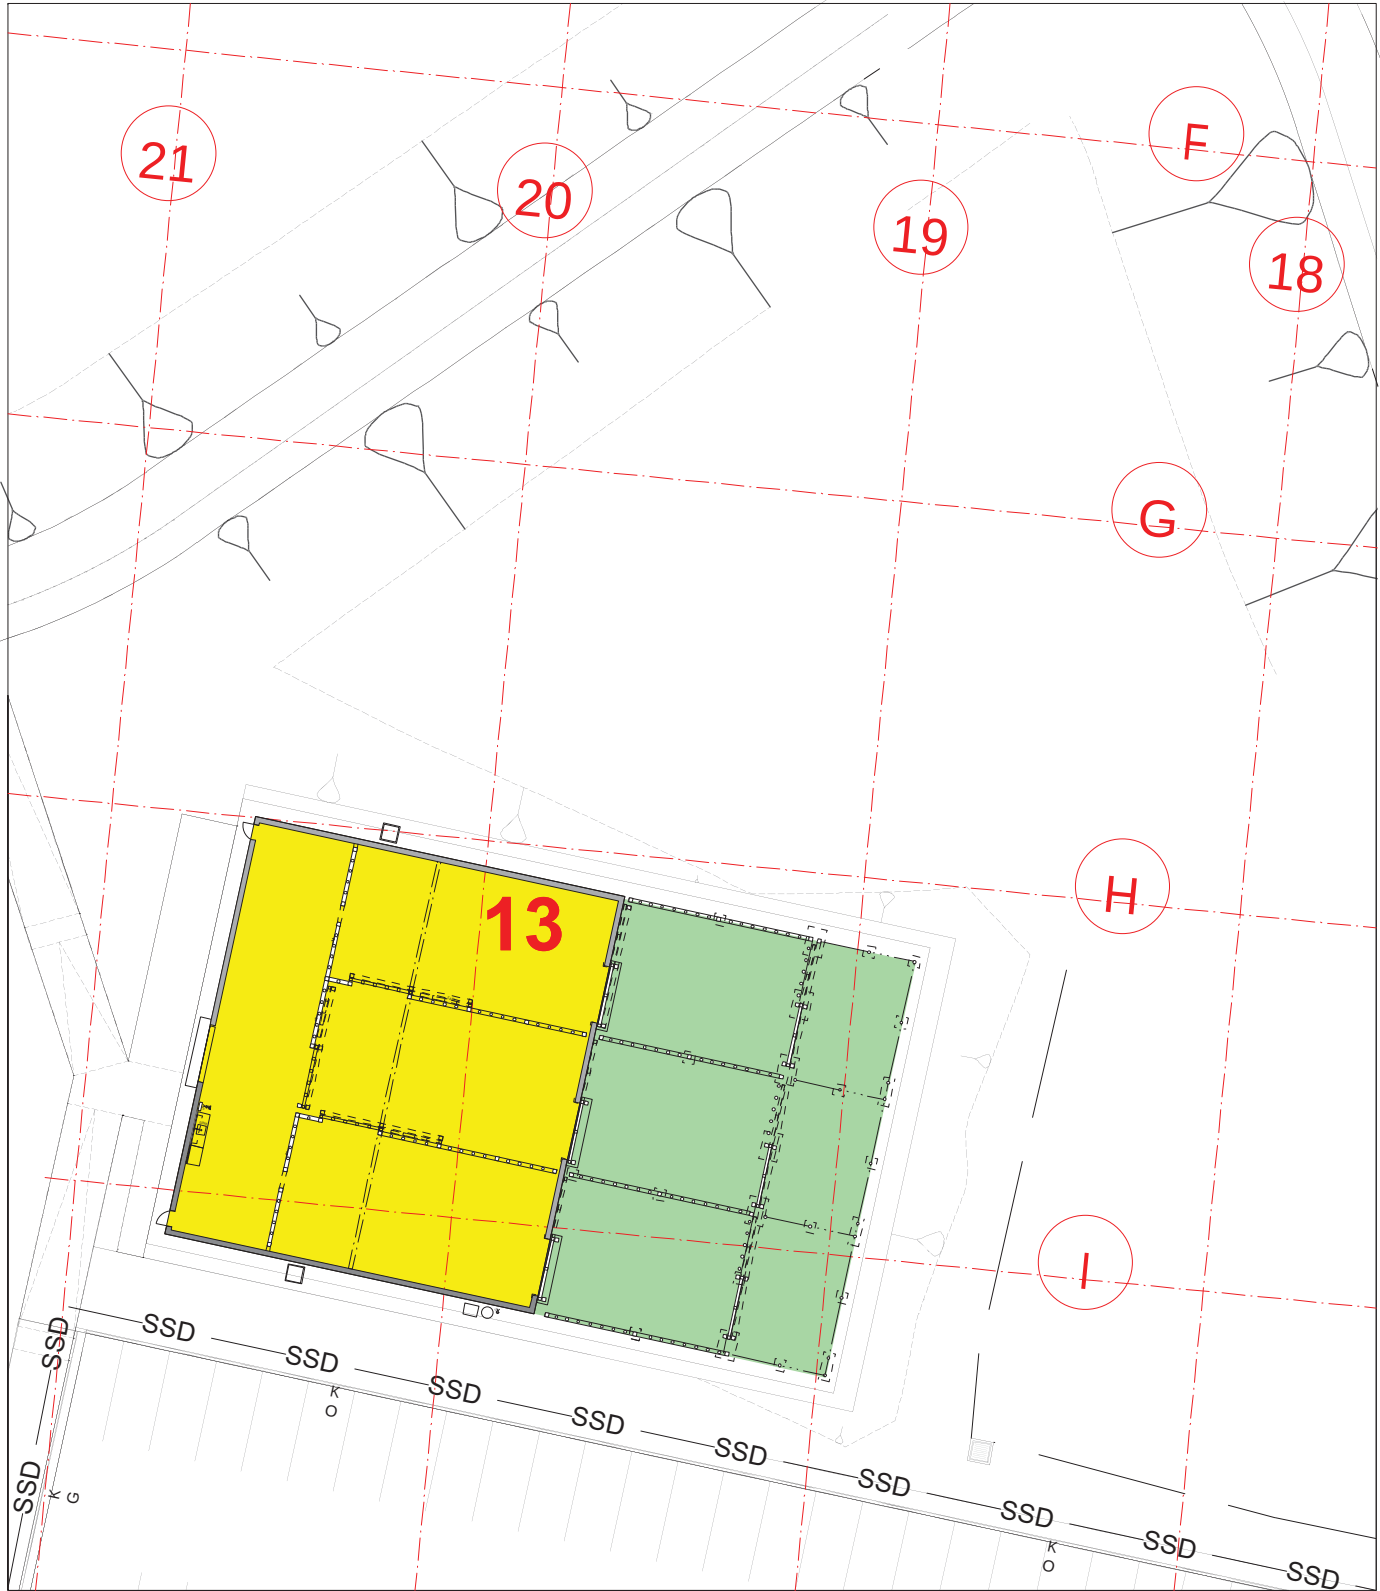

SITE PLAN 1:400
SECTION 96 APPROVAL
BUILDING 13



FOR SECTION 96 APPROVAL

Client
Sydney Zoo Pty Ltd
Project
New Sydney Zoo
Great Western Highway
Eastern Creek/Bungaribee Park
Sydney Australia




Architect / Interior Designers
MISHO+ASSOCIATES
EMAIL MISHO@MISHO.COM.AU WWW.MISHO.COM.AU
MISHO + ASSOCIATES PTY LTD
ACN 065 038 486 ABN 32 065 038 486
TELEPHONE 61 3 6264 2333



Rev.	Issue For	Date
F	Section 96 Approval	14.03.18
E	EIS Exhibition Document	03.12.15
D	TEST FOR ADEQUACY	02.11.15


Site & Floor Plan
S.E. Asian Tropical Mammal Exhibit
BOH 13

Drawn :	OG	Date	JAN, 15
Approved :	MV	Scale	1:400@A3
Job No	Number	Issue	
15-565	DA.760	F	

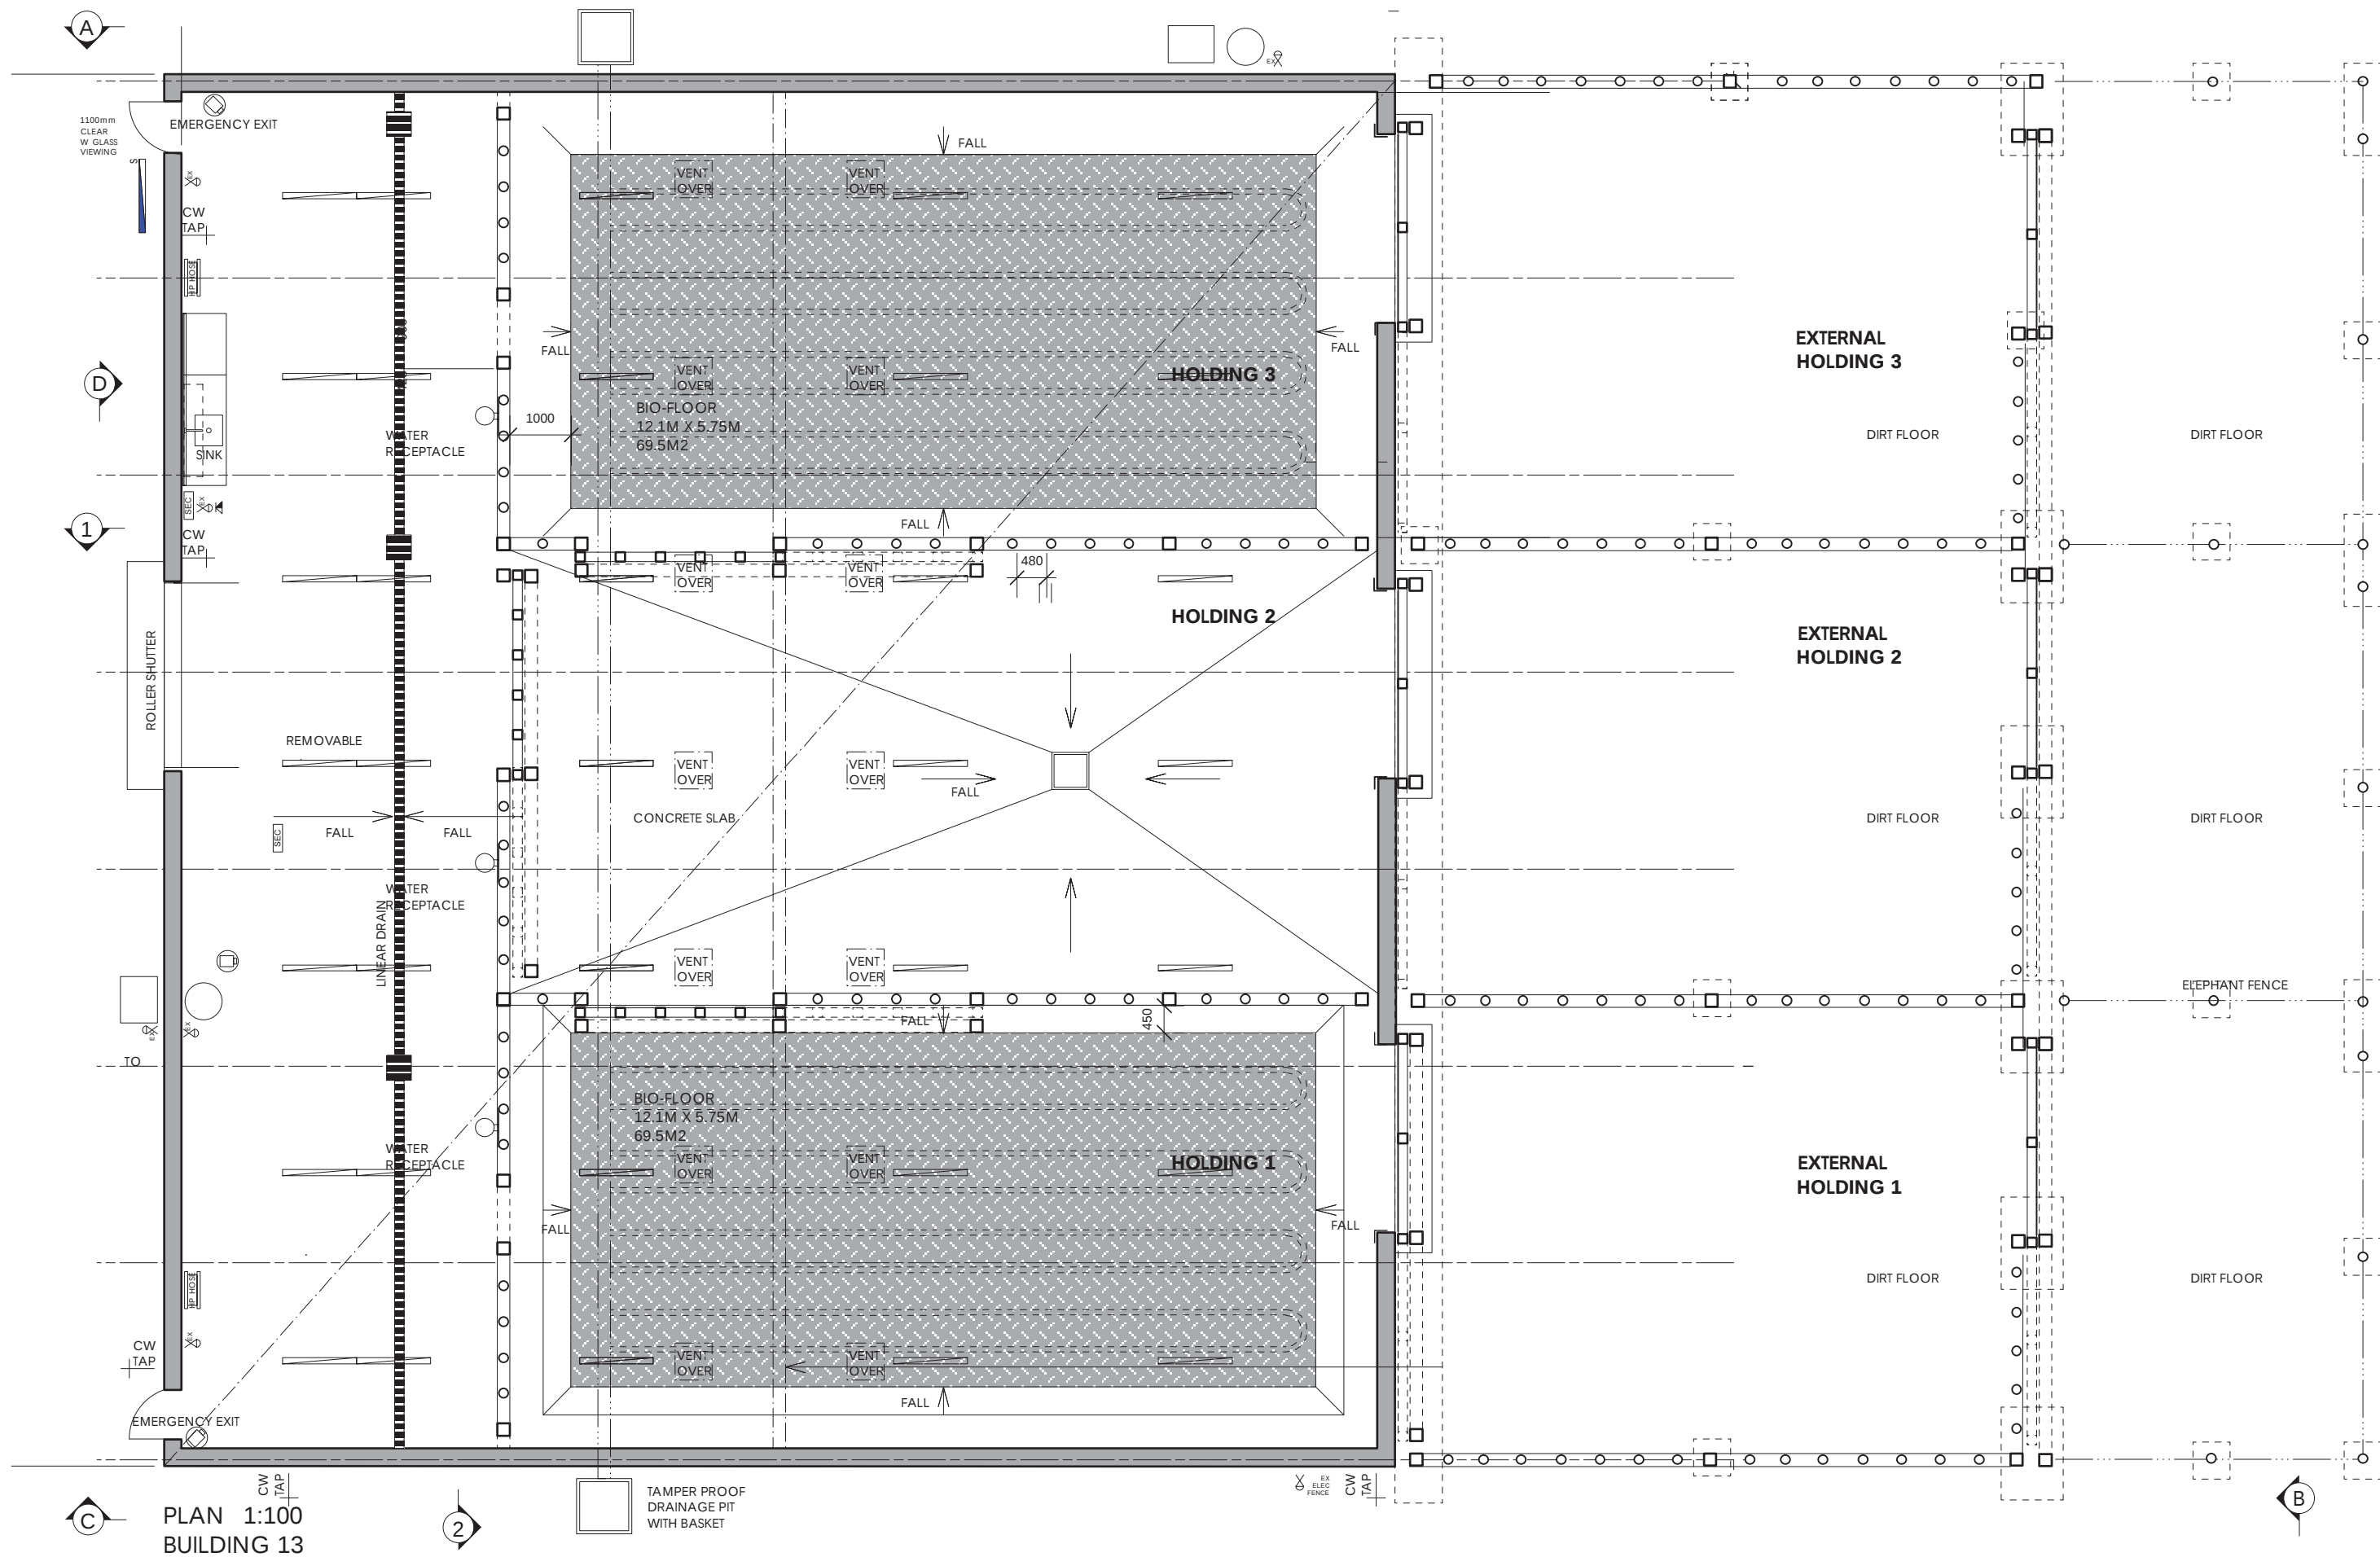


FOR SECTION 96 APPROVAL

Client Sydney Zoo Pty Ltd Project New Sydney Zoo Great Western Highway Eastern Creek/Bungarribee Park Sydney Australia		Architect / Interior Designers MISHO+ASSOCIATES EMAIL MISHO@MISHO.COM.AU WWW.MISHO.COM.AU MISHO + ASSOCIATES PTY LTD ACN 065 038 486 ABN 32 065 038 486 TELEPHONE 61 3 6264 2333 			Floor Plan S.E. Asian Tropical Mammal Exhibit BOH 13	Drawn : OG	Date JAN, 15		
			F	Section 96 Approval		14.03.18	Approved : MV	Scale 1:100@A3	
			E	EIS Exhibition Document		03.12.15	Job No 15-565	Number DA.761	Issue F
			D	TEST FOR ADEQUACY		02.11.15			
			Rev. Issue For			Date			

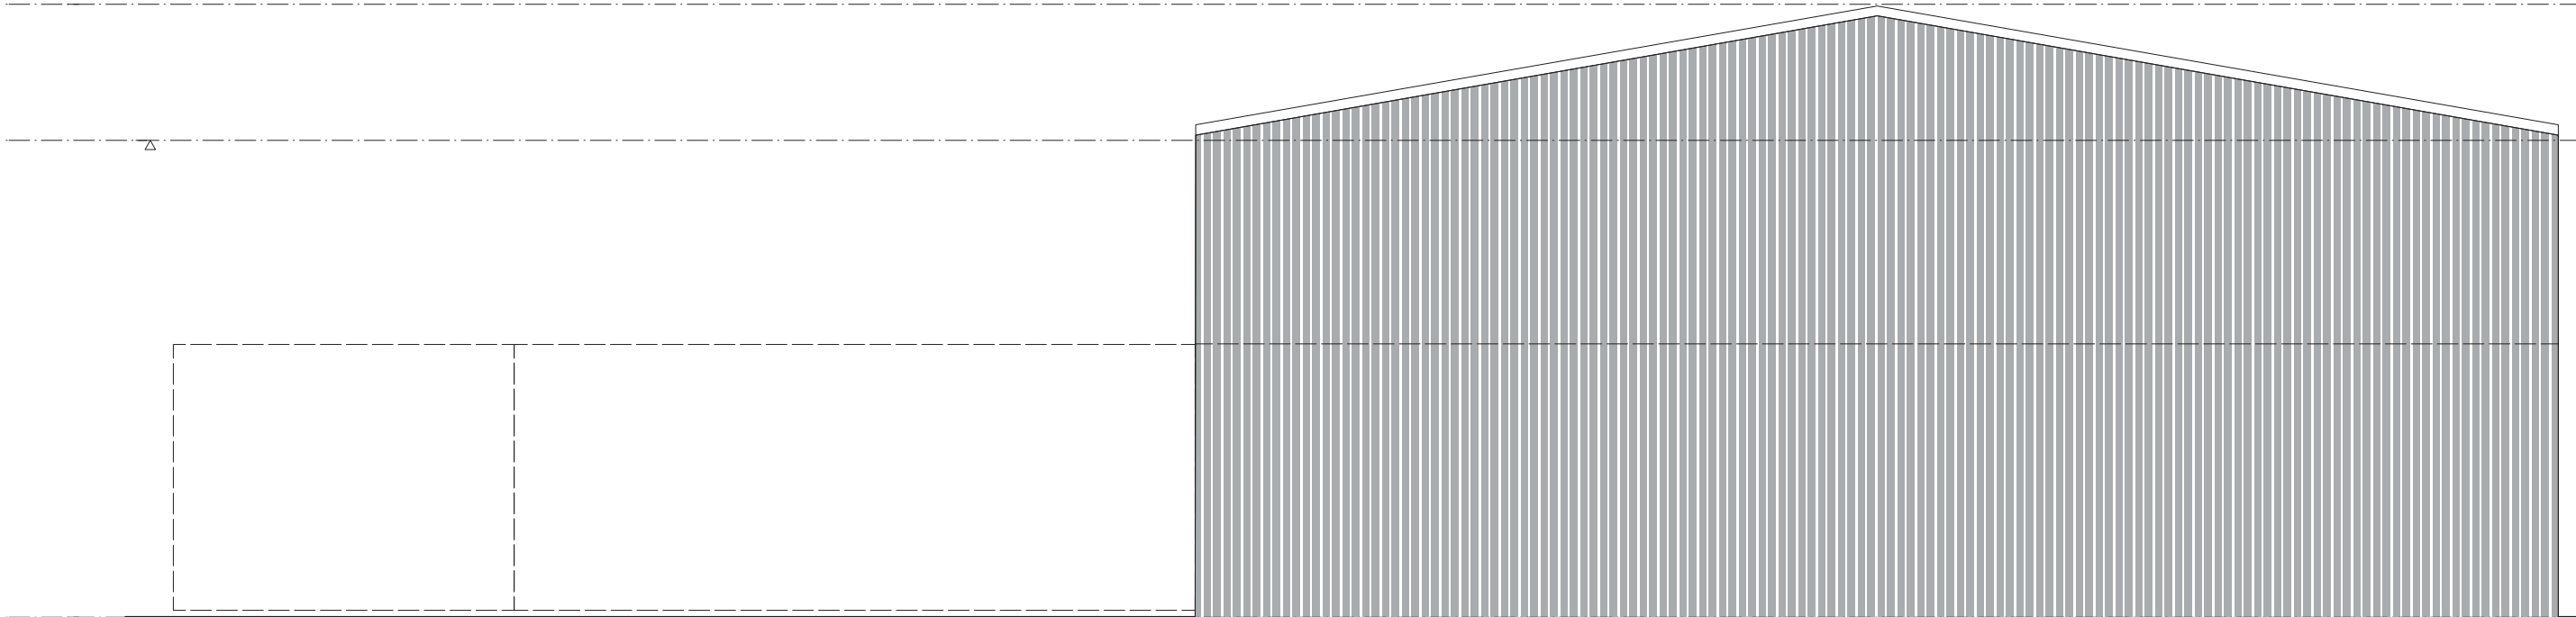


ELEVATION A 1:100
BUILDING 13

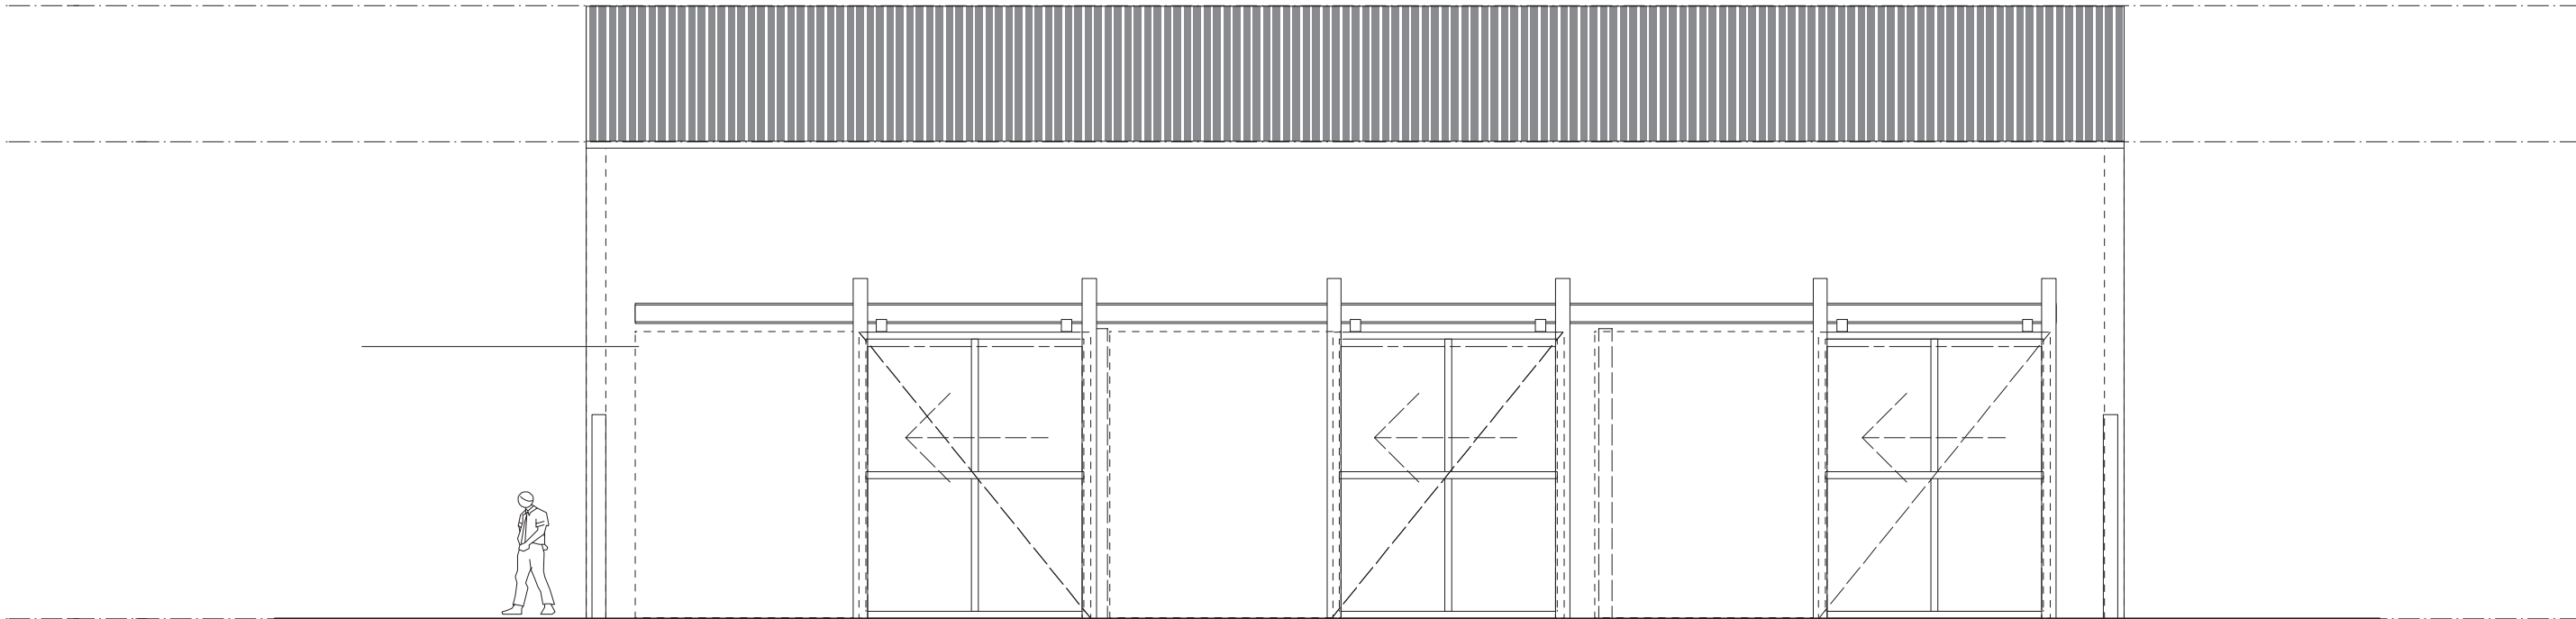


ELEVATION B 1:100
BUILDING 13

FOR SECTION 96 APPROVAL

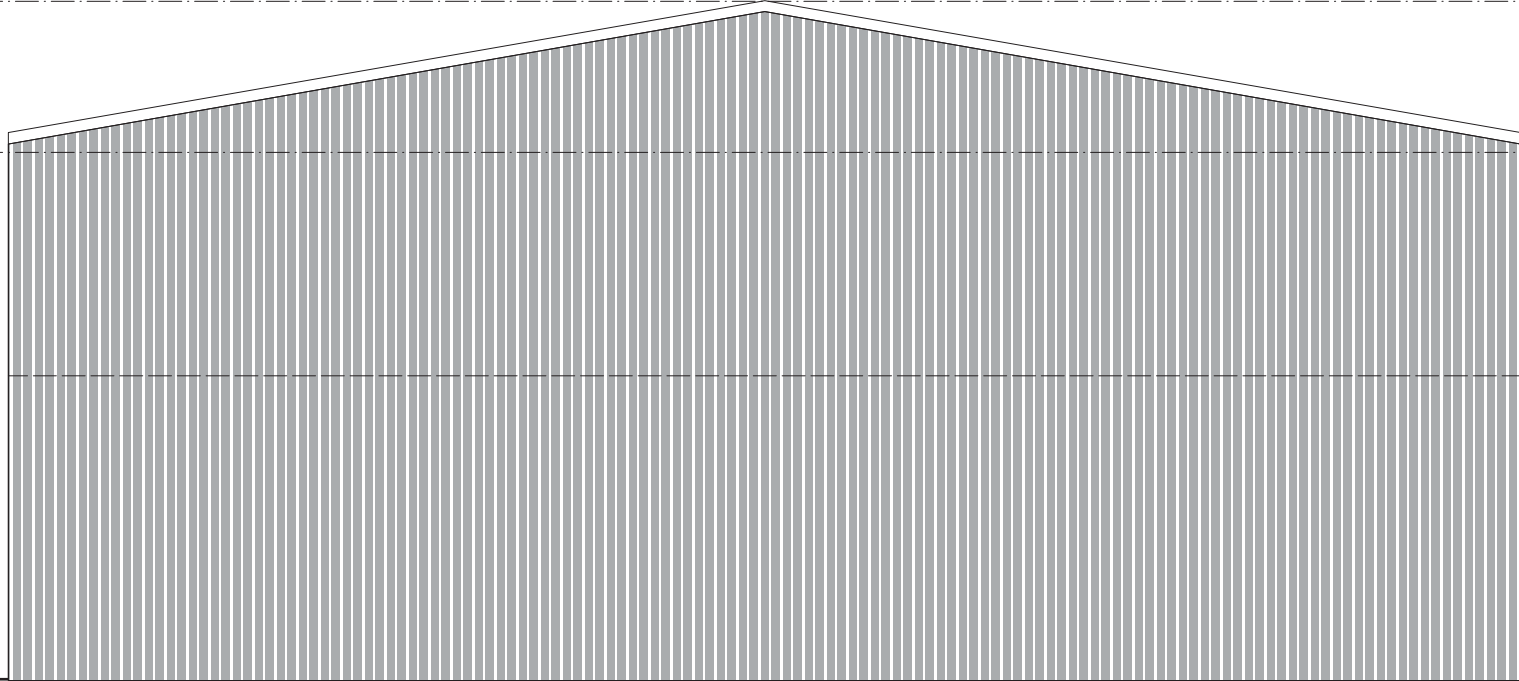

ELEVATION C 1:100
BUILDING 13

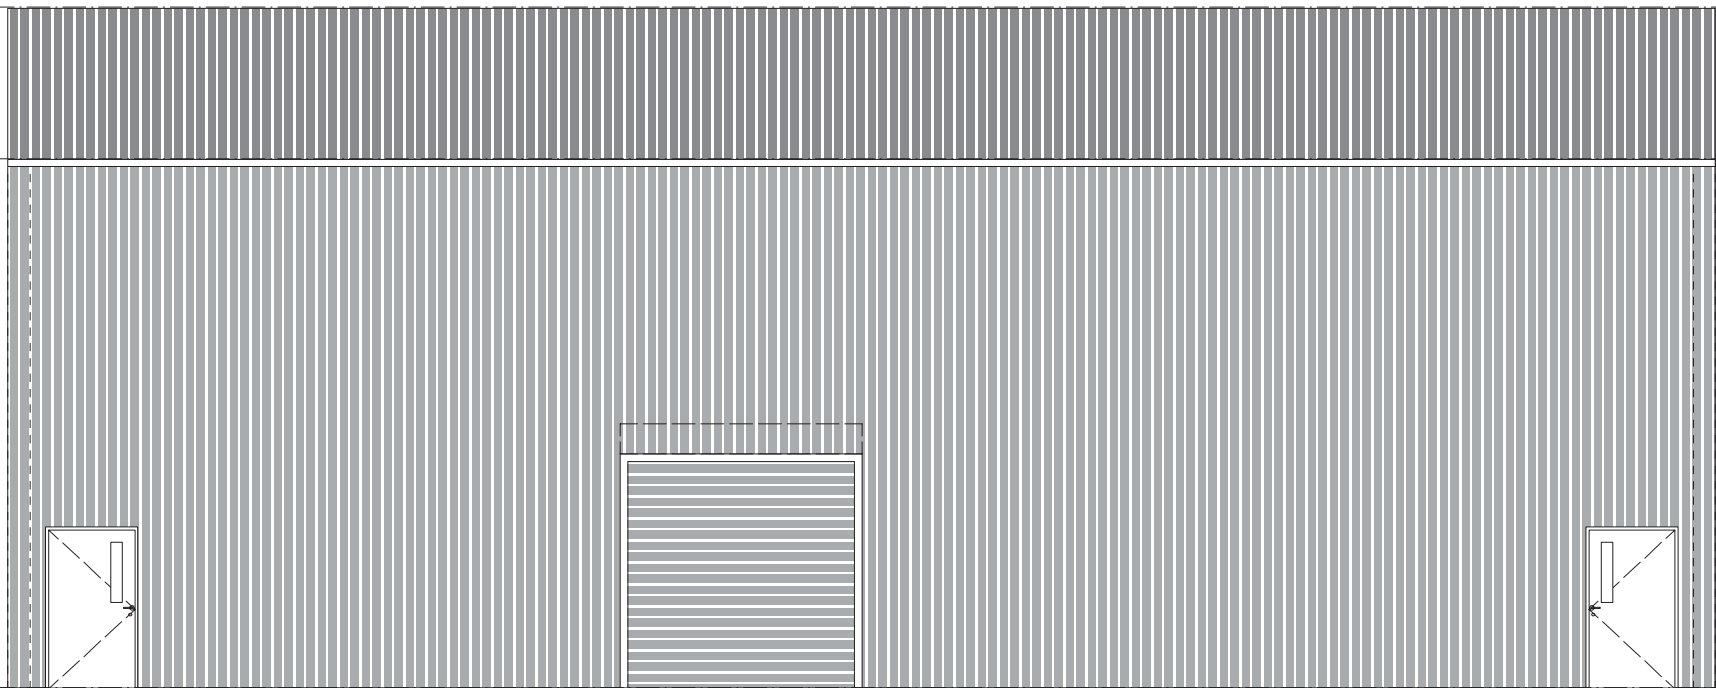

ELEVATION D 1:100
BUILDING 13

FOR SECTION 96 APPROVAL

Client
Sydney Zoo Pty Ltd
Project
New Sydney Zoo
Great Western Highway
Eastern Creek/Bungaribee Park
Sydney Australia



Architect / Interior Designers

MISHO+ASSOCIATES


EMAIL MISHO@MISHO.COM.AU WWW.MISHO.COM.AU
MISHO + ASSOCIATES PTY LTD
ACN 065 038 486 ABN 32 065 038 486
TELEPHONE 61 3 6264 2333




Rev.	Issue For	Date
F	Section 96 Approval	14.03.18
E	EIS Exhibition Document	03.12.15
D	TEST FOR ADEQUACY	02.11.15

Elevations
S.E. Asian Tropical Mammal Exhibit
BOH 13

Drawn :	OG	Date	JAN, 15
Approved :	MV	Scale	1:100@A3
Job No	15-565	Number	DA.763
		Issue	F

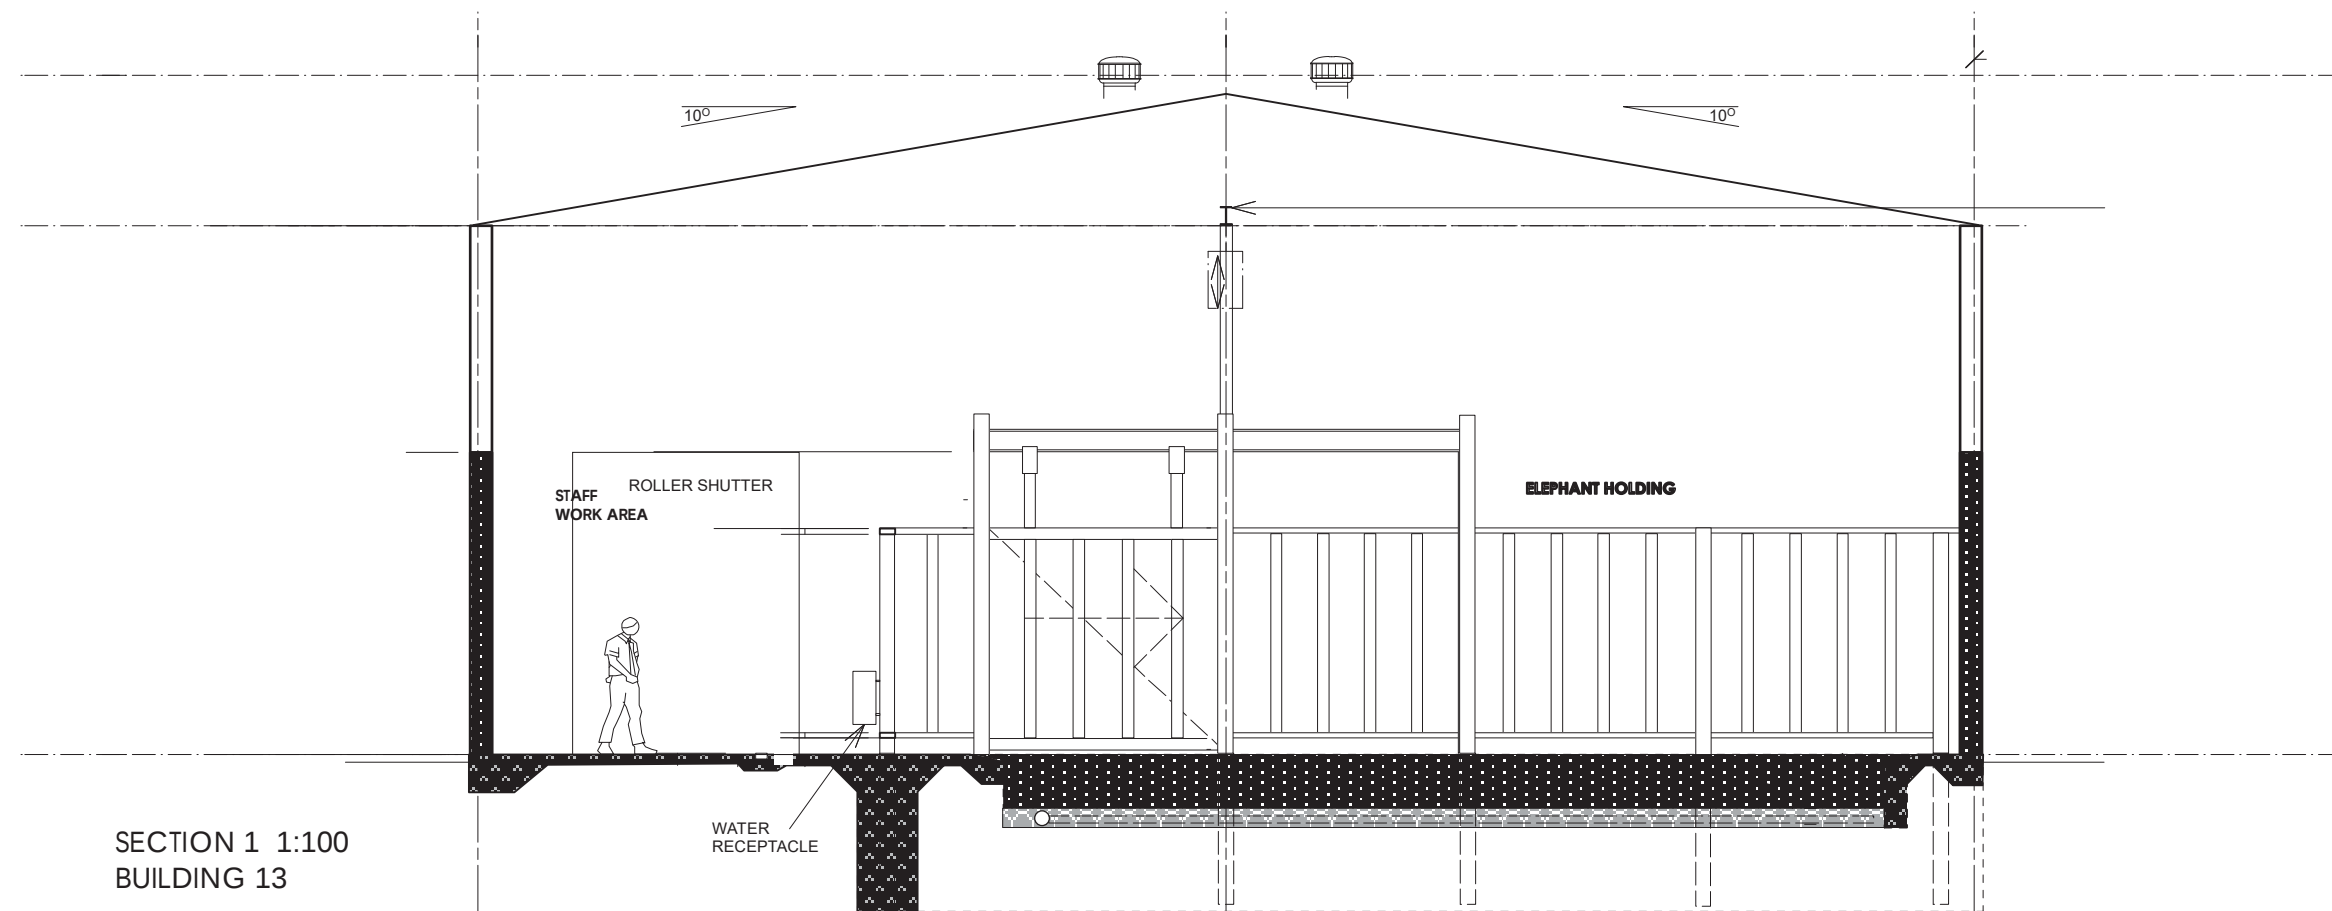

SECTION 1 1:100
BUILDING 13

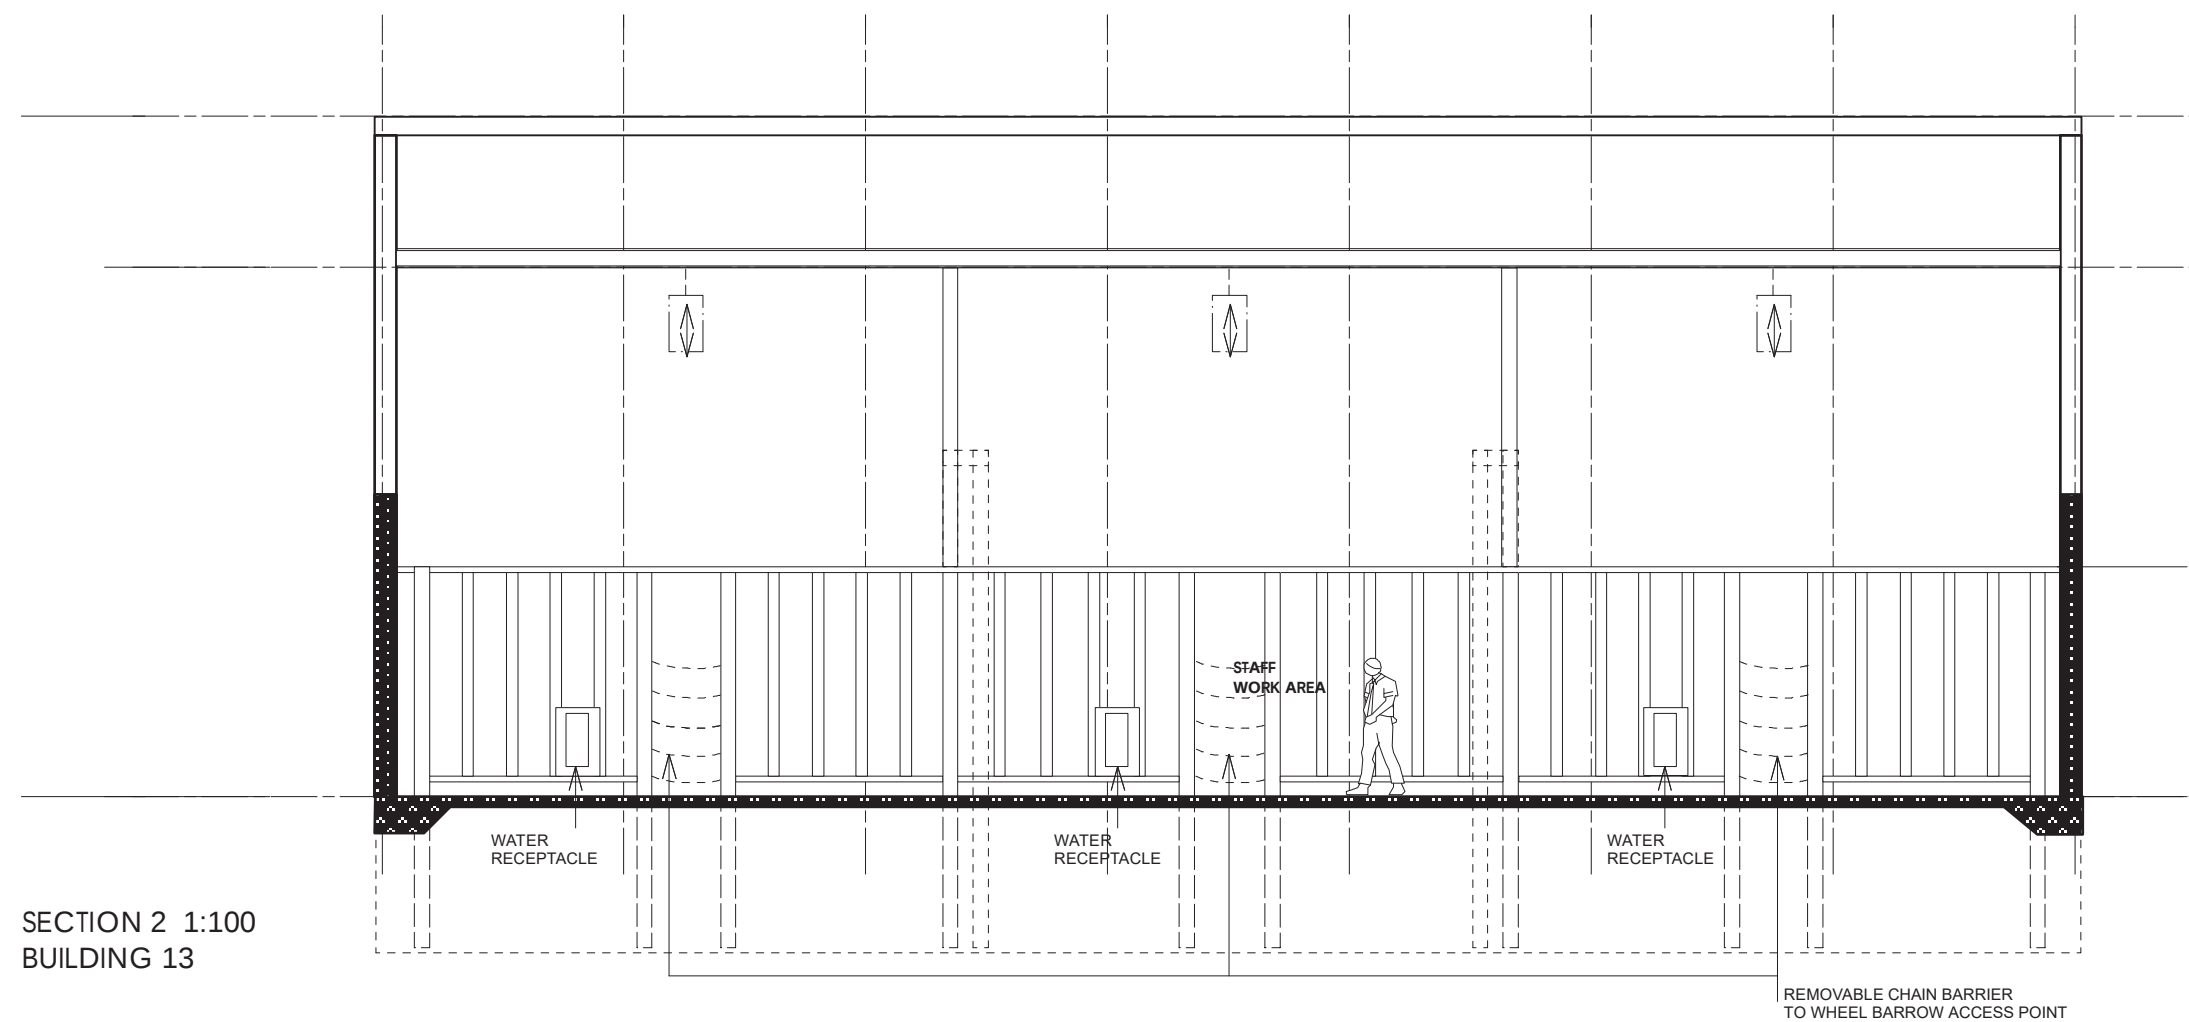

SECTION 2 1:100
BUILDING 13

FOR SECTION 96 APPROVAL

Client
Sydney Zoo Pty Ltd
Project
New Sydney Zoo
Great Western Highway
Eastern Creek/Bungaribee Park
Sydney Australia



Architect / Interior Designers
MISHO+ASSOCIATES
EMAIL MISHO@MISHO.COM.AU WWW.MISHO.COM.AU
MISHO + ASSOCIATES PTY LTD
ACN 065 038 486 ABN 32 065 038 486
TELEPHONE 61 3 6264 2333




Rev.	Issue For	Date
F	Section 96 Approval	14.03.18
E	EIS Exhibition Document	03.12.15
D	TEST FOR ADEQUACY	02.11.15

Sections
S.E. Asian Tropical Mammal Exhibit
BOH 13

Drawn :	OG	Date	JAN, 15
Approved :	MV	Scale	1:100@A3
Job No	15-565	Number	DA.764
		Issue	F

BUILDING 14A_AFRICAN GRASSLAND CARNIVORE

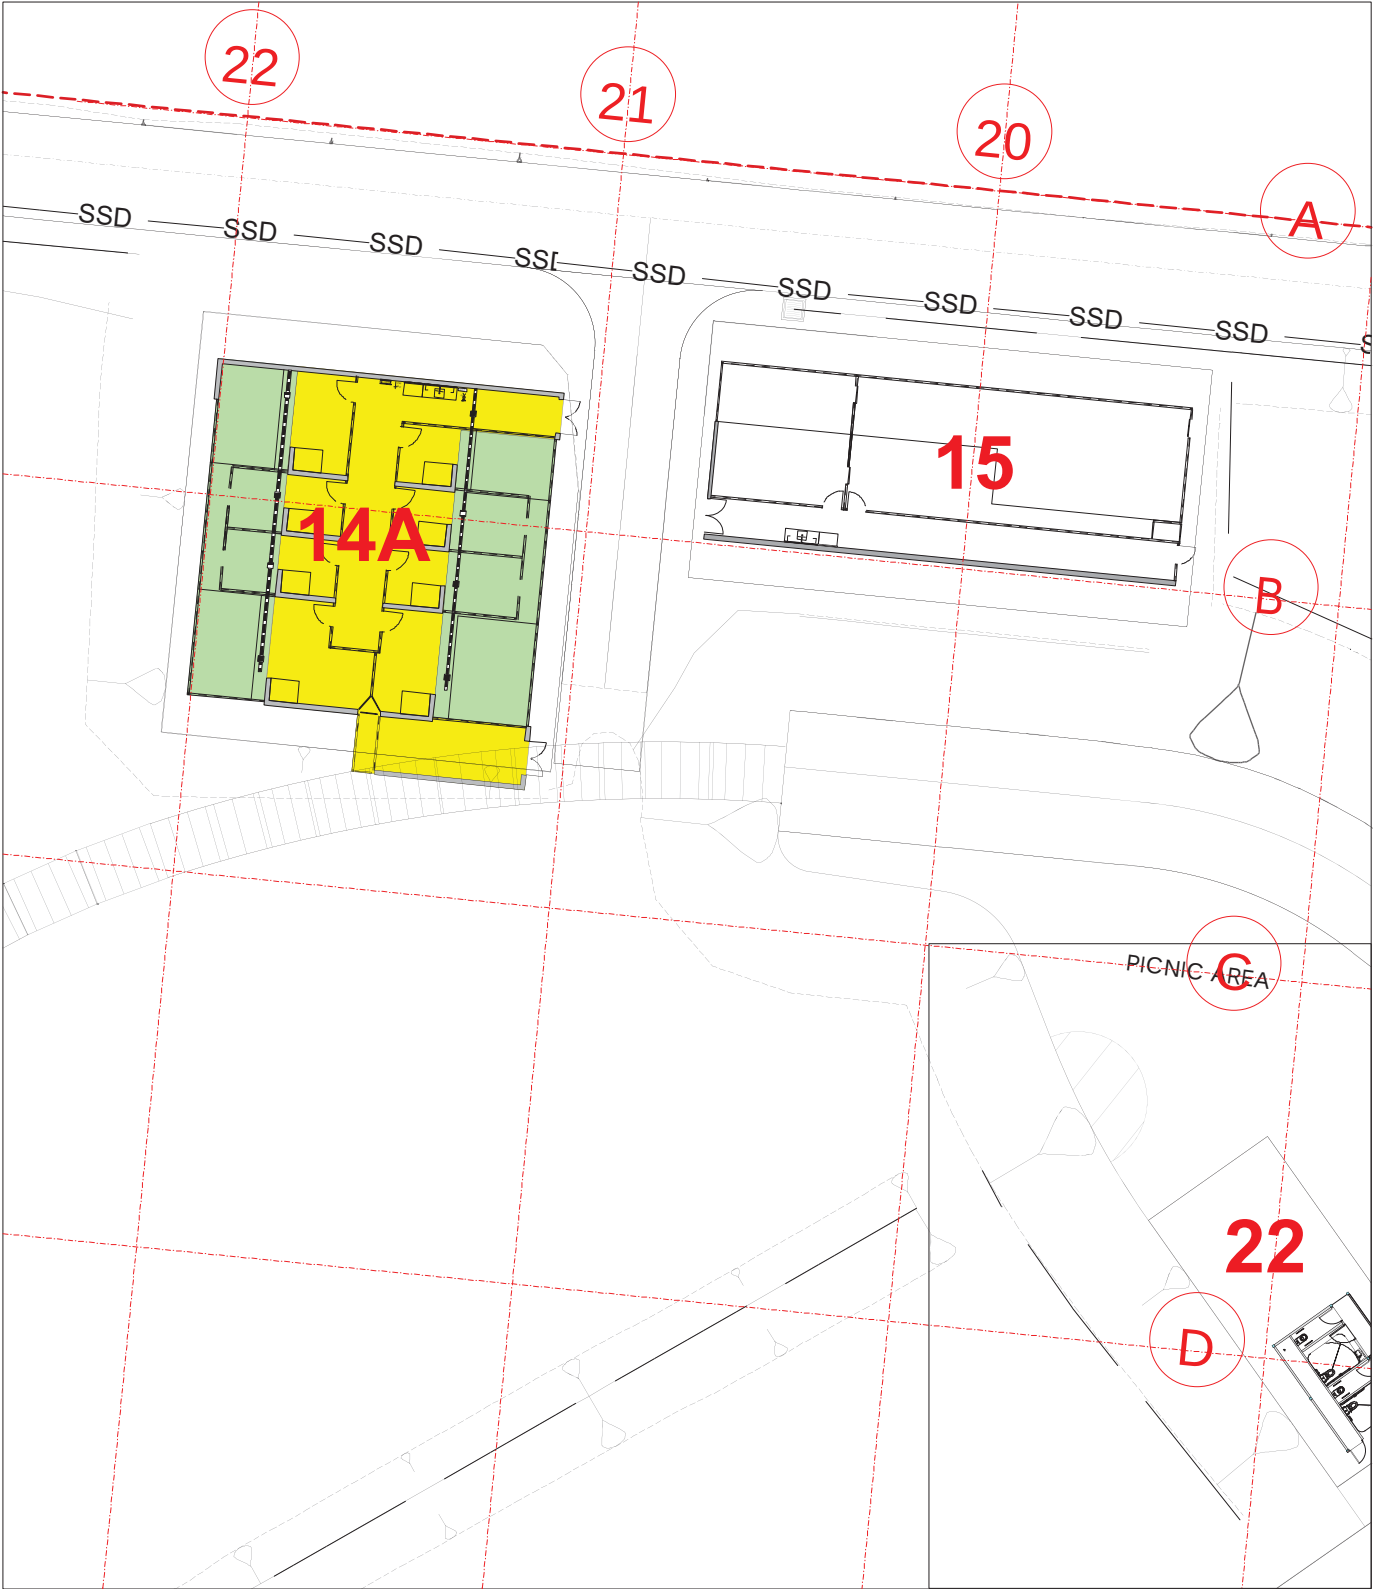

SITE PLAN 1:400
SECTION 96 APPROVAL
BUILDING 14A



FOR SECTION 96 APPROVAL

Client
Sydney Zoo Pty Ltd
Project
New Sydney Zoo
Great Western Highway
Eastern Creek/Bungaribee Park
Sydney Australia




Architect / Interior Designers
MISHO+ASSOCIATES
EMAIL: MISHO@MISHO.COM.AU WWW.MISHO.COM.AU
MISHO + ASSOCIATES PTY LTD
ACN 065 038 486 ABN 32 065 038 486
TELEPHONE 61 3 6264 2333



Rev.	Issue For	Date
F	Section 96 Approval	14.03.18
E	EIS Exhibition Document	03.12.15
D	TEST FOR ADEQUACY	02.11.15


Site & Floor Plan
African Grasslands Carnivore Exhibit
BOH 14A

Drawn :	OG	Date	JAN, 15
Approved :	MV	Scale	1:400@A3
Job No	15-565	Number	DA.770
		Issue	F

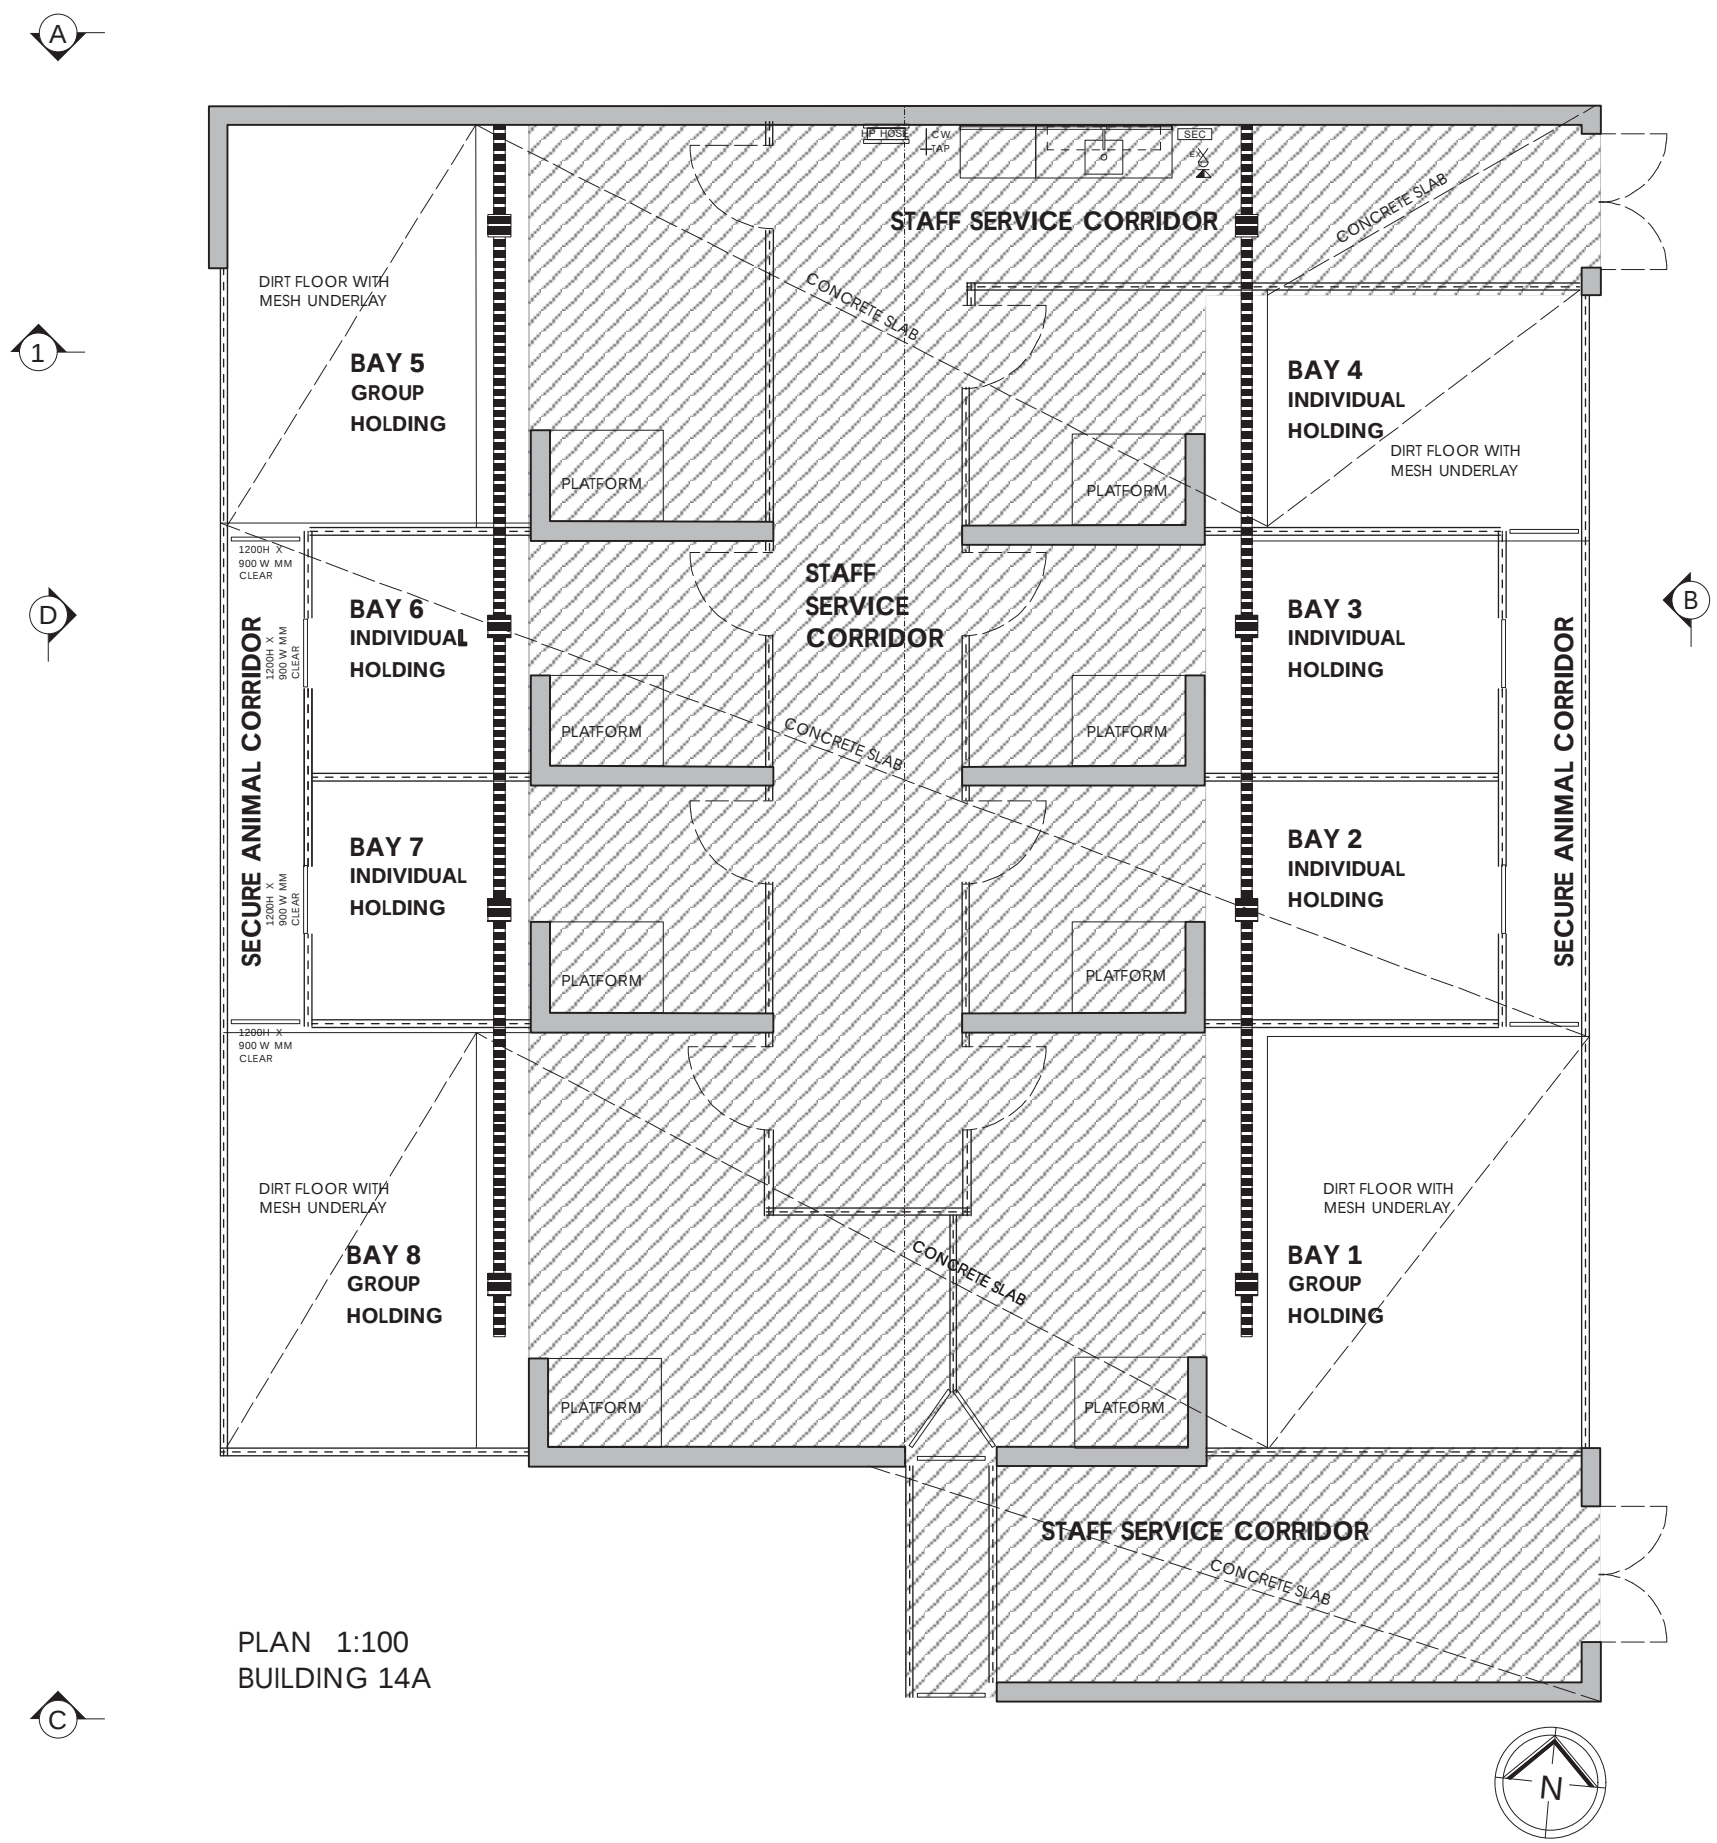


PLAN 1:100
BUILDING 14A

FOR SECTION 96 APPROVAL

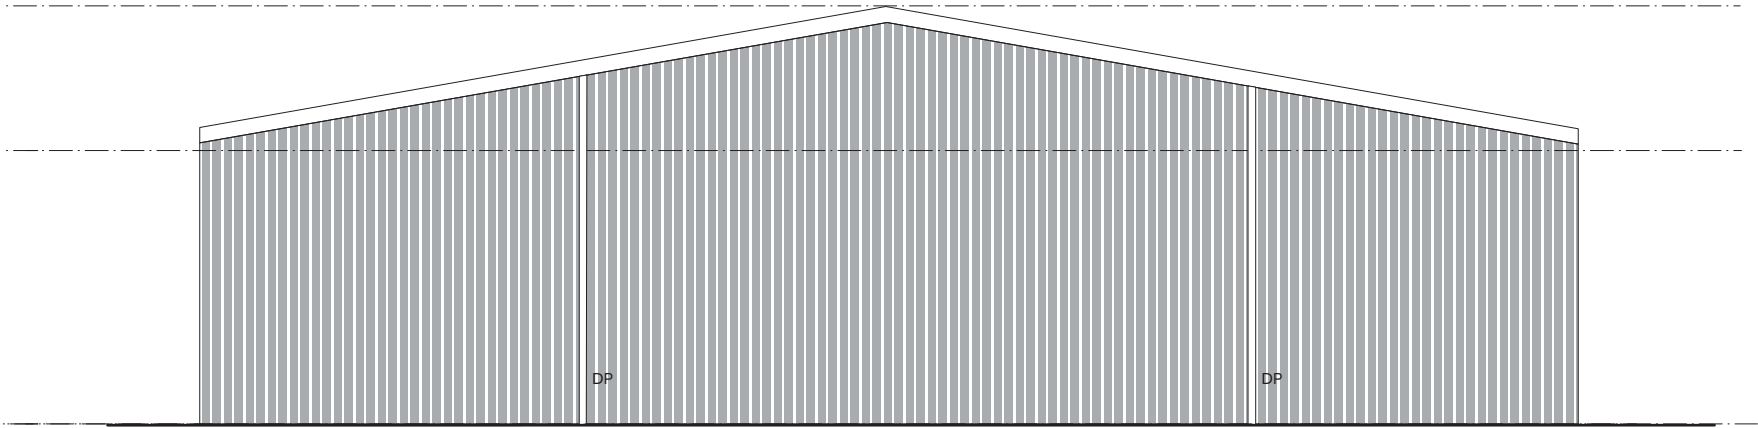


ELEVATION A 1:100
BUILDING 14A

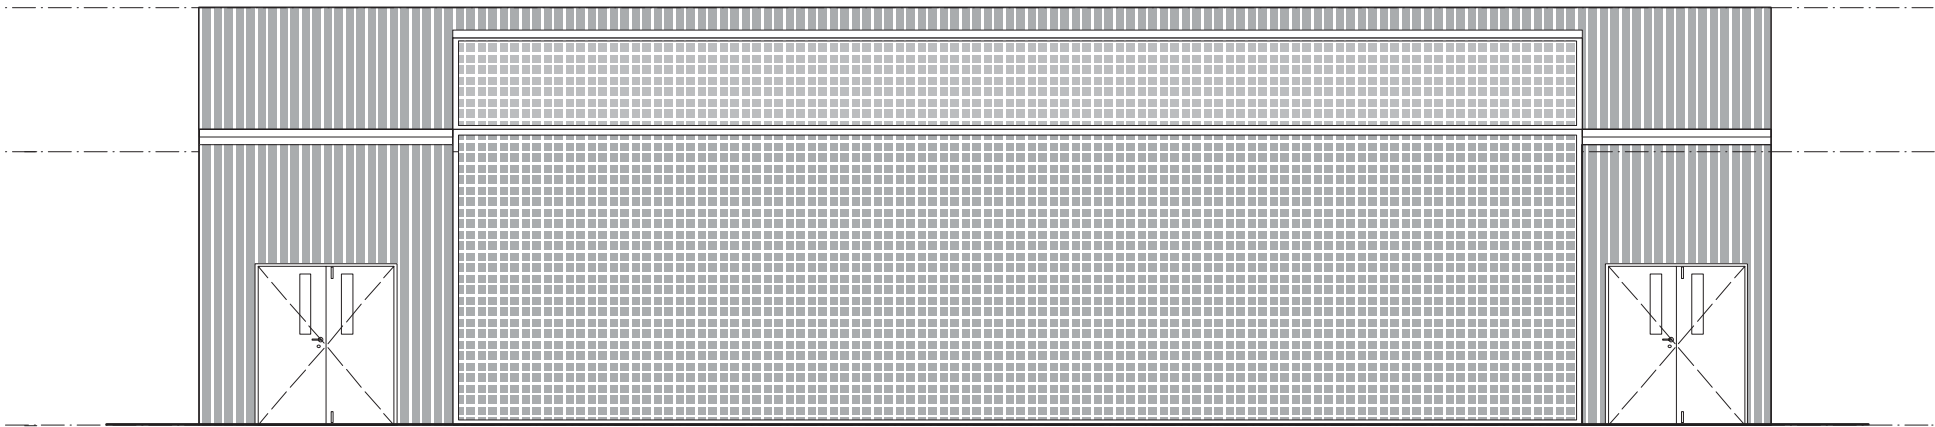


ELEVATION B 1:100
BUILDING 14A


FOR SECTION 96 APPROVAL

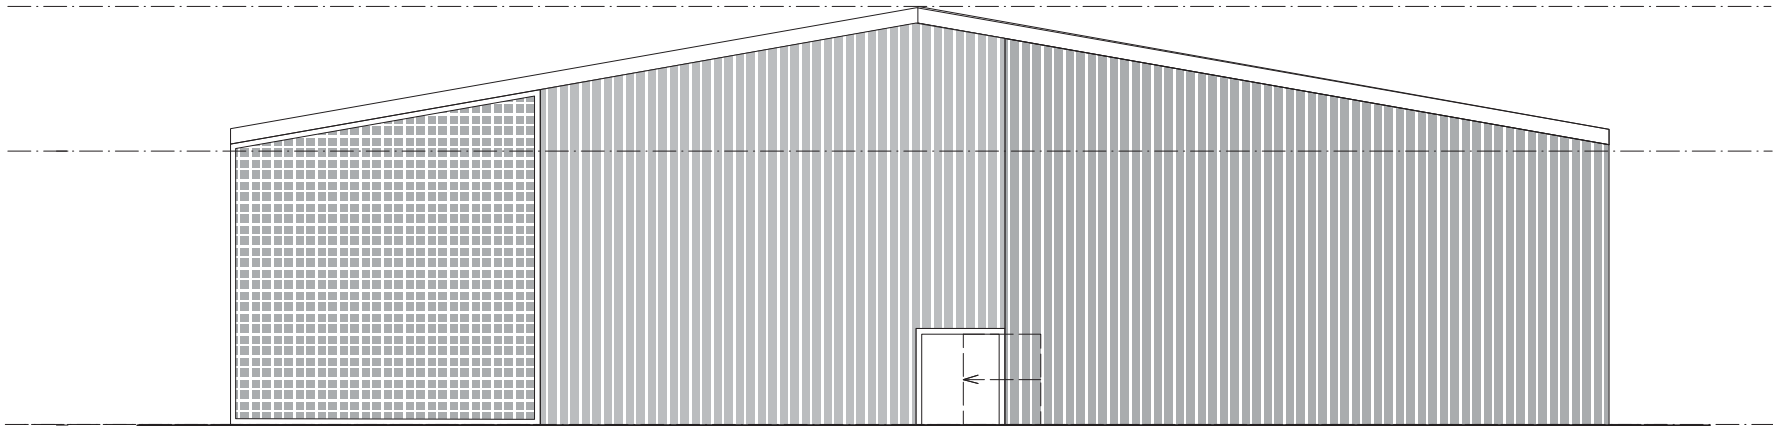

ELEVATION C 1:100
BUILDING 14A

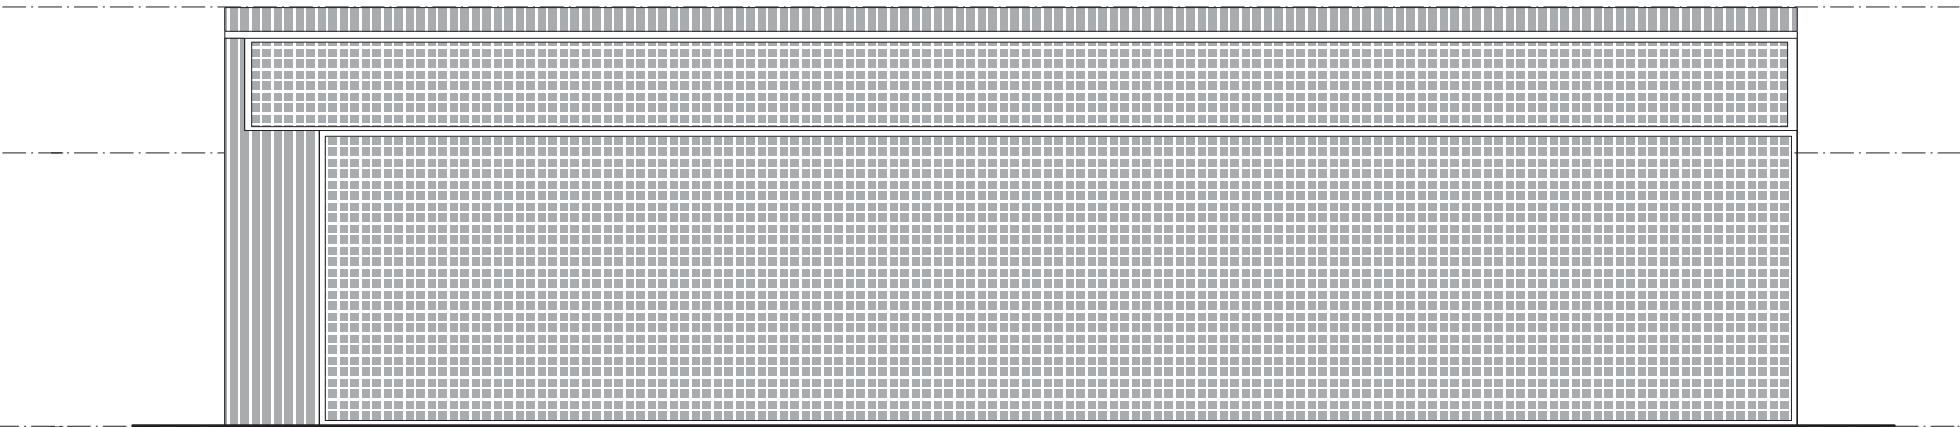


ELEVATION D 1:100
BUILDING 14A

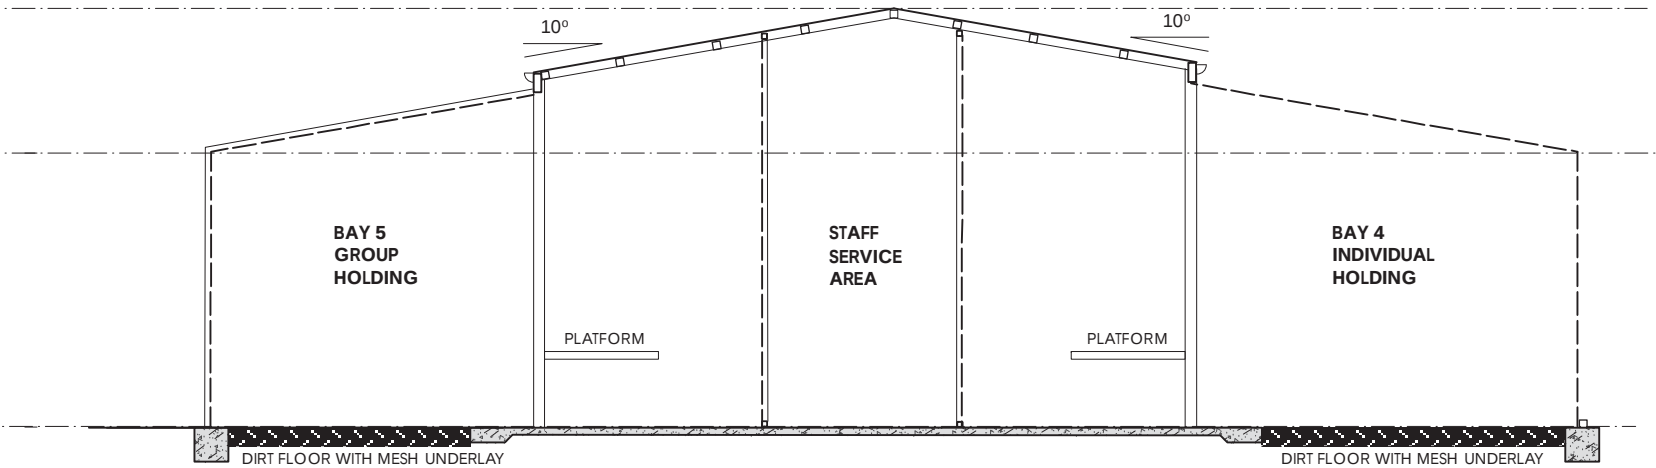

SECTION 1 1:100
BUILDING 14A

FOR SECTION 96 APPROVAL

BUILDING 14B_AFRICAN GRASSLANDS CARNIVORE

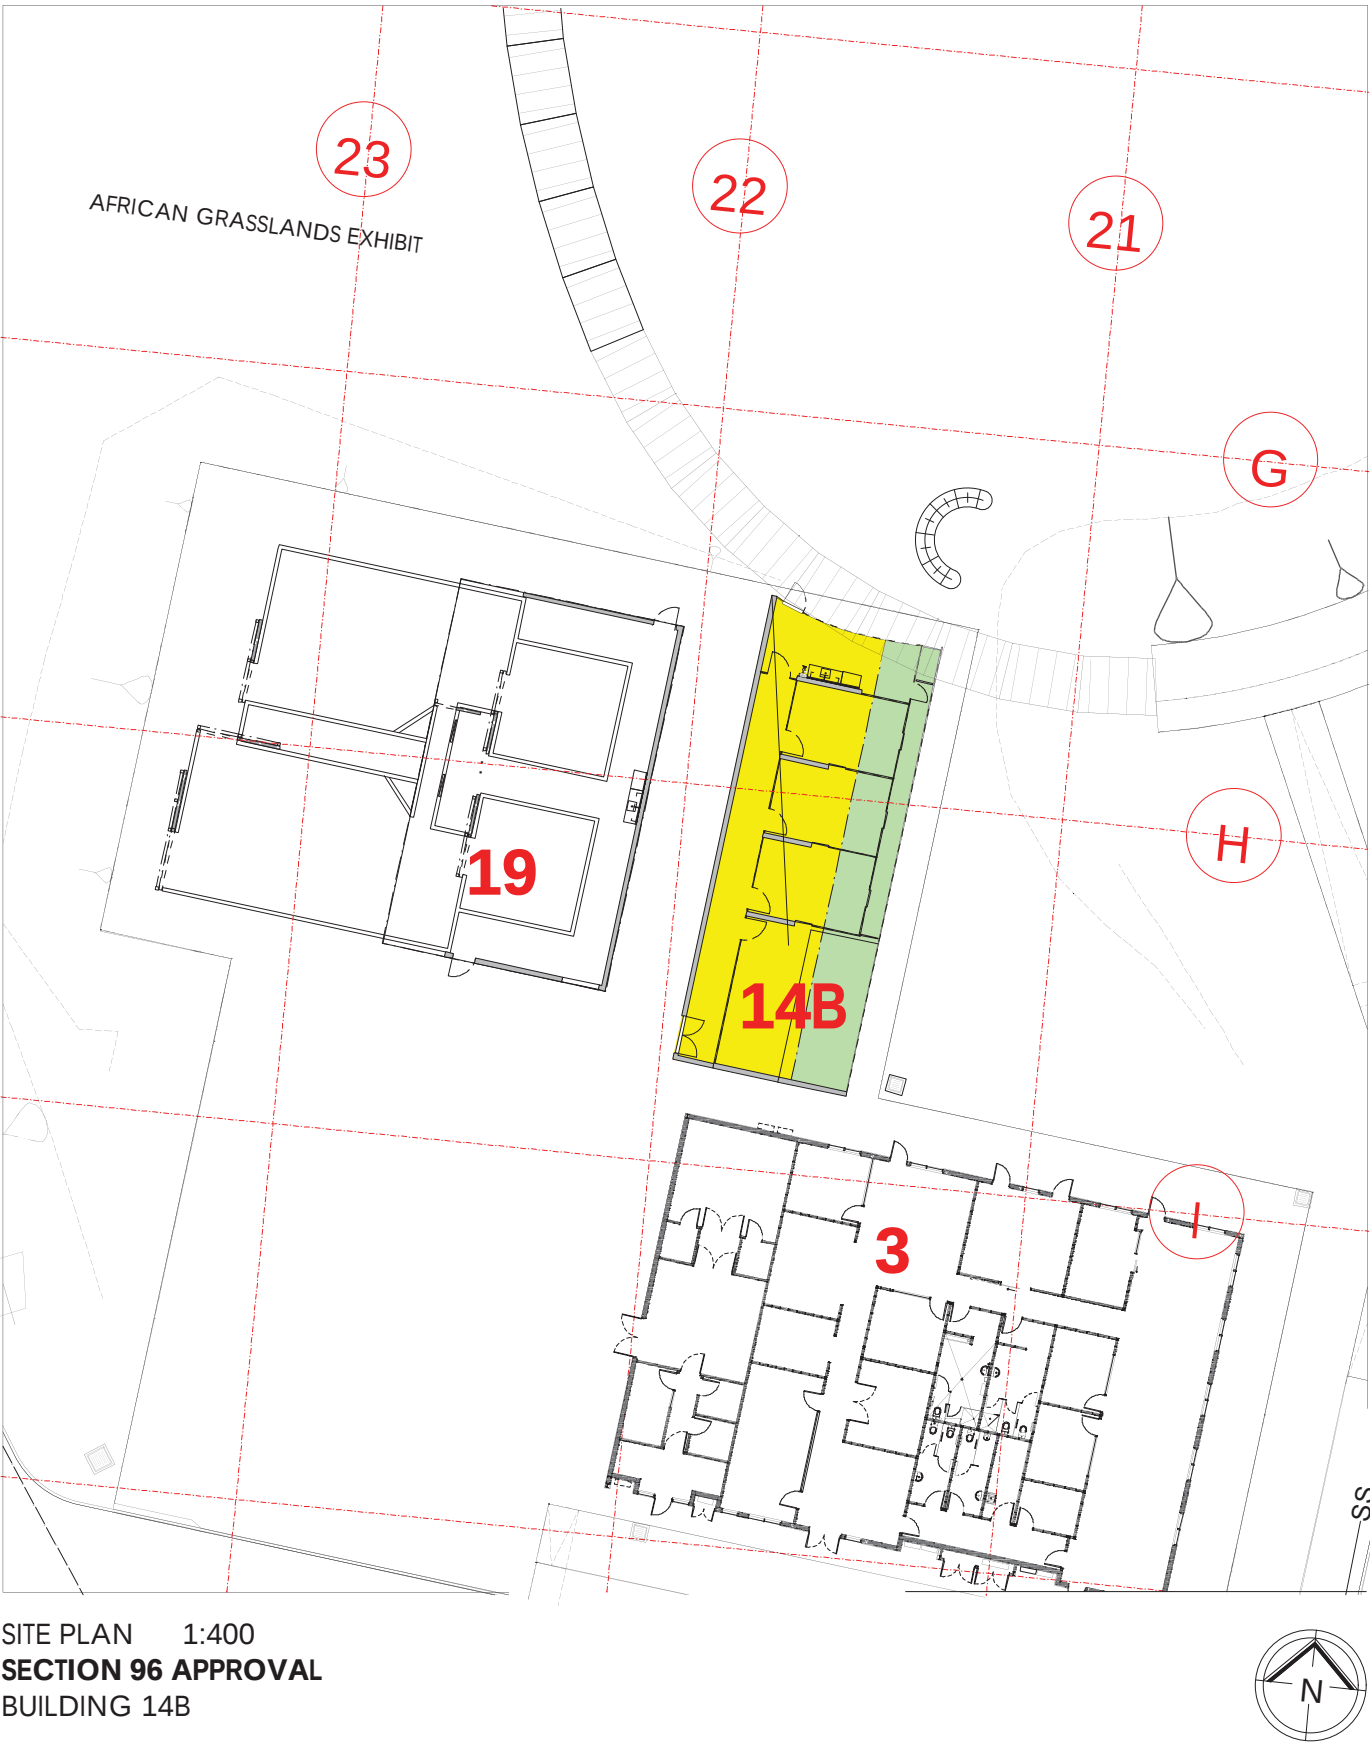

SITE PLAN 1:400
SECTION 96 APPROVAL
BUILDING 14B

FOR SECTION 96 APPROVAL

Client
Sydney Zoo Pty Ltd
Project
New Sydney Zoo
Great Western Highway
Eastern Creek/Bungarribee Park
Sydney Australia



Architect / Interior Designers

MISHO+ASSOCIATES

EMAIL MISHO@MISHO.COM.AU WWW.MISHO.COM.AU
MISHO + ASSOCIATES PTY LTD
ACN 065 038 486 ABN 32 065 038 486
TELEPHONE 61 3 6264 2333



Rev.	Issue For	Date
F	Section 96 Approval	14.03.18
E	EIS Exhibition Document	03.12.15
D	TEST FOR ADEQUACY	02.11.15

Site & Floor Plan
African Grasslands Carnivore Exhibit
BOH 14B


Drawn :	OG	Date	JAN, 15
Approved :	MV	Scale	1:400@A3
Job No	15-565	Number	DA.774
		Issue	F

A

D

C

SERVICE ROAD

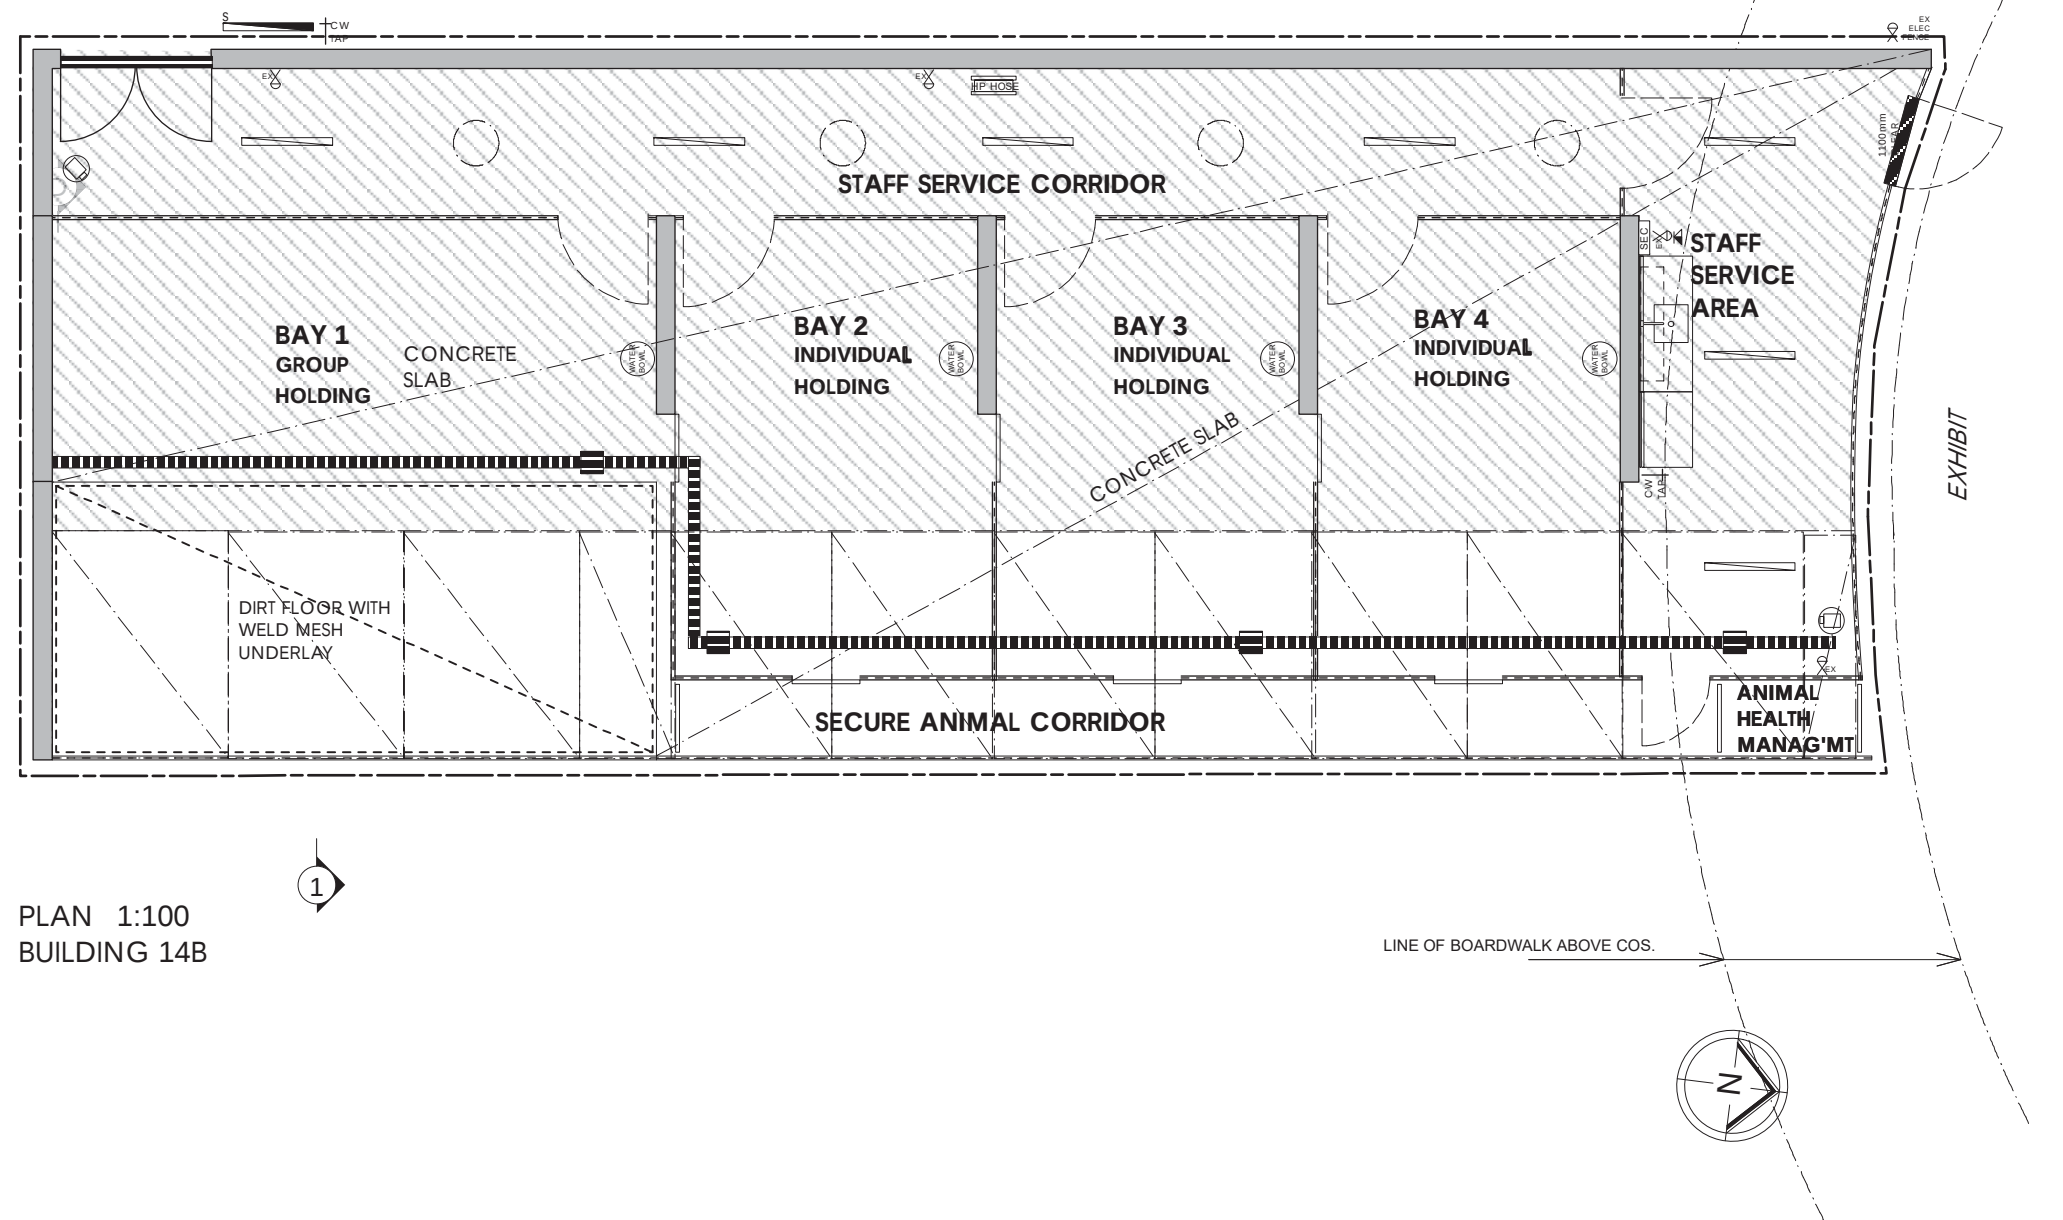

PLAN 1:100
BUILDING 14B

1

B

FOR SECTION 96 APPROVAL

Client
Sydney Zoo Pty Ltd
Project
New Sydney Zoo
Great Western Highway
Eastern Creek/Bungaribee Park
Sydney Australia




Architect / Interior Designers
MISHO+ASSOCIATES
EMAIL MISHO@MISHO.COM.AU WWW.MISHO.COM.AU
MISHO + ASSOCIATES PTY LTD
ACN 065 038 486 ABN 32 065 038 486
TELEPHONE 61 3 6264 2333




Rev.	Issue For	Date
F	Section 96 Approval	14.03.18
E	EIS Exhibition Document	03.12.15
D	TEST FOR ADEQUACY	02.11.15

Floor Plan
African Grasslands Carnivore Exhibit
BOH 14B


Drawn :	OG	Date	JAN, 15
Approved :	MV	Scale	1:100@A3
Job No	15-565	Number	DA.775
		Issue	F

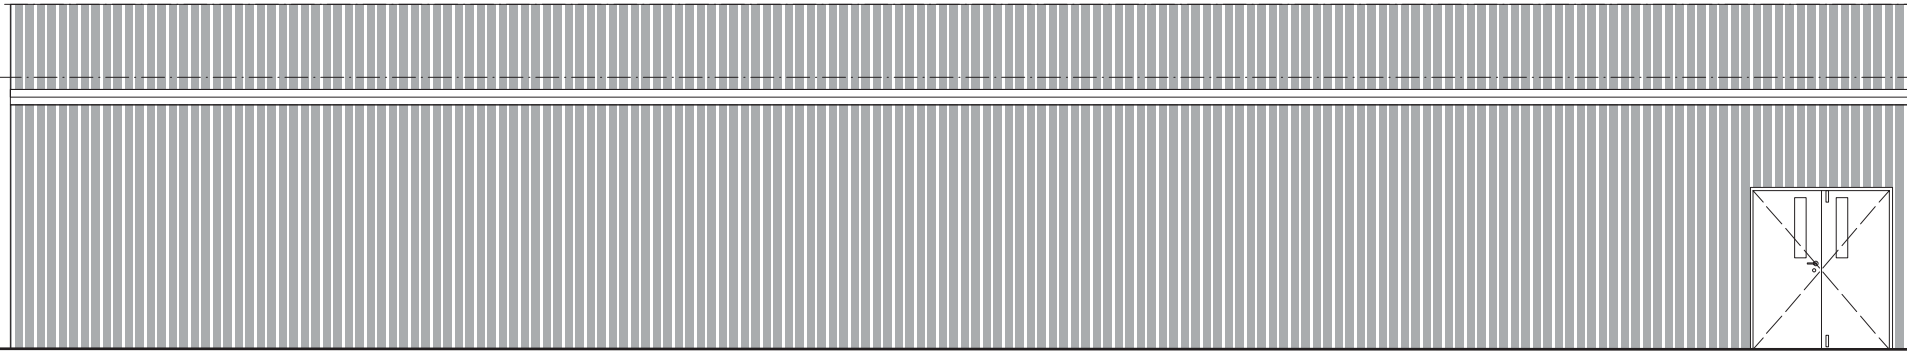


ELEVATION A 1:100
BUILDING 14B

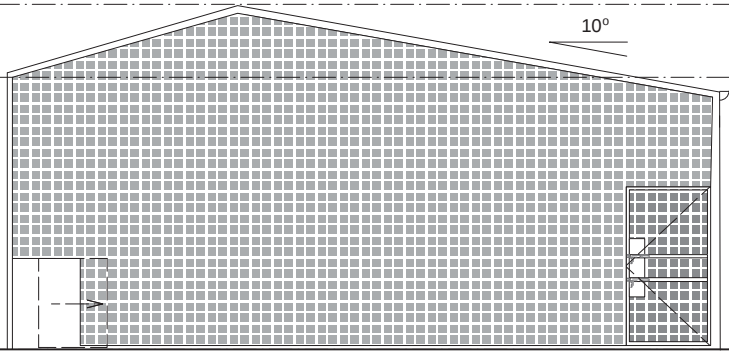


ELEVATION B 1:100
BUILDING 14B

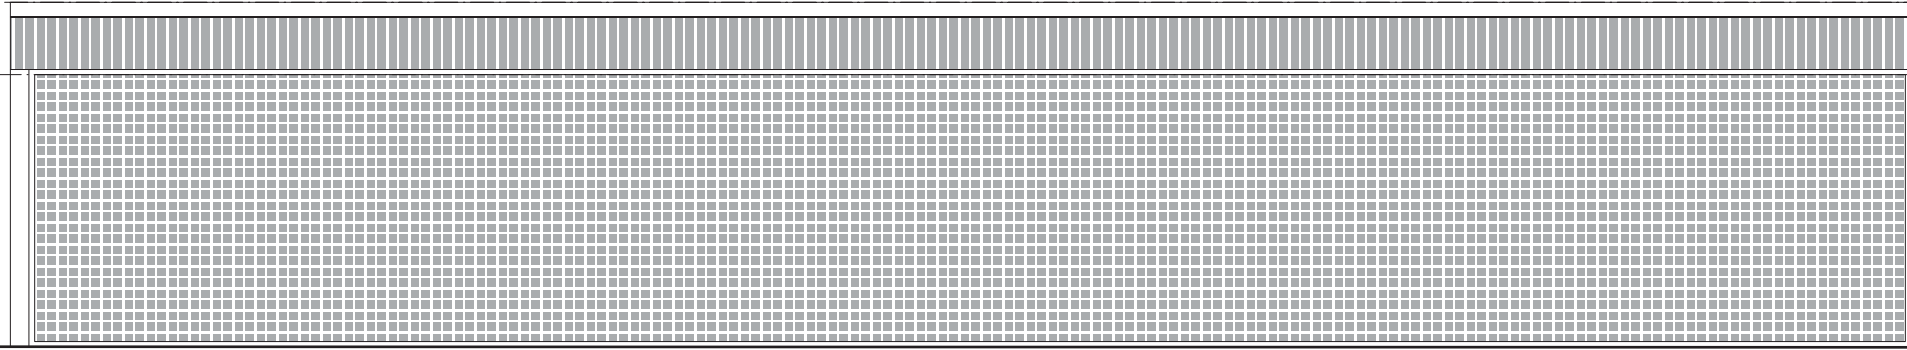

ELEVATION C 1:100
BUILDING 14B

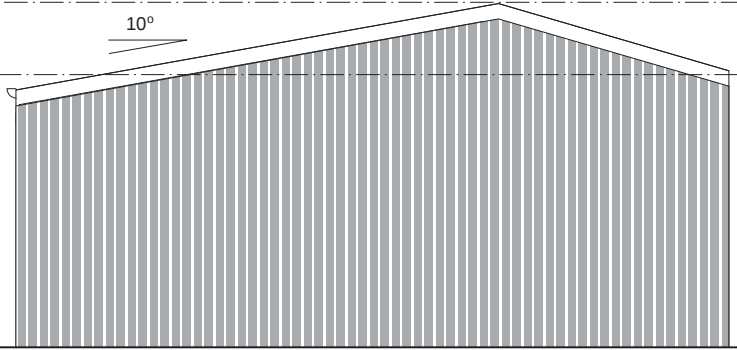


ELEVATION D 1:100
BUILDING 14B

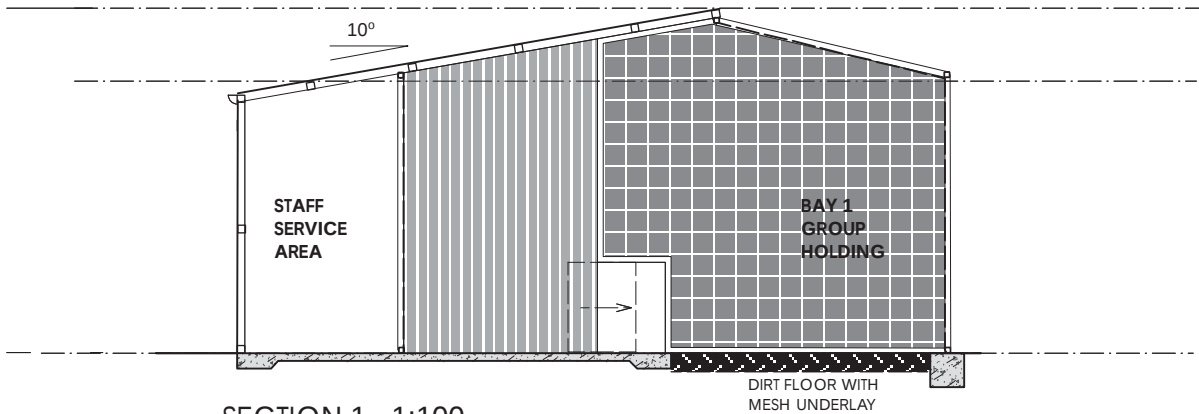

SECTION 1 1:100
BUILDING 14B

FOR SECTION 96 APPROVAL

BUILDING 14C_AFRICAN GRASSLANDS CARNIVORE

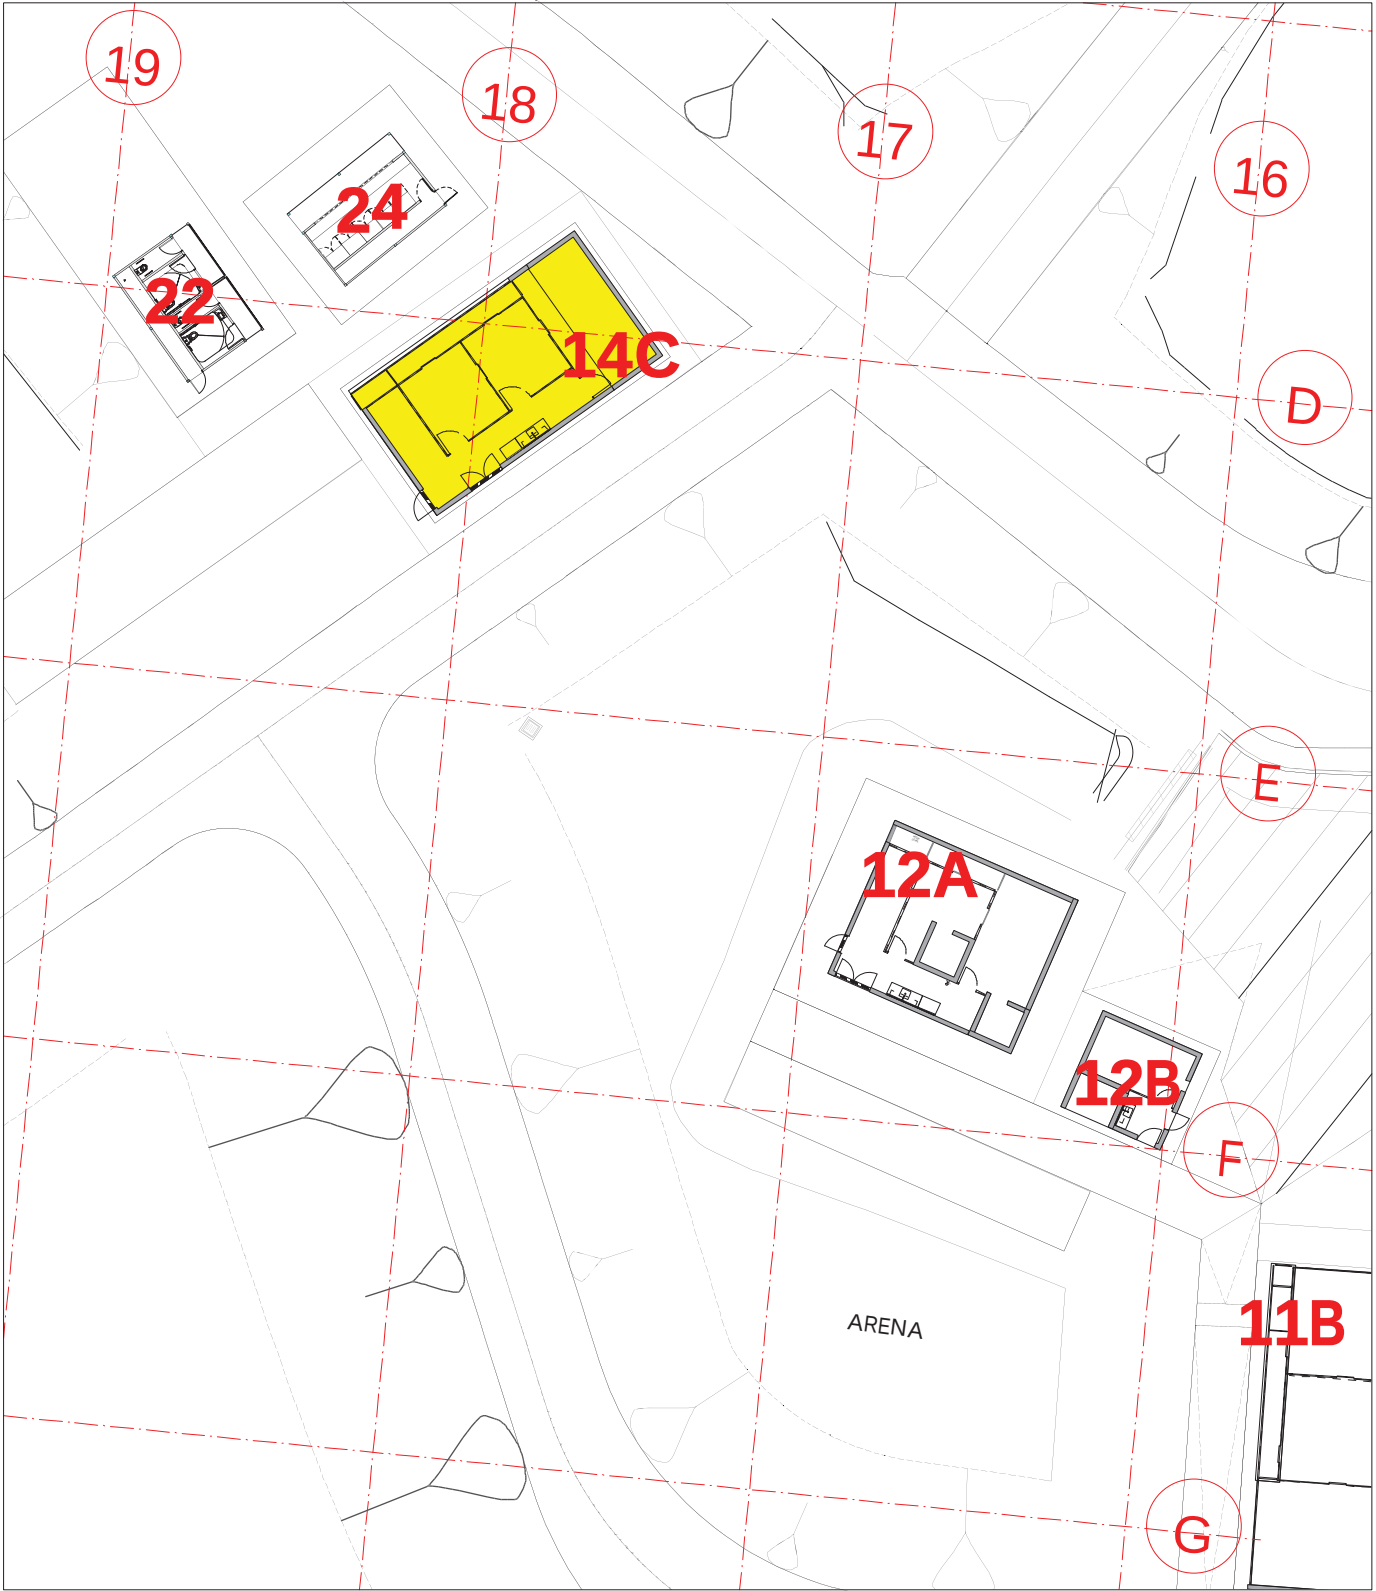

SITE PLAN 1:400
SECTION 96 APPROVAL
BUILDING 14C



FOR SECTION 96 APPROVAL

Client
Sydney Zoo Pty Ltd
Project
New Sydney Zoo
Great Western Highway
Eastern Creek/Bungaribee Park
Sydney Australia




Architect / Interior Designers
MISHO+ASSOCIATES
EMAIL MISHO@MISHO.COM.AU WWW.MISHO.COM.AU
MISHO + ASSOCIATES PTY LTD
ACN 065 038 486 ABN 32 065 038 486
TELEPHONE 61 3 6264 2333



Rev.	Issue For	Date
F	Section 96 Approval	14.03.18
E	EIS Exhibition Document	03.12.15
D	TEST FOR ADEQUACY	02.11.15


Site & Floor Plan
African Grasslands Carnivore Exhibit
BOH 14C

Drawn :	OG	Date	JAN, 15
Approved :	MV	Scale	1:400@A3
Job No	15-565	Number	DA.777
		Issue	F

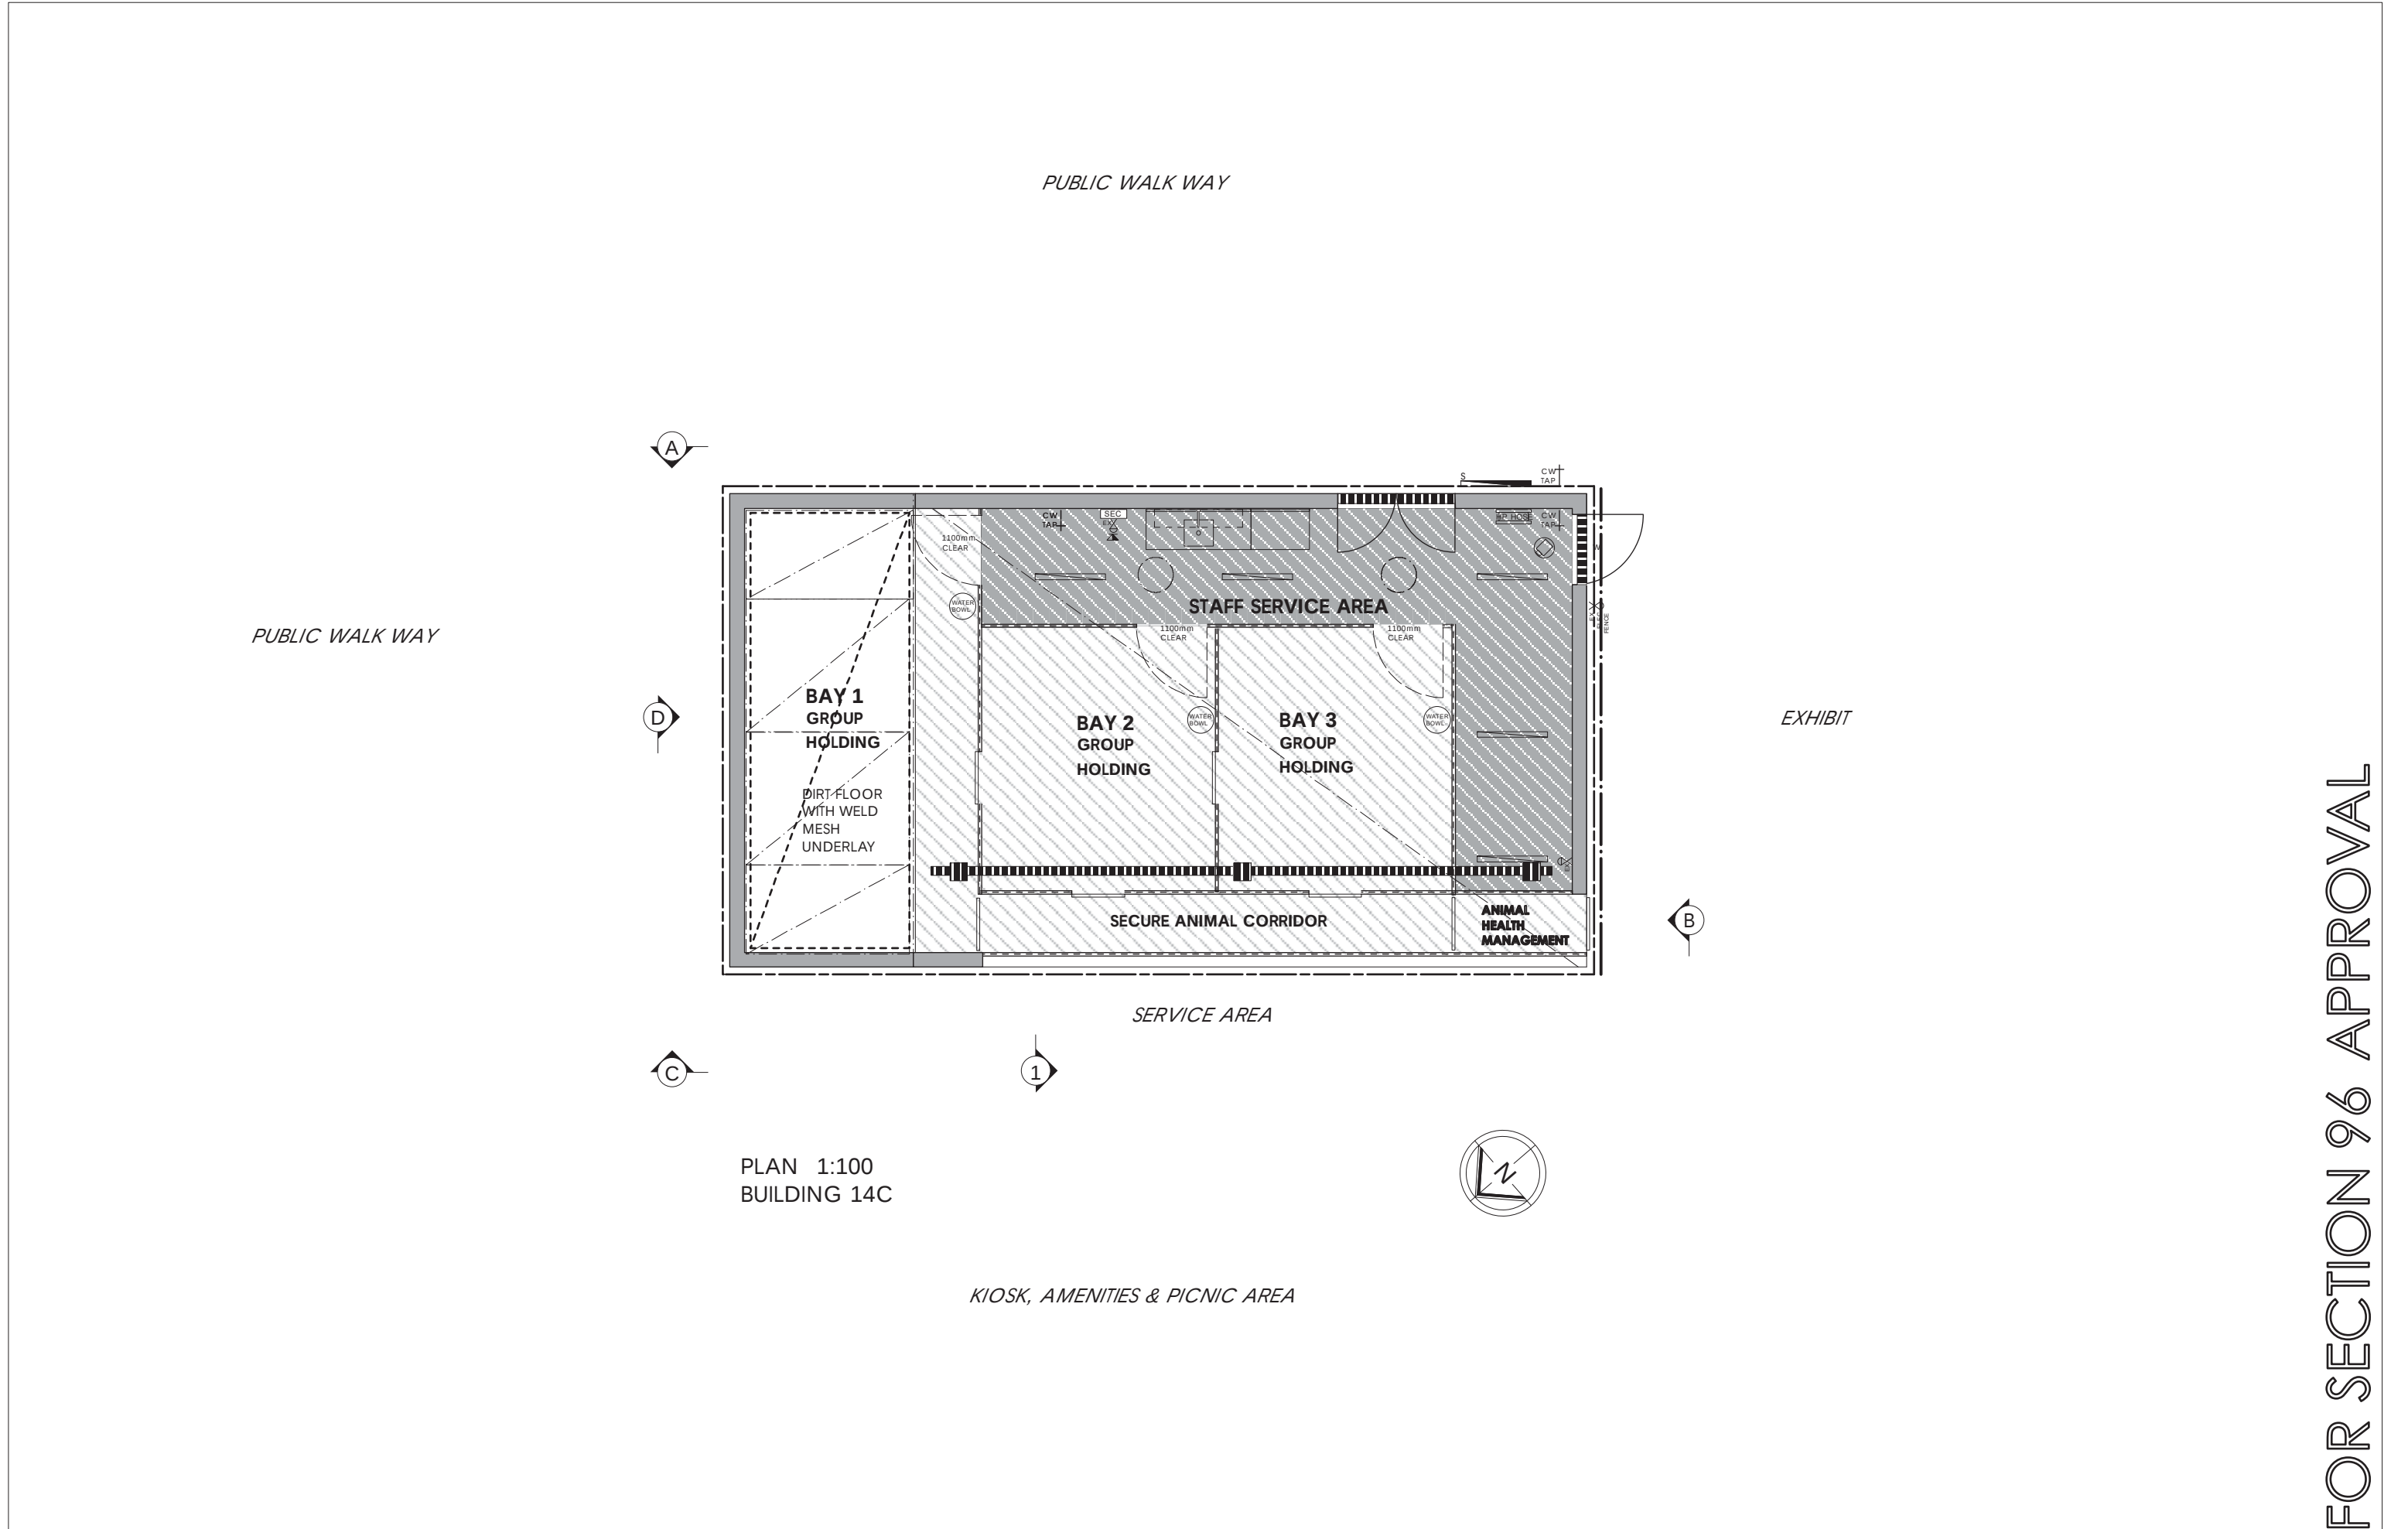


FOR SECTION 96 APPROVAL


Client Sydney Zoo Pty Ltd Project New Sydney Zoo Great Western Highway Eastern Creek/Bungaribee Park Sydney Australia		Architect / Interior Designers MISHO+ASSOCIATES EMAIL MISHO@MISHO.COM.AU WWW.MISHO.COM.AU MISHO + ASSOCIATES PTY LTD ACN 065 038 486 ABN 32 065 038 486 TELEPHONE 61 3 6264 2333 			Floor Plan African Grasslands Carnivore Exhibit BOH 14C 	Drawn : OG	Date JAN, 15		
			F	Section 96 Approval		14.03.18	Approved : MV	Scale 1:100@A3	
			E	EIS Exhibition Document		03.12.15	Job No 15-565	Number DA.778	Issue F
			D	TEST FOR ADEQUACY		02.11.15			
			Rev. Issue For			Date			

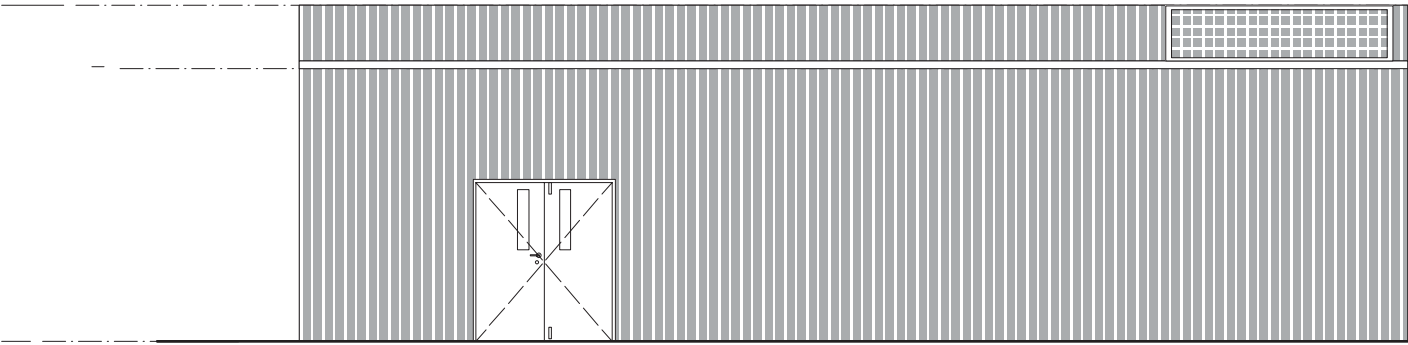


ELEVATION A 1:100
BUILDING 14C

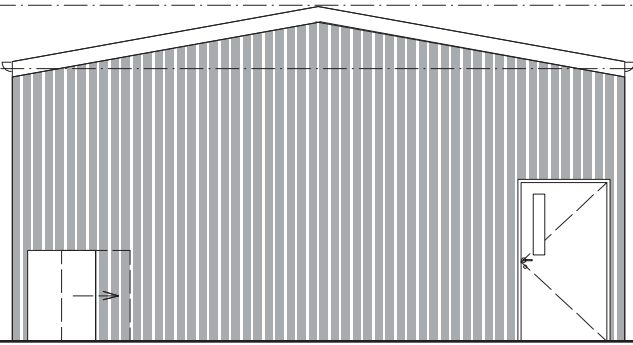


ELEVATION B 1:100
BUILDING 14C

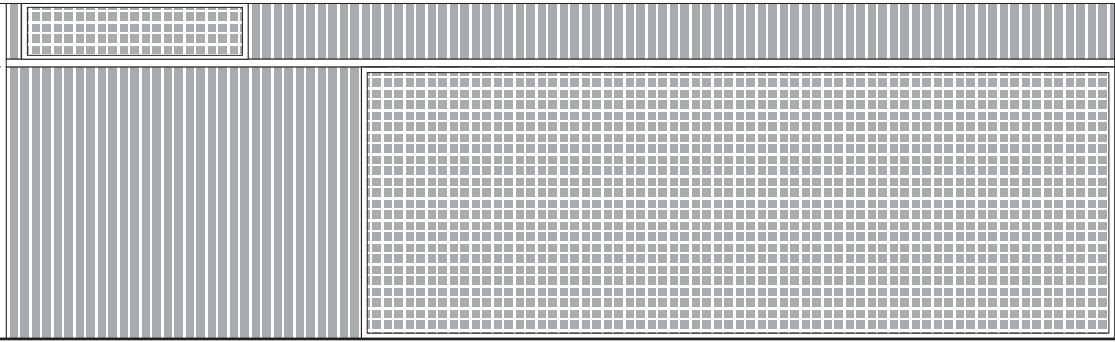

ELEVATION C 1:100
BUILDING 14C

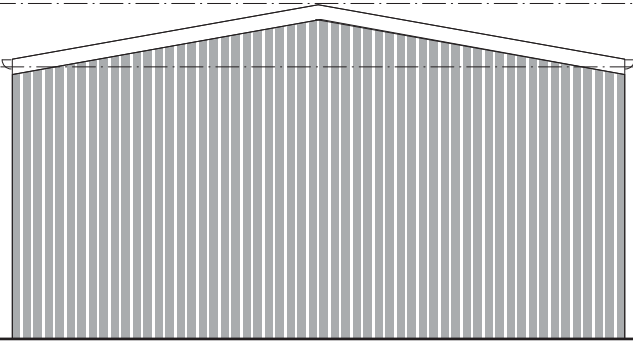

ELEVATION D 1:100
BUILDING 14C

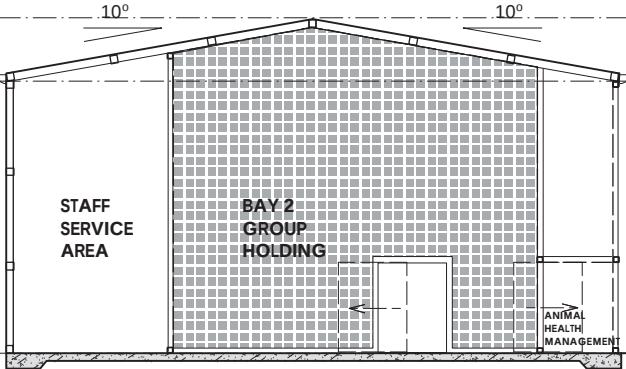

SECTION 1 1:100
BUILDING 14C

FOR SECTION 96 APPROVAL 14.3.18

Client
Sydney Zoo Pty Ltd
Project
New Sydney Zoo
Great Western Highway
Eastern Creek/Bungarribee Park
Sydney Australia



Architect / Interior Designers

MISHO+ASSOCIATES

EMAIL MISHO@MISHO.COM.AU WWW.MISHO.COM.AU
MISHO + ASSOCIATES PTY LTD
ACN 065 038 486 ABN 32 065 038 486
TELEPHONE 61 3 6264 2333



Rev.	Issue For	Date
F	Section 96 Approval	14.03.18
E	EIS Exhibition Document	03.12.15
D	TEST FOR ADEQUACY	02.11.15

Elevations & Section
African Grasslands Carnivore Exhibit
BOH 14C

Drawn :	OG	Date	JAN, 15
Approved :	MV	Scale	1:100@A3
Job No	15-565	Number	DA.779
		Issue	F