



SITE PLAN

Note :

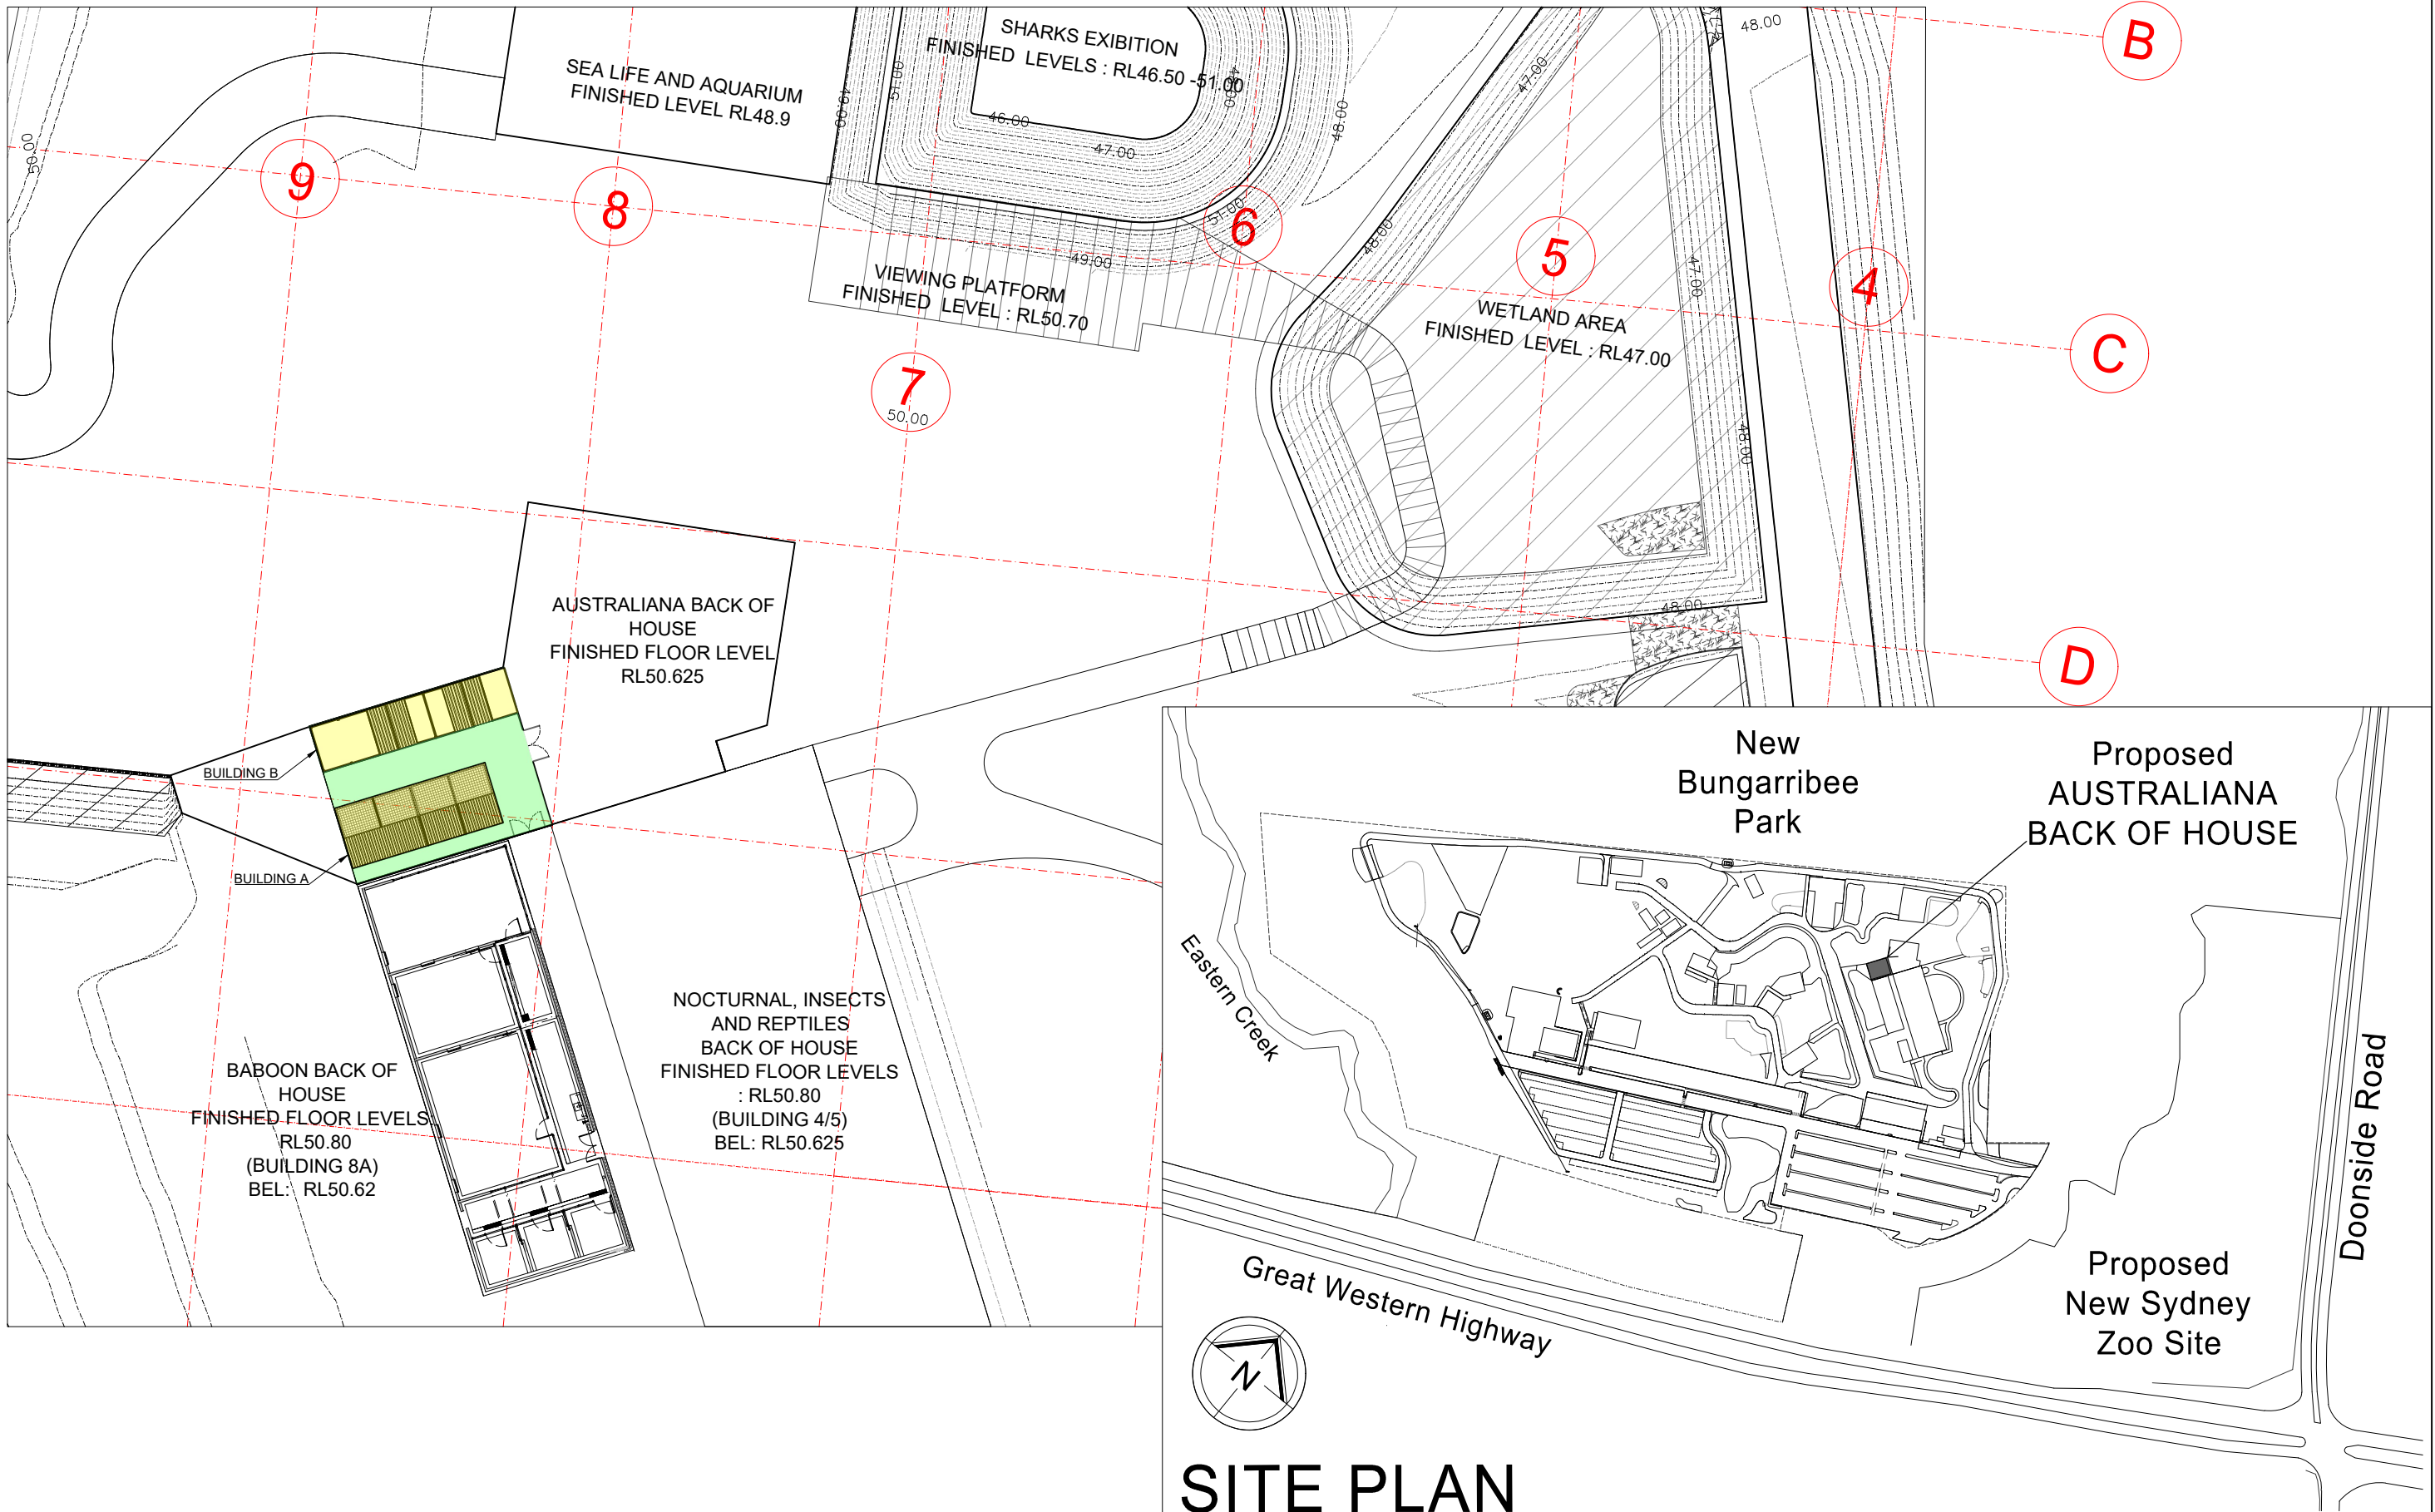

Client:
Sydney Zoo Pty Ltd
Project:
New Sydney Zoo
Great Western Highway
Eastern Creek/Bungarribee Park
Sydney Australia

Contractor:

 

Rev.	Description	Date
B	FOR SECTION 96 APPROVAL	08.04.19


Project Title :

AUSTRALIANA BACK OF HOUSE
SITE PLAN

Drawn : ASH	Date : APRIL, 19
Approved :	Scale : 1:400
Drawing Number : SYZ_5_AUS_BOH_ARC_001	
Rev. : B	

- GENERAL NOTES:
- 1- MAIN WATER SUPPLY TO EACH PEN WITH HOSECOCK.
 - 2- MAIN ELECTRICAL SUPPLY TO EACH PEN WITH ALL WEATHER SINGLE OUTLETS.
 - 3- STORM WATER PIT CONNECT TO EXISTING STORM WATER OUTSIDE OF BOH ENCLOSURE.
 - 4- PLANTING IN SHARP CORNERS TO PREVENT ANY INCIDENT TO ANIMALS.

LEGENDS	
	COLOURBOND FENCE
	COLOURBOND ROOF
	25x25MM WELDMESH CLADDING/ROOF
FB ●	FOOD BOWL
WB ○	WATER BOWL
SFW □	SELF FILLING WATER BOWL
CW TAP	COLD WATER TAB

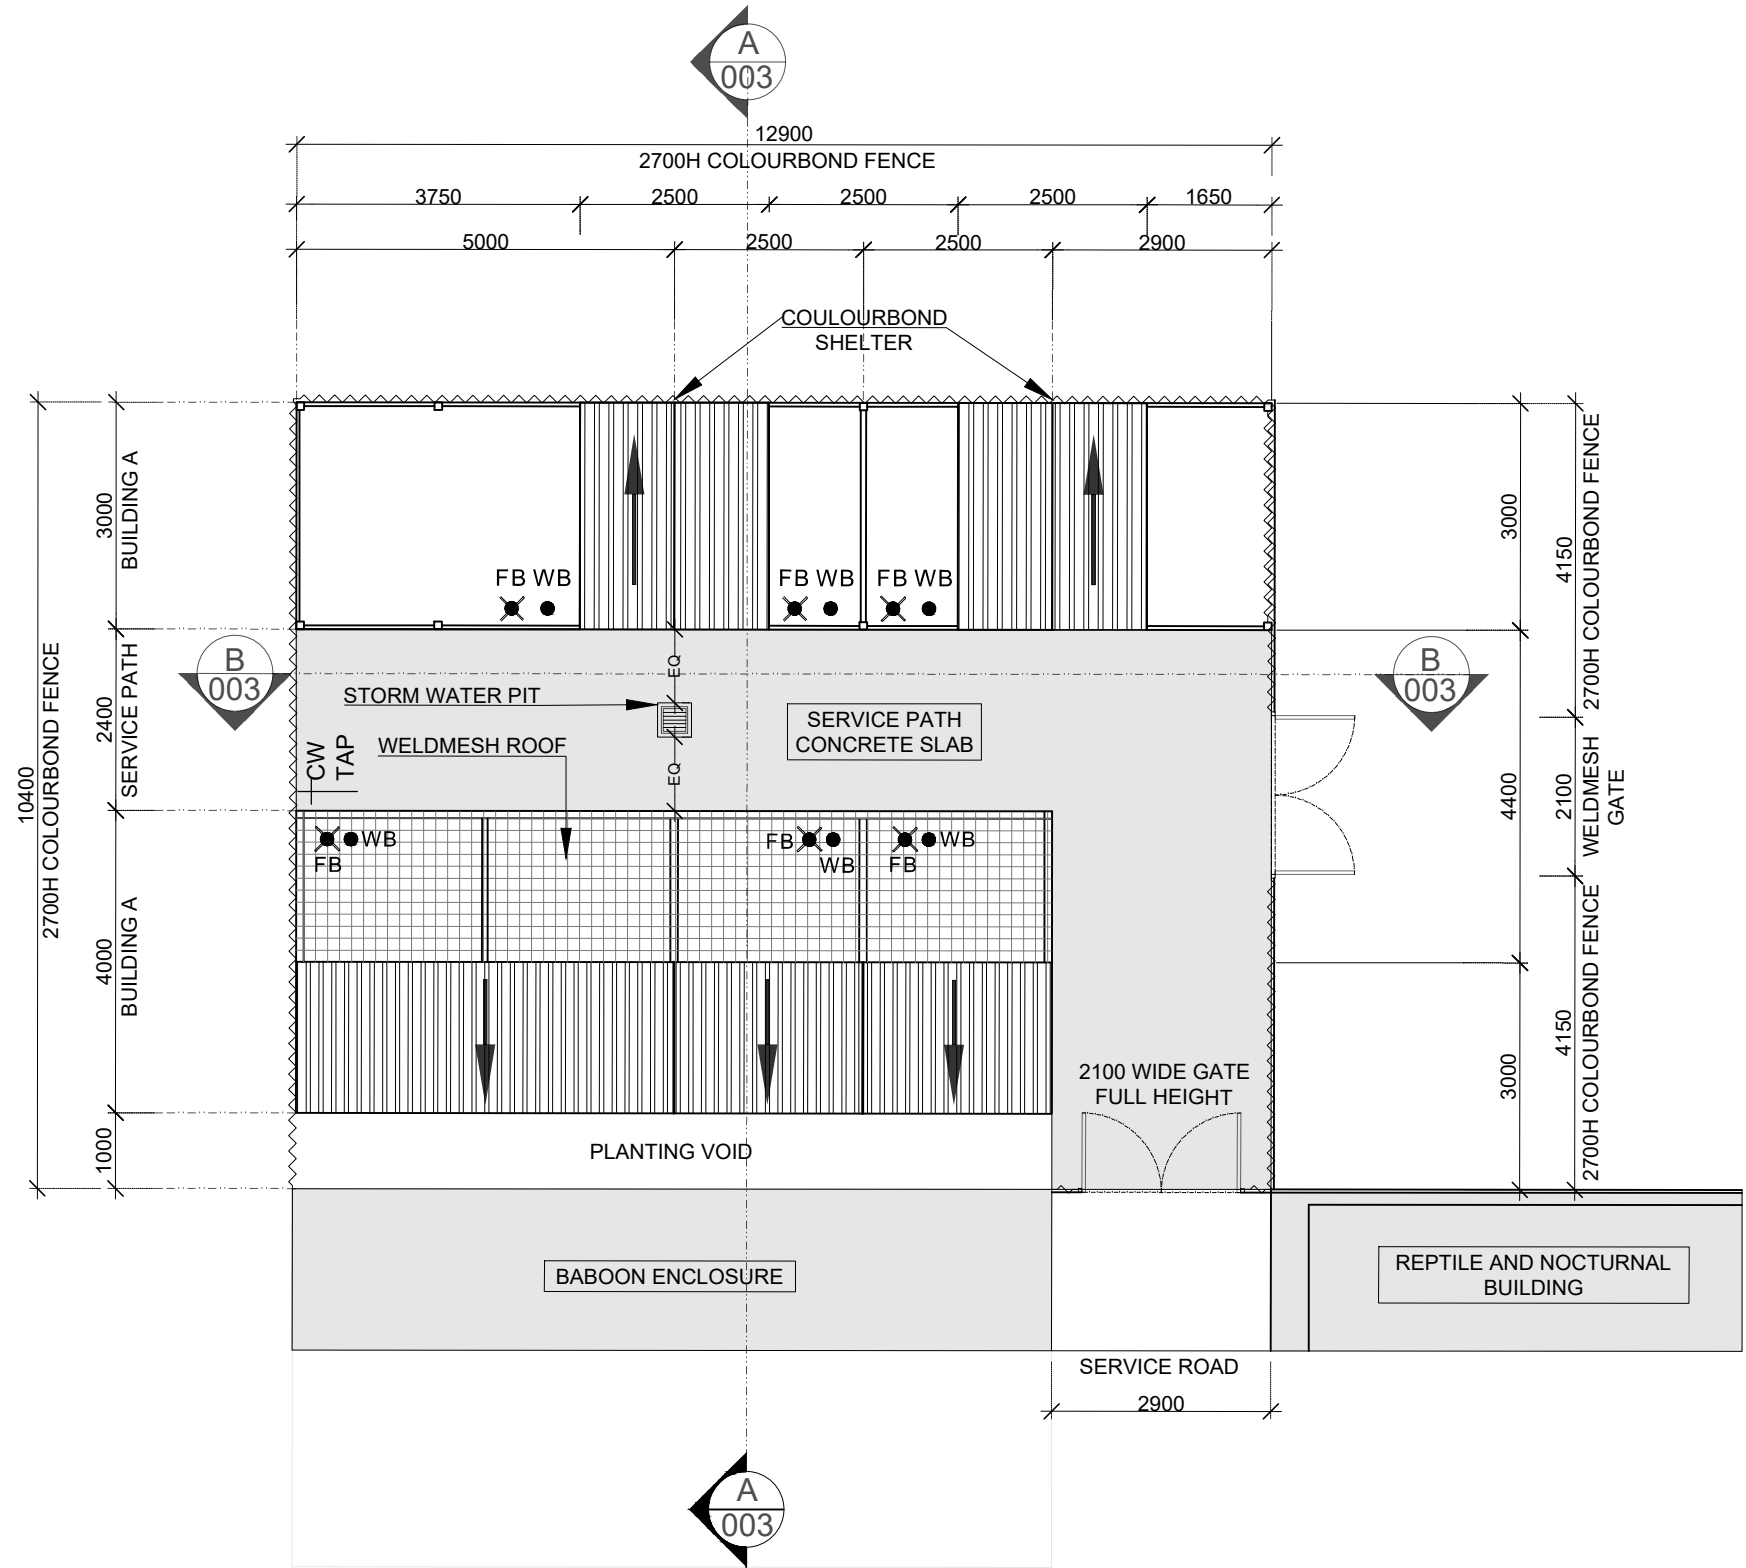

Note :



Client:
Sydney Zoo Pty Ltd
Project:
New Sydney Zoo
Great Western Highway
Eastern Creek/Bungarribee Park
Sydney Australia

Contractor:



Rev.	Description	Date
B	FOR SECTION 96 APPROVAL	08.04.19

Project Title :



AUSTRALIANA BACK OF HOUSE
SITE PLAN

Drawn : ASH Date : APRIL, 19

Approved : Scale : 1:100

Drawing Number : SYZ_5_AUS_BOH_ARC_002

Rev. : B

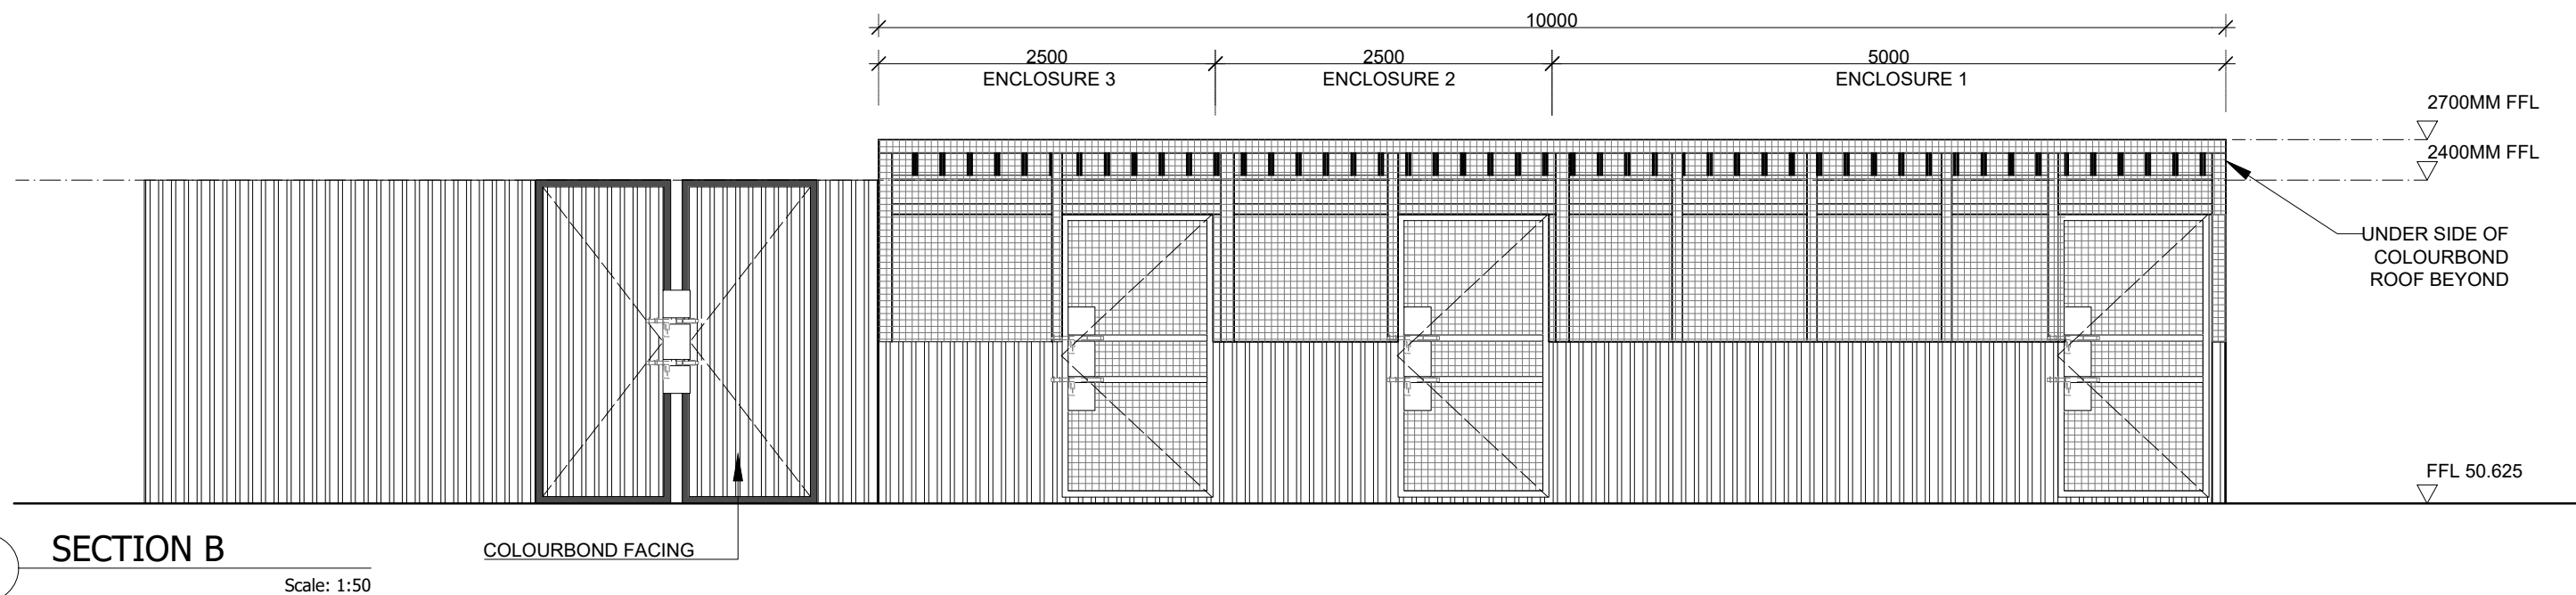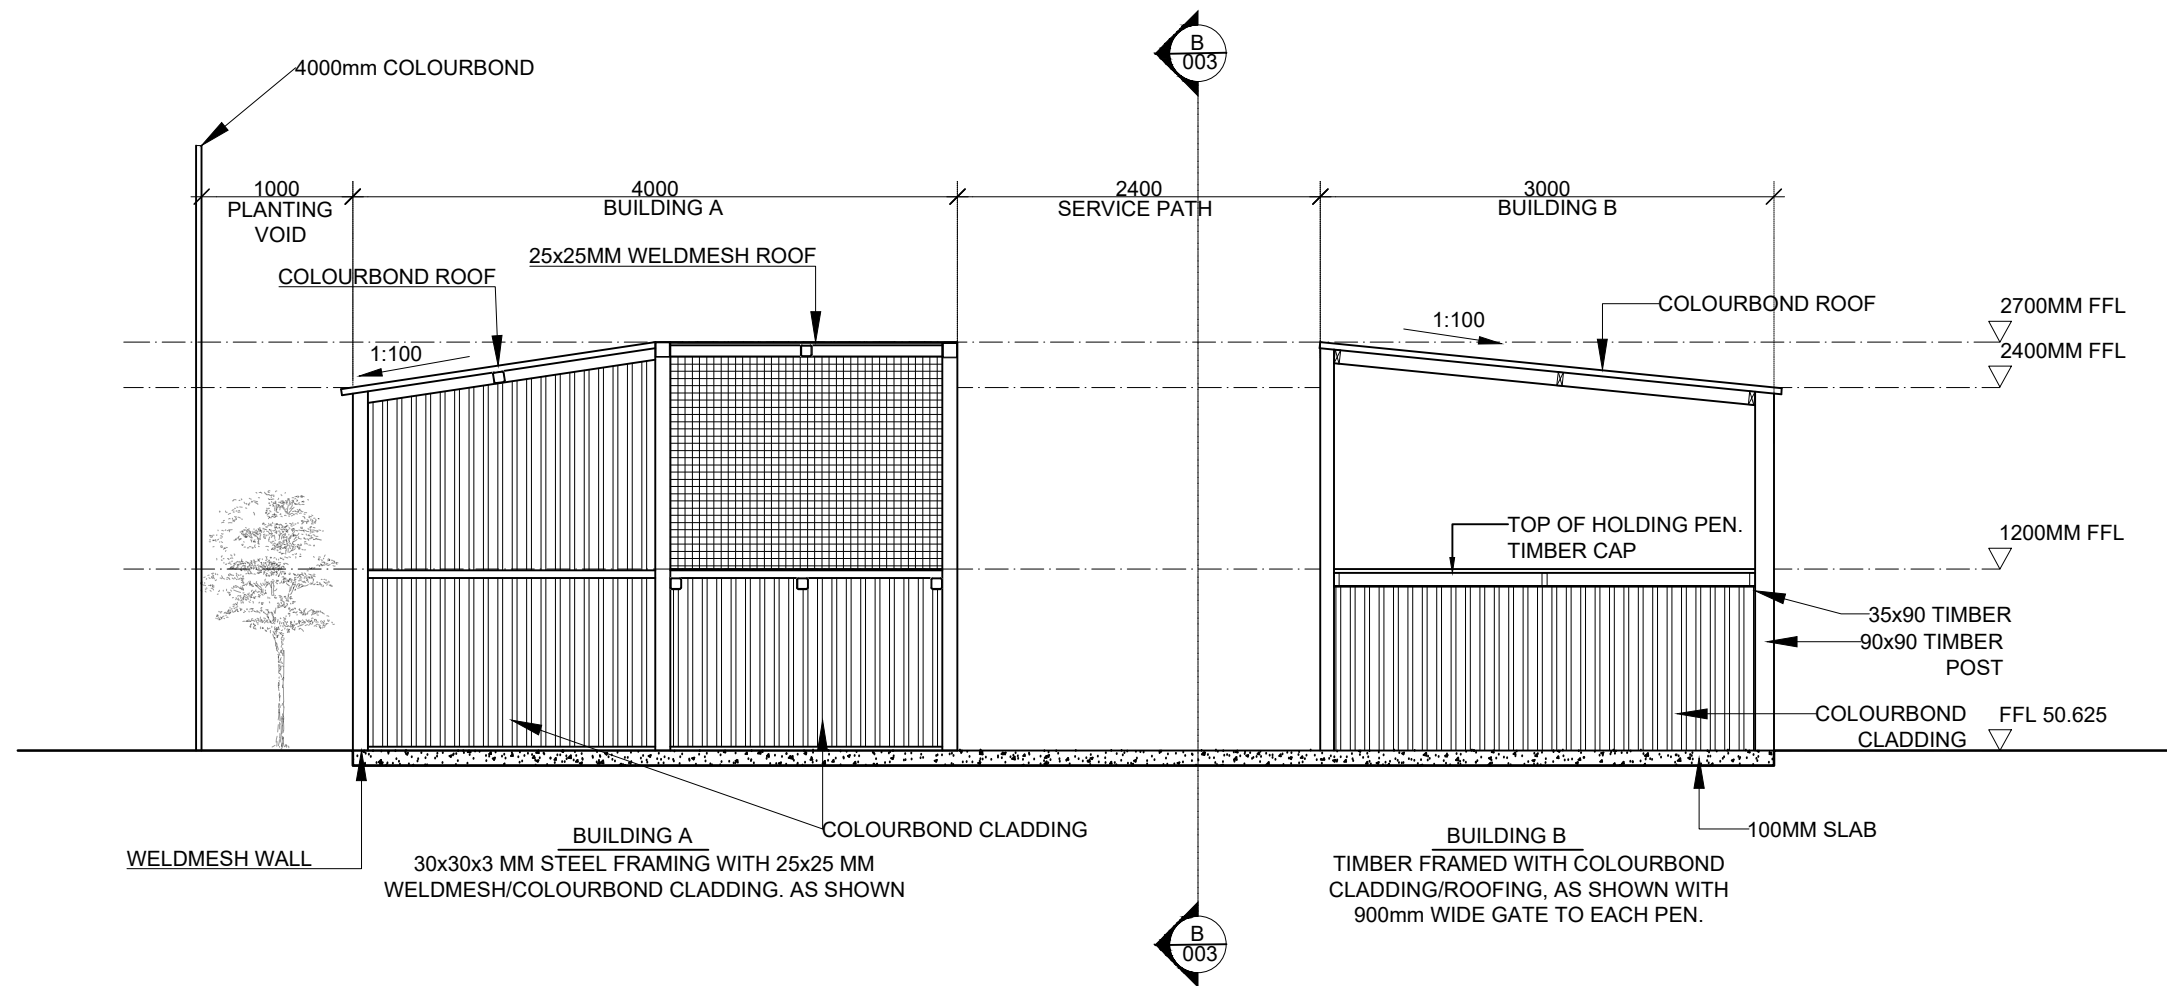

Note :	Client: Sydney Zoo Pty Ltd Project: New Sydney Zoo Great Western Highway Eastern Creek/Bungaribee Park Sydney Australia	Contractor: 	Rev.	Description	Date	Project Title : AUSTRALIANA BACK OF HOUSE SECTION ELEVATION A & B	Drawn : ASH	Date : APRIL, 19
			B	FOR SECTION 96 APPROVAL	08.04.19		Approved :	Scale : 1:50
							Drawing Number : SYZ_5_AUS_BOH_ARC_003	
							Rev. : B	