





BVN Architecture **Telephone** +61 (0)2 8297 7200 Address Level 11 255 Pitt Street Sydney NSW 2000

Australia

www.bvn.com.au

INTELLECTUAL PROPERTY © COPYRIGHT GRIMSHAW ARCHITECTS. UNLESS OTHERWISE AGREED IN WRITING; ALL RIGHTS TO USE THIS DOCUMENT ARE SUBJECT TO PAYMENT IN FULL OF ALL GRIMSHAW CHARGES; THIS DOCUMENT MAY ONLY BE USED FOR THE EXPRESS PURPOSE AND PROJECT FOR WHICH IT HAS BEEN CREATED AND DELIVERED, AS NOTIFIED IN WRITING BY GRIMSHAW; AND THIS DOCUMENT MAY NOT BE OTHERWISE USED, OR COPIED. ANY UNAUTHORISED USE OF THIS DOCUMENT IS AT THE USER'S SOLE RISK AND WITHOUT LIMITING GRIMSHAWS RIGHTS THE USER RELEASES AND INDEMNIFIES GRIMSHAW FROM AND AGAINST ALL LOSS SO ARISING


0 7

REV.

Telephone +61 (0)2 9253 0200 Address Level 3, 24 Hickson Rd Walsh Bay Sydney NSW 2000

Australia

www.grimshaw-architects.com

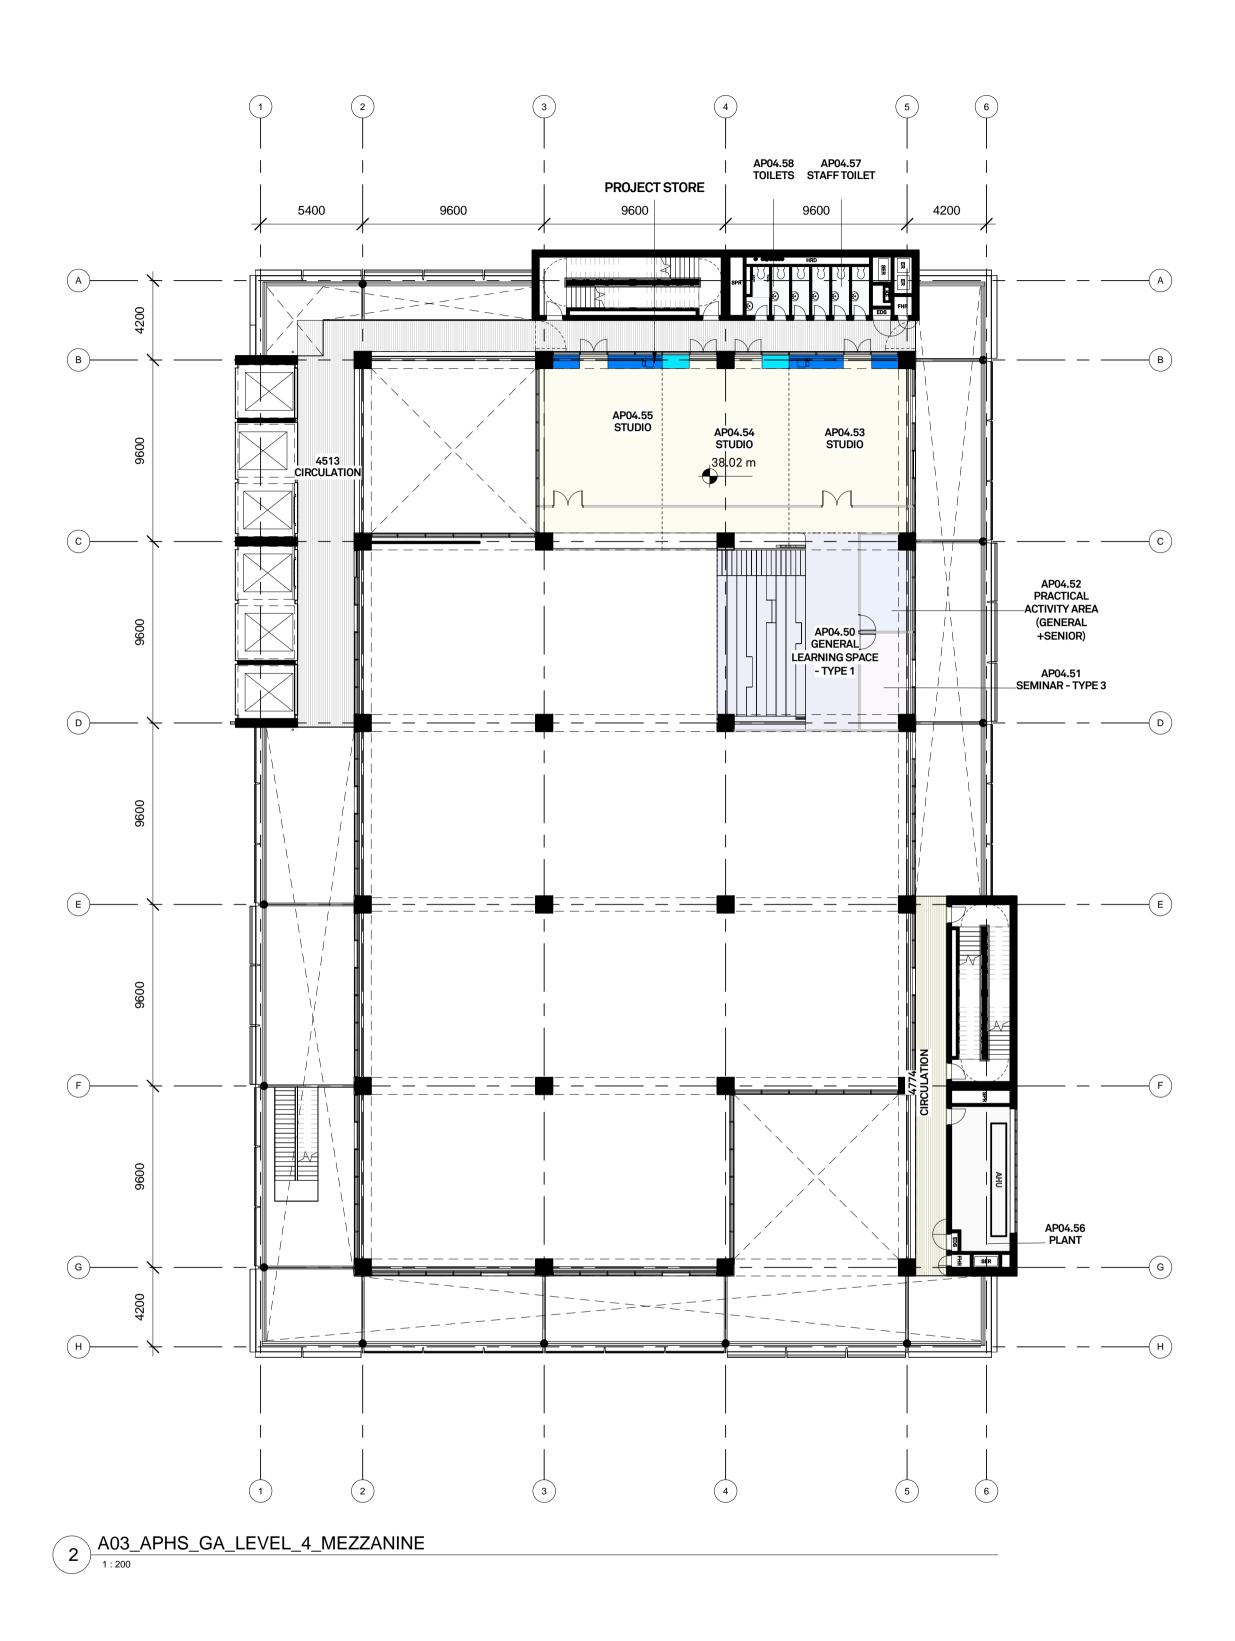

ALL DRAWINGS TO BE READ IN CONJUNCTION WITH EFSG DEPARTURE SCHEDULE, FUNCTIONAL DESIGN BRIEF AND EDUCATIONAL FOUNDATIONS REPORTS



PROJECT Arthur Phillip High School and Parramatta Public School

ADDRESS (PPS) 171 - 177 Macquarie Street

(APHS) 102-116 Macquarie Street Parramatta NSW 2150 Australia



SCALE AT A1 1 : 200

STATUS SSD SUBMISSION ISSUE

DRAWING GENERAL ARRANGEMENT FLOOR PLANS APHS-GA-LEVEL 4

DRAWN GAS

CHECKED AUTHORISED EE/LJ LB

DRAWING NUMBER AR-A03-1206

REVISION 7