



CODE	DESCRIPTION
1	PRIMARY SHREDDER
2	WASTE SCREEN
3	SECONDARY SCREEN
4	UNDERSIZE AIR SEPARATOR
5	PRIMARY AIR SEPARATOR
6	BALLISTIC SEPARATOR
7	PEF SHREDDER
8	TIMBER SHREDDER
9	BALER
10	WRAPPER

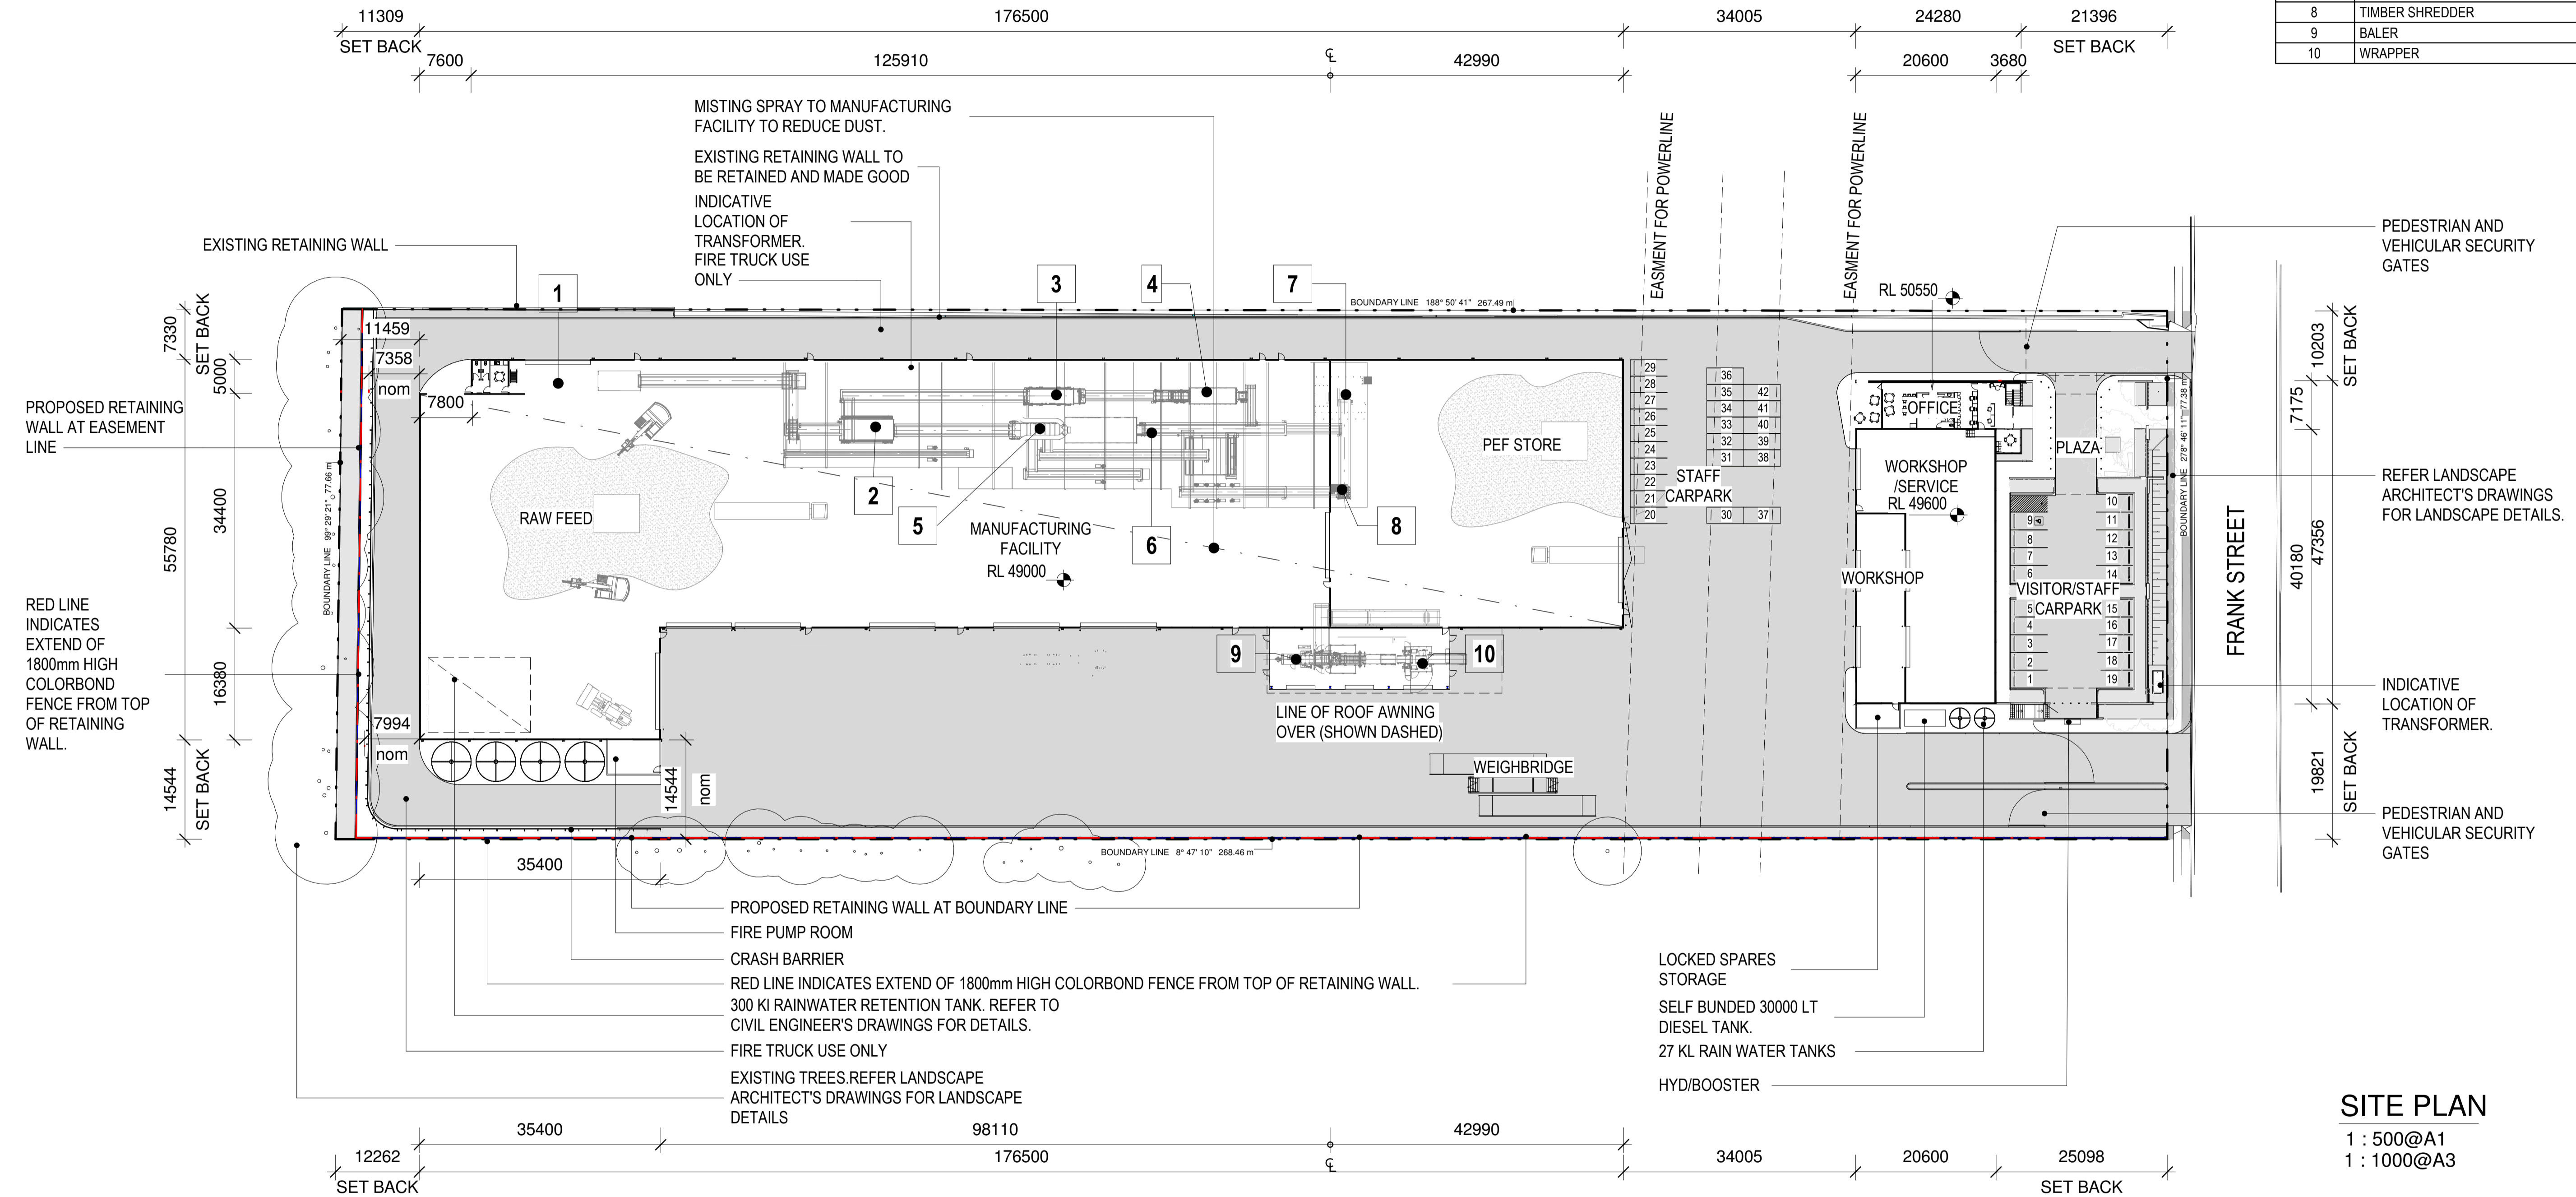

SITE PLAN
1 : 500@A1
1 : 1000@A3

ISSUE	DATE	DESCRIPTION	ISSUED BY	ISSUE	DATE	DESCRIPTION	ISSUED BY
P 3	19/01/2018	BALER INCLUSION ADDED	GR				
P 2	27/01/2016	FOR DEVELOPMENT APPROVAL	JD				
P 1	25/01/2016	FOR DEVELOPMENT APPROVAL	JD				

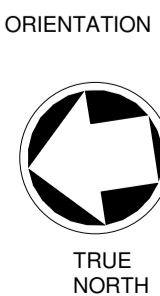

CLIENT
BELL Architecture
Suite 1, 77 King William Road Unley SA 5061 PO
Box 3091 Unley SA 5061 P 08 8373 3870 F 08
8357 2939



JOB TITLE
Resource Co - Wetherill Park Sydney
NSW

JOB NO
BA150078

DRAWING SCALE @ A1
1 : 500

DRAWN BY
Author

DRAWING TITLE
SITE PLAN
DRAWING NO
SK1101

REVISION
P3