



LEGEND	
CRL	CEILING REDUCED LEVEL
FFRL	FIRST FLOOR REDUCED LEVEL
GFRL	GROUND FLOOR REDUCED LEVEL
PRRL	PLANT ROOM FLOOR REDUCED LEVEL
PAD RL	BUILDING PAD REDUCED LEVEL

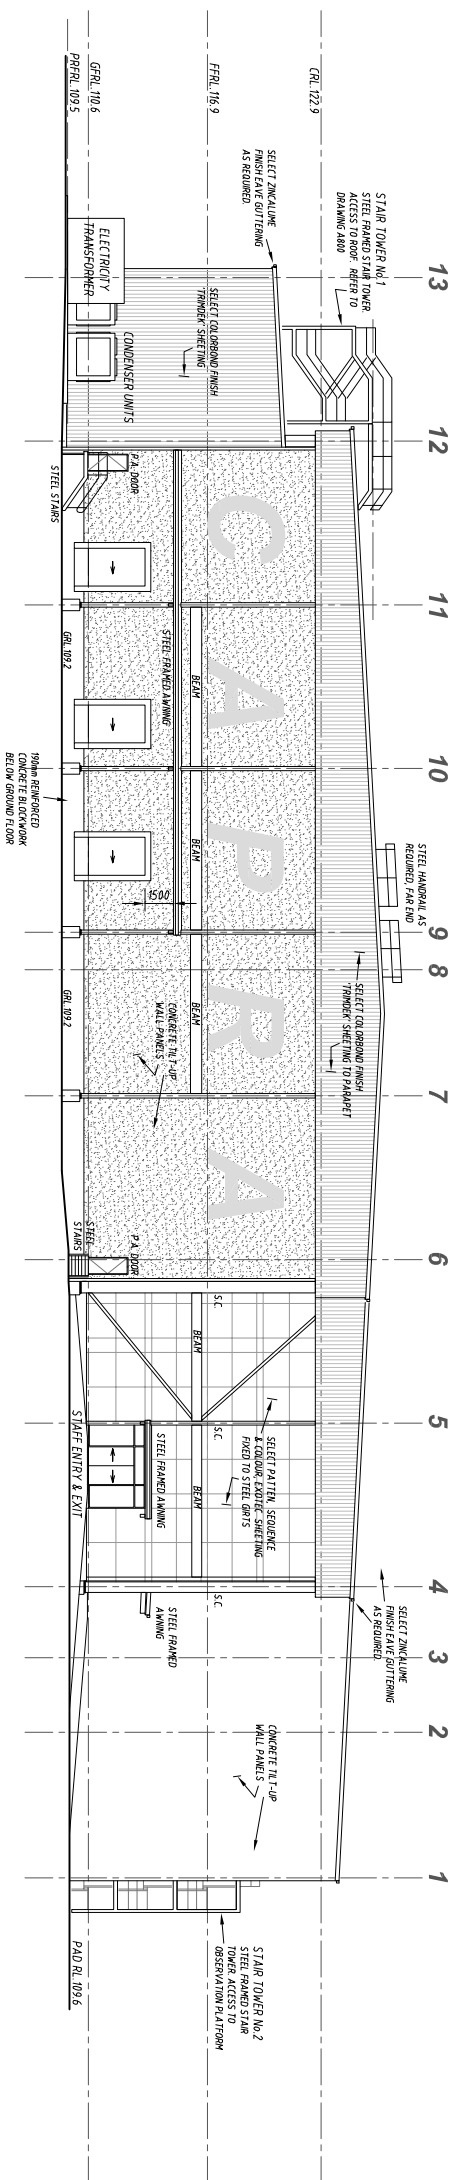

SOUTH ELEVATION
SCALE 1:200

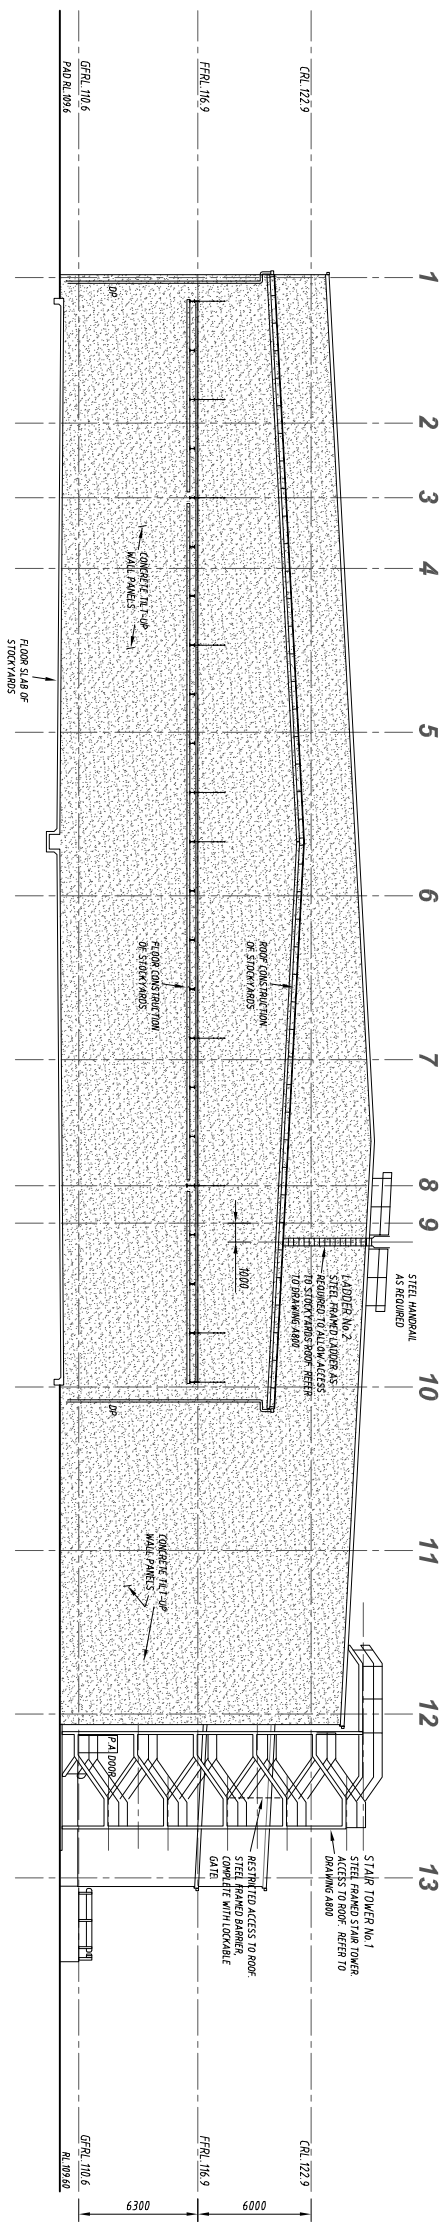

NORTH ELEVATION
SCALE 1:200



FOR APPROVAL

B	REVISED WITH RESPONSE TO SUBMISSIONS	LGH		23.01.17
A	ISSUED FOR APPROVAL	LGH	-	29.02.16
No	Revision Description	Drawn	Approved	Date

SARAN
ENGINEERS & MANAGERS

Unit 3, 9 Gateway Crescent, Orange, NSW 2800
P.O. Box 8437, Orange, N.S.W. 2800

DO NOT SCALE

COOK & ROE

Copyright.

This document may only be used by the client of Cook & Roe (and any other person who Cook & Roe has agreed can use this document) for the purpose for which it was prepared and must not be used by any other person or for any other purpose.

COOKANDROE
STRUCTURAL ENGINEERS
P 02 6360 2561 F 02 6360 2907
E OFFICE@COOKANDROE.COM.AU
PO BOX 1935, ORANGE NSW 2800
COOKANDROE.COM.AU

Project	Client CAPRA DEVELOPMENTS PTY LTD			
	Drawing	LGH	Designed	Approved
	Title PROPOSED SMALL STOCK ABATTOIR MITCHELL HIGHWAY. BOURKE N.S.W. ELEVATIONS OF PROCESS BUILDING (2)			
	Scale	AS SHOWN	Date	FEB. 2016
	Drawing No:	32061-DA.09	Rev: B	Original Size: A1