
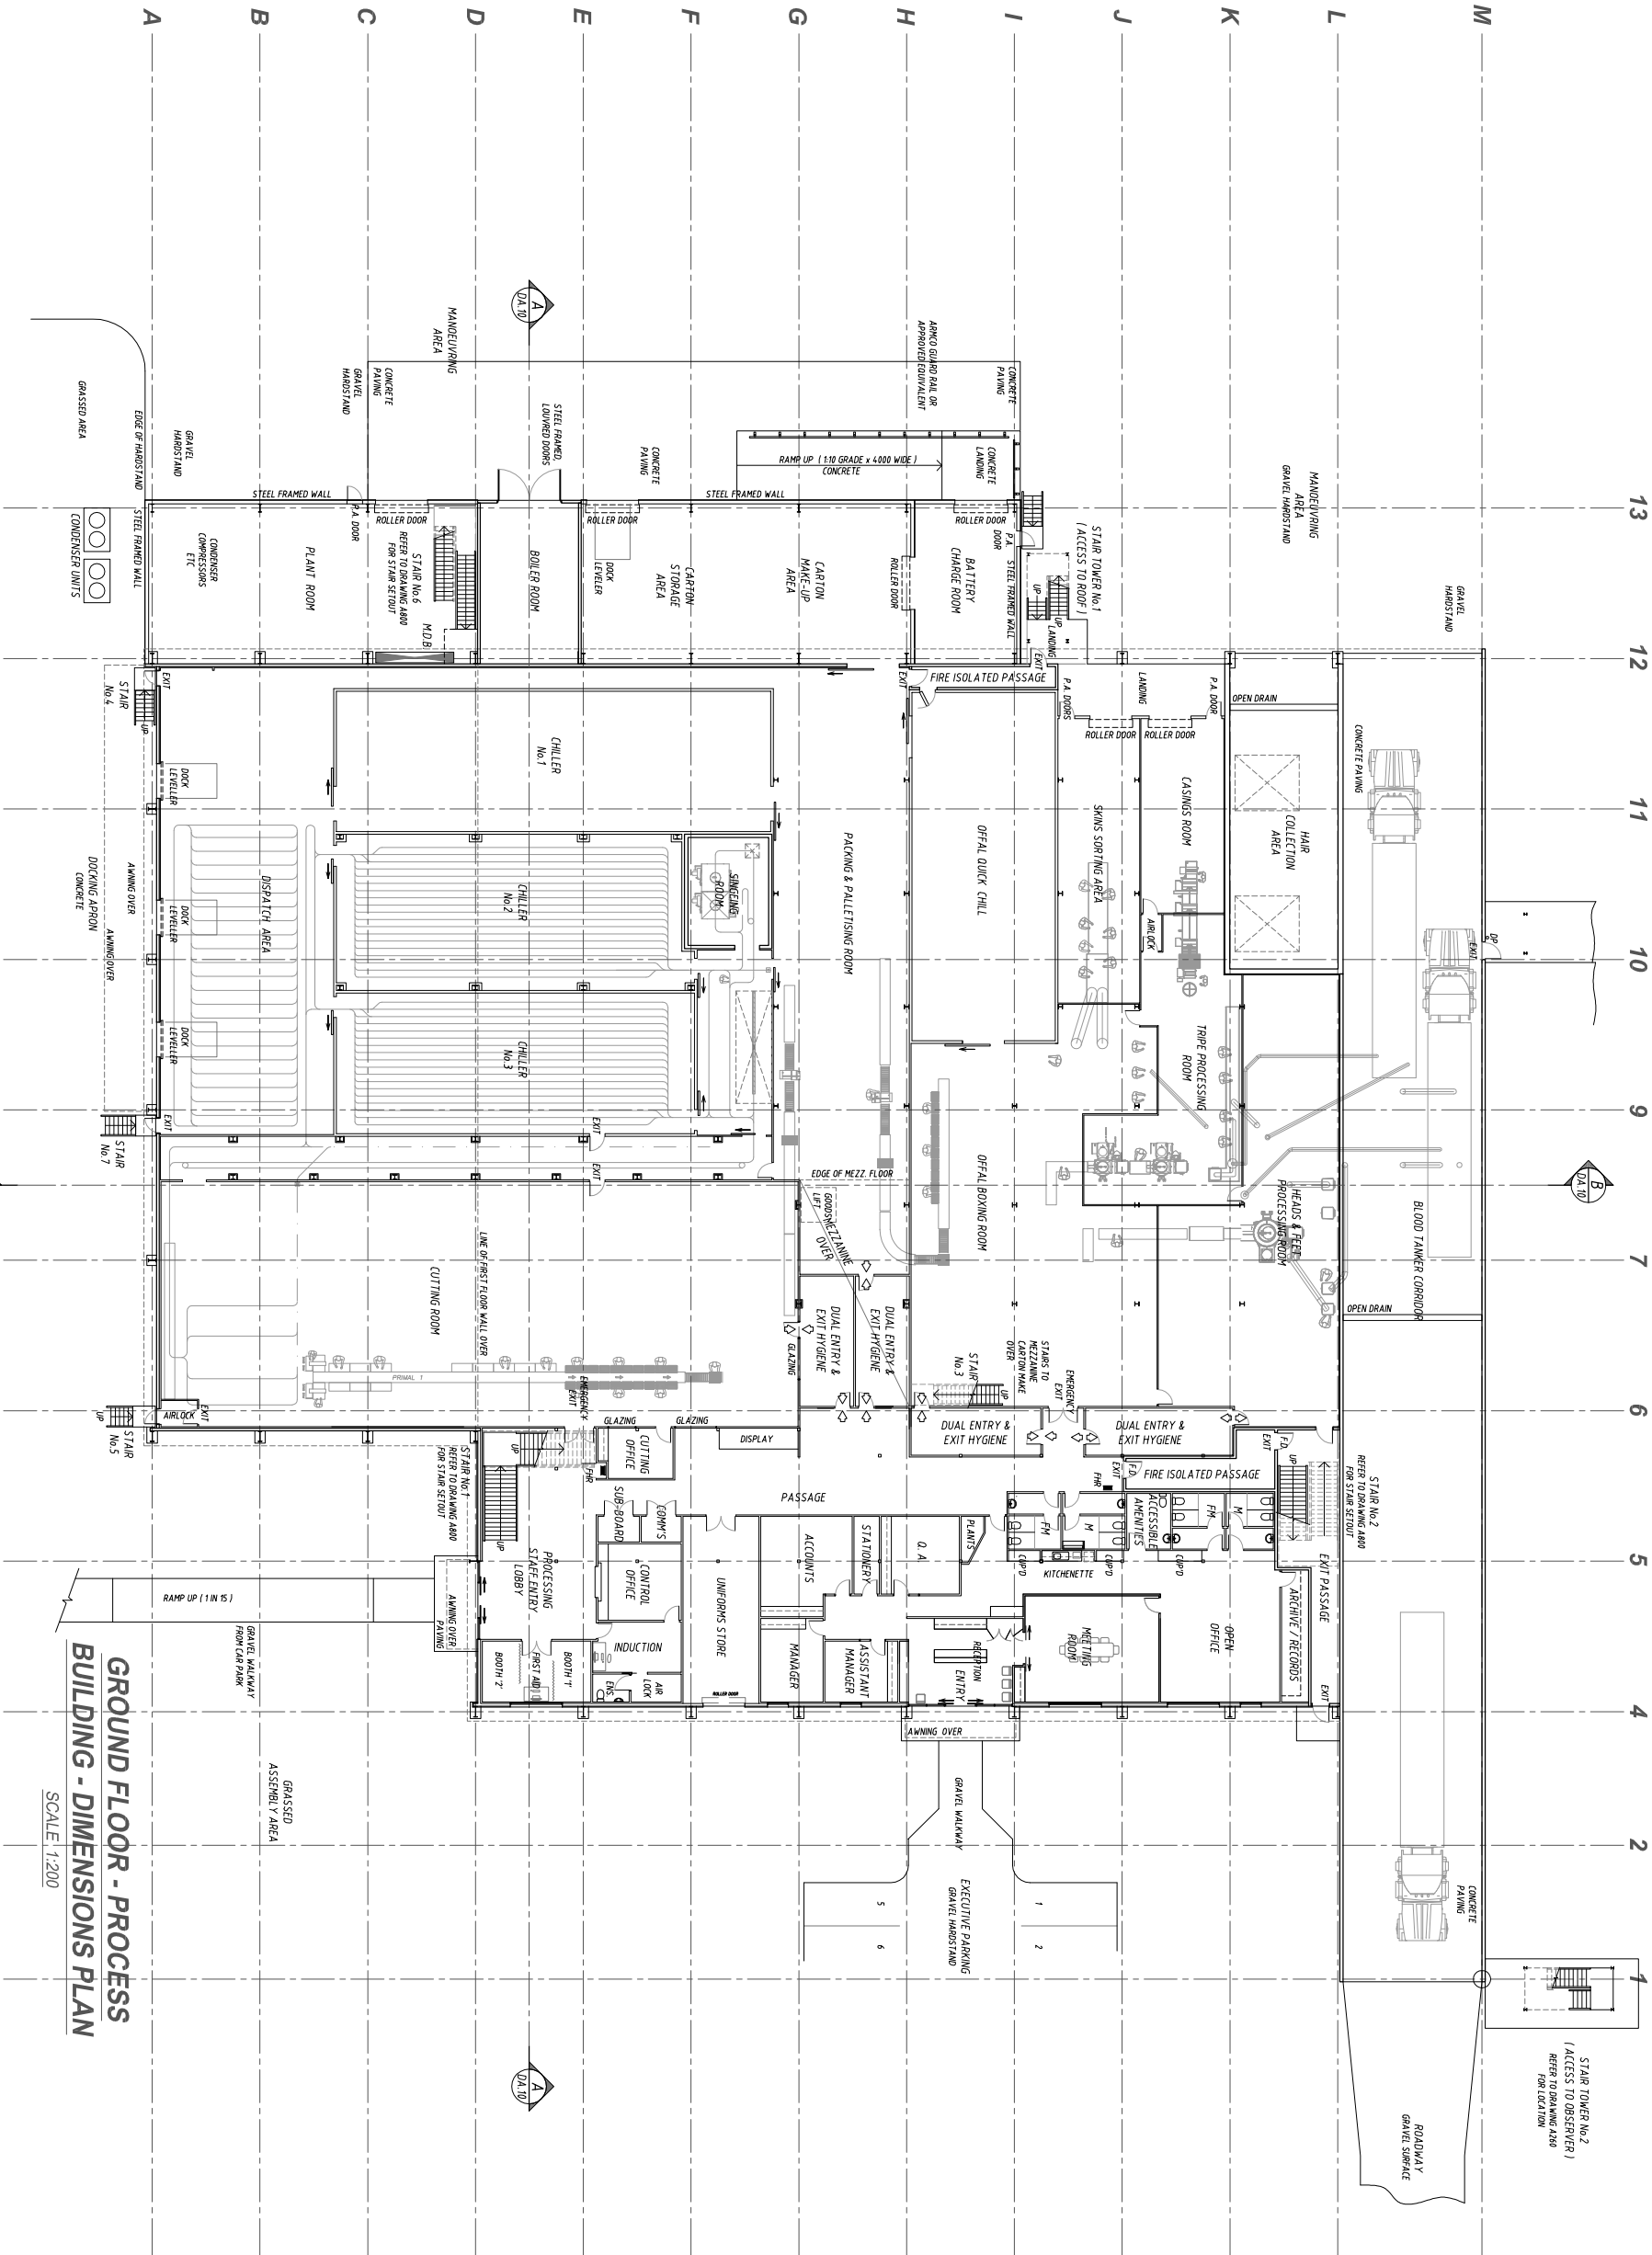


 

ELECTRICITY
TRANSFORMER

0 2000 4000 6000 8000 10000mm

SCALE 1:200 AT ORIGINAL SIZE

FOR APPROVAL

No.	Revision Description	Drawn	Approved	Date
A	ISSUED FOR APPROVAL	LGH		29.02.16
B	REUSED WITH RESPONSE TO SUBMISSIONS	LGH		23.01.17

SARAN
ENGINEERS & MANAGERS
Unit 3, 9 Gateway Crescent, Orange, N.S.W. 2800
P.O. Box 8431, Orange, N.S.W. 2800

DO NOT SCALE
COOK & ROE
This document may only be used by the client of Cook & Roe and any other person who Cook & Roe has agreed can use this document for the purpose for which it was prepared and must not be used by any other person for any other purpose.

COOKROE
STRUCTURAL ENGINEERS
P 02 6360 2561 F 02 6360 2907
E OFFICE@COOKANDROE.COM.AU
PO BOX 1935, ORANGE NSW 2800
COOKANDROE.COM.AU

Project
PROPOSED SMALL STOCK ABATTOIR
MITCHELL HIGHWAY, BOURKE N.S.W.
Title
GROUND FLOOR PLAN - PROCESS BUILDING

Client CAPRA DEVELOPMENTS PTY LTD	Drawn LGH	Designed LGH	Approved LGH
Scale AS SHOWN	Date FEB. 2016	Rev: B	Original Size A1